

DATE	2017.03.15
SCALE	1:100
PROJECT	GREENLAND CENTRE SYDNEY
NO.	118
REV.	1
BY	ARCHITECT
CHECKED	ARCHITECT
DATE	2017.03.15

GREENLAND CENTRE SYDNEY
118 BATHURST STREET
SYDNEY NSW 2000
TEL: 02 9237 7200
FAX: 02 9237 7201
WWW.GREENLANDCENTRE.COM.AU

WOODS BAGOT
100 MARKET STREET
SYDNEY NSW 2000
TEL: 02 9237 7200
FAX: 02 9237 7201

ARUP
100 MARKET STREET
SYDNEY NSW 2000
TEL: 02 9237 7200
FAX: 02 9237 7201

WSP GROUP
100 MARKET STREET
SYDNEY NSW 2000
TEL: 02 9237 7200
FAX: 02 9237 7201

TRANSPORT & TRAFFIC
ENGINEERS ARCHITECTS
100 MARKET STREET
SYDNEY NSW 2000
TEL: 02 9237 7200
FAX: 02 9237 7201


GRAHAM BROOKES & ASSOCIATES
100 MARKET STREET
SYDNEY NSW 2000
TEL: 02 9237 7200
FAX: 02 9237 7201

ROBERT LEVETT BUCKNELL
100 MARKET STREET
SYDNEY NSW 2000
TEL: 02 9237 7200
FAX: 02 9237 7201

COFFEY GEOTECHNICS
100 MARKET STREET
SYDNEY NSW 2000
TEL: 02 9237 7200
FAX: 02 9237 7201



GREENLAND CENTRE SYDNEY
118 BATHURST STREET
SYDNEY NSW 2000
TEL: 02 9237 7200
FAX: 02 9237 7201

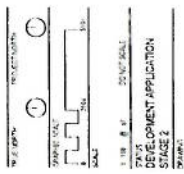

ATTACHMENT A

LEVELS 34 - 35



DATE	12/11/2010
SCALE	AS SHOWN
PROJECT	GREENLAND CENTRE SYDNEY
NO.	10/10/0000
ISSUE	1.0
BY	ARCHITECT
CHECKED	ARCHITECT
DATE	12/11/2010
PROJECT	GREENLAND CENTRE SYDNEY
NO.	10/10/0000
ISSUE	1.0
BY	ARCHITECT
CHECKED	ARCHITECT
DATE	12/11/2010

UNITED STATES PROFESSIONAL ARCHITECTS
 500 CALIFORNIA MIL
 TEL: 650 857 1200 FAX: 650 750 7893
 4075 AVENUE 100, SUITE 200, FORT MYERS, FL 33907
 WWW.USPROFARCHITECTS.COM

ARCHITECTS
 1000 WILSON AVENUE, SUITE 1000
 TEL: 650 857 1200 FAX: 650 750 7893
 4075 AVENUE 100, SUITE 200, FORT MYERS, FL 33907
 WWW.USPROFARCHITECTS.COM

WSP GROUP
 1000 WILSON AVENUE, SUITE 1000
 TEL: 650 857 1200 FAX: 650 750 7893
 4075 AVENUE 100, SUITE 200, FORT MYERS, FL 33907
 WWW.USPROFARCHITECTS.COM

TRANSFORMATIONS
 1000 WILSON AVENUE, SUITE 1000
 TEL: 650 857 1200 FAX: 650 750 7893
 4075 AVENUE 100, SUITE 200, FORT MYERS, FL 33907
 WWW.USPROFARCHITECTS.COM

SPRANAN BROOKES & ASSOCIATES
 1000 WILSON AVENUE, SUITE 1000
 TEL: 650 857 1200 FAX: 650 750 7893
 4075 AVENUE 100, SUITE 200, FORT MYERS, FL 33907
 WWW.USPROFARCHITECTS.COM

RODER LEVETT BURNELL
 1000 WILSON AVENUE, SUITE 1000
 TEL: 650 857 1200 FAX: 650 750 7893
 4075 AVENUE 100, SUITE 200, FORT MYERS, FL 33907
 WWW.USPROFARCHITECTS.COM

GREENLAND GROUP
 1000 WILSON AVENUE, SUITE 1000
 TEL: 650 857 1200 FAX: 650 750 7893
 4075 AVENUE 100, SUITE 200, FORT MYERS, FL 33907
 WWW.USPROFARCHITECTS.COM

GREENLAND CENTRE SYDNEY
 115 BATHURST STREET
 SYDNEY NSW 2000
 115 BATHURST STREET
 SYDNEY NSW 2000

OWNER
 GREENLAND GROUP

SCALE
 1:100

DATE
 12/11/2010

PROJECT
 GREENLAND CENTRE SYDNEY

NO.
 10/10/0000



ATTACHMENT A



LEVELS 36 - 39

PROJECT NO.	10000000000000000000
DATE	10/10/2018
SCALE	AS SHOWN
DESIGNER	GREENLAND CENTRE SYDNEY
CLIENT	GREENLAND CENTRE SYDNEY
PROJECT NAME	GREENLAND CENTRE SYDNEY
PROJECT ADDRESS	115 BATHURST STREET
PROJECT TYPE	RESIDENTIAL
PROJECT STAGE	STAGE 2
PROJECT NO.	10000000000000000000
DATE	10/10/2018
SCALE	AS SHOWN
DESIGNER	GREENLAND CENTRE SYDNEY
CLIENT	GREENLAND CENTRE SYDNEY
PROJECT NAME	GREENLAND CENTRE SYDNEY
PROJECT ADDRESS	115 BATHURST STREET
PROJECT TYPE	RESIDENTIAL
PROJECT STAGE	STAGE 2

TEMPORARY PLANNING PERMIT
 BANDOCHAN HILL
 TEL 02 8597 7200 FAX 02 8297 7206
 115 BATHURST STREET SYDNEY NSW 2000
 GREENLAND CENTRE SYDNEY

WOODS BAGOT
 TEL 02 9242 2500
 115 BATHURST STREET SYDNEY NSW 2000

ARCUS
 TEL 02 9242 2500
 115 BATHURST STREET SYDNEY NSW 2000

ROBERT BRID GROUP
 TEL 02 8248 2200
 115 BATHURST STREET SYDNEY NSW 2000

MSP GROUP
 TEL 02 8971 0444
 115 BATHURST STREET SYDNEY NSW 2000

TRANSPORT & TRAFFIC
 PLANNING ASSOCIATES
 TEL 02 8411 5562
 115 BATHURST STREET SYDNEY NSW 2000

GRAHAM BROOKES & ASSOCIATES
 TEL 02 9232 8800
 115 BATHURST STREET SYDNEY NSW 2000

SEA
 TEL 02 9594 6942
 115 BATHURST STREET SYDNEY NSW 2000

UNDER LEVY: BLIGHNELL
 TEL 02 9242 2200
 115 BATHURST STREET SYDNEY NSW 2000

CAFNEY GEOTECHNICS
 TEL 02 9267 2100
 115 BATHURST STREET SYDNEY NSW 2000

GREENLAND GROUP
 绿地集团
 115 BATHURST STREET SYDNEY NSW 2000

PROJECT
 GREENLAND CENTRE SYDNEY
 115 BATHURST STREET
 SYDNEY NSW 2000

WOODS BAGOT PROJECT NAME
 10000000000000000000
 10/10/2018

SCALE
 1:100
 20'x20' SCALE

DEVELOPMENT APPLICATION
 STAGE 2
 10/10/2018

FLOOR PLAN LEVEL 40-43
 10/10/2018
 DA-2319

ATTACHMENT A

LEVELS 40 - 43



PROJECT NO.	10000000000000000000
DATE	10/10/2018
SCALE	1:100
DRAWN BY	W. WANG
CHECKED BY	J. WANG
DATE	10/10/2018
PROJECT NAME	GREENLAND CENTRE SYDNEY
PROJECT ADDRESS	118 BATHURST STREET
CLIENT	GREENLAND GROUP
DESIGNER	WOODS BAGOT
ARCHITECT	WOODS BAGOT
STRUCTURAL ENGINEER	ASBP
MECHANICAL ENGINEER	ASBP
ELECTRICAL ENGINEER	ASBP
PLUMBING ENGINEER	ASBP
CONSTRUCTION MANAGER	ASBP
PROJECT MANAGER	ASBP
CONTACT PERSON	ASBP
CONTACT PHONE	ASBP
CONTACT EMAIL	ASBP
PROJECT NO.	10000000000000000000
DATE	10/10/2018
SCALE	1:100
DRAWN BY	W. WANG
CHECKED BY	J. WANG
DATE	10/10/2018
PROJECT NAME	GREENLAND CENTRE SYDNEY
PROJECT ADDRESS	118 BATHURST STREET
CLIENT	GREENLAND GROUP
DESIGNER	WOODS BAGOT
ARCHITECT	WOODS BAGOT
STRUCTURAL ENGINEER	ASBP
MECHANICAL ENGINEER	ASBP
ELECTRICAL ENGINEER	ASBP
PLUMBING ENGINEER	ASBP
CONSTRUCTION MANAGER	ASBP
PROJECT MANAGER	ASBP
CONTACT PERSON	ASBP
CONTACT PHONE	ASBP
CONTACT EMAIL	ASBP

WOODS BAGOT
110 WILSON STREET, SYDNEY NSW 2000
TEL: 02 9557 2000 FAX: 02 9557 2255
WWW.WOODSBAGOT.COM.AU

ASBP
110 WILSON STREET, SYDNEY NSW 2000
TEL: 02 9557 3511

ROBERT BRID GROUP
110 WILSON STREET, SYDNEY NSW 2000
TEL: 02 9557 3511

WSP GROUP
110 WILSON STREET, SYDNEY NSW 2000
TEL: 02 9557 3544

TRANSPORT & TRAFFIC ENGINEERS ASSOCIATES
110 WILSON STREET, SYDNEY NSW 2000
TEL: 02 9557 3544


GRAHAM BROOKES & ASSOCIATES
110 WILSON STREET, SYDNEY NSW 2000
TEL: 02 9557 3544

RIPPLEY LEVETT BUCKNELL
110 WILSON STREET, SYDNEY NSW 2000
TEL: 02 9557 3544

APPTON & PARTNERS
110 WILSON STREET, SYDNEY NSW 2000
TEL: 02 9557 3544


COFFEY ELECTROTECHNICS
110 WILSON STREET, SYDNEY NSW 2000
TEL: 02 9557 3544

**绿地集团
GREENLAND GROUP**
中国 500 强企业
绿地集团
GREENLAND CENTRE SYDNEY
118 BATHURST STREET
SYDNEY NSW 2000
TEL: 02 9557 2000
FAX: 02 9557 2255
WWW.GREENLANDGROUP.COM.AU

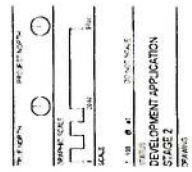

ATTACHMENT A

LEVELS 44 - 45

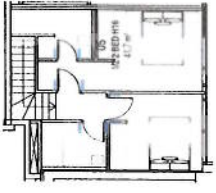

12.2 BED UPPER LEVEL




12.2 BED UPPER LEVEL

TEL: 02 9550 1000	WWW.GREENLANDCENTRE.COM.AU
10/11-12/13/14/99/100	



BUNDOCHAN HILL
 TEL: 02 8397 7200 | FAX: 02 8397 7293
 10/11-12/13/14/99/100
WOODS BAGOT
 TEL: 02 9450 2500
ARCUS
 TEL: 02 9333 8881
ROBERT BRIDGEMAN
 TEL: 02 9438 2200
MSP GROUP
 TEL: 02 9397 8444
TRANSPORT & TRAFFIC PLANNING ASSOCIATES
 TEL: 02 9411 5565
GRAHAM BROOKES & ASSOCIATES
 TEL: 02 9550 1000
ABA
 TEL: 02 9995 5992
ROGER LEWIS BLOCKELL
 TEL: 02 9439 1444
COPPEY GEOTECHNICS
 TEL: 02 9362 2100

绿地集团 GREENLAND GROUP
 绿地集团 500 强企业
GREENLAND CENTRE SYDNEY
 175 BATHURST STREET
 SYDNEY NSW 2000
 175 巴瑟斯特街
 悉尼 NSW 2000

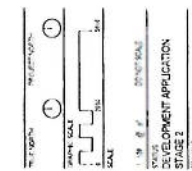

ATTACHMENT A

LEVELS 46 - 55

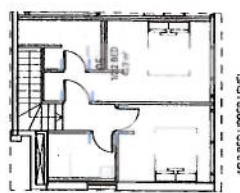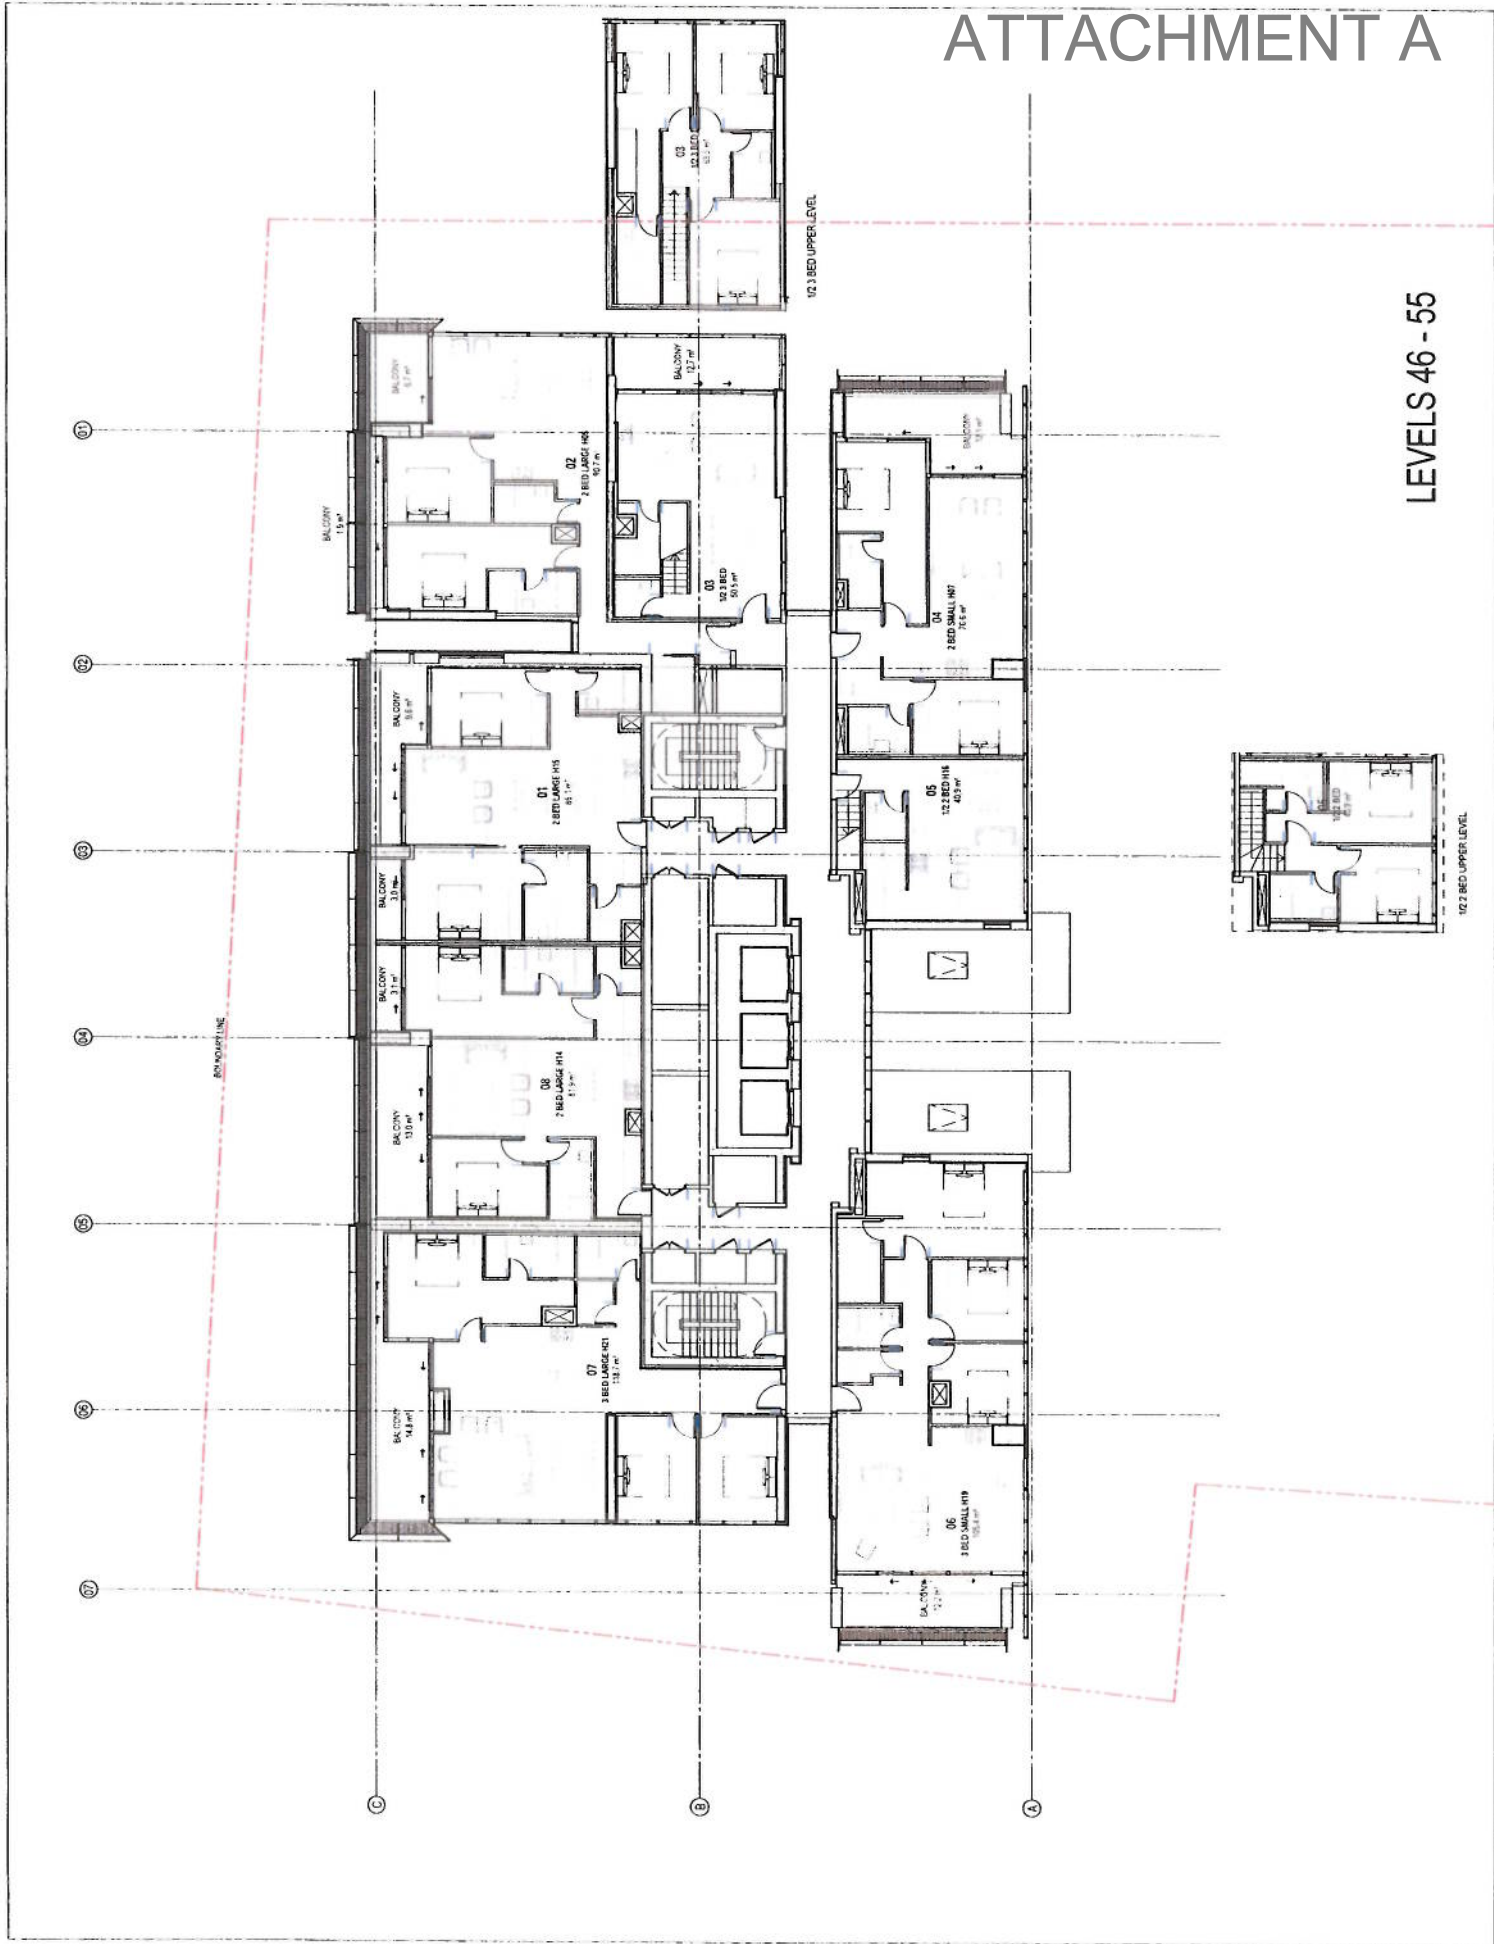


NO.	DATE	DESCRIPTION
1	10/12/2018	ISSUED FOR PERMIT
2	10/12/2018	ISSUED FOR PERMIT
SMITH PARTNERSHIP ARCHITECTS
BIN CONOVAN HILL
TEL 9397 7200 FAX 9397 7395
WWW.SMITHPARTNERSHIP.COM.AU
WOODS BAGOT
TEL 9249 2500
ARCHITECTS
AIR-UP
TEL 02 9332 8581
ROBERT BIRD GROUP
TEL 9258 2200
WSP GROUP
TEL 02 9907 9444
TRANSPORT & TRAFFIC
PLANNING ASSOCIATES
TEL 9339 3300
GRAHAM BROOKES & ASSOCIATES
TEL 02 9299 8600
S.A.
TEL 02 9955 9962
ROSE LEFFERT BUCKNELL
TEL 02 9522 2277
COFFEY GEOTECHNICS
TEL 02 9587 7100



绿地集团
GREENLAND GROUP
TEL 86 500 888 888

GREENLAND CENTRE SYDNEY
115 BATHURST STREET
SYDNEY NSW 2000
TEL 02 9587 7100

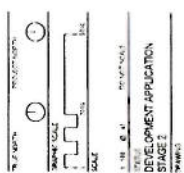

ATTACHMENT A

LEVELS 56 - 63

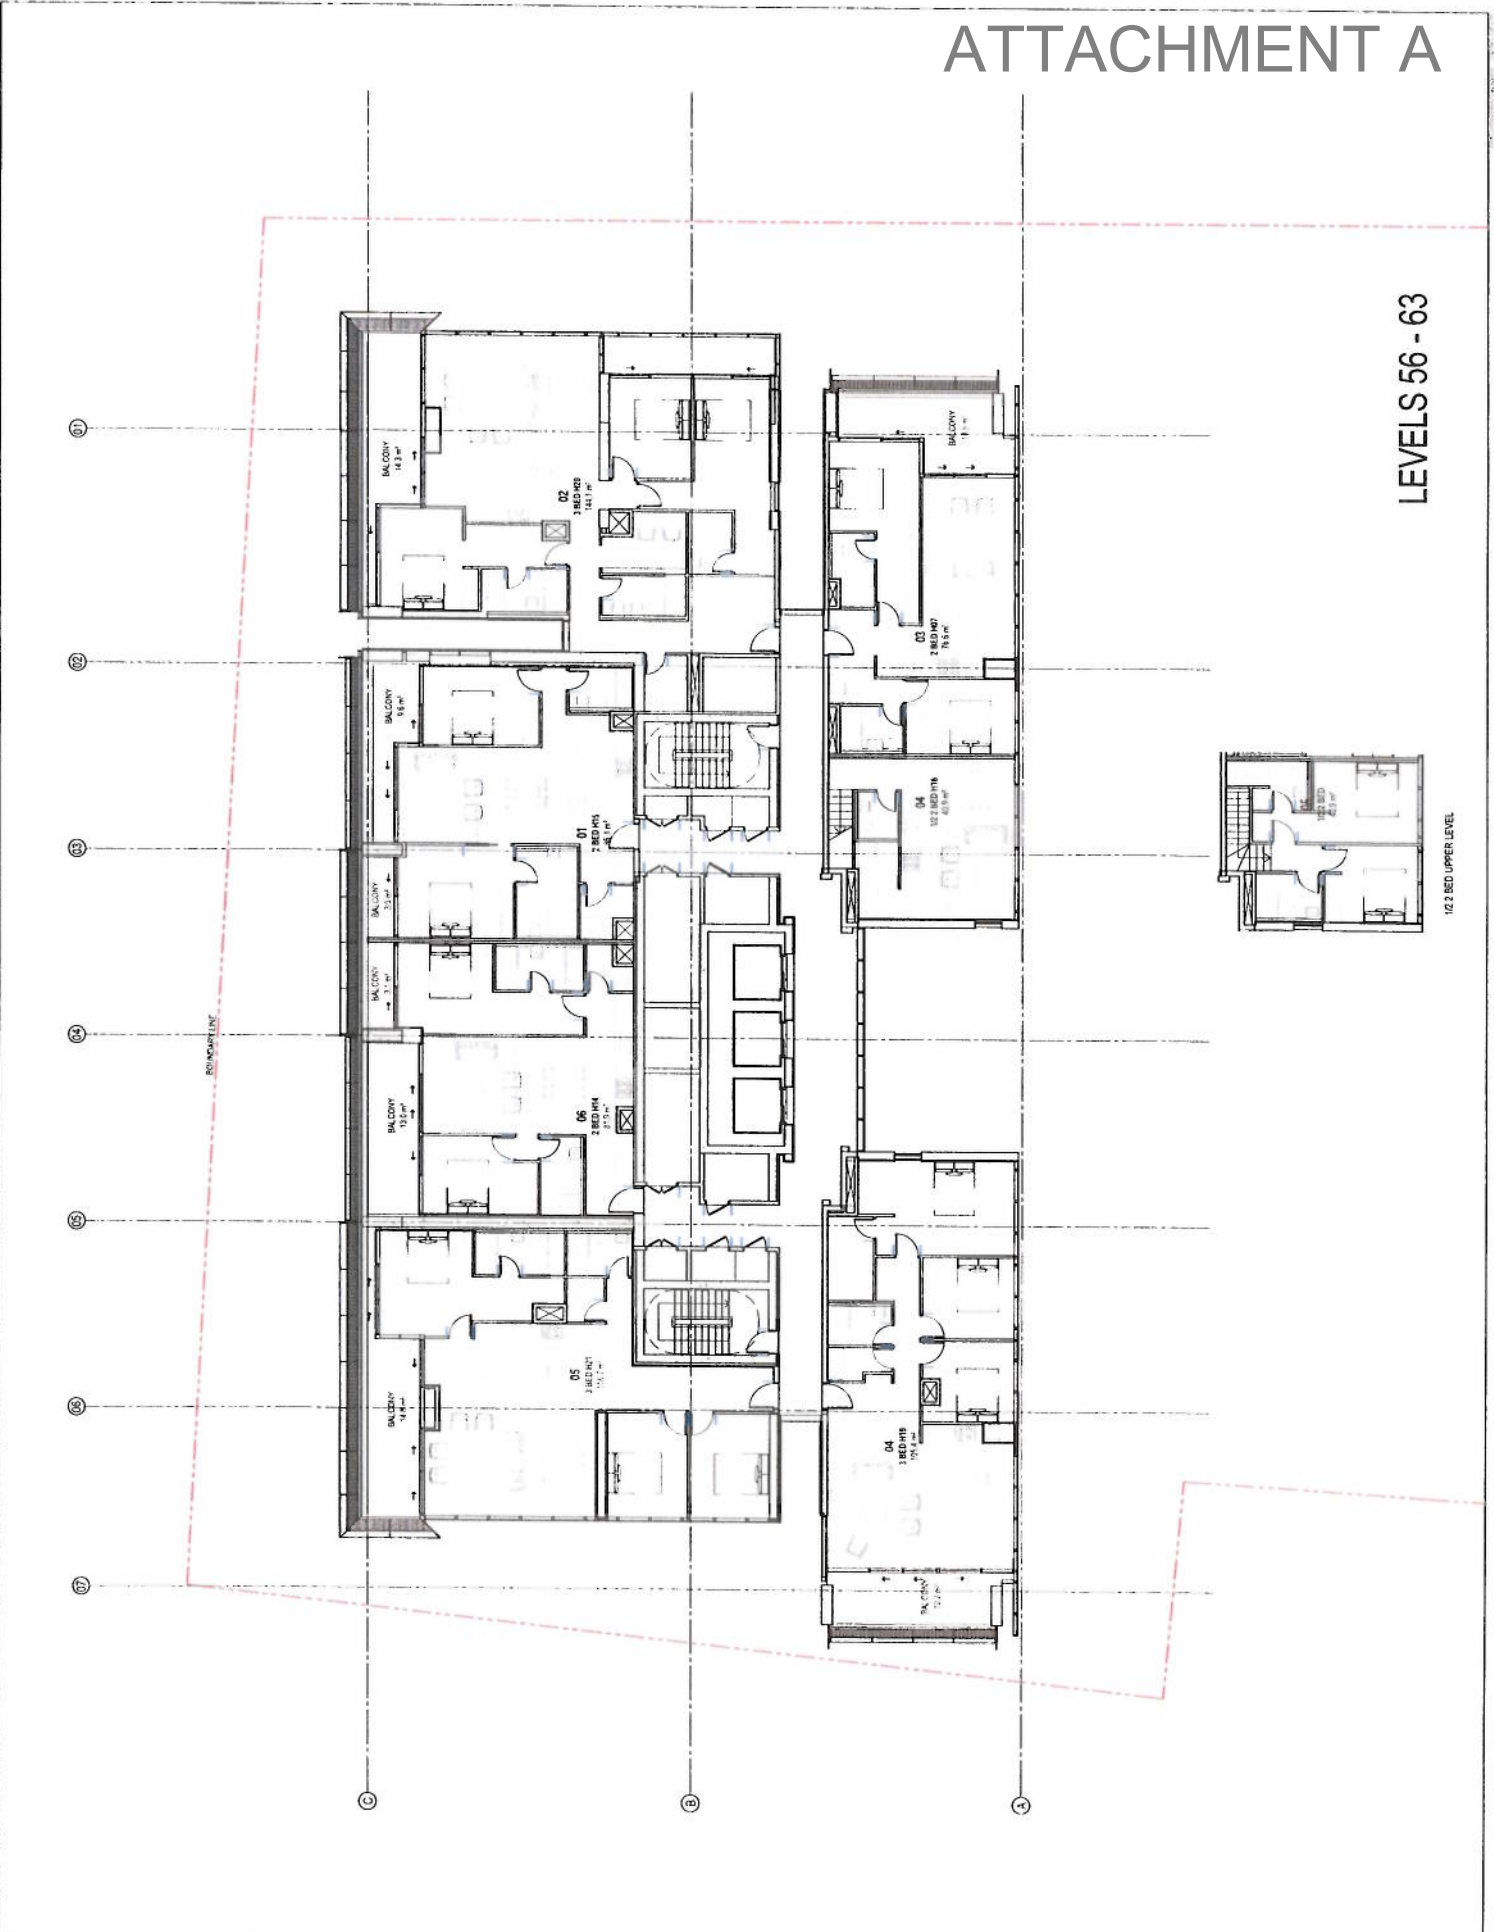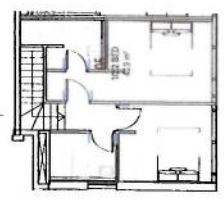

NO.	DATE	BY	REVISION
1	15/01/2011	W. WOODS	ISSUE FOR PERMIT
2	15/01/2011	W. WOODS	ISSUE FOR PERMIT
BALCONY VAN HILL
 TEL: 02 8287 7200 Fax: 02 8207 7299
 15/01/2011
WOODS BAGOT
 15/01/2011
ARTIP
 15/01/2011
ROBERT BIRD GROUP
 15/01/2011
WSP GROUP
 15/01/2011
TRANSPORT & TRAFFIC PLANNING ASSOCIATES
 15/01/2011
ARCHITECTS
 15/01/2011
BRIDGES & ASSOCIATES
 15/01/2011
2/BA
 15/01/2011
RIDER LEVETT BuckNELL
 15/01/2011
COFFEY GEOTECHNICS
 15/01/2011



GREENLAND CENTRE SYDNEY
 15/01/2011
WOODS BAGOT
 15/01/2011



ATTACHMENT A

LEVEL 64



NO.	DATE	REVISION

BUN DONOVAN HILL
TEL 02 8337 1200. FAX 02 8337 7395
4/61 WYNNE STREET, SYDNEY NSW 2008

WOODS BAGOT
TEL 02 9439 2500

ARP GROUP
TEL 02 7542 9541

ROBERT BRD GROUP
TEL 02 9436 2200

WSP GROUP
TEL 02 8827 0444

TRANSPORT & TRAFFIC
PLANNING ASSOCIATES
TEL 02 8511 5662


GRAHAM BROOKER & ASSOCIATES
TEL 02 9391 6800

SEA
TEL 02 9968 6922

RIDER LEVETT BONNELL
TEL 02 9927 2077

GREENLAND CENTRE SYDNEY
115 BATHURST STREET
SYDNEY NSW 2000

WOODWARD CLIBBY HARRIS
100 MARK ST
SYDNEY NSW

 

DEVELOPMENT APPLICATION
STAGE 2
DRAWN

ATTACHMENT A

LEVELS 65 - 66




PROJECT NO.	10000000000000000000
DATE	10/10/2010
SCALE	1:100
DRAWN BY	DAVID CHAN
CHECKED BY	DAVID CHAN
DATE	10/10/2010
PROJECT NAME	GREENLAND CENTRE SYDNEY
PROJECT ADDRESS	10 DUTCH STREET SYDNEY NSW 2009
CLIENT	GREENLAND GROUP
DESIGNER	GREENLAND GROUP
ARCHITECT	GREENLAND GROUP
ENGINEER	GREENLAND GROUP
STRUCTURAL ENGINEER	GREENLAND GROUP
MECHANICAL ENGINEER	GREENLAND GROUP
ELECTRICAL ENGINEER	GREENLAND GROUP
PLUMBING ENGINEER	GREENLAND GROUP
LANDSCAPE ARCHITECT	GREENLAND GROUP
INTERIOR ARCHITECT	GREENLAND GROUP
EXTERIOR ARCHITECT	GREENLAND GROUP
ENVIRONMENTAL ENGINEER	GREENLAND GROUP
ENERGY AUDIT	GREENLAND GROUP
VEGETATION MANAGEMENT	GREENLAND GROUP
HERITAGE CONSULTANT	GREENLAND GROUP
ARTIST	GREENLAND GROUP
CONTRACTOR	GREENLAND GROUP
CONCRETE CONTRACTOR	GREENLAND GROUP
GREENLAND GROUP
 10 DUTCH STREET SYDNEY NSW 2009
 TEL: 02 9297 7200 FAX: 02 9297 7299
 WWW.GREENLANDGROUP.COM.AU
WOODS BAGOT
 100 MARKET STREET SYDNEY NSW 2000
 TEL: 02 9248 2500
ARUP
 100 MARKET STREET SYDNEY NSW 2000
 TEL: 02 9248 2500
ROBERT SHOO GROUP
 100 MARKET STREET SYDNEY NSW 2000
 TEL: 02 9248 2500
WSP GROUP
 100 MARKET STREET SYDNEY NSW 2000
 TEL: 02 9248 2500
TRANSPORT & TRAFFIC PLANNING ASSOCIATES
 100 MARKET STREET SYDNEY NSW 2000
 TEL: 02 9248 2500
GRAHAM BROOKES & ASSOCIATES
 100 MARKET STREET SYDNEY NSW 2000
 TEL: 02 9248 2500
SEA
 100 MARKET STREET SYDNEY NSW 2000
 TEL: 02 9248 2500
RIDER LEVETT BUCKNELL
 100 MARKET STREET SYDNEY NSW 2000
 TEL: 02 9248 2500
COFFEY GEOTECHNICS
 100 MARKET STREET SYDNEY NSW 2000
 TEL: 02 9248 2500




GREENLAND CENTRE SYDNEY
 10 DUTCH STREET SYDNEY NSW 2009
 PROJECT NO. 10000000000000000000
 CLIENT: GREENLAND GROUP

 

SCALE: 1:100
 DATE: 10/10/2010
 DRAWN BY: DAVID CHAN
 CHECKED BY: DAVID CHAN

ATTACHMENT A

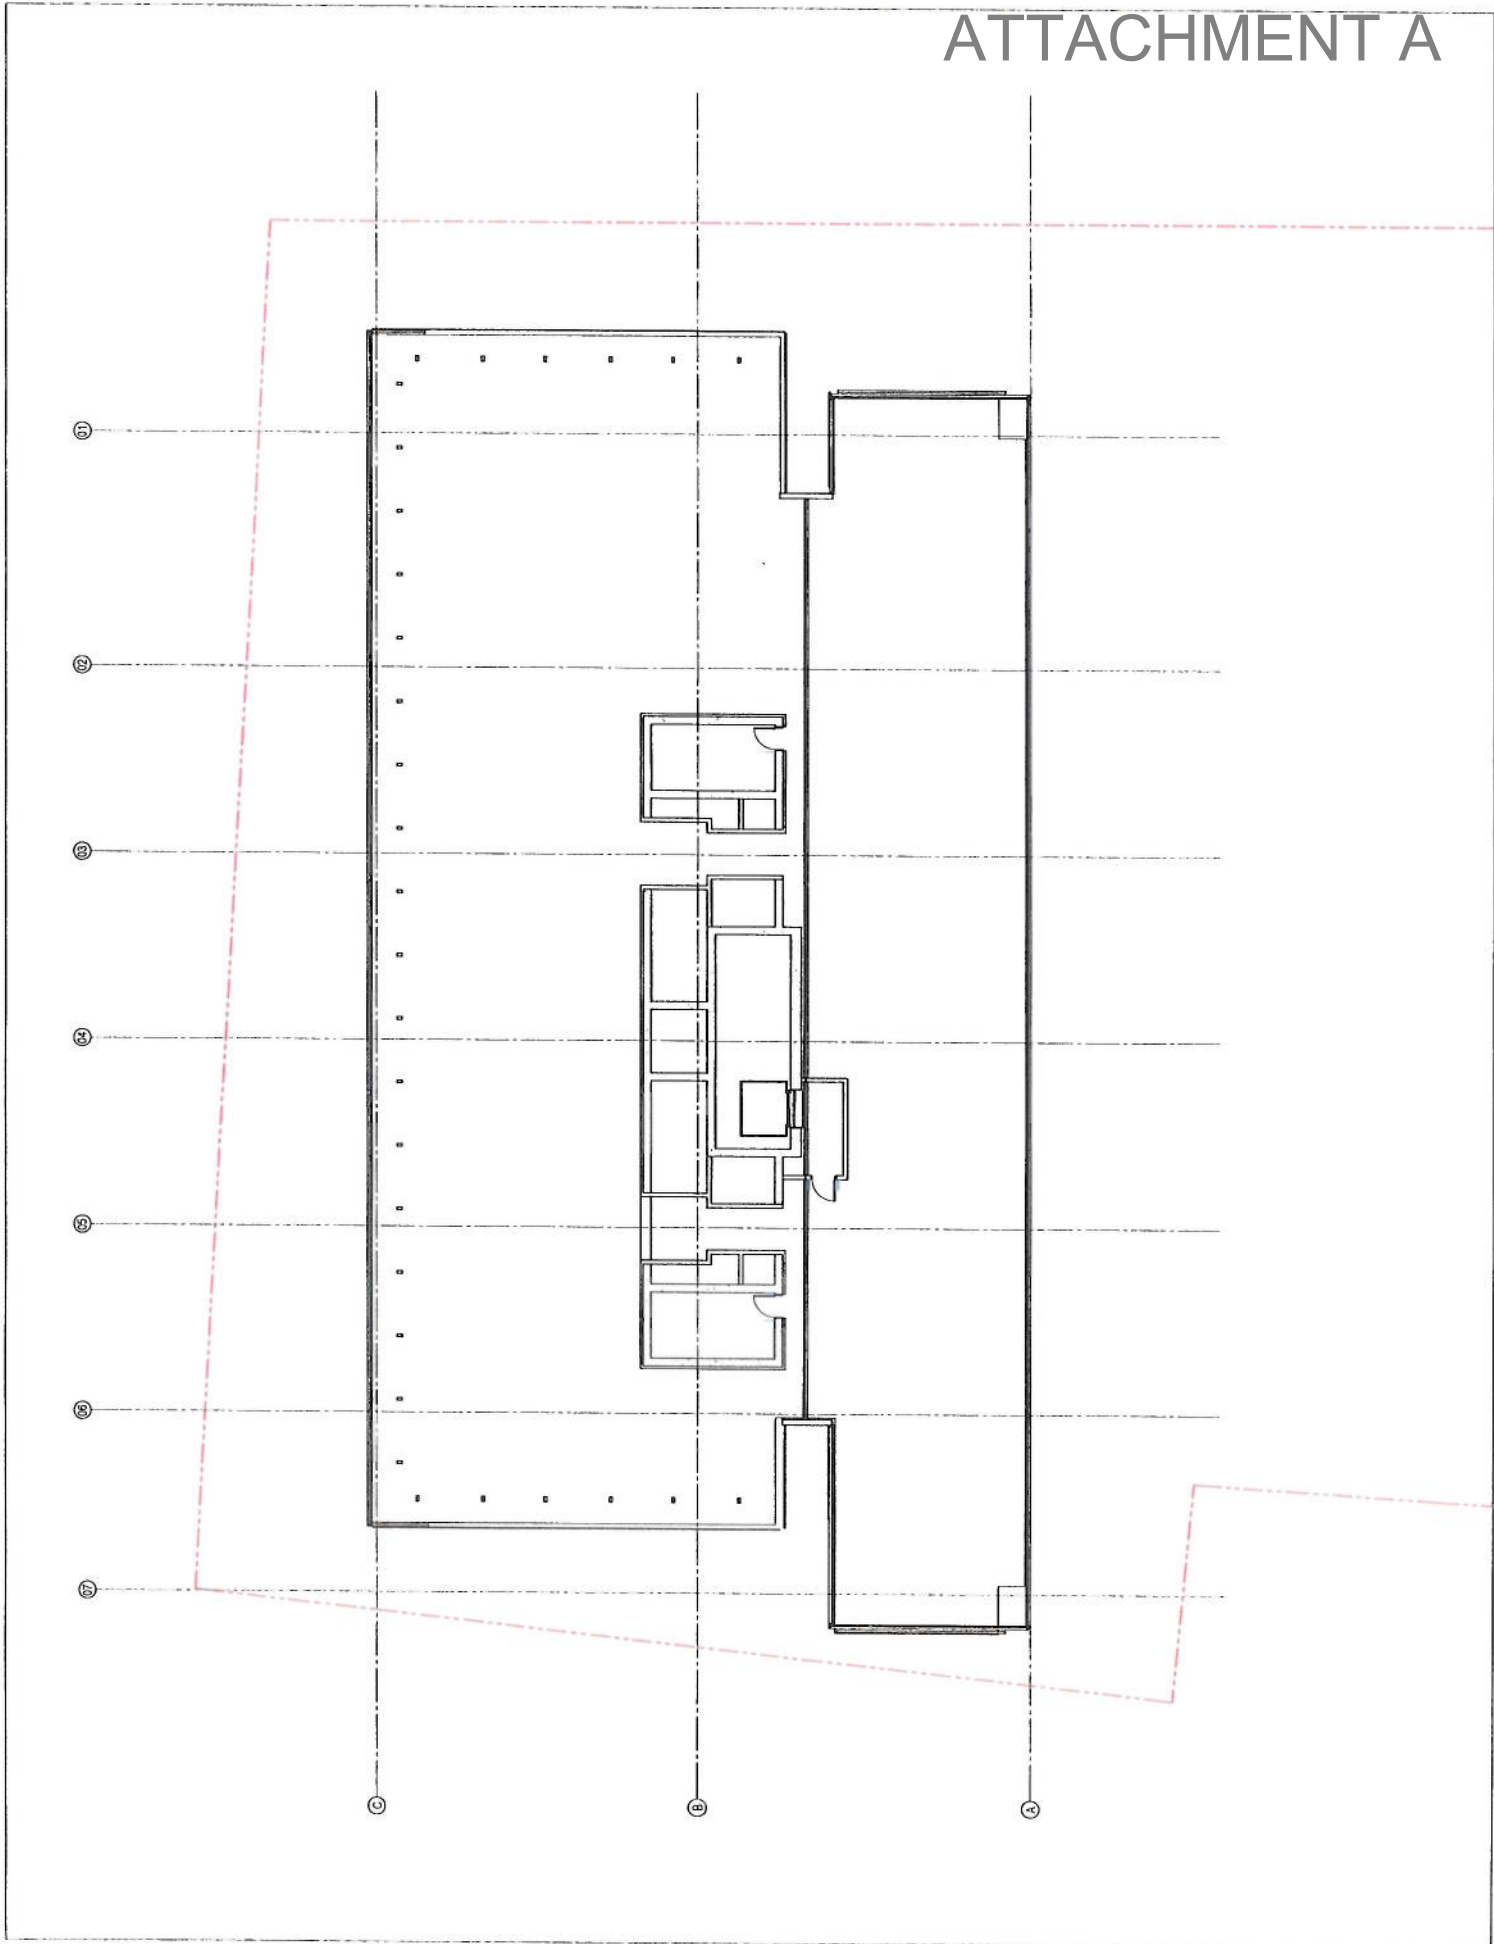

PROJECT NUMBER	10000000000000000000
PROJECT NAME	GREENLAND CENTRE SYDNEY
PROJECT ADDRESS	150 MARKET STREET, SYDNEY NSW 2000
CLIENT	GREENLAND GROUP
DESIGNER	WOODS BAGOT
DATE	20/09/2011
DRAWN BY	...
CHECKED BY	...
DATE	...
SCALE	...

BUN DONOVAN HILL
 TEL 02 9297 7207 FAX 02 9297 7299
 150 MARKET STREET SYDNEY NSW 2000
 AUSTRALIA

WOODS BAGOT
 TEL 02 2549 3500
 2000 PRINCIPAL POINTS PLACE SYDNEY NSW 2000
 AUSTRALIA

HOTEL TRAVELERS INN SYDNEY
 ROBERT BRID GROUP
 TEL 02 9246 3200
 100 BRIDGE STREET SYDNEY NSW 2000
 AUSTRALIA


TRANSPORT & TRAFFIC PLANNING ASSOCIATES
 TEL 02 9411 6882
 100 BRIDGE STREET SYDNEY NSW 2000
 AUSTRALIA

GRANHAM BROOKES & ASSOCIATES
 TEL 02 9239 8000
 2000 PRINCIPAL POINTS PLACE SYDNEY NSW 2000
 AUSTRALIA

ROBERT LEITCH SULLIVAN
 TEL 02 9292 2377
 150 MARKET STREET SYDNEY NSW 2000
 AUSTRALIA


COFFEY GEOTECHNICS
 TEL 02 9127 2100
 100 BRIDGE STREET SYDNEY NSW 2000
 AUSTRALIA

GREENLAND CENTRE SYDNEY
 150 MARKET STREET
 SYDNEY NSW 2000
 AUSTRALIA
 PROJECT NUMBER: 10000000000000000000
 DATE: 20/09/2011
 DRAWN BY: ...
 CHECKED BY: ...
 DATE: ...
 SCALE: ...

 

TOWER ROOF PLAN
 TITLE 3
 DA-2326

ATTACHMENT A

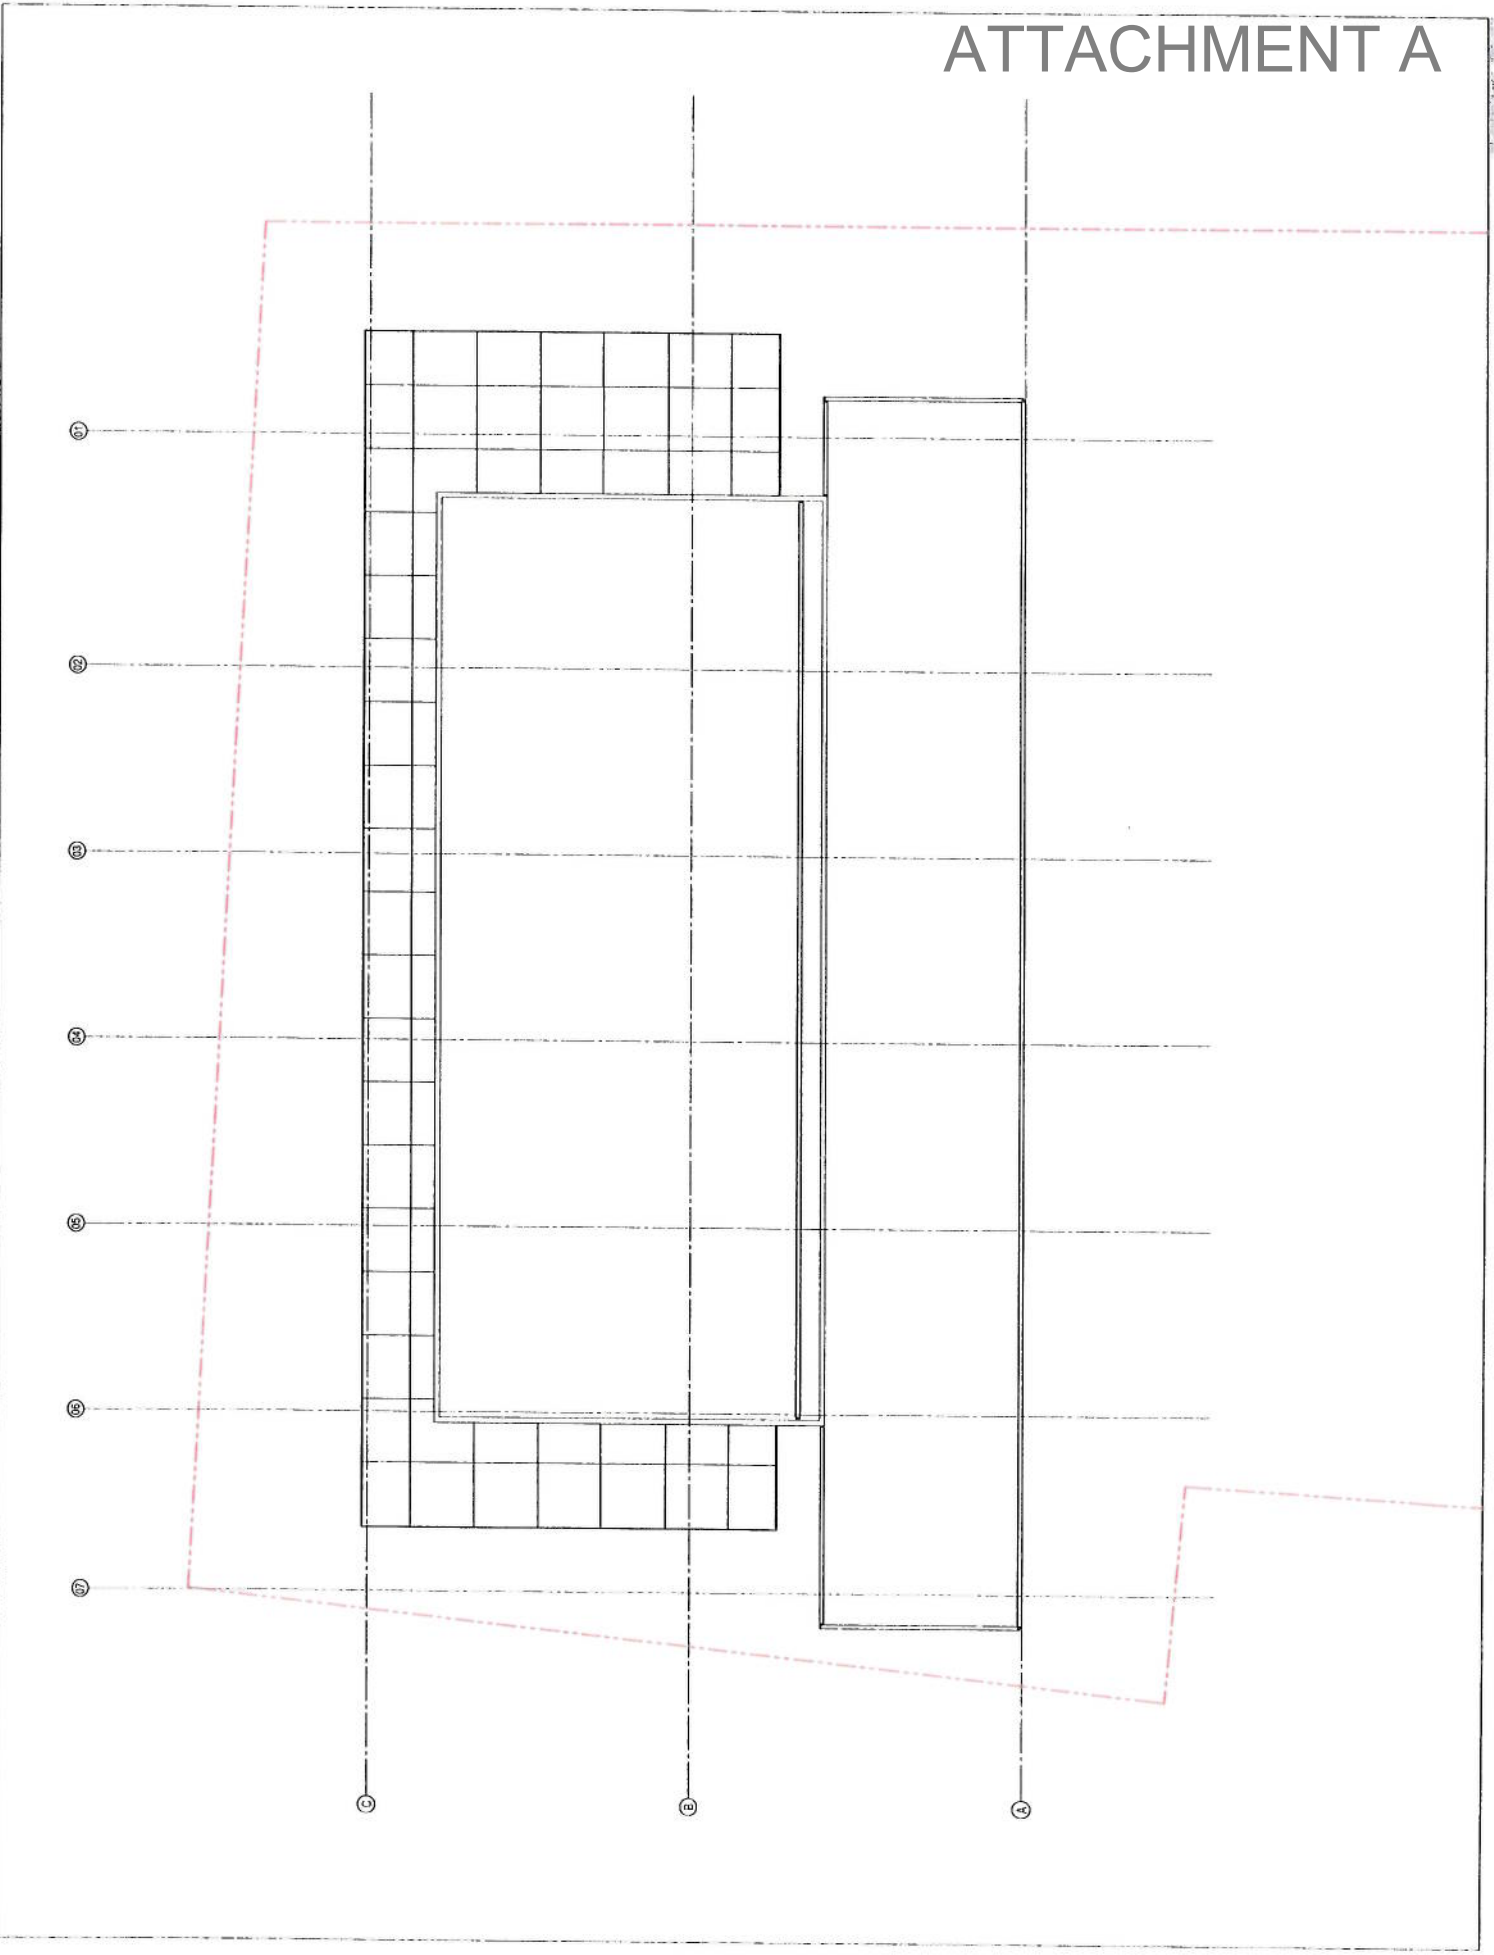


NO.	DATE	DESCRIPTION
1	15/01/12	ISSUE FOR PERMIT
2	20/01/12	ISSUE FOR PERMIT
3	20/01/12	ISSUE FOR PERMIT
TEL: 02 9233 8881
 FAX: 02 9233 8882
 115 BATHURST STREET
 SYDNEY NSW 2000
 AUSTRALIA
 TEL: 02 9233 8881
 FAX: 02 9233 8882
 115 BATHURST STREET
 SYDNEY NSW 2000
 AUSTRALIA
 TEL: 02 9233 8881
 FAX: 02 9233 8882
 115 BATHURST STREET
 SYDNEY NSW 2000
 AUSTRALIA

GREENLAND CENTRE SYDNEY
 115 BATHURST STREET
 SYDNEY NSW 2000
 AUSTRALIA
 TEL: 02 9233 8881
 FAX: 02 9233 8882

ATTACHMENT A

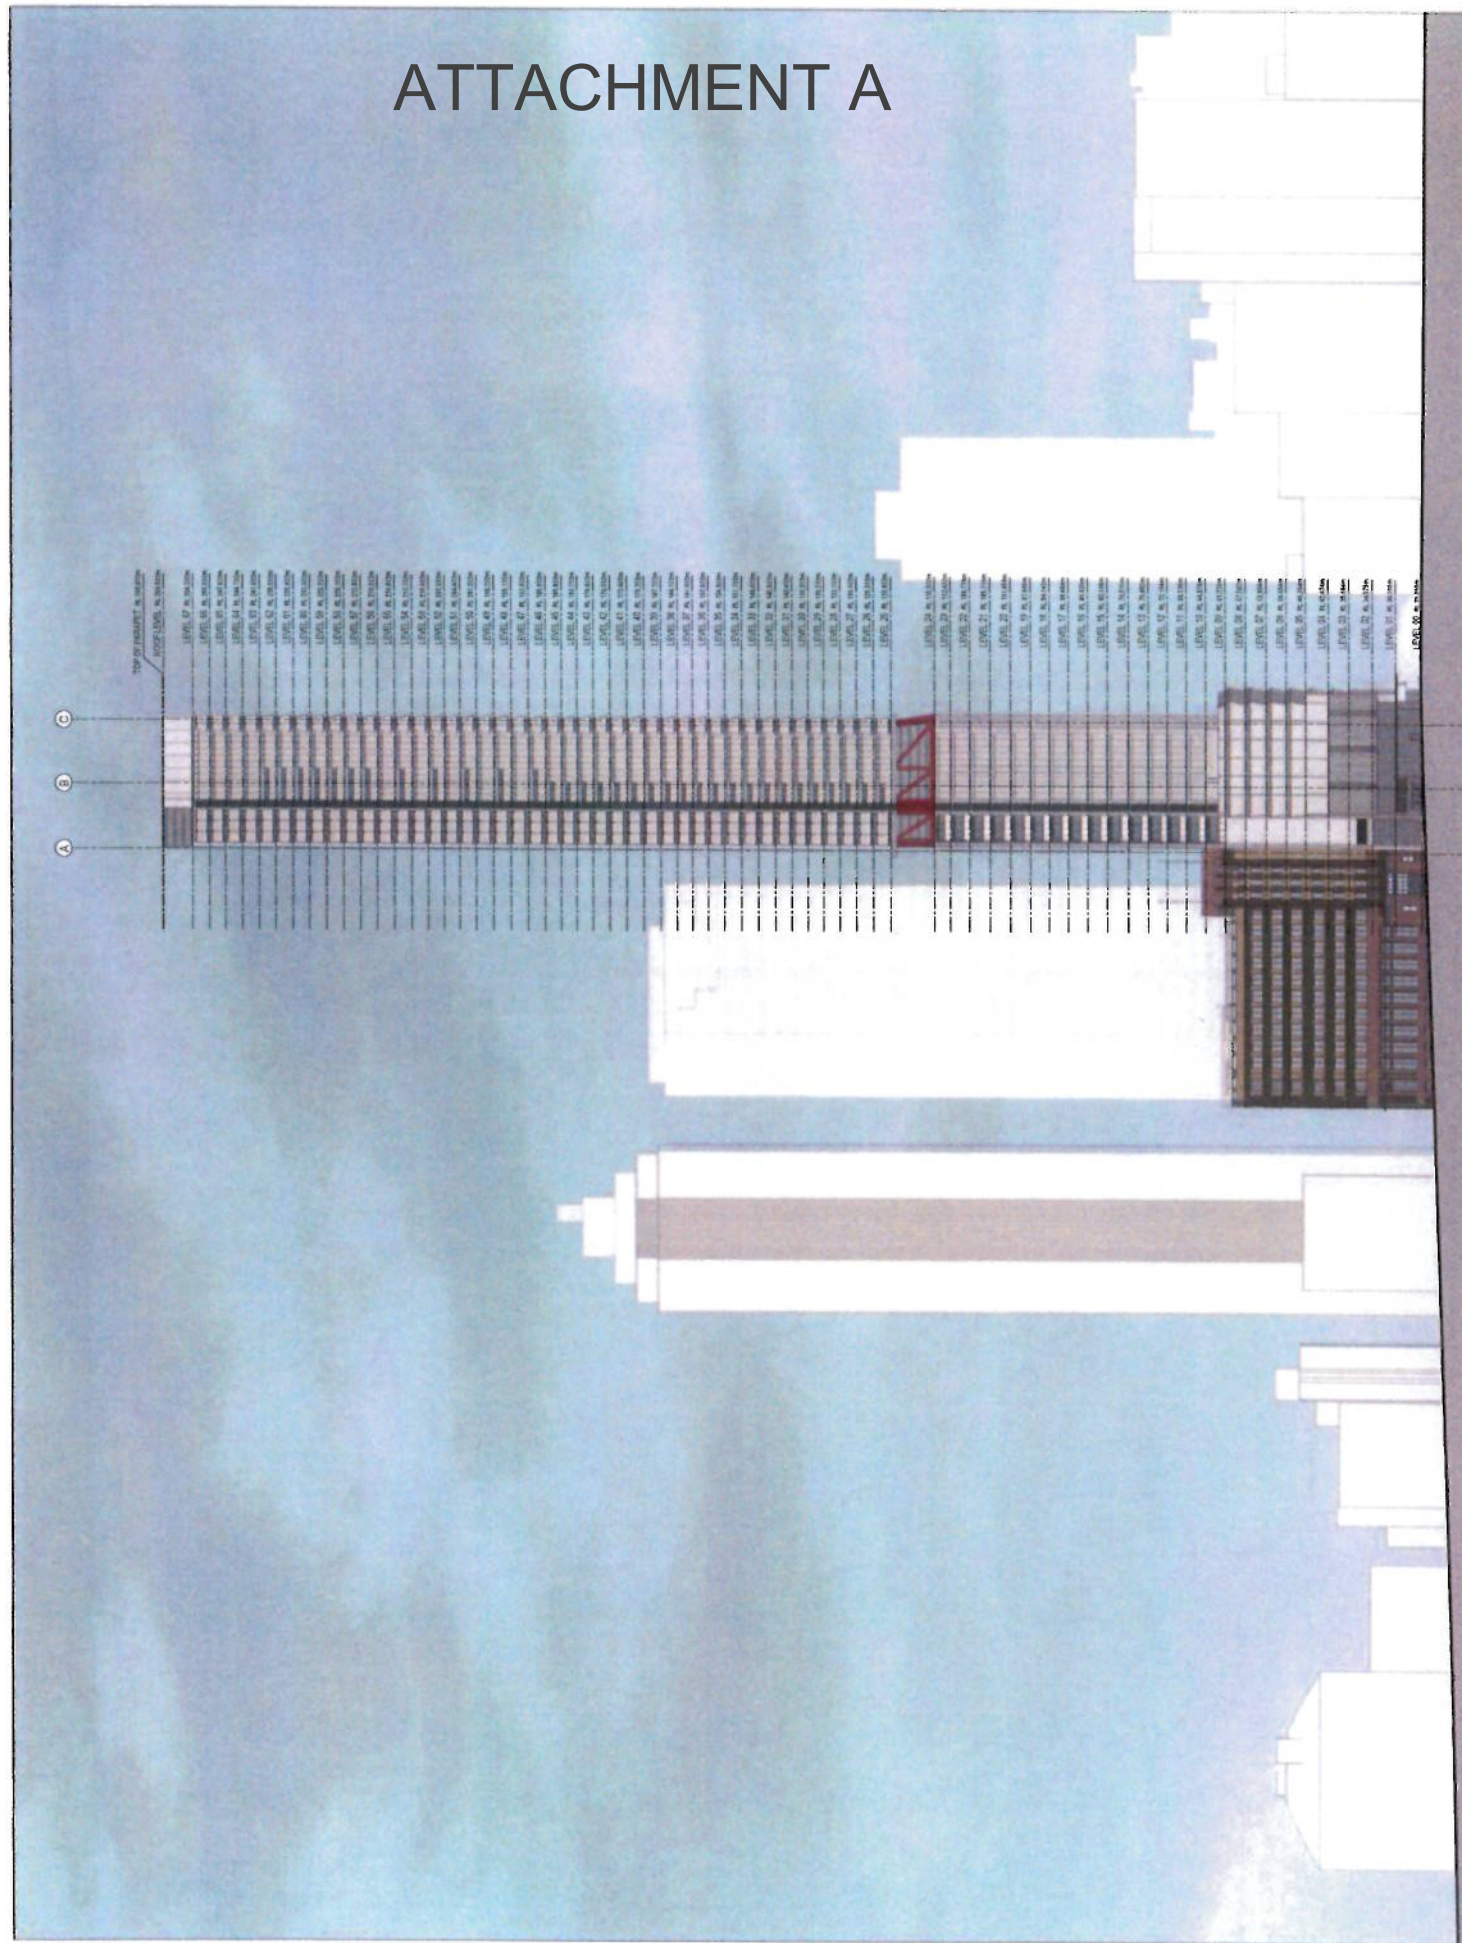

NO.	DATE	DESCRIPTION
1	15/01/2017	ISSUED FOR PERMIT
2	15/01/2017	ISSUED FOR PERMIT
SYDNEY NSW 2000

ARCHITECT
HOK
300 BATHURST STREET
SYDNEY NSW 2000

ENGINEER
MORNINGSTAR ENGINEERING
100 BATHURST STREET
SYDNEY NSW 2000

PLANNING
WSP GROUP
100 BATHURST STREET
SYDNEY NSW 2000


STRUCTURAL
MORNINGSTAR ENGINEERING
100 BATHURST STREET
SYDNEY NSW 2000

MECHANICAL/ELECTRICAL/PLUMBING
MORNINGSTAR ENGINEERING
100 BATHURST STREET
SYDNEY NSW 2000

LANDSCAPE ARCHITECTURE
MORNINGSTAR ENGINEERING
100 BATHURST STREET
SYDNEY NSW 2000

WEST ELEVATION
SCALE 1:500
DATE 15/01/2017

ATTACHMENT A

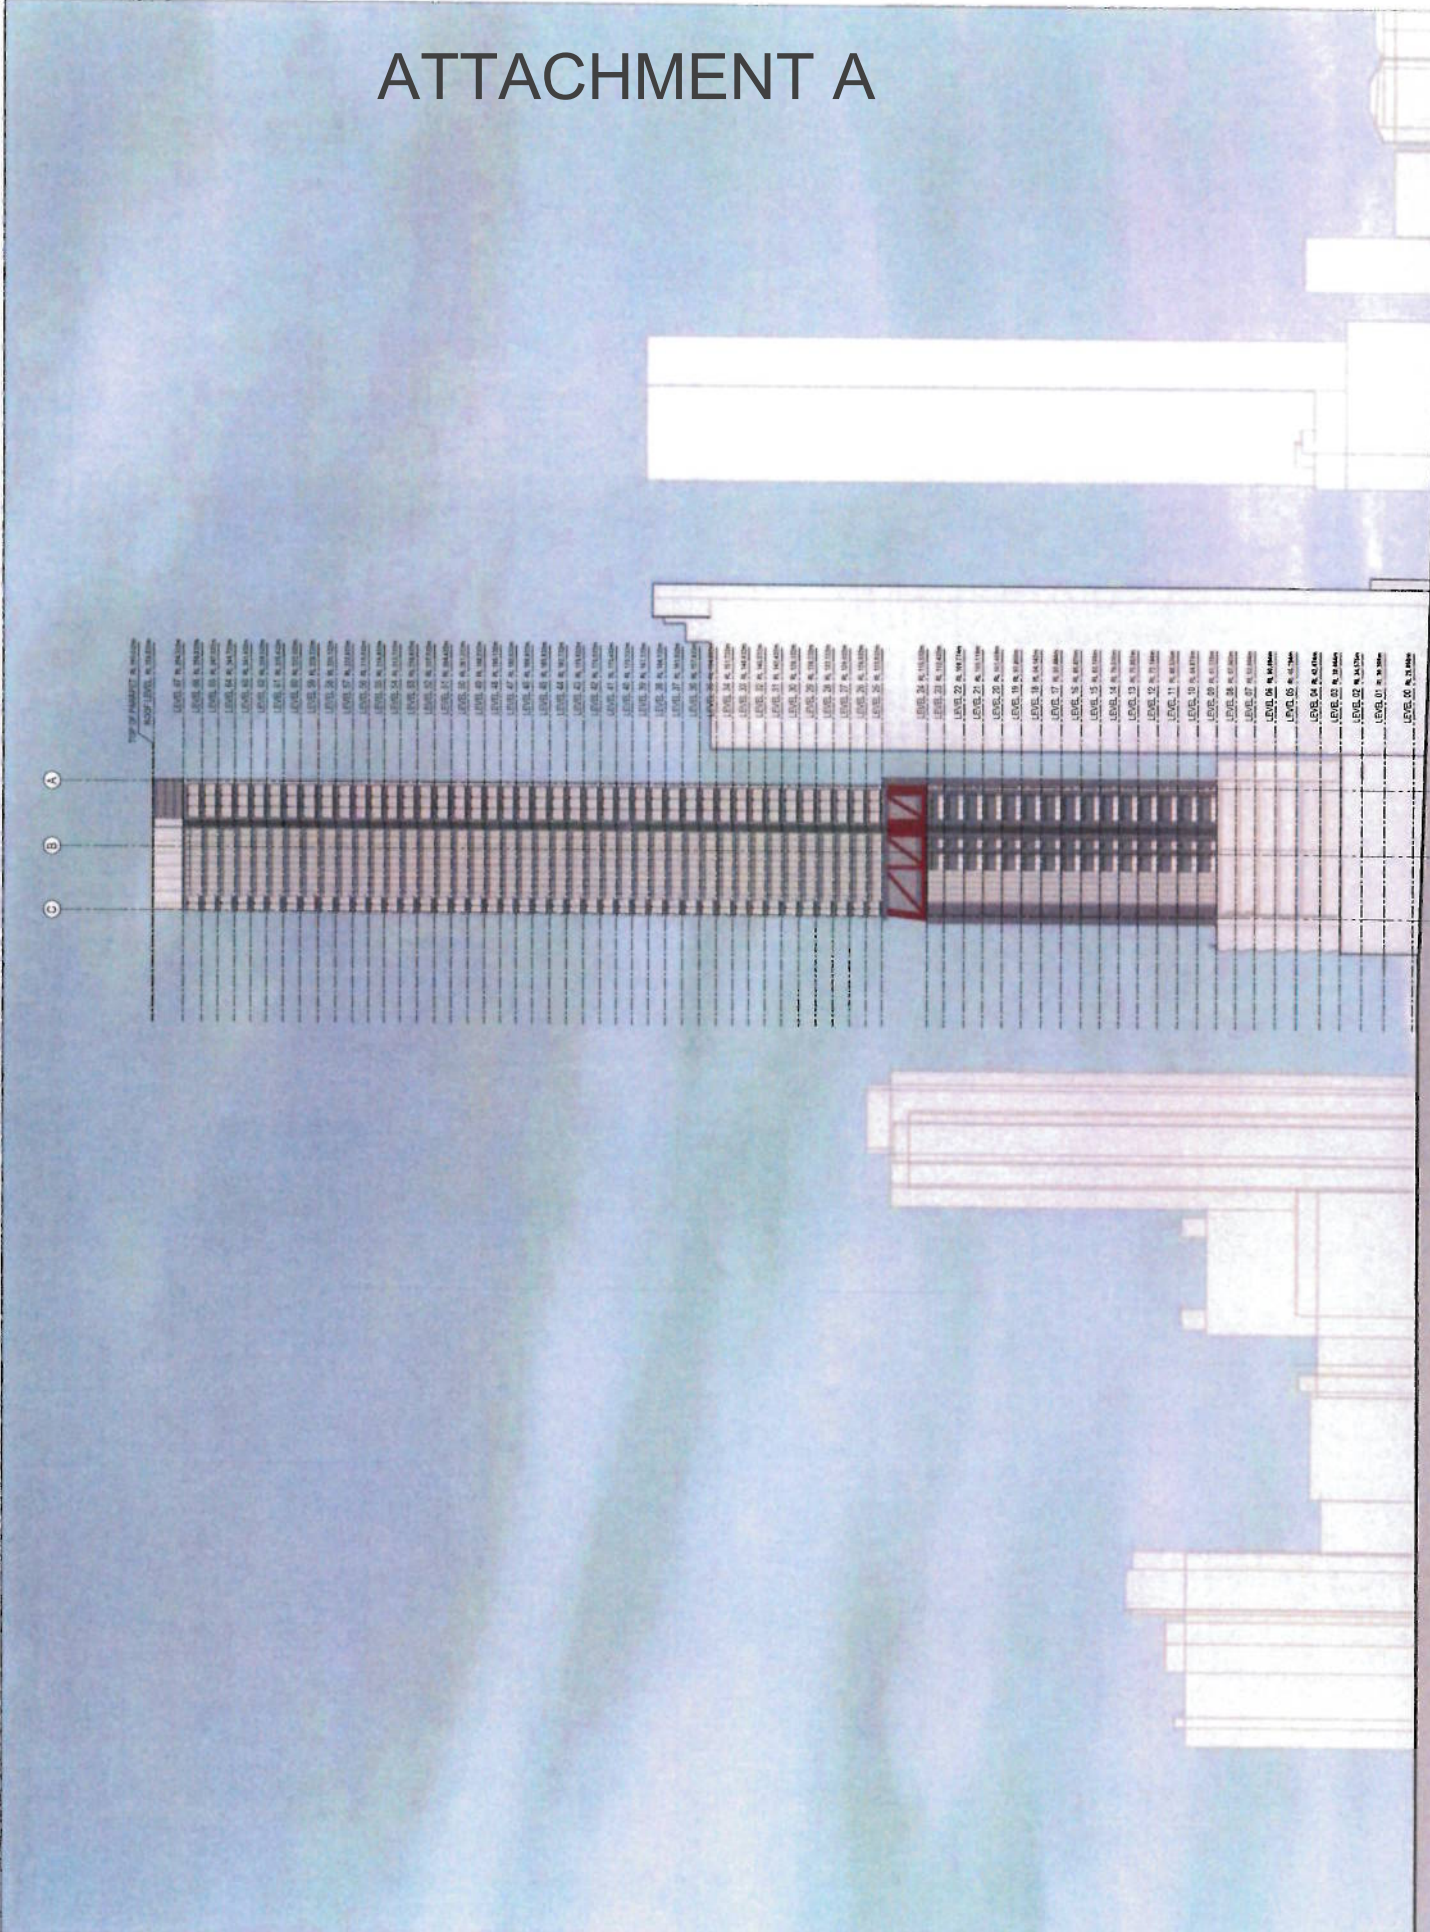

LEVEL 01	LEVEL 02	
----------	----------	-----------


TOP OF PARKING & UNDERGROUND LEVELS
 LEVEL 01
 LEVEL 02
OWNER
 GREENLAND CENTRE SYDNEY
 115 BATHURST STREET
 SYDNEY NSW 2000
 TEL: 02 9251 1115
 TEL: 02 9251 1117
 WWW.GREENLAND.COM.AU

ARCHITECT
 GREENLAND CENTRE SYDNEY
 115 BATHURST STREET
 SYDNEY NSW 2000
 TEL: 02 9251 1115
 TEL: 02 9251 1117
 WWW.GREENLAND.COM.AU

ENGINEER
 GREENLAND CENTRE SYDNEY
 115 BATHURST STREET
 SYDNEY NSW 2000
 TEL: 02 9251 1115
 TEL: 02 9251 1117
 WWW.GREENLAND.COM.AU

ATTACHMENT A

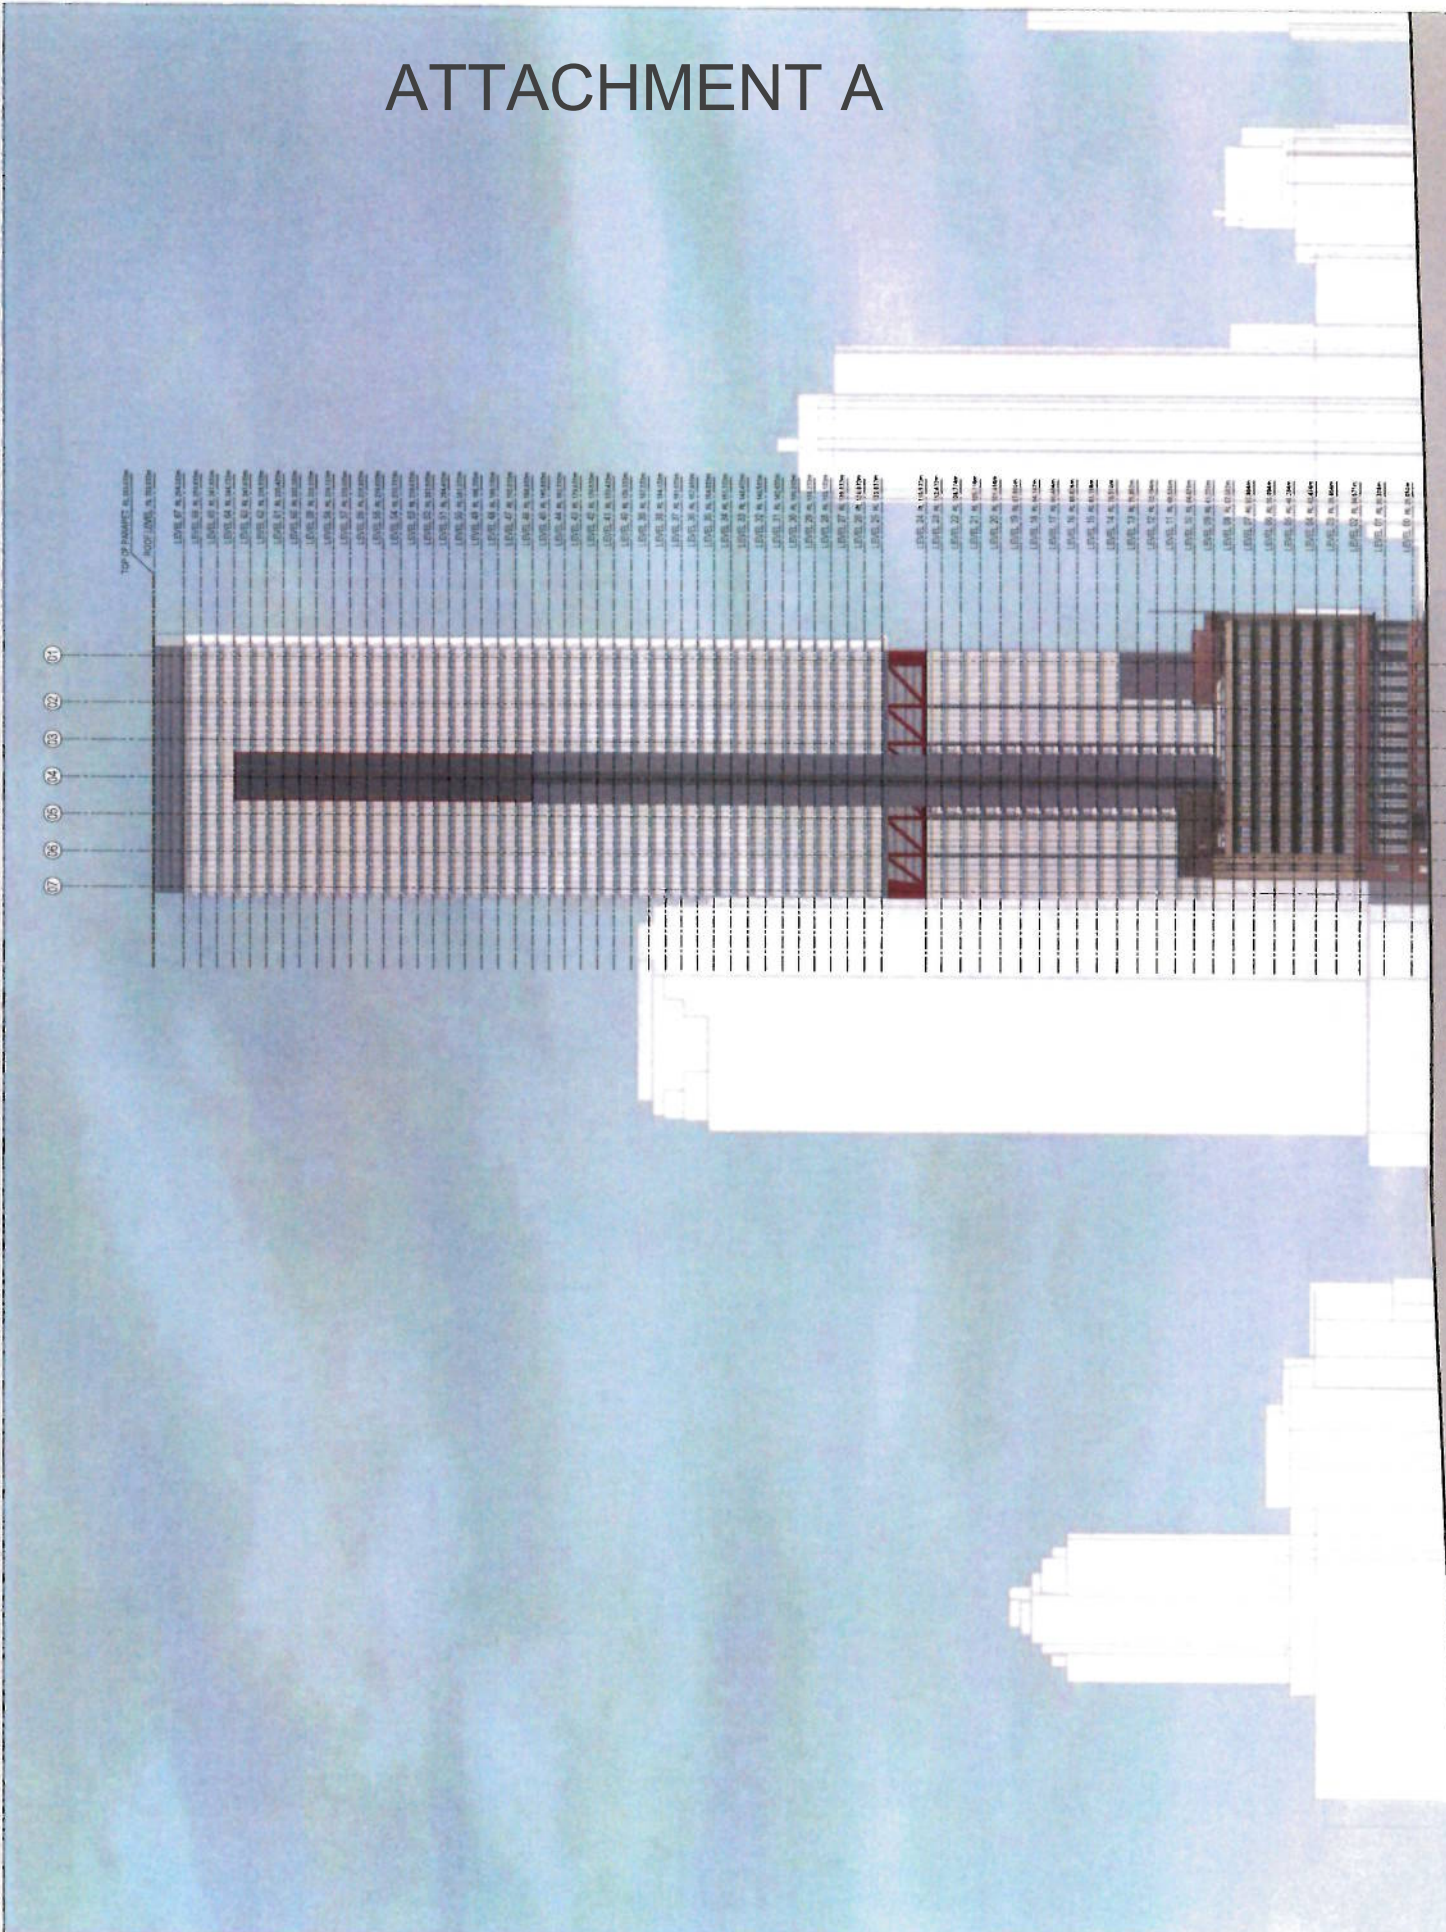


NO.	DATE	DESCRIPTION	BY
1	10/01/11	ISSUED FOR PERMIT	WSP
2	10/01/11	ISSUED FOR PERMIT	WSP
TRANSPORT & TRAFFIC
BANDONVAVU & PARTNERS
 TEL: 02 9397 7200 FAX: 02 9397 7295
 4/115 BATHURST STREET, SYDNEY NSW 2010
WOODS BAGOT
 TEL: 02 9369 2500
 200/115 BATHURST STREET, SYDNEY NSW 2010
ARUP
 TEL: 02 9392 3561
 115 BATHURST STREET, SYDNEY NSW 2010
ROBERT BRIDG GROUP
 TEL: 02 9248 2200
 27/115 BATHURST STREET, SYDNEY NSW 2010
WSP GROUP
 TEL: 02 897 2944
 115 BATHURST STREET, SYDNEY NSW 2010
TRANSPORT & TRAFFIC
PLANNING ASSOCIATES
 TEL: 02 9611 5888
 4/115 BATHURST STREET, SYDNEY NSW 2010
GRAMHAM BROOKES & ASSOCIATES
 TEL: 02 9229 8552
 115 BATHURST STREET, SYDNEY NSW 2010
SEA
 TEL: 02 8966 6882
 115 BATHURST STREET, SYDNEY NSW 2010
RIDER LEVITT RICHMELL
 TEL: 02 9522 2474
 115 BATHURST STREET, SYDNEY NSW 2010
COFFEY CONSULTING
 TEL: 02 9267 2102
 115 BATHURST STREET, SYDNEY NSW 2010

绿地集团
GREENLAND GROUP
 绿地 900 强 企 年
 120258
 115 BATHURST STREET, SYDNEY NSW 2010

SCALE: 1:200
 DATE: 10/01/11
 DRAWING NO: 115BATHURST ST
 PROJECT NO: 115BATHURST ST
 DEVELOPMENT APPLICATION
 STAGE 2

ATTACHMENT A

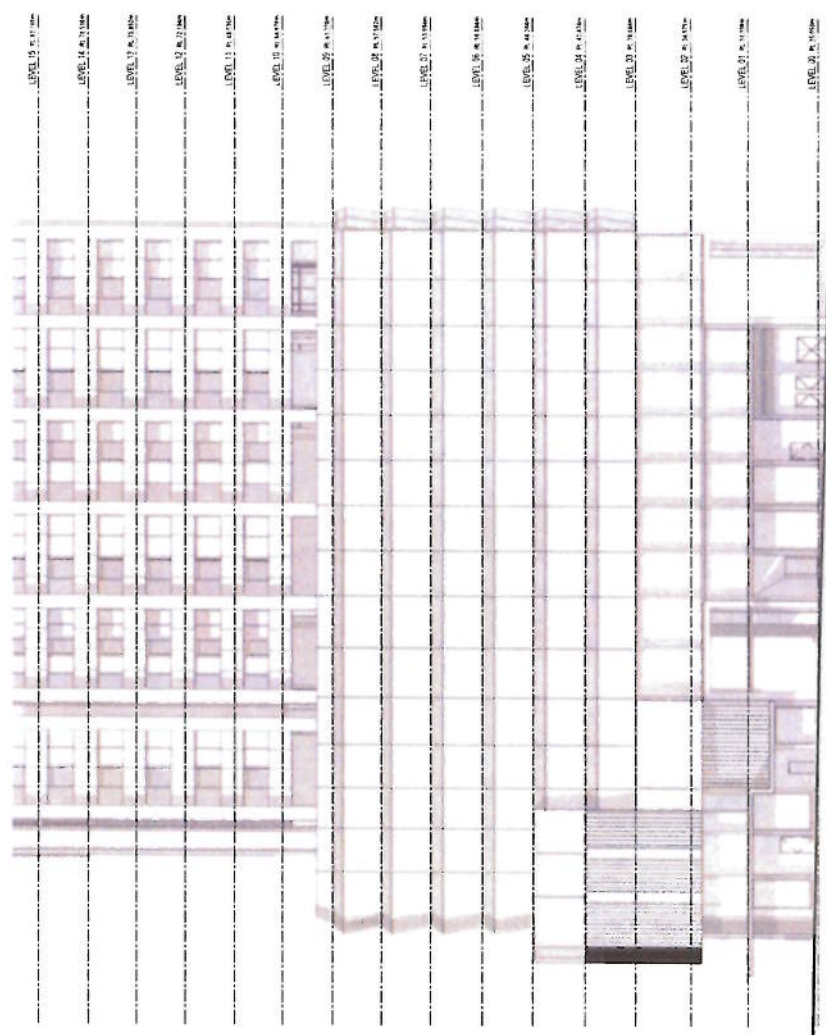

PROJECT NO.	1000000115
CLIENT	GREENLAND GROUP
DATE	2008.08.15
SCALE	1:500
DRAWN BY	WANG, Y. & ZHANG, Y.
CHECKED BY	WANG, Y. & ZHANG, Y.
DATE	2008.08.15
PROJECT NO.	1000000115
CLIENT	GREENLAND GROUP
DATE	2008.08.15
SCALE	1:500
DRAWN BY	WANG, Y. & ZHANG, Y.
CHECKED BY	WANG, Y. & ZHANG, Y.
DATE	2008.08.15
PROJECT NO.	1000000115
CLIENT	GREENLAND GROUP
DATE	2008.08.15
SCALE	1:500
DRAWN BY	WANG, Y. & ZHANG, Y.
CHECKED BY	WANG, Y. & ZHANG, Y.
DATE	2008.08.15
PROJECT NO.	1000000115
CLIENT	GREENLAND GROUP
DATE	2008.08.15
SCALE	1:500
DRAWN BY	WANG, Y. & ZHANG, Y.
CHECKED BY	WANG, Y. & ZHANG, Y.
DATE	2008.08.15

DESIGNER: BUN DONOVAN HILL
TEL: 02 977 7200 FAX: 02 9237 7299
PROJECT NO: 1000000115

WOODS BAGOT
TEL: 02 969 7500

ARCHITECT: WOODS BAGOT
TEL: 02 9232 8841

ROBERT BRIDGEMAN GROUP
TEL: 02 948 1221

WSP GROUP
TEL: 02 987 0444

TRANSPORT & TRAFFIC ASSOCIATES
TEL: 02 957 6666

GRAHAM BROOKES & ASSOCIATES
TEL: 02 929 8870

GREENLAND GROUP
绿地集团
世界 500 强企业

PROJECT: GREENLAND CENTRE SYDNEY
115 BATHURST STREET
SYDNEY NSW 2000
PROJECT NO: 1000000115
DATE: 2008.08.15


SCALE: 1:500
DATE: 2008.08.15
PROJECT NO: 1000000115

PROJECT NO: 1000000115
CLIENT: GREENLAND GROUP
DATE: 2008.08.15
SCALE: 1:500

PROJECT NO: 1000000115
CLIENT: GREENLAND GROUP
DATE: 2008.08.15
SCALE: 1:500

PROJECT NO: 1000000115
CLIENT: GREENLAND GROUP
DATE: 2008.08.15
SCALE: 1:500

ATTACHMENT A

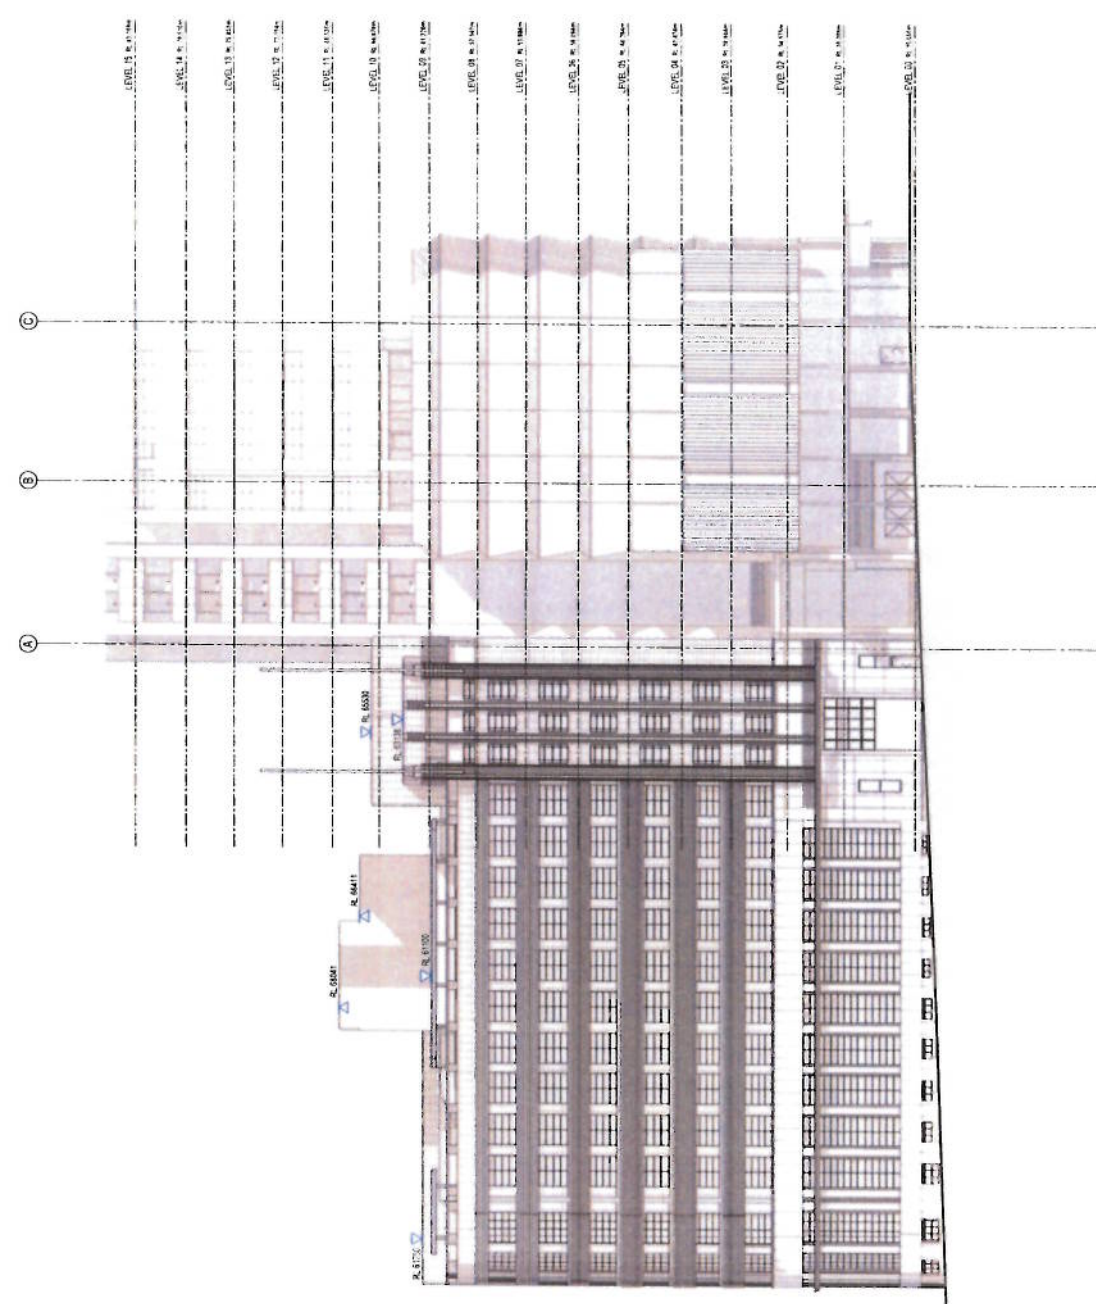


VERTICAL PROFILE

1	10.00	10.00	10.00	10.00
2	10.00	10.00	10.00	10.00
- TEL: 02 9397 2253 FAX: 02 9397 2259
- WOODS BAGOT
- TEL: 02 9397 2500
- TEL: 02 9397 2501
绿地集团
GREENLAND GROUP
GREENLAND HOLDINGS GROUP

339 PITT STREET HOTEL
339 PITT STREET HOTEL

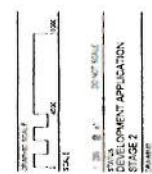

ATTACHMENT A

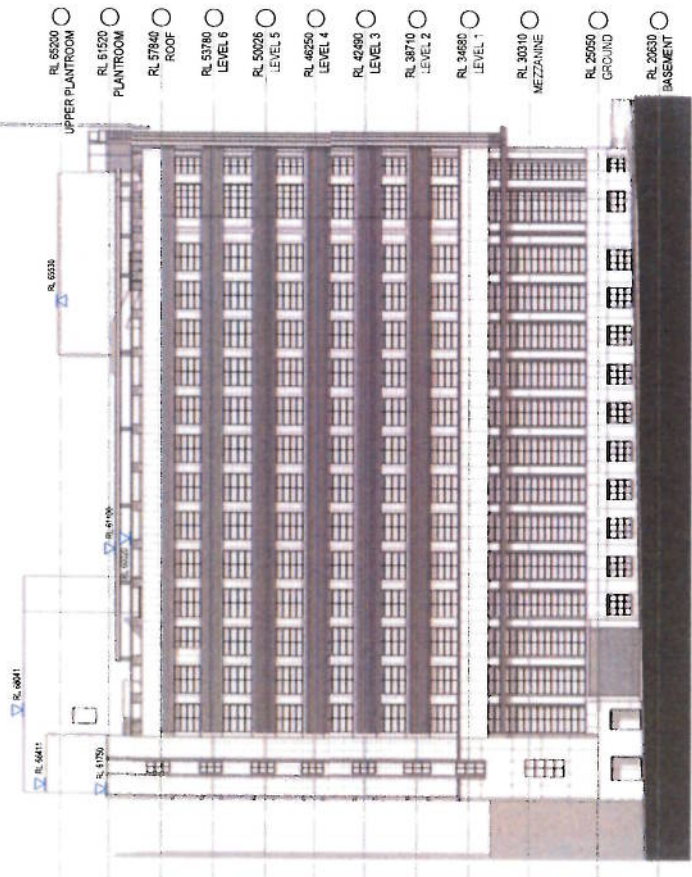

WILMOT STREET