



ATTACHMENT B

ATTACHMENT B

INDICATIVE FLOOR PLANS

331-337 KENT STREET, SYDNEY

ATTACHMENT B

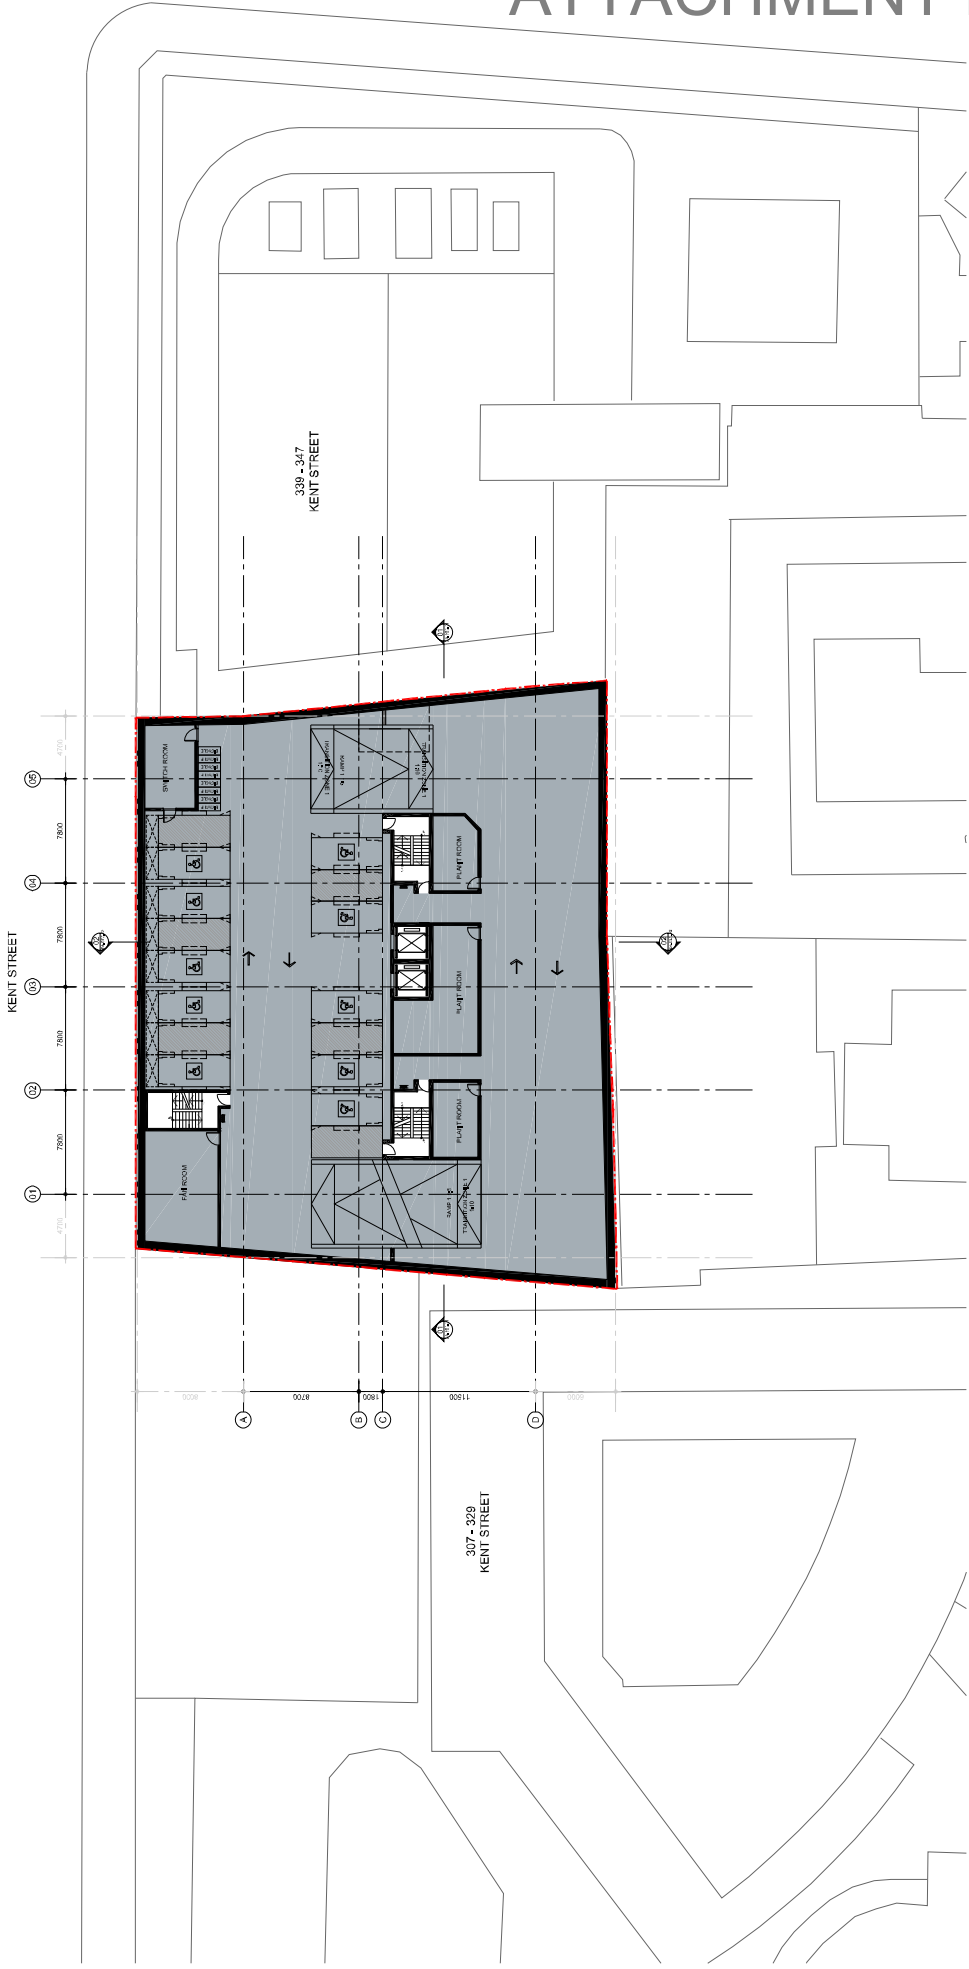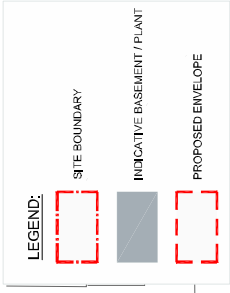

Project No.	213001.00	Scale	1:500
Client	MAYVILLE BAY PTY, LTD.	Scale	1:500
Project Name	LOWER BASEMENT LEVEL B1 FLOOR PLAN	Scale	1:500
Project Address	333 KENT STREET	Scale	1:500
Project Description	Development Application	Scale	1:500
© 2021 COX ARCHITECTS PTY LTD. ALL RIGHTS RESERVED.

ATTACHMENT B

LEGEND:

- SITE BOUNDARY
- INDICATIVE BASEMENT / PLANT
- PROPOSED ENVELOPE

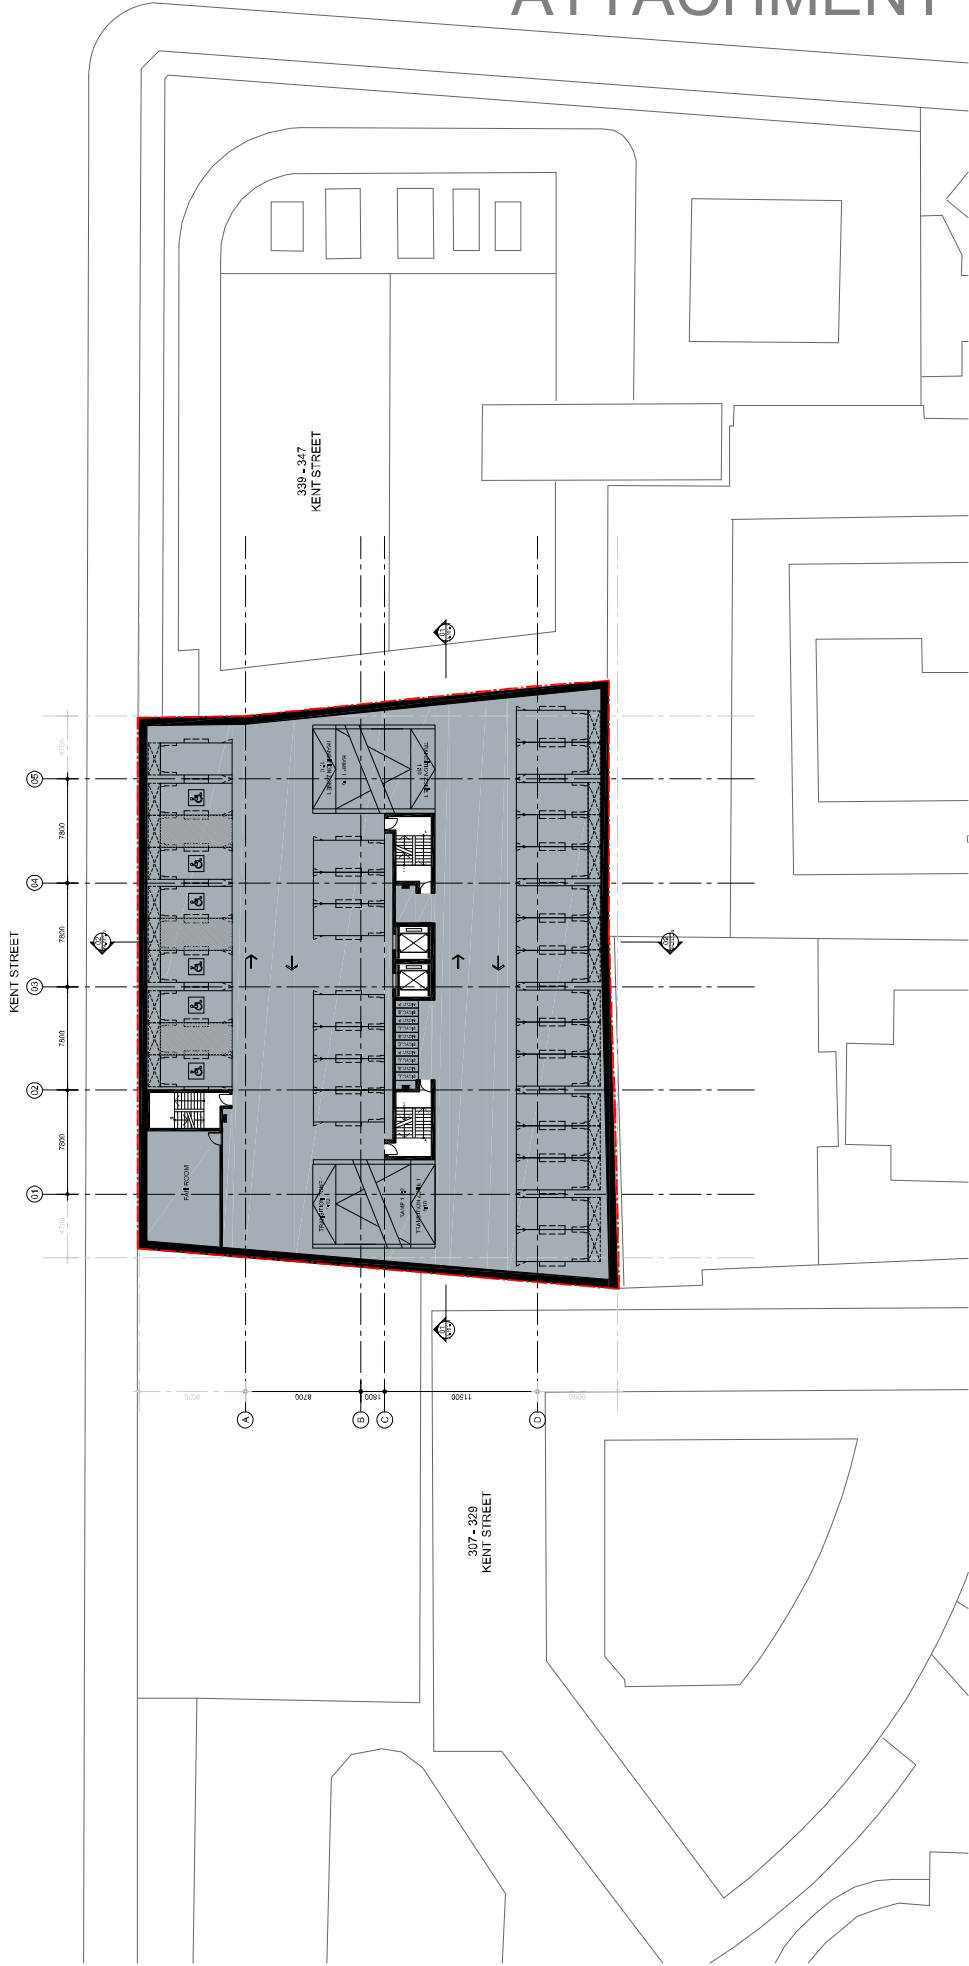

Rev	Date	By	Check	Rev	Date	By	Check	Rev	Date	By	Check
1	15/10/2024	AS	AS	1	15/10/2024	AS	AS	1	15/10/2024	AS	AS
2	15/10/2024	AS	AS	2	15/10/2024	AS	AS	2	15/10/2024	AS	AS
3	15/10/2024	AS	AS	3	15/10/2024	AS	AS	3	15/10/2024	AS	AS
4	15/10/2024	AS	AS	4	15/10/2024	AS	AS	4	15/10/2024	AS	AS
5	15/10/2024	AS	AS	5	15/10/2024	AS	AS	5	15/10/2024	AS	AS
6	15/10/2024	AS	AS	6	15/10/2024	AS	AS	6	15/10/2024	AS	AS
7	15/10/2024	AS	AS	7	15/10/2024	AS	AS	7	15/10/2024	AS	AS
8	15/10/2024	AS	AS	8	15/10/2024	AS	AS	8	15/10/2024	AS	AS
9	15/10/2024	AS	AS	9	15/10/2024	AS	AS	9	15/10/2024	AS	AS
10	15/10/2024	AS	AS	10	15/10/2024	AS	AS	10	15/10/2024	AS	AS
11	15/10/2024	AS	AS	11	15/10/2024	AS	AS	11	15/10/2024	AS	AS
12	15/10/2024	AS	AS	12	15/10/2024	AS	AS	12	15/10/2024	AS	AS
13	15/10/2024	AS	AS	13	15/10/2024	AS	AS	13	15/10/2024	AS	AS
14	15/10/2024	AS	AS	14	15/10/2024	AS	AS	14	15/10/2024	AS	AS
15	15/10/2024	AS	AS	15	15/10/2024	AS	AS	15	15/10/2024	AS	AS
16	15/10/2024	AS	AS	16	15/10/2024	AS	AS	16	15/10/2024	AS	AS
17	15/10/2024	AS	AS	17	15/10/2024	AS	AS	17	15/10/2024	AS	AS
18	15/10/2024	AS	AS	18	15/10/2024	AS	AS	18	15/10/2024	AS	AS
19	15/10/2024	AS	AS	19	15/10/2024	AS	AS	19	15/10/2024	AS	AS
20	15/10/2024	AS	AS	20	15/10/2024	AS	AS	20	15/10/2024	AS	AS


Project No: 213001.00
Client: MAYVILLE BAY PTY, LTD.
Site: 333 KENT STREET
Development: Development Application
Scale: 1:500
Sheet: 01
Total Sheets: 01
Drawn: AS
Checked: AS
Date: 15/10/2024
Project Name: LOWER BASEMENT LEVEL B2 FLOOR PLAN INDICATIVE SCHEME

COX
Cox Architecture
100/102 Pitt Street, Sydney NSW 2000
Ph: +61 (0)2 9250 9000 Fax: +61 (0)2 9250 9001
www.coxarch.com.au
© Copyright 2024 Cox Architecture Pty Ltd

ATTACHMENT B

LEGEND:

- SITE BOUNDARY
- INDICATIVE BASEMENT / PLANT
- PROPOSED ENVELOPE

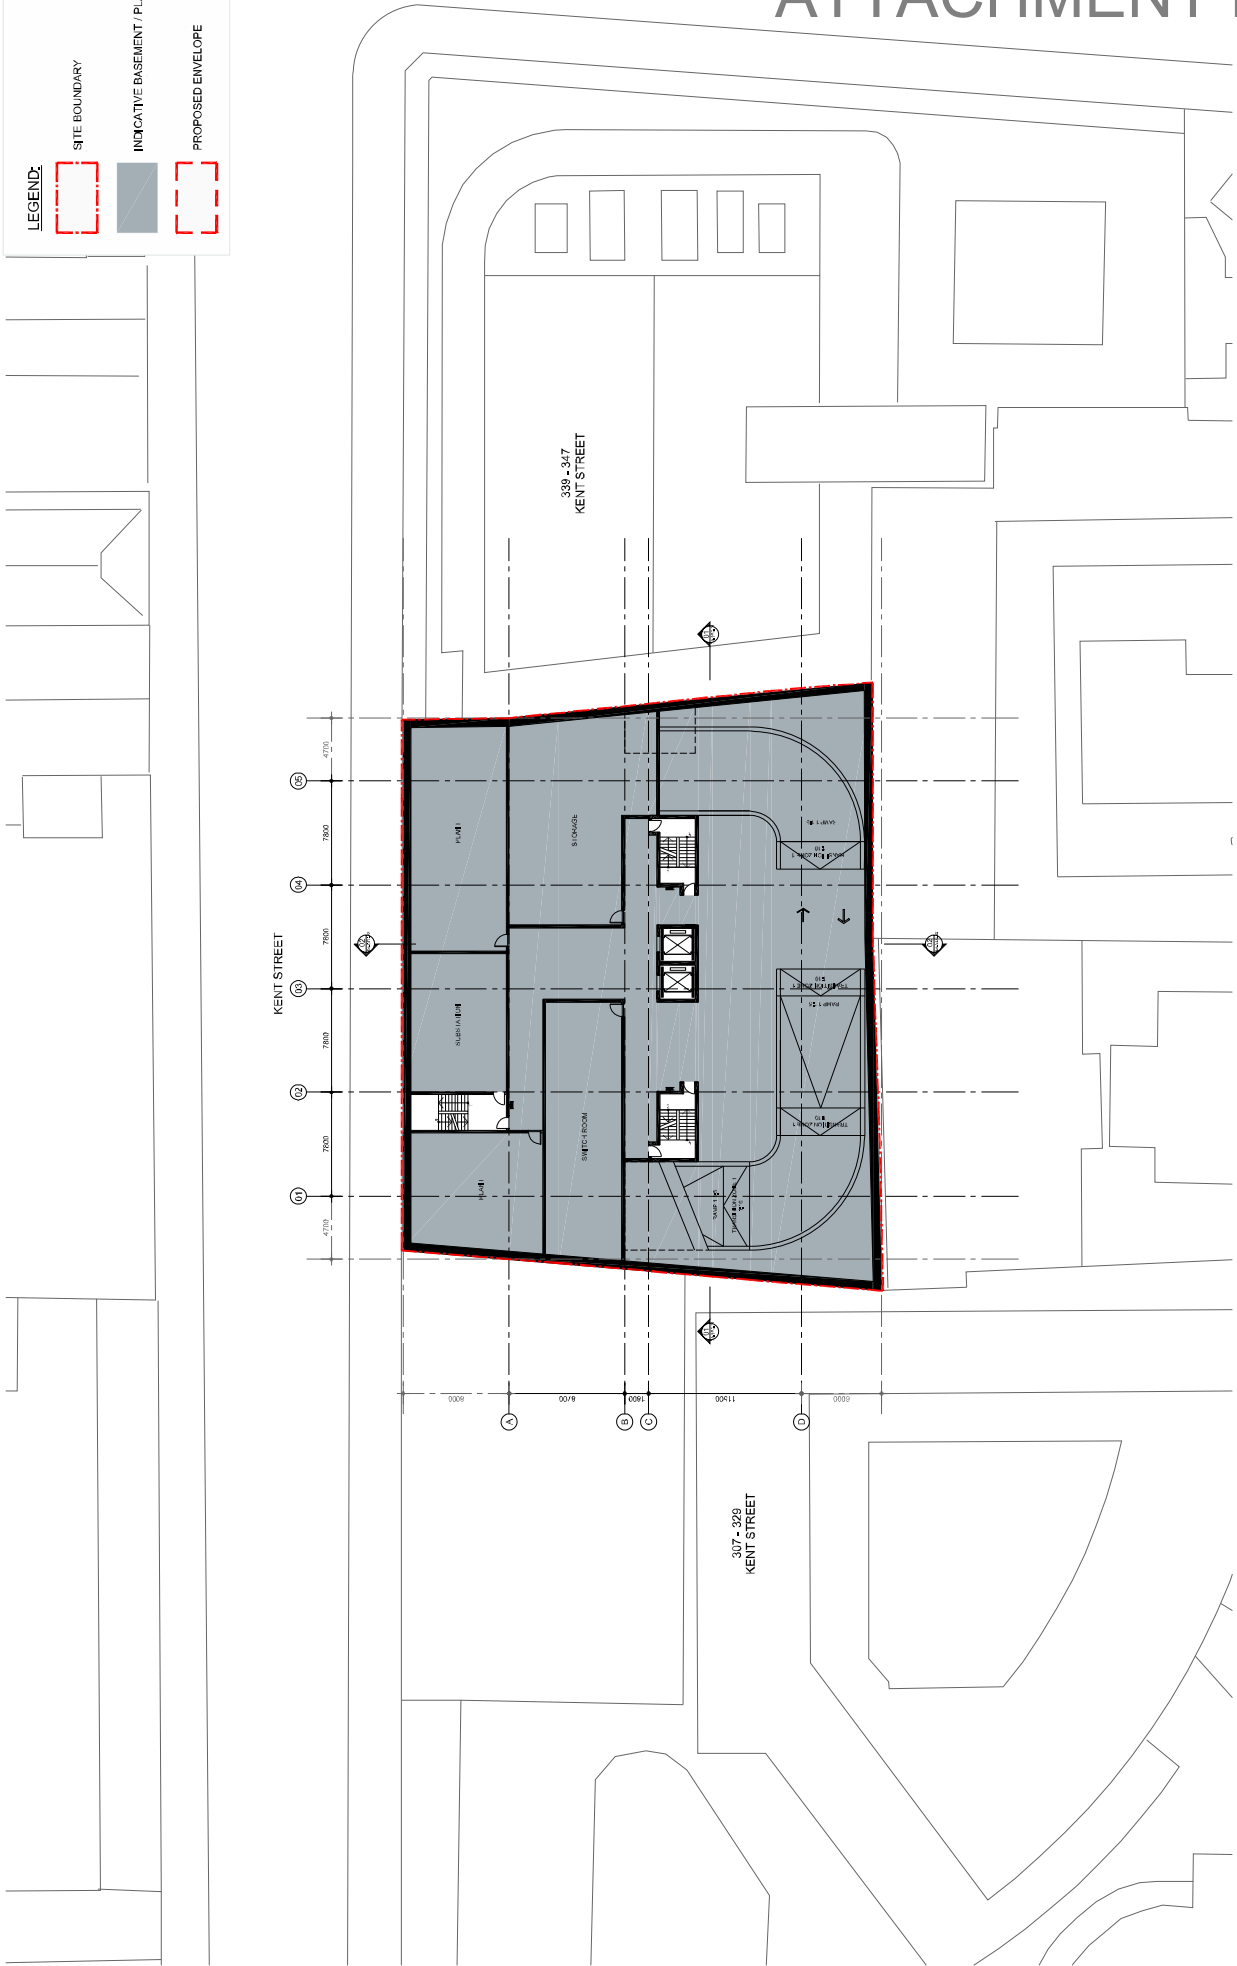







Project No. 213001-00 Drawn By: [Blank]	Scale 1:100	Revision 1 [Blank] [Blank] [Blank] [Blank]			
		Project Name 333 KENT STREET Development Application			
		Client MAYVILLE BAY PTY. LTD.			
		Site No. 333 KENT STREET			
Project Location 333 KENT STREET, TORONTO, ON M5T 2C3					
Project Description BASEMENT PLANT LEVEL FLOOR PLAN INDICATIVE SCHEME					
Design [Blank] [Blank] [Blank] [Blank] [Blank] [Blank]					
Check [Blank] [Blank] [Blank] [Blank] [Blank] [Blank]					
Approve [Blank] [Blank] [Blank] [Blank] [Blank] [Blank]					
Date [Blank] [Blank] [Blank]					
Author [Blank] [Blank] [Blank] [Blank] [Blank] [Blank]					
Check [Blank] [Blank] [Blank] [Blank] [Blank] [Blank]					
Approve [Blank] [Blank] [Blank] [Blank] [Blank] [Blank]					
Date [Blank] [Blank] [Blank]					
Scale 1:100					
Project No. 213001-00					
Drawn By: [Blank]					
Client MAYVILLE BAY PTY. LTD.					
Site No. 333 KENT STREET					
Project Description BASEMENT PLANT LEVEL FLOOR PLAN INDICATIVE SCHEME					
Design [Blank] [Blank] [Blank] [Blank] [Blank] [Blank]					
Check [Blank] [Blank] [Blank] [Blank] [Blank] [Blank]					
Approve [Blank] [Blank] [Blank] [Blank] [Blank] [Blank]					
Date [Blank] [Blank] [Blank]					
Author [Blank] [Blank] [Blank] [Blank] [Blank] [Blank]					
Check [Blank] [Blank] [Blank] [Blank] [Blank] [Blank]					
Approve [Blank] [Blank] [Blank] [Blank] [Blank] [Blank]					
Date [Blank] [Blank] [Blank]					

Cox Architecture
 1100 BAYVIEW AVENUE, 5TH FLOOR, SCARBOROUGH, ONTARIO M1M 5S4
 TEL: 416-291-1100 FAX: 416-291-0944
 WWW.COXARCHITECTURE.COM
 COX ARCHITECTURE

ATTACHMENT B

LEGEND:


-  SITE BOUNDARY
-  INDICATIVE BASEMENT / PLANT
-  INDICATIVE COMMERCIAL
-  INDICATIVE RESIDENTIAL
-  INDICATIVE HOTEL
-  PROPOSED ENVELOPE

KENT STREET

61 7000 62 7500 63 8000 64 8500 65

337 - 329 KENT STREET

339 - 347 KENT STREET

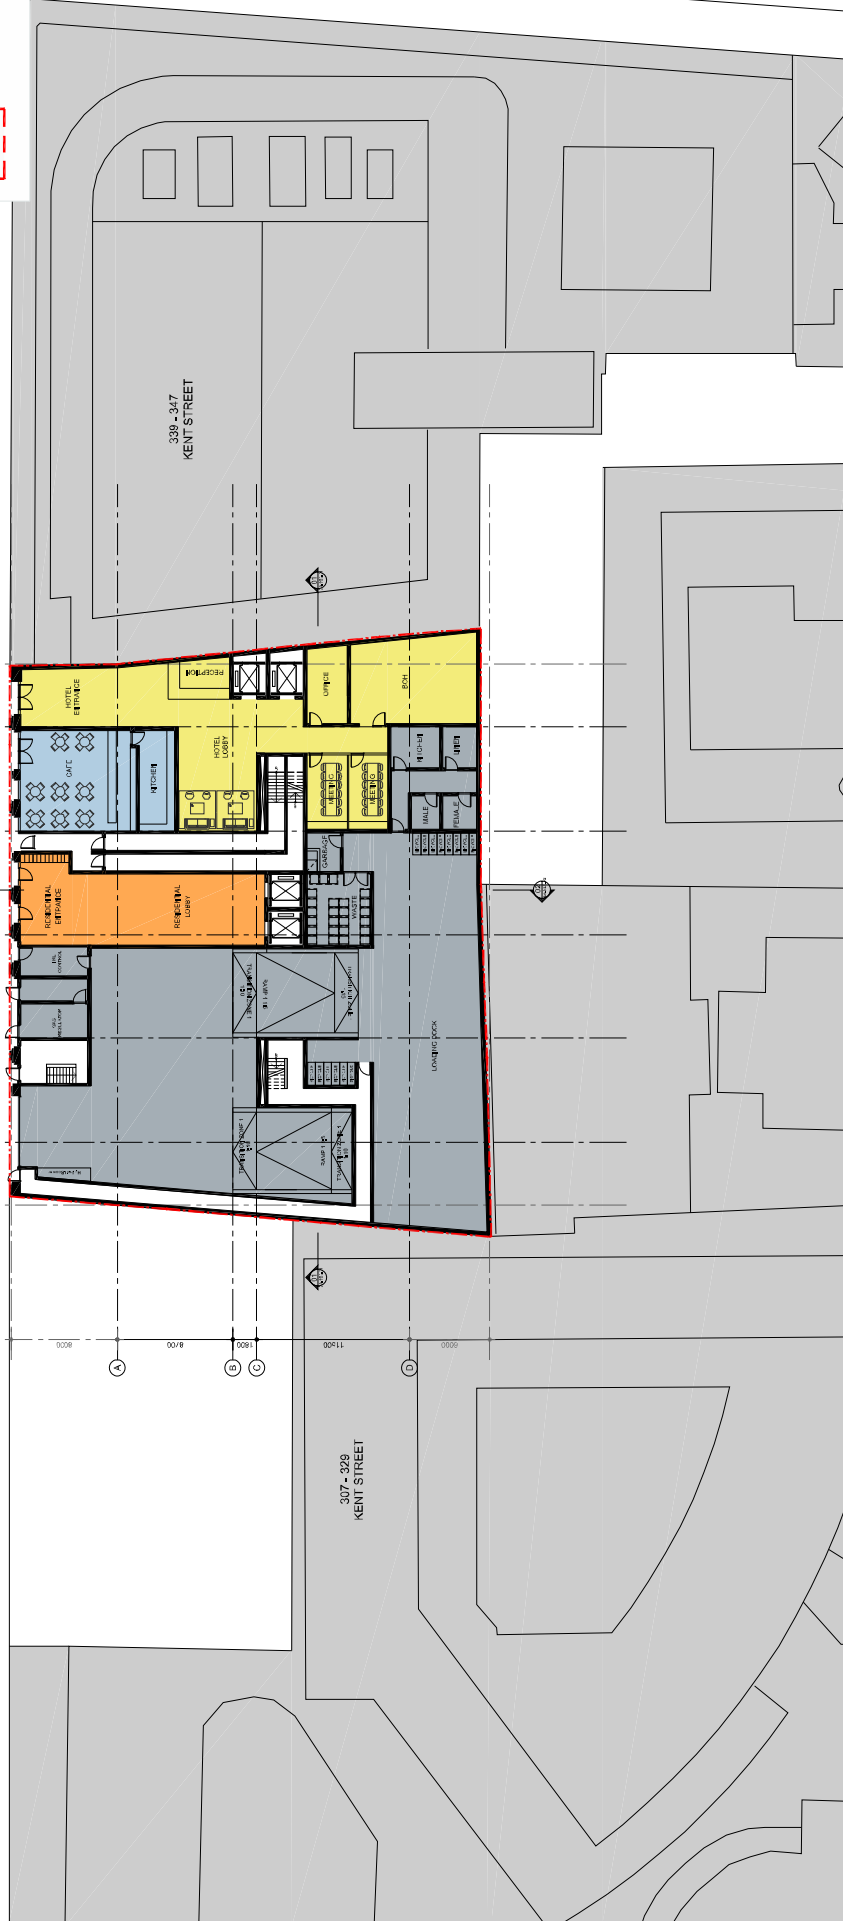

Rev	Description	Date	By	CHK	Appr	Proj No	Proj Name	Client	Scale	Proj No	Proj Name	Client
01	ISSUED FOR PERMIT APPLICATION	2024/08/19	YH	YH	YH	333 KENT ST	333 KENT STREET DEVELOPMENT	MAYVILLE BAY PTY LTD	1:500	333 KENT ST	333 KENT STREET DEVELOPMENT	MAYVILLE BAY PTY LTD
02	REVISED FOR PERMIT APPLICATION	2024/08/19	YH	YH	YH	333 KENT ST	333 KENT STREET DEVELOPMENT	MAYVILLE BAY PTY LTD	1:500	333 KENT ST	333 KENT STREET DEVELOPMENT	MAYVILLE BAY PTY LTD
03	REVISED FOR PERMIT APPLICATION	2024/08/19	YH	YH	YH	333 KENT ST	333 KENT STREET DEVELOPMENT	MAYVILLE BAY PTY LTD	1:500	333 KENT ST	333 KENT STREET DEVELOPMENT	MAYVILLE BAY PTY LTD
Cox Architecture
 15/150 COX STREET, SYDNEY NSW 1570
 TEL: (02) 9550 2000 FAX: (02) 9550 2004
 WWW.COXARCHITECTURE.COM.AU
 COX


MAYVILLE BAY PTY, LTD.
 333 KENT STREET
 Development Application

PROJECT No. 213001.00
 DRAWING No. PODIUM LEVEL 01
 FLOOR PLAN
 INDICATIVE SCHEME
 SCALE 1:500
 DRAWN BY YH
 CHECKED BY YH
 DATE 2024/08/19

ATTACHMENT B


LEGEND:

- SITE BOUNDARY
- INDICATIVE HOTEL
- PROPOSED ENVELOPE

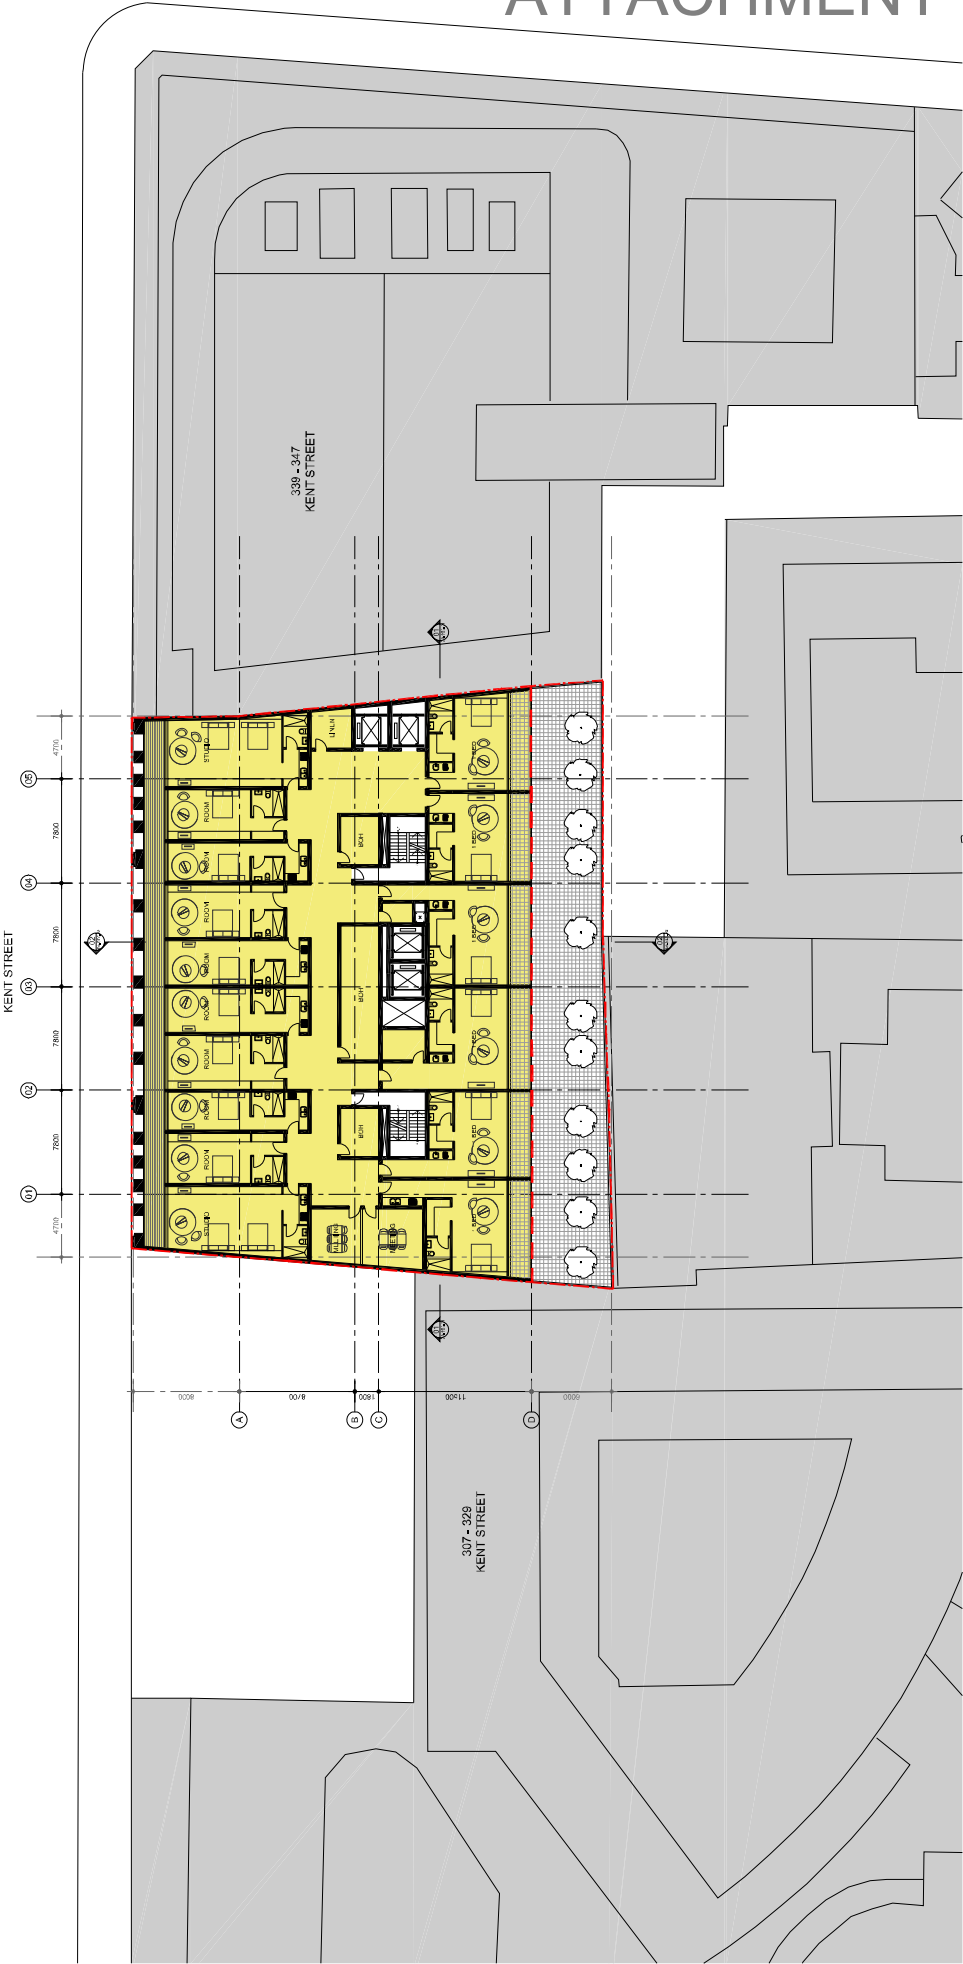


Rev	Description	By	Date	Rev	Description	By	Date	Rev	Description	By	Date
01	FOR INFORMATION ONLY	AK	14/12/2023	01	FOR INFORMATION ONLY	AK	14/12/2023	01	FOR INFORMATION ONLY	AK	14/12/2023
<p>Project No: 213001.00 Company No: 333 KENT STREET Scale: 1:500 Drawing No: PD-15 Project Name: MAYVILLE BAY PTY, LTD. Development Application</p>											
<p>Site: 333 KENT STREET City: Christchurch Region: Canterbury</p>			<p>Client: MAYVILLE BAY PTY, LTD. Project: 333 KENT STREET Development Application</p>			<p>North Arrow</p>			<p>Project No: 213001.00 Company No: 333 KENT STREET Scale: 1:500 Drawing No: PD-15 Project Name: MAYVILLE BAY PTY, LTD. Development Application</p>		
<p>COOK</p>											

ATTACHMENT B

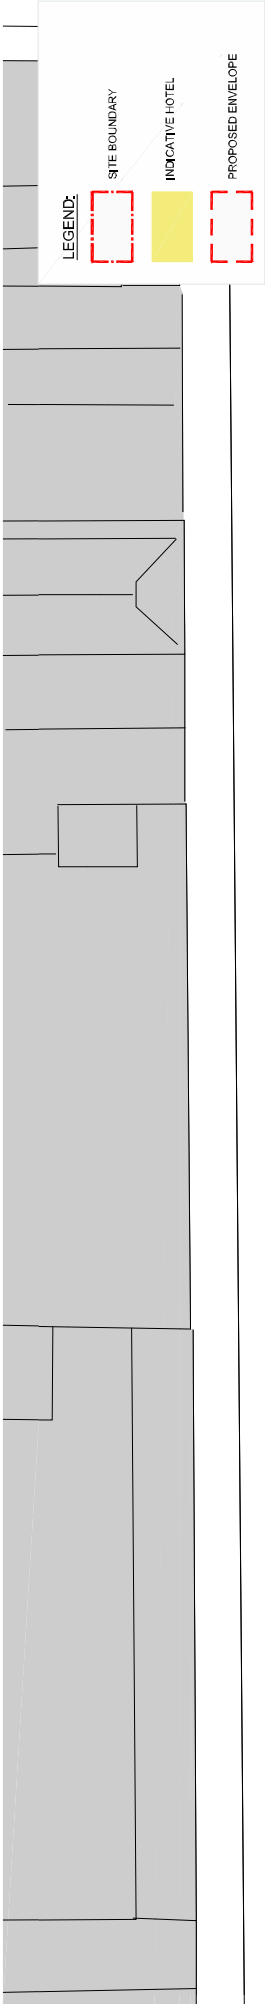

Project No. 213001.00 Project Name MAYVILLE BAY PTY, LTD. 333 KENT STREET Development Application		Scale 1:500 Scale 1:500 Scale 1:500 Scale 1:500	
Client MAYVILLE BAY PTY, LTD. 333 KENT STREET Development Application		Drawn [Name] Checked [Name] Reviewed [Name]	
Project No. 213001.00 Project Name MAYVILLE BAY PTY, LTD. 333 KENT STREET Development Application		Date 14/05/2024 Drawn [Name] Checked [Name] Reviewed [Name]	
Client MAYVILLE BAY PTY, LTD. 333 KENT STREET Development Application		Scale 1:500 Scale 1:500 Scale 1:500 Scale 1:500	
Project No. 213001.00 Project Name MAYVILLE BAY PTY, LTD. 333 KENT STREET Development Application		Drawn [Name] Checked [Name] Reviewed [Name]	

 


Cox Architecture
 15/150 Street, Suite 101, North Melbourne, VIC 3040
 Tel: +61 (0)3 9399 8000 Fax: +61 (0)3 9399 8004
 Email: info@coxarchitecture.com.au
 Website: www.coxarchitecture.com.au

ATTACHMENT B

LEGEND:

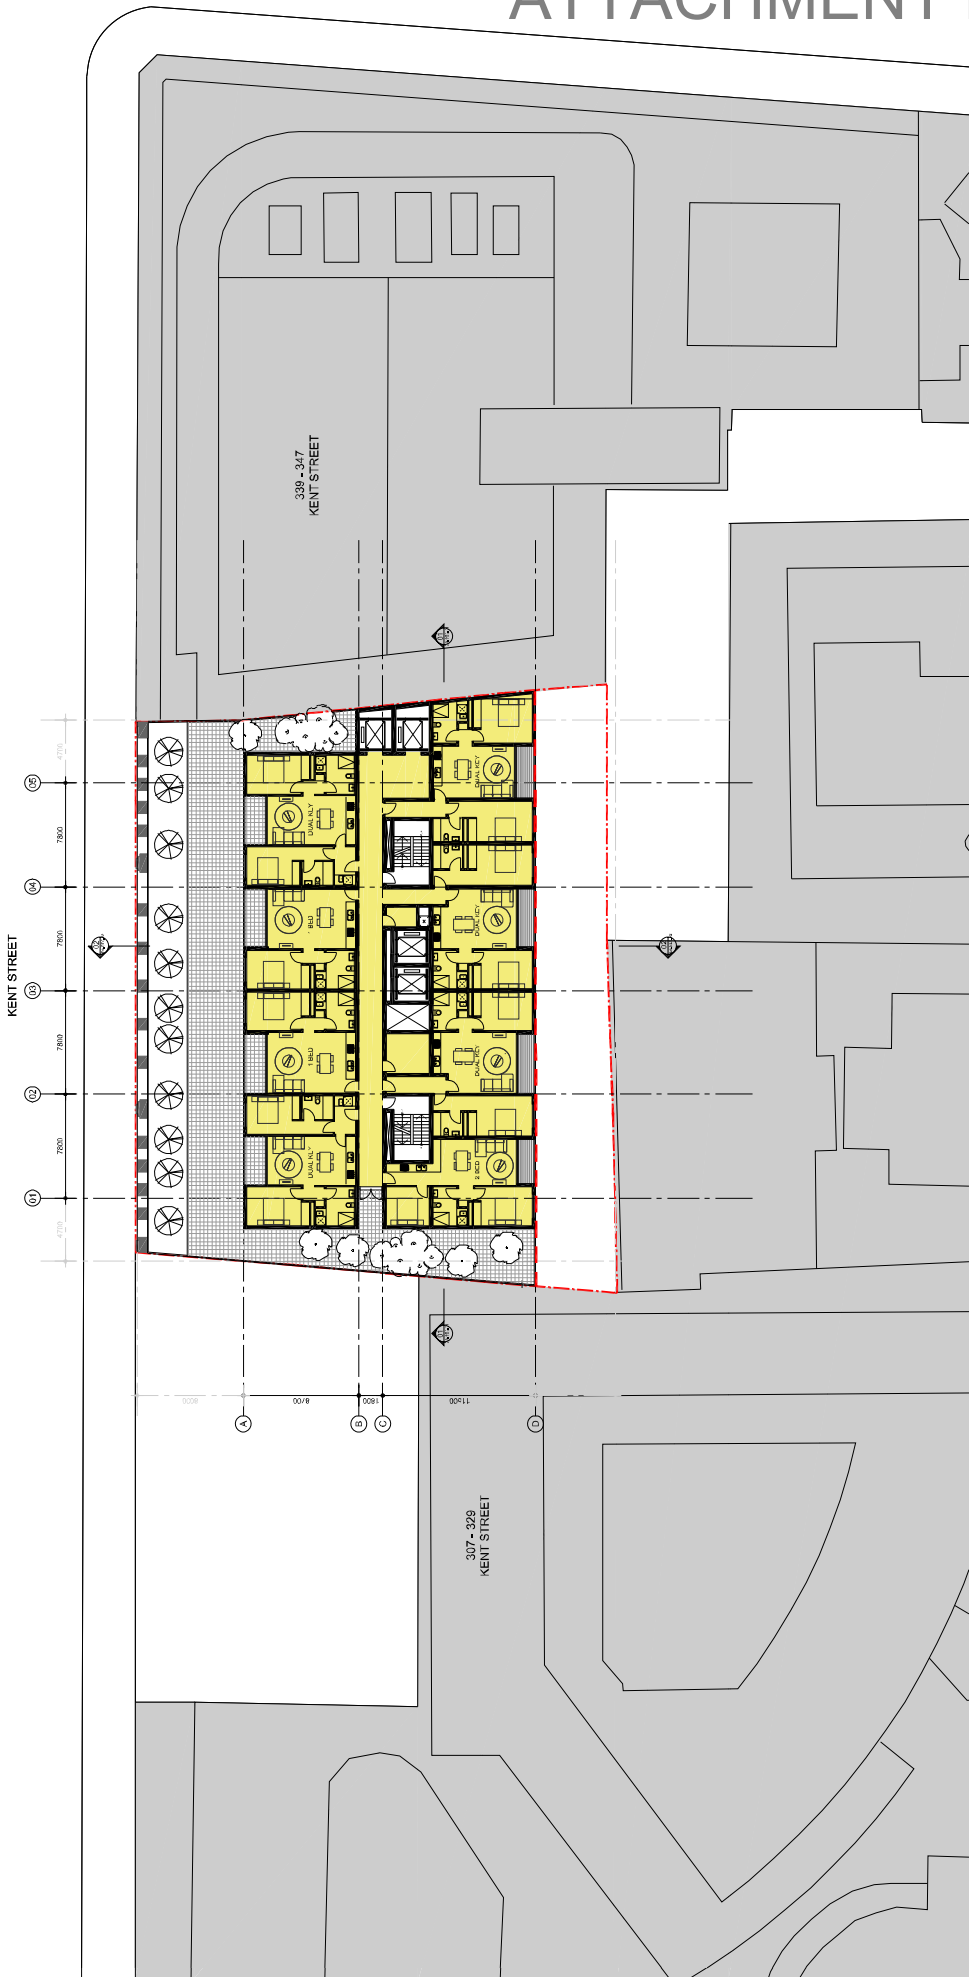


- SITE BOUNDARY
- INDICATIVE HOTEL
- PROPOSED ENVELOPE




Rev	Description	Date	By	Check	Scale	Drawn	Checked	Coordination	Proj. No.	Proj. Name	Proj. No.	Proj. Name
01	Issue for Construction	14/05/2024	MM	MM	1:500	MM	MM	MM	21300100	MID RISE LEVEL 05 FLOOR PLAN INDICATIVE SCHEME	21300100	MID RISE LEVEL 05 FLOOR PLAN INDICATIVE SCHEME
<p>COX</p> <p>Cox Architecture 111, 113, 115, 4171</p>												

ATTACHMENT B


LEGEND:

-  SITE BOUNDARY
-  INDICATIVE HOTEL
-  PROPOSED ENVELOPE

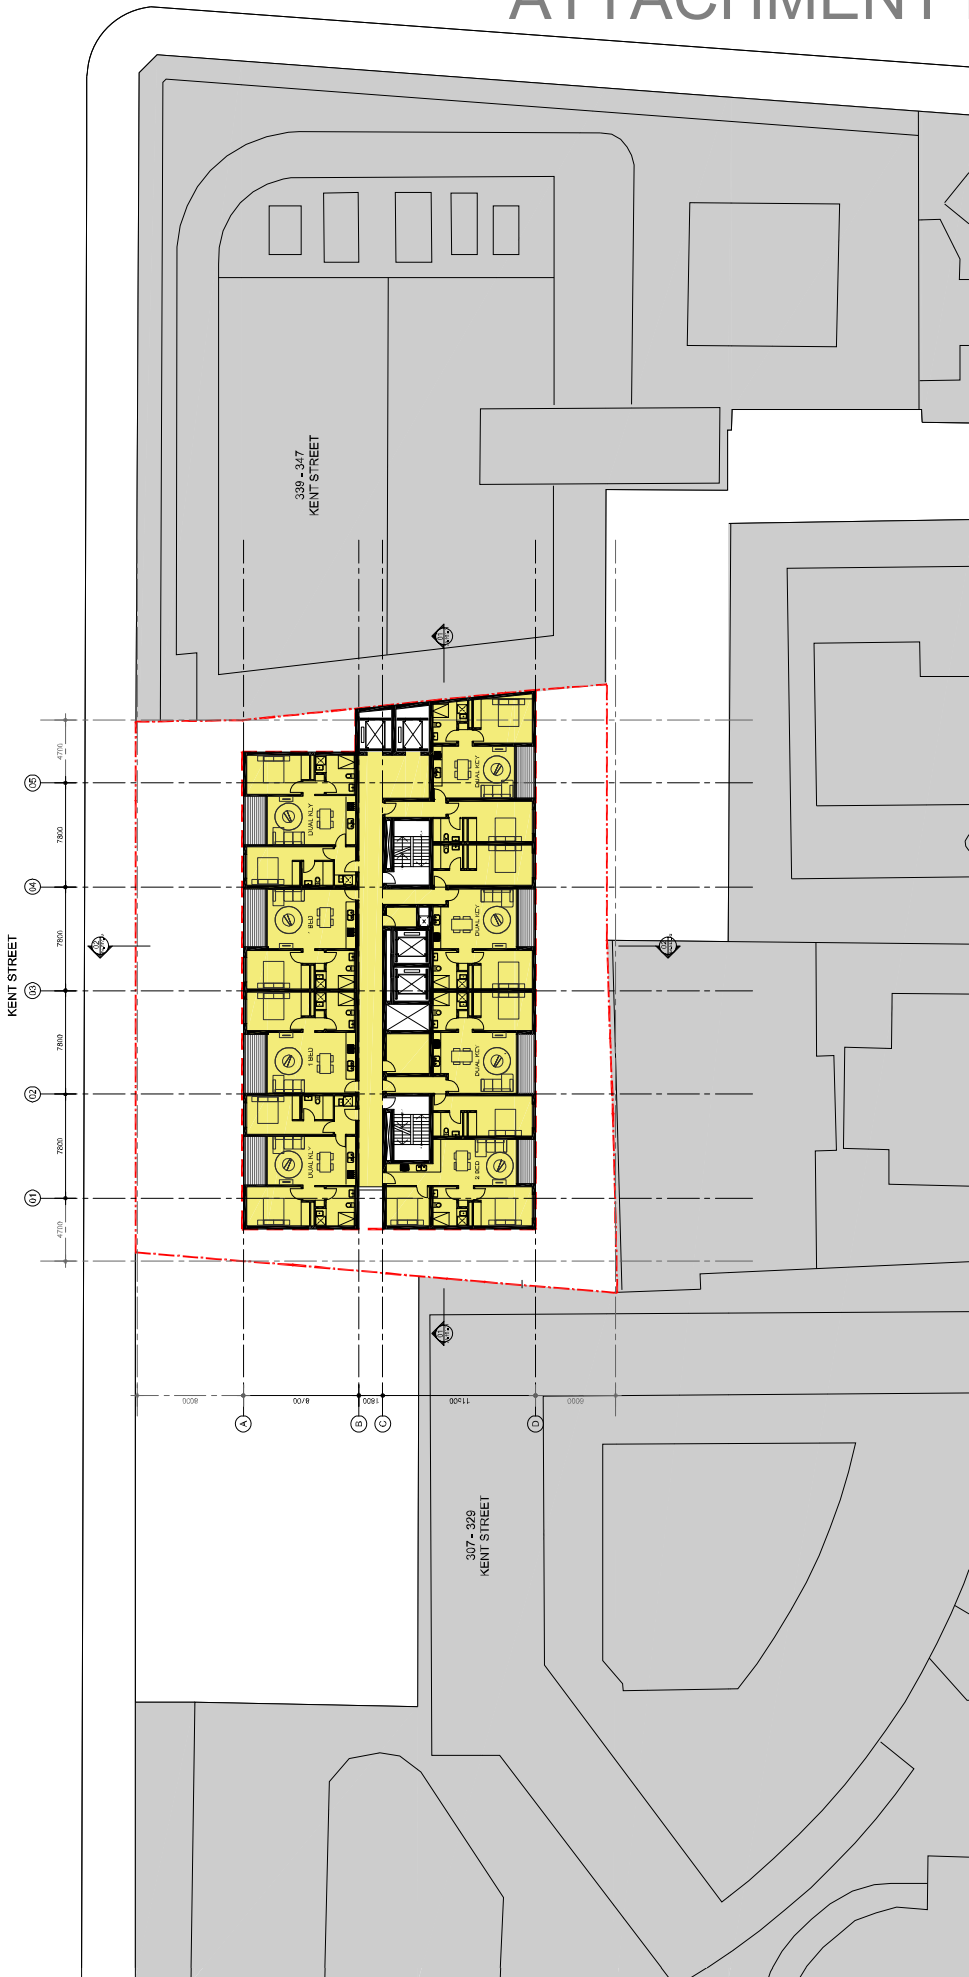


<p>Client: MAYVILLE BAY PTY, LTD. Project No.: 213001_00 Scale: 1:500</p>	<p>Drawn: [Name] Checked: [Name] Scale: 1:500</p>	<p>Project No.: 213001_00 Scale: 1:500</p>	<p>Project No.: 213001_00 Scale: 1:500</p>
<p>Project Name: MID RISE LEVEL 06-14 FLOOR PLAN INDICATIVE SCHEME</p>	<p>Client: MAYVILLE BAY PTY, LTD. Project No.: 213001_00 Scale: 1:500</p>	<p>Project No.: 213001_00 Scale: 1:500</p>	<p>Project No.: 213001_00 Scale: 1:500</p>
<p>Client: MAYVILLE BAY PTY, LTD. Project No.: 213001_00 Scale: 1:500</p>	
<p>Client: MAYVILLE BAY PTY, LTD. Project No.: 213001_00 Scale: 1:500</p>	

Cox Architecture
 111/113, 115/117, 119/121 Kent Street, Sydney NSW 2000
 Phone: (02) 9231 1111 | Fax: (02) 9231 1112
 www.coxarchitect.com.au



ATTACHMENT B

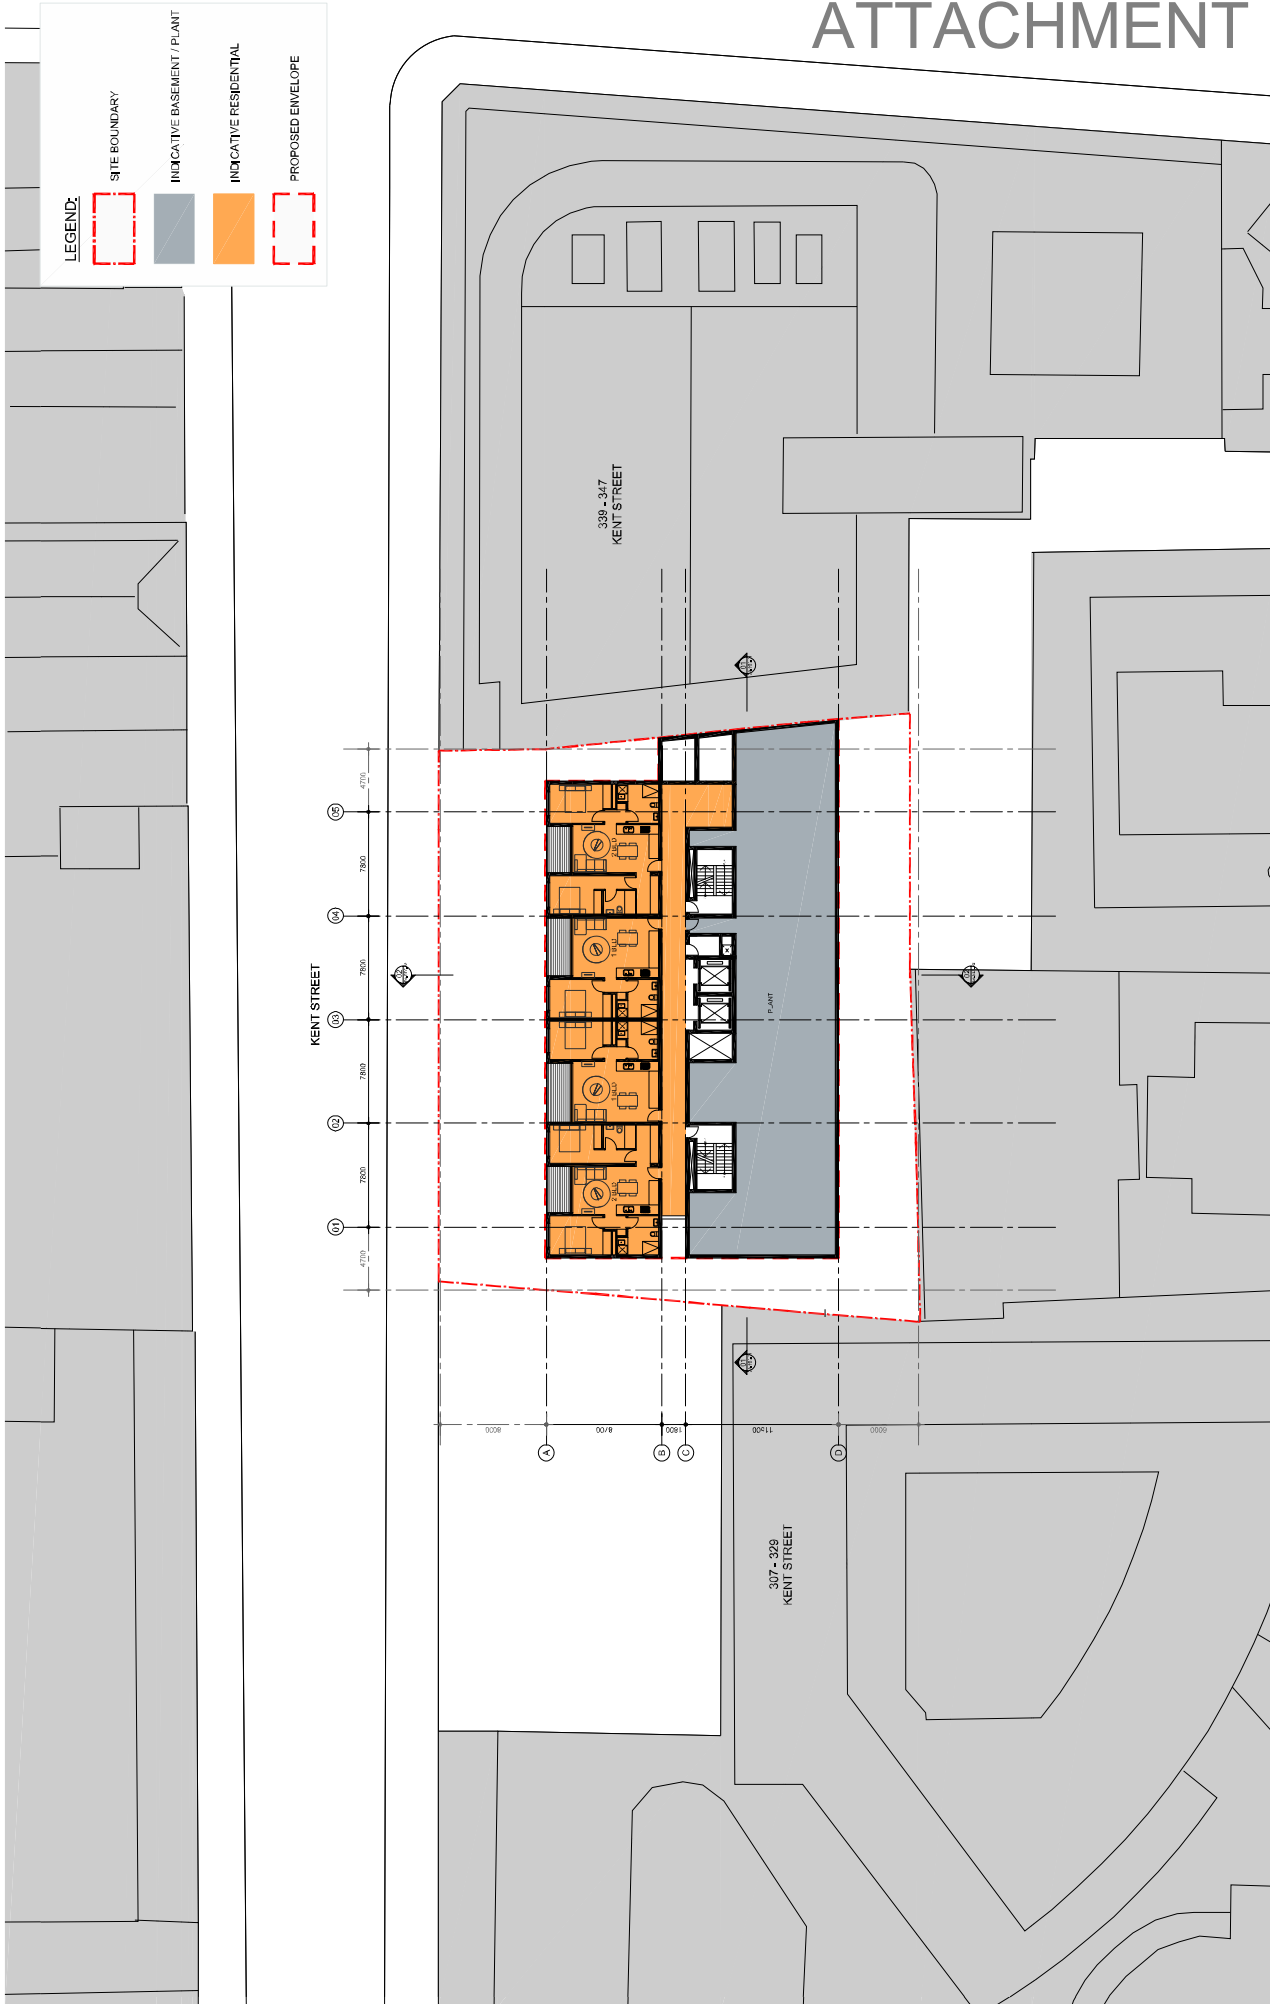

Rev	Desc	Date	By	App	Rev	Desc	Date	By	App
01	Issue for Construction	15/08/2024	MM	MM	01	Issue for Construction	15/08/2024	MM	MM
02	Issue for Construction	15/08/2024	MM	MM	02	Issue for Construction	15/08/2024	MM	MM
03	Issue for Construction	15/08/2024	MM	MM	03	Issue for Construction	15/08/2024	MM	MM
100	Issue for Construction	15/08/2024	MM	MM	100	Issue for Construction	15/08/2024	MM	MM

Project No: 213001_00
 Drawing Title: MID RISE LEVEL 15 FLOOR PLAN INDICATIVE SCHEME
 Scale: 1:500
 Date: 15/08/2024
 Rev: 01

Client: MAYVILLE BAY PTY, LTD.
 Project: 333 KENT STREET
 Development Application

North Arrow
 Scale: 1:500




Cox Architecture
 15/150 Sturt Street, Adelaide SA 5000
 Tel: 08 8333 1000 Fax: 08 8333 1004
 www.coxarch.com.au


COX

© Copyright Cox & Page Pty Ltd 2024

ATTACHMENT B


LEGEND:

-  SITE BOUNDARY
-  INDICATIVE RESIDENTIAL
-  PROPOSED ENVELOPE

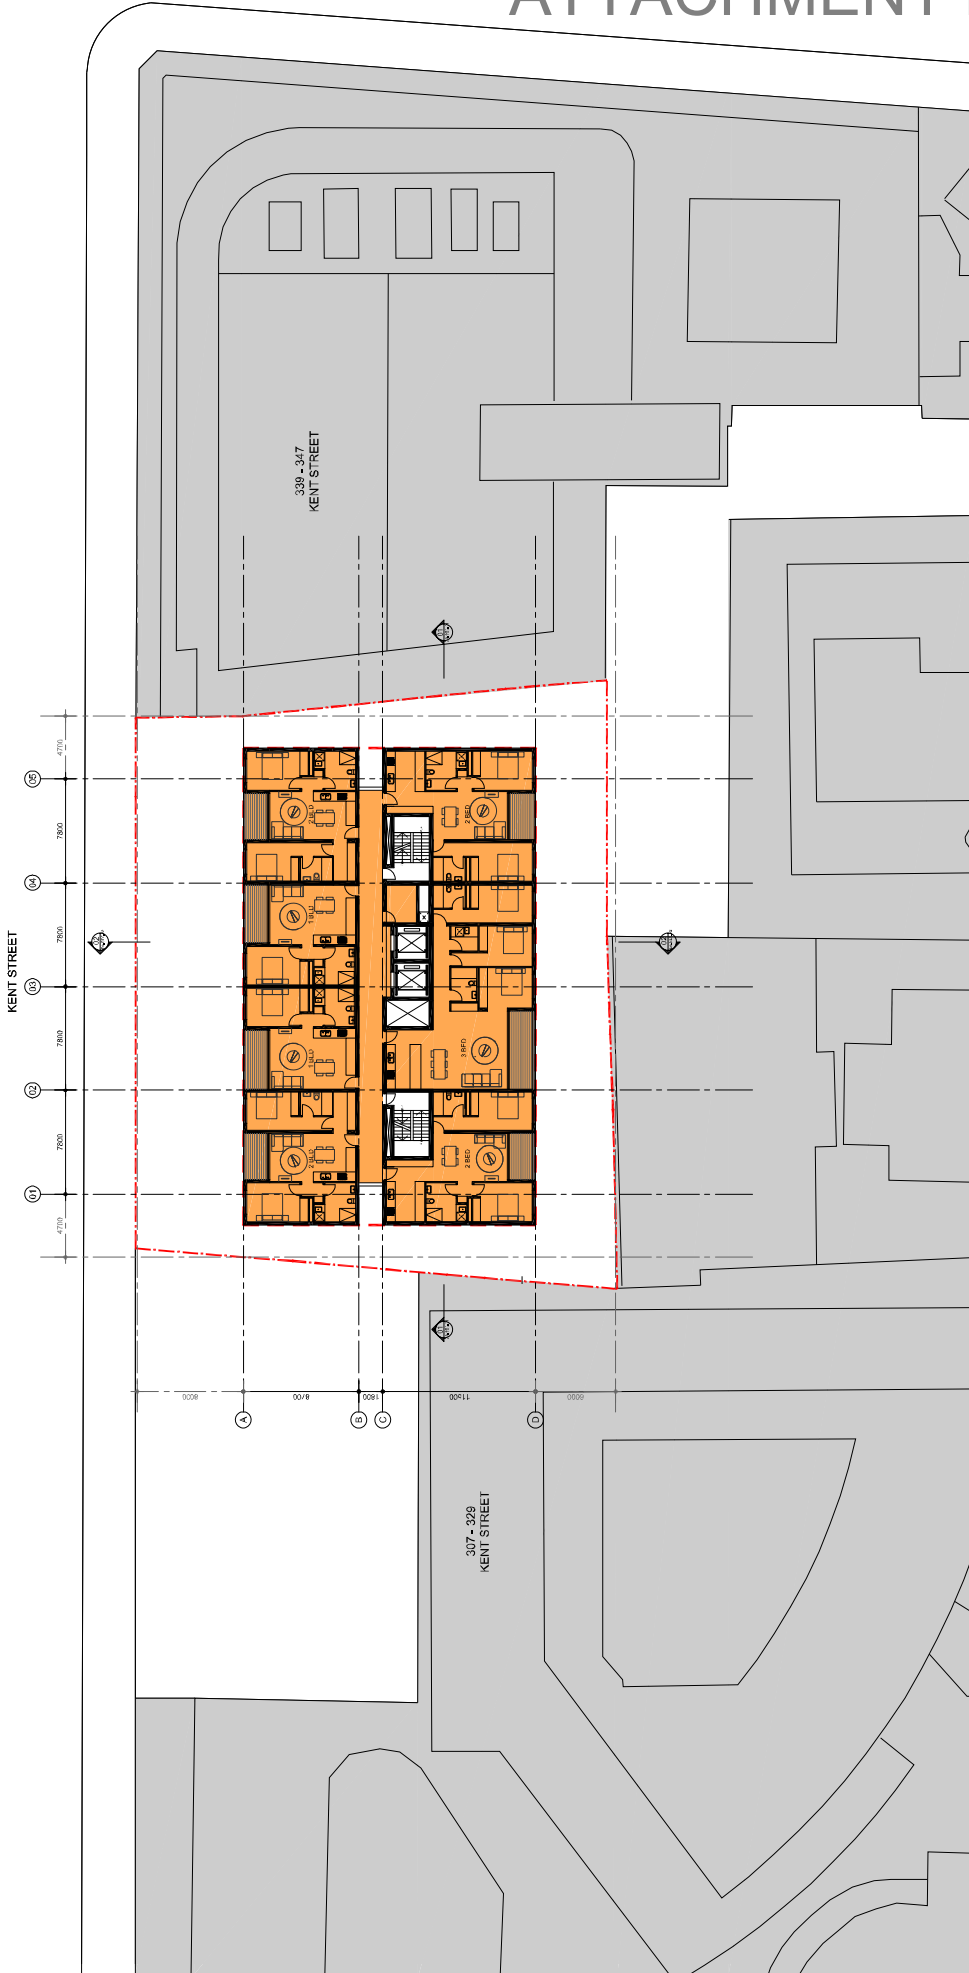


Rev	Description	Date	By	Check	Appr	Scale	Sheet No	Sheet Total
01	As Issued	15/11/2023	MM	MM	MM	1:500	101	101
<p>Project Name: 213001_00 Client: MAYVILLE BAY PTY, LTD. Address: 333 KENT STREET Development: Development Application</p>								
<p>Project No: 213001_00 Drawing No: HIGH RISE LEVEL 18-22 FLOOR PLAN INDICATIVE SCHEME</p>								
<p>Scale: 1:500 Drawn by: DP Checked by: MM Appr'd by: MM</p>								
<p>Project Location: 333 KENT STREET Project Status: Development Application</p>								
<p>Project Manager: COX Project Engineer: COX Project Architect: COX</p>								

ATTACHMENT B

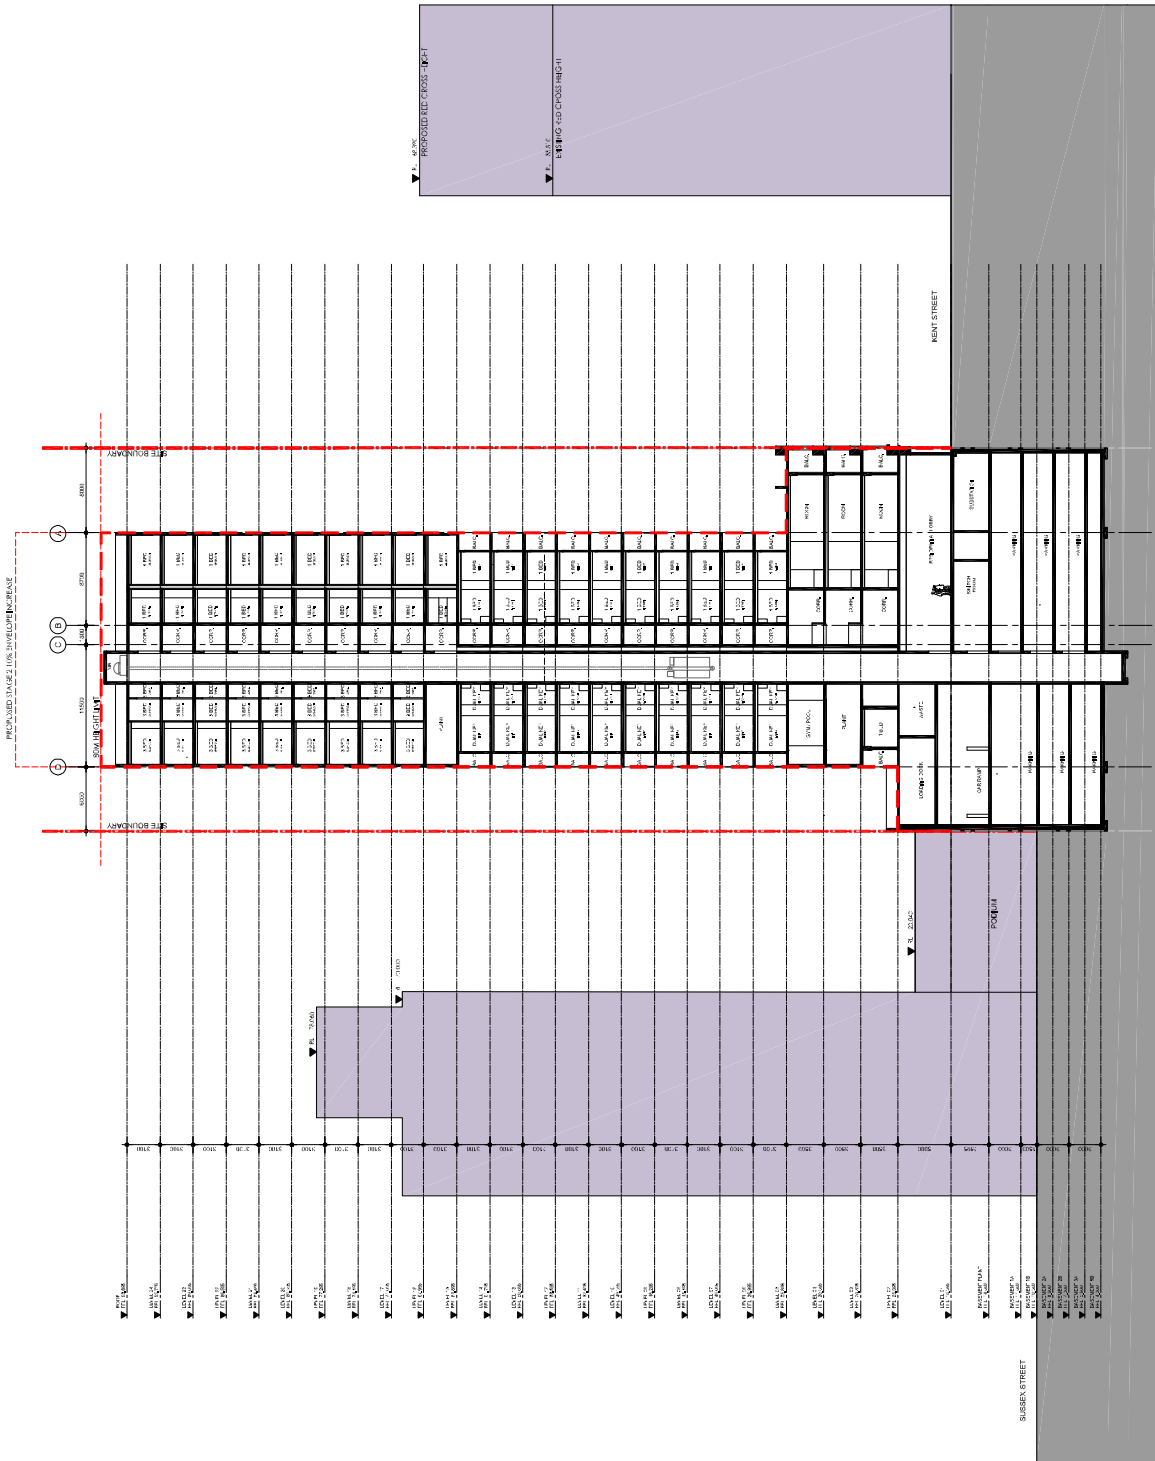

KEY PLAN:

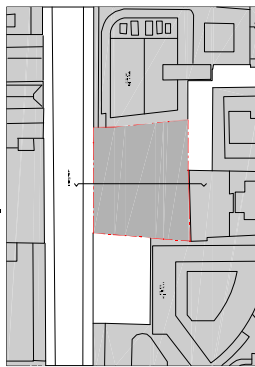

Drawn: [Name] Checked: [Name] Date: [Date]	Scale: 1:250 Project: [Name] Sheet: 01
Project No: 213001_00 Drawing Title: EAST - WEST SECTION INDICATIVE SCHEME	Client: MAYVILLE BAY PTY, LTD. Address: 333 KENT STREET Project: Development Application
Cox Architecture 121-123, 125-127, 129-131 Kent Street Sydney NSW 1505	

