

ATTACHMENT A

ATTACHMENT A

ARCHITECTURAL DRAWINGS

50 BRIDGE STREET, SYDNEY

CLIENT

ELEMENT

DRAWING AUTHOR

INTELLECTUAL PROPERTY
 THIS DRAWING IS THE PROPERTY OF THE ARCHITECT AND IS NOT TO BE REPRODUCED OR COPIED IN ANY MANNER WITHOUT THE WRITTEN PERMISSION OF THE ARCHITECT. THE ARCHITECT ACCEPTS NO LIABILITY FOR ANY DAMAGE OR LOSS OF PROFITS, BUSINESS OR REVENUE, OR FOR ANY SPECIAL, INCIDENTAL OR CONSEQUENTIAL DAMAGES, EVEN IF ADVISED OF THE POSSIBILITY THEREOF.


NO.	DATE	REVISION
1		REVISED SITE LAYOUT
2		REVISED SITE LAYOUT

ATTACHMENT A

DESIGN ARCHITECT
 3XN
 +61 2 7026 2648
 EXECUTIVE ARCHITECT
 BVM
 +61 2 9397 7100
 STRUCTURAL AND CIVIL ENGINEER

FACE ENGINEER
 ARUP
 +61 2 9320 9220
 BUILDING SERVICES
 ARUP
 +61 2 9320 9220
 VERTICAL TRANSPORTATION
 ARUP
 +61 2 9320 9220
 TRAFFIC AND PARKING
 URBIS
 +61 2 8233 9900

DA PROJECT NUMBER
 1171
 BIN PROJECT NUMBER
 S1309002
 DRAWING SET

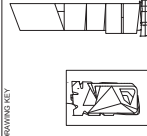


TIME INFORMATION PROJECT LENGTH

0 1000 2000
 SCALE 1:500
 DATUM
 COUNTY SCALE

STATUS
 STAGE 2 DEVELOPMENT APPLICATION
 DRAWING
 SITE PLAN

DRAWING NUMBER
 AR-50-A-XX-02
 ISSUE DATE
 01/10/2015
 ISSUE
 B

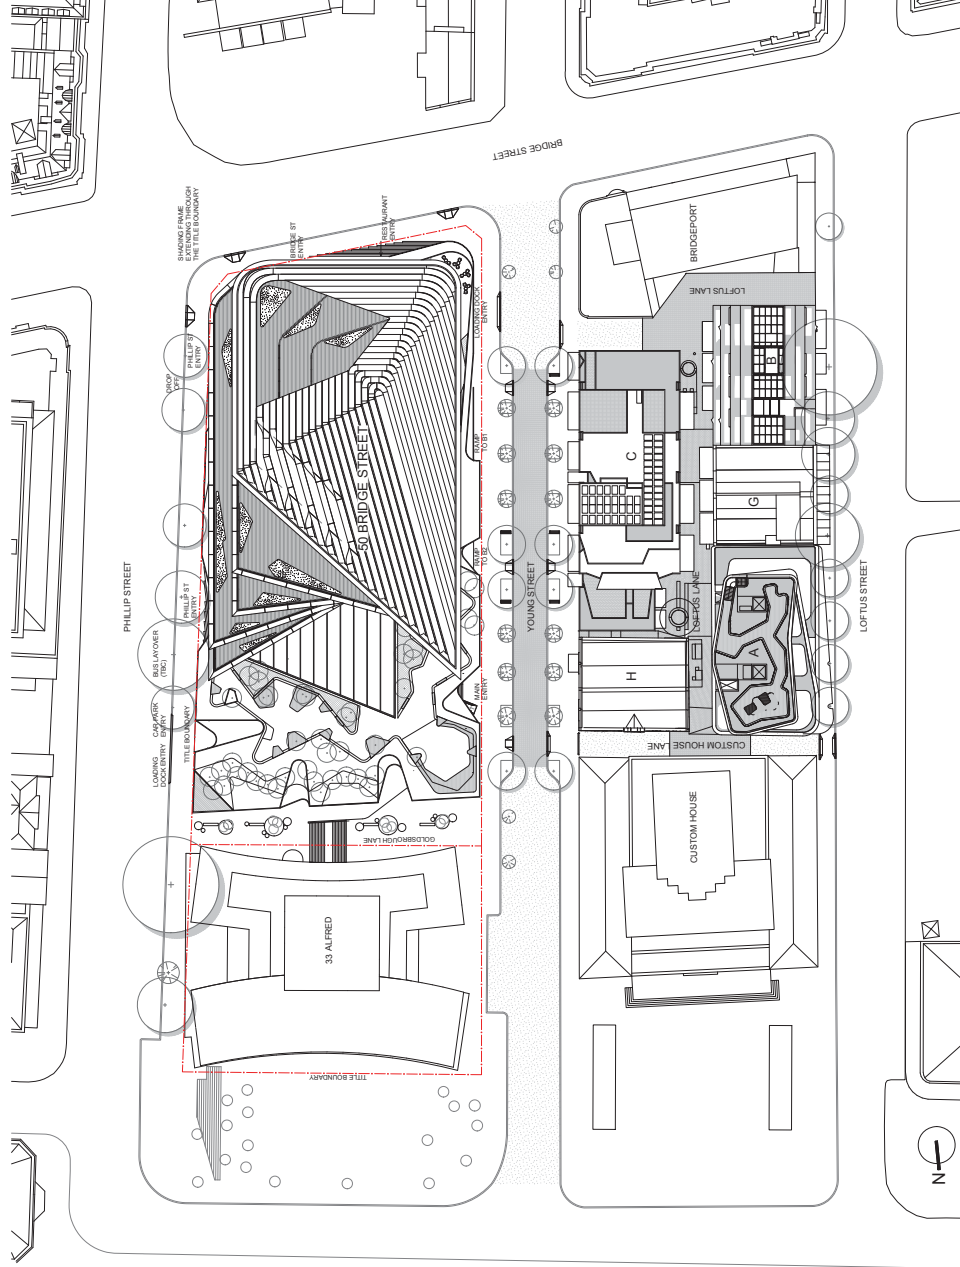

--- TITLE BOUNDARY
 --- BRIDGE STREET & 33 ALFRED BLOCK
 --- DA DIVISION BOUNDARY

ATTACHMENT A

DESIGN ARCHITECT
3XN
+61 7026 2648

EXECUTIVE PROJECT
+61 9 8287 7200

STRUCTURAL AND CIVIL ENGINEER
FRIGORE ENGINEER
ARUP
+61 2 9320 9320

MECHANICAL SERVICES
ARUP
+61 2 9320 9320


VERTICAL TRANSPORTATION
ARUP
+61 2 9320 9320

MECHANICAL SERVICES
URBIS
+61 2 8233 9900

3XN PROJECT NUMBER
1171

BVN PROJECT NUMBER
S130902

DRAWING SET

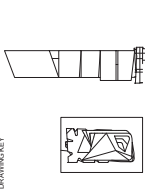

TRUE NORTH (MAGN) PROJECT NORTH

GRAPHIC SCALE 1:500
0 1000 2000

SCALE
1:500


STATUS
STAGE 2 DEVELOPMENT
APPLICATION

DRAWING
AREA PLANS GFA - PODIUM
PLANS


DRAWING NUMBER
DA-AR-50A-XX-111

ISSUE DATE
19/10/2015


ISSUE
B

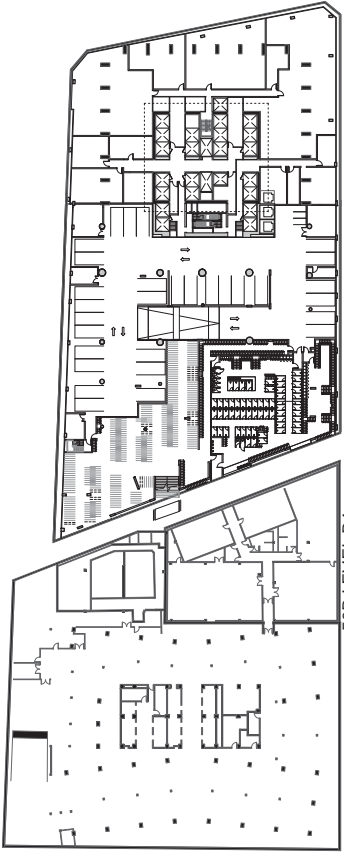


50B LEVEL B4

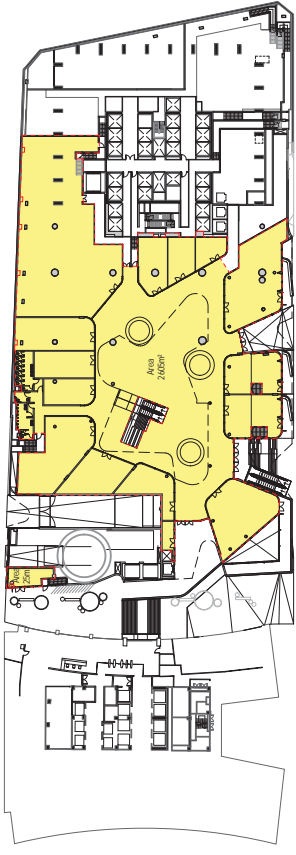

50B LEVEL B2

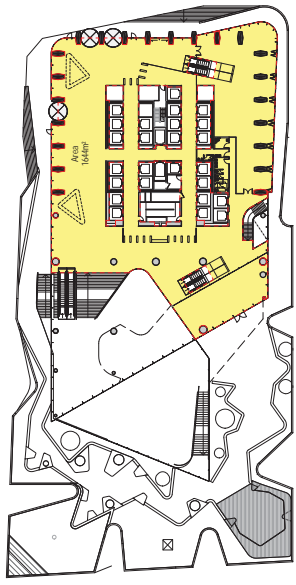


50B LEVEL 00

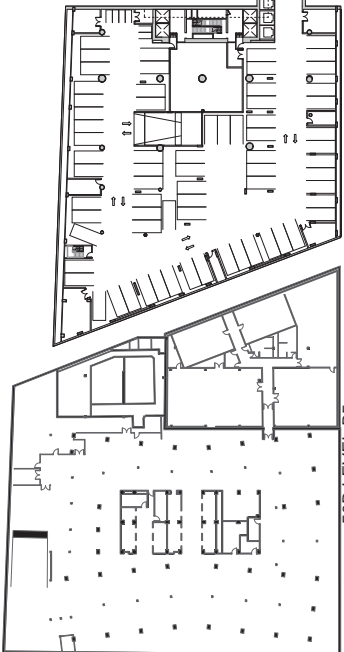


50B LEVEL B5



50B LEVEL B3

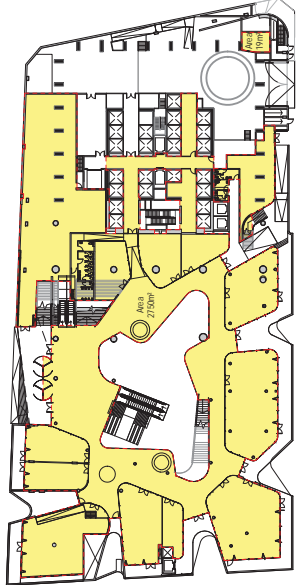

50B LEVEL B1

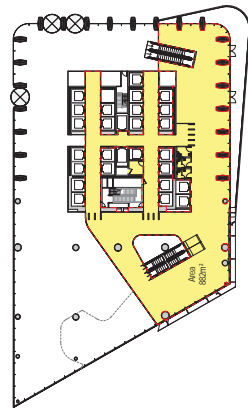


50B LEVEL 01

ATTACHMENT A

DESIGN ARCHITECT
3XN
+65 7026 2648
EXECUTIVE ARCHITECT
ARUP
+61 2 8287 7200
STRUCTURAL AND CIVIL ENGINEER
FIGURE ENGINEER
ARUP
+61 2 9320 9320
BUILDING SERVICES
ARUP
+61 2 9320 9320
VERTICAL TRANSPORTATION
ARUP
+61 2 9320 9320
MECHANICAL SERVICES
URBIS
+61 2 8233 9900


SWN PROJECT NUMBER
1171
BVM PROJECT NUMBER
S1309022
DRAWING SET

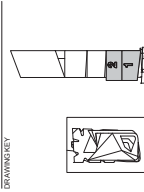


TITLE (NOT FOR SCALE) PROJECT PATH
GRAPHIC SCALE 1:500
0 10000 20000
SCALE
1:500
DO NOT SCALE

STATUS
STAGE 2 DEVELOPMENT
APPLICATION
DRAWING
AREA PLANS GFA - BLOCK 1,
2


DRAWING NUMBER
DA-AR-50A-XX-112
ISSUE DATE
02/07/2015
ISSUE
A

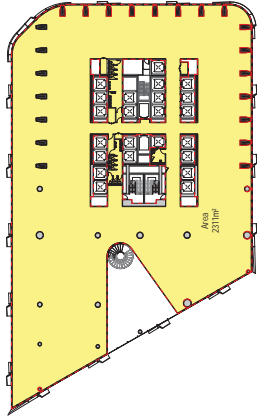


LEVEL 05

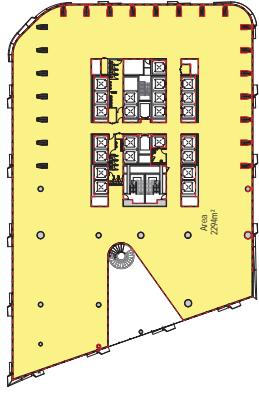


LEVEL 09

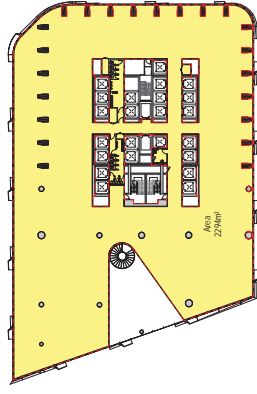


LEVEL 13

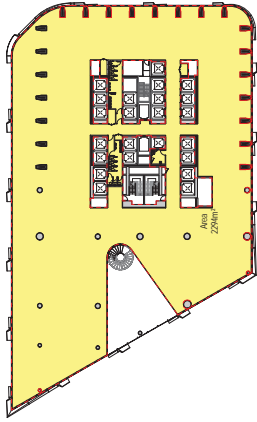


LEVEL 04

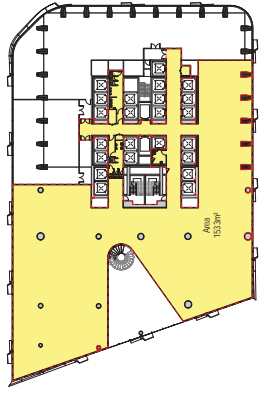


LEVEL 08

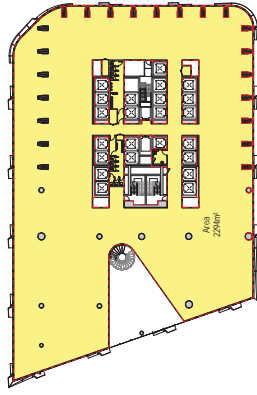


LEVEL 12

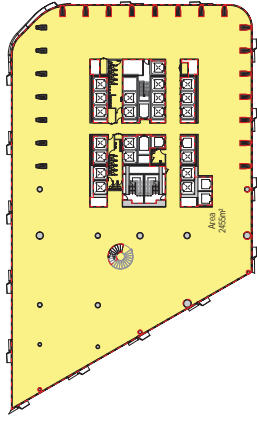


LEVEL 03

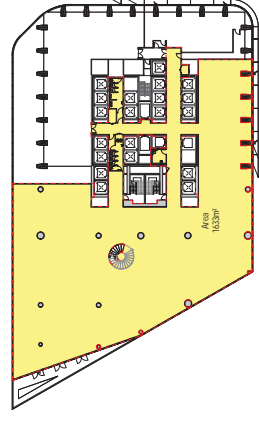


LEVEL 07

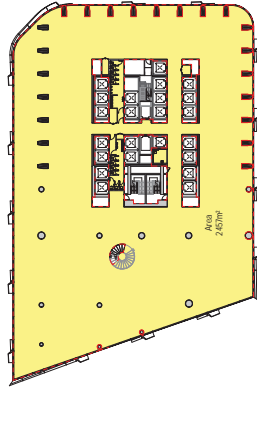


LEVEL 11

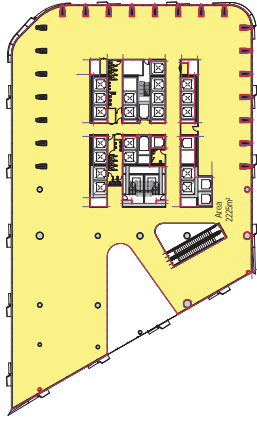

LEVEL 02

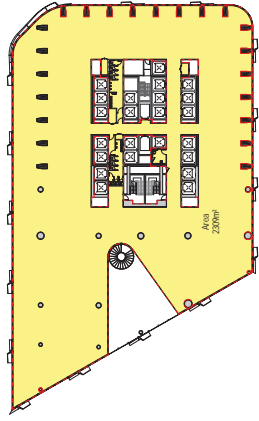

LEVEL 06

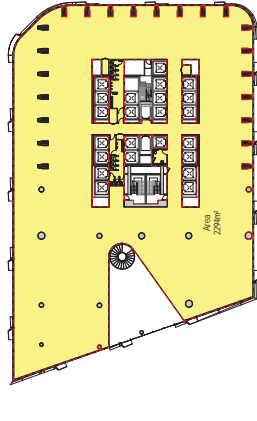


LEVEL 10

ATTACHMENT A

DESIGN ARCHITECT
3XN
+65 7026 2648
EXECUTIVE PROJECT
+61 9 8287 7200
STRUCTURAL AND CIVIL ENGINEER
URS

FIGURE ENGINEER
ARUP
+61 2 9320 9320
BUILDING SERVICES
ARUP
+61 2 9320 9320
VERTICAL TRANSPORTATION
ARUP
+61 2 9320 9320
TOILET DEVELOPMENT
URBIS
+61 2 8233 9900

 


SWN PROJECT NUMBER
1171
BVM PROJECT NUMBER
S1309002
DRAWING SET


TITLE NORTH (MAGN) PROJECT NORTH
GRAPHIC SCALE 1:500
SCALE 1:500
DO NOT SCALE

STATUS
STAGE 2 DEVELOPMENT
APPLICATION
DRAWINGS
AREA PLANS GFA - BLOCK 3
4


DRAWING NUMBER
DA-AR-50A-XX-113
ISSUE DATE
02/07/2015
ISSUE
A

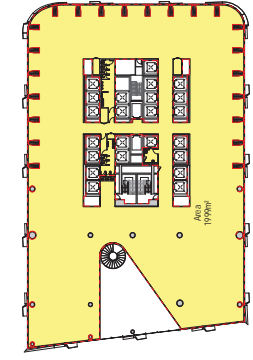


LEVEL 17

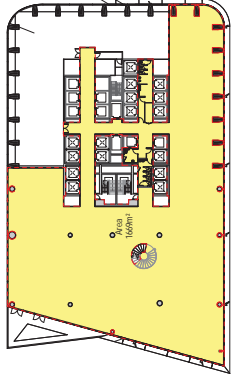


LEVEL 21

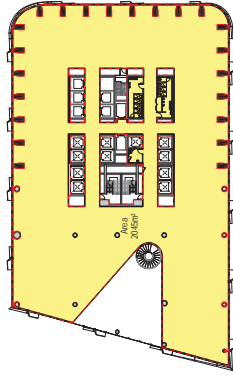


LEVEL 25

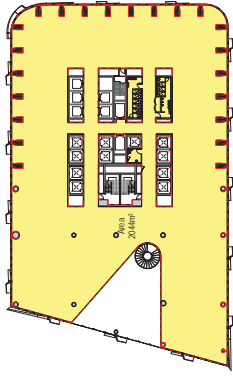


LEVEL 29

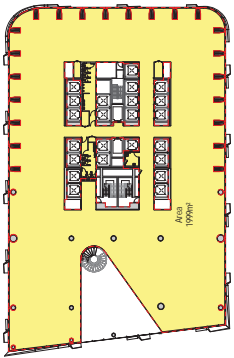


LEVEL 16

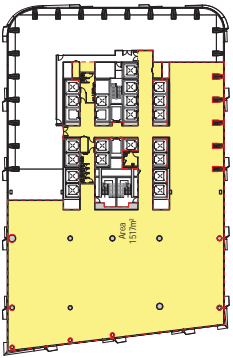


LEVEL 20

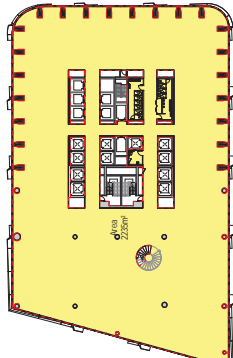


LEVEL 24

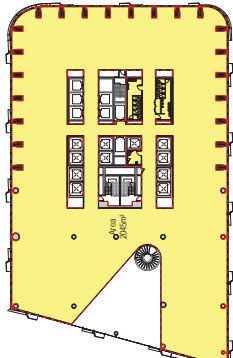


LEVEL 28

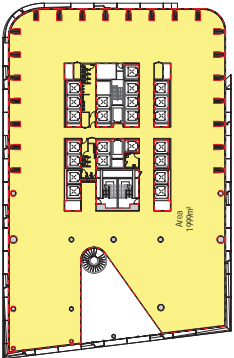


LEVEL 15

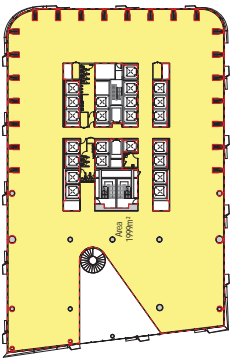


LEVEL 19

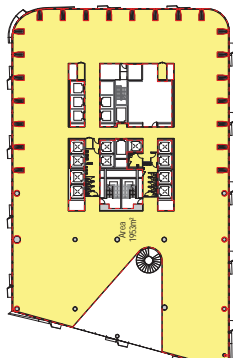


LEVEL 23

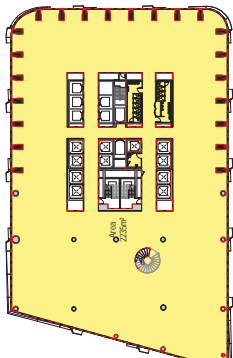


LEVEL 27

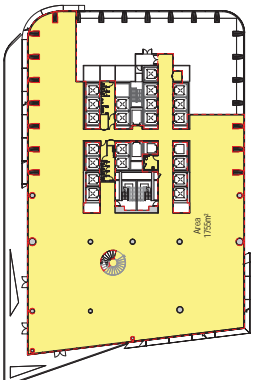


LEVEL 14

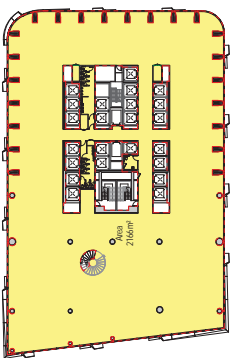

LEVEL 18

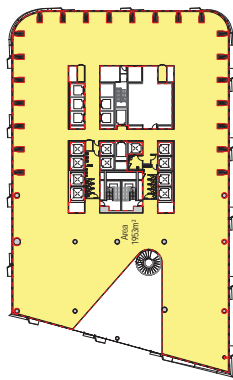

LEVEL 22

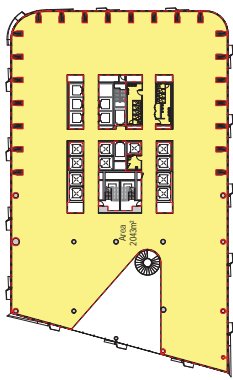

LEVEL 26

ATTACHMENT A

DESIGN ARCHITECT
3X11
+61 2 9206 2648

EXECUTIVE PROJECT
+61 2 9206 2648


STRUCTURAL AND CIVIL ENGINEER
URRBIS
+61 2 8233 9900

FIGURE ENGINEER
ARUP
+61 2 9220 9320

MECHANICAL SERVICES
ARUP
+61 2 9220 9320

VERTICAL TRANSPORTATION
ARUP
+61 2 9220 9320

MECHANICAL SERVICES
URRBIS
+61 2 8233 9900

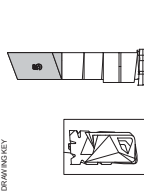

3X11 PROJECT NUMBER
1171

BVA PROJECT NUMBER
S1309002

DRAWING PROJECT
DRAWING PROJECT

DATE: 02/07/2015

PROJECT: QUAY QUARTER TOWER


GRAPHIC SCALE: 1:500

SCALE: 1:500


DATE: 02/07/2015

DRAWING SCALE: 1:500


STATUS: STAGE 2 DEVELOPMENT APPLICATION
DRAWING: AREA PLANS GFA - BLOCK 5 A

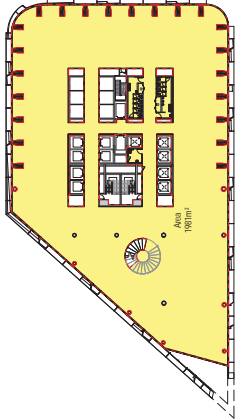


LEVEL 33

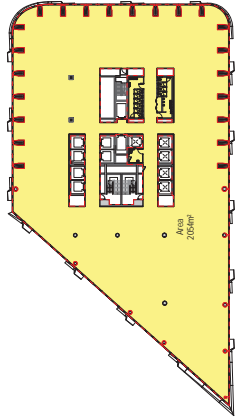


LEVEL 37

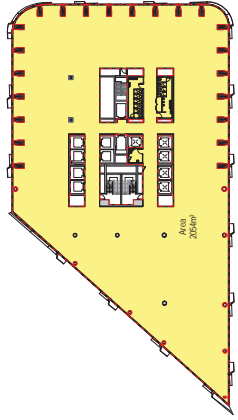


LEVEL 41

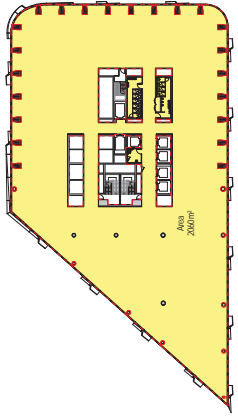


LEVEL 45

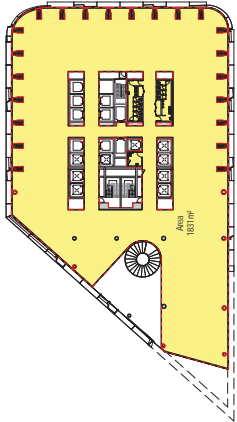


LEVEL 32

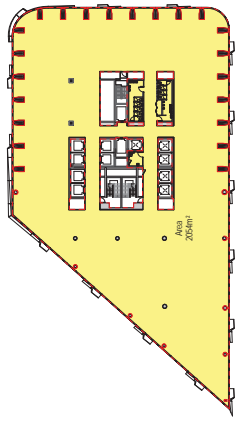


LEVEL 36

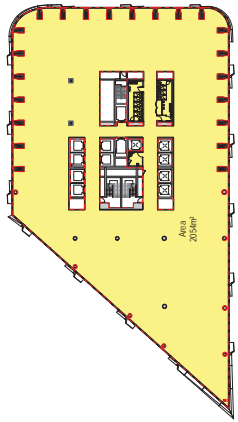


LEVEL 40

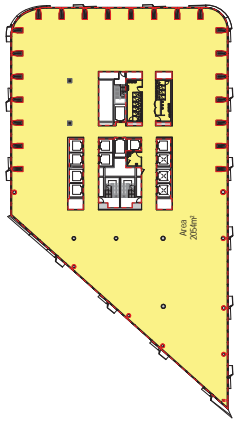


LEVEL 44

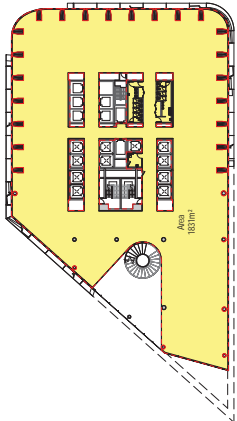


LEVEL 31

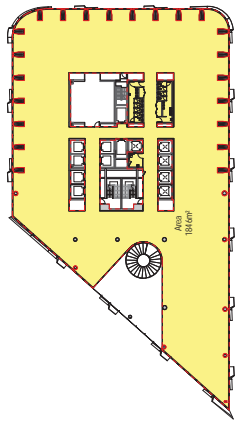


LEVEL 35

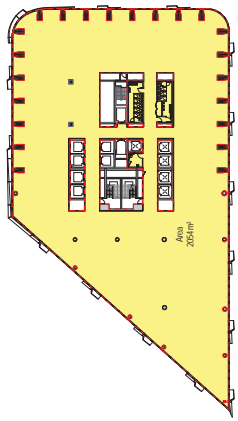


LEVEL 39

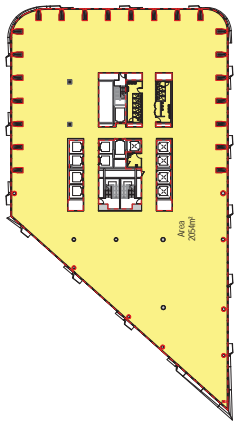


LEVEL 43

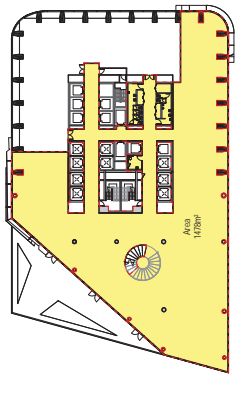


LEVEL 30

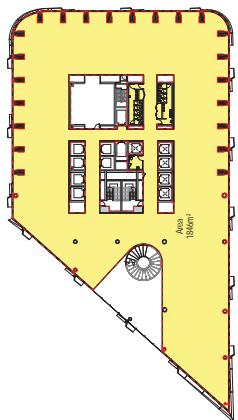

LEVEL 34

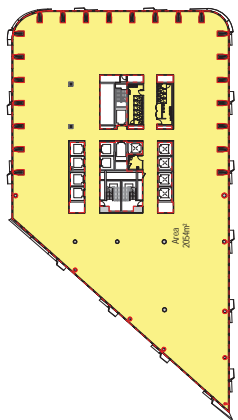

LEVEL 38

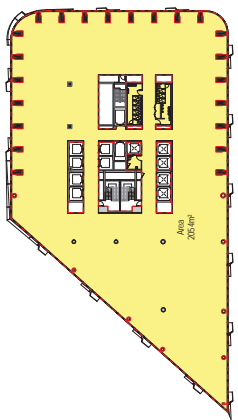


LEVEL 42

ATTACHMENT A


DESIGN ARCHITECT
3XN
+65 7026 2648
EXECUTIVE PROJECT
3XN
+61 2 8287 7200
STRUCTURAL AND CIVIL ENGINEER
FRANK ENGINEER
ARUP
+61 2 9220 9320
MECHANICAL SERVICES
ARUP
+61 2 9220 9320
VERTICAL TRANSPORTATION
ARUP
+61 2 9220 9320
ELECTRICAL SERVICES
URBIS
+61 2 8233 9900

3XN PROJECT NUMBER
1171
BUN PROJECT NUMBER
S1309002
DRAWING PROJECT

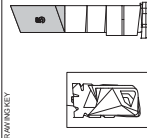


TRUE NORTH (MAGN) PROJECT NORTH

GRAPHIC SCALE 1:500

 


SCALE 1:500
DO NOT SCALE


STATUS
STAGE 2 DEVELOPMENT APPLICATION
DRAWING
AREA PLANS GFA - BLOCK 5 B

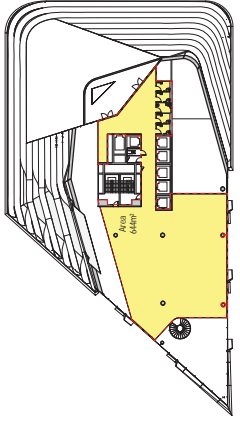


LEVEL 49

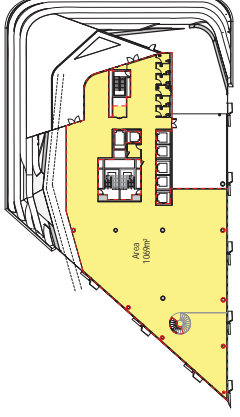


LEVEL 48

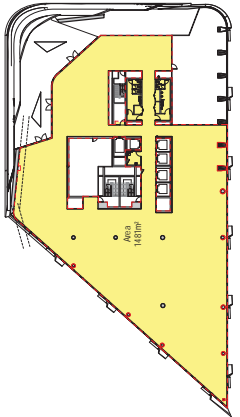

LEVEL 47

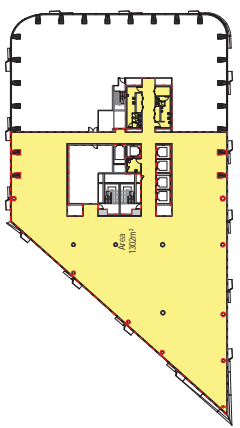

LEVEL 46

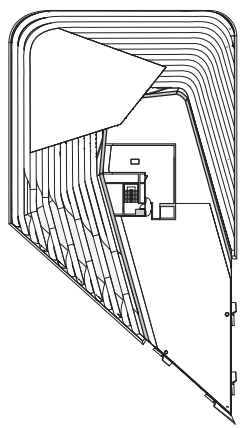

LEVEL 50