

ATTACHMENT A

ATTACHMENT

**BUILDING C PLANS
D/2015/670**

52 O'DEA AVENUE WATERLOO

ATTACHMENT A

- LEGEND:**
- APARTMENT
 - 1. ENTRY
 - 2. LIVING
 - 3. BEDROOM
 - 4. BATHROOM
 - 5. KITCHEN
 - 6. LAUNDRY
 - 7. STUDY
 - 8. VOID
 - 9. VOID
 - 10. OPEN AIR LOBBY
 - 11. LOBBY
 - 12. STORAGE
- SERVICES:**
- a. ELEC.
 - b. GAS
 - c. HOSE REEL
 - d. WATER METER
 - e. WATER SUPPLY
 - f. GARAGE CHUTE
 - g. GARAGE EXHAUST
 - h. BATHROOM HYDRAULIC
 - i. KITCHEN HYDRAULIC
 - j. KITCHEN EXHAUST
 - k. STAIR PATTERNS/STAIRS
 - l. COV. PATTERNS/STAIRS
 - m. BASEMENT EXHAUST
 - n. BASEMENT SUPPLY AIR
 - o. A/C COMPRESSOR
 - p. GREASE EXHAUST
 - q. RESIDENTIAL LIFT
 - r. DISABLED REFUGE
 - s. APPROVED EXHAUST
 - t. APPROVED KITCHEN EXHAUST
 - u. KITCHEN HYDRAULIC
- ABBREVIATION:**
- CB PRECAST CONCRETE BALUSTRADE
 - CC CONCRETE COLUMN TO BE CLASS 1
 - CP PRECAST CONCRETE PERGOLA
 - CS CONCRETE SLAB
 - SB FRAMELESS GLASS BALUSTRADE
 - SW GREEN WALL
 - LV LOWAERS
 - PAZ PAVER 2
 - PS POLISHED STAINLESS STEEL PRIMARY SCREEN
 - RAZ RAZOR WIRE
 - RAZ RAZOR WIRE WITH POLYURETHANE COATING
 - SB STEEL RAIL BALUSTRADE
 - BL BLAZE SYSTEM
 - TB TIMBER BATTEN SOFFIT TO BALCONY
 - TD TIMBER DECKING
- GENERAL NOTE:** COOR PLANS TO BE COMPARED SUBJECT TO COUNCIL'S CONFIRMATION OF PUBLIC DRAINAGE LEVELS.

- M FOR DA RE-SILE (MAGNETIC FIRE BRN)
- K FOR CONCRETE WALL WITH REINFORCING
- L FOR CONCRETE WALL WITH REINFORCING
- N FOR CONCRETE WALL WITH REINFORCING
- H FOR DA RE-SILE (MAGNETIC FIRE BRN)
- J FOR DA RE-SILE (MAGNETIC FIRE BRN)
- I FOR DA RE-SILE (MAGNETIC FIRE BRN)
- G FOR COORDINATION
- F FOR COORDINATION
- E FOR COORDINATION
- D FOR COORDINATION
- C FOR COORDINATION
- B FOR COORDINATION
- A FOR COORDINATION

CLIENT:

CHENCHOW LITTLE PTY LTD
 SUITE 101/102, 103/104, 105/106
 500/501, 502/503, 504/505, 2632/2633, 263

ATTACHMENT A

- LEGEND:**
- APARTMENT
 - 1. ENTRY
 - 2. LIVING
 - 3. BEDROOM
 - 4. BEDROOM
 - 5. BATHROOM
 - 6. LAUNDRY
 - 7. STUDY
 - 8. KITCHEN
 - 9. VOID
 - 10. OPEN AIR LOBBY
 - 11. LOBBY
 - 12. STORAGE

- SERVICES:**
- a. ELEC.
 - b. GAS
 - c. HOSE REEL
 - d. WATER METER
 - e. WASTE WATER
 - f. GARAGE CHUTE
 - g. GARAGE EXHAUST
 - h. BATHROOM HYDRAULIC
 - i. BATHROOM HYDRAULIC
 - j. KITCHEN HYDRAULIC
 - k. COMM. KITCHEN EXHAUST
 - l. BASEMENT SUPPLY AIR
 - m. AC COMPENSER
 - n. GREASE EXHAUST
 - o. RESIDENTIAL LIFT
 - p. DISABLED REFUGE
 - q. AIR HANDLING UNIT
 - r. AIR HANDLING UNIT EXHAUST
 - s. KITCHEN HYDRAULIC

- ABBREVIATION:**
- CB PRECAST CONCRETE BALUSTRADE
 - CC PRECAST CONCRETE COLUMNS TO BE CLASS 1
 - CC INSTU CONCRETE
 - CP PRECAST CONCRETE PERGOLA
 - CS STAINLESS STEEL
 - SB FRAMELESS GLASS BALUSTRADE
 - SW GREEN WALL
 - LV LOWARES
 - PAZ PAVER 2
 - PS POLISHED STAINLESS STEEL PRIMARY SCREEN
 - SB BLAZE SYSTEM
 - SB STEEL RAIL BALUSTRADE
 - SB TIMBER BATTEN SOFFIT TO BALCONY
 - TB
 - TD TIMBER DECKING

GENERAL NOTE: FOR DETAILS TO BE COMPLETED SUBJECT TO COUNCIL'S CONFIRMATION OF PUBLIC DOMAIN LEVELS.

- FOR DA ISSUE:**
- J. FOR DA ISSUE
 - K. FOR DA ISSUE
 - L. FOR DA ISSUE
CLIENT:

CHENCHOW LITTLE PTY LTD
 SUITE 101/102, 103/104
 500/501, 502/503, 504/505
 STURRY HILLS, NSW 2160
 PH (02) 9357 4333, FAX: (02) 9357 4334
 WWW.CHENCHOWLITTLE.COM.AU
 ARCHITECTS REG. NO. 8123 (A, CHENCHOW)

DA ISSUE NOT FOR CONSTRUCTION

THIS DOCUMENT AND INFORMATION CONTAINED IN THIS DOCUMENT ARE THE PROPERTY OF CHENCHOW LITTLE PTY LTD. IT IS TO BE USED ONLY FOR THE PROJECT AND SITE SPECIFICALLY IDENTIFIED IN THE TITLE HEREIN. CHENCHOW LITTLE PTY LTD CONSENTS TO AN INDIVIDUAL OR COMPANY, FIRM OR CORPORATION, USING THIS DOCUMENT FOR THE PROJECT SPECIFICALLY IDENTIFIED IN THE TITLE HEREIN, PROVIDED THAT THE USER AGREES TO HOLD CHENCHOW LITTLE PTY LTD HARMLESS FROM ANY AND ALL CLAIMS, DAMAGES, LOSSES AND EXPENSES, INCLUDING REASONABLE ATTORNEY'S FEES, THAT MAY BE INCURRED BY CHENCHOW LITTLE PTY LTD AS A RESULT OF SUCH USE. CHENCHOW LITTLE PTY LTD'S LIABILITY IS LIMITED TO THE EXTENT OF THE CONTRACT PRICE. THIS DOCUMENT IS ONLY FOR USE ON THE SITE AND FOR THE CLIENT IDENTIFIED ON THIS DOCUMENT. IT IS NOT TO BE USED FOR ANY OTHER PROJECT OR SITE. CHENCHOW LITTLE PTY LTD ACCEPTS NO LIABILITY FOR ANY AND ALL CLAIMS, DAMAGES, LOSSES AND EXPENSES, INCLUDING REASONABLE ATTORNEY'S FEES, THAT MAY BE INCURRED BY CHENCHOW LITTLE PTY LTD AS A RESULT OF SUCH USE.

JOB TITLE:

**BUILDING C: 55 ODEA AVENUE WATERLOO
 55 ODEA AVENUE DEVELOPMENT PTY LTD**

DRAWING TITLE:

ROOF PLAN


DATE: 08/05/15
DRAWN BY: E. / K.F.
CHECKED BY: T.C.C.

DRAWING NO: C-DA-2112

SCALE: 1:100 (A1)
JOB NO.: -
NO. IN SET: J

AMENDMENT:

0 10 20 30 40 50 60 70 80 90 100mm
 FULL SIZE ON ORIGINAL

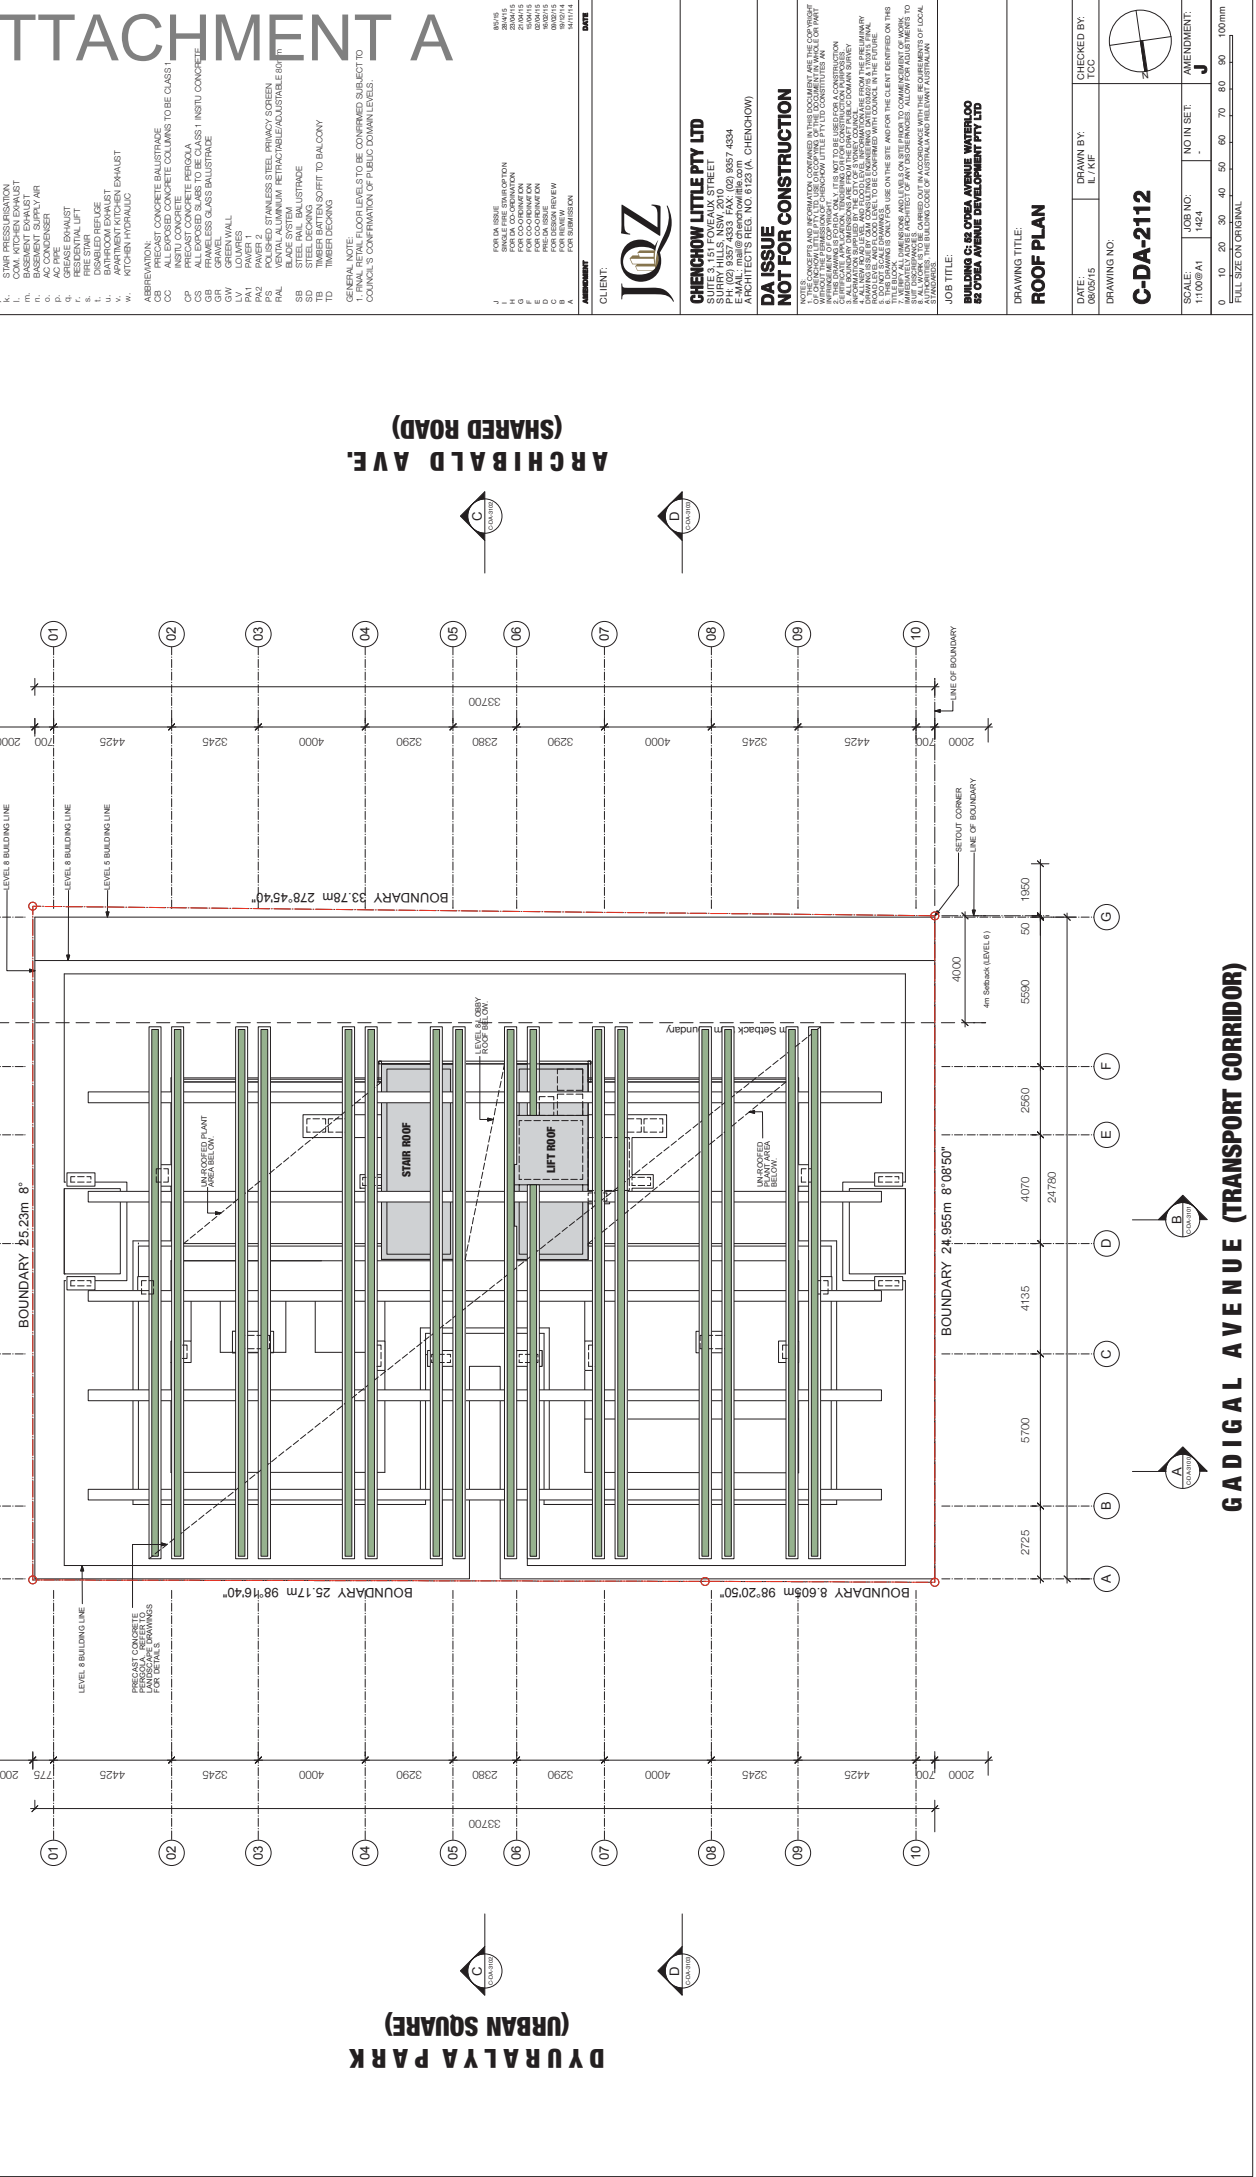

AMELIA ST. (CLOSED ROAD)

ARCHIBALD AVE. (SHARED ROAD)

DYRALYA PARK (URBAN SQUARE)

GADIGAL AVENUE (TRANSPORT CORRIDOR)

ATTACHMENT A

LEGEND:

- APARTMENT:**
 1. ENTRY
 2. LIVING
 3. BEDROOM
 4. BATHROOM
 5. KITCHEN
 6. LAUNDRY
 7. STUDY
 8. CLOSET
 9. VOID
 10. OPEN AIR LOBBY
 11. LOBBY
 12. STORAGE

SERVICES:

- a. ELEC.
 b. GAS
 c. HOSE REEL
 d. WATER METER
 e. WATER SUPPLY
 f. GARBAGE CHUTE
 g. GARBAGE EXHAUST
 h. BATHROOM HYDRAULIC
 i. KITCHEN HYDRAULIC
 j. STAIR HYDRAULIC
 k. STAIR PATTERNS/STAIRS
 l. COMM. KITCHEN EXHAUST
 m. BASEMENT SUPPLY AIR
 n. A/C COMPENSER
 o. GREASE EXHAUST
 p. RESIDENTIAL LIFT
 q. DISABLED REFUGE
 r. APARTMENT EXHAUST
 s. APARTMENT KITCHEN EXHAUST
 t. KITCHEN HYDRAULIC

ABBREVIATION:

- CB PRECAST CONCRETE BALUSTRADE
 CC PRECAST CONCRETE CONCRETE COLUMN TO BE CLASS 1
 CC INSTU CONCRETE
 CP PRECAST CONCRETE PERGOLA
 GB SB FRAMELESS GLASS BALUSTRADE
 GW GREEN WALL
 LV LOWARIS
 PZ2 PAVES 2
 PZ3 PAVES 3
 PZ4 PAVES 4
 PZ100 PAVES 100

GENERAL NOTE:

1. ALL WORK SHALL BE COMPLETED WITHIN THE SPECIFIED TIME FRAME.
CLIENT:

CHENCHOW LITTLE PTY LTD
 SUITE 101/102, 103/104, 105/106, 2063/2064,

ATTACHMENT A

LEGEND:

- APARTMENT:**
 1. ENTRY
 2. LIVING
 3. BEDROOM
 4. BATHROOM
 5. KITCHEN
 6. LAUNDRY
 7. STUDY
 8. CLOSET
 9. VOID
 10. OPEN AIR LOBBY
 11. LOBBY
 12. STORAGE

SERVICES:

- a. ELEC.
 b. GAS
 c. HOSE REEL
 d. WATER METER
 e. WASTE WATER
 f. GARAGE CHUTE
 g. GARAGE EXHAUST
 h. BATHROOM HYDRAULIC
 i. KITCHEN HYDRAULIC
 j. STAIR HYDRAULIC
 k. STAIR PRESSURIZATION
 l. COMM. KITCHEN EXHAUST
 m. BASEMENT SUPPLY AIR
 n. A/C COMPRESSOR
 o. GREASE EXHAUST
 p. RESIDENTIAL LIFT
 q. DISABLED REFUGE
 r. APARTMENT EXHAUST
 s. APARTMENT KITCHEN EXHAUST
 t. KITCHEN HYDRAULIC

ABBREVIATION:

- CB PRECAST CONCRETE BALUSTRADE
 CC PRECAST CONCRETE CURB TO BE CLASSED
 CC INSTU CONCRETE
 CP PRECAST CONCRETE PERGOLA
 GB FRAMELESS GLASS BALUSTRADE
 GW GREEN WALL
 LV LOW VICES
 PS POWER 2
 PSL POLISHED STAINLESS STEEL PRIMARY SCREEN
 PSL POLISHED STAINLESS STEEL SECONDARY SCREEN
 SB STEEL BALUSTRADE
 SBL BLAZE SYSTEM
 TB TIMBER BATTEN SOFFIT TO BALCONY
 TD TIMBER DECKING

GENERAL NOTE: FOR DETAILS TO BE COMPARED, SUBJECT TO COUNCIL'S CONFIRMATION OF PUBLIC DOMAIN LEVELS.

CLIENT:

CHENCHOW LITTLE PTY LTD
 SUITE 101, 102, 103, 1000

DATE:

08/05/15

DRAWN BY:

L. / K.F.

CHECKED BY:

T.C.C.

DRAWING NO.:

C-DA-2107

JOB TITLE:

LEVEL 04 PLAN

SCALE:

1:100 (A1)

NO IN SET:

1

AMENDMENT:

J

SCALE:

0 10 20 30 40 50 60 70 80 90 100mm

FULL SIZE ON ORIGINAL

CLIENT:

CHENCHOW LITTLE PTY LTD
 SUITE 101, 102, 103, 1000

DATE:

08/05/15

DRAWN BY:

L. / K.F.

CHECKED BY:

T.C.C.

DRAWING NO.:

C-DA-2107

JOB TITLE:

LEVEL 04 PLAN

SCALE:

1:100 (A1)

NO IN SET:

1

AMENDMENT:

J

SCALE:

0 10 20 30 40 50 60 70 80 90 100mm

FULL SIZE ON ORIGINAL

CLIENT:

CHENCHOW LITTLE PTY LTD
 SUITE 101, 102, 103, 

ATTACHMENT A

- LEGEND:**
- APARTMENT
 - 1. ENTRY
 - 2. LIVING
 - 3. BEDROOM
 - 4. BATHROOM
 - 5. KITCHEN
 - 6. LAUNDRY
 - 7. STUDY
 - 8. CLOSET
 - 9. VOID
 - 10. OPEN AIR LOBBY
 - 11. LOBBY
 - 12. STORAGE
- SERVICES:**
- a. ELEC.
 - b. GAS
 - c. HOSE REEL
 - d. WATER METER
 - e. WASTE
 - f. GARAGE CHUTE
 - g. GARAGE EXHAUST
 - h. BATHROOM HYDRAULIC
 - i. KITCHEN HYDRAULIC
 - j. STAIR HYDRAULIC
 - k. STAIR PRESSURISATION
 - l. COM. KITCHEN EXHAUST
 - m. BASEMENT SUPPLY AIR
 - n. A/C COMPRESSOR
 - o. GREASE EXHAUST
 - p. RESIDENTIAL LIFT
 - q. DISABLED REFUGE
 - r. APARTMENT KITCHEN EXHAUST
 - s. KITCHEN HYDRAULIC
- ABBREVIATION:**
- CB PRECAST CONCRETE BALUSTRADE
 - CC PRECAST CONCRETE COLUMNE TO BE CLASS 1
 - CP PRECAST CONCRETE PERGOLA
 - CS CONCRETE SLAB
 - GB FRAMELESS GLASS BALUSTRADE
 - GM GREEN WALL
 - LV LOWAIRS
 - PAZ PAVER 2
 - PAZ PAVER 1
 - PS POLISHED STAINLESS STEEL PRIMARY SCREEN
 - SB STEEL RAIL BALUSTRADE
 - SB BLAZE SYSTEM
 - TB TIMBER BATTEN SOFFIT TO BALCONY
 - TD TIMBER DECKING
- GENERAL NOTE:** DOOR SLABS TO BE COMPARED SUBJECT TO COUNCIL'S CONFIRMATION OF PUBLIC DOMAIN LEVELS.

- CLIENT:**
- CHENGOW LITTLE PTY LTD**
 SUITE 101/102, 103/104, 105/106, 997/998, 999/1000

- DATE:**
- CLIENT:**
- CHENGOW LITTLE PTY LTD**
 SUITE 101/102, 103/104, 105/106, 997/998, 999/1000

- DA ISSUE**
NOT FOR CONSTRUCTION
- THIS DOCUMENT IS THE PROPERTY OF CHENGOW LITTLE PTY LTD. IT IS TO BE USED ONLY FOR THE PROJECT AND SITE SPECIFICALLY IDENTIFIED IN THIS DOCUMENT. IT IS NOT TO BE REPRODUCED, COPIED, OR TRANSMITTED IN ANY FORM OR BY ANY MEANS, WITHOUT THE WRITTEN PERMISSION OF CHENGOW LITTLE PTY LTD. CHENGOW LITTLE PTY LTD. ACCEPTS NO LIABILITY FOR ANY LOSS OR DAMAGE, INCLUDING BUT NOT LIMITED TO, LOSS OF PROFITS, BUSINESS, OR REPUTATION, ARISING FROM THE USE OF THIS DOCUMENT. THE USER OF THIS DOCUMENT AGREES TO HOLD CHENGOW LITTLE PTY LTD. HARMLESS FROM ALL SUCH LIABILITY. THIS DOCUMENT IS ONLY FOR USE ON THE SITE AND FOR THE CLIENT IDENTIFIED ON THIS DOCUMENT. IT IS NOT TO BE USED FOR ANY OTHER PURPOSE. ANY USE OF THIS DOCUMENT FOR ANY OTHER PURPOSE IS AT THE USER'S RISK. CHENGOW LITTLE PTY LTD. ACCEPTS NO LIABILITY FOR ANY LOSS OR DAMAGE, INCLUDING BUT NOT LIMITED TO, LOSS OF PROFITS, BUSINESS, OR REPUTATION, ARISING FROM THE USE OF THIS DOCUMENT. THE USER OF THIS DOCUMENT AGREES TO HOLD CHENGOW LITTLE PTY LTD. HARMLESS FROM ALL SUCH LIABILITY.

- JOB TITLE:**
- BUILDING C: 55 ODEA AVENUE WATERLOO**
OR ODEA AVENUE DEVELOPMENT PTY LTD

- DRAWING TITLE:**
- LEVEL 06 PLAN**

- DATE:** 08/05/15
- DRAWN BY:** I. /K.F.
- CHECKED BY:** T.C.C.

- DRAWING NO:** C-DA-2109

- SCALE:** 1:100 (A1)
- JOB NO.:** 1/1624
- NO IN SET:** J
- AMENDMENT:** J

- 0 10 20 30 40 50 60 70 80 90 100mm
- FULL SIZE ON ORIGINAL

- LEGEND:**
- APARTMENT
 - 1. ENTRY
 - 2. LIVING
 - 3. BEDROOM
 - 4. BATHROOM
 - 5. KITCHEN
 - 6. LAUNDRY
 - 7. STUDY
 - 8. CLOSET
 - 9. VOID
 - 10. OPEN AIR LOBBY
 - 11. LOBBY
 - 12. STORAGE
- SERVICES:**
- a. ELEC.
 - b. GAS
 - c. HOSE REEL
 - d. WATER METER
 - e. WASTE
 - f. GARAGE CHUTE
 - g. GARAGE EXHAUST
 - h. BATHROOM HYDRAULIC
 - i. KITCHEN HYDRAULIC
 - j. STAIR HYDRAULIC
 - k. STAIR PRESSURISATION
 - l. COM. KITCHEN EXHAUST
 - m. BASEMENT SUPPLY AIR
 - n. A/C COMPRESSOR
 - o. GREASE EXHAUST
 - p. RESIDENTIAL LIFT
 - q. DISABLED REFUGE
 - r. APARTMENT KITCHEN EXHAUST
 - s. KITCHEN HYDRAULIC
- ABBREVIATION:**
- CB PRECAST CONCRETE BALUSTRADE
 - CC PRECAST CONCRETE COLUMNE TO BE CLASS 1
 - CP PRECAST CONCRETE PERGOLA
 - CS CONCRETE SLAB
 - GB FRAMELESS GLASS BALUSTRADE
 - GM GREEN WALL
 - LV LOWAIRS
 - PAZ PAVER 2
 - PAZ PAVER 1
 - PS POLISHED STAINLESS STEEL PRIMARY SCREEN
 - SB STEEL RAIL BALUSTRADE
 - SB BLAZE SYSTEM
 - TB TIMBER BATTEN SOFFIT TO BALCONY
 - TD TIMBER DECKING
- GENERAL NOTE:** DOOR SLABS TO BE COMPARED SUBJECT TO COUNCIL'S CONFIRMATION OF PUBLIC DOMAIN LEVELS.

- CLIENT:**
- CHENGOW LITTLE PTY LTD**
 SUITE 101/102, 103/104, 105/106, 495/496, 497/49

ATTACHMENT A

LEGEND:

- APARTMENT
 - 1. ENTRY
 - 2. LIVING
 - 3. BEDROOM
 - 4. BATHROOM
 - 5. KITCHEN
 - 6. LAUNDRY
 - 7. STUDY
 - 8. BALCONY
 - 9. VOID
 - 10. OPEN AIR LOBBY
 - 11. LOBBY
 - 12. STORAGE
- SERVICES:**
- a. ELEC.
 - b. GAS
 - c. HOSE REEL
 - d. WATER METER
 - e. WASTE
 - f. GARAGE CHUTE
 - g. GARAGE EXHAUST
 - h. BATHROOM HYDRAULIC
 - i. KITCHEN HYDRAULIC
 - j. STAIR HYDRAULIC
 - k. STAIR PRESSURISATION
 - l. COM. KITCHEN EXHAUST
 - m. BASEMENT SUPPLY AIR
 - n. AC COMPRESSOR
 - o. GREASE EXHAUST
 - p. RESIDENTIAL LIFT
 - q. DISABLED REFUGE
 - r. APARTMENT KITCHEN EXHAUST
 - s. KITCHEN HYDRAULIC
- ABBREVIATION:**
- CB PRECAST CONCRETE BALUSTRADE
 - CC PRECAST CONCRETE COLUMNE TO BE CLASS 1
 - CI INSTU CONCRETE
 - CP PRECAST CONCRETE PERGOLA
 - CS FRAMELESS GLASS BALUSTRADE
 - GV GREEN WALL
 - LV LOWAIRS
 - PAZ PAVER 2
 - PA1 POLISHED STAINLESS STEEL PRIMARY SCREEN
 - PA2 POLISHED STAINLESS STEEL SECONDARY SCREEN
 - SB STEEL RAIL BALUSTRADE
 - BL BLAZE SYSTEM
 - TB TIMBER BATTEN SOFFIT TO BALCONY
 - TD TIMBER DECKING
- GENERAL NOTE:** COOR LEGALS TO BE COMPLETED SUBJECT TO COUNCIL'S CONFIRMATION OF PUBLIC DOMAIN LEVELS.

ABBREVIATION:

- J FOR DA ISSUE
- H FOR DA SUBMISSION
- F FOR FINAL APPROVAL
- E FOR COORDINATION
- D FOR COORDINATION
- C FOR COORDINATION
- B FOR DESIGN REVIEW
- A FOR SUBMISSION

DATE:

2024

CLIENT:

CHENCHOW LITTLE PTY LTD

3000 HILLS, NSW 2000

PH (02) 937 4333 FAX: (02) 937 4334

ARCHITECTS REG. NO. 8123 (A. CHENCHOW)

DA ISSUE

NOT FOR CONSTRUCTION

FOR CONSULTATION AND INFORMATION ONLY. THIS DOCUMENT IS THE PROPERTY OF CHENCHOW LITTLE PTY LTD. IT IS TO BE USED ONLY FOR THE PROJECT AND NOT FOR ANY OTHER PURPOSE. WITHOUT THE WRITTEN CONSENT OF CHENCHOW LITTLE PTY LTD. NO PART OF THIS DOCUMENT IS TO BE REPRODUCED, COPIED, OR TRANSMITTED IN ANY FORM OR BY ANY MEANS, ELECTRONIC OR MECHANICAL, INCLUDING PHOTOCOPYING, RECORDING, OR BY ANY INFORMATION STORAGE AND RETRIEVAL SYSTEM. ALL RIGHTS ARE RESERVED. THIS DOCUMENT IS ONLY FOR USE ON THE SITE AND FOR THE CLIENT IDENTIFIED ON THIS DRAWING. IT IS NOT TO BE USED FOR ANY OTHER PROJECT OR FOR ANY OTHER PURPOSE. ANY REUSE OF THIS DOCUMENT IS AT THE USER'S RISK. ALLOWED FOR USE ONLY FOR THE PROJECT AND NOT FOR ANY OTHER PURPOSE. WITHOUT THE WRITTEN CONSENT OF CHENCHOW LITTLE PTY LTD. NO PART OF THIS DOCUMENT IS TO BE REPRODUCED, COPIED, OR TRANSMITTED IN ANY FORM OR BY ANY MEANS, ELECTRONIC OR MECHANICAL, INCLUDING PHOTOCOPYING, RECORDING, OR BY ANY INFORMATION STORAGE AND RETRIEVAL SYSTEM. ALL RIGHTS ARE RESERVED. THIS DOCUMENT IS ONLY FOR USE ON THE SITE AND FOR THE CLIENT IDENTIFIED ON THIS DRAWING. IT IS NOT TO BE USED FOR ANY OTHER PROJECT OR FOR ANY OTHER PURPOSE. ANY REUSE OF THIS DOCUMENT IS AT THE USER'S RISK.

JOB TITLE:

BUILDING C: 55 ODEA AVENUE WATERLOO
55 ODEA AVENUE DEVELOPMENT PTY LTD

DRAWING TITLE:

LEVEL 07 PLAN

DATE:

08/05/15

DRAWN BY:

L. / K.F.

CHECKED BY:

T.C.C.

DRAWING NO.:

C-DA-2110

SCALE:

1:100 (A1)

JOB NO.:

1/1624

NO. IN SET:

J


AMENDMENT:

0

0 10 20 30 40 50 60 70 80 90 100mm

FULL SIZE ON ORIGINAL

AMELIA ST. (CLOSED ROAD)

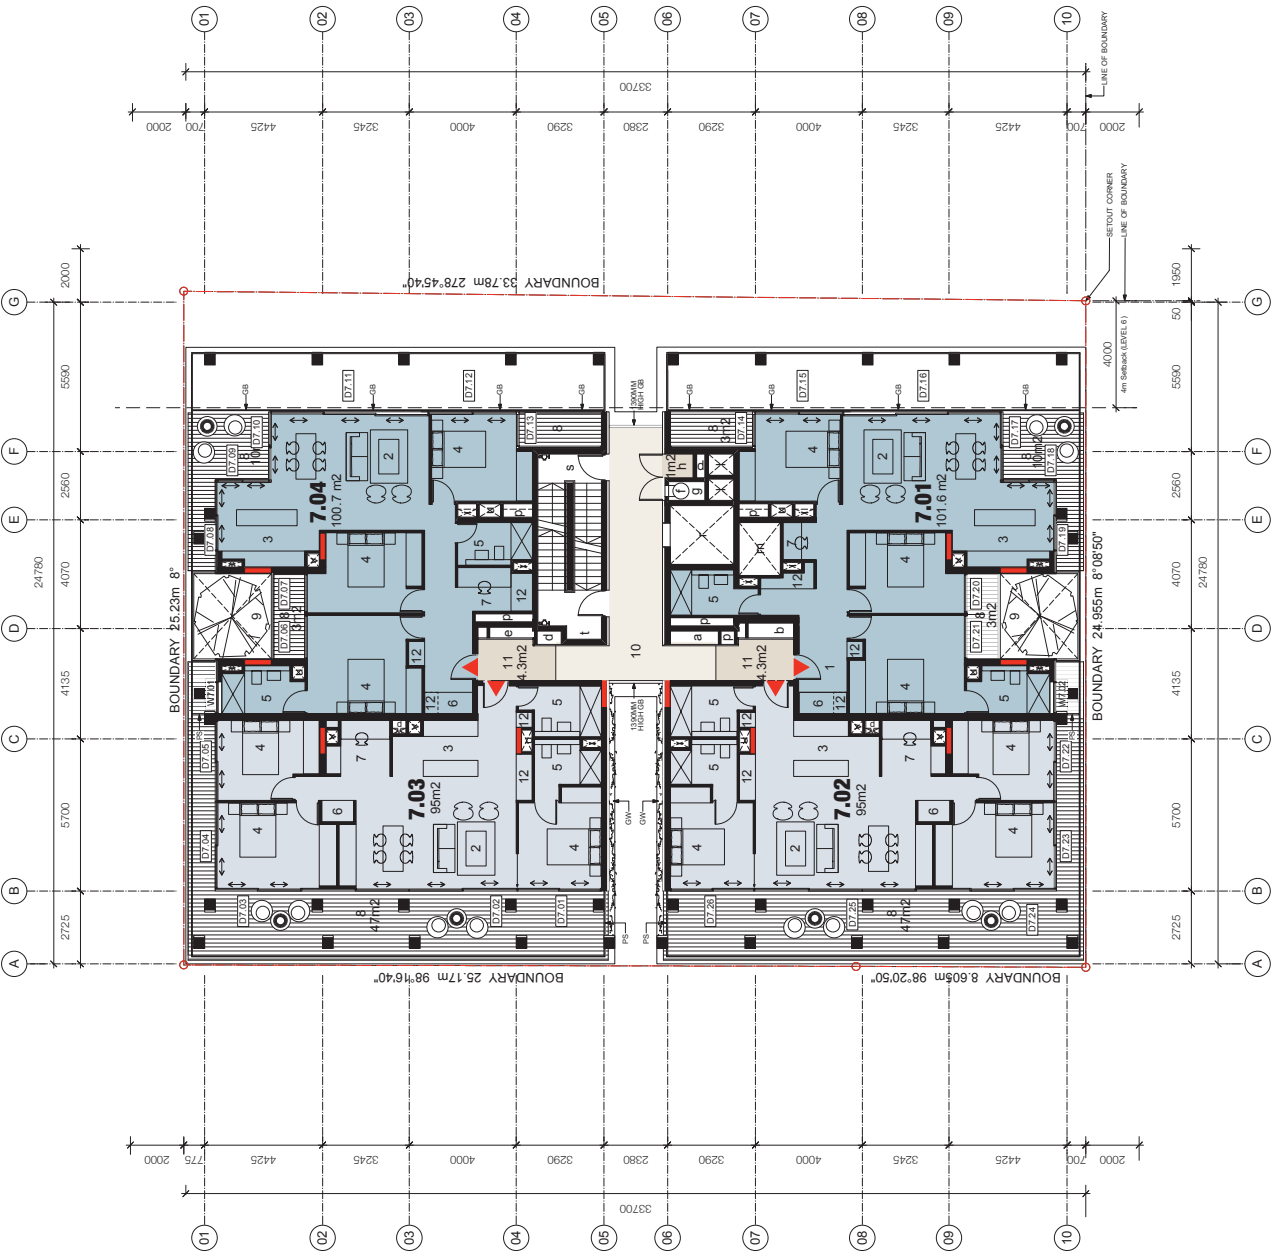

DYRALYA PARK (URBAN SQUARE)



GADIGAL AVENUE (TRANSPORT CORRIDOR)

