


ATTACHMENT A

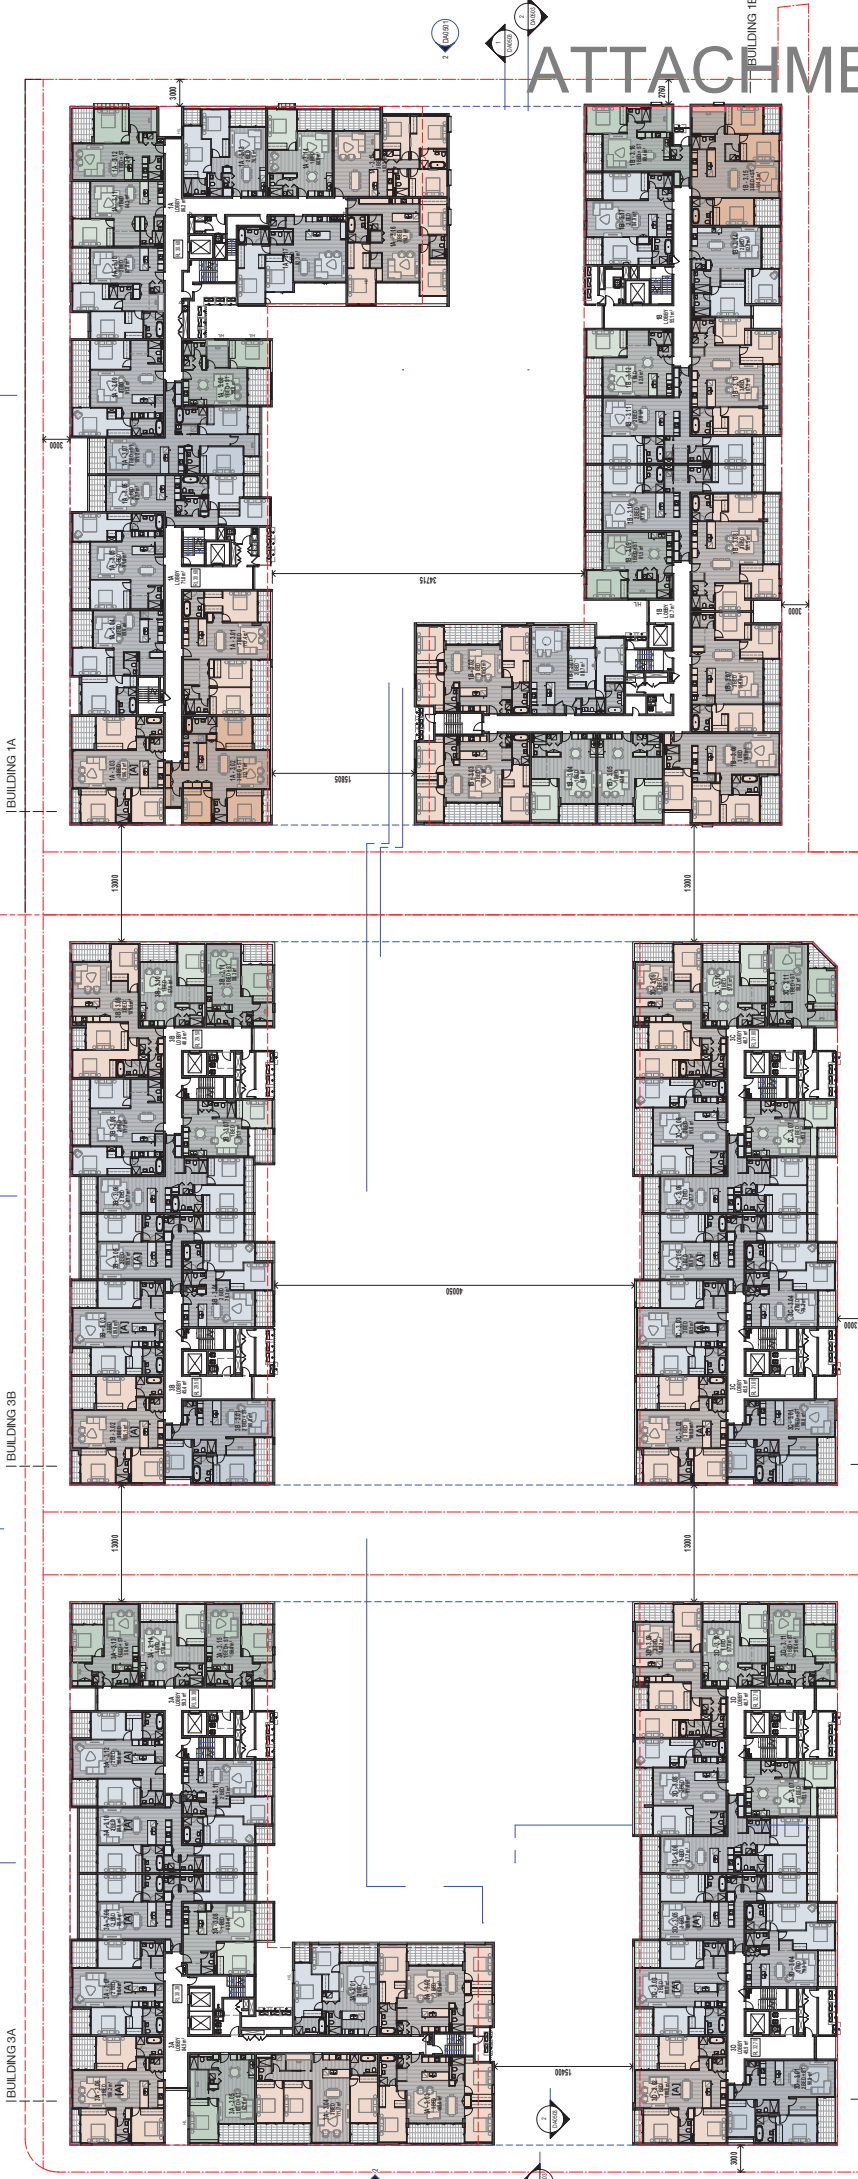

- LEGEND**
- 1 BED
 - 2 BED
 - 3 BED
 - 1 BED + ST
 - 2 BED + ST
 - 3 BED + ST
 - GYM
 - MANAGER'S OFFICE
 - OUTDOOR
 - POOL
 - SAUNA
 - UTILITY
 - CHILD CARE


Date: 16.05.2015
 Drawn: MC
 Checked: MC
 Scale: 1:250
 Project Name: Residential Development
 25-55 Rothschild Ave, Rosebery
 Floor Plan - Level 3
 Drawing No: 5282
 Revision: DA0203

M
 MERITON
 Level 15, Meriton Tower
 100 Pitt Street Sydney NSW
 P 61 2 9237 2000
 F 61 2 9237 2001
 www.meriton.com.au

ATTACHMENT A




SUB AREA: 1A
 SHEET NO: 22
 DATE: 16.05.2015
 SCALE: 1:250
 PROJECT: Residential Development
 ADDRESS: 25-55 Rothschild Ave, Rosebery
 CLIENT: M.C.
 DRAWN BY: 5282
 CHECKED BY: DA0204
 PROJECT NO: 5282
 SHEET NO: 22
 DATE: 16.05.2015

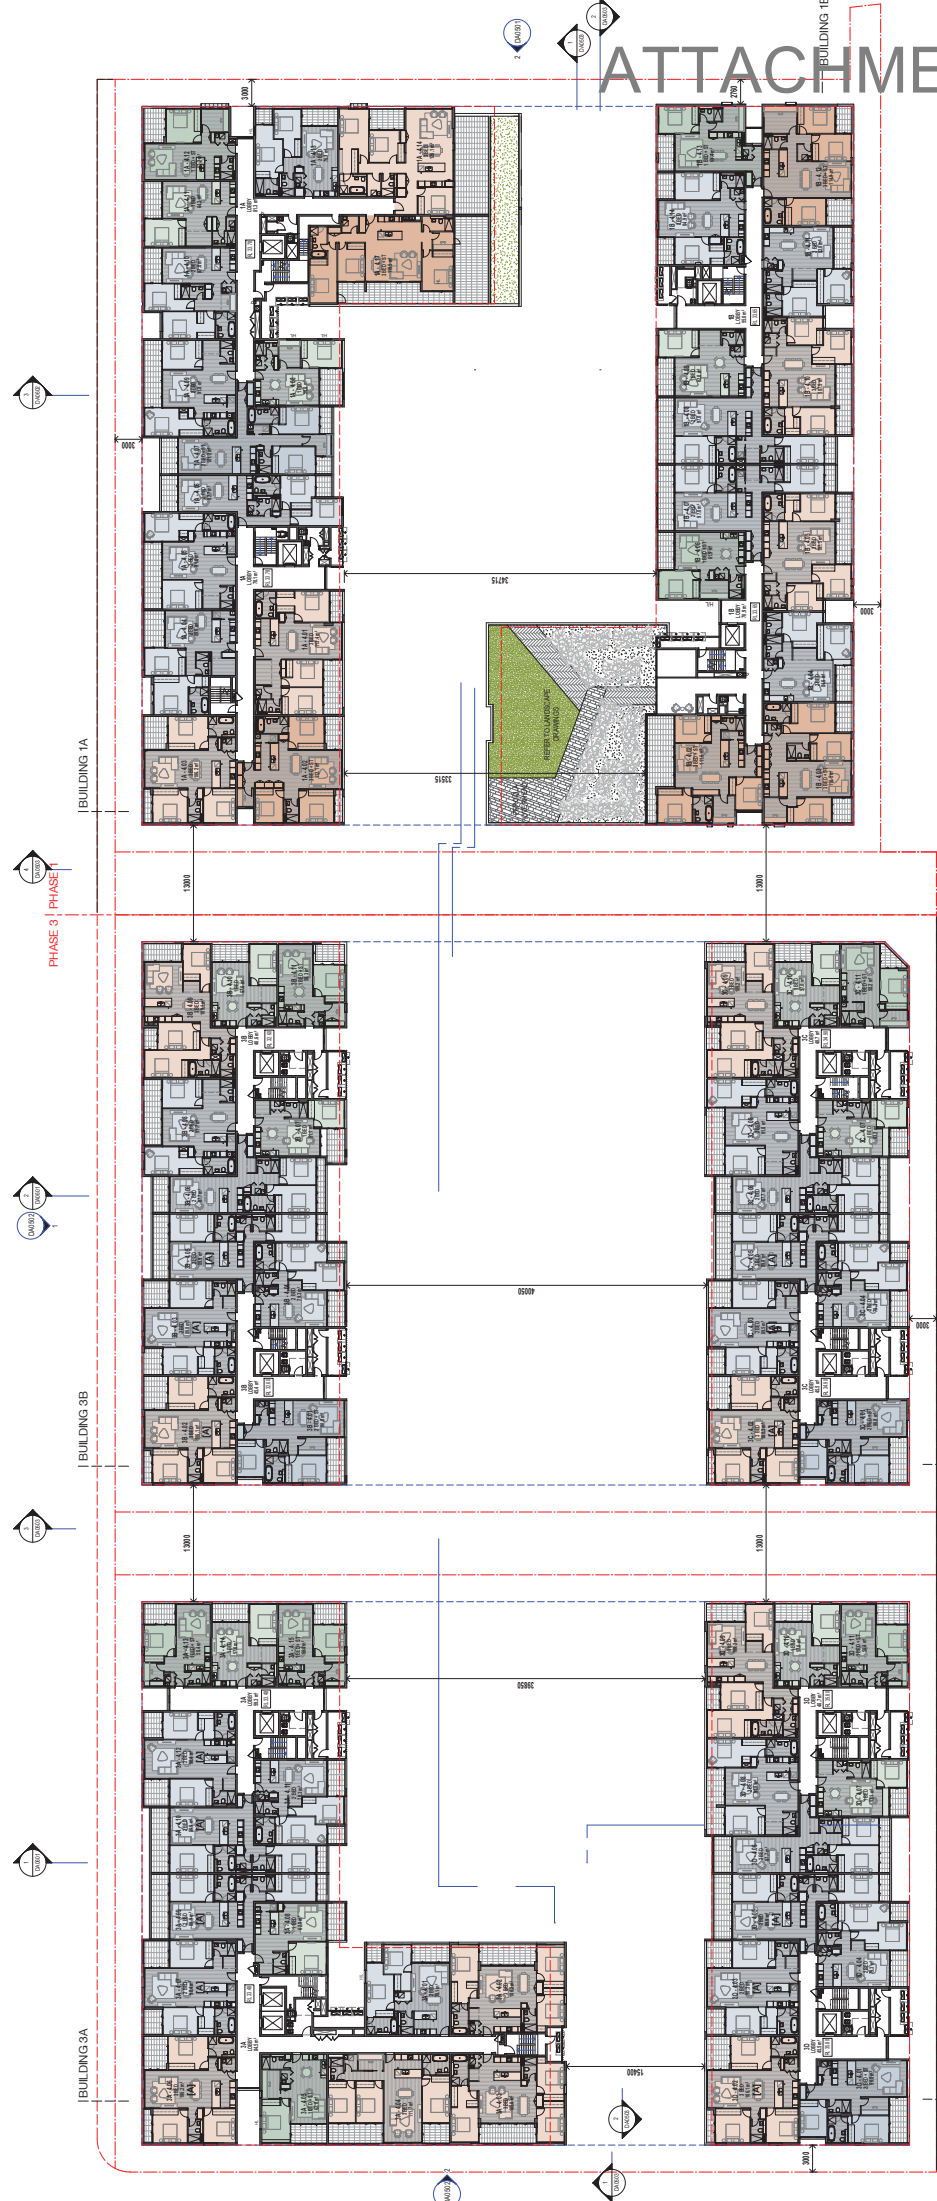

- LEGEND**
- 1 BED
 - 2 BED
 - 3 BED
 - 3 BED + ST
 - GYM
 - MANAGERS OFFICE
 - OUTDOOR
 - POOL
 - SKANKA
 - UTILITY
 - CHILD CARE
 - TERRACE
 - CHILD CARE

North Point
 CHARTERED SURVEYORS & ENGINEERS
 M
 MERITON
 Level 15, Meriton Tower
 101-103, Market Street
 Sydney, NSW 2000
 P 61 2 9237 2000
 F 61 2 9237 2001
 E info@meriton.com.au
 www.meriton.com.au

ATTACHMENT A

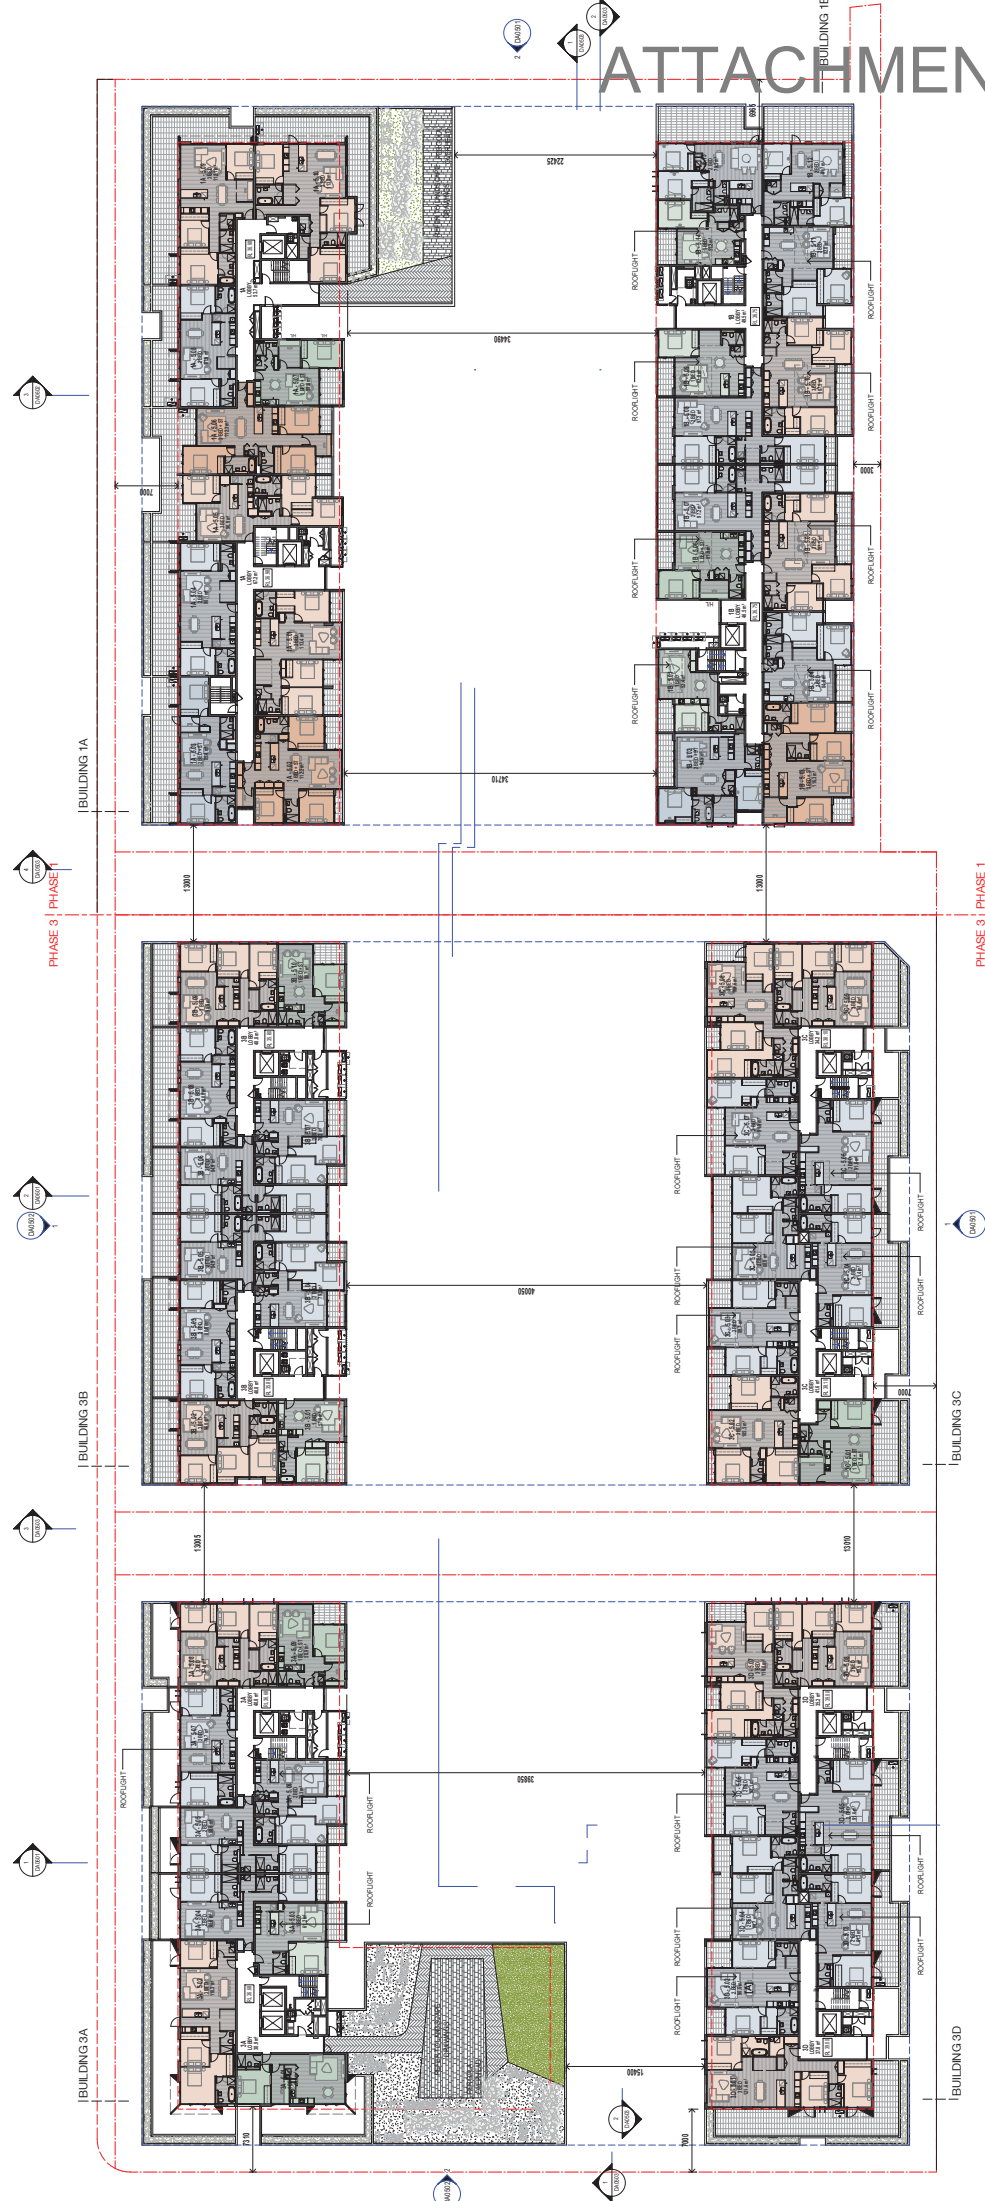

- LEGEND**
- 1 BED
 - 3 BED
 - 1 BED + ST
 - 2 BED
 - 2 BED + ST
 - 3 BED
 - 3 BED + ST
 - TERRACE
 - CHILDCARE
 - SAUNA
 - UTILITY
 - GYM
 - MANAGERS OFFICE
 - OUTDOOR
 - POOL

North Arrow

CHART NUMBER & LOGO

MERITON
 Level 5, Meriton Tower
 25-55 Rothschild Ave, Rosebery
 NSW 1585
 P 61 2 9387 2000
 F 61 2 9387 2777
 www.meriton.com.au

Approved by NSW State Planning Inspectorate

DATE: 16.05.2015

DRAWN: MC

CHECKED: MC

PROJECT: Residential Development
 25-55 Rothschild Ave, Rosebery

FLOOR PLAN - LEVEL 5

5282

DA0205

22

Scale: 1:250

Sheet: 22

Project: Residential Development
 25-55 Rothschild Ave, Rosebery

Scale: 1:250

Sheet: 22

Project: Residential Development
 25-55 Rothschild Ave, Rosebery

Scale: 1:250

Sheet: 22