

ATTACHMENT A



Scale: 1:250
Drawn: MC
Checked: DA0206
Project No.: 5282
Sheet No.: 21


Client Name & Logo: MERTON
Project Name: Residential Development
Address: 25-55 Rothschild Ave, Rosebery
Level: FLOOR PLAN - LEVEL 6
Scale: 1:250
Drawn: MC
Checked: DA0206
Project No.: 5282
Sheet No.: 21




- LEGEND**
- 1 BED
 - 2 BED
 - 3 BED
 - 3 BED + ST
 - GYM
 - MANAGERS OFFICE
 - SKANKA
 - UTILITY
 - TERRACE
 - POOL
 - CHILDCARE

North Arrow

Client Name & Logo: MERTON
Project Name: Residential Development
Address: 25-55 Rothschild Ave, Rosebery
Level: FLOOR PLAN - LEVEL 6
Scale: 1:250
Drawn: MC
Checked: DA0206
Project No.: 5282
Sheet No.: 21

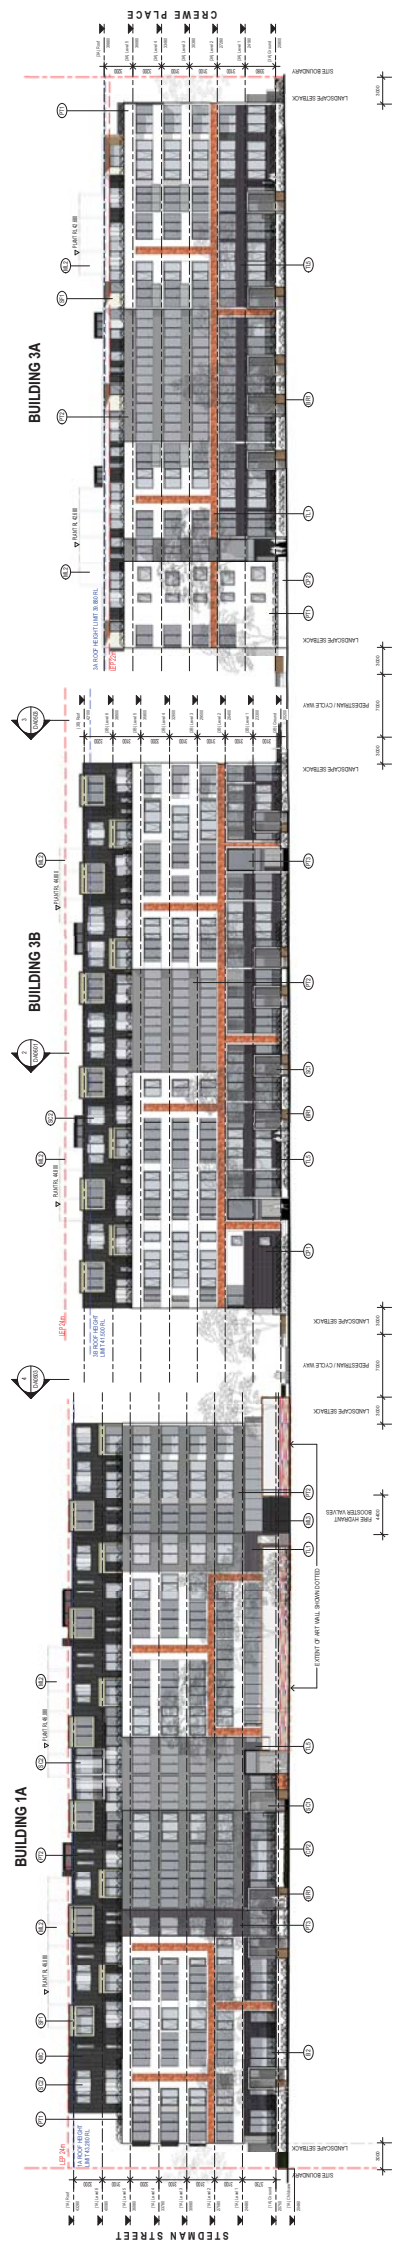

1 Rothschild Avenue Elevation
1:250@90

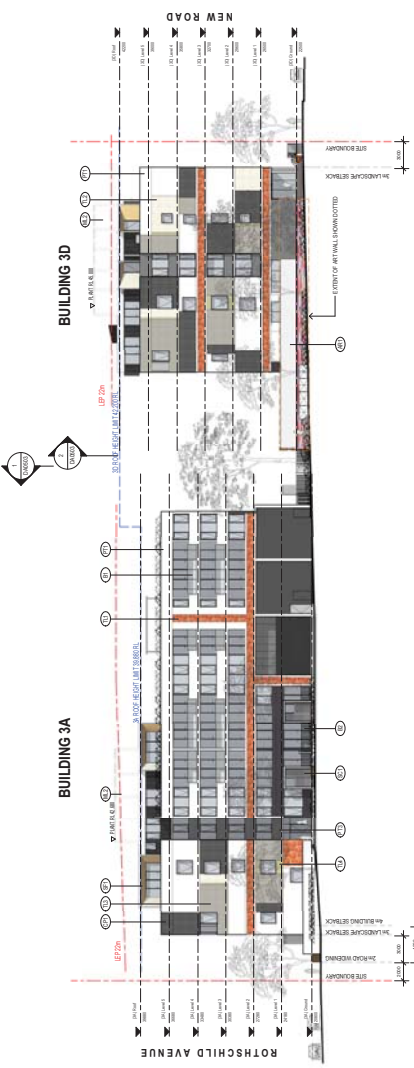

2 Crewe Place Elevation
1:250@90



3 Rothschild Avenue & Crewe Place Perspective
@90

KEY

- IF (Height) Ind
- Map (Color) Height?
- Site Boundary
- Landscaping Setback
- 3rd Floor Boundary
- 2nd Floor Boundary
- 1st Floor Boundary
- Ground Floor Boundary


EXTERNAL FINISHES

NOTE: REFER TO THE BOARD FINISH SCHEDULE FOR MATERIALS

1	EIFS (Height) Ind	EIFS (Color) Height?
2	EIFS (Height) Ind	EIFS (Color) Height?
CREW PLACE DEVELOPMENT
 25-55 ROTHSCHILD AVE, ROSEBERY
 ELEVATIONS
 5282
 DA0502
 16.05.2015
 As indicated
 Residential Development
 25-55 Rothschild Ave, Rosebery
 ELEVATIONS
 MCDOSP
 8

ATTACHMENT A

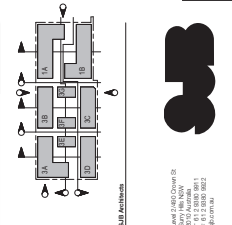

DATE: 16.05.2015
 PROJECT: Residential Development
 25-55 Rothschild Ave, Rosebery
 ELEVATIONS
 5282
 DA0502
 16.05.2015
 As indicated
 Residential Development
 25-55 Rothschild Ave, Rosebery
 ELEVATIONS
 MCDOSP
 8

ATTACHMENT A



Level 2 (Cover 2)
 Level 3 (Cover 2)
 Level 4 (Cover 2)
 Level 5 (Cover 2)



- KEY**
- Solid balcony upstand
 - Privacy screening
 - Privacy screening
EXTERNAL FINISHES

NOTE: REFER TO EXTERNAL FINISHES SCHEDULE FOR DETAILS

FINISH	DESCRIPTION
1	Concrete
2	Paint
3	Paint
4	Paint
5	Paint
6	Paint
7	Paint
8	Paint
9	Paint
10	Paint

EXTERNAL FINISHES

FINISH	DESCRIPTION
1	Concrete
2	Paint
3	Paint
4	Paint
5	Paint
6	Paint
7	Paint
8	Paint
9	Paint
10	Paint

DATE: 06.05.2015
 DRAWN: MCD/ASP
 CHECKED: MCD/ASP
 PROJECT: 5282
 DRAWING: DA0621

RESIDENTIAL DEVELOPMENT
 25-55 ROTHSCHILD AVE, ROSEBERY
 FACADE DETAILS

ROTHSCHILD AV FACADE_Detailed Section

ROTHSCHILD AV FACADE_Detailed Elevation

CHARTERED ARCHITECTS
MERITON
 Level 15, Meriton Tower
 175 St James Street
 Sydney NSW 2000
 Tel: (02) 9237 2777
 Fax: (02) 9237 2778

NOT TO SCALE
 DATE: 06.05.2015
 DRAWN: MCD/ASP
 CHECKED: MCD/ASP
 PROJECT: 5282
 DRAWING: DA0621

NOT TO SCALE
 DATE: 06.05.2015
 DRAWN: MCD/ASP
 CHECKED: MCD/ASP
 PROJECT: 5282
 DRAWING: DA0621