


ATTACHMENT A

LEGEND

[Symbol]	WALL
[Symbol]	DOOR
[Symbol]	WINDOW
[Symbol]	GLASS CURTAIN WALL
[Symbol]	GLASS PARTITION
[Symbol]	GLASS BALCONY
[Symbol]	GLASS STAIR
[Symbol]	GLASS ELEVATOR
[Symbol]	GLASS RAMP
[Symbol]	GLASS RECEPTION
[Symbol]	GLASS LOBBY
[Symbol]	GLASS OFFICE
[Symbol]	GLASS CONFERENCE
[Symbol]	GLASS RESTROOM
[Symbol]	GLASS BREAK ROOM
[Symbol]	GLASS STORAGE
[Symbol]	GLASS MEETING
[Symbol]	GLASS RECEPTION
[Symbol]	GLASS LOBBY
[Symbol]	GLASS OFFICE
[Symbol]	GLASS CONFERENCE
[Symbol]	GLASS RESTROOM
[Symbol]	GLASS BREAK ROOM
[Symbol]	GLASS STORAGE
[Symbol]	GLASS MEETING

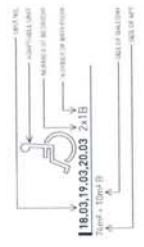

NOTES

- All dimensions are in millimeters (mm).
- Dimensions are given in millimeters (mm) unless otherwise specified.
PRELIMINARY
NOT FOR CONSTRUCTION


DATE: 21.07.23
 DRAWN BY: [Name]
 CHECKED BY: [Name]



ATTACHMENT A

LEGEND

[Symbol]	WALL
[Symbol]	GLASS WALL
[Symbol]	GLASS CURTAIN WALL
[Symbol]	GLASS BALCONY
[Symbol]	GLASS RAMP
[Symbol]	GLASS STAIR
[Symbol]	GLASS ELEVATOR
[Symbol]	GLASS LIFT
[Symbol]	GLASS RAMP
[Symbol]	GLASS STAIR
[Symbol]	GLASS ELEVATOR
[Symbol]	GLASS LIFT

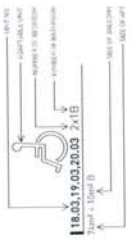


NOTES


1. All dimensions in millimeters unless otherwise stated.
2. All dimensions are to the centerline of the member unless otherwise stated.
3. All dimensions are to the face of the member unless otherwise stated.
4. All dimensions are to the centerline of the member unless otherwise stated.

**PRELIMINARY
NOT FOR CONSTRUCTION**


ISSUE 1
DATE 18.03.19
BY [Name]
CHECKED [Name]

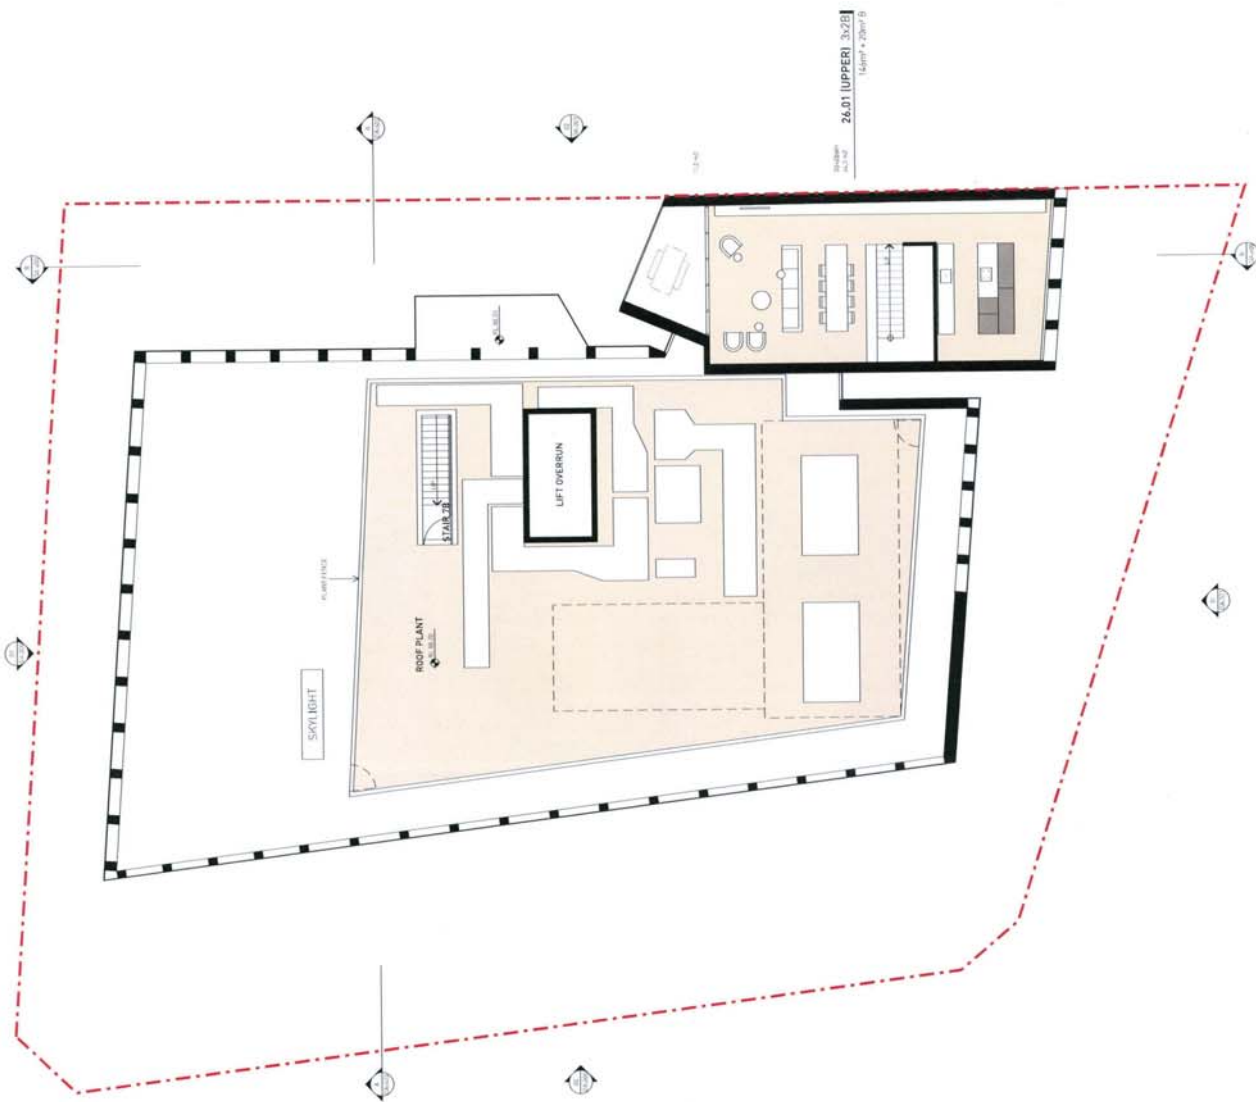

ATTACHMENT A

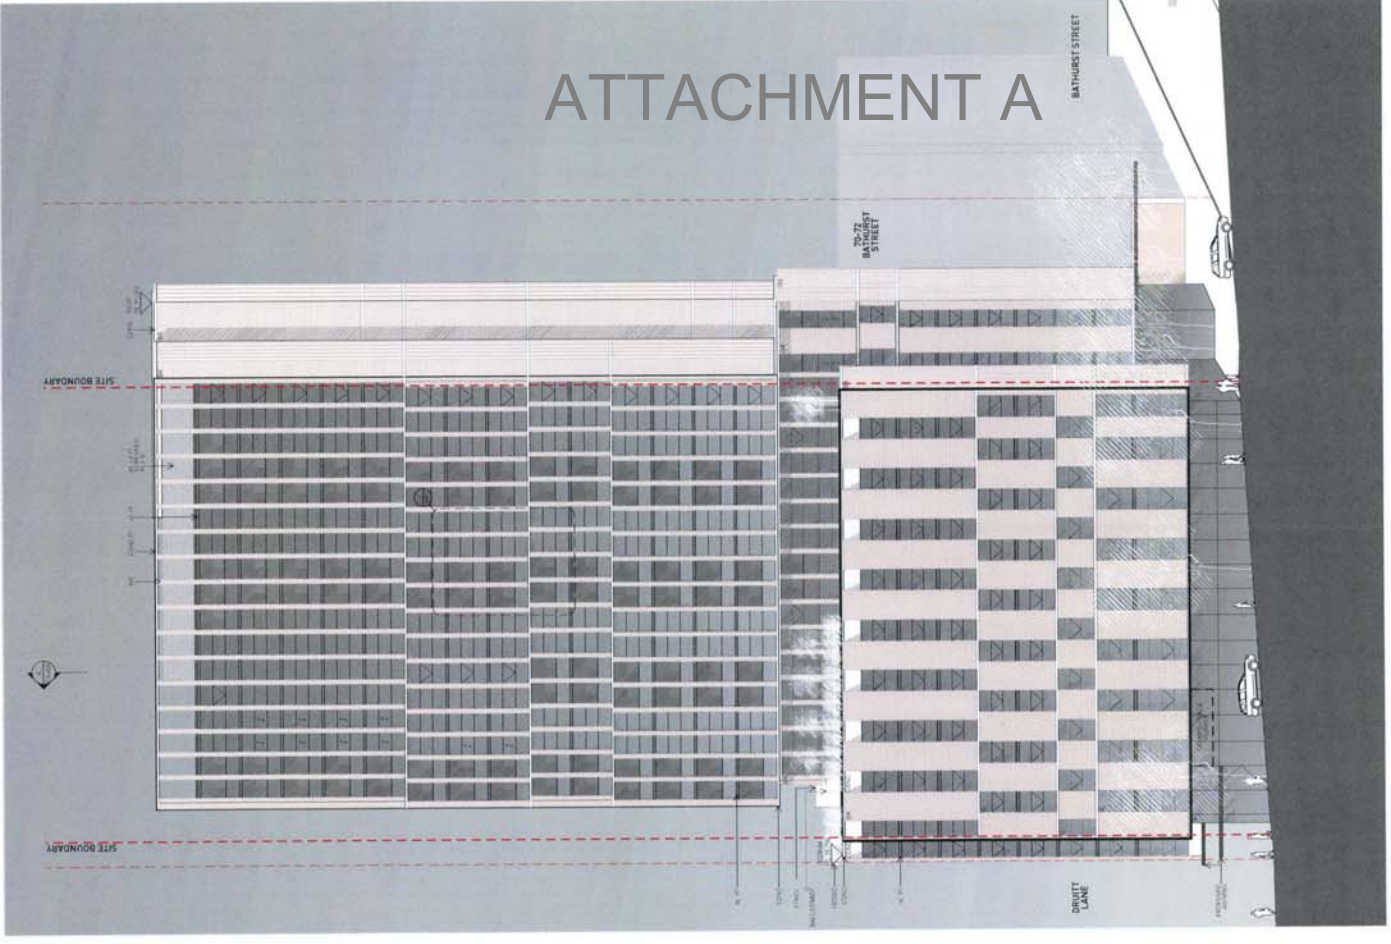

02 WEST ELEVATION

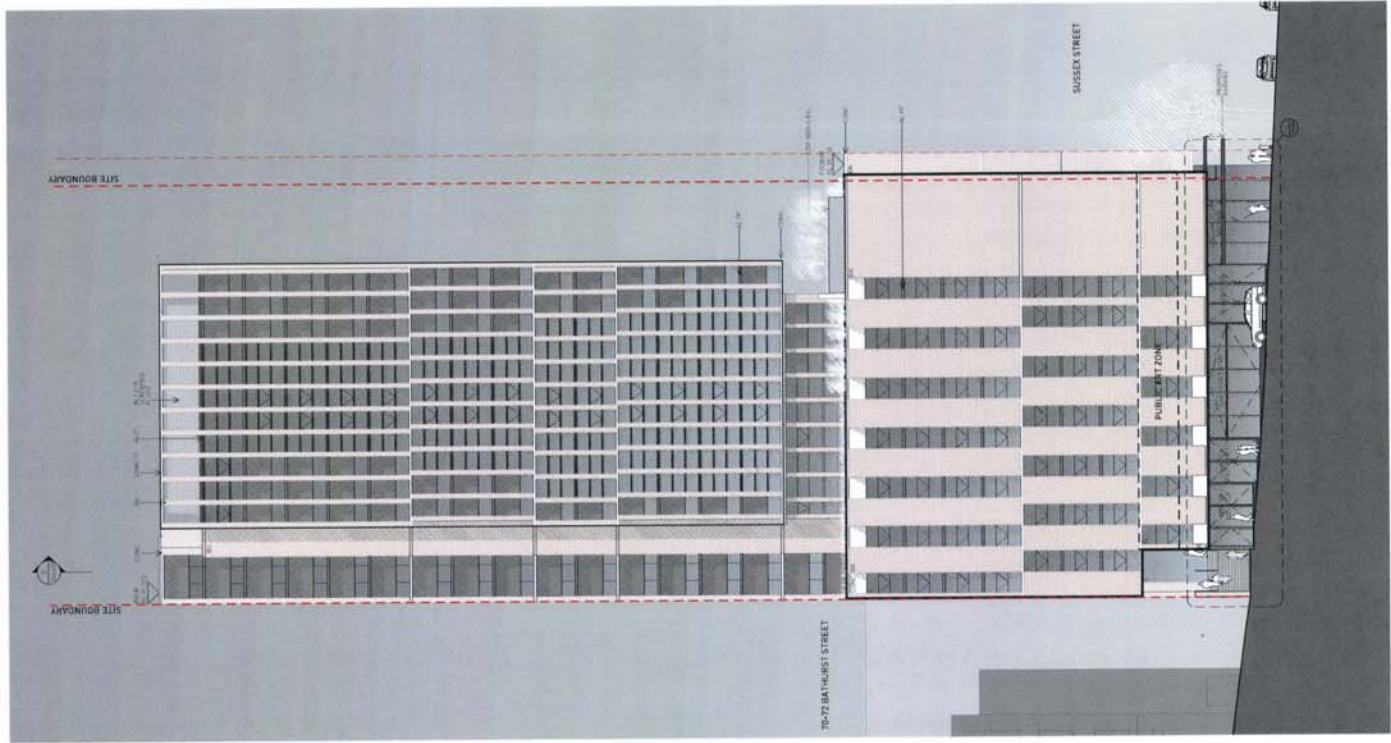

03 NORTH ELEVATION

ROOF	00.00
1.7.05.1	00.00
1.7.05.2	00.00
1.7.05.3	00.00
1.7.05.4	00.00
1.7.05.5	00.00
1.7.05.6	00.00
1.7.05.7	00.00
1.7.05.8	00.00
1.7.05.9	00.00
1.7.05.10	00.00
1.7.05.11	00.00
LEGEND

NOTES

1. This drawing is a preliminary design and is not to be used for construction.
2. All dimensions are in millimeters unless otherwise stated.
3. All materials to be used are to be specified by the architect.
4. All materials to be used are to be specified by the architect.

**PRELIMINARY
NOT FOR CONSTRUCTION**

ISSUE: 01/2024
REVISION: 01/2024

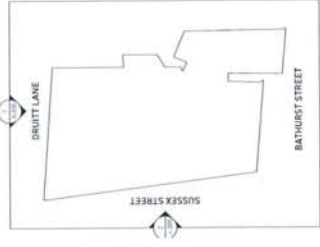

smart design studio

PROJECT: 1508 SUSSEX 286
 LOCATION: ELEVATION NORTH • WEST
 SCALE: 1:200 @ A1 1:400 @ A3
 DATE: 15/12/23
 DRAWN BY: DT
 CHECKED BY: RK
 PROJECT NO: DA-300
 SHEET NO: 2