


EXTERNAL FINISHES KEY




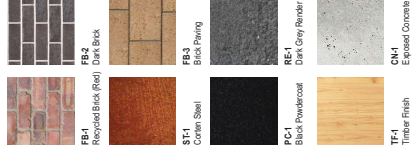


LEGENDS

- M1 WINDOW TYPE 1 - REFER DA000
- M2 WINDOW TYPE 2 - REFER DA000
- M3 WINDOW TYPE 3 - REFER DA000
- S-1 WINDOW TYPE 1 - REFER DA001
- S-2 WINDOW TYPE 2 - REFER DA002
- S-3 WINDOW TYPE 3 - REFER DA003
- P-1 PLANTER TYPE 1 - REFER DA005
- P-2 PLANTER TYPE 2 - REFER DA005
- BA-1 BALUSTRADE TYPE 1 - REFER DA004
- BA-2 BALUSTRADE TYPE 2 - REFER DA004



ATTACHMENT A

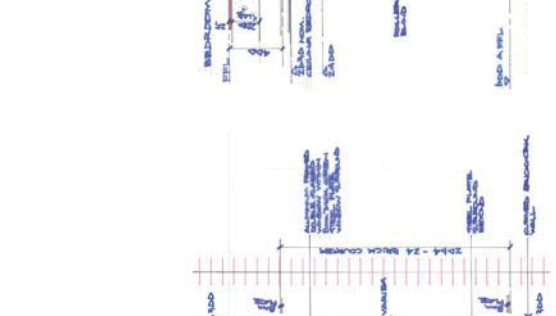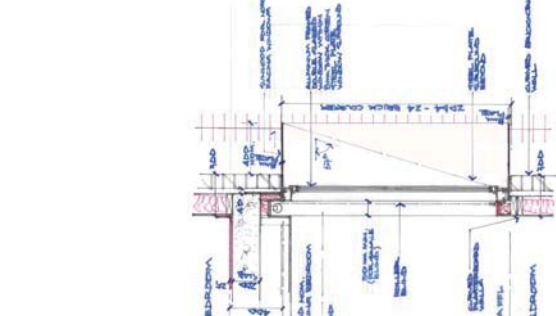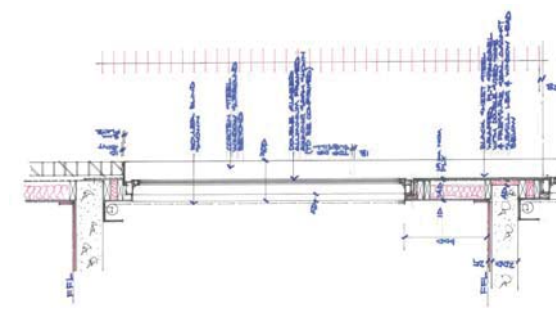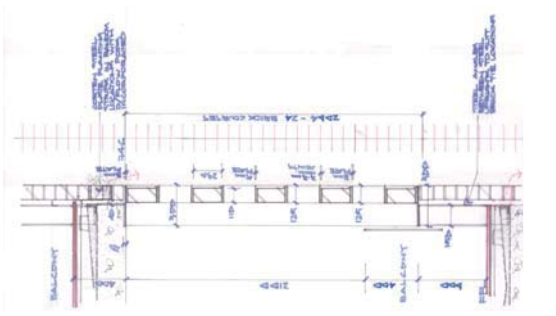

Project Name: 88 Hinkley Street, Sydney, NSW 2015

Project Number: 2015115

Project Address: 88 Hinkley Street, Sydney, NSW 2015

Project Date: 2015115

Project Status: DA SUBMISSION

Project Description: DA SUBMISSION

Project Manager: BLADKETT MANAGEMENT

Project Designer: BLACKETT MAGEE GOLDMITH

Project Engineer: GOLDSMITH ENGINEERING

Project Architect: BREATHRE ARCHITECTURE

Project Date: 2015115

Project Status: DA SUBMISSION

Project Description: DA SUBMISSION

Project Manager: BLADKETT MANAGEMENT

Project Designer: BLACKETT MAGEE GOLDMITH

Project Engineer: GOLDSMITH ENGINEERING

Project Architect: BREATHRE ARCHITECTURE

Revision 1: 2015115

Revision 2: 2015115

BREATHRE ARCHITECTURE

19 FIVEWAY ST
BIRKENHEAD VIC 3067
T: 03 9581 3007
A: 03 9581 3007
www.breathre.com.au

D K O

DND Architecture (NSW) Pty Ltd
1/115 Union Street
Sydney NSW 2015
T: 02 9550 1111
A: 02 9550 1111
www.dko.com.au


TS&M MANAGEMENT

TS&M MANAGEMENT
1/115 Union Street
Sydney NSW 2015
T: 02 9550 1111
A: 02 9550 1111
www.tsandm.com.au

enstruct

enstruct
1/115 Union Street
Sydney NSW 2015
T: 02 9550 1111
A: 02 9550 1111
www.enstruct.com.au


ATTACHMENT A

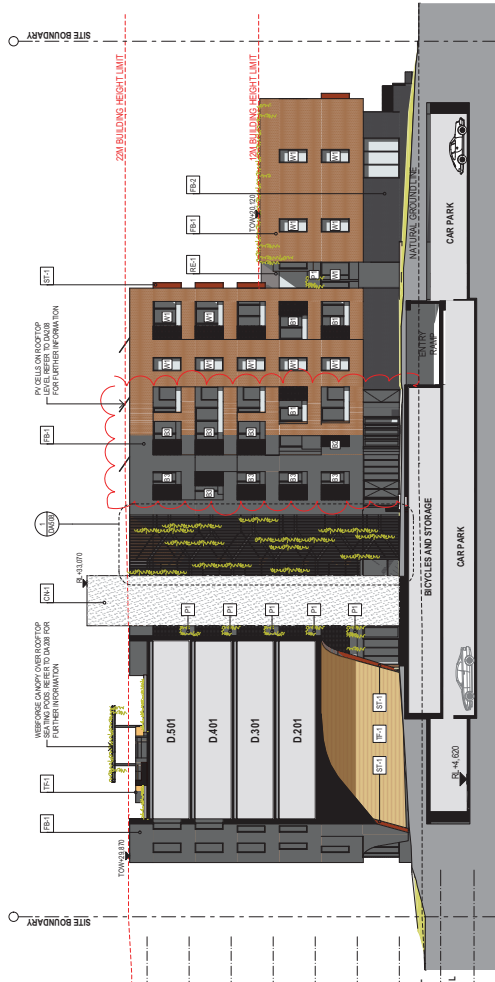

Section D
1:200



East Elevation
1:200

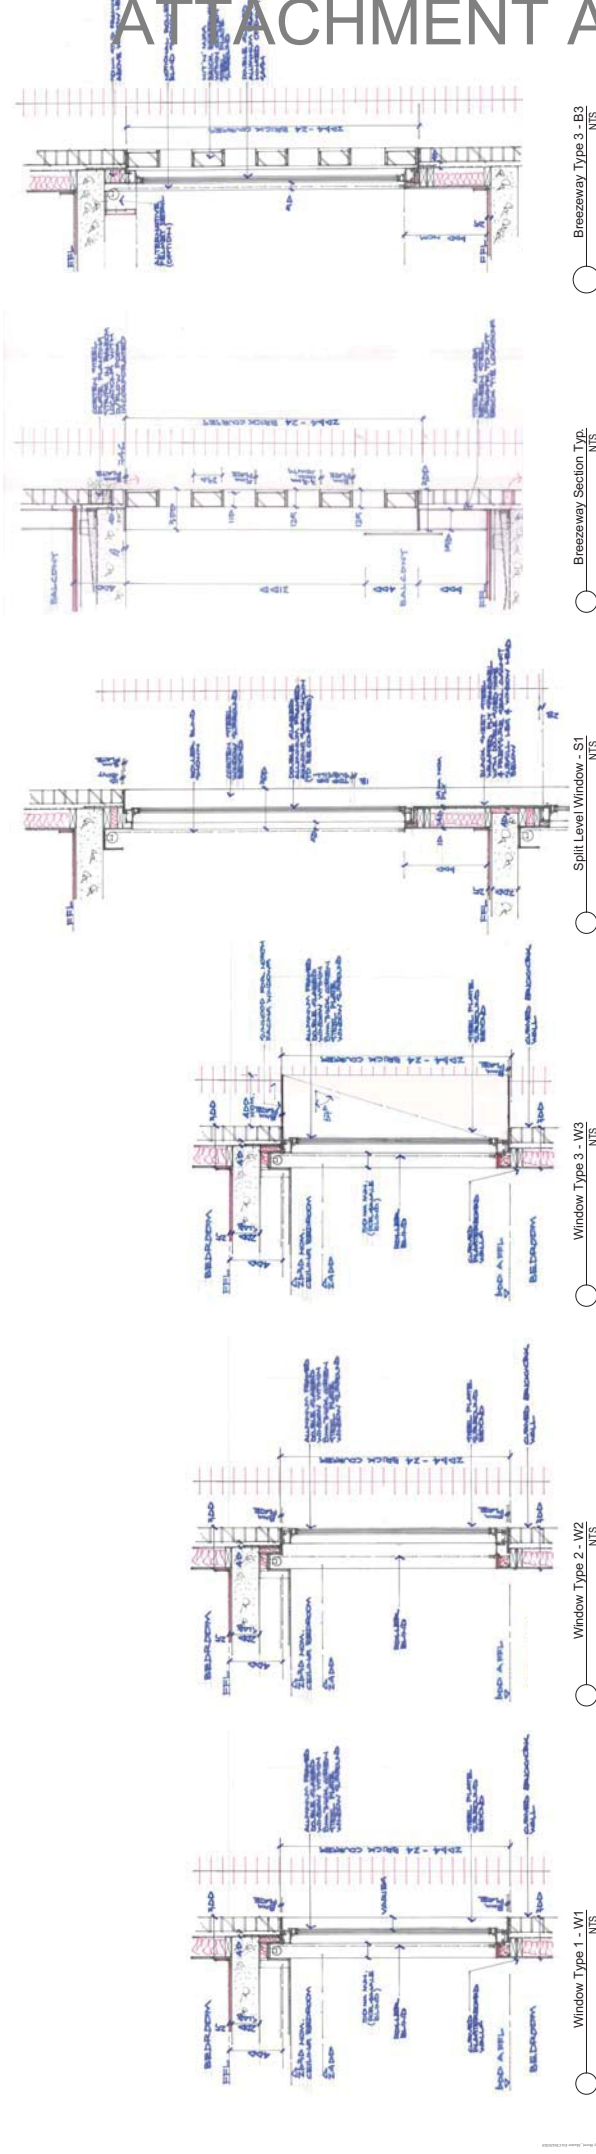

Project Name
Project Address
Project Number
Project Name
Scale
Date

48 Hubble Street
Sydney, NSW 2015
80742
Ben Davison & Stefan D
8th May 2015
Project Number
Drawing Name
Scale
Date

DND Architecture (NSW) Pty Ltd
17/10-17/11/12
Unit 30, 17/10-17/11/12
Sydney, NSW 2007
Info@dnarchitecture.com.au
www.dnarchitecture.com.au

Client Company
Project Address
Project Number
Project Name
Scale
Date

80 Hubble Street
Sydney, NSW 2015
80742
Ben Davison & Stefan D
8th May 2015
Project Number
Drawing Name
Scale
Date

DND Architecture (NSW) Pty Ltd
17/10-17/11/12
Unit 30, 17/10-17/11/12
Sydney, NSW 2007
Info@dnarchitecture.com.au
www.dnarchitecture.com.au

Client Company
Project Address
Project Number
Project Name
Scale
Date

Revised Date By Old Description
A 20/11/15 SD RM DA SUBMISSION
B 23/05/16 MWI MR CA REVISION

TSA MANAGEMENT
TSR MANAGEMENT
MANAGEMENT

INDIA SERVICES
MINDA SERVICES
INDIA SERVICES
MINDA SERVICES

MEDIAN
MEDIAN
MEDIAN
MEDIAN

MEECONE
MEECONE
MEECONE
MEECONE

WATERMAN
WATERMAN
WATERMAN
WATERMAN

SMC
SMC
SMC
SMC

mbm
mbm
mbm
mbm

BREATHRE
ARCHITECTURE
17/10-17/11/12
Unit 30, 17/10-17/11/12
Sydney, NSW 2007
Info@dnarchitecture.com.au
www.dnarchitecture.com.au

DND Architecture (NSW) Pty Ltd
17/10-17/11/12
Unit 30, 17/10-17/11/12
Sydney, NSW 2007
Info@dnarchitecture.com.au
www.dnarchitecture.com.au

Client Company
Project Address
Project Number
Project Name
Scale
Date

Revised Date By Old Description
A 20/11/15 SD RM DA SUBMISSION
B 23/05/16 MWI MR CA REVISION

TSA MANAGEMENT
TSR MANAGEMENT
MANAGEMENT

INDIA SERVICES
MINDA SERVICES
INDIA SERVICES
MINDA SERVICES

MEDIAN
MEDIAN
MEDIAN
MEDIAN

MEECONE
MEECONE
MEECONE
MEECONE

WATERMAN
WATERMAN
WATERMAN
WATERMAN

SMC
SMC
SMC
SMC

mbm
mbm
mbm
mbm

BREATHRE
ARCHITECTURE
17/10-17/11/12
Unit 30, 17/10-17/11/12
Sydney, NSW 2007
Info@dnarchitecture.com.au
www.dnarchitecture.com.au

Client Company
Project Address
Project Number
Project Name
Scale
Date

Project Name
Project Address
Project Number
Project Name
Scale
Date

80 Hubble Street
Sydney, NSW 2015
80742
Ben Davison & Stefan D
8th May 2015
Project Number
Drawing Name
Scale
Date

DND Architecture (NSW) Pty Ltd
17/10-17/11/12
Unit 30, 17/10-17/11/12
Sydney, NSW 2007
Info@dnarchitecture.com.au
www.dnarchitecture.com.au

Client Company
Project Address
Project Number
Project Name
Scale
Date

Revised Date By Old Description
A 20/11/15 SD RM DA SUBMISSION
B 23/05/16 MWI MR CA REVISION

TSA MANAGEMENT
TSR MANAGEMENT
MANAGEMENT

INDIA SERVICES
MINDA SERVICES
INDIA SERVICES
MINDA SERVICES

MEDIAN
MEDIAN
MEDIAN
MEDIAN

MEECONE
MEECONE
MEECONE
MEECONE

WATERMAN
WATERMAN
WATERMAN
WATERMAN

SMC
SMC
SMC
SMC

mbm
mbm
mbm
mbm

BREATHRE
ARCHITECTURE
17/10-17/11/12
Unit 30, 17/10-17/11/12
Sydney, NSW 2007
Info@dnarchitecture.com.au
www.dnarchitecture.com.au


Client Company
Project Address
Project Number
Project Name
Scale
Date

Revised Date By Old Description
A 20/11/15 SD RM DA SUBMISSION
B 23/05/16 MWI MR CA REVISION

TSA MANAGEMENT
TSR MANAGEMENT
MANAGEMENT

INDIA SERVICES
MINDA SERVICES
INDIA SERVICES
MINDA SERVICES

EXTERNAL FINISHES KEY

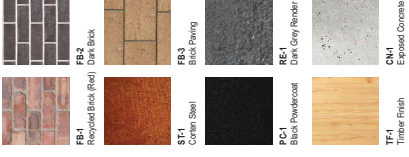


LEGENDS

- W1 WINDOW TYPE 1 - REFER DA000
- W2 WINDOW TYPE 2 - REFER DA000
- W3 WINDOW TYPE 3 - REFER DA000
- S-1 WINDOW TYPE 1 - REFER DA001
- B1 BREZEWAY TYPE 1 - REFER DA002
- B2 BREZEWAY TYPE 2 - REFER DA002
- B3 BREZEWAY TYPE 3 - REFER DA002
- P1 PLANTER TYPE 1 - REFER DA005
- P2 PLANTER TYPE 2 - REFER DA005
- BTA BALUSTRADE TYPE 1 - REFER DA004
- BTB BALUSTRADE TYPE 2 - REFER DA004



③ South Elevation 1:200

ATTACHMENT A

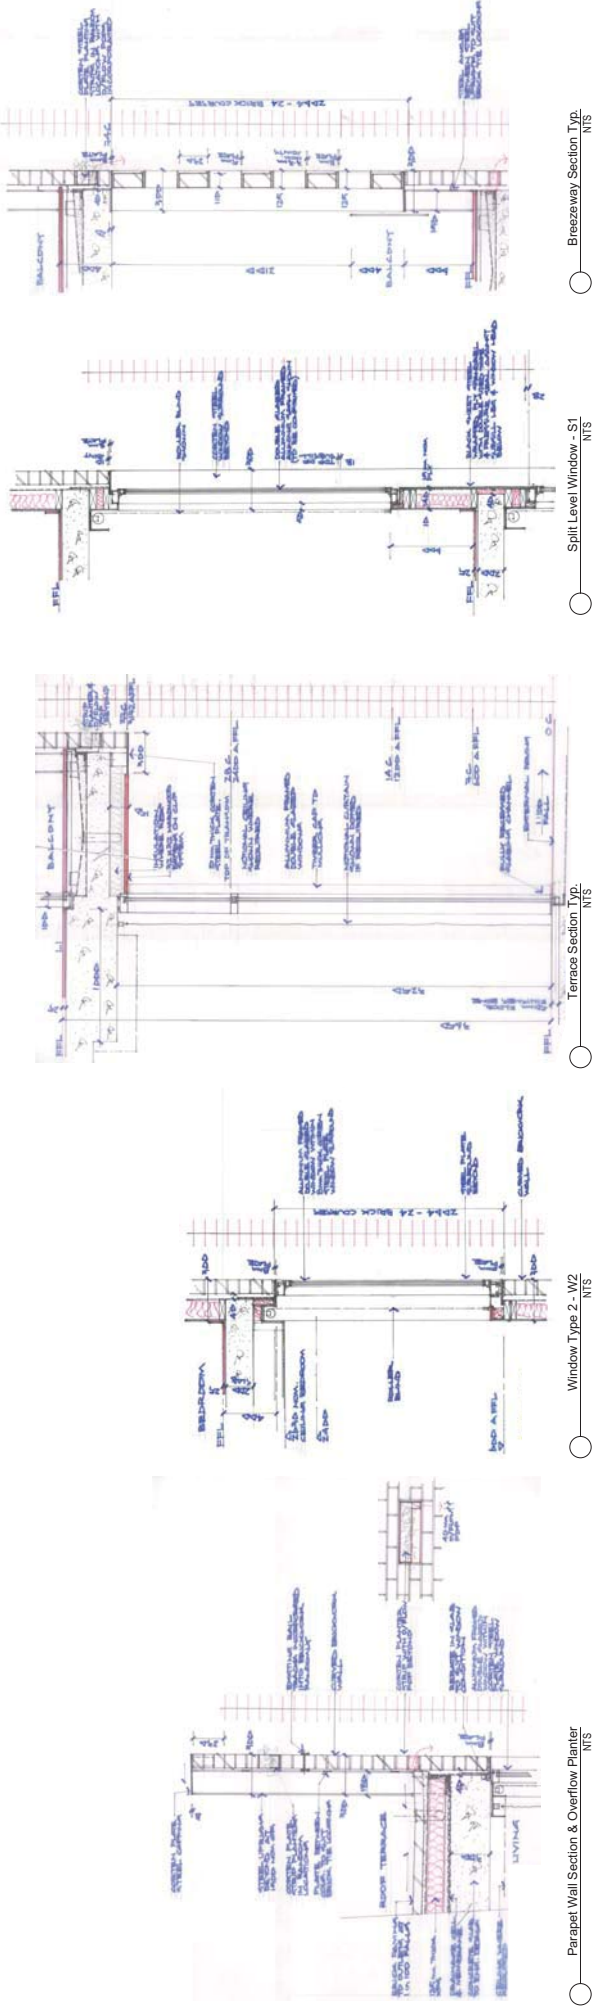

PROJECT INFORMATION

Project Name: 81 Hume Street
 Project Address: Sydney, NSW 2015
 Project Number: 201115
 Project Stage: DA SUBMISSION
 Project Start: 2018
 Project End: 2018

CLIENT INFORMATION

Client Name: DHA
 Client Address: 100 Macquarie Street, Sydney, NSW 2000
 Client Contact: Peter Hume, Director
 Client Phone: 02 9581 3007
 Client Email: peter.hume@dha.nsw.gov.au

ARCHITECT INFORMATION

Architect Name: BREATHE ARCHITECTURE
 Architect Address: 100 Macquarie Street, Sydney, NSW 2000
 Architect Contact: Peter Hume, Director
 Architect Phone: 02 9581 3007
 Architect Email: peter.hume@breathearch.com.au

DATE

Rev.	Date	By	Old	Description
A	20.11.15	SO	RM	DA SUBMISSION
B	20.03.18	TV	MR	DA REVISION

LOGO

SMC
 2018-2019
 2019-2020
 2020-2021

ATERMAN
 2018-2019
 2019-2020
 2020-2021

MECONE
 2018-2019
 2019-2020
 2020-2021

OCULUS
 2018-2019
 2019-2020
 2020-2021

MECONE
 2018-2019
 2019-2020
 2020-2021

OCULUS
 2018-2019
 2019-2020
 2020-2021

enstruct
 2018-2019
 2019-2020
 2020-2021

TSAMANAGEMENT
 2018-2019
 2019-2020
 2020-2021

BLACKETT
 2018-2019
 2019-2020
 2020-2021

BLACKETT MAGUIRE GOLDSMITH
 2018-2019
 2019-2020
 2020-2021


DA-302

Revision Number

Drawing Number

Revision

ATTACHMENT A

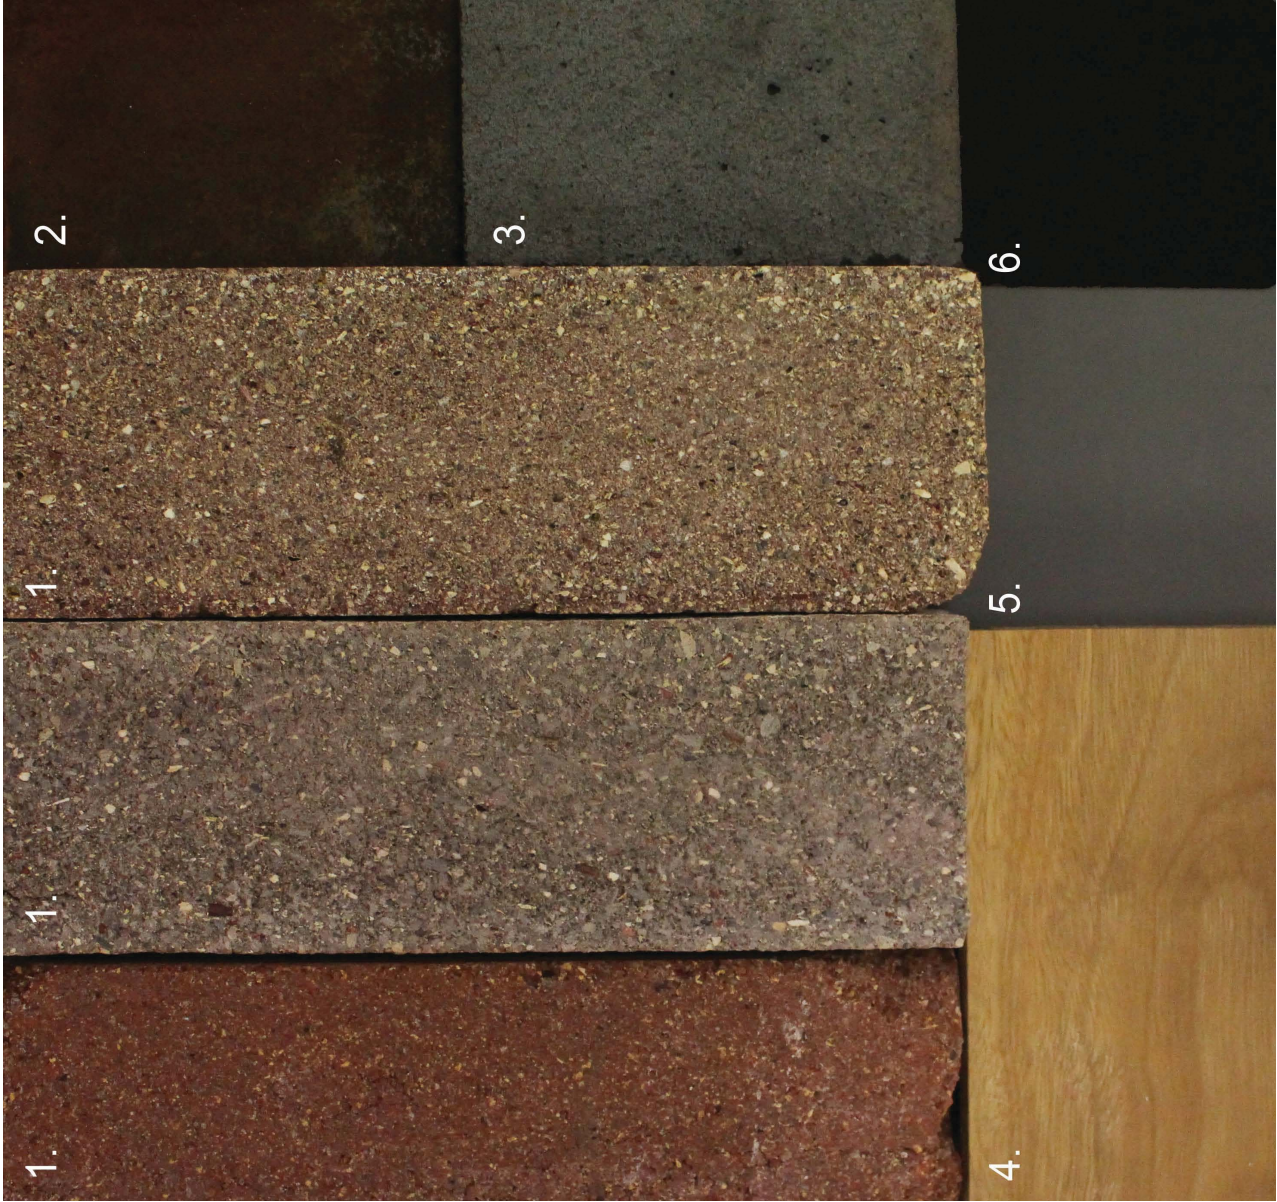

1.	2.
	3.
4.	5.
	6.

18 HUNTLEY STREET, ALEXANDRIA, SYDNEY

EXTERNAL FINISHES BOARD

- 1. FB-1 Recycle Bricks - mixed colours
- 2. ST-1 Core 10 Steel
- 3. FB-2 Bowral Blue Bricks
- 4. TF-1 Spotted Gum timber lining boards
- 5. RE-1 Dark render - Dulux Rakt
- 6. PC-1 Powdercoated aluminium windows - Dulux Black Ace











Project Name: 18 Huntley Street
 Project Address: Sydney, NSW 2015
 Project Number: DA-305
 Drawing Number: A
 Revision: 1

DKO
 ARCHITECTURE
 Level 10, 100 Pitt Street
 Sydney, NSW 2000
 T: +61 2 9391 2007
 dko@dko.com.au




INDIA SERVICES
 INDIA SERVICES (NSW) Pty Ltd
 Level 10, 100 Pitt Street
 Sydney, NSW 2000
 T: +61 2 9391 2007
 india@indiaservices.com.au

TSA MANAGEMENT
 TSA MANAGEMENT (NSW) Pty Ltd
 Level 10, 100 Pitt Street
 Sydney, NSW 2000
 T: +61 2 9391 2007
 tsa@tsa.com.au

MECONE
 MECONE (NSW) Pty Ltd
 Level 10, 100 Pitt Street
 Sydney, NSW 2000
 T: +61 2 9391 2007
 mecone@mecone.com.au

WATERMAN
 WATERMAN (NSW) Pty Ltd
 Level 10, 100 Pitt Street
 Sydney, NSW 2000
 T: +61 2 9391 2007
 waterman@waterman.com.au

ATTACHMENT A

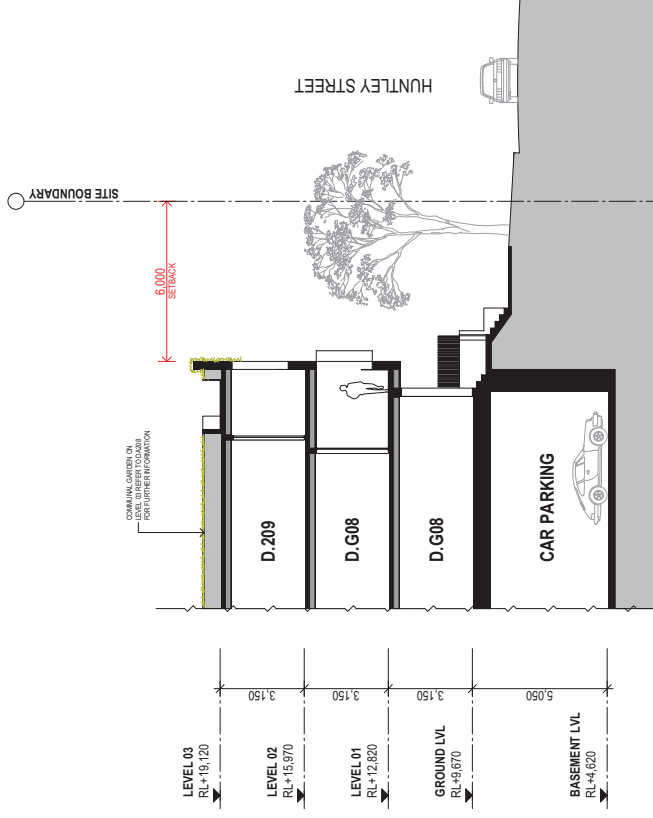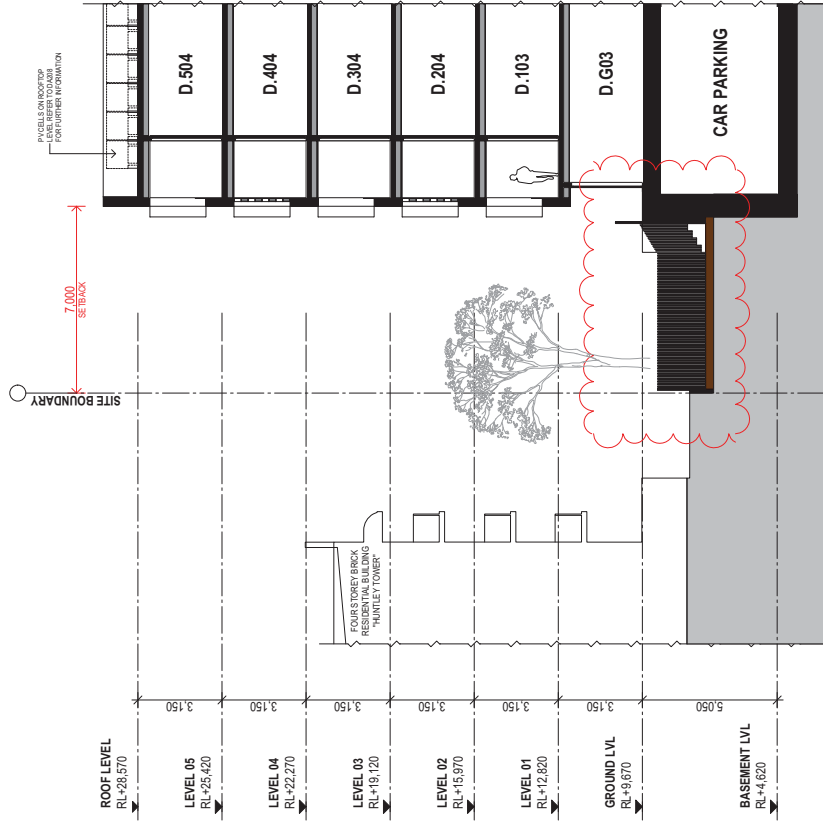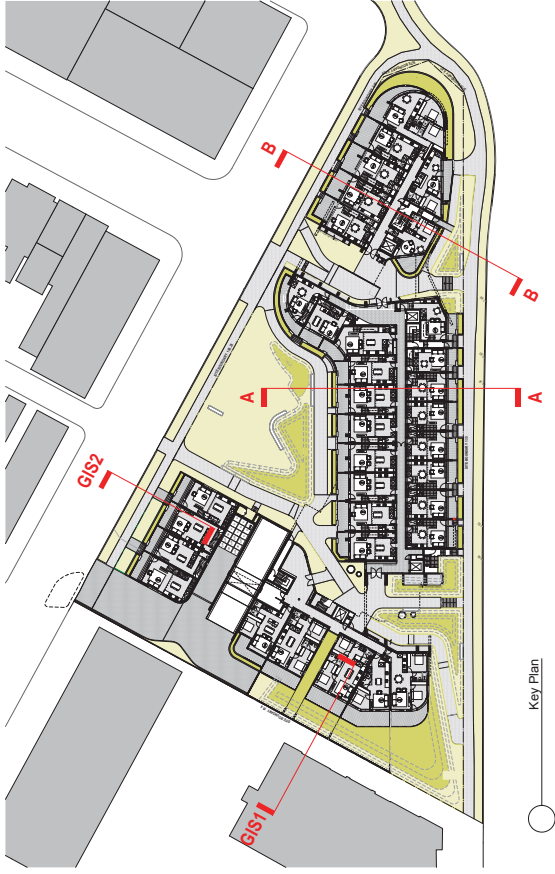


D&D ARCHITECTURE (NSW) Pty Ltd
 1/111-113/115
 Ulmarra NSW 2007
 Tel: 02 9581 2007
 Email: info@dd.com.au
 Website: www.dd.com.au
 BREATHABLE ARCHITECTURE
 1/111-113/115
 Ulmarra NSW 2007
 Tel: 02 9581 2007
 Email: info@breathable.com.au
 Website: www.breathable.com.au

TSA MANAGEMENT
 1/111-113/115
 Ulmarra NSW 2007
 Tel: 02 9581 2007
 Email: info@tsa.com.au
 Website: www.tsa.com.au
BLACKETT MANAGEMENT
 1/111-113/115
 Ulmarra NSW 2007
 Tel: 02 9581 2007
 Email: info@blackett.com.au
 Website: www.blackett.com.au
INDIA SERVICES
 1/111-113/115
 Ulmarra NSW 2007
 Tel: 02 9581 2007
 Email: info@indiaservices.com.au
 Website: www.indiaservices.com.au
MOVA SERVICES
 1/111-113/115
 Ulmarra NSW 2007
 Tel: 02 9581 2007
 Email: info@mova.com.au
 Website: www.mova.com.au
enstruct
 1/111-113/115
 Ulmarra NSW 2007
 Tel: 02 9581 2007
 Email: info@enstruct.com.au
 Website: www.enstruct.com.au
MEDONE
 1/111-113/115
 Ulmarra NSW 2007
 Tel: 02 9581 2007
 Email: info@medone.com.au
 Website: www.medone.com.au
MMECONE
 1/111-113/115
 Ulmarra NSW 2007
 Tel: 02 9581 2007
 Email: info@mmecone.com.au
 Website: www.mmecone.com.au
OCULUS
 1/111-113/115
 Ulmarra NSW 2007
 Tel: 02 9581 2007
 Email: info@oculus.com.au
 Website: www.oculus.com.au
WATERMAN
 1/111-113/115
 Ulmarra NSW 2007
 Tel: 02 9581 2007
 Email: info@waterman.com.au
 Website: www.waterman.com.au
aterman
 1/111-113/115
 Ulmarra NSW 2007
 Tel: 02 9581 2007
 Email: info@aterman.com.au
 Website: www.aterman.com.au
MBEC
 1/111-113/115
 Ulmarra NSW 2007
 Tel: 02 9581 2007
 Email: info@mbec.com.au
 Website: www.mbec.com.au
SMEC
 1/111-113/115
 Ulmarra NSW 2007
 Tel: 02 9581 2007
 Email: info@smec.com.au
 Website: www.smec.com.au
MBA
 1/111-113/115
 Ulmarra NSW 2007
 Tel: 02 9581 2007
 Email: info@mba.com.au
 Website: www.mba.com.au
mbm
 1/111-113/115
 Ulmarra NSW 2007
 Tel: 02 9581 2007
 Email: info@mbm.com.au
 Website: www.mbm.com.au


Project Name: 88 Huntley Street
 Project Address: Sydney NSW 2015
 Project Number: DA-401
 Scale: 1:100
 Date: 10th November 2015
 Client: DHA
 Project Manager: DHA
 Drawing Number: DA-401
 Revision: B

ATTACHMENT A

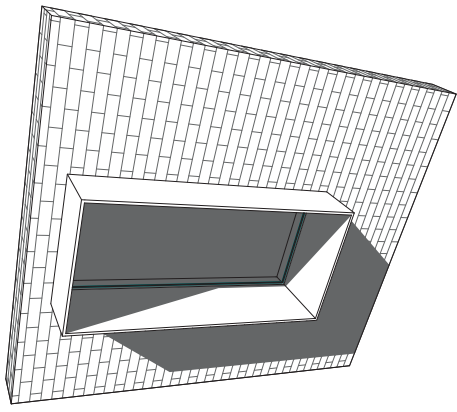


Window Type 3 - W3

3

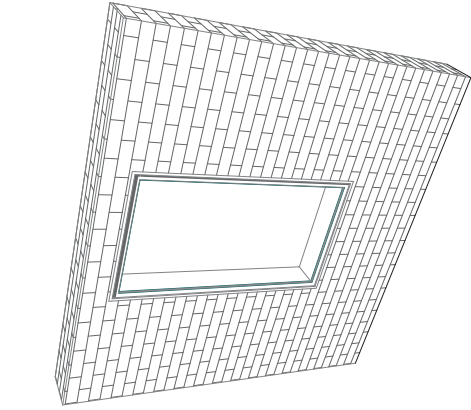


Window Type 2 - W2

1

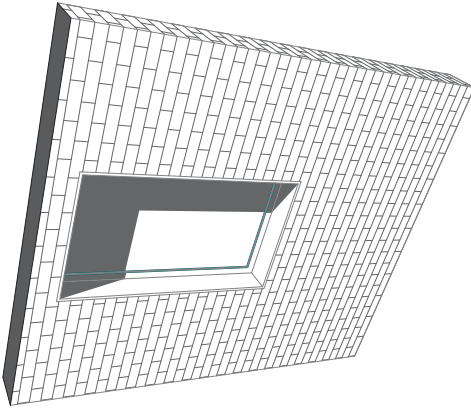


Window Type 1 - W1

2

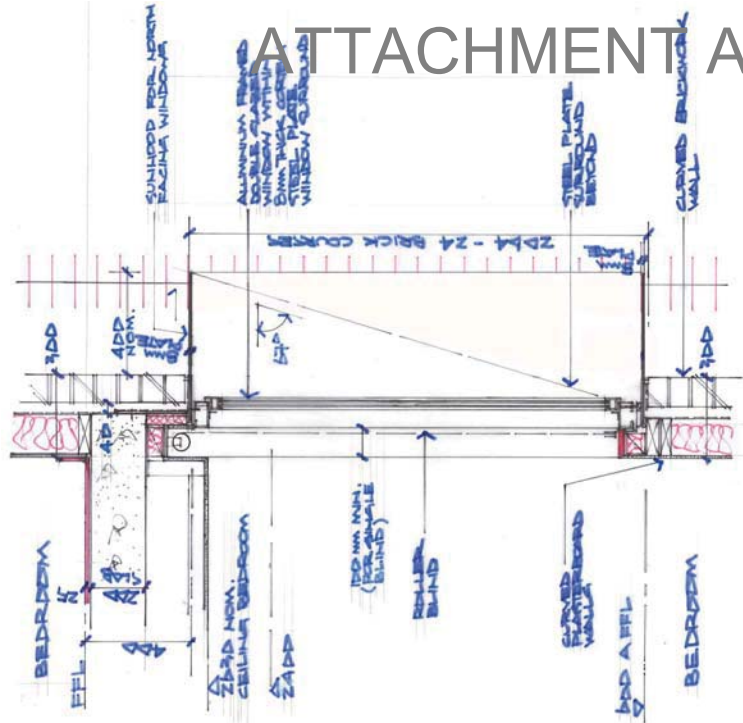


Window Type 3 - Section Detail Typ. 1:10

6

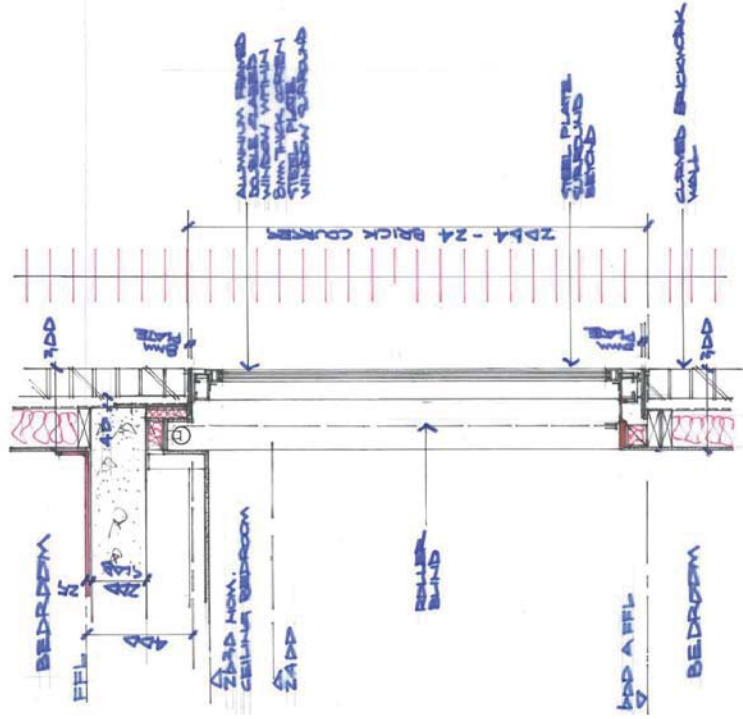

Window Type 2 - Section Detail Typ. 1:10

5

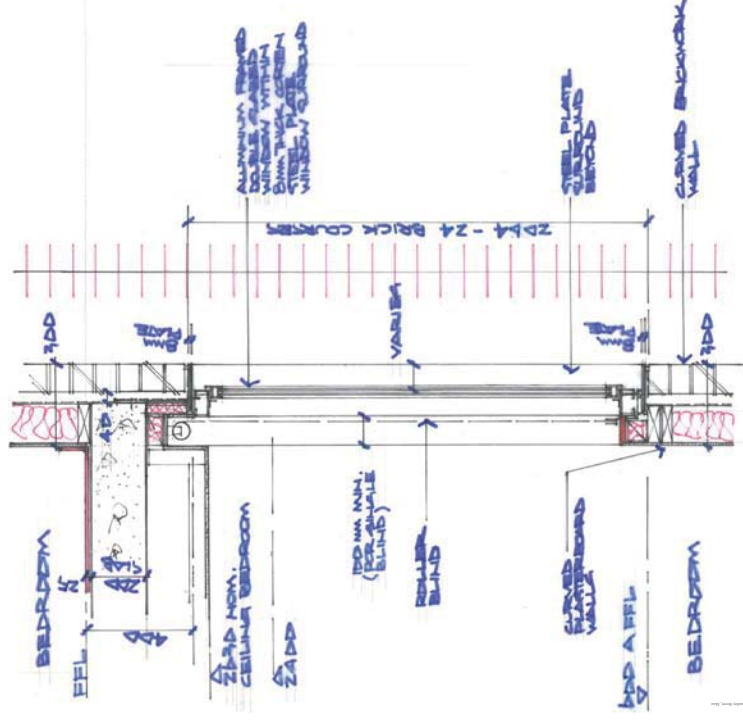

Window Type 1 - Section Detail Typ. 1:10

4

SMEC CONSULTANTS
15/17 Market Street
Sydney NSW 2000
T +61 2 9550 9200
www.smeconline.com.au

MBM
15/17 Market Street
Sydney NSW 2000
T +61 2 9550 9200
www.mbm.com.au

ATERMAN
15/17 Market Street
Sydney NSW 2000
T +61 2 9550 9200
www.aterman.com.au

MMECONE
15/17 Market Street
Sydney NSW 2000
T +61 2 9550 9200
www.mmecone.com.au

MEDIA SERVICES
15/17 Market Street
Sydney NSW 2000
T +61 2 9550 9200
www.media-services.com.au

INDIA SERVICES
15/17 Market Street
Sydney NSW 2000
T +61 2 9550 9200
www.india-services.com.au

TSA MANAGEMENT
15/17 Market Street
Sydney NSW 2000
T +61 2 9550 9200
www.tsa-management.com.au

BLACKETT
15/17 Market Street
Sydney NSW 2000
T +61 2 9550 9200
www.blackett.com.au

TS&A MANAGEMENT
15/17 Market Street
Sydney NSW 2000
T +61 2 9550 9200
www.ts&a-management.com.au

BLACKETT
15/17 Market Street
Sydney NSW 2000
T +61 2 9550 9200
www.blackett.com.au

TS&A MANAGEMENT
15/17 Market Street
Sydney NSW 2000
T +61 2 9550 9200
www.ts&a-management.com.au

PROJECT
Project Name: 88 Hume Street
Project Address: Sydney NSW 2015
Project Number: 10742
Project Start: 10th November 2015

CLIENT
Client Name: DHA
Client Address: 88 Hume Street, Sydney NSW 2015
Client Contact: Pauline Hoang, 02 9550 9200

DESIGNER
Designer Name: BREATHLE ARCHITECTURE
Designer Address: 15/17 Market Street, Sydney NSW 2000
Designer Contact: T +61 2 9550 9200
www.breathle.com.au

DATE
Date: 20.11.15

REVISION
Rev: A
Description: DA SUBMISSION

PROJECT
Project Name: 88 Hume Street
Project Address: Sydney NSW 2015
Project Number: 10742
Project Start: 10th November 2015


CLIENT
Client Name: DHA
Client Address: 88 Hume Street, Sydney NSW 2015
Client Contact: Pauline Hoang, 02 9550 9200

DESIGNER
Designer Name: BREATHLE ARCHITECTURE
Designer Address: 15/17 Market Street, Sydney NSW 2000
Designer Contact: T +61 2 9550 9200
www.breathle.com.au


DATE
Date: 20.11.15

REVISION
Rev: A
Description: DA SUBMISSION


ATTACHMENT A

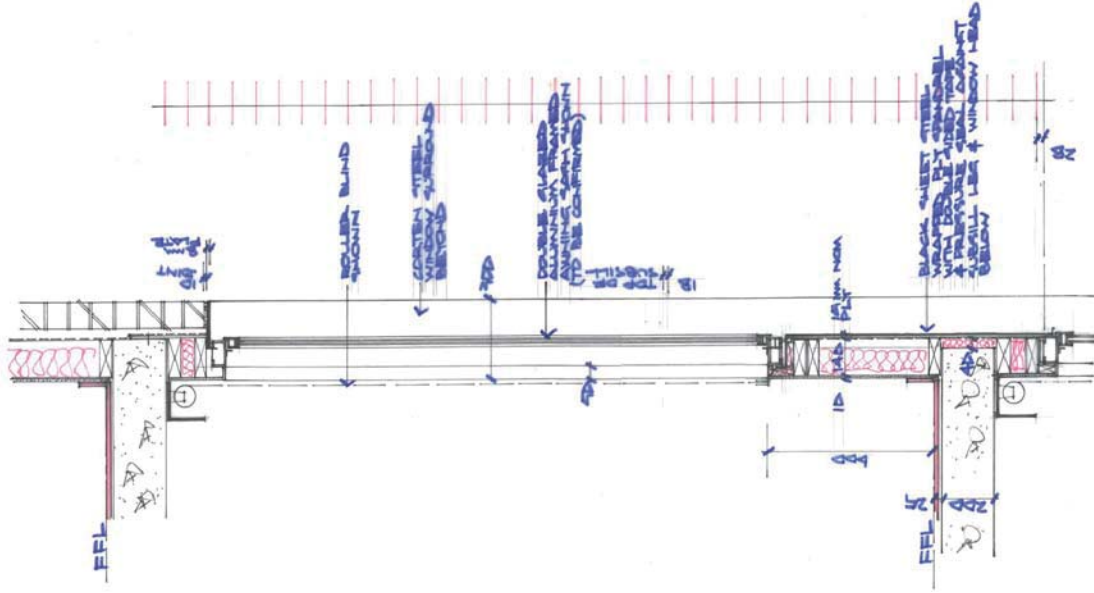

3 Split Window Type 1 - S1 1:10

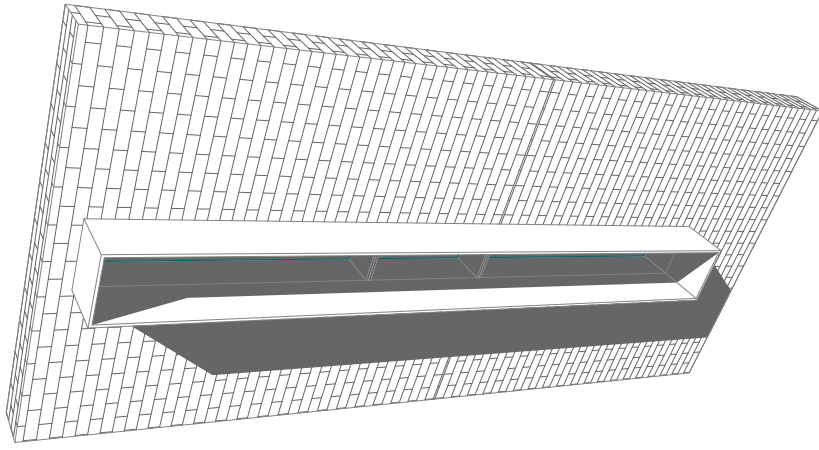

2 Split Window Extended Option

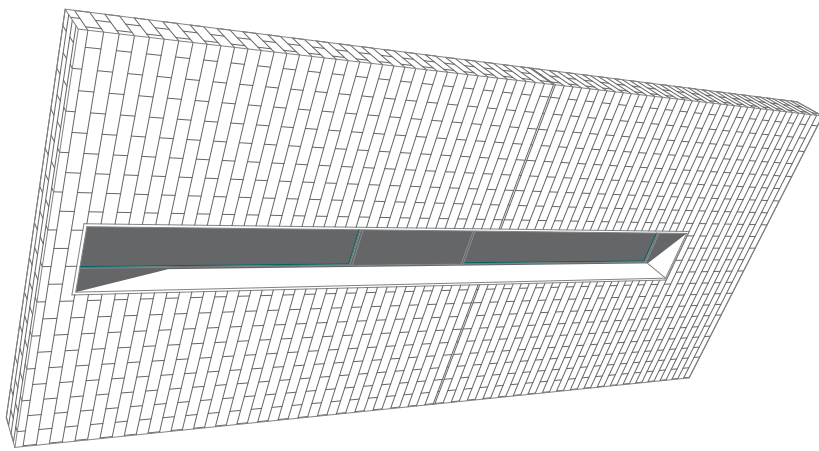

1 Split Window Recessed Option

Project Name
 Project Address
DHA
 Dhaka Housing Authority
 Dhaka, Bangladesh

Project Number
 Drawing Name
 Scale
 Date

Client Company
 DHA
 Dhaka Housing Authority
 Dhaka, Bangladesh

Drawing Number
 Revision

07/22
 Split Window Type 1
 08th November 2015

08 Humble Street
 Sydney, NSW 2015

BREATHLE ARCHITECTURE
 T: 61 3 9081 2007
 9 Florence St
 Brisbane, QLD 4000
 Australia
 info@breathle.com.au
 www.breathle.com.au

INDIA SERVICES
 INDIA SERVICES (PVT) LTD
 11/11, 11/12, 11/13, 11/14
 Ulhas, NSR 2007
 Bangalore
 info@indiaservices.com
 www.indiaservices.com

TS&M MANAGEMENT
 TS&M MANAGEMENT
 11/11, 11/12, 11/13, 11/14
 Ulhas, NSR 2007
 Bangalore
 info@tsandm.com.au
 www.tsandm.com.au

BLACKETT
 BLACKETT MARGARET GOLDBARTH
 11/11, 11/12, 11/13, 11/14
 Ulhas, NSR 2007
 Bangalore
 info@blackett.com.au
 www.blackett.com.au

MOVA SERVICES
 MOVA SERVICES
 11/11, 11/12, 11/13, 11/14
 Ulhas, NSR 2007
 Bangalore
 info@movaservices.com
 www.movaservices.com

enstruct
 enstruct
 11/11, 11/12, 11/13, 11/14
 Ulhas, NSR 2007
 Bangalore
 info@enstruct.com
 www.enstruct.com

MEDONE
 MEDONE
 11/11, 11/12, 11/13, 11/14
 Ulhas, NSR 2007
 Bangalore
 info@medone.com
 www.medone.com

MECONE
 MECONE
 11/11, 11/12, 11/13, 11/14
 Ulhas, NSR 2007
 Bangalore
 info@mecone.com
 www.mecone.com

OCULUS
 OCULUS
 11/11, 11/12, 11/13, 11/14
 Ulhas, NSR 2007
 Bangalore
 info@oculus.com
 www.oculus.com

WATERMAN
 WATERMAN
 11/11, 11/12, 11/13, 11/14
 Ulhas, NSR 2007
 Bangalore
 info@waterman.com
 www.waterman.com


aterman
 aterman
 11/11, 11/12, 11/13, 11/14
 Ulhas, NSR 2007
 Bangalore
 info@aterman.com
 www.aterman.com

MBE
 MBE
 11/11, 11/12, 11/13, 11/14
 Ulhas, NSR 2007
 Bangalore
 info@mbec.com
 www.mbec.com


SMEC
 SMEC
 11/11, 11/12, 11/13, 11/14
 Ulhas, NSR 2007
 Bangalore
 info@smec.com
 www.smec.com

mbm
 mbm
 11/11, 11/12, 11/13, 11/14
 Ulhas, NSR 2007
 Bangalore
 info@mbm.com
 www.mbm.com


ATTACHMENT A

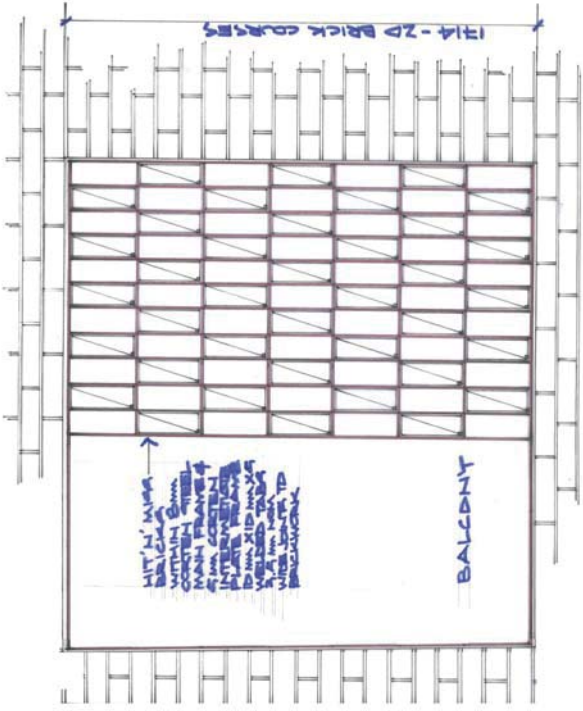

2 Brezeway Type 1 - B1
1:10

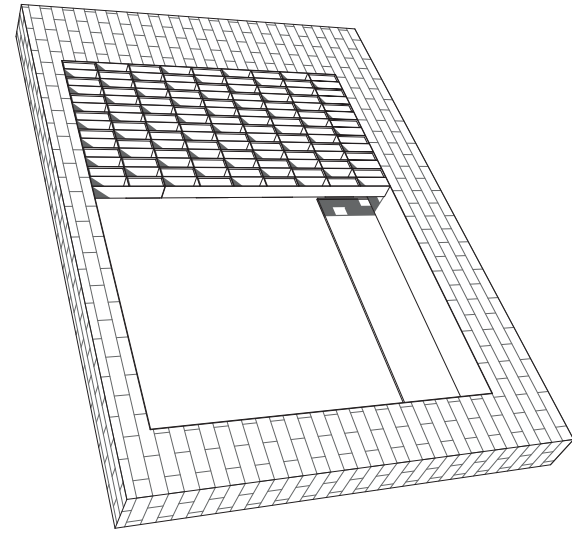

1 Brezeway Type 1 - B1
1:10

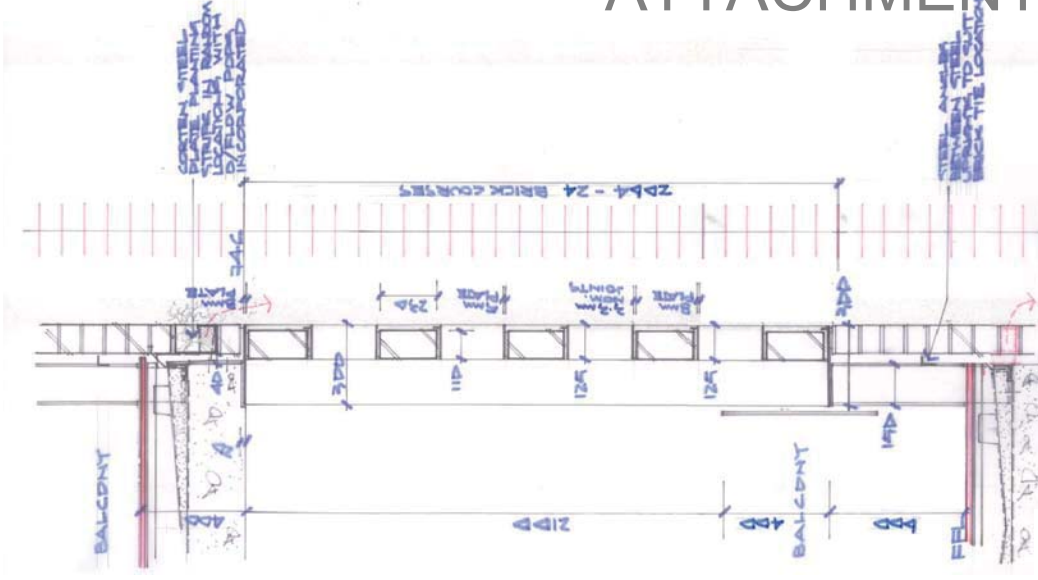

4 Brezeway - Section Detail Typ.
1:10




















































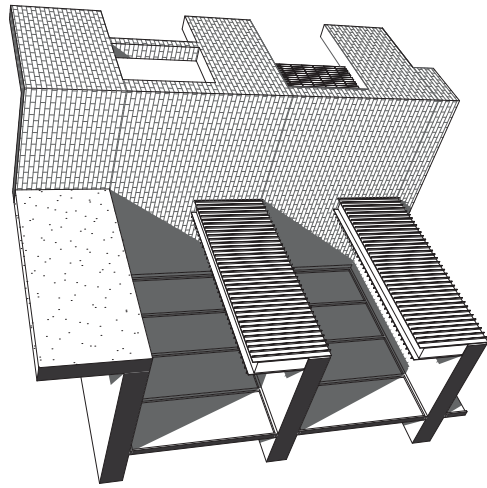


1 Balustrade Type 1 - BA1

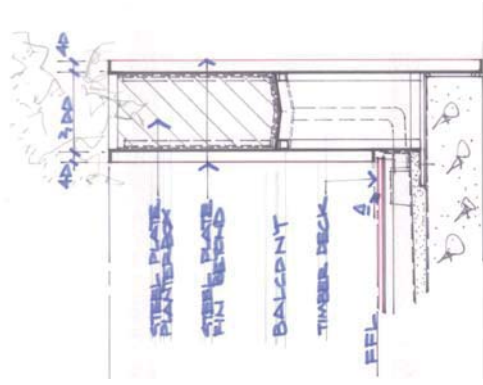

2 Balustrade Type 1 - Section Detail Typ. 1/10

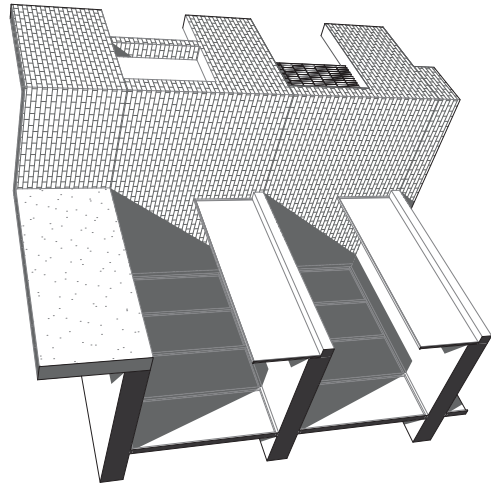

3 Balustrade Type 2 - BA2

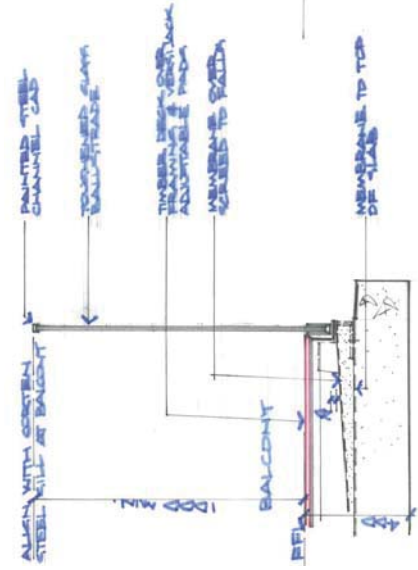


4 Balustrade Type 2 - Section Detail Typ. 1/10




5 Typical Balustrade Section Detail 1/10

ATTACHMENT A

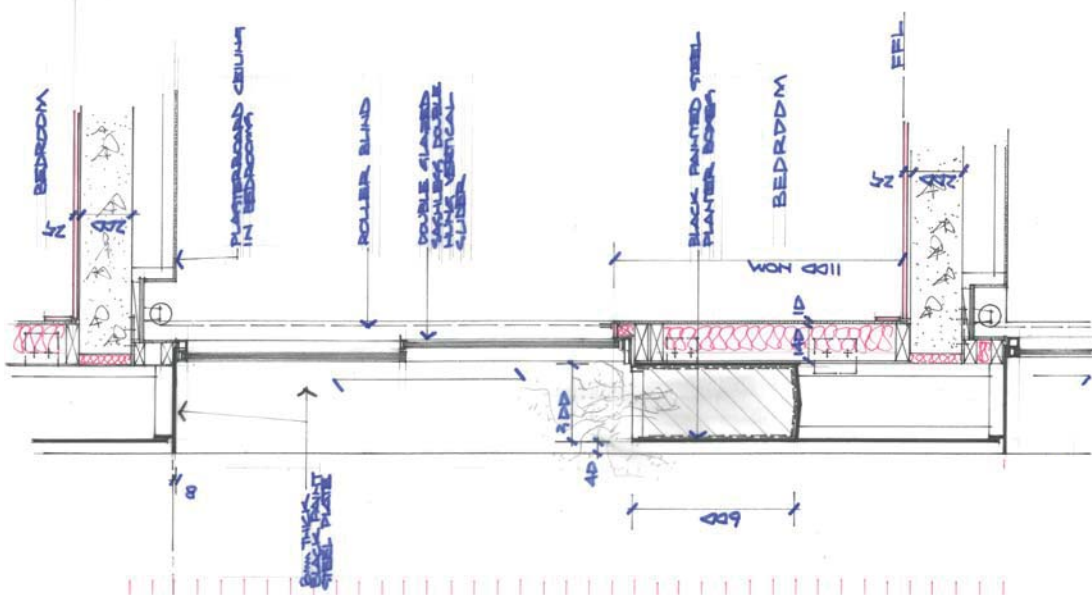

Planter Type 2 - P2
1:10

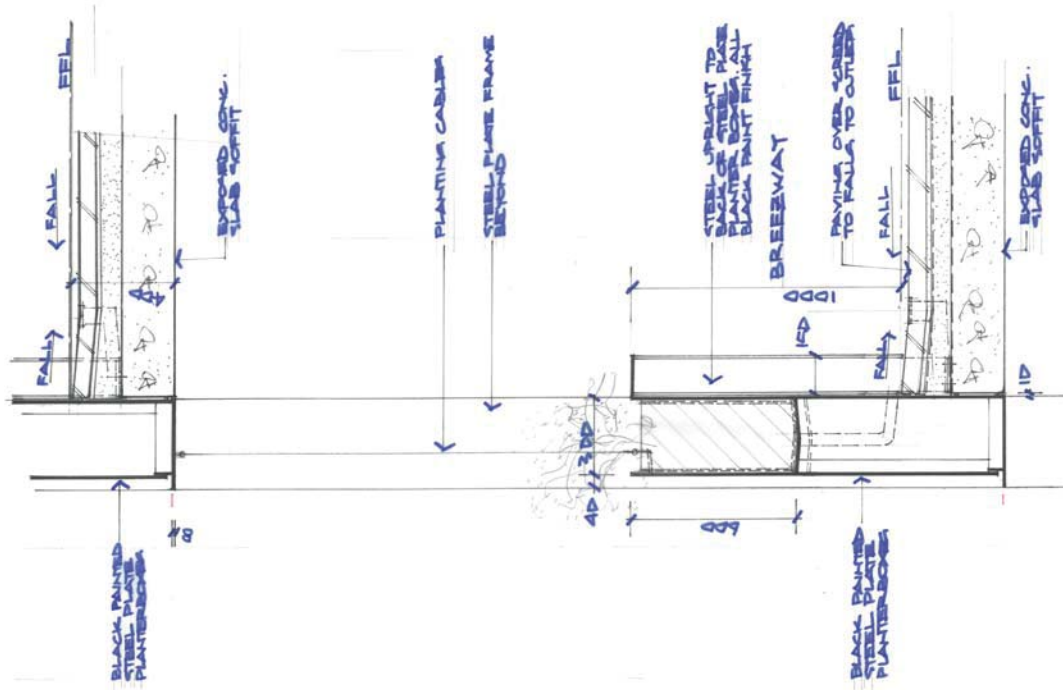

Planter Type 1 - P1
1:10

Project Name
Project Address
Project Number
Project Name
Scale
Date

Client Company
DHA
Doha Health Authority

Project Number
Drawing Number
Revision

DA-505
A

BREATH E ARCHITECTURE
T: +974 3 981 3007
F: +974 3 981 3008
www.breathearchitecture.com

DHA Architecture (SIN) Pty Ltd
Level 10, 110 Market Street
Sydney NSW 2000
Australia
info@breathearch.com.au
www.breathearch.com.au


TSA MANAGEMENT
MANAGEMENT
BLACKETT MCGILKIE GOLDBARTH
GOLDBARTH

INDIA SERVICES
INDIA SERVICES
INDIA SERVICES

MOVA SERVICES
enstruct

MEDONE
MECONE
WATERMAN
aterman
SMEC
mbm
OCULUS
MBC

ATTACHMENT A

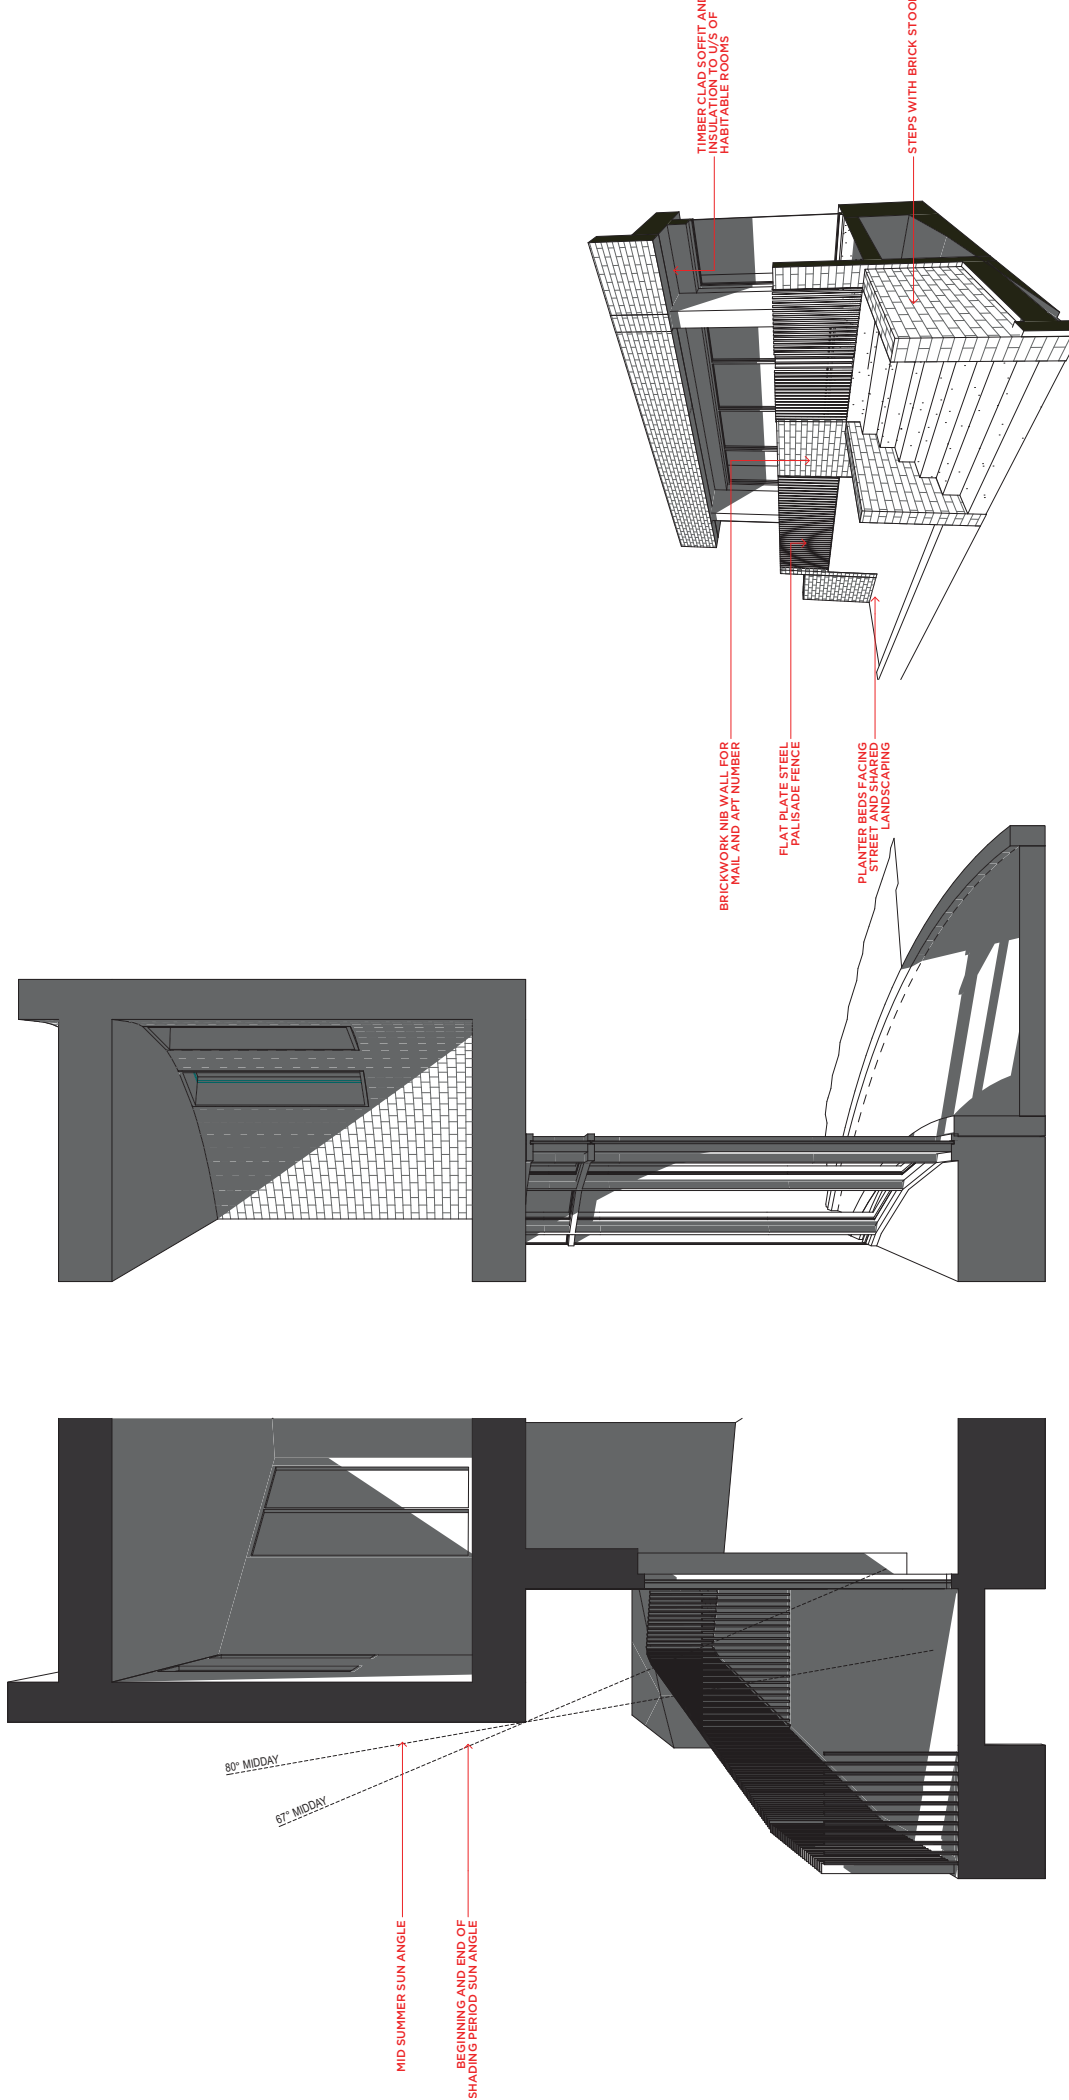

Building A North Terrace Perspective

3

Ground Terrace Type 2

2

Ground Terrace Type 1

1

Project Name
Project Address
Project Number
Project Name
Scale
Date

88 Hume Street
Sydney, NSW 2015

Project Number
Project Name
Scale
Date

88 Hume Street
Sydney, NSW 2015

Client Company
Project Address
Project Number
Project Name
Scale
Date

DHA
Sydney Housing Authority

BREATH
ARCHITECTURE

Tel: 02 9581 2007
d.h.a@breath.com.au

DKO

DKO Architecture (NSW) Pty Ltd
11/111 Pitt Street
Sydney, NSW 2000
Tel: 02 9550 1111
www.dko.com.au

Rev	Date	By	Old	Description
A	20.11.15	SO	RM	DA SUBMISSION

TSA MANAGEMENT
MANAGEMENT

BLACKETT MCGIBBIE GOLDBARTH

INDIA SERVICES
INDIA SERVICES
INDIA SERVICES

MOVA SERVICES
MOVA SERVICES

ENSTRUCT
ENSTRUCT

MEDONE
MEDONE
MEDONE

MECONE
MECONE

OCULUS
OCULUS

WATERMAN
WATERMAN


ATERMAN
ATERMAN

MEBE
MEBE


SMEC
SMEC

MBM
MBM

Small text at the bottom right corner of the page.

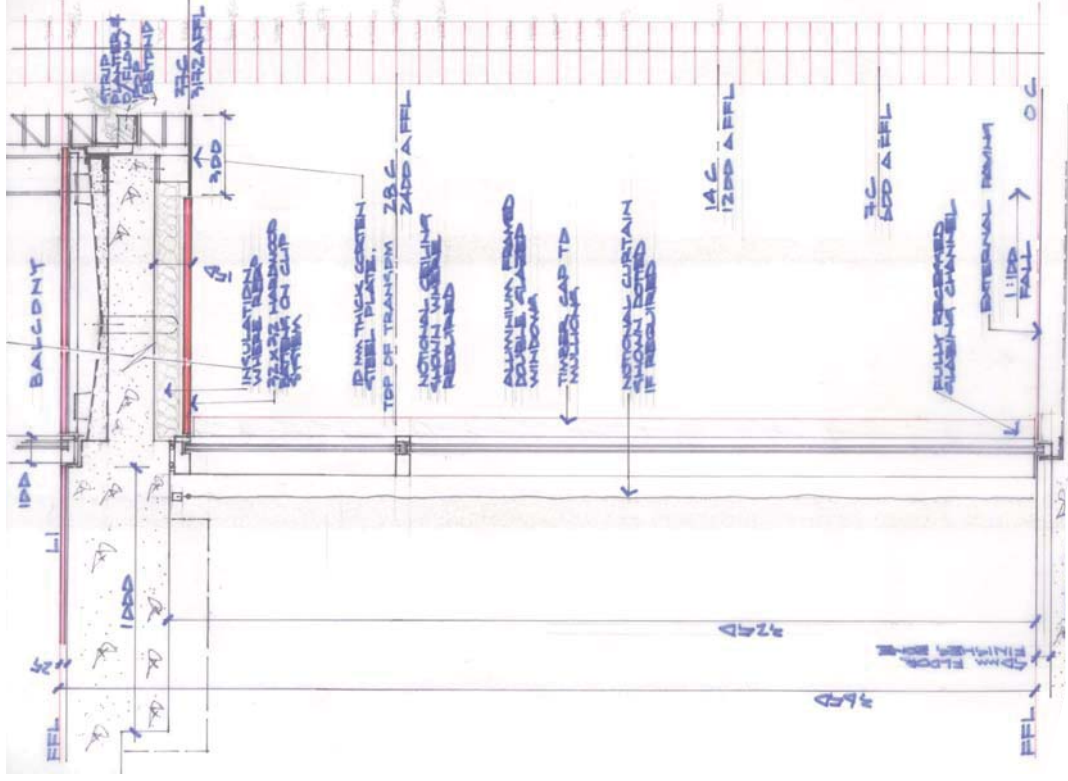

2 Terrace General - Section 1:10

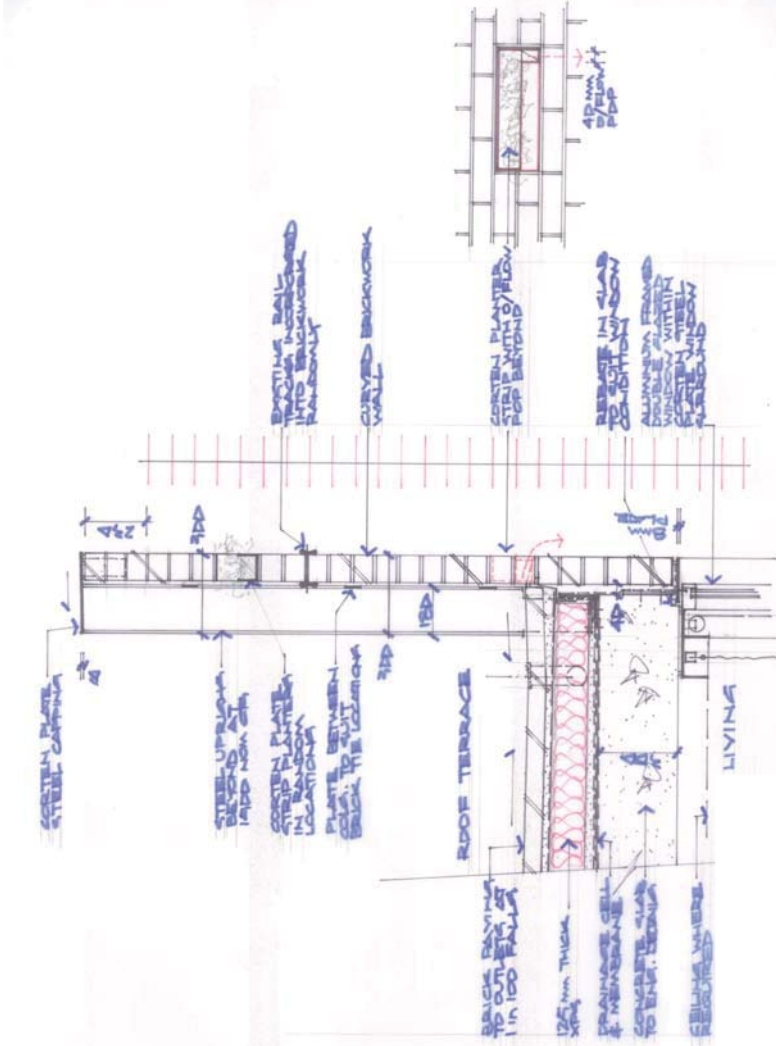

1 Roof Parapet Section & Overflow Planter 1:10












Project Name
Project Address
Project Number
Project Name
Scale
Date

Client Company
Project Name
Project Address

Project Number
Project Name
Scale
Date

Client Company
Project Name
Project Address

DA-509
Revision

DA-509
Revision

DA-509
Revision

DA-509
Revision