



ALL LEVELS TO EXISTING HEIGHT UNLESS NOTED OTHERWISE.  
 CONSTRUCTION SHALL BE IN ACCORDANCE WITH THE CITY OF HOUSTON'S ZONING ORDINANCES AND THE CITY OF HOUSTON'S SUBDIVISION MAP ACT.  
 THE DESIGNER SHALL BE RESPONSIBLE FOR OBTAINING ALL NECESSARY PERMITS AND APPROVALS FROM THE CITY OF HOUSTON.  
 THE DESIGNER SHALL BE RESPONSIBLE FOR OBTAINING ALL NECESSARY PERMITS AND APPROVALS FROM THE CITY OF HOUSTON.  
 THE DESIGNER SHALL BE RESPONSIBLE FOR OBTAINING ALL NECESSARY PERMITS AND APPROVALS FROM THE CITY OF HOUSTON.

DESIGN AND DRAWING REVISIONS CONTINUED BY  
**FOX JOHNSTON**

NO.	DATE	DESCRIPTION
01	01/15/2013	ISSUED FOR PERMITTING
02	02/05/2013	REVISIONS TO PERMITTING
03	02/15/2013	REVISIONS TO PERMITTING
04	02/25/2013	REVISIONS TO PERMITTING
05	03/05/2013	REVISIONS TO PERMITTING
06	03/15/2013	REVISIONS TO PERMITTING
07	03/25/2013	REVISIONS TO PERMITTING
08	04/05/2013	REVISIONS TO PERMITTING
09	04/15/2013	REVISIONS TO PERMITTING
10	04/25/2013	REVISIONS TO PERMITTING
11	05/05/2013	REVISIONS TO PERMITTING
12	05/15/2013	REVISIONS TO PERMITTING
13	05/25/2013	REVISIONS TO PERMITTING
14	06/05/2013	REVISIONS TO PERMITTING
15	06/15/2013	REVISIONS TO PERMITTING
16	06/25/2013	REVISIONS TO PERMITTING
17	07/05/2013	REVISIONS TO PERMITTING
18	07/15/2013	REVISIONS TO PERMITTING
19	07/25/2013	REVISIONS TO PERMITTING
20	08/05/2013	REVISIONS TO PERMITTING
21	08/15/2013	REVISIONS TO PERMITTING
22	08/25/2013	REVISIONS TO PERMITTING
23	09/05/2013	REVISIONS TO PERMITTING
24	09/15/2013	REVISIONS TO PERMITTING
25	09/25/2013	REVISIONS TO PERMITTING
26	10/05/2013	REVISIONS TO PERMITTING
27	10/15/2013	REVISIONS TO PERMITTING
28	10/25/2013	REVISIONS TO PERMITTING
95	09/05/2015	REVISIONS TO PERMITTING
96	09/15/2015	REVISIONS TO PERMITTING
97	09/25/2015	REVISIONS TO PERMITTING
98	10/05/2015	REVISIONS TO PERMITTING
99	10/15/2015	REVISIONS TO PERMITTING
100	10/25/2015	REVISIONS TO PERMITTING



**MERITON**  
 Level 11, Meriton Tower  
 2004 DeGaulle Street  
 Suite 1100  
 Houston, Texas 77002  
 P: 713.867.7277  
 F: 713.867.7277

**Fox Johnston**  
 Level 11  
 2004 DeGaulle Street  
 Suite 1100  
 Houston, Texas 77002  
 P: 713.867.7277  
 F: 713.867.7277


PROJECT	Phase 4 DEXUS
SHEET TITLE	South Elevation
SCALE	AS SHOWN
DATE	September 2014
JOB NO.	16004
DRAWING NO.	DA-302
REVISION	R11

**DEVELOPMENT APPLICATION**  
**NOT FOR CONSTRUCTION**



ALL LEVELS TO EXISTING HEIGHT UNLESS NOTED OTHERWISE.  
 CONSTRUCTION SHALL BE TO THE EXISTING GRADE UNLESS NOTED OTHERWISE.  
 DIMENSIONS SHALL BE TO THE CENTERLINE UNLESS NOTED OTHERWISE.  
 ALL DIMENSIONS SHALL BE TO THE CENTERLINE UNLESS NOTED OTHERWISE.  
 DESIGN AND DRAWINGS ARE THE PROPERTY OF  
**FOX JOHNSTON**

- Legend**
- 01 - Structural Steel
  - 02 - Concrete
  - 03 - Masonry
  - 04 - Glass
  - 05 - Aluminum
  - 06 - Steel Decking
  - 07 - Steel Joists
  - 08 - Steel Trusses
  - 09 - Steel Beams
  - 10 - Steel Columns
  - 11 - Steel Bracing
  - 12 - Steel Diaphragms
  - 13 - Steel Connections
  - 14 - Steel Decking
  - 15 - Steel Joists
  - 16 - Steel Trusses
  - 17 - Steel Beams
  - 18 - Steel Columns
  - 19 - Steel Bracing
  - 20 - Steel Diaphragms
  - 21 - Steel Connections
  - 22 - Steel Decking
  - 23 - Steel Joists
  - 24 - Steel Trusses
  - 25 - Steel Beams
  - 26 - Steel Columns
  - 27 - Steel Bracing
  - 28 - Steel Diaphragms
  - 29 - Steel Connections
  - 30 - Steel Decking
  - 31 - Steel Joists
  - 32 - Steel Trusses
  - 33 - Steel Beams
  - 34 - Steel Columns
  - 35 - Steel Bracing
  - 36 - Steel Diaphragms
  - 37 - Steel Connections
  - 38 - Steel Decking
  - 39 - Steel Joists
  - 40 - Steel Trusses
  - 41 - Steel Beams
  - 42 - Steel Columns
  - 43 - Steel Bracing
  - 44 - Steel Diaphragms
  - 45 - Steel Connections
  - 46 - Steel Decking
  - 47 - Steel Joists
  - 48 - Steel Trusses
  - 49 - Steel Beams
  - 50 - Steel Columns
  - 51 - Steel Bracing
  - 52 - Steel Diaphragms
  - 53 - Steel Connections
  - 54 - Steel Decking
  - 55 - Steel Joists
  - 56 - Steel Trusses
  - 57 - Steel Beams
  - 58 - Steel Columns
  - 59 - Steel Bracing
  - 60 - Steel Diaphragms
  - 61 - Steel Connections
  - 62 - Steel Decking
  - 63 - Steel Joists
  - 64 - Steel Trusses
  - 65 - Steel Beams
  - 66 - Steel Columns
  - 67 - Steel Bracing
  - 68 - Steel Diaphragms
  - 69 - Steel Connections
  - 70 - Steel Decking
  - 71 - Steel Joists
  - 72 - Steel Trusses
  - 73 - Steel Beams
  - 74 - Steel Columns
  - 75 - Steel Bracing
  - 76 - Steel Diaphragms
  - 77 - Steel Connections
  - 78 - Steel Decking
  - 79 - Steel Joists
  - 80 - Steel Trusses
  - 81 - Steel Beams
  - 82 - Steel Columns
  - 83 - Steel Bracing
  - 84 - Steel Diaphragms
  - 85 - Steel Connections
  - 86 - Steel Decking
  - 87 - Steel Joists
  - 88 - Steel Trusses
  - 89 - Steel Beams
  - 90 - Steel Columns
  - 91 - Steel Bracing
  - 92 - Steel Diaphragms
  - 93 - Steel Connections
  - 94 - Steel Decking
  - 95 - Steel Joists
  - 96 - Steel Trusses
  - 97 - Steel Beams
  - 98 - Steel Columns
  - 99 - Steel Bracing
  - 100 - Steel Diaphragms

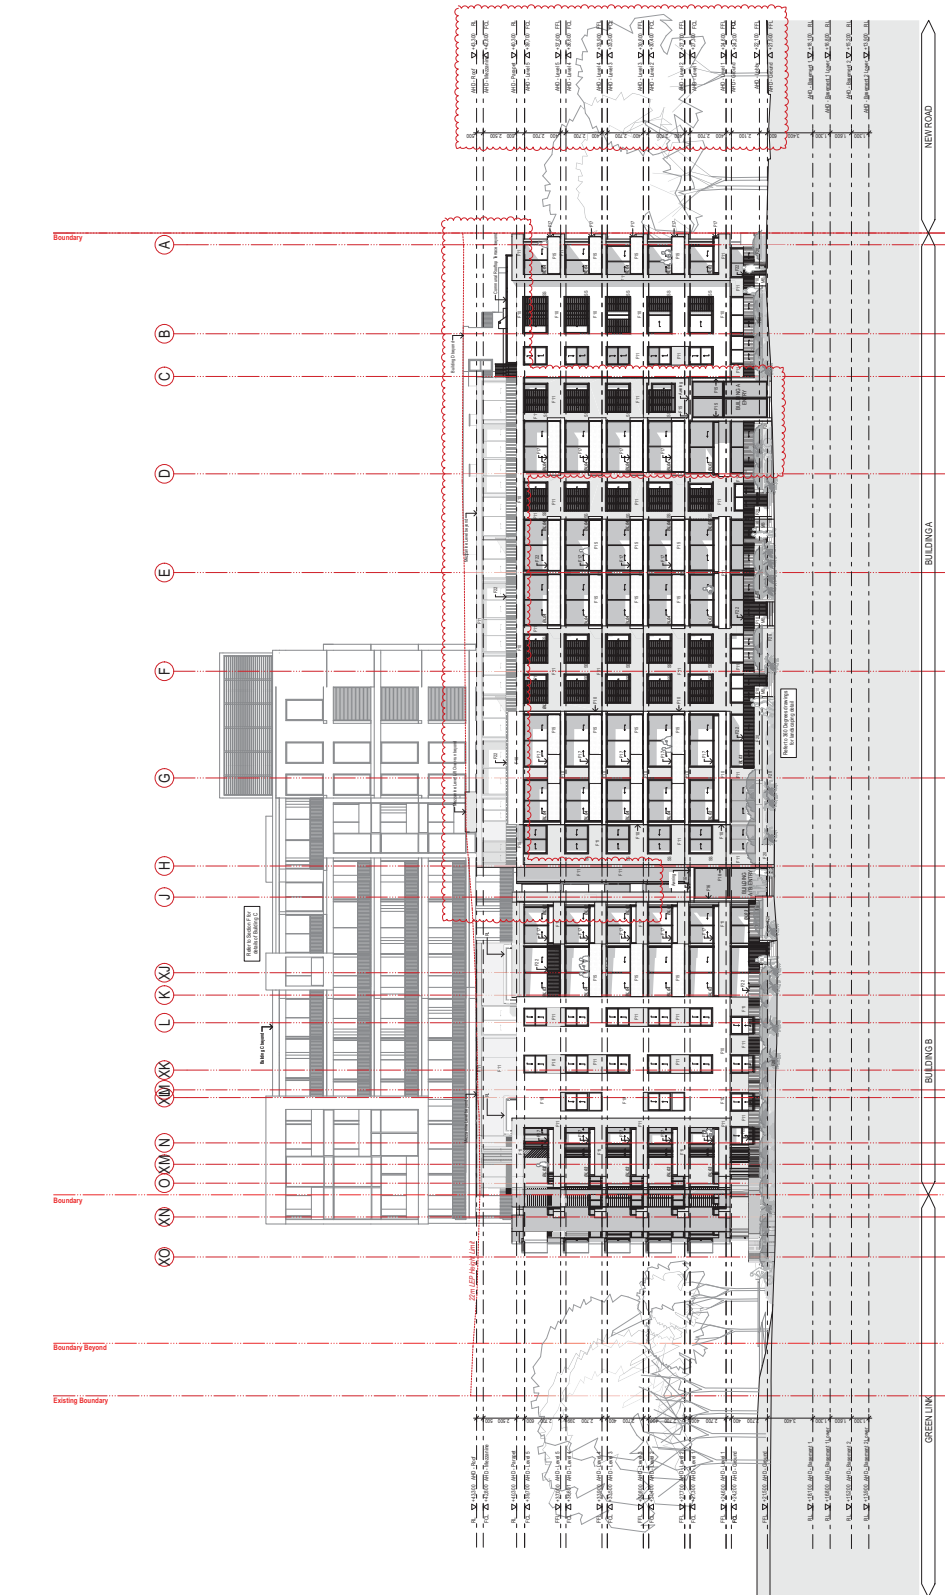

REVISION	DATE	BY	CHKD
01	15/08/2018	JM	JK
02	15/08/2018	JM	JK
**Meriton**  
**Fox Johnston**

Level 11, Meriton Tower  
 200 West Street  
 Sydney NSW 2000  
 F: +61 2 9237 2277  
 www.meriton.com.au  
 www.foxjohnston.com.au

**PROJECT**  
 Phase 4 DEXUS

**SHEET TITLE**  
 West Elevation

**SCALE**  
 1:500 (A1)

**DATE**  
 September 2018

**JOB NO.**  
 1604

**DRAWING NO.**  
 DA-303

**REV. NO.**  
 R11

**DEVELOPMENT APPLICATION**  
 NOT FOR CONSTRUCTION