


ATTACHMENT A

**13-21 LACHLAN STREET, 2-4 BRUCE
STREET AND 7-19 AMELIA STREET,
WATERLOO
SITE PLAN AND TRANSFER LAND**

LACHLAN PRECINCT PROPOSED VPA SCOPE CIVIL ENGINEERING DRAWING SET

(IN ASSOCIATION WITH 13-17 LACHLAN STREET, WATERLOO, DA/2015/570)

Sheet Number	Sheet Title
C-2-8201	COVER SHEET, LOCALITY PLAN AND SHEET LIST
C-2-8202	SURVEY REFERENCE PLAN
C-2-8203	SITE PLAN
C-2-8204	STAGING AND FUTURE REFERENCE PLAN
C-2-8205	GENERAL ARRANGEMENT PLAN - GADIGAL AVENUE
C-2-8206	GENERAL ARRANGEMENT PLAN - LACHLAN STREET
C-2-8207	GENERAL ARRANGEMENT PLAN - TUNG HOP STREET
C-2-8208	TYPICAL ROAD RESERVE CROSS SECTIONS SHEET 1 OF 3
C-2-8209	TYPICAL ROAD RESERVE CROSS SECTIONS SHEET 2 OF 3
C-2-8210	TYPICAL ROAD RESERVE CROSS SECTIONS SHEET 3 OF 3
C-2-8211	BOUNDARY INTERFERENCE PLAN & SECTIONS SHEET 1 OF 2
C-2-8212	BOUNDARY INTERFERENCE PLAN & SECTIONS SHEET 2 OF 2
C-2-8213	STORMWATER MANAGEMENT PLAN

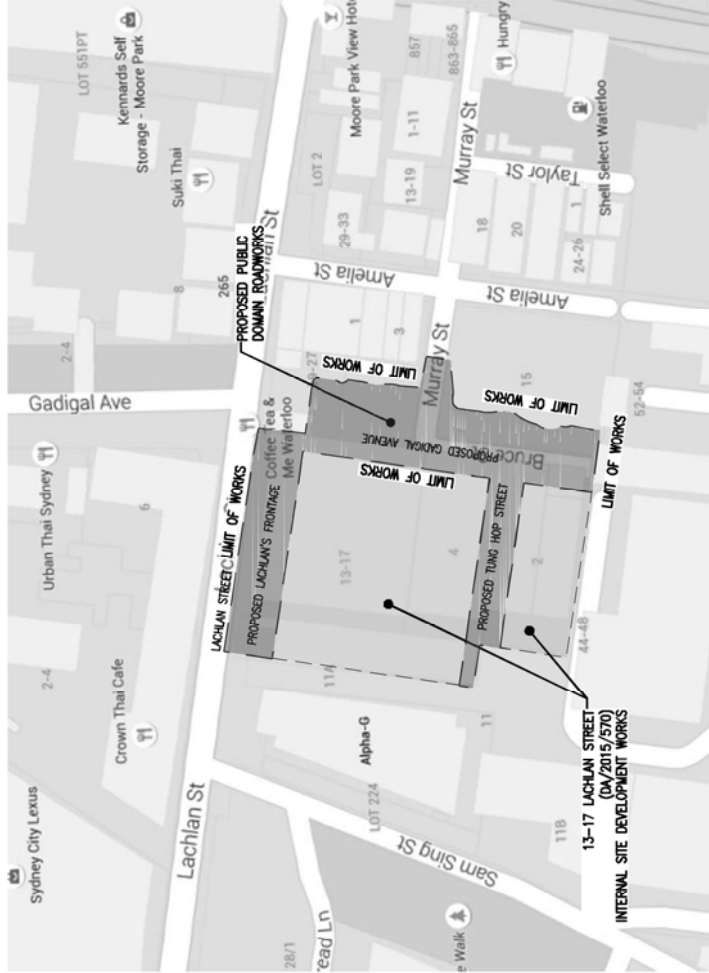

ANNEXURE A ATTACHMENT A


Public Benefits - Developer's Works

		FOR VPA SCOPE Date: 15/04/2015 Scale: AS SHOWN Drawing Number: 15049C Job Number: C-2-8200 Revision: P15	
		COVER SHEET, LOCALITY PLAN AND SHEET LIST Project: 13-17 LACHLAN STREET WATERLOO	
SHEET NO. 1 OF 15 SHEET TITLE: COVER SHEET, LOCALITY PLAN AND SHEET LIST DRAWING NO. 15049C JOB NO. C-2-8200 REVISION: P15		CLIENT: Robert Bird Group PROJECT: 13-17 LACHLAN STREET WATERLOO DRAWING NO. 15049C JOB NO. C-2-8200 REVISION: P15	

ATTACHMENT A

LEGEND

- CITY OF STONEY COUNCIL'S LAND & LIMIT OF WORKS
- LAND TO BE DEDICATED
- INTERNAL SITE DEVELOPMENT AND LOCATION WORKS FOR 13-17 LACHLAN STREET

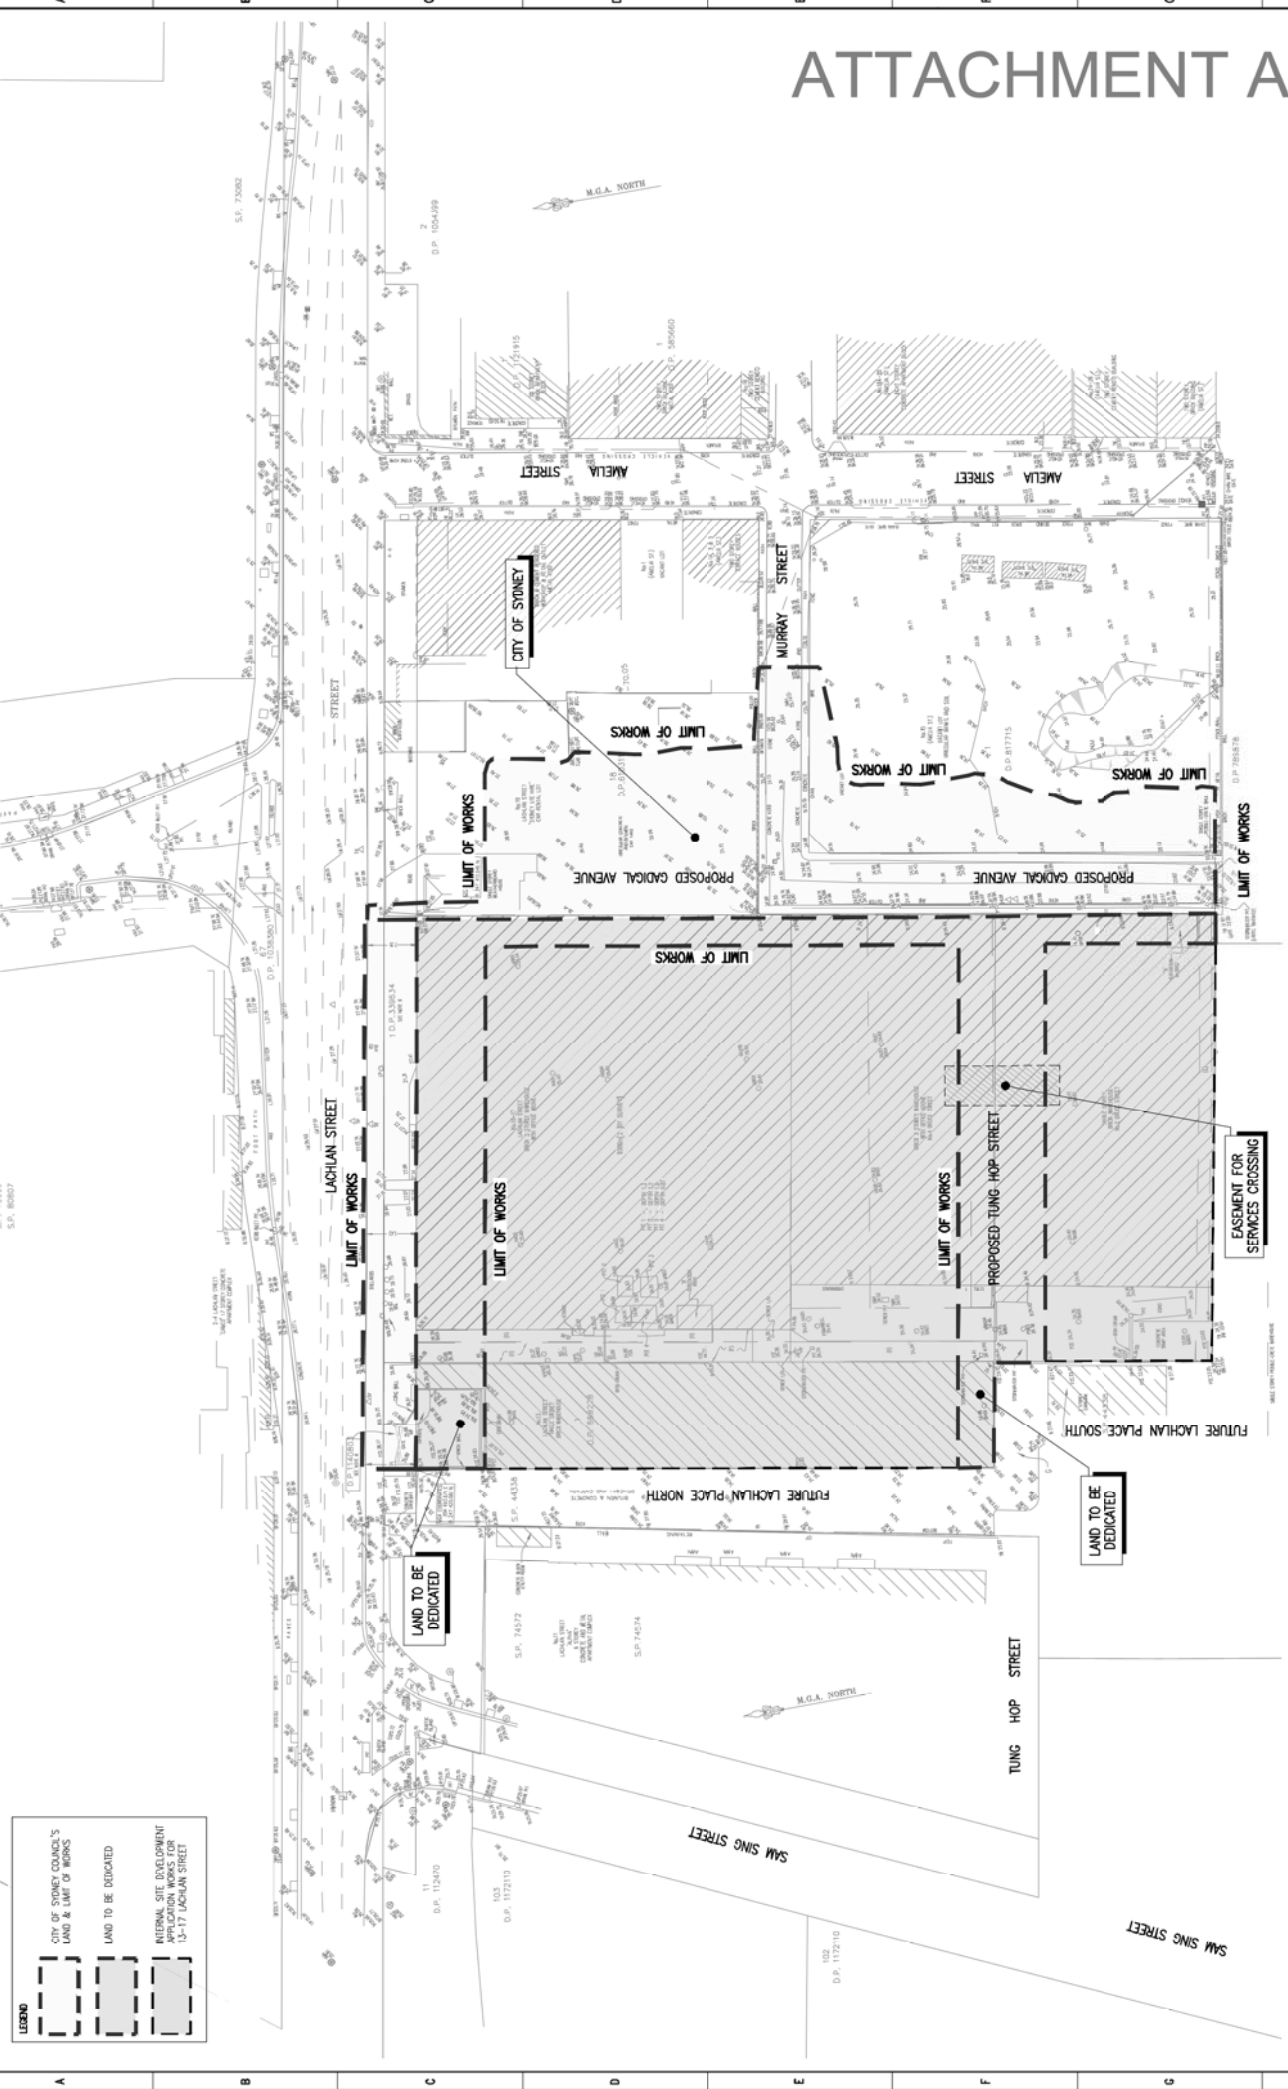

FOR VPA SCOPE

Task	Team	Start	End
Initial	Initial		
Design	Design		
Construction	Construction		
Operation	Operation		
Maintenance	Maintenance		
Job Number	15049C	Job Number	C-2-8201
Job Number	15049C	Job Number	P12

SURVEY REFERENCE PLAN

Project: 13-17 LACHLAN STREET WATERLOO

Scale of AT: 1:400

Scale of VPA: 1:1000

mirvac

RobertBirdGroup

Project Manager: ROBERT BIRD
 Site Manager: JAMES BIRD
 13-17 LACHLAN STREET
 WATERLOO VIC 3021
 Ph: 03 9248 3338
 Fax: 03 9248 3338

Ref	Number	Description	By	Date	Rev	Number	Description
P1	11.03.2015	ISSUED FOR VPA SCOPE	SM	11.03.2015	1	P1	ISSUED FOR VPA SCOPE
P2	12.05.2015	ISSUED FOR VPA SCOPE	SM	12.05.2015	1	P2	ISSUED FOR VPA SCOPE
P3	12.05.2015	ISSUED FOR VPA SCOPE	SM	12.05.2015	1	P3	ISSUED FOR VPA SCOPE
P4	20.08.2015	ISSUED FOR APPROVAL	SM	20.08.2015	1	P4	ISSUED FOR APPROVAL
P5	22.08.2015	ISSUED FOR APPROVAL	SM	22.08.2015	1	P5	ISSUED FOR APPROVAL
P6	22.08.2015	ISSUED FOR APPROVAL	SM	22.08.2015	1	P6	ISSUED FOR APPROVAL
P7	22.08.2015	ISSUED FOR APPROVAL	SM	22.08.2015	1	P7	ISSUED FOR APPROVAL
P8	22.08.2015	ISSUED FOR APPROVAL	SM	22.08.2015	1	P8	ISSUED FOR APPROVAL

EASEMENT FOR SERVICES CROSSING

SCALE 1:400

4 0 4 8 12 16m

mirvac

RobertBirdGroup

SURVEY REFERENCE PLAN

Project: 13-17 LACHLAN STREET WATERLOO

FOR VPA SCOPE

Task: Initial

Team: Initial

Start:

End:

Job Number: 15049C

Job Number: C-2-8201

Job Number: P12