


Attachment A15


Reference Scheme Plans

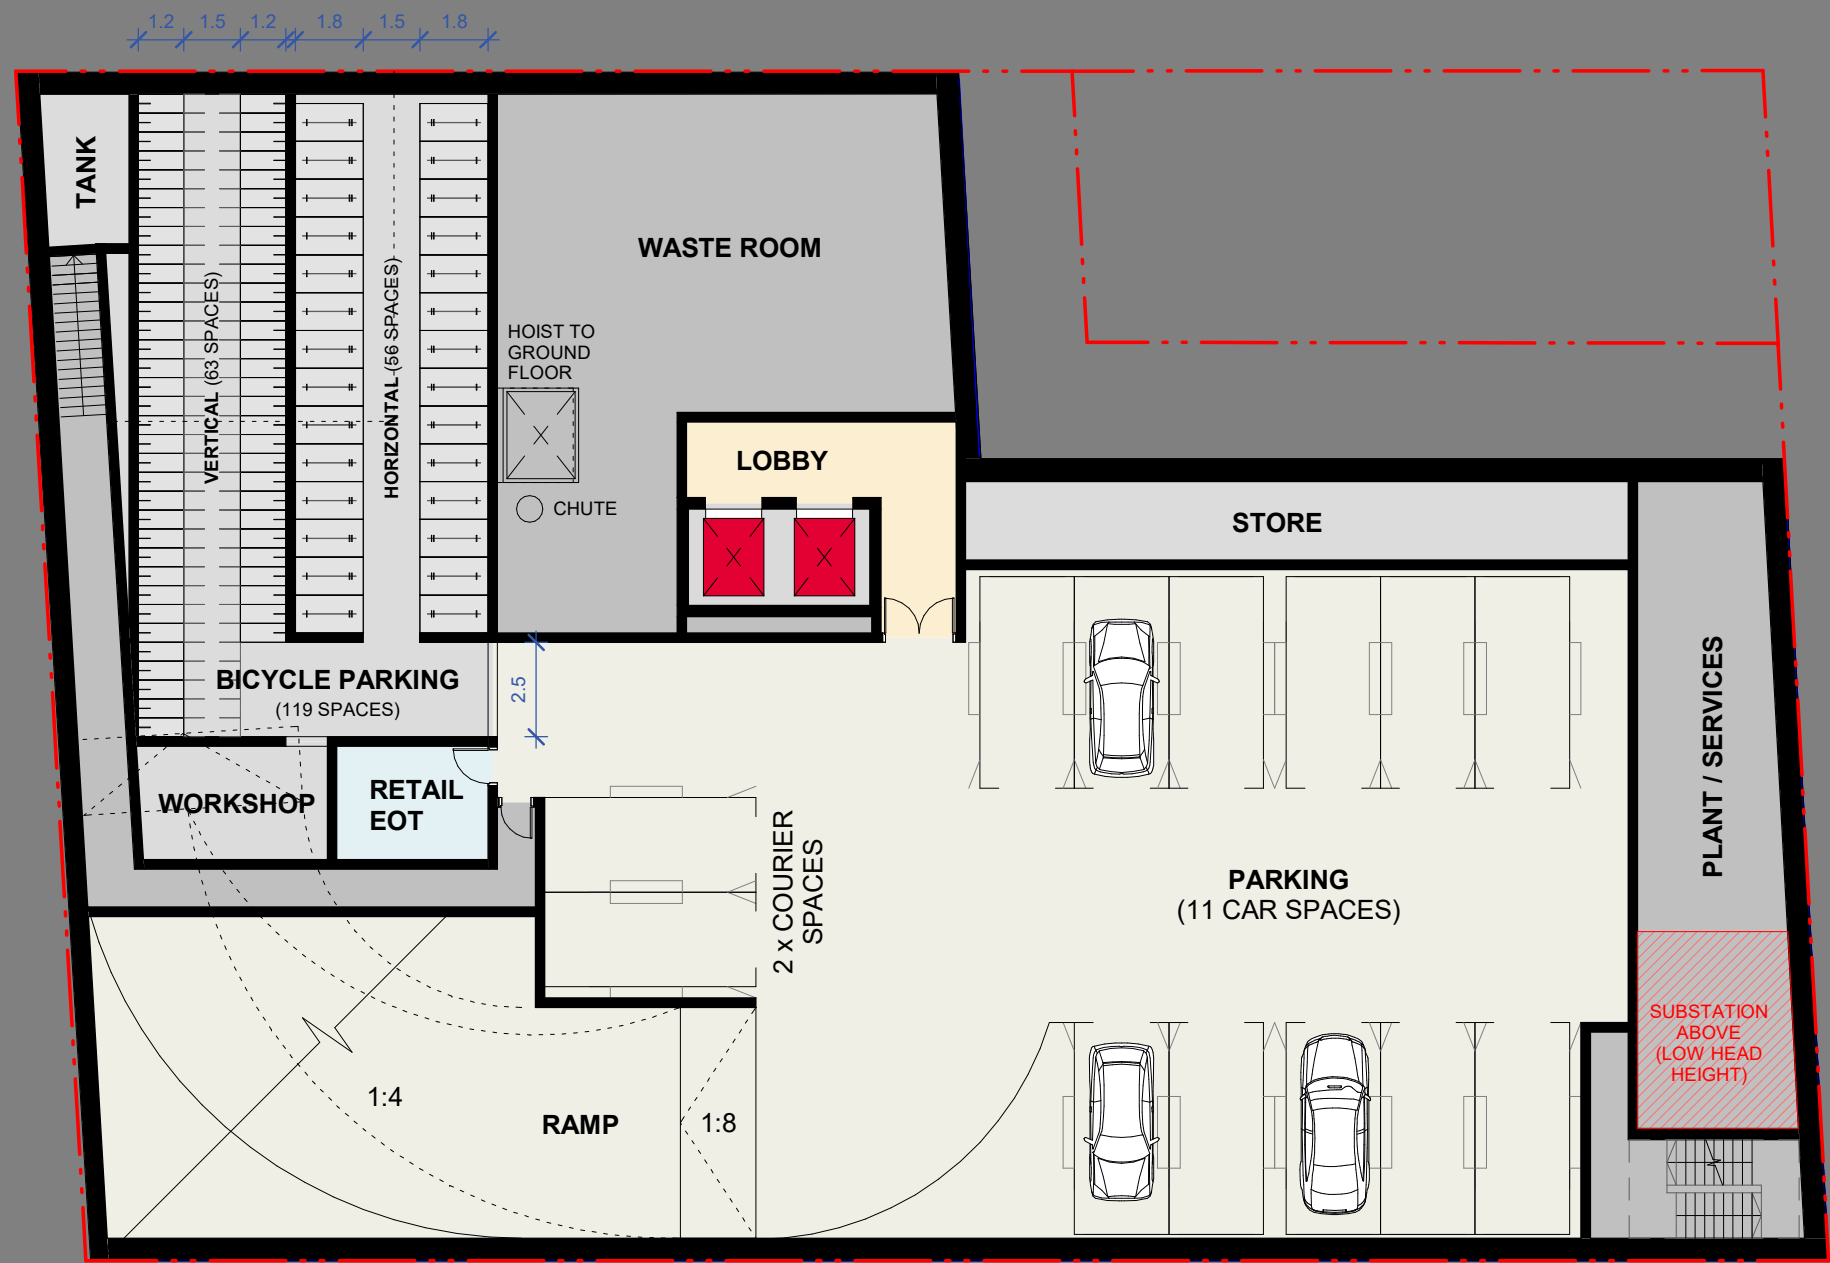

PRELIMINARY



993

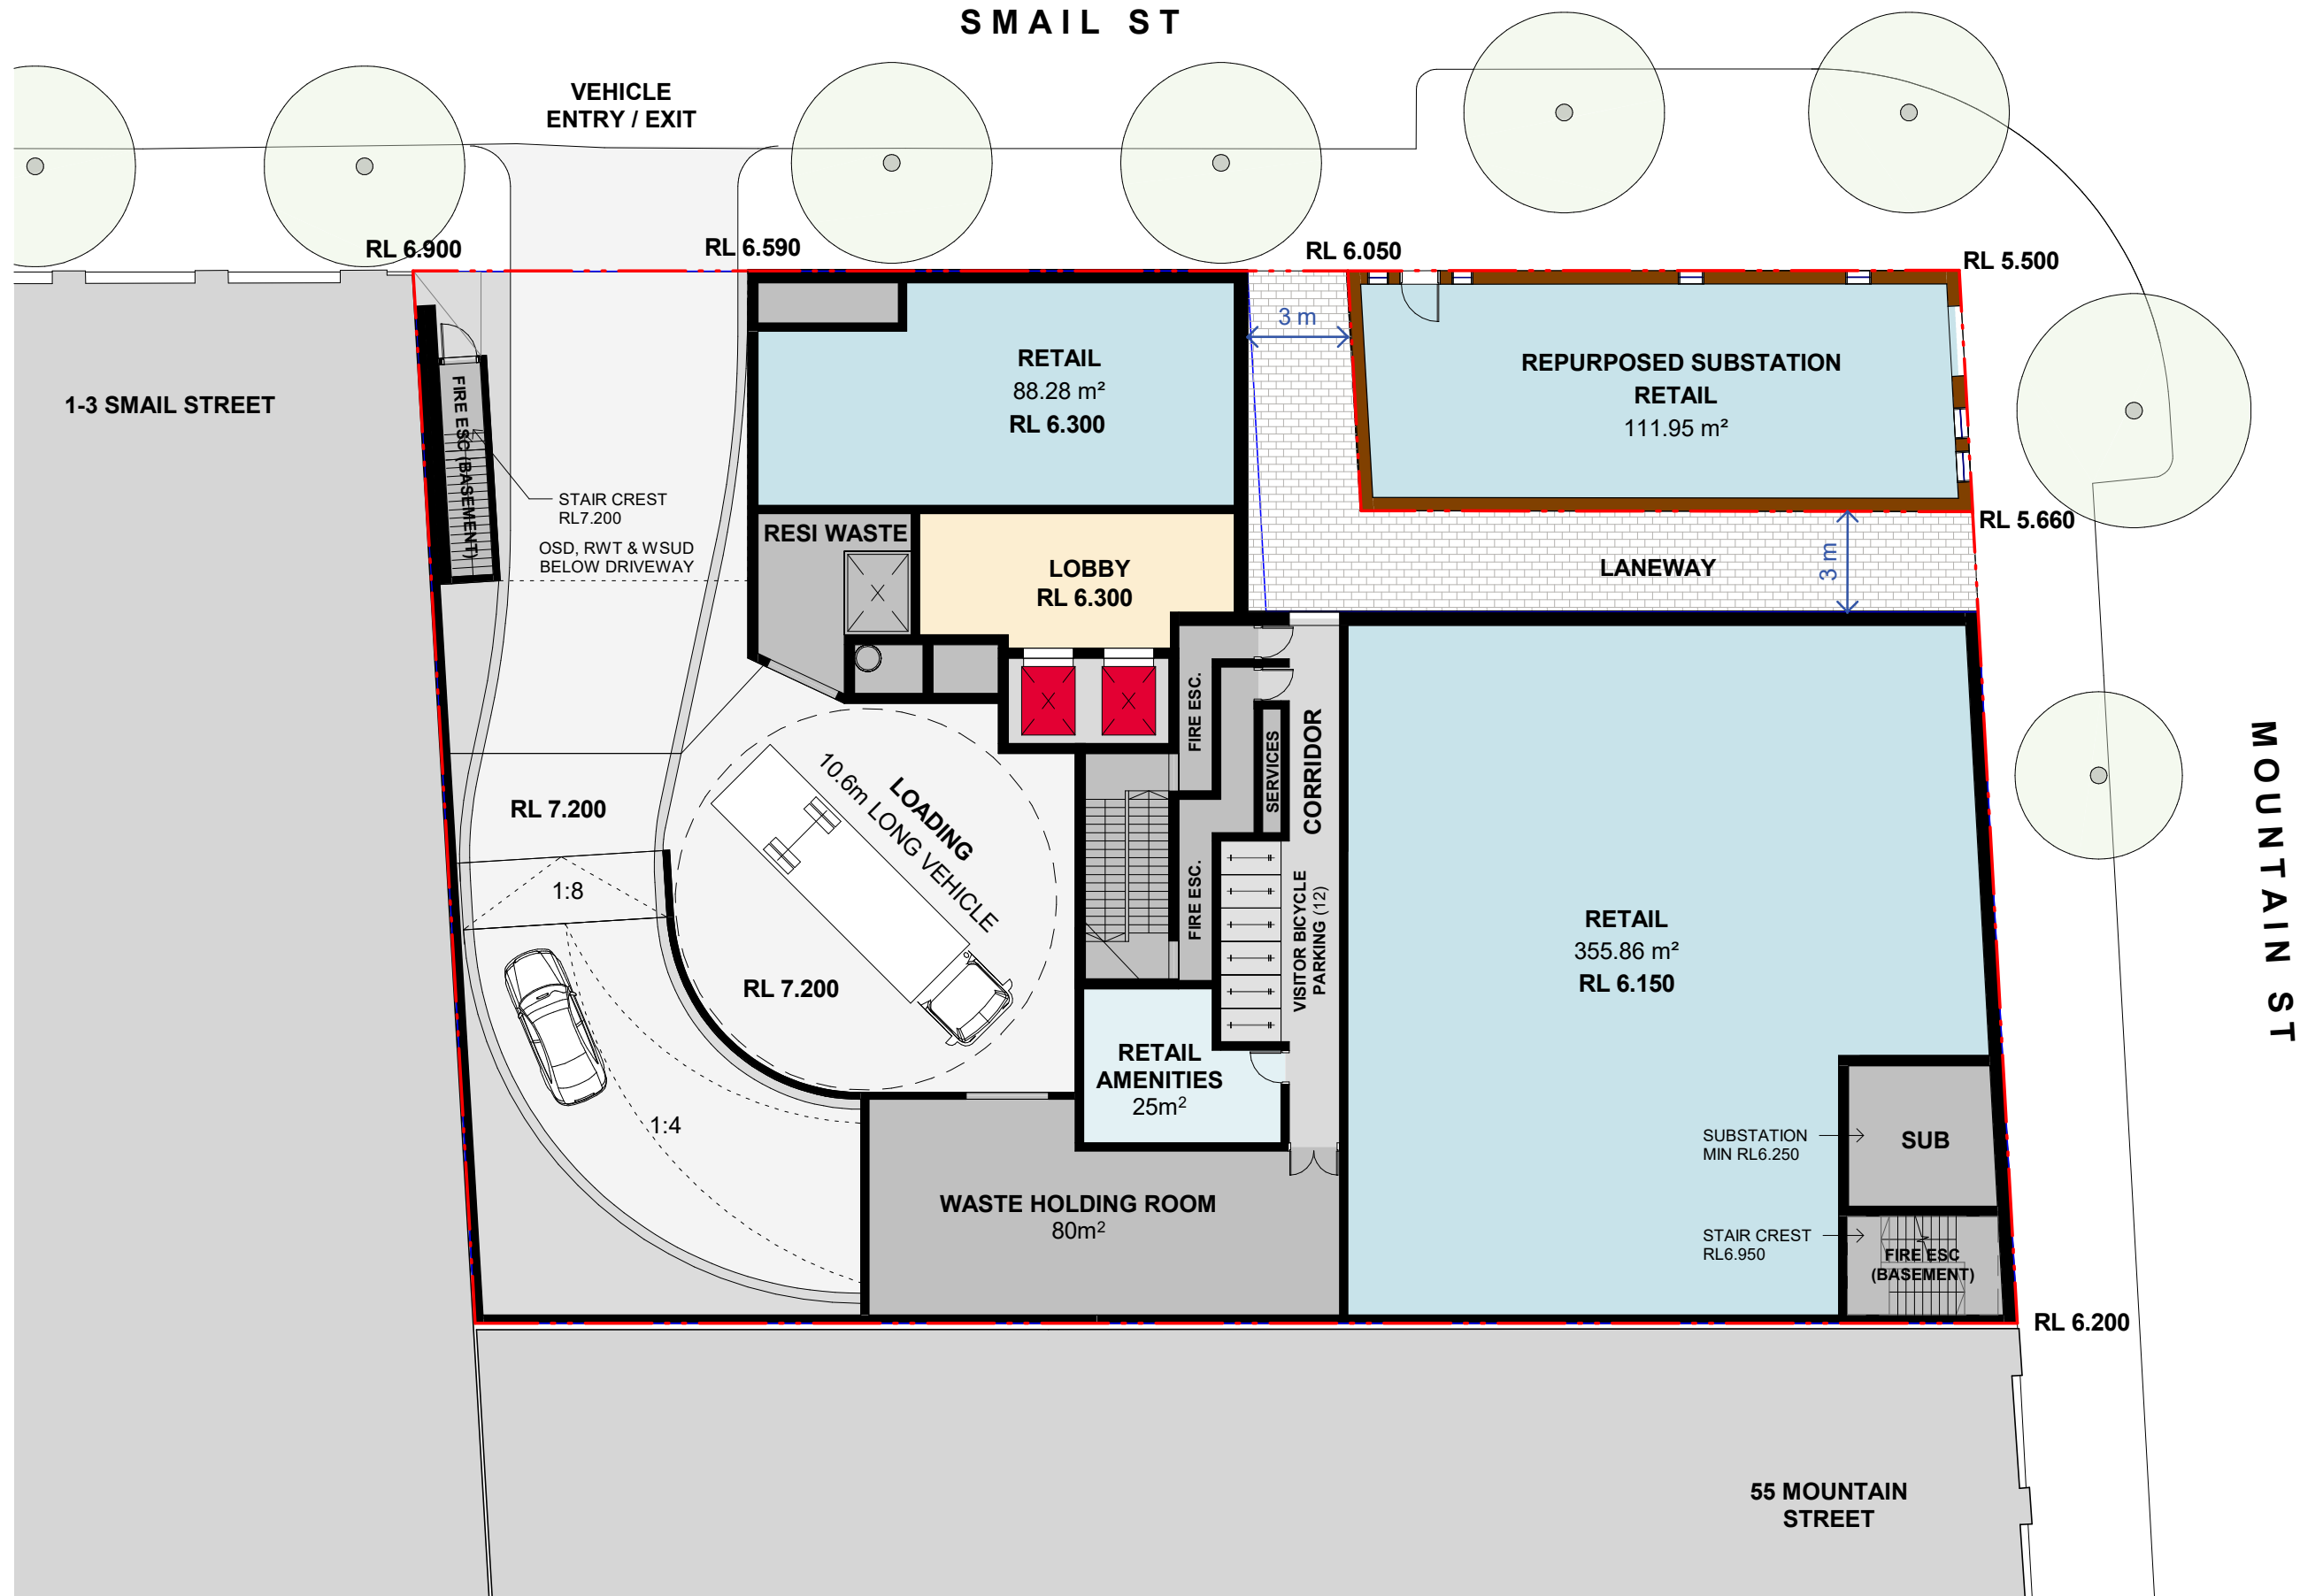

PRELIMINARY

BATESSMART


NSW Nominated Responsible Architects:
Kellie Payne Reg. 6454 / Philip Vivian Reg.
6696 / Guy Lake Reg. 7119 / Matthew Allen
Reg. 8498
Bates Smart Architects Pty Ltd ABN 68 094 740 986



41-49 Mountain St, Ultimo

GROUND FLOOR
S12603
1 : 200 @ A3

Drawing no.
PP03.00 Rev.
A

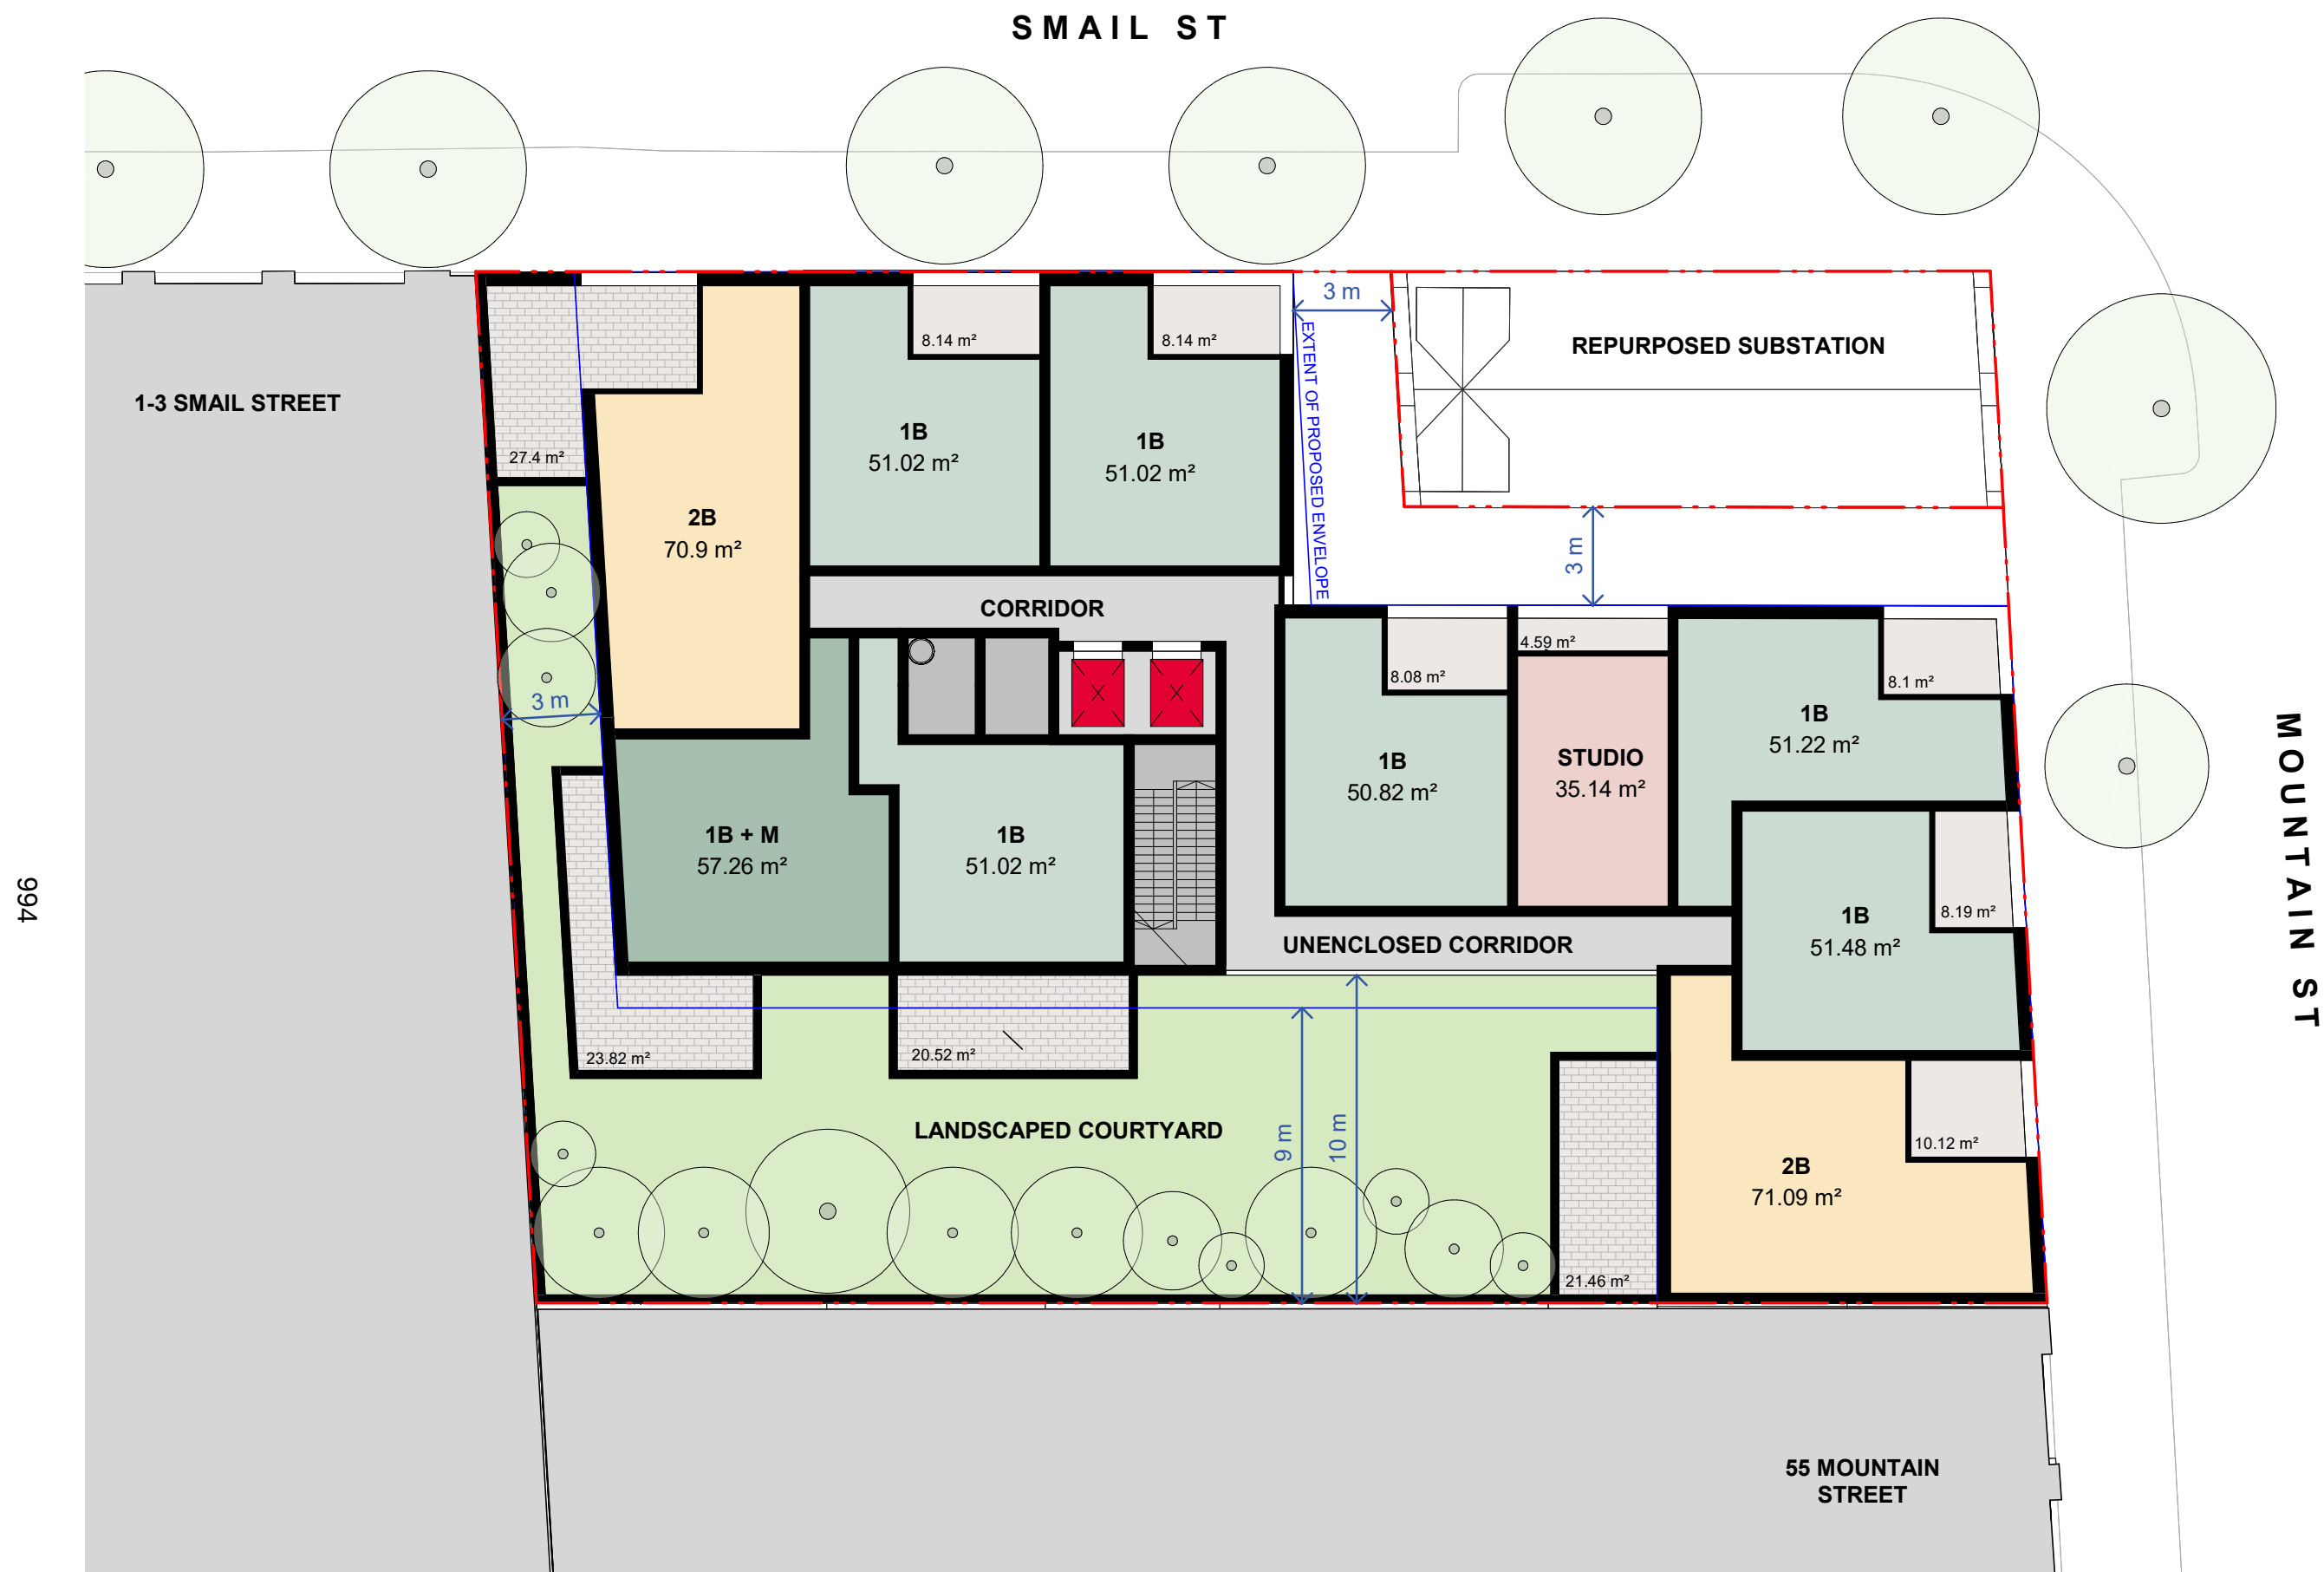

PRELIMINARY

BATESSMART™

NSW Nominated Responsible Architects:
Kellie Payne Reg. 6454 / Philip Vivian Reg.
6696 / Guy Lake Reg. 7119 / Matthew Allen
Reg. 8498
Bates Smart Architects Pty Ltd ABN 68 094 740 986



41-49 Mountain St, Ultimo


LEVEL 1
S12603
1 : 200

@ A3

Drawing no.

PP03.01 A

Rev.

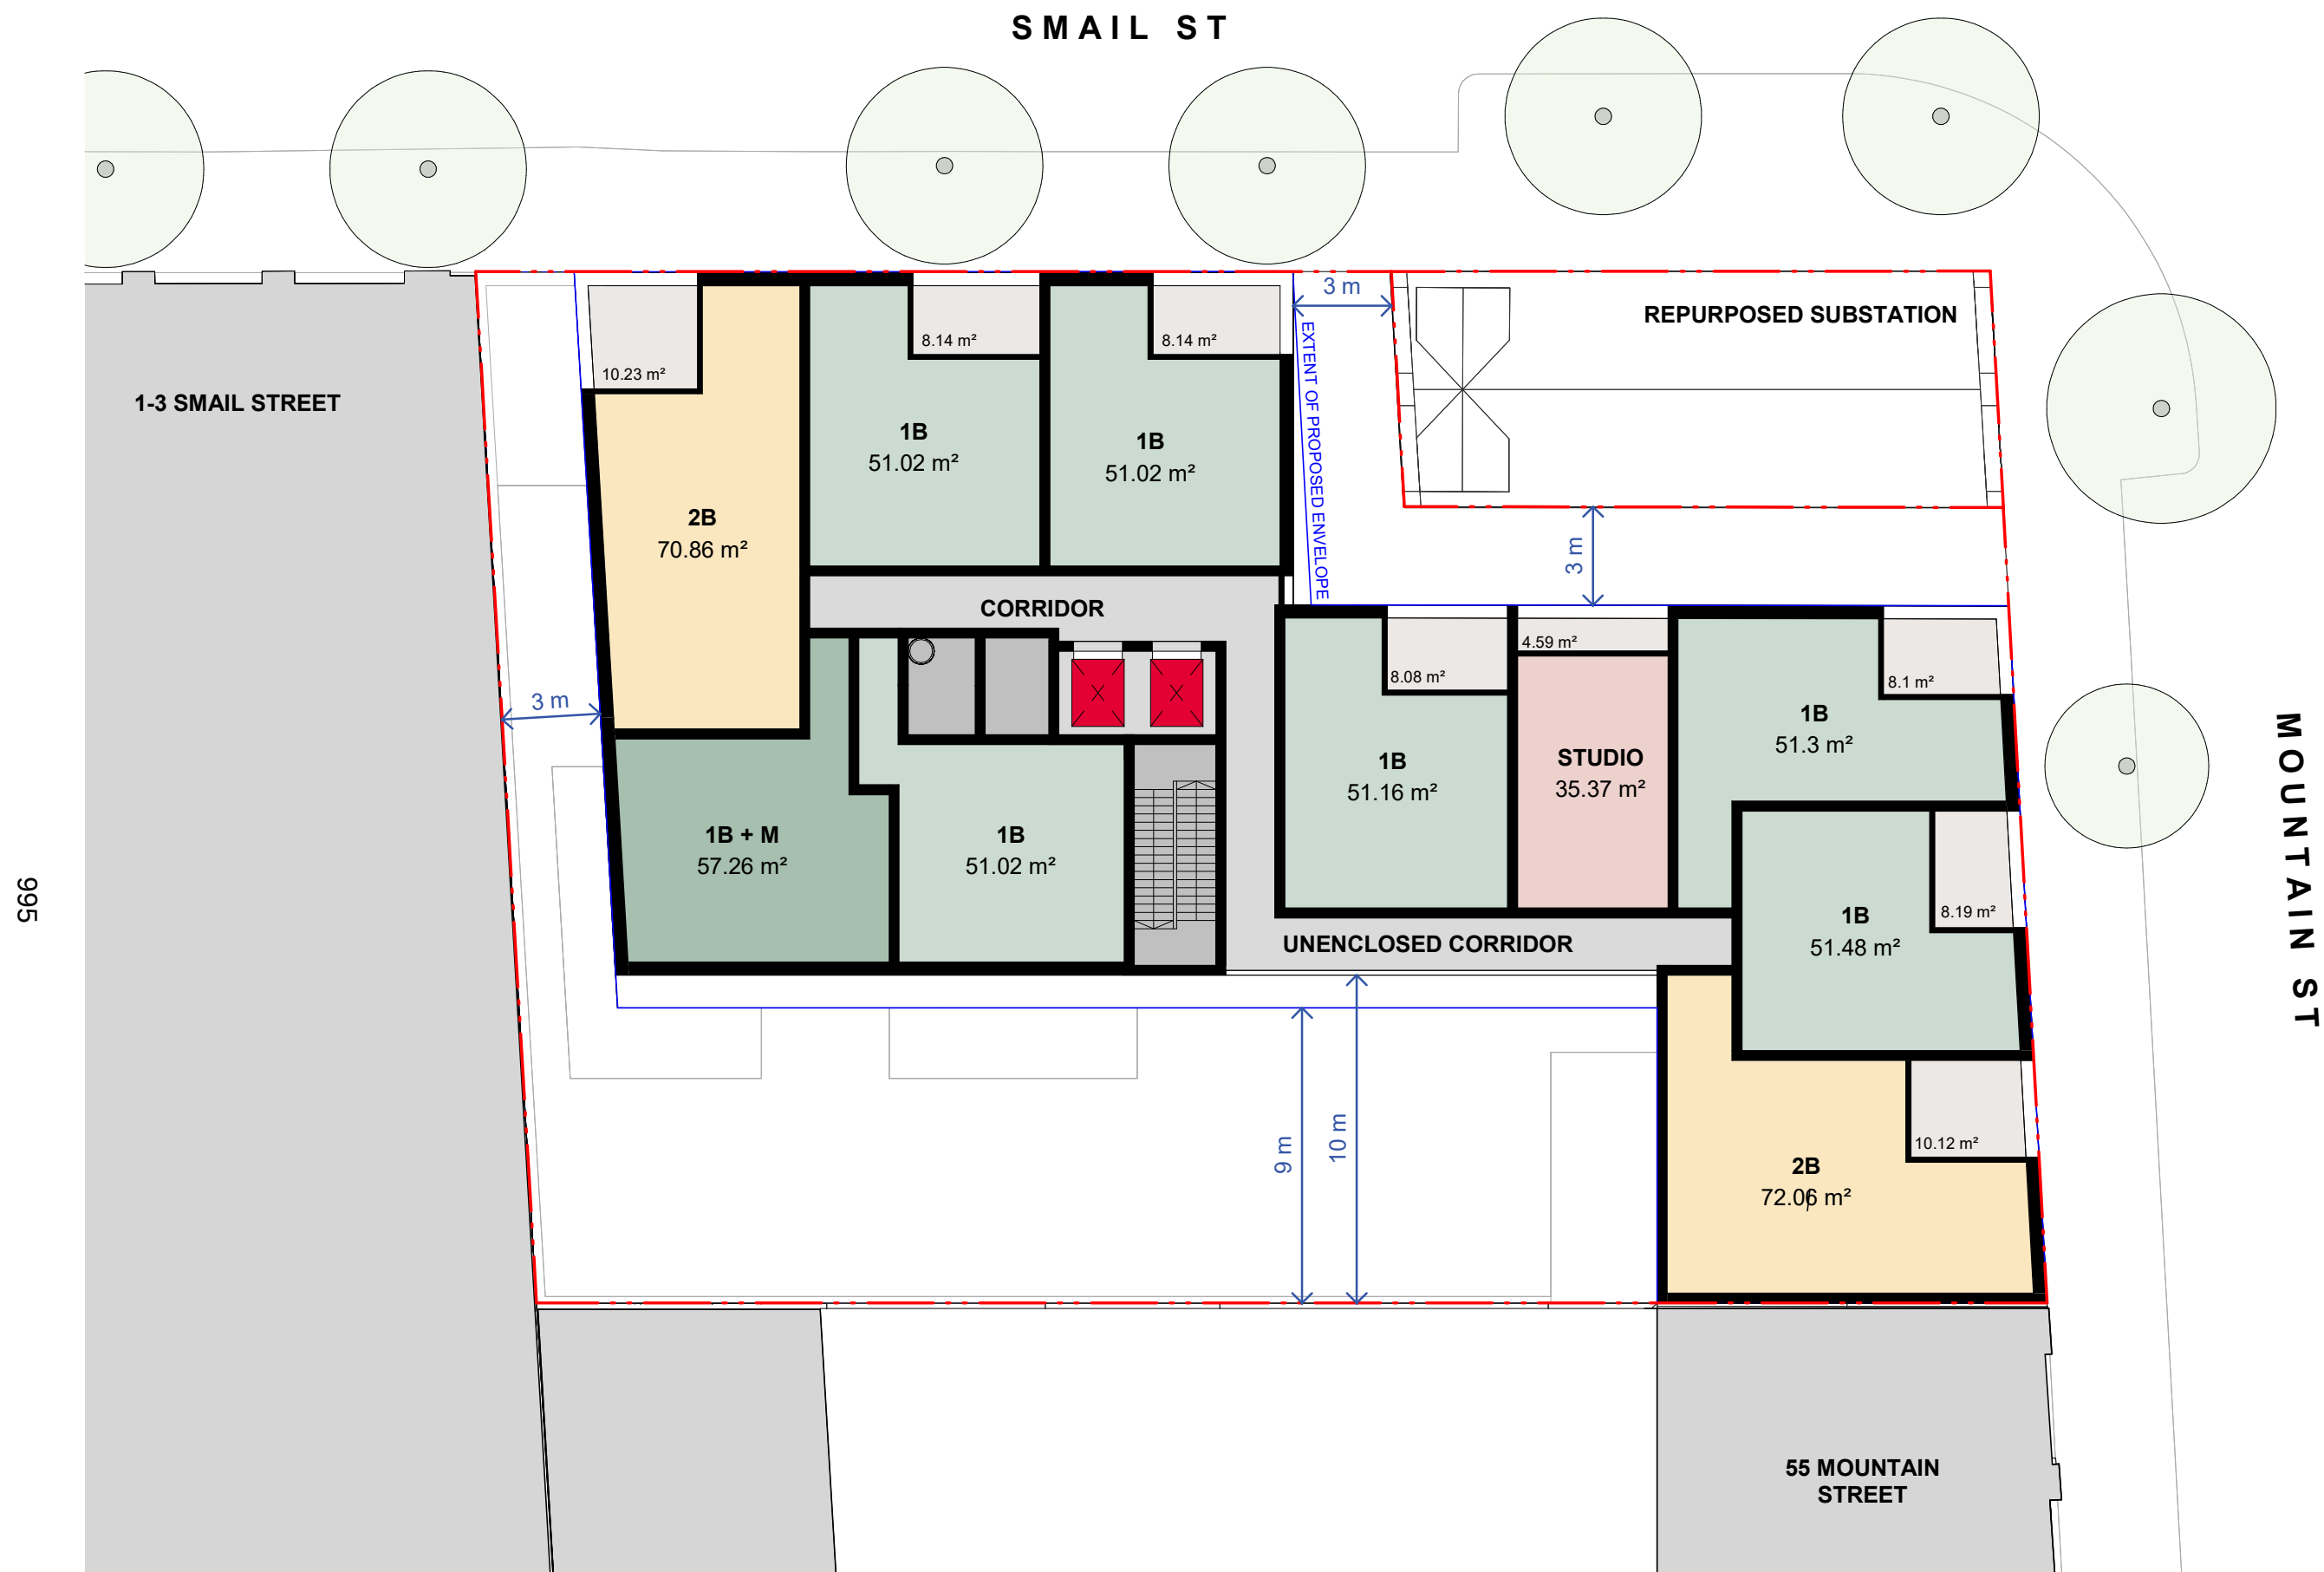

PRELIMINARY

BATESSMART™


NSW Nominated Responsible Architects:
Kellie Payne Reg. 6454 / Philip Vivian Reg.
6696 / Guy Lake Reg. 7119 / Matthew Allen
Reg. 8498
Bates Smart Architects Pty Ltd ABN 68 094 740 986



41-49 Mountain St, Ultimo

LEVEL 2-6 (TYPICAL)
S12603
1 : 200 @ A3

Drawing no. **PP03.02** Rev. **A**

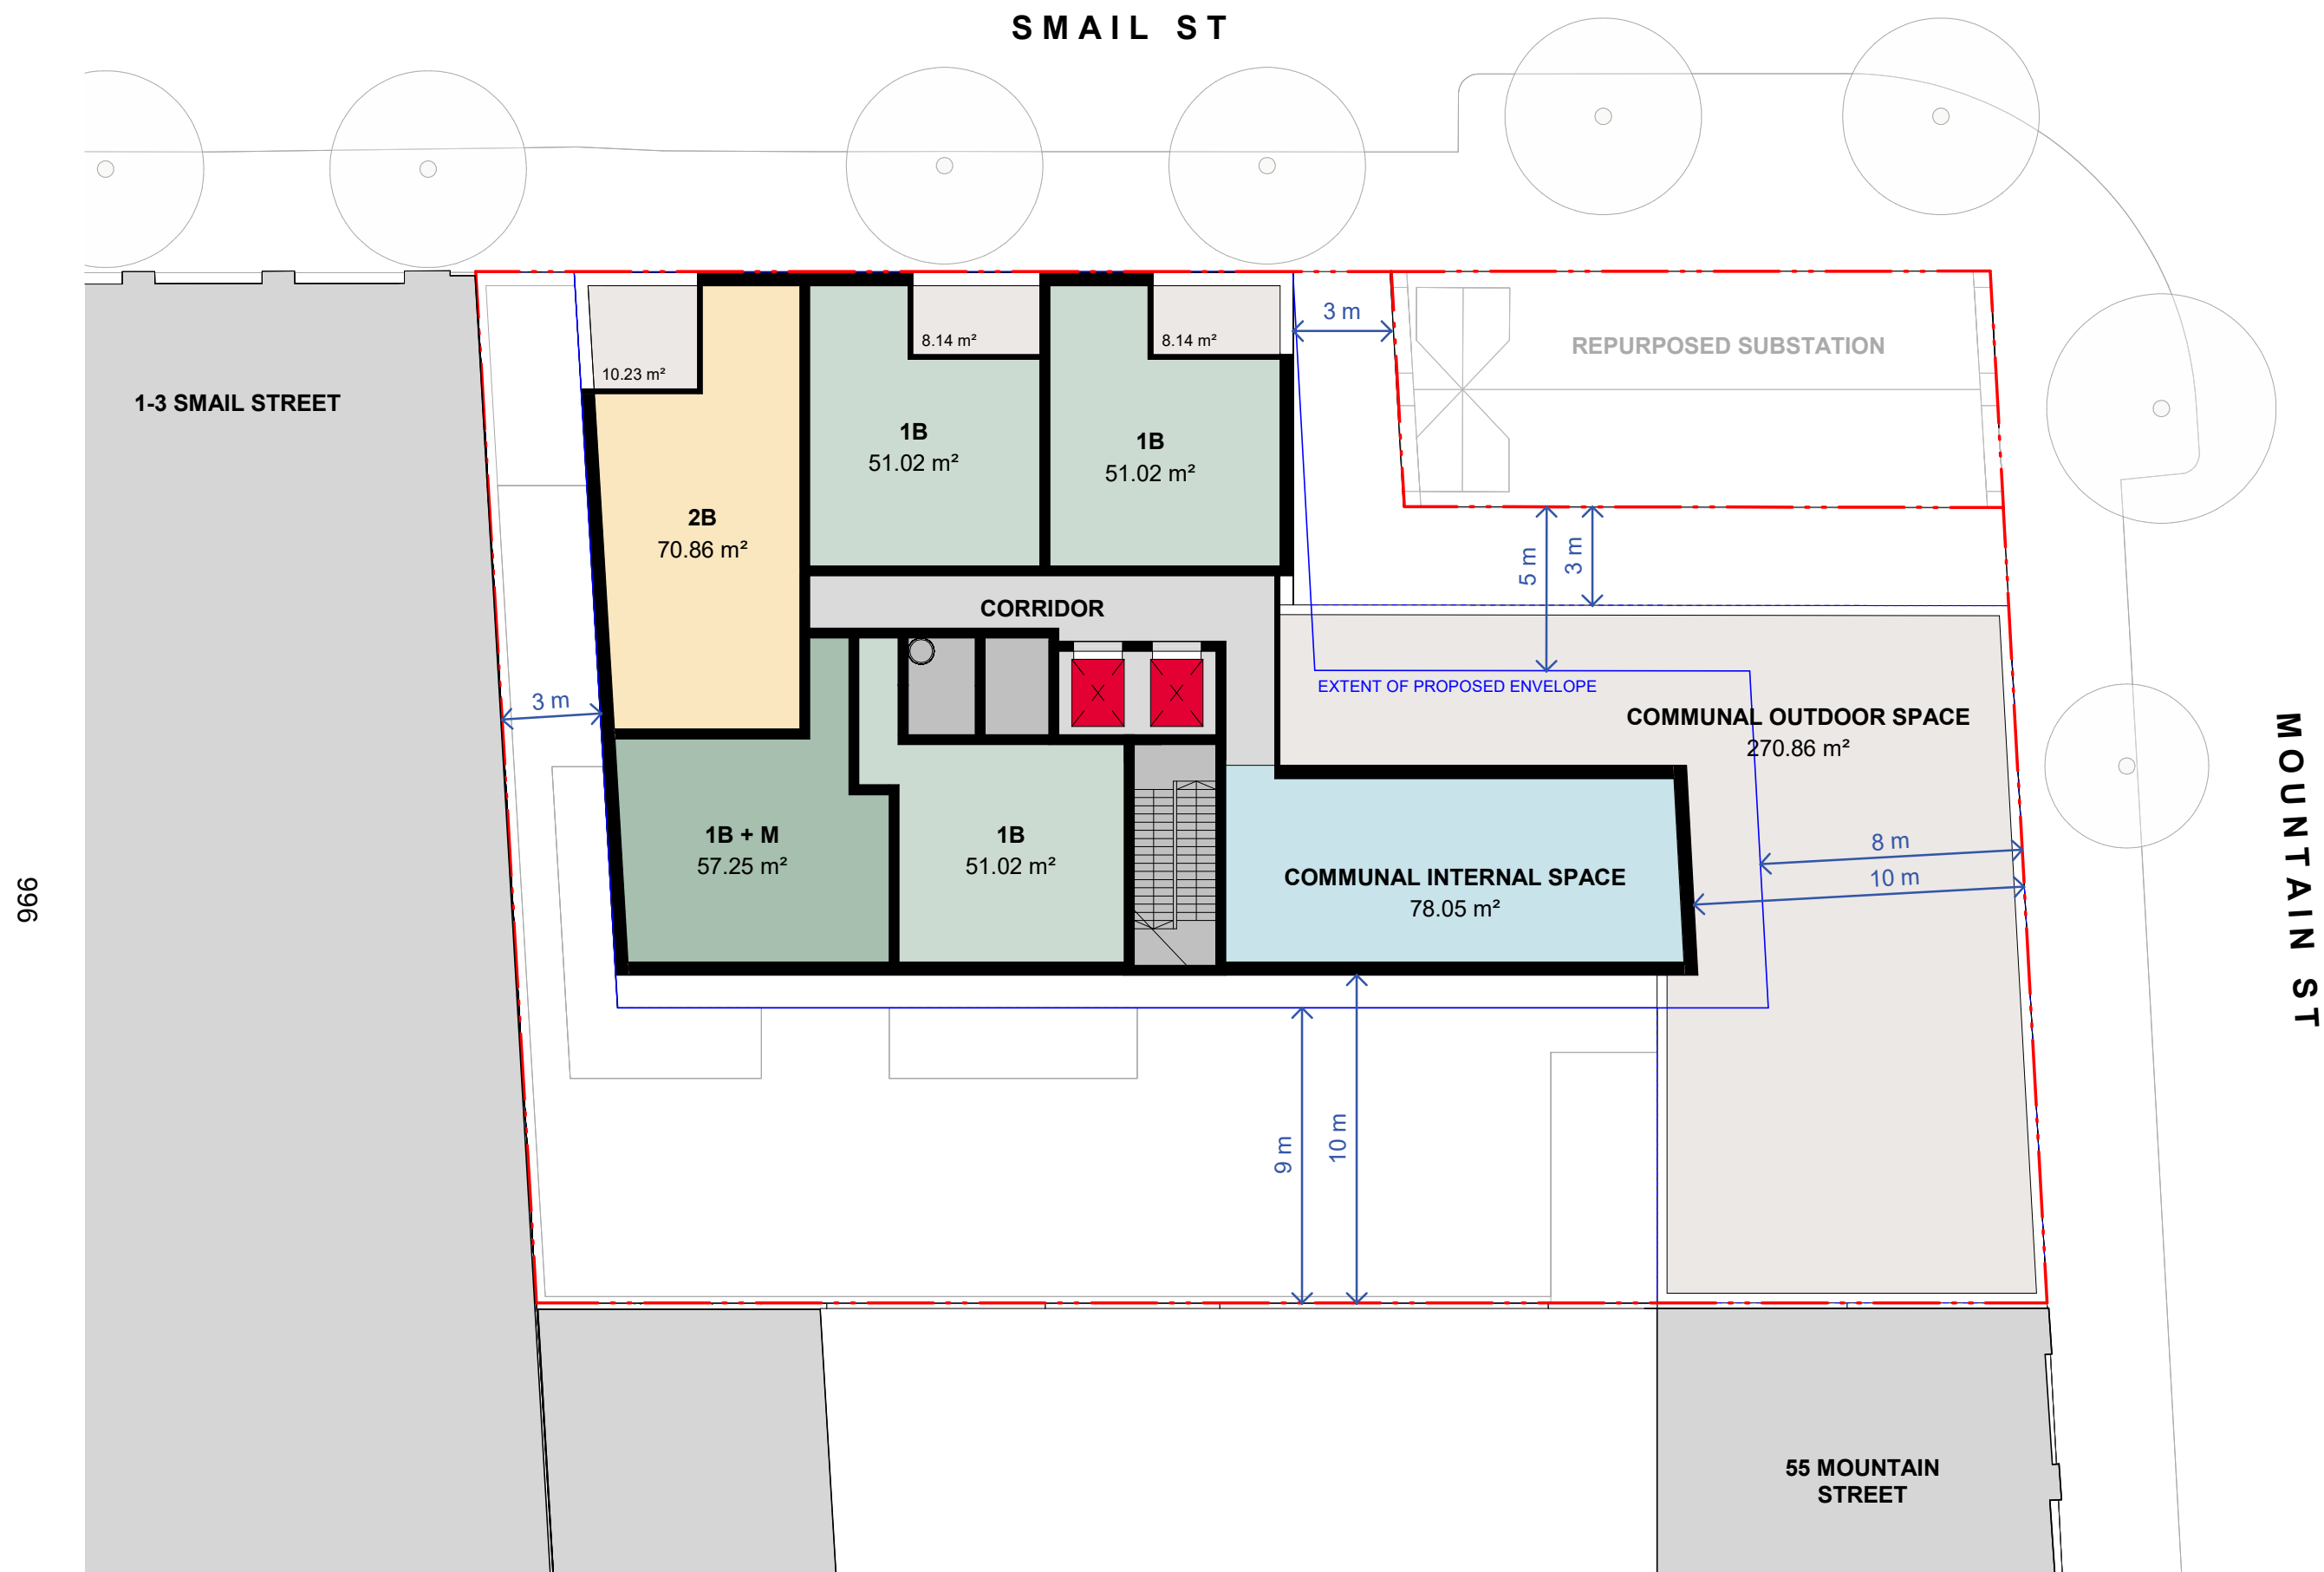

PRELIMINARY

BATESSMART™

NSW Nominated Responsible Architects:
Kellie Payne Reg. 6454 / Philip Vivian Reg.
6696 / Guy Lake Reg. 7119 / Matthew Allen
Reg. 8498
Bates Smart Architects Pty Ltd ABN 68 094 740 986





41-49 Mountain St, Ultimo


LEVEL 7 (COMMUNAL)
S12603
1 : 200 @ A3

Drawing no. **PP03.07** Rev. **A**

997

 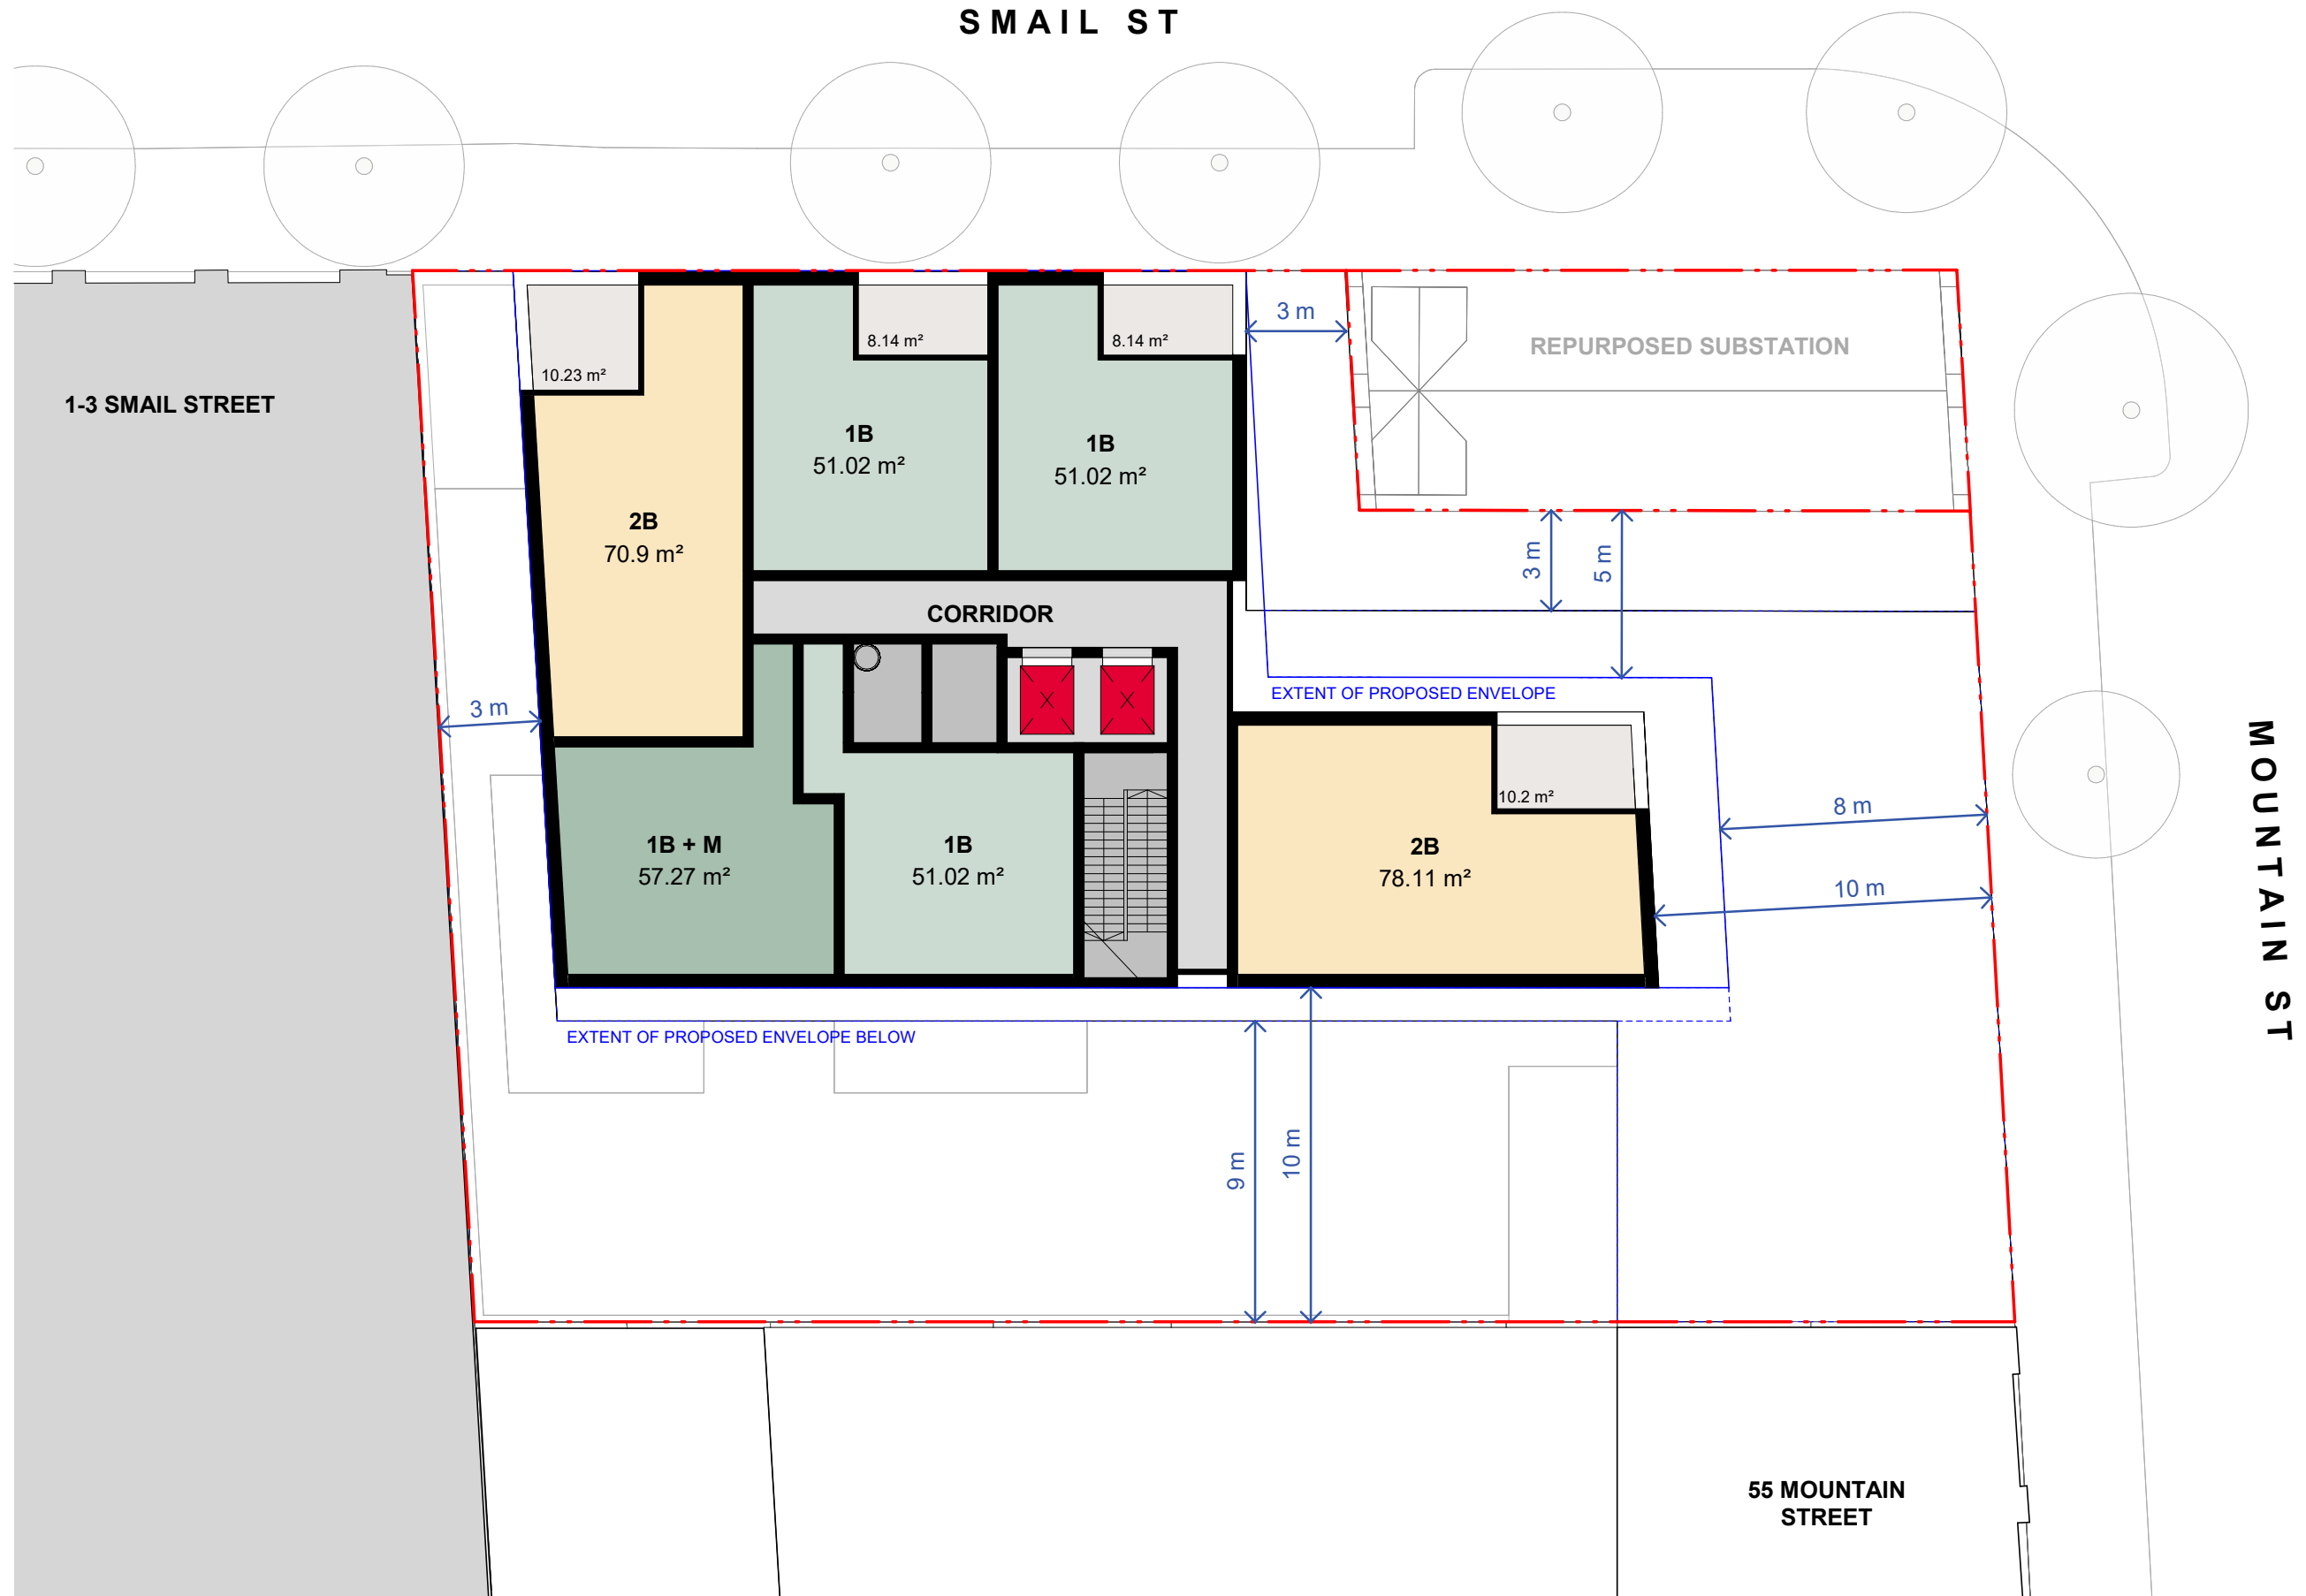


SMAIL ST

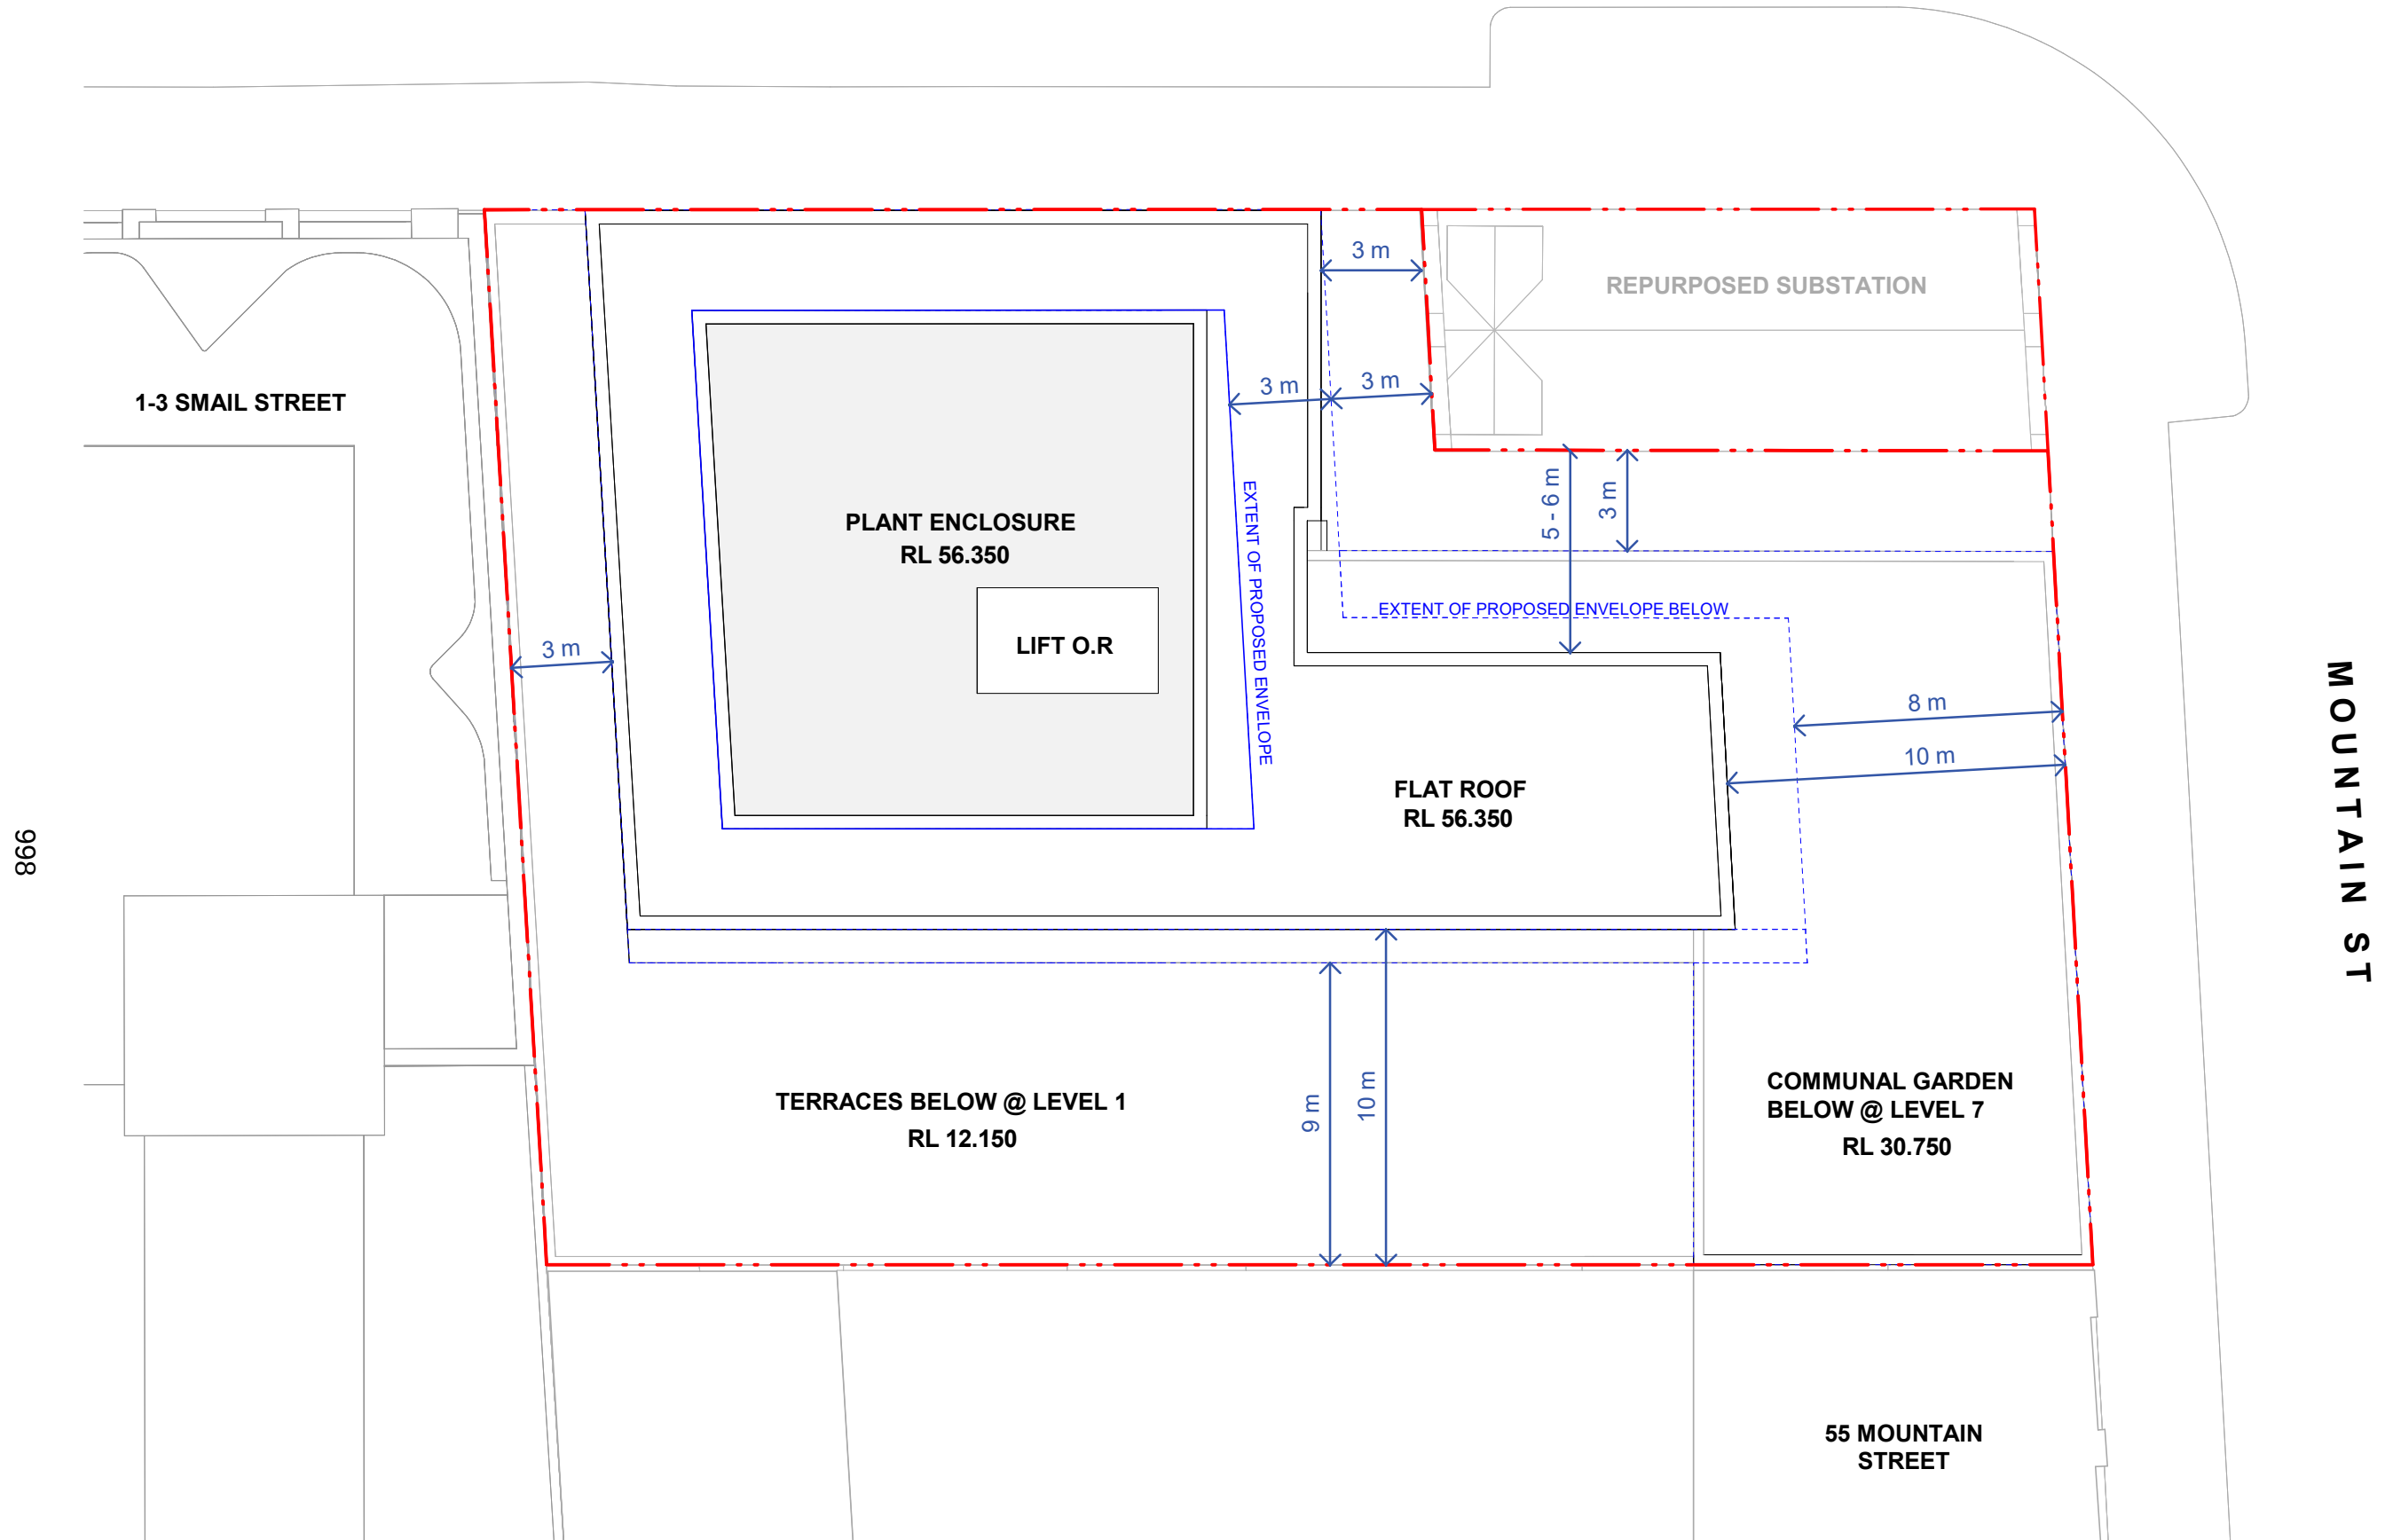

PRELIMINARY

BATESSMART™

NSW Nominated Responsible Architects:
Kellie Payne Reg. 6454 / Philip Vivian Reg.
6696 / Guy Lake Reg. 7119 / Matthew Allen
Reg. 8498
Bates Smart Architects Pty Ltd ABN 68 094 740 986

 

41-49 Mountain St, Ultimo


ROOF
S12603
1 : 200

@ A3

Drawing no.

PP03.15 A


Rev.

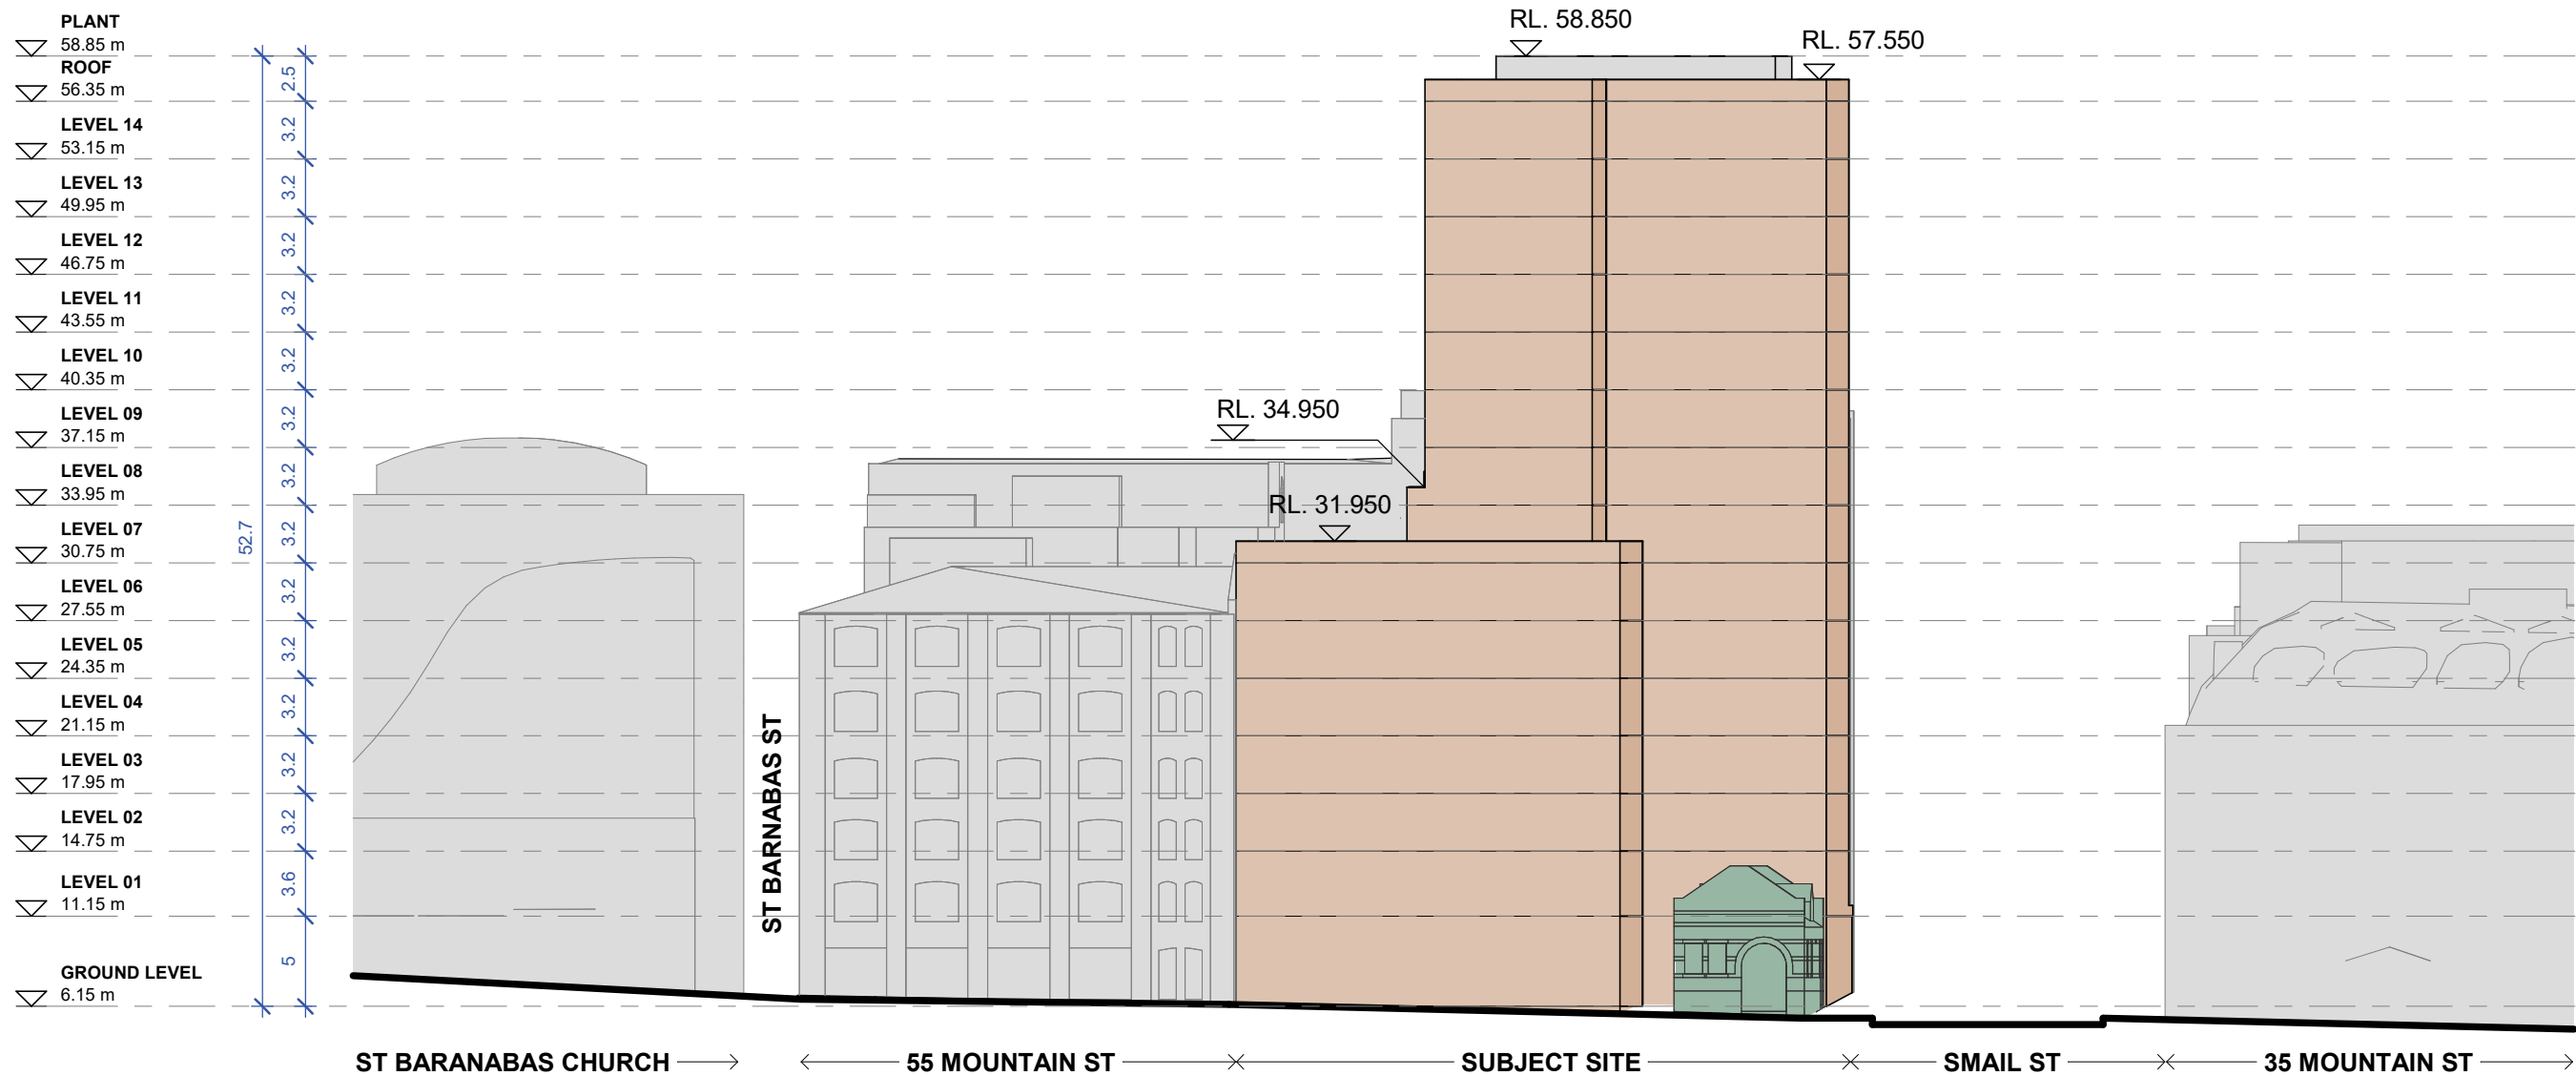

PRELIMINARY



1000

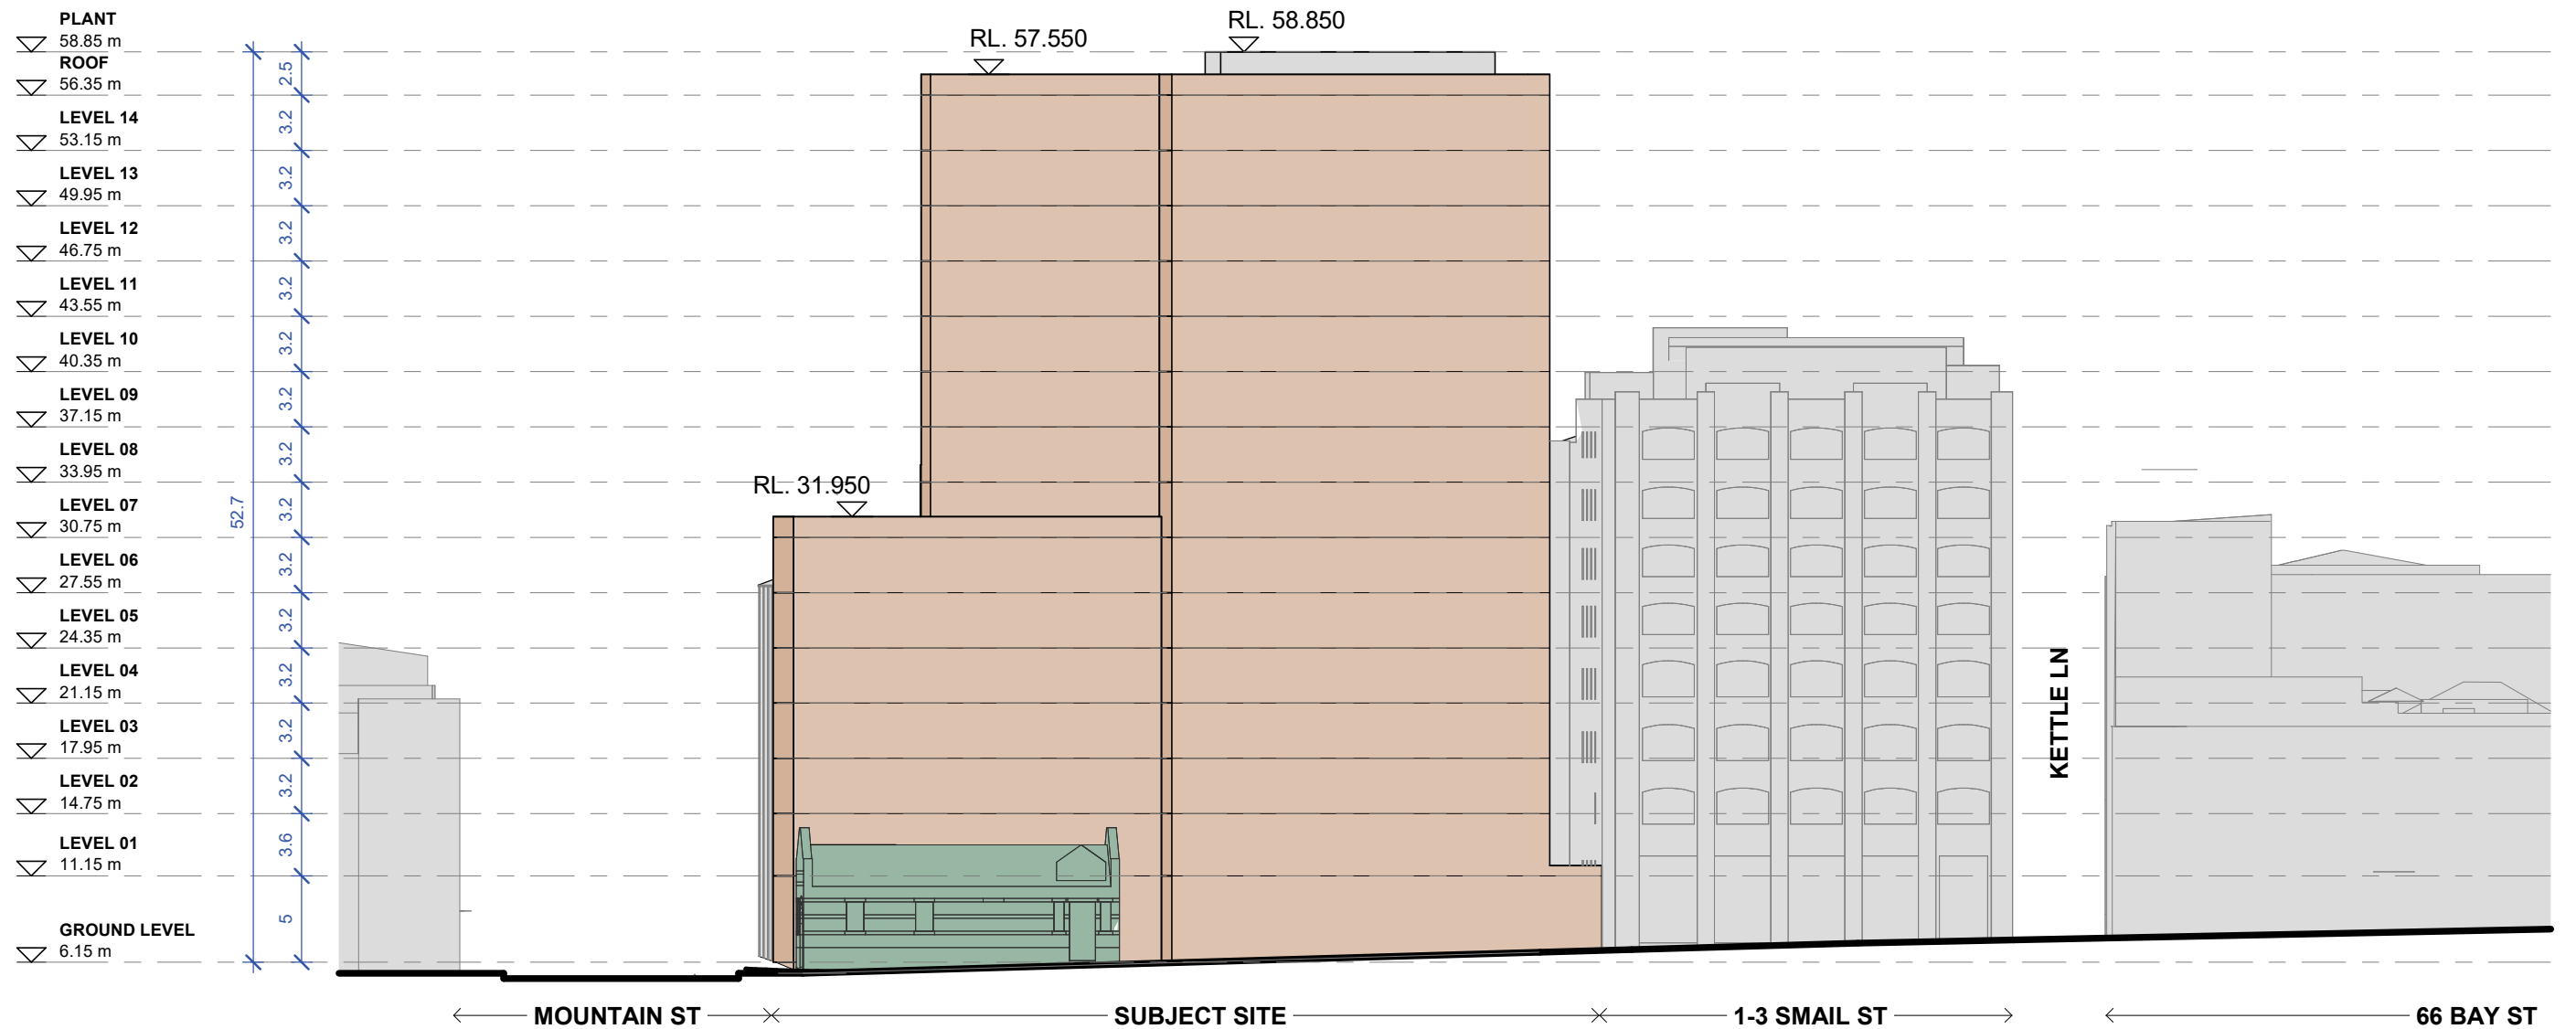

PRELIMINARY

BATESSMART™

NSW Nominated Responsible Architects:
Kellie Payne Reg. 6454 / Philip Vivian Reg.
6696 / Guy Lake Reg. 7119 / Matthew Allen
Reg. 8498
Bates Smart Architects Pty Ltd ABN 68 094 740 986





41-49 Mountain St, Ultimo

NORTH ELEVATION

S12603
1:400 @ A3

Drawing no. PP09.02
Rev.

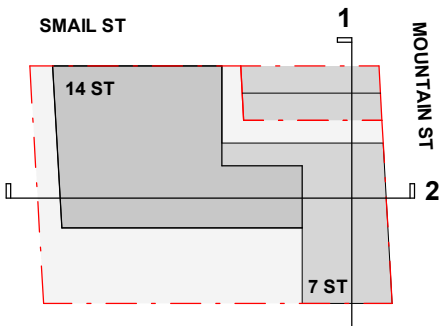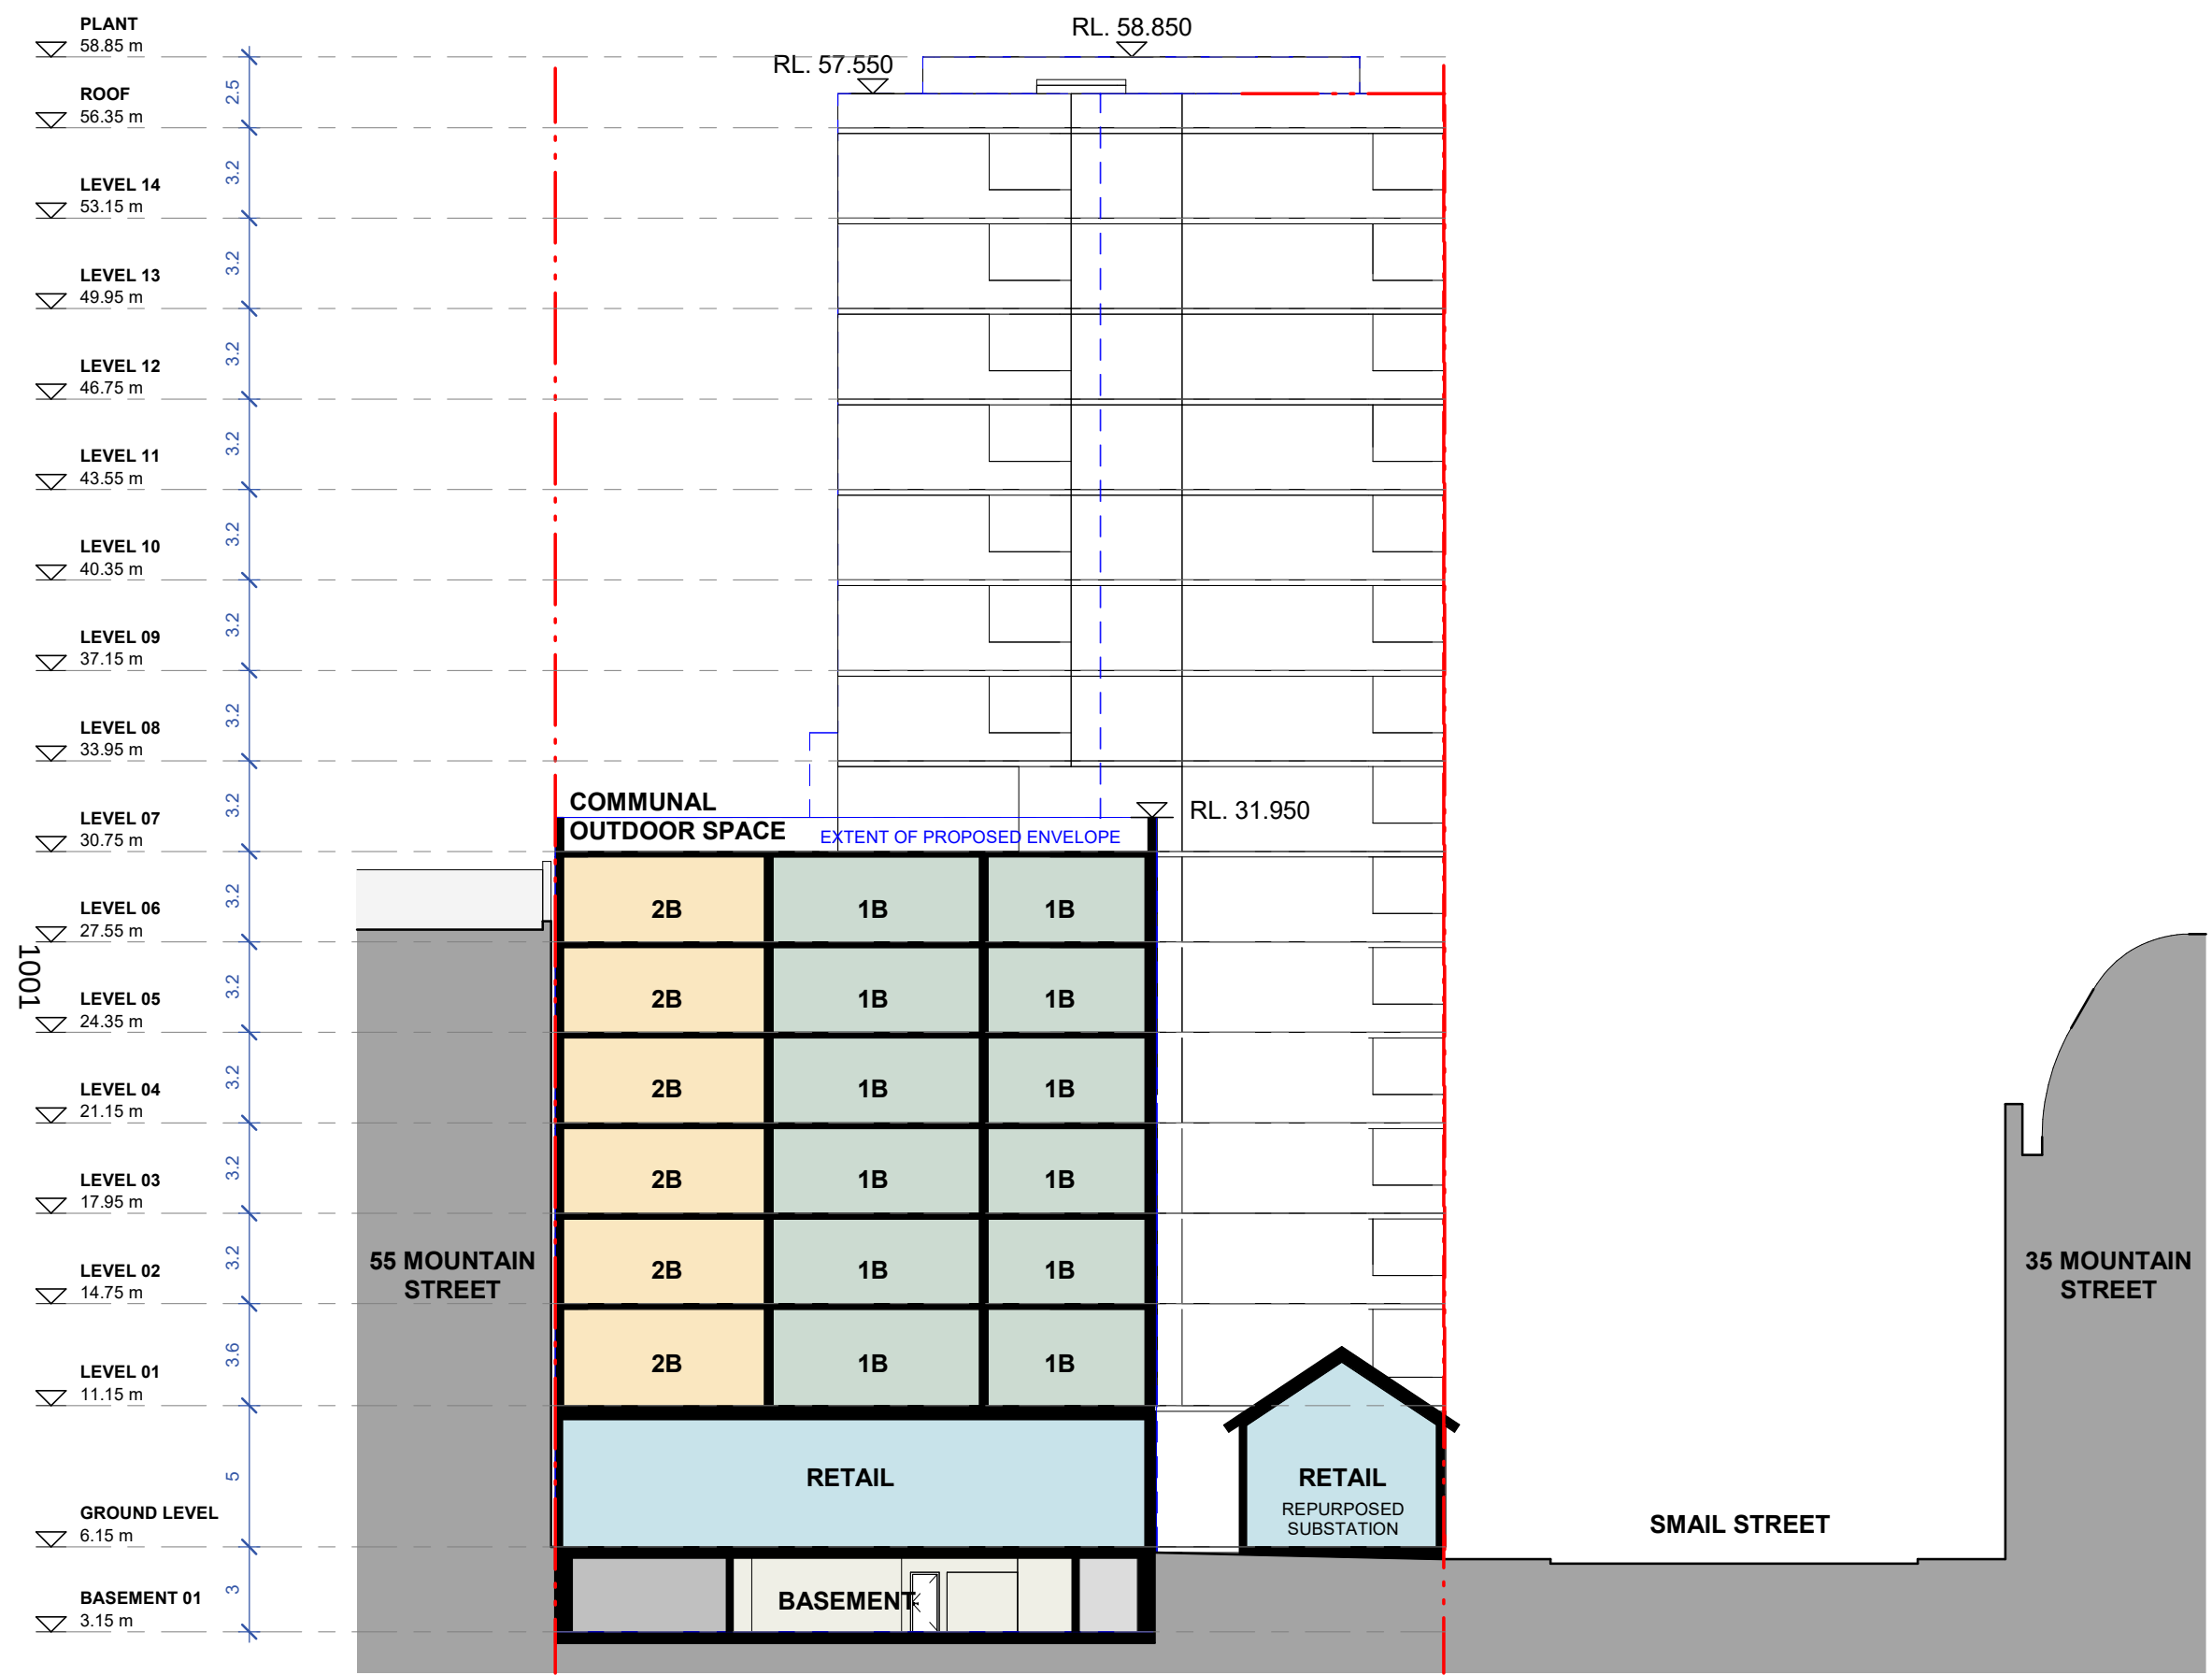

KEY PLAN

