



Attachment A15


Reference Scheme Plans

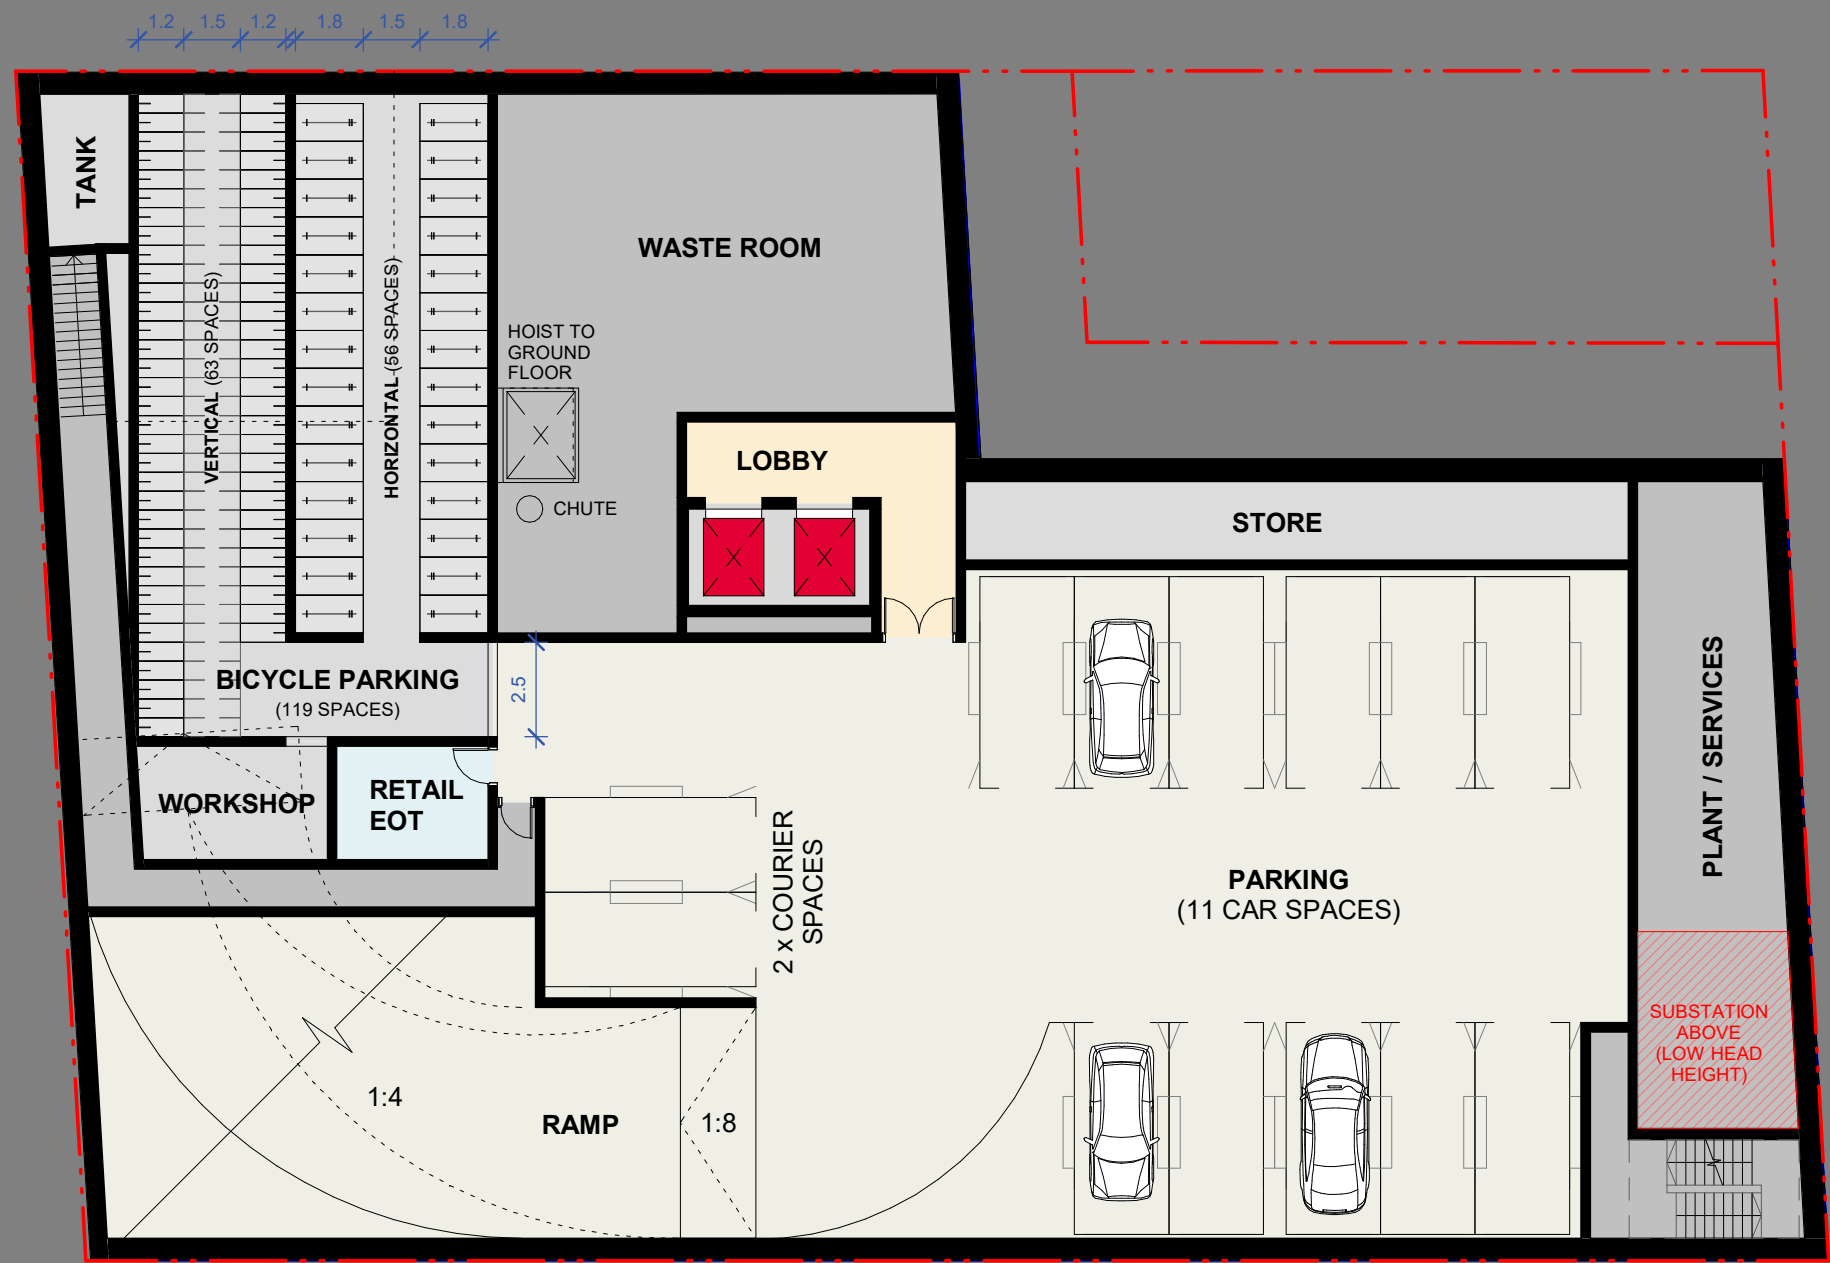

PRELIMINARY




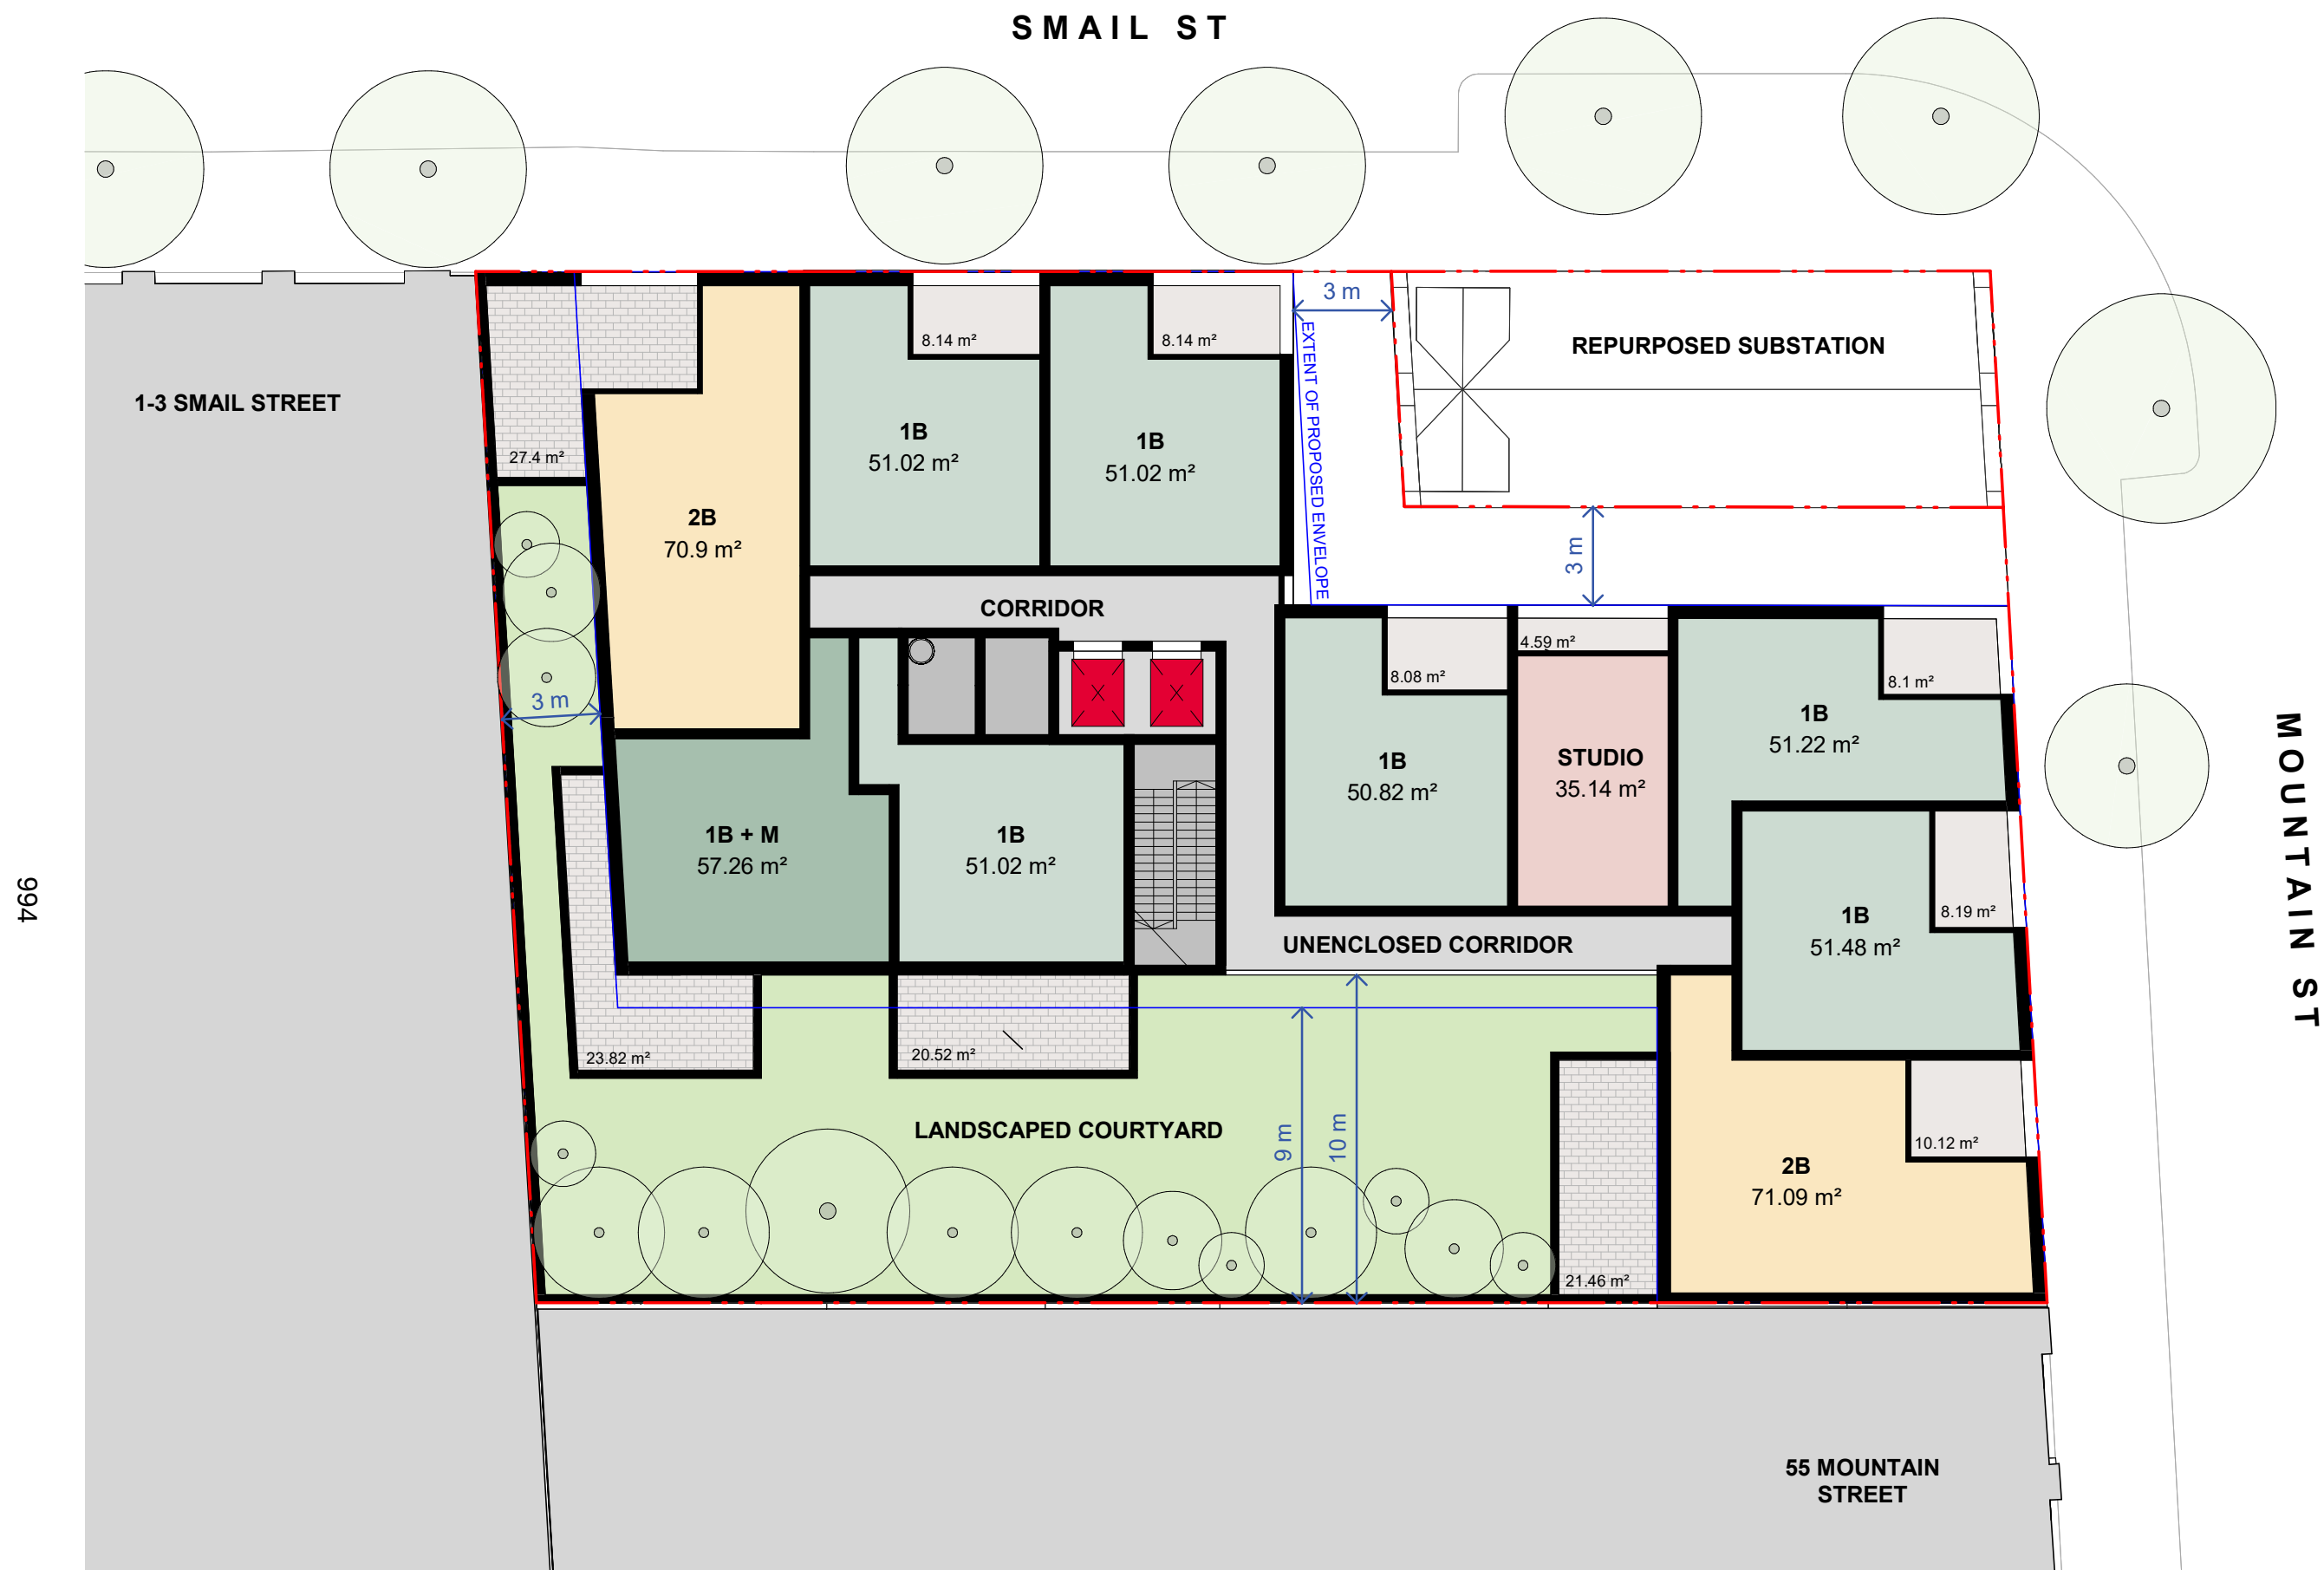

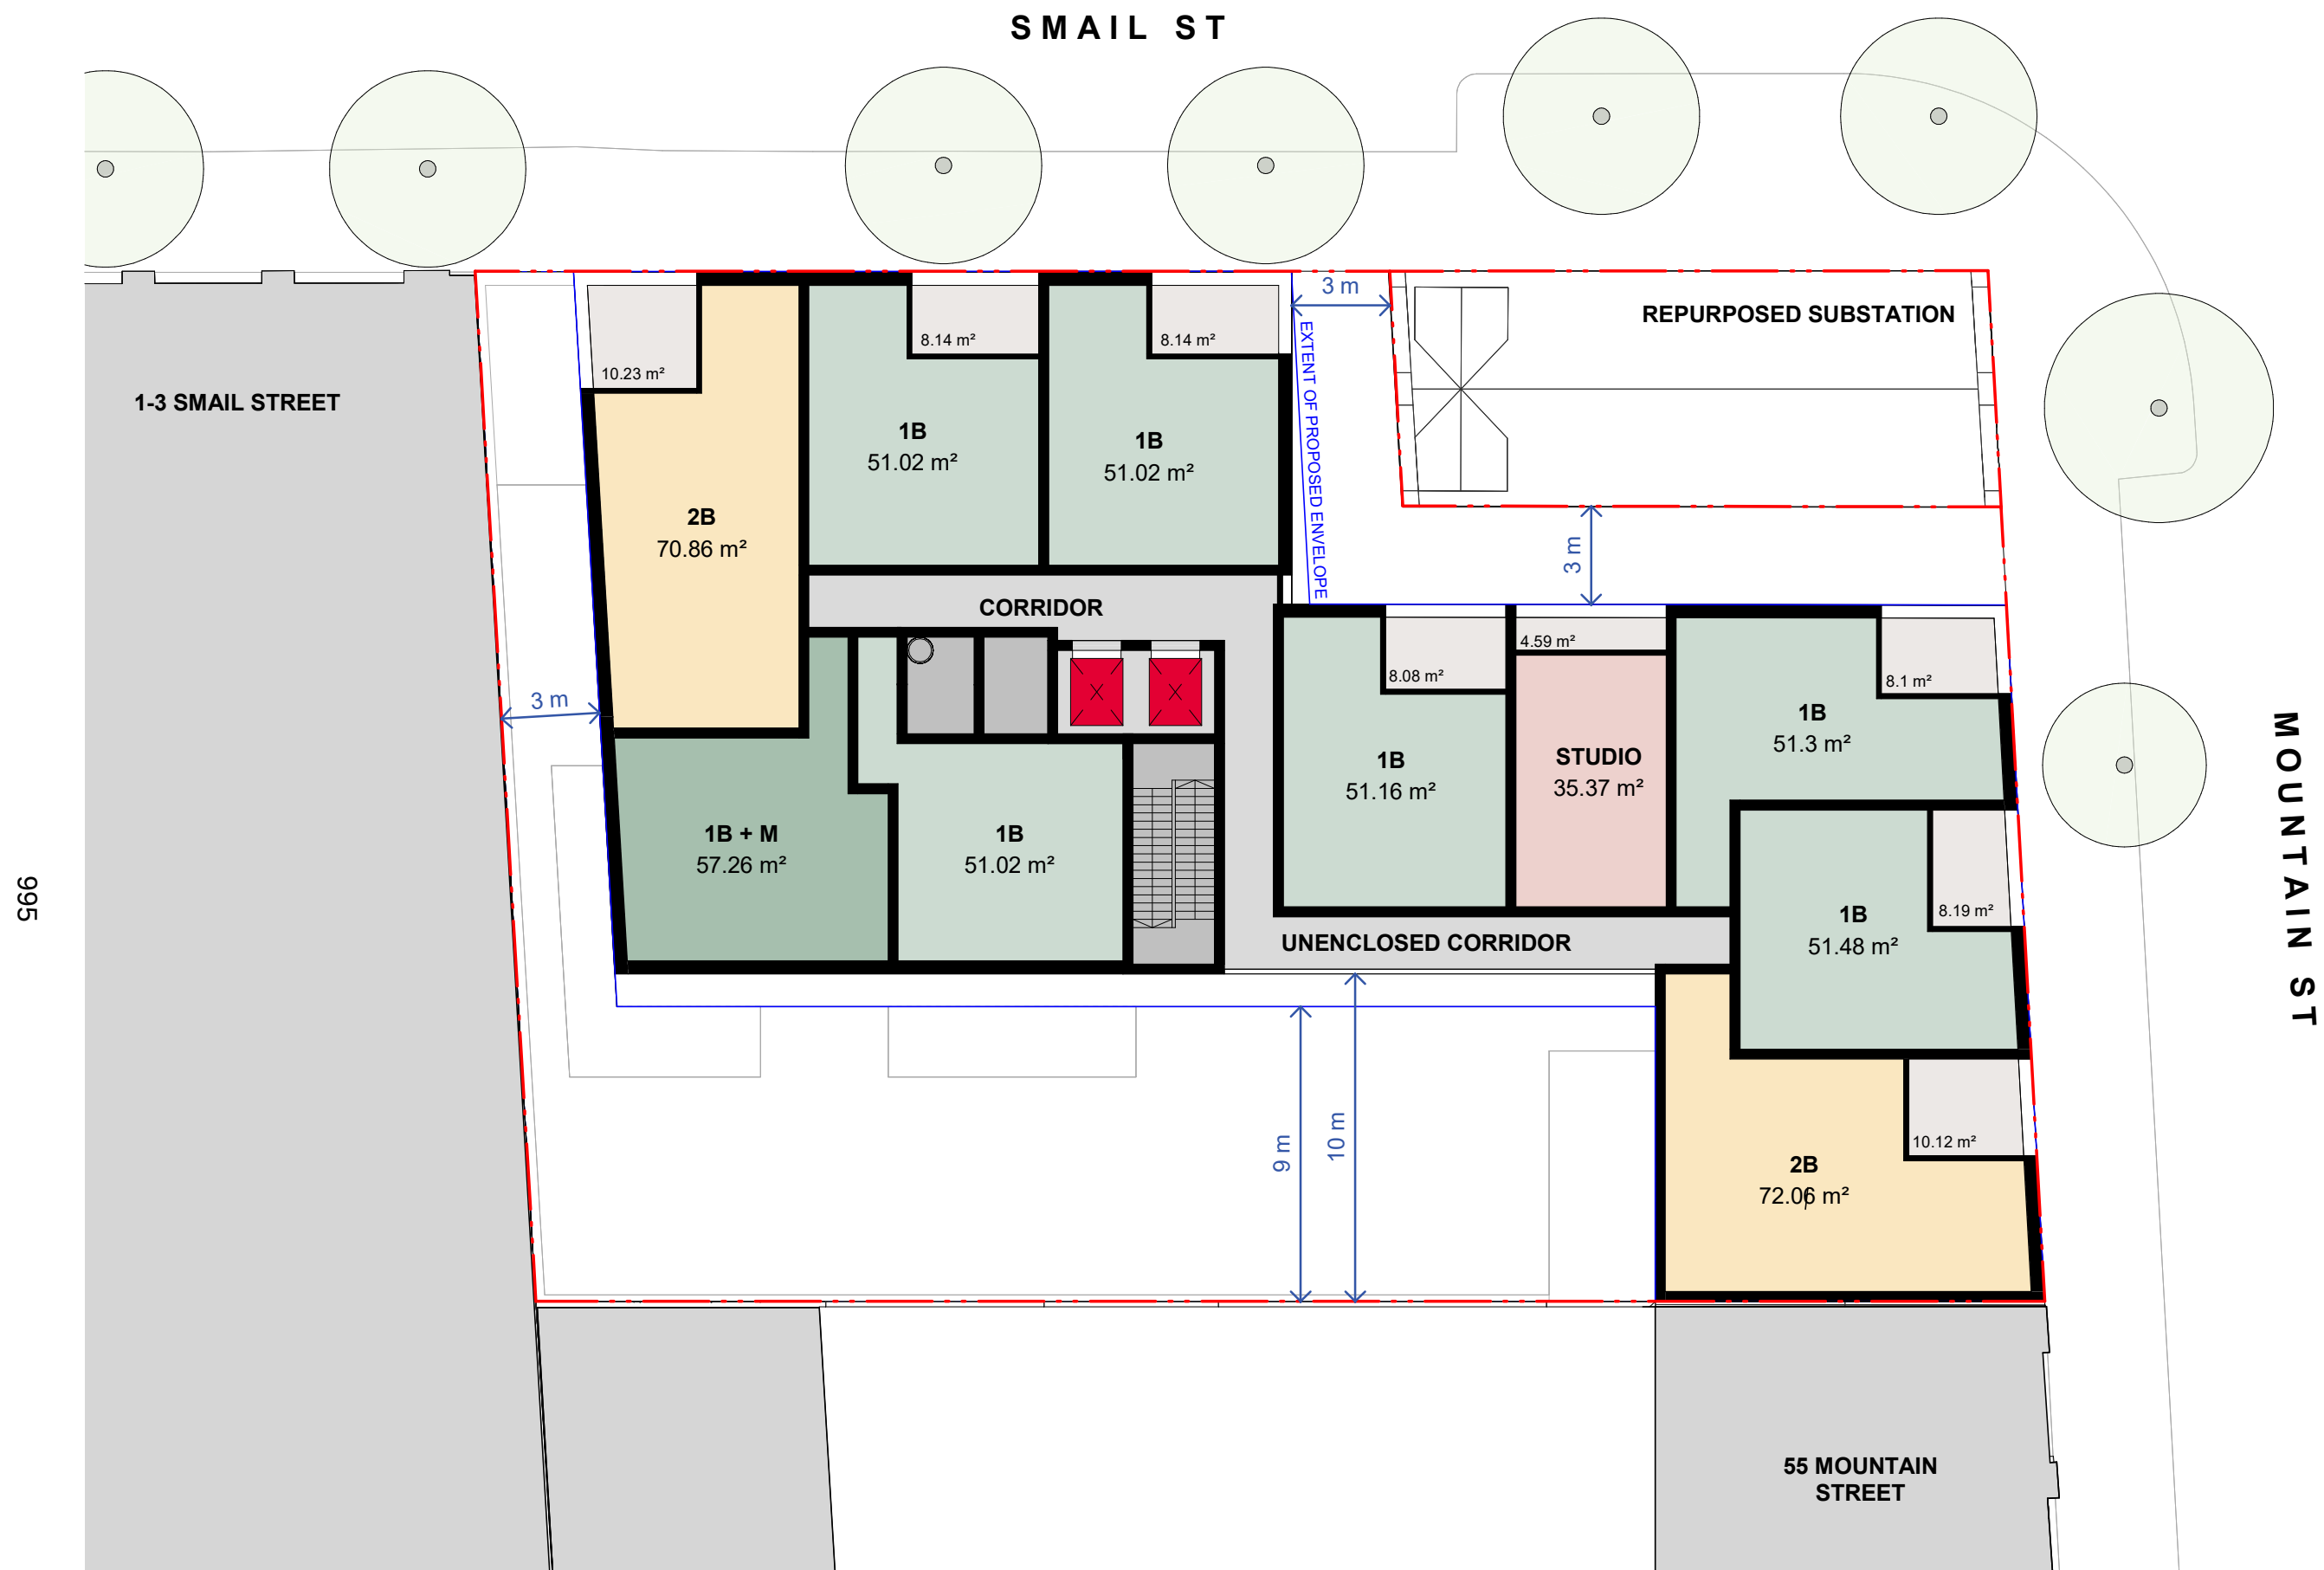

PRELIMINARY



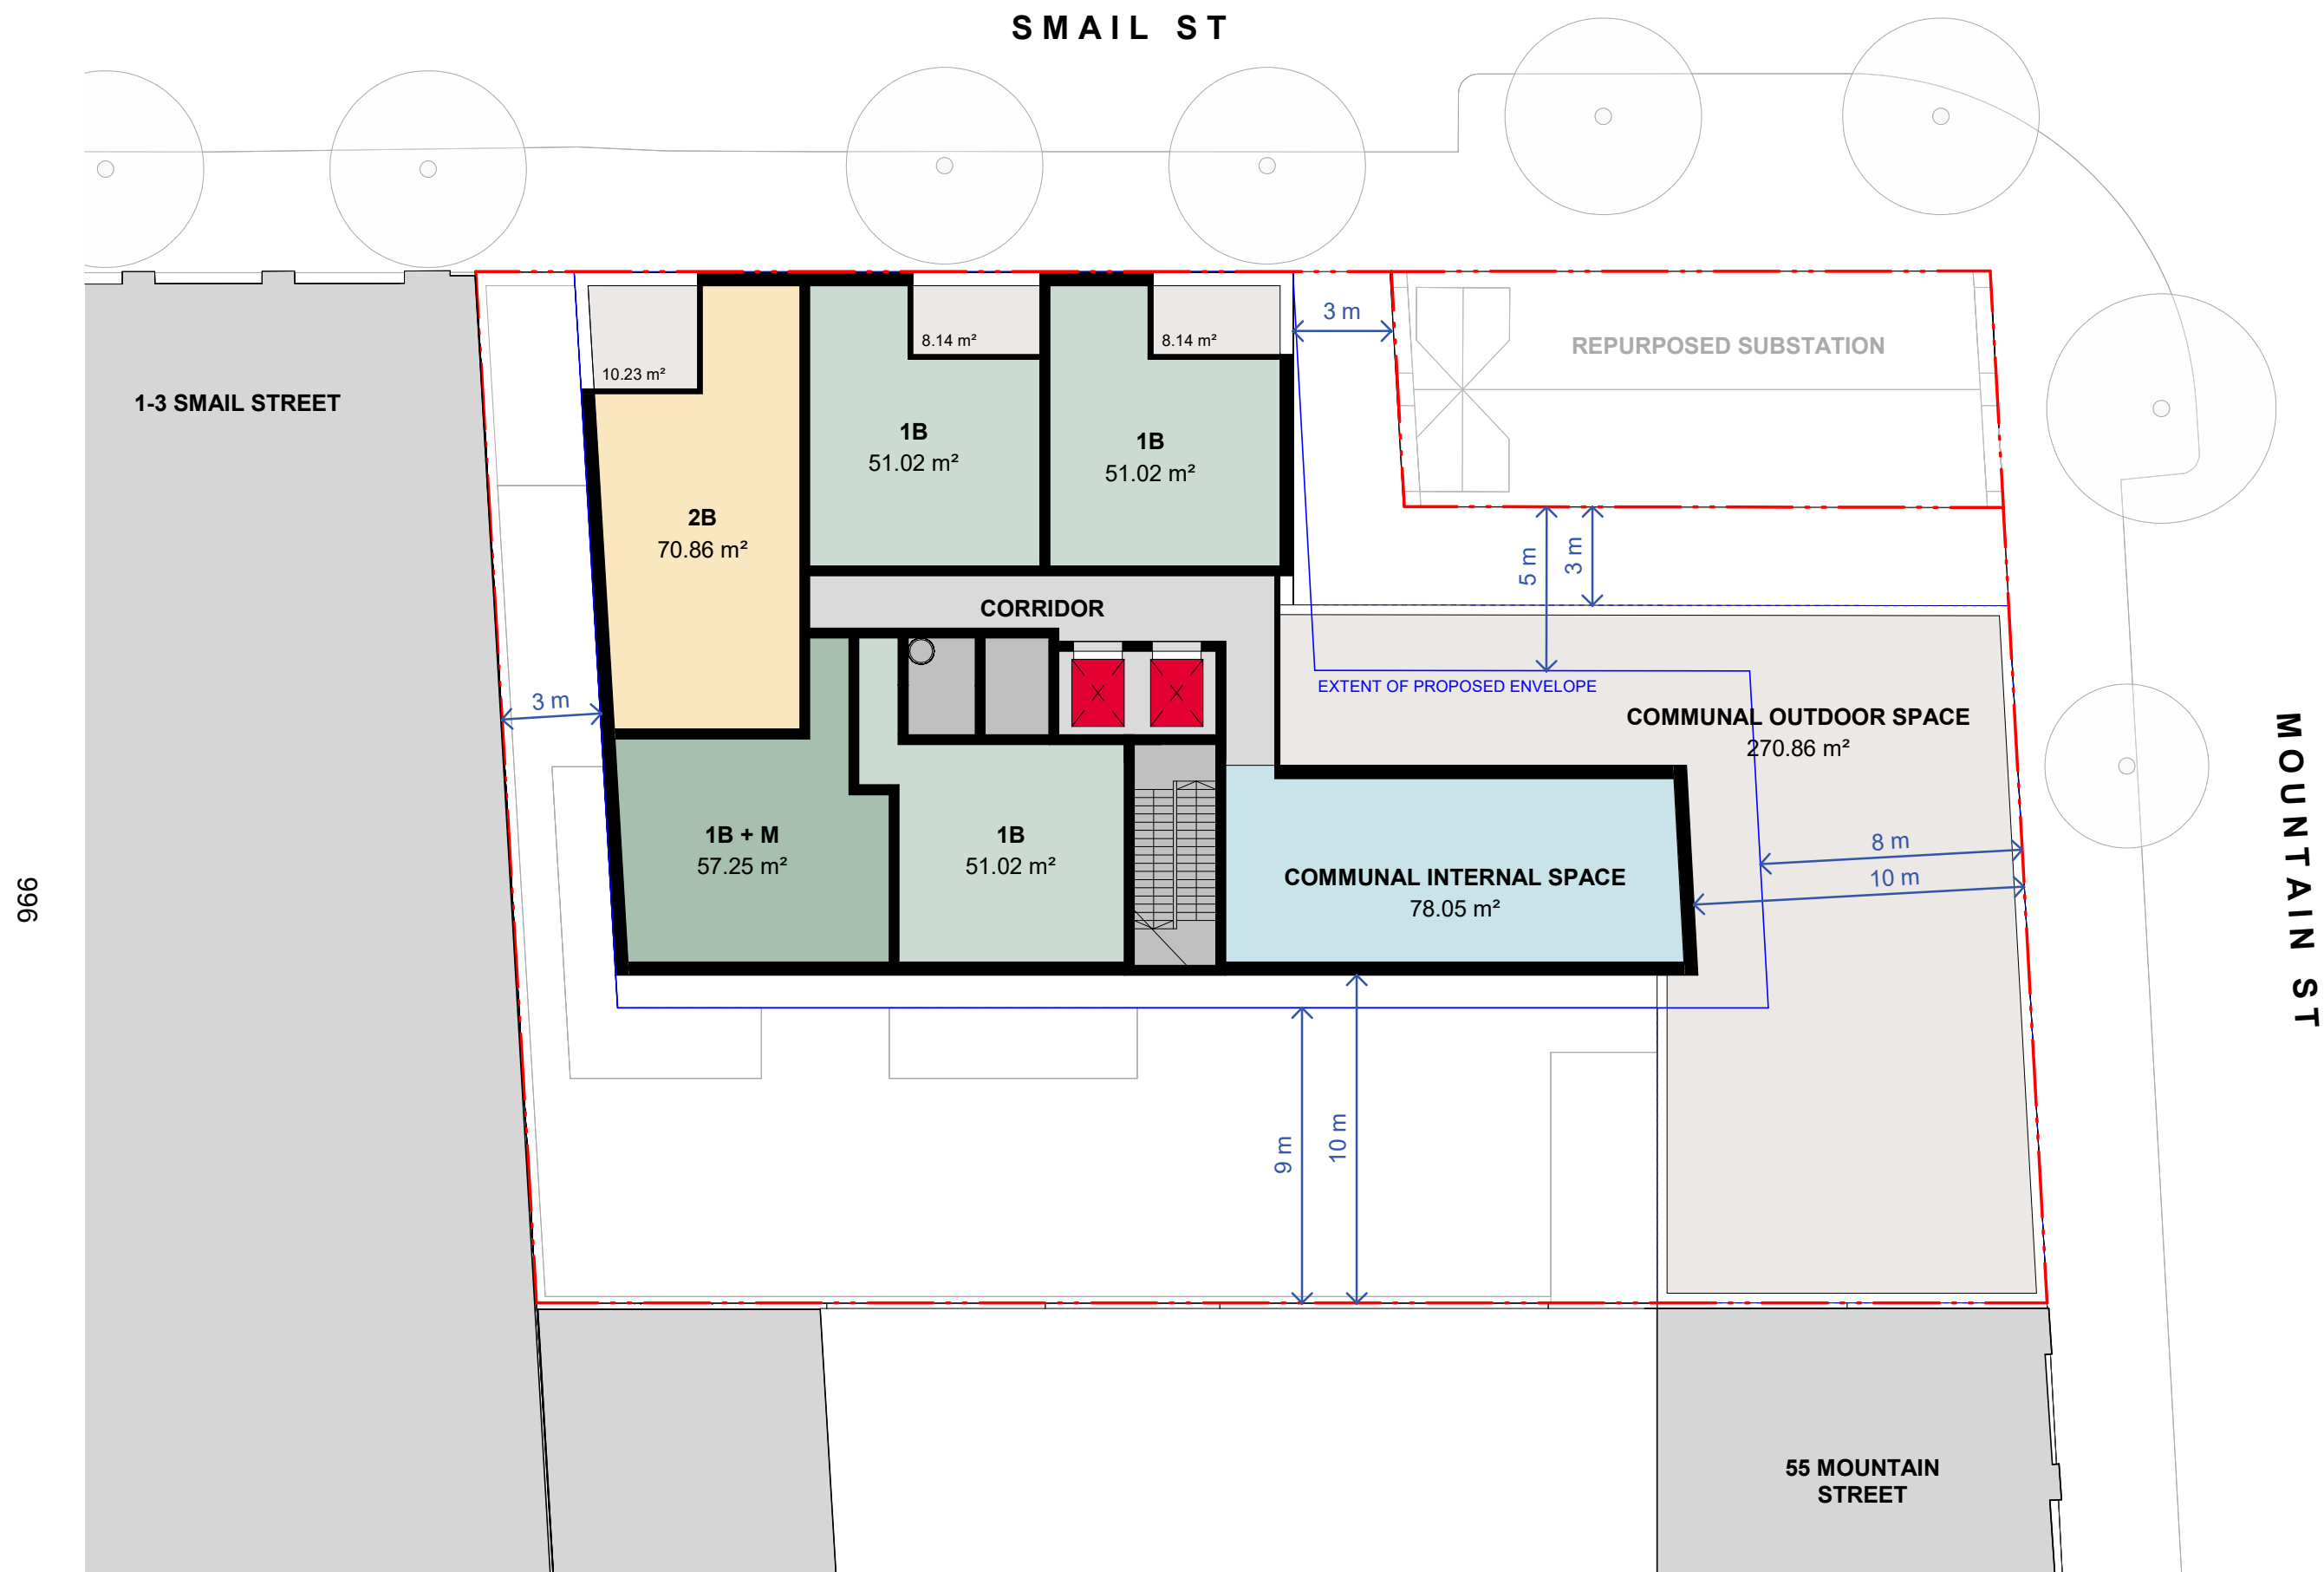

PRELIMINARY

BATESSMART™

NSW Nominated Responsible Architects:
Kellie Payne Reg. 6454 / Philip Vivian Reg.
6696 / Guy Lake Reg. 7119 / Matthew Allen
Reg. 8498
Bates Smart Architects Pty Ltd ABN 68 094 740 986




41-49 Mountain St, Ultimo

LEVEL 7 (COMMUNAL)
S12603
1 : 200 @ A3

Drawing no. **PP03.07** Rev. **A**

997

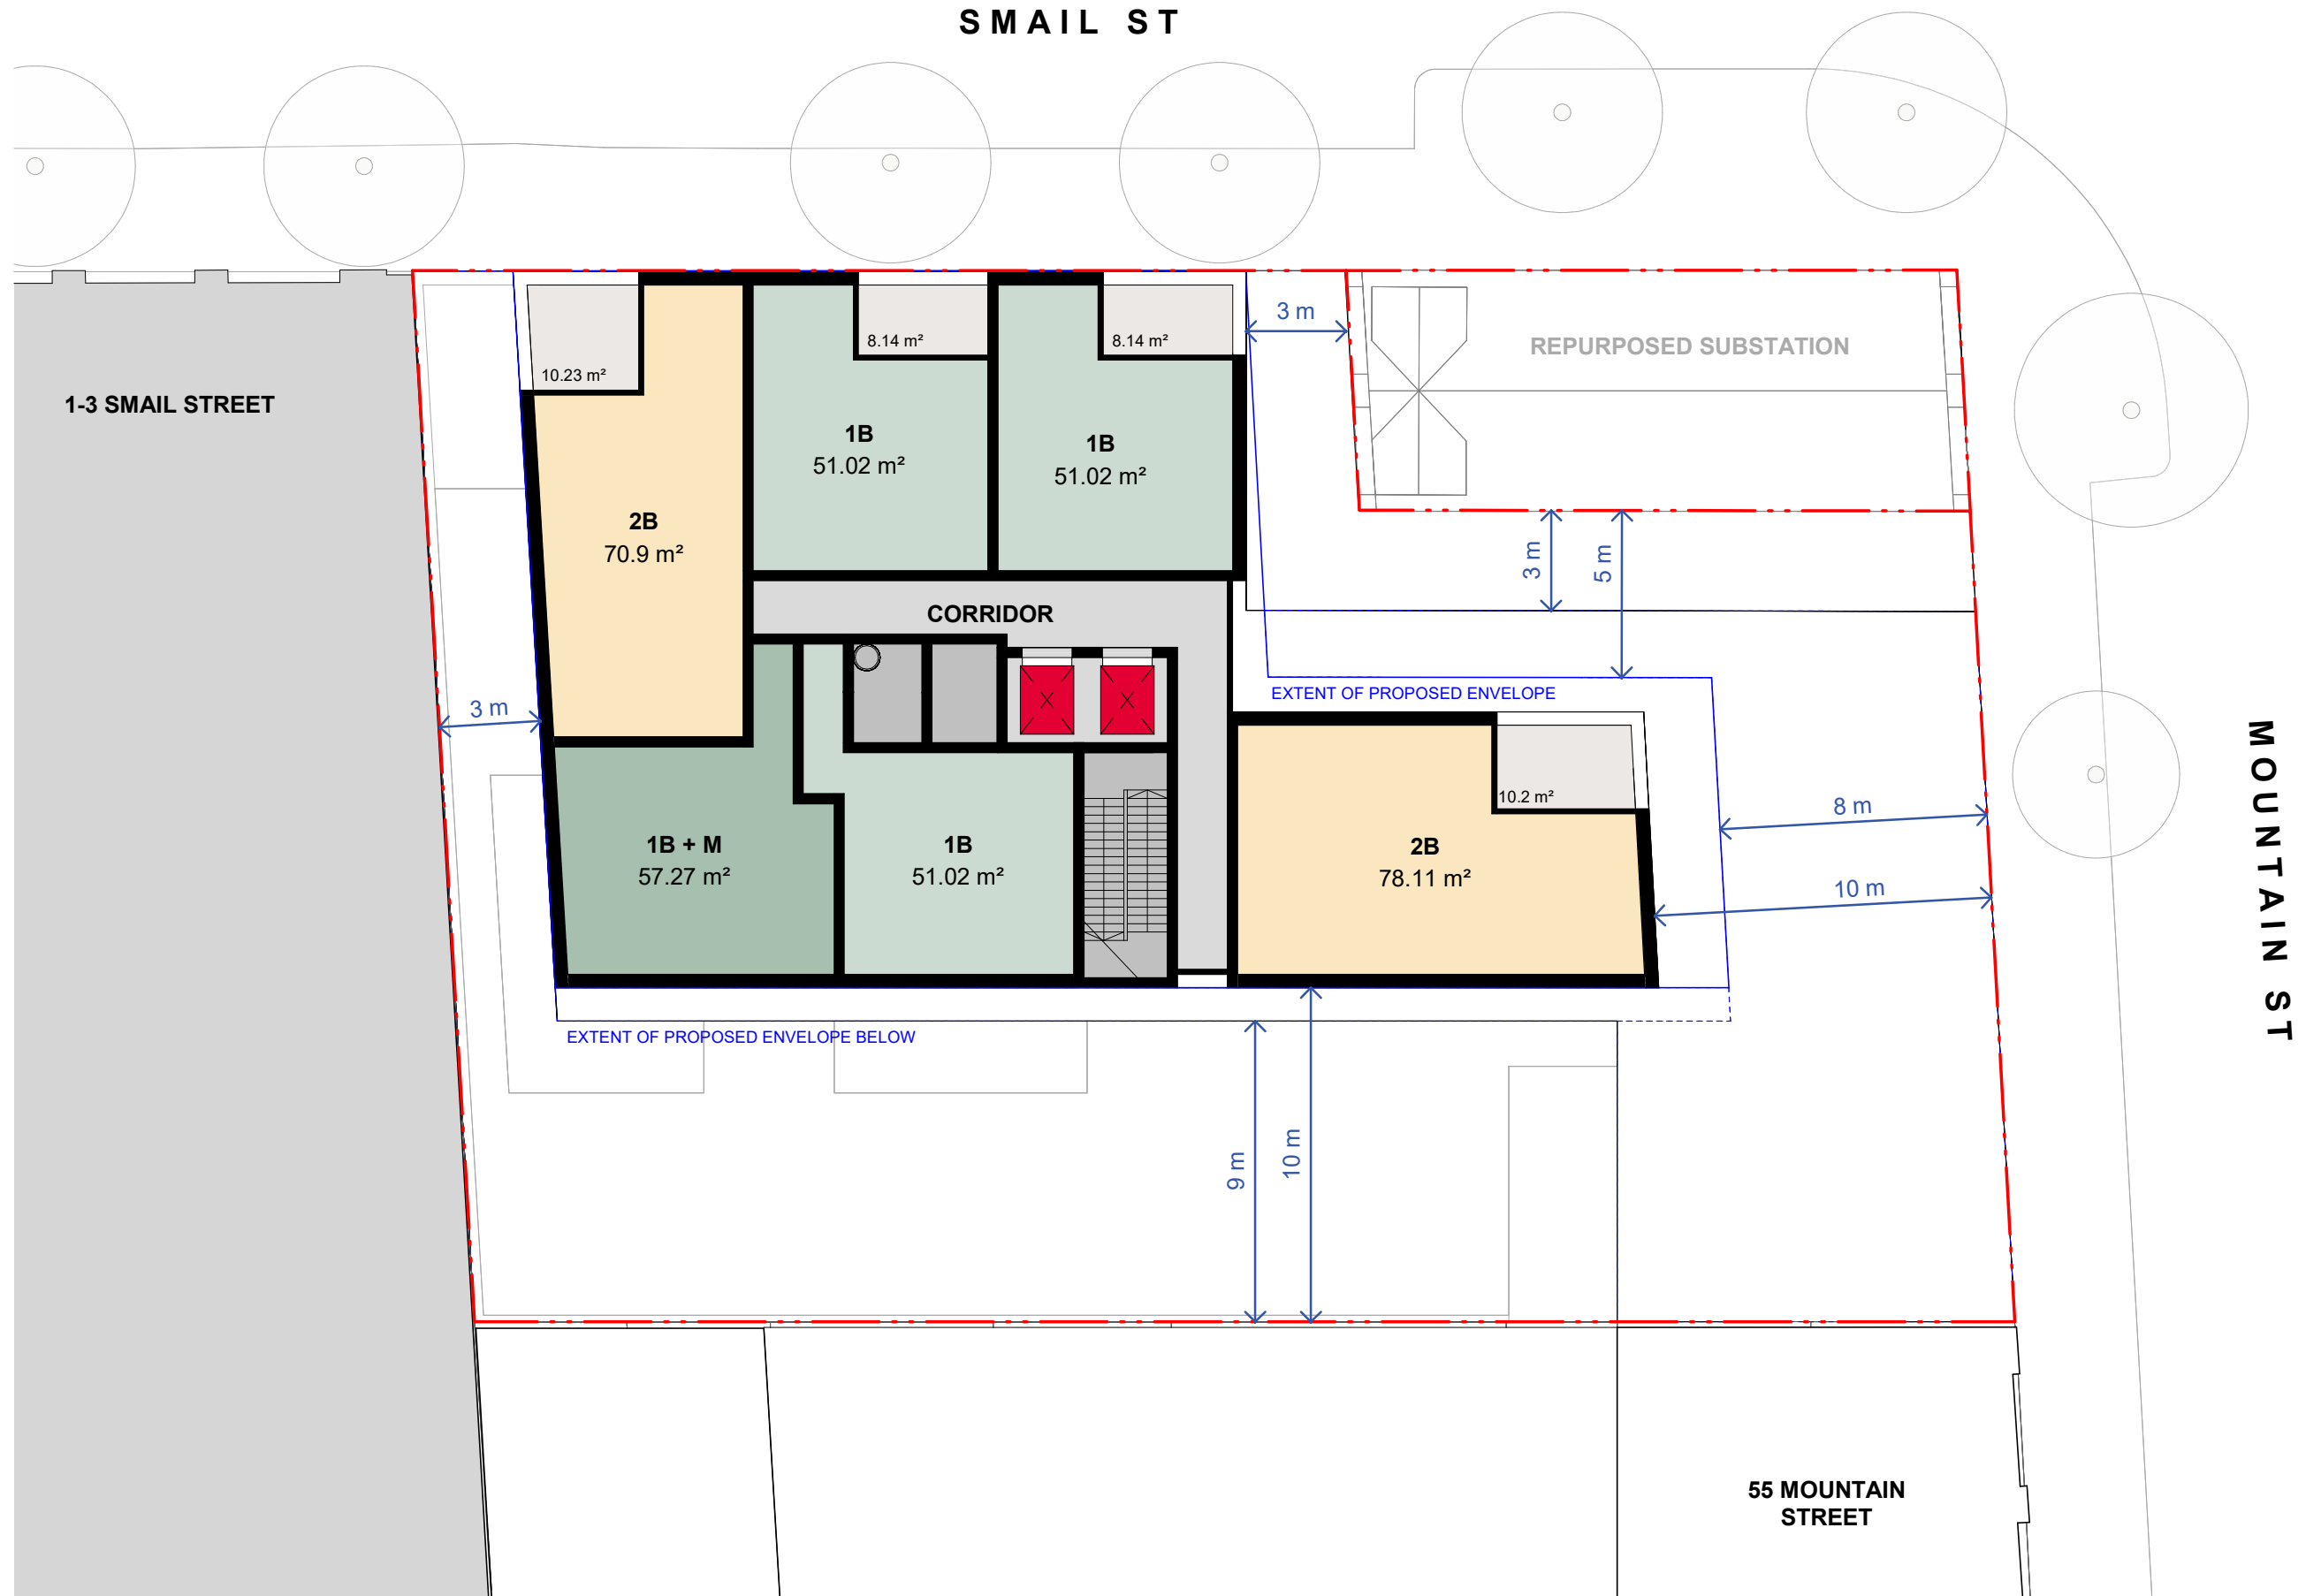

PRELIMINARY

BATESSMART™

NSW Nominated Responsible Architects:
Kellie Payne Reg. 6454 / Philip Vivian Reg.
6696 / Guy Lake Reg. 7119 / Matthew Allen
Reg. 8498
Bates Smart Architects Pty Ltd ABN 68 094 740 986



41-49 Mountain St, Ultimo

LEVEL 8-14
S12603
1 : 200


@ A3

Drawing no.

PP03.08 A

Rev.

SMAIL ST

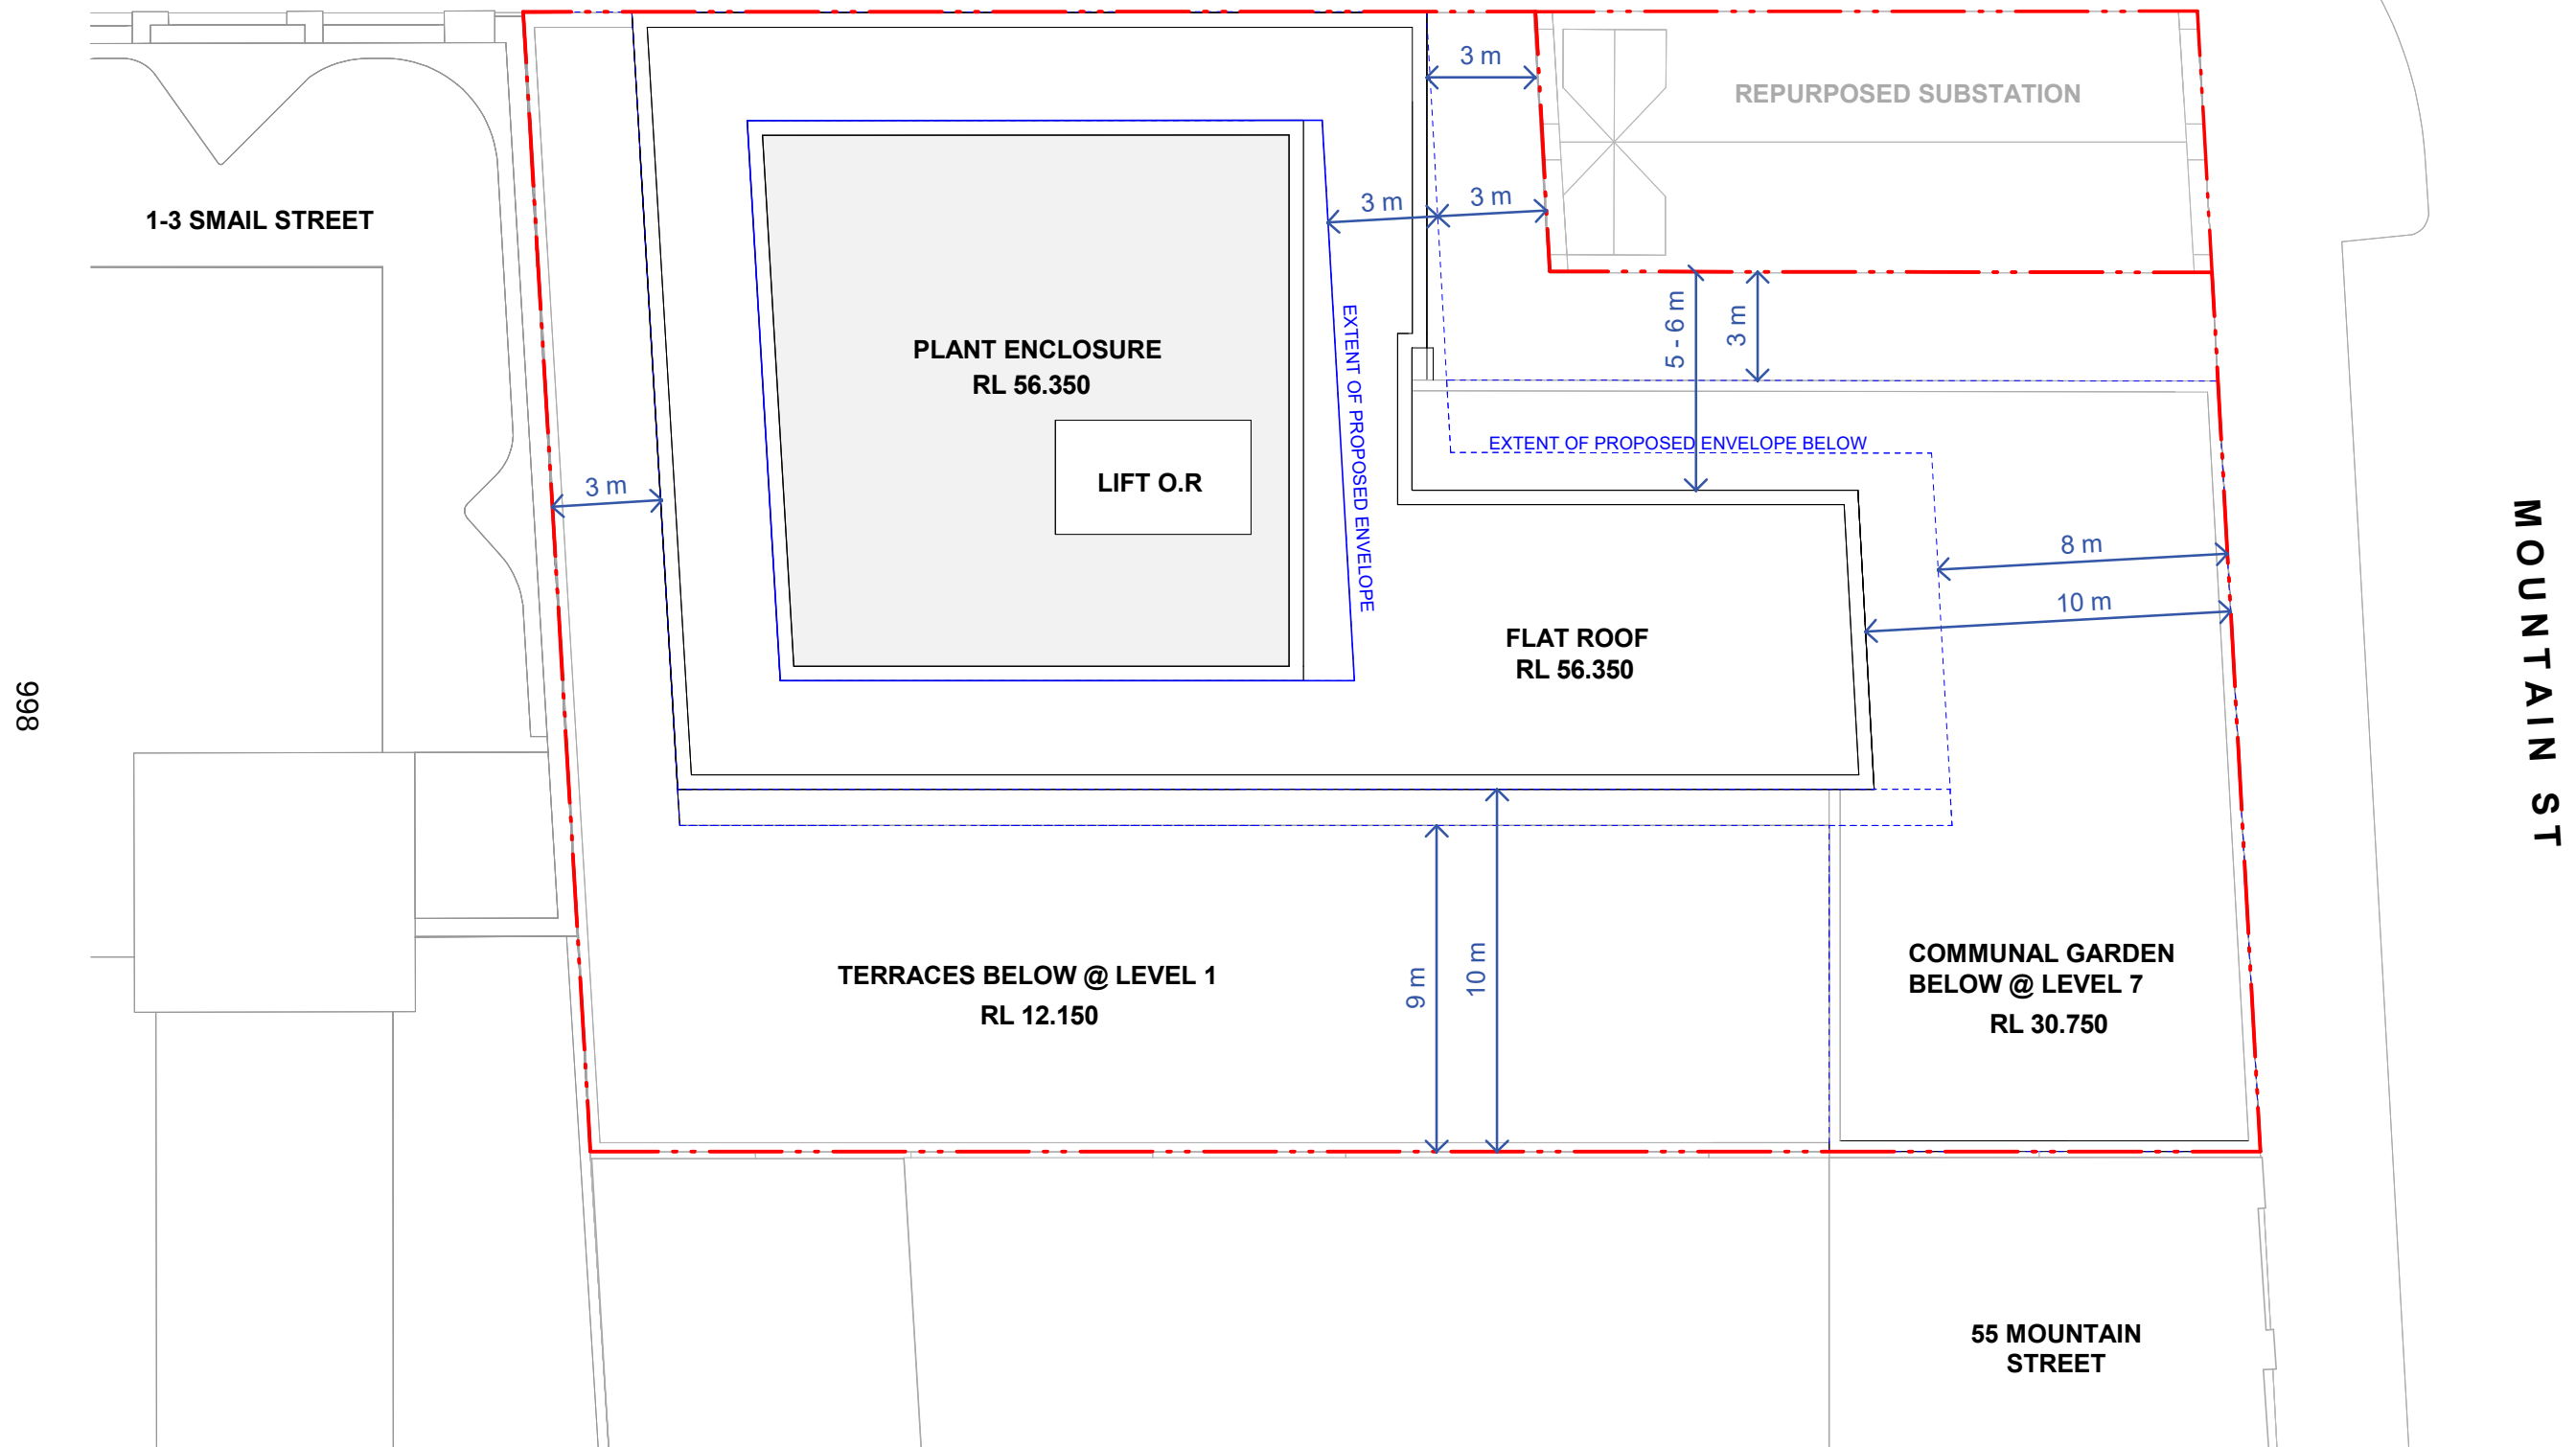

PRELIMINARY

BATESSMART™

NSW Nominated Responsible Architects:
Kellie Payne Reg. 6454 / Philip Vivian Reg.
6696 / Guy Lake Reg. 7119 / Matthew Allen
Reg. 8498
Bates Smart Architects Pty Ltd ABN 68 094 740 986



41-49 Mountain St, Ultimo


ROOF
S12603
1 : 200

@ A3

Drawing no.

PP03.15 A


Rev.

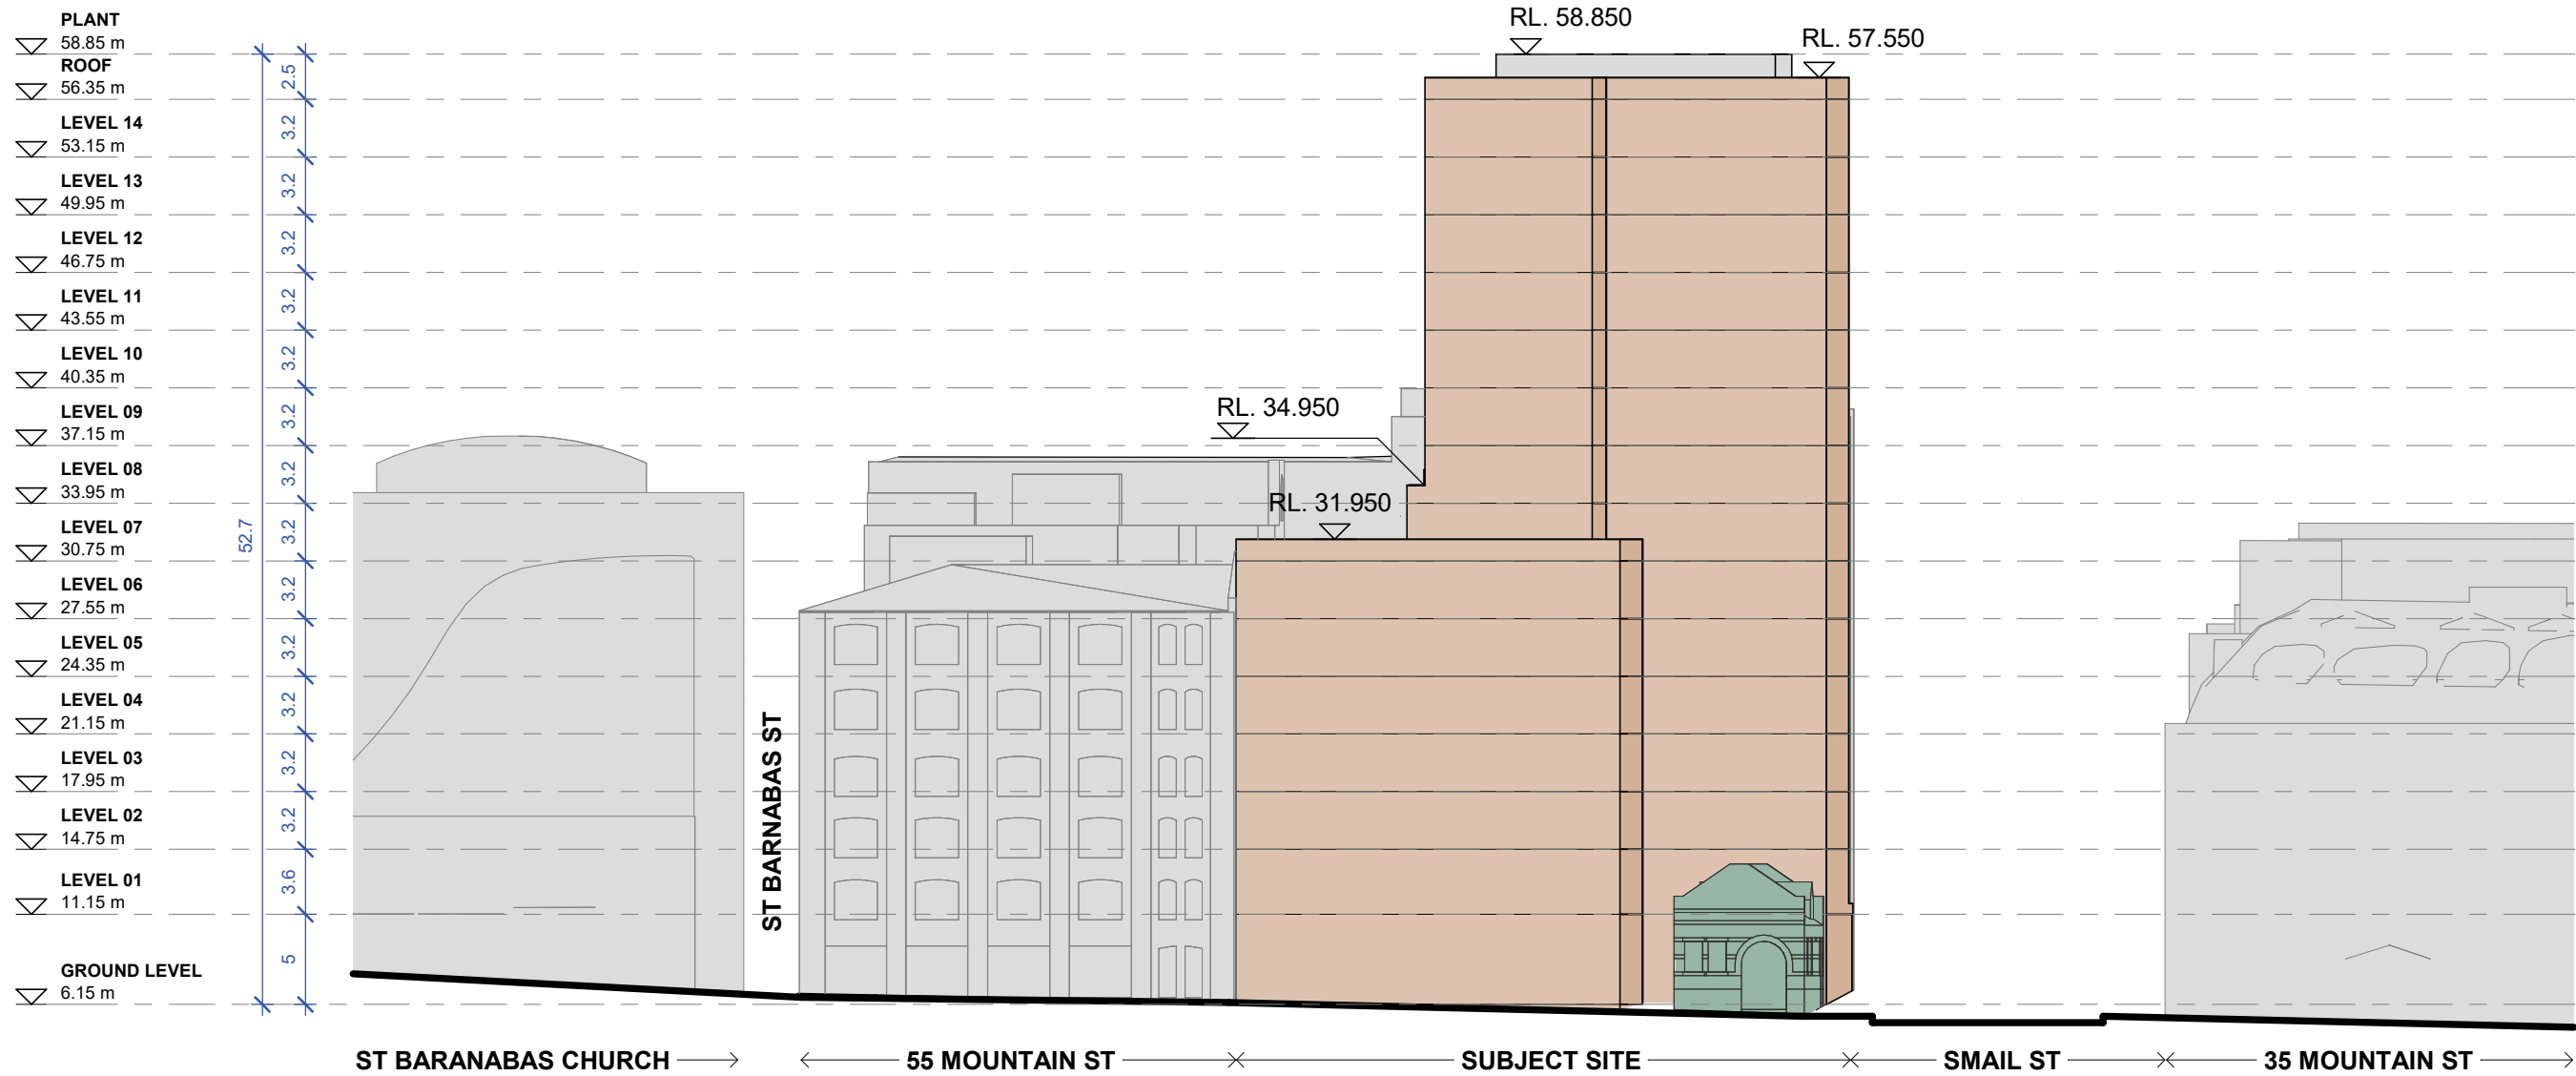

PRELIMINARY



1000

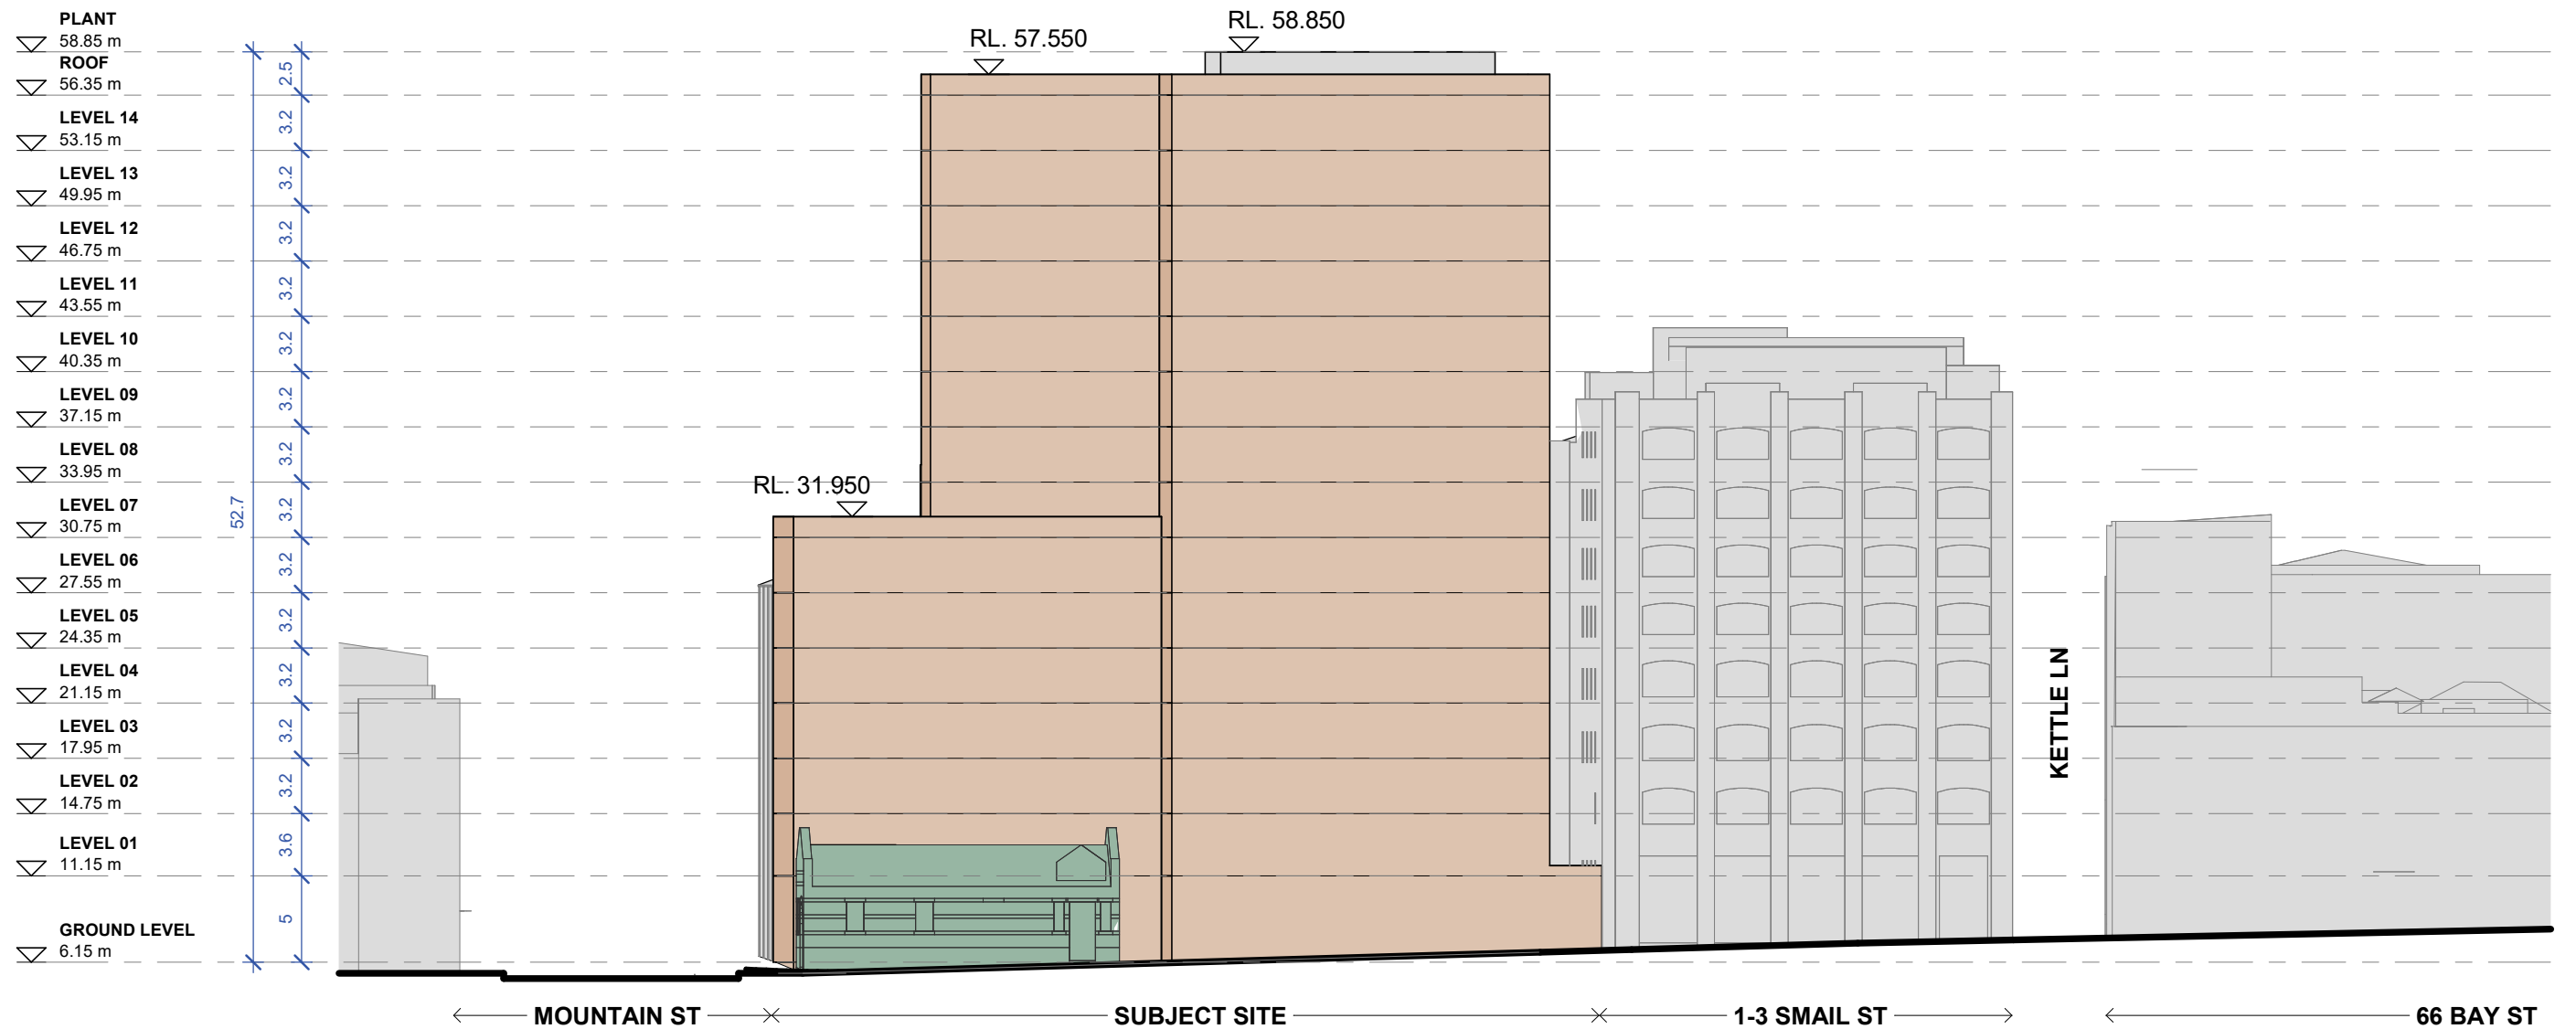

PRELIMINARY

BATESSMART™

NSW Nominated Responsible Architects:
Kellie Payne Reg. 6454 / Philip Vivian Reg.
6696 / Guy Lake Reg. 7119 / Matthew Allen
Reg. 8498
Bates Smart Architects Pty Ltd ABN 68 094 740 986





41-49 Mountain St, Ultimo

NORTH ELEVATION

S12603
1:400 @ A3

Drawing no. PP09.02
Rev.

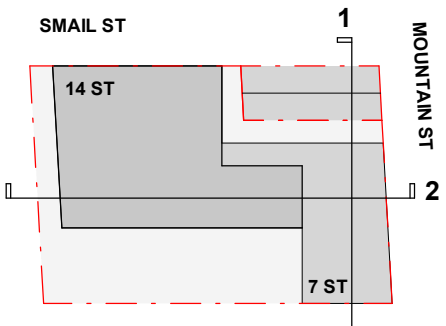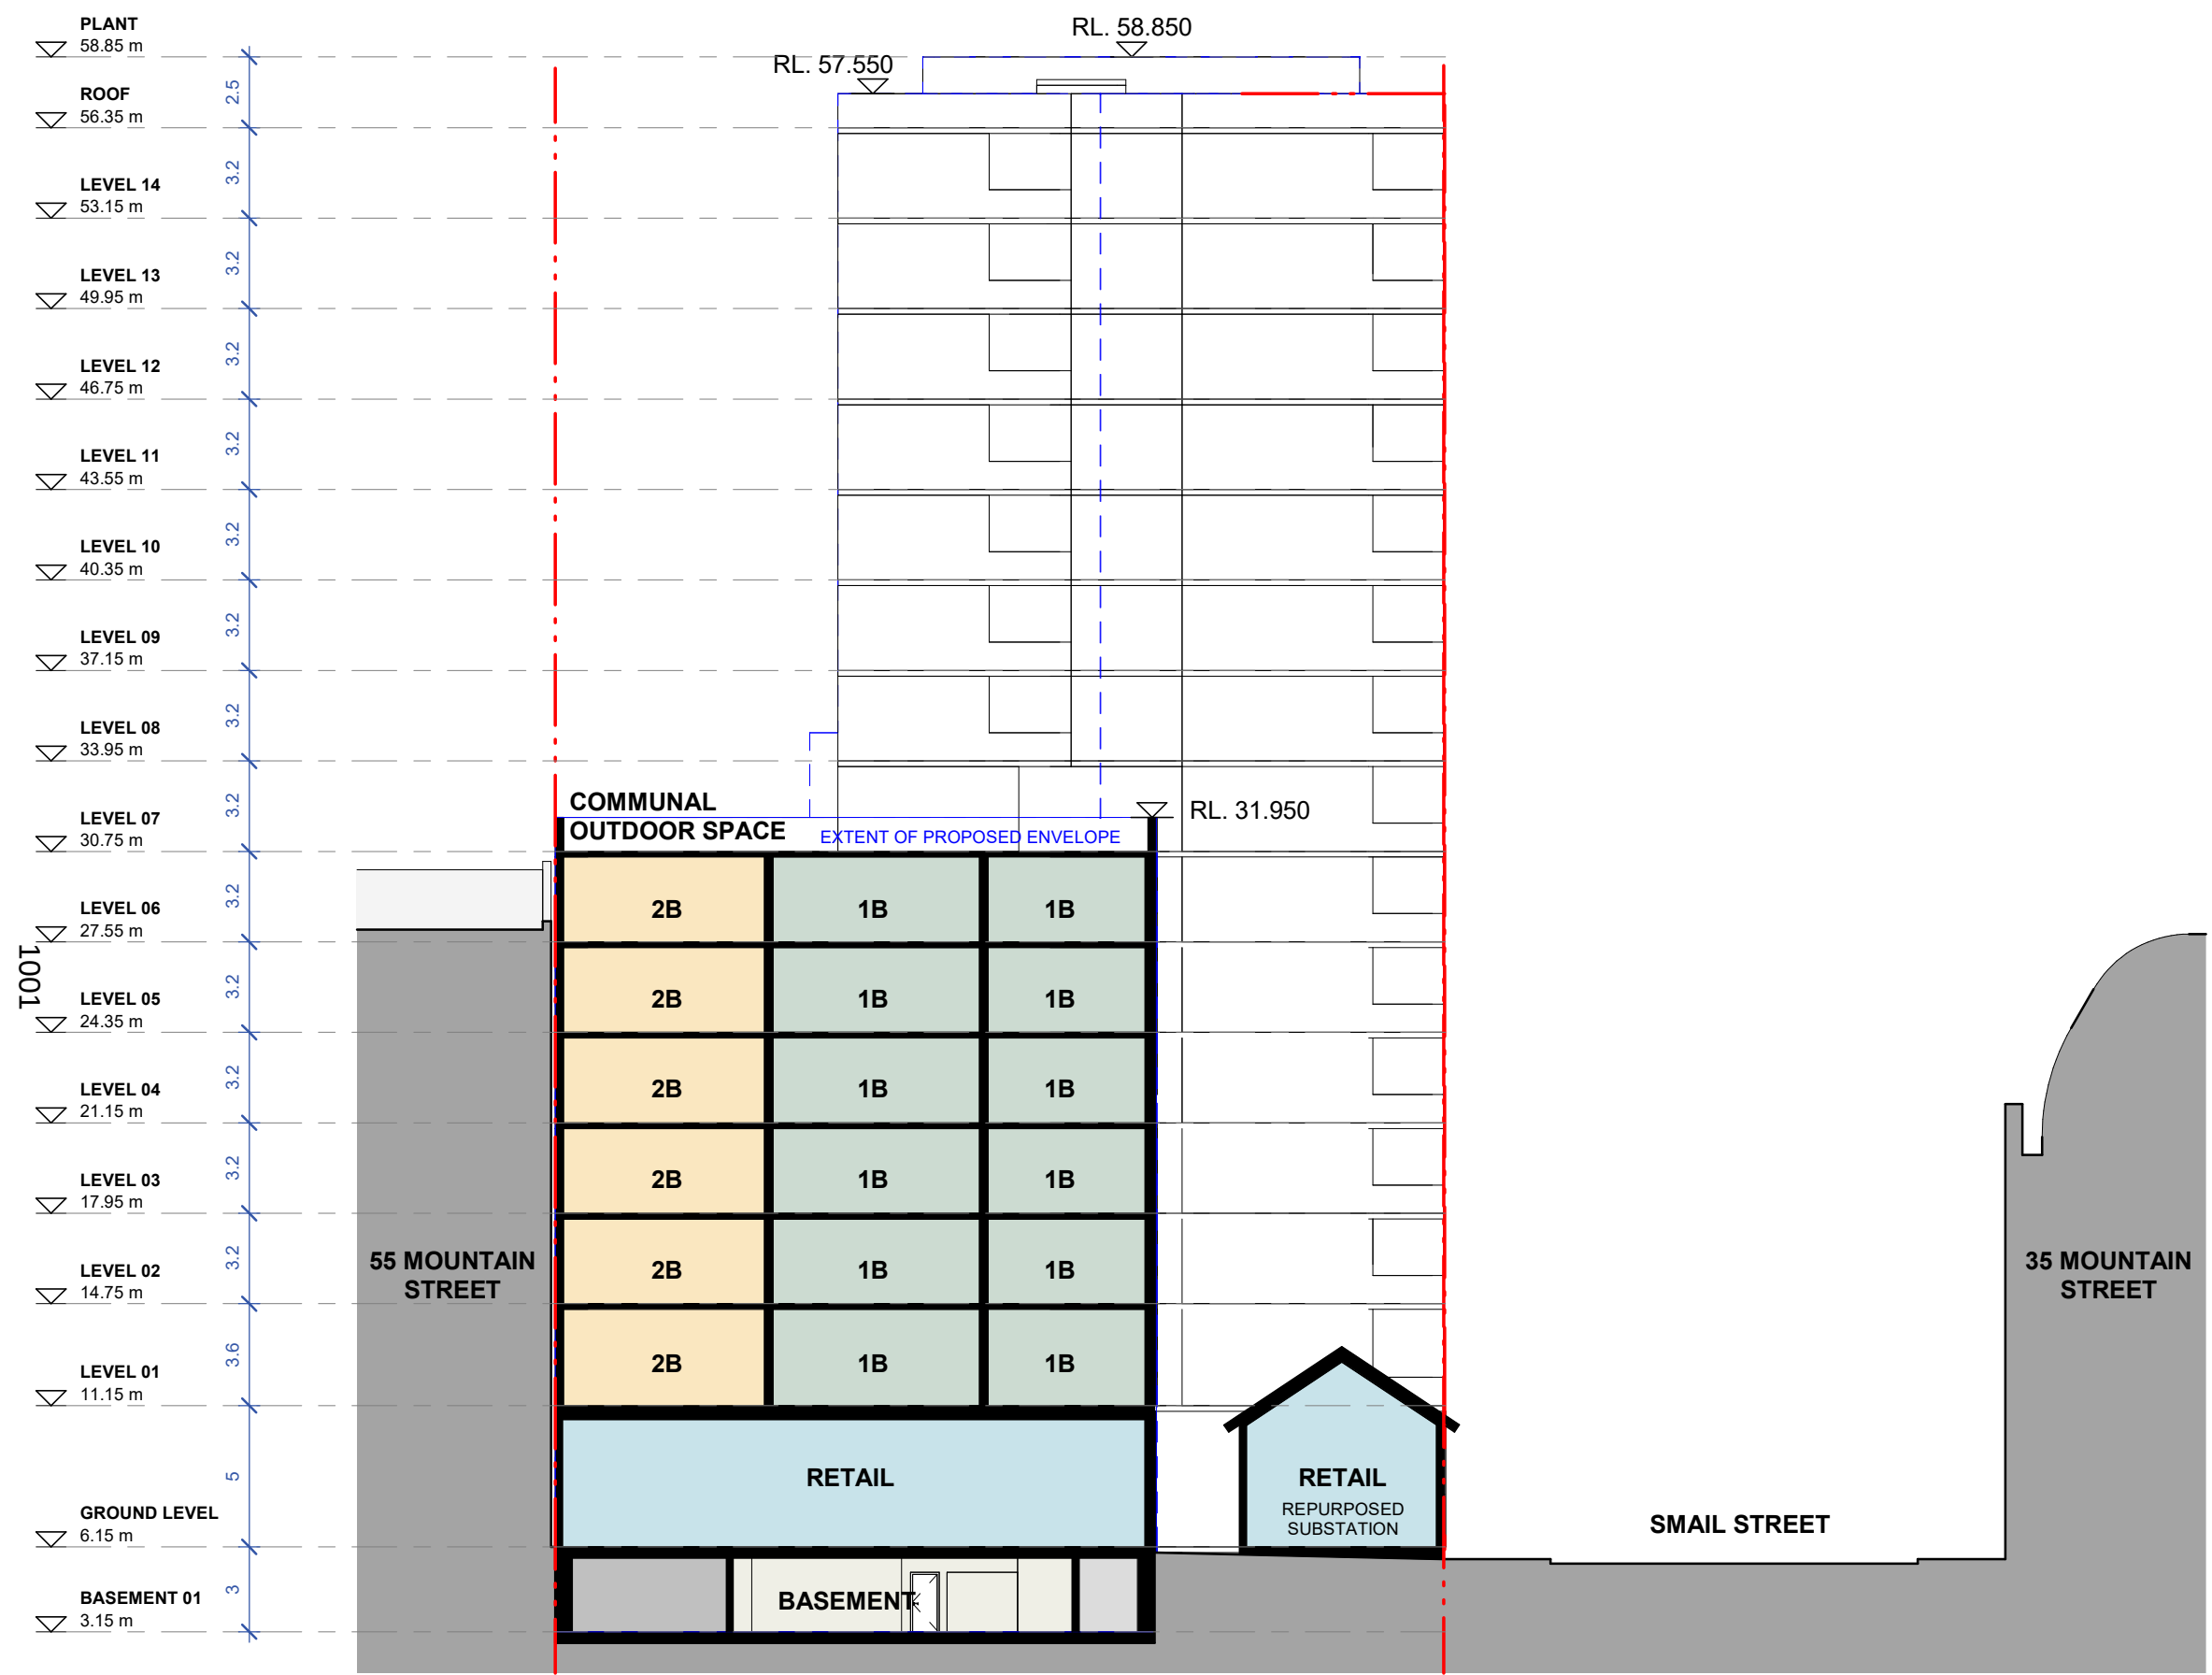

KEY PLAN

