



# Attachment A

<b>Selected Plans</b>
-----------------------

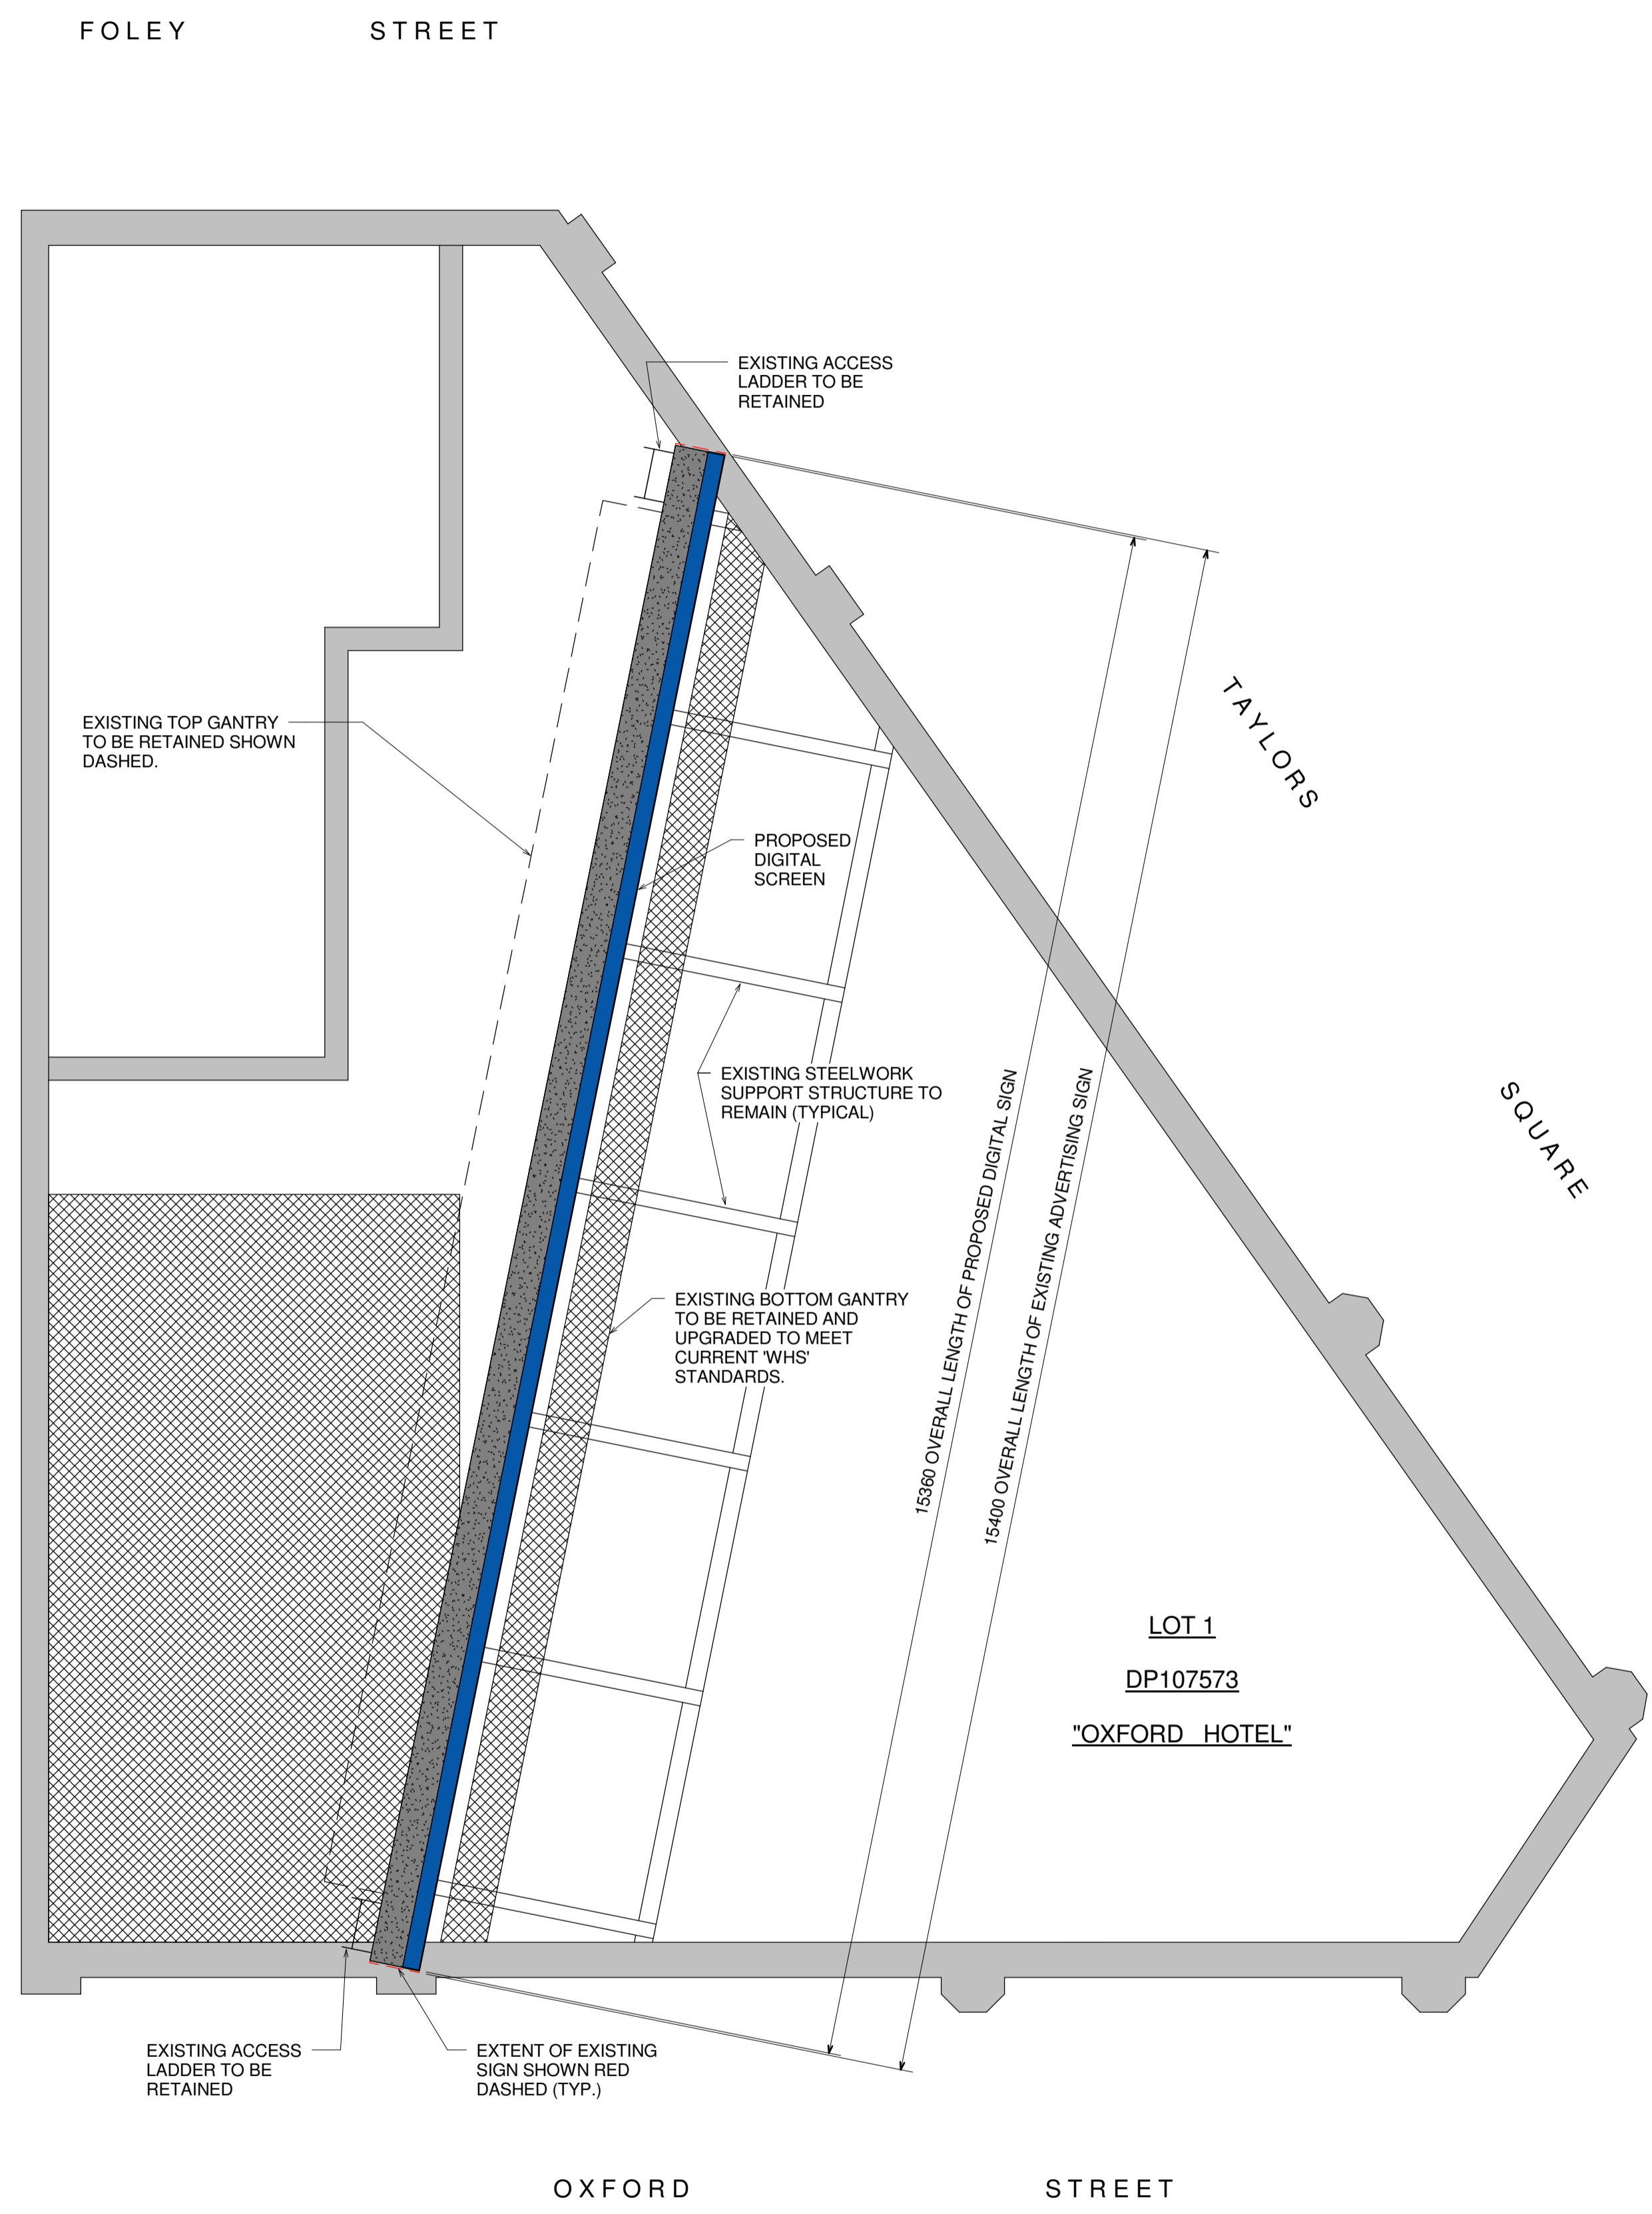

**SIGNAGE PLAN**  
SCALE 1 : 50

PROPOSED DIGITAL  
CONVERSION WORKS

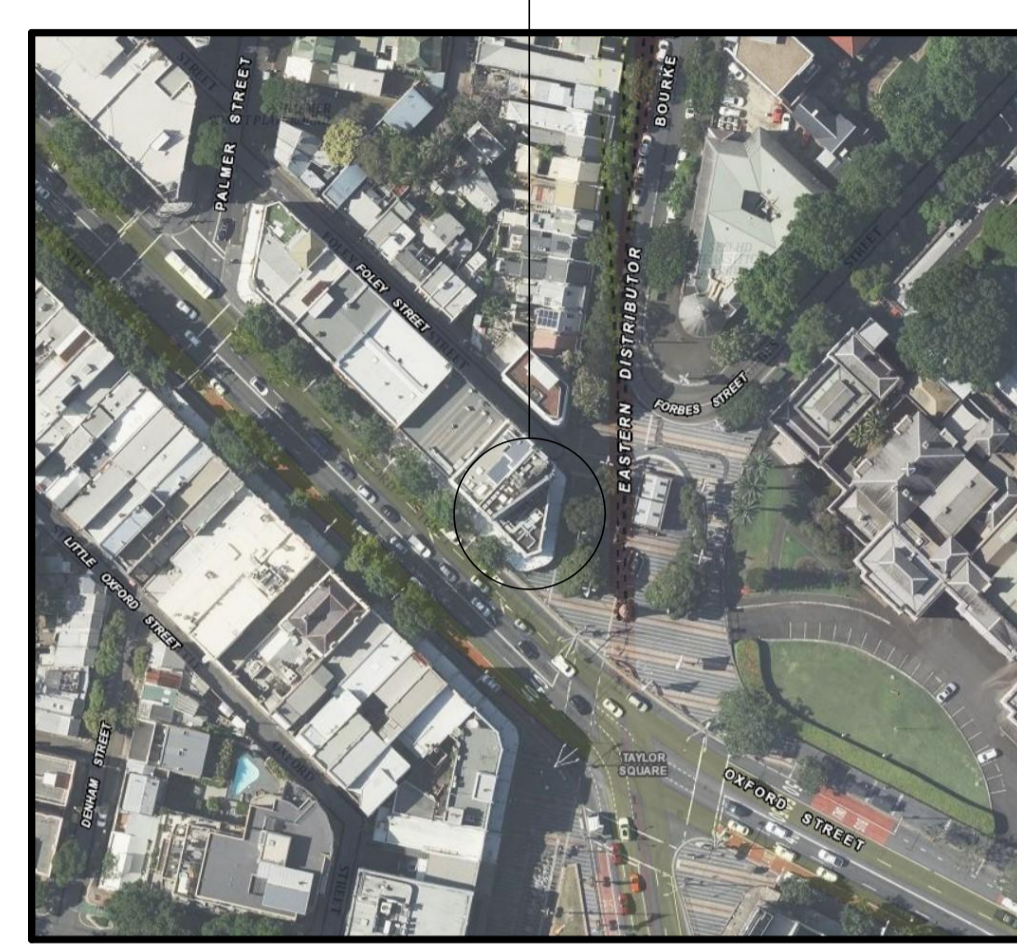

**LOCALITY PLAN**  
NOT TO SCALE

- NOTES**
1. SCALES AS SHOWN.
  2. DIMENSIONS SHOWN ARE IN MILLIMETRES.
  3. CLADDING TO END SIDES AND REAR SHALL BE 2.0mm ALUMINIUM SHEET "ALUCOBOND" OR APPROVED EQUIVALENT, POWDER COATED PAINT COLOUR "MONUMENT". CLADDING TO TOP SHALL BE "LOCKER GROUP PERFORATED MESH R02411" - 2.0mm ALUMINIUM SHEET, OR APPROVED EQUIVALENT. POWDER COATED PAINT COLOUR "MONUMENT".
  4. EXISTING STATIC ADVERTISING SIGN TO BE REMOVED, INCLUDING EXISTING FLOOD LIGHTING.

1	ISSUED FOR COUNCIL APPROVAL	C.S.	10/07/24
Revision	Amendment	Approved	Revision Date



**oOh! Media**  
Level 2, 76 Berry Street  
North Sydney NSW 2060  
Tel: +61 (0)2 9927 9555



**Lewis**  
Consulting Structural Engineers  
ABN 35639409911  
Sydney: Surry Hills NSW 2010  
Mid North Coast: Bellingen NSW 2454

**Lewis Design Group Pty Ltd**

The design and details shown on this drawing are specific to this project only. Copying or reproducing the whole or part of this document in any form without the written permission of Lewis Design Group constitutes an infringement of copyright. Dimensions are not to be scaled or read electronically from this drawing. Setout dimensions, unless specifically shown, are to be obtained from the Architect or other Consultant's drawings.

Project  
**ADVERTISING SIGNAGE  
DIGITAL CONVERSION  
OXFORD HOTEL  
OXFORD STREET, DARLINGHURST**


Drawing Title  
**SIGNAGE PLAN**

Prepared	C.S.	Project No.	24033
Approved	T.L.	Sheet No.	1
Date	10/07/2024	Revision	
Scale	As Noted	Scale	S.01

**APPROVAL**

**NOTES**


1. SCALES AS SHOWN.
2. DIMENSIONS SHOWN ARE IN MILLIMETRES.
3. CLADDING TO END SIDES AND REAR SHALL BE 2.0mm ALUMINIUM SHEET 'ALUCOBOND' OR APPROVED EQUIVALENT, POWDER COATED PAINT COLOUR 'MONUMENT'. CLADDING TO TOP SHALL BE 'LOCKER GROUP PERFORATED MESH R02411' - 2.0mm ALUMINIUM SHEET, OR APPROVED EQUIVALENT. POWDER COATED PAINT COLOUR 'MONUMENT'.
4. EXISTING STATIC ADVERTISING SIGN TO BE REMOVED, INCLUDING EXISTING FLOOD LIGHTING.

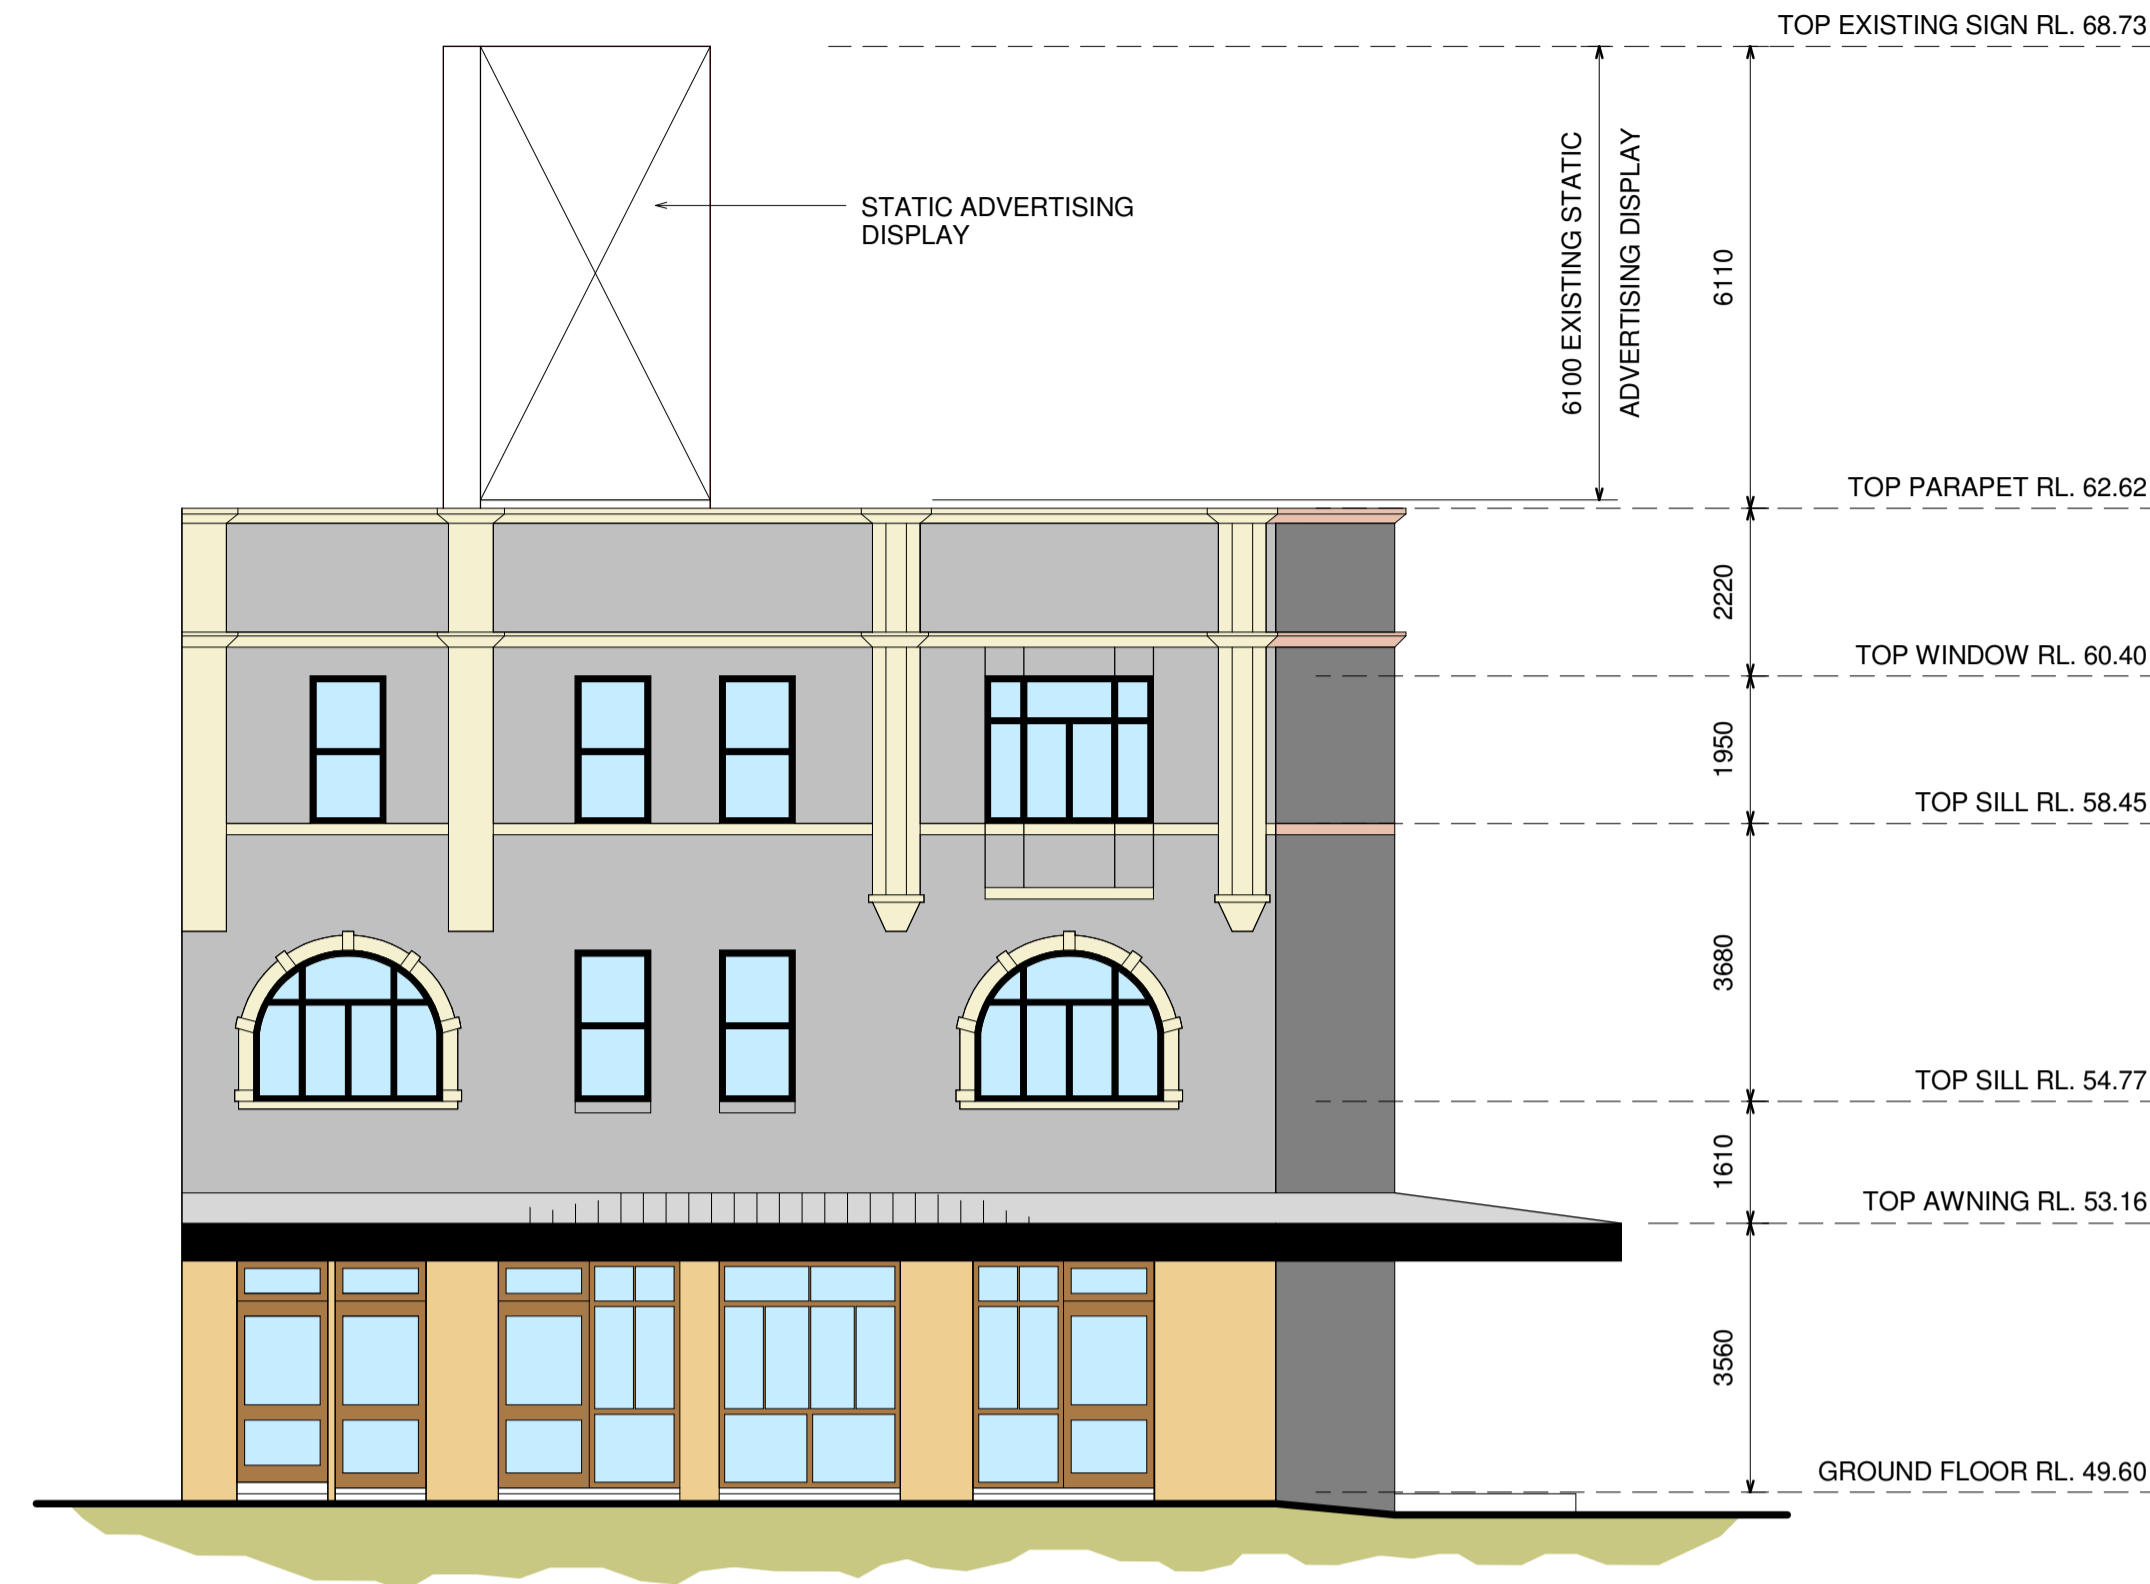

**SOUTH ELEVATION - OXFORD STREET**  
SCALE 1 : 100



**EAST ELEVATION - TAYLOR SQUARE**  
SCALE 1 : 100

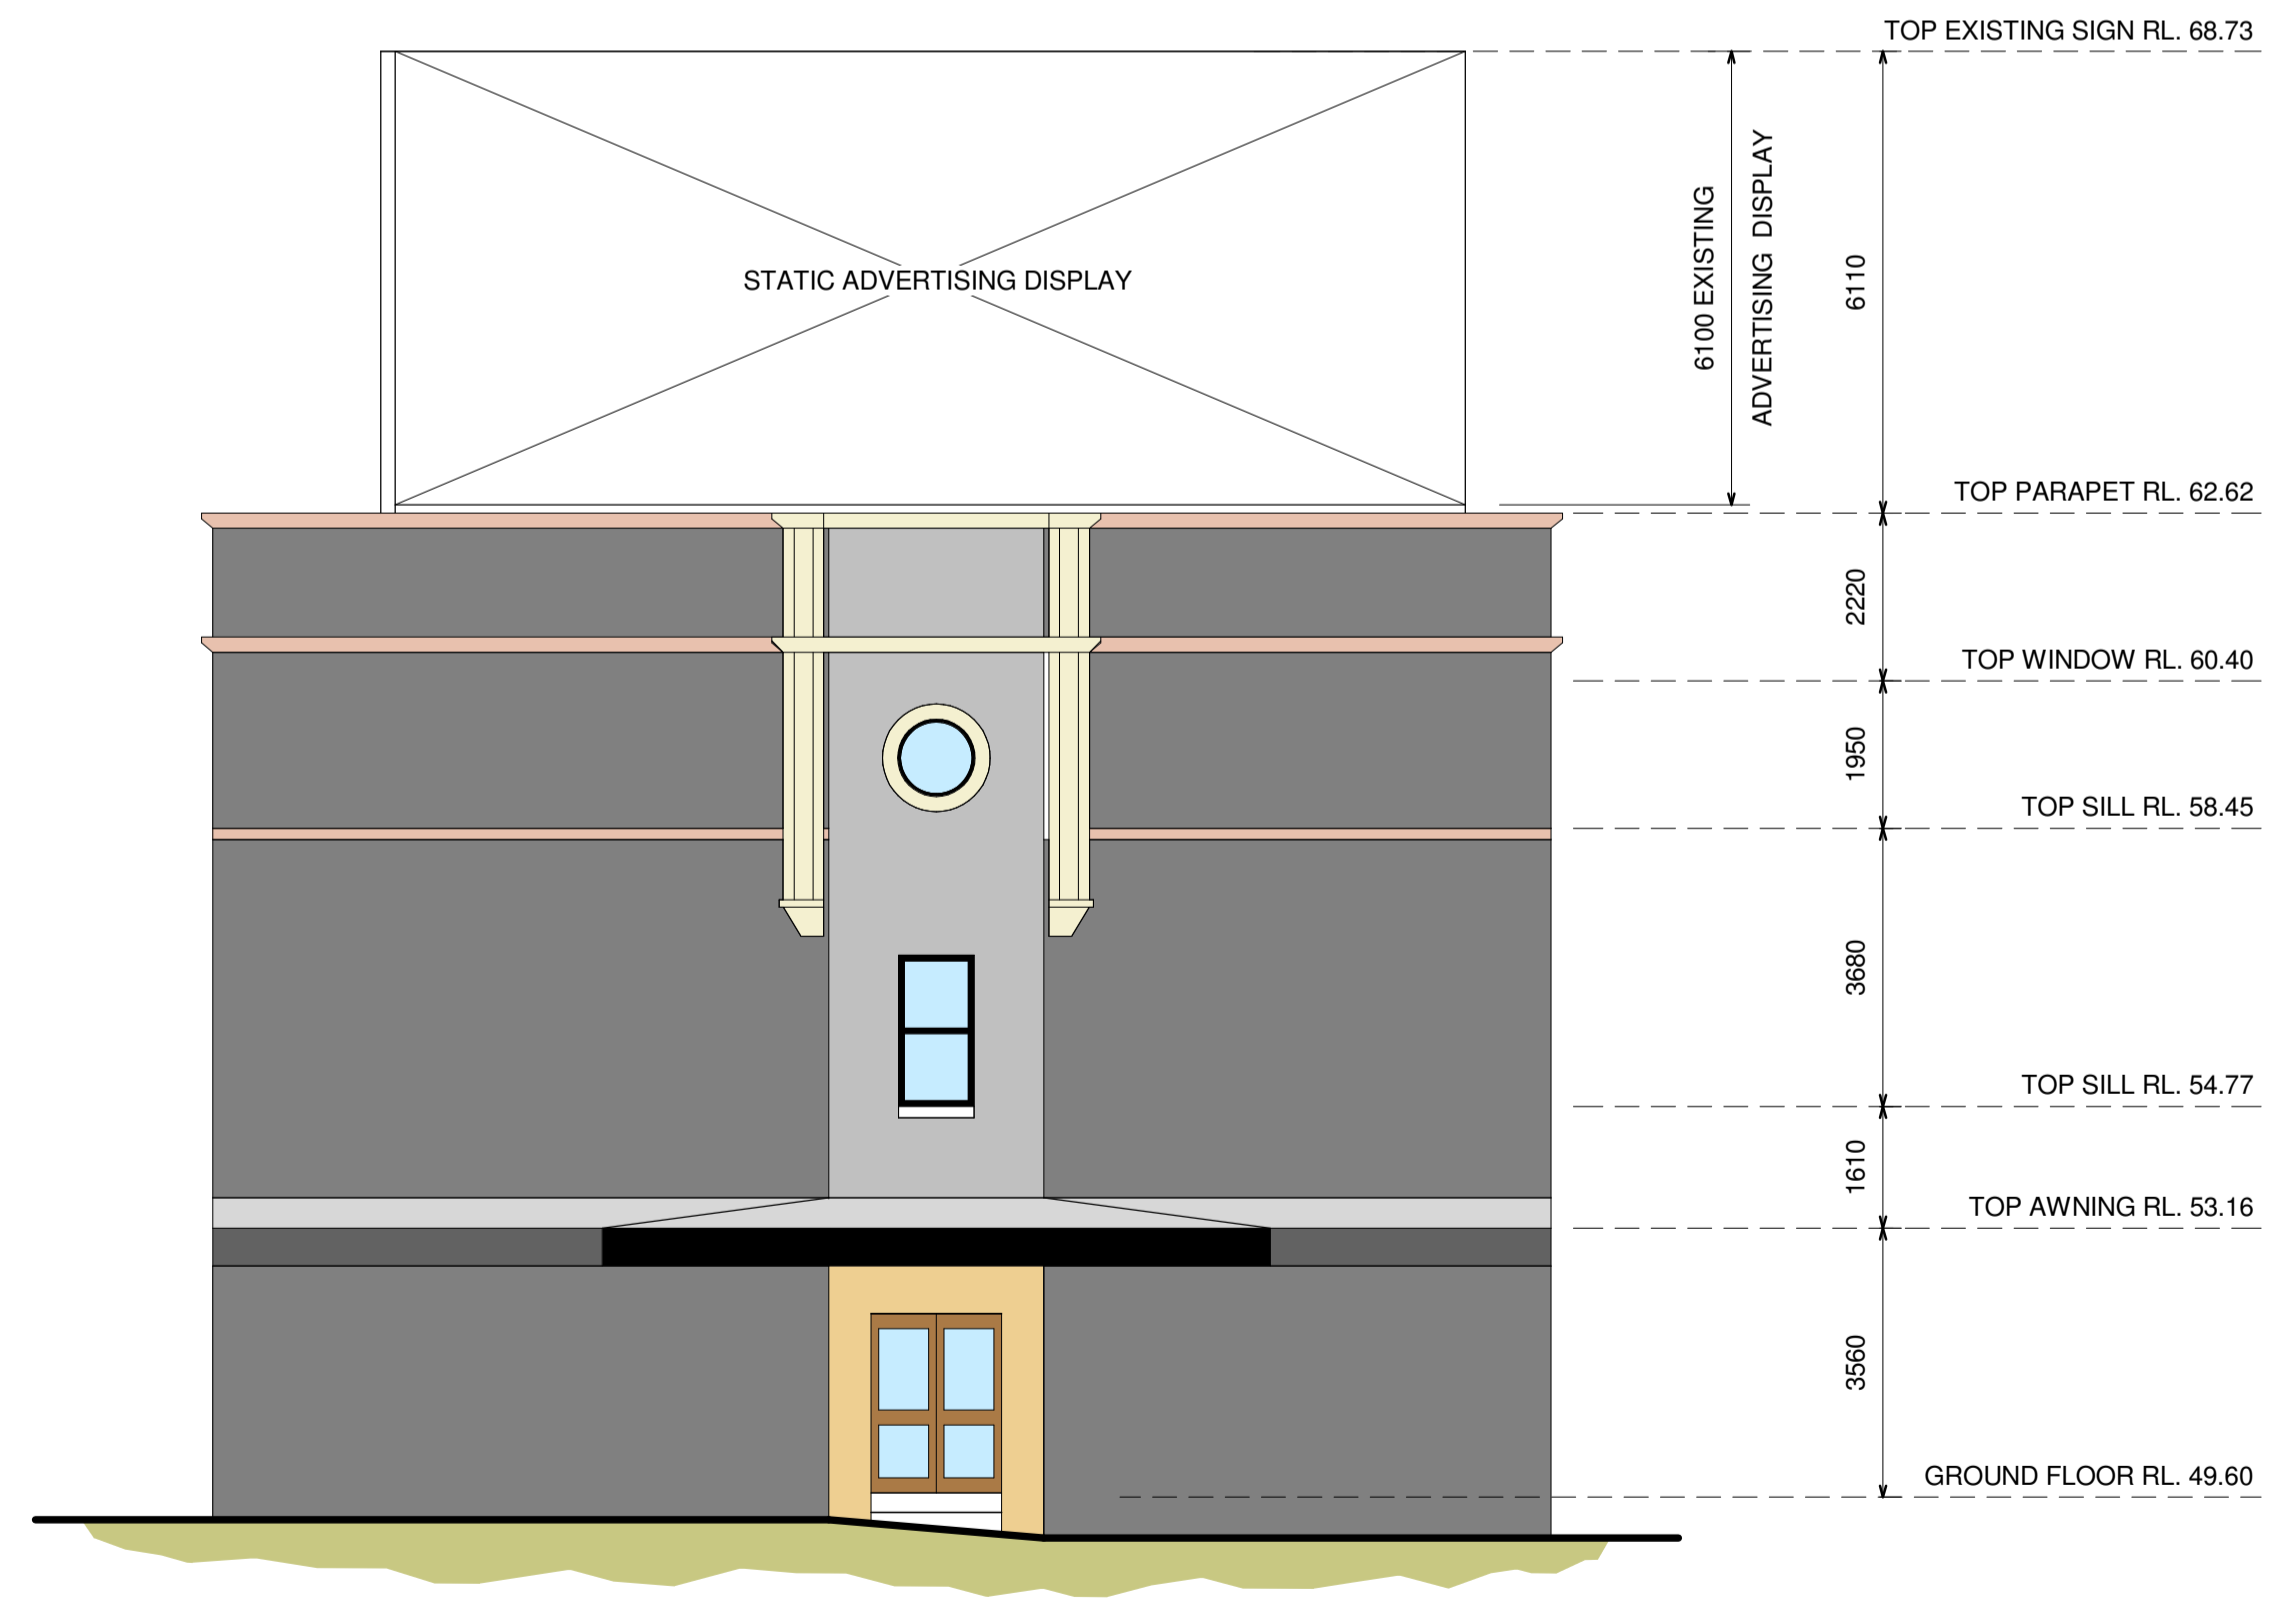

**SOUTH EAST ELEVATION - (SPLOYED CORNER)**  
SCALE 1 : 100

Revision	Amendment	Approved	Revision Date
1	ISSUED FOR COUNCIL APPROVAL	C.S.	10/07/24

Client



**oOh! Media**  
Level 2, 76 Berry Street  
North Sydney NSW 2060  
Tel: +61 (0)2 9927 9555



**Lewis**  
Consulting Structural Engineers  
ABN 35639409911  
Sydney Surry Hills NSW 2010  
Mid North Coast Bellingen NSW 2454

**Lewis Design Group Pty Ltd**  
The design and details shown on this drawing are specific to this project only. Copying or reproducing the whole or part of this document in any form without the written permission of Lewis Design Group constitutes an infringement of copyright. Dimensions are not to be scaled or read electronically from this drawing. Setout dimensions, unless specifically shown, are to be obtained from the Architect or other Consultant's drawings.

Project


**ADVERTISING SIGNAGE  
DIGITAL CONVERSION  
OXFORD HOTEL  
OXFORD STREET, DARLINGHURST**

Drawing Title


**EXISTING ELEVATIONS**

Prepared	C.S.	Project No.	24033
Approved	T.L.	Sheet No.	02
Date	10/07/2024	Revision	1
Scale	As Noted		

**APPROVAL**

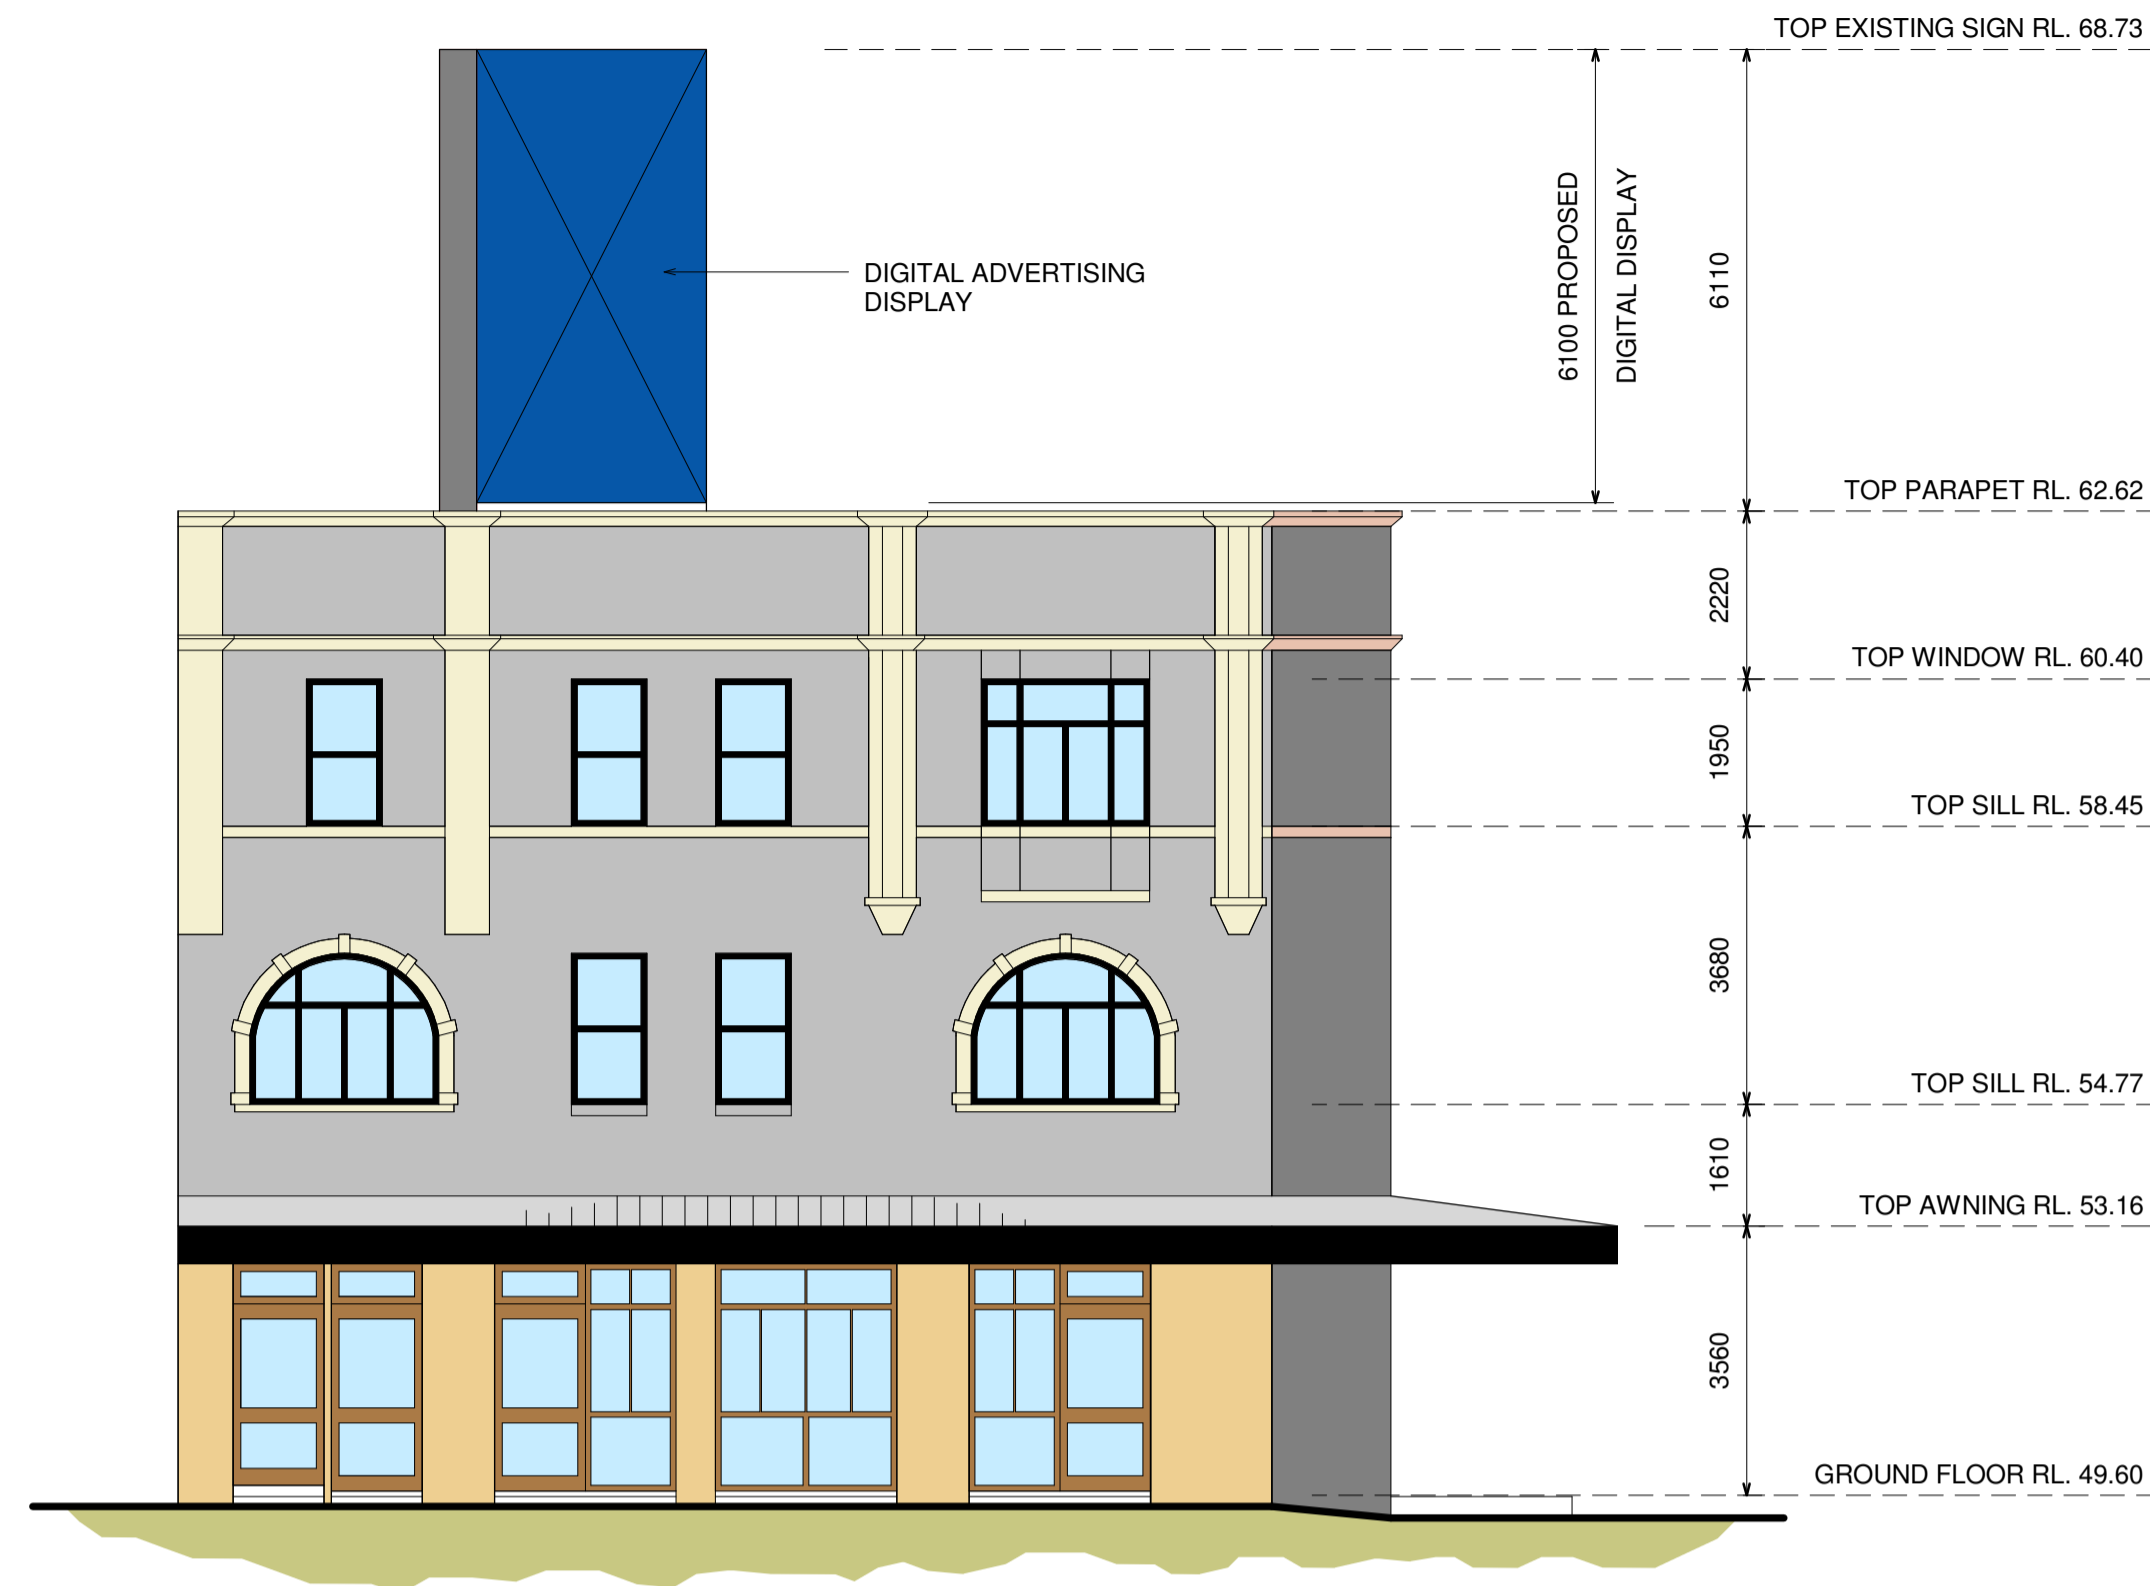

**SOUTH ELEVATION - OXFORD STREET**  
SCALE 1 : 100

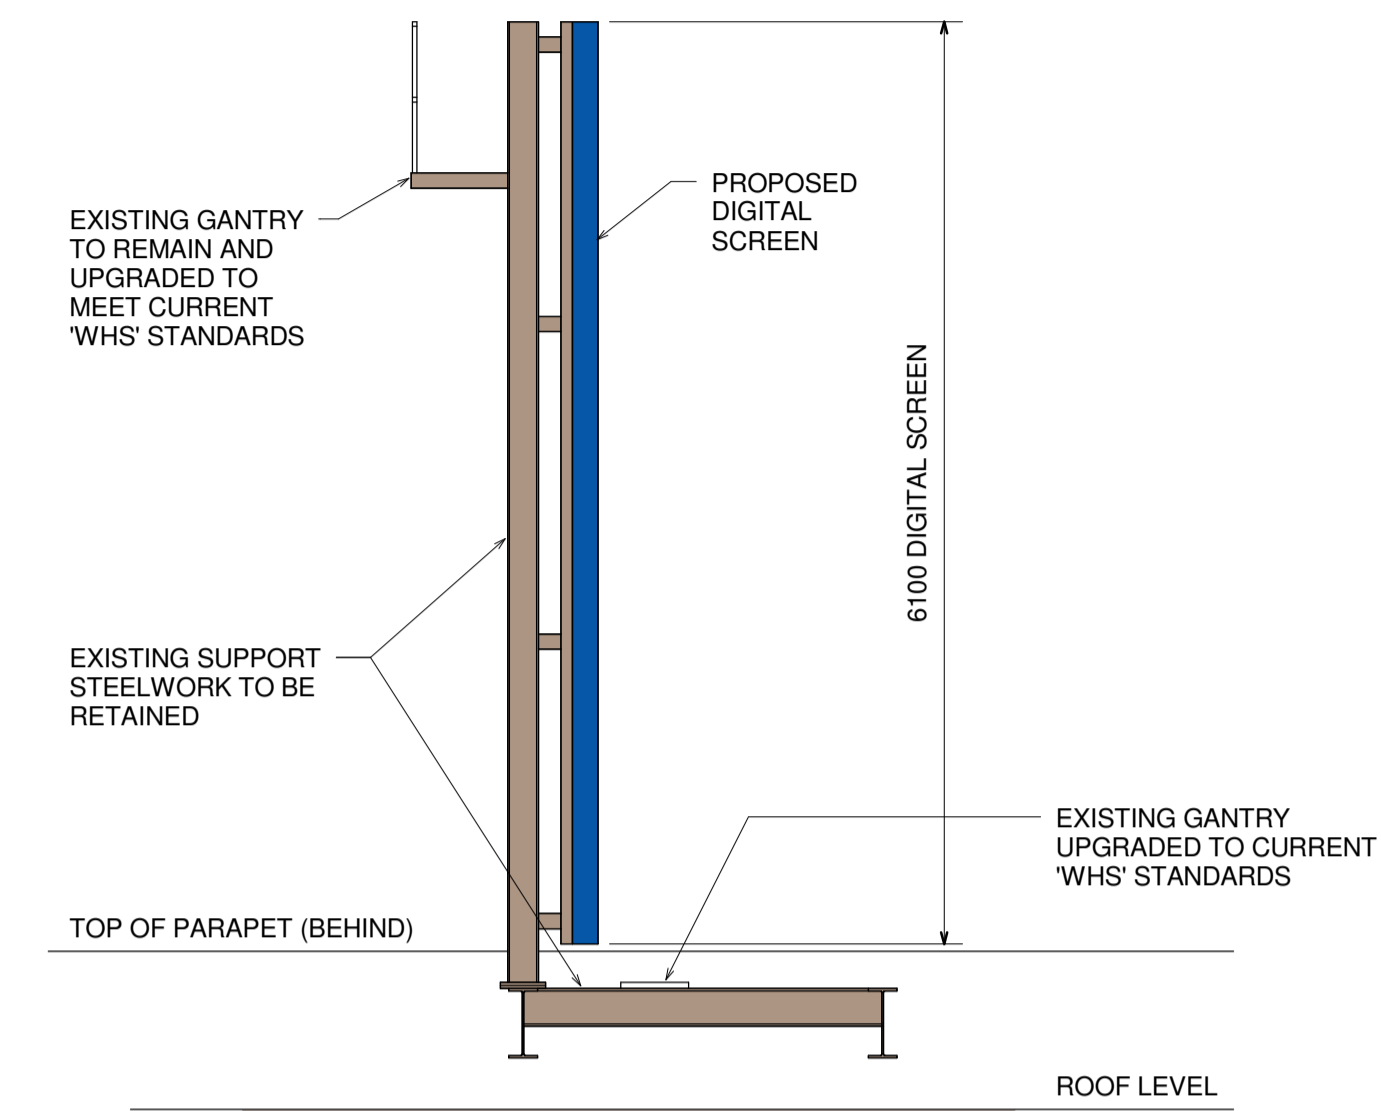


**TYPICAL SECTION**  
SCALE 1 : 50

**NOTES**

1. SCALES AS SHOWN.
2. DIMENSIONS SHOWN ARE IN MILLIMETRES.
3. CLADDING TO END SIDES AND REAR SHALL BE 2.0mm ALUMINIUM SHEET 'ALUCOBOND' OR APPROVED EQUIVALENT, POWDER COATED PAINT COLOUR 'MONUMENT'. CLADDING TO TOP SHALL BE 'LOCKER GROUP PERFORATED MESH R02411' - 2.0mm ALUMINIUM SHEET, OR APPROVED EQUIVALENT. POWDER COATED PAINT COLOUR 'MONUMENT'.
4. EXISTING STATIC ADVERTISING SIGN TO BE REMOVED, INCLUDING EXISTING FLOOD LIGHTING.



**EAST ELEVATION - TAYLOR SQUARE**  
SCALE 1 : 100

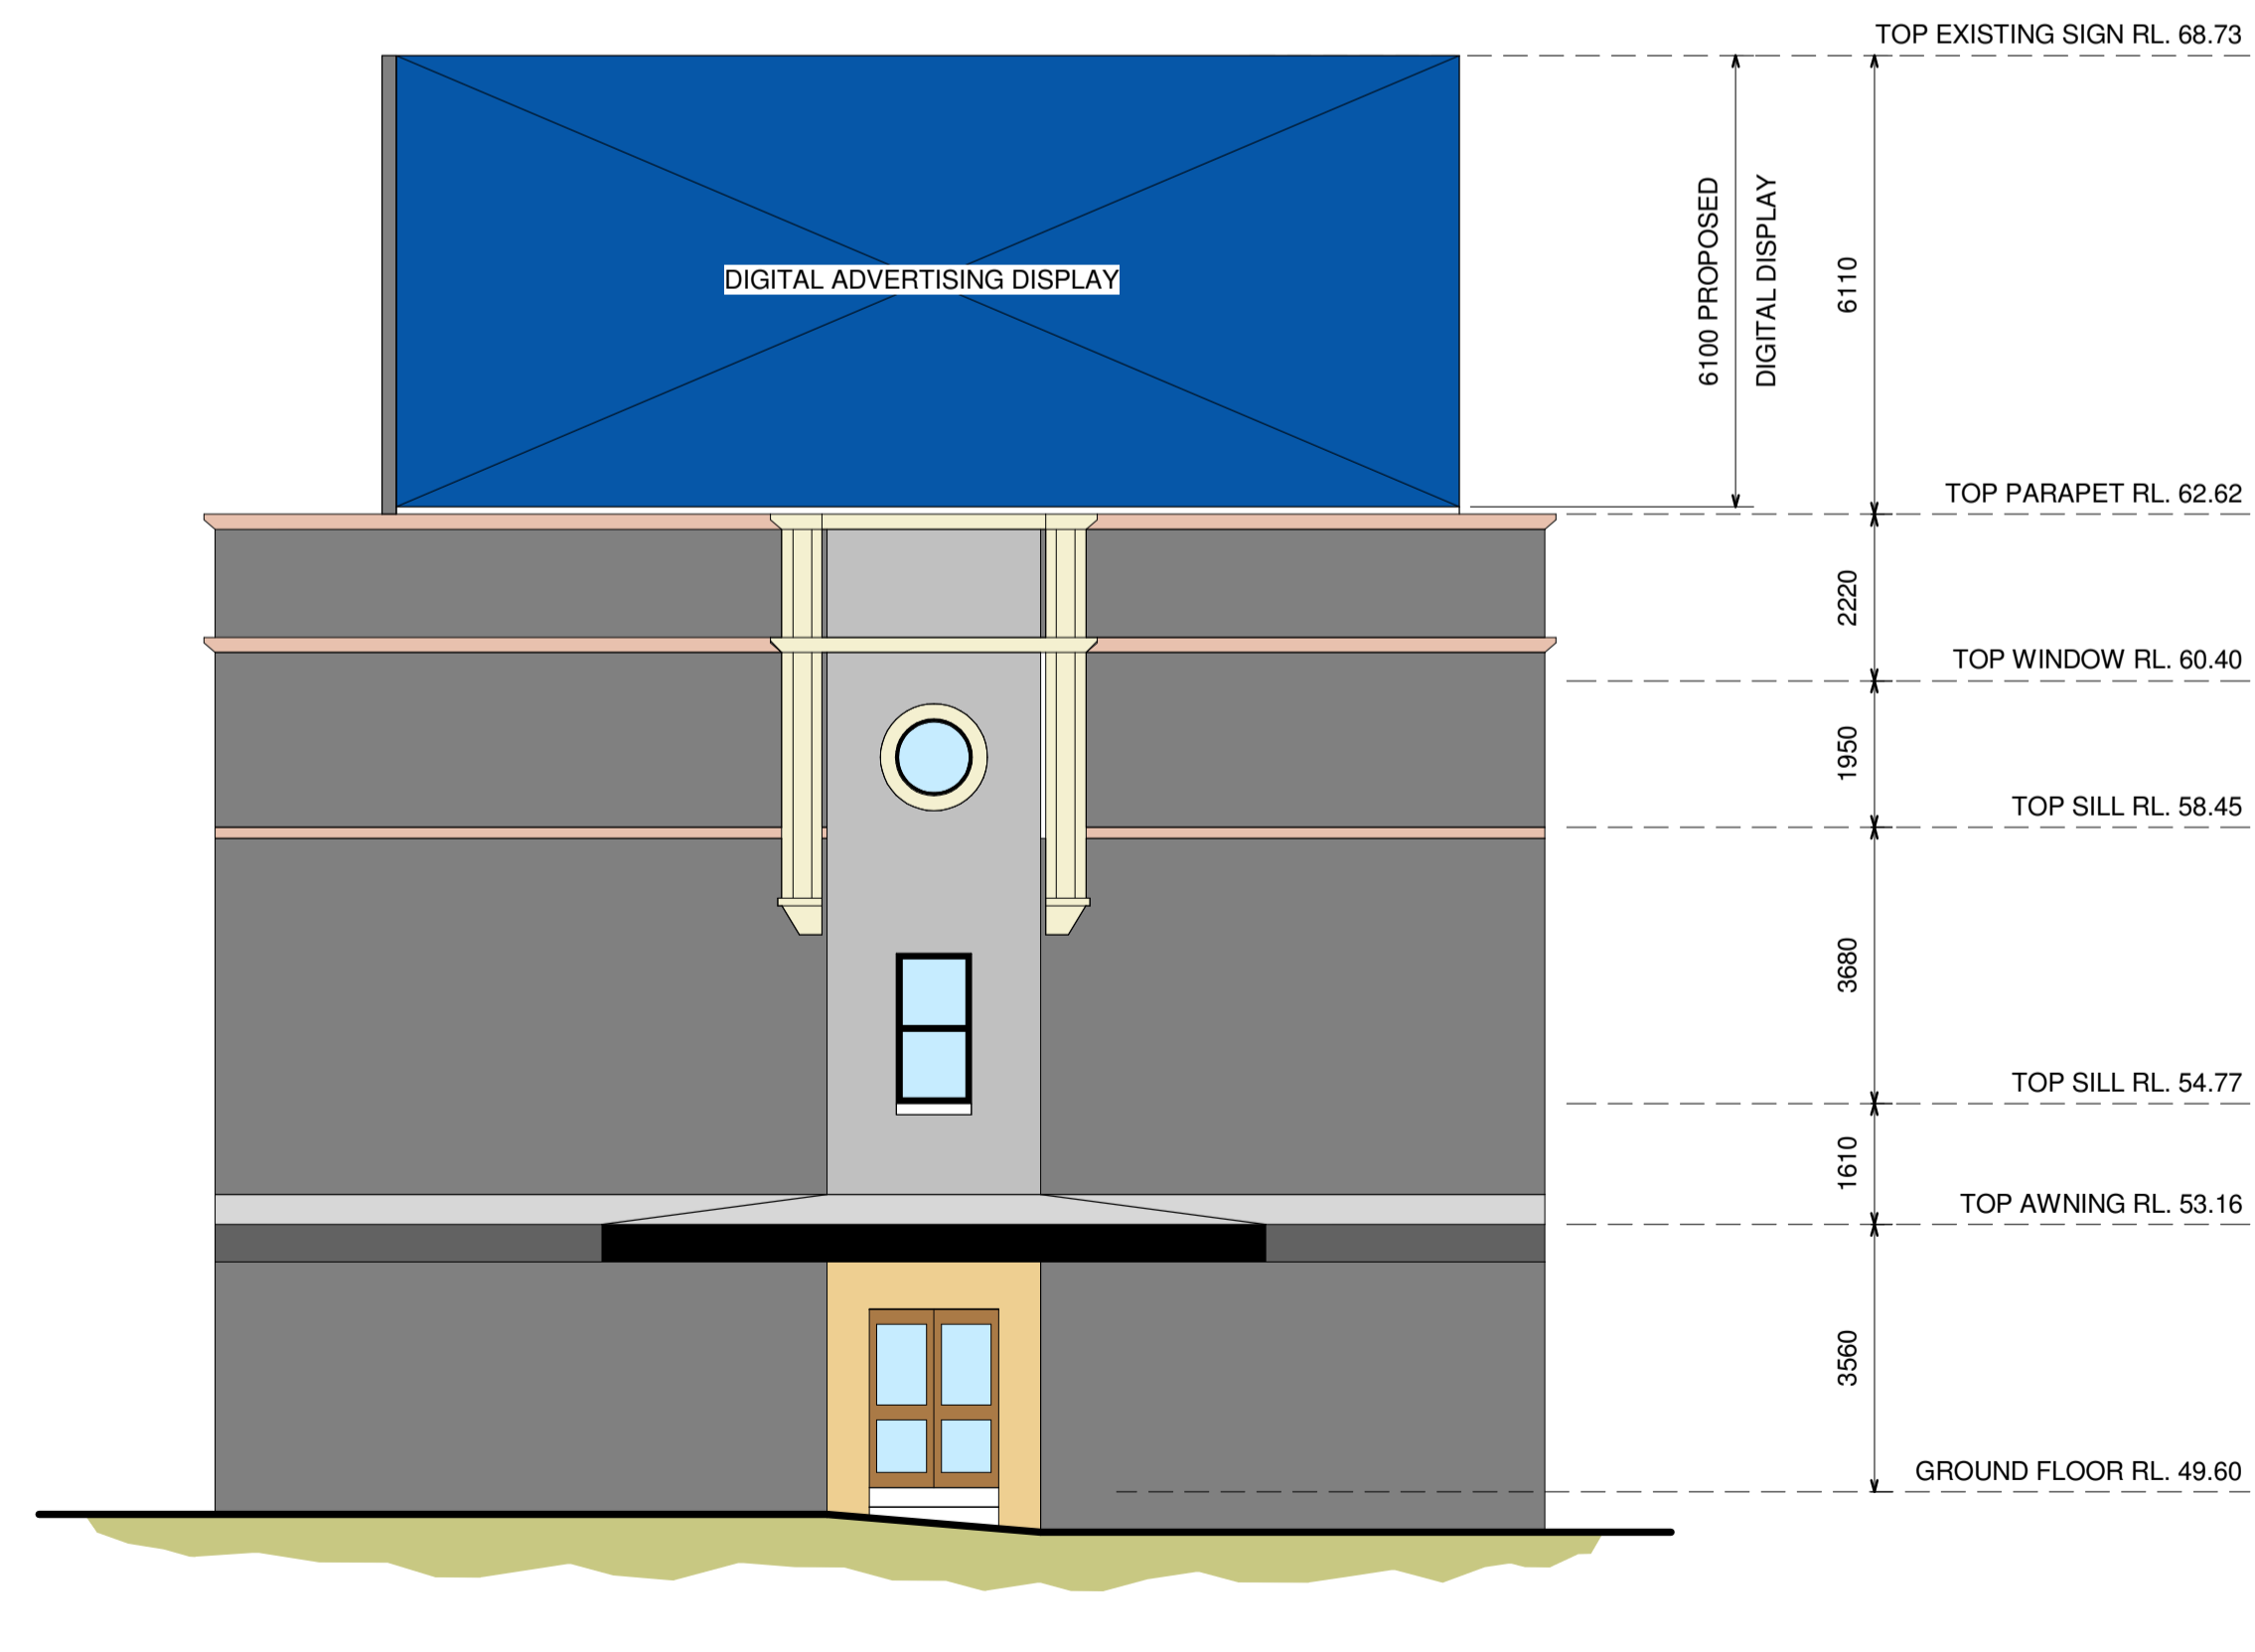

**SOUTH EAST ELEVATION - (SPLOYED CORNER)**  
SCALE 1 : 100

Revision	Amendment	Approved	Revision Date
1	ISSUED FOR COUNCIL APPROVAL	C.S.	10/07/24

Client



**oOh! Media**  
Level 2, 76 Berry Street  
North Sydney NSW 2060

Tel: +61 (0)2 9927 9555



**Lewis**  
Consulting Structural Engineers

ABN 35639409911

Sydney Surry Hills NSW 2010

Mid North Coast Bellingen NSW 2454

**Lewis Design Group Pty Ltd**

The design and details shown on this drawing are specific to this project only. Copying or reproducing the whole or part of this document in any form without the written permission of Lewis Design Group constitutes an infringement of copyright. Dimensions are not to be scaled or read electronically from this drawing. Setout dimensions, unless specifically shown, are to be obtained from the Architect or other Consultant's drawings.

Project

**ADVERTISING SIGNAGE  
DIGITAL CONVERSION**

Drawing Title

**PROPOSED ELEVATIONS &  
SECTION**

Prepared	C.S.	Project No.	24033
Approved	T.L.	Sheet No.	03
Date	10/07/2024	Revision	1
Scale	As Noted		

**APPROVAL**