


Attachment A15

Reference Scheme Plans

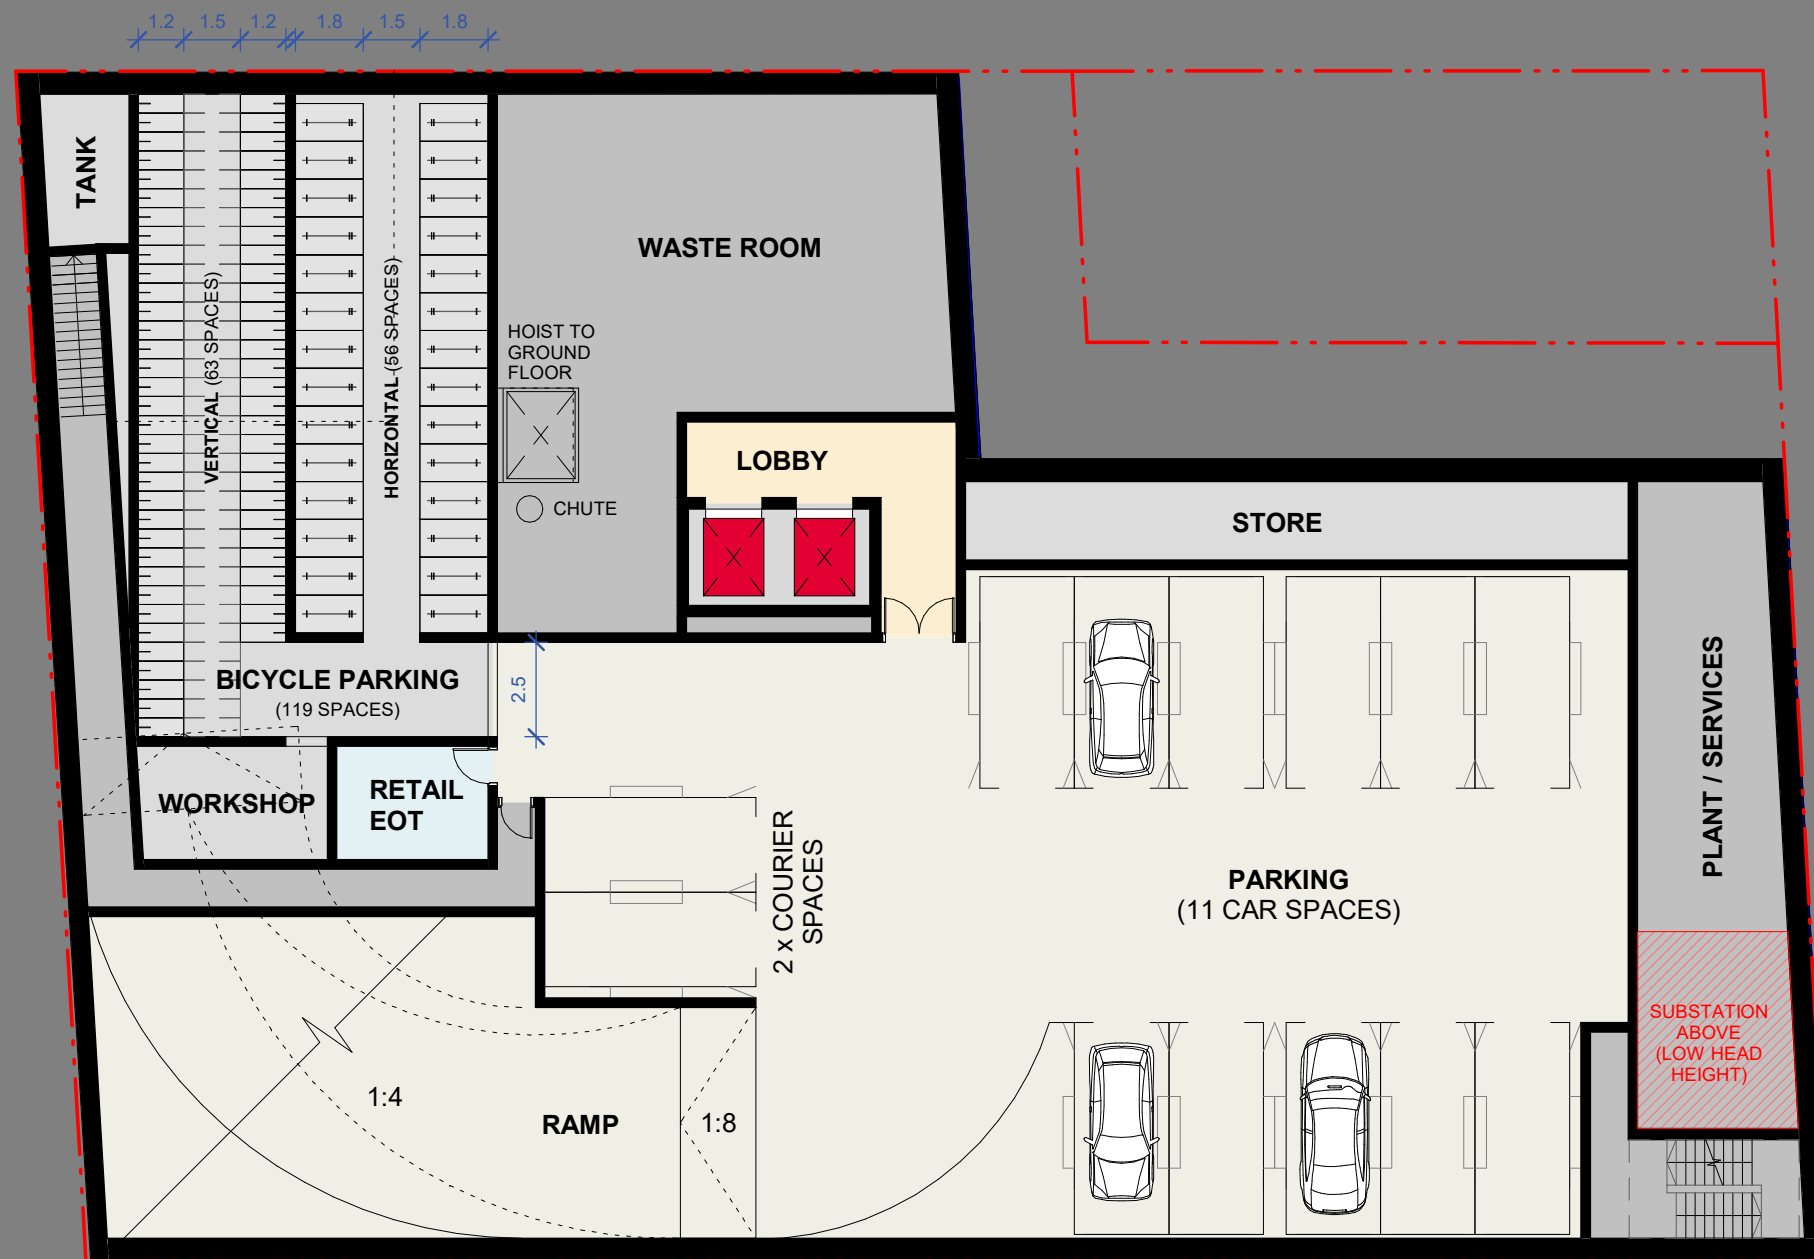

PRELIMINARY

BATESSMART™

NSW Nominated Responsible Architects:
Kellie Payne Reg. 6454 / Philip Vivian Reg.
6696 / Guy Lake Reg. 7119 / Matthew Allen
Reg. 8496
Bates Smart Architects Pty Ltd ABN 68 094 740 996



41-49 Mountain St, Ultimo

BASEMENT 1
S12603
1 : 200

@ A3

Drawing no.

PP03.B1 A

Rev.



PRELIMINARY

BATESSMART

NSW Nominated Responsible Architects:
Kellie Payne Reg. 6454 / Philip Vivian Reg.
6696 / Guy Lake Reg. 7119 / Matthew Allen
Reg. 8498
Bates Smart Architects Pty Ltd ABN 68 094 740 986




41-49 Mountain St, Ultimo

LEVEL 1
S12603
1 : 200


@ A3

Drawing no.
PP03.01 Rev.
A

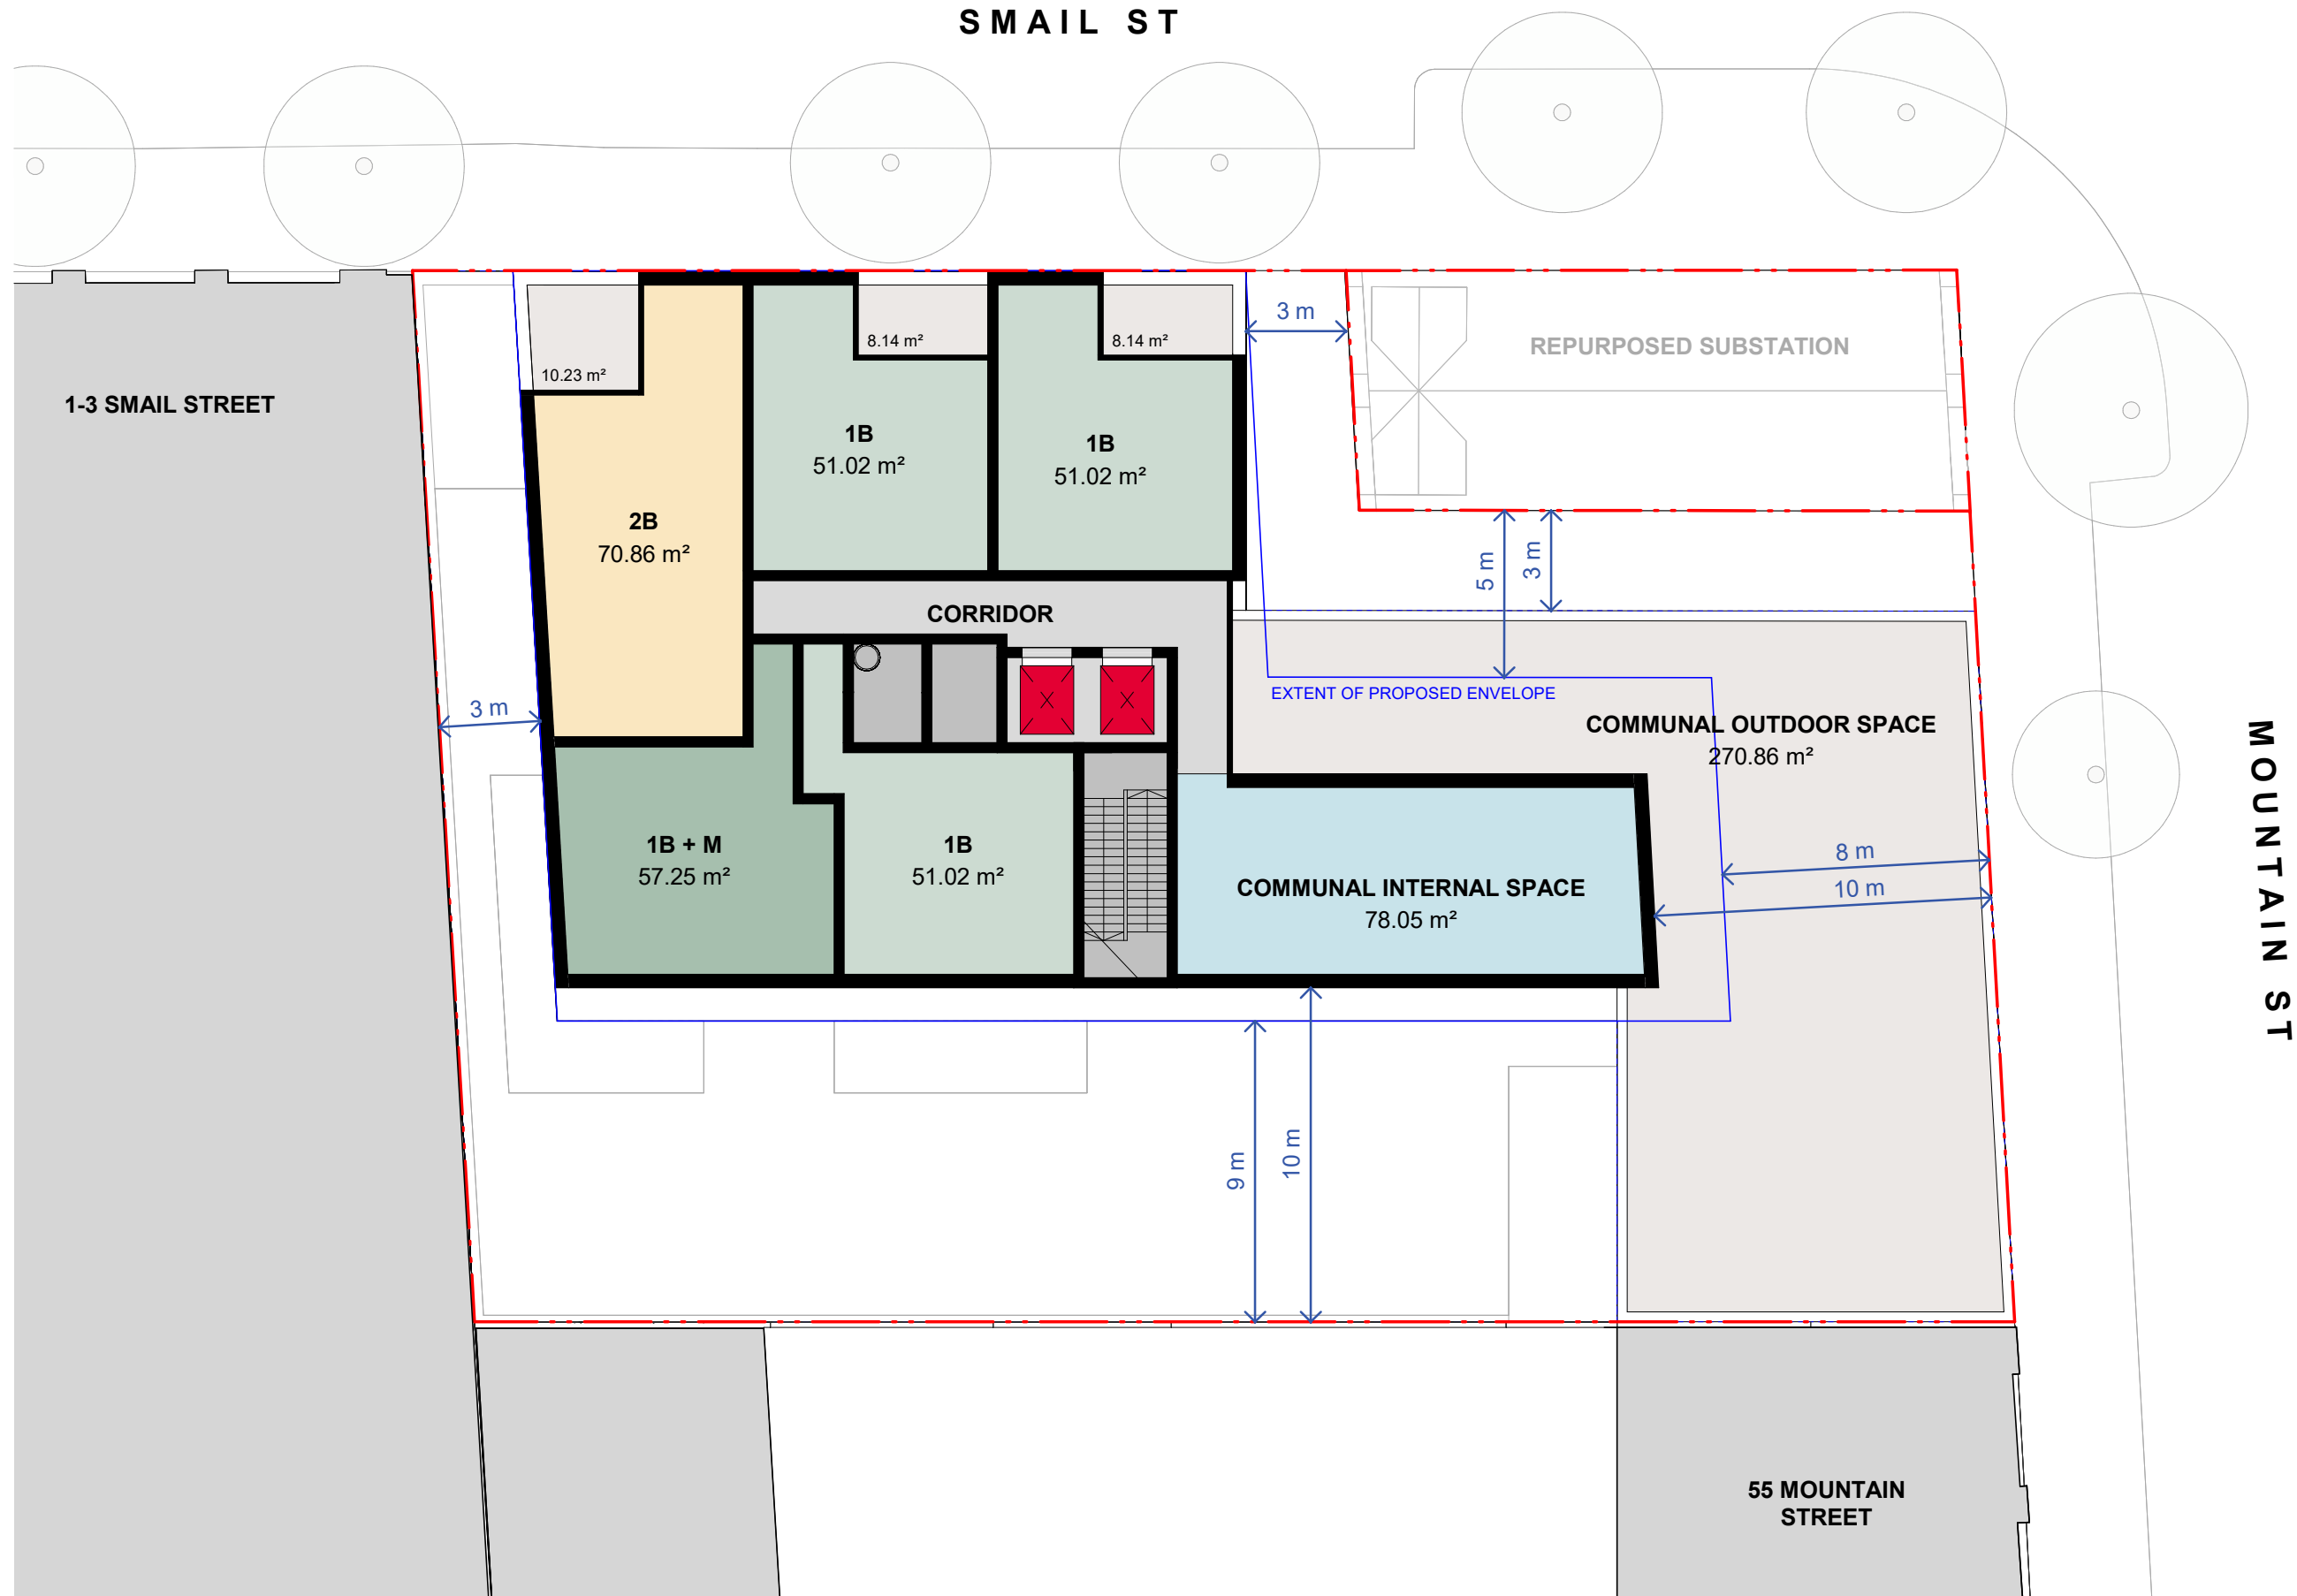

PRELIMINARY




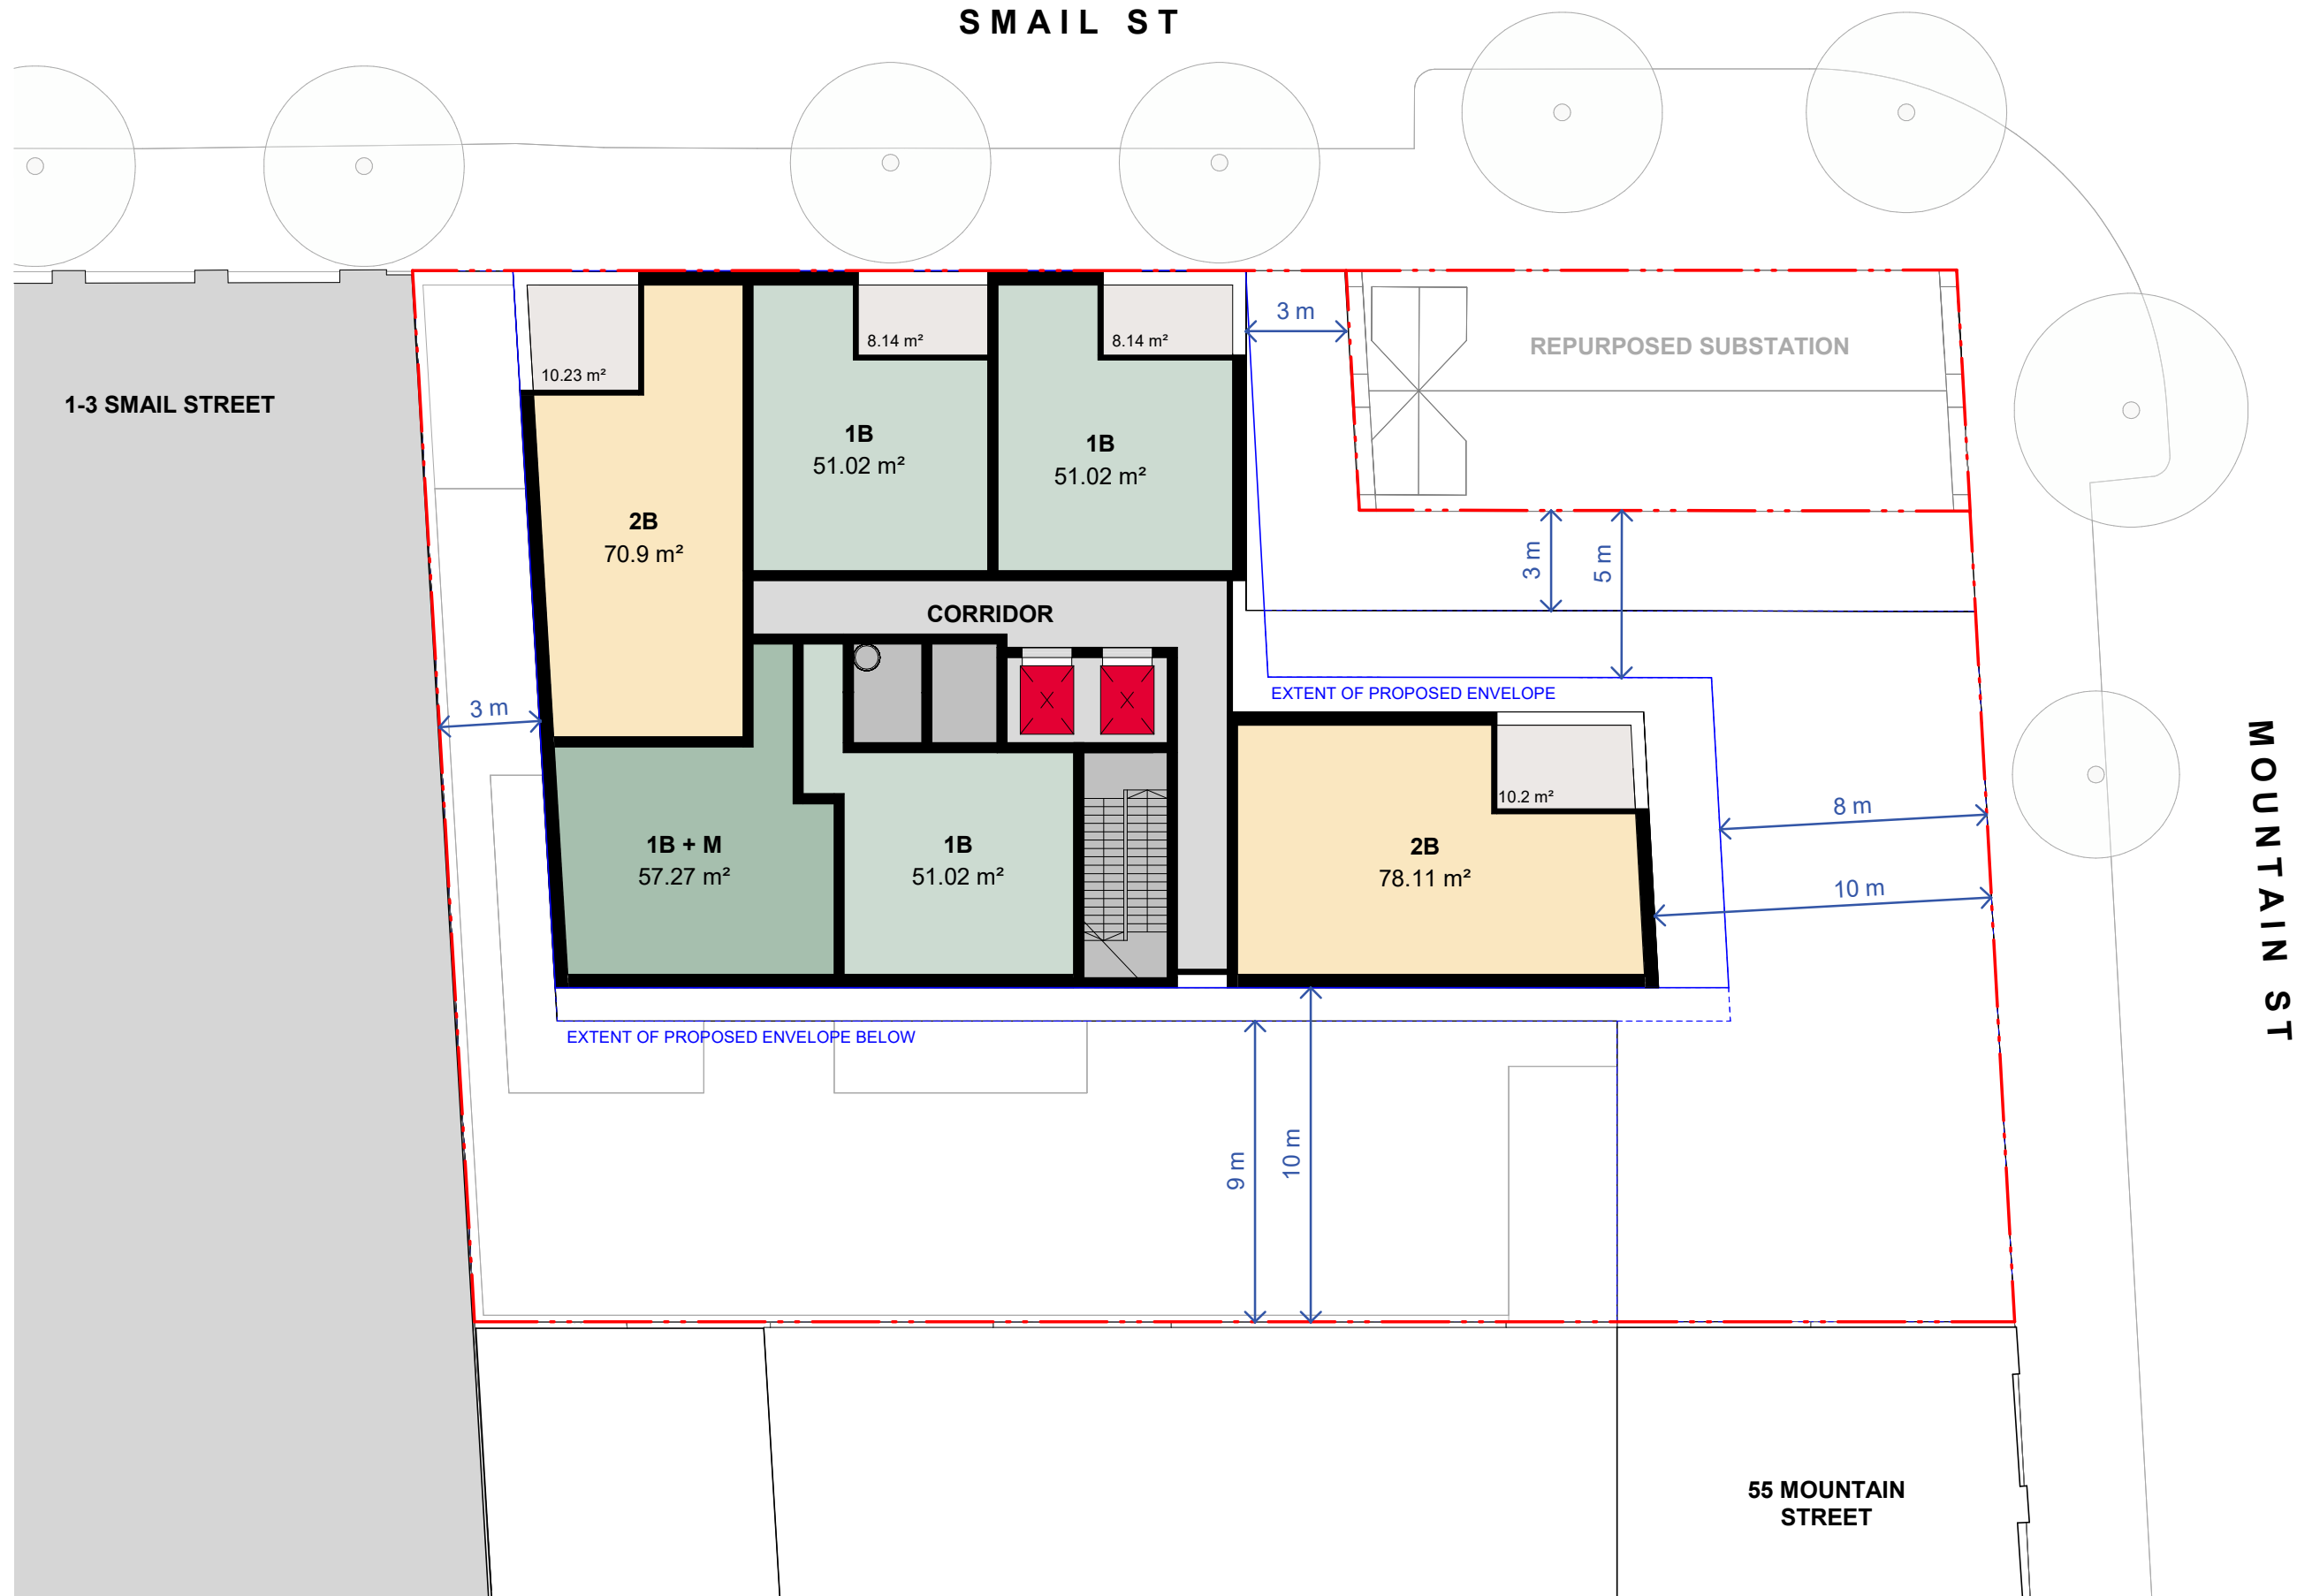

PRELIMINARY




SMAIL ST

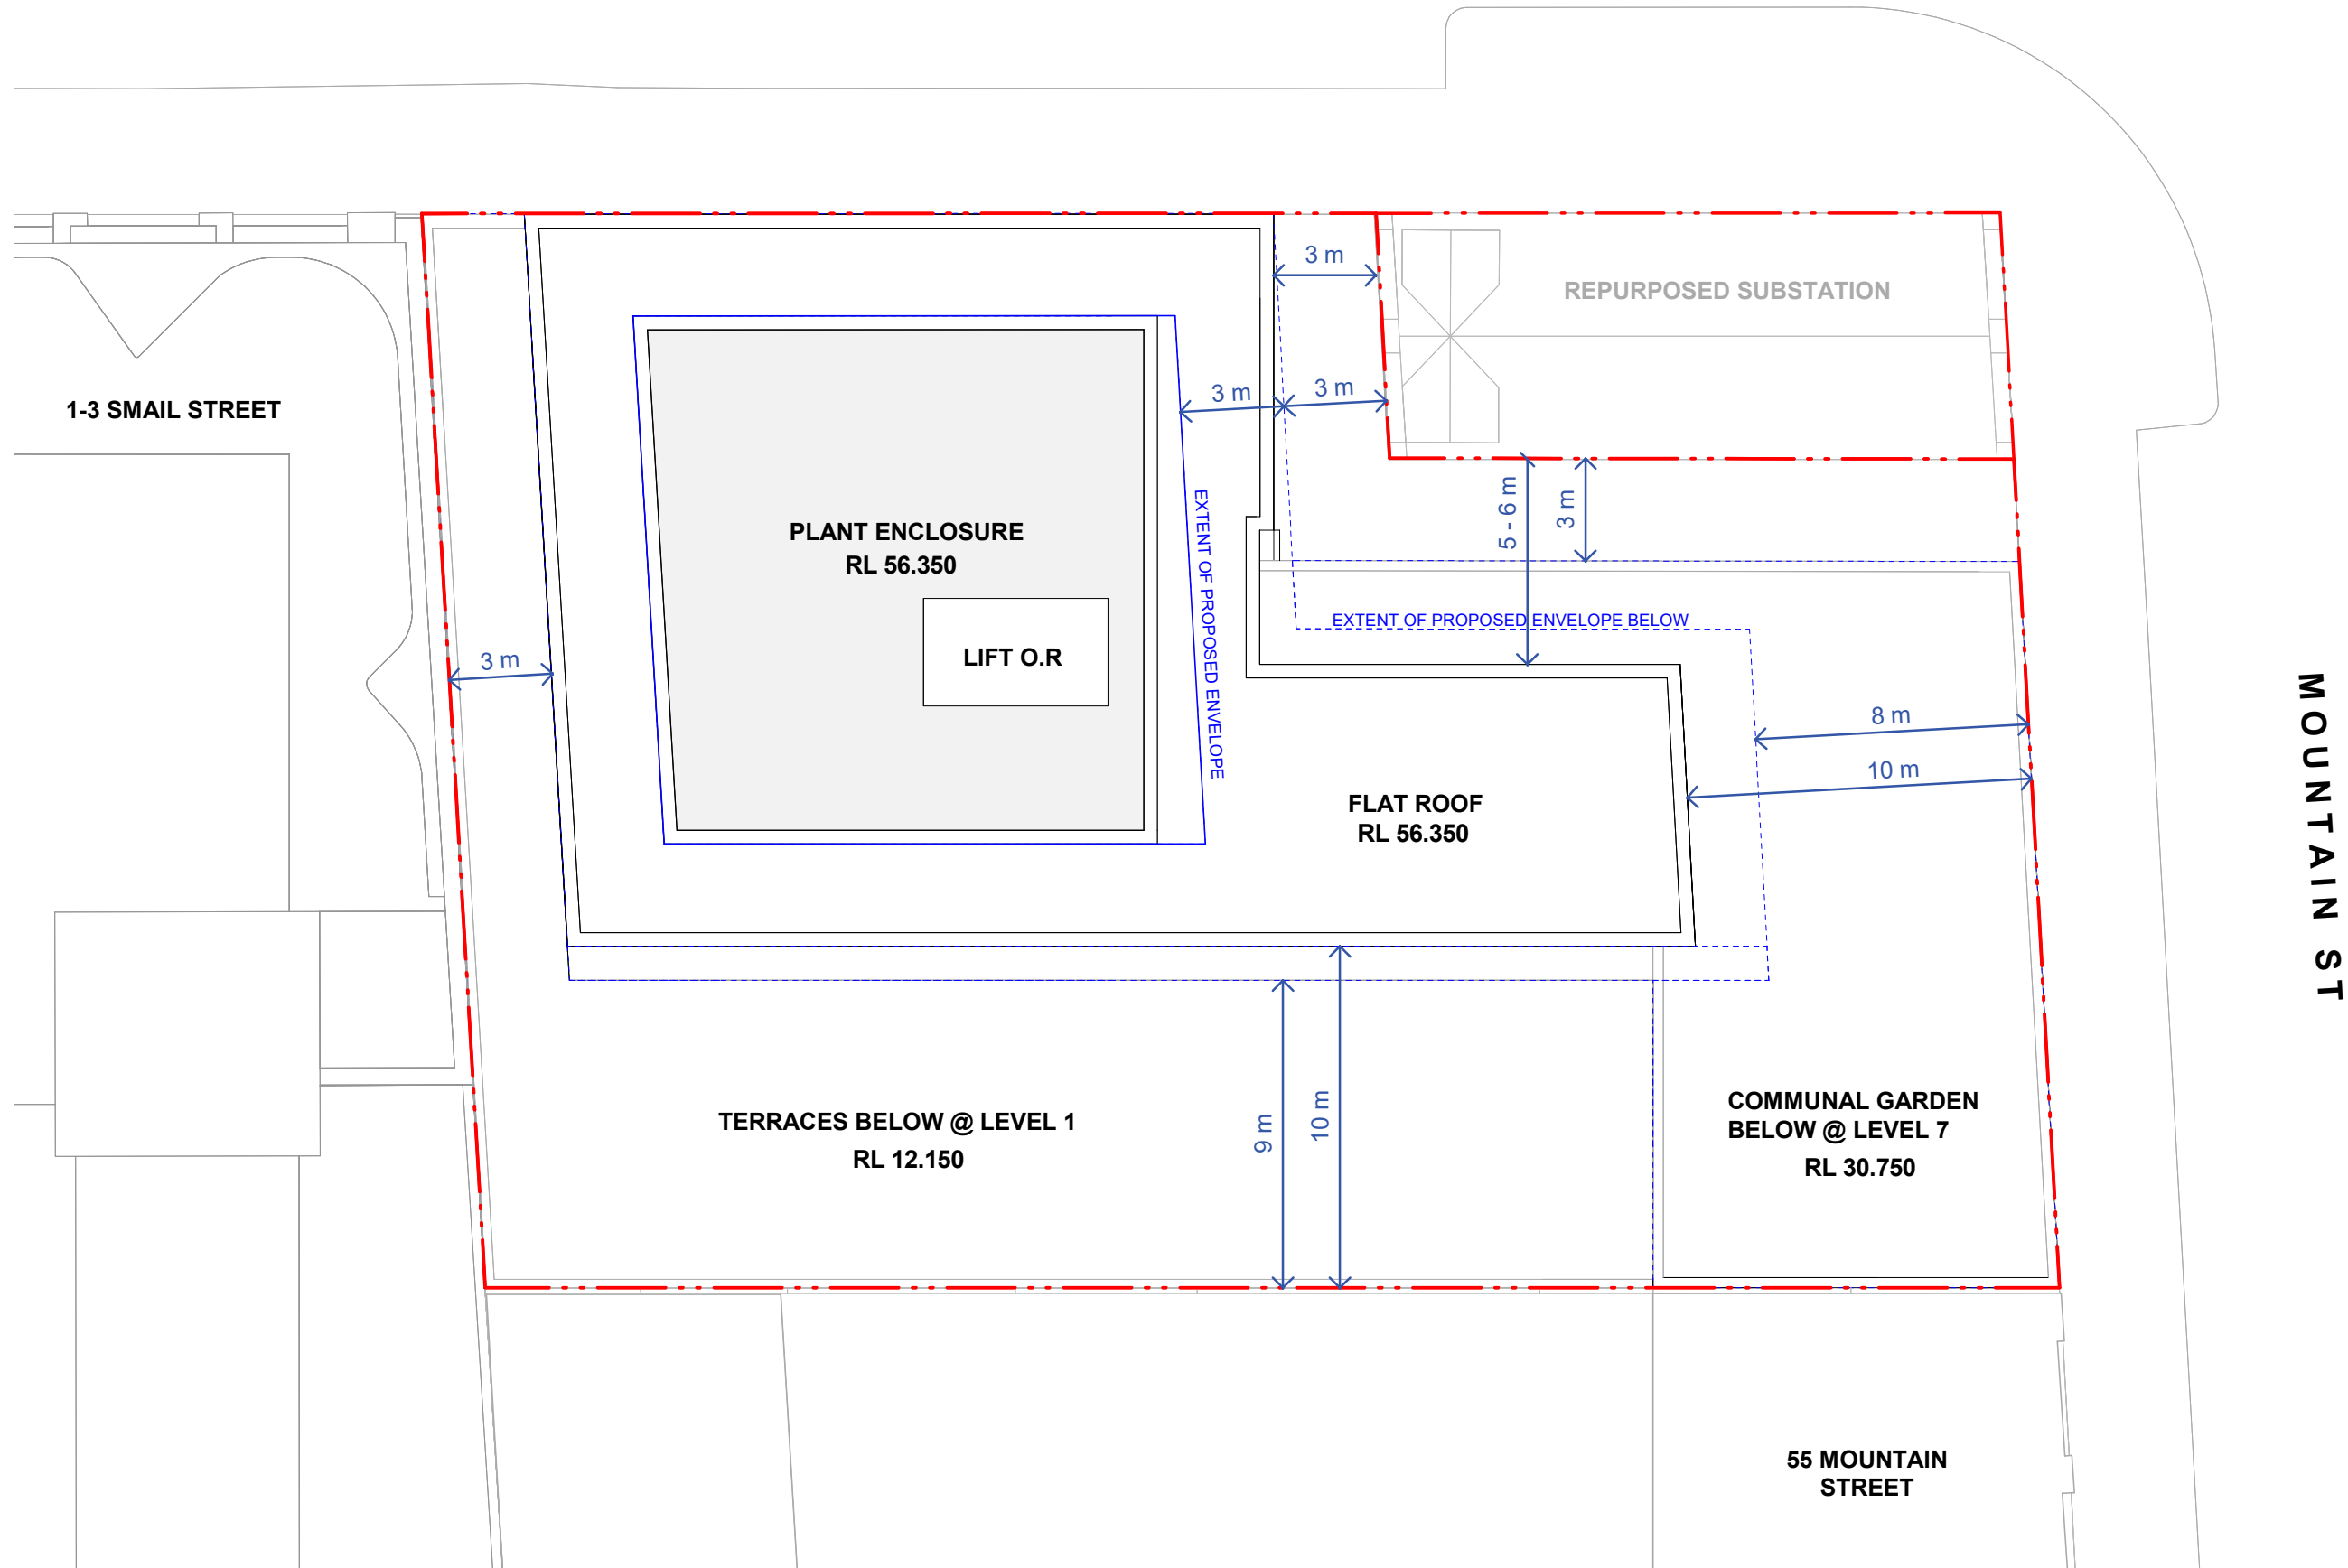

PRELIMINARY

BATESSMART™

NSW Nominated Responsible Architects:
Kellie Payne Reg. 6454 / Philip Vivian Reg.
6696 / Guy Lake Reg. 7119 / Matthew Allen
Reg. 8498
Bates Smart Architects Pty Ltd ABN 68 094 740 986

 

41-49 Mountain St, Ultimo


ROOF
S12603
1 : 200

@ A3

Drawing no.

PP03.15 A


Rev.

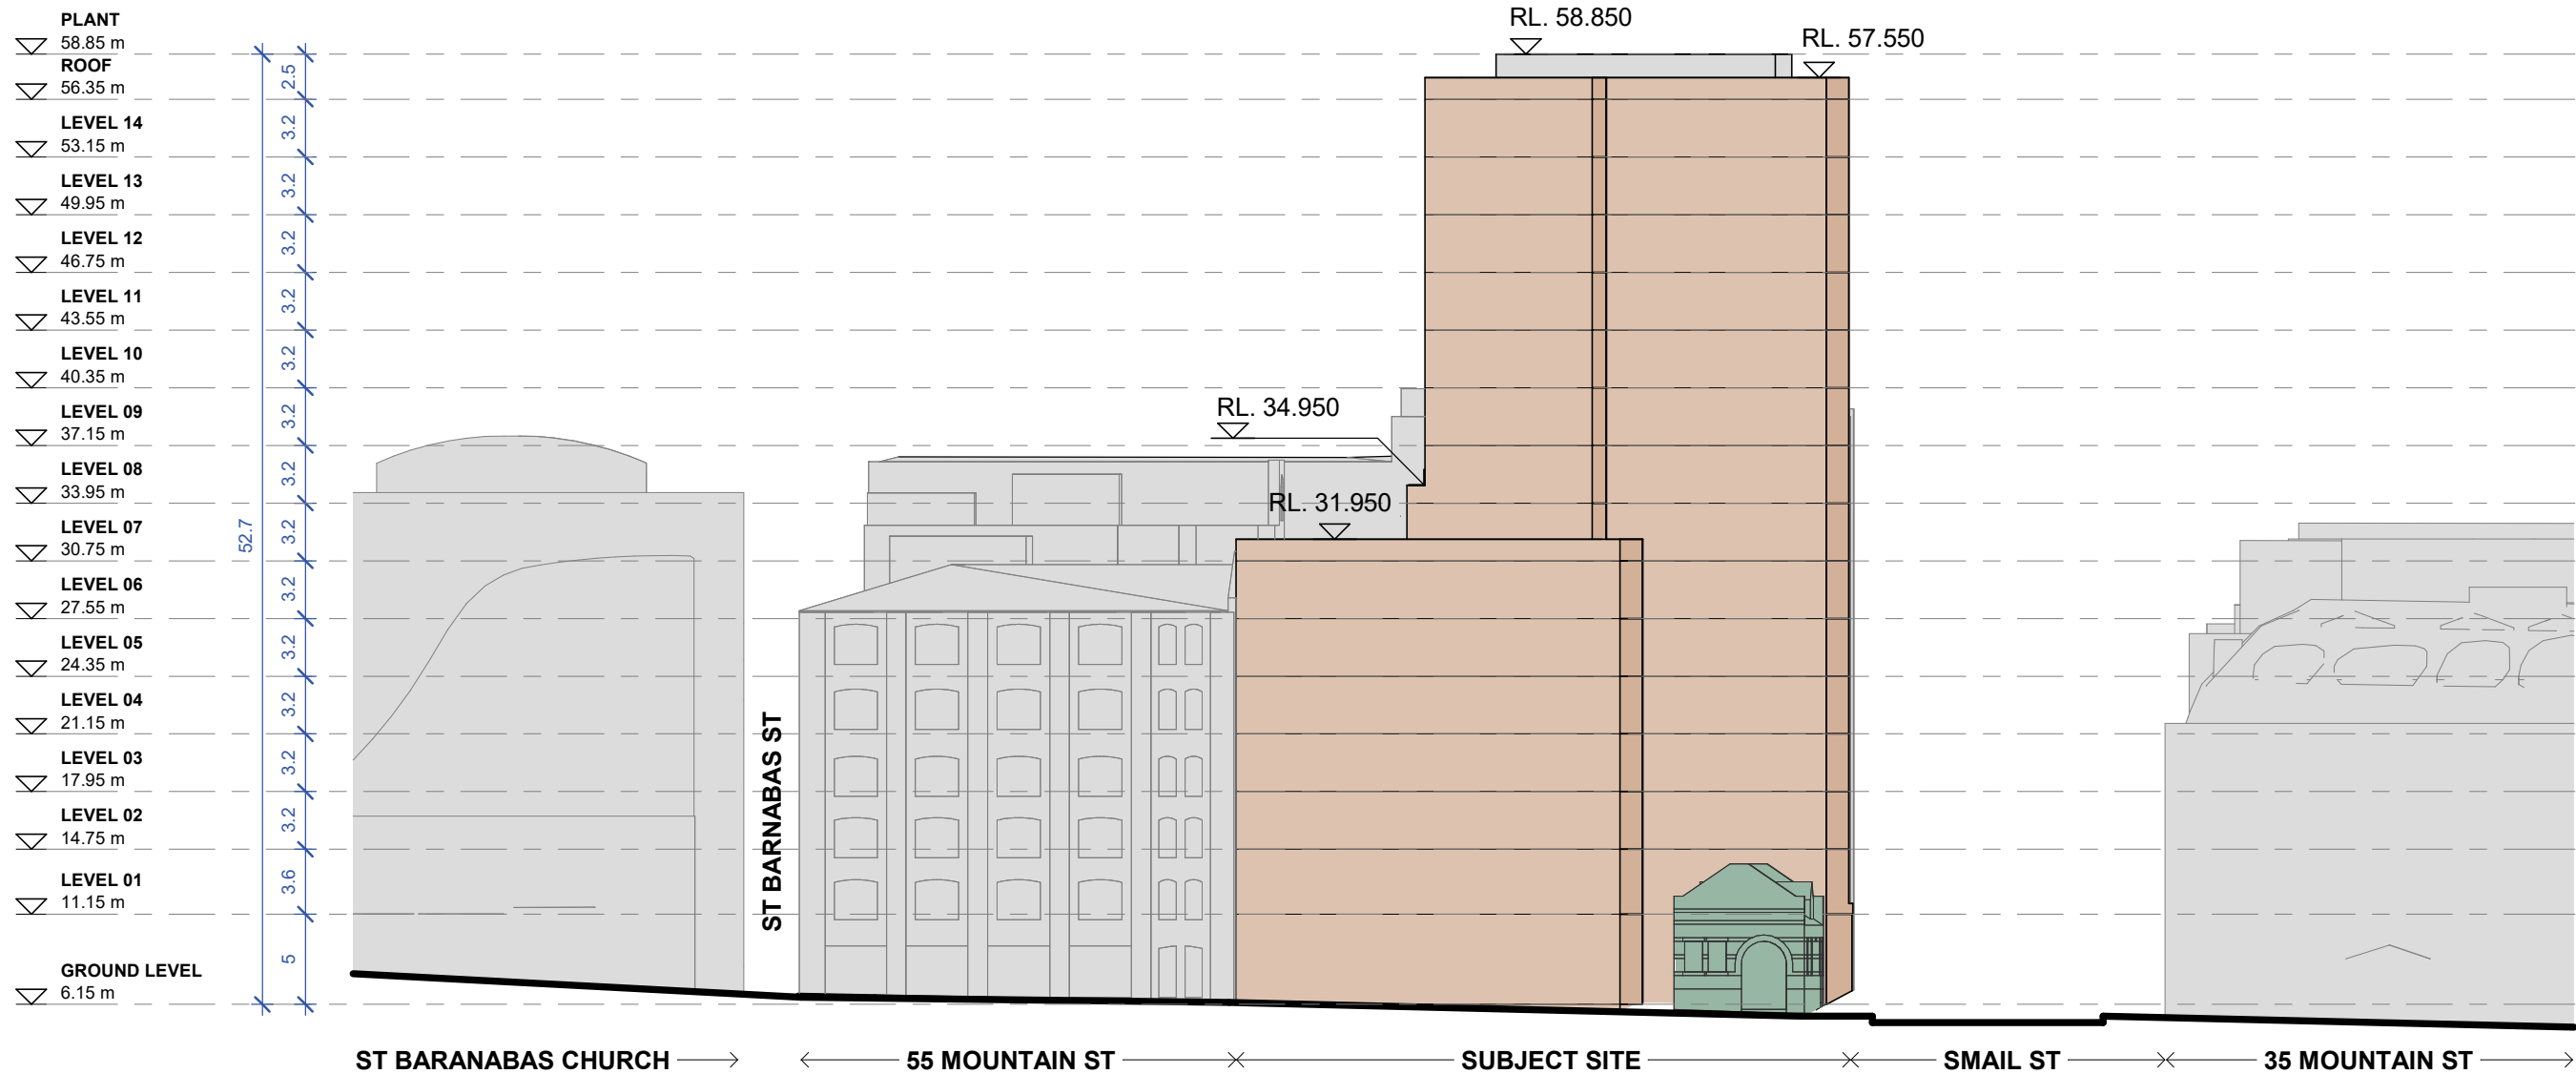

PRELIMINARY

BATESSMART

NSW Nominated Responsible Architects:
Kellie Payne Reg. 6454 / Philip Vivian Reg.
6696 / Guy Lake Reg. 7119 / Matthew Allen
Reg. 8498
Bates Smart Architects Pty Ltd ABN 68 094 740 996

 


41-49 Mountain St, Ultimo

EAST ELEVATION

S12603
1:400 @ A3

Drawing no. **PP09.01** Rev.

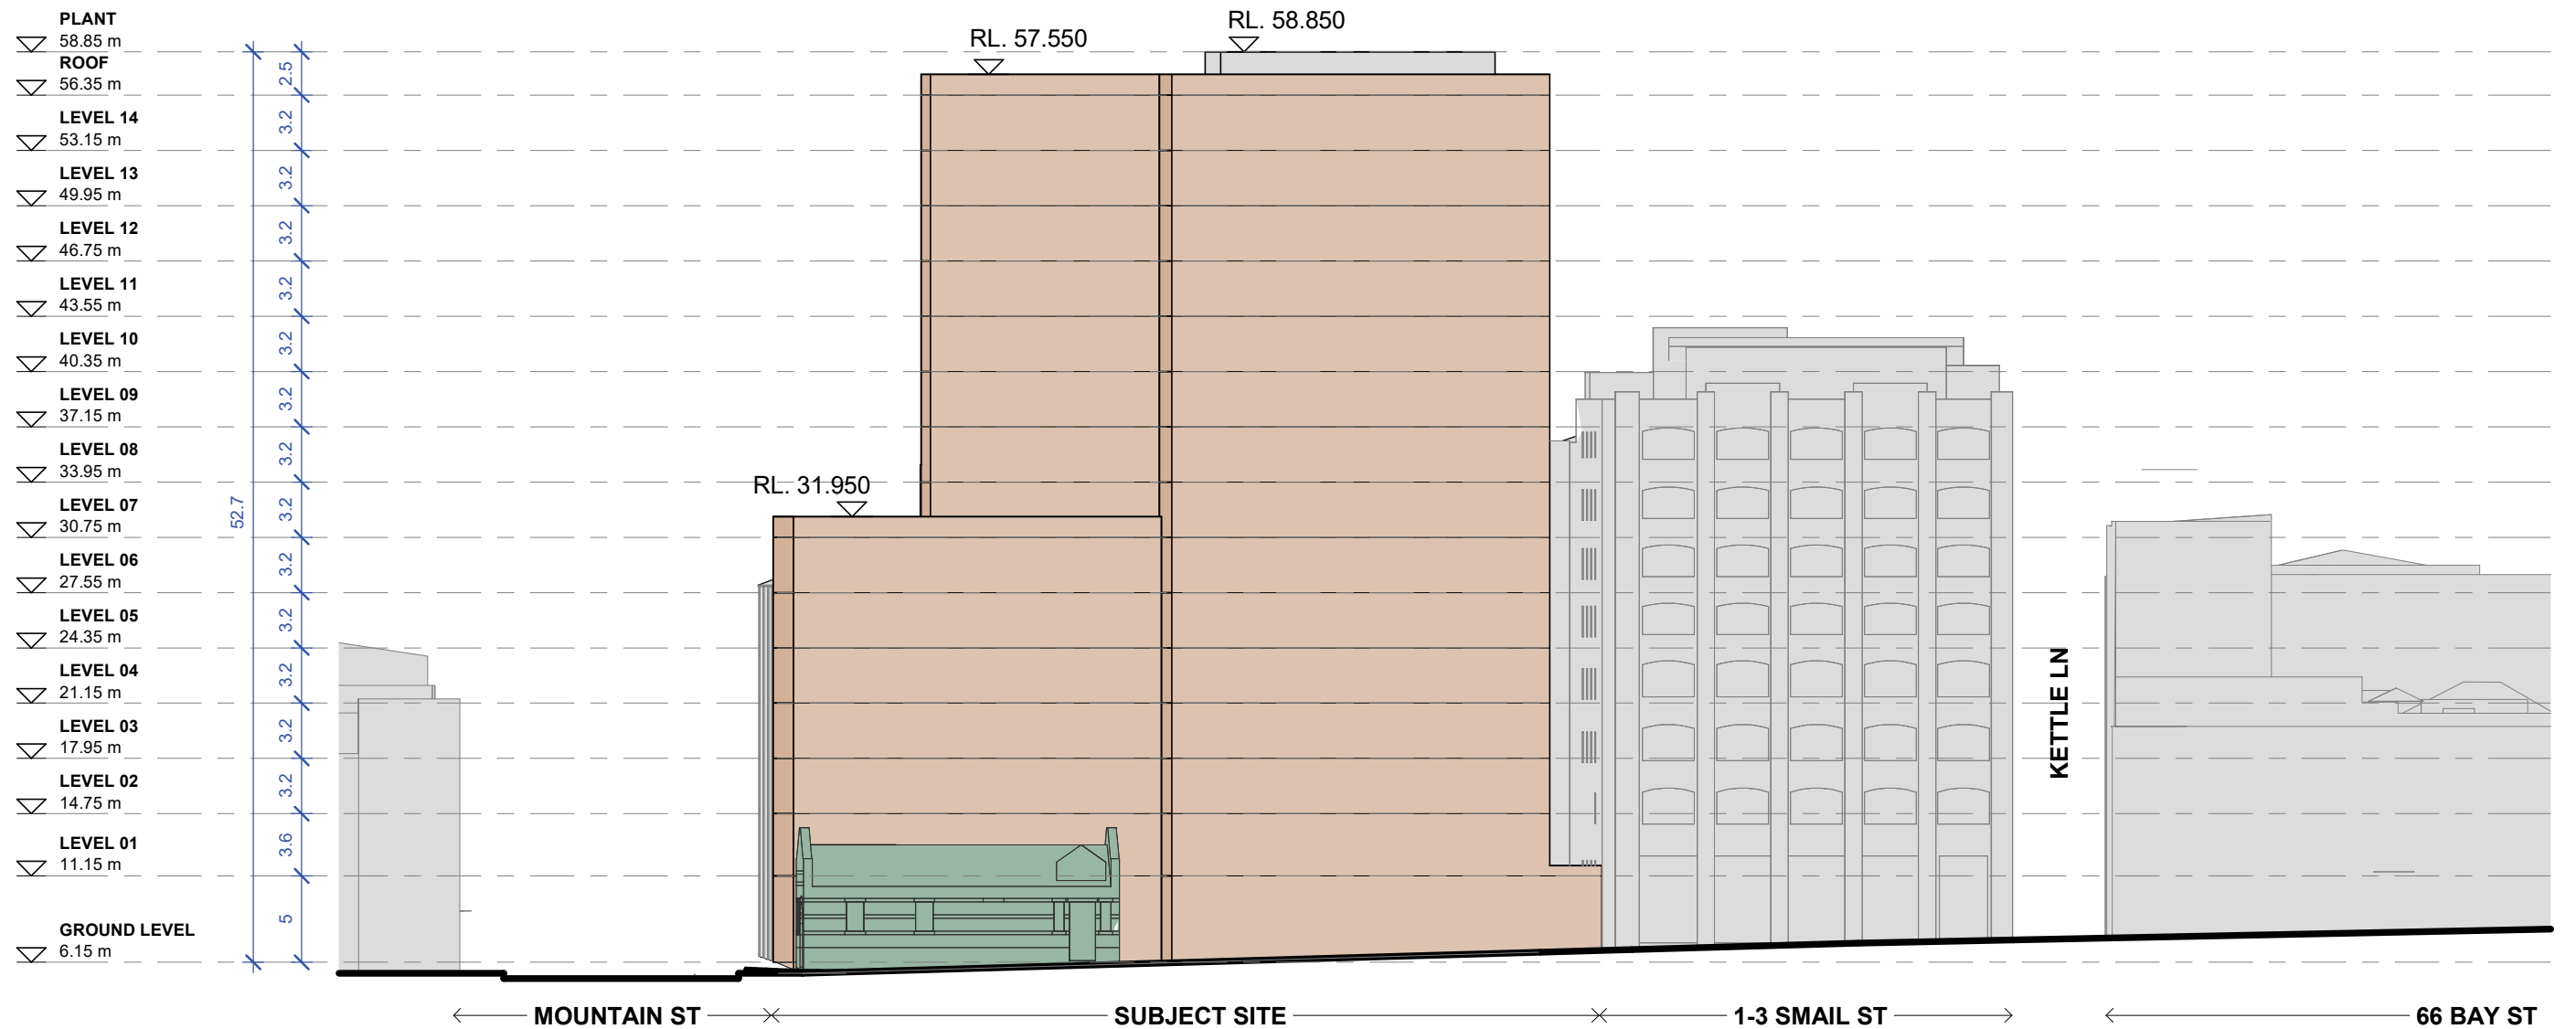

PRELIMINARY

BATESSMART

NSW Nominated Responsible Architects:
Kellie Payne Reg. 6454 / Philip Vivian Reg.
6696 / Guy Lake Reg. 7119 / Matthew Allen
Reg. 8498
Bates Smart Architects Pty Ltd ABN 68 094 740 986





41-49 Mountain St, Ultimo

NORTH ELEVATION

S12603
1:400 @ A3

Drawing no. **PP09.02** Rev.

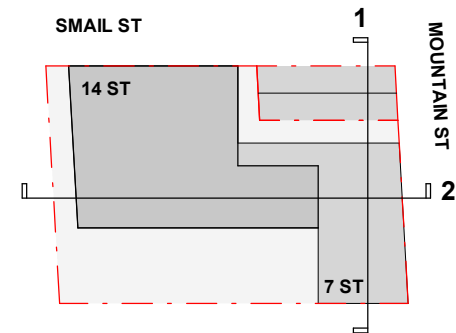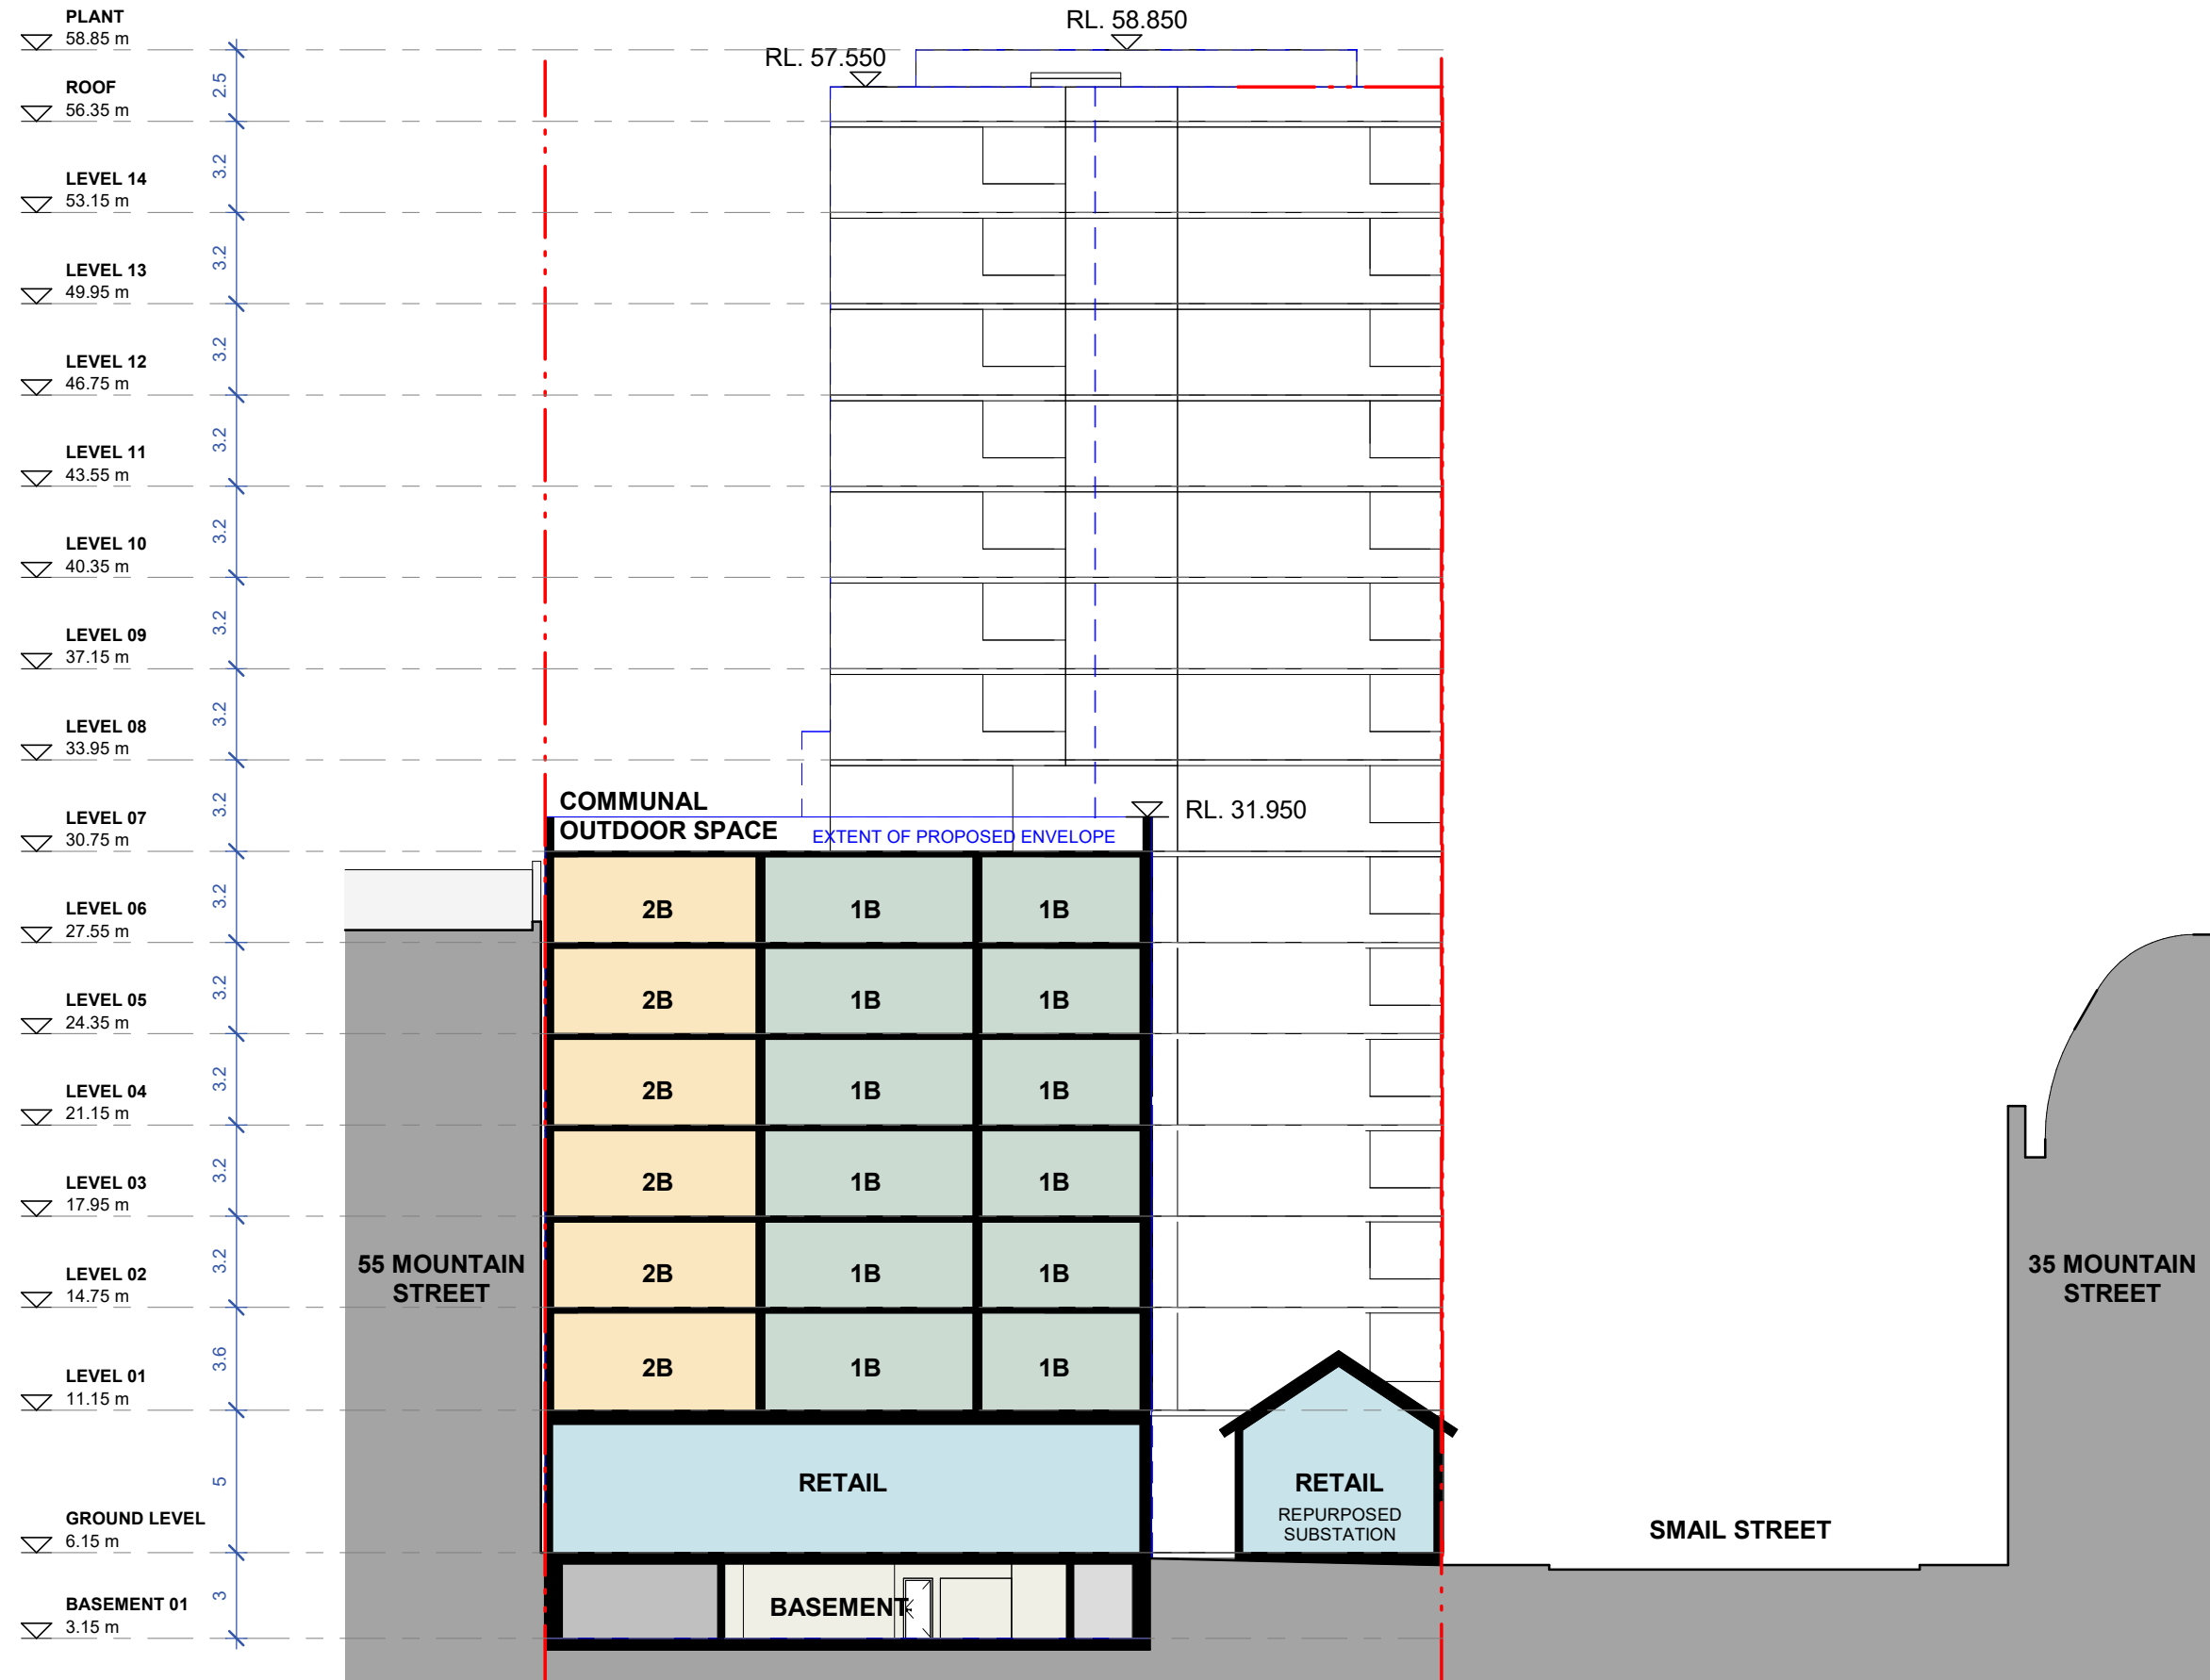

KEY PLAN

PRELIMINARY

