

Attachment A

Selected Drawings

DA00	L	COVER SHEET
DA01	K	LOCATION PLAN
DA02	L	SITE PLAN
DA10	K	EXIST / DEMO GROUND FLOOR PLAN
DA11	K	PROPOSED GROUND FLOOR PLAN
DA12	L	1ST FLOOR PLAN
DA15	K	ROOF PLAN
DA20	K	ELEVATIONS
DA21	K	PROPOSED FINISHES SCHEDULE
DA30	K	SECTION A
DA40	K	3D VIEW
DA50	K	PROPOSED SIGNAGE
DA60	L	SHADOW DIAGRAM - JUNE 21 @9AM
DA61	L	SHADOW DIAGRAM - JUNE 21 @10AM
DA62	L	SHADOW DIAGRAM - JUNE 21 @11AM
DA63	L	SHADOW DIAGRAM - JUNE 21 @12PM
DA64	L	SHADOW DIAGRAM - JUNE 21 @1PM
DA65	L	SHADOW DIAGRAM - JUNE 21 @2PM
DA66	L	SHADOW DIAGRAM - JUNE 21 @3PM



ALTERATIONS & ADDITIONS TO EXISTING PREMISES - FOOD & DRINK FITOUT
DA ISSUE - JULY 2025

General Notes

The information contained in this document is copyright and may not be used or reproduced for any other project or purpose. Do not scale drawings. The drawings show design intent only. All dimensions to be checked on site prior to construction or production. Construction details to be confirmed by contractor/manufacture. These are computer generated drawings. Do not amend by hand. Figure dimensions are to be used. Contact architect for clarification if dimensions are not clear. All dimensions are in millimeters. All discrepancies and omissions on site must be reported to the architect for their comments or approval prior to commencing work.

Client

 McDonald's Australia Limited
ABN. 43 008 496 928
☎02 9875 6666

Project Manager



Architect

Richmond+Ross
CONSULTING ENGINEERS AND PROJECT LEADERS
Suite 2.02 1 Chandos Street
St Leonards NSW 2065
TEL: (02) 9490 9600
E-MAIL: info@richmondross.com.au
Nominated Architect Stuart Piper ARB NSW 12402
Consultants

Project


ALTERATIONS & ADDITIONS TO
EXISTING PREMISES - FOOD &
DRINK FITOUT

Location


212-214 KING STREET
NEWTOWN NSW 2042

COVER PAGE


Project Number	Drawing Number	Issue
240158	DA00	L

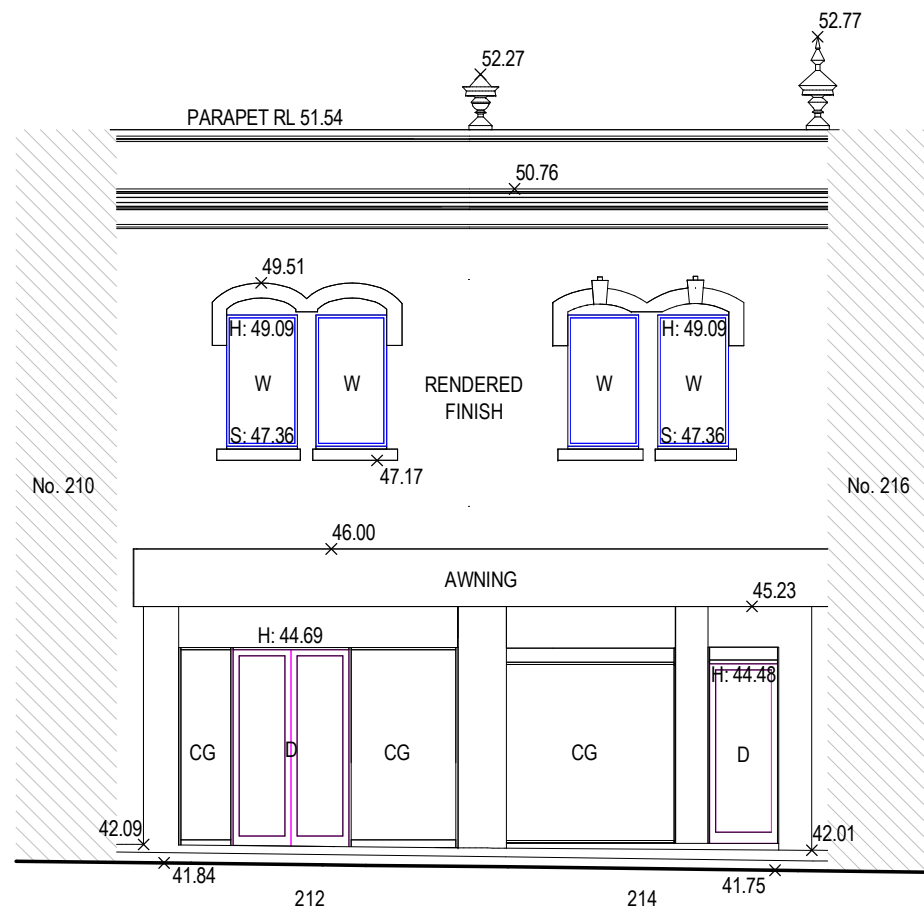


FRONT ELEVATION [NORTH-WEST]
KING STREET

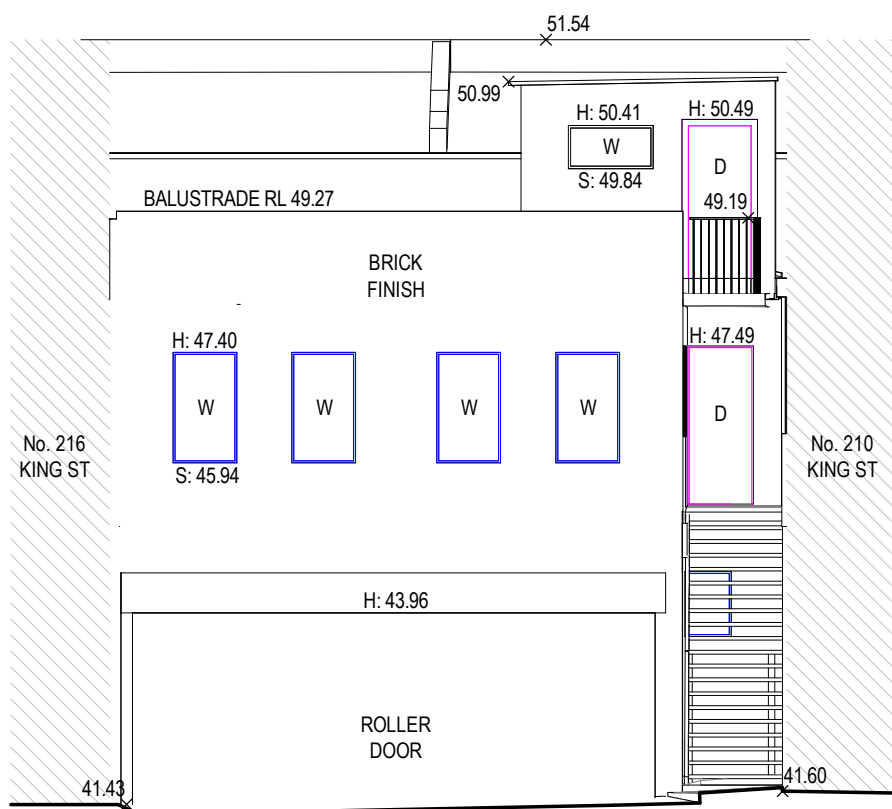


REAR ELEVATION [SOUTH-EAST]
BROWN LANE

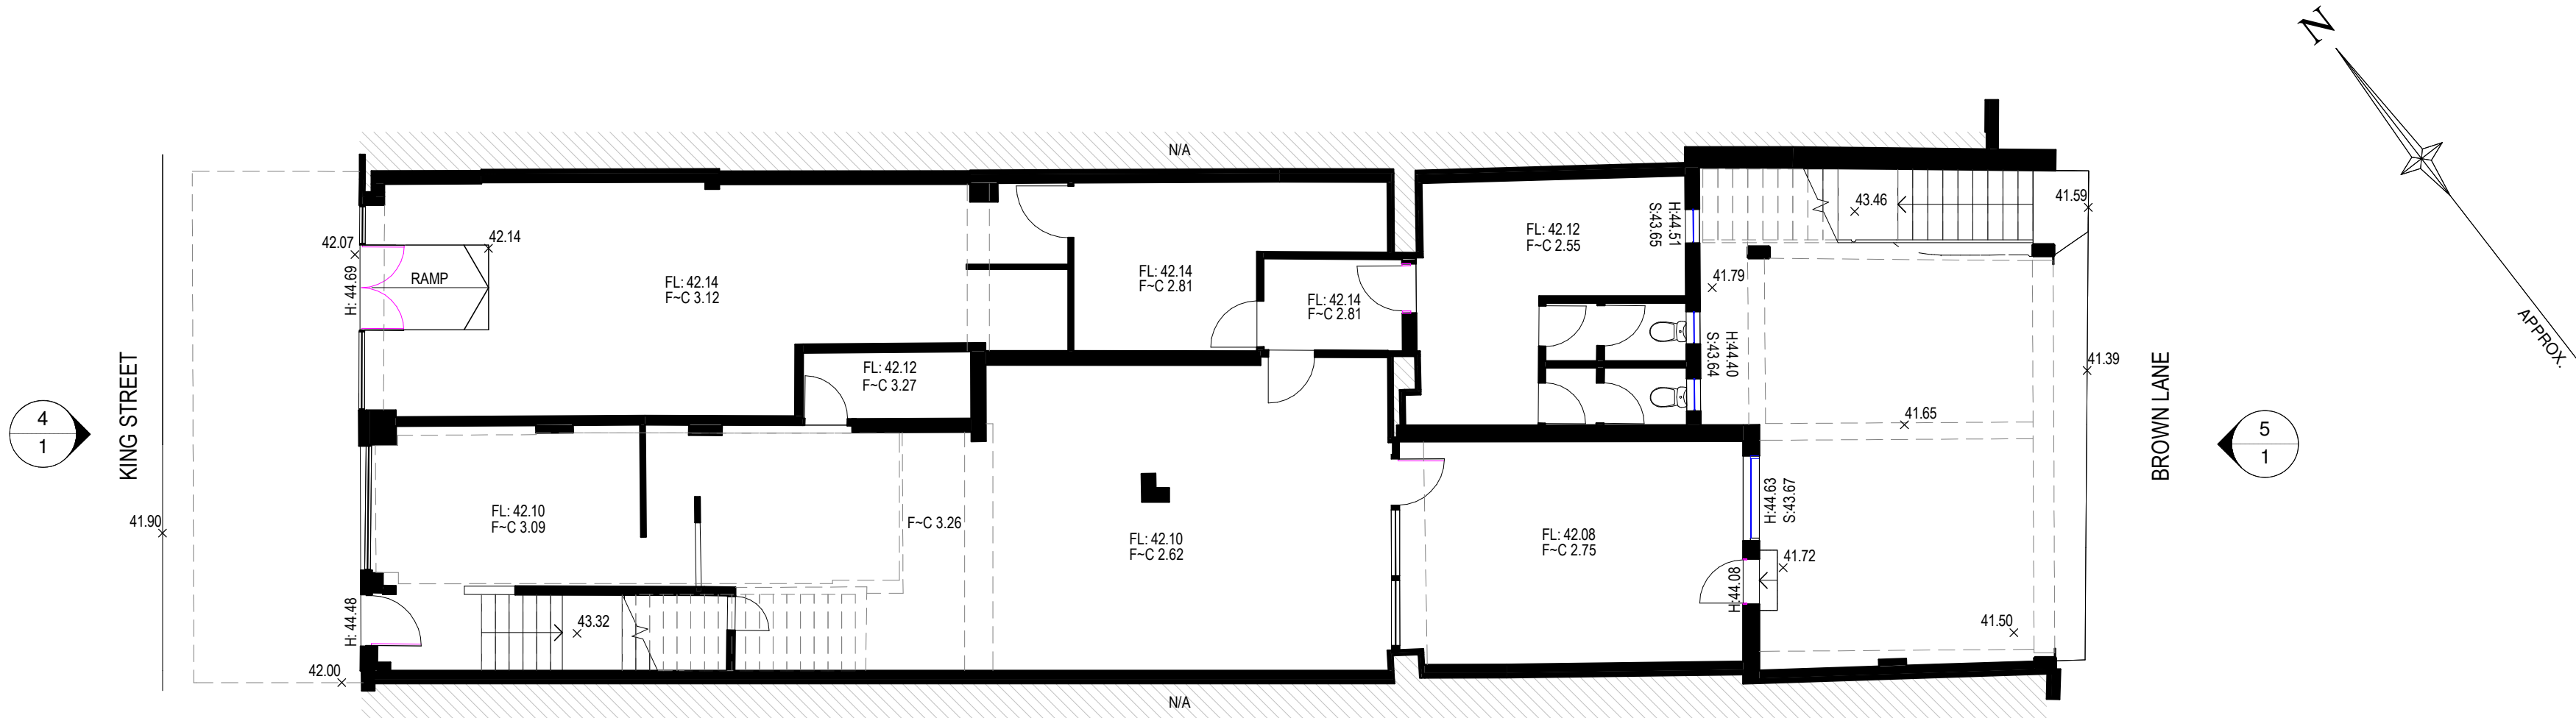

L00 FLOOR PLAN

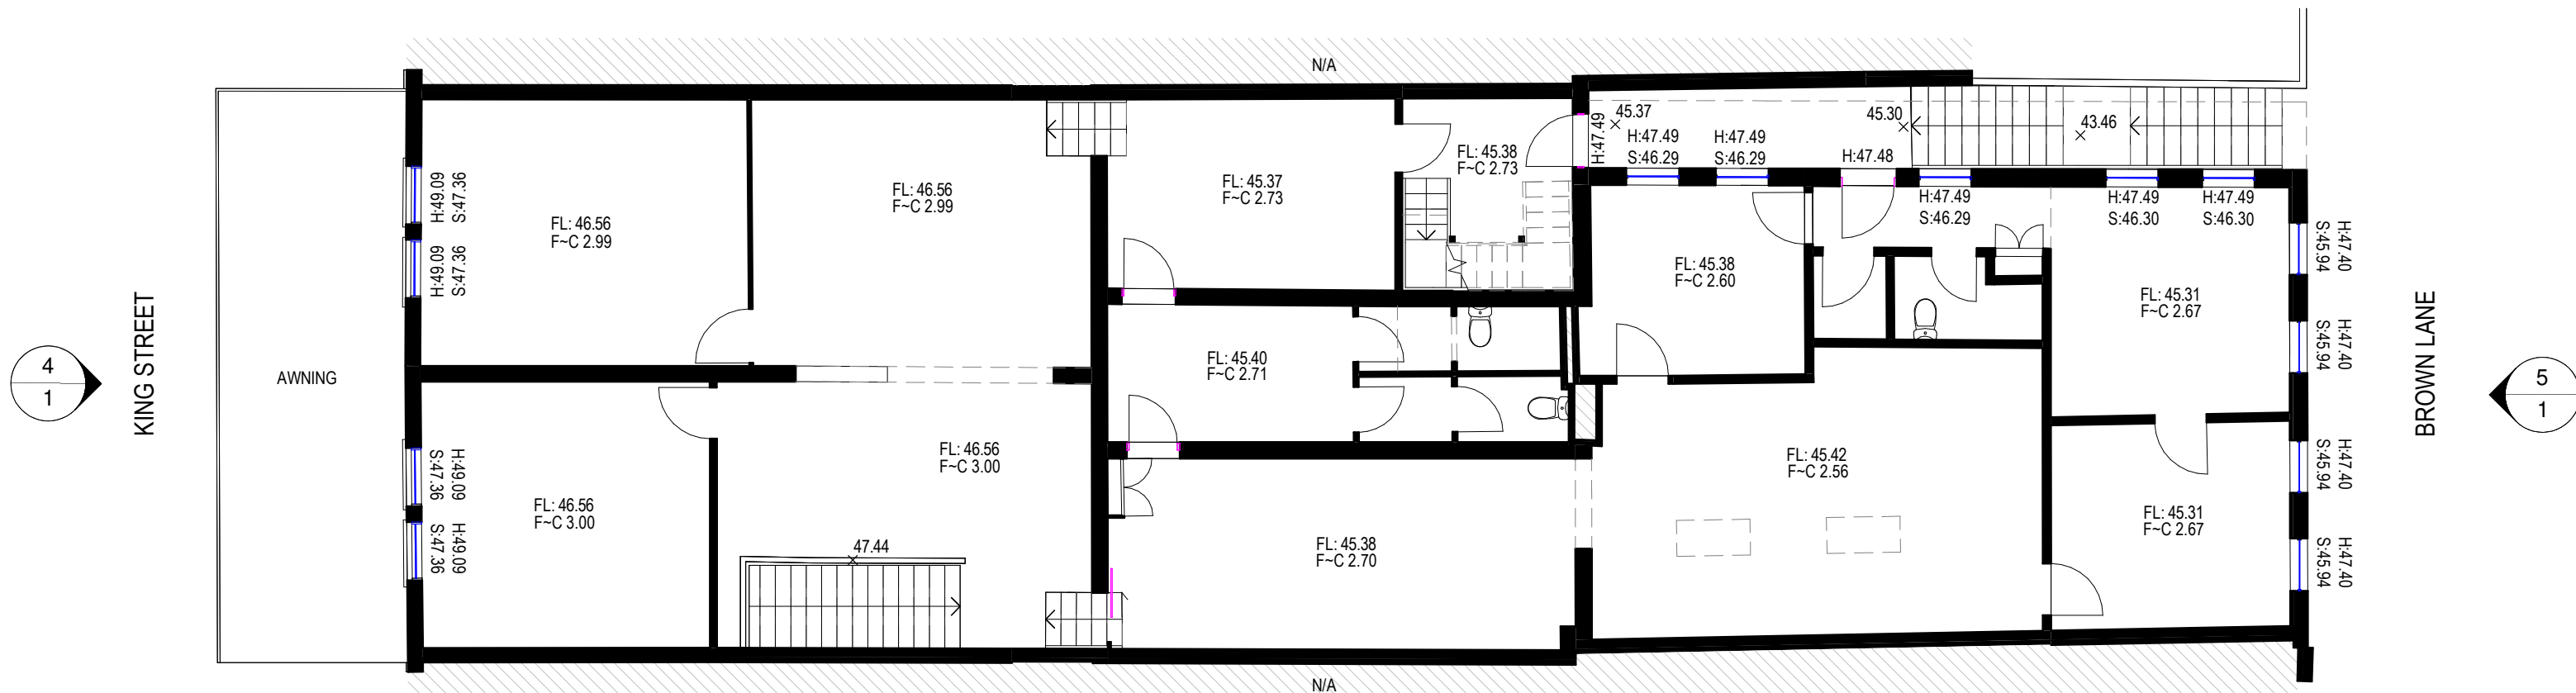

L01 FLOOR PLAN

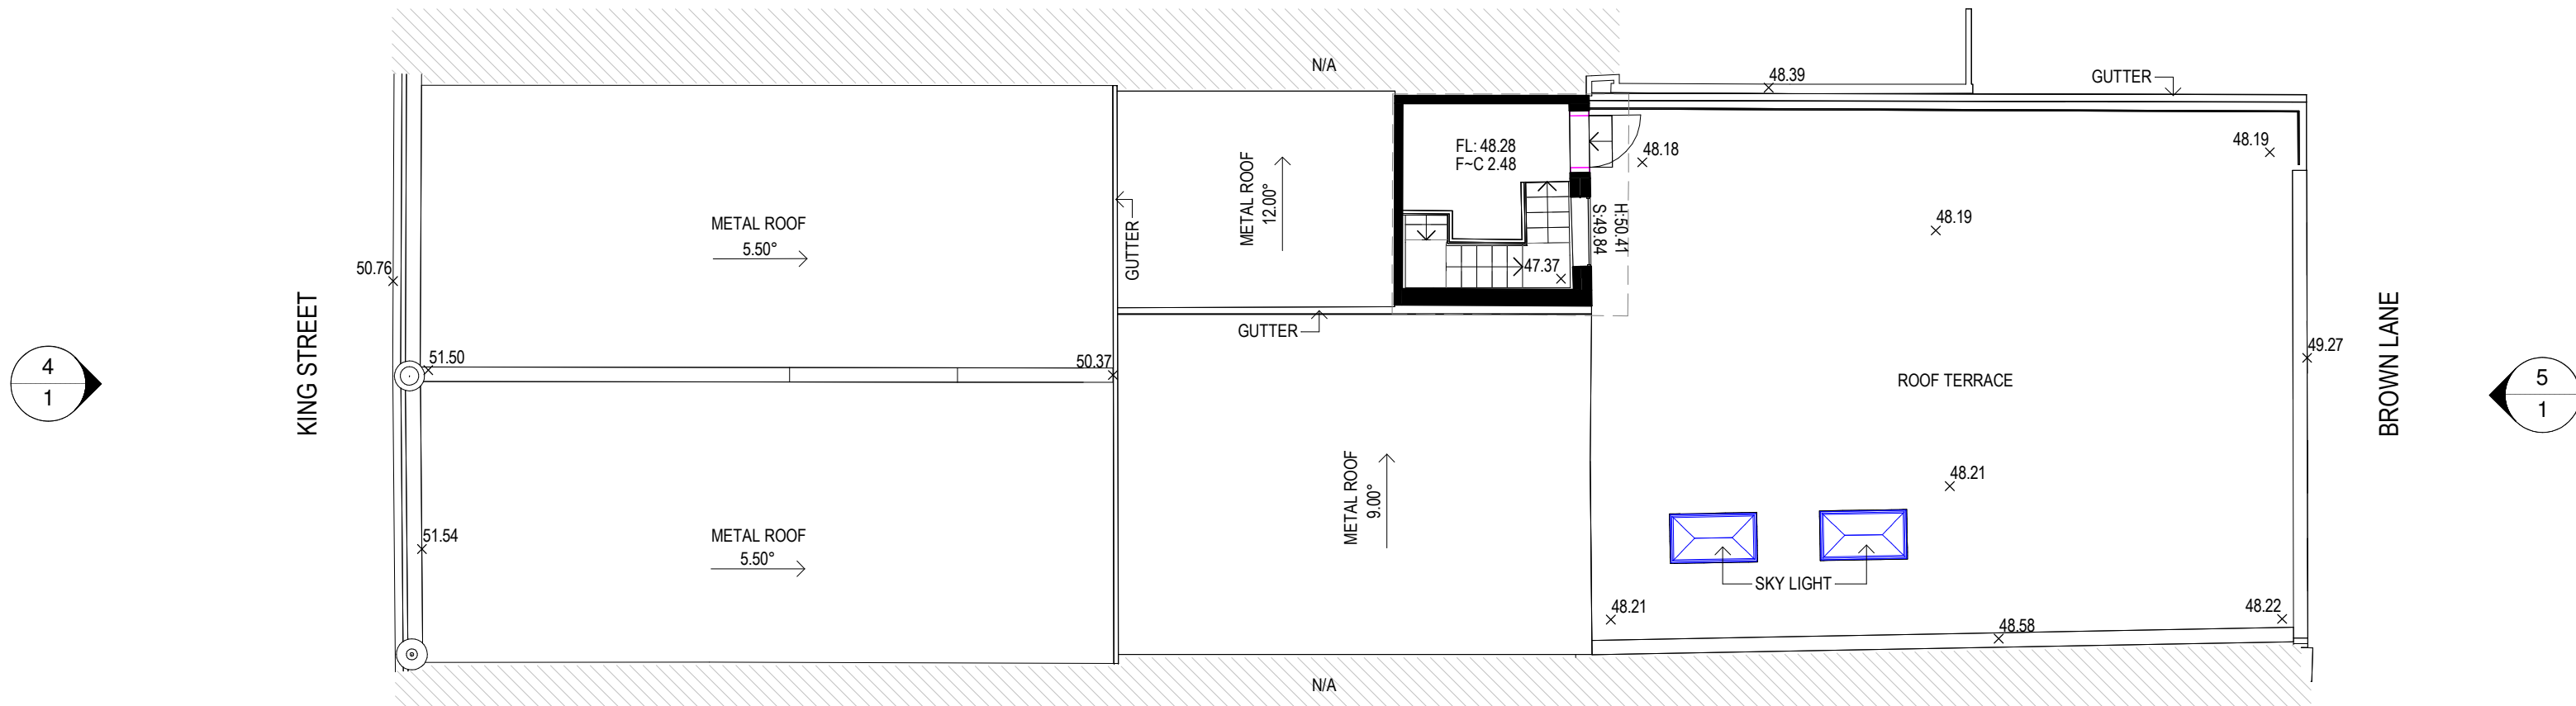


ROOF PLAN

Revision	Date	Description	Reference	Revision	Date	Description	Reference



Revisions				General Notes						
K	DA ISSUE	11.12.2025	SH PK	Do not scale this drawing. The drawing shows design intent only. All dimensions to be checked on site prior to construction or production. Construction details to be confirmed by contractor/manufacturer. This is a computer generated drawing. Do not amend by hand. Figure dimensions are to be used. Contact architect for clarification if dimensions are not clear. All dimensions are in millimeters. All discrepancies and omissions on site must be reported to the architect for their comments or approval prior to commencing work.						
H	DA ISSUE	18.07.2025	SH PK							
G	DA ISSUE	16.07.2025	SH PK							
F	DA ISSUE	02.07.2025	SH PK							
D	DA ISSUE	06.04.2025	SH PK							
C	DA ISSUE	26.03.2025	SH PK							
A	DA ISSUE	01.01.2025	SH PK							
Issue Description								Date	Chk	Int

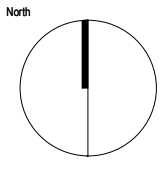

Client



Project Manager

McDonald's Australia Limited
ABN: 43 008 496 928
02 9875 6666



ABN 34 001 485 436

Richmond+Ross
CONSULTING ENGINEERS AND PROJECT LEADERS
Suite 2.02 1 Chandos Street
St Leonards NSW 2065
TEL: (02) 9490 9600
E-MAIL: info@richmondross.com.au
Nominated Architect Stuart Piper ARB NSW 12402

Project

ALTERATIONS & ADDITIONS TO
EXISTING PREMISES - FOOD & DRINK
FITOUT

Location

212-214 KING STREET
NEWTOWN NSW 2042

PRELIMINARY
NOT TO BE USED DURING CONSTRUCTION

Scale

1:500 @ A3

Series

REMODEL

Drawing

LOCATION PLAN

Project Number


240158

Drawing Number

DA01

Issue

K

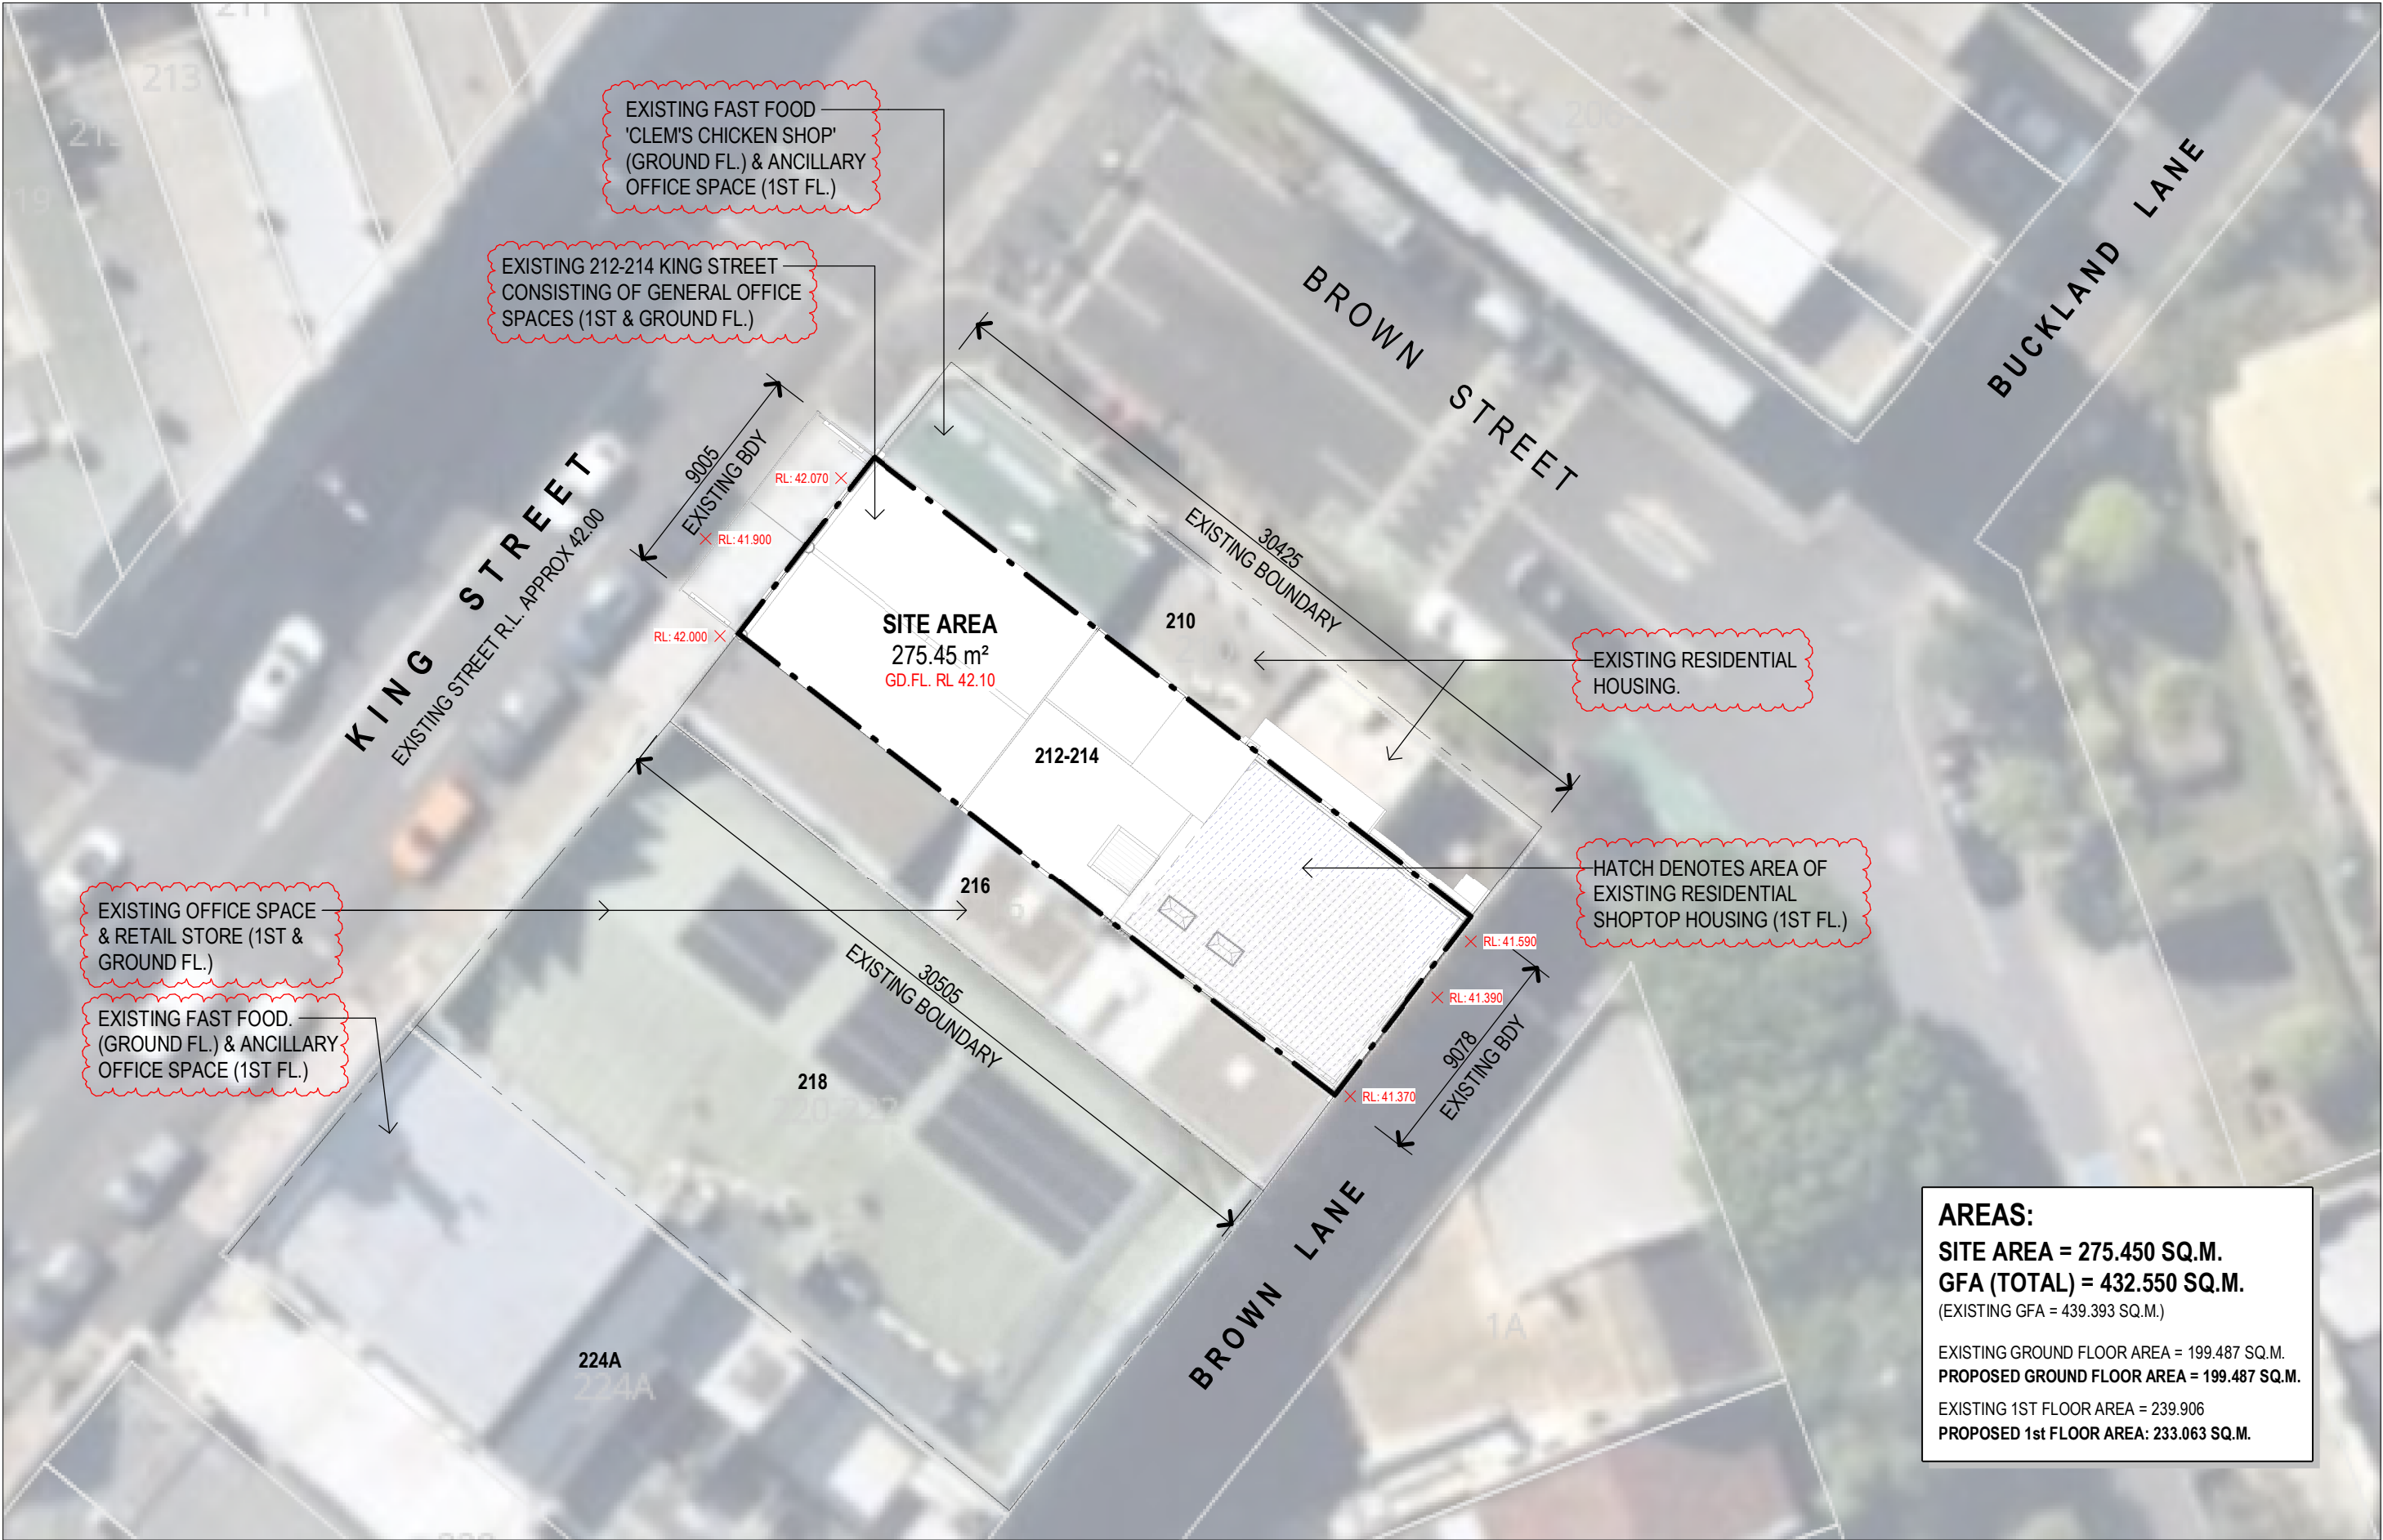


AREAS:
SITE AREA = 275.450 SQ.M.
GFA (TOTAL) = 432.550 SQ.M.
(EXISTING GFA = 439.393 SQ.M.)

EXISTING GROUND FLOOR AREA = 199.487 SQ.M.
PROPOSED GROUND FLOOR AREA = 199.487 SQ.M.

EXISTING 1ST FLOOR AREA = 239.906
PROPOSED 1st FLOOR AREA: 233.063 SQ.M.

Revisions					General Notes				
L	DA ISSUE	07.01.2026	SH	PK	Do not scale this drawing. The drawing shows design intent only. All dimensions to be checked on site prior to construction or production. Construction details to be confirmed by contractor/manufacturer. This is a computer generated drawing. Do not amend by hand. Figure dimensions are to be used. Contact architect for clarification if dimensions are not clear. All dimensions are in millimeters. All discrepancies and omissions on site must be reported to the architect for their comments or approval prior to commencing work.				
K	DA ISSUE	11.12.2025	SH	PK					
H	DA ISSUE	18.07.2025	SH	PK					
G	DA ISSUE	16.07.2025	SH	PK					
F	DA ISSUE	02.07.2025	SH	PK					
Issue Description									

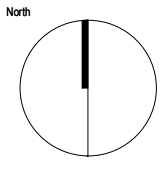

Client


Project Manager
McDonald's Australia Limited
ABN: 43 008 496 928
02 9875 6666

ABN 34 001 485 436
Richmond+Ross
CONSULTING ENGINEERS AND PROJECT LEADERS
Suite 2.02 1 Chandos Street
St Leonards NSW 2065
TEL: (02) 9490 9600
E-MAIL: info@richmondross.com.au
Nominated Architect Stuart Piper ARB NSW 12402



Project
ALTERATIONS & ADDITIONS TO EXISTING PREMISES - FOOD & DRINK FITOUT
Location
212-214 KING STREET
NEWTOWN NSW 2042

PRELIMINARY
NOT TO BE USED DURING CONSTRUCTION

Scale	Series	
1 : 250 @ A3	REMODEL	
Drawing		
SITE PLAN		
Project Number	Drawing Number	Issue
240158	DA02	L

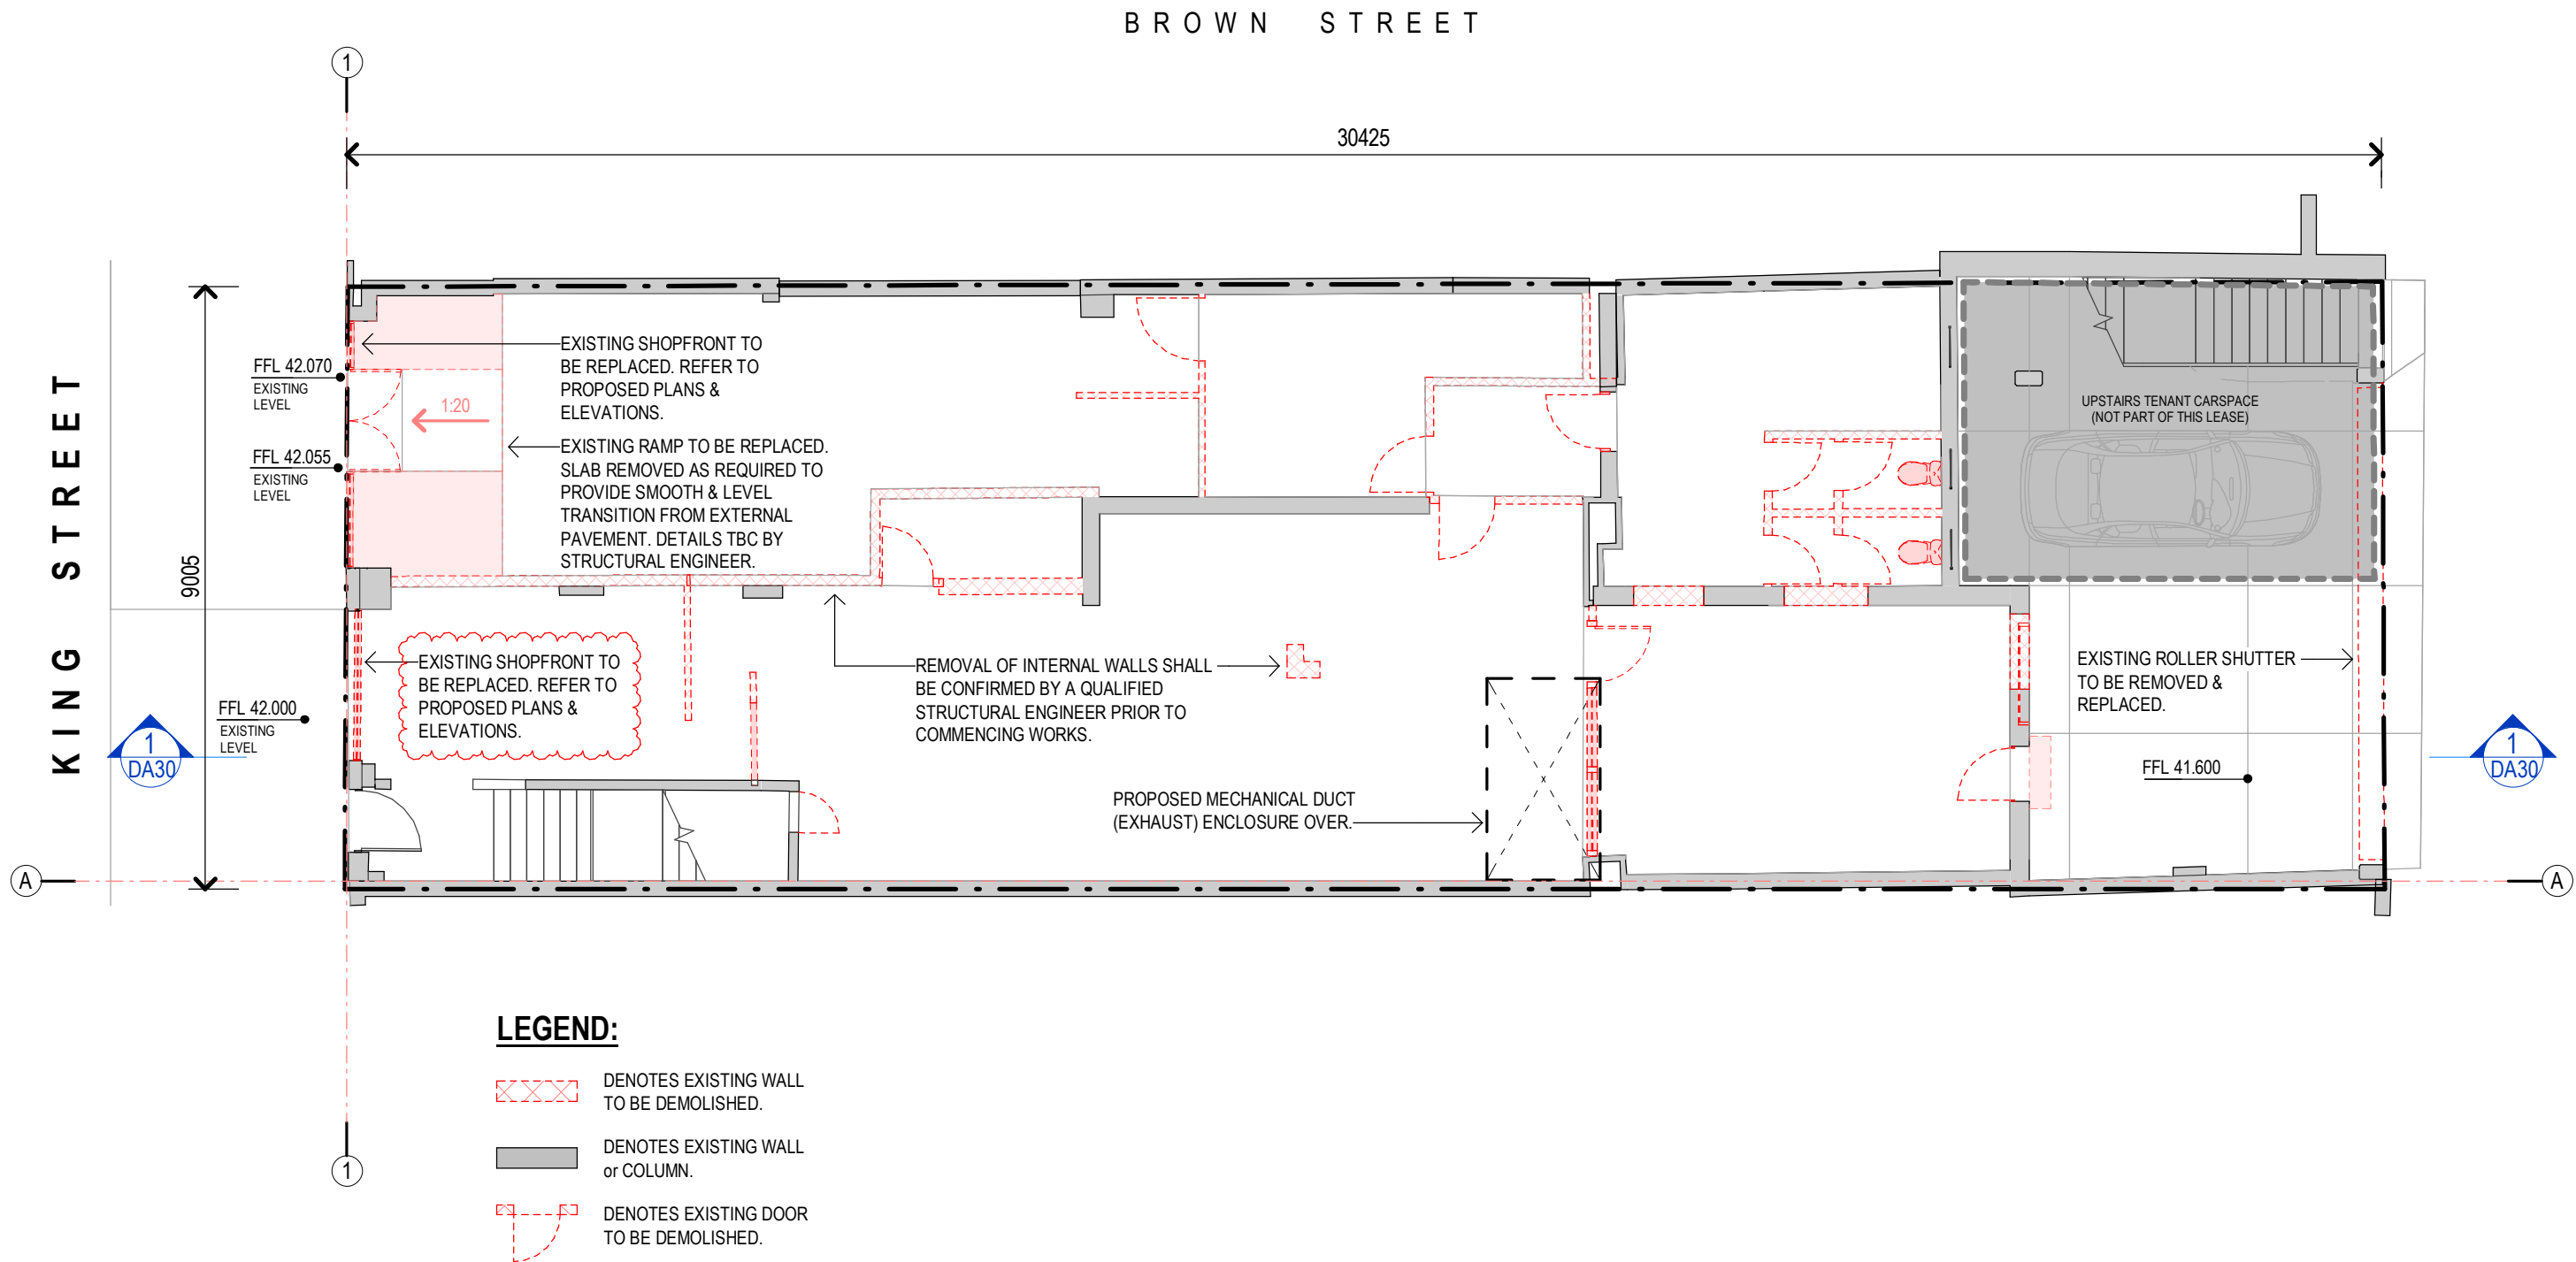

Revisions				General Notes						
K	DA ISSUE	11.12.2025	SH PK	Do not scale this drawing. The drawing shows design intent only. All dimensions to be checked on site prior to construction or production. Construction details to be confirmed by contractor/manufacturer. This is a computer generated drawing. Do not amend by hand. Figure dimensions are to be used. Contact architect for clarification if dimensions are not clear. All dimensions are in millimeters. All discrepancies and omissions on site must be reported to the architect for their comments or approval prior to commencing work.						
H	DA ISSUE	18.07.2025	SH PK							
F	DA ISSUE	02.07.2025	SH PK							
D	DA ISSUE	08.04.2025	SH PK							
C	DA ISSUE	26.03.2025	SH PK							
B	DA ISSUE	18.03.2025	SH PK							
A	DA ISSUE	01.01.2025	SH PK							
Issue Description								Date	Chk	Int

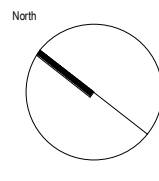 

Client

Project Manager
McDonald's Australia Limited
ABN: 43 008 496 928
02 9875 6666

ABN 34 001 485 436
Richmond+Ross
CONSULTING ENGINEERS AND PROJECT LEADERS
Suite 2.02 1 Chandos Street
St Leonards NSW 2065
TEL: (02) 9490 9600
E-MAIL: info@richmondross.com.au
Nominated Architect Stuart Piper ARB NSW 12402


Project
ALTERATIONS & ADDITIONS TO
EXISTING PREMISES - FOOD & DRINK
FITOUT
Location
212-214 KING STREET
NEWTOWN NSW 2042

PRELIMINARY
NOT TO BE USED DURING CONSTRUCTION



Scale	Series
1:100 @ A3	REMODEL

Drawing
EXIST / DEMO GROUND FLOOR PLAN

Project Number	Drawing Number	Issue
240158	DA10	K

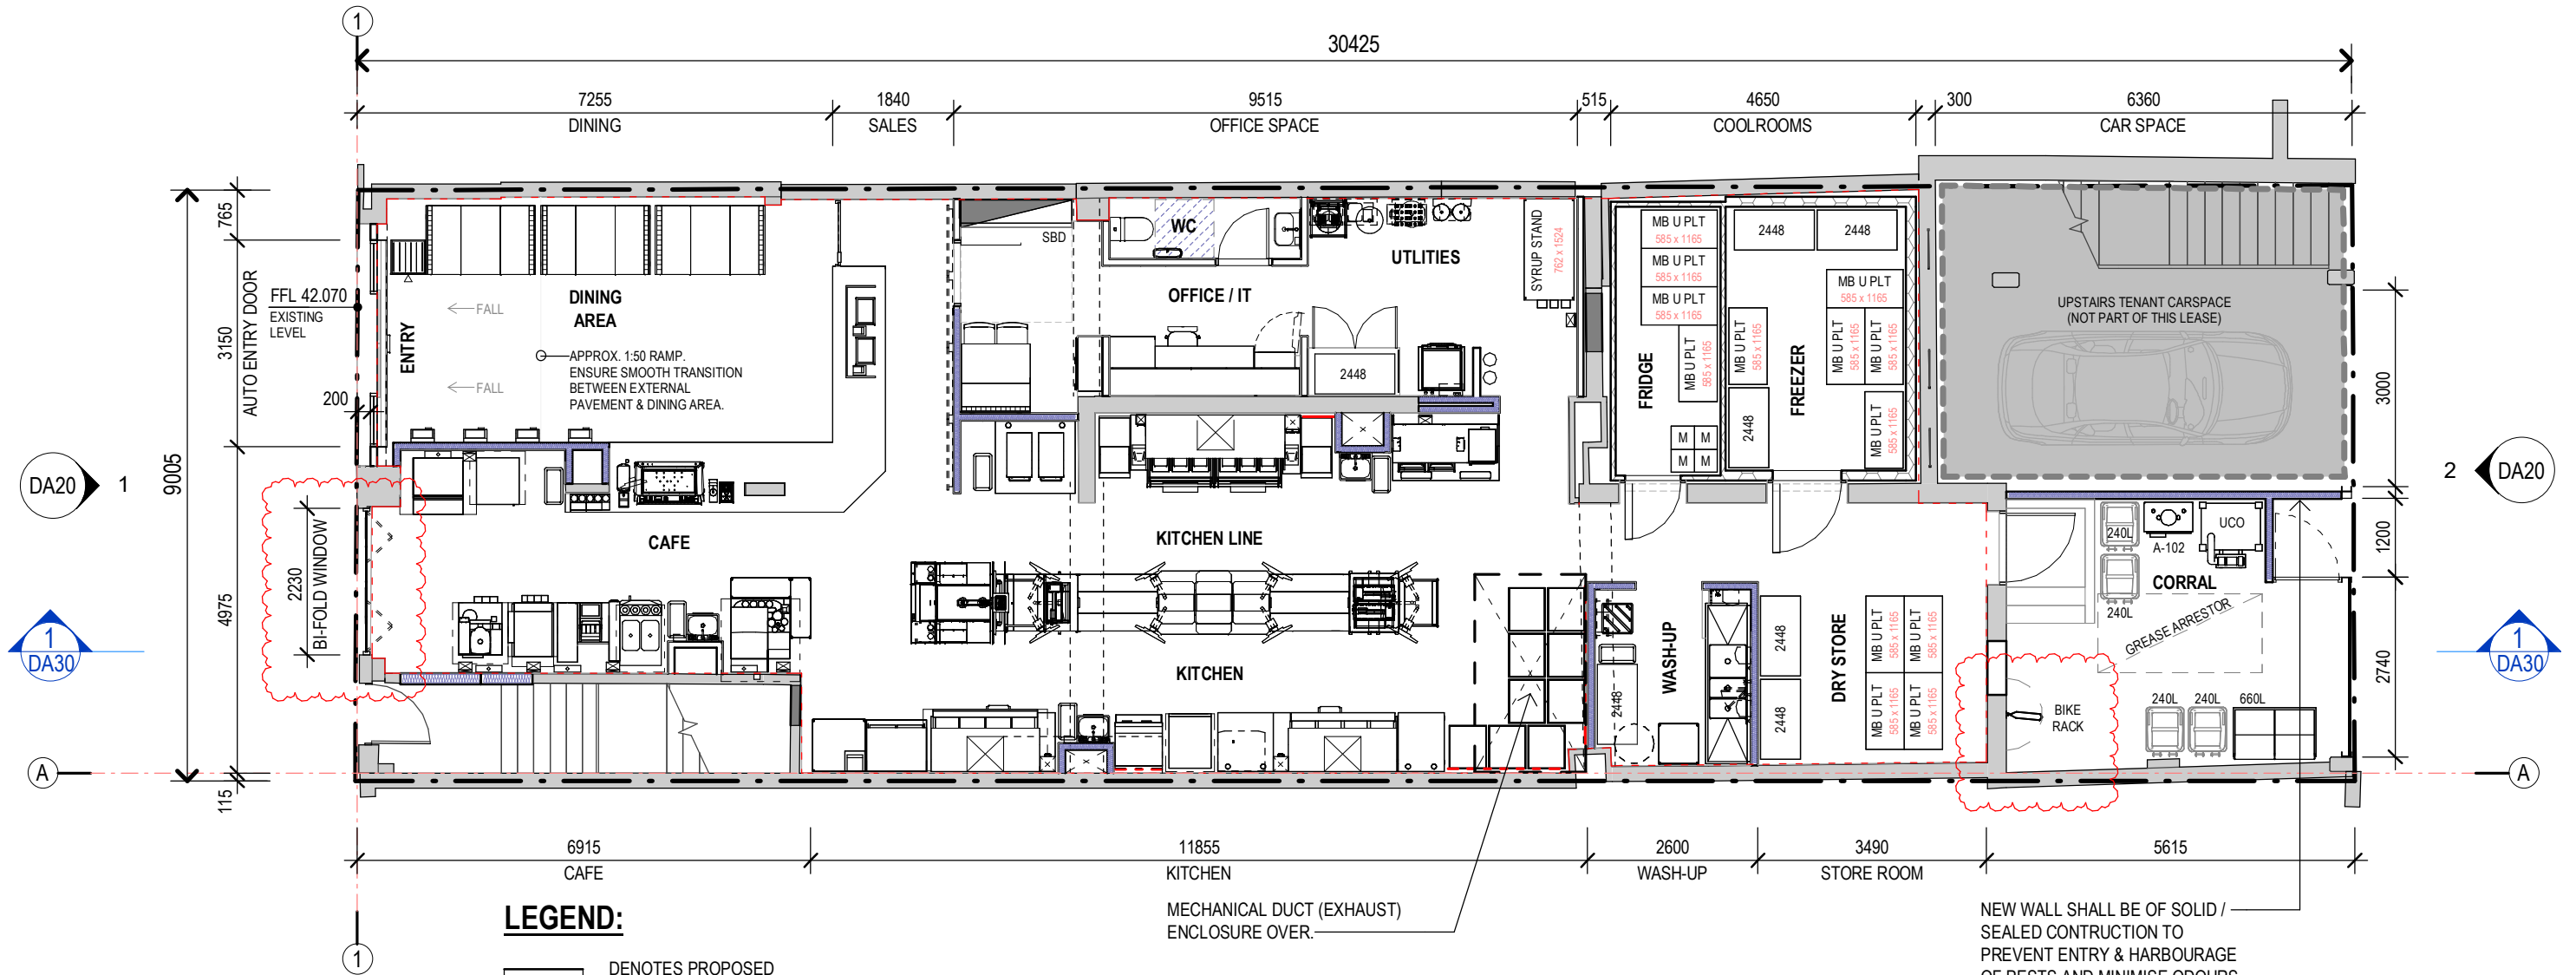

Revisions					General Notes				
K	DA ISSUE	11.12.2025	SH	PK	Do not scale this drawing. The drawing shows design intent only. All dimensions to be checked on site prior to construction or production. Construction details to be confirmed by contractor/manufacturer. This is a computer generated drawing. Do not amend by hand. Figure dimensions are to be used. Contact architect for clarification if dimensions are not clear. All dimensions are in millimeters. All discrepancies and omissions on site must be reported to the architect for their comments or approval prior to commencing work.				
J	DA ISSUE	28.11.2025	SH	PK					
H	DA ISSUE	18.07.2025	SH	PK					
G	DA ISSUE	16.07.2025	SH	PK					
F	DA ISSUE	02.07.2025	SH	PK					
E	DA ISSUE	09.04.2025	SH	PK					
D	DA ISSUE	06.04.2025	SH	PK					
C	DA ISSUE	26.03.2025	SH	PK					
B	DA ISSUE	18.03.2025	SH	PK					
A	DA ISSUE	11.12.2025	SH	PK					
Issue Description		Date	Chk	Int					

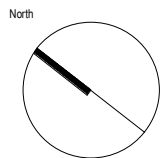 


Project: ALTERATIONS & ADDITIONS TO EXISTING PREMISES - FOOD & DRINK FITOUT

Location: 212-214 KING STREET NEWTOWN NSW 2042

PRELIMINARY
NOT TO BE USED DURING CONSTRUCTION

Scale	Series
1:100 @ A3	REMODEL
Drawing	
PROPOSED GROUND FLOOR PLAN	
Project Number	Drawing Number
240158	DA11
Issue	
K	

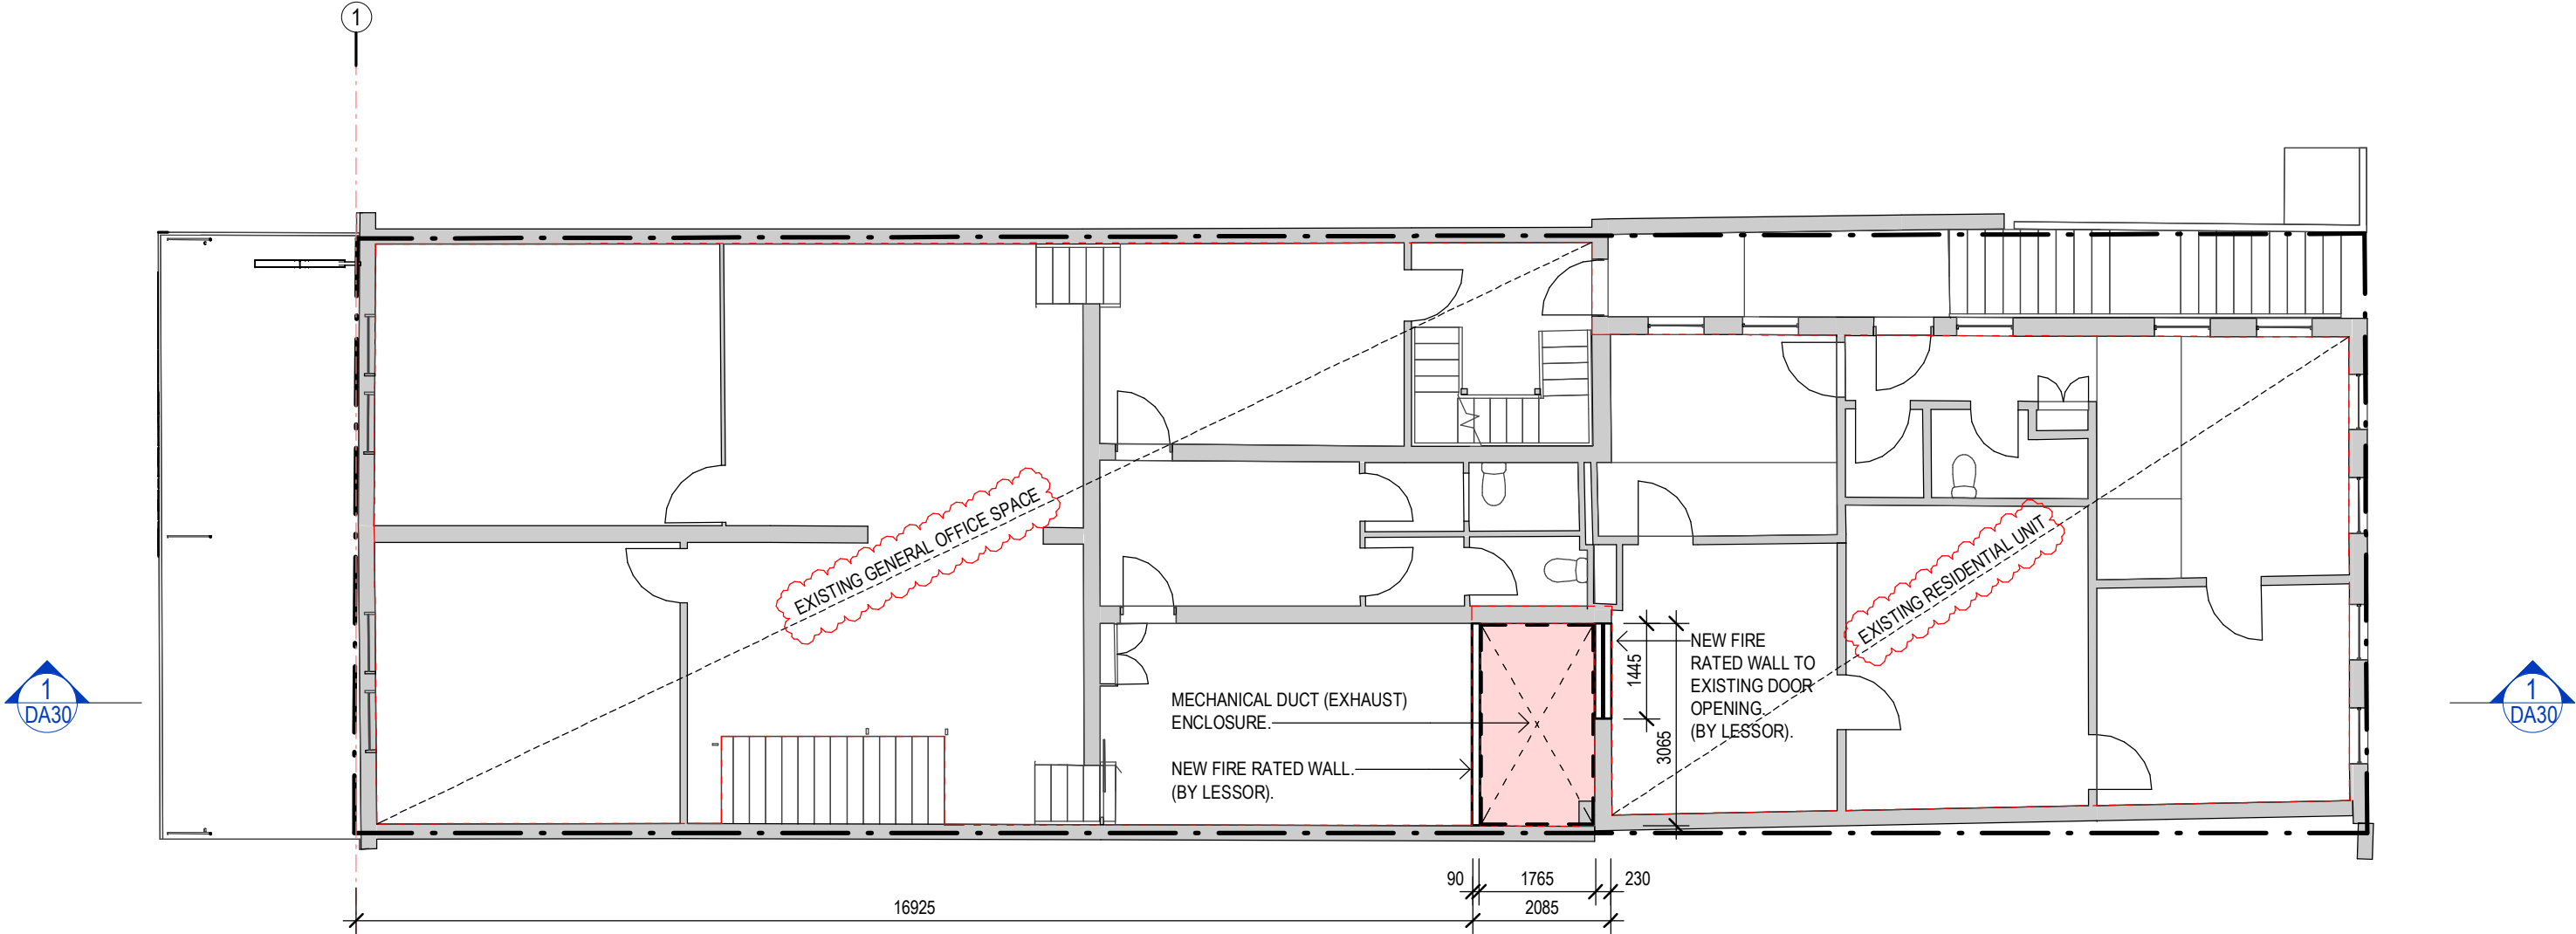



LEGEND:



1st FL AREA: 233.063 SQ.M.
DENOTES EXTENT OF GFA
MEASURED FROM THE INTERNAL
FACE OF THE EXTERNAL WALL.

NOTE: EXISTING 1ST FL AREA
= 239.906

Revisions				General Notes				Drawing Notes				
L	DA ISSUE	13.01.2026	SH	PK	Do not scale this drawing. The drawing shows design intent only. All dimensions to be checked on site prior to construction or production. Construction details to be confirmed by contractor/manufacturer. This is a computer generated drawing. Do not amend by hand. Figure dimensions are to be used. Contact architect for clarification if dimensions are not clear. All dimensions are in millimeters. All discrepancies and omissions on site must be reported to the architect for their comments or approval prior to commencing work.							
K	DA ISSUE	11.12.2025	SH	PK								
H	DA ISSUE	18.07.2025	SH	PK								
G	DA ISSUE	16.07.2025	SH	PK								
F	DA ISSUE	02.07.2025	SH	PK								
D	DA ISSUE	06.04.2025	SH	PK								
C	DA ISSUE	26.03.2025	SH	PK								
A	DA ISSUE	01.01.2025	SH	PK								
Issue Description		Date	Chk	Int								

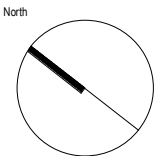 

McDonald's Australia Limited
ABN: 43 008 496 928
02 9875 6666



Richmond+Ross
CONSULTING ENGINEERS AND PROJECT LEADERS

Suite 2.02 1 Chandos Street
St Leonards NSW 2065
TEL: (02) 9490 9600
E-MAIL: info@richmondross.com.au

Nominated Architect Stuart Piper ARB NSW 12402

ABN 34 001 485 436

Project

ALTERATIONS & ADDITIONS TO
EXISTING PREMISES - FOOD & DRINK
FITOUT

Location


212-214 KING STREET
NEWTOWN NSW 2042

PRELIMINARY
NOT TO BE USED DURING CONSTRUCTION



Scale 1:100 @ A3
Series REMODEL

Drawing
1ST FLOOR PLAN

Project Number 240158
Drawing Number DA12
Issue L

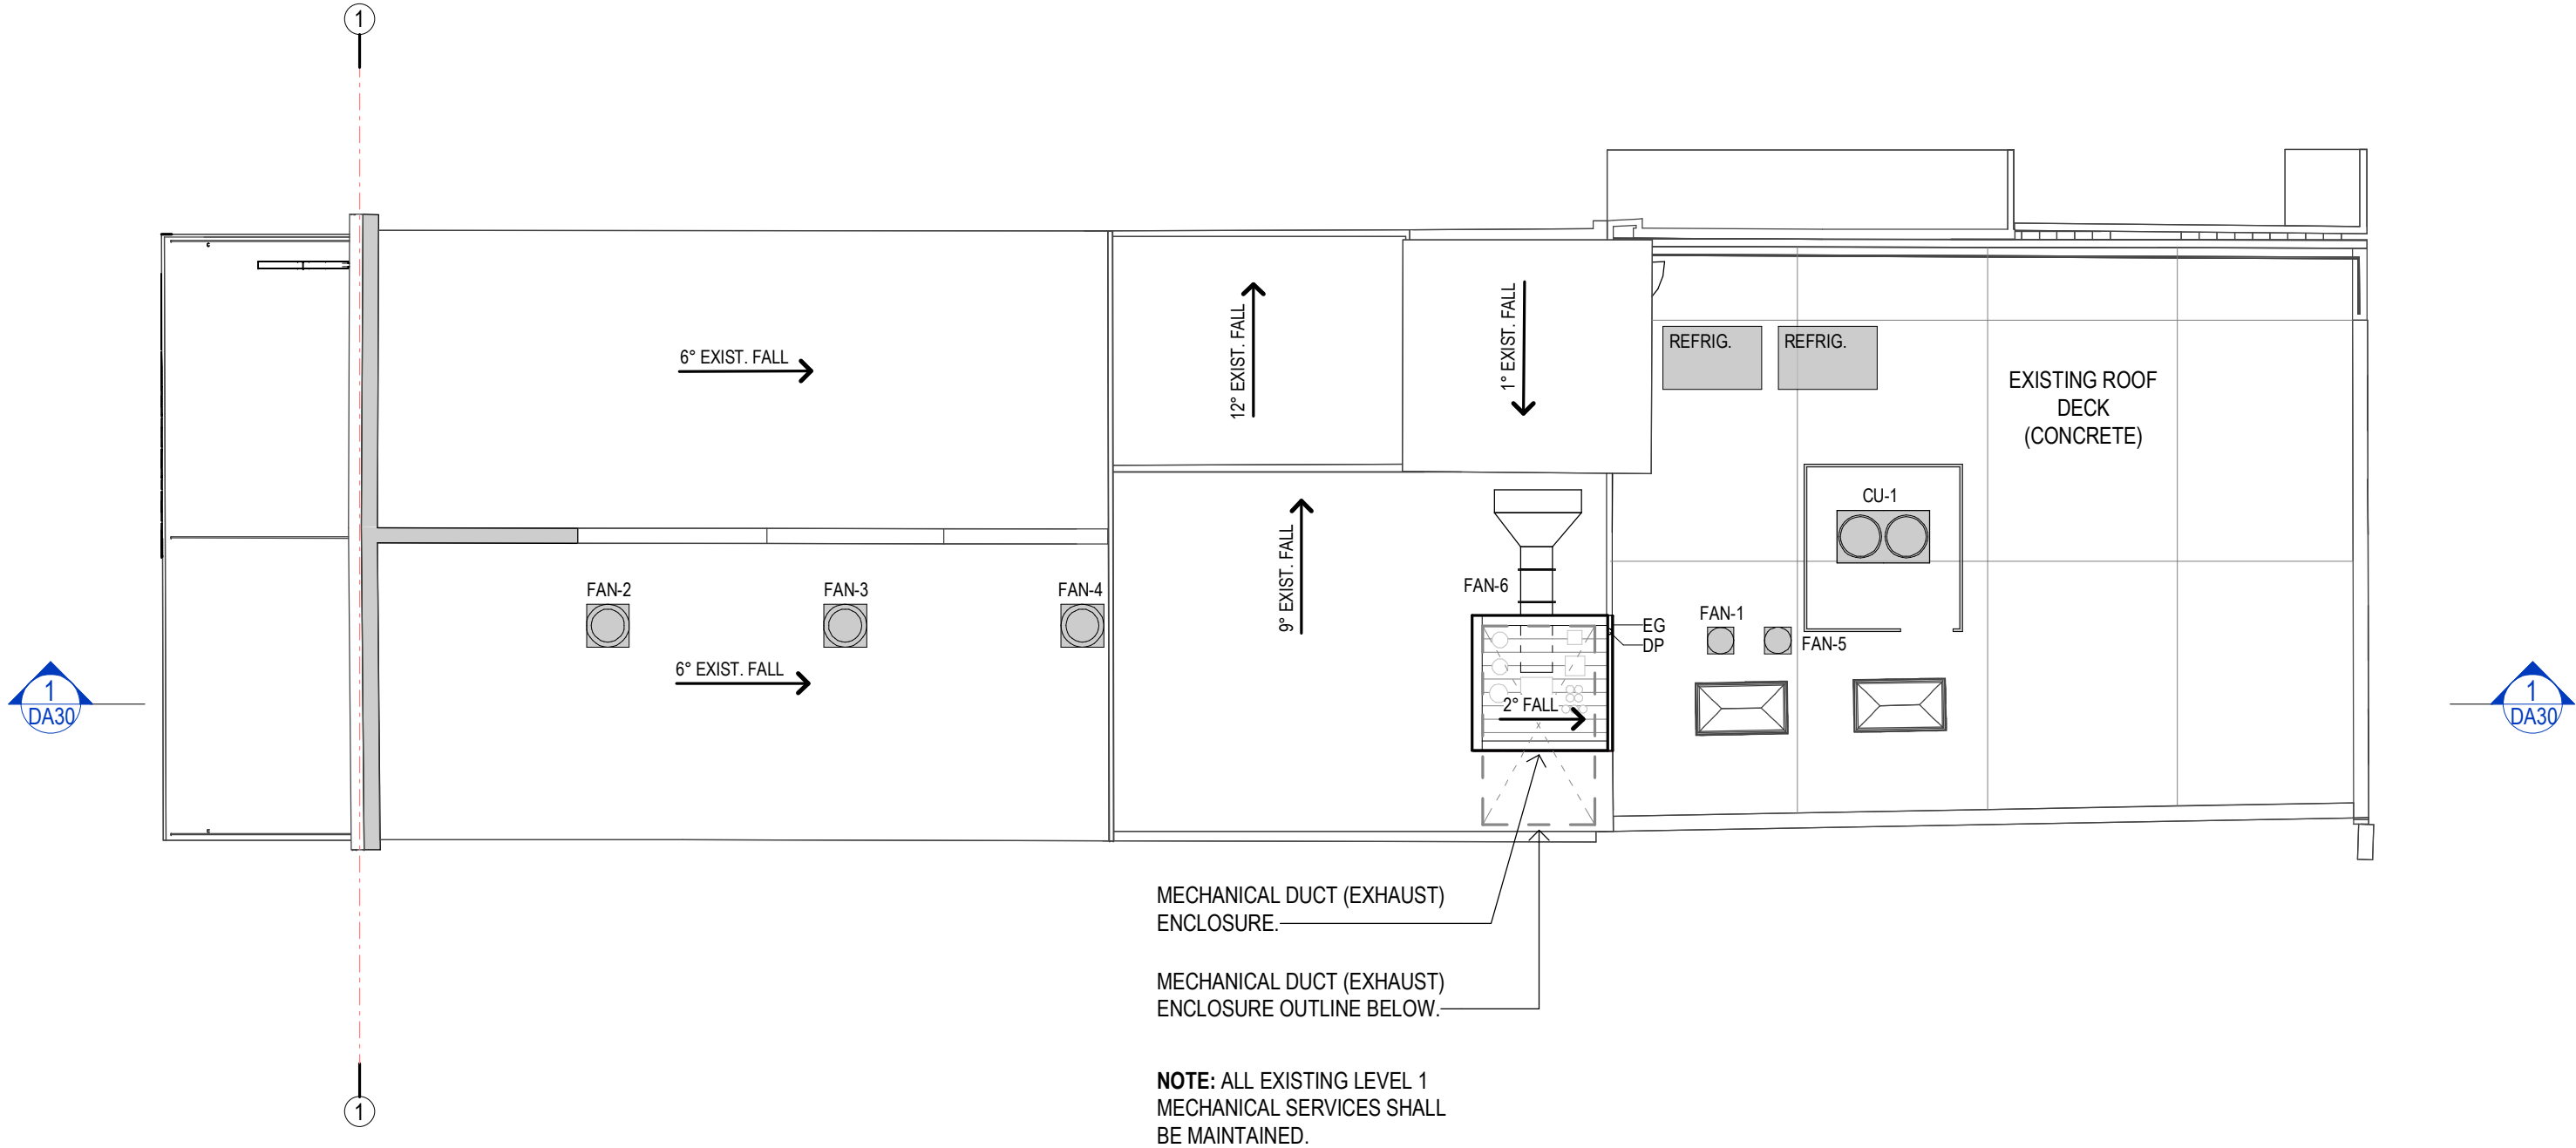

Revisions				General Notes				Drawing Notes				
				Do not scale this drawing. The drawing shows design intent only. All dimensions to be checked on site prior to construction or production. Construction details to be confirmed by contractor/manufacturer. This is a computer generated drawing. Do not amend by hand. Figure dimensions are to be used. Contact architect for clarification if dimensions are not clear. All dimensions are in millimeters. All discrepancies and omissions on site must be reported to the architect for their comments or approval prior to commencing work.								
K	DA ISSUE	11.12.2025	SH	PK								
H	DA ISSUE	18.07.2025	SH	PK								
F	DA ISSUE	02.07.2025	SH	PK								
D	DA ISSUE	06.04.2025	SH	PK								
C	DA ISSUE	26.03.2025	SH	PK								
A	DA ISSUE	01.01.2025	SH	PK								
Issue Description		Date	Chk	Int								

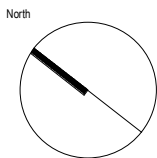 

Client

McDonald's Australia Limited
ABN: 43 008 496 928
02 9875 6666

Project Manager

ABN 34 001 485 436

Richmond+Ross
CONSULTING ENGINEERS AND PROJECT LEADERS
Suite 2.02 1 Chandos Street
St Leonards NSW 2065
TEL: (02) 9490 9600
E-MAIL: info@richmondross.com.au
Nominated Architect Stuart Piper ARB NSW 12402

Project



ALTERATIONS & ADDITIONS TO EXISTING PREMISES - FOOD & DRINK FITOUT

Location

212-214 KING STREET
NEWTOWN NSW 2042

PRELIMINARY
NOT TO BE USED DURING CONSTRUCTION

Scale	Series	
1 : 100 @ A3	REMODEL	
Drawing		
ROOF PLAN		
Project Number	Drawing Number	Issue
240158	DA15	K

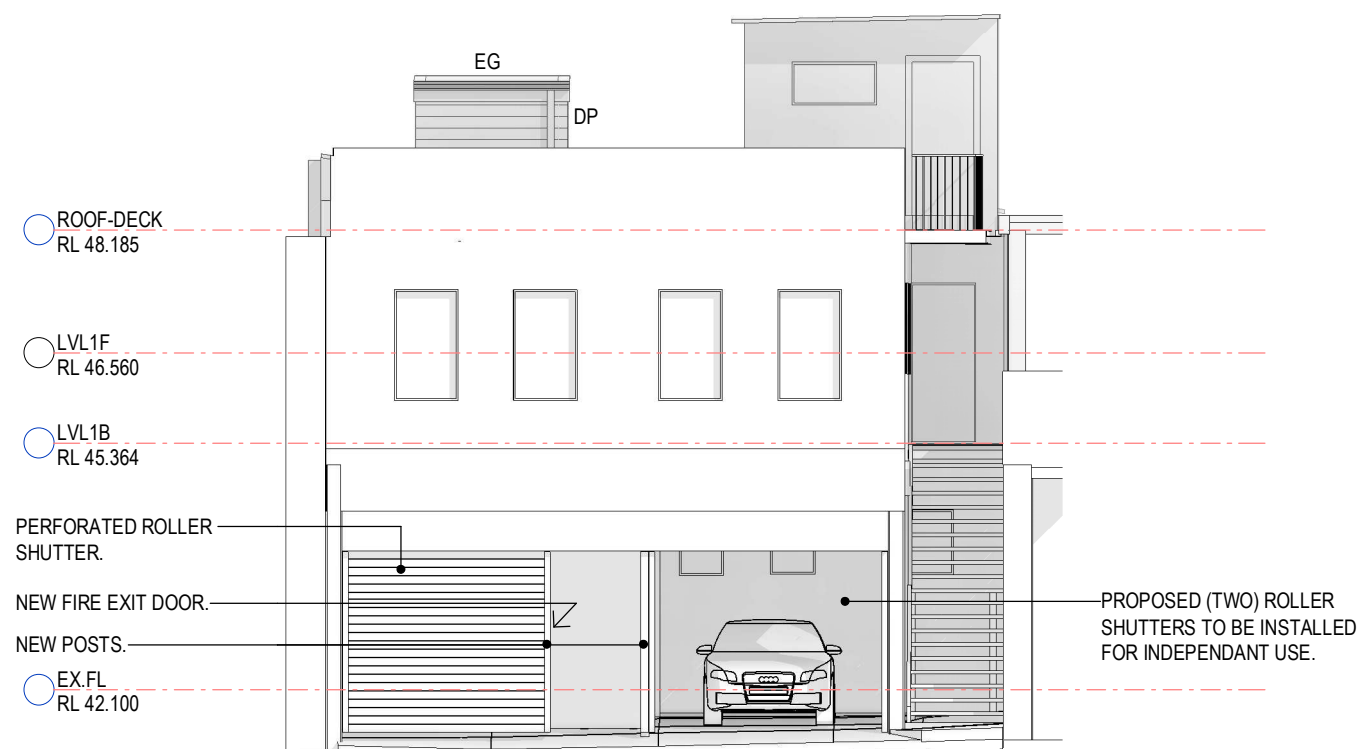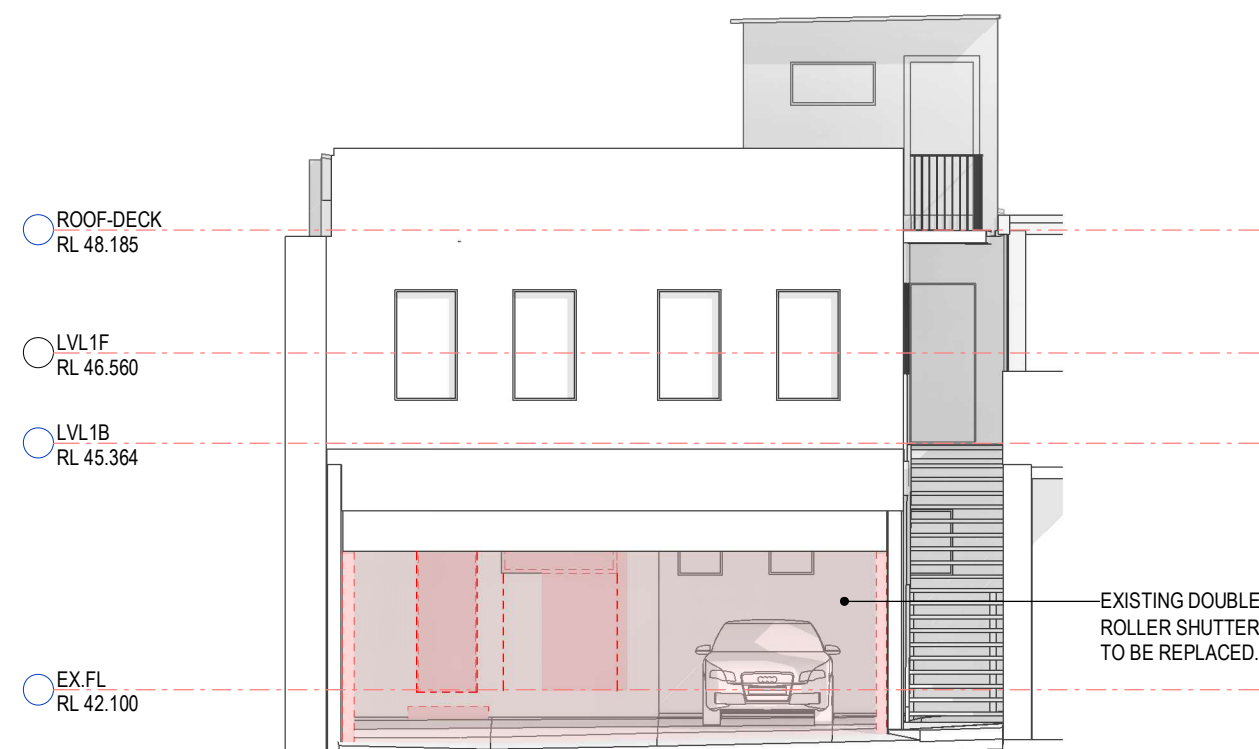


Revisions				
K	DA ISSUE	11.12.2025	SH	PK
H	DA ISSUE	18.07.2025	SH	PK
F	DA ISSUE	02.07.2025	SH	PK
D	DA ISSUE	08.04.2025	SH	PK
C	DA ISSUE	26.03.2025	SH	PK
B	DA ISSUE	18.03.2025	SH	PK
A	DA ISSUE	01.01.2025	SH	PK
Issue Description		Date	Chk	Int

General Notes

Do not scale this drawing. The drawing shows design intent only. All dimensions to be checked on site prior to construction or production. Construction details to be confirmed by contractor/manufacturer. This is a computer generated drawing. Do not amend by hand. Figure dimensions are to be used. Contact architect for clarification if dimensions are not clear. All dimensions are in millimeters. All discrepancies and omissions on site must be reported to the architect for their comments or approval prior to commencing work.

Drawing Notes

 

North



ABN 34 001 485 436

Richmond+Ross
CONSULTING ENGINEERS AND PROJECT LEADERS


Suite 2.02 1 Chandos Street
St Leonards NSW 2065
TEL: (02) 9490 9600
E-MAIL: info@richmondross.com.au
Nominated Architect Stuart Piper ARB NSW 12402

Project
ALTERATIONS & ADDITIONS TO
EXISTING PREMISES - FOOD & DRINK
FITOUT

Location
212-214 KING STREET
NEWTOWN NSW 2042

PRELIMINARY
NOT TO BE USED DURING CONSTRUCTION

Scale	Series
1:100 @ A3	REMODEL
Drawing	
ELEVATIONS	
Project Number	Drawing Number
240158	DA20

 EXTERNAL FINISHES SCHEDULE						
CODE	No.	AREA	DESCRIPTION	MANUFACTURER	COLOUR	IMAGE
EP	01	EXISTING MAIN BUILDING WALLS	EXISTING PAINT FINISH. VICTORIAN SCHEME A - BUFF	WATTYL	BUFF	
EP	02	EXISTING MAIN BUILDING WALLS	EXISTING PAINT FINISH. VICTORIAN SCHEME A - LIGHT STONE	PASCOL	LIGHT STONE	
EP	03	EXISTING MAIN BUILDING WALLS	EXISTING PAINT FINISH. VICTORIAN SCHEME A - DEEP INDIAN RED	WATTYL	DEEP INDIAN RED	
PC	02	ALUMINIUM WINDOWS & DOOR FRAMES.	POWDERCOAT FINISH	DULUX DURATEC ZEUS	LUNAR ECLIPSE SATIN (BLACK)	
PT	02	MAIN BUILDING WALLS	PAINT FINISH. REFER SPECIFICATION FOR DETAILS ON PAINT TYPE & APPLICATION	DULUX	WAYWARD GREY PG1G8	

Revisions		General Notes		Drawing Notes	
		Do not scale this drawing. The drawing shows design intent only. All dimensions to be checked on site prior to construction or production. Construction details to be confirmed by contractor/manufacturer. This is a computer generated drawing. Do not amend by hand. Figure dimensions are to be used. Contact architect for clarification if dimensions are not clear. All dimensions are in millimeters. All discrepancies and omissions on site must be reported to the architect for their comments or approval prior to commencing work.			
K	DA ISSUE	11.12.2025	SH PK		
H	DA ISSUE	18.07.2025	SH PK		
F	DA ISSUE	02.07.2025	SH PK		
Issue Description		Date	Chk Int		

North

Client



McDonald's Australia Limited
ABN: 43 008 496 928
02 9875 6666

Project Manager



ABN 34 001 485 436

Richmond+Ross
CONSULTING ENGINEERS AND PROJECT LEADERS
Suite 2.02 1 Chandos Street
St Leonards NSW 2065
TEL: (02) 9490 9600
E-MAIL: info@richmondross.com.au
Nominated Architect Stuart Piper ARB NSW 12402

Project

ALTERATIONS & ADDITIONS TO EXISTING PREMISES - FOOD & DRINK FITOUT

Location

212-214 KING STREET
NEWTOWN NSW 2042

PRELIMINARY
NOT TO BE USED DURING CONSTRUCTION

Scale

@ A3

Series

REMODEL

Drawing

PROPOSED FINISHES SCHEDULE

Project Number


240158

Drawing Number


DA21

Issue

K

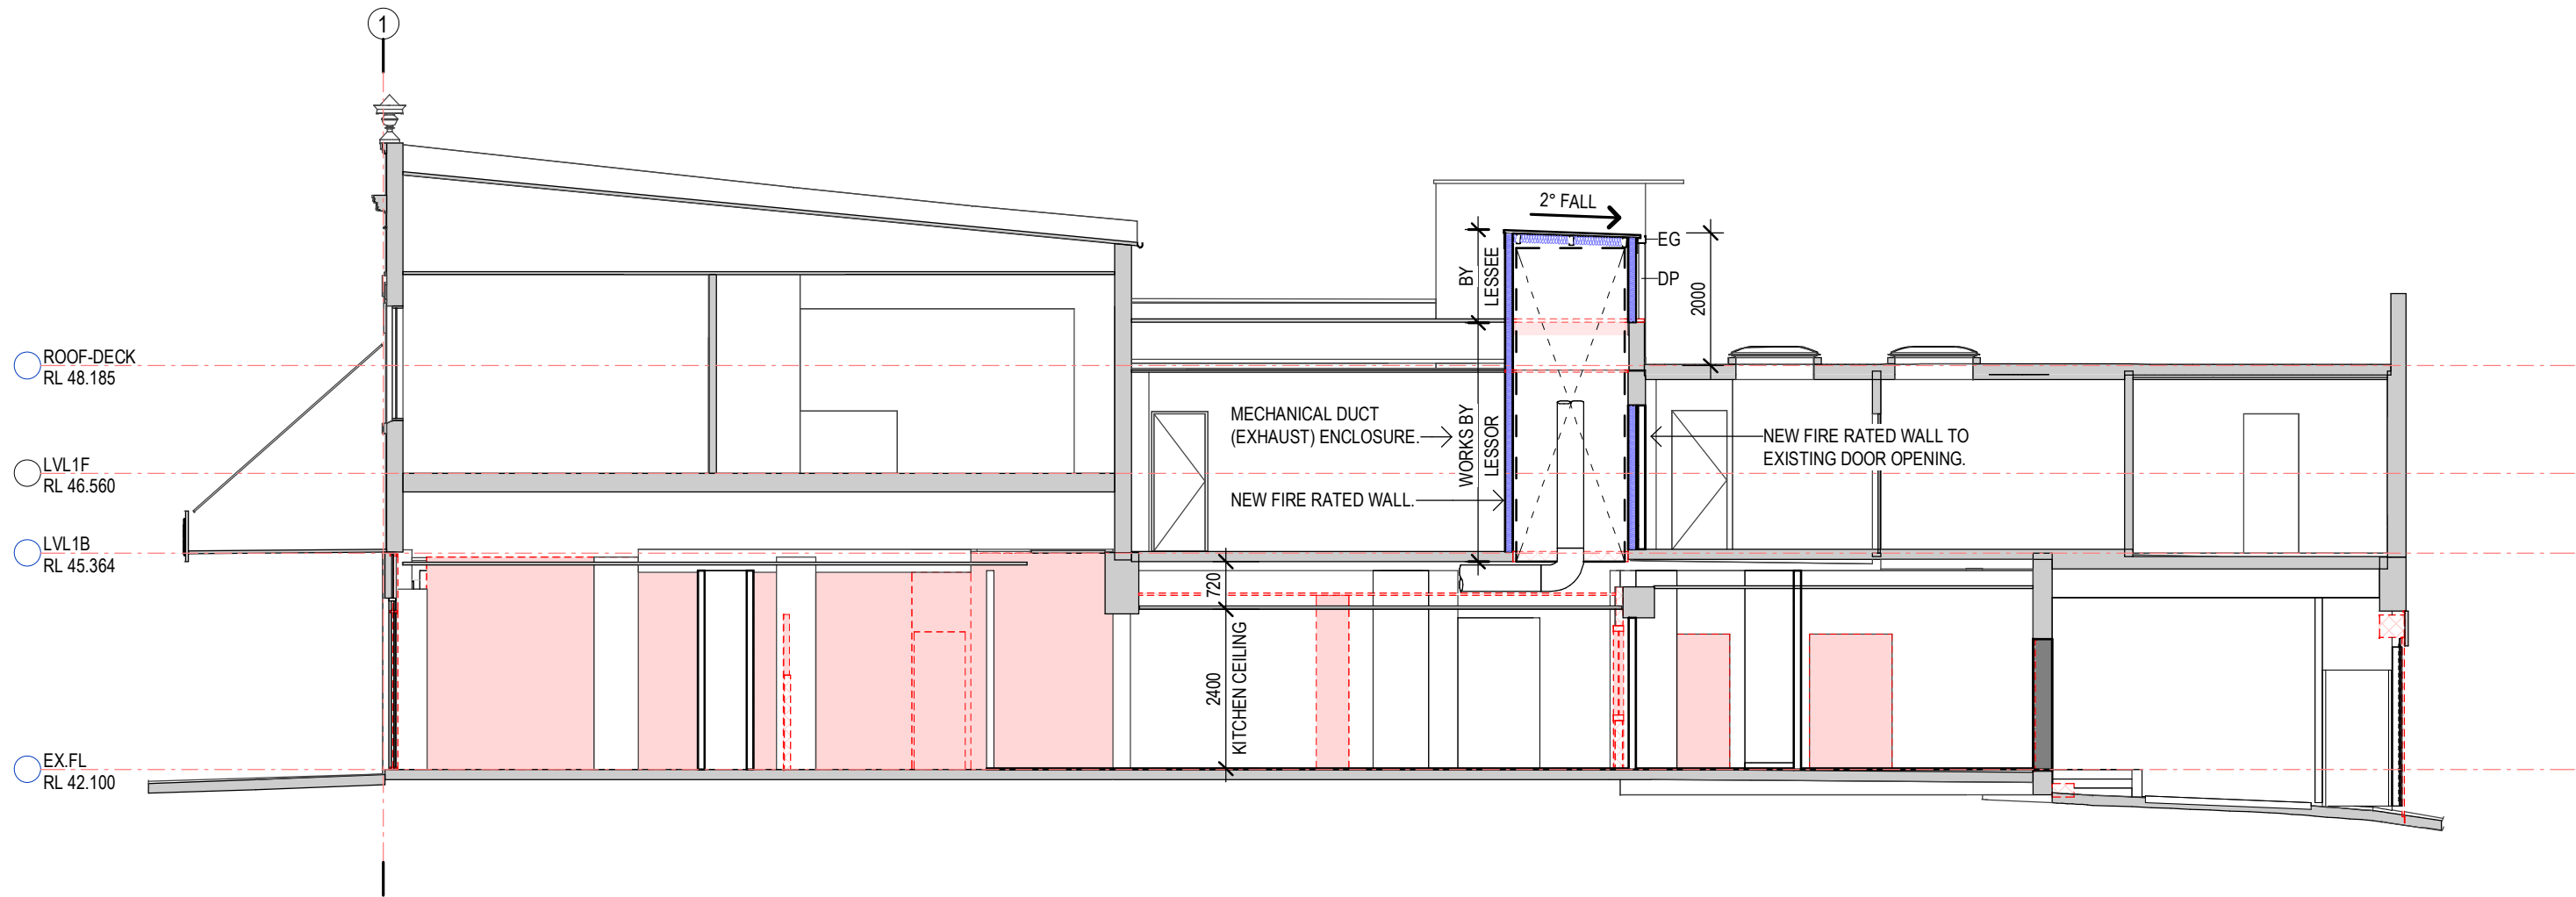

Revisions				General Notes				Drawing Notes				
				Do not scale this drawing. The drawing shows design intent only. All dimensions to be checked on site prior to construction or production. Construction details to be confirmed by contractor/manufacturer. This is a computer generated drawing. Do not amend by hand. Figure dimensions are to be used. Contact architect for clarification if dimensions are not clear. All dimensions are in millimeters. All discrepancies and omissions on site must be reported to the architect for their comments or approval prior to commencing work.								
K	DA ISSUE	11.12.2025	SH	PK								
H	DA ISSUE	18.07.2025	SH	PK								
F	DA ISSUE	02.07.2025	SH	PK								
D	DA ISSUE	06.04.2025	SH	PK								
C	DA ISSUE	26.03.2025	SH	PK								
A	DA ISSUE	01.01.2025	SH	PK								
Issue Description		Date	Chk	Int								

 

North



Client
McDonald's Australia Limited
ABN: 43 008 496 928
02 9875 6666



Project Manager

ABN 34 001 485 436



Richmond+Ross
CONSULTING ENGINEERS AND PROJECT LEADERS
Suite 2.02 1 Chandos Street
St Leonards NSW 2065
TEL: (02) 9490 9600
E-MAIL: info@richmondross.com.au
Nominated Architect Stuart Piper ARB NSW 12402

Project
ALTERATIONS & ADDITIONS TO
EXISTING PREMISES - FOOD & DRINK
FITOUT

Location
212-214 KING STREET
NEWTOWN NSW 2042

PRELIMINARY
NOT TO BE USED DURING CONSTRUCTION

Scale 1:100 @ A3	Series REMODEL	
Drawing SECTION A		
Project Number 240158	Drawing Number DA30	Issue K

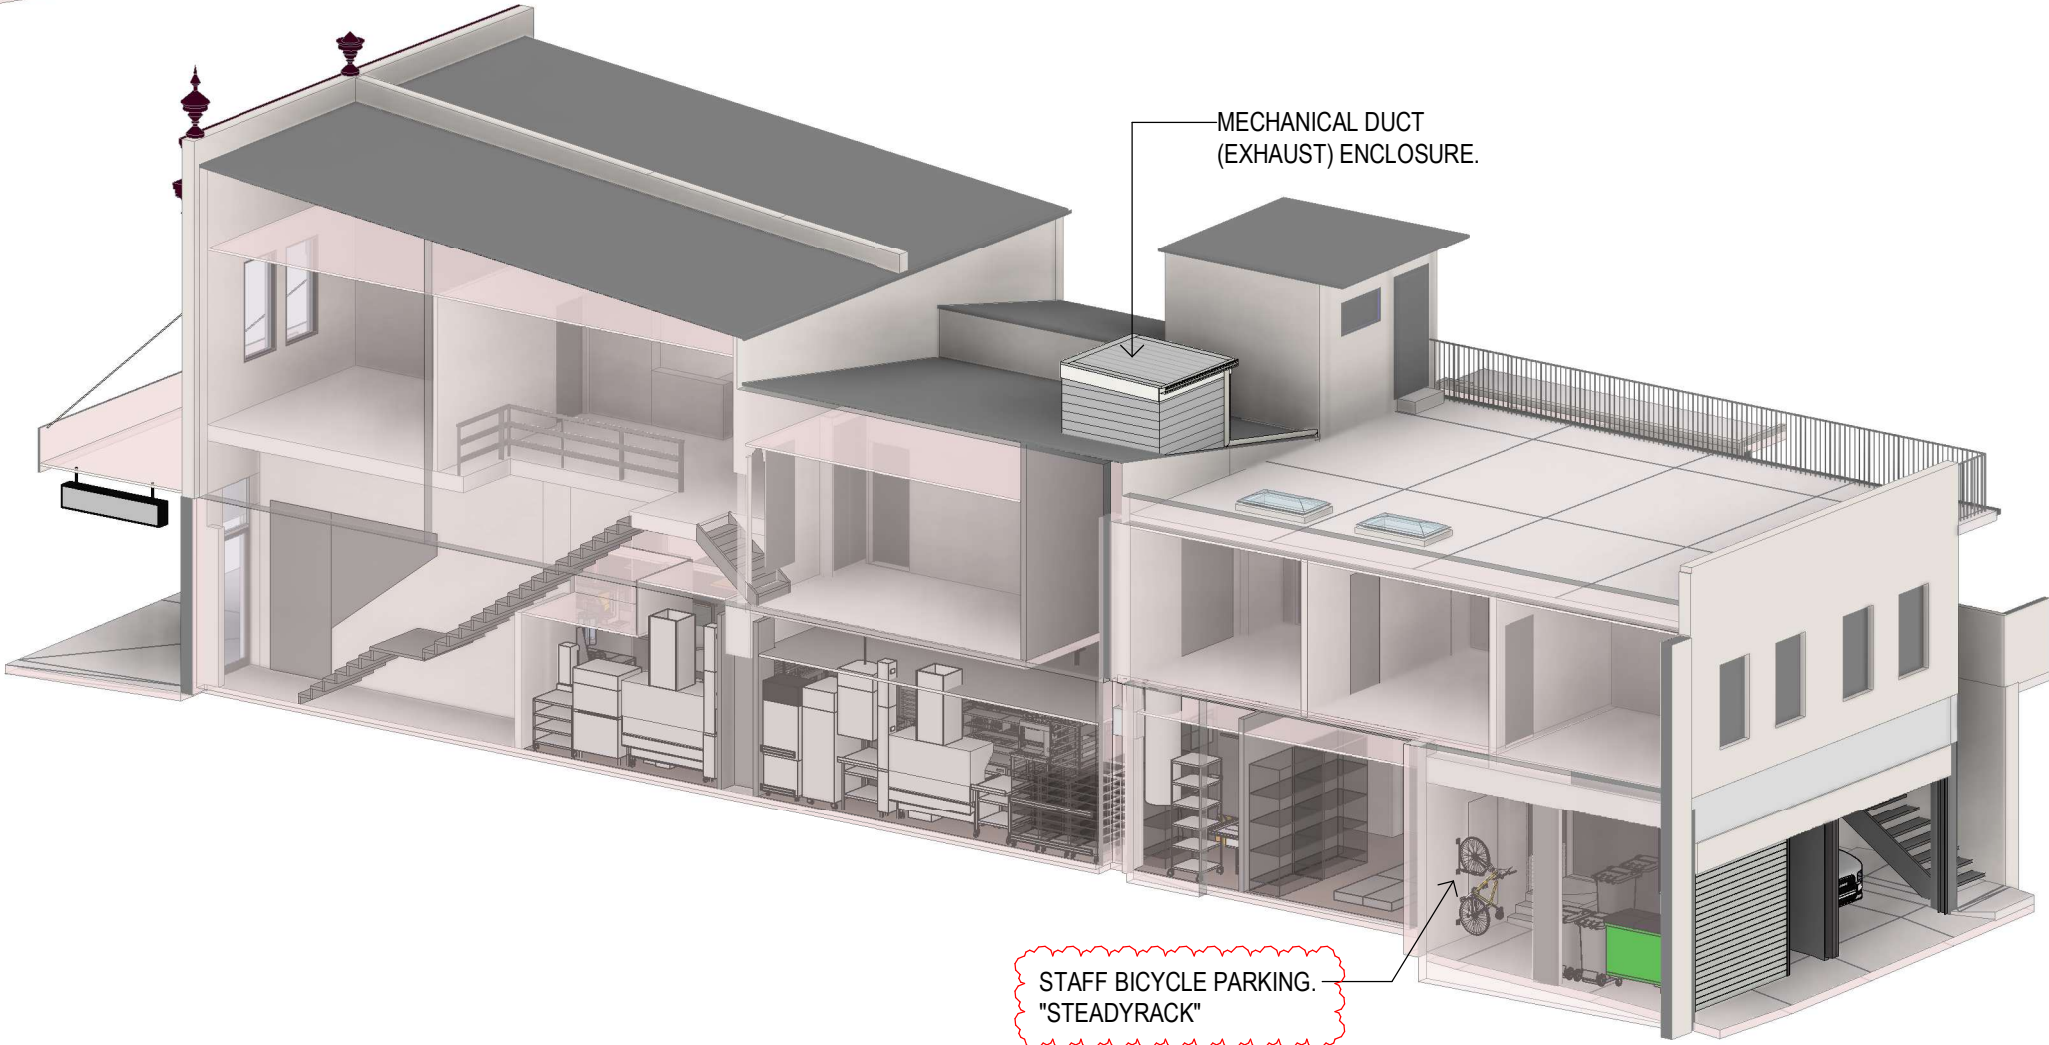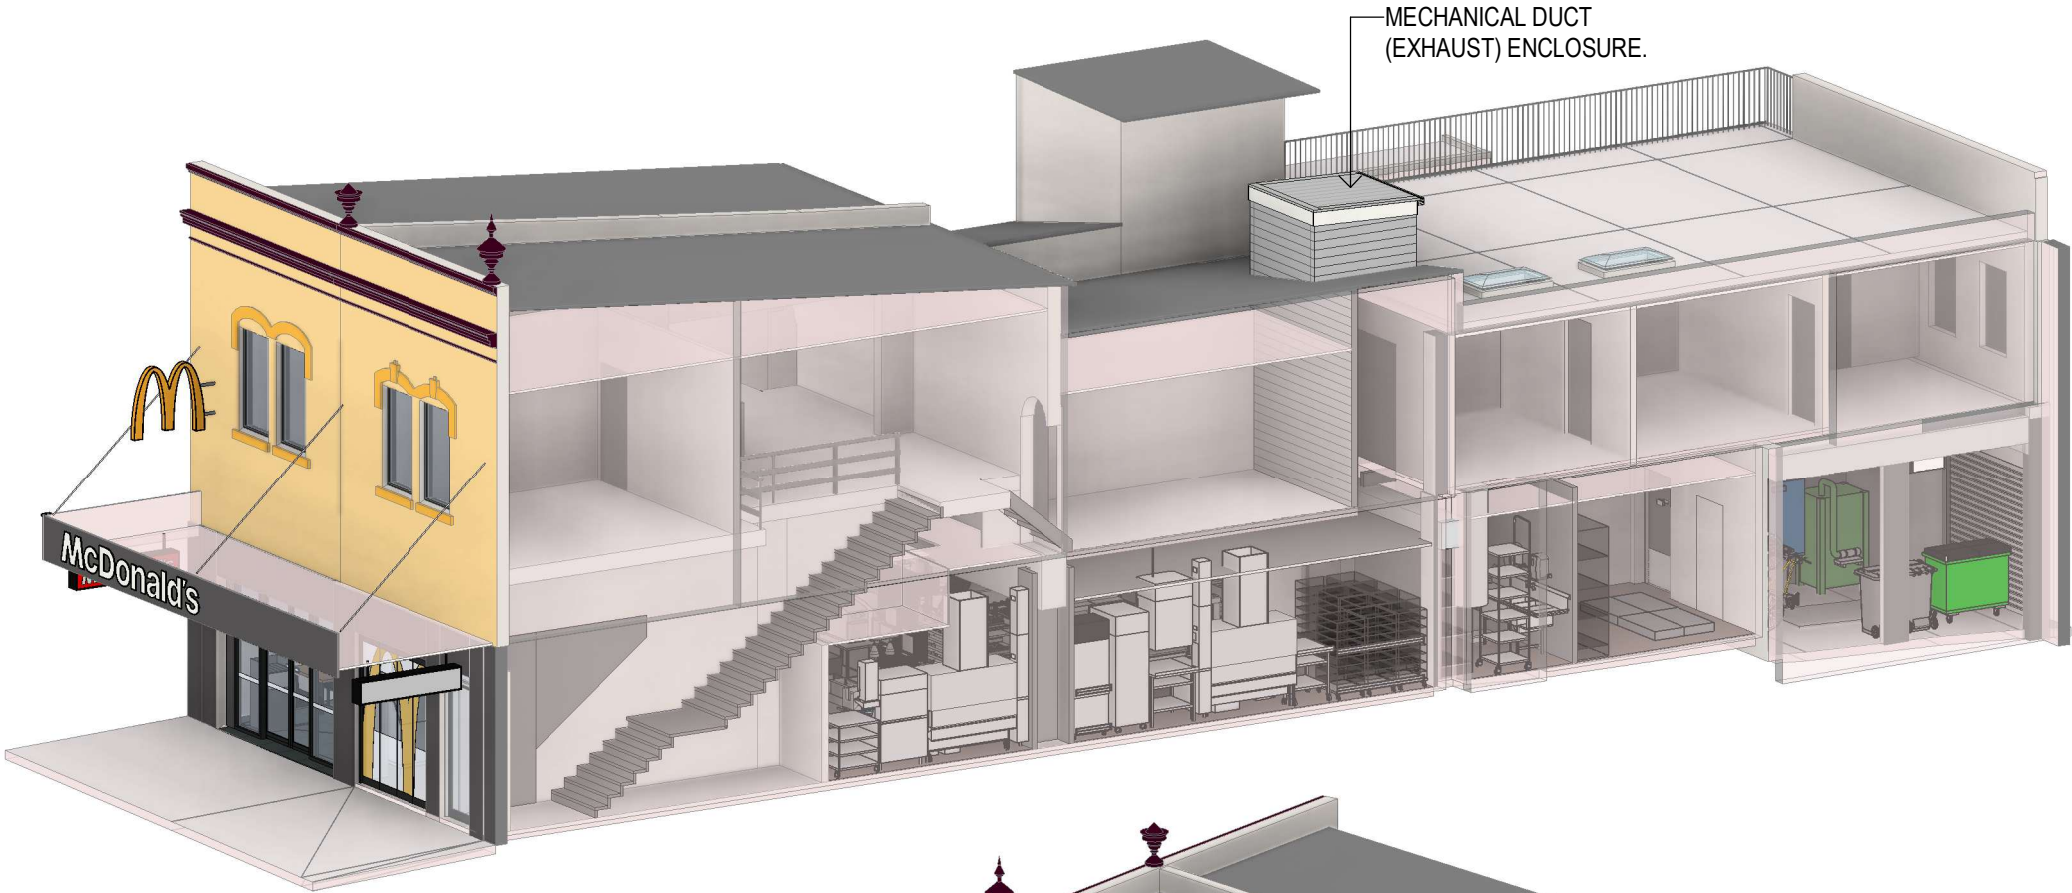

Revisions				General Notes				Drawing Notes			
				Do not scale this drawing. The drawing shows design intent only. All dimensions to be checked on site prior to construction or production. Construction details to be confirmed by contractor/manufacturer. This is a computer generated drawing. Do not amend by hand. Figure dimensions are to be used. Contact architect for clarification if dimensions are not clear. All dimensions are in millimeters. All discrepancies and omissions on site must be reported to the architect for their comments or approval prior to commencing work.							
K	DA ISSUE	11.12.2025	SH PK								
H	DA ISSUE	18.07.2025	SH PK								
F	DA ISSUE	02.07.2025	SH PK								
D	DA ISSUE	06.04.2025	SH PK								
C	DA ISSUE	26.03.2025	SH PK								
A	DA ISSUE	01.01.2025	SH PK								
Issue Description		Date	Chk	Int							

North



Client
McDonald's Australia Limited
ABN: 43 008 496 928
02 9875 6666

Richmond+Ross
CONSULTING ENGINEERS AND PROJECT LEADERS
Suite 2.02 1 Chandos Street
St Leonards NSW 2065
TEL: (02) 9490 9600
E-MAIL: info@richmondross.com.au
Nominated Architect Stuart Piper ARB NSW 12402

ABN 34 001 485 436



Project
ALTERATIONS & ADDITIONS TO
EXISTING PREMISES - FOOD & DRINK
FITOUT
Location
212-214 KING STREET
NEWTOWN NSW 2042

PRELIMINARY
NOT TO BE USED DURING CONSTRUCTION


Scale	Series
@ A3	REMODEL
Drawing 3D VIEW	
Project Number	Drawing Number
240158	DA40
Issue	
K	




S1A AWNING SIGN
NON-ILLUMINATED LETTERING (FLAT / PAINT).

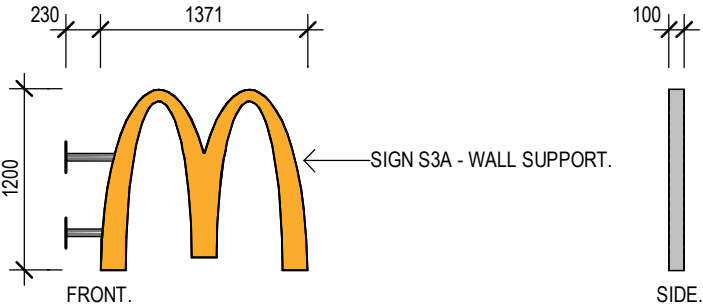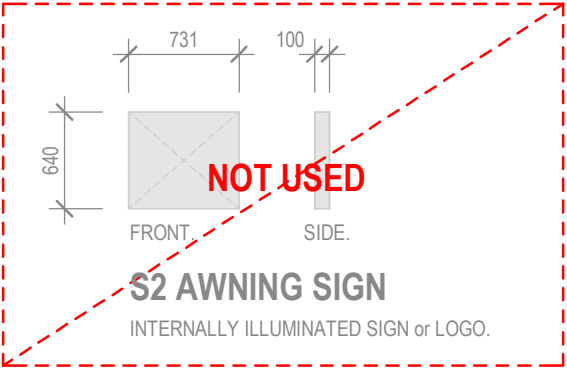


S3A WALL SIGN
INTERNALLY ILLUMINATED LOGO.

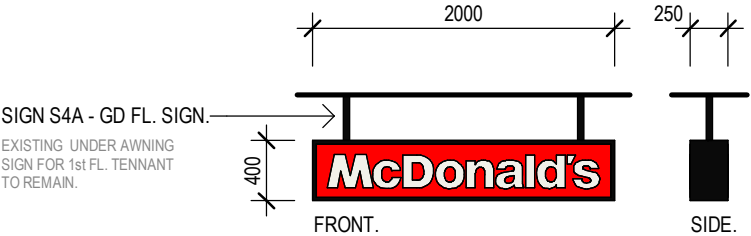

S4A UNDER AWNING SIGN
FABRICATED METAL SIGN.
GRAPHICS. LED ILLUMINATION.

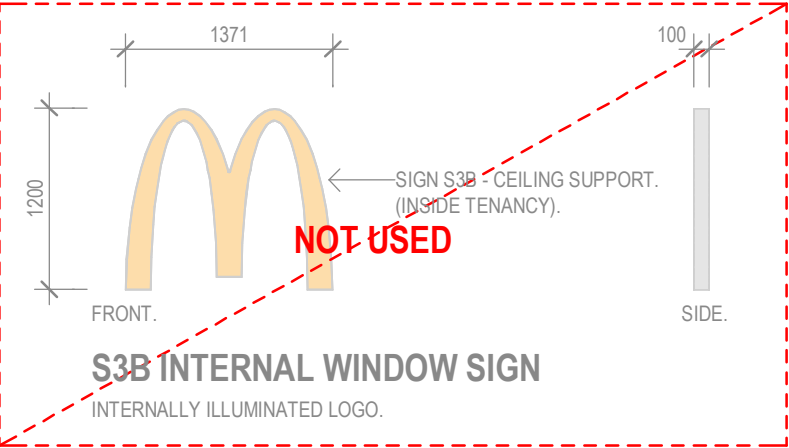

NOTE: REFER TO BUILDING ELEVATIONS
FOR SIGNAGE LOCATIONS.

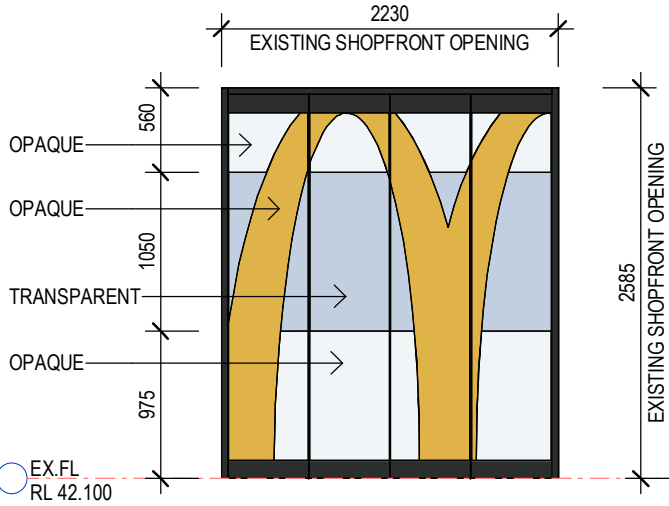

S5 SHOPFRONT DECAL
NON-ILLUMINATED VINYL LOGO ON WINDOW.
INDICATIVE DECAL TO SHOPFRONT. DESIGN TBC.

Revisions				General Notes				Drawing Notes					
				Do not scale this drawing. The drawing shows design intent only. All dimensions to be checked on site prior to construction or production. Construction details to be confirmed by contractor/manufacturer. This is a computer generated drawing. Do not amend by hand. Figure dimensions are to be used. Contact architect for clarification if dimensions are not clear. All dimensions are in millimeters. All discrepancies and omissions on site must be reported to the architect for their comments or approval prior to commencing work.									
K	DA ISSUE	11.12.2025	SH									PK	
H	DA ISSUE	18.07.2025	SH									PK	
F	DA ISSUE	02.07.2025	SH									PK	
D	DA ISSUE	06.04.2025	SH									PK	
C	DA ISSUE	26.03.2025	SH									PK	
A	DA ISSUE	01.01.2025	SH	PK									
Issue Description				Date		Chk		Int					



North

Client

McDonald's Australia Limited
ABN: 43 008 496 928
02 9875 6666

Project Manager

ABN 34 001 485 436

Richmond+Ross
CONSULTING ENGINEERS AND PROJECT LEADERS
Suite 2.02 1 Chandos Street
St Leonards NSW 2065
TEL: (02) 9490 9600
E-MAIL: info@richmondross.com.au
Nominated Architect Stuart Piper ARB NSW 12402

Project

ALTERATIONS & ADDITIONS TO
EXISTING PREMISES - FOOD & DRINK
FITOUT

Location

212-214 KING STREET
NEWTOWN NSW 2042

PRELIMINARY
NOT TO BE USED DURING CONSTRUCTION

Scale	Series	
1 : 50 @ A3	REMODEL	
Drawing	PROPOSED SIGNAGE	
Project Number	Drawing Number	Issue
240158	DA50	K



EXISTING SHADOW STUDY - JUNE 21, 9AM
1:250





PROPOSED SHADOW STUDY - JUNE 21, 9AM
1:250

Revisions				General Notes				Drawing Notes					
				Do not scale this drawing. The drawing shows design intent only. All dimensions to be checked on site prior to construction or production. Construction details to be confirmed by contractor/manufacturer. This is a computer generated drawing. Do not amend by hand. Figure dimensions are to be used. Contact architect for clarification if dimensions are not clear. All dimensions are in millimeters. All discrepancies and omissions on site must be reported to the architect for their comments or approval prior to commencing work.									
L	DA ISSUE	07.01.2026	SH PK										
Issue Description				Date	Chk	Int							

LEGEND

ADDITIONAL SHADOWING FROM PROPOSED WORKS.

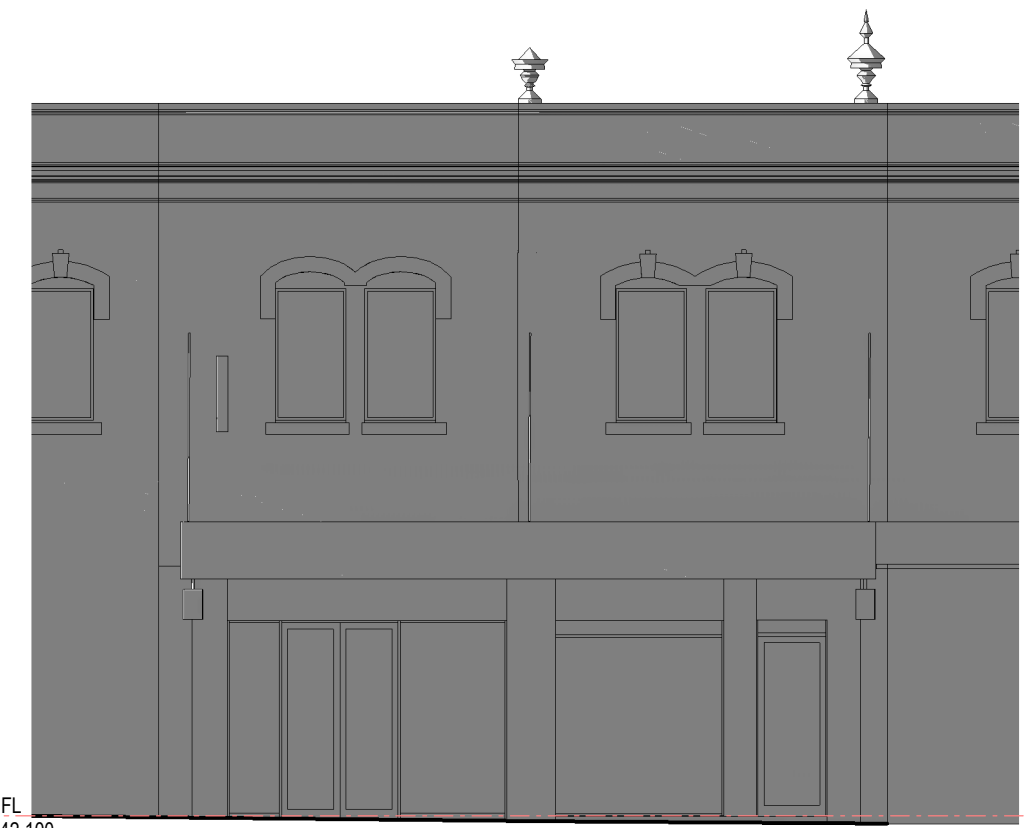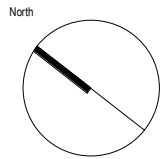

EXISTING SHADOW STUDY - JUNE 21, 9AM
1:100



PROPOSED SHADOW STUDY - JUNE 21, 9AM
1:100

Client  McDonald's Australia Limited ABN: 43 008 496 928 02 9875 6666 Project Manager 	Richmond+Ross CONSULTING ENGINEERS AND PROJECT LEADERS Suite 2.02 1 Chandos Street St Leonards NSW 2065 TEL: (02) 9490 9600 E-MAIL: info@richmondross.com.au Nominated Architect Stuart Piper ARB NSW 12402	Project ALTERATIONS & ADDITIONS TO EXISTING PREMISES - FOOD & DRINK FITOUT Location 212-214 KING STREET NEWTOWN NSW 2042	PRELIMINARY NOT TO BE USED DURING CONSTRUCTION Scale As indicated @ A3 Series REMODEL Drawing SHADOW DIAGRAM - JUNE 21 @9AM Project Number 240158 Drawing Number DA60 Issue L
--	--	--	---



EXISTING SHADOW STUDY - JUNE 21, 10AM
1:250





PROPOSED SHADOW STUDY - JUNE 21, 10AM
1:250

Revisions				General Notes				Drawing Notes					
				Do not scale this drawing. The drawing shows design intent only. All dimensions to be checked on site prior to construction or production. Construction details to be confirmed by contractor/manufacturer. This is a computer generated drawing. Do not amend by hand. Figure dimensions are to be used. Contact architect for clarification if dimensions are not clear. All dimensions are in millimeters. All discrepancies and omissions on site must be reported to the architect for their comments or approval prior to commencing work.									
L	DA ISSUE	07.01.2026	SH	PK									
Issue Description				Date	Chk	Int							

LEGEND

ADDITIONAL SHADOWING FROM PROPOSED WORKS.

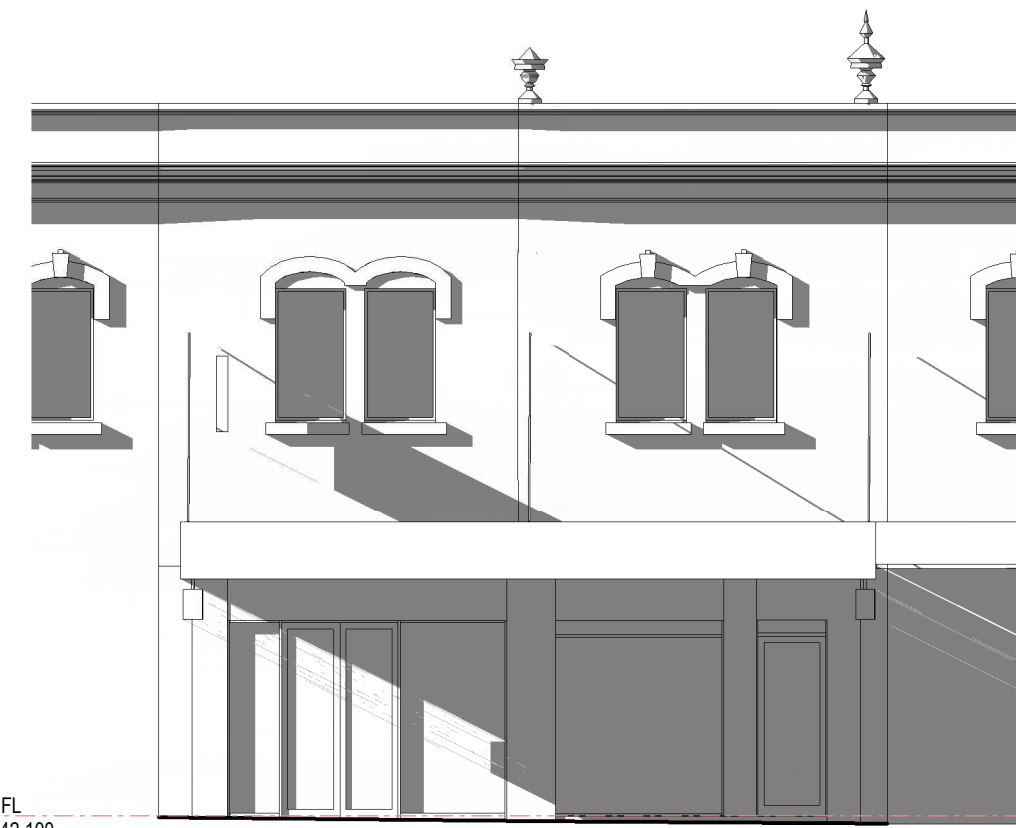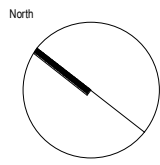

EXISTING SHADOW STUDY - JUNE 21, 10AM
1:100



PROPOSED SHADOW STUDY - JUNE 21, 10AM
1:100

Client  McDonald's Australia Limited ABN: 43 008 496 928 02 9875 6666 Project Manager 	Richmond+Ross CONSULTING ENGINEERS AND PROJECT LEADERS Suite 2.02 1 Chandos Street St Leonards NSW 2065 TEL: (02) 9490 9600 E-MAIL: info@richmondross.com.au Nominated Architect Stuart Piper ARB NSW 12402	Project ALTERATIONS & ADDITIONS TO EXISTING PREMISES - FOOD & DRINK FITOUT Location 212-214 KING STREET NEWTOWN NSW 2042	PRELIMINARY NOT TO BE USED DURING CONSTRUCTION Scale As indicated @ A3 Series REMODEL Drawing SHADOW DIAGRAM - JUNE 21 @10AM Project Number 240158 Drawing Number DA61 Issue L
--	--	--	--



EXISTING SHADOW STUDY - JUNE 21, 11AM
1:250




PROPOSED SHADOW STUDY - JUNE 21, 11AM
1:250


Revisions				General Notes				Drawing Notes			
				Do not scale this drawing. The drawing shows design intent only. All dimensions to be checked on site prior to construction or production. Construction details to be confirmed by contractor/manufacturer. This is a computer generated drawing. Do not amend by hand. Figure dimensions are to be used. Contact architect for clarification if dimensions are not clear. All dimensions are in millimeters. All discrepancies and omissions on site must be reported to the architect for their comments or approval prior to commencing work.							
L	DA ISSUE	07.01.2026	SH PK								
Issue Description		Date	Chk Int								

LEGEND

ADDITIONAL SHADOWING FROM PROPOSED WORKS.

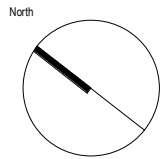

EXISTING SHADOW STUDY - JUNE 21, 11AM
1:100

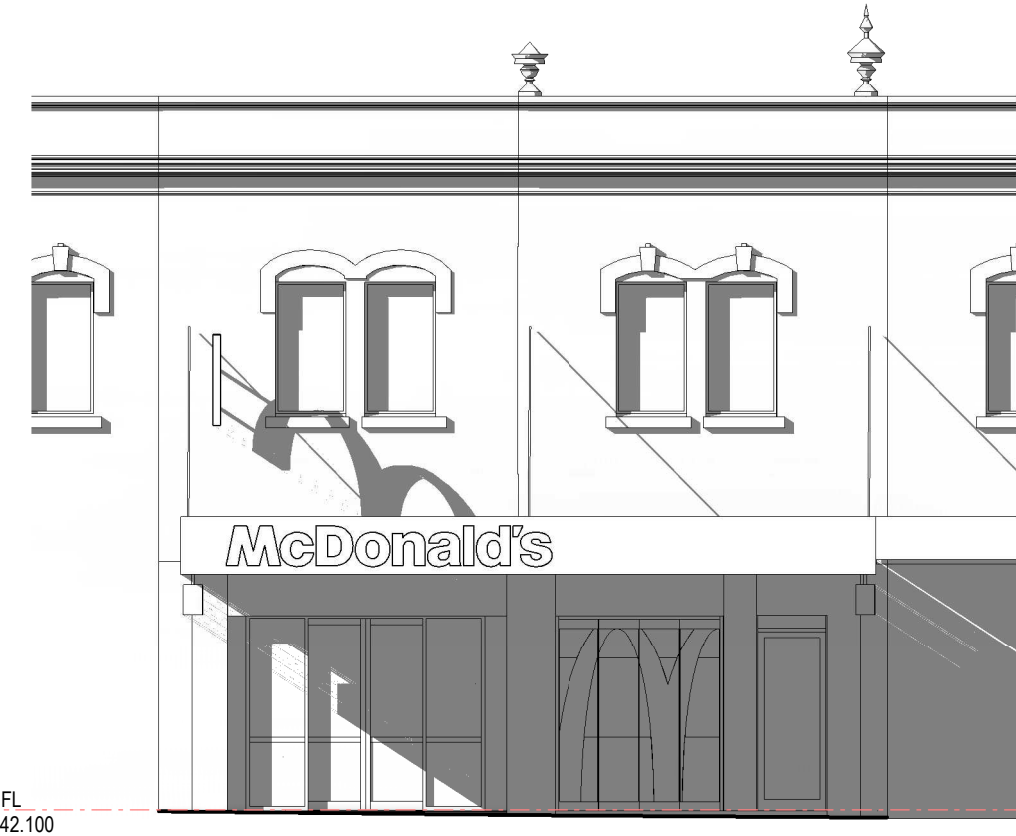

PROPOSED SHADOW STUDY - JUNE 21, 11AM
1:100

Client

 McDonald's Australia Limited
ABN: 43 008 496 928
02 9875 6666

Project Manager



ABN 34 001 485 436

Richmond+Ross
CONSULTING ENGINEERS AND PROJECT LEADERS
Suite 2.02 1 Chandos Street
St Leonards NSW 2065
TEL: (02) 9490 9600
E-MAIL: info@richmondross.com.au
Nominated Architect Stuart Piper ARB NSW 12402

Project

ALTERATIONS & ADDITIONS TO EXISTING PREMISES - FOOD & DRINK FITOUT

Location

212-214 KING STREET
NEWTOWN NSW 2042

PRELIMINARY
NOT TO BE USED DURING CONSTRUCTION

Scale As indicated @ A3 Series REMODEL

Drawing SHADOW DIAGRAM - JUNE 21 @11AM

Project Number 240158 Drawing Number DA62 Issue L



EXISTING SHADOW STUDY - JUNE 21, 12PM
1:250





PROPOSED SHADOW STUDY - JUNE 21, 12PM
1:250

Revisions				General Notes				Drawing Notes			
				Do not scale this drawing. The drawing shows design intent only. All dimensions to be checked on site prior to construction or production. Construction details to be confirmed by contractor/manufacturer. This is a computer generated drawing. Do not amend by hand. Figure dimensions are to be used. Contact architect for clarification if dimensions are not clear. All dimensions are in millimeters. All discrepancies and omissions on site must be reported to the architect for their comments or approval prior to commencing work.							
L	DA ISSUE	07.01.2026	SH PK								
Issue Description		Date	Chk Int								

LEGEND

ADDITIONAL SHADOWING FROM PROPOSED WORKS.

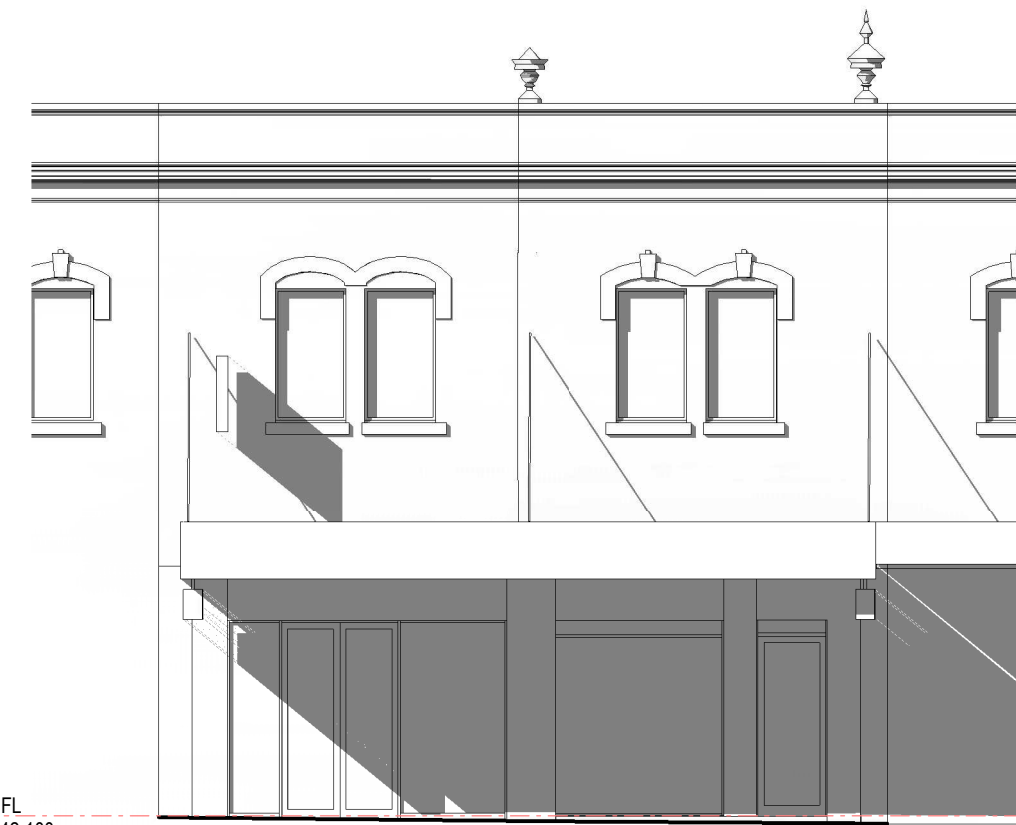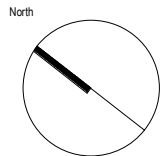

EXISTING SHADOW STUDY - JUNE 21, 12PM
1:100



PROPOSED SHADOW STUDY - JUNE 21, 12PM
1:100

Client		Project		Preliminary	
McDonald's Australia Limited ABN: 43 008 496 928 02 9875 6666		ALTERATIONS & ADDITIONS TO EXISTING PREMISES - FOOD & DRINK FITOUT		NOT TO BE USED DURING CONSTRUCTION	
Project Manager		Richmond+Ross CONSULTING ENGINEERS AND PROJECT LEADERS Suite 2.02 1 Chandos Street St Leonards NSW 2065 TEL: (02) 9490 9600 E-MAIL: info@richmondross.com.au Nominated Architect Stuart Piper ARB NSW 12402		Scale	
				As indicated @ A3	
				Series	
				REMODEL	
				Drawing	
				SHADOW DIAGRAM - JUNE 21 @12PM	
				Location	
				212-214 KING STREET NEWTOWN NSW 2042	
				Project Number	
				240158	
				Drawing Number	
				DA63	
				Issue	
				L	



EXISTING SHADOW STUDY - JUNE 21, 1PM
1:250





PROPOSED SHADOW STUDY - JUNE 21, 1PM
1:250

Revisions				General Notes				Drawing Notes					
				Do not scale this drawing. The drawing shows design intent only. All dimensions to be checked on site prior to construction or production. Construction details to be confirmed by contractor/manufacturer. This is a computer generated drawing. Do not amend by hand. Figure dimensions are to be used. Contact architect for clarification if dimensions are not clear. All dimensions are in millimeters. All discrepancies and omissions on site must be reported to the architect for their comments or approval prior to commencing work.									
L	DA ISSUE	07.01.2026	SH PK										
Issue Description				Date	Chk	Int							

LEGEND

ADDITIONAL SHADOWING FROM PROPOSED WORKS.

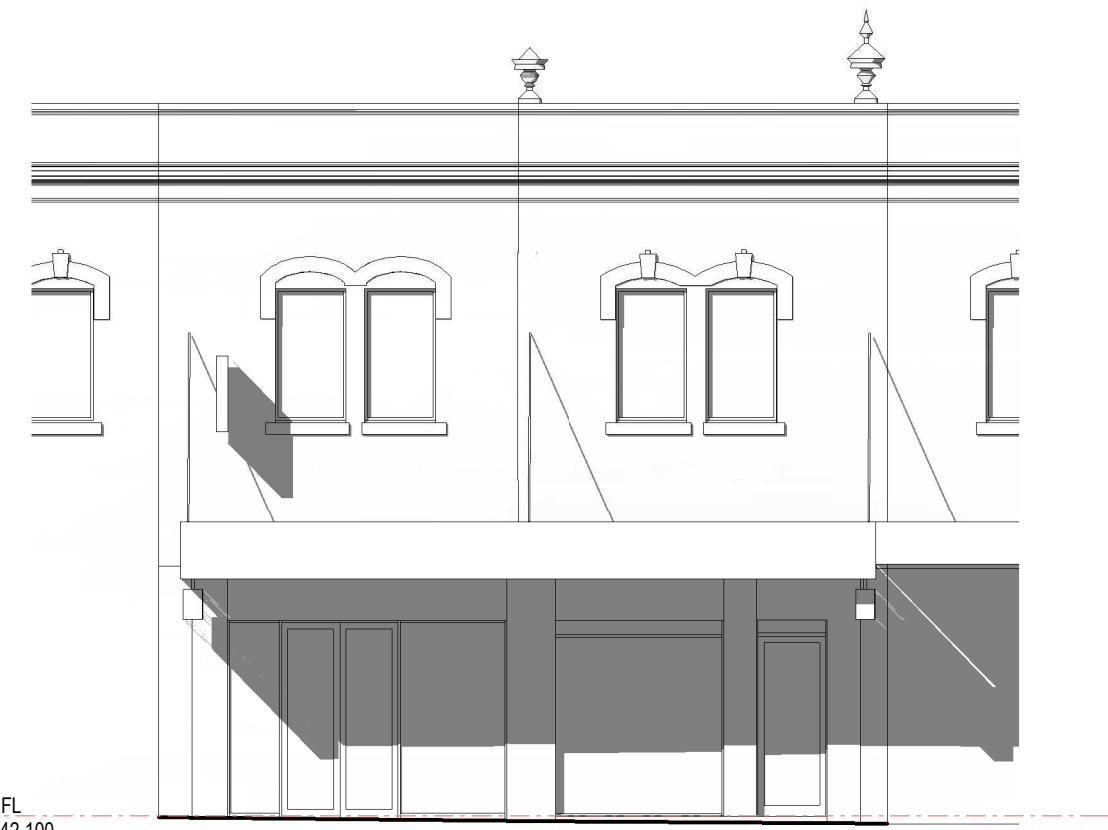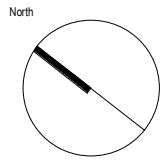


EXISTING SHADOW STUDY - JUNE 21, 1PM
1:100



PROPOSED SHADOW STUDY - JUNE 21, 1PM
1:100

Client  McDonald's Australia Limited ABN: 43 008 496 928 02 9875 6666 Project Manager 	Richmond+Ross CONSULTING ENGINEERS AND PROJECT LEADERS Suite 2.02 1 Chandos Street St Leonards NSW 2065 TEL: (02) 9490 9600 E-MAIL: info@richmondross.com.au Nominated Architect Stuart Piper ARB NSW 12402	Project ALTERATIONS & ADDITIONS TO EXISTING PREMISES - FOOD & DRINK FITOUT Location 212-214 KING STREET NEWTOWN NSW 2042	PRELIMINARY NOT TO BE USED DURING CONSTRUCTION Scale As indicated @ A3 Series REMODEL Drawing SHADOW DIAGRAM - JUNE 21 @1PM Project Number 240158 Drawing Number DA64 Issue L
--	--	--	---

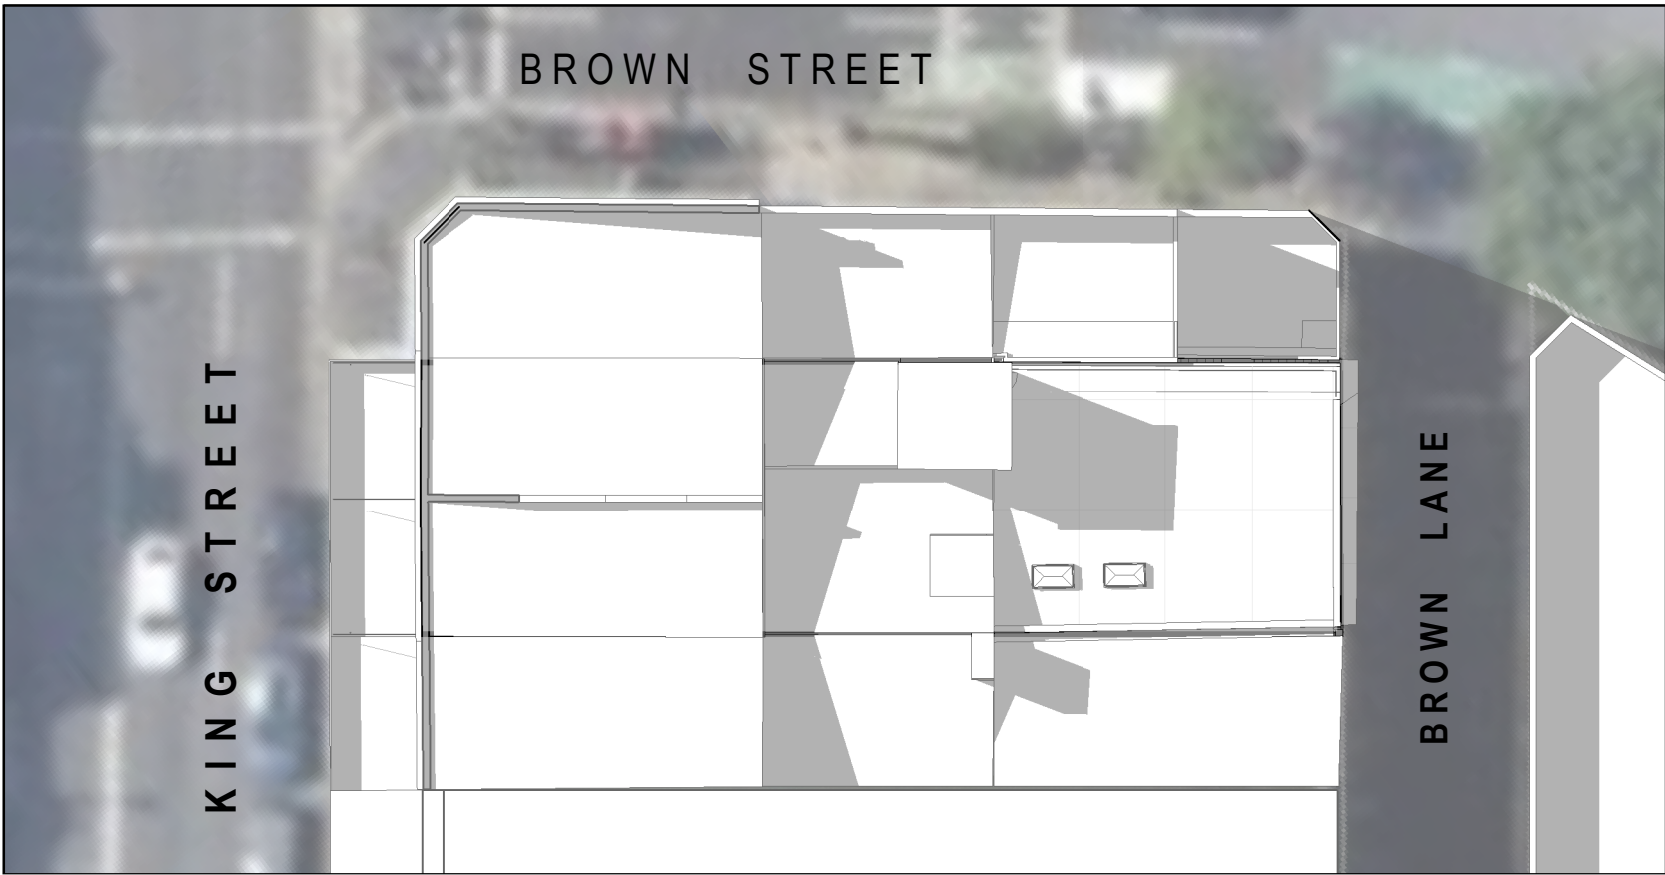

EXISTING SHADOW STUDY - JUNE 21, 2PM
1:250





PROPOSED SHADOW STUDY - JUNE 21, 2PM
1:250

Revisions				General Notes				Drawing Notes					
				Do not scale this drawing. The drawing shows design intent only. All dimensions to be checked on site prior to construction or production. Construction details to be confirmed by contractor/manufacturer. This is a computer generated drawing. Do not amend by hand. Figure dimensions are to be used. Contact architect for clarification if dimensions are not clear. All dimensions are in millimeters. All discrepancies and omissions on site must be reported to the architect for their comments or approval prior to commencing work.									
L	DA ISSUE	07.01.2026	SH PK										
Issue Description				Date	Chk	Int							

LEGEND

ADDITIONAL SHADOWING FROM PROPOSED WORKS.

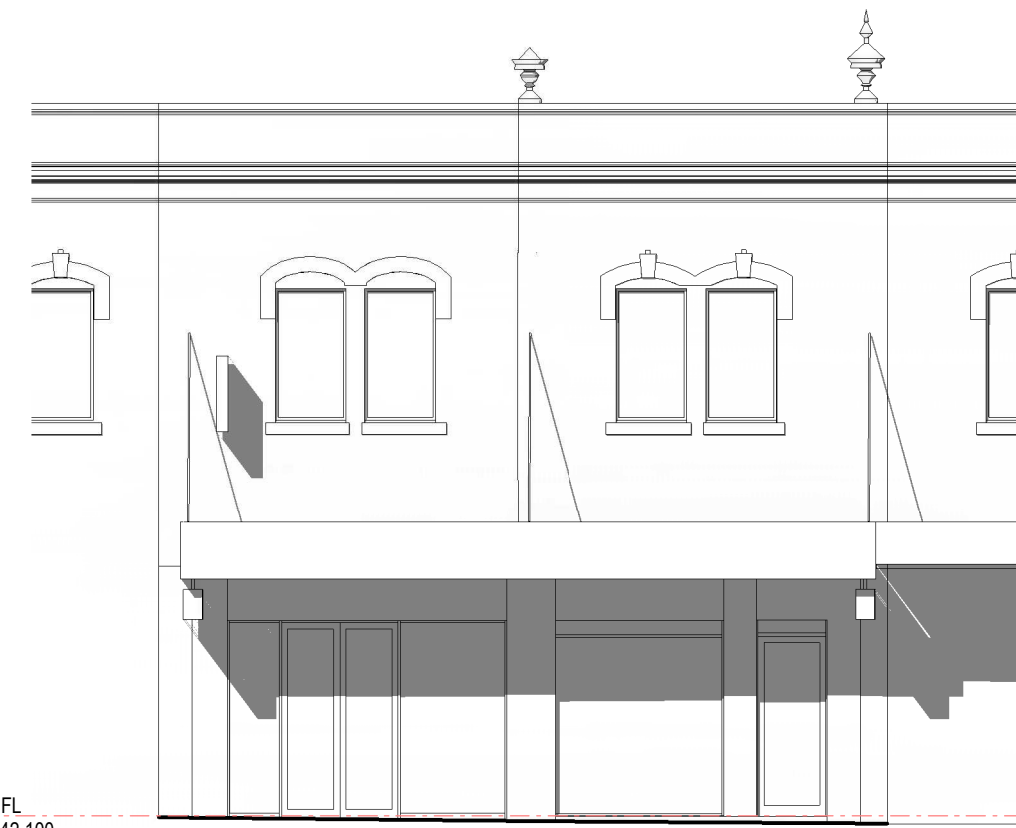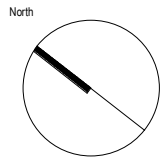

EXISTING SHADOW STUDY - JUNE 21, 2PM
1:100



PROPOSED SHADOW STUDY - JUNE 21, 2PM
1:100

Client		Project		Scale		Series	
McDonald's Australia Limited ABN: 43 008 496 928 02 9875 6666		ALTERATIONS & ADDITIONS TO EXISTING PREMISES - FOOD & DRINK FITOUT		As indicated @ A3		REMODEL	
Project Manager		Richmond+Ross CONSULTING ENGINEERS AND PROJECT LEADERS Suite 2.02 1 Chandos Street St Leonards NSW 2065 TEL: (02) 9490 9600 E-MAIL: info@richmondross.com.au Nominated Architect Stuart Piper ARB NSW 12402		Drawing		SHADOW DIAGRAM - JUNE 21 @2PM	
				Location		212-214 KING STREET NEWTOWN NSW 2042	
				Project Number		Drawing Number	
				240158		DA65	
				Issue		L	



EXISTING SHADOW STUDY - JUNE 21, 3PM
1:250





PROPOSED SHADOW STUDY - JUNE 21, 3PM
1:250

Revisions				General Notes				Drawing Notes					
				Do not scale this drawing. The drawing shows design intent only. All dimensions to be checked on site prior to construction or production. Construction details to be confirmed by contractor/manufacturer. This is a computer generated drawing. Do not amend by hand. Figure dimensions are to be used. Contact architect for clarification if dimensions are not clear. All dimensions are in millimeters. All discrepancies and omissions on site must be reported to the architect for their comments or approval prior to commencing work.									
L	DA ISSUE	07.01.2026	SH	PK									
Issue Description				Date	Chk	Int							

LEGEND

ADDITIONAL SHADOWING FROM PROPOSED WORKS.

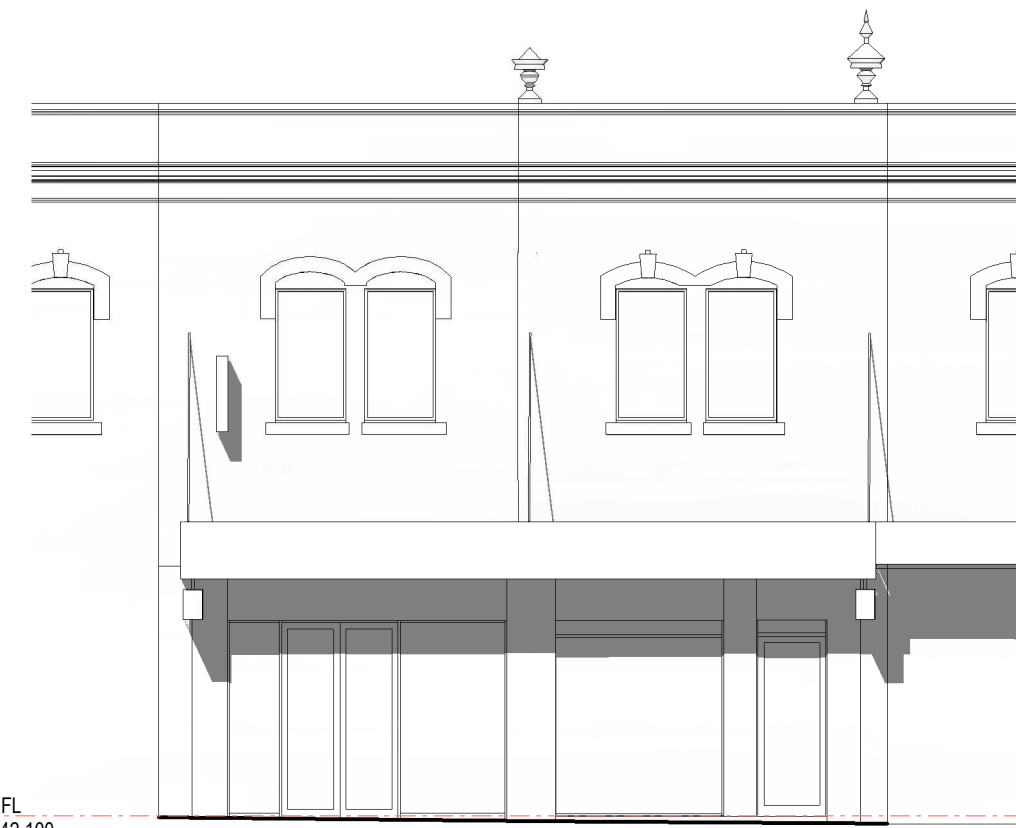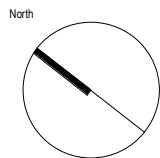

EXISTING SHADOW STUDY - JUNE 21, 3PM
1:100



PROPOSED SHADOW STUDY - JUNE 21, 3PM
1:100

Client  McDonald's Australia Limited ABN: 43 008 496 928 02 9875 6666 Project Manager 	Richmond+Ross CONSULTING ENGINEERS AND PROJECT LEADERS Suite 2.02 1 Chandos Street St Leonards NSW 2065 TEL: (02) 9490 9600 E-MAIL: info@richmondross.com.au Nominated Architect Stuart Piper ARB NSW 12402	Project ALTERATIONS & ADDITIONS TO EXISTING PREMISES - FOOD & DRINK FITOUT Location 212-214 KING STREET NEWTOWN NSW 2042	PRELIMINARY NOT TO BE USED DURING CONSTRUCTION Scale As indicated @ A3 Series REMODEL Drawing SHADOW DIAGRAM - JUNE 21 @3PM Project Number 240158 Drawing Number DA66 Issue L
--	--	--	---