


Attachment B

Selected Drawings

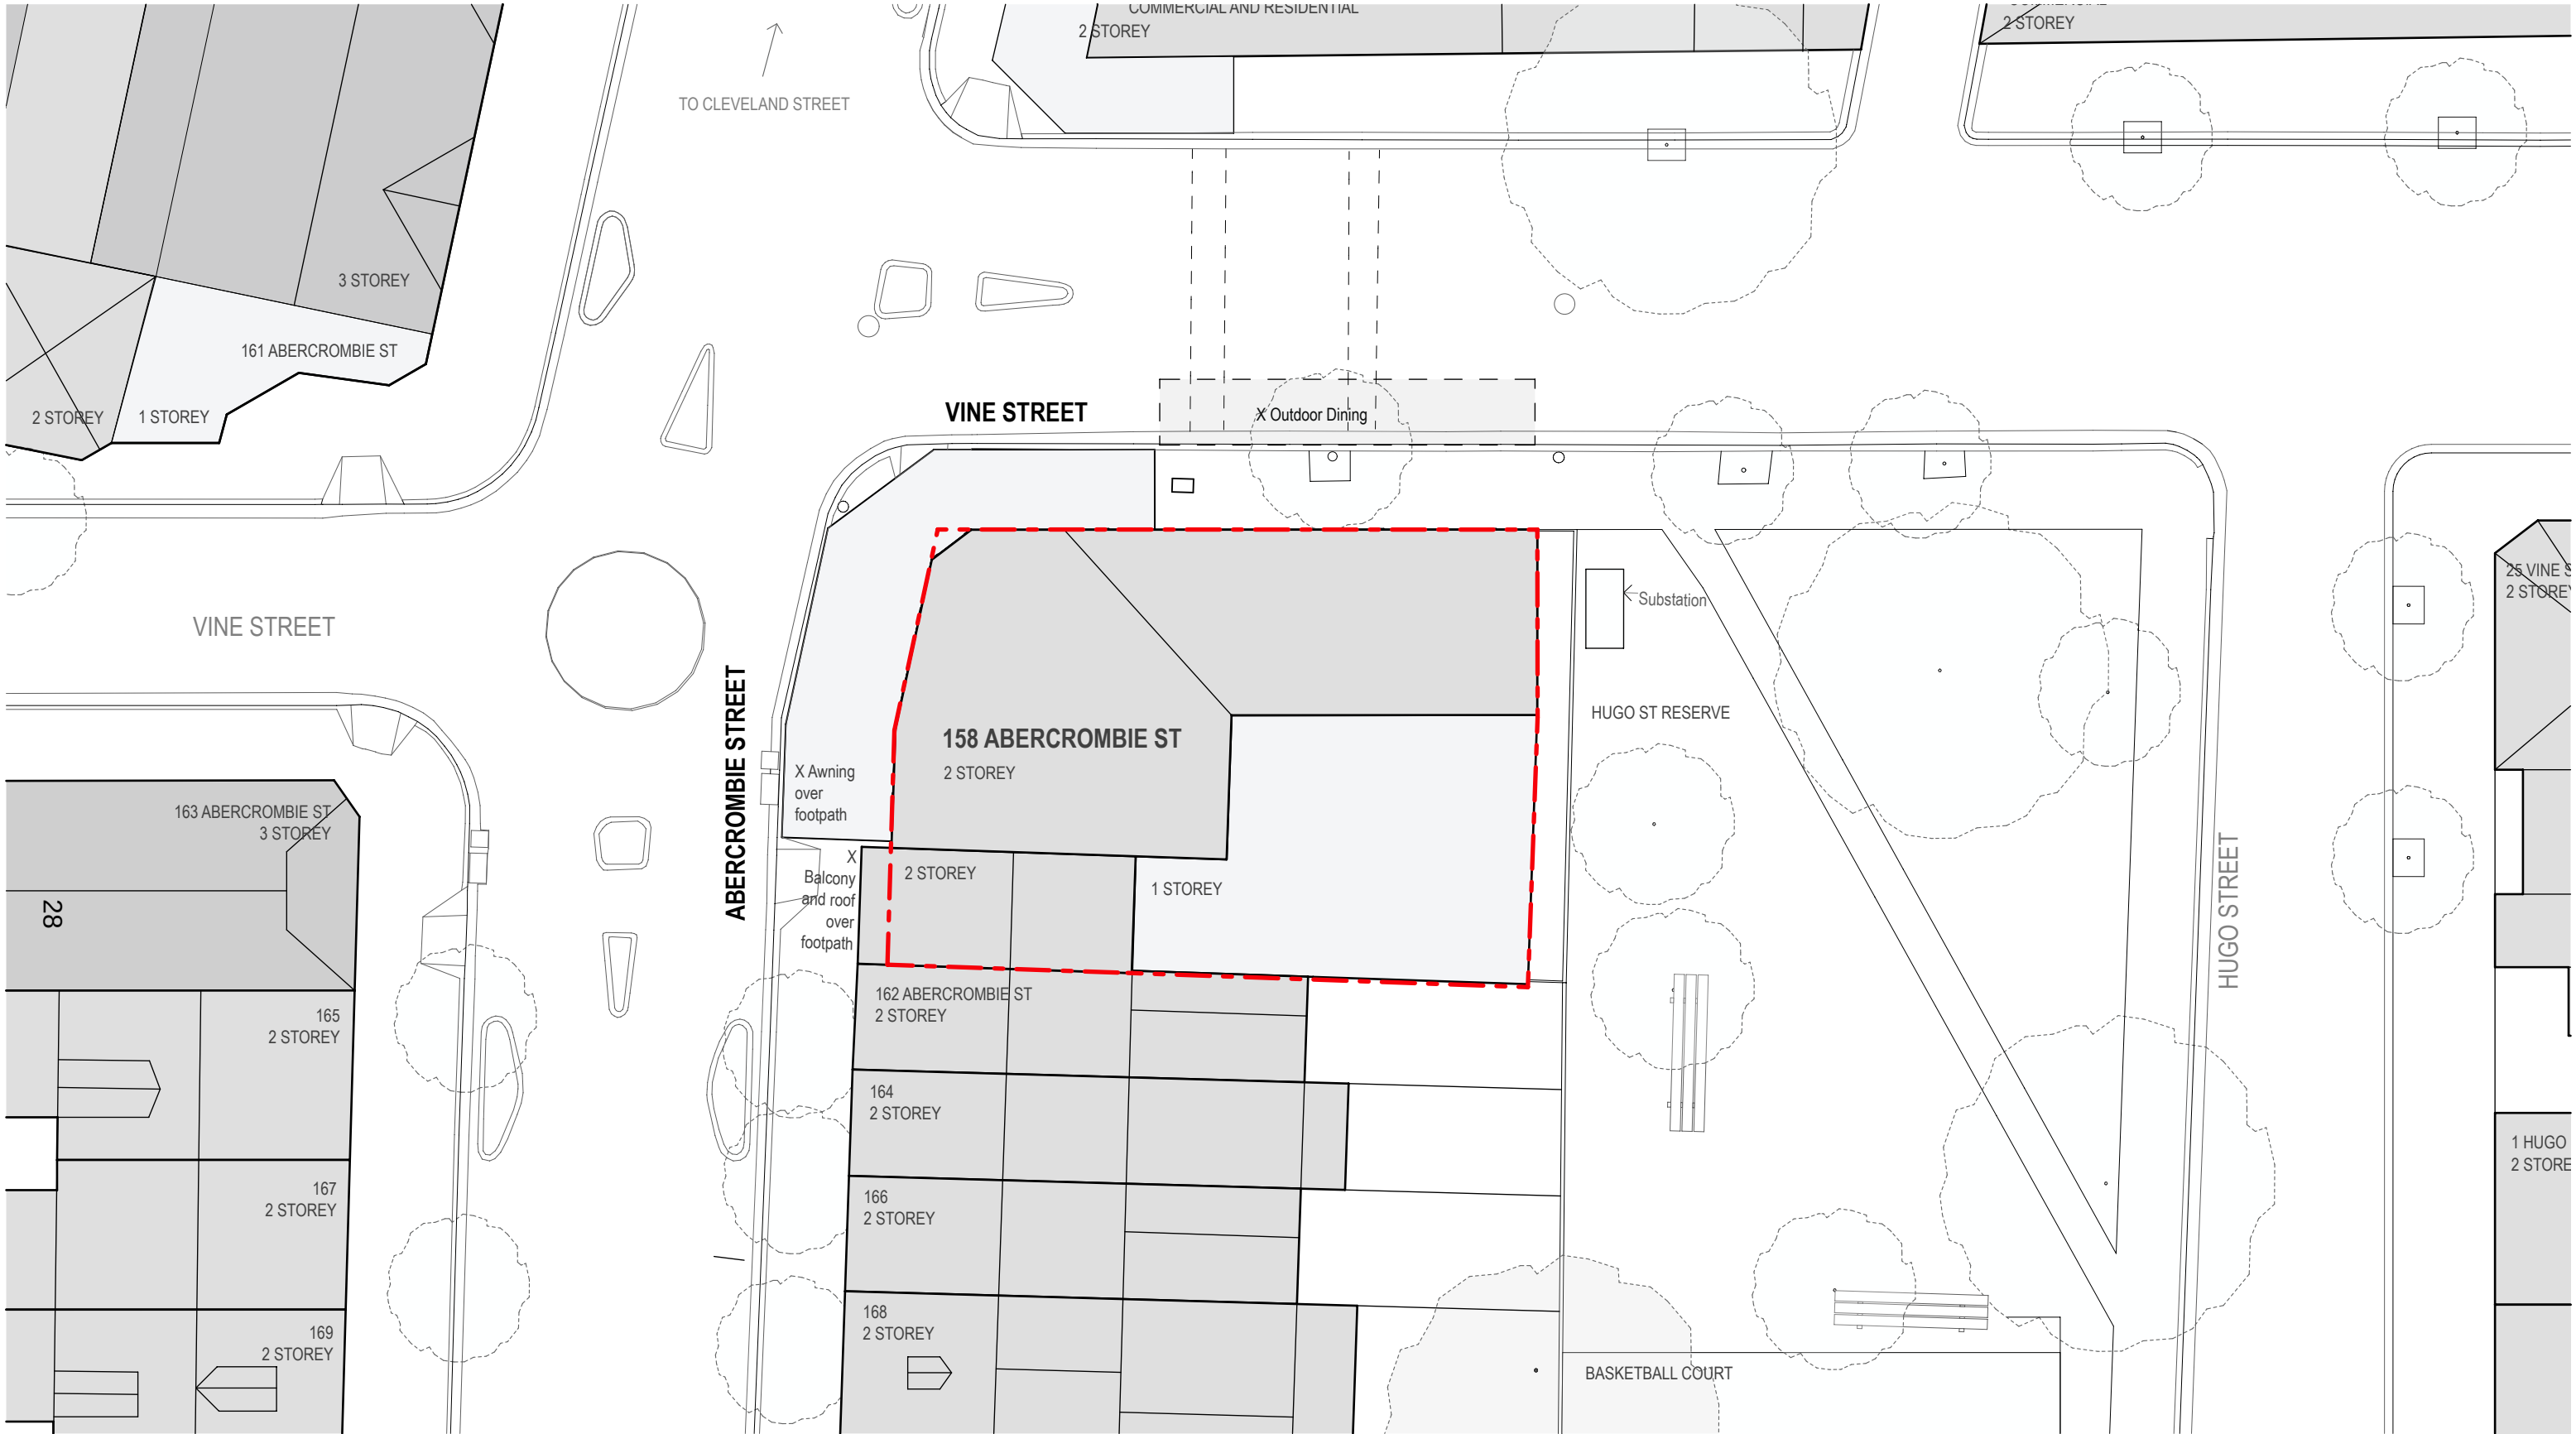

1

SITE PLAN
1:200

atoma^o

COPYRIGHT:

These designs, plans, specifications and the copyright therein are the intellectual property of Atoma Design Pty Ltd, and must not be reproduced or copied wholly or in part without written permission of Atoma Design. Rights to this document are subject to payment in full of all Atoma Designs' fees. This document may only be used for the express purpose for which it has been created and any unauthorised use or changes is at the user's sole risk and without limiting Atomas' rights the user releases and indemnifies Atoma from and against all loss so arising.

GENERAL NOTES:

Do not scale off drawings. Use figured dimensions only. All dimensions are to be checked on site prior to commencement of work. Report any discrepancies immediately to the architect prior to commencement of work. Allow for adjustments to suit discrepancies. Comply with relevant authorities requirements. Comply with Building Code of Australia requirements. Comply with relevant Australian standards for materials and construction practice. Comply with Basix Certificate. Atoma Design makes no warranties of fitness for any purpose.

DATE REV DESCRIPTION:

17/10/2025	01	DRAFT DA SUBMISSION
31/10/2025	02	REVISED DRAFT DA SUBMISSION
20/11/2025	03	DA SUBMISSION

ARCHITECT:

ATOMA DESIGN PTY LTD
Level 3 101-111 William St
Darlinghurst NSW 2010
ABN: 61 612 588 977

0411 797 669
belinda@atomadesign.com.au

NOMINATED ARCHITECT:

Belinda Pajkovic
NSW Registration #9786

CLIENT:

TPD Projects

PROJECT

THE EVELEIGH

PROJECT NO.

23007

ADDRESS

158 Abercrombie Street Redern
Sydney NSW 2009 Australia



DRAWING

DA - 02
SITE PLAN

SCALE

Scale 1:200 @A3

STATUS

DA

DRAWN BY

TI


CHECKED

BP

REVISION NO.

03

DA SUBMISSION 20/11/2025

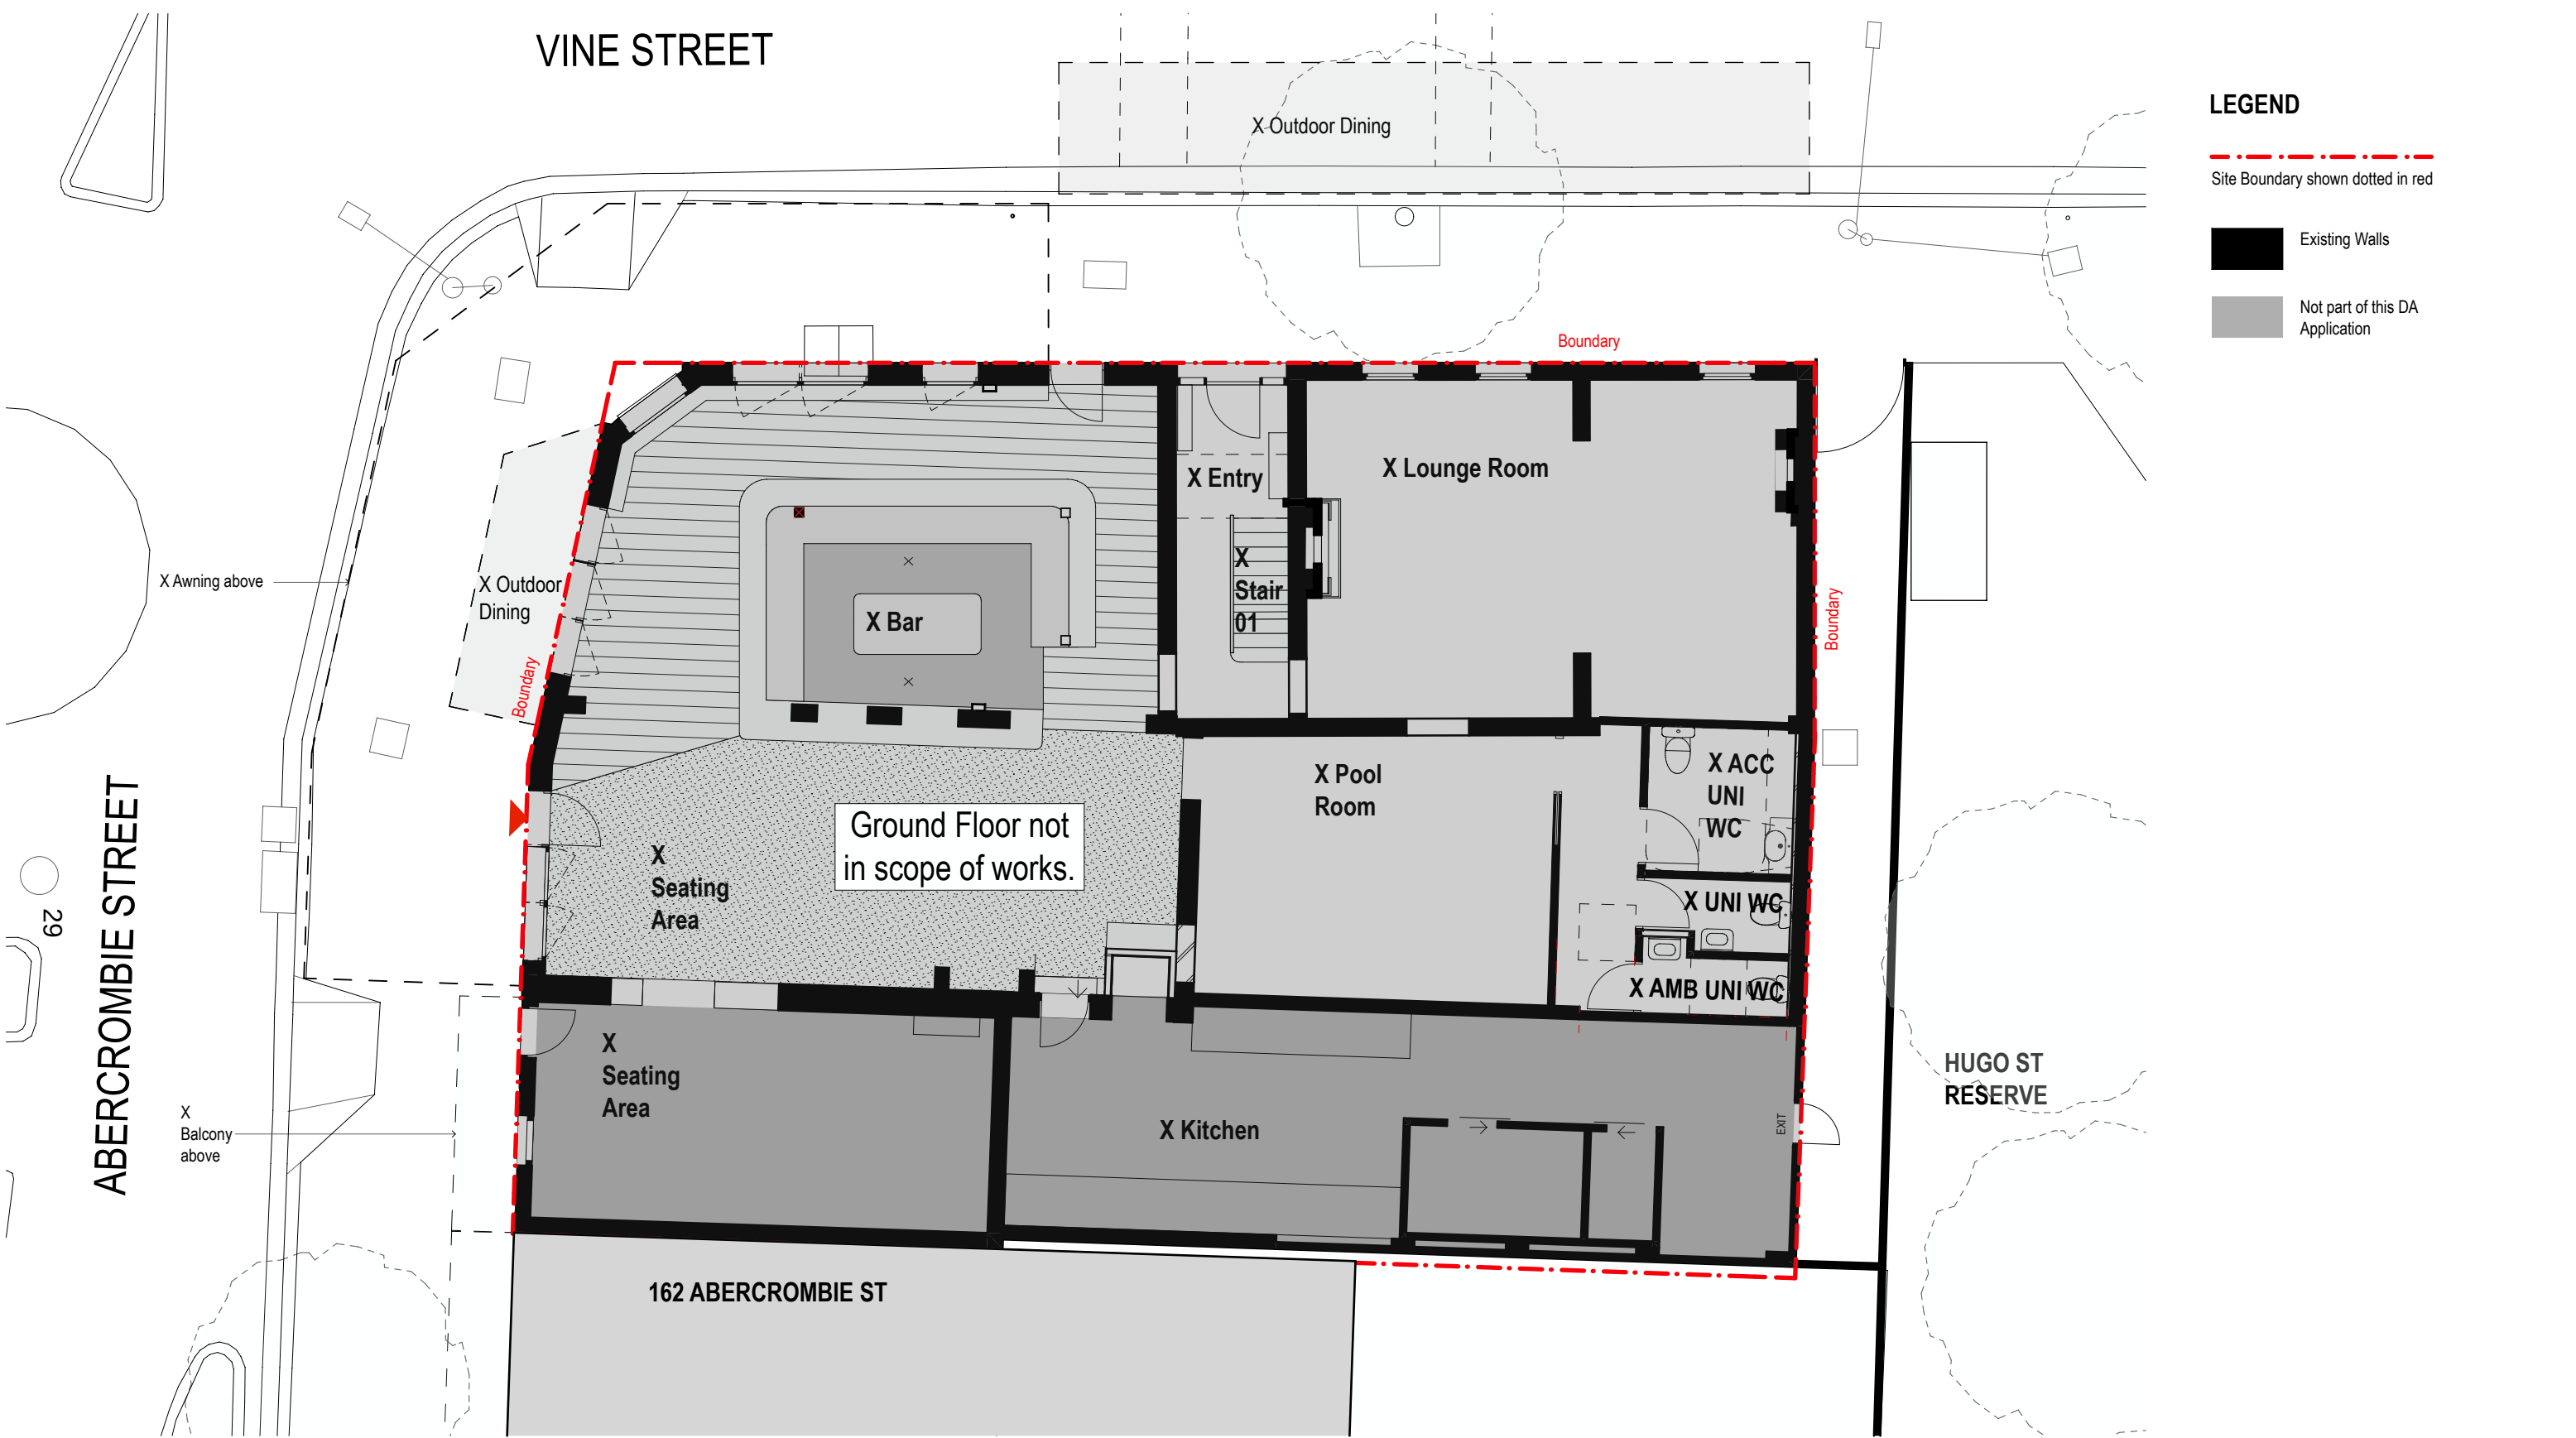

1
GROUND FLOOR PROPOSED PLAN
1:100

COPYRIGHT:
These designs, plans, specifications and the copyright therein are the intellectual property of Atoma Design Pty Ltd, and must not be reproduced or copied wholly or in part without written permission of Atoma Design. Rights to this document are subject to payment in full of all Atoma Designs' fees. This document may only be used for the express purpose for which it has been created and any unauthorised use or changes is at the user's sole risk and without limiting Atomas' rights the user releases and indemnifies Atoma from and against all loss so arising.

GENERAL NOTES:
Do not scale off drawings. Use figured dimensions only. All dimensions are to be checked on site prior to commencement of work. Report any discrepancies immediately to the architect prior to commencement of work. Allow for adjustments to suit discrepancies. Comply with relevant authorities requirements. Comply with Building Code of Australia requirements. Comply with relevant Australian standards for materials and construction practice. Comply with Basix Certificate. Atoma Design makes no warranties of fitness for any purpose.

DATE	REV	DESCRIPTION:
17/10/2025	01	DRAFT DA SUBMISSION
31/10/2025	02	REVISED DRAFT DA SUBMISSION
20/11/2025	03	DA SUBMISSION

ARCHITECT:
ATOMA DESIGN PTY LTD
Level 3 101-111 William St
Darlinghurst NSW 2010
ABN: 61 612 588 977

0411 797 669
belinda@atomadesign.com.au

NOMINATED ARCHITECT:
Belinda Pajkovic
NSW Registration #9786

CLIENT:
TPD Projects

PROJECT
THE EVELEIGH

PROJECT NO.
23007

ADDRESS
158 Abercrombie Street Redern
Sydney NSW 2009 Australia

DA SUBMISSION 20/11/2025


DRAWING
DA - 03
EXISTING PLAN - GROUND FLOOR

SCALE
Scale 1:100 @A3

STATUS
DA

DRAWN BY TI
CHECKED BP

REVISION NO.
03

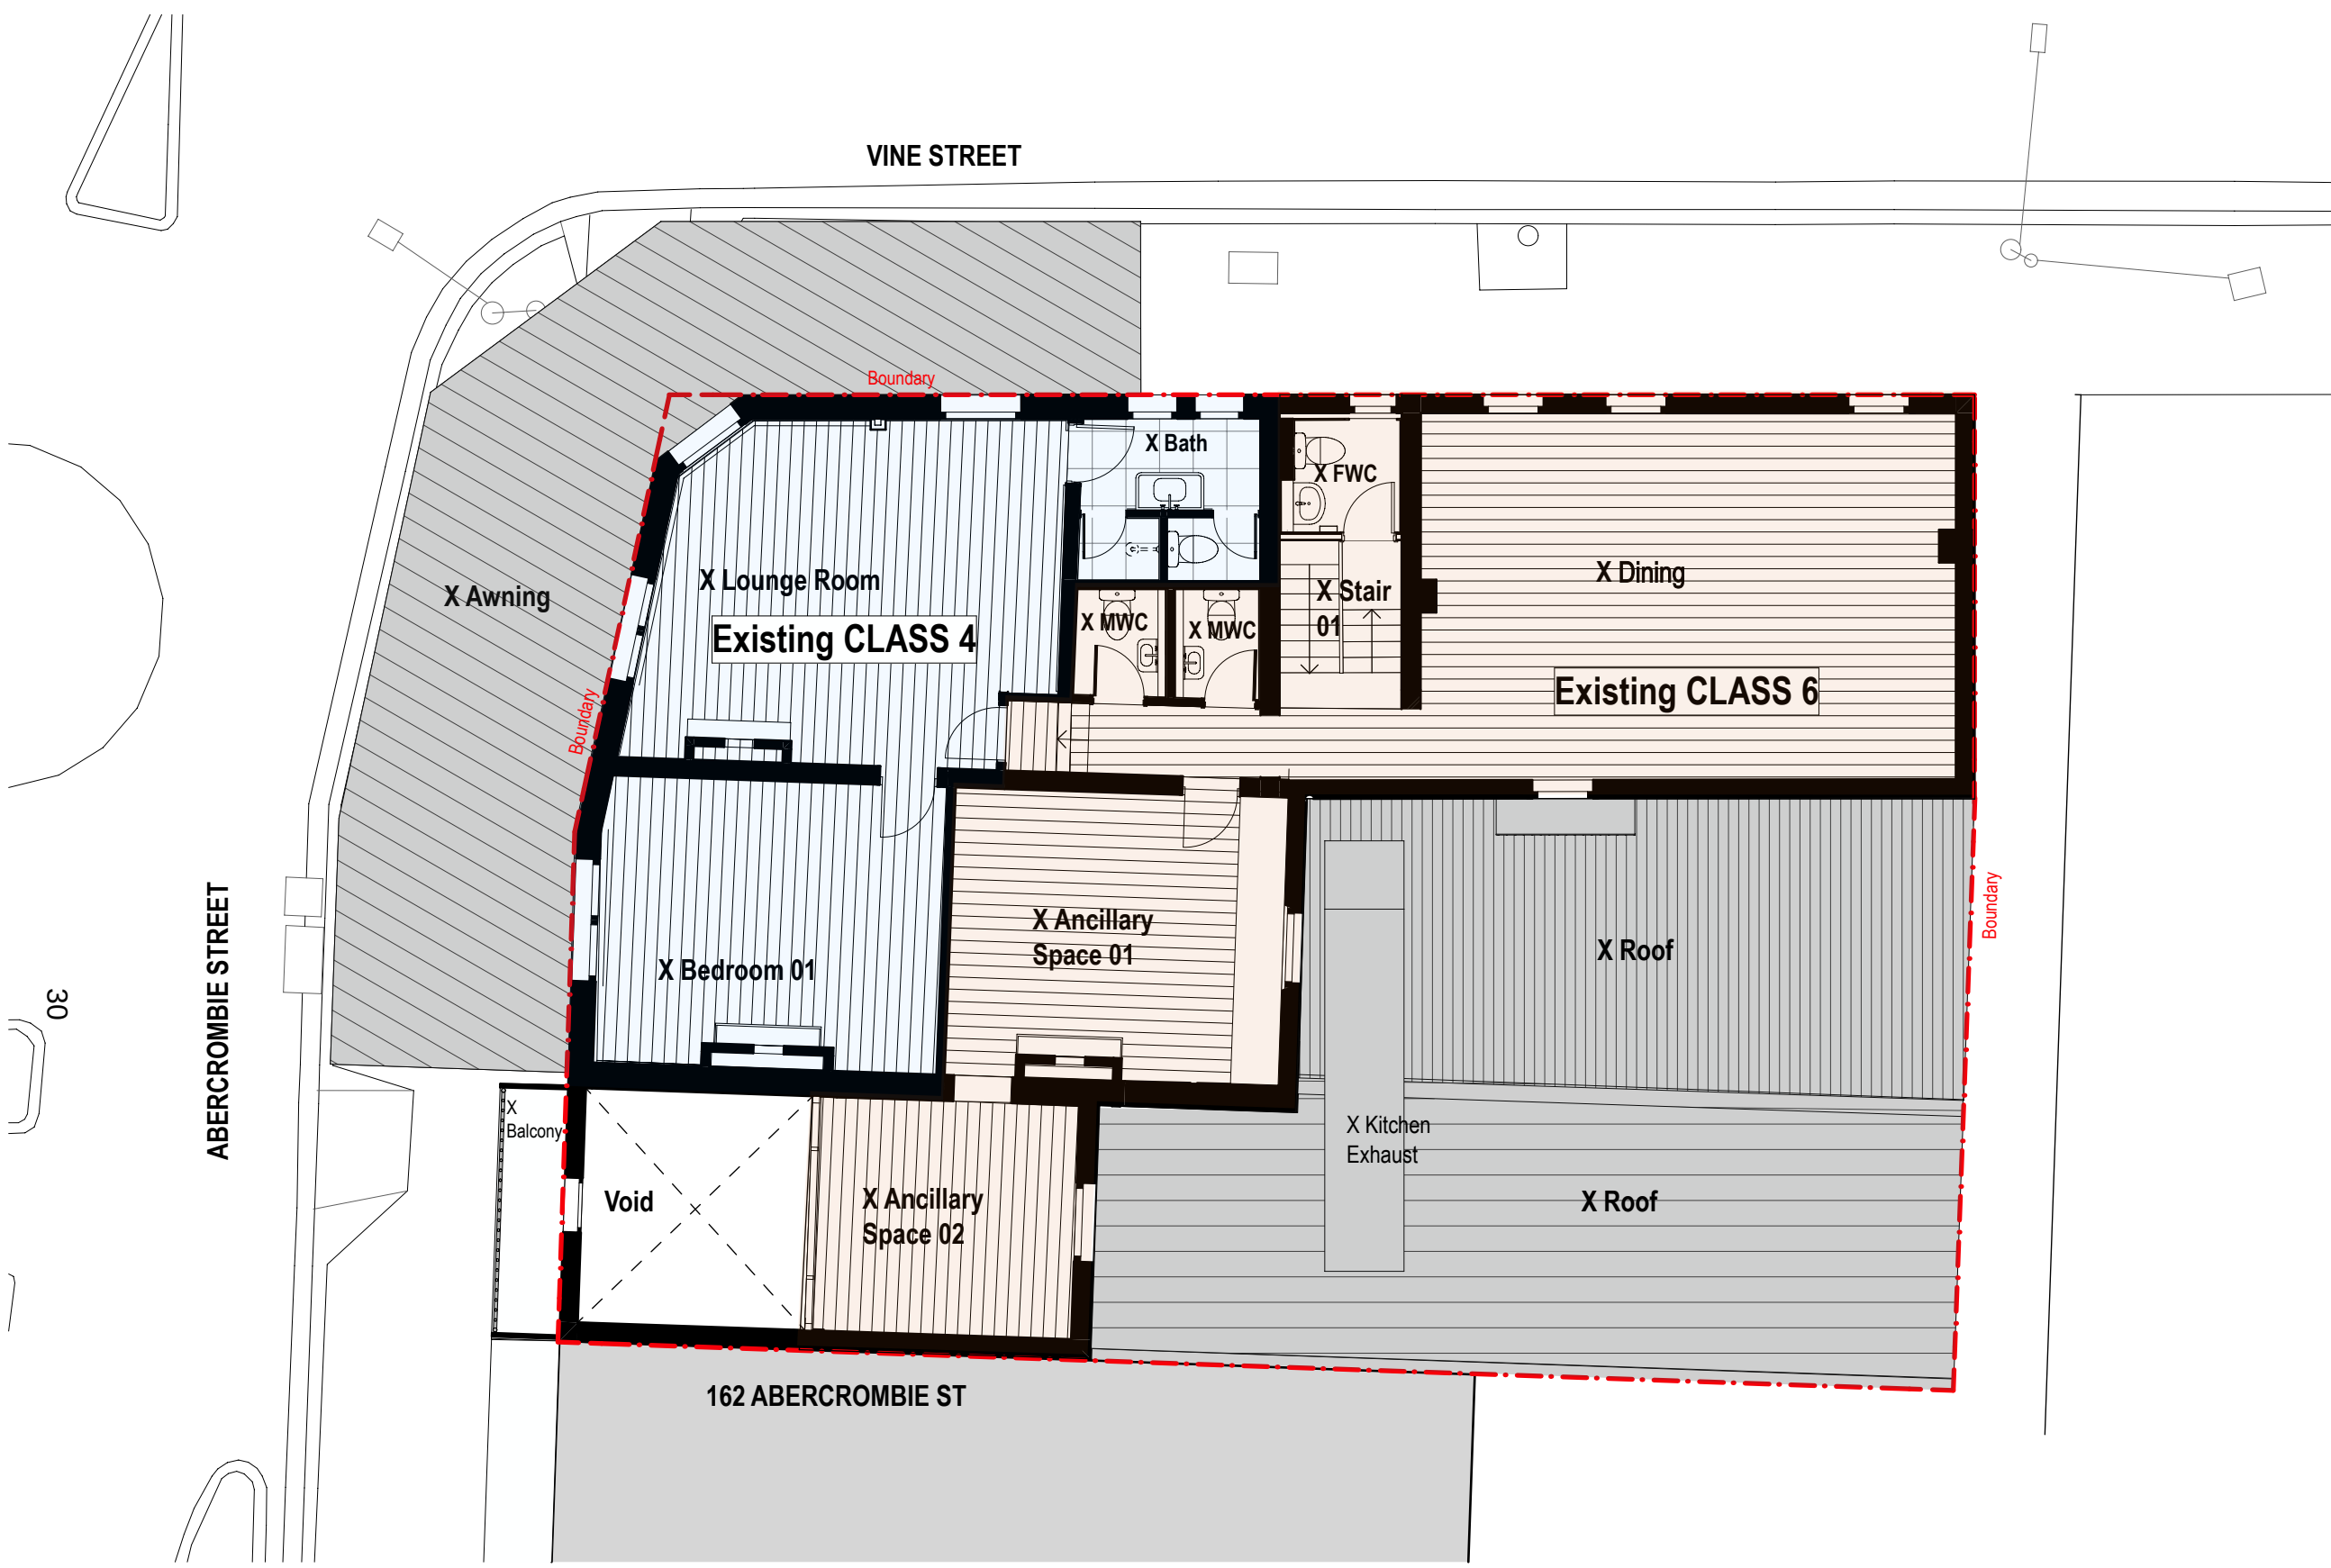

LEGEND

Site Boundary shown dotted in red

Existing Walls

Existing Class 6

Existing Class 4

Not part of this DA Application

1

FIRST FLOOR EXISTING
1:100

atoma^o

COPYRIGHT:

These designs, plans, specifications and the copyright therein are the intellectual property of Atoma Design Pty Ltd, and must not be reproduced or copied wholly or in part without written permission of Atoma Design. Rights to this document are subject to payment in full of all Atoma Designs' fees. This document may only be used for the express purpose for which it has been created and any unauthorised use or changes is at the user's sole risk and without limiting Atomas' rights the user releases and indemnifies Atoma from and against all loss so arising.

GENERAL NOTES:

Do not scale off drawings. Use figured dimensions only. All dimensions are to be checked on site prior to commencement of work. Report any discrepancies immediately to the architect prior to commencement of work. Allow for adjustments to suit discrepancies. Comply with relevant authorities requirements. Comply with Building Code of Australia requirements. Comply with relevant Australian standards for materials and construction practice. Comply with Basix Certificate. Atoma Design makes no warranties of fitness for any purpose.

DATE REV DESCRIPTION:

17/10/2025	01	DRAFT DA SUBMISSION
31/10/2025	02	REVISED DRAFT DA SUBMISSION
20/11/2025	03	DA SUBMISSION

ARCHITECT:

ATOMA DESIGN PTY LTD
Level 3 101-111 William St
Darlinghurst NSW 2010
ABN: 61 612 588 977

0411 797 669
belinda@atomadesign.com.au

NOMINATED ARCHITECT:

Belinda Pajkovic
NSW Registration #9786

CLIENT:

TPD Projects

PROJECT

THE EVELEIGH

PROJECT NO.

23007

ADDRESS

158 Abercrombie Street Redern
Sydney NSW 2009 Australia



DA SUBMISSION 20/11/2025

DRAWING

DA - 04
EXISTING PLAN - FIRST FLOOR

SCALE

Scale 1:100 @A3

STATUS

DA

DRAWN BY


TI

CHECKED

BP

REVISION NO.

03

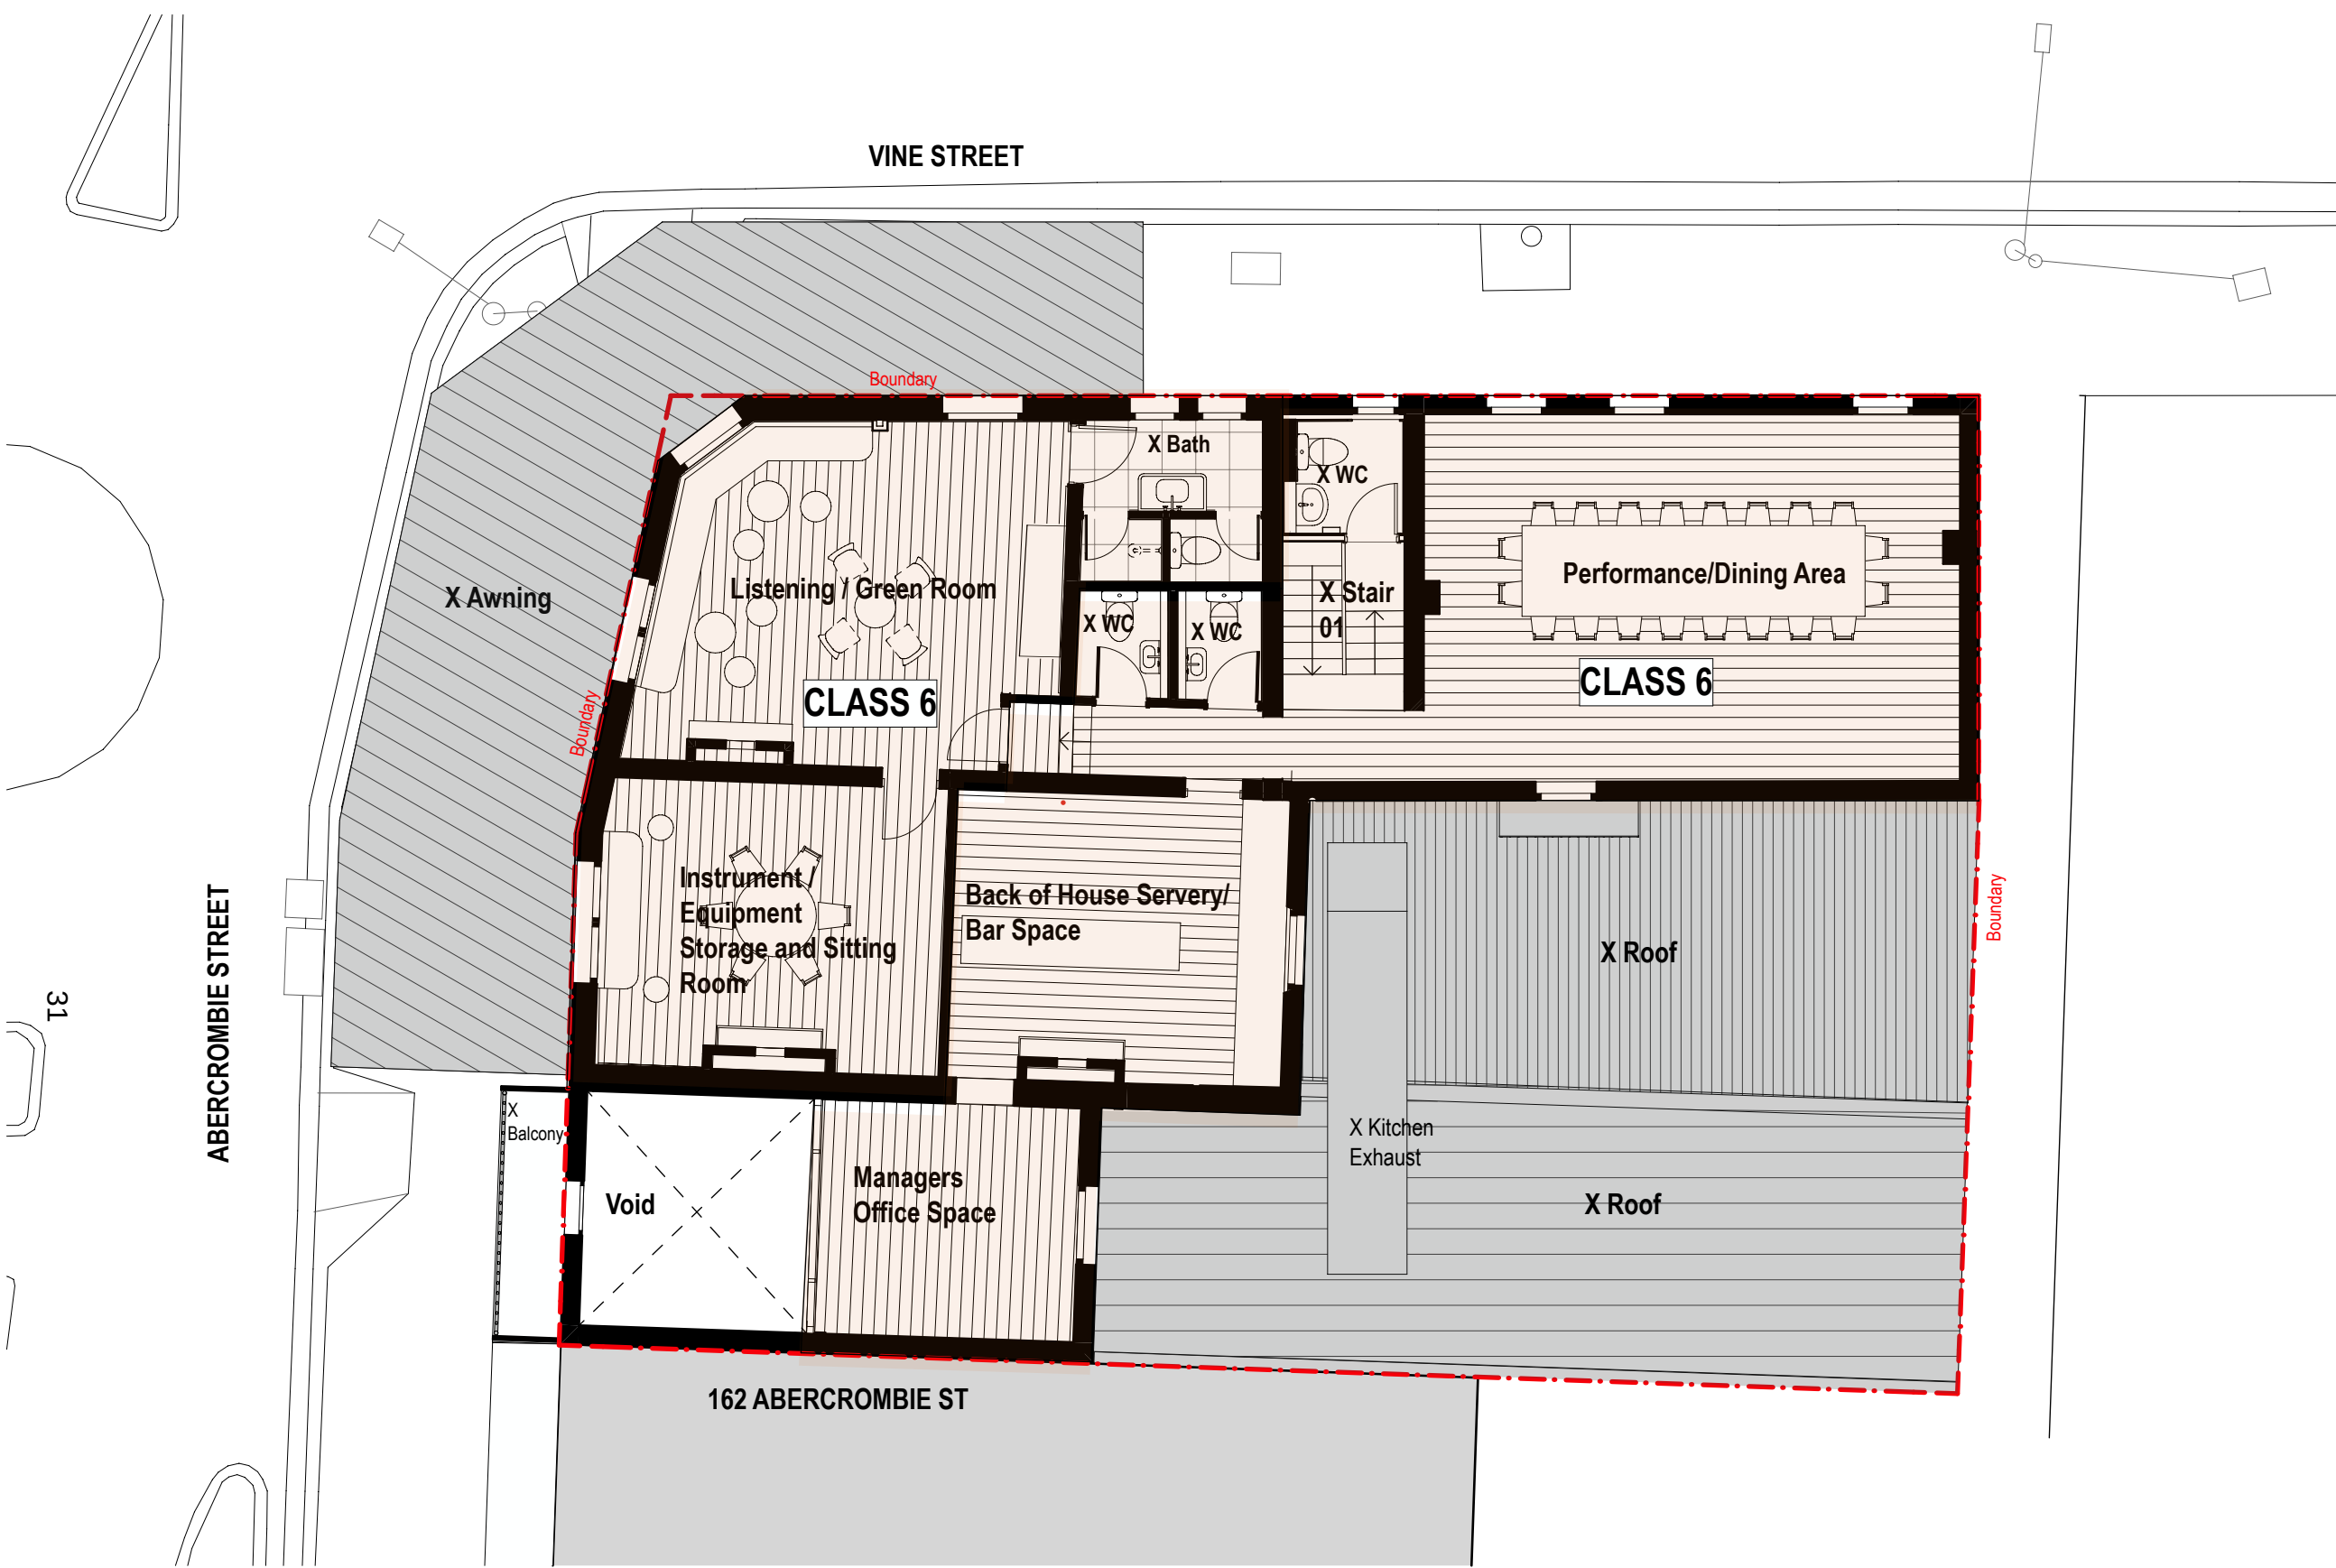

LEGEND

- Site Boundary shown dotted in red
- Existing Walls
Masonry Walls
- CLASS 6
- Not part of this DA
Application

1
-
FIRST FLOOR PROPOSED PLAN
1:100

COPYRIGHT:
These designs, plans, specifications and the copyright therein are the intellectual property of Atoma Design Pty Ltd, and must not be reproduced or copied wholly or in part without written permission of Atoma Design. Rights to this document are subject to payment in full of all Atoma Designs' fees. This document may only be used for the express purpose for which it has been created and any unauthorised use or changes is at the user's sole risk and without limiting Atomas' rights the user releases and indemnifies Atoma from and against all loss so arising.

GENERAL NOTES:
Do not scale off drawings. Use figured dimensions only. All dimensions are to be checked on site prior to commencement of work. Report any discrepancies immediately to the architect prior to commencement of work. Allow for adjustments to suit discrepancies. Comply with relevant authorities requirements. Comply with Building Code of Australia requirements. Comply with relevant Australian standards for materials and construction practice. Comply with Basix Certificate. Atoma Design makes no warranties of fitness for any purpose.

DATE	REV	DESCRIPTION:
17/10/2025	01	DRAFT DA SUBMISSION
31/10/2025	02	REVISED DRAFT DA SUBMISSION
20/11/2025	03	DA SUBMISSION

ARCHITECT:
ATOMA DESIGN PTY LTD
Level 3 101-111 William St
Darlinghurst NSW 2010
ABN: 61 612 588 977

0411 797 669
belinda@atomadesign.com.au

NOMINATED ARCHITECT:
Belinda Pajkovic
NSW Registration #9786

CLIENT:
TPD Projects

PROJECT
THE EVELEIGH

PROJECT NO.
23007

ADDRESS
158 Abercrombie Street Redern
Sydney NSW 2009 Australia



DA SUBMISSION 20/11/2025

DRAWING
DA - 05
PROPOSED - FIRST FLOOR

SCALE
Scale 1:100 @A3

STATUS
DA

DRAWN BY **CHECKED**
TI BP

REVISION NO.
03