


Attachment C

Selected Drawings

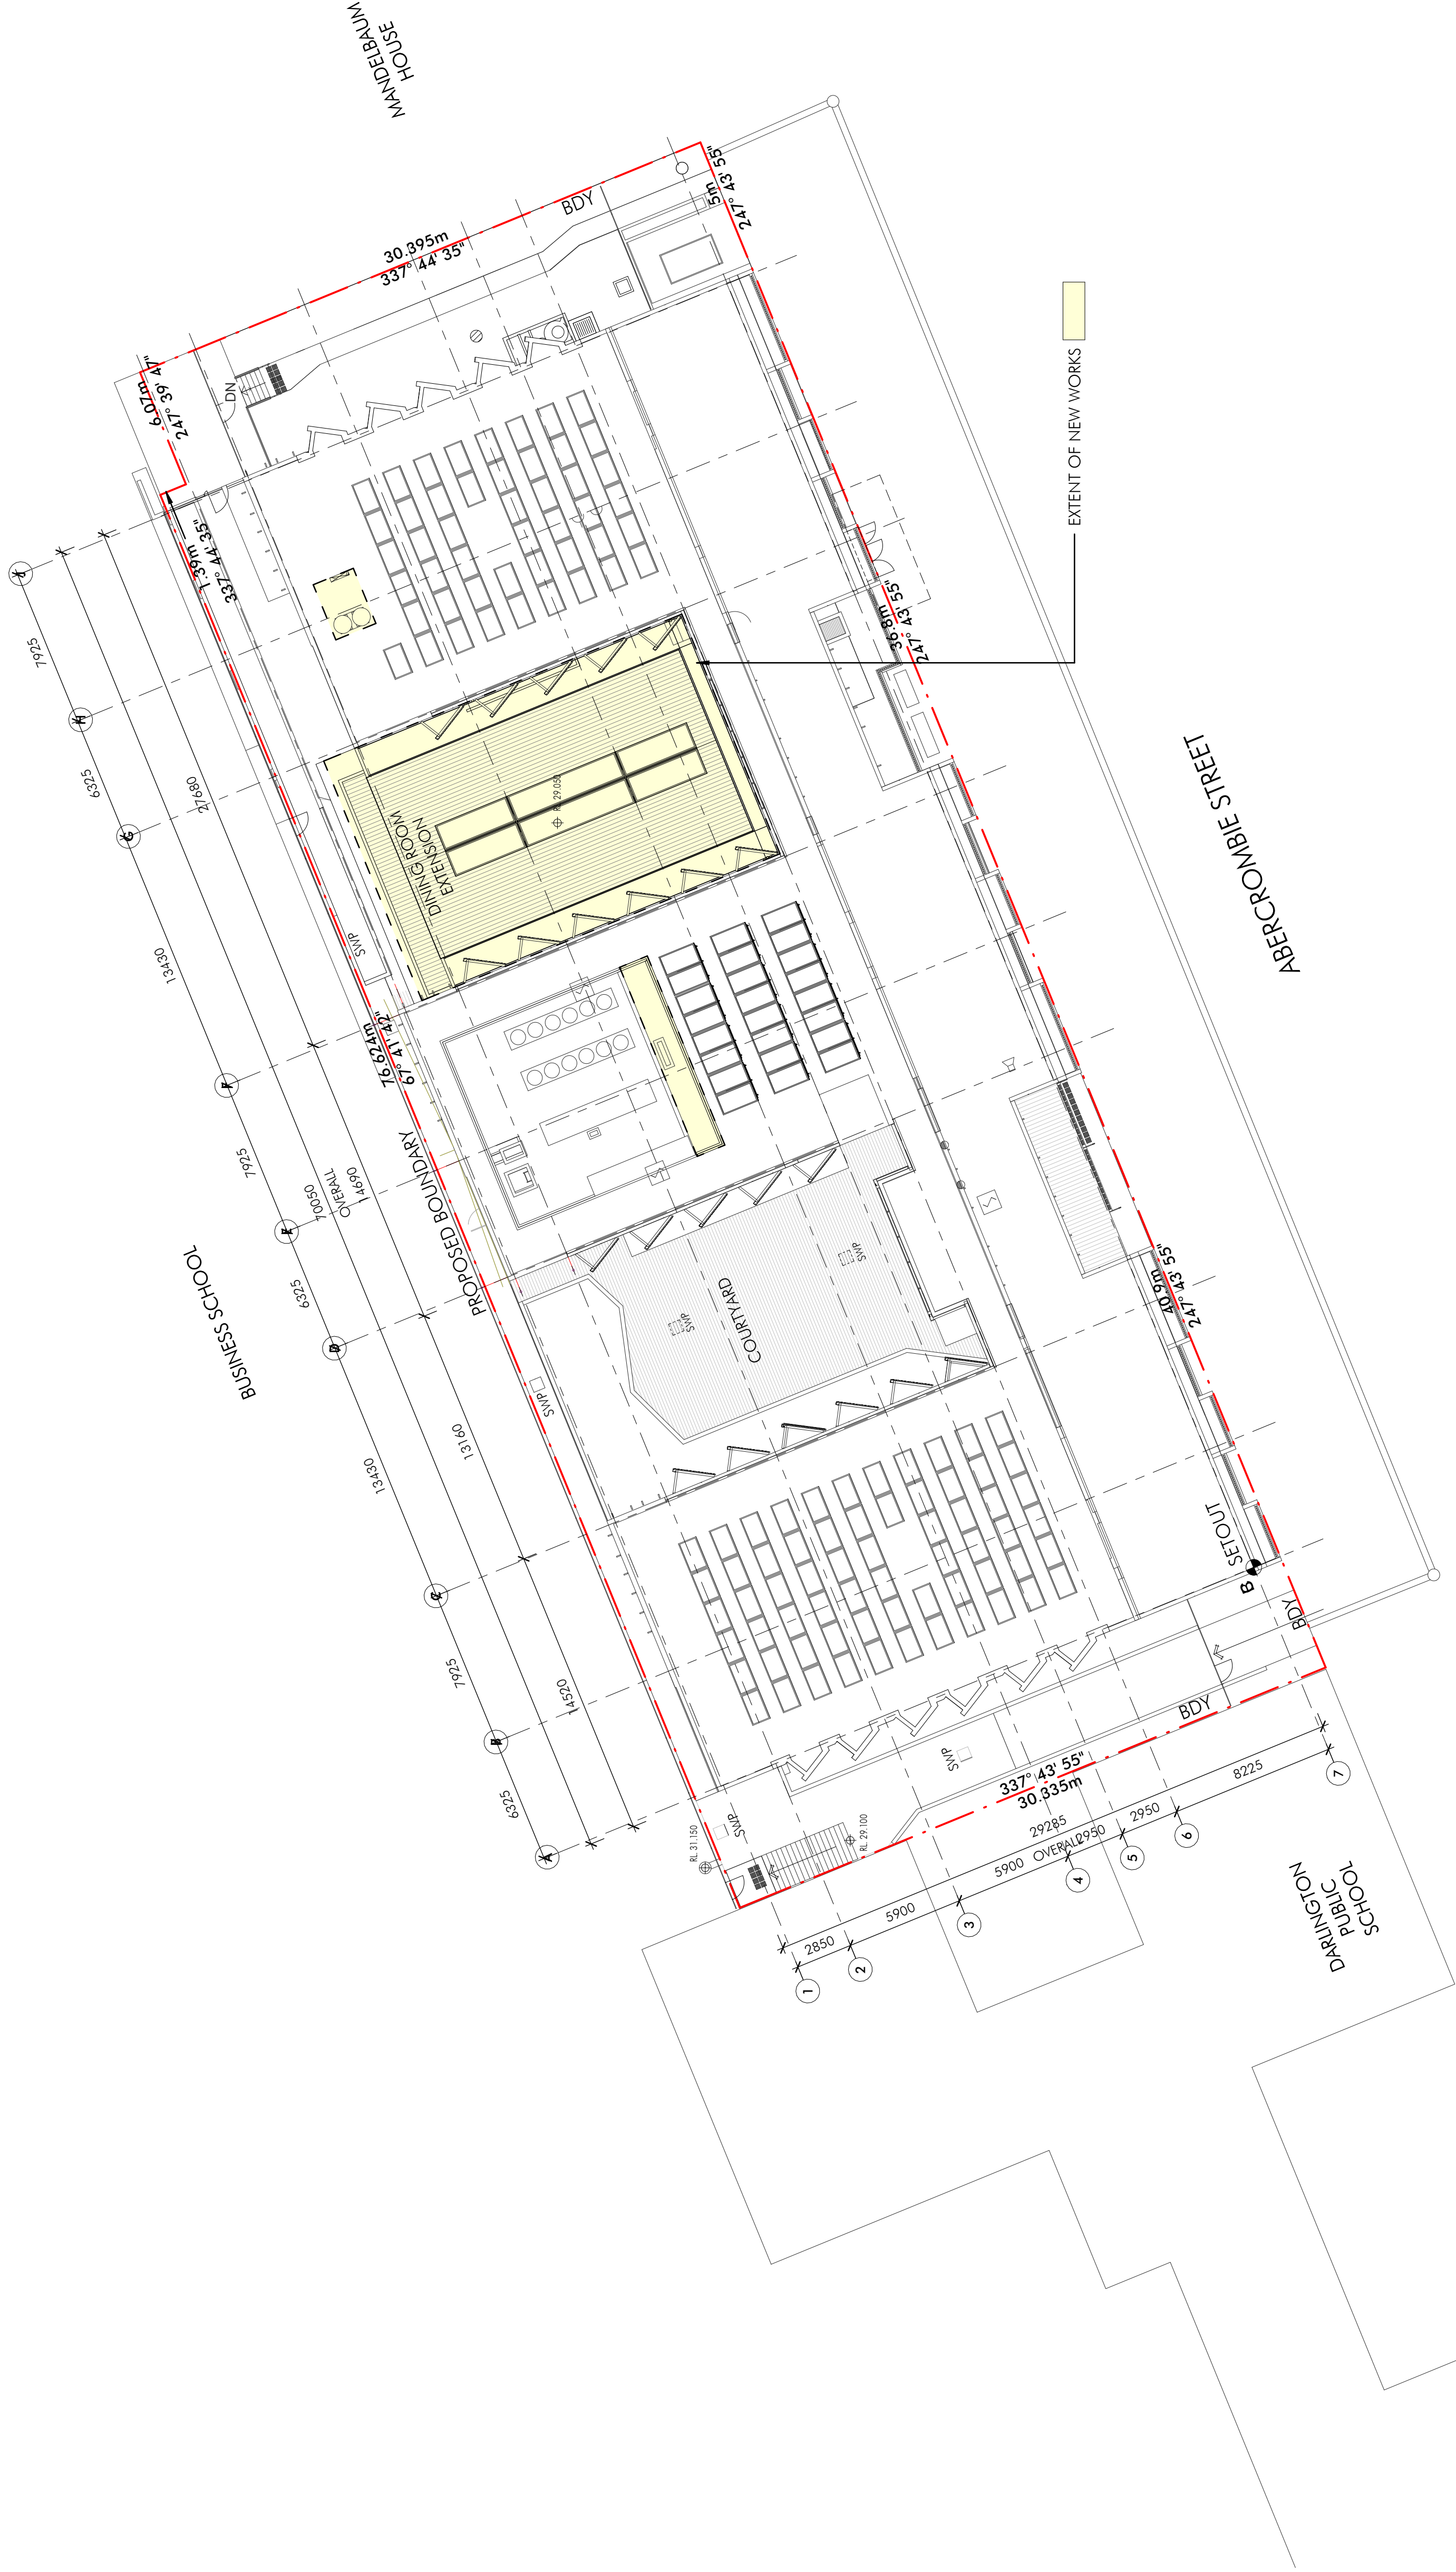

1 Proposed Site Plan
1 : 200

REFERENCED SURVEY:
PLAN OF TOPOGRAPHICAL SURVEY OF THE
TITLE: ABERCROMBIE PRECINCT OF THE
UNIVERSITY OF SYDNEY
PROJECT No: 32607-03
PREPARED BY: FRANK M MASON & CO. PTY LTD
DATE: 17.09.2010

Issue	By	Description	Date
1	FRANK M MASON & CO. PTY LTD	ISSUED FOR TENDERS	01.09.2008
2	FRANK M MASON & CO. PTY LTD	REVISED FOR TENDERS	03.09.2008
3	FRANK M MASON & CO. PTY LTD	REVISED FOR TENDERS	03.09.2008
Builder and/or subcontractors shall verify all project dimensions before commencing on-site work or off-site fabrication. If ground dimensions shall have problems over scaled by any medium without the written permission of the design team, the permission shall be obtained by any medium without the written permission of the design team.

Builder

Project Name
USyd Abercrombie Student Accommodation Extension
Project Address
401 Abercrombie St, Darling NSW 2008



Key Plan

 

Drawing Title

SITE PLAN

Checker	Sheet Size	Scale
KN	A1	
Drawing Number	Issue	
14659_005	B	


nettletontribe

nettleton tribe partnership Pty Ltd ABN 58 161 683 122
117 Villoughby Road, Crows Nest, NSW 2005
t +61 2 9431 6431
e: sydney@nettletontribe.com.au w: nettletontribe.com.au




THE UNIVERSITY OF
SYDNEY

Client

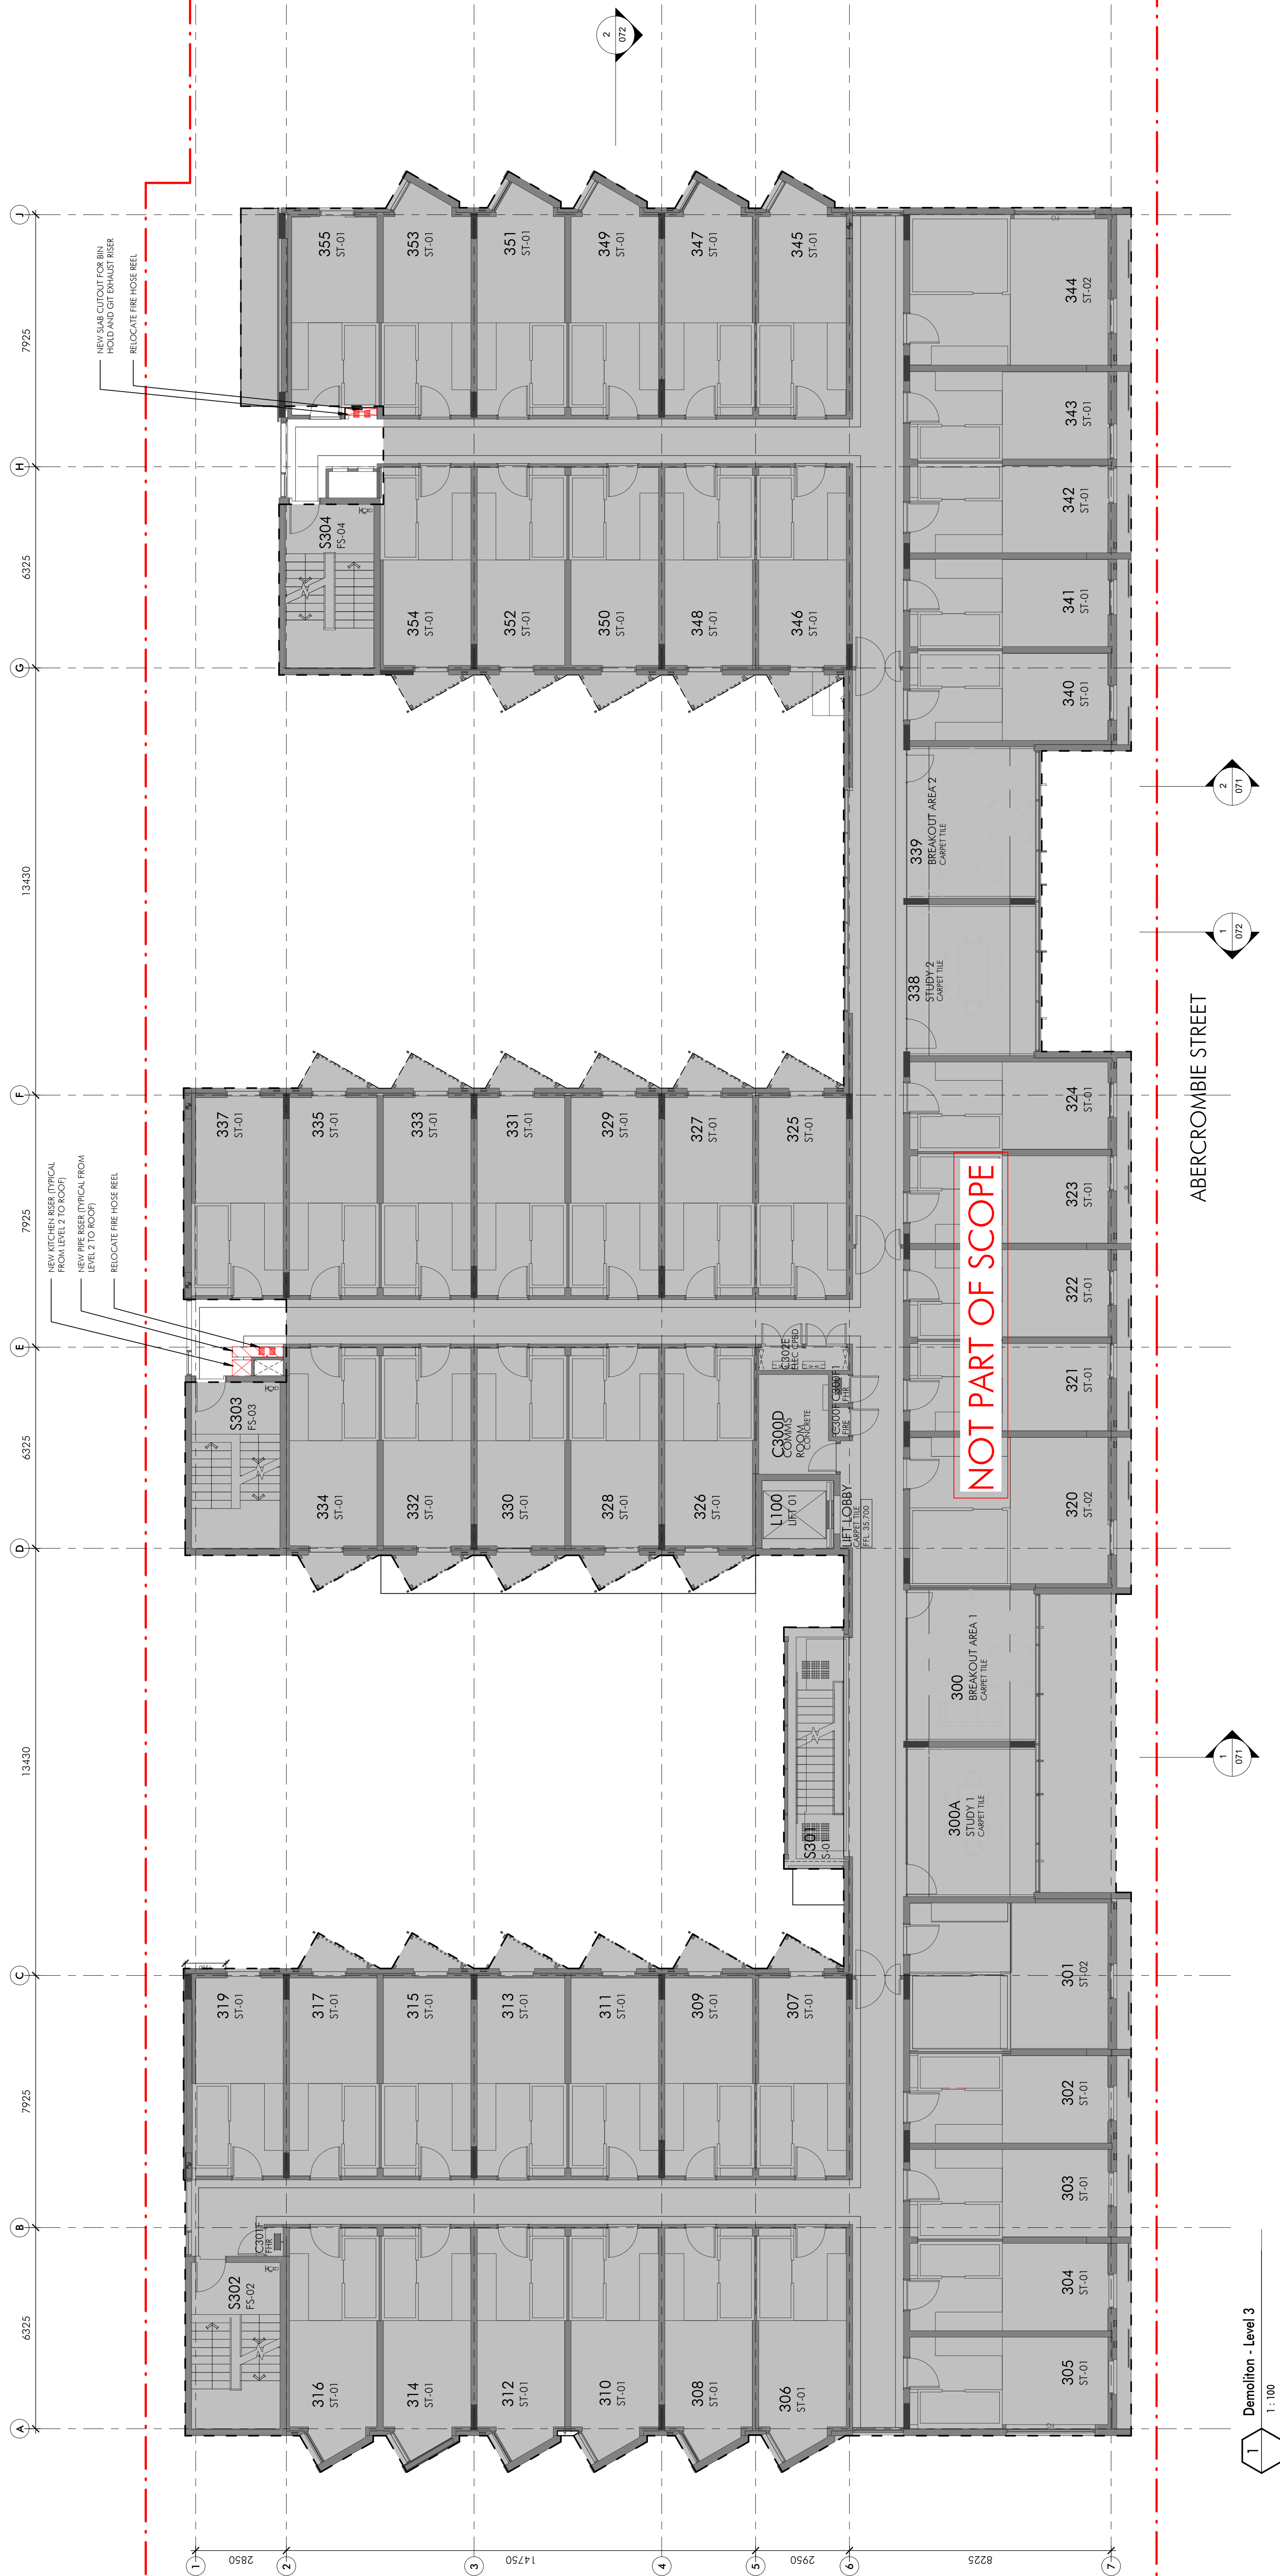


EXISTING PARTITION, DOOR, WALL TO BE DEMOLISHED.
DEMOLITION EXTENT.
PARTIAL DEMOLITION, CUTTING IN NEW OPENING ONLY.
EXISTING PAVING SLAB TO BE DEMOLISHED.


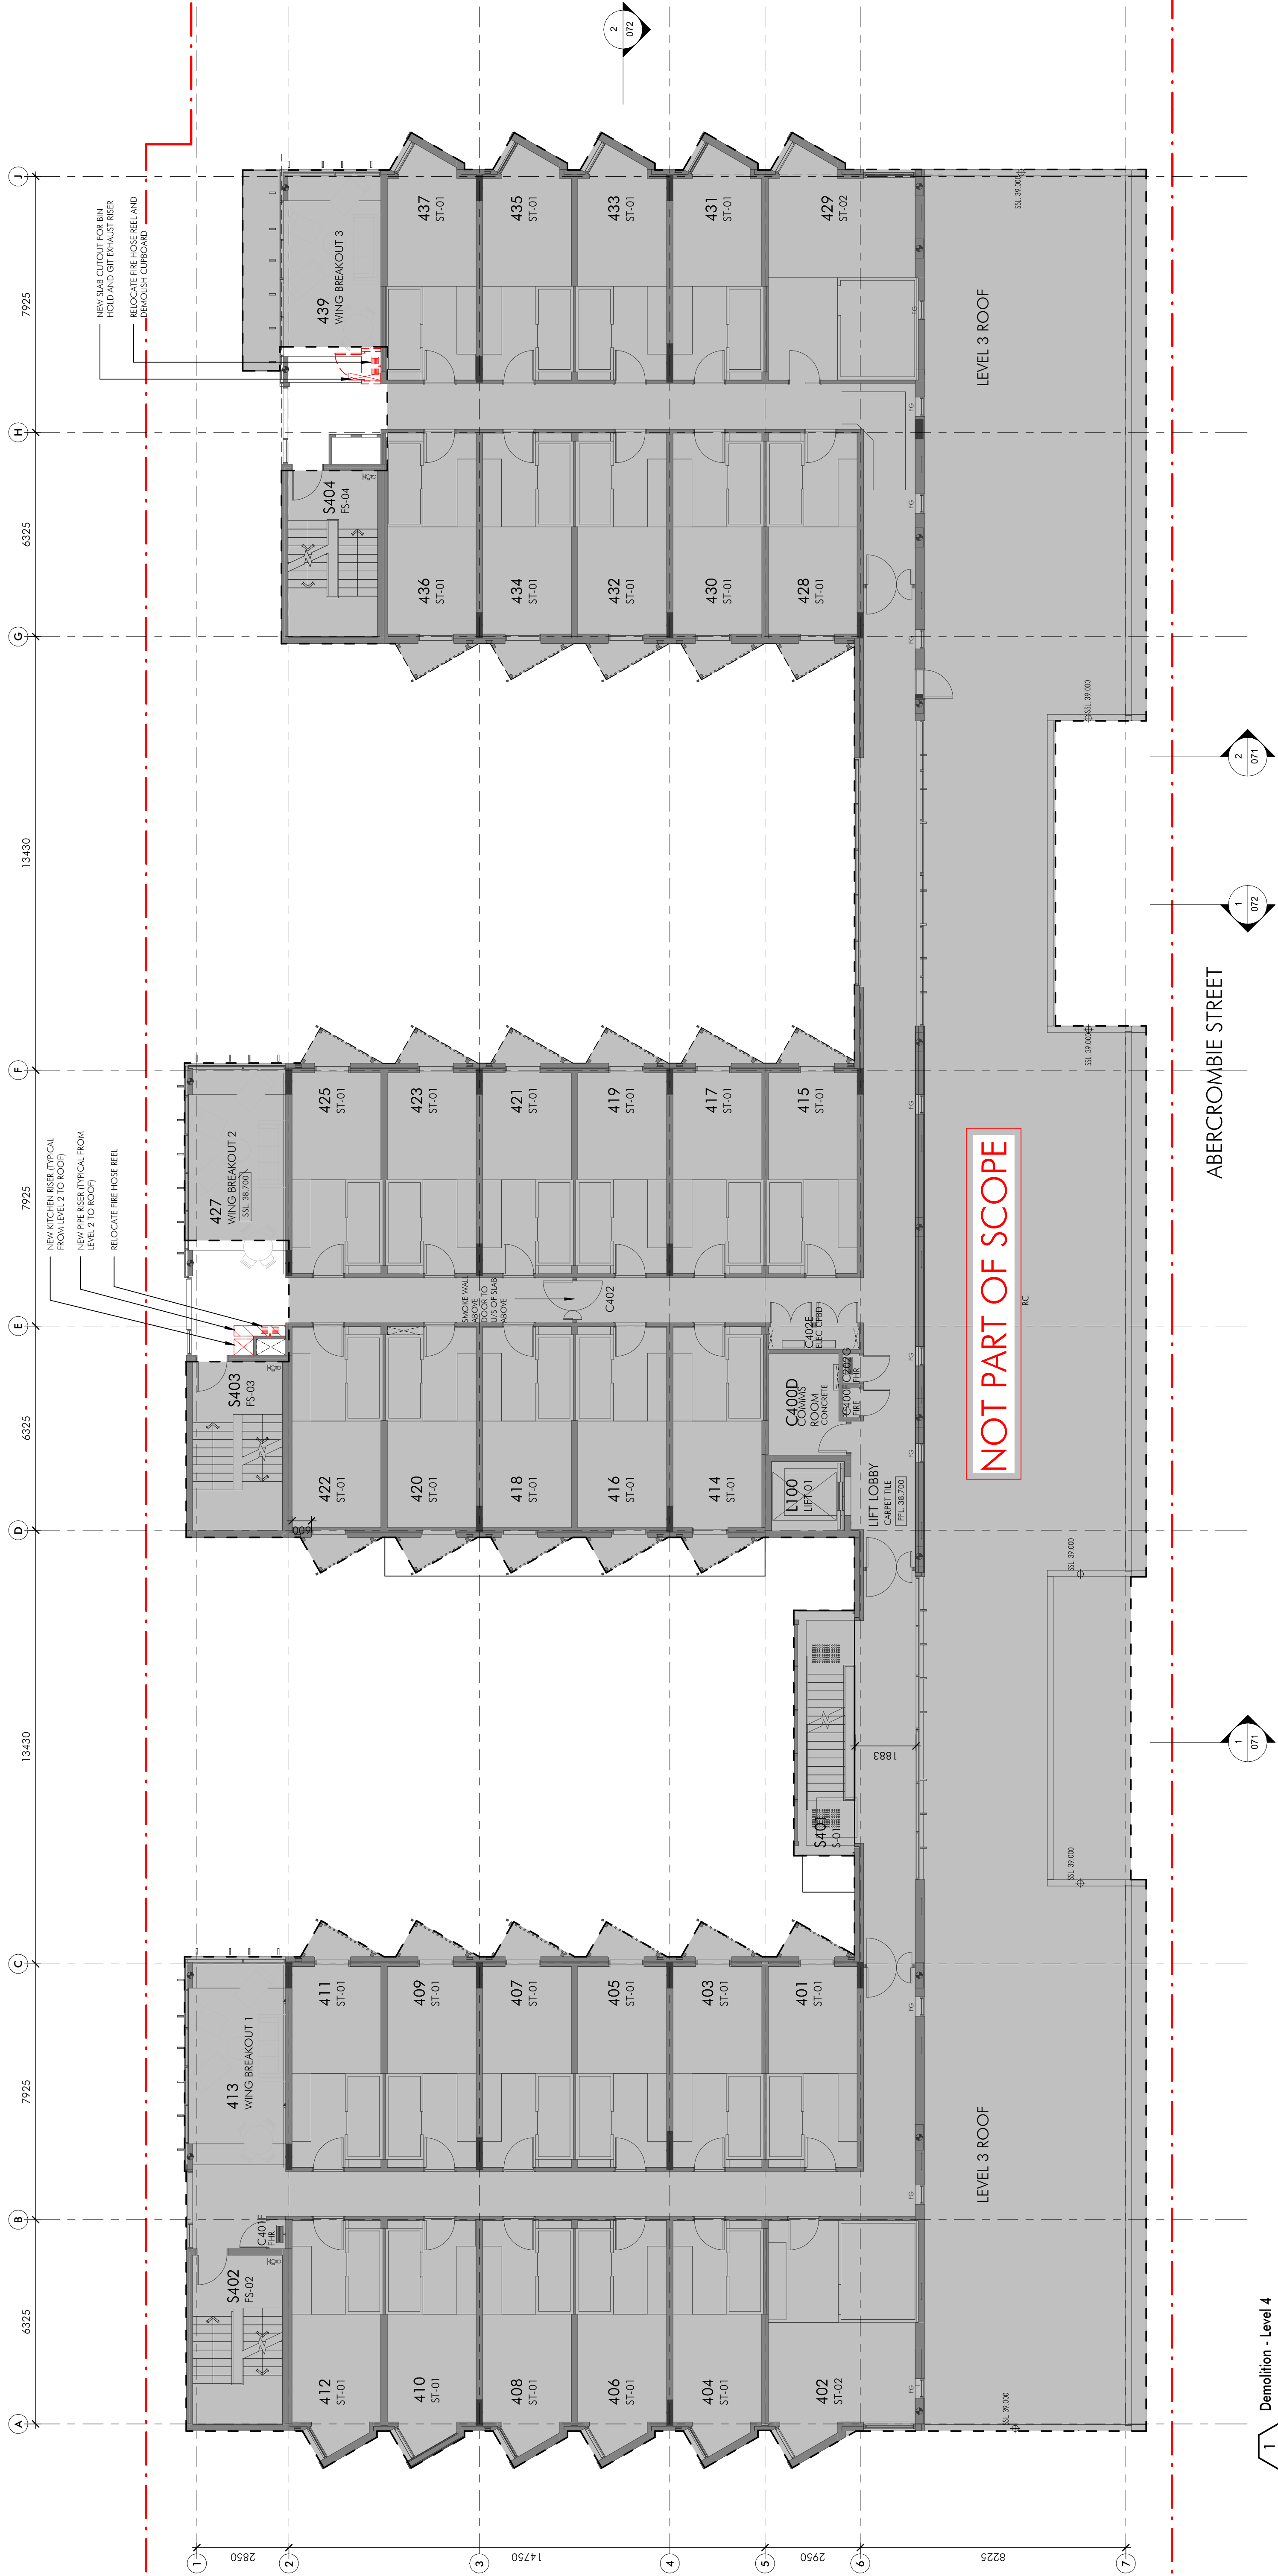



EXISTING PARTITION, DOOR, WALL TO BE DEMOLISHED.
DEMOLITION EXTENT.
PARTIAL DEMOLITION, CUTTING IN NEW OPENING ONLY.
EXISTING PAVING SLAB TO BE DEMOLISHED.

LEGEND


	EXISTING PARTITION, DOOR, WALL TO BE DEMOLISHED.
	DEMOLITION EXTENT.
	PARTIAL DEMOLITION, CUTTING IN NEW OPENING ONLY.
	EXISTING PAVING SLAB TO BE DEMOLISHED.

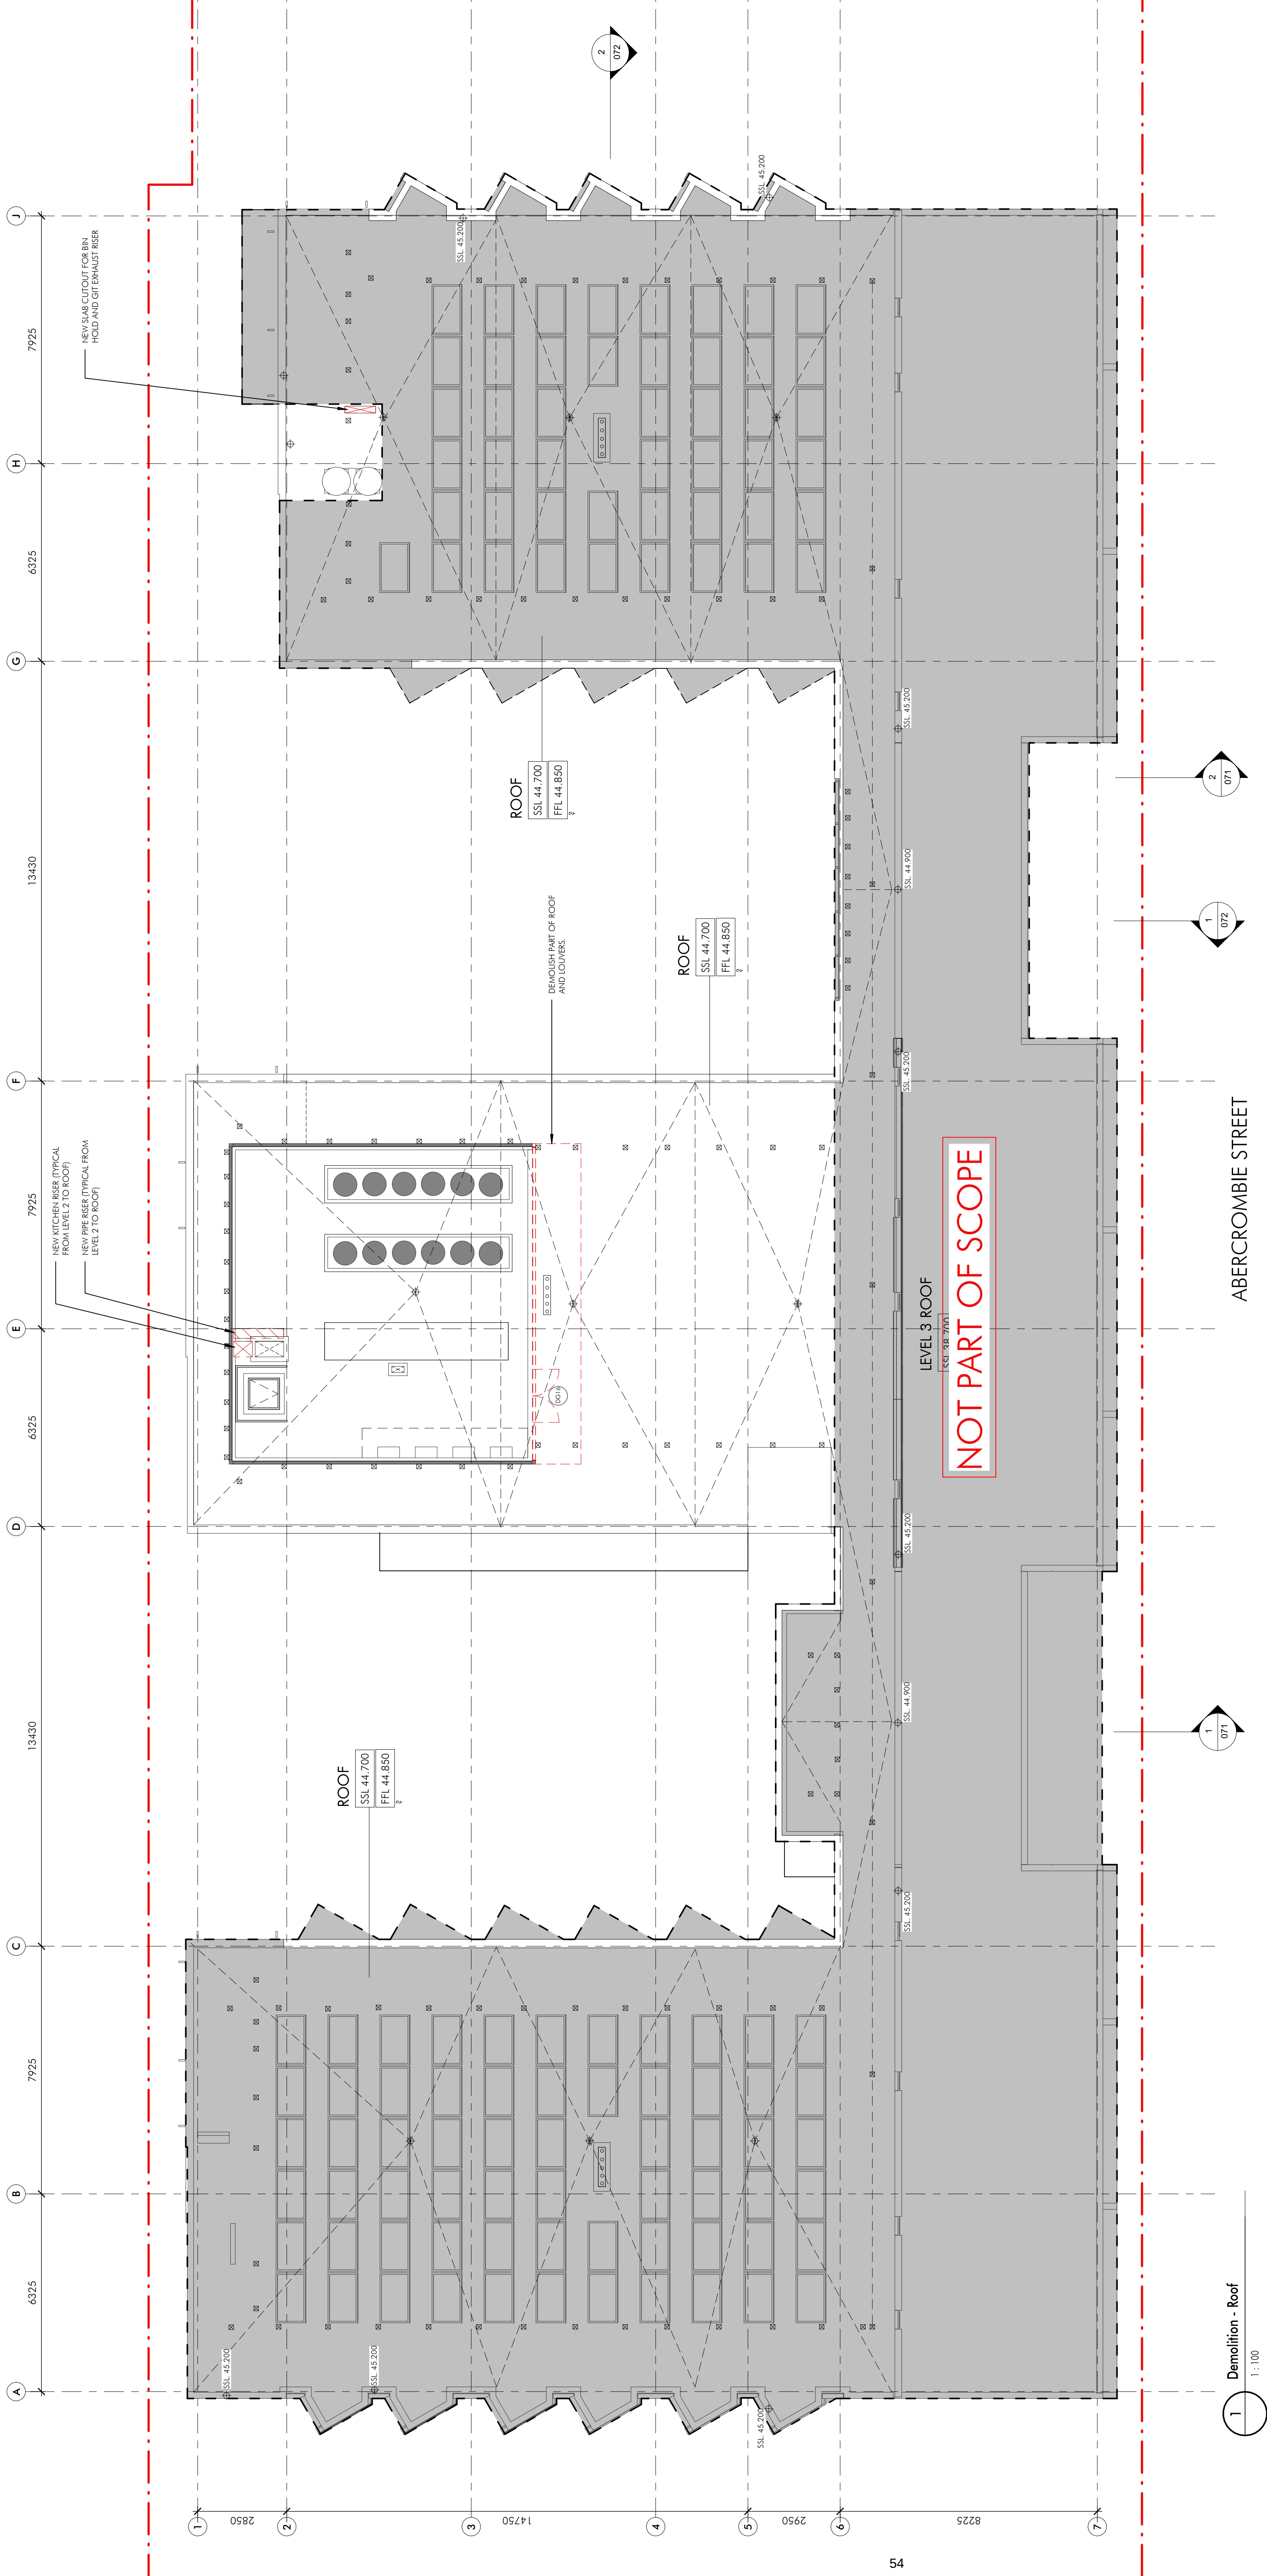

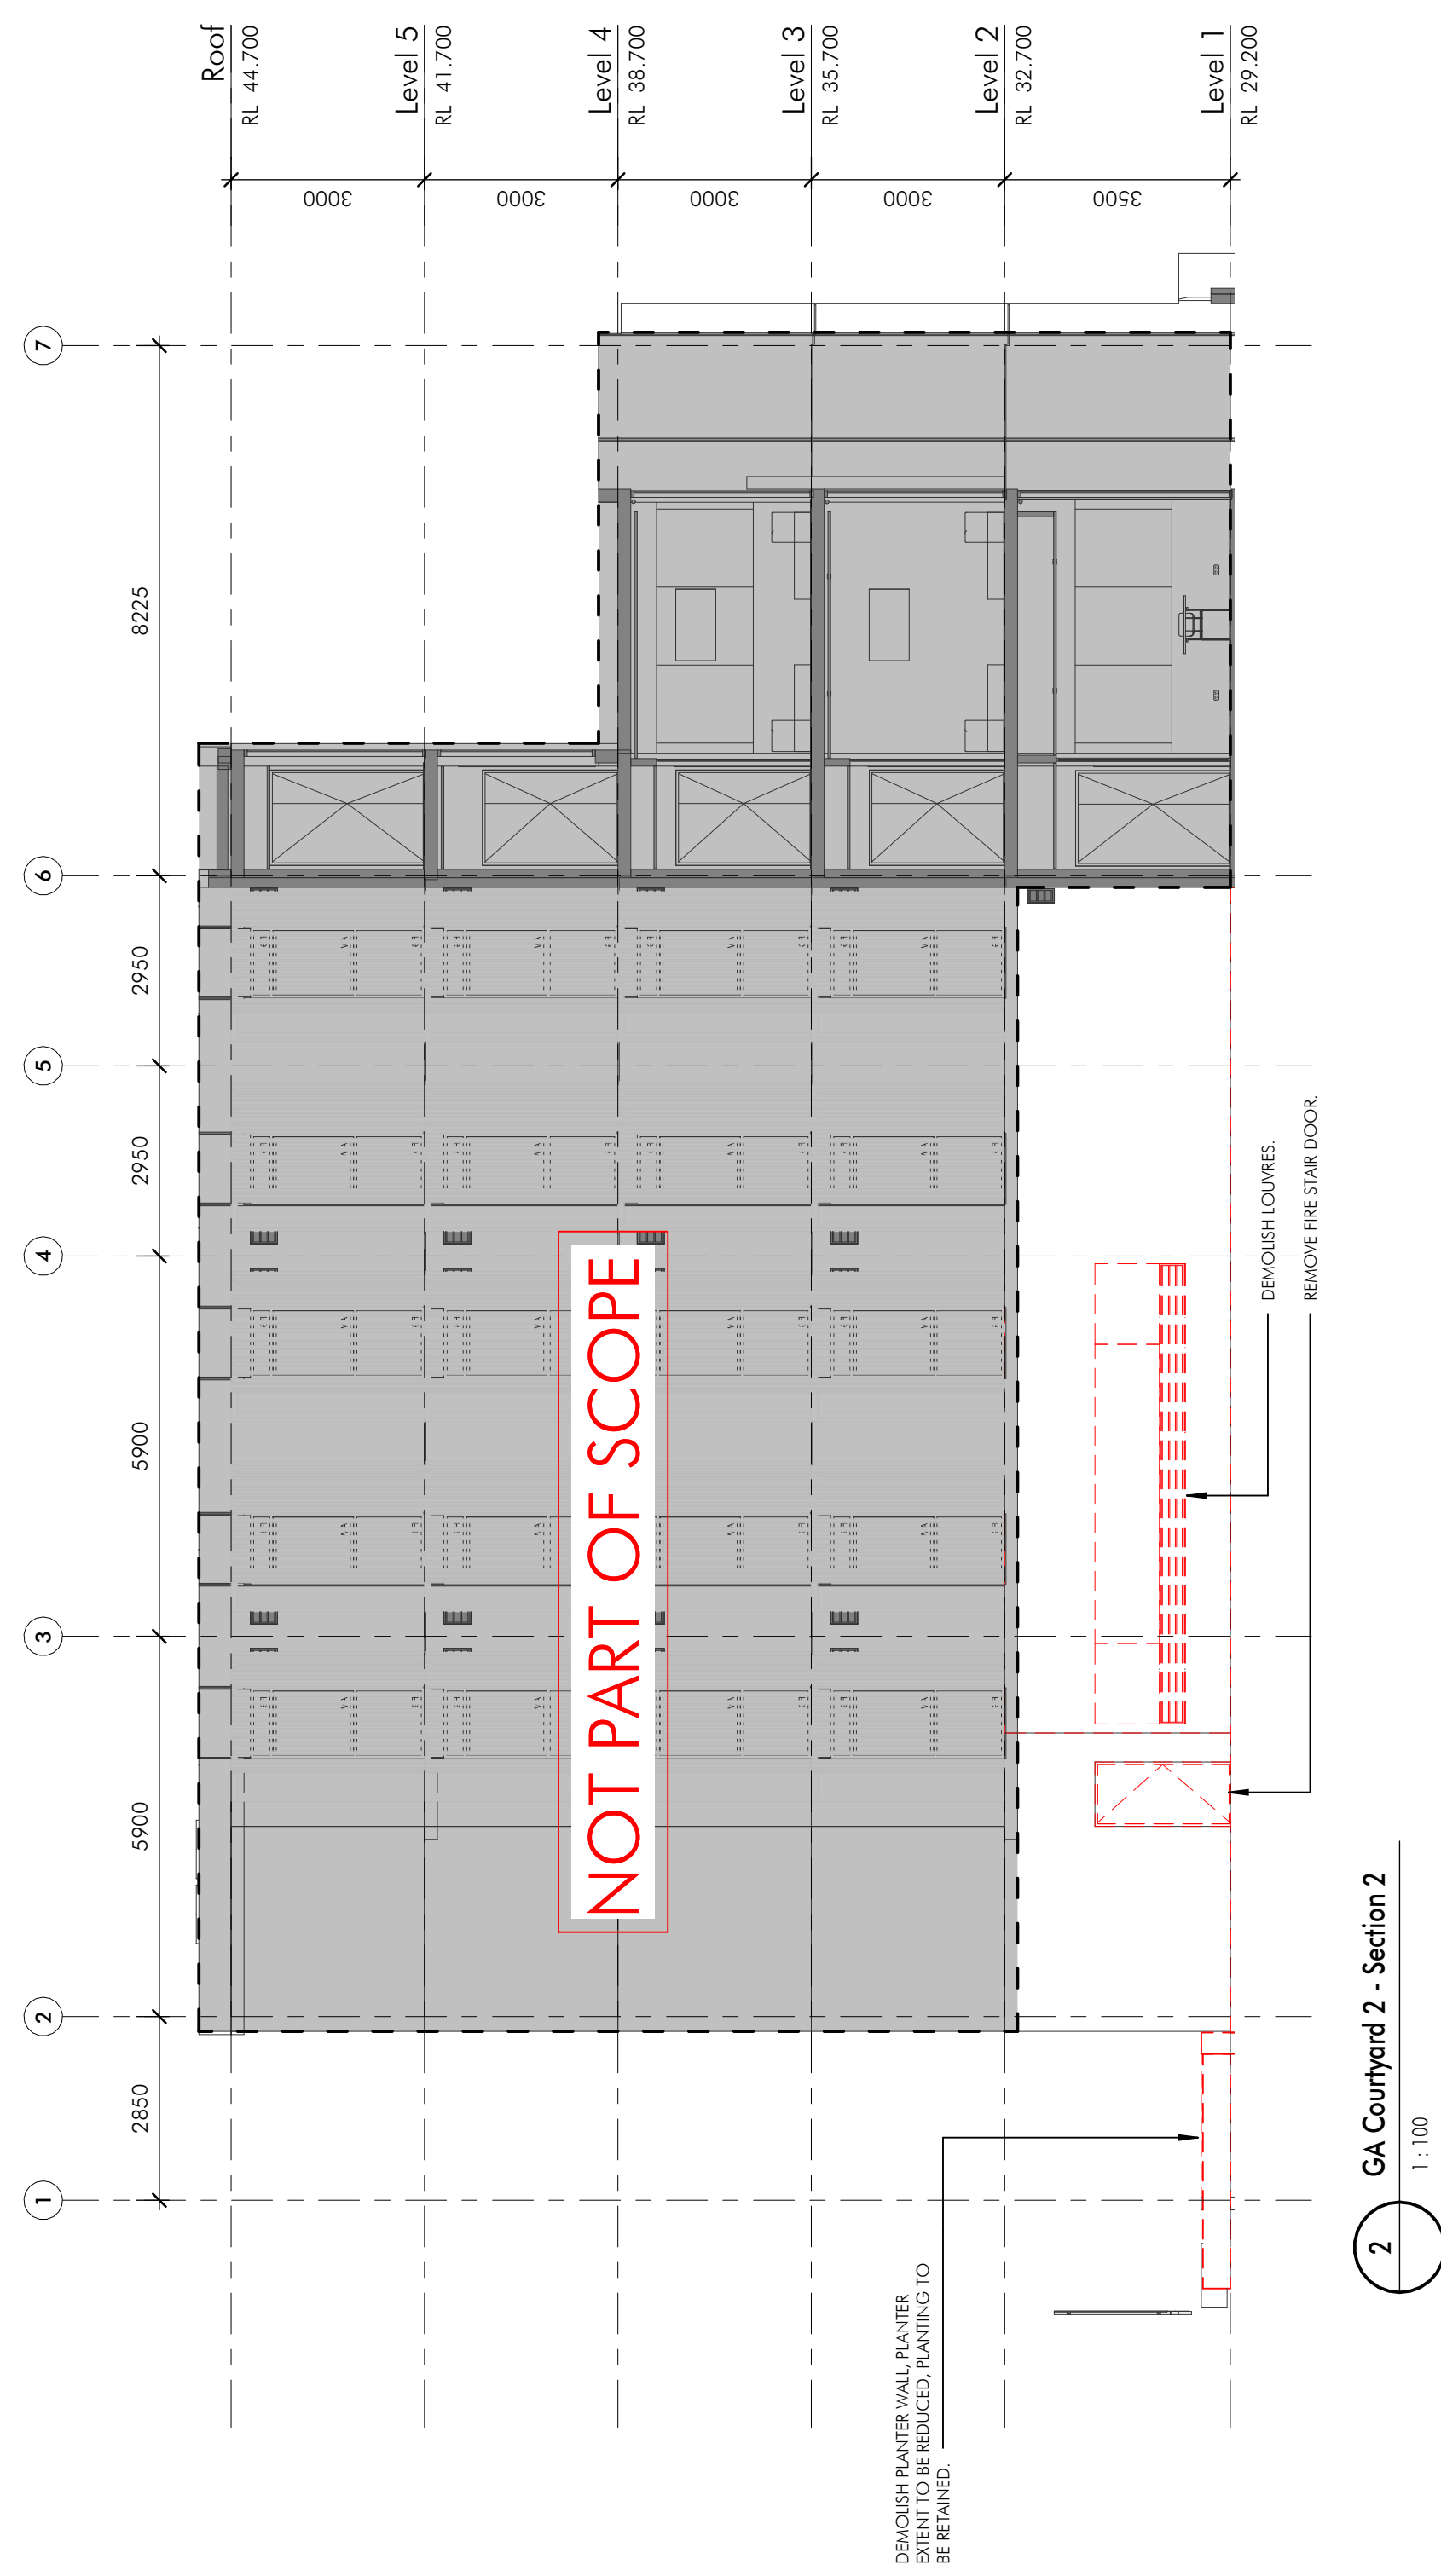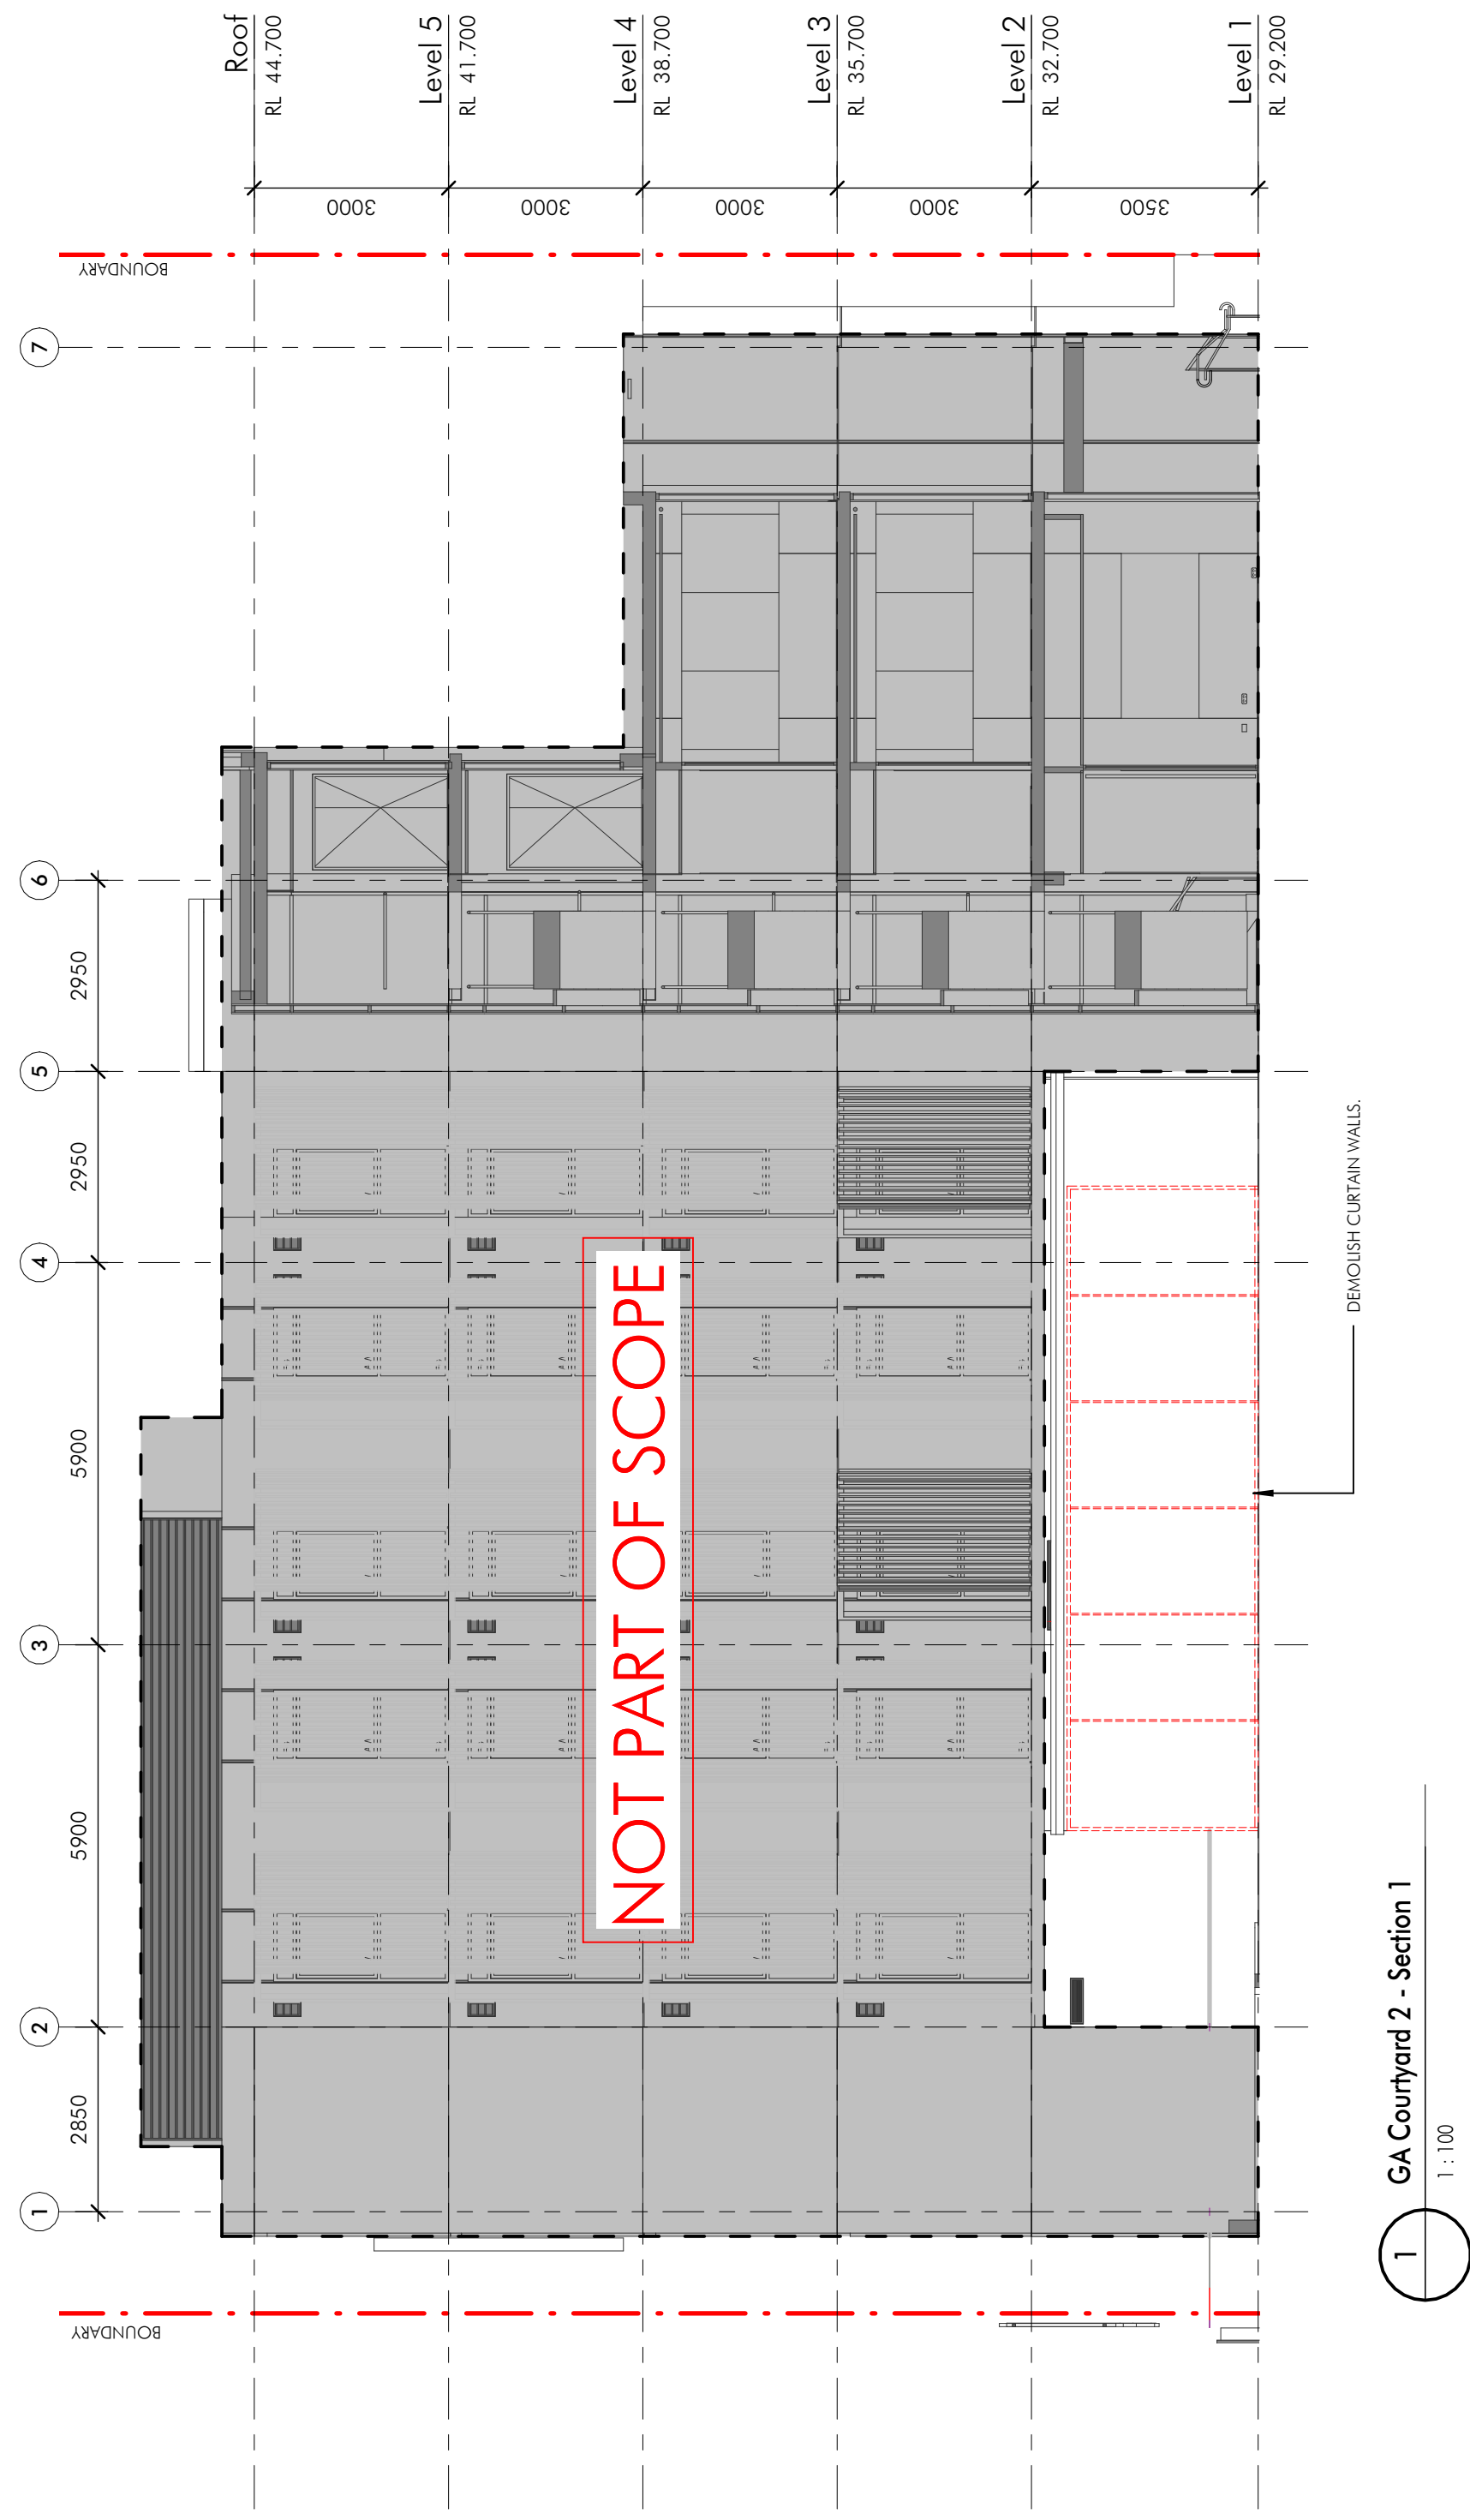

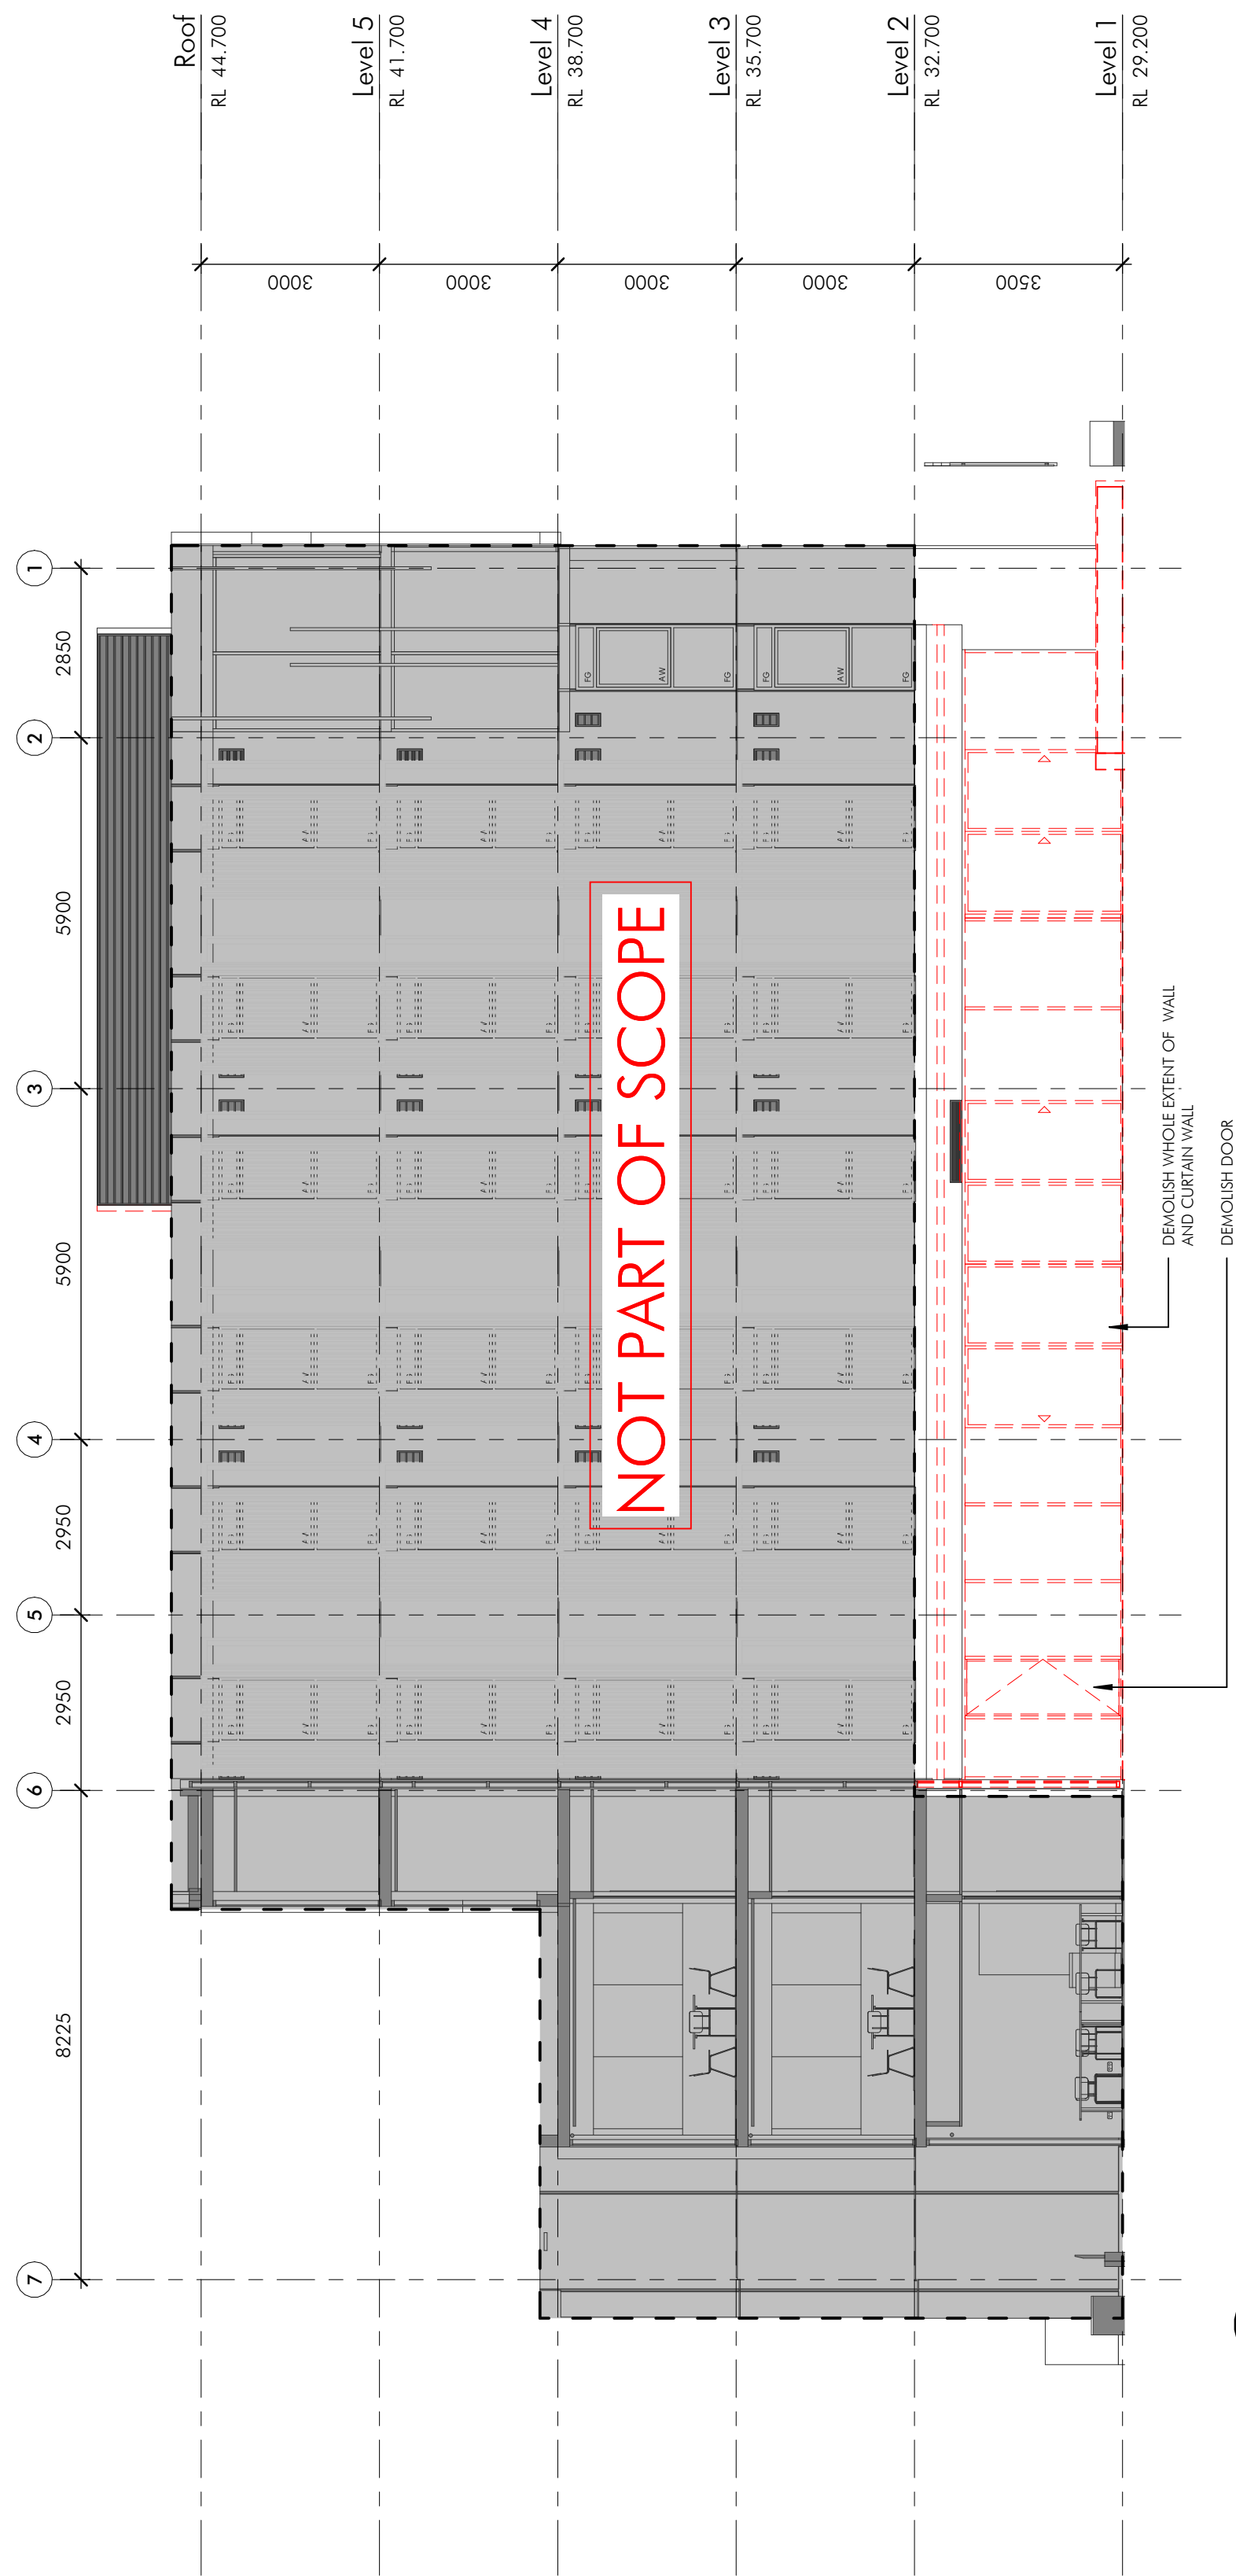

GA Courtyard 1 - Section

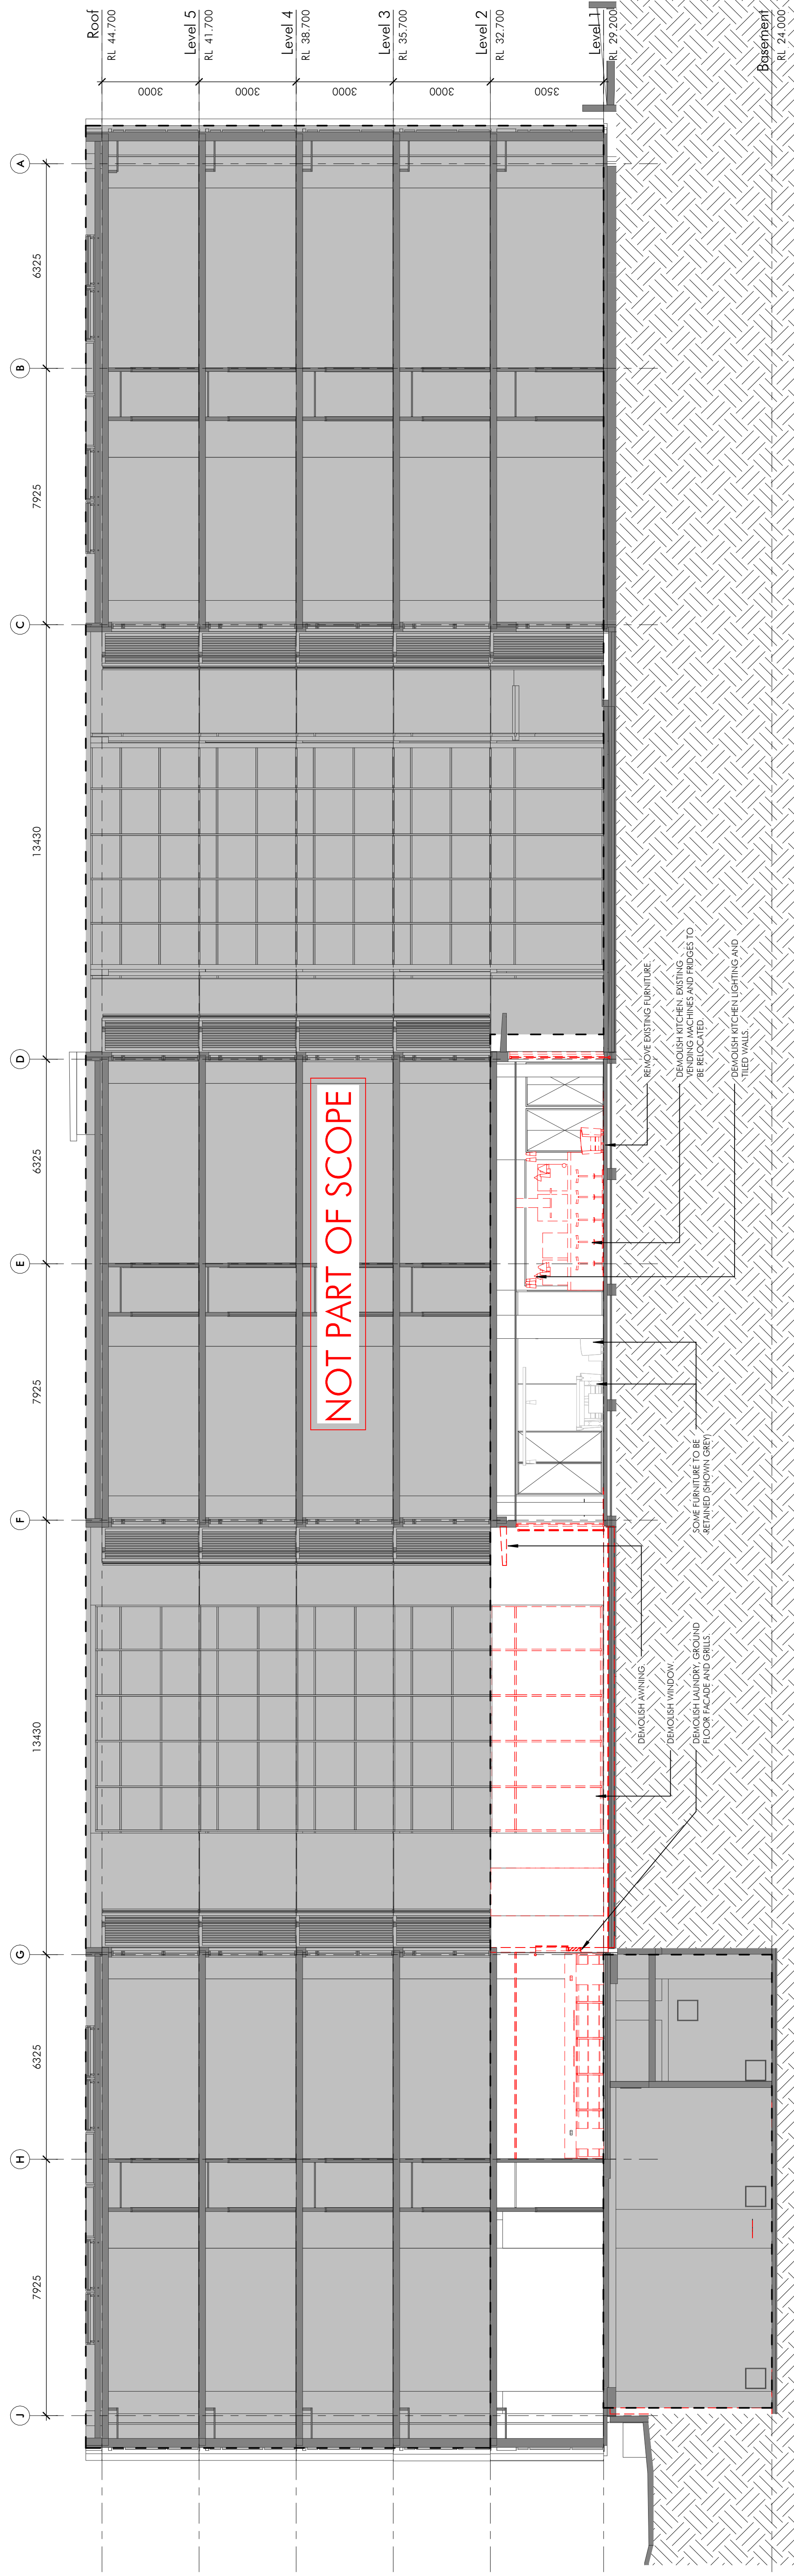

2 GA Building - Section 1


[illegible]

Bulldozer

Project Name
USydney Abercrombie Student Accommodation Extension

Project Address
401 Abercrombie St, Darlingtown NSW 2008

Key Plan



 




Drawing Title:
DEMOLITION SECTIONS - SHEET 2

Checker:	Sheet Size:	Scale:
KN	A1	1:100
Drawing Number:		Issue:
14659_072		B

nettletontribe

nettleton tribe partnership pty ltd ABN 58 161 683 122
117 Willoughby Road, Crows Nest, NSW 2065
t +61 2 9431 6431
e: sydney@nettletontribe.com.au w: nettletontribe.com.au

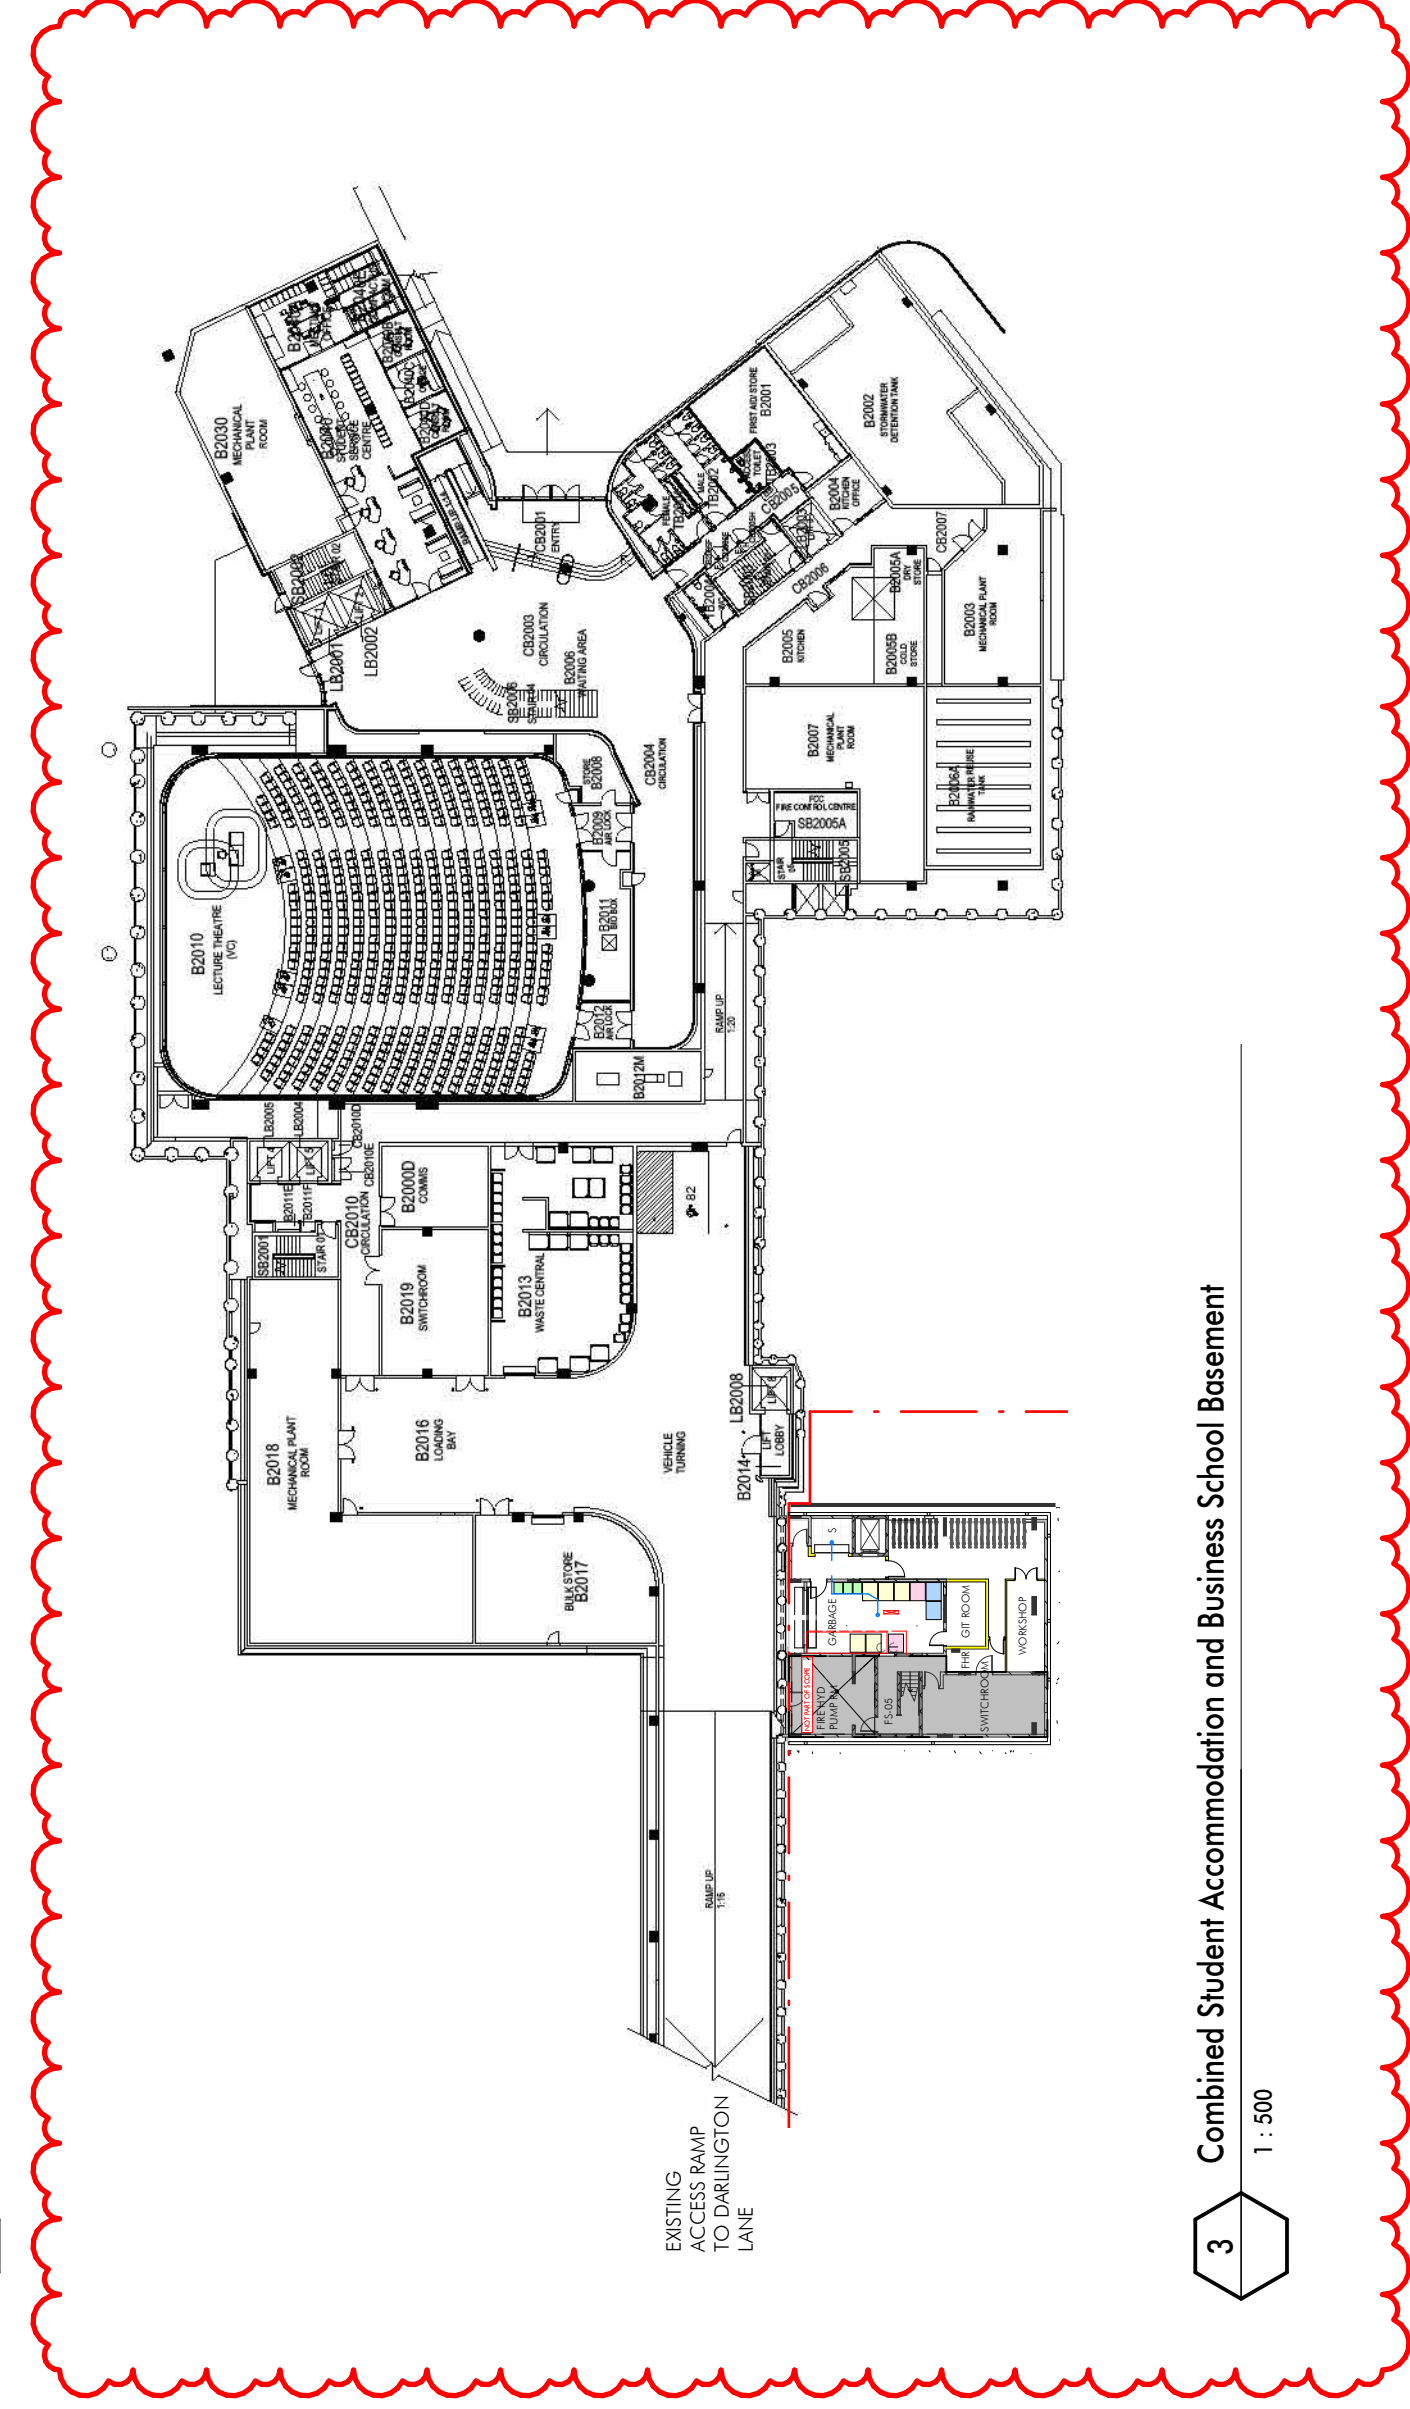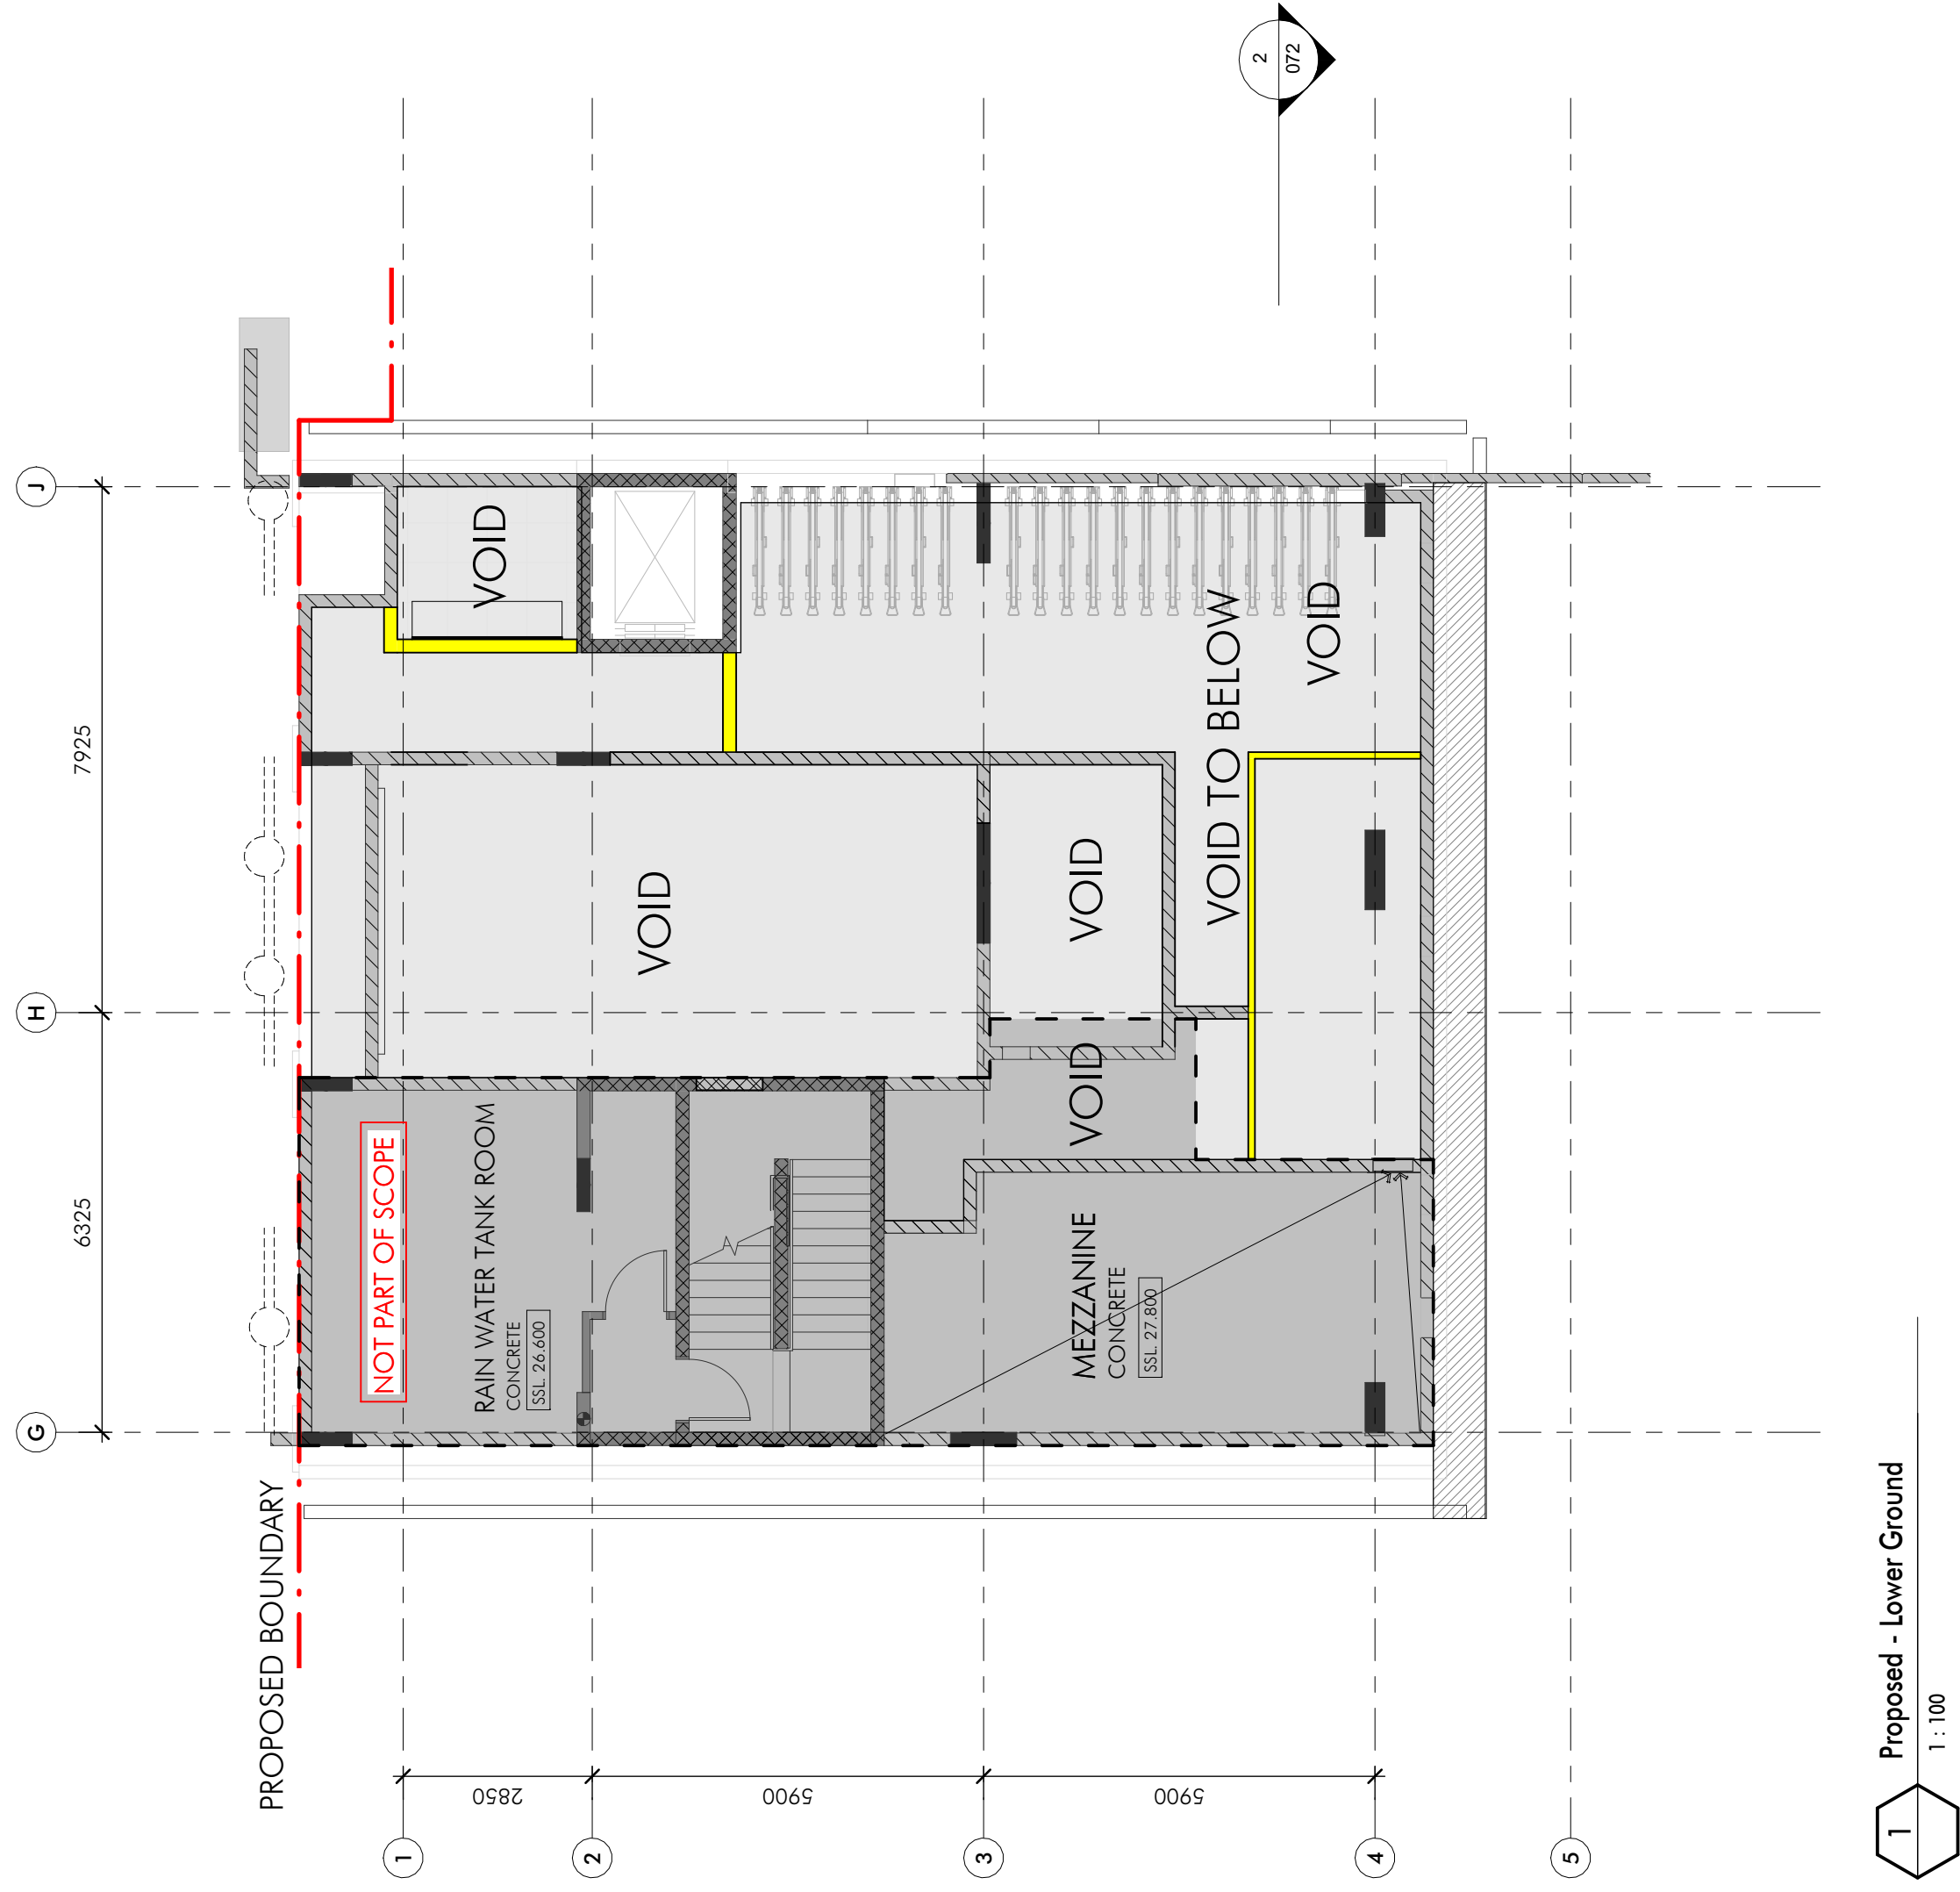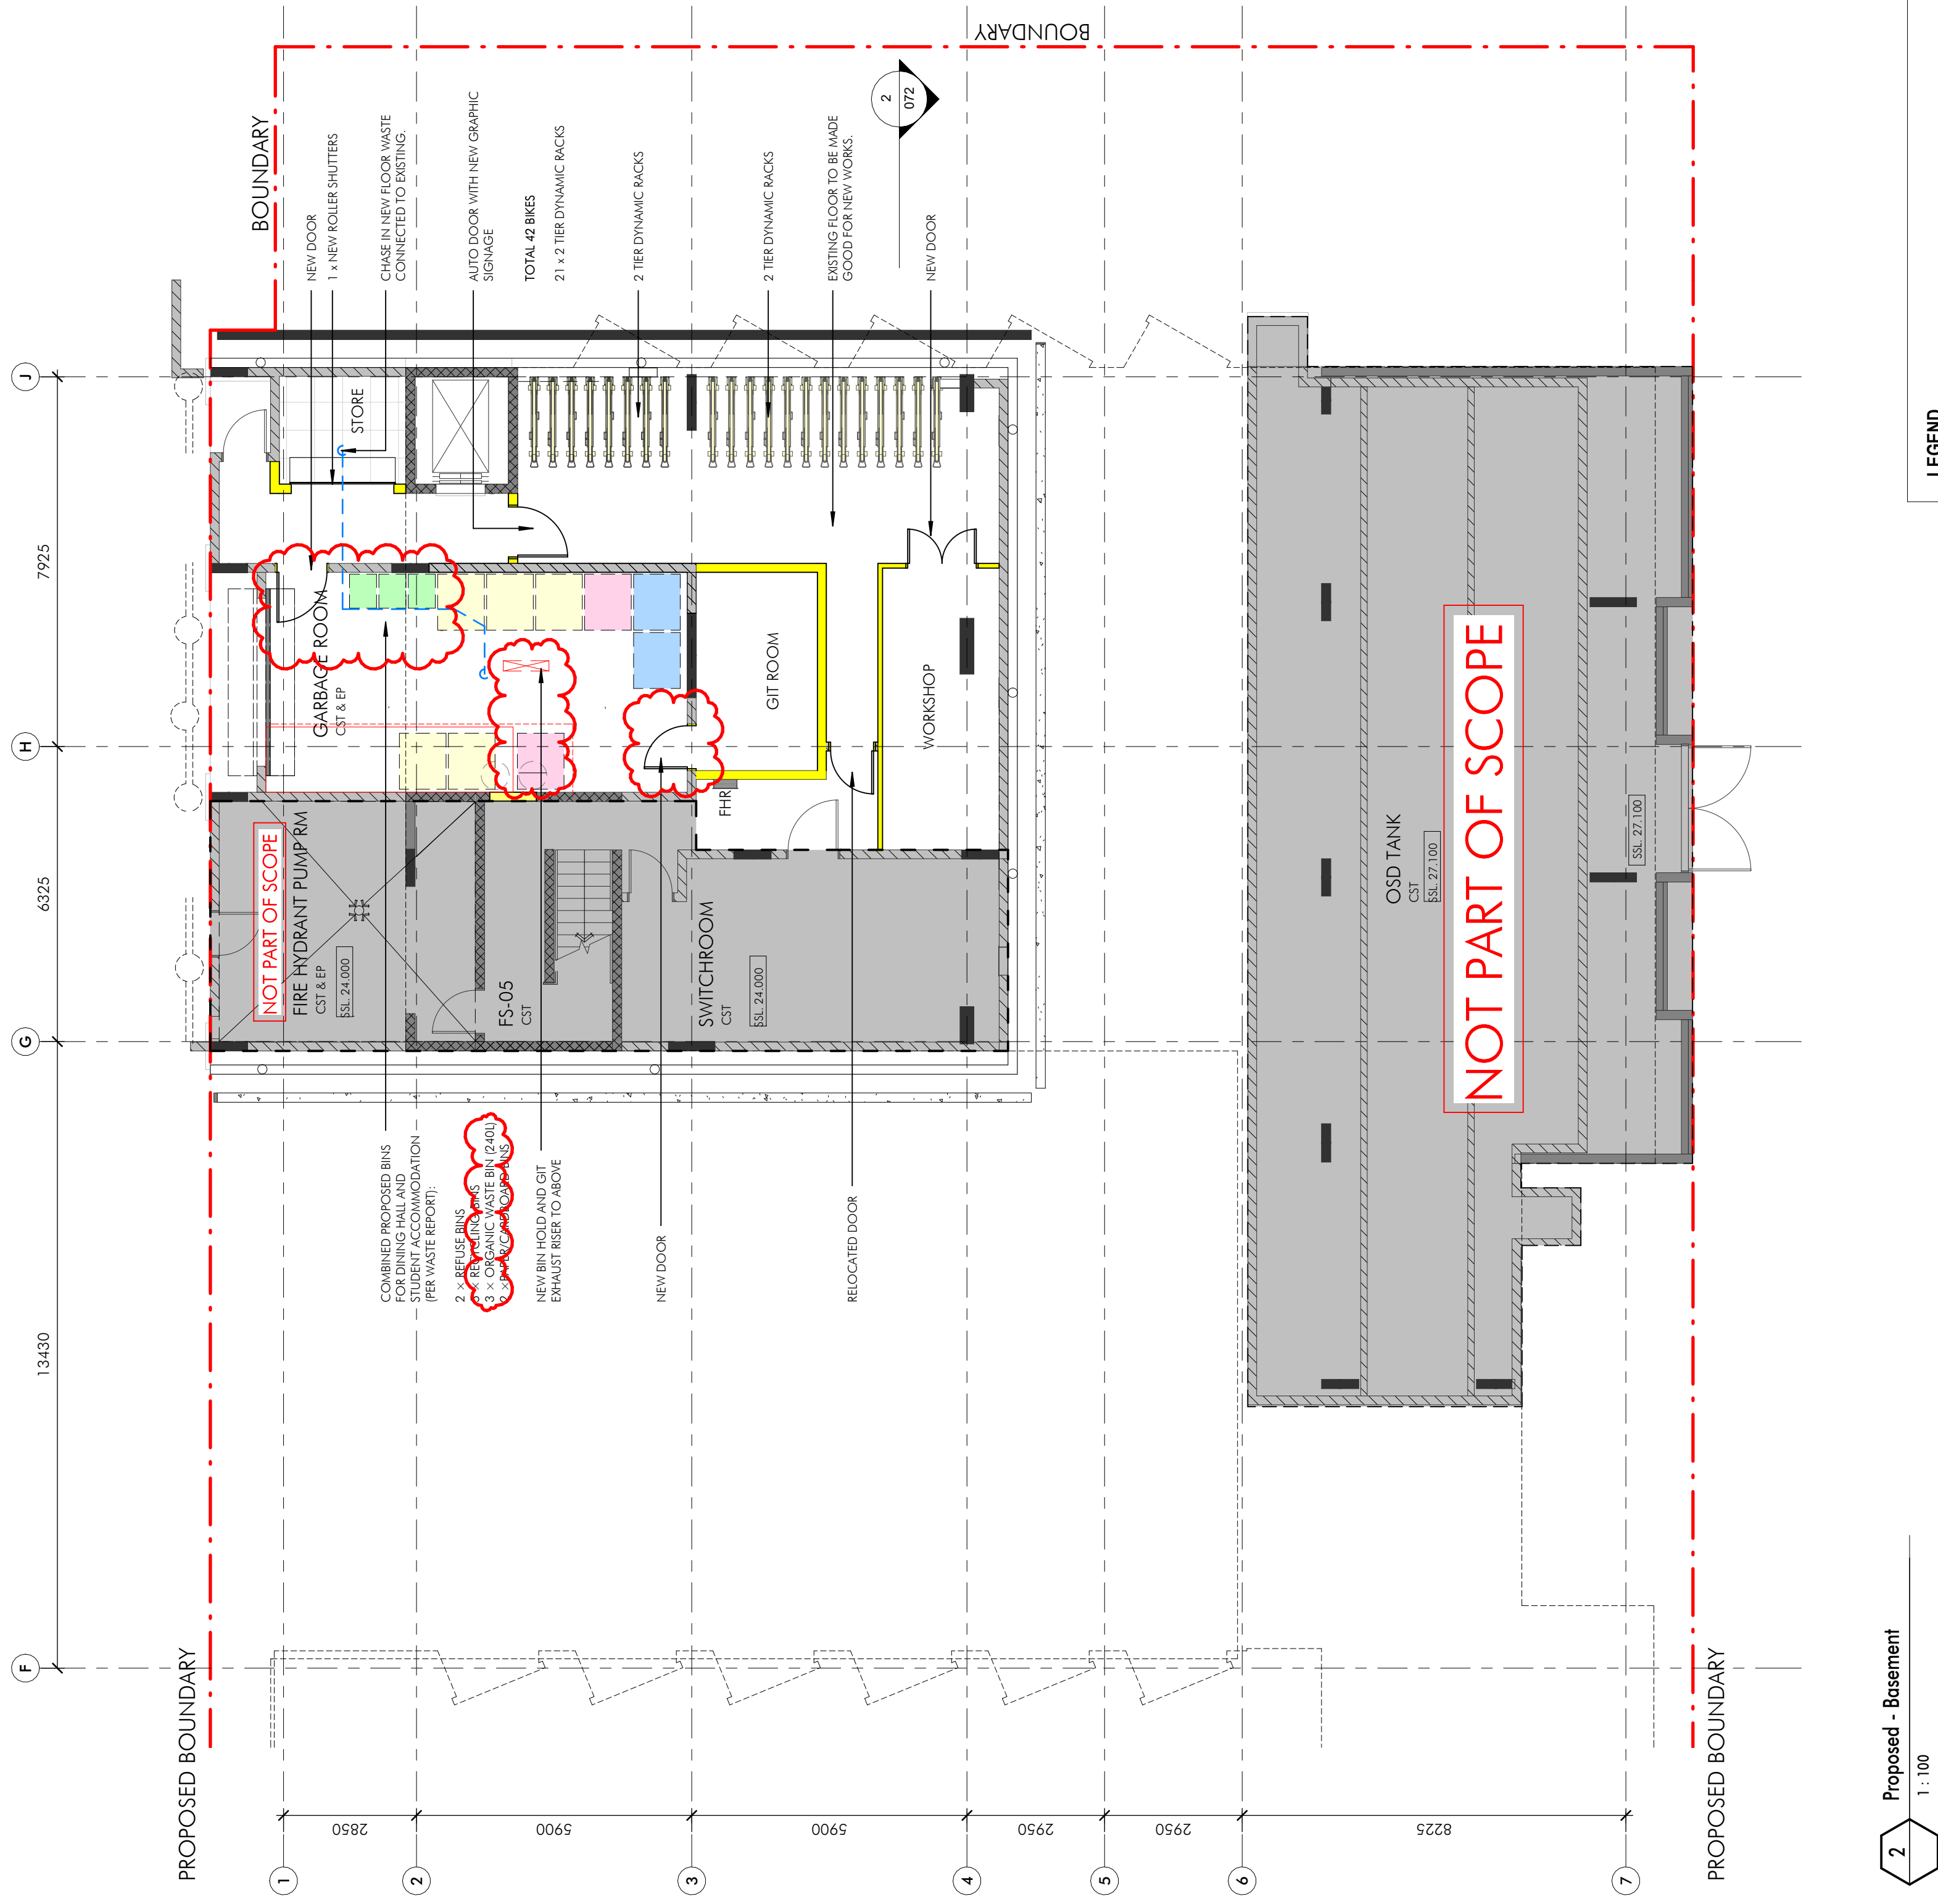

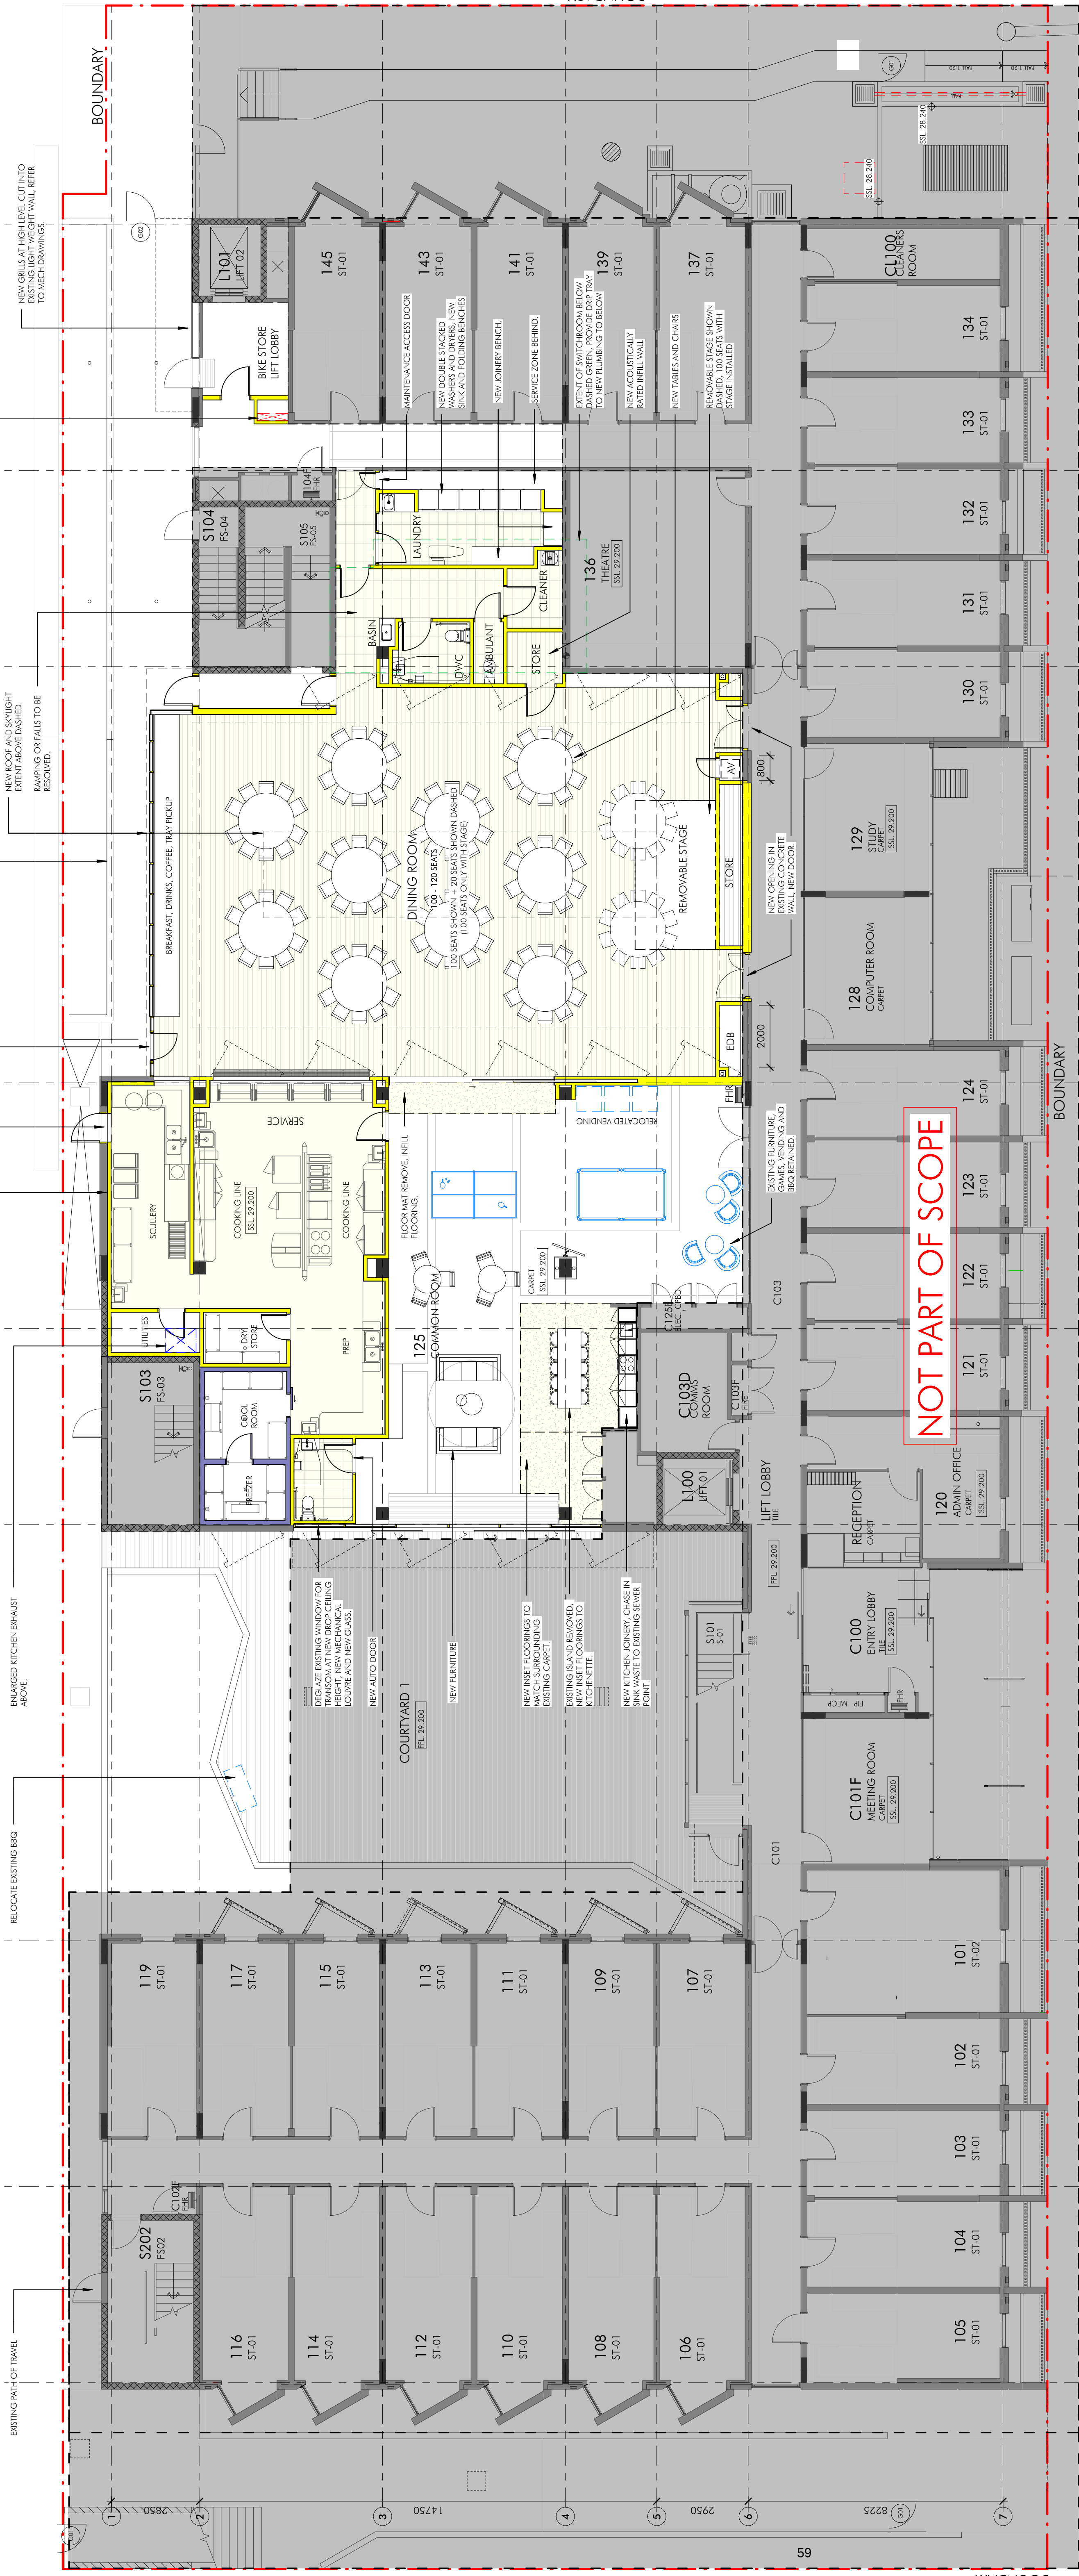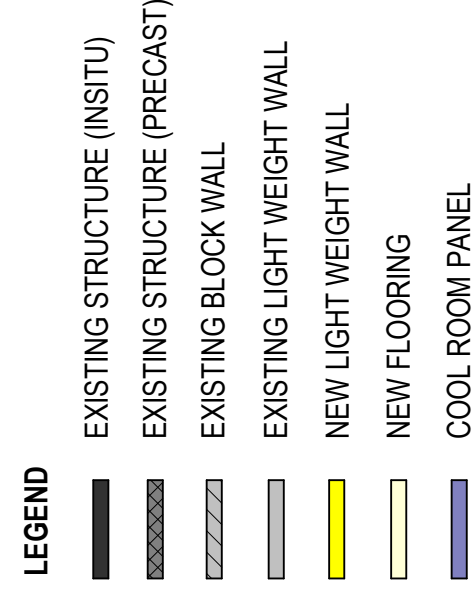

[illegible]

Builder and/or subcontractors shall verify all project dimensions before commencing on-site work or off-site fabrication. Figured dimensions shall take precedence over scaled dimensions. This drawing is copyright and cannot be reproduced in whole or in part or by any medium without the written permission of Newton Tribe Partnership Pty Ltd.

Bulldozer


Project Name

USyd Abercrombie Student Accommodation Extension

Project Address

401 Abercrombie St, Darlington NSW 2008

Key Plan

 

Drawing Title:
GA PLAN - LEVEL 2


Checker: **KN** Sheet Size: **A1**

Issue:

117 Willoughby Rd
t +61 2 9431 6431

117 Willoughby Road, Crows Nest, NSW 2065
t +61 2 9431 6431
e: sydney@nettletontribe.com.au w: nettletontribe.com.au

nettletontribe

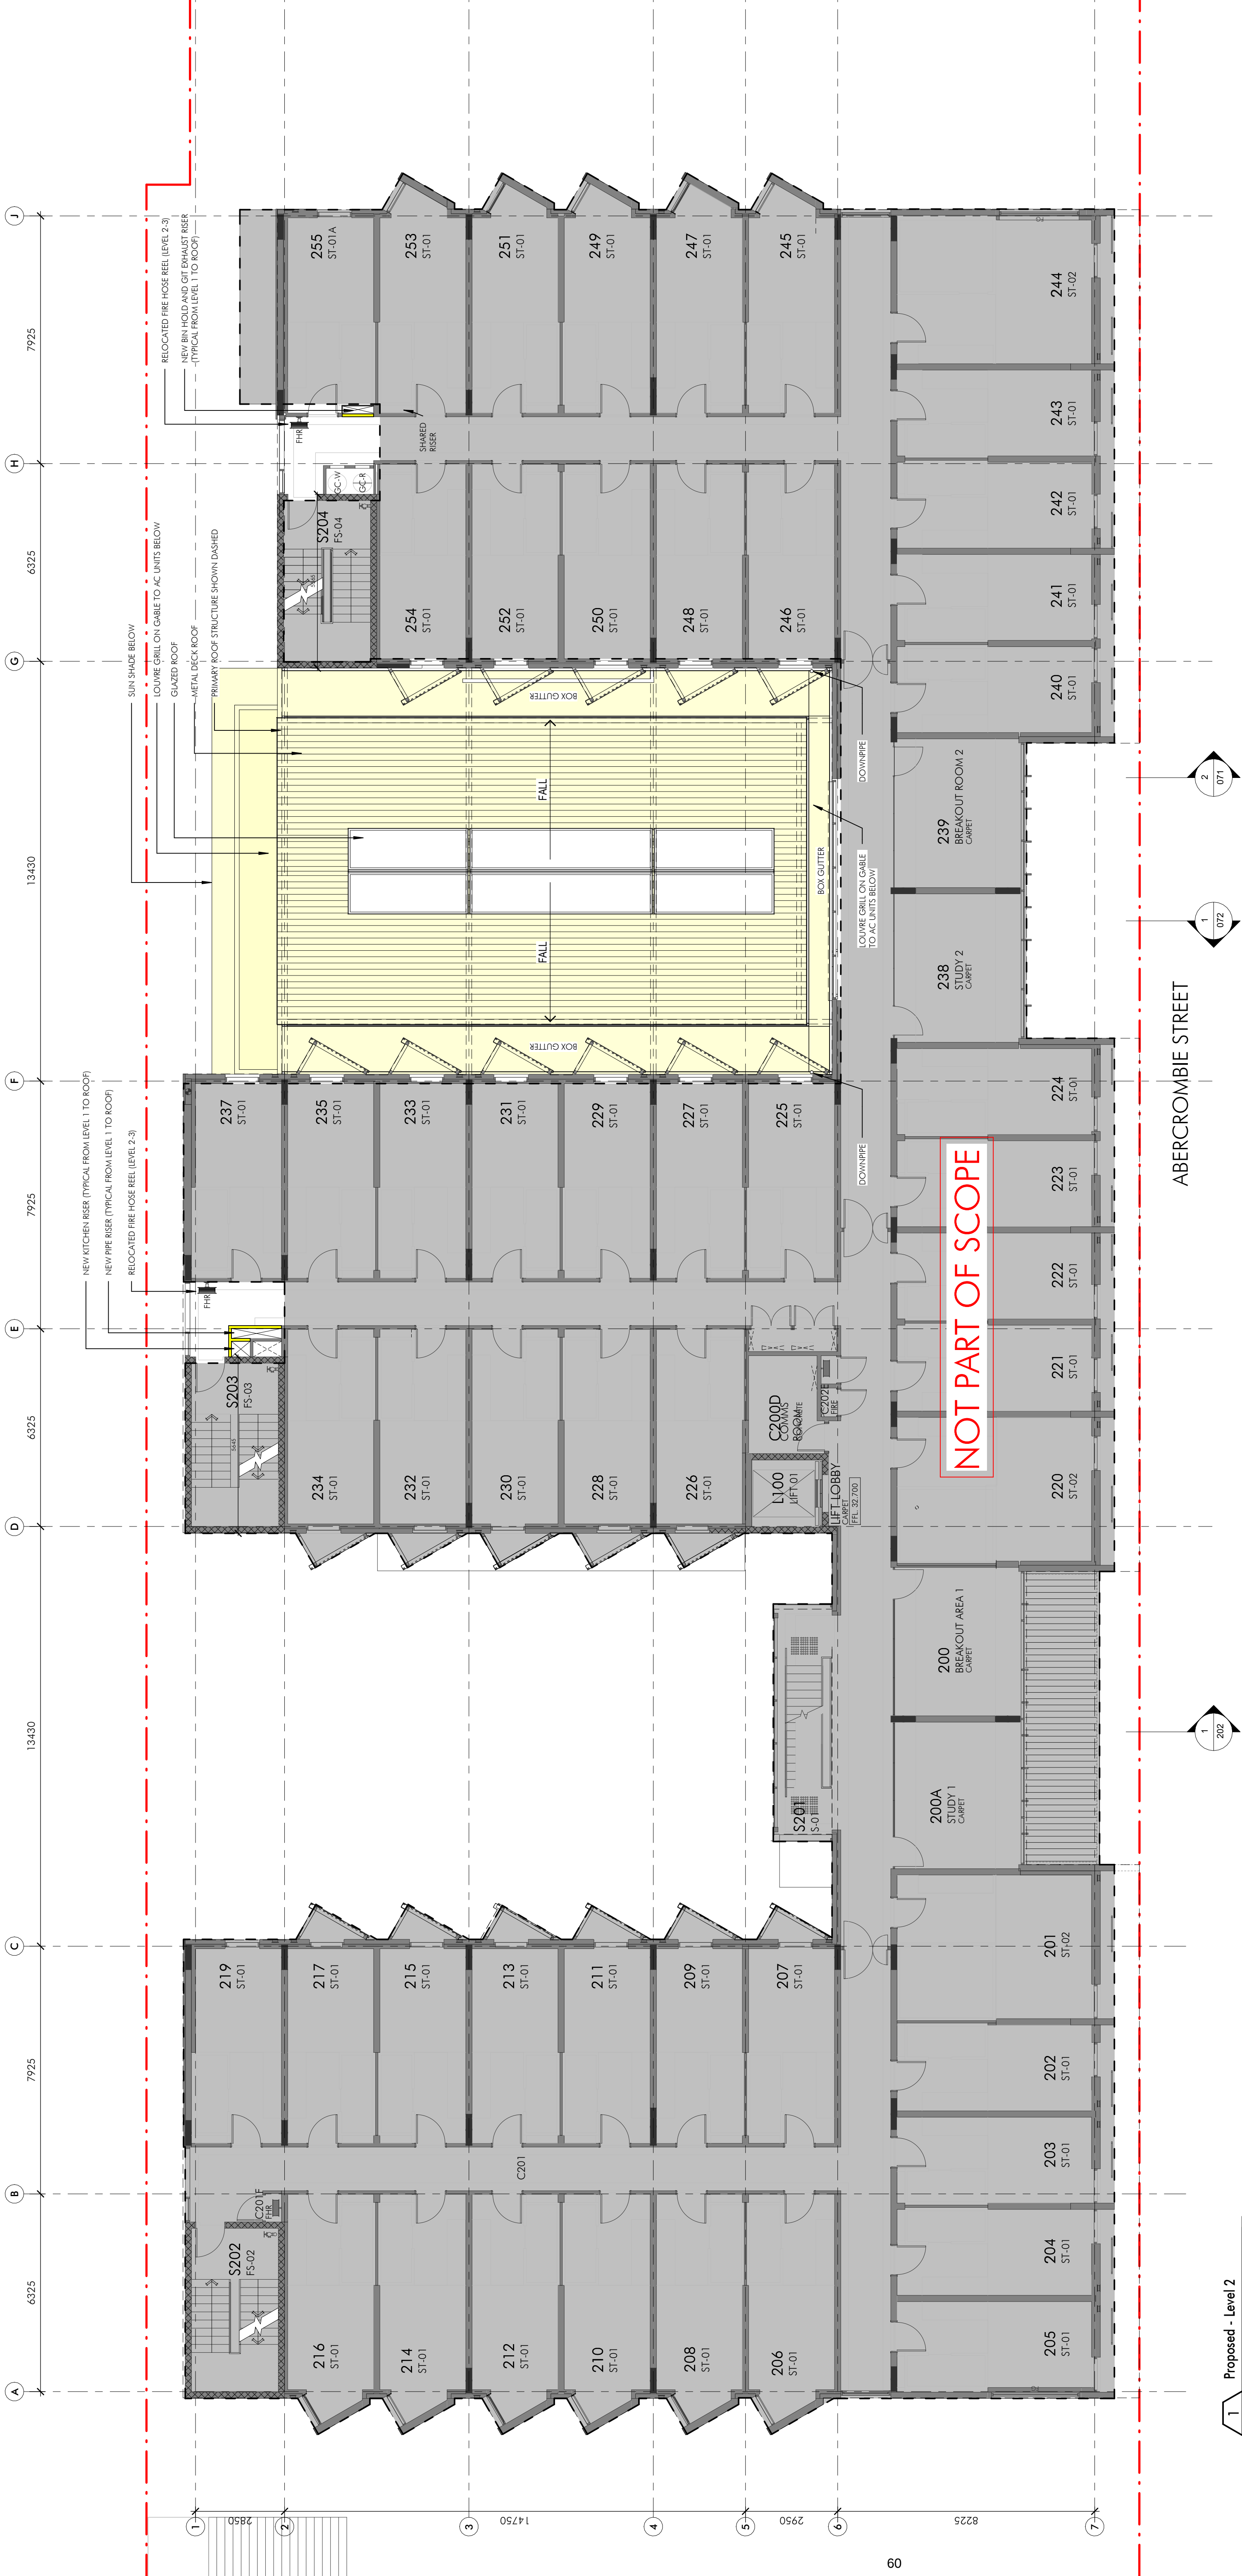



Proposed - Level 2

1:100

LEGEND

EXISTING STRUCTURE (INSITU)
EXISTING STRUCTURE (PRECAST)
EXISTING BLOCK WALL
EXISTING LIGHT WEIGHT WALL
NEW LIGHT WEIGHT WALL
NEW ROOF

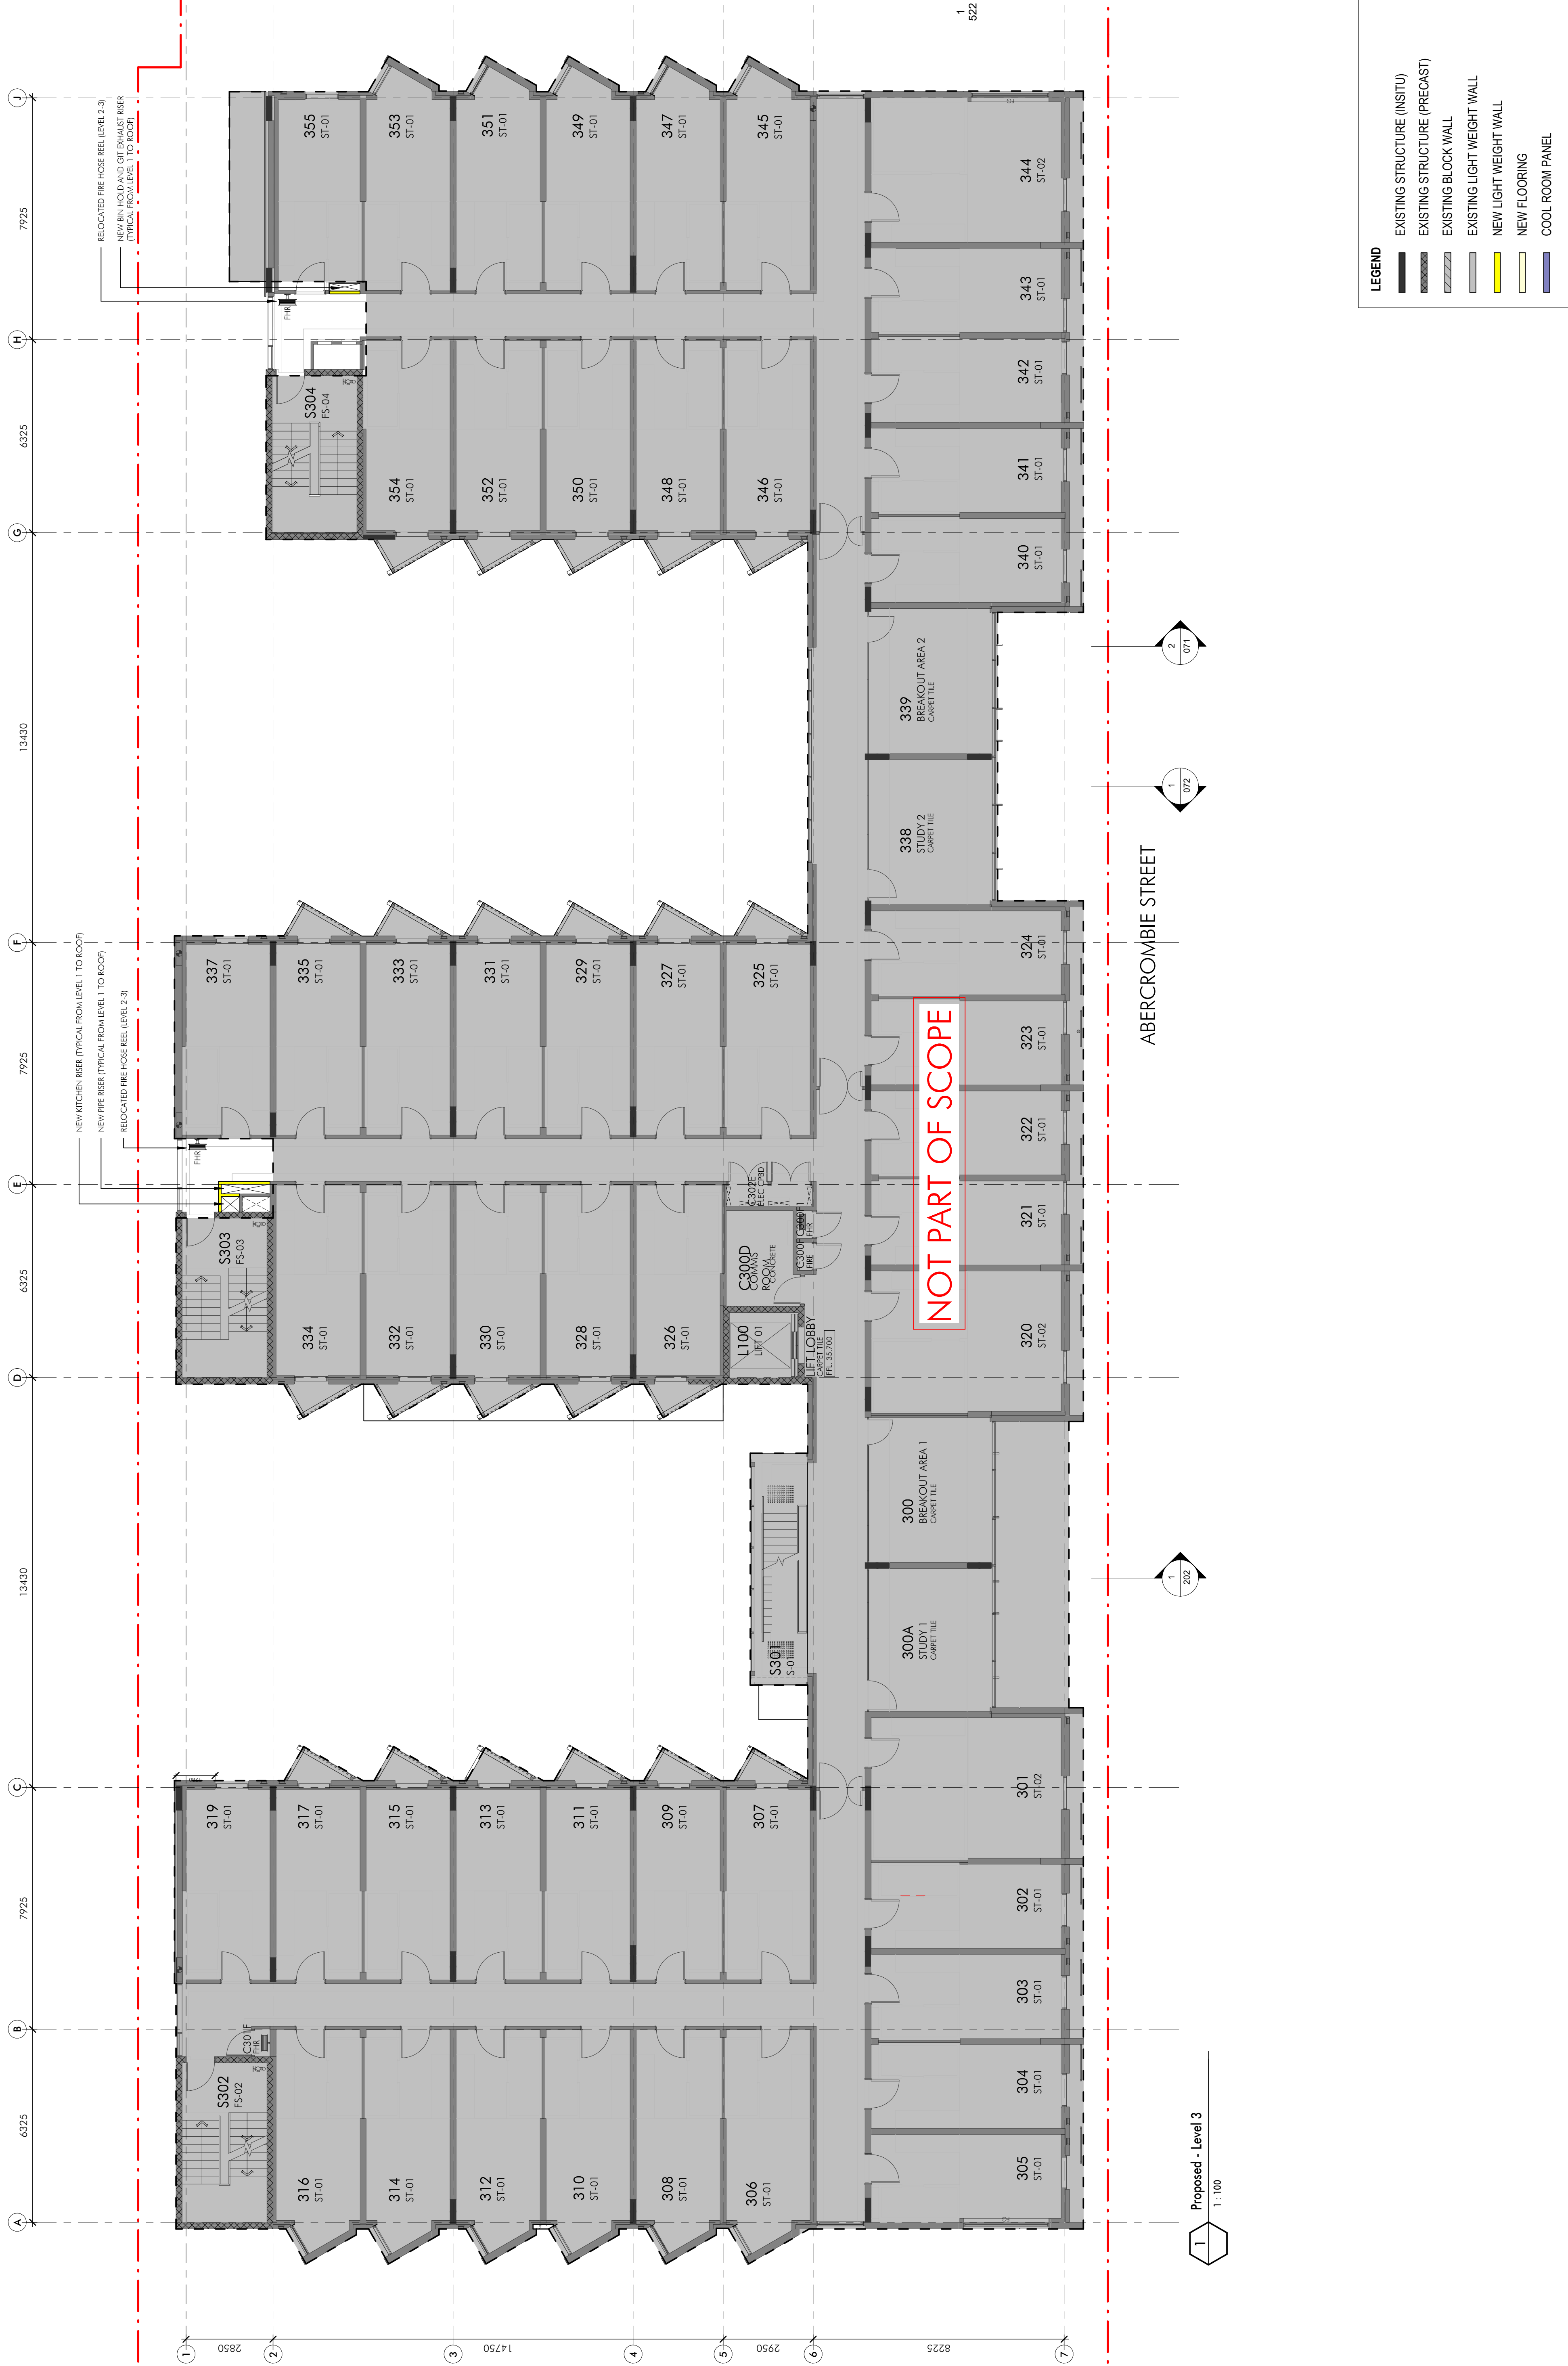

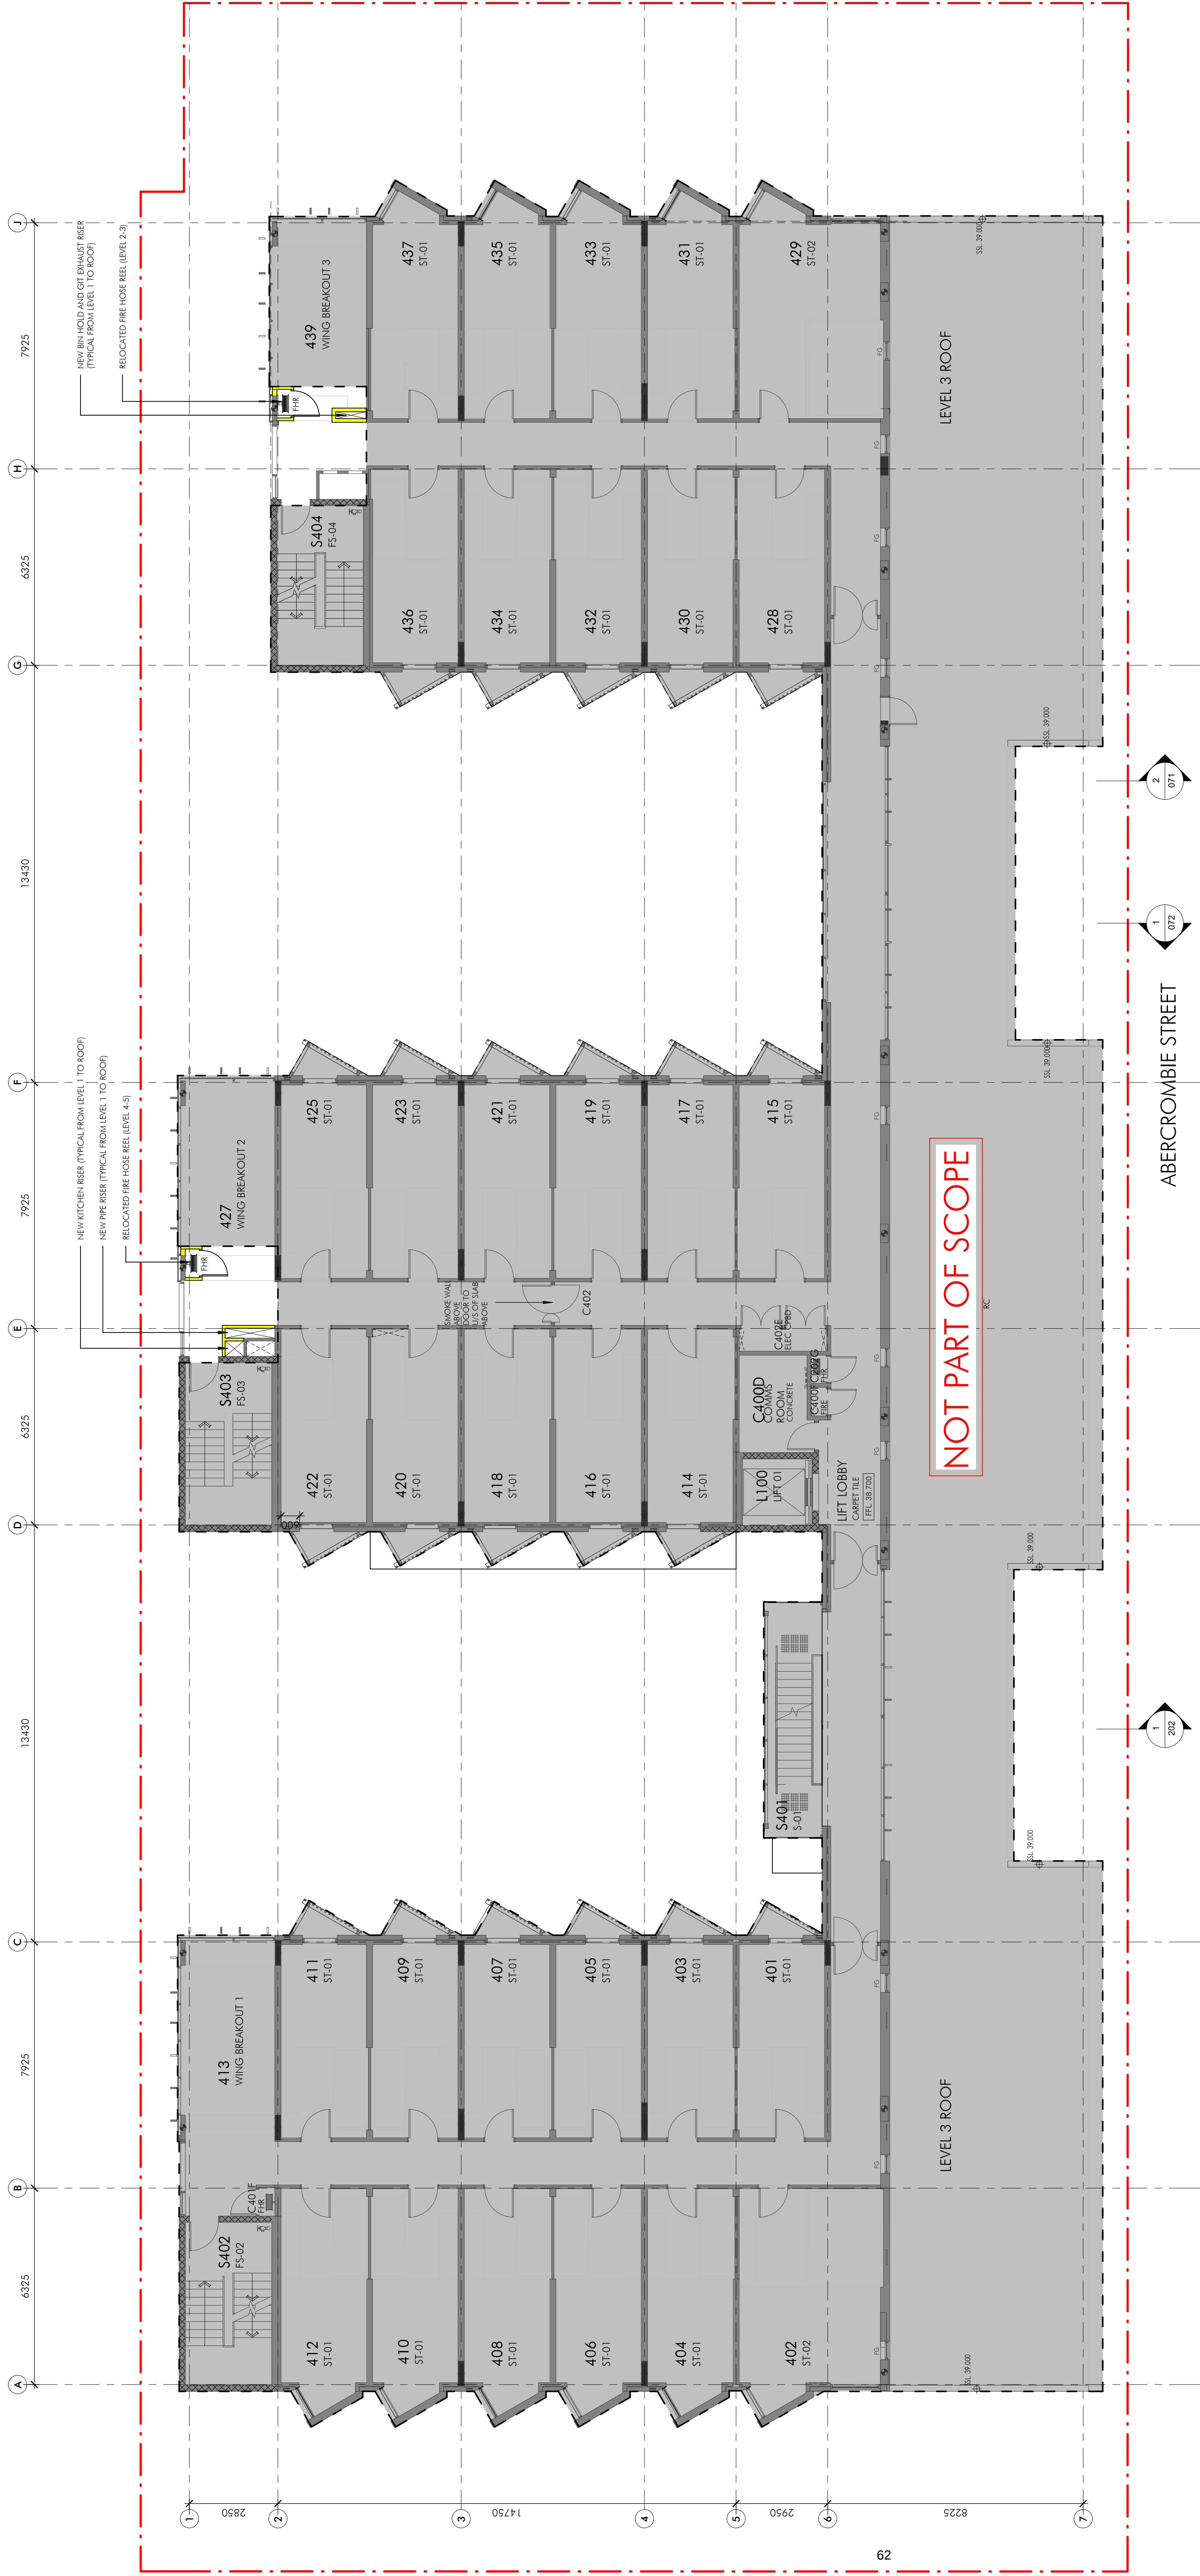

LEGEND

EXISTING STRUCTURE (INSITU)


EXISTING BLOCK WALL

EXISTING LIGHT WEIGHT WALL

NEW LIGHT WEIGHT WALL

NEW FLOORING

COOL ROOM PANEL

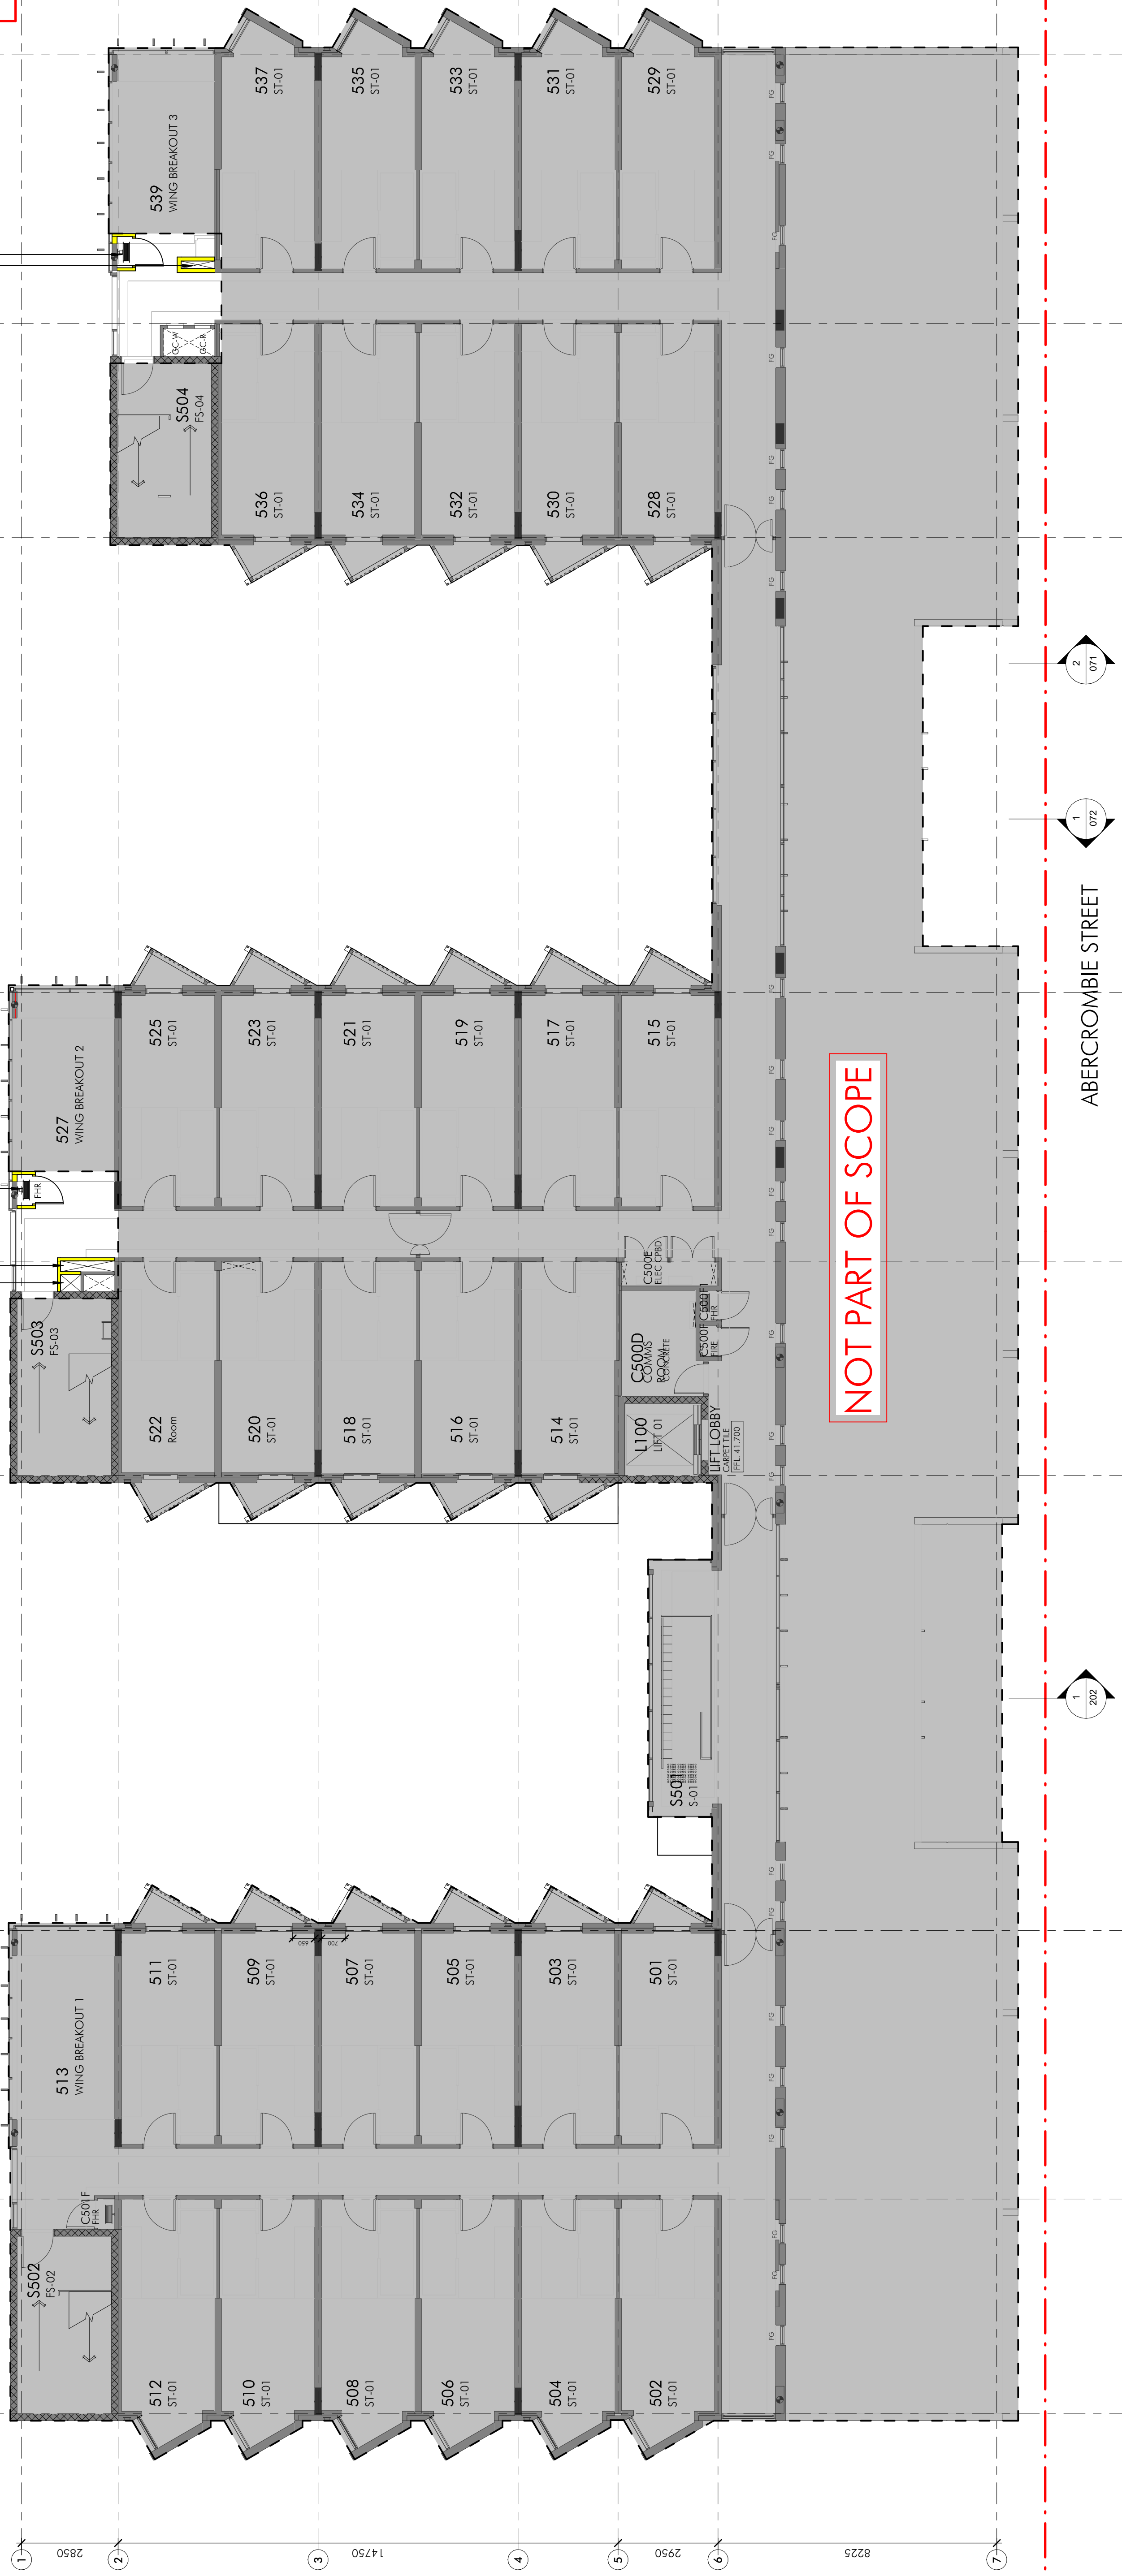

NOT PART OF SCOPE

ABERCROMBIE STREET

Proposed - Level 5

$$\frac{\cdot}{1:100}$$

LEGEND

EXISTING STRUCTURE (INSITU)


EXISTING BLOCK WALL

EXISTING LIGHT WEIGHT WALL

NEW LIGHT WEIGHT WALL

NEW FLOORING

COOL ROOM PANEL

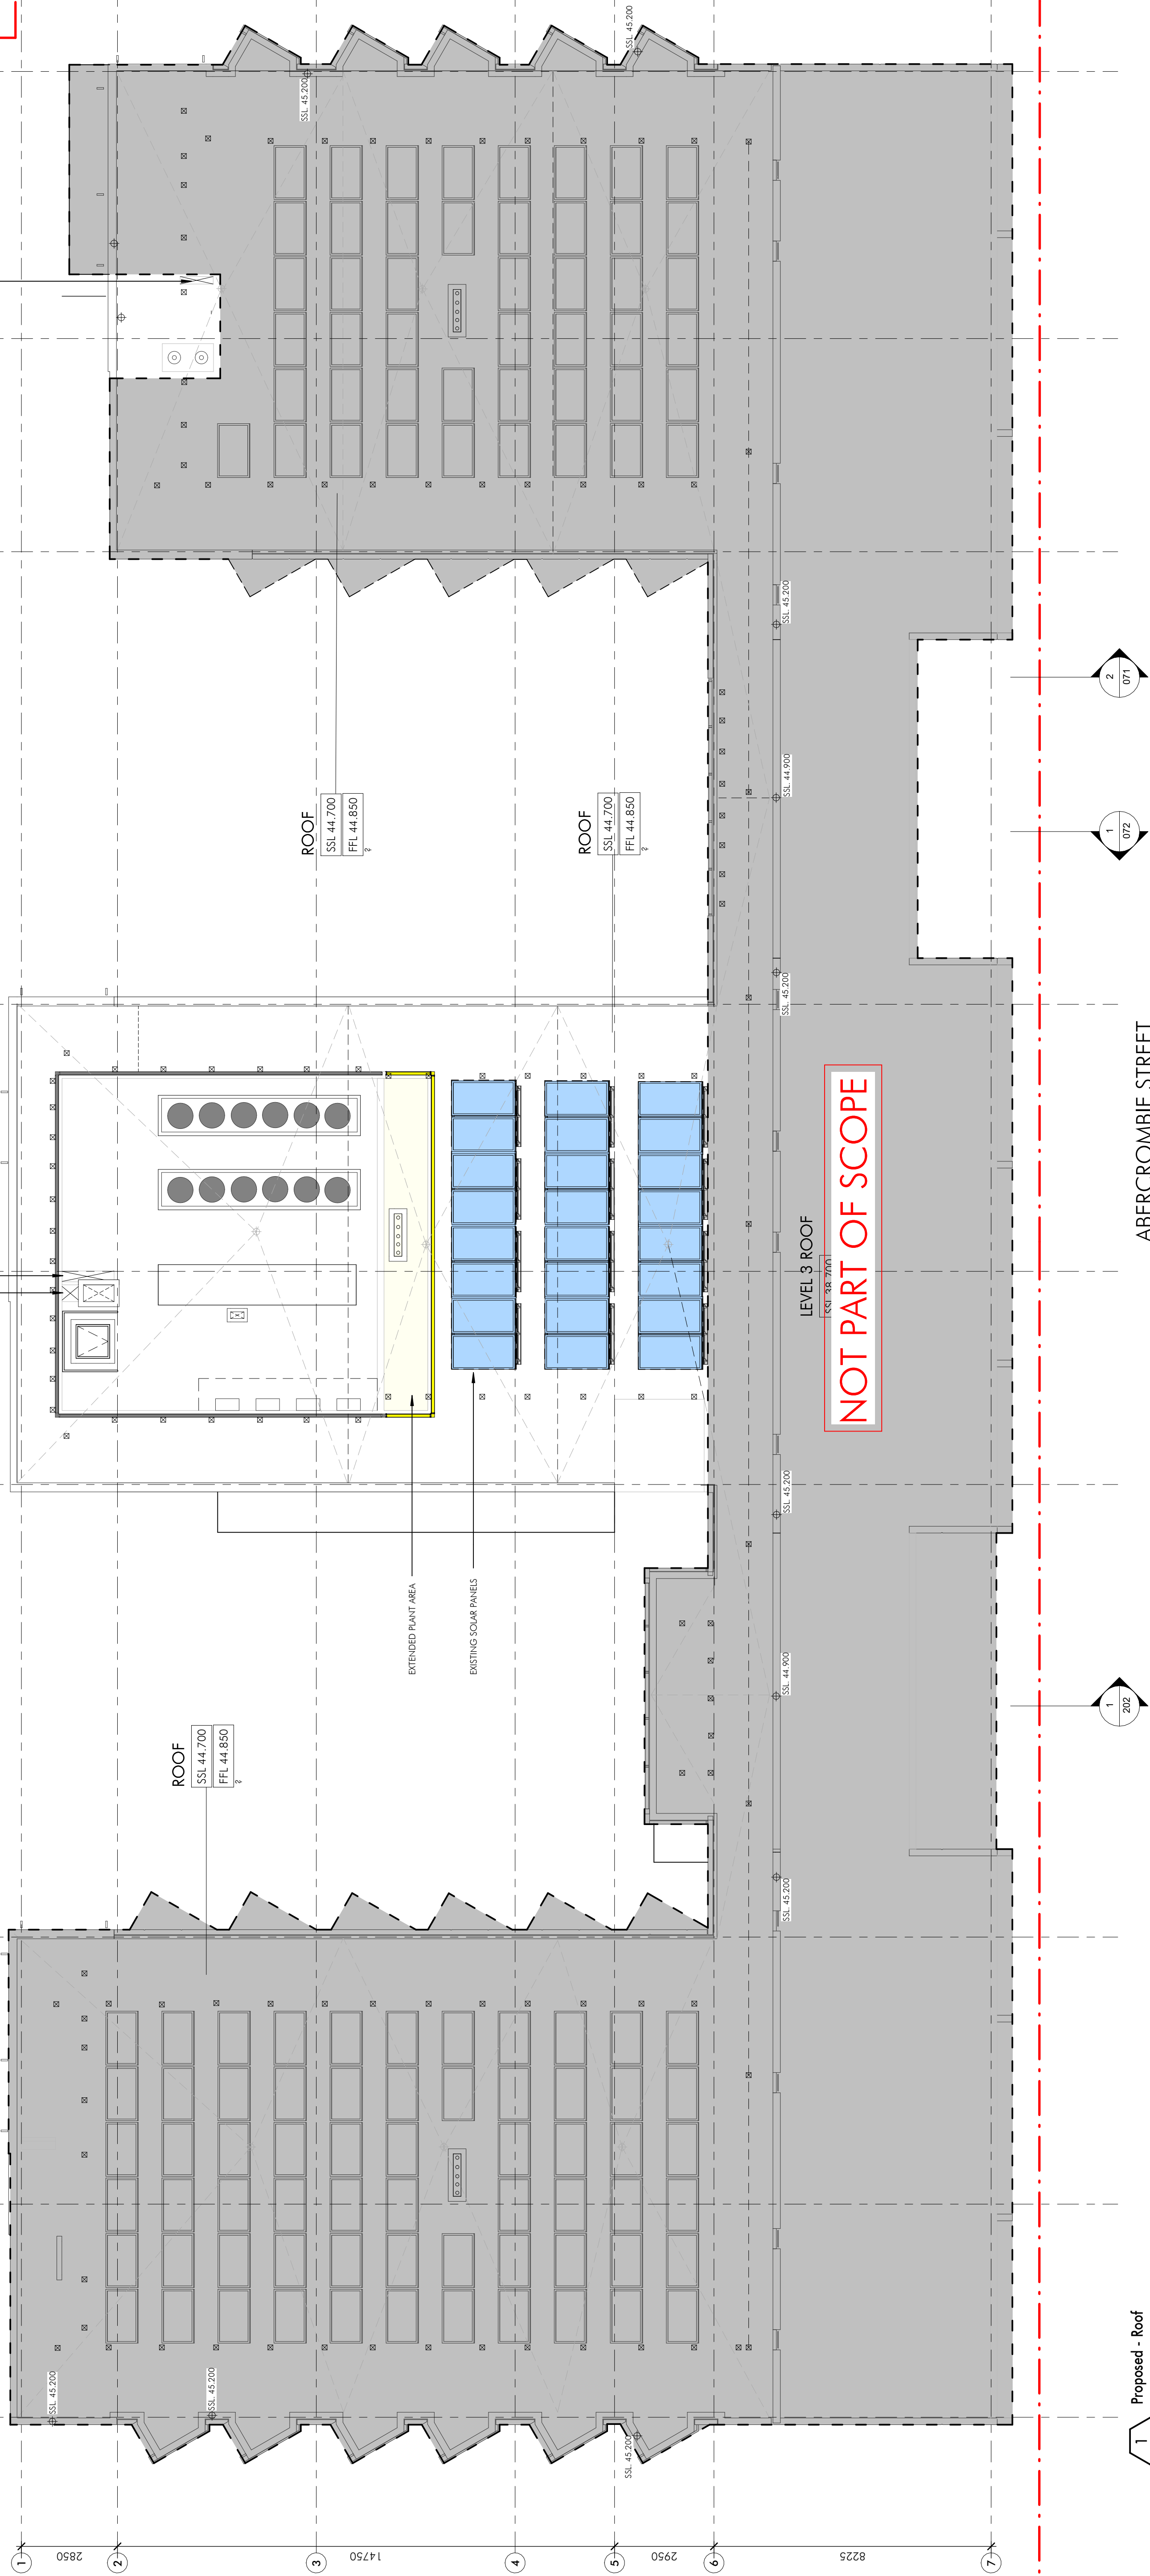


LEGEND


Proposed - Roof

1 : 100

Client

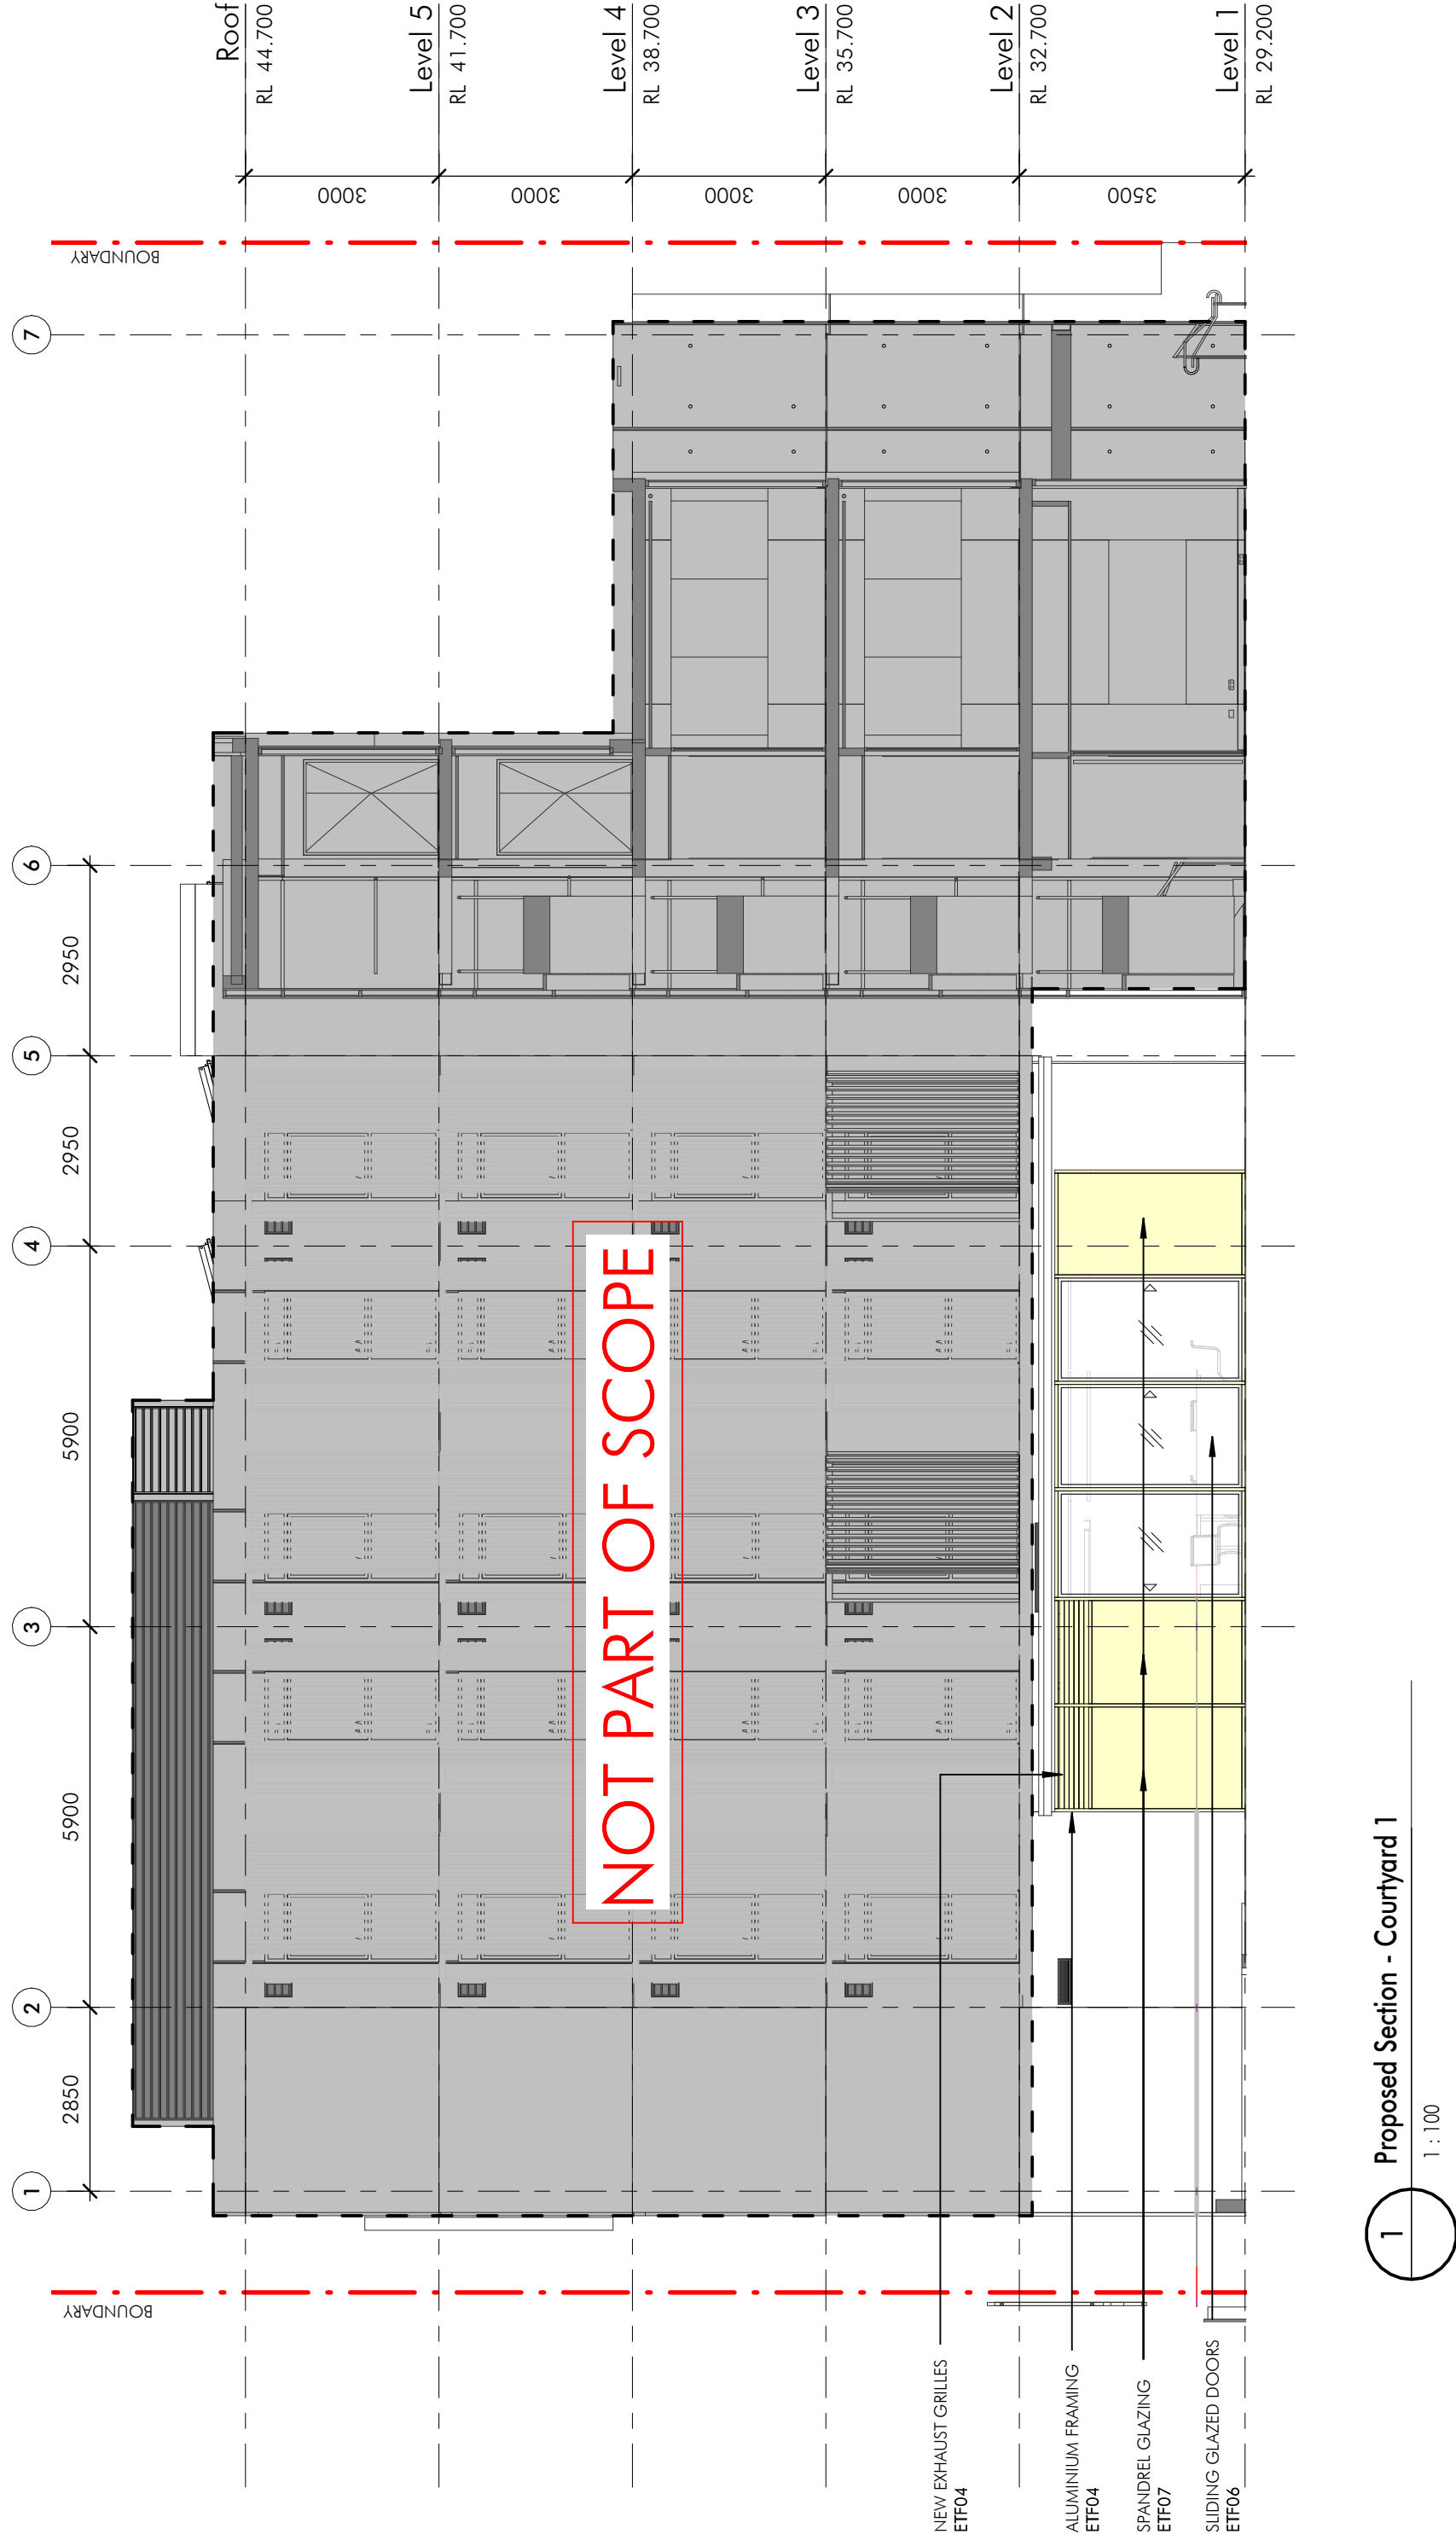

1
Proposed Section - Courtyard 1
1 : 100

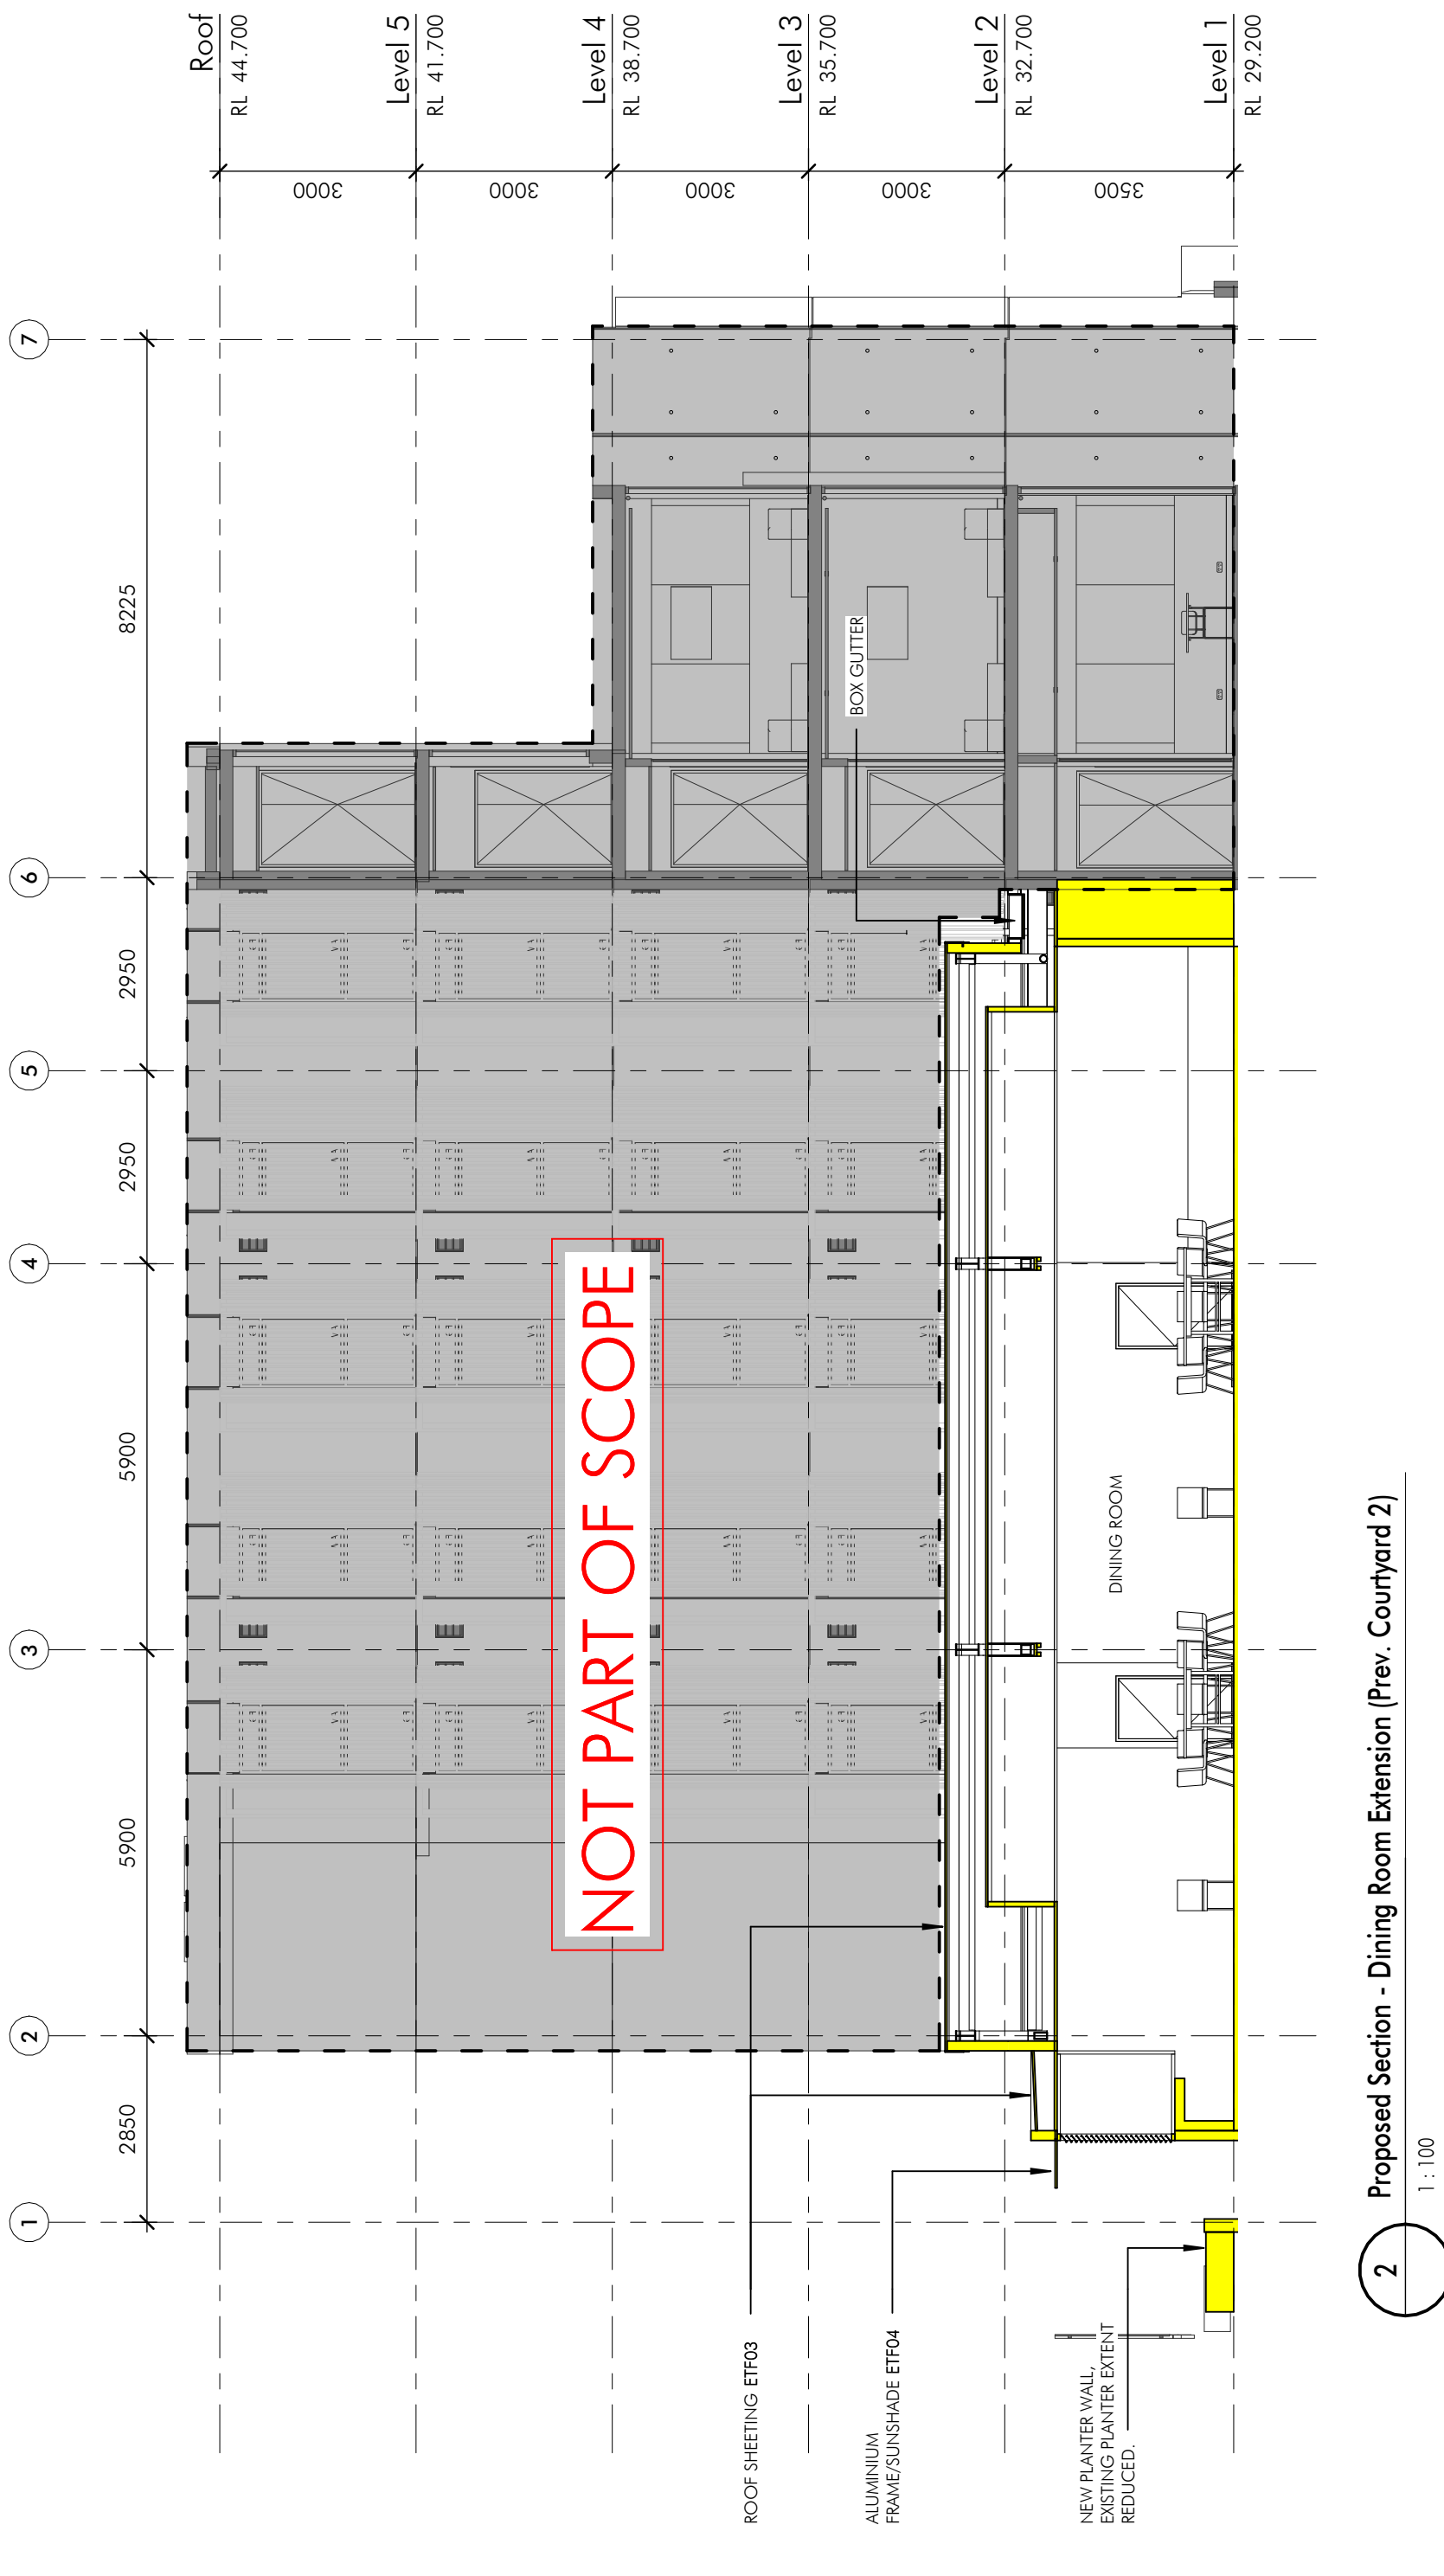


2
Proposed Section - Dining Room Extension (Prev. Courtyard 2)
1 : 100

EXTERNAL FINISHES SCHEDULE |






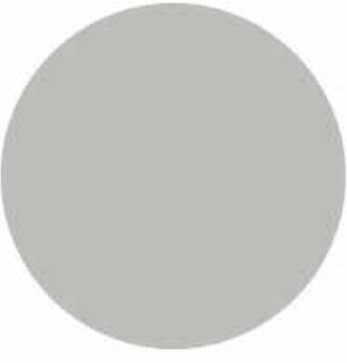


ETF1. FASCIA AND WALL CLADDING |
3mm SOLID ALUMINIUM TO MATCH EXISTING
(VITRADUAL VB9809 COPPER METALLIC)

ETF2. ROOF CAPPING |
VITRADUAL VB9809
COPPER METALLIC

ETF3. ROOF |
COLORBOND "SHALE GREY"

 





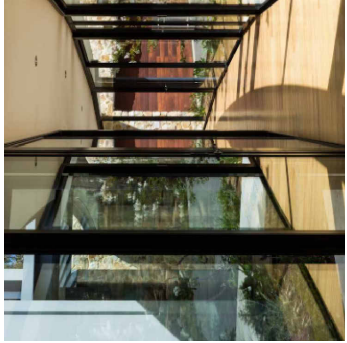

ETF4. WINDOW FRAMES |
DULUX "ZEUS BLACK"

ETF5. PAINTED WALLS |
DULUX "MONUMENT"

ETF6. CLEAR GLAZING

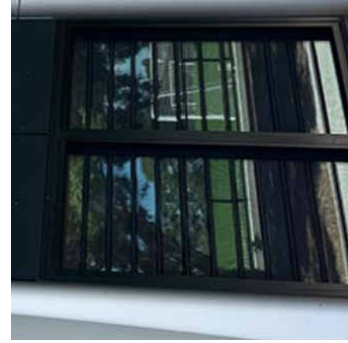 

ETF7. SPANDREL GLAZING
BACK PAN |
ALUCOBOND ENIGMA
BLACK 9130

ETF8. OPERABLE LOUVRE WINDOWS |
BREEZEWAY ALTAR IGLU DOUBLE
GLAZED LOUVERS

Client



Builder and/or subcontractors shall verify all project dimensions before commencing on-site work or off-site fabrication. If project dimensions shall have proceeded over scaled drawings, the builder and/or subcontractors shall be responsible for any errors and shall be liable for any medium without the written permission of the client. The Partnership Pty Ltd.

Builder

Project Name
USyd Abercrombie Student Accommodation Extension
Project Address
401 Abercrombie St, Darlingtown NSW 2008

Key Plan




Drawing Title
PROPOSED SECTIONS - SHEET 1

Checker:	Sheet Size:	Scale:
KN	A1	1:100
Drawing Number:	Issue:	
14659_202	B	


nettletontribe

nettleton tribe partnership pty ltd ABN 58 161 683 122
117 Villagoughy Road, Crows Nest, NSW 2065
t +61 2 9431 6431
e: sydney@nettletontribe.com.au w: nettletontribe.com.au

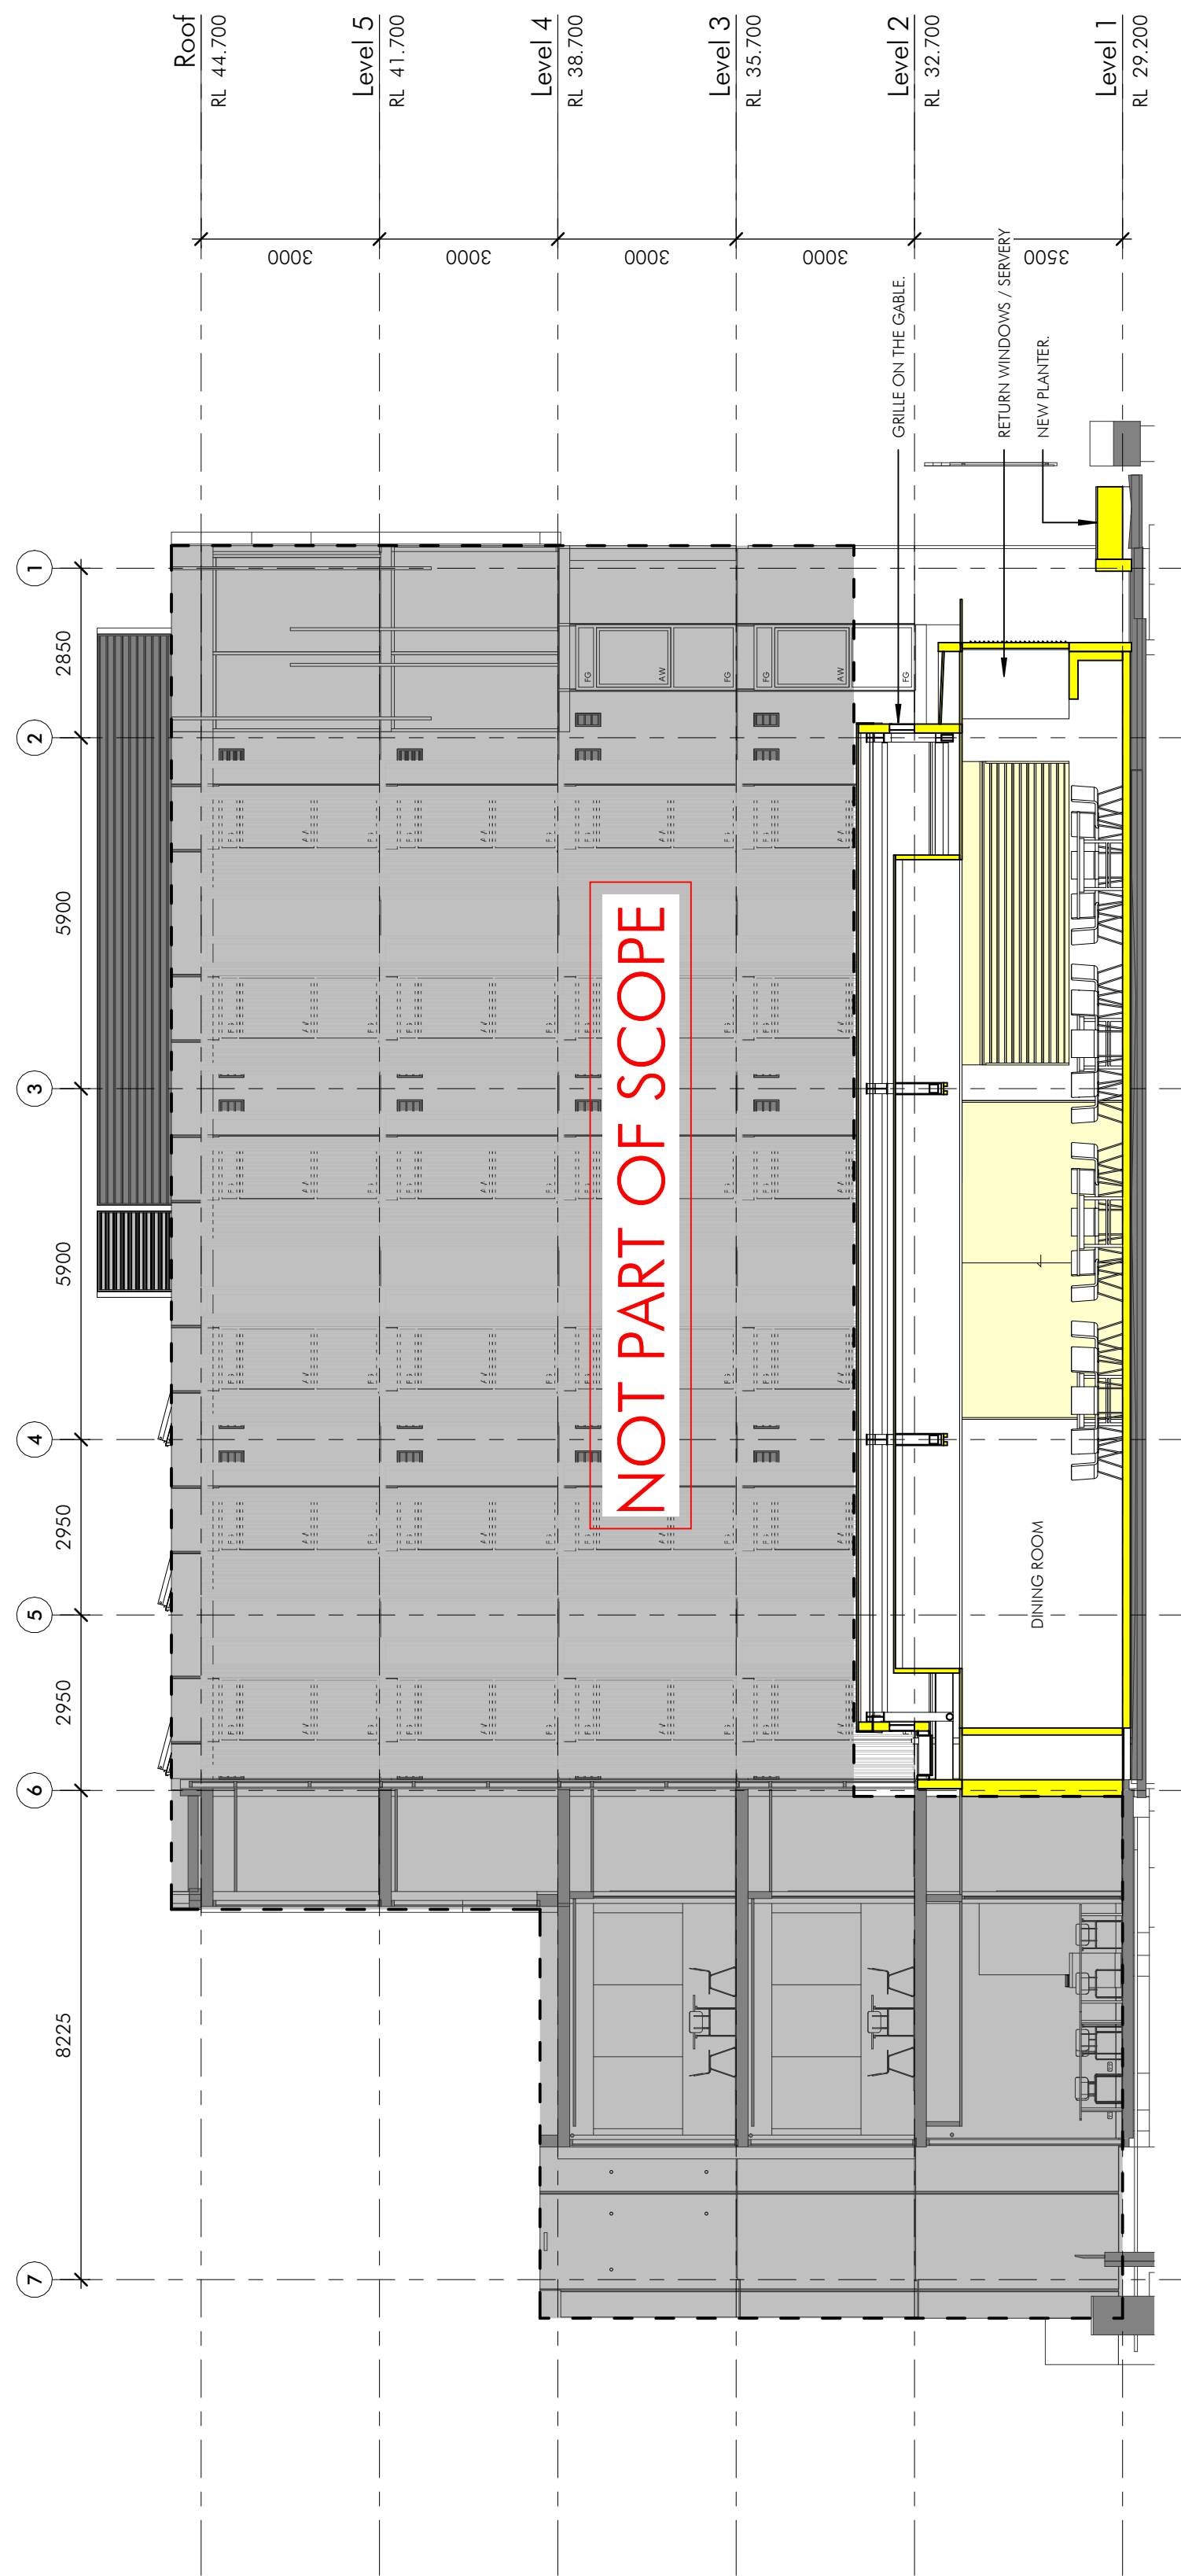

Proposed Section - Dining Room Extension 2 (Prev. Courtyard 2)

1:100

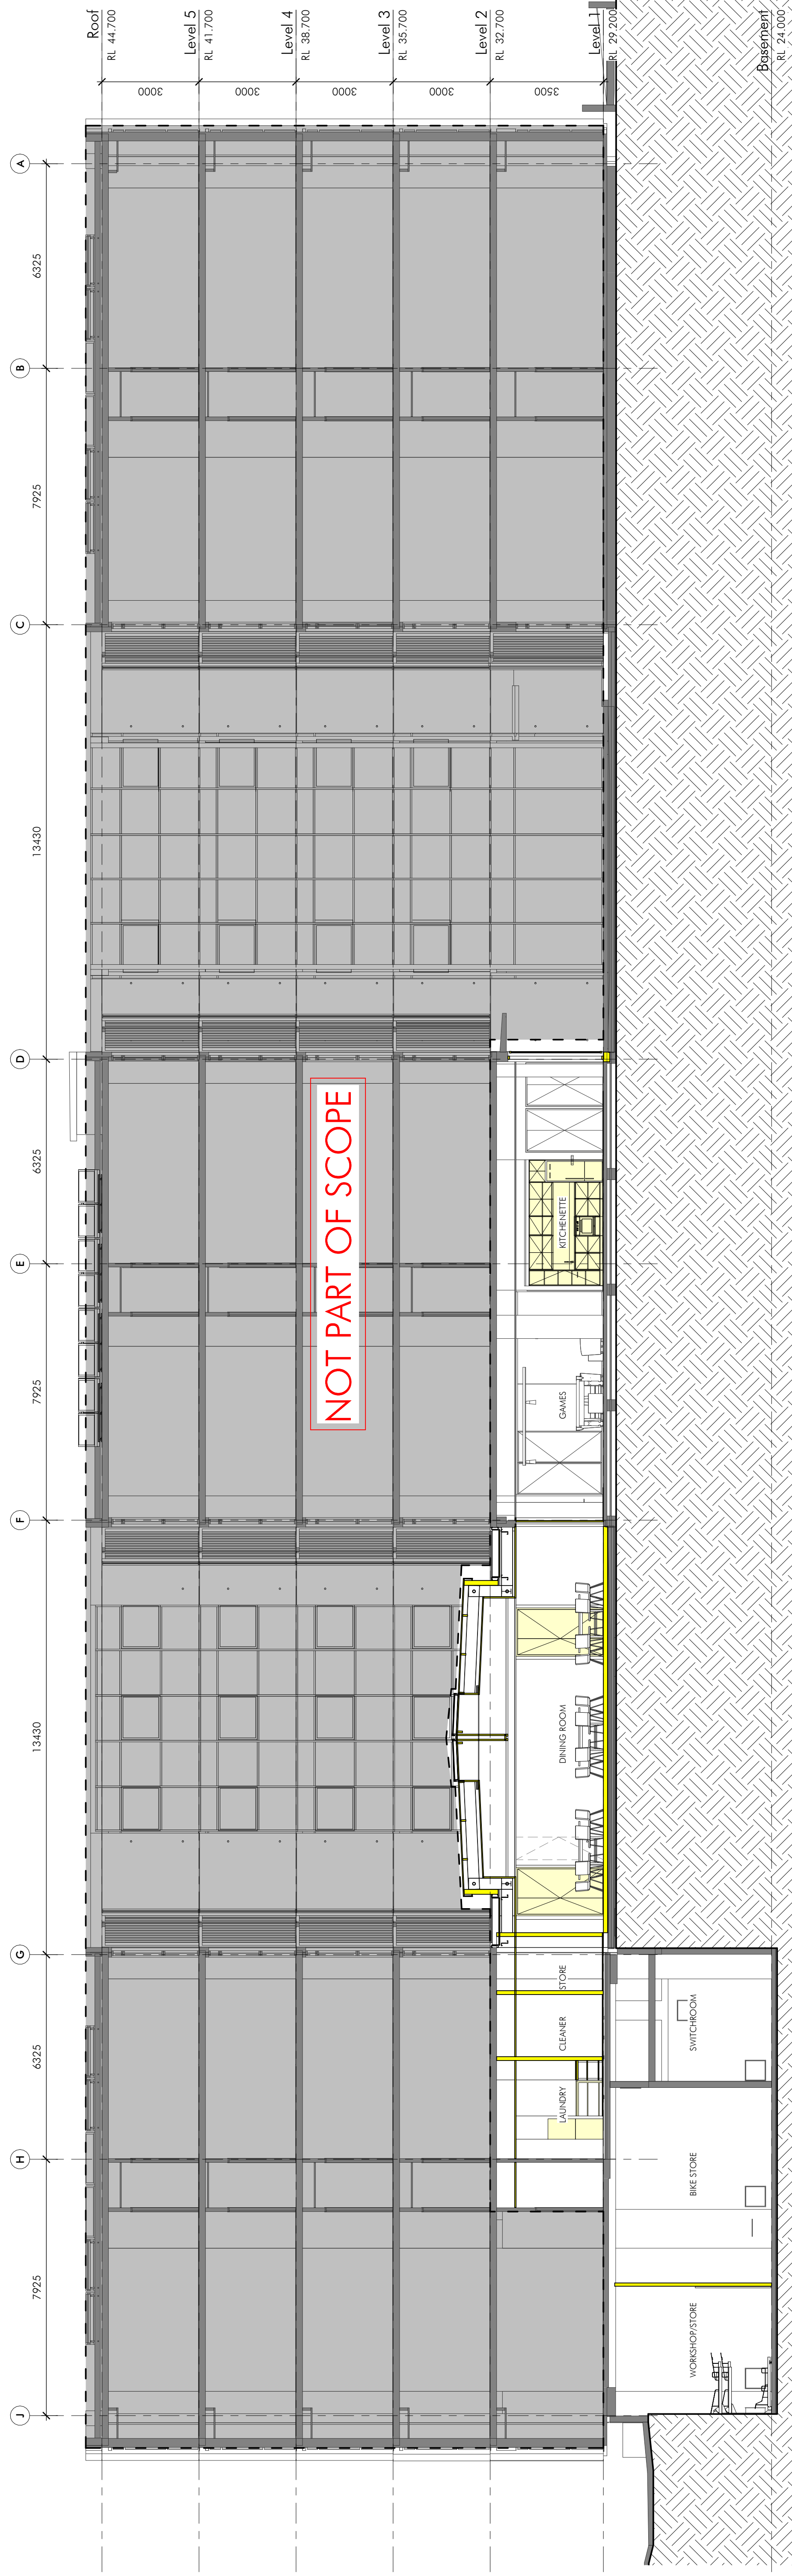

Proposed Section - Dining Room Extension 3

1:100