



Attachment B


Selected drawings

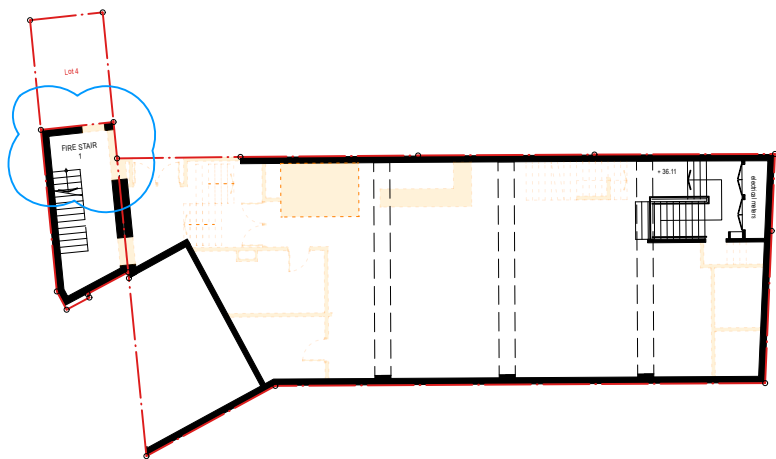


3 Ex. Basement 1
scale 1:300 at A3

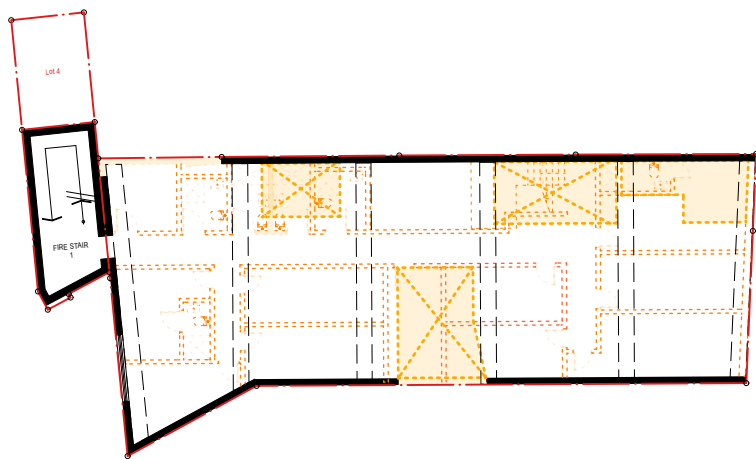


6 Ex. Level 2
scale 1:300 at A3

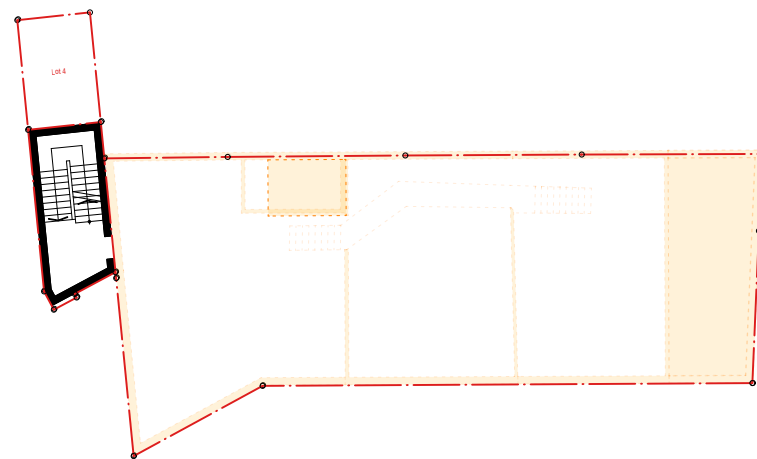


9 Ex. Roof
scale 1:300 at A3

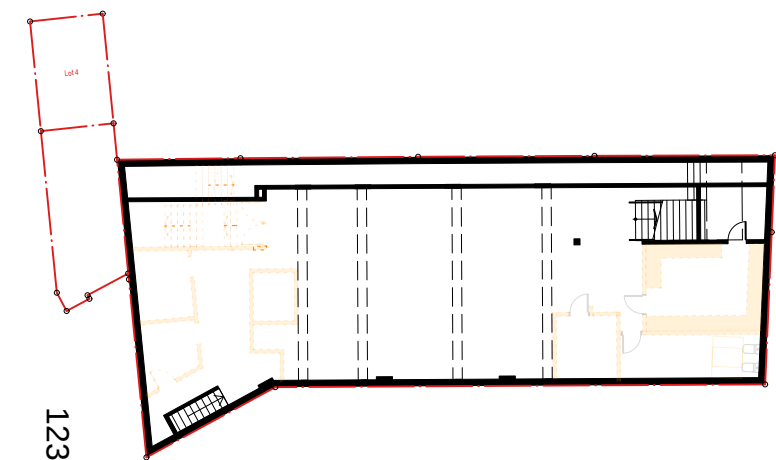


2 Ex. Basement 2
scale 1:300 at A3

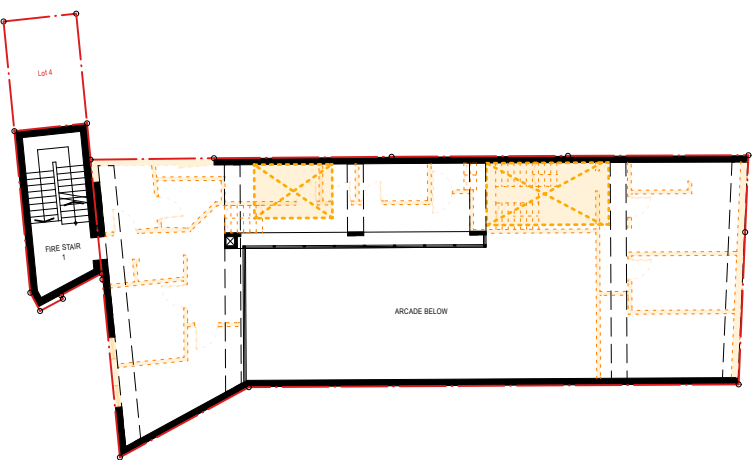


5 Ex. Level 1
scale 1:300 at A3

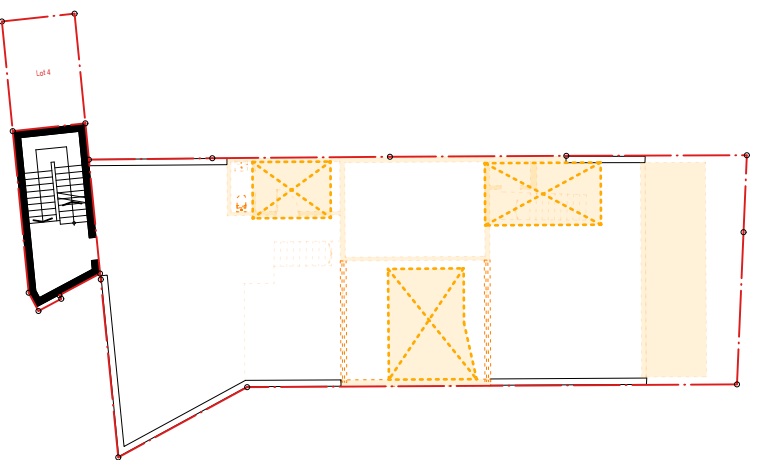


8 Ex. Level 4
scale 1:300 at A3

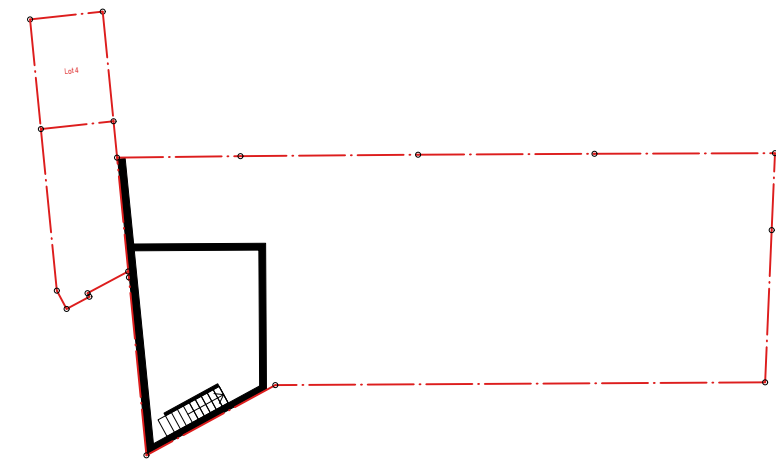

1 Ex. Basement 3
scale 1:300 at A3

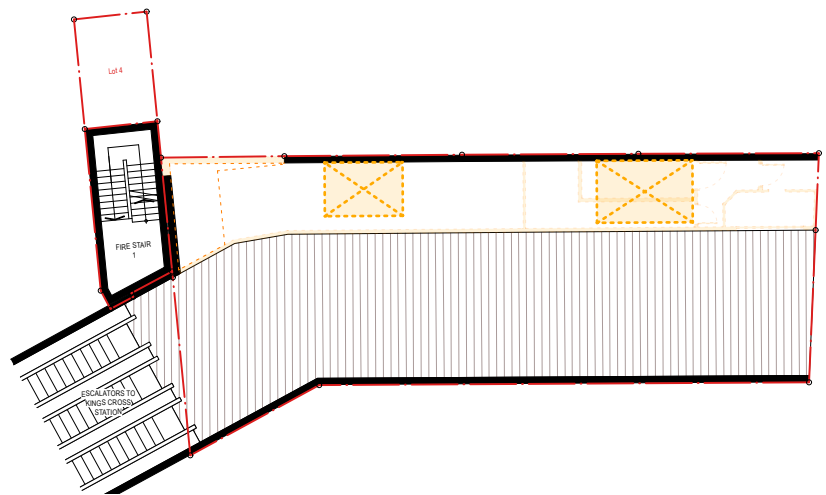

4 Ex. Ground Floor
scale 1:300 at A3

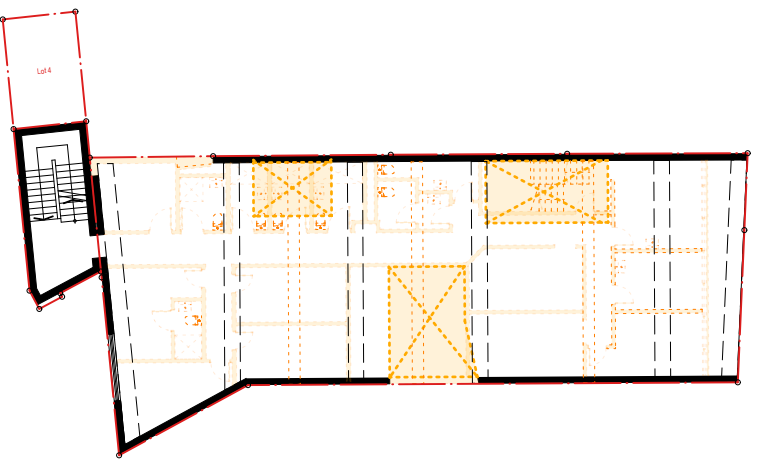


7 Ex. Level 3
scale 1:300 at A3

Retain
Demolished
Dashed over

REV	DATE	AMENDMENT
G	27/5/2026	Issue to council
H	17/7/2026	Upload to NSW Planning Portal
I	3/8/2026	Revised for DA
J	21/8/2026	Upload to NSW Planning Portal


Comply with relevant Authorities requirements, the Building Code of Australia and all relevant Australian Standards when executing works described in this drawing

Dimensions in millimetres. Confirm all dimensions on site prior to commencing work. Use figured dimensions only. Do not scale. If discrepancy exists notify architect. If in doubt ask.

 


TN


PROJECT 107-109 Darlinghurst Road, Potts Point NSW				PROJECT # 240215
CLIENT Raben Footwear Pty Ltd				DWG # 03
DWG Demolition Plans				REVISION J
SCALE @ A3 1:300	DRAWN FH	CHKD PM	PLOT DATE 21/8/2026	

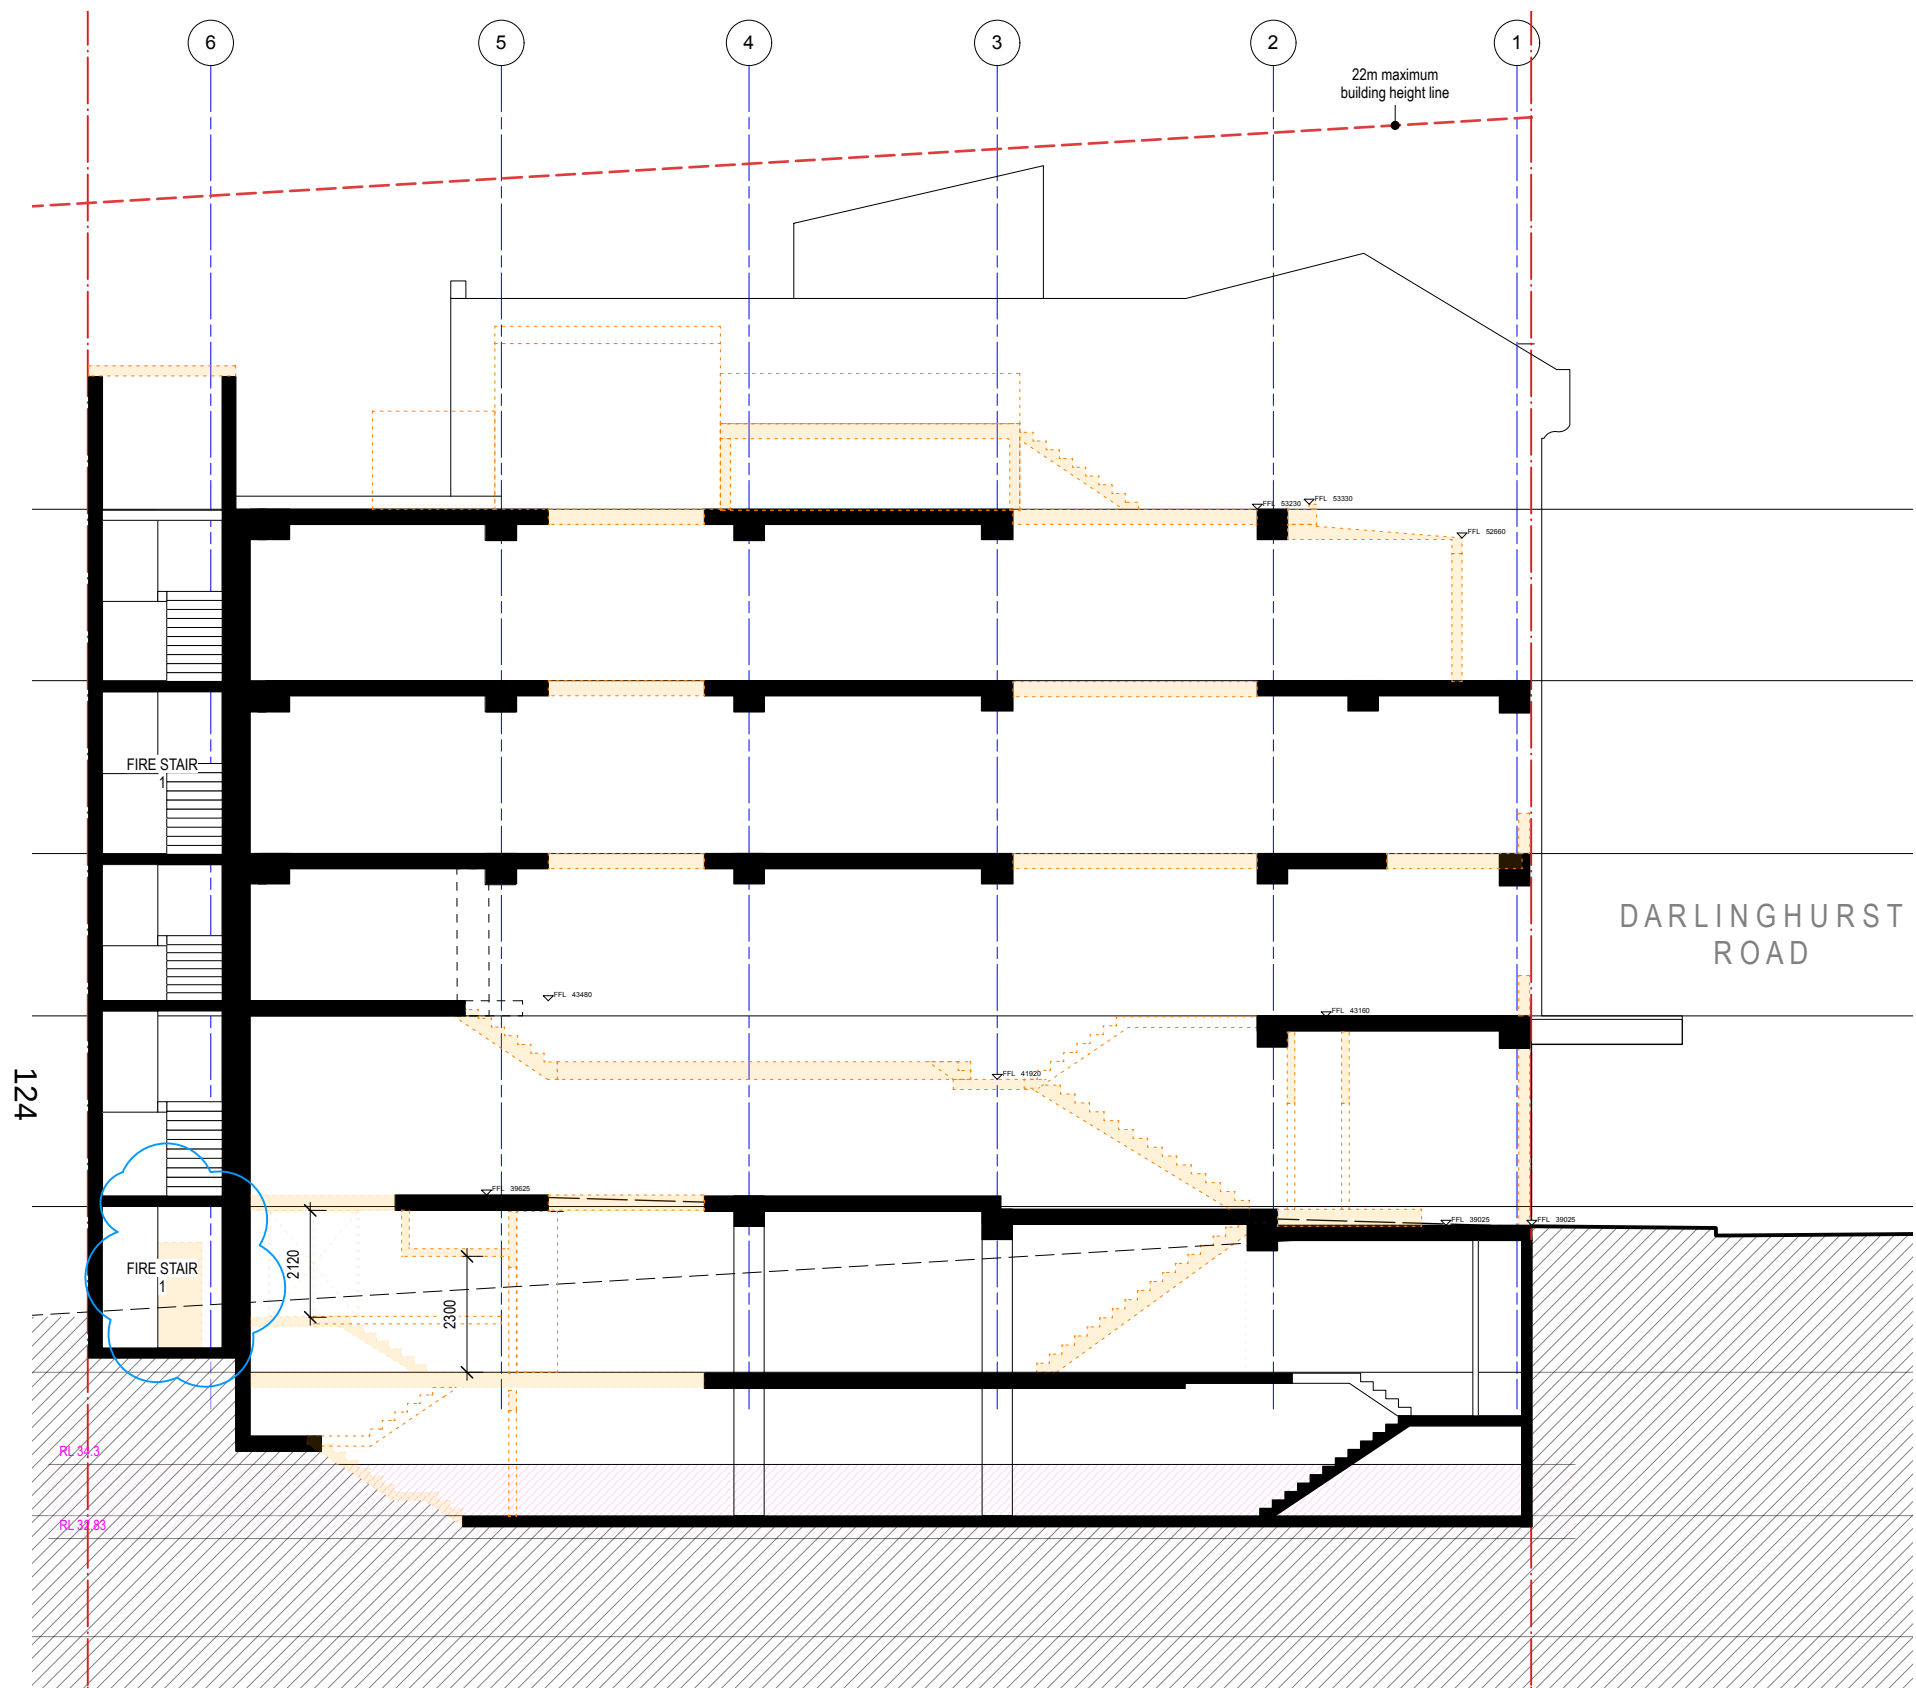

1 Ex. Section 1
scale 1:150 at A3

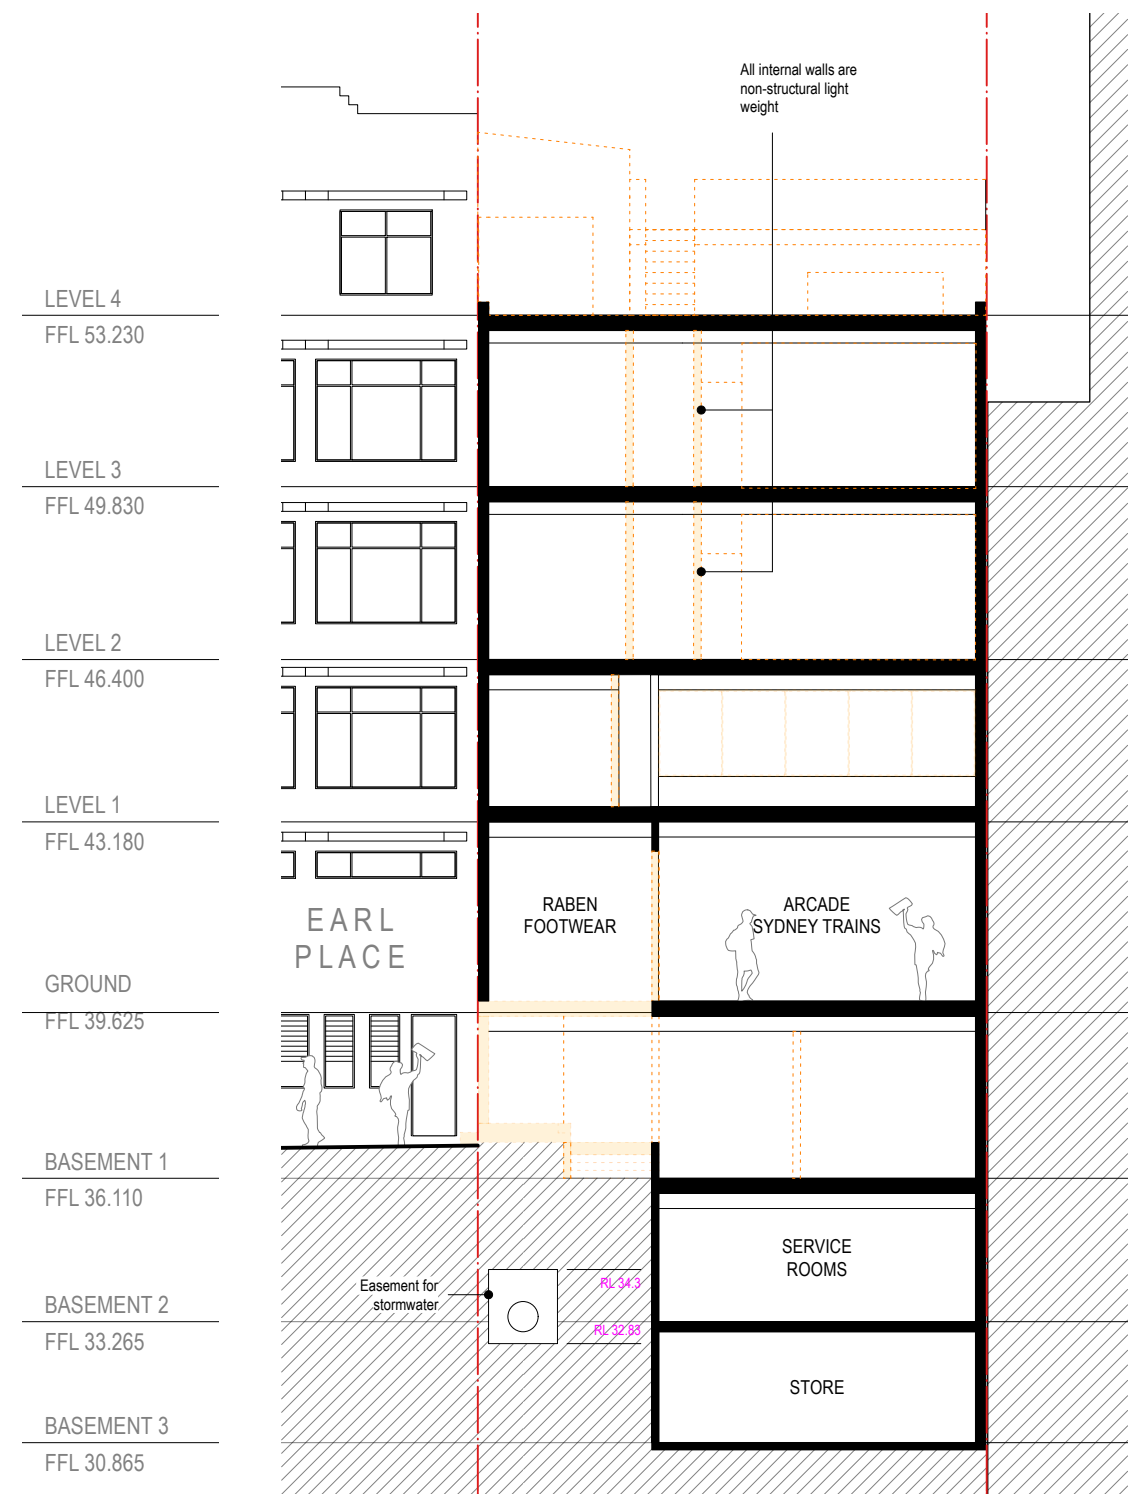

2 Ex. Section 2
scale 1:150 at A3

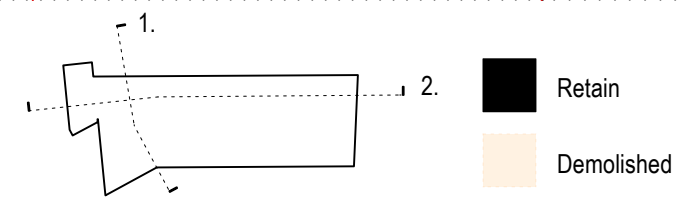


REV	DATE	AMENDMENT
G	27/5/2026	Issue to council
H	17/7/2026	Upload to NSW Planning Portal
I	3/8/2026	Revised for DA
J	21/8/2026	Upload to NSW Planning Portal

Comply with relevant Authorities requirements, the Building Code of Australia and all relevant Australian Standards when executing works described in this drawing

Dimensions in millimetres. Confirm all dimensions on site prior to commencing work. Use figured dimensions only. Do not scale. If discrepancy exists notify architect. If in doubt ask.

PROJECT 107-109 Darlinghurst Road, Potts Point NSW				PROJECT # 240215
CLIENT Raben Footwear Pty Ltd				DWG # 04
DWG Demolition Sections				REVISION J
SCALE @ A3 1:150	DRAWN FH	CHKD PM	PLOT DATE 21/8/2026	

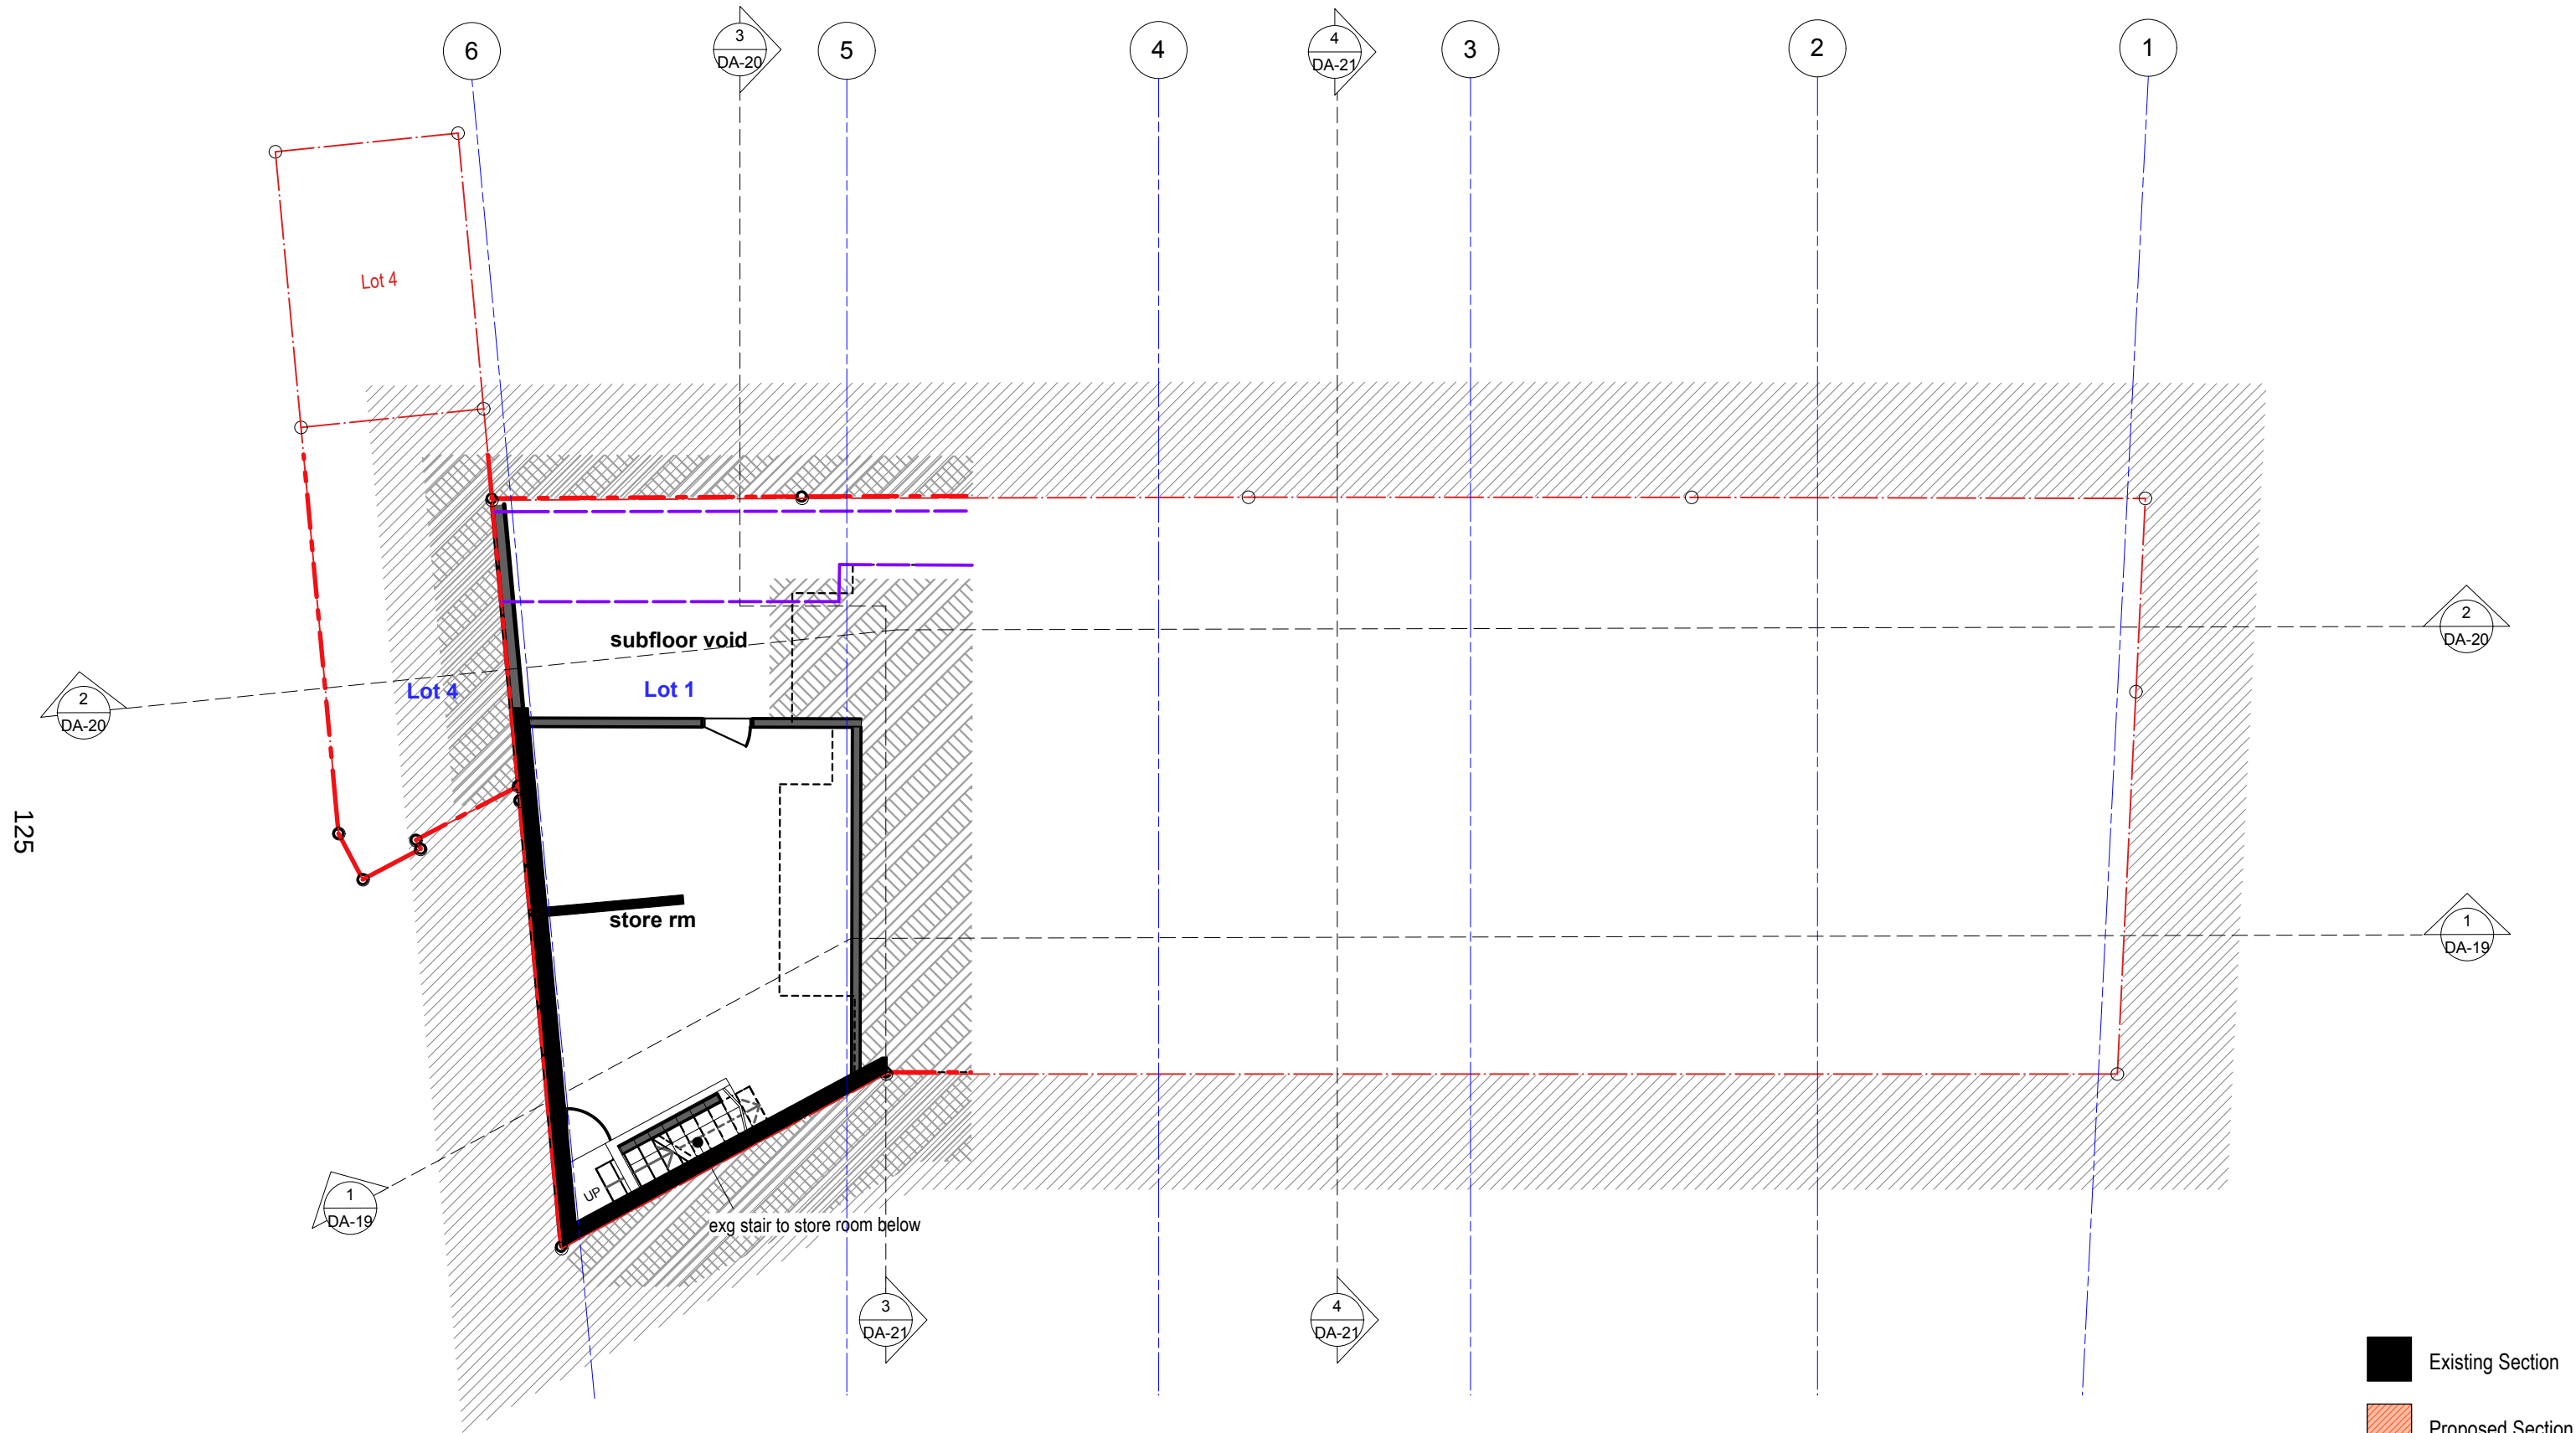

1 Basement Level 3
scale 1:100 at A3


REV	DATE	AMENDMENT
F	4/3/2026	Response to RFI
G	25/3/2026	Final Response to RFI
H	27/5/2026	Issue to council
I	17/7/2026	Upload to NSW Planning Portal

Comply with relevant Authorities requirements, the Building Code of Australia and all relevant Australian Standards when executing works described in this drawing

Dimensions in millimetres. Confirm all dimensions on site prior to commencing work. Use figured dimensions only. Do not scale. If discrepancy exists notify architect. If in doubt ask.



PROJECT 107-109 Darlinghurst Road, Potts Point NSW				PROJECT # 240215
CLIENT Raben Footwear Pty Ltd				DWG # 05
DWG Basement 3				REVISION I
SCALE @ A3 1:100	DRAWN FH	CHKD PM	PLOT DATE 17/7/2026	

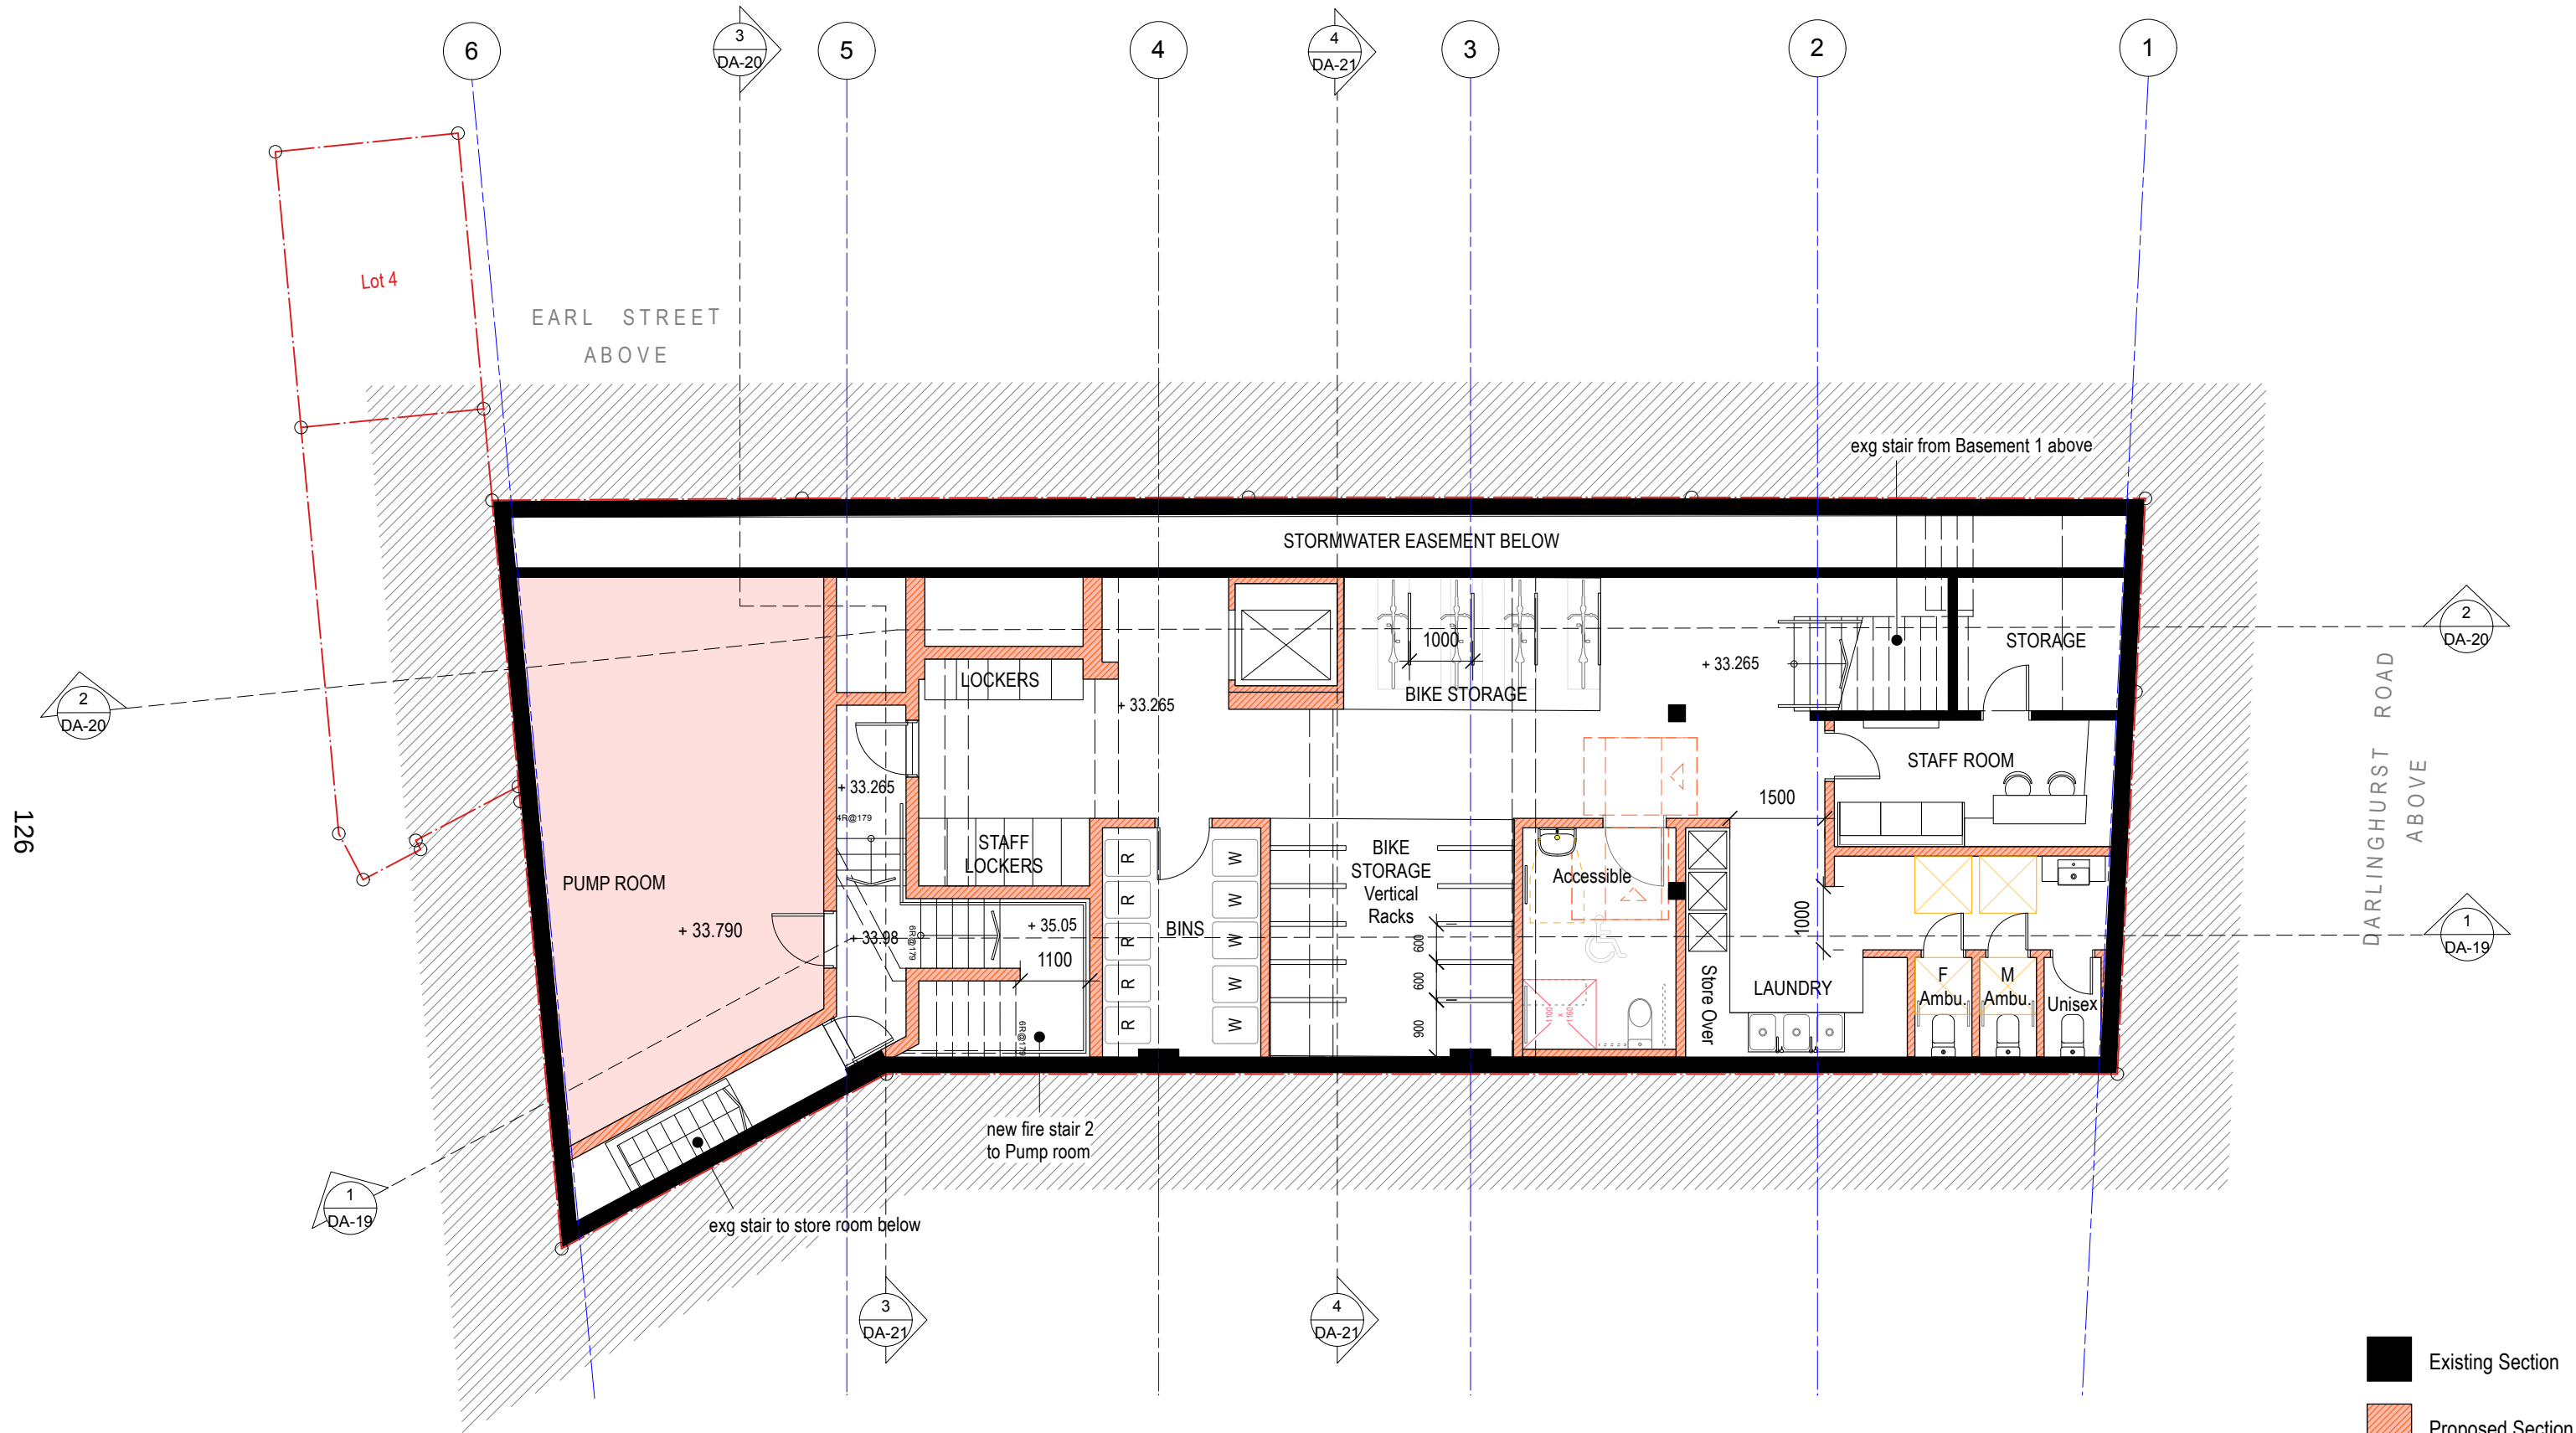

1 Basement 2
scale 1:100 at A3


REV	DATE	AMENDMENT
E	4/3/2026	Response to RFI
F	25/3/2026	Final Response to RFI
G	27/5/2026	Issue to council
H	17/7/2026	Upload to NSW Planning Portal

Comply with relevant Authorities requirements, the Building Code of Australia and all relevant Australian Standards when executing works described in this drawing

Dimensions in millimetres. Confirm all dimensions on site prior to commencing work. Use figured dimensions only. Do not scale. If discrepancy exists notify architect. If in doubt ask.



PROJECT 107-109 Darlinghurst Road, Potts Point NSW				PROJECT # 240215
CLIENT Raben Footwear Pty Ltd				DWG # 06
DWG Basement 2				REVISION H
SCALE @ A3 1:100	DRAWN FH	CHKD PM	PLOT DATE 17/7/2026	

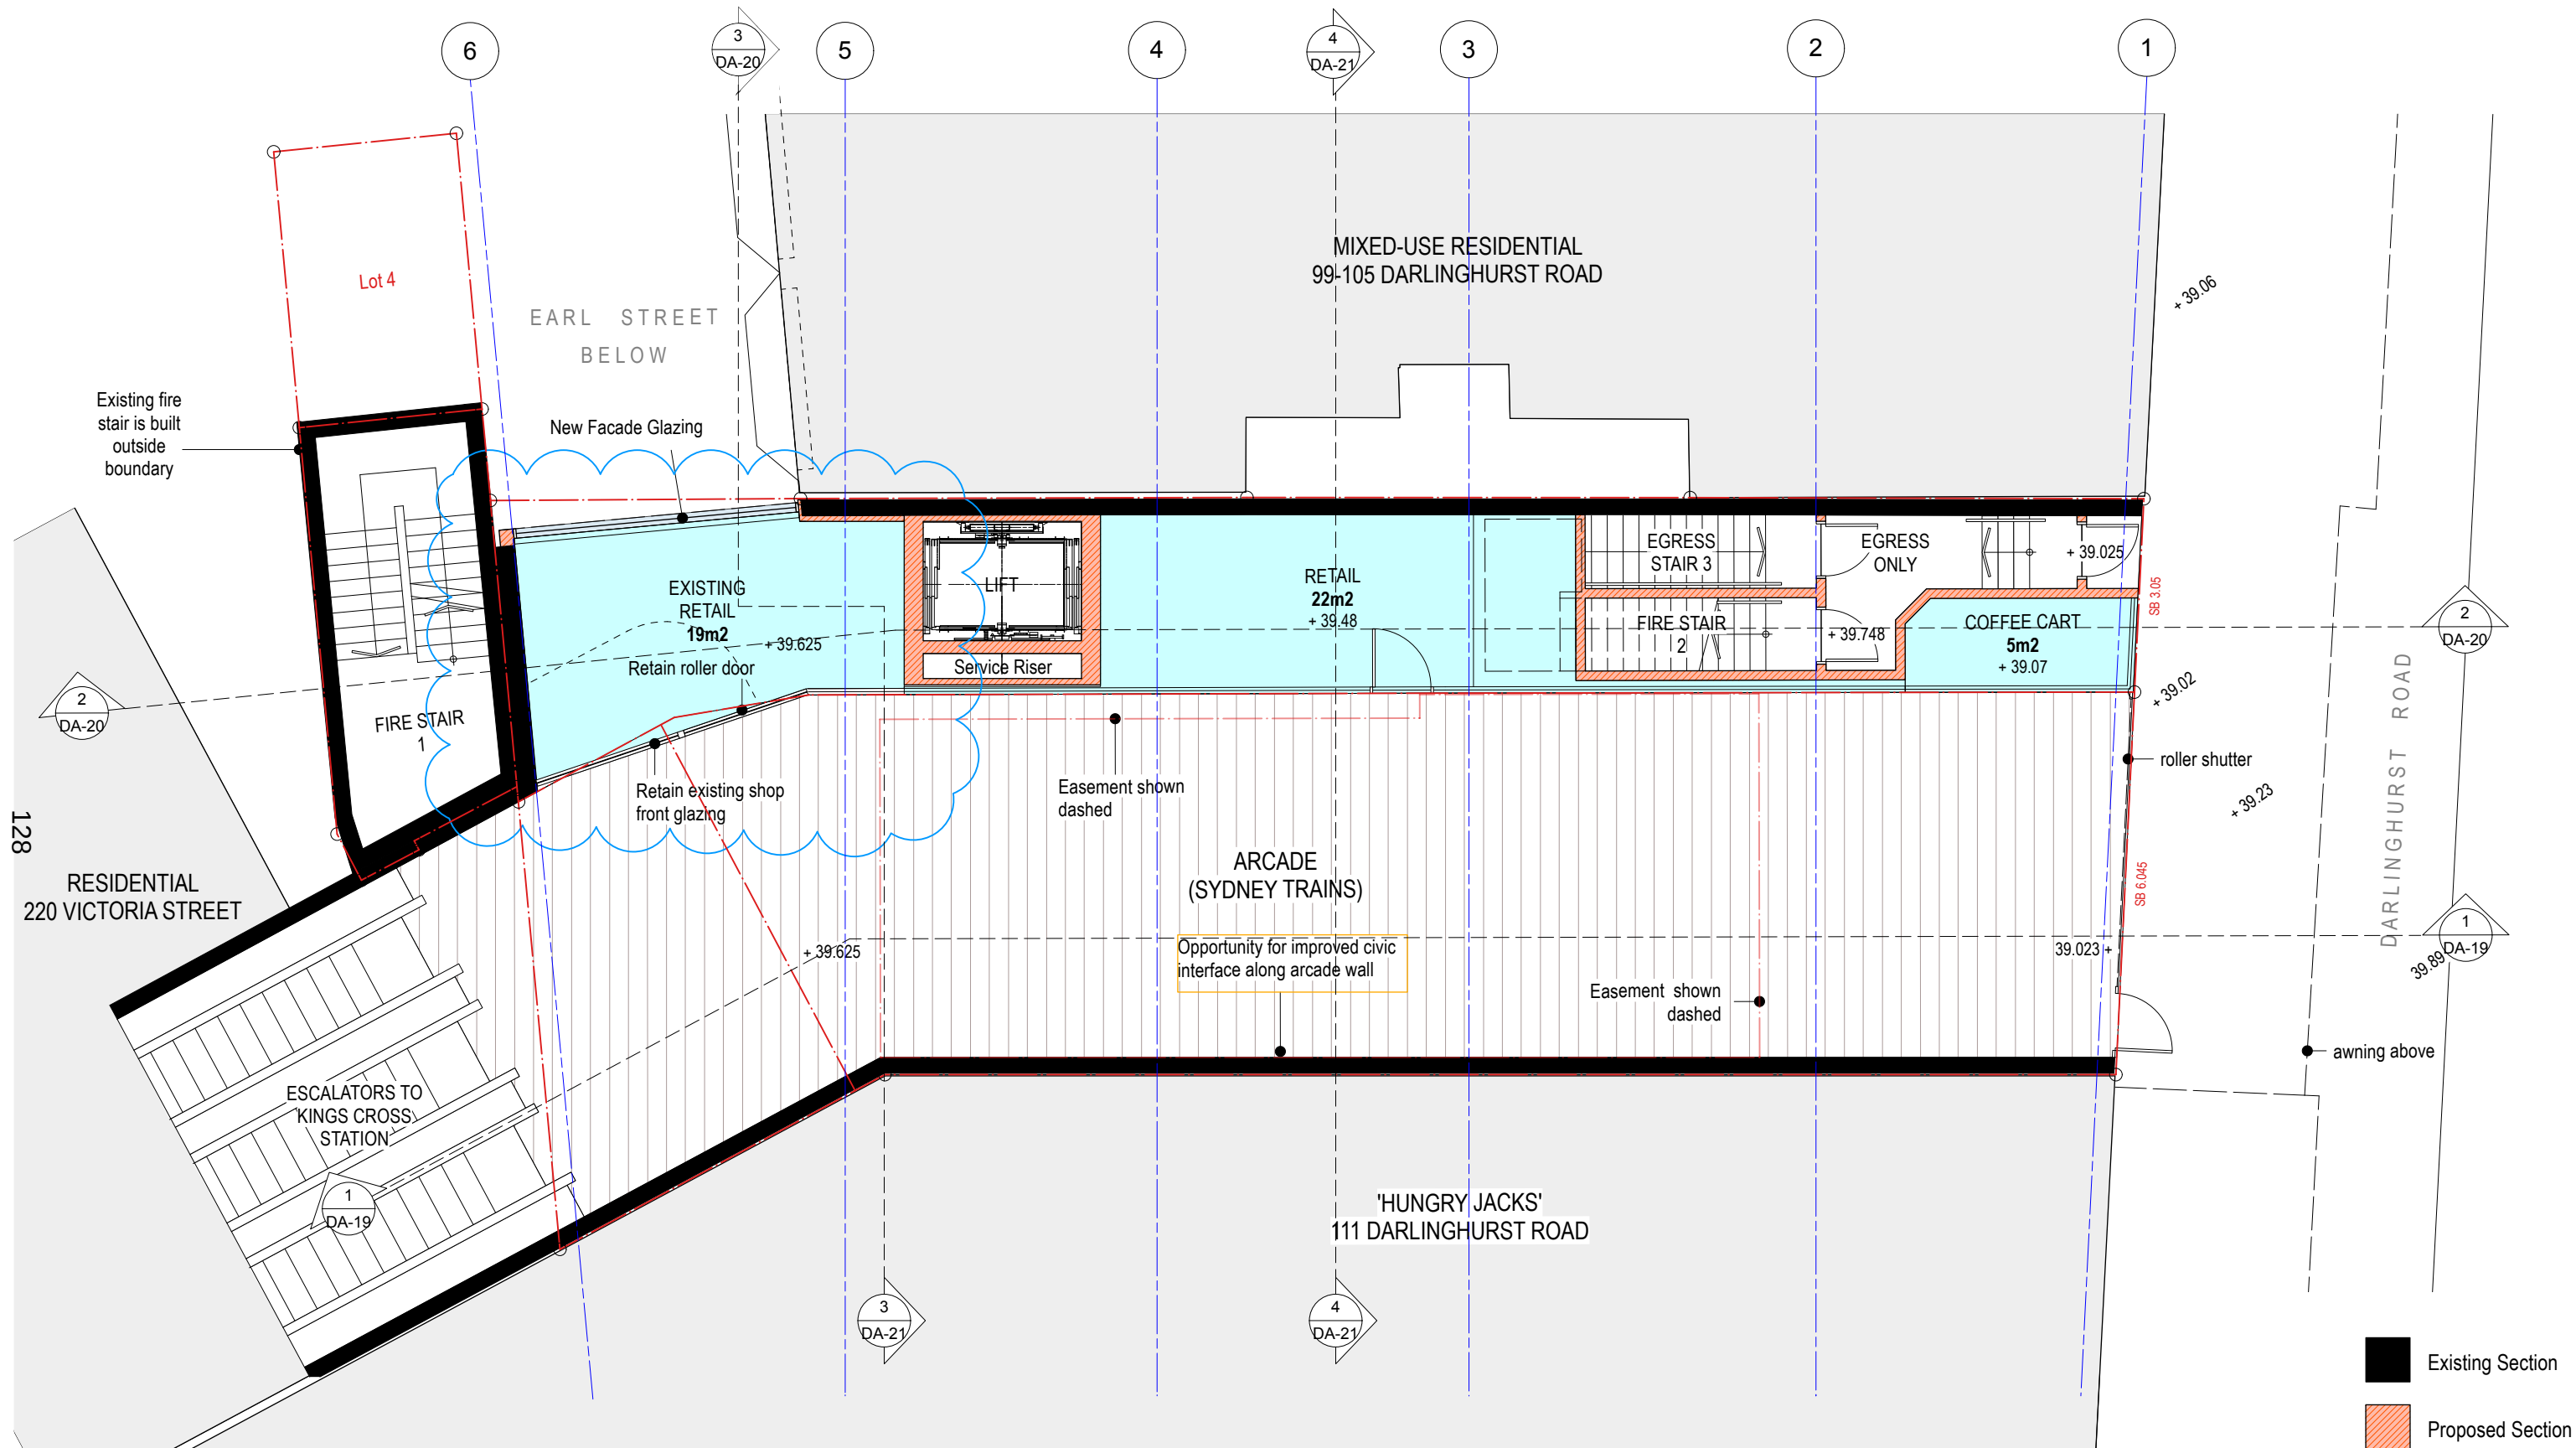


1 Ground Floor Plan
scale 1:100 at A3


REV	DATE	AMENDMENT
H	17/7/2026	Upload to NSW Planning Portal
I	3/8/2026	Revised for DA
J	20/8/2026	Issue for TfNSW
K	21/8/2026	Upload to NSW Planning Portal

Comply with relevant Authorities requirements, the Building Code of Australia and all relevant Australian Standards when executing works described in this drawing

Dimensions in millimetres. Confirm all dimensions on site prior to commencing work. Use figured dimensions only. Do not scale. If discrepancy exists notify architect. If in doubt ask.

 

PROJECT 107-109 Darlinghurst Road, Potts Point NSW				PROJECT # 240215
CLIENT Raben Footwear Pty Ltd				DWG # 08
DWG Ground Floor Plan				REVISION K
SCALE @ A3 1:100	DRAWN FH	CHKD PM	PLOT DATE 21/8/2026	

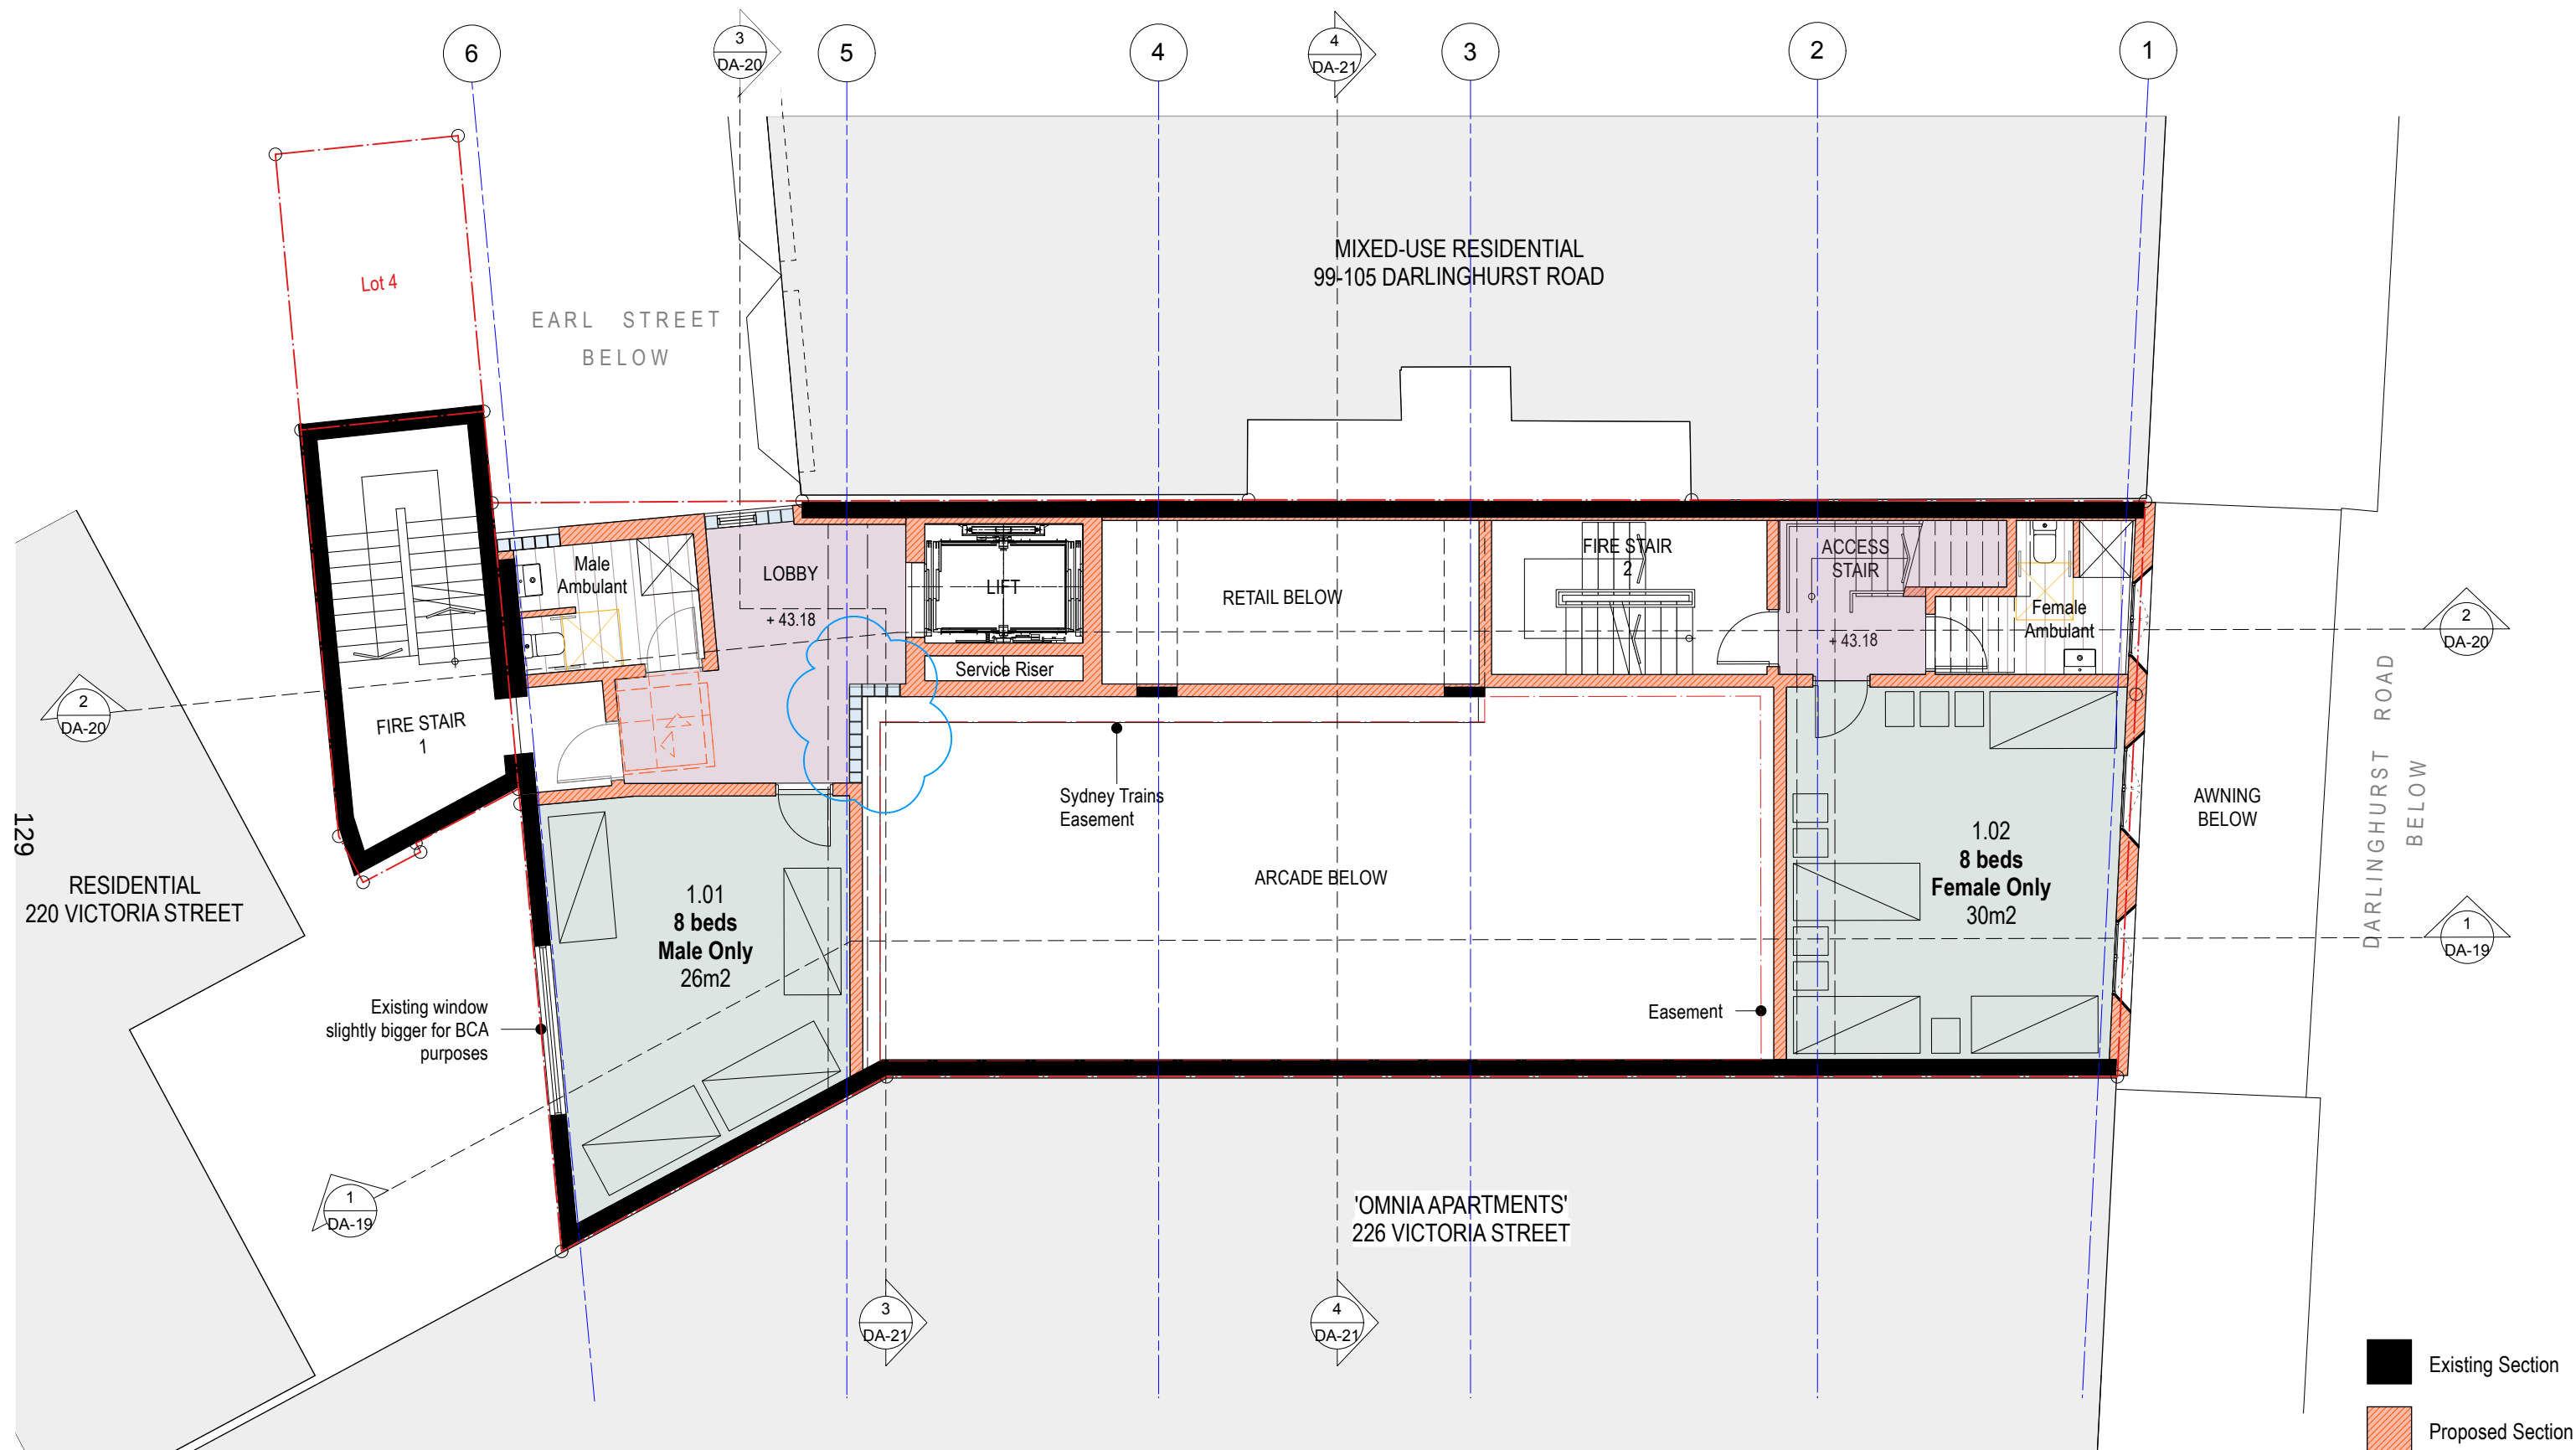

1 Lvl 1 Plan
scale 1:100 at A3


REV	DATE	AMENDMENT
F	25/3/2026	Final Response to RFI
G	27/5/2026	Issue to council
H	17/7/2026	Upload to NSW Planning Portal
I	22/7/2026	Easement Revision

Comply with relevant Authorities requirements, the Building Code of Australia and all relevant Australian Standards when executing works described in this drawing

Dimensions in millimetres. Confirm all dimensions on site prior to commencing work. Use figured dimensions only. Do not scale. If discrepancy exists notify architect. If in doubt ask.



PROJECT 107-109 Darlinghurst Road, Potts Point NSW				PROJECT # 240215
CLIENT Raben Footwear Pty Ltd				DWG # 09
DWG Level 1 Plan				REVISION I
SCALE @ A3 1:100	DRAWN FH	CHKD PM	PLOT DATE 22/7/2026	

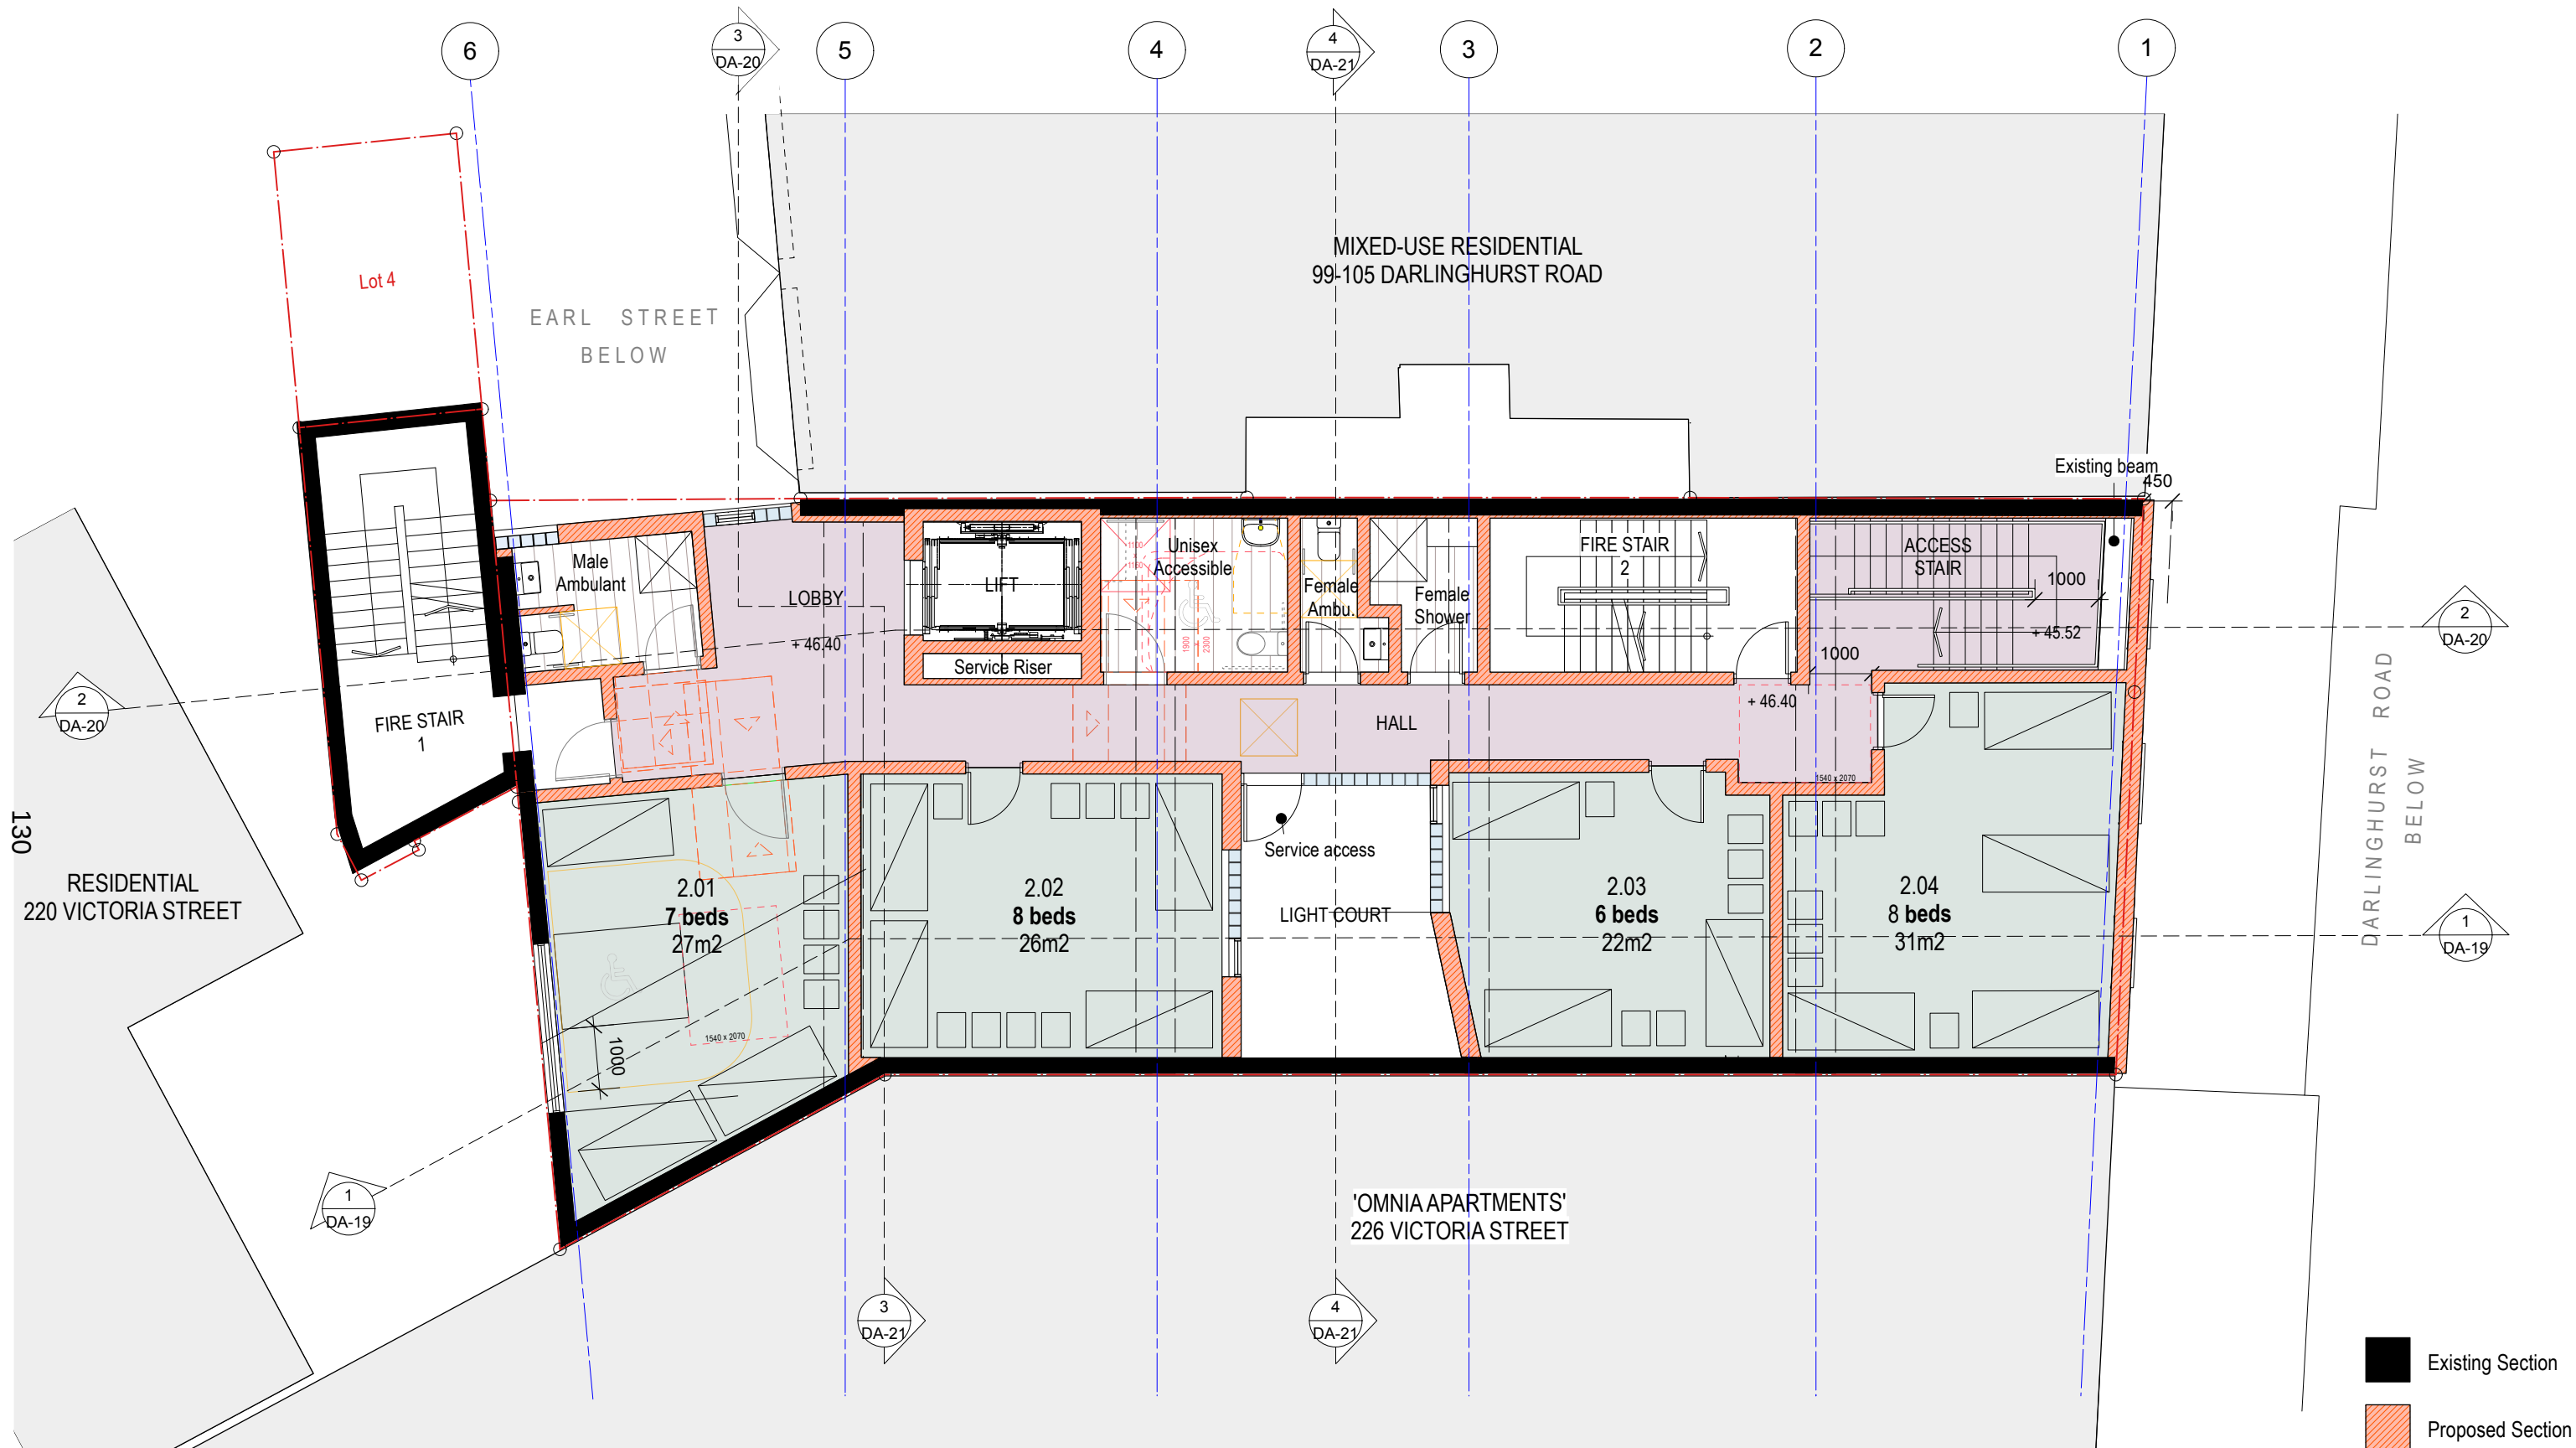


1 Lvl 2 Plan
scale 1:100 at A3


REV	DATE	AMENDMENT
E	4/3/2026	Response to RFI
F	25/3/2026	Final Response to RFI
G	27/5/2026	Issue to council
H	17/7/2026	Upload to NSW Planning Portal

Comply with relevant Authorities requirements, the Building Code of Australia and all relevant Australian Standards when executing works described in this drawing

Dimensions in millimetres. Confirm all dimensions on site prior to commencing work. Use figured dimensions only. Do not scale. If discrepancy exists notify architect. If in doubt ask.

 

PROJECT 107-109 Darlinghurst Road, Potts Point NSW				PROJECT # 240215
CLIENT Raben Footwear Pty Ltd				DWG # 10
DWG Level 2 Plan				REVISION H
SCALE @ A3 1:100	DRAWN FH	CHKD PM	PLOT DATE 17/7/2026	

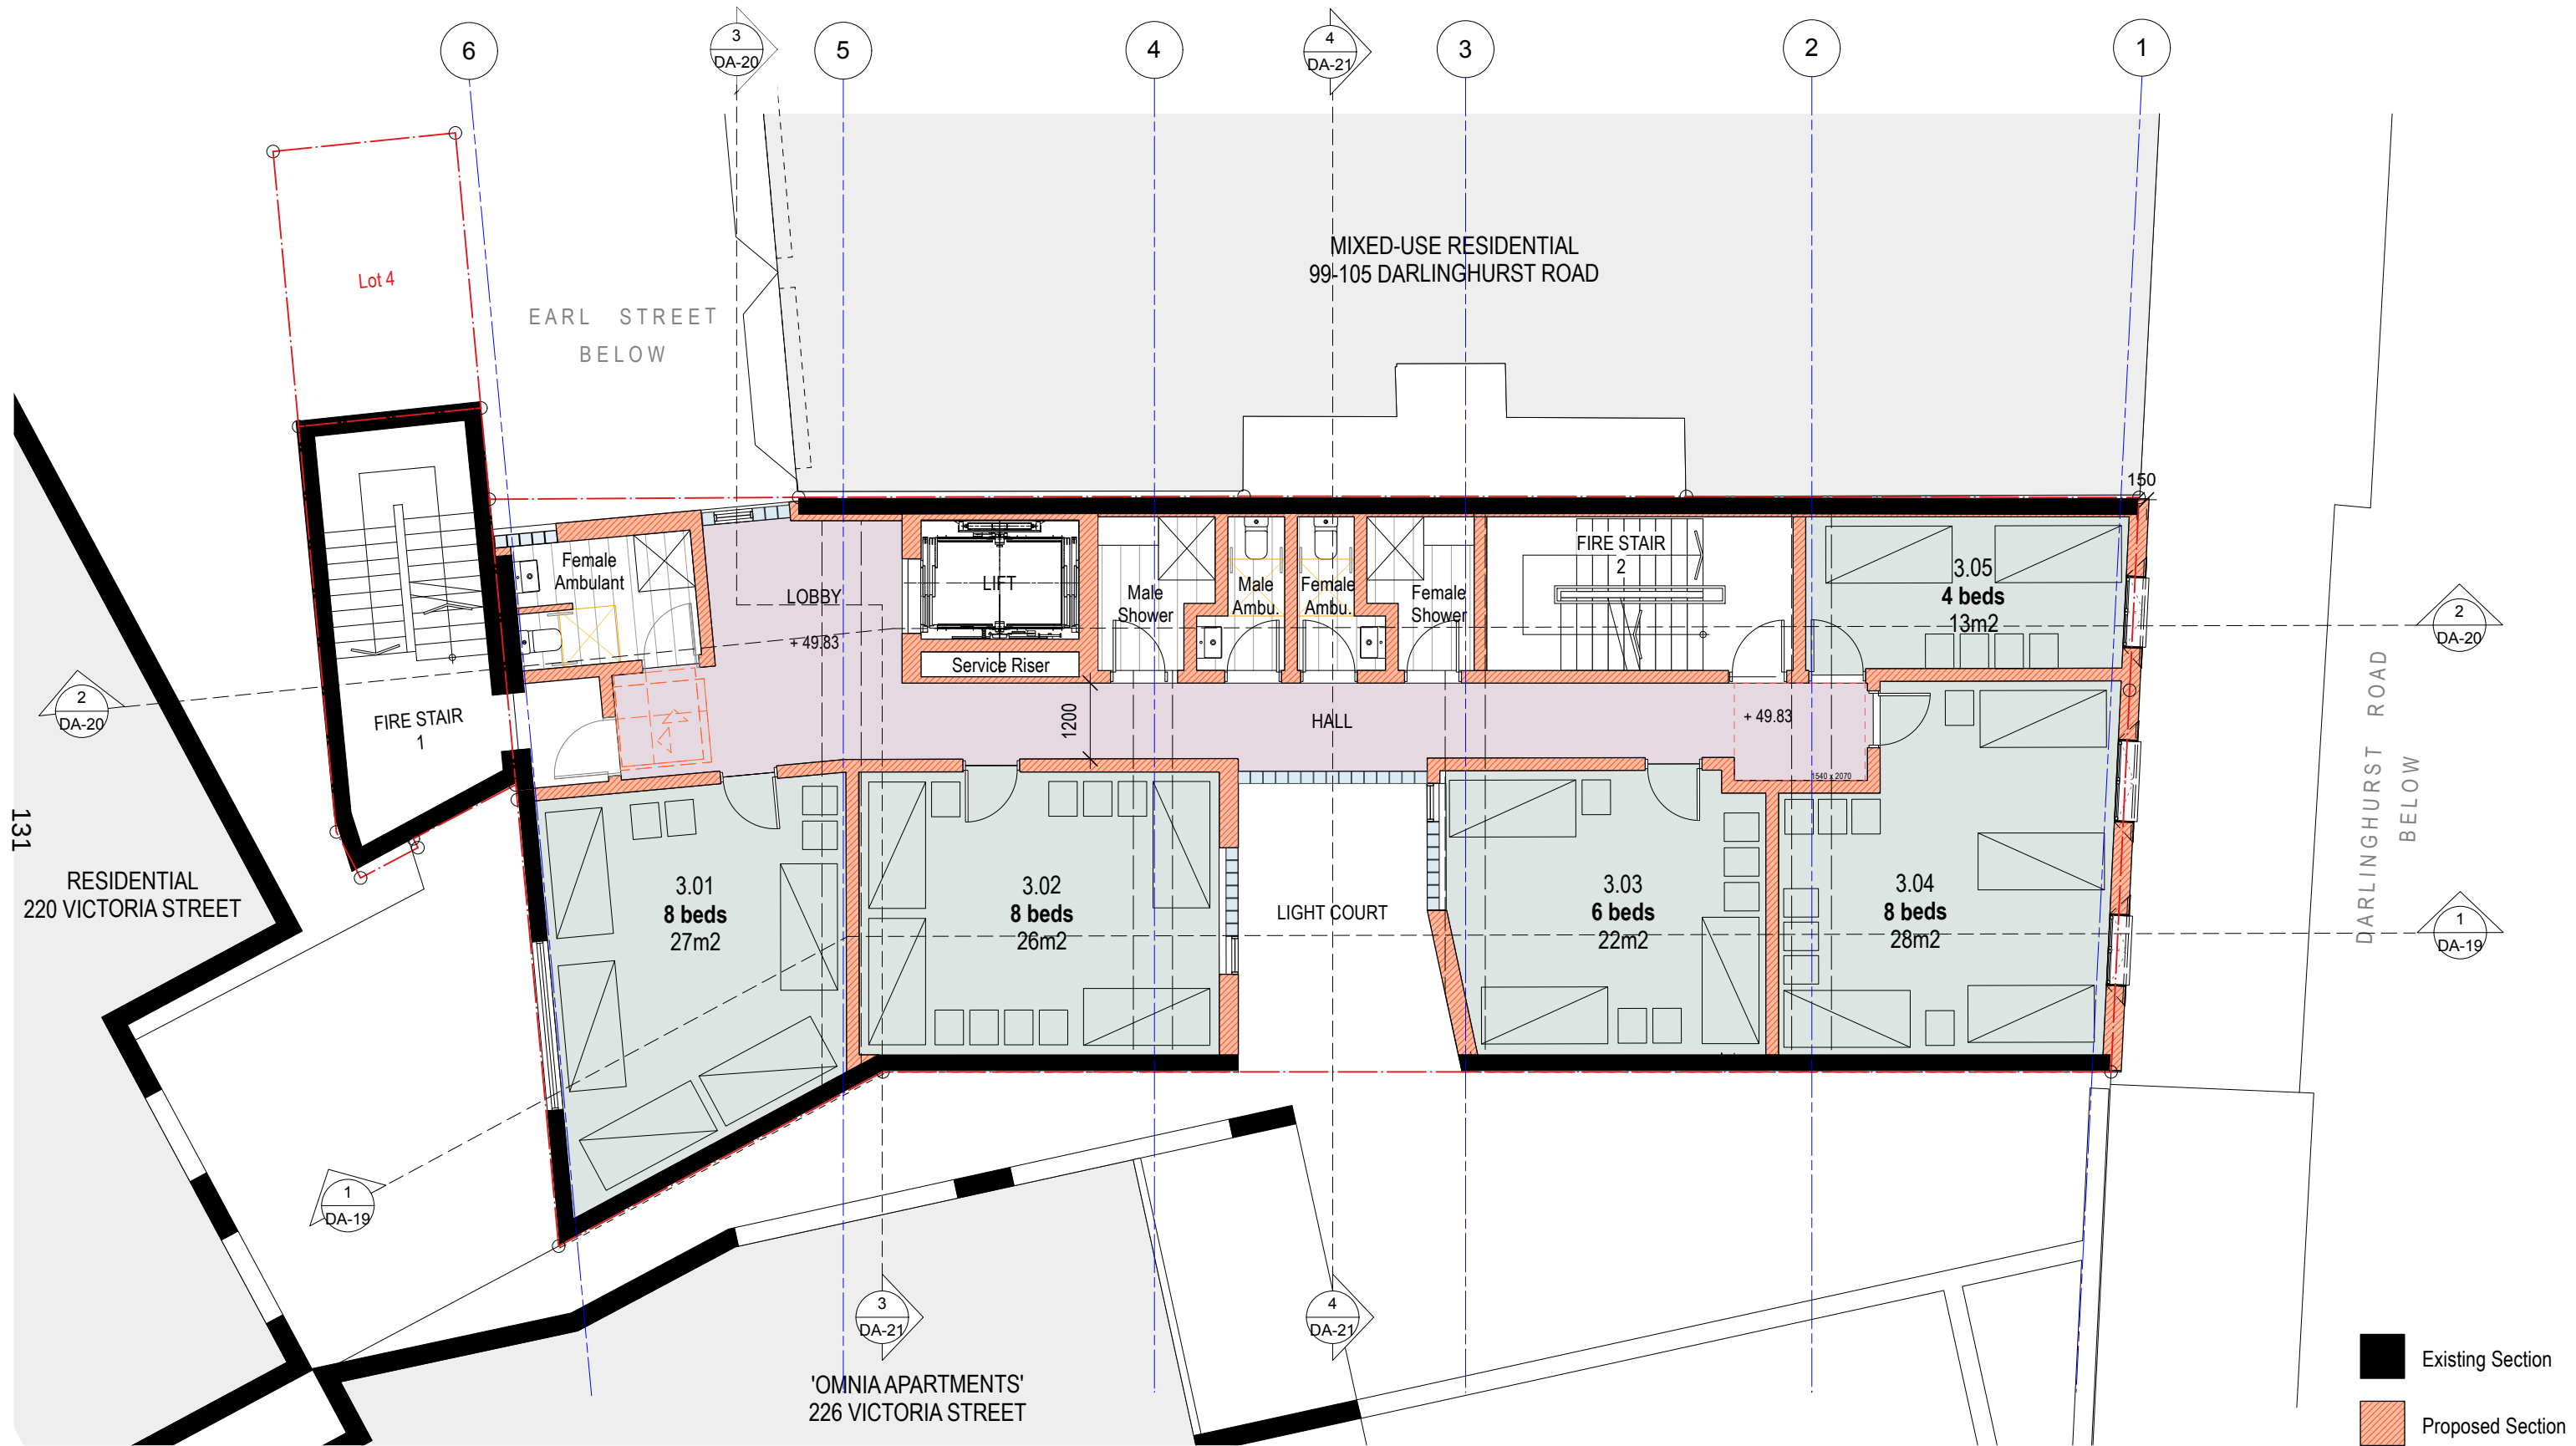


1 Lvl 3 Plan
scale 1:100 at A3


REV	DATE	AMENDMENT
E	4/3/2026	Response to RFI
F	25/3/2026	Final Response to RFI
G	27/5/2026	Issue to council
H	17/7/2026	Upload to NSW Planning Portal

Comply with relevant Authorities requirements, the Building Code of Australia and all relevant Australian Standards when executing works described in this drawing

Dimensions in millimetres. Confirm all dimensions on site prior to commencing work. Use figured dimensions only. Do not scale. If discrepancy exists notify architect. If in doubt ask.

 

PROJECT 107-109 Darlinghurst Road, Potts Point NSW				PROJECT # 240215
CLIENT Raben Footwear Pty Ltd				DWG # 11
DWG Level 3 Plan				REVISION H
SCALE @ A3 1:100	DRAWN FH	CHKD PM	PLOT DATE 17/7/2026	

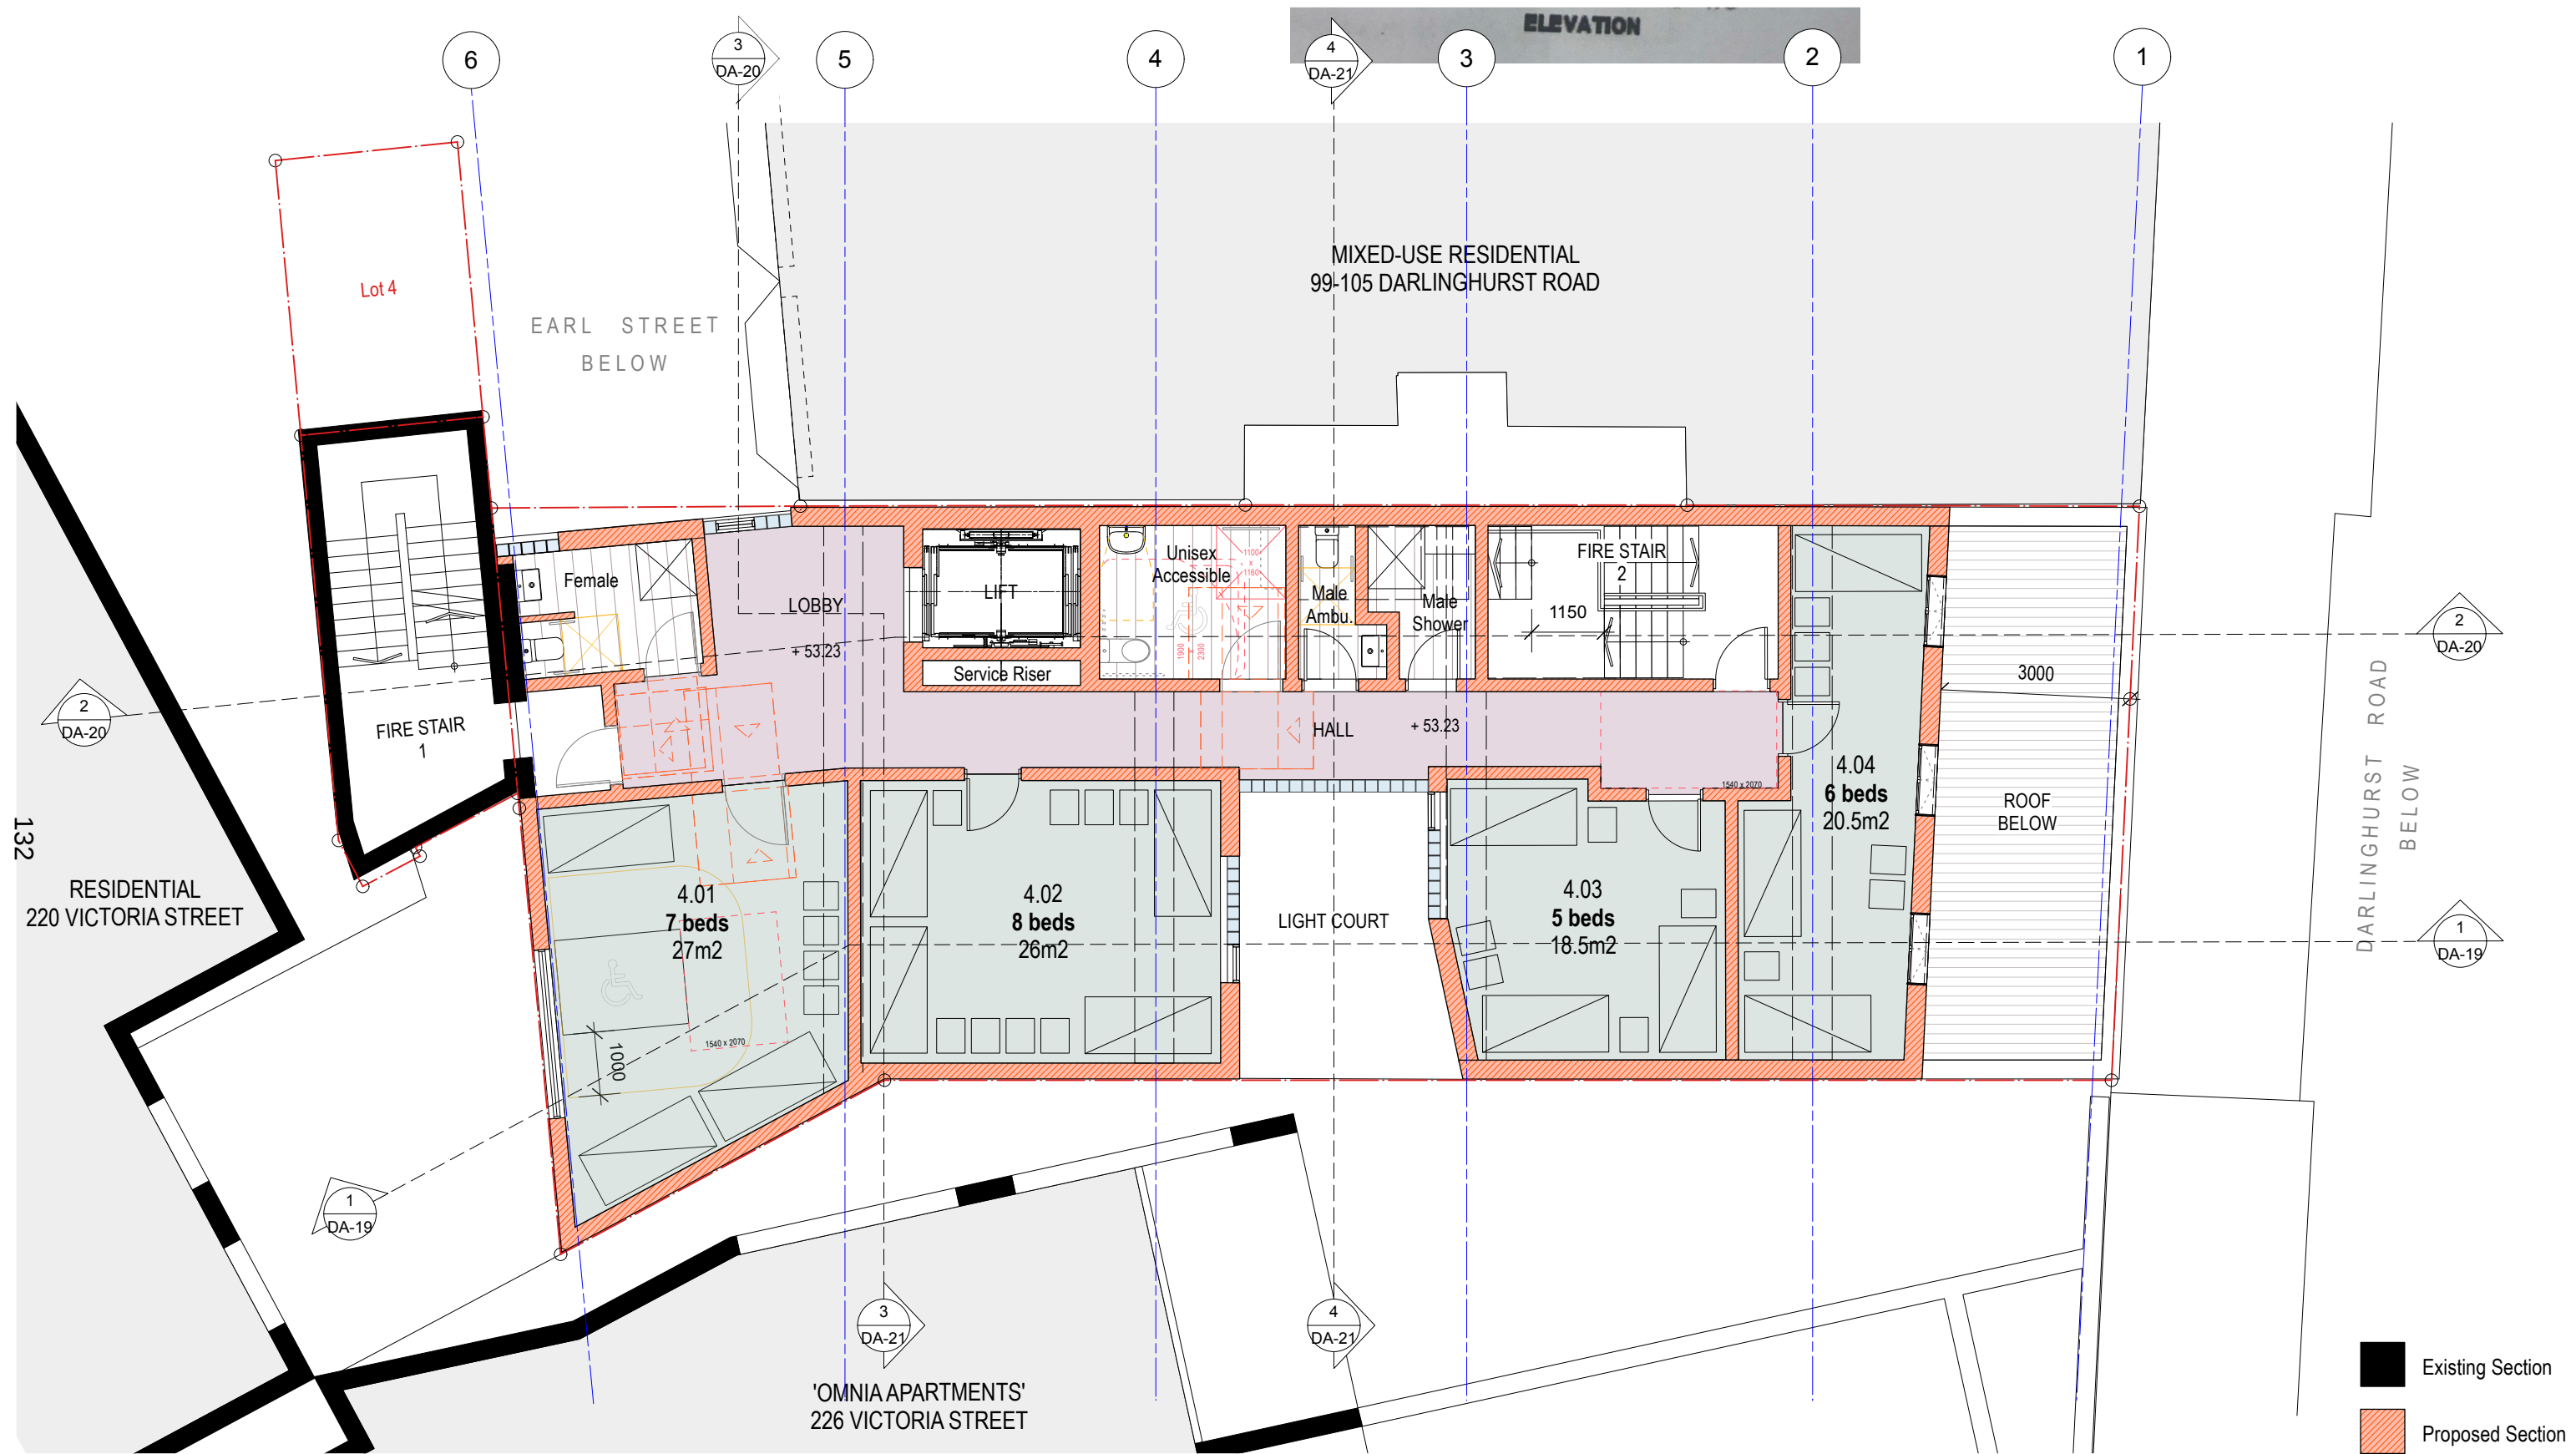

1 Lvl 4 Plan
scale 1:100 at A3


REV	DATE	AMENDMENT
E	4/3/2026	Response to RFI
F	25/3/2026	Final Response to RFI
G	27/5/2026	Issue to council
H	17/7/2026	Upload to NSW Planning Portal

Comply with relevant Authorities requirements, the Building Code of Australia and all relevant Australian Standards when executing works described in this drawing

Dimensions in millimetres. Confirm all dimensions on site prior to commencing work. Use figured dimensions only. Do not scale. If discrepancy exists notify architect. If in doubt ask.



PROJECT 107-109 Darlinghurst Road, Potts Point NSW				PROJECT # 240215
CLIENT Raben Footwear Pty Ltd				DWG # 12
DWG Level 4 Plan				REVISION H
SCALE @ A3 1:100	DRAWN FH	CHKD PM	PLOT DATE 17/7/2026	

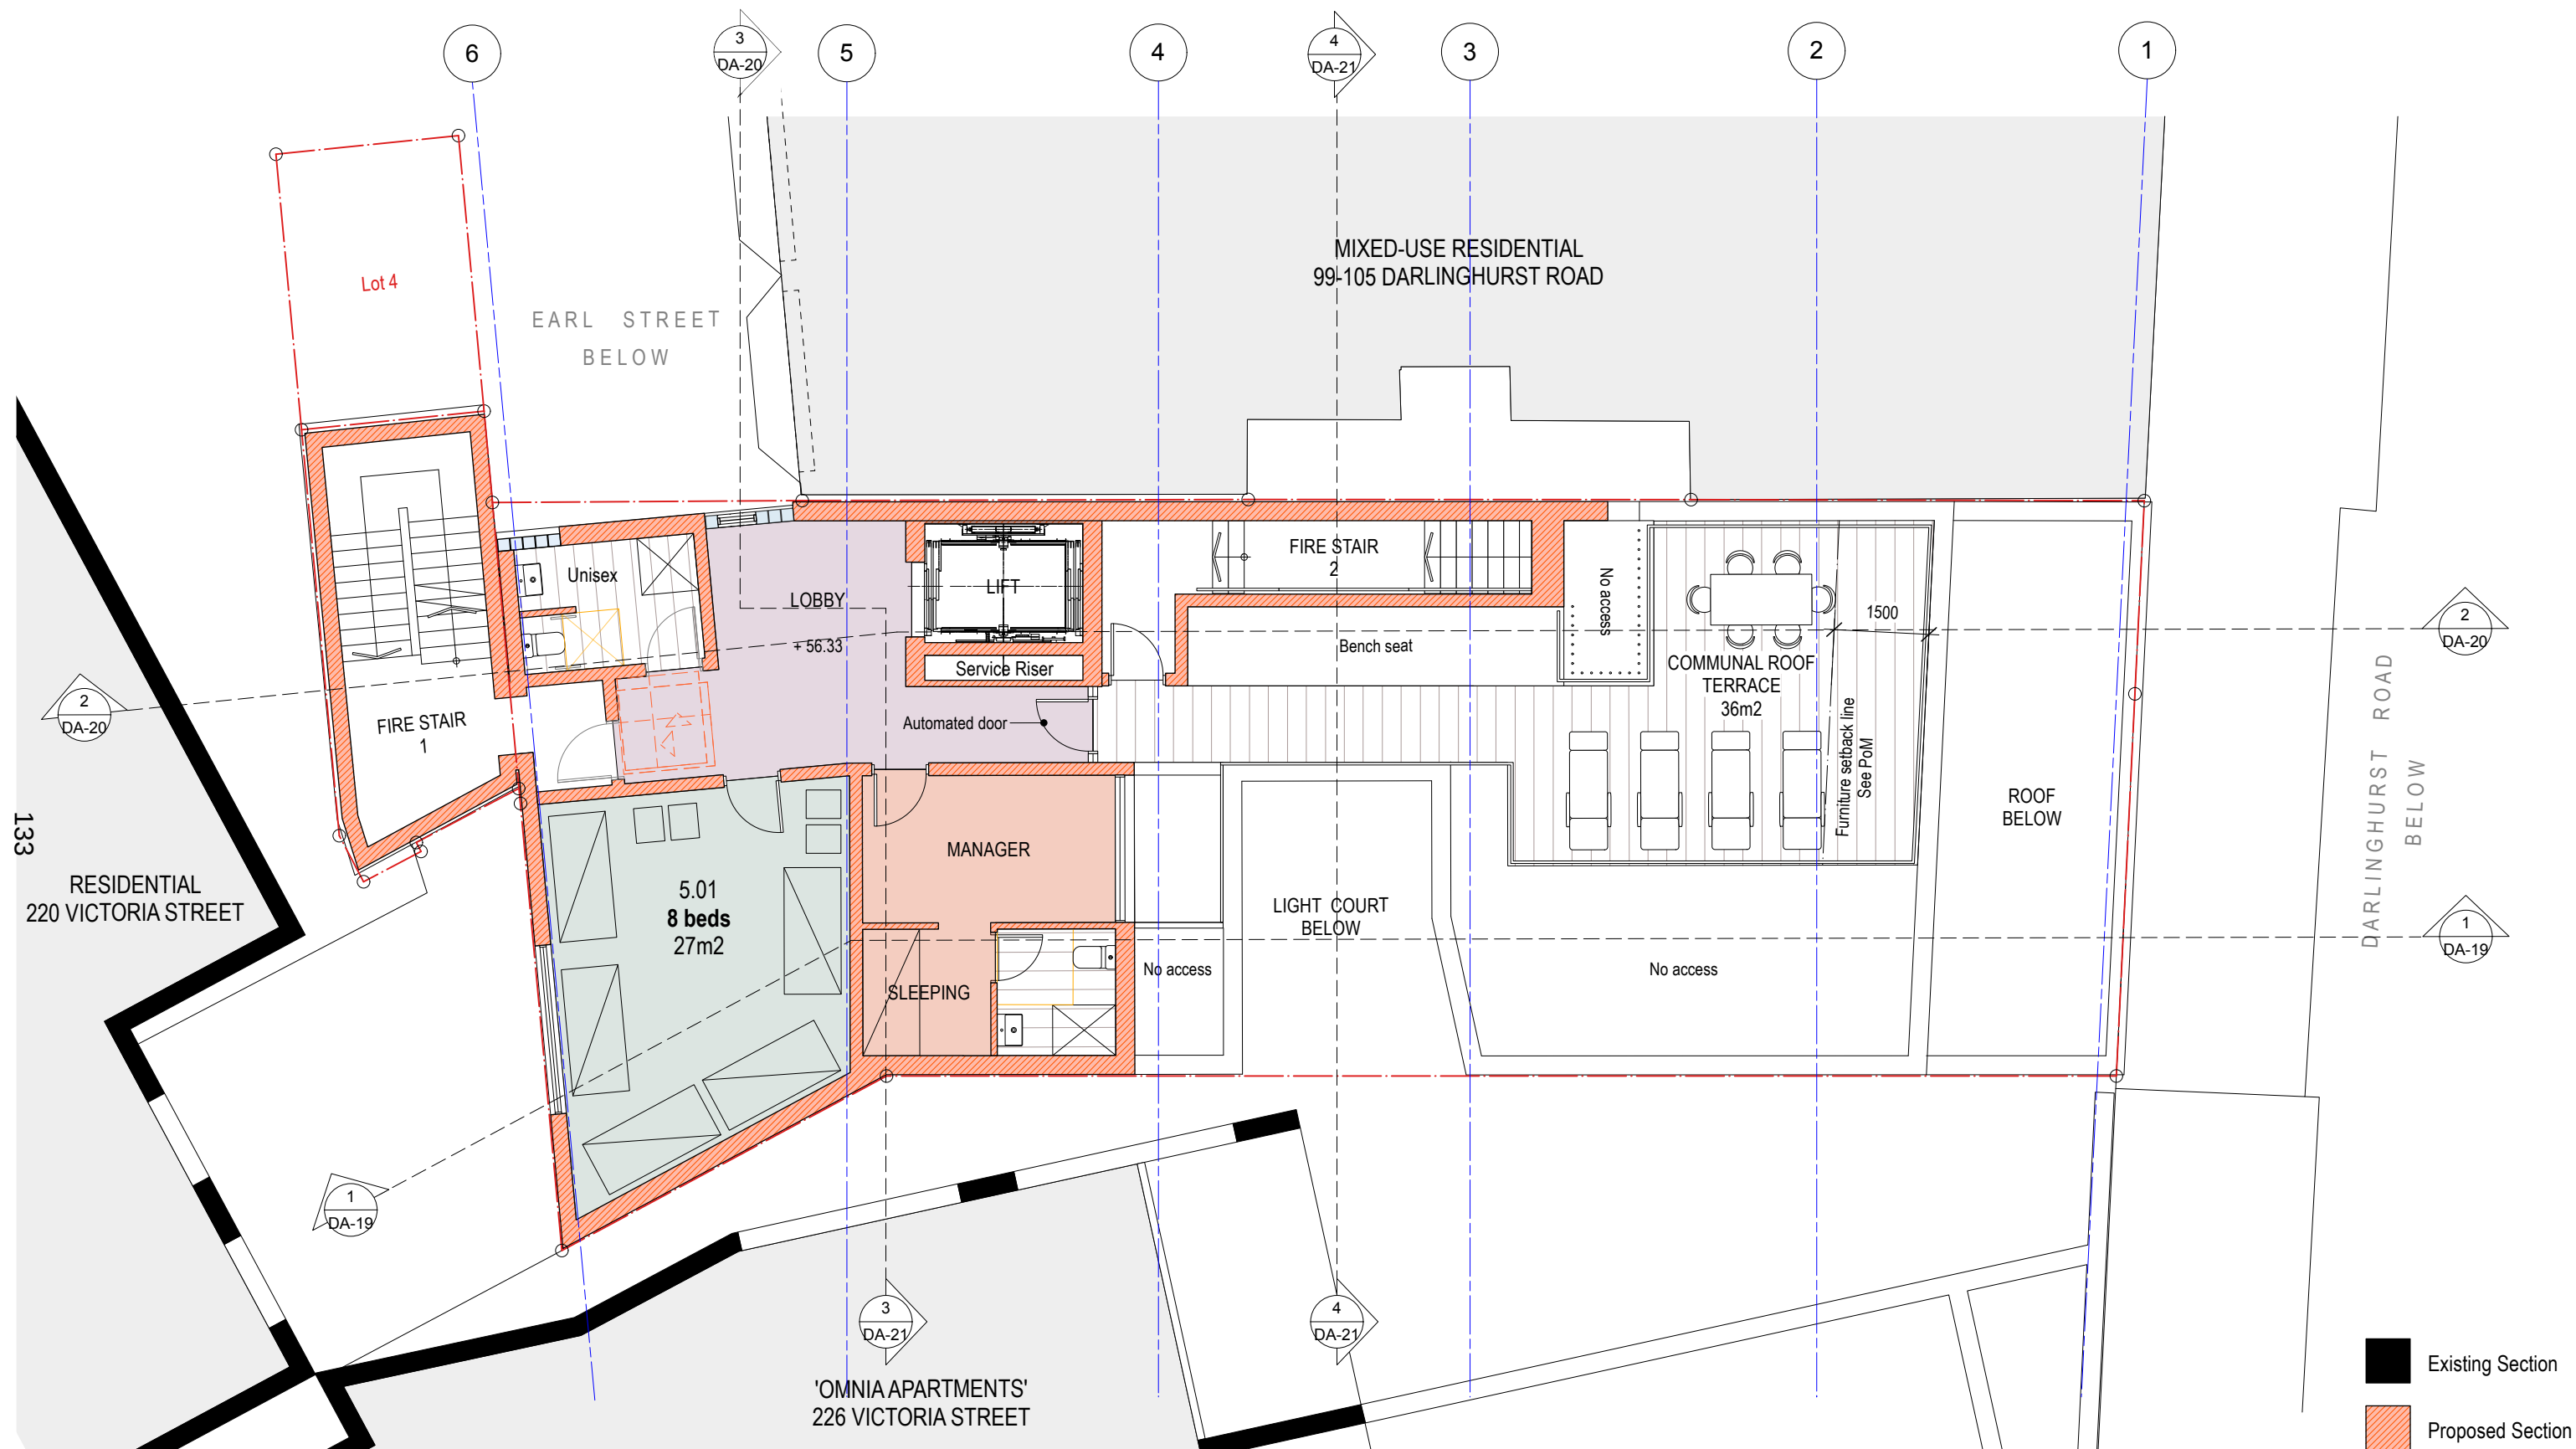

1 Lvl 5 Plan
scale 1:100 at A3


REV	DATE	AMENDMENT
E	4/3/2026	Response to RF1
F	25/3/2026	Final Response to RF1
G	27/5/2026	Issue to council
H	17/7/2026	Upload to NSW Planning Portal

Comply with relevant Authorities requirements, the Building Code of Australia and all relevant Australian Standards when executing works described in this drawing

Dimensions in millimetres. Confirm all dimensions on site prior to commencing work. Use figured dimensions only. Do not scale. If discrepancy exists notify architect. If in doubt ask.



PROJECT 107-109 Darlinghurst Road, Potts Point NSW				PROJECT # 240215
CLIENT Raben Footwear Pty Ltd				DWG # 13
DWG Level 5 Plan				REVISION H
SCALE @ A3 1:100	DRAWN FH	CHKD PM	PLOT DATE 17/7/2026	

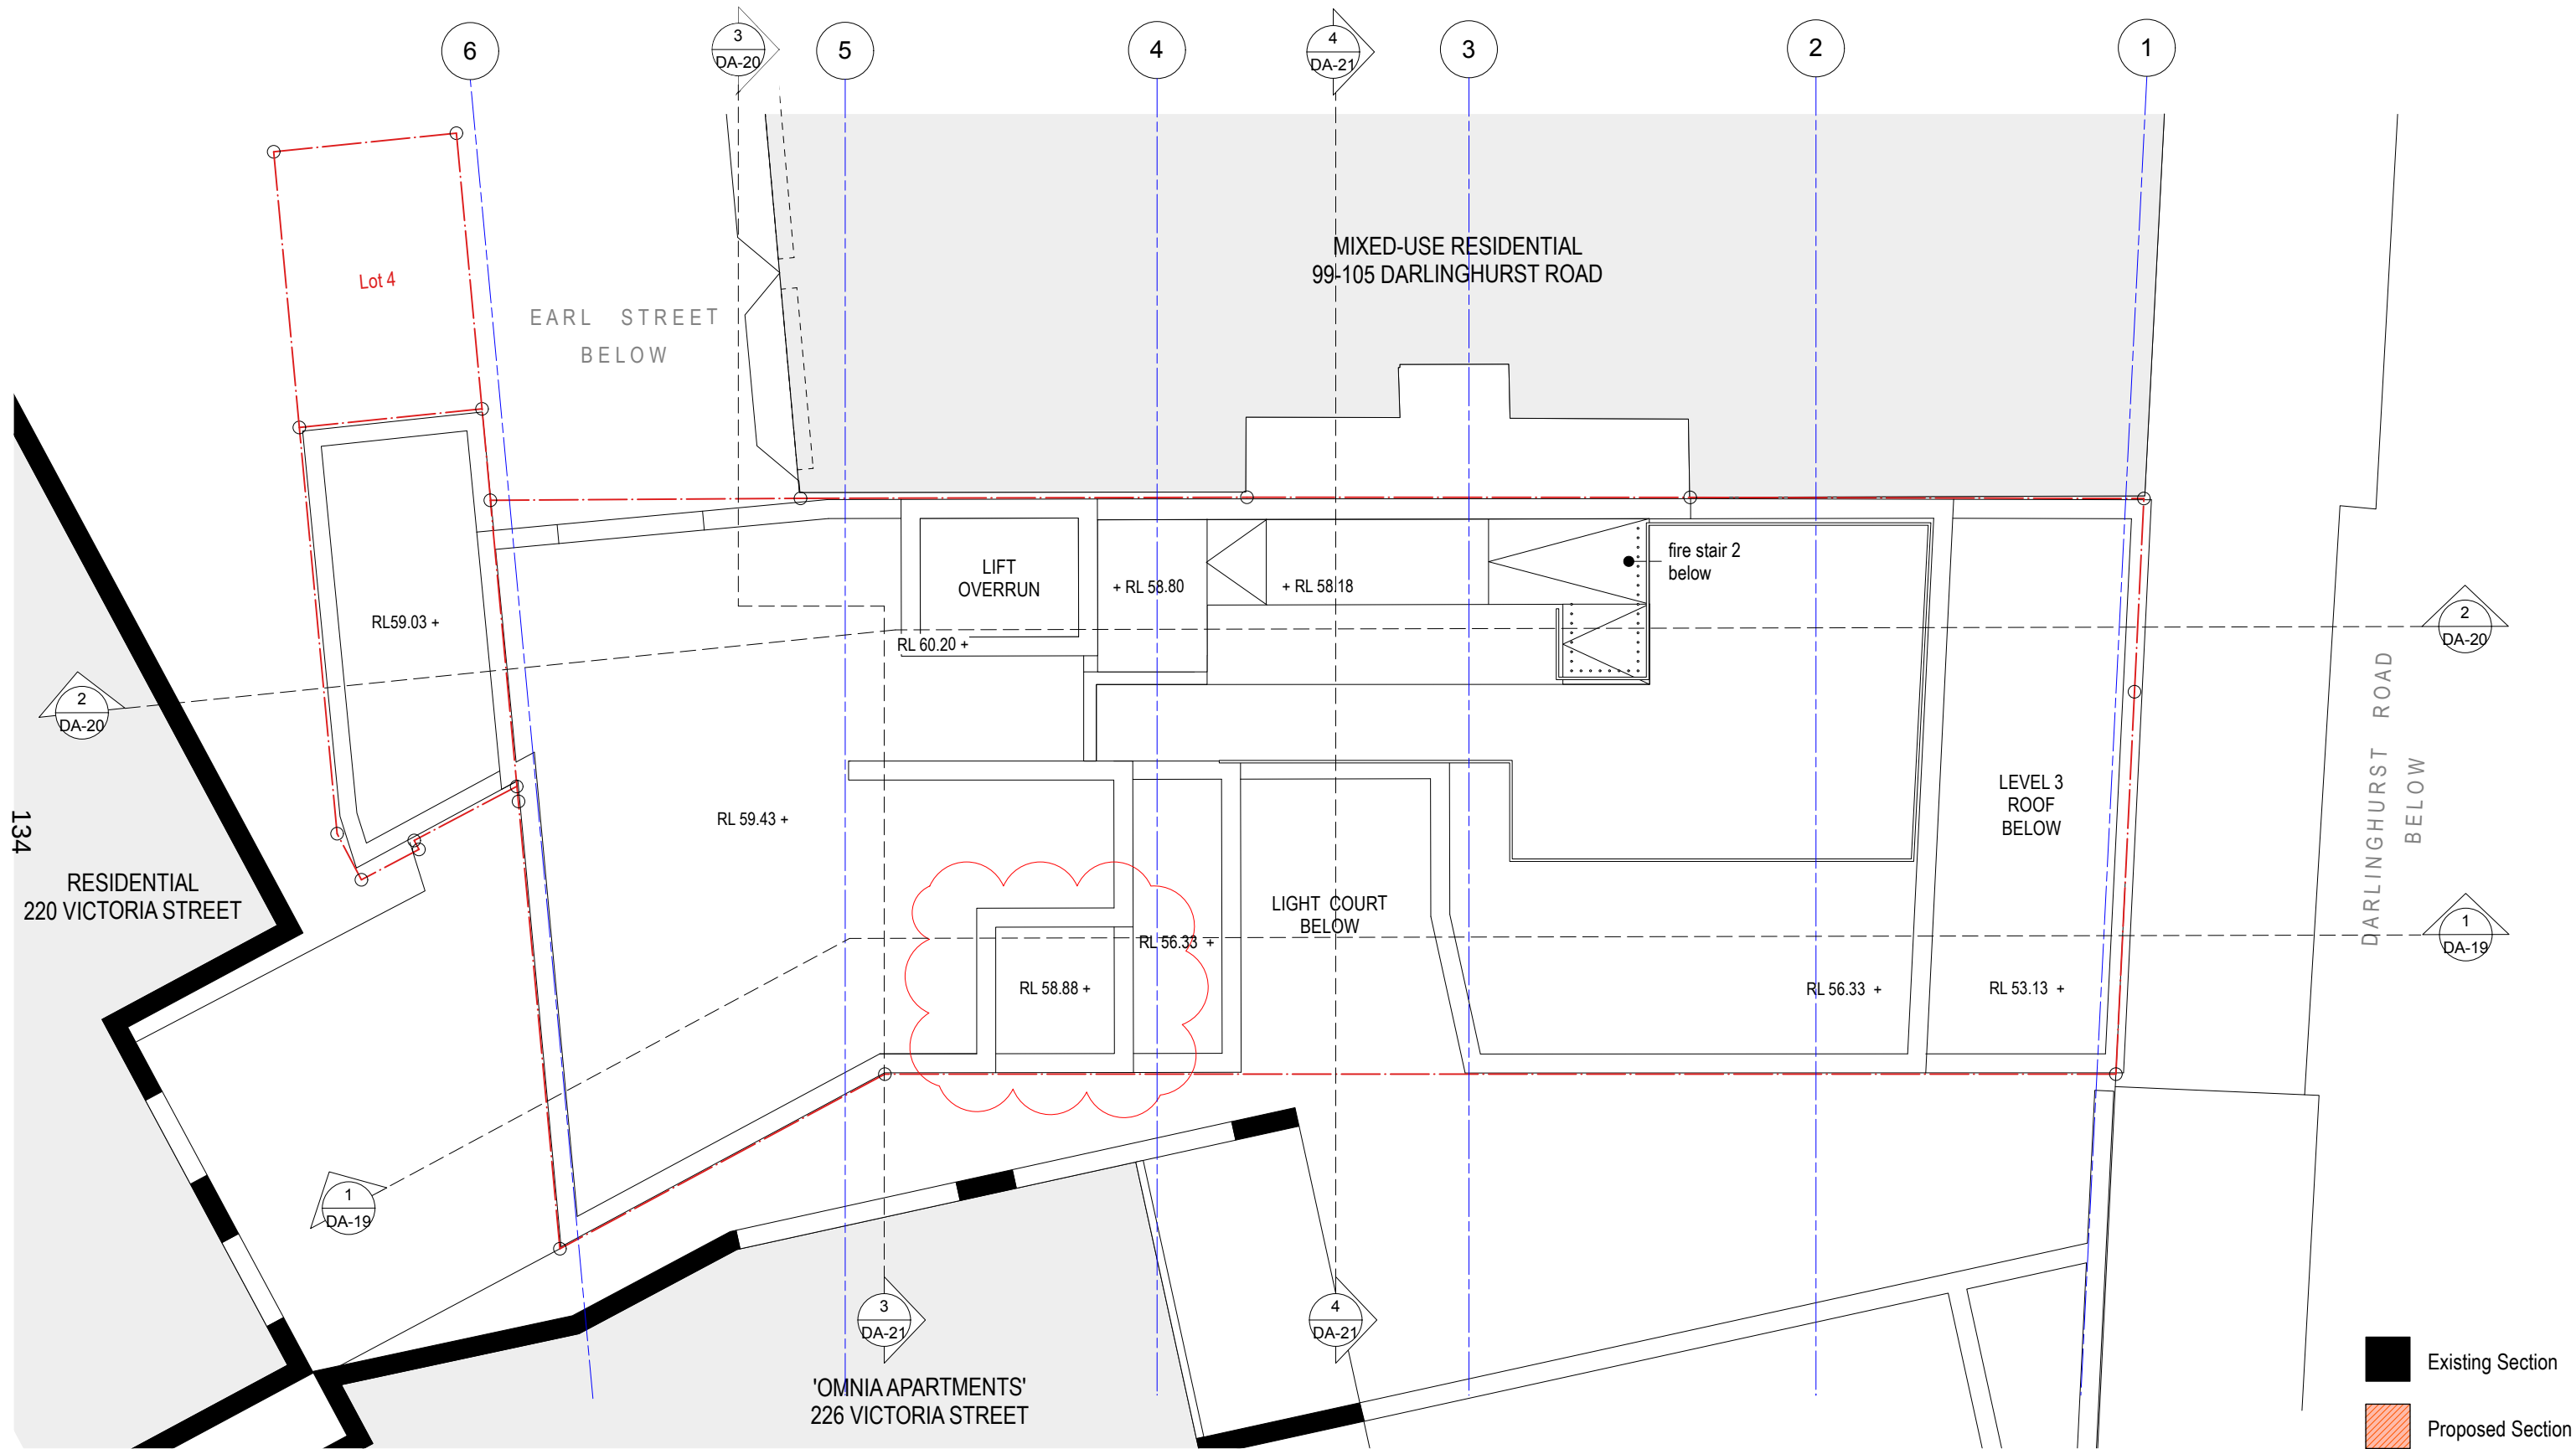


1 Roof Plan
scale 1:100 at A3

REV	DATE	AMENDMENT
E	4/3/2026	Response to RFI
F	25/3/2026	Final Response to RFI
G	27/5/2026	Issue to council
H	17/7/2026	Upload to NSW Planning Portal

Comply with relevant Authorities requirements, the Building Code of Australia and all relevant Australian Standards when executing works described in this drawing

Dimensions in millimetres. Confirm all dimensions on site prior to commencing work. Use figured dimensions only. Do not scale. If discrepancy exists notify architect. If in doubt ask.

 

PROJECT 107-109 Darlinghurst Road, Potts Point NSW				PROJECT # 240215
CLIENT Raben Footwear Pty Ltd				DWG # 14
DWG Roof Plan				REVISION H
SCALE @ A3 1:100	DRAWN FH	CHKD PM	PLOT DATE 17/7/2026	

135



Darlinghurst Rd.
scale 1:250 at A3

REV	DATE	AMENDMENT
E	4/3/2026	Response to RFI
F	25/3/2026	Final Response to RFI
G	27/5/2026	Issue to council
H	17/7/2026	Upload to NSW Planning Portal

Comply with relevant Authorities requirements, the Building Code of Australia and all relevant Australian Standards when executing works described in this drawing

Dimensions in millimetres. Confirm all dimensions on site prior to commencing work. Use figured dimensions only. Do not scale. If discrepancy exists notify architect. If in doubt ask.

PROJECT 107-109 Darlinghurst Road, Potts Point NSW				PROJECT # 240215
CLIENT Raben Footwear Pty Ltd				DWG # 15
DWG Streetscape Elevations - Darlinghurst Road				REVISION H
SCALE @ A3 1:250	DRAWN FH	CHKD PM	PLOT DATE 17/7/2026	



East Elevation
scale 1:100 at A3


REV	DATE	AMENDMENT
E	4/3/2026	Response to RFI
F	25/3/2026	Final Response to RFI
G	27/5/2026	Issue to council
H	17/7/2026	Upload to NSW Planning Portal

Comply with relevant Authorities requirements, the Building Code of Australia and all relevant Australian Standards when executing works described in this drawing

Dimensions in millimetres. Confirm all dimensions on site prior to commencing work. Use figured dimensions only. Do not scale. If discrepancy exists notify architect. If in doubt ask.

PROJECT 107-109 Darlinghurst Road, Potts Point NSW				PROJECT # 240215
CLIENT Raben Footwear Pty Ltd				DWG # 16
DWG East Elevation - Darlinghurst Road				REVISION H
SCALE @ A3 1:100	DRAWN FH	CHKD PM	PLOT DATE 17/7/2026	

- Material Legend**
- MC Metal Roof Sheet
 - GLB1 Glazed Brick - Saffron
 - GLB2 Glazed Brick - Vanilla
 - BR Brickwork
 - GBK Glass Block
 - AFW Aluminium Framed Windows
 - MWF Metal Work Frame
 - MB1 Metal Balustrade - Saffron
 - MB2 Metal Balustrade - Grey

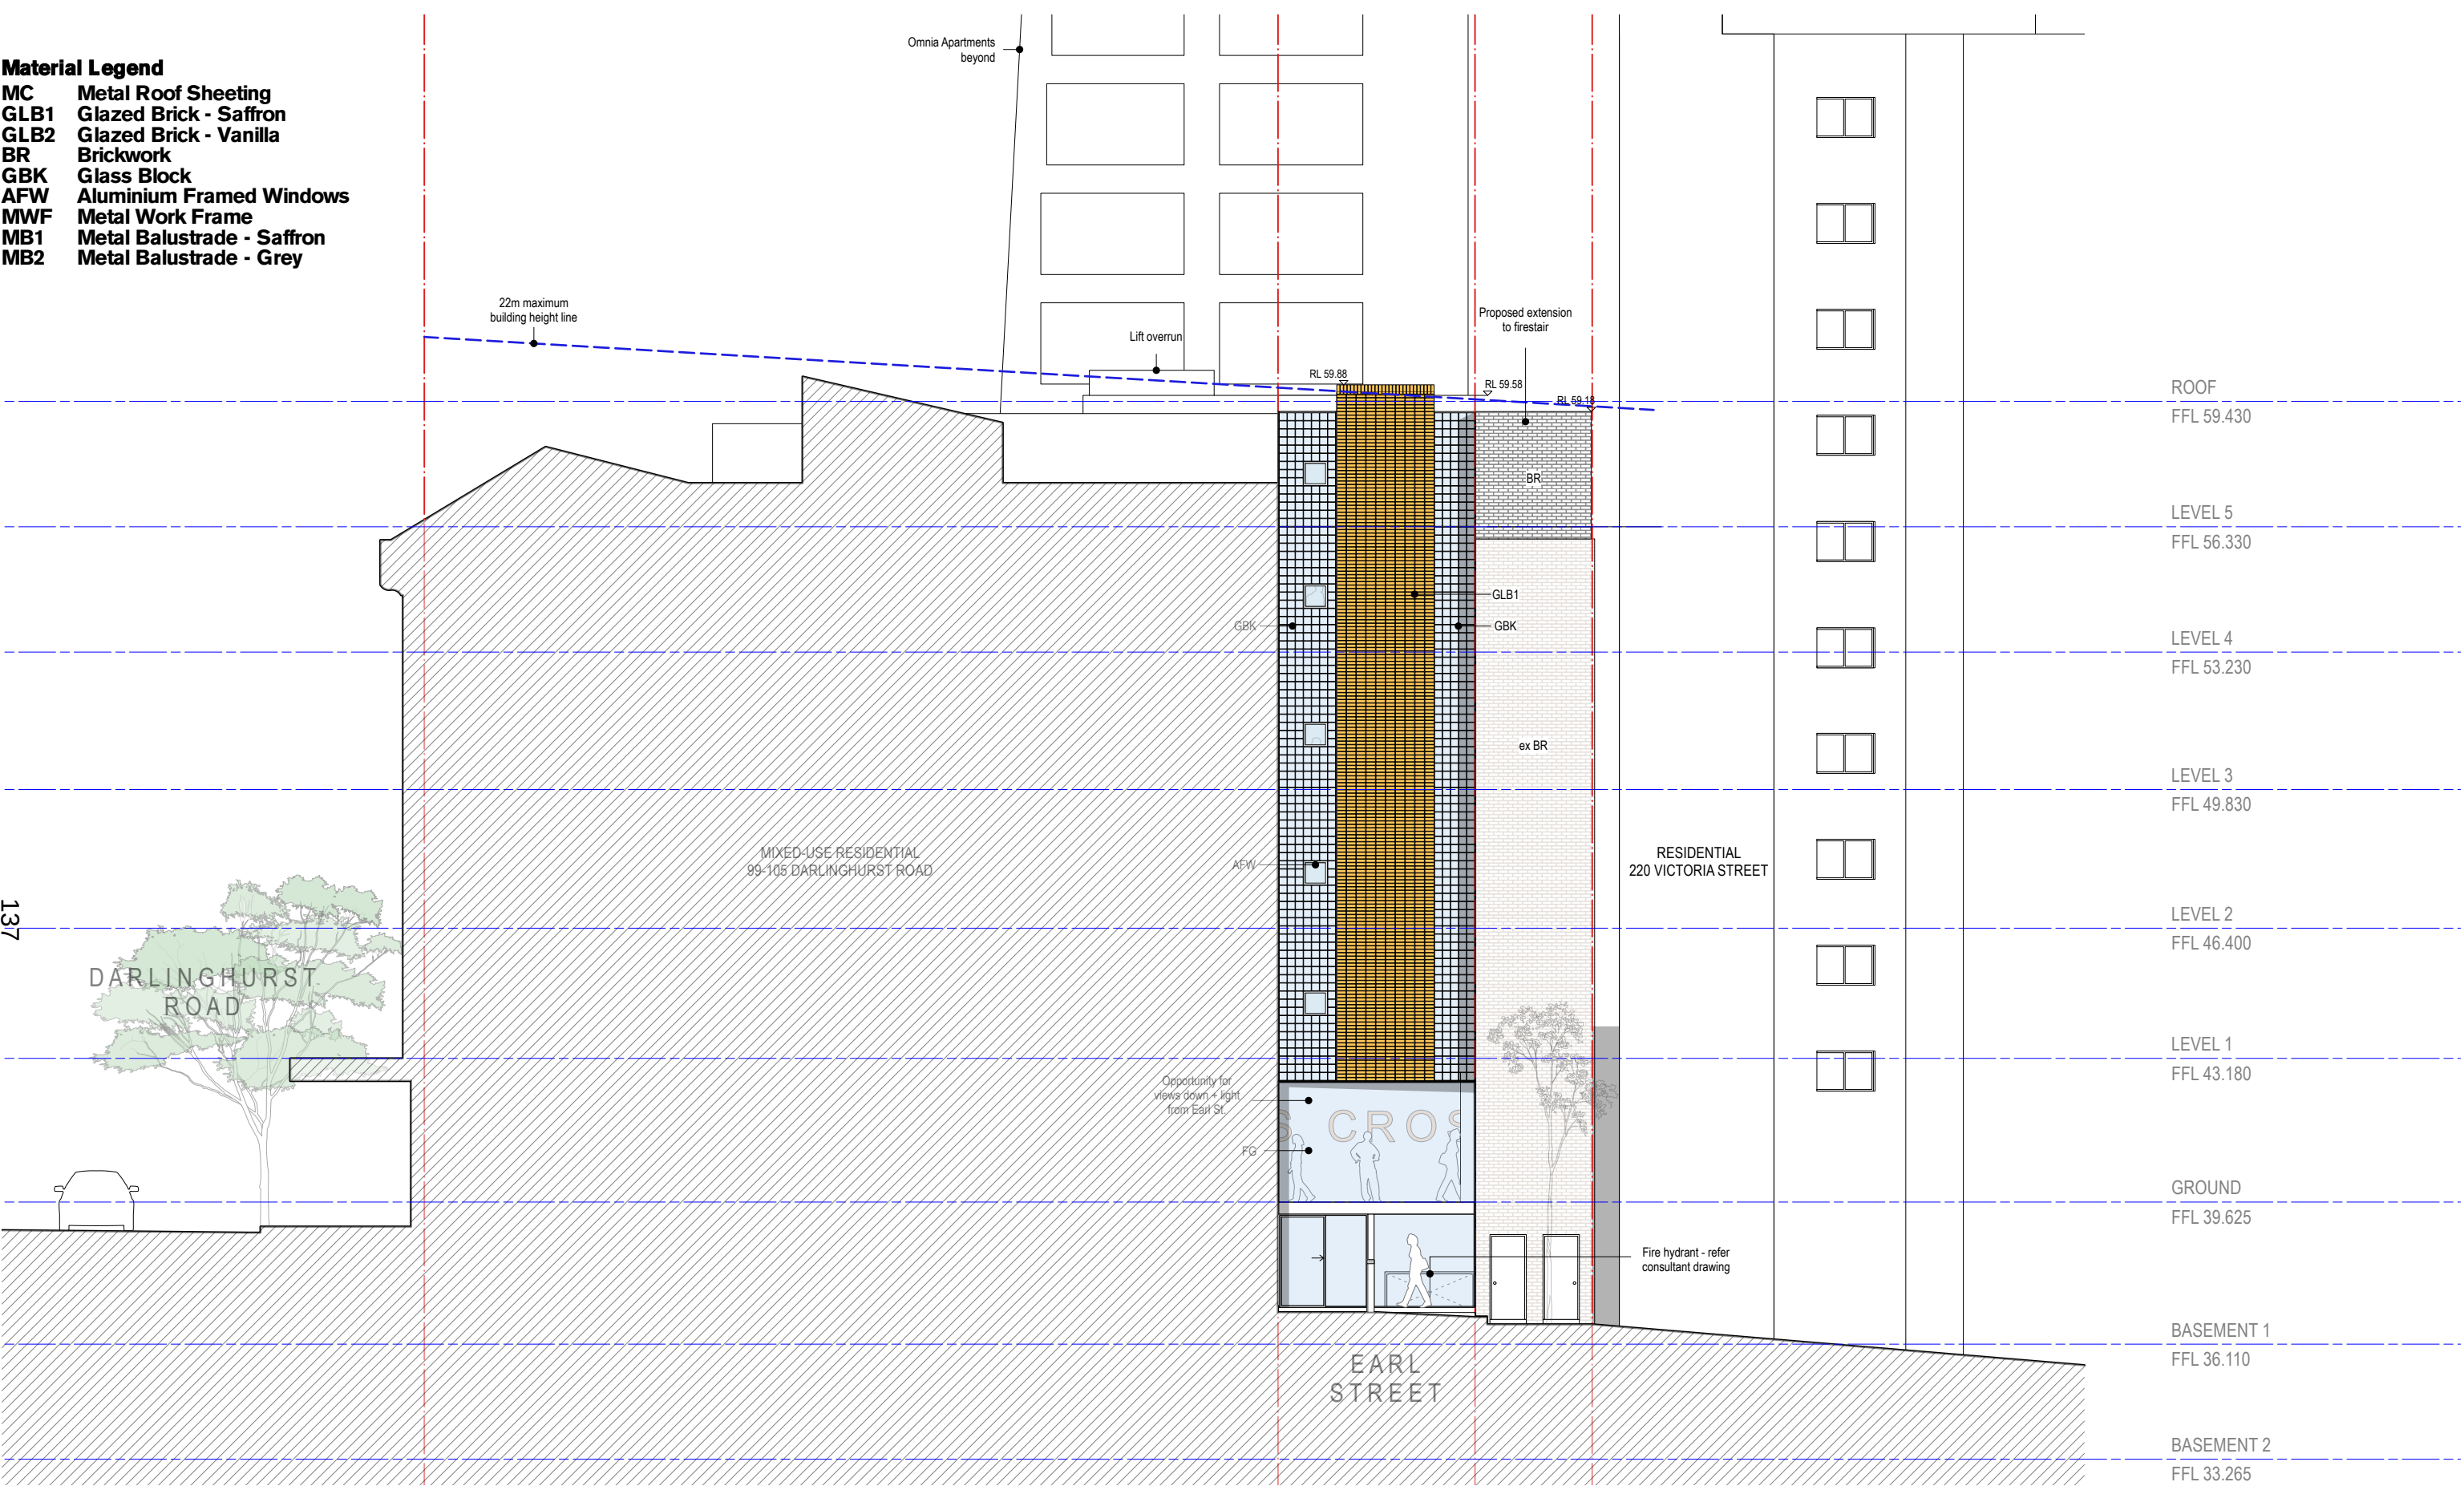

North Elevation
scale 1:150 at A3

McGregor Westlake Architecture

ABN 74 090 136 066 © Copyright
Level 5 68-72 Wentworth Avenue Surry Hills NSW 2010 Australia
T 612 9211 8151 F 612 9281 3171 studio@mwarchitects.com.au
www.mwarchitects.com.au

REV	DATE	AMENDMENT
E	4/3/2026	Response to RFI
F	25/3/2026	Final Response to RFI
G	27/5/2026	Issue to council
H	17/7/2026	Upload to NSW Planning Portal


Comply with relevant Authorities requirements, the Building Code of Australia and all relevant Australian Standards when executing works described in this drawing

Dimensions in millimetres. Confirm all dimensions on site prior to commencing work. Use figured dimensions only. Do not scale. If discrepancy exists notify architect. If in doubt ask.

PROJECT 107-109 Darlinghurst Road, Potts Point NSW				PROJECT # 240215
CLIENT Raben Footwear Pty Ltd				DWG # 17
DWG North Elevation - Earl Street				REVISION H
SCALE @ A3 1:150	DRAWN FH	CHKD PM	PLOT DATE 17/7/2026	

- Material Legend**
- MC Metal Roof Sheet
 - GLB1 Glazed Brick - Saffron
 - GLB2 Glazed Brick - Vanilla
 - BR Brickwork
 - GBK Glass Block
 - AFW Aluminium Framed Windows
 - MWF Metal Work Frame
 - MB1 Metal Balustrade - Saffron
 - MB2 Metal Balustrade - Grey

138

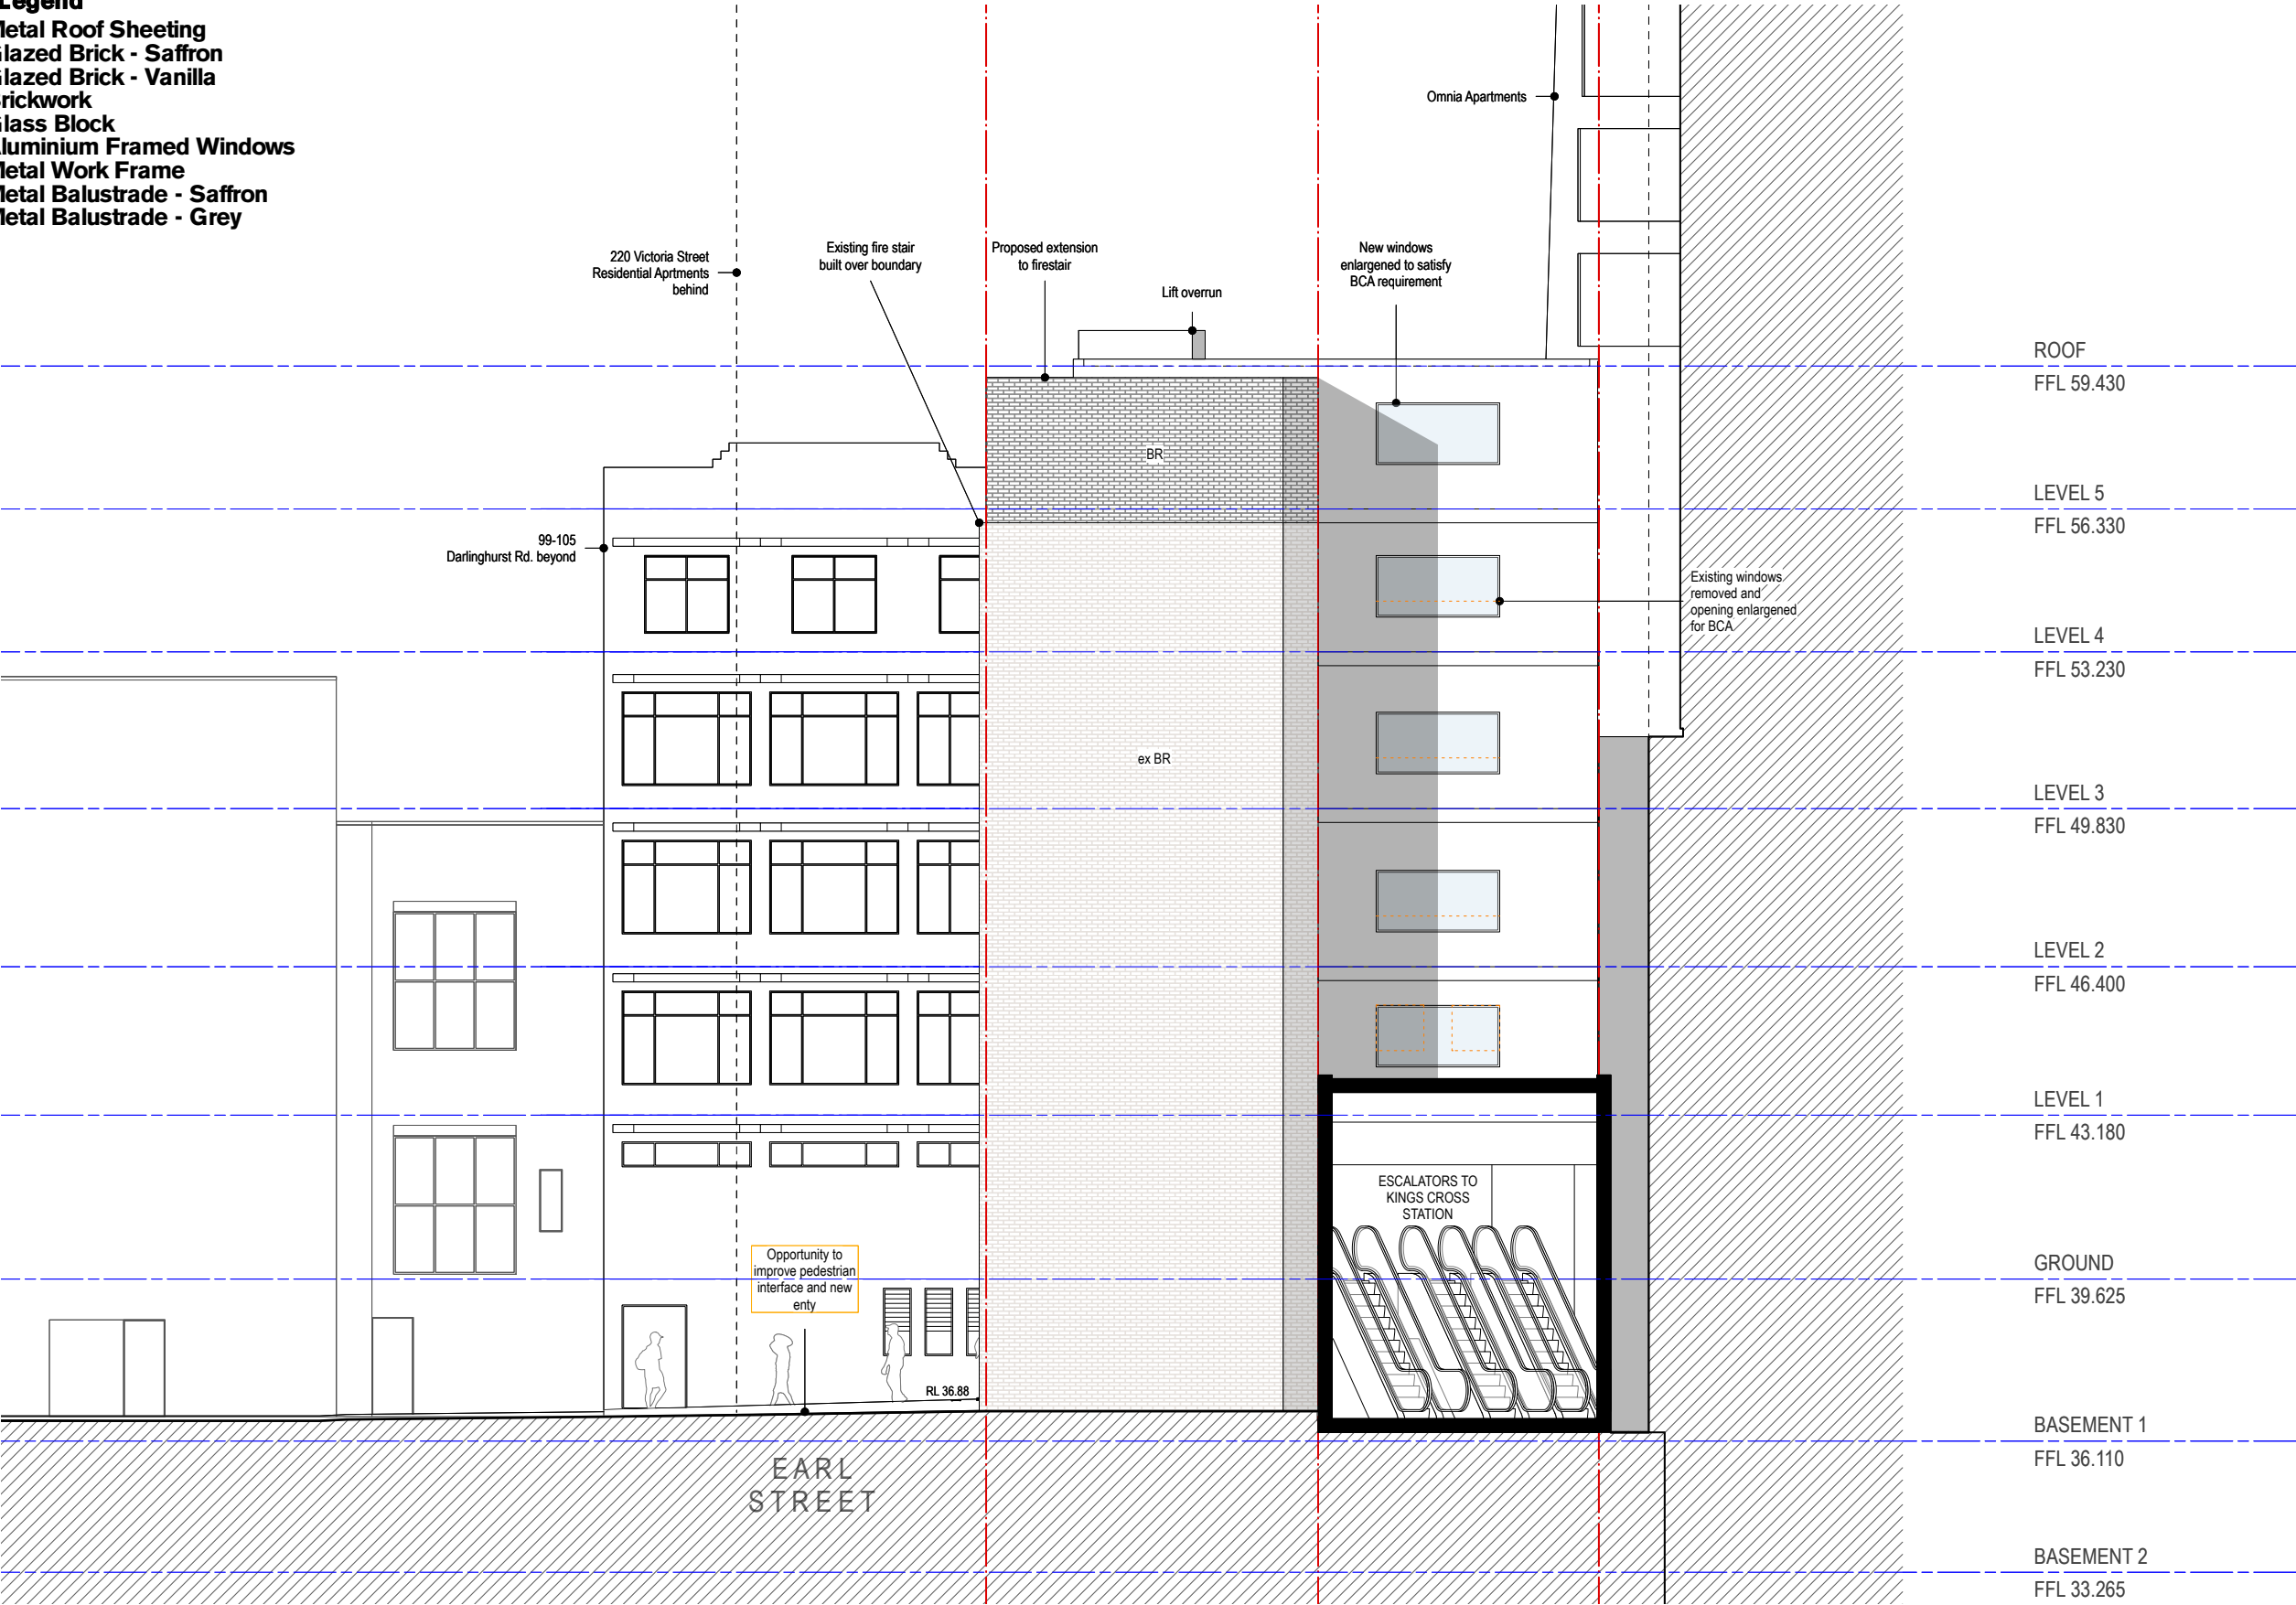

West Elevation
scale 1:150 at A3



**McGregor
Westlake
Architecture**

ABN 74 090 136 066 © Copyright
Level 5 68-72 Wentworth Avenue Surry Hills NSW 2010 Australia
T 612 9211 8151 F 612 9281 3171 studio@mwarchitects.com.au
www.mwarchitects.com.au


REV	DATE	AMENDMENT
E	4/3/2026	Response to RFI
F	25/3/2026	Final Response to RFI
G	27/5/2026	Issue to council
H	17/7/2026	Upload to NSW Planning Portal

Comply with relevant Authorities requirements, the Building Code of Australia and all relevant Australian Standards when executing works described in this drawing

Dimensions in millimetres. Confirm all dimensions on site prior to commencing work. Use figured dimensions only. Do not scale. If discrepancy exists notify architect. If in doubt ask.

PROJECT 107-109 Darlinghurst Road, Potts Point NSW				PROJECT # 240215
CLIENT Raben Footwear Pty Ltd				DWG # 18
DWG West Elevation				REVISION H
SCALE @ A3 1:150	DRAWN FH	CHKD PM	PLOT DATE 17/7/2026	

- Material Legend**
- MC Metal Roof Sheetting
 - GLB1 Glazed Brick - Saffron
 - GLB2 Glazed Brick - Vanilla
 - BR Brickwork
 - GBK Glass Block
 - AFW Aluminium Framed Windows
 - MWF Metal Work Frame
 - MB1 Metal Balustrade - Saffron
 - MB2 Metal Balustrade - Grey

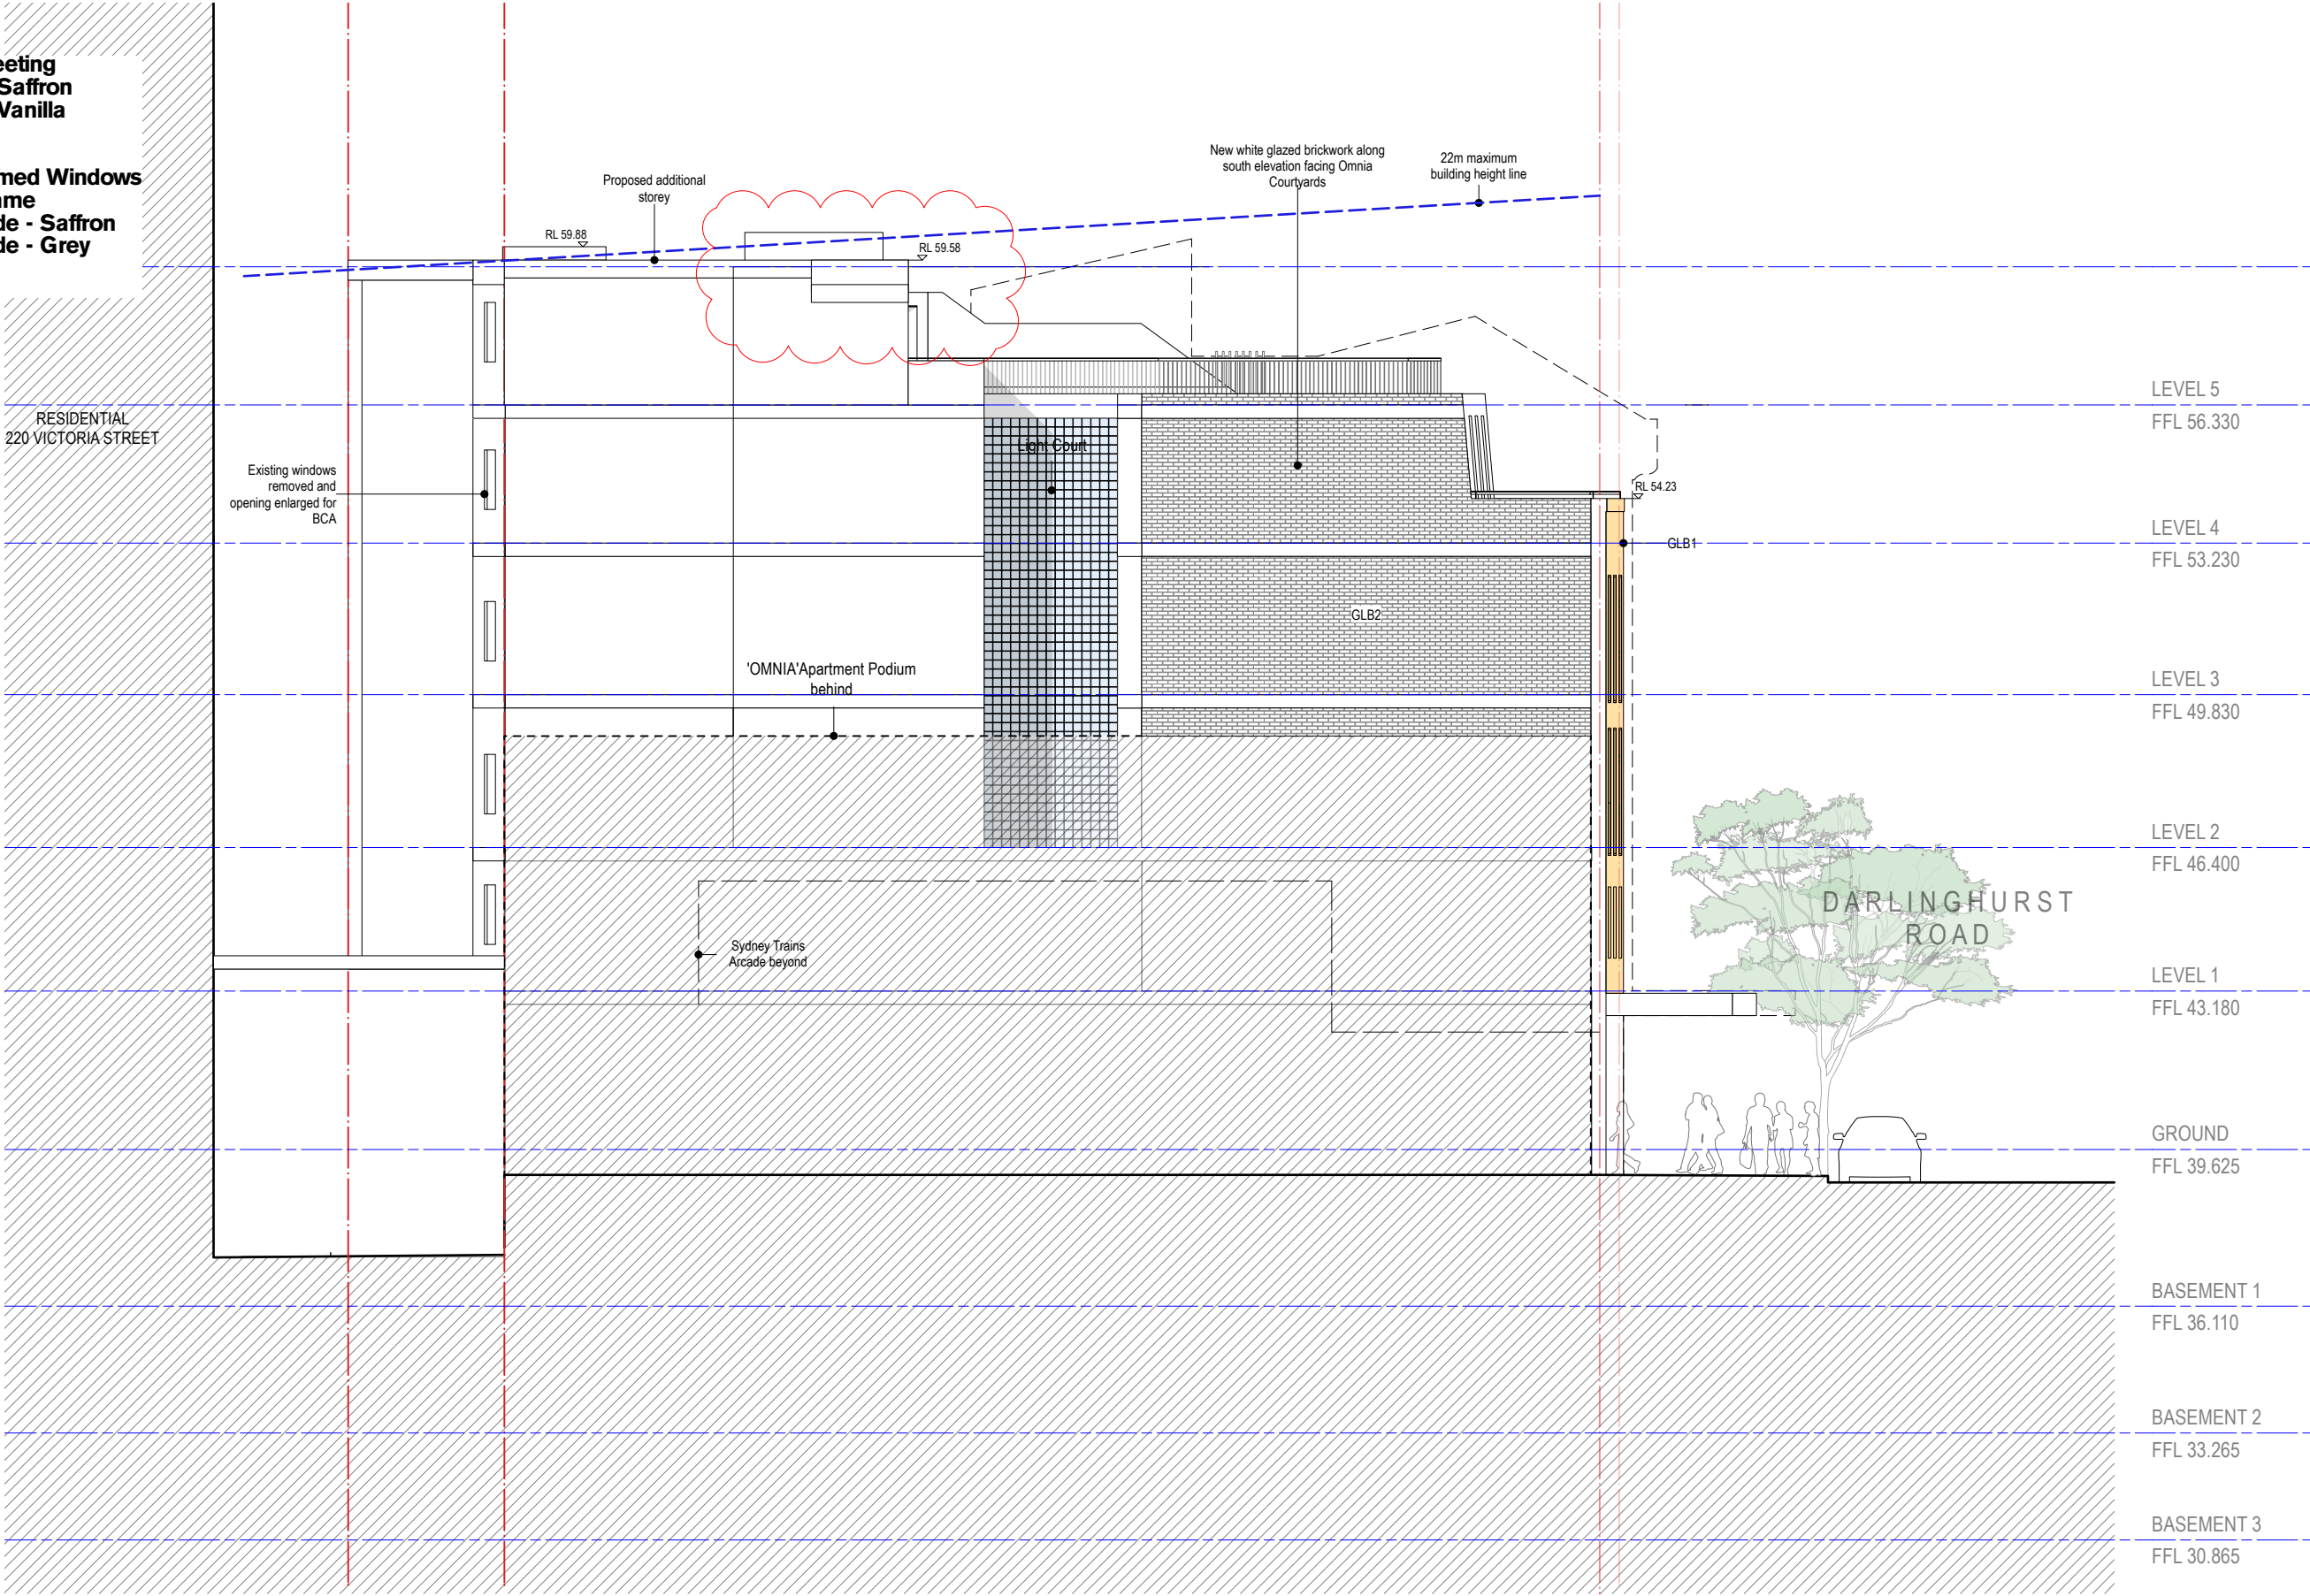


1 South Elevation
scale 1:150 at A3

REV	DATE	AMENDMENT
E	4/3/2026	Response to RFI
F	25/3/2026	Final Response to RFI
G	27/5/2026	Issue to council
H	17/7/2026	Upload to NSW Planning Portal

Comply with relevant Authorities requirements, the Building Code of Australia and all relevant Australian Standards when executing works described in this drawing

Dimensions in millimetres. Confirm all dimensions on site prior to commencing work. Use figured dimensions only. Do not scale. If discrepancy exists notify architect. If in doubt ask.

PROJECT 107-109 Darlinghurst Road, Potts Point NSW				PROJECT # 240215
CLIENT Raben Footwear Pty Ltd				DWG # 19
DWG South Elevation				REVISION H
SCALE @ A3 1:150	DRAWN FH	CHKD PM	PLOT DATE 17/7/2026	

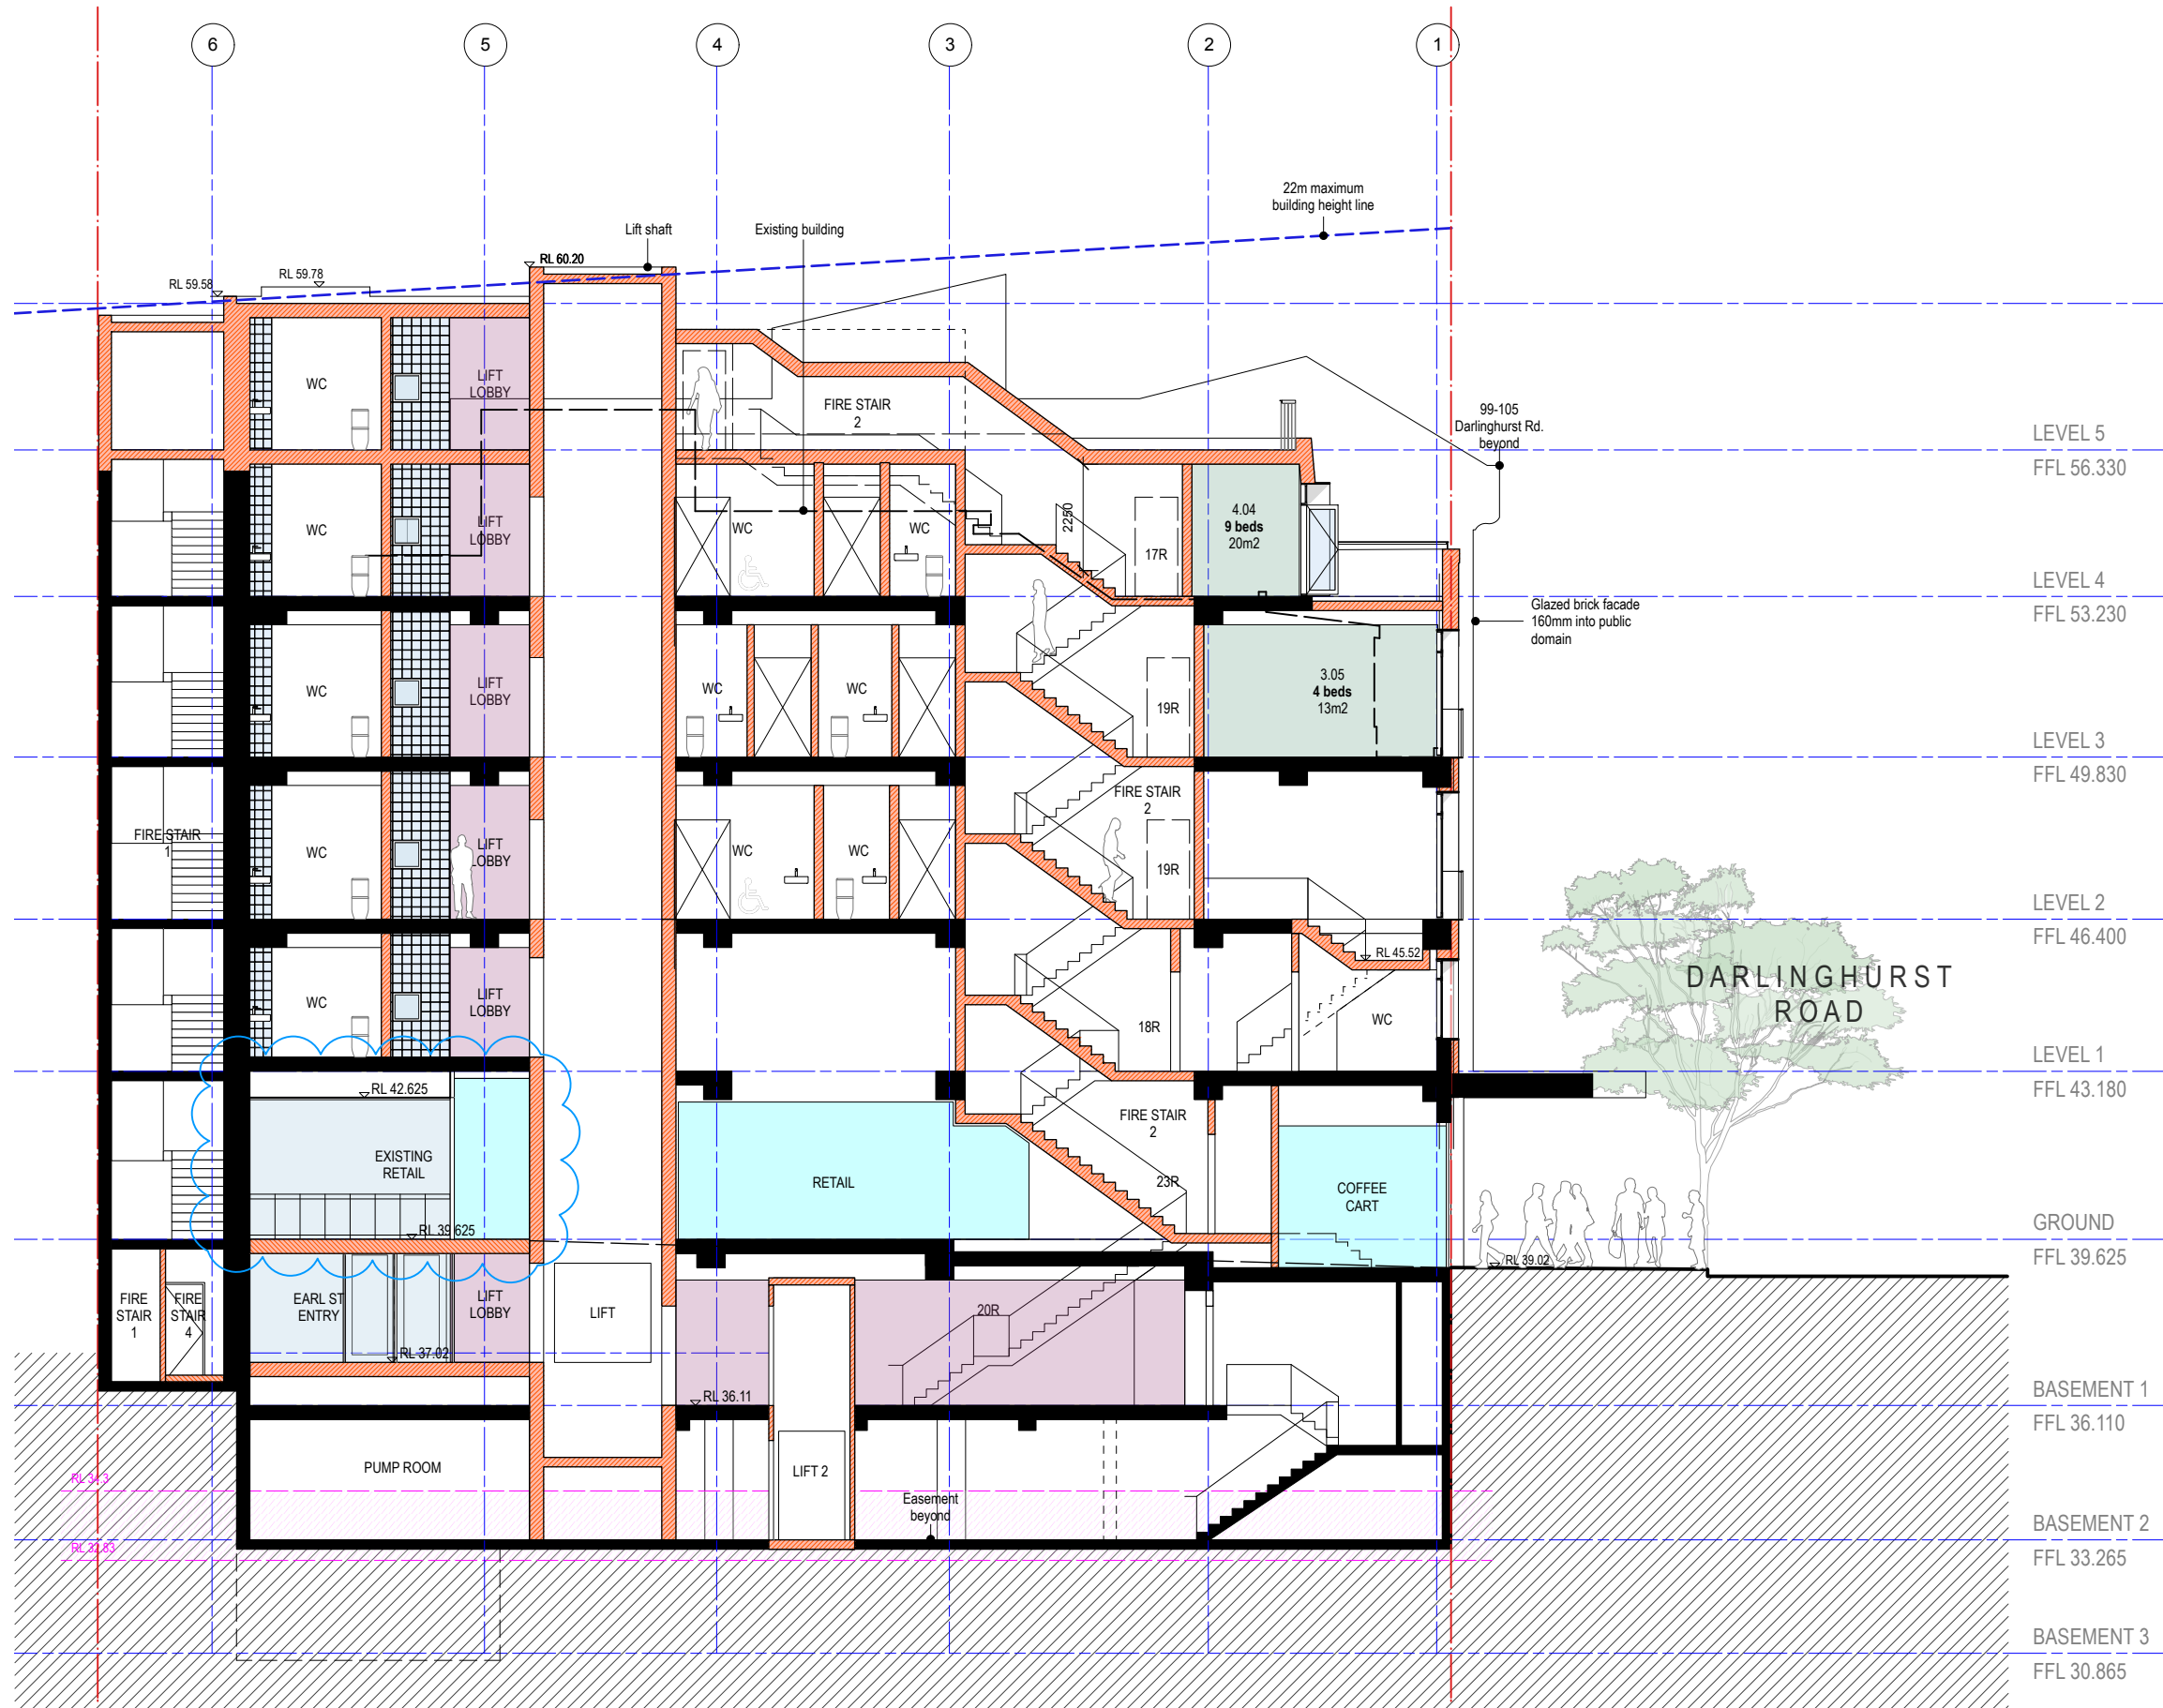


Existing Section
Proposed Section

2 Section 2
scale 1:150 at A3

REV	DATE	AMENDMENT
H	17/7/2026	Upload to NSW Planning Portal
I	3/8/2026	Revised for DA
J	20/8/2026	Issue for TNSW
K	21/8/2026	Upload to NSW Planning Portal

Comply with relevant Authorities requirements, the Building Code of Australia and all relevant Australian Standards when executing works described in this drawing
Dimensions in millimetres. Confirm all dimensions on site prior to commencing work. Use figured dimensions only. Do not scale. If discrepancy exists notify architect. If in doubt ask.

PROJECT 107-109 Darlinghurst Road, Potts Point NSW				PROJECT # 240215
CLIENT Raben Footwear Pty Ltd				DWG # 21
DWG Section 2				REVISION K
SCALE @ A3 1:150	DRAWN FH	CHKD PM	PLOT DATE 21/8/2026	

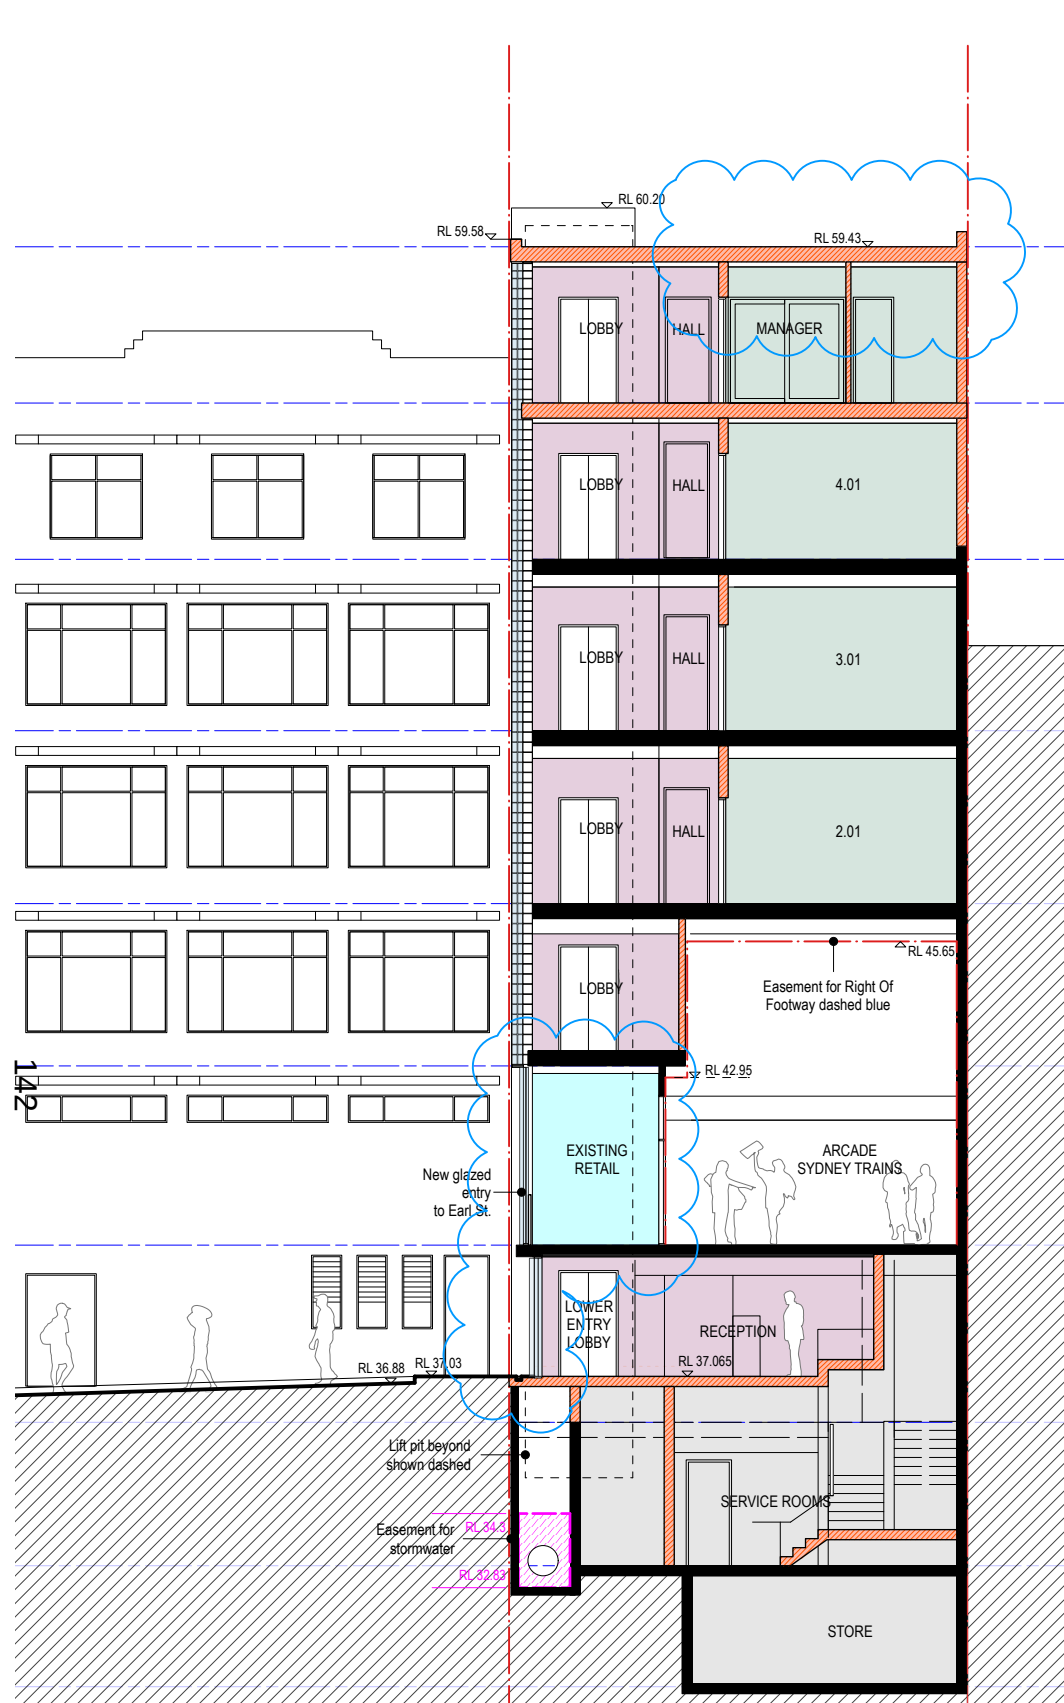

3

Section 3
scale 1:150 at A3

LEVEL 5
FFL 56.330

LEVEL 4
FFL 53.230

LEVEL 3
FFL 49.830

LEVEL 2
FFL 46.400


LEVEL 1
FFL 43.180

GROUND
FFL 39.625

BASEMENT 1
FFL 36.110

BASEMENT 2
FFL 33.265

BASEMENT 3
FFL 30.865

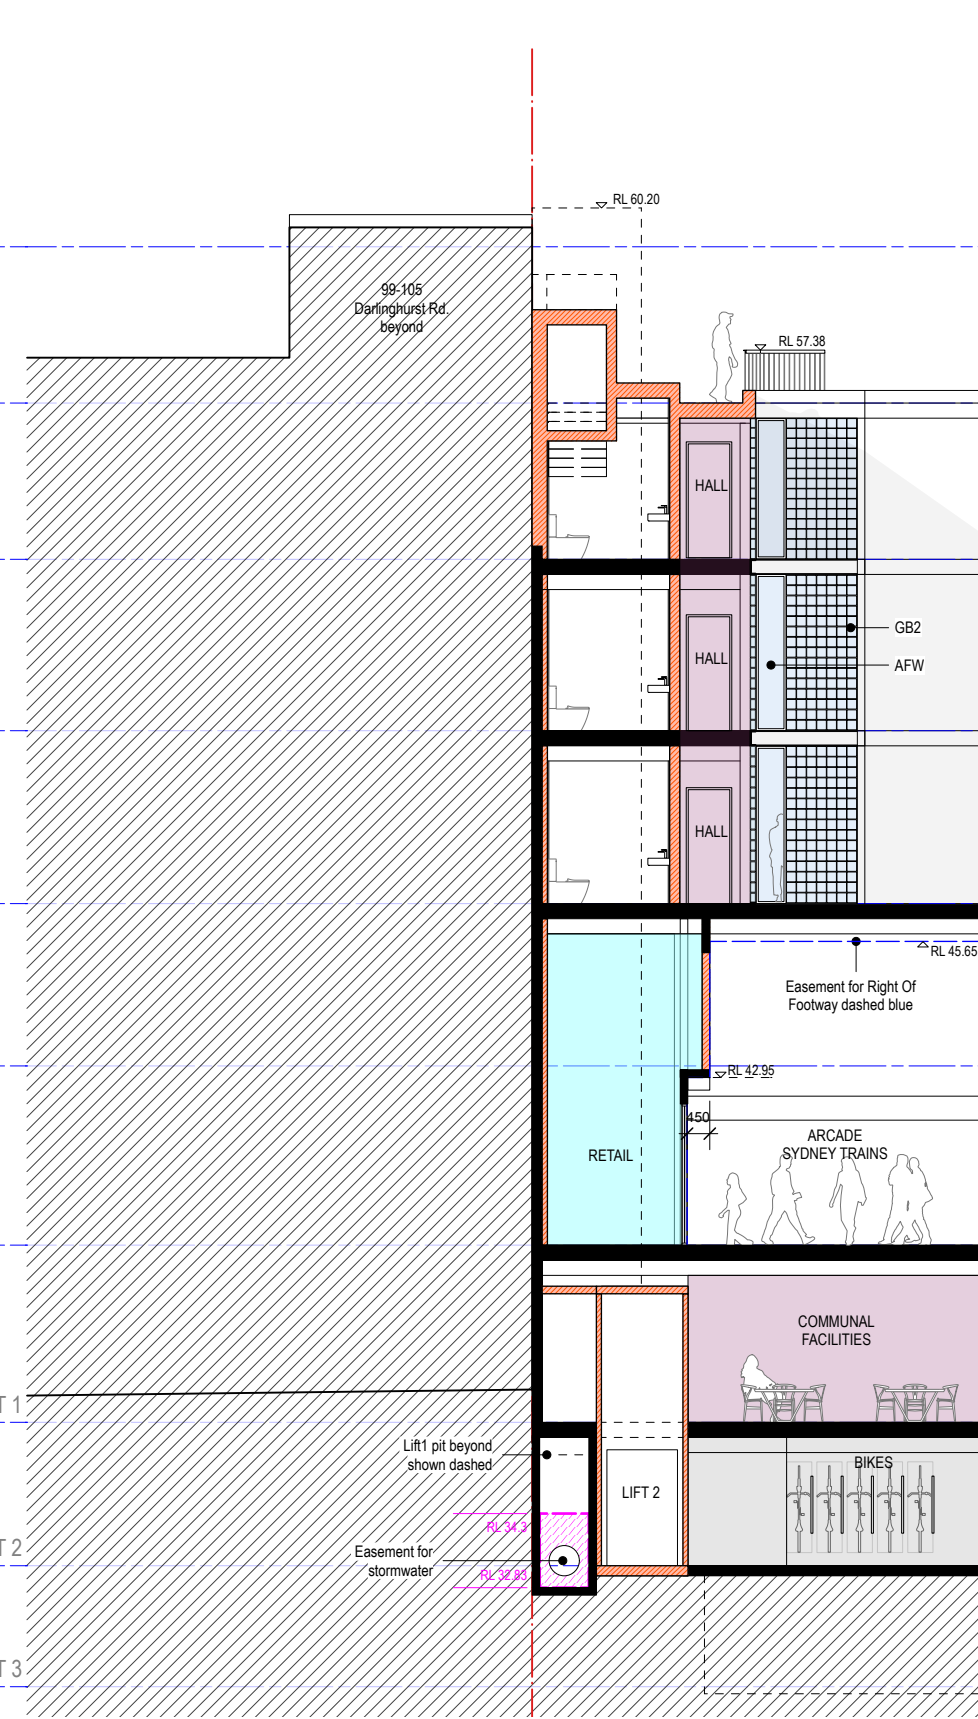

4

Section 4
scale 1:150 at A3

OMNIA
APARTMENTS

99-105
Darlinghurst Rd.
beyond

Existing Section

Proposed Section

REV	DATE	AMENDMENT
I	3/8/2026	Revised for DA
J	14/8/2026	Upload to NSW Planning Portal
K	20/8/2026	Issue for TfNSW
L	21/8/2026	Upload to NSW Planning Portal

Comply with relevant Authorities requirements, the Building Code of Australia and all relevant Australian Standards when executing works described in this drawing

Dimensions in millimetres.
Confirm all dimensions on site prior to commencing work.
Use figured dimensions only.
Do not scale.
If discrepancy exists notify architect.
If in doubt ask.

PROJECT 107-109 Darlinghurst Road, Potts Point NSW				PROJECT # 240215
CLIENT Raben Footwear Pty Ltd				DWG # 22
DWG Section 3 & 4				REVISION L
SCALE @ A3 1:150	DRAWN DM	CHKD PM	PLOT DATE 21/8/2026	



FINISHES SCHEDULE				
Code	Element		Description	Colour
MC	Metal Roof Sheetting		Lysaghts Standing Seam	Shale Grey
GLB1	Glazed Brick		Euroa Glazed Brick	Saffron
GLB2	Glazed Brick		Euroa Glazed Brick	Vanilla
BR	Face Brickwork			Match to existing
GBK	Glass Block		190 x 190 Glass Brick	NA
AFW	Aluminium framed windows and glazed doors - clear glass unless noted OG		Double-glazed system in configurations shown - clear glass unless noted	Clear anodised
MWF	Metal Window Frame		Sheet metal reveal and frame	Saffron- Epoxy Paint Finish
MB1	Metal Balustrade		Palisade Balustrade	Saffron - Epoxy Paint Finish
MB2	Metal Balustrade		Palisade Balustrade	Shale Grey - Epoxy Paint Finish

1 Finishes Schedule
scale 1:100 at A3


REV	DATE	AMENDMENT
E	4/3/2026	Response to RFI
F	25/3/2026	Final Response to RFI
G	27/5/2026	Issue to council
H	17/7/2026	Upload to NSW Planning Portal

Comply with relevant Authorities requirements, the Building Code of Australia and all relevant Australian Standards when executing works described in this drawing

Dimensions in millimetres. Confirm all dimensions on site prior to commencing work. Use figured dimensions only. Do not scale. If discrepancy exists notify architect. If in doubt ask.


PROJECT 107-109 Darlinghurst Road, Potts Point NSW				PROJECT # 240215
CLIENT Raben Footwear Pty Ltd				DWG # 23
DWG Finishes Schedule				REVISION H
SCALE @ A3 1:100	DRAWN FH	CHKD PM	PLOT DATE 17/7/2026	

2 Level 2 Plan
scale 1:200 at A3

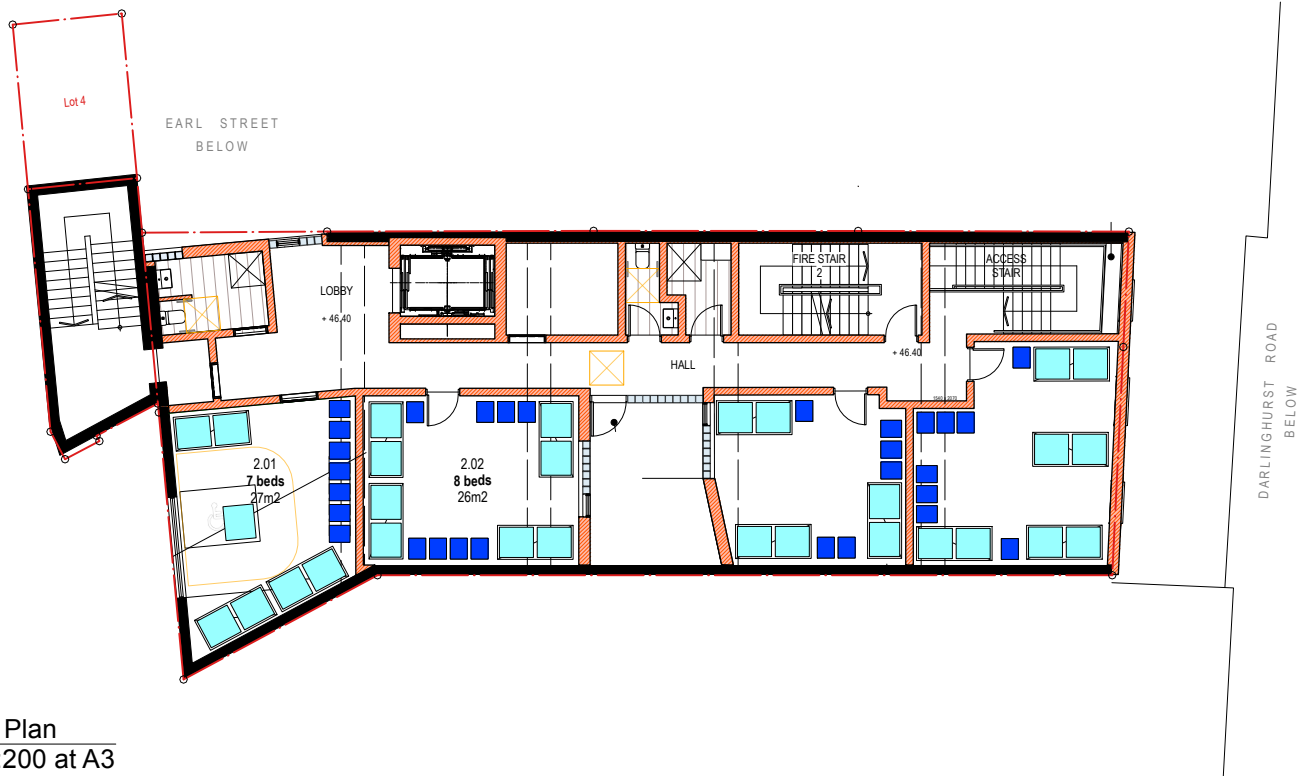


144

1 Level 1 Plan
scale 1:200 at A3

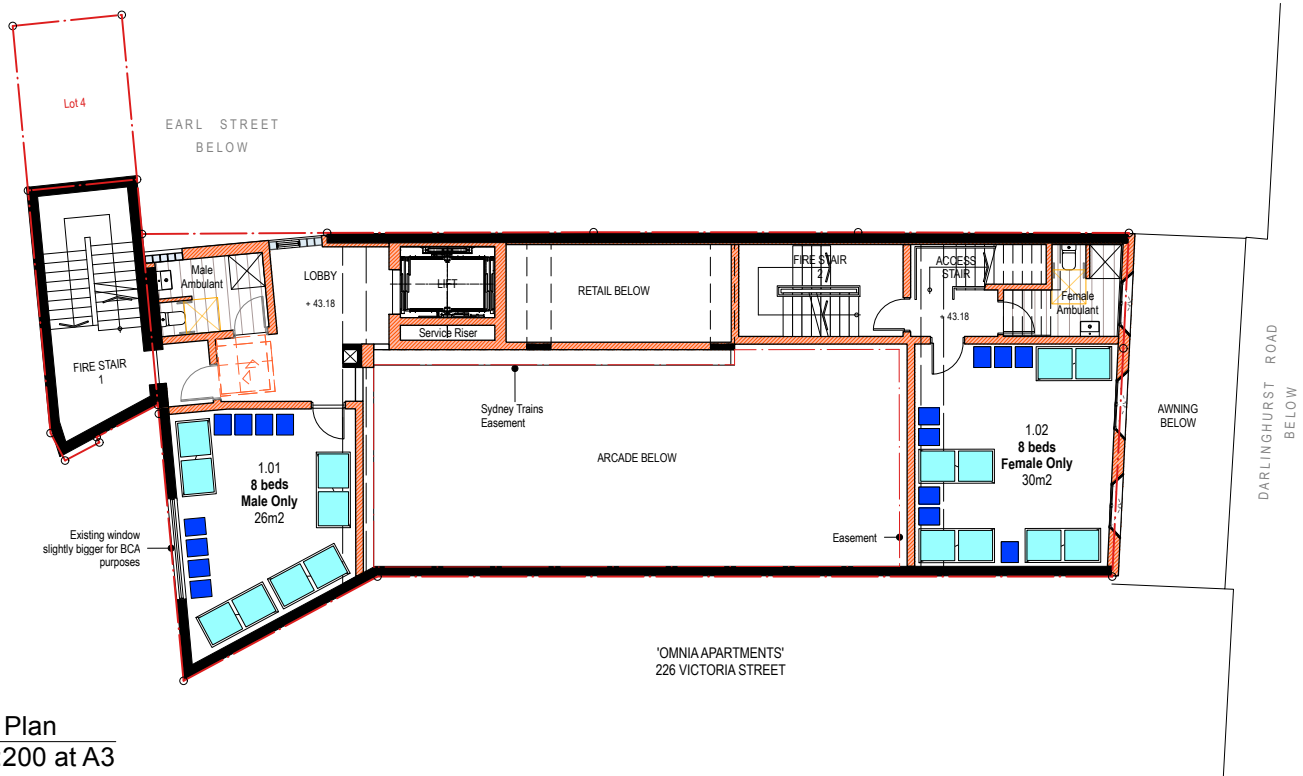

LOCKER QUANTITIES			
Room	Beds	Locker A (quantity)	Locker B (quantity)
1.01	8	8	8
1.02	"	"	"
2.01	7	7	7
2.02	8	8	8
2.03	6	6	6
2.04	8	8	8
3.01	"	"	"
3.02	"	"	"
3.03	6	6	6
3.04	8	8	8
3.05	4	4	4
4.01	7	7	7
4.02	8	8	8
4.03	5	5	5
4.04	6	6	6
5.01	8	8	8

Sydney DCP 2012 4.4.8.3(4) requires **0.6m3** per person of individual, secure, lockable storage facilities within the sleeping room

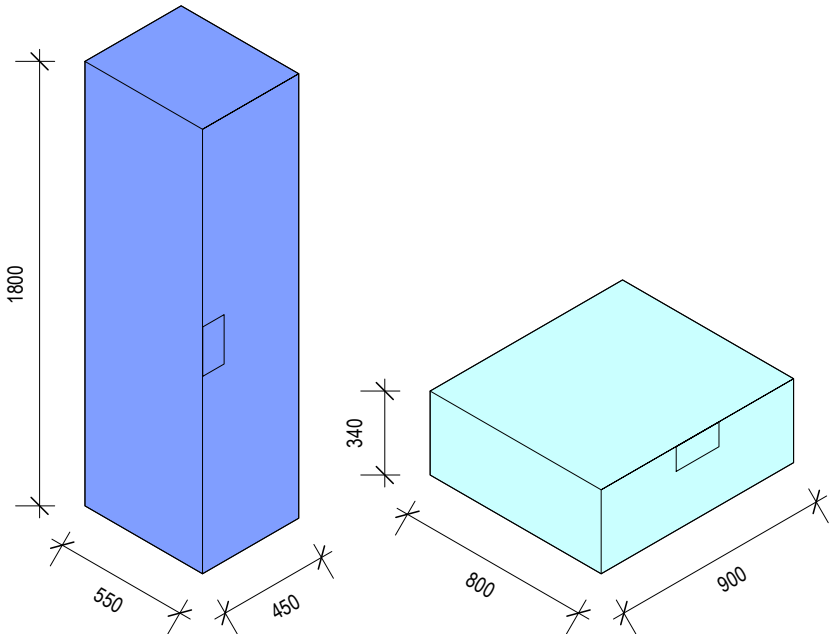

Locker A
Vertical storage
1 per person
0.45m3

equivalent to *Urban Hyve*
Backpackers / Hostel Metal
Storage Lockers

Locker B
Under-bed storage
1 per person
0.24m3


similar to *Direct Products*
Steel Slide Out Drawer
Underbed Storage Locker

Total = 0.69m3 per person

REV	DATE	AMENDMENT
E	4/3/2026	Response to RFI
F	25/3/2026	Final Response to RFI
G	27/5/2026	Issue to council
H	17/7/2026	Upload to NSW Planning Portal

Comply with relevant Authorities requirements, the Building Code of Australia and all relevant Australian Standards when executing works described in this drawing

Dimensions in millimetres. Confirm all dimensions on site prior to commencing work. Use figured dimensions only. Do not scale. If discrepancy exists notify architect. If in doubt ask.

 

PROJECT 107-109 Darlinghurst Road, Potts Point NSW				PROJECT # 240215
CLIENT Raben Footwear Pty Ltd				DWG # 53
DWG Secure Lockable Storage Facilities 1				REVISION H
SCALE @ A3 1:200	DRAWN AK	CHKD DM	PLOT DATE	

4 Level 4 Plan
scale 1:200 at A3

145

3 Level 3 Plan
scale 1:200 at A3




**McGregor
Westlake
Architecture**

ABN 74 090 136 066 © Copyright
Level 5 68-72 Wentworth Avenue Surry Hills NSW 2010 Australia
T 612 9211 8151 F 612 9281 3171 studio@mwarchitects.com.au
www.mwarchitects.com.au



REV	DATE	AMENDMENT
E	4/3/2026	Response to RF1
F	25/3/2026	Final Response to RF1
G	27/5/2026	Issue to council
H	17/7/2026	Upload to NSW Planning Portal


Comply with relevant Authorities requirements, the Building Code of Australia and all relevant Australian Standards when executing works described in this drawing

Dimensions in millimetres. Confirm all dimensions on site prior to commencing work. Use figured dimensions only. Do not scale. If discrepancy exists notify architect. If in doubt ask.

 


PROJECT 107-109 Darlinghurst Road, Potts Point NSW				PROJECT # 240215
CLIENT Raben Footwear Pty Ltd				DWG # 54
DWG Secure Lockable Storage Facilities 2				REVISION H
SCALE @ A3 1:200	DRAWN AK	CHKD DM	PLOT DATE	

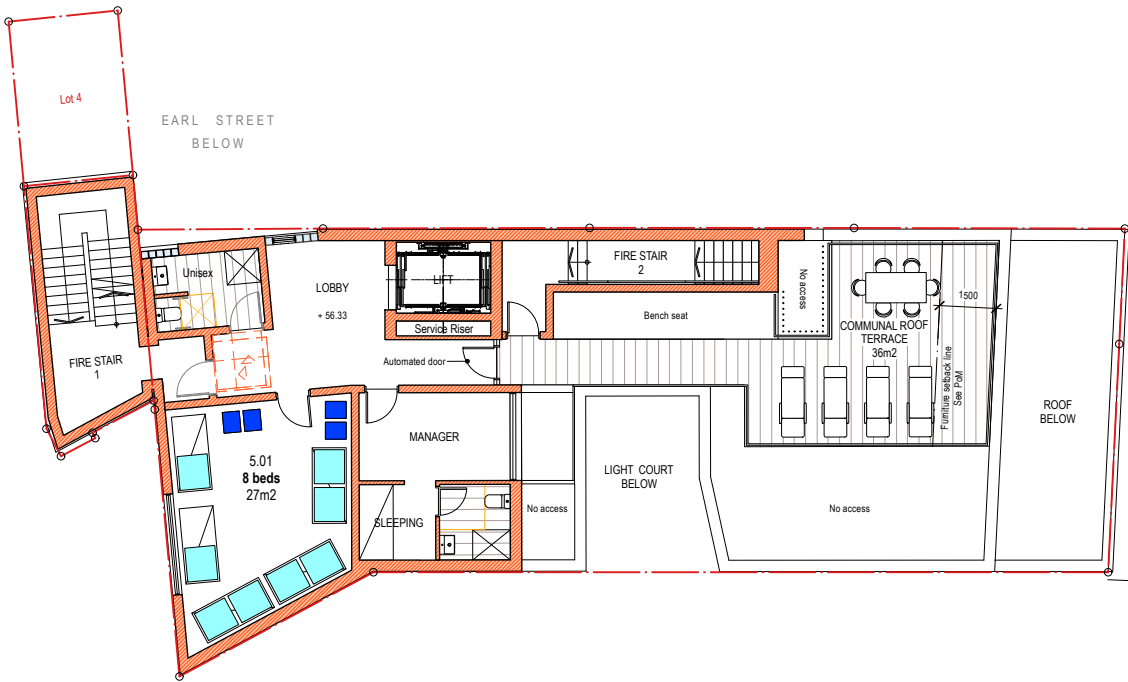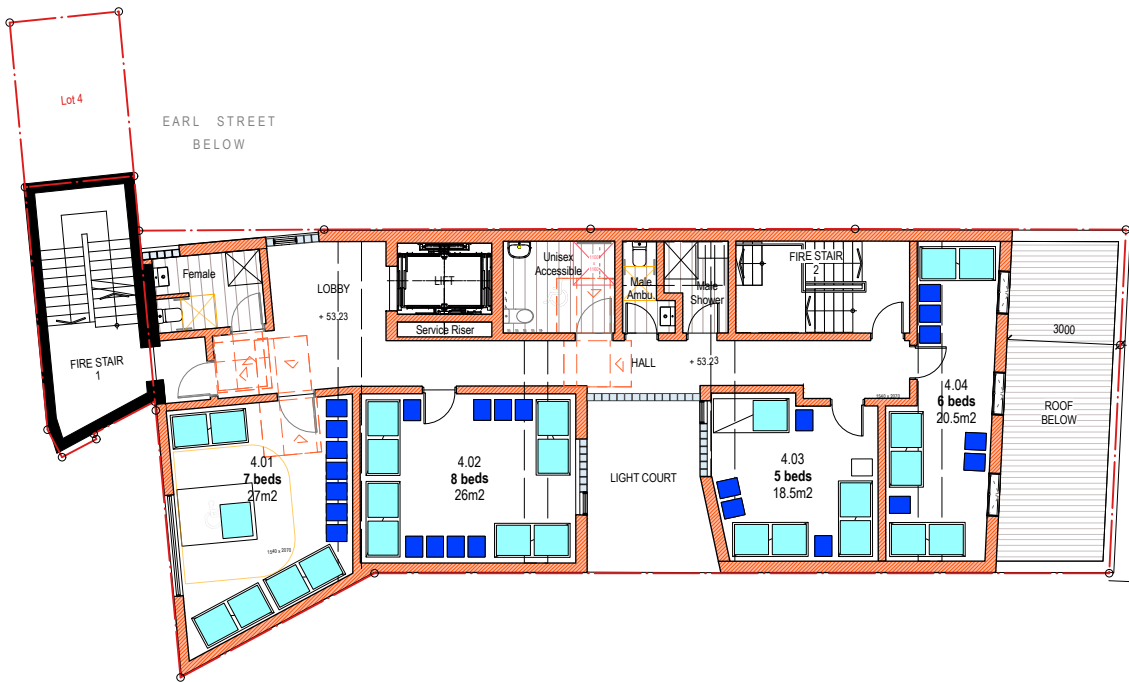


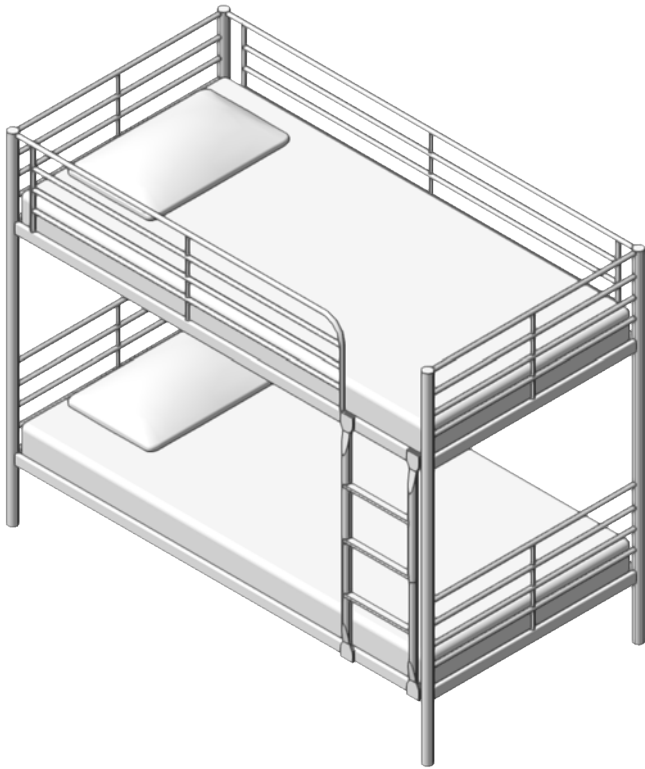

Bed Type A
Bunk Bed
2 x single beds

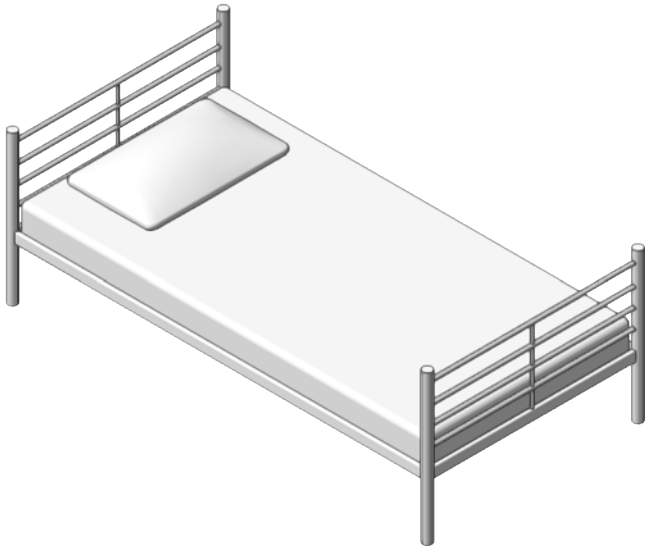

Bed Type B
Individual Bed
1 x single bed

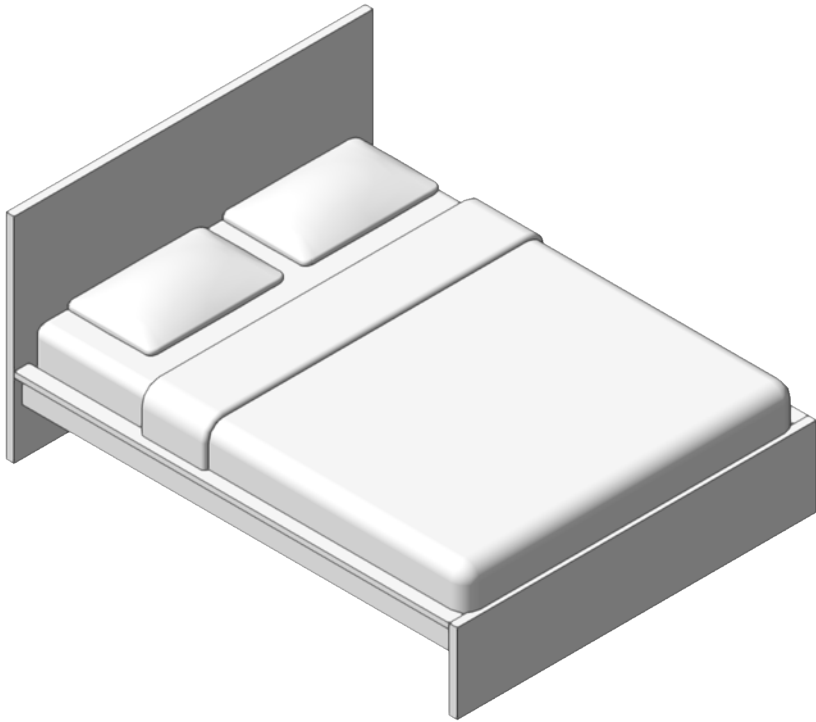

Bed Type C
Wheelchair Bed
1 x queen bed

BED TYPE (quantity)			
Room	A	B	C
1.01	4		
1.02	4		
2.01	3		1
2.02	4		
2.03	3		
2.04	4		
3.01	3	2	
3.02	4		
3.03	3		
3.04	4		
3.05	2		
4.01	3		1
4.02	4		
4.03	2	1	
4.04	3		
5.01	3	2	
	53	5	2
TOTAL	60		

Sydney DCP 2012 4.4.8.2(e) requires a range of bed types be provided

ROOM SIZE	
Room	No. of people
1.01	8
1.02	8
2.01	7
2.02	8
2.03	6
2.04	8
3.01	8
3.02	8
3.03	6
3.04	8
3.05	4
4.01	7
4.02	8
4.03	5
4.04	6
5.01	8
TOTAL	113

Sydney DCP 2012 4.4.8.2(e) requires a range of room sizes be provided

REV	DATE	AMENDMENT
E	4/3/2026	Response to RFI
F	25/3/2026	Final Response to RFI
G	27/5/2026	Issue to council
H	17/7/2026	Upload to NSW Planning Portal

Comply with relevant Authorities requirements, the Building Code of Australia and all relevant Australian Standards when executing works described in this drawing

Dimensions in millimetres. Confirm all dimensions on site prior to commencing work. Use figured dimensions only. Do not scale. If discrepancy exists notify architect. If in doubt ask.

PROJECT 107-109 Darlinghurst Road, Potts Point NSW				PROJECT # 240215
CLIENT Raben Footwear Pty Ltd				DWG # 57
DWG Bed Types and Room Sizes				REVISION
SCALE @ A3 1:25	DRAWN AK	CHKD DM	PLOT DATE 17/7/2026	H