


Attachment A

Updated architectural drawings

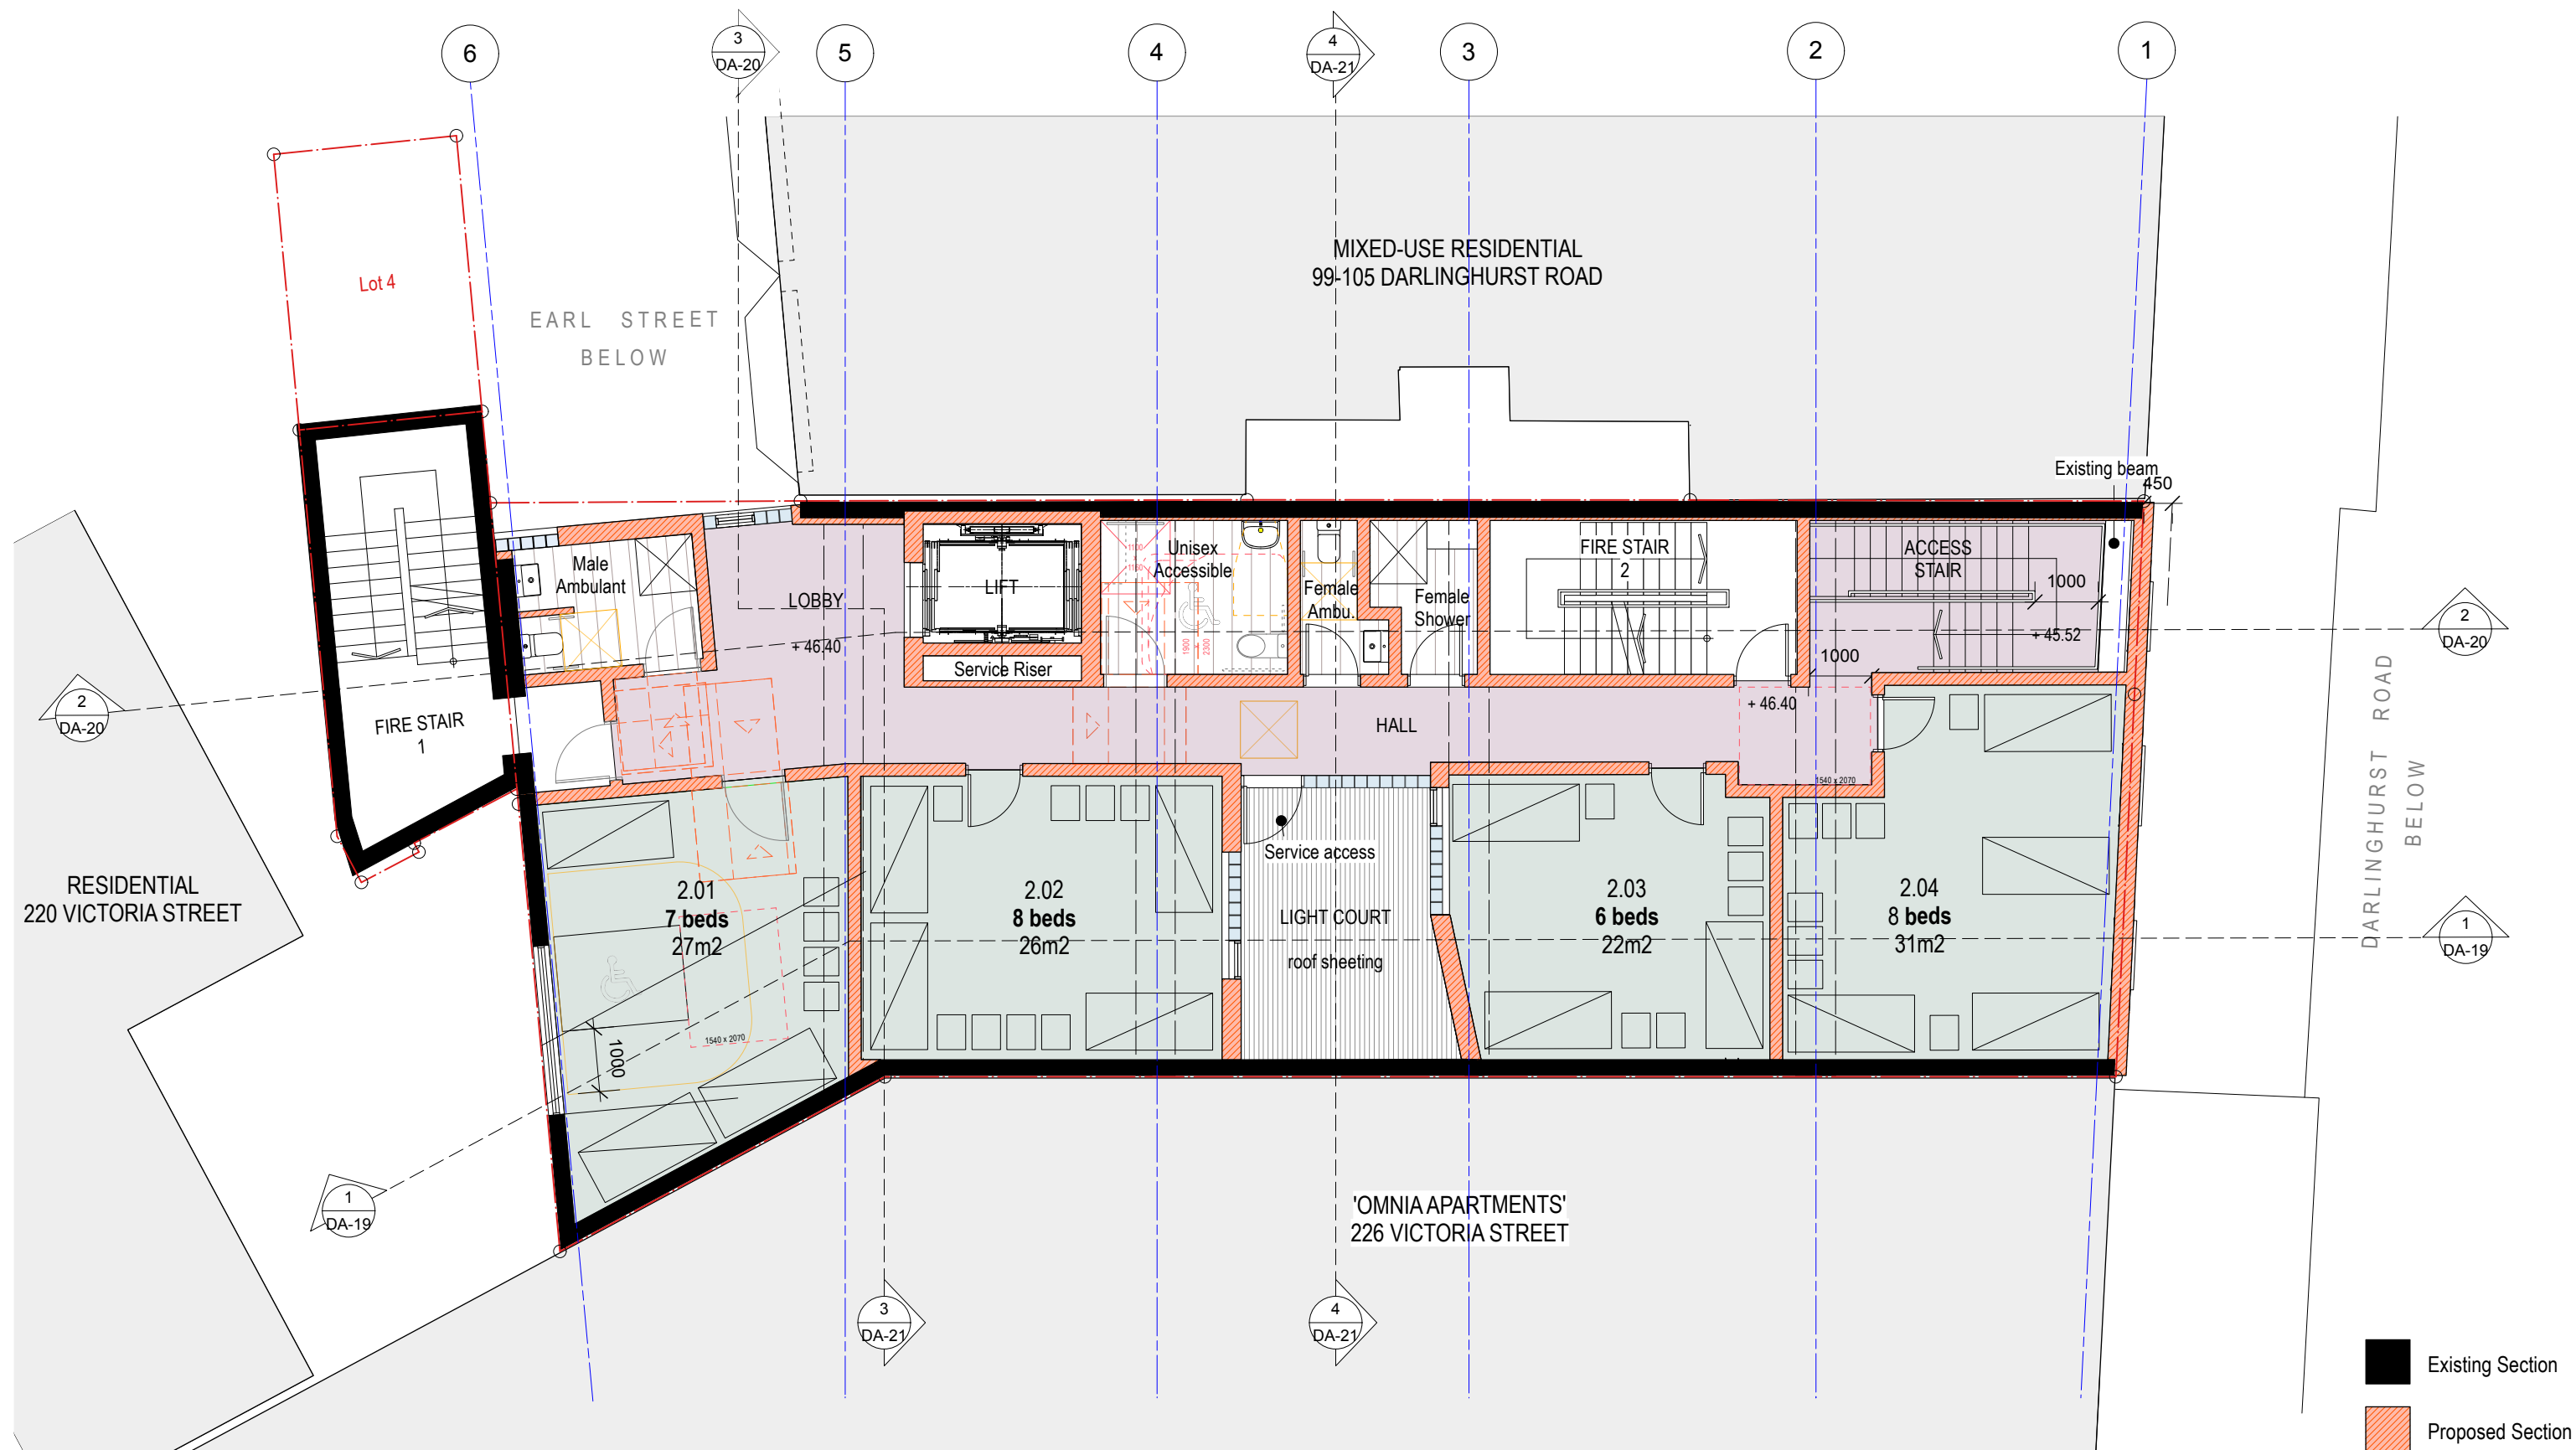

1 Lvl 2 Plan
scale 1:100 at A3

REV	DATE	AMENDMENT
G	27/5/2026	Issue to council
H	17/7/2026	Upload to NSW Planning Portal
I	3/8/2026	Revised for DA
J	27/8/2026	Upload to NSW Planning Portal


Comply with relevant Authorities requirements, the Building Code of Australia and all relevant Australian Standards when executing works described in this drawing

Dimensions in millimetres. Confirm all dimensions on site prior to commencing work. Use figured dimensions only. Do not scale. If discrepancy exists notify architect. If in doubt ask.



PROJECT 107-109 Darlinghurst Road, Potts Point NSW				PROJECT # 240215
CLIENT Raben Footwear Pty Ltd				DWG # 10
DWG Level 2 Plan				REVISION J
SCALE @ A3 1:100	DRAWN FH	CHKD PM	PLOT DATE 27/8/2026	

- Material Legend**
- MC Metal Roof Sheet
 - GLB1 Glazed Brick - Saffron
 - GLB2 Glazed Brick - Vanilla
 - BR Brickwork
 - GBK Glass Block
 - AFW Aluminium Framed Windows
 - MWF Metal Work Frame
 - MB1 Metal Balustrade - Saffron
 - MB2 Metal Balustrade - Grey

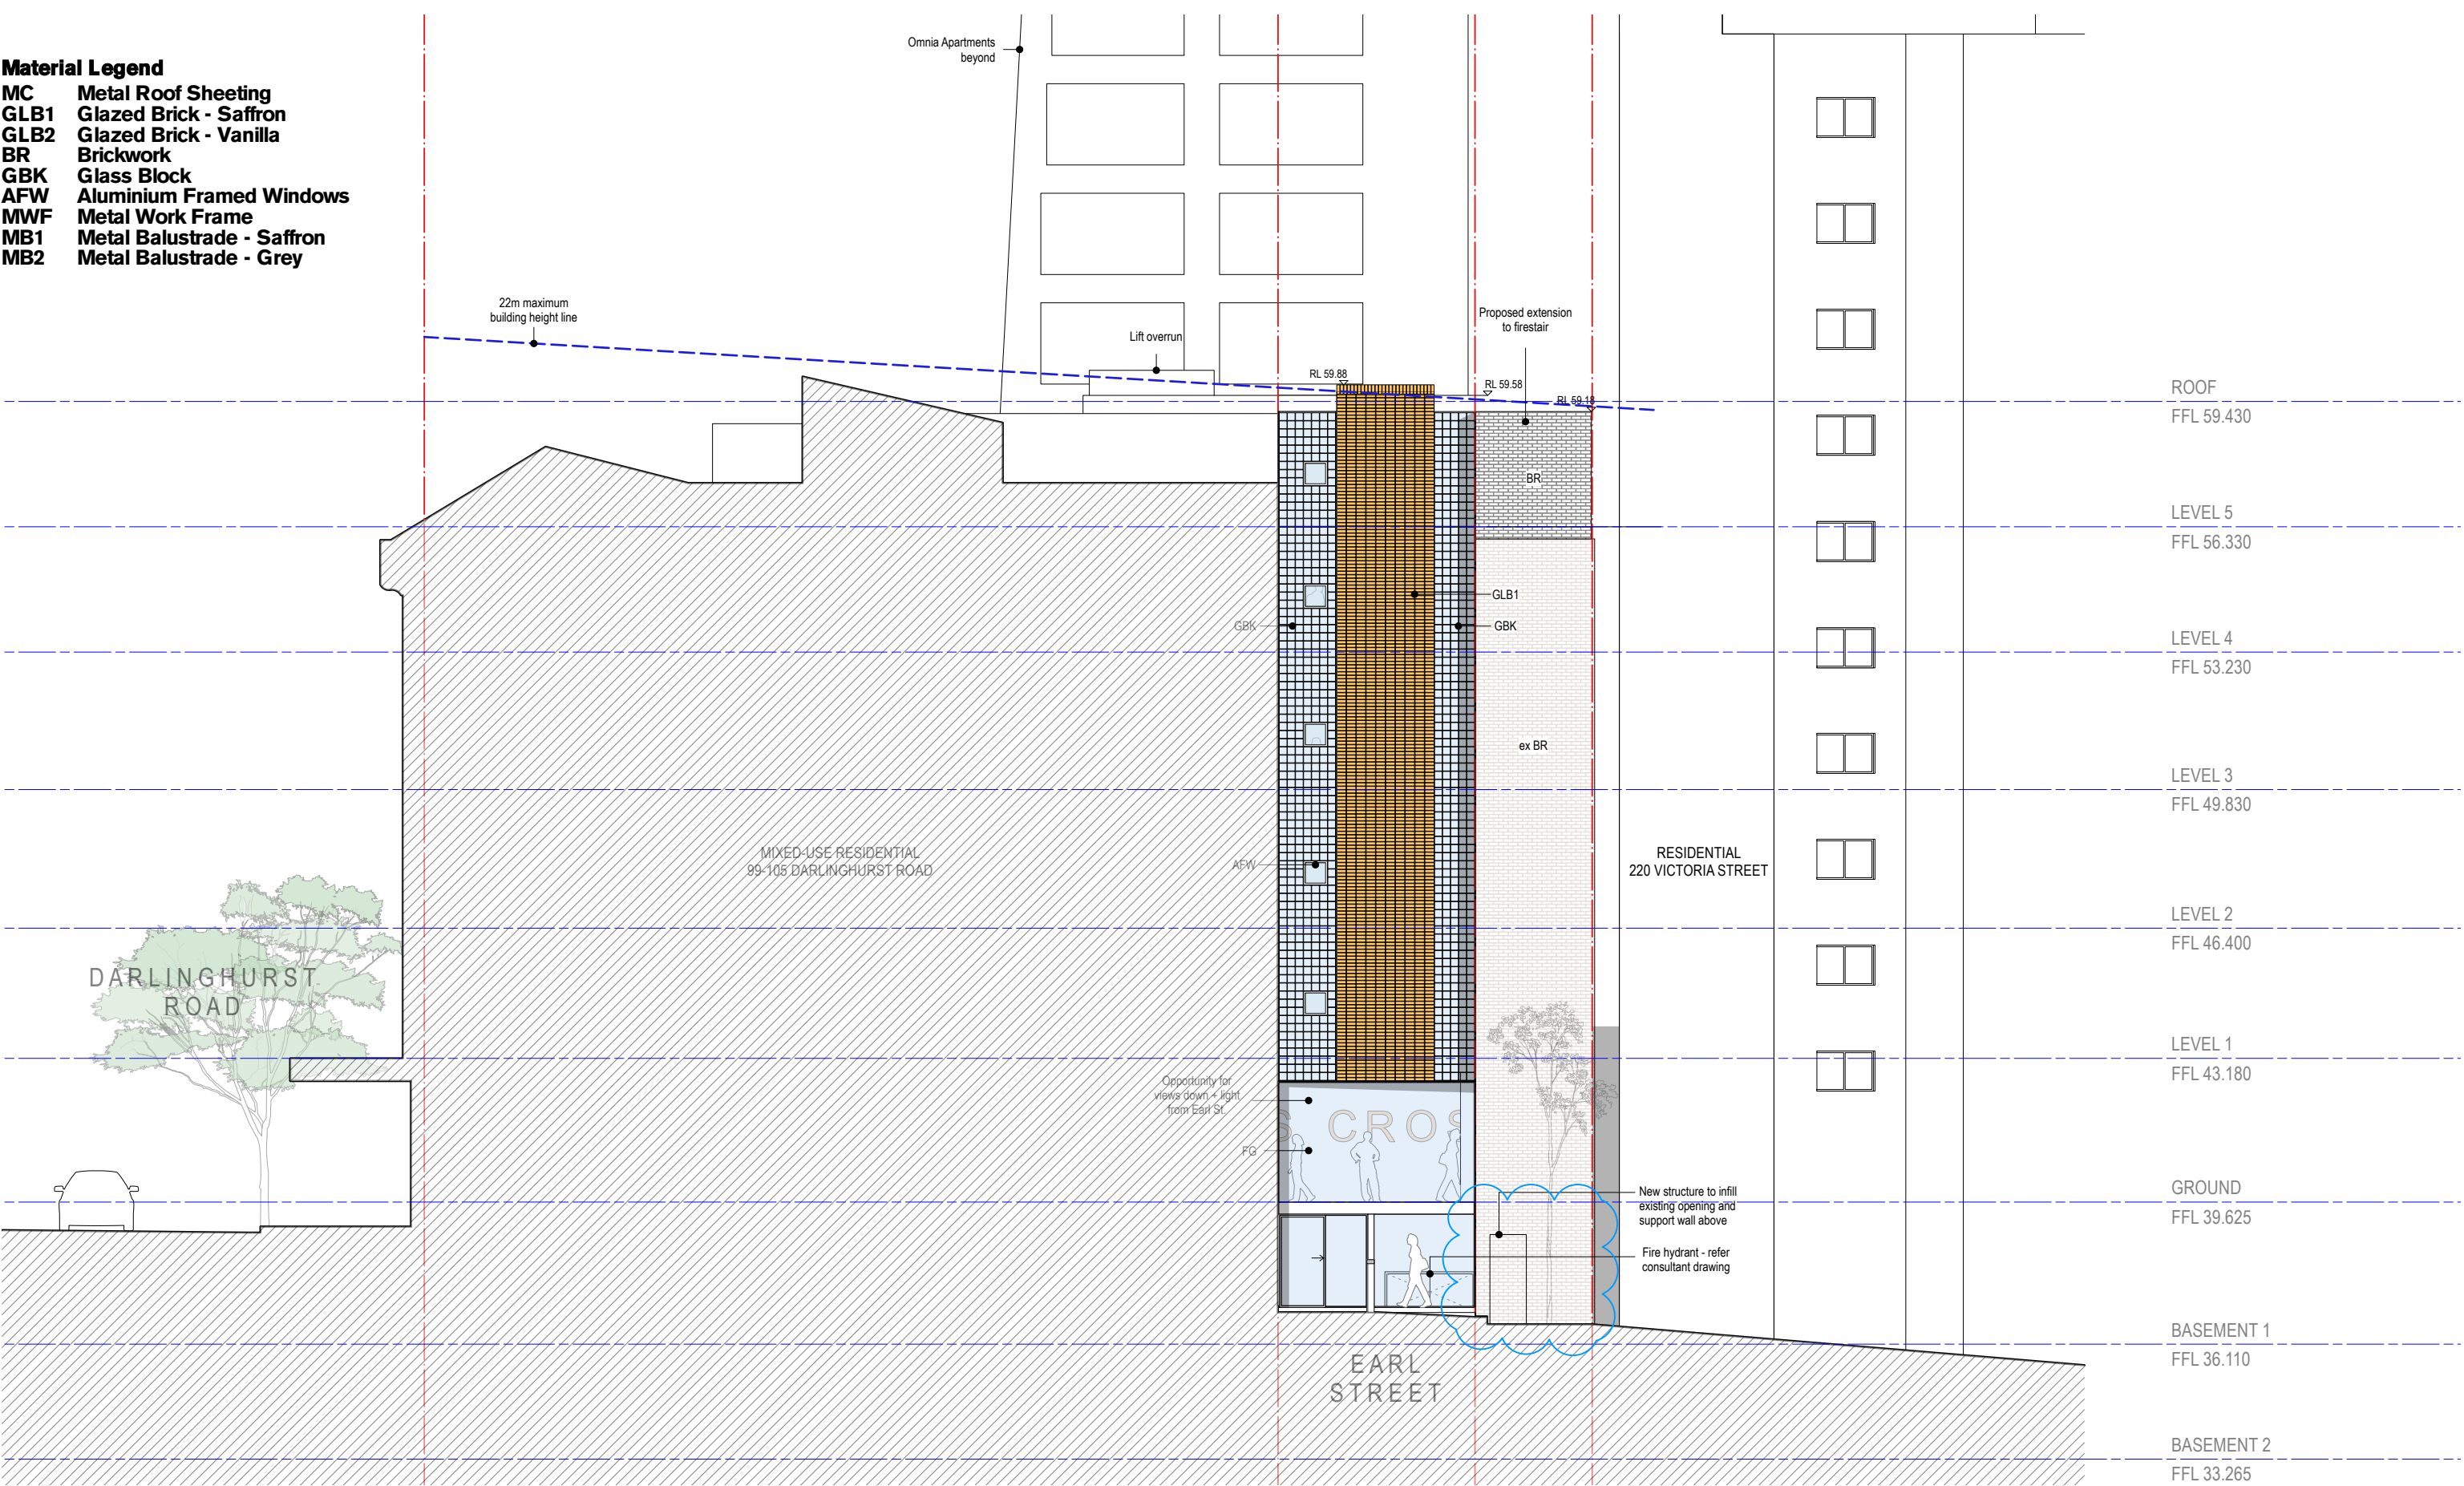

North Elevation
scale 1:150 at A3

REV	DATE	AMENDMENT
G	27/5/2026	Issue to council
H	17/7/2026	Upload to NSW Planning Portal
I	3/8/2026	Revised for DA
J	27/8/2026	Upload to NSW Planning Portal

Comply with relevant Authorities requirements, the Building Code of Australia and all relevant Australian Standards when executing works described in this drawing

Dimensions in millimetres. Confirm all dimensions on site prior to commencing work. Use figured dimensions only. Do not scale. If discrepancy exists notify architect. If in doubt ask.

PROJECT 107-109 Darlinghurst Road, Potts Point NSW				PROJECT # 240215
CLIENT Raben Footwear Pty Ltd				DWG # 17
DWG North Elevation - Earl Street				REVISION J
SCALE @ A3 1:150	DRAWN FH	CHKD PM	PLOT DATE 27/8/2026	