


# **Attachment B**

**Proposed Envelopes**

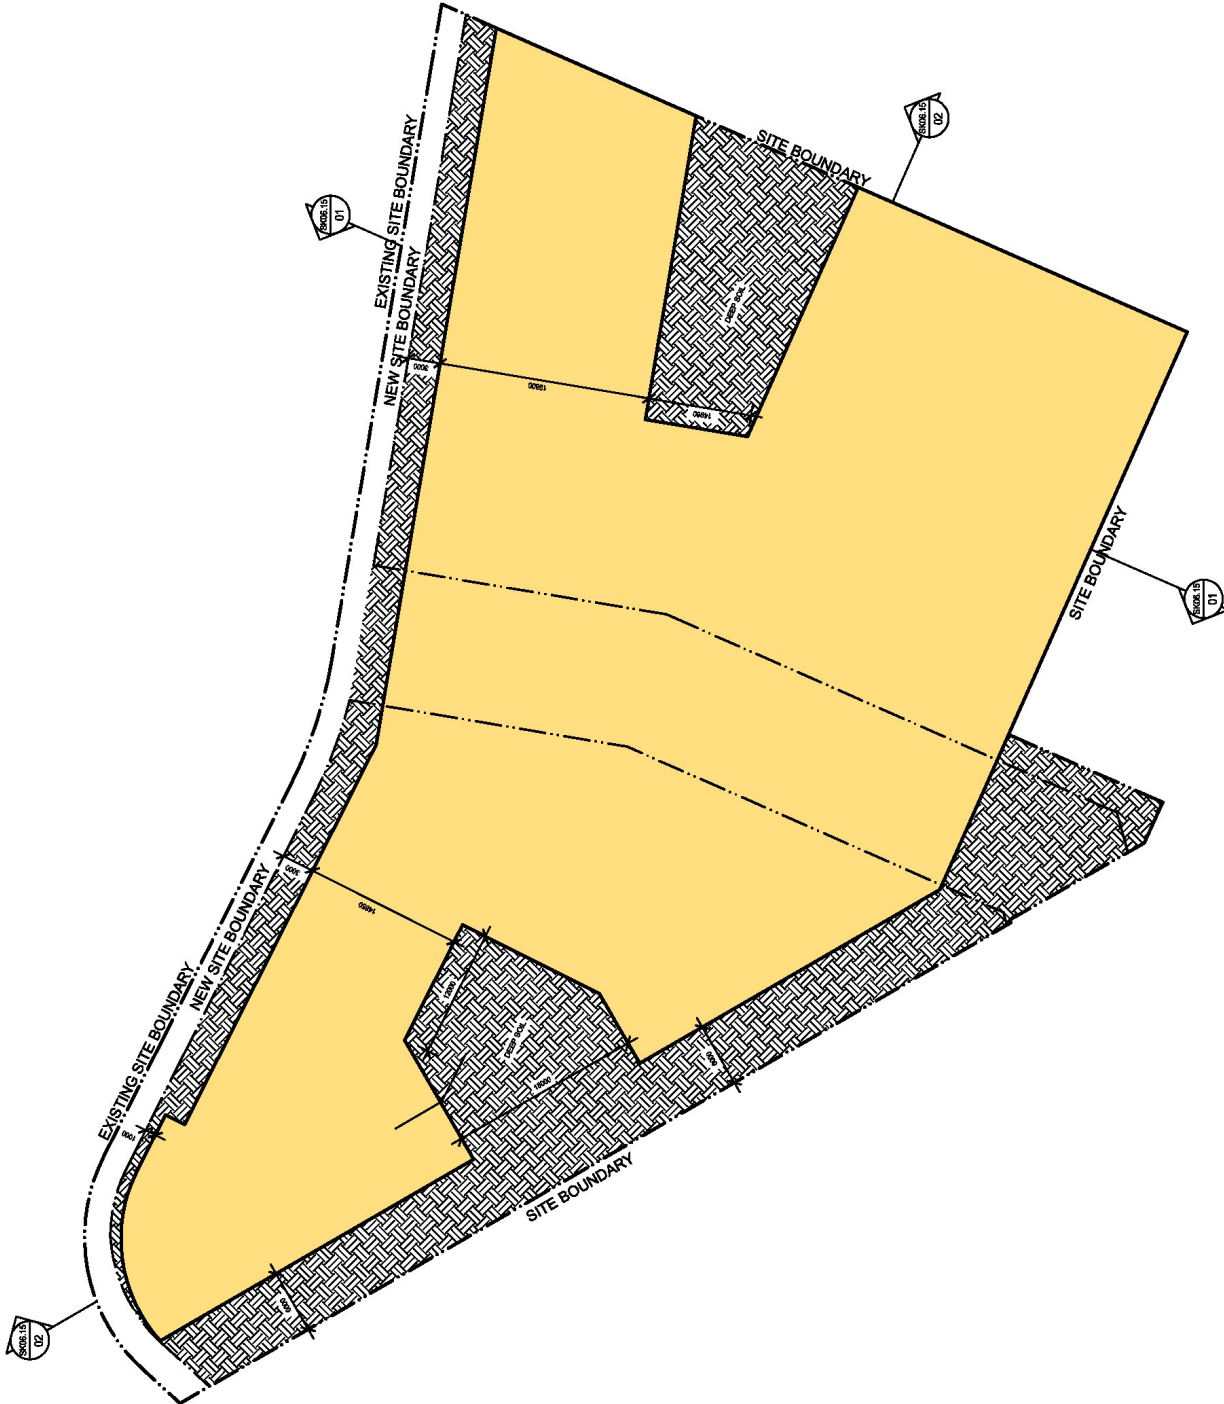

**CONCEPT MASTERPLAN**  
888 BOURKE STREET  
ZETLAND

**ENVELOPE**  
**BASEMENT 1 & 2 FLOOR PLAN**

DATE 01.11.2018  
SCALE 1:500

PROJECT NO. 0317  
DRAWING NO. SK06.10  
ISSUE A

**ARCHITECT**  
**kta**  
a level 7 27 pacific highway  
north sydney new 2060  
p 61 02 9624 9200 f 61 02 9624 9201  
www.kritikstaylor.com.au  
kritika taylor architects


**PROPRIETOR**  
**TOPPLACE**  
121 Majors Bay Road  
Concord NSW 2137  
TEL. 02 9747 0950 FAX 02 9747 0540

DO NOT SCALE DIMENSIONS.  
VERIFY ALL DIMENSIONS ON SITE.  
REFER ANY DISCREPANCIES TO  
THE SUPERINTENDENT BEFORE  
PROCEEDING WITH THE WORK.

© kritik staylor architects Pty Ltd  
These drawings are subject to copyright and may not be copied, used  
or reproduced in any way without the express permission of  
kritik staylor architects Pty Ltd.



100mm 50mm 150mm ON ORIGINAL

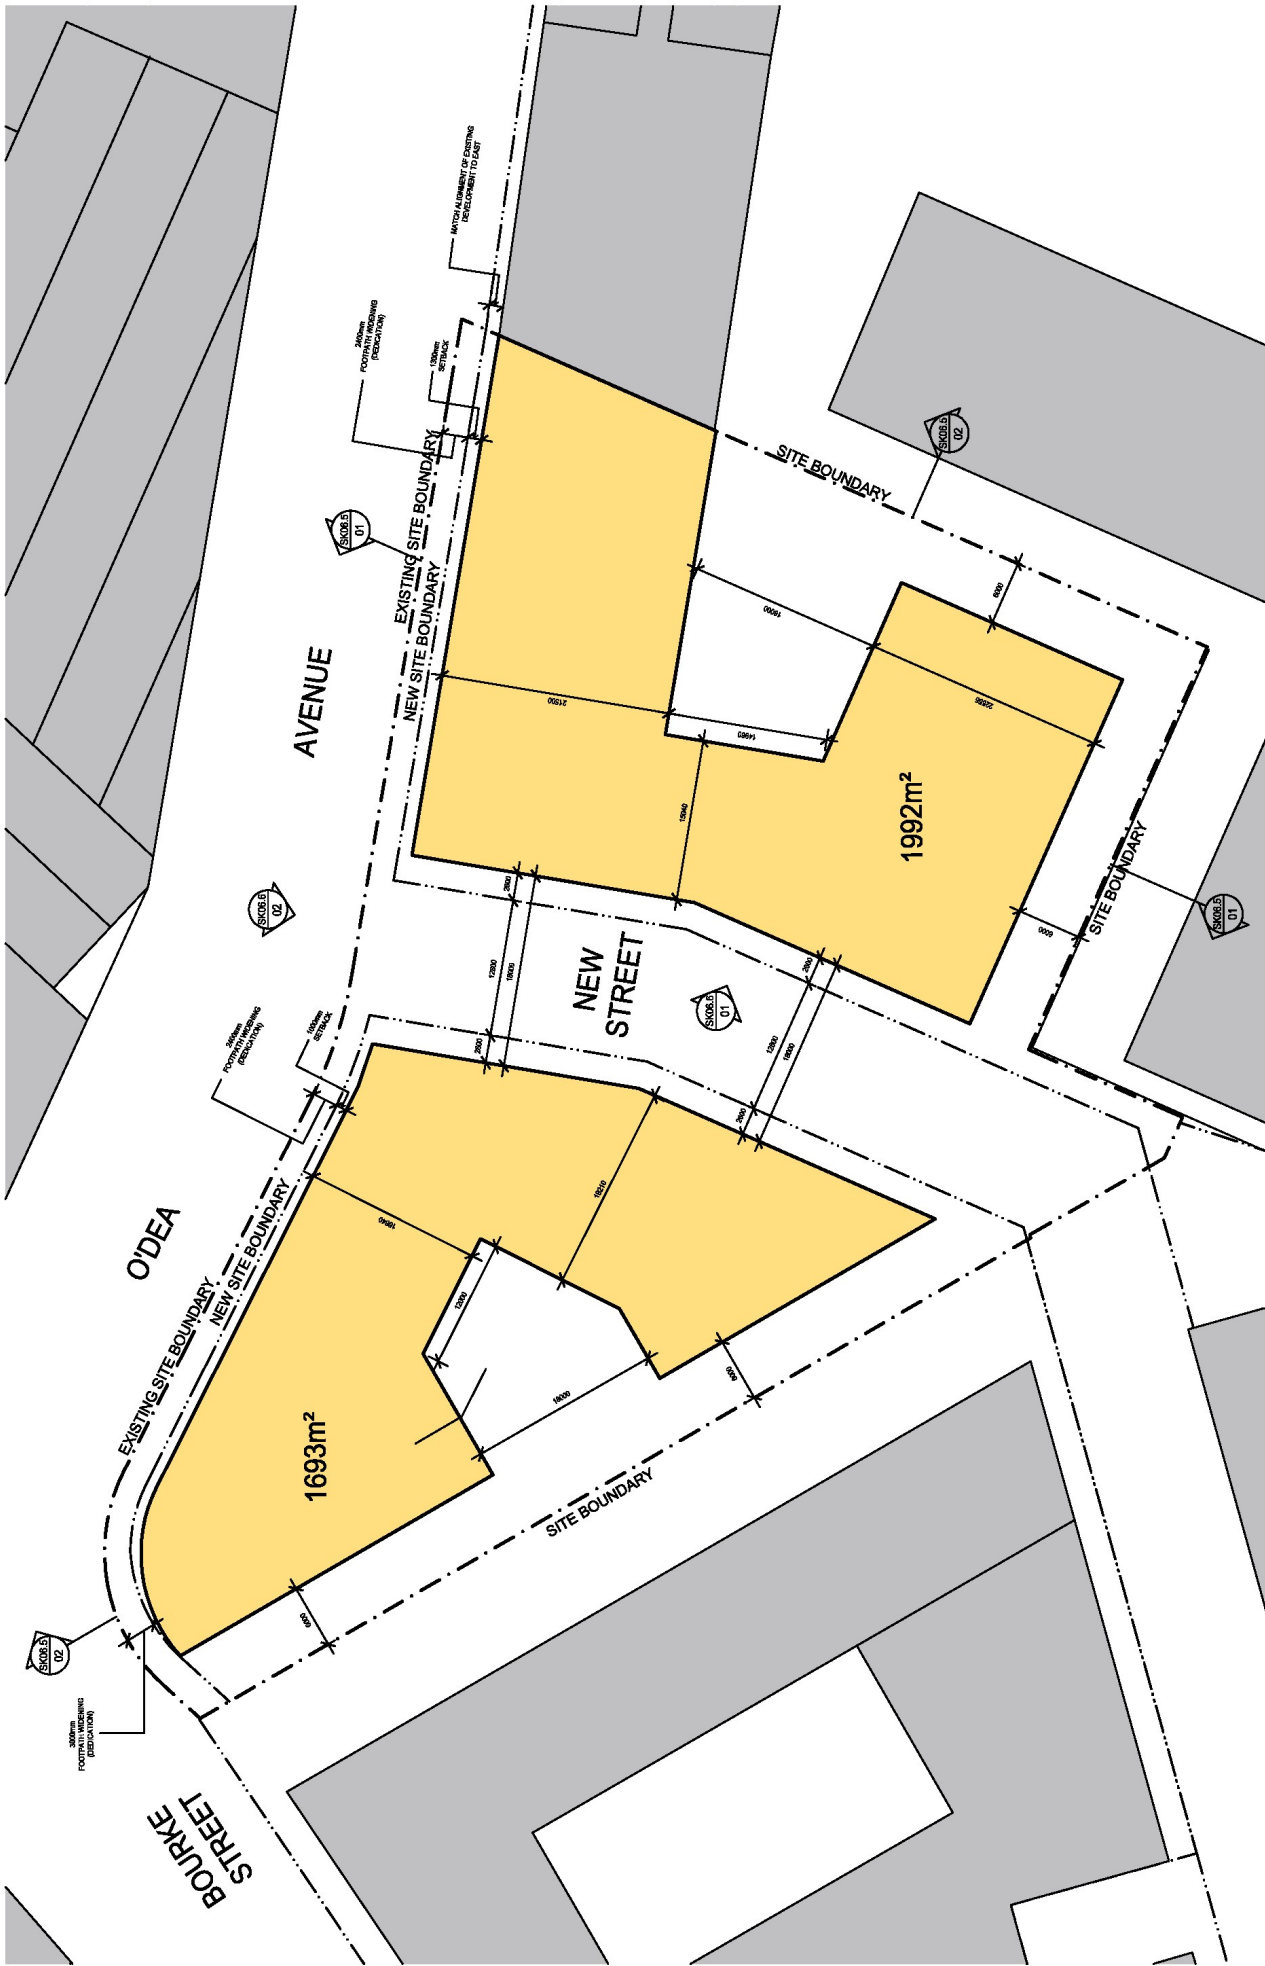


**CONCEPT MASTERPLAN**

888 BOURKE STREET  
ZETLAND

**ENVELOPE  
GROUND TO LEVEL 5 FLOOR PLAN**

DATE 26.10.2018  
SCALE 1:500

PROJECT NO. 0317  
DRAWING NO. SK06.11  
ISSUE J

**ARCHITECT**  
  
 a level 7 27 pacific highway  
 north sydney new 2060  
 north sydney nsw 2060  
 p +61 (0)2 9624 9200 f +61 (0)2 9624 8001  
 w www.kritistaylor.com.au  
 kritiis taylor architects

**PROPRIETOR**  
**TOPPLACE**  
 121 Majors Bay Road  
 Concord NSW 2137  
 TEL. 02 9747 0950 FAX 02 9747 0540


DO NOT SCALE DRAWINGS.  
 USE ONLY DIMENSIONS ON SITE.  
 REFER ANY DISCREPANCIES TO  
 THE SUPERINTENDENT BEFORE  
 PROCEEDING WITH THE WORK.

© kritiis taylor architects Pty Ltd  
 These drawings are subject to copyright and may not be copied, used  
 or reproduced in any way without the express permission of  
 kritiis taylor architects Pty Ltd.




100mm

150mm ON ORIGINAL

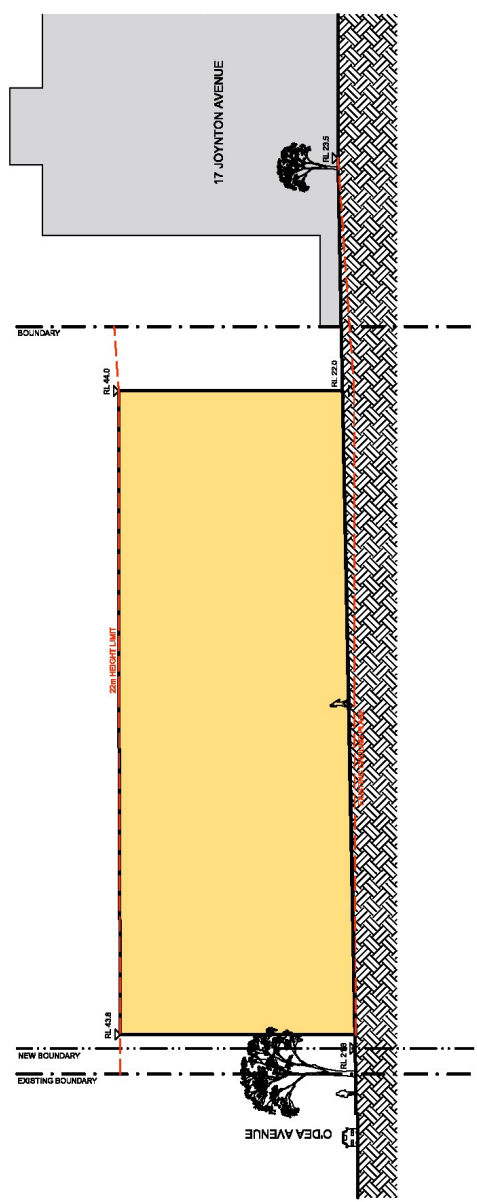

01 ELEVATION 1  
NEW STREET

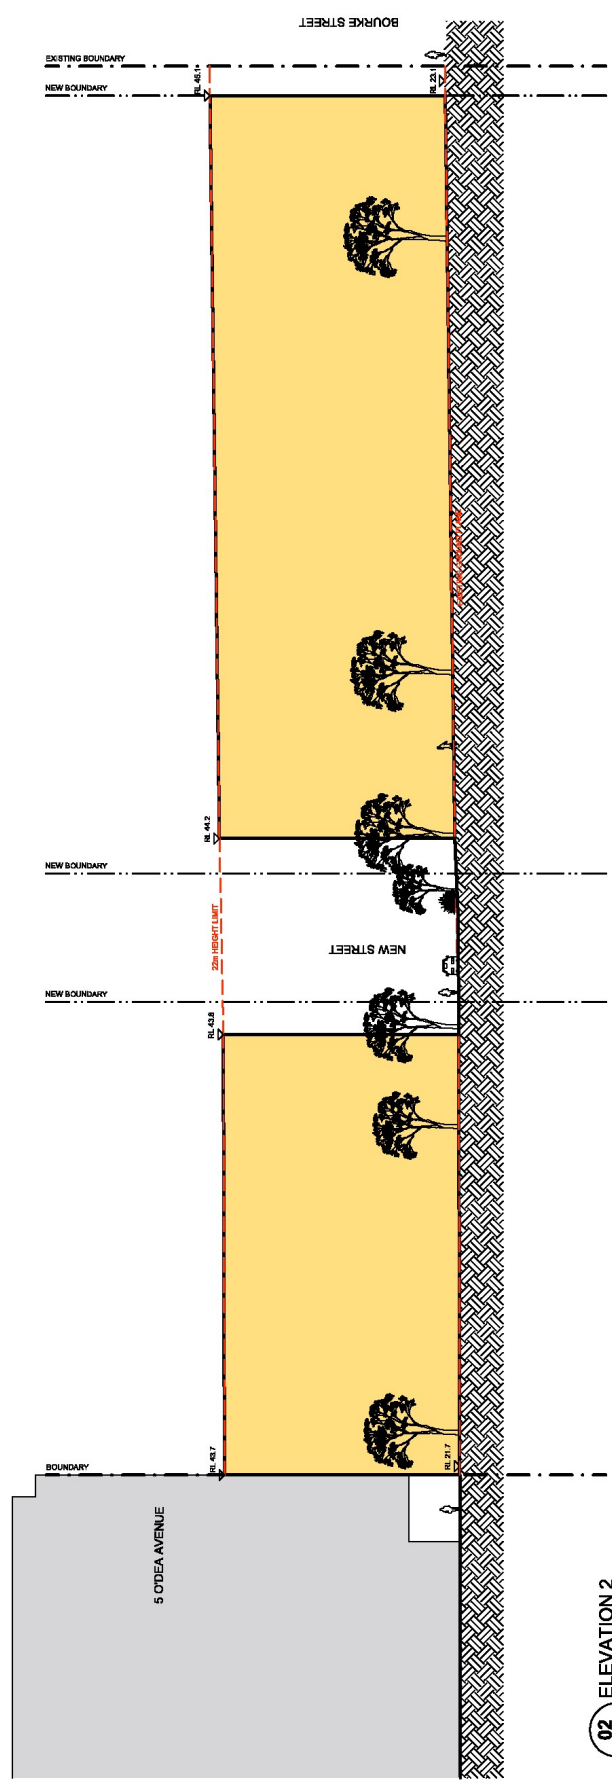


02 ELEVATION 2  
O'DEA AVENUE

STAGE 1 DA

DATE 24.07.2018  
SCALE 1:500

CONCEPT MASTERPLAN  
888 BOURKE STREET  
ZETLAND

ARCHITECT



ARCHITECT  
a level 7 57 pacific highway  
north sydney nsw 2060  
p +61 (0)2 9624 9200 f +61 (0)2 9624 9201  
w www.kritikstaylor.com.au

PROJECT NO. 0317  
DRAWING NO. SK06.16  
ISSUE H

kritika taylor architects

PROPRIETOR  
**TOP LACE**  
121 Majors Bay Road  
Concord NSW 2137  
TEL. 02 9747 0950 FAX 02 9747 0540


DO NOT SCALE DRAWINGS.  
VERIFY ALL DIMENSIONS ON SITE.  
REFER ANY DISCREPANCIES TO  
THE SUPERINTENDENT BEFORE  
PROCEEDING WITH THE WORK.

© kritikta taylor architects Pty Ltd  
These drawings are subject to copyright and may not be copied, used  
or reproduced in any way without the express permission of  
kritikta taylor architects Pty Ltd.


150mm ON ORIGINAL

100mm

50mm

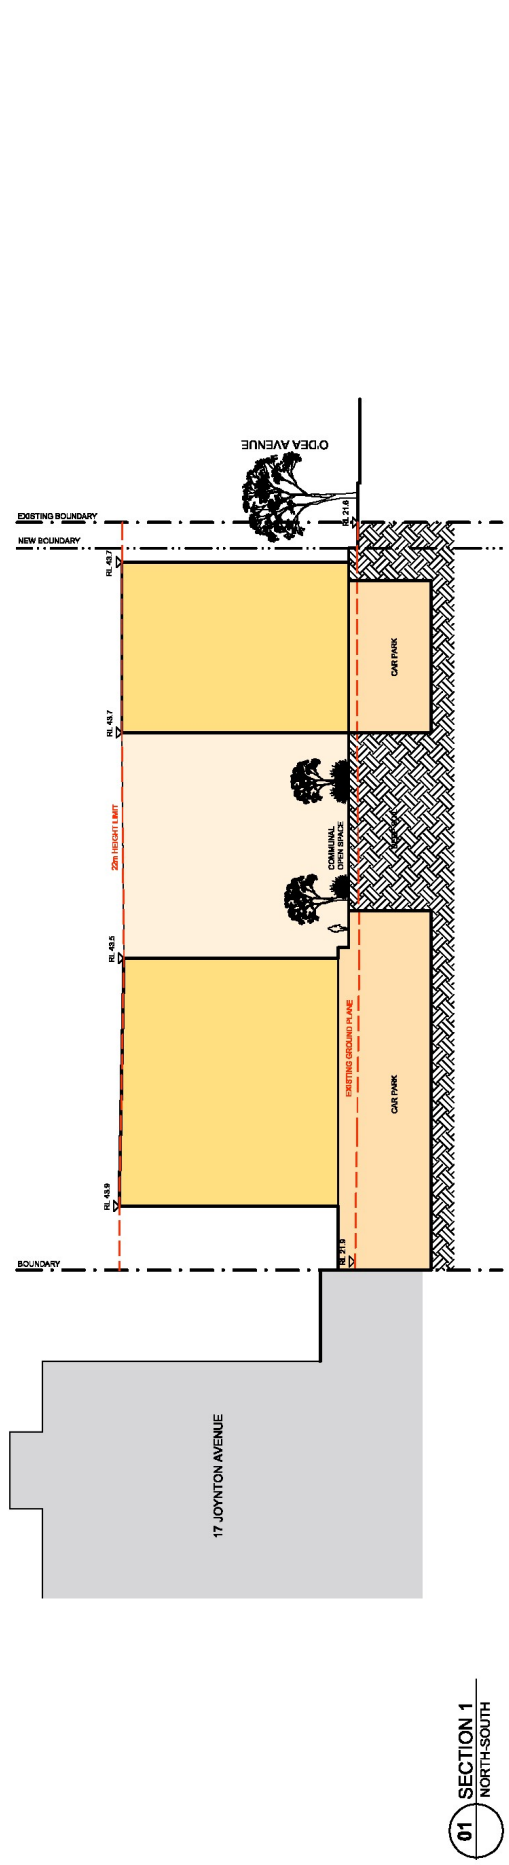

01 SECTION 1 NORTH-SOUTH

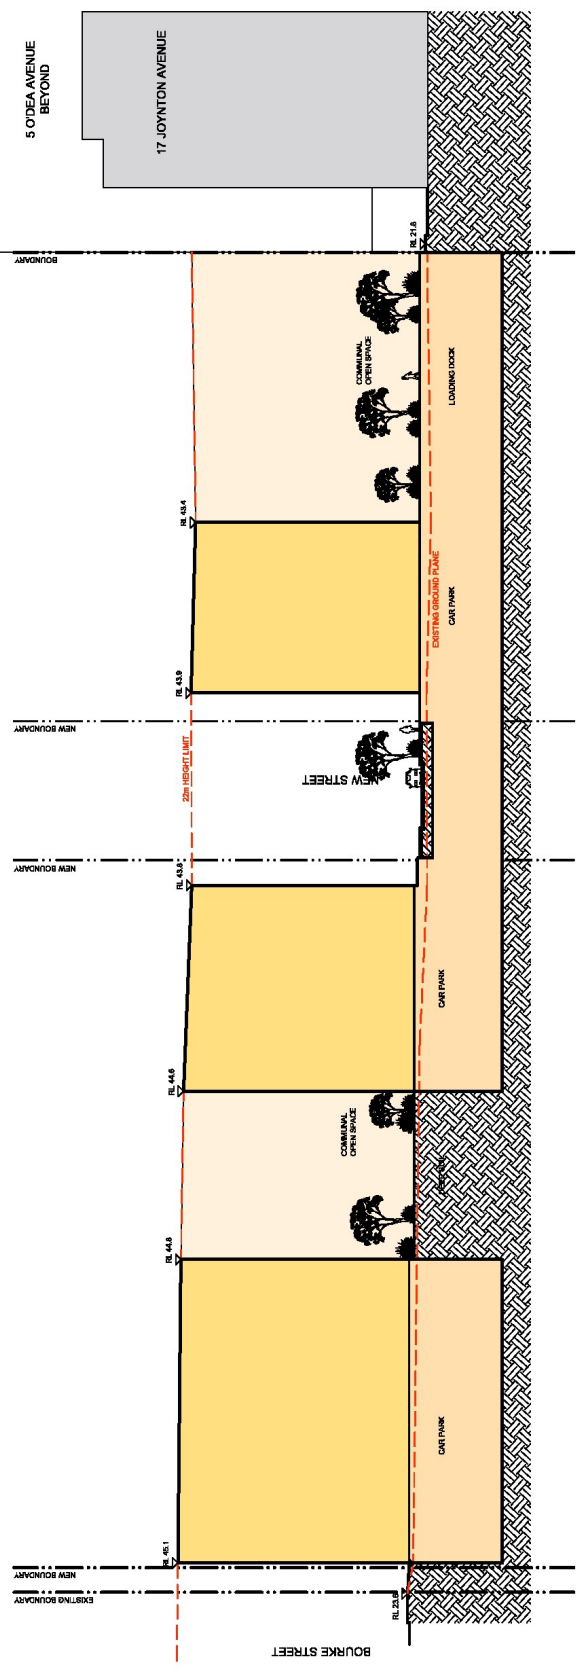

02 SECTION 2 EAST-WEST

# STAGE 1 DA

DATE 01.11.2018  
SCALE 1:500

ARCHITECT **ktda**  
 a level 7 27 pacific highway  
 north sydney new 2060  
 north sydney new 2060  
 p +61 (0)2 9624 9000 f +61 (0)2 9624 9001  
 w www.kritikstaylor.com.au  
 kritikstaylor architects

PROJECT NO. DRAWING NO. ISSUE  
 0317 SK06.15 J

## CONCEPT MASTERPLAN 888 BOURKE STREET ZETLAND

### ENVELOPE SECTIONS

PROPRIETOR  
**TOPPLACE**  
 121 Majors Bay Road  
 Concord NSW 2137  
 TEL: 02 9747 0950 FAX: 02 9747 0940

DO NOT SCALE DRAWINGS.  
 VERIFY ALL DIMENSIONS ON SITE.  
 REFER ANY DISCREPANCIES TO  
 THE SUPERINTENDENT BEFORE  
 PROCEEDING WITH THE WORK.

© kritikstaylor architects Pty Ltd  
 These drawings are subject to copyright and may not be copied, used  
 or reproduced in any way without the express permission of  
 kritikstaylor architects Pty Ltd.

1150mm ON ORIGINAL

100mm

50mm