


Attachment B


Selected Drawings

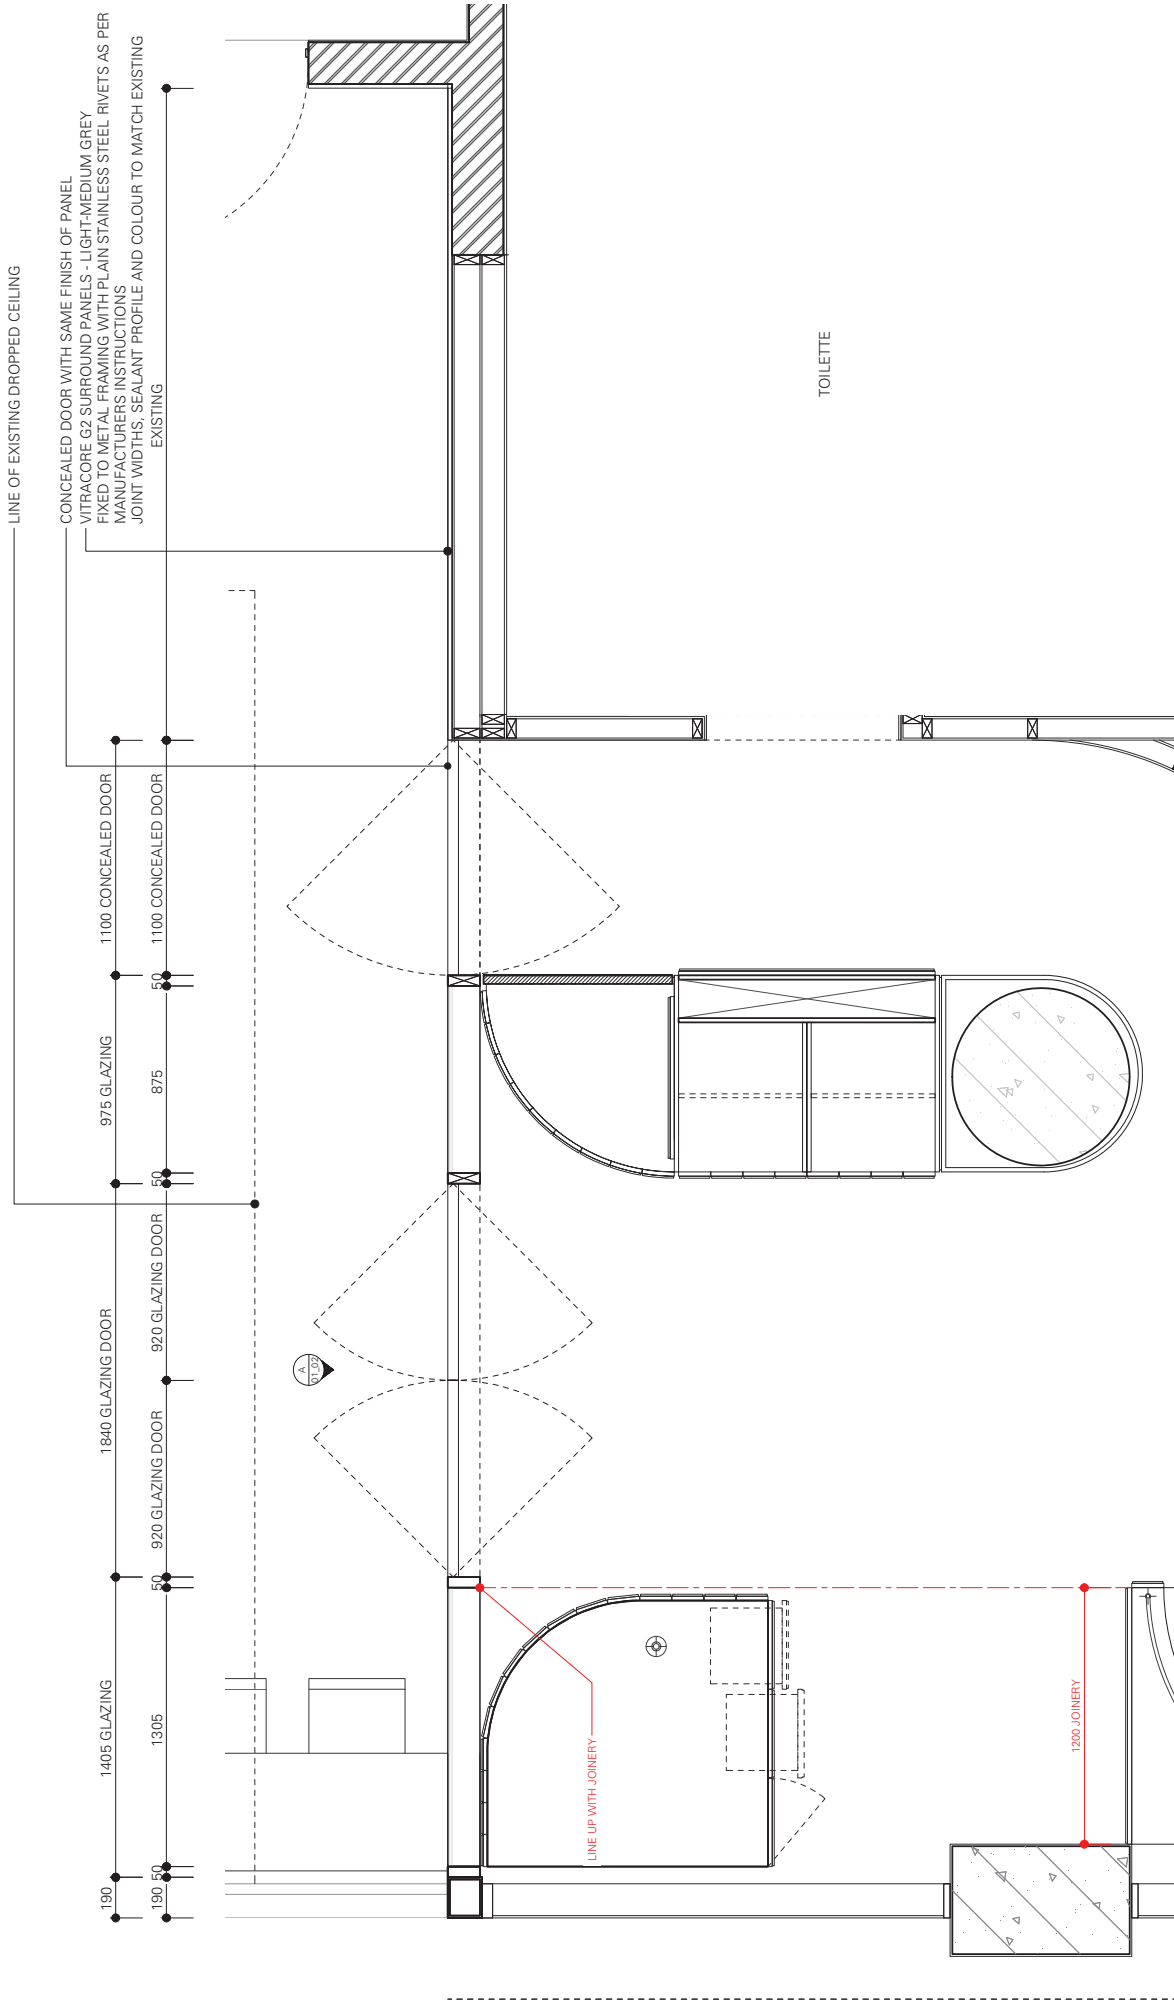

FACILITIES CALCULATION TABLE

BCA REQUIREMENTS	CLOSET PANS	URINALS	WASHBASINS
	OCCUPANCY	OCCUPANCY	OCCUPANCY
	NO.	NO.	NO.
EMPLOYEES: 20			
MALE: 10	1-20	1-10	1-30
FEMALE: 10	1-15	-	1-30
PATRONS: 146			
MALE: 73	1-100	51-100	51-200
FEMALE: 73	51-100	-	51-150
TOTAL REQUIRED	6	2	6
PROPOSED			
MALE	1	2	2
FEMALE	3	-	2
UNISEX	1 (2)	-	1 (2)
REFER TO CASE F2.3 BELOW FOR CALCULATION			
TOTAL PROPOSED	5 (6)	2	5 (6)

BCA VOLUME 1 - CLAUSE F2.1 (C) - IN CALCULATING THE NUMBER OF SANITARY FACILITIES TO BE PROVIDED UNDER F2.1 AND F2.3, A UNISEX FACILITY REQUIRED FOR PEOPLE WITH A DISABILITY MAY BE COUNTED ONCE FOR EACH SEX.

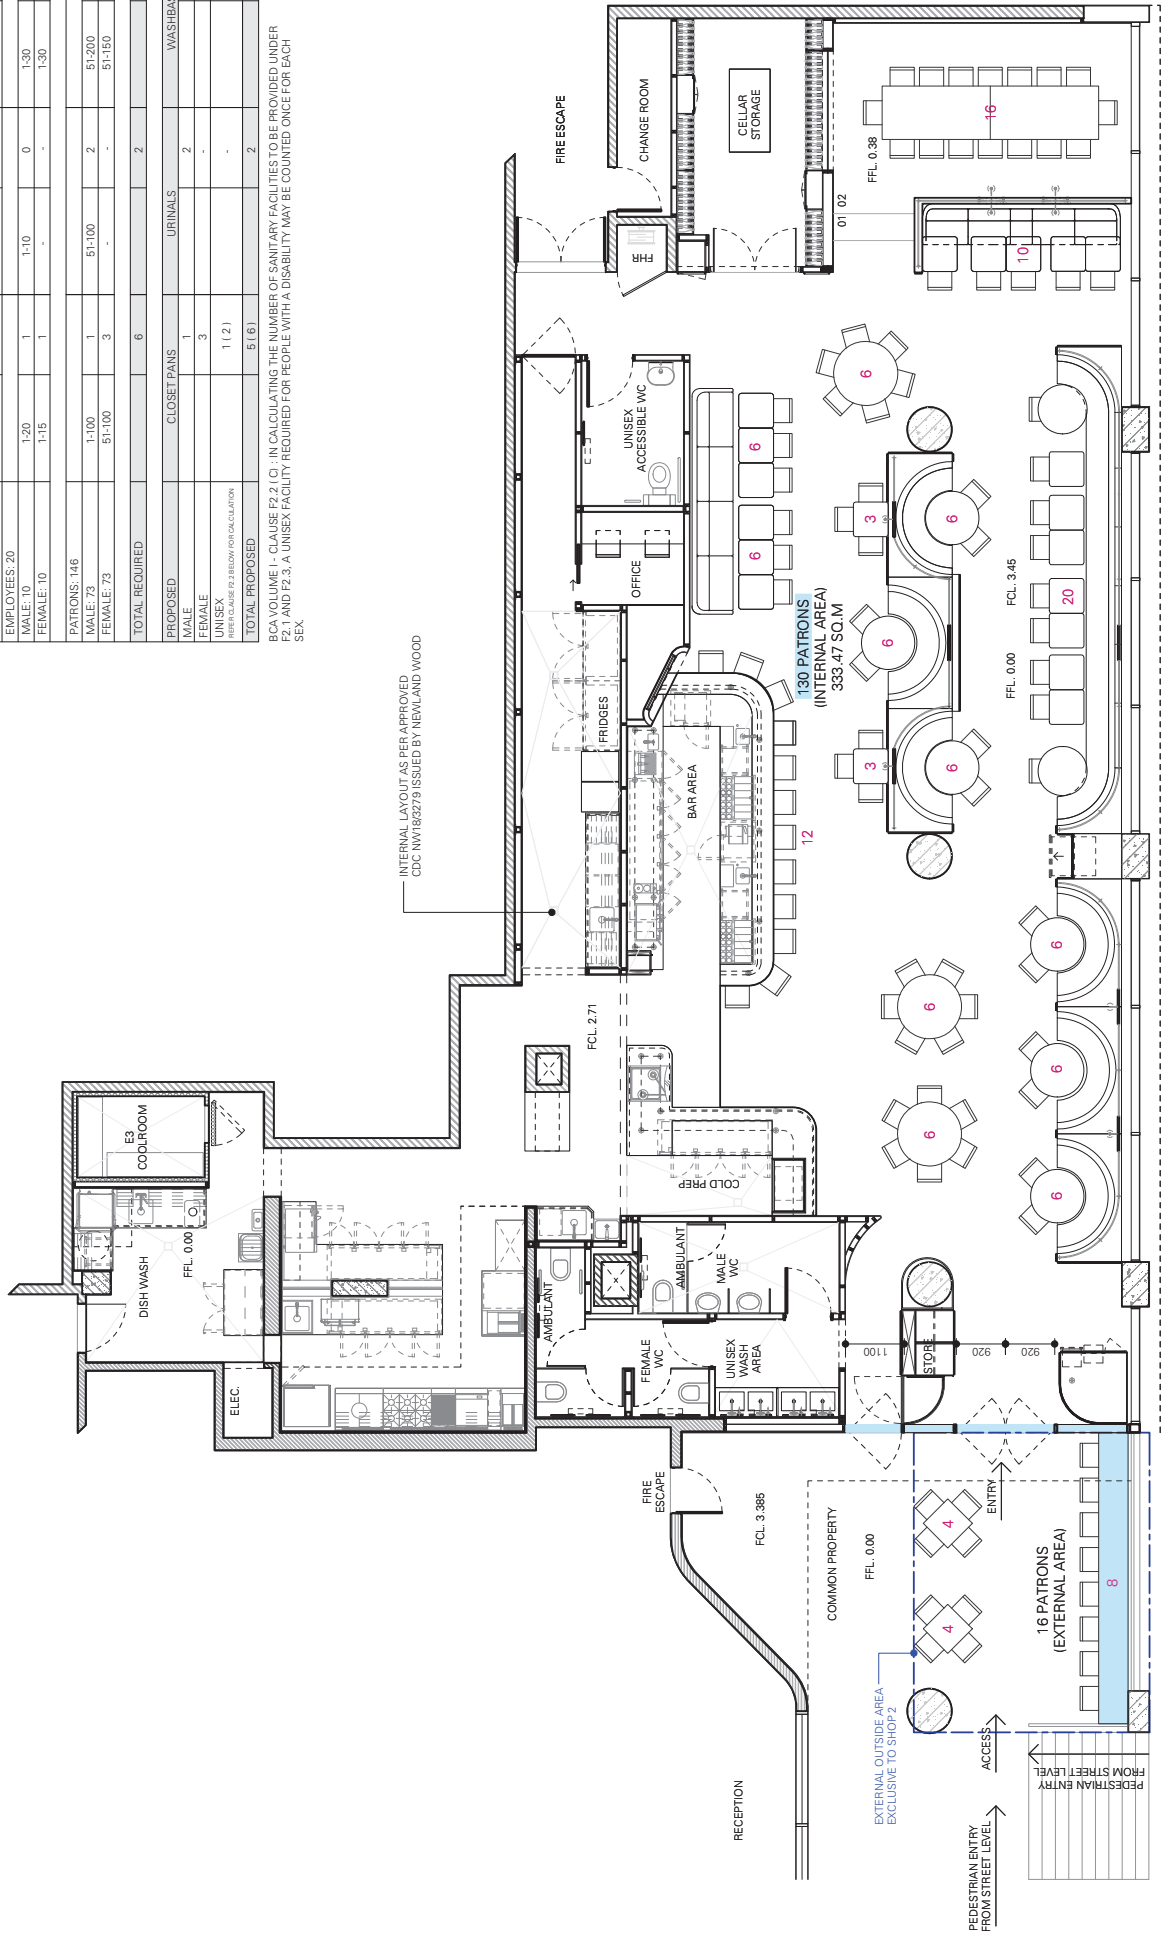

INTERNAL LAYOUT AS PER APPROVED
CDC NVR182279 ISSUED BY NEWLAND WOOD

MACLEAY STREET

PROJECT
SHOP 2 / 81 MACLEAY ST,
POTTS POINT,
NSW, 2011 / SP 72138


SCALE
1:100 @ A3
DRAWING NO. DA 01.02
DATE 8-Apr-19
ISSUE A

THE PROPOSED FLOOR PLAN


LEGEND
TO BE DEMOLISHED
NEW WORK

NOTES
1. DRAWINGS NOT FOR CONSTRUCTION
2. CONSULT ALL APPLICABLE REGULATIONS AND STANDARDS
3. VERIFY ALL DIMENSIONS ON SITE AND RESOLVE ANY DISCREPANCIES WITH DESIGNER PRIOR TO PROCEEDING
4. THIS DRAWING IS THE PROPERTY OF NDRSN AND MUST NOT BE REPRODUCED OR COPIED WHOLLY OR IN PART WITHOUT THE WRITTEN PERMISSION OF URBAN FOUR ORGANIZATION PTY LTD

www.ndrsn.com.au
470 022 0331 7000

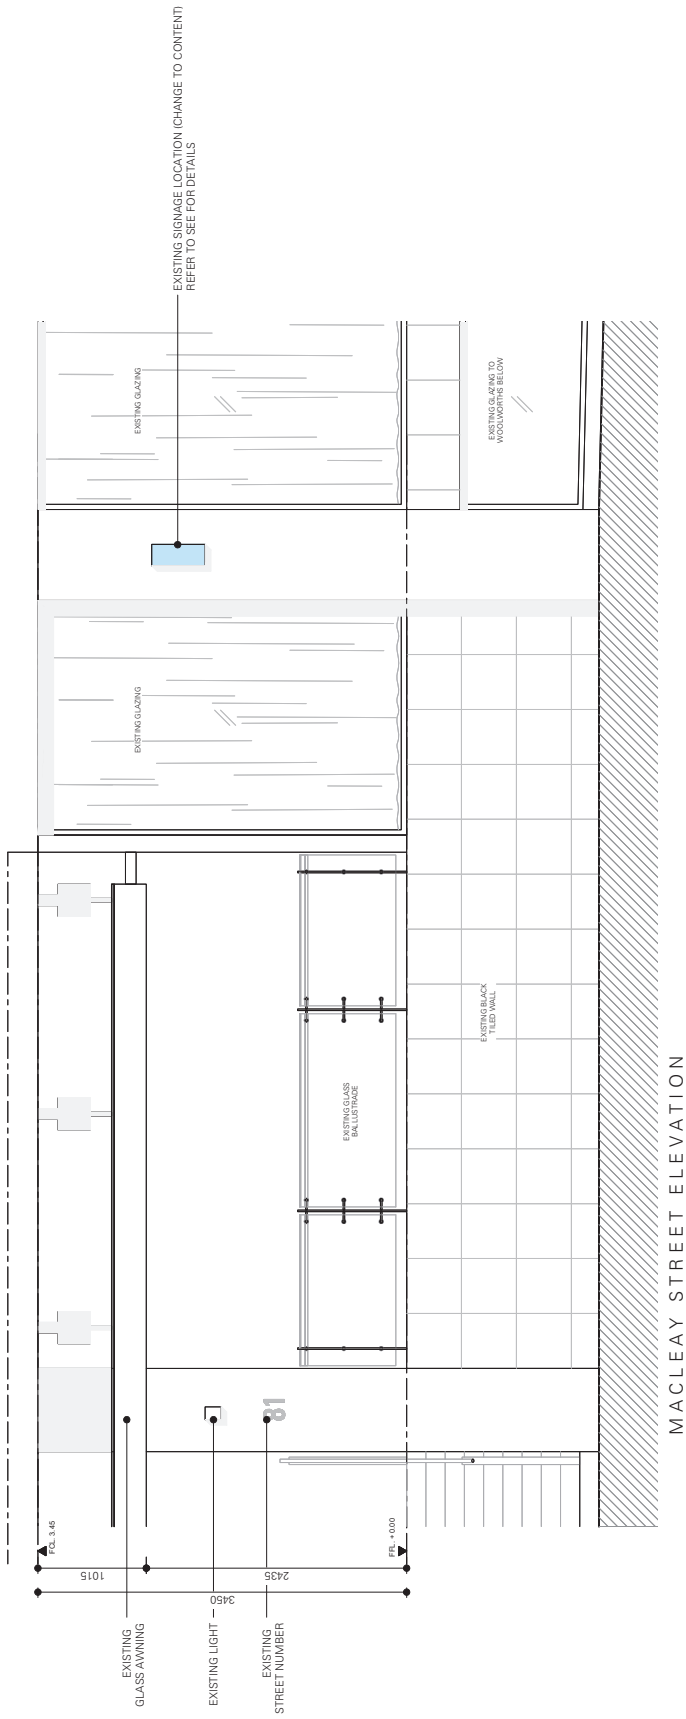

MACLEAY STREET ELEVATION

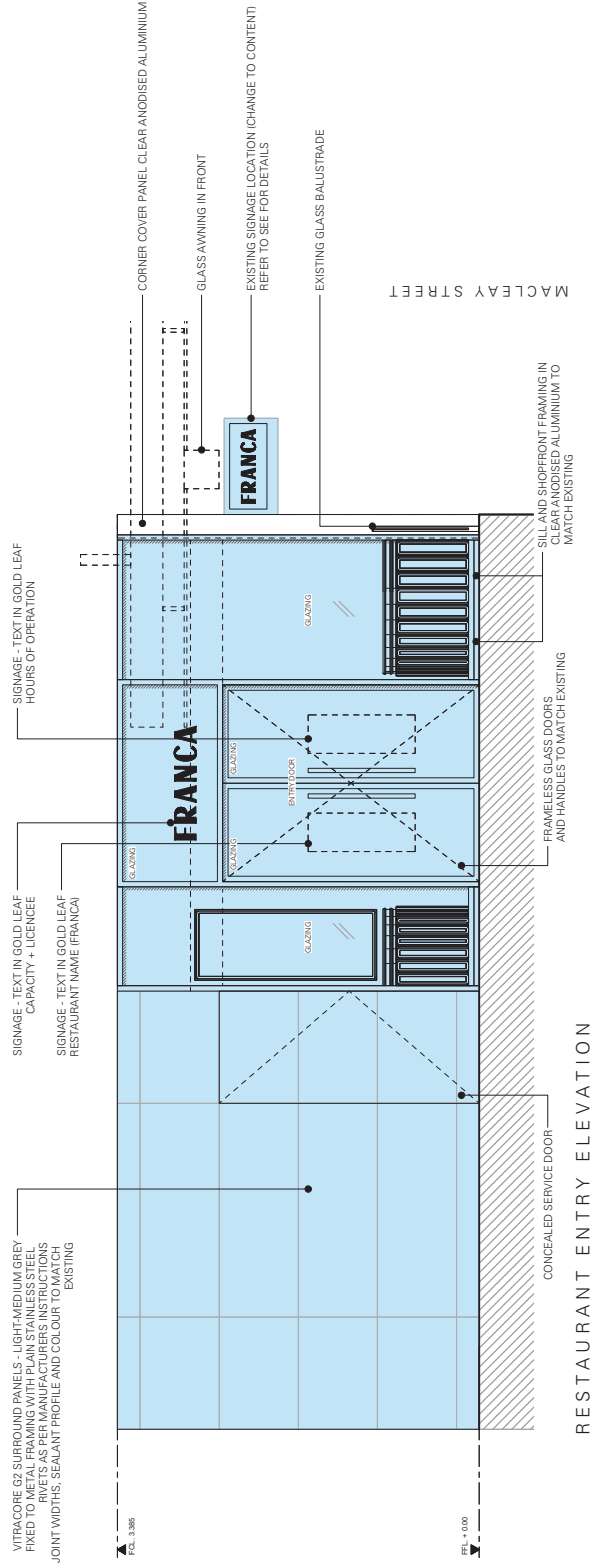

RESTAURANT ENTRY ELEVATION



NOTES:
 1. DRAWINGS NOT FOR CONSTRUCTION
 2. VERIFY ALL DIMENSIONS ON SITE AND RESOLVE ANY DISCREPANCIES WITH DESIGNER PRIOR TO PROCEEDING
 3. VERIFY ALL DIMENSIONS ON SITE AND RESOLVE ANY DISCREPANCIES WITH DESIGNER PRIOR TO PROCEEDING
 4. IF UNBUILT, THE ORGANIZATION, LTD AND MUST NOT BE USED, REPRODUCED OR COPIED WHOLLY OR IN PART WITHOUT THE WRITTEN PERMISSION OF URBAN FOUR ORGANIZATION PTY LTD

LEGEND
 TO BE DEMOLISHED
 TO REMAIN

PROJECT
 SHOP 2 / 81 MACLEAY ST,
 POTTS POINT,
 NSW, 2011 / SP 72138

TITLE
 PROPOSED STREET ELEVATION
 / RESTAURANT ENTRY
 ELEVATION

SCALE
 1:50 @ A3
 DRAWING NO. DA 02.02
 DATE 8-Apr-19
 ISSUE A

NDRSN
 NATIONAL DESIGN REGISTERED
 DESIGNER
 2006/0000001
 110/00000000
 471 021331 700