

Attachment B

Selected Drawings




1



2



3

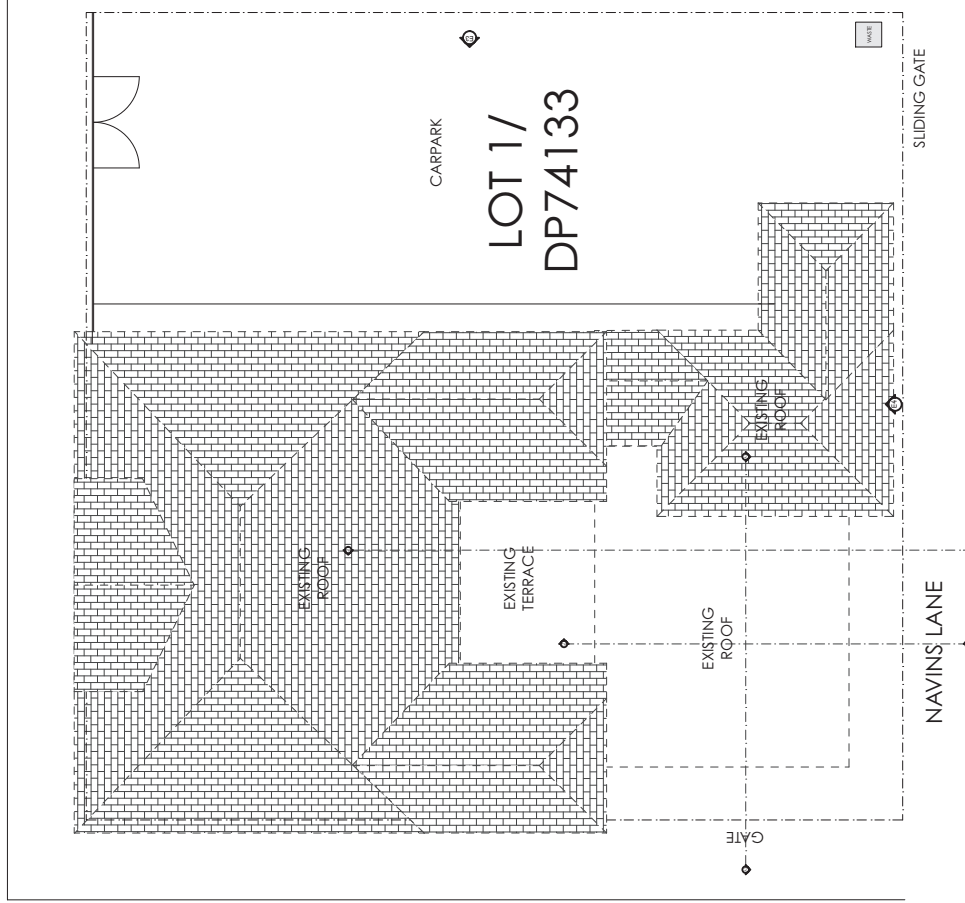


1

ELIZABETH STREET

2

3

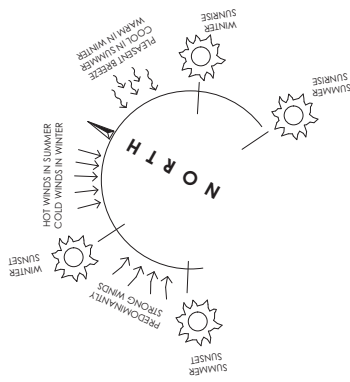

SCALE 1:100 - A3	
BY	REVISION
DATE	


THE DRAWINGS, ARRANGEMENTS, ANNOTATIONS AND GRAPHICAL PRESENTATIONS ON THIS DOCUMENT ARE THE PROPERTY OF THE PLAN SHOP. THE PLAN SHOP RETAINS OWNERSHIP AND AUTHORSHIP OF THIS DOCUMENT IN ITS ENTIRETY.
 THIS DOCUMENT MAY BE RECALLED AT ANY TIME AT THE PLAN SHOP'S DISCRETION.
 AUTHORISED USE OF THIS DRAWING IS GRANTED FOR THE SOLE PURPOSE OF THIS SPECIFIC PROJECT AND LOCATION, AND NOT FOR CONSTRUCTION OR USE FOR ANY OTHER PROJECT. IT MAY NOT BE REPRODUCED, USED OR PUBLISHED WITHOUT THE PERMISSION OF THE PLAN SHOP.
 PLANS MARKED 'PRELIMINARY' ARE FOR DESIGN PHASE AND NOT FOR USE BY EXTERNAL CONSULTANTS.

planshop
 82 fitzroy street surry hills nsw 2010
 +612 9181 2820 | info@planshop.com.au
 www.planshop.com.au

SITE PLAN

SURVEYORS		PROJECT		DATE		DRAWING	
TITLE DESCRIPTION		CHANGE OF USE		18/04/2019		11:35 AM	
PURPOSE		DEVELOPMENT APPLICATION		LOT 10 / DP74133		DRAWN BY DG	
LGA		CITY OF SYDNEY		ADDRESS		SCALE 1:200.	
				932-934 BOURKE STREET, ZETLAND, NSW 2017		DRAWING NO. DR-4247	
				CITY OF SYDNEY		SHEET 01	

BOURKE STREET

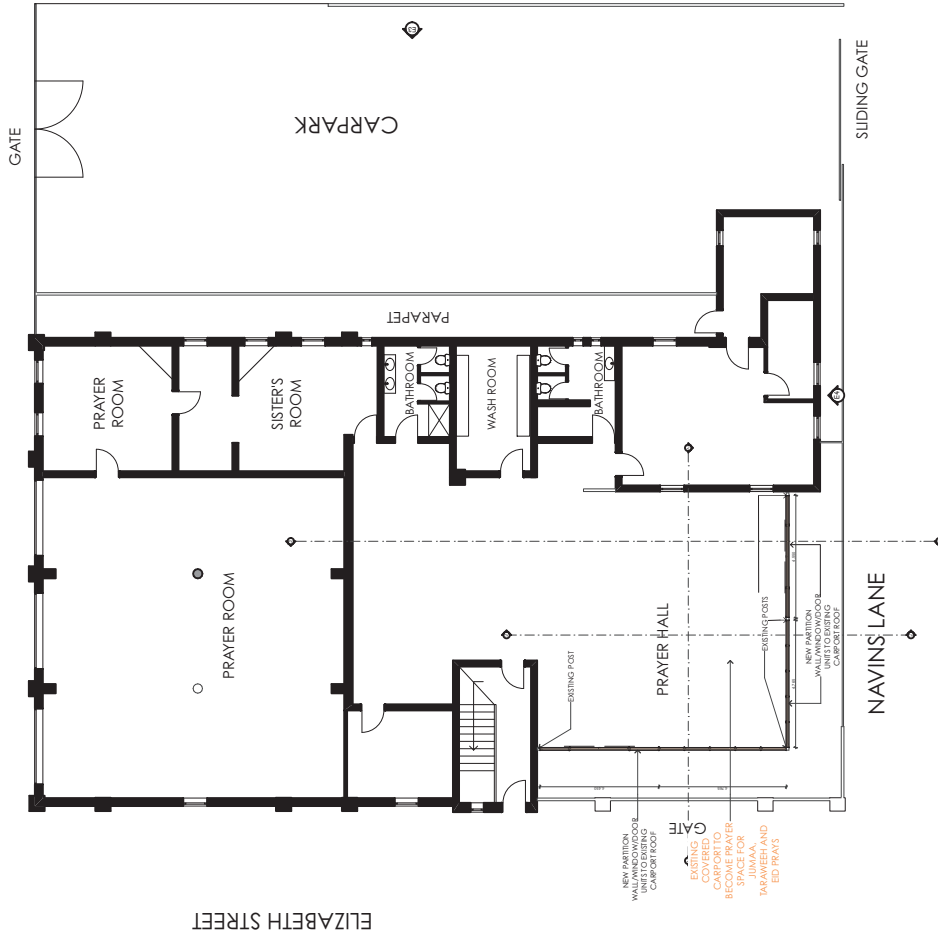

ELIZABETH STREET

CARPARK

GATE

PRAYER ROOM

PRAYER ROOM

SISTER'S ROOM

BATHROOM

WASH ROOM

BATHROOM

PRAYER HALL

NAVINS LANE

SLIDING GATE

NEW PARTITION WALL TO DIVIDE UNITS TO FORM CARPORT ROOF

EXISTING CARPORT TO BE COVERED TO BECOME PRAYER SPACE FOR JUMAA, TAWAHEER AND ED PRANG

EXISTING POST

NEW PARTITION WALL TO DIVIDE UNITS TO FORM CARPORT ROOF

EXISTING POSTS

50

3.

PROPOSED GROUND FLOOR

1:200

4.

PROPOSED FIRST FLOOR

1:200

LEGEND	
	EXISTING WALL
	NEW WALL



BY

DATE

REVISION



THE DRAWINGS, ARRANGEMENTS, ANNOTATIONS AND GRAPHICAL PRESENTATIONS ON THIS DOCUMENT ARE THE PROPERTY OF THE PLAN SHOP. THE PLAN SHOP RETAINS OWNERSHIP AND AUTHORSHIP OF THIS DOCUMENT IN ITS ENTIRETY.

THIS DOCUMENT MAY BE RECALLED AT ANY TIME AT THE PLAN SHOP'S DISCRETION.

AUTHORISED USE OF THIS DRAWING IS GRANTED FOR THE SOLE PURPOSE OF THIS SPECIFIC PROJECT AND LOCATION, AND NOT FOR CONSTRUCTION OR USE FOR ANY OTHER PROJECT. IT MAY NOT BE REPRODUCED, USED OR PUBLISHED WITHOUT THE PERMISSION OF THE PLAN SHOP.

PLANS MARKED 'PRELIMINARY' ARE FOR DESIGN PHASE AND NOT FOR USE BY EXTERNAL CONSULTANTS.


planshop

82 fitzroy street surry hills nsw 2010
+612 9181 2820 | info@planshop.com.au
www.planshop.com.au

SURVEYORS		PROJECT		DATE	
TITLE DESCRIPTION	LOT 10 / DP74133	CHANGE OF USE	18/4/2018	11:35 AM	DR-4247
PURPOSE	DEVELOPMENT APPLICATION	ADDRESS	932-934 BOURKE STREET, ZETLAND, NSW 2017	SCALE	1:100, 1:200
LGA	CITY OF SYDNEY	CITY	AUST. FEDERATION OF ISLAMIC COUNCILS INC.	DRAWING NO.	DR-4247
					SHEET 03

PROPOSED FLOOR PLANS

D O N O T S C A L E O F F D R A W I N G

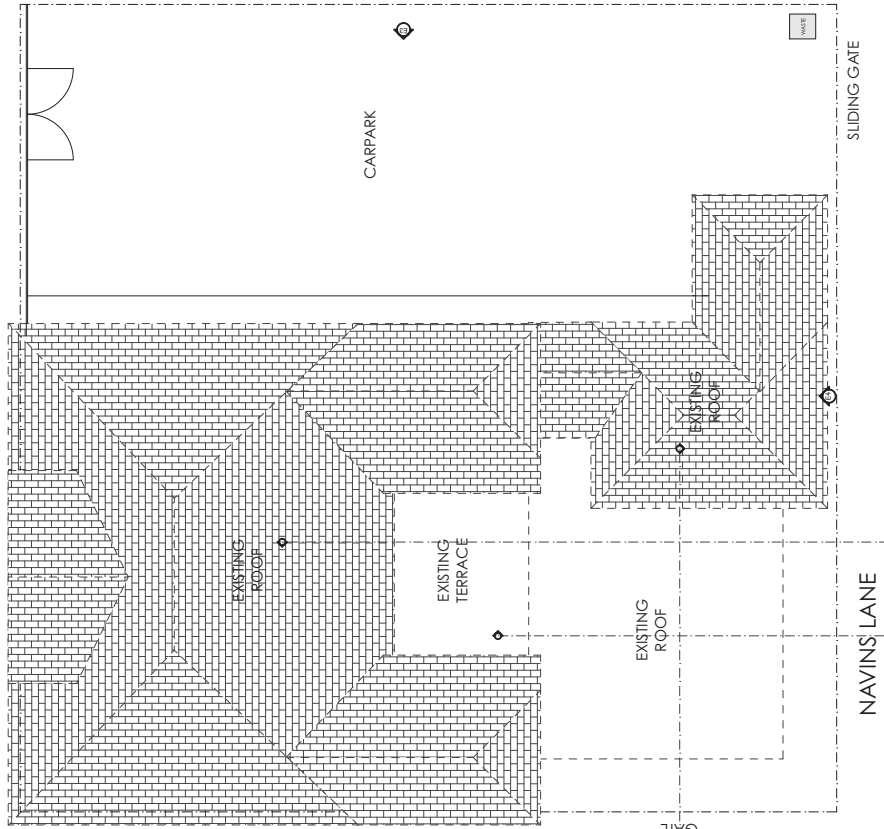

NO CHANGES TO
EXISTING ROOF

1:200

ROOF PLAN

5.

ROOF PLAN


BY	DATE	REVISION




THE DRAWINGS, ARRANGEMENTS, ANNOTATIONS AND GRAPHICAL PRESENTATIONS ON THIS DOCUMENT ARE THE PROPERTY OF THE PLAN SHOP. THE PLAN SHOP RETAINS OWNERSHIP AND AUTHORSHIP OF THIS DOCUMENT IN ITS ENTIRETY.
THIS DOCUMENT MAY BE RECALLED AT ANY TIME AT THE PLAN SHOP'S DISCRETION.
AUTHORISED USE OF THIS DRAWING IS GRANTED FOR THE SOLE PURPOSE OF THIS SPECIFIC PROJECT AND LOCATION, AND NOT FOR CONSTRUCTION OR USE FOR ANY OTHER PROJECT. IT MAY NOT BE REPRODUCED, USED OR PUBLISHED WITHOUT THE PERMISSION OF THE PLAN SHOP.
PLANS MARKED 'PRELIMINARY' ARE FOR DESIGN PHASE AND NOT FOR USE BY EXTERNAL CONSULTANTS.

planshop
 82 fitzroy street surry hills nsw 2010
 +612 9181 2820 | info@planshop.com.au
 www.planshop.com.au

SURVEYORS		PROJECT		DATE	
TITLE DESCRIPTION	LOT 10 / DP74133	PROJECT	CHANGE OF USE	DATE	18/4/2019
PURPOSE	DEVELOPMENT APPLICATION	ADDRESS	932-934 BOURKE STREET, ZETLAND, NSW 2017	DRAWN BY	DG
LGA	CITY OF SYDNEY	CITY	AUST. FEDERATION OF ISLAMIC COUNCILS INC.	SCALE	1:200
			DRAWING NO.	DR-4247	SHEET 04

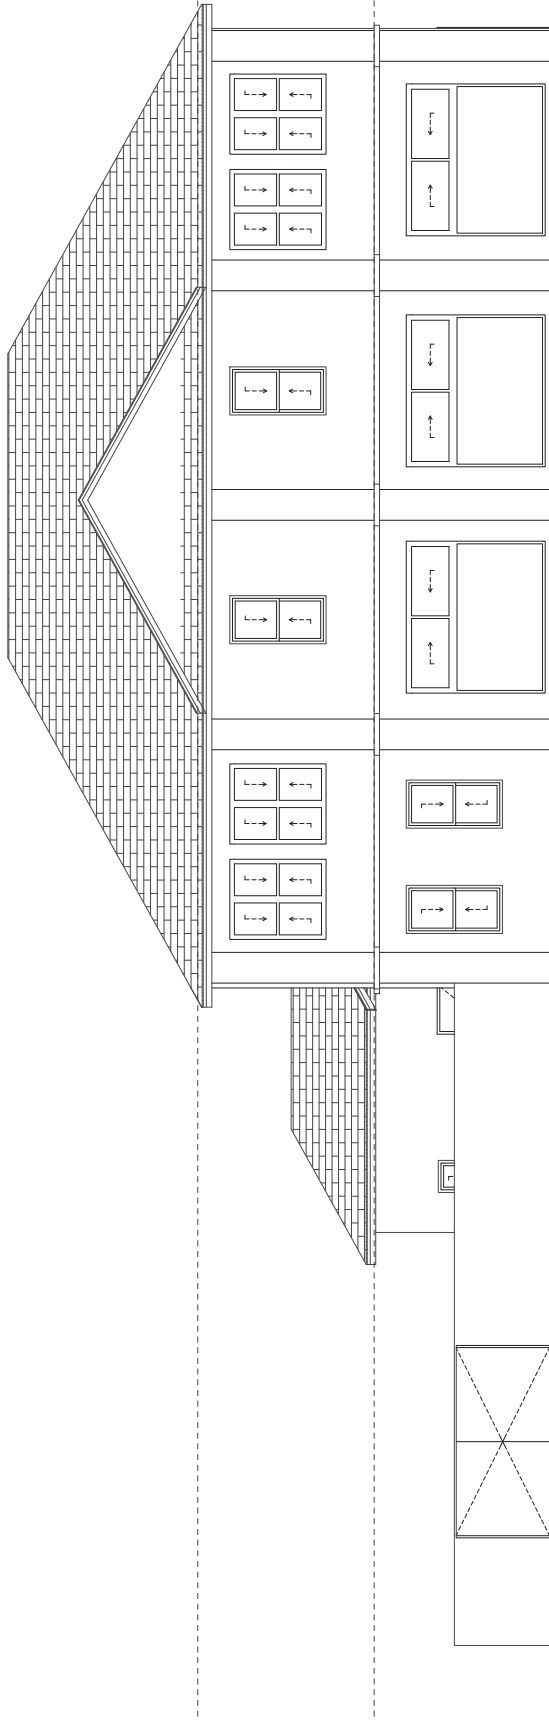

6. NORTH ELEVATION 1:100

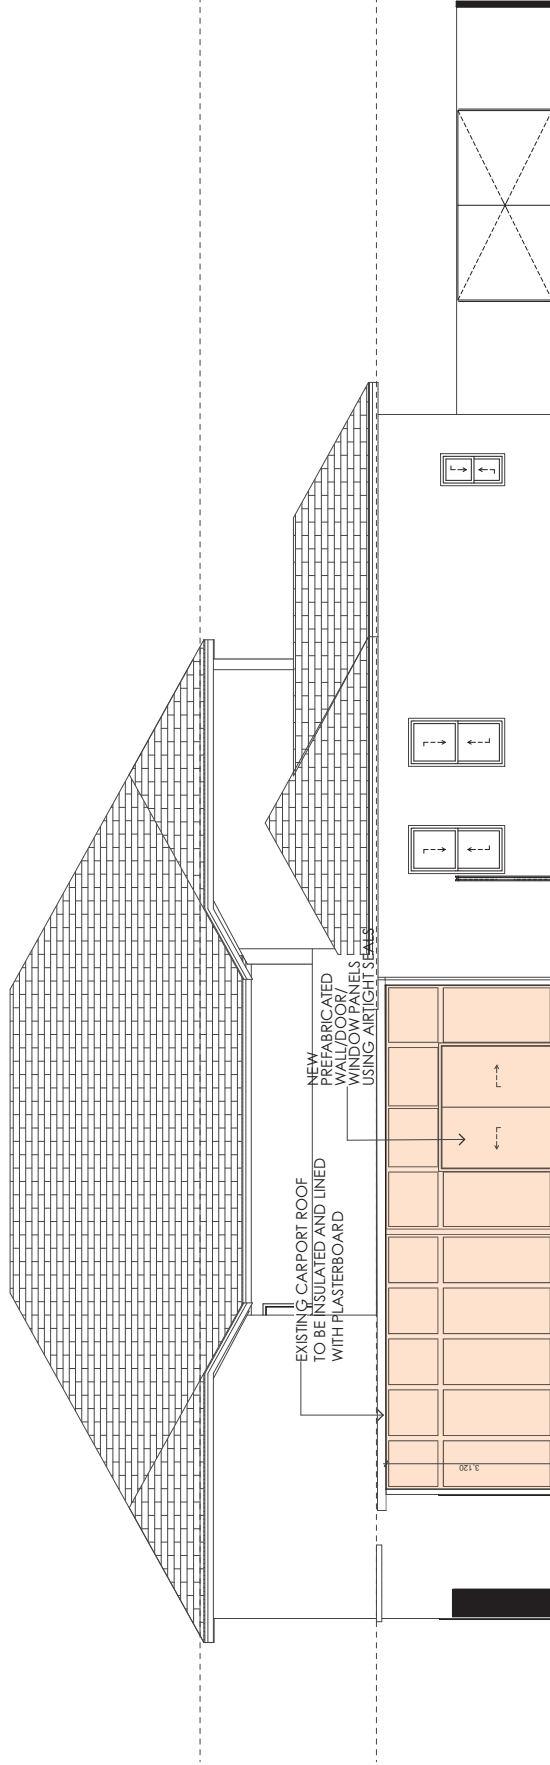

7. SOUTH ELEVATION 1:100

planshop
82 fitzroy street surry hills nsw 2010
+612 9181 2820 | info@planshop.com.au
www.planshop.com.au

ELEVATIONS N & S

PROJECT: CHANGE OF USE
ADDRESS: 932-934 BOURKE STREET, ZETLAND, NSW 2017
CITY: CITY OF SYDNEY
STATE: AUSTRALIA


THE DRAWINGS, ARRANGEMENTS, ANNOTATIONS AND GRAPHICAL PRESENTATIONS ON THIS DOCUMENT ARE THE PROPERTY OF THE PLAN SHOP. THE PLAN SHOP RETAINS OWNERSHIP AND AUTHORSHIP OF THIS DOCUMENT IN ITS ENTIRETY.
THIS DOCUMENT MAY BE RECALLED AT ANY TIME AT THE PLAN SHOP'S DISCRETION.
AUTHORISED USE OF THIS DRAWING IS GRANTED FOR THE SOLE PURPOSE OF THIS SPECIFIC PROJECT AND LOCATION, AND NOT FOR CONSTRUCTION OR USE FOR ANY OTHER PROJECT. IT MAY NOT BE REPRODUCED, USED OR PUBLISHED WITHOUT THE PERMISSION OF THE PLAN SHOP.
PLANS MARKED 'PRELIMINARY' ARE FOR DESIGN PHASE AND NOT FOR USE BY EXTERNAL CONSULTANTS.

DATE: 18/4/2019 11:35 AM
DRAWN BY: DG
SCALE: 1:100, 1:200
DRAWING NO: DR-4247
SHEET 05


SCALE 1:100 - AS

0 1 2 3 4 5m

BY	DATE	REVISION

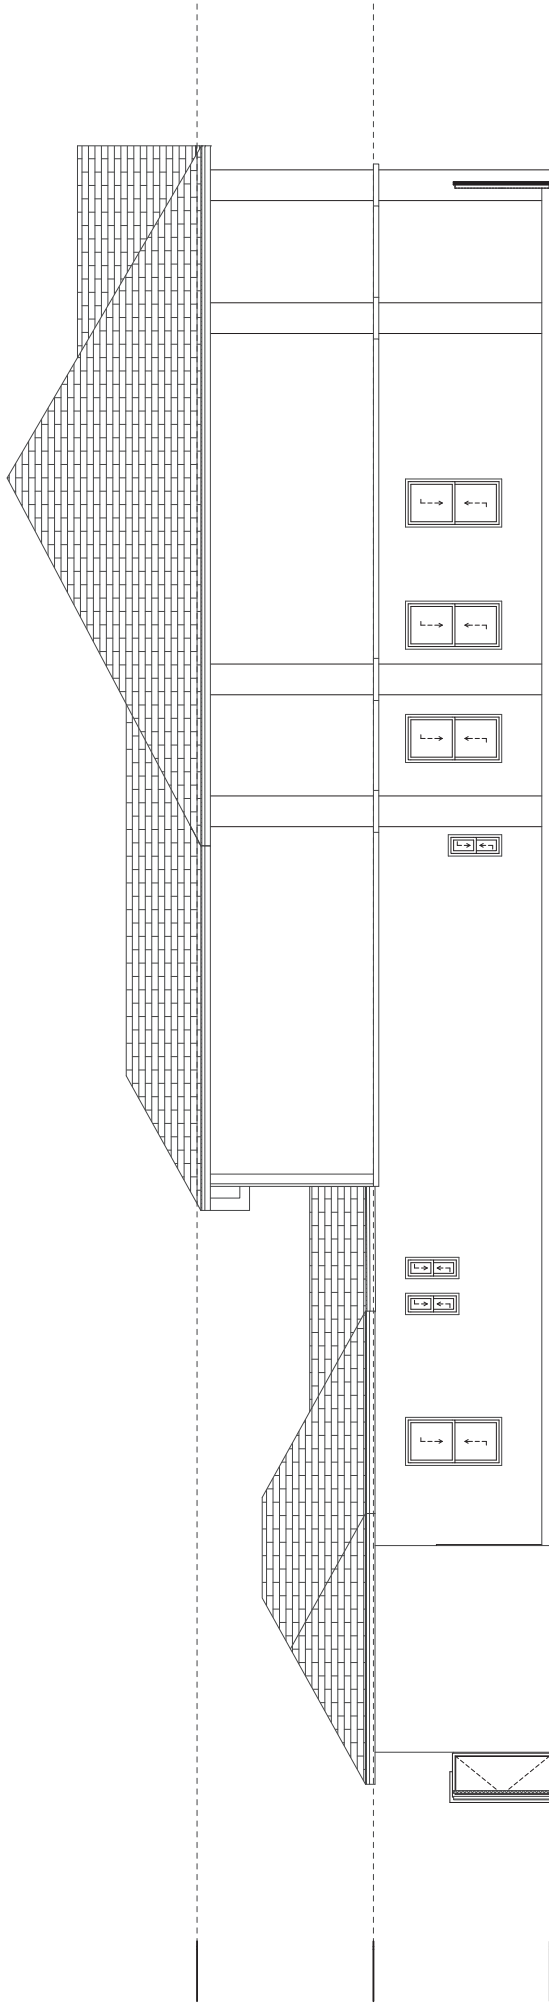

8. EAST ELEVATION 1:100

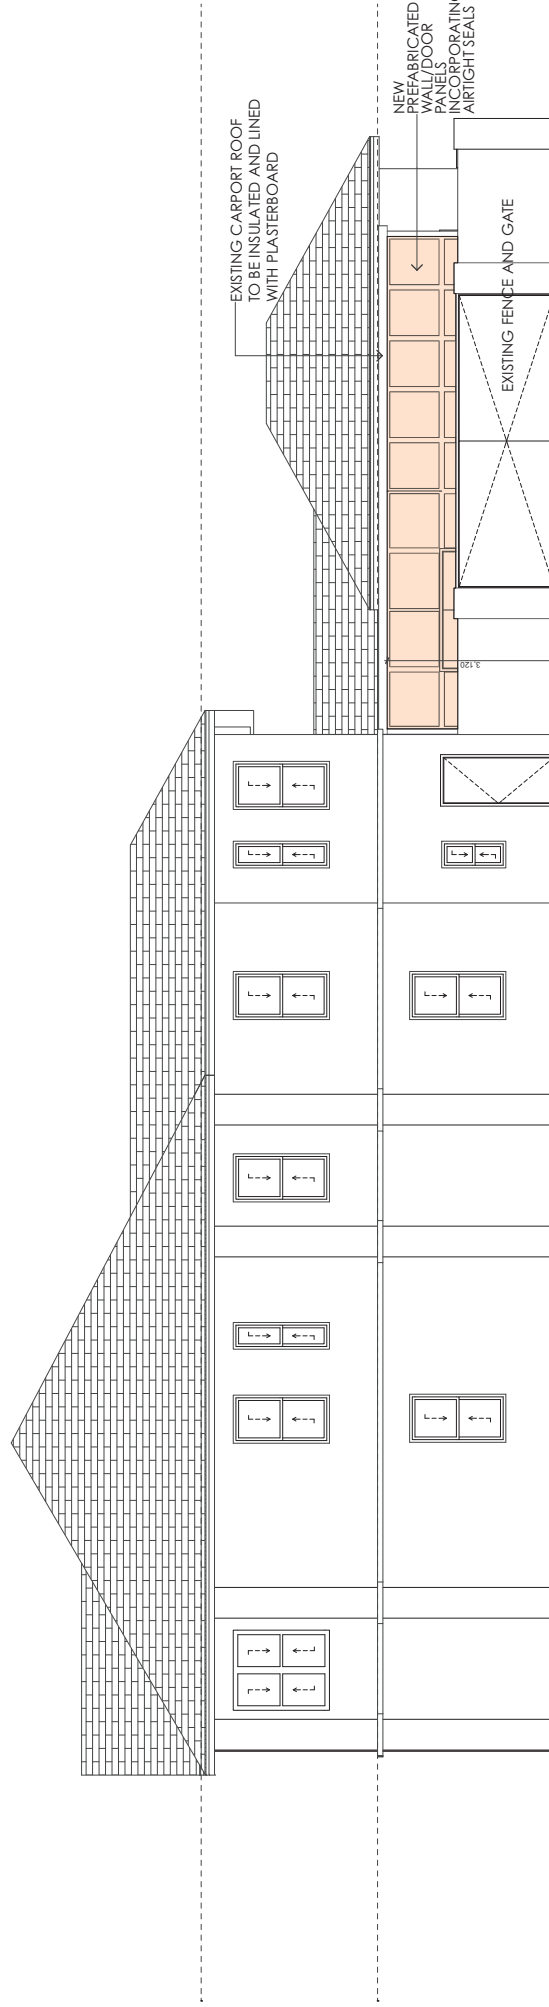

9. WEST ELEVATION 1:100


ELEVATIONS E & W

<p>SCALE 1:100 - AS</p>	
BY	REVISION
DATE	

THE DRAWINGS, ARRANGEMENTS, ANNOTATIONS AND GRAPHICAL PRESENTATIONS ON THIS DOCUMENT ARE THE PROPERTY OF THE PLAN SHOP. THE PLAN SHOP RETAINS OWNERSHIP AND AUTHORSHIP OF THIS DOCUMENT IN ITS ENTIRETY.
 THIS DOCUMENT MAY BE RECALLED AT ANY TIME AT THE PLAN SHOP'S DISCRETION.
 AUTHORISED USE OF THIS DRAWING IS GRANTED FOR THE SOLE PURPOSE OF THIS SPECIFIC PROJECT AND LOCATION, AND NOT FOR CONSTRUCTION OR USE FOR ANY OTHER PROJECT. IT MAY NOT BE REPRODUCED, USED OR PUBLISHED WITHOUT THE PERMISSION OF THE PLAN SHOP.
 PLANS MARKED 'PRELIMINARY' ARE FOR DESIGN PHASE AND NOT FOR USE BY EXTERNAL CONSULTANTS.

planshop
 82 fitzroy street surry hills nsw 2010
 +612 9181 2820 | info@planshop.com.au
 www.planshop.com.au

SURVEYORS		PROJECT		DATE	
TITLE DESCRIPTION		CHANGE OF USE		18/4/2019	
PURPOSE		LOT 10 / DP 74133		11:35 AM	
LGA		CITY OF SYDNEY		DRAWN BY	
ADDRESS		932-934 BOURKE STREET, ZETLAND, NSW 2017		DG	
CITY		AUSTRALIA		SCALE	
CITY OF SYDNEY		AUSTRALIA		1:100, 1:200	
				DRAWING NO.	
				DR-4247	
				SHEET 06	

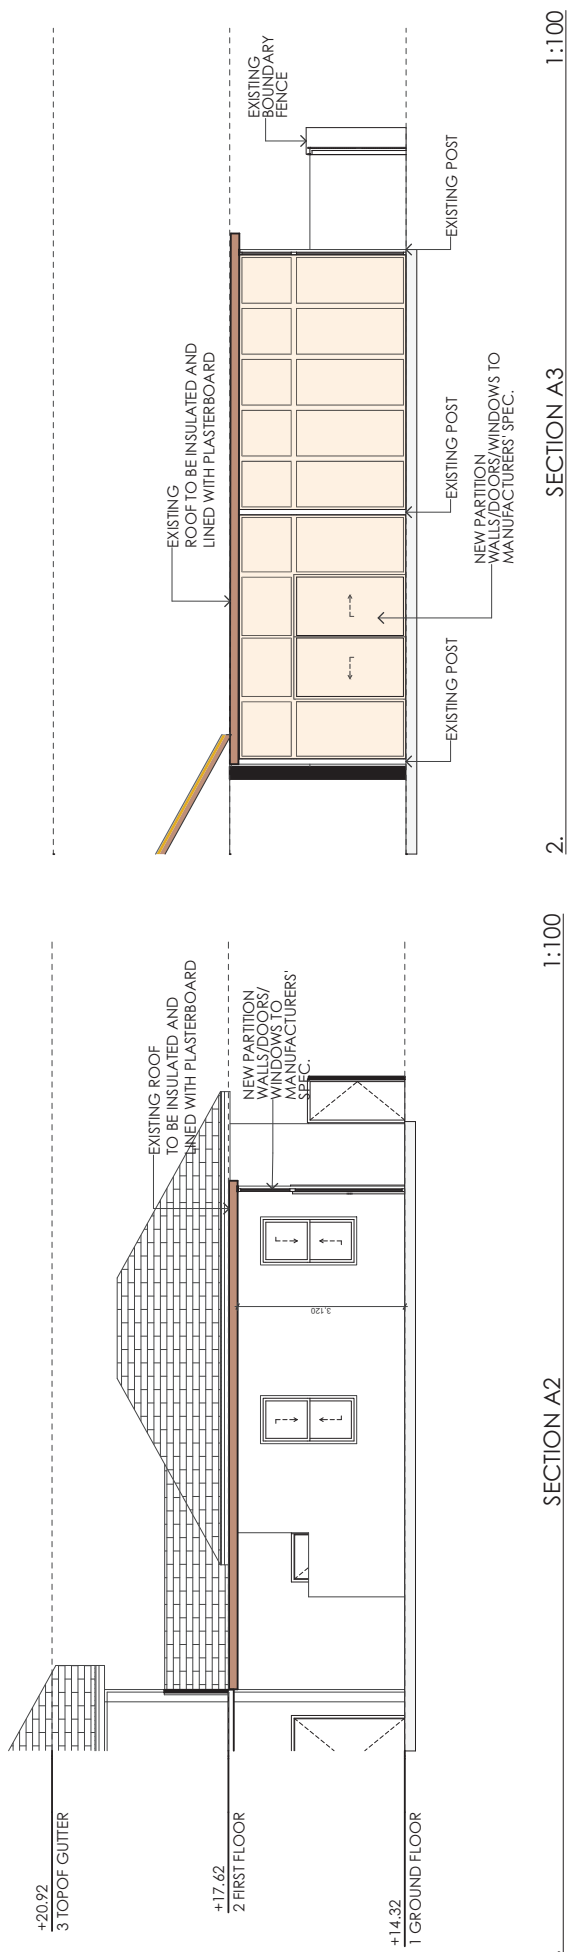


SECTION A2

1:100

2.

SECTION A3

1:100

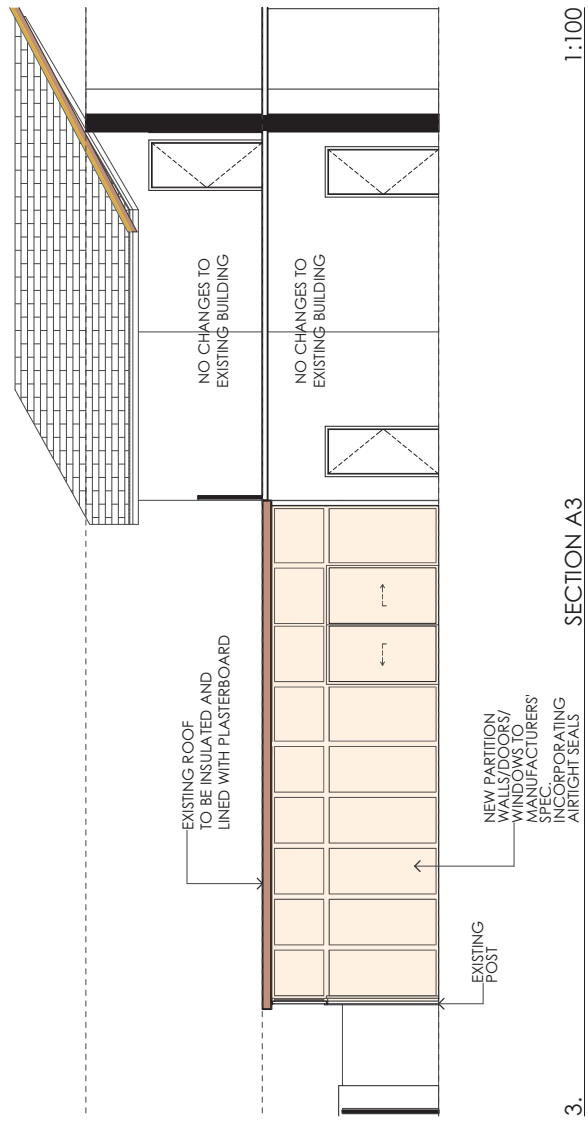

SECTION A3

1:100

3.

SECTIONS



BY	DATE	REVISION

planshop
 82 fitzroy street surry hills nsw 2010
 +612 9181 2820 | info@planshop.com.au
 www.planshop.com.au


THE DRAWINGS, ARRANGEMENTS, ANNOTATIONS AND GRAPHICAL PRESENTATIONS ON THIS DOCUMENT ARE THE PROPERTY OF THE PLAN SHOP. THE PLAN SHOP RETAINS OWNERSHIP AND AUTHORSHIP OF THIS DOCUMENT IN ITS ENTIRETY.
 THIS DOCUMENT MAY BE RECALLED AT ANY TIME AT THE PLAN SHOP'S DISCRETION.
 AUTHORISED USE OF THIS DRAWING IS GRANTED FOR THE SOLE PURPOSE OF THIS SPECIFIC PROJECT AND LOCATION, AND NOT FOR CONSTRUCTION OR USE FOR ANY OTHER PROJECT. IT MAY NOT BE REPRODUCED, USED OR PUBLISHED WITHOUT THE PERMISSION OF THE PLAN SHOP.
 PLANS MARKED 'PRELIMINARY' ARE FOR DESIGN PHASE AND NOT FOR USE BY EXTERNAL CONSULTANTS.

SURVEYORS	TITLE DESCRIPTION	PROJECT	DATE
	LOT 10 / DP 74133	CHANGE OF USE	18/04/2019
	DEVELOPMENT APPLICATION	932-934 BOURKE STREET, ZETLAND, NSW 2017	11:36 AM

SCALE	DRAWING NO.	DATE
1:100	DR-4247	18/04/2019

CITY OF SYDNEY
 AUSTRALIAN FEDERATION OF ISLAMIC COUNCILS INC.

INDEX	FINISH / MATERIAL	COLOR
A	PARAGON ALUMINIUM FIXED 5 LITE TRANSOM PANEL 6.38 MM CLEAR LAMINATED GLASS (TOP) 6.38 MM FROSTED WHITE GLASS (BOTTOM)	BLACK
B	HORIZON ALUMINIUM SLIDING 4 LITE PANEL 6.38 MM FROSTED WHITE GLASS	BLACK
C	PARAGON ALUMINIUM FIXED 4 LITE PANEL 6.38 MM CLEAR LAMINATED GLASS	BLACK

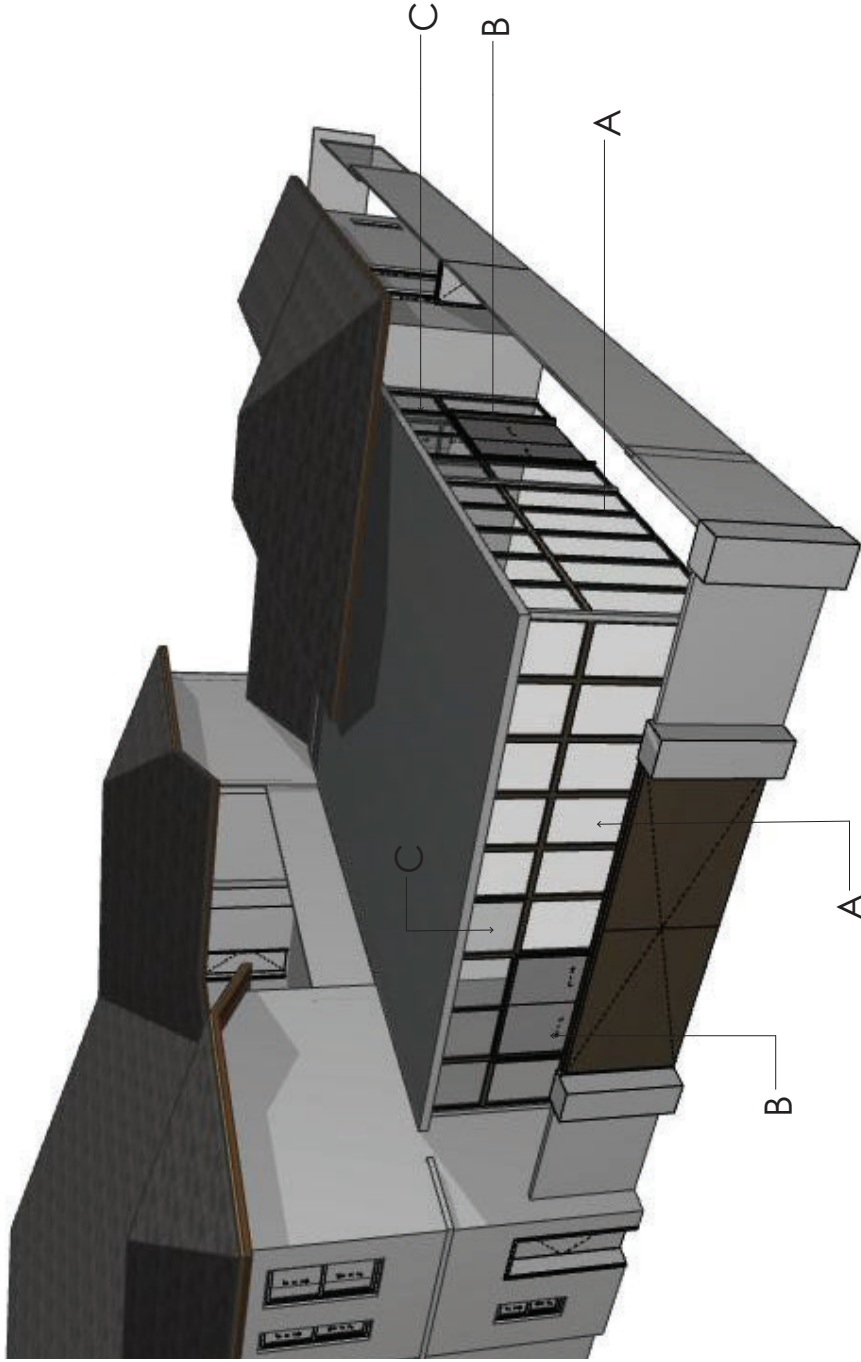

FINISHES SCHEDULE

SURVEYORS		PROJECT		DRAWING	
TITLE DESCRIPTION		CHANGE OF USE		DATE	18/04/2019
PURPOSE		932-934 BOURKE STREET, ZETLAND, NSW 2017		DRAWN BY	DG
LGA		CITY OF SYDNEY		SCALE	1:2,300, 1:1
LOT 10 / DP74133		DEVELOPMENT APPLICATION		DRAWING NO.	DR-4247
CITY OF SYDNEY		AUSTRALIAN FEDERATION OF ISLAMIC COUNCILS INC.		SHEET 08	


planshop
 82 fitzroy street surry hills nsw 2010
 +612 9181 2820 | info@planshop.com.au
 www.planshop.com.au

THE DRAWINGS, ARRANGEMENTS, ANNOTATIONS AND GRAPHICAL PRESENTATIONS ON THIS DOCUMENT ARE THE PROPERTY OF THE PLAN SHOP. THE PLAN SHOP RETAINS OWNERSHIP AND AUTHORSHIP OF THIS DOCUMENT IN ITS ENTIRETY.
 THIS DOCUMENT MAY BE RECALLED AT ANY TIME AT THE PLAN SHOP'S DISCRETION.
 AUTHORISED USE OF THIS DRAWING IS GRANTED FOR THE SOLE PURPOSE OF THIS SPECIFIC PROJECT AND LOCATION, AND NOT FOR CONSTRUCTION OR USE FOR ANY OTHER PROJECT. IT MAY NOT BE REPRODUCED, USED OR PUBLISHED WITHOUT THE PERMISSION OF THE PLAN SHOP.
 PLANS MARKED 'PRELIMINARY' ARE FOR DESIGN PHASE AND NOT FOR USE BY EXTERNAL CONSULTANTS.



NOT TO SCALE		REVISION
BY	DATE	

BOURKE STREET

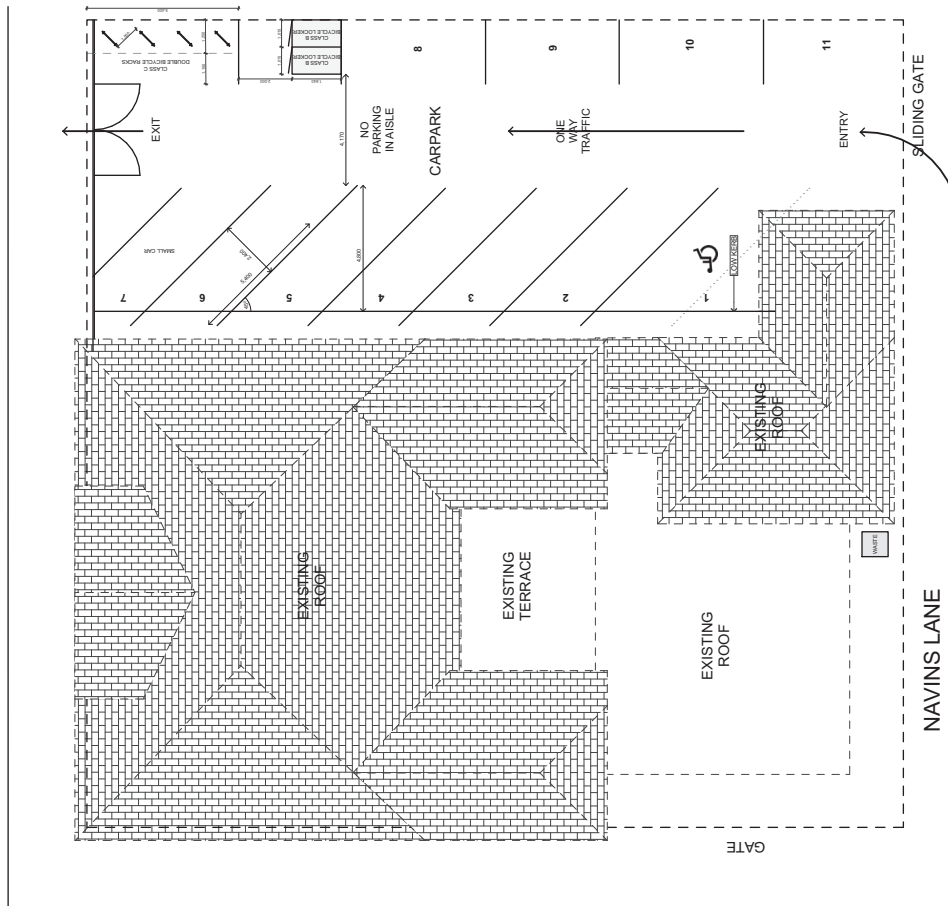

PARKING REQUIREMENTS:
TO AS2980.1:2004, AS2980.2:2018, AS2980.3:2015 & AS2980.6:2009

REQUIRED:	PROVIDED:
1 CARSPACE/30SQ.M = 12 CARSPACES	11
1 DISABLED CARSPACE/12 CARSPACES	1
2 CLASS B BICYCLES SPACES	2
7 CLASS C BICYCLES SPACES	8

NOTE: LOCKERS AND SHOWERS AVAILABLE FOR CYCLISTS IN GROUND FLOOR BATHROOMS

PARKING PLAN



BY	DATE	REVISION
DG	18/04/19	DEVELOPMENT APPLICATION

THE DRAWINGS, ARRANGEMENTS, ANNOTATIONS AND GRAPHICAL PRESENTATIONS ON THIS DOCUMENT ARE THE PROPERTY OF DIG BUILDING DESIGN. DIG BUILDING DESIGN RETAINS OWNERSHIP AND AUTHORSHIP OF THIS DOCUMENT IN ITS ENTIRETY.
THIS DOCUMENT MAY BE RECALLED AT ANY TIME AT DIG BUILDING DESIGN'S DISCRETION.
AUTHORISED USE OF THIS DRAWING IS GRANTED FOR THE SOLE PURPOSE OF THIS SPECIFIC PROJECT AND LOCATION AND NOT FOR CONSTRUCTION OR USE FOR ANY OTHER PROJECT. IT MAY NOT BE REPRODUCED, USED OR PUBLICISED WITHOUT THE PERMISSION OF DIG BUILDING DESIGN.
PLANS MARKED 'PRELIMINARY' ARE FOR DESIGN PHASE AND NOT FOR USE BY EXTERNAL CONSULTANTS.

SURVEYORS	PROJECT
	CHANGE OF USE
TITLE DESCRIPTION	932-934 BOURKE STREET ZETLAND
PURPOSE	NSW 2017
LGA	CITY OF SYDNEY COUNCIL

D O N O T	S C A L E	O F F	D R A W I N G

DIG BUILDING DESIGN
P: 04 12 084 909 E: digbuildingdesign@gmail.com

DATE	4/18/2019
DRAWN	DGTTG
CHECKED	DGTTG
SCALE	1:200
DRAWING NO.	SHEET 09