

# **Attachment B**

**Selected Drawings**

**55 Pitt Street, Redfern**

**GENERAL NOTES:**

1. THIS DRAWING IS THE COPYRIGHT OF SOLGEN ENERGY PTY LTD AND MUST NOT BE RETAINED, COPIED OR USED WITHOUT THE EXPRESS PERMISSION OF SOLGEN ENERGY PTY LTD.
2. DO NOT SCALE FROM THE DRAWINGS.
3. ALL DIMENSIONS ARE IN MILLIMETERS AND LEVELS IN MILLIMETERS UNLESS NOTED OTHERWISE. ALL DIMENSIONS TO BE VERIFIED ON SITE.

Rev	Description	Date	Checked	Author
A	PRELIMINARY DESIGN	21.10.19	NM	ELM

**PROJECT:**

REDFERN OCCASIONAL CHILD CARE CENTRE  
55 PITT STREET, REDFERN, NSW 2016

**CLIENT:**

SYDNEY CITY


SOLGEN ENERGY PTY LTD

T: 1300 660 704 WEB: www.solgen.com.au  
F: 1300 660 370 EMAIL: info@solgen.com.au

**DRAWING TITLE:**

SITE PLAN


SCALE	DRAWN BY	CHECKED BY	DATE	REVISED BY	DATE	SIZE
AS SHOWN	M. JAMES	S. GARDNER	21.10.19		21.10.19	A3
						Rev
						GE-12625P66-107.3
						A

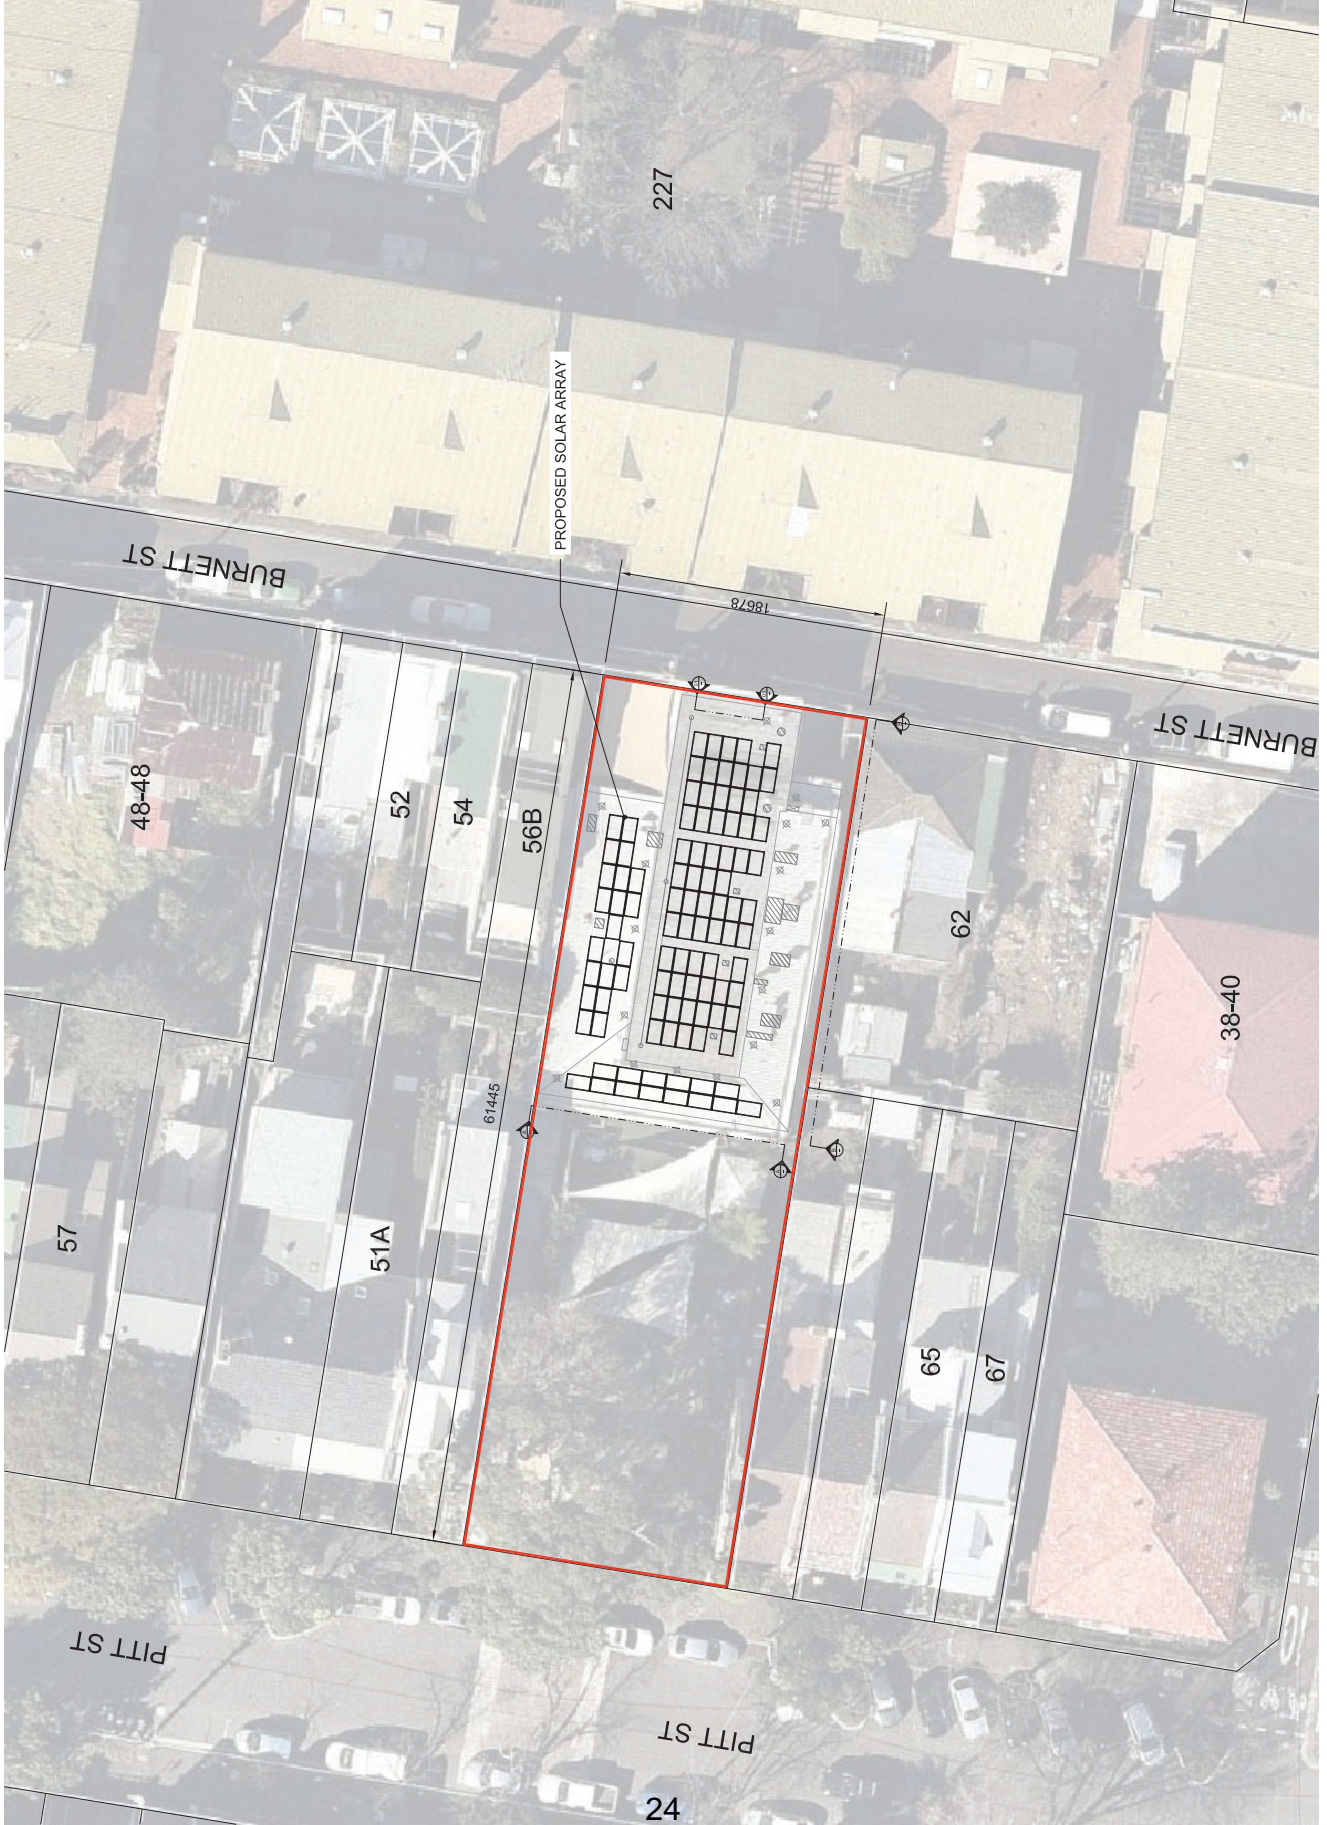

SITE VIEW  
NTS

**GENERAL NOTES:**

1. THIS DRAWING IS THE COPYRIGHT OF SOLGEN ENERGY PTY LTD AND MUST NOT BE RETAINED, COPIED OR USED WITHOUT THE EXPRESS PERMISSION OF SOLGEN ENERGY PTY LTD.
2. DO NOT SCALE FROM THE DRAWINGS.
3. ALL DIMENSIONS ARE IN MILLIMETERS AND LEVELS IN MILLIMETERS UNLESS NOTED OTHERWISE. ALL DIMENSIONS TO BE VERIFIED ON SITE.

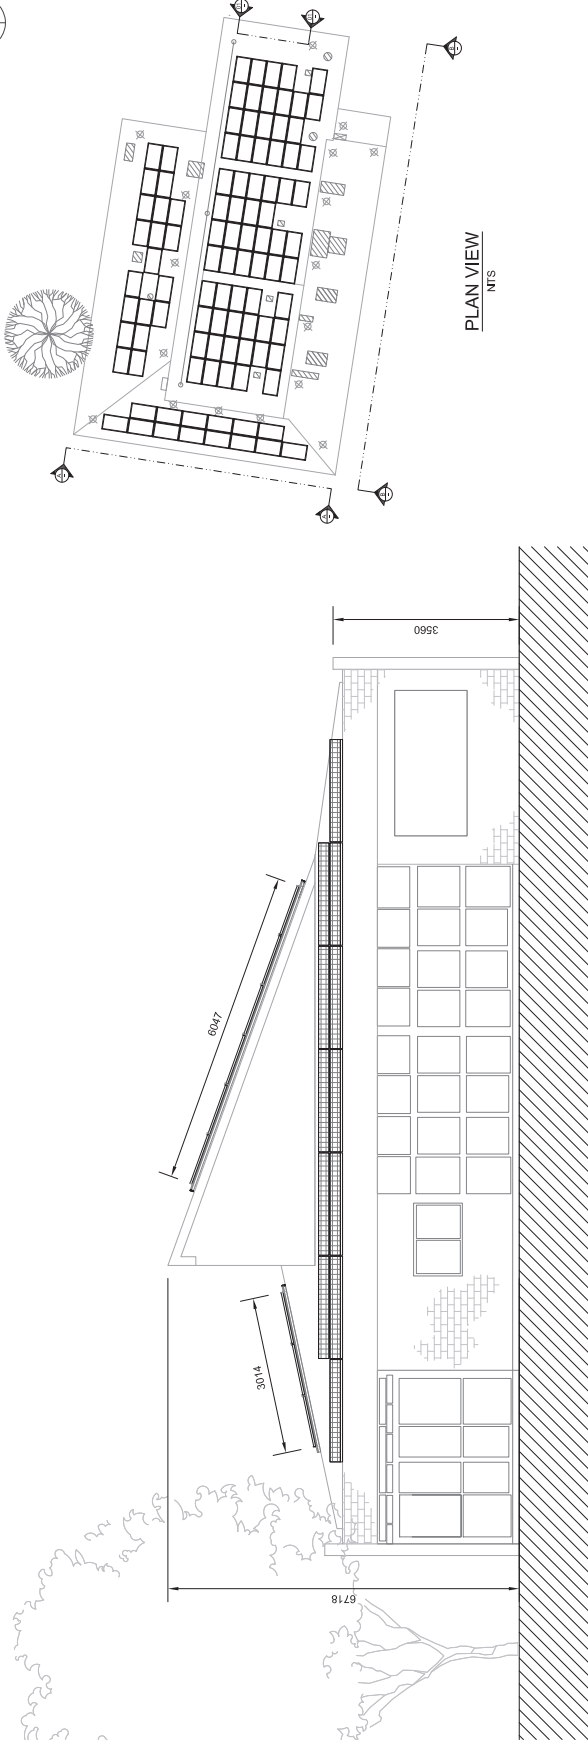

WEST ELEVATION A-A  
SCALE 1:100

25

SOUTH ELEVATION B-B  
SCALE 1:100

Rev	Description	Date	Checked	Approved
B	PRELIMINARY DESIGN	14.05.19	N/A	N/A
A	PRELIMINARY DESIGN	23.04.19	N/A	N/A

**PROJECT:**

REDFERN OCCASIONAL  
CHILD CARE CENTRE  
55 PITT STREET, REDFERN, NSW 2016

**CLIENT:**

SYDNEY CITY

**SOLGEN ENERGY PTY LTD**

T: 1300 660 704  
F: 1300 660 370  
WEB: www.solgen.com.au  
EMAIL: info@solgen.com.au

**DRAWING TITLE:**

SOLAR PV ELEVATIONS

SCALE	ISSUED	DATE	BY	REV
AS SHOWN	23/04/2019	23/04/2019	23/04/2019	1
				2
				3

DRAWING No. GE-12625P66-107

**GENERAL NOTES:**

1. THIS DRAWING IS THE COPYRIGHT OF SOLGEN ENERGY PTY LTD AND MUST NOT BE RETAINED, COPIED OR USED WITHOUT THE EXPRESS PERMISSION OF SOLGEN ENERGY PTY LTD.
2. DO NOT SCALE FROM THE DRAWINGS.
3. ALL DIMENSIONS ARE IN MILLIMETERS AND LEVELS IN MILLIMETERS UNLESS NOTED OTHERWISE. ALL DIMENSIONS TO BE VERIFIED ON SITE.

Rev	Description	Date	Checked/Authorised
A	PRELIMINARY DESIGN	21.10.19	NM

**PROJECT:**  
**REDFERN OCCASIONAL CHILD CARE CENTRE**  
 55 PITT STREET, REDFERN, NSW 2016


**CLIENT:**  
 SYDNEY CITY

**SOLGEN ENERGY PTY LTD**  
 T: 1300 660 704 WEB: www.solgen.com.au  
 F: 1300 660 370 EMAIL: info@solgen.com.au


**DRAWING TITLE:**  
**SOLAR PV EAST ELEVATION**

SCALE	DRAWN BY	CHECKED BY	APPROVED BY	DATE	SIZE
AS SHOWN	MM	MM	MM	21.10.19	A3

**DRAWING No.** GE-12625P66-107.2 **Rev** A

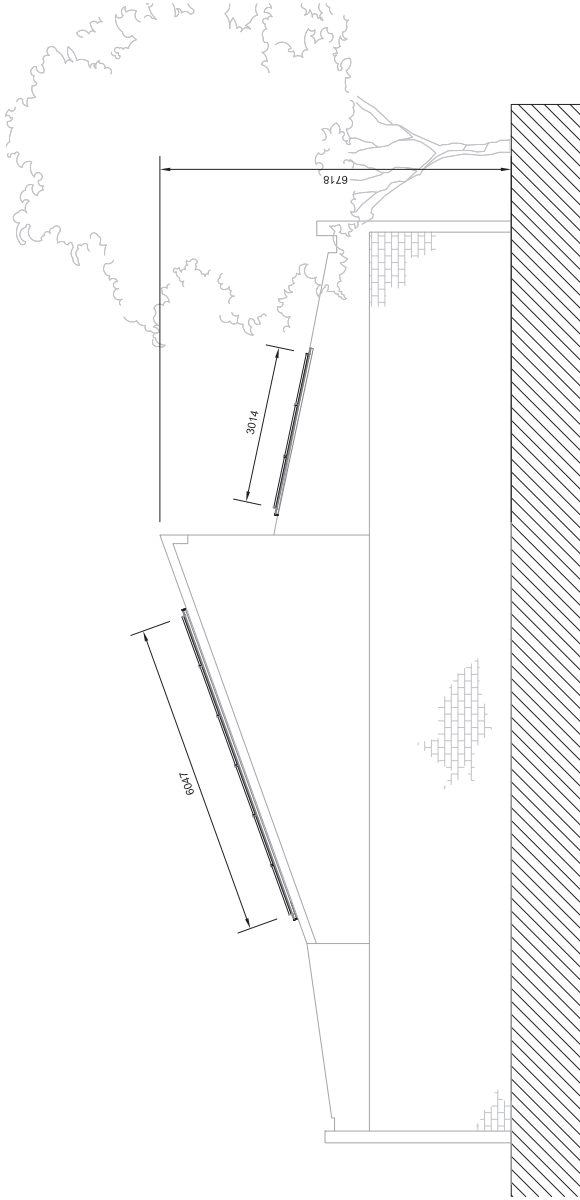

**EAST ELEVATION C-C**  
 SCALE 1:100

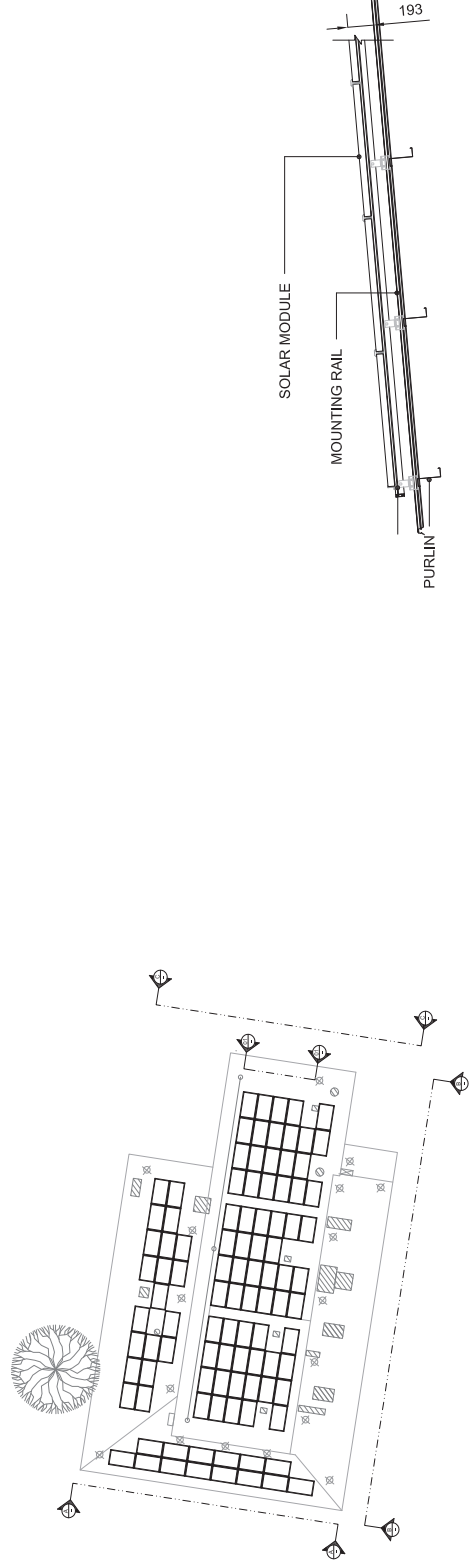



**PLAN VIEW**  
 NTS

**GENERAL NOTES:**


- THIS DRAWING IS THE COPYRIGHT OF SOLGEN ENERGY PTY LTD AND MUST NOT BE RETAINED, COPIED OR USED WITHOUT THE EXPRESS PERMISSION OF SOLGEN ENERGY PTY LTD.
- DO NOT SCALE FROM THE DRAWINGS, AND LEVELS ARE IN MILLIMETERS UNLESS NOTED OTHERWISE. ALL DIMENSIONS TO BE VERIFIED ON SITE.
- EXACT LOCATION OF ALL PARTS OF THE INSTALLATION TO BE DETERMINED ON SITE.
- DETAILED SHADING ANALYSIS TO BE CONDUCTED ON SITE.
- ALL CLAMPED ROOF FIXINGS MUST BE INSTALLED DIRECTLY ABOVE ROOF PURLINS.

ITEM	SPECIFICATION	QTY
MODULE	TRINA SOLAR 330W	100
OPTIMIZER	P700	50
INVERTER	SOLAREEDGE 27.6K	1
TOTAL		33kWp

ITEM	UNIT	QTY
ANCHOR POINT	EACH	0
STATIC LINE	PER METER	0
HAND RAIL	PER METER	0
LADDER HOOK	EACH	1

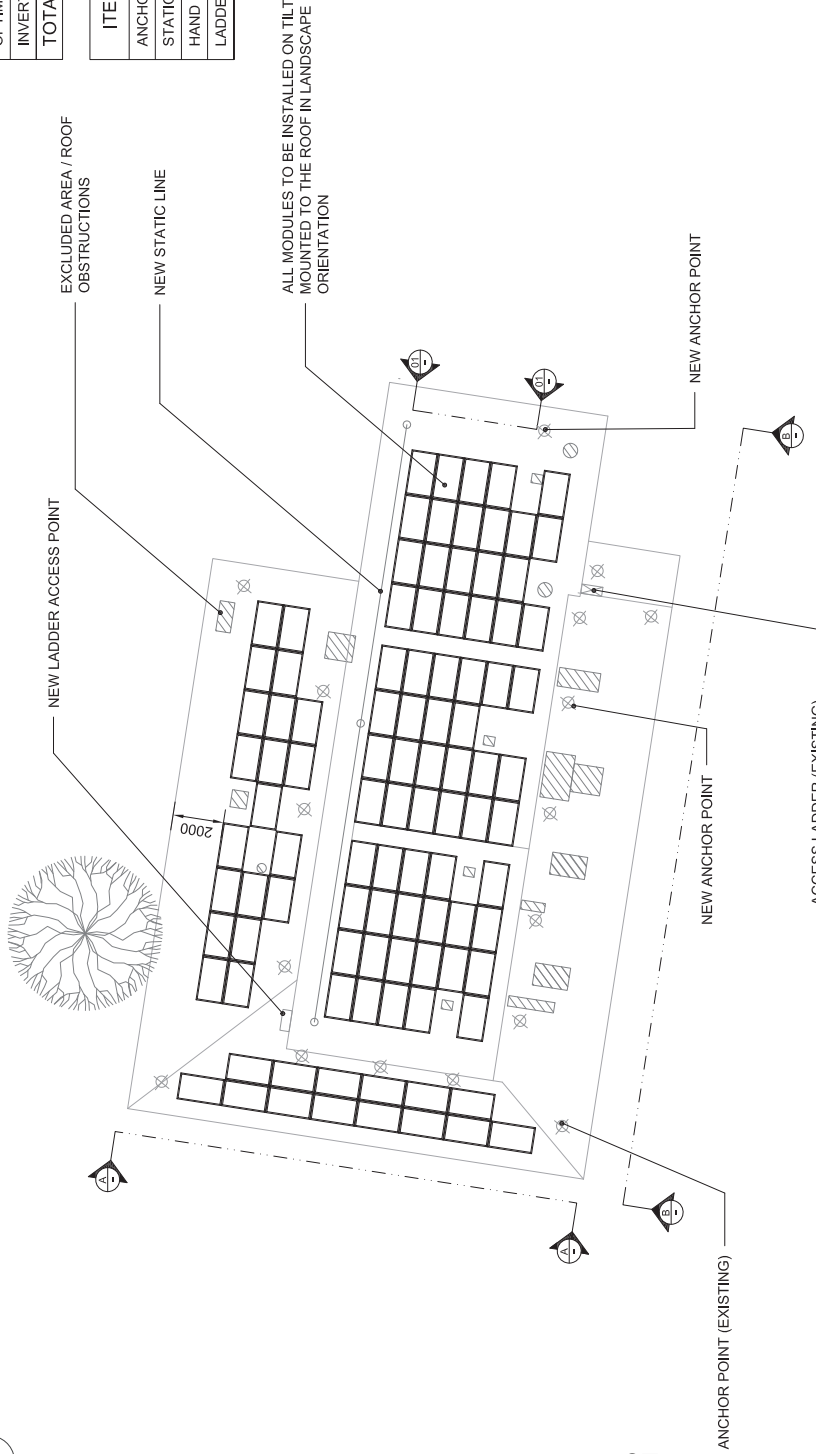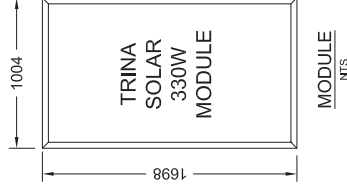

**SITE LAYOUT**  
1:2000

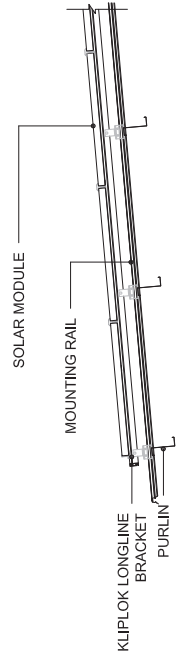

**PROJECT:**  
**REDFERN OCCASIONAL CHILD CARE CENTRE**  
 55 PITT STREET, REDFERN, NSW 2016

**CLIENT:**  
 SYDNEY CITY

**SOLGEN ENERGY PTY LTD**  
 T: 1300 660 704 WEB: www.solgen.com.au  
 F: 1300 660 370 EMAIL: info@solgen.com.au

**DRAWING TITLE:**  
 33kWp PHOTOVOLTAIC SYSTEM LAYOUT

SCALE	DRAWN BY	CHECKED BY	AUTHORISED BY	SIZE
AS SHOWN	ASB	ASB	ASB	A3
DRAWING No.	D-GE-12625P66-101	Rev	G	