

Attachment B


Selected Drawings

SCHEDULE OF DRAWINGS

Dwg No:	TITLE
NOTES & LEGENDS	
DA001	NOTES & LEGENDS
DA002	ENERGY AND RESOURCE EFFICIENCY NOTES
DA003	NOTES: ACOUSTIC SPECIFICATION
SITE PLANS-GENERAL	
DA101	SITE ANALYSIS PLAN
DA102	SITE PLAN & CALCULATIONS
DA103	DEMOLITION
FLOOR PLANS - DESIGN	
DA111	DESIGN FLOOR PLAN : GROUND FLOOR
DA112	DESIGN FLOOR PLAN : LEVEL 01
DA113	DESIGN FLOOR PLAN : LEVEL 02
DA114	DESIGN FLOOR PLAN : LEVEL 03
GFA CALCULATION PLANS	
DA131	AREA CALCULATION PLAN : GROUND FLOOR
DA132	AREA CALCULATION PLAN : LEVEL 01
DA133	AREA CALCULATION PLAN : LEVEL 02
DA134	AREA CALCULATION PLAN : LEVEL 03
LANDSCAPE PLANS	
DA141	LANDSCAPE CALCULATION PLAN
DA142	LANDSCAPE PLAN: GROUND
DA143	LANDSCAPE PLAN: LEVEL 03
DA144	LANDSCAPE DETAILS & NOTES
SHADOW STUDY	
DA151	SHADOW PLAN - WINTER SOLISTICE 21 JUNE 9AM
DA152	SHADOW PLAN - WINTER SOLISTICE 21 JUNE 10AM
DA153	SHADOW PLAN - WINTER SOLISTICE 21 JUNE 11AM
DA154	SHADOW PLAN - WINTER SOLISTICE 21 JUNE 12PM
DA155	SHADOW PLAN - WINTER SOLISTICE 21 JUNE 1PM
DA156	SHADOW PLAN - WINTER SOLISTICE 21 JUNE 2PM
DA157	SHADOW PLAN - WINTER SOLISTICE 21 JUNE 3PM
DA158	WINTER SOLISTICE ELEVATIONAL SHADOW STUDY - NORTHERN L1 TERRACE OF NO.10 MARSDEN ST
DA159	WINTER SOLISTICE ELEVATIONAL SHADOW STUDY - NORTHERN L1 TERRACE OF NO.10 MARSDEN ST
DA160	EQUINOX ELEVATIONAL SHADOW STUDY - NORTHERN L1 TERRACE OF NO.10 MARSDEN ST
DA161	EQUINOX ELEVATIONAL SHADOW STUDY - NORTHERN L1 TERRACE OF NO.10 MARSDEN ST
DA162	SUMMER SOLISTICE ELEVATIONAL SHADOW STUDY - NORTHERN L1 TERRACE OF NO.10 MARSDEN ST
DA163	SUMMER SOLISTICE ELEVATIONAL SHADOW STUDY - NORTHERN L1 TERRACE OF NO.10 MARSDEN ST
DA164	ELEVATIONAL SHADOW SHADOW STUDY - NORTHERN ELEVATION 13 BRODRICK ST
DA165	ELEVATIONAL SHADOW SHADOW STUDY - NORTHERN ELEVATION 13 BRODRICK ST
STORMWATER MANAGEMENT	
DA181	STORMWATER CONCEPT PLAN - GROUND & L1
DA182	STORMWATER CONCEPT PLAN - L2 & 3
DA183	STORMWATER CONCEPT PLAN -ROOF

Dwg No:	TITLE
FLOOR PLANS - BUILDING	
DA201	FLOOR PLAN: GROUND
DA202	FLOOR PLAN: LEVEL 01
DA203	FLOOR PLAN: LEVEL 02
DA204	FLOOR PLAN: LEVEL 03
DA205	ROOF PLAN
DA206	ENTRY FLOOR PLAN: GROUND
ELEVATIONS - SITE	
DA301	BRODRICK ST ELEVATION
DA302	EASTERN ELEVATION - SITE
DA303	SOUTH ELEVATION - SITE
DA304	WEST ELEVATION - SITE
ELEVATIONS - BUILDING	
DA310	NORTH ELEVATION: 10 MARSDEN ST
DA311	EAST ELEVATION
DA312	SOUTH ELEVATION
DA313	WEST ELEVATION

Dwg No:	TITLE
SECTIONS-SITE	
DA401	LONG SECTION - SITE
DA402	LONG SECTION - SITE
SECTIONS - BUILDING	
DA411	SECTIONS
DA412	SECTIONS
DA413	SECTIONS
DA414	SECTIONS

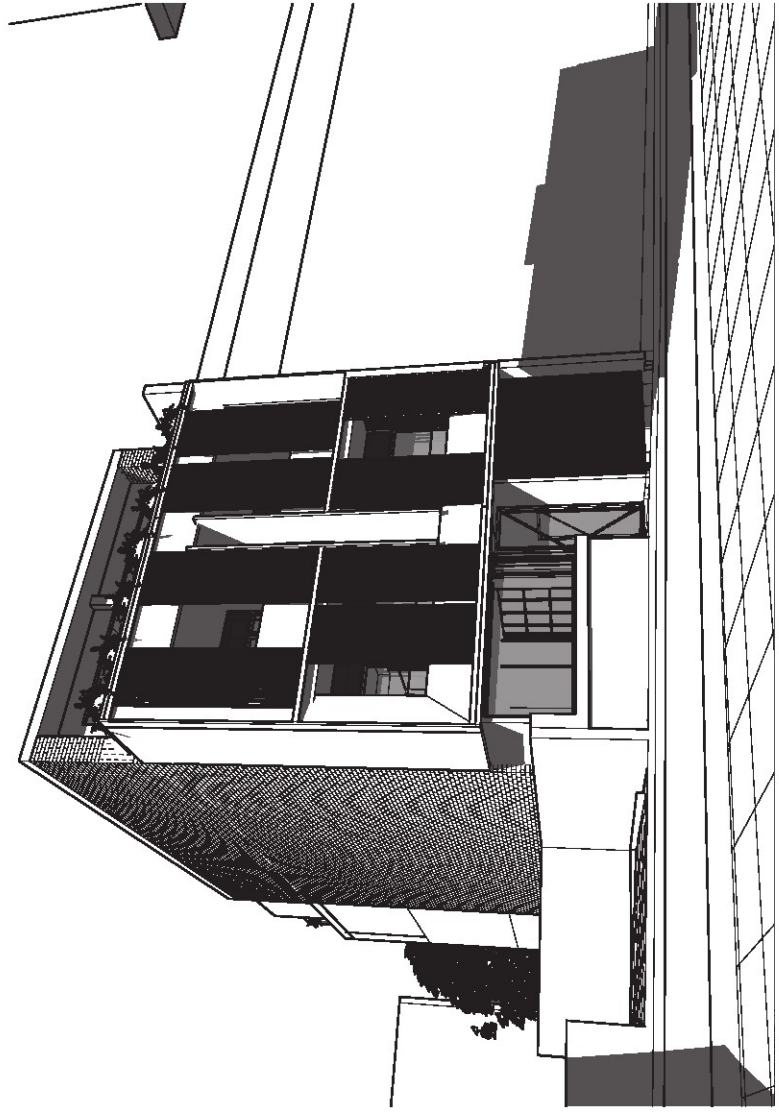

DA DOCUMENTATION - NOT FOR CONSTRUCTION

NOTES :
 DO NOT SCALE DIMENSIONS, USE PROVIDED DIMENSIONS ONLY.
 CHECK ALL DIMENSIONS ON SITE BEFORE THE COMMENCEMENT OF CONSTRUCTION.
 ALL DIMENSIONS TO BE CHECKED ON SITE.
 ALL LEVELS ARE TO AFD AND HAVE BEEN DETERMINED FROM CONVEYING SERVICES (A) - 11 APRIL 2019.
 UNANNOUNCED THE SURVEY INFORMATION BY THESE COORDINATE POINTS ARE THE PROPERTY OF VOIC VOLUME 2 AND MAY BE USED FOR ANY OTHER PROJECTS WITHOUT THE WRITTEN PERMISSION OF VOIC.



MATHEUS STAMP

REFERENCES :
 DWG#1 DESCRIPTION
 DA/01 NOTIS & LEGENDS & BOUNDARY COMMENTS
 DA/02 SERIES - SITE PLANS
 DA/03 SERIES - FLOOR PLANS
 DA/04 SERIES - WALL SECTION PLANS
 DA/05 SERIES - ELEVATIONS
 DA/06 SERIES - SECTIONS
 DA/07 SERIES - WINDOW AND DOOR SCHEDULES

DA DOCUMENTATION - NOT FOR CONSTRUCTION

NO.	DATE	DESCRIPTION
01	20.12.19	DA INFO SUBMISSION
02	11.12.19	DA INFO SUBMISSION
03	18.11.19	DA INFO SUBMISSION
04	04.08.19	DA INFO SUBMISSION
05	20.04.19	DA SUBMISSION
06	02.03.19	CLIENT REVIEW
07	01.03.19	CLIENT REVIEW
08	01.03.19	DATE

NEW BOARDING STUDIO DEVELOPMENT

13
 BRODRICK ST
 CAMPERDOWN
 address


voic
 VOITZEUMIT architect

13 BRODRICK ST CAMPERDOWN address
 55A Hornie St, Ashwood NSW 2256, Ph: 9278 1400, Email: info@voic.com.au

SITE ANALYSIS PLAN


1908:DA101: B4
 project
 23/12/19

SITE ANALYSIS LEGEND
 OUTLINE OF PROPOSED BUILDING WORK
 OUTLINE OF EXISTING BUILDINGS
 OUTLINE OF BUILDINGS TO BE DEMOLISHED
 TRAPPED HOUSE
 POTENTIAL SIGNIFICANT OVERLOOKING SITUATION
 SIGNIFICANT VIEWS FROM SITE
 SIGNIFICANT TREES & SHRUBS
 PREVAILING WIND DIRECTION
 PRIVATE OPEN SPACE

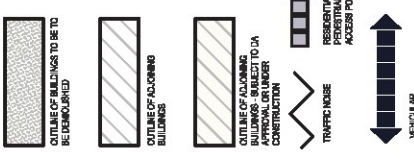

1 SITE ANALYSIS PLAN
 Scale 1:400



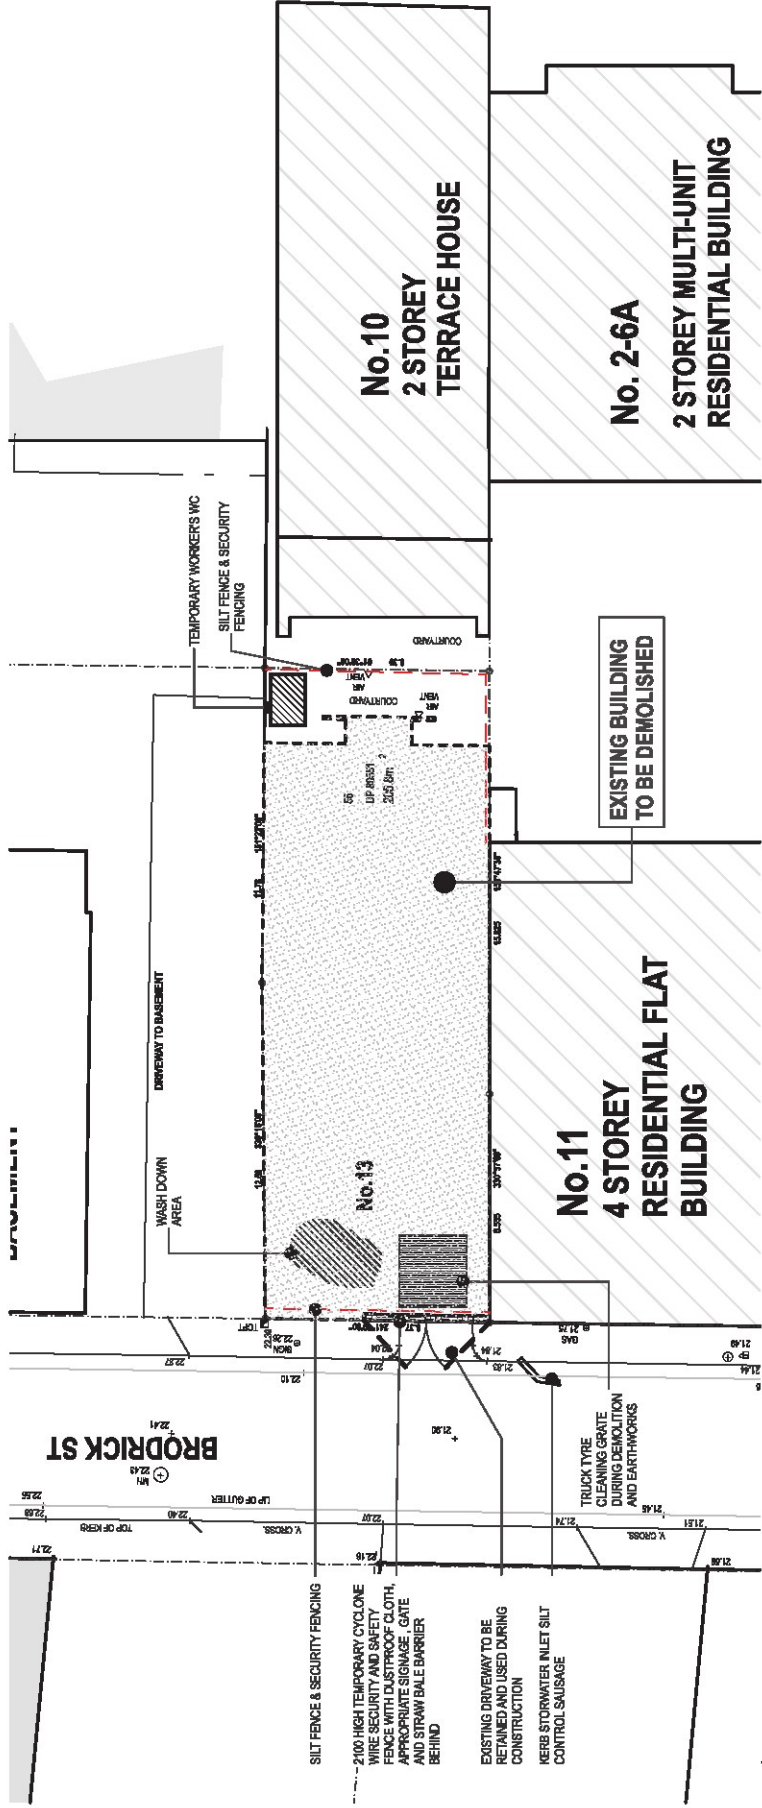

1 DEMOLITION PLAN
Scale 1:200

EXISTING BUILDING & DEMOLITION SCHEDULE

NO.	DESCRIPTION	MATERIALS	RETAIN/REMOVE	COMMENTS
B1	EXISTING COMMERCIAL BUILDING - NO.13	CAVITY BRICK WALL CLADDING TIMBER DRAMED & SHEET METAL ROOF	REMOVE	

AI 1:100 0 2 4 6 8 10 20 40.74

NO.	DATE	BY	REVISION
B1	DA INFO SUBMISSION		
A	DA SUBMISSION		
02	CLIENT REVIEW		
D1	CLIENT REVIEW		
03/01/19	DA INFO SUBMISSION		
02/02/19	DA INFO SUBMISSION		
02/02/19	DA INFO SUBMISSION		
21/12/18	DA INFO SUBMISSION		

NATHERS STAMP

P. LIKOUDES

NEW BOARDING STUDIO DEVELOPMENT



13 BRIDGICK ST CAMPERDOWN

VOVIC
VOVIC ARCHITECTS
15/16 BROADWAY NSW 2204 PH: 02 973 1407 EMAIL: info@vovic.com.au

DEMOLITION drawing
1908:DA103: B4
drawing no. 29/12/19







DA DOCUMENTATION - NOT FOR CONSTRUCTION

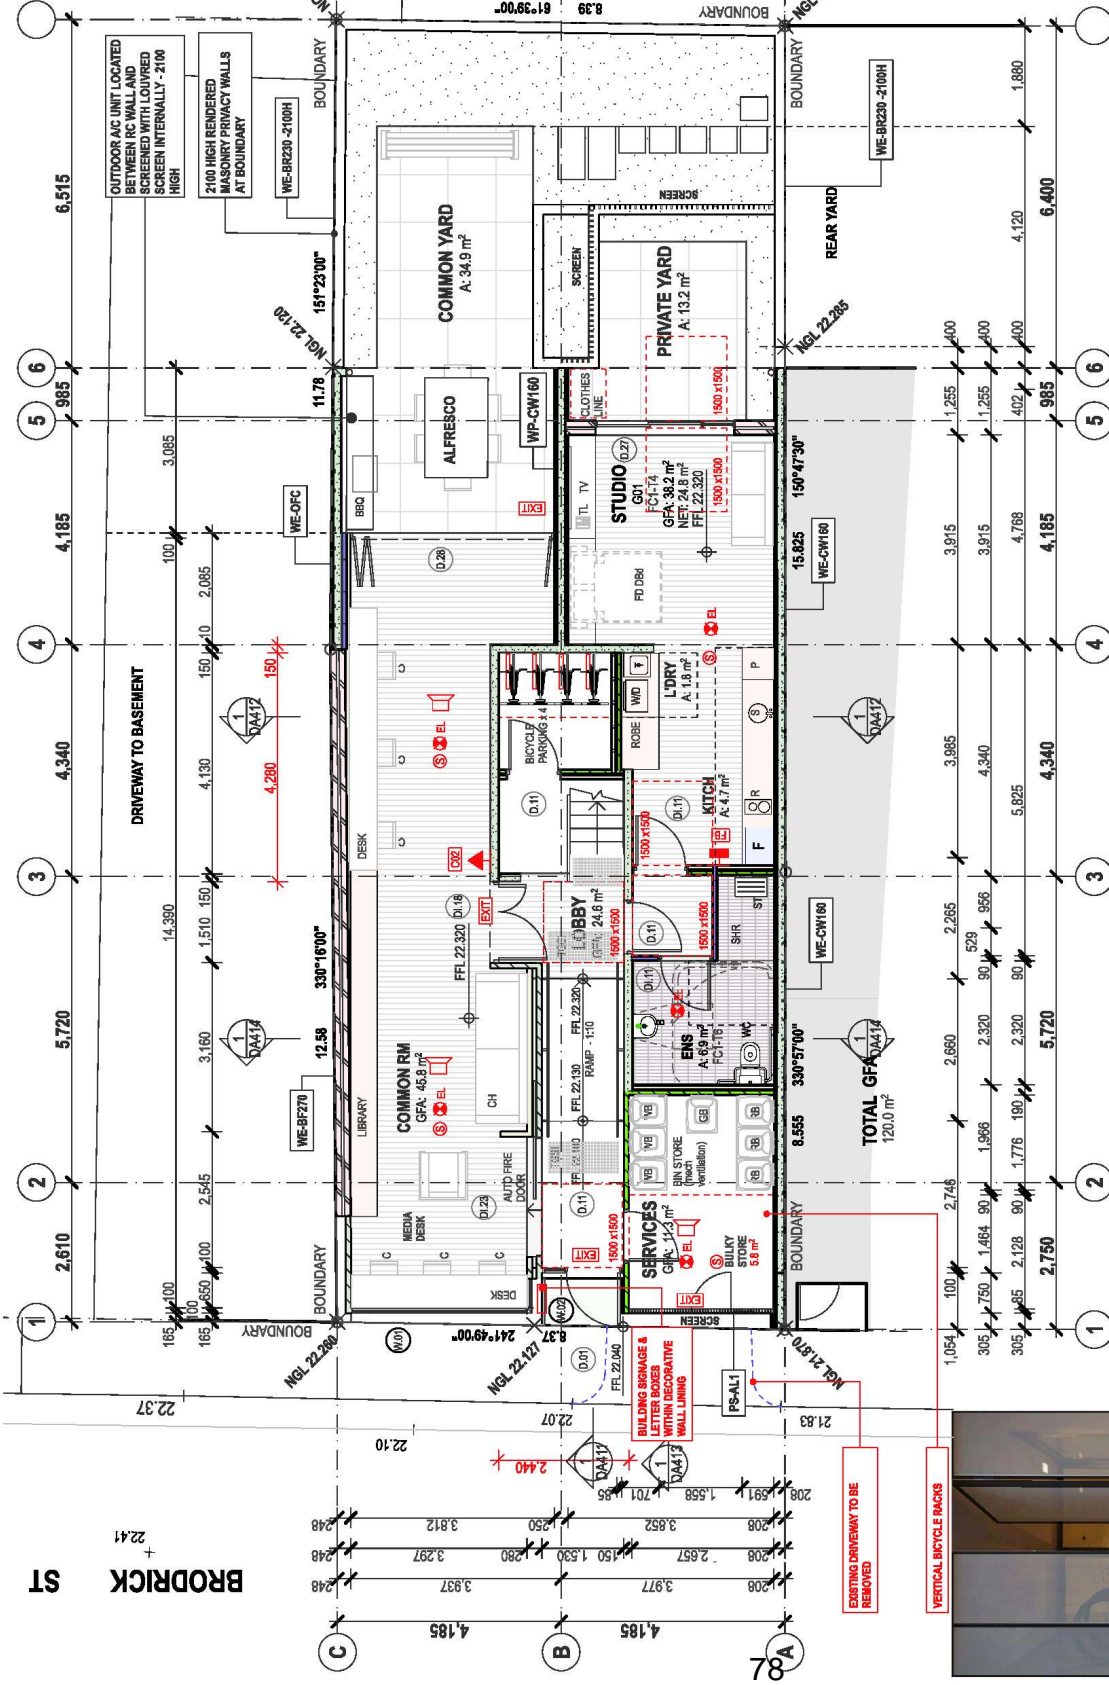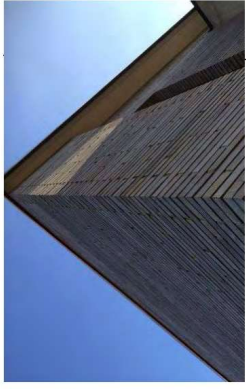

BRODRICK ST
22.41

1 SERVICE ROOM SCREEN

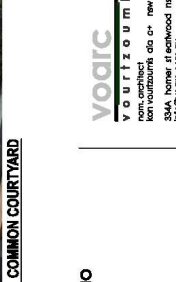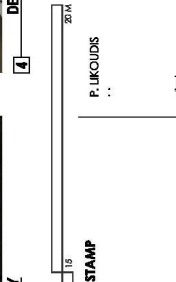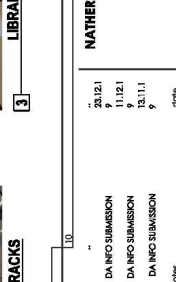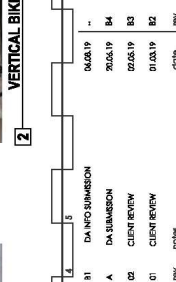


7 PLANTER WITH PERFORATED SCREENS

DA DOCUMENTATION - NOT FOR CONSTRUCTION

FLOOR PLAN: GROUND
drawing
1908:DA201: B4
project
drawing no.
7/2/20

VODIC
VOUPTZOOM IS ARCHITECTS
room: carpenter, oia cr, new eng, no. 7011, cen 92 173 845 133
355A, hawth of southwood nrw 2204, ph: 9573 1407 email:
info@vodic.com.au

NEW BOARDING STUDIO
DEVELOPMENT
project
13
BRODRICK ST
CAULPERDOWN
address

 

P. LIKIODIS
client

NATHERS STAMP


23.12.1
9 11.2.1
9 13.1.1
9

06.03.19 - DA INFO SUBMISSION
20.03.19 B4 DA INFO SUBMISSION
02.03.19 B3 DA INFO SUBMISSION
01.03.19 B2 DA INFO SUBMISSION

R1 DA INFO SUBMISSION
A DA SUBMISSION
O CLIENT REVIEW
O1 CLIENT REVIEW

This drawing is issued under the conditions that it is not to be copied, reproduced, or disclosed to any third party without the prior consent in writing of the architects.
DO NOT SCALE DRAWINGS

AL 1: 50
AS 1: 100

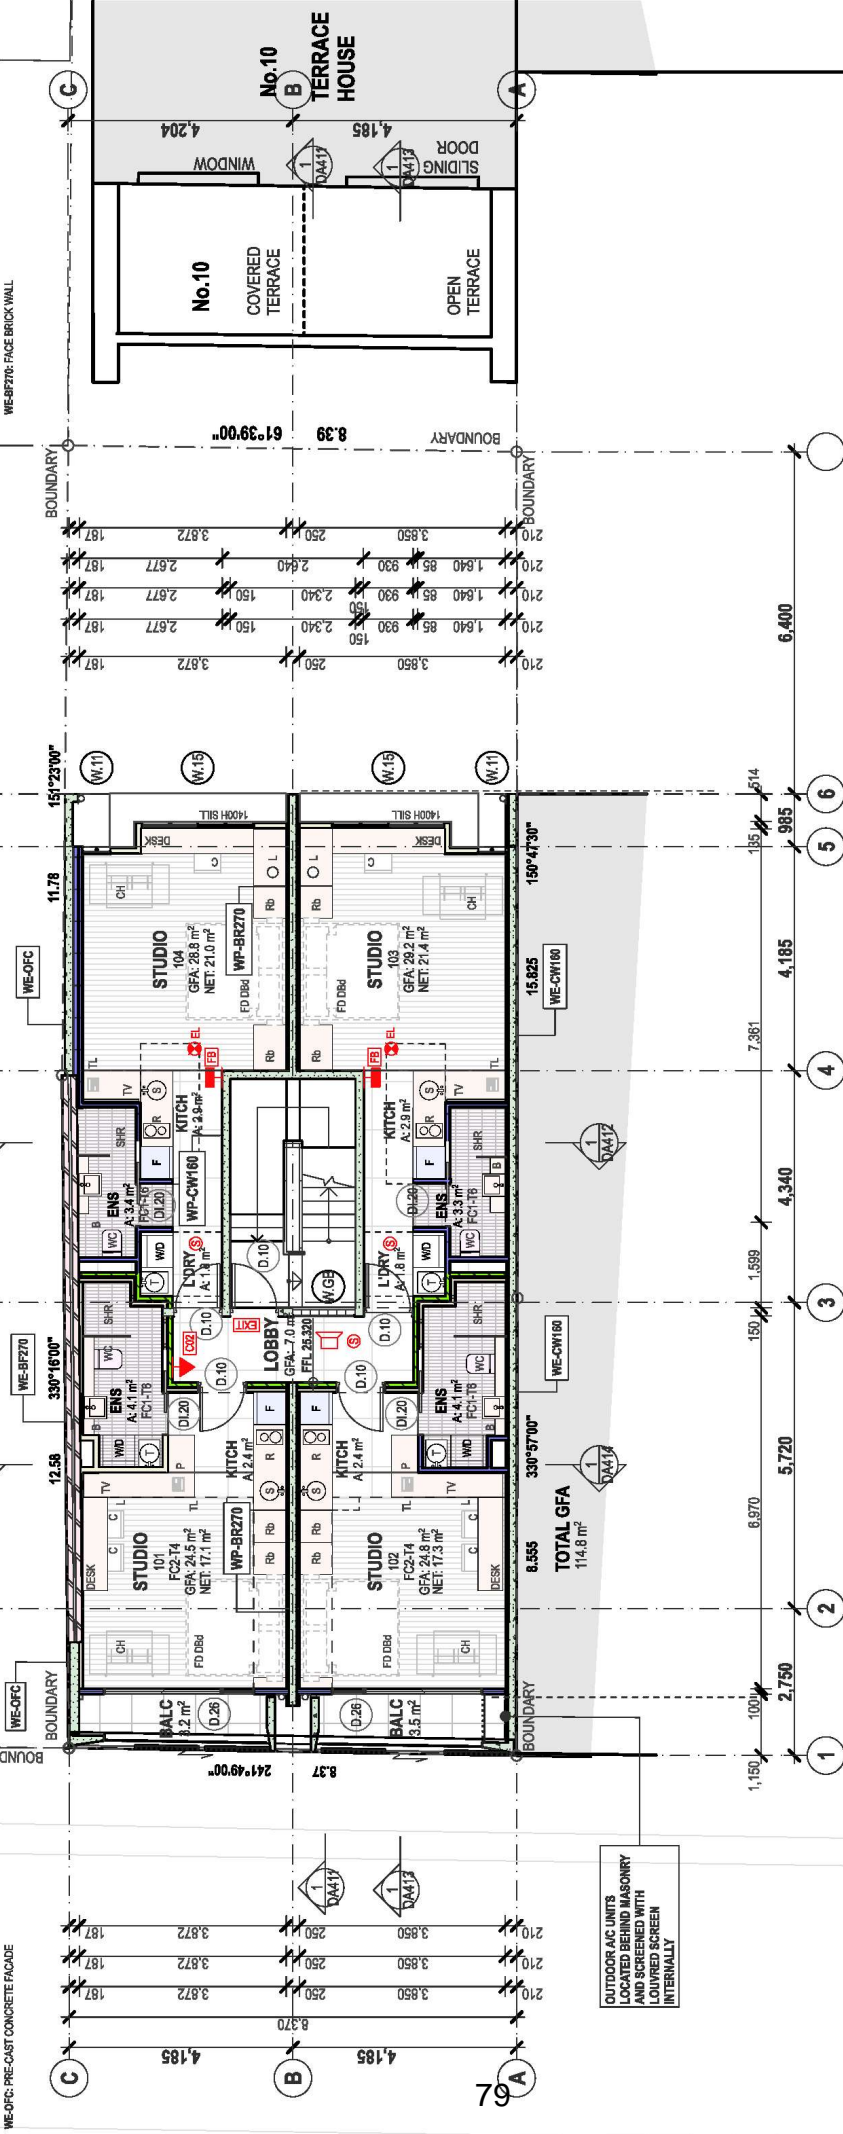

1 SCREENED FACADE

REV	DATE	DESCRIPTION
01	01.03.19	DA INFO SUBMISSION
02	02.03.19	DA INFO SUBMISSION
03	02.03.19	DA INFO SUBMISSION
04	06.03.19	DA INFO SUBMISSION

2 GLASS BRICKS LOBBY

REV	DATE	DESCRIPTION
01	01.03.19	DA INFO SUBMISSION
02	02.03.19	DA INFO SUBMISSION
03	02.03.19	DA INFO SUBMISSION
04	06.03.19	DA INFO SUBMISSION

3 BATHROOM

REV	DATE	DESCRIPTION
01	01.03.19	DA INFO SUBMISSION
02	02.03.19	DA INFO SUBMISSION
03	02.03.19	DA INFO SUBMISSION
04	06.03.19	DA INFO SUBMISSION

4 WALL BED

REV	DATE	DESCRIPTION
01	01.03.19	DA INFO SUBMISSION
02	02.03.19	DA INFO SUBMISSION
03	02.03.19	DA INFO SUBMISSION
04	06.03.19	DA INFO SUBMISSION

5 DESK & TV

REV	DATE	DESCRIPTION
01	01.03.19	DA INFO SUBMISSION
02	02.03.19	DA INFO SUBMISSION
03	02.03.19	DA INFO SUBMISSION
04	06.03.19	DA INFO SUBMISSION

6 STUDY NOOK WITH WINDOW

REV	DATE	DESCRIPTION
01	01.03.19	DA INFO SUBMISSION
02	02.03.19	DA INFO SUBMISSION
03	02.03.19	DA INFO SUBMISSION
04	06.03.19	DA INFO SUBMISSION

DA DOCUMENTATION - NOT FOR CONSTRUCTION

FLOOR PLAN: LEVEL 01

1908:DA202: B4

drawing no. 7/2/20

project info: 1908:DA202: B4

architect: VOIC YOUTHOOD IS ARCHITECTS

13 NEW BOARDING STUDIO DEVELOPMENT

13 ROXBURGH ST. CALPERDOWN

P. LIKOUDES

NATHERS STAMP


TOTAL GFA: 114.8 m²



WE-DFC: PRE-CAST CONCRETE FACADE



WE-BF776: FACE BRICK WALL

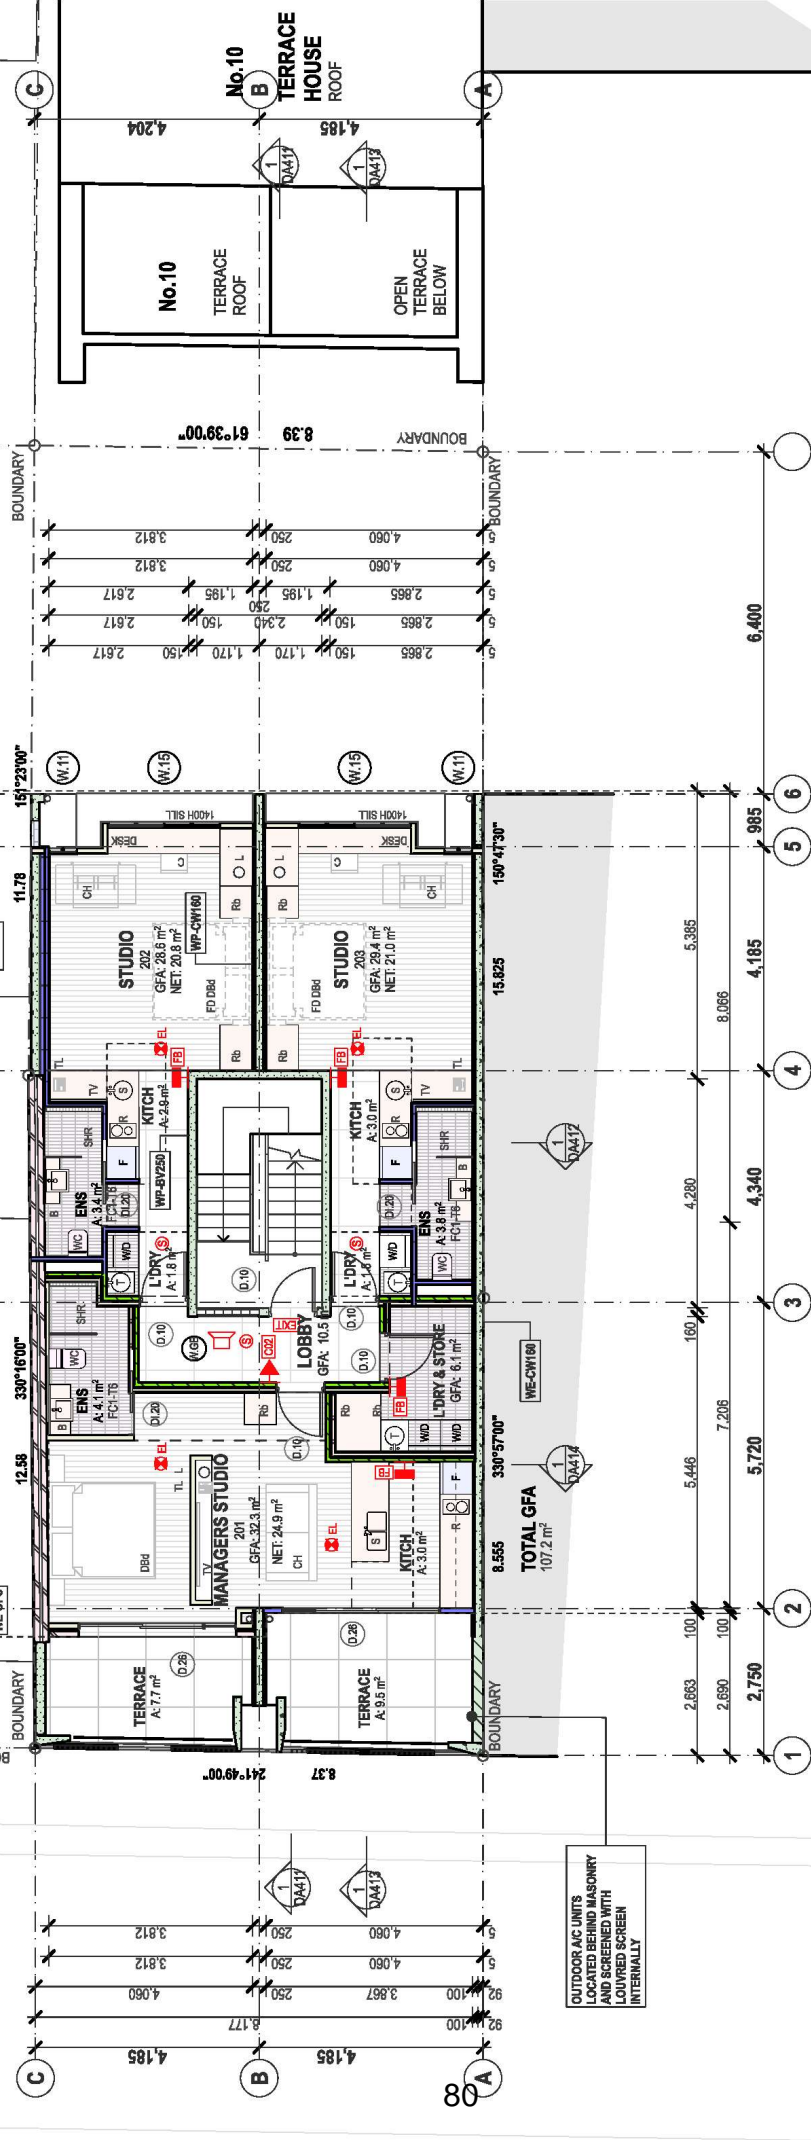

OUTDOOR A/C UNITS
LOCATED BEHIND MASONRY
AND SCREENED WITH
LOUVER SCREEN
INTERIALLY



1 SCREENED FACADE



2 GLASS BRICKS LOBBY



3 BATHROOM



4 WALL BED



5 DESK & TV



6 STUDY NOOK WITH WINDOW

AI	1	2	3	4	5	6	7	8	9	10	11	12	13	14	15	16
AS	1300	0														

The drawings in boxed areas (the certificates) if not sealed, reproduced, enclosed or disclosed to any unauthorised person either wholly or in part without prior consent in writing of the architect.

DO NOT SCALE DRAWINGS

DATE	REV	NOTES
06.03.19	B4	DA INFO SUBMISSION
06.03.19	B3	DA INFO SUBMISSION
01.03.19	B2	DA INFO SUBMISSION
06.03.19	A	DA SUBMISSION
06.03.19	B1	DA SUBMISSION

DATE	REV	NOTES
23.12.17	9	11.2.1
9	11.2.1	
13.1.17	9	13.1.1
9	13.1.1	

NATHERS STAMP

P. LIKOUDES

client

NEW BOARDING STUDIO DEVELOPMENT

13 BODRICK ST. CAULDERDOWN

address

VODIC YOUTHOOD IS ARCHITECTS


nom. architect. o/a c/r. new eng. no. 7011. cen. 92 173 843 133. 333A, hwy of southwood nrw 2266. ph. 9573 1467. email: info@vodic.com.au

DA DOCUMENTATION - NOT FOR CONSTRUCTION

FLOOR PLAN: LEVEL 02

1908:DA203: B4

drawing no. 7/2/20

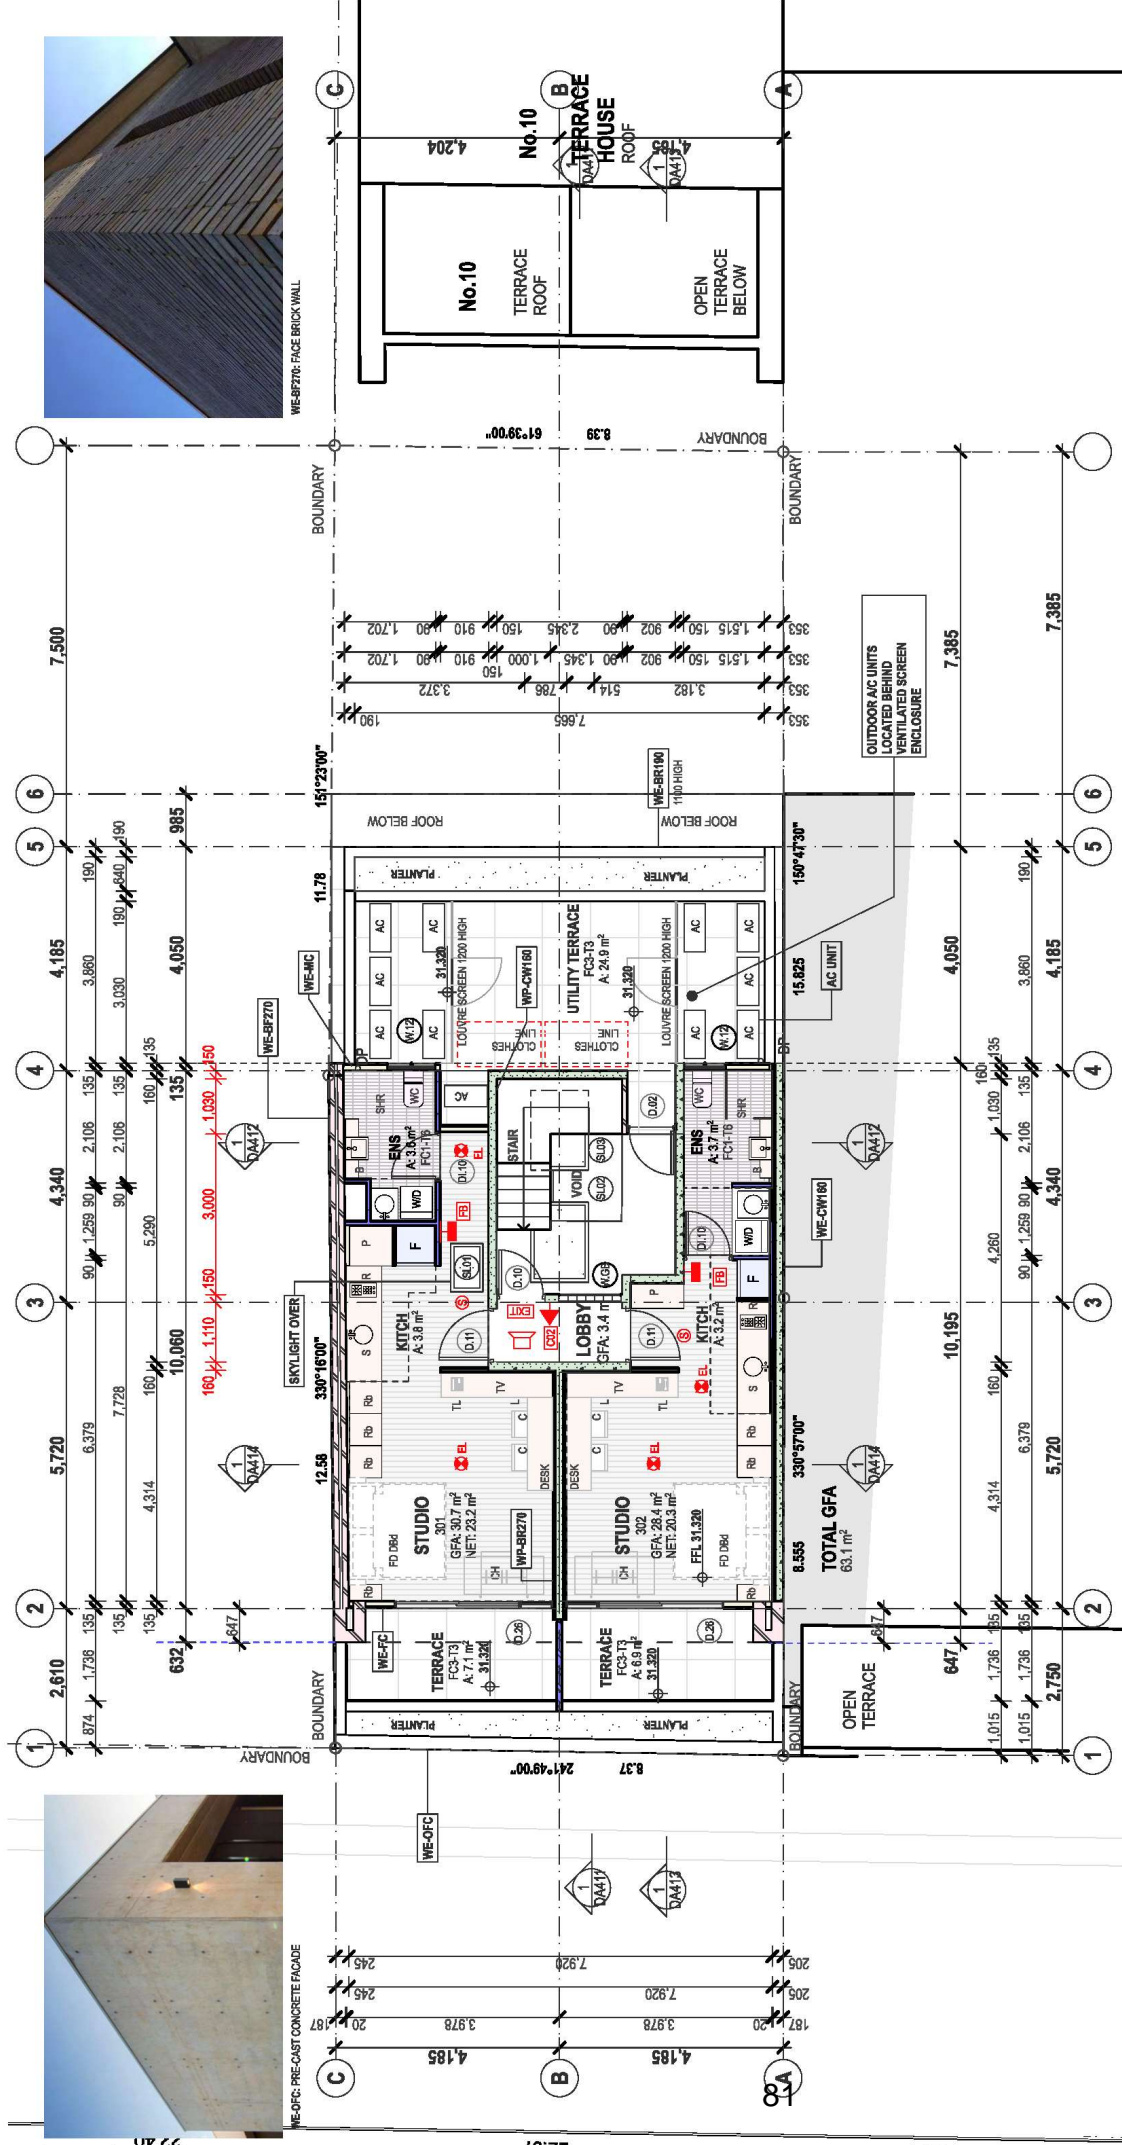

2 GLASS BRICKS LOBBY

3 BATHROOM

4 WALL BED

5 DESK & TV

A1: 1:50 0 1 2 3 4 5 6
 AS: 1:100 0 1 2 3 4 5 6

The drawings in this set are the property of the architect. If they are not
 sealed, reproduced, or otherwise used without the written consent of the
 architect, the user assumes all liability for any errors or omissions.

DO NOT SCALE DRAWINGS

REV	DATE	BY	CHKD	NOTES
01	01.03.19	02	01	CLIENT REVIEW
02	02.03.19	03	02	DA INFO SUBMISSION
03	02.03.19	03	03	DA INFO SUBMISSION
04	02.03.19	04	04	DA INFO SUBMISSION

NATHERS STAMP
 P. LIKOUDES
 ARCHITECT
 13 BROADBICK ST
 CAULFIELD VIC 3162
 PH: 9573 1487
 EMAIL: INFO@NATHERS.COM.AU

NEW BOARDING STUDIO DEVELOPMENT
 PROJECT 13
 13 BROADBICK ST
 CAULFIELD VIC 3162

VODIC
 VOITZHOUM IS ARCHITECTS
 3004, HANLEY RD, HANLEY VIC 3169
 PH: 9573 1487
 EMAIL: INFO@VODIC.COM.AU

FLOOR PLAN: LEVEL 03
 drawing no. 1908:DA204: B4
 project no. 92 173 843 133
 issue date 7/2/20

WE-OPC: PRE-CAST CONCRETE FACADE
 WE-BR270: FACE BRICK WALL
 WE-BR100: 1100 HIGH
 WE-CW160: 1600 HIGH
 WE-CW60: 600 HIGH
 WE-MC: MOUNTING CLIP
 WE-FC: FACE CLIP
 WE-FC13: FACE CLIP 13mm
 WE-FC19: FACE CLIP 19mm
 WE-FC25: FACE CLIP 25mm
5 BLUESTONE PAVING





6 TEXTURED GLASS




7 SERVICE ROOM SCREEN

 

1 ENTRY DETAIL
Scale 1:50

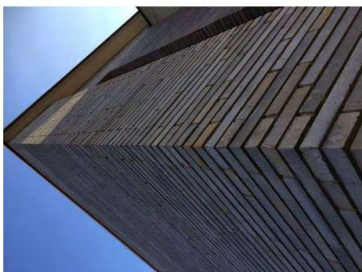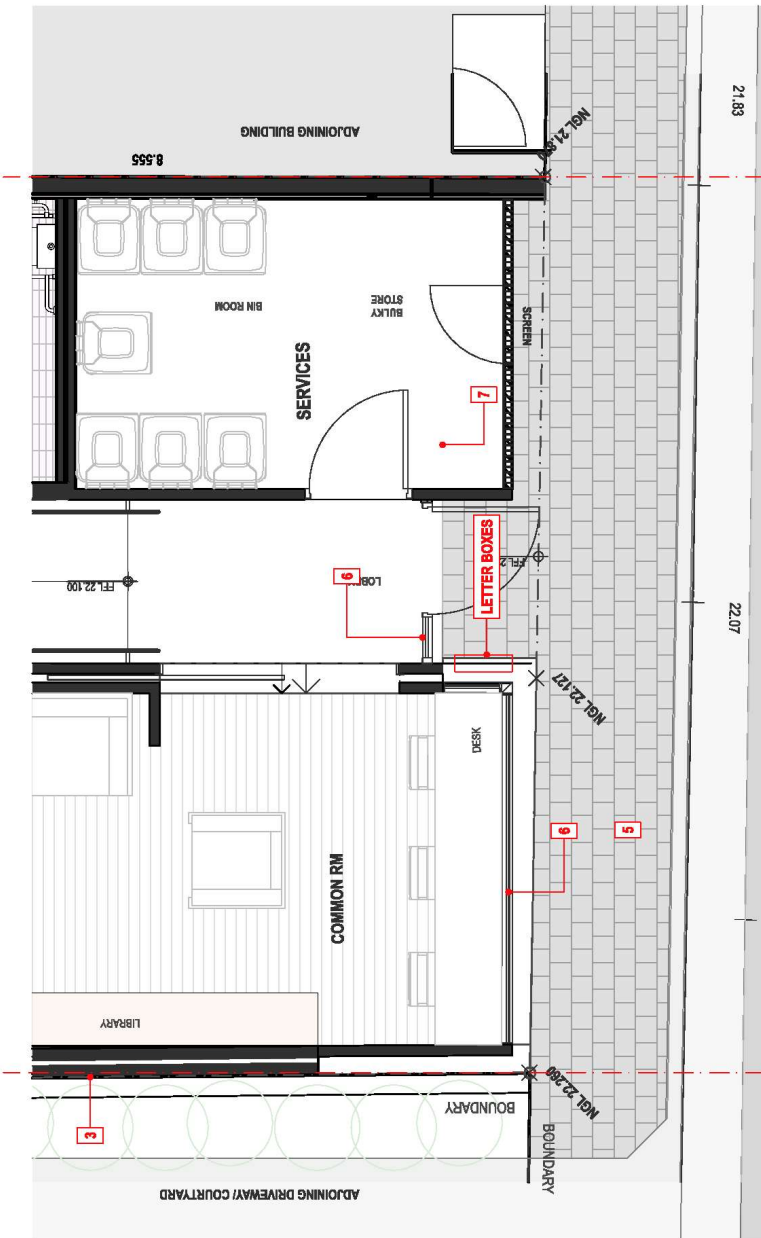

3 FACE BRICK WALL - LA PALOMA AZUL

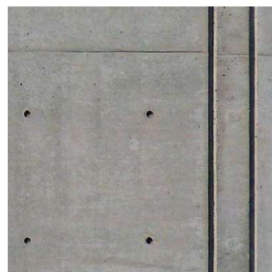

4 OFF FORM CONCRETE

2 NORTH ELEVATION - STREET INTERFACE
Scale 1:50



NO.	DATE	DESCRIPTION	BY	CHKD.	DATE	DESCRIPTION	BY	CHKD.
01	10.03.19	DA INFO SUBMISSION	01		06.03.19	DA INFO SUBMISSION	01	
02	02.03.19	CLIENT REVIEW	02		02.03.19	DA INFO SUBMISSION	02	
03	02.03.19	DA INFO SUBMISSION	03		02.03.19	DA INFO SUBMISSION	03	
04	02.03.19	DA INFO SUBMISSION	04		02.03.19	DA INFO SUBMISSION	04	
05	11.12.18	DA INFO SUBMISSION	05		23.12.21	DA INFO SUBMISSION	05	
06	13.11.18	DA INFO SUBMISSION	06					

NATHERS STAMP: P. LIKOUDES
 CLIENT: P. LIKOUDES


DA DOCUMENTATION - NOT FOR CONSTRUCTION

VOICIS
 VOICIS ARCHITECTS
 room: 06/111, 010 or new eng, no. 7011, cen 92 173 845 133
 333A, highway of southwood nrw 2204, pt: 9173 1407 email: info@voicis.com.au


NEW BOARDING STUDIO DEVELOPMENT
 project: 13
 13 BROADRICK ST. CAULFIELDOWN
 address

ENTRY FLOOR PLAN: GROUND
 drawing: 1908:DA206: B4
 project: drawing no. 7/2/20

Floor/Room	Summary	Construction	Finishes	Insulation	Compliance
3A.2 FC1-#	FLOOR CONSTRUCTION NEW GROUND LEVEL CONCRETE FLOOR - NOMINAL FINISH (F)	SUSPENDED RC OR SLAB ON GROUND OR FILL TO STRUCTURAL DEPTH WITH 100MM COMPACTED ROAD BASE AND SAND. CONCRETE FLOOR FINISH WITH 100MM COMPACTED ROAD BASE AND SAND. UNDERSIDE OF RC OR SLAB TO BE REINFORCED AND TO BE PROTECTED WITH 100MM POLYURETHANE INSULATION. AS DIMENSIONED ON DRAWINGS AND FINISHES SCHEDULE.	CONCRETE FLOOR FINISH TO BE 100MM POLYURETHANE INSULATION. AS DIMENSIONED ON DRAWINGS AND FINISHES SCHEDULE.
FC2-#	UPPER LEVEL INTERNAL CONCRETE FLOOR - NOMINAL FINISH	SUSPENDED RC SLAB TO STRUCTURAL ENGINEERS DETAILS. FINISHES AS SPECIFIED ON DRAWINGS AND FINISHES SCHEDULE. PROVIDE ACOUSTIC RATING OF >= 32 & FIRE RATING: FRL 120. ALL WALLS TO BE FINISHED TO 200MM. TO BE REINFORCED AND TO BE PROTECTED WITH 100MM POLYURETHANE INSULATION. AS DIMENSIONED ON DRAWINGS AND FINISHES SCHEDULE.	CONCRETE FLOOR FINISH TO BE 100MM POLYURETHANE INSULATION. AS DIMENSIONED ON DRAWINGS AND FINISHES SCHEDULE.
FC3-#	GROUND FLOOR CONCRETE BALCONY/PORCH TERRACE	CONCRETE STRUCTURE, RC SUSPENDED SLAB ON GROUND TO STRUCTURAL ENGINEERS DETAILS. FINISHES AS SPECIFIED ON DRAWINGS AND FINISHES SCHEDULE. PROVIDE ACOUSTIC RATING OF >= 32 & FIRE RATING: FRL 120. ALL WALLS TO BE FINISHED TO 200MM. TO BE REINFORCED AND TO BE PROTECTED WITH 100MM POLYURETHANE INSULATION. AS DIMENSIONED ON DRAWINGS AND FINISHES SCHEDULE.	CONCRETE FLOOR FINISH TO BE 100MM POLYURETHANE INSULATION. AS DIMENSIONED ON DRAWINGS AND FINISHES SCHEDULE.
FC4-#	UPPER FLOOR CONCRETE BALCONY/ROOF SLAB	CONCRETE STRUCTURE, RC SUSPENDED SLAB TO ENGINEERS DETAILS. FINISHES AS SPECIFIED ON DRAWINGS AND FINISHES SCHEDULE. PROVIDE ACOUSTIC RATING OF >= 32 & FIRE RATING: FRL 120. ALL WALLS TO BE FINISHED TO 200MM. TO BE REINFORCED AND TO BE PROTECTED WITH 100MM POLYURETHANE INSULATION. AS DIMENSIONED ON DRAWINGS AND FINISHES SCHEDULE.	CONCRETE FLOOR FINISH TO BE 100MM POLYURETHANE INSULATION. AS DIMENSIONED ON DRAWINGS AND FINISHES SCHEDULE.
FC5-#	CONSTRUCTION - NOMINAL FINISH (F)	CONCRETE STRUCTURE, RC SUSPENDED SLAB ON GROUND TO STRUCTURAL ENGINEERS DETAILS. FINISHES AS SPECIFIED ON DRAWINGS AND FINISHES SCHEDULE. PROVIDE ACOUSTIC RATING OF >= 32 & FIRE RATING: FRL 120. ALL WALLS TO BE FINISHED TO 200MM. TO BE REINFORCED AND TO BE PROTECTED WITH 100MM POLYURETHANE INSULATION. AS DIMENSIONED ON DRAWINGS AND FINISHES SCHEDULE.	CONCRETE FLOOR FINISH TO BE 100MM POLYURETHANE INSULATION. AS DIMENSIONED ON DRAWINGS AND FINISHES SCHEDULE.

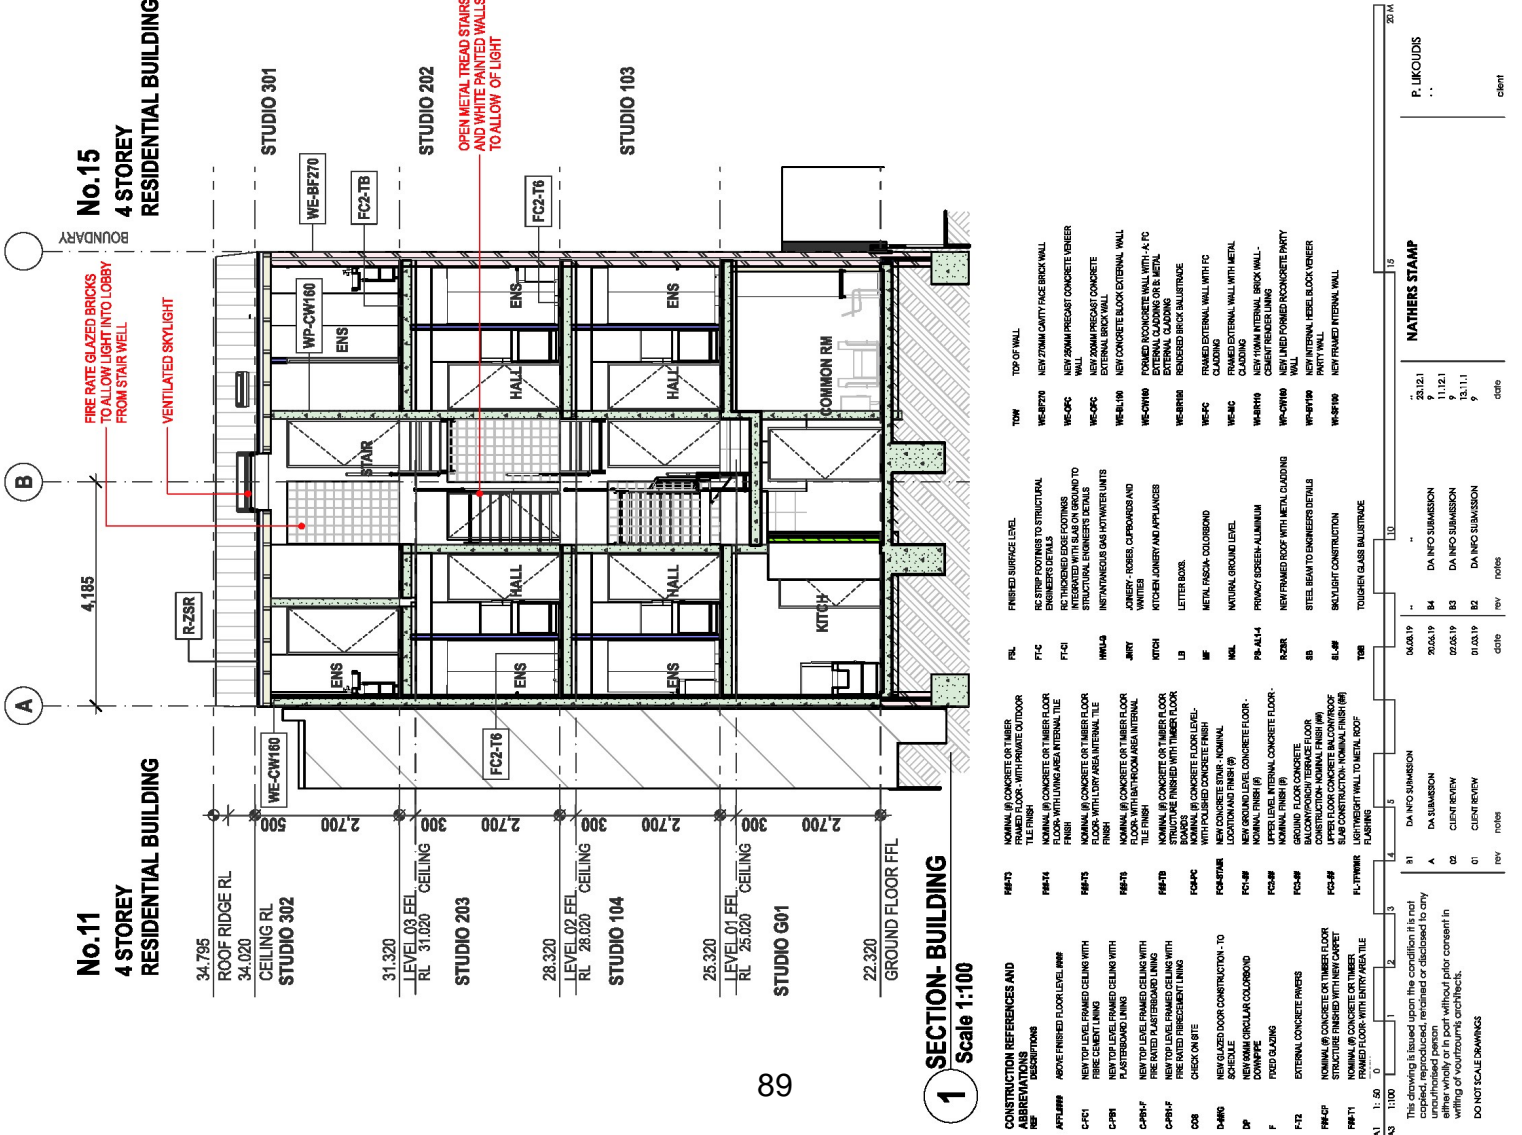

Construction Reference/Abbreviation	Description
FC1-#	CONCRETE OR TIMBER FRAMED FLOOR - WITH EXISTING RC SLAB OR TIMBER FLOOR FRAMING AS PER FINISHES SCHEDULE.
FC2-#	UPPER LEVEL INTERNAL CONCRETE FLOOR - NOMINAL FINISH.
FC3-#	GROUND FLOOR CONCRETE BALCONY/PORCH TERRACE.
FC4-#	UPPER FLOOR CONCRETE BALCONY/ROOF SLAB.
FC5-#	CONSTRUCTION - NOMINAL FINISH (F).

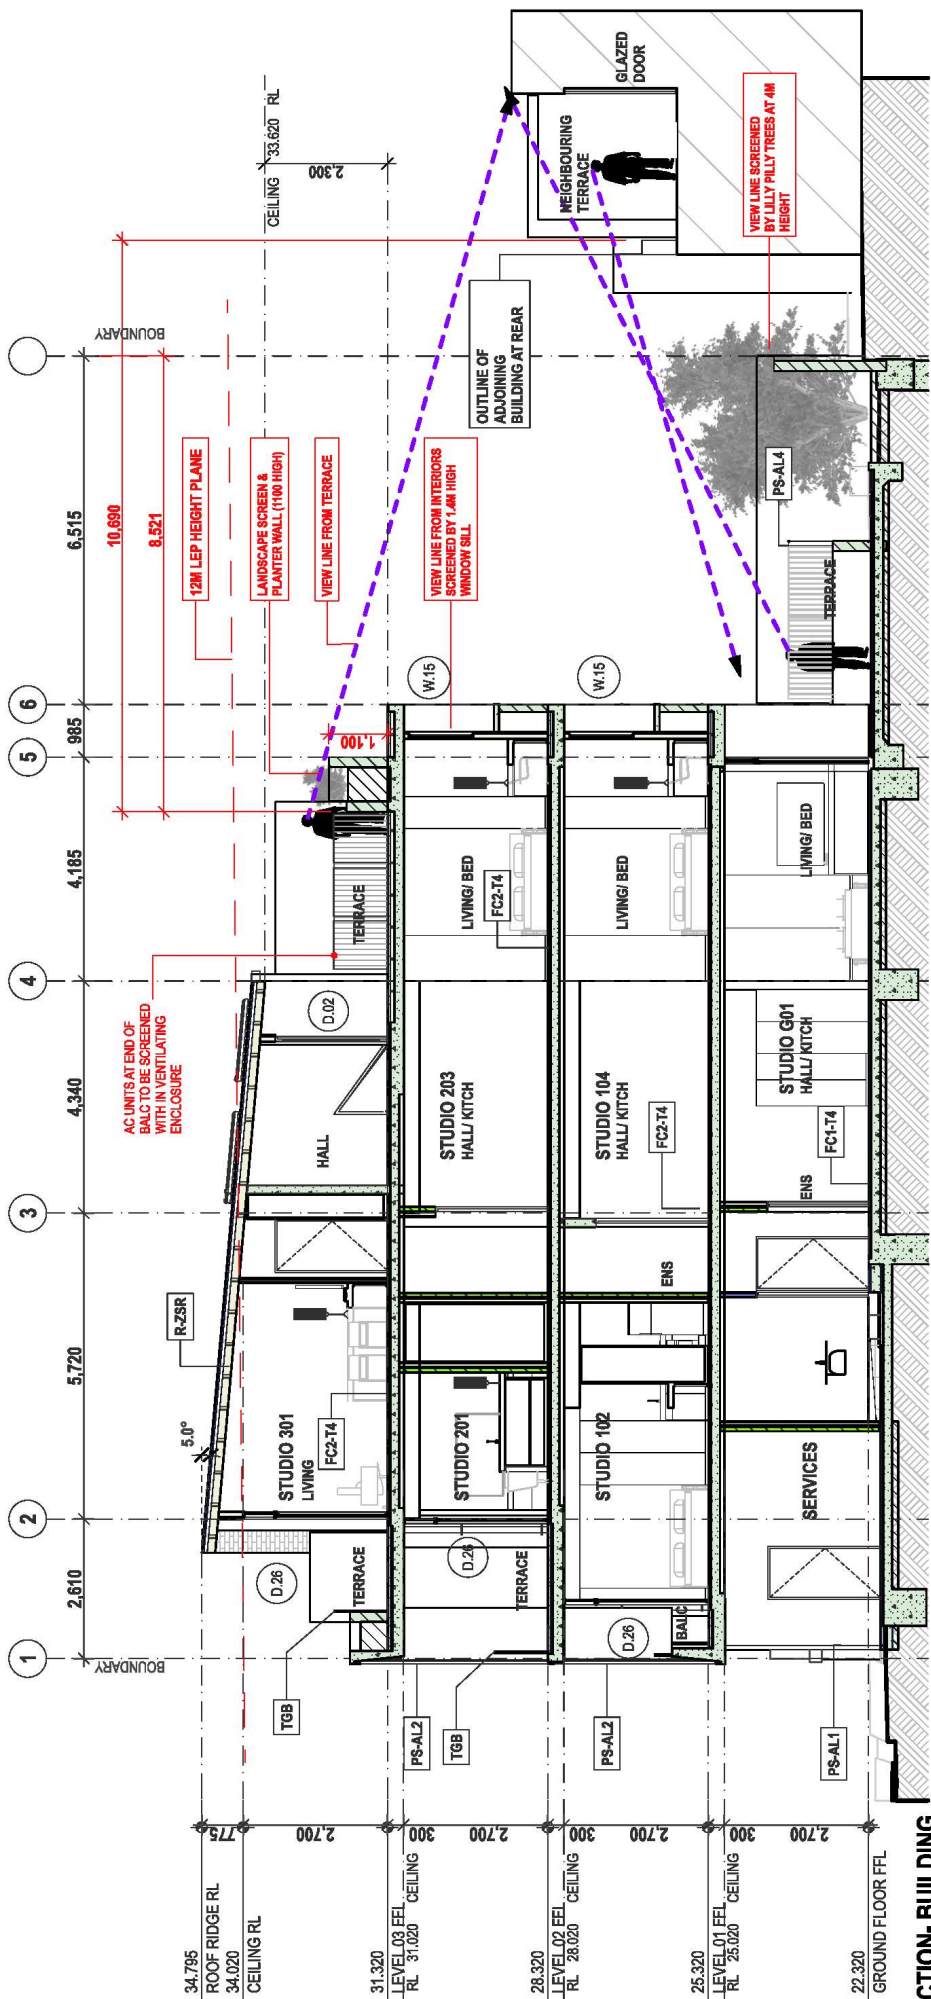

1 SECTION- BUILDING
Scale 1:100

CONSTRUCTION REFERENCES AND DESCRIPTION

REF	DESCRIPTION
AFL-001	ABOVE FINISHED FLOOR LEVEL (MFL)
C-C1	NEW TOP LEVEL FRAMED CEILING WITH FIRE RESISTANT LINING
C-P1	NEW TOP LEVEL FRAMED CEILING WITH PLASTERBOARD LINING
C-P1-F	NEW TOP LEVEL FRAMED CEILING WITH FIRE RATED PLASTERBOARD LINING
AL-1	1:100
AS-1	1:100

NATHERS STAMP

06.08.19	DA INFO SUBMISSION	10
20.08.19	DA SUBMISSION	11
02.08.19	DA INFO SUBMISSION	12
01.08.19	DA INFO SUBMISSION	13

WE-01C: PRE-CAST CONCRETE FACADE


FM-14	NOMINAL (Ø) CONCRETE OR TIMBER FLOOR FLOOR WITH LIVING AREA INTERNAL TILE	FM-15	NOMINAL (Ø) CONCRETE OR TIMBER FLOOR FLOOR WITH FINISHED WITH TIMBER FLOOR
FM-16	NOMINAL (Ø) CONCRETE OR TIMBER FLOOR FLOOR WITH ENTRY AREA TILE FINISH	FM-17	NOMINAL (Ø) CONCRETE OR TIMBER FLOOR FLOOR WITH PRIVATE OUTDOOR TILE FINISH
FM-18	NOMINAL (Ø) CONCRETE OR TIMBER FLOOR FLOOR WITH ENTRY AREA TILE FINISH	FM-19	NOMINAL (Ø) CONCRETE OR TIMBER FLOOR FLOOR WITH ENTRY AREA TILE FINISH

W- ALUMINIUM FRAMED WITH 'INFINITY' SLASHLESS WINDOWS

FC-04	UPPER FLOOR CONCRETE BALCONY/ROOF SUB CONSTRUCTION NOMINAL FINISH (Ø)	FM-04	INSTANTANEOUS GAS TIGHT WATER UNITS
FC-05	FINISHED SURFACE LEVEL	JURY	JOHNSON ROSES COUPONDS AND WAINES
FC-06	CONCRETE FINISH	KITCH	KITCHEN JOHNSON AND APPLIANCES
FC-07	CONCRETE FINISH	LETTER BOX	LETTER BOX
FC-08	CONCRETE FINISH	BF	METAL RASPA-COLORBOND

PS-AL-K: PERFORATED METAL SCREEN ON LANDSCAPE PLANTER

WE-017D	NEW 20MM CAVITY FACE BRICK WALL	WE-018	NEW 20MM PRECAST CONCRETE VENER WALL
WE-019	NEW 20MM PRECAST CONCRETE VENER WALL	WE-020	NEW 20MM PRECAST CONCRETE VENER WALL
WE-021	NEW 20MM PRECAST CONCRETE VENER WALL	WE-022	NEW 20MM PRECAST CONCRETE VENER WALL

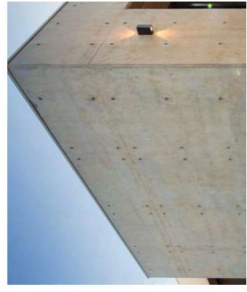

NEW BOARDING STUDIO DEVELOPMENT


13 BROADBICK ST CAULDERDOWN

SECTIONS

1908:DA13:B4

DA DOCUMENTATION - HOT FOR CONSTRUCTION

VOVIC
VOICITZOOM is architects
100m, completed, 010 011 new, no. 2011, 010 92 173 845 133
300A, hwy of, hwy no. 2004, pt. 1973 1407 email:
info@vovic.com.au 7/2/20

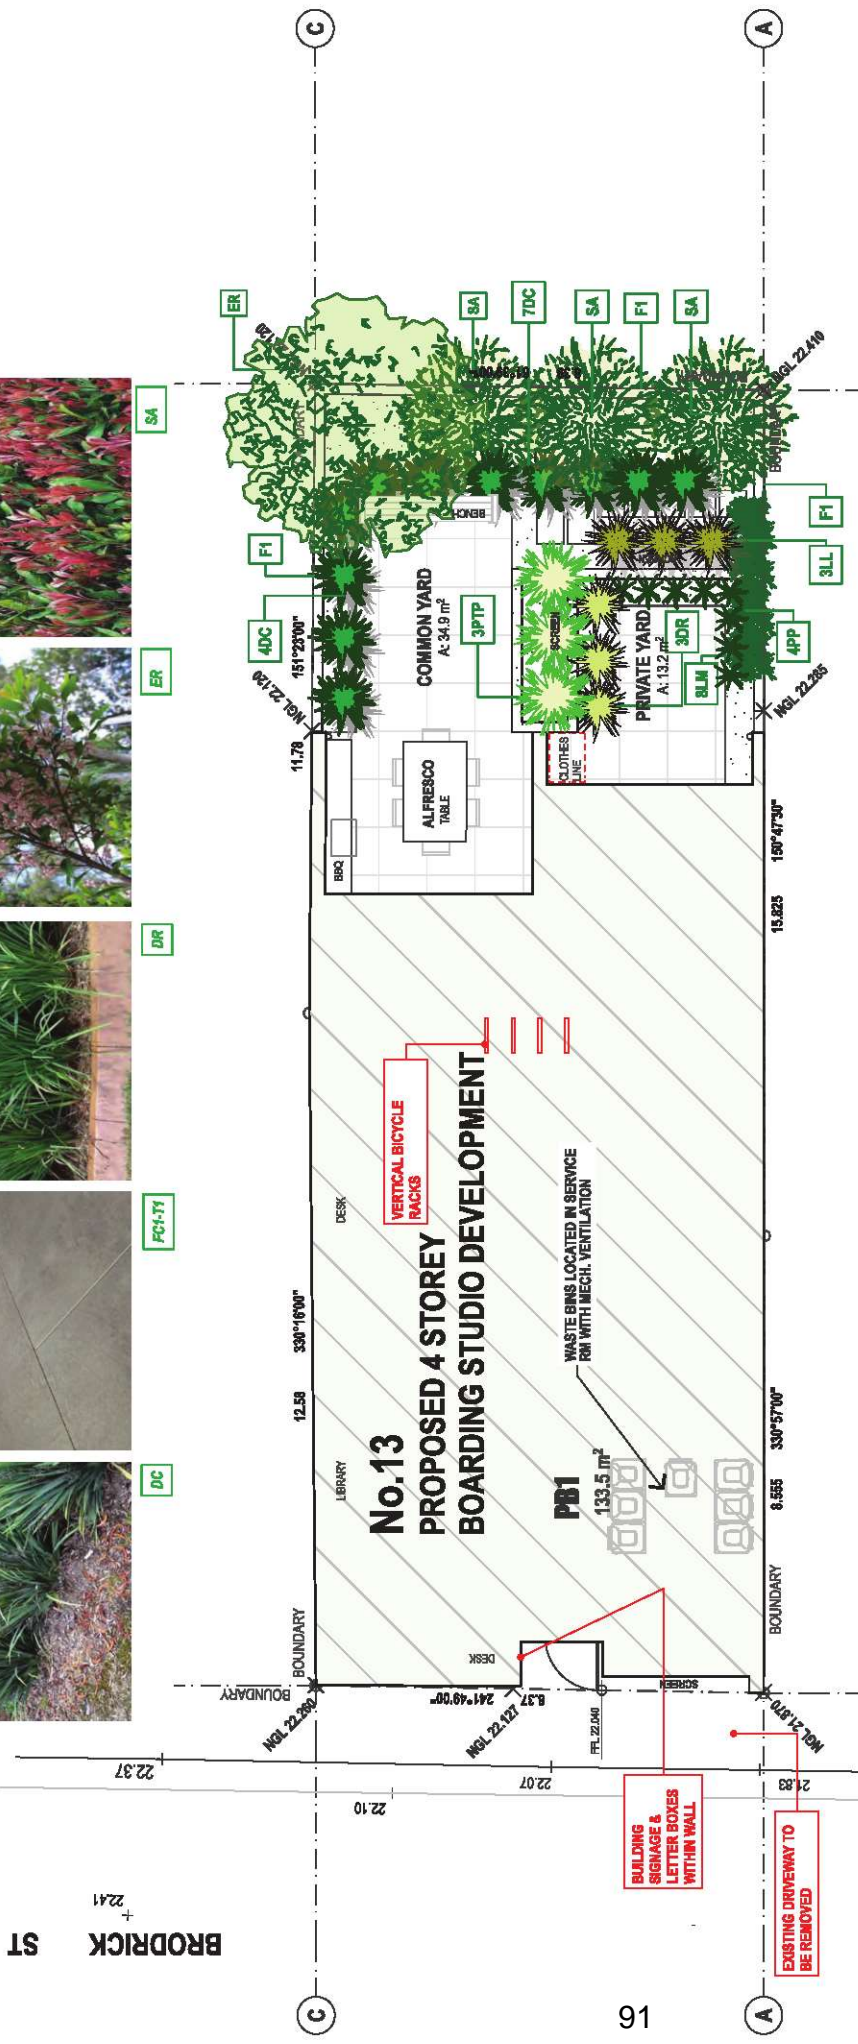

**No.13
PROPOSED 4 STOREY
BOARDING STUDIO DEVELOPMENT**

1 LANDSCAPE PLAN - GROUND
Scale 1:100



REFER TO DRAWING DA144
FOR PLANTING
SCHEDULES AND DETAILS

DA DOCUMENTATION - NOT FOR CONSTRUCTION

LANDSCAPE PLAN: GROUND
drawing
1908:DA142: B4
project: drawing no. date

VOTIC
VOU T I O U M I S E R C H I T E C T S
from: carteris dao pt new no. 2011 dao pt 125 845 133
35A, hawthorn rd, camperdown nsw 2050 ph: 9575 1407 email: info@votic.com.au

NEW BOARDING STUDIO DEVELOPMENT
project
13 BRODBRICK ST CAMPERDOWN
address

P. LIKOUDIS
NATHERS STAMP
21.12.1 DA INFO SUBMISSION
11.12.1 DA INFO SUBMISSION
13.11.1 DA INFO SUBMISSION
date

01	DA INFO SUBMISSION	rev	notes
02	DA INFO SUBMISSION	date	rev
03	DA INFO SUBMISSION	date	rev
The drawings in this set are the copyright of the author. They are to be used for the project only and are not to be copied, reproduced, retained or disclosed to any other party without prior consent in writing of the author.

DO NOT SCALE DRAWINGS

