


# **Attachment A**

**Project site plan – Light rail road closures  
and pedestrianisation**

# LEGEND



NEW PEDESTRIAN AREA

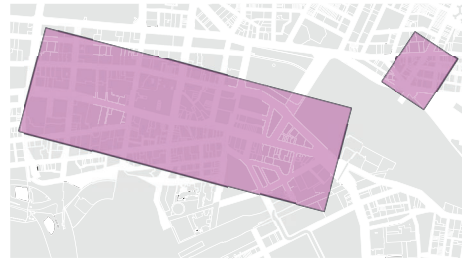


## DEVONSHIRE STREET



PLAN



## GEORGE STREET

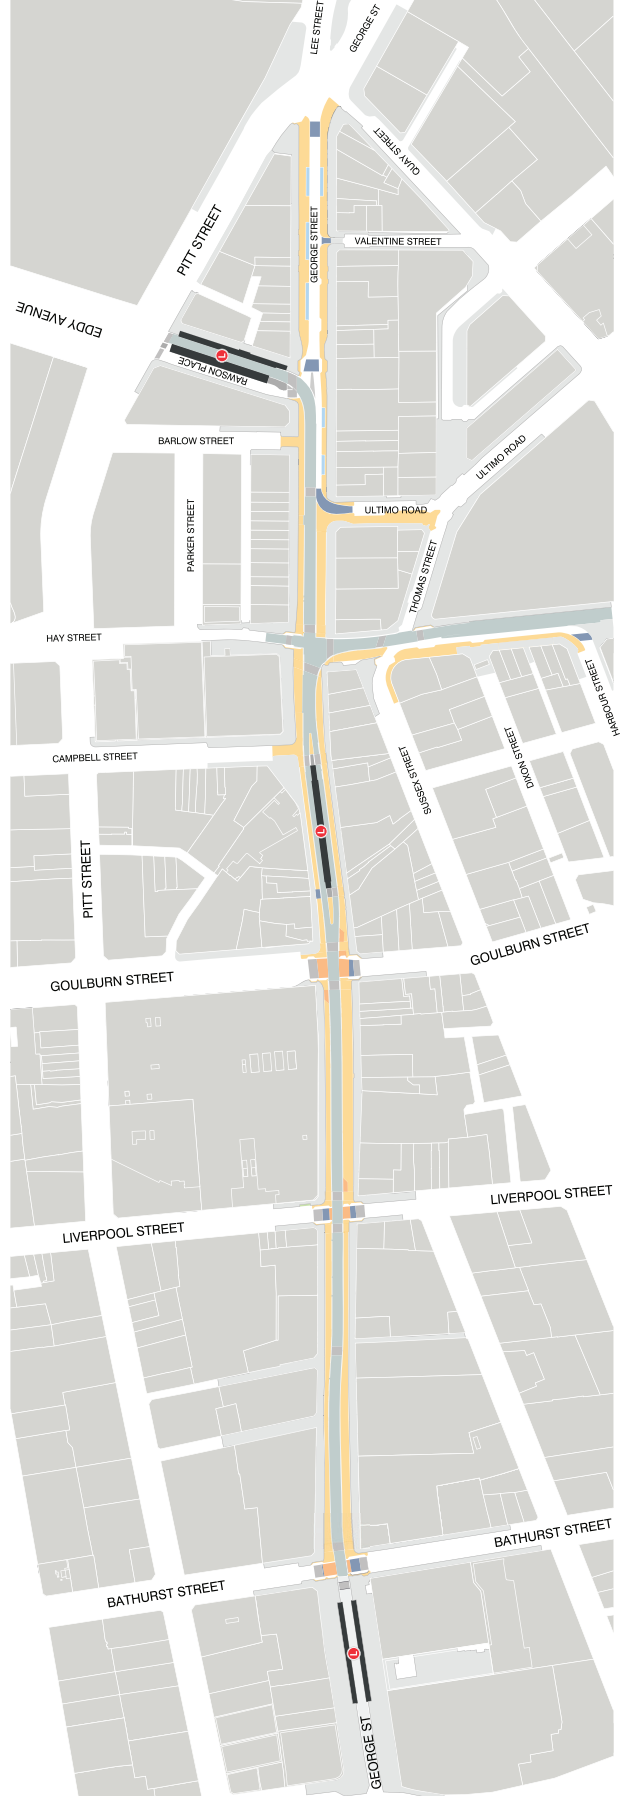

PLAN



Revisions	Number	Description
A	14.07.2020	FOR DISCUSSION
B	21.07.2020	FOR DISCUSSION
C	18.08.2020	FOR INFORMATION

Drawings that do not show status have not been verified by City Design and are not to be used for construction. Do not scale drawings. All dimensions on the drawings are in millimetres unless otherwise stated. All dimensions on the drawings are to be taken from the centre of the line unless otherwise stated. Design needs not to be treated or copied without permission.

**Designer**  
City of Sydney  
City Design Unit

Level 14, 100 Macquarie Street  
Sydney NSW 2000  
Tel: (61) 2 955 5200  
www.cityofsydney.nsw.gov.au



**Project**  
Light Rail Road Closures  
Permanant Works  
CONCEPT DESIGN

**Project No.**  
C31046

**Drawing**  
Project Site Plan

**Drawing Status**  
**PRELIMINARY**

Scale	Sheet Size	Sheet	Issue
NTS	A1	01 of 01	C

**Drawing Number**  
MAP-001