


Attachment B


Selected Drawings





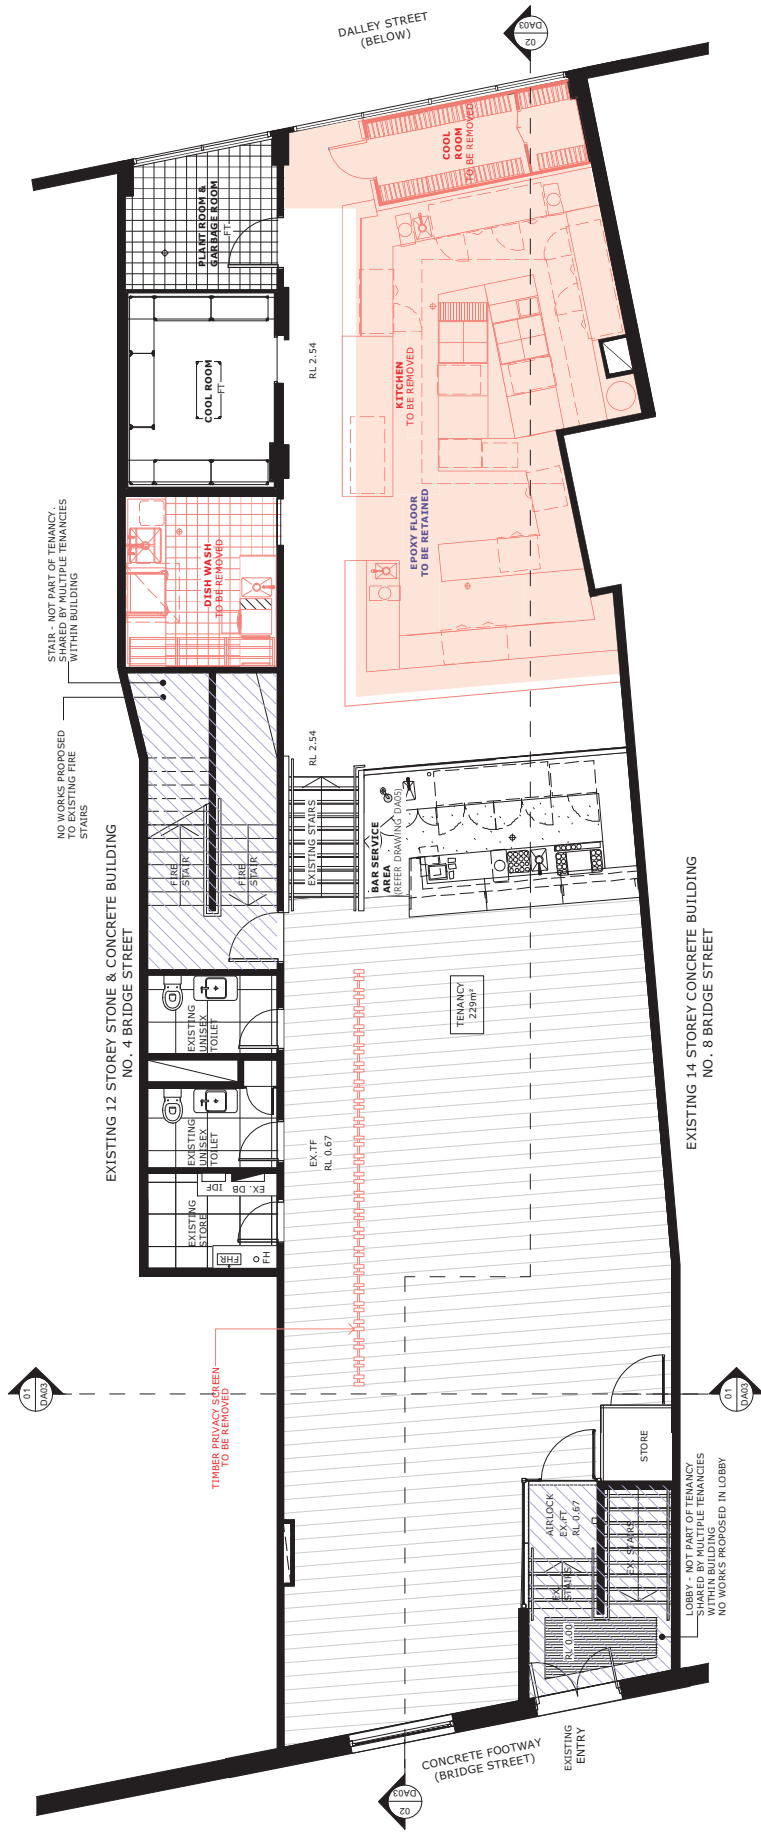



EXISTING FLOOR PLAN SHOWING PROPOSED DEMOLITION

<div><div>---//STEEL+STITCH</div><div>A CONCEPT FIRM</div></div>	PO Box 3065 Tamarama 2026 josh@steelandstitch.com m 0455390899 nick@steelandstitch.com m 0439599675		All works to be in accordance with Building Code of Australia, Australian Standards, and with manufacturers recommendations and instructions. Do not scale off this drawing, use figured dimensions only. Verify all dimensions on site prior to construction. This drawing is copyright and may not be used without written consent.		PROPOSED SMALL BAR GROUND FLOOR 6 BRIDGE STREET SYDNEY NSW 2000		ISSUE C	DESCRIPTION DA	DATE 25.9.2020	<div><div>↑</div><div>N</div></div> <div>DRAWN RF CHECK JC SCALE 1:100 DRAWING #PL0003</div>

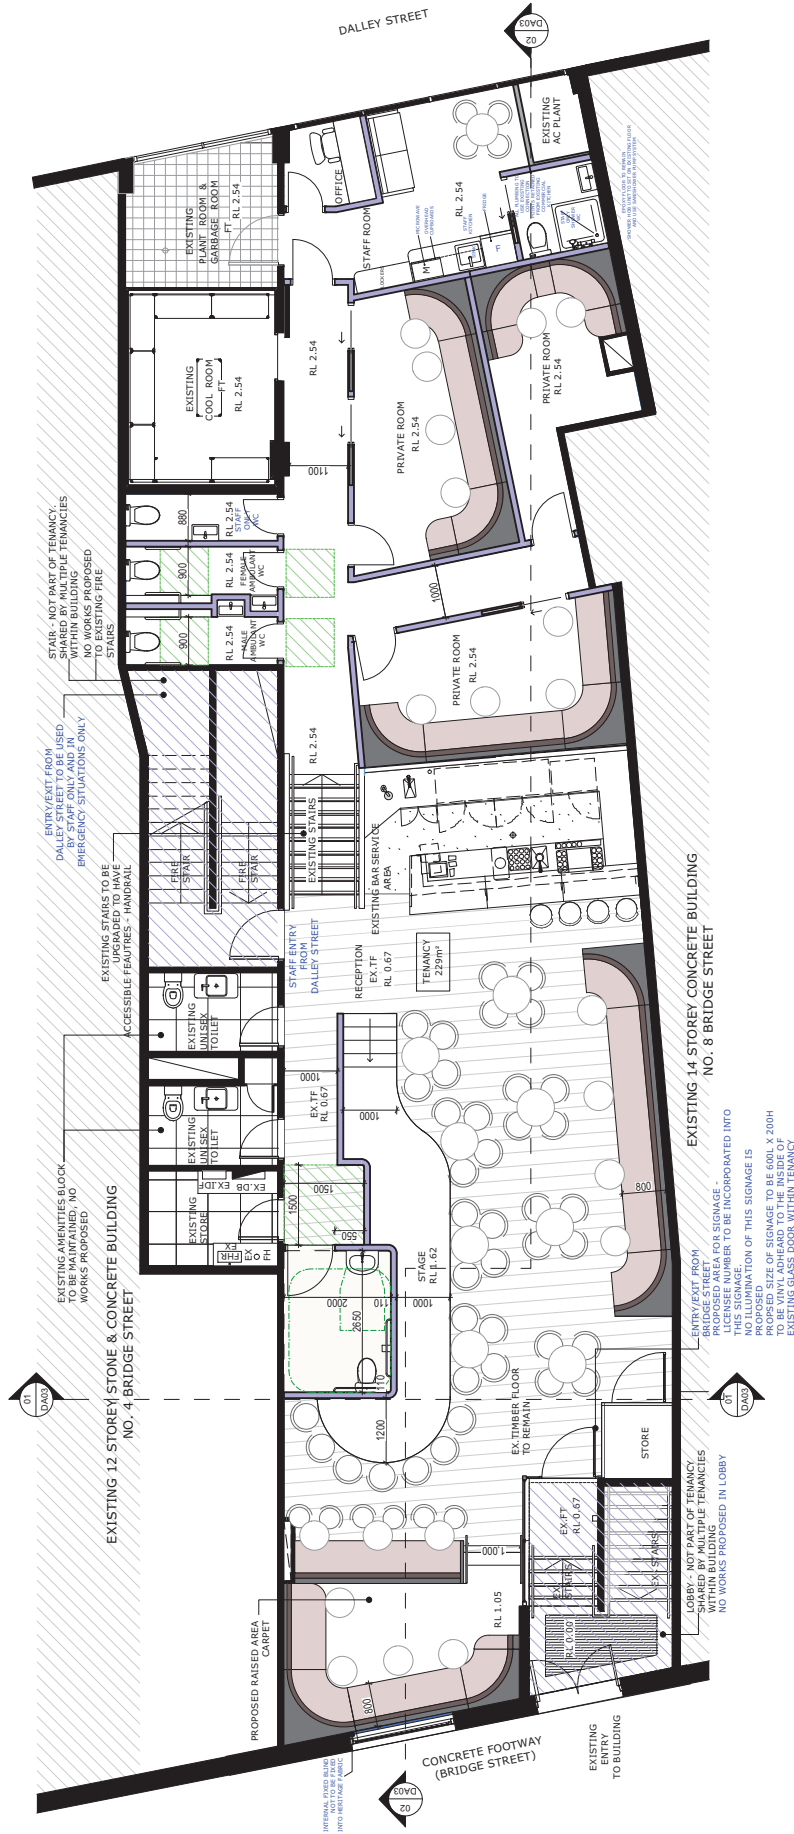


PROPOSED FLOOR PLAN SHOWING PROPOSED WORKS

 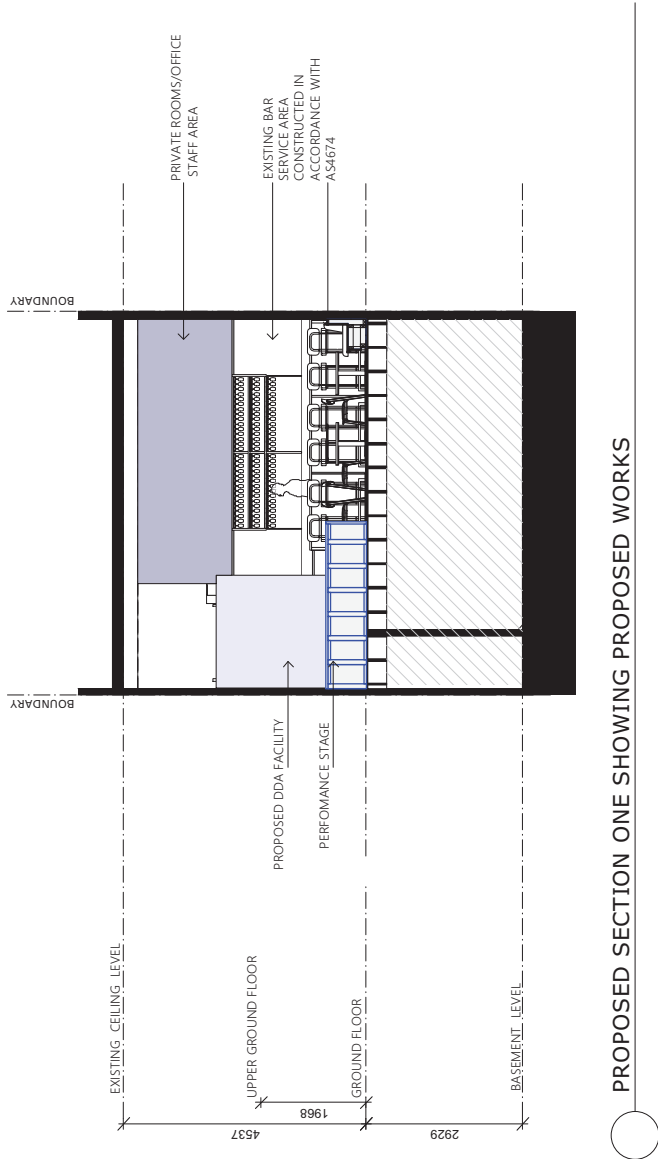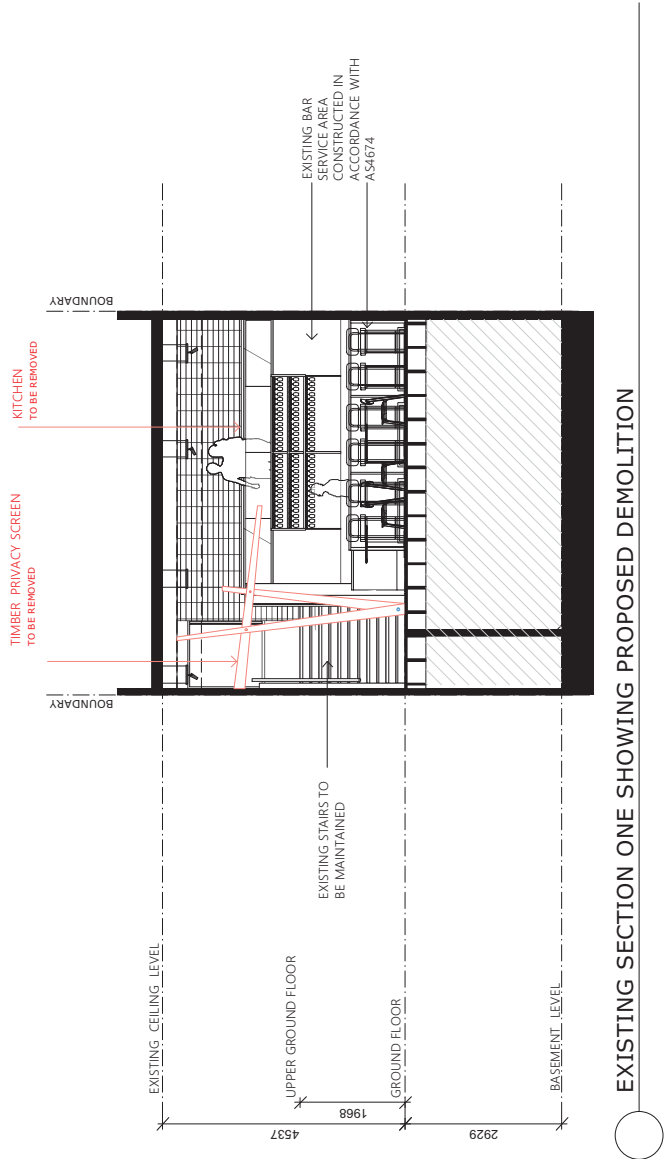

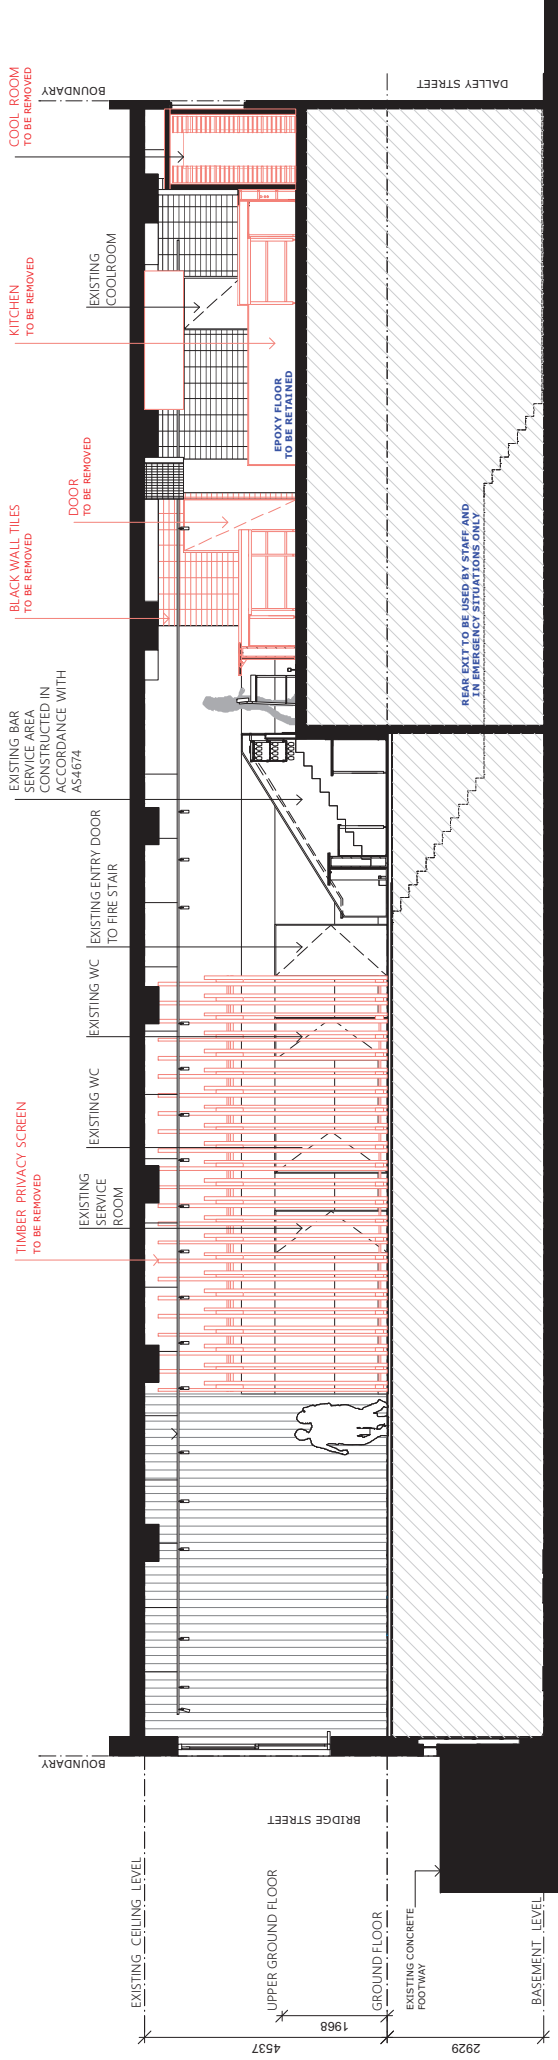

EXISTING SECTION TWO SHOWING PROPOSED DEMOLITION

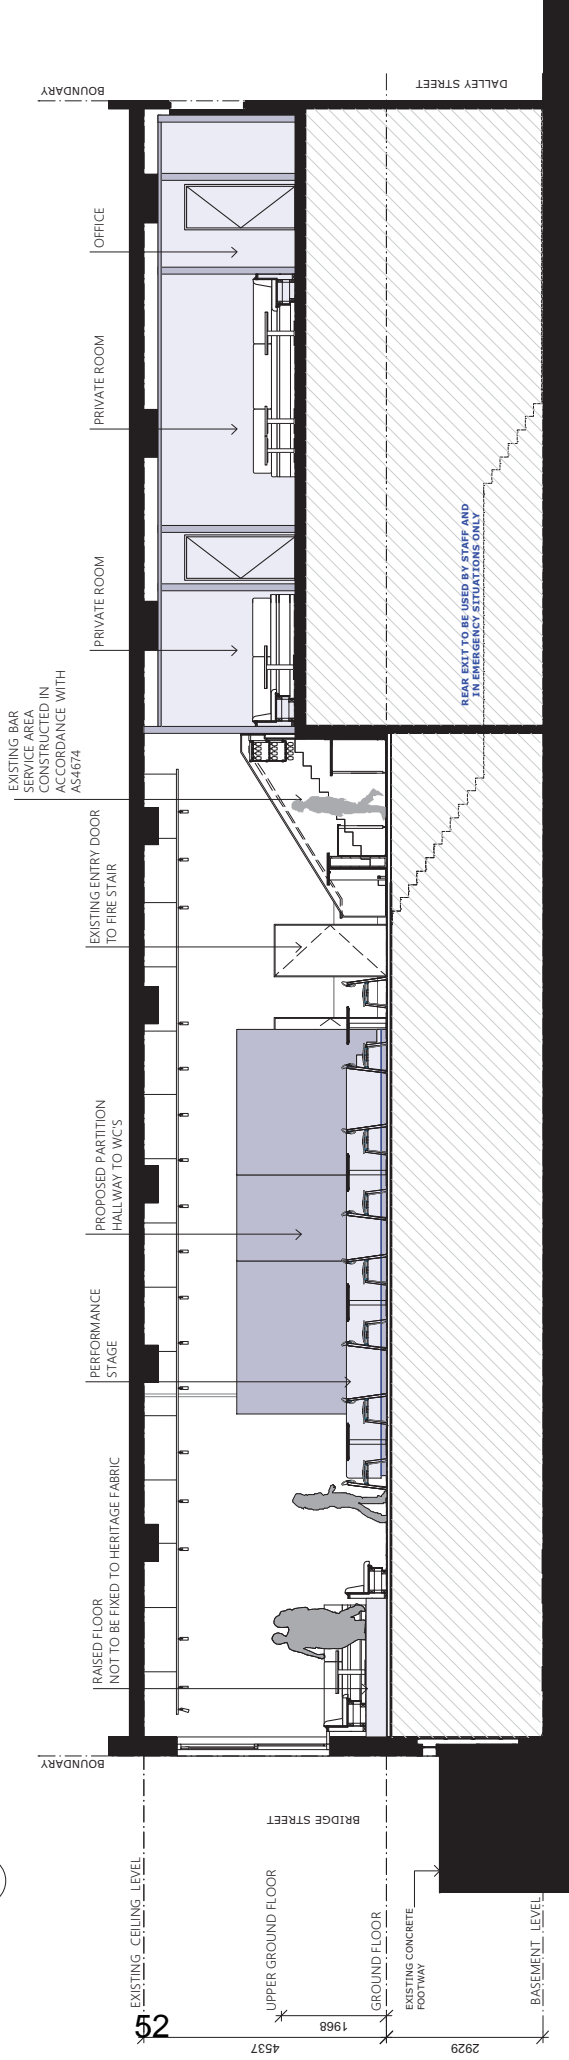

PROPOSED SECTION TWO SHOWING PROPOSED WORKS

