

Attachment B


Selected Drawings


DEVELOPMENT APPLICATION

PROJECT:
SEATING ENCLOSURE – G07/52 WATERLOO STREET SURRY HILLS
CLIENT:
CON & ANTONIA HARALAMBIS
PROJECT No:
5590
ARCHITECT:
CANDALEPAS ASSOCIATES
309 SUSSEX ST
SYDNEY NSW 2000
T: 9283 7755 F: 9283 7477

DRAWING SCHEDULE

DA-1000	COVER SHEET
DA-1050	SITEPLAN
DA-1101	GROUND FLOOR PLAN
DA-1102	ROOF PLAN
DA-1201	SECTION & WEST ELEVATION
DA-1301	NORTH ELEVATION

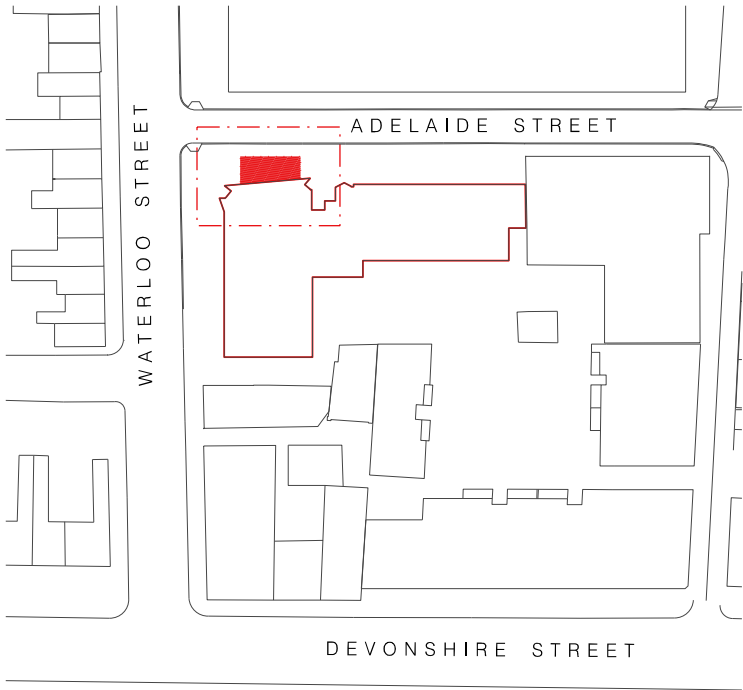

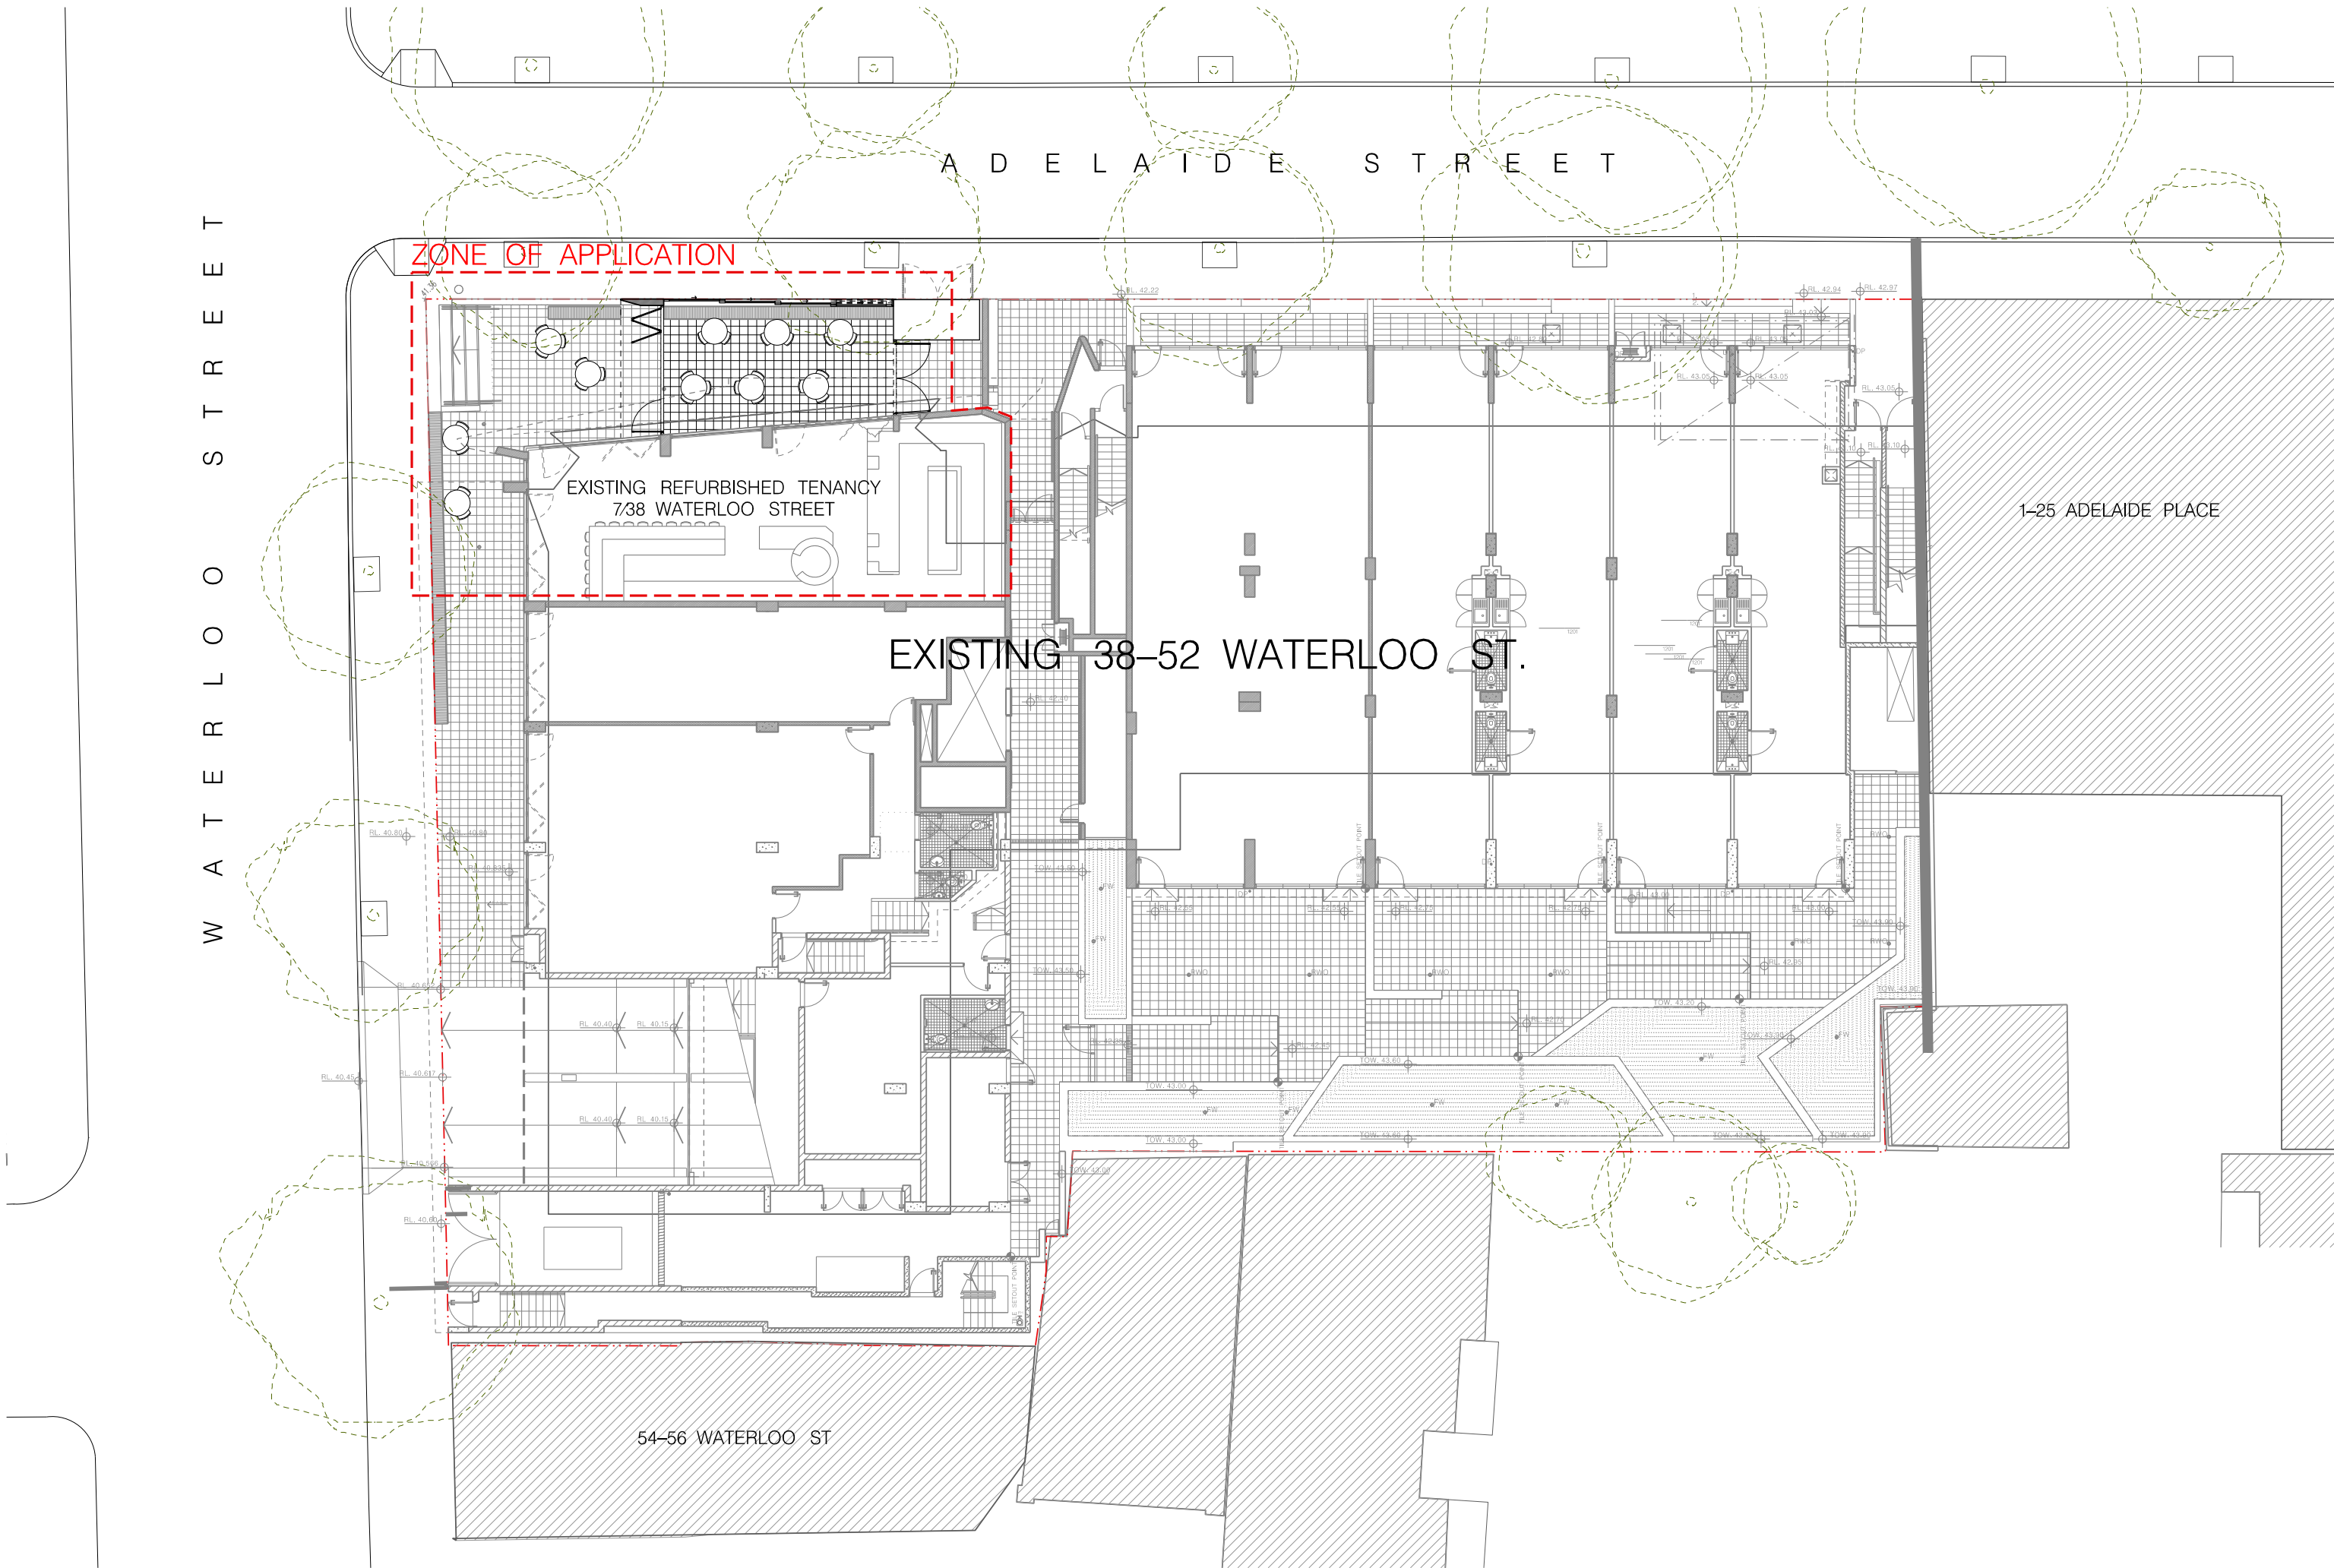

01 SITE PLAN
1:200

Issue	Date	Description
A.	10/03/21	DA ISSUE

Drawing Original Size A2


FOR DA PURPOSES ONLY
NOT FOR CONSTRUCTION
© COPYRIGHT

THIS DOCUMENT IS THE PROPERTY OF ANGELO CANDALEPAS & ASSOCIATES PTY LTD. THIS DRAWING SHALL ONLY BE USED FOR THE PURPOSE FOR WHICH IT WAS COMMISSIONED. UNAUTHORISED USE OF THIS DRAWING IS PROHIBITED.

DO NOT SCALE THIS DRAWING. USE ONLY FIGURED DIMENSIONS. REPORT ANY DISCREPANCY TO THE ARCHITECT FOR CLARIFICATION PRIOR TO THE COMMENCEMENT OF ANY WORK.

ARCHITECT:
CANDALEPAS ASSOCIATES
309 SUSSEX ST
SYDNEY NSW 2000
T: 02 9283 7755
F: 02 9283 7477
E: architects@candalepas.com.au
NSW ARCHITECTS REG No. - 5773

PROJECT:
WATERLOO STREET SEATING ENCLOSURE
CLIENT:
CON & ANTONIA HARALAMBIS
SCALE: AS NOTED@A2

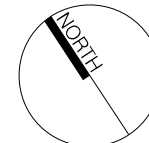


DATE:
MARCH 2021
CHECKED 1:
AVEP
CHKD2/APPD:
EP
DRAWN BY:
EP

DRAWING:
SITE PLAN

DRAWING No.
DA - 1101

JOB No.
5590
ISSUE
A.

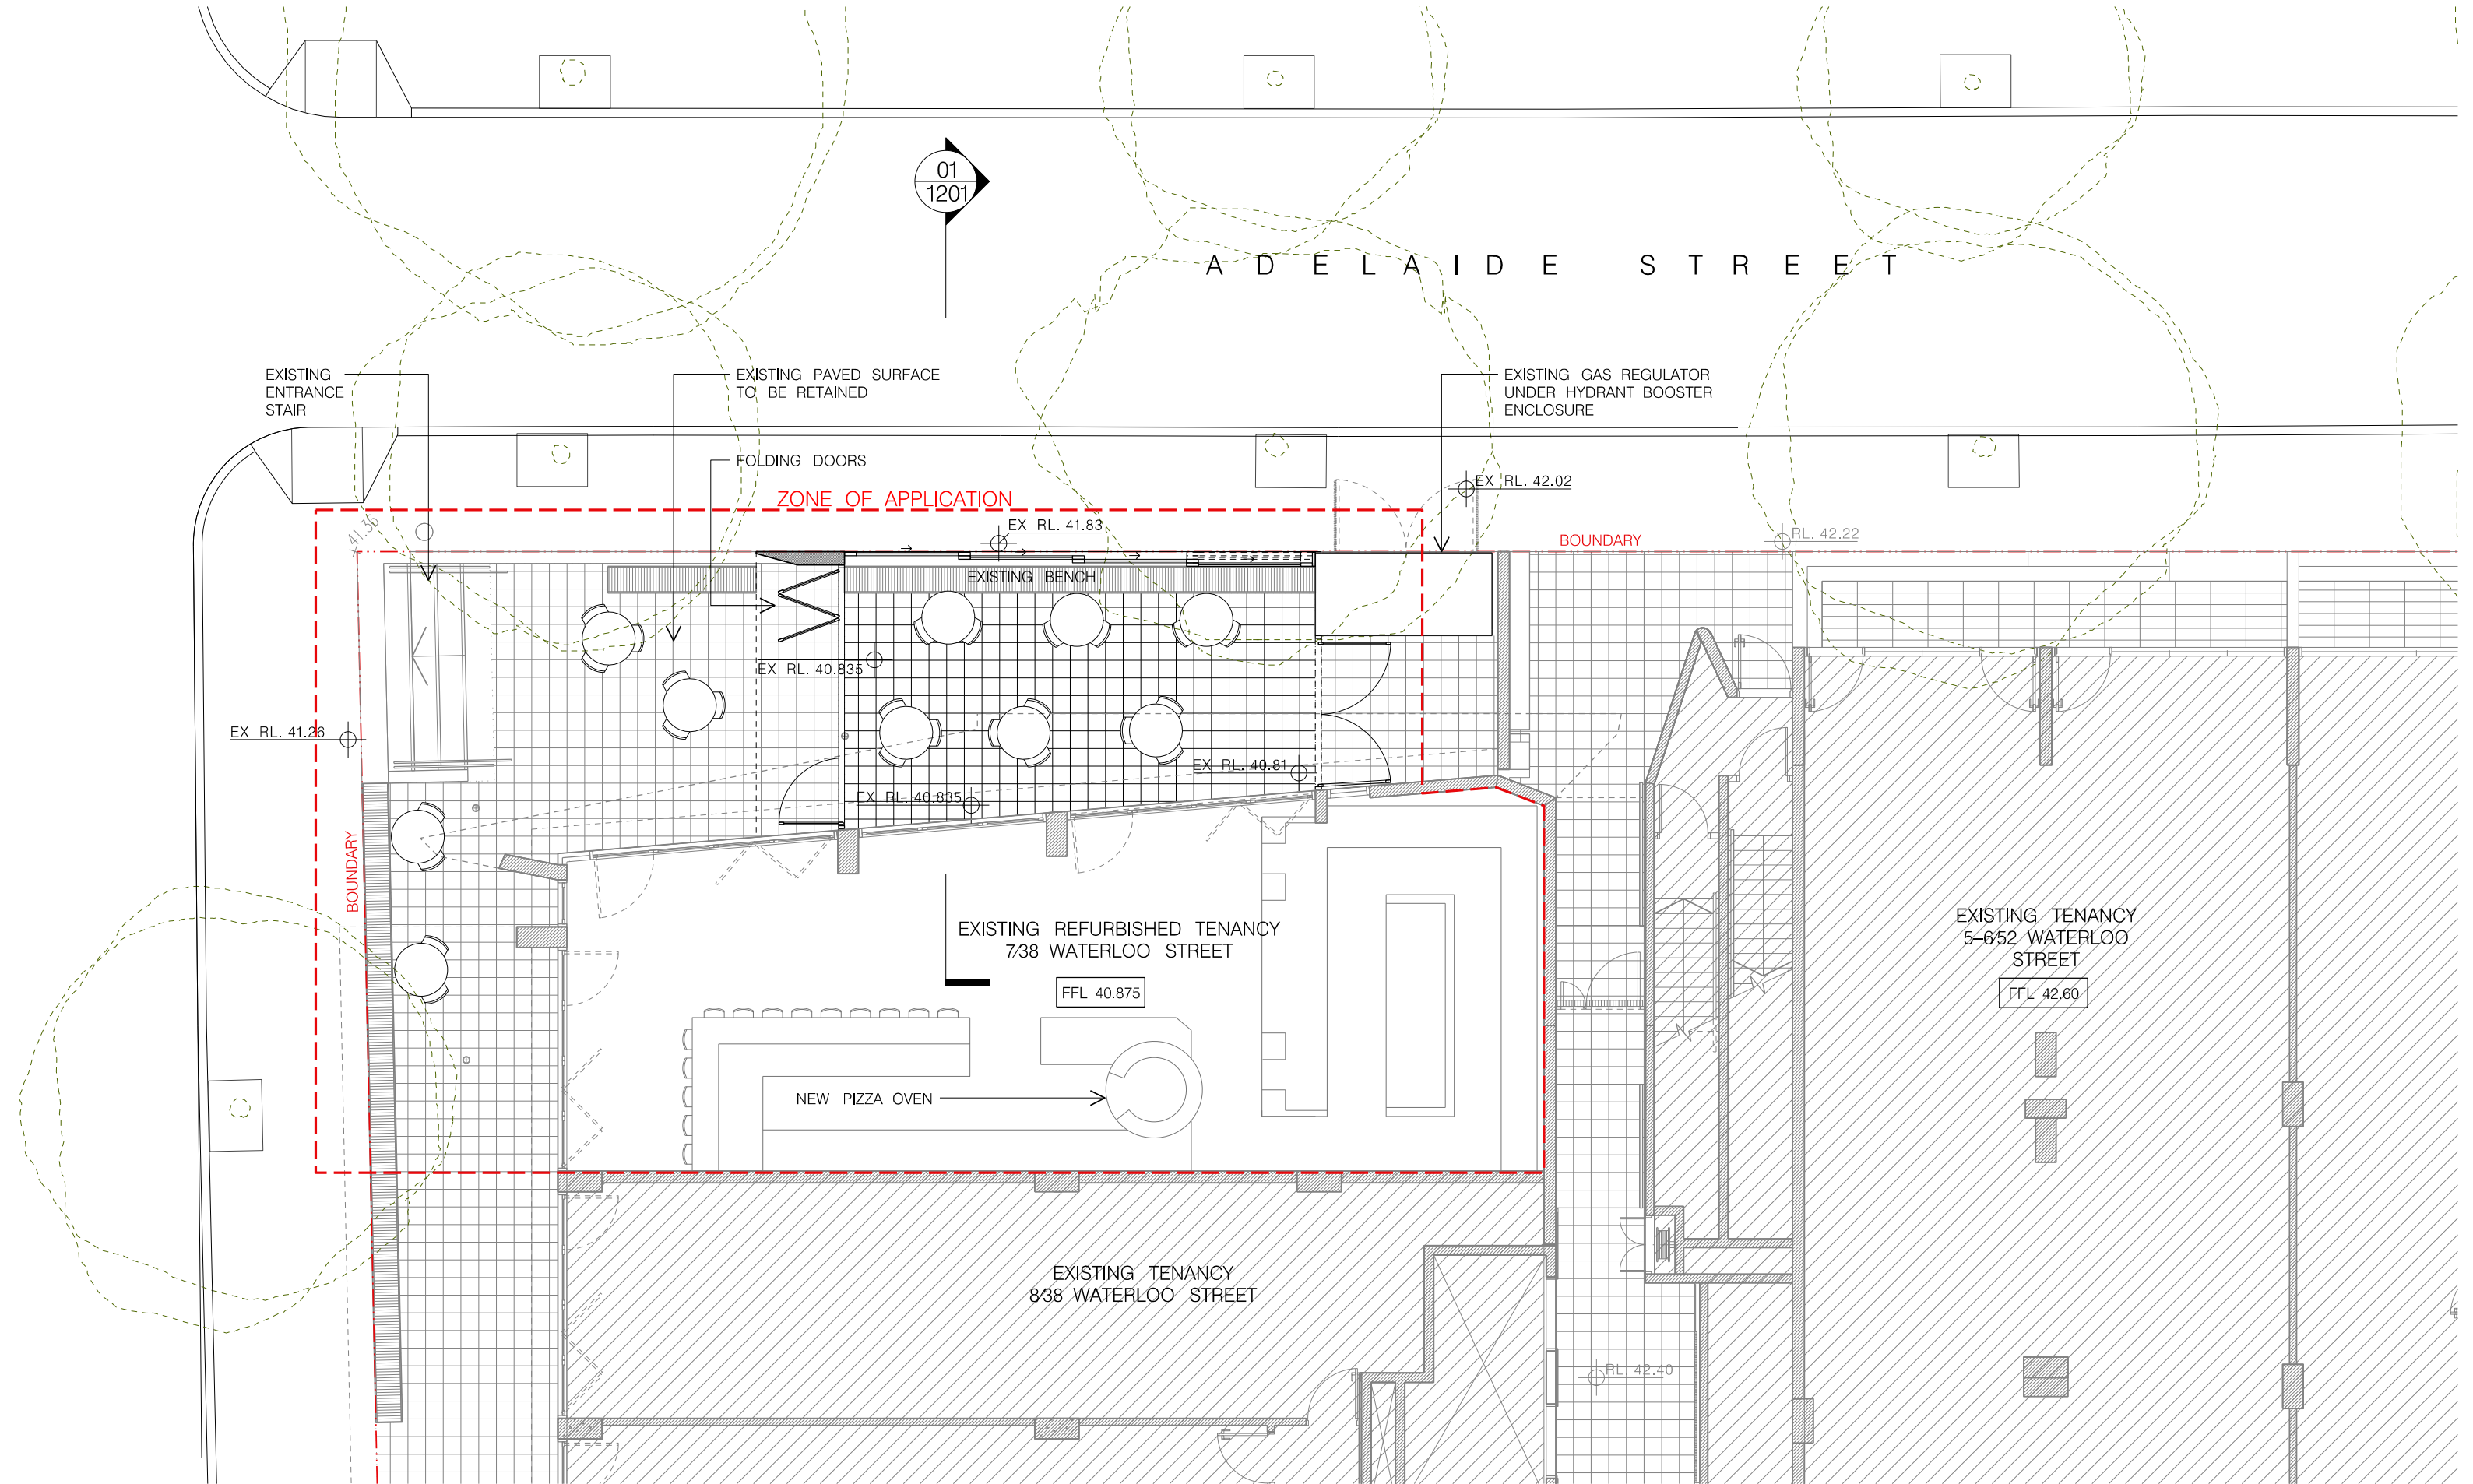STREET
OOLTRA W

01
—
GROUND FLOOR PLAN
1:100

Issue	Date	Description	Drawing Original Size
A.	10/03/21	DA ISSUE	A2

FOR DA PURPOSES ONLY
NOT FOR CONSTRUCTION
© COPYRIGHT

THIS DOCUMENT IS THE PROPERTY OF ANGELO CANDALEPAS & ASSOCIATES PTY LTD. THIS DRAWING SHALL ONLY BE USED FOR THE PURPOSE FOR WHICH IT WAS COMMISSIONED. UNAUTHORISED USE OF THIS DRAWING IS PROHIBITED.

DO NOT SCALE THIS DRAWING. USE ONLY FIGURED DIMENSIONS. REPORT ANY DISCREPANCY TO THE ARCHITECT FOR CLARIFICATION PRIOR TO THE COMMENCEMENT OF ANY WORK.

ARCHITECT:
CANDALEPAS
ASSOCIATES


309 SUSSEX ST
SYDNEY NSW 2000

T: 02 9283 7755
F: 02 9283 7477
E: architects@candalepas.com.au
NSW ARCHITECTS REG No. - 5773

PROJECT:
WATERLOO STREET SEATING ENCLOSURE

CLIENT:
CON & ANTONIA
HARALAMBIS

SCALE: AS NOTED@A2

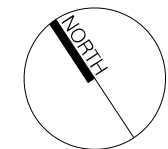

DATE:
MARCH 2021

CHECKED 1:
AVEP

CHKD2/APPD:
EP

DRAWN BY:
EP


DRAWING:
GROUND
FLOOR PLAN

DRAWING No.
DA - 1101

JOB No.
5590

ISSUE
A.

W A T E R L O O S T R E E T

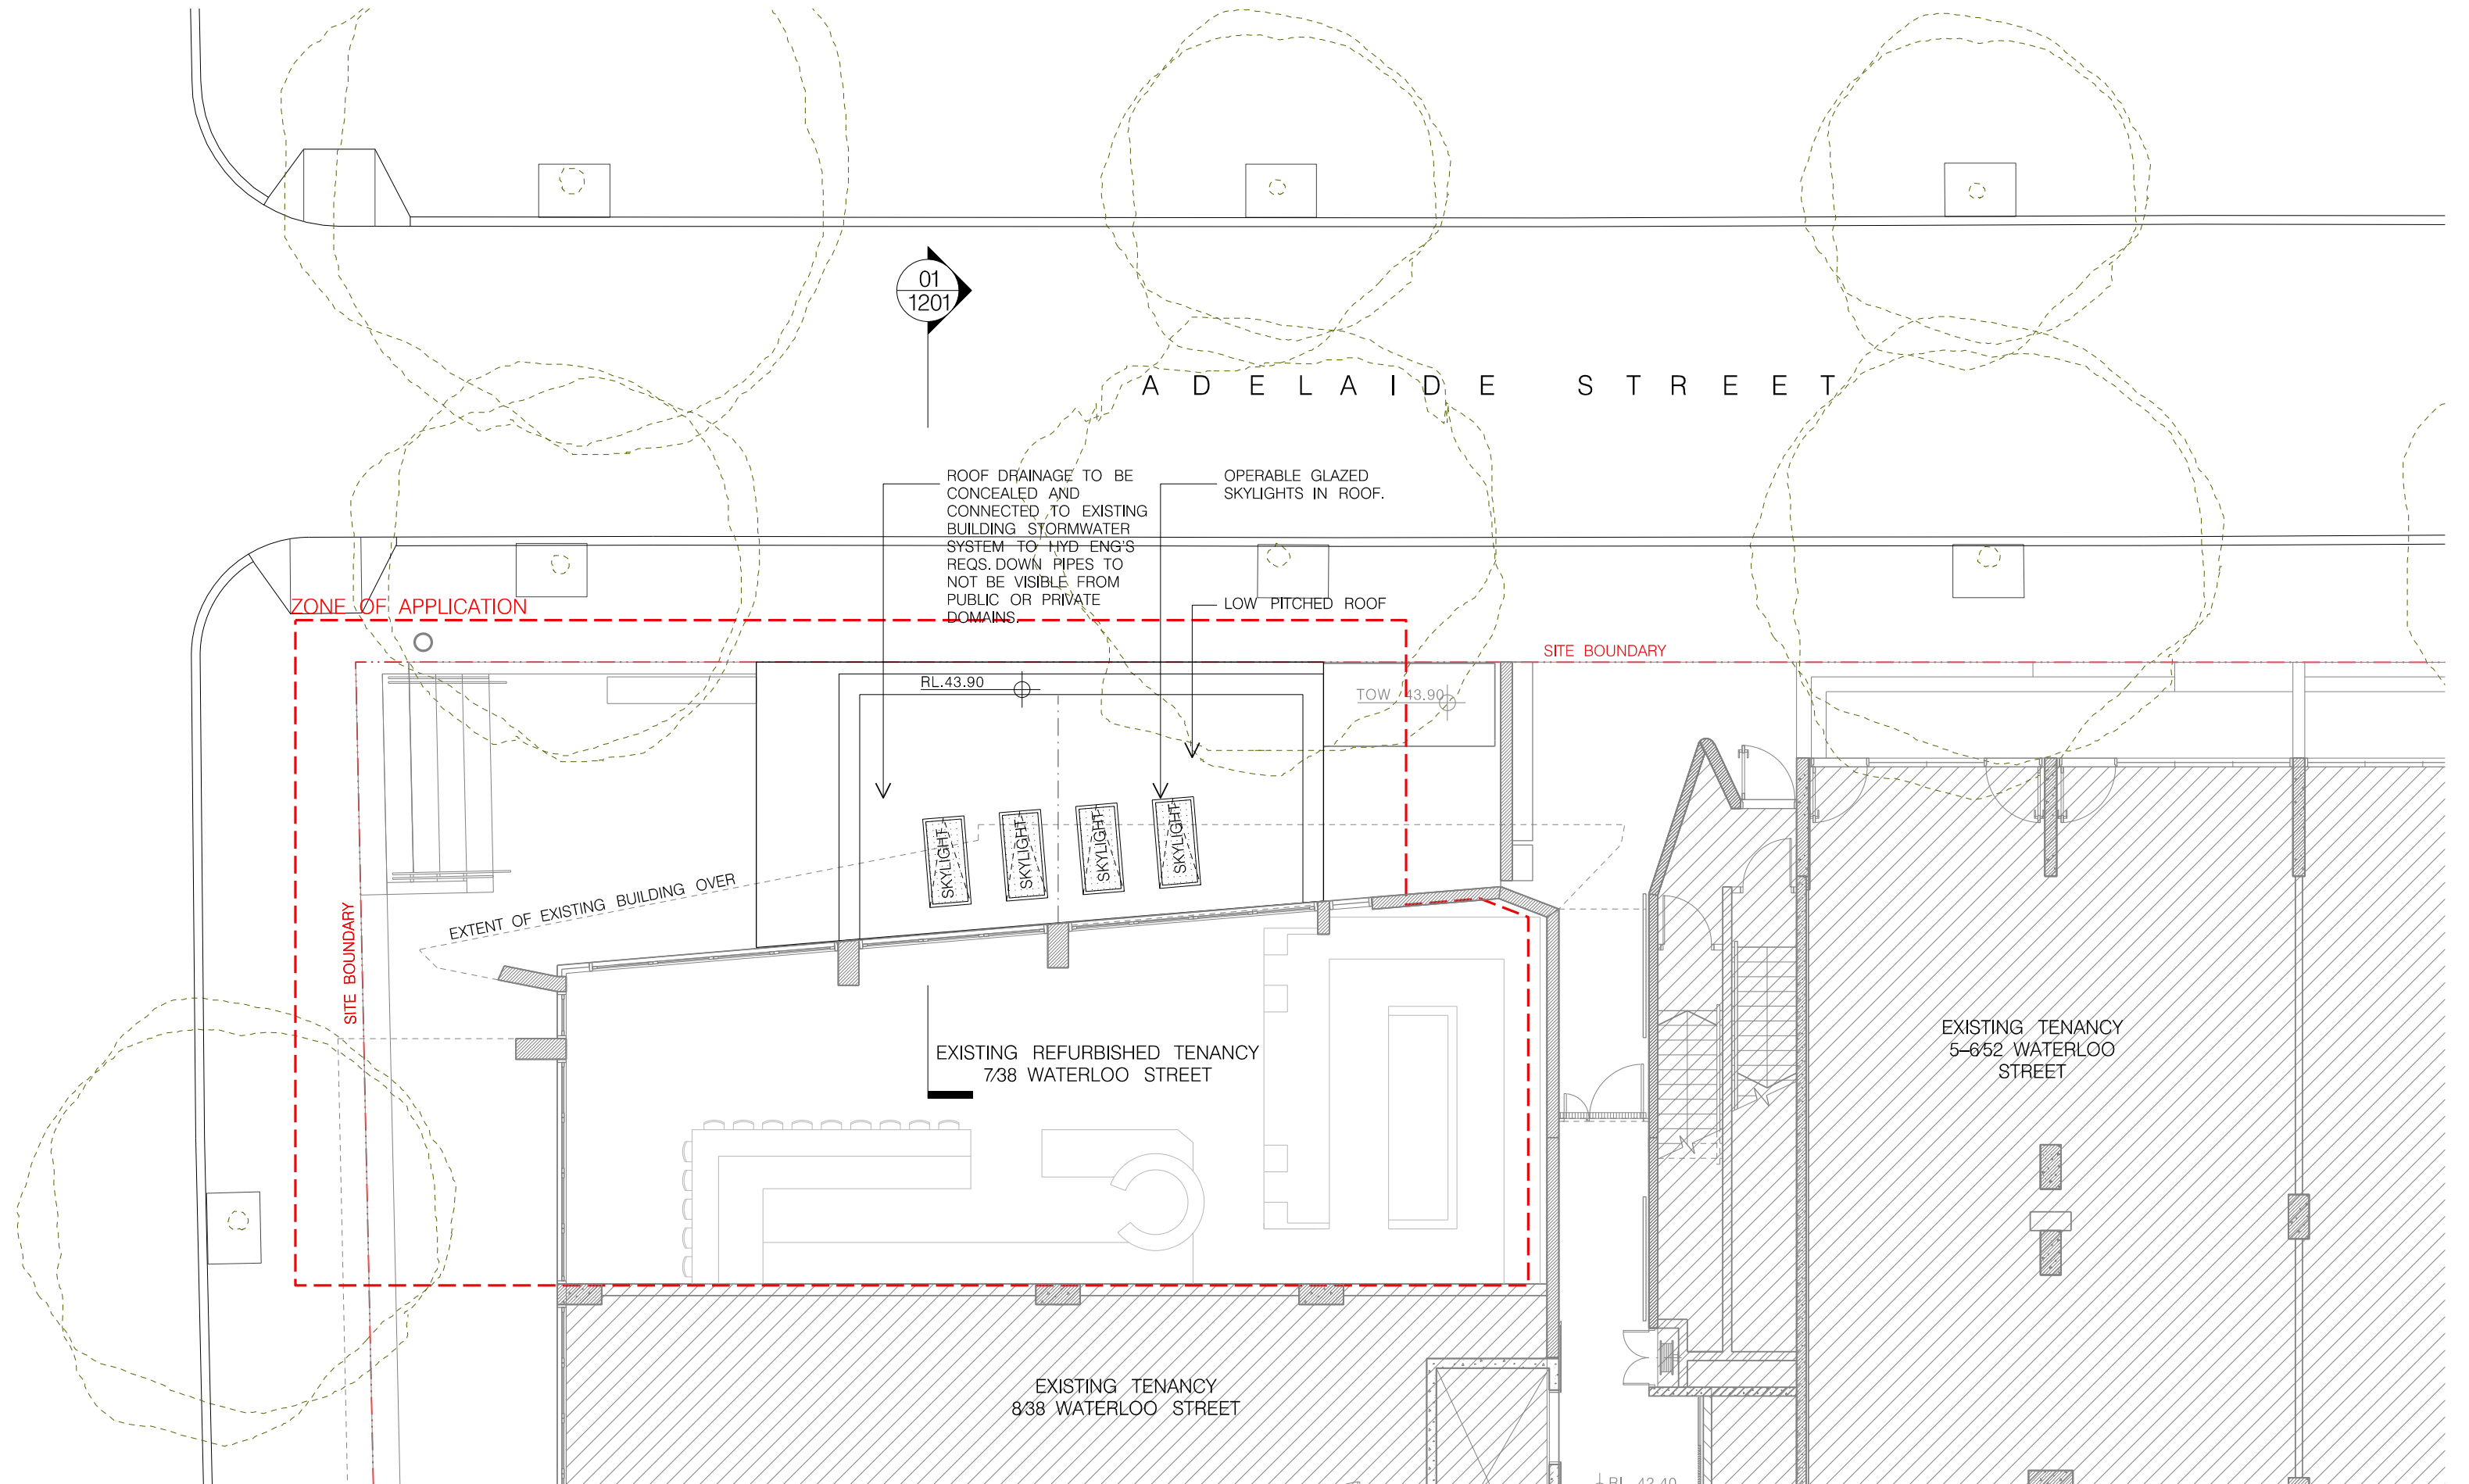

01 ROOF PLAN
1:100

Issue	Date	Description	Drawing Original Size
A.	10/03/21	DA ISSUE	A2

FOR DA PURPOSES ONLY
NOT FOR CONSTRUCTION
© COPYRIGHT

THIS DOCUMENT IS THE PROPERTY OF ANGELO CANDALEPAS & ASSOCIATES PTY LTD. THIS DRAWING SHALL ONLY BE USED FOR THE PURPOSE FOR WHICH IT WAS COMMISSIONED. UNAUTHORISED USE OF THIS DRAWING IS PROHIBITED.

DO NOT SCALE THIS DRAWING. USE ONLY FIGURED DIMENSIONS. REPORT ANY DISCREPANCY TO THE ARCHITECT FOR CLARIFICATION PRIOR TO THE COMMENCEMENT OF ANY WORK.


ARCHITECT:
CANDALEPAS
ASSOCIATES

309 SUSSEX ST
SYDNEY NSW 2000
T: 02 9283 7755
F: 02 9283 7477
E: architects@candalepas.com.au
NSW ARCHITECTS REG No. - 5773

PROJECT:
WATERLOO STREET SEATING ENCLOSURE

CLIENT:
CON & ANTONIA
HARALAMBIS

SCALE: AS NOTED@A2

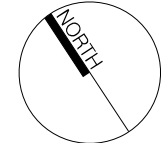

DATE:
MARCH 2021

CHECKED 1:
AVEP

CHKD2/APPD:
EP


DRAWN BY:
EP

DRAWING:
ROOF PLAN


DRAWING No.
DA - 1102

JOB No.
5590

ISSUE
A.

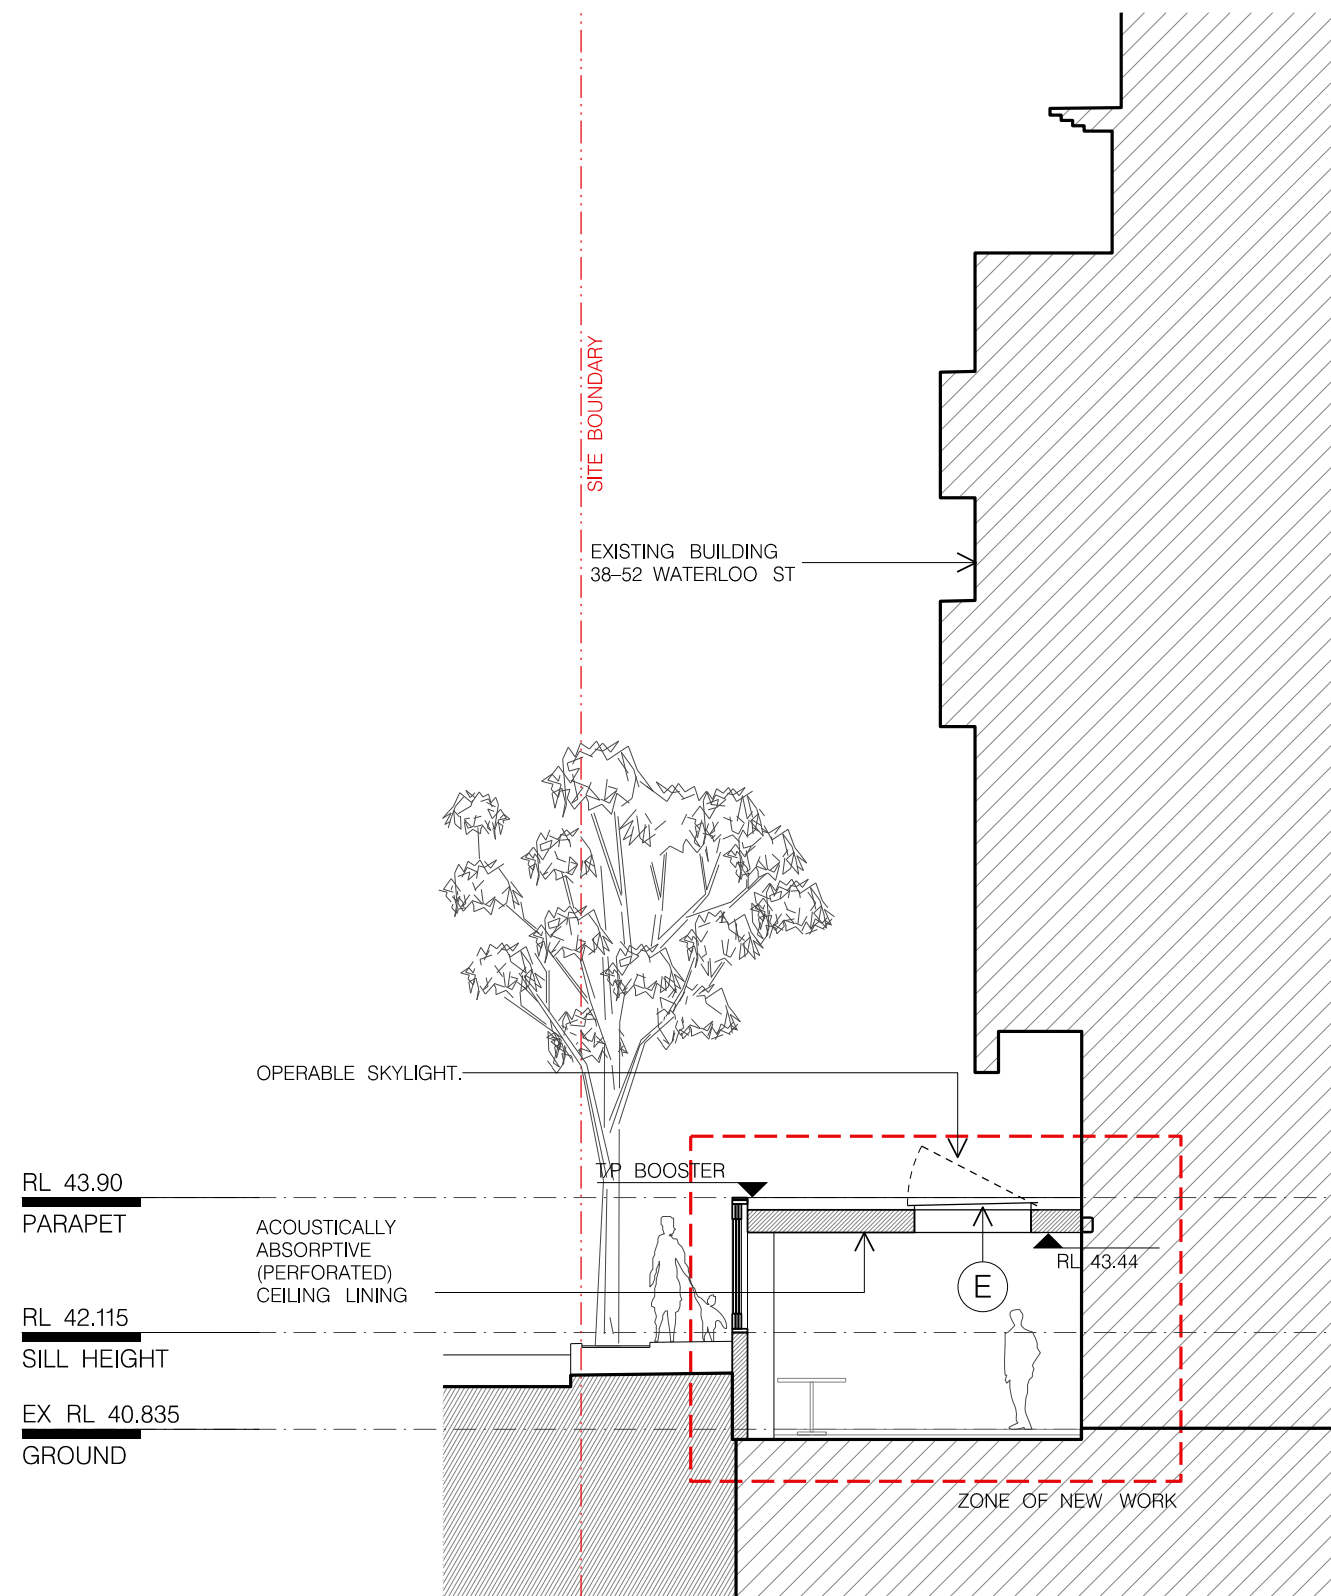

01 SECTION
1:100

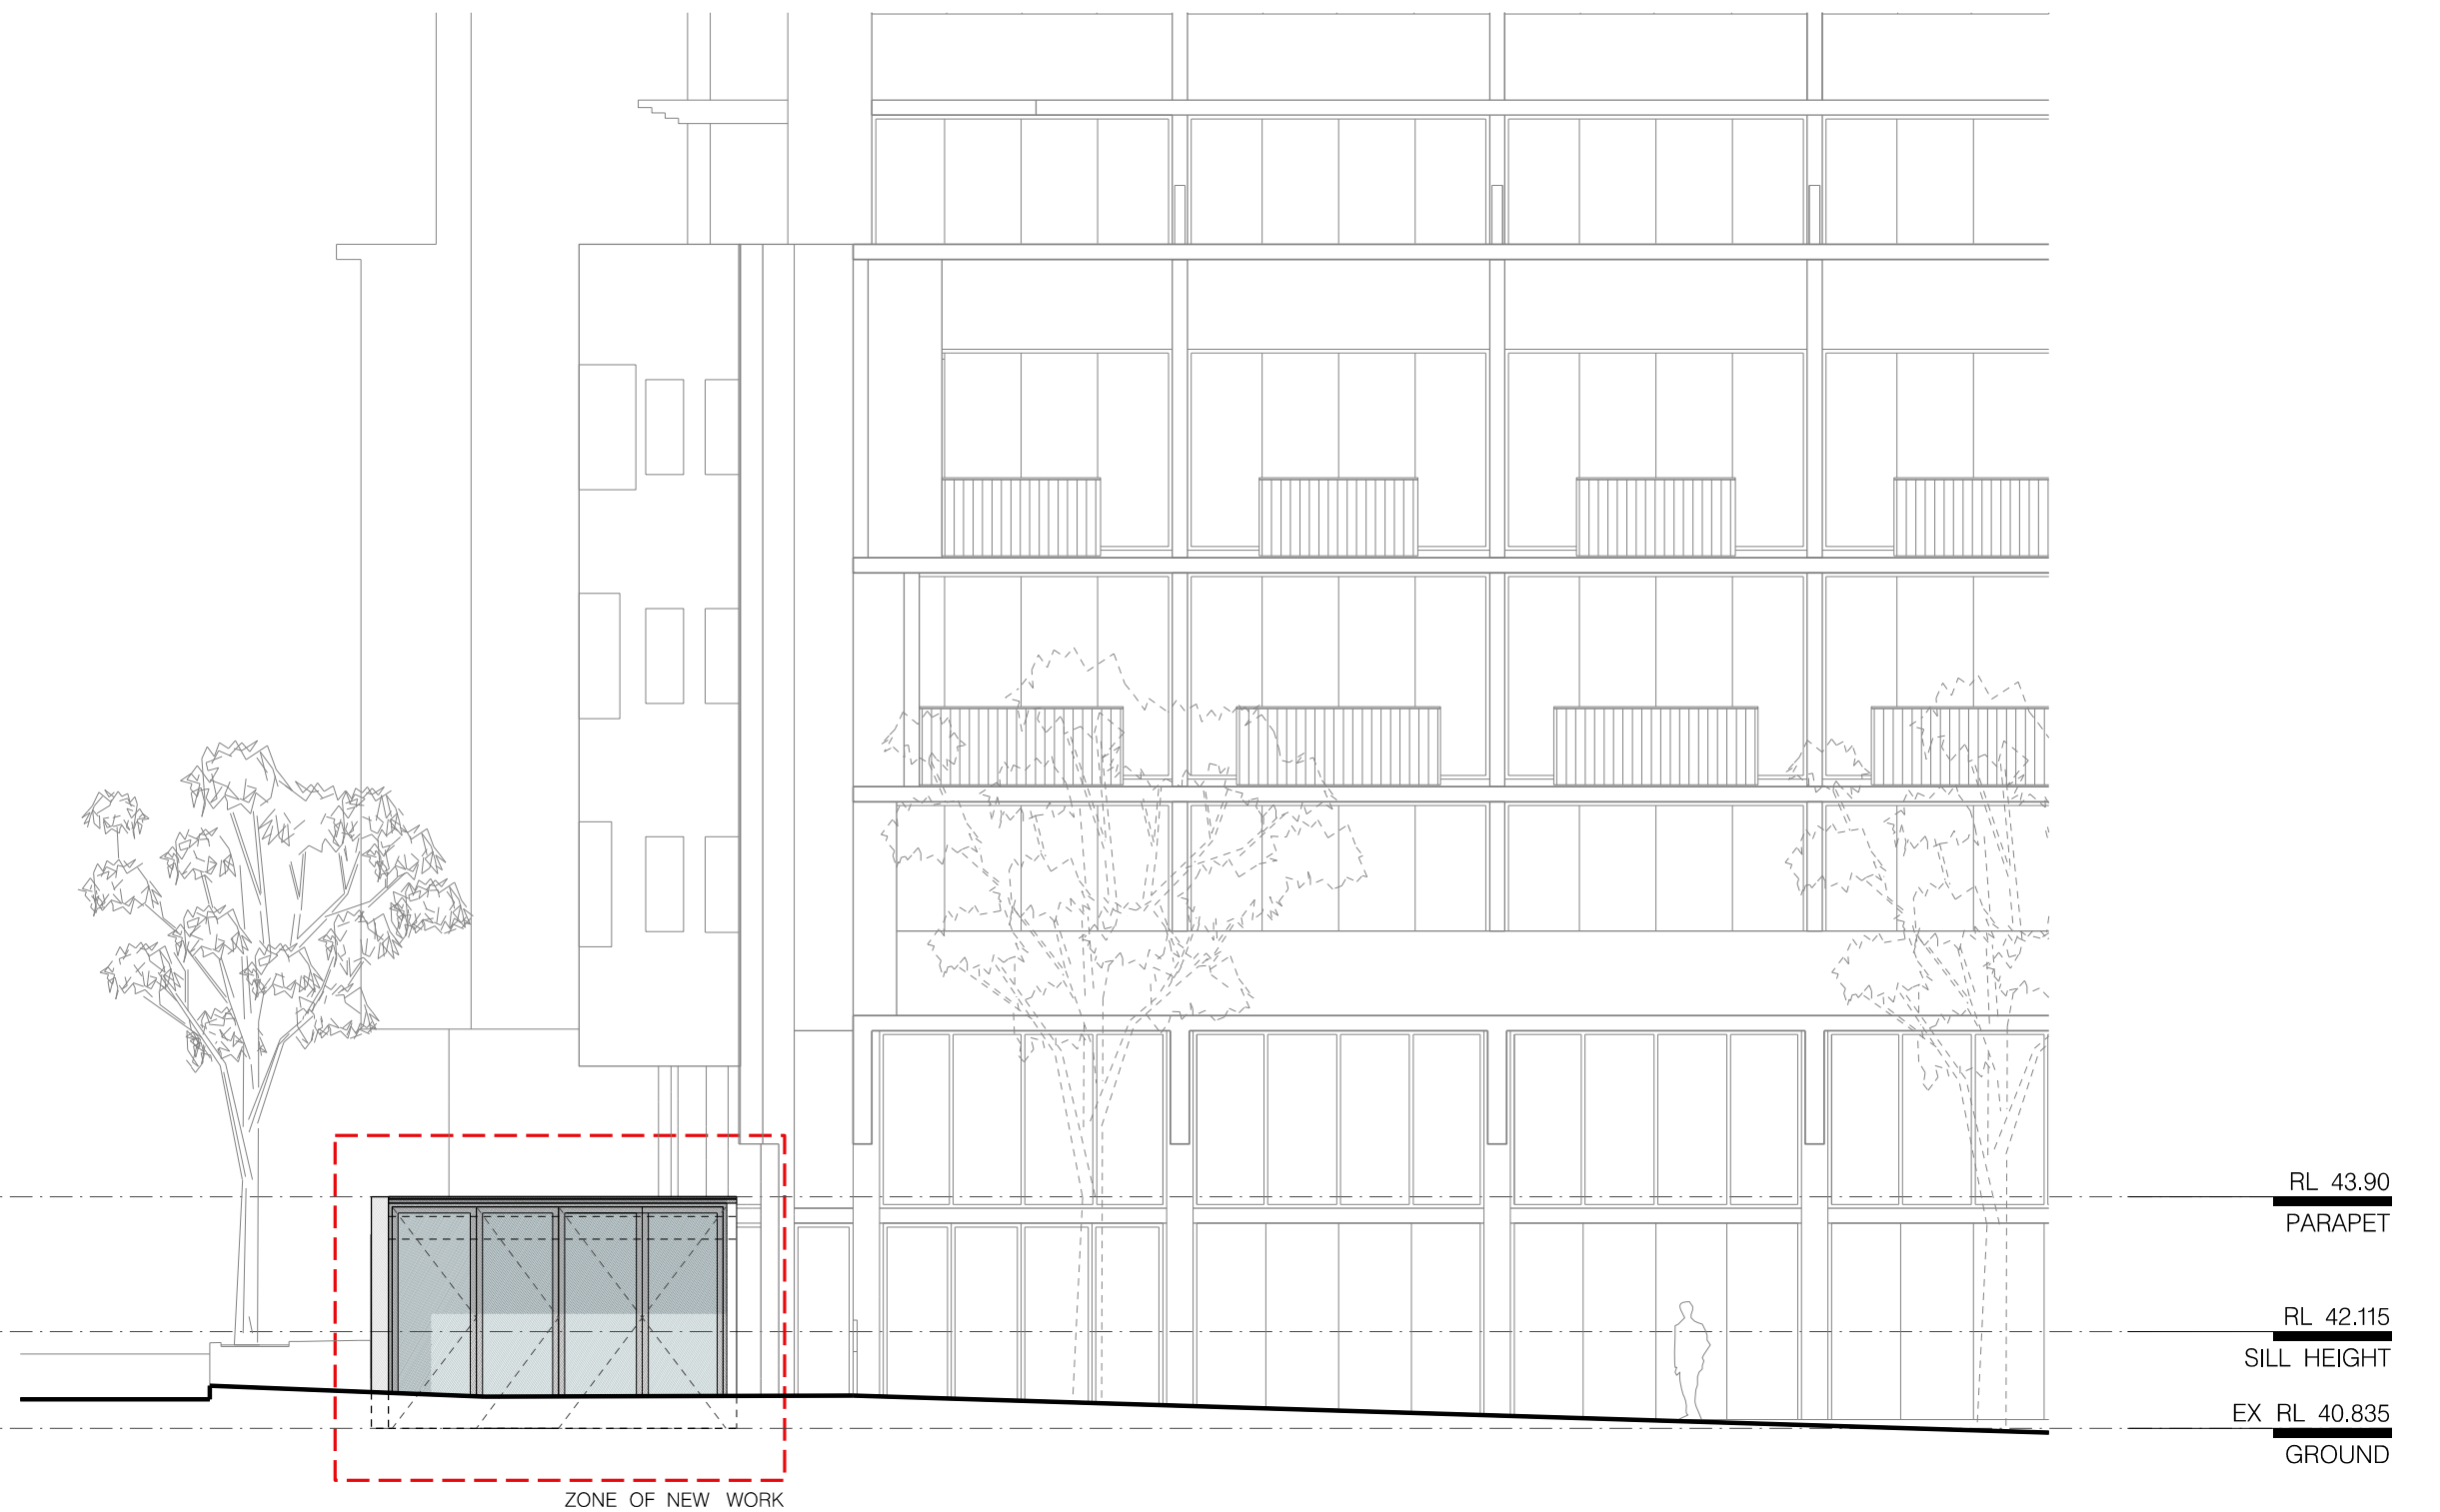

02 WEST ELEVATION
1:100

Issue	Date	Description	Drawing Original Size
A.	10/03/21	DA ISSUE	A2

FOR DA PURPOSES ONLY
NOT FOR CONSTRUCTION
© COPYRIGHT

THIS DOCUMENT IS THE PROPERTY OF ANGELO CANDALEPAS & ASSOCIATES PTY LTD. THIS DRAWING SHALL ONLY BE USED FOR THE PURPOSE FOR WHICH IT WAS COMMISSIONED. UNAUTHORISED USE OF THIS DRAWING IS PROHIBITED.
DO NOT SCALE THIS DRAWING. USE ONLY FIGURED DIMENSIONS. REPORT ANY DISCREPANCY TO THE ARCHITECT FOR CLARIFICATION PRIOR TO THE COMMENCEMENT OF ANY WORK.


ARCHITECT:
CANDALEPAS ASSOCIATES
309 SUSSEX ST
SYDNEY NSW 2000
T: 02 9283 7755
F: 02 9283 7477
E: architects@candalepas.com.au
NSW ARCHITECTS REG No. - 5773

PROJECT:
WATERLOO STREET SEATING ENCLOSURE
CLIENT:
CON & ANTONIA HARALAMBIS
SCALE: AS NOTED@A2

DATE:
MARCH 2021
CHECKED 1:
AVEP
CHKD2/APPD:
EP
DRAWN BY:
EP

DRAWING:
SECTION & WEST ELEVATION
DRAWING No.
DA - 1201

JOB No.
5590
ISSUE
A.

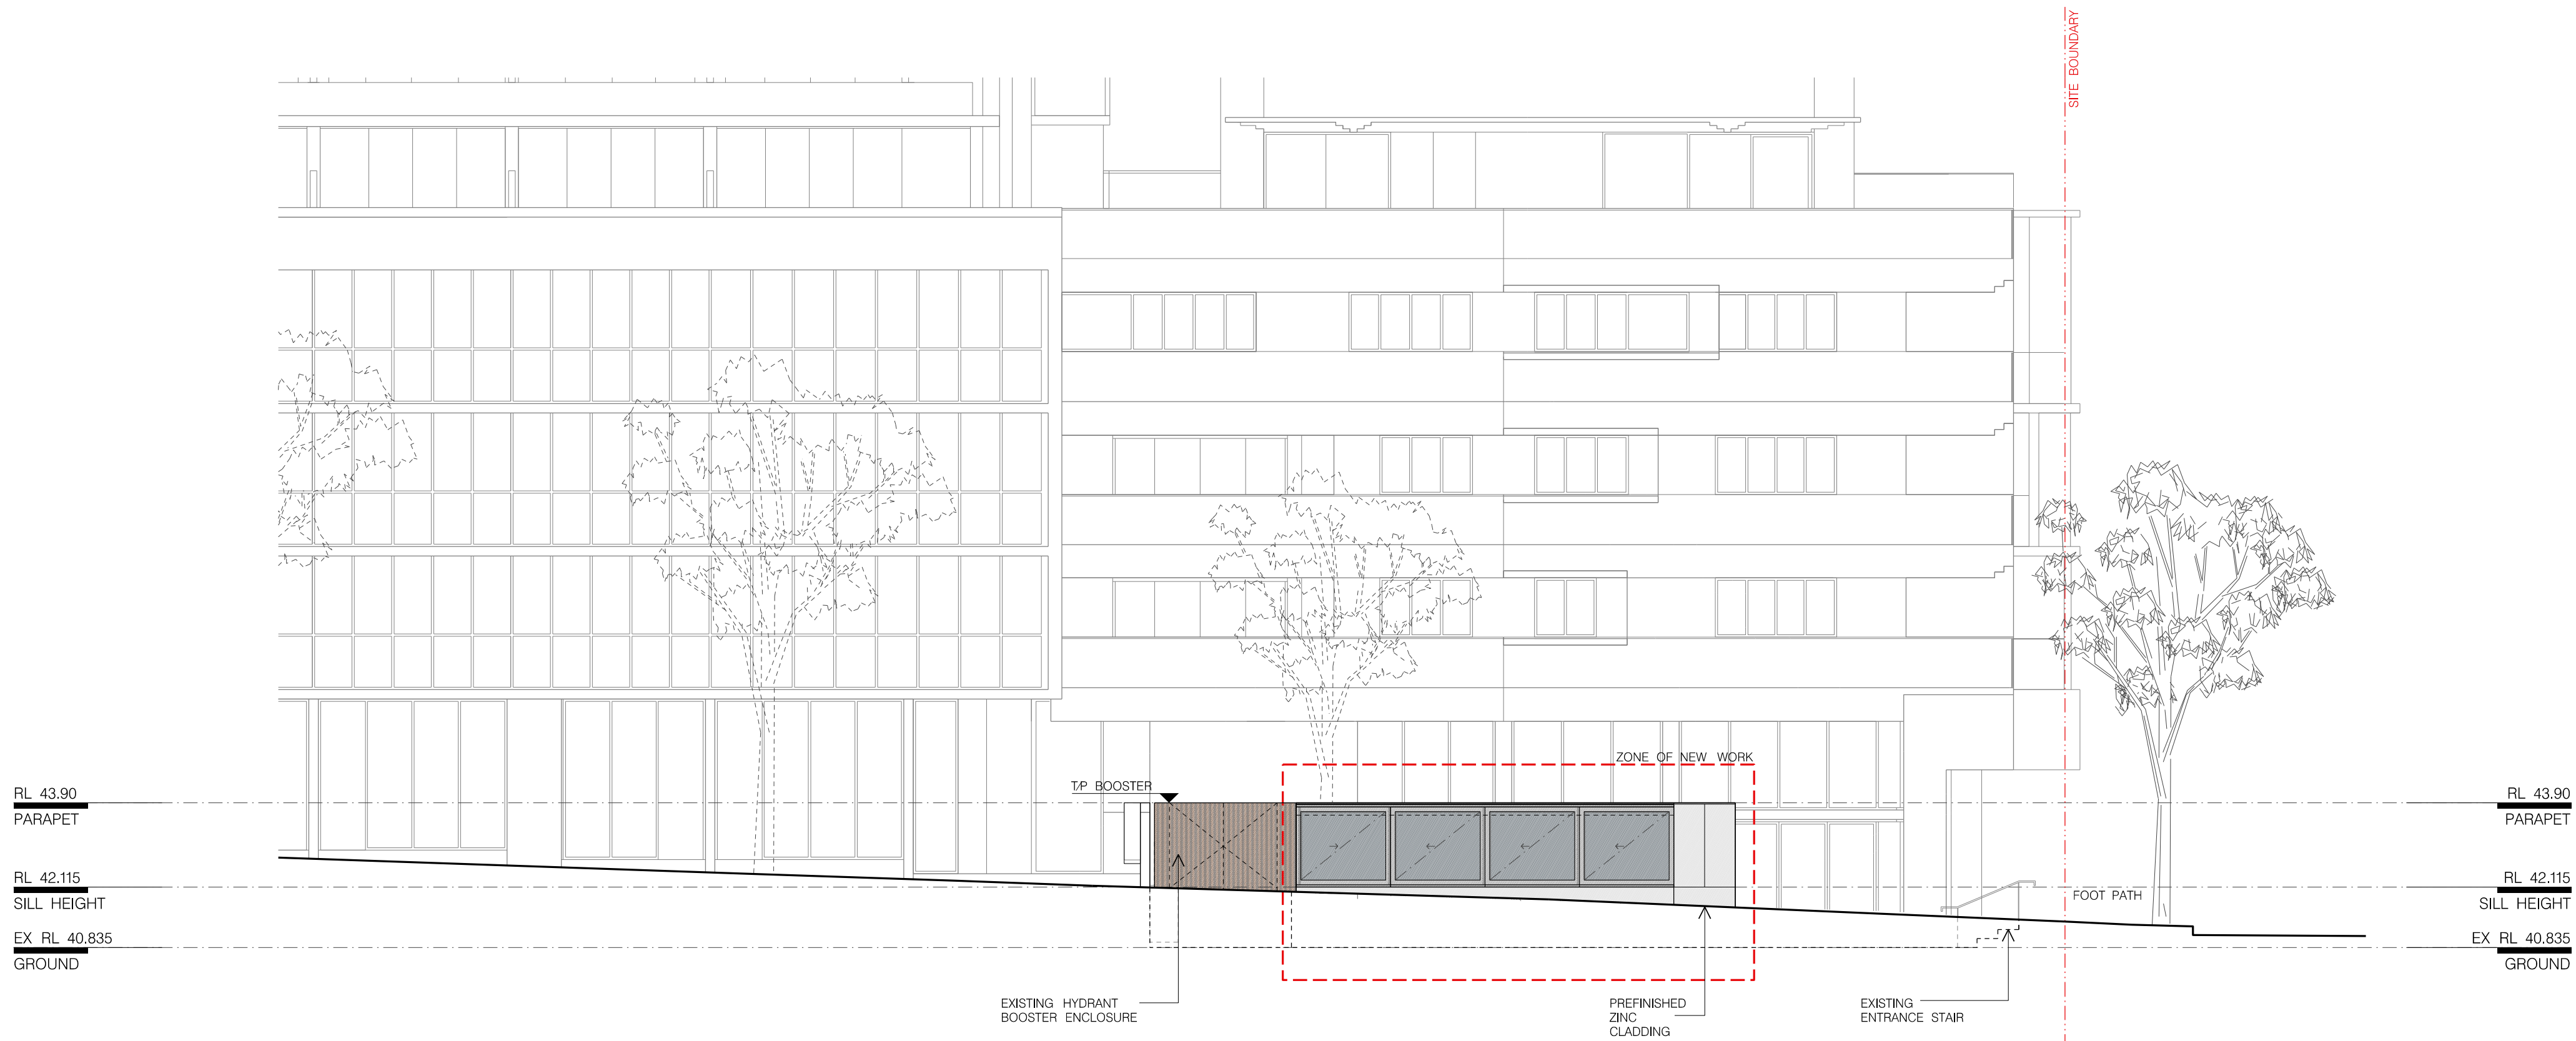

01 NORTH ELEVATION
1:100

Issue	Date	Description	Drawing Original Size
A.	10/03/21	DA ISSUE	A2

FOR DA PURPOSES ONLY
NOT FOR CONSTRUCTION
© COPYRIGHT

THIS DOCUMENT IS THE PROPERTY OF ANGELO CANDALEPAS & ASSOCIATES PTY LTD. THIS DRAWING SHALL ONLY BE USED FOR THE PURPOSE FOR WHICH IT WAS COMMISSIONED. UNAUTHORISED USE OF THIS DRAWING IS PROHIBITED.

DO NOT SCALE THIS DRAWING. USE ONLY FIGURED DIMENSIONS. REPORT ANY DISCREPANCY TO THE ARCHITECT FOR CLARIFICATION PRIOR TO THE COMMENCEMENT OF ANY WORK.

ARCHITECT:
CANDALEPAS
ASSOCIATES

309 SUSSEX ST
SYDNEY NSW 2000
T: 02 9283 7755
F: 02 9283 7477
E: architects@candalepas.com.au
NSW ARCHITECTS REG No. - 5773

PROJECT:
WATERLOO STREET SEATING ENCLOSURE
CLIENT:
CON & ANTONIA
HARALAMBIS

SCALE: AS NOTED@A2

DATE:
MARCH 2021
CHECKED 1:
AVEP
CHKD2/APPD:
EP
DRAWN BY:
EP

DRAWING:
NORTH
ELEVATION

DRAWING No.
DA - 1301

JOB No.
5590
ISSUE
A.