

Attachment A8


**Revised Reference Design, dated 15
September 2021**

Green Square Sydney

Site 8A & 8B

Reference Design

Sheet Number	Sheet Name
RD-00-01	Site Plan
RD-01-01	Basement 3
RD-01-02	Basement 2
RD-01-03	Basement 1
RD-01-04	Ground Level
RD-01-05	Level 1
RD-01-06	Levels 2 - 8 (Typical Podium Levels)
RD-01-07	Level 9
RD-01-08	Levels 10 - 16 (Typical High Rise Levels)
RD-01-09	Level 17 (Plant Level)
RD-01-10	Levels 18 - 22 (Typical High Rise Levels)
RD-01-11	Level 23 (Roof Plant)
RD-02-01	Section 1 (North South)
RD-02-02	Section 2,3,4 (East West)

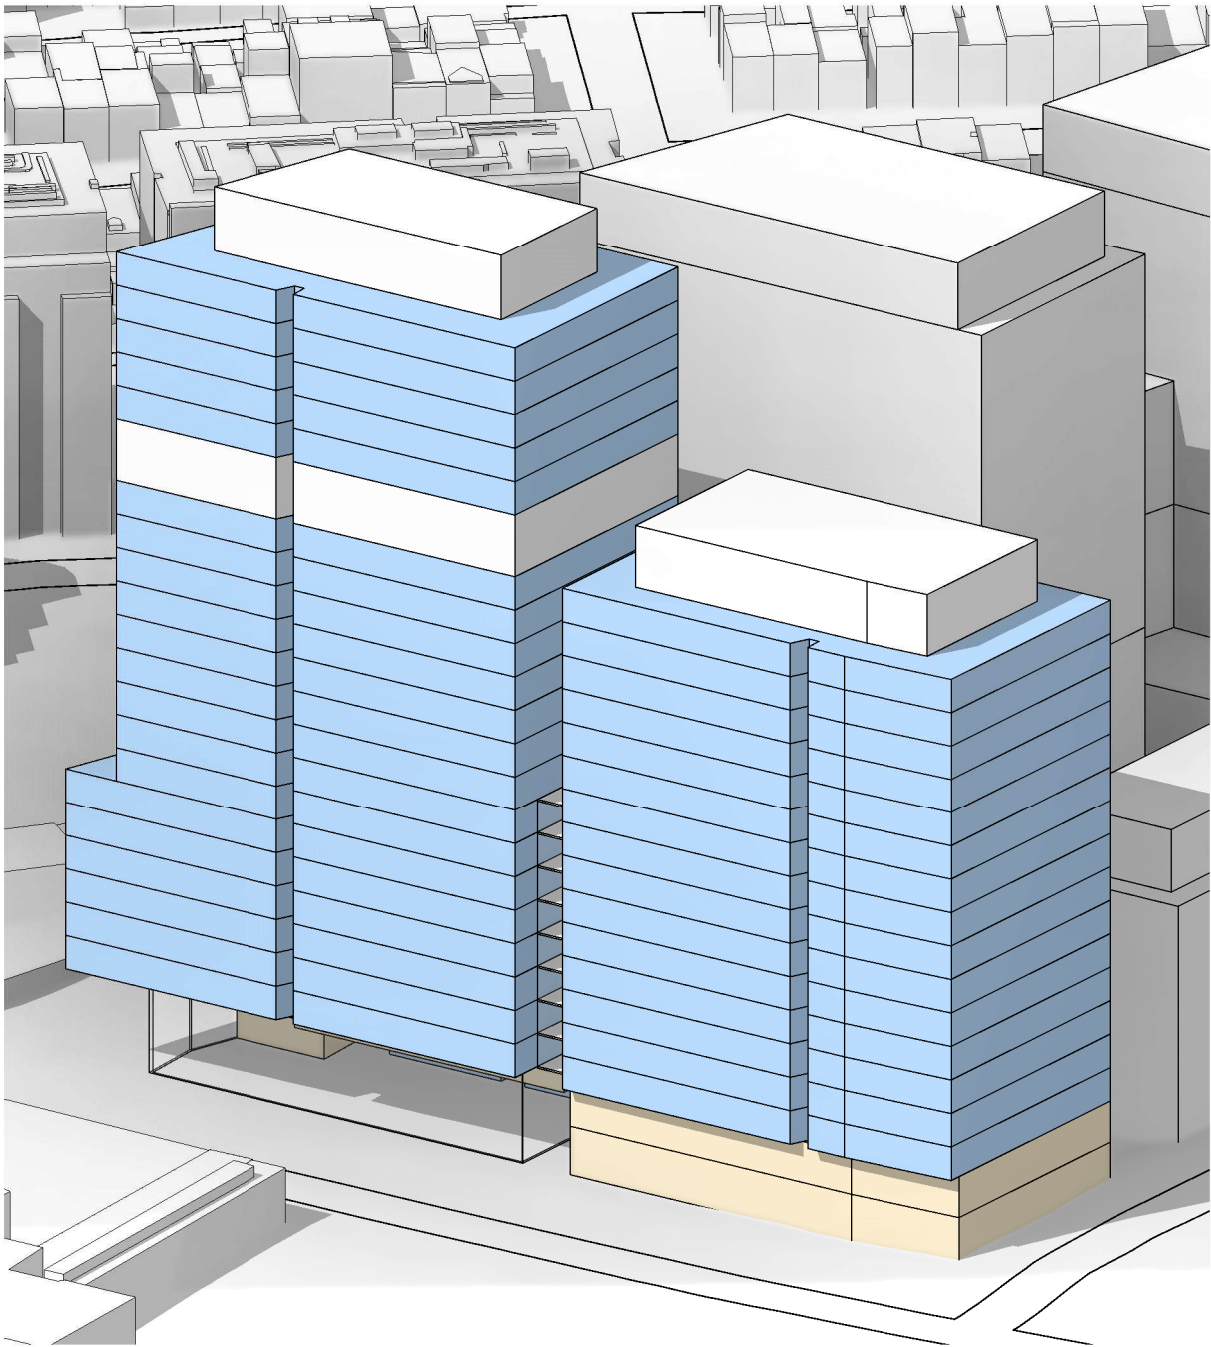




Green Square Site 8A & 8B


Drawing:
Drawing no:
Issue:
Scale @ A3:
Date:

Site Plan
RD-00-01
1 : 1000
15/09/21

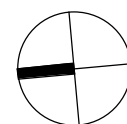

Architectus Sydney
Level 18 MLC Centre
19 Martin Place
Sydney NSW 2000
sydney@architectus.com.au



architectus™

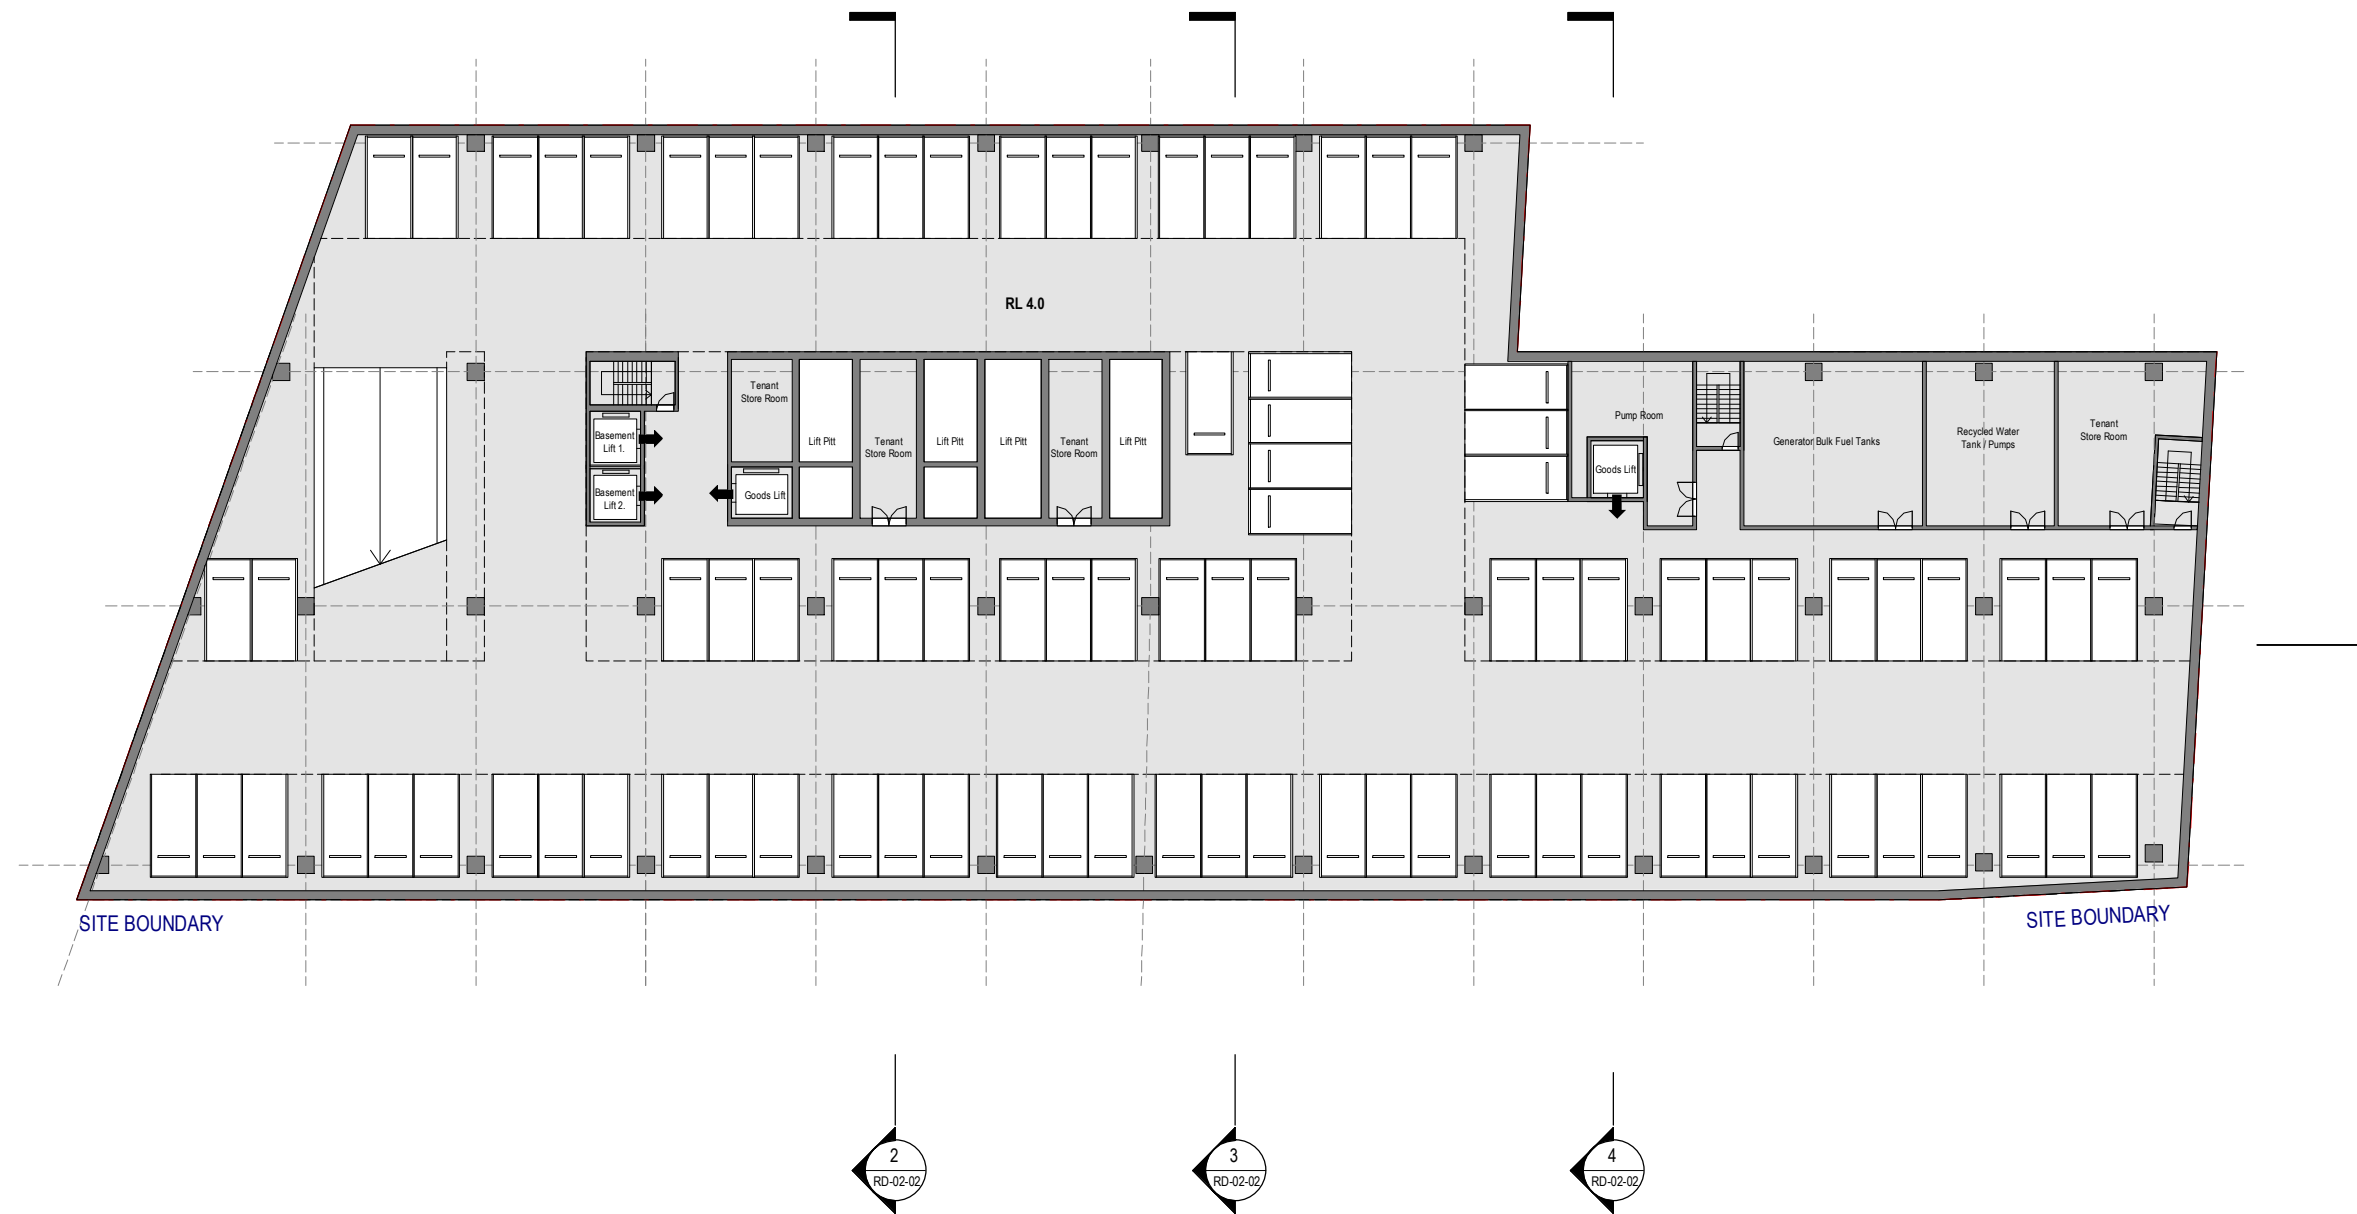

Green Square Site 8A & 8B


Drawing:
Drawing no:
Issue:
Scale @ A3:
Date:

Basement 3
RD-01-01
1 : 400
15/09/21

 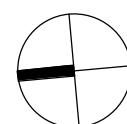

Architectus Sydney
Level 18 MLC Centre
19 Martin Place
Sydney NSW 2000
sydney@architectus.com.au



architectus™

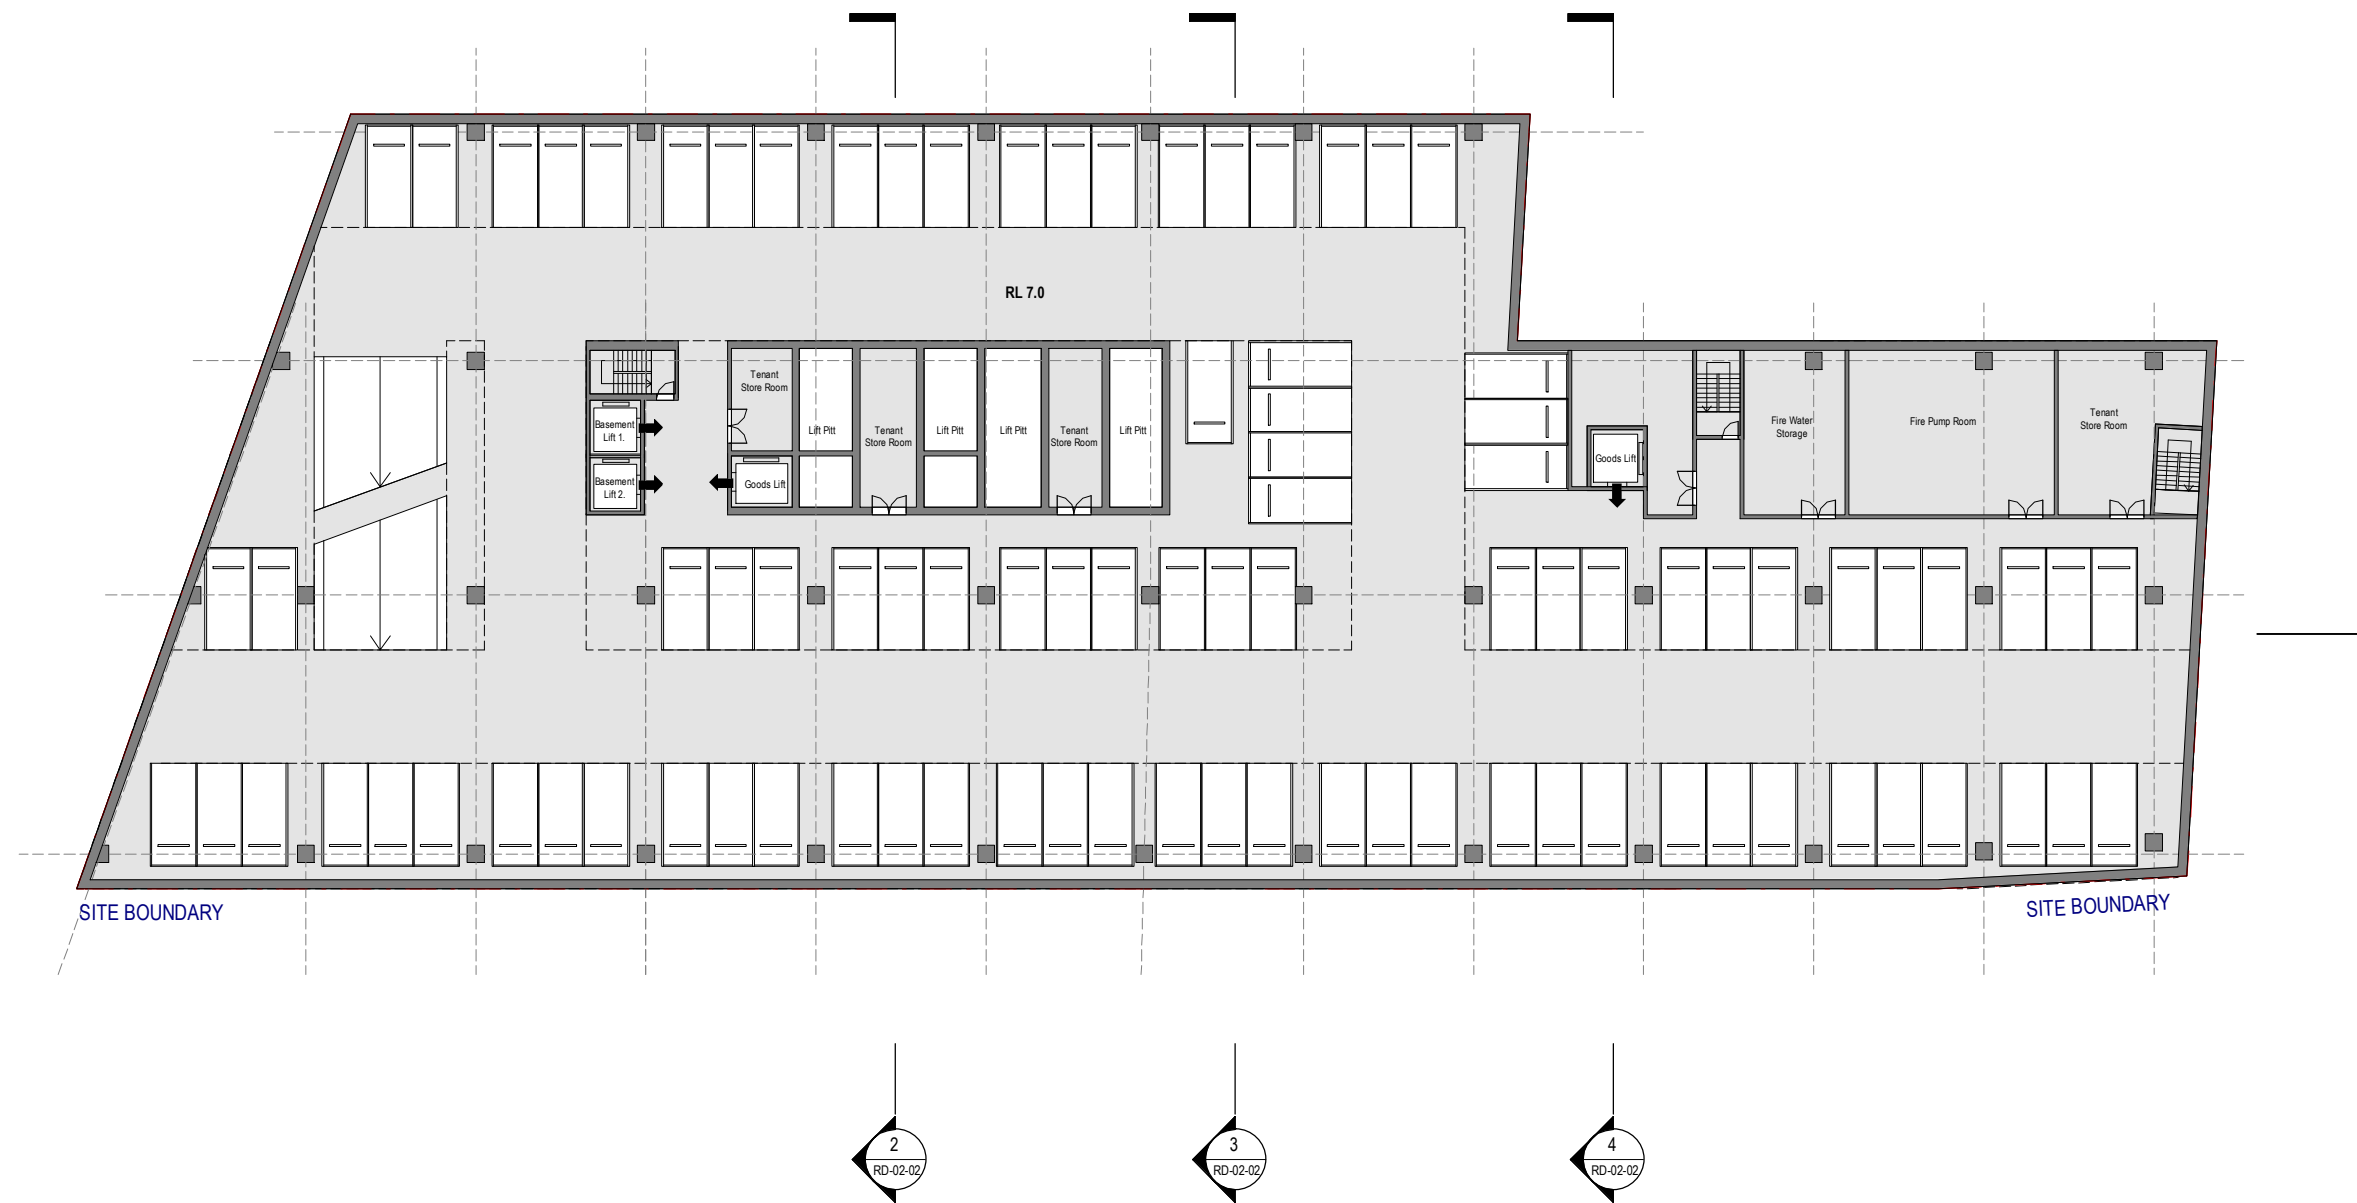

Green Square Site 8A & 8B

Drawing:
Drawing no:
Issue:
Scale @ A3:
Date:

Basement 2
RD-01-02
1 : 400
15/09/21

 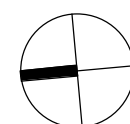

Architectus Sydney
Level 18 MLC Centre
19 Martin Place
Sydney NSW 2000
sydney@architectus.com.au



architectus™



Green Square Site 8A & 8B




Drawing:
Drawing no:
Issue:
Scale @ A3:
Date:


Basement 1
RD-01-03
1 : 400
15/09/21

 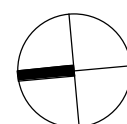

Architectus Sydney
Level 18 MLC Centre
19 Martin Place
Sydney NSW 2000
sydney@architectus.com.au

architectus™

 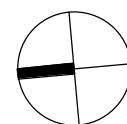
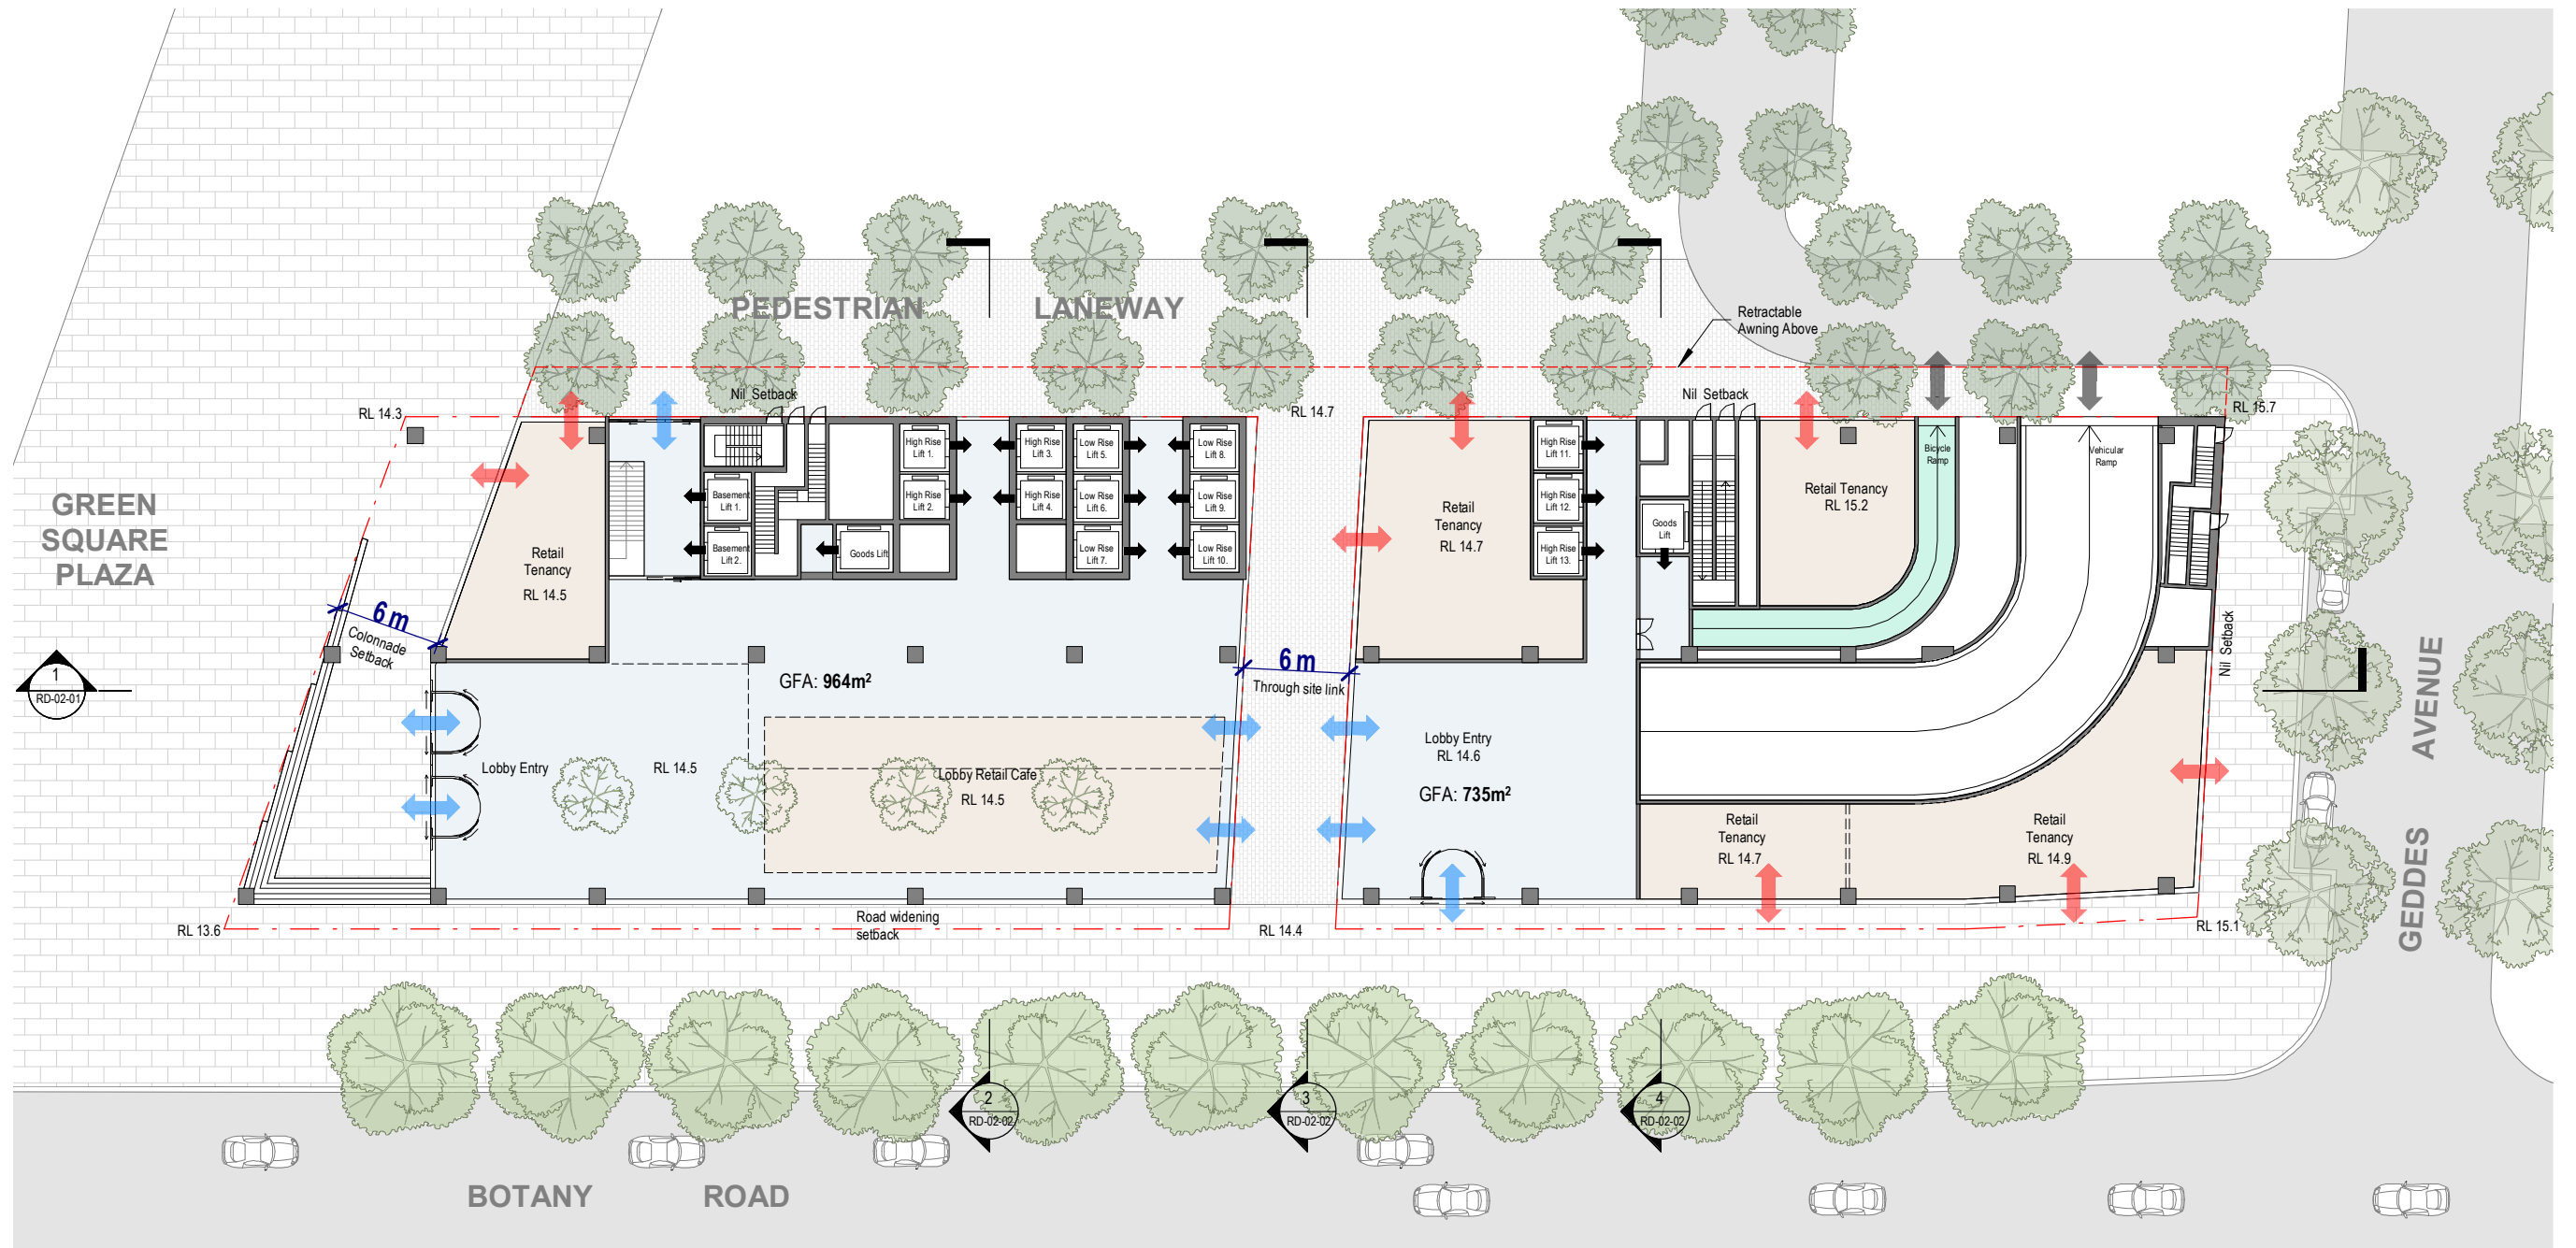


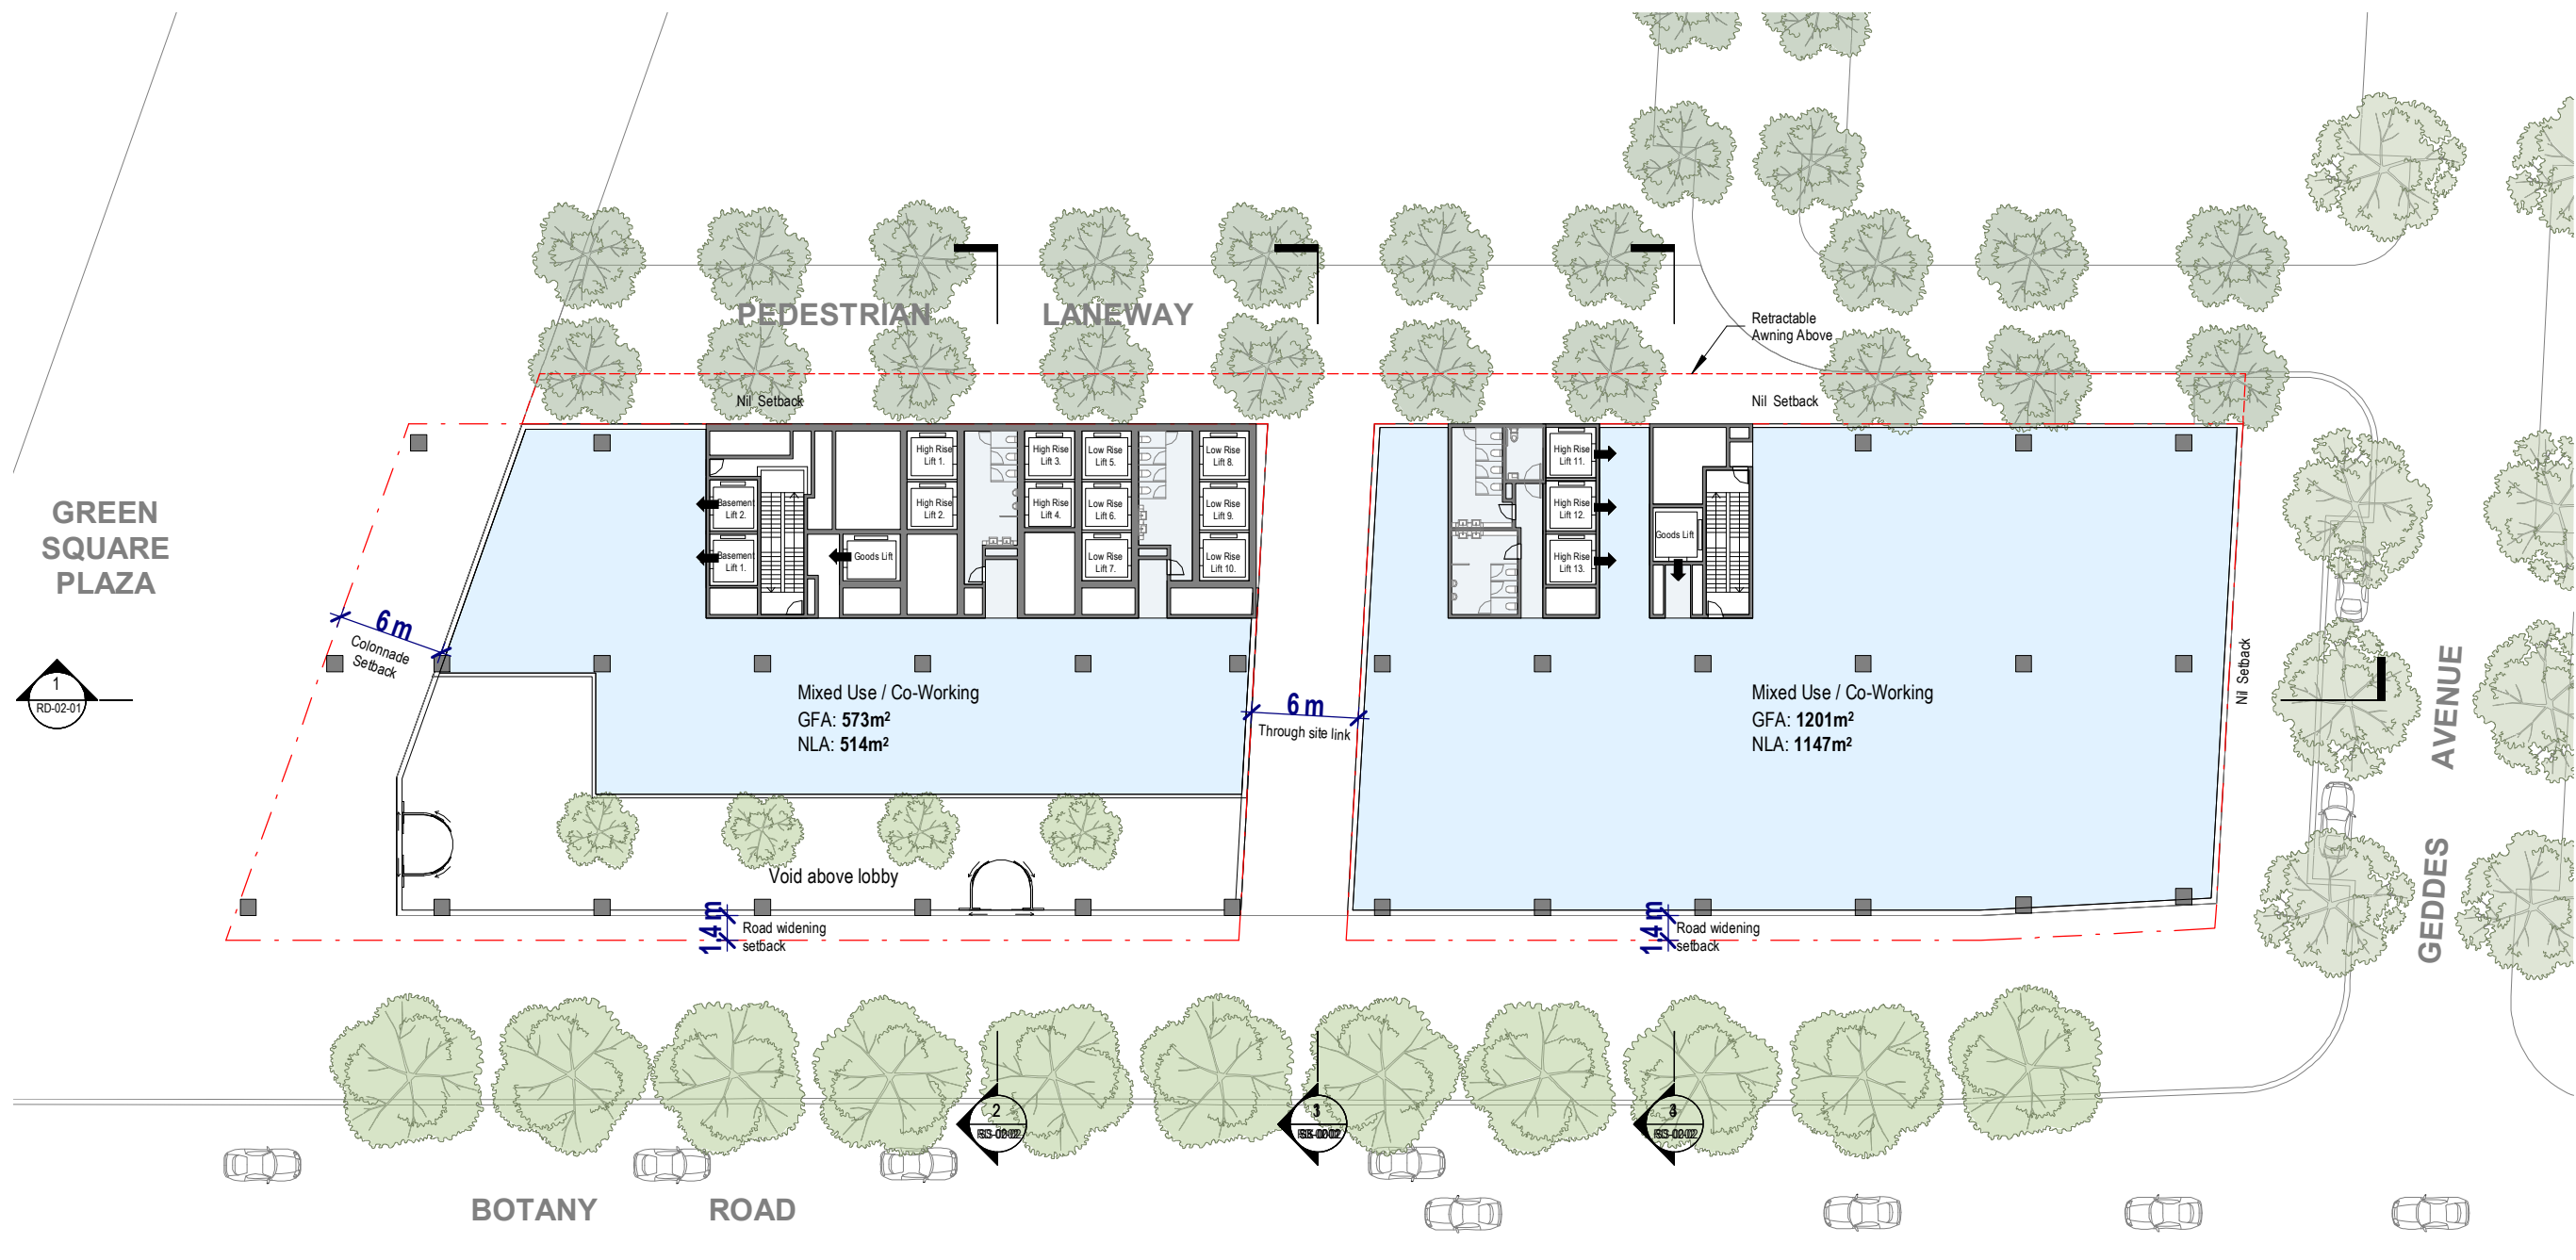

Green Square Site 8A & 8B

Drawing:
Drawing no:
Issue:
Scale @ A3:
Date:

Level 1
RD-01-05
1 : 400
15/09/21

 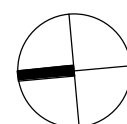

Architectus Sydney
Level 18 MLC Centre
19 Martin Place
Sydney NSW 2000
sydney@architectus.com.au

architectus™

GREEN
SQUARE
PLAZA



PEDESTRIAN
LANEWAY



Workplace
GFA: 2593m²
NLA: 2459m²



BOTANY
ROAD

GEDDES
AVENUE

Green Square Site 8A & 8B

Drawing:
Drawing no:
Issue:
Scale @ A3:
Date:

Levels 2 - 8 (Typical Podium Levels)
RD-01-06
1 : 400
15/09/21

 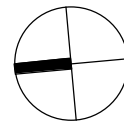

Architectus Sydney
Level 18 MLC Centre
19 Martin Place
Sydney NSW 2000
sydney@architectus.com.au



architectus™



Green Square Site 8A & 8B




Drawing:
Drawing no:
Issue:
Scale @ A3:
Date:


Levels 10 - 16 (Typical High Rise Levels)
RD-01-08
1 : 400
15/09/21

 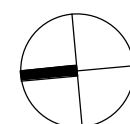

Architectus Sydney
Level 18 MLC Centre
19 Martin Place
Sydney NSW 2000
sydney@architectus.com.au

architectus™

 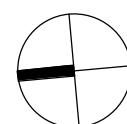
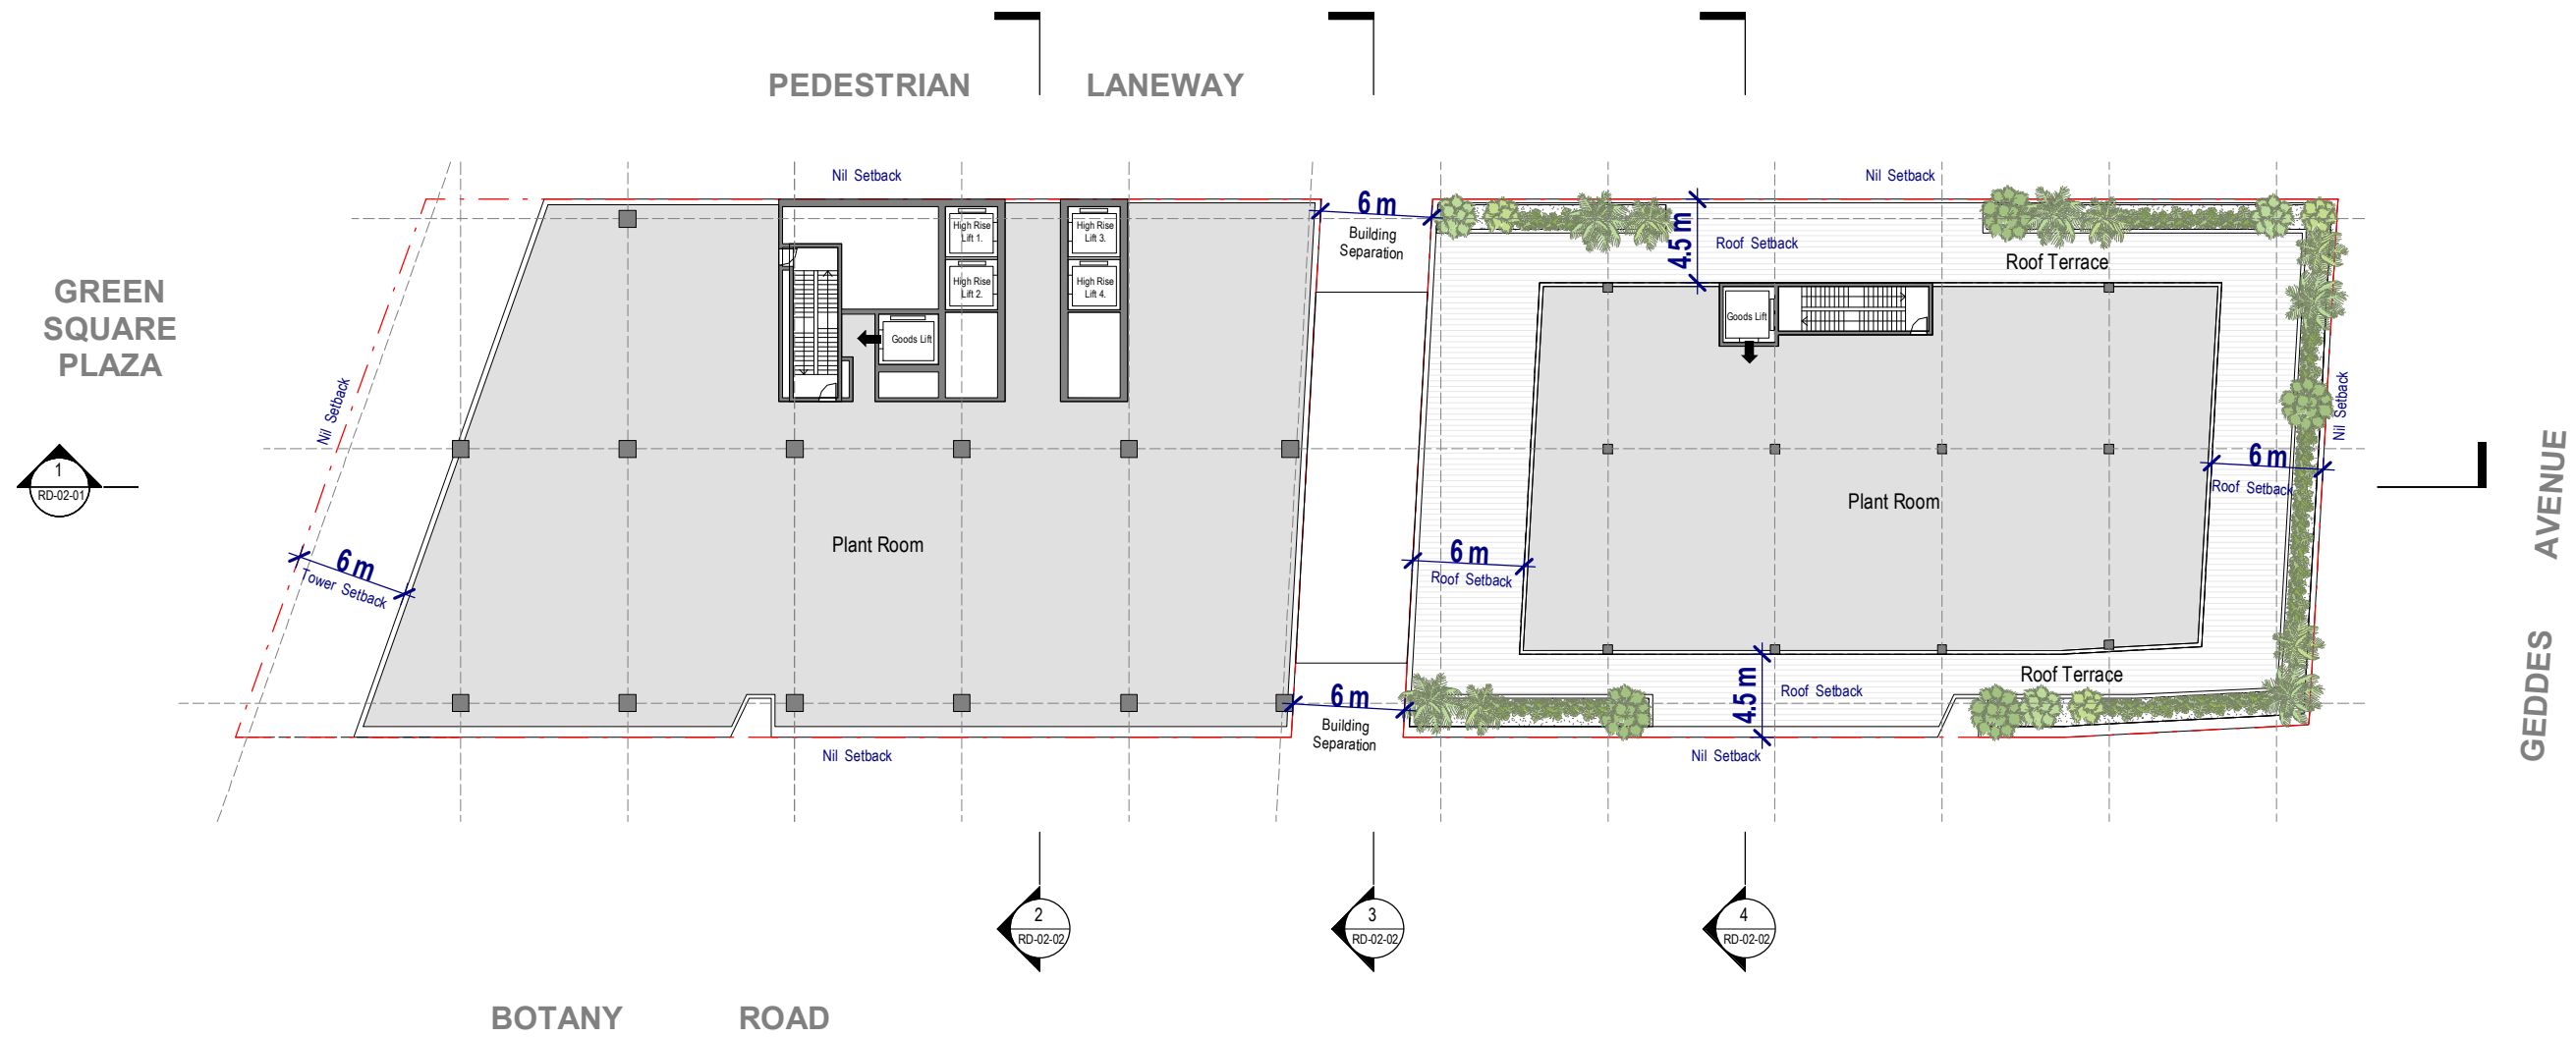


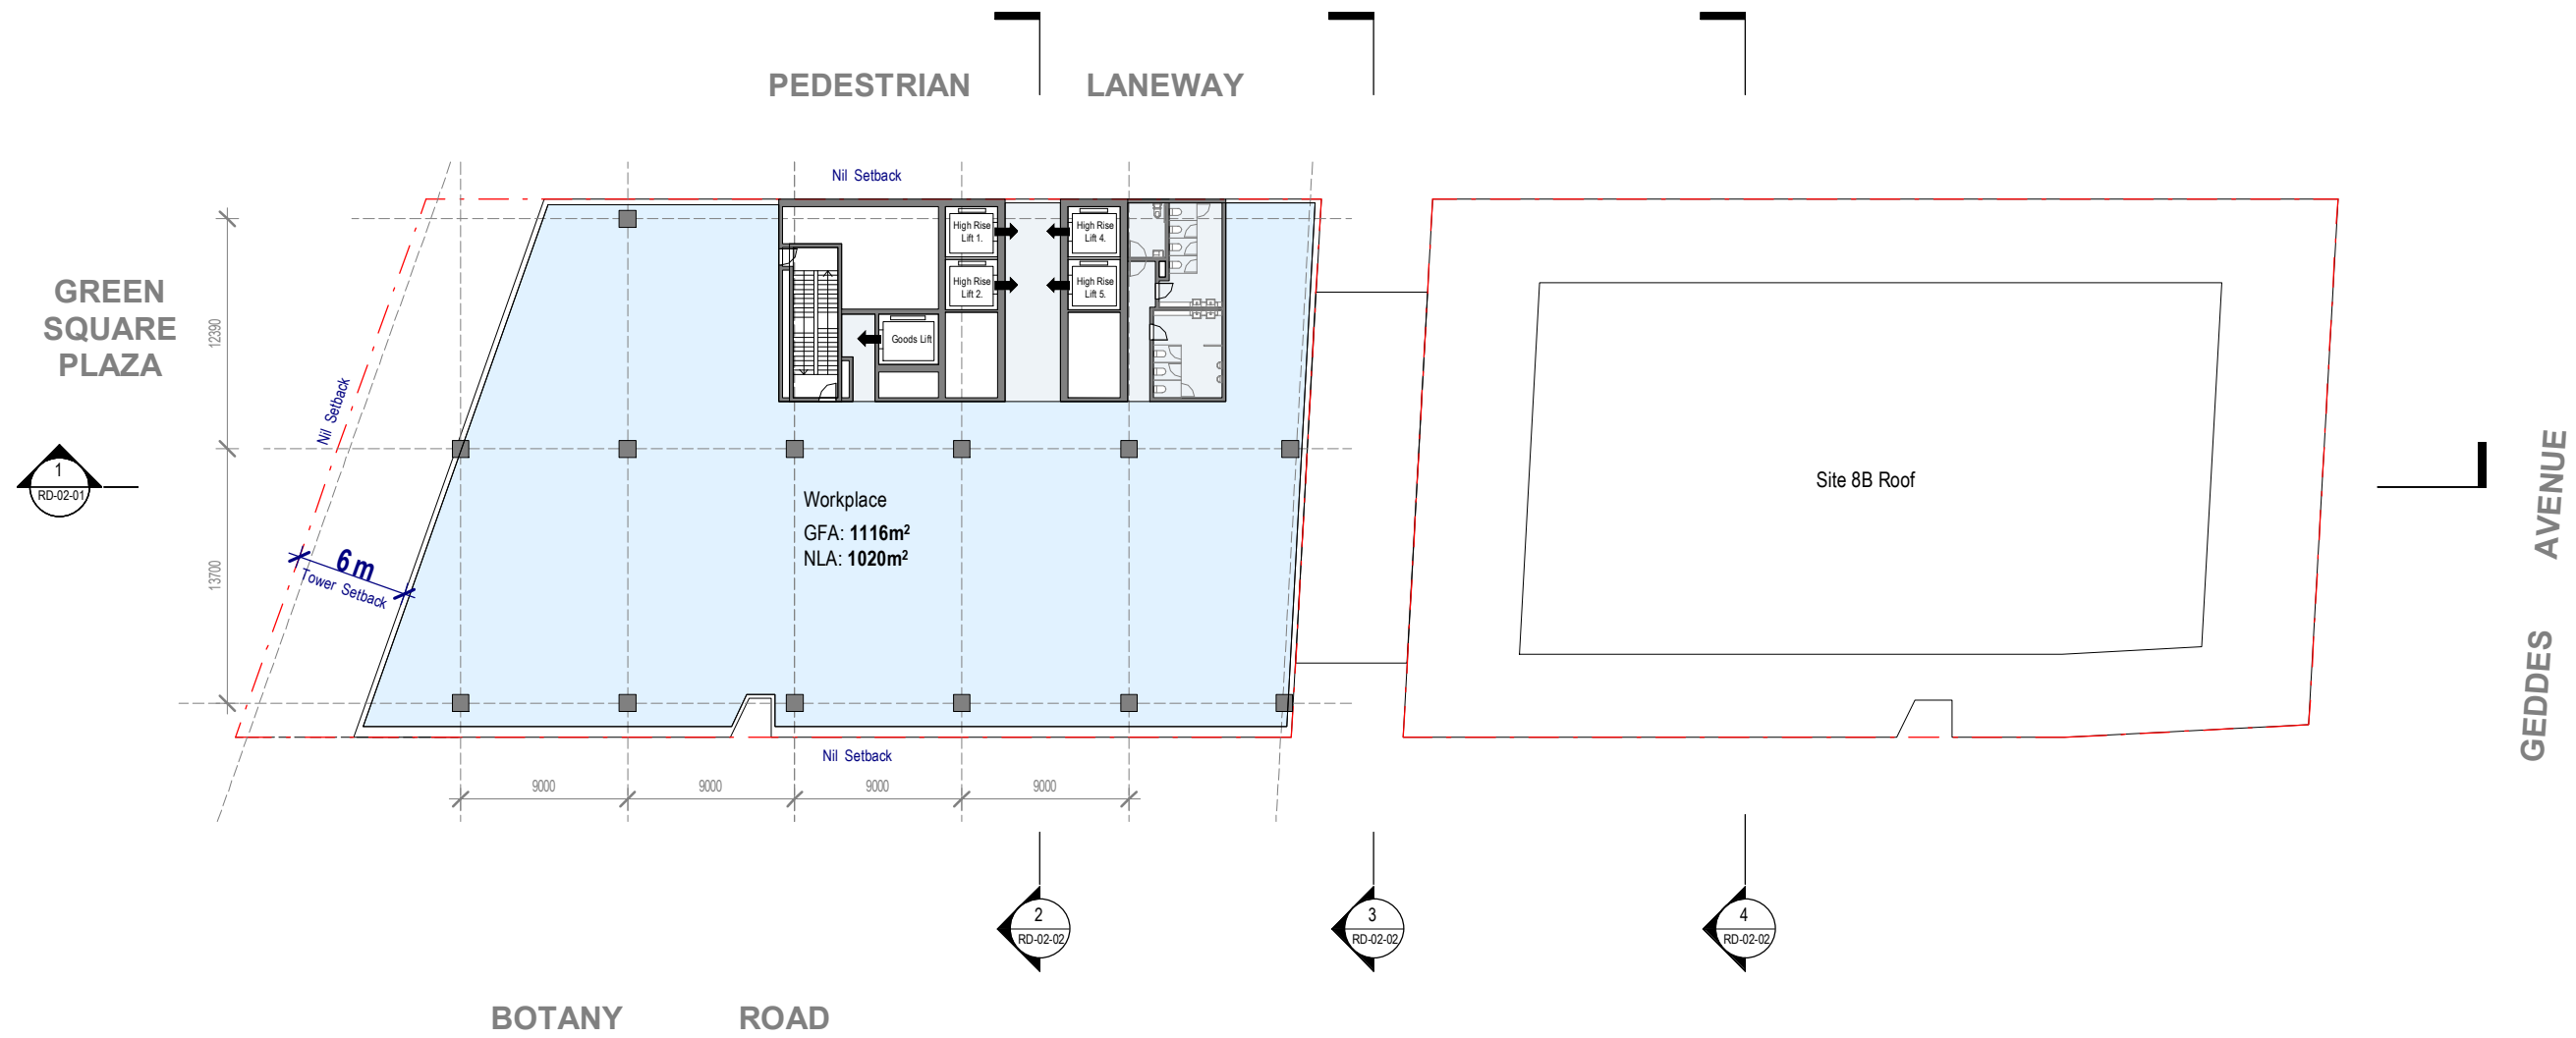

Green Square Site 8A & 8B


Drawing:
Drawing no:
Issue:
Scale @ A3:
Date:

Levels 18 - 22 (Typical High Rise Levels)
RD-01-10
1 : 400
15/09/21

 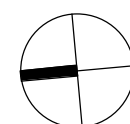

Architectus Sydney
Level 18 MLC Centre
19 Martin Place
Sydney NSW 2000
sydney@architectus.com.au



architectus™

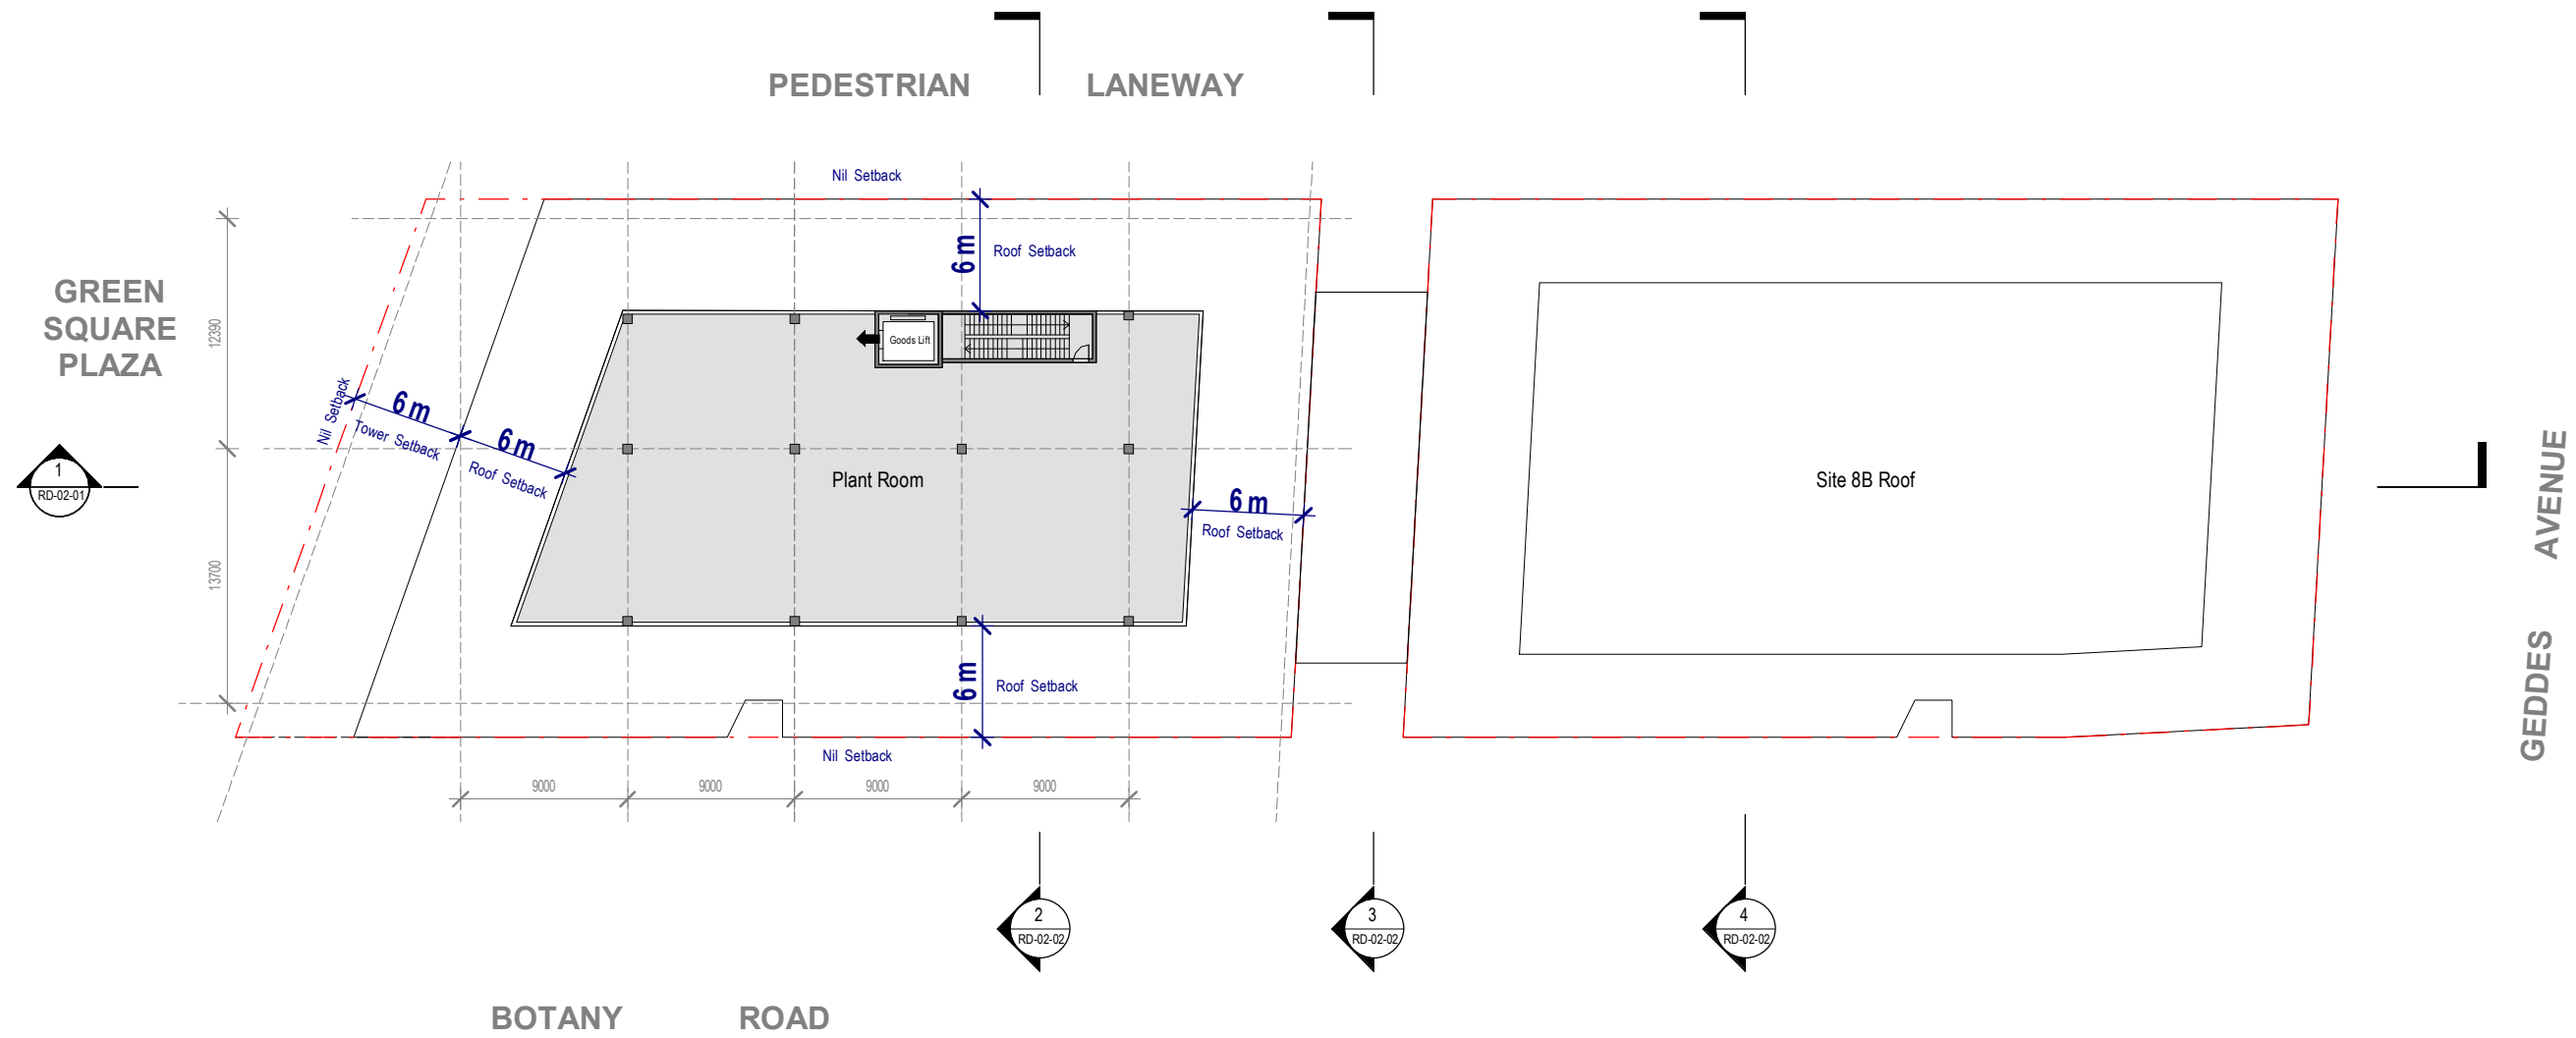

Green Square Site 8A & 8B

Drawing:
Drawing no:
Issue:
Scale @ A3:
Date:

Level 23 (Roof Plant)
RD-01-11
1 : 400
15/09/21

 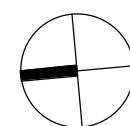

Architectus Sydney
Level 18 MLC Centre
19 Martin Place
Sydney NSW 2000
sydney@architectus.com.au

architectus™


Green Square Site 8A & 8B


Drawing:
Drawing no:
Issue:
Scale @ A3:
Date:

Section 1 (North South)
RD-02-01
1 : 600
15/09/21

Architectus Sydney
Level 18 MLC Centre
19 Martin Place
Sydney NSW 2000
sydney@architectus.com.au

architectus™

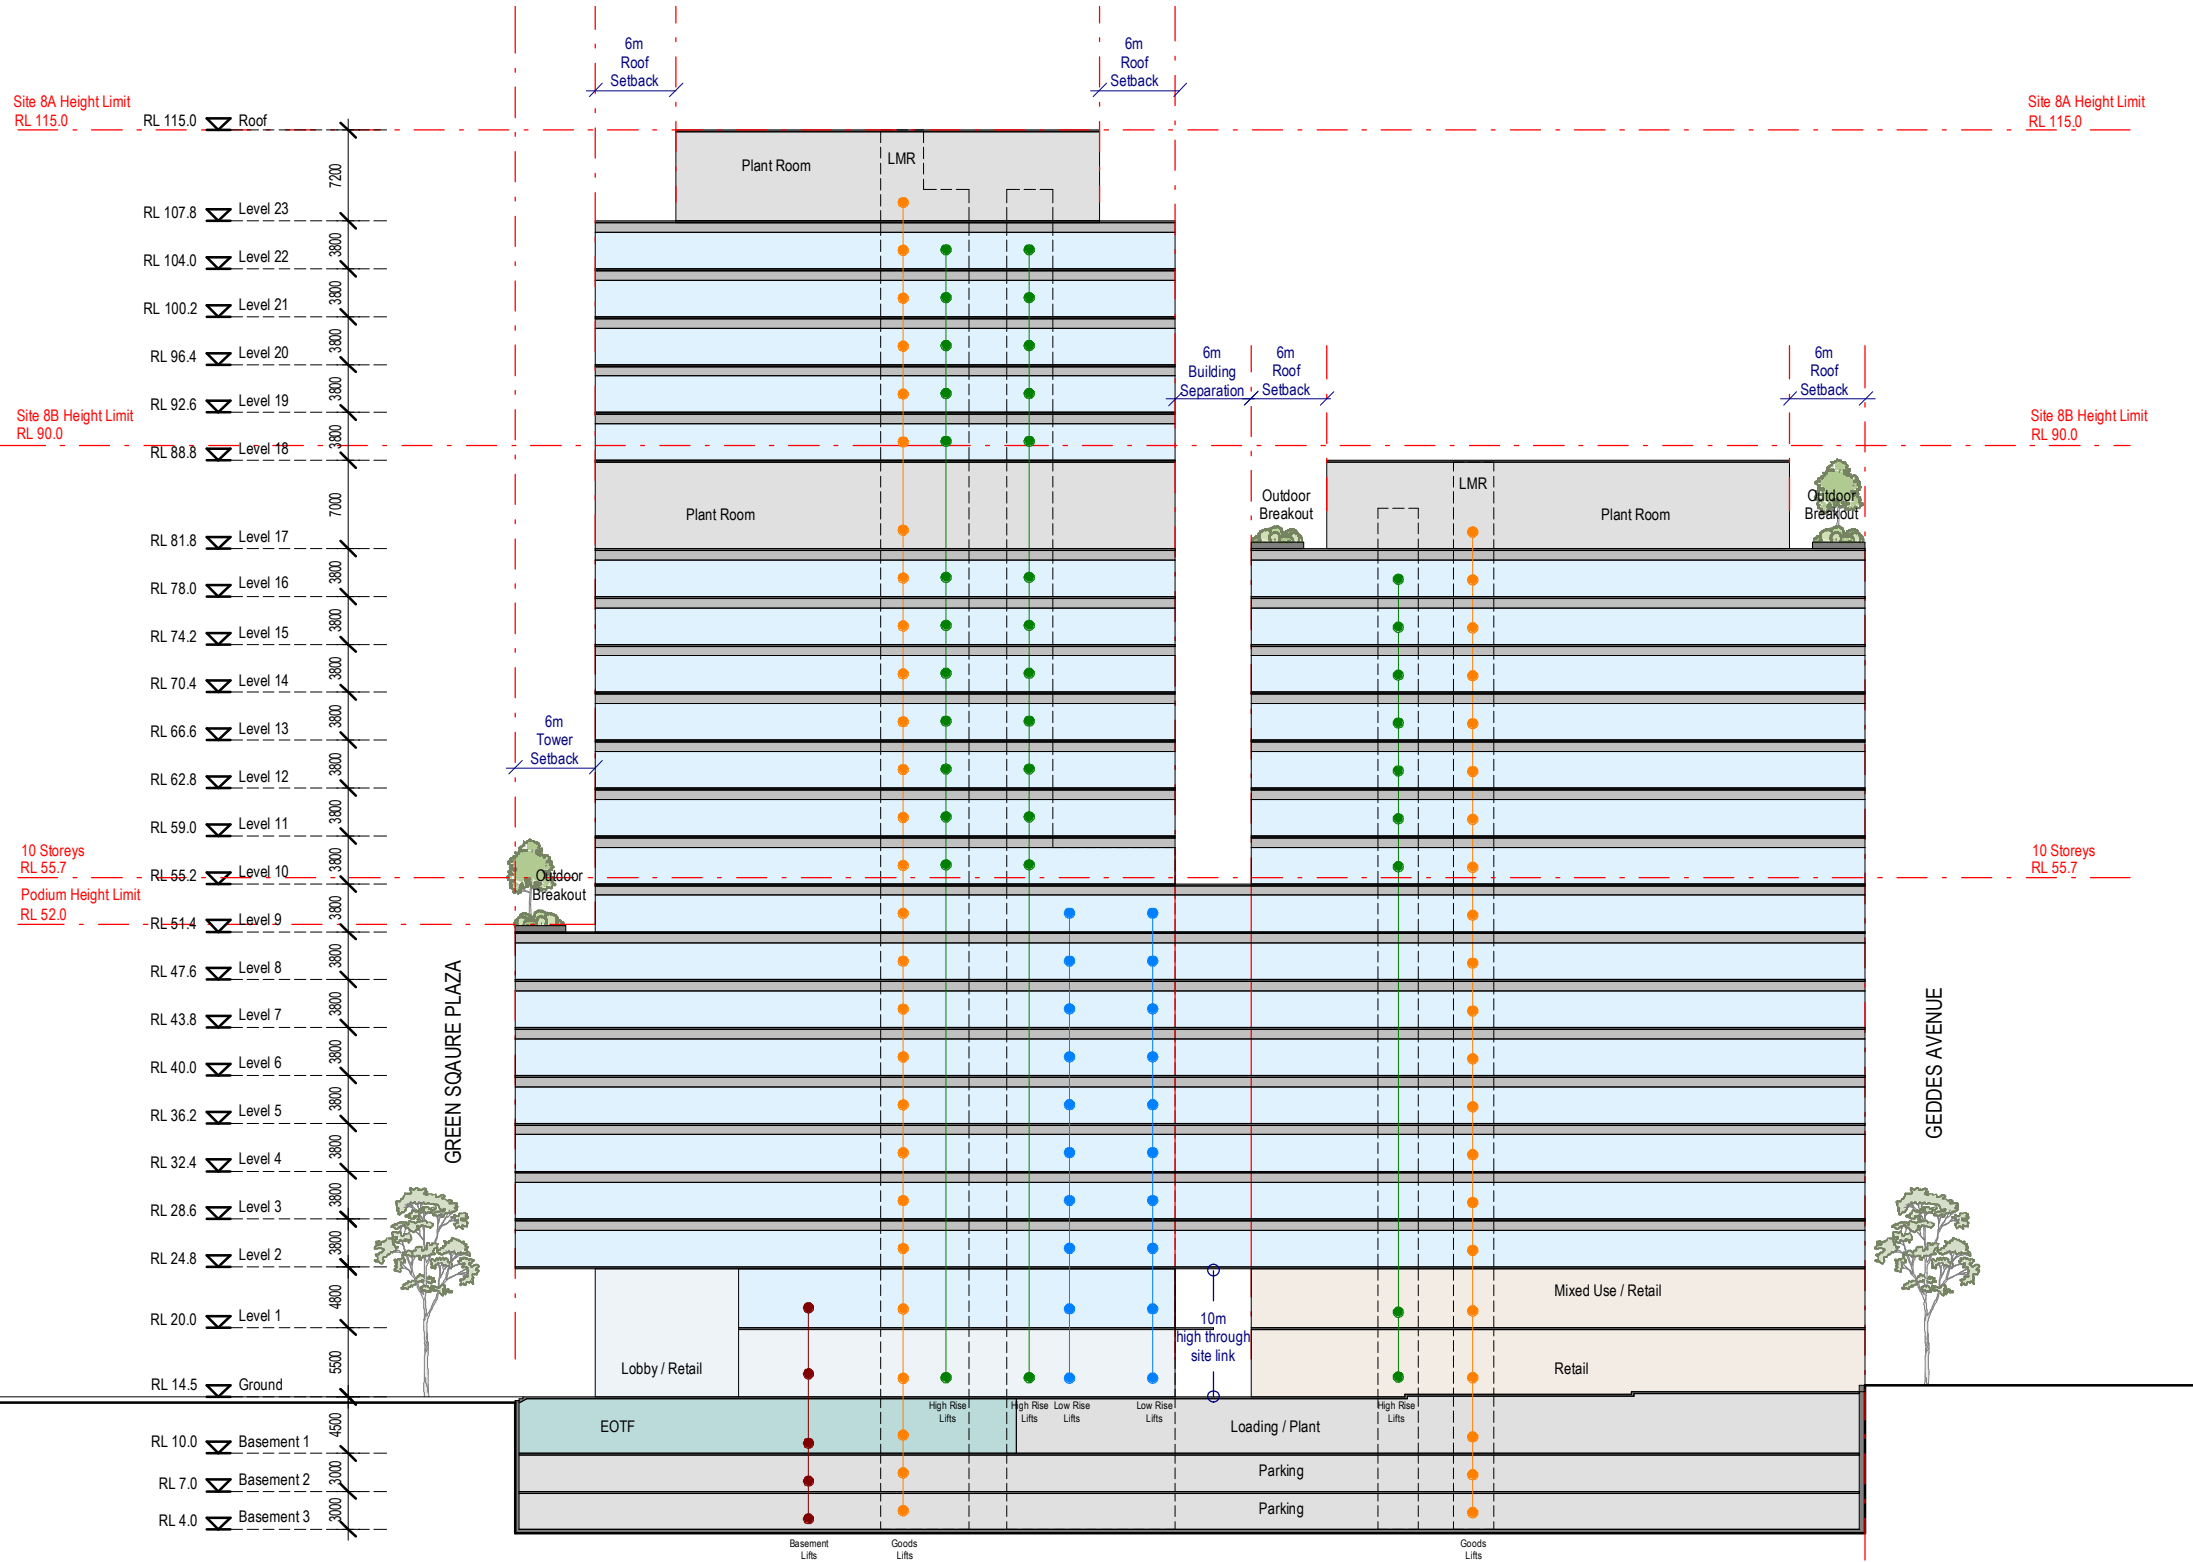

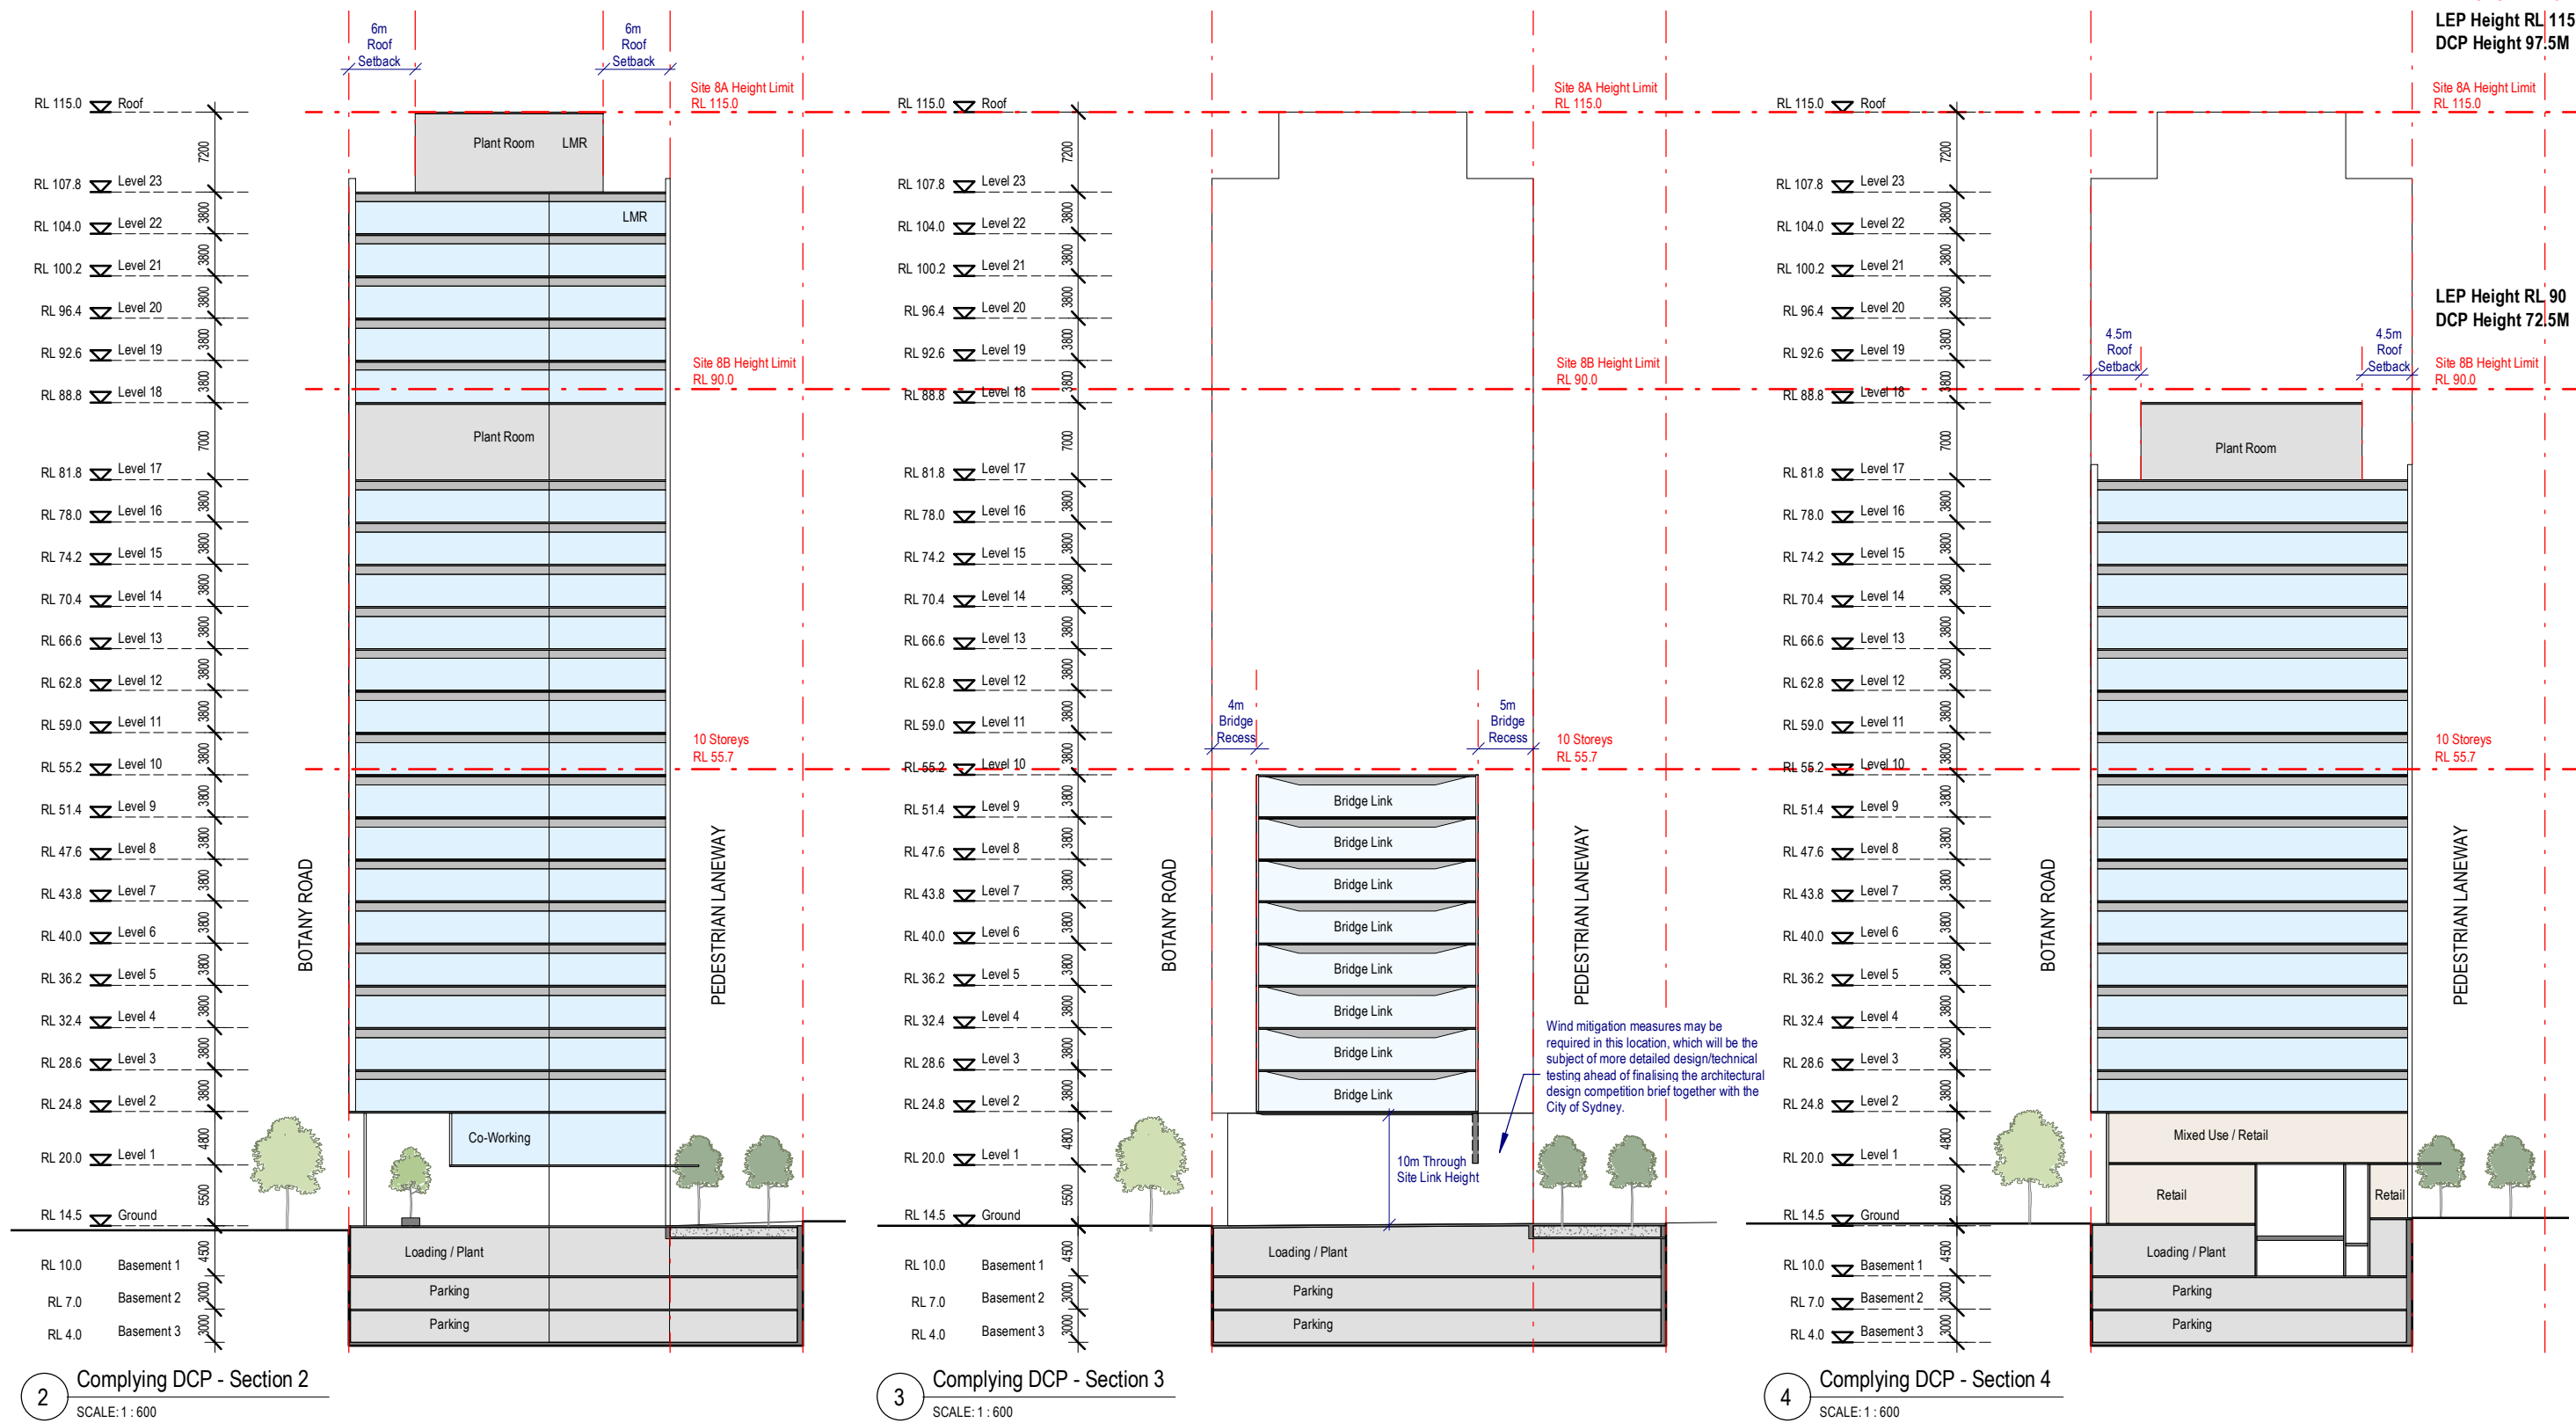


Green Square Site 8A & 8B

Drawing:
Drawing no:
Issue:
Scale @ A3:
Date:

Section 2,3,4 (East West)
RD-02-02

1 : 600
15/09/21

 

Architectus Sydney
Level 18 MLC Centre
19 Martin Place
Sydney NSW 2000
sydney@architectus.com.au

architectus™