

Attachment A8


**Revised Reference Design, dated 15
September 2021**

Green Square Sydney

Site 8A & 8B

Reference Design

Sheet Number	Sheet Name
RD-00-01	Site Plan
RD-01-01	Basement 3
RD-01-02	Basement 2
RD-01-03	Basement 1
RD-01-04	Ground Level
RD-01-05	Level 1
RD-01-06	Levels 2 - 8 (Typical Podium Levels)
RD-01-07	Level 9
RD-01-08	Levels 10 - 16 (Typical High Rise Levels)
RD-01-09	Level 17 (Plant Level)
RD-01-10	Levels 18 - 22 (Typical High Rise Levels)
RD-01-11	Level 23 (Roof Plant)
RD-02-01	Section 1 (North South)
RD-02-02	Section 2,3,4 (East West)

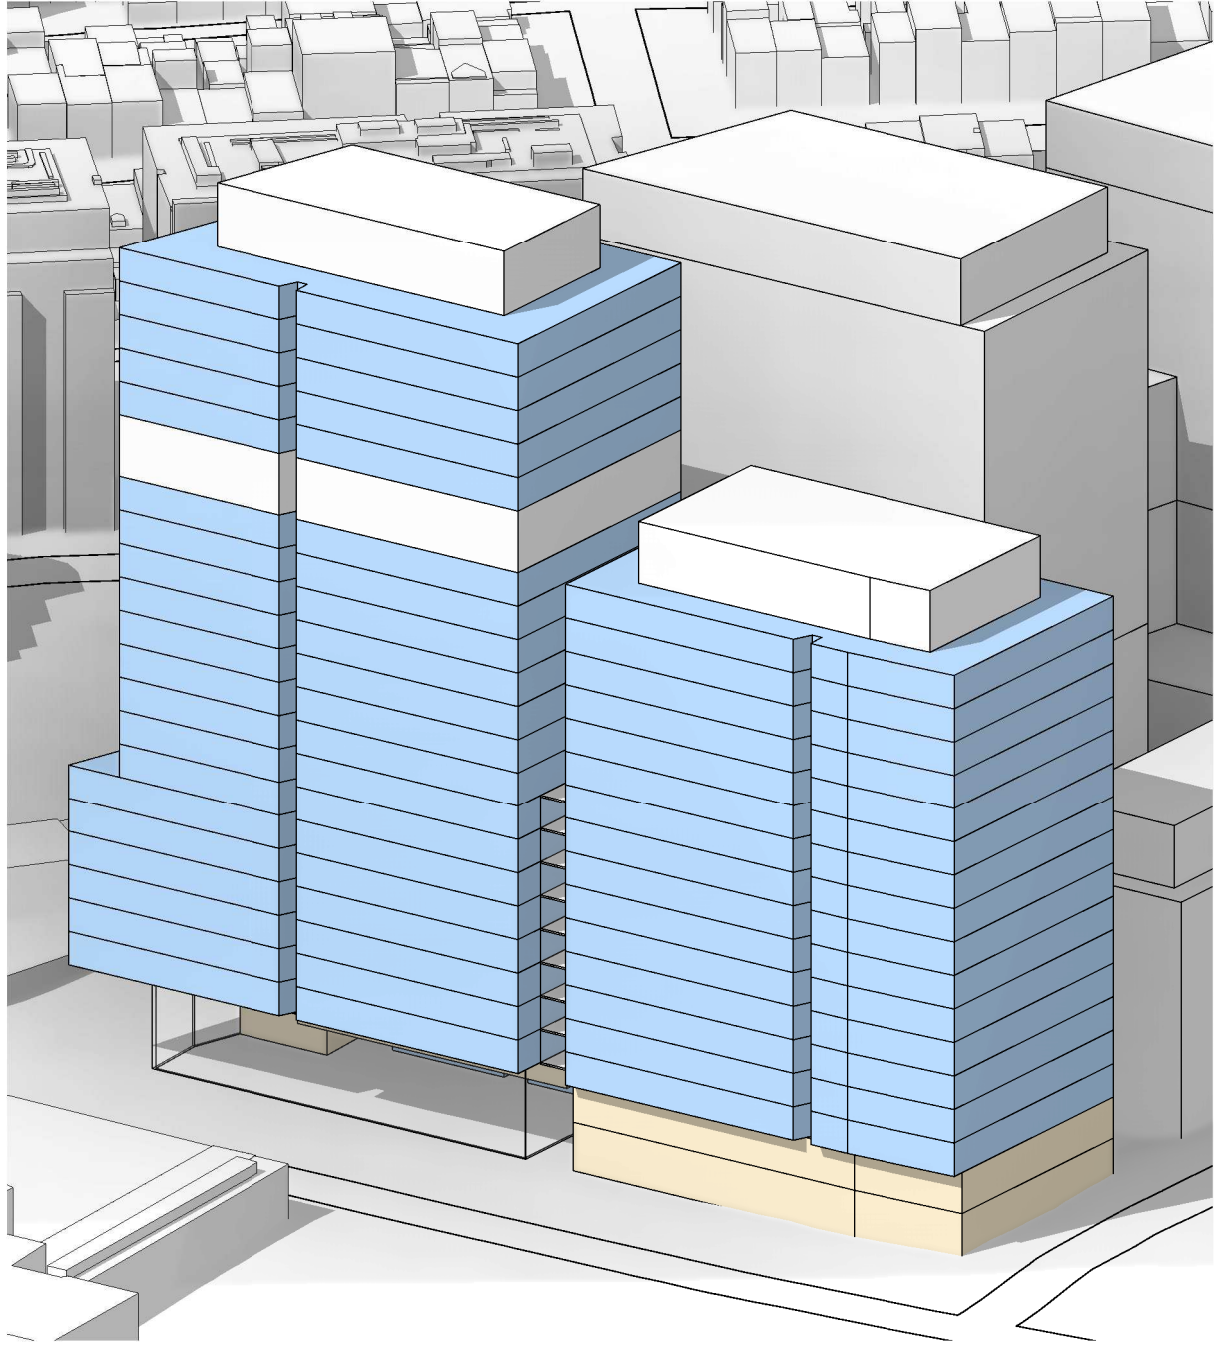


298



Green Square Site 8A & 8B






Drawing:
 Drawing no:
 Issue:
 Scale @ A3:
 Date:





Site Plan
 RD-00-01
 1 : 1000
 15/09/21


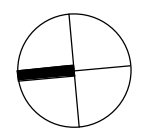



Architectus Sydney
 Level 18 MLC Centre
 19 Martin Place
 Sydney NSW 2000
 sydney@architectus.com.au

300

 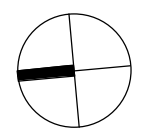   

 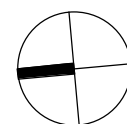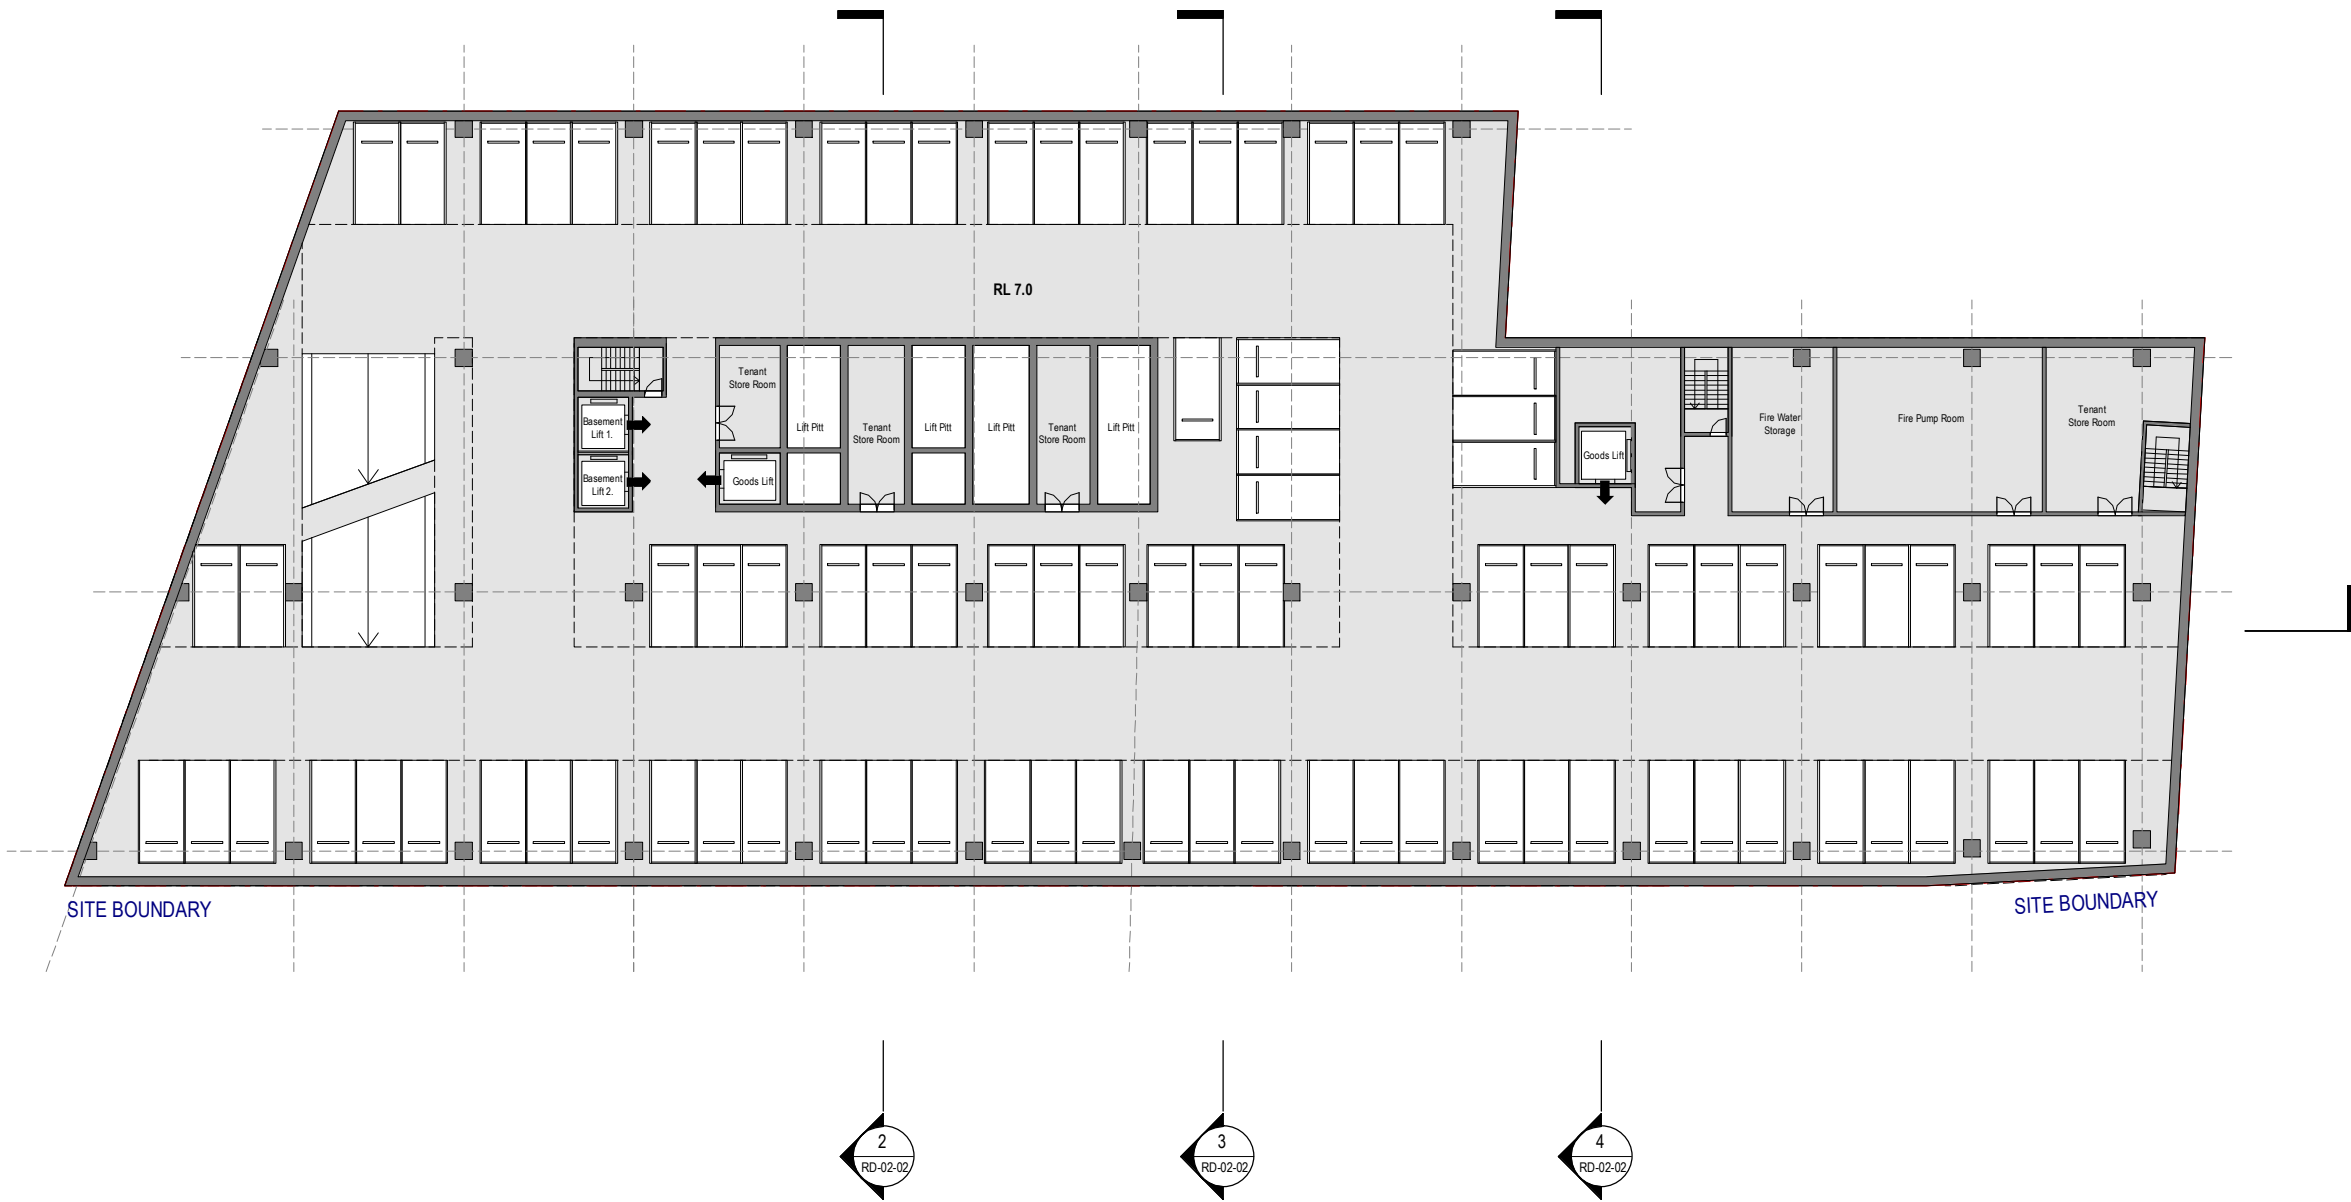
 


 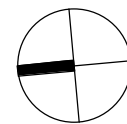

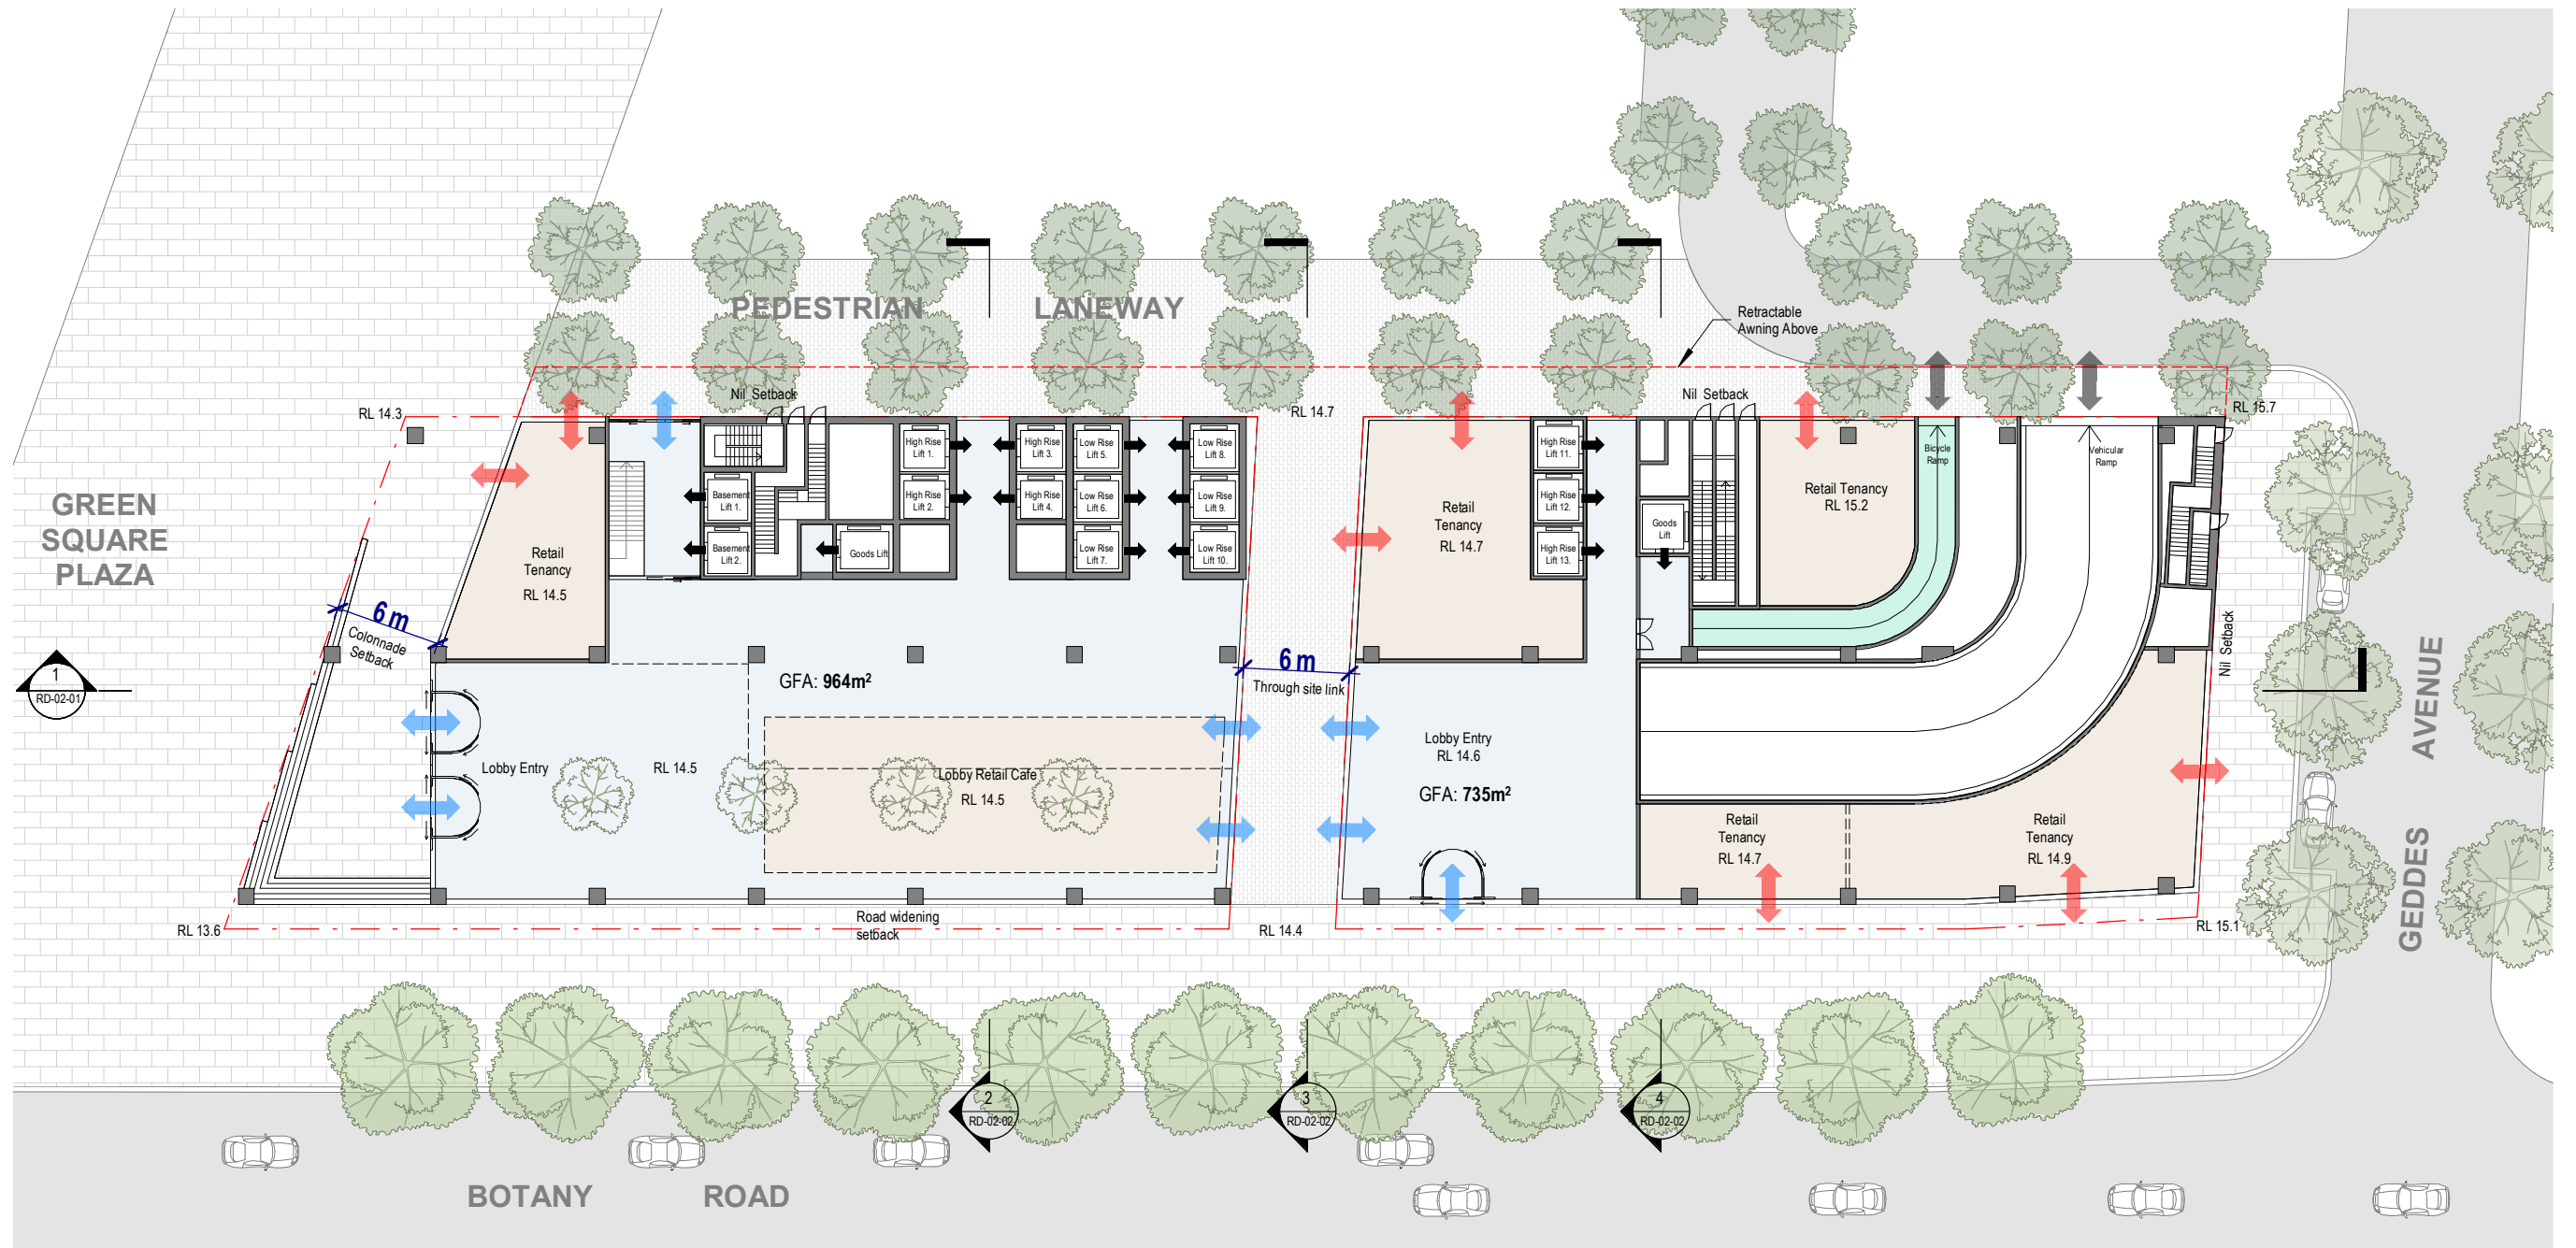


Green Square Site 8A & 8B

Drawing: **Ground Level**
 Drawing no: RD-01-04
 Issue:
 Scale @ A3: 1 : 400
 Date: 15/09/21

 
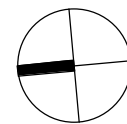


Architectus Sydney
 Level 18 MLC Centre
 19 Martin Place
 Sydney NSW 2000
 sydney@architectus.com.au

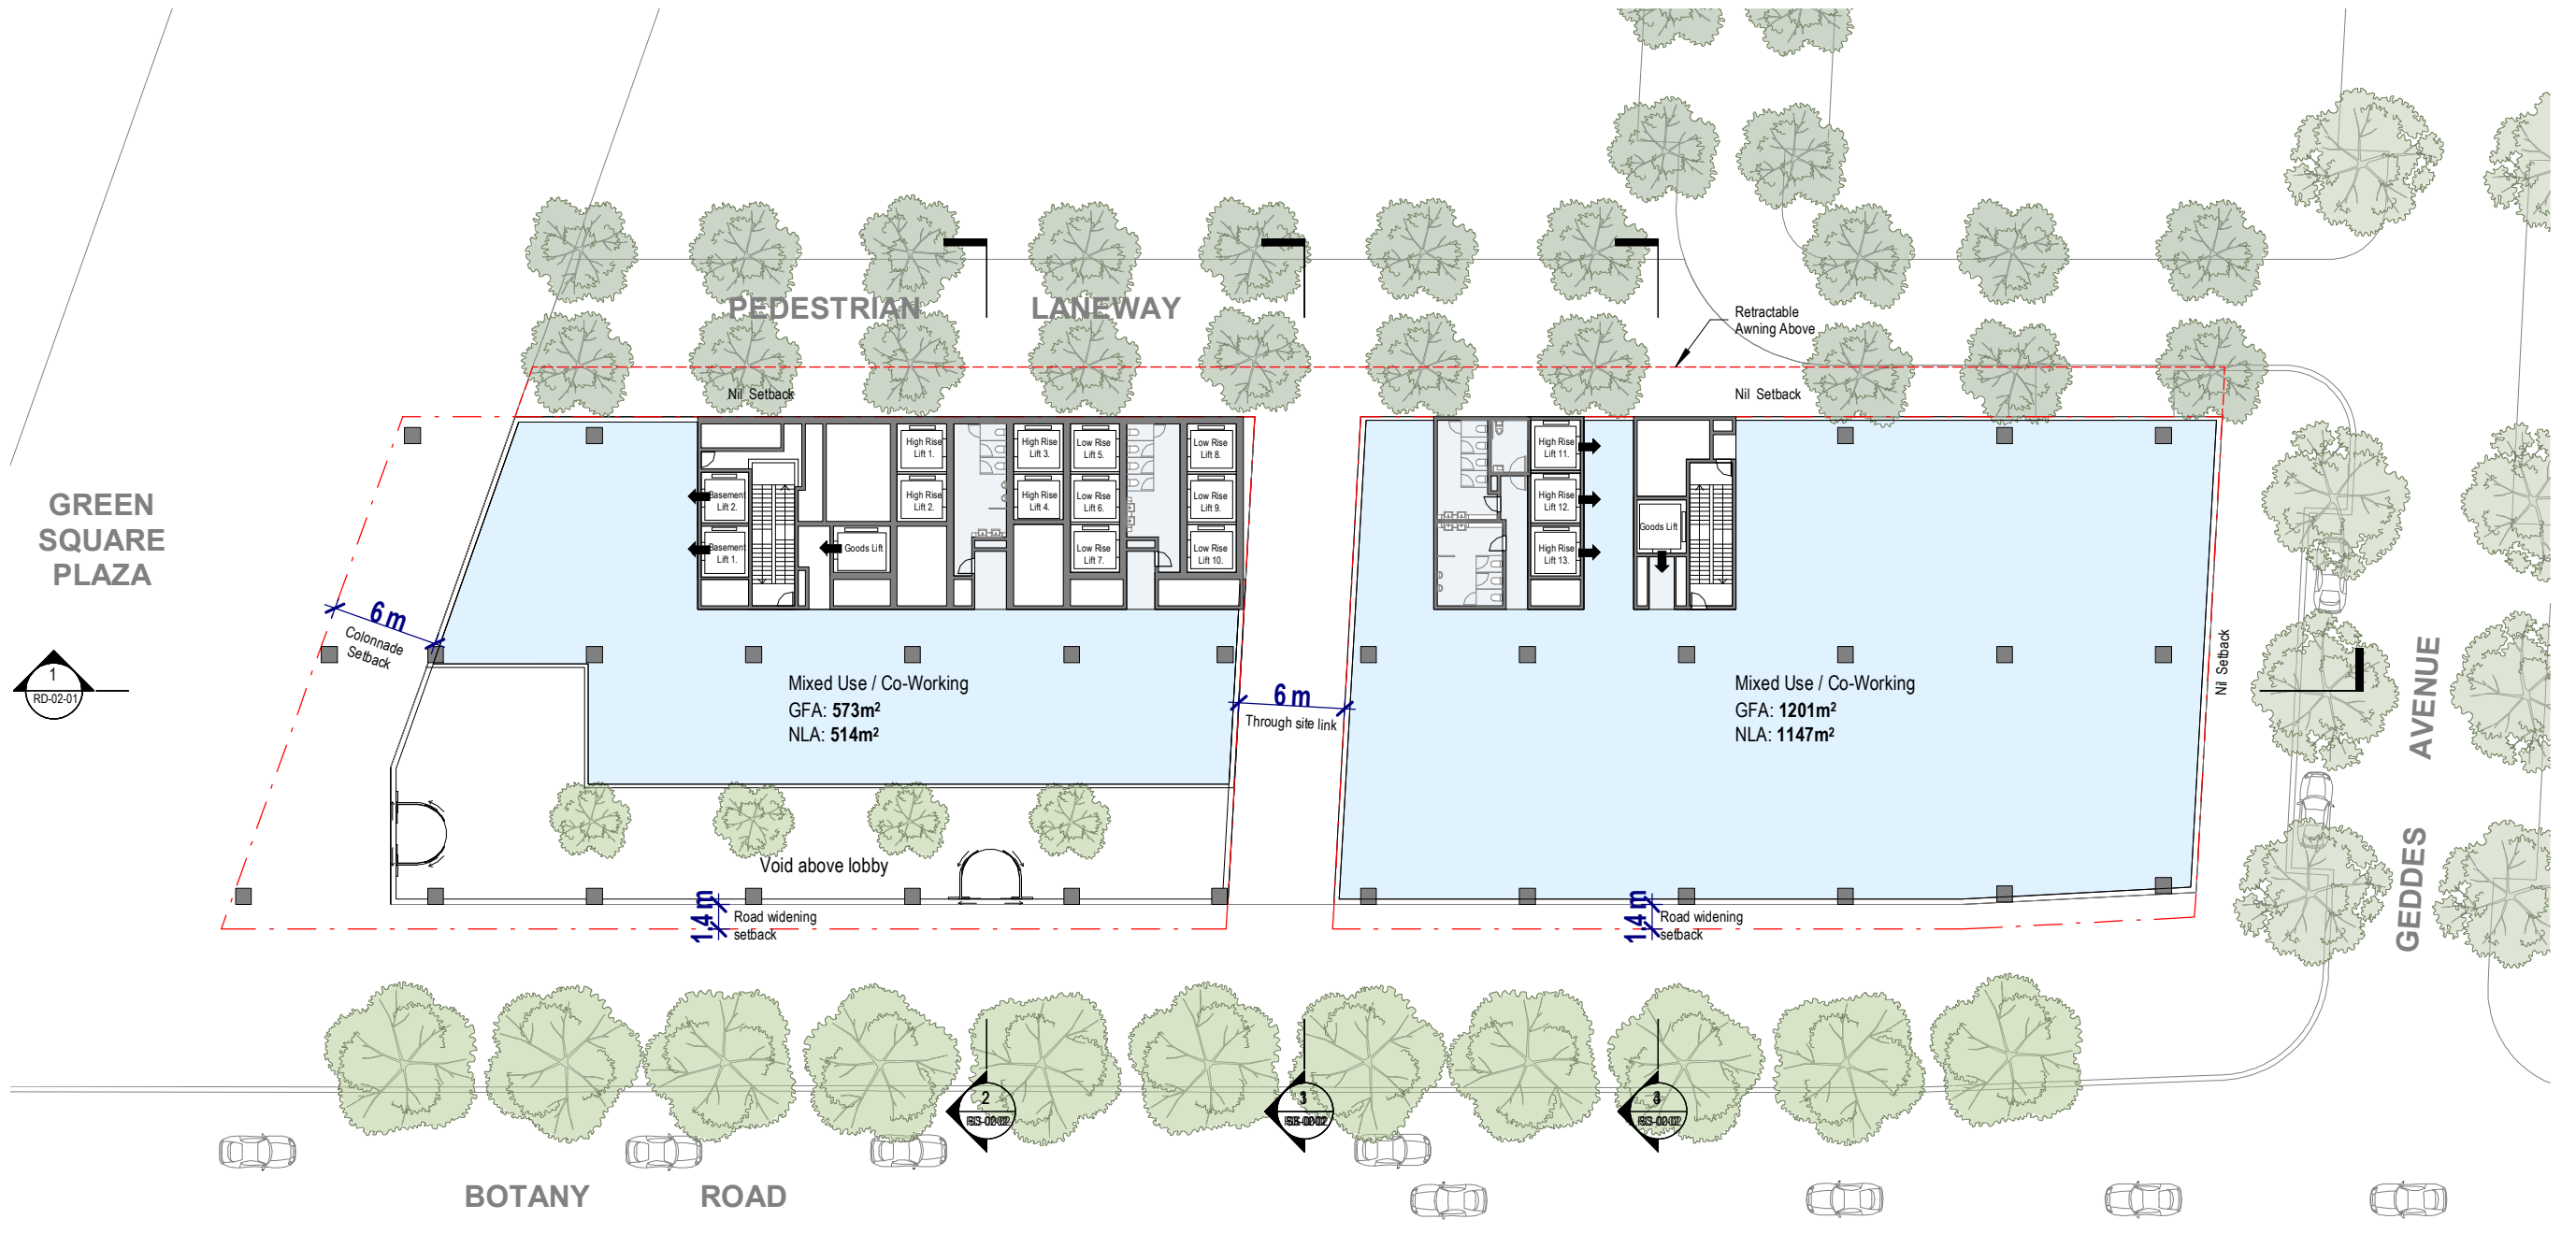

Green Square Site 8A & 8B

Drawing: **Level 1**
 Drawing no: RD-01-05
 Issue:
 Scale @ A3: 1 : 400
 Date: 15/09/21

 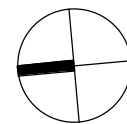



Architectus Sydney
 Level 18 MLC Centre
 19 Martin Place
 Sydney NSW 2000
 sydney@architectus.com.au

305



Green Square Site 8A & 8B


Drawing: **Levels 2 - 8 (Typical Podium Levels)**
 Drawing no: RD-01-06
 Issue:
 Scale @ A3: 1 : 400
 Date: 15/09/21

 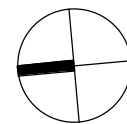



Architectus Sydney
 Level 18 MLC Centre
 19 Martin Place
 Sydney NSW 2000
 sydney@architectus.com.au

306

GREEN SQUARE PLAZA

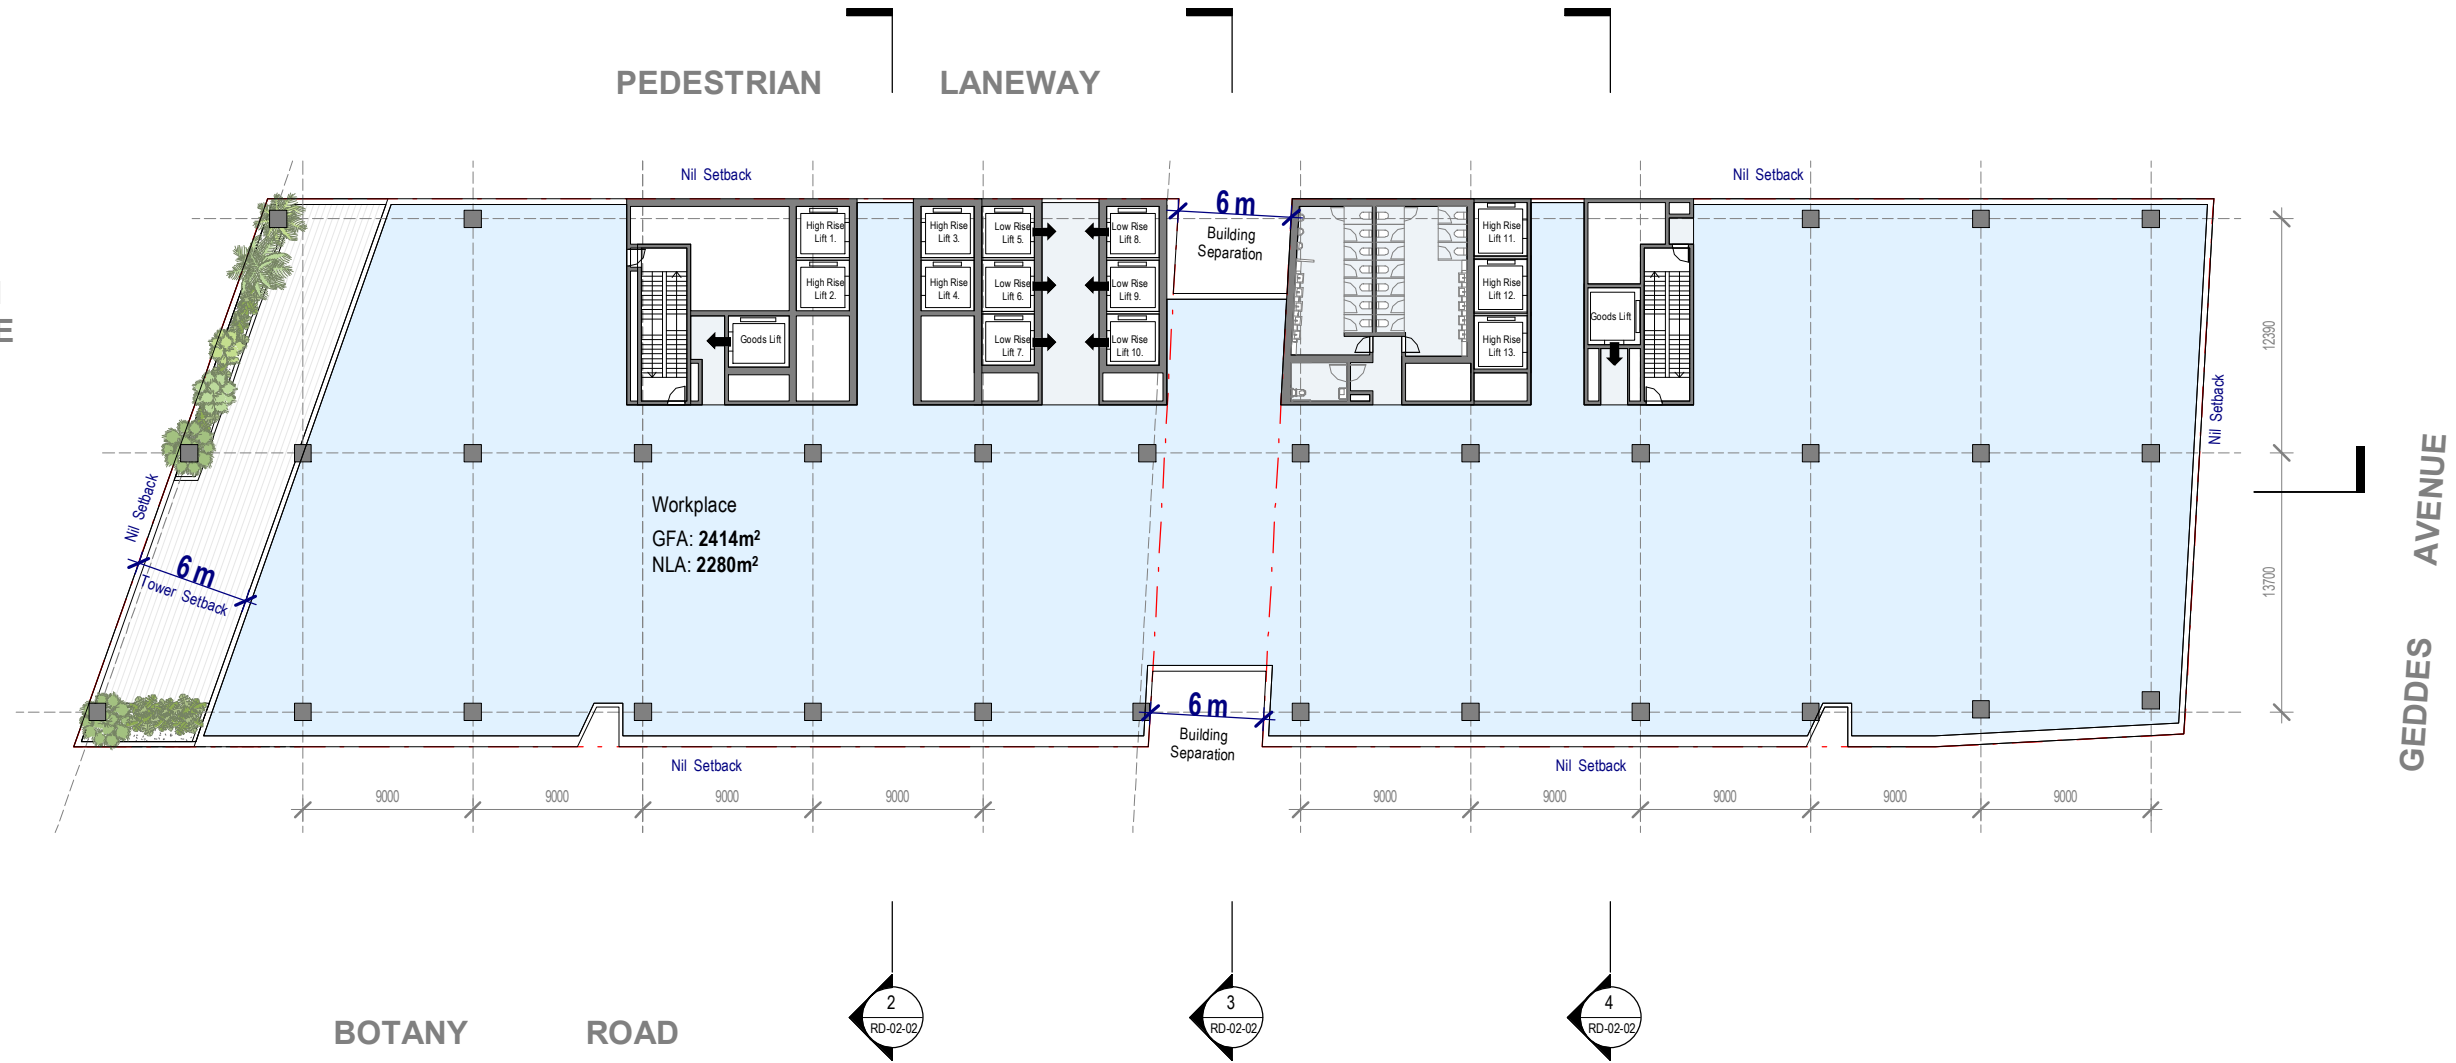



BOTANY ROAD

  

GEDDES AVENUE

Green Square Site 8A & 8B

Drawing: **Level 9**
 Drawing no: RD-01-07
 Issue:
 Scale @ A3: 1 : 400
 Date: 15/09/21

 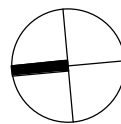



Architectus Sydney
 Level 18 MLC Centre
 19 Martin Place
 Sydney NSW 2000
 sydney@architectus.com.au

architectus™







Green Square Site 8A & 8B

Drawing: **Levels 10 - 16 (Typical High Rise Levels)**
 Drawing no: RD-01-08
 Issue:
 Scale @ A3: 1 : 400
 Date: 15/09/21

 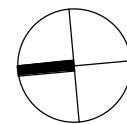



Architectus Sydney
 Level 18 MLC Centre
 19 Martin Place
 Sydney NSW 2000
 sydney@architectus.com.au

 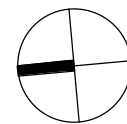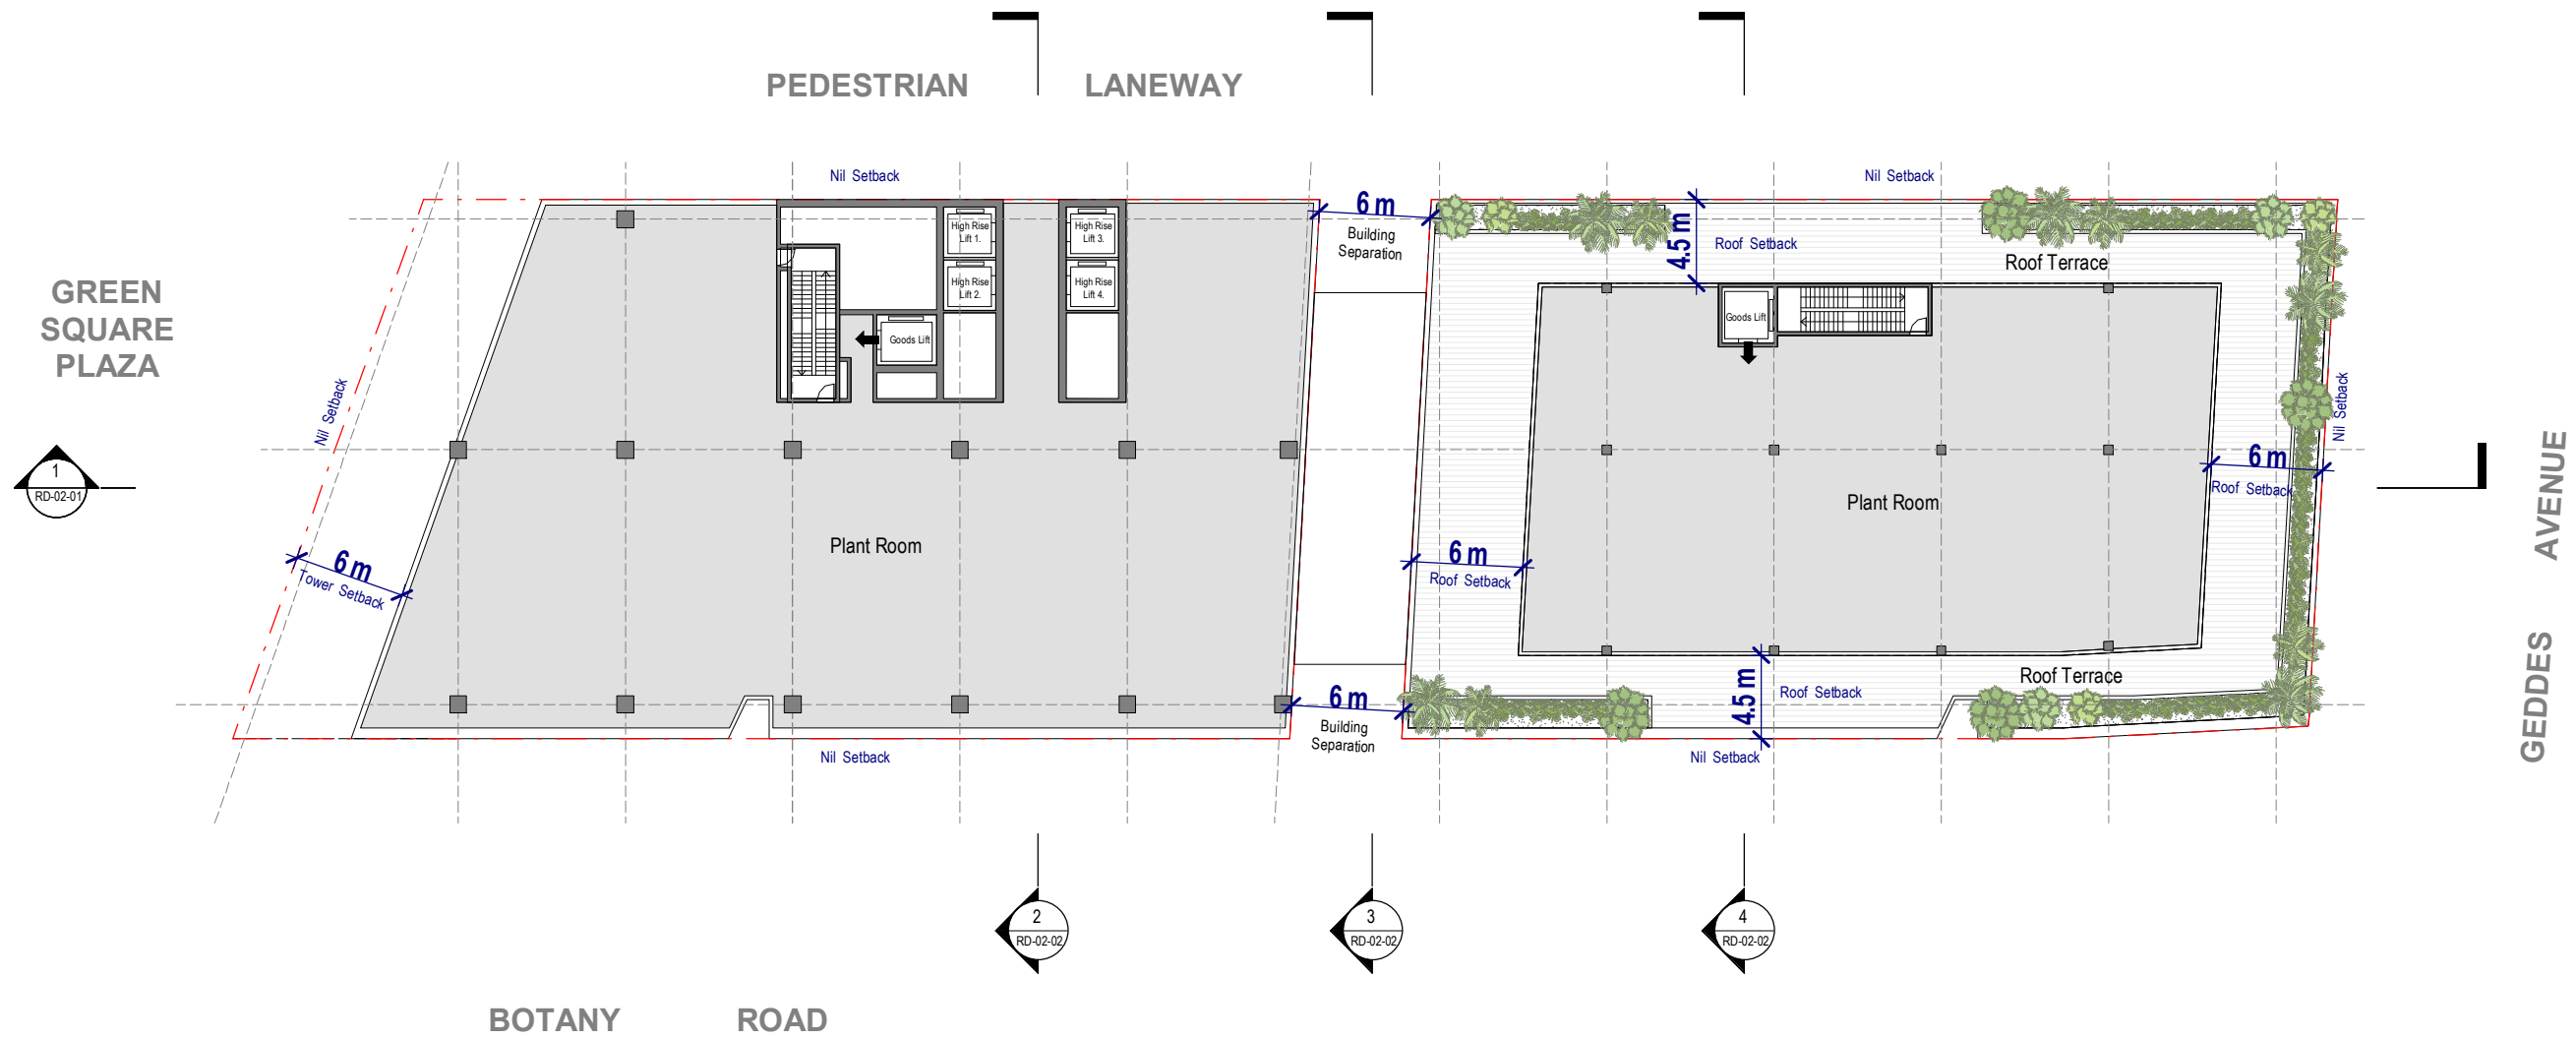

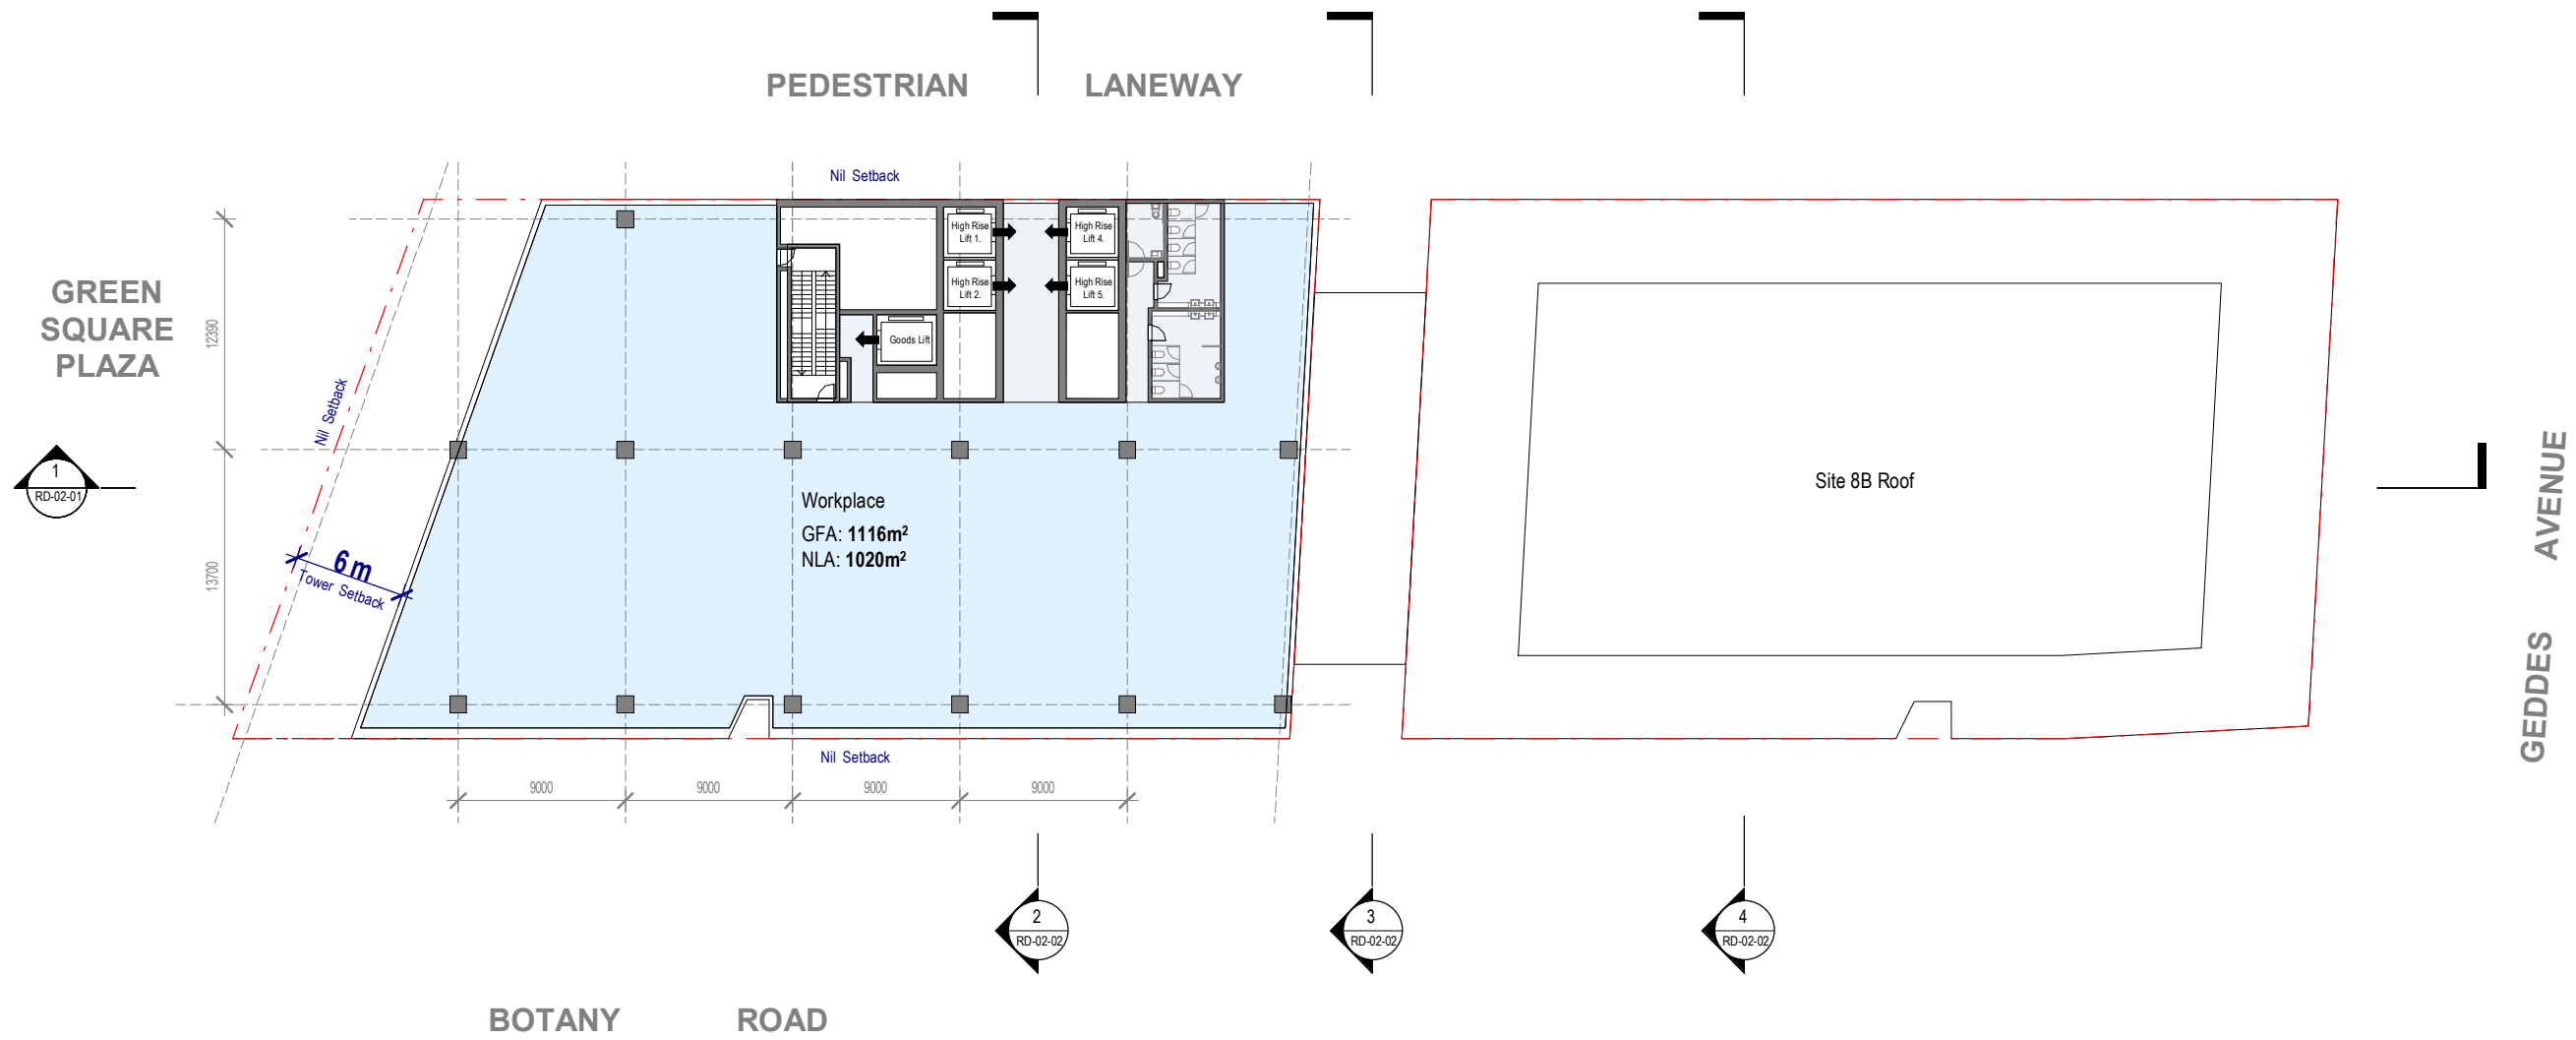


Green Square Site 8A & 8B

Drawing: **Levels 18 - 22 (Typical High Rise Levels)**
 Drawing no: RD-01-10
 Issue:
 Scale @ A3: 1 : 400
 Date: 15/09/21

 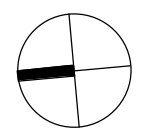



Architectus Sydney
 Level 18 MLC Centre
 19 Martin Place
 Sydney NSW 2000
 sydney@architectus.com.au

310

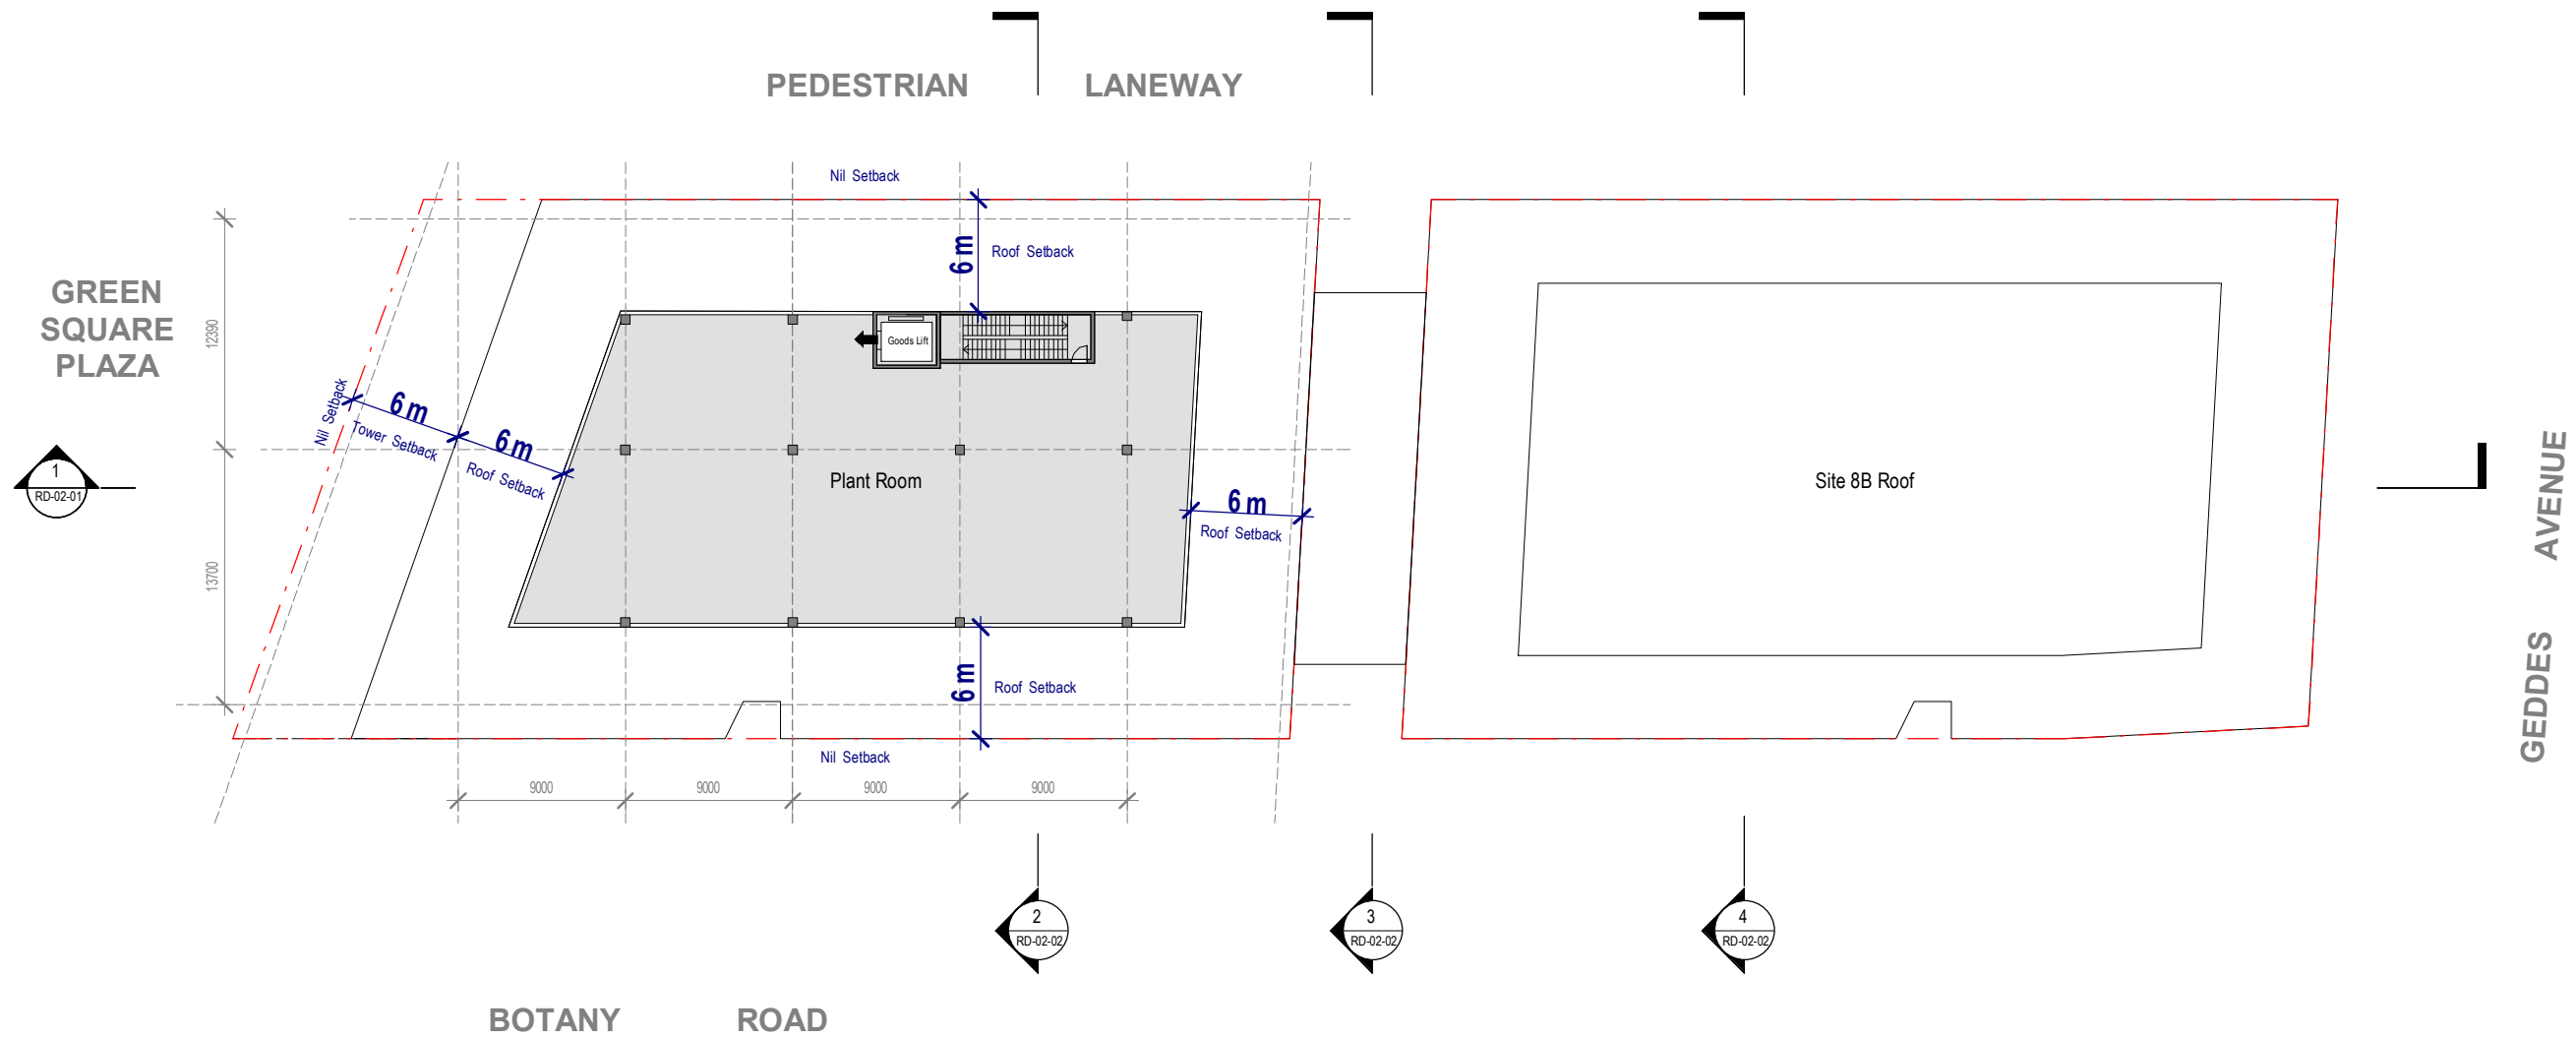

Green Square Site 8A & 8B

Drawing: **Level 23 (Roof Plant)**
 Drawing no: RD-01-11
 Issue:
 Scale @ A3: 1 : 400
 Date: 15/09/21

 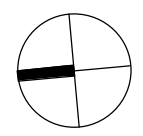


Architectus Sydney
 Level 18 MLC Centre
 19 Martin Place
 Sydney NSW 2000
 sydney@architectus.com.au



PAN OPS RL 115
LEP Height RL 115
DCP Height 97.5M

LEP Height RL 90
DCP Height 72.5M


LEP Height RL 52
DCP Height 33M

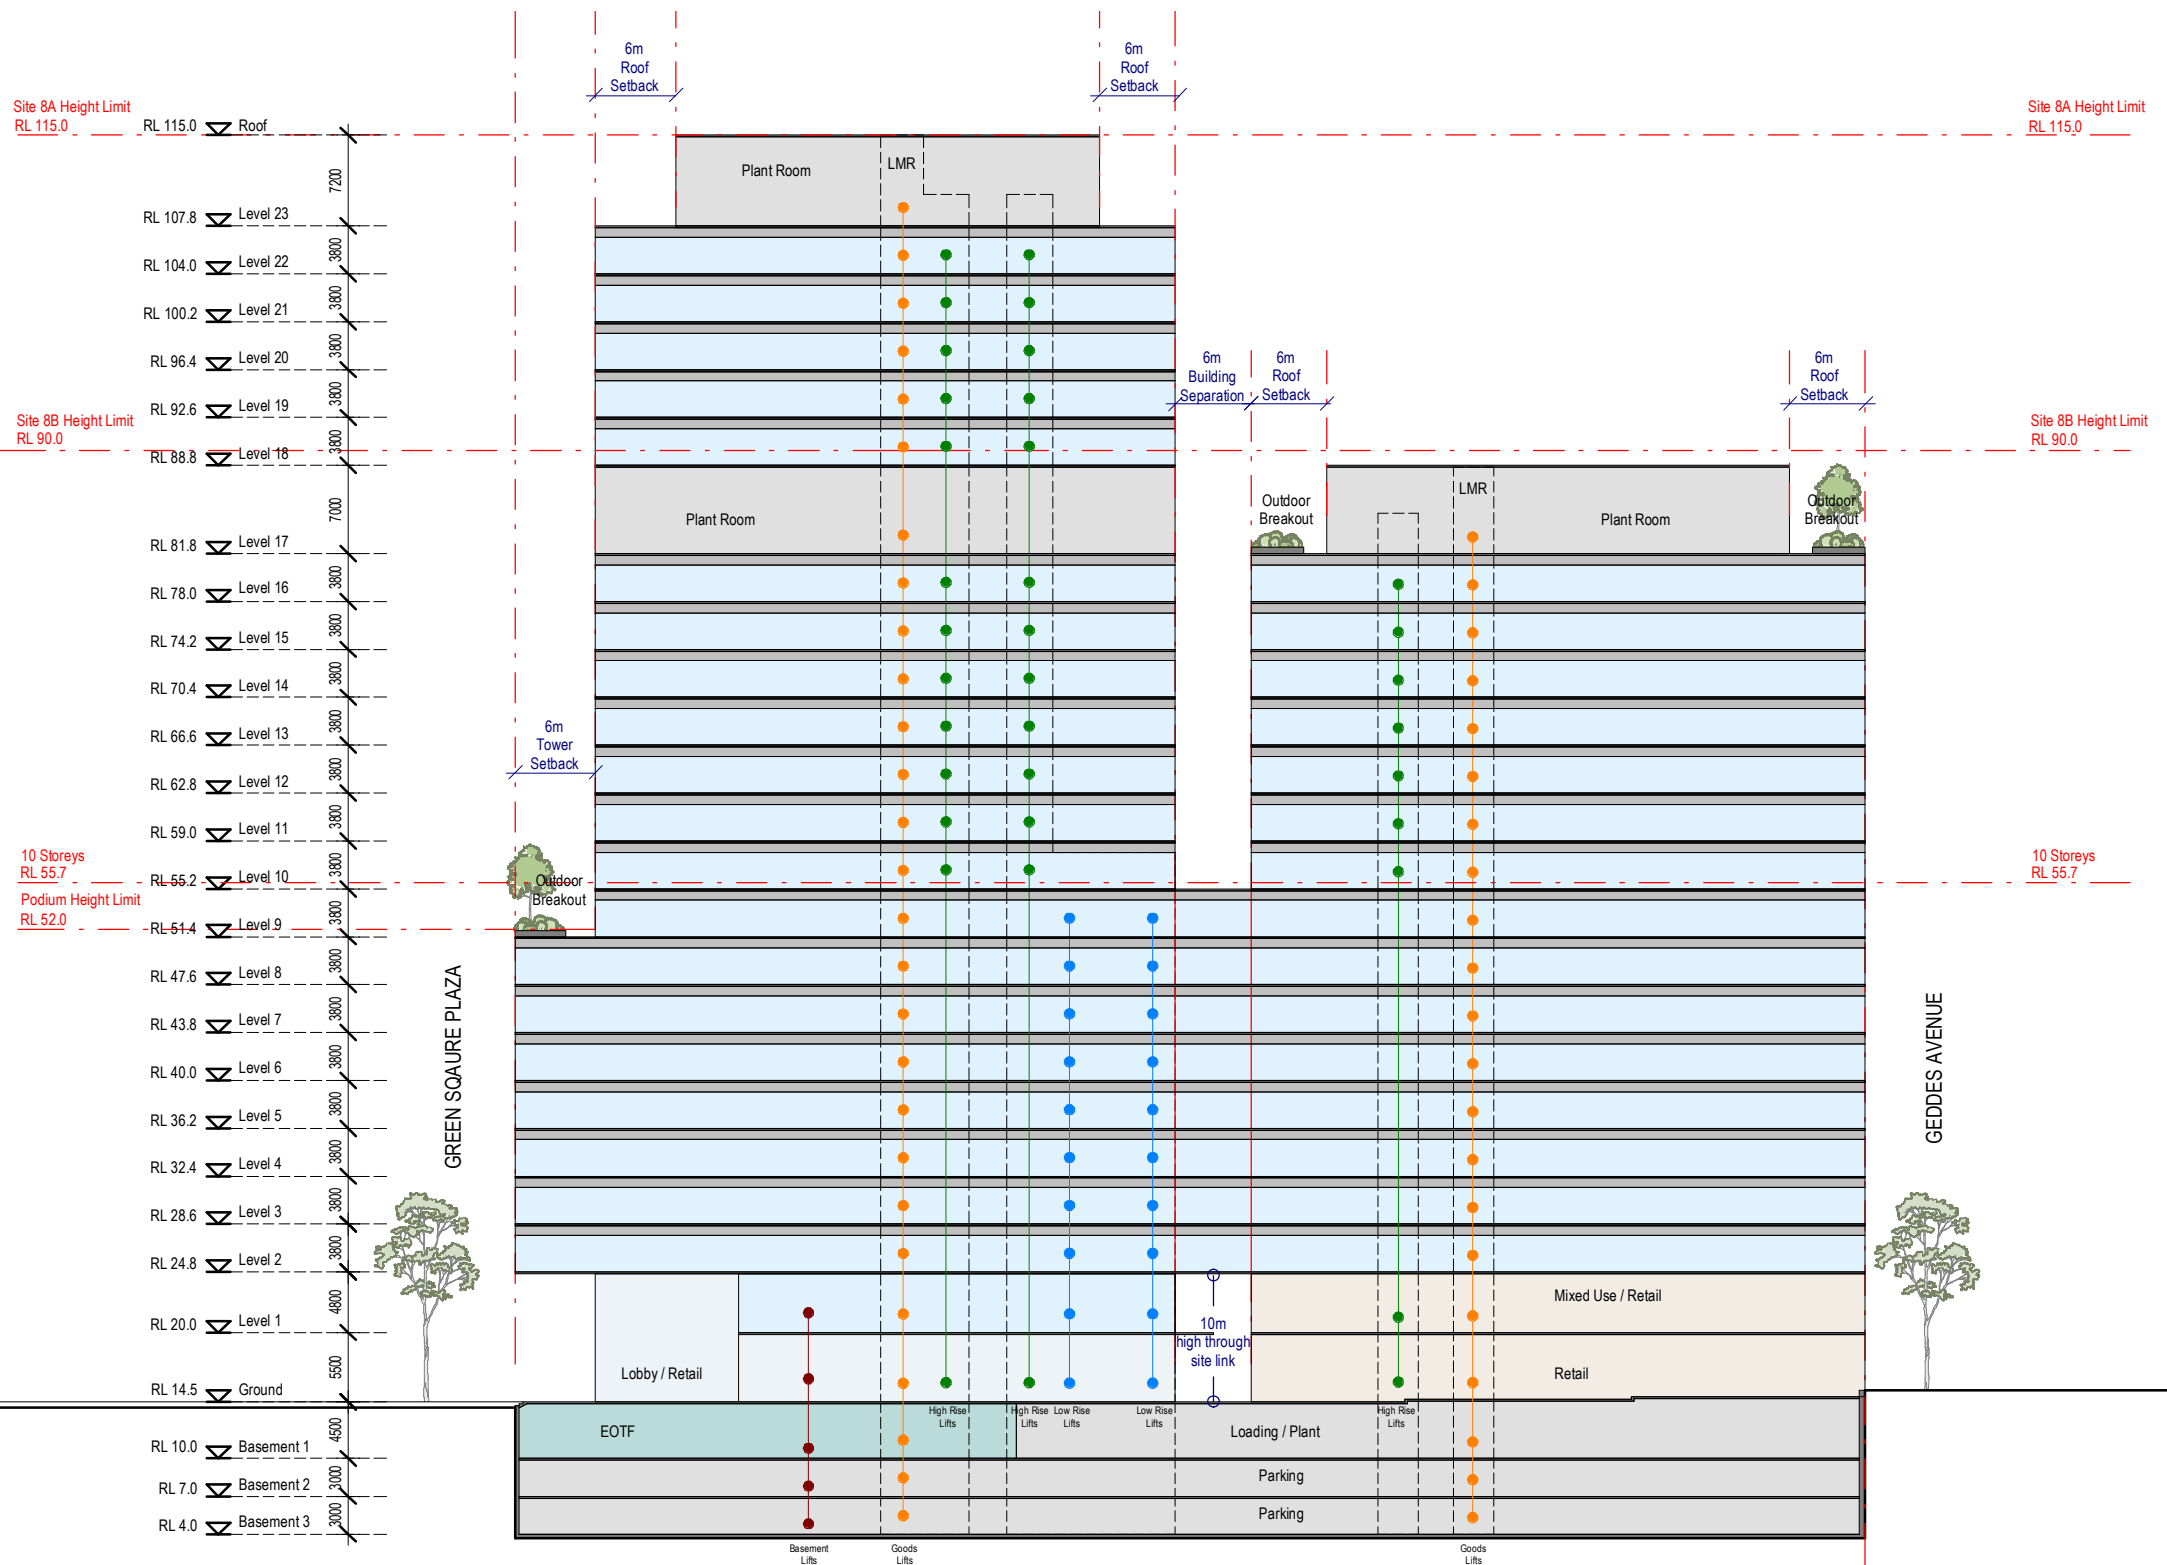


Green Square Site 8A & 8B

Drawing:
Drawing no:
Issue:
Scale @ A3:
Date:


Section 1 (North South)
RD-02-01
1 : 600
15/09/21

 


Architectus Sydney
Level 18 MLC Centre
19 Martin Place
Sydney NSW 2000
sydney@architectus.com.au

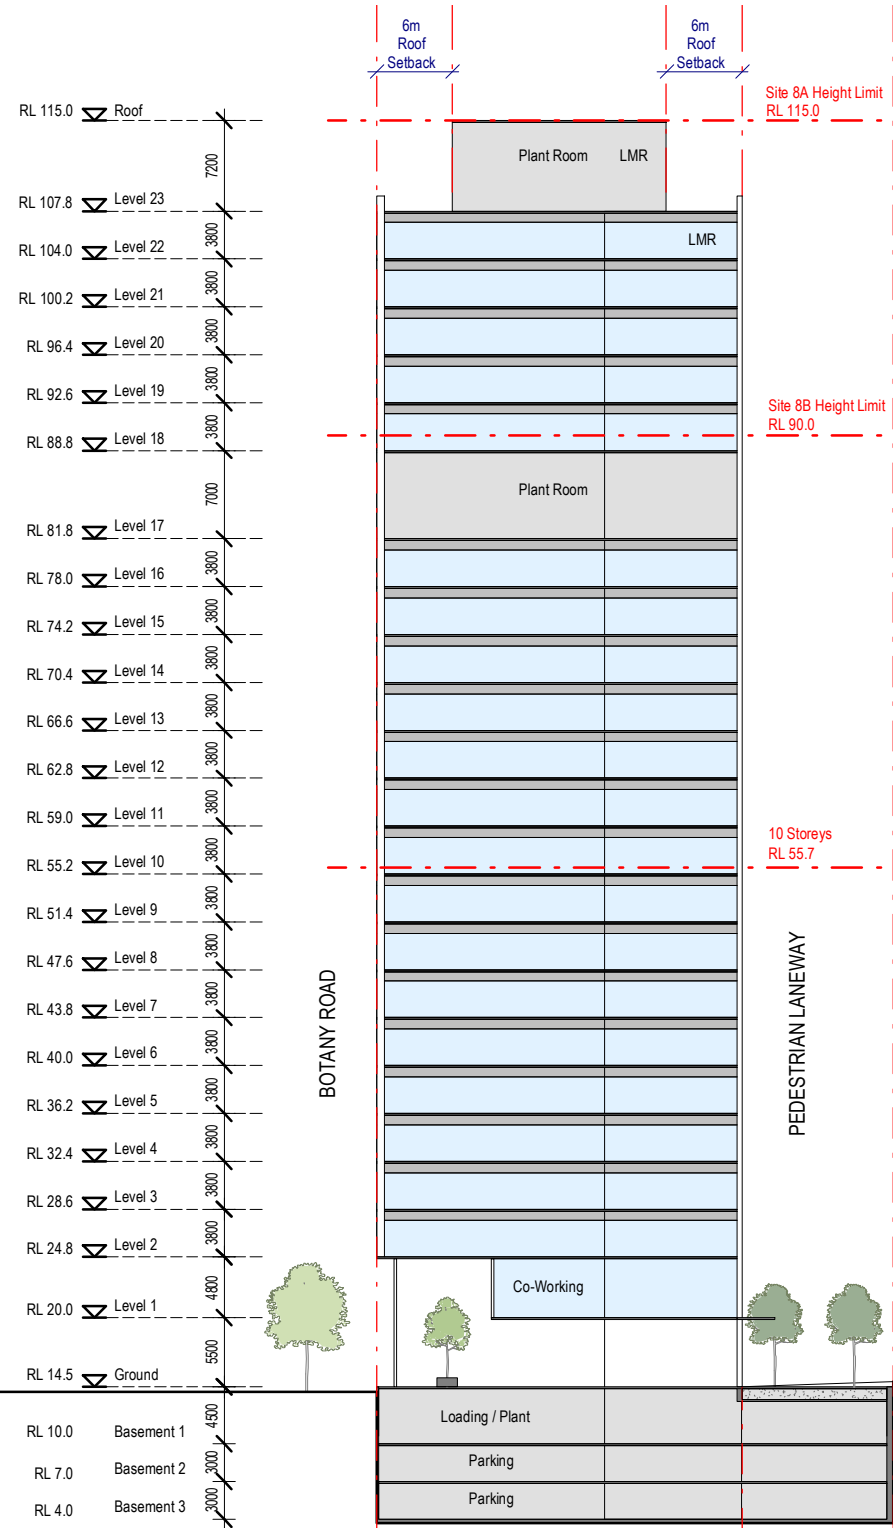

2 Complying DCP - Section 2
SCALE: 1 : 600

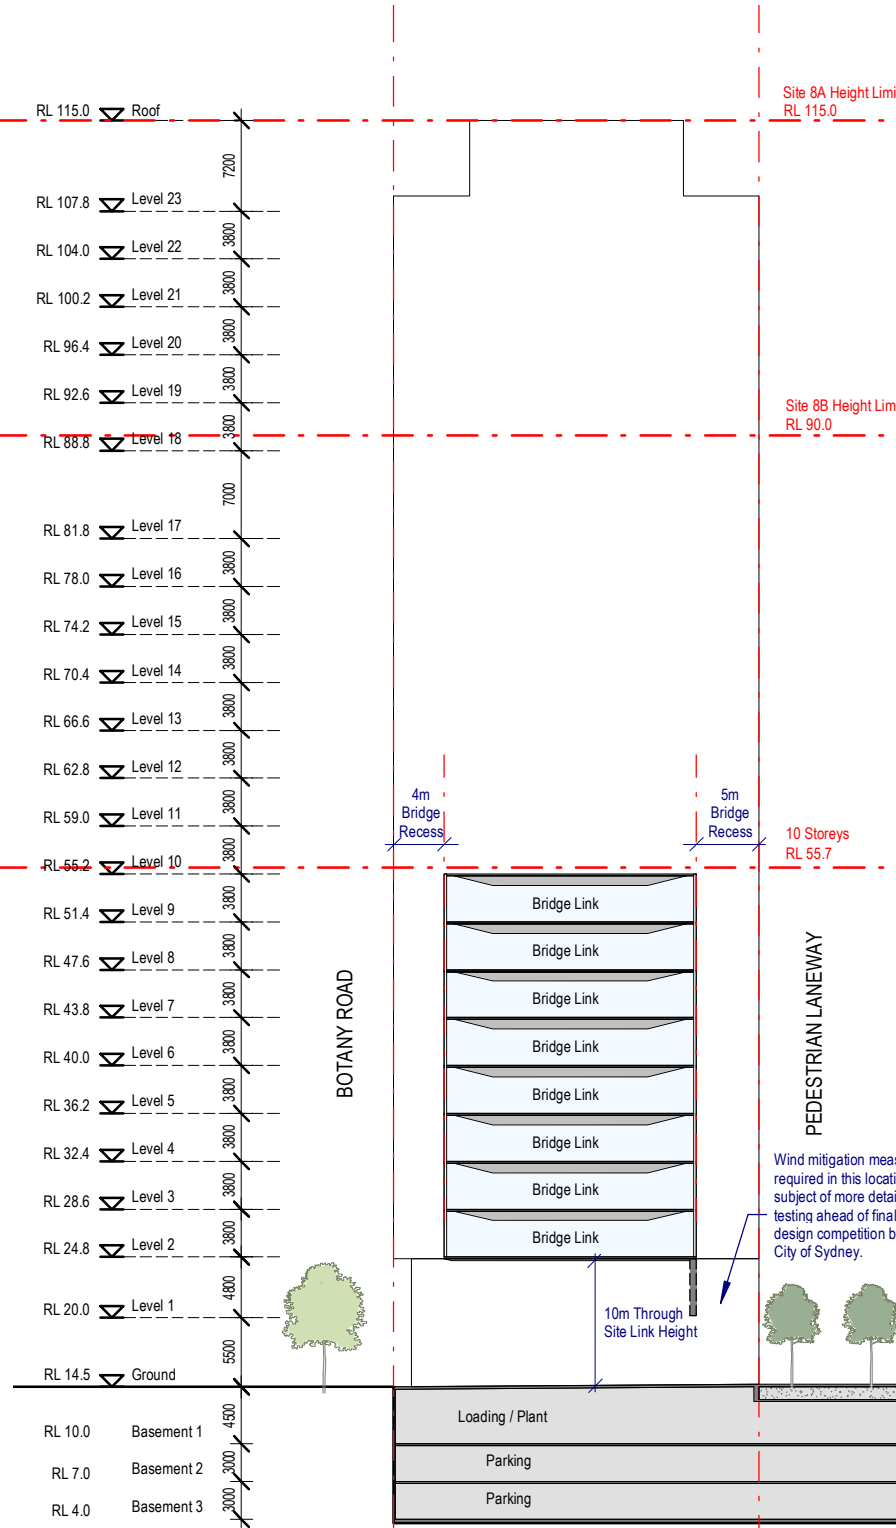

3 Complying DCP - Section 3
SCALE: 1 : 600

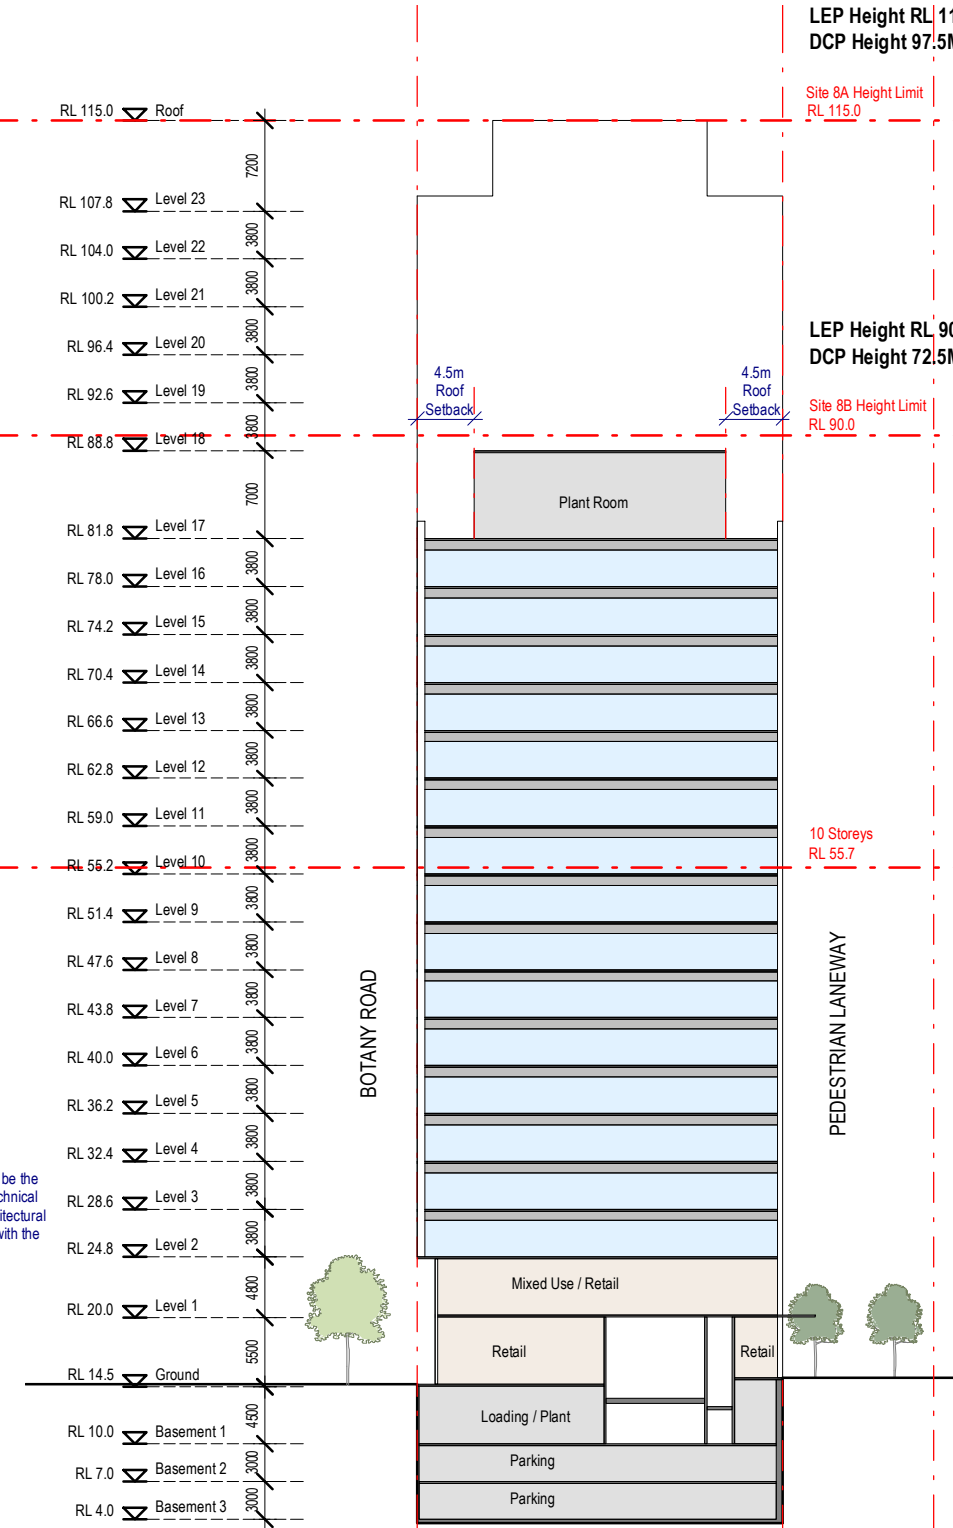

4 Complying DCP - Section 4
SCALE: 1 : 600