


# **Attachment F**

## **Overshadowing Analysis**



© Architectural Projects Pty. Ltd.  
 Gary O'Reilly - Registered Architect No. 47396  
 Architectural Projects Pty. Ltd. is prohibited without the consent of  
 the contractor shall confirm on site existing dimensions and conditions  
 before commencement of works. All discrepancies should be reported  
 to the contractor immediately. Architectural Projects Pty. Ltd.  
 Architectural Projects Pty. Ltd. does not accept responsibility for the dimensional  
 accuracy of any data contained in CAD or other attachments, as it may  
 be based on third party origin information. All information should be  
 verified in writing.  
 This drawings has been prepared in conjunction  
 with the following drawings:  
 Structural -  
 Electrical -  
 Mechanical -  
 Hydraulic -  
 Landscape -  
 Survey -

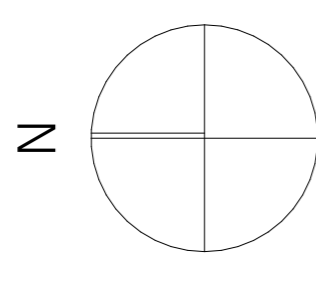

**LEGEND: SHADOWS**

- Existing shadows
- Amended planning proposal additional shadows
- 16 m<sup>2</sup> minimum private open space -64 Barcom Ave

**Note:**  
 Refer to Architectural Projects  
 drawings 1825-SD-10, 1825-SD-11, 1825-SD-12, 1825-SD-13  
 for further information and details. All drawings are used  
 for the shadow diagrams.

ISSUE	PLANNING PROPOSAL amendment	28/10/21	date
A			



Architectural Projects  
 the Foundry, Studio 1 / 181 Lawson St, Darlinghurst, NSW Australia 2008  
 architectural.projects.net.au - www.architectural.projects.net.au  
 Tel: 61 (0)2 9393 1700 - Fax: +61(0)2 9319 1125


**Project:**  
 30-62 Barcom Ave, Darlinghurst  
 Proposed Co-Working Offices

Drawing  
**SHADOW DIAGRAMS: 9.00am-9.45am (Winter)**


Plot date: 27/11/21  
 Scale: 1:500  
 Project no: 1825-SD-10  
 Drawing no: 1825-SD-10  
 Checked: XX  
 Reason: GO

**1825 SD.201 A**


File Path: \\Planning\_Server\File004\_CAD\Current projects\1825-30-62 Barcom Ave\1825-Shadow Diagrams.dwg  
 Model: 10316 Shadow Diagrams.dwg  
 Model: 10316 Shadow Diagrams.dwg

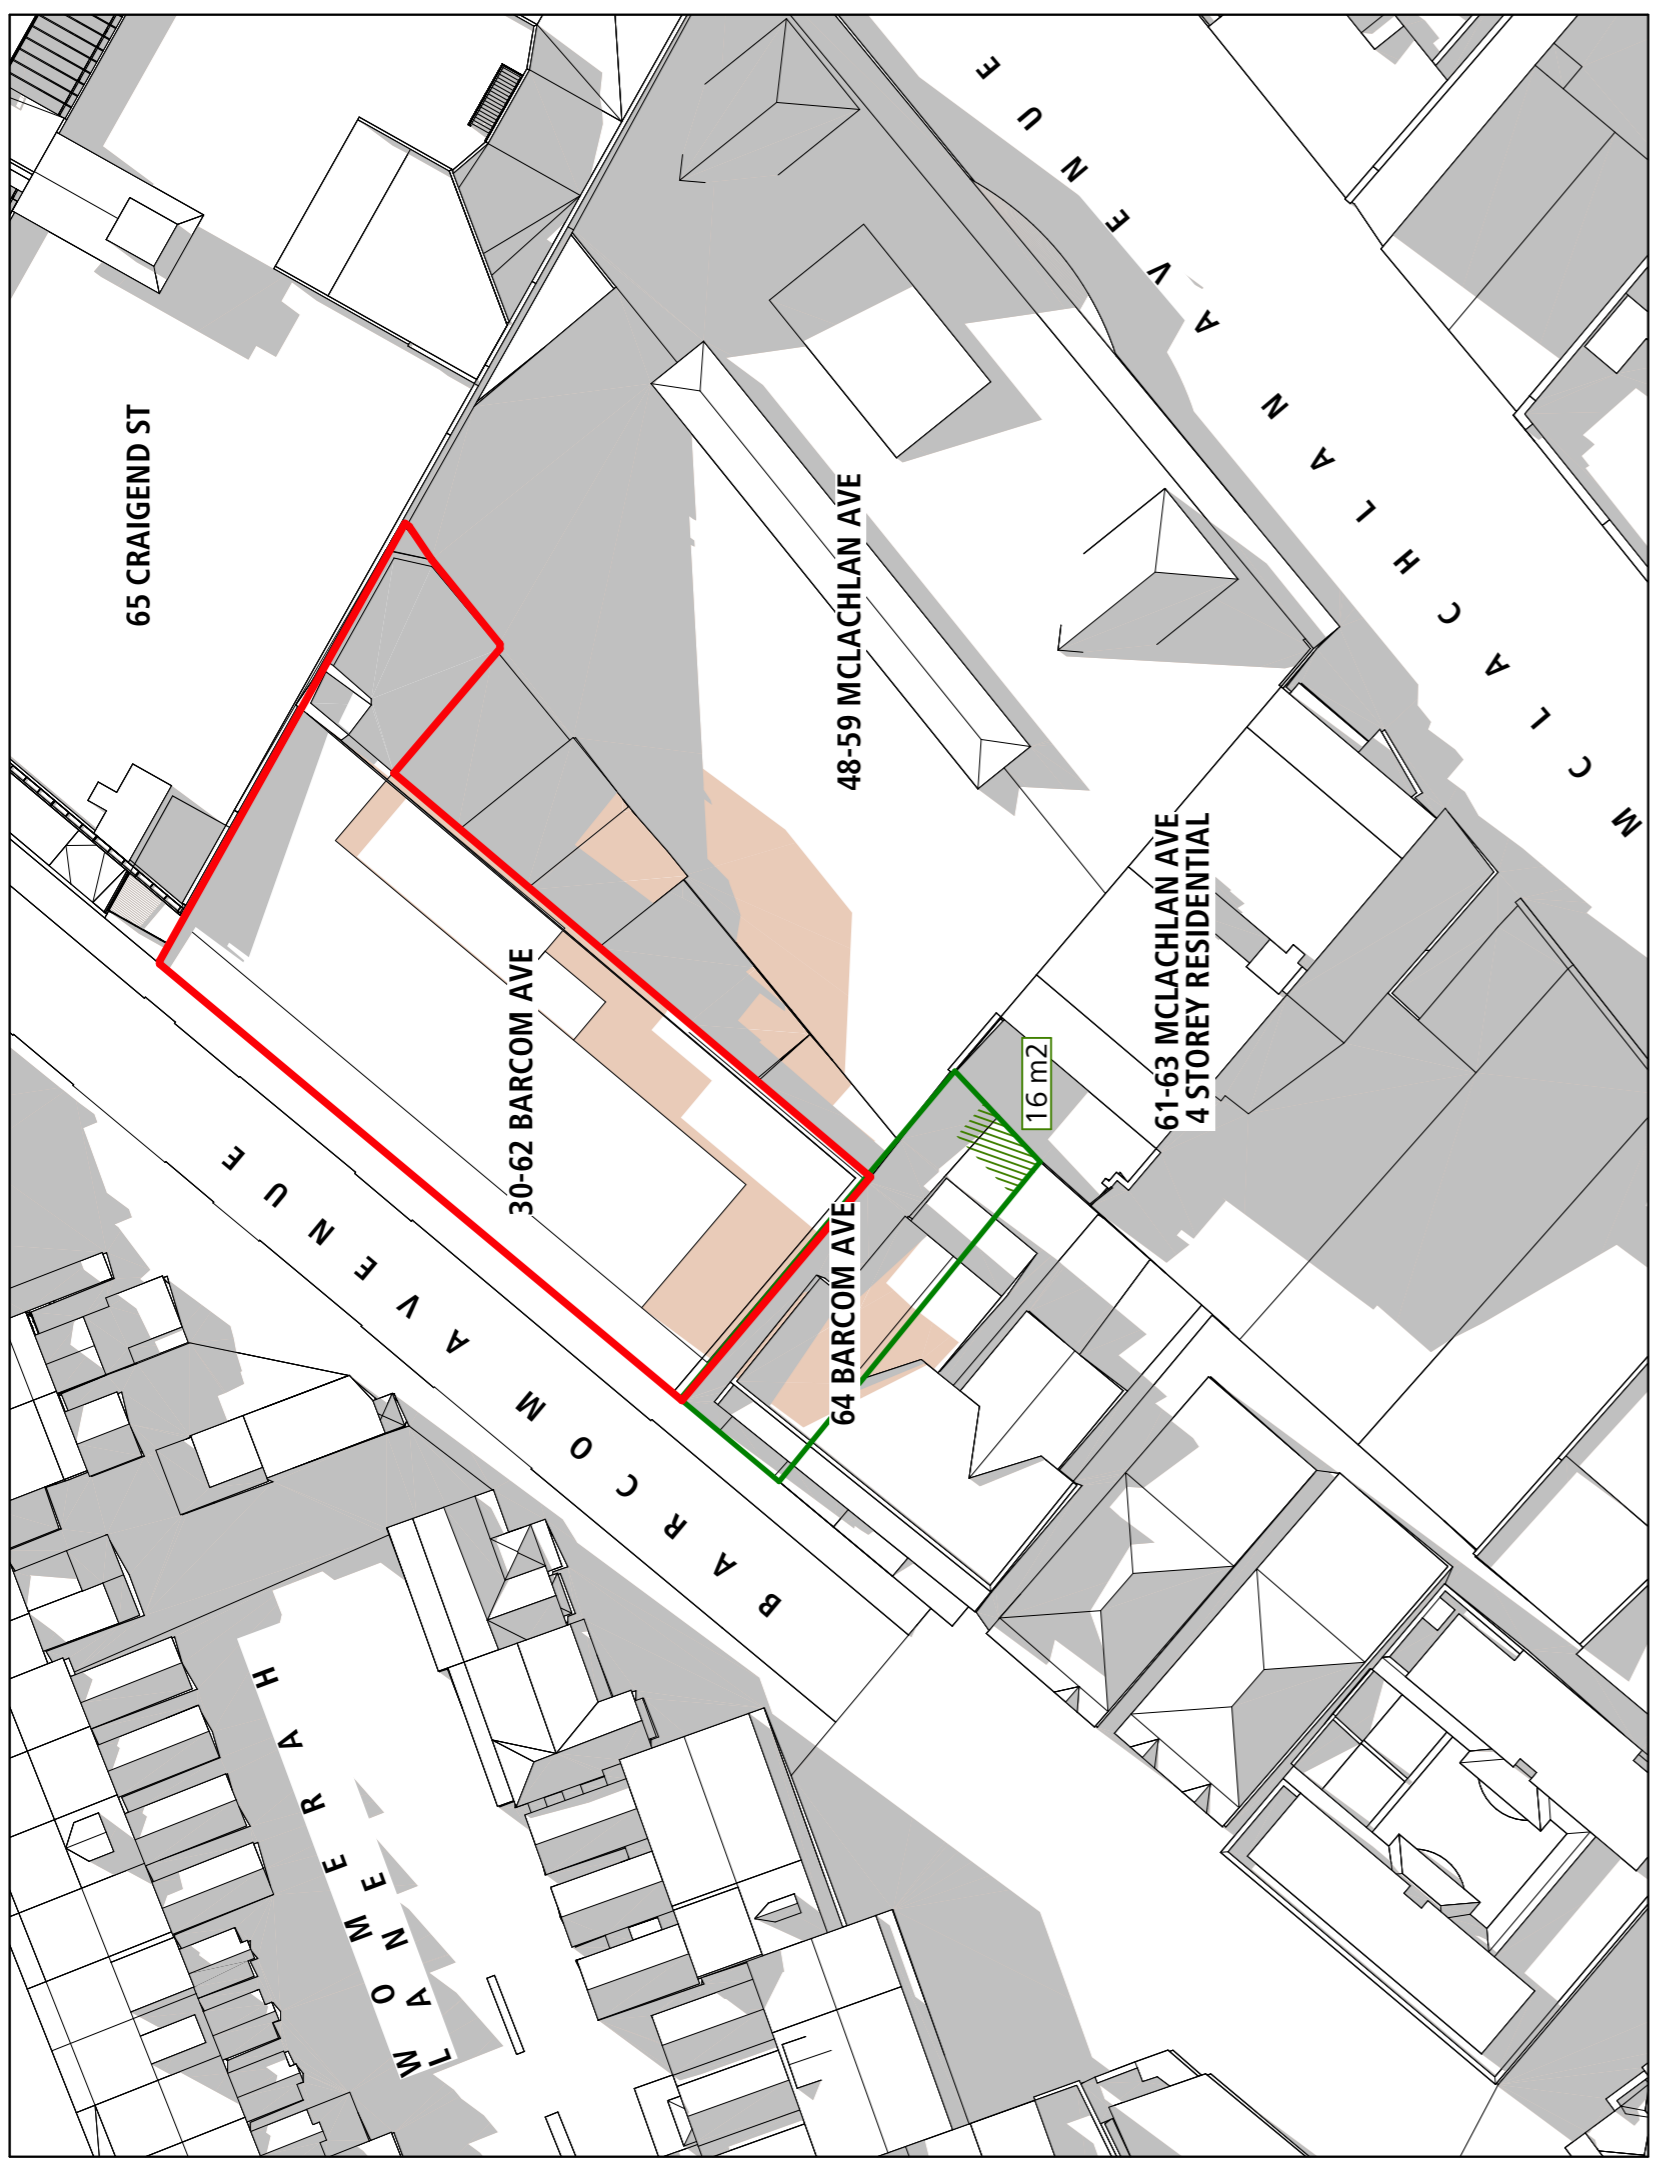


03 -21 JUN 9:30AM-Existing/AP Planning Proposal

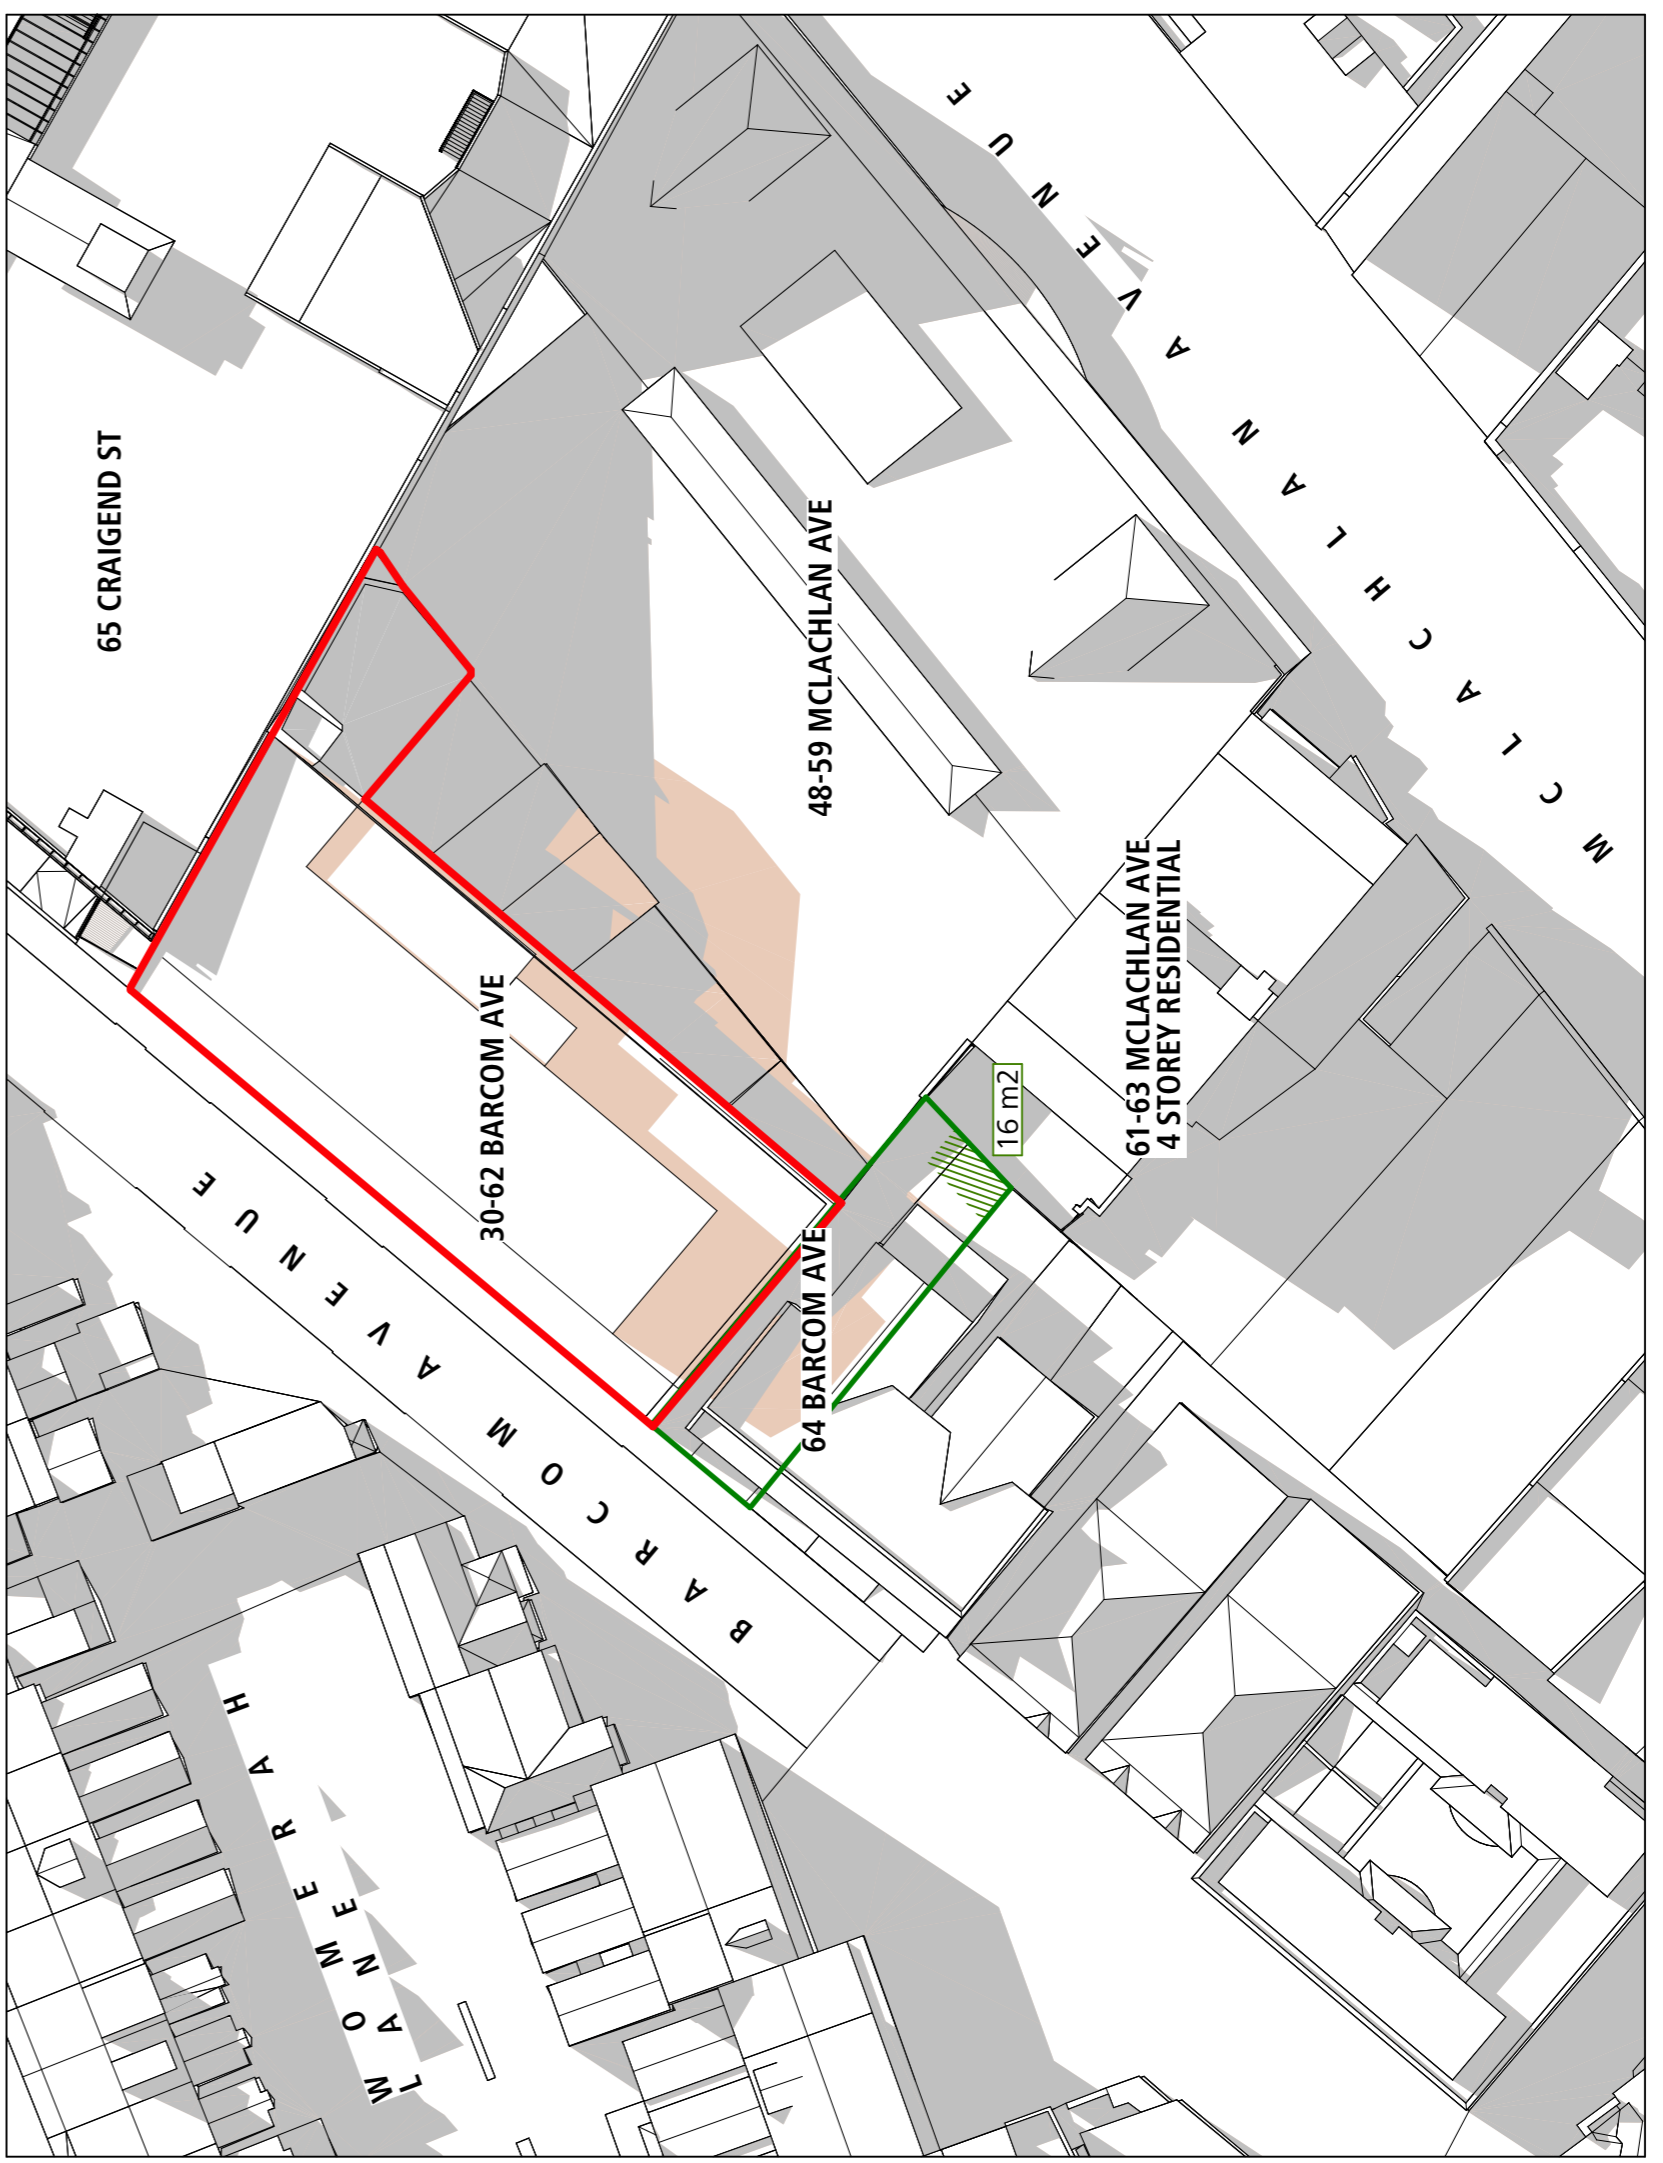

04 -21 JUN 9:45AM-Existing/ AP Planning Proposal

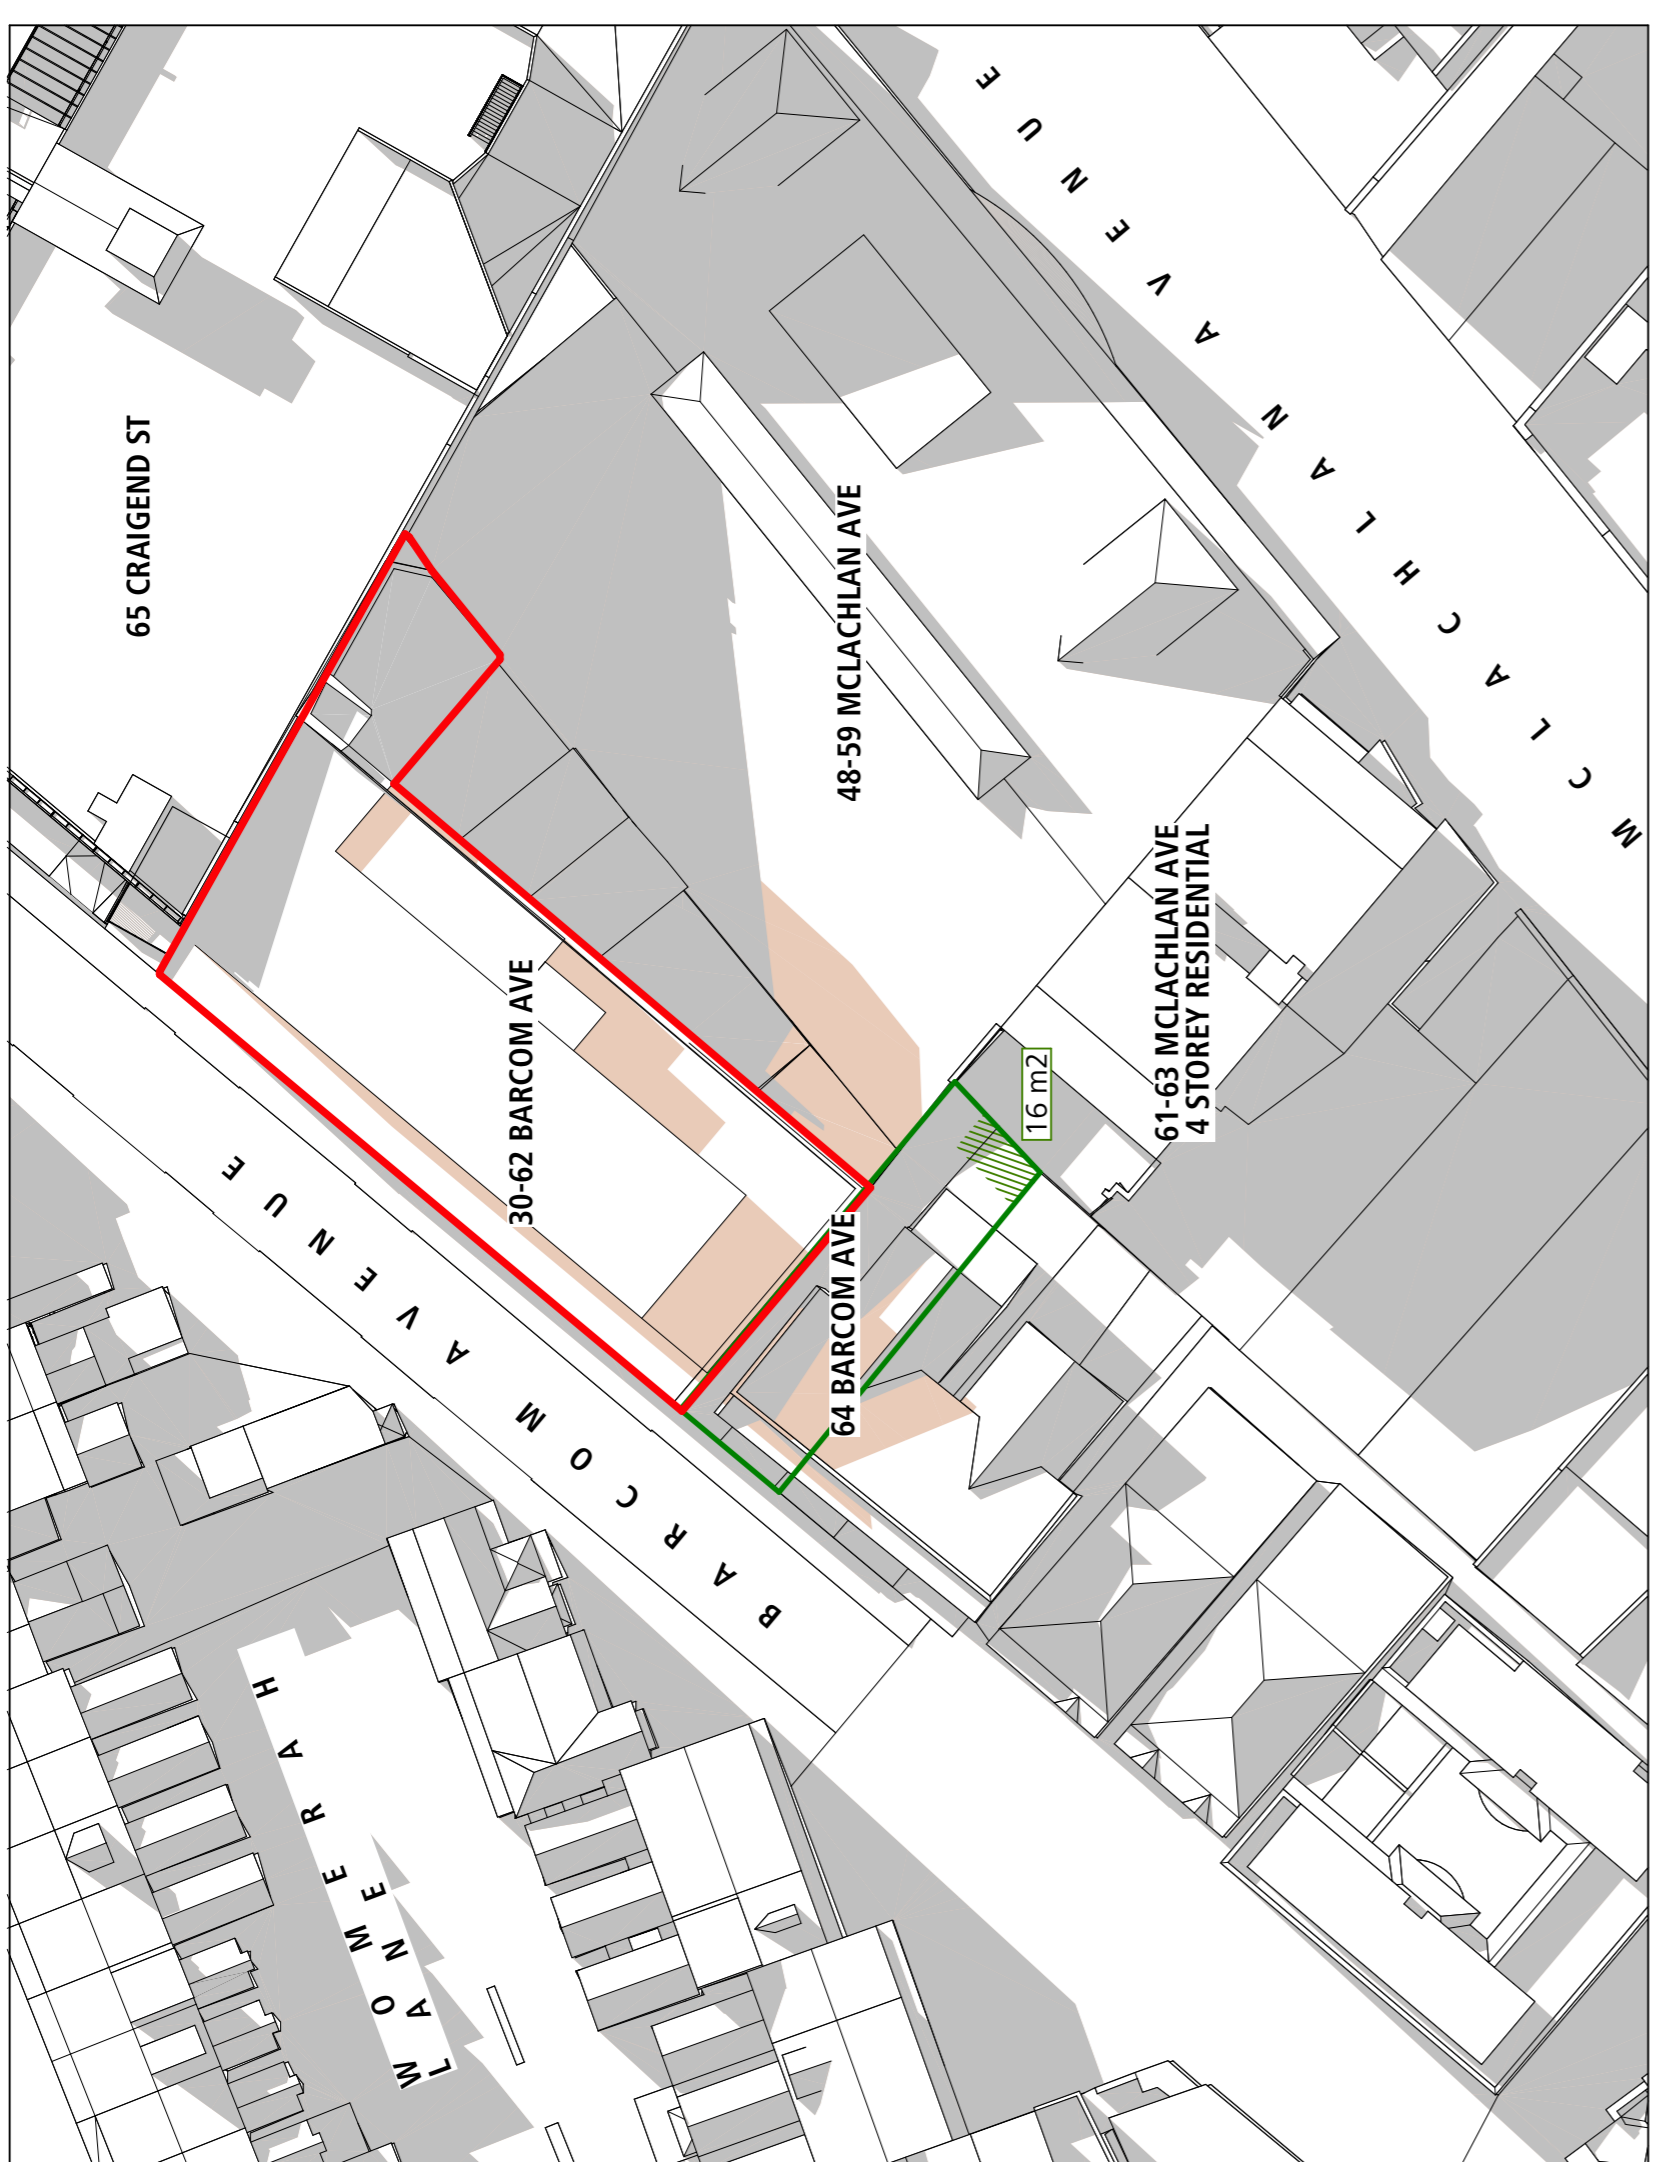

01 -21 JUN 9:00AM-Existing/AP Planning Proposal

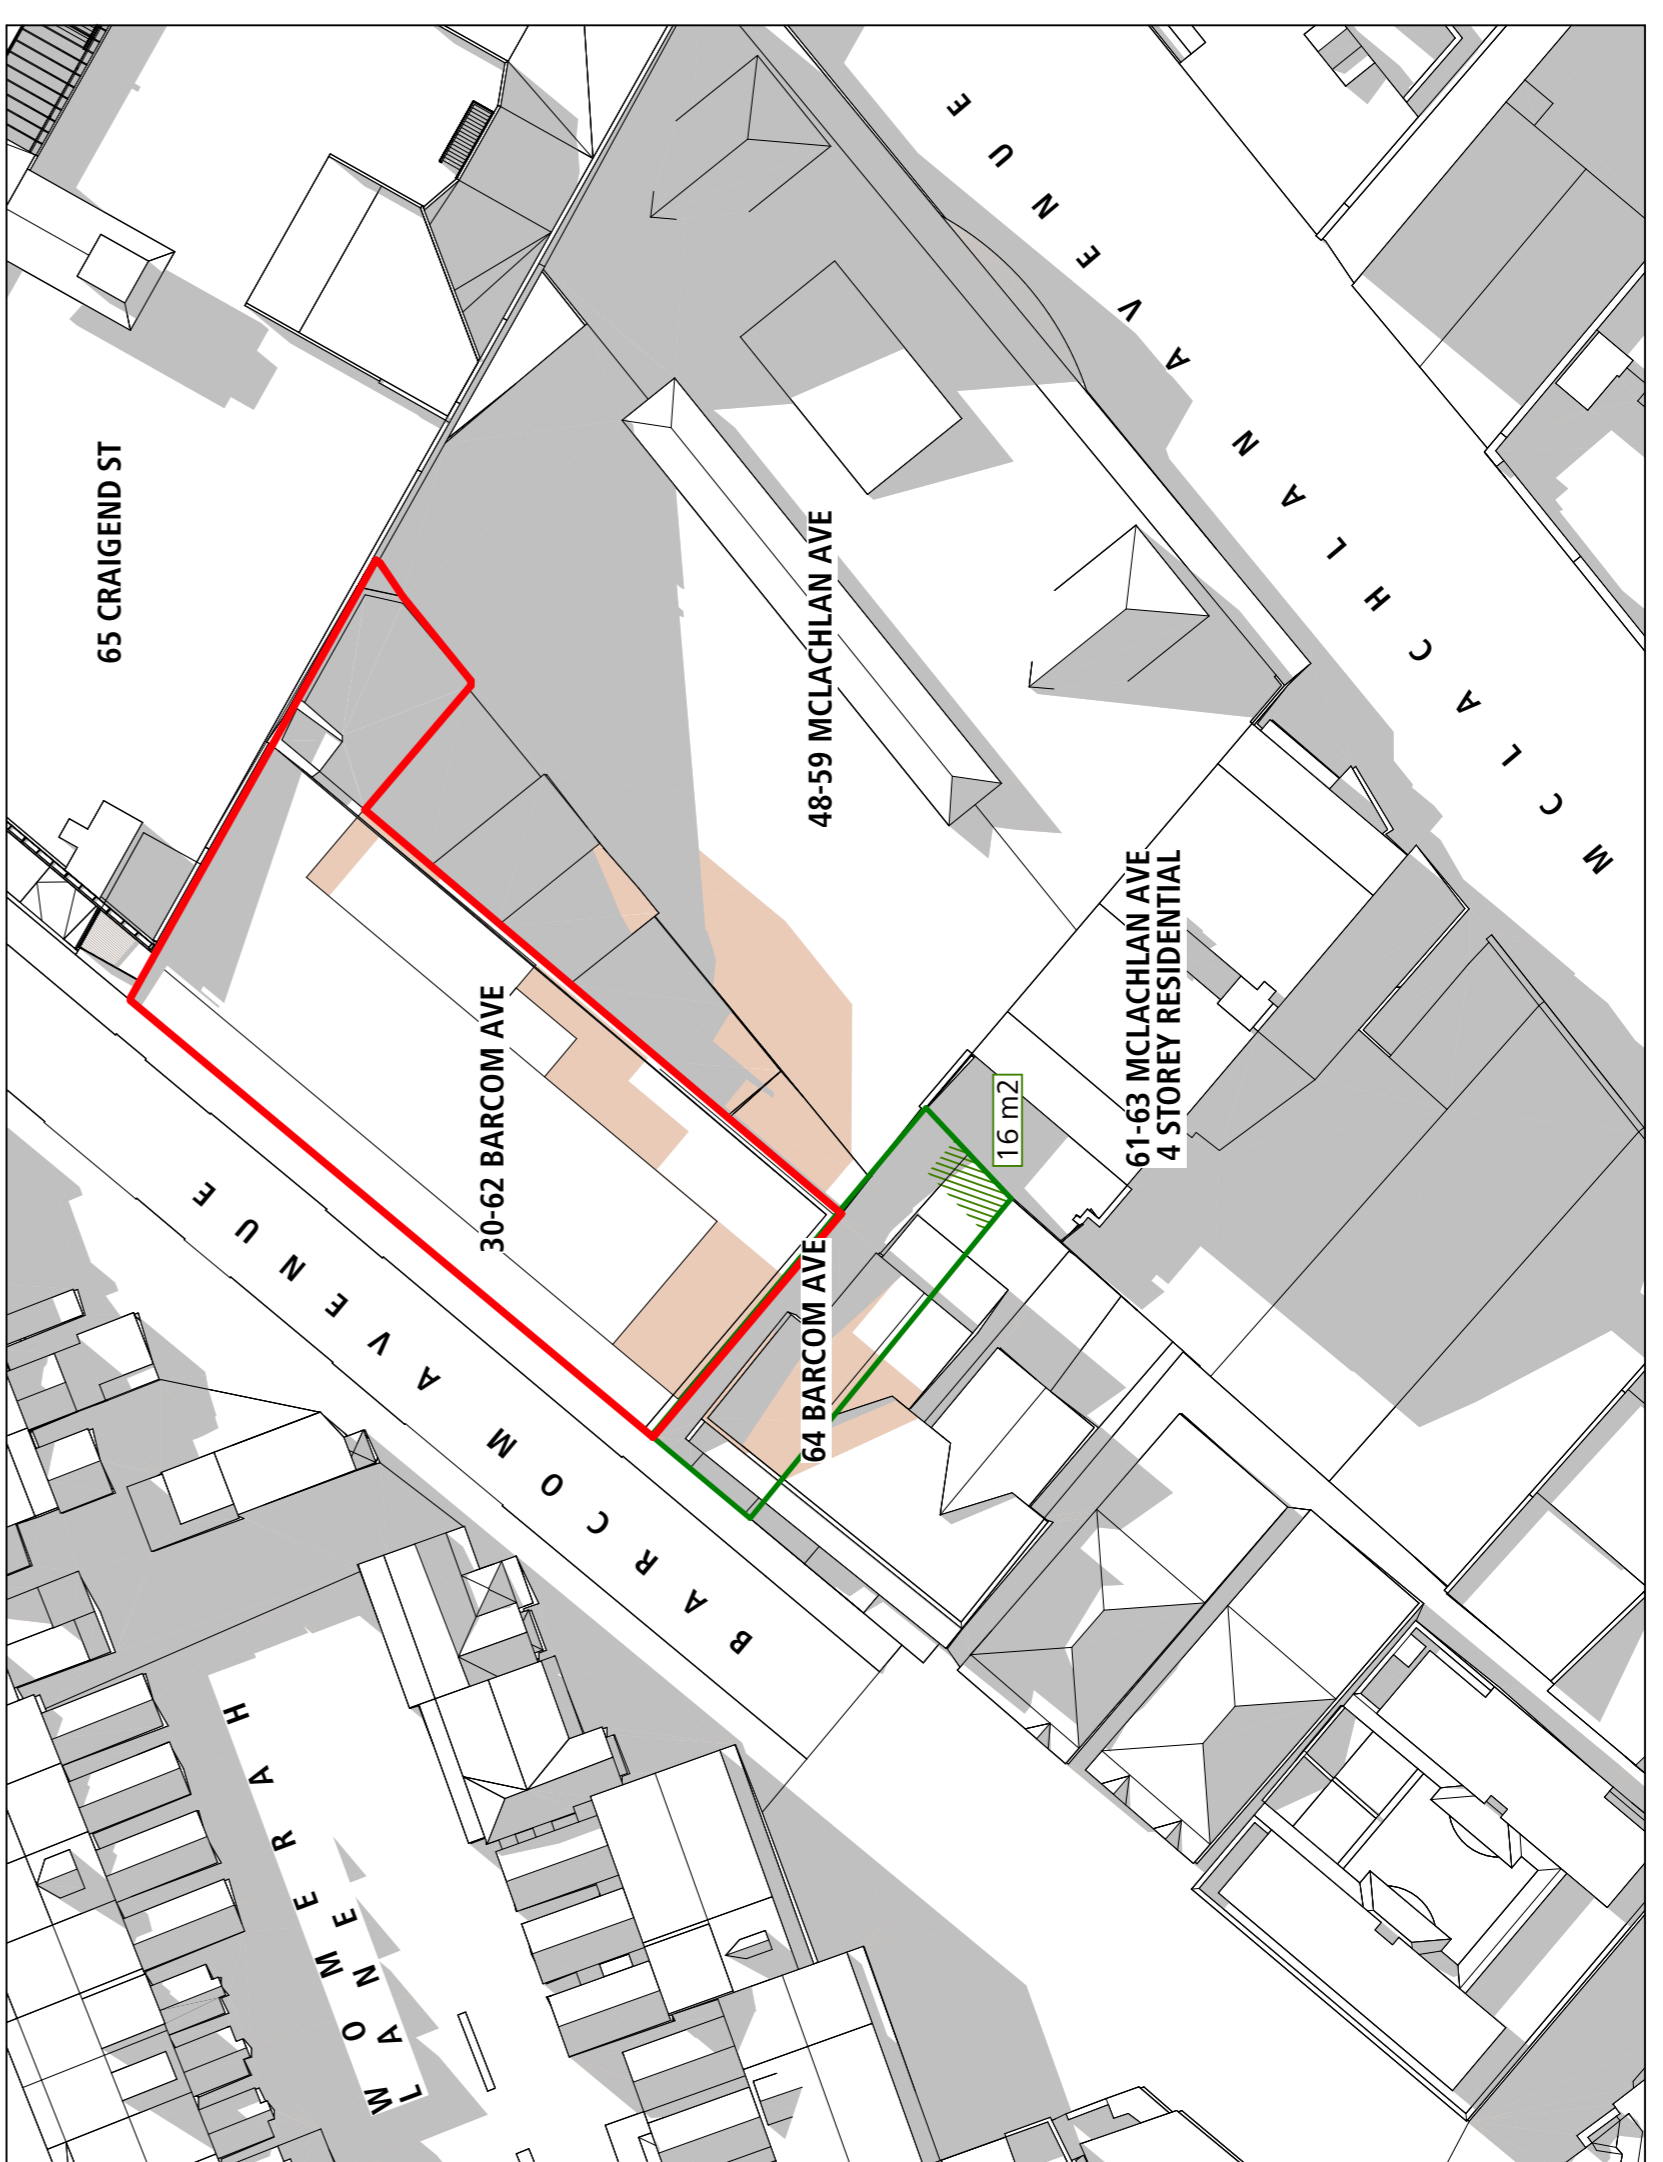


02 -21 JUN 9:15AM-Existing/AP Planning Proposal



The contractor shall confirm on site existing dimensions and conditions before commencement of works. All discrepancies should be reported to the Architectural Projects Pty. Ltd. immediately. The Architectural Projects Pty. Ltd. does not accept responsibility for the dimensional accuracy of any data contained in CAD or other attachments, as it may be based on third party origin information. All information should be verified in writing.

This drawings has been prepared in conjunction with the following drawings:

Structural	-
Electrical	-
Mechanical	-
Hydraulic	-
Landscape	-
Survey	-

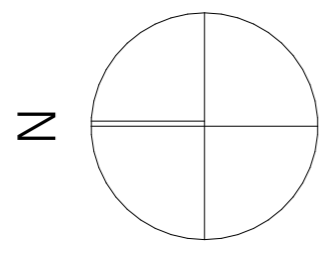

**LEGEND: SHADOWS**

- Existing shadows
- Amended planning proposal additional shadows
- 16 m<sup>2</sup> minimum private open space -64 Barcom Ave

**Note:**

Refer to Architectural Projects drawings 1825-SD-10, 1825-SD-11, 1825-SD-12 & 1825-SD-13 for the amended planning proposal envelope used for the shadow diagrams.

issue	amendment	date
A	PLANNING PROPOSAL	28/10/21



Architectural Projects  
 the Foundry, Studio 1 / 181 Lawson St, Darlinghurst, NSW Australia 2008  
 architectural.projects.net.au - www.architectural.projects.net.au  
 phone: +61 (0)2 9353 1700 - fax: +61(0)2 9319 1128


Project:  
**30-62 Barcom Ave, Darlinghurst**  
 Proposed Co-Working Offices

Drawing:  
**SHADOW DIAGRAMS: 10am-10.45am (Winter)**


plot date:	scale:	drawn:	checked:
21/11/21	1:500 @ A1	XX	GO
Project No.:	drawing No.:	revision:	

**1825 SD.202** A


File Path:  
 Programs/Server/Files/04\_CAD/Current projects/1825-30-62 Barcom Avenue/1825-Shadow Diagrams.dwg  
 Model/01/1825-Shadow Diagrams.dwg

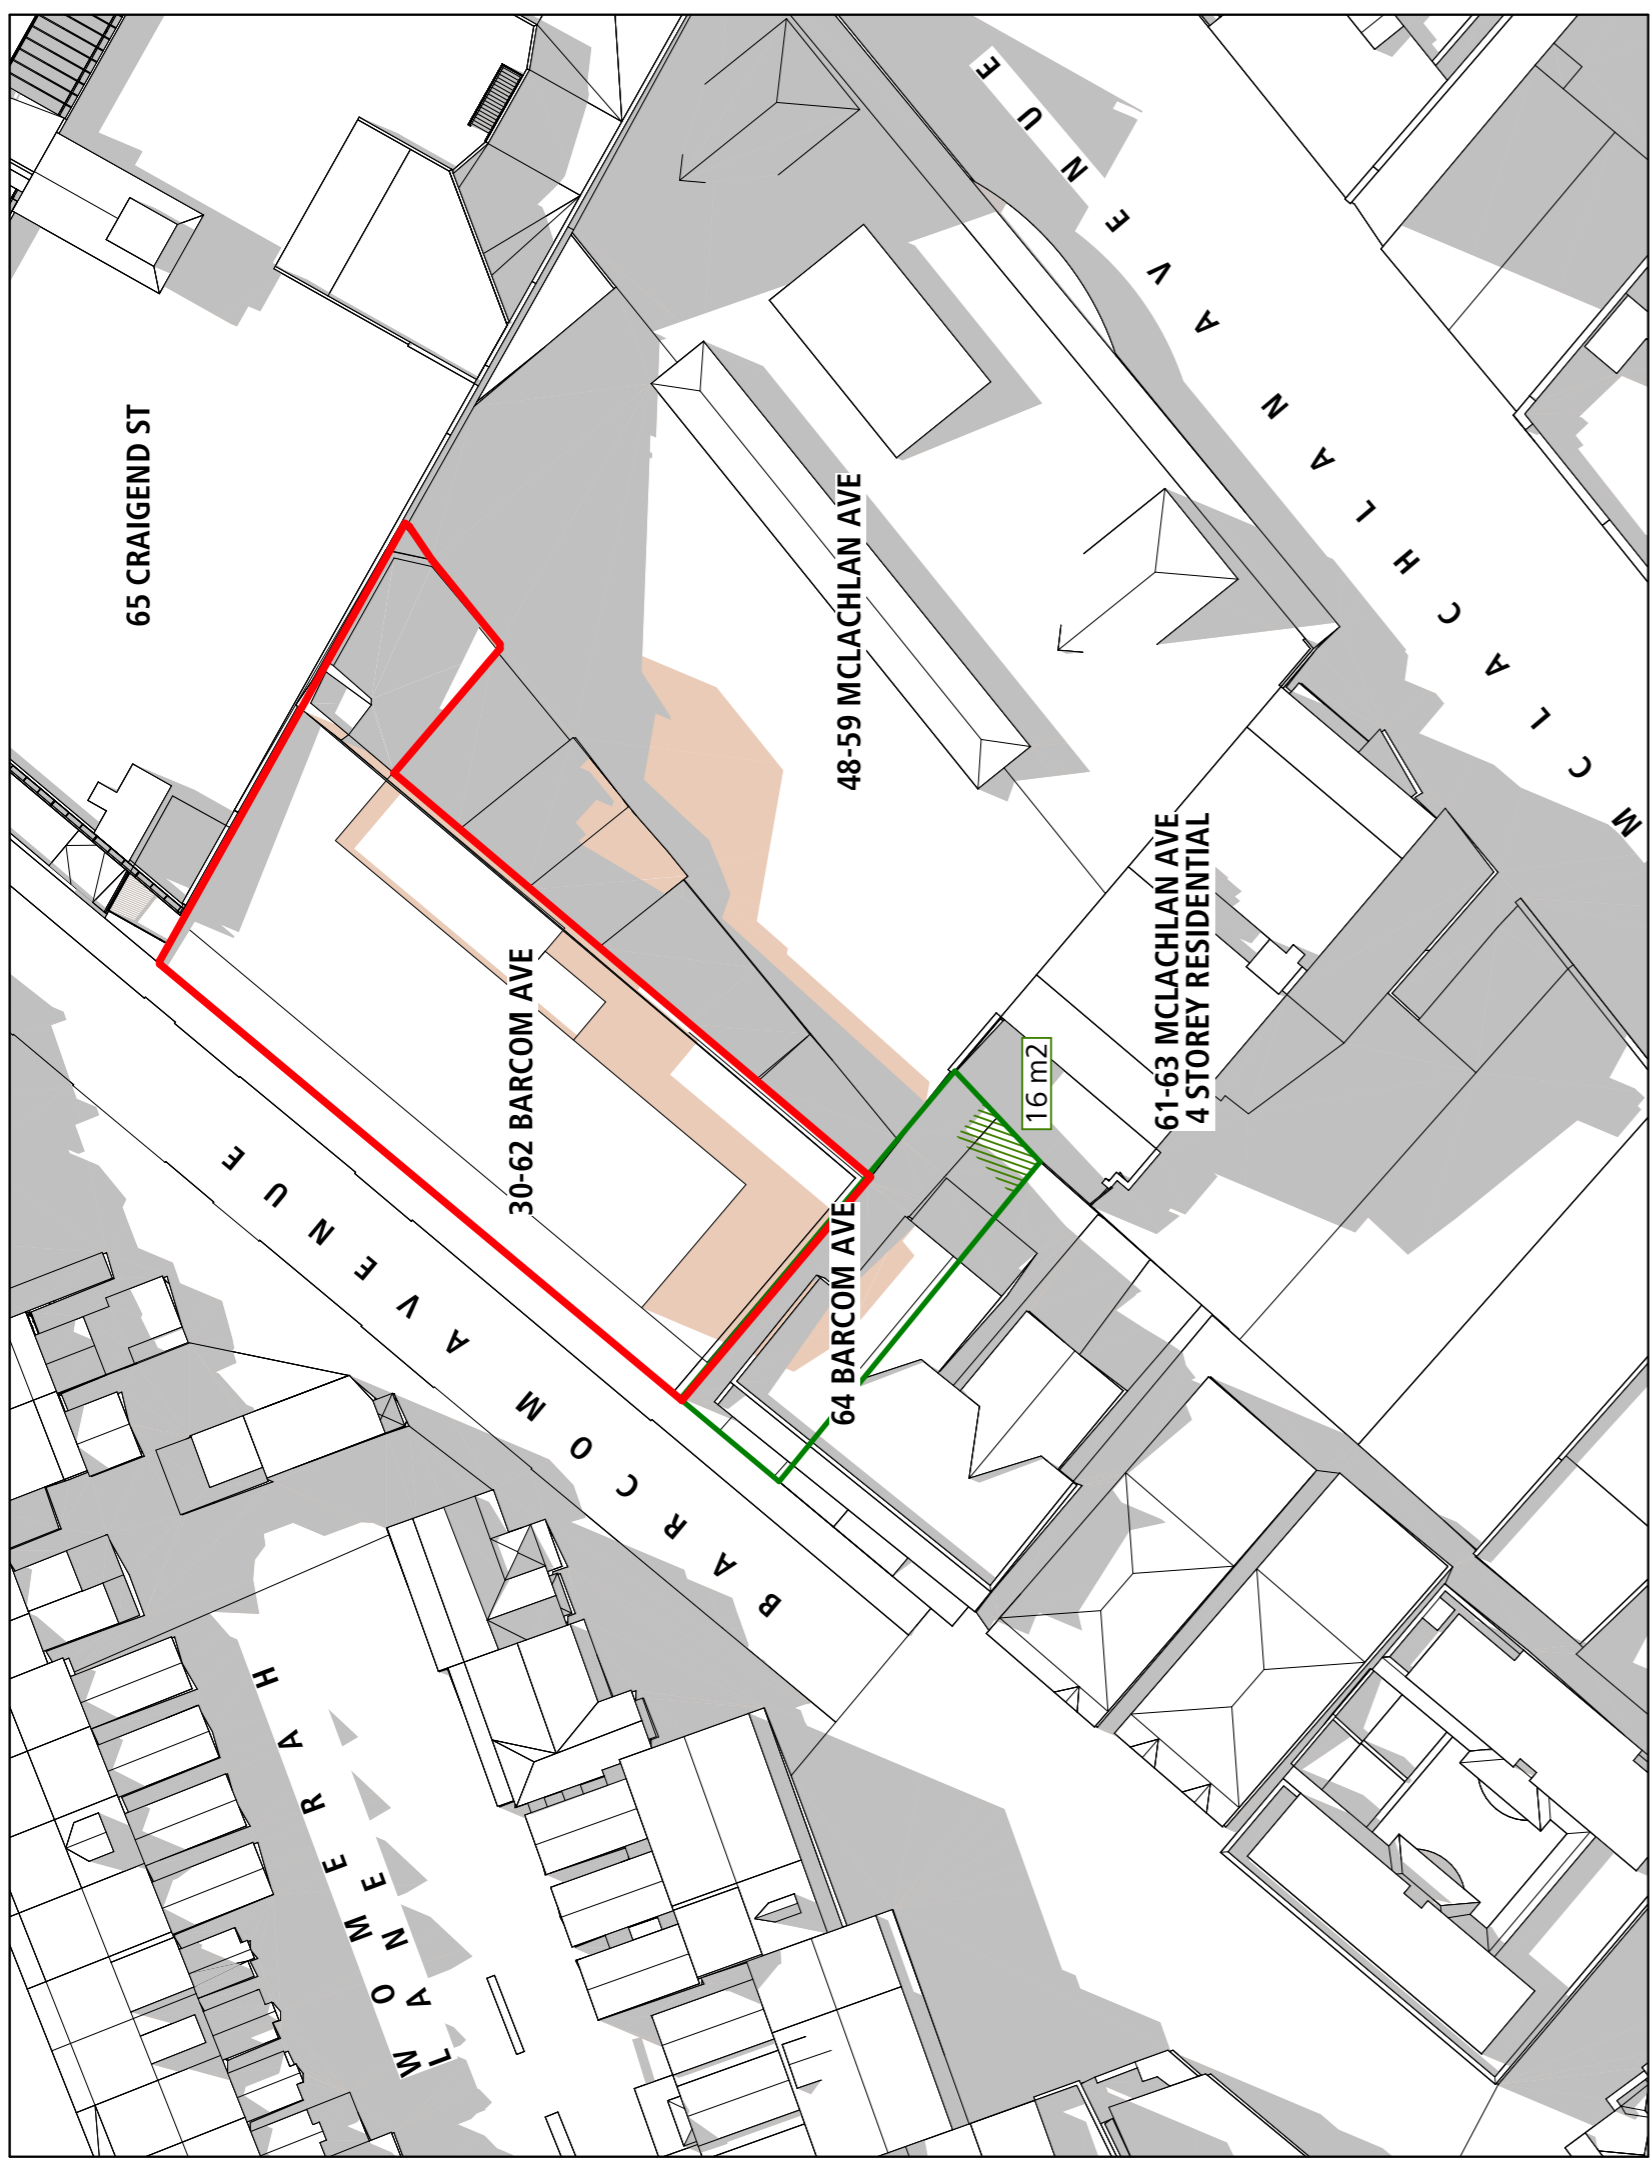


03 -21 JUN 10:30AM-Existing/ AP Planning Proposal

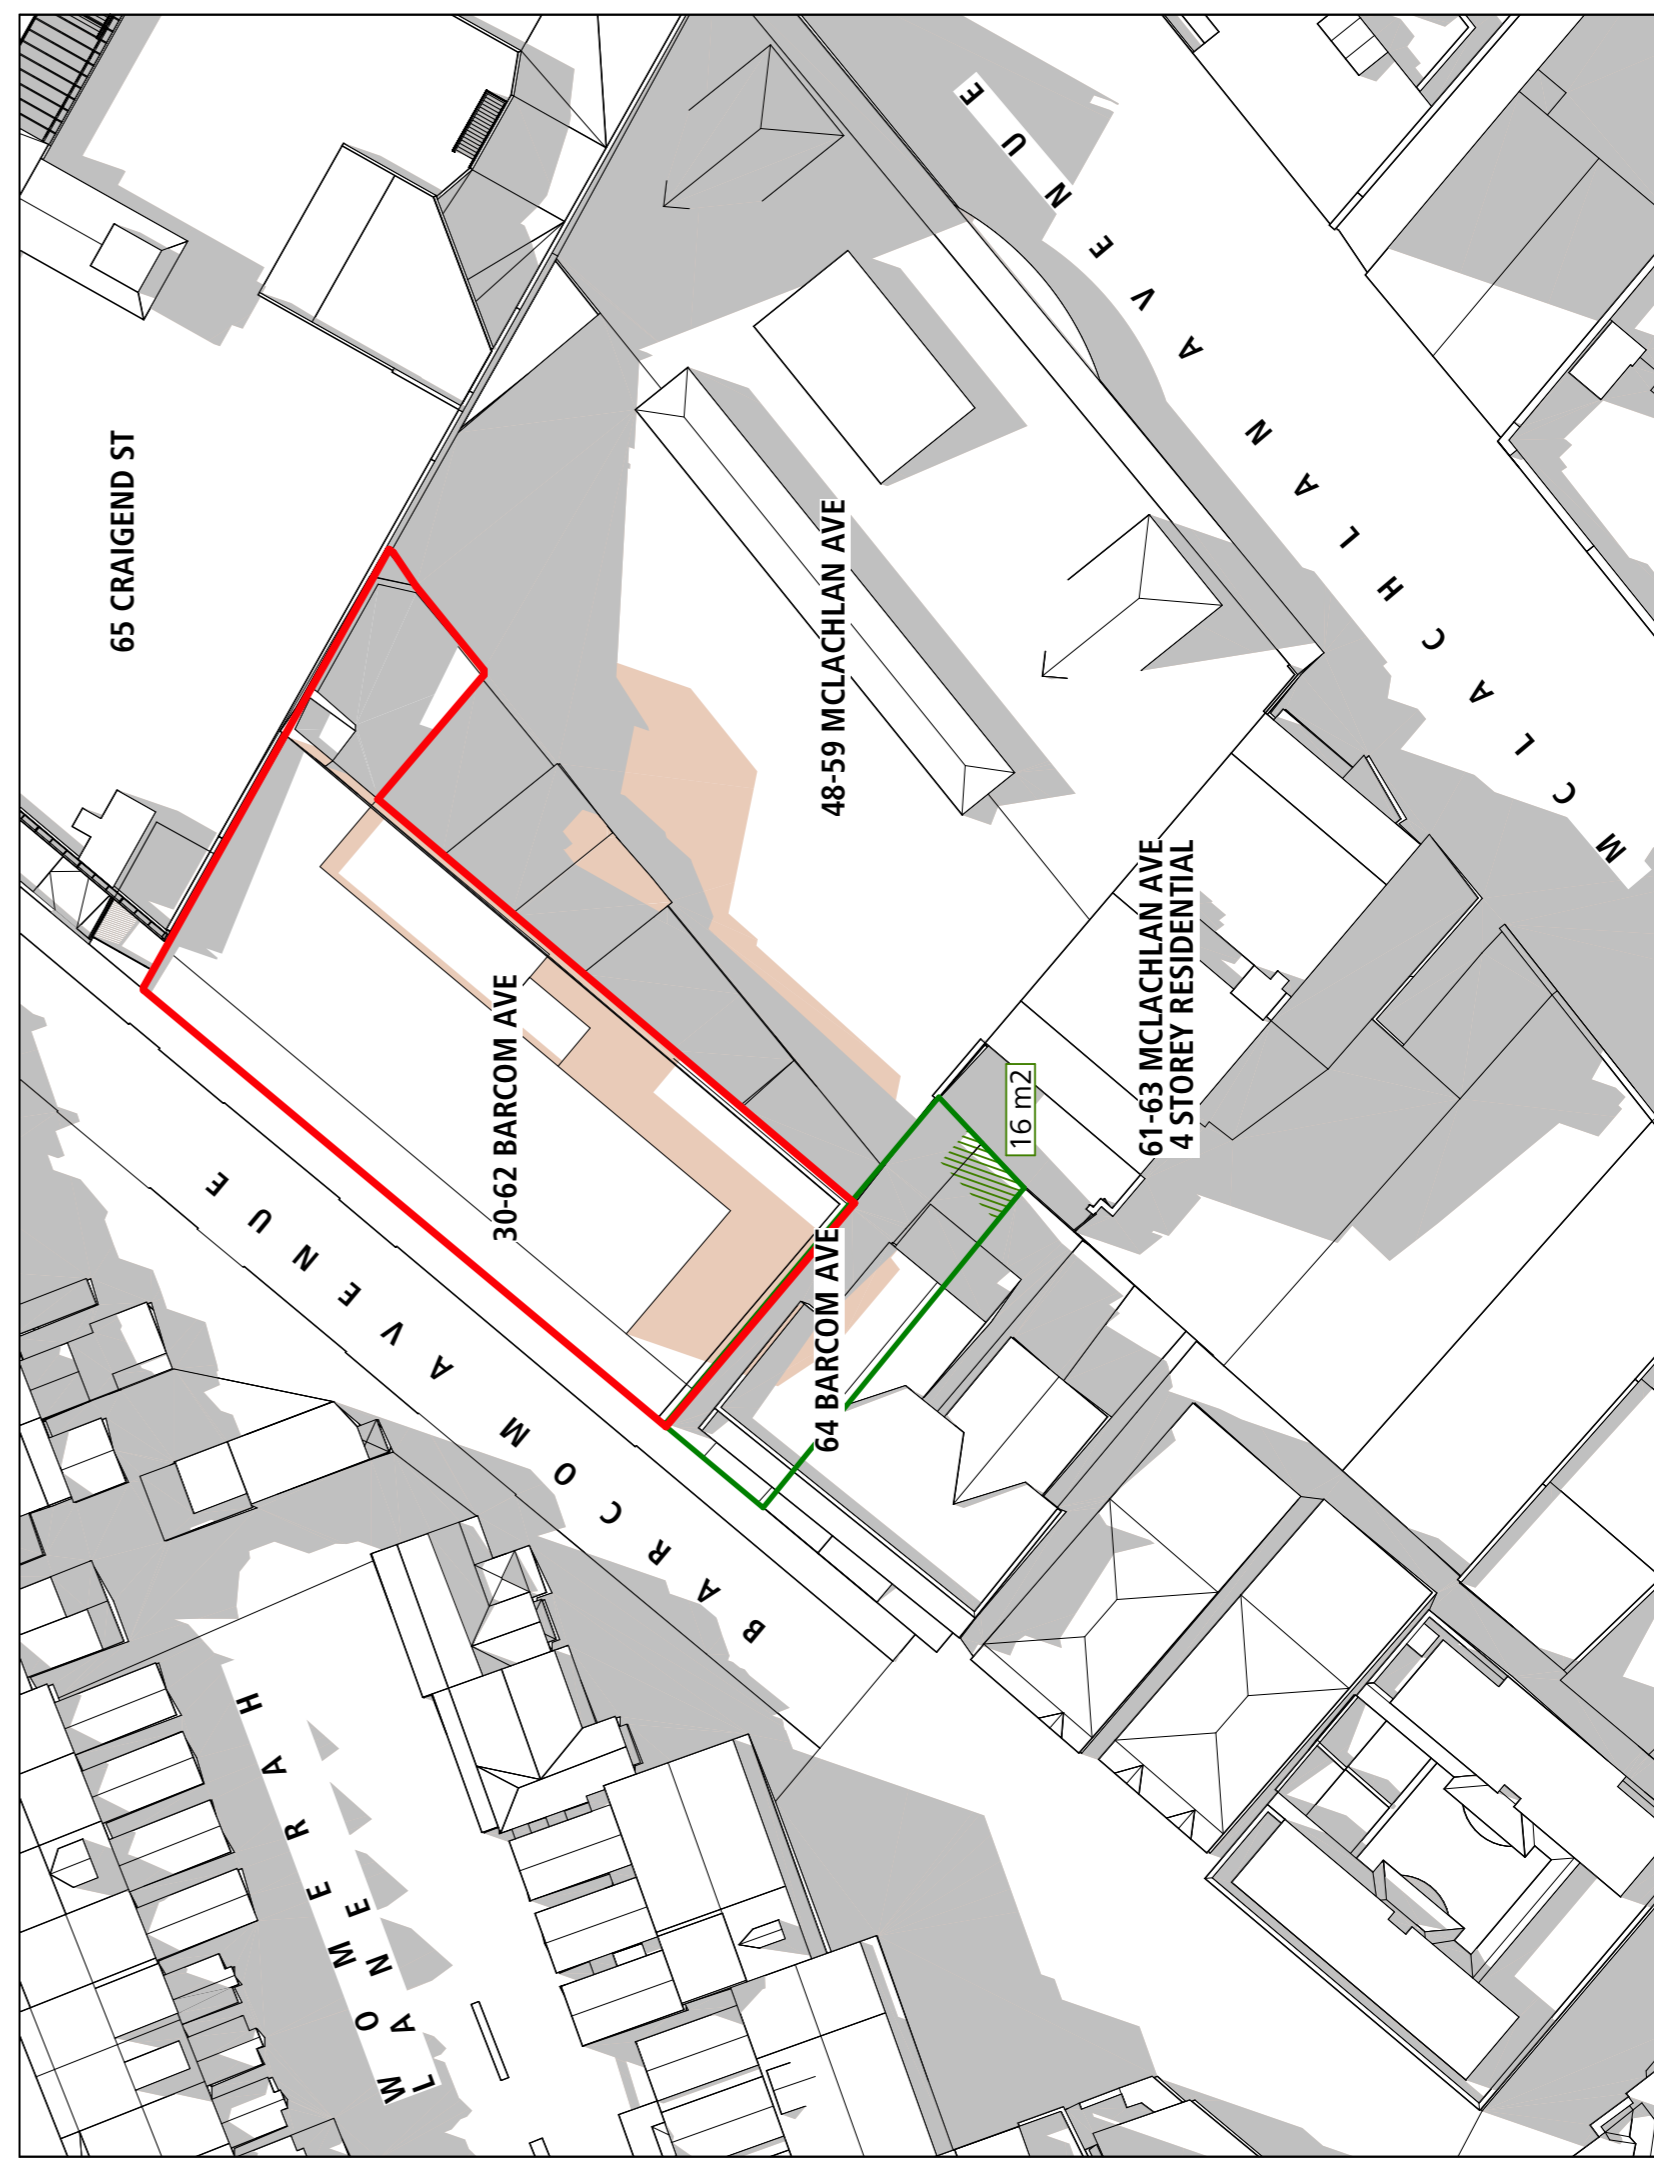

04 -21 JUN 10:45AM-Existing/ AP Planning Proposal

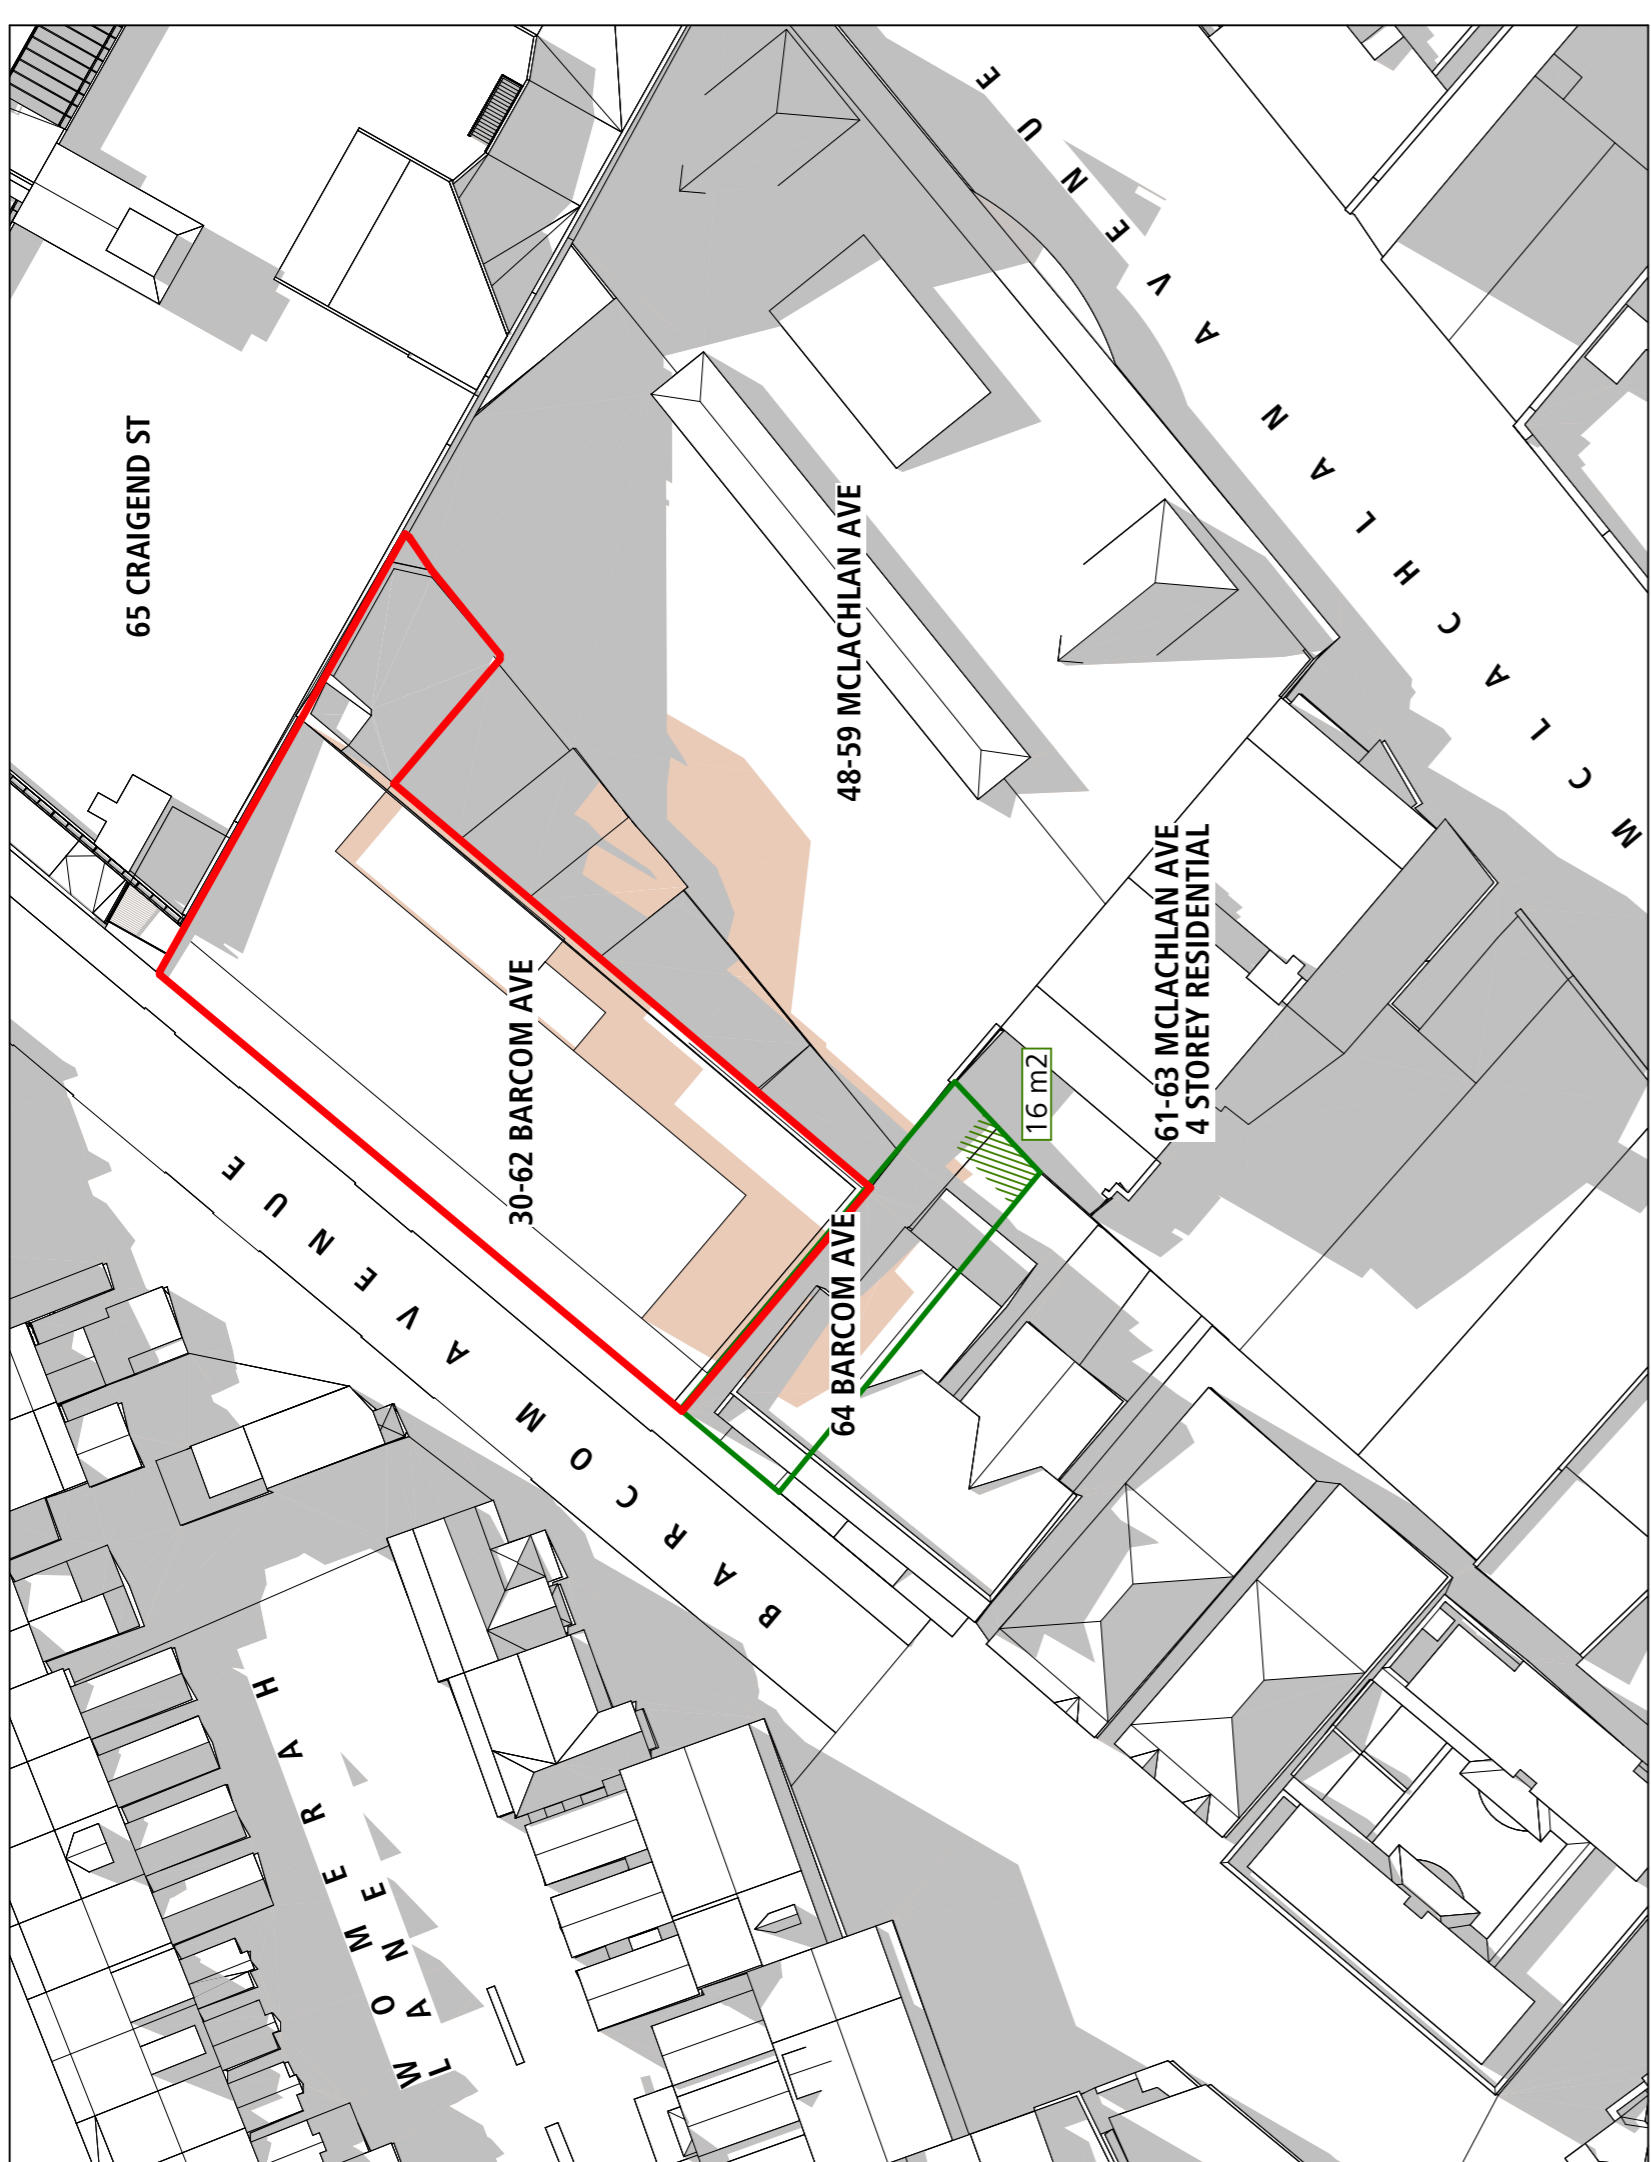

01 -21 JUN 10:00AM-Existing/ AP Planning Proposal

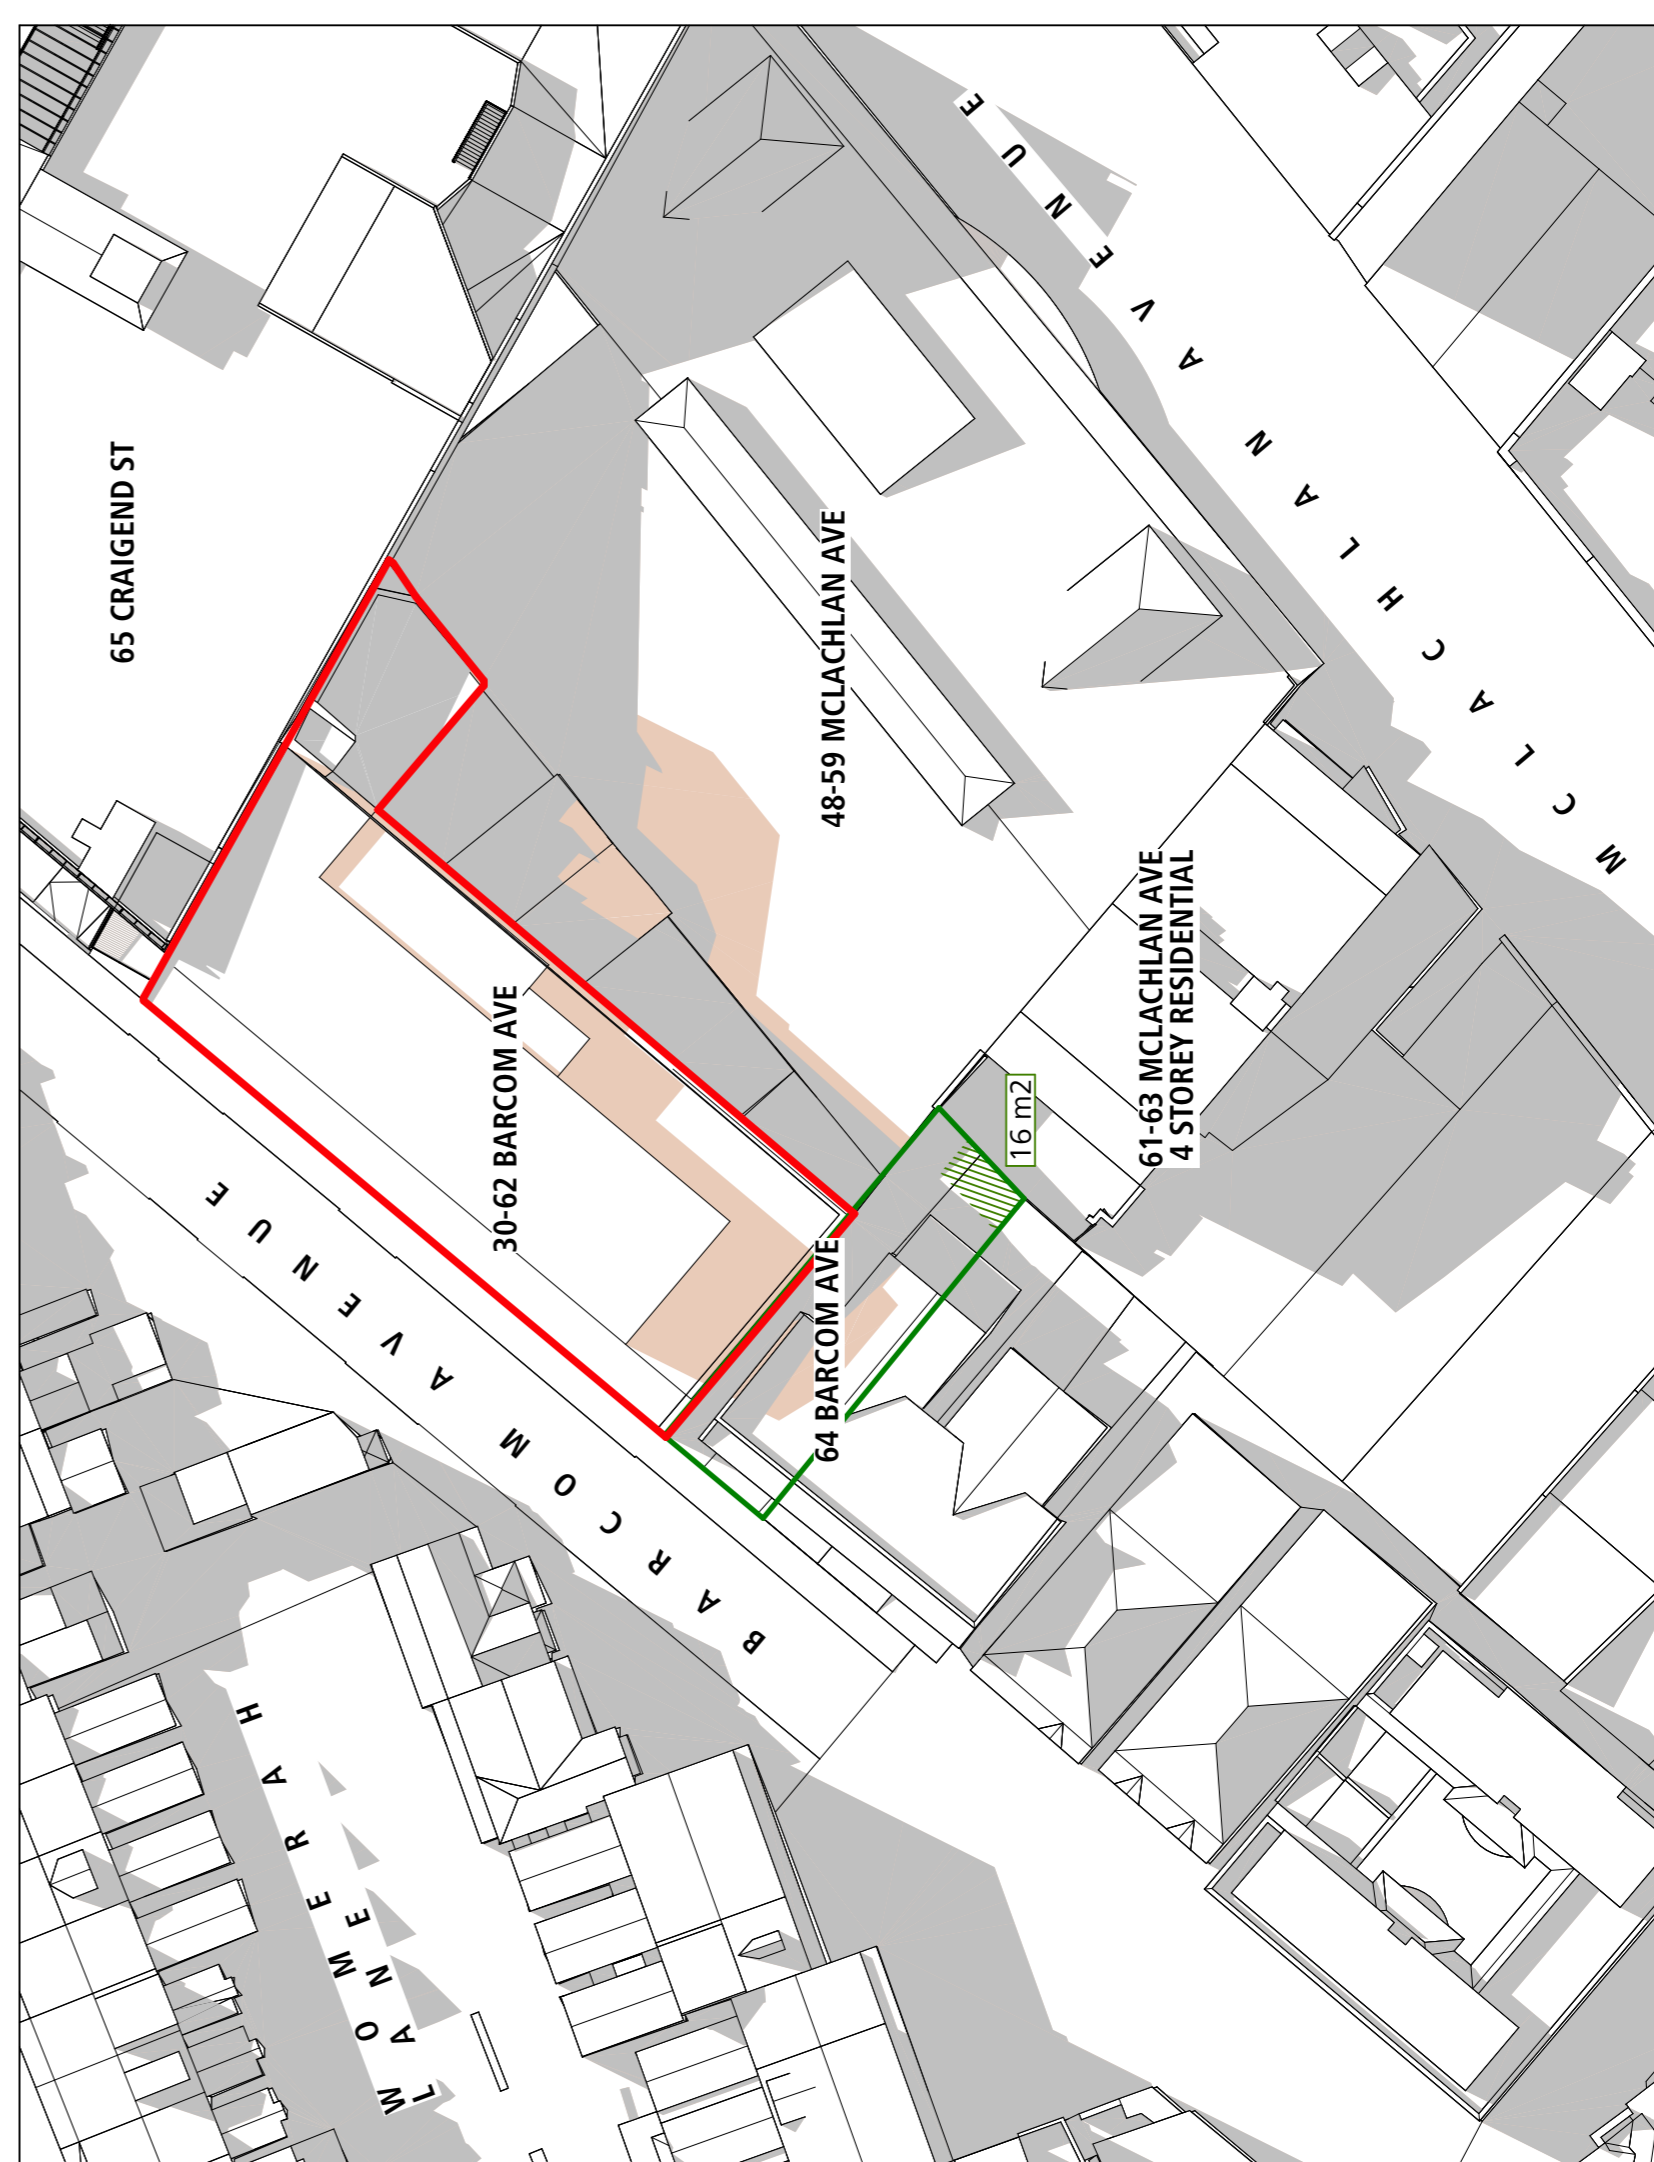

02 -21 JUN 10:15AM-Existing/ AP Planning Proposal

File Path:  
 Programs/Server/Files/04\_CAD/Current projects/1825-30-62 Barcom Avenue/1825-Shadow Diagrams.dwg




The contractor shall confirm on site existing dimensions and conditions before commencement of works. All discrepancies should be reported immediately to the architect.

Architectural Projects does not accept responsibility for the dimensional accuracy of any data contained in CAD or other attachments, as it may be based on third party origin information. All information should be verified in writing.

This drawings has been prepared in conjunction with the following drawings:

Structural	-
Electrical	-
Mechanical	-
Hydraulic	-
Landscape	-
Survey	-

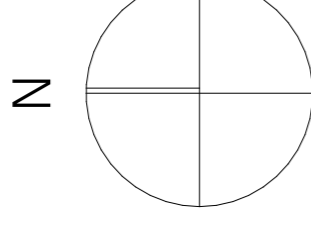


**LEGEND: SHADOWS**


- Existing shadows
- Amended planning proposal additional shadows
- 16 m<sup>2</sup> minimum private open space -64 Barcom Ave

**Note:**


Refer to Architectural Projects drawings: 1825-SD, 1825-AP, 1825-SD, 1825-SD, 1825-SD, 1825-SD for the shadow diagrams used for the shadow diagrams.

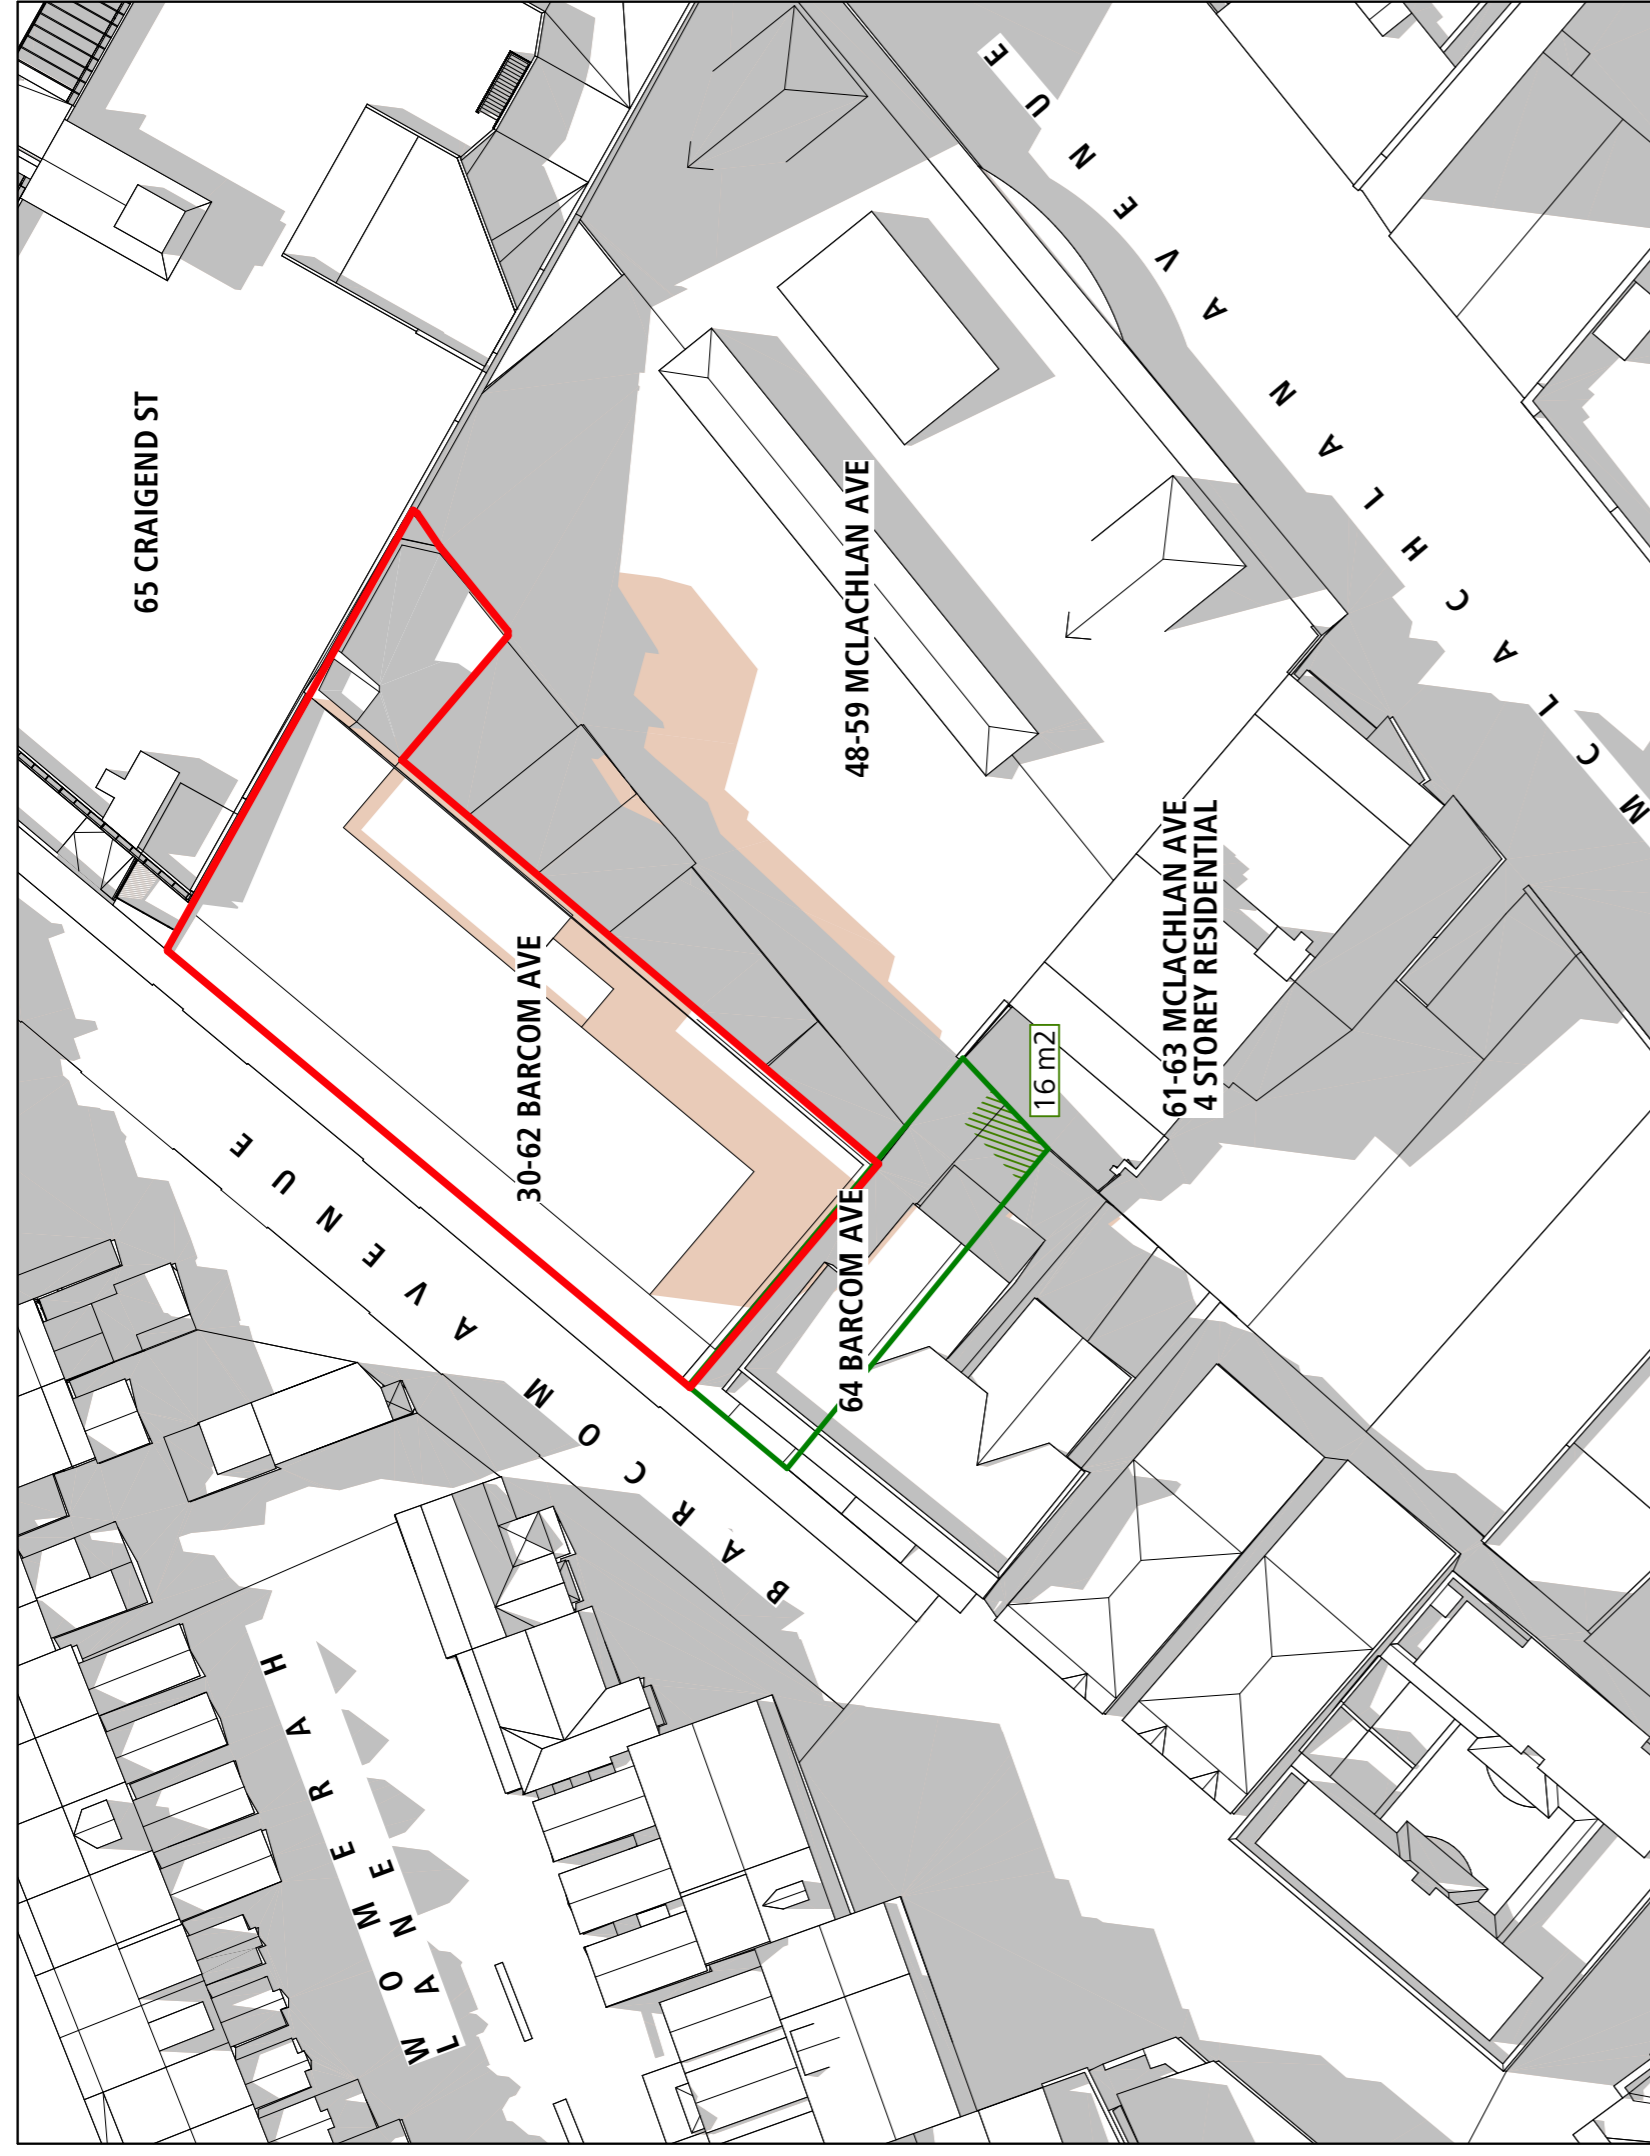


03 -21 JUN 11:30AM-Existing/AP Proposal  
 SCALE 1:500@A1

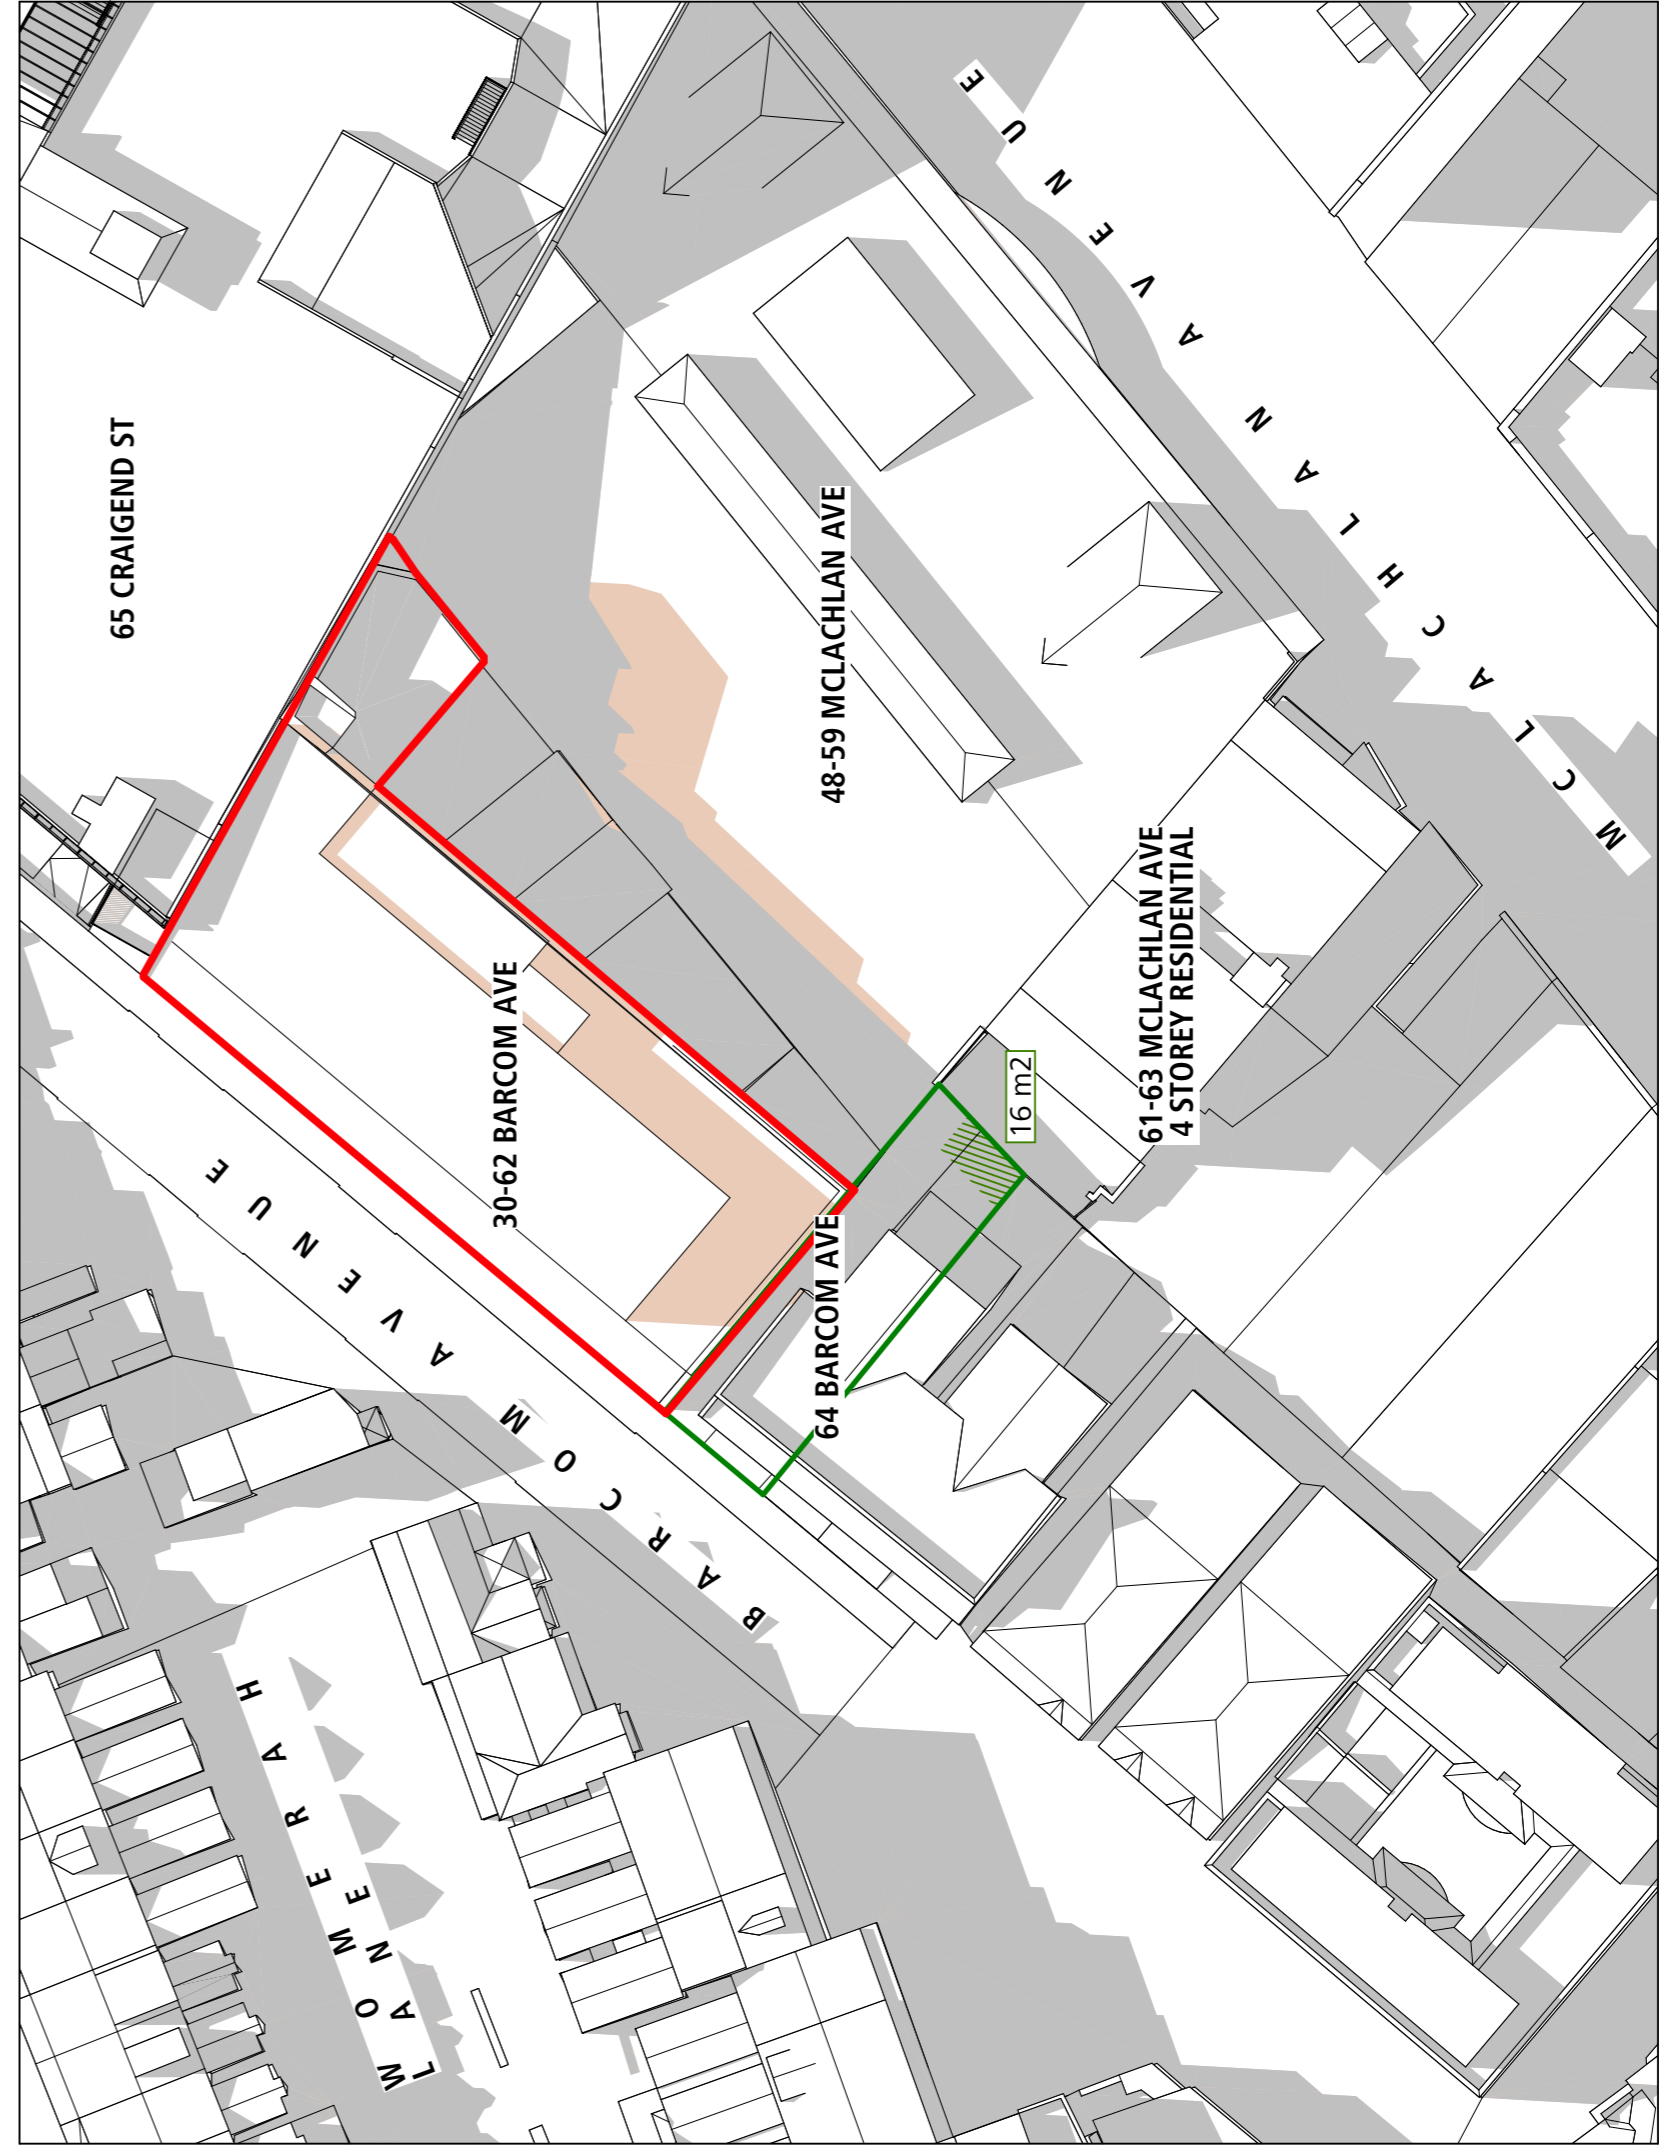

04 -21 JUN 11:45AM-Existing/AP Proposal  
 SCALE 1:500@A1

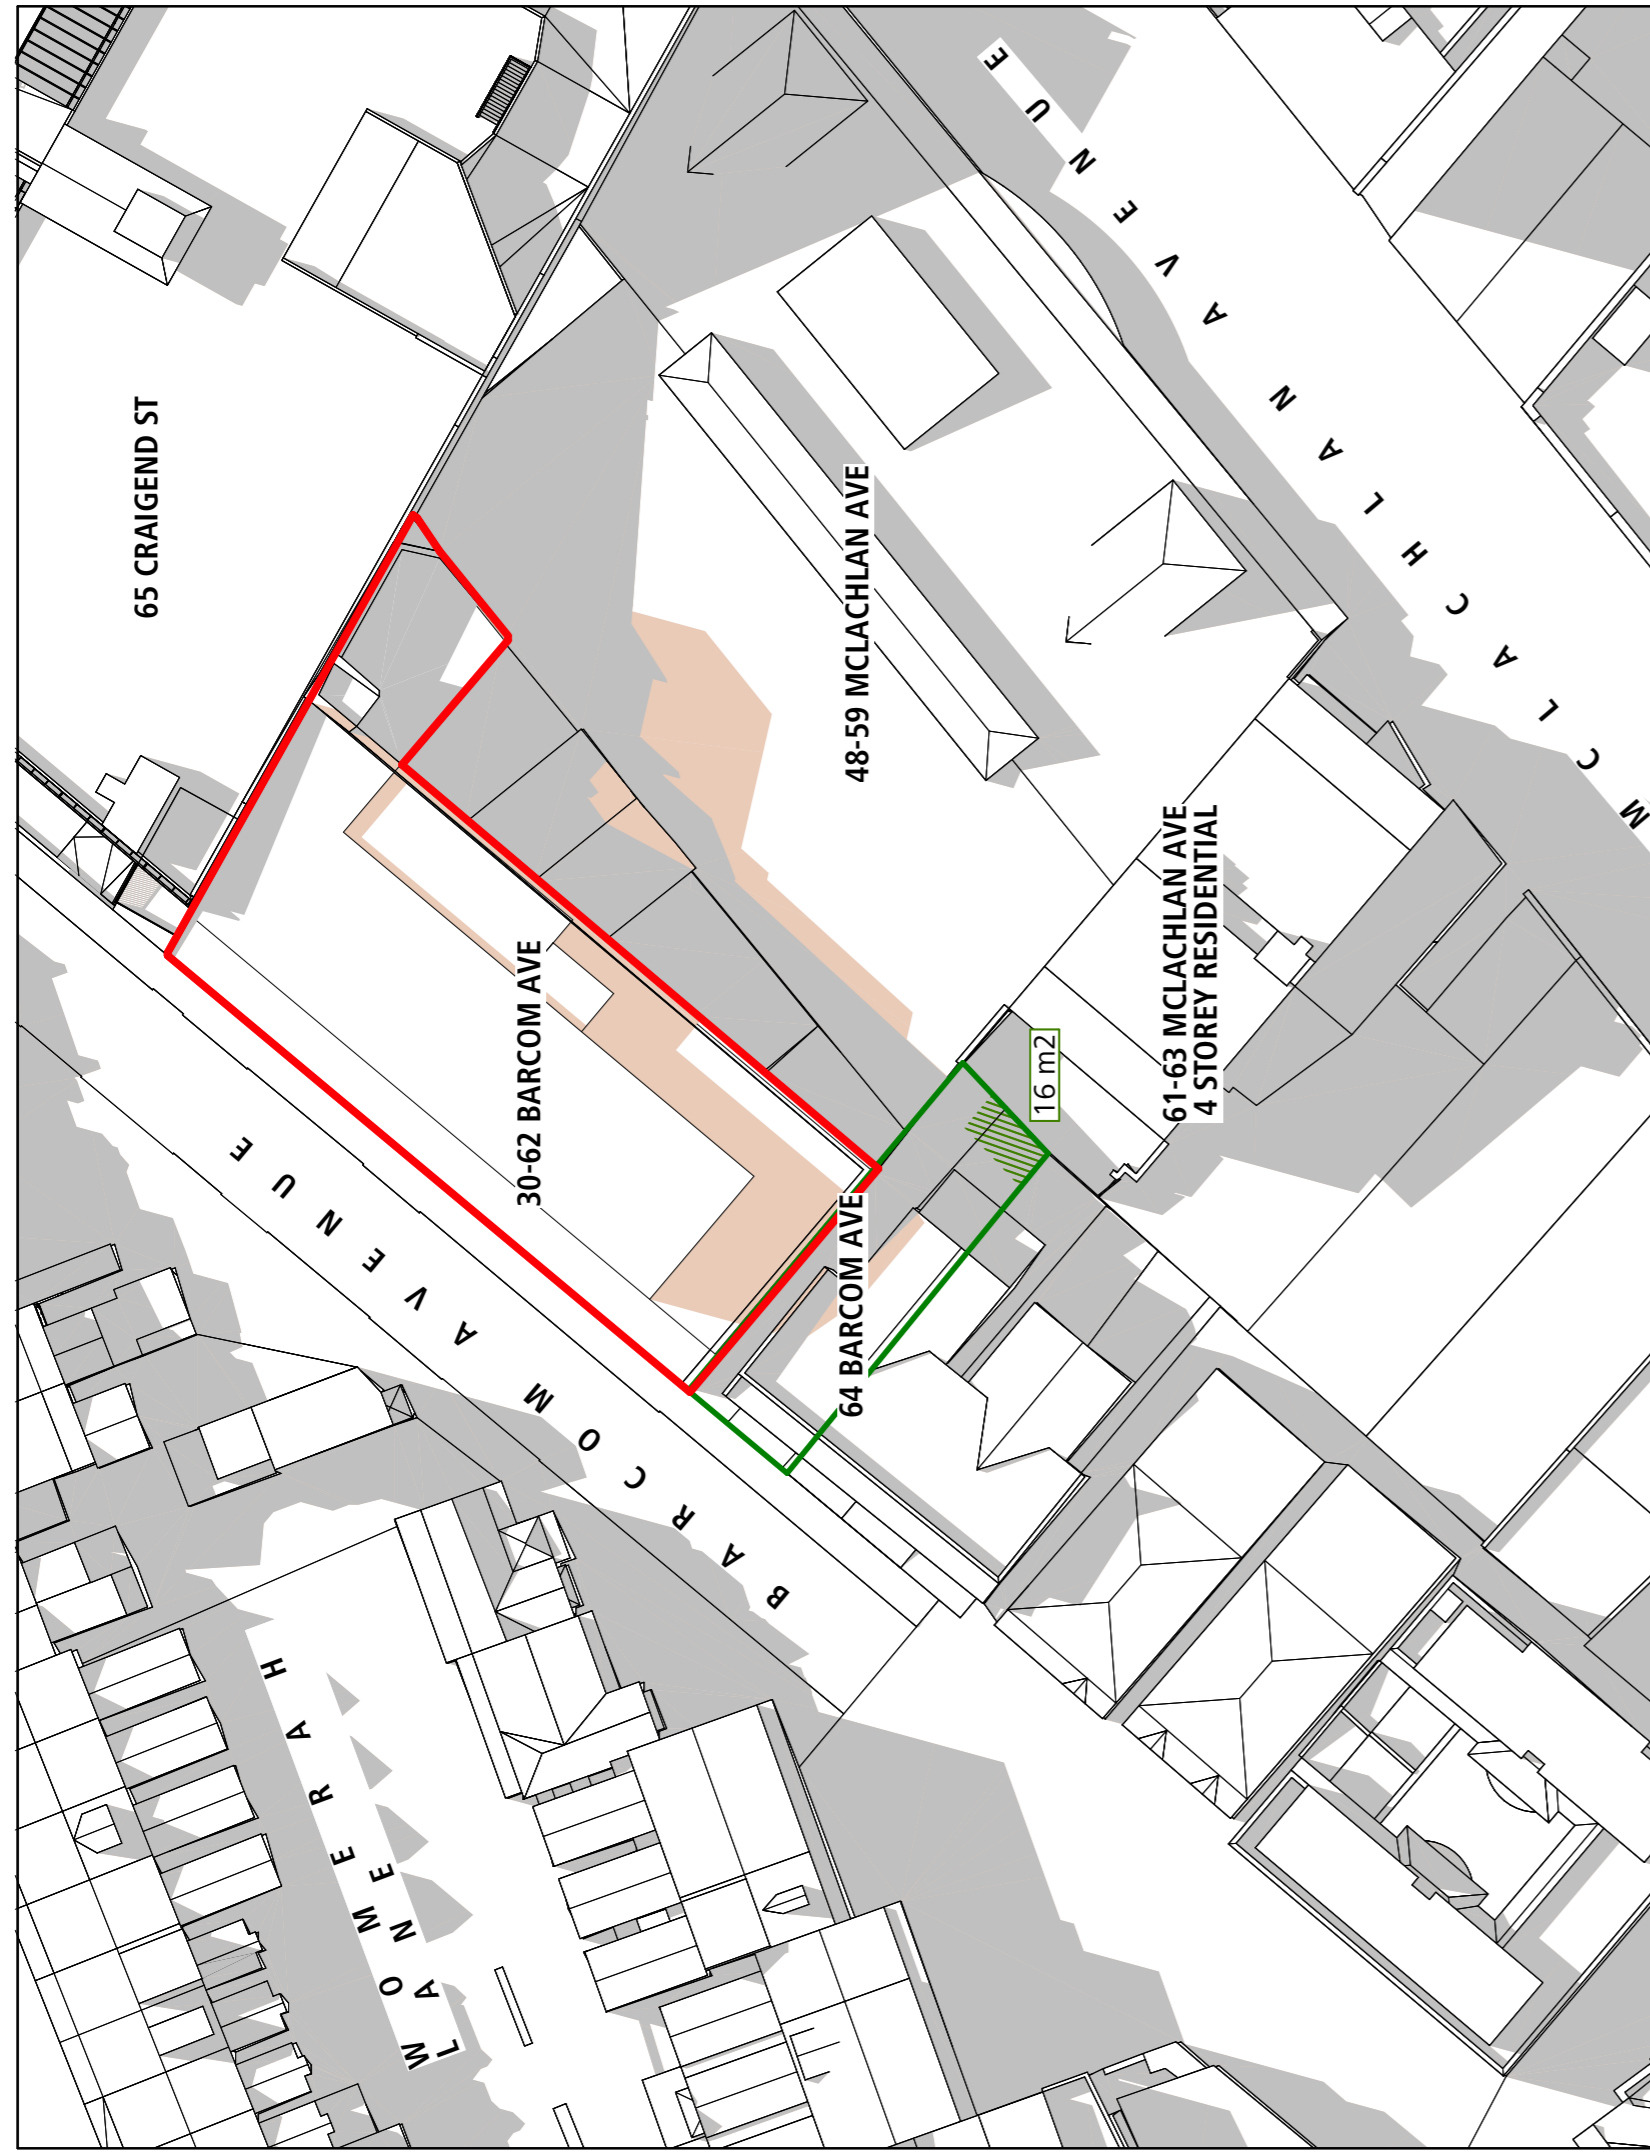

01 -21 JUN 11:00AM-Existing/ AP Planning Proposal  
 SCALE 1:500@A1

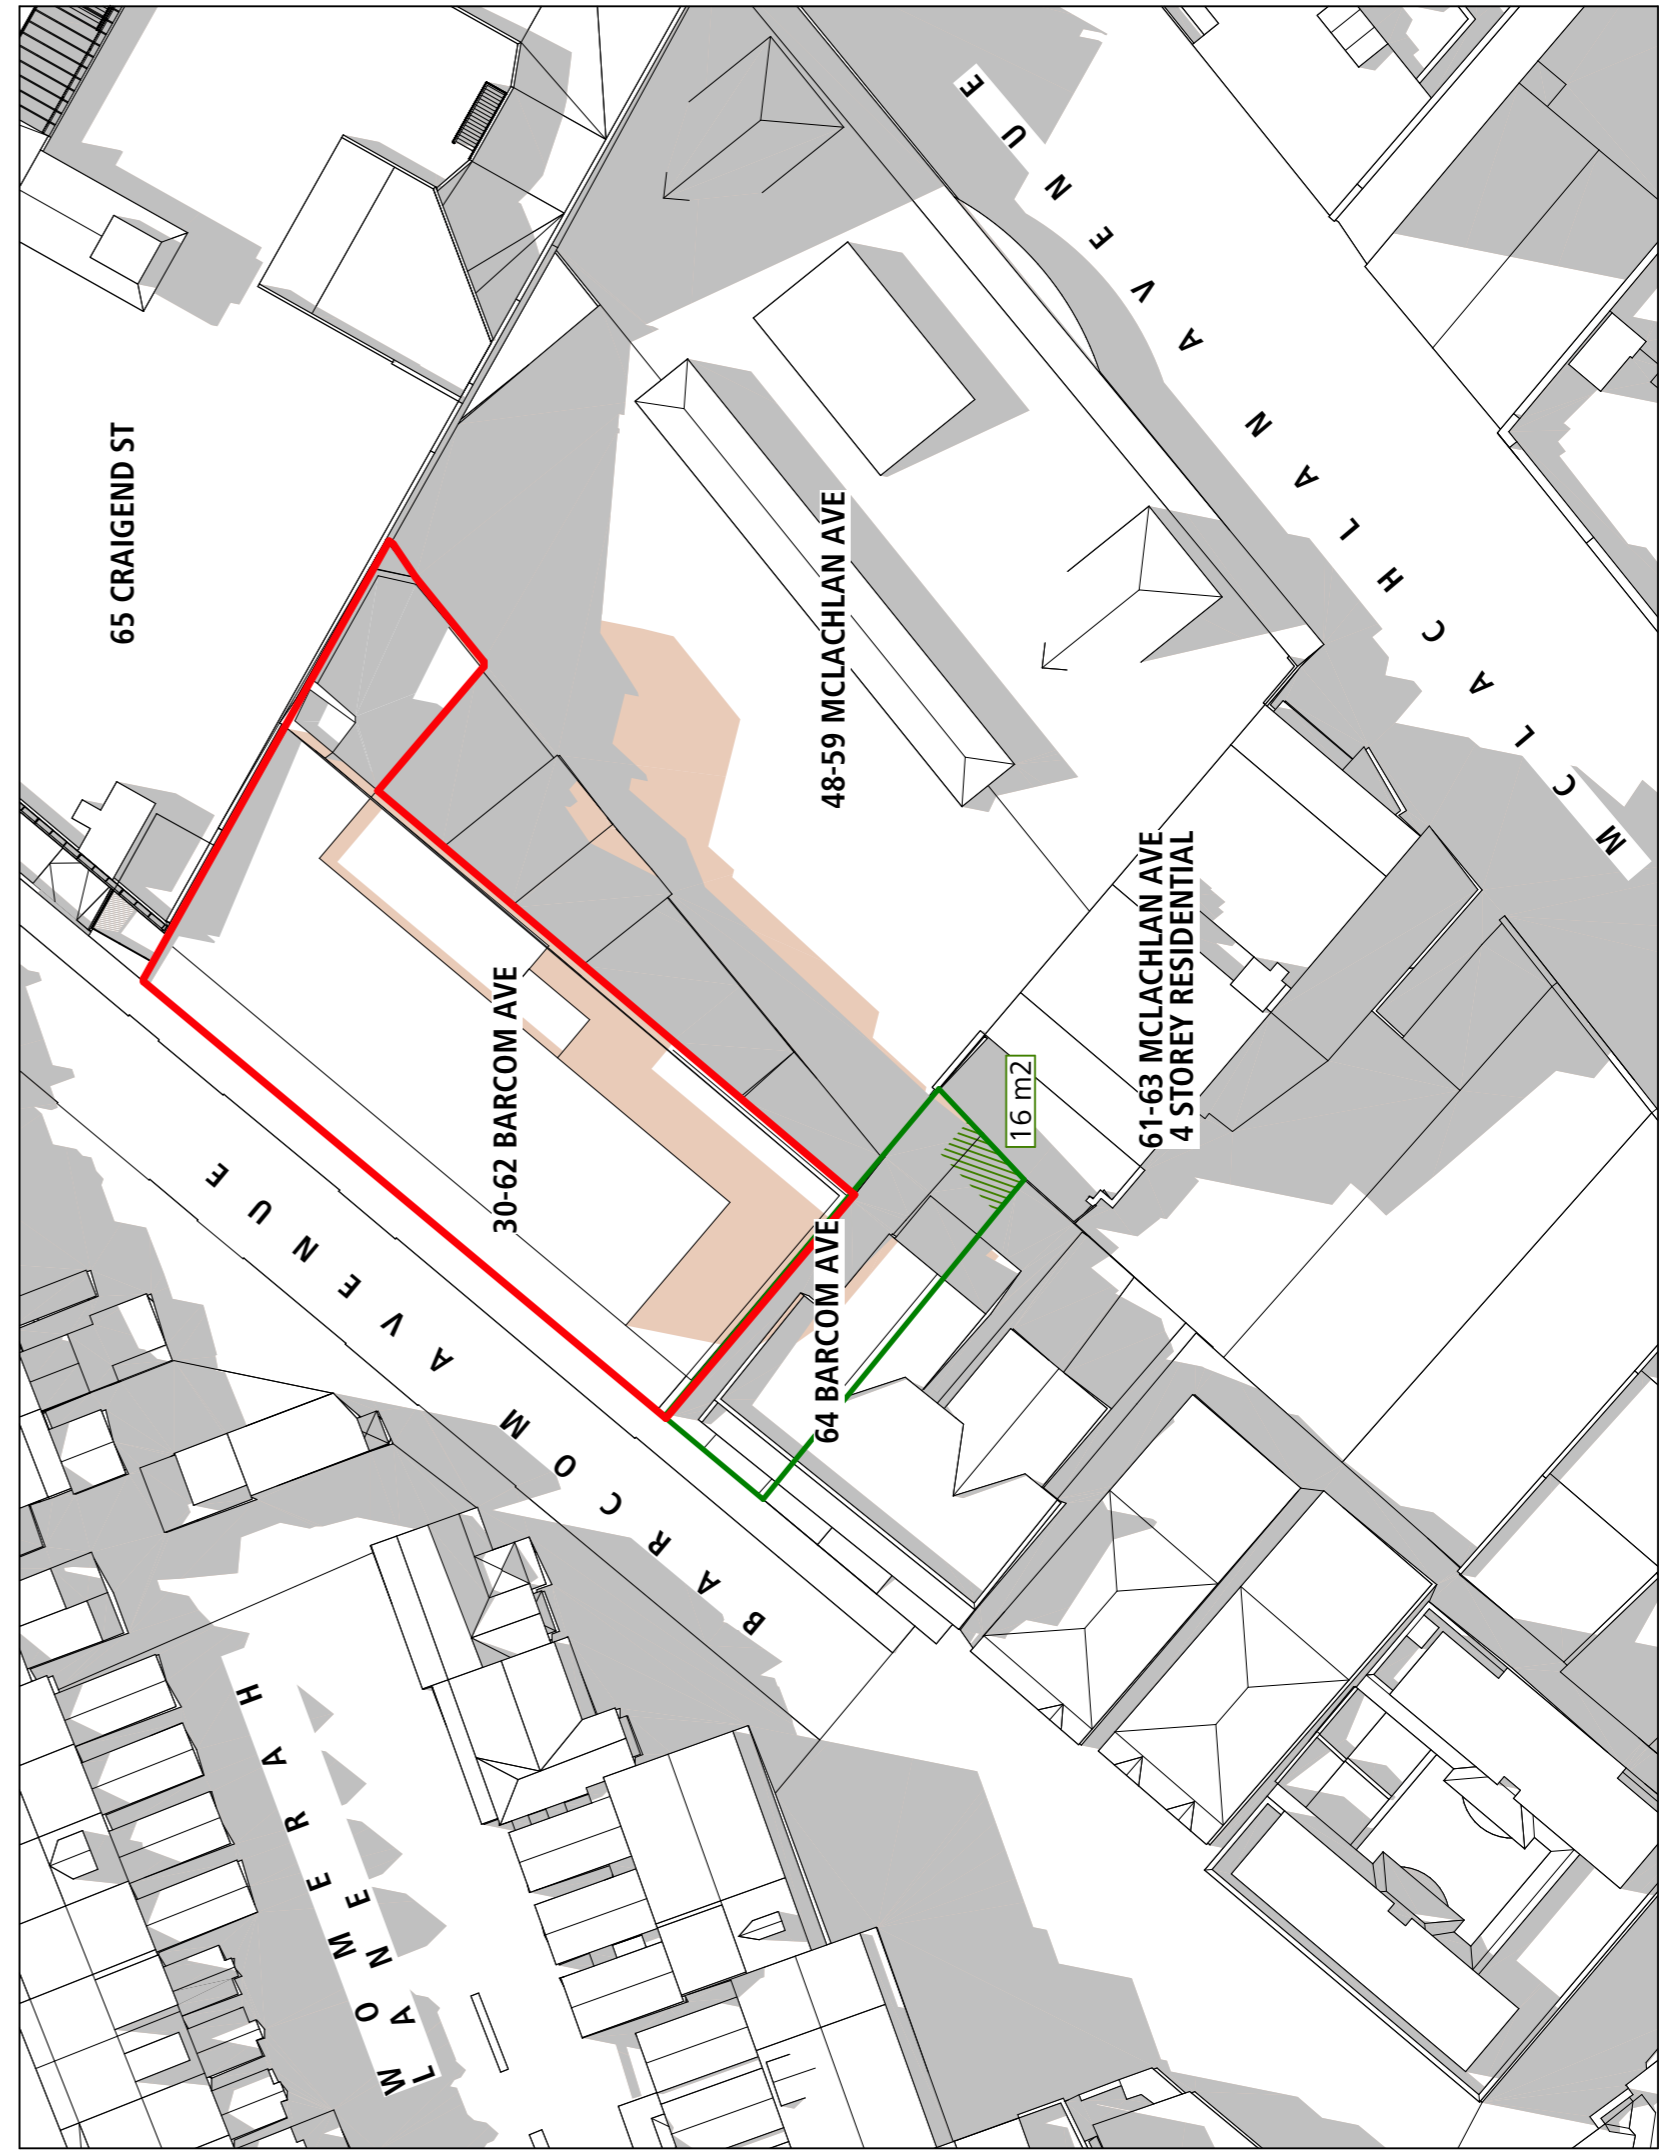

02 -21 JUN 11:15AM-Existing/AP Proposal  
 SCALE 1:500@A1



ISSUE	AMENDMENT	DATE
A	PLANNING PROPOSAL	28/10/21



**Architectural Projects**  
 the Foundry - Studio 1 / 181 Lawson St, Darlinghurst - NSW Australia 2008  
 architecturalprojects.net.au - www.architecturalprojects.net.au  
 tel +61 (0)2 8383 1700 - fax +61(02) 9319 1128


Project: **30-62 Barcom Ave, Darlinghurst**  
 Proposed Co-Working Offices

Drawing: **SHADOW DIAGRAMS:**  
**11.00am-11.45am (Winter)**

Project date:	21/11/21	Scale:	A3	Drawn by:	XX	Checked by:	GO
Project no.:	1825	Drawing no.:	SD.203	Revision:	A		



© Architectural Projects Pty. Ltd.  
 Gary O'Reilly - Registered Architect No. 47396  
 Architectural Projects Pty. Ltd. is prohibited without the consent of  
 the contractor shall confirm on site existing dimensions and conditions  
 before commencement of works. All discrepancies should be reported  
 immediately to the Architectural Projects Pty. Ltd. in writing.  
 Architectural Projects Pty. Ltd. does not accept responsibility for the dimensional  
 accuracy of any data contained in CAD or other attachments, as it may  
 be based on third party origin information. All information should be  
 verified in writing.  
 This drawings has been prepared in conjunction  
 with the following drawings:  
 Structural -  
 Electrical -  
 Mechanical -  
 Hydraulic -  
 Landscape -  
 Survey -

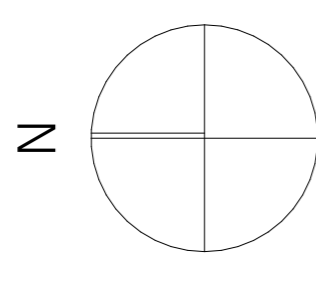

**LEGEND: SHADOWS**

- Existing shadows
- Amended planning proposal additional shadows
- 16 m<sup>2</sup> minimum private open space -64 Barcom Ave

**Note:**  
 Refer to Architectural Projects  
 drawings 1825-SD-11, 1825-SD-123  
 for the final envelope used  
 for the shadow diagrams.

ISSUE	PLANNING PROPOSAL amendment	28/10/21	date
A			




Architectural Projects  
 the Foundry, Studio 1 / 181 Lawson St, Darlinghurst, NSW Australia 2008  
 architectural.projects.net.au - www.architectural.projects.net.au  
 Tel: 61 (0)2 9393 1700 - Fax: +61(0)2 9319 1125

**Project:**  
 30-62 Barcom Ave, Darlinghurst  
**Proposed Co-Working Offices**


Drawing  
**SHADOW DIAGRAMS:**  
 12.00pm-12.45pm (Winter)

Project No: 1825  
 Drawing No: SD.204  
 Revision: A


File Path:  
 Programs\Server Files\04\_CAD\CAD\Current projects\1825-30-62 Barcom Ave\1825-Shadow Diagrams.dwg

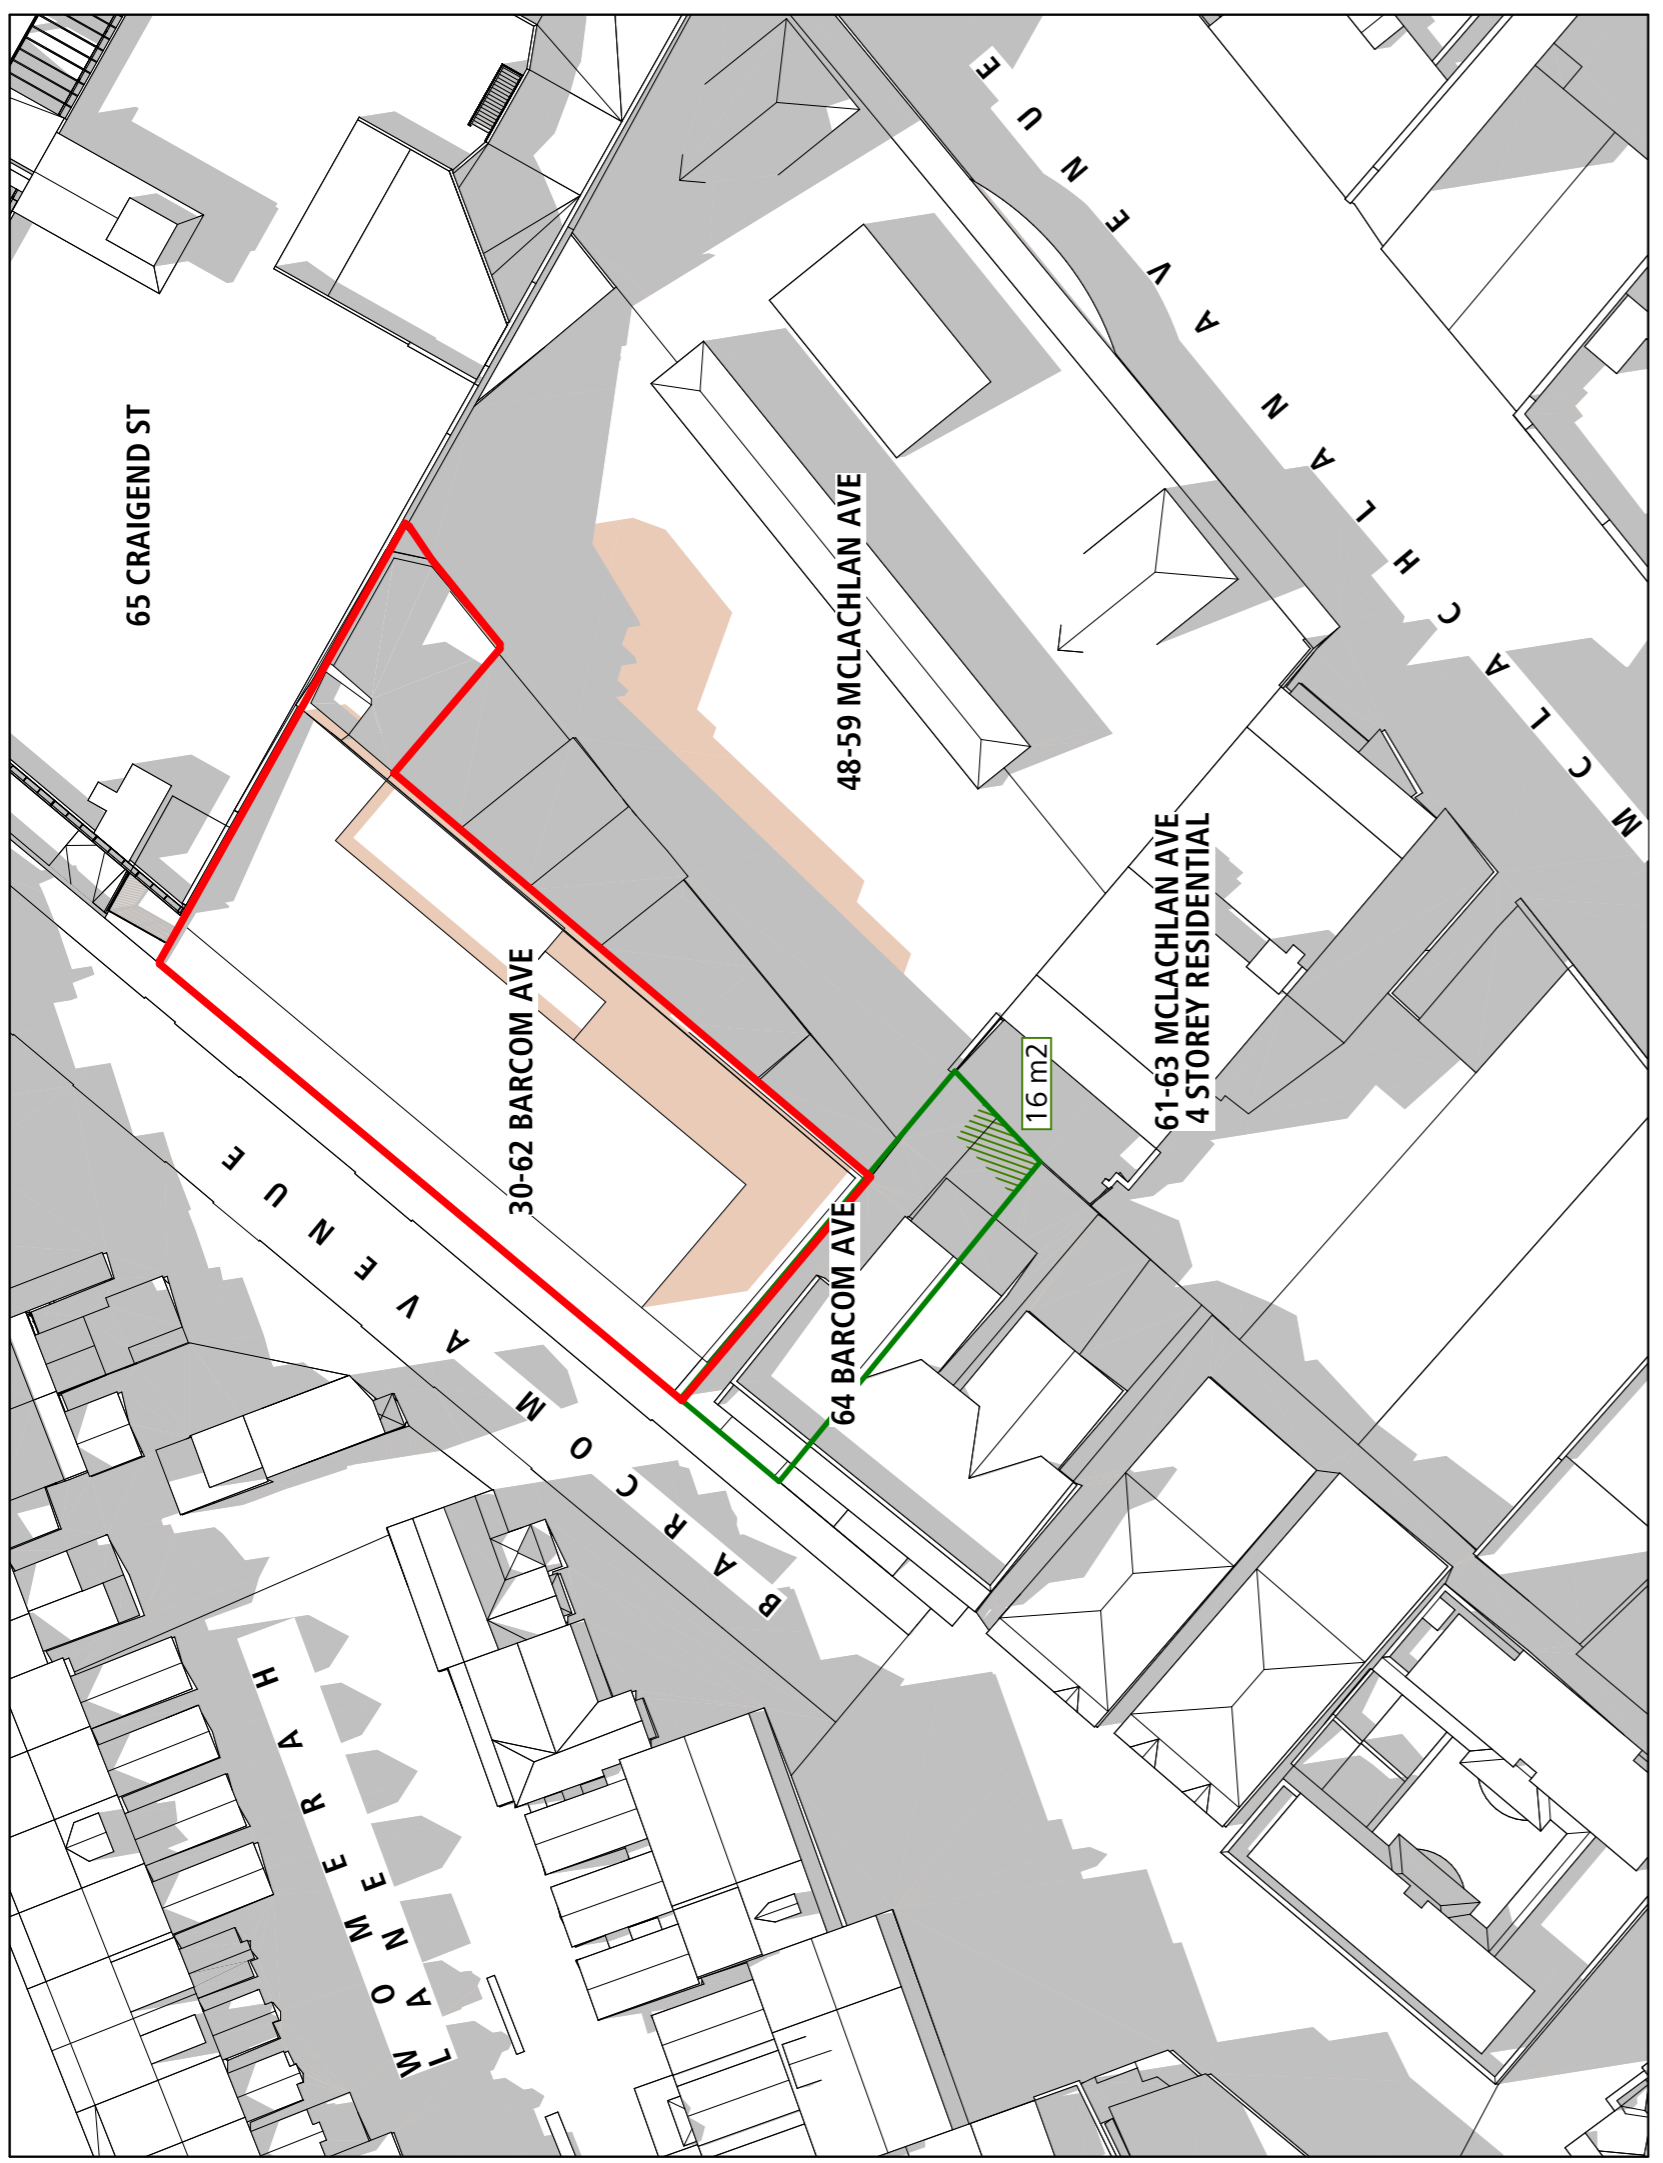


03 -21 JUN 12:30PM-Existing/AP Proposal  
 SCALE 1:500@A1

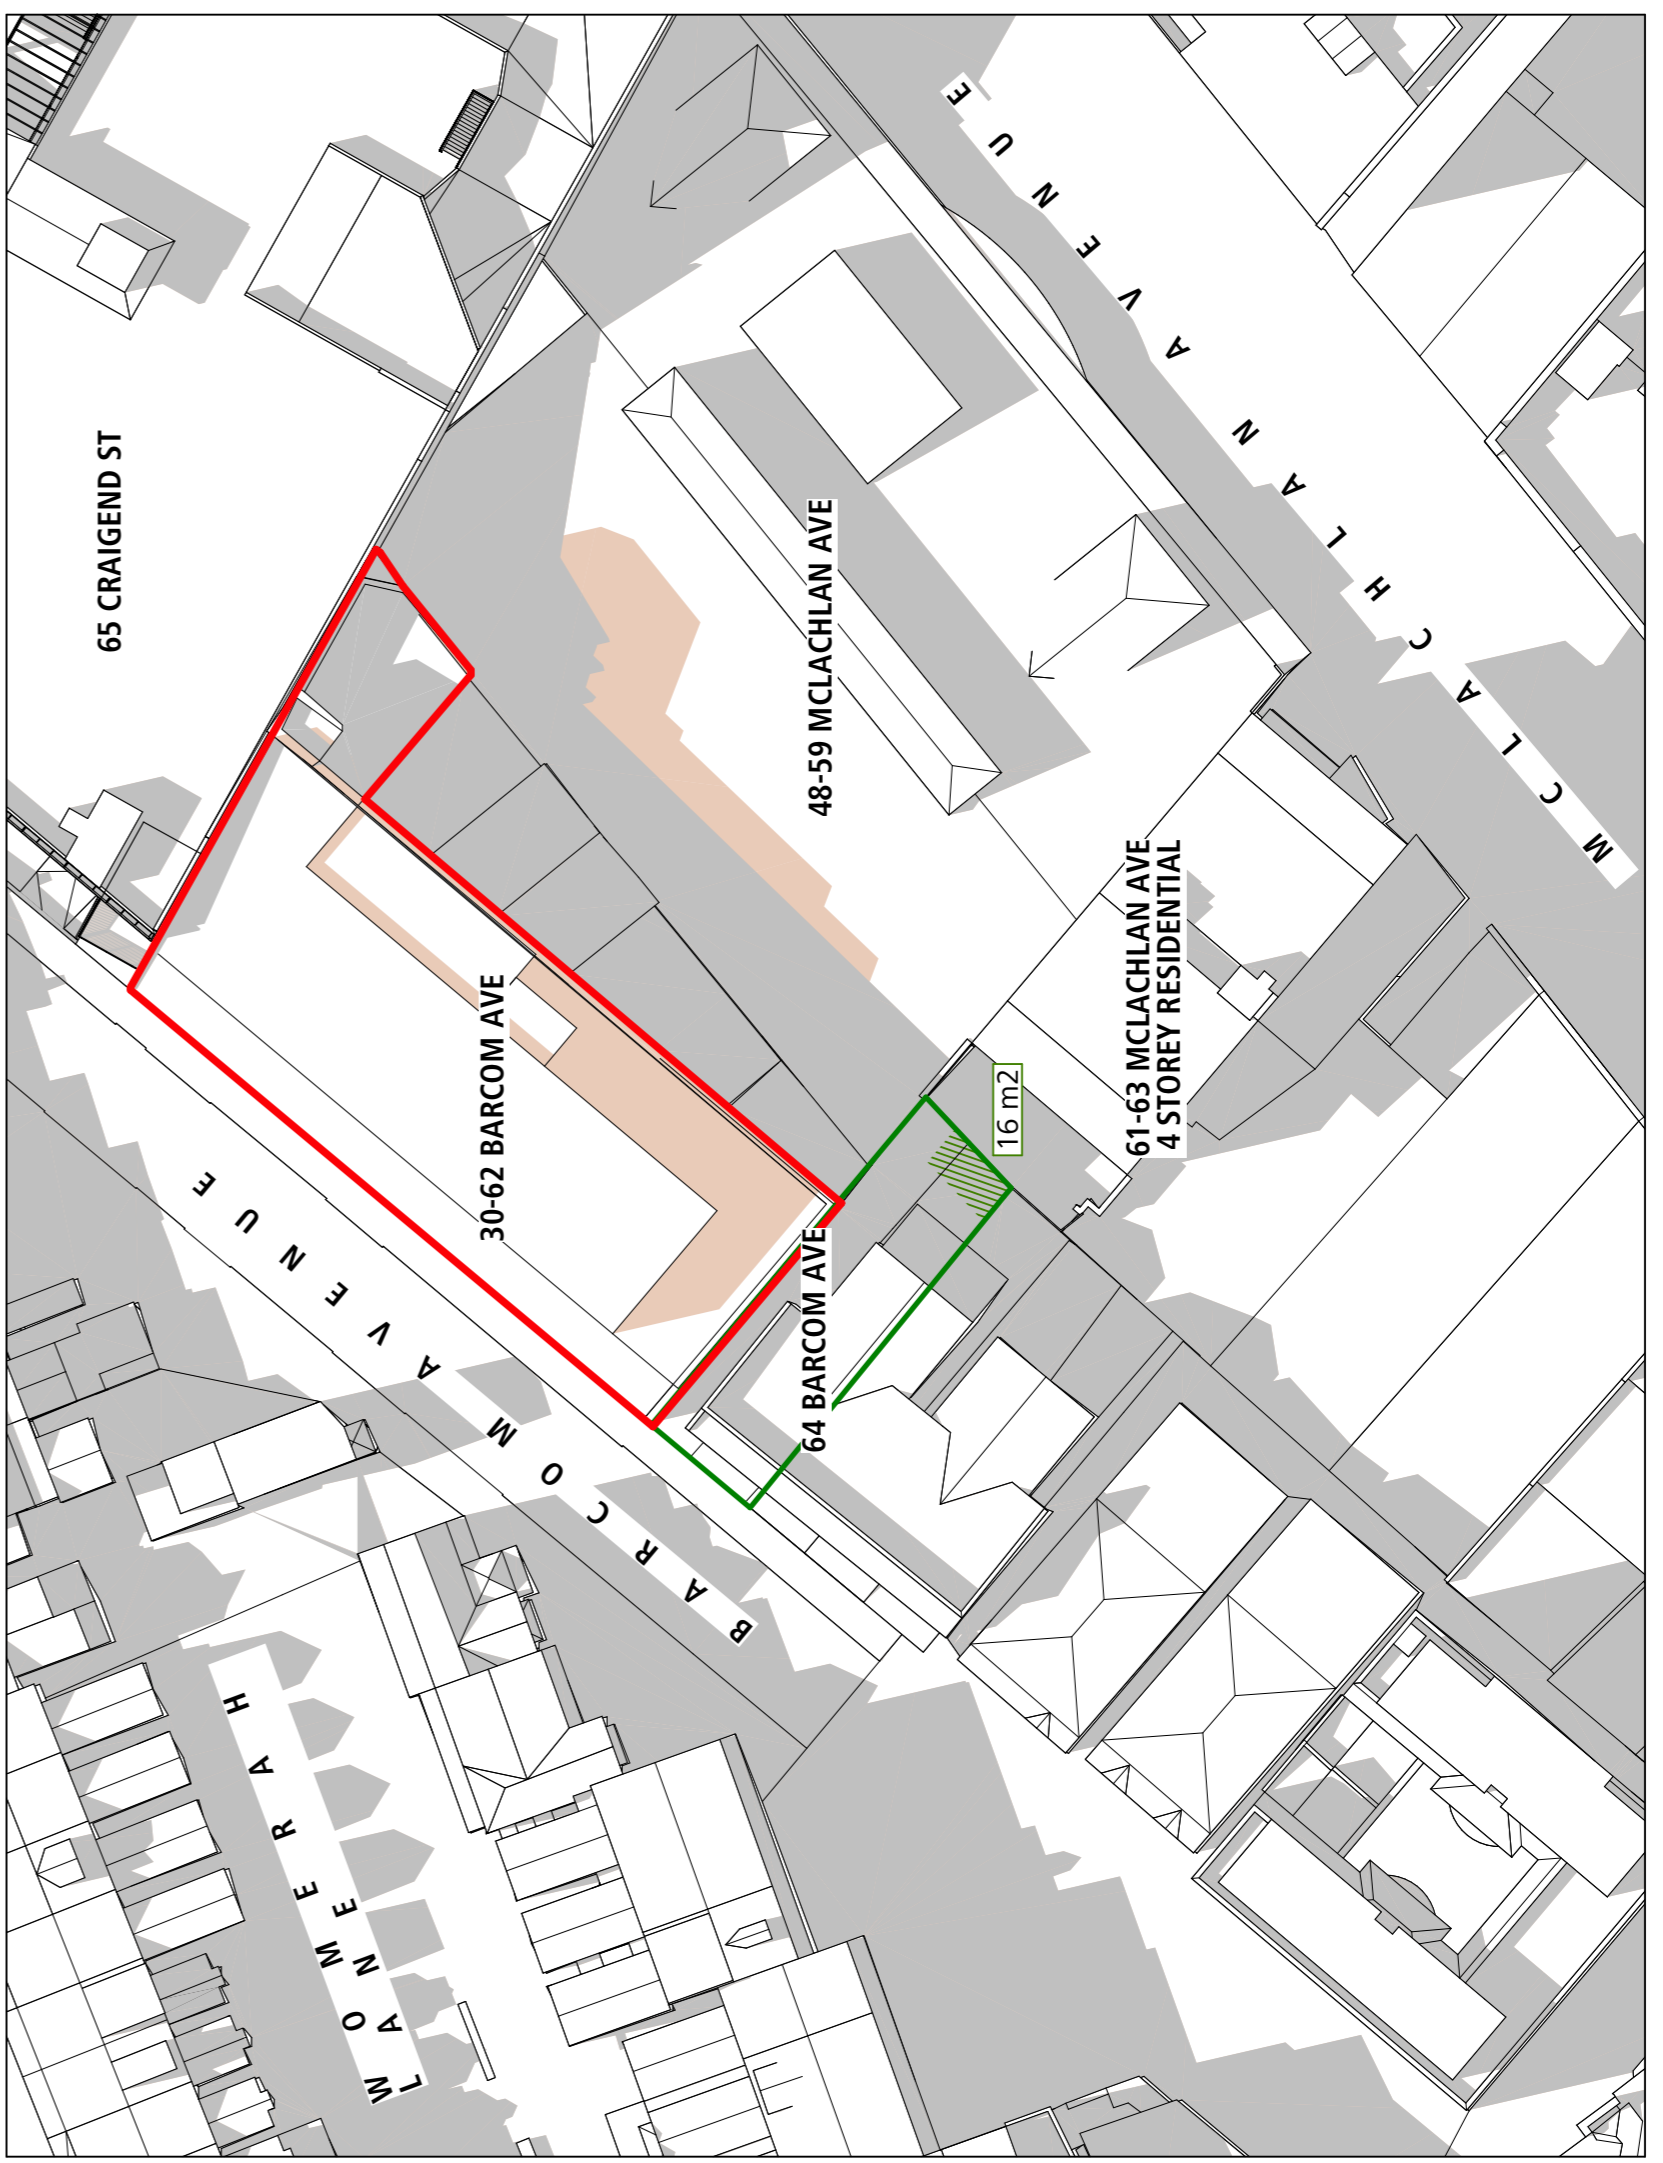

04 -21 JUN 12:45PM-Existing/AP Proposal  
 SCALE 1:500@A1

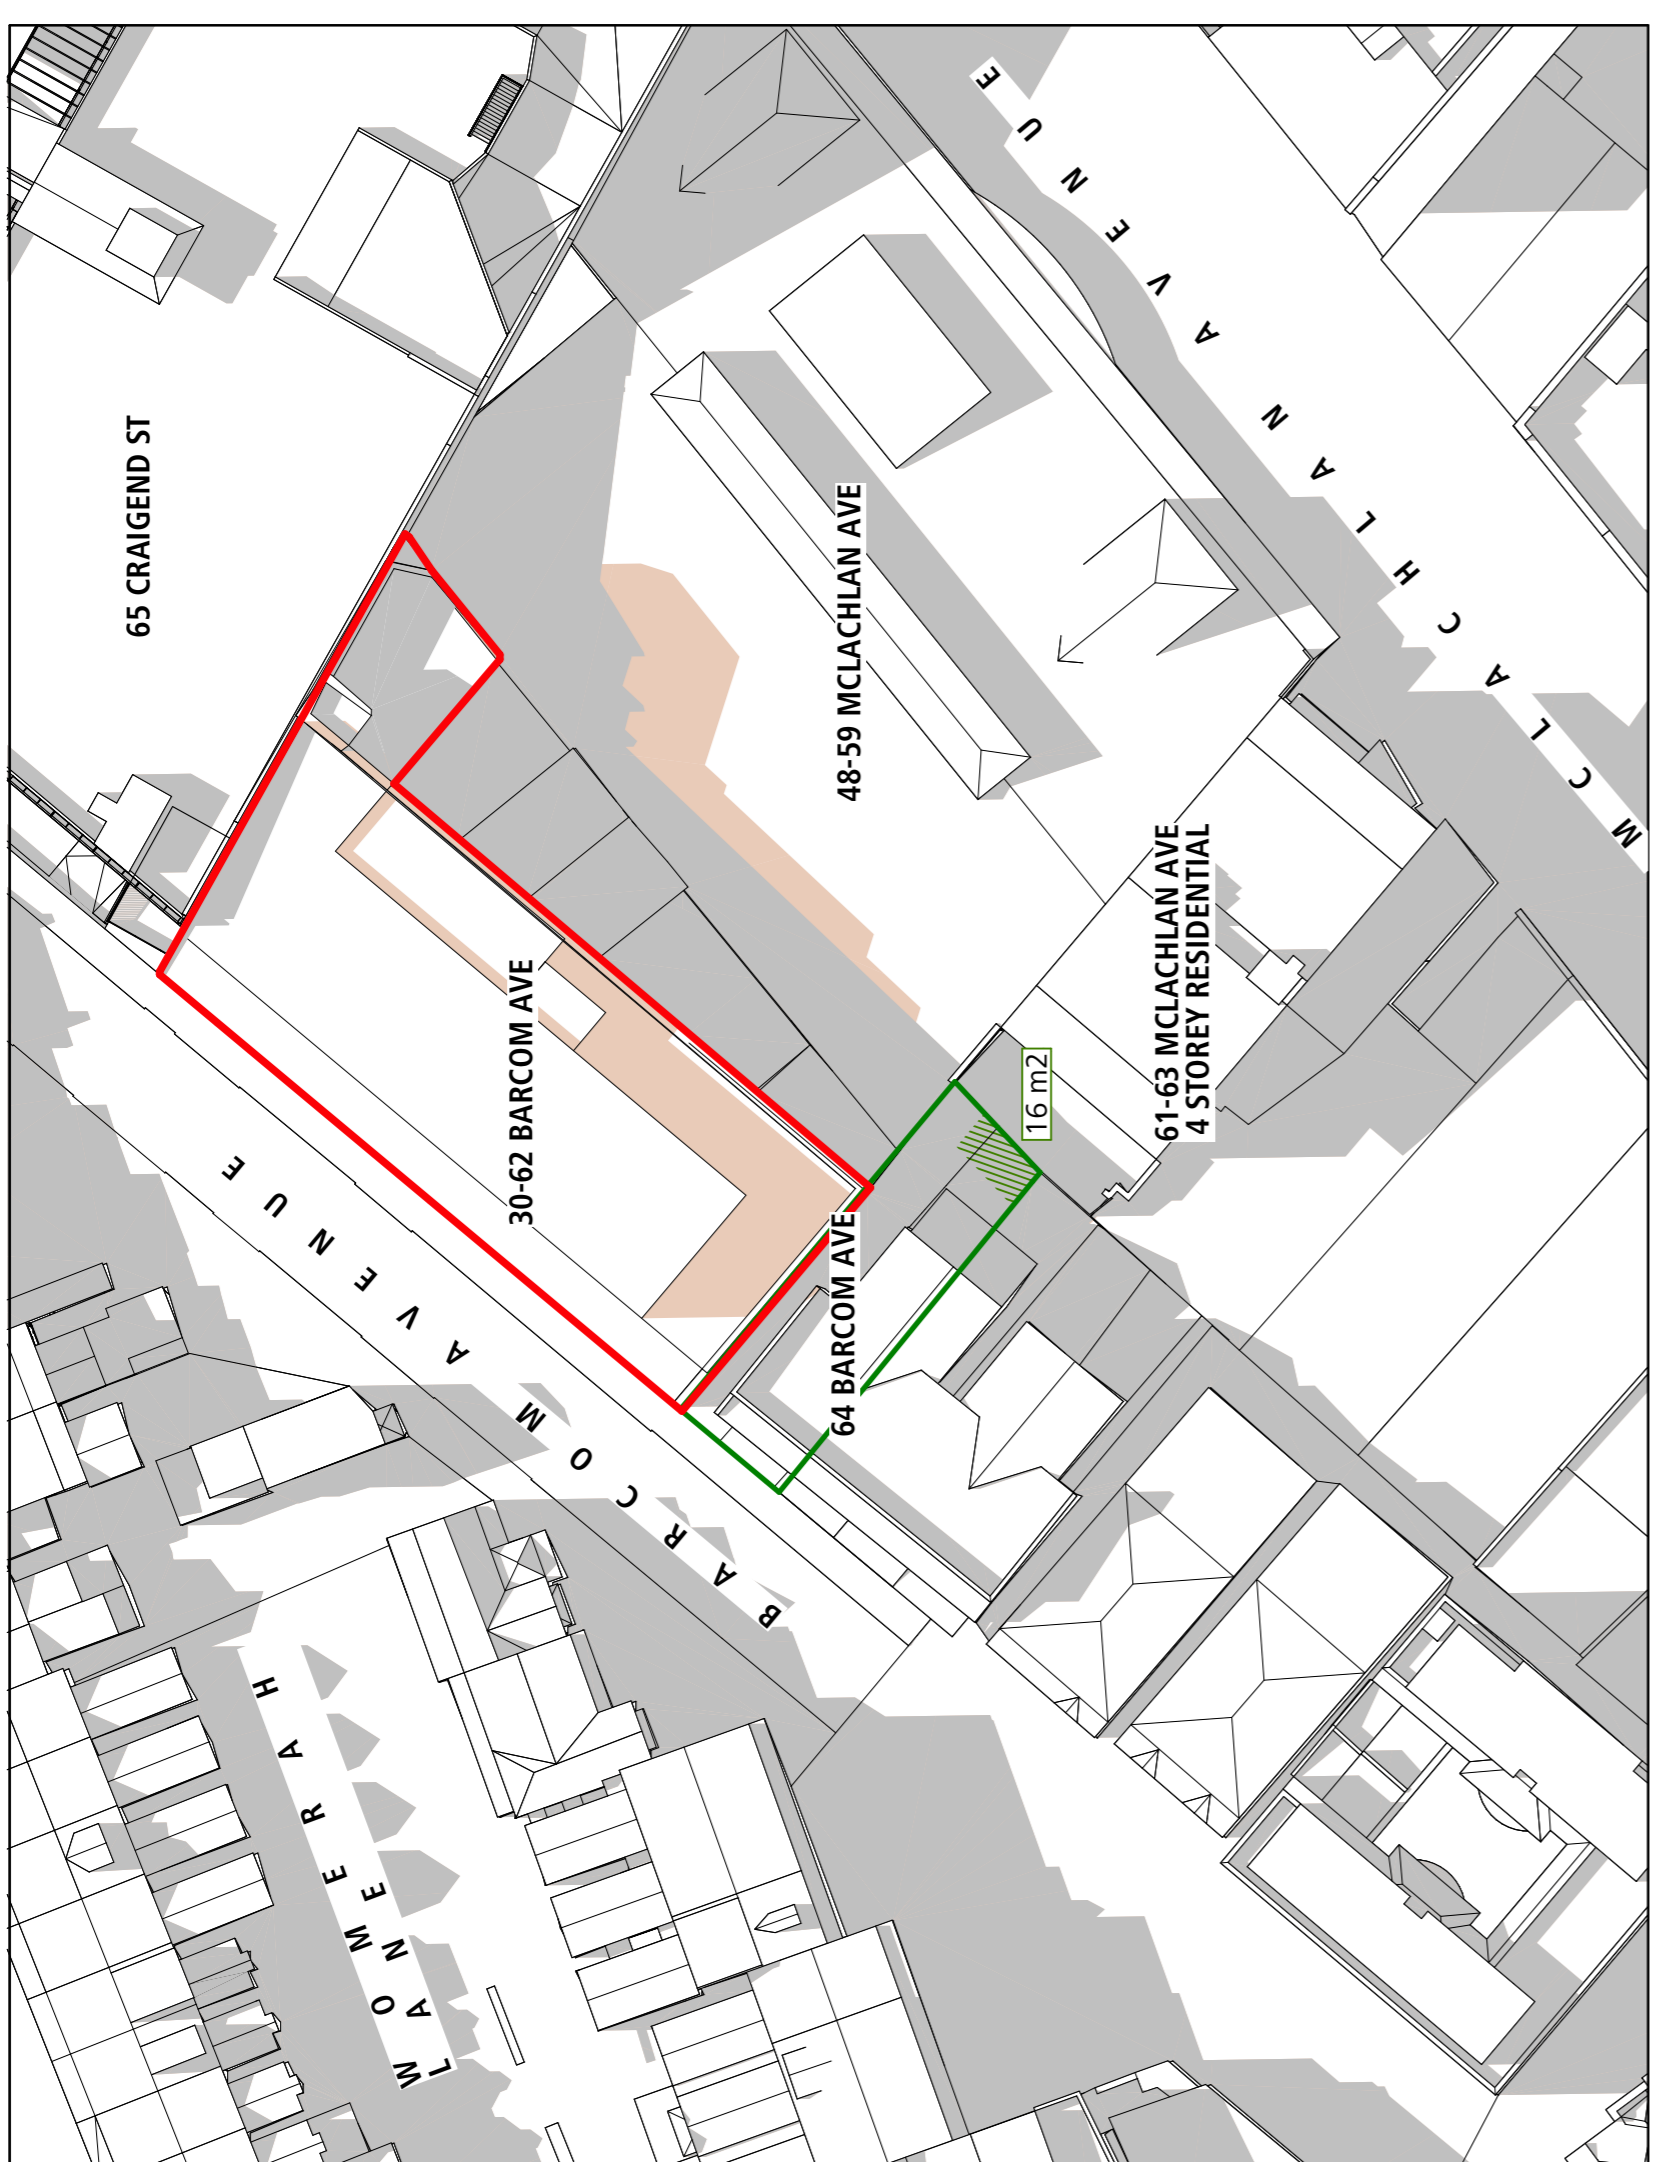


01 -21 JUN 12:00PM-Existing/AP Proposal  
 SCALE 1:500@A1

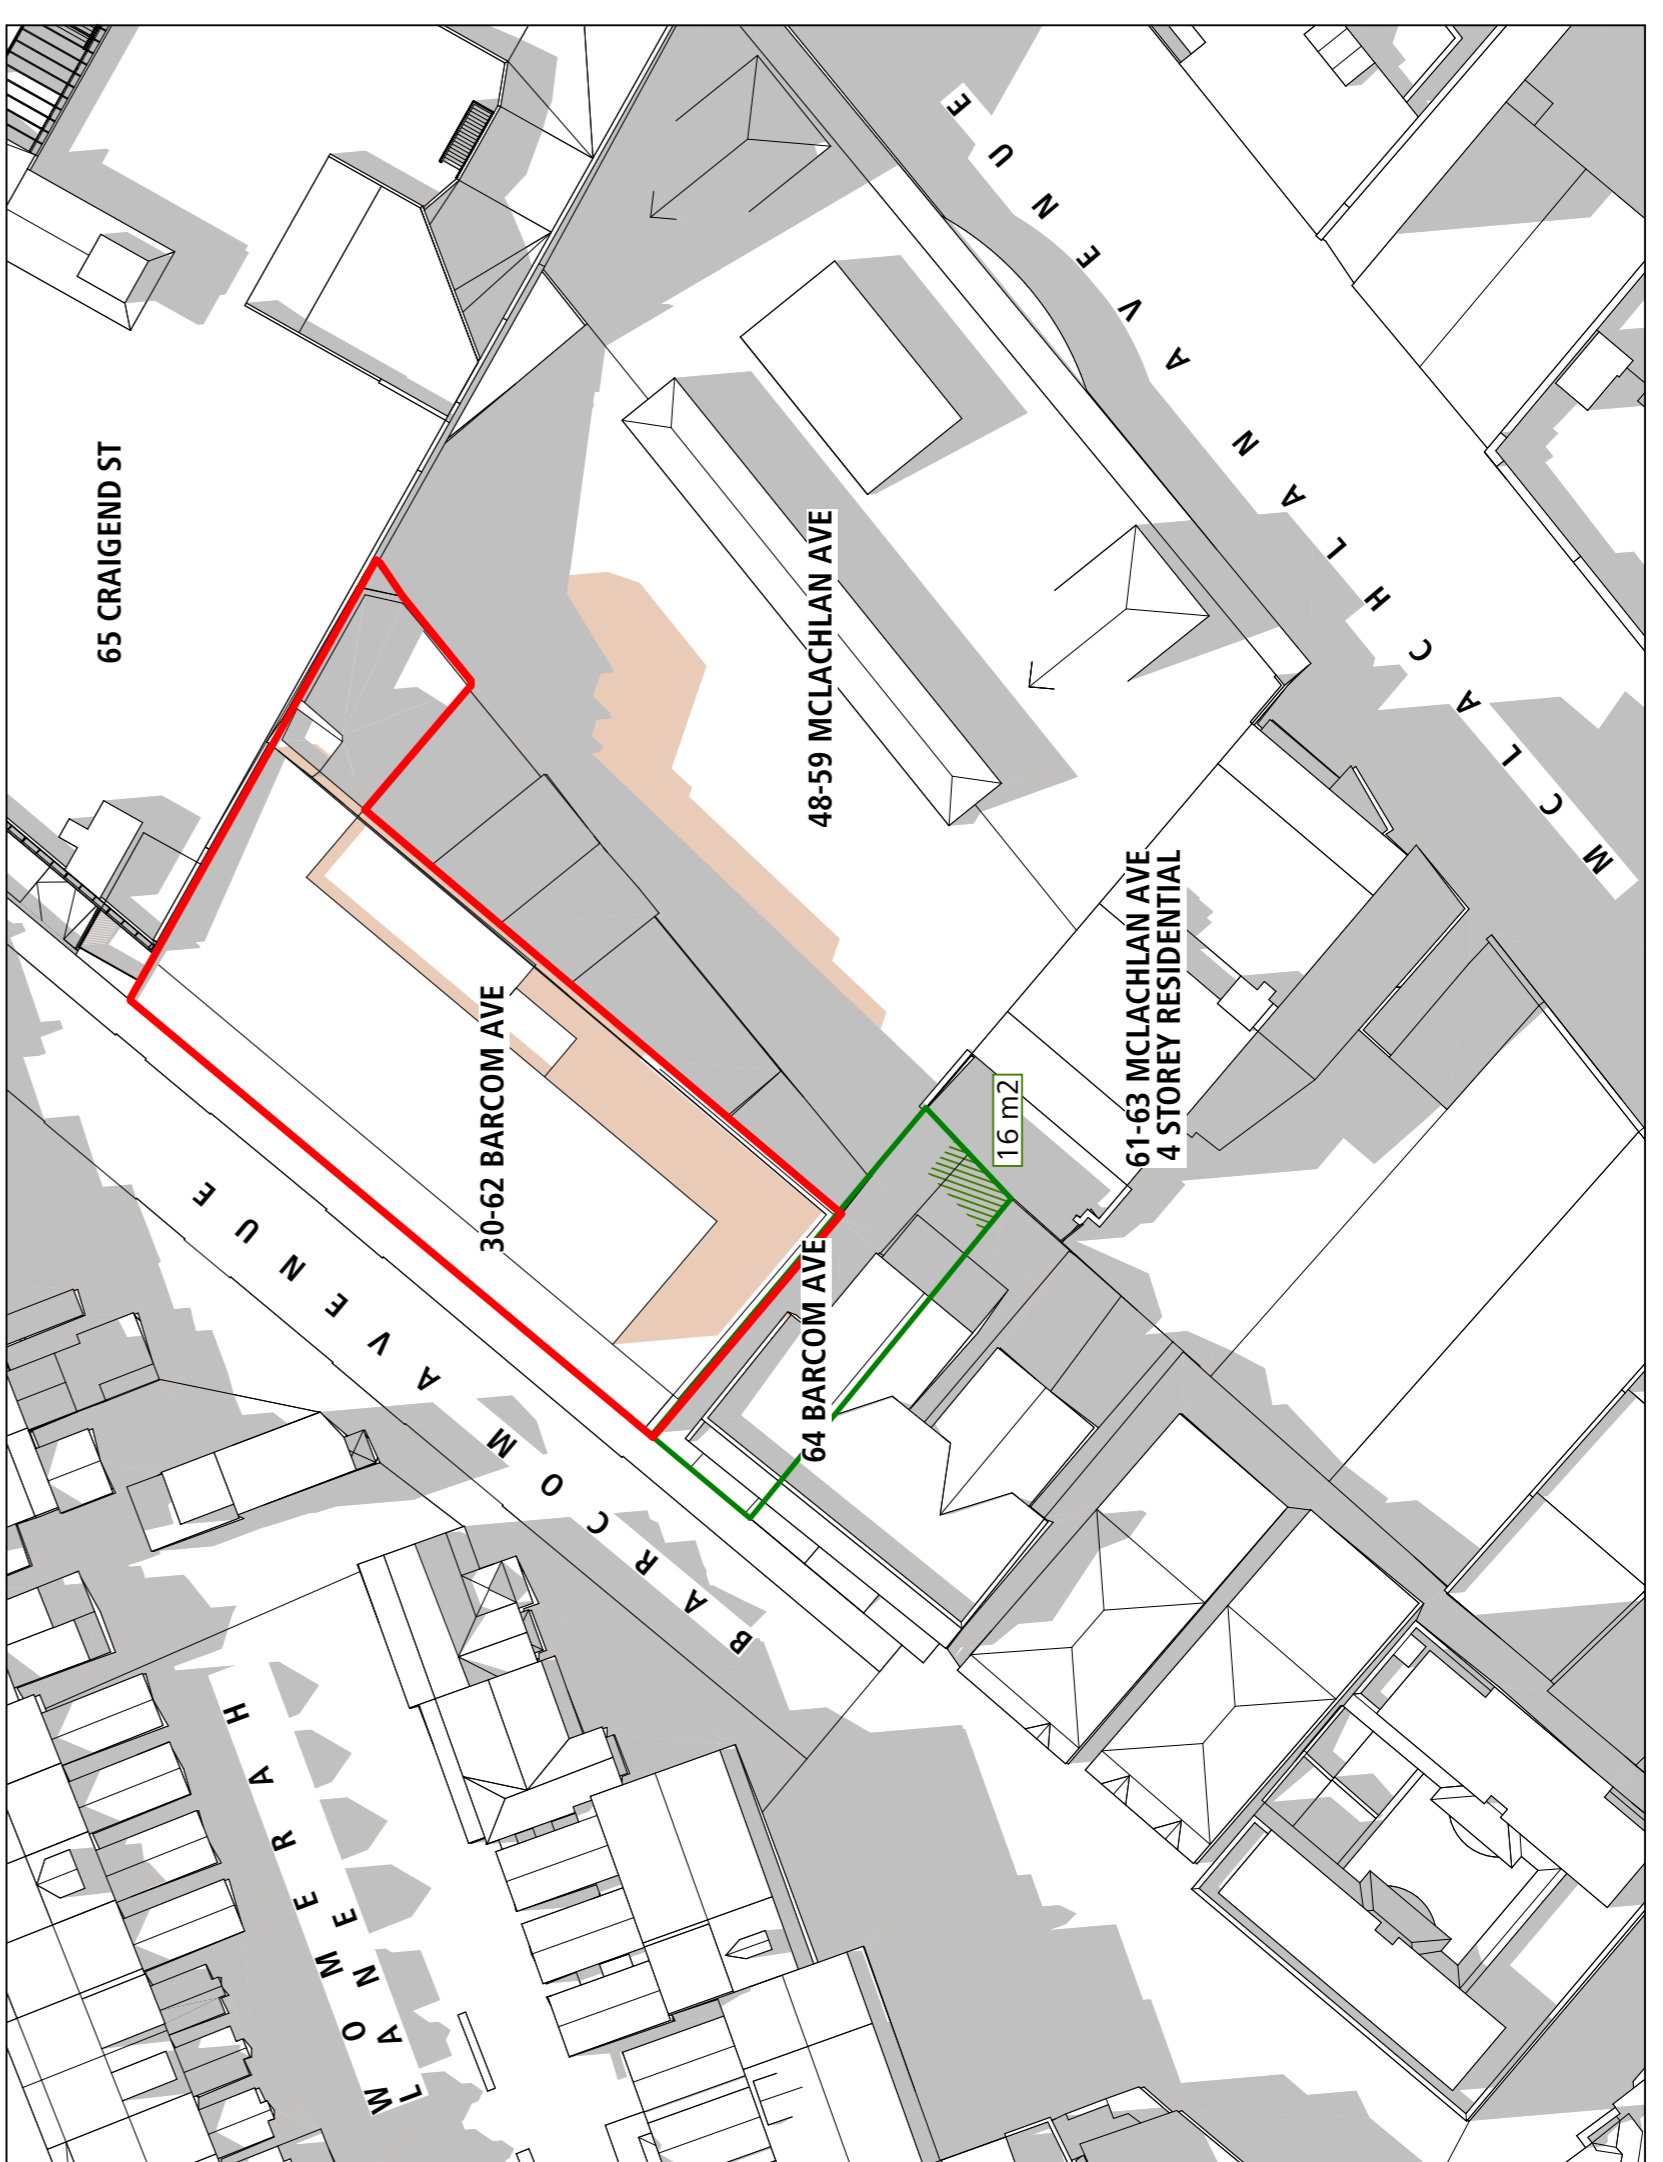

02 -21 JUN 12:15PM-Existing/AP Proposal  
 SCALE 1:500@A1





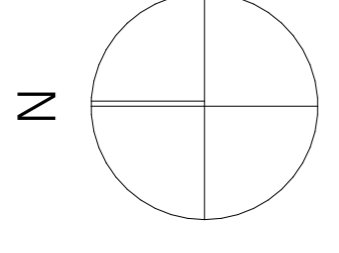

- LEGEND: SHADOWS**
- Existing shadows
  - Amended planning proposal additional shadows
  - 16 m² minimum private open space -64 Barcom Ave

**Note:**  
 Refer to Architectural Projects  
 drawings 1825-SD-1.00, 1825-SD-1.123  
 for the amended planning proposal envelope used  
 for the shadow diagrams.

**Project:**  
 30-62 Barcom Ave, Darlinghurst  
 Proposed Co-Working Offices


ISSUE	A	PLANNING PROPOSAL amendment	28/10/21	date
-------	---	-----------------------------	----------	------

**Drawing:**  
 SHADOW DIAGRAMS: 1.00pm-1.45am (Winter)


Plot date:	scale:	@ A3	drawn:	checked:
2/11/21	1:500	@ A1	XX	GO
Project no:	drawing no:			revision

**1825 SD.205**     **A**


File Path: \\Program\_Server\File004\_CAD\Current projects\1825\_30-62 Barcom Avenue\1825-Shadow Diagrams.dwg  
 Modelled/Serve File004\_CAD\Current projects\1825\_30-62 Barcom Avenue\_Darlinghurst.dwg  
 Modelled/Serve File004\_CAD\Current projects\1825\_30-62 Barcom Avenue\_Darlinghurst.dwg

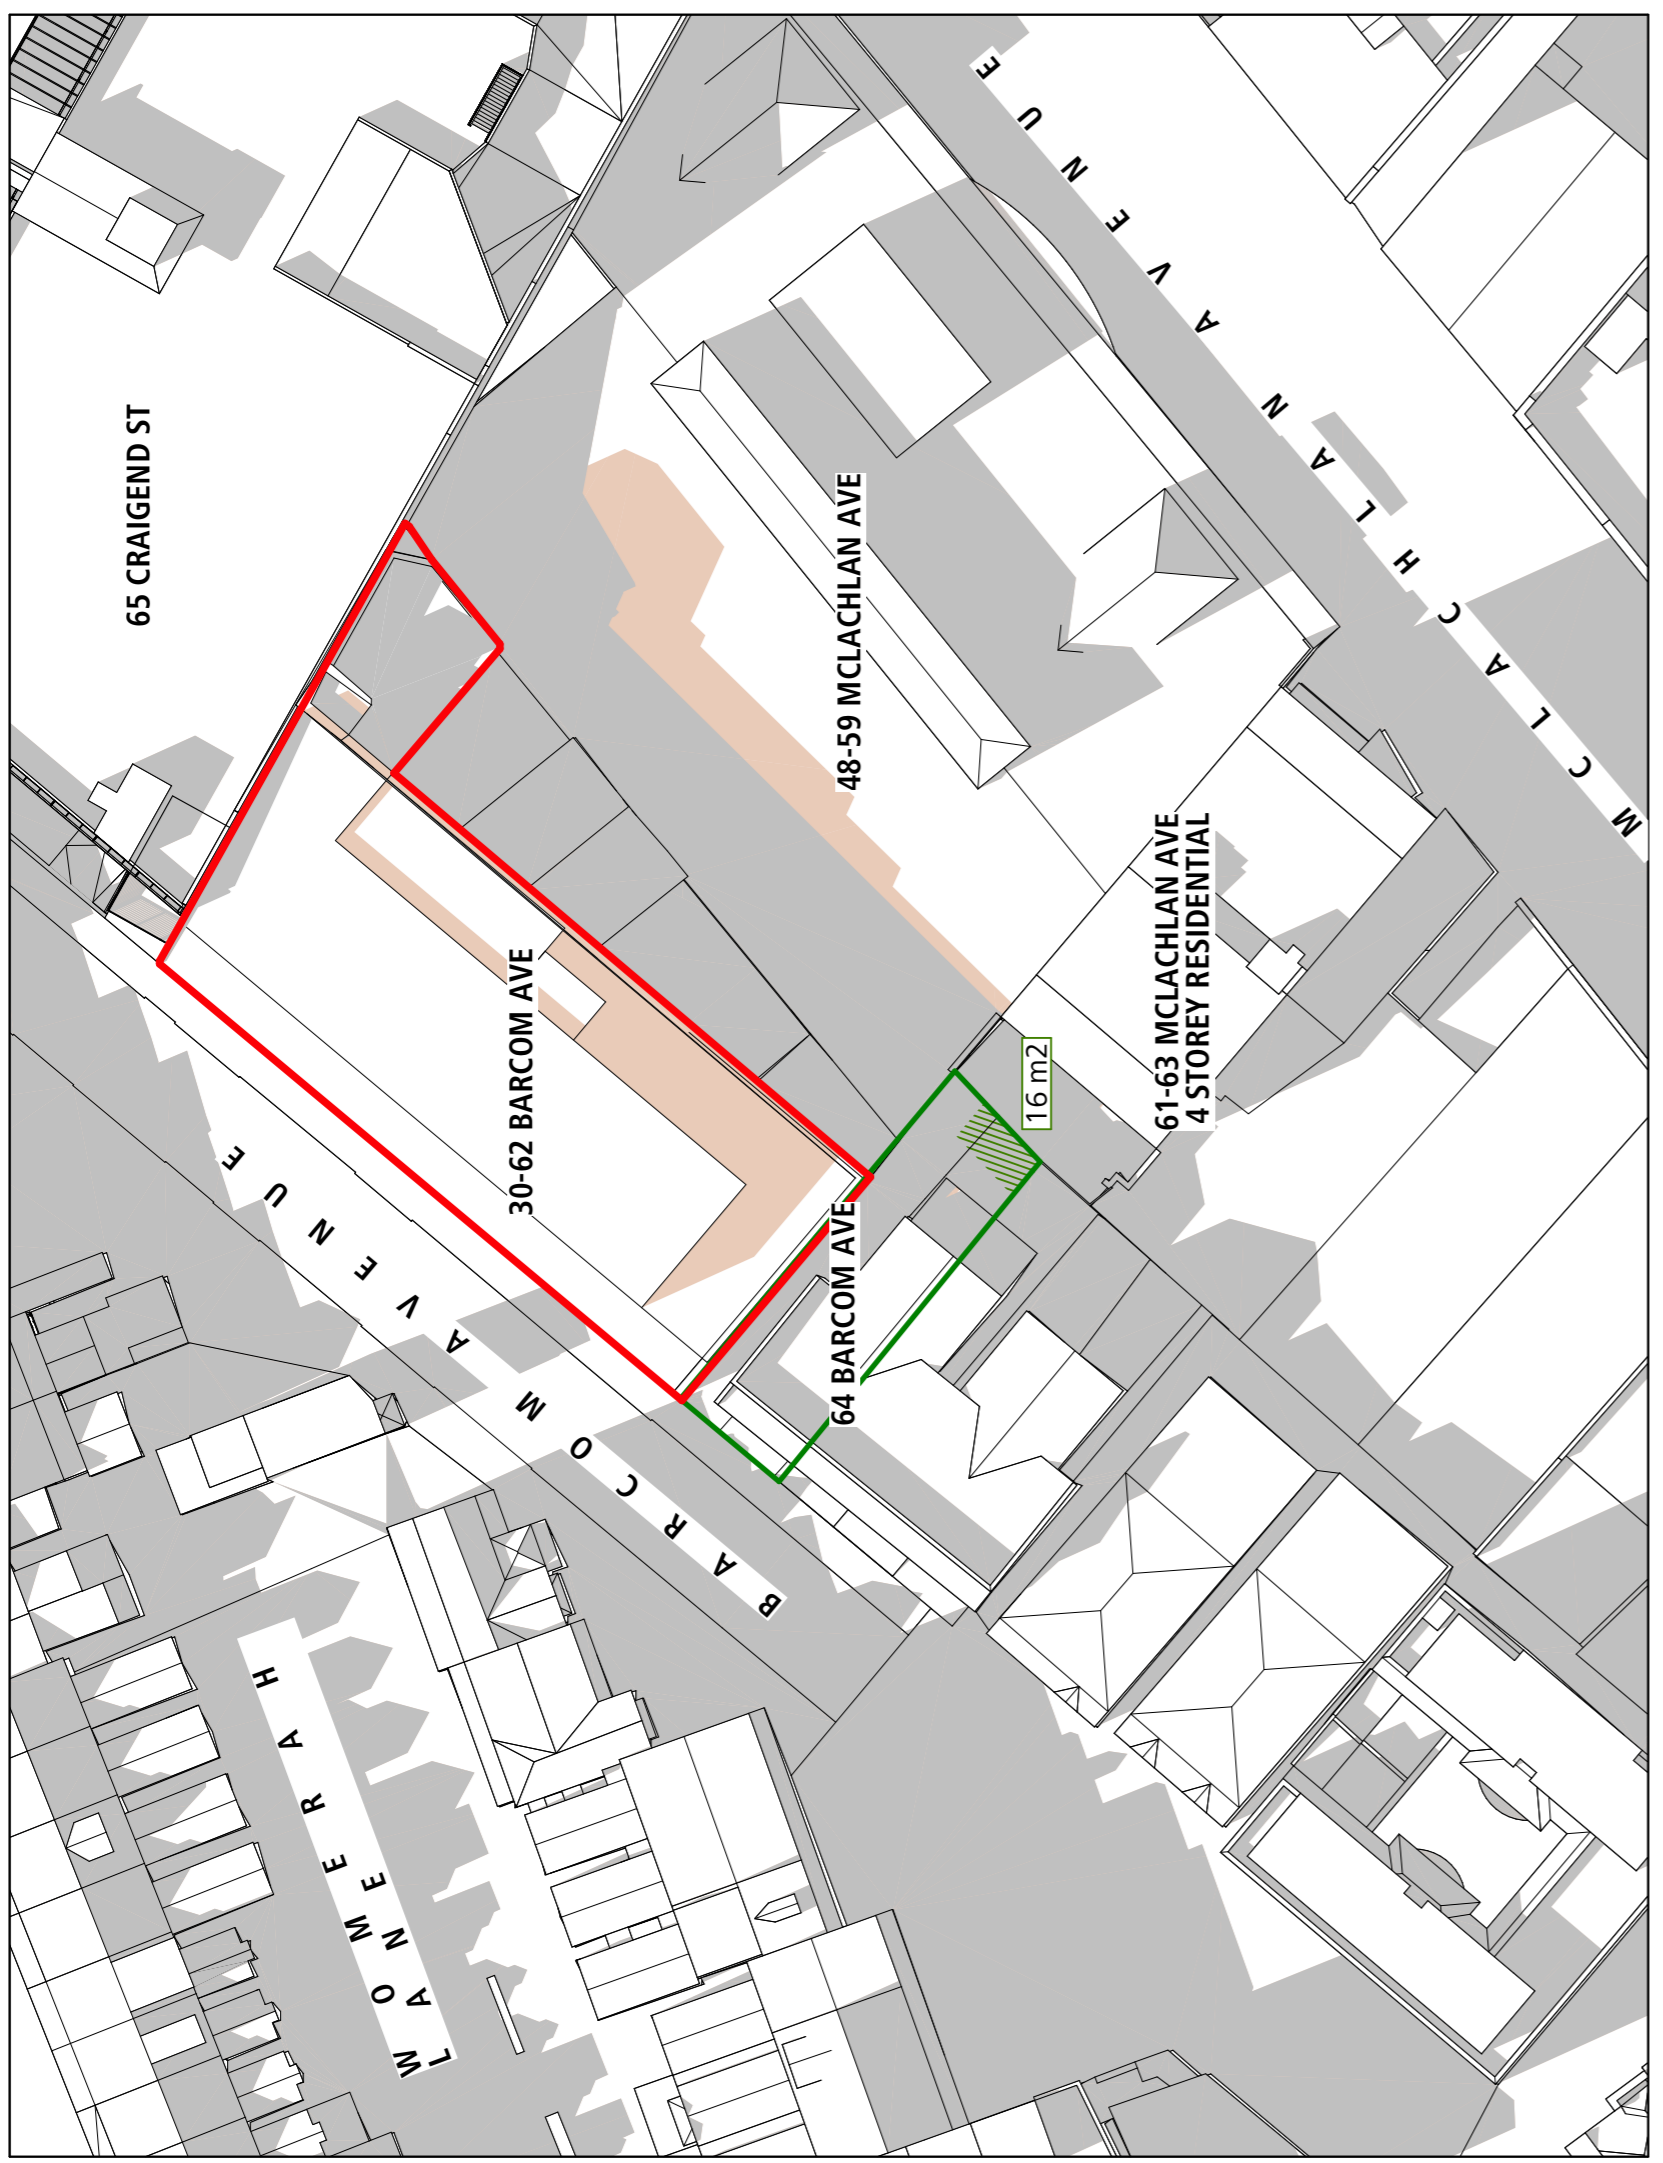


03 -21 JUN 1:30PM-Existing/AP Proposal  
 SCALE 1:500@A1

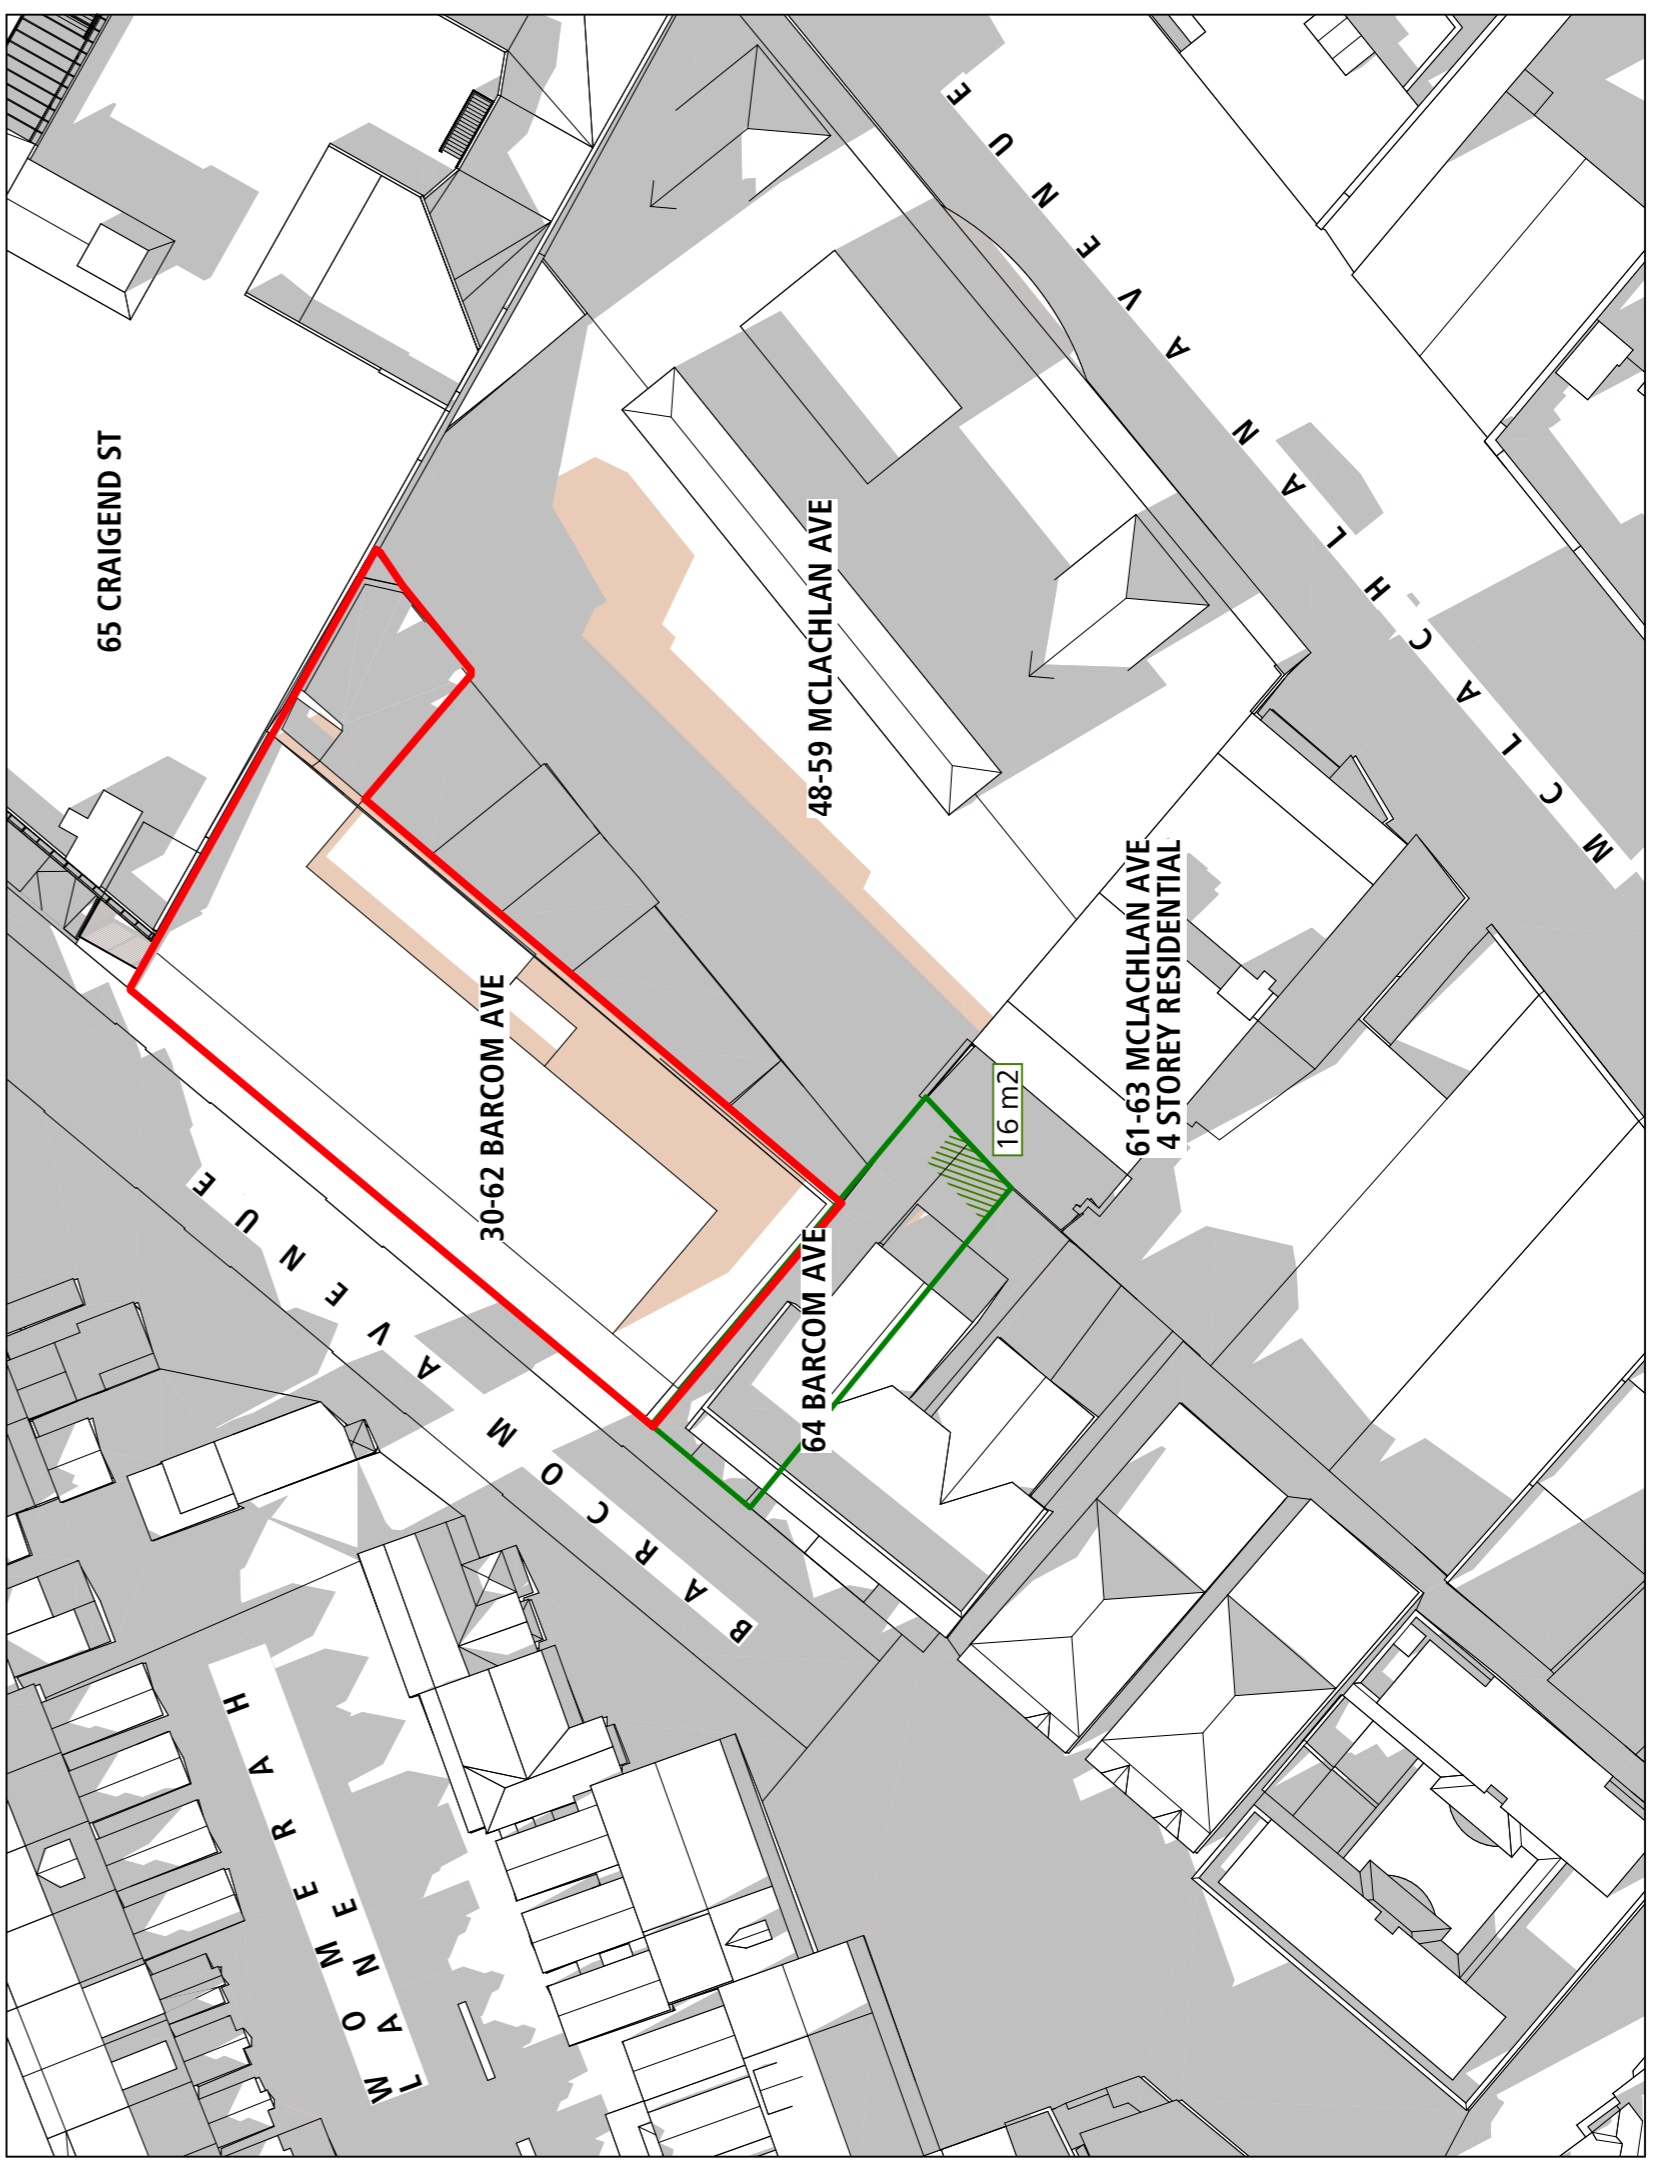


04 -21 JUN 1:45PM-Existing/AP Proposal  
 SCALE 1:500@A1

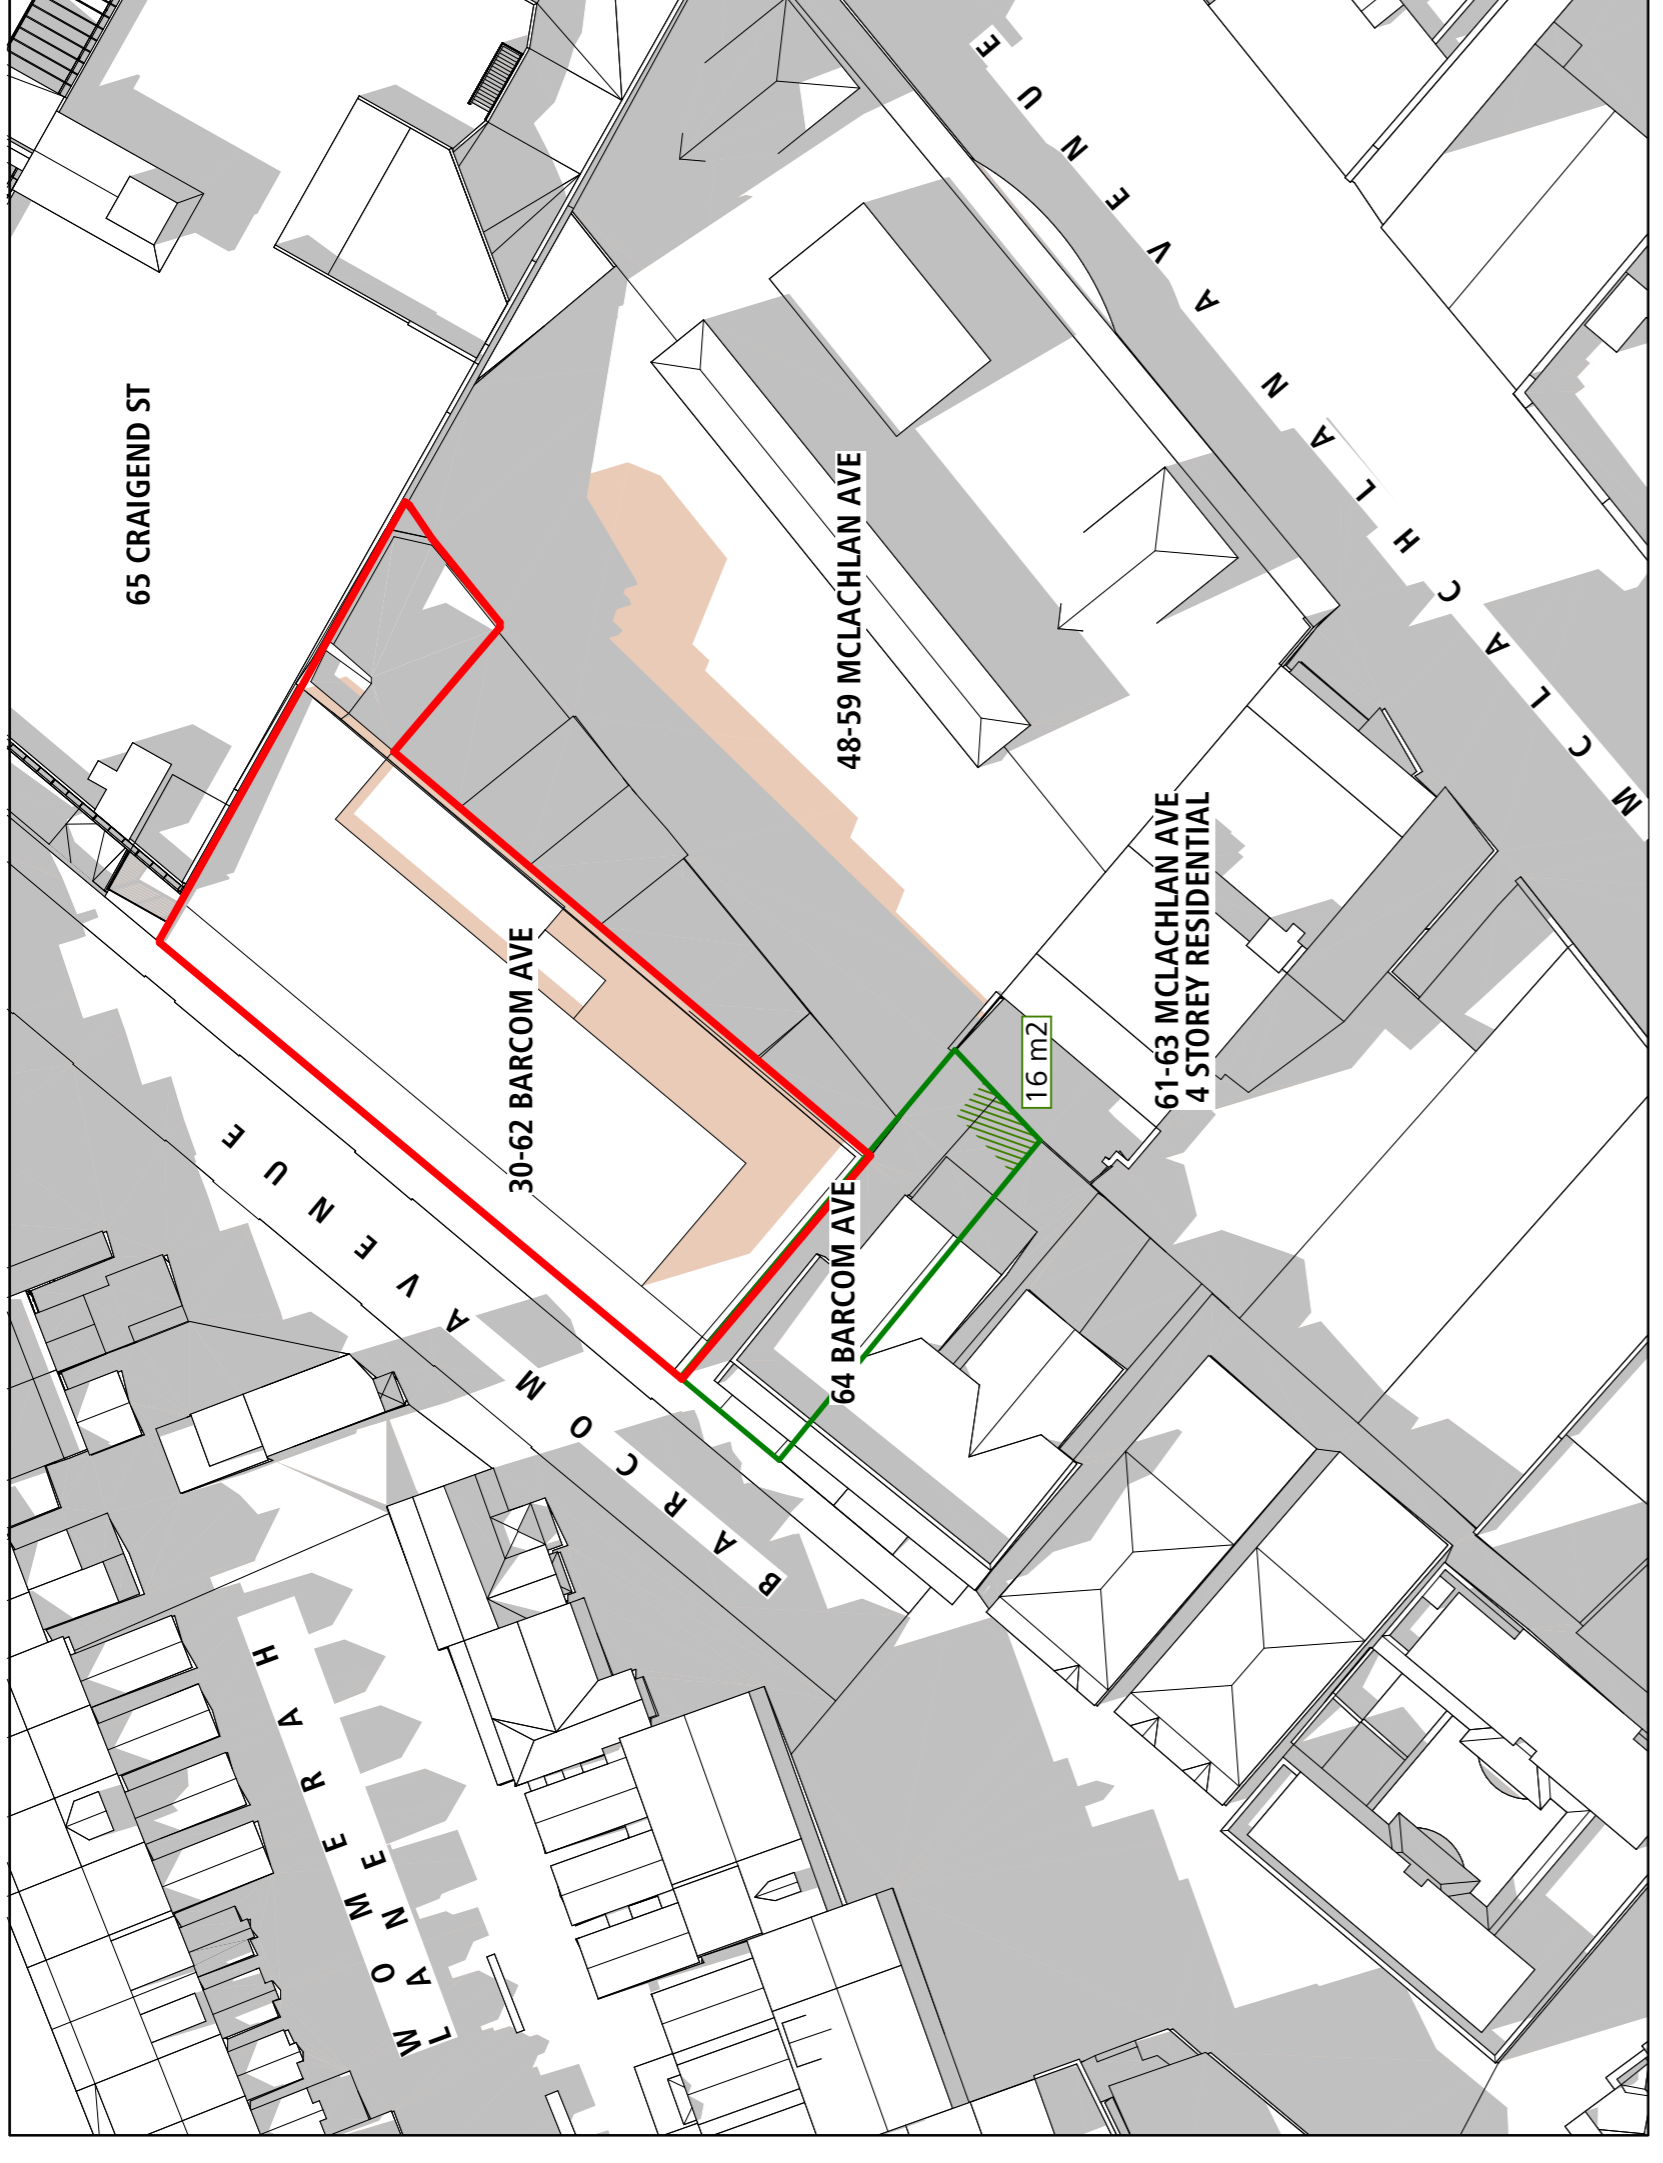

01 -21 JUN 1:00PM-Existing/AP Proposal  
 SCALE 1:500@A1

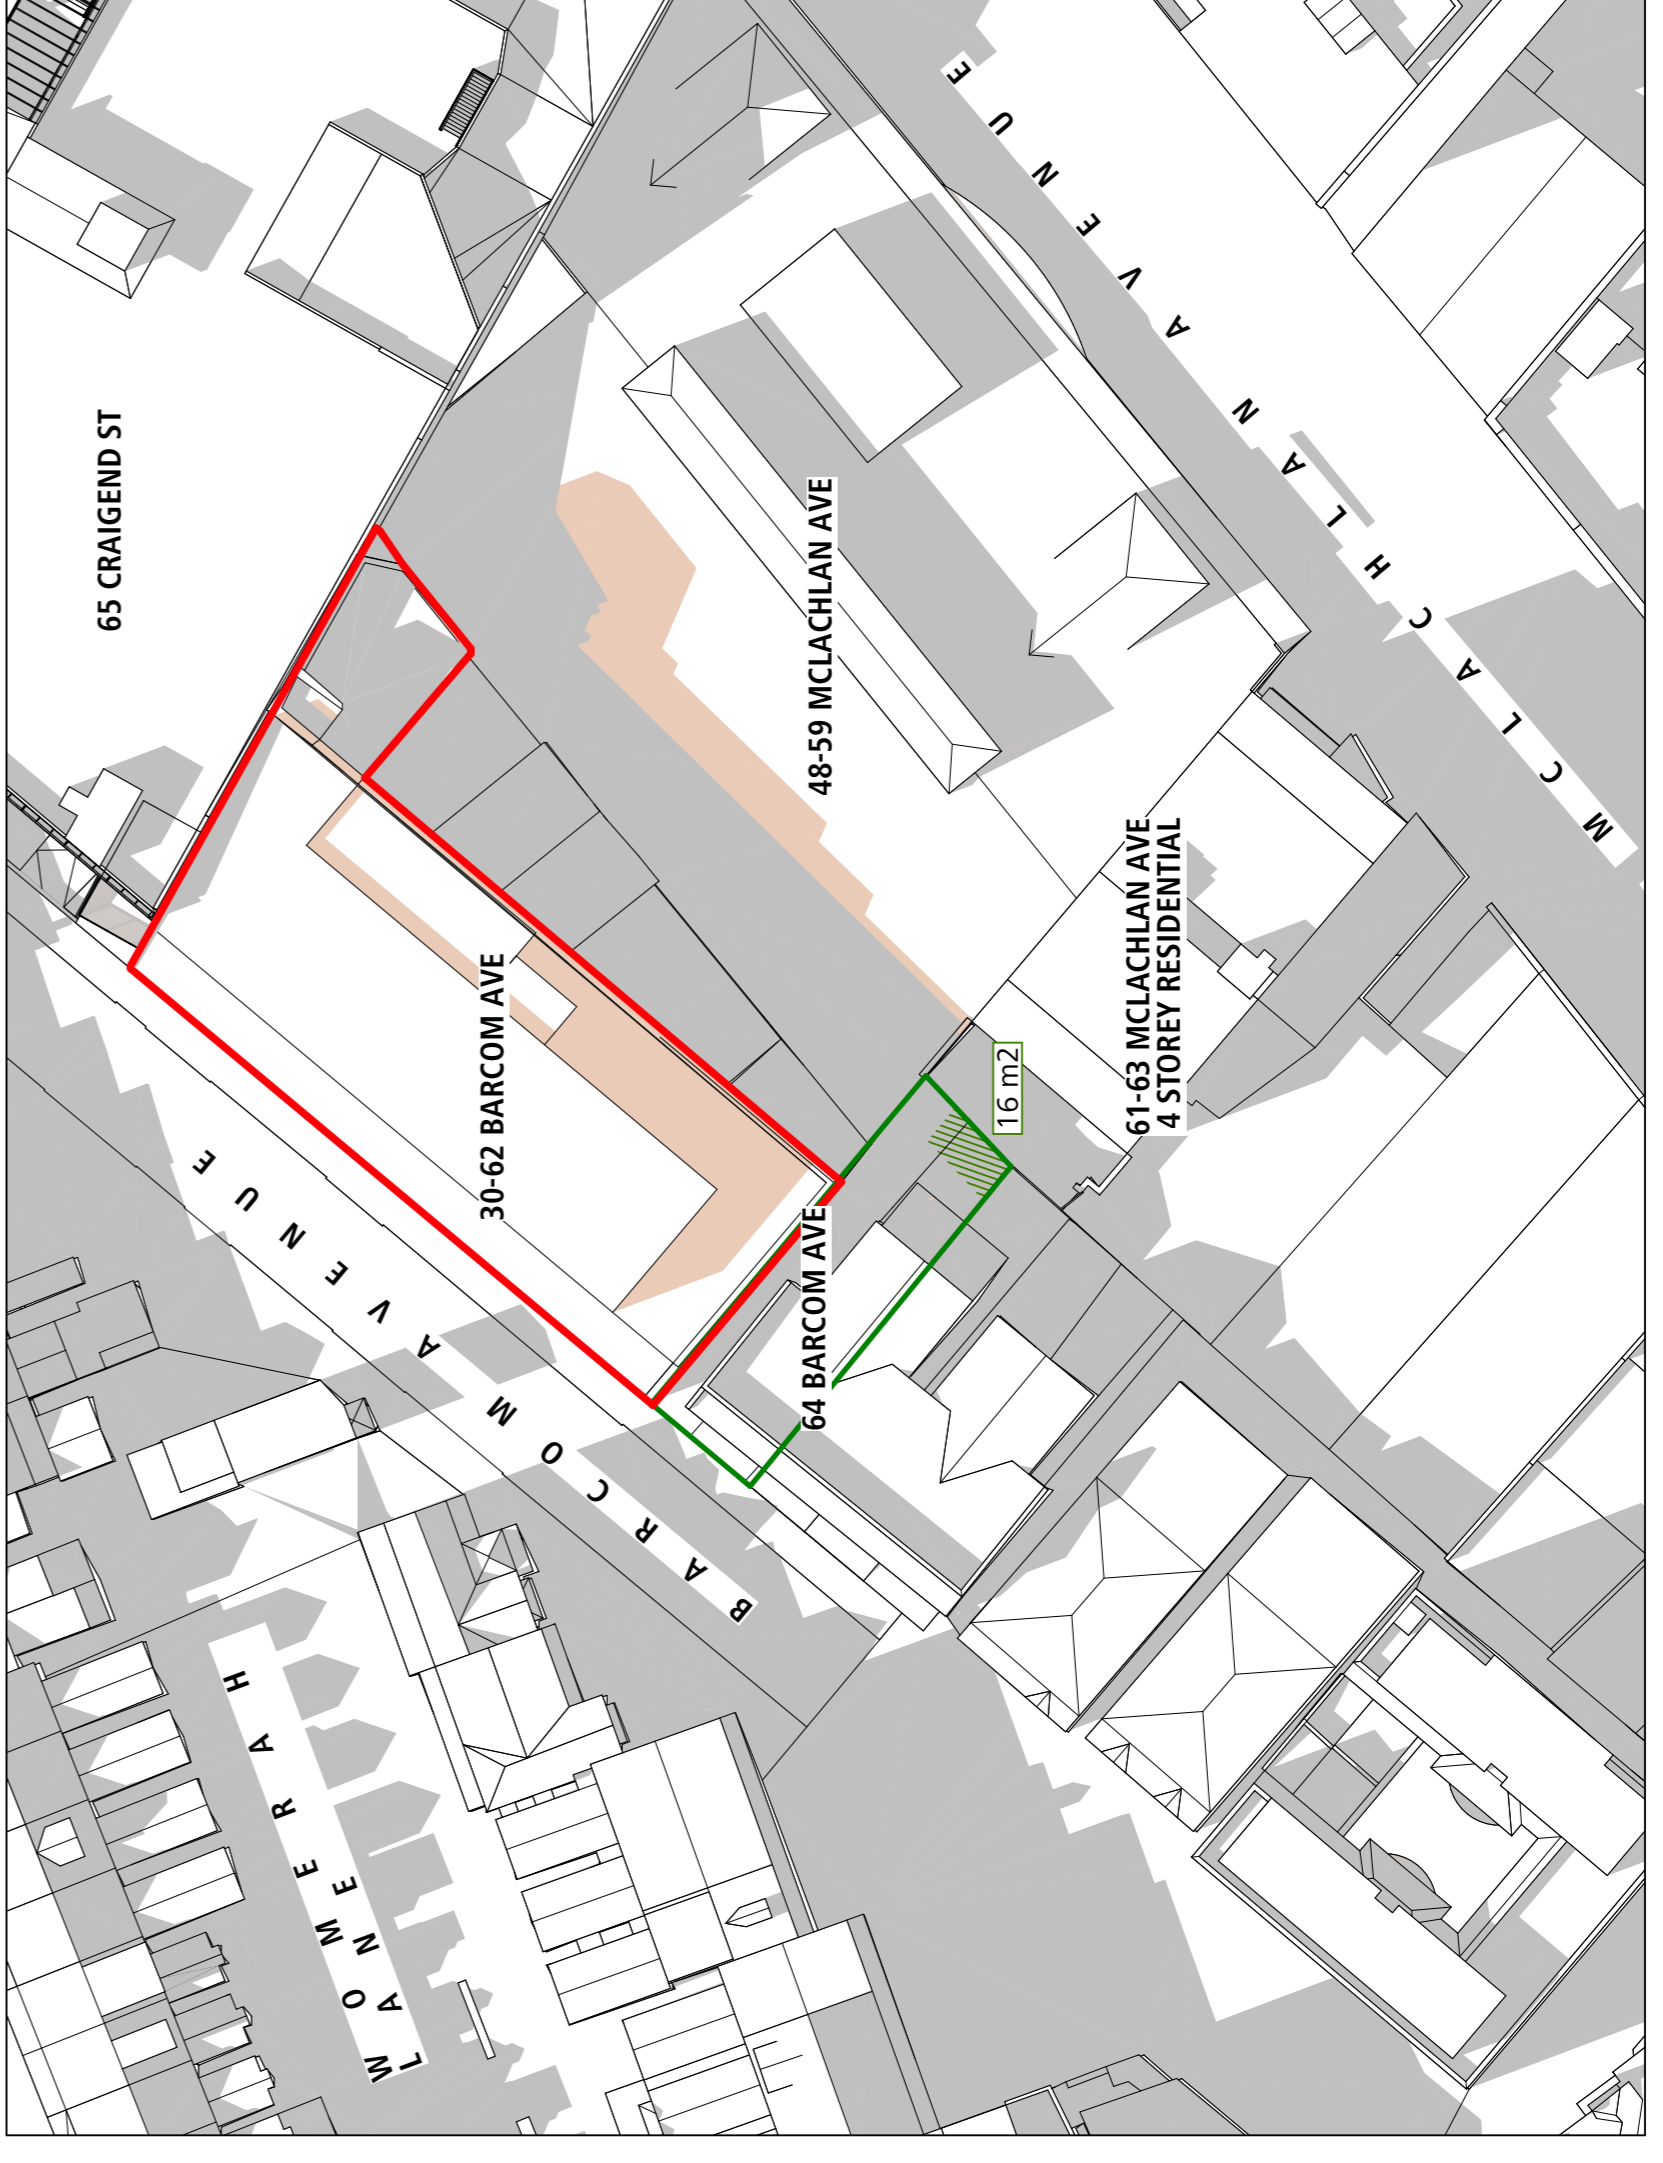

02 -21 JUN 1:15PM-Existing/AP Proposal  
 SCALE 1:500@A1

 












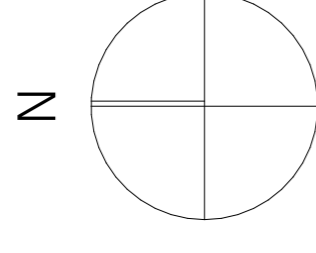


**LEGEND: SHADOWS**

- Existing shadows
- Amended planning proposal additional shadows
- 16 m<sup>2</sup> minimum private open space -64 Barcom Ave

**Note:**  
 Refer to Architectural Projects  
 drawings 1825-SD-101, 1825-SD-102 & 1825-SD-103  
 for the amended planning proposal envelope used  
 for the shadow diagrams.

ISSUE	PLANNING PROPOSAL	28/10/21	date
A	amendment		

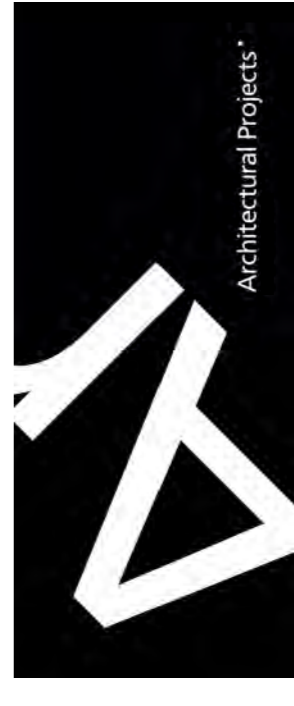


Architectural Projects  
 the Foundry, Studio 1 / 181 Lawson St, Darlinghurst, NSW Australia 2008  
 architectural.projects.net.au | www.architectural.projects.net.au  
 Tel: +61 (0)2 9303 1700 | Fax: +61(0)2 9319 1125

**Project:**  
 30-62 Barcom Ave, Darlinghurst  
 Proposed Co-Working Offices


Drawing  
**SHADOW DIAGRAMS: 9.00am-9.45am**  
 (Spring/Autumn)

Project No: 1825  
 Drawing No: SD.208  
 Revision: A


Scale: 1:500  
 Date: 21/11/21  
 Checked: GO  
 Drawn: XX

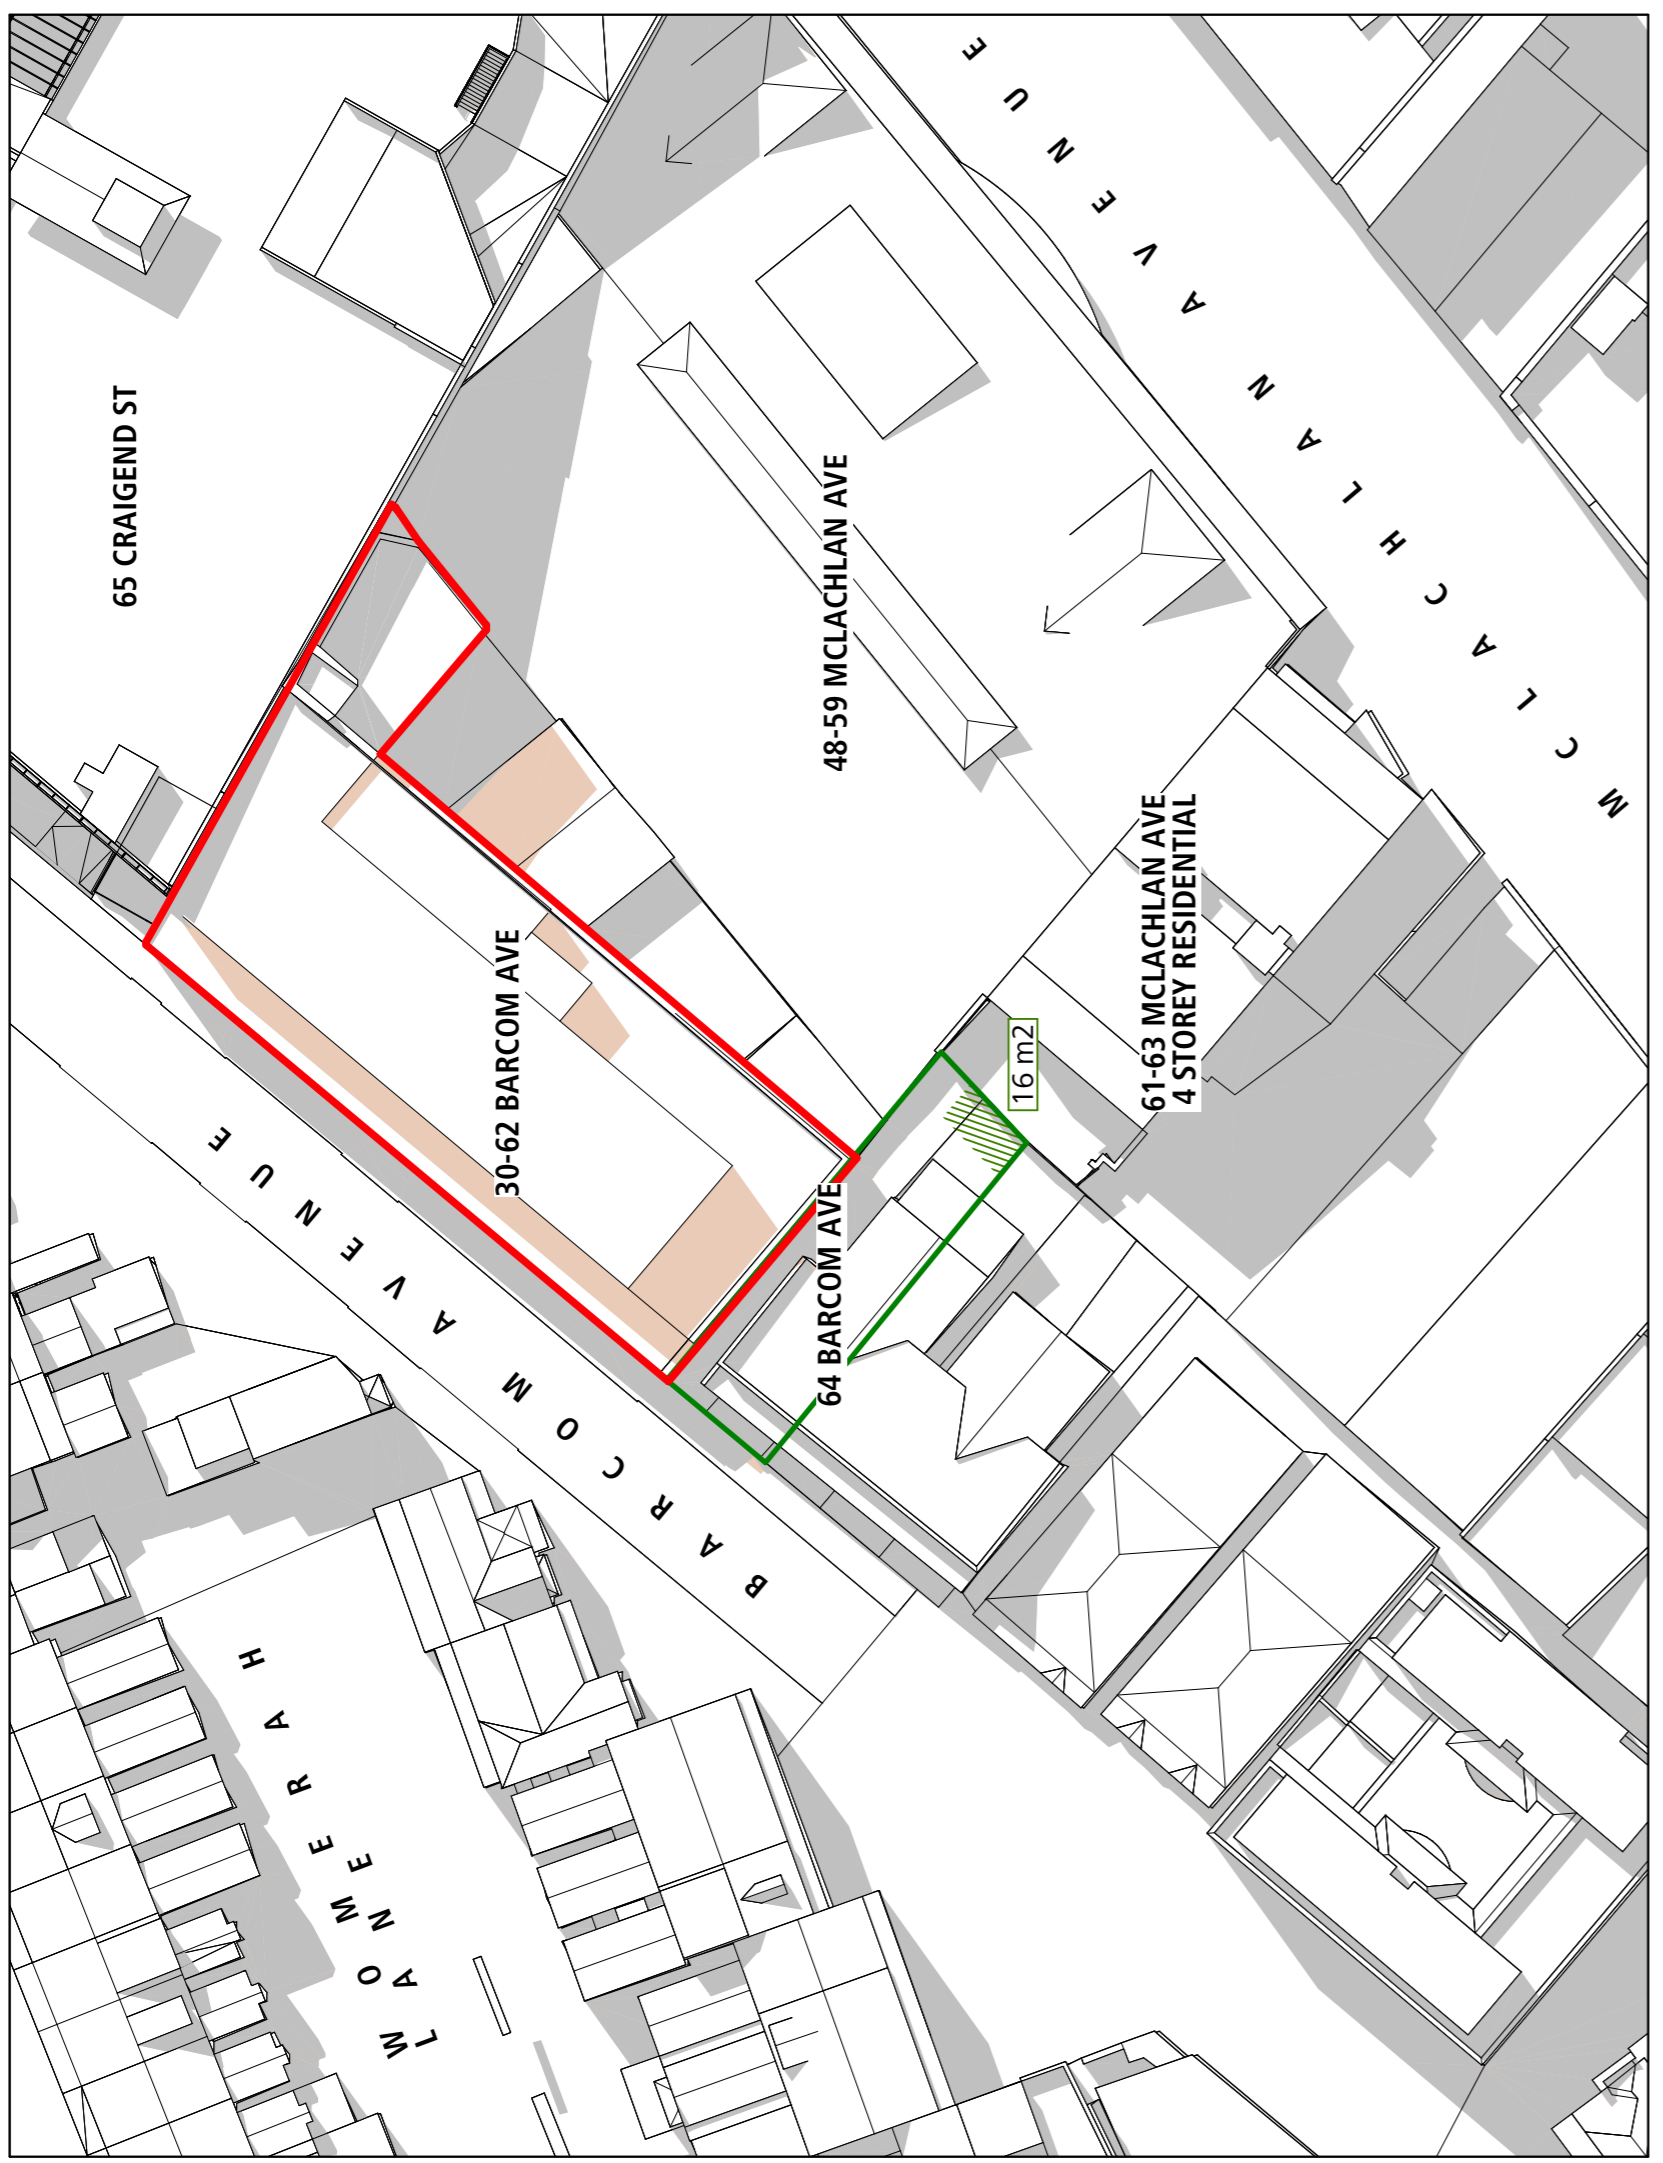


03 -21 MAR/SEP 9:30AM-Existing/AP Planning Proposal  
 SCALE 1:500@A1

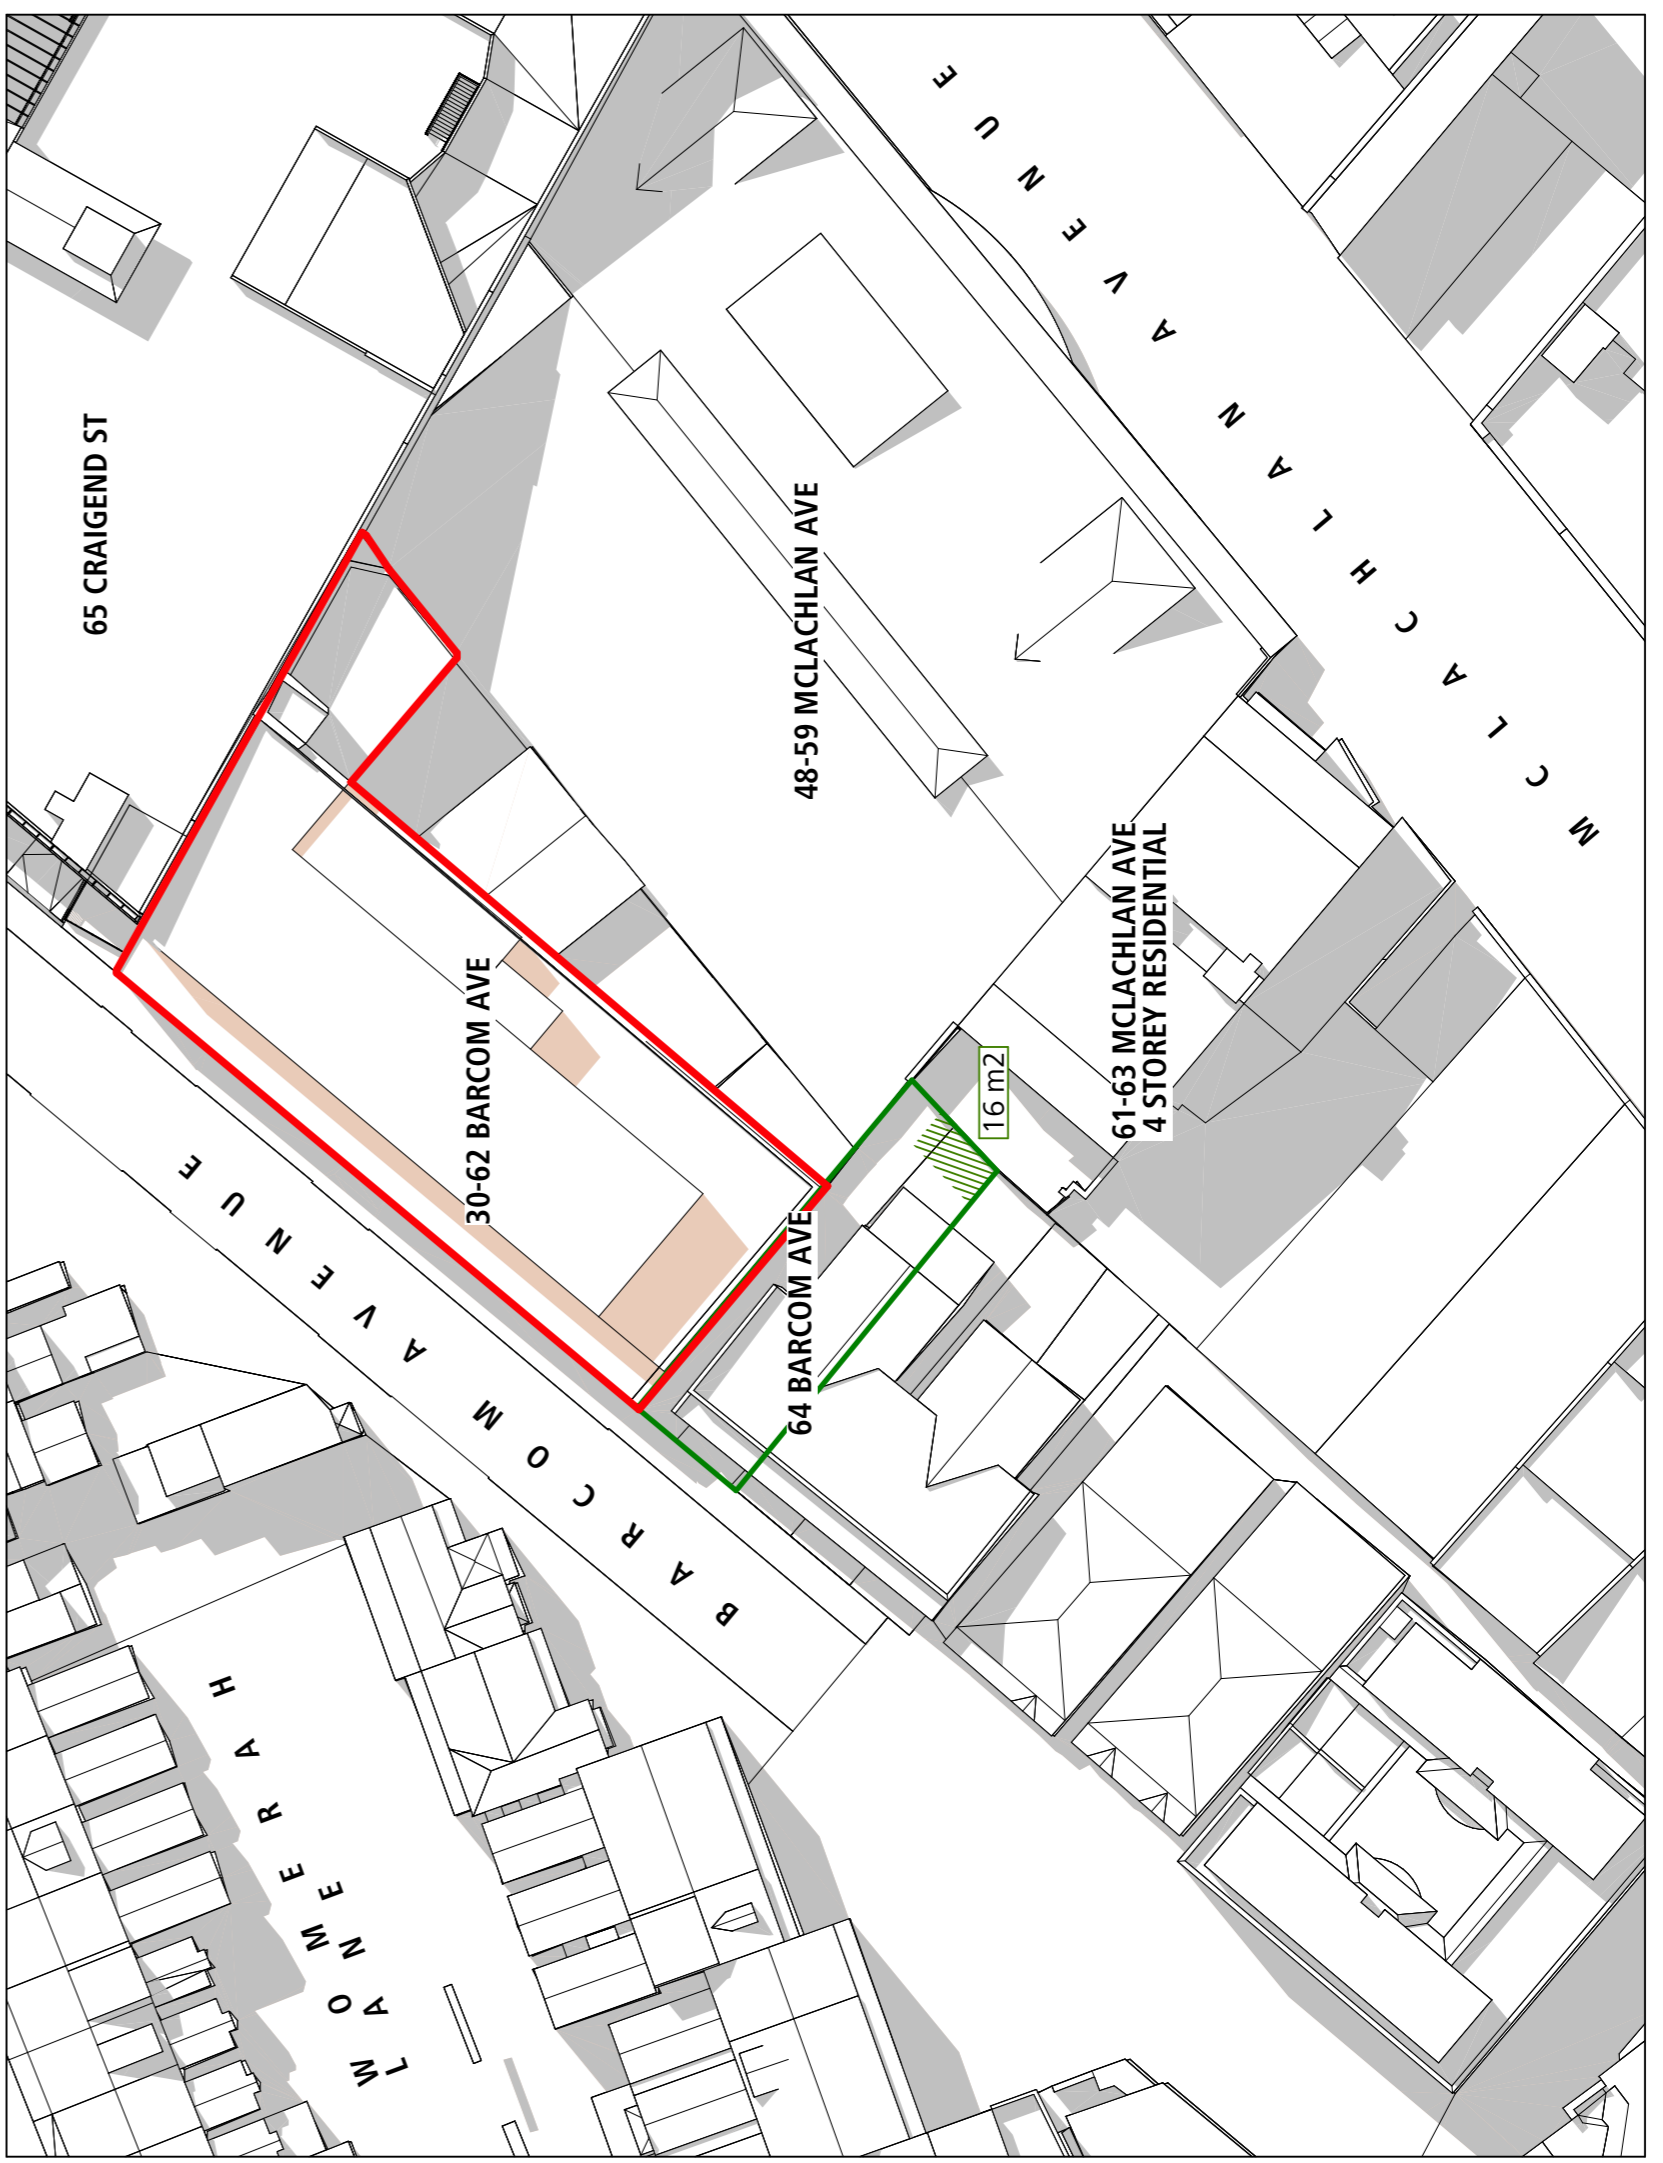

04 -21 MAR/SEP 9:45AM-Existing/AP Planning Proposal  
 SCALE 1:500@A1

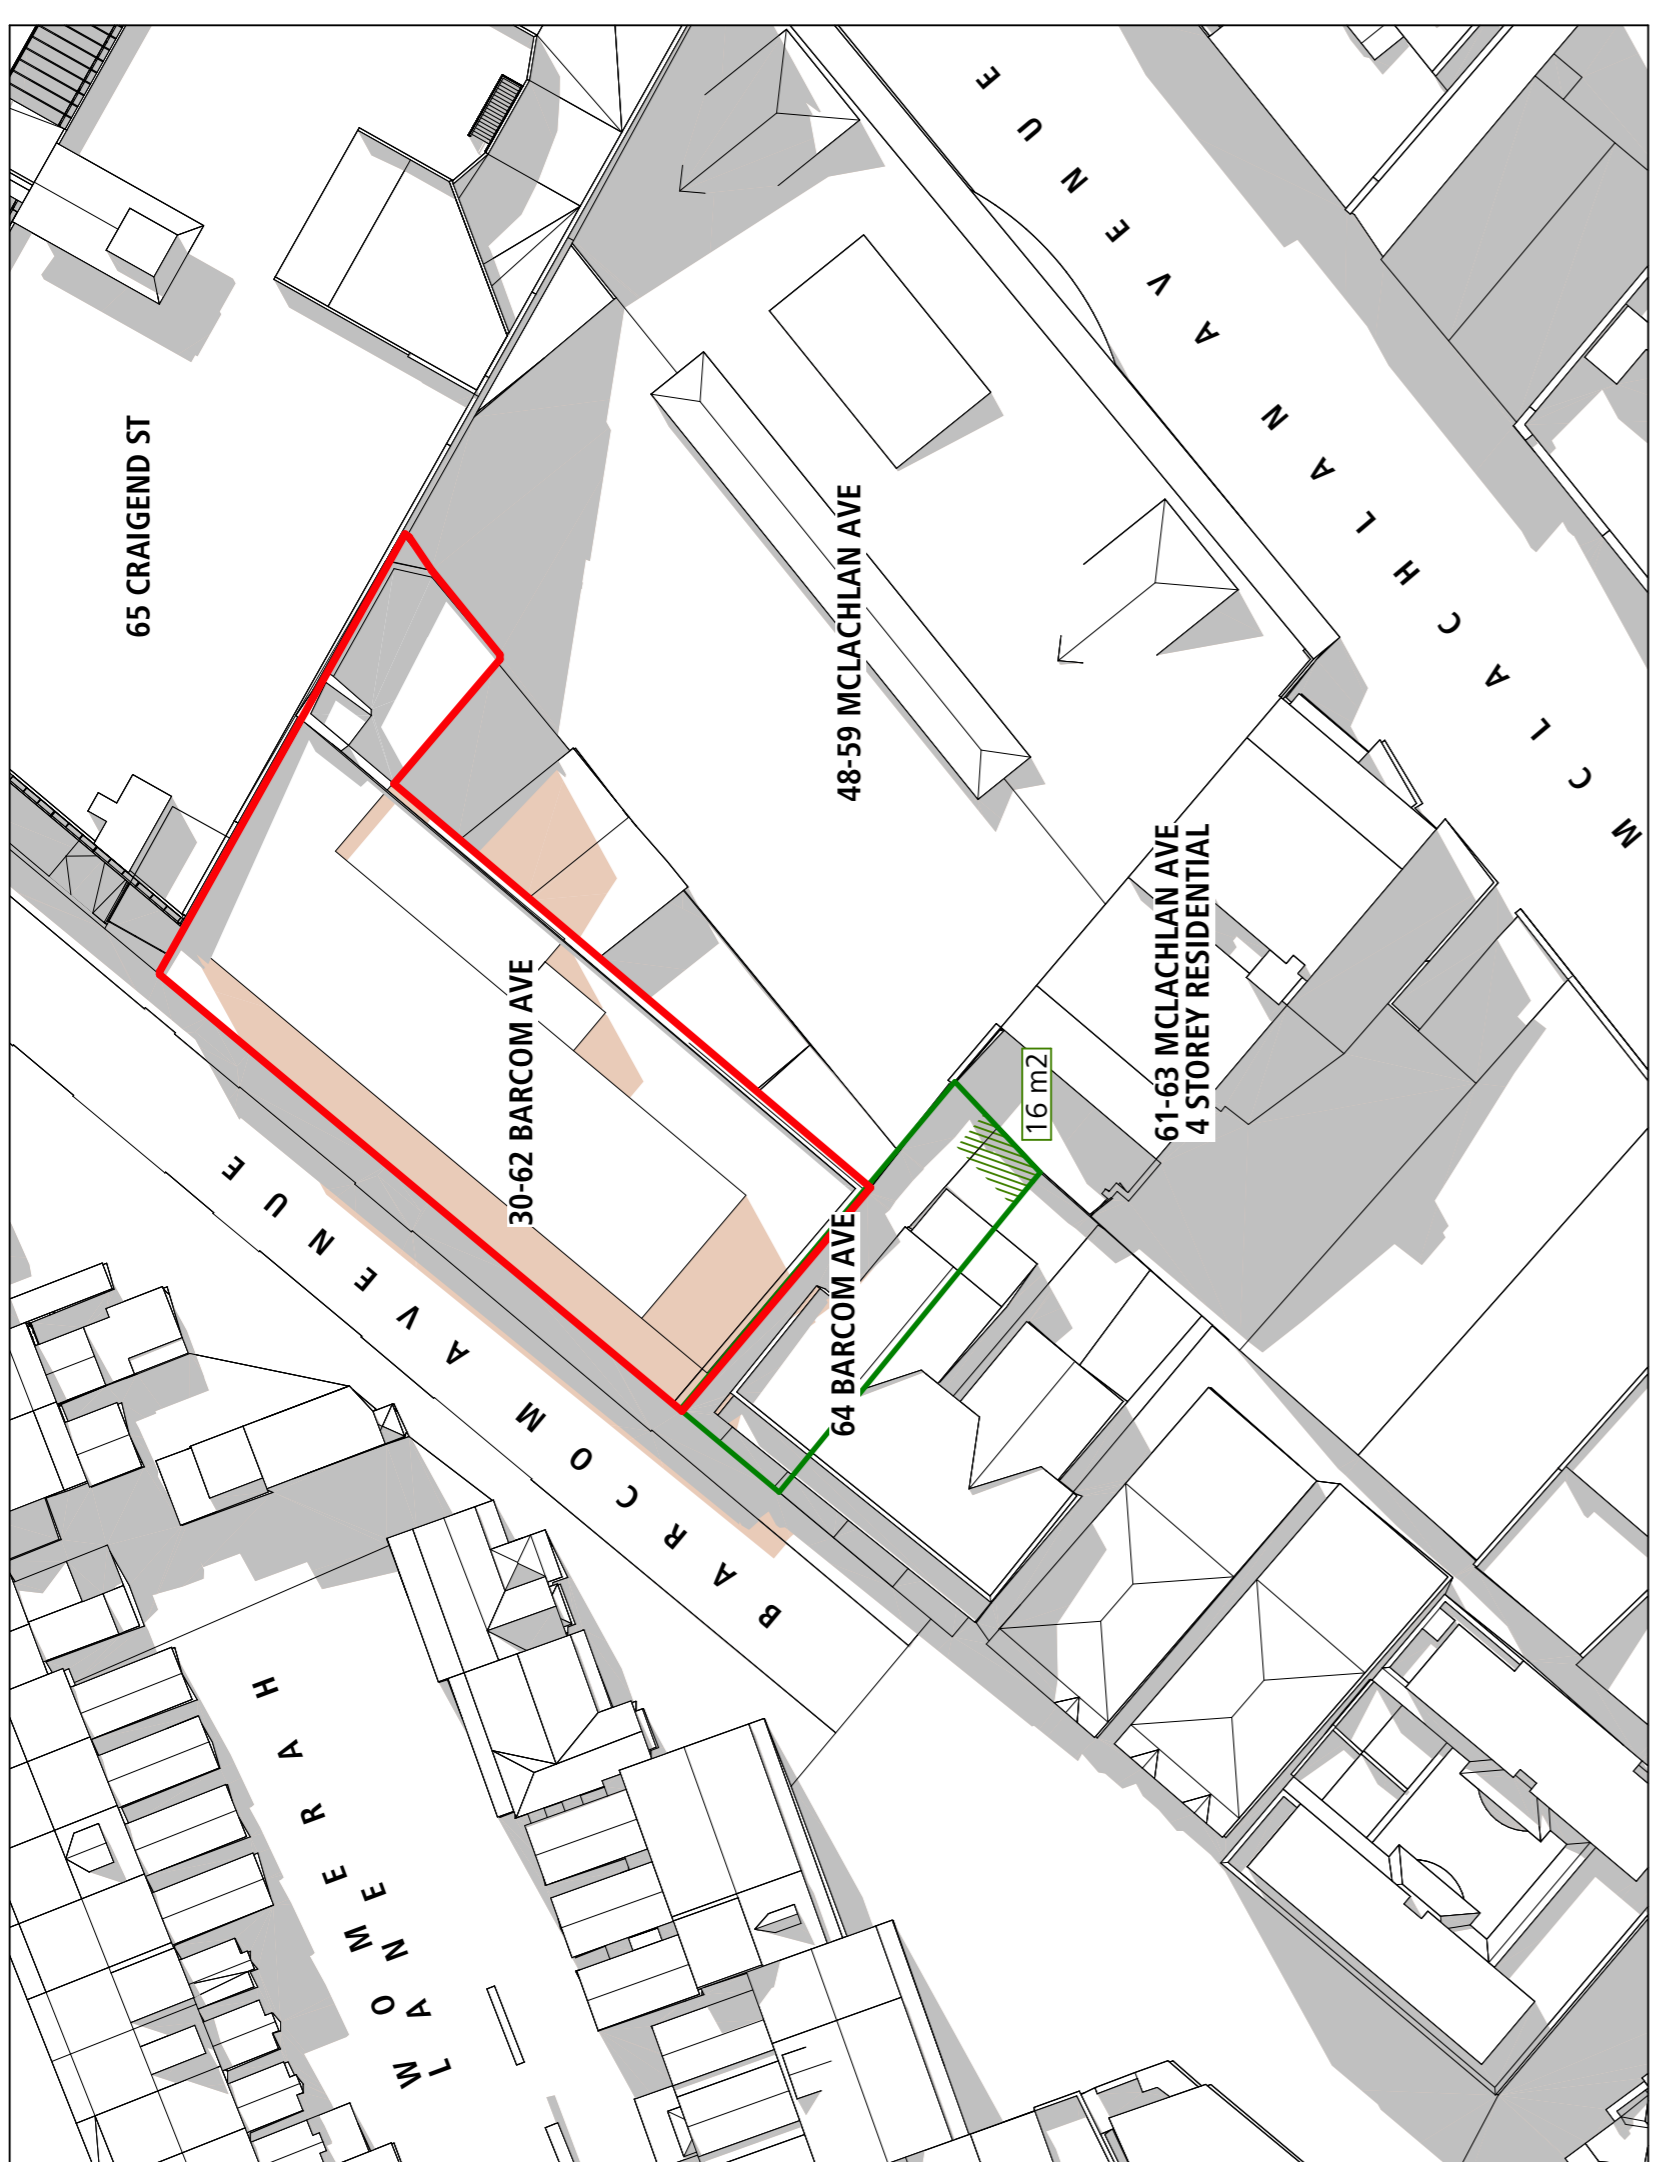

01 -21 MAR/SEP 9:00AM-Existing/AP Planning Proposal  
 SCALE 1:500@A1

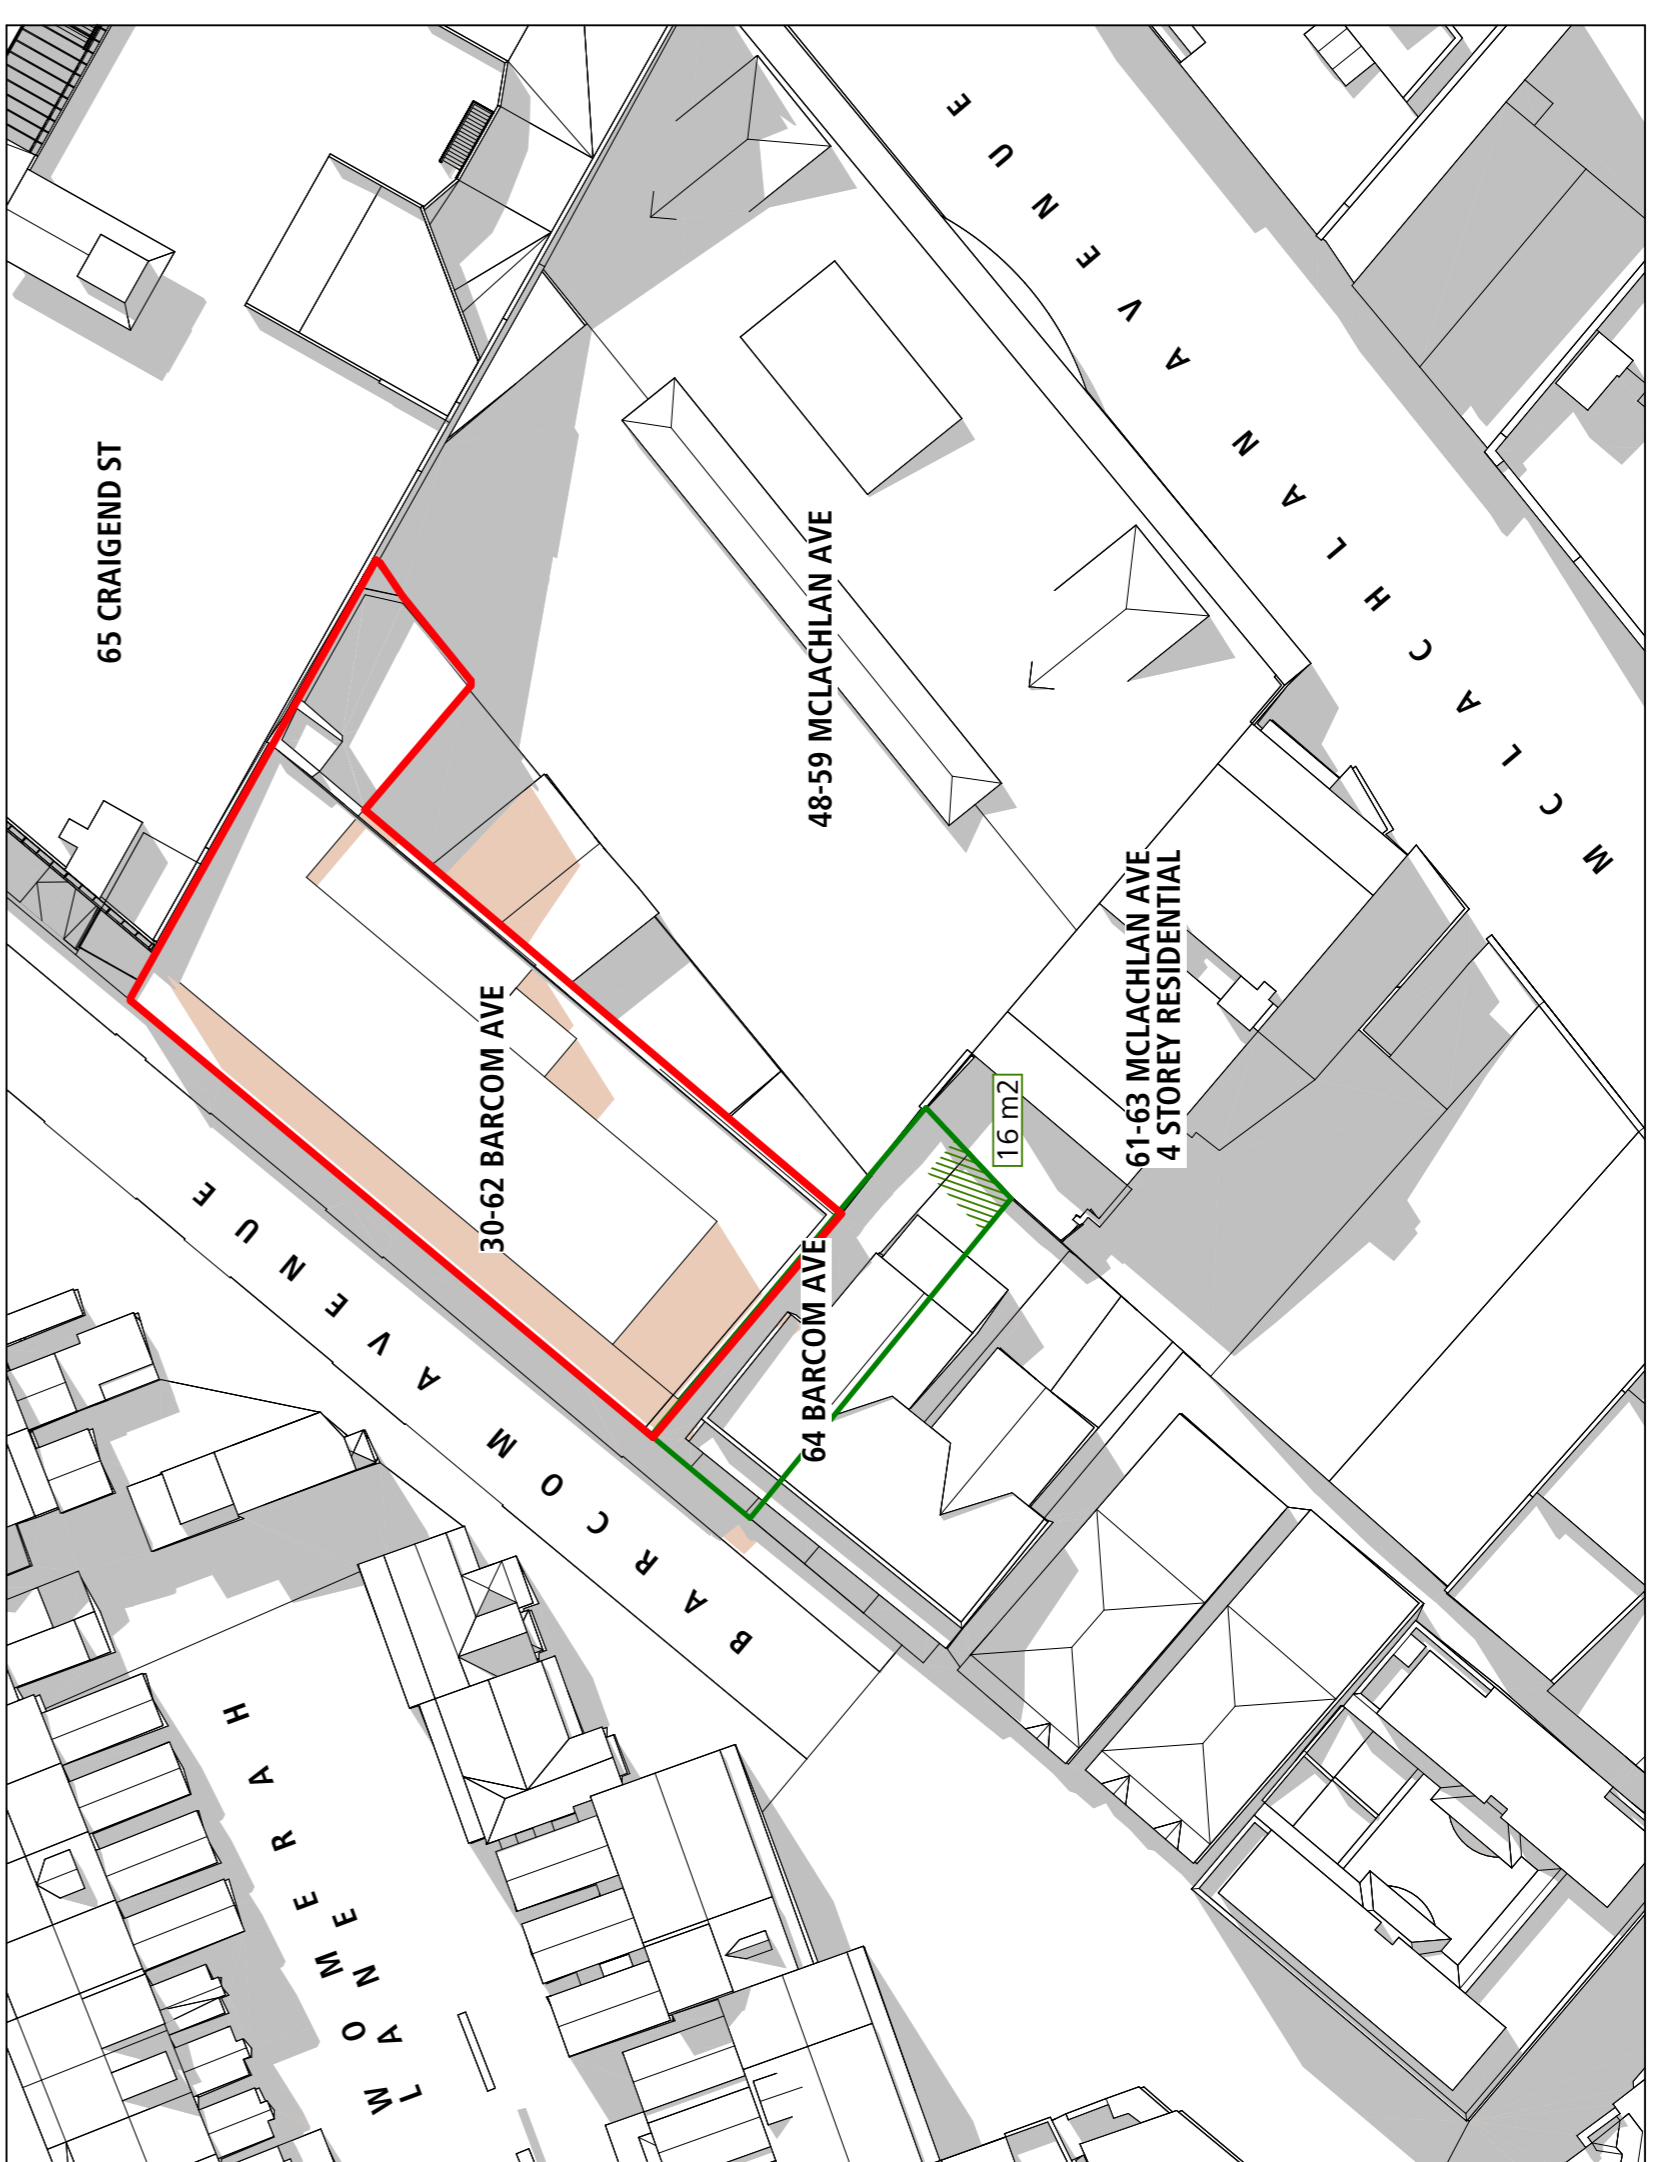


02 -21 MAR/SEP 9:15AM-Existing/AP Planning Proposal  
 SCALE 1:500@A1





© Architectural Projects Pty. Ltd.  
 Gary O'Reilly Registered Architect No. 4796  
 Architectural Projects Pty. Ltd. is prohibited without the consent of  
 the contractor shall confirm on site existing dimensions and conditions  
 before commencement of works. All discrepancies should be reported  
 to the contractor immediately. Architectural Projects Pty. Ltd.  
 Architectural Projects Pty. Ltd. does not accept responsibility for the dimensional  
 accuracy of any data contained in CAD or other attachments, as it may  
 be based on third party origin information. All information should be  
 verified in writing.  
 This drawing has been prepared in conjunction  
 with the following drawings:  
 Structural -  
 Electrical -  
 Mechanical -  
 Hydraulic -  
 Landscape -  
 Survey -

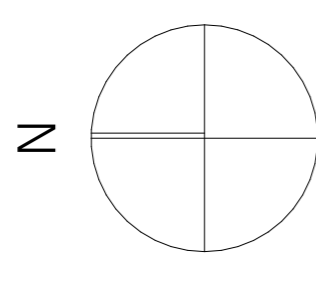

**LEGEND: SHADOWS**

- Existing shadows
- Amended planning proposal additional shadows
- 16 m<sup>2</sup> minimum private open space -64 Barcom Ave

**Note:**  
 Refer to Architectural Projects  
 drawings 1825-SD-1162 & 1825-SD-123  
 for the site plan and envelope used  
 for the shadow diagrams.

ISSUE	PLANNING PROPOSAL amendment	28/10/21	date
A			




Architectural Projects  
 the Foundry, Studio 1 / 181 Lawson St, Darlinghurst, NSW Australia 2008  
 architectural.projects.net.au www.architectural.projects.net.au  
 Tel: 61 (0)2 8383 1700 Fax: 61(0)2 9319 1125

**Project:**  
 30-62 Barcom Ave, Darlinghurst  
 Proposed Co-Working Offices


Drawing  
**SHADOW DIAGRAMS:**  
 10:00am-10:45am (Spring/Autumn)

Project No: 1825  
 Drawing No: SD.209  
 Revision: A


File Path:  
 Programs/Server/Files/04\_CAD/CAD/Current/projects/1825\_30-62 Barcom Avenue, Darlinghurst/1825-Shadow Diagrams.dwg

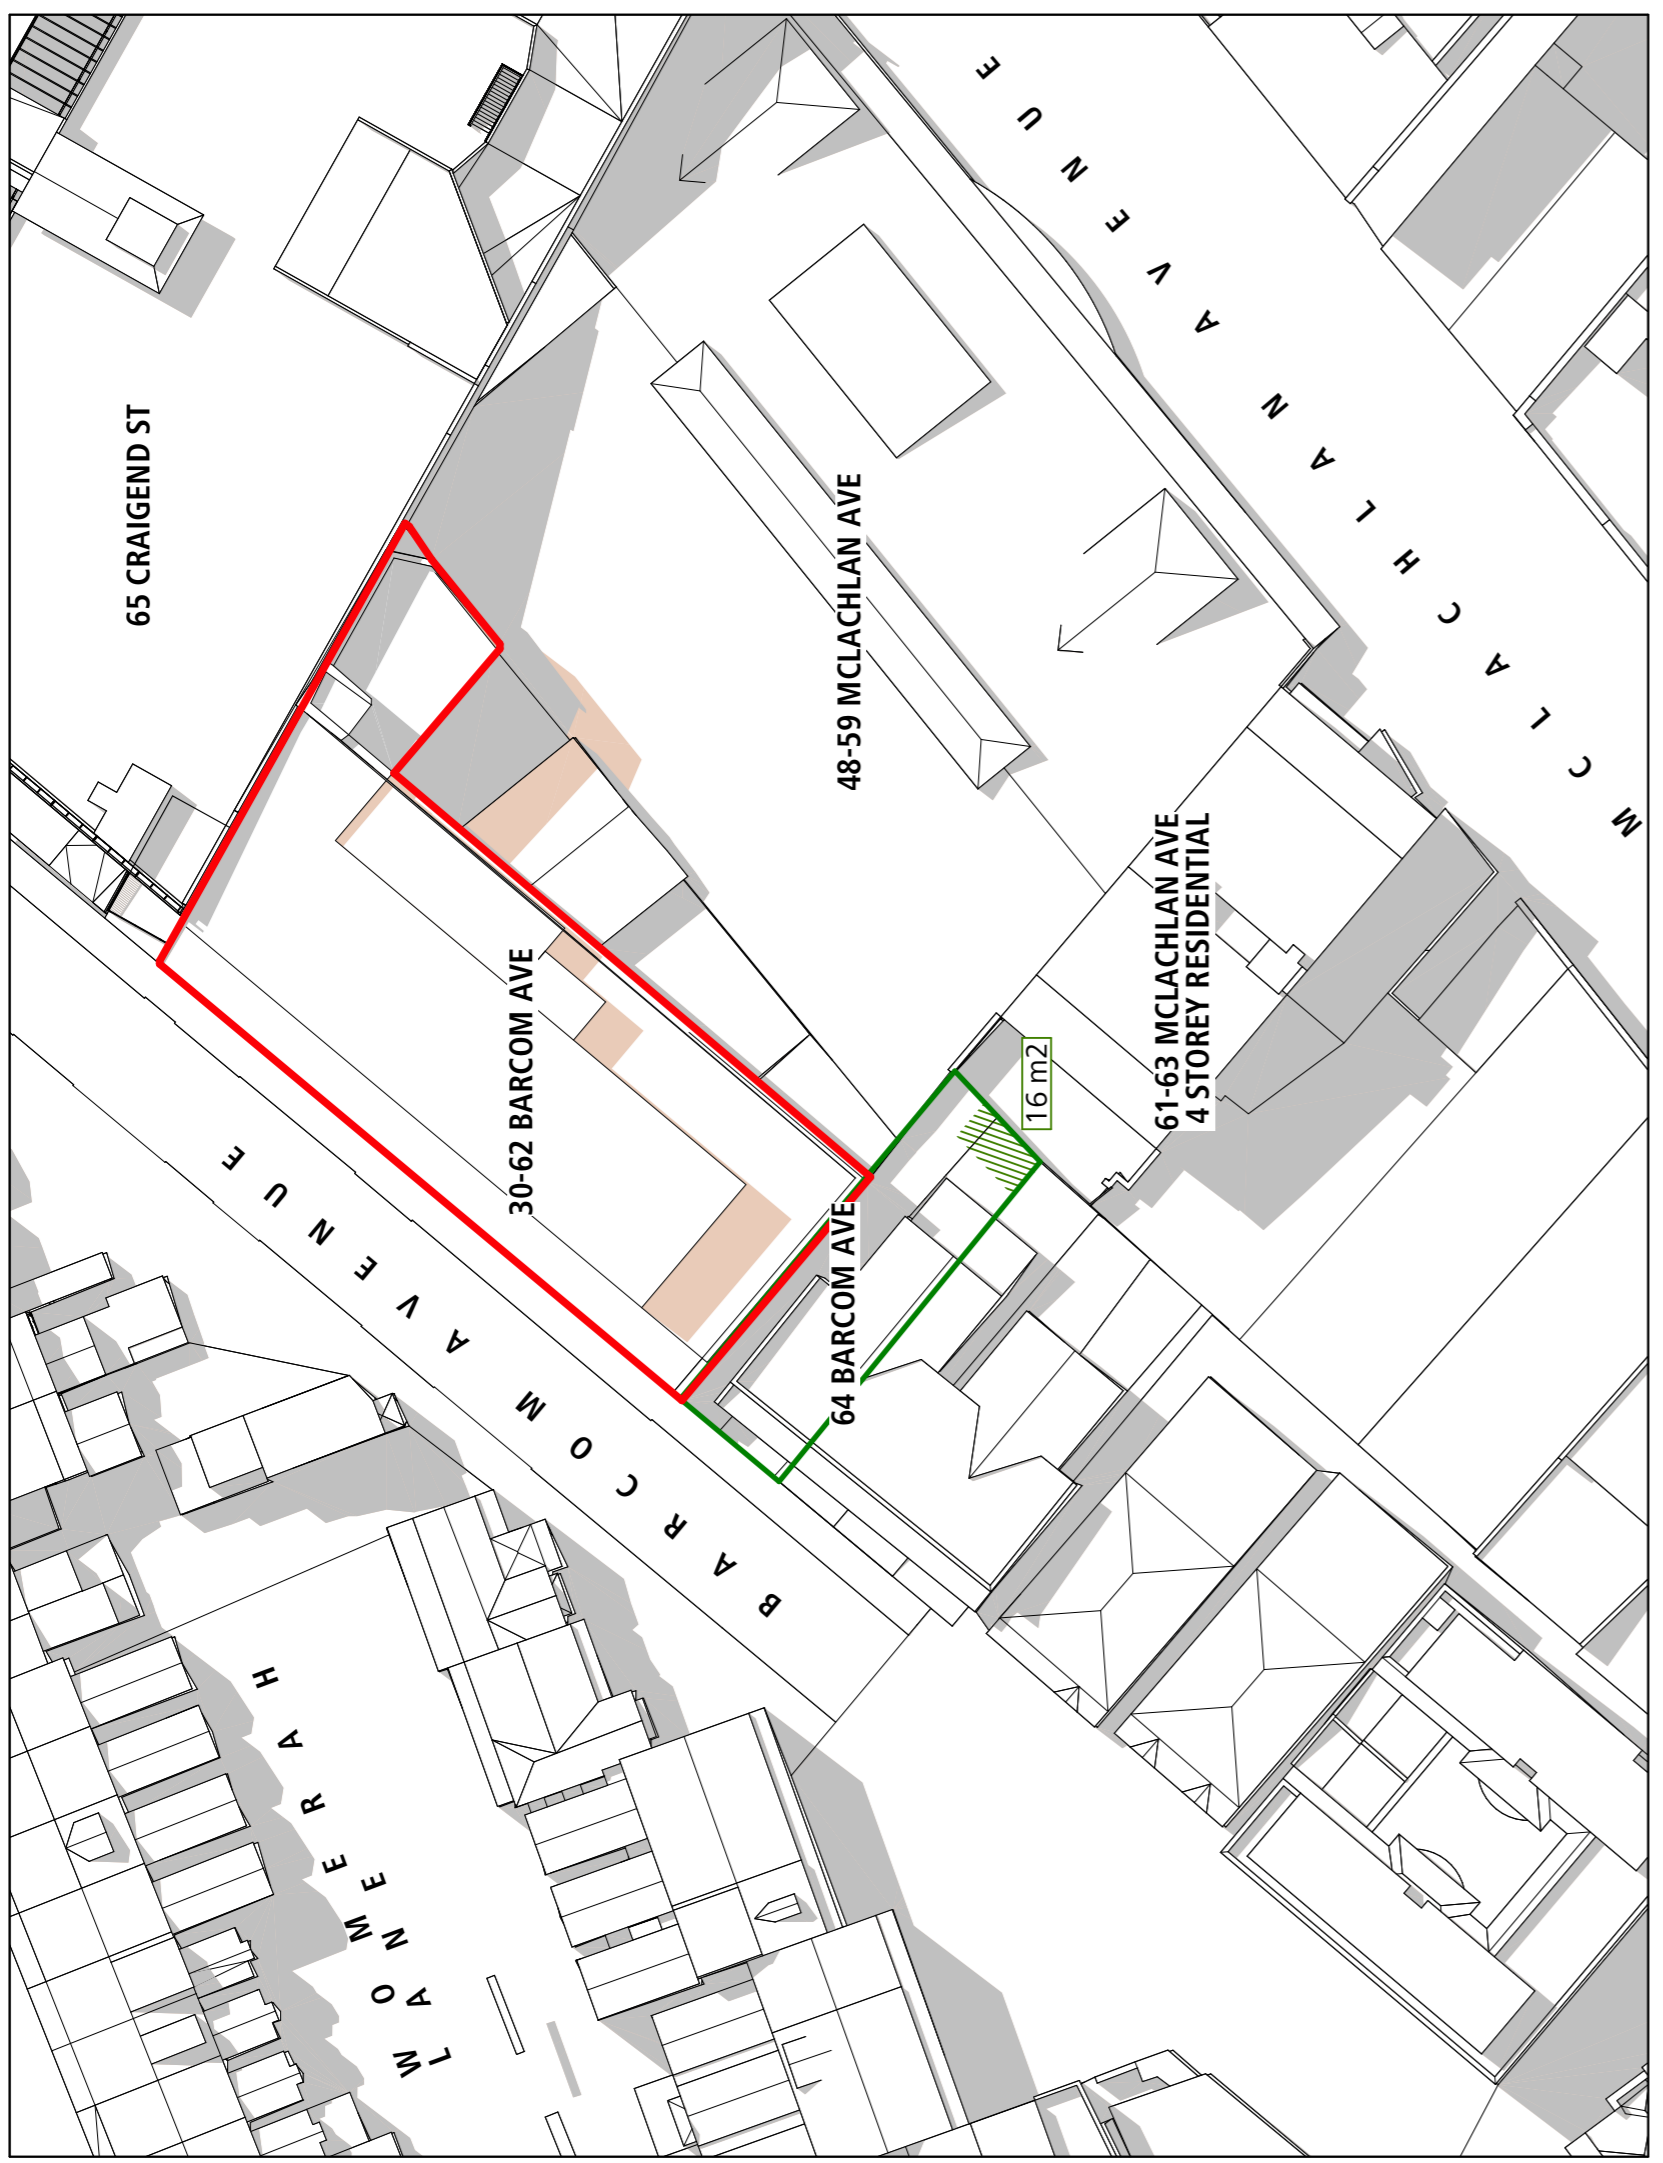


03 -21 MAR/SEP 10:30AM-Existing/AP Planning Proposal  
 SCALE 1:500@A1

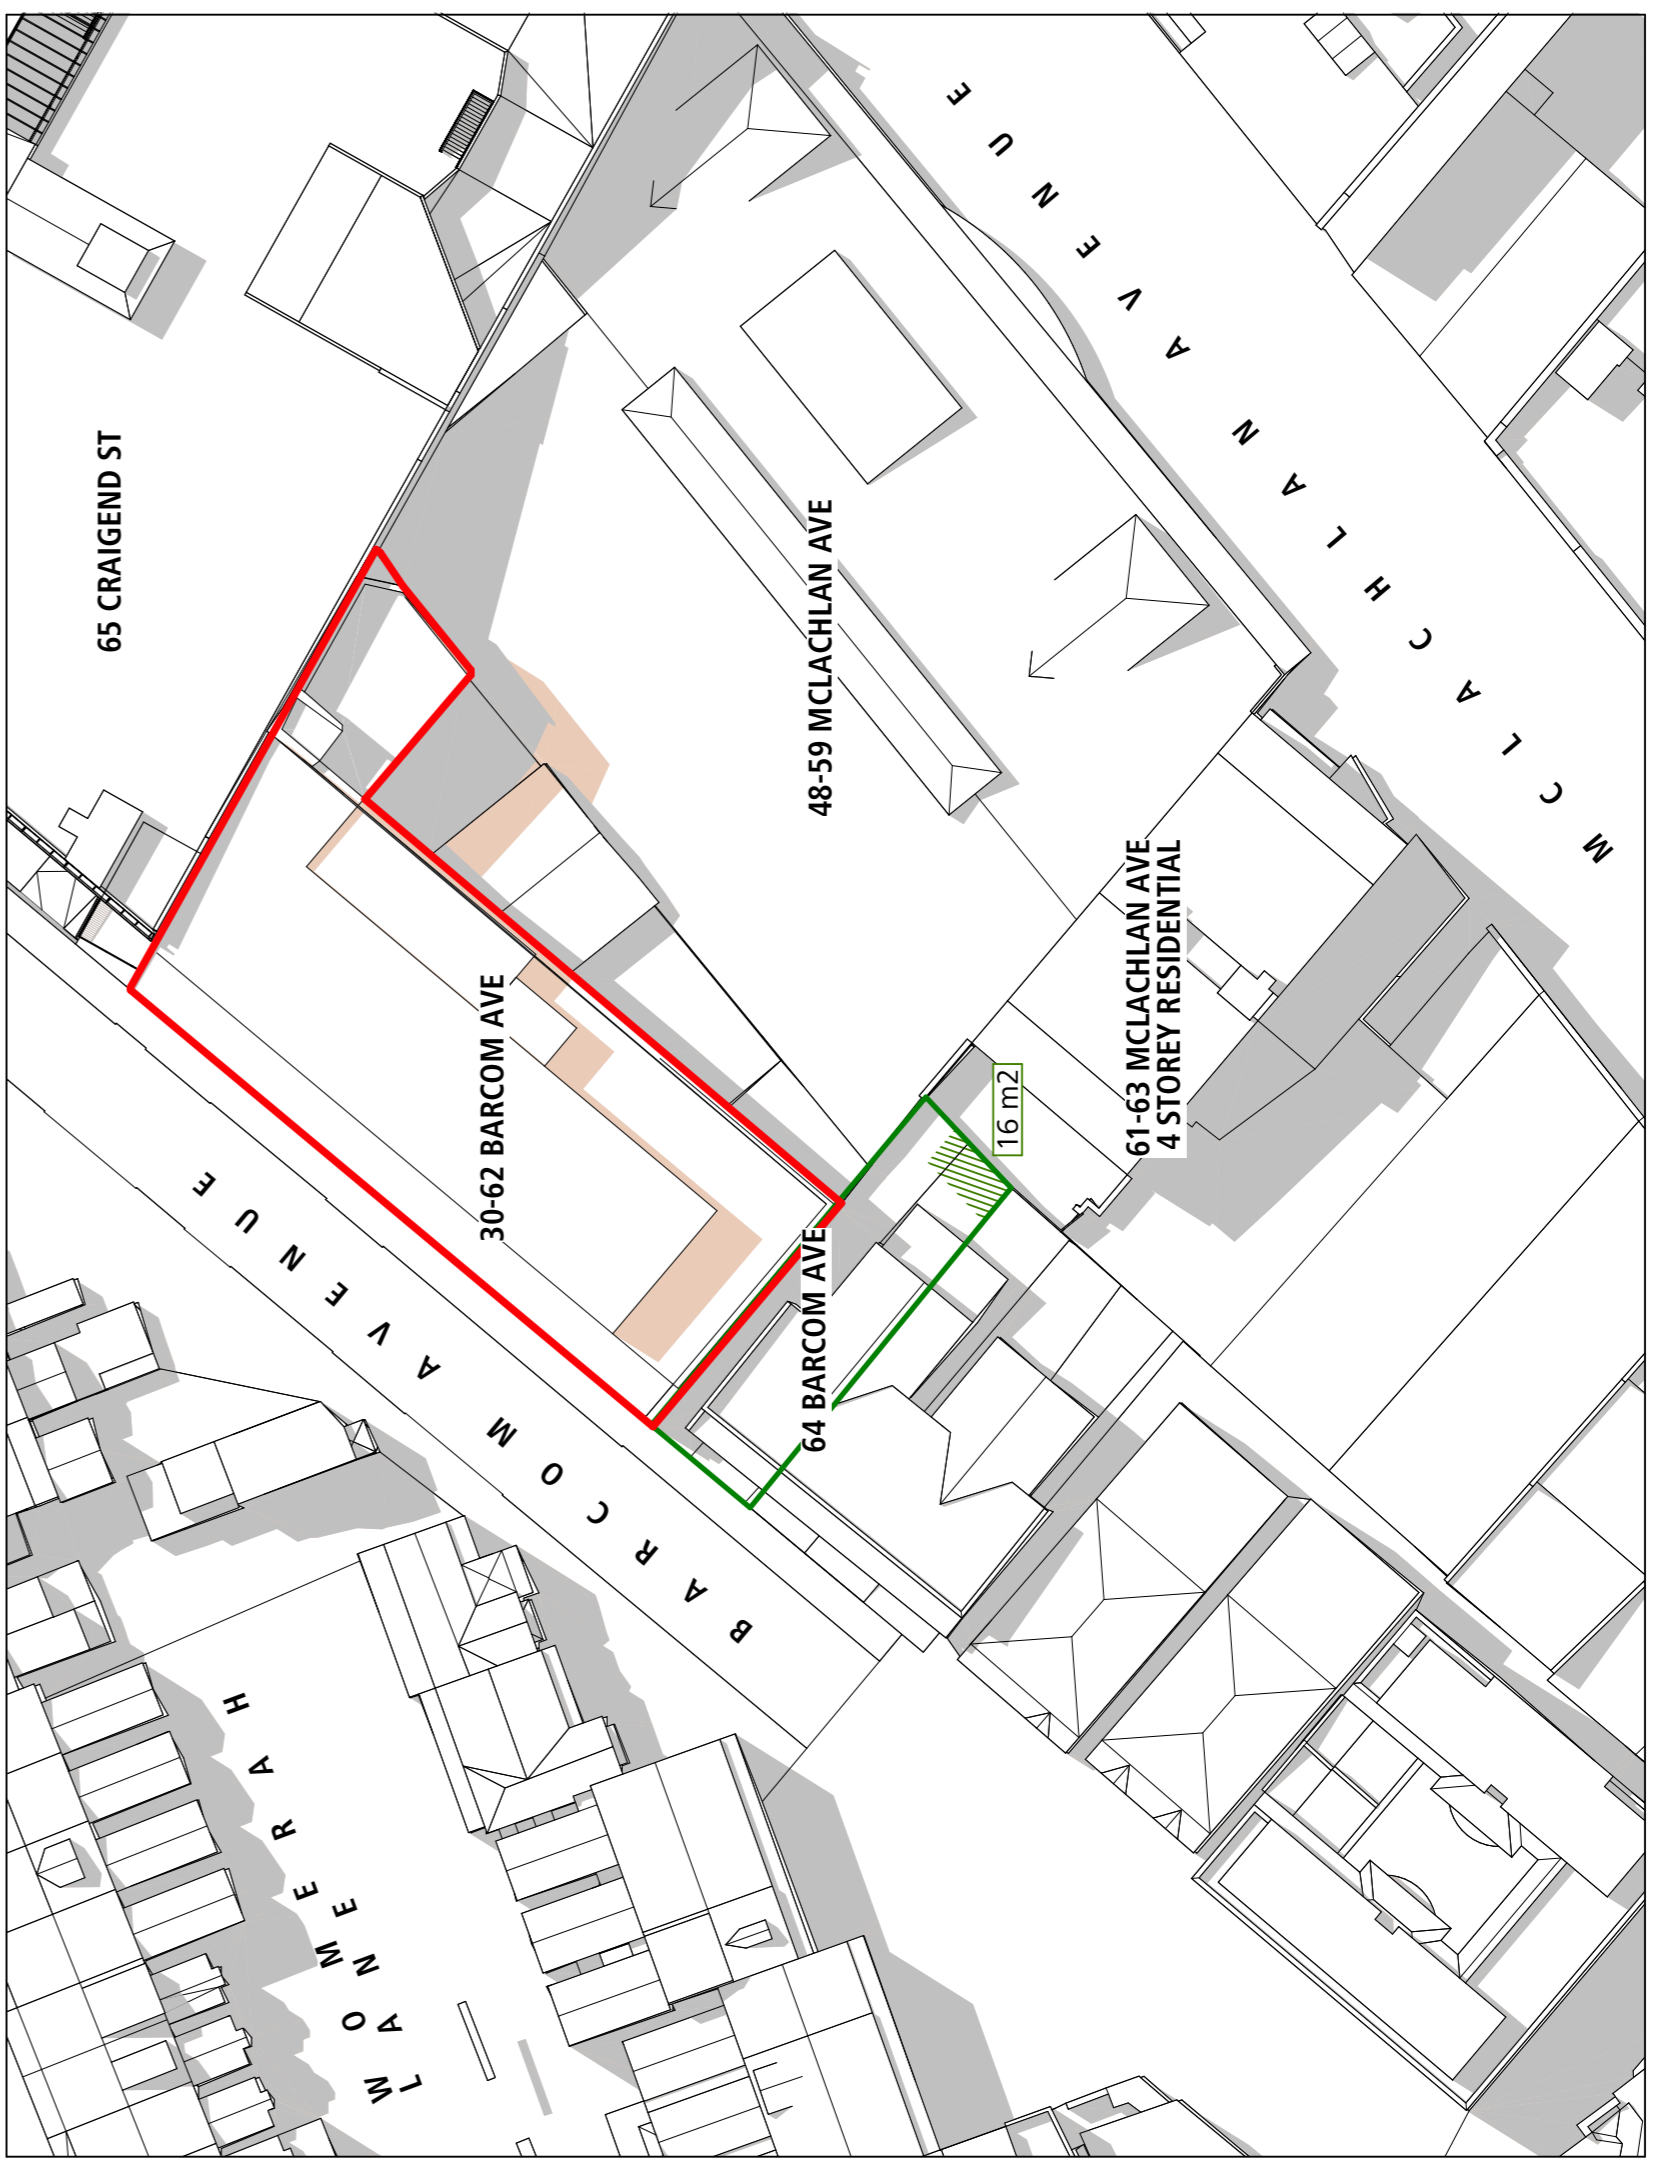

04 -21 MAR/SEP 10:45AM-Existing/AP Planning Proposal  
 SCALE 1:500@A1

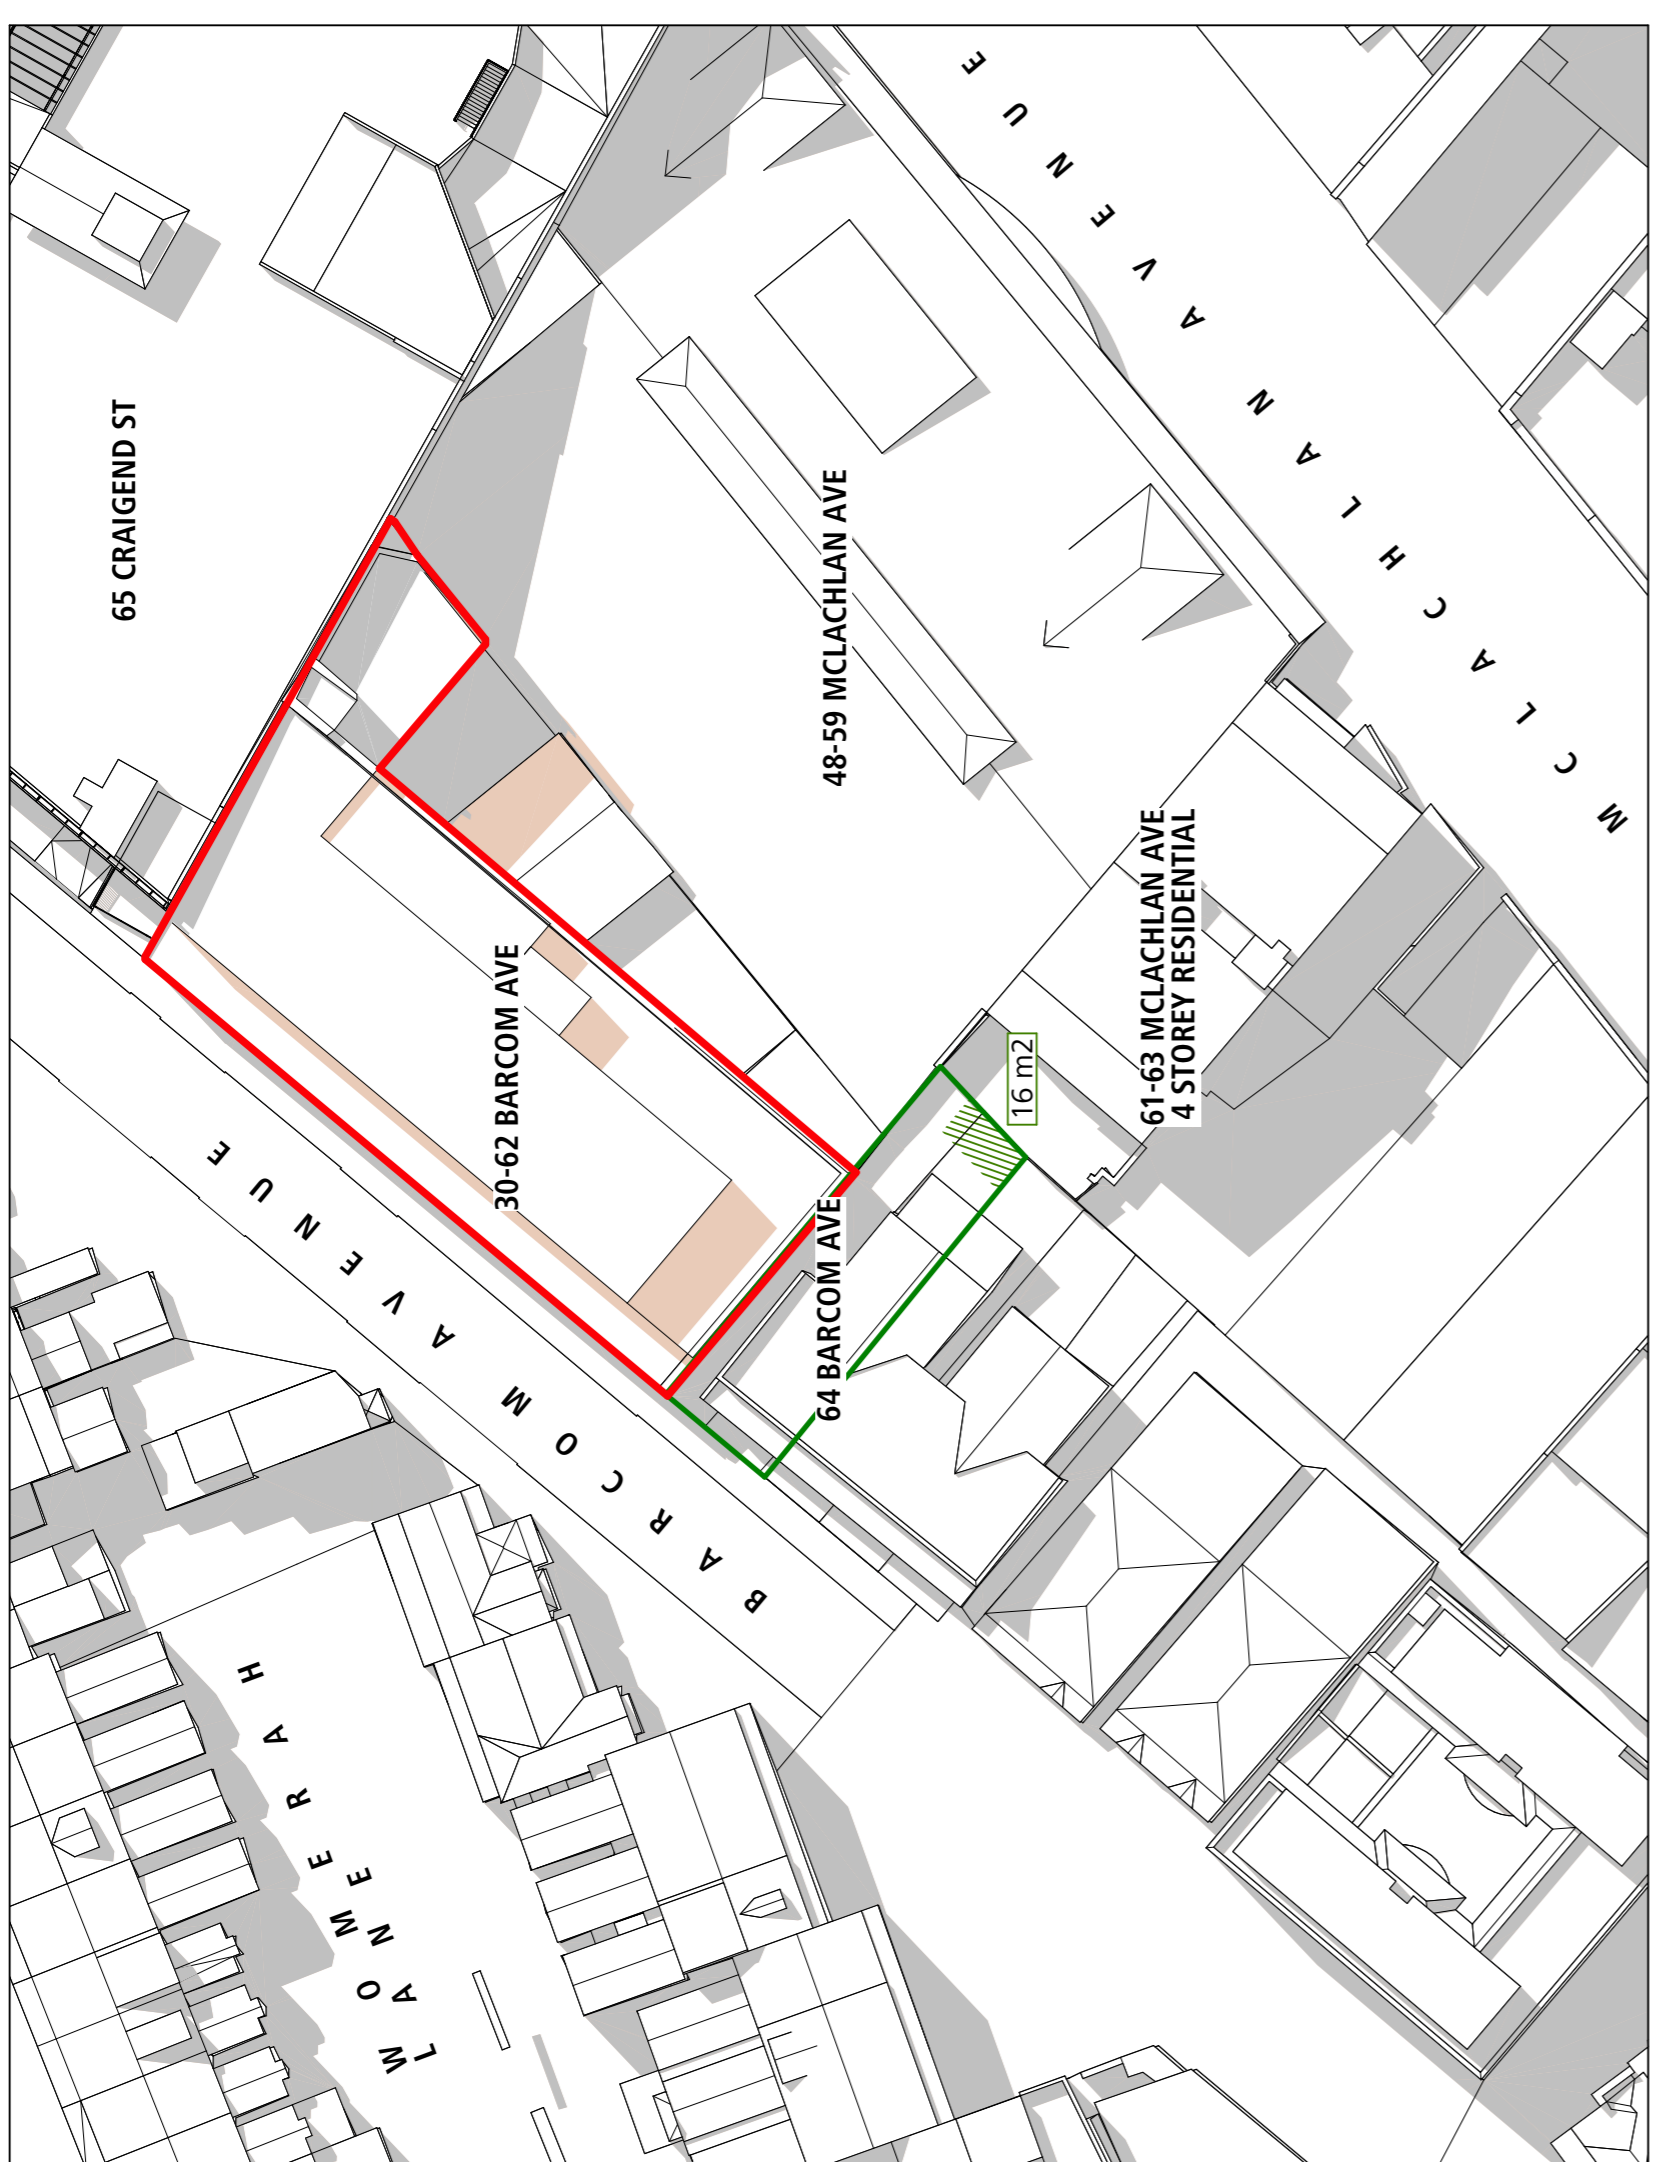

01 -21 MAR/SEP 10:00AM-Existing/AP Planning Proposal  
 SCALE 1:500@A1

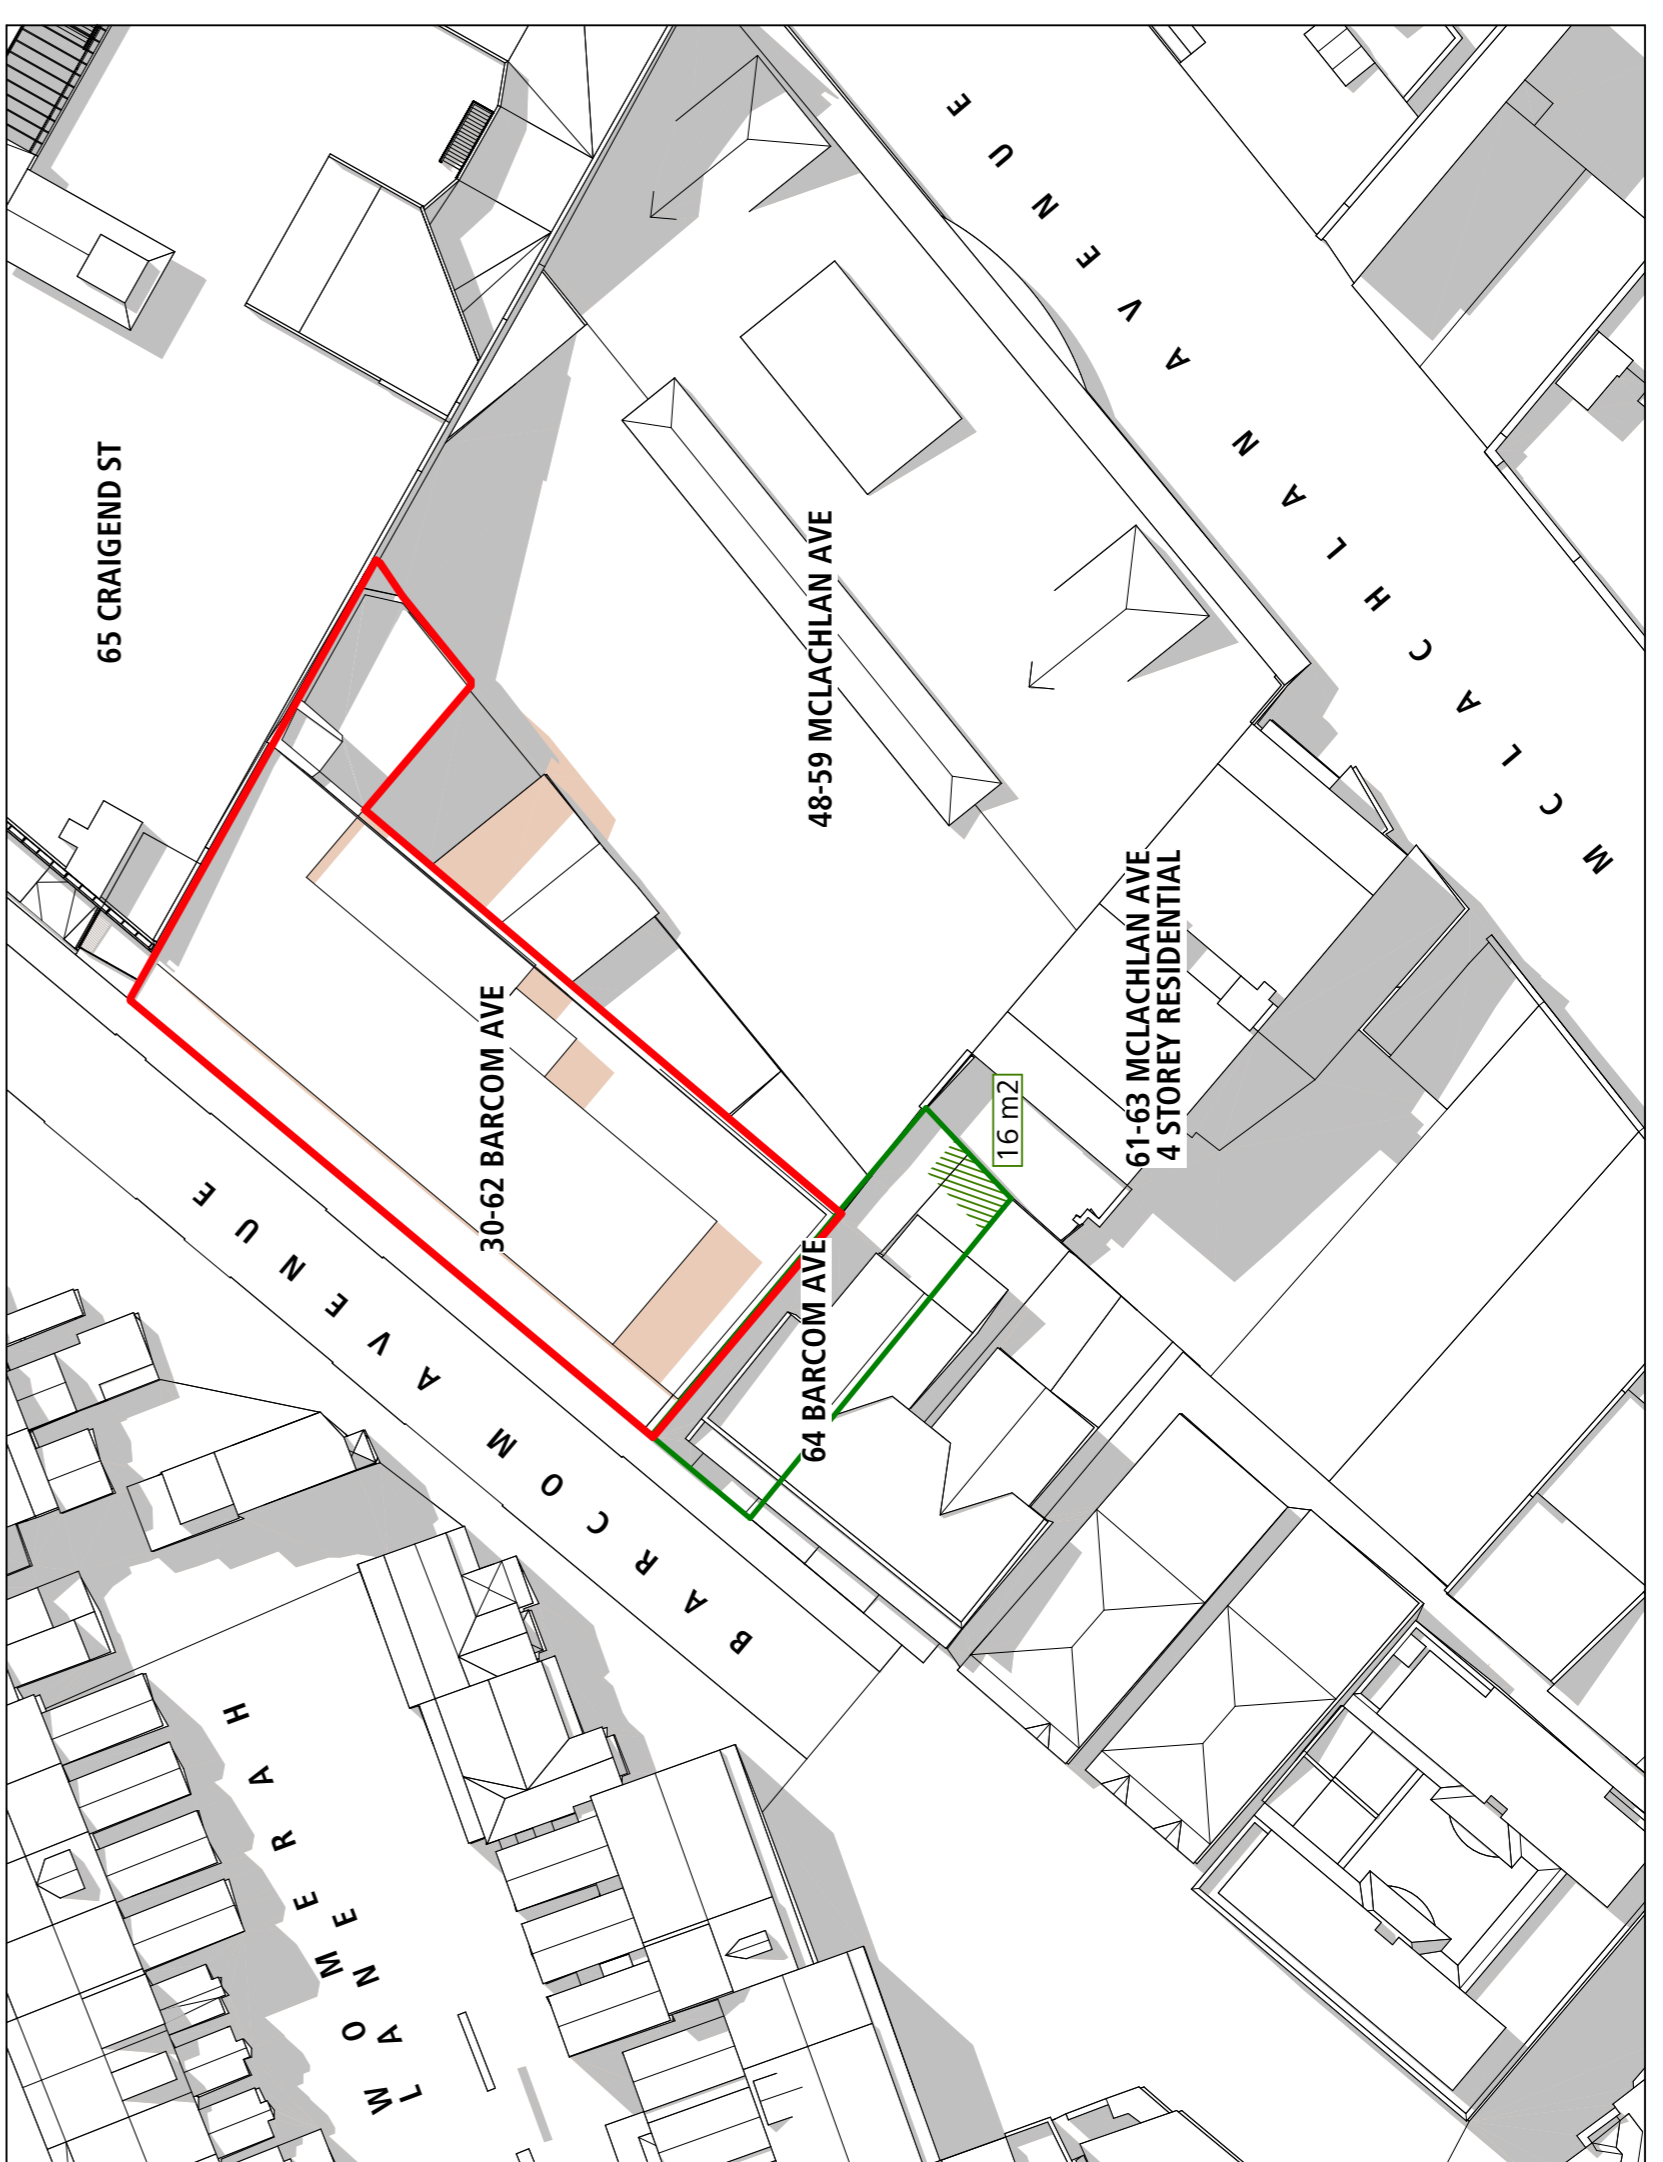


02 -21 MAR/SEP 10:15AM-Existing/AP Planning Proposal  
 SCALE 1:500@A1





© Architectural Projects Pty. Ltd.  
 Gary O'Reilly - Registered Architect No. 47396  
 Architectural Projects Pty. Ltd. is prohibited without the consent of  
 the contractor shall confirm on site existing dimensions and conditions  
 before commencement of works. All discrepancies should be reported  
 to the contractor immediately. Architectural Projects Pty. Ltd.  
 Architectural Projects Pty. Ltd. does not accept responsibility for the dimensional  
 accuracy of any data contained in CAD or other attachments, as it may  
 be based on third party origin information. All information should be  
 verified in writing.  
 This drawing has been prepared in conjunction  
 with the following drawings:


Structural	-
Electrical	-
Mechanical	-
Hydraulic	-
Landscape	-
Survey	-

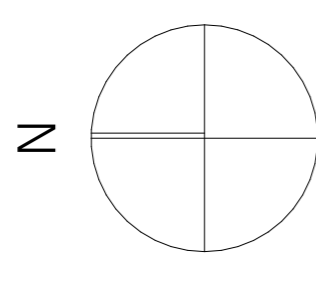


**LEGEND: SHADOWS**

- Existing shadows
- Amended planning proposal additional shadows
- 16 m<sup>2</sup> minimum private open space -64 Barcom Ave


**Note:**  
 Refer to Architectural Projects  
 drawings 1825-SD-11.00AM, 1825-SD-11.15AM  
 and 1825-SD-11.45AM for the envelope used  
 for the shadow diagrams.

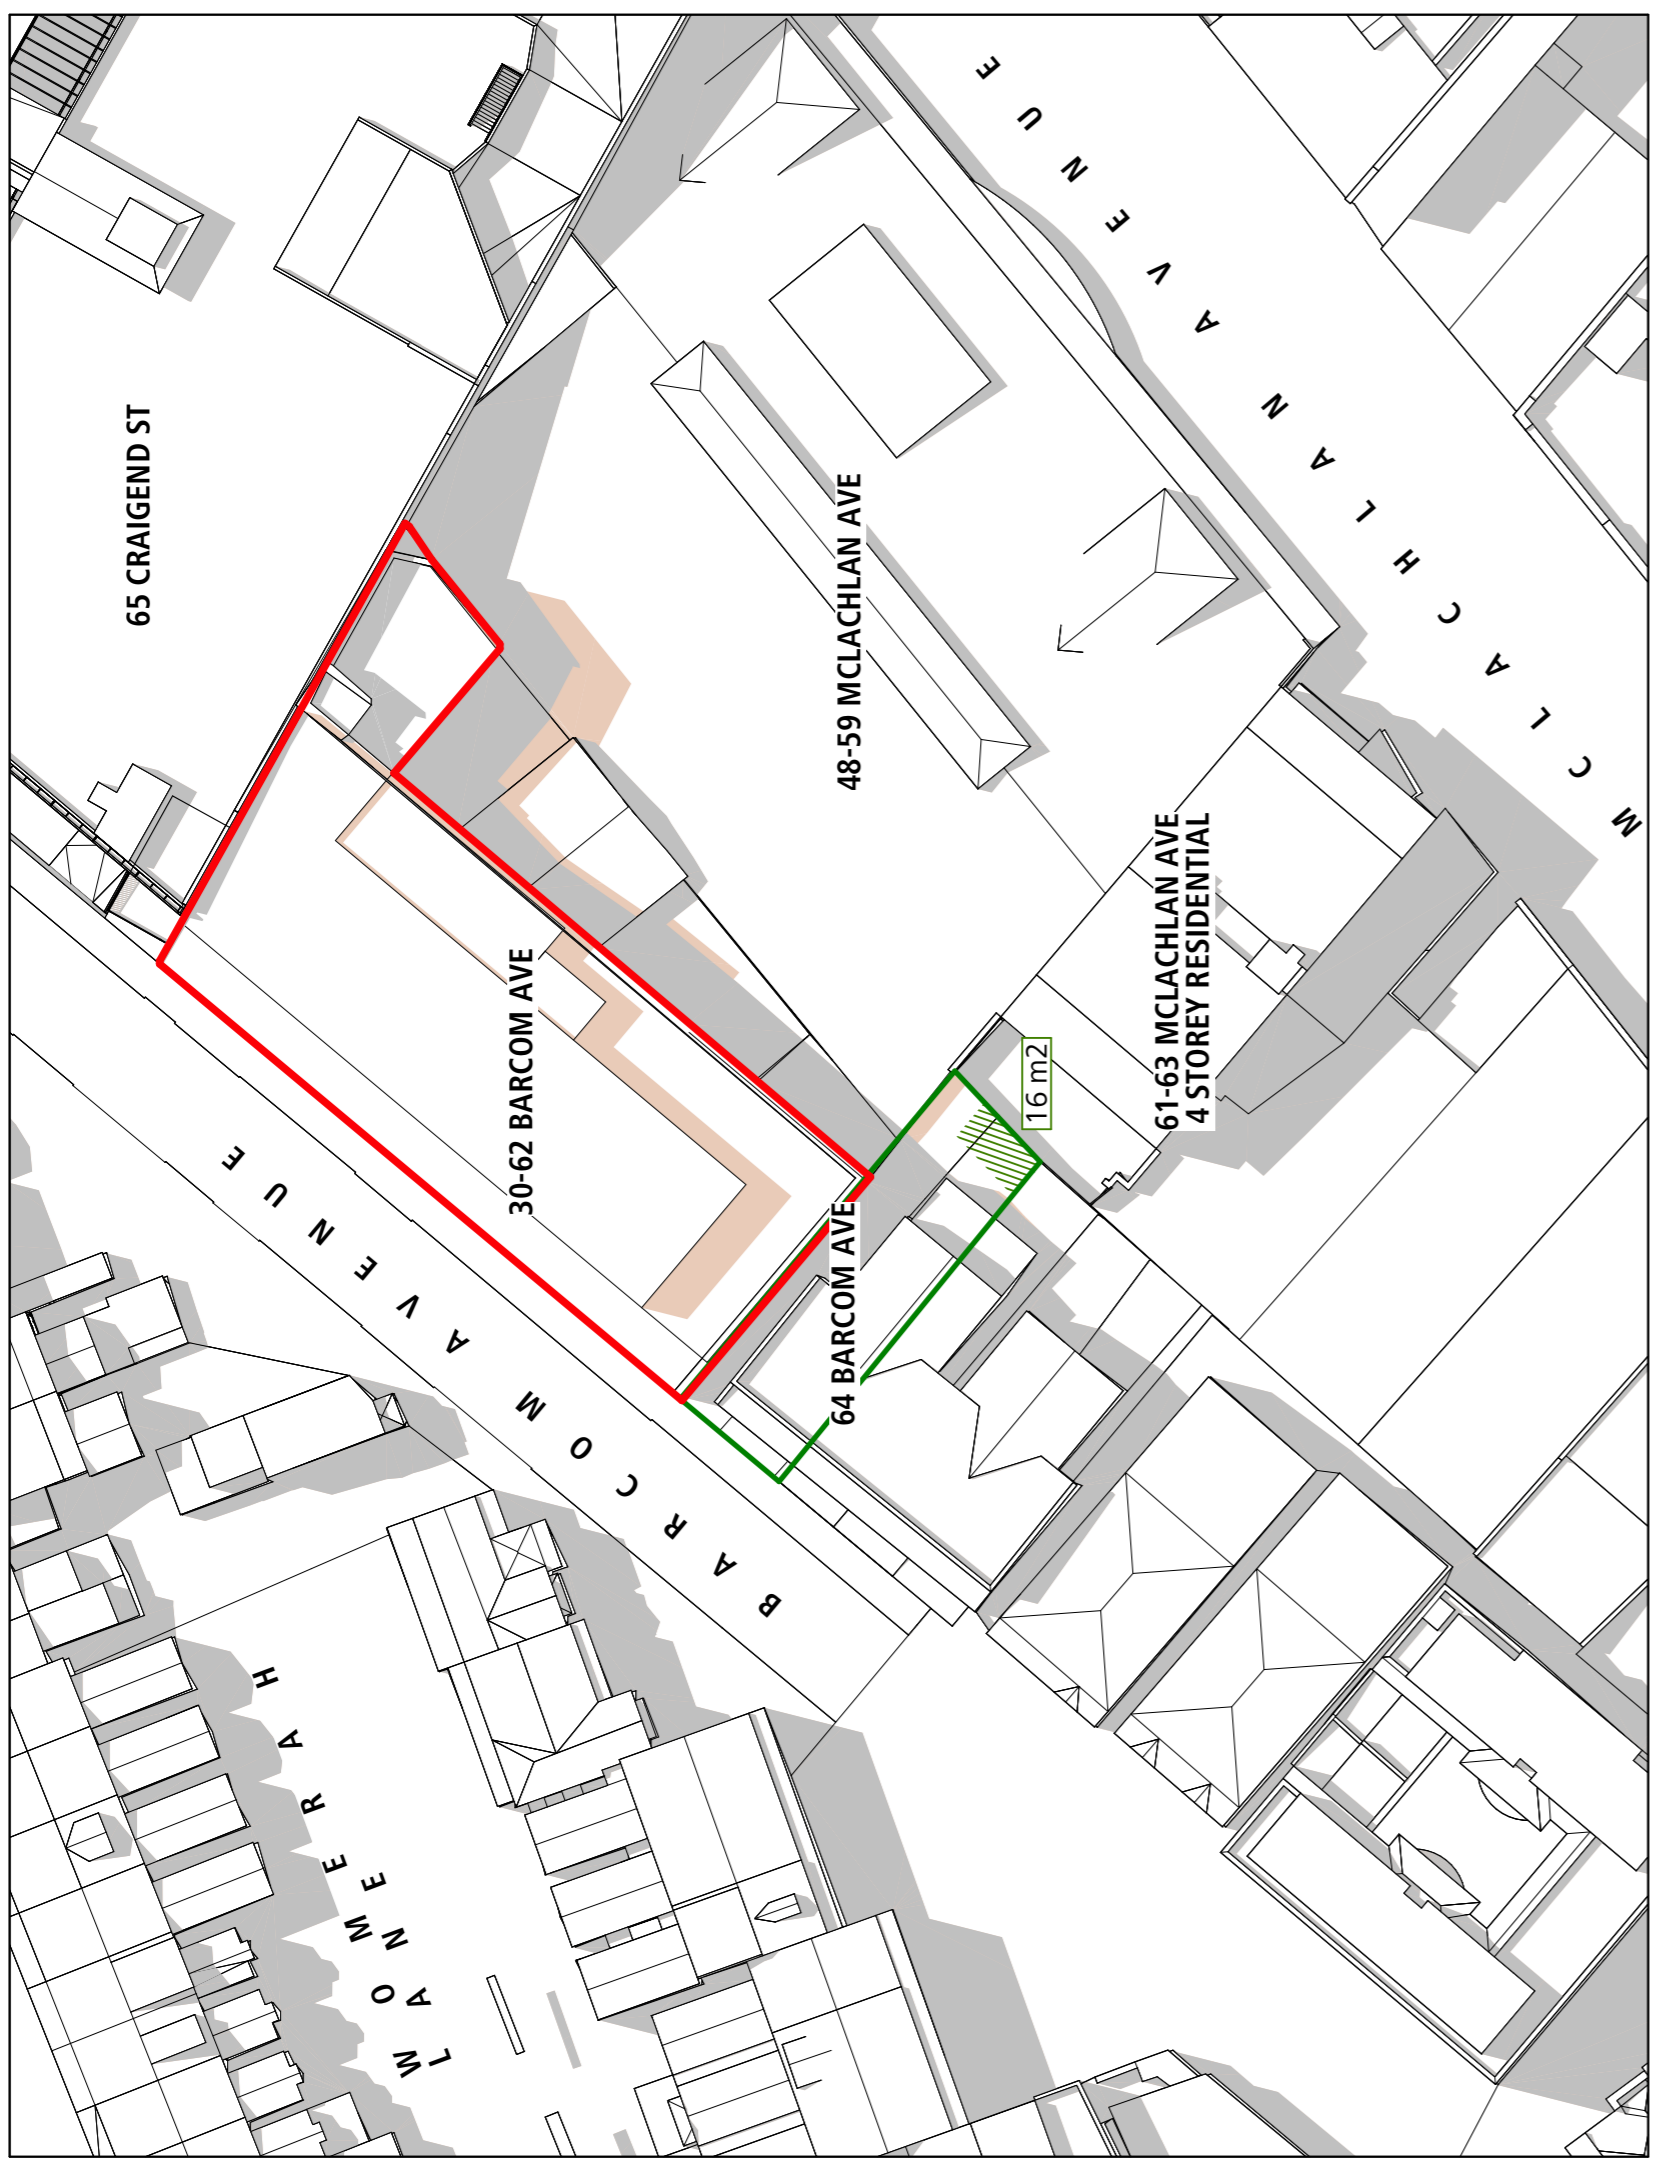


03 -21 Mar/Sep 11:30AM-Existing/AP Proposal  
 SCALE 1:500@A1

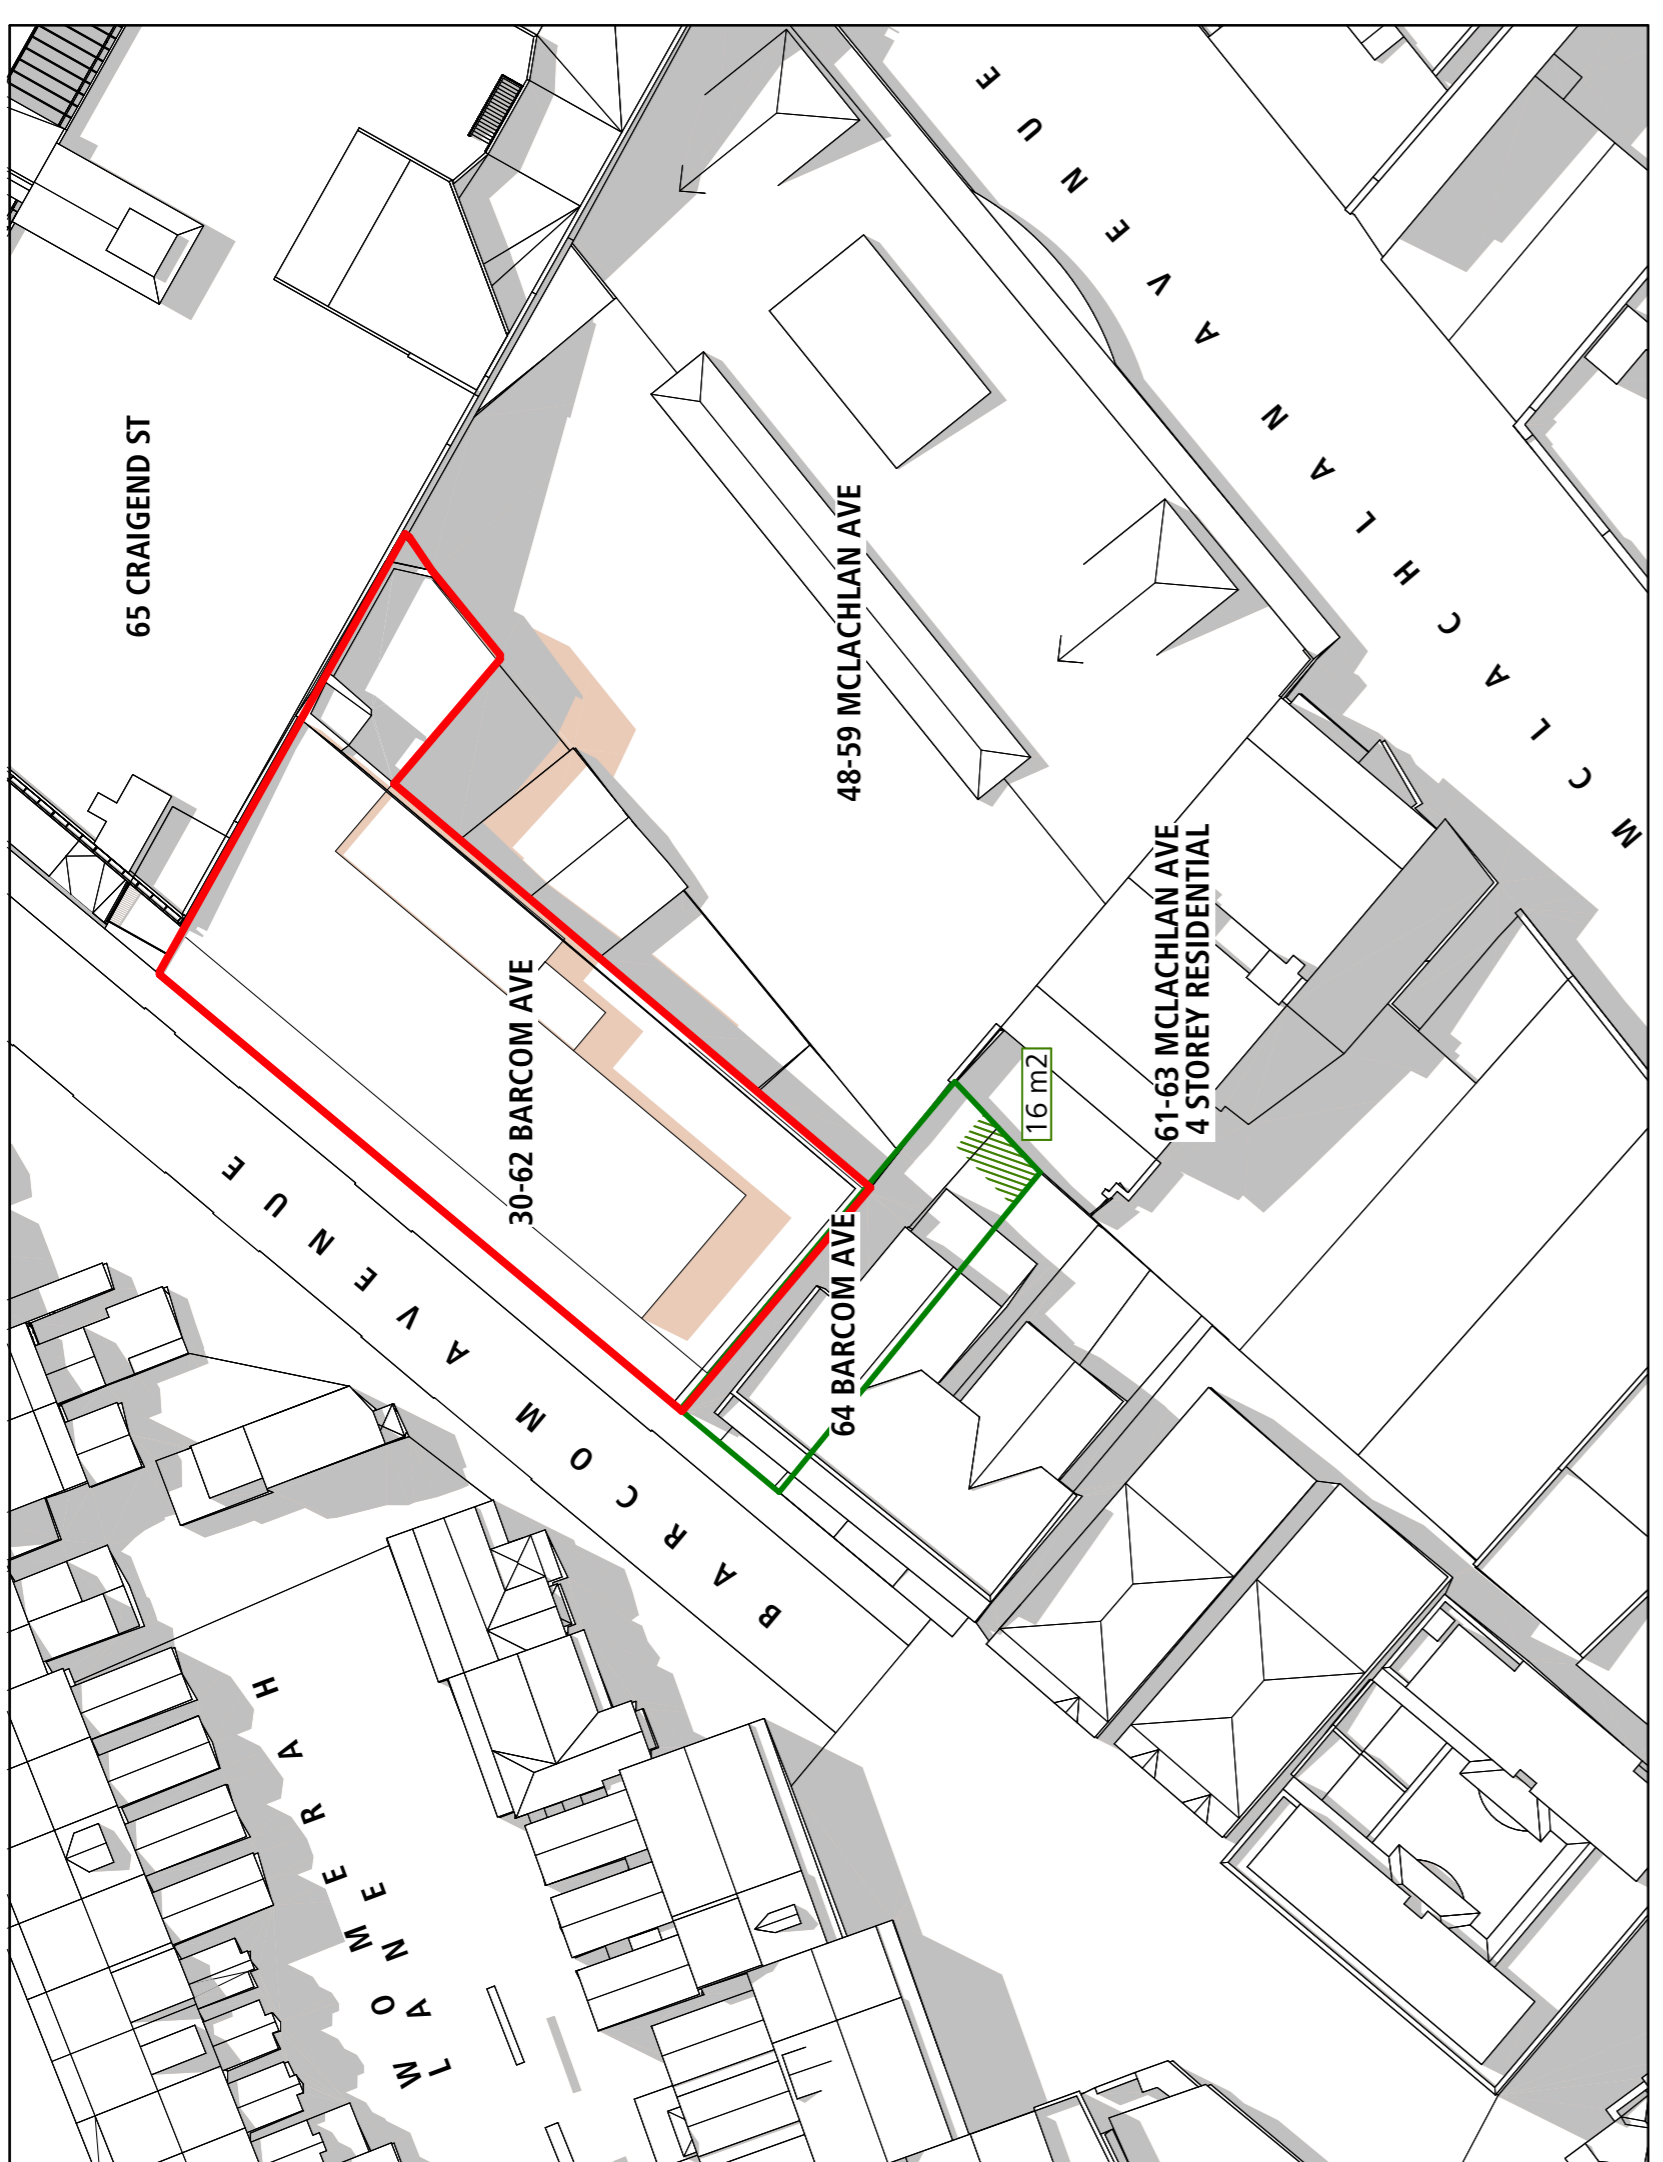

01 -21 MAR/SEP 11:00AM-Existing/AP Planning Proposal  
 SCALE 1:500@A1

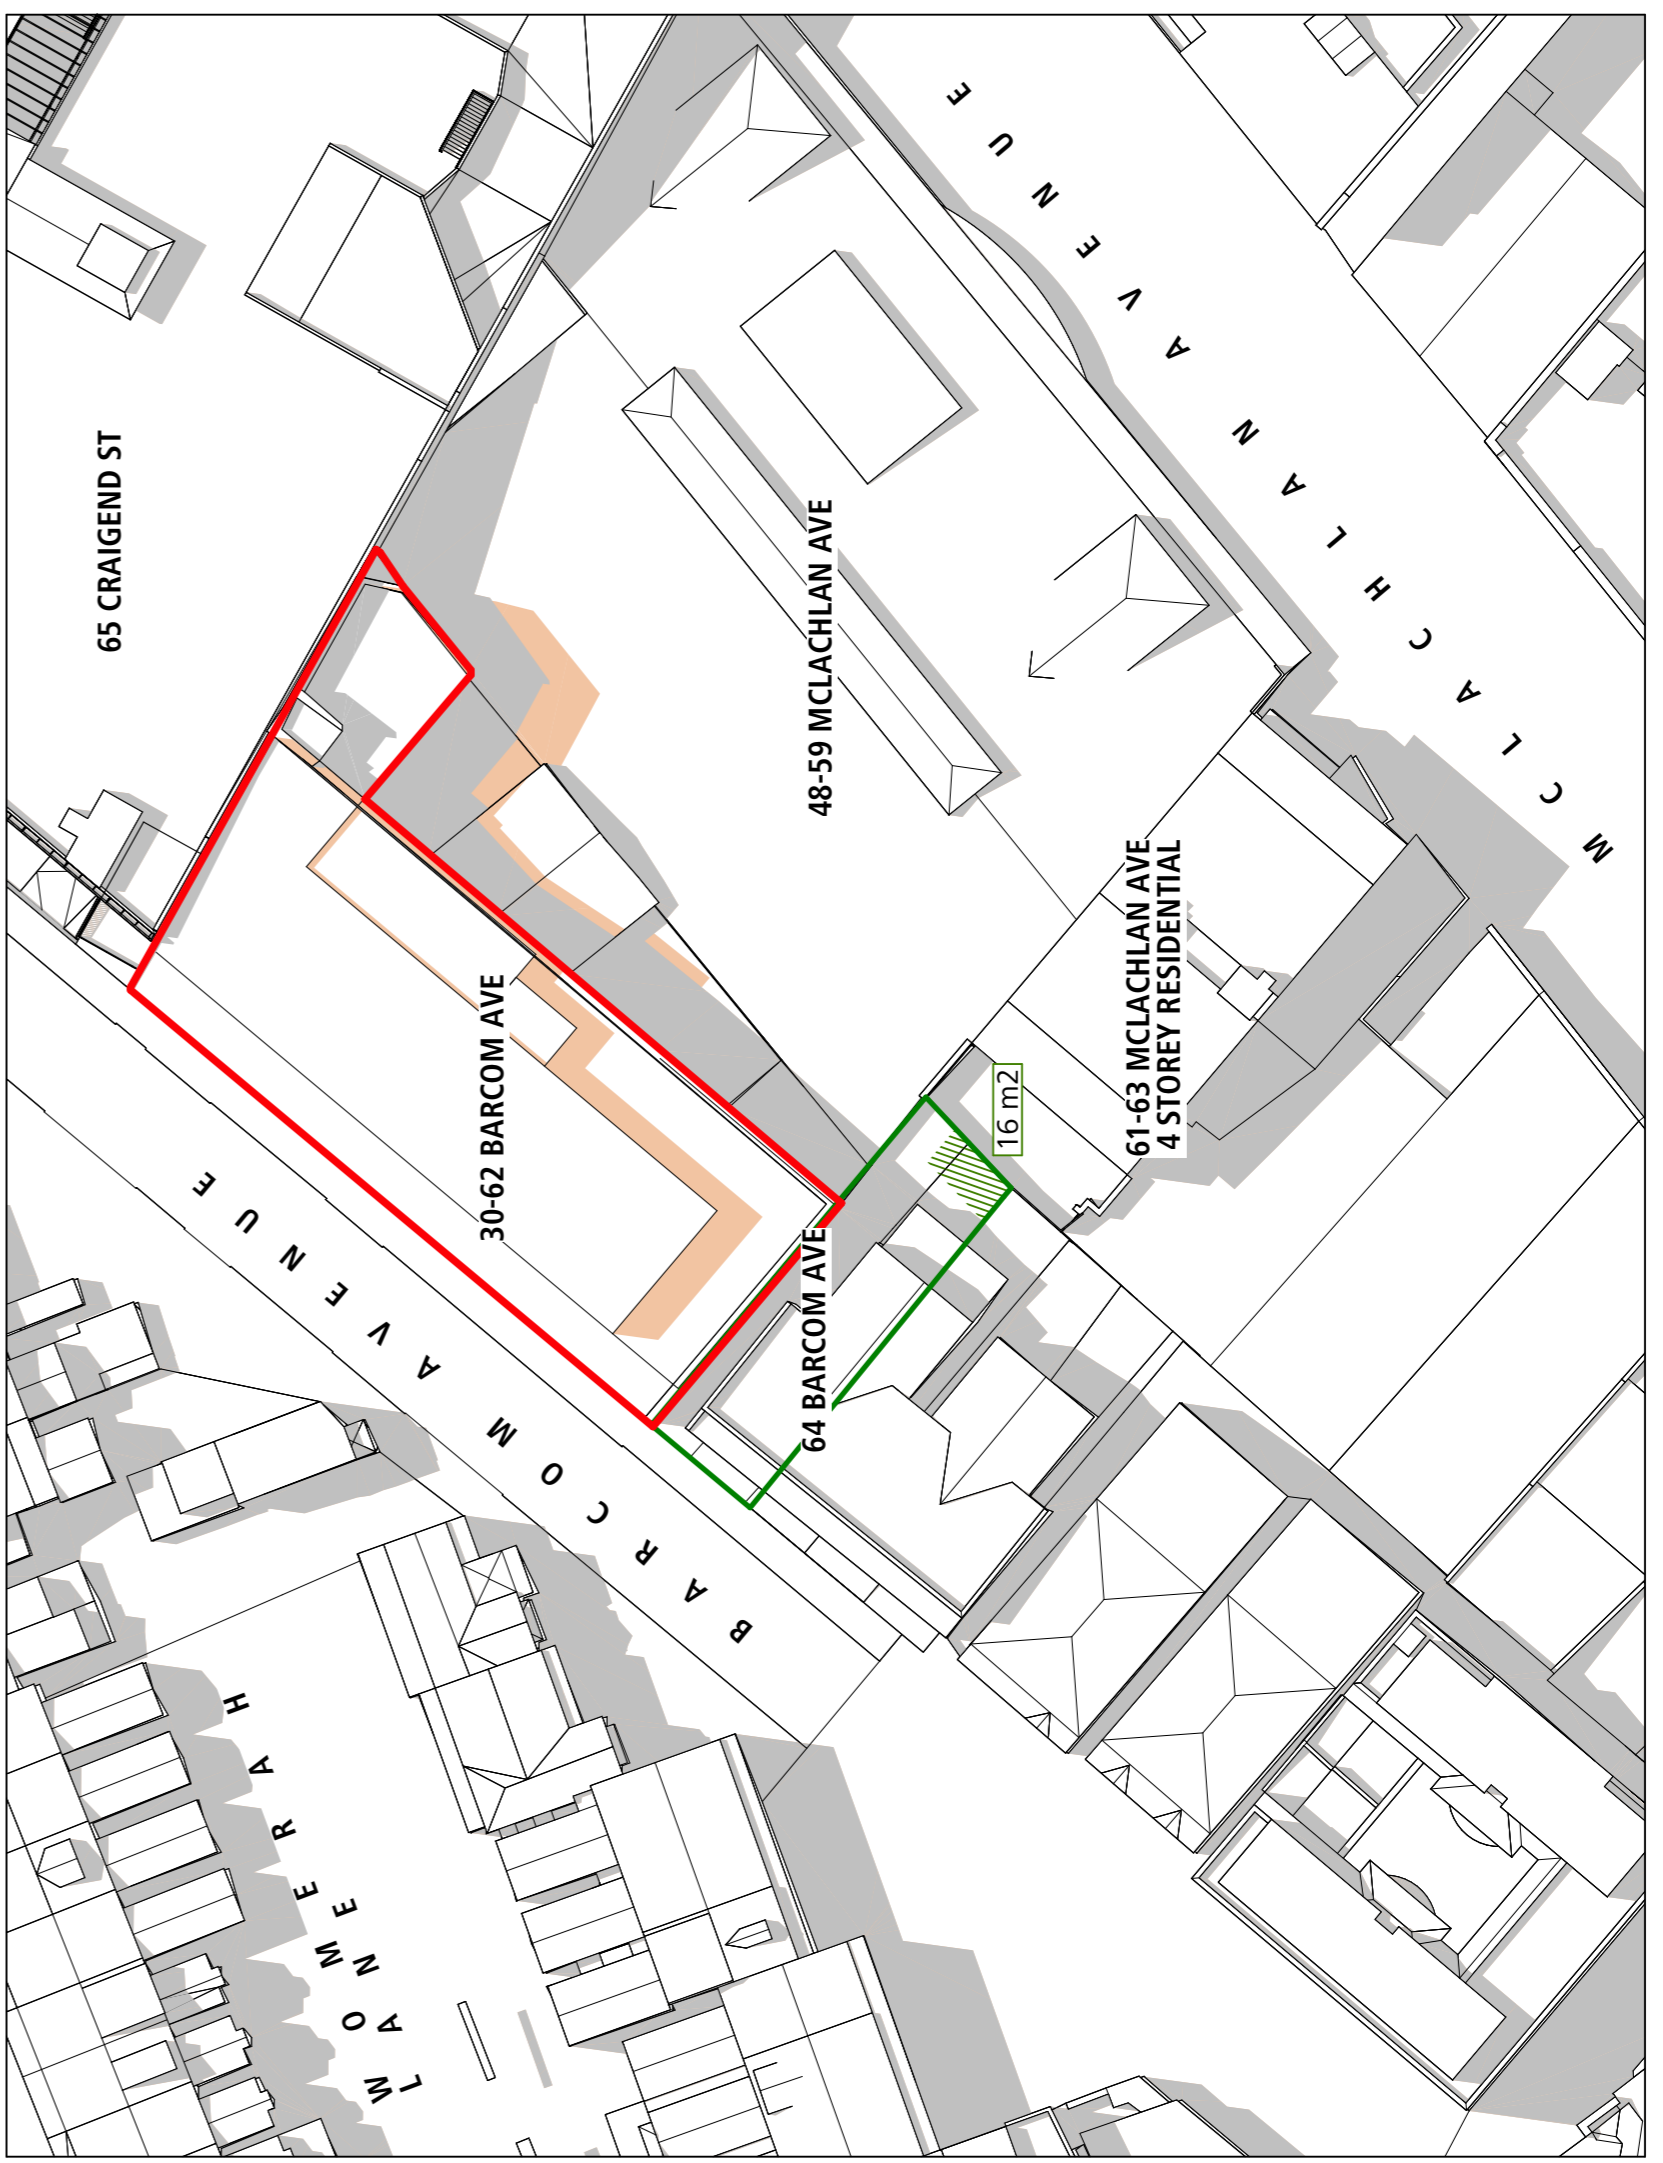

04 -21 Mar/Sep 11:45AM-Existing/AP Proposal  
 SCALE 1:500@A1

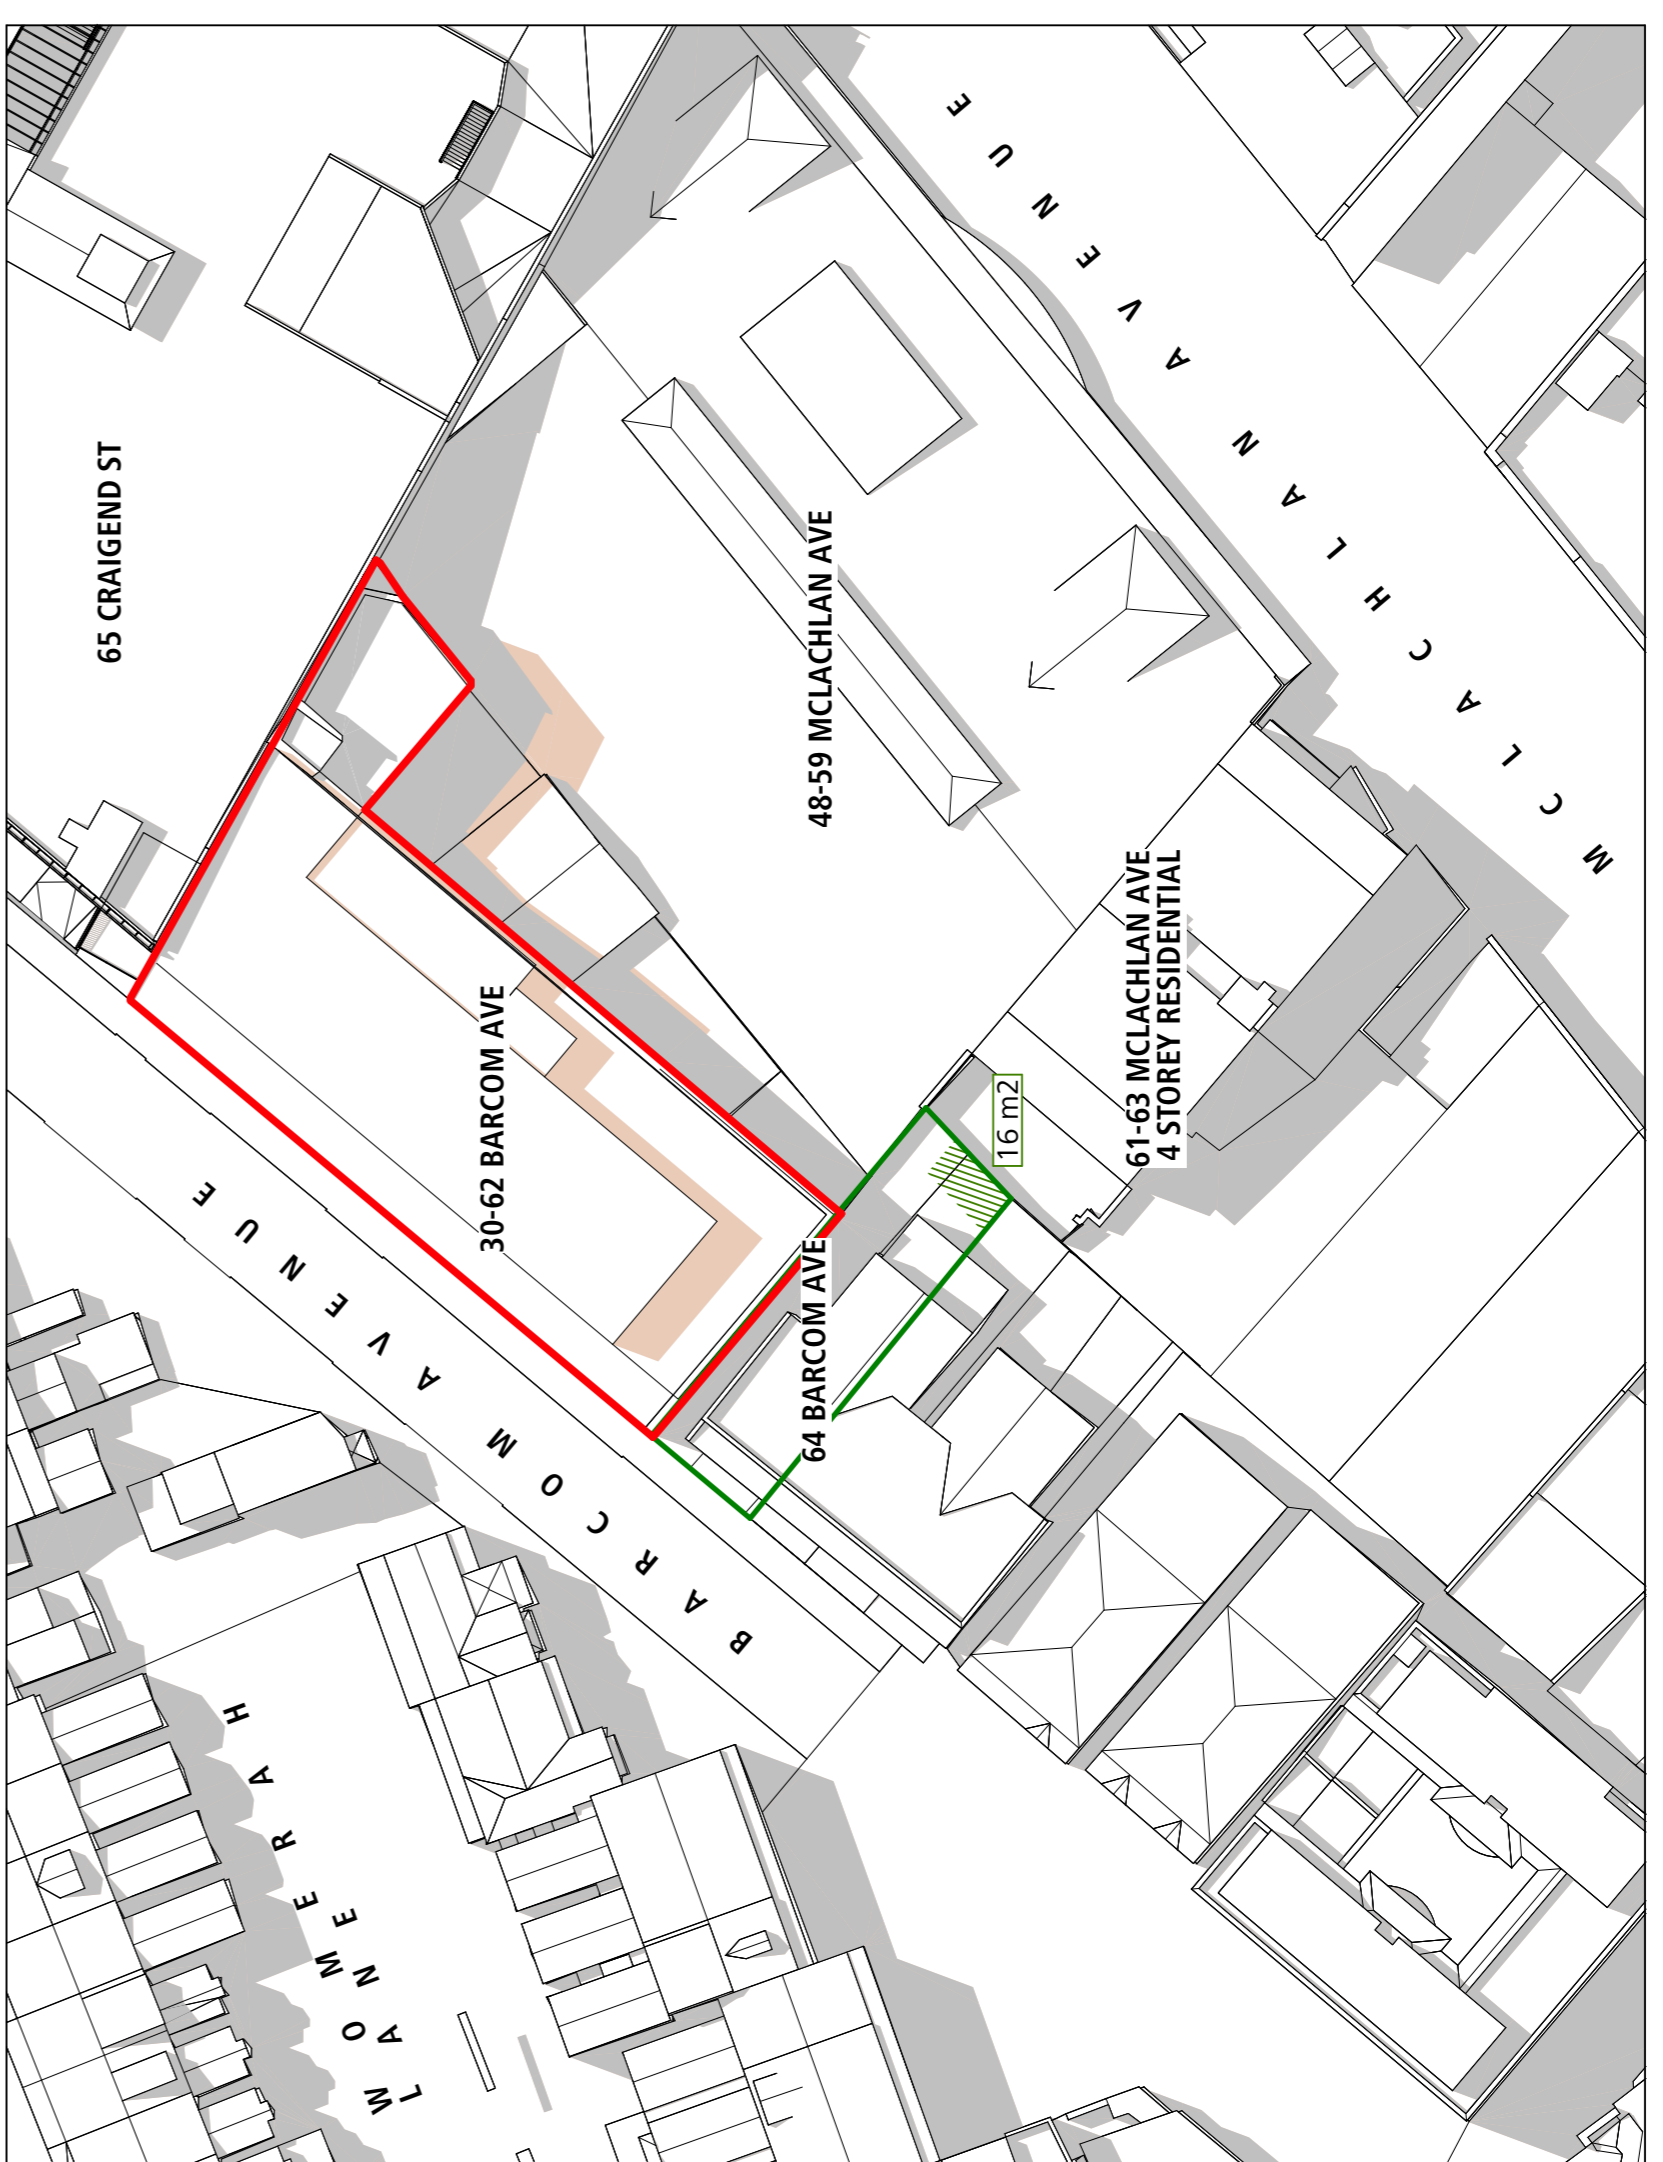

02 -21 Mar/Sep 11:15AM-Existing/AP Proposal  
 SCALE 1:500@A1

ISSUE	PLANNING PROPOSAL amendment	28/10/21	date
A			



Architectural Projects  
 the Foundry, Studio 1 / 181 Lawson St, Darlinghurst, NSW Australia 2008  
 architectural.projects.net.au www.architectural.projects.net.au  
 Tel: 61 (0)2 9303 1700 Fax: 61(0)2 9319 1125

**Project:**  
 30-62 Barcom Ave, Darlinghurst  
**Proposed Co-Working Offices**

Drawing  
**SHADOW DIAGRAMS:**  
 11.00am-11.45pm (Spring/Autumn)


Project No: 1825  
 Drawing No: SD.210  
 Revision: A

File Path:  
 Programs/Server Files/04\_CAD/CAD/Current projects/1825\_30-62 Barcom Avenue, Darlinghurst/1825-Shadow Diagrams.dwg



© Architectural Projects Pty. Ltd.  
 Gary O'Reilly, Registered Architect No. 4796  
 Architectural Projects Pty. Ltd. is prohibited without the consent of  
 the contractor shall confirm on site existing dimensions and conditions  
 before commencement of works. All discrepancies should be reported  
 to the contractor immediately. The contractor shall be responsible for the  
 accuracy of any data contained in CAD or other attachments, as it may  
 be based on third party origin information. All information should be  
 verified in writing.  
 This drawing has been prepared in conjunction  
 with the following drawings:


- Structural -
- Electrical -
- Mechanical -
- Hydraulic -
- Landscape -
- Survey -

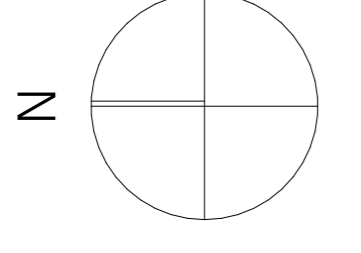


**LEGEND: SHADOWS**

- Existing shadows
- Amended planning proposal additional shadows
- 16 m<sup>2</sup> minimum private open space -64 Barcom Ave


**Note:**  
 Refer to Architectural Projects  
 drawings: 1825-SD-1012, 1825-SD-123  
 for further details and envelope used  
 for the shadow diagrams.

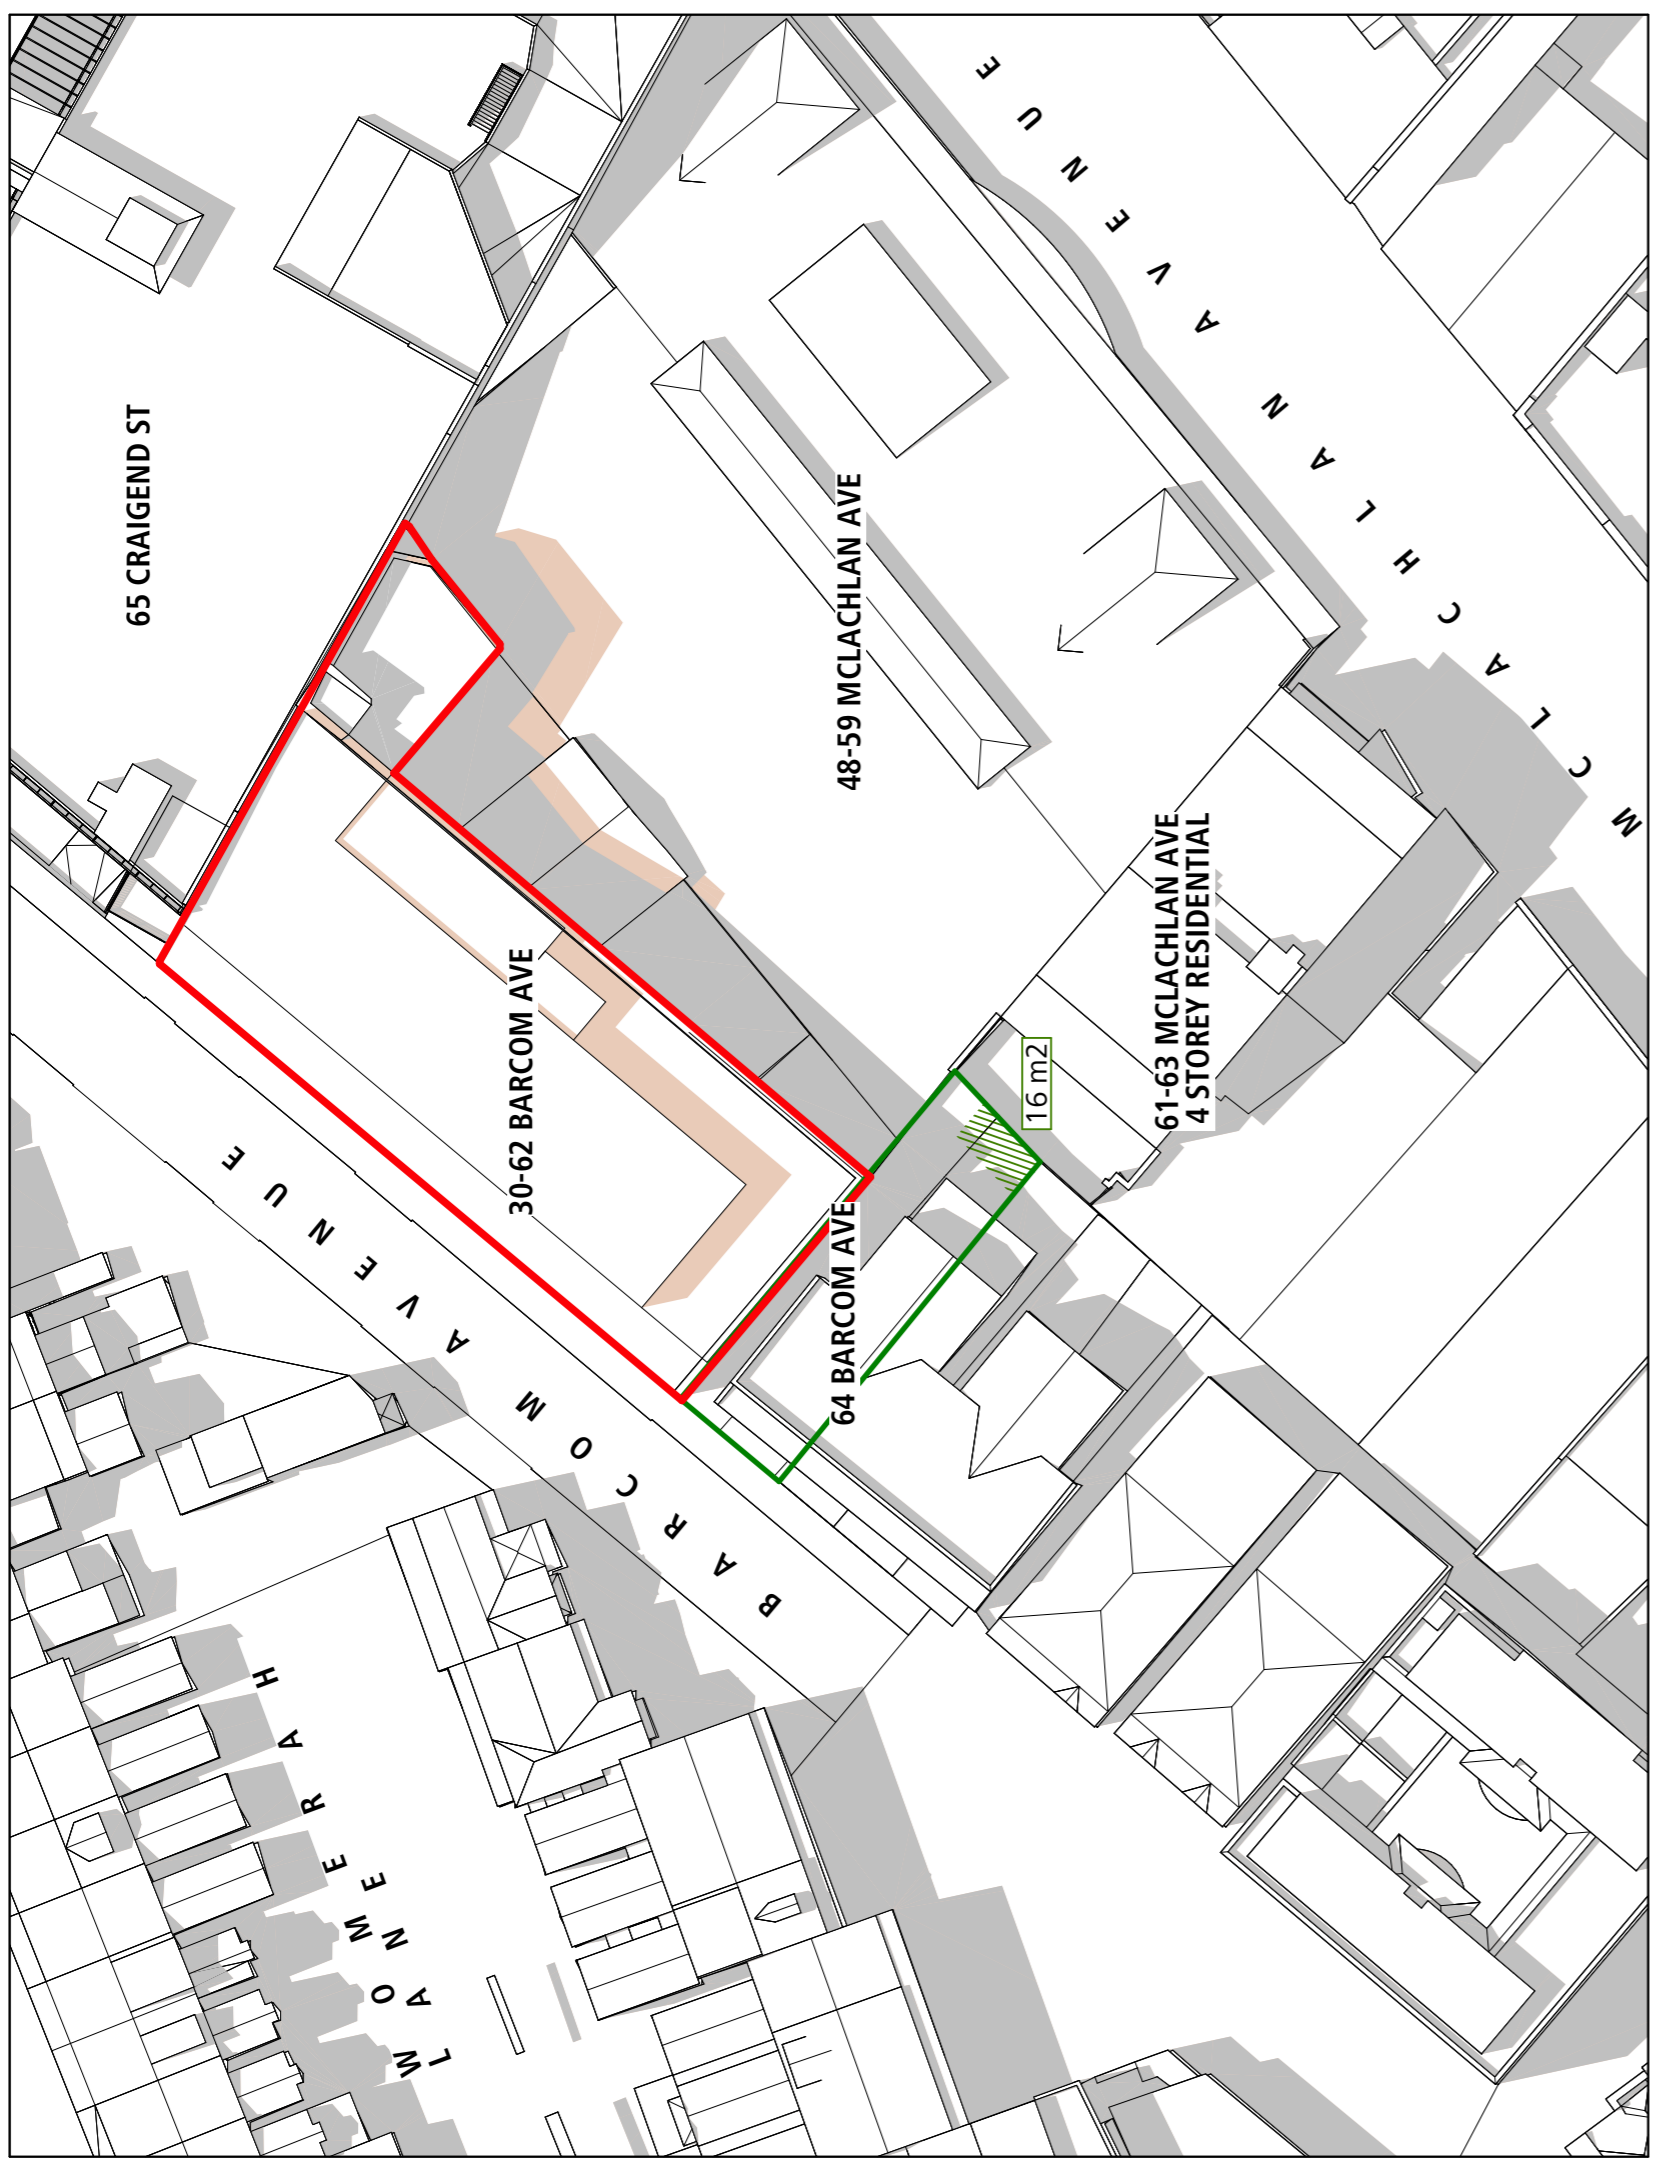


03 -21 Mar/Sep 12:30PM-Existing/AP Proposal  
 SCALE 1:500@A1

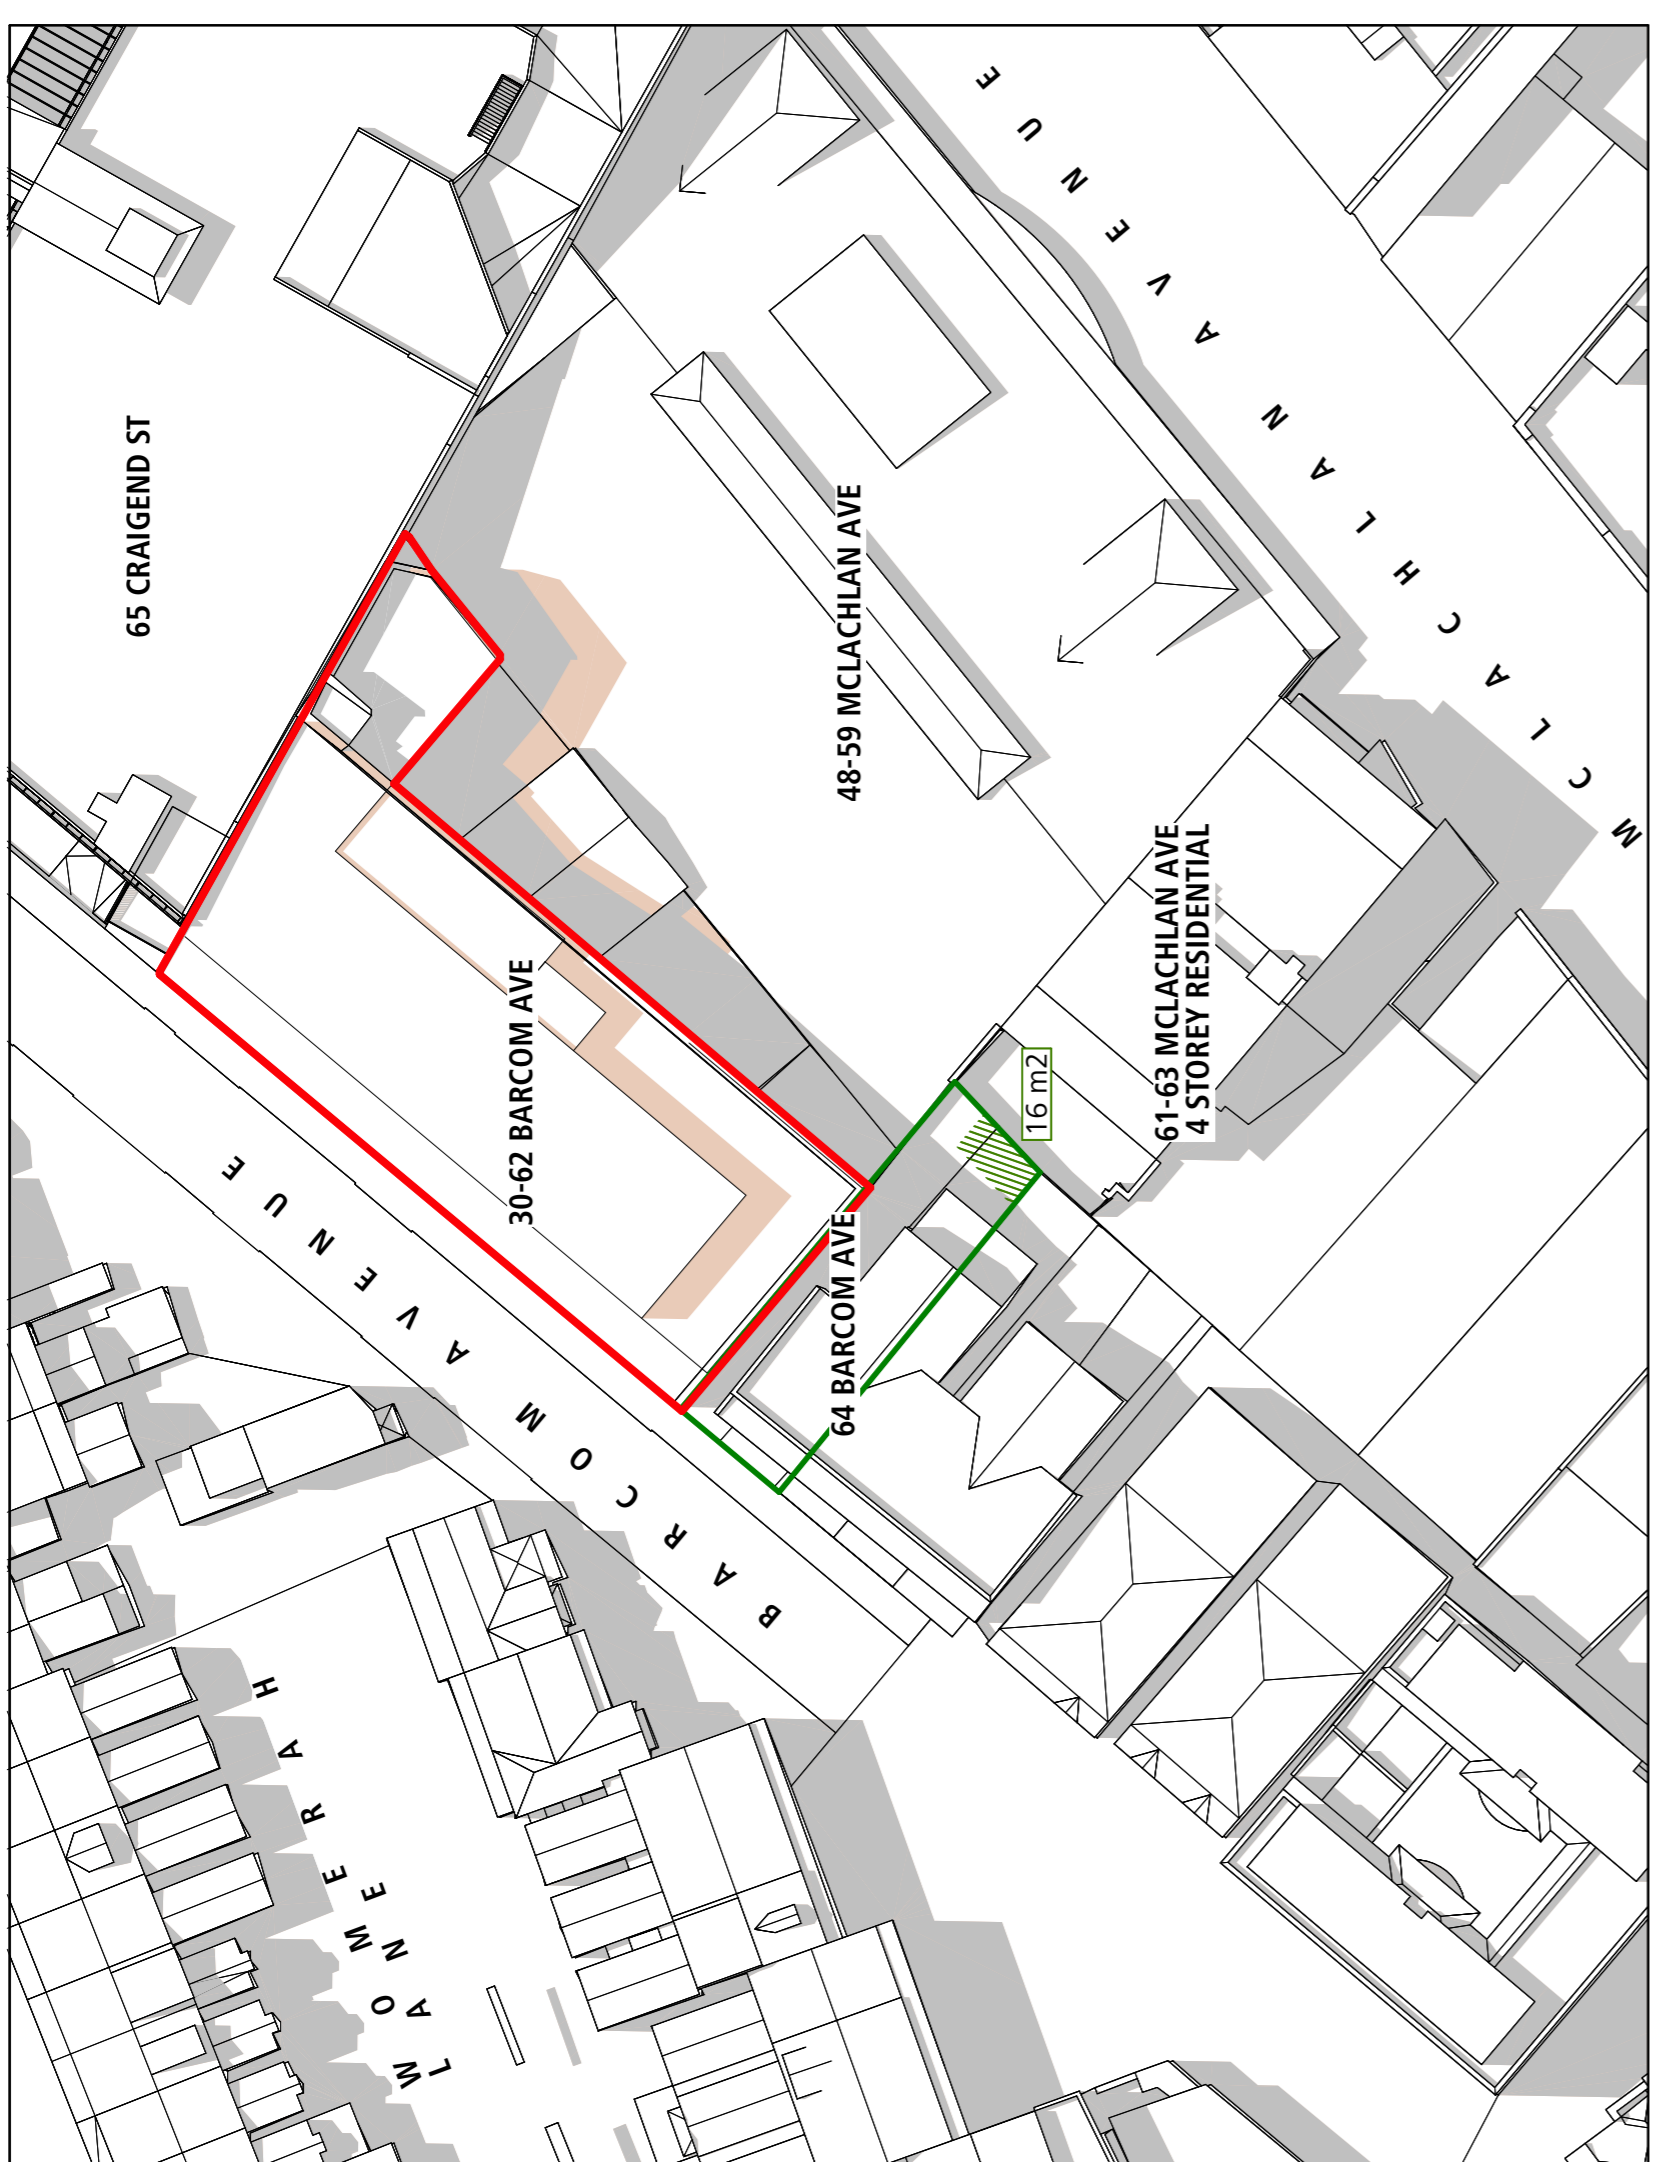

01 -21 Mar/Sep 12:00PM-Existing/AP Proposal  
 SCALE 1:500@A1

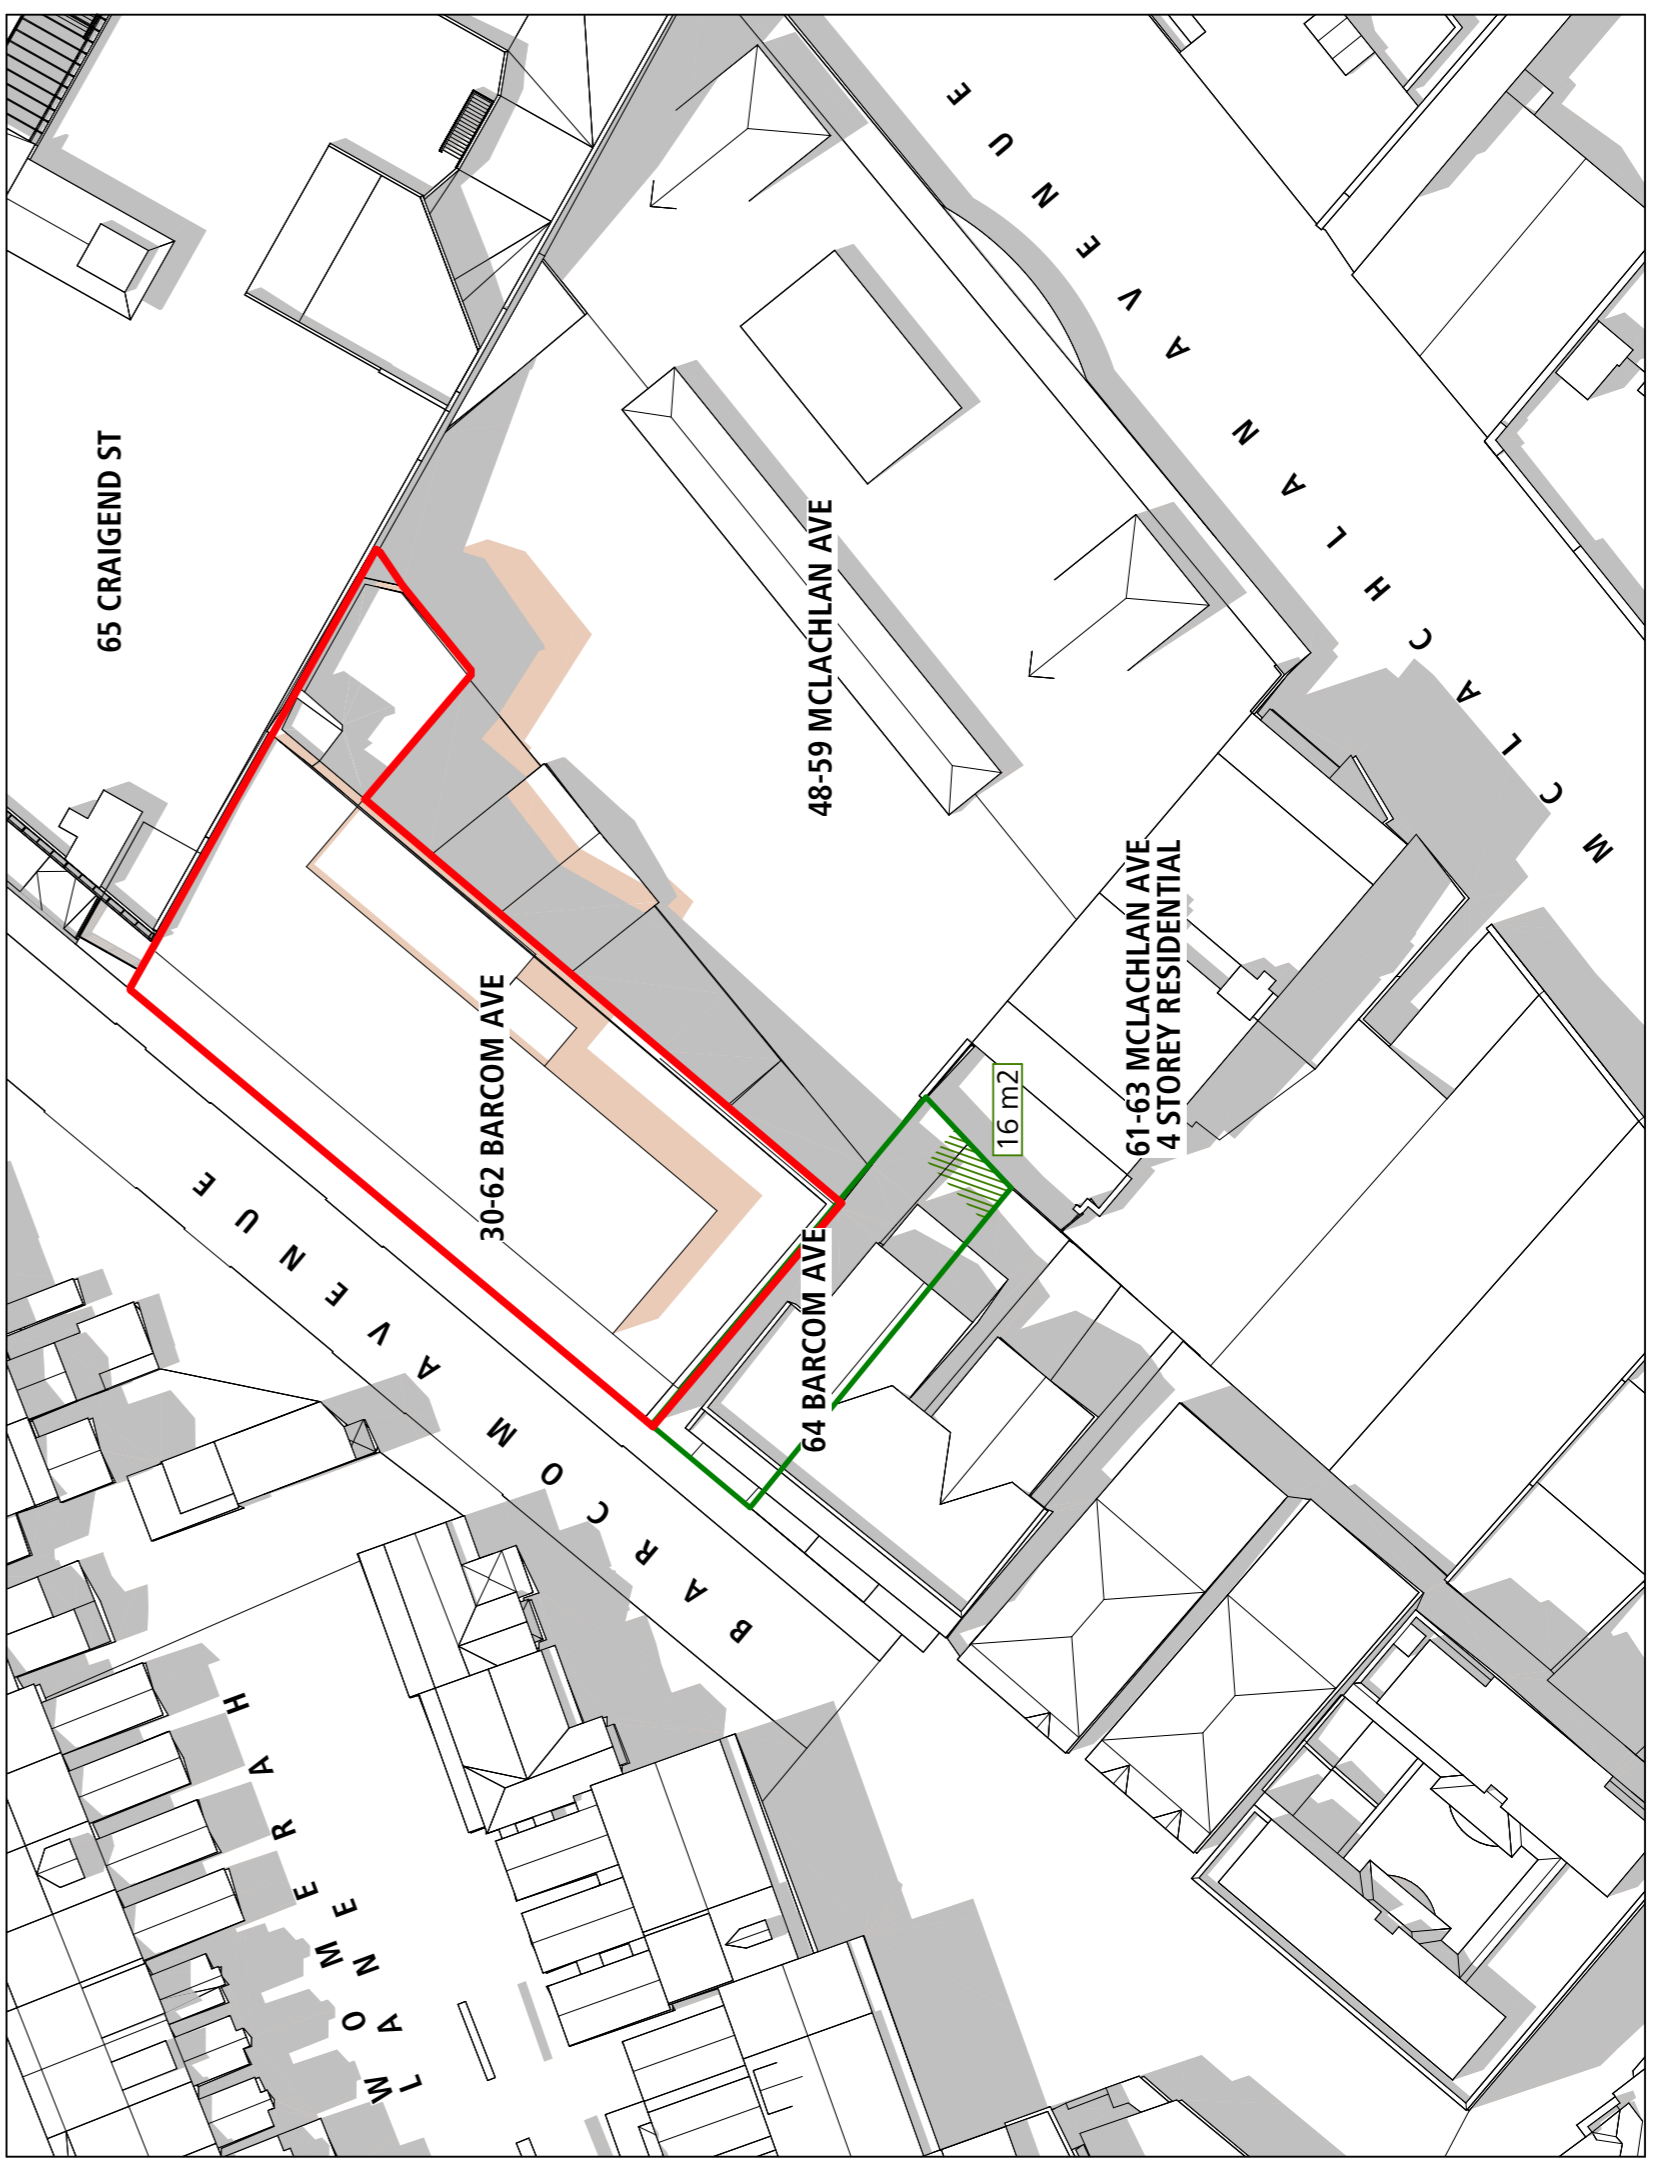

04 -21 Mar/Sep 12:45PM-Existing/AP Proposal  
 SCALE 1:500@A1

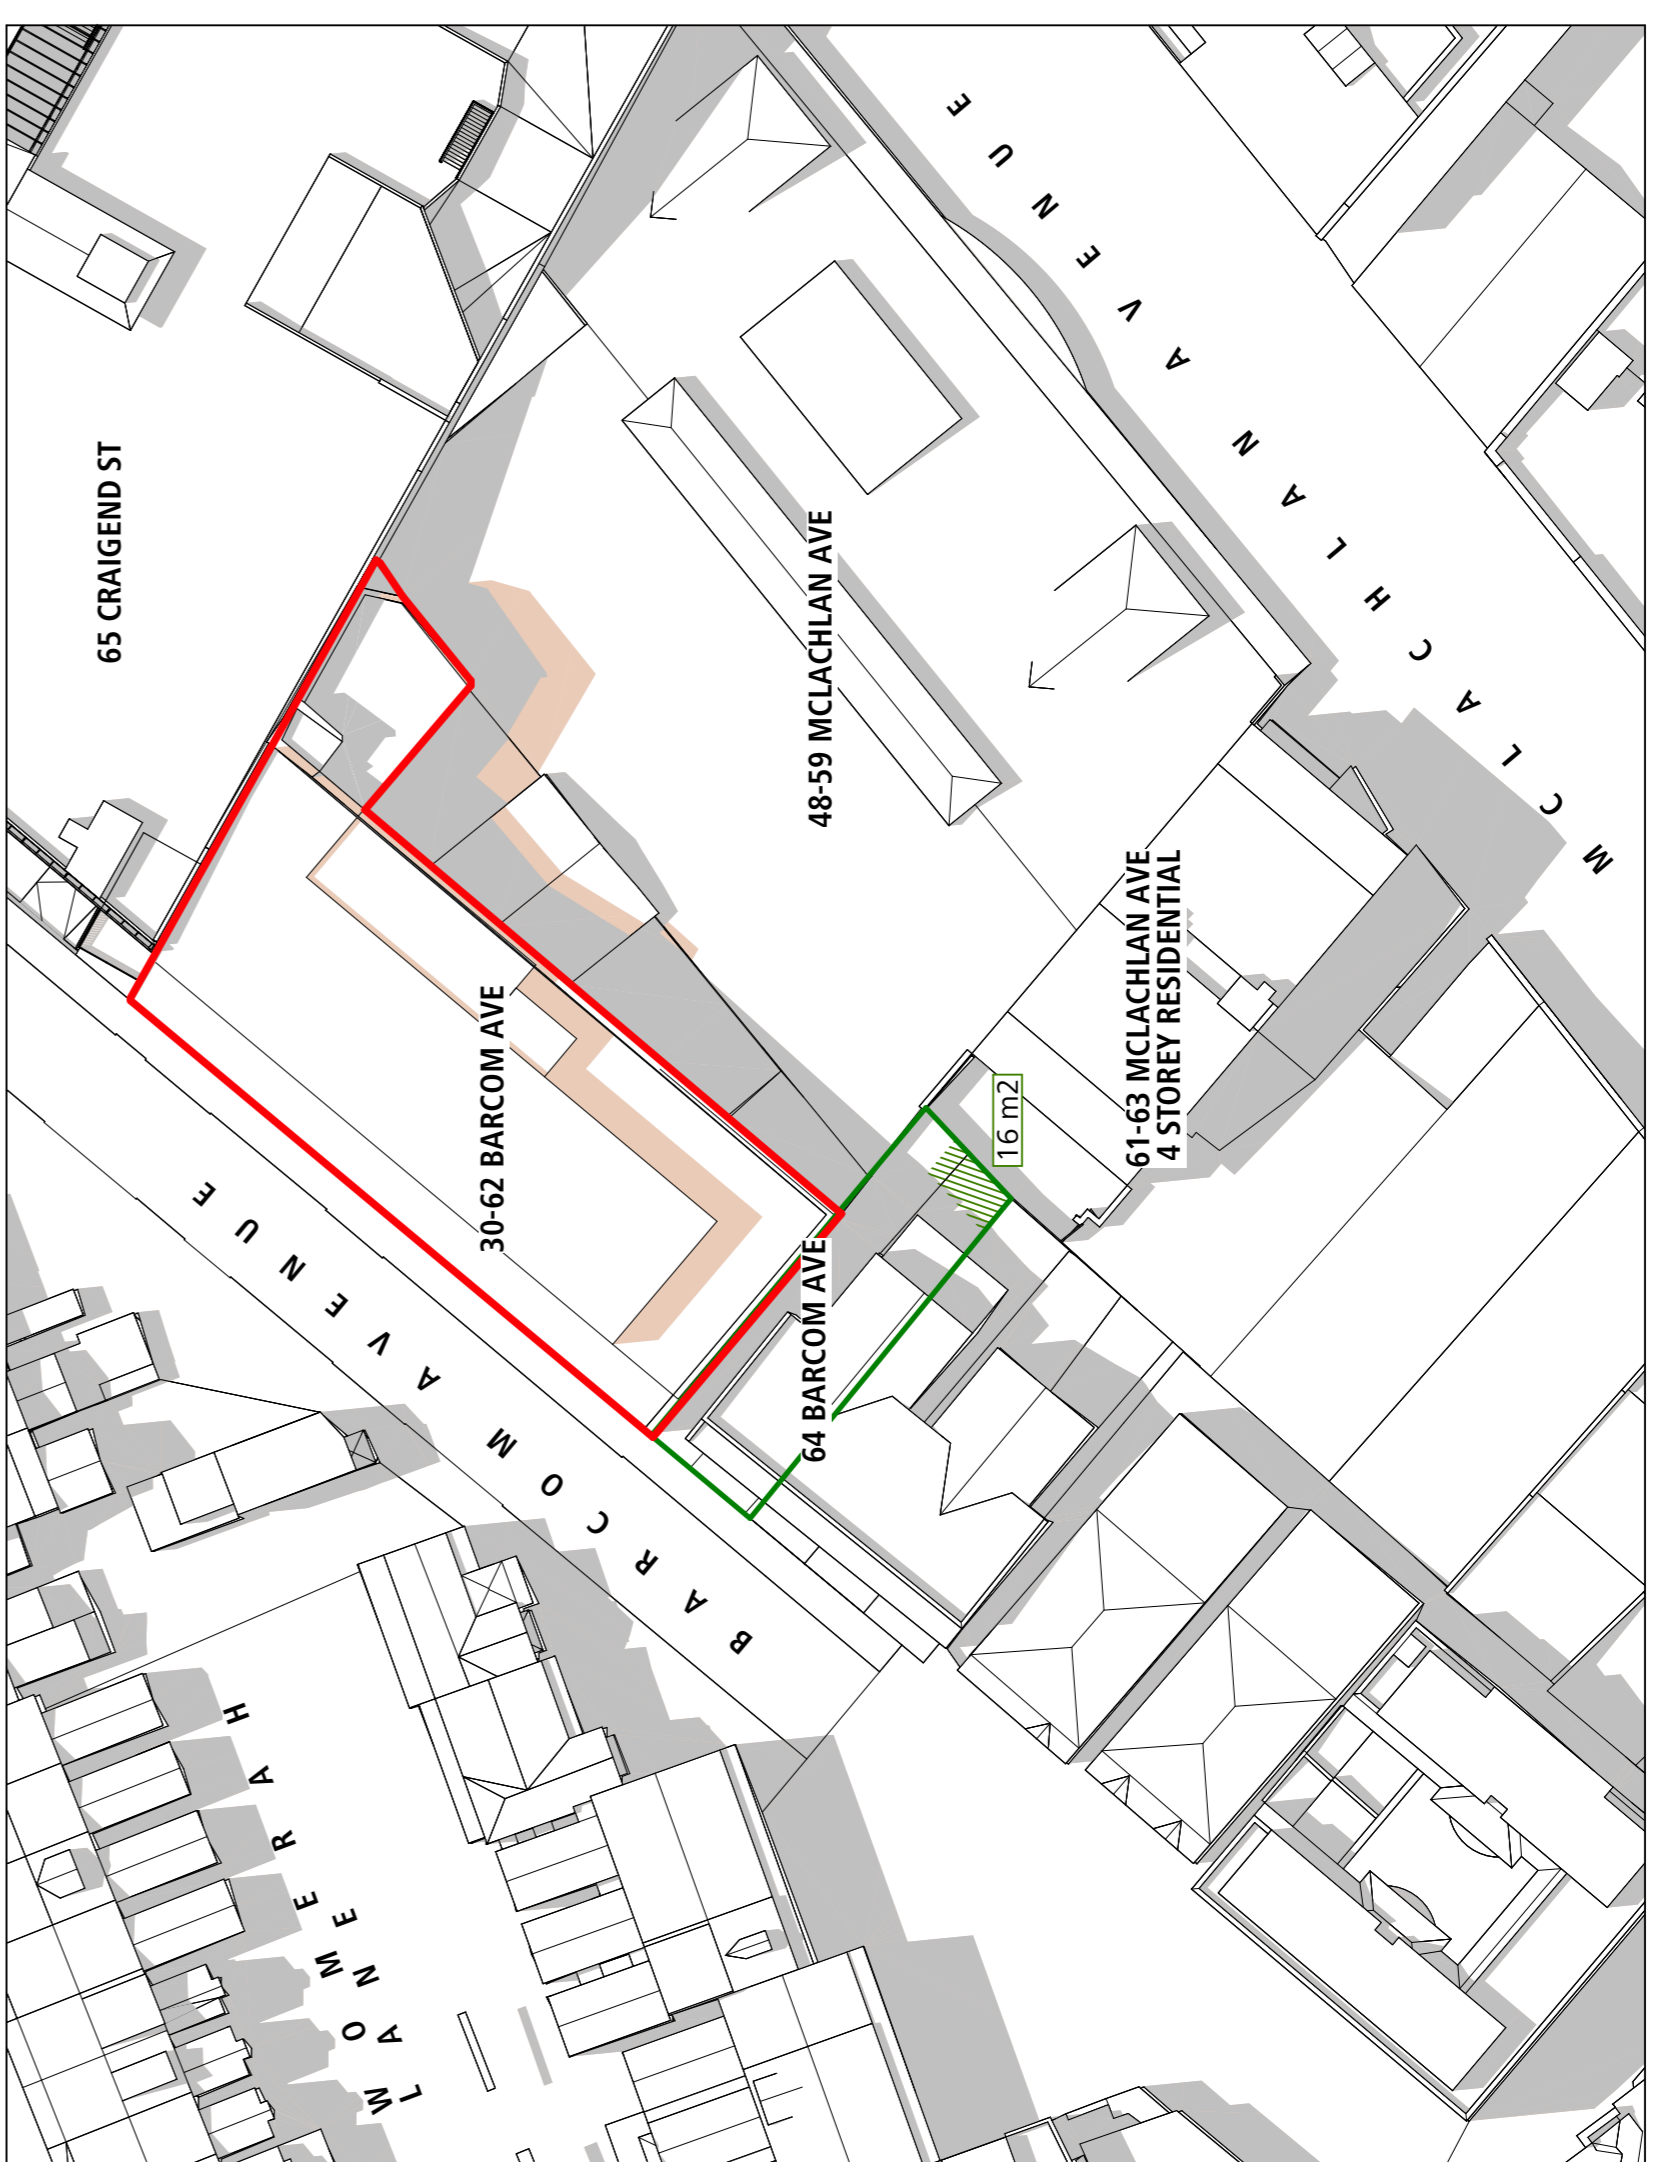

02 -21 Mar/Sep 12:15PM-Existing/AP Proposal  
 SCALE 1:500@A1

ISSUE	PLANNING PROPOSAL	28/10/21	date
A	amendment		



Architectural Projects  
 the Foundry, Studio 1 / 181 Lawson St, Darlinghurst, NSW Australia 2008  
 architectural.projects.net.au www.architectural.projects.net.au  
 phone: +61 (0)2 9333 1700 fax: +61 (0)2 9339 1128

**Project:**  
**30-62 Barcom Ave, Darlinghurst**


Proposed Co-Working Offices

Drawing  
**SHADOW DIAGRAMS:**  
**12.00pm-12.45pm (Spring/Autumn)**  
 plot date: 27/11/21  
 scale: A3  
 drawing no: 1825-SD-123  
 checked: GO  
 revision: A  
**1825 SD.211**

File Path:  
 Programs/Server Files/04\_CAD/Current projects/1825-30-62 Barcom Ave.dwg  
 Model/01/1825-Shadow Diagrams.rvt  
 Model/01/1825-Shadow Diagrams.rvt





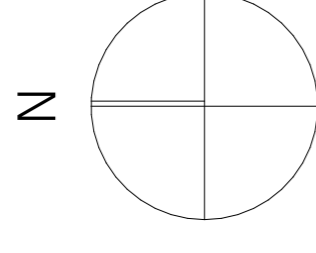

**LEGEND: SHADOWS**

- Existing shadows
- Amended planning proposal additional shadows
- 16 m<sup>2</sup> minimum private open space -64 Barcom Ave

**Note:**

Refer to Architectural Projects drawings 1825-SD-1162 & 1825-SD-1123 for the final envelope used for the shadow diagrams.

PLANNING PROPOSAL	28/10/21
amendment	date
issue	




Architectural Projects  
 the Foundry, Studio 1 / 181 Lawson St, Darlinghurst, NSW Australia 2008  
 architectural.projects.net.au - www.architectural.projects.net.au  
 phone: +61 (0)2 9393 1700 - fax: +61(0)2 9319 1125

Project:  
**30-62 Barcom Ave, Darlinghurst**  
 Proposed Co-Working Offices

Drawing  
**SHADOW DIAGRAMS: 1.00pm-1.45am**  
 (Spring/Autumn)


Project No: 1825  
 Drawing No: SD.212  
 Revision: A

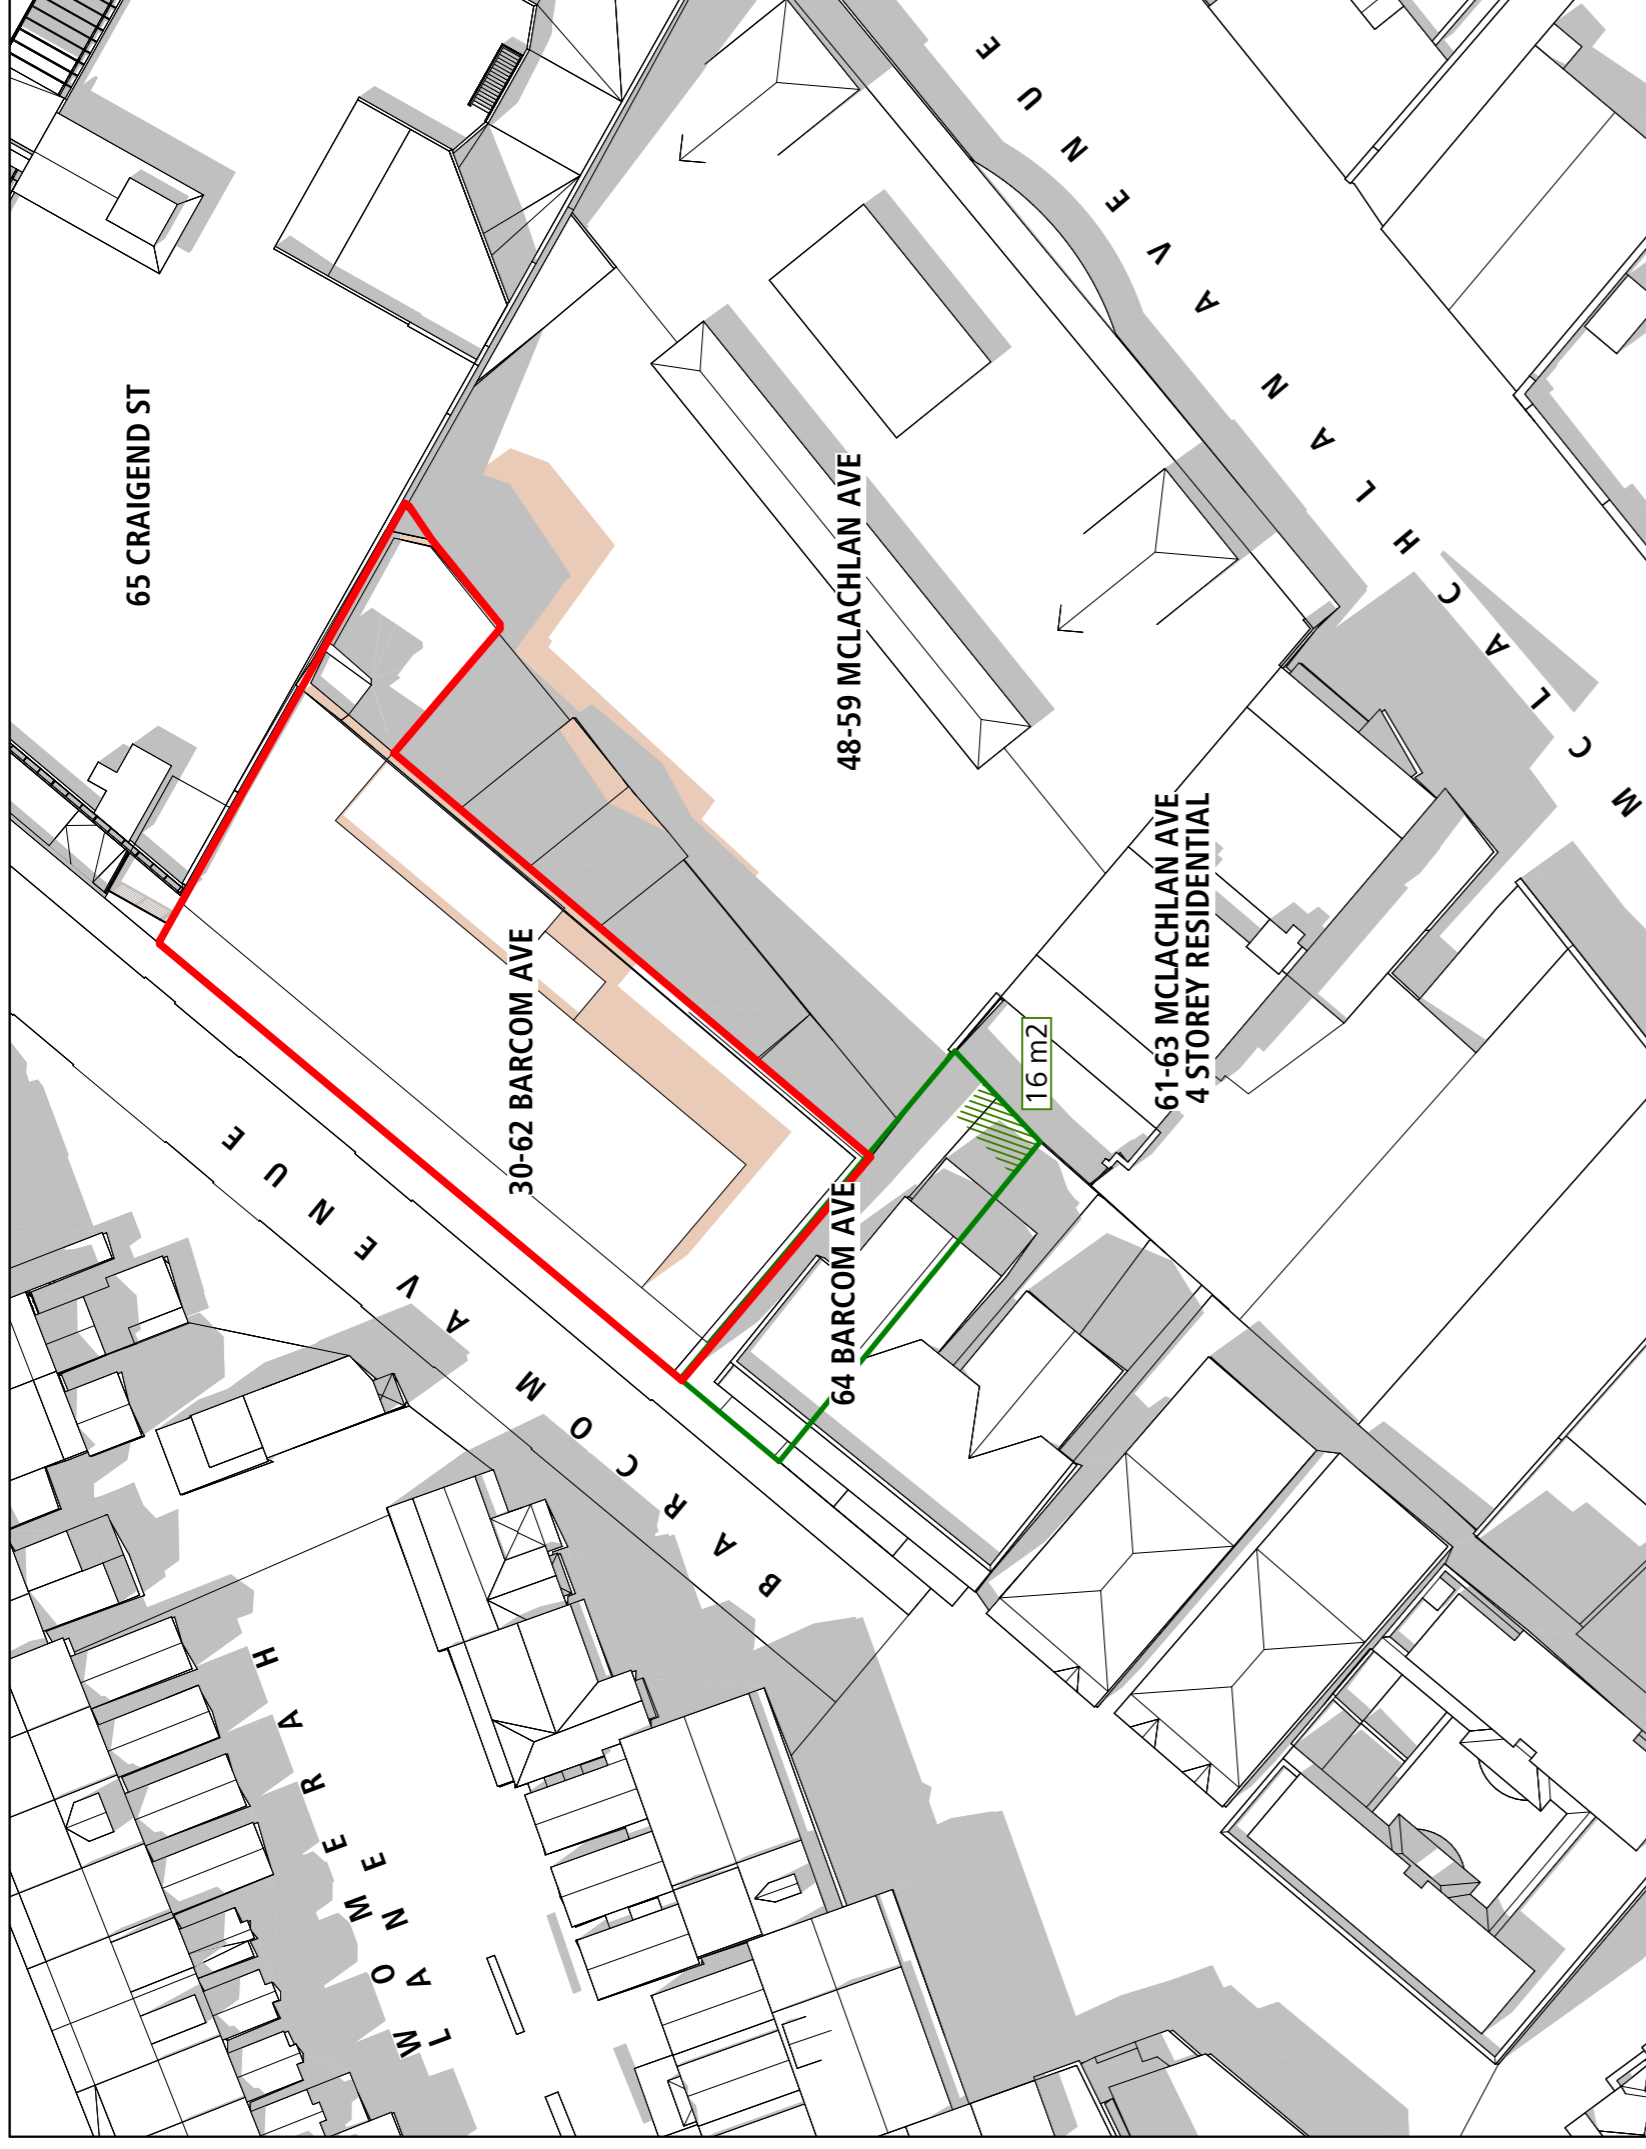


03 -21 Mar/Sep 1:30PM-Existing/AP Proposal  
 SCALE 1:500@A1



04 -21 Mar/Sep 1:45PM-Existing/AP Proposal  
 SCALE 1:500@A1

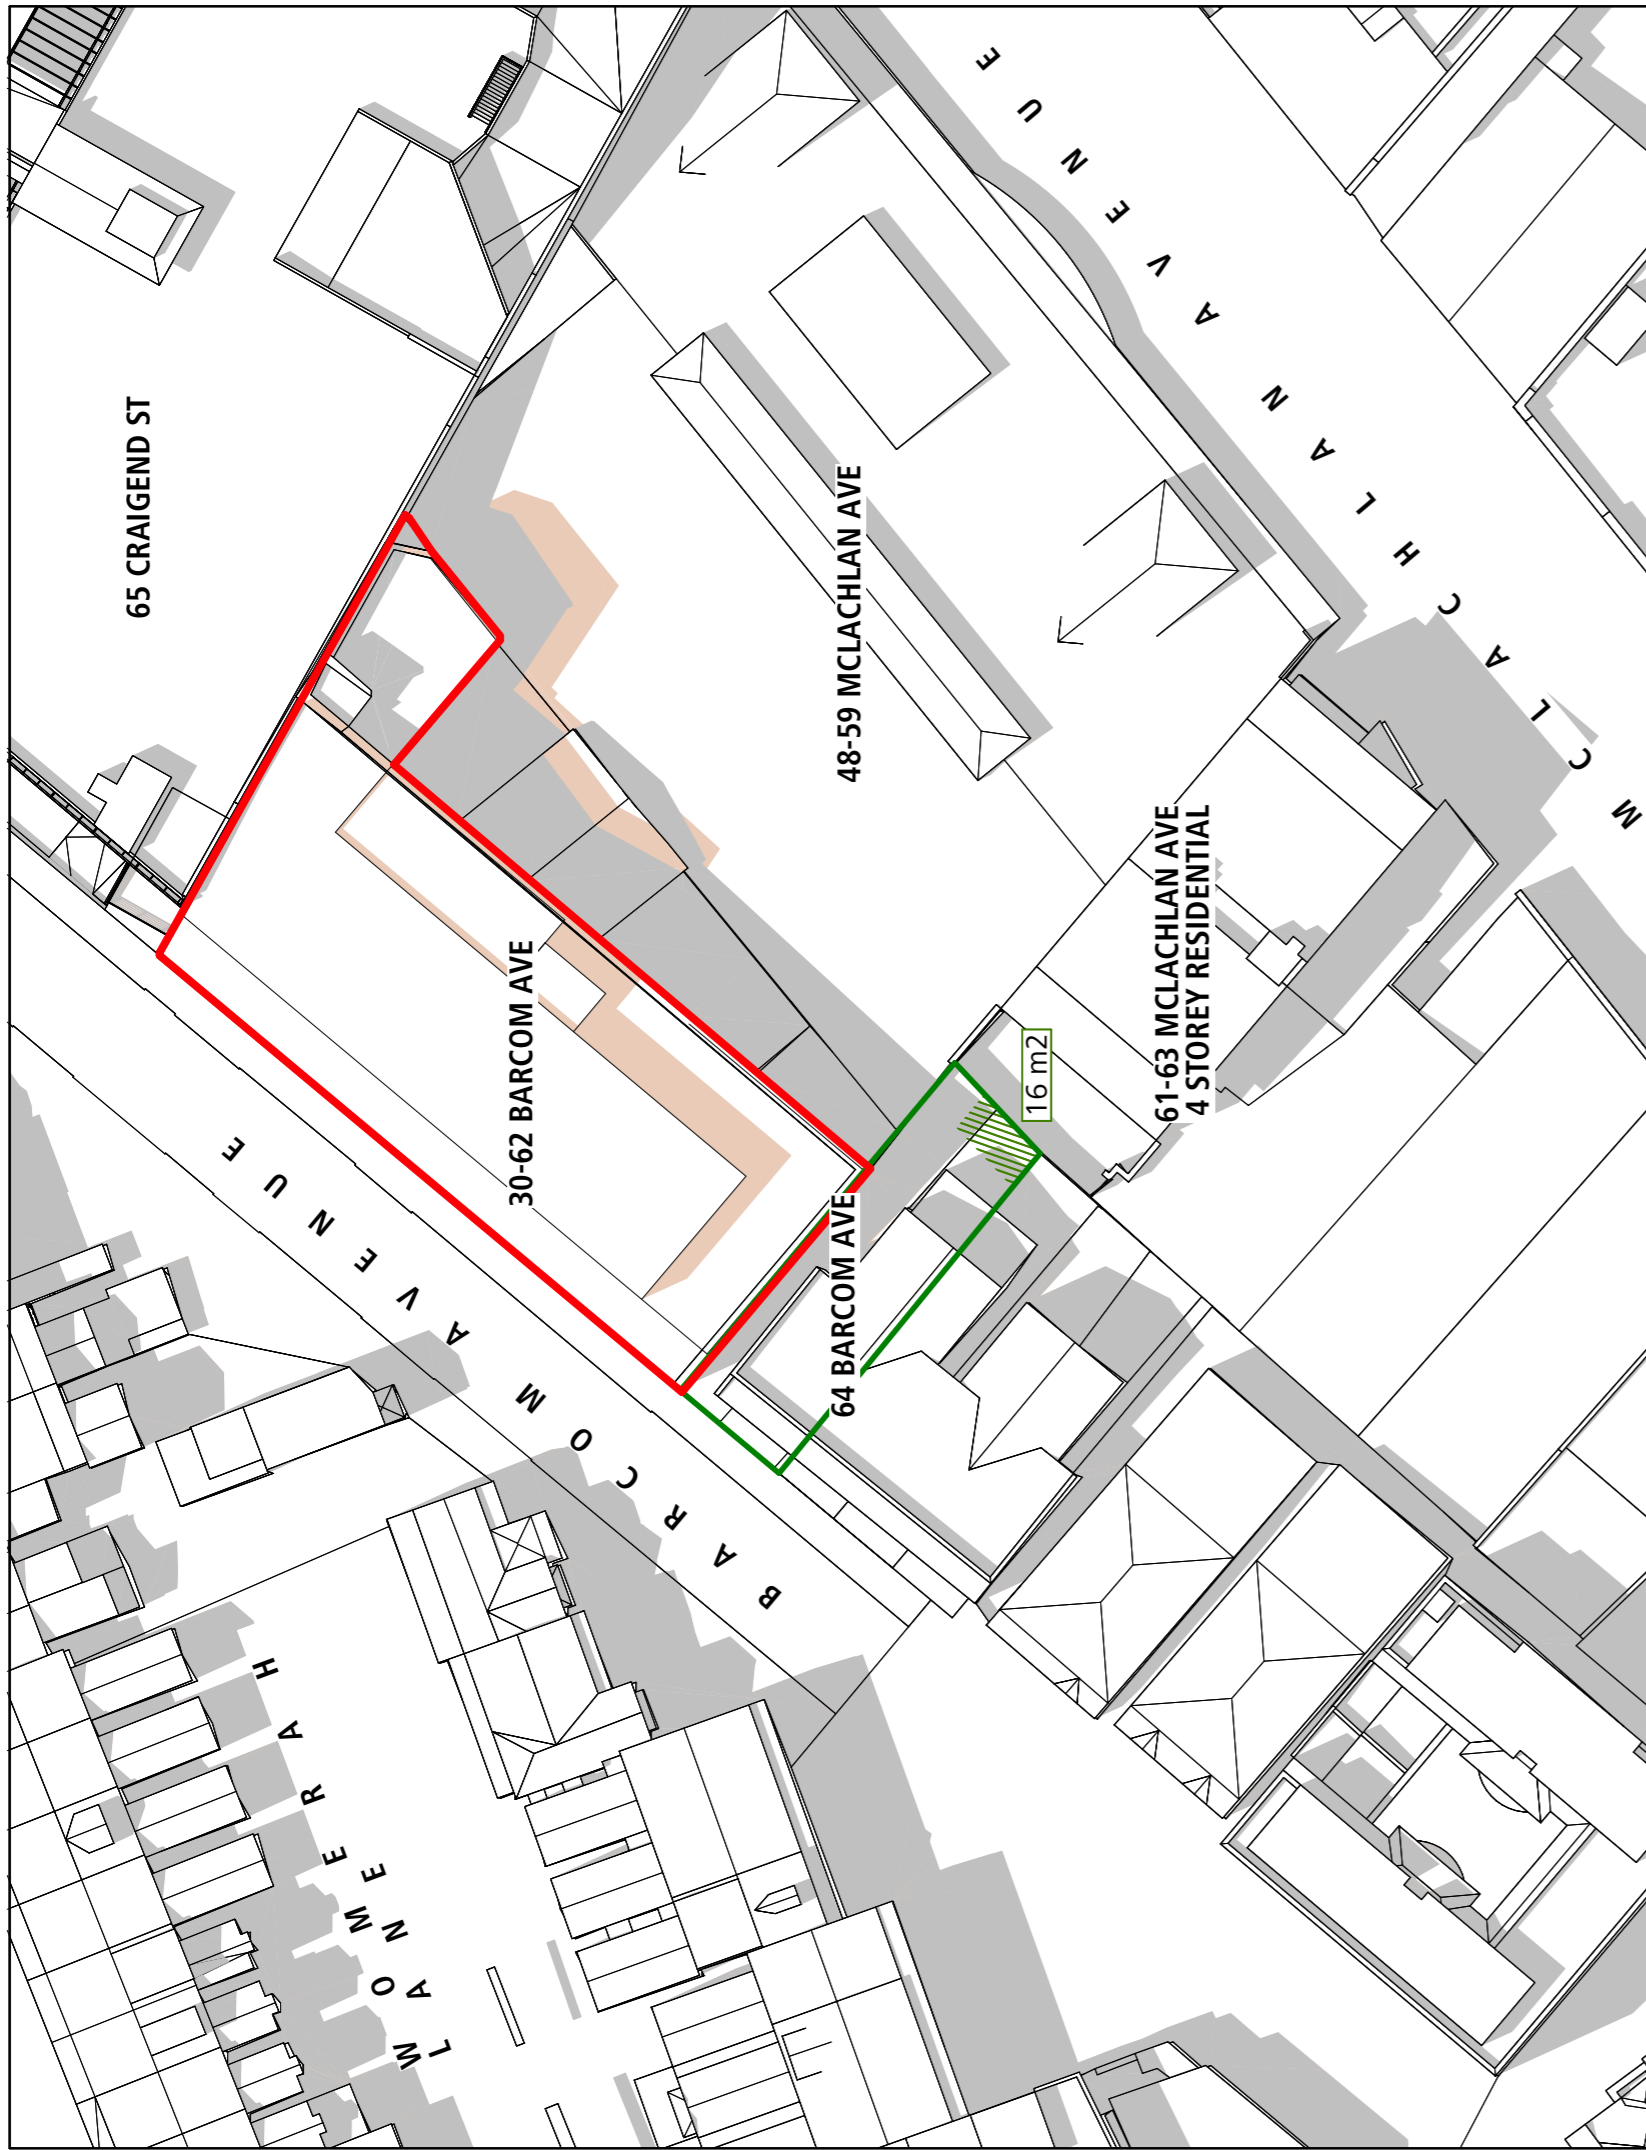


01 -21 Mar/Sep 1:00PM-Existing/AP Proposal  
 SCALE 1:500@A1

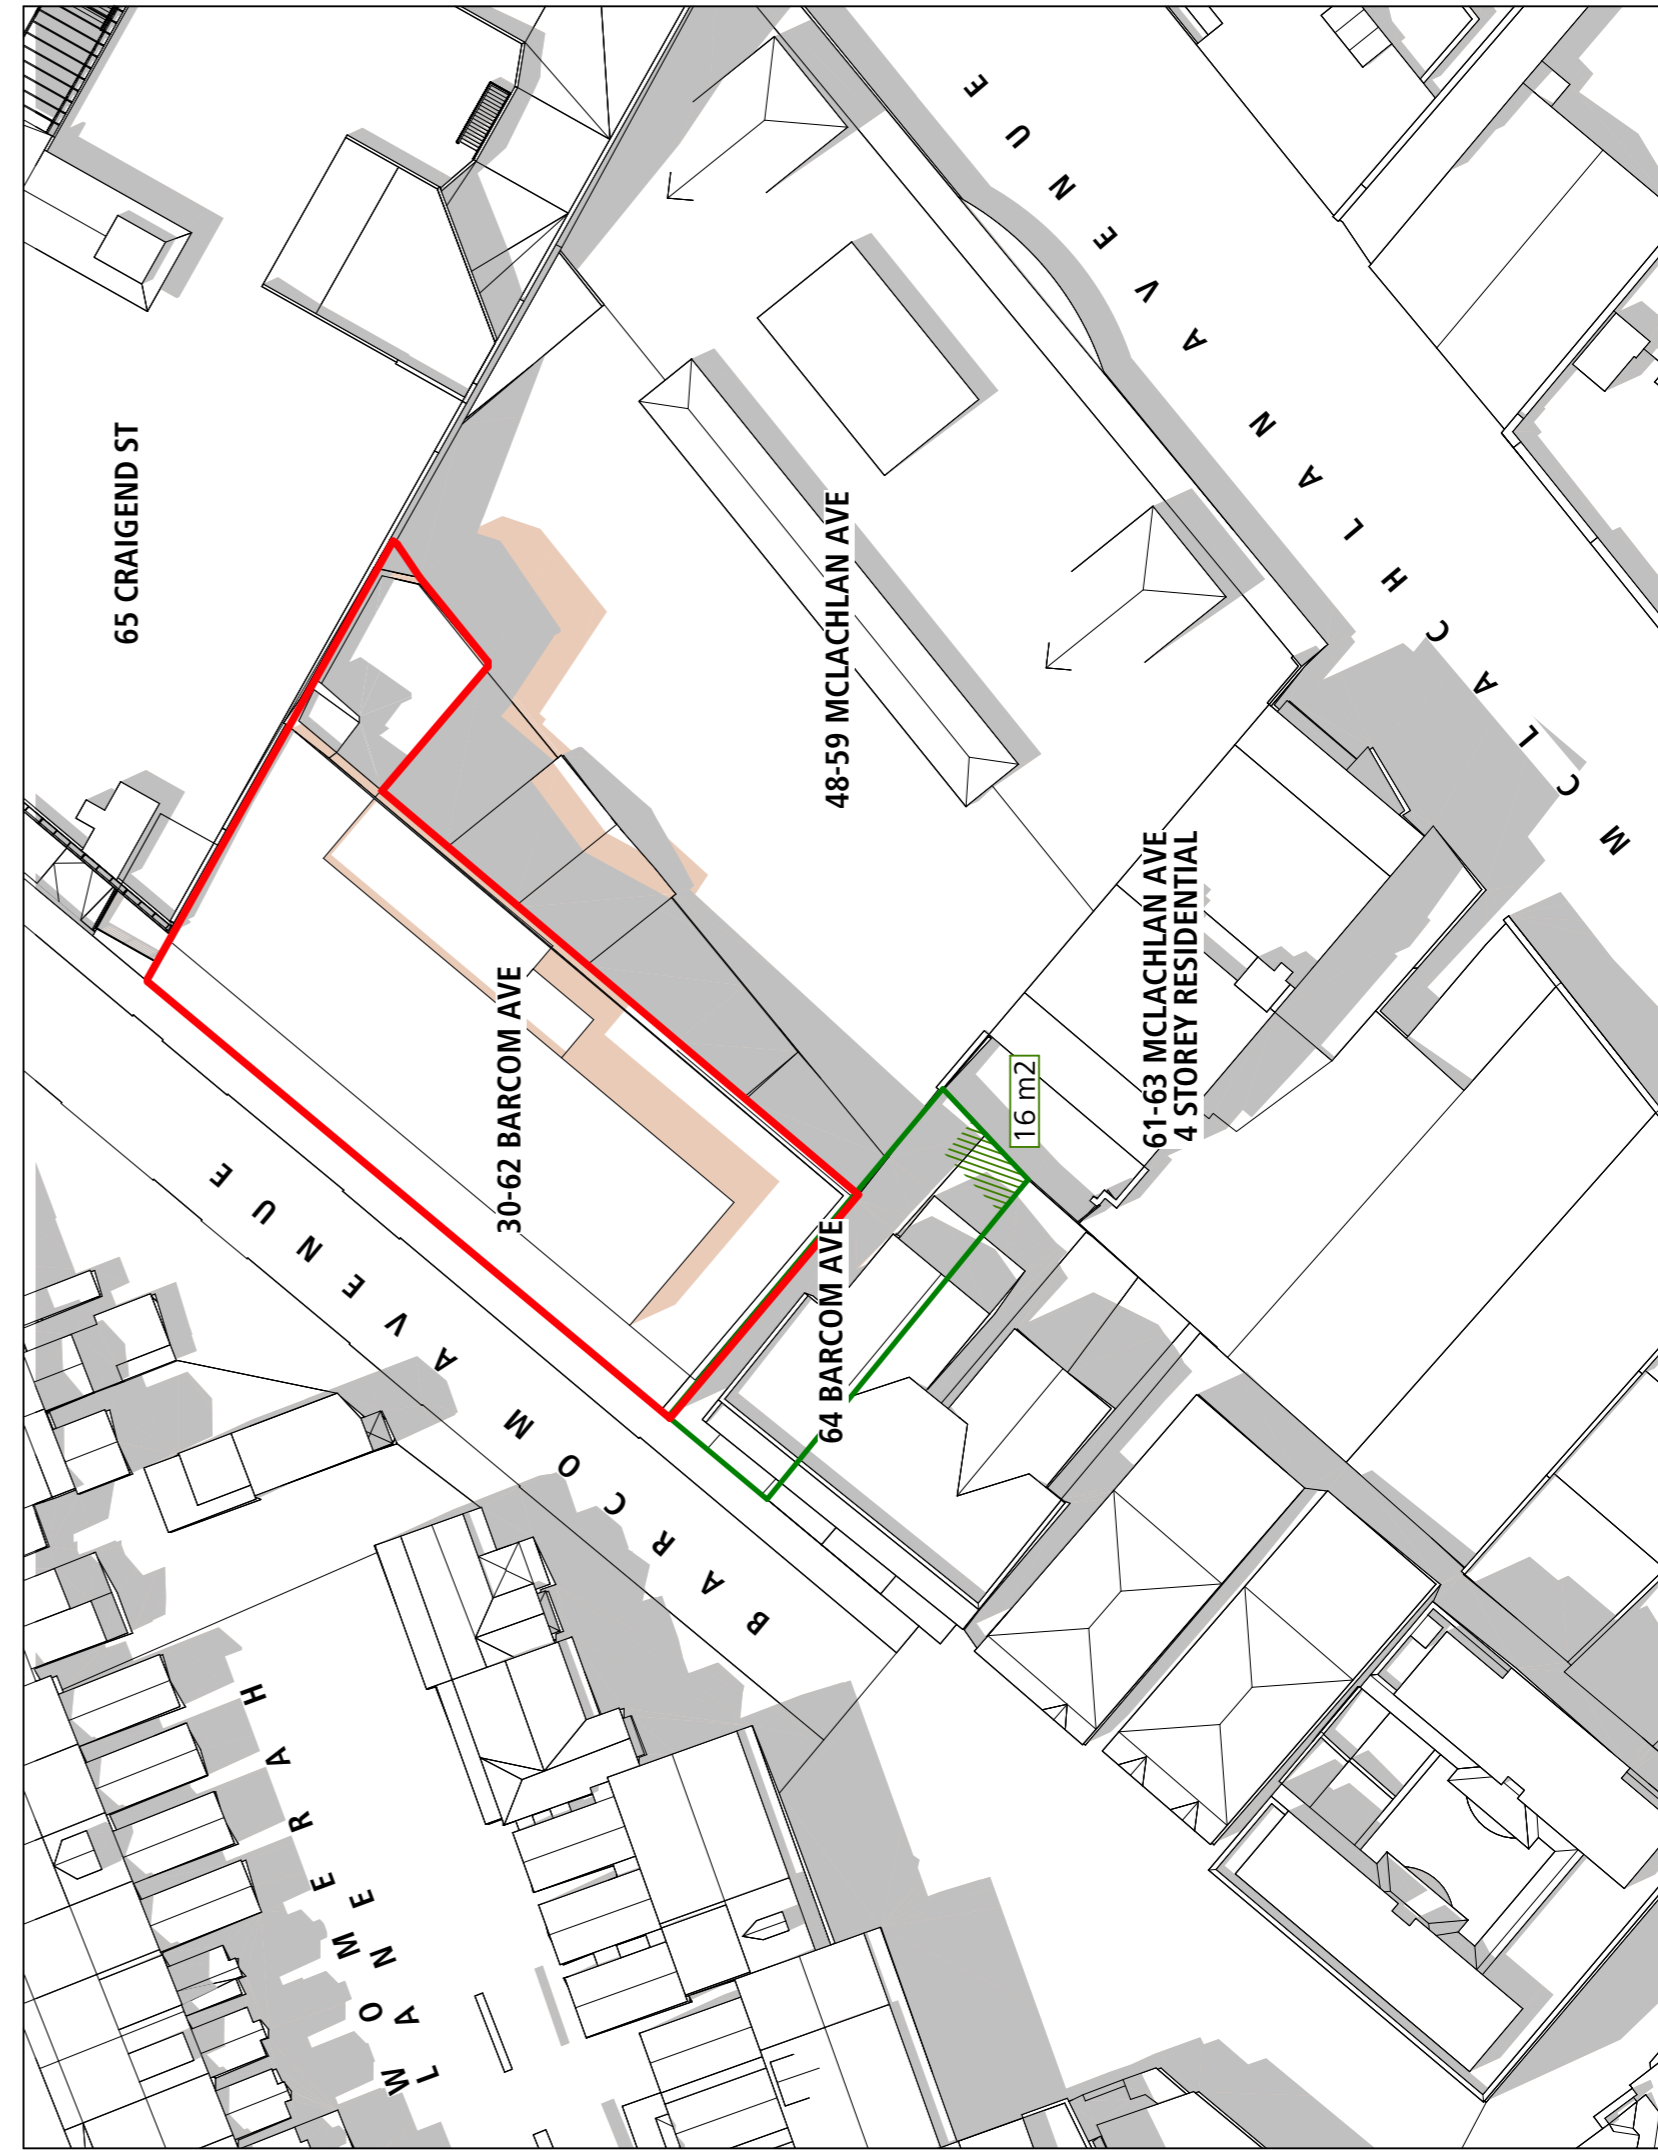

02 -21 Mar/Sep 1:15PM-Existing/AP Proposal  
 SCALE 1:500@A1



© Architectural Projects Pty. Ltd.  
Gary O'Reilly, Registered Architect, No. 47396  
Architectural Projects Pty. Ltd. is prohibited without the consent of  
Architectural Projects Pty. Ltd.  
The contractor shall confirm on site existing dimensions and conditions  
before commencement of works. All discrepancies should be reported  
to the architect immediately.  
Architectural Projects does not accept responsibility for the dimensional  
accuracy of any data contained in CAD or other attachments, as it may  
be based on third party origin information. All information should be  
verified in writing.  
This drawings has been prepared in conjunction  
with the following drawings:  
Structural -  
Electrical -  
Mechanical -  
Hydraulic -  
Landscape -  
Survey -

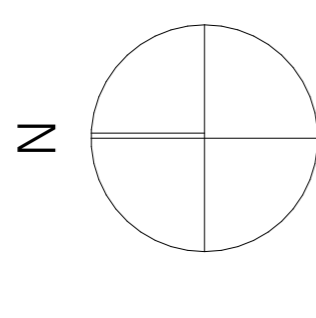

**LEGEND: SHADOWS**

- Existing shadows
- Amended planning proposal additional shadows
- 16 m<sup>2</sup> minimum private open space -64 Barcom Ave.

**Note:**  
Refer to Architectural Projects  
drawings: 1825-SD-112, & 1825-SD-123  
for further detail on envelope used  
for the shadow diagrams.

ISSUE	AMENDMENT	DATE
A	PLANNING PROPOSAL	28/10/21




the Foundry, Studio 1/181 Lawson St, Darlinghurst, NSW Australia 2008  
architecturalprojects.net.au www.architecturalprojects.net.au  
phone: +61 (0)2 9362 7700 fax: +61(0)2 9319 1125

**Project:**  
**30-62 Barcom Ave, Darlinghurst**  
Proposed Co-Working Offices


Drawing:  
**SHADOW DIAGRAMS: 2.00pm-2.45pm**  
(Spring/Autumn)

Project No: 1825  
Drawing No: SD.213  
Revision: A


File Path:  
Program\_Serve\_Flow04\_CAD\Current project\1825-30-62 Barcom Avenue\_Darlinghurst\1825-Shadow Diagrams.dwg

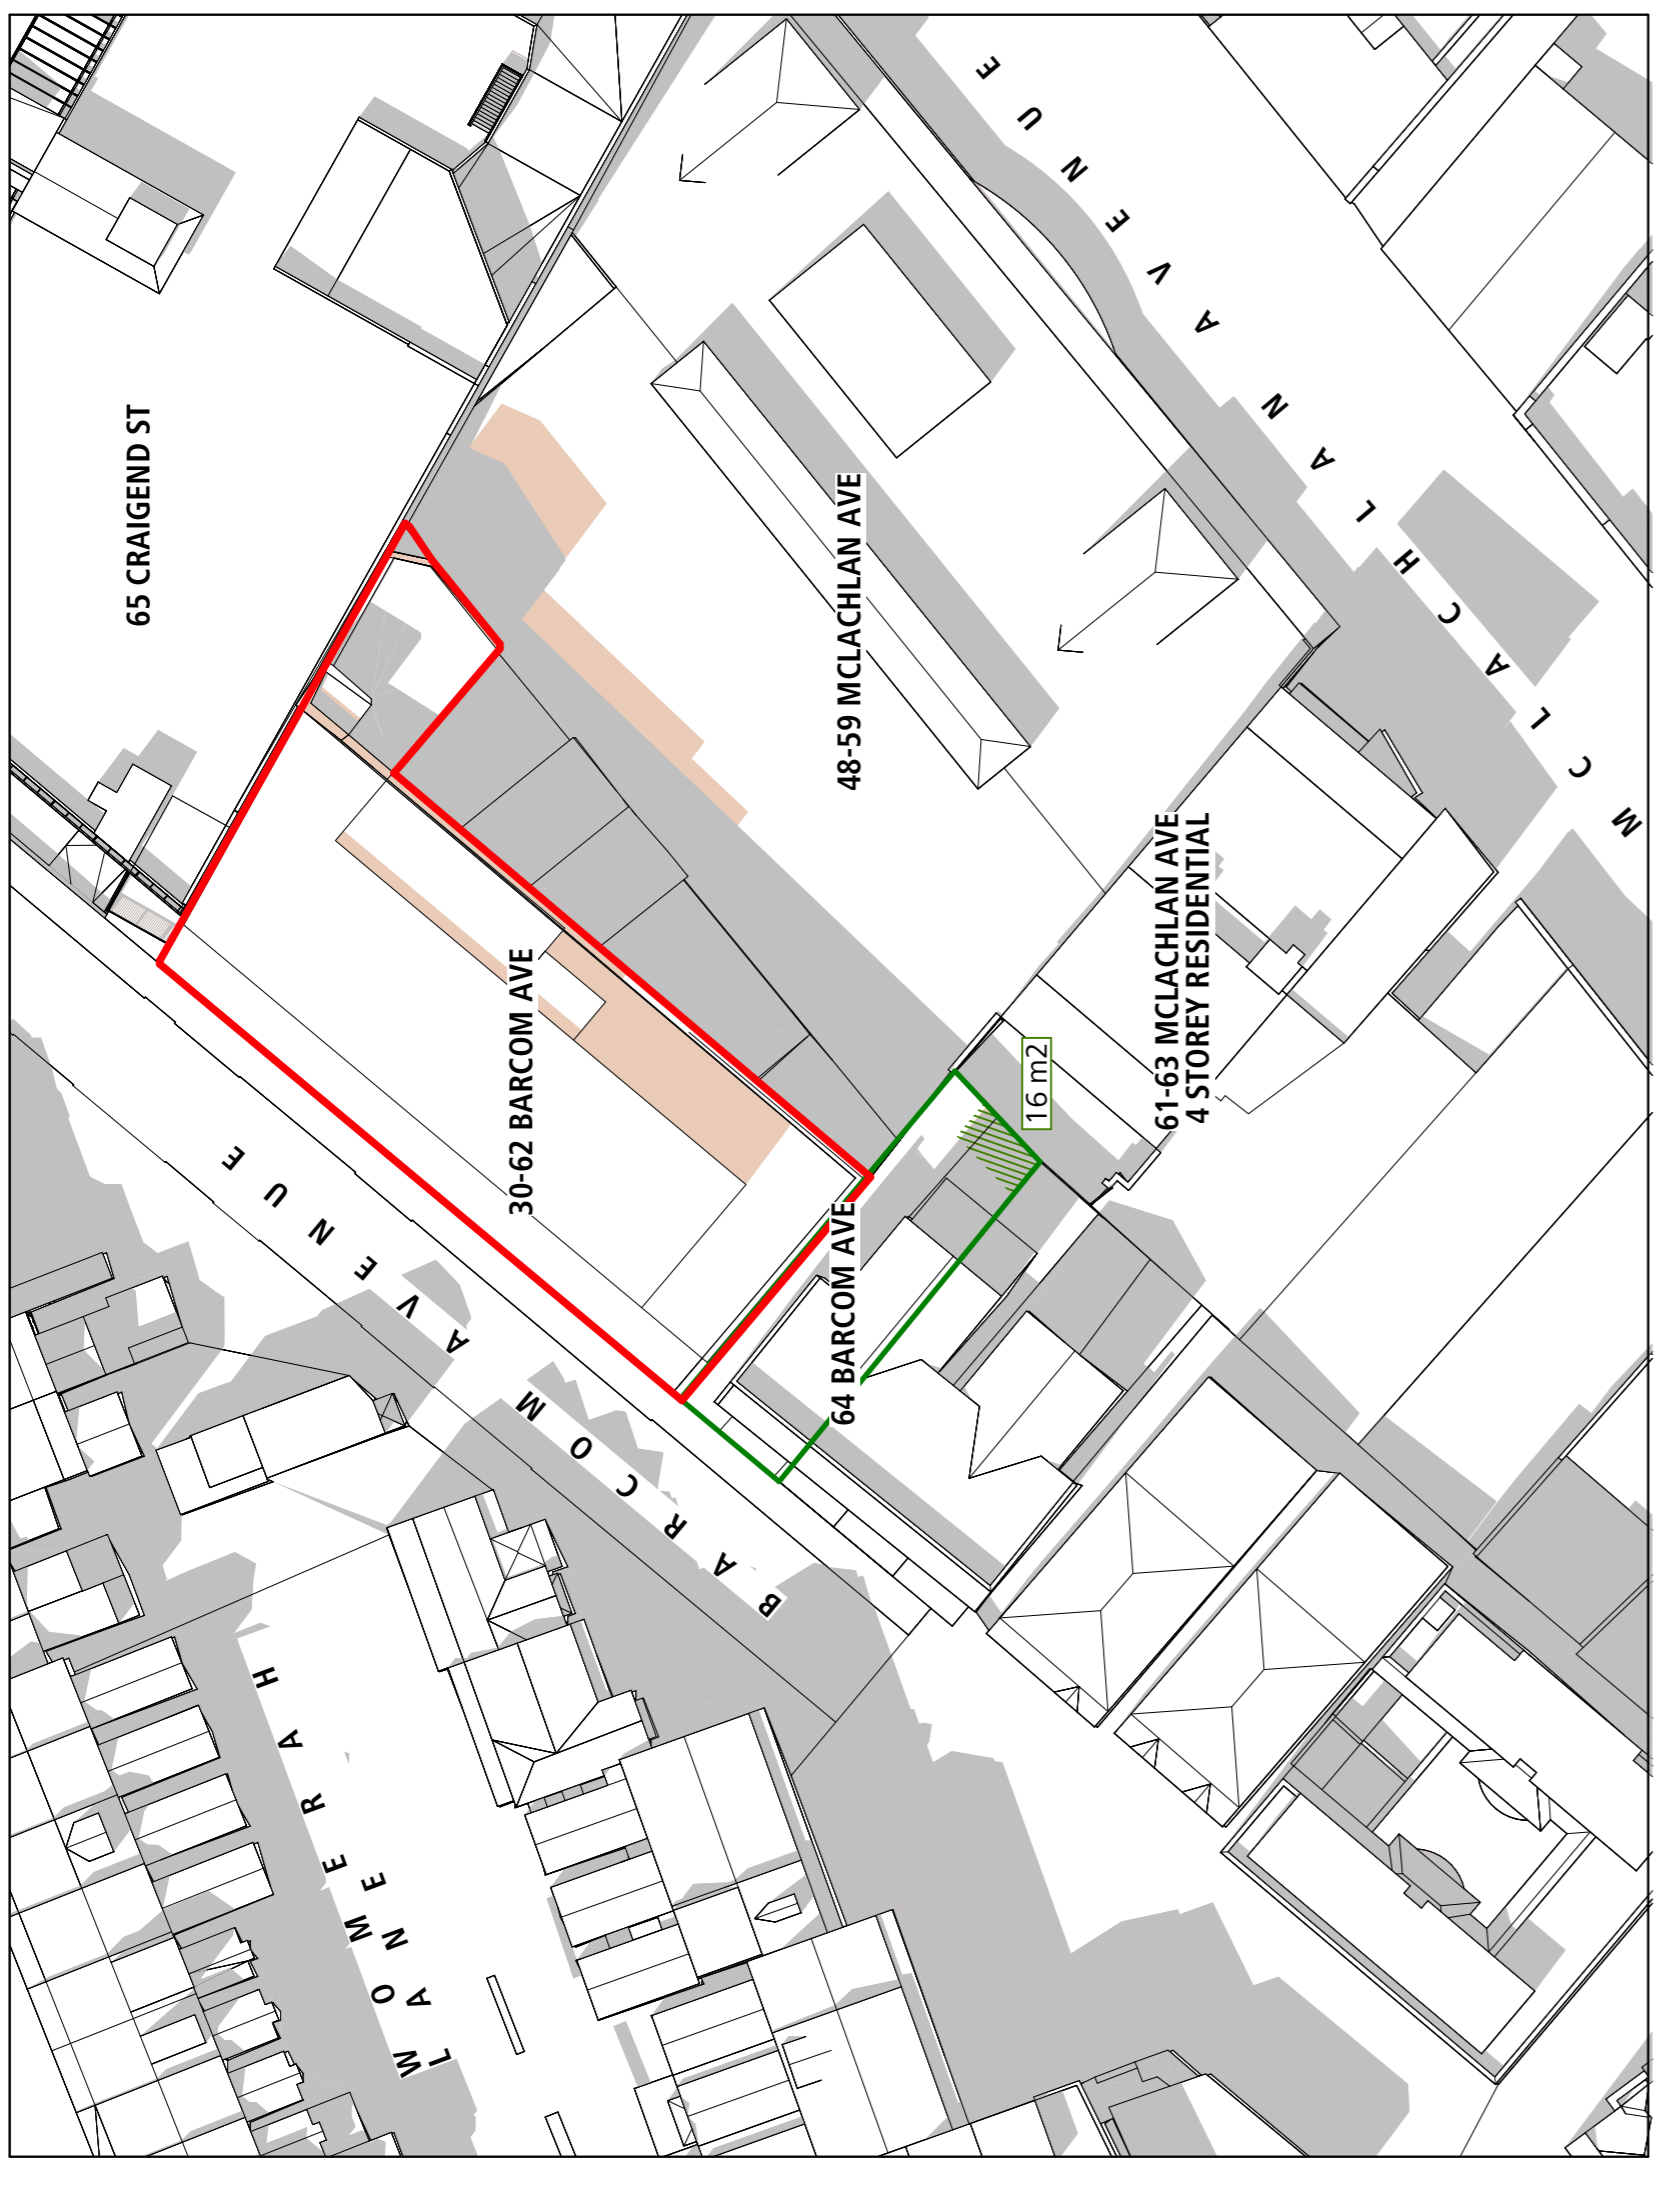

03 -21 Mar/Sep 2:30PM-Existing/AP Proposal  
SCALE 1:500@A1

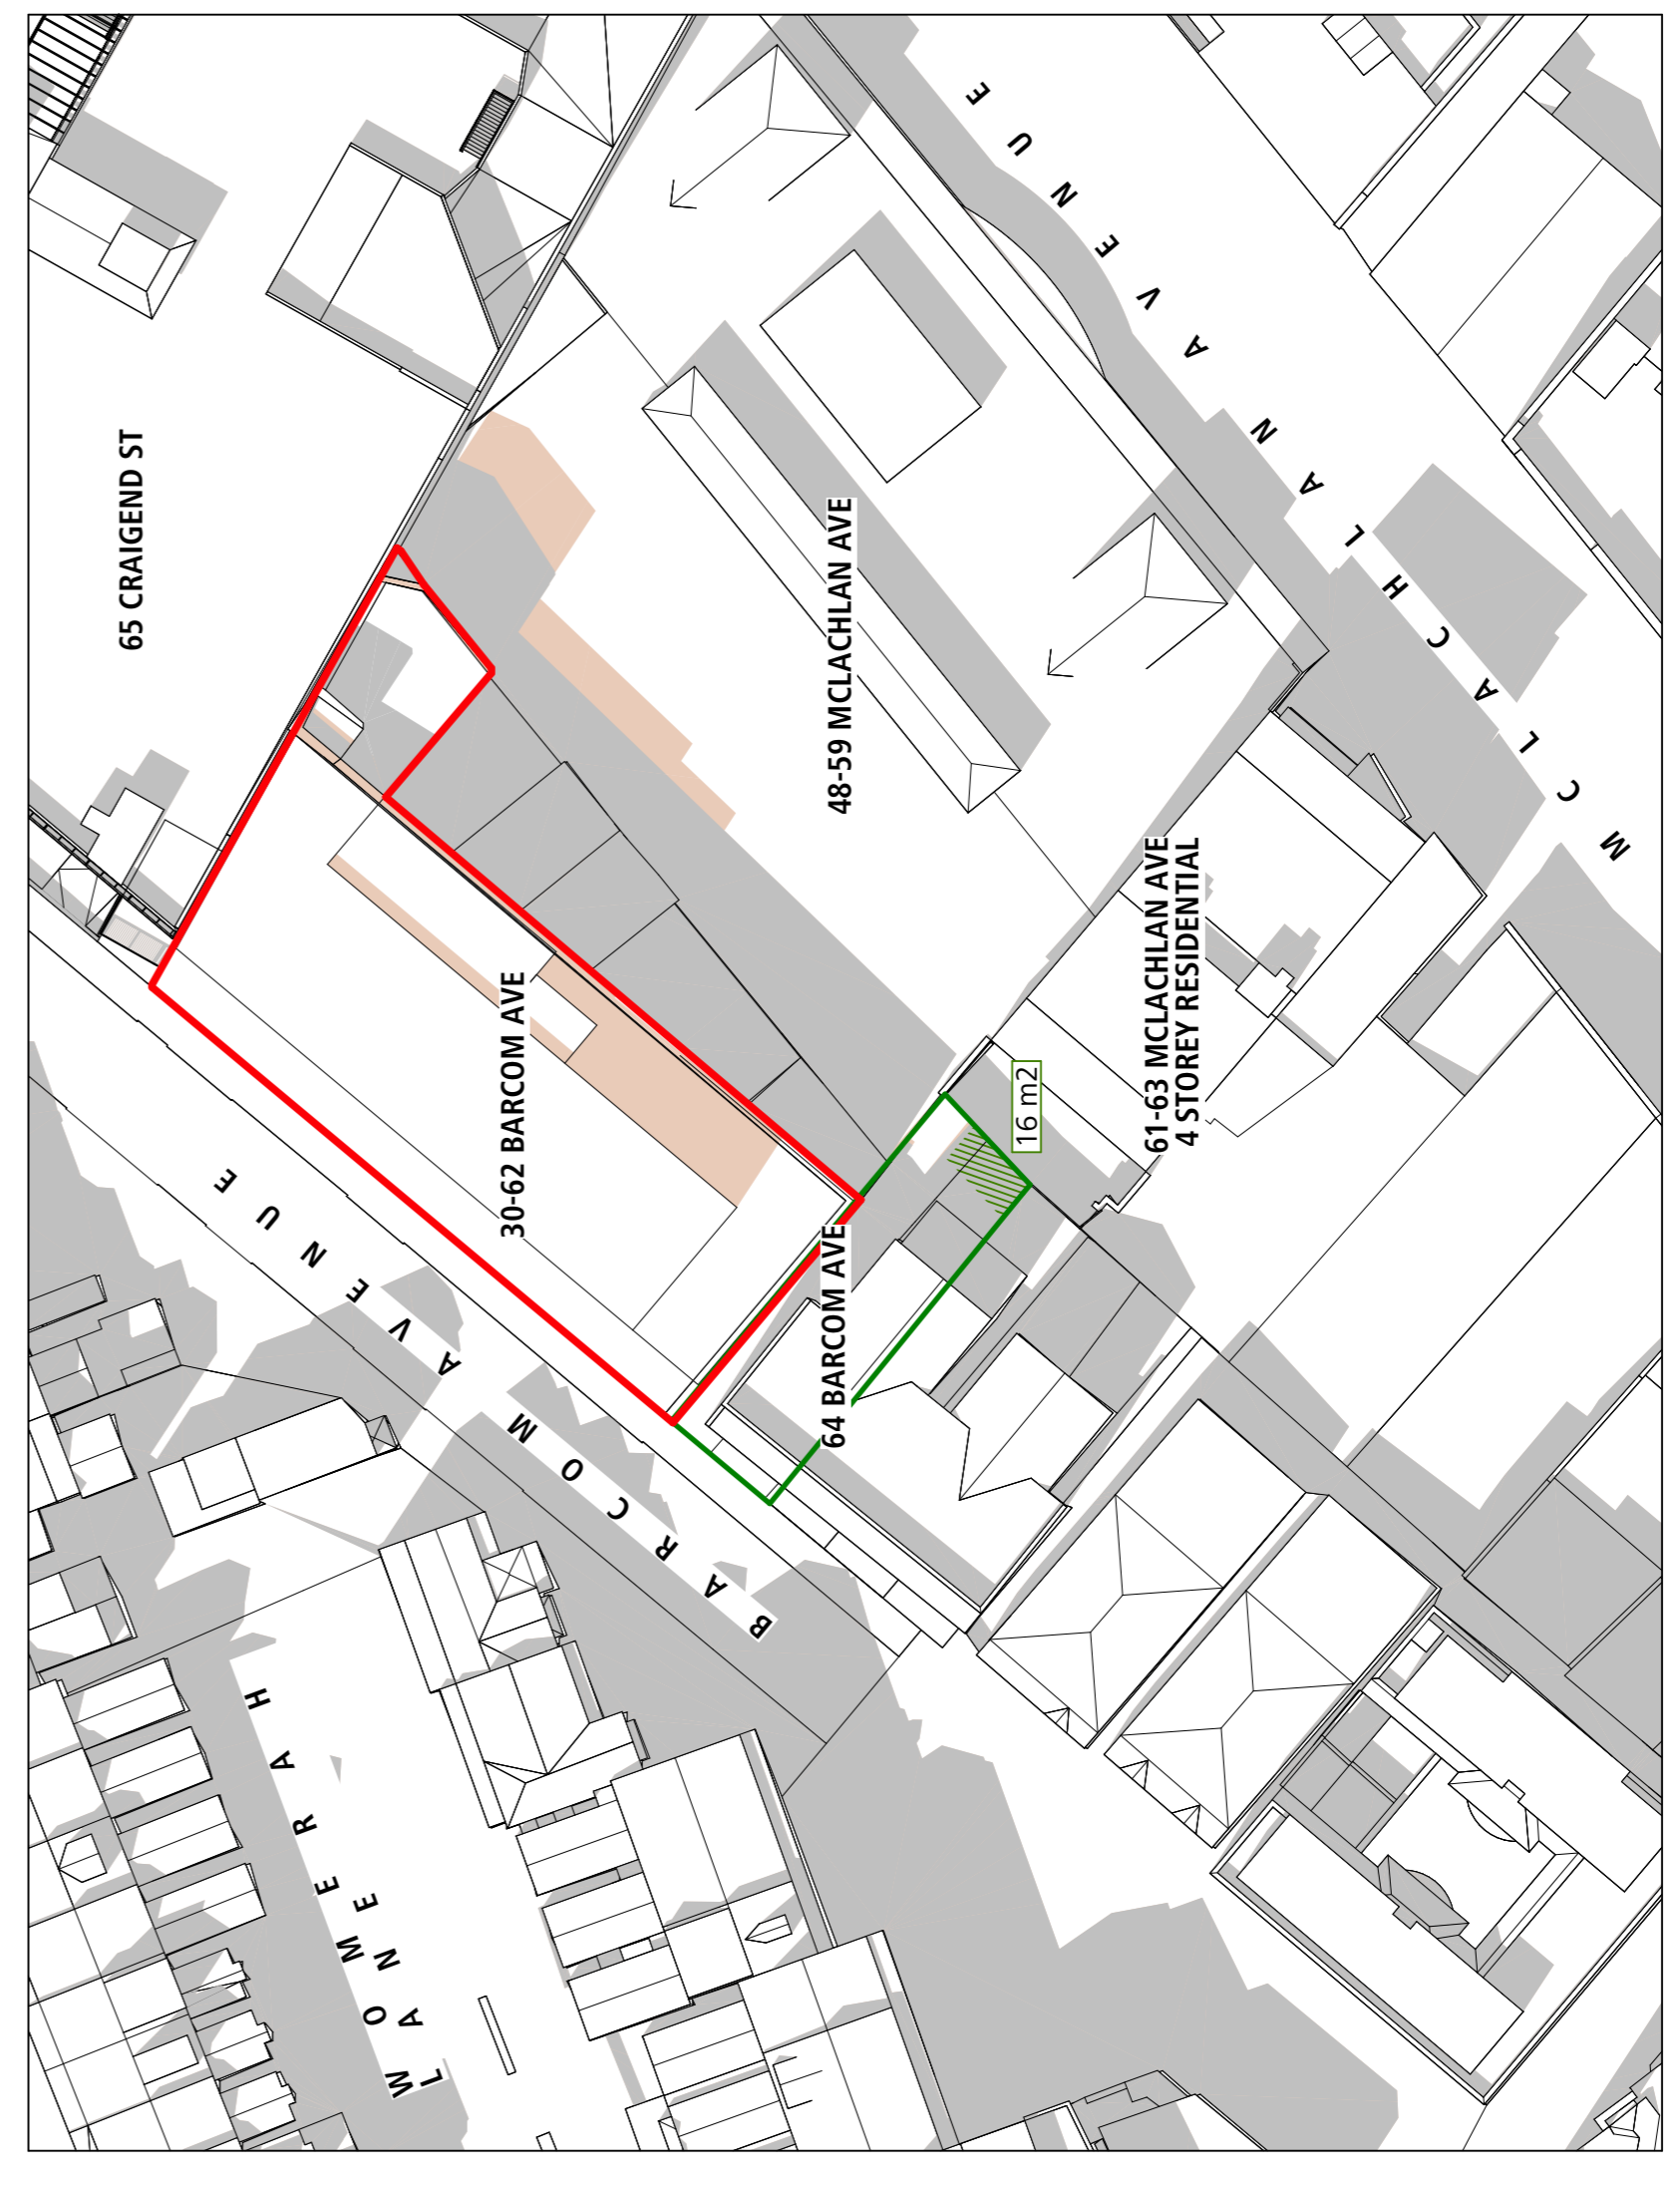

04 -21 Mar/Sep 2:45PM-Existing/AP Proposal  
SCALE 1:500@A1

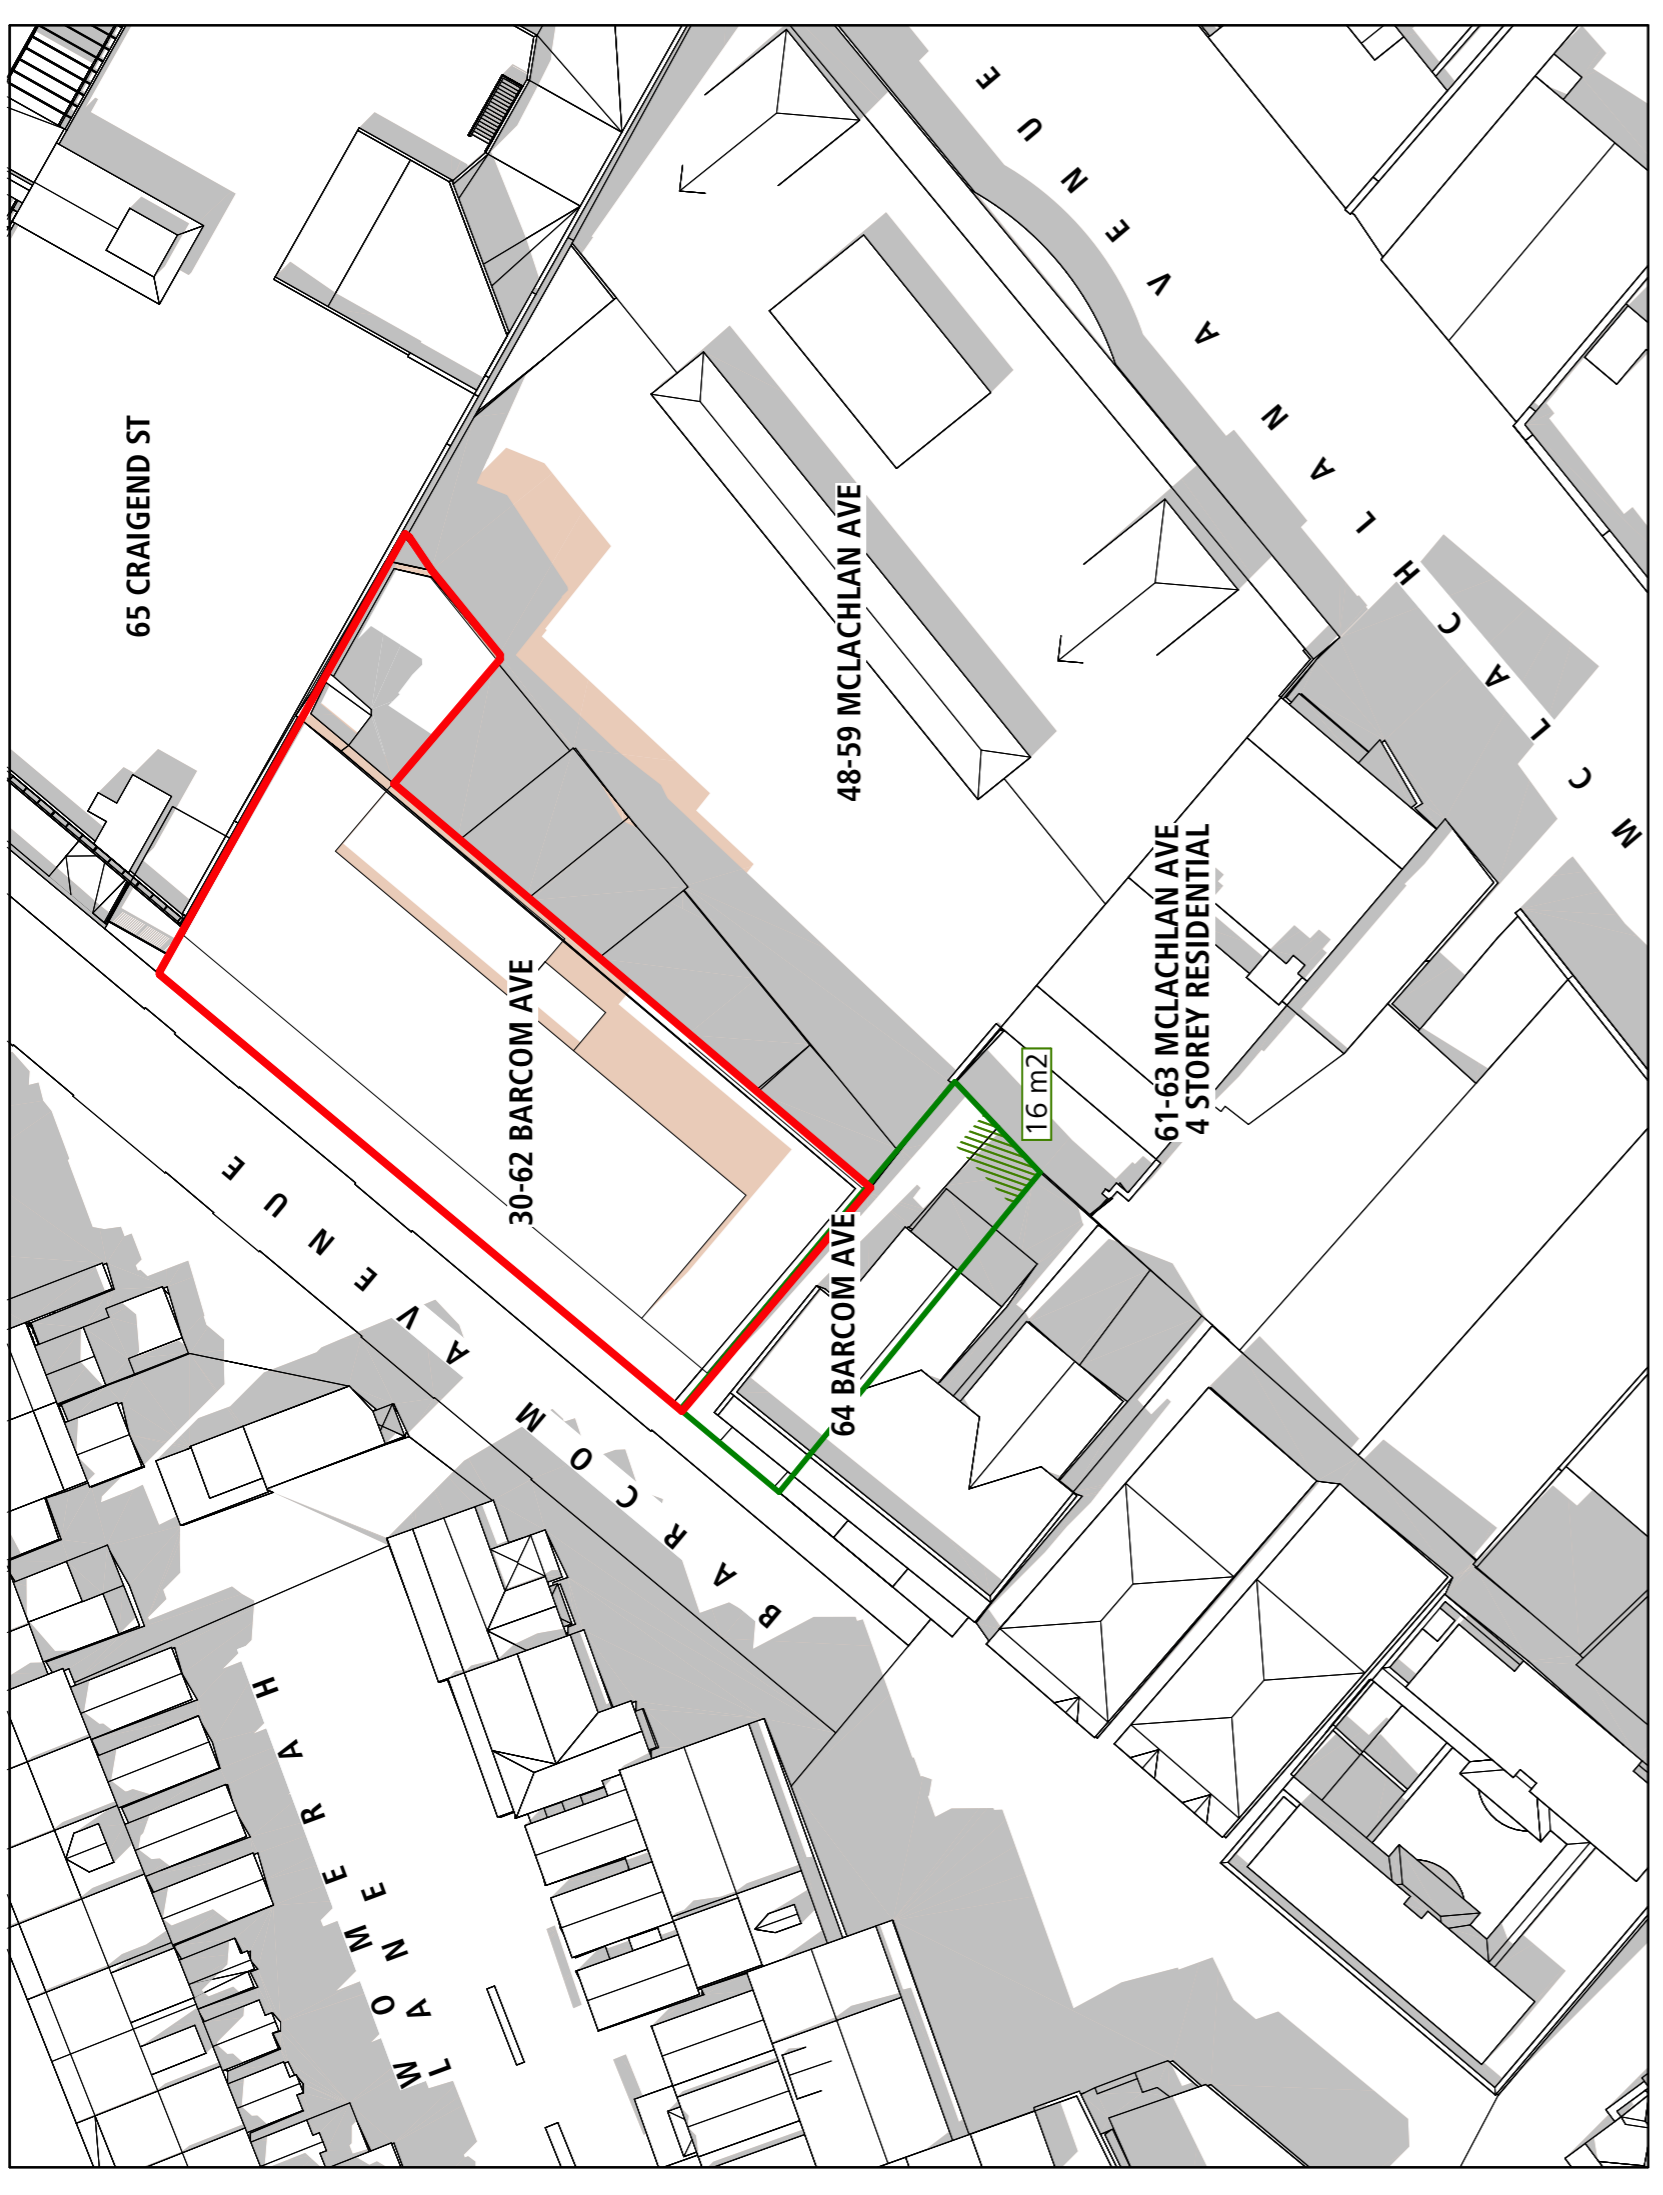

01 -21 Mar/Sep 2:00PM-Existing/AP Proposal  
SCALE 1:500@A1



02 -21 Mar/Sep 2:15PM-Existing/AP Proposal  
SCALE 1:500@A1














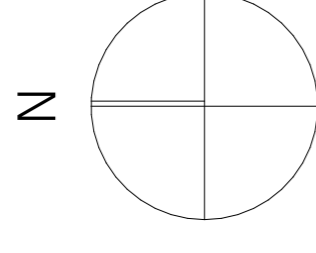


**LEGEND: SHADOWS**

- Existing shadows
- Amended planning proposal additional shadows
- 16 m<sup>2</sup> minimum private open space -64 Barcom Ave

**Note:**  
 Refer to Architectural Projects  
 drawings 1825-SD-1162 & 1825-SD-1123  
 for the building envelope used  
 for the shadow diagrams.

ISSUE	PLANNING PROPOSAL amendment	28/10/21	date
A			

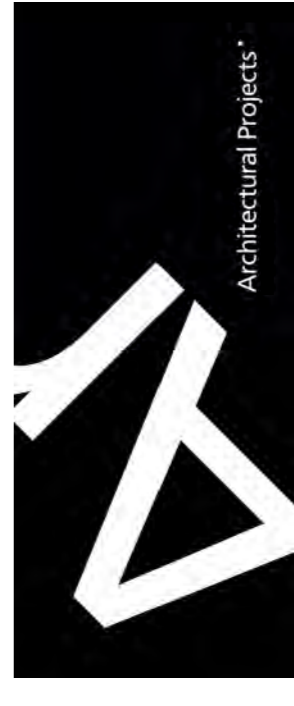


Architectural Projects  
 the Foundry, Studio 1 / 181 Lawson St, Darlinghurst, NSW Australia 2008  
 architectural.projects.net.au | www.architectural.projects.net.au  
 Tel: +61 (0)2 9303 1700 | Fax: +61(0)2 9319 1128

**Project:**  
 30-62 Barcom Ave, Darlinghurst


Proposed Co-Working Offices

Drawing  
**SHADOW DIAGRAMS:**  
 10.00am 10.45am (Summer)


Plot Date	Scale	Drawn	Checked
21/11/21	1:500 @ A1	XX	GO
Project No.	Drawing No.	Revision	
1825	SD.216	A	

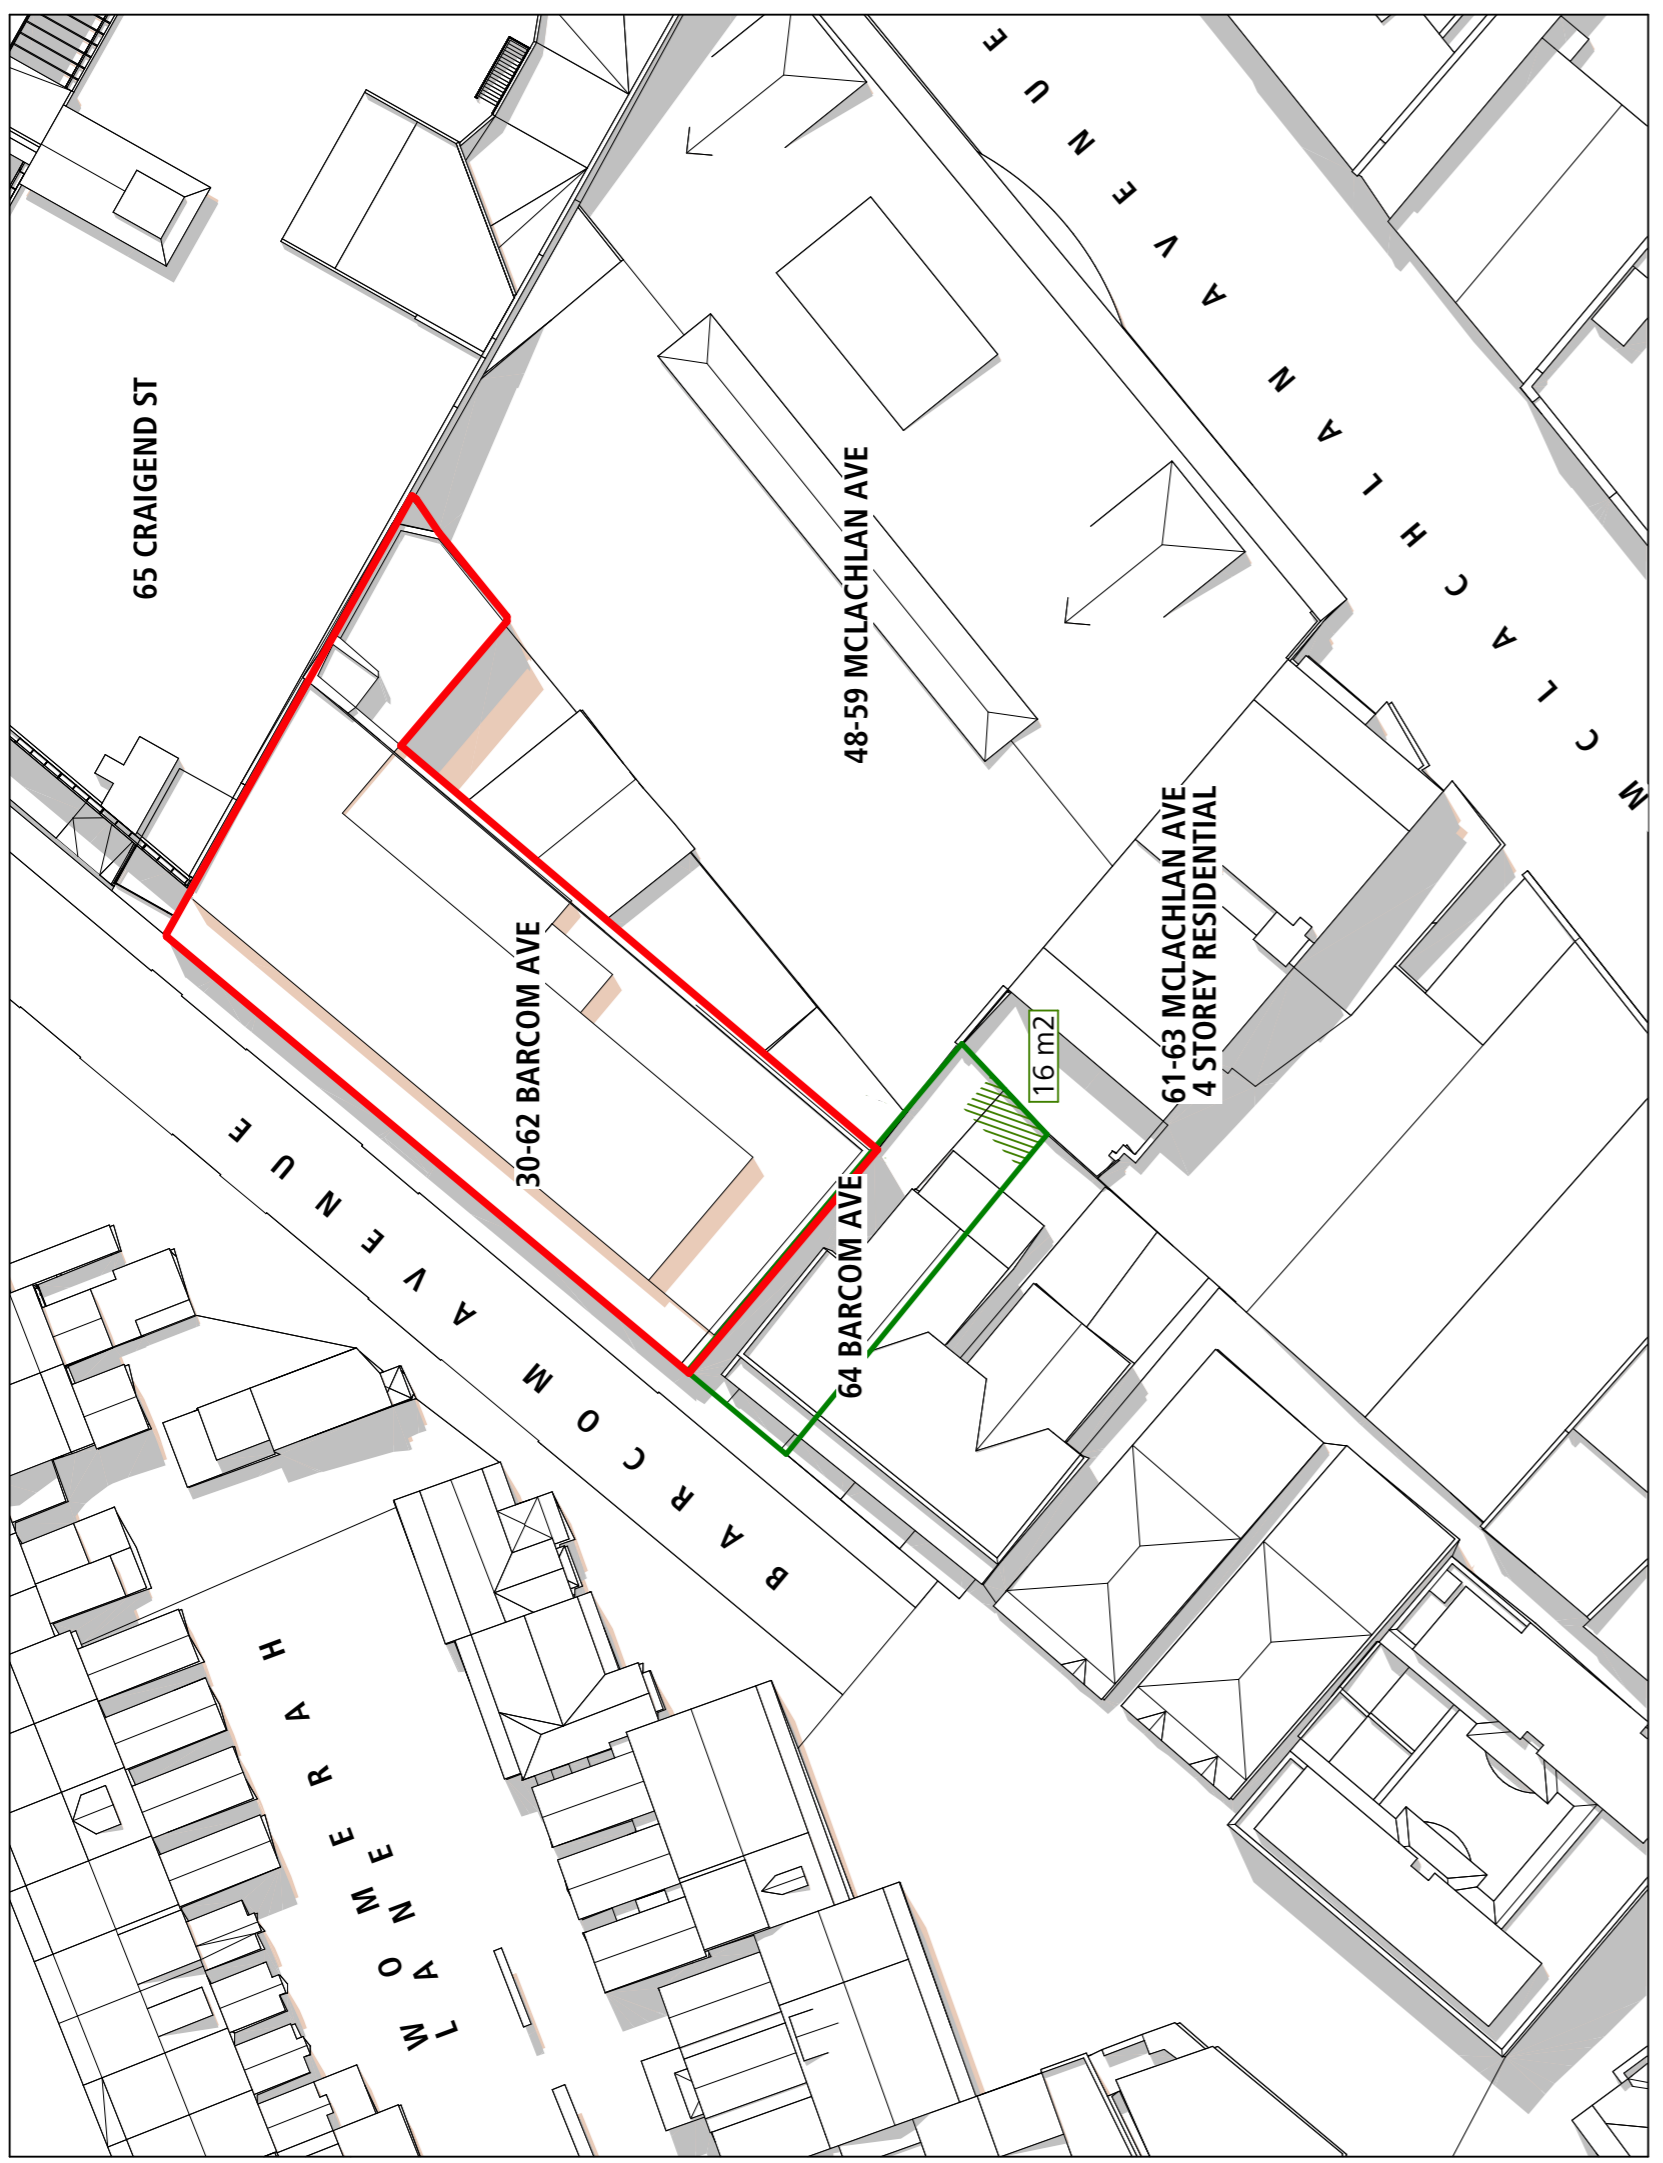


03 -21 DEC 10:30AM-Existing/AP Planning Proposal  
 SCALE 1:500@A1

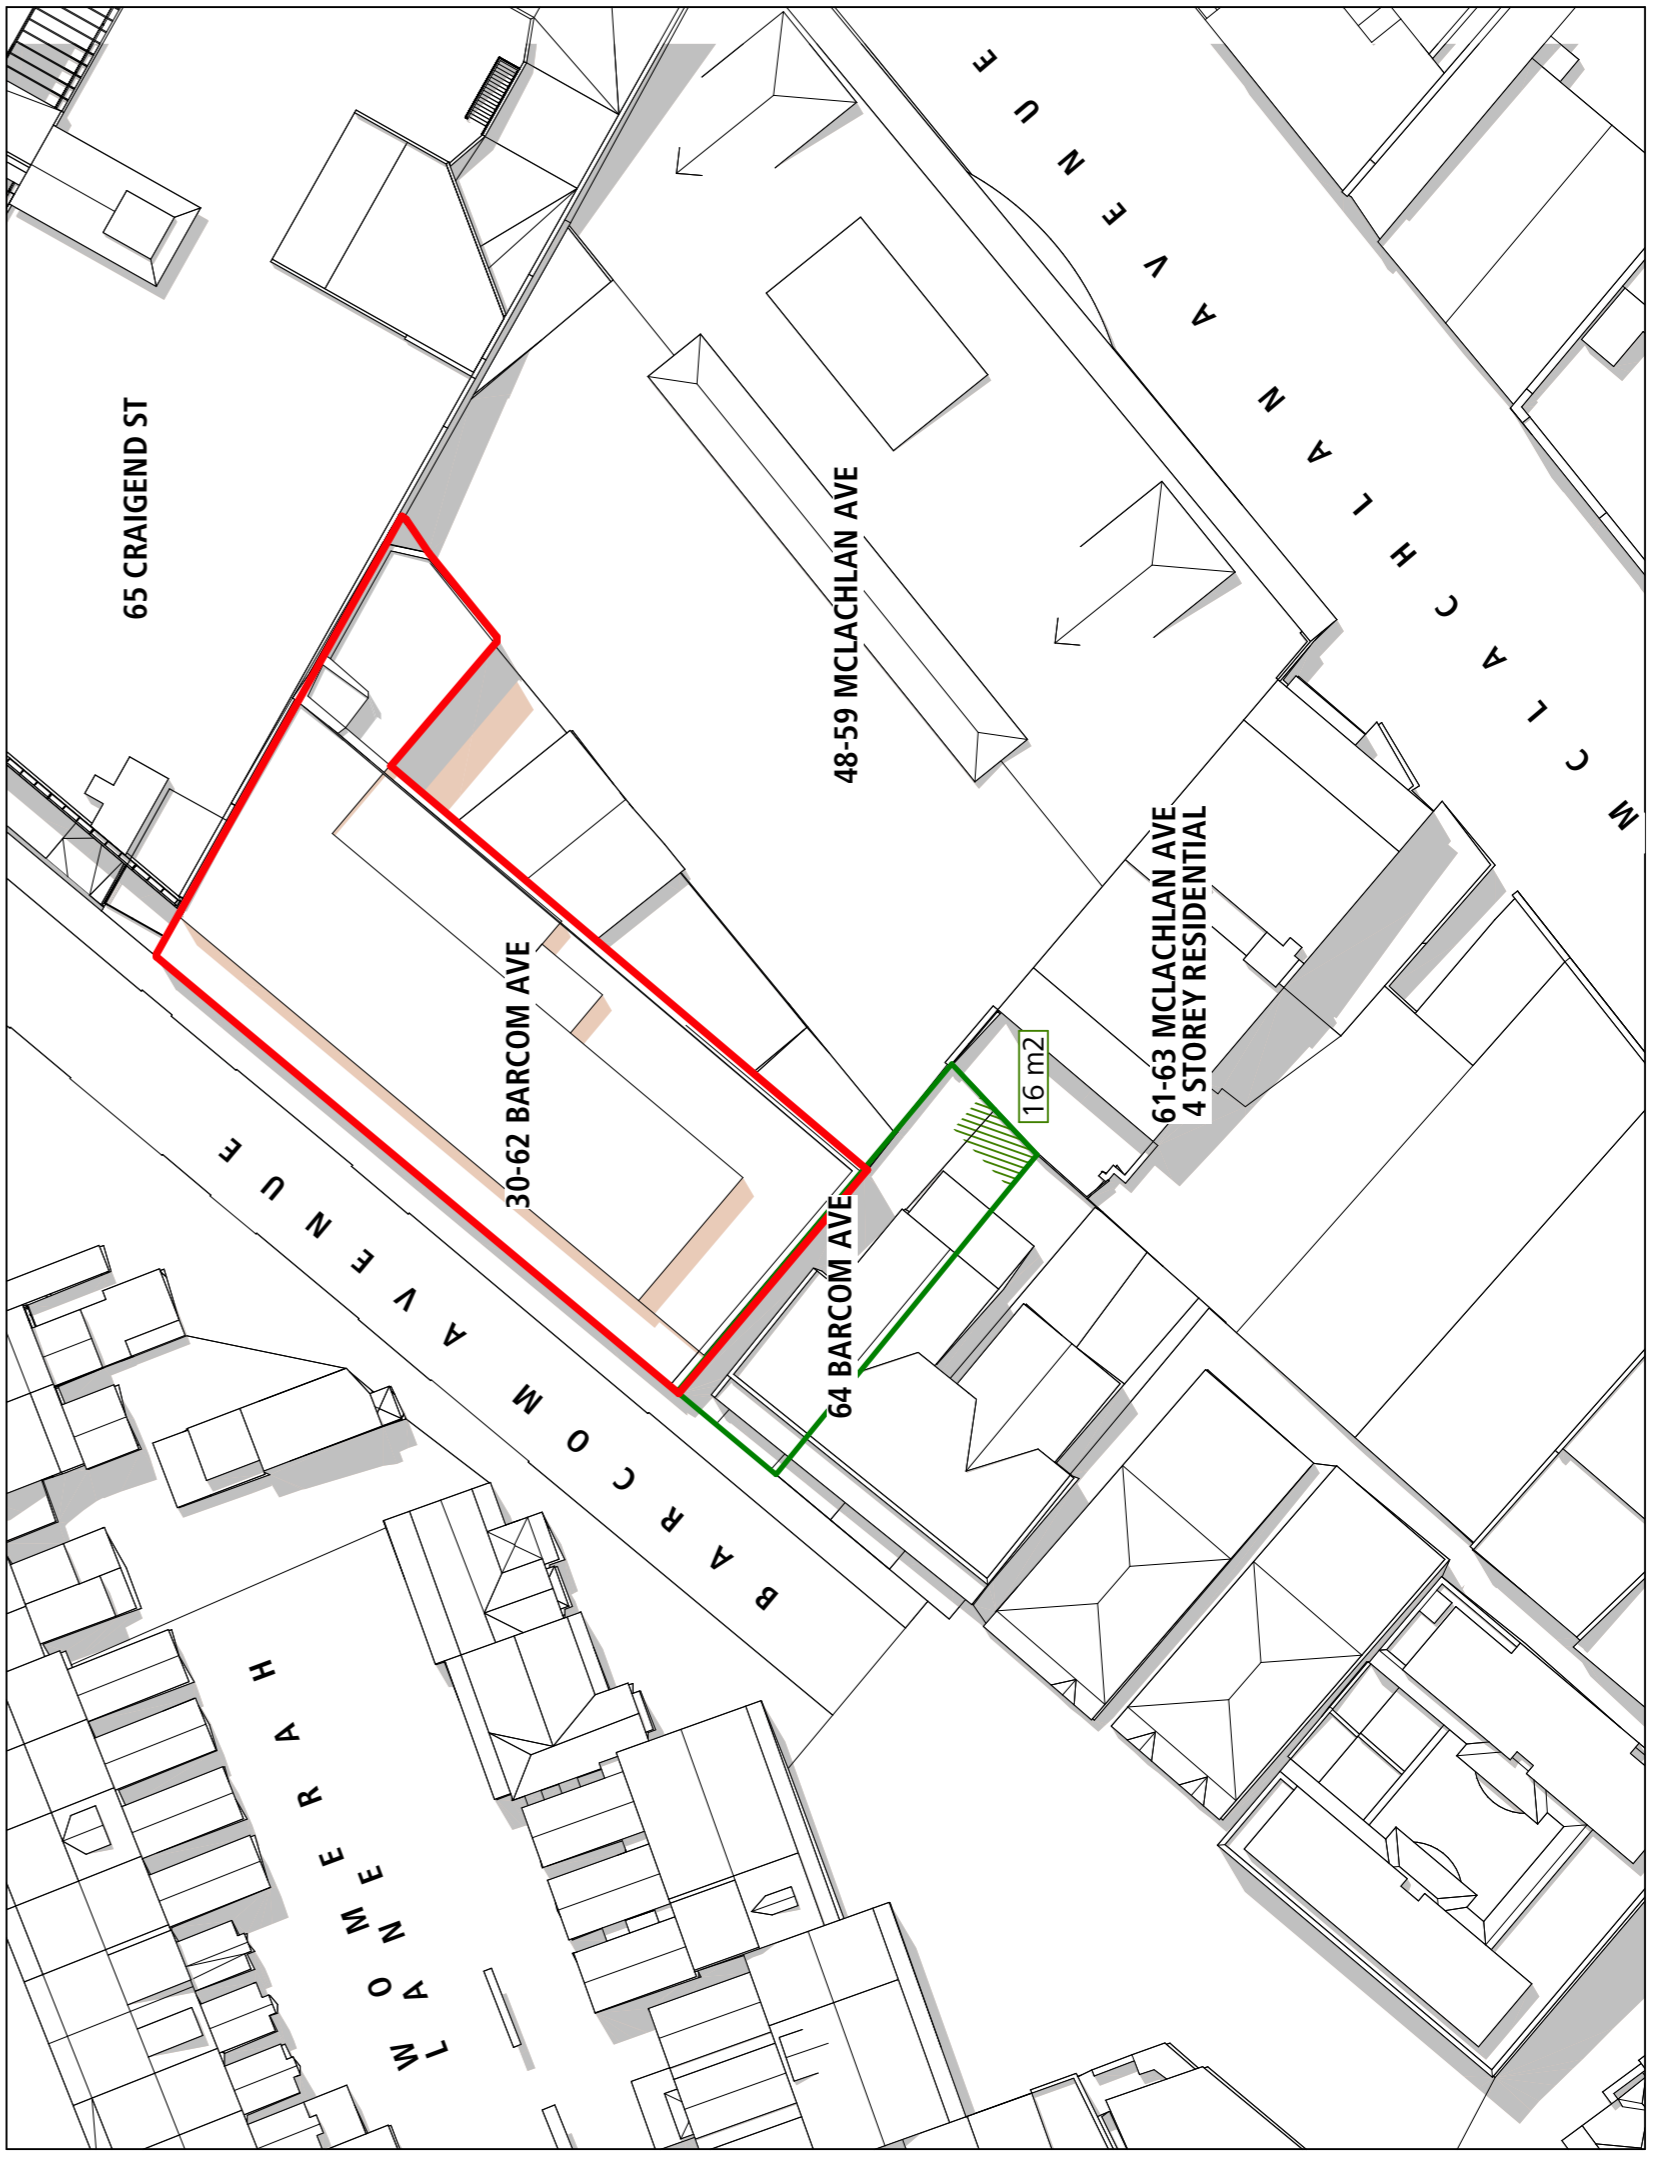

04 -21 DEC 10:45PM-Existing/AP Planning Proposal  
 SCALE 1:500@A1

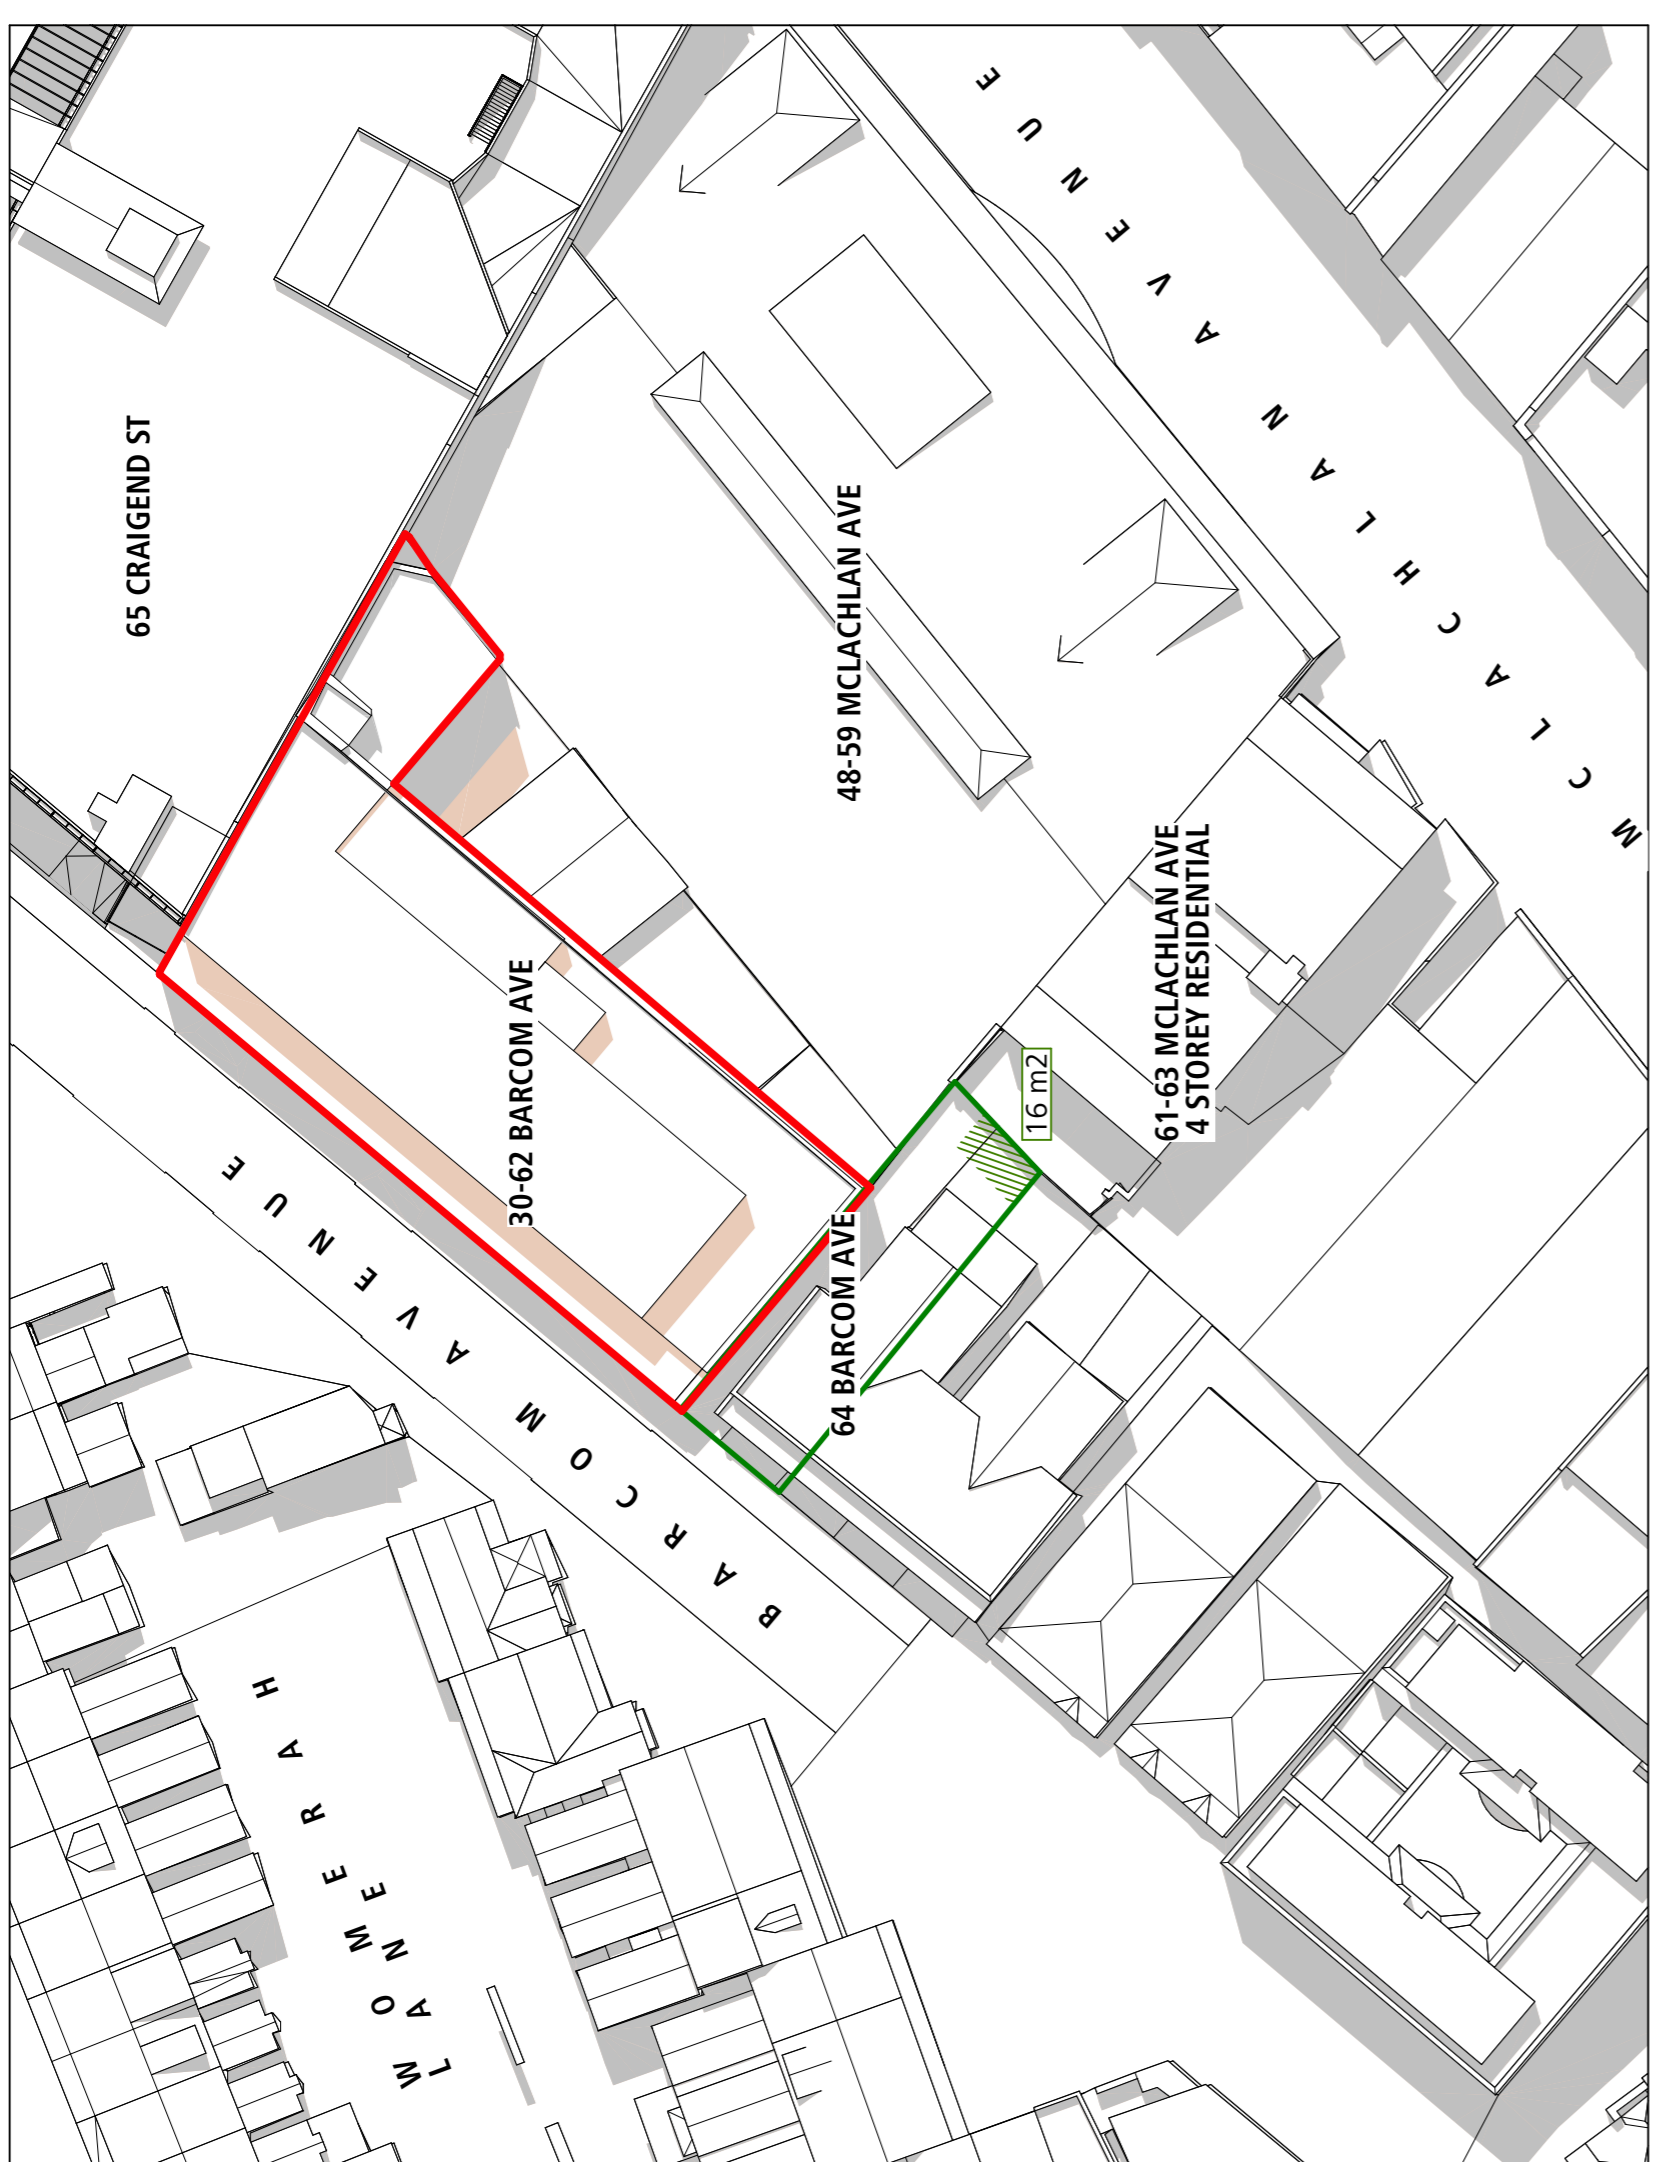

01 -21 DEC 10:00AM-Existing/AP Planning Proposal  
 SCALE 1:500@A1

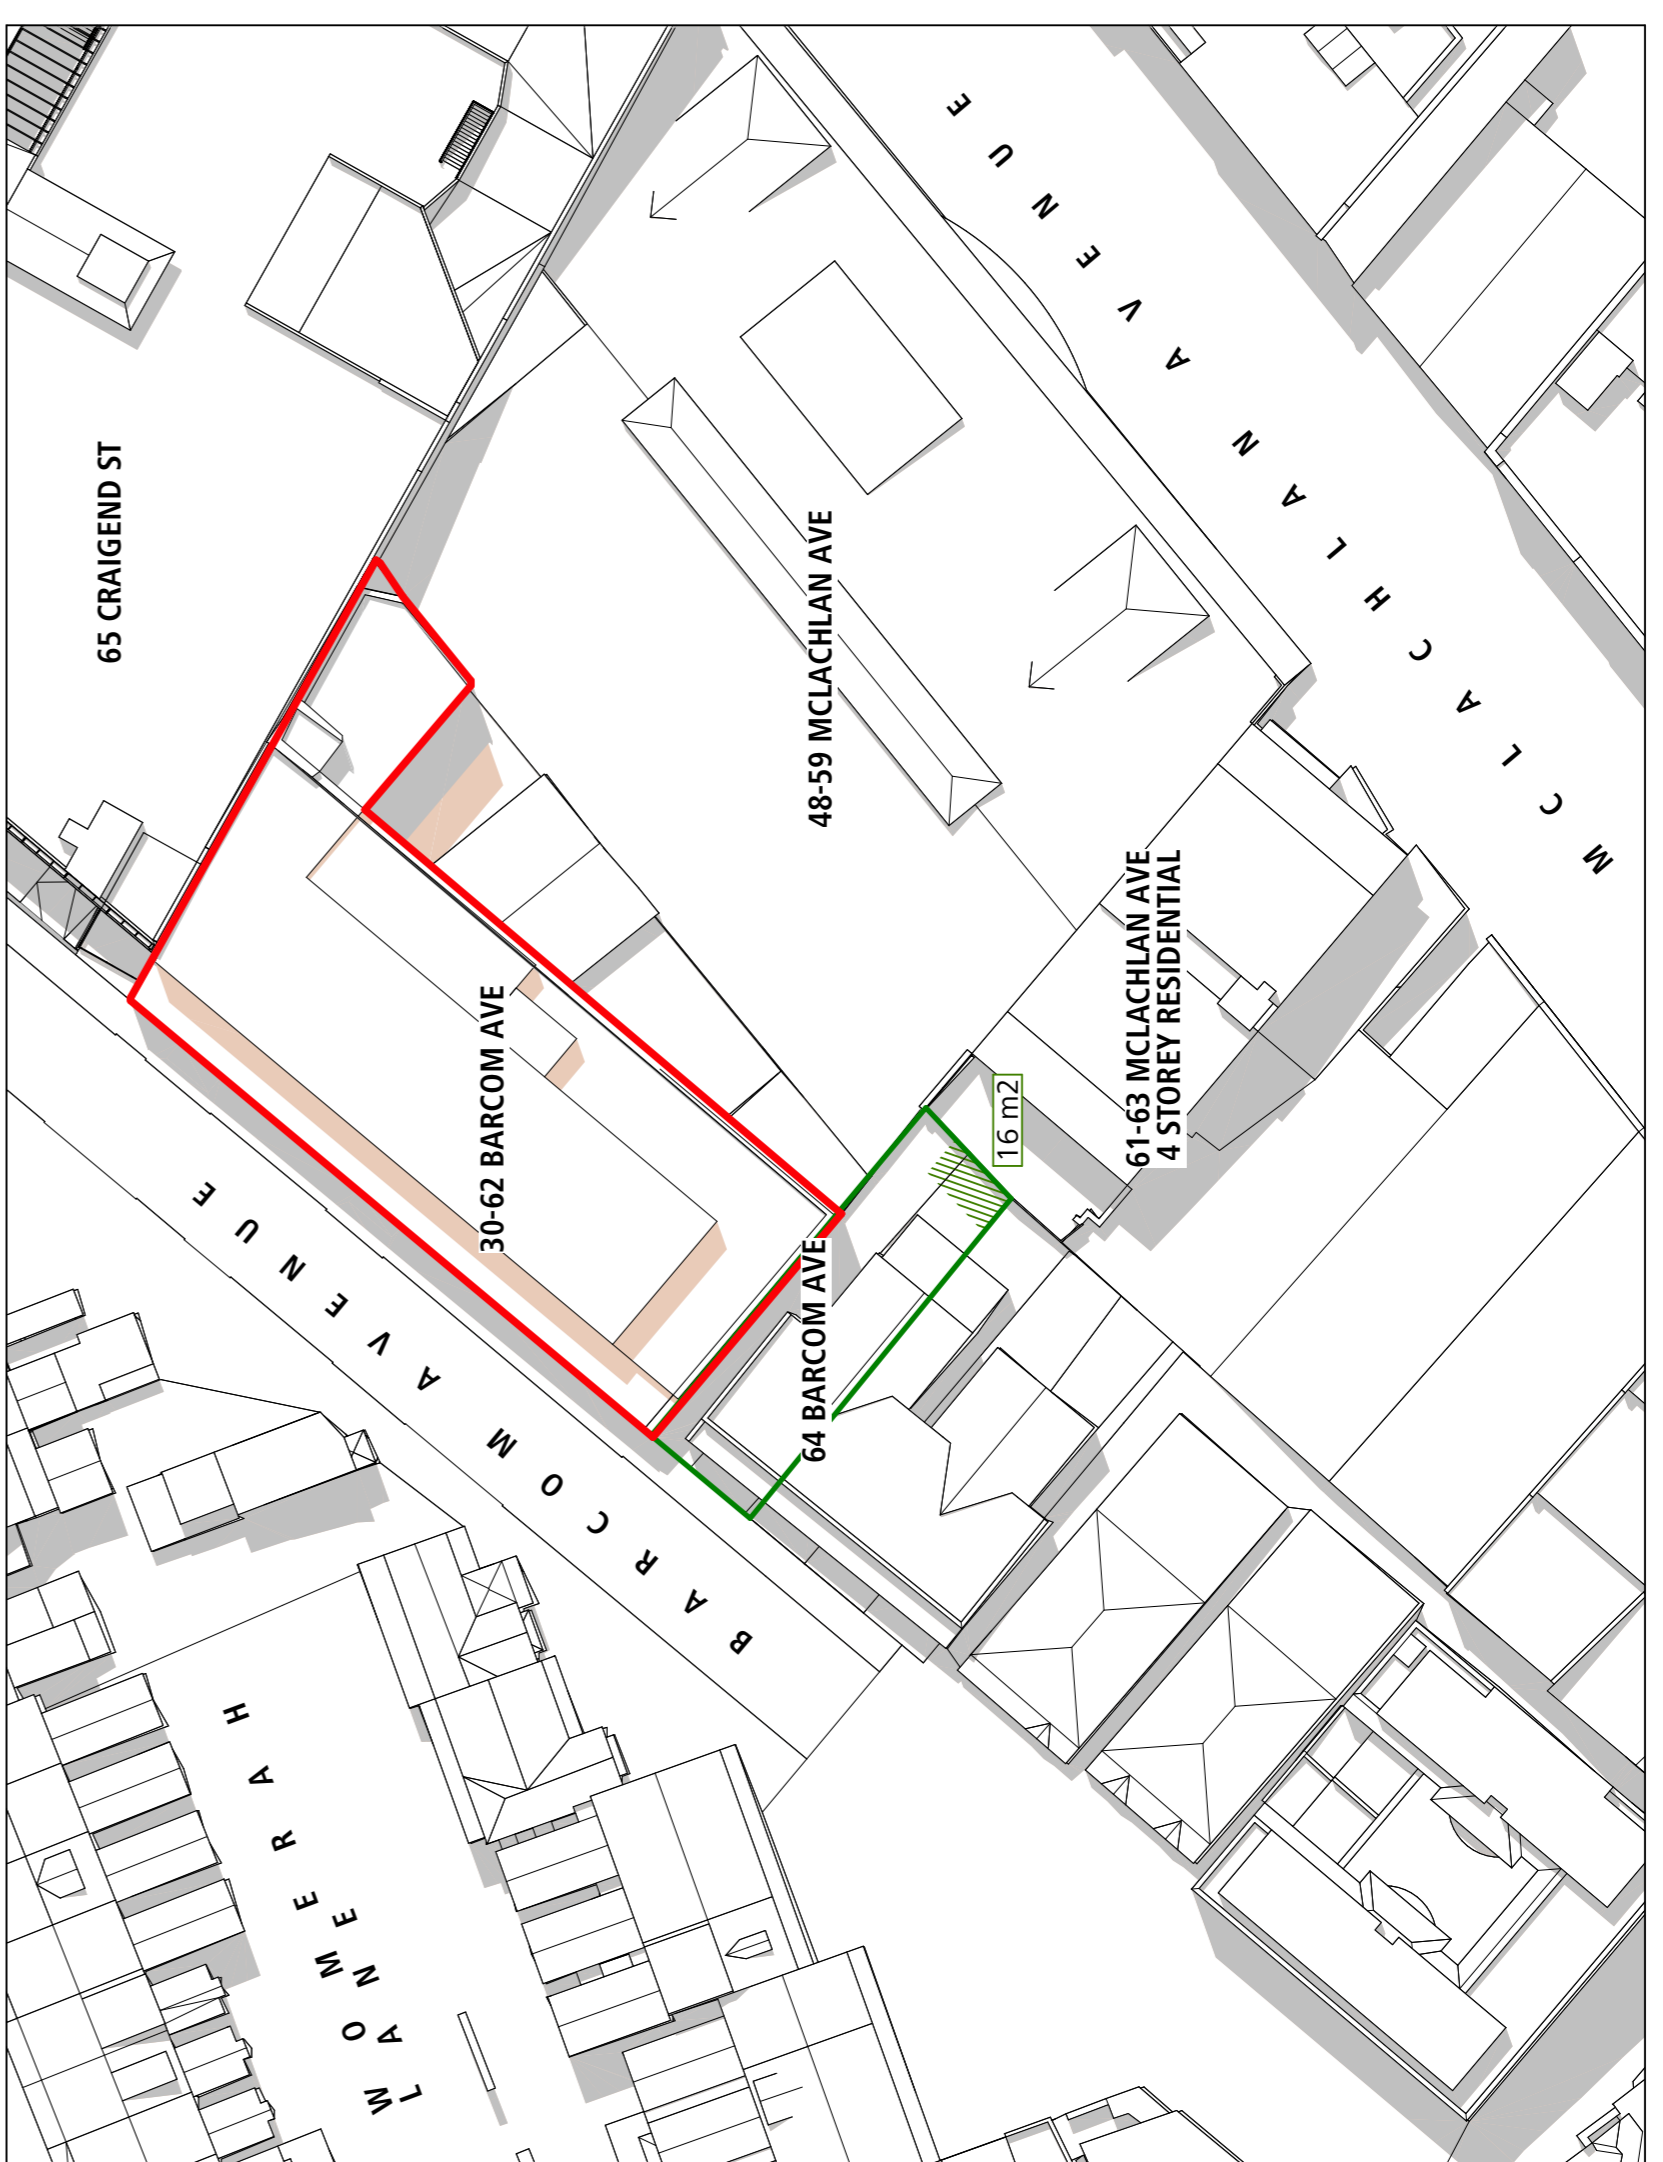

02 -21 DEC 10:15AM-Existing/AP Planning Proposal  
 SCALE 1:500@A1
















© Architectural Projects Pty. Ltd.  
 Gary O'Reilly - Registered Architect No. 47396  
 Architectural Projects Pty. Ltd. is prohibited without the consent of  
 the contractor shall confirm on site existing dimensions and conditions  
 before commencement of works. All discrepancies should be reported  
 to the contractor immediately. Architectural Projects Pty. Ltd.  
 Architectural Projects Pty. Ltd. does not accept responsibility for the dimensional  
 accuracy of any data contained in CAD or other attachments, as it may  
 be based on third party origin information. All information should be  
 verified in writing.  
 This drawing has been prepared in conjunction  
 with the following drawings:

Structural	-
Electrical	-
Mechanical	-
Hydraulic	-
Landscape	-
Survey	-

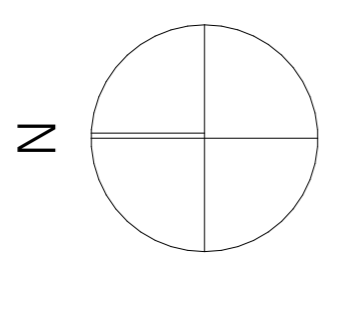

**LEGEND: SHADOWS**

- Existing shadows
- Amended planning proposal additional shadows
- 16 m<sup>2</sup> minimum private open space -64 Barcom Ave

**Note:**  
 Refer to Architectural Projects  
 drawings 1825-SD-112, 1825-SD-123  
 and 1825-SD-124 for details and envelope used  
 for the shadow diagrams.

ISSUE	PLANNING PROPOSAL	28/10/21	date
A	amendment		



Architectural Projects  
 the Foundry, Studio 1 / 181 Lawson St, Darlinghurst, NSW Australia 2008  
 architectural.projects.net.au - www.architectural.projects.net.au  
 ph: +61 (0)2 8383 1700 - fax: +61(0)2 9319 1182


**Project:**  
 30-62 Barcom Ave, Darlinghurst

**Proposed Co-Working Offices**


Drawing  
**SHADOW DIAGRAMS: 2.00pm-2.45pm  
 (Summer)**

Project No.	1825	drawing No.	SD.220	revision	A
Issue	28/10/21	Scale	1:500	Drawn	XX
Checked	GO	Drawn	XX	Checked	GO


File Path:  
 Programs/Server Files/04\_CAD/CAD/Current projects/1825-30-62 Barcom Avenue, Darlinghurst/1825-Shadow Diagrams.dwg

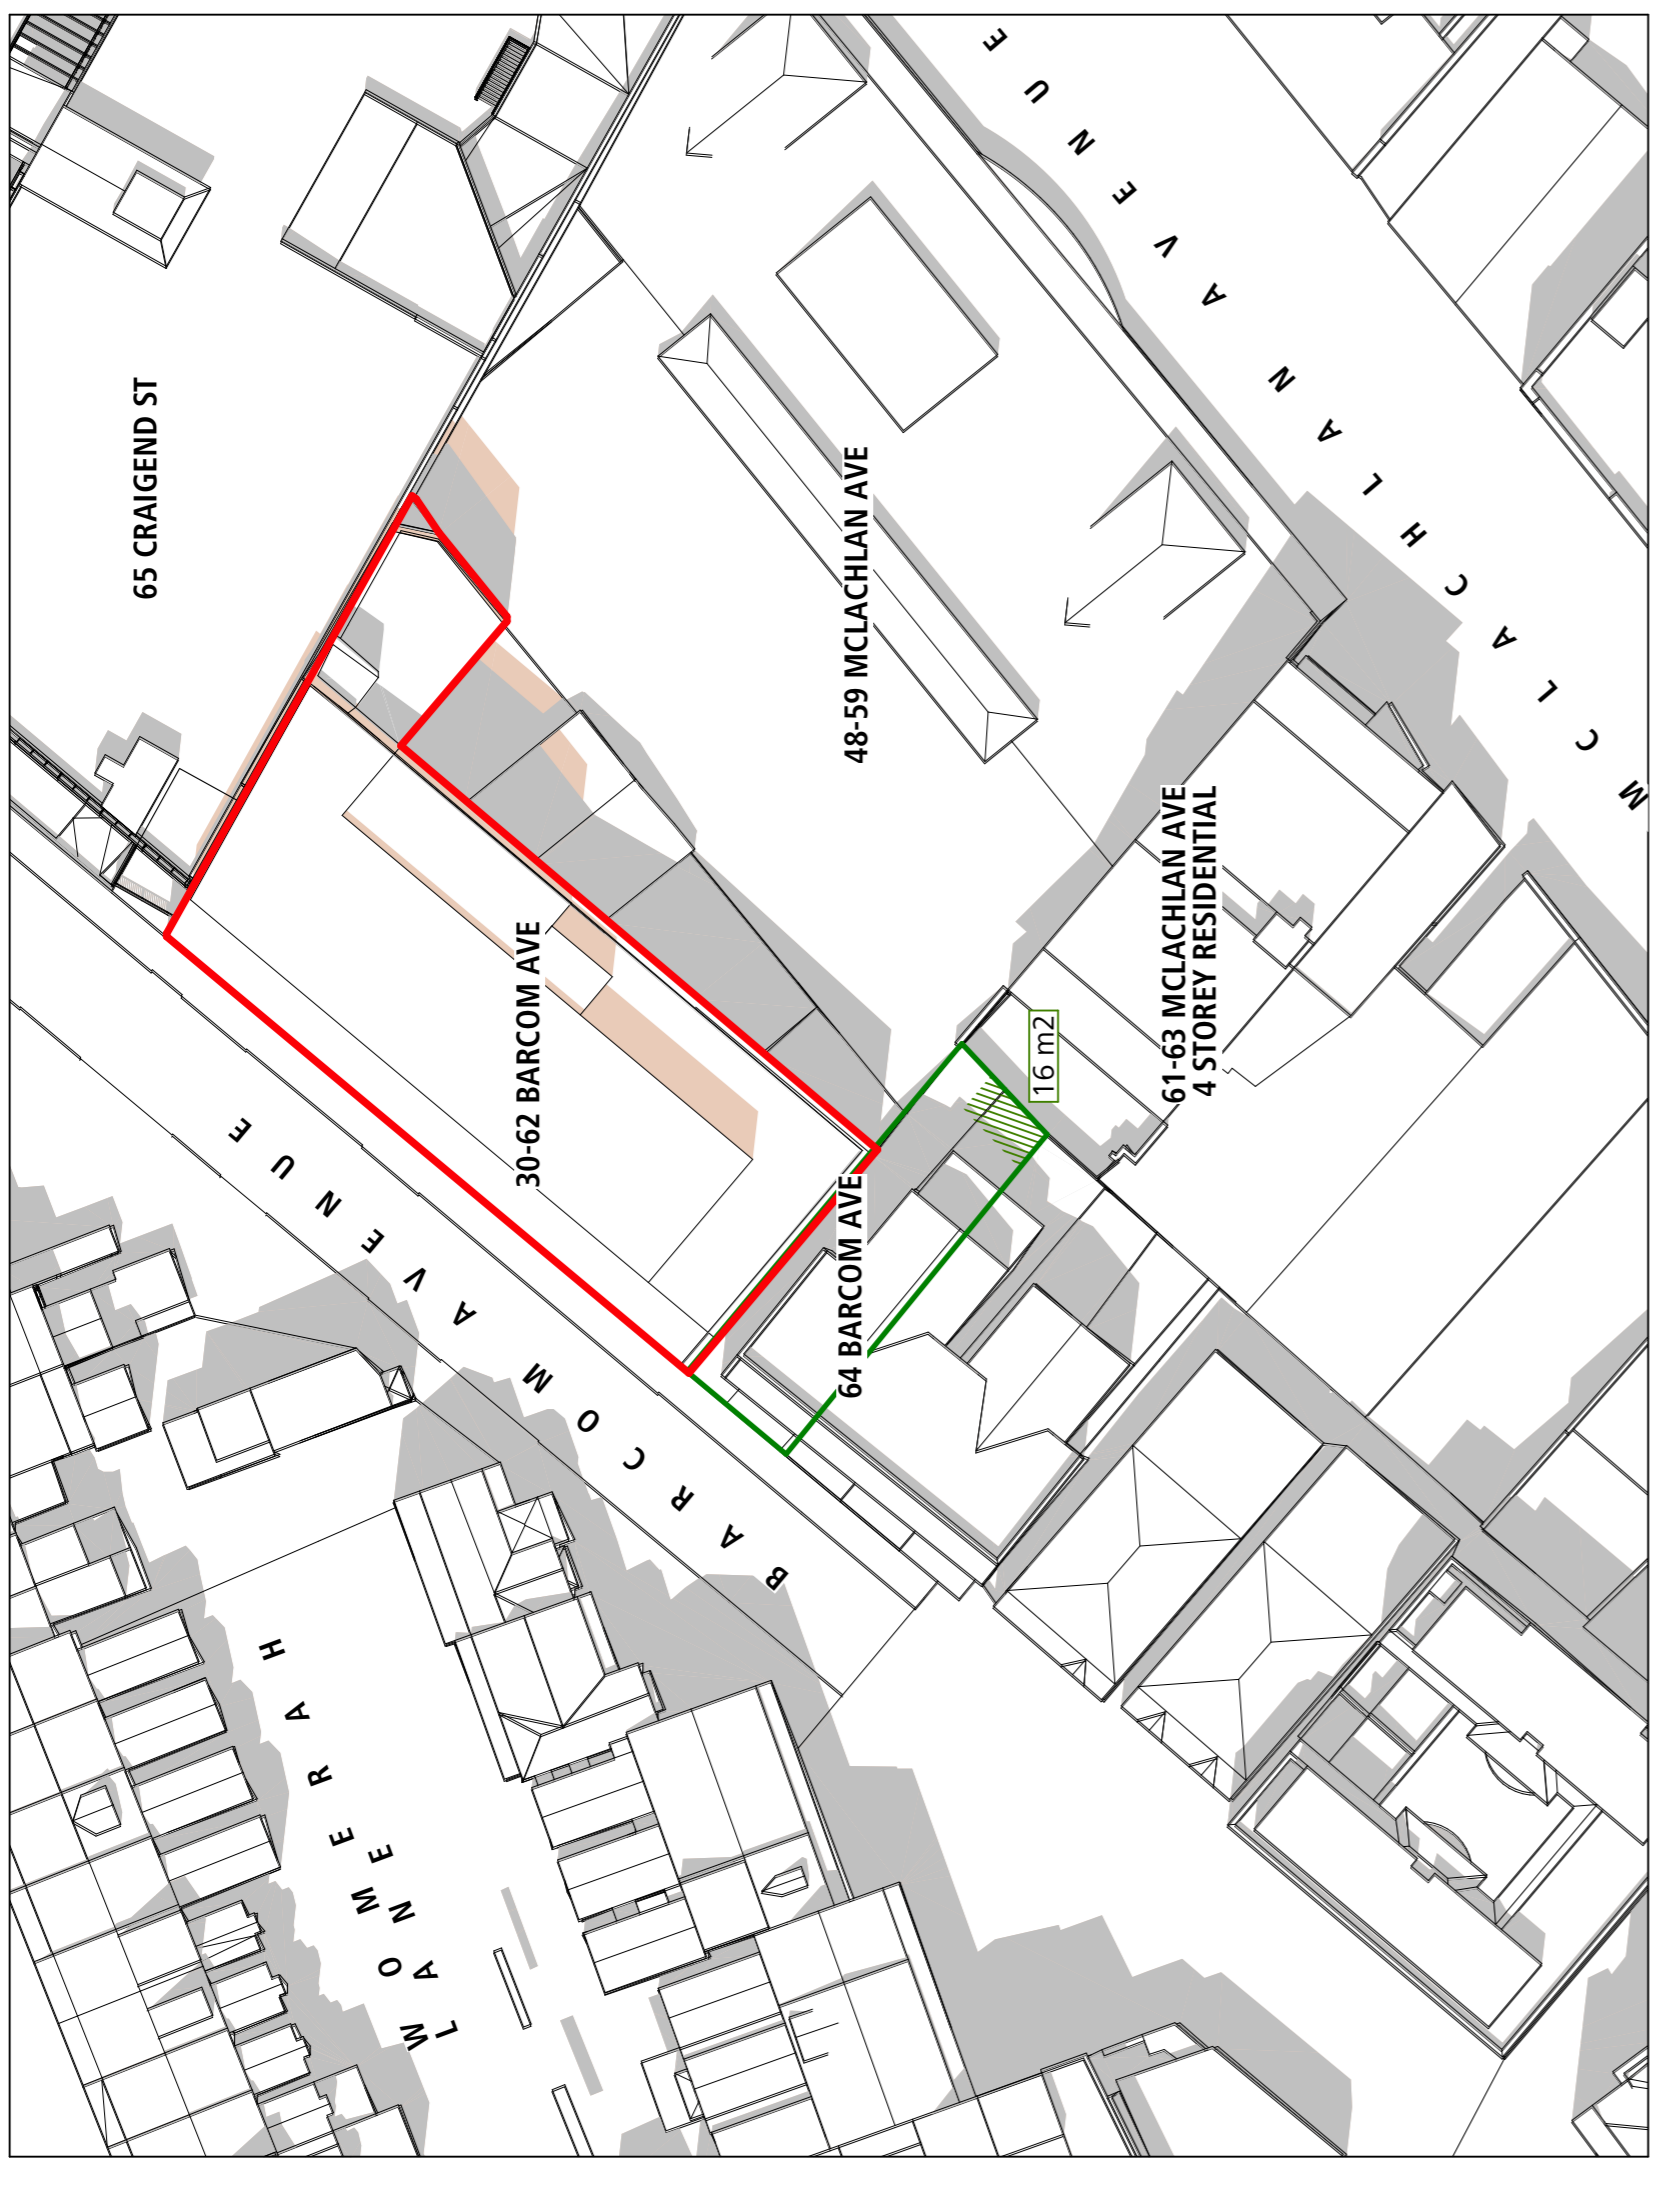


03 -21 DEC 2:30PM-Existing/AP Proposal  
 SCALE 1:500@A1

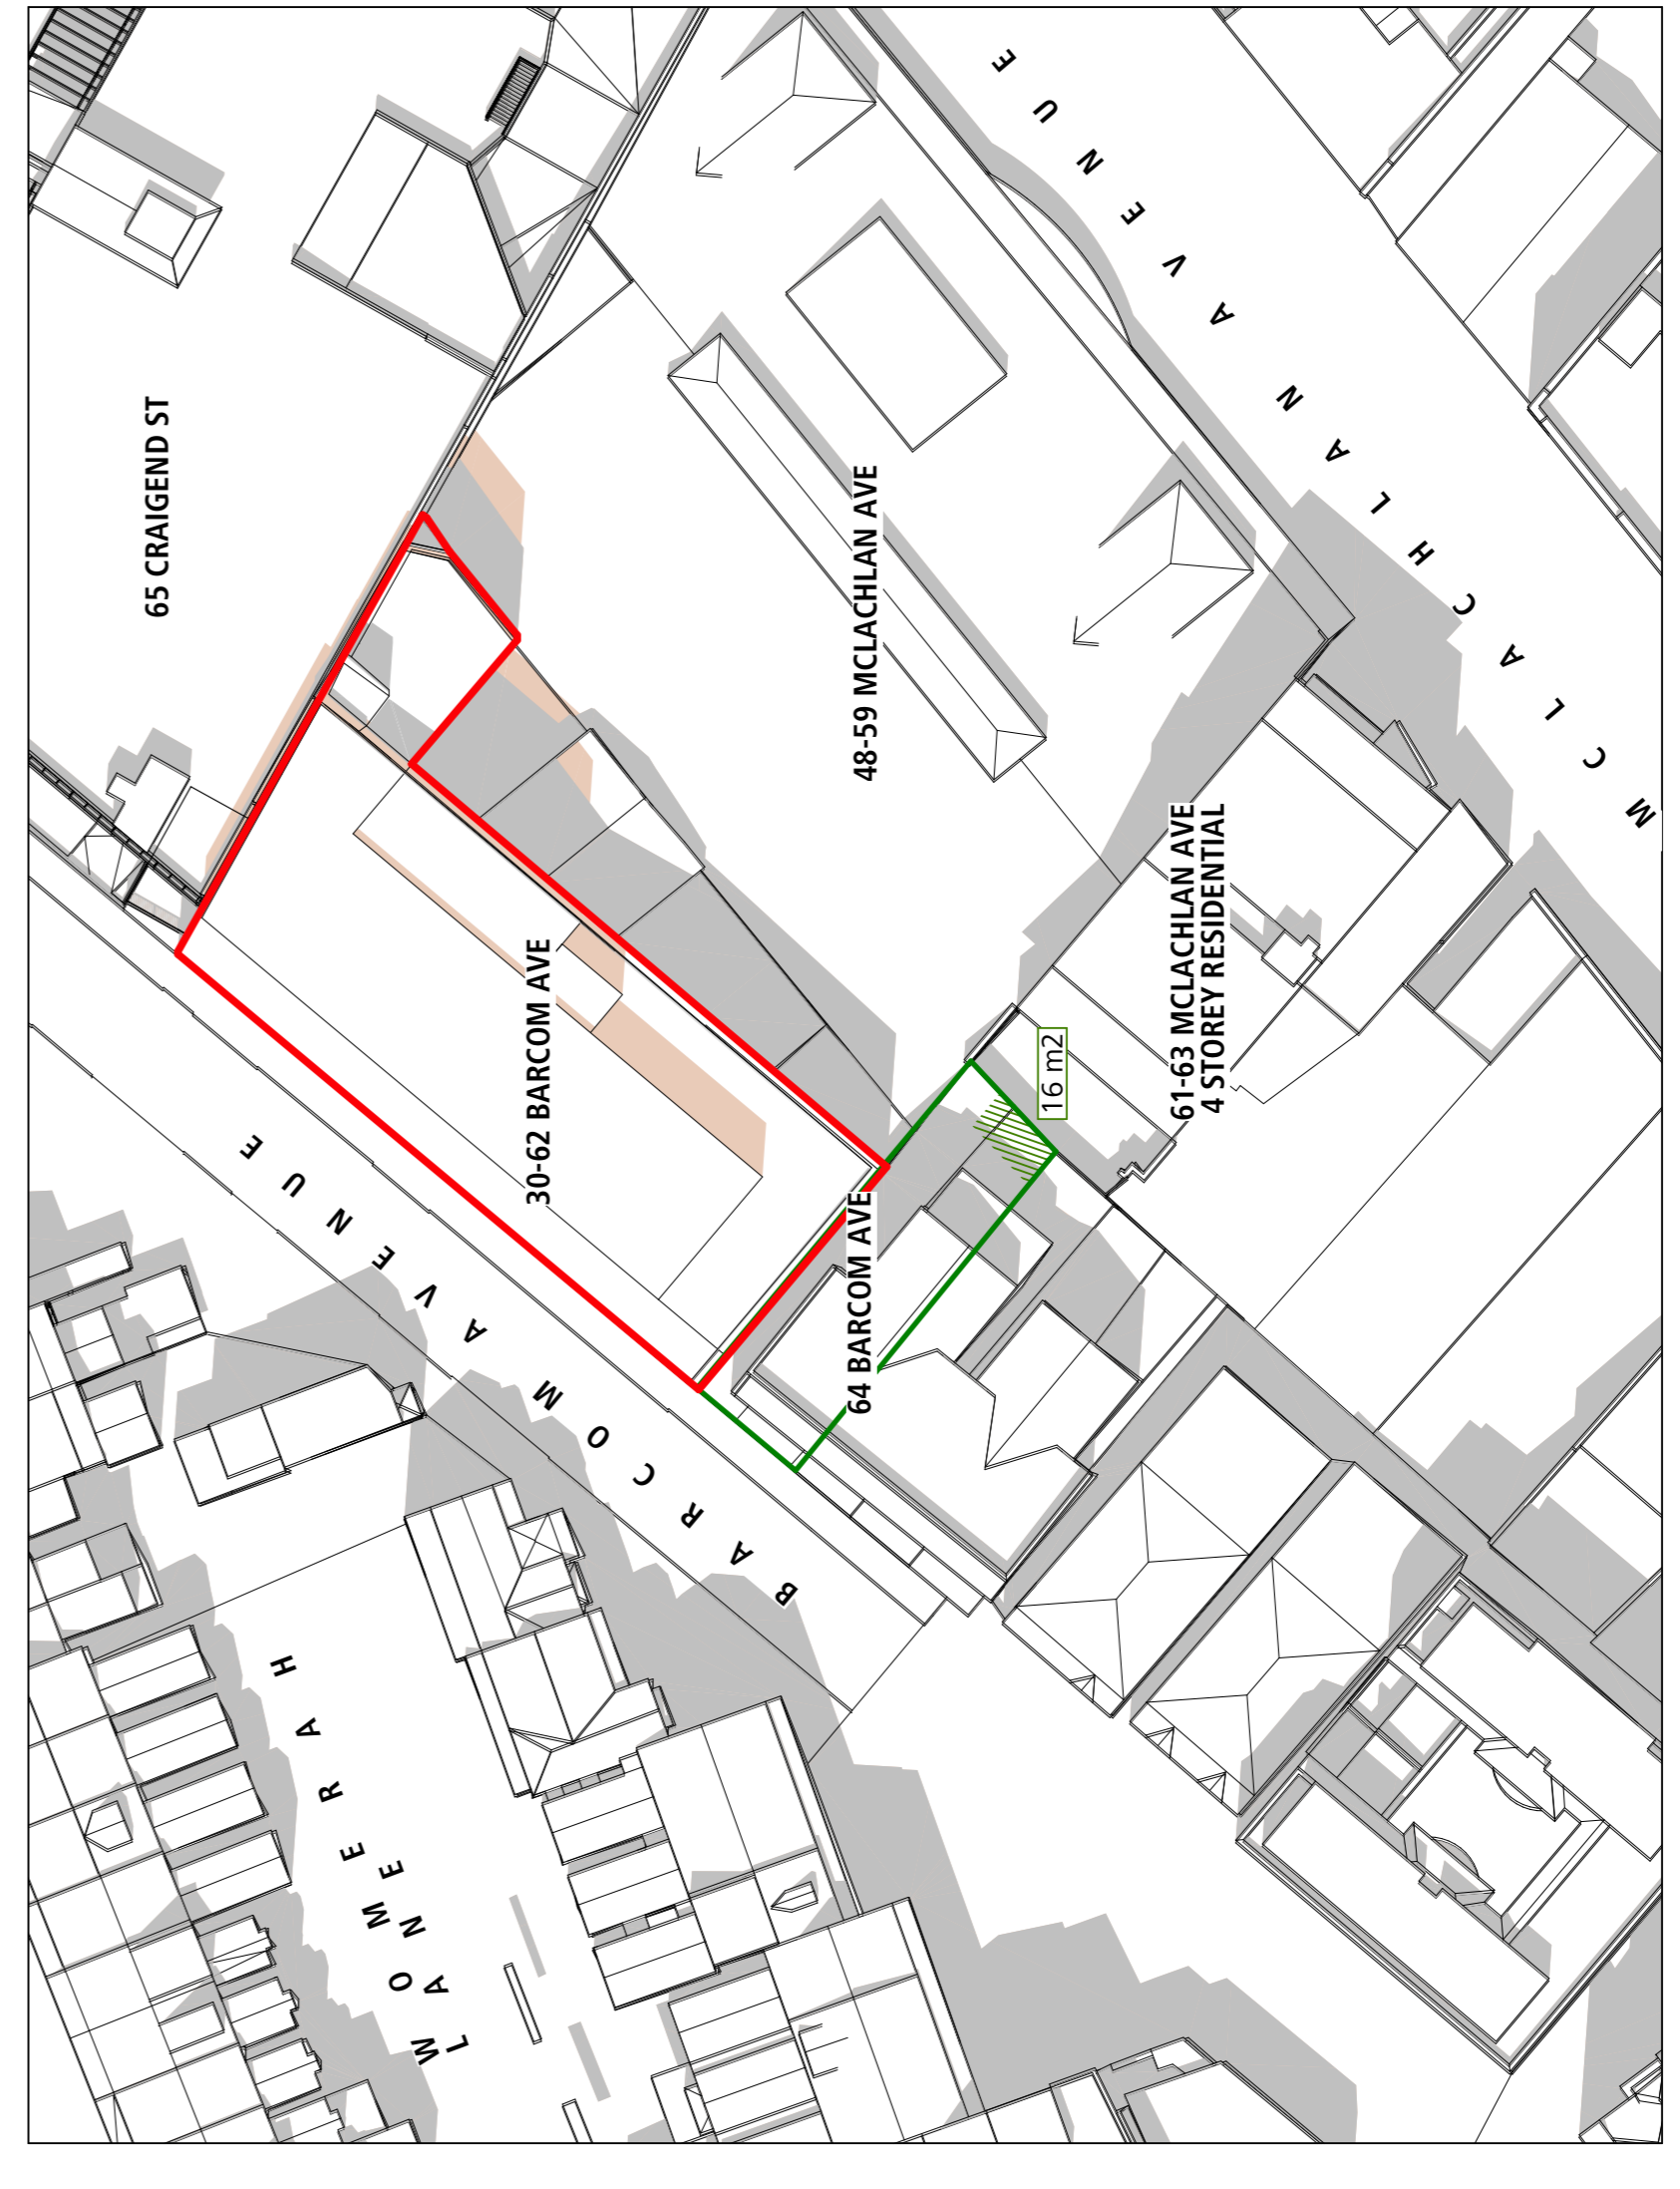

04 -21 DEC 2:45PM-Existing/AP Proposal  
 SCALE 1:500@A1

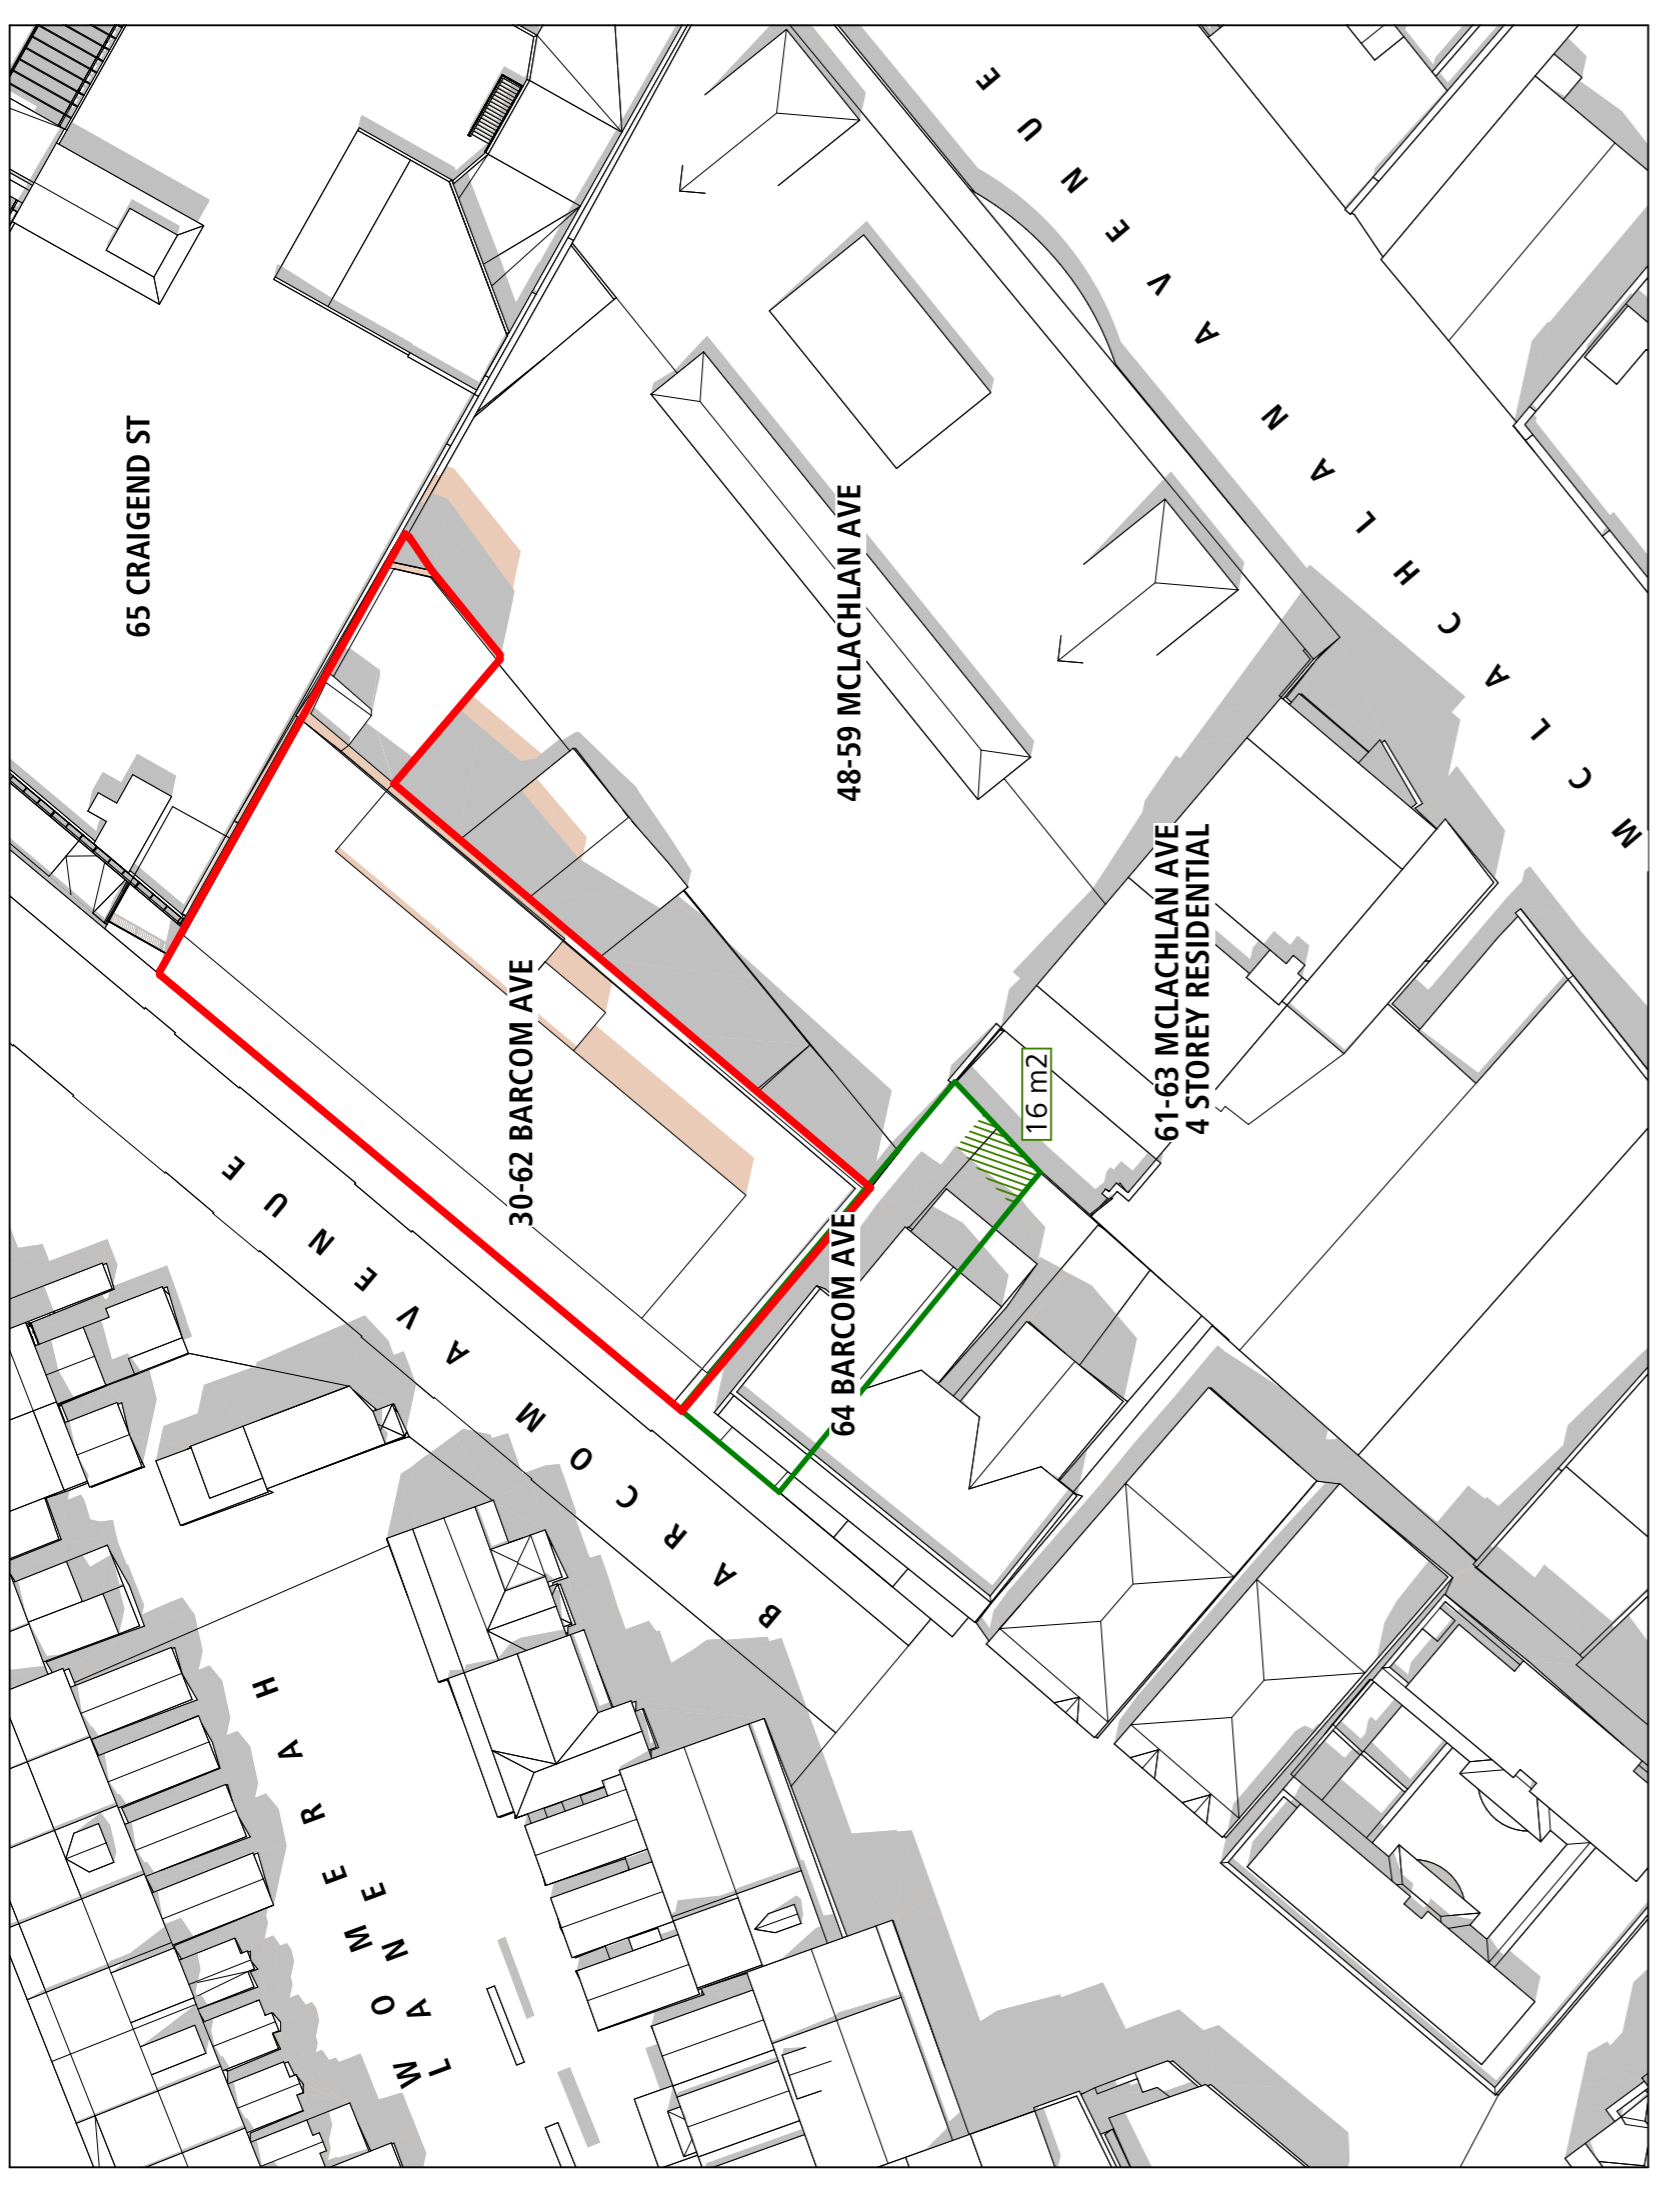

01 -21 DEC 2:00PM-Existing/AP Proposal  
 SCALE 1:500@A1

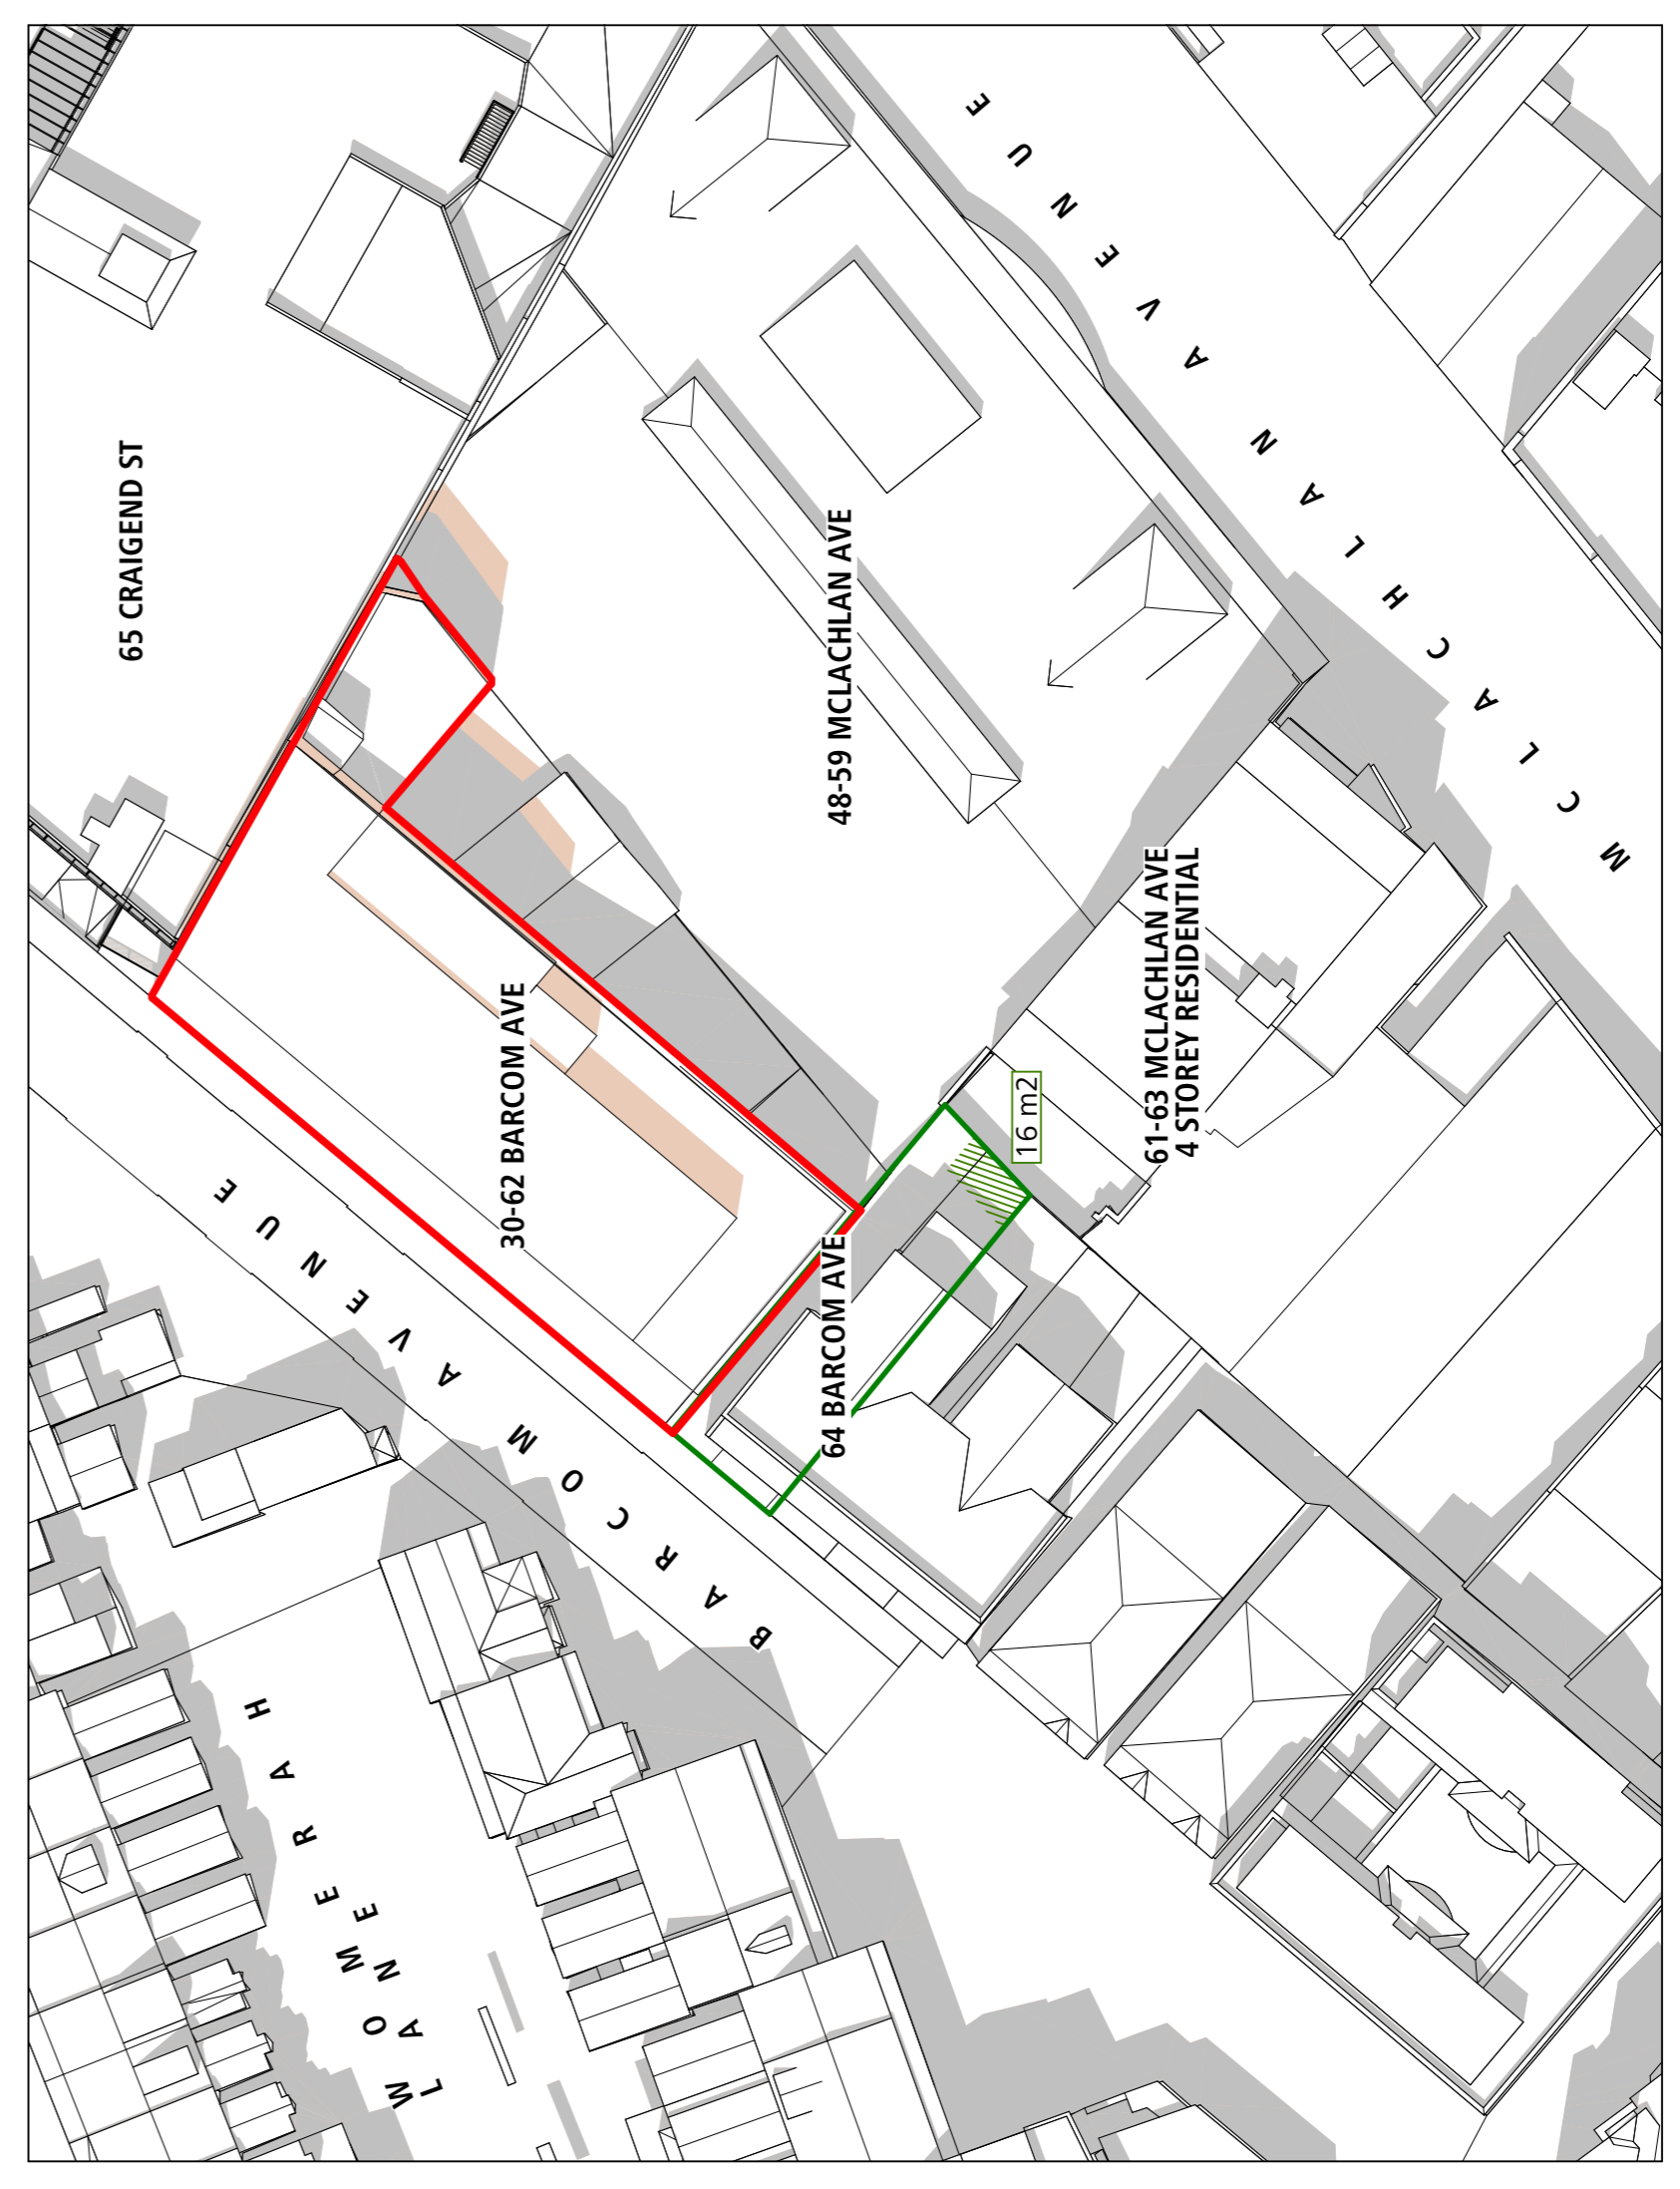

02 -21 DEC 2:15PM-Existing/AP Proposal  
 SCALE 1:500@A1












The contractor shall confirm on site existing dimensions and conditions before commencement of works. All discrepancies should be reported to the Architectural Projects Pty. Ltd. immediately.  
 Architectural Projects Pty. Ltd. does not accept responsibility for the dimensional accuracy of any data contained in CAD or other attachments, as it may be based on third party origin information. All information should be verified in writing.

This drawing has been prepared in conjunction with the following drawings:

Structural	-
Electrical	-
Mechanical	-
Hydraulic	-
Landscape	-
Survey	-

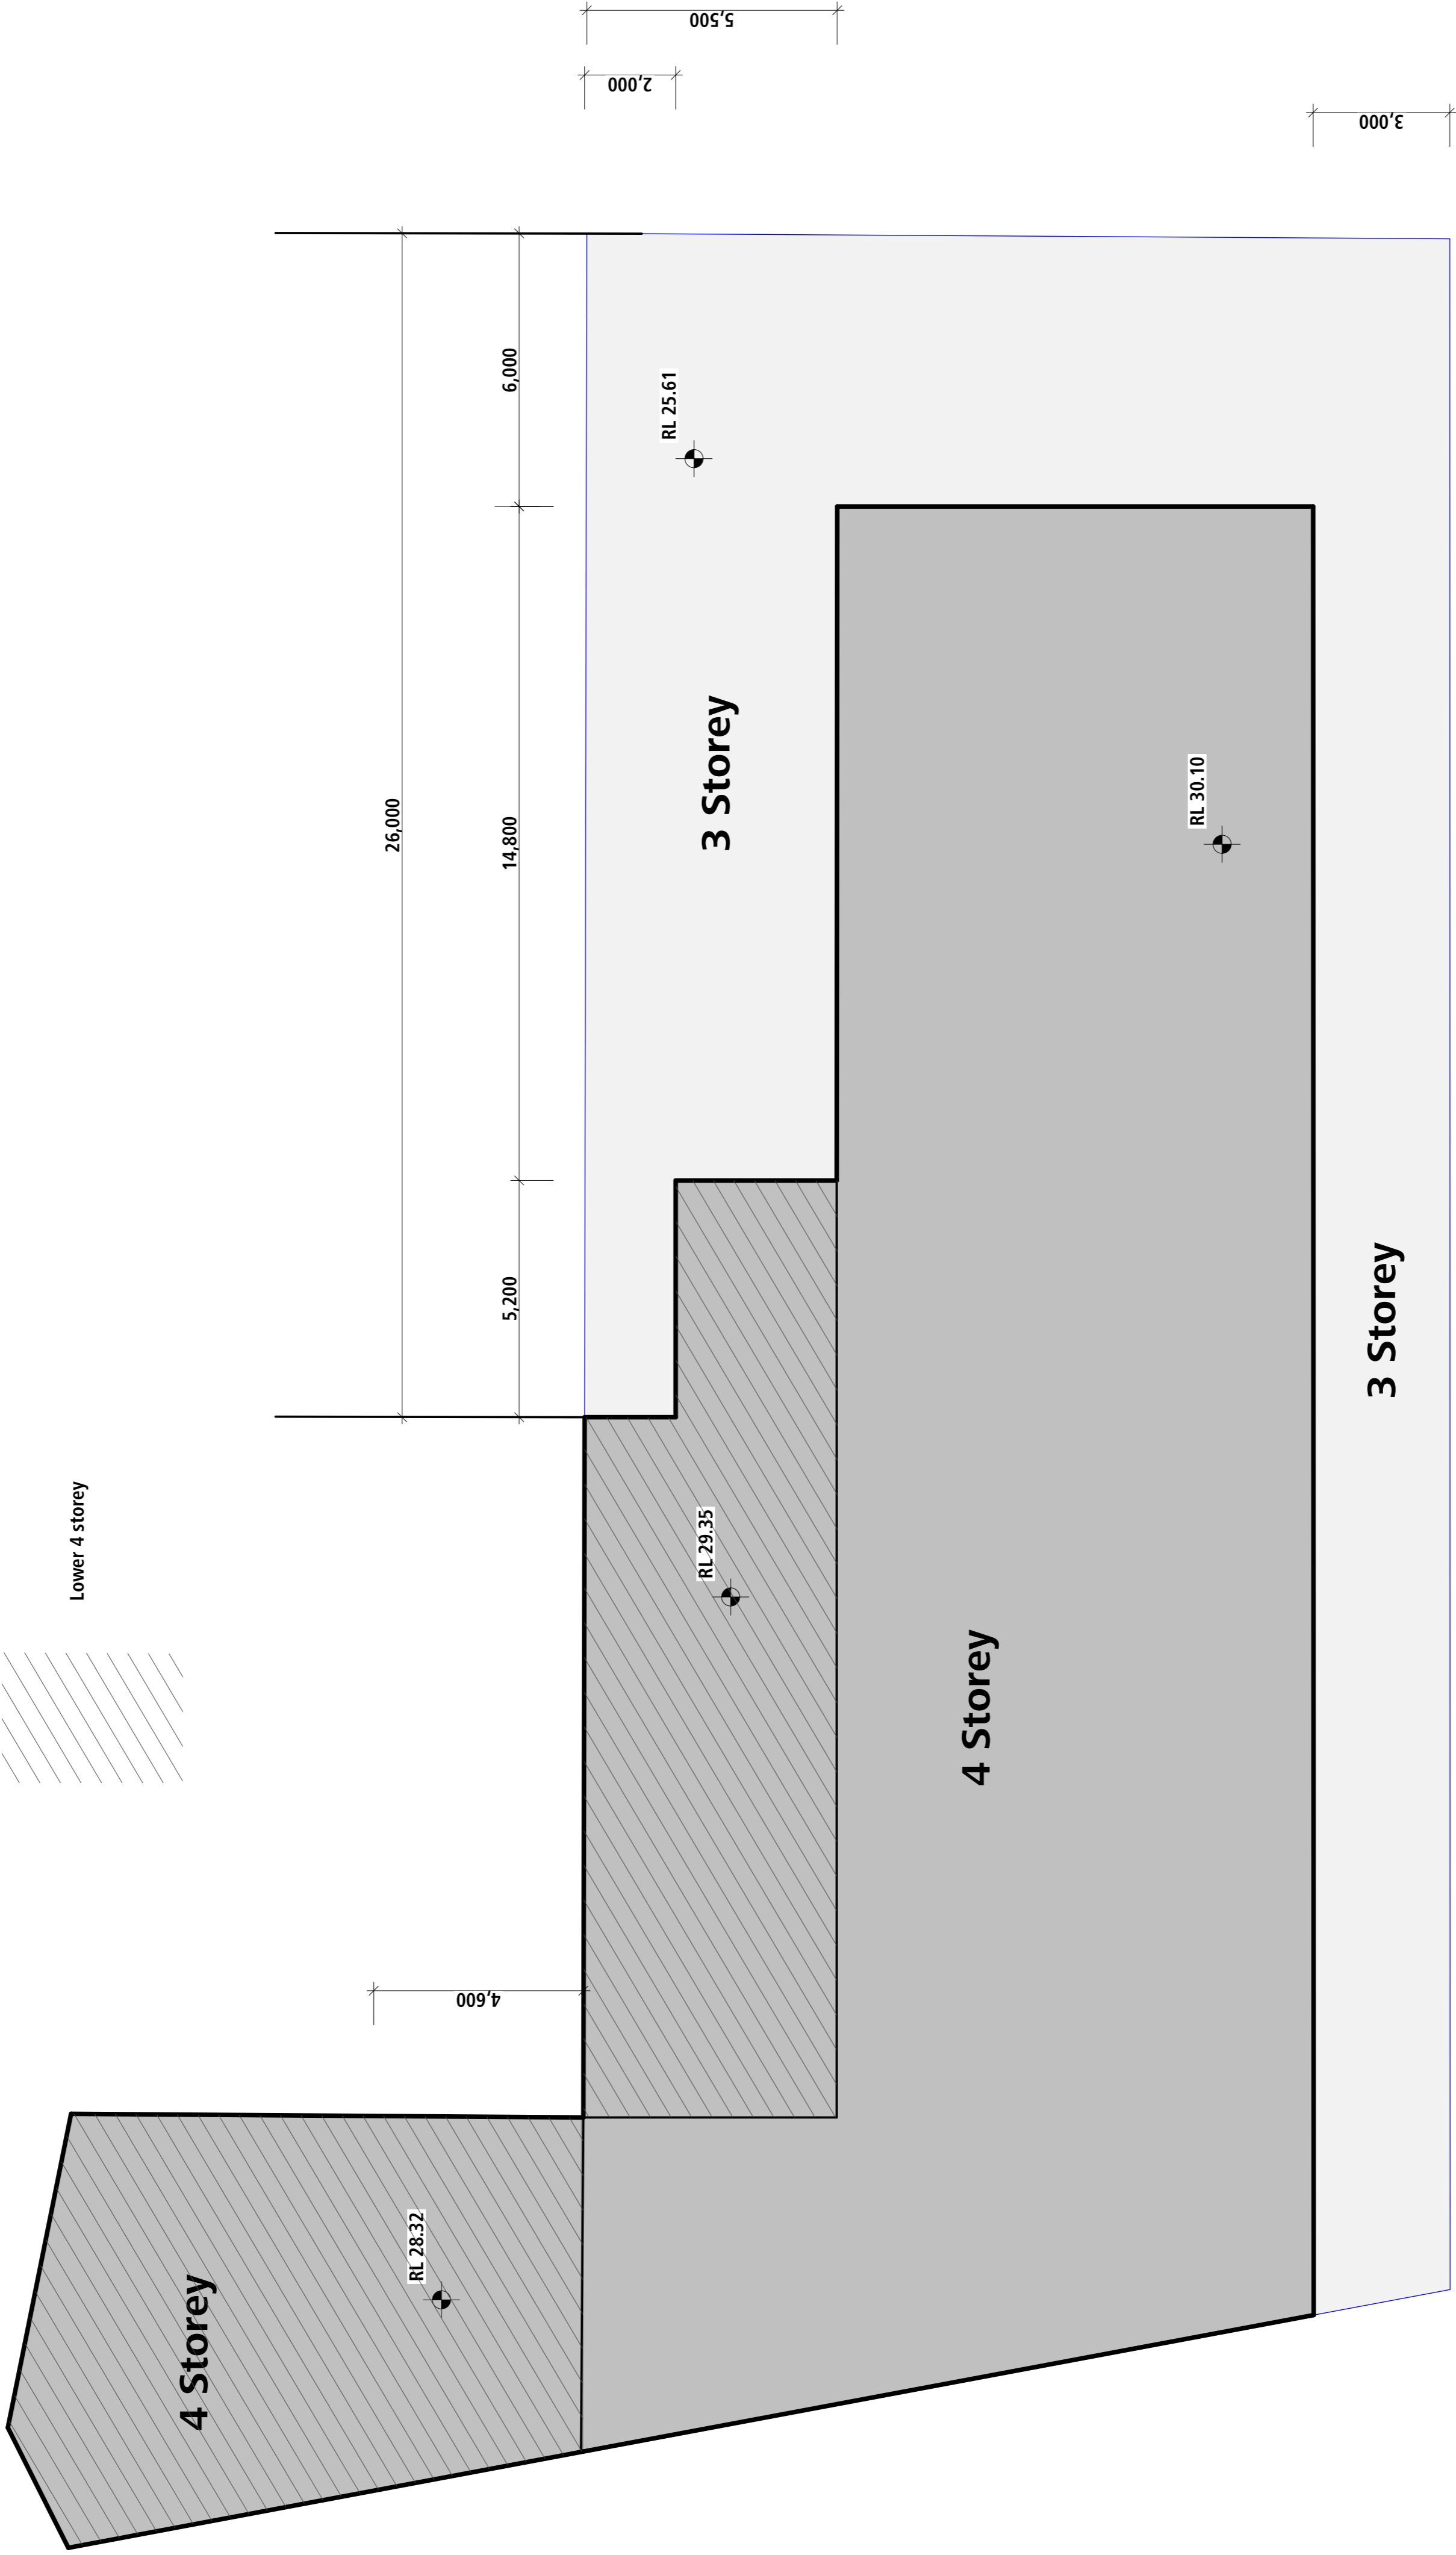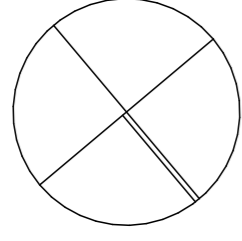

### Building Setbacks / Height in Storeys

 

Issue	PLANNING PROPOSAL	28/10/21
amendment		date



the Foundry - Studio 1 / 181 Lawson St, Darlinghurst - NSW Australia 2008  
 architectural.projects.pty.ltd.au - www.architectural.projects.pty.ltd.au  
 Phone: +61 (0)2 8303 1700 - Fax: +61(0)2 9319 1182

Project: 30-62 Barcom Ave, Darlinghurst

Proposed Co-Working Offices

#### Proposed Building Envelope

Plot Size	1000	1000	1000	1000	1000	1000	1000	1000	1000
Scale	A3	A3	A3	A3	A3	A3	A3	A3	A3
Drawn	XX	XX	XX	XX	XX	XX	XX	XX	XX
Checked	GO	GO	GO	GO	GO	GO	GO	GO	GO

1825 SD.222 A



