


Attachment B

Selected Drawings

SYDNEY SAUNA

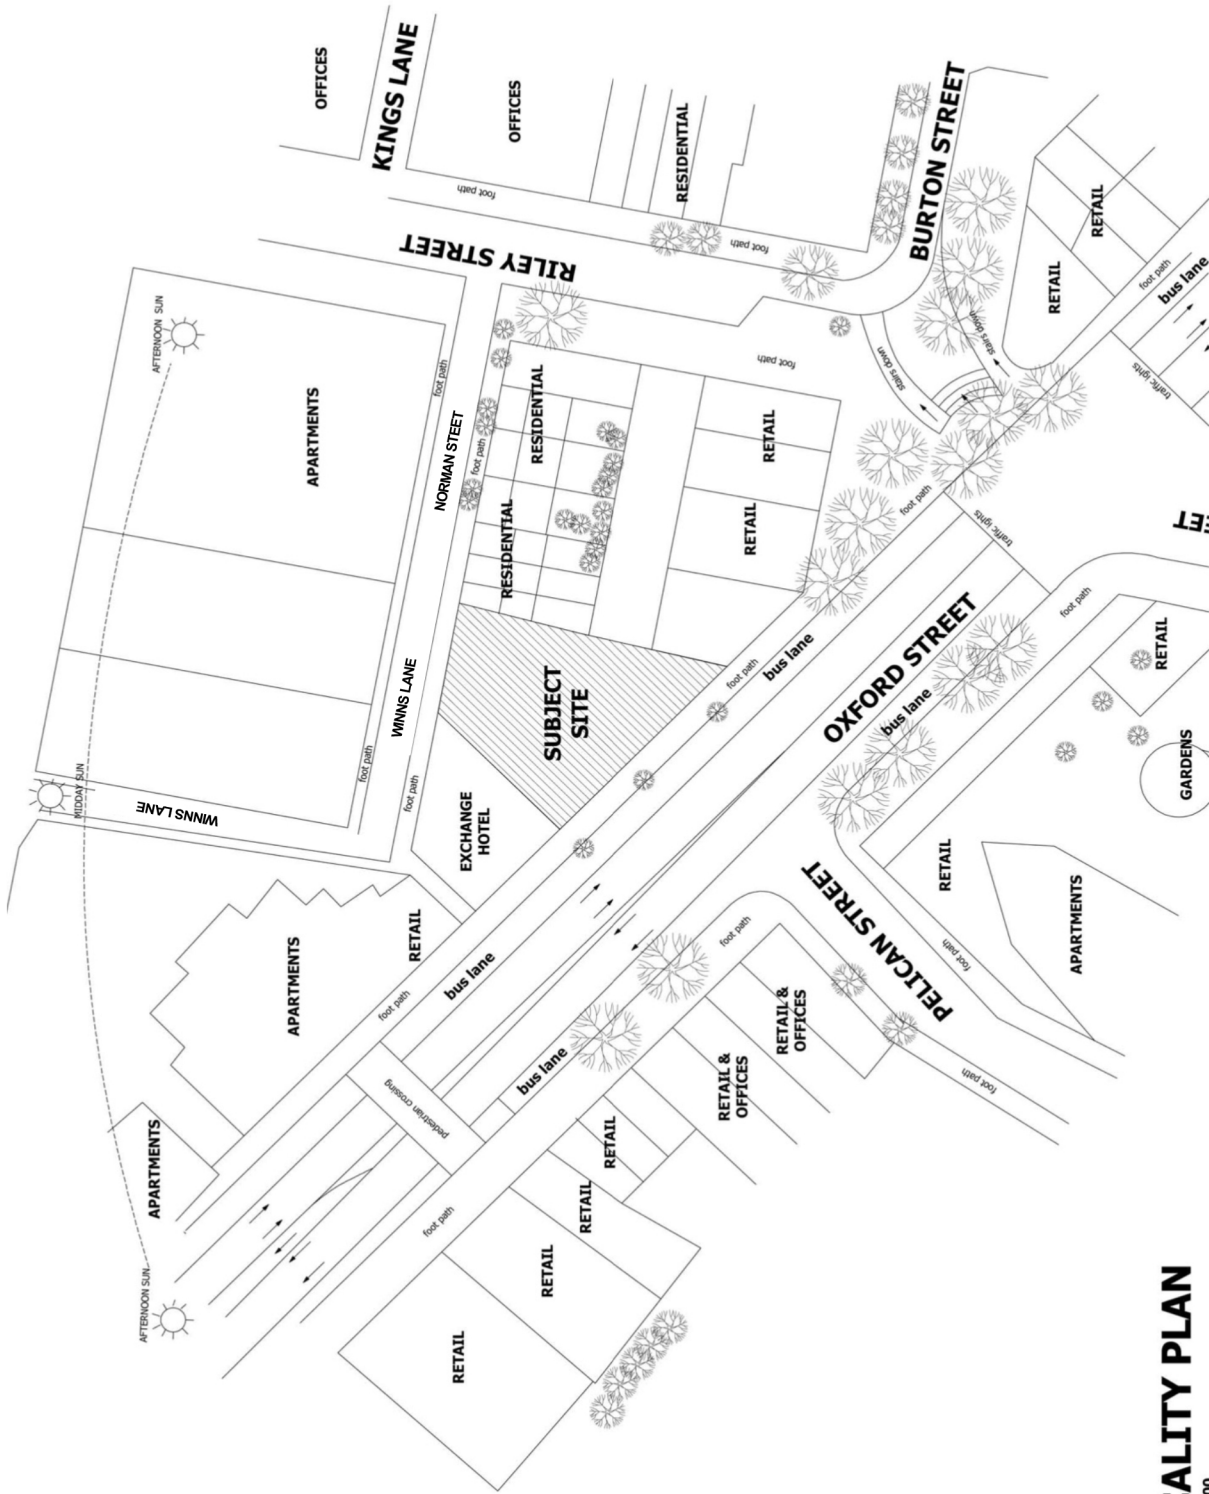

LOCALITY PLAN
SCALE 1:500

Town Planning Group Pty Ltd
ABN 97 168 351 406

Level 24, 570 Bourke Street
MELBOURNE VIC 3000
Australia

+61 3 8658 5977

info@townplanninggroup.com.au
www.townplanninggroup.com.au

DRAWING TITLE
LOCALITY PLAN

PROJECT
SYDNEY SAUNA EXTENSION

AT: 38-46 OXFORD STREET,
DARLINGHURST NSW 2010
CLIENT: SYDNEY SAUNA

DATE 04/08/2021

PLAN A01

SYDNEY SAUNA



subject site

west aerial view



subject site

north aerial view



subject site

south aerial view



AERIAL VIEW



primary entrance

subject site

view from Oxford Street
(streetscape)



subject site

view from Norman Street

Town Planning Group Pty Ltd
ABN 97 168 351 406

Level 24, 570 Bourke Street
MELBOURNE VIC 3000
Australia

+61 3 8658 5977

info@townplanninggroup.com.au
www.townplanninggroup.com.au

DRAWING TITLE
AERIAL & SITE PLAN

PROJECT
SYDNEY SAUNA EXTENSION

AT: 38-46 OXFORD STREET,
DARLINGHURST NSW 2010
CLIENT: SYDNEY SAUNA

DATE 04/08/2021



Town Planning Group Ltd
ABN 97 168 351 406

Level 24, 570 Bourke Street
MELBOURNE VIC 3000
Australia

+61 3 8658 5977

info@townplanninggroup.com.au
www.townplanninggroup.com.au

DRAWING TITLE
EXISTING CONDITIONS - LOT 7

PROJECT
SYDNEY SAUNA EXTENSION



AT: 38-46 OXFORD STREET
DARLINGHURST NSW 2010
CLIENT: SYDNEY SAUNA

DATE 04/08/2021

PLAN A03

Sydney Sauna - Existing conditions - LOT 7
LOT 4, 6 & 7 / 38-46 OXFORD STREET, DARLINGHURST NSW 2010
SCALE: 1:100

SYDNEY SAUNA

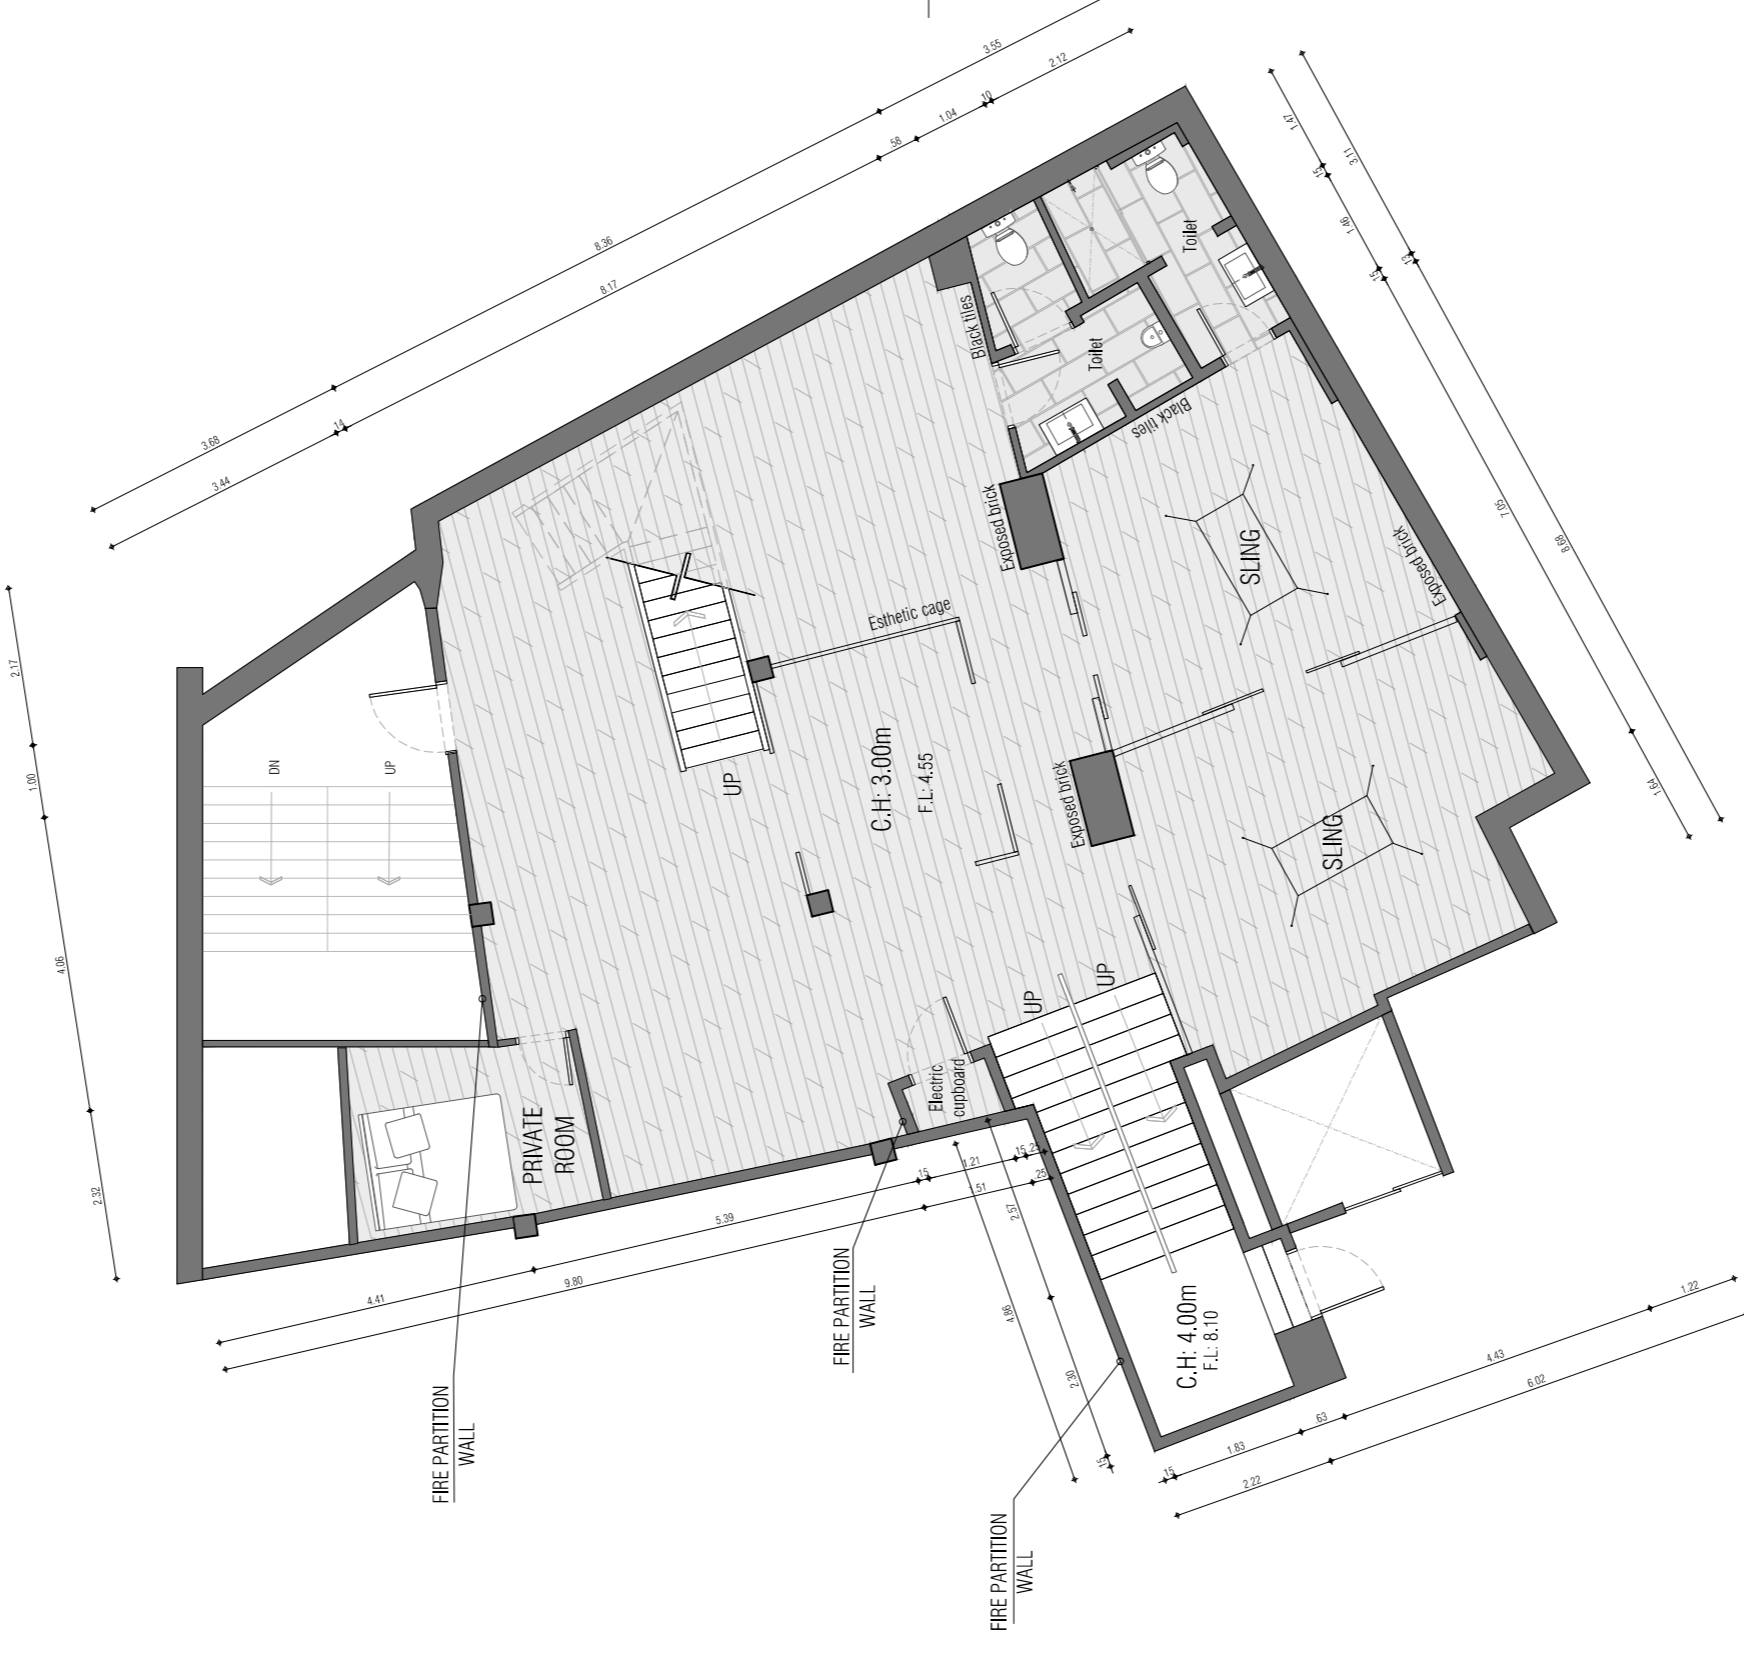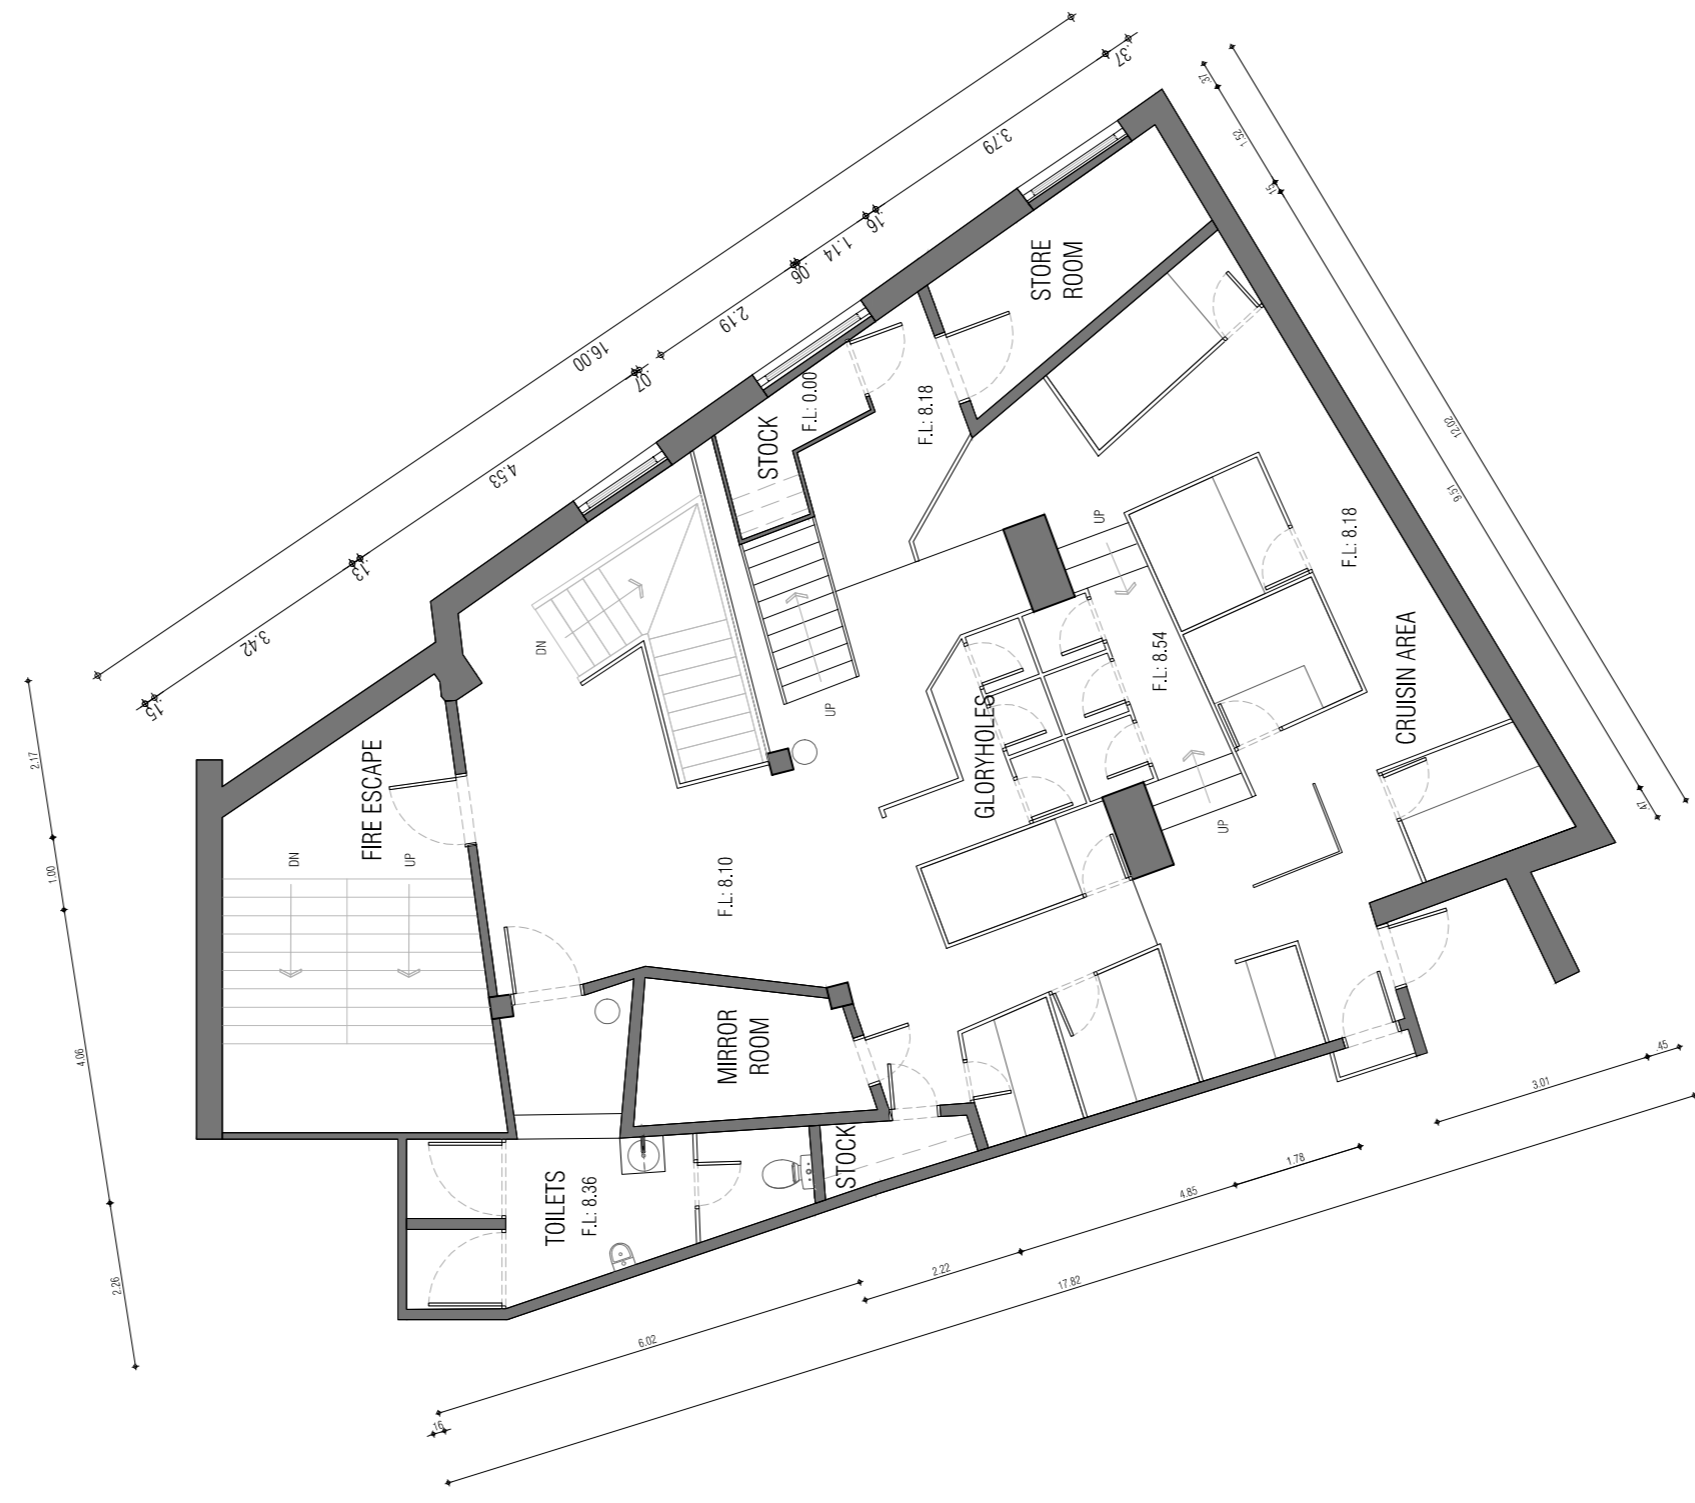

Town Planning Group Ltd
ABN 97 168 351 406

Level 24, 570 Bourke Street
MELBOURNE VIC 3000
Australia

+ 61 3 8658 5977

info@townplanninggroup.com.au
www.townplanninggroup.com.au

DRAWING TITLE
EXISTING CONDITIONS - LOT 6
PROPOSED CONDITIONS - LOT 4B


PROJECT
SYDNEY SAUNA EXTENSION

AT: 38-46 OXFORD STREET
DARLINGHURST NSW 2010
CLIENT: SYDNEY SAUNA

DATE 04/08/2021

PLAN A04

Sydney Sauna - Existing conditions - LOT 6 & Proposed condition LOT 4B
LOT 4, 6 & 7 / 38-46 OXFORD STREET, DARLINGHURST NSW 2010
SCALE: 1:100

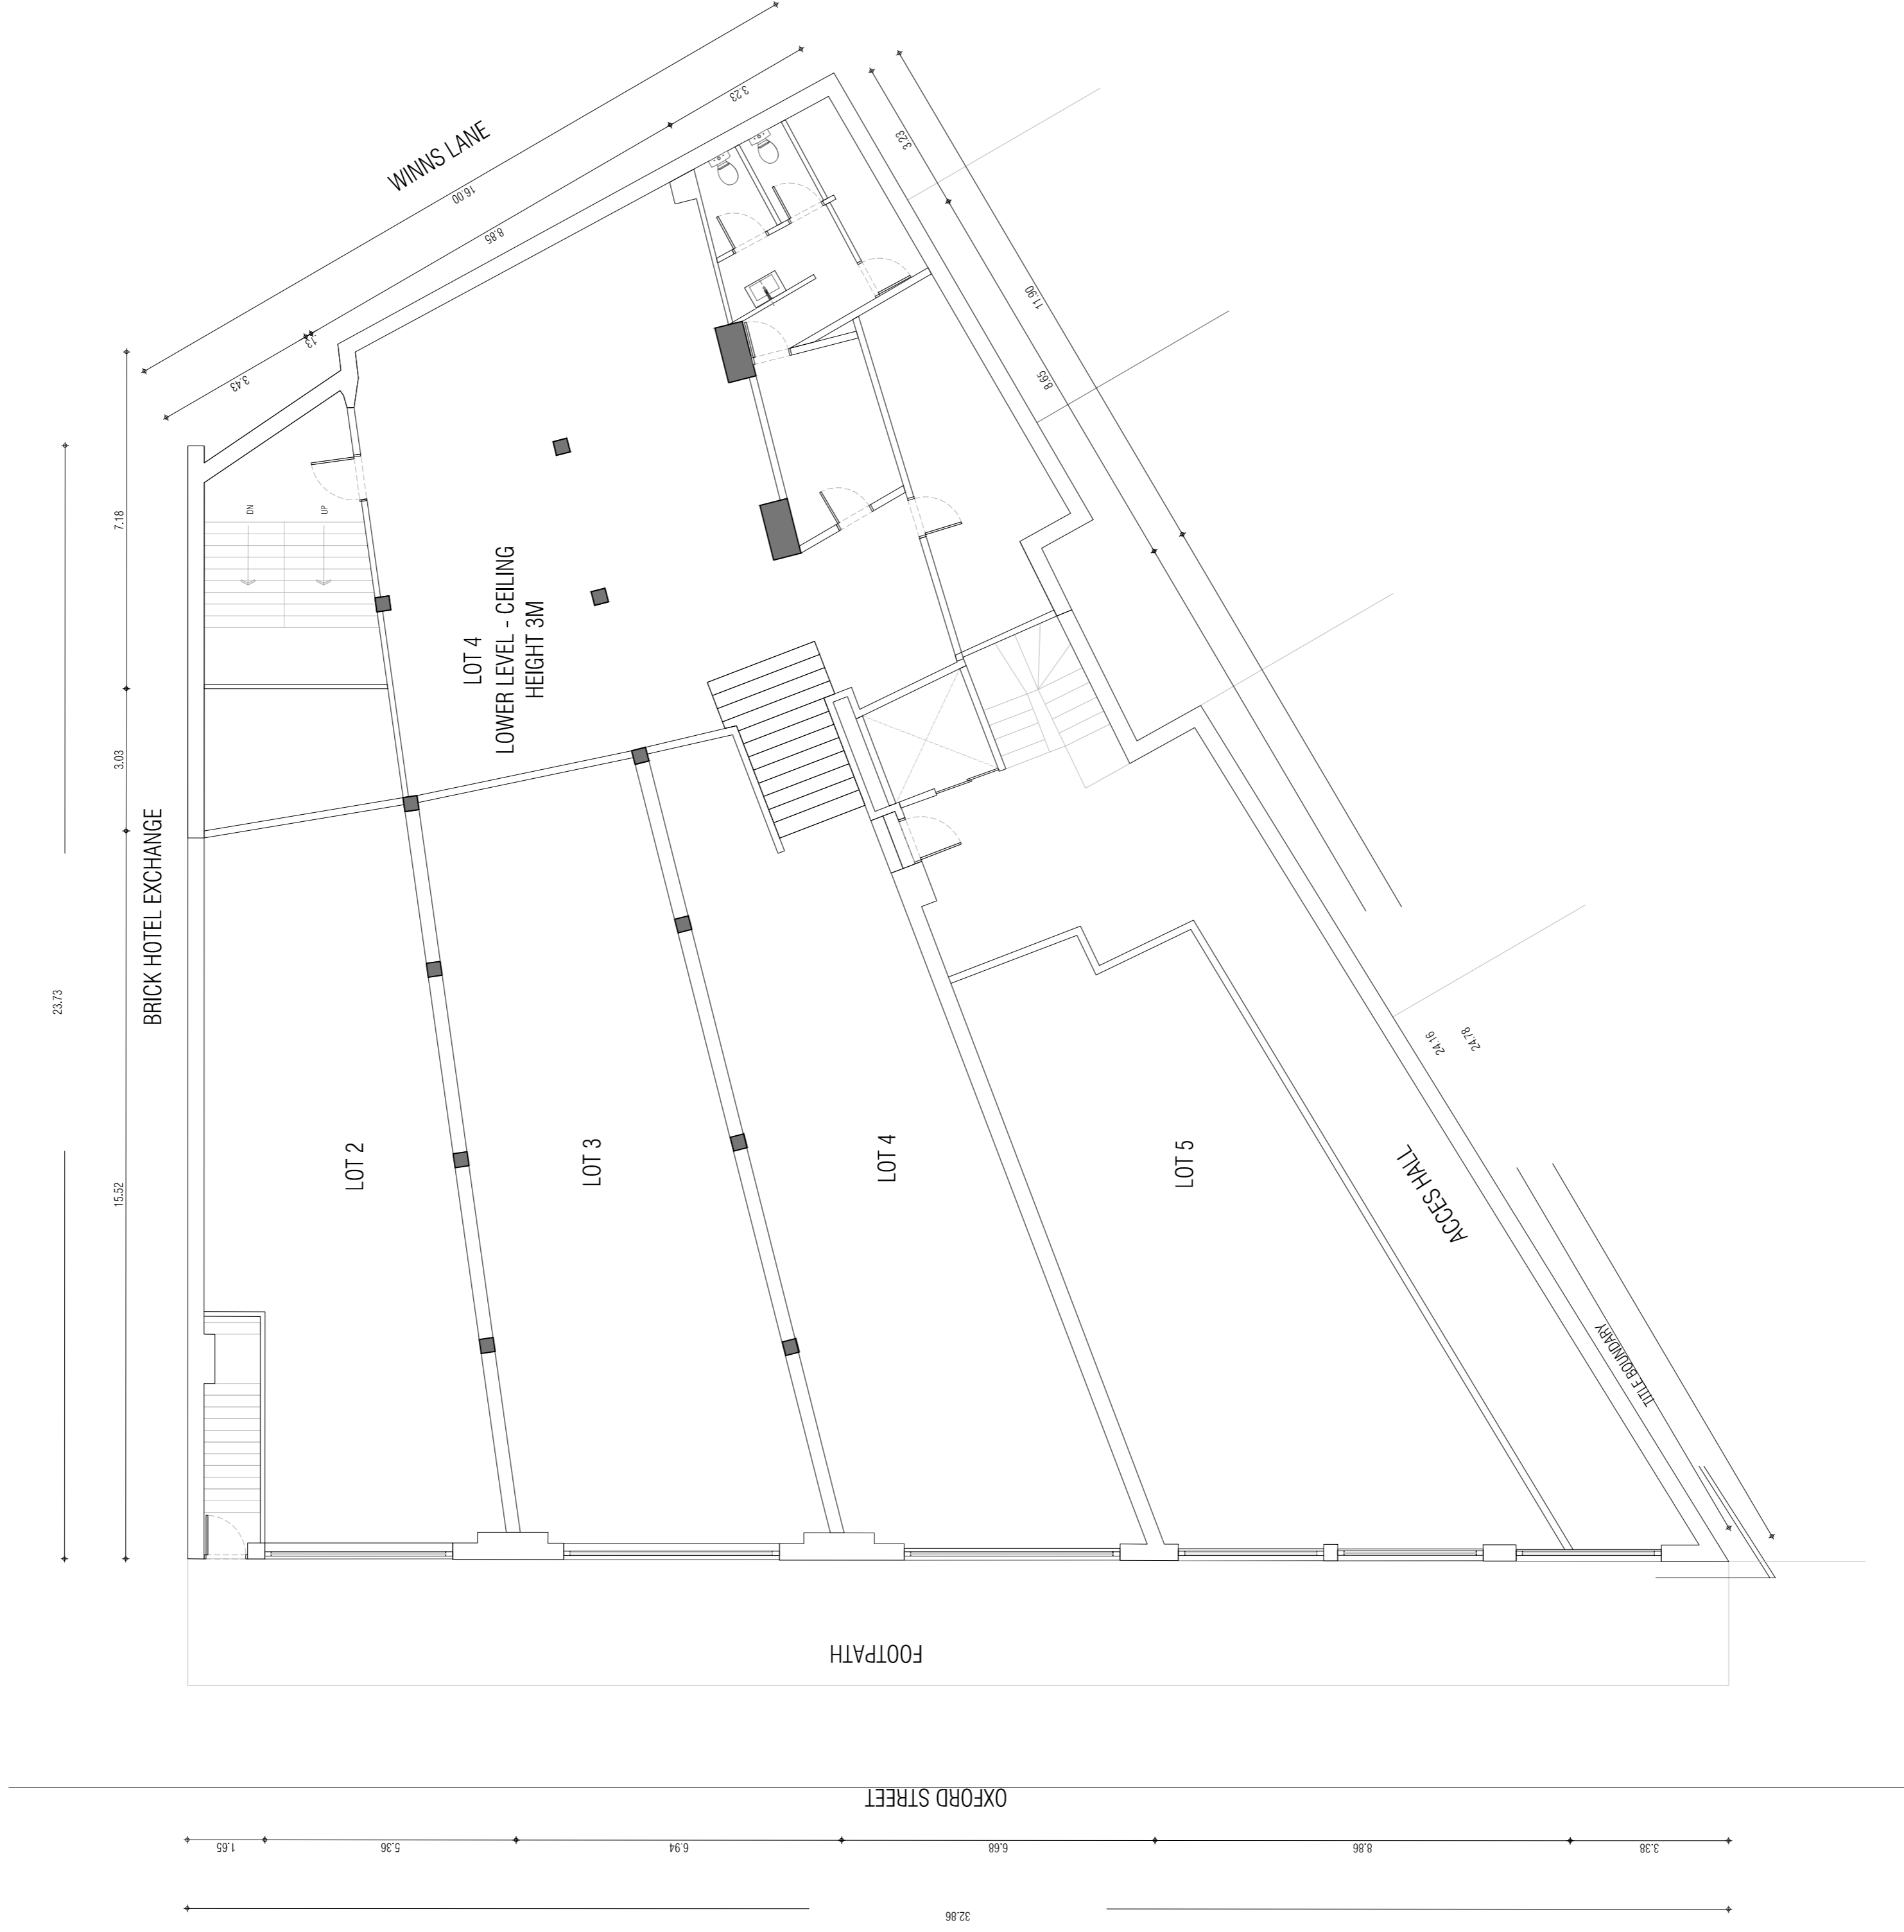

Town Planning Group Ltd
ABN 97 168 351 406

Level 24, 570 Bourke Street
MELBOURNE VIC 3000
Australia

+61 3 8658 5977

info@townplanninggroup.com.au
www.townplanninggroup.com.au

DRAWING TITLE
EXISTING CONDITIONS - LOT 4

PROJECT
SYDNEY SAUNA EXTENSION

AT: 38-46 OXFORD STREET
DARLINGHURST NSW 2010
CLIENT: SYDNEY SAUNA

DATE 04/08/2021

PLAN A05

Sydney Sauna - Existing conditions - LOT 4
LOT 4, 6 & 7 / 38-46 OXFORD STREET, DARLINGHURST NSW 2010
SCALE: 1:100



Town Planning Group Ltd
ABN 97 168 351 406

Level 24, 570 Bourke Street
MELBOURNE VIC 3000
Australia

+61 3 8658 5977

info@townplanninggroup.com.au
www.townplanninggroup.com.au

DRAWING TITLE
DEMOLITION PLAN - LOT 4

PROJECT
SYDNEY SAUNA EXTENSION

AT: 38-46 OXFORD STREET
DARLINGHURST NSW 2010
CLIENT: SYDNEY SAUNA

DATE 04/08/2021

PLAN A06

Sydney Sauna - Demolition plan - LOT 4
LOT 4, 6 & 7 / 38-46 OXFORD STREET, DARLINGHURST NSW 2010
SCALE: 1:100



LOT 4 RENOVATIONS

Town Planning Group Ltd
ABN 97 168 351 406

Level 24, 570 Bourke Street
MELBOURNE VIC 3000
Australia

+61 3 8658 5977

info@townplanninggroup.com.au
www.townplanninggroup.com.au

DRAWING TITLE
PROPOSED PLAN - LOT 4 & LOT 4B


PROJECT
SYDNEY SAUNA EXTENSION

AT: 38-46 OXFORD STREET
DARLINGHURST NSW 2010
CLIENT: SYDNEY SAUNA

DATE 04/08/2021

PLAN A07

Sydney Sauna - Proposed plan LOT 4 & LOT 4B
LOT 4, 6 & 7 / 38-46 OXFORD STREET, DARLINGHURST NSW 2010
SCALE: 1:100

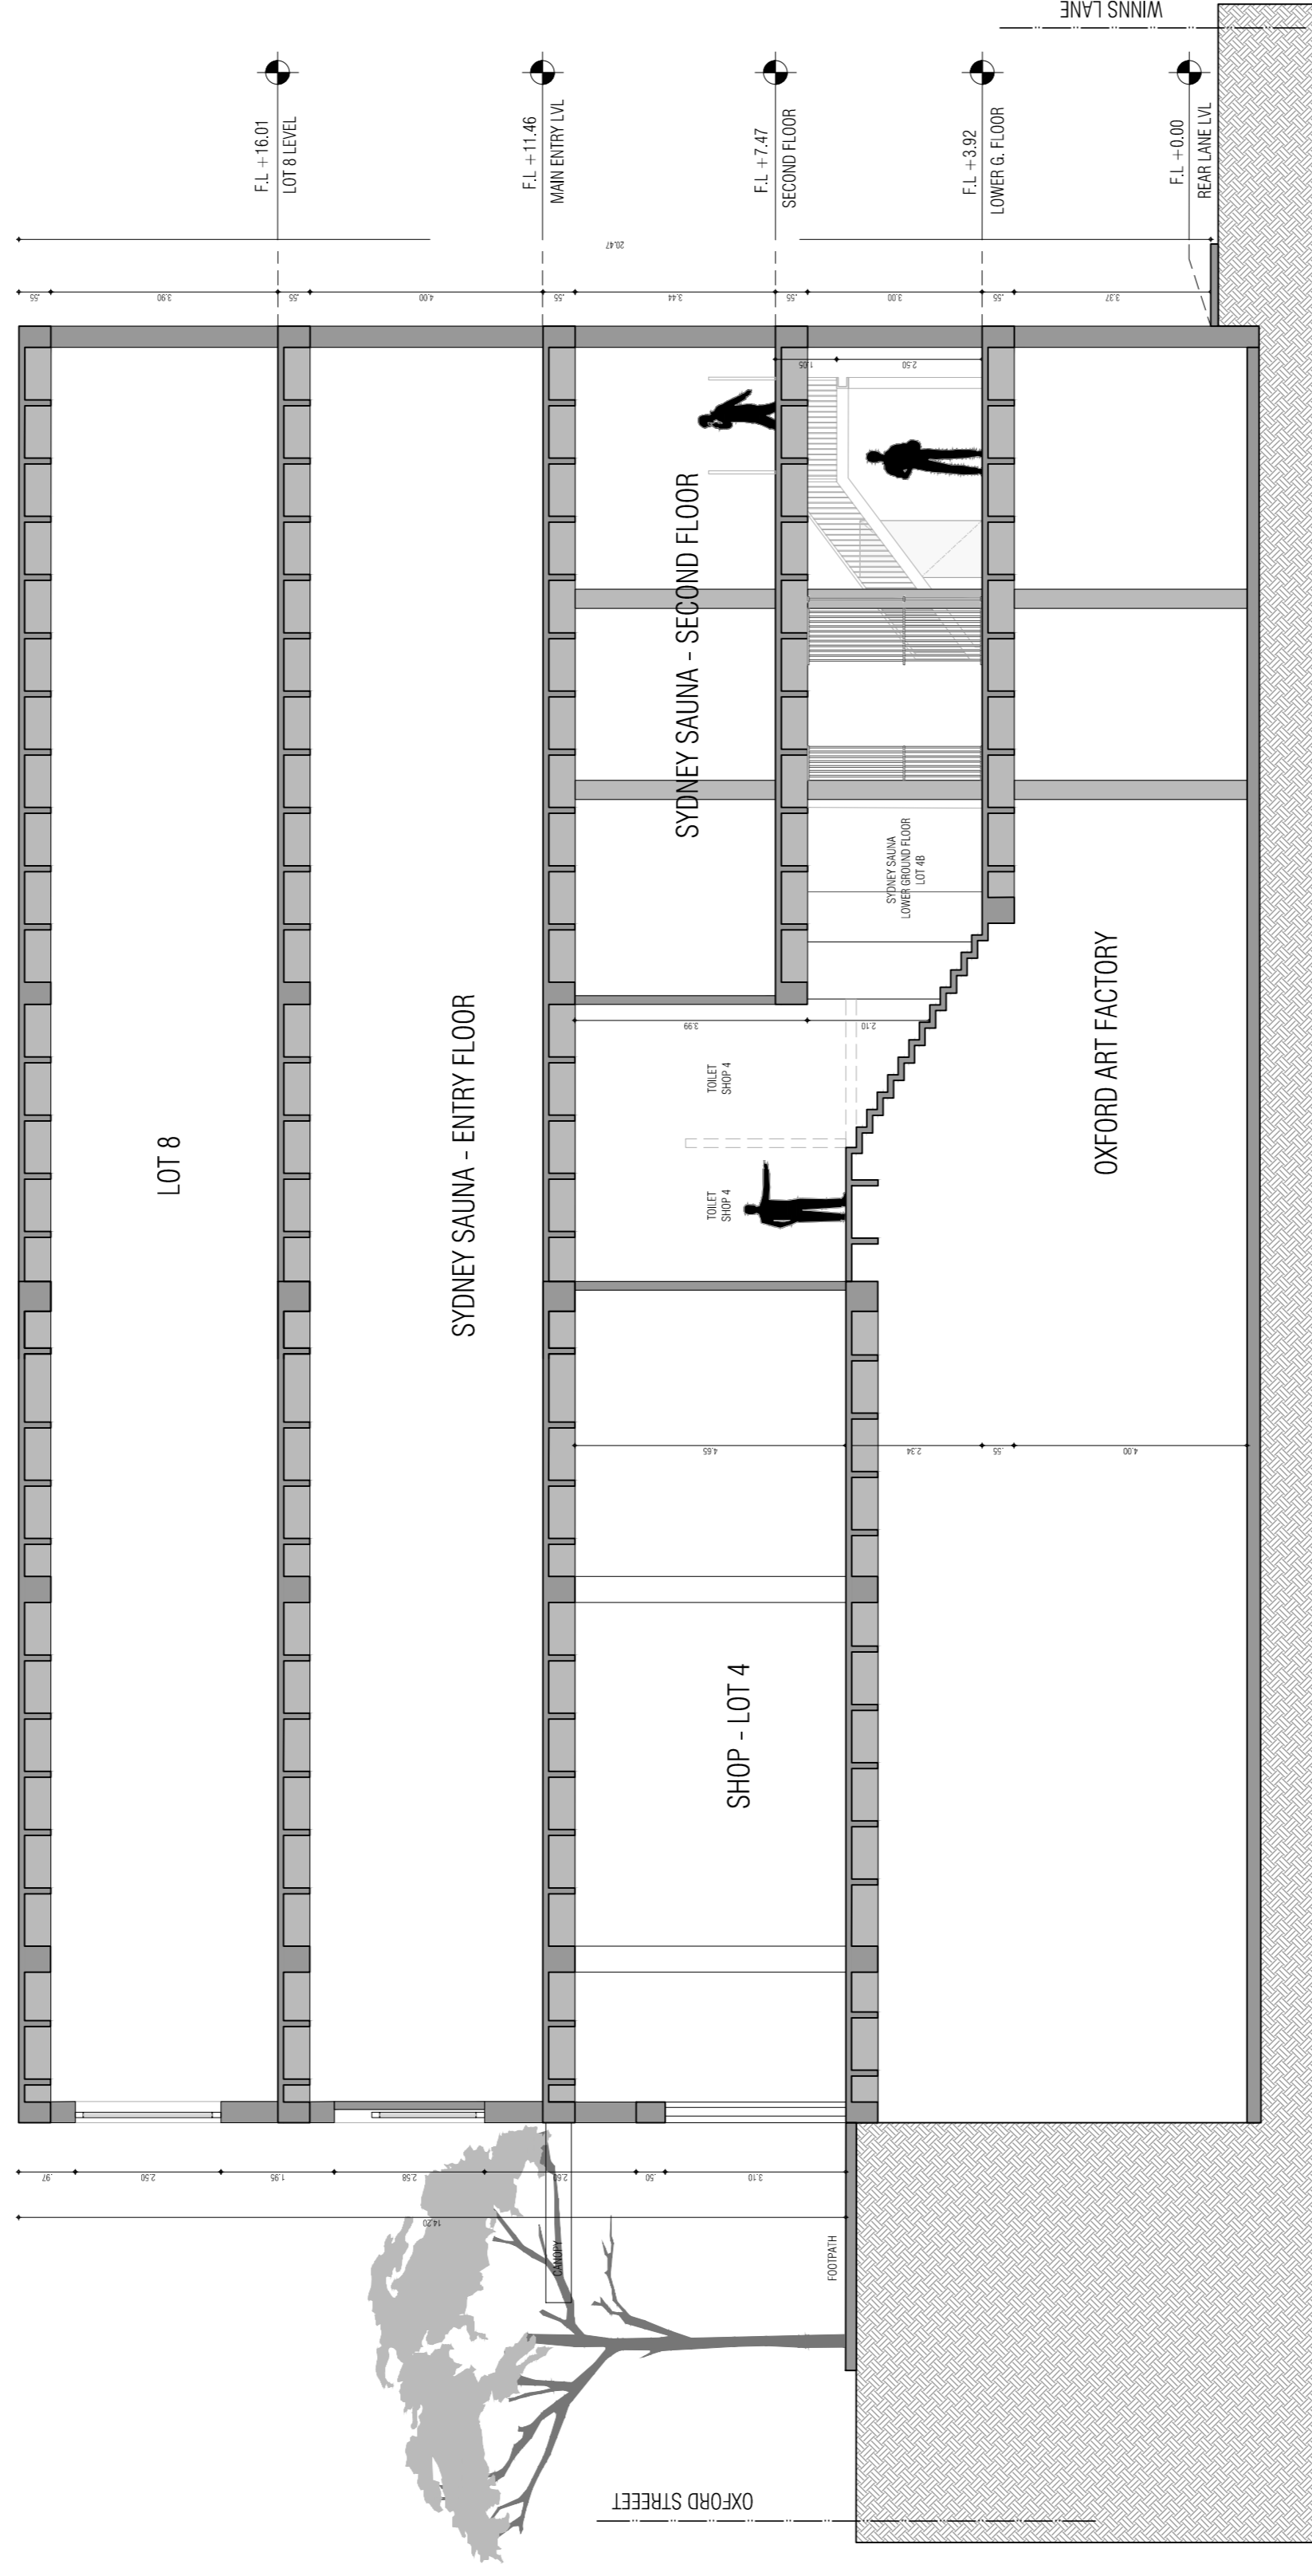

Town Planning Group Ltd
ABN 97 168 351 406

Level 24, 570 Bourke Street
MELBOURNE VIC 3000
Australia

+61 3 8658 5977

info@townplanninggroup.com.au
www.townplanninggroup.com.au

DRAWING TITLE
PROPOSED CROSSED SECTION PLAN

PROJECT
SYDNEY SAUNA EXTENSION

AT: 38-46 OXFORD STREET
DARLINGHURST NSW 2010
CLIENT: SYDNEY SAUNA

DATE 04/08/2021

PLAN A08

Sydney Sauna - Proposed crossed section plan
LOT 4, 6 & 7 / 38-46 OXFORD STREET, DARLINGHURST NSW 2010
SCALE: 1:100



Town Planning Group Ltd
 ABN 97 168 351 406
 Level 24, 570 Bourke Street
 MELBOURNE VIC 3000
 Australia
 +61 3 8658 5977
 info@townplanninggroup.com.au
 www.townplanninggroup.com.au

DRAWING TITLE
 EXISTING CONDITIONS - LOT 7

PROJECT
 SYDNEY SAUNA EXTENSION

AT: 38-46 OXFORD STREET
 DARLINGHURST NSW 2010
 CLIENT: SYDNEY SAUNA

DATE 04/08/2021

PLAN A09

Sydney Sauna - Existing conditions(LIQUOR LICESEND AREA) - LOT 7
 LOT 4, 6 & 7 / 38-46 OXFORD STREET, DARLINGHURST NSW 2010
 SCALE: 1:100