

Attachment A7

**Revised Building Envelopes, dated 15
September 2021**


Green Square Sydney

Site 8A & 8B

Building Envelope

288


Sheet Number	Sheet Name
PP-01-00	Site Plan
PP-01-01	Building Envelope - Basement
PP-01-02	Building Envelope - Ground
PP-01-03	Building Envelope - Level 1
PP-01-04	Building Envelope - Podium Levels
PP-01-05	Building Envelope - Lower Tower Levels
PP-01-06	Building Envelope – Site 8B Roof Setback Level
PP-01-07	Building Envelope – Upper Tower Levels
PP-01-08	Building Envelope – Site 8A Roof Setback Level
PP-01-09	Building Envelope – Roof Levels
PP-02-01	Building Envelope - Sections
PP-03-01	Building Envelope - North & West Elevation
PP-03-02	Building Envelope - South & East Elevation
PP-04-01	Building Envelope – Massing
PP-05-01	VIA – Botany Road (looking south)
PP-05-02	VIA – Botany Road (looking north)
PP-05-03	VIA - Green Square Plaza (looking south east)
PP-05-04	VIA – Botany Road (through site link)

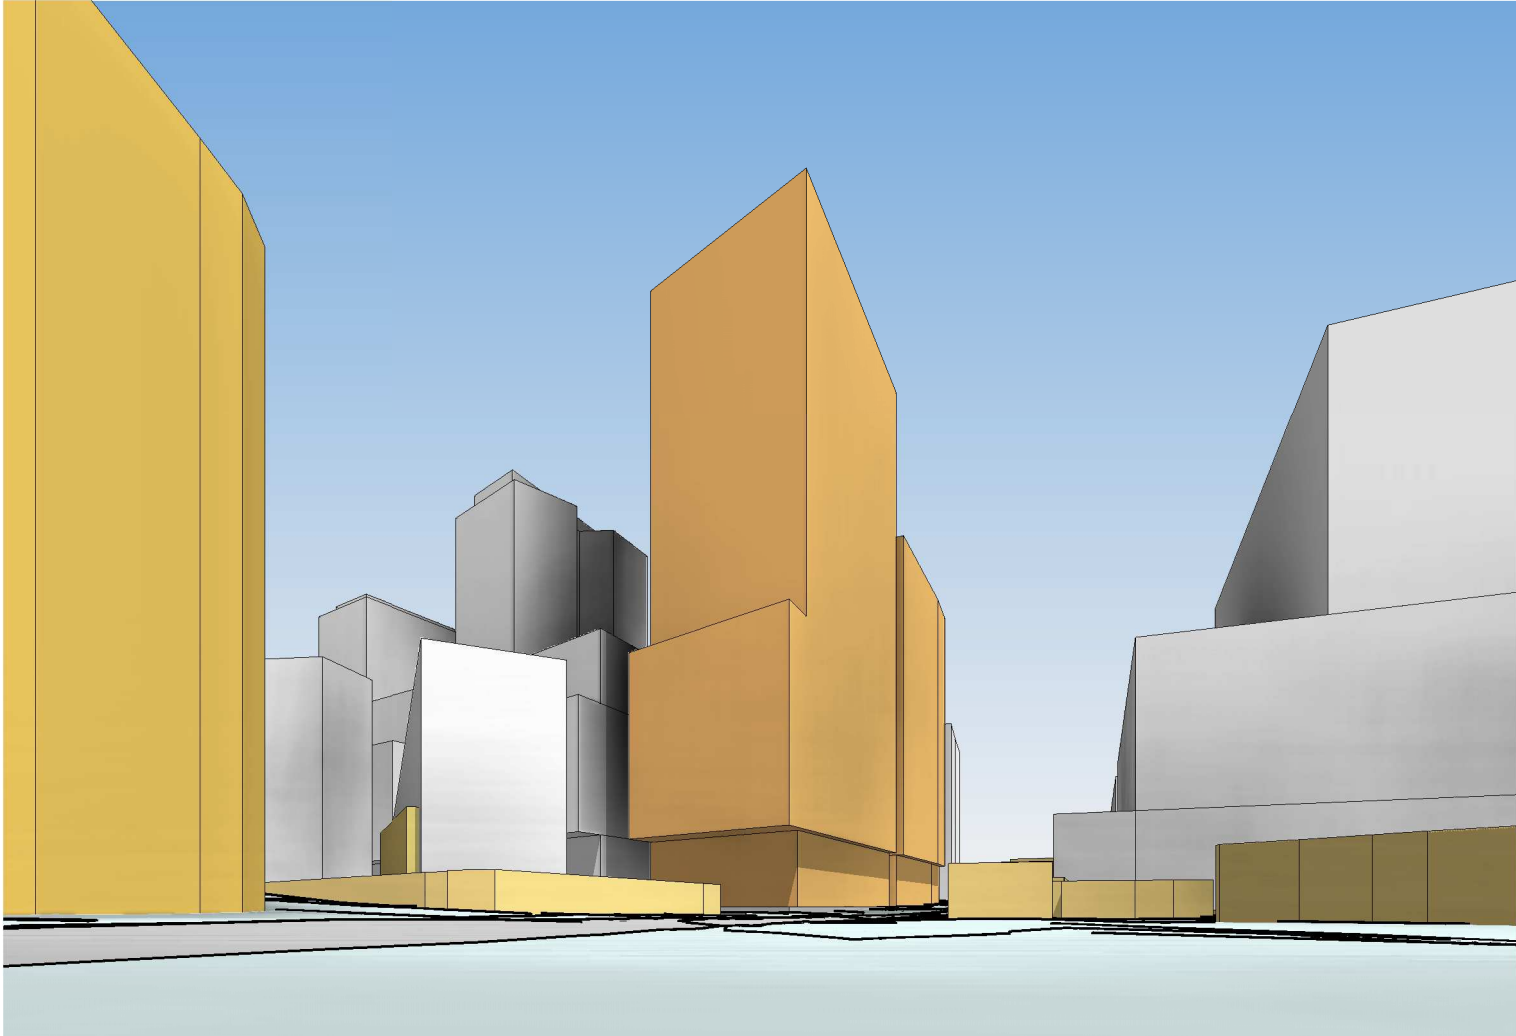




Green Square Site 8A & 8B

Drawing: **Site Plan**
 Drawing no: **PP-01-00**
 Issue:
 Scale @ A3: **1 : 1000**
 Date: **15/09/21**

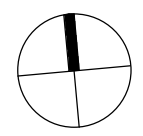



Architectus Sydney
 Level 18 MLC Centre
 19 Martin Place
 Sydney NSW 2000
 sydney@architectus.com.au

280

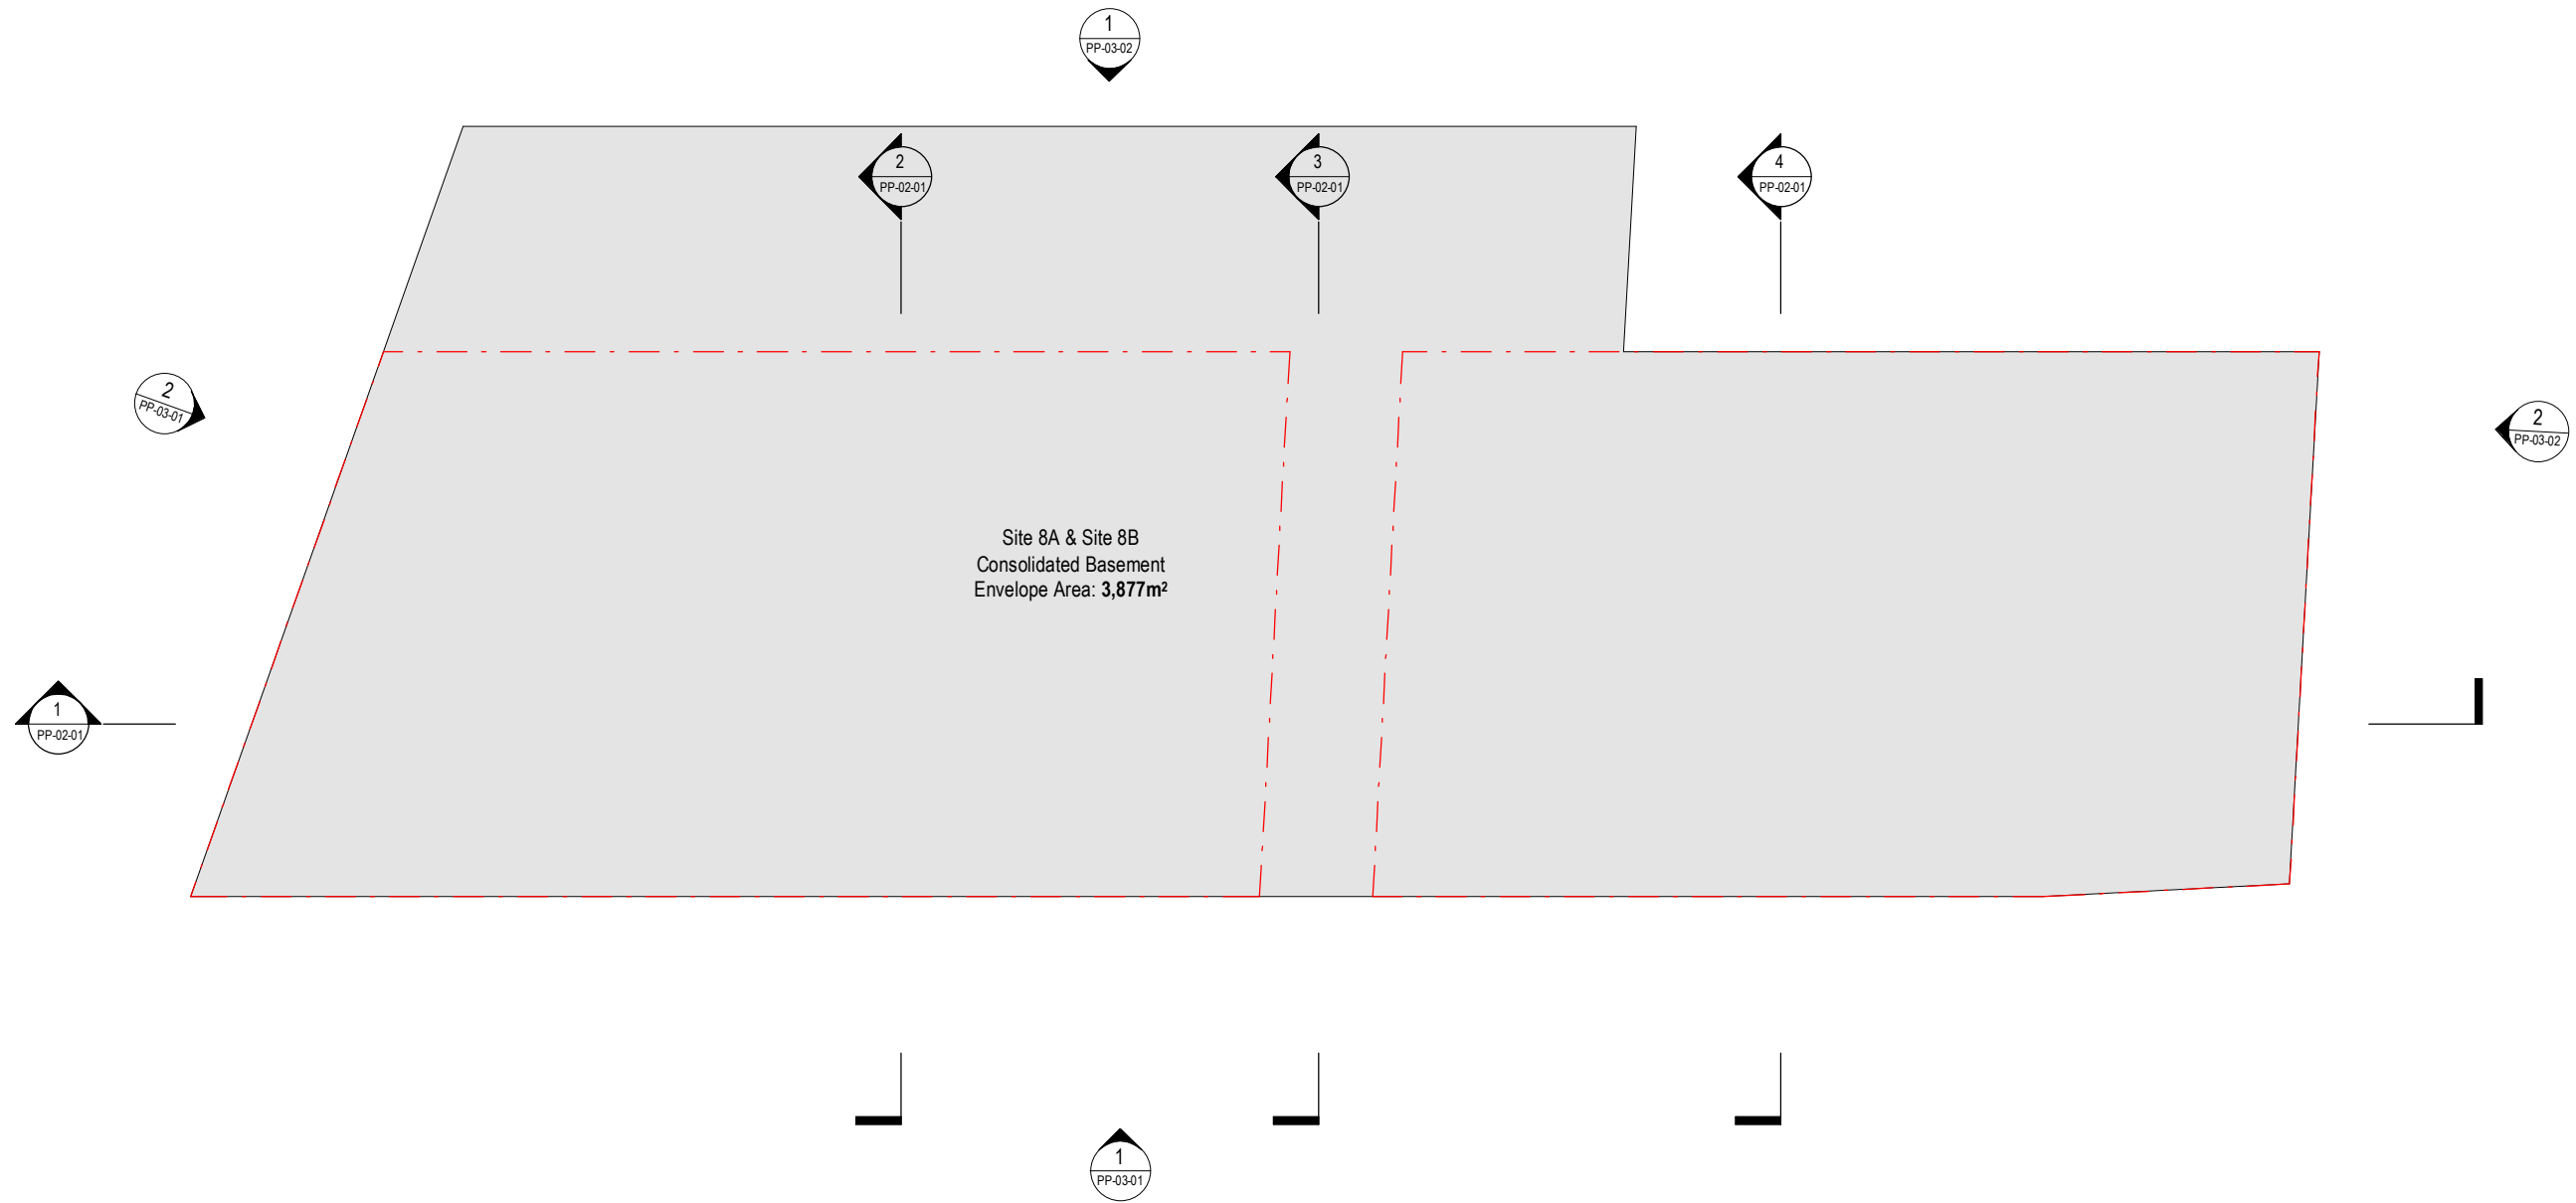


Green Square Site 8A & 8B

Drawing: **Building Envelope - Basement**
 Drawing no: PP-01-01
 Issue:
 Scale @ A3: 1 : 400
 Date: 15/09/21

 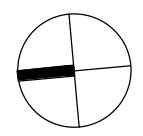



Architectus Sydney
 Level 18 MLC Centre
 19 Martin Place
 Sydney NSW 2000
 sydney@architectus.com.au



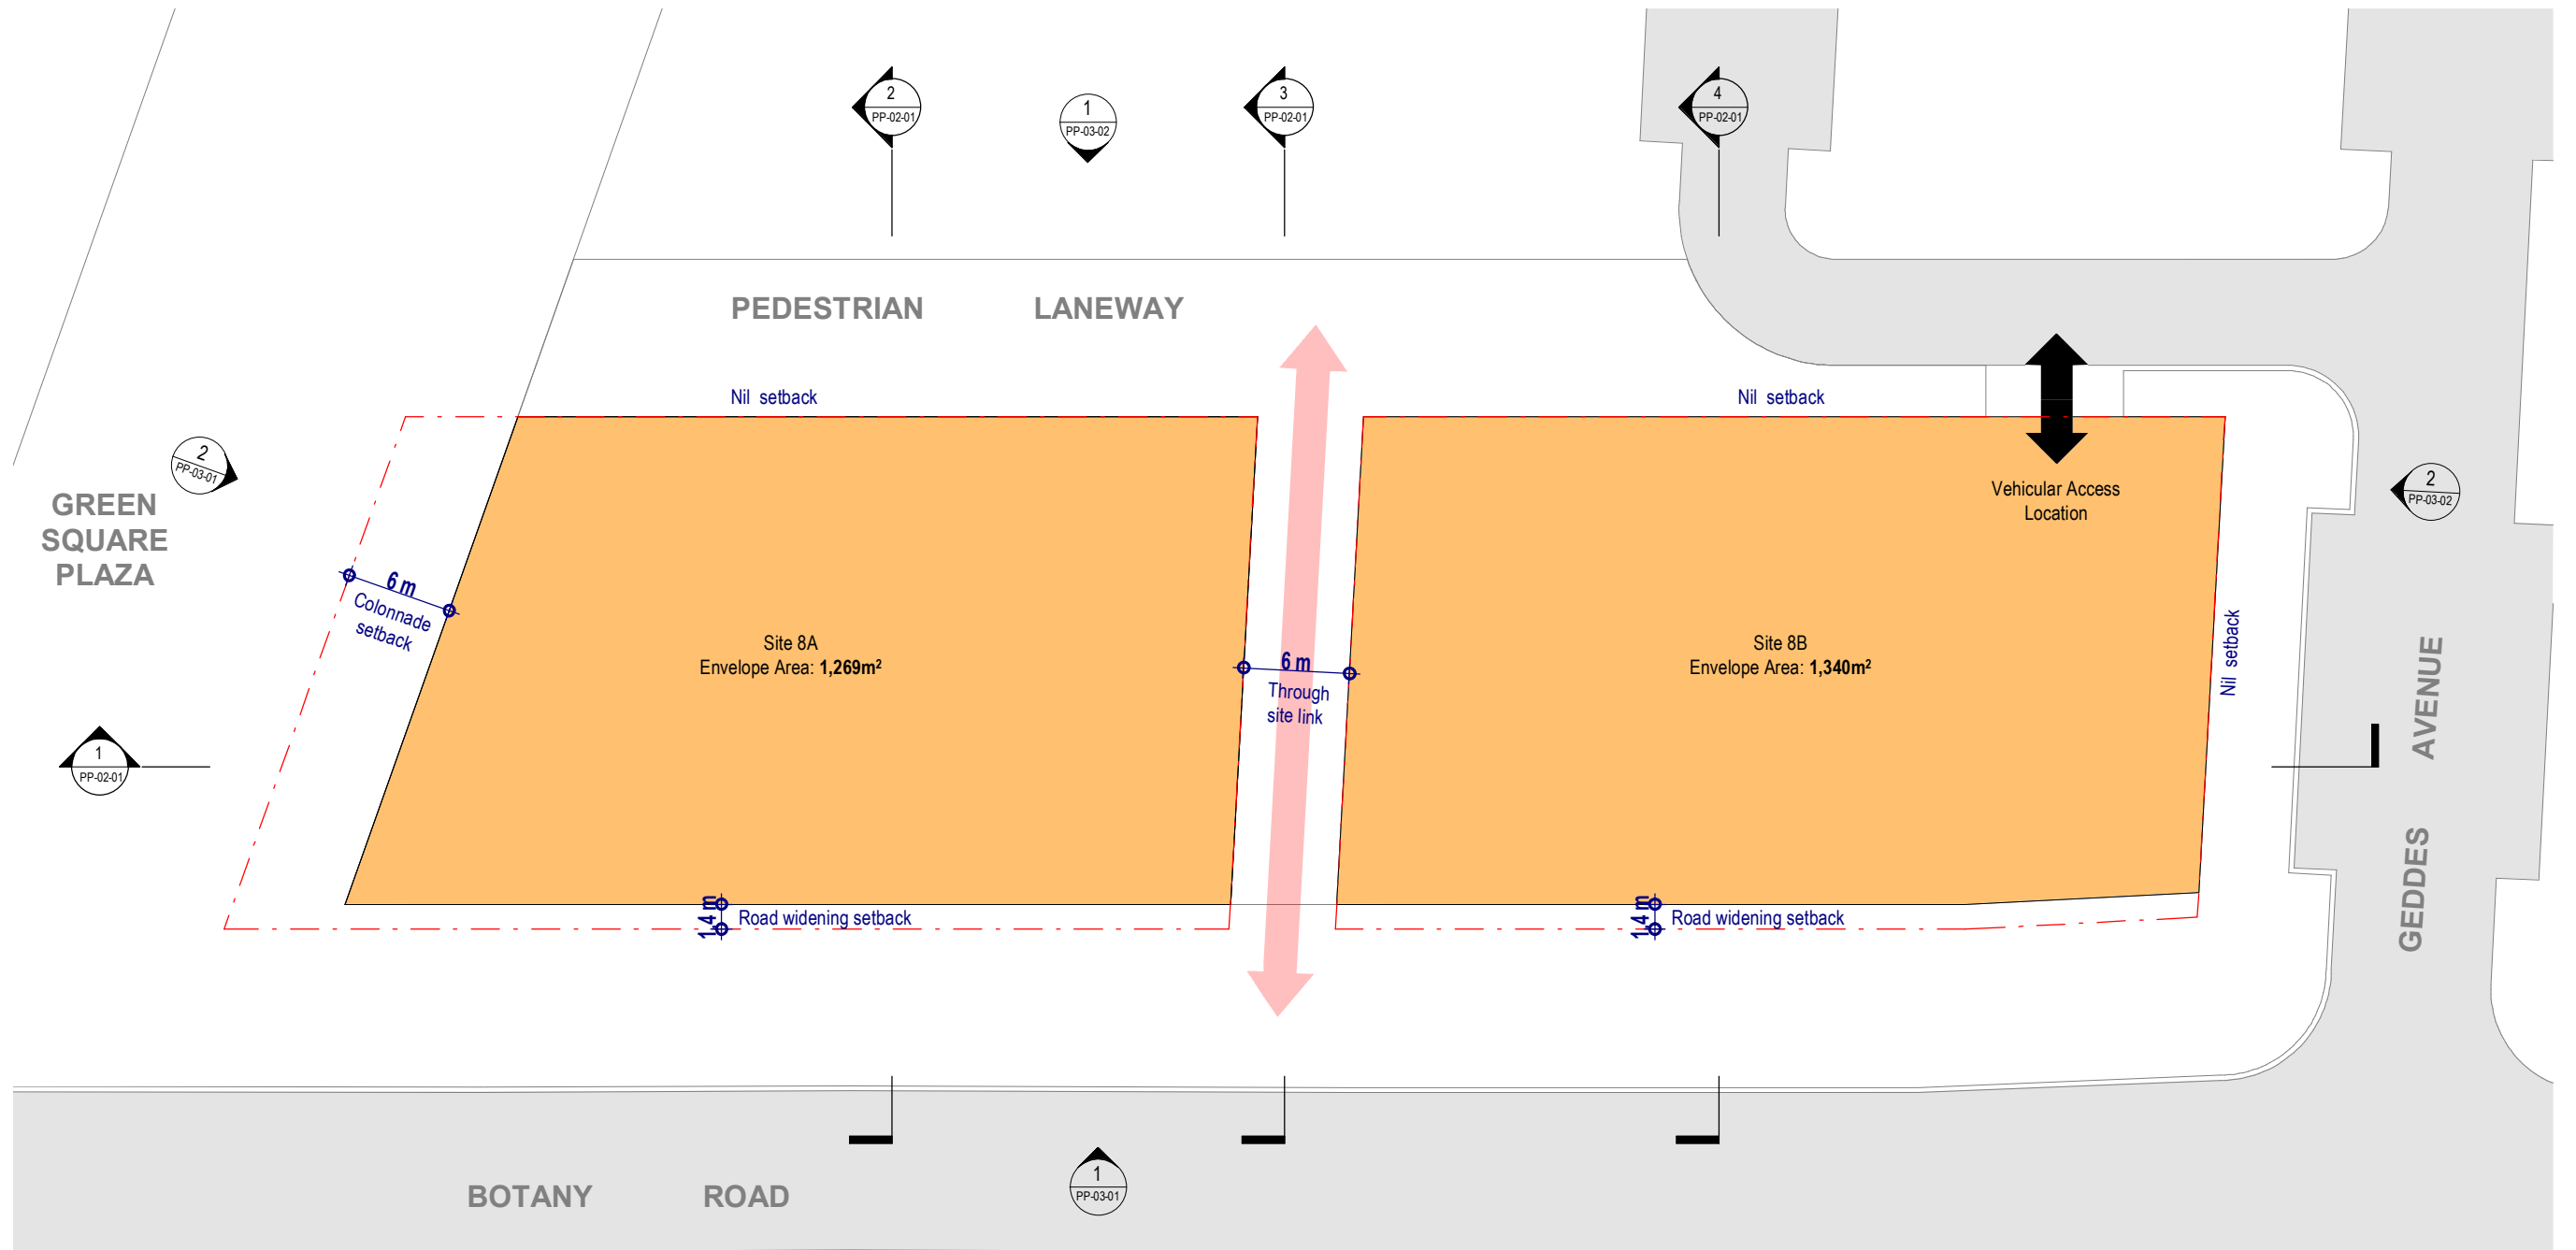


Green Square Site 8A & 8B

Drawing: **Building Envelope - Ground**
 Drawing no: PP-01-02
 Issue:
 Scale @ A3: 1 : 400
 Date: 15/09/21

 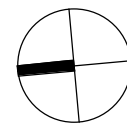



Architectus Sydney
 Level 18 MLC Centre
 19 Martin Place
 Sydney NSW 2000
 sydney@architectus.com.au



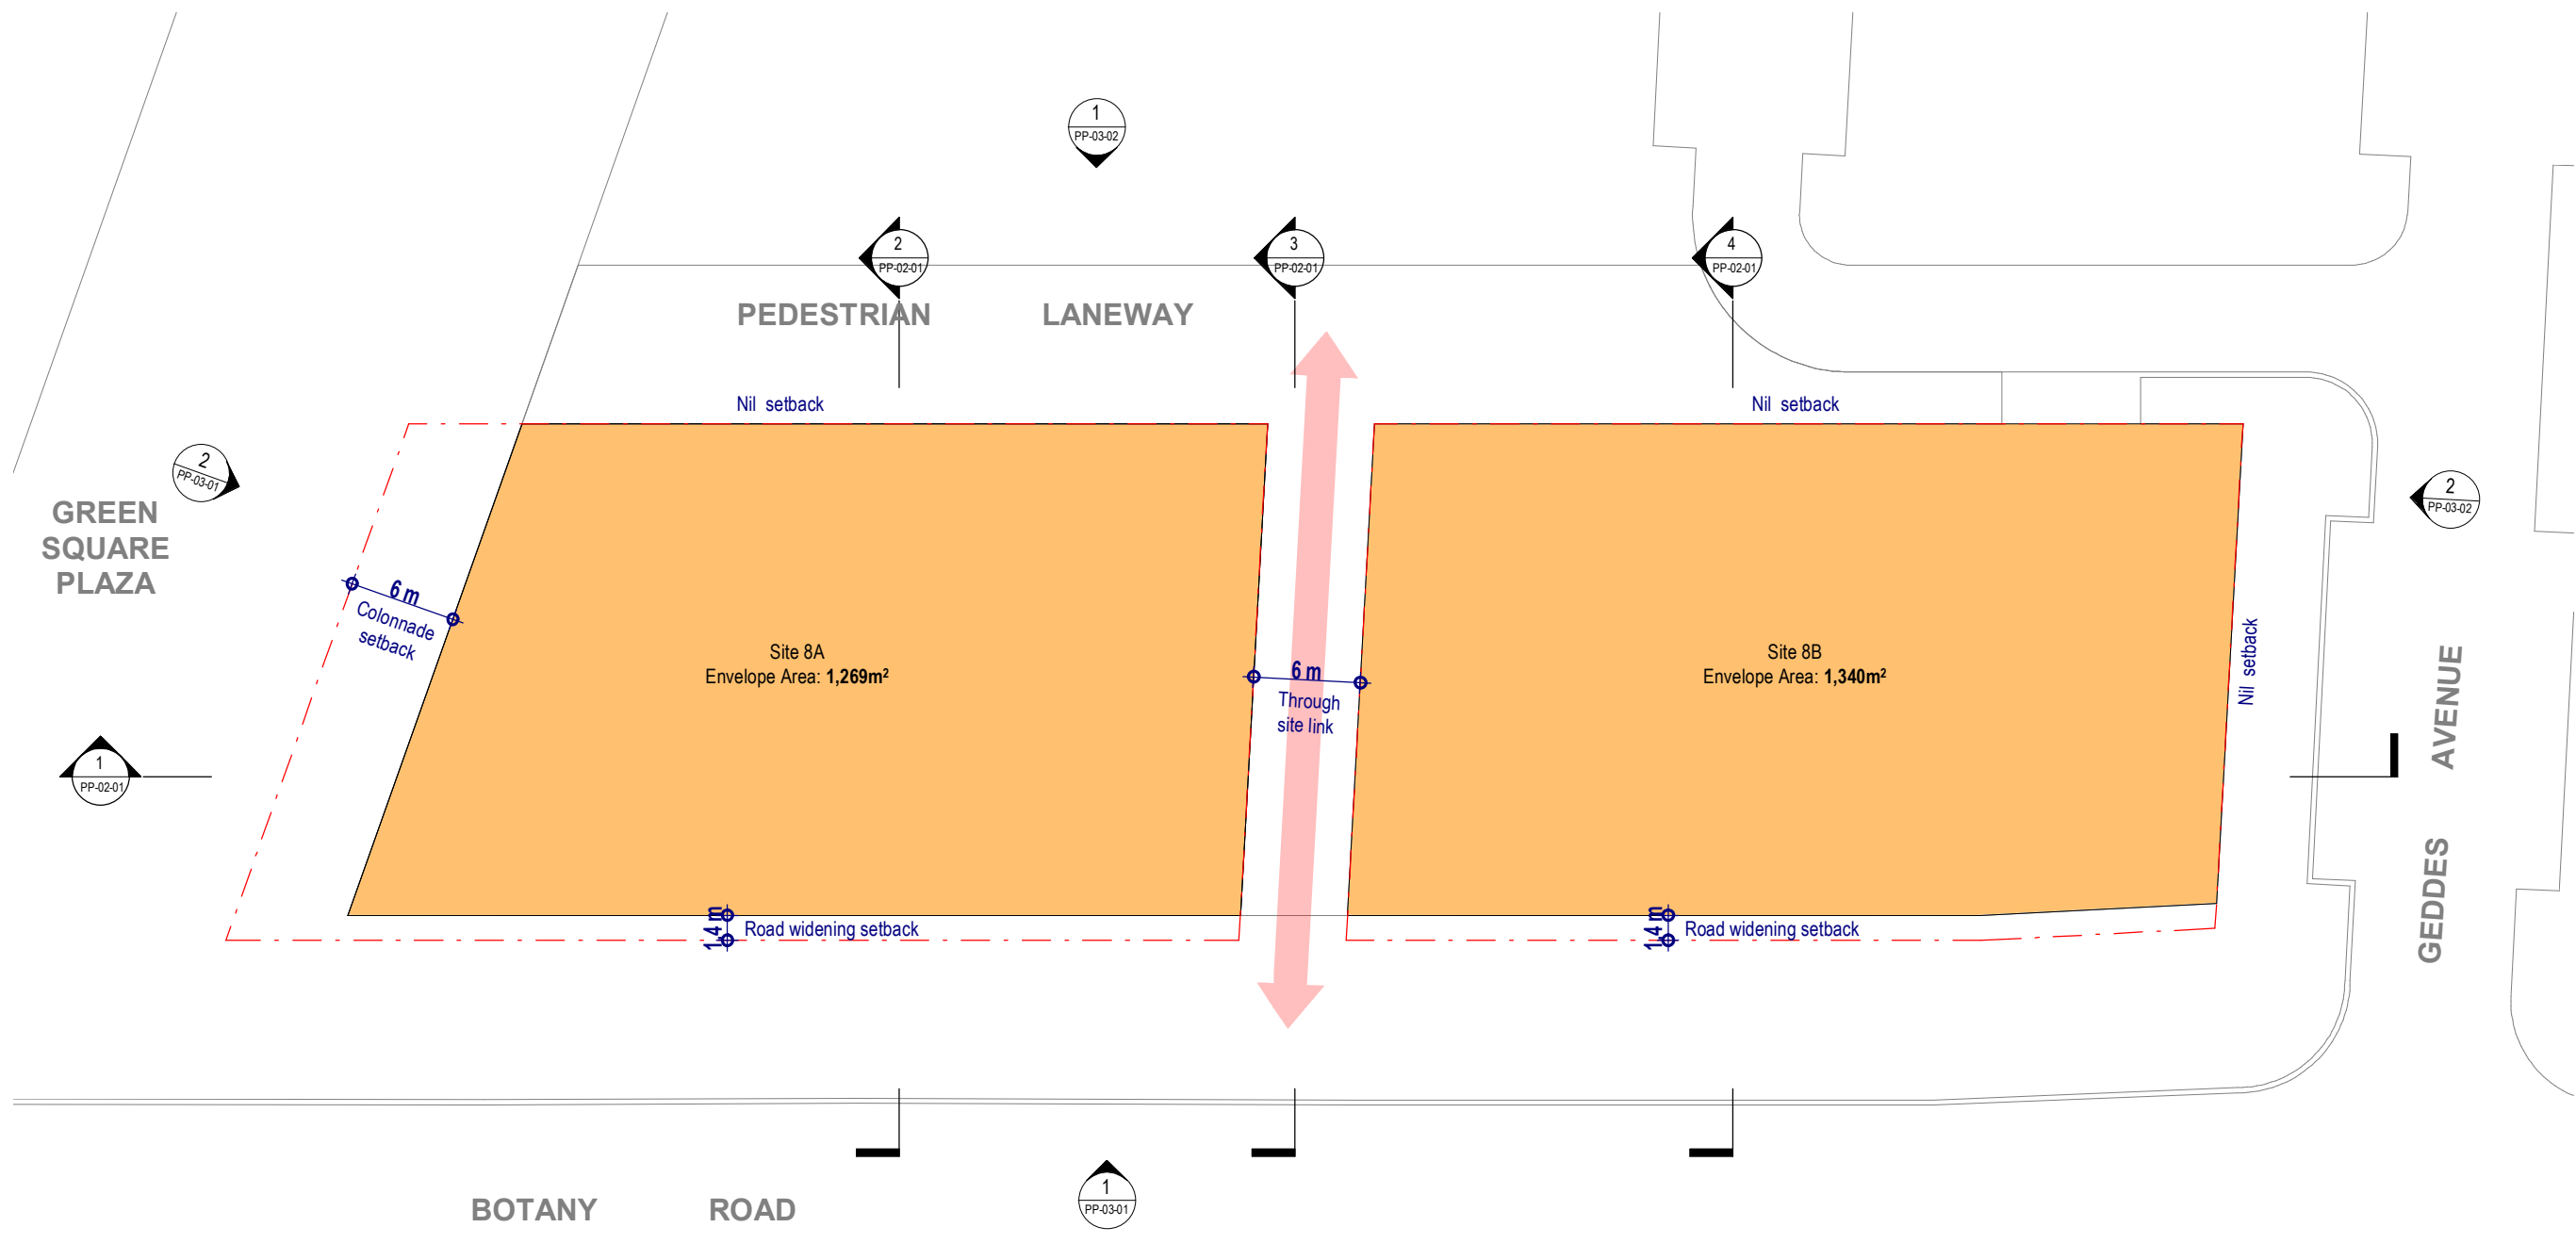


Green Square Site 8A & 8B

Drawing: **Building Envelope - Level 1**
 Drawing no: PP-01-03
 Issue:
 Scale @ A3: 1 : 400
 Date: 15/09/21

 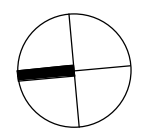



Architectus Sydney
 Level 18 MLC Centre
 19 Martin Place
 Sydney NSW 2000
 sydney@architectus.com.au



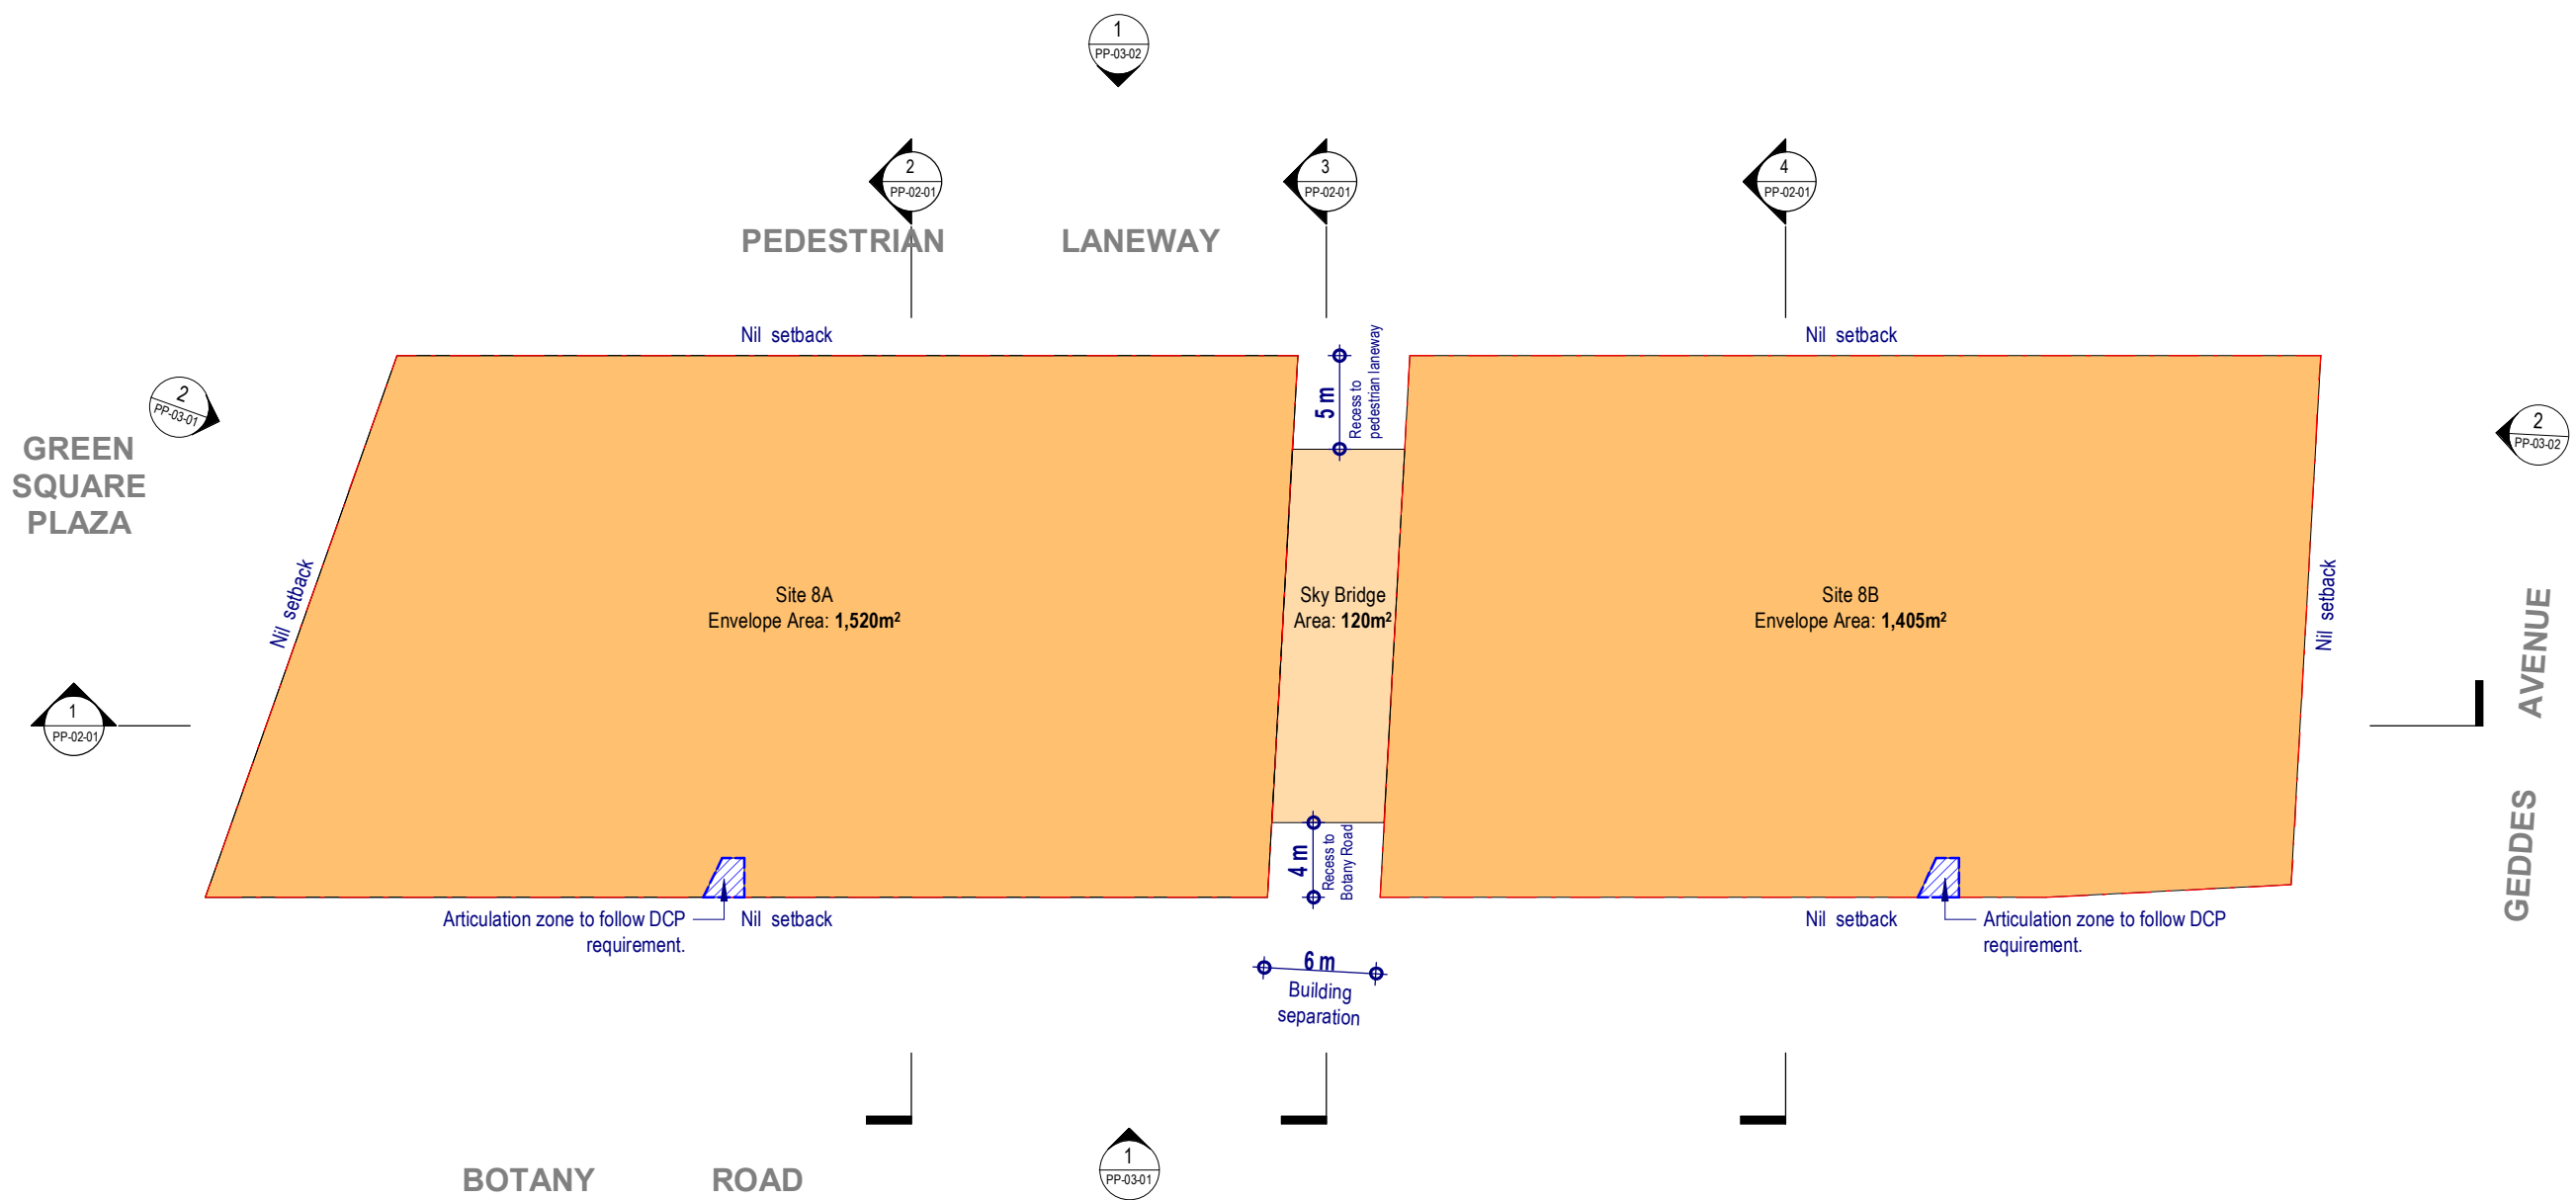


Green Square Site 8A & 8B

Drawing: **Building Envelope - Podium Levels**
 Drawing no: PP-01-04
 Issue:
 Scale @ A3: 1 : 400
 Date: 15/09/21

 
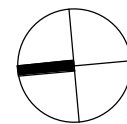


Architectus Sydney
 Level 18 MLC Centre
 19 Martin Place
 Sydney NSW 2000
 sydney@architectus.com.au

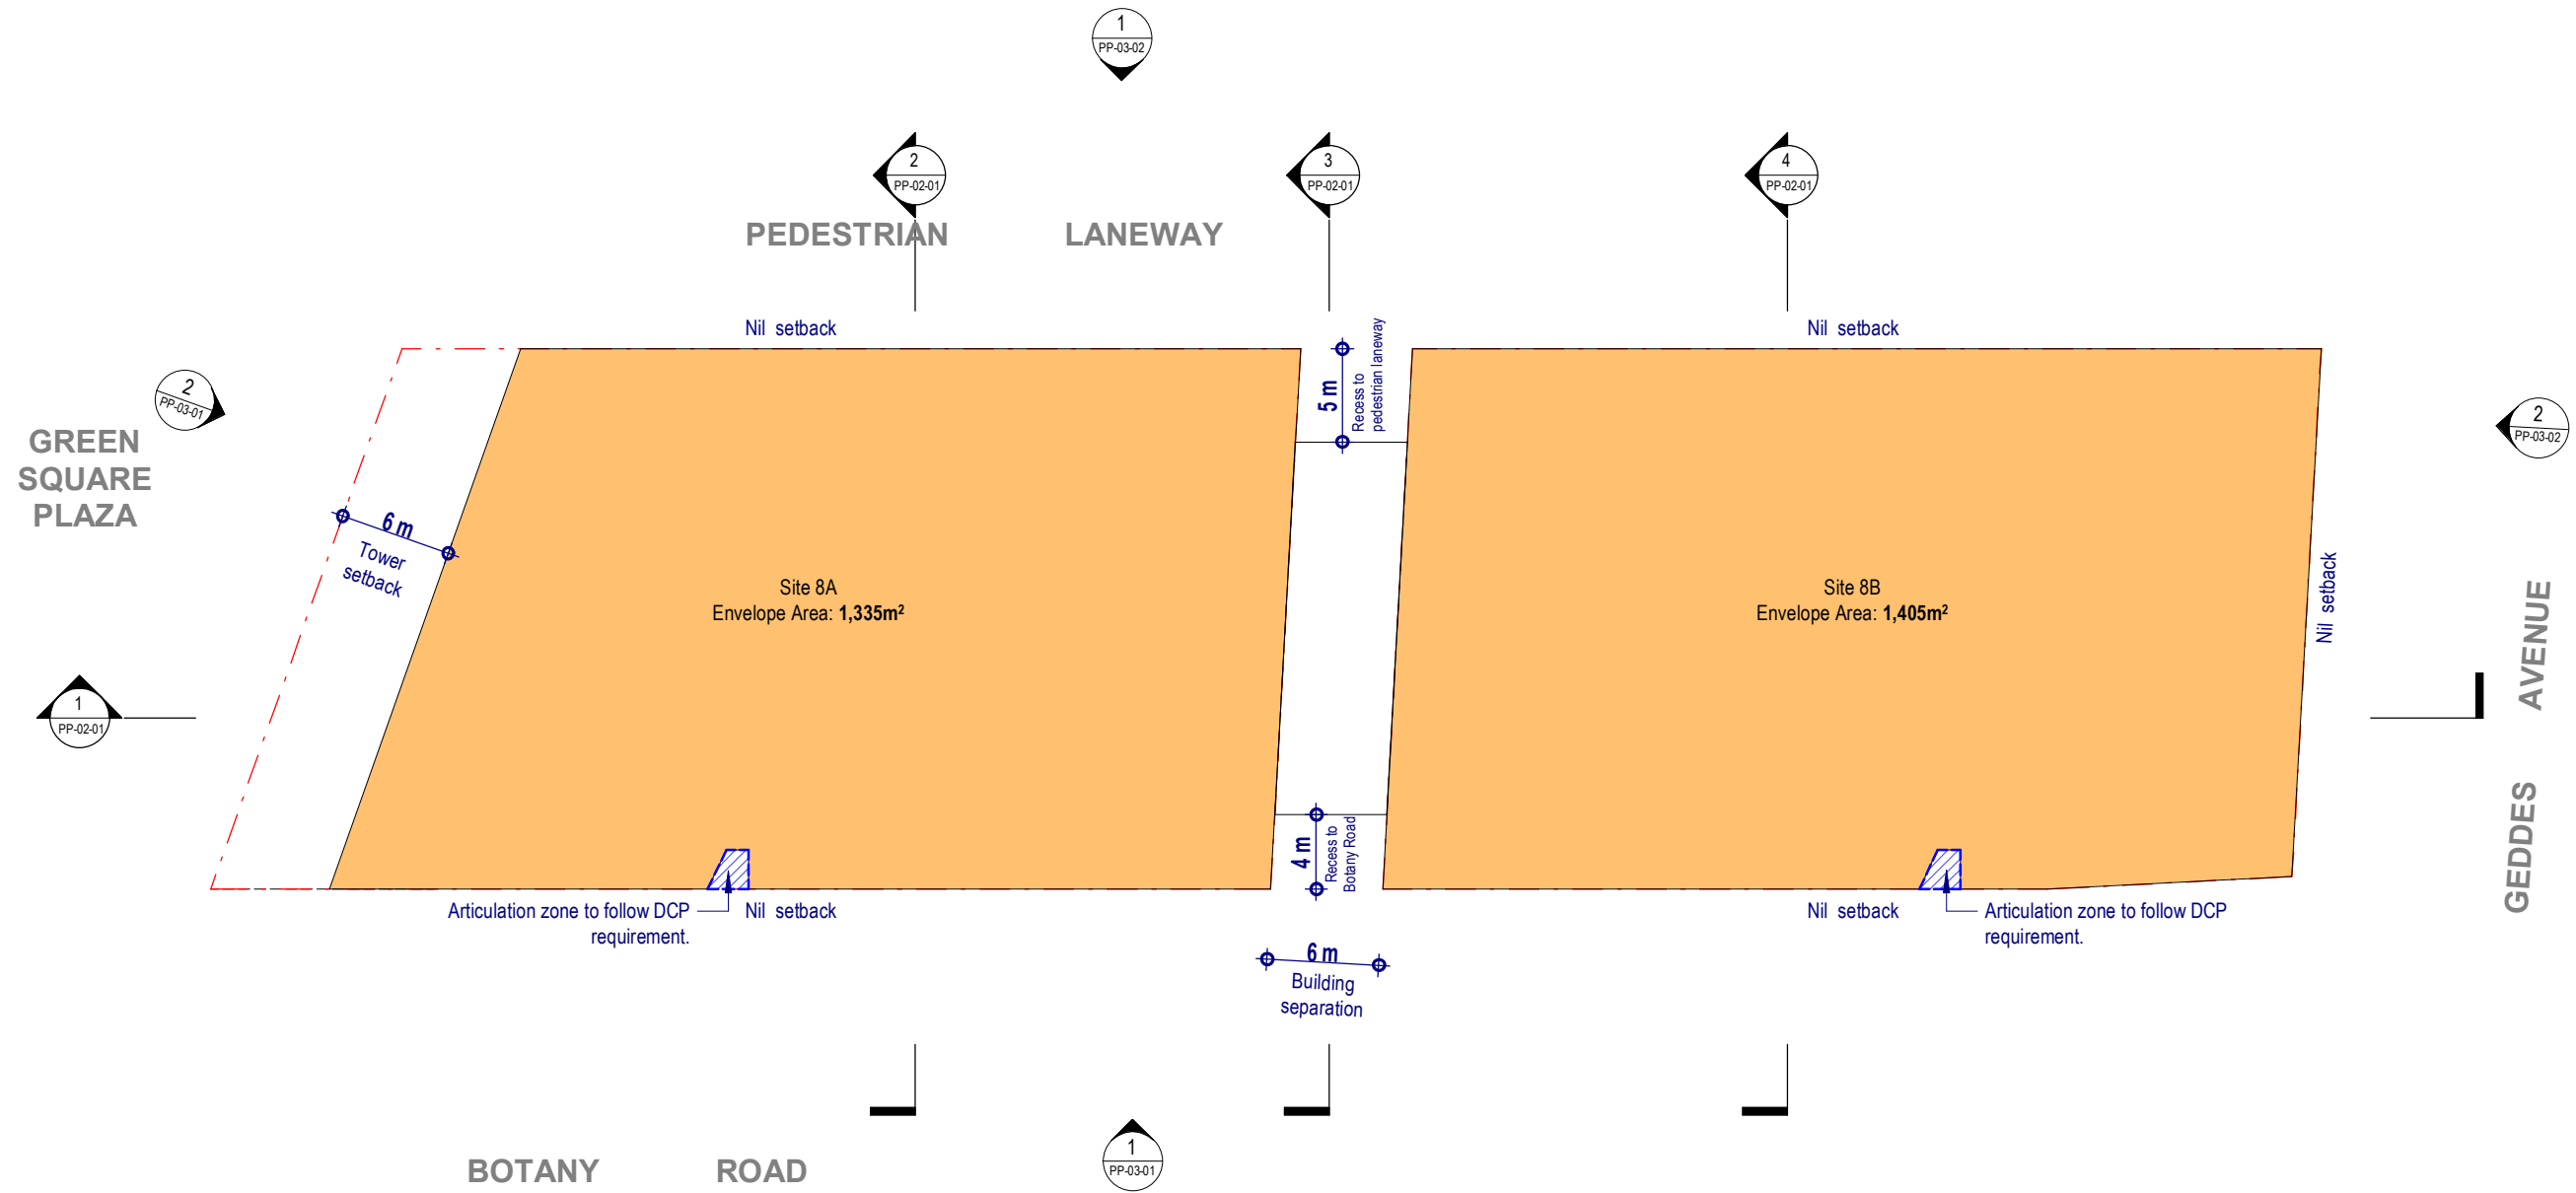


Green Square Site 8A & 8B

Drawing: **Building Envelope - Lower Tower Levels**
 Drawing no: PP-01-05
 Issue:
 Scale @ A3: 1 : 400
 Date: 15/09/21

 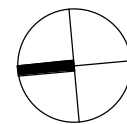



Architectus Sydney
 Level 18 MLC Centre
 19 Martin Place
 Sydney NSW 2000
 sydney@architectus.com.au

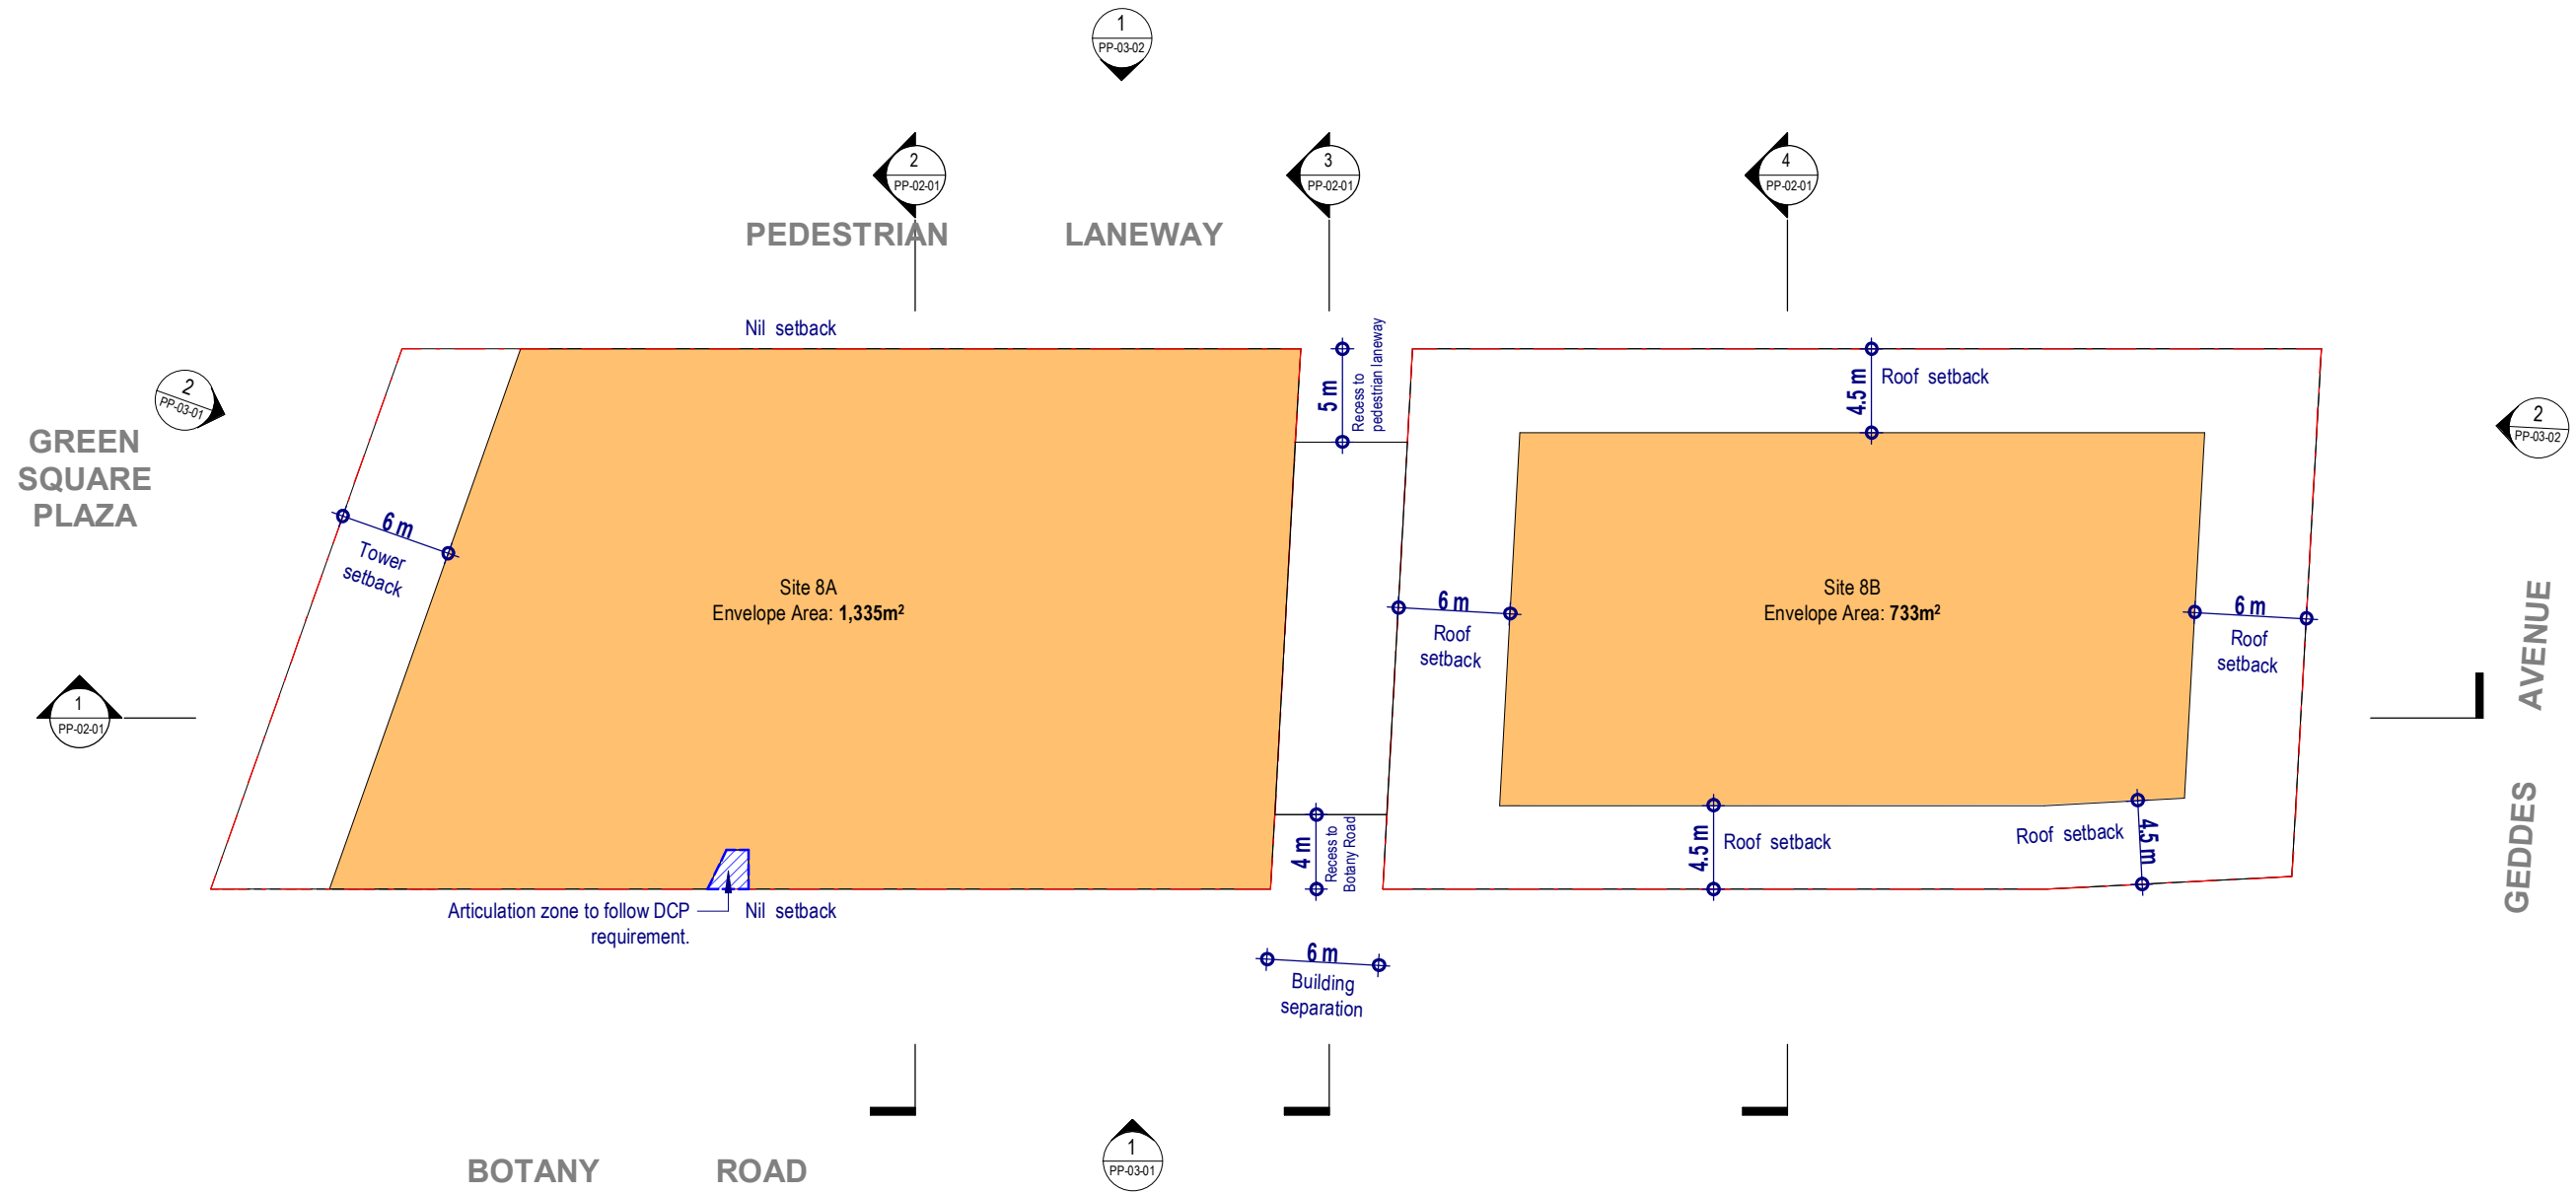




Green Square Site 8A & 8B


Drawing:
 Drawing no:
 Issue:
 Scale @ A3:
 Date:

Building Envelope – Site 8B Roof Setback Level
 PP-01-06
 1 : 400
 15/09/21

 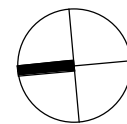

Architectus Sydney
 Level 18 MLC Centre
 19 Martin Place
 Sydney NSW 2000
 sydney@architectus.com.au

 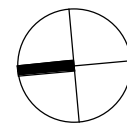
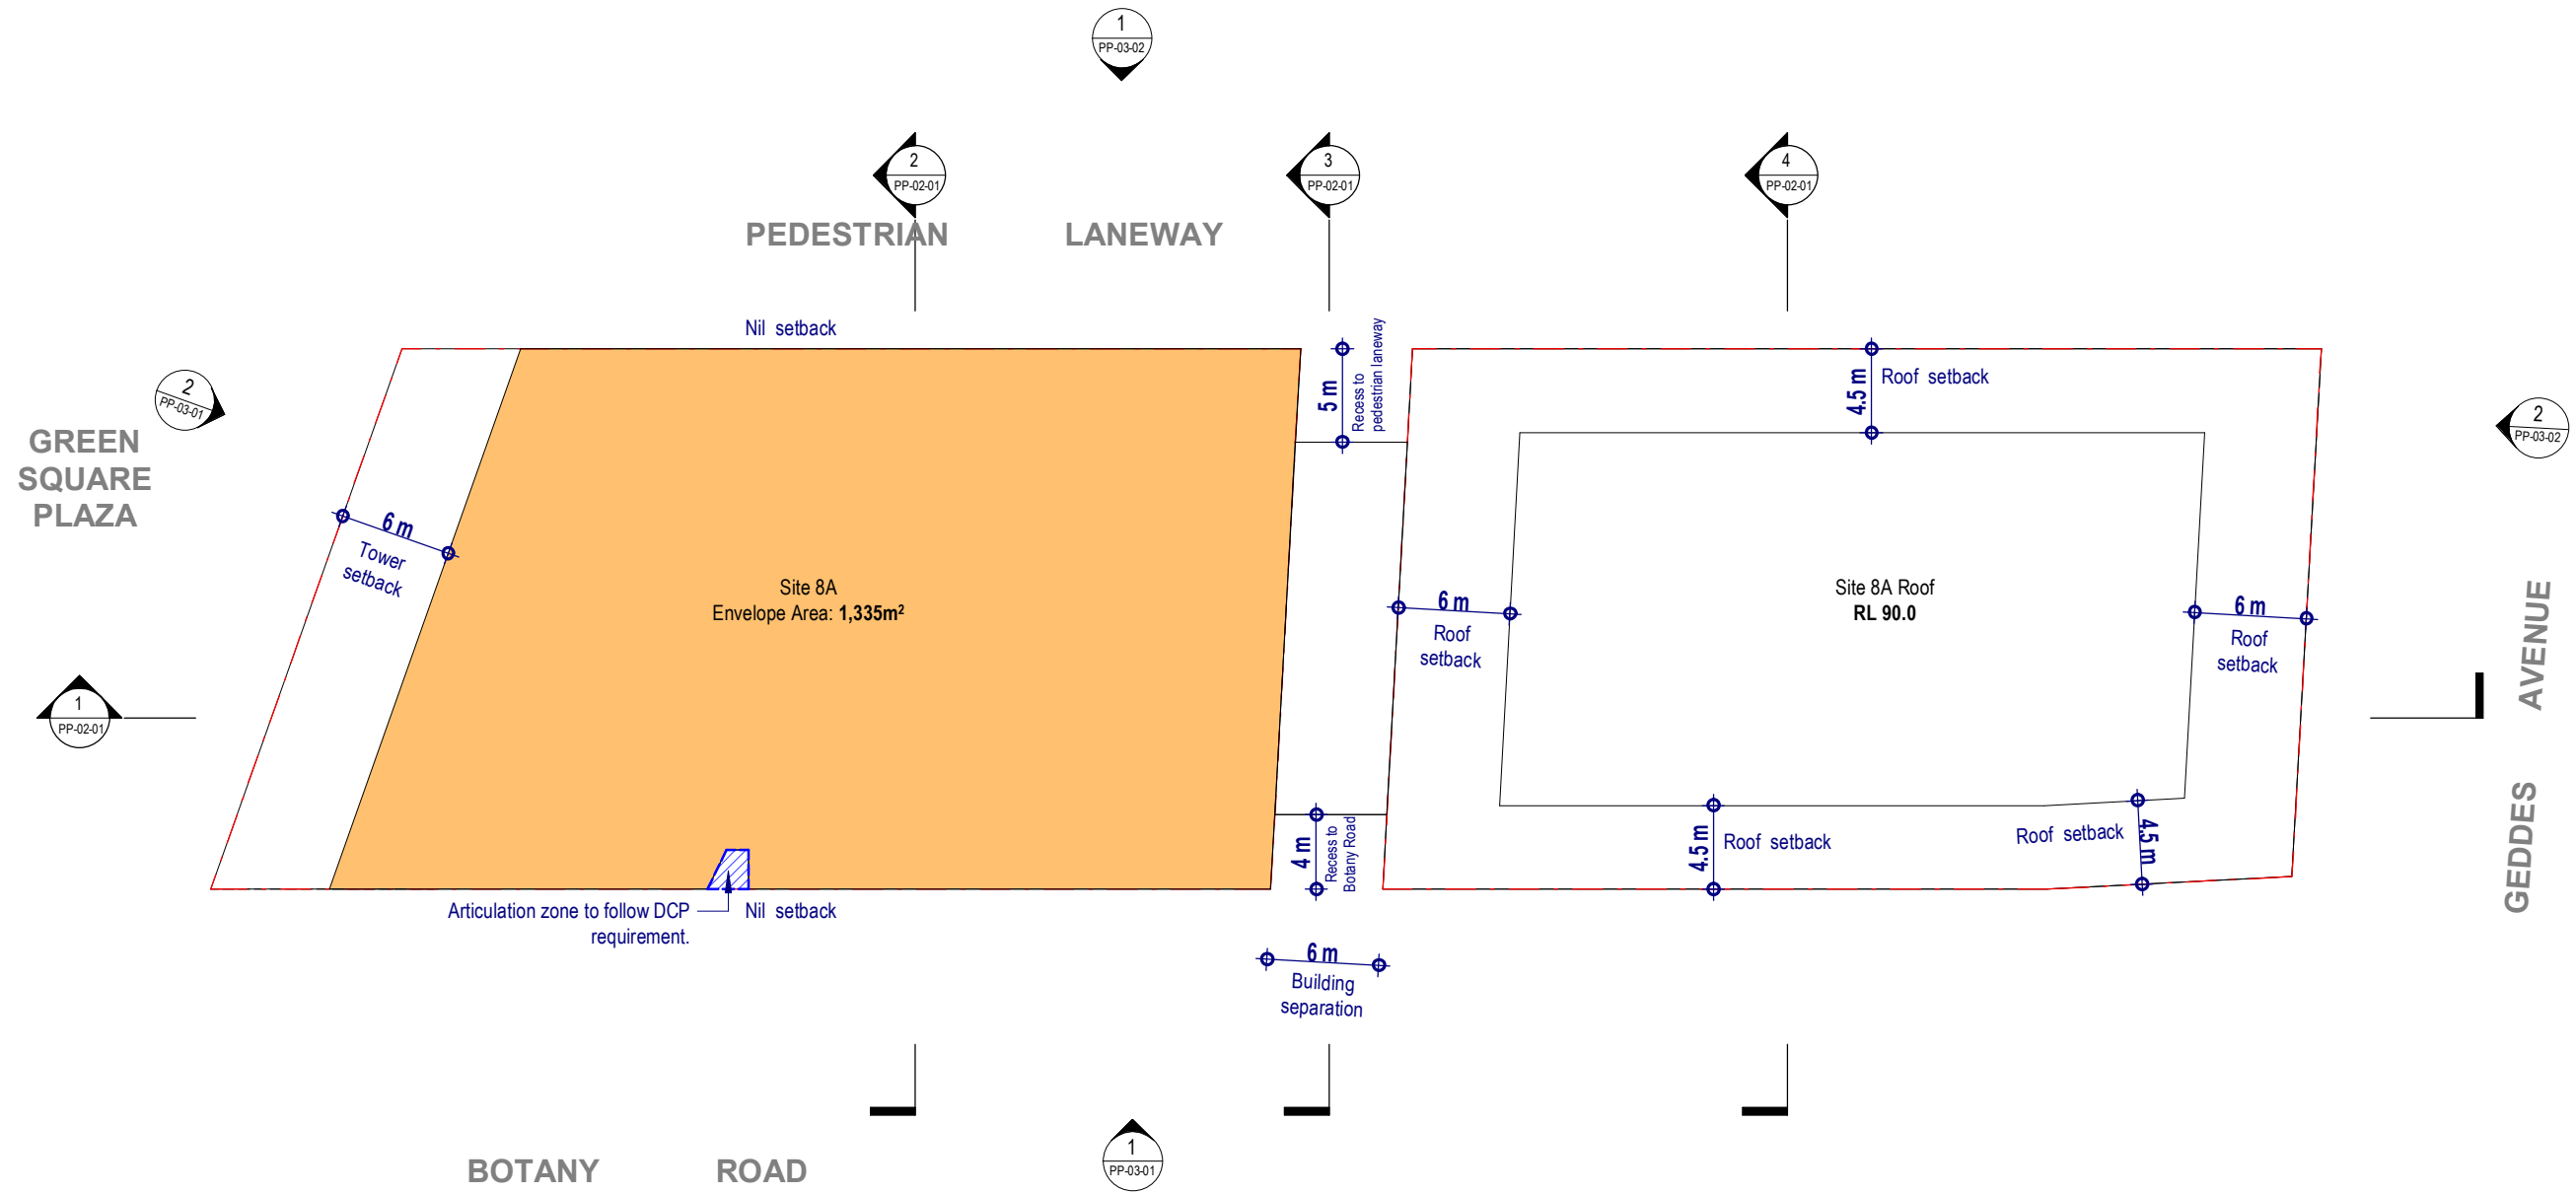


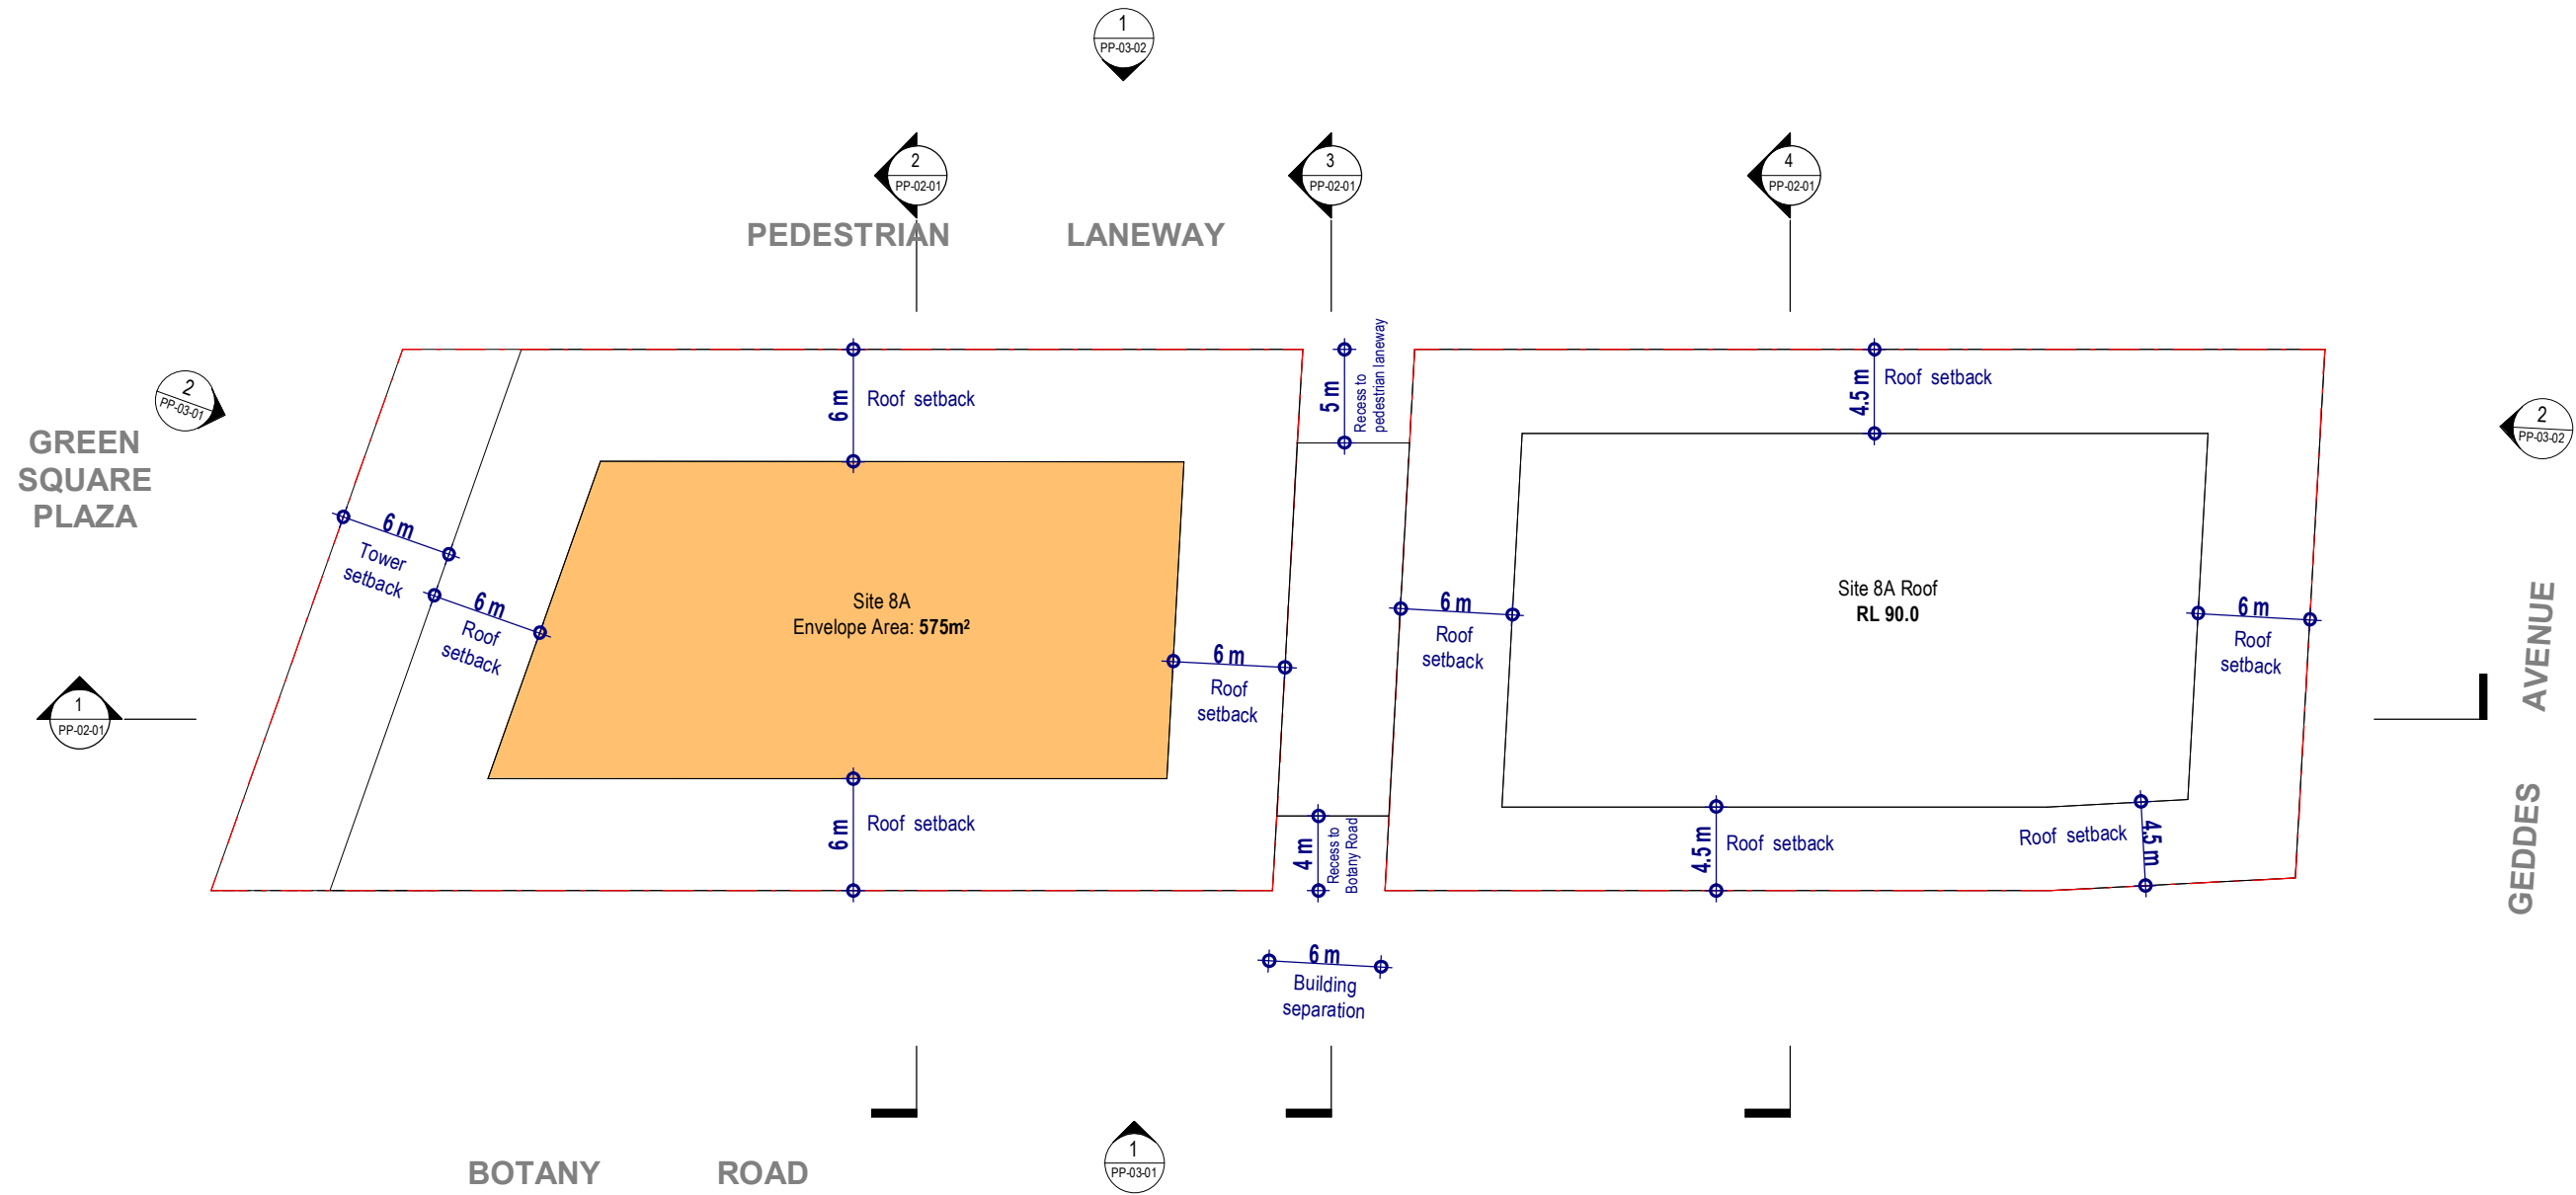


Green Square Site 8A & 8B

Drawing:
 Drawing no:
 Issue:
 Scale @ A3:
 Date:

Building Envelope – Site 8A Roof Setback Level
 PP-01-08
 1 : 400
 15/09/21

 
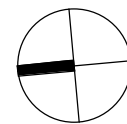


Architectus Sydney
 Level 18 MLC Centre
 19 Martin Place
 Sydney NSW 2000
 sydney@architectus.com.au

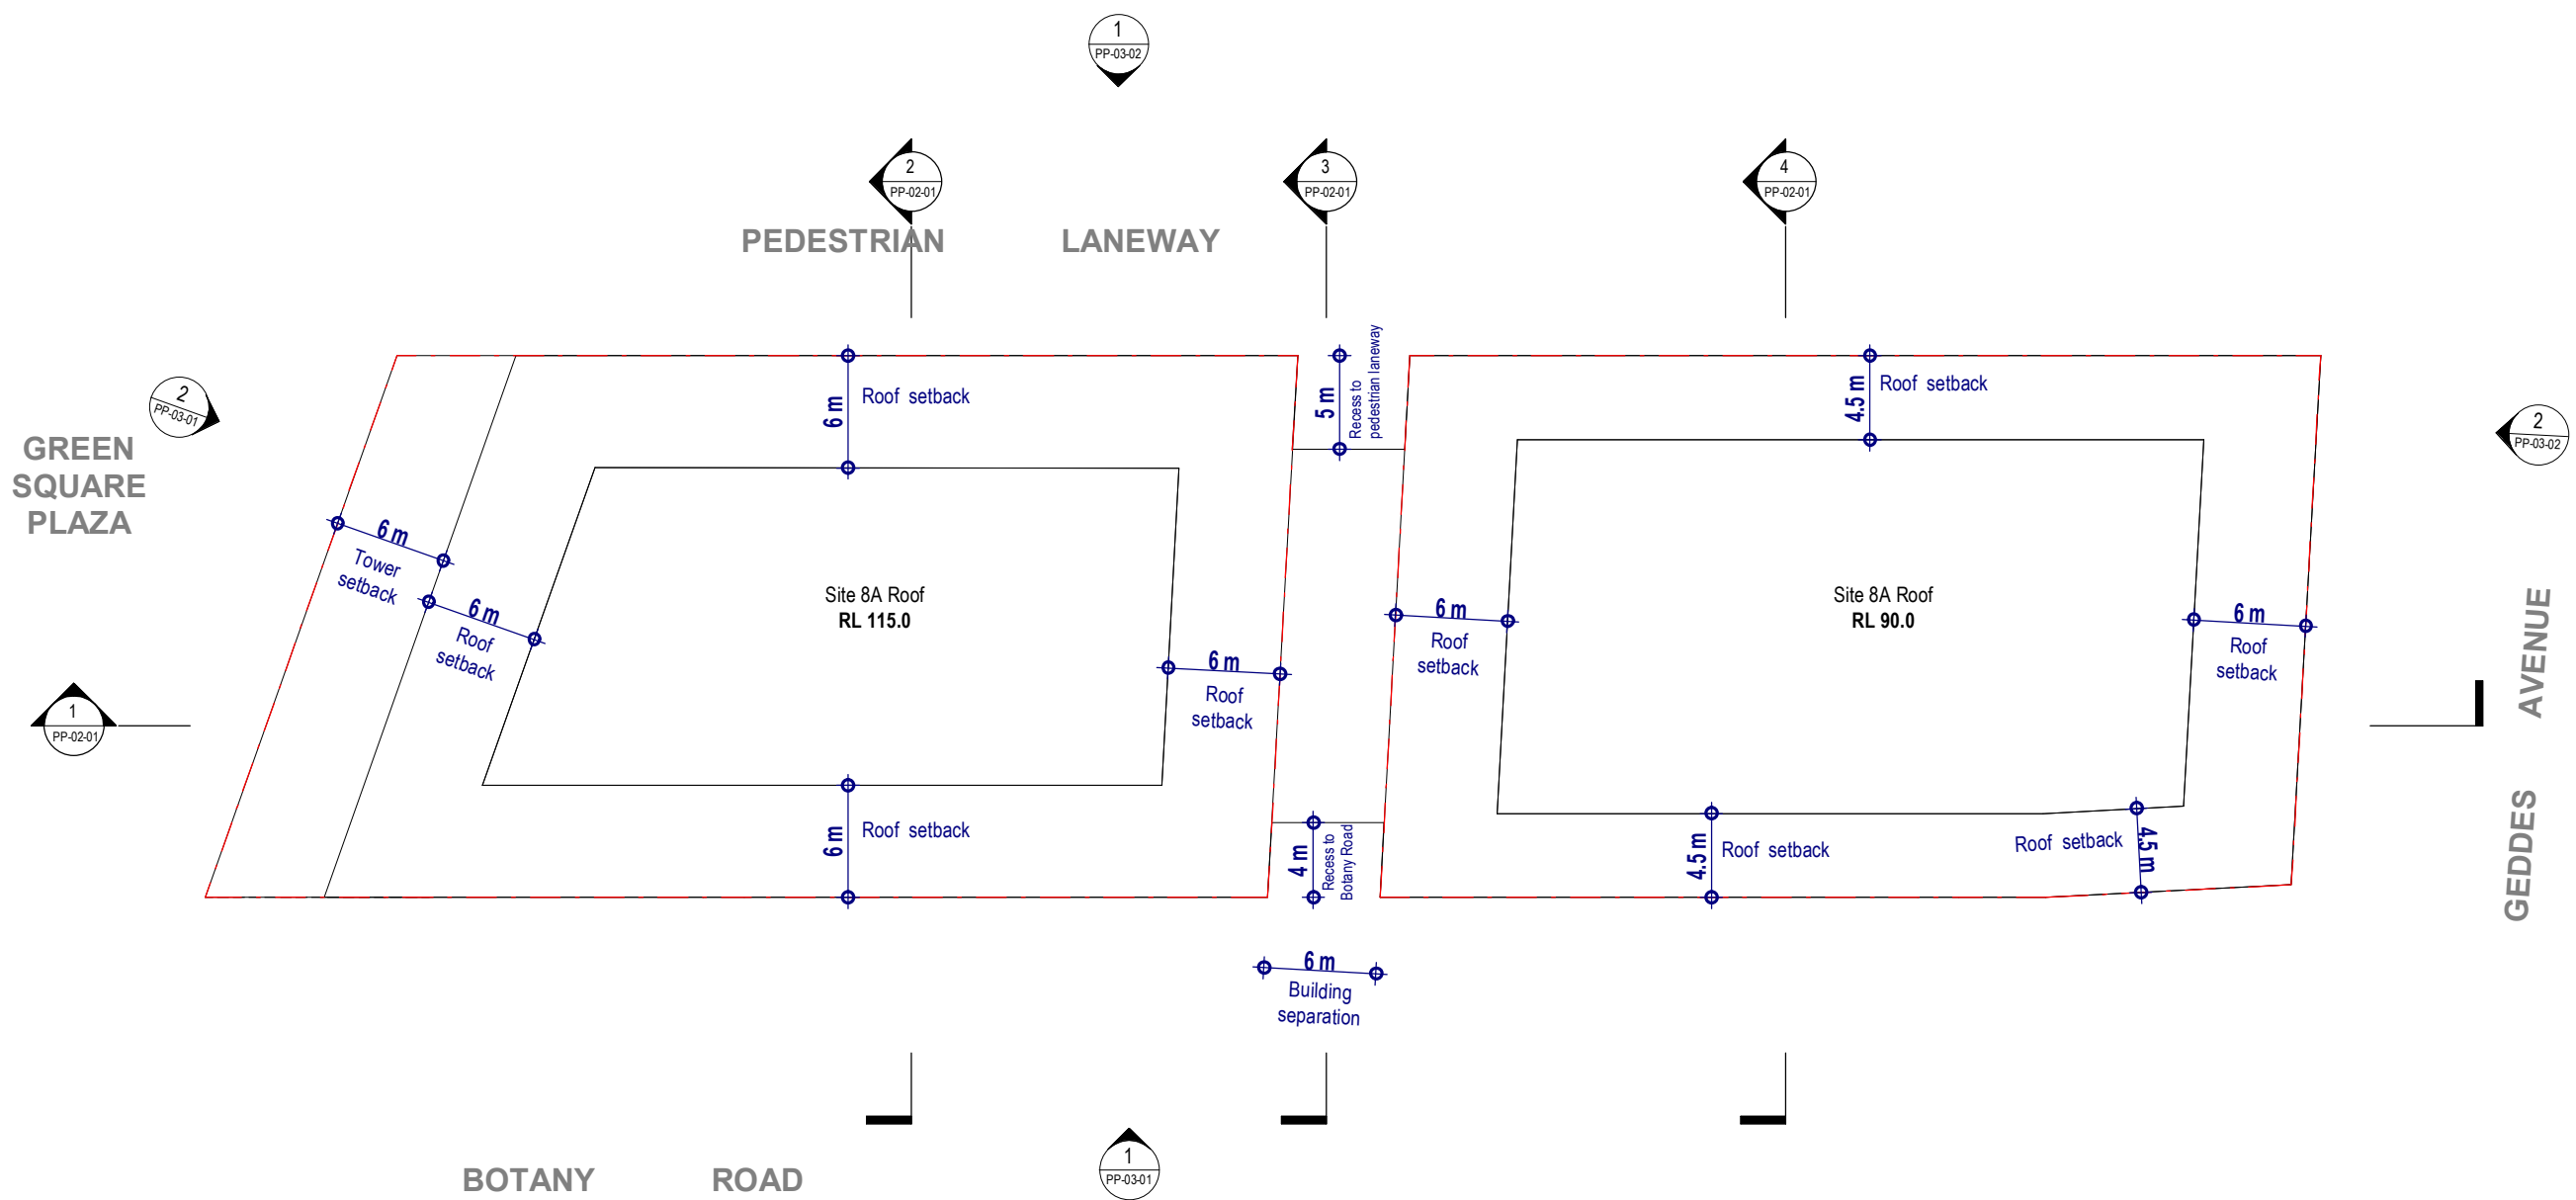


Green Square Site 8A & 8B

Drawing: **Building Envelope – Roof Levels**
 Drawing no: PP-01-09
 Issue:
 Scale @ A3: 1 : 400
 Date: 15/09/21

 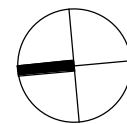

Architectus Sydney
 Level 18 MLC Centre
 19 Martin Place
 Sydney NSW 2000
 sydney@architectus.com.au

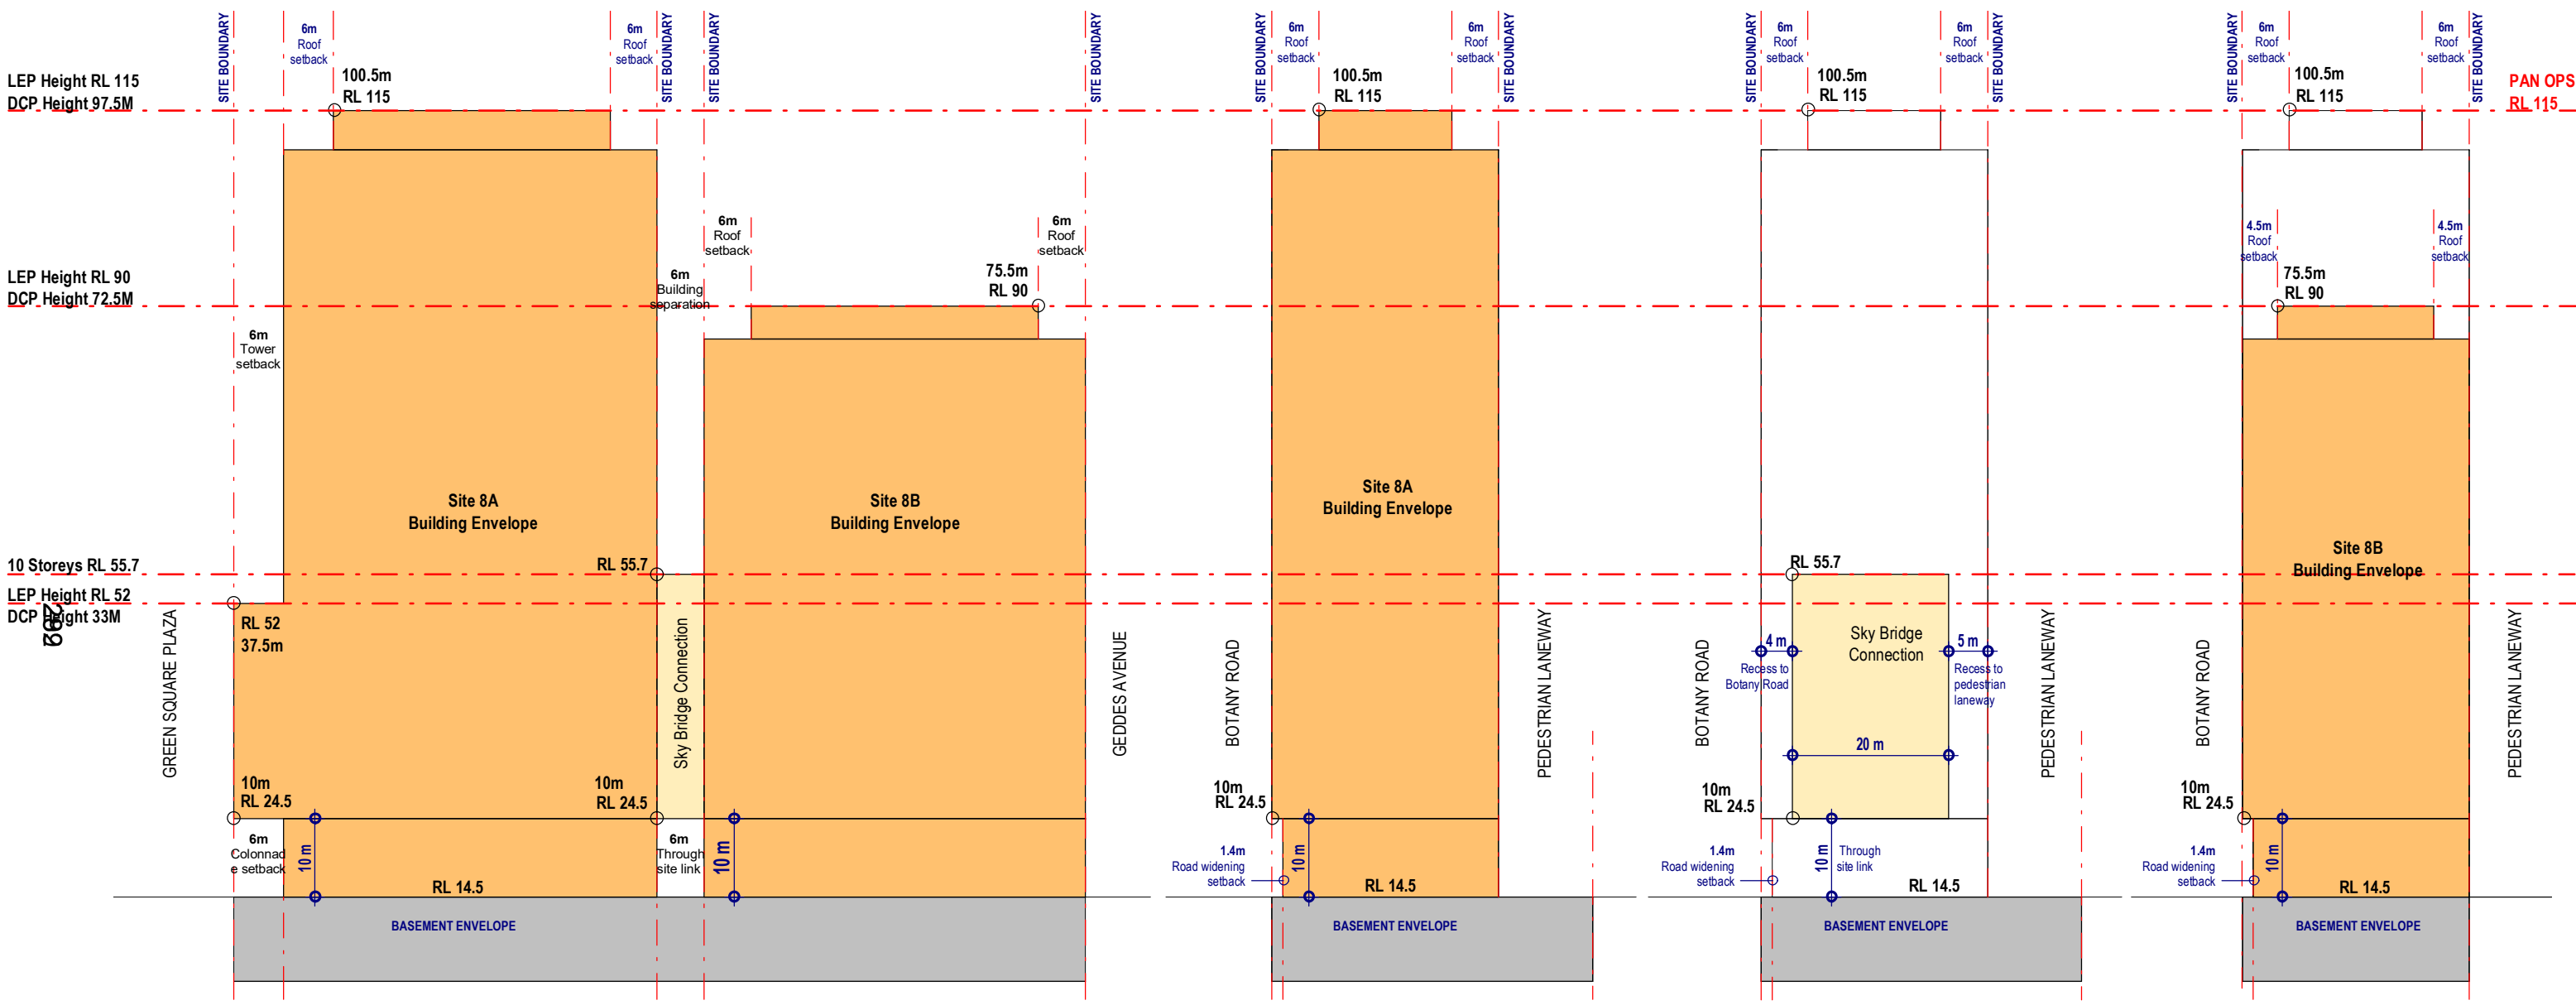

1 Section 1 - North South
SCALE: 1 : 800


2 Section 2 - East West - Site 8A
SCALE: 1 : 800

3 Section 3 - East West - Bridge Connection
SCALE: 1 : 800

4 Section 4 - East West - Site 8B
SCALE: 1 : 800


Green Square Site 8A & 8B

Drawing:
Drawing no: **Building Envelope - Sections**
Issue: PP-02-01
Scale @ A3: 1 : 800
Date: 15/09/21

 

Architectus Sydney
Level 18 MLC Centre
19 Martin Place
Sydney NSW 2000
sydney@architectus.com.au



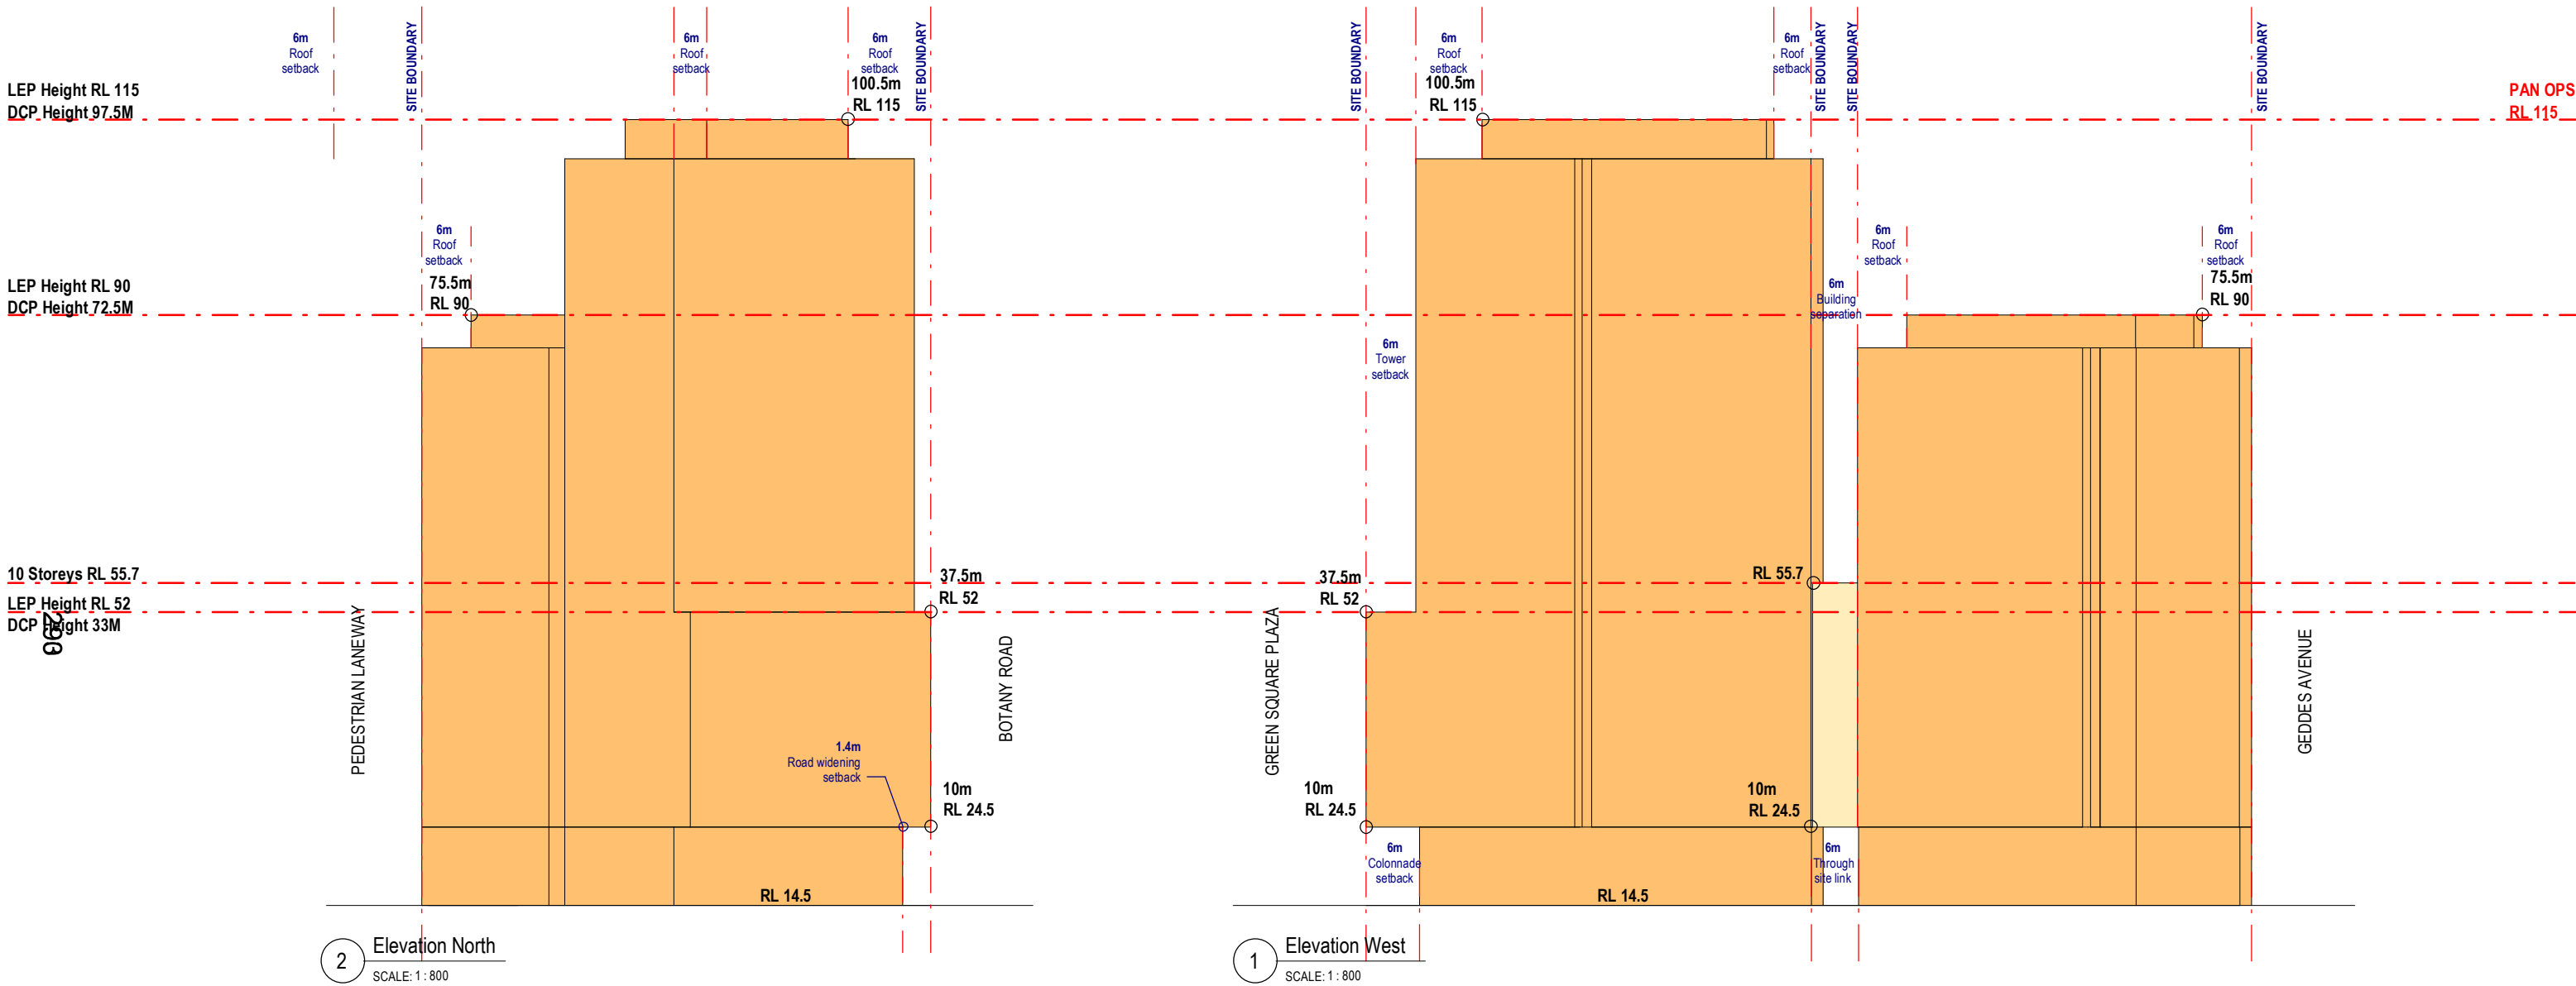


2 Elevation North
SCALE: 1 : 800


1 Elevation West
SCALE: 1 : 800

Green Square Site 8A & 8B

Drawing: Building Envelope - North & West Elevation
 Drawing no: PP-03-01
 Issue:
 Scale @ A3: 1 : 800
 Date: 15/09/21

 



Architectus Sydney
 Level 18 MLC Centre
 19 Martin Place
 Sydney NSW 2000
 sydney@architectus.com.au

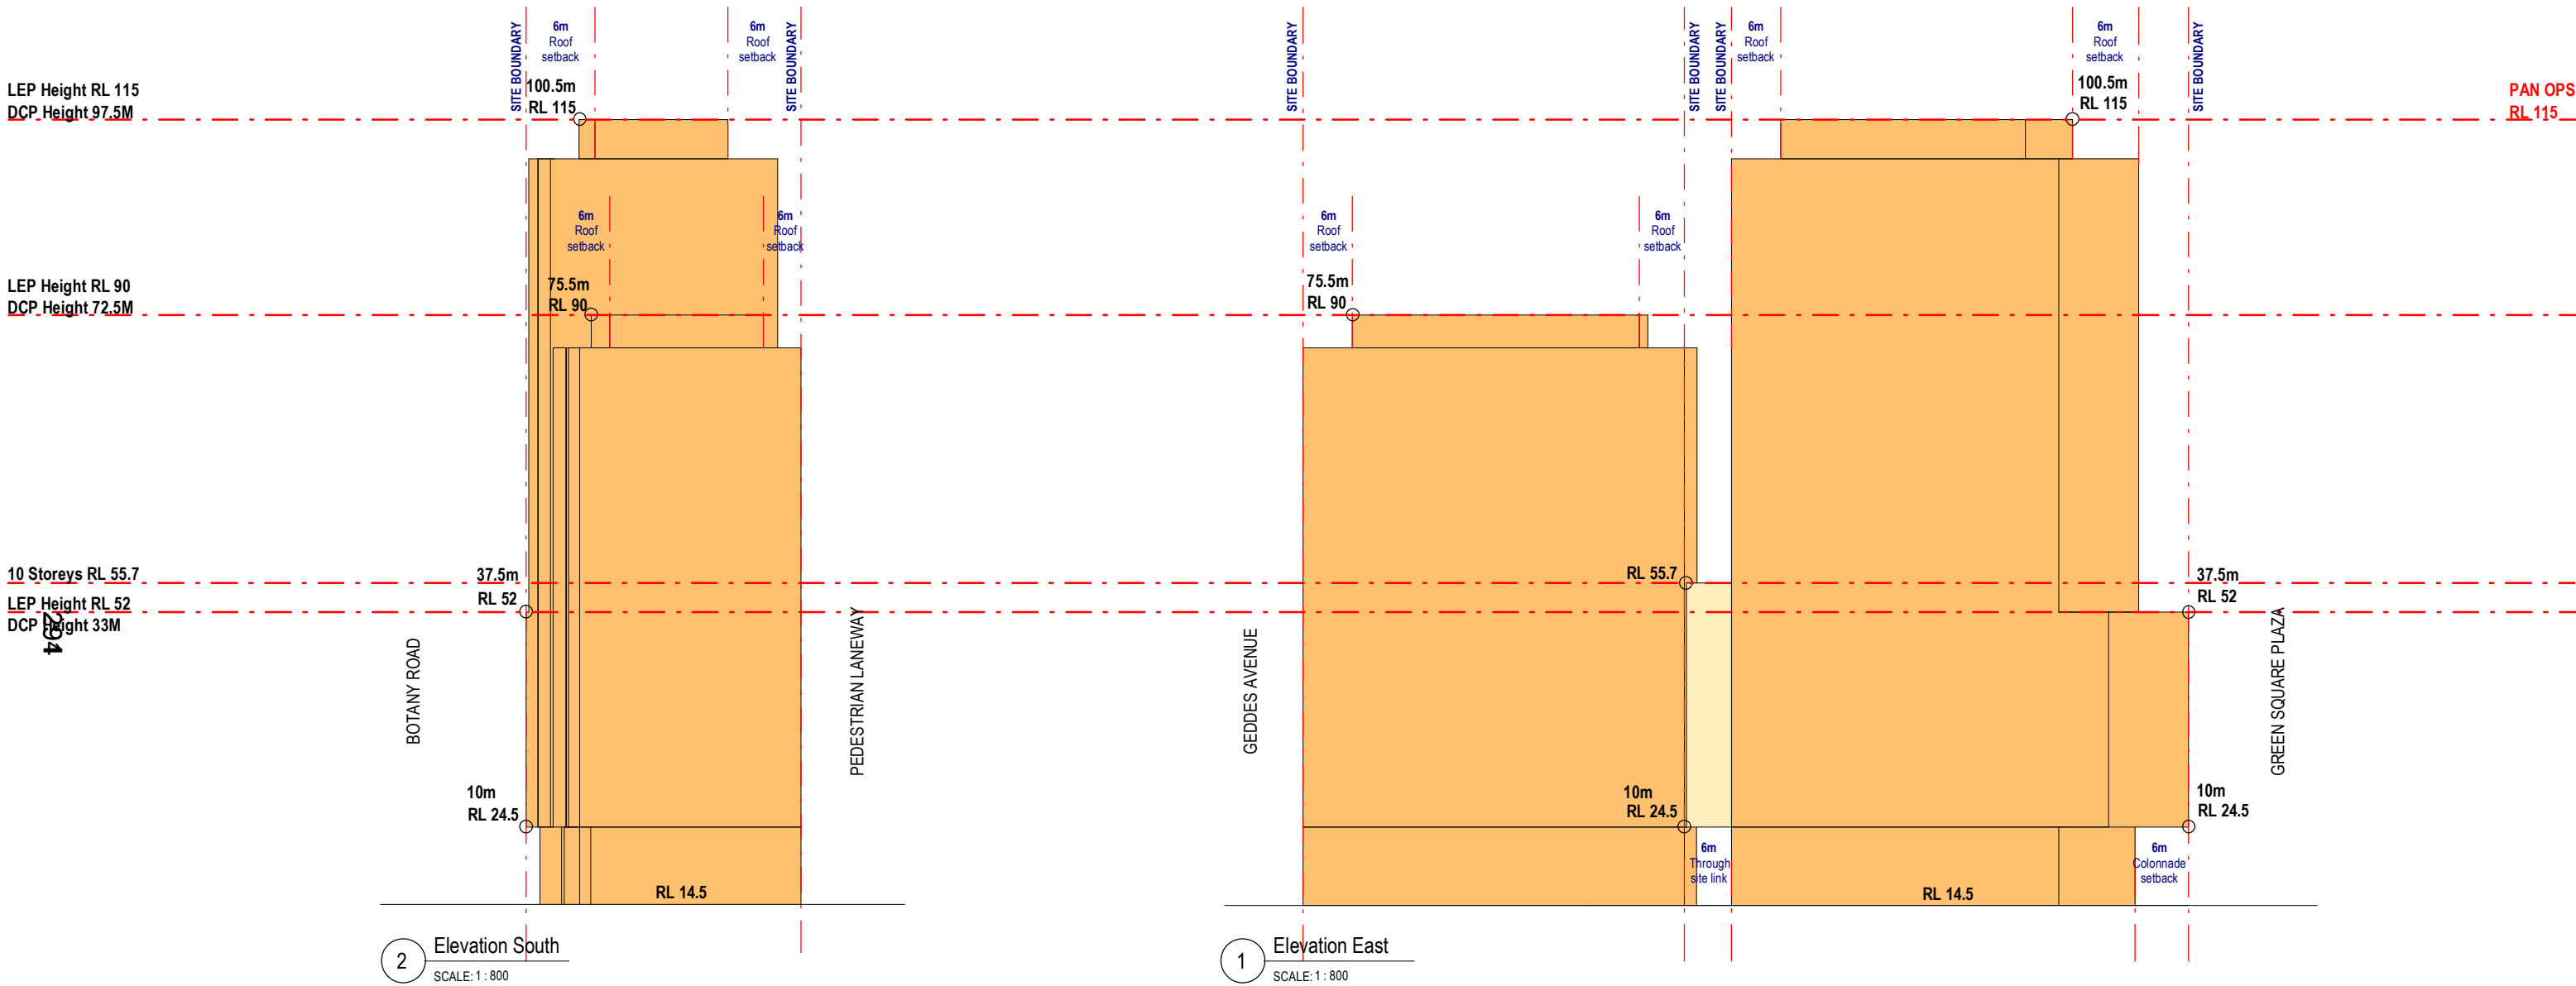


2 Elevation South
SCALE: 1 : 800

1 Elevation East
SCALE: 1 : 800

 


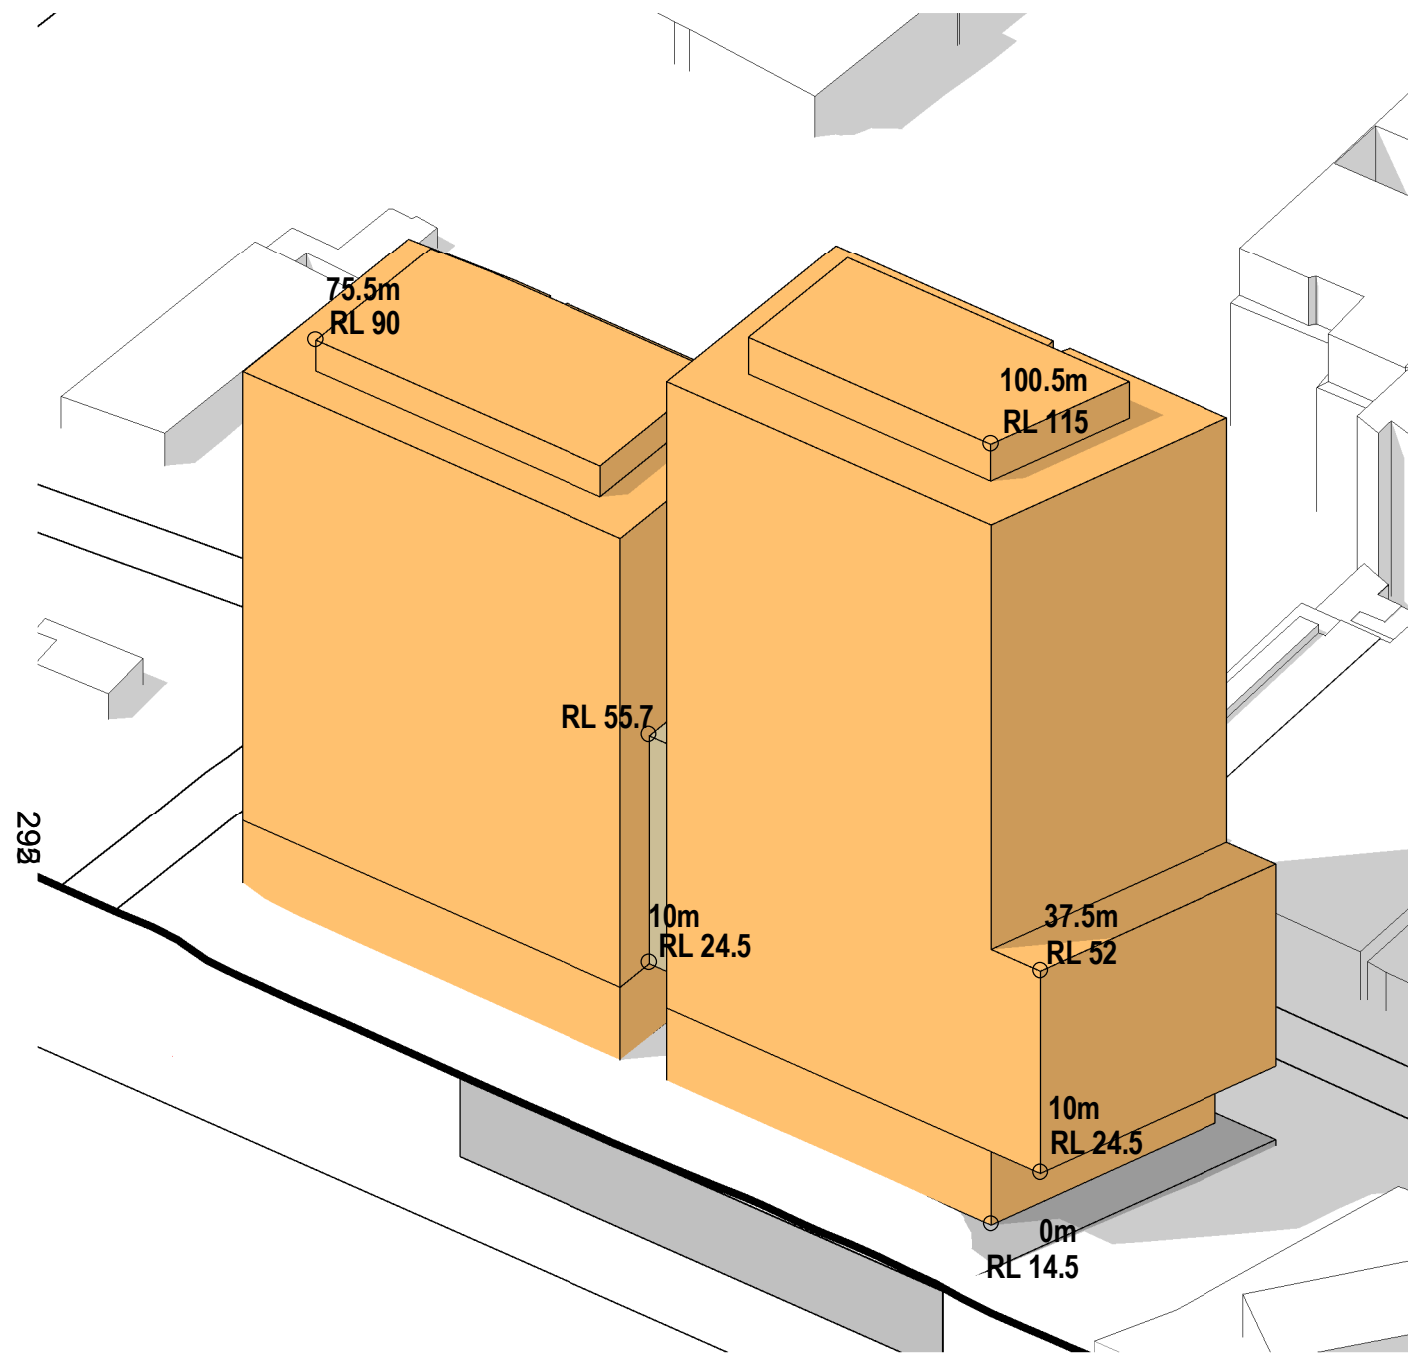


Building Envelope - North East


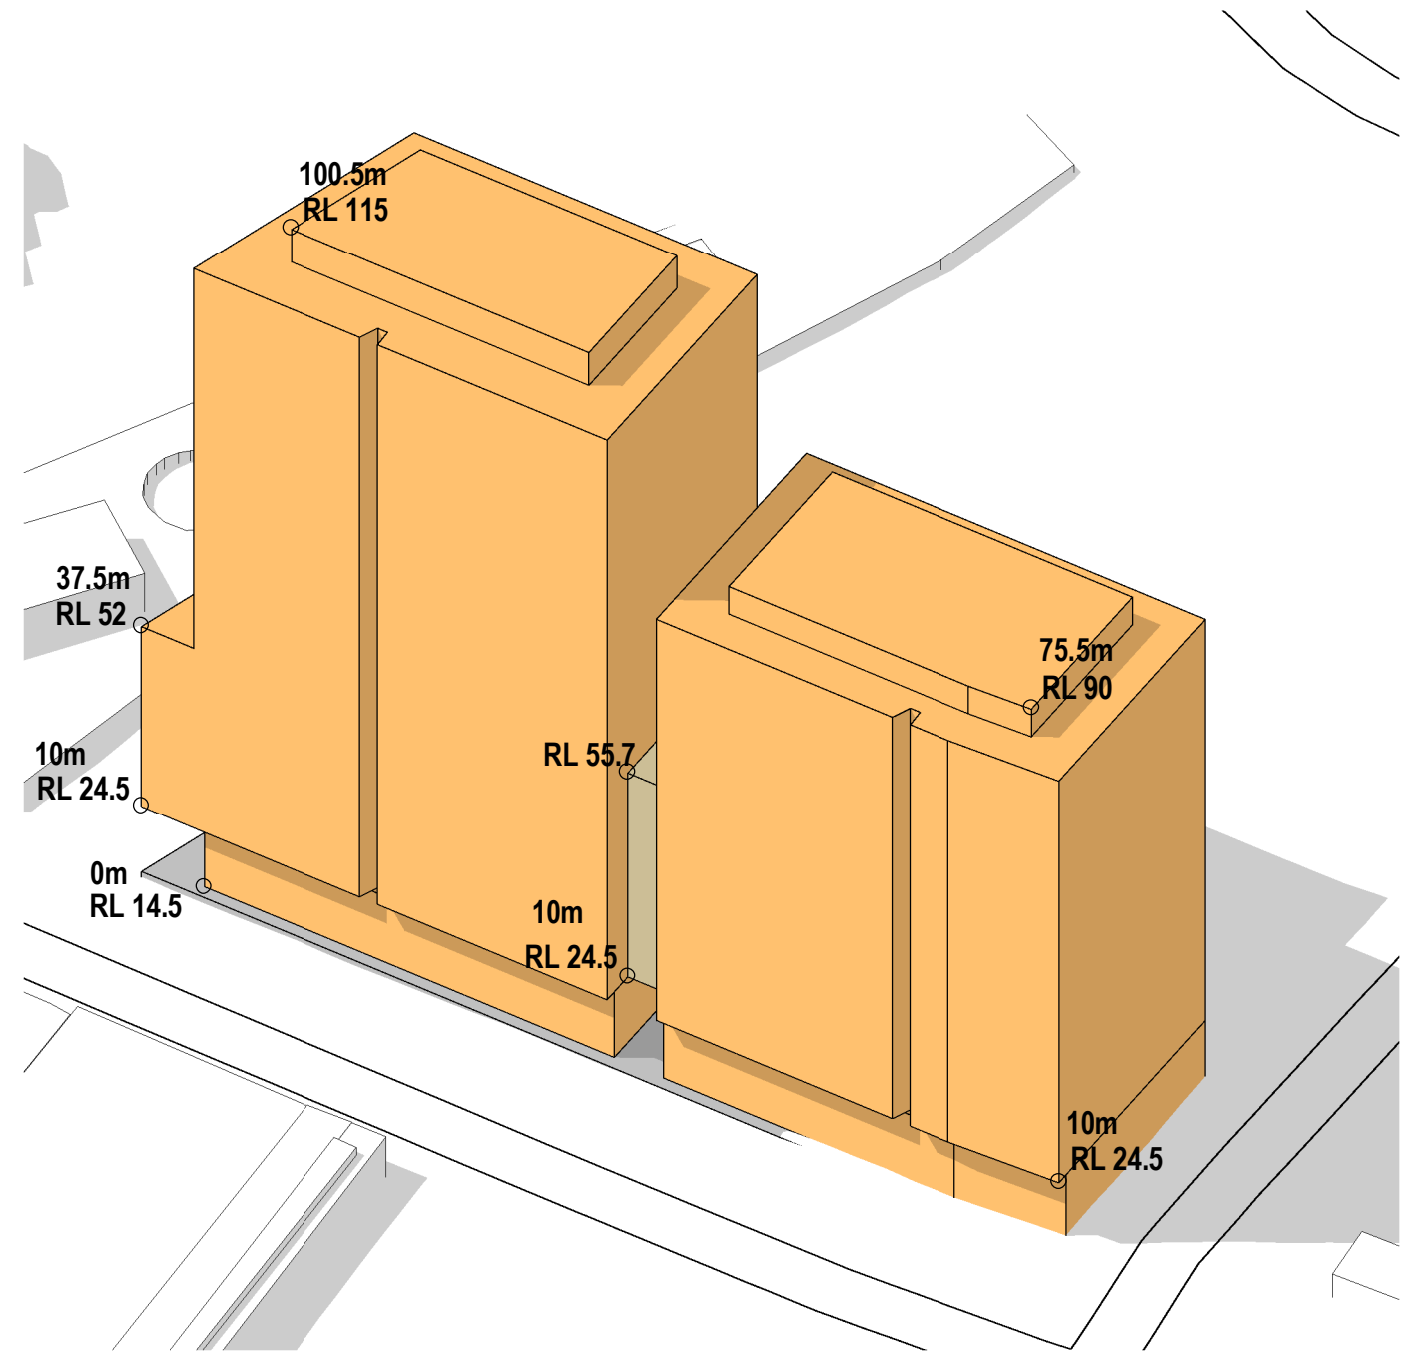


Building Envelope - South West



Visual Impact Assessment - Botany Road (looking south)

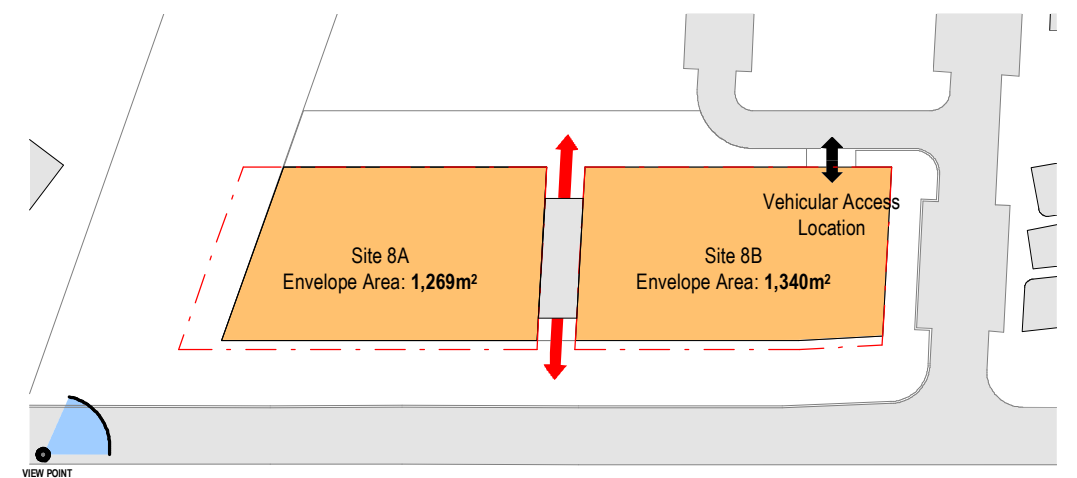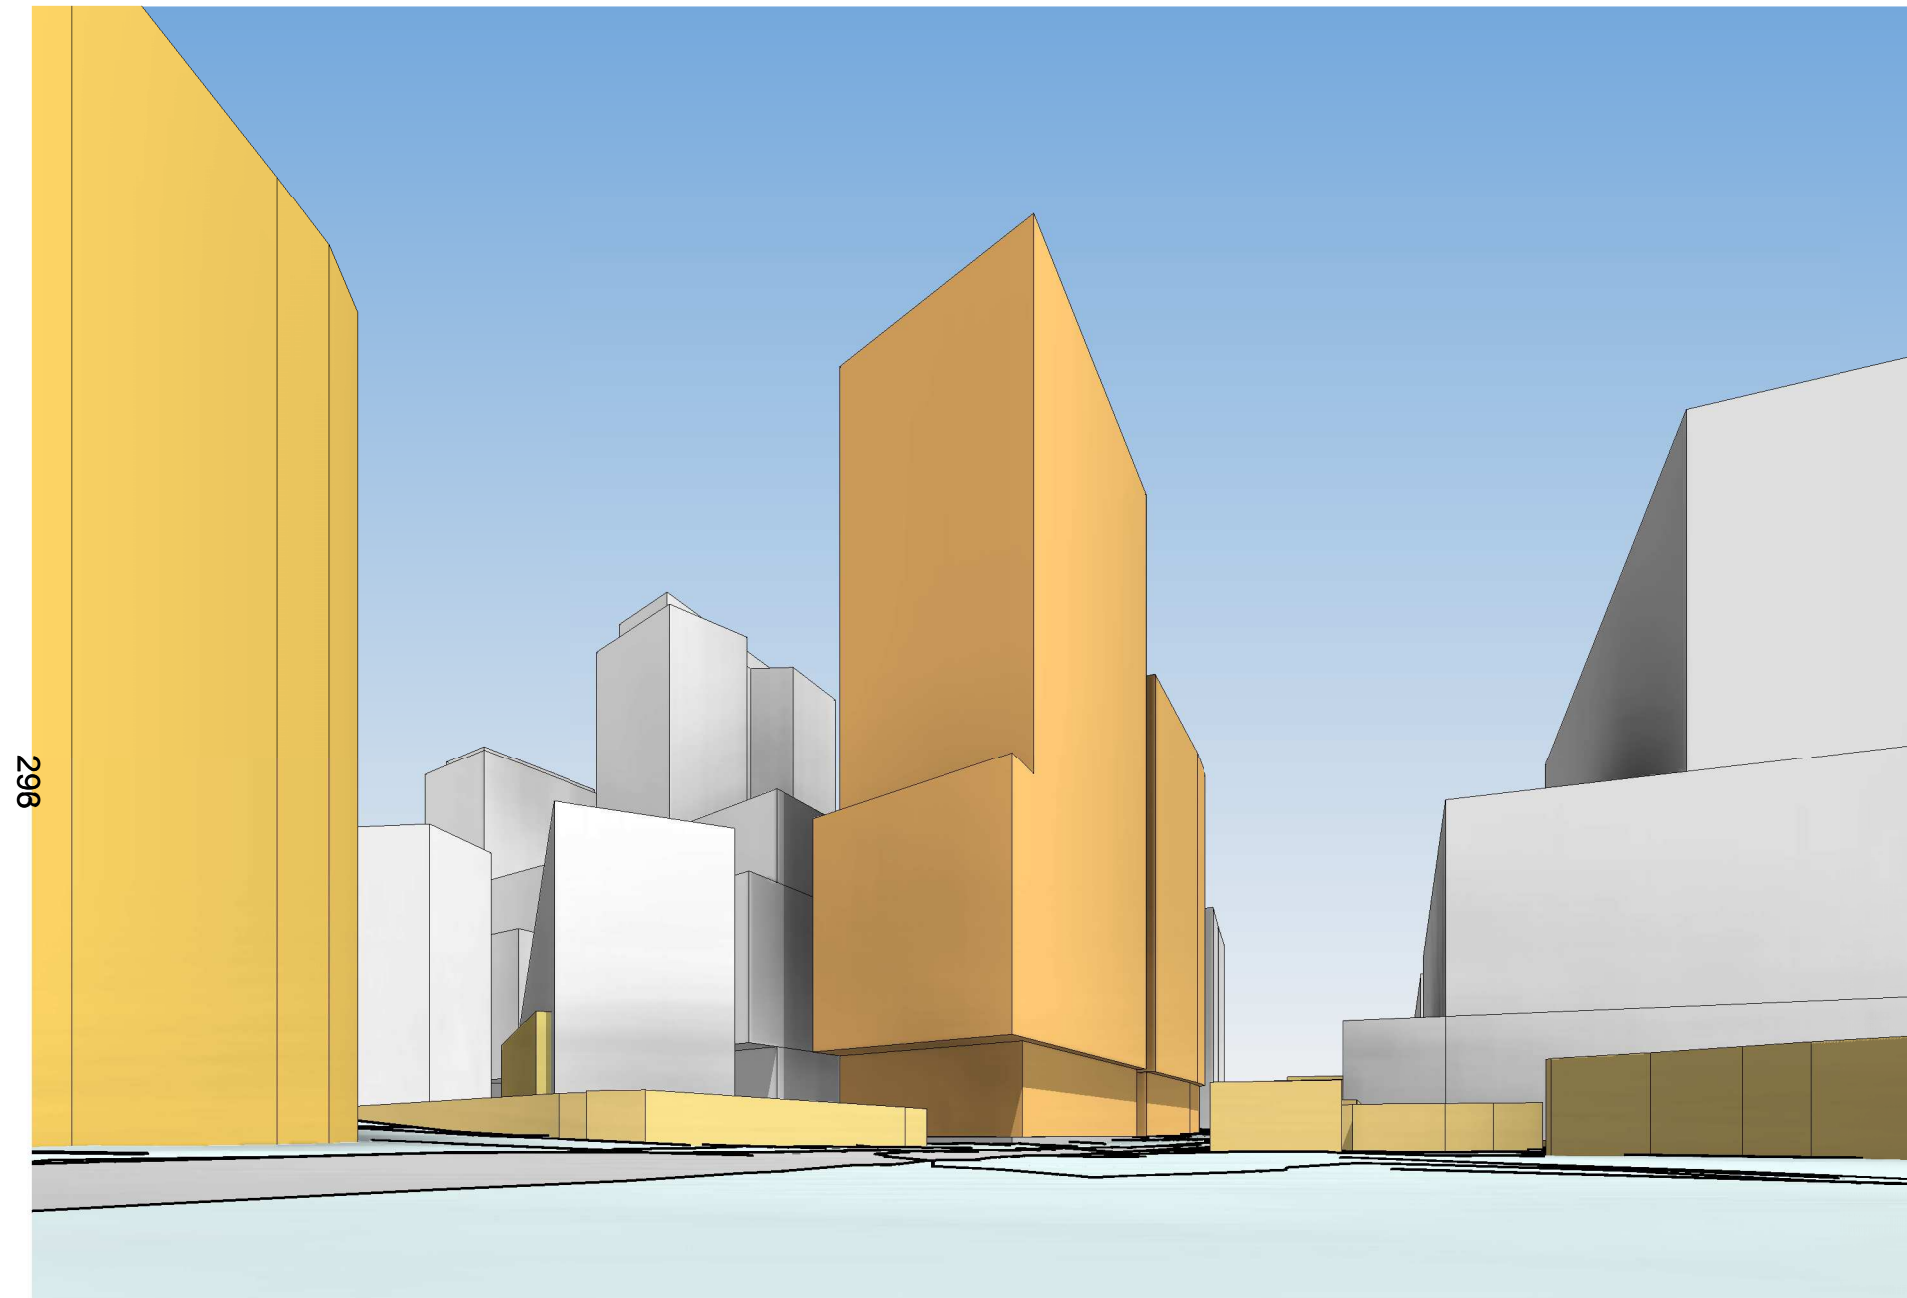

Visual Impact Assessment - Botany Road (looking north)

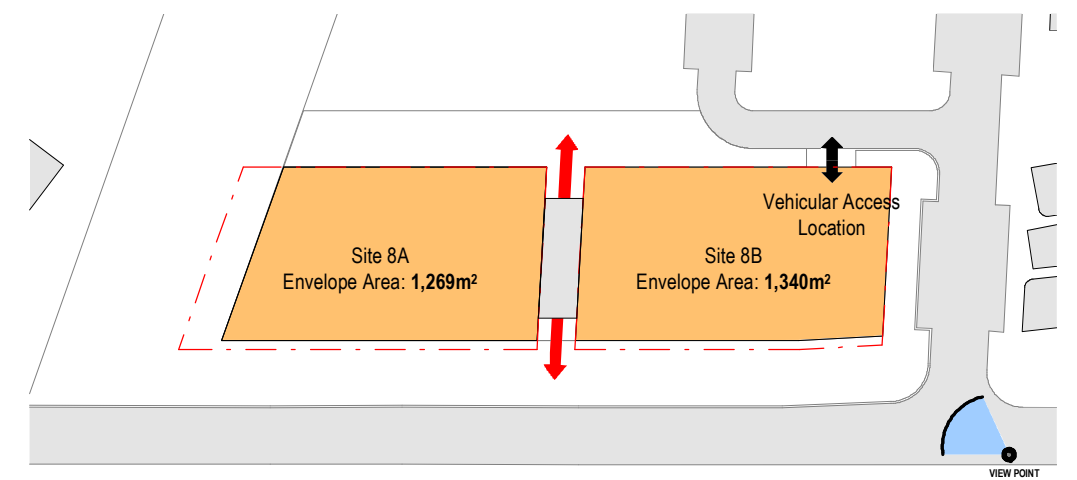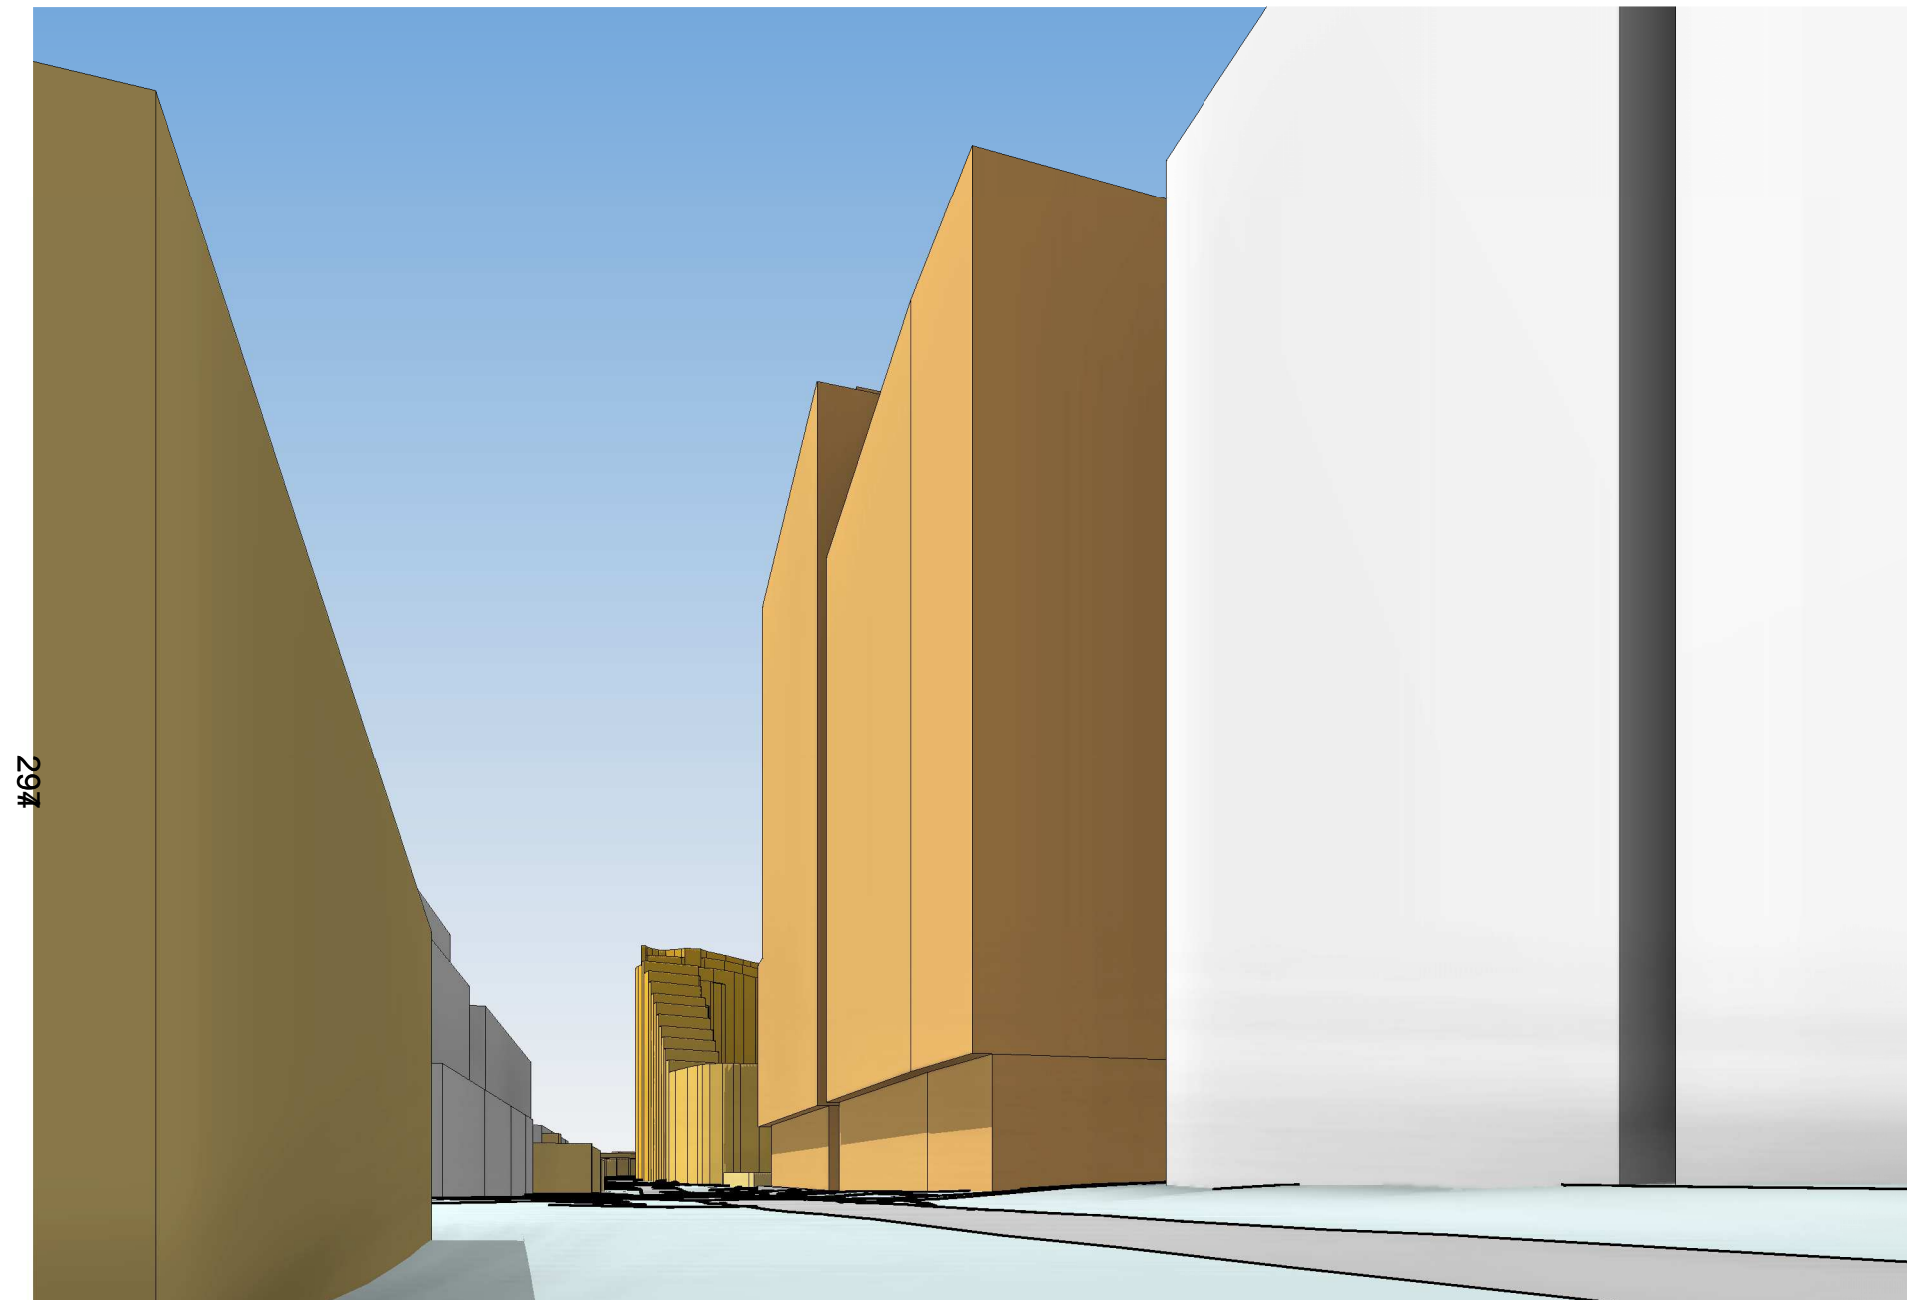

Visual Impact Assessment - Green Square Plaza (looking south east)

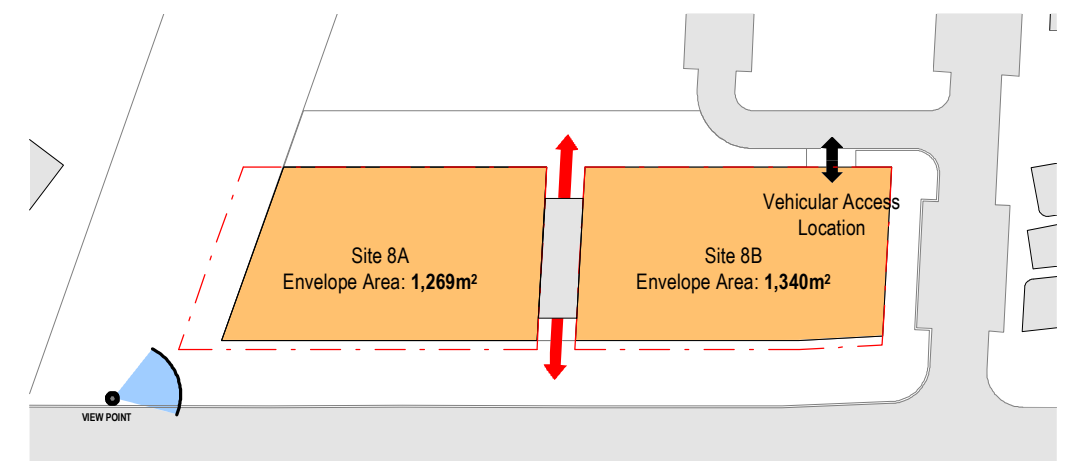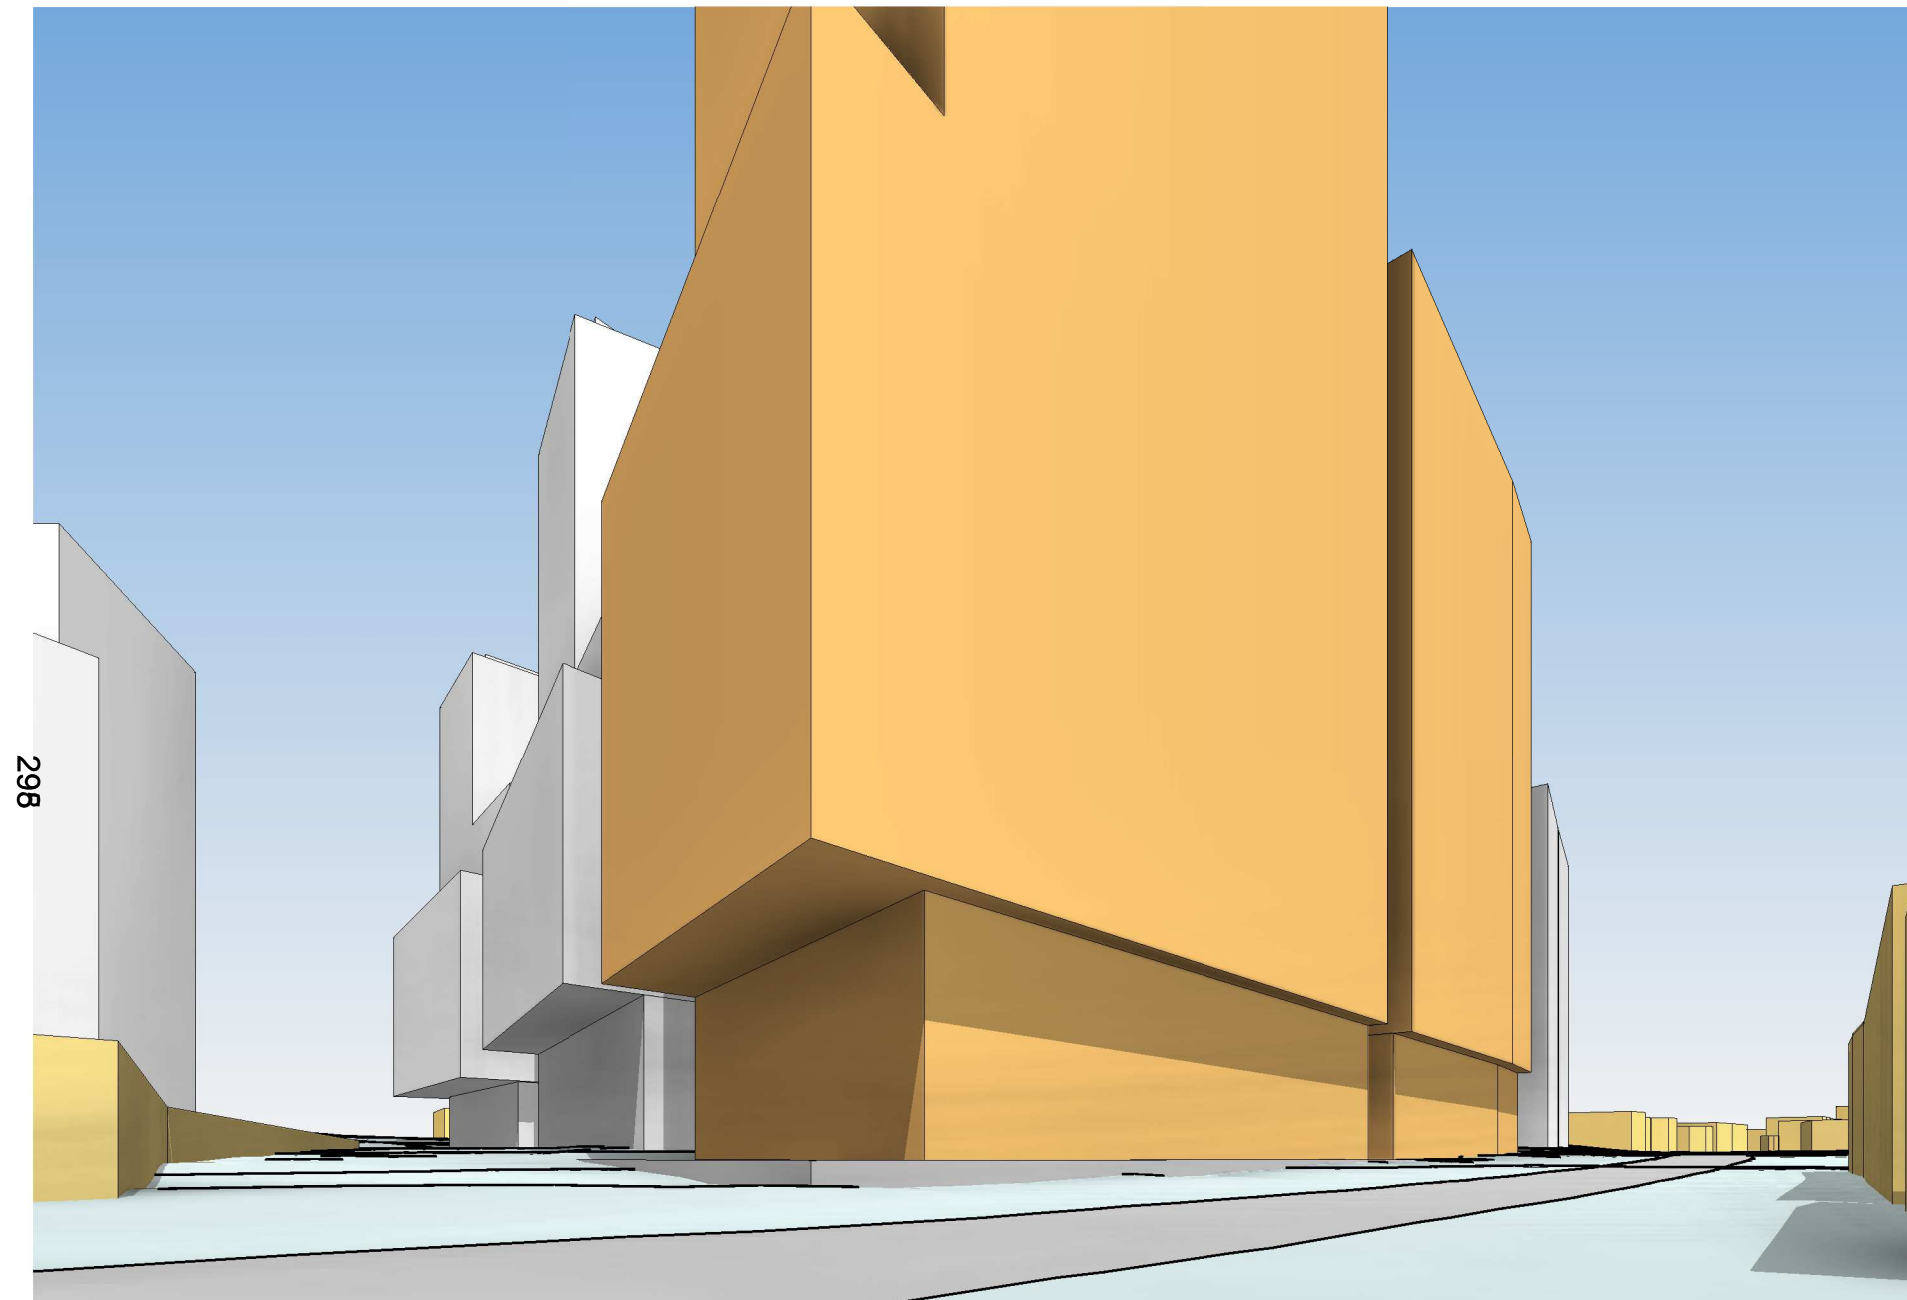

Visual Impact Assessment - VIA – Botany Road (through site link)

