

# **Attachment A7**

**Revised Building Envelopes, dated 15  
September 2021**


# Green Square Sydney

## Site 8A & 8B

### Building Envelope

278


Sheet Number	Sheet Name
PP-01-00	Site Plan
PP-01-01	Building Envelope - Basement
PP-01-02	Building Envelope - Ground
PP-01-03	Building Envelope - Level 1
PP-01-04	Building Envelope - Podium Levels
PP-01-05	Building Envelope - Lower Tower Levels
PP-01-06	Building Envelope – Site 8B Roof Setback Level
PP-01-07	Building Envelope – Upper Tower Levels
PP-01-08	Building Envelope – Site 8A Roof Setback Level
PP-01-09	Building Envelope – Roof Levels
PP-02-01	Building Envelope - Sections
PP-03-01	Building Envelope - North & West Elevation
PP-03-02	Building Envelope - South & East Elevation
PP-04-01	Building Envelope – Massing
PP-05-01	VIA – Botany Road (looking south)
PP-05-02	VIA – Botany Road (looking north)
PP-05-03	VIA - Green Square Plaza (looking south east)
PP-05-04	VIA – Botany Road (through site link)

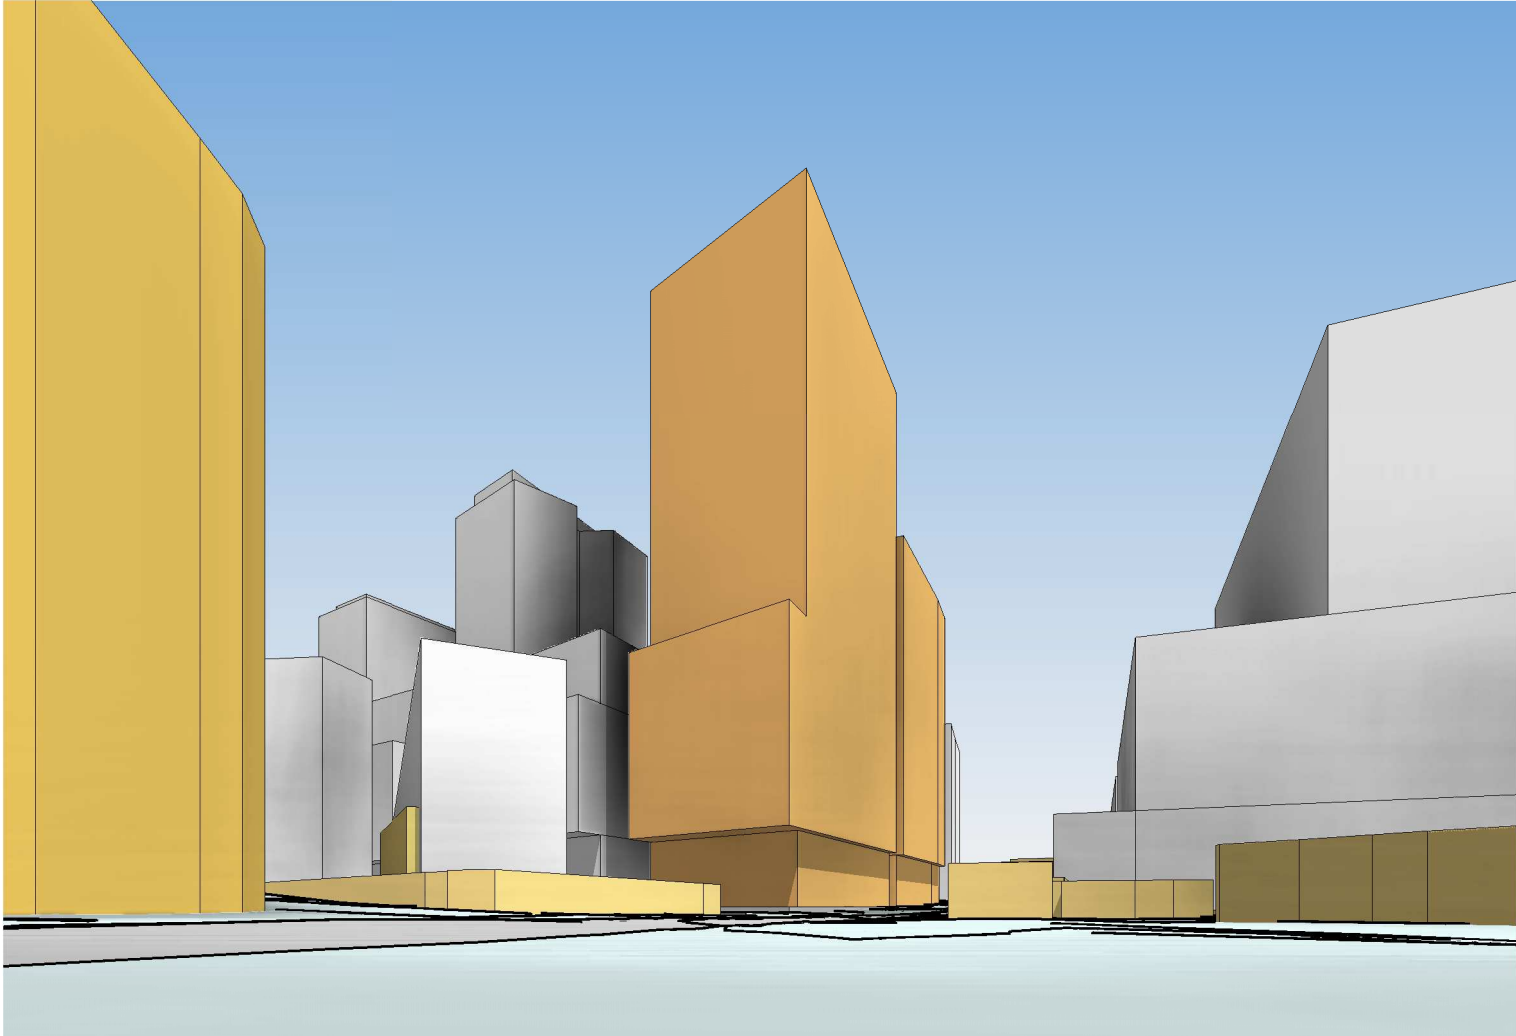




Green Square Site 8A & 8B

Drawing: **Site Plan**  
 Drawing no: **PP-01-00**  
 Issue:  
 Scale @ A3: **1 : 1000**  
 Date: **15/09/21**

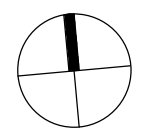



Architectus Sydney  
 Level 18 MLC Centre  
 19 Martin Place  
 Sydney NSW 2000  
 sydney@architectus.com.au

280

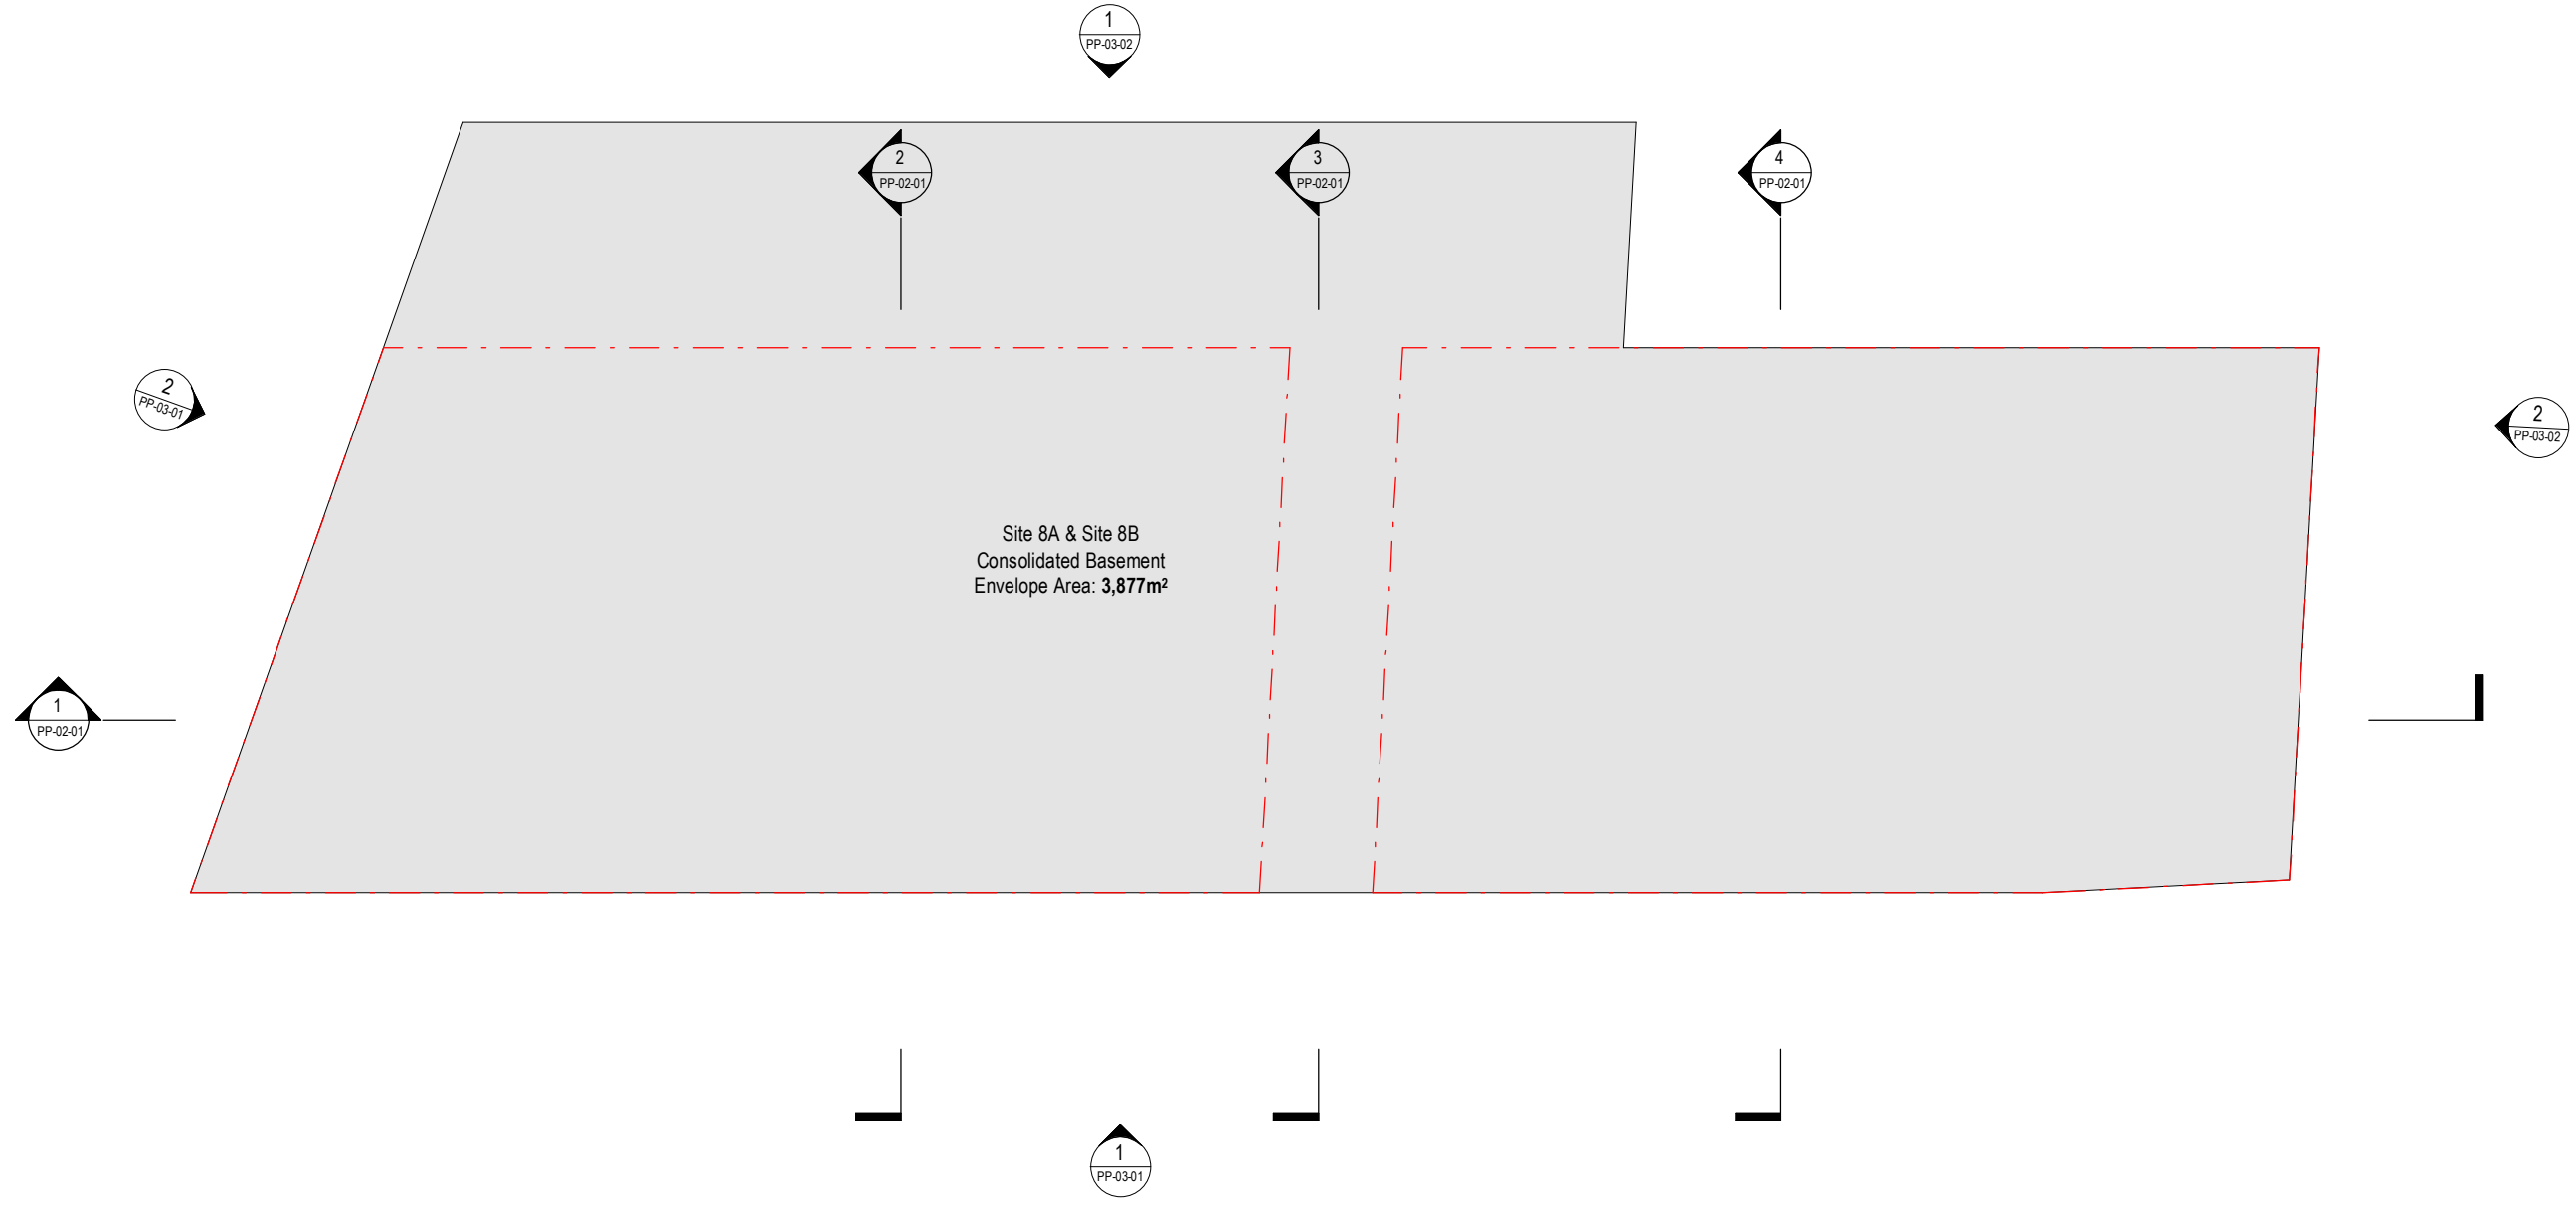


# Green Square Site 8A & 8B

Drawing: **Building Envelope - Basement**  
 Drawing no: PP-01-01  
 Issue:  
 Scale @ A3: 1 : 400  
 Date: 15/09/21

 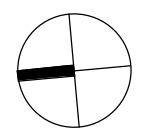



Architectus Sydney  
 Level 18 MLC Centre  
 19 Martin Place  
 Sydney NSW 2000  
 sydney@architectus.com.au



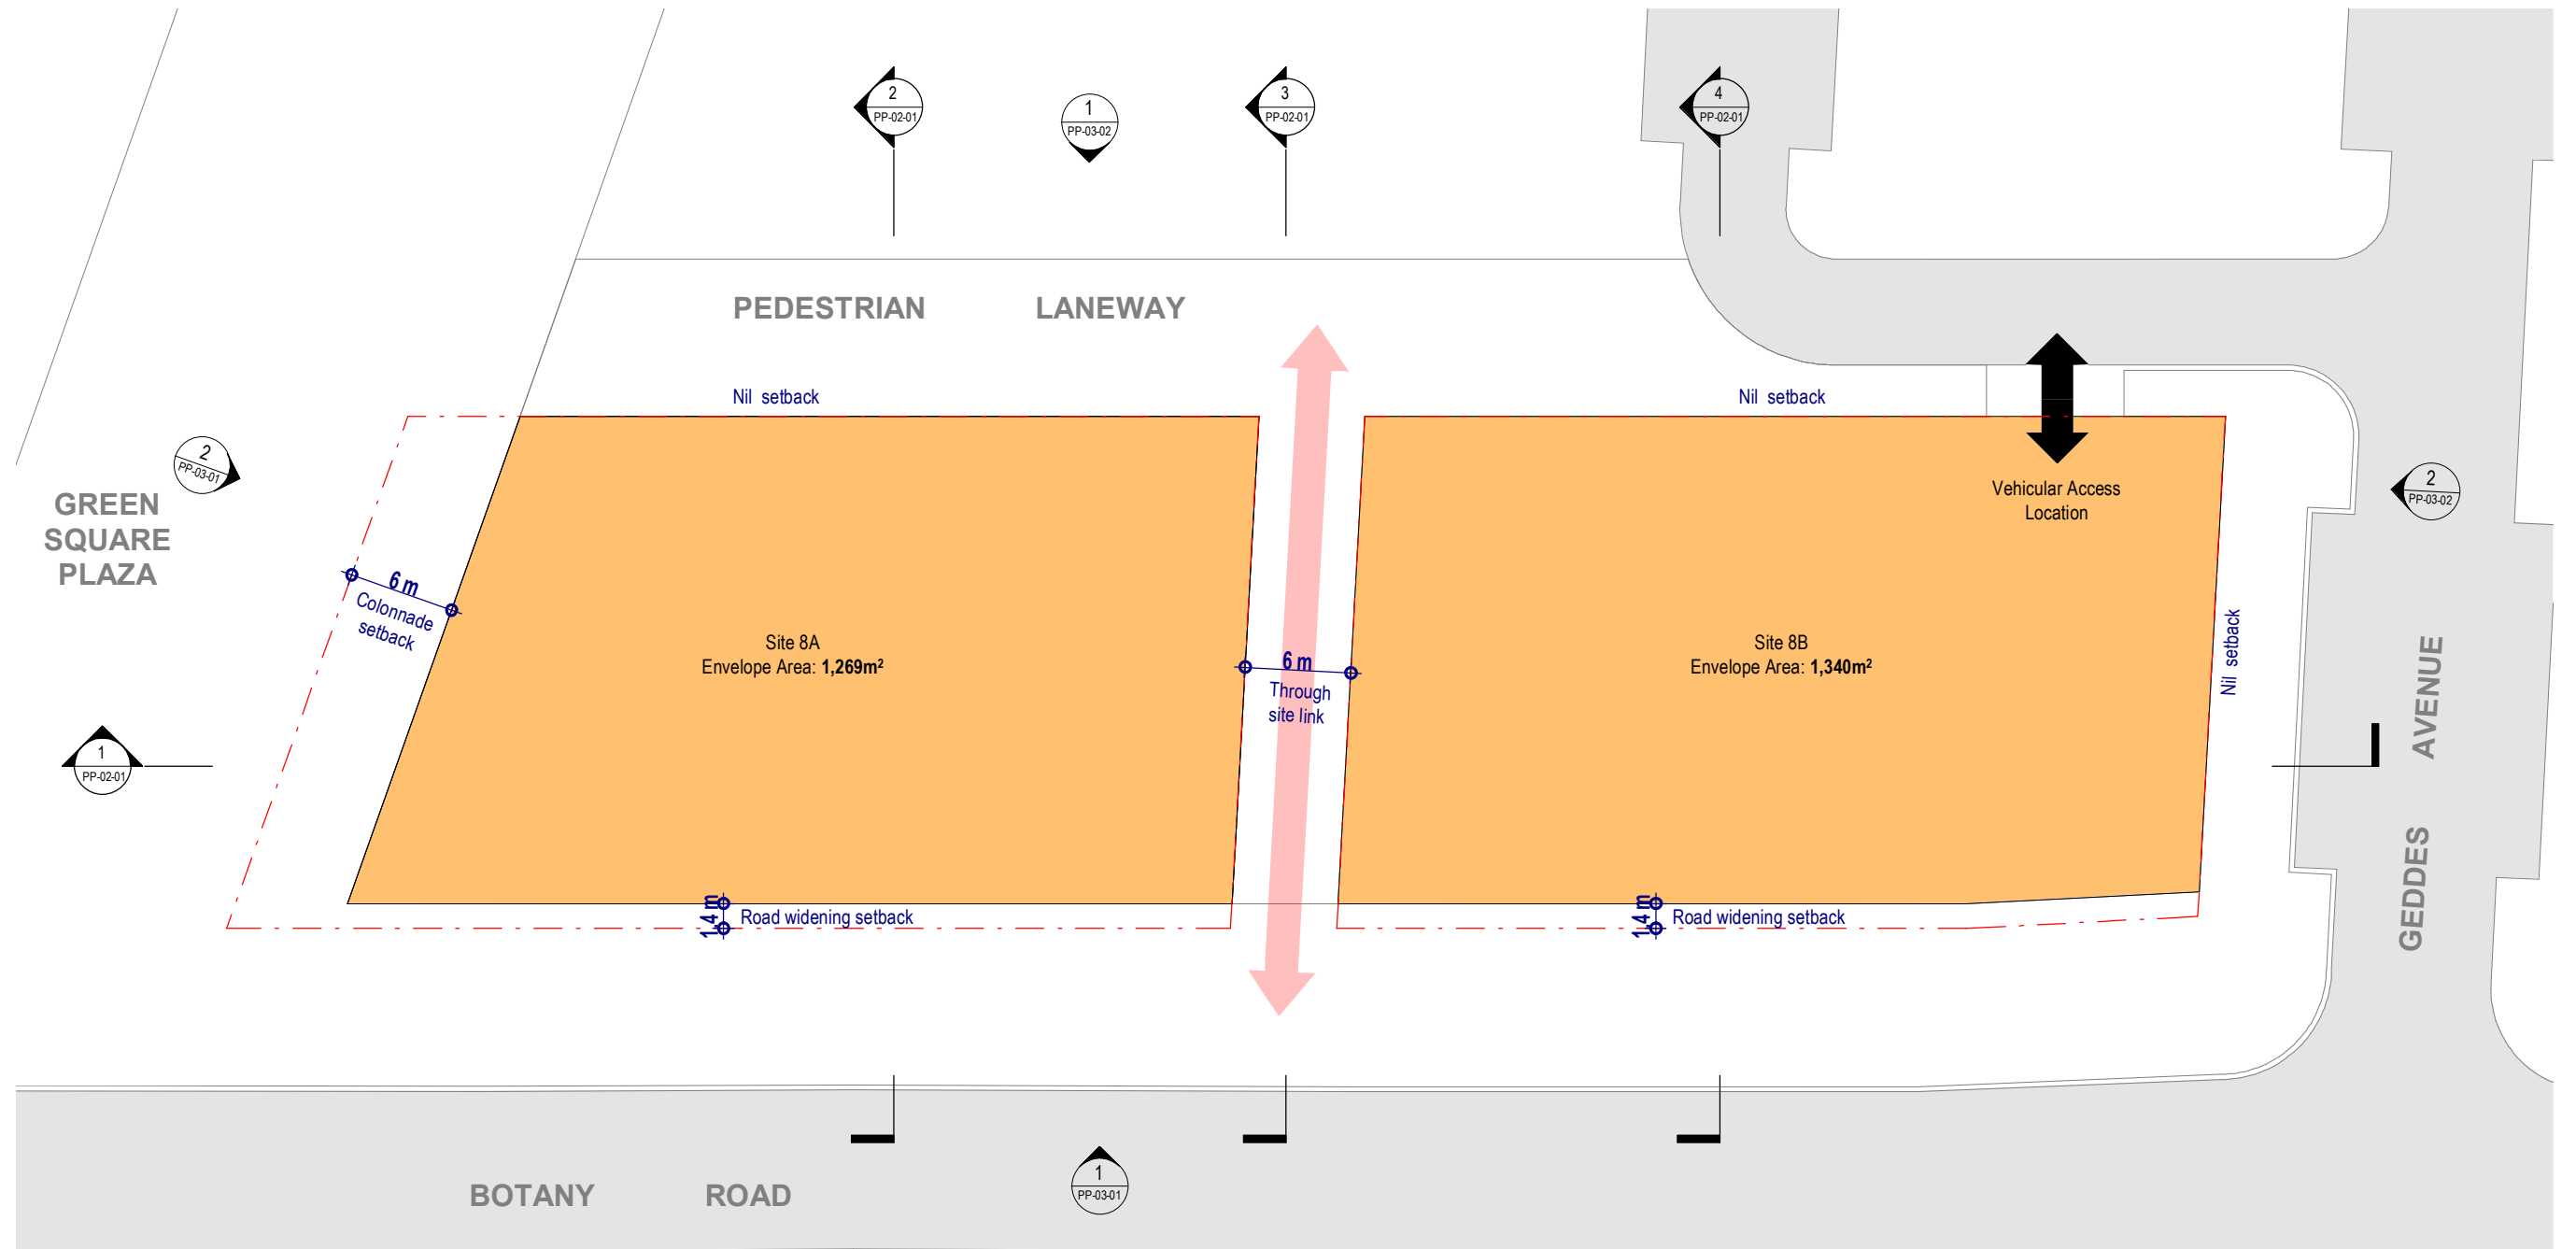


### Green Square Site 8A & 8B

Drawing: **Building Envelope - Ground**  
 Drawing no: PP-01-02  
 Issue:  
 Scale @ A3: 1 : 400  
 Date: 15/09/21

 
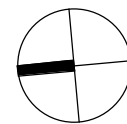


Architectus Sydney  
 Level 18 MLC Centre  
 19 Martin Place  
 Sydney NSW 2000  
 sydney@architectus.com.au

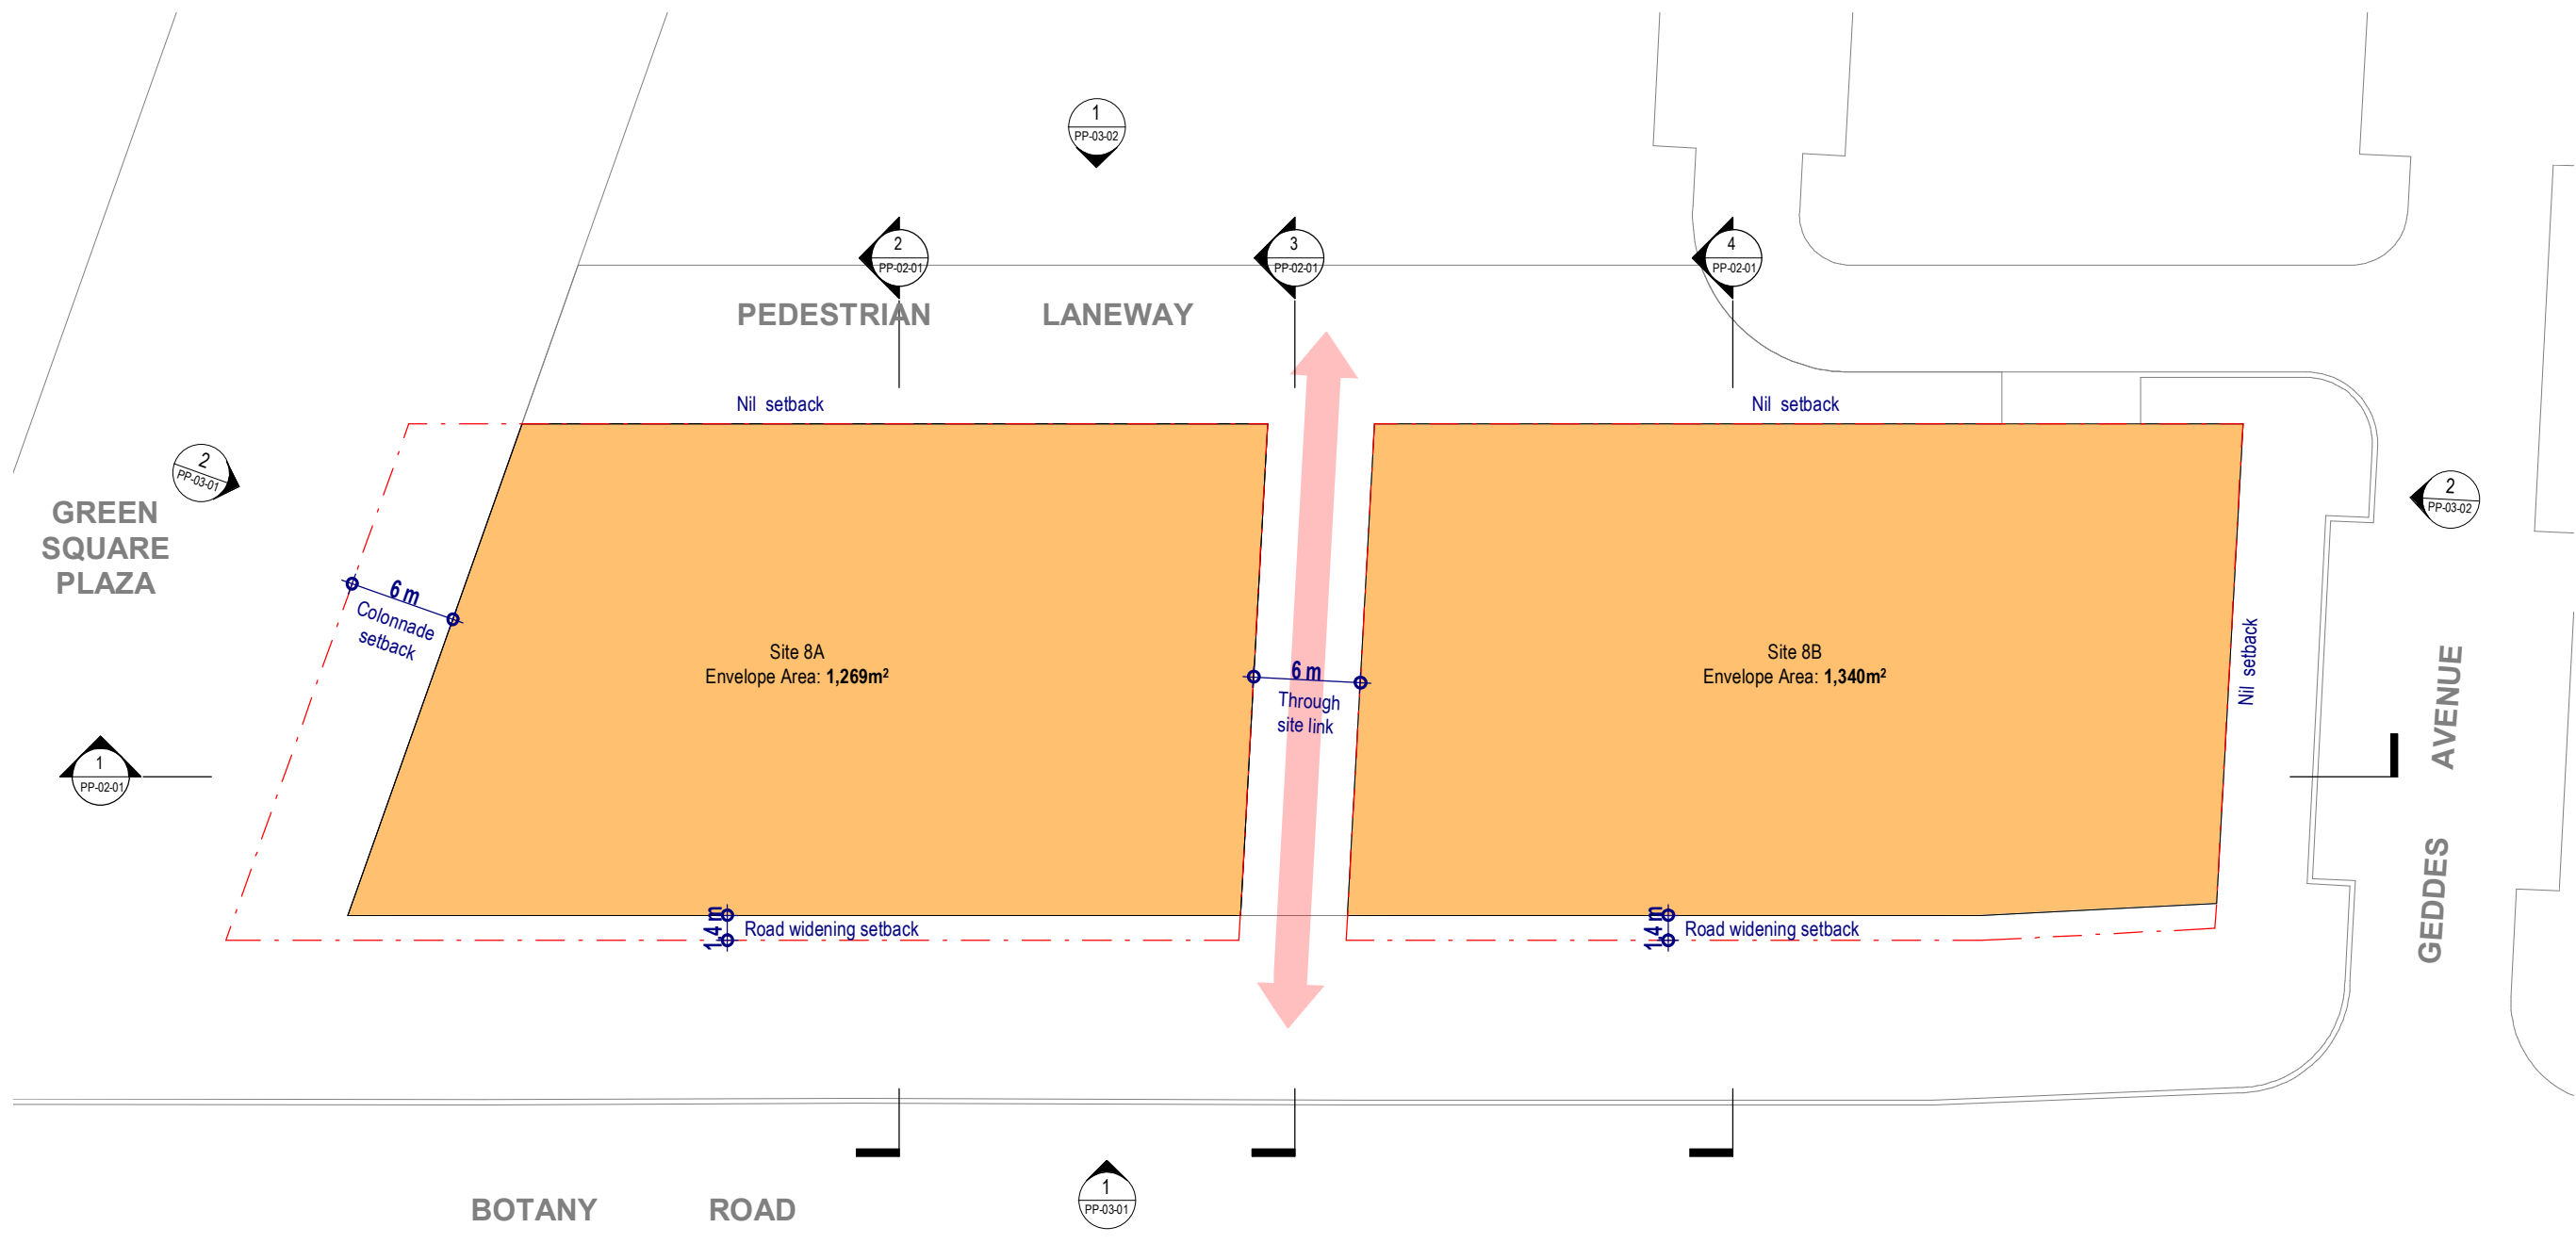


### Green Square Site 8A & 8B

Drawing: **Building Envelope - Level 1**  
 Drawing no: PP-01-03  
 Issue:  
 Scale @ A3: 1 : 400  
 Date: 15/09/21

 
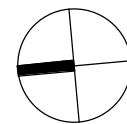


Architectus Sydney  
 Level 18 MLC Centre  
 19 Martin Place  
 Sydney NSW 2000  
 sydney@architectus.com.au

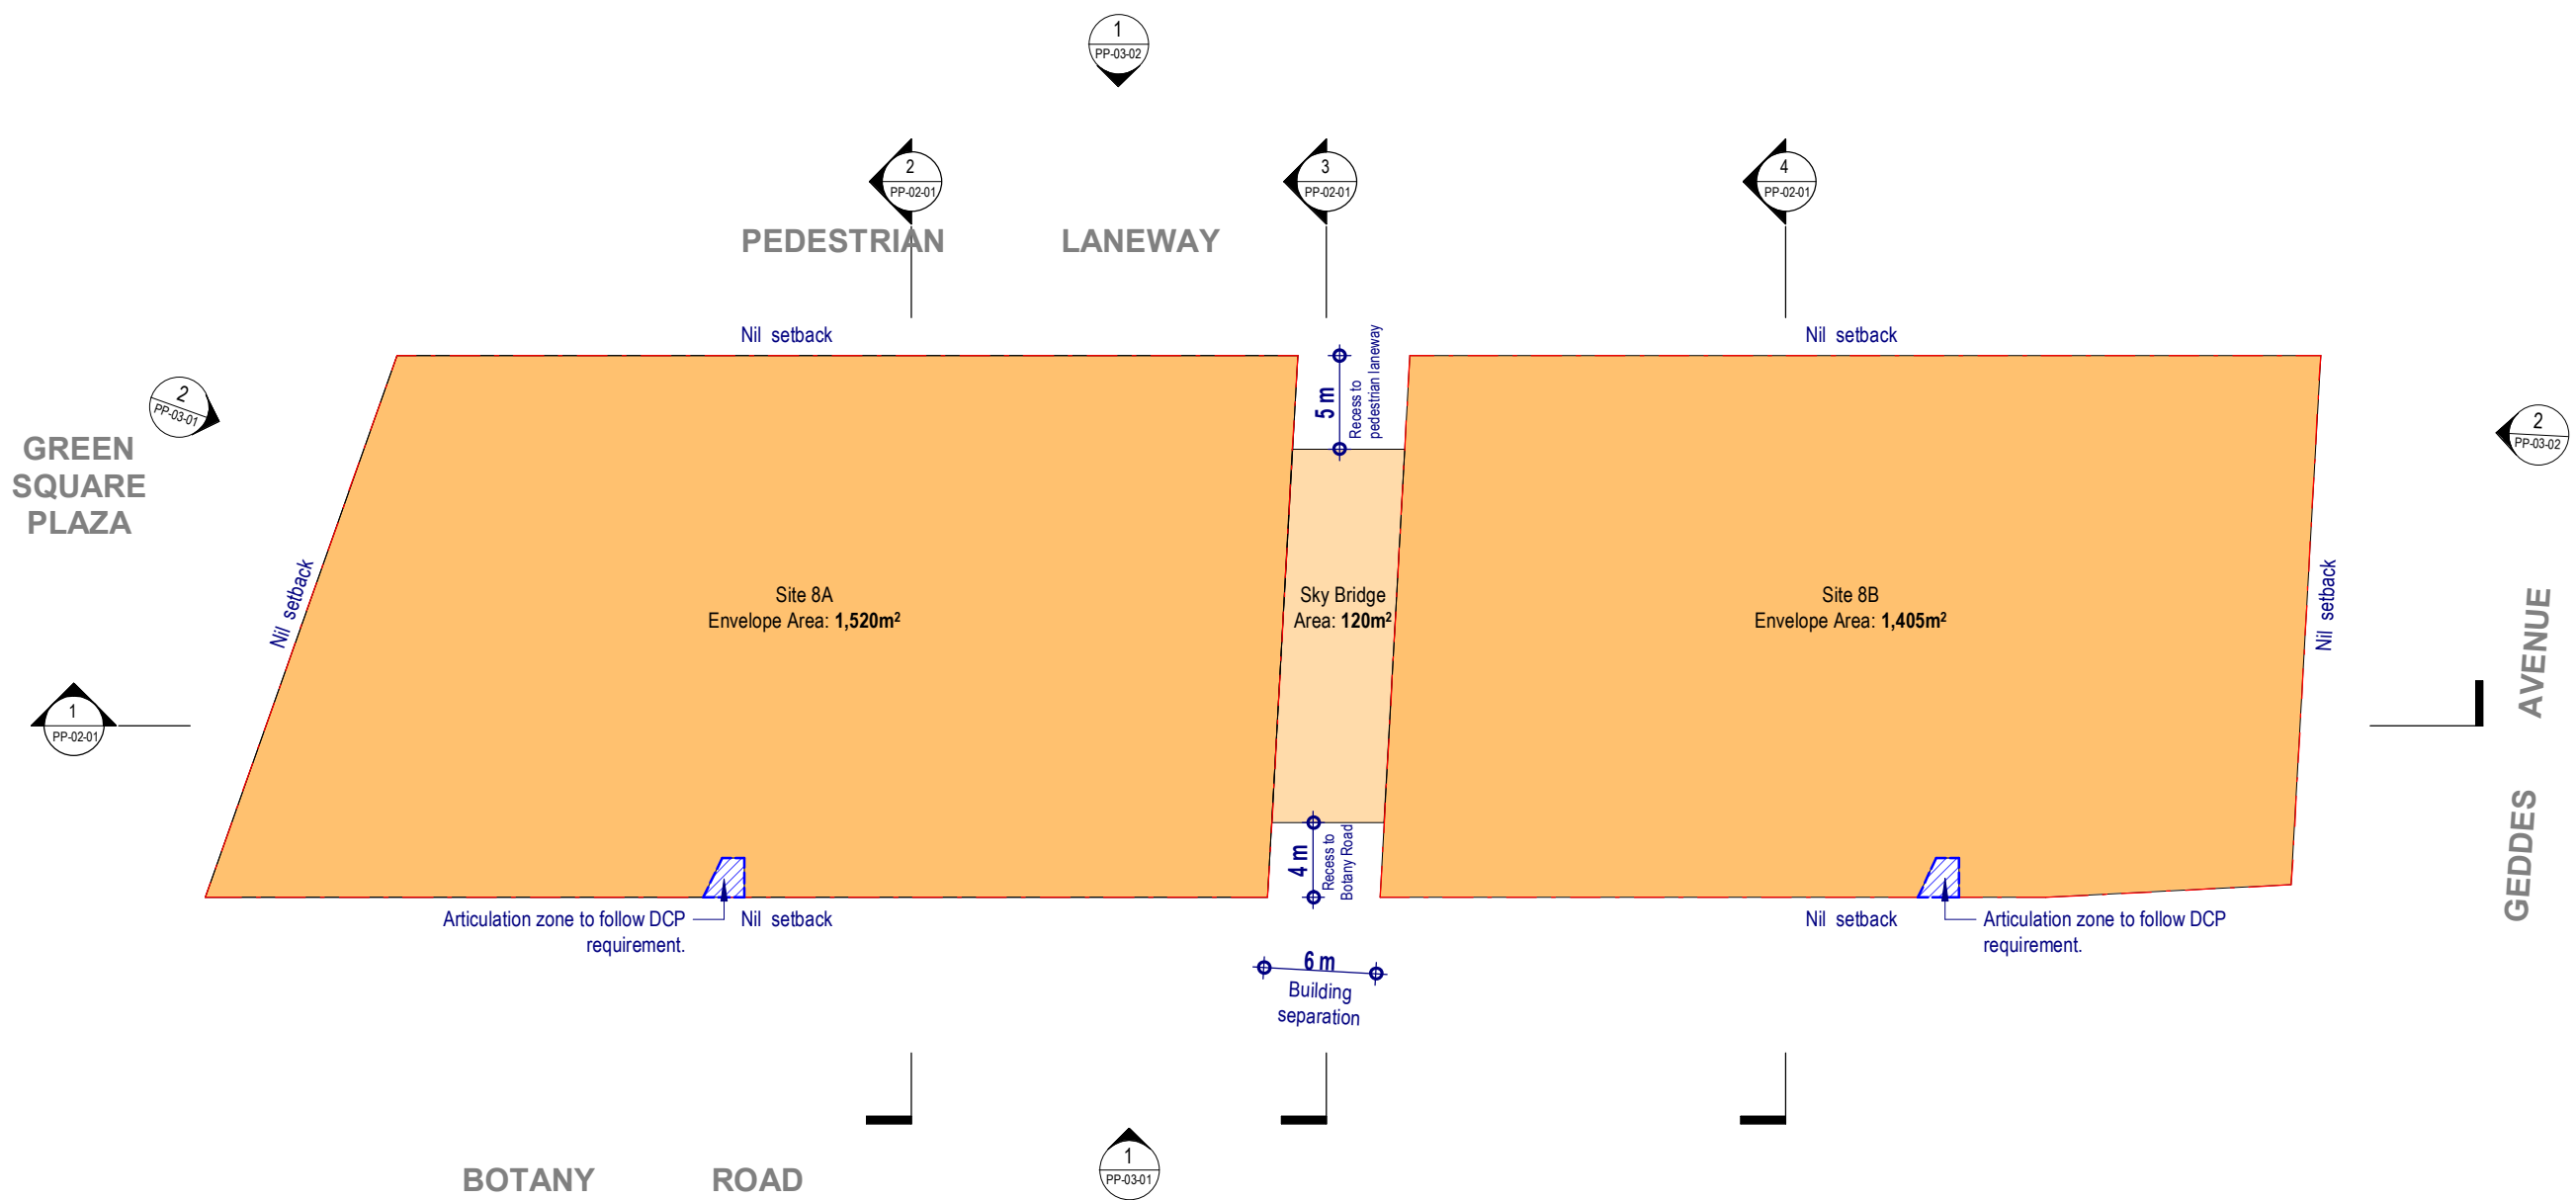


### Green Square Site 8A & 8B

Drawing: **Building Envelope - Podium Levels**  
 Drawing no: PP-01-04  
 Issue:  
 Scale @ A3: 1 : 400  
 Date: 15/09/21

 
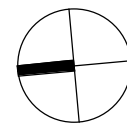


Architectus Sydney  
 Level 18 MLC Centre  
 19 Martin Place  
 Sydney NSW 2000  
 sydney@architectus.com.au

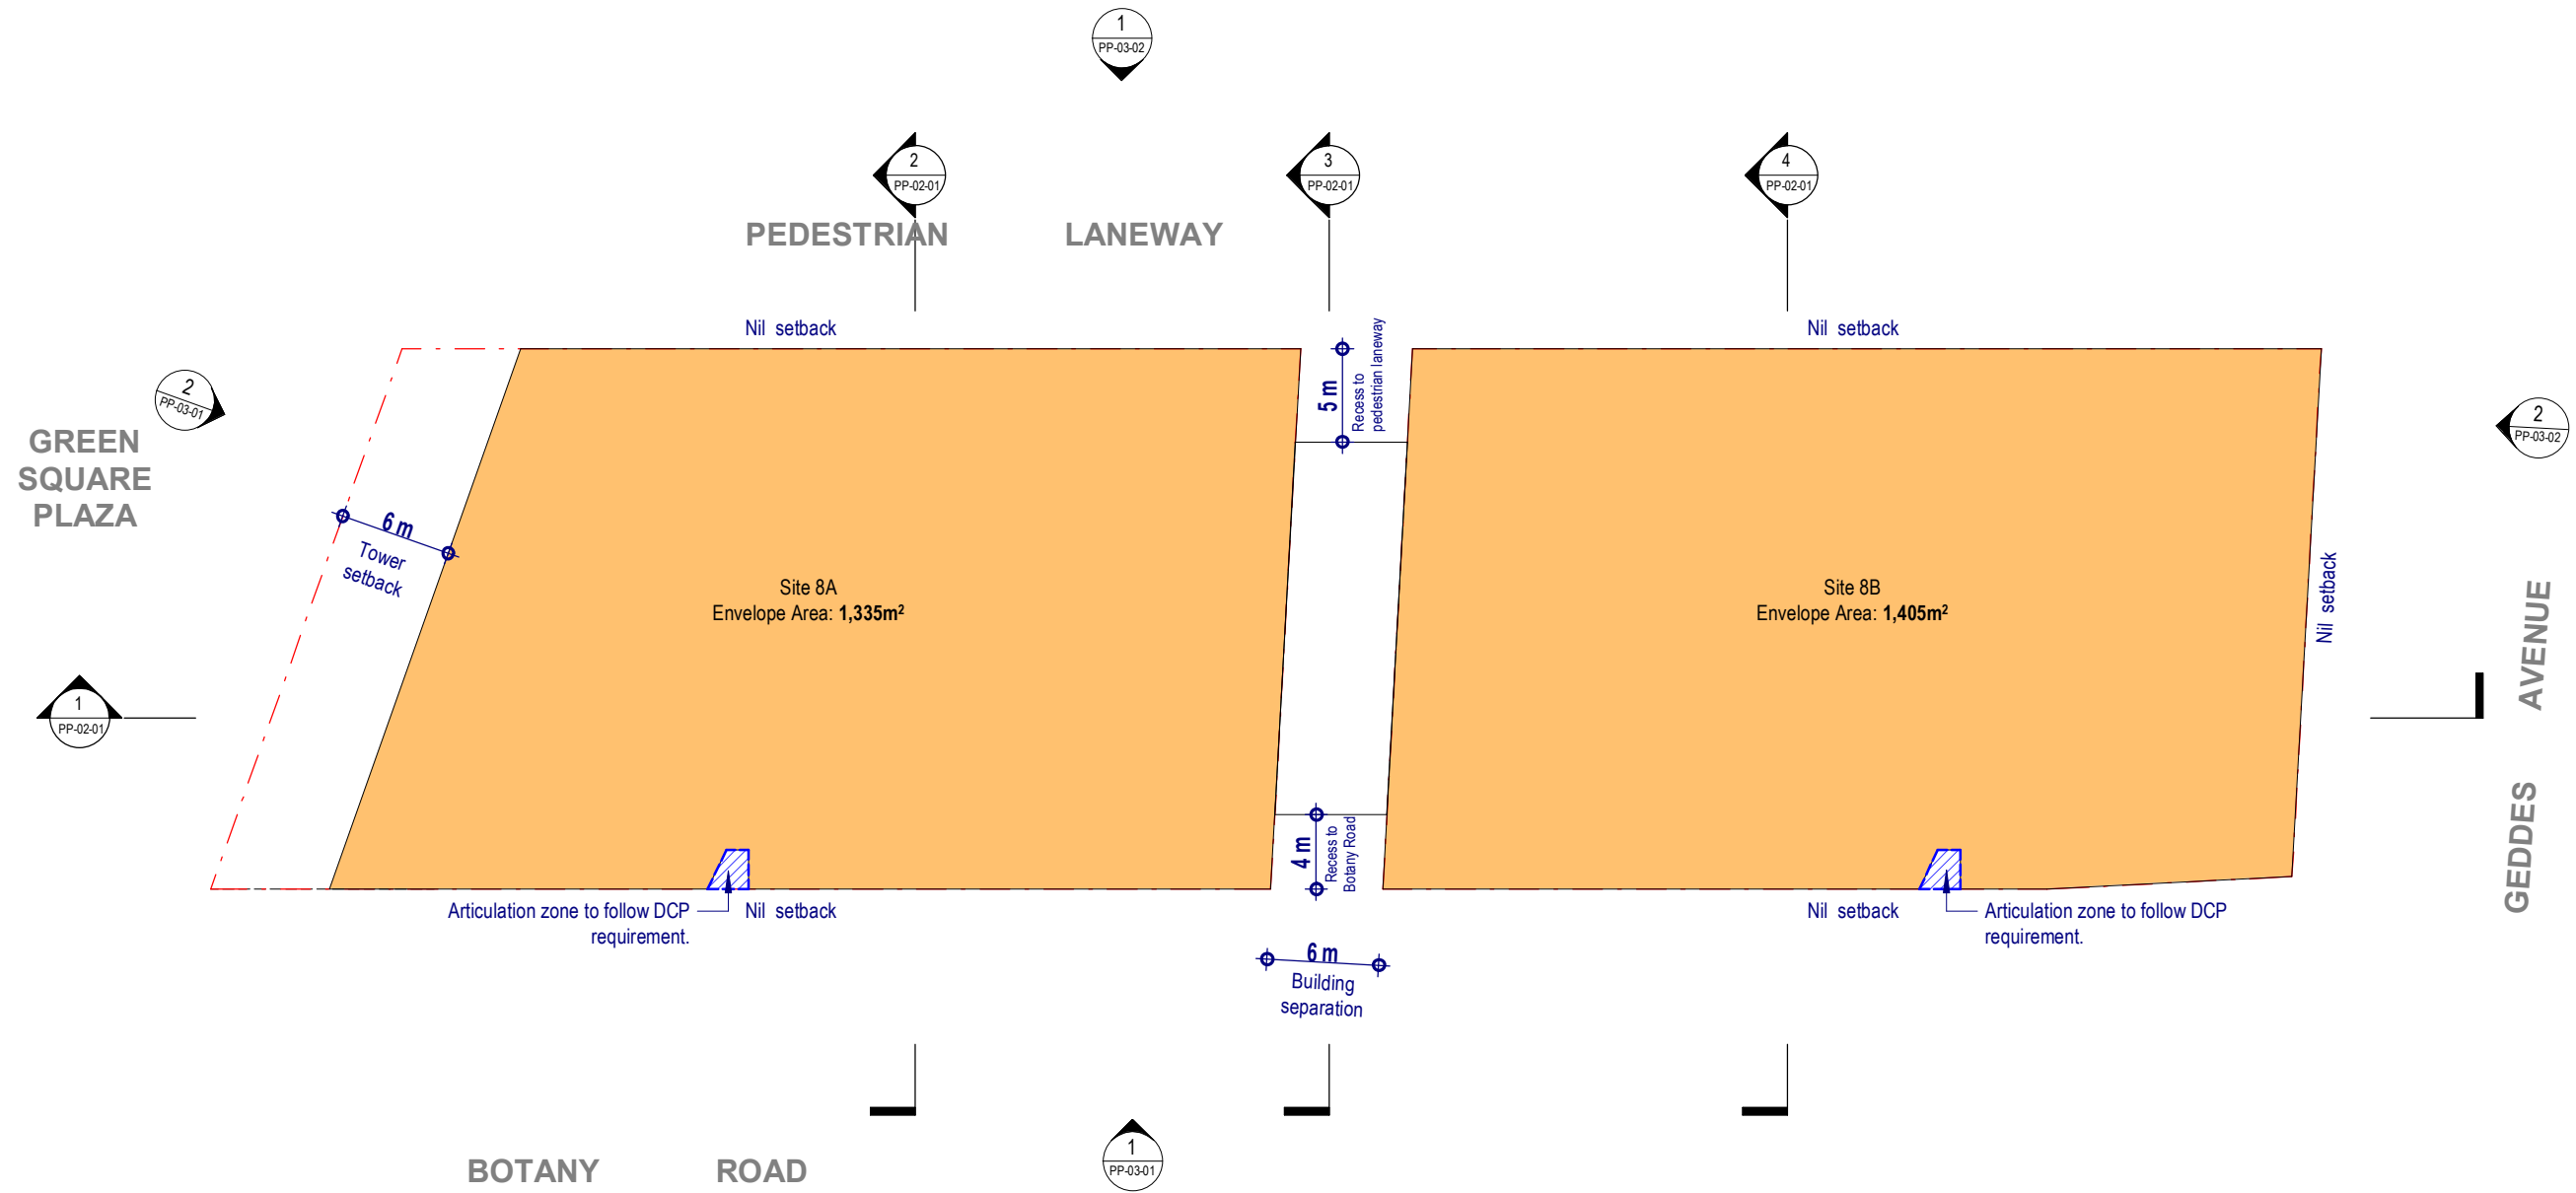


### Green Square Site 8A & 8B

Drawing: **Building Envelope - Lower Tower Levels**  
 Drawing no: PP-01-05  
 Issue:  
 Scale @ A3: 1 : 400  
 Date: 15/09/21

 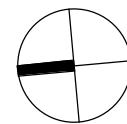

Architectus Sydney  
 Level 18 MLC Centre  
 19 Martin Place  
 Sydney NSW 2000  
 sydney@architectus.com.au





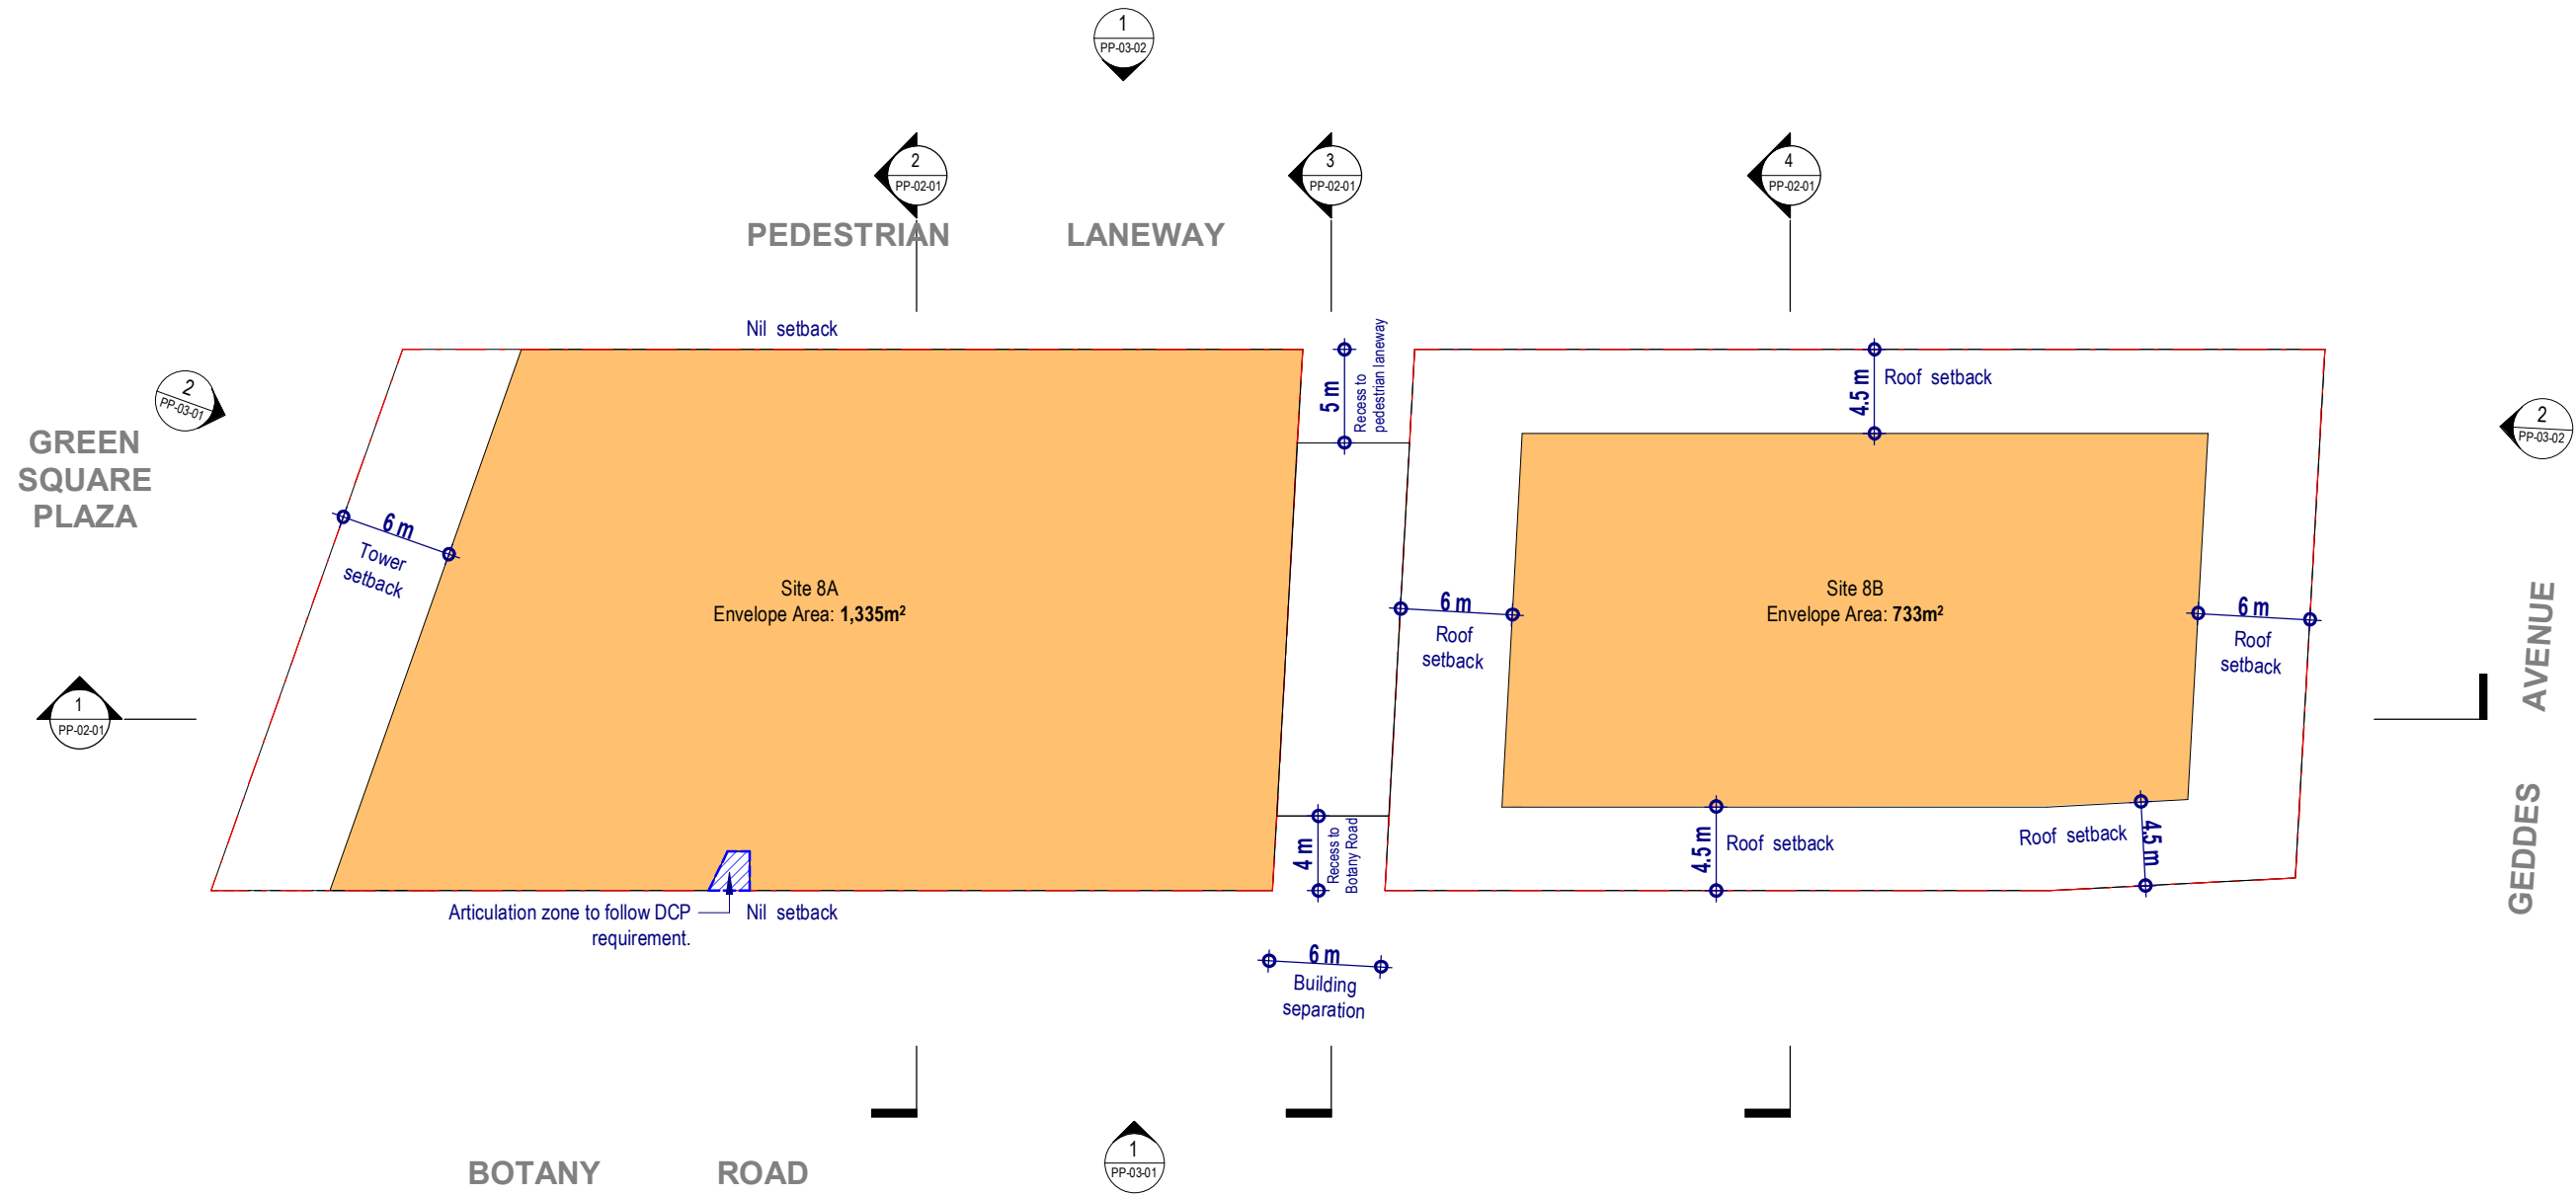


### Green Square Site 8A & 8B

Drawing:  
 Drawing no:  
 Issue:  
 Scale @ A3:  
 Date:

**Building Envelope – Site 8B Roof Setback Level**  
 PP-01-06  
 1 : 400  
 15/09/21

 
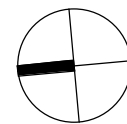


Architectus Sydney  
 Level 18 MLC Centre  
 19 Martin Place  
 Sydney NSW 2000  
 sydney@architectus.com.au

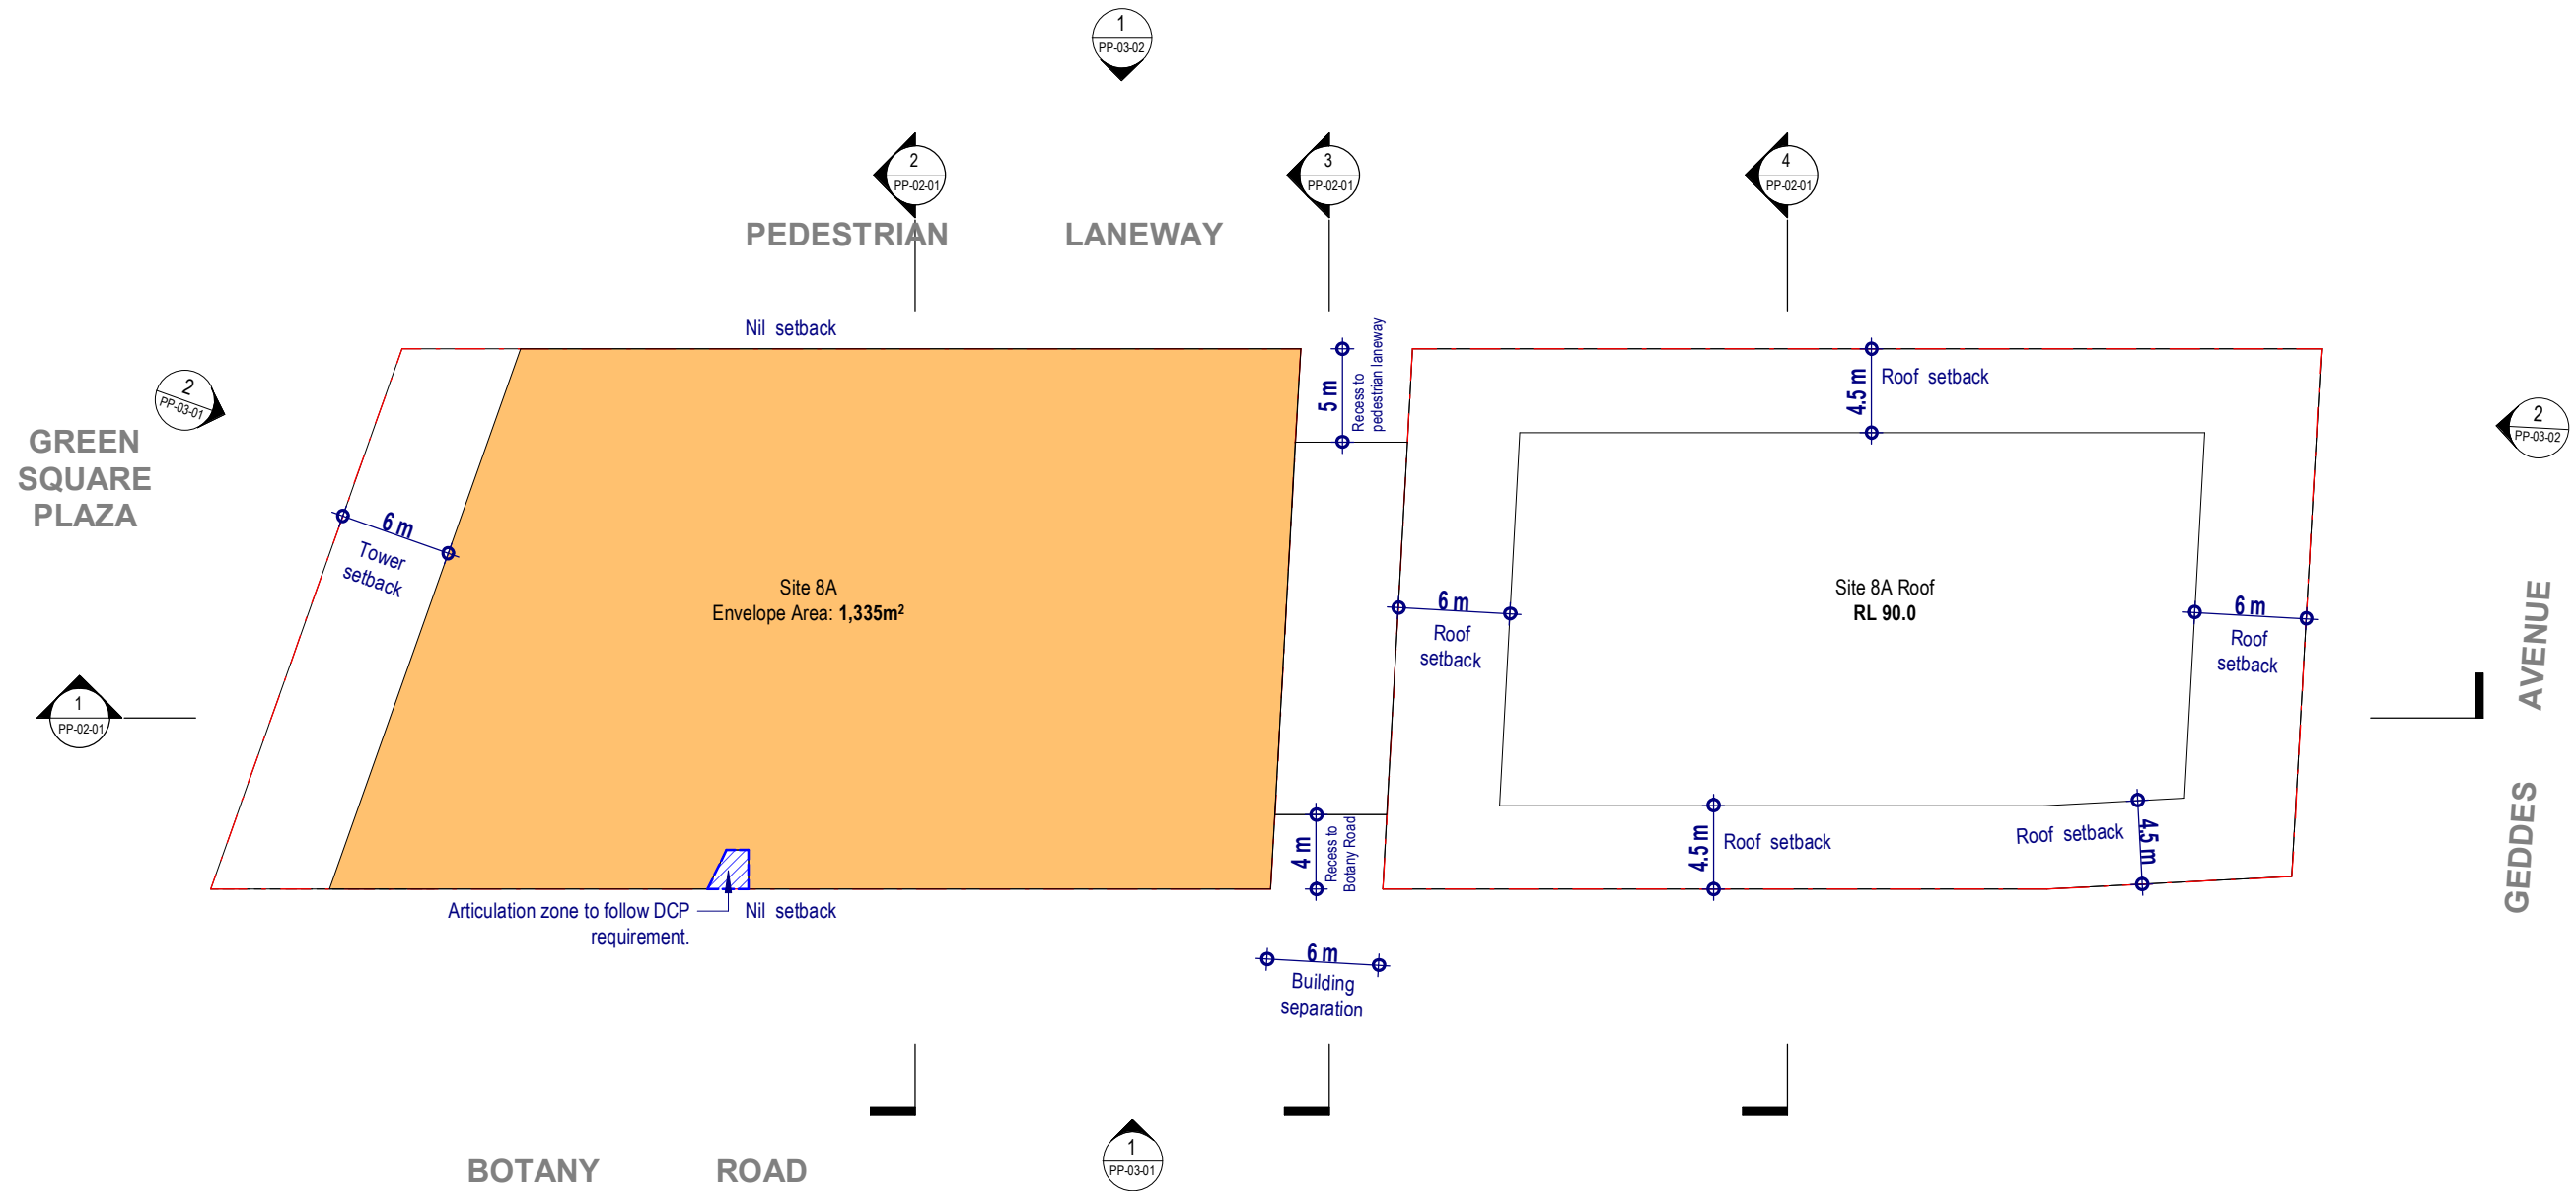


# Green Square Site 8A & 8B

Drawing: **Building Envelope – Upper Tower Levels**  
 Drawing no: PP-01-07  
 Issue:  
 Scale @ A3: 1 : 400  
 Date: 15/09/21

 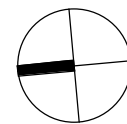



Architectus Sydney  
 Level 18 MLC Centre  
 19 Martin Place  
 Sydney NSW 2000  
 sydney@architectus.com.au

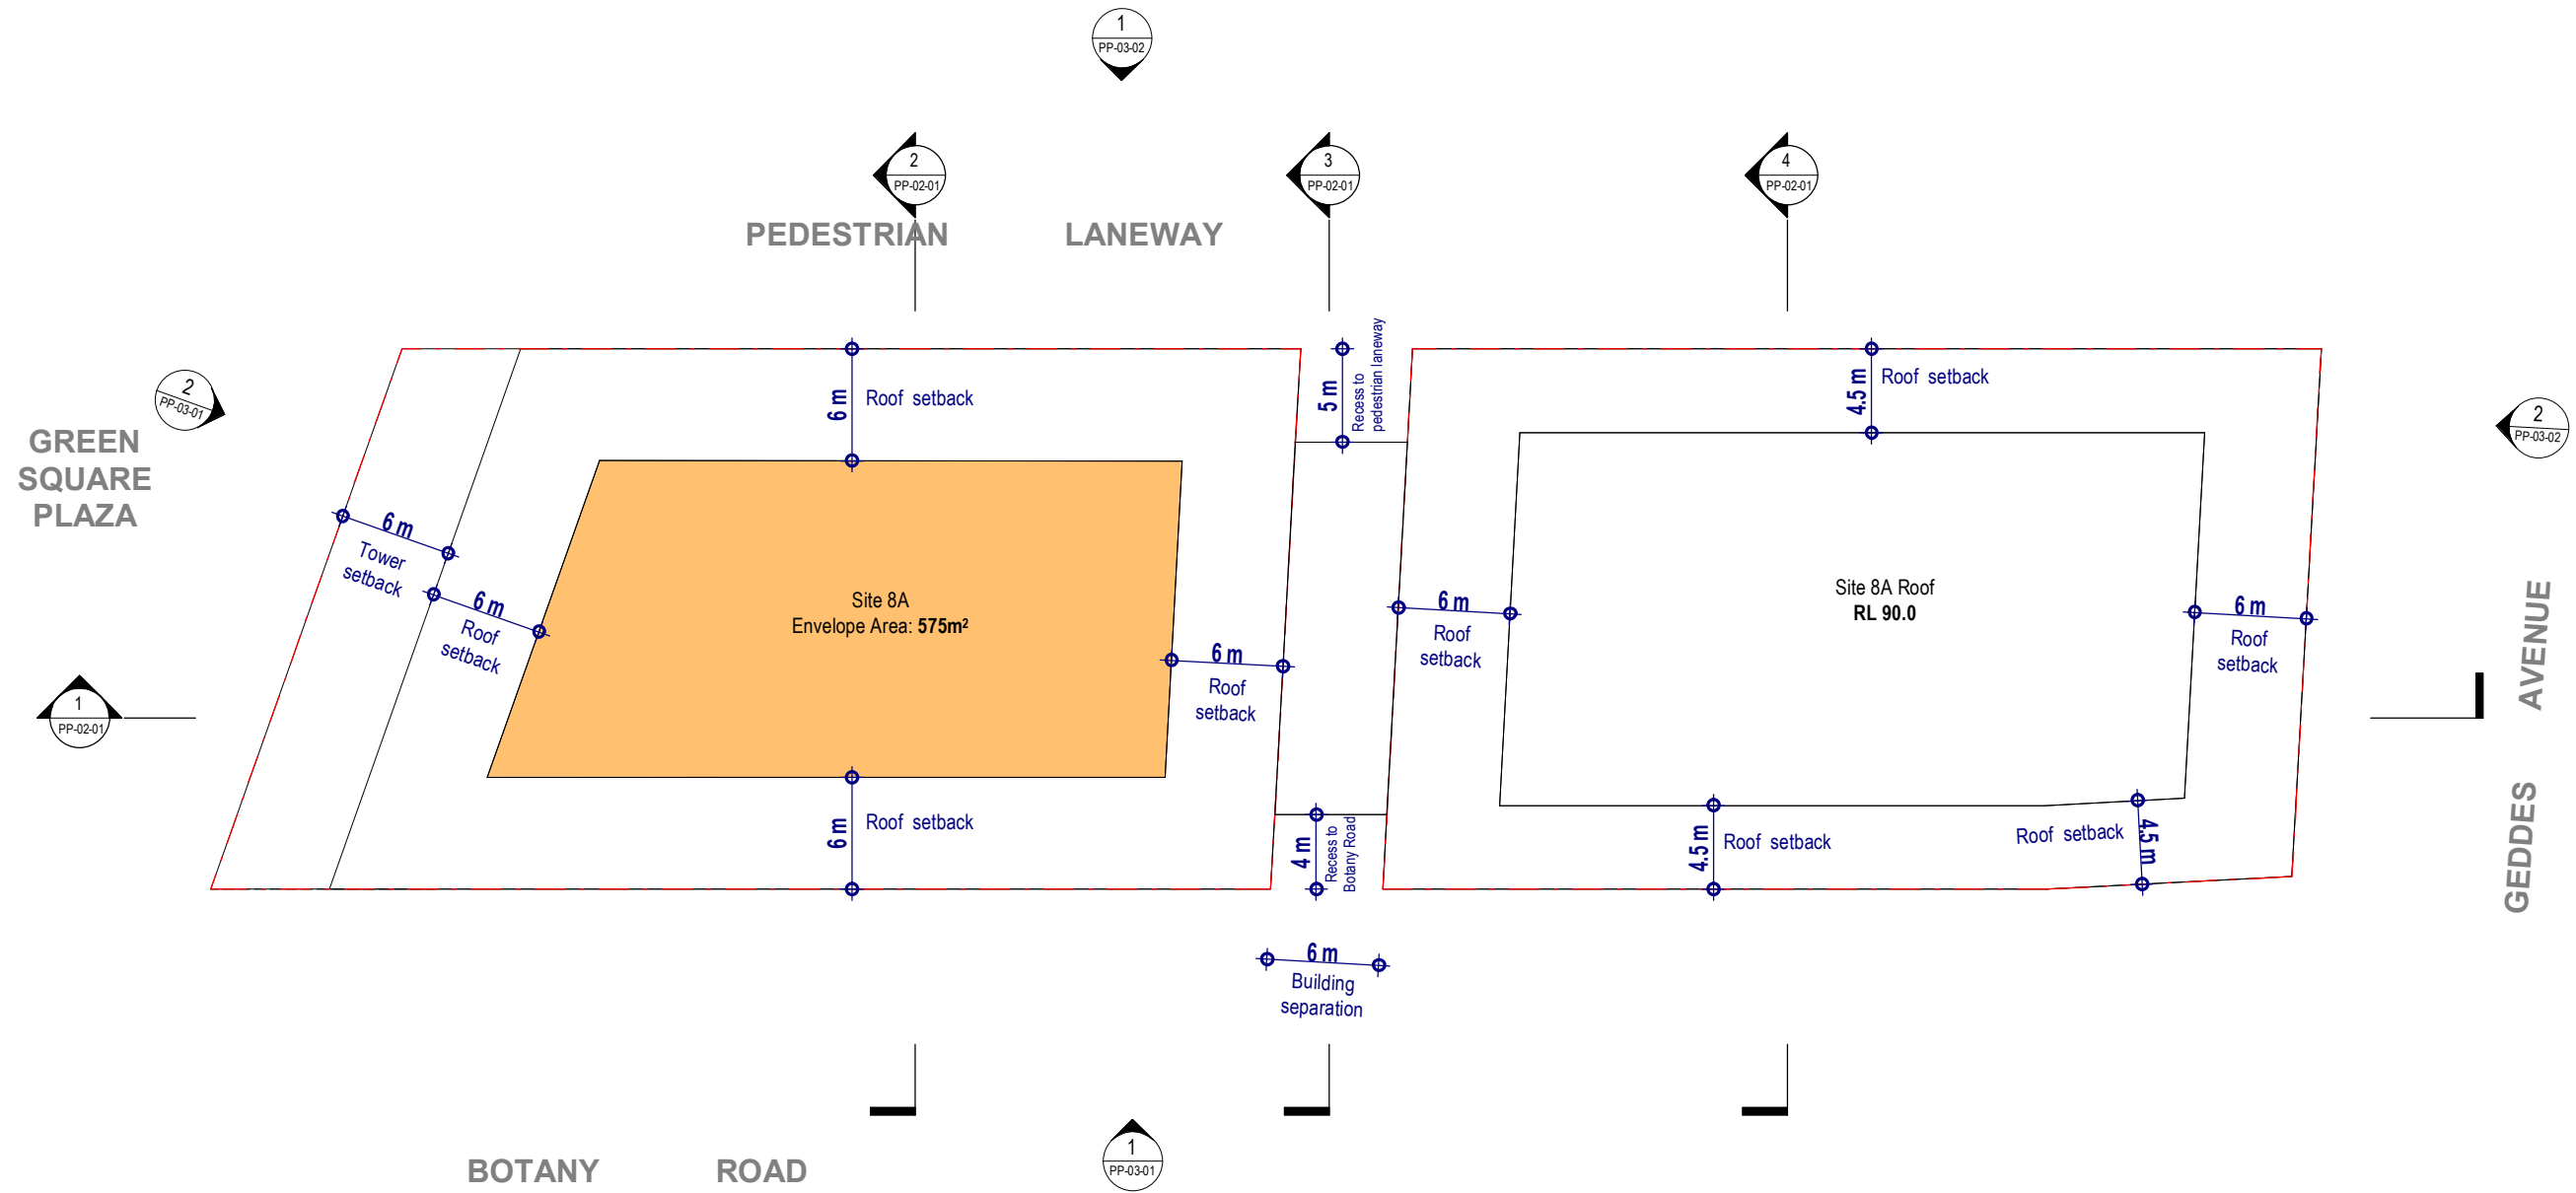


### Green Square Site 8A & 8B

Drawing:  
 Drawing no:  
 Issue:  
 Scale @ A3:  
 Date:

**Building Envelope – Site 8A Roof Setback Level**  
 PP-01-08  
 1 : 400  
 15/09/21

 
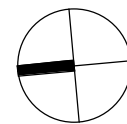


Architectus Sydney  
 Level 18 MLC Centre  
 19 Martin Place  
 Sydney NSW 2000  
 sydney@architectus.com.au

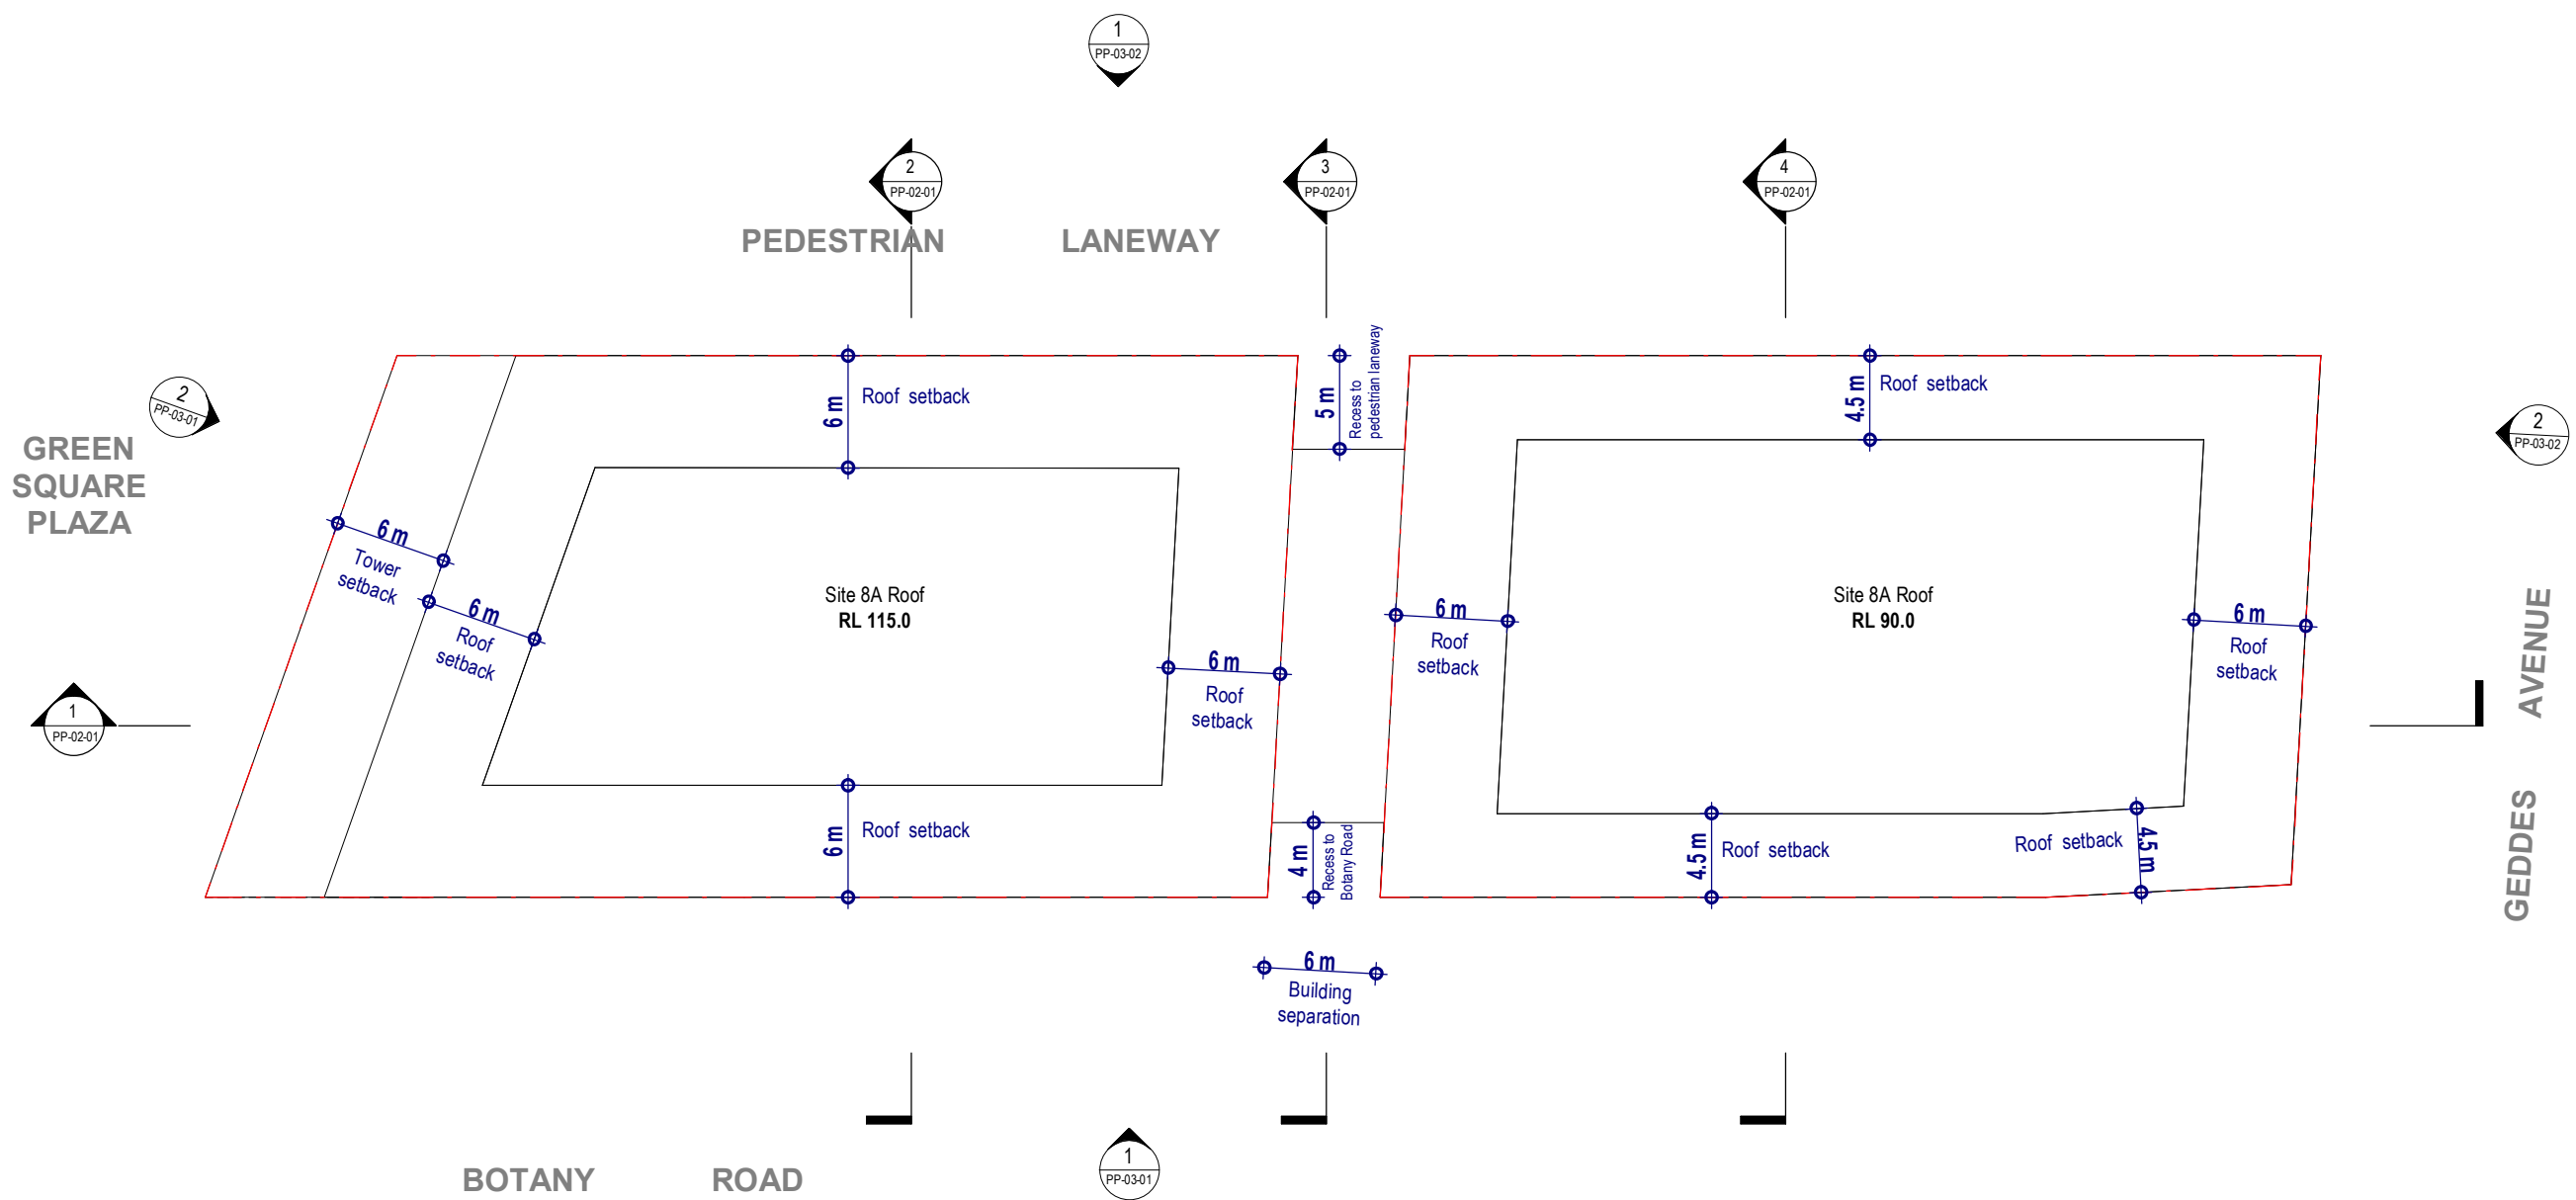


### Green Square Site 8A & 8B

Drawing: **Building Envelope – Roof Levels**  
 Drawing no: PP-01-09  
 Issue:  
 Scale @ A3: 1 : 400  
 Date: 15/09/21

 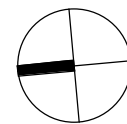


Architectus Sydney  
 Level 18 MLC Centre  
 19 Martin Place  
 Sydney NSW 2000  
 sydney@architectus.com.au

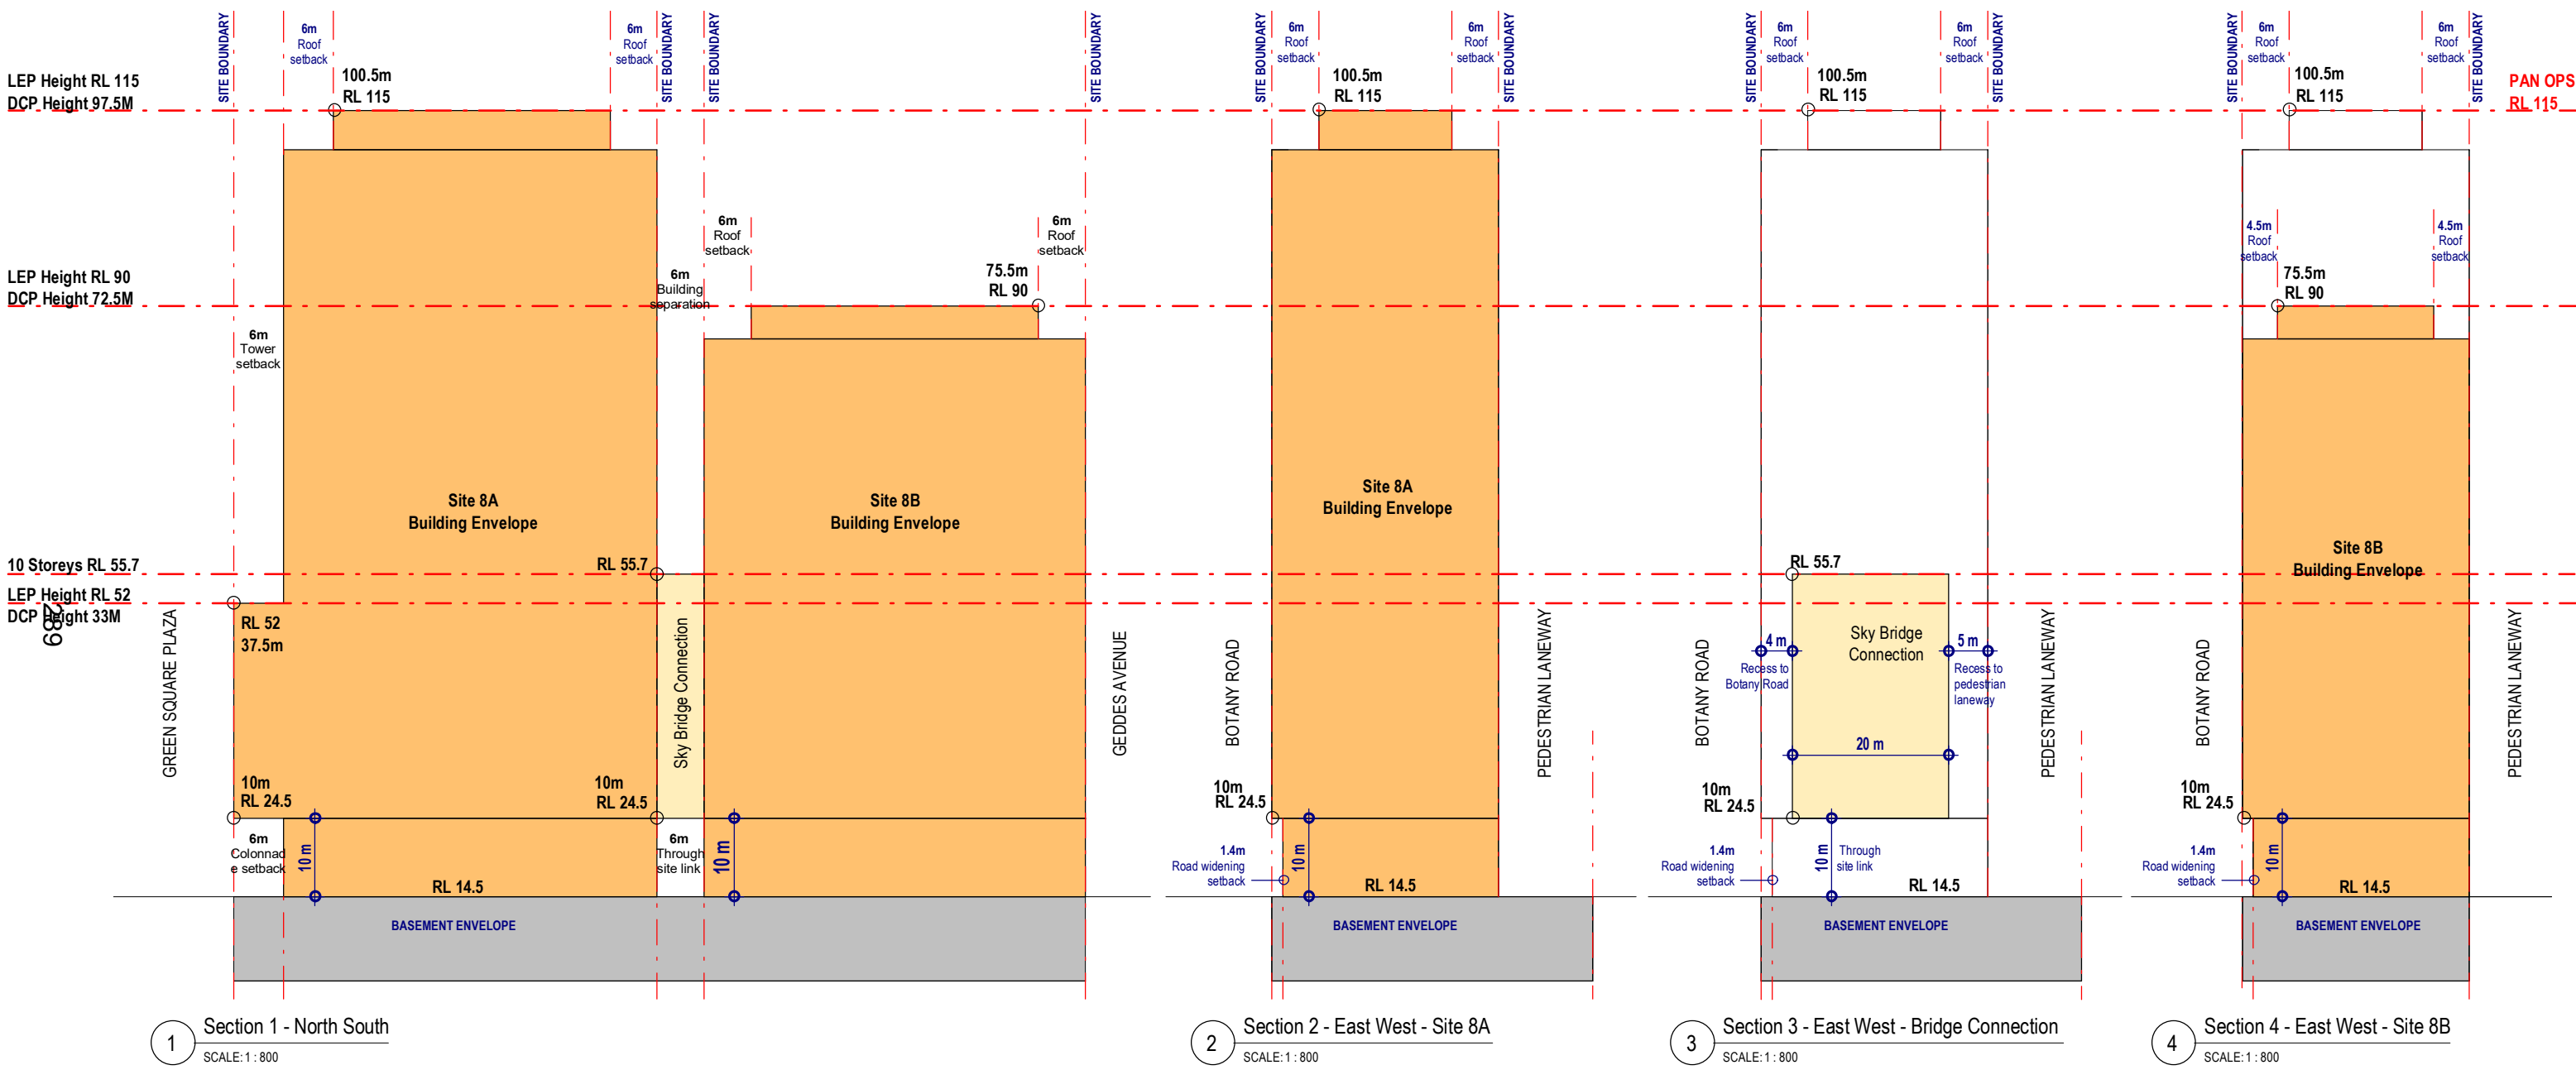


Green Square Site 8A & 8B

Drawing:  
Drawing no: **Building Envelope - Sections**  
Issue: PP-02-01  
Scale @ A3: 1 : 800  
Date: 15/09/21

 


Architectus Sydney  
Level 18 MLC Centre  
19 Martin Place  
Sydney NSW 2000  
sydney@architectus.com.au



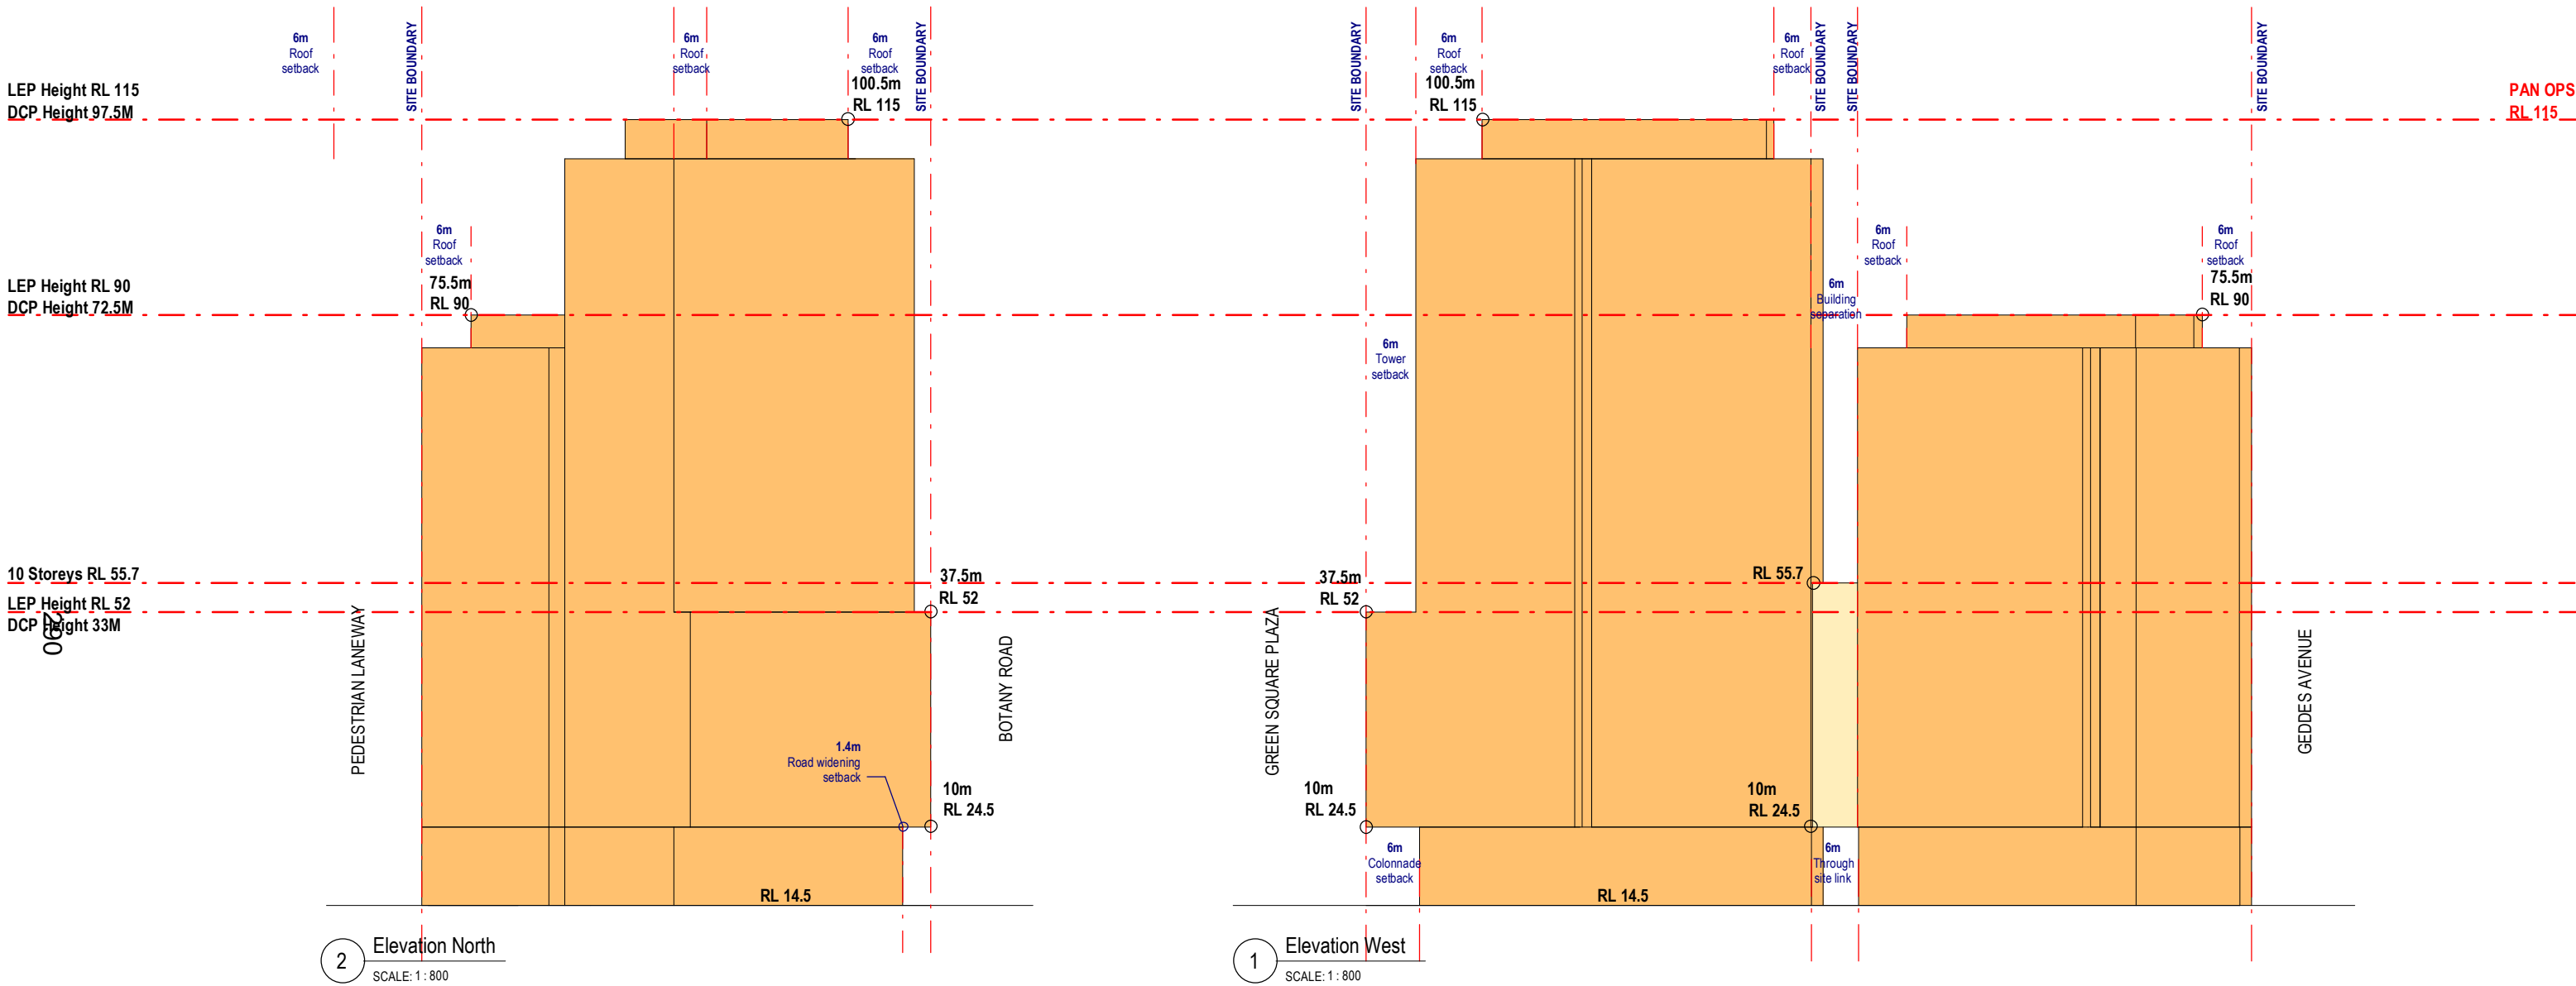



Green Square Site 8A & 8B


Drawing: **Building Envelope - North & West Elevation**  
 Drawing no: PP-03-01  
 Issue:  
 Scale @ A3: 1 : 800  
 Date: 15/09/21

 


Architectus Sydney  
 Level 18 MLC Centre  
 19 Martin Place  
 Sydney NSW 2000  
 sydney@architectus.com.au



 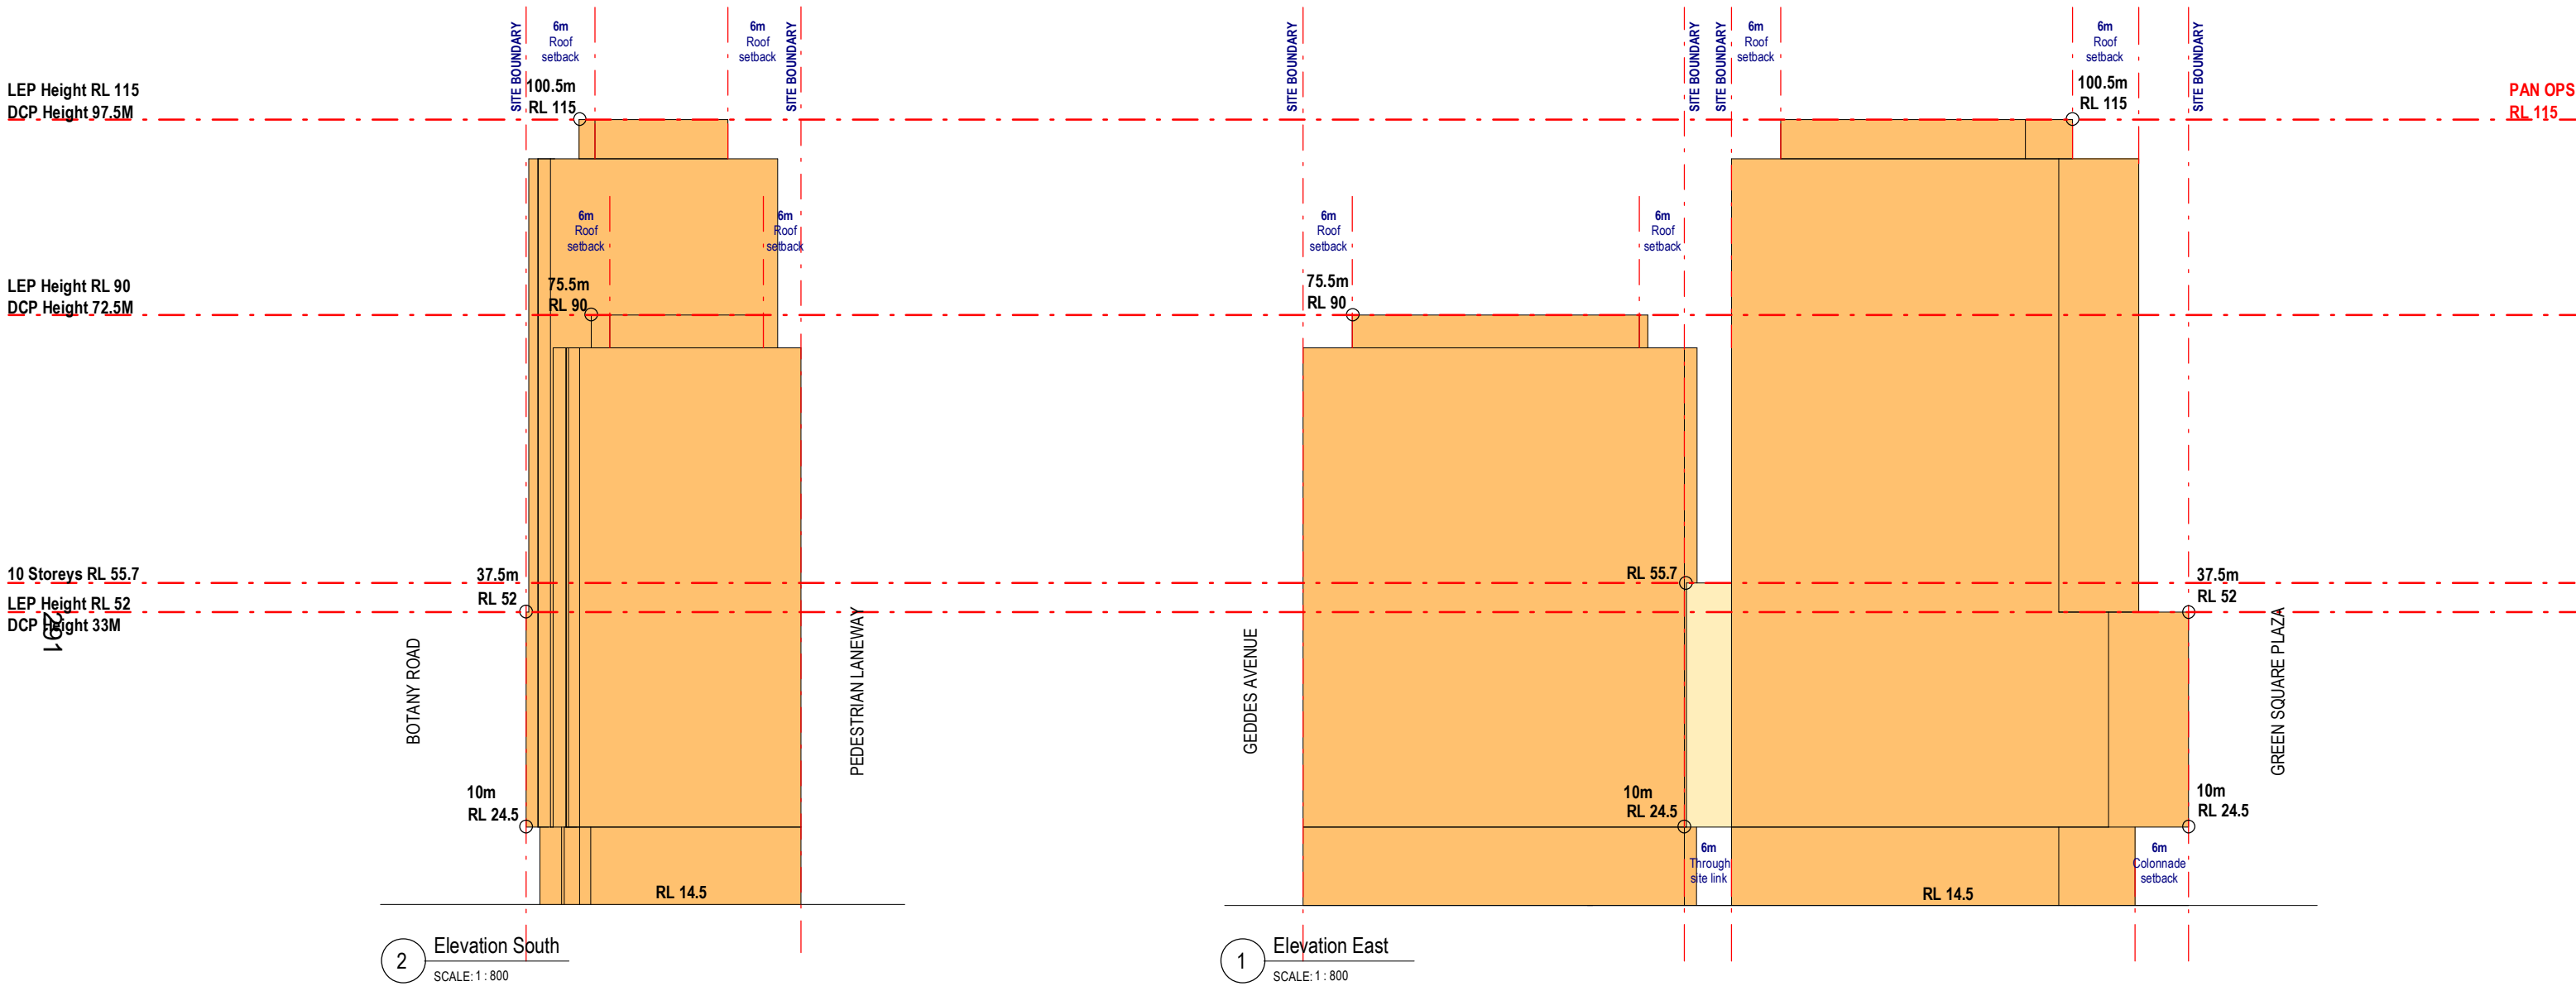

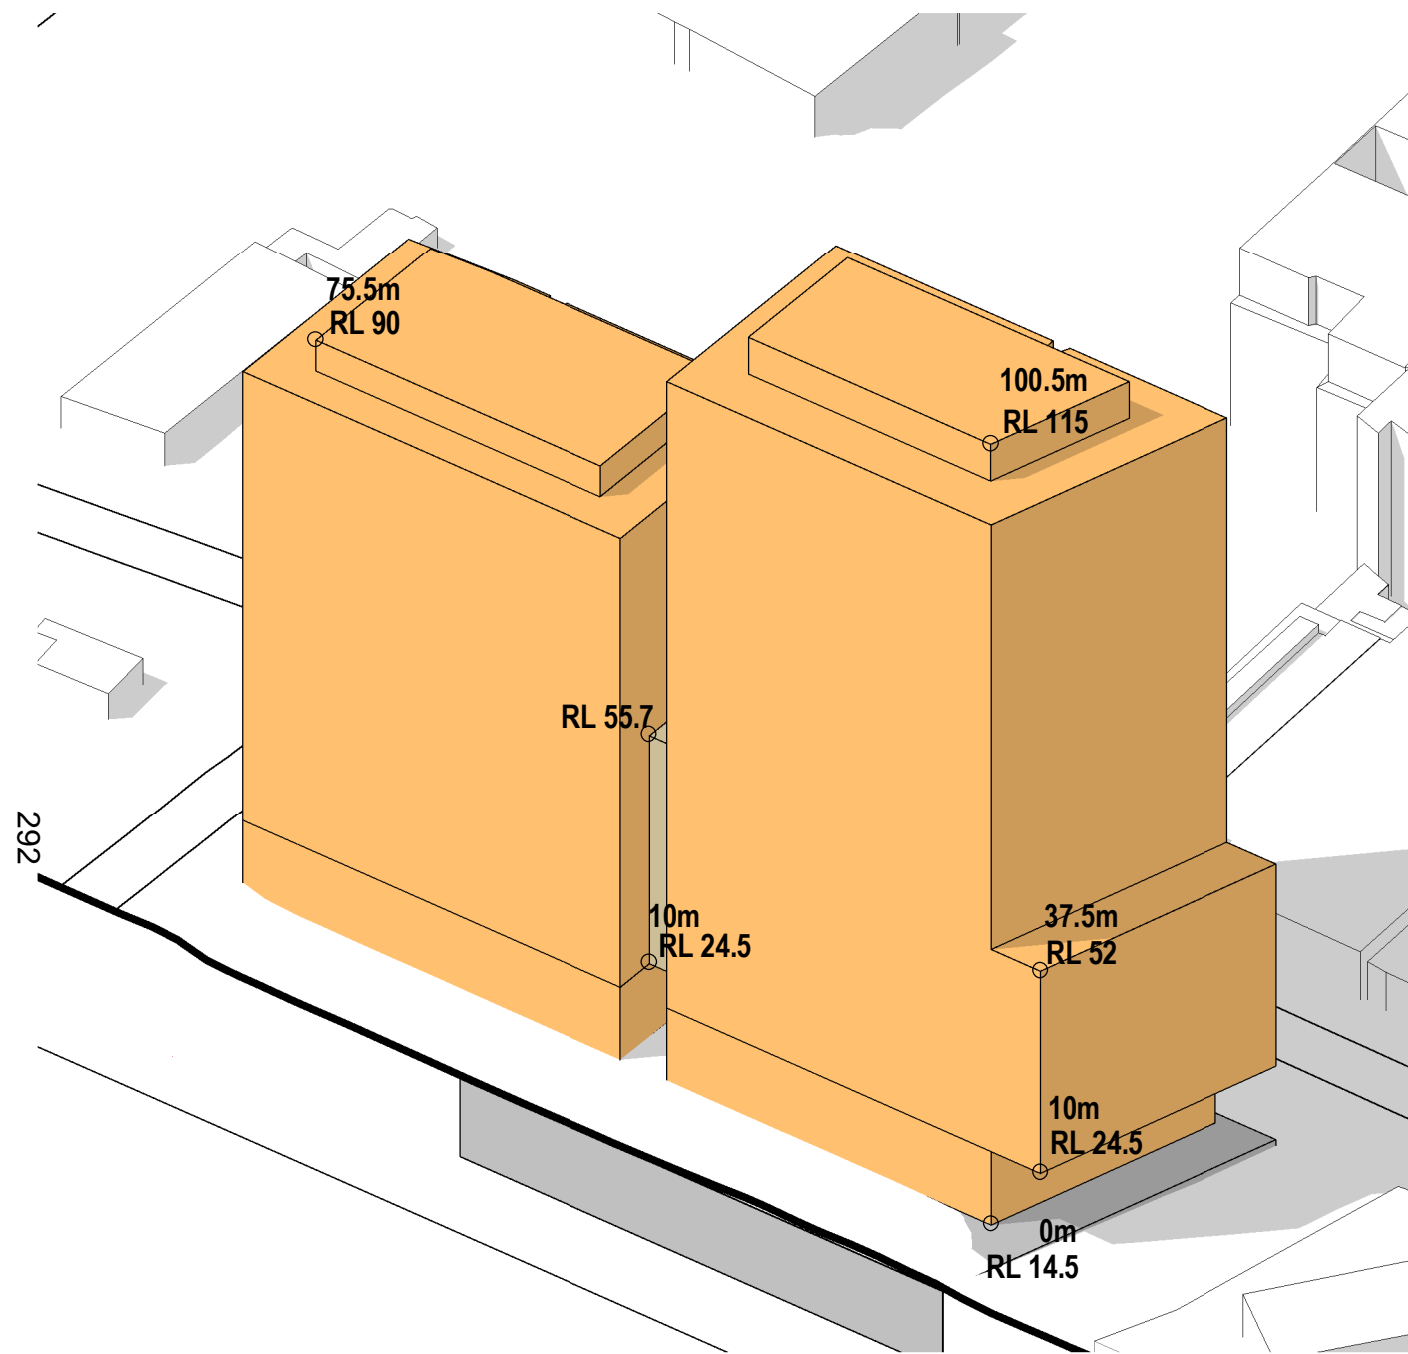



Building Envelope - North East

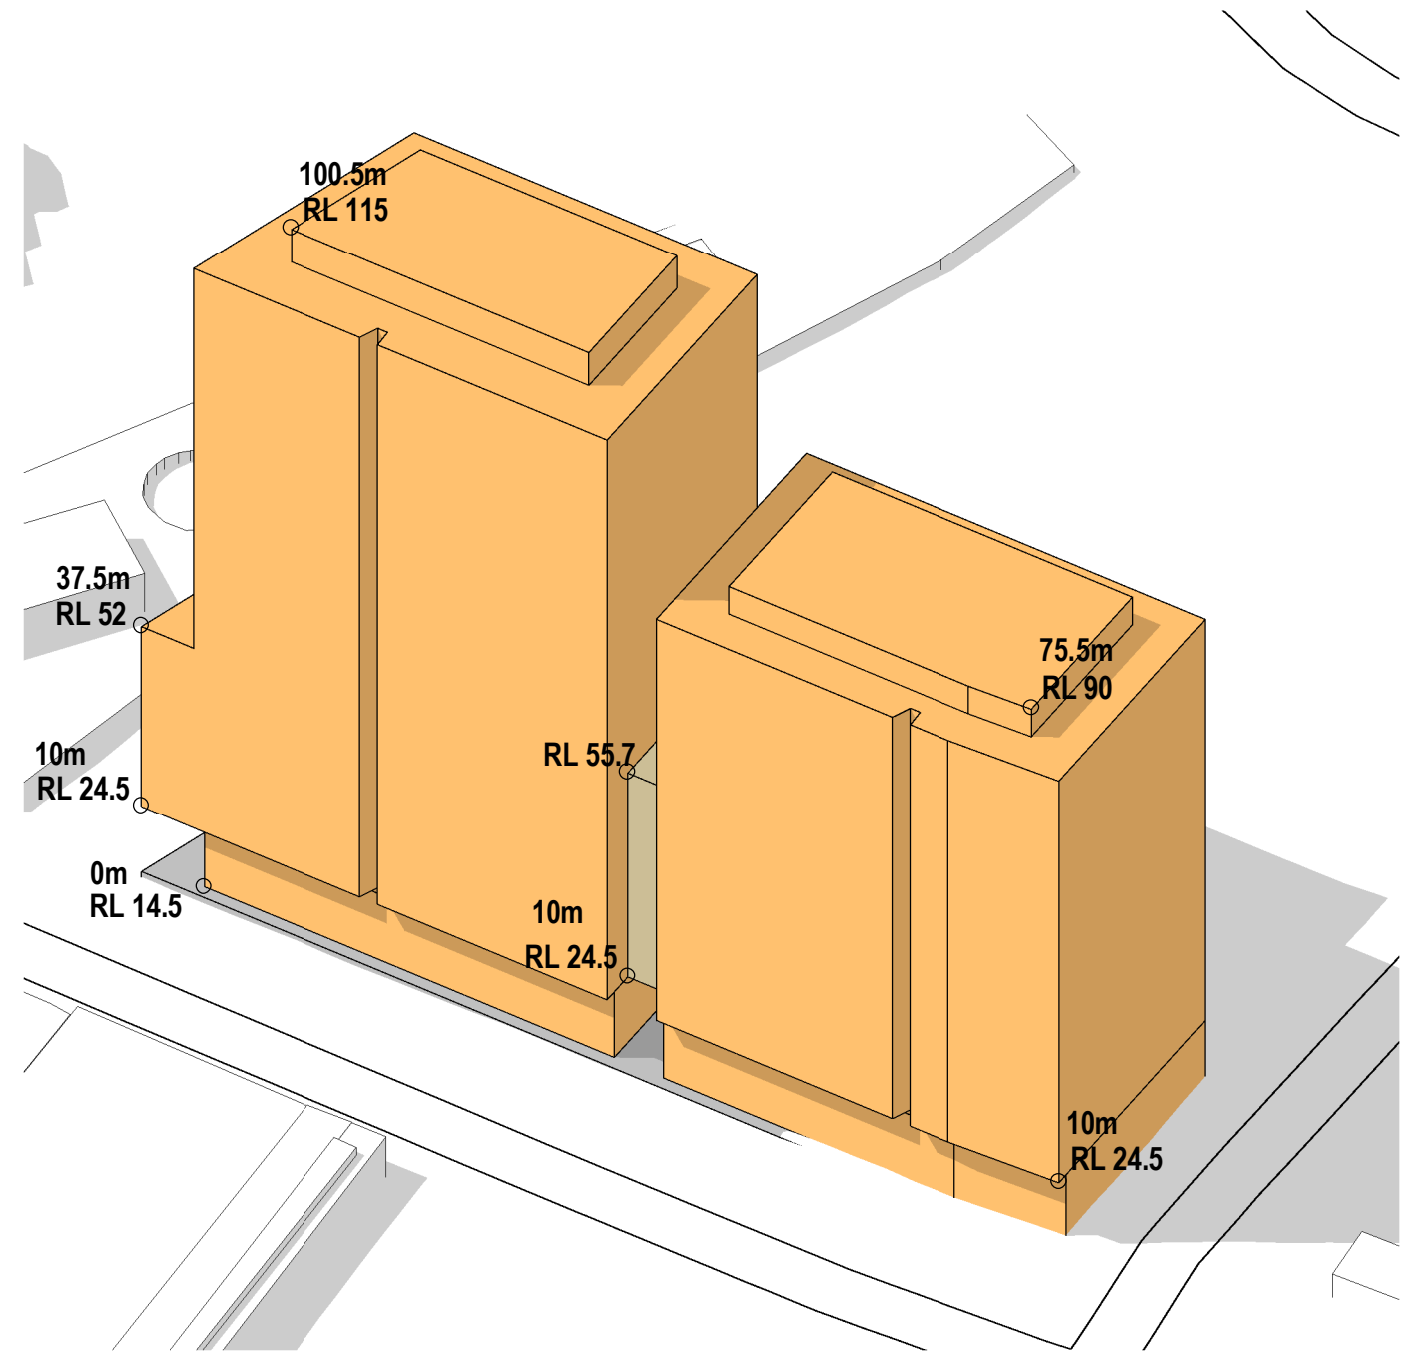



Building Envelope - South West



# Visual Impact Assessment - Botany Road (looking south)

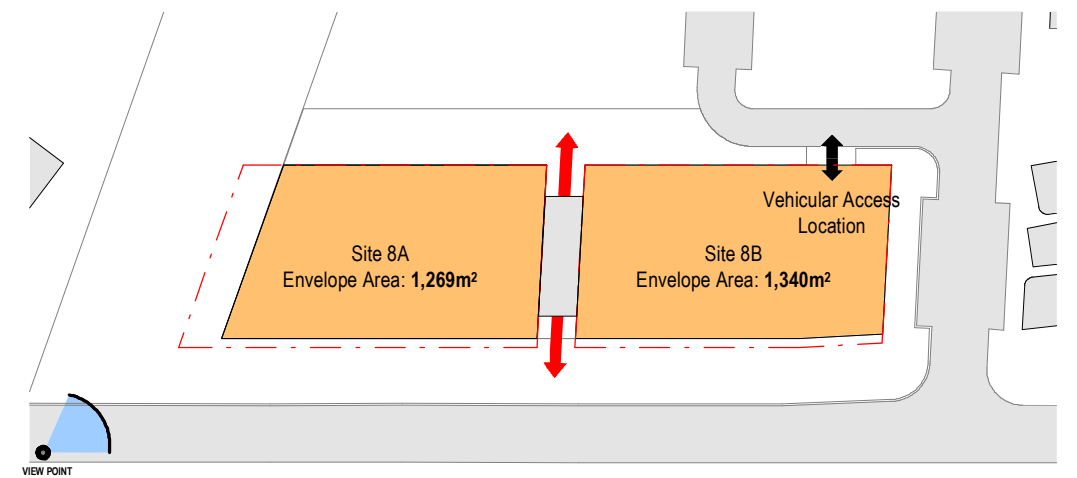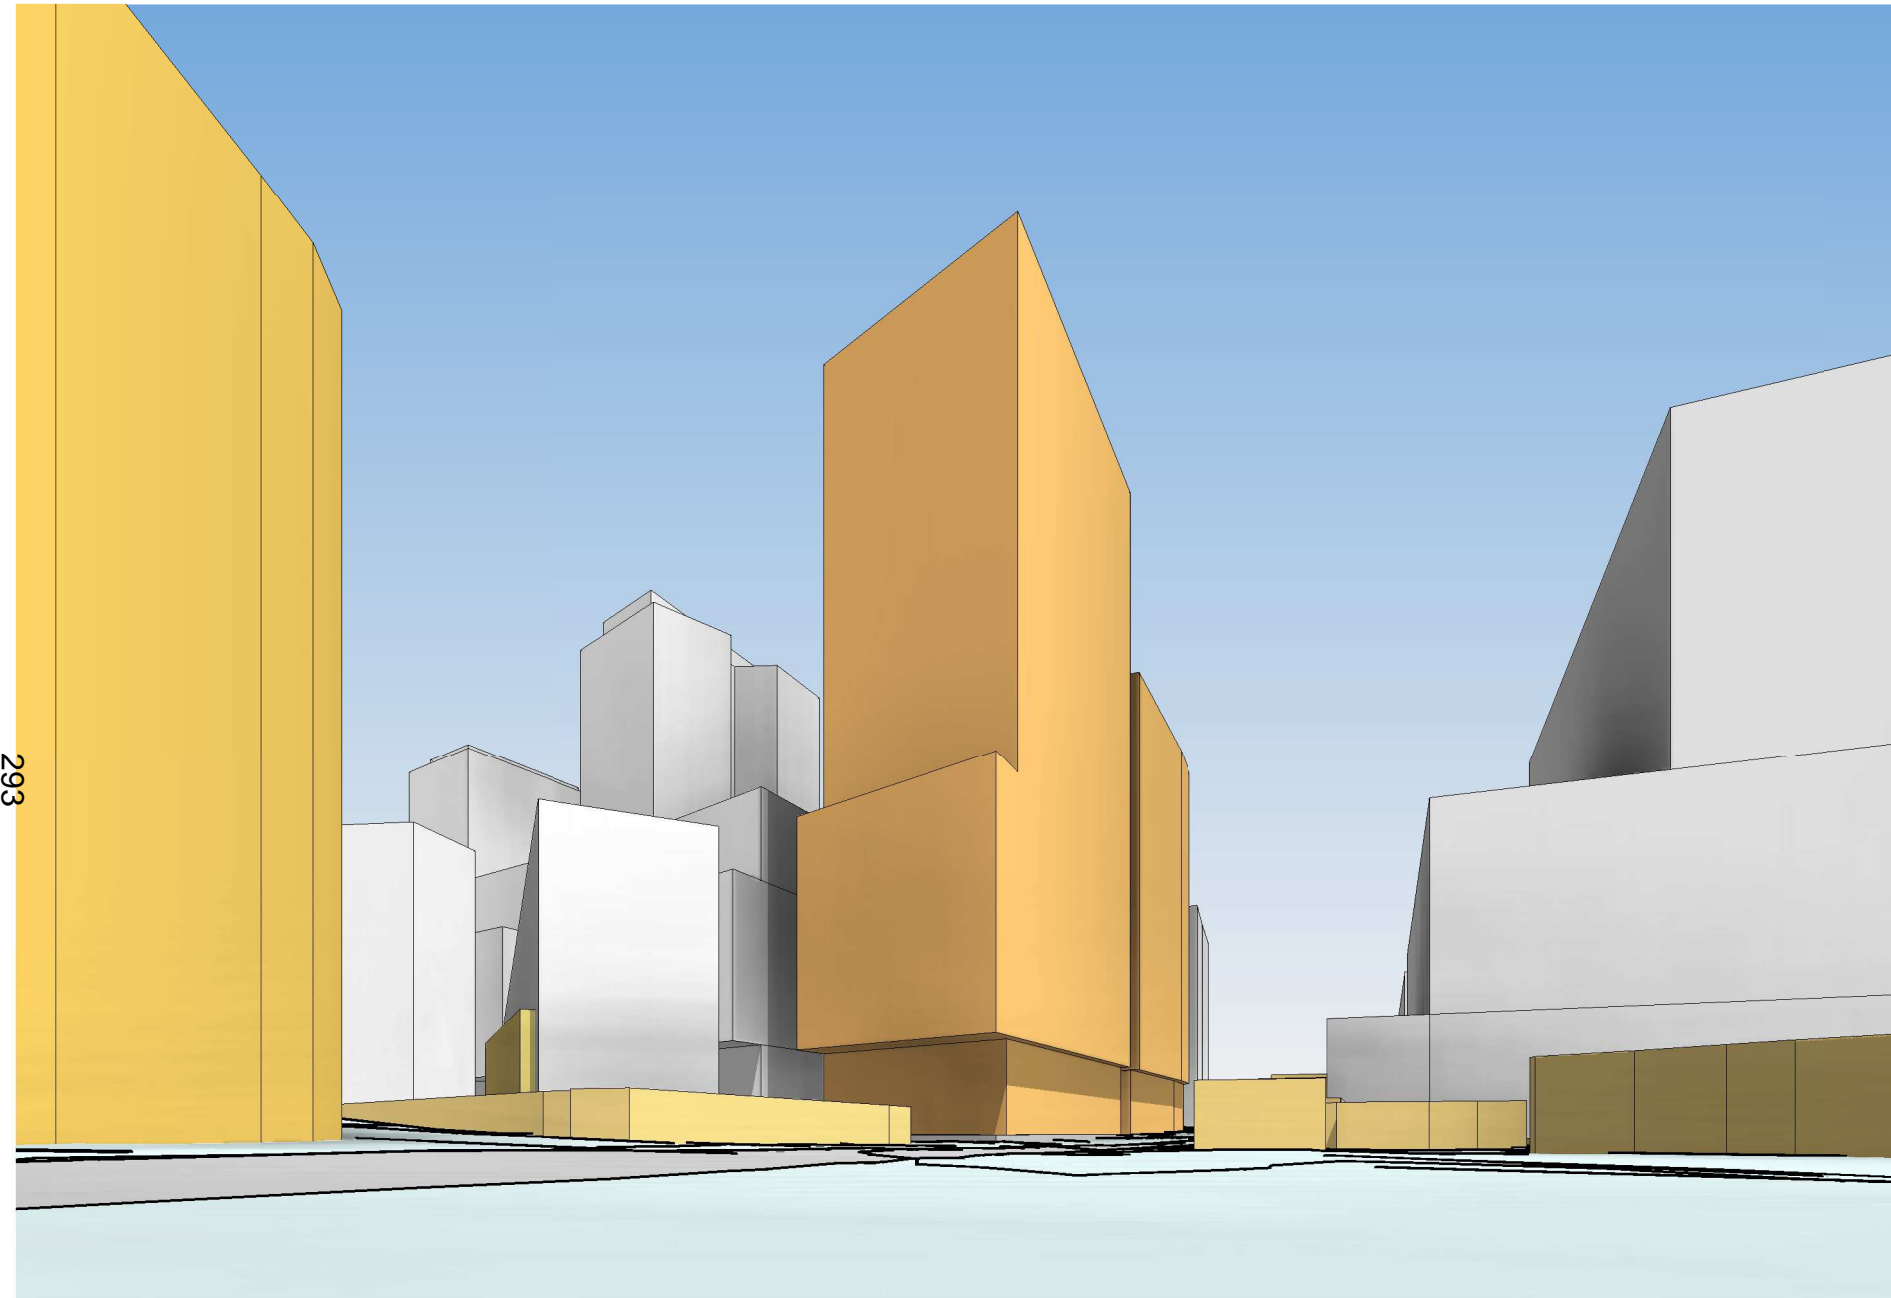

# Visual Impact Assessment - Botany Road (looking north)

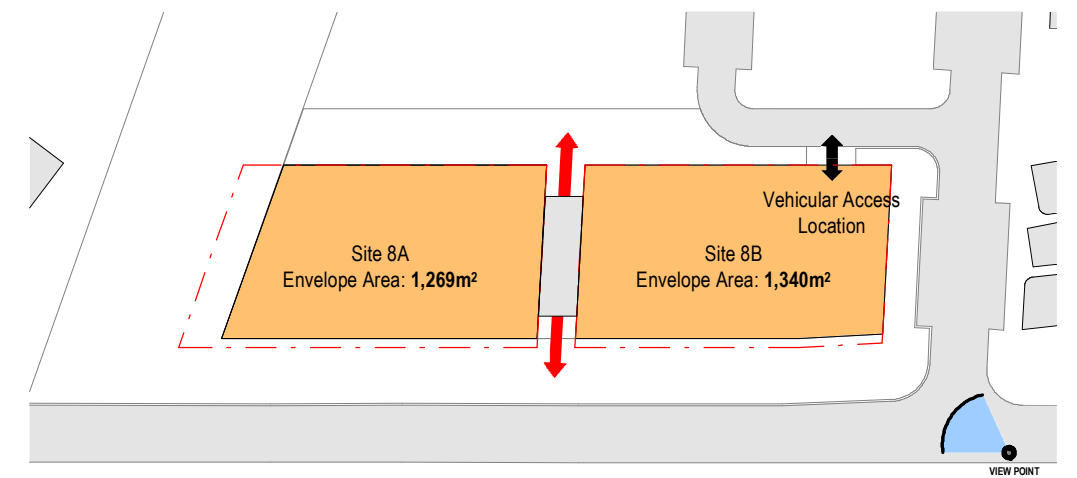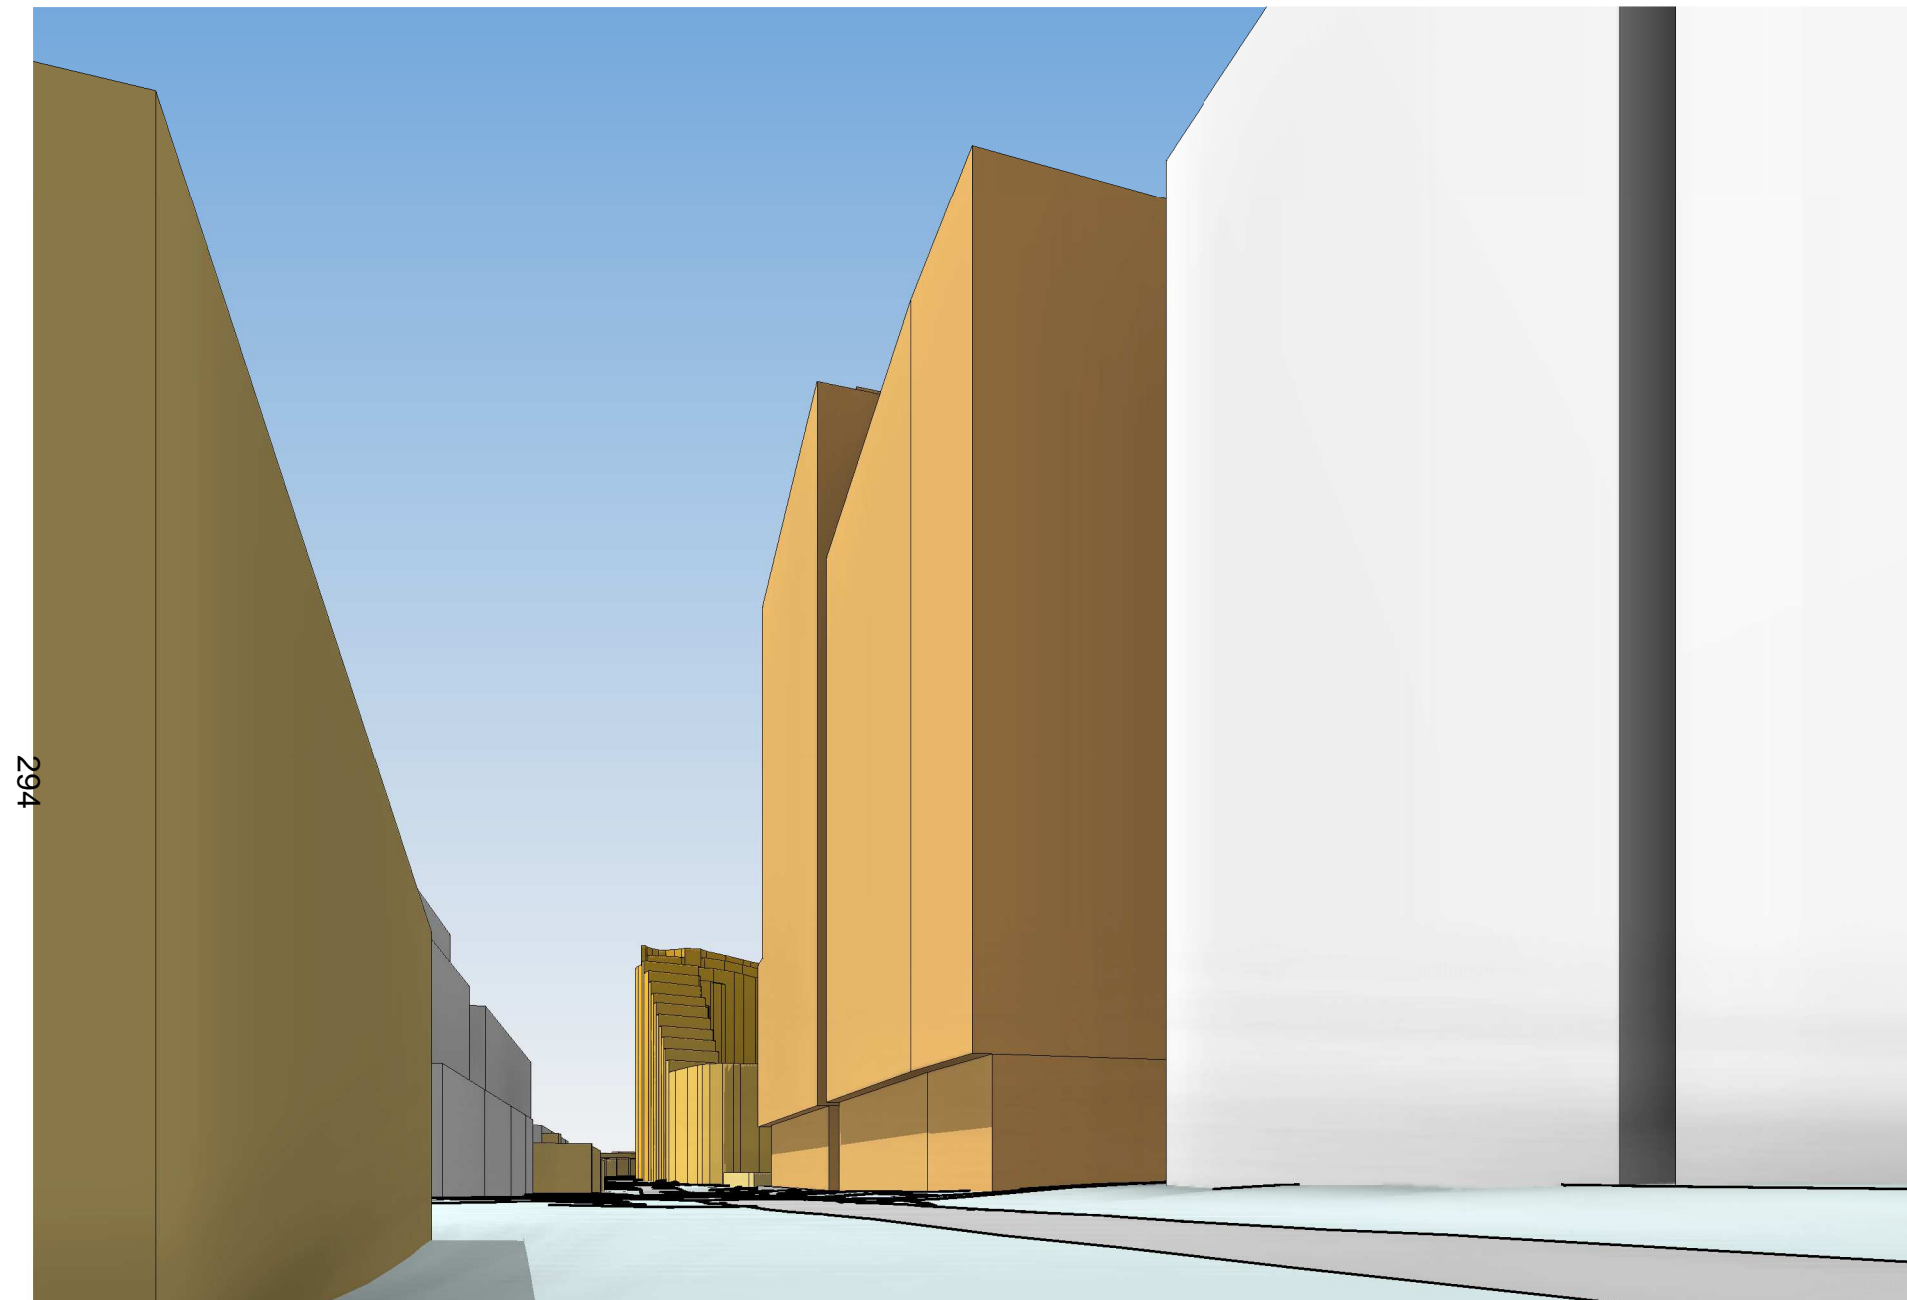



Green Square Site 8A & 8B

Drawing: **VIA – Botany Road (looking north)**  
Drawing no: PP-05-02  
Issue:  
Scale @ A3: 1 : 1200  
Date: 15/09/21

Architectus Sydney  
Level 18 MLC Centre  
19 Martin Place  
Sydney NSW 2000  
sydney@architectus.com.au

architectus™

# Visual Impact Assessment - Green Square Plaza (looking south east)

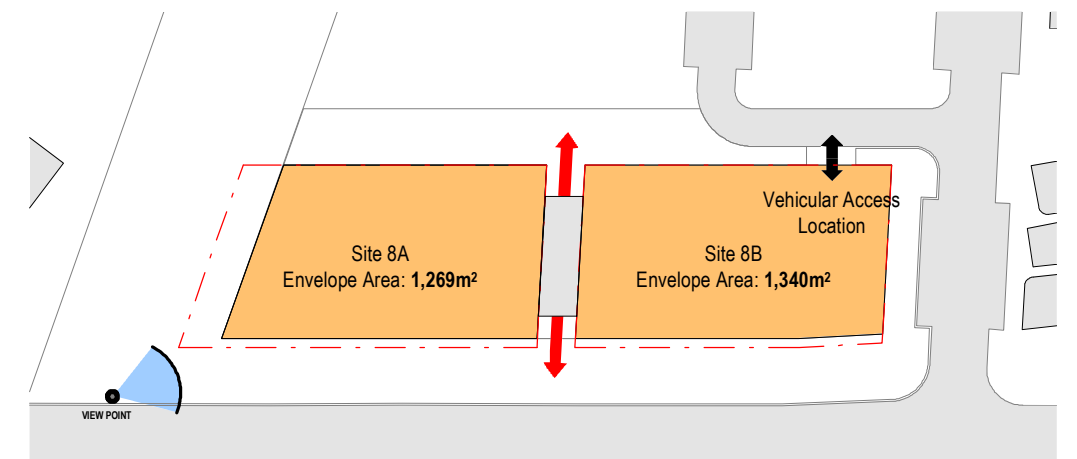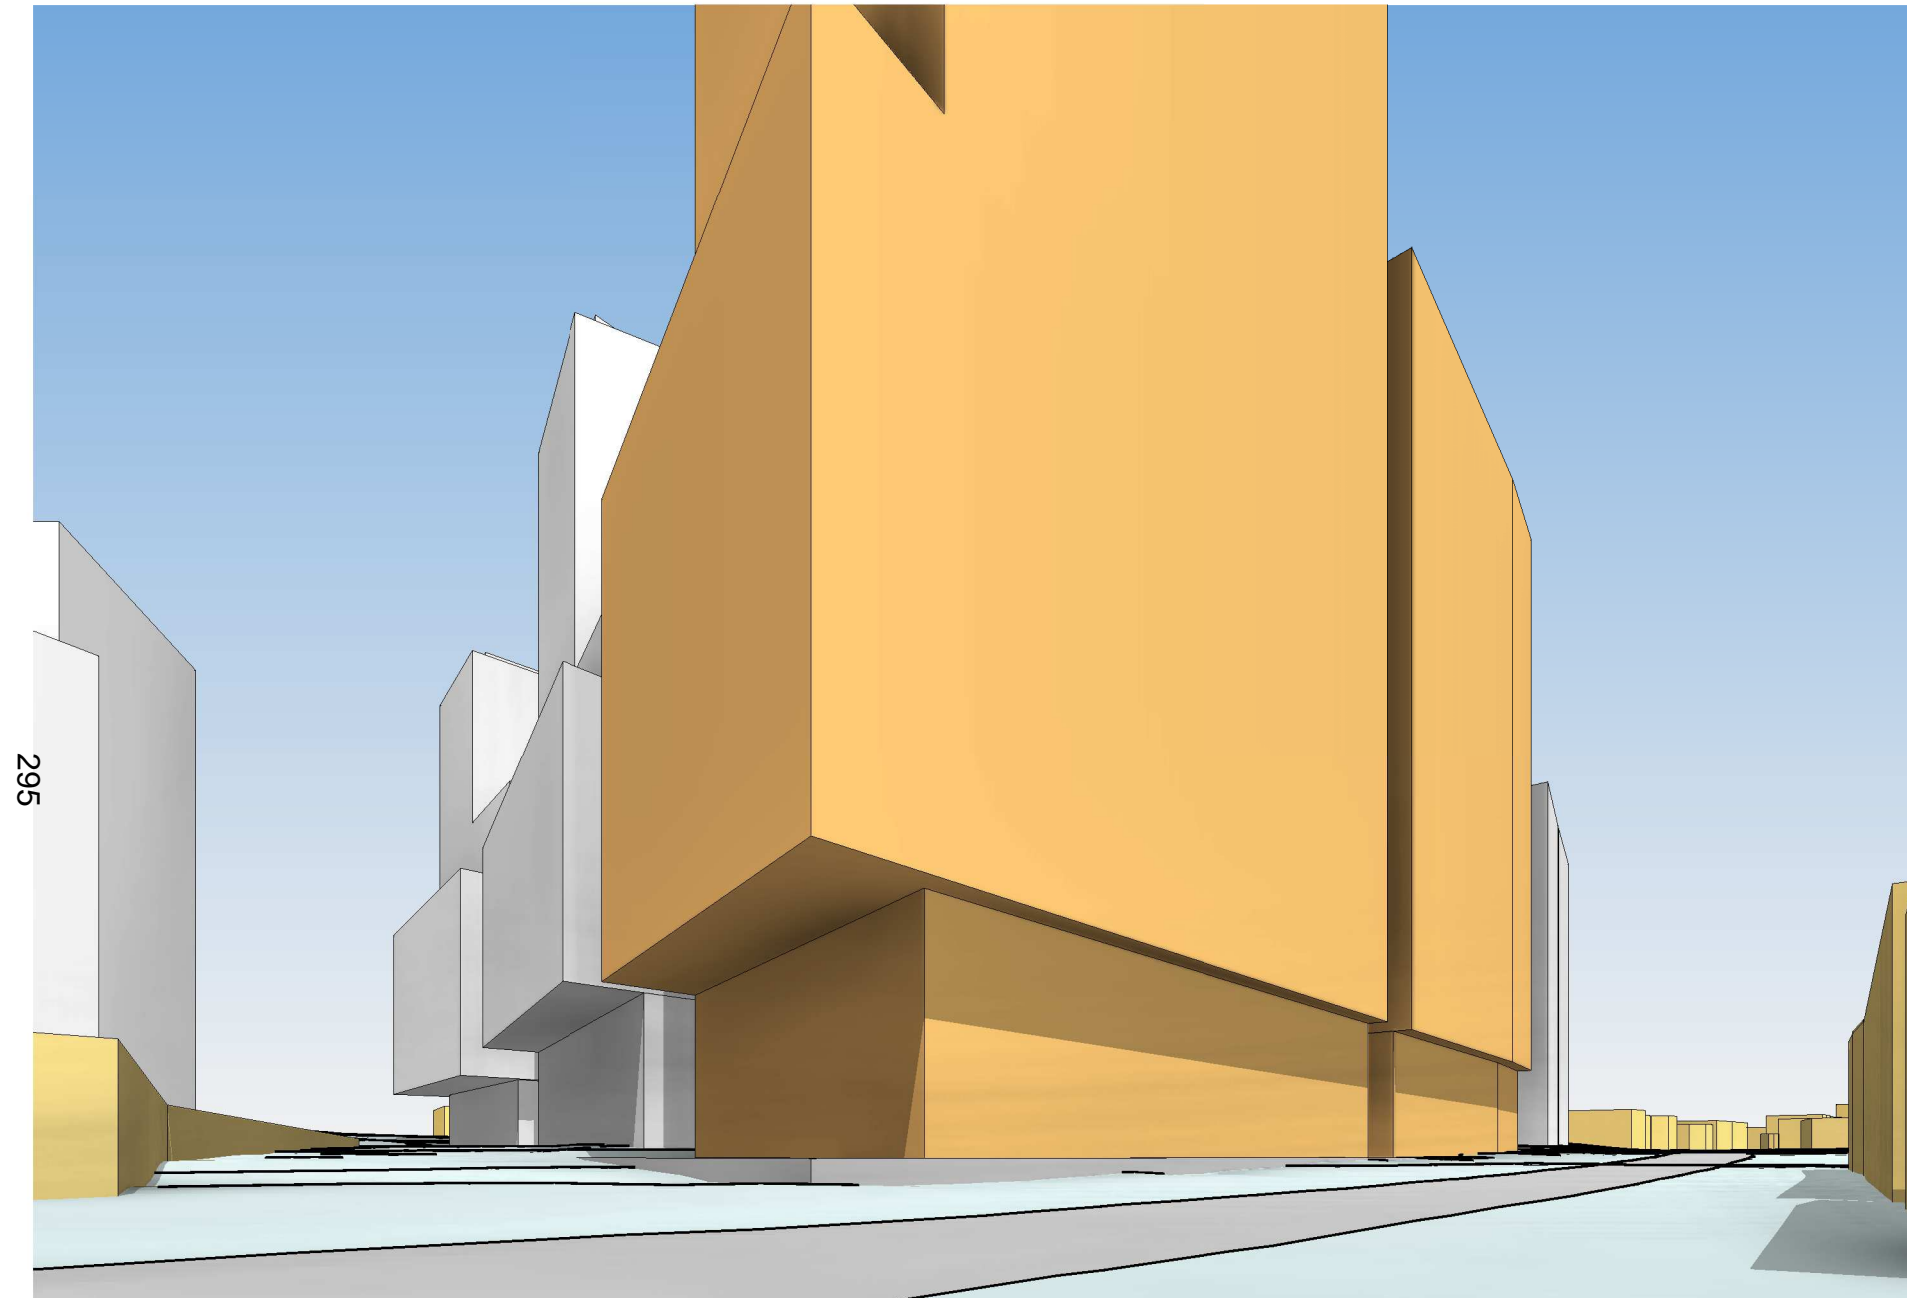

# Visual Impact Assessment - VIA – Botany Road (through site link)

