


# **Attachment B1**

**Selected Architectural Drawings**



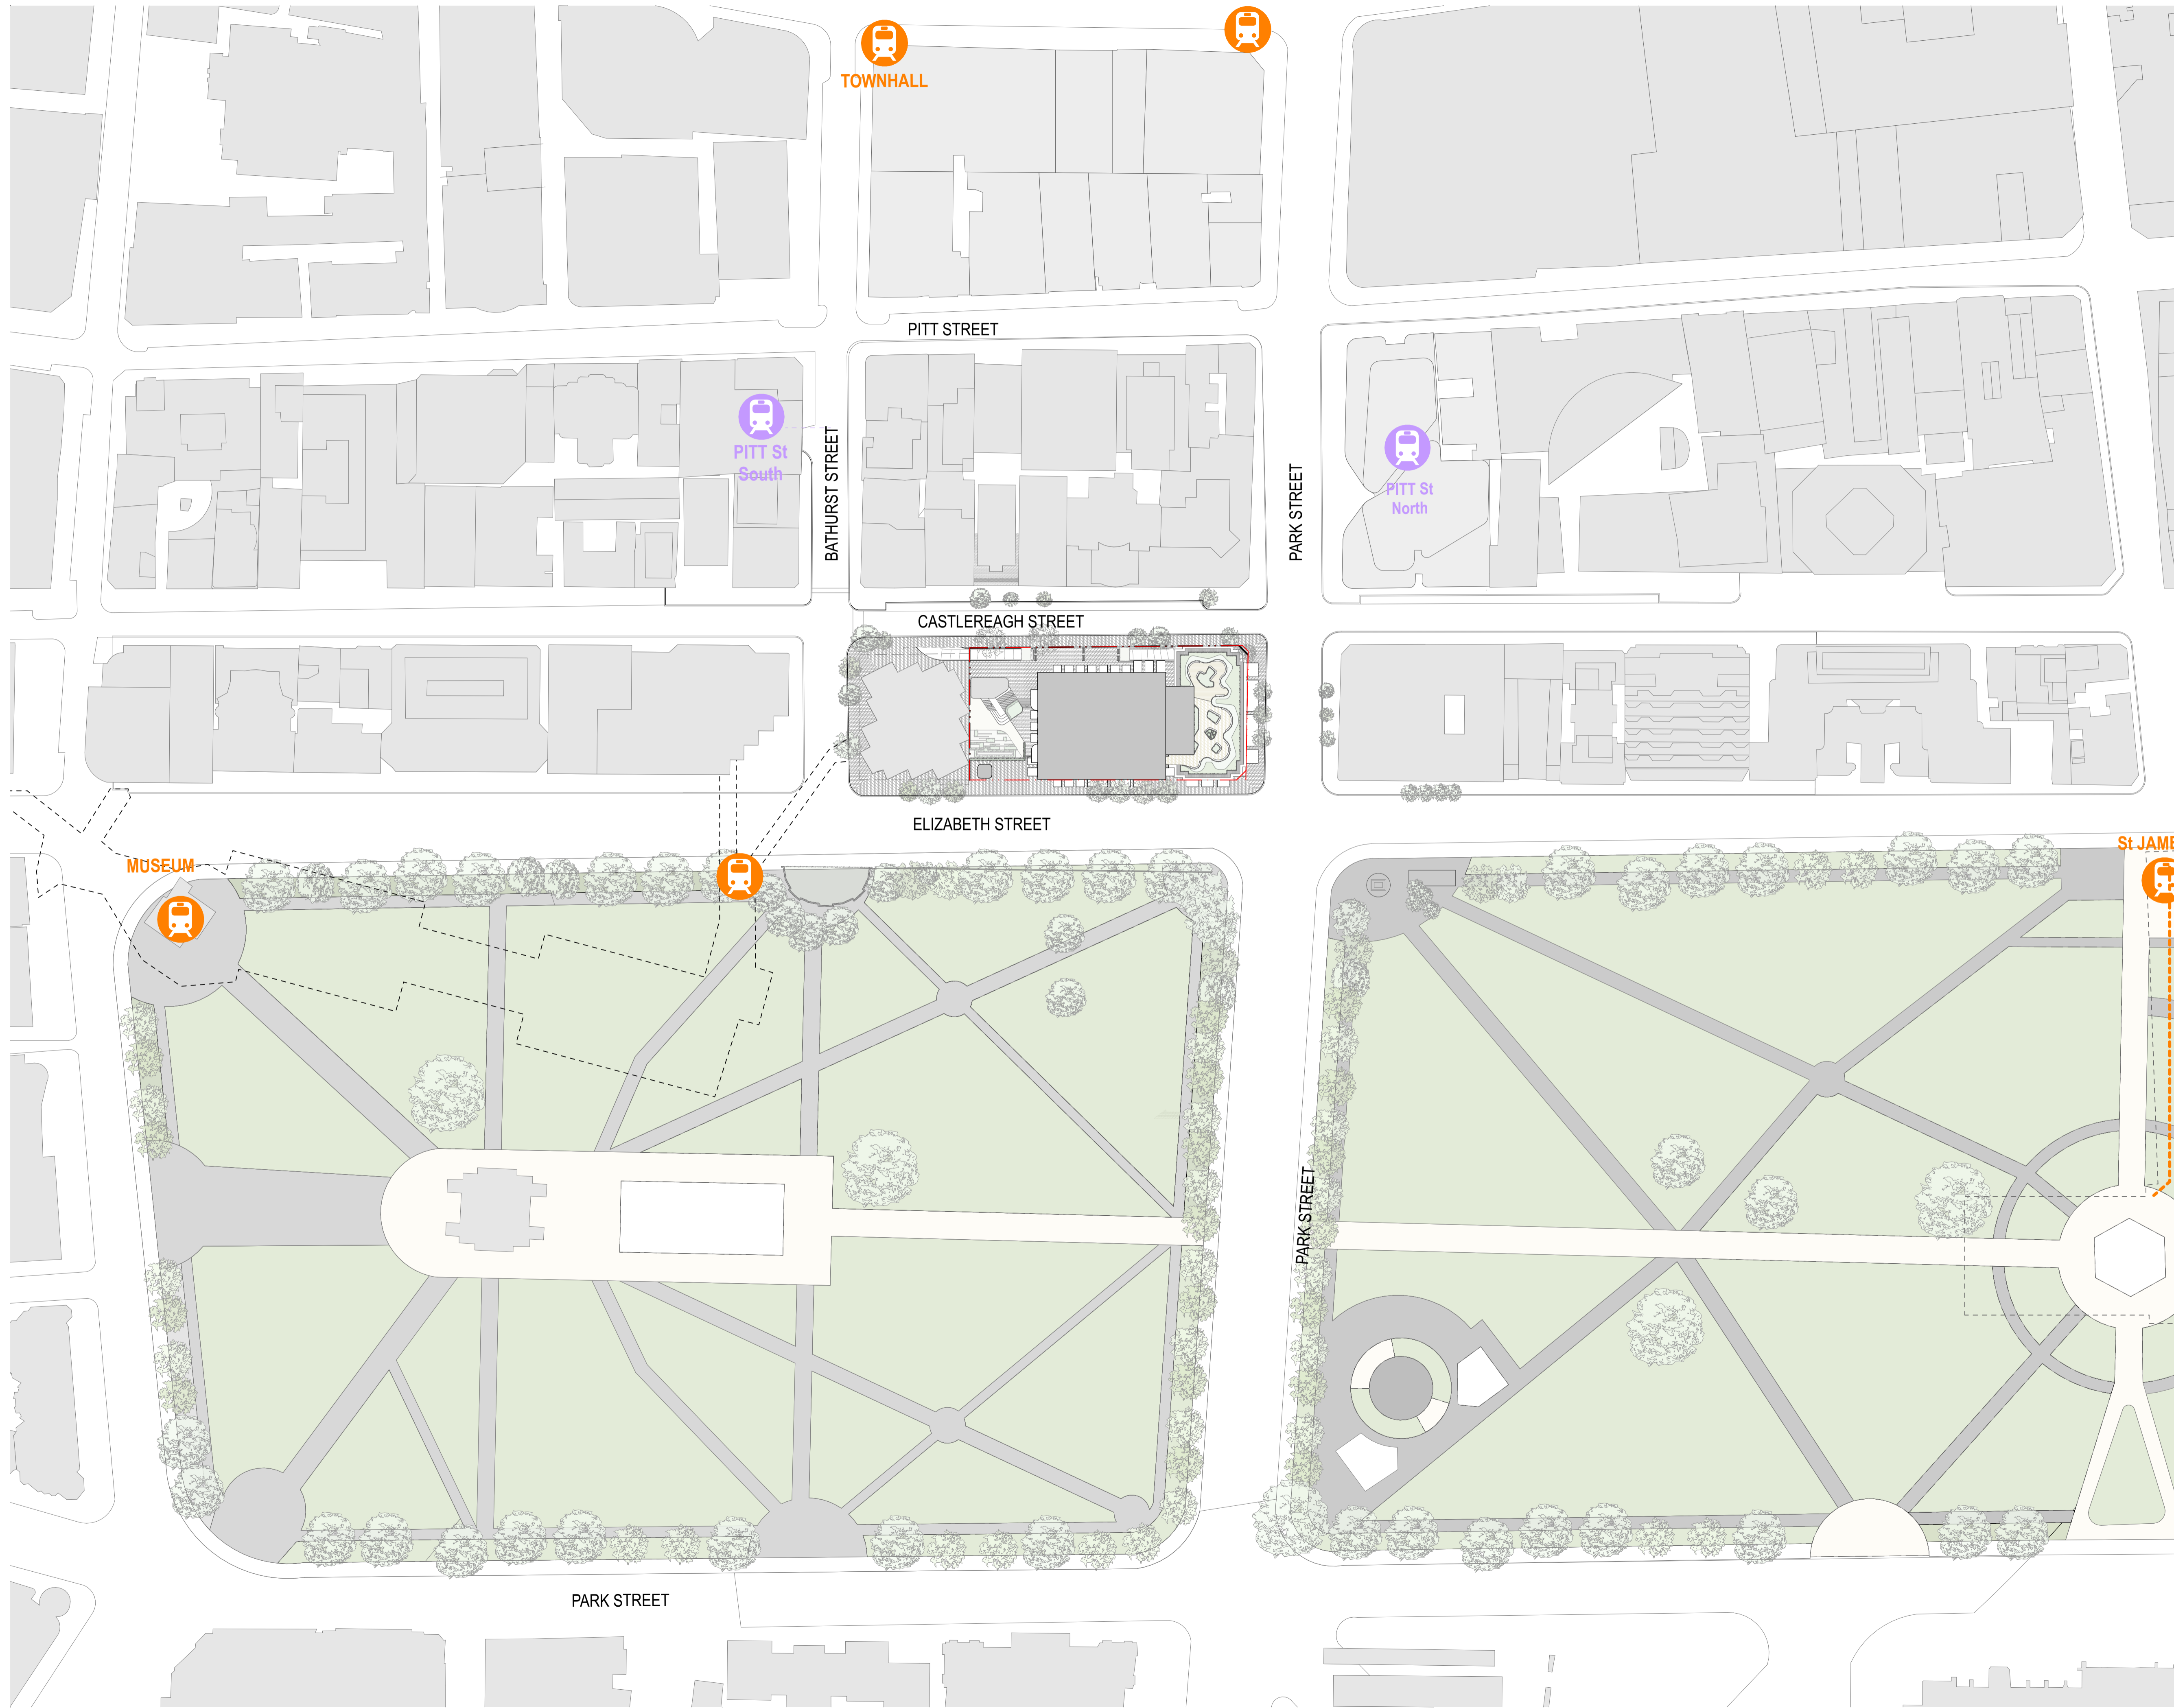

**GENERAL NOTES**  
 ○ ALL DIMENSIONS AND EXISTING CONDITIONS SHALL BE CHECKED AND VERIFIED BY THE CONTRACTOR BEFORE PROCEEDING WITH THE WORK.  
 ○ ALL LEVELS RELATIVE TO AUSTRALIAN HEIGHT DATUM.  
 ○ DO NOT SCALE DRAWINGS.  
 ○ USE FIGURED DIMENSIONS ONLY.

**LEGEND:**  
 TRAIN STATION  
 FUTURE METRO STATION

fjmt studio architecture interiors landscape urban community  
 sydney melbourne uk  
 Level 5, 70 King Street t +61 2 9251 7077 w fjmtstudio.com

**fjmt**


project  
**201 Elizabeth Street**  
 201  
 Sydney NSW 2000

title  
**Site Plan  
 Location Plan**

scale 1:200 @ A1 first issued 31/3/22  
 project code sheet no. revision  
**<CODE> 1200 04**




**For Information**



 

**GENERAL NOTES**  
○ ALL DIMENSIONS AND EXISTING CONDITIONS SHALL BE CHECKED AND VERIFIED BY THE CONTRACTOR BEFORE PROCEEDING WITH THE WORK.  
○ ALL LEVELS RELATIVE TO AUSTRALIAN HEIGHT DATUM.  
○ DO NOT SCALE DRAWINGS.  
○ USE FIGURED DIMENSIONS ONLY.

**Legend**  
■ EXISTING  
■ NEW WORKS  
□ EXISTING NO WORKS PROPOSED

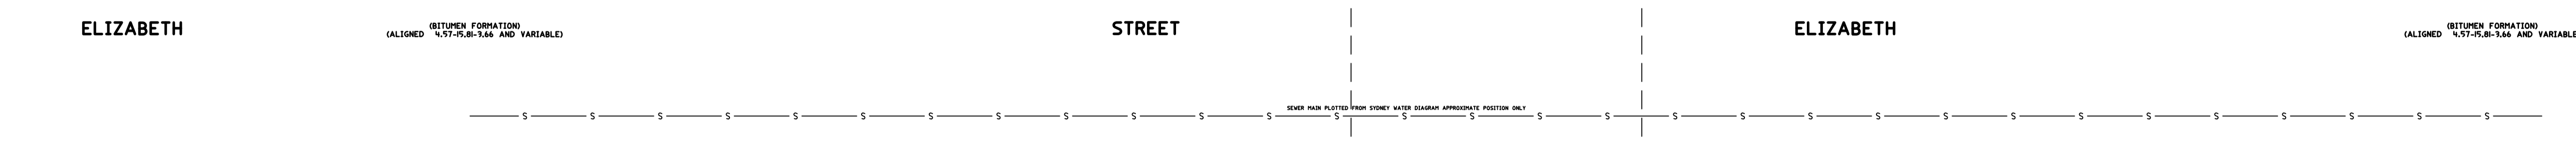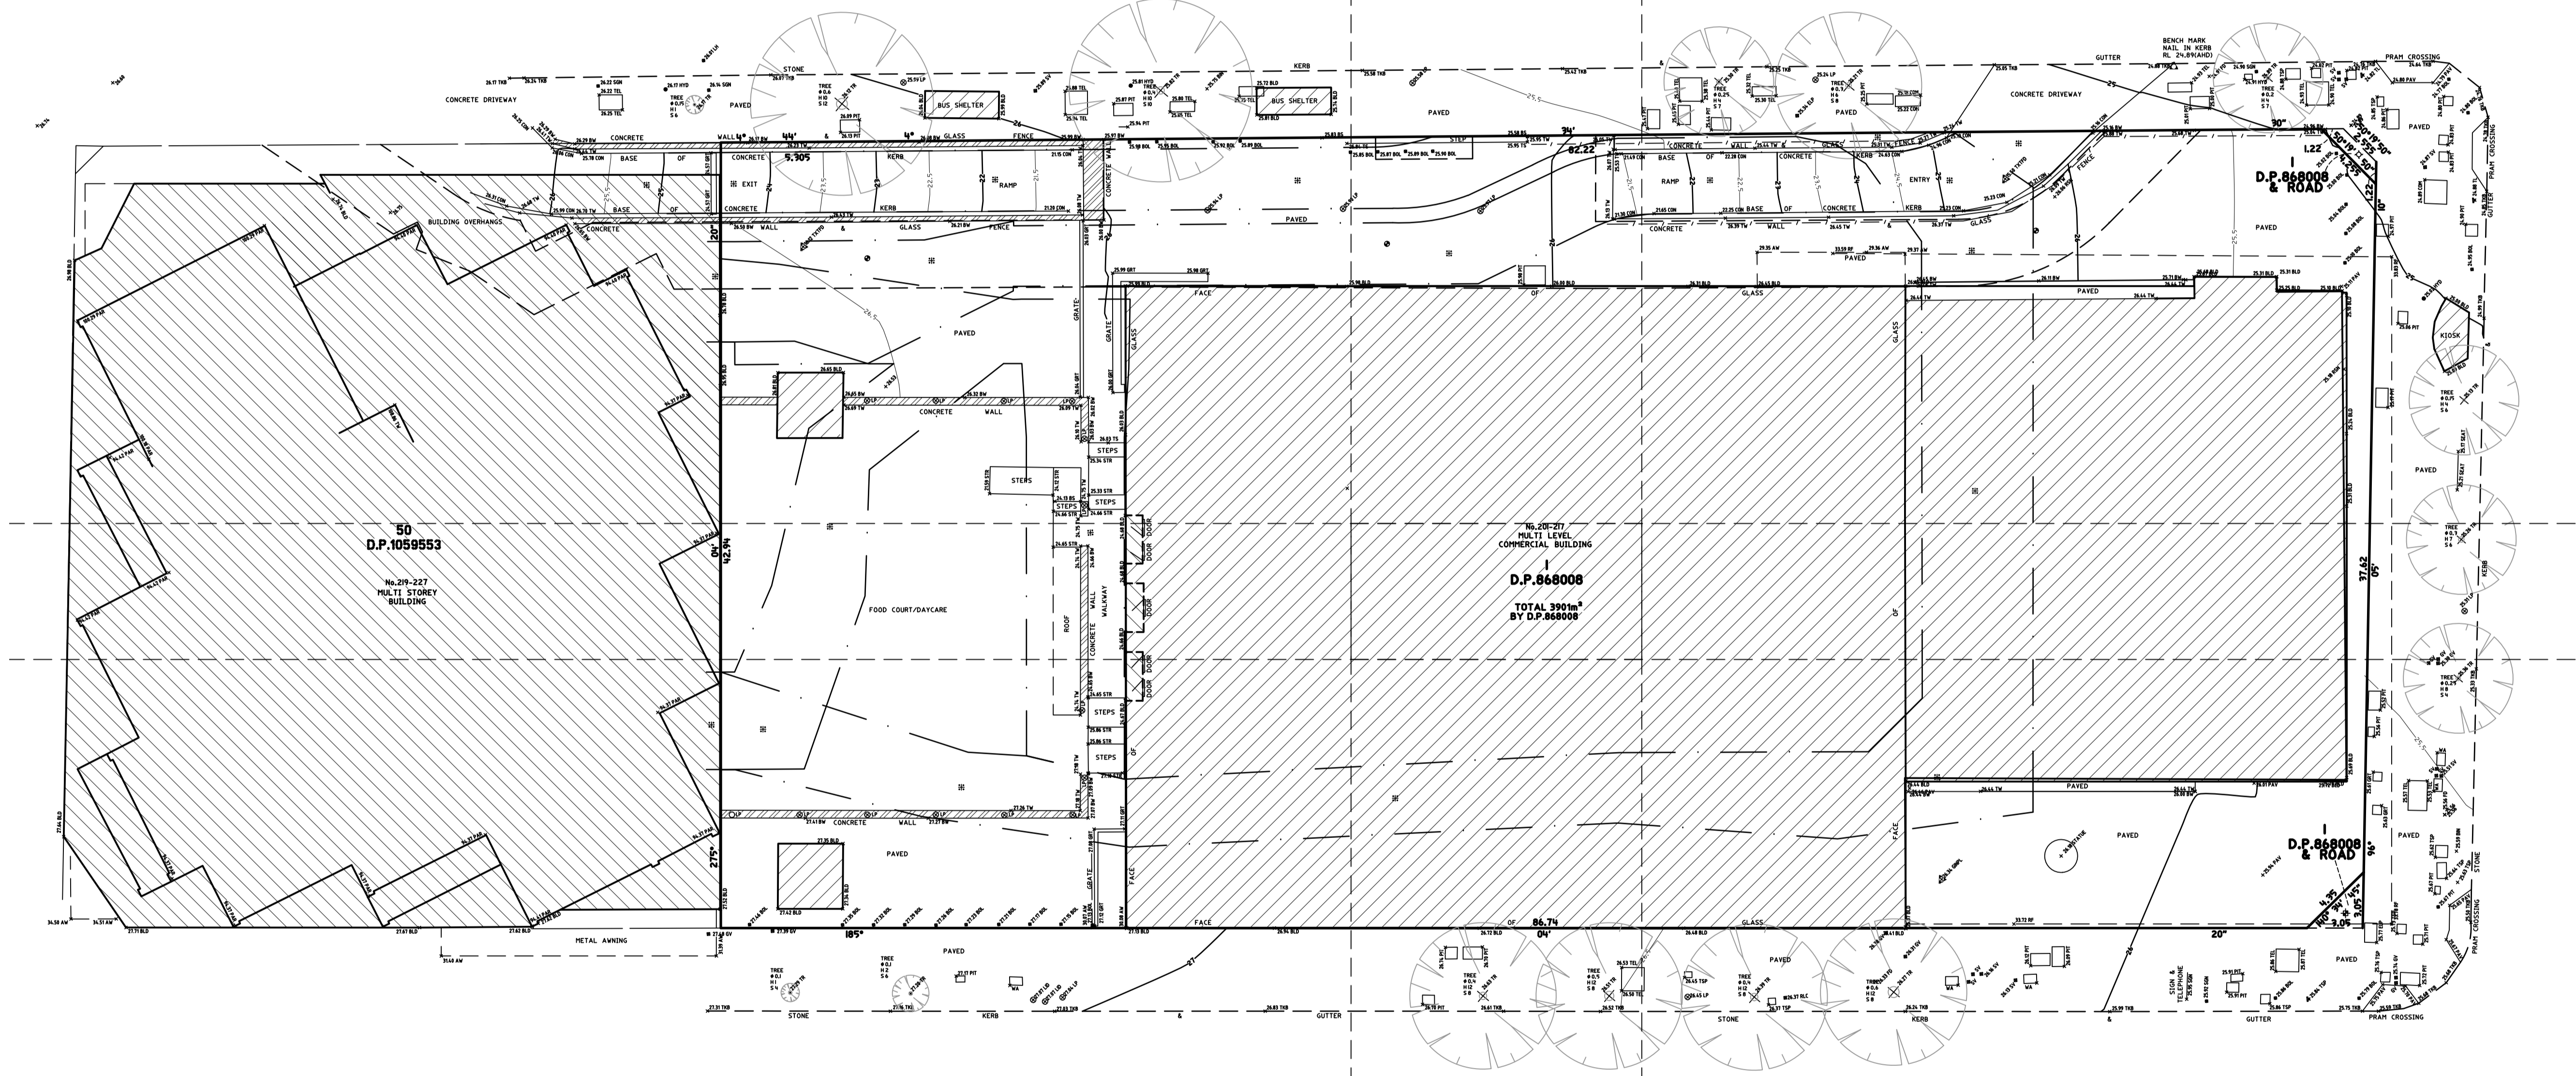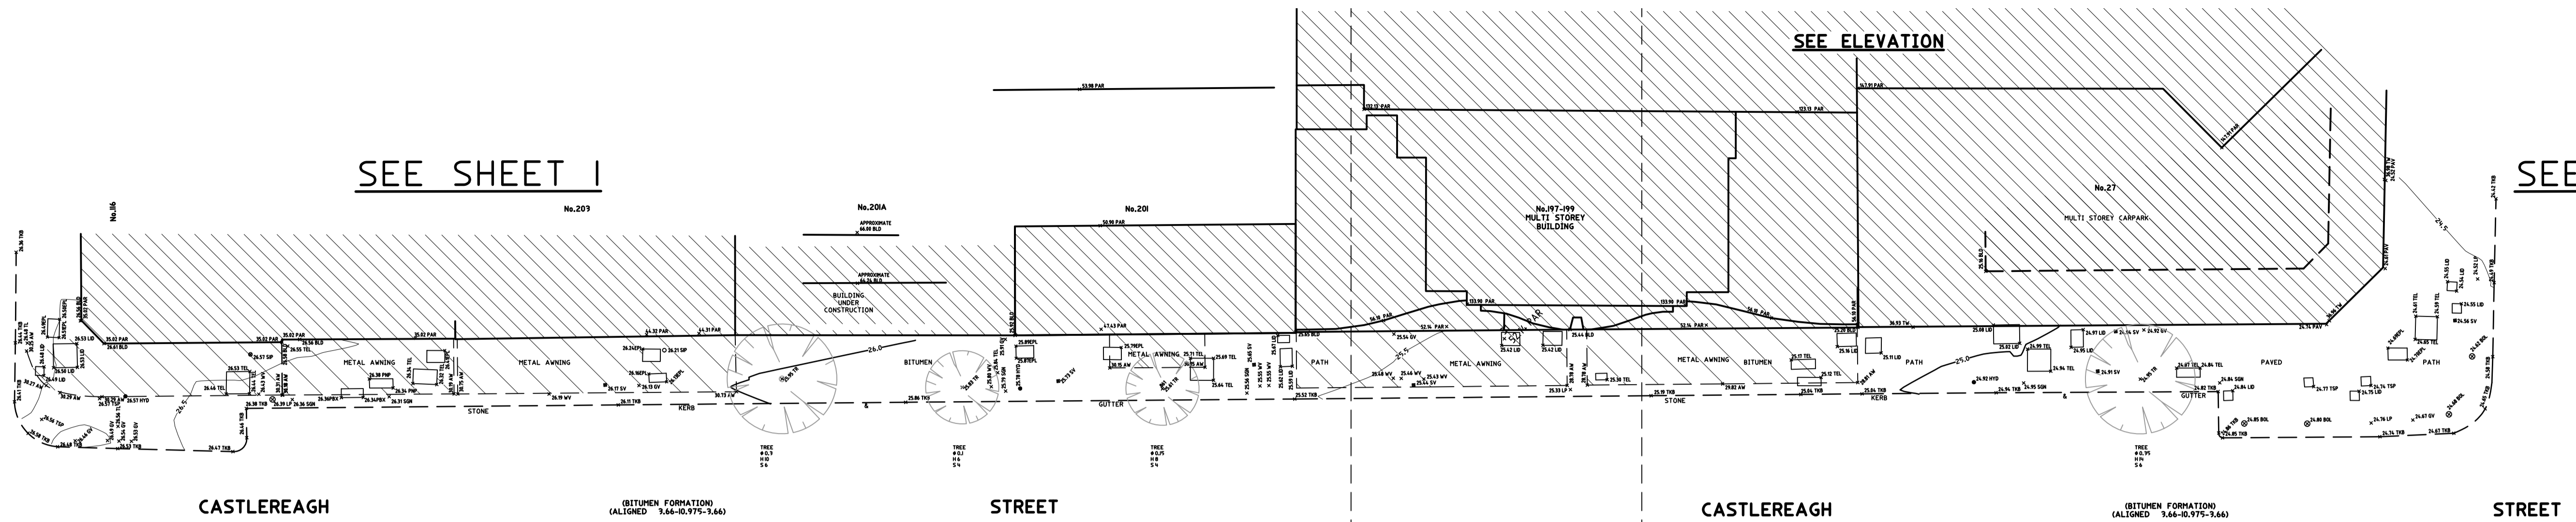

04 20/4/22 For DA GE  
rev date name by chk

first studio architecture interiors landscape urban community  
sydney melbourne us  
Level 5, 70 King Street +61 2 9251 7077 www.firststudio.com



project  
**201 Elizabeth Street**  
201  
Sydney NSW 2000

title  
**Site Plan  
Survey Plan**


scale 1:200 @ A1 first issued 20/4/22

project code sheet no. revision  
<CODE> 1201 04

**For Information**

146



 

**GENERAL NOTES**  
 ALL DIMENSIONS AND EXISTING CONDITIONS SHALL BE CHECKED AND VERIFIED BY THE CONTRACTOR BEFORE PROCEEDING WITH THE WORK.  
 ALL LEVELS RELATIVE TO AUSTRALIAN HEIGHT DATUM.  
 DO NOT SCALE DRAWINGS.  
 USE FIGURED DIMENSIONS ONLY.

Legend

- EXISTING
- NEW WORKS
- EXISTING NO WORKS PROPOSED



rev	date	name	by	chk
01	31/3/22	For Information		GE
04	20/4/22	For DA		GE

fjmt studio architecture interiors landscape urban community  
 sydney melbourne uk  
 Level 5, 70 King Street +61 2 9251 7077 www.fjmtstudio.com




project  
**201 Elizabeth Street**  
 201  
 Sydney NSW 2000

title  
**Site Plan**  
**Site Analysis**

scale	1:200 @ A1	first issued	31/3/22
project code	sheet no.	revision	
<CODE>	1205	04	

**For Information**



 


**GENERAL NOTES**

- ALL DIMENSIONS AND EXISTING CONDITIONS SHALL BE CHECKED AND VERIFIED BY THE CONTRACTOR BEFORE PROCEEDING WITH THE WORK.
- ALL LEVELS RELATIVE TO AUSTRALIAN HEIGHT DATUM.
- DO NOT SCALE DRAWINGS.
- USE FIGURED DIMENSIONS ONLY.

Legend

- EXISTING
- NEW WORKS
- EXISTING NO WORKS PROPOSED
- SYDNEY METRO TUNNEL ALIGNMENT

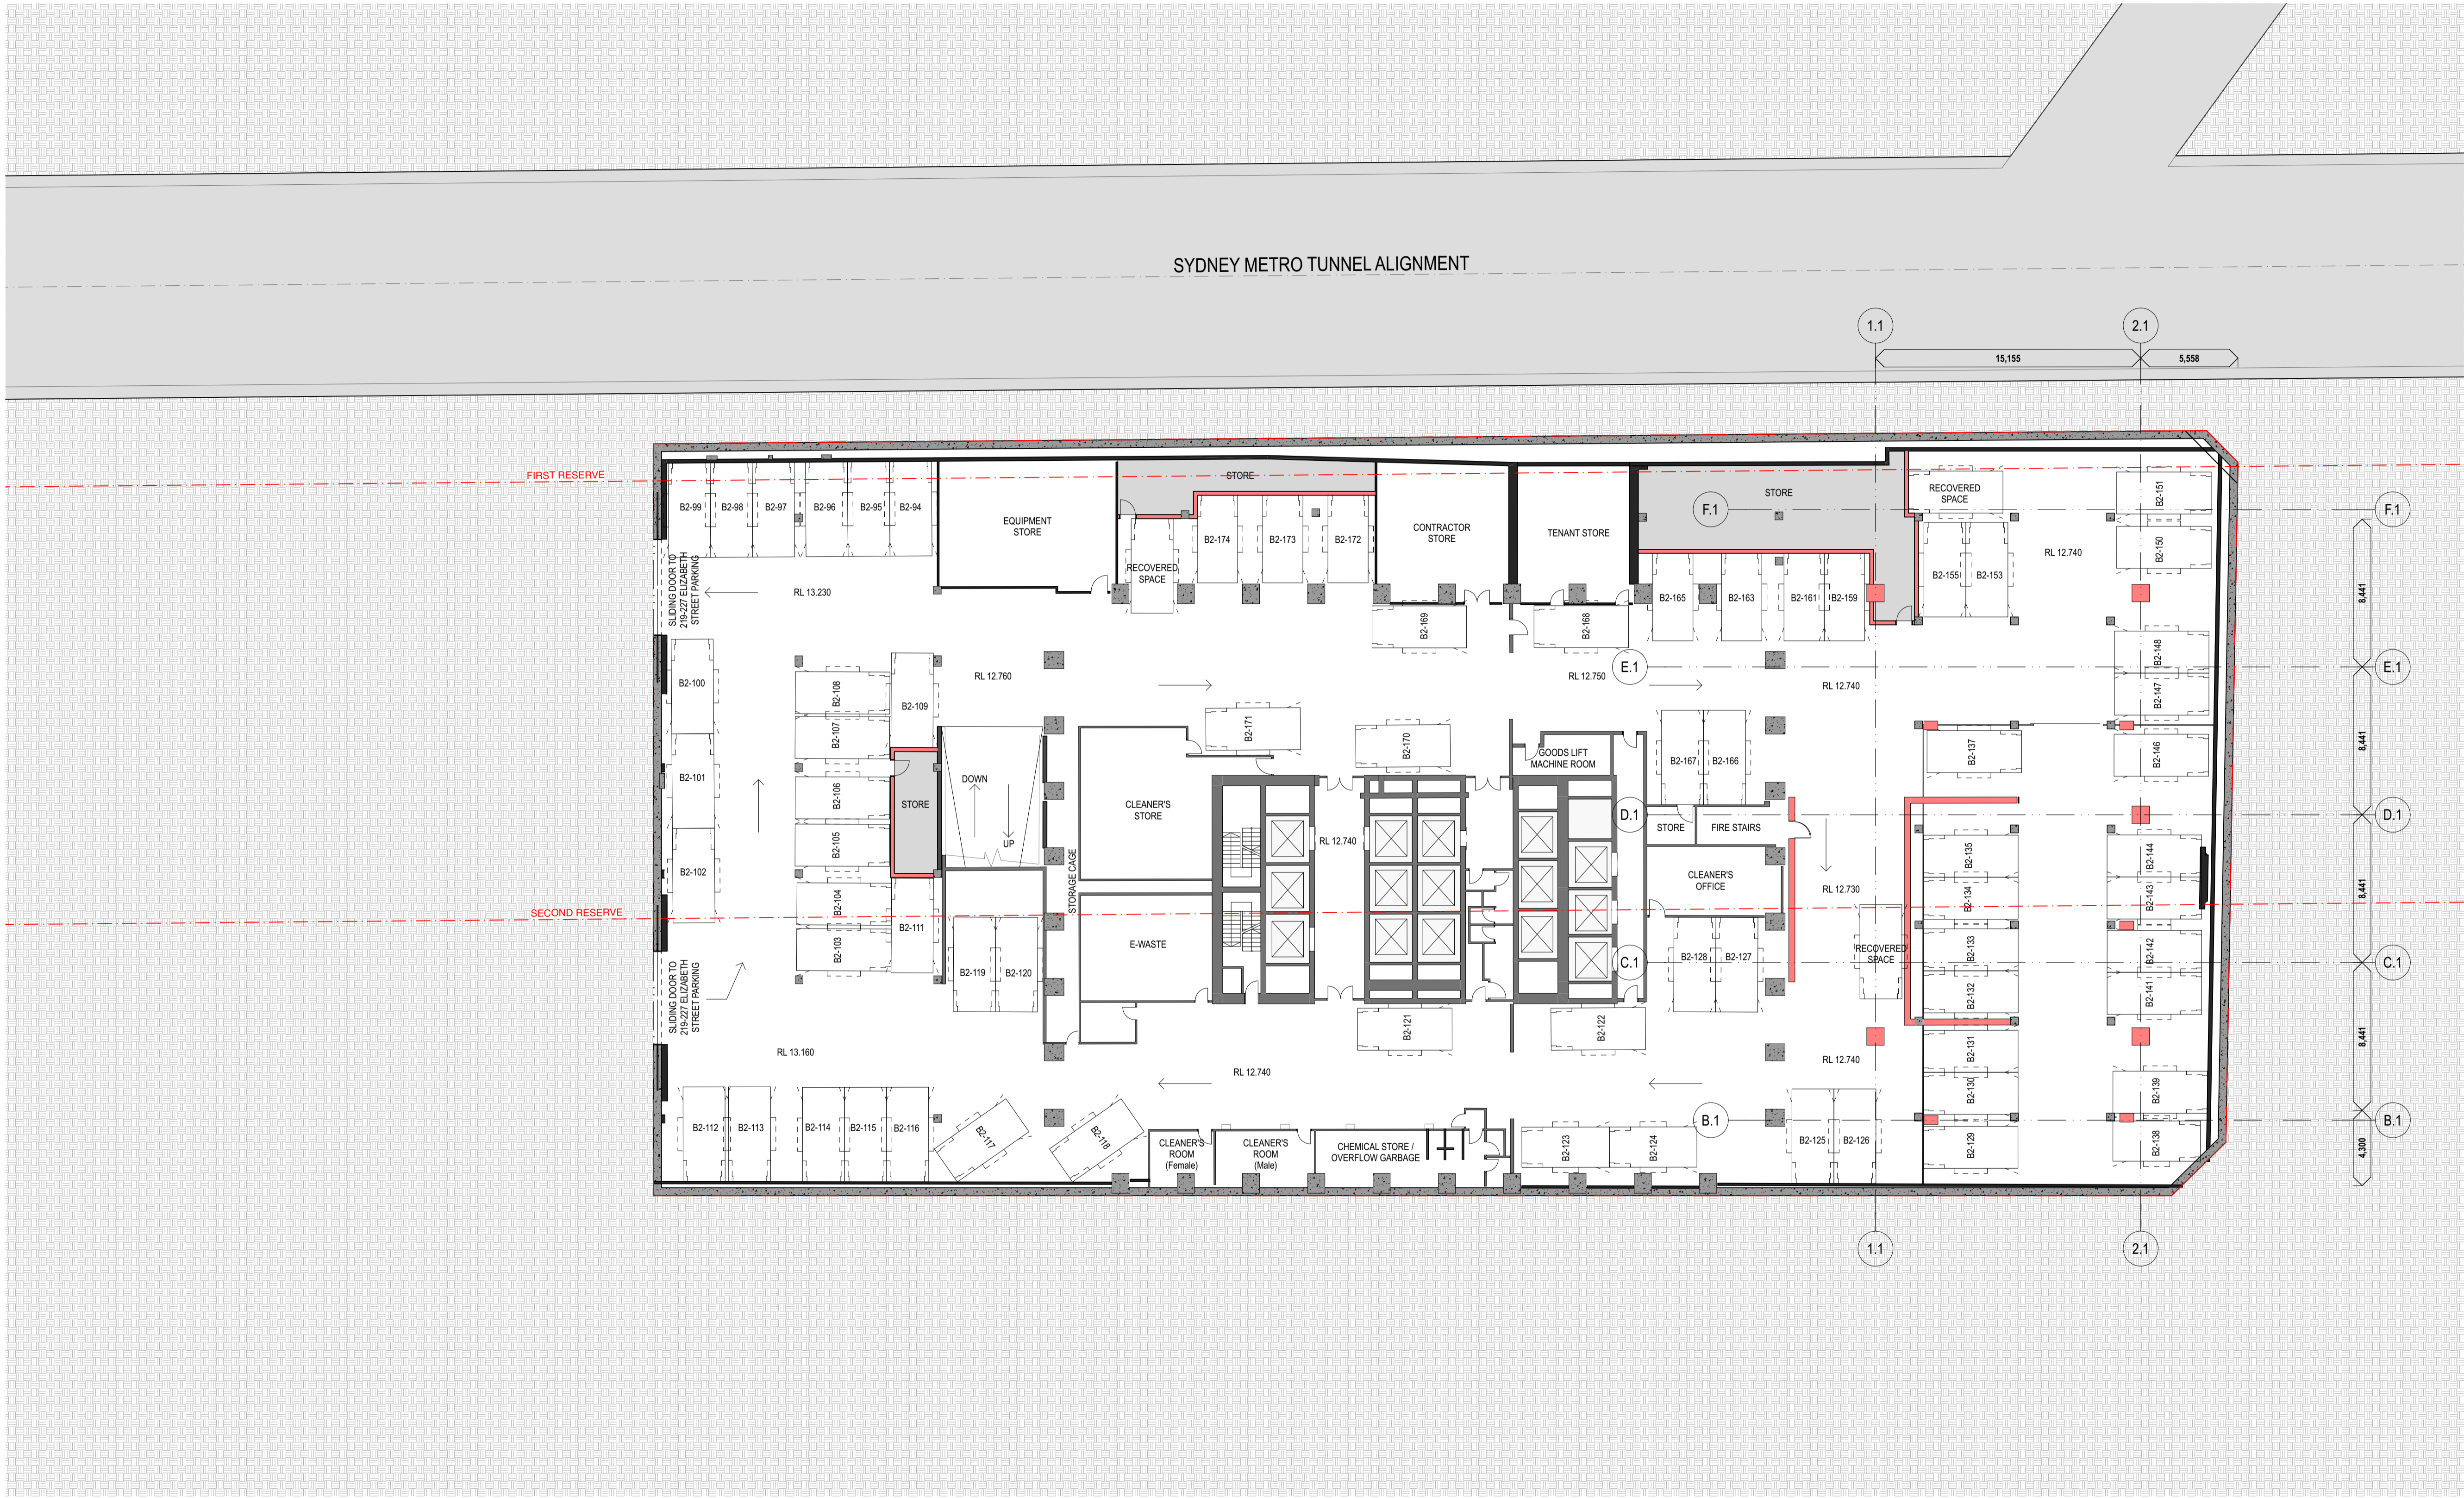

01	7/7/2021	For Coordination	IB	
02	31/3/2022	For Information	GE	
04	20/4/2022	For DA	GE	
rev	date	name	by	chk

first studio architecture interiors landscape urban community  
 sydney melbourne uk  
 Level 5, 70 King Street +61 2 9251 7077 www.firststudio.com



project  
**201 Elizabeth Street**  
 201  
 Sydney NSW 2000

title  
**GA Floor Plans  
 Basement 2**

scale	1:200 @ A1	first issued	7/7/2021
project code	sheet no.	revision	
CH201	2000	04	

**For Information**





**GENERAL NOTES**  
 ○ ALL DIMENSIONS AND EXISTING CONDITIONS  
 ○ SHALL BE CHECKED AND VERIFIED BY THE  
 CONTRACTOR BEFORE PROCEEDING WITH THE WORK.  
 ○ ALL LEVELS RELATIVE TO AUSTRALIAN HEIGHT DATUM.  
 ○ DO NOT SCALE DRAWINGS.  
 ○ USE FIGURED DIMENSIONS ONLY.

Legend  
 ■ EXISTING  
 ■ NEW WORKS  
 □ EXISTING NO WORKS PROPOSED



01	7/7/2021	For Coordination	IB
02	31/3/2022	For Information	GE
04	20/4/2022	For DA	GE
06	29/7/2022	FOR DA RFI	GE
rev	date	name	by chk

fjmt studio architecture interiors landscape urban community  
 sydney melbourne uk  
 Level 5, 70 King Street • +61 2 9251 7077 • [fjmtstudio.com](http://fjmtstudio.com)

project  
**201 Elizabeth Street**  
 201  
 Sydney NSW 2000

title  
**GA Floor Plans  
 Basement 1**

scale 1:200 @ A1 first issued 7/7/2021

project code	sheet no.	revision
<CODE>	2001	06


**For Information**





**GENERAL NOTES**  
 ○ ALL DIMENSIONS AND EXISTING CONDITIONS  
 ○ SHALL BE CHECKED AND VERIFIED BY THE  
 CONTRACTOR BEFORE PROCEEDING WITH THE WORK.  
 ○ ALL LEVELS RELATIVE TO AUSTRALIAN HEIGHT DATUM.  
 ○ DO NOT SCALE DRAWINGS.  
 ○ USE FIGURED DIMENSIONS ONLY.

Legend  
 ■ EXISTING  
 ■ NEW WORKS  
 □ EXISTING NO WORKS PROPOSED

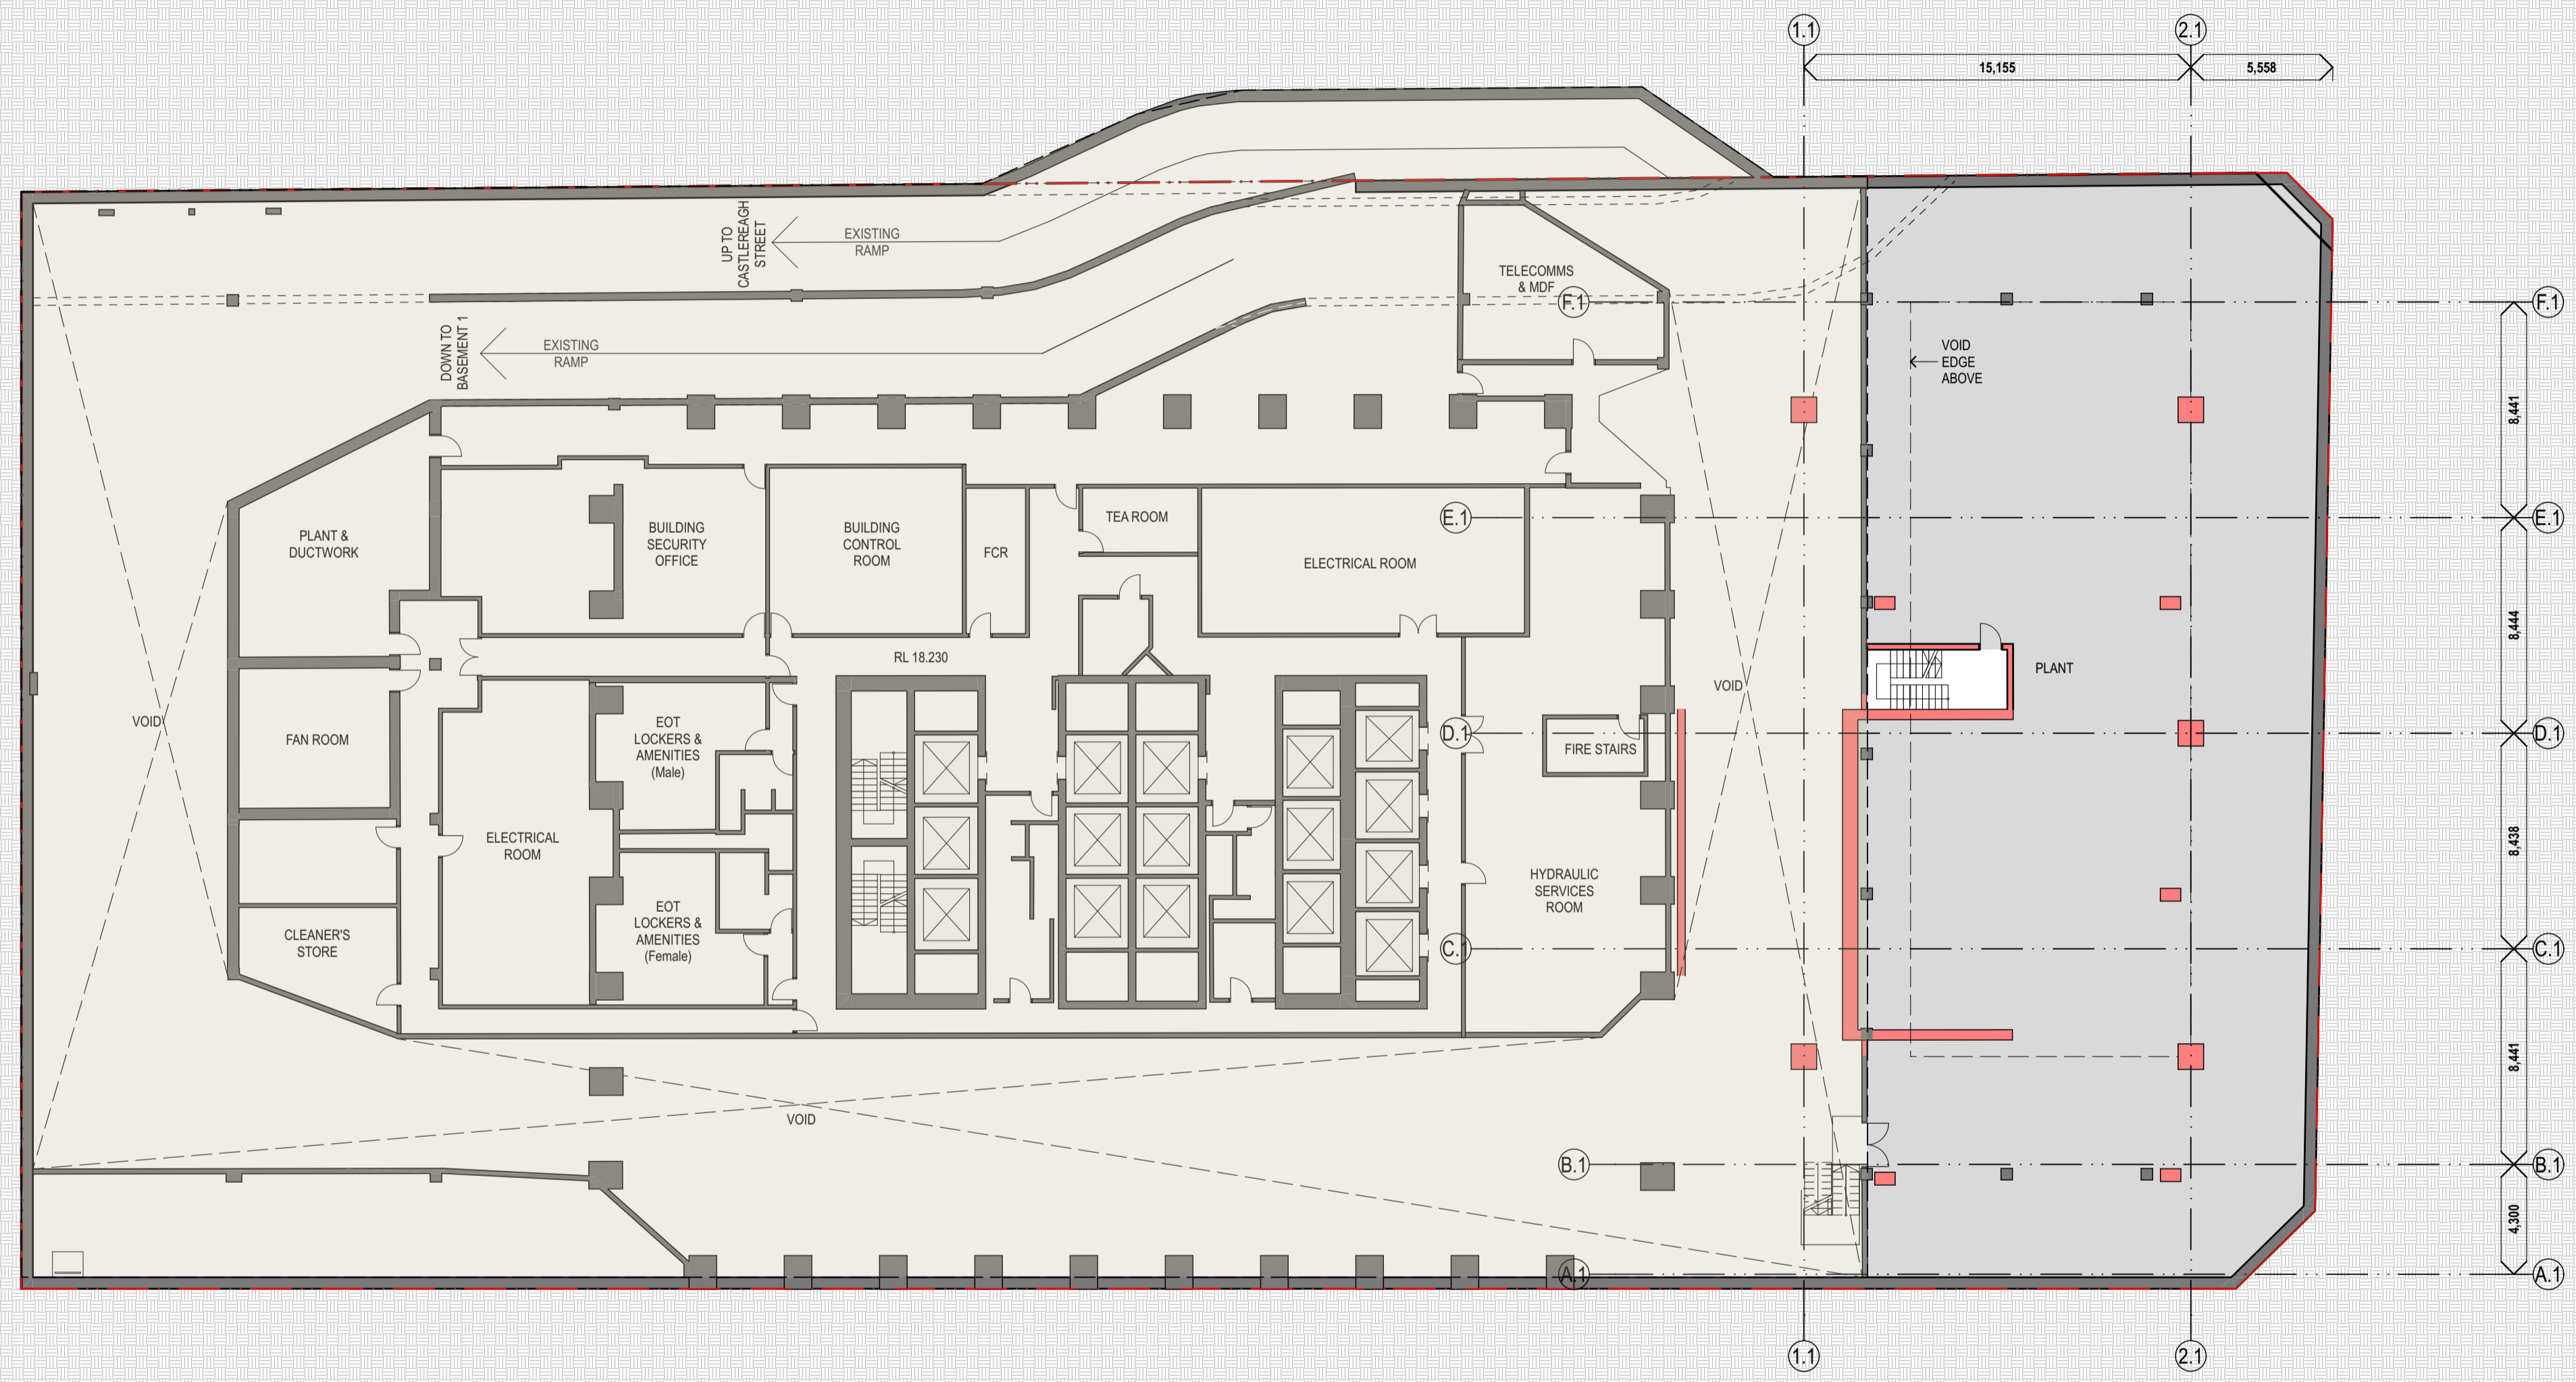

rev	date	name	by	chk
01	7/7/21	For Coordination	IB	
02	31/3/22	For Information	GE	
04	20/4/22	For DA	GE	

fjmt studio architecture interiors landscape urban community  
 sydney melbourne uk  
 Level 5, 70 King Street t +61 2 9251 7077 w fjmtstudio.com

project  
**201 Elizabeth Street**  
 201  
 Sydney NSW 2000

title  
**GA Floor Plans Plant**


scale	1:200 @ A1	first issued	7/7/21
project code	sheet no.	revision	
<CODE>	2002	04	

**For Information**








 

**GENERAL NOTES**  
 ○ ALL DIMENSIONS AND EXISTING CONDITIONS SHALL BE CHECKED AND VERIFIED BY THE CONTRACTOR BEFORE PROCEEDING WITH THE WORK.  
 ○ ALL LEVELS RELATIVE TO AUSTRALIAN HEIGHT DATUM.  
 ○ DO NOT SCALE DRAWINGS.  
 ○ USE FIGURED DIMENSIONS ONLY.

Legend

- EXISTING
- NEW WORKS
- EXISTING NO WORKS PROPOSED

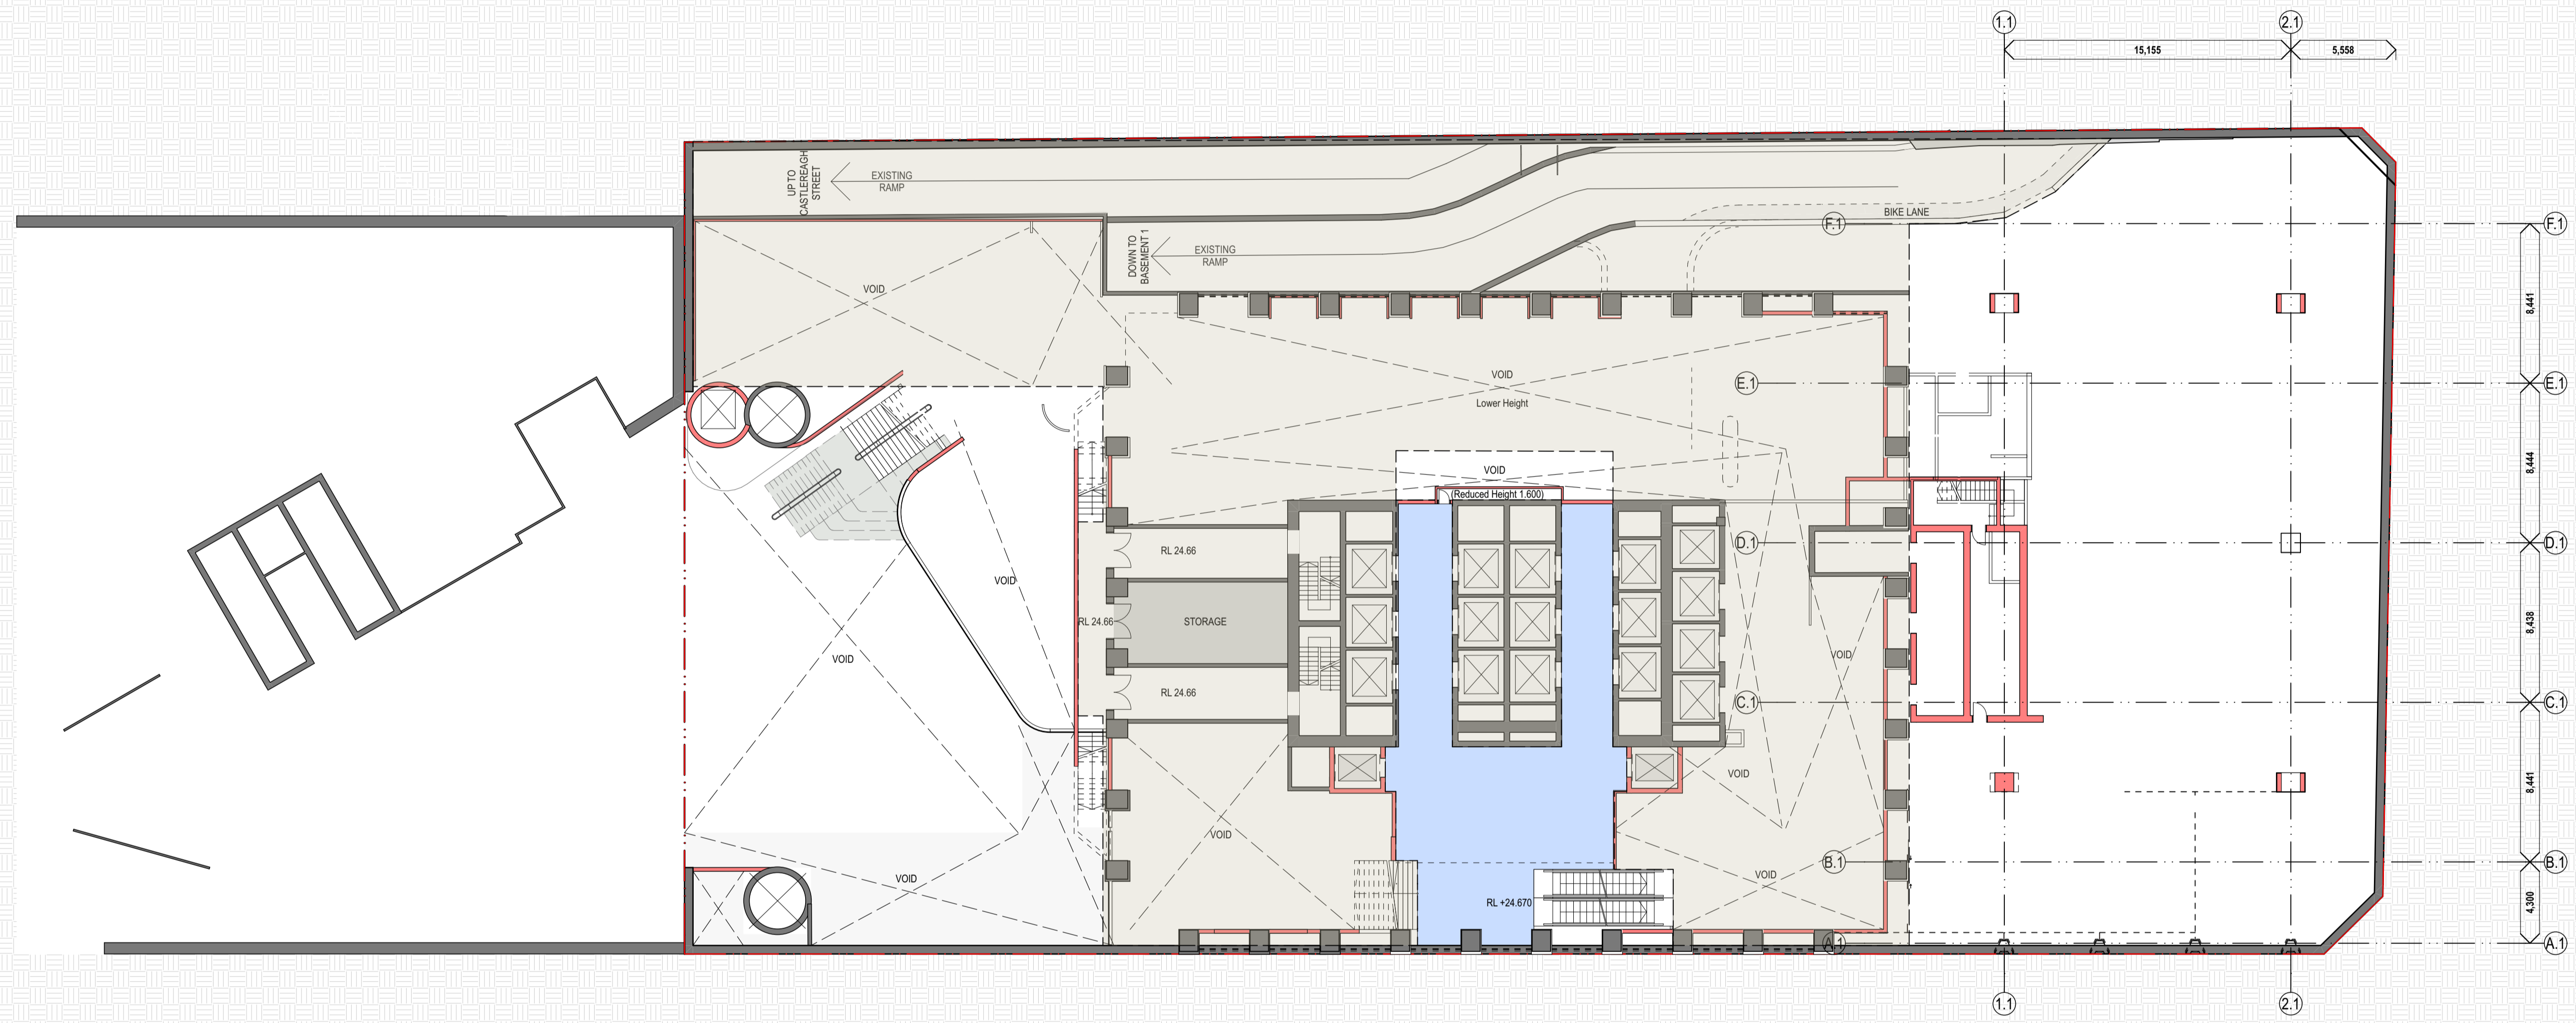

152

01	7/7/2021	For Coordination	IB
02	31/3/2022	For Information	GE
04	20/4/2022	For DA	GE
12	7/10/2022	FOR RFI RESPONSE 2	GE

fjmt studio architecture interiors landscape urban community  
 sydney melbourne uk  
 Level 5, 70 King Street t +61 2 9251 7077 w fjmtstudio.com

project  
**201 Elizabeth Street**  
 201  
 Sydney NSW 2000

title  
**GA Floor Plans**  
**Lower Ground Mezzanine**


scale	1:200 @ A1	first issued	7/7/2021
project code	<CODE>	sheet no.	2004
		revision	12

**For Information**



**GENERAL NOTES**  
 ALL DIMENSIONS AND EXISTING CONDITIONS SHALL BE CHECKED AND VERIFIED BY THE CONTRACTOR BEFORE PROCEEDING WITH THE WORK.  
 ALL LEVELS RELATIVE TO AUSTRALIAN HEIGHT DATUM.  
 DO NOT SCALE DRAWINGS.  
 USE FIGURED DIMENSIONS ONLY.

Legend  
 EXISTING  
 NEW WORKS  
 EXISTING NO WORKS PROPOSED

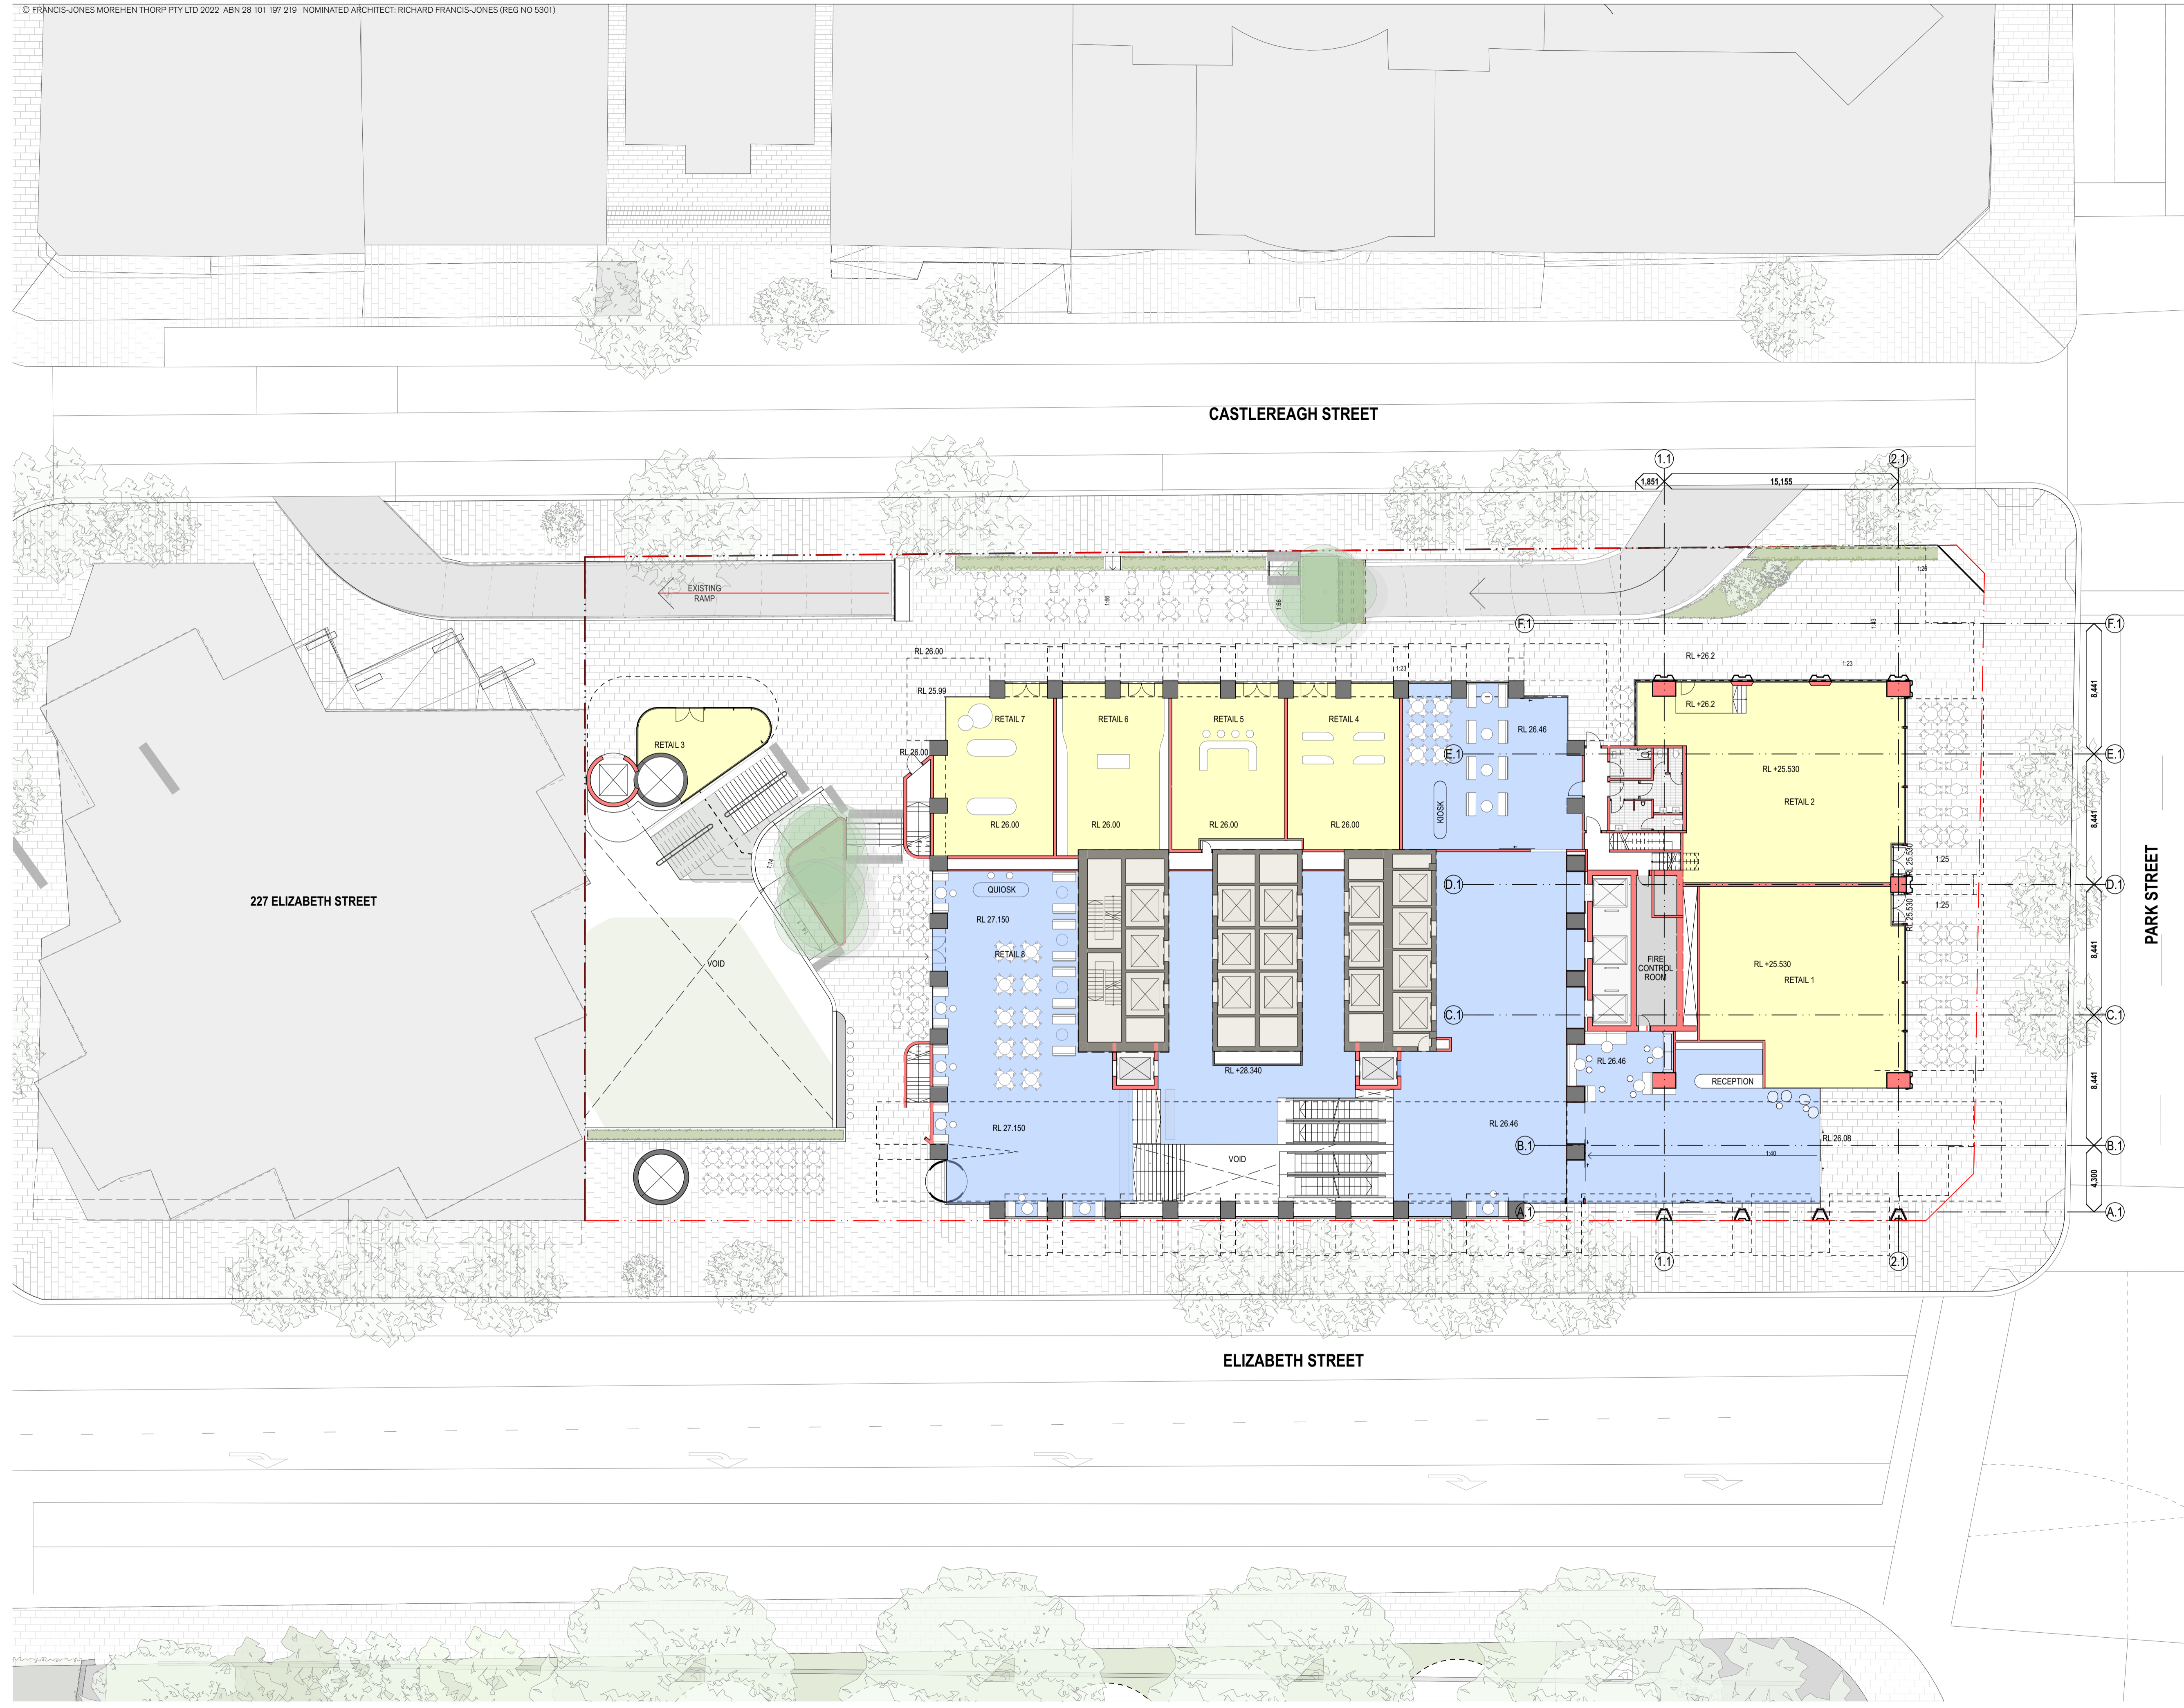

rev	date	name	by	chk
03	31/3/2022	For Information	GE	
04	20/4/2022	For DA	GE	
06	29/7/2022	FOR DA RFI	GE	
12	7/10/2022	FOR RFI RESPONSE 2	GE	
13	25/10/2022	FOR RFI RESPONSE 2	GE	

fjmt studio architecture interiors landscape urban community  
 sydney melbourne uk  
 Level 5, 70 King Street t +61 2 9251 7077 w fjmtstudio.com

project  
**201 Elizabeth Street**  
 201  
 Sydney NSW 2000

title  
**GA Floor Plans**  
**Ground floor**

scale 1:200 @ A1 first issued 27/5/2021

project code sheet no. revision  
**<CODE>** 2005 13

**Preliminary**

153








**GENERAL NOTES**

- ALL DIMENSIONS AND EXISTING CONDITIONS SHALL BE CHECKED AND VERIFIED BY THE CONTRACTOR BEFORE PROCEEDING WITH THE WORK.
- ALL LEVELS RELATIVE TO AUSTRALIAN HEIGHT DATUM.
- DO NOT SCALE DRAWINGS.
- USE FIGURED DIMENSIONS ONLY.

Legend

- EXISTING
- NEW WORKS
- EXISTING NO WORKS PROPOSED

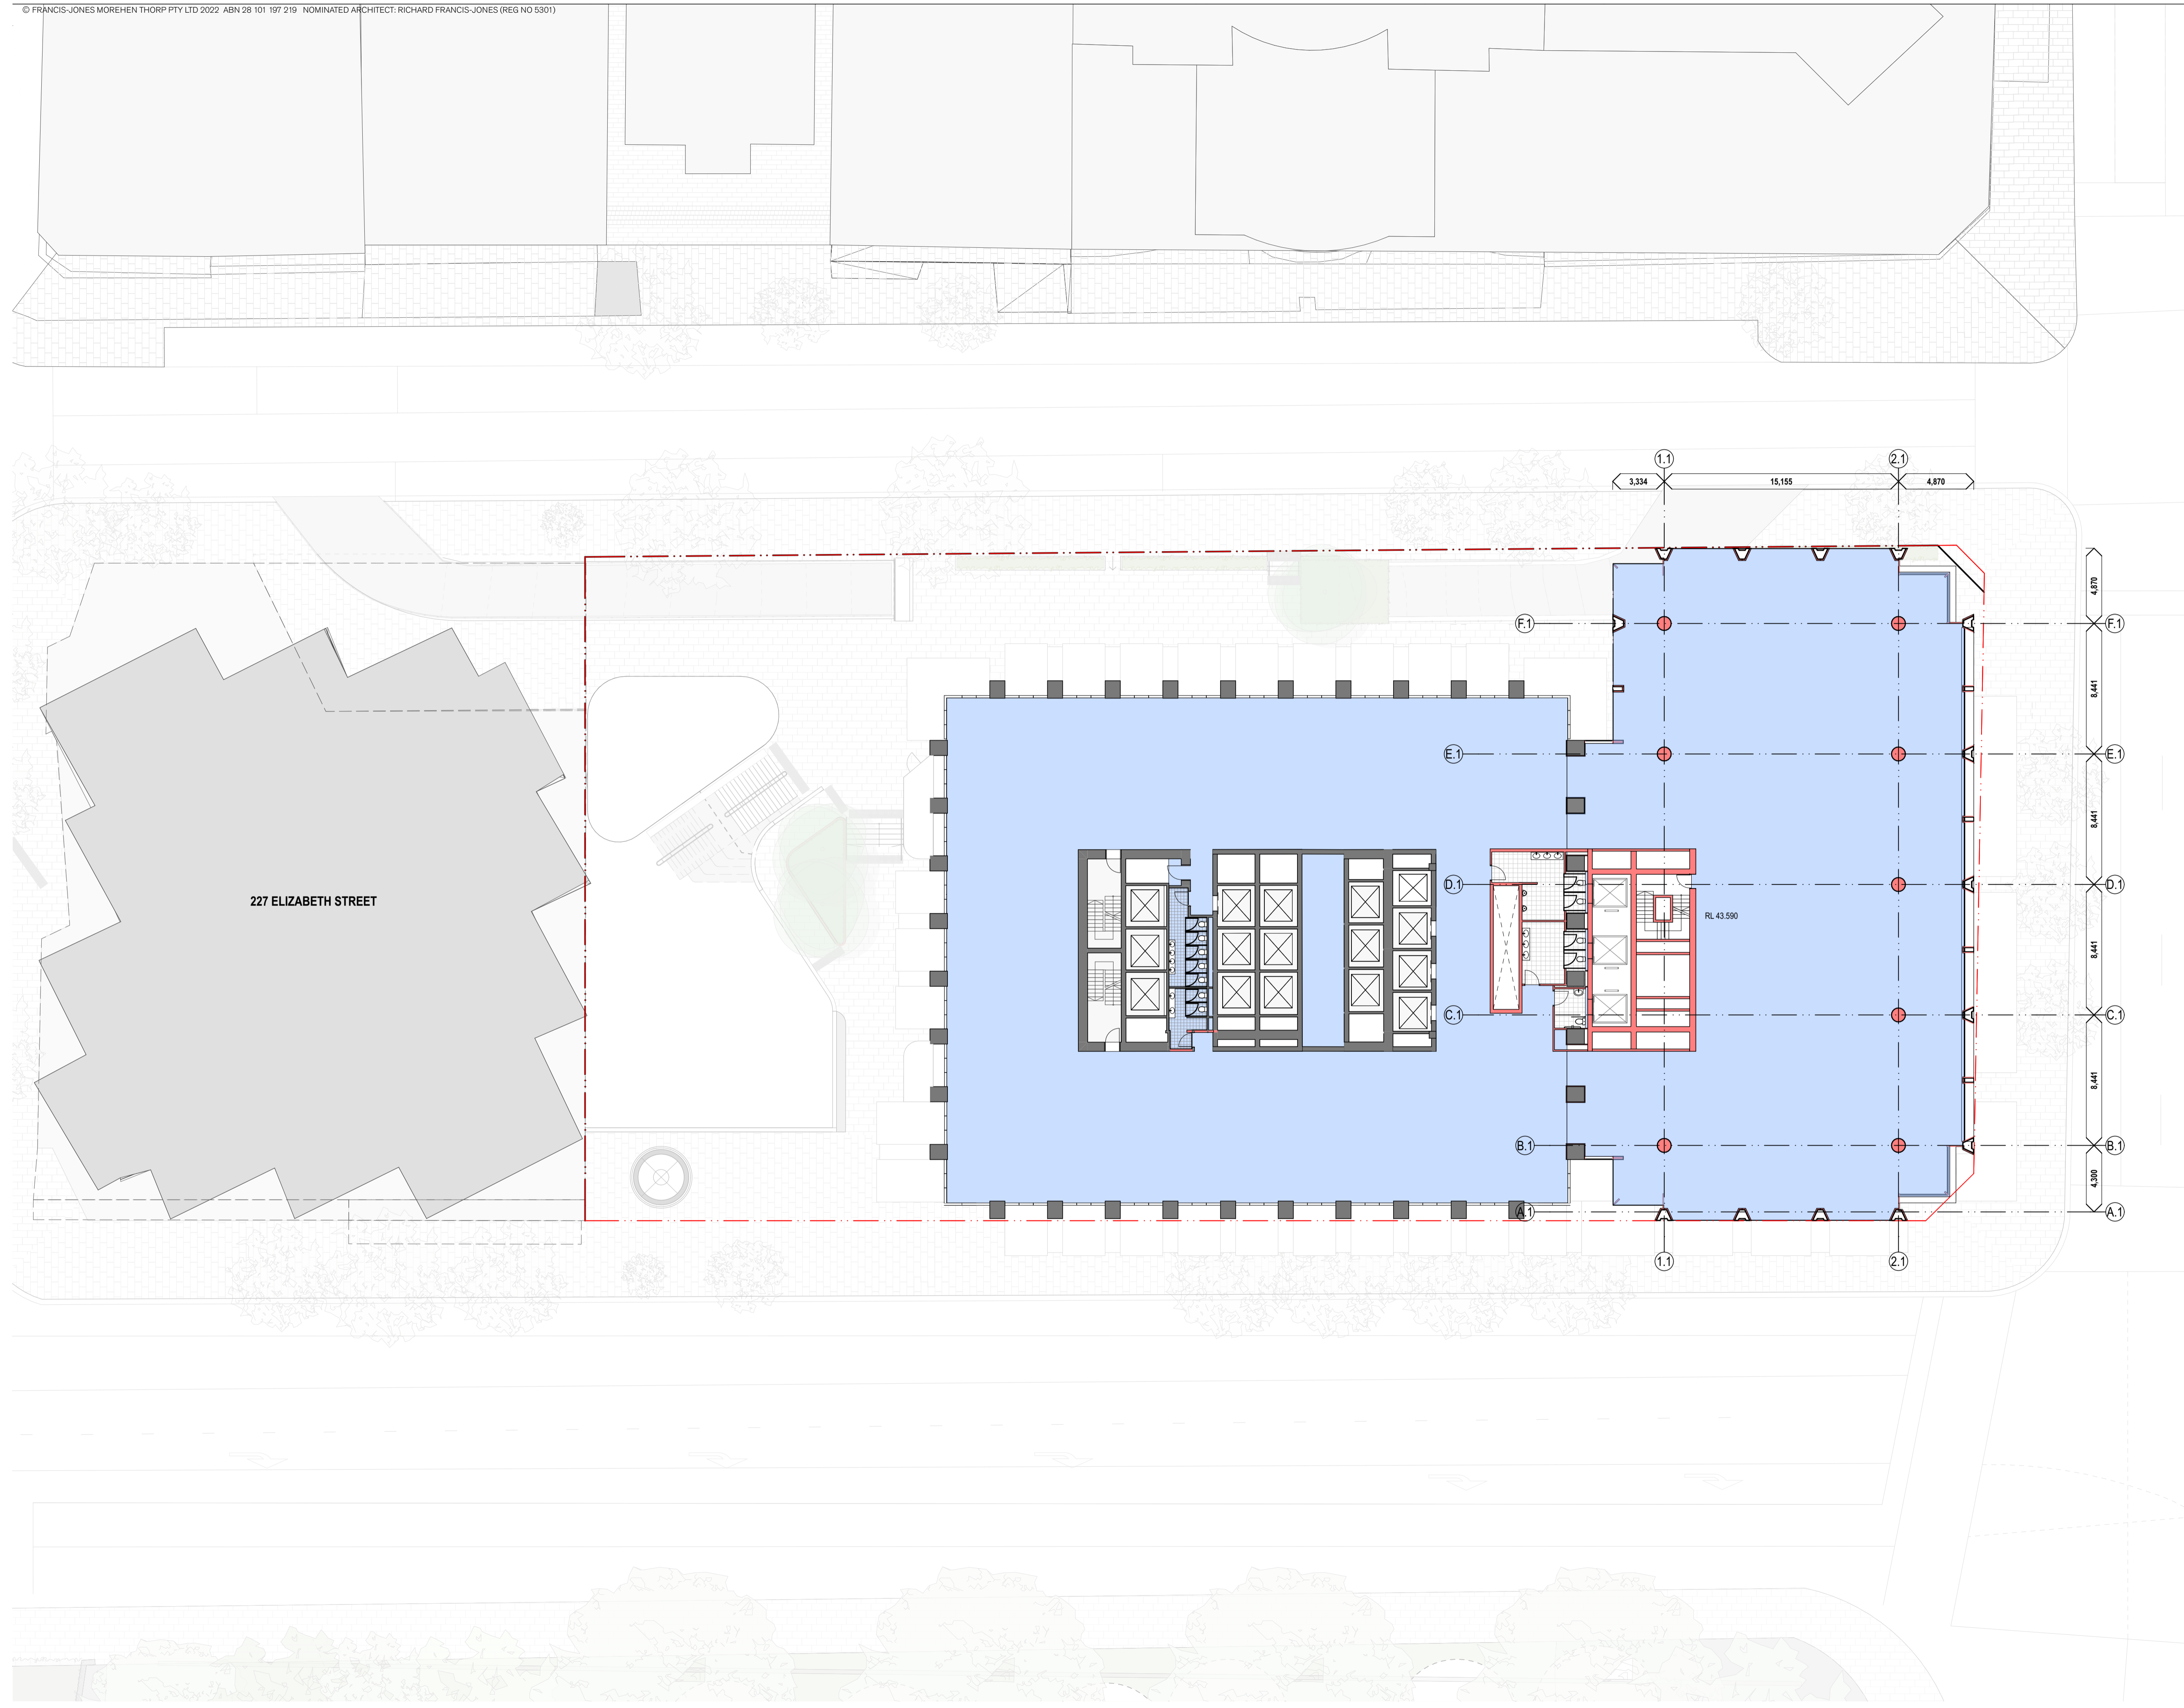

155

227 ELIZABETH STREET

RL 43.590

01	31/3/2022	2	For Information	GE
04	20/4/2022	2	For DA	GE
12	7/10/2022	2	FOR RFI RESPONSE 2	GE
rev	date	name	by	chk

fynt studio architecture interiors landscape urban community  
 sydney melbourne uk  
 Level 5, 70 King Street t +61 2 9251 7077 w fyntstudio.com




project  
**201 Elizabeth Street**  
 201  
 Sydney NSW 2000

title  
**GA Floor Plans  
 Level 01 to 04**

scale	1:200 @ A1	first issued	31/3/2022
project code	sheet no.	revision	
<CODE>	2007	12	


**Preliminary**



 

**GENERAL NOTES**  
 ALL DIMENSIONS AND EXISTING CONDITIONS SHALL BE CHECKED AND VERIFIED BY THE CONTRACTOR BEFORE PROCEEDING WITH THE WORK.  
 ALL LEVELS RELATIVE TO AUSTRALIAN HEIGHT DATUM.  
 DO NOT SCALE DRAWINGS.  
 USE FIGURED DIMENSIONS ONLY.

**Legend**  
 EXISTING  
 NEW WORKS  
 EXISTING NO WORKS PROPOSED

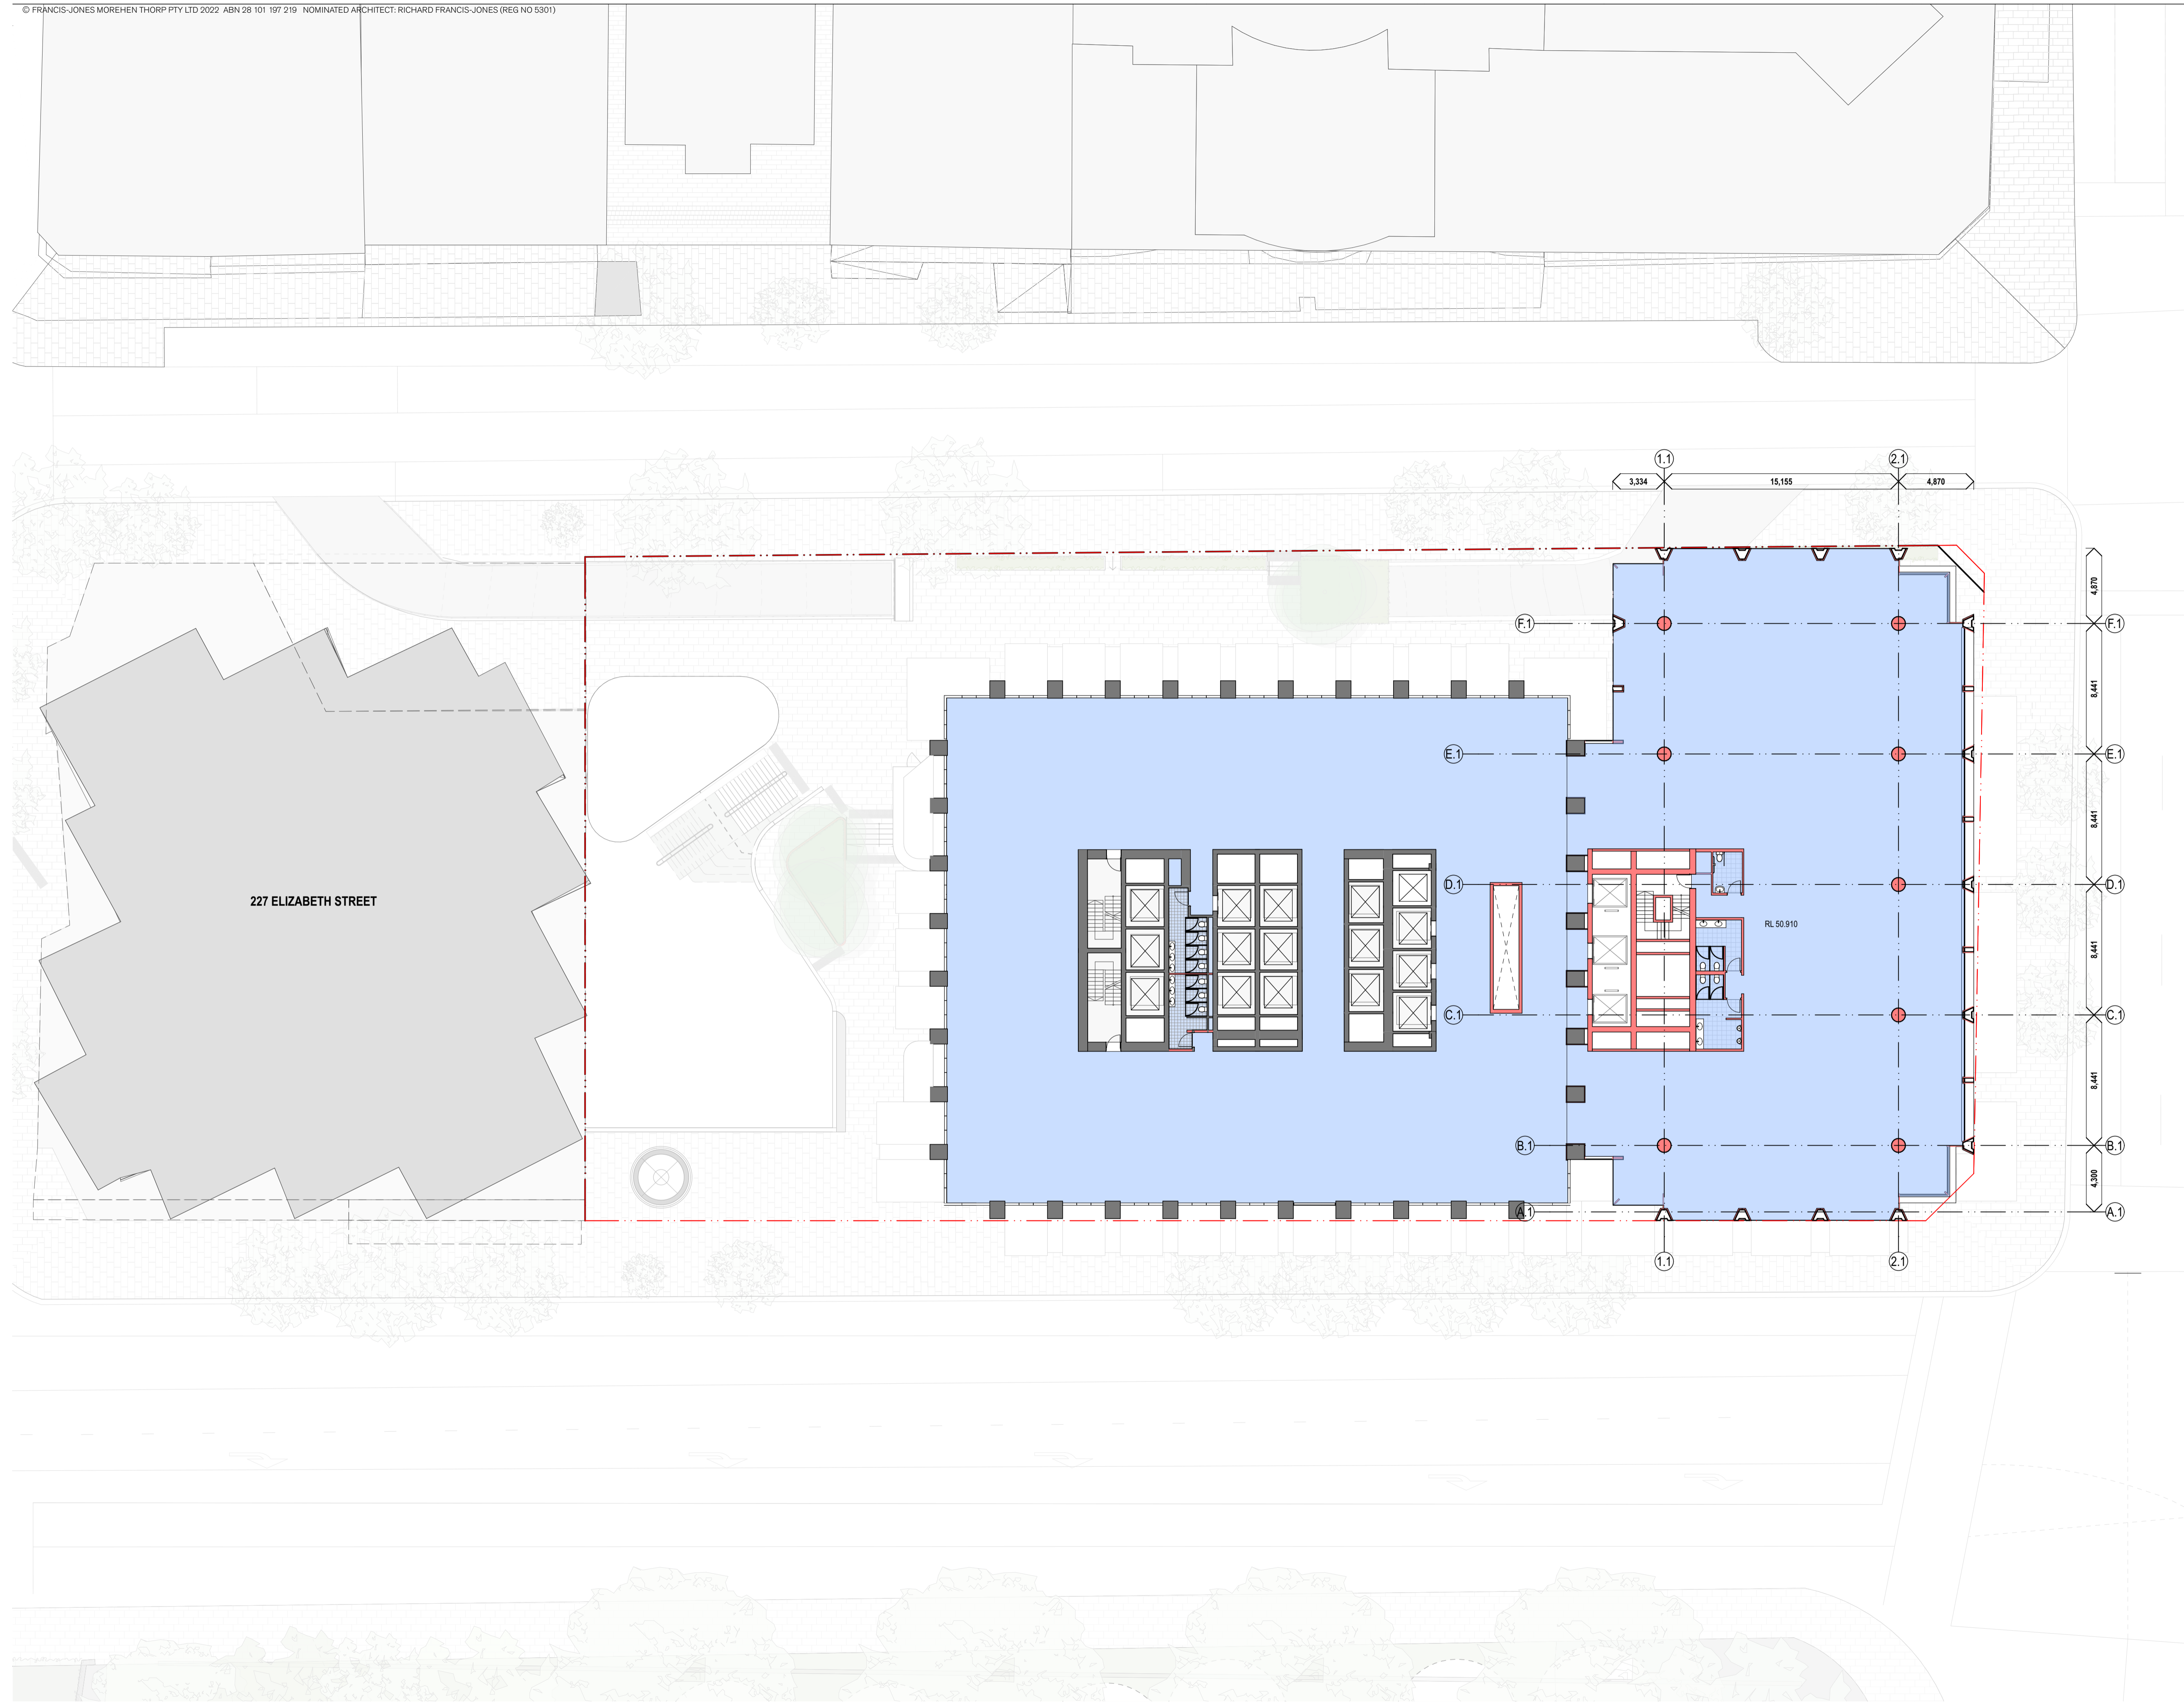

156

227 ELIZABETH STREET

RL 50.910

01	7/7/2021	For Coordination	IB
02	31/3/2022	For Information	GE
04	20/4/2022	For DA	GE
12	7/10/2022	FOR RFI RESPONSE 2	GE
rev	date	name	by
			chk

fjmt studio architecture interiors landscape urban community  
 sydney melbourne uk  
 Level 5, 70 King Street t +61 2 9251 7077 w fjmtstudio.com


project  
**201 Elizabeth Street**  
 201  
 Sydney NSW 2000

title  
**GA Floor Plans**  
**Level 05, 06 - Transfer Level**

scale	1:200 @ A1	first issued	7/7/2021
project code	sheet no.	revision	
<CODE>	2008	12	


**Preliminary**



 

**GENERAL NOTES**  
 ALL DIMENSIONS AND EXISTING CONDITIONS SHALL BE CHECKED AND VERIFIED BY THE CONTRACTOR BEFORE PROCEEDING WITH THE WORK.  
 ALL LEVELS RELATIVE TO AUSTRALIAN HEIGHT DATUM.  
 DO NOT SCALE DRAWINGS.  
 USE FIGURED DIMENSIONS ONLY.

**Legend**  
 EXISTING  
 NEW WORKS  
 EXISTING NO WORKS PROPOSED

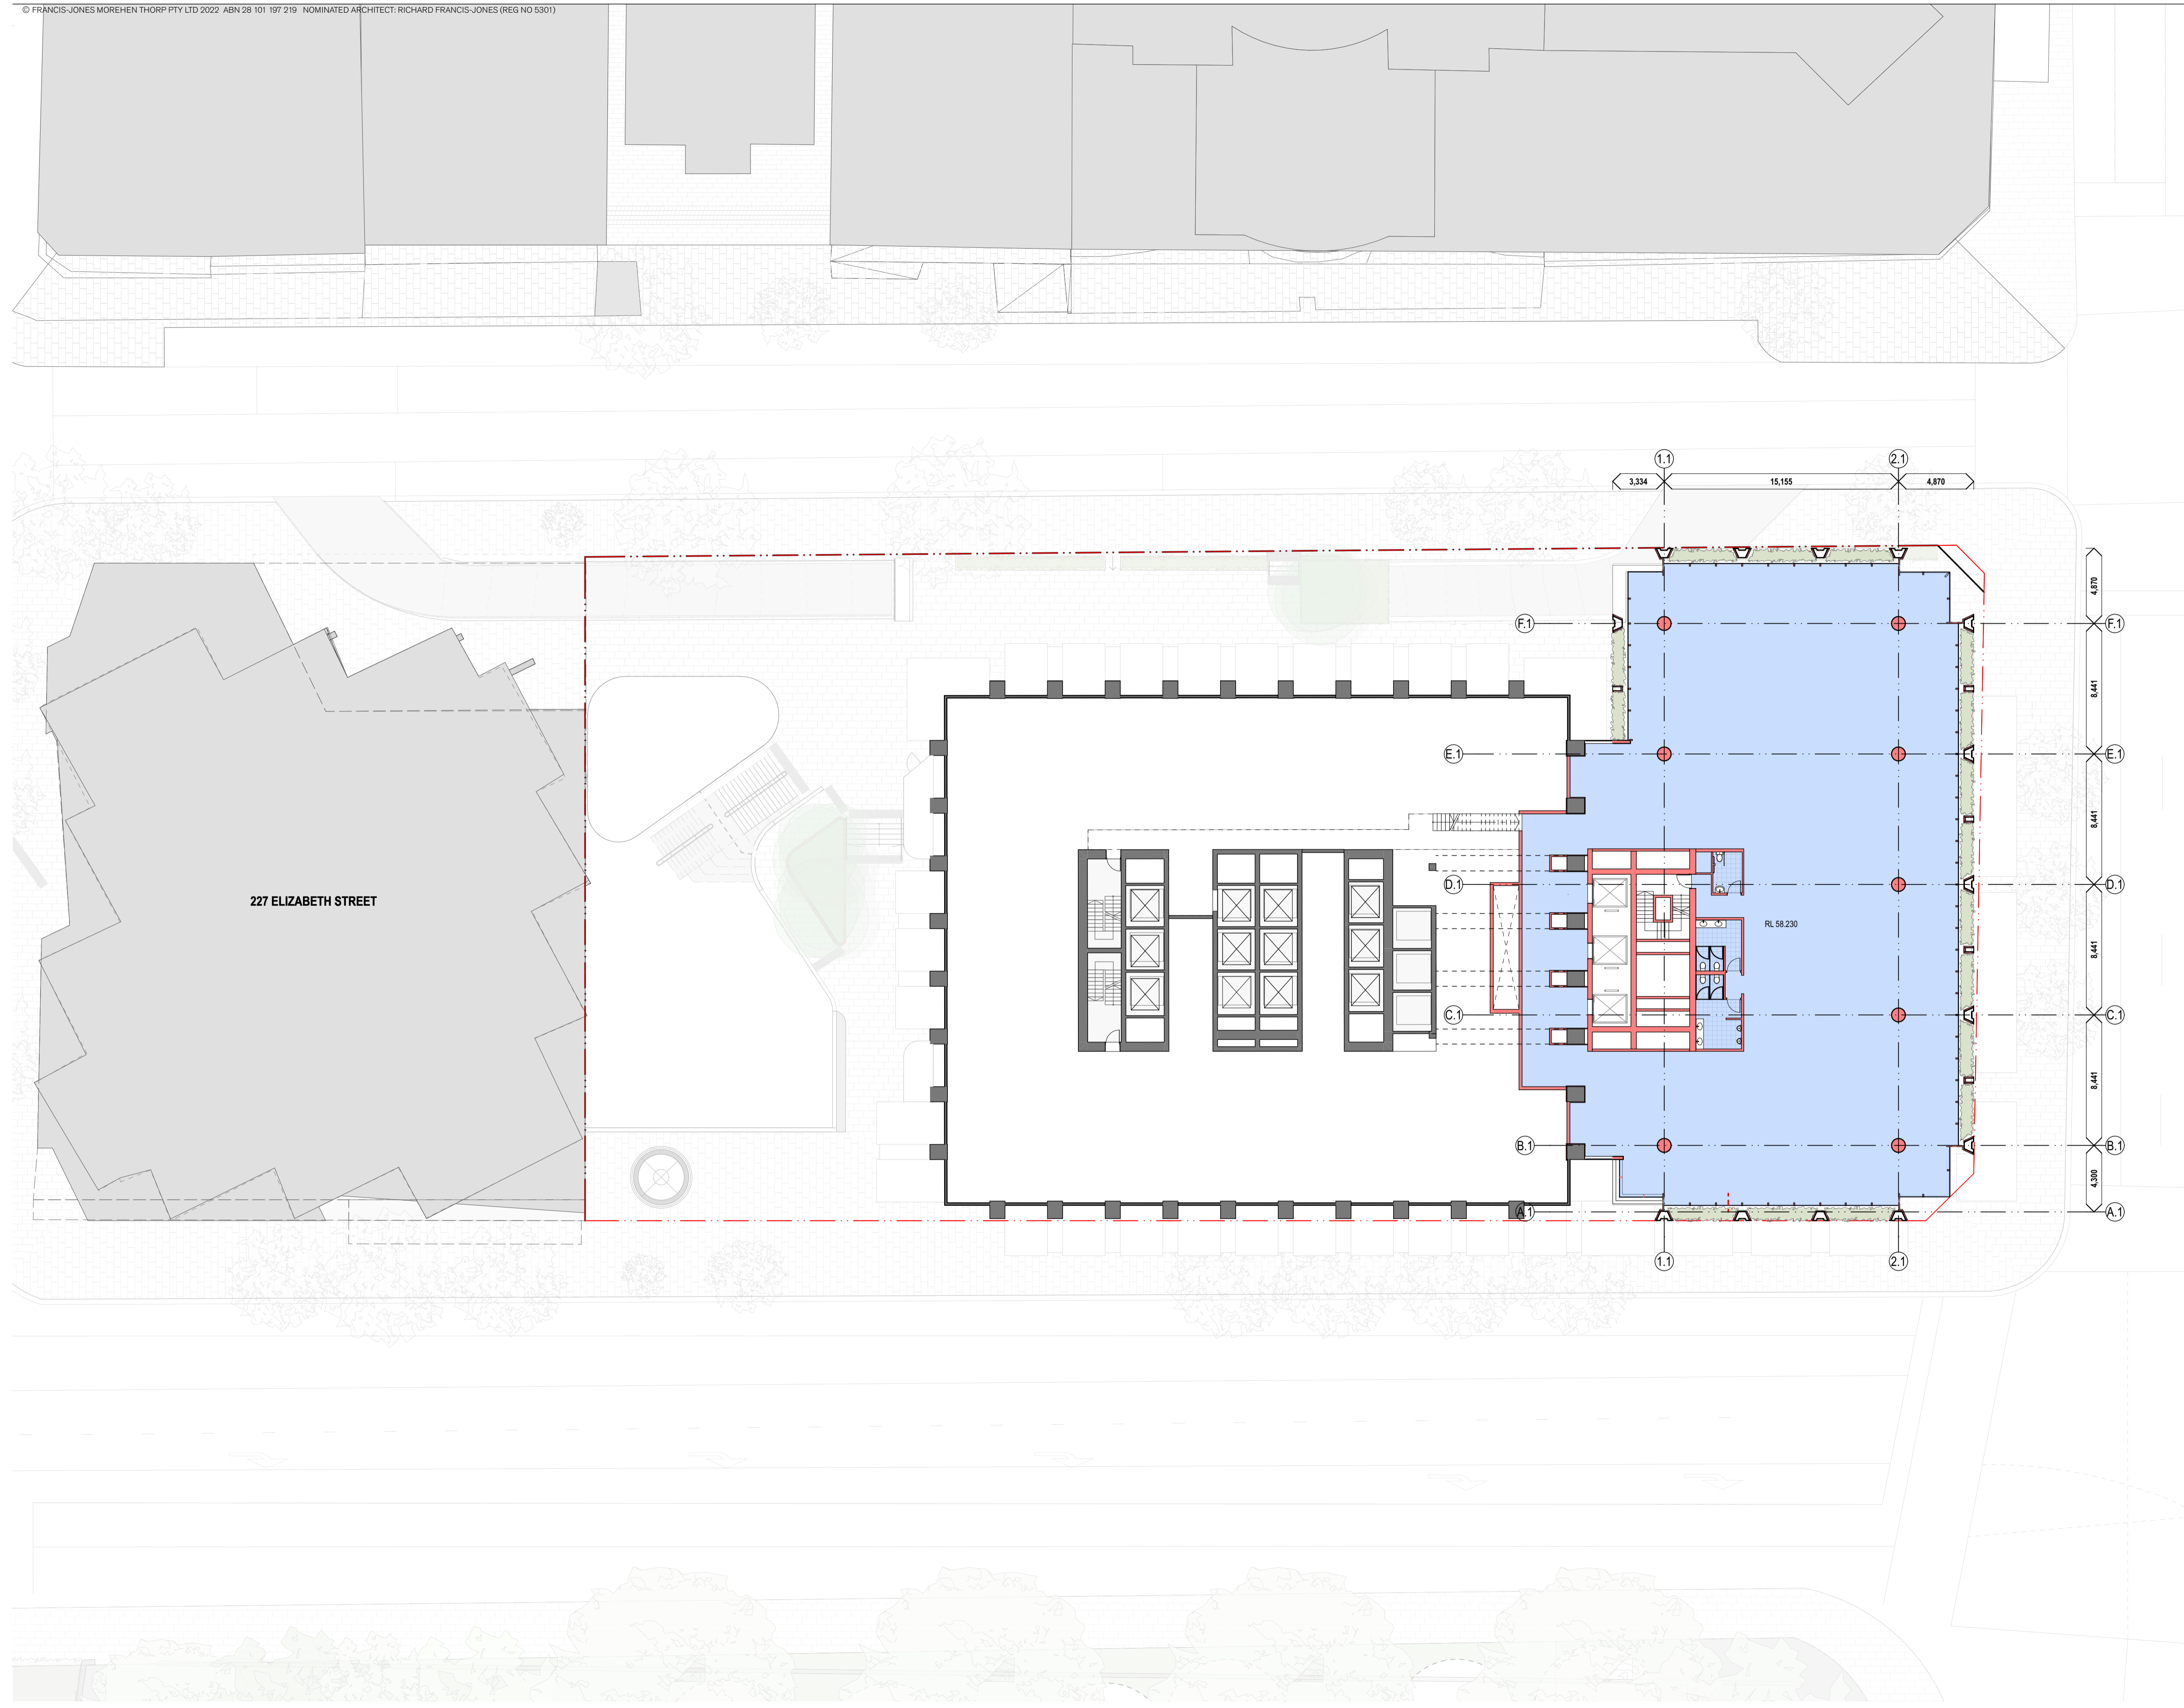

157

227 ELIZABETH STREET

RL 58.230

01	31/3/2022	2	For Information	GE
04	20/4/2022	2	For DA	GE
12	7/10/2022	2	FOR RFI RESPONSE 2	GE
rev	date	name	by	chk

fjmt studio architecture interiors landscape urban community  
 sydney melbourne uk  
 Level 5, 70 King Street t +61 2 9251 7077 w fjmtstudio.com



project  
**201 Elizabeth Street**  
 201  
 Sydney NSW 2000

title  
**GA Floor Plans**  
**Level 07 Recess Level**

scale	1:200 @ A1	first issued	31/3/2022
project code	sheet no.	revision	
<CODE>	2009	12	

**Preliminary**