


Attachment B

Selected Drawings

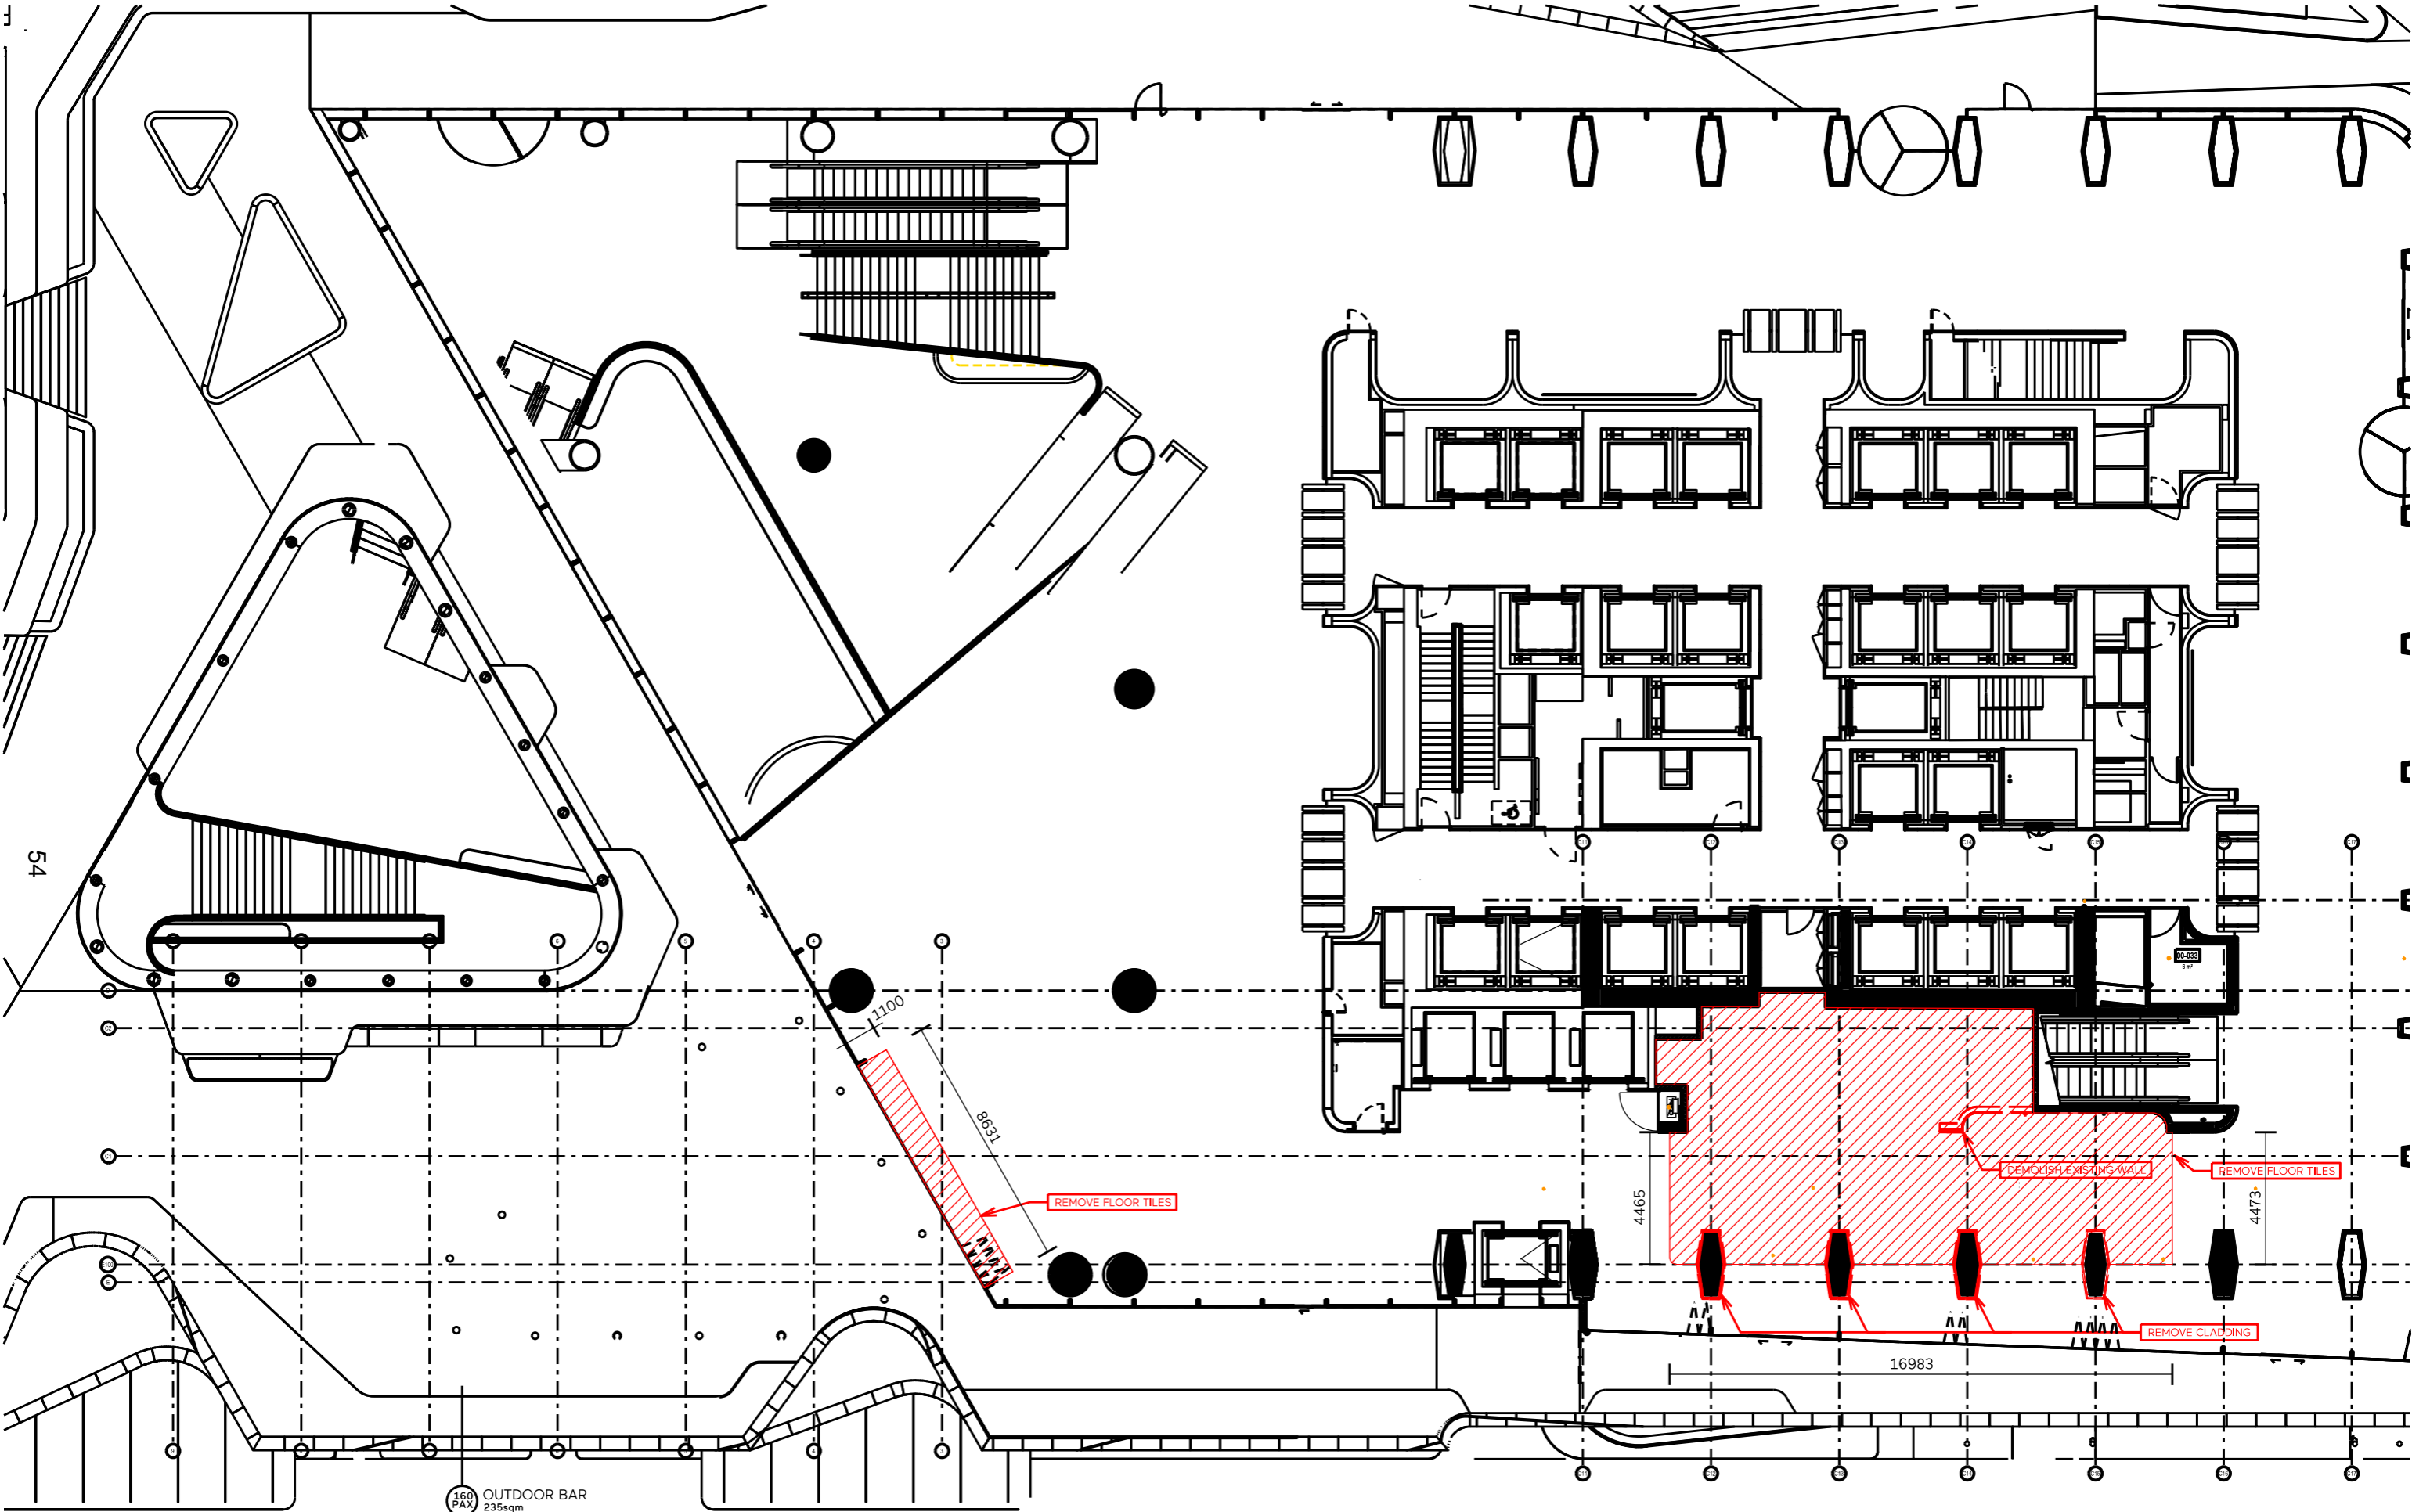

360
P.A. OUTDOOR BAR
235sqm



etic
emilie@studioetic.com

GENERAL NOTES

PRIOR TO THE COMMENCEMENT OF WORK, SURVEY AND VERIFY ALL GRIDLINES. CHECK ALL DIMENSIONS ON SITE USE FIGURED DIMENSIONS ONLY DO NOT SCALE. COMPLY WITH

RELEVANT AUTHORITIES REQUIREMENTS. COMPLY WITH BUILDING CODE OF AUSTRALIA. COMPLY WITH ALL RELEVANT AUSTRALIAN STANDARDS. COPYRIGHT IN ALL DOCUMENTS AND DRAWINGS PREPARED BY ETIC.


DATE	ISSUE + REVISIONS
09.12.22	A COUNCIL REQUEST FOR INFORMATION

  


PROJECT
QUAY QUARTER TOWER
50 BRIDGE STREET
SYDNEY NSW 2000

PROJECT NO.
095
DRAWING NAME
PROPOSED DEMOLITION PLAN

SCALE @ A3 1:200 DRAWN BY ED	DWG NO. DA A01 REVISION A
---------------------------------------	---

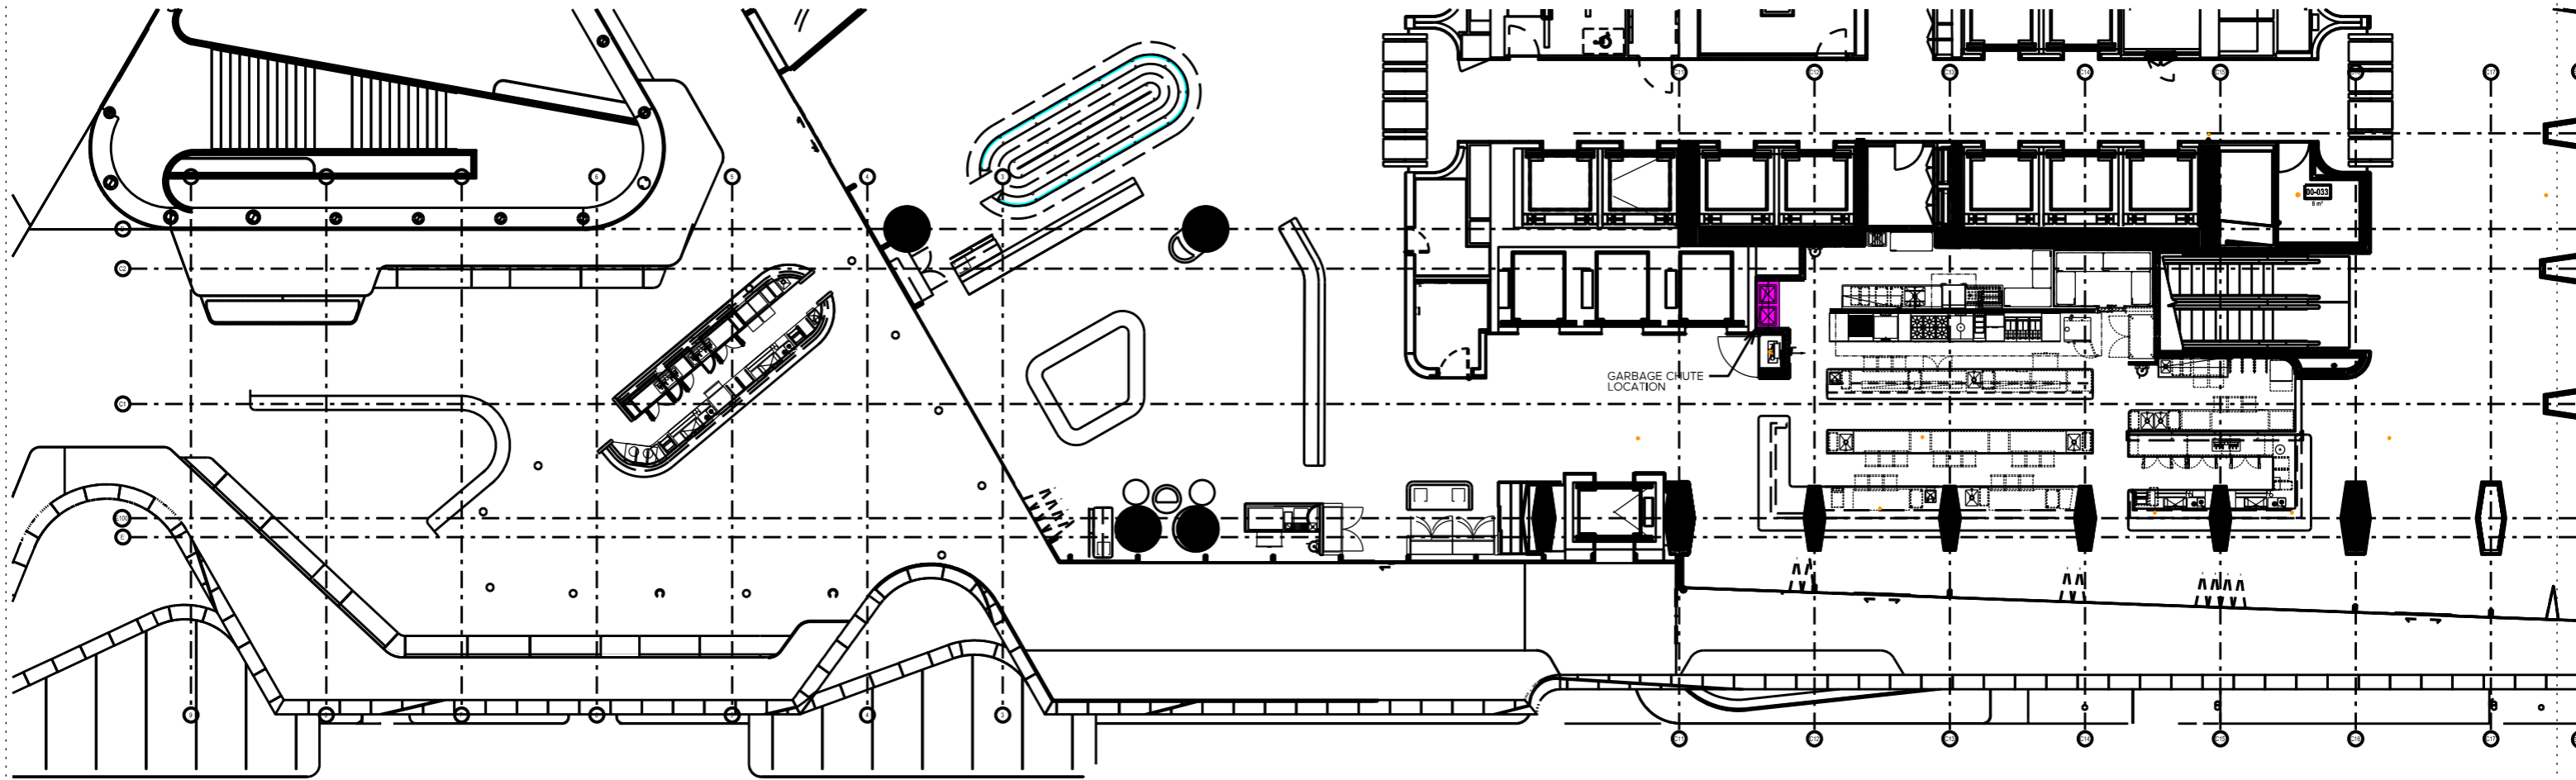

01 PROPOSED GROUND FLOOR PLAN
SCALE 1:200

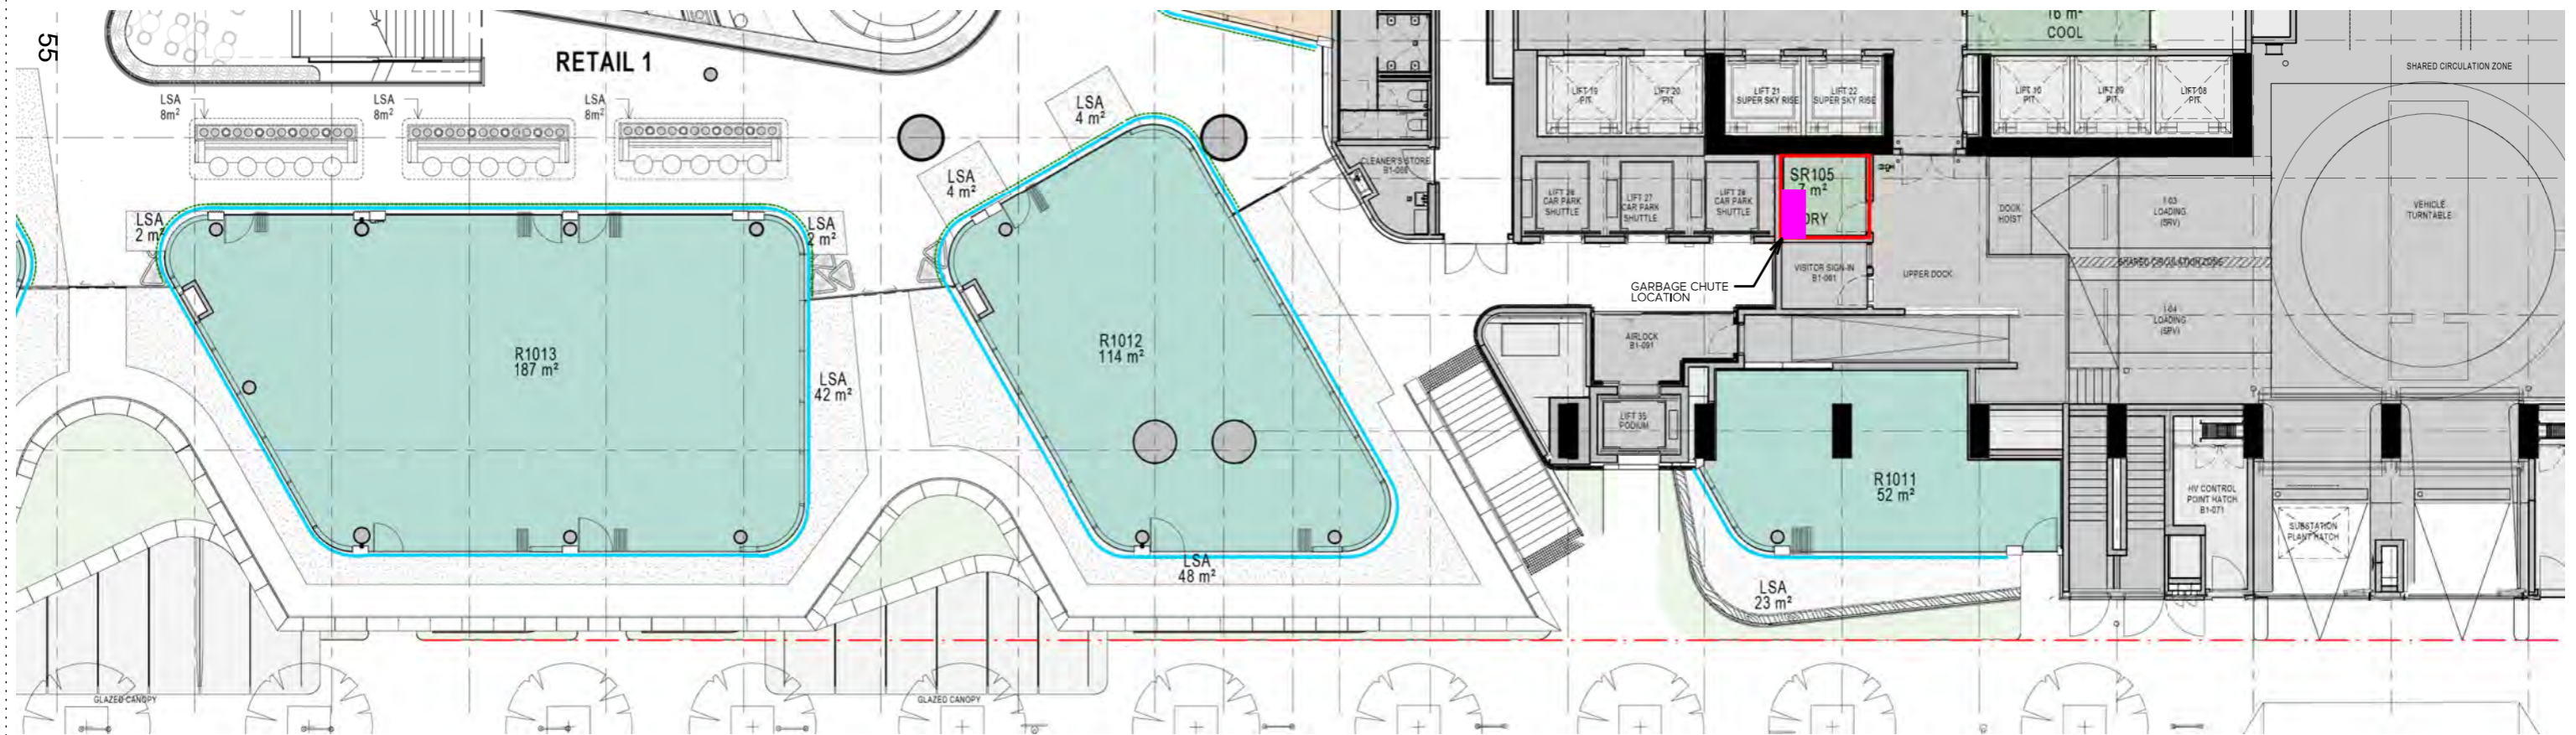


02 PROPOSED LOWER GROUND FLOOR PLAN
SCALE 1:200

GENERAL NOTES

PRIOR TO THE COMMENCEMENT OF WORK, SURVEY AND VERIFY ALL GRIDLINES. CHECK ALL DIMENSIONS ON SITE USE FIGURED DIMENSIONS ONLY DO NOT SCALE. COMPLY WITH

RELEVANT AUTHORITIES REQUIREMENTS. COMPLY WITH BUILDING CODE OF AUSTRALIA. COMPLY WITH ALL RELEVANT AUSTRALIAN STANDARDS. COPYRIGHT IN ALL DOCUMENTS AND DRAWINGS PREPARED BY ETIC.


DATE	ISSUE + REVISIONS
09.12.22	A COUNCIL REQUEST FOR INFORMATION

 

PROJECT
QUAY QUARTER TOWER
50 BRIDGE STREET
SYDNEY NSW 2000

PROJECT NO.
095
DRAWING NAME
PROPOSED GARBAGE
CHUTE PLAN

SCALE @ A3	DWG NO.
1:200	DA A02
DRAWN BY ED	REVISION A

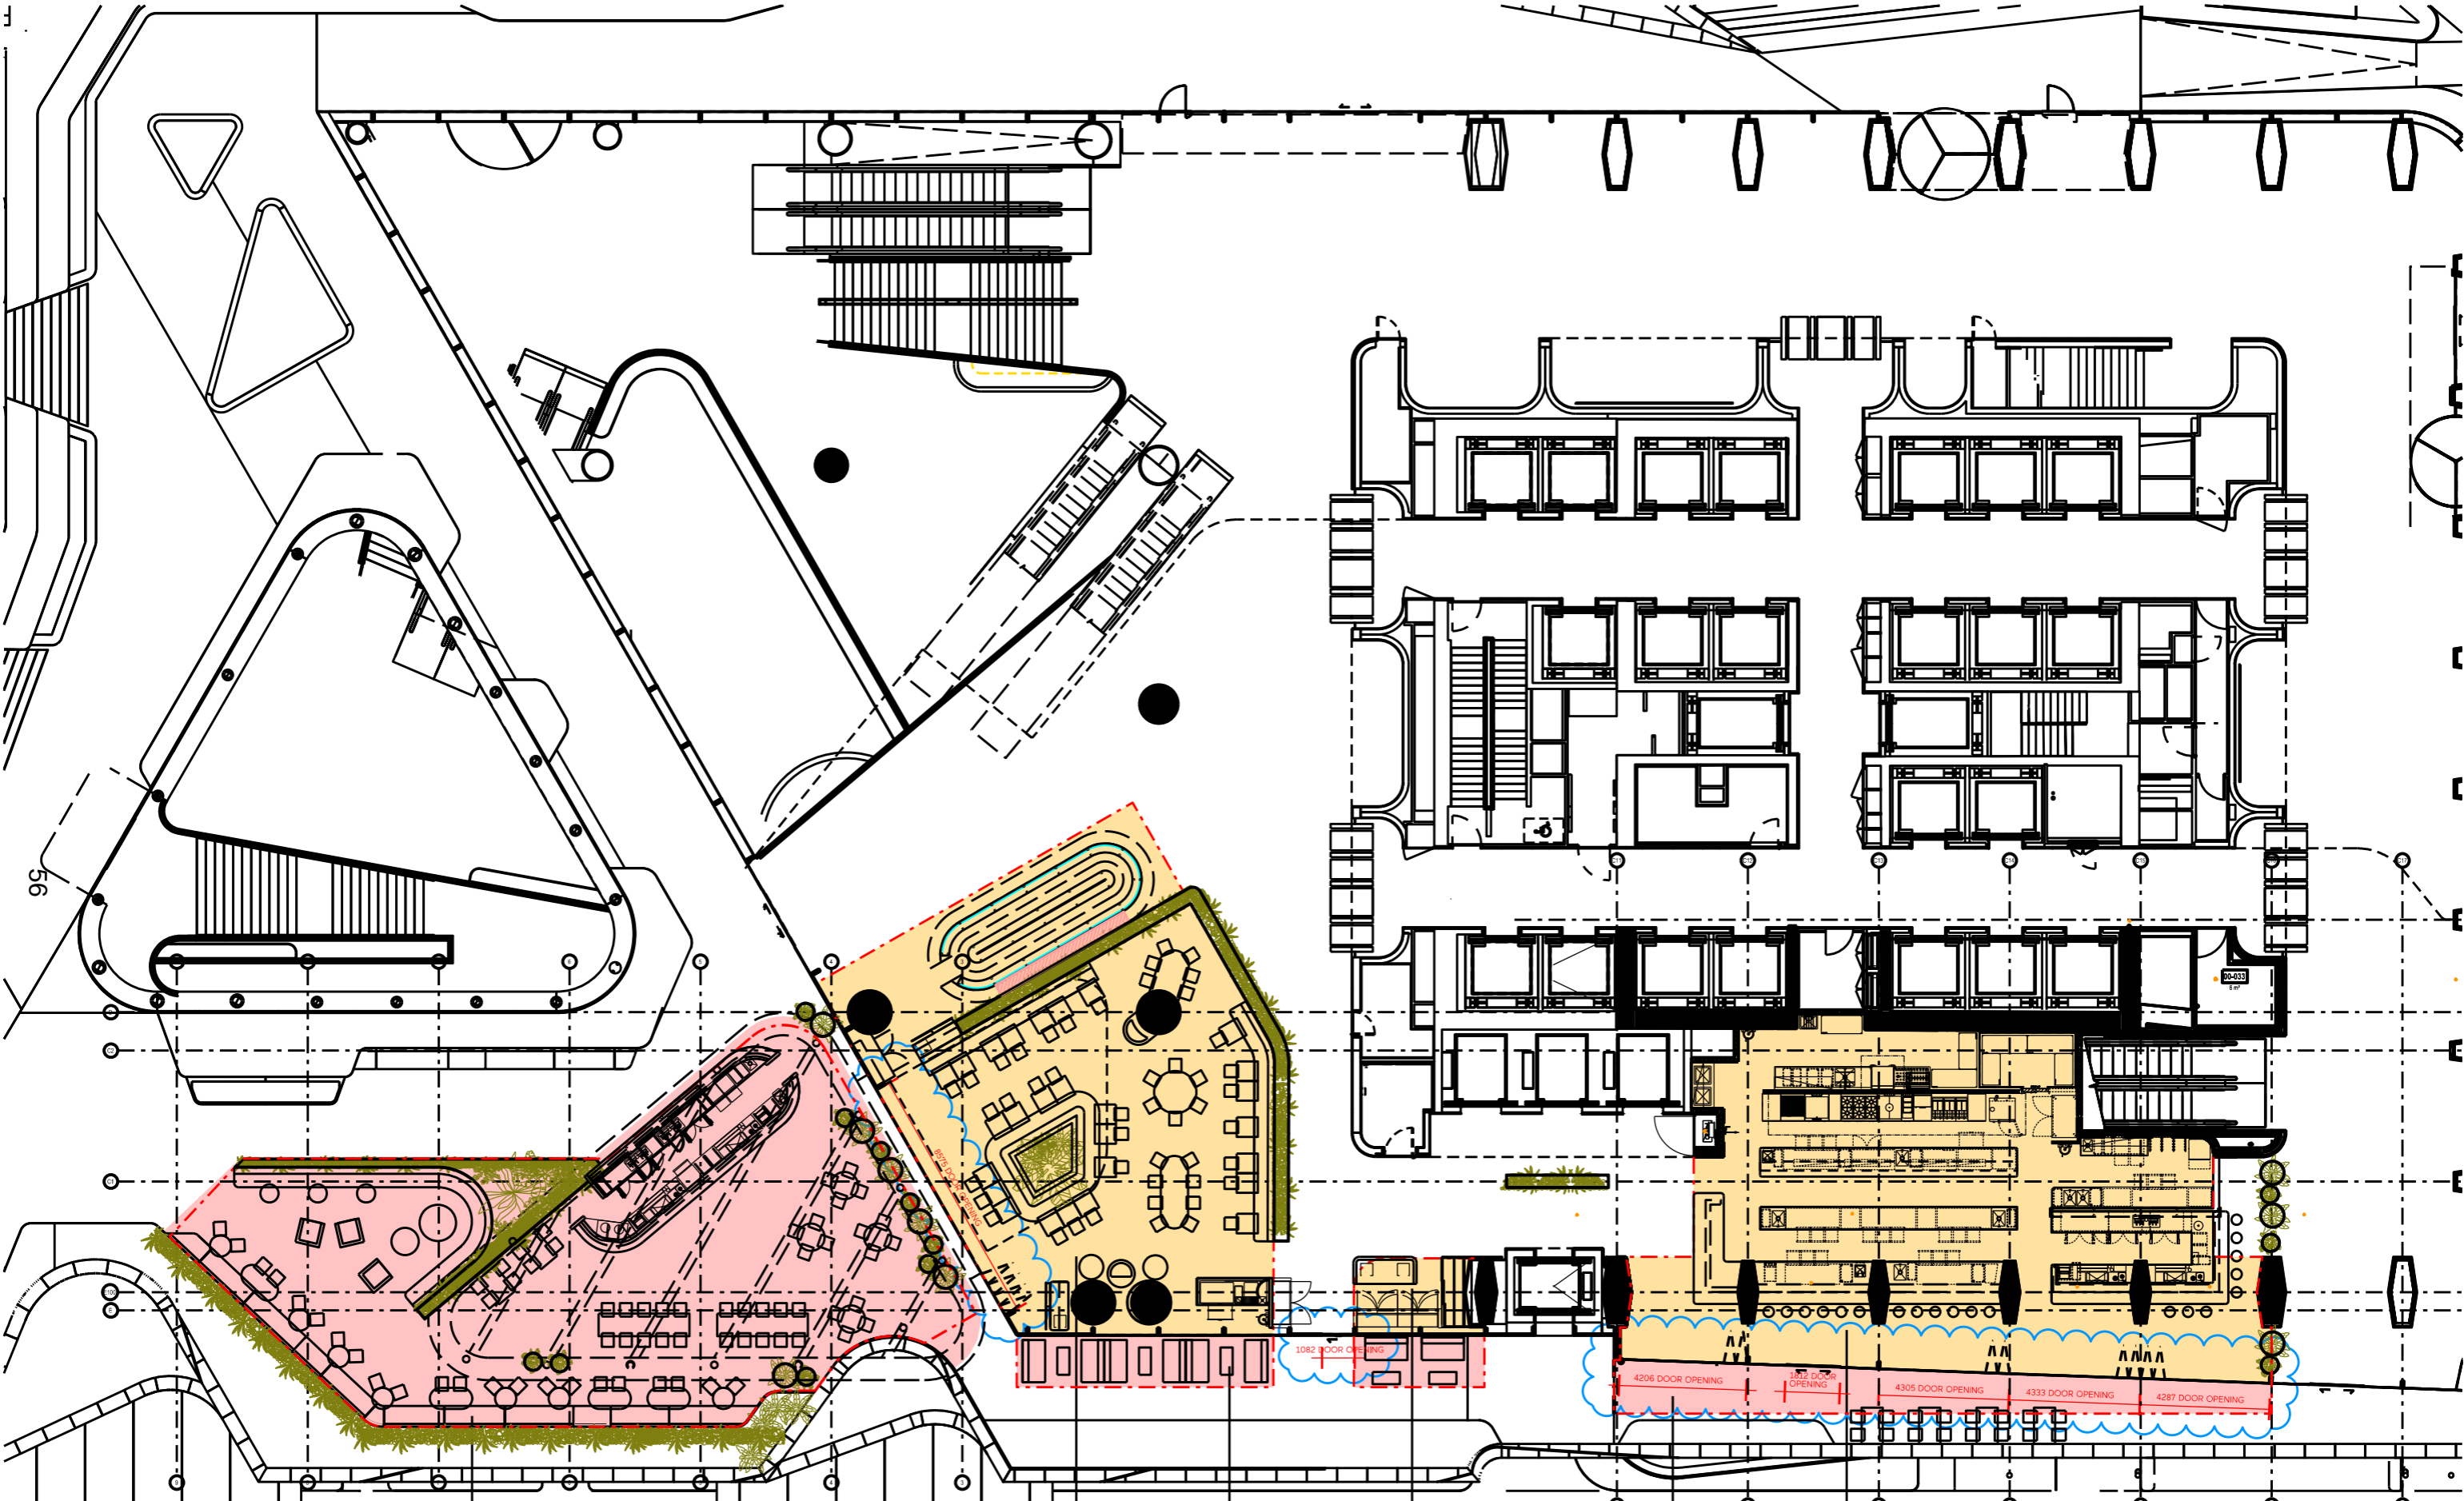

380 PAX
OUTDOOR BAR
235sqm


74 PAX
DINING
178sqm

36 PAX
BALCONY 01
22.5sqm

PAX
CONCIERGE
9.5sqm

36 PAX
BALCONY 03
30sqm

20 PAX
KITCHEN
191sqm

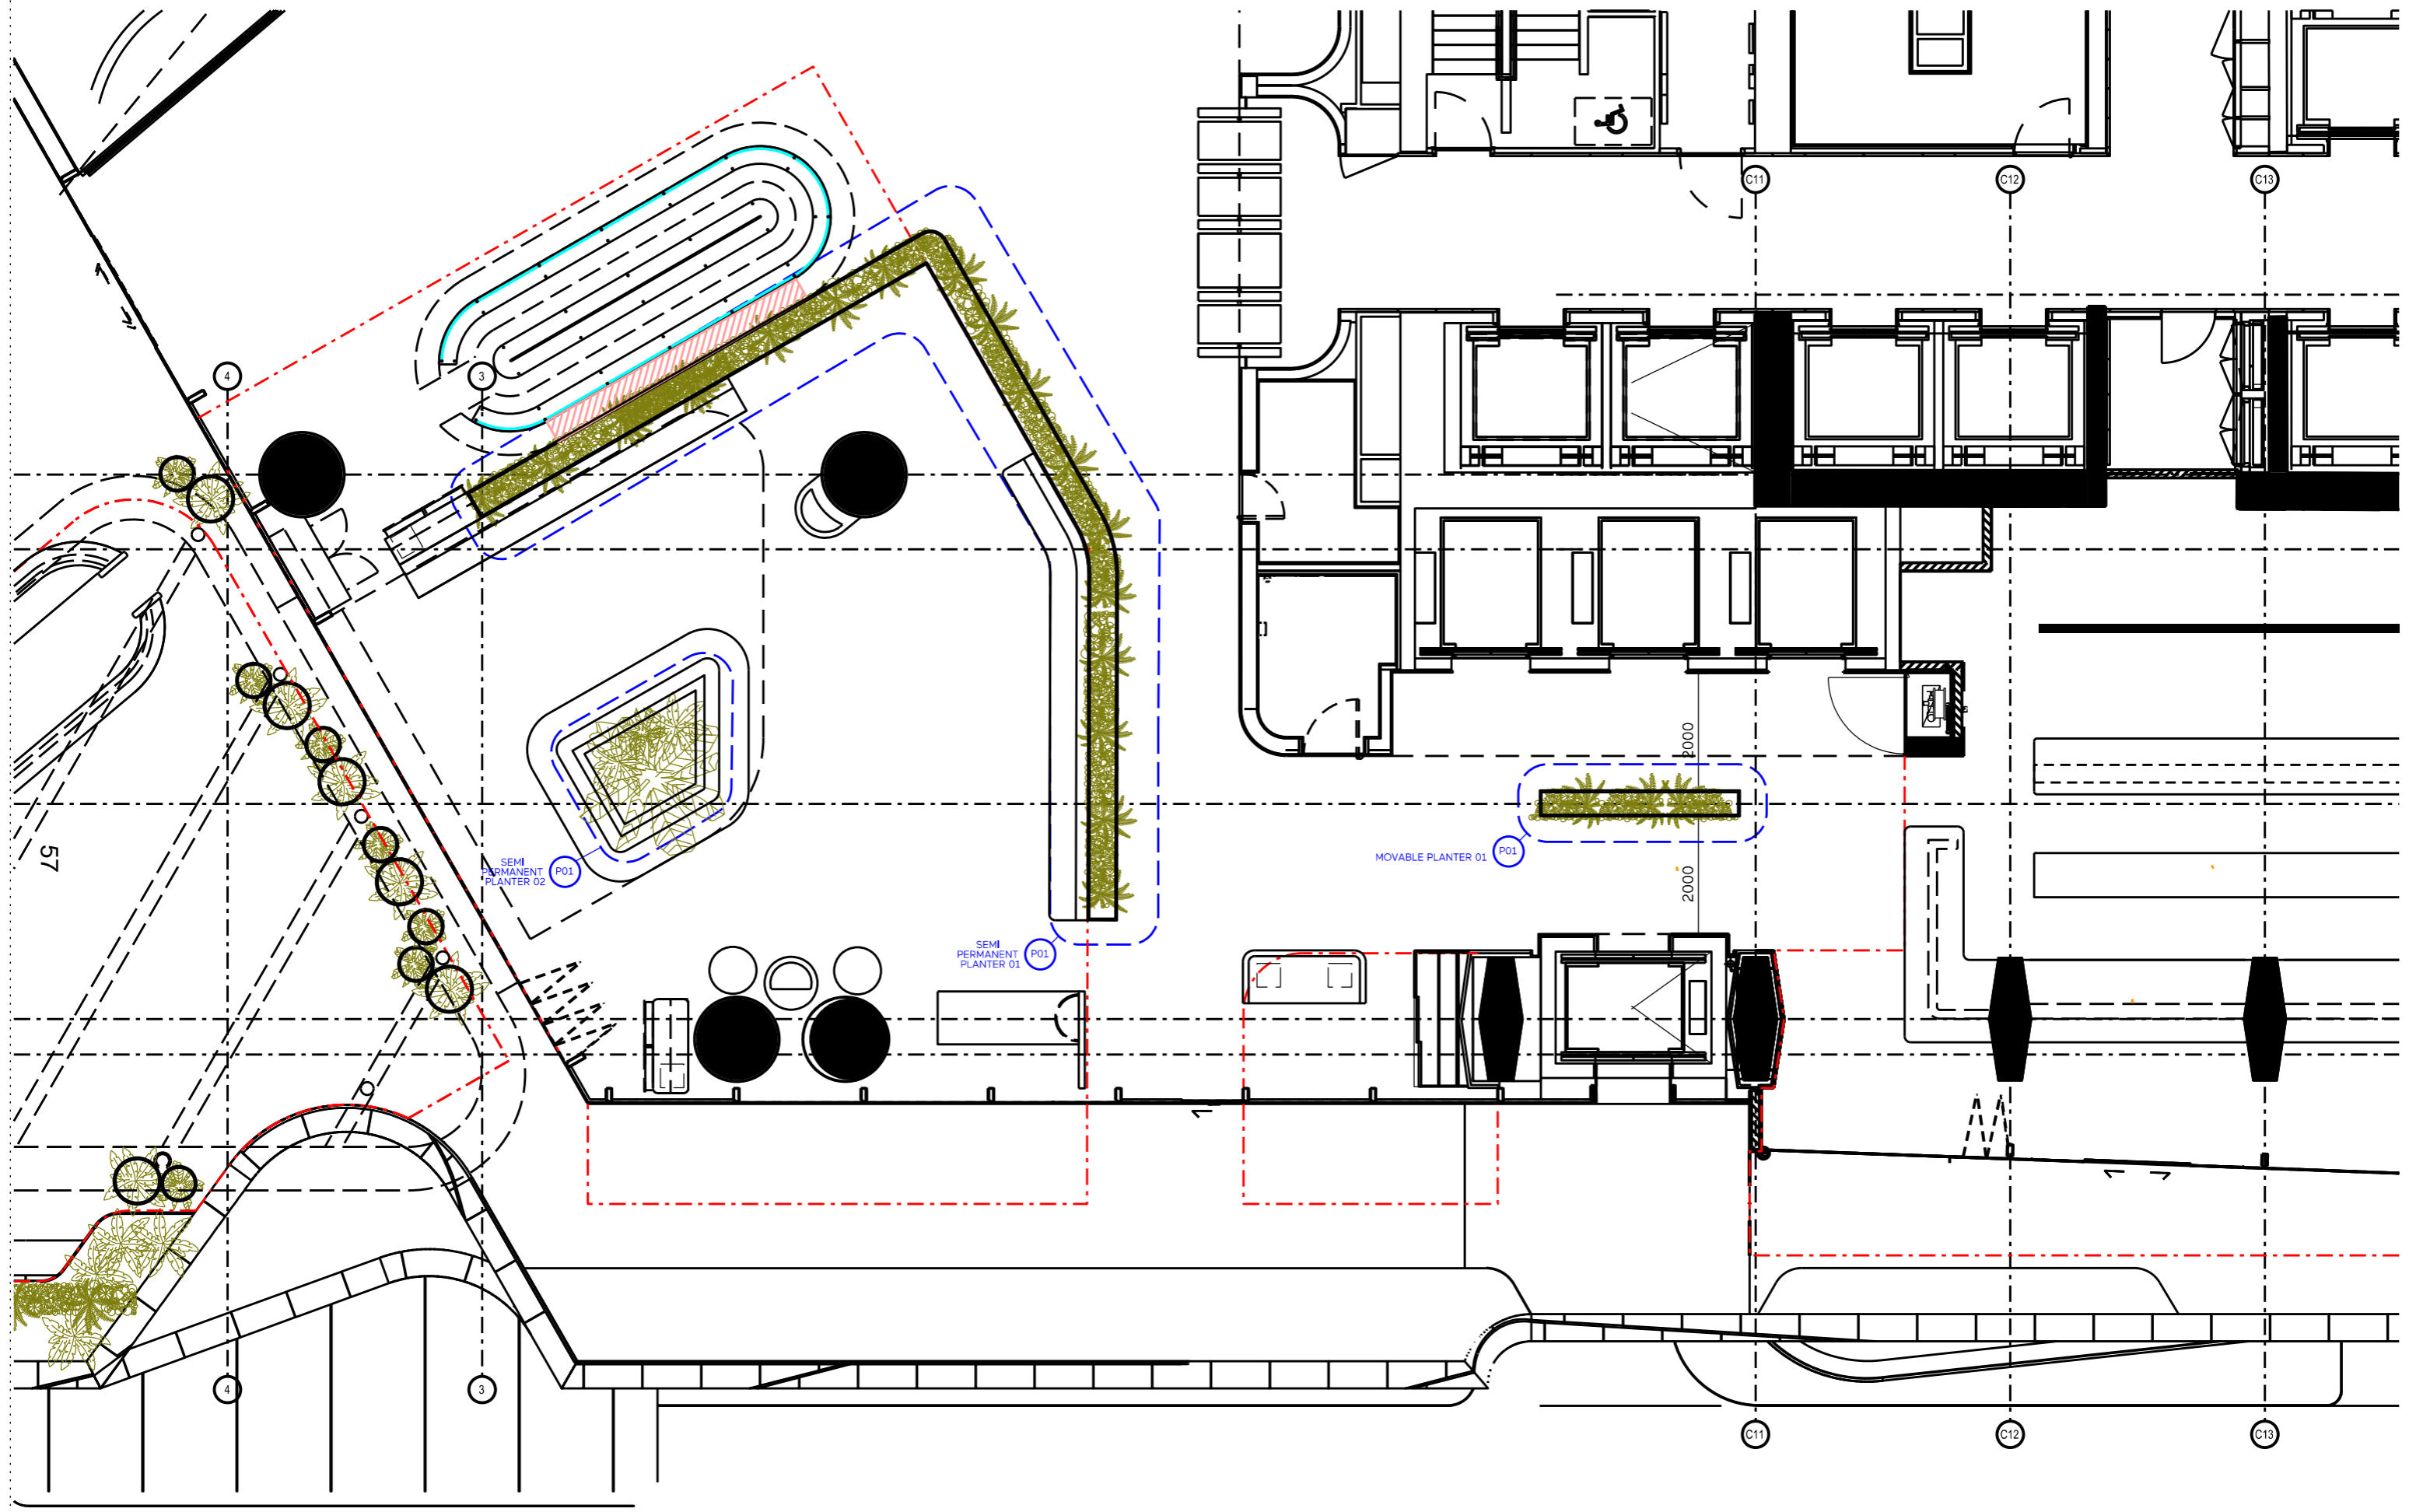

GENERAL NOTES

PRIOR TO THE COMMENCEMENT OF WORK, SURVEY AND VERIFY ALL GRIDLINES. CHECK ALL DIMENSIONS ON SITE USE FIGURED DIMENSIONS ONLY DO NOT SCALE. COMPLY WITH

RELEVANT AUTHORITIES REQUIREMENTS. COMPLY WITH BUILDING CODE OF AUSTRALIA. COMPLY WITH ALL RELEVANT AUSTRALIAN STANDARDS. COPYRIGHT IN ALL DOCUMENTS AND DRAWINGS PREPARED BY ETIC.


DATE	ISSUE + REVISIONS
09.12.22	A COUNCIL REQUEST FOR INFORMATION



PROJECT
QUAY QUARTER TOWER
50 BRIDGE STREET
SYDNEY NSW 2000

PROJECT NO.
095
DRAWING NAME
PROPOSED DINING -
LANDSCAPING PLAN

SCALE @ A3	DWG NO.
1:100	DA D24
DRAWN BY	REVISION
ED	A

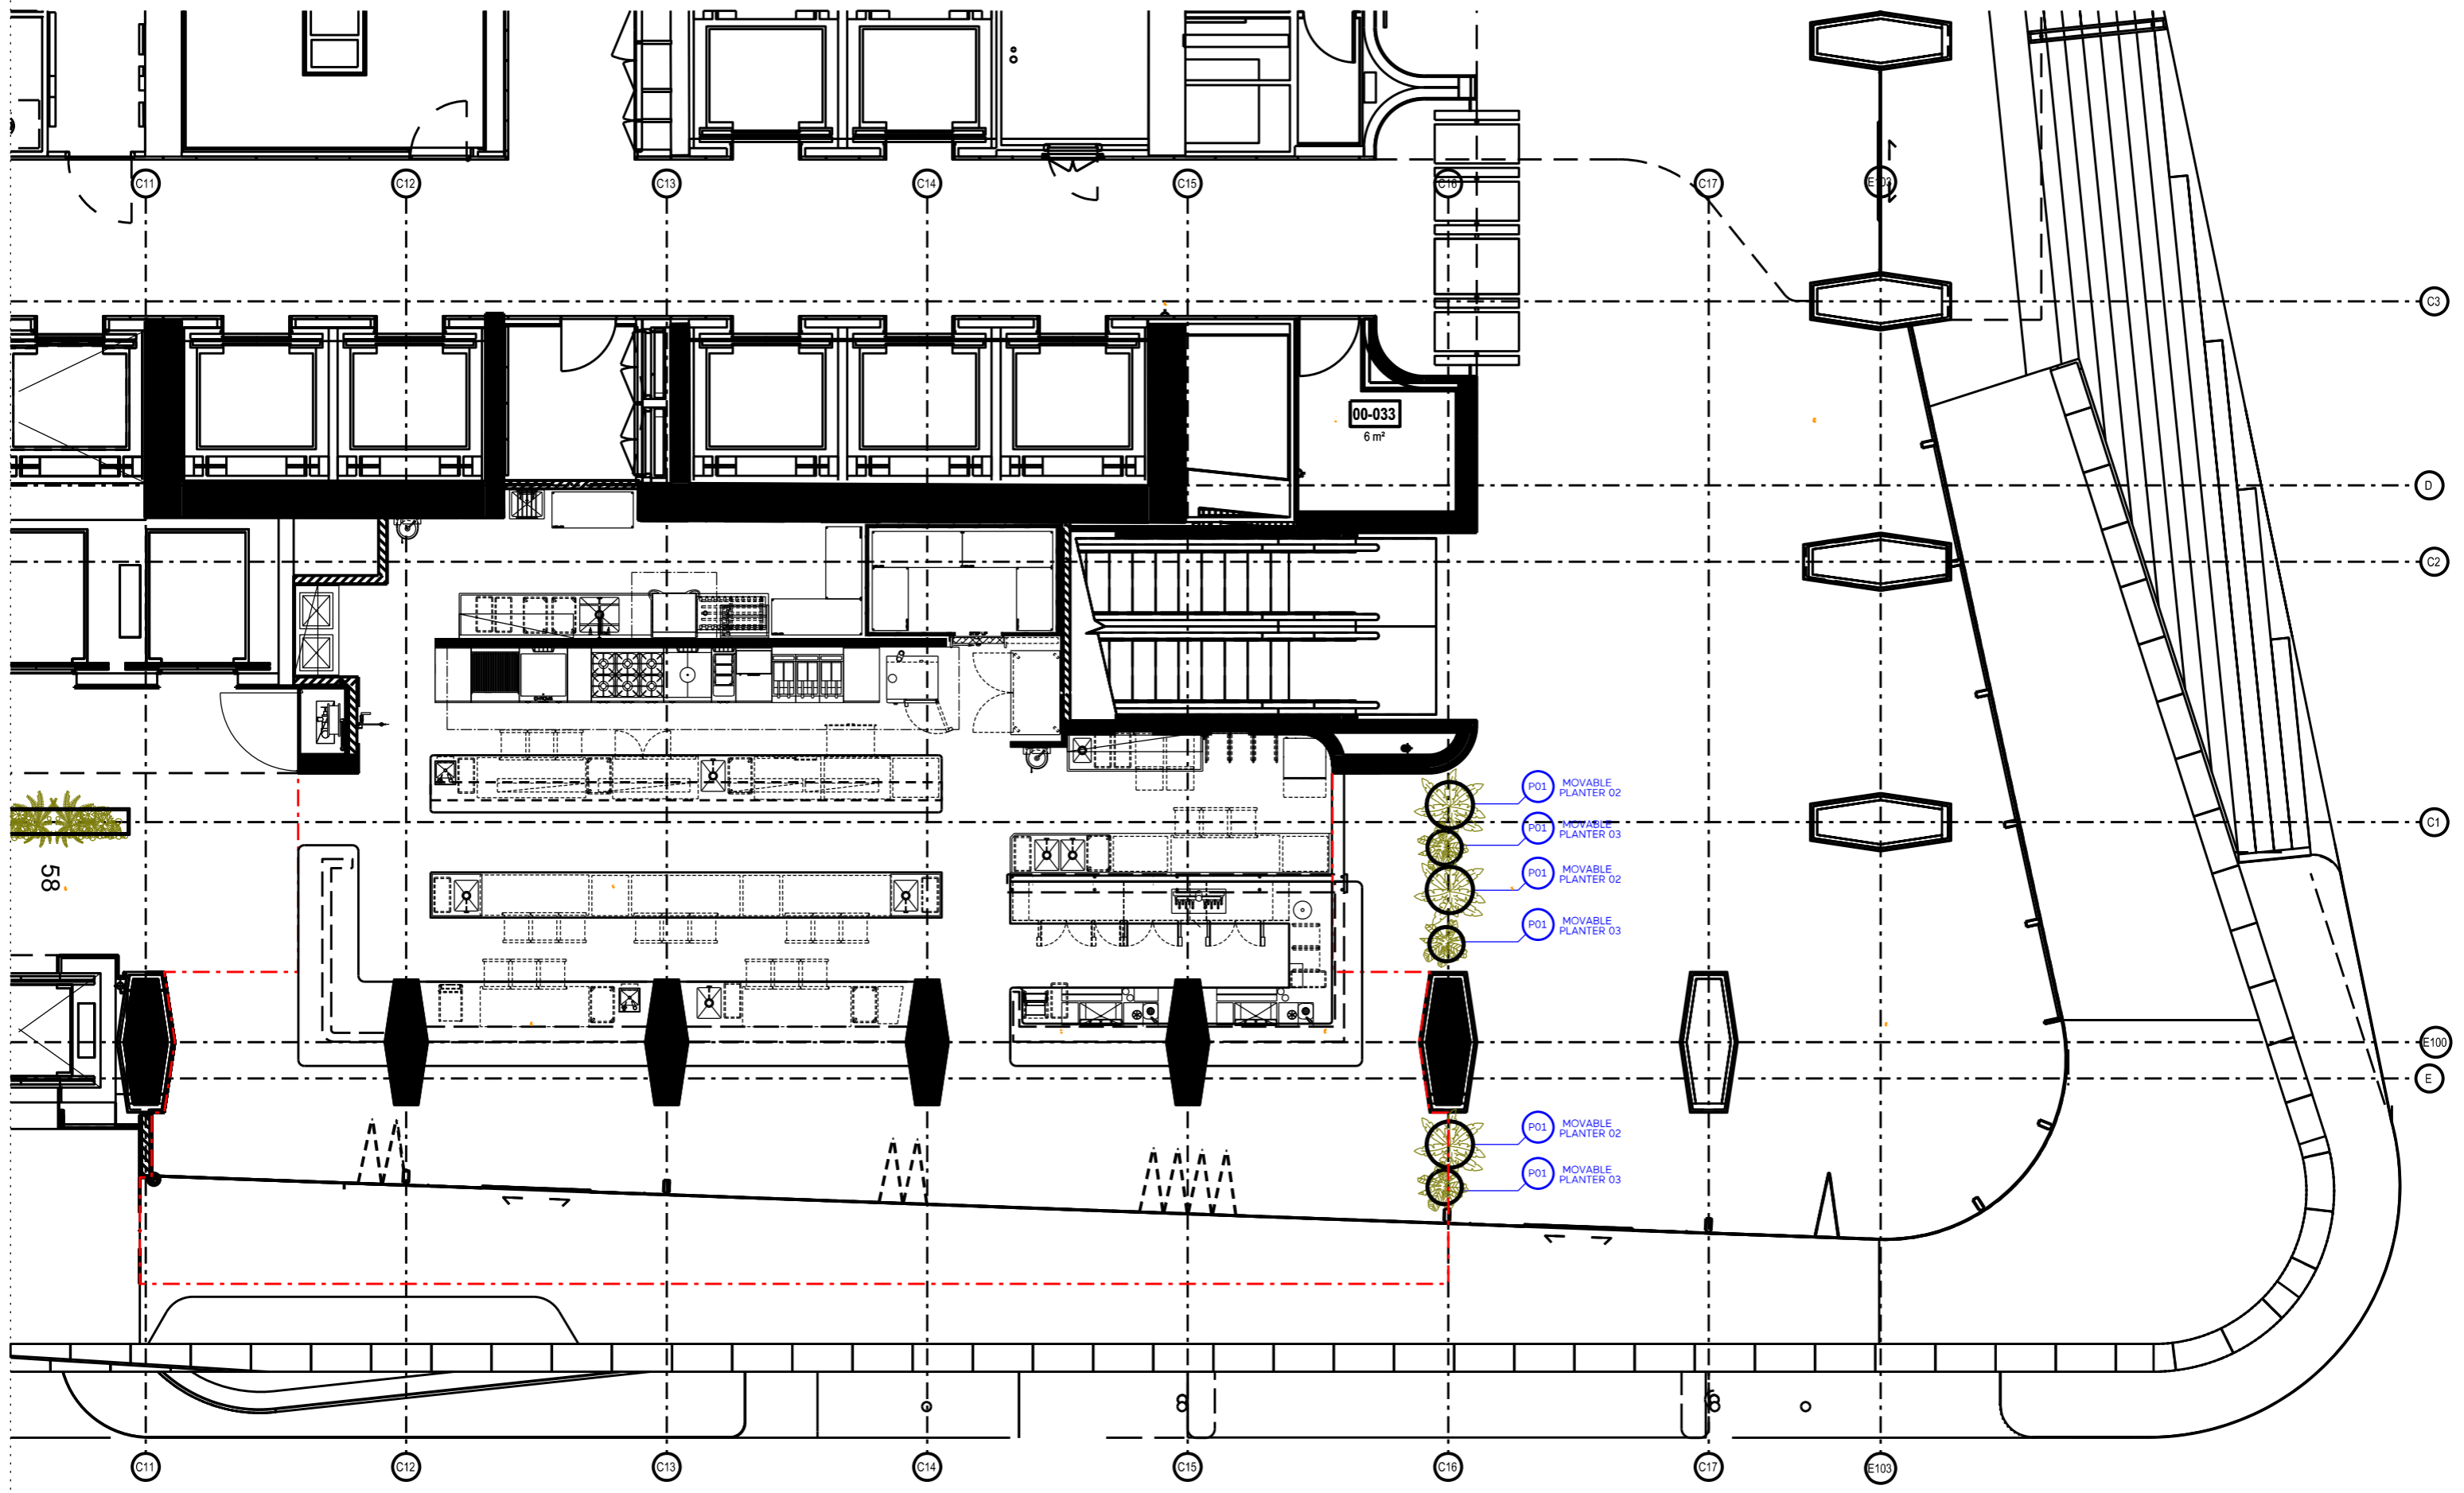


GENERAL NOTES

PRIOR TO THE COMMENCEMENT OF WORK, SURVEY AND VERIFY ALL GRIDLINES. CHECK ALL DIMENSIONS ON SITE USE FIGURED DIMENSIONS ONLY DO NOT SCALE. COMPLY WITH

RELEVANT AUTHORITIES REQUIREMENTS. COMPLY WITH BUILDING CODE OF AUSTRALIA. COMPLY WITH ALL RELEVANT AUSTRALIAN STANDARDS. COPYRIGHT IN ALL DOCUMENTS AND DRAWINGS PREPARED BY ETIC.


DATE	ISSUE + REVISIONS
09.12.22	A COUNCIL REQUEST FOR INFORMATION

 

PROJECT
QUAY QUARTER TOWER
50 BRIDGE STREET
SYDNEY NSW 2000

PROJECT NO.
095
DRAWING NAME
PROPOSED KITCHEN -
LANDSCAPE PLAN

SCALE @ A3 1:100 DRAWN BY ED	DWG NO. DA D25 REVISION A
---------------------------------------	--

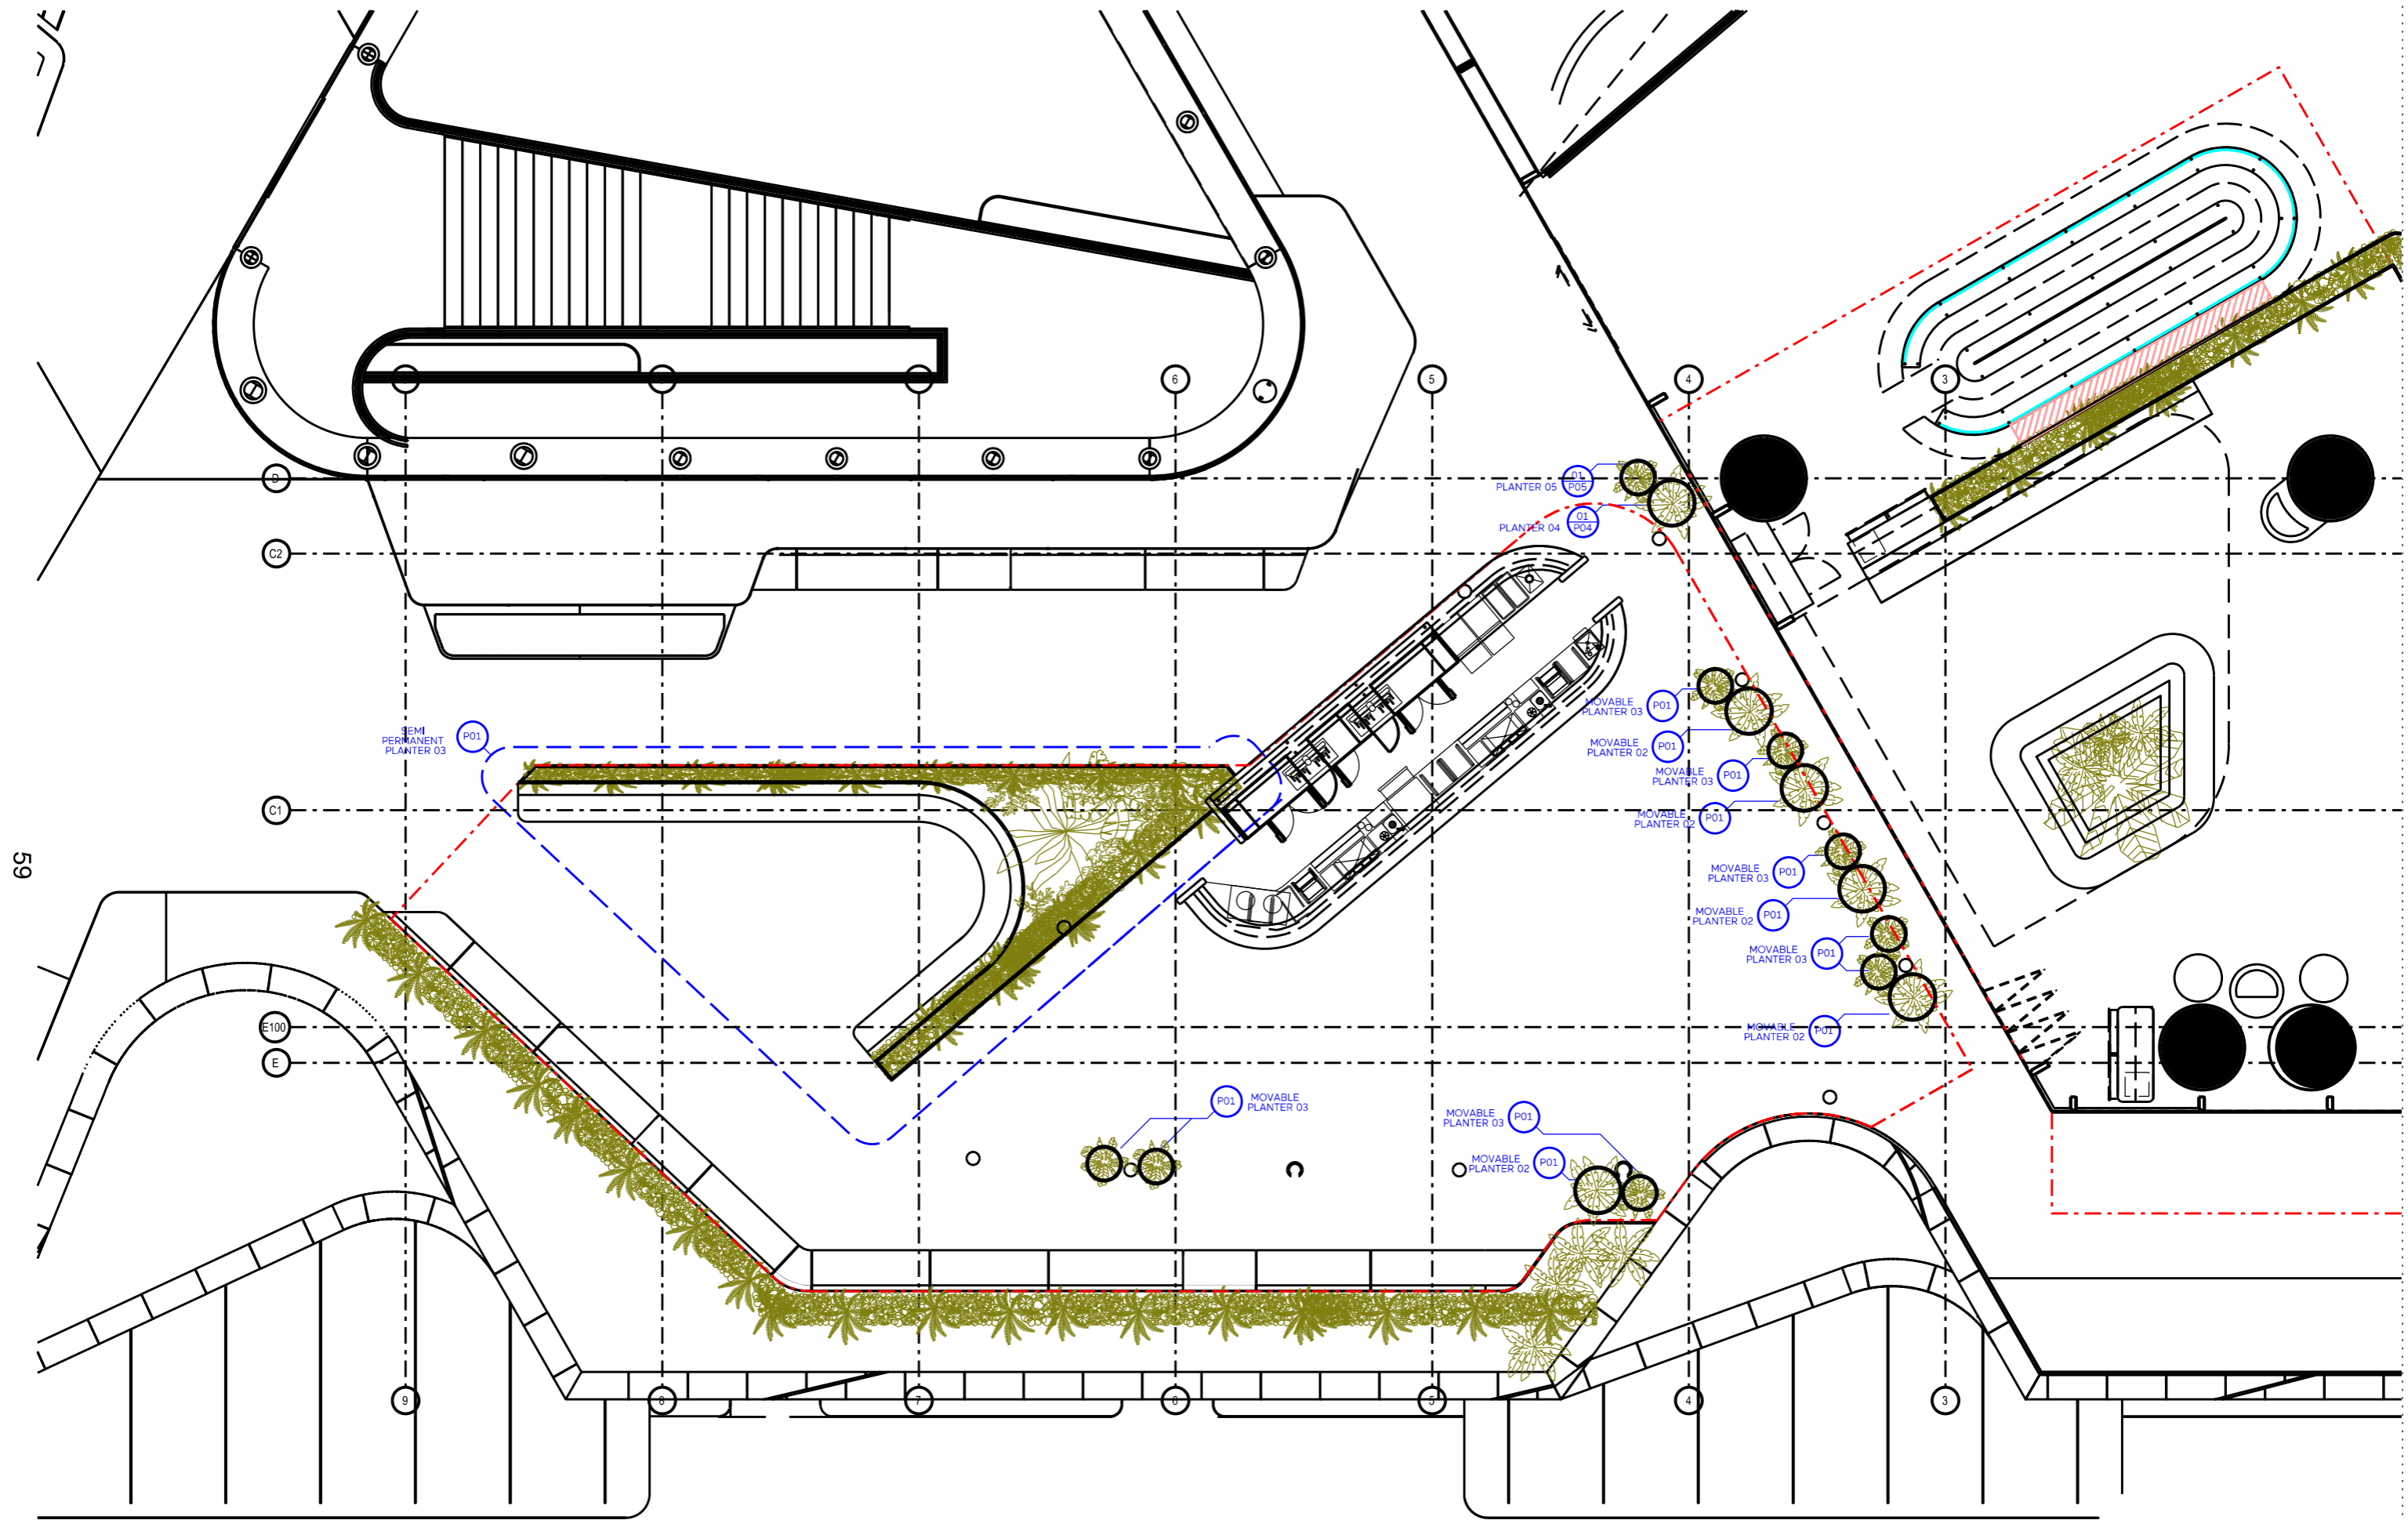


59

GENERAL NOTES

PRIOR TO THE COMMENCEMENT OF WORK, SURVEY AND VERIFY ALL GRIDLINES. CHECK ALL DIMENSIONS ON SITE USE FIGURED DIMENSIONS ONLY DO NOT SCALE. COMPLY WITH

RELEVANT AUTHORITIES REQUIREMENTS. COMPLY WITH BUILDING CODE OF AUSTRALIA. COMPLY WITH ALL RELEVANT AUSTRALIAN STANDARDS. COPYRIGHT IN ALL DOCUMENTS AND DRAWINGS PREPARED BY ETIC.


DATE	ISSUE + REVISIONS
09.12.22	A COUNCIL REQUEST FOR INFORMATION

 


PROJECT
QUAY QUARTER TOWER
50 BRIDGE STREET
SYDNEY NSW 2000

PROJECT NO.
095
DRAWING NAME
PROPOSED OUTDOOR BAR -
LANDSCAPING PLAN


SCALE @ A3 1:100	DWG NO. DA D26
DRAWN BY ED	REVISION A

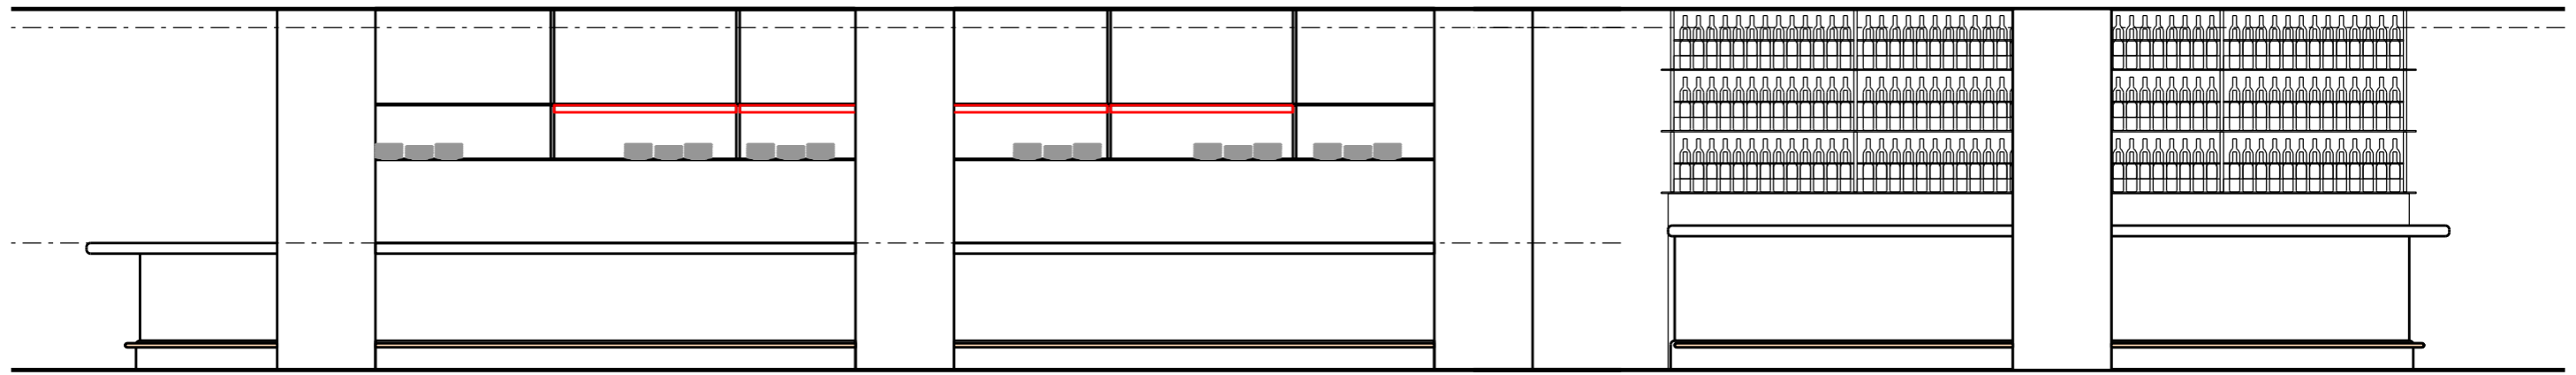


01 | PROPOSED KITCHEN & BAR ELEVATION
- SCALE 1:50

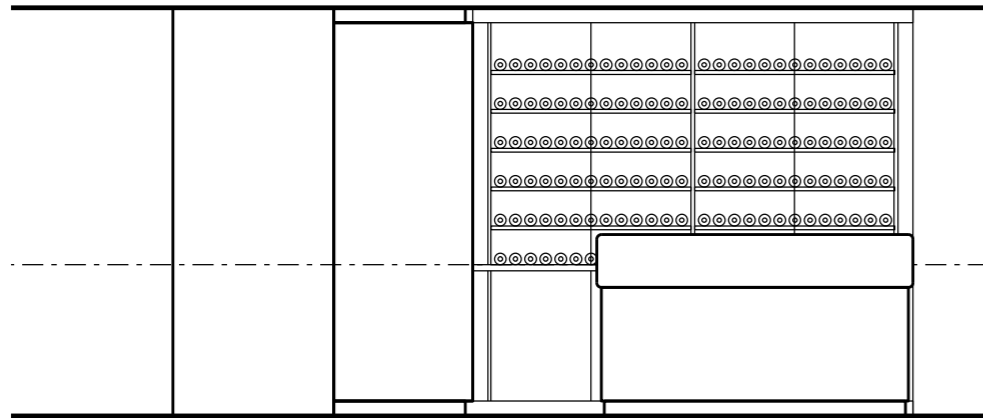

02 | PROPOSED CONCIERGE ELEVATION
- SCALE 1:50

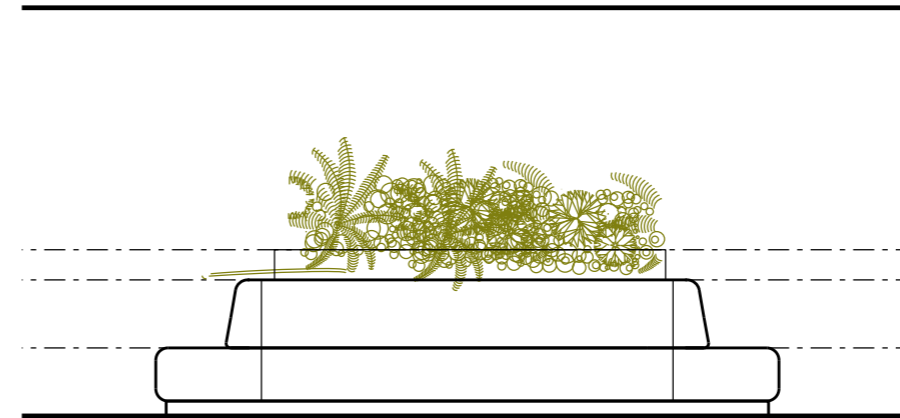

03 | PROPOSED DINING CENTRAL BANQUETTE ELEVATION
- SCALE 1:50

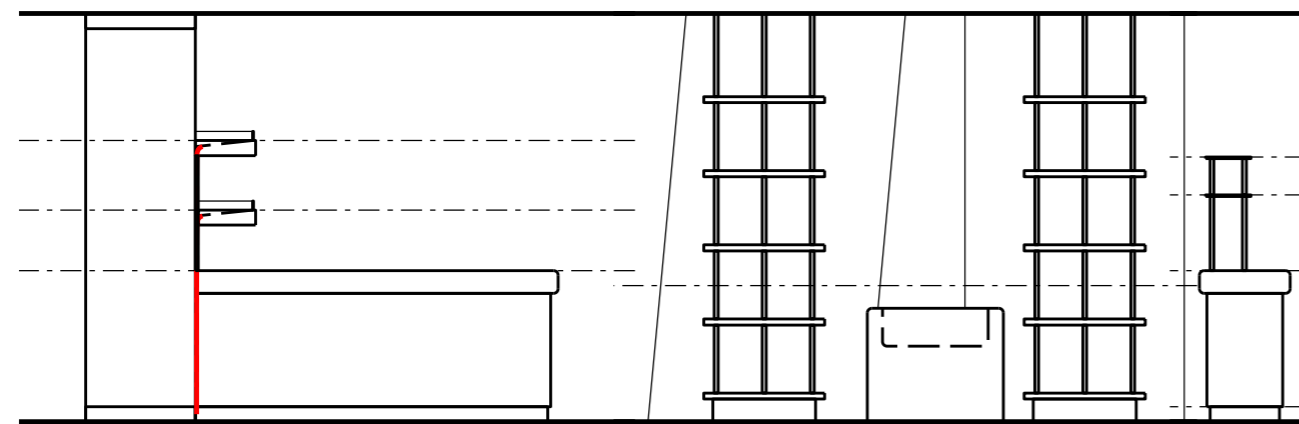

04 | PROPOSED DINING ELEVATION
- SCALE 1:50

09

GENERAL NOTES

PRIOR TO THE COMMENCEMENT OF WORK, SURVEY AND VERIFY ALL GRIDLINES. CHECK ALL DIMENSIONS ON SITE USE FIGURED DIMENSIONS ONLY DO NOT SCALE. COMPLY WITH

RELEVANT AUTHORITIES REQUIREMENTS. COMPLY WITH BUILDING CODE OF AUSTRALIA. COMPLY WITH ALL RELEVANT AUSTRALIAN STANDARDS. COPYRIGHT IN ALL DOCUMENTS AND DRAWINGS PREPARED BY ETIC.

DATE	ISSUE + REVISIONS
09.12.22	A COUNCIL REQUEST FOR INFORMATION




PROJECT
QUAY QUARTER TOWER
50 BRIDGE STREET
SYDNEY NSW 2000

PROJECT NO.
095
DRAWING NAME
PROPOSED ELEVATIONS


SCALE @ A3	DWG NO.
1:50	DA E01
DRAWN BY ED	REVISION A



FINISH REFERENCE

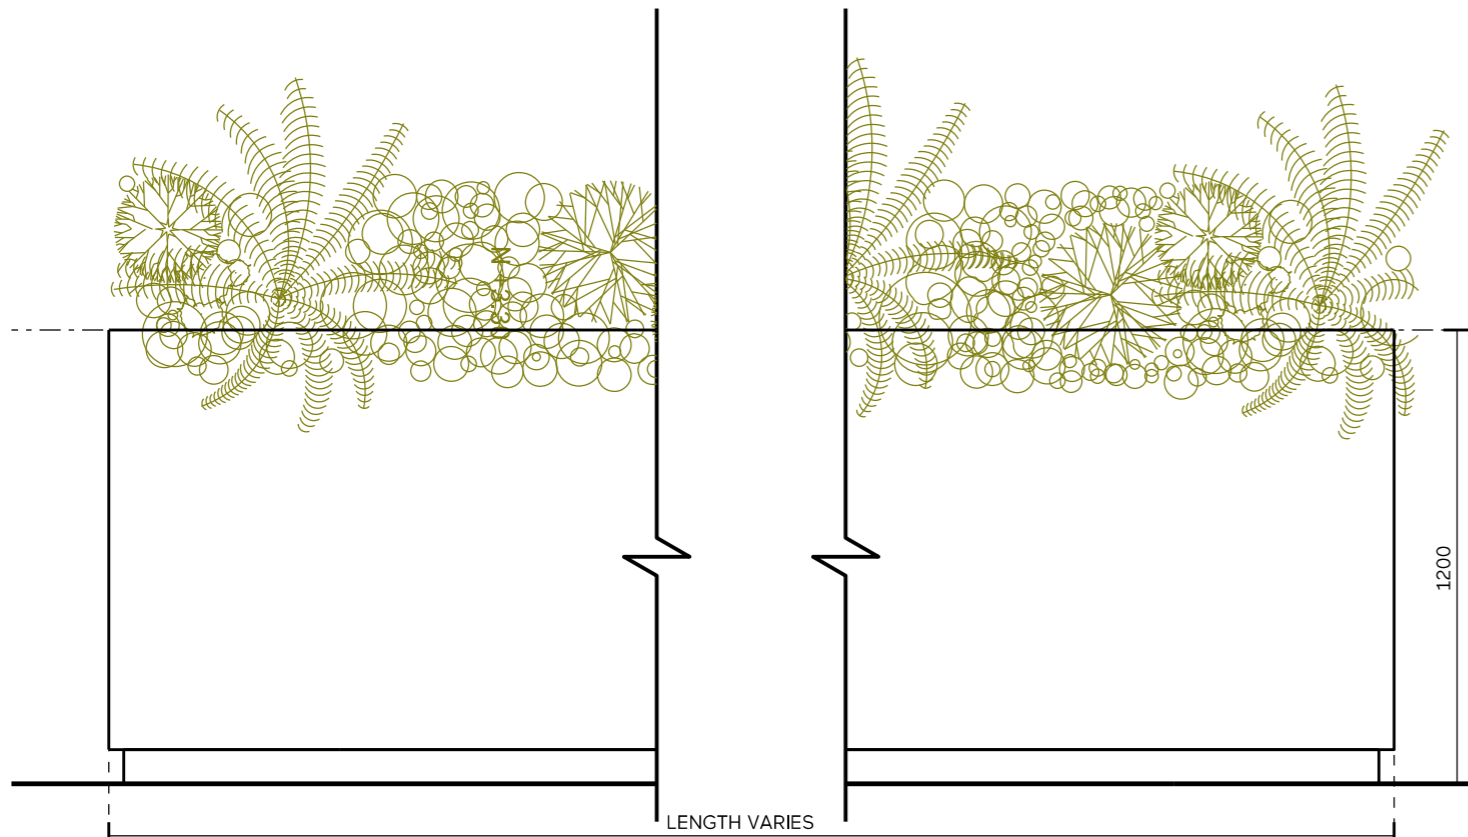


01 PROPOSED SEMI PERMANENT PLANTERS DETAILS
SCALE 1:20

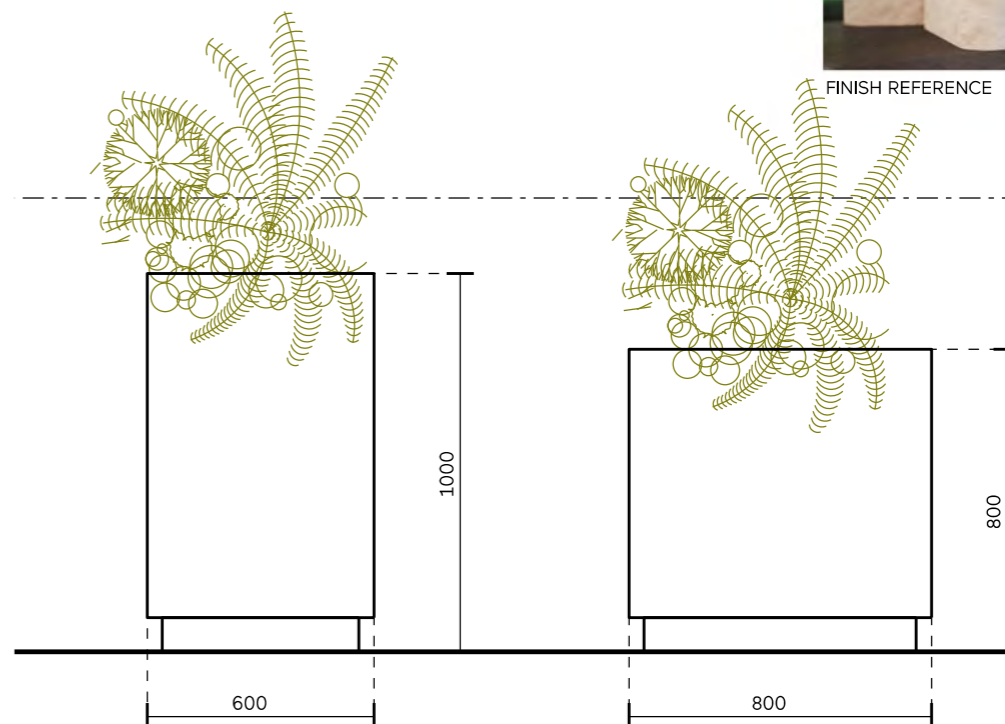


03 PROPOSED MOVABLE PLANTERS DETAILS
SCALE 1:20

05 PROPOSED MOVABLE PLANTERS DETAILS
SCALE 1:20

19

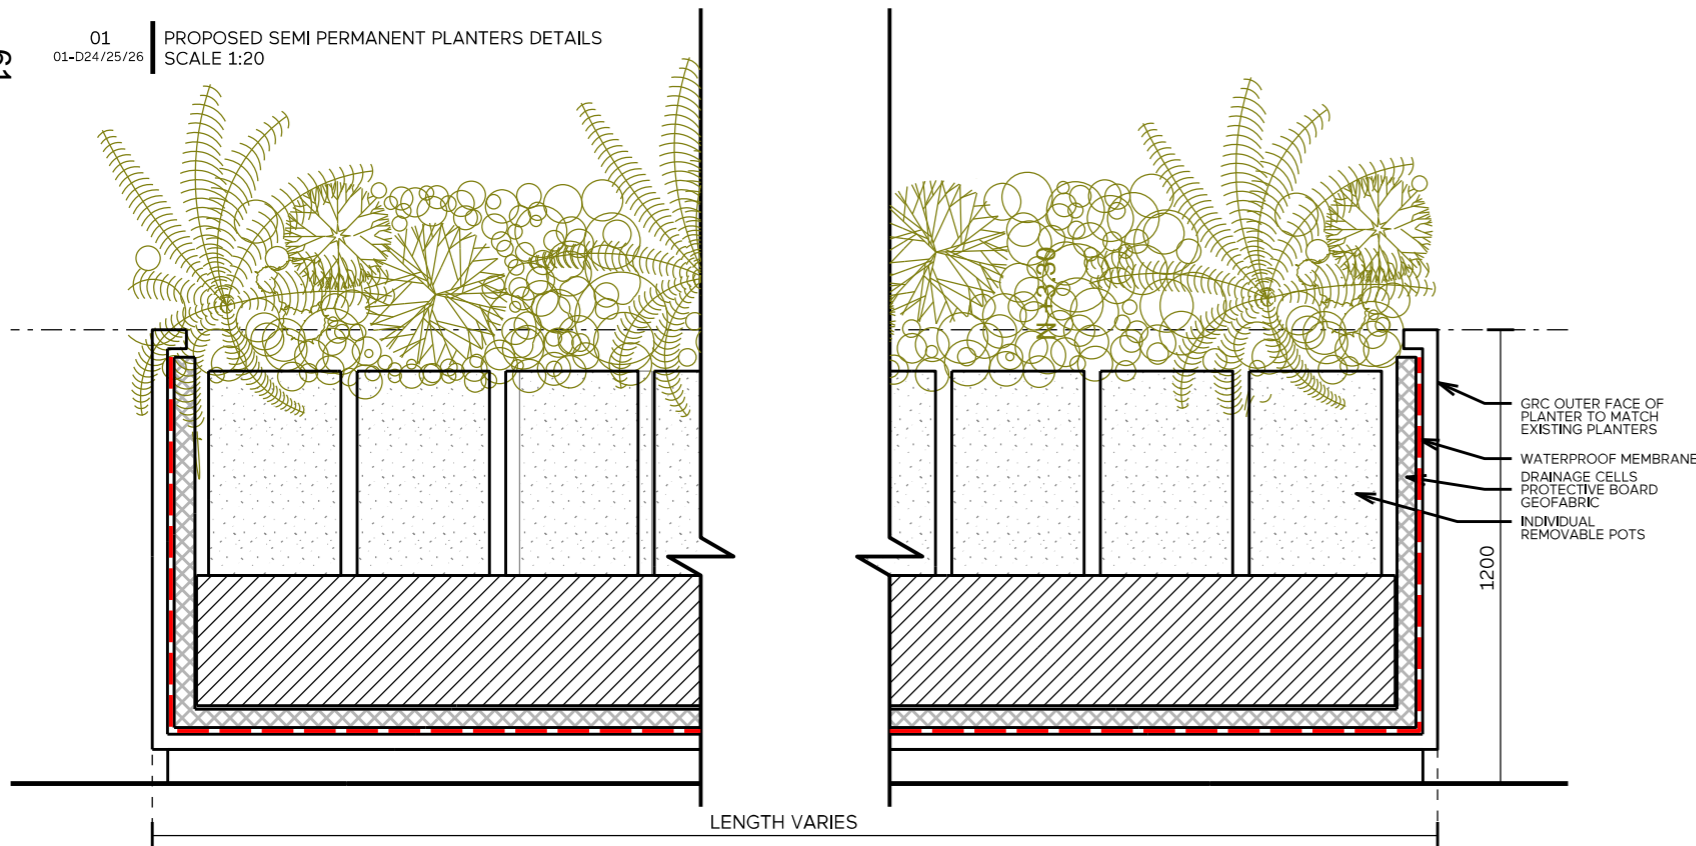

02 PROPOSED SEMI PERMANENT PLANTERS DETAILS
SCALE 1:20

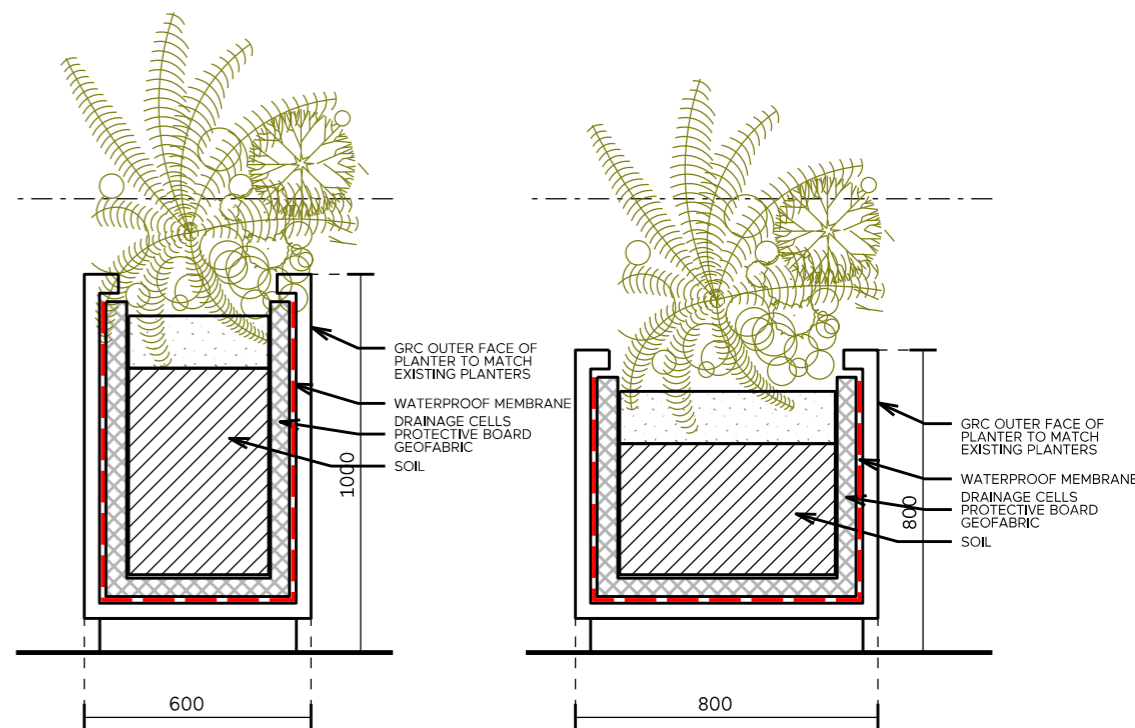

04 PROPOSED MOVABLE PLANTERS DETAILS
SCALE 1:20

06 PROPOSED MOVABLE PLANTERS DETAILS
SCALE 1:20

GENERAL NOTES

PRIOR TO THE COMMENCEMENT OF WORK, SURVEY AND VERIFY ALL GRIDLINES. CHECK ALL DIMENSIONS ON SITE USE FIGURED DIMENSIONS ONLY DO NOT SCALE. COMPLY WITH

RELEVANT AUTHORITIES REQUIREMENTS. COMPLY WITH BUILDING CODE OF AUSTRALIA. COMPLY WITH ALL RELEVANT AUSTRALIAN STANDARDS. COPYRIGHT IN ALL DOCUMENTS AND DRAWINGS PREPARED BY ETIC.

DATE	ISSUE + REVISIONS
09.12.22	A COUNCIL REQUEST FOR INFORMATION





01



02



03



04



05



06



07



08



09




10



11



12

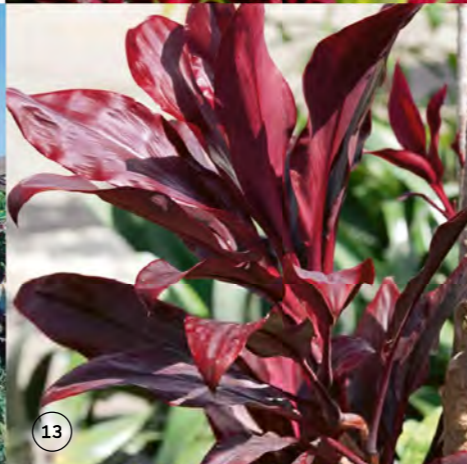

13



14



15



16



17



18



19



20

- 01 Xanthosoma albo marginata
- 02 Vriesea species
- 03 Ravenea Rivularis
- 04 Monstera Deliciosa
- 05 Tree philodendron
- 06 Philodendron orange juice
- 07 Philodendron Cannifolium
- 08 Kangaroo paws
- 09 Livistona decora
- 10 Callistemon
- 11 Grevillea moonlight
- 12 Frangipani rubra
- 13 Cordyline terminalis ruby
- 14 Elephant ear
- 15 Lomandra longifolia
- 16 Cordyline early morning diamond
- 17 Chamaedorea Atrovirens
- 18 Senecio rowleyanus
- 19 Alocasia zebrina sarian
- 20 Alocasia Wentii

GENERAL NOTES

PRIOR TO THE COMMENCEMENT OF WORK, SURVEYAND VERIFY ALL GRIDLINES. CHECK ALL DIMENSIONS ON SITE USE FIGURED DIMENSIONS ONLY DO NOT SCALE. COMPLY WITH


RELEVANT AUTHORITIES REQUIREMENTS. COMPLY WITH BUILDING CODE OF AUSTRALIA. COMPLY WITH ALL RELEVANT AUSTRALIAN STANDARDS. COPYRIGHT IN ALL DOCUMENTS AND DRAWINGS PREPARED BY ETIC.

DATE

09.12.22

ISSUE + REVISIONS


A COUNCIL REQUEST FOR INFORMATION

 

PROJECT
QUAY QUARTER TOWER
50 BRIDGE STREET
SYDNEY NSW 2000

PROJECT NO.
095
DRAWING NAME
PLANTS SCHEDULE

SCALE @ A3	DWG NO.
NTS	DA P02
DRAWN BY	ED
REVISION	A

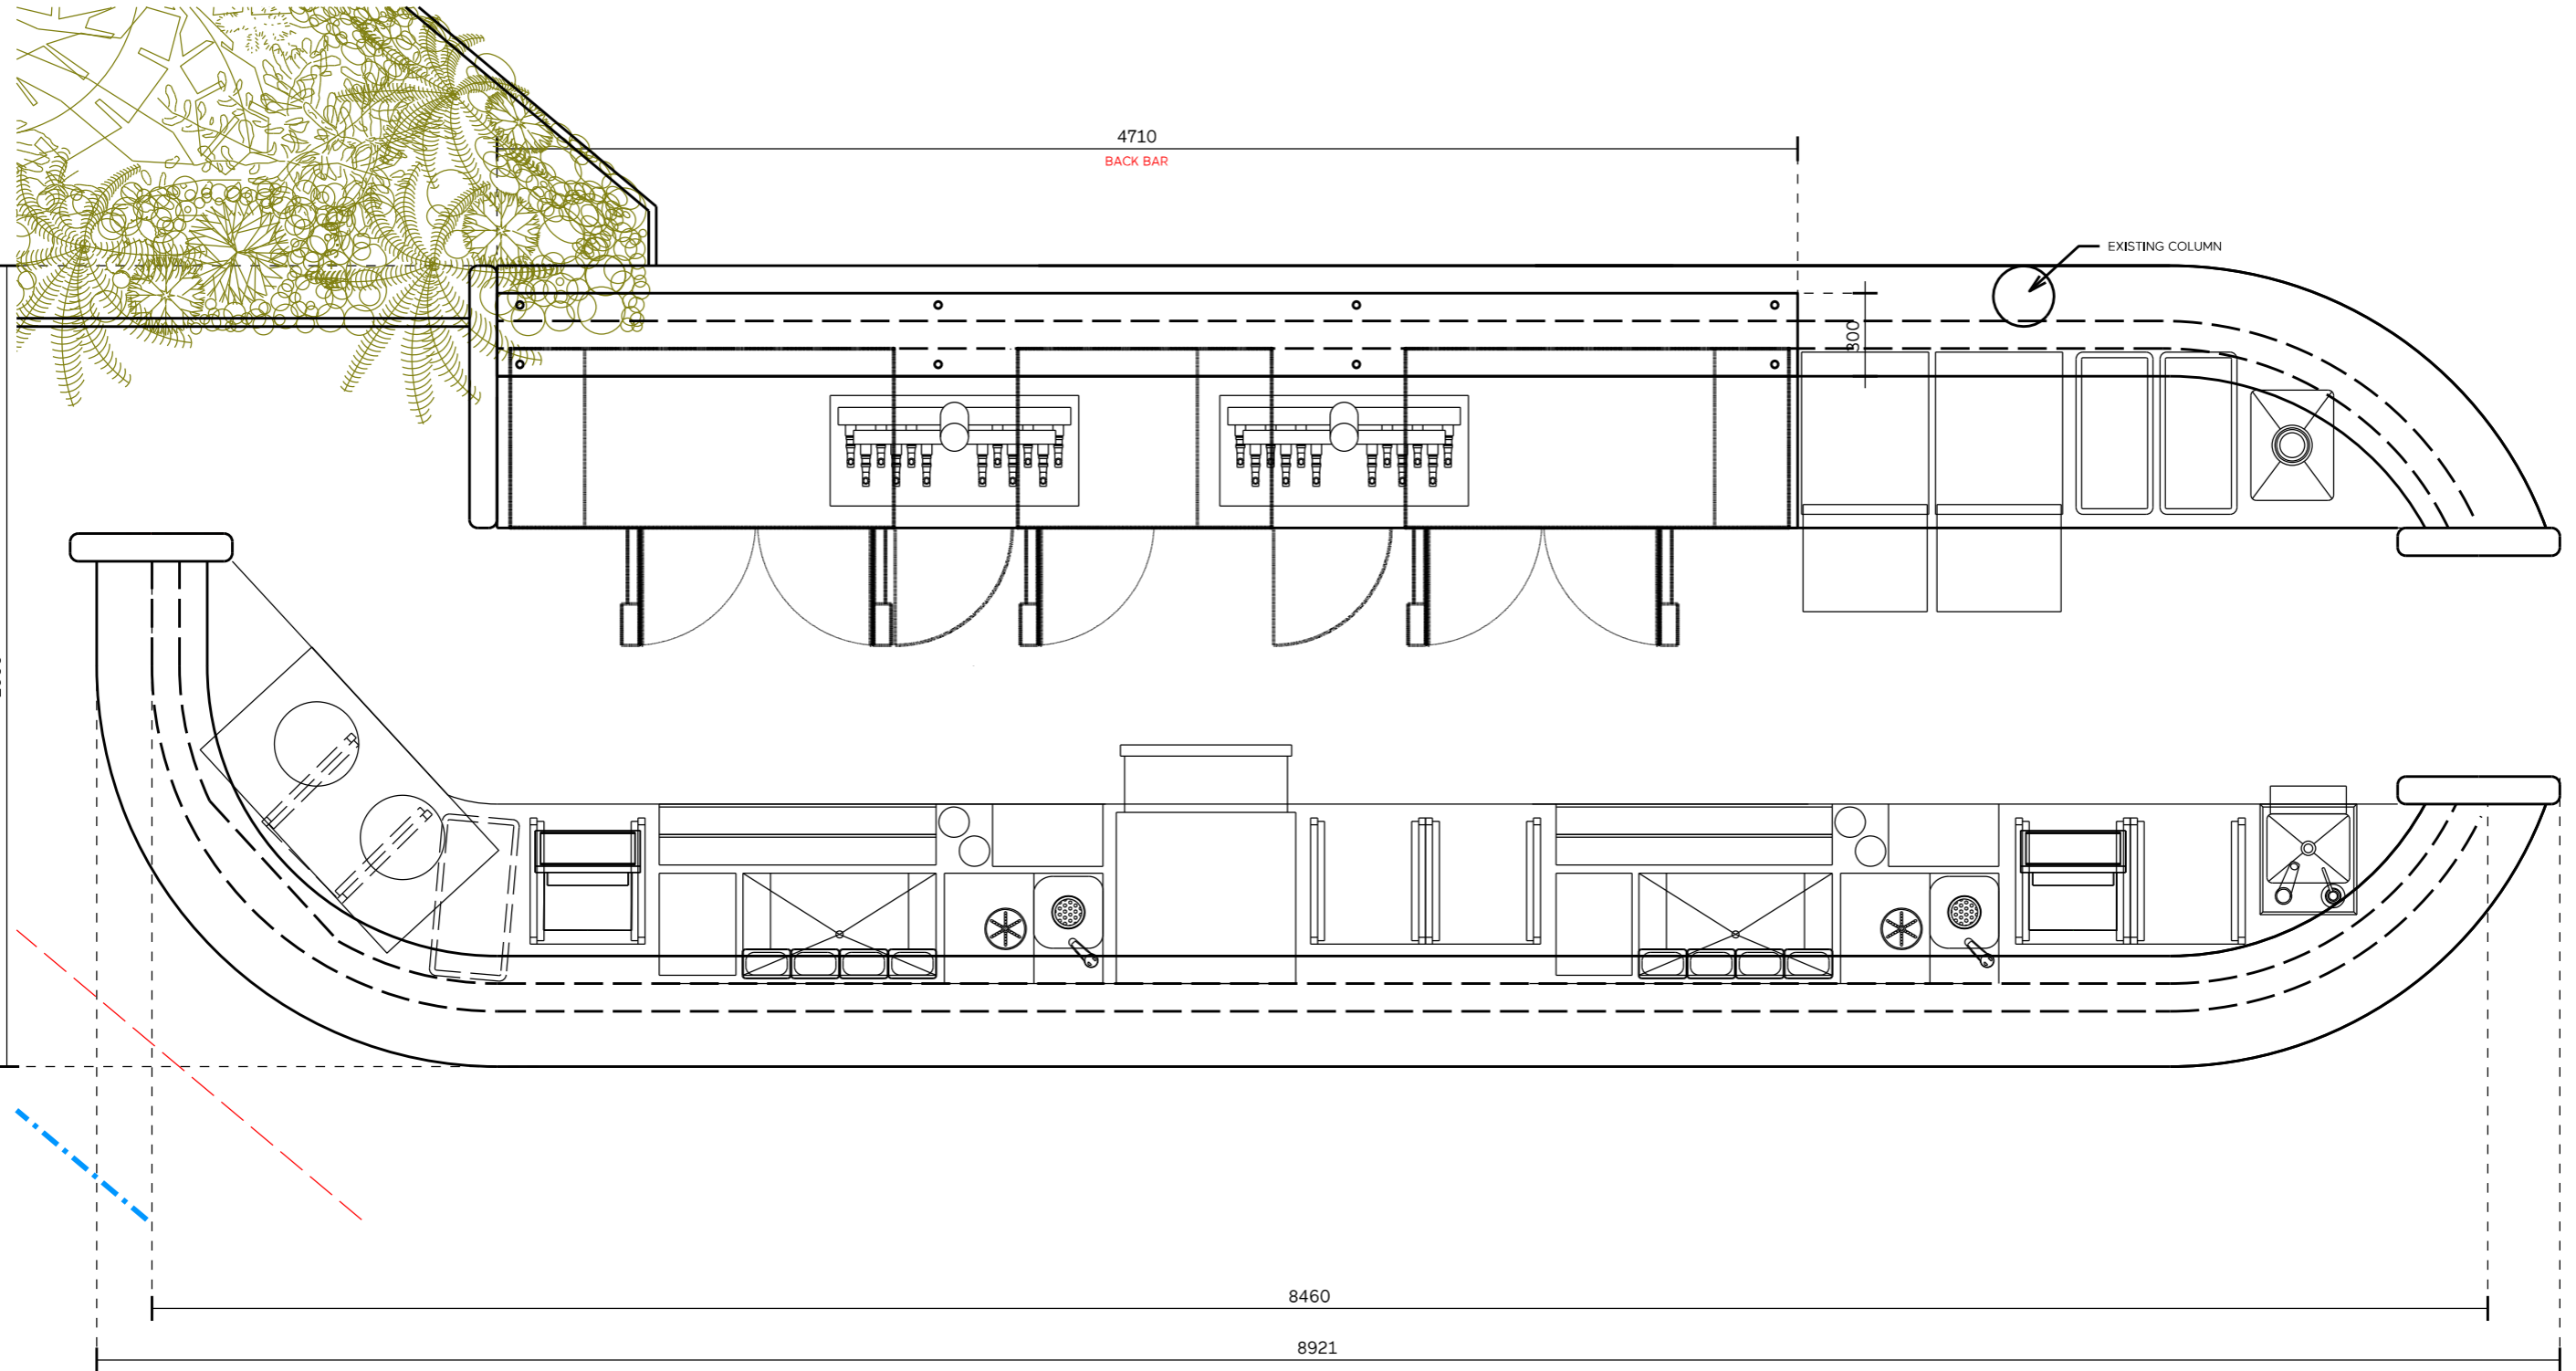

02
X36



01
X36

GENERAL NOTES

PRIOR TO THE COMMENCEMENT OF WORK, SURVEY AND VERIFY ALL GRIDLINES. CHECK ALL DIMENSIONS ON SITE USE FIGURED DIMENSIONS ONLY DO NOT SCALE. COMPLY WITH

RELEVANT AUTHORITIES REQUIREMENTS. COMPLY WITH BUILDING CODE OF AUSTRALIA. COMPLY WITH ALL RELEVANT AUSTRALIAN STANDARDS. COPYRIGHT IN ALL DOCUMENTS AND DRAWINGS PREPARED BY ETIC.



DATE	ISSUE + REVISIONS
09.12.22	A COUNCIL REQUEST FOR INFORMATION

  

PROJECT
QUAY QUARTER TOWER
50 BRIDGE STREET
SYDNEY NSW 2000

PROJECT NO.
095
DRAWING NAME
OUTDOOR BAR

SCALE @ A3 1:25	DWG NO. DA X34
DRAWN BY ED	REVISION A

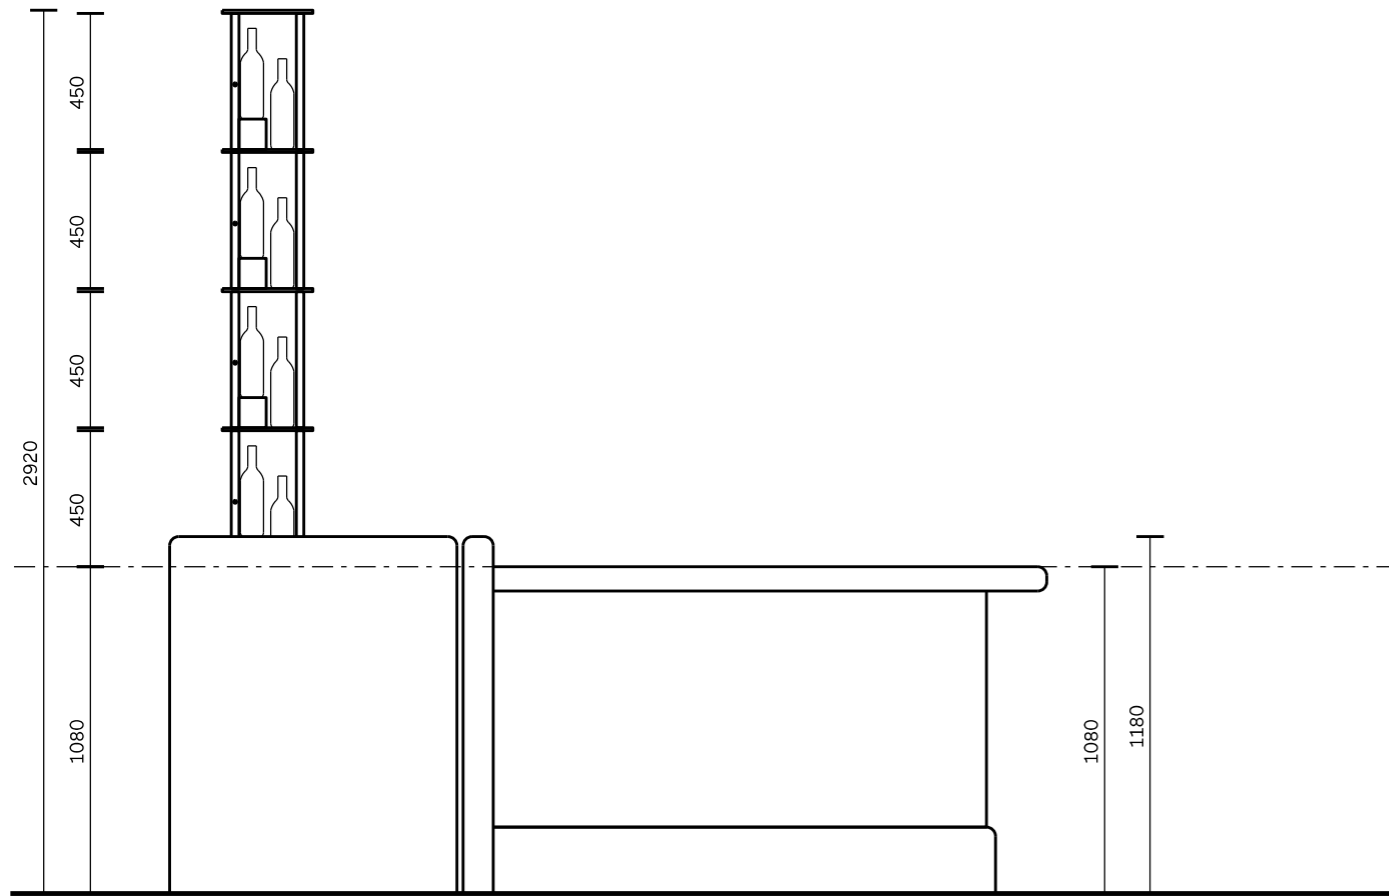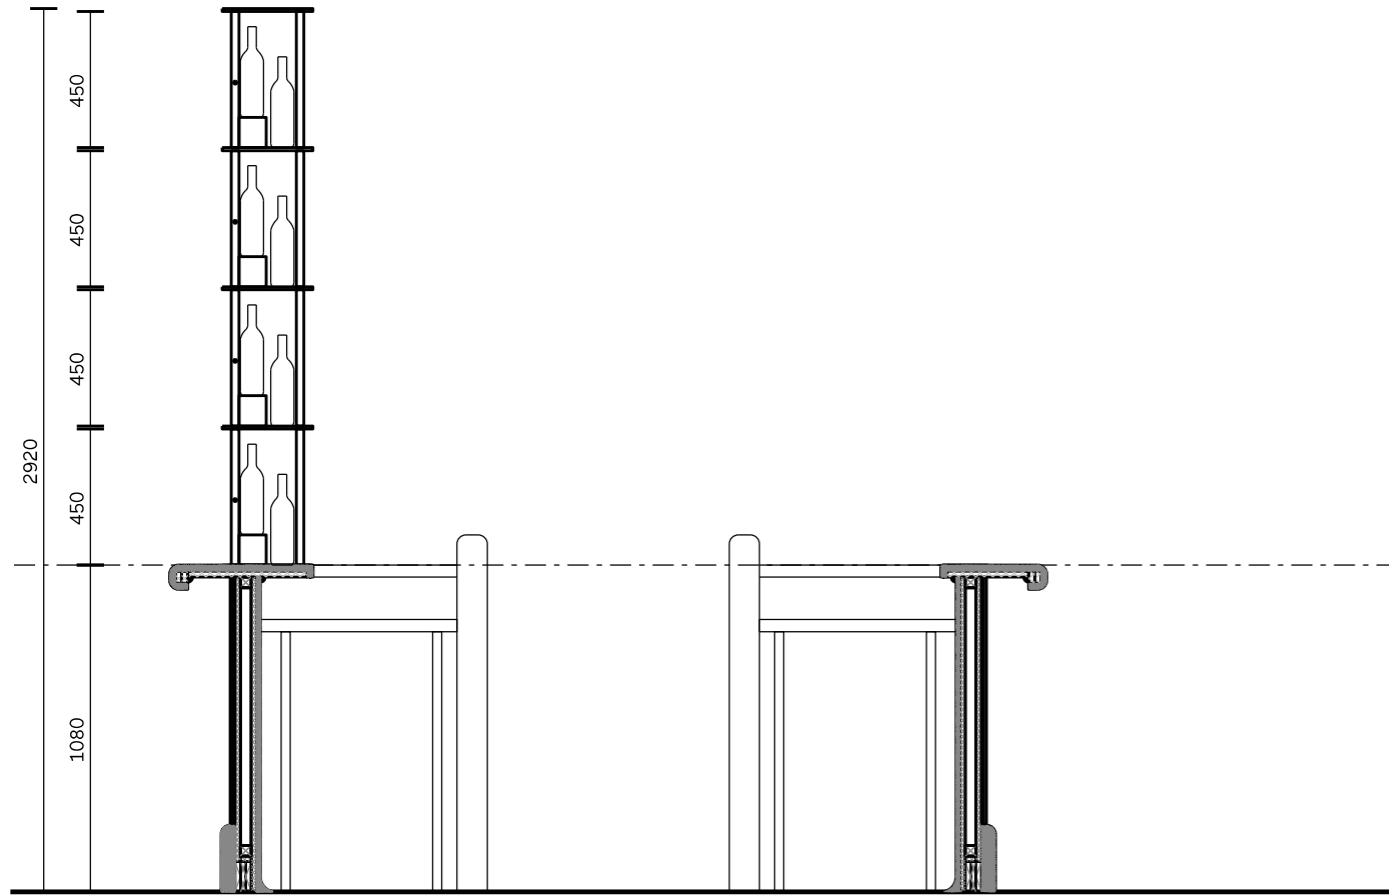


64

GENERAL NOTES

PRIOR TO THE COMMENCEMENT OF WORK, SURVEY AND VERIFY ALL GRIDLINES. CHECK ALL DIMENSIONS ON SITE USE FIGURED DIMENSIONS ONLY DO NOT SCALE. COMPLY WITH

RELEVANT AUTHORITIES REQUIREMENTS. COMPLY WITH BUILDING CODE OF AUSTRALIA. COMPLY WITH ALL RELEVANT AUSTRALIAN STANDARDS. COPYRIGHT IN ALL DOCUMENTS AND DRAWINGS PREPARED BY ETIC.

DATE	ISSUE + REVISIONS
09.12.22	A COUNCIL REQUEST FOR INFORMATION

 

PROJECT
QUAY QUARTER TOWER
50 BRIDGE STREET
SYDNEY NSW 2000

PROJECT NO.
095
DRAWING NAME
OUTDOOR BAR

SCALE @ A3 1:25	DWG NO. DA X36
DRAWN BY ED	REVISION A