


Attachment B


Selected Drawings

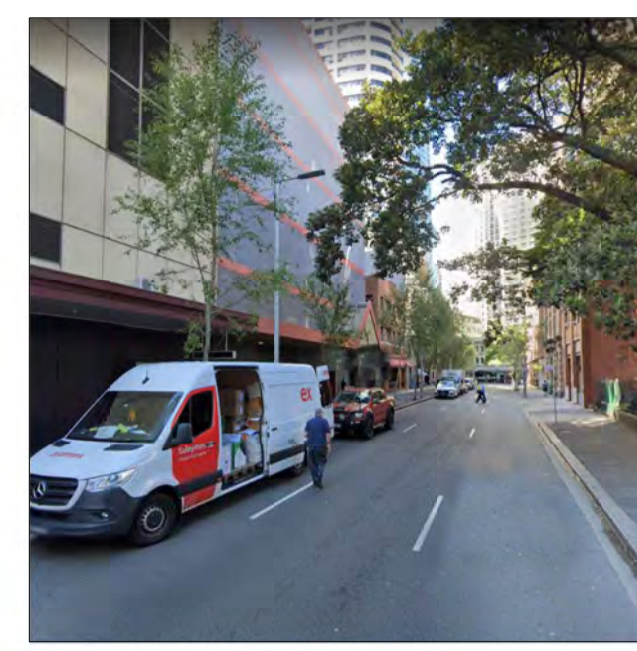

VIEW 1. LOOKING SOUTH DOWN KENT STREET.



VIEW 2. LOOKING NORTH UP KENT STREET.

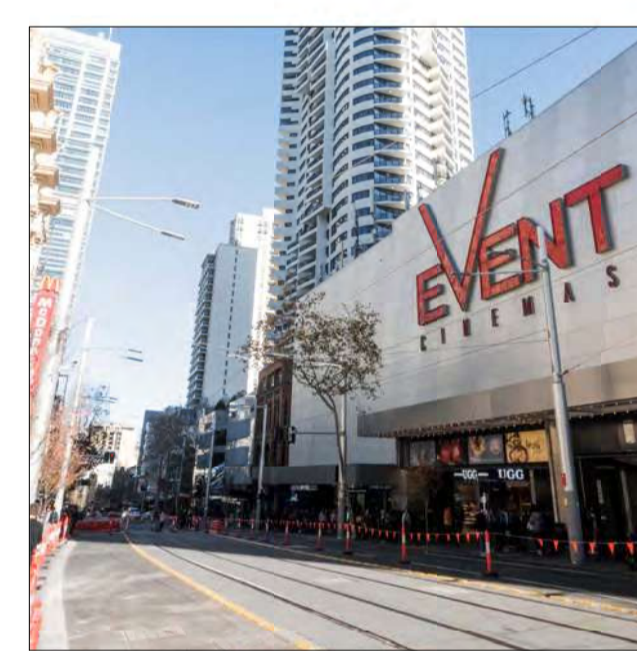

VIEW 3. LOOKING SOUTH DOWN GEORGE STREET.



VIEW 4. LOOKING WEST ACROSS GEORGE STREET.

01 SITE ANALYSIS PLAN
1:500

- LEGEND:**
- SUBJECT SITE (525 GEORGE ST)
 - DENOTES CITY OF SYDNEY LEP 2012 HERITAGE ITEM
 - ADJACENT CONCEPT DA APPROVED TOWER ENVELOPE (505 GEORGE ST)
 - ADJACENT CONCEPT DA APPROVED PODIUM ENVELOPE (505 GEORGE ST)
 - SITE BOUNDARIES
 - PREVAILING WINDS
 - PHOTOGRAPH VIEW CONE

FOR DA PURPOSES ONLY
NOT FOR CONSTRUCTION
© COPYRIGHT

ARCHITECT:
CANDELEPAS ASSOCIATES
309 SUSSEX ST
SYDNEY NSW 2000
T: 62 9283 7755
F: 62 9283 7477
E: architects@candelepaspas.com.au
NSW ARCHITECTS REG No. - 5773

PROJECT:
525 GEORGE STREET, SYDNEY

CLIENT:
EVENT HOSPITALITY & ENTERTAINMENT

SCALE: 1:500@A1 / 1:1000@A3
0 10m 20m


DATE: MAR 2023
CHECKED 1: ACU
CHKD2/APPD: ACU
DRAWN BY: LE, BM

DRAWING:
SITE ANALYSIS PLAN

DRAWING No.
DA - 1001

JOB No.
5816

ISSUE
F

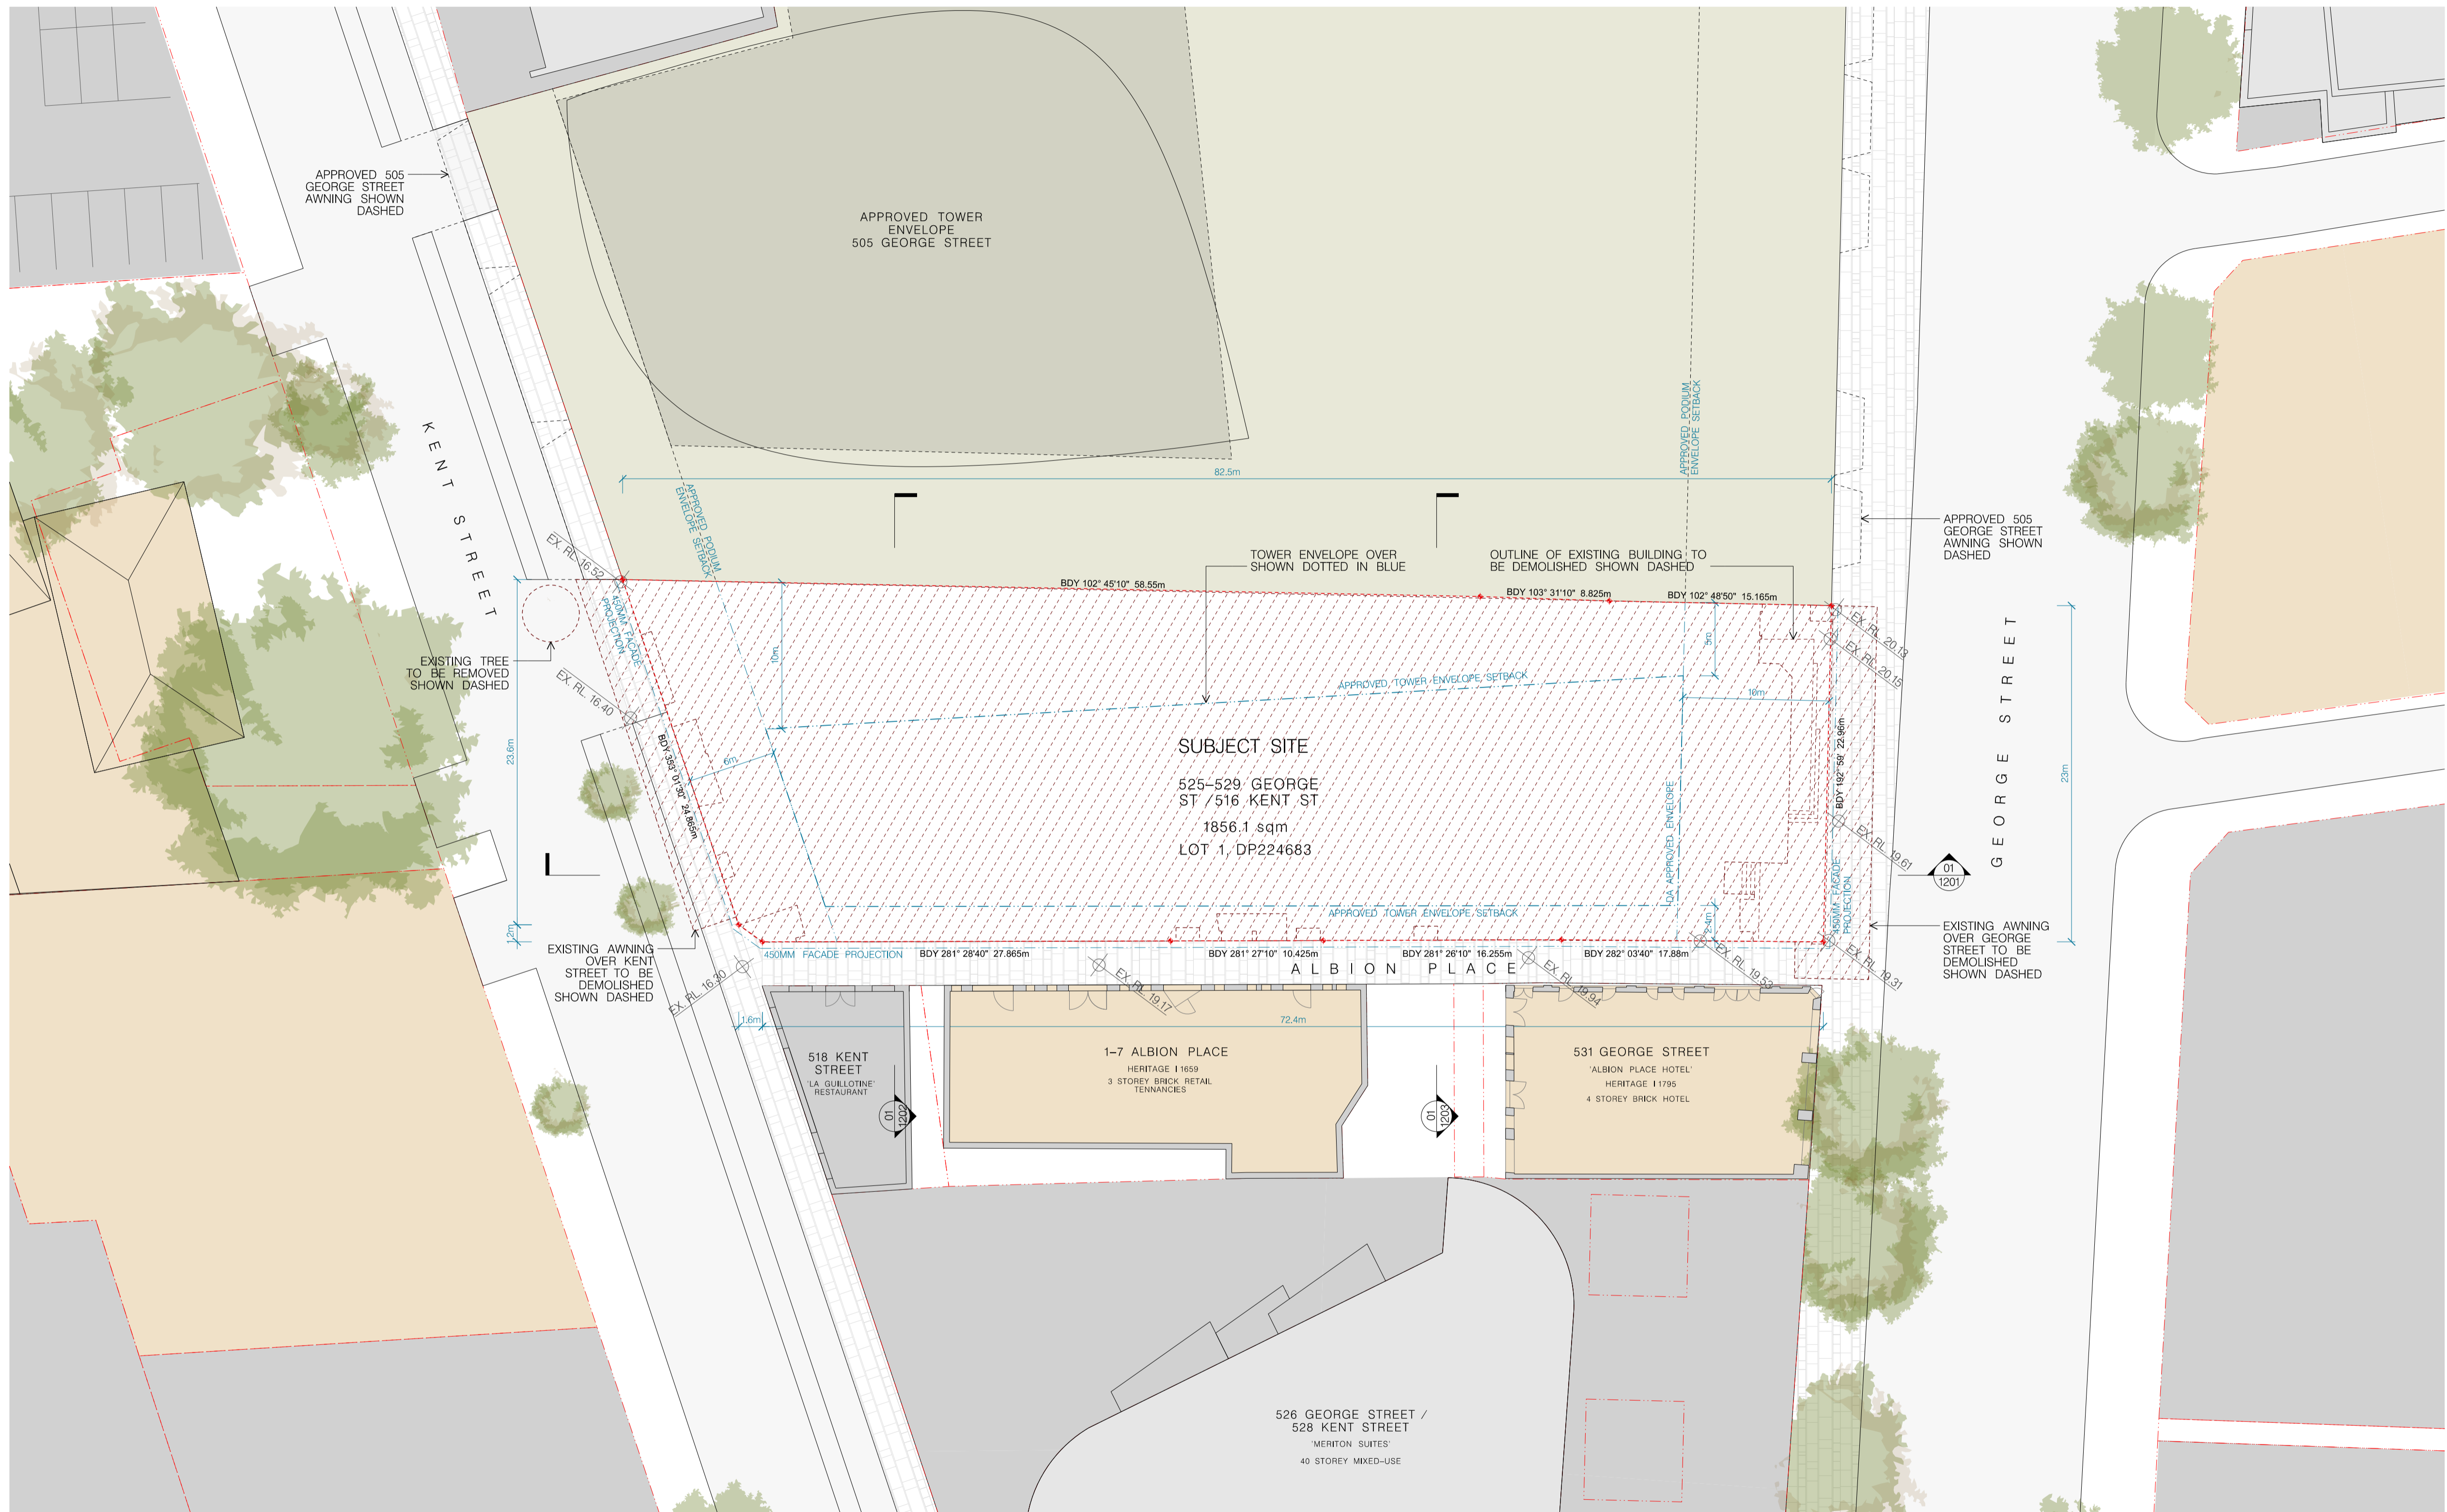

01 SITE PLAN
1:250

FOR DA PURPOSES ONLY
NOT FOR CONSTRUCTION
© COPYRIGHT

ARCHITECT:
CANDALEPAS
ASSOCIATES
309 SUSSEX ST
SYDNEY NSW 2000
T: 02 9283 7755
F: 02 9283 7477
E: architects@candalepas.com.au
NSW ARCHITECTS REG No. - 5773

PROJECT:
525 GEORGE STREET, SYDNEY

CLIENT:
EVENT HOSPITALITY & ENTERTAINMENT

SCALE: 1:250@A1 / 1:500@A3
0 5m 10m


DATE:
MAY 2023
CHECKED 1:
ACU
CHKD2/APPD:
ACU
DRAWN BY:
LE, BM

PROJECT:
SITE PLAN

DRAWING No.
DA - 1002

JOB No.
5863

ISSUE
F

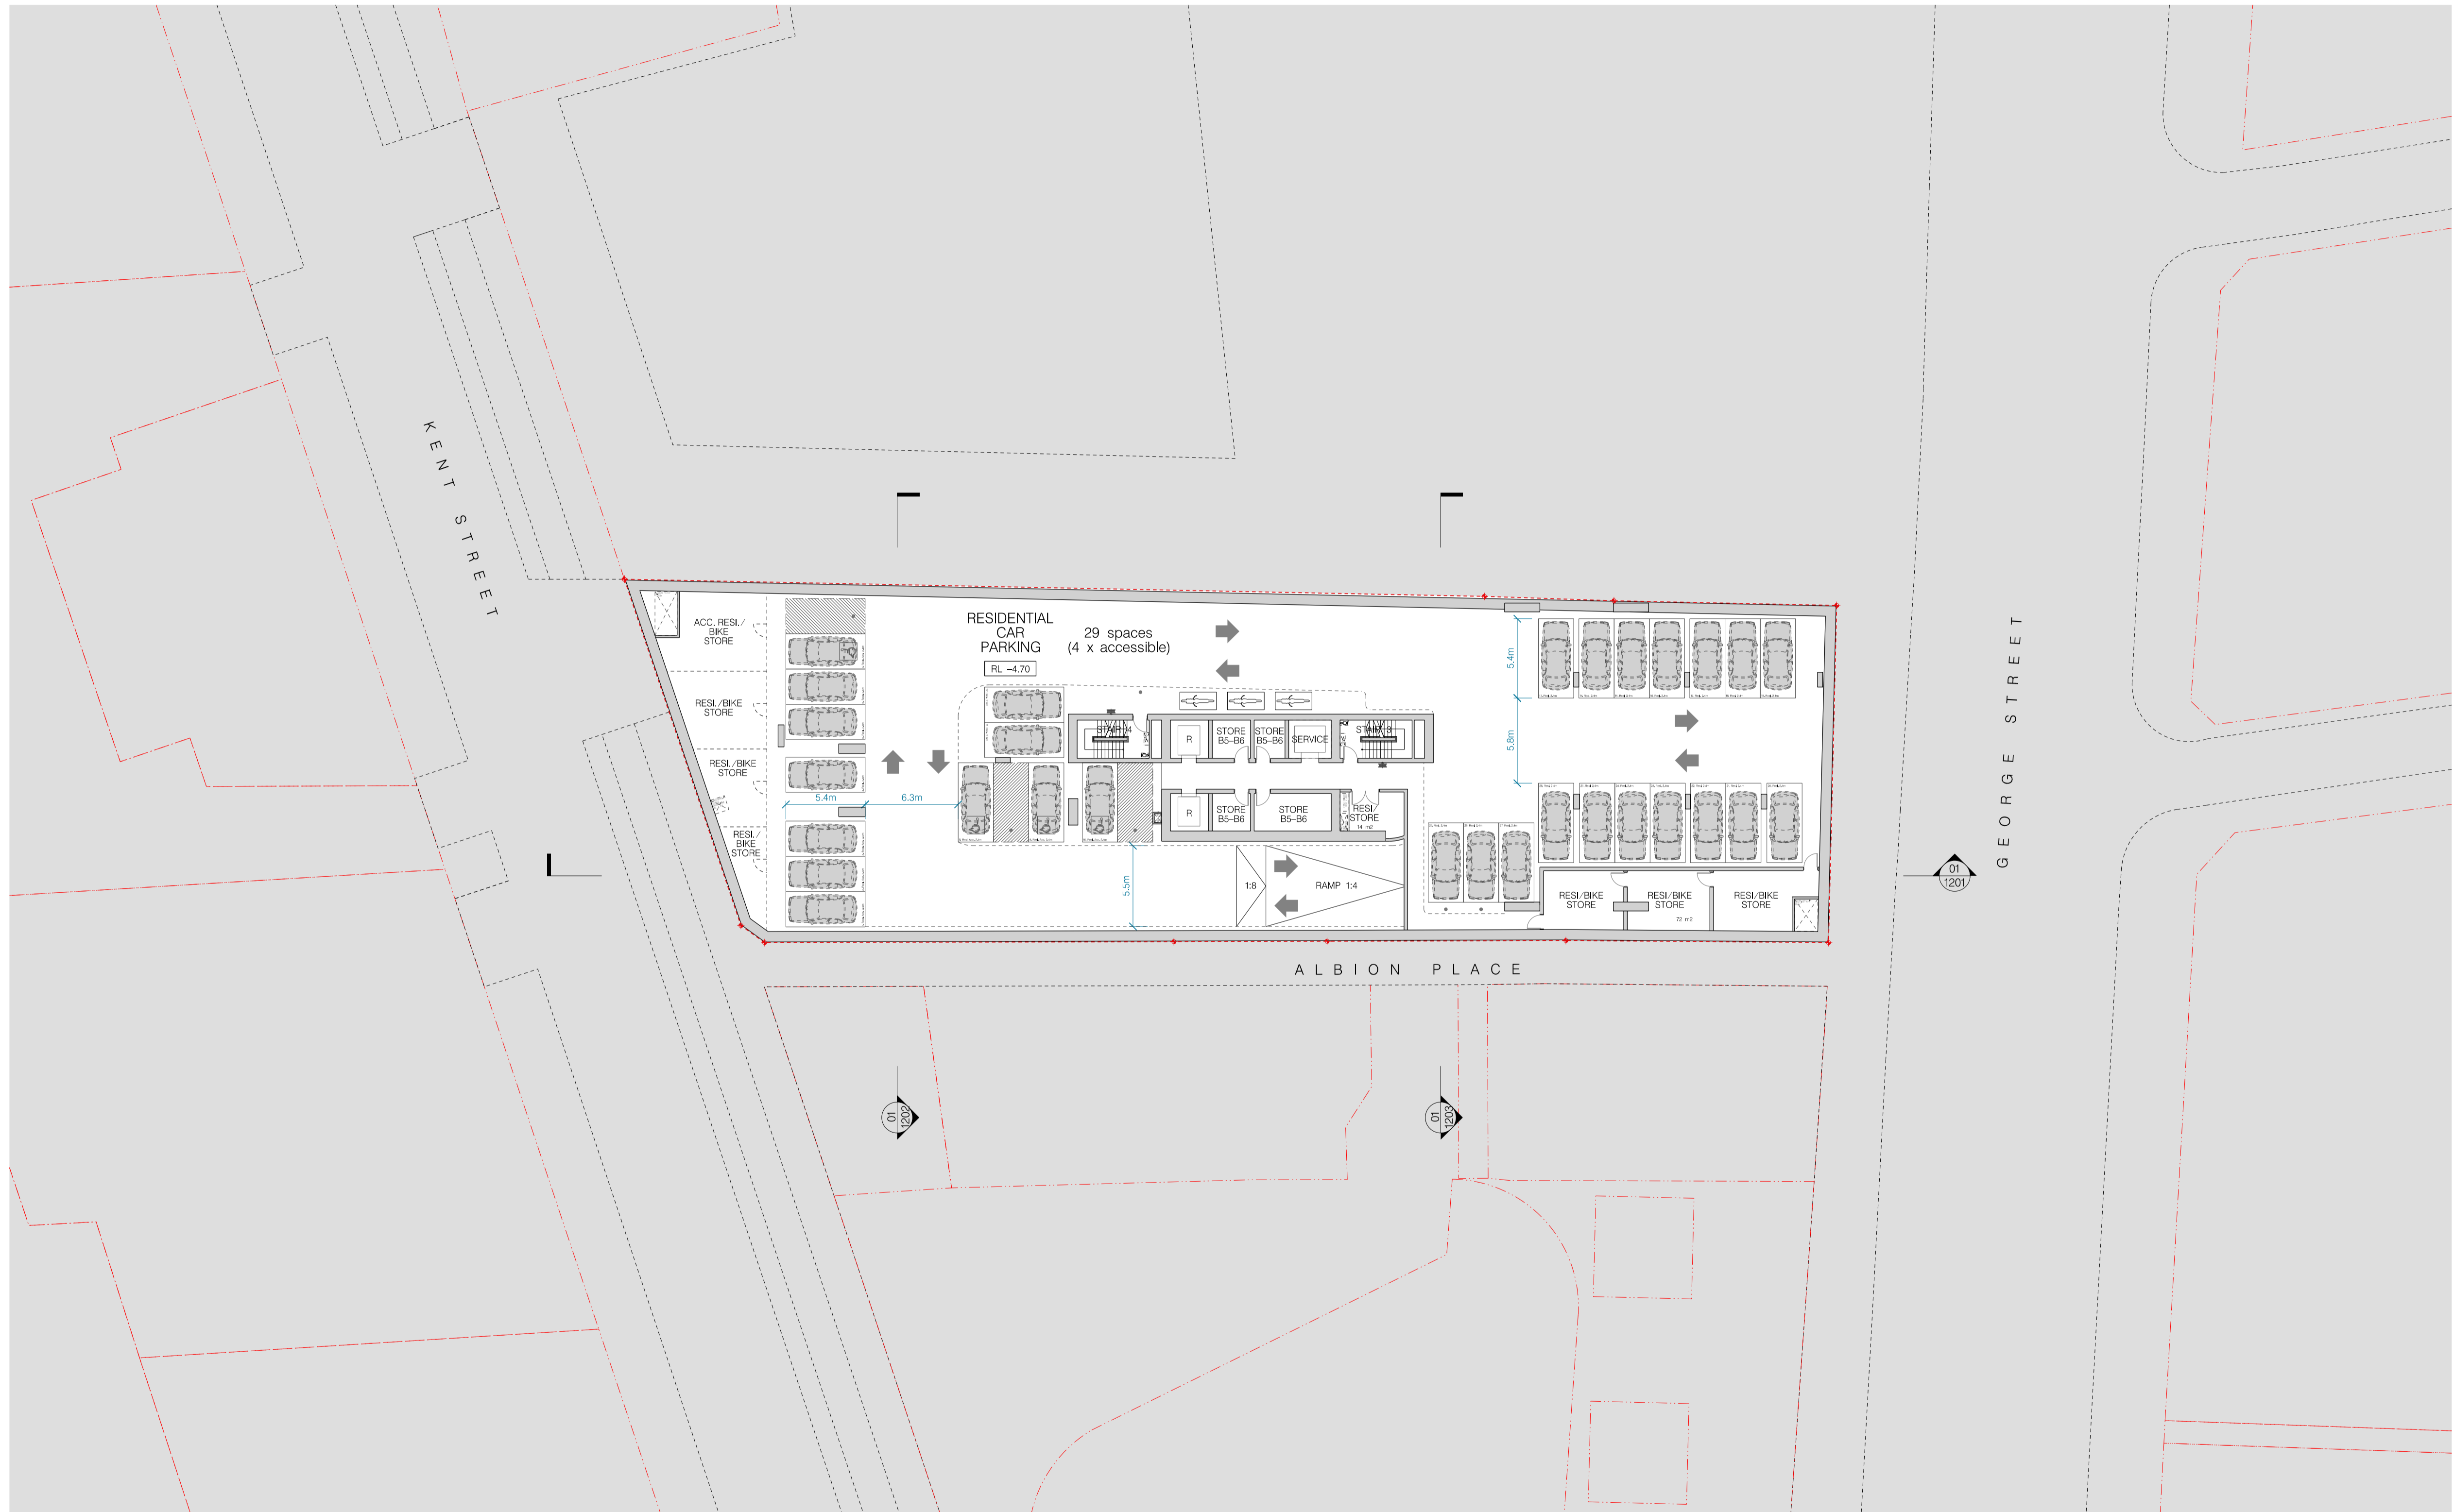

01 BASEMENT LEVEL 6 PLAN
1:250


THIS DOCUMENT IS THE PROPERTY OF ANGELO CANDALEPAS & ASSOCIATES PTY LTD. THIS DRAWING SHALL ONLY BE USED FOR THE PURPOSE FOR WHICH IT WAS COMMISSIONED. UNAUTHORIZED USE OF THIS DRAWING IS PROHIBITED.
 DO NOT SCALE THIS DRAWING. USE ONLY DIMENSIONS REPORTED. ANY DISCREPANCY TO THE ARCHITECT FOR CLARIFICATION PRIOR TO THE COMMENCEMENT OF ANY WORK.
FOR DA PURPOSES ONLY
NOT FOR CONSTRUCTION
© COPYRIGHT
 ARCHITECT:
CANDALEPAS ASSOCIATES
 309 SUSSEX ST
 SYDNEY NSW 2000
 T: 02 9283 7755
 F: 02 9283 7477
 E: architects@candalepas.com.au
 NSW ARCHITECTS REG No. - 5773

PROJECT:
525 GEORGE STREET, SYDNEY
 CLIENT:
EVENT HOSPITALITY & ENTERTAINMENT
 SCALE: 1:250@A1 / 1:500@A3
 0 5m 10m

DATE:
 MAR 2023
 CHECKED 1:
 ACU
 CHKD2/APPD:
 ACU
 DRAWN BY:
 LE, BM

DRAWING:
BASEMENT LEVEL 6 PLAN
 DRAWING No.
DA - 1102

JOB No.
5863
 ISSUE
F

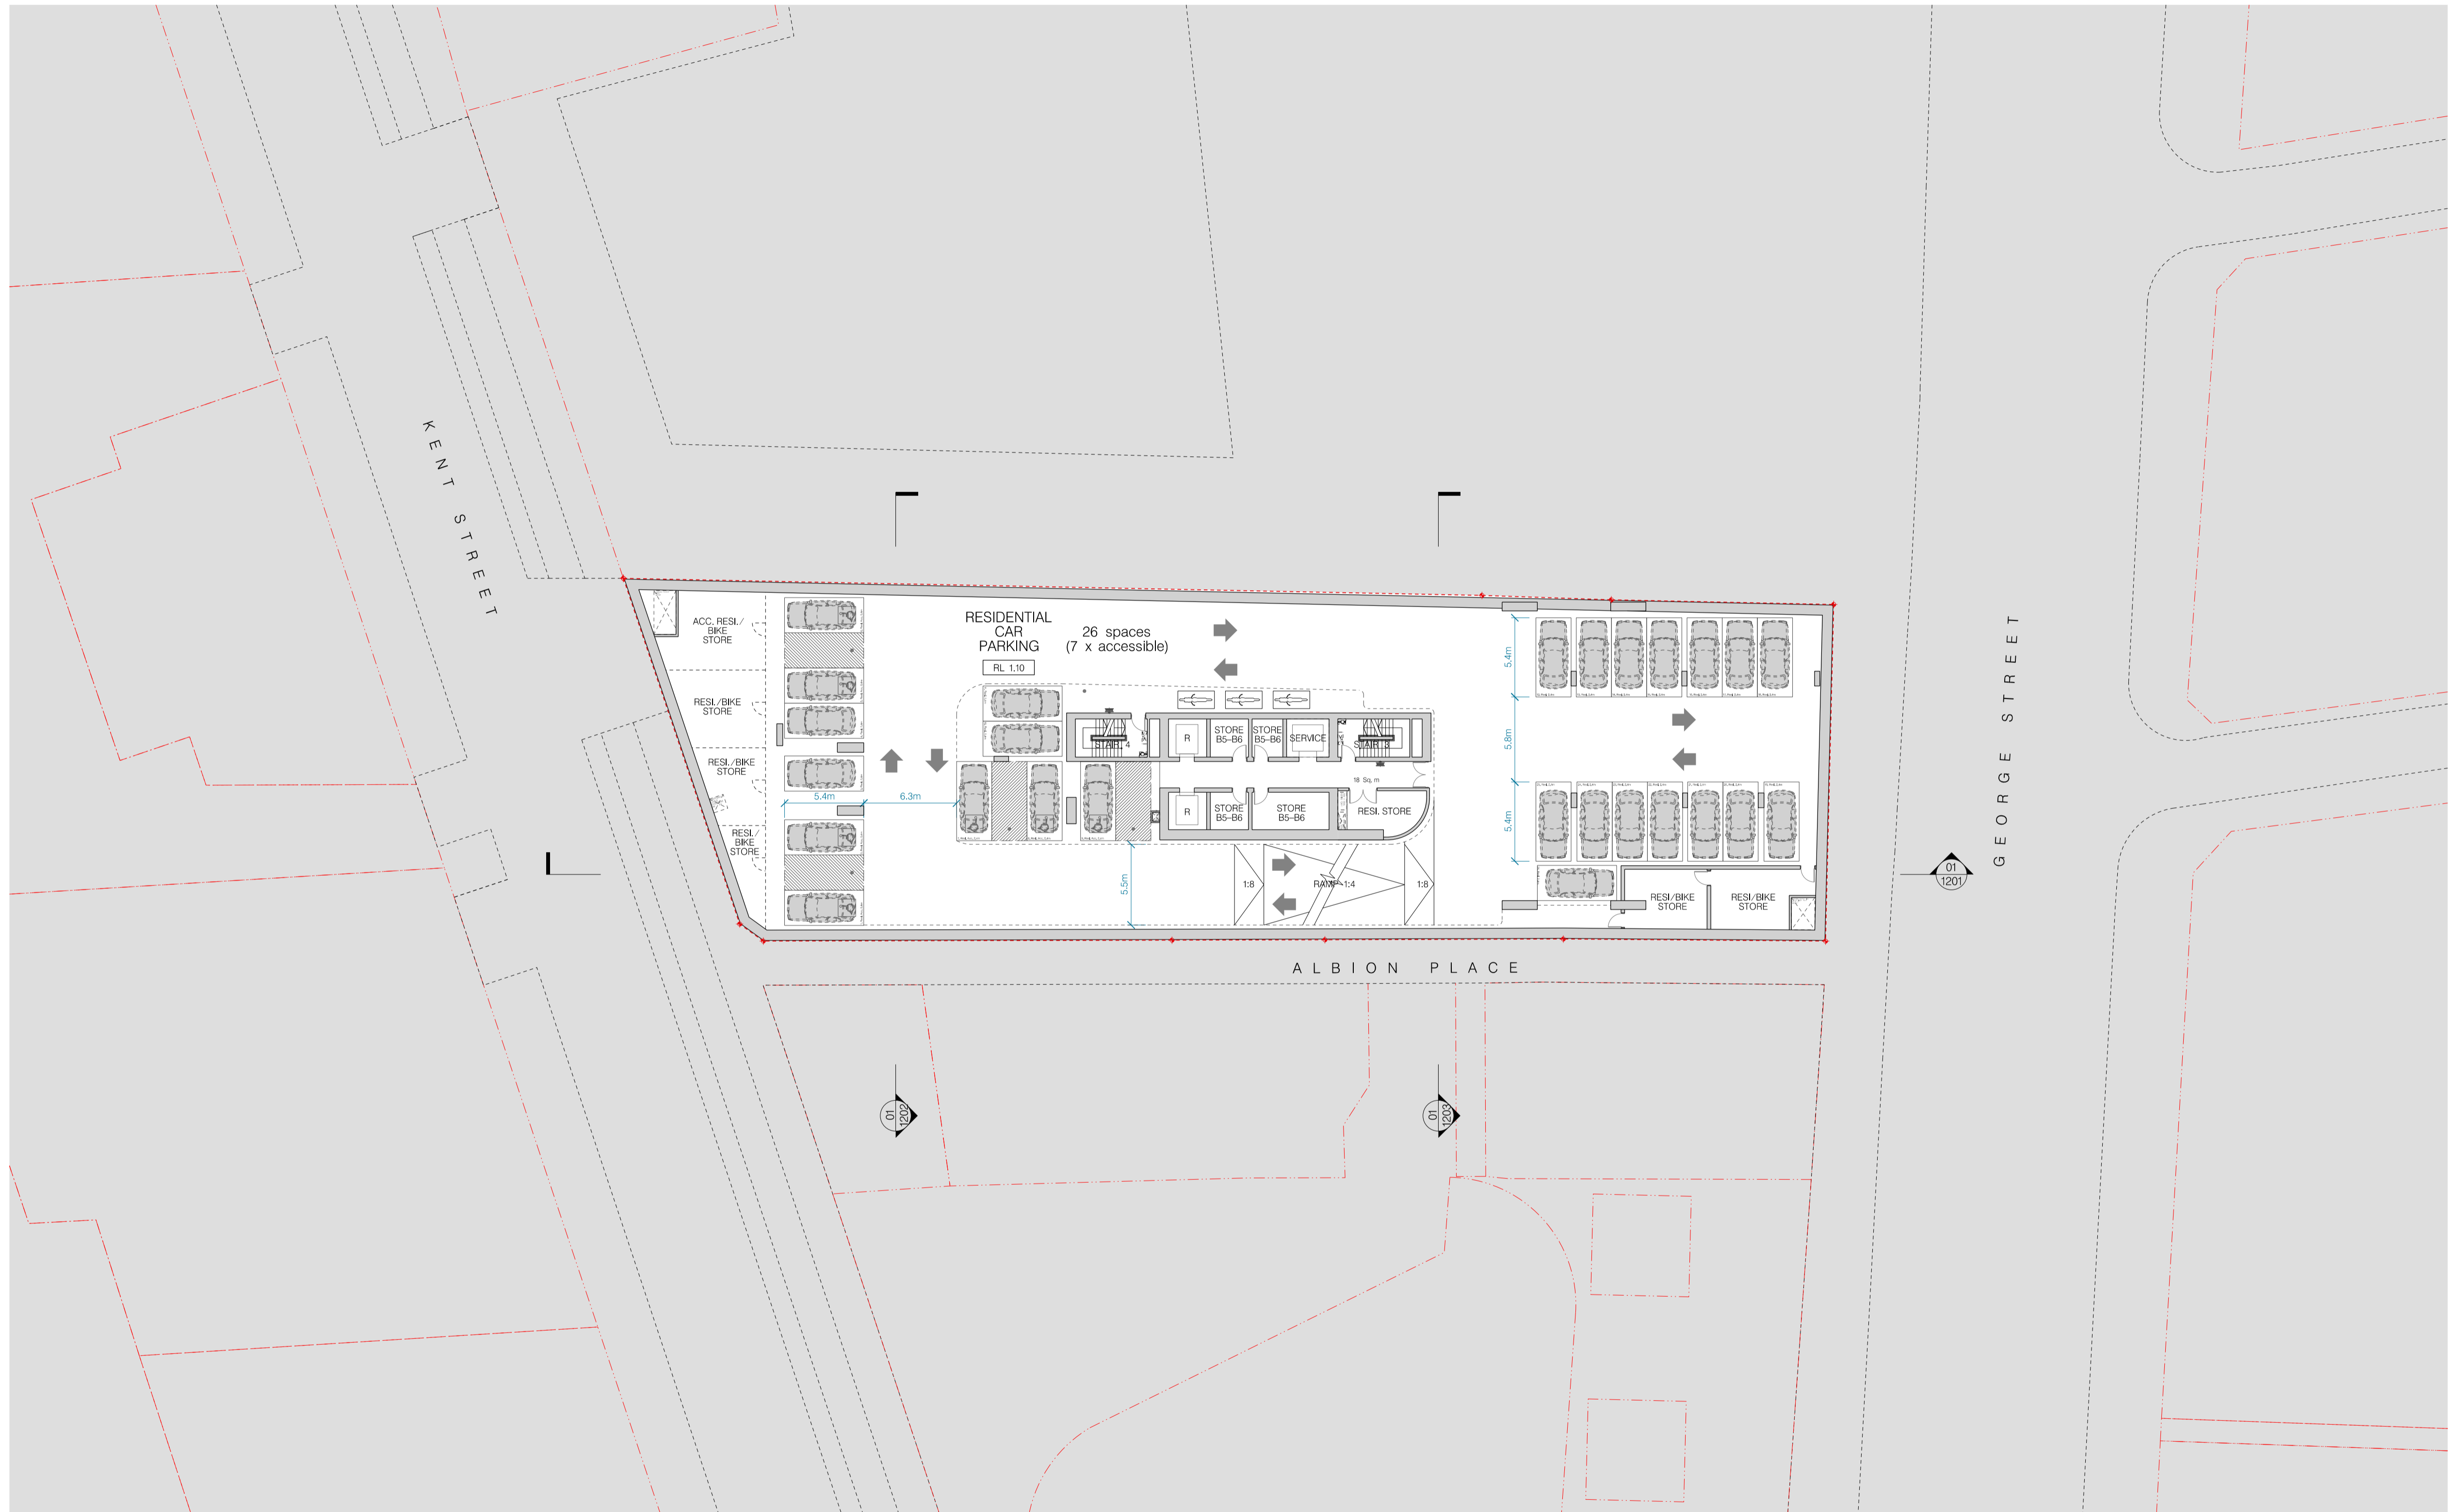

01 BASEMENT LEVELS 4 & 5 PLAN (TYPICAL)
 1:250 BASEMENT 4 SHOWN

FOR DA PURPOSES ONLY
 NOT FOR CONSTRUCTION
 © COPYRIGHT

ARCHITECT:
 CANDALEPAS
 ASSOCIATES
 309 SUSSEX ST
 SYDNEY NSW 2000
 T: 02 9283 7755
 F: 02 9283 7477
 E: architects@candalepas.com.au
 NSW ARCHITECTS REG No. - 5773

PROJECT:
 525 GEORGE STREET, SYDNEY

CLIENT:
 EVENT HOSPITALITY & ENTERTAINMENT

SCALE: 1:250@A1 / 1:500@A3
 0 5m 10m

DATE:
 MAR 2023

CHECKED 1:
 ACU

CHKD2/APPD:
 ACU


DRAWN BY:
 LE, BM

DRAWING:
 BASEMENT LEVELS
 4-5 (TYPICAL) PLAN

DRAWING No.
 DA - 1103

JOB No.
 5863

ISSUE
 F

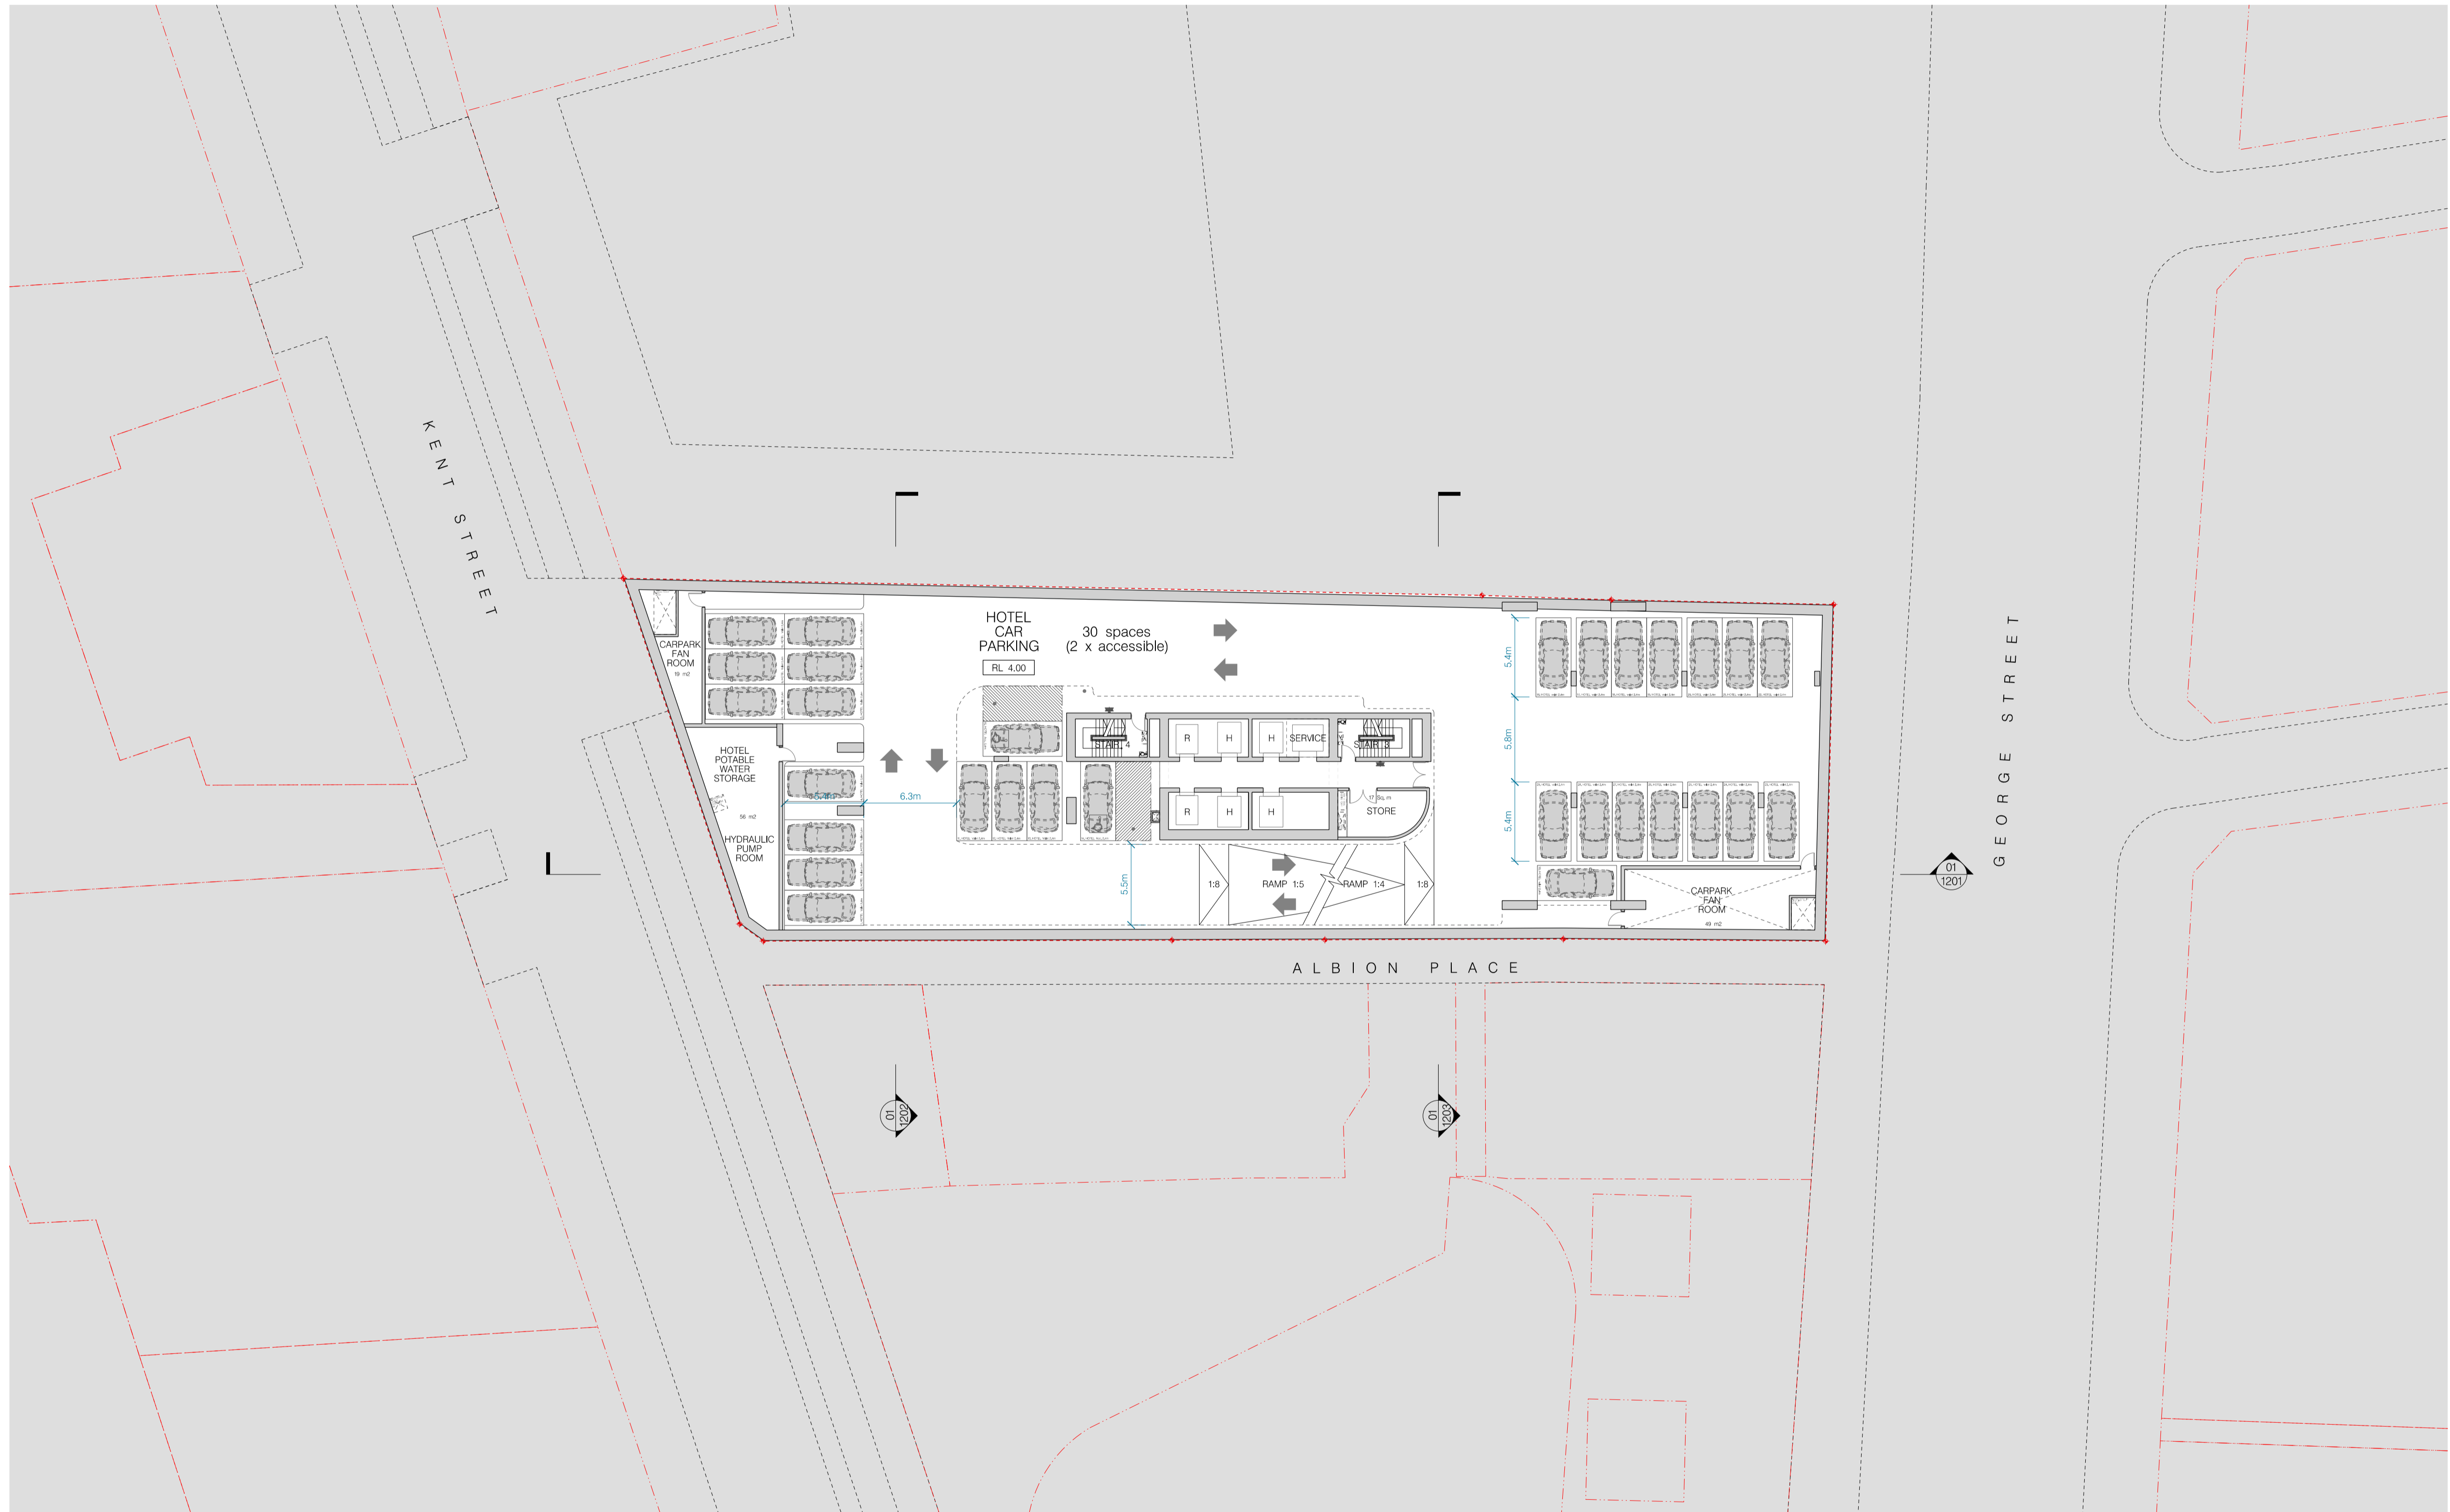

01 BASEMENT LEVEL 3 PLAN
1:250


THIS DOCUMENT IS THE PROPERTY OF ANGELO CANDALEPAS & ASSOCIATES PTY LTD. THIS DRAWING SHALL ONLY BE USED FOR THE PURPOSE FOR WHICH IT WAS COMMISSIONED. UNAUTHORIZED USE OF THIS DRAWING IS PROHIBITED.
 DO NOT SCALE THIS DRAWING. USE ONLY DIMENSIONS REPORTED. ANY DISCREPANCY TO THE ARCHITECT FOR CLARIFICATION PRIOR TO THE COMMENCEMENT OF ANY WORK.
 Drawing Original Size: A1
 FOR DA PURPOSES ONLY
 NOT FOR CONSTRUCTION
 © COPYRIGHT
 ARCHITECT:
 CANDALEPAS
 ASSOCIATES
 309 SUSSEX ST
 SYDNEY NSW 2000
 T: 02 9283 7755
 F: 02 9283 7477
 E: architects@candalepas.com.au
 NSW ARCHITECTS REG No. - 5773

PROJECT:
 525 GEORGE STREET, SYDNEY
 CLIENT:
 EVENT HOSPITALITY & ENTERTAINMENT
 SCALE: 1:250@A1 / 1:500@A3
 0 5m 10m

DATE:
 MAR 2023
 CHECKED 1:
 ACU
 CHKD2/APPD:
 ACU
 DRAWN BY:
 LE, BM

DRAWING:
 BASEMENT LEVEL 3
 PLAN
 DRAWING No.
 DA - 1104

JOB No.
 5863
 ISSUE
 F

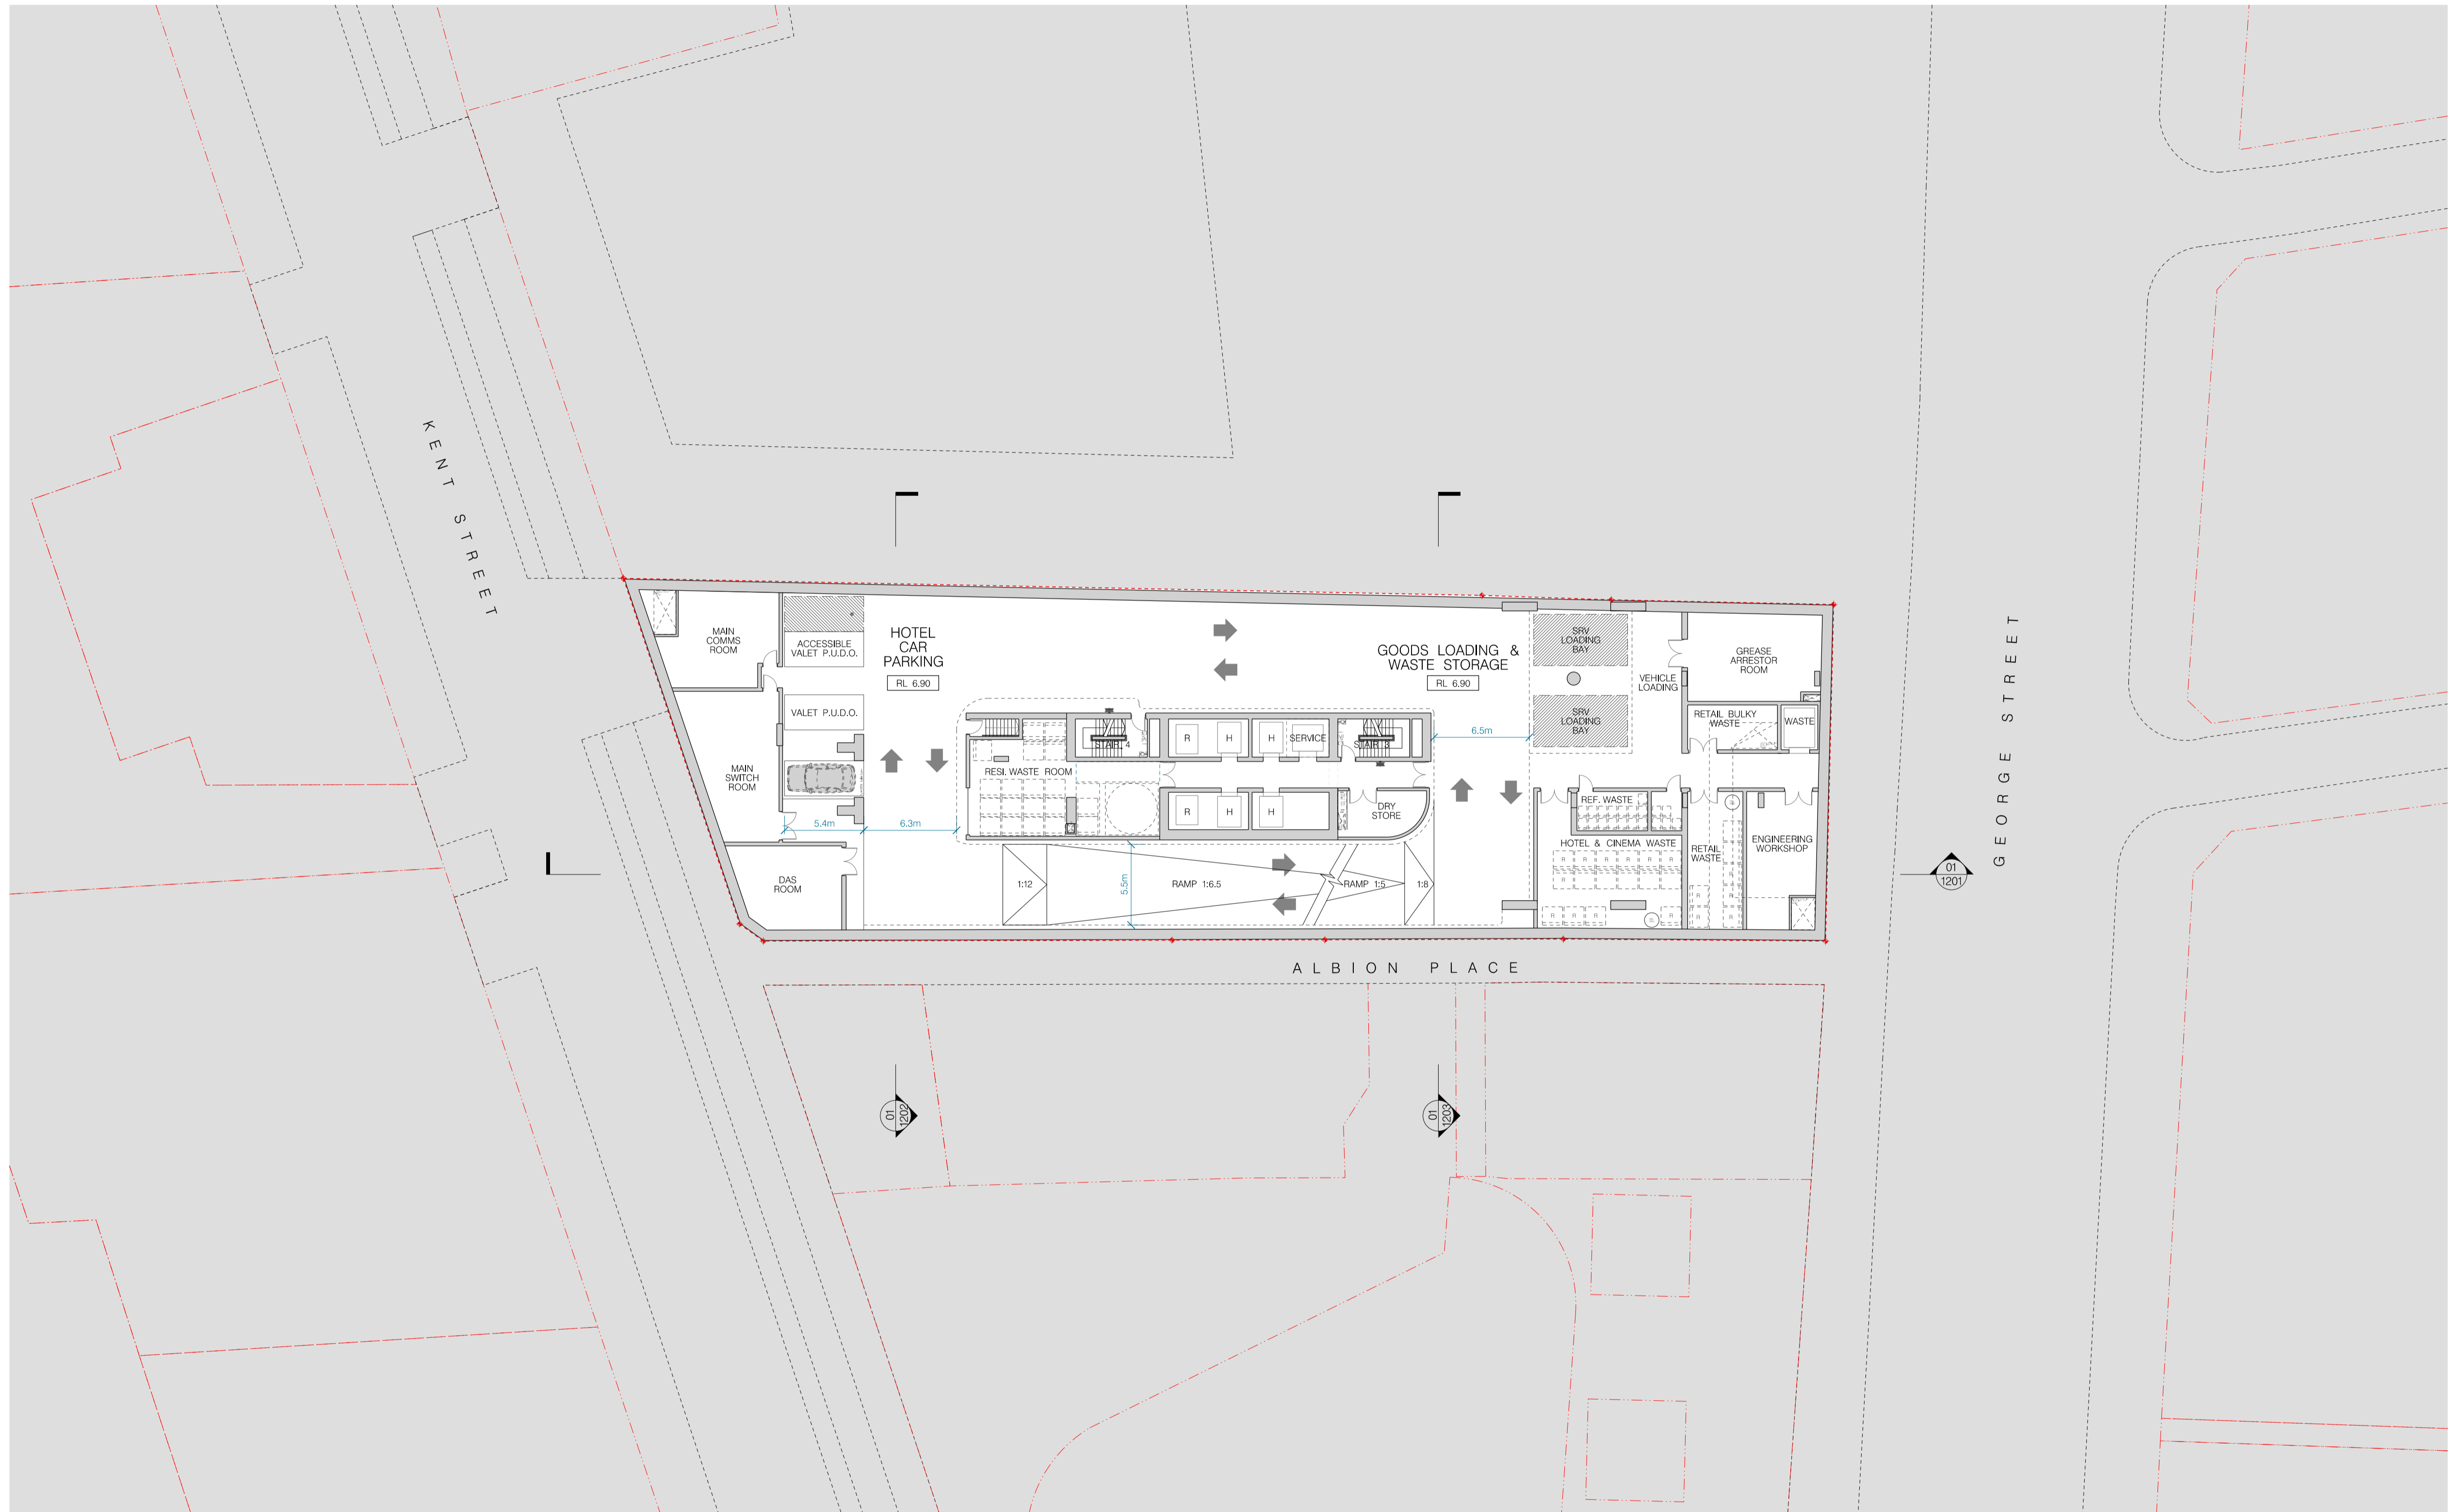

01 BASEMENT LEVEL 2 PLAN
1:250


THIS DOCUMENT IS THE PROPERTY OF ANGELO CANDALEPAS & ASSOCIATES PTY LTD. THIS DRAWING SHALL ONLY BE USED FOR THE PURPOSE FOR WHICH IT WAS COMMISSIONED. UNAUTHORIZED USE OF THIS DRAWING IS PROHIBITED.
 DO NOT SCALE THIS DRAWING. USE ONLY DIMENSIONS REPORTED. ANY DISCREPANCY TO THE ARCHITECT FOR CLARIFICATION PRIOR TO THE COMMENCEMENT OF ANY WORK.
 ARCHITECT:
CANDALEPAS ASSOCIATES
 309 SUSSEX ST
 SYDNEY NSW 2000
 T: 02 9283 7755
 F: 02 9283 7477
 E: architects@candalepas.com.au
 NSW ARCHITECTS REG No. - 5773

PROJECT:
 525 GEORGE STREET, SYDNEY
 CLIENT:
 EVENT HOSPITALITY & ENTERTAINMENT
 SCALE: 1:250@A1 / 1:500@A3
 0 5m 10m

DATE:
 MAR 2023
 CHECKED 1:
 ACU
 CHKD2/APPD:
 ACU
 DRAWN BY:
 LE, BM

DRAWING:
 BASEMENT LEVEL 2
 PLAN
 DRAWING No.
 DA - 1105

JOB No.
 5863
 ISSUE
 F

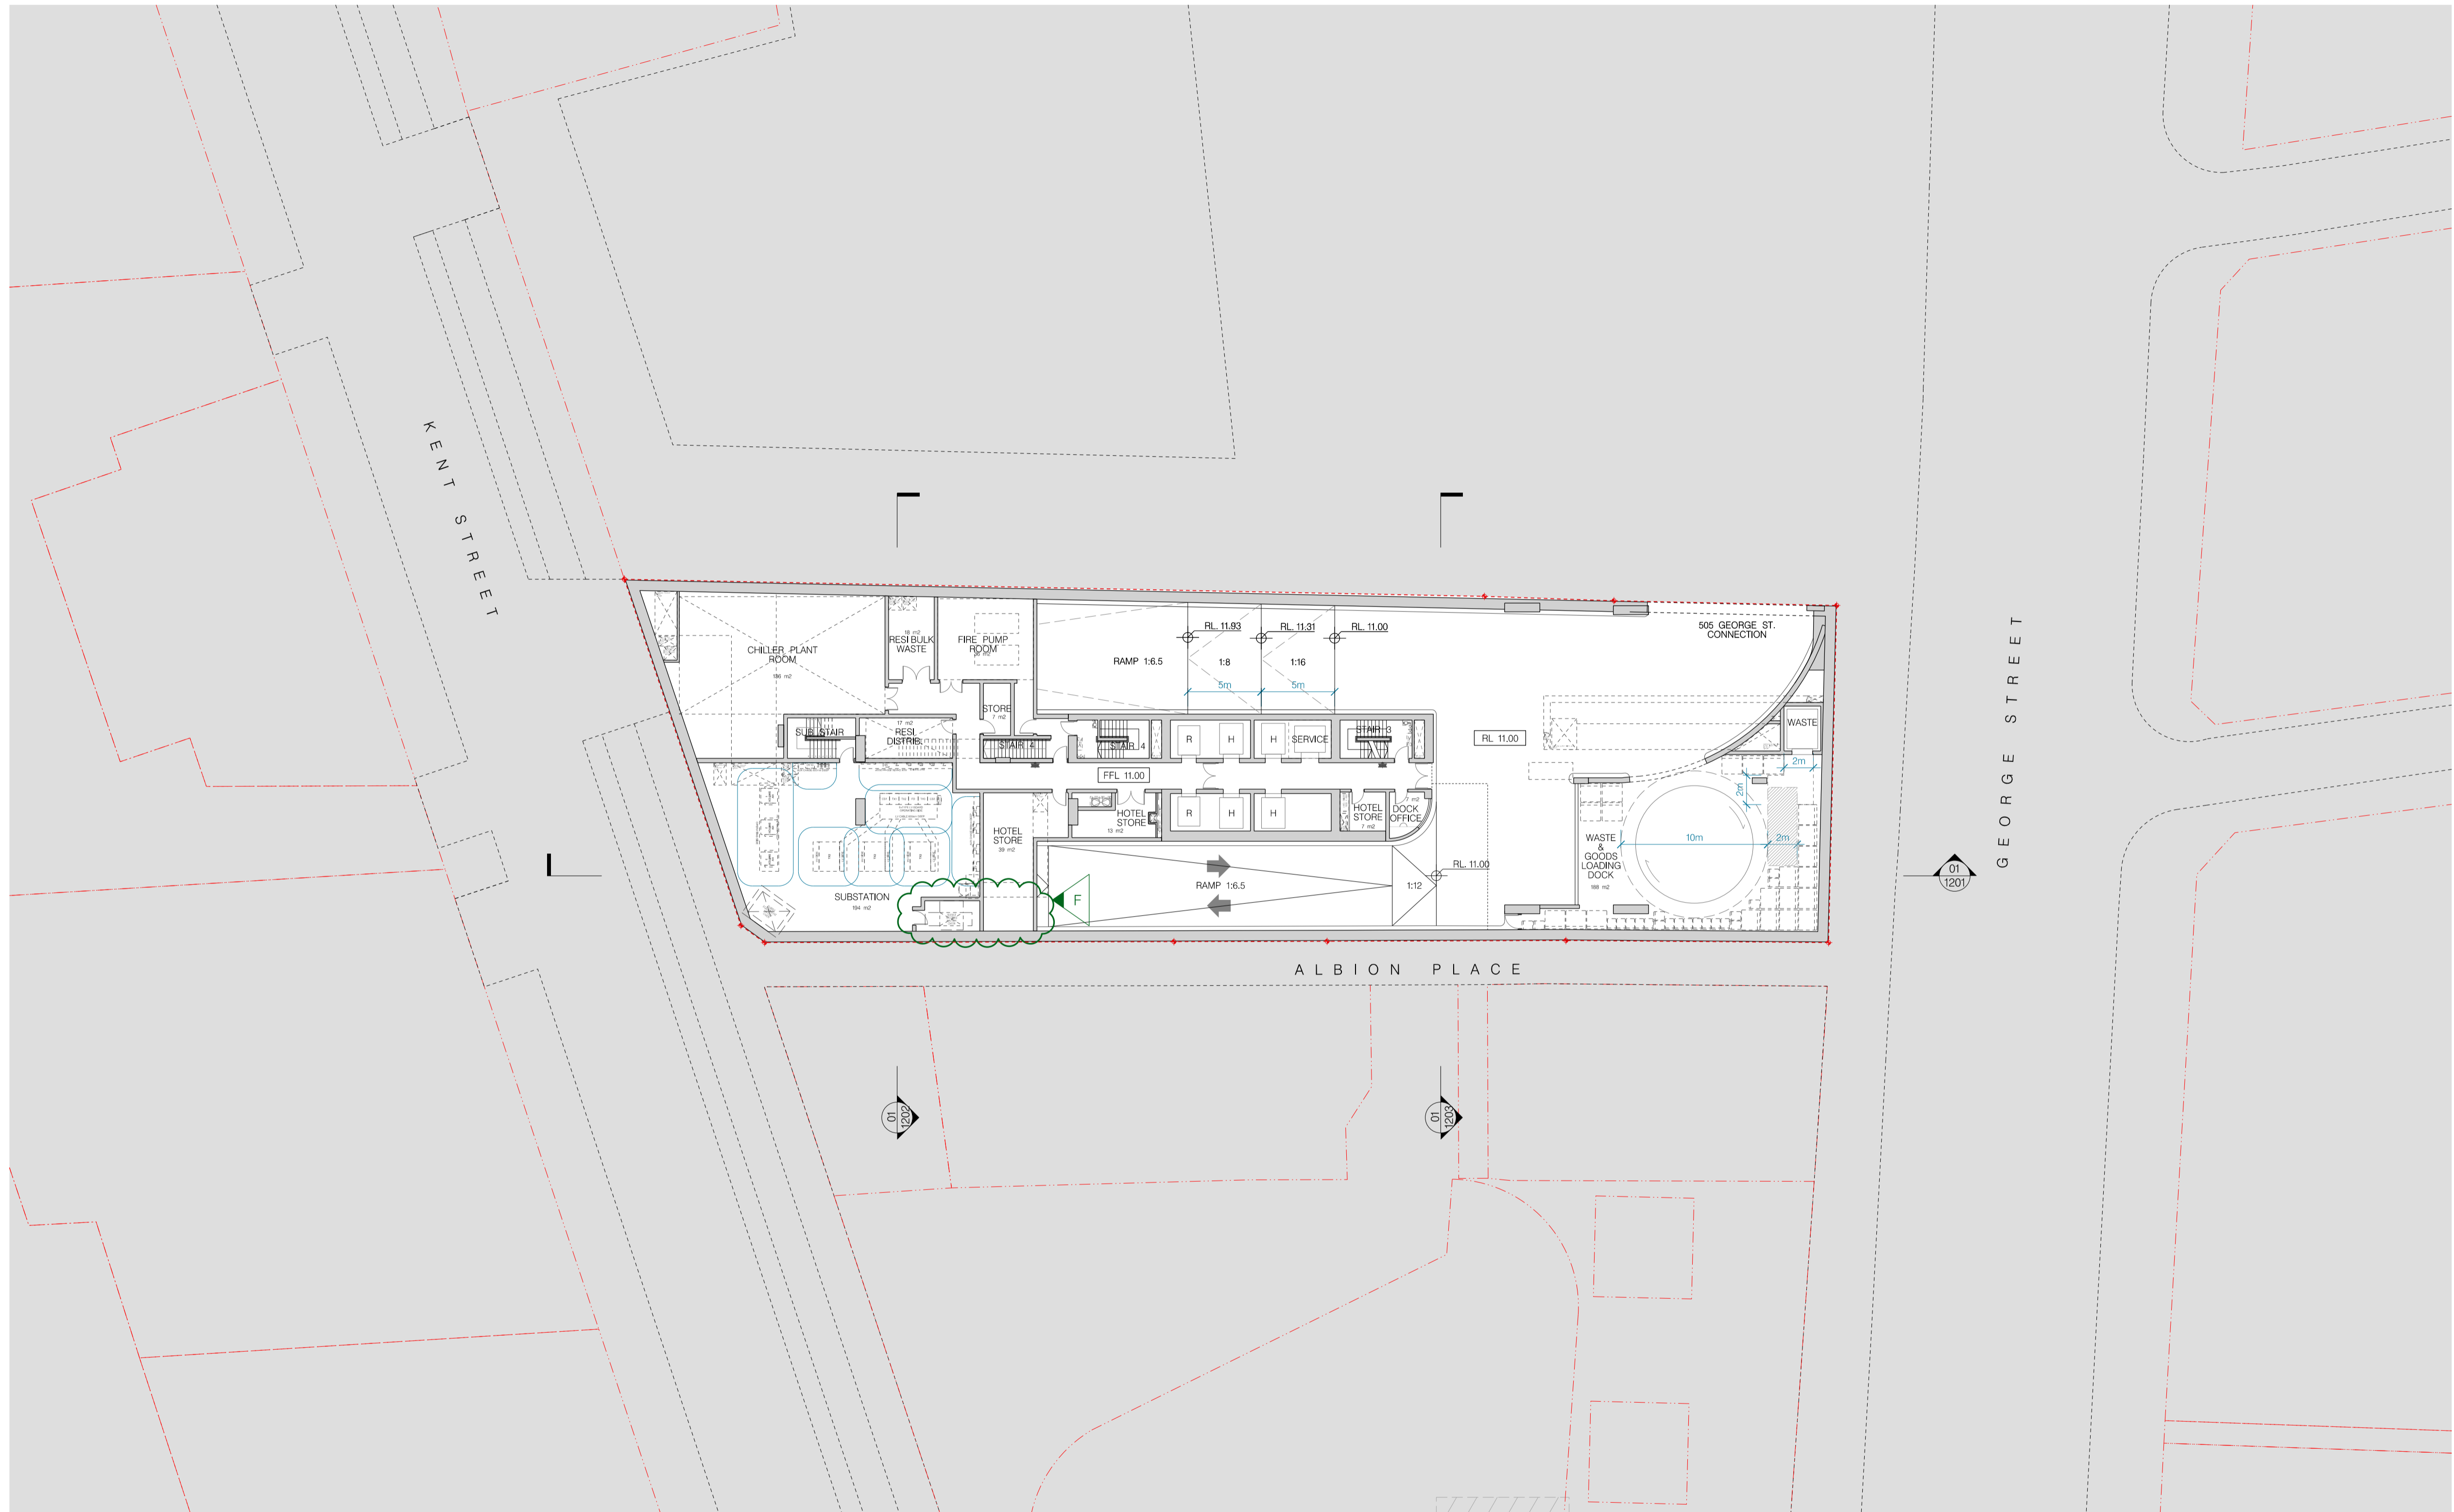

01 BASEMENT LEVEL 1 PLAN
1:250

THIS DOCUMENT IS THE PROPERTY OF ANGELO CANDALEPAS & ASSOCIATES PTY LTD. THIS DRAWING SHALL ONLY BE USED FOR THE PURPOSE FOR WHICH IT WAS COMMISSIONED. UNAUTHORIZED USE OF THIS DRAWING IS PROHIBITED.
 DO NOT SCALE THIS DRAWING. USE ONLY DIMENSIONS REPORTED. ANY DISCREPANCY TO THE ARCHITECT FOR CLARIFICATION PRIOR TO THE COMMENCEMENT OF ANY WORK.
 ARCHITECT:
CANDALEPAS ASSOCIATES
 309 SUSSEX ST
 SYDNEY NSW 2000
 T: 02 9283 7755
 F: 02 9283 7477
 E: architects@candalepas.com.au
 NSW ARCHITECTS REG No. - 5773

PROJECT:
 525 GEORGE STREET, SYDNEY
 CLIENT:
 EVENT HOSPITALITY & ENTERTAINMENT
 SCALE: 1:250@A1 / 1:500@A3
 0 5m 10m

DATE:
 MAR 2023
 CHECKED 1:
 ACU
 CHKD2/APPD:
 ACU
 DRAWN BY:
 LE, BM

DRAWING:
 BASEMENT LEVEL 1
 PLAN
 DRAWING No.
 DA - 1106

JOB No.
 5863
 ISSUE
 F



01 LOWER GROUND FLOOR PLAN
1:250

FOR DA PURPOSES ONLY
NOT FOR CONSTRUCTION
© COPYRIGHT

ARCHITECT:
CANDALEPAS
ASSOCIATES
309 SUSSEX ST
SYDNEY NSW 2000
T: 02 9283 7755
F: 02 9283 7477
E: arch@cdpas.com.au
NSW ARCHITECTS REG No. - 5773

PROJECT:
525 GEORGE STREET, SYDNEY

CLIENT:
EVENT HOSPITALITY & ENTERTAINMENT


SCALE: 1:250@A1 / 1:500@A3
0 5m 10m

DATE:
MAR 2023
CHECKED 1:
ACU
CHKD2/APPD:
ACU
DRAWN BY:
LE, BM

DRAWING:
LOWER GROUND
FLOOR PLAN

DRAWING No.
DA - 1107

JOB No.
5863
ISSUE
F

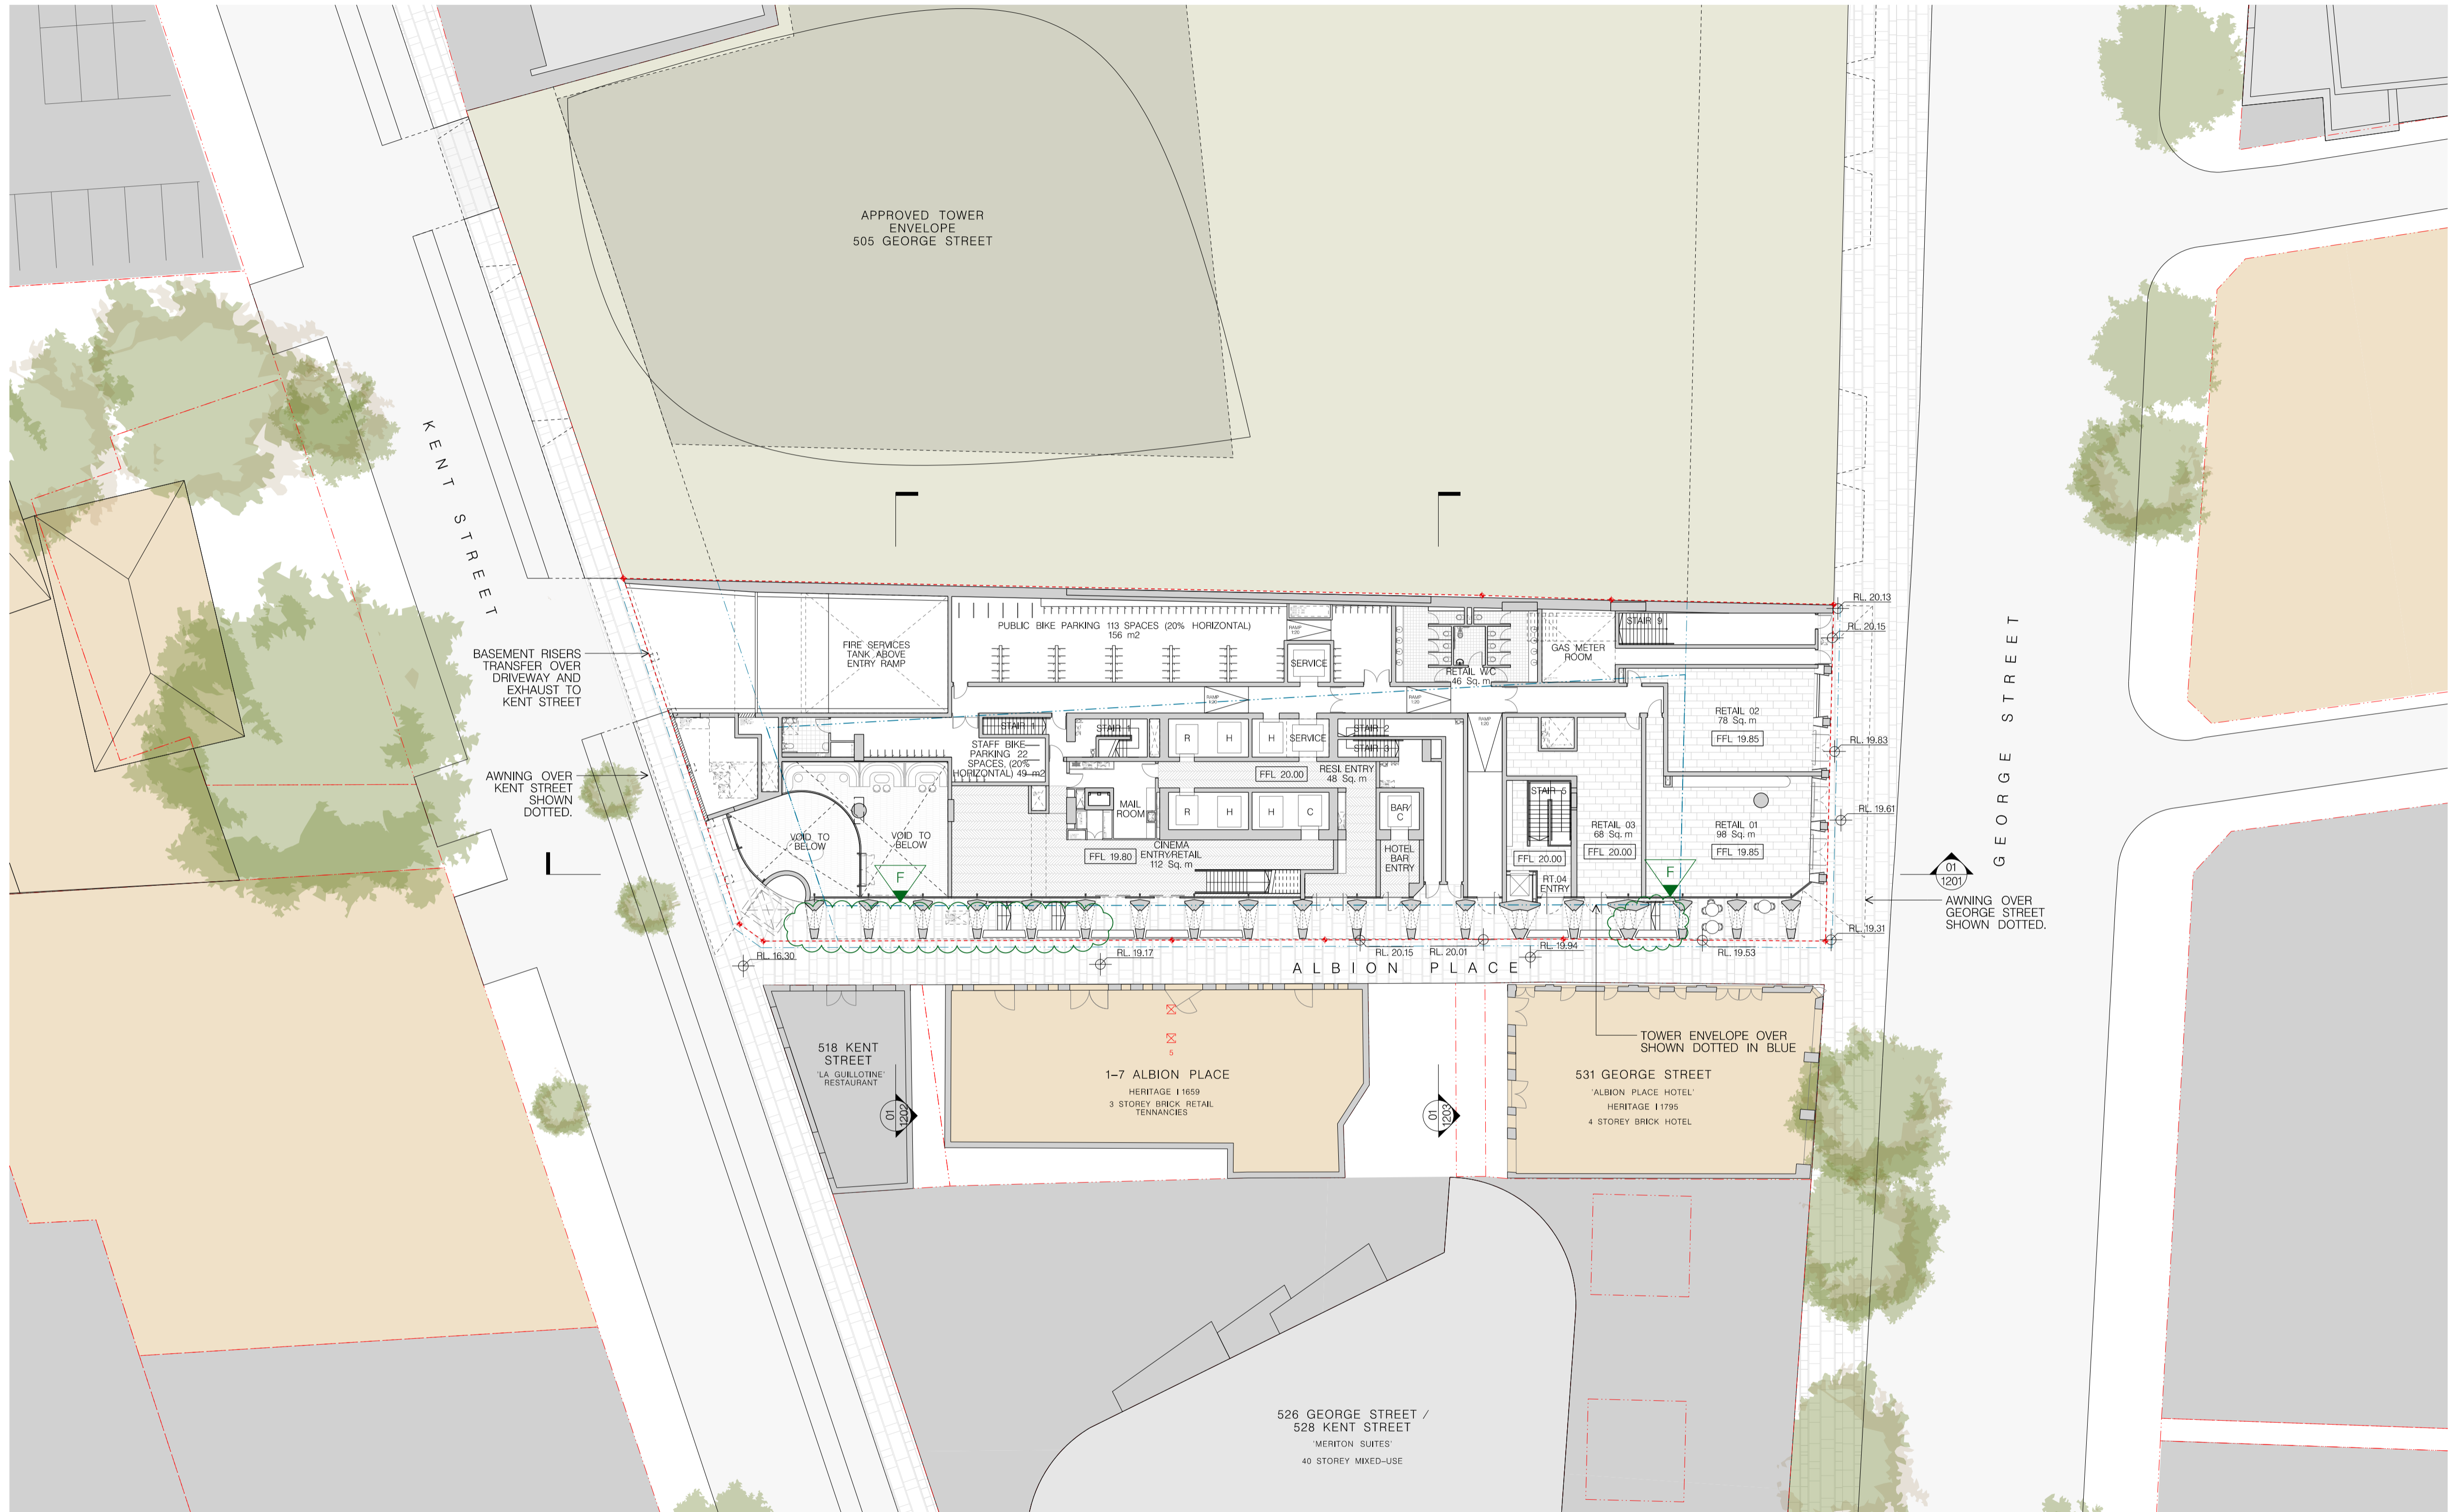

01 UPPER GROUND FLOOR PLAN
1:250

FOR DA PURPOSES ONLY
NOT FOR CONSTRUCTION
© COPYRIGHT

ARCHITECT:
CANDALEPAS
ASSOCIATES
309 SUSSEX ST
SYDNEY NSW 2000
T: 02 9283 7755
F: 02 9283 7477
E: architects@candalepas.com.au
NSW ARCHITECTS REG No. - 5773

PROJECT:
525 GEORGE STREET, SYDNEY

CLIENT:
EVENT HOSPITALITY & ENTERTAINMENT

SCALE: 1:250@A1 / 1:500@A3
0 5m 10m

DATE:
MAR 2023

CHECKED 1:
ACU

CHKD2/APPD:
ACU


DRAWN BY:
LE, BM

DRAWING:
UPPER GROUND
FLOOR PLAN

DRAWING No.
DA - 1108

JOB No.
5863

ISSUE
F

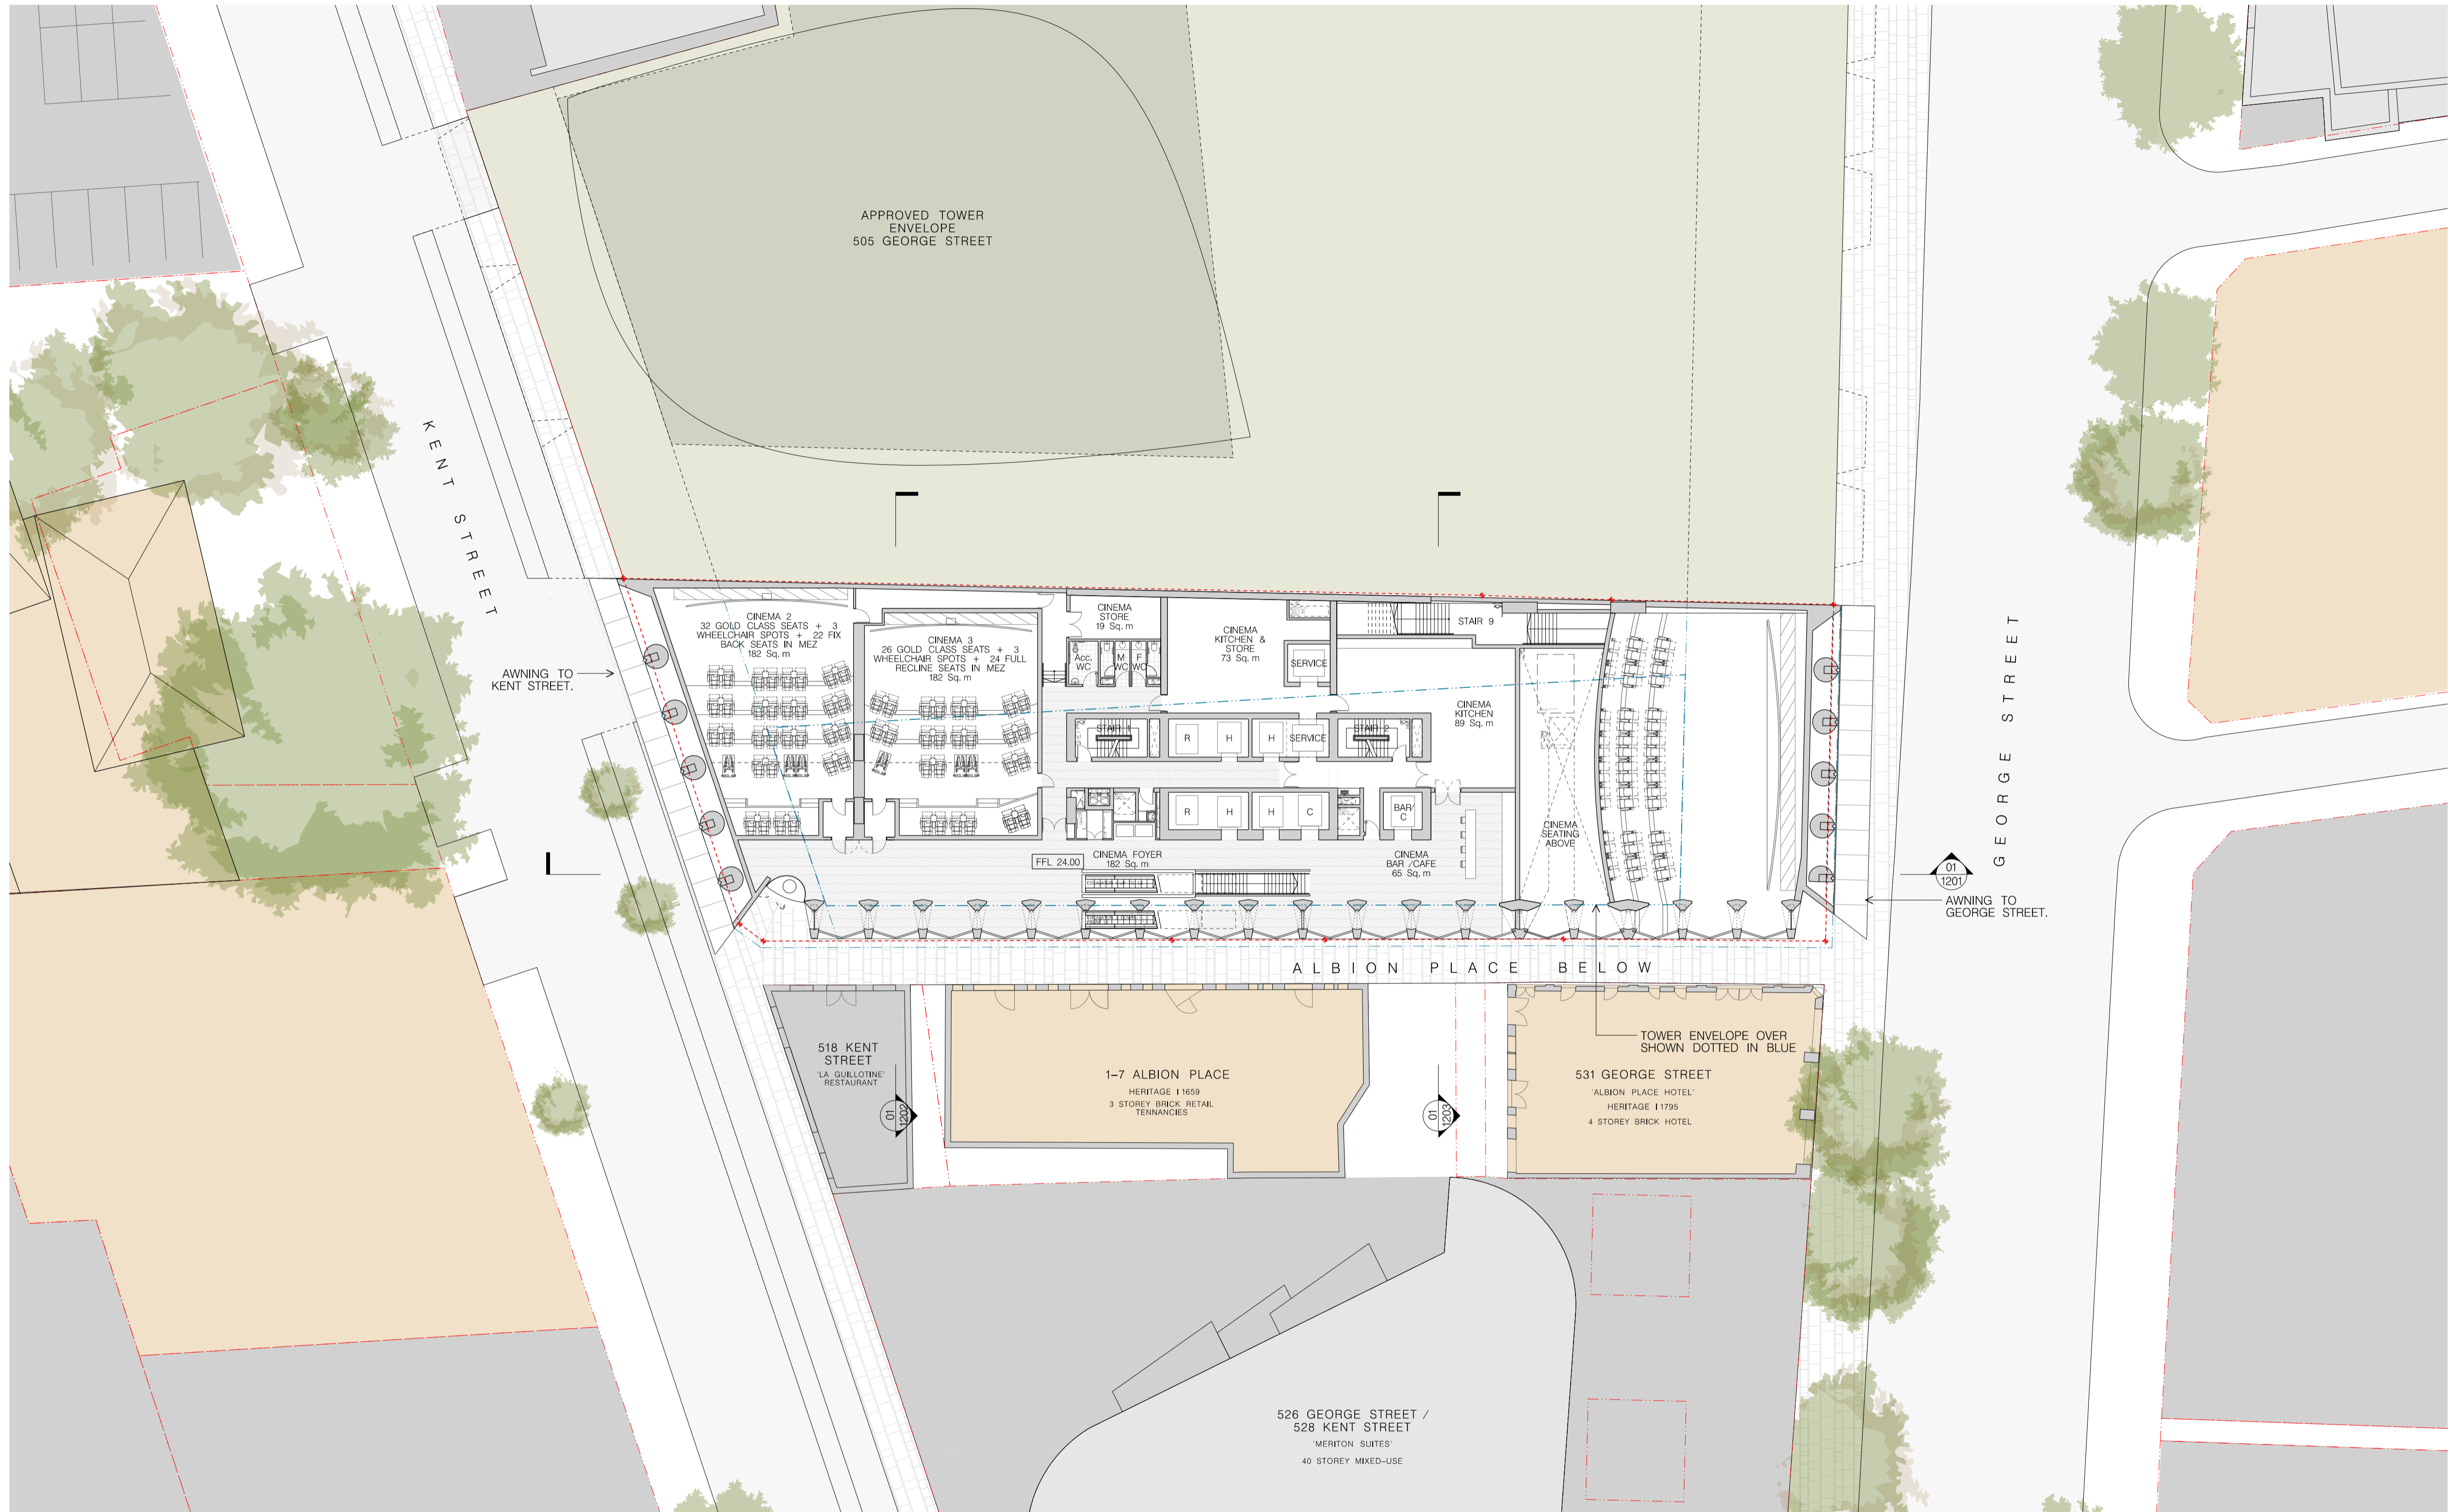

01 LEVEL 1 PLAN
1:250

THIS DOCUMENT IS THE PROPERTY OF ANGELO CANDALEPAS & ASSOCIATES PTY LTD. THIS DRAWING SHALL ONLY BE USED FOR THE PURPOSE FOR WHICH IT WAS COMMISSIONED. UNAUTHORIZED USE OF THIS DRAWING IS PROHIBITED.

DO NOT SCALE THIS DRAWING. USE ONLY DIMENSIONS REPORTED. ANY DISCREPANCY TO THE ARCHITECT FOR CLARIFICATION PRIOR TO THE COMMENCEMENT OF ANY WORK.


Architect: CANDALEPAS ASSOCIATES
309 SUSSEX ST
SYDNEY NSW 2000
T: 02 9283 7755
F: 02 9283 7477
E: architects@candalepas.com.au
NSW ARCHITECTS REG No. - 5773

PROJECT: 525 GEORGE STREET, SYDNEY
CLIENT: EVENT HOSPITALITY & ENTERTAINMENT
SCALE: 1:250@A1 / 1:500@A3
0 5m 10m

DATE: MAR 2023
CHECKED 1: ACU
CHKD2/APPD: ACU
DRAWN BY: LE, BM

DRAWING: LEVEL 1 PLAN
DRAWING No. DA - 1109

JOB No. 5863
ISSUE F

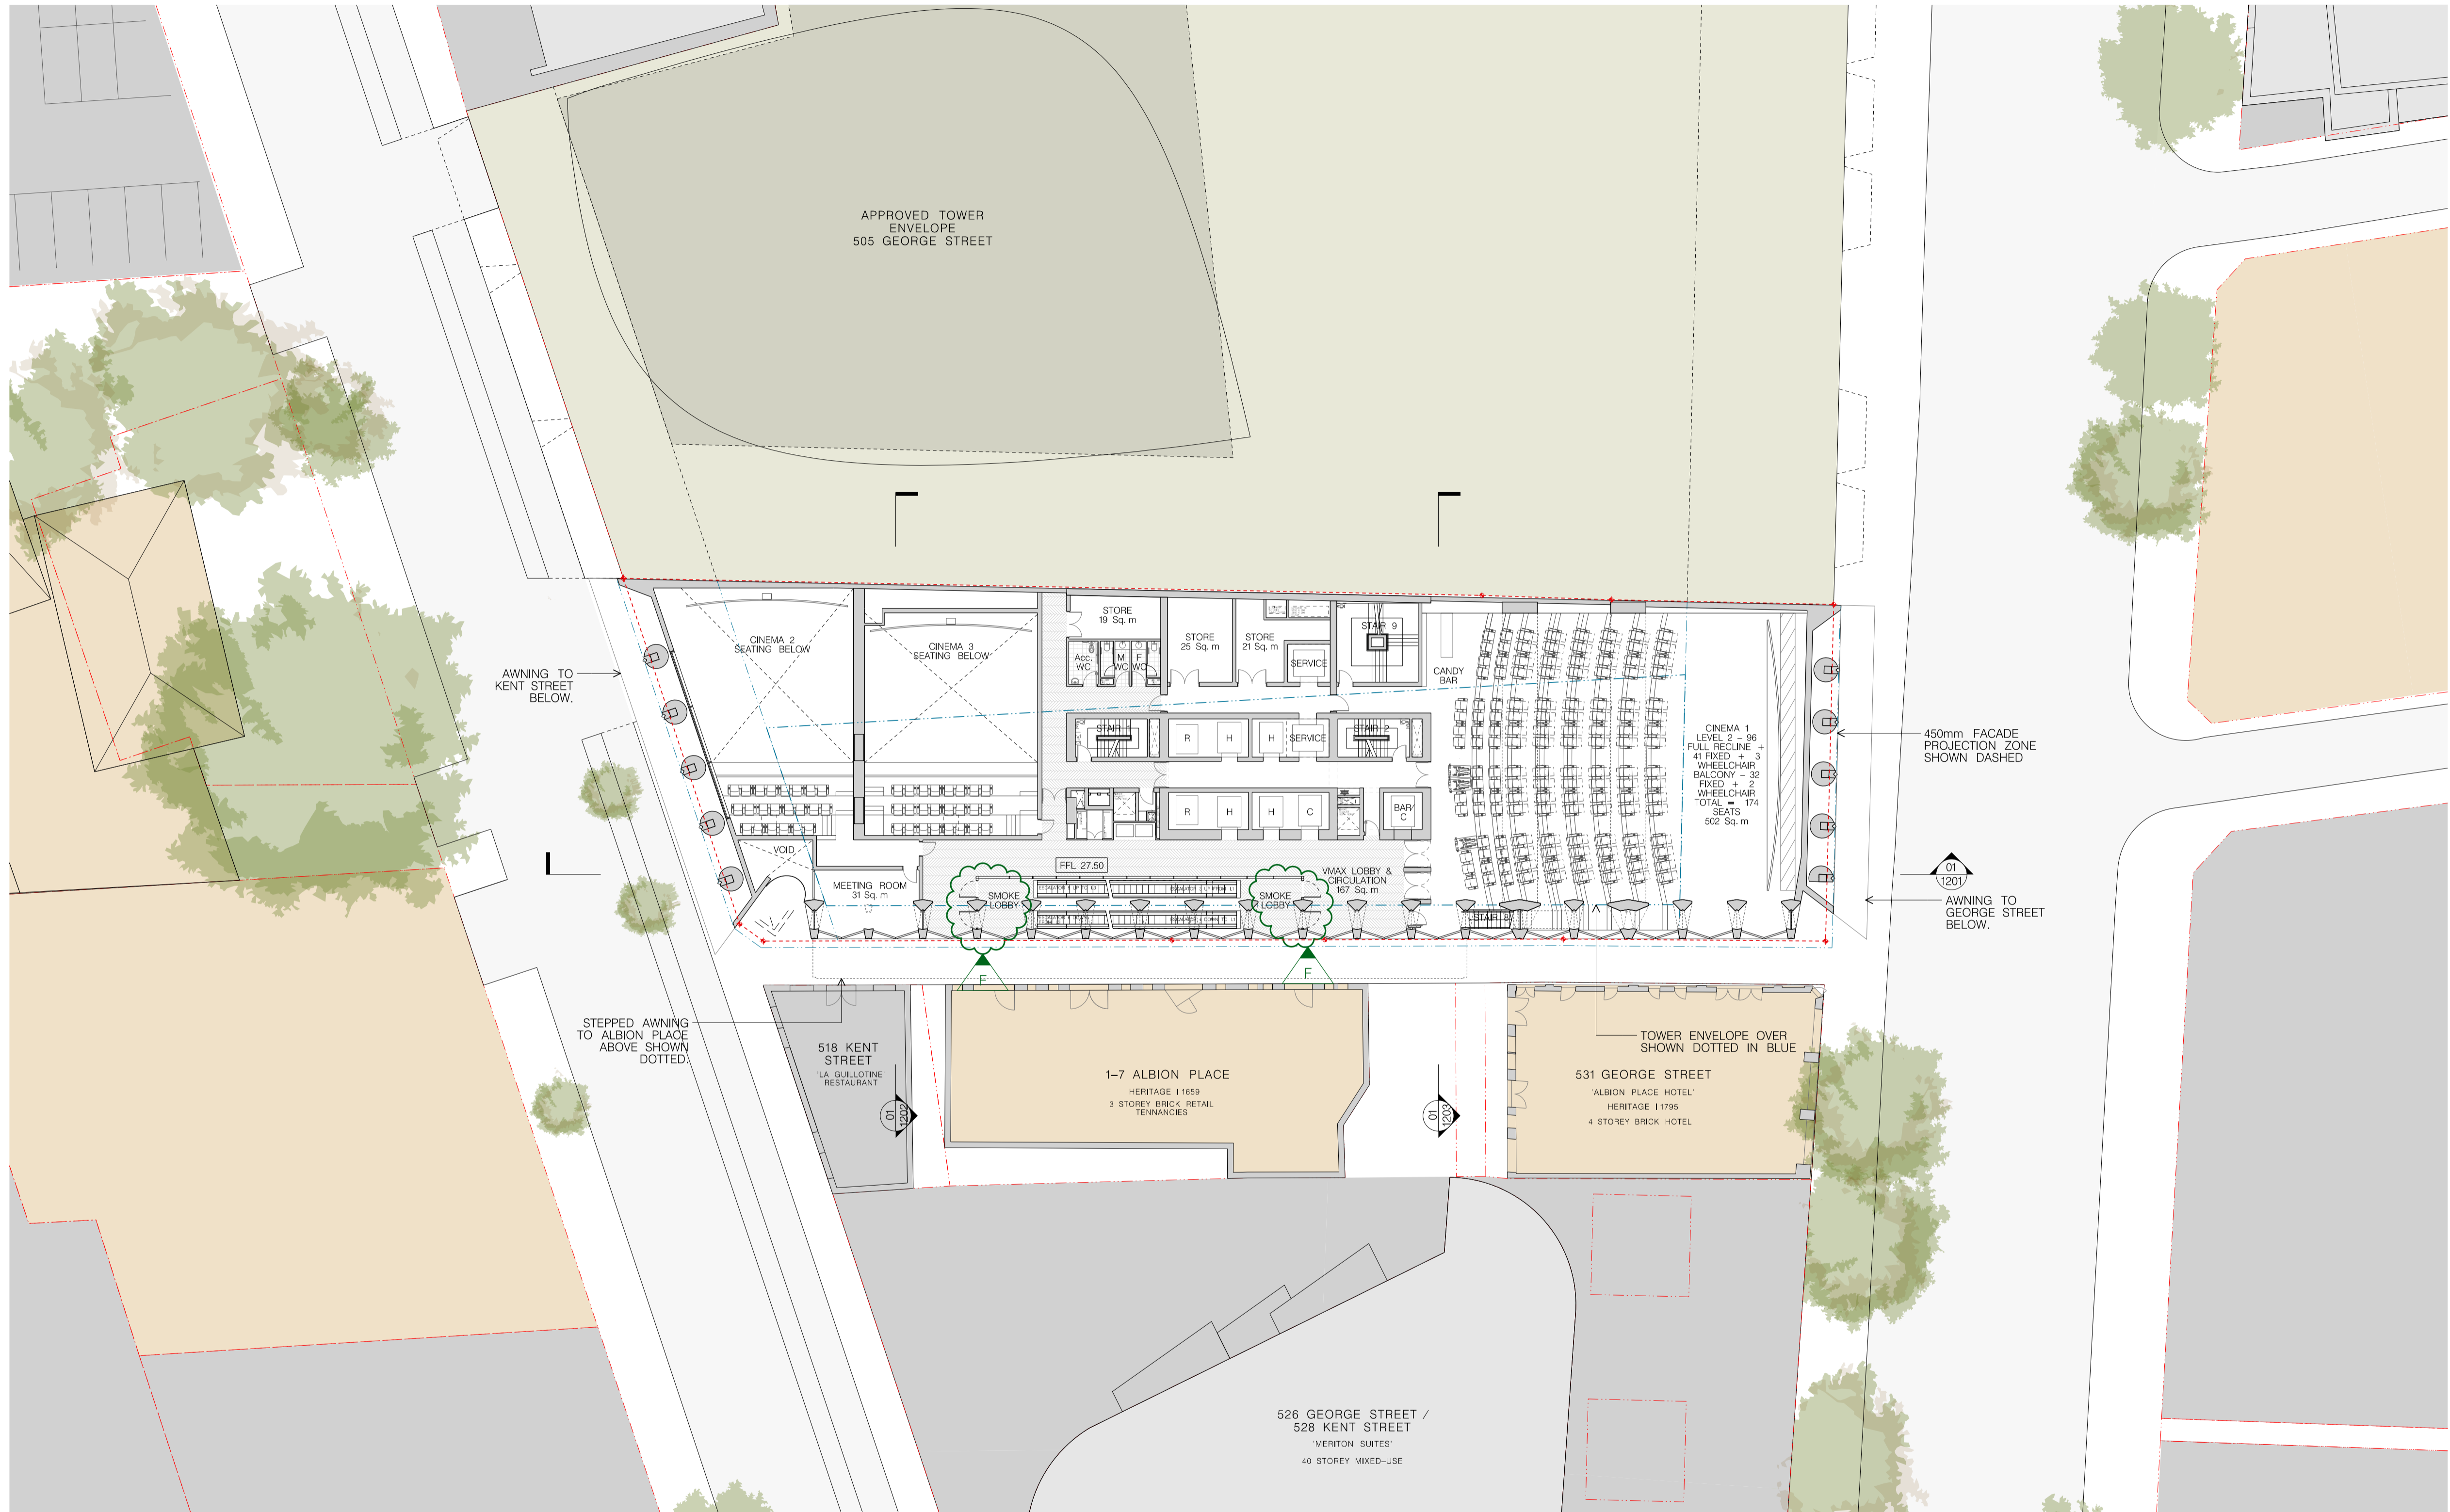

01 LEVEL 2 PLAN
1:250

FOR DA PURPOSES ONLY
NOT FOR CONSTRUCTION
© COPYRIGHT

THIS DOCUMENT IS THE PROPERTY OF ANGELO CANDALEPAS & ASSOCIATES PTY LTD. THIS DRAWING SHALL ONLY BE USED FOR THE PURPOSES FOR WHICH IT WAS COMMISSIONED. UNAUTHORIZED USE OF THIS DRAWING IS PROHIBITED.

DO NOT SCALE THIS DRAWING. USE ONLY DIMENSIONS REPORTED. ANY DISCREPANCY TO THE ARCHITECT FOR CLARIFICATION PRIOR TO THE COMMENCEMENT OF ANY WORK.

ARCHITECT:
CANDALEPAS
ASSOCIATES
309 SUSSEX ST
SYDNEY NSW 2000
T: 02 9283 7755
F: 02 9283 7477
E: architects@candalepas.com.au
NSW ARCHITECTS REG No. - 5773

PROJECT:
525 GEORGE STREET, SYDNEY

CLIENT:
EVENT HOSPITALITY & ENTERTAINMENT

SCALE: 1:250@A1 / 1:500@A3
0 5m 10m

DATE:
MAR 2023

CHECKED 1:
ACU

CHKD2/APPD:
ACU


DRAWN BY:
LE, BM

DRAWING:
LEVEL 2 PLAN

DRAWING No.
DA - 1110

JOB No.
5863

ISSUE
F

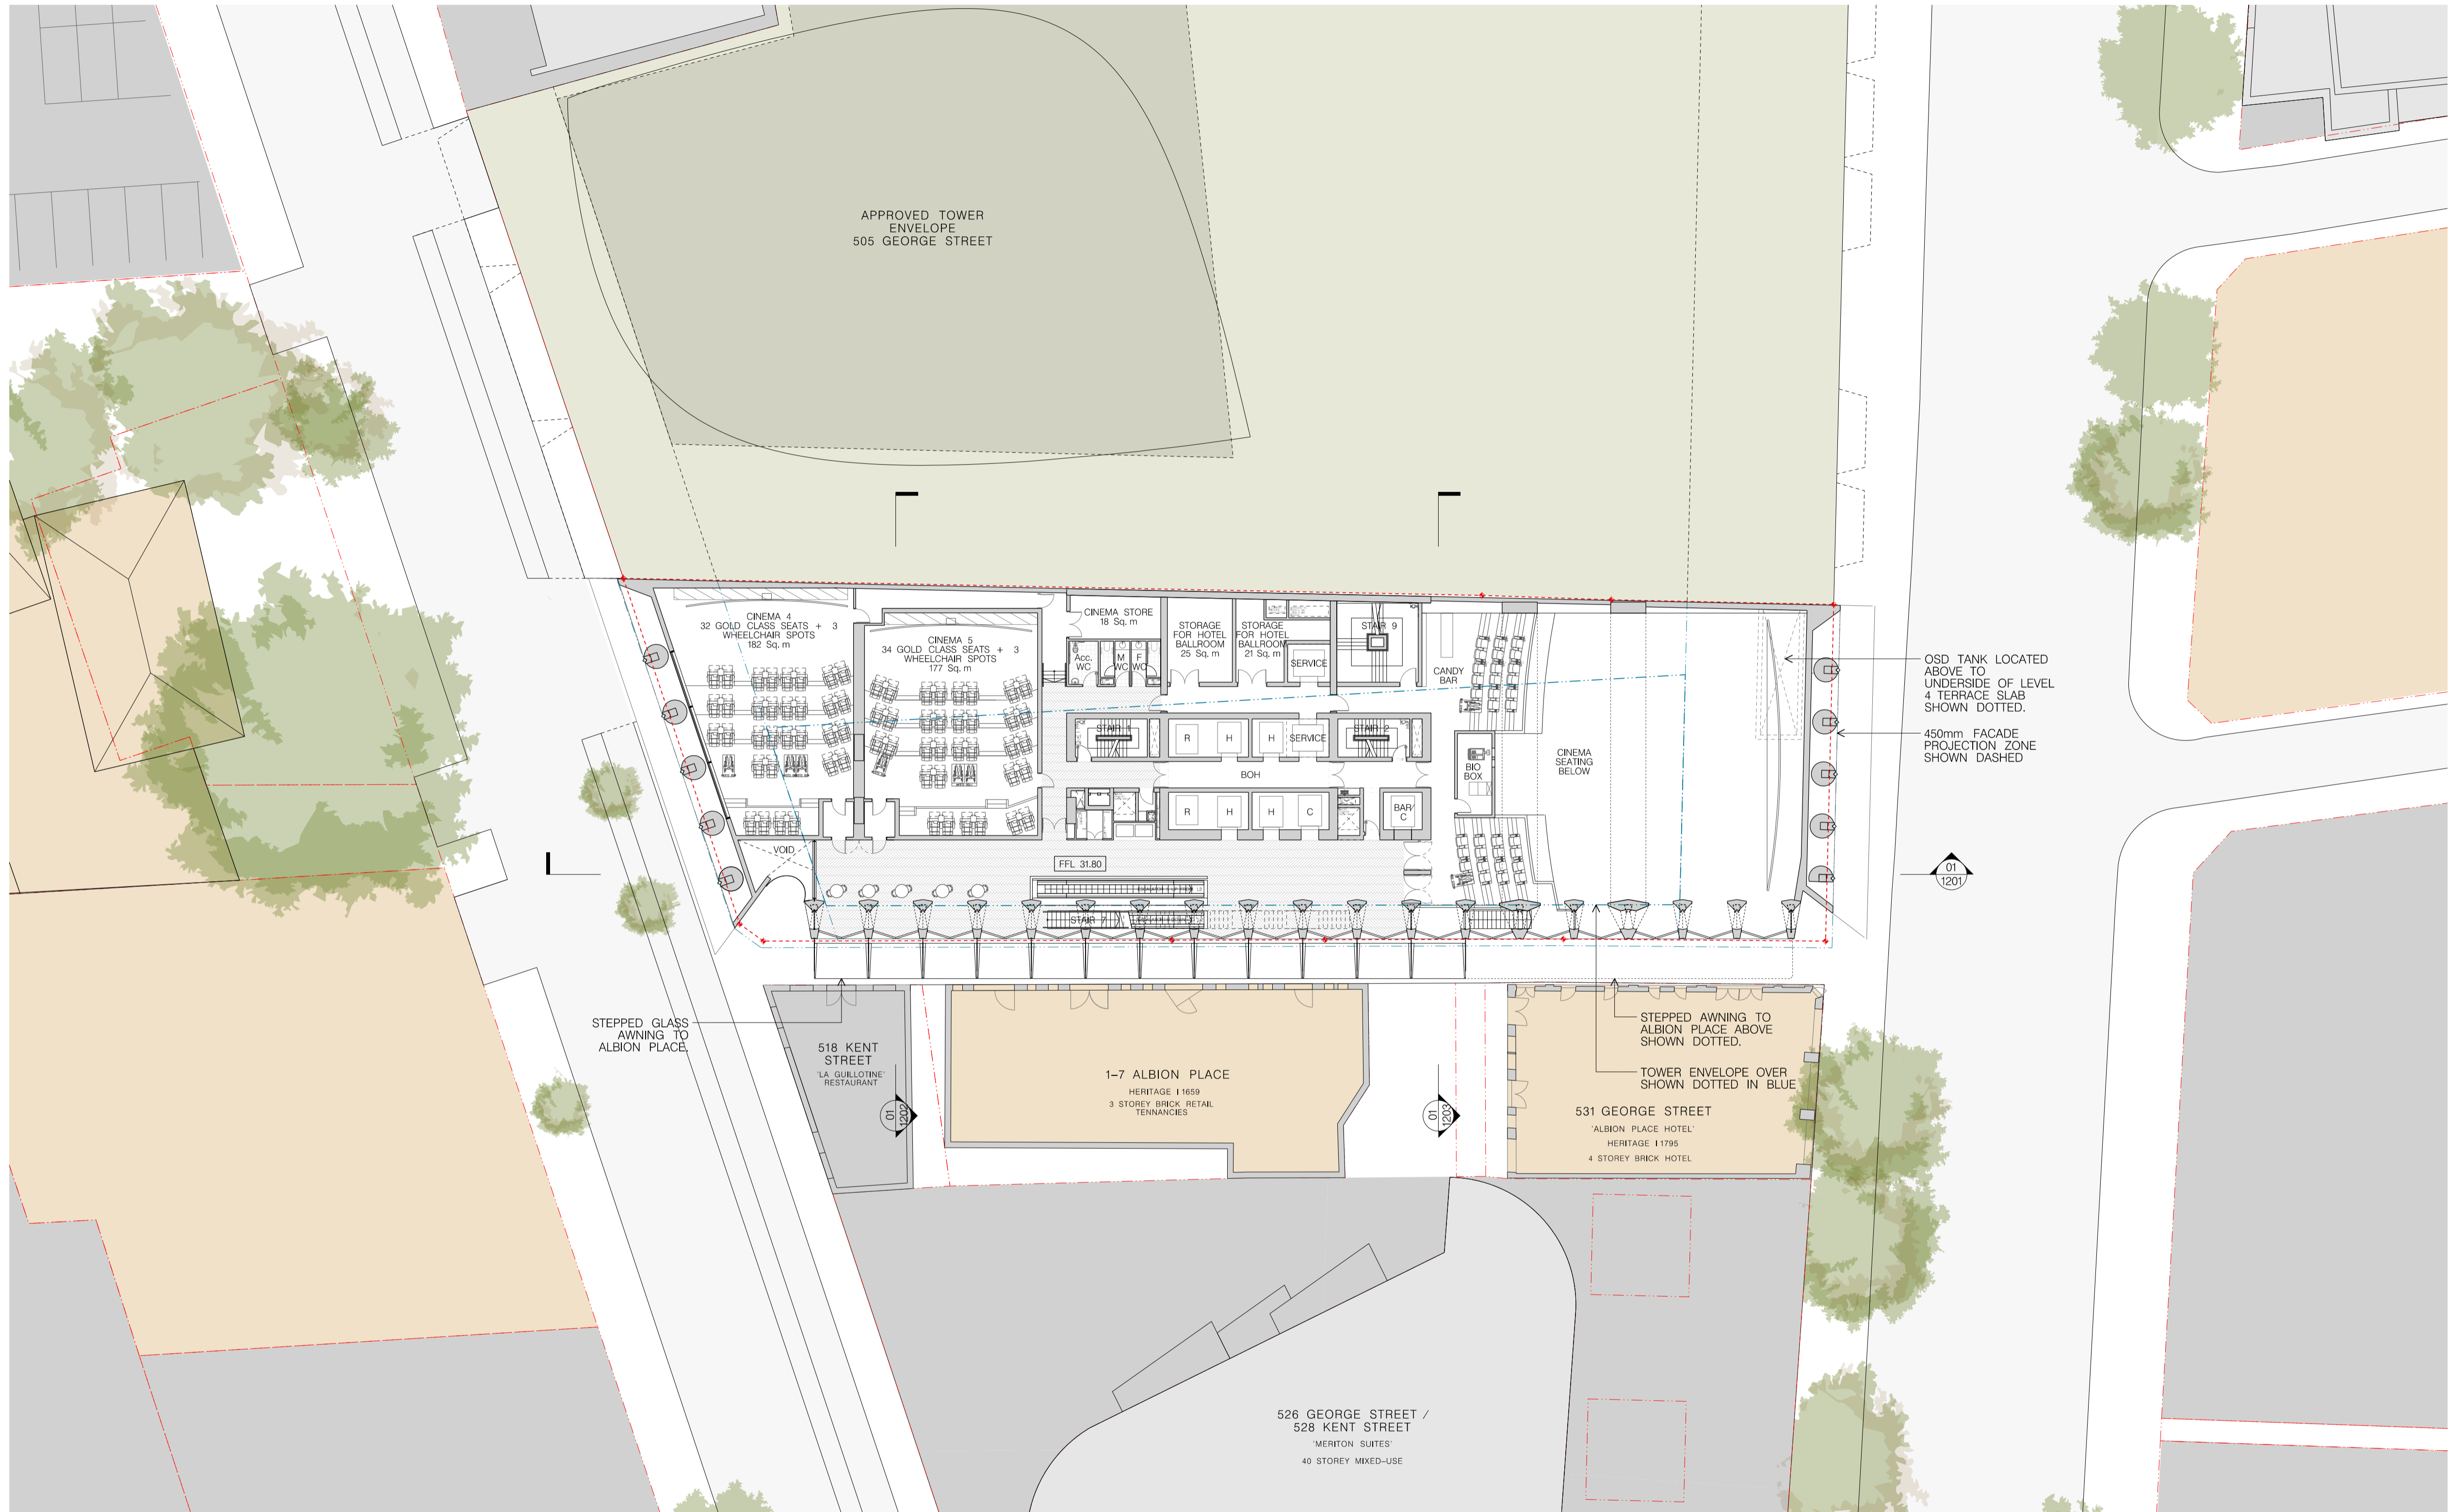

01 LEVEL 3 PLAN
1:250

FOR DA PURPOSES ONLY
NOT FOR CONSTRUCTION
© COPYRIGHT

ARCHITECT:
CANDALEPAS ASSOCIATES
309 SUSSEX ST
SYDNEY NSW 2000
T: 02 9283 7755
F: 02 9283 7477
E: architects@candalepas.com.au
NSW ARCHITECTS REG No. - 5773

PROJECT:
525 GEORGE STREET, SYDNEY

CLIENT:
EVENT HOSPITALITY & ENTERTAINMENT

SCALE: 1:250@A1 / 1:500@A3
0 5m 10m

DATE:
MAR 2023

CHECKED 1:
ACU

CHKD2/APPD:
ACU


DRAWN BY:
LE, BM

DRAWING:
LEVEL 3 PLAN

DRAWING No.
DA - 1111

JOB No.
5863

ISSUE
F

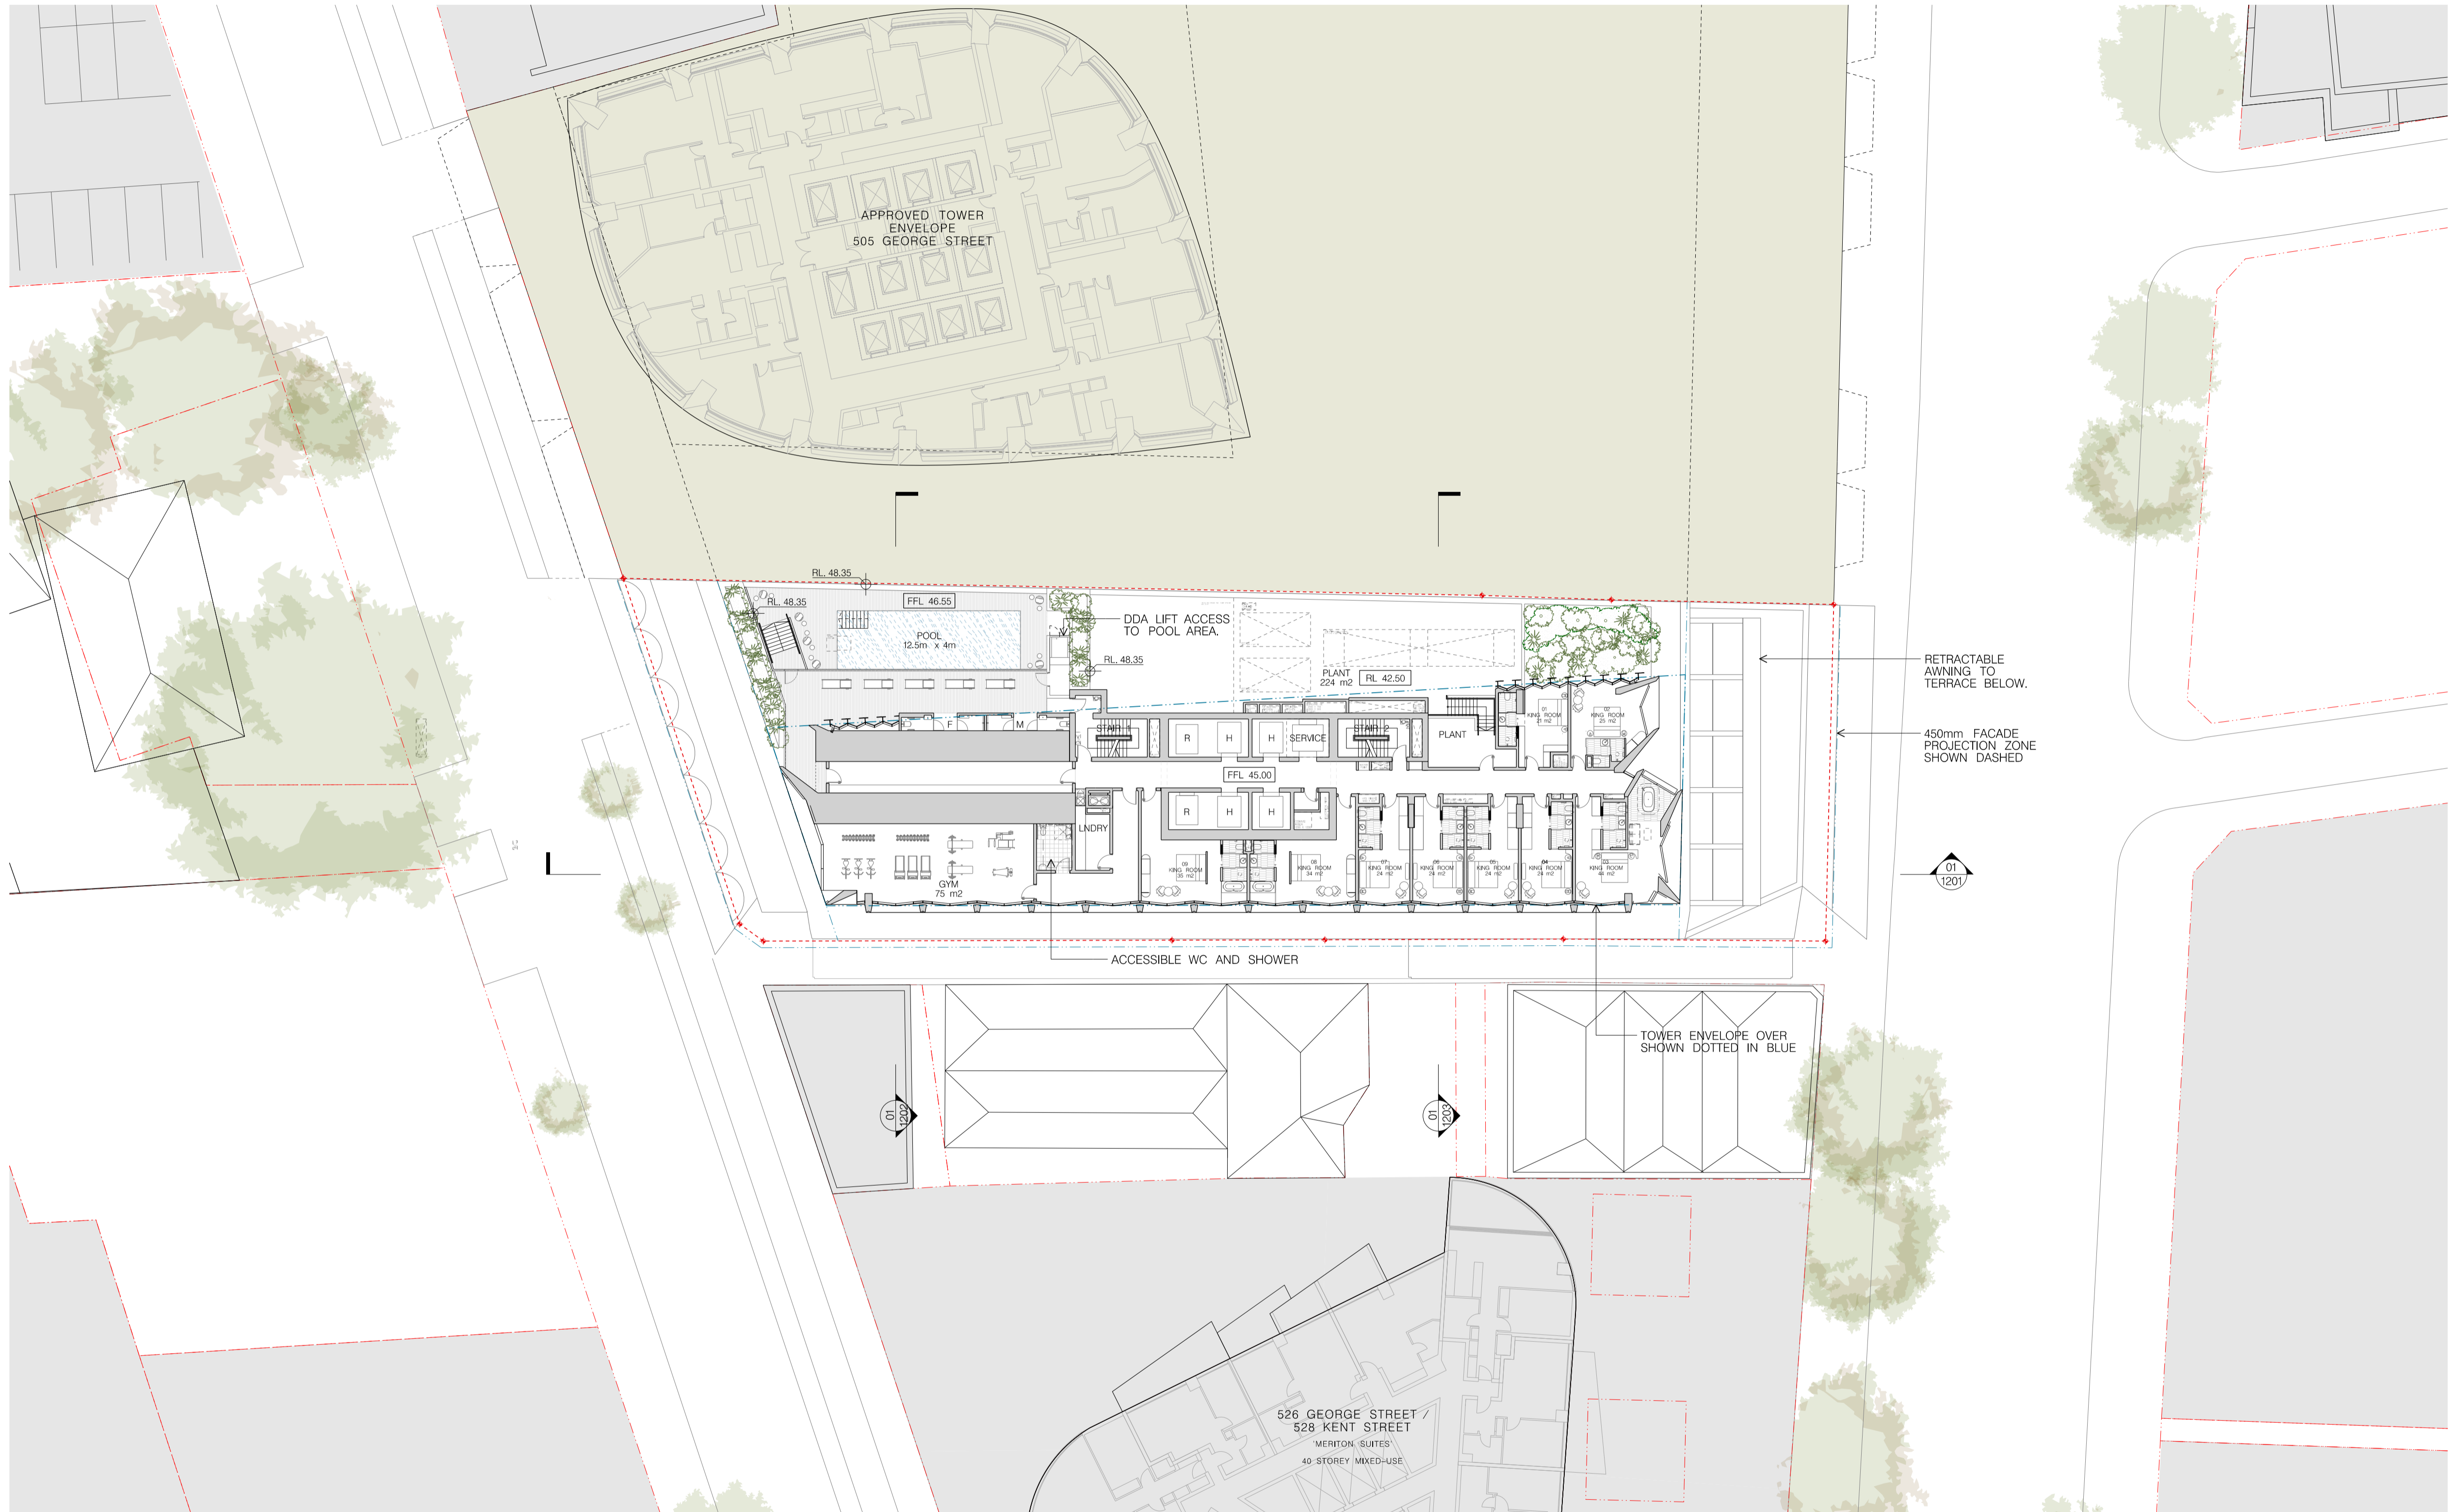

01 LEVEL 5 PLAN
 1:250 HOTEL

FOR DA PURPOSES ONLY
 NOT FOR CONSTRUCTION
 © COPYRIGHT

ARCHITECT:
 CANDALEPAS
 ASSOCIATES
 309 SUSSEX ST
 SYDNEY NSW 2000
 T: 02 9283 7755
 F: 02 9283 7477
 E: architects@candalepas.com.au
 NSW ARCHITECTS REG No. - 5773

PROJECT:
 525 GEORGE STREET, SYDNEY

CLIENT:
 EVENT HOSPITALITY & ENTERTAINMENT

SCALE: 1:250@A1 / 1:500@A3
 0 5m 10m

DATE:
 MAR 2023

CHECKED 1:
 ACU

CHKD2/APPD:
 ACU


DRAWN BY:
 LE, BM

DRAWING:
 LEVEL 5 PLAN

DRAWING No.
 DA - 1113

JOB No.
 5863

ISSUE
 F

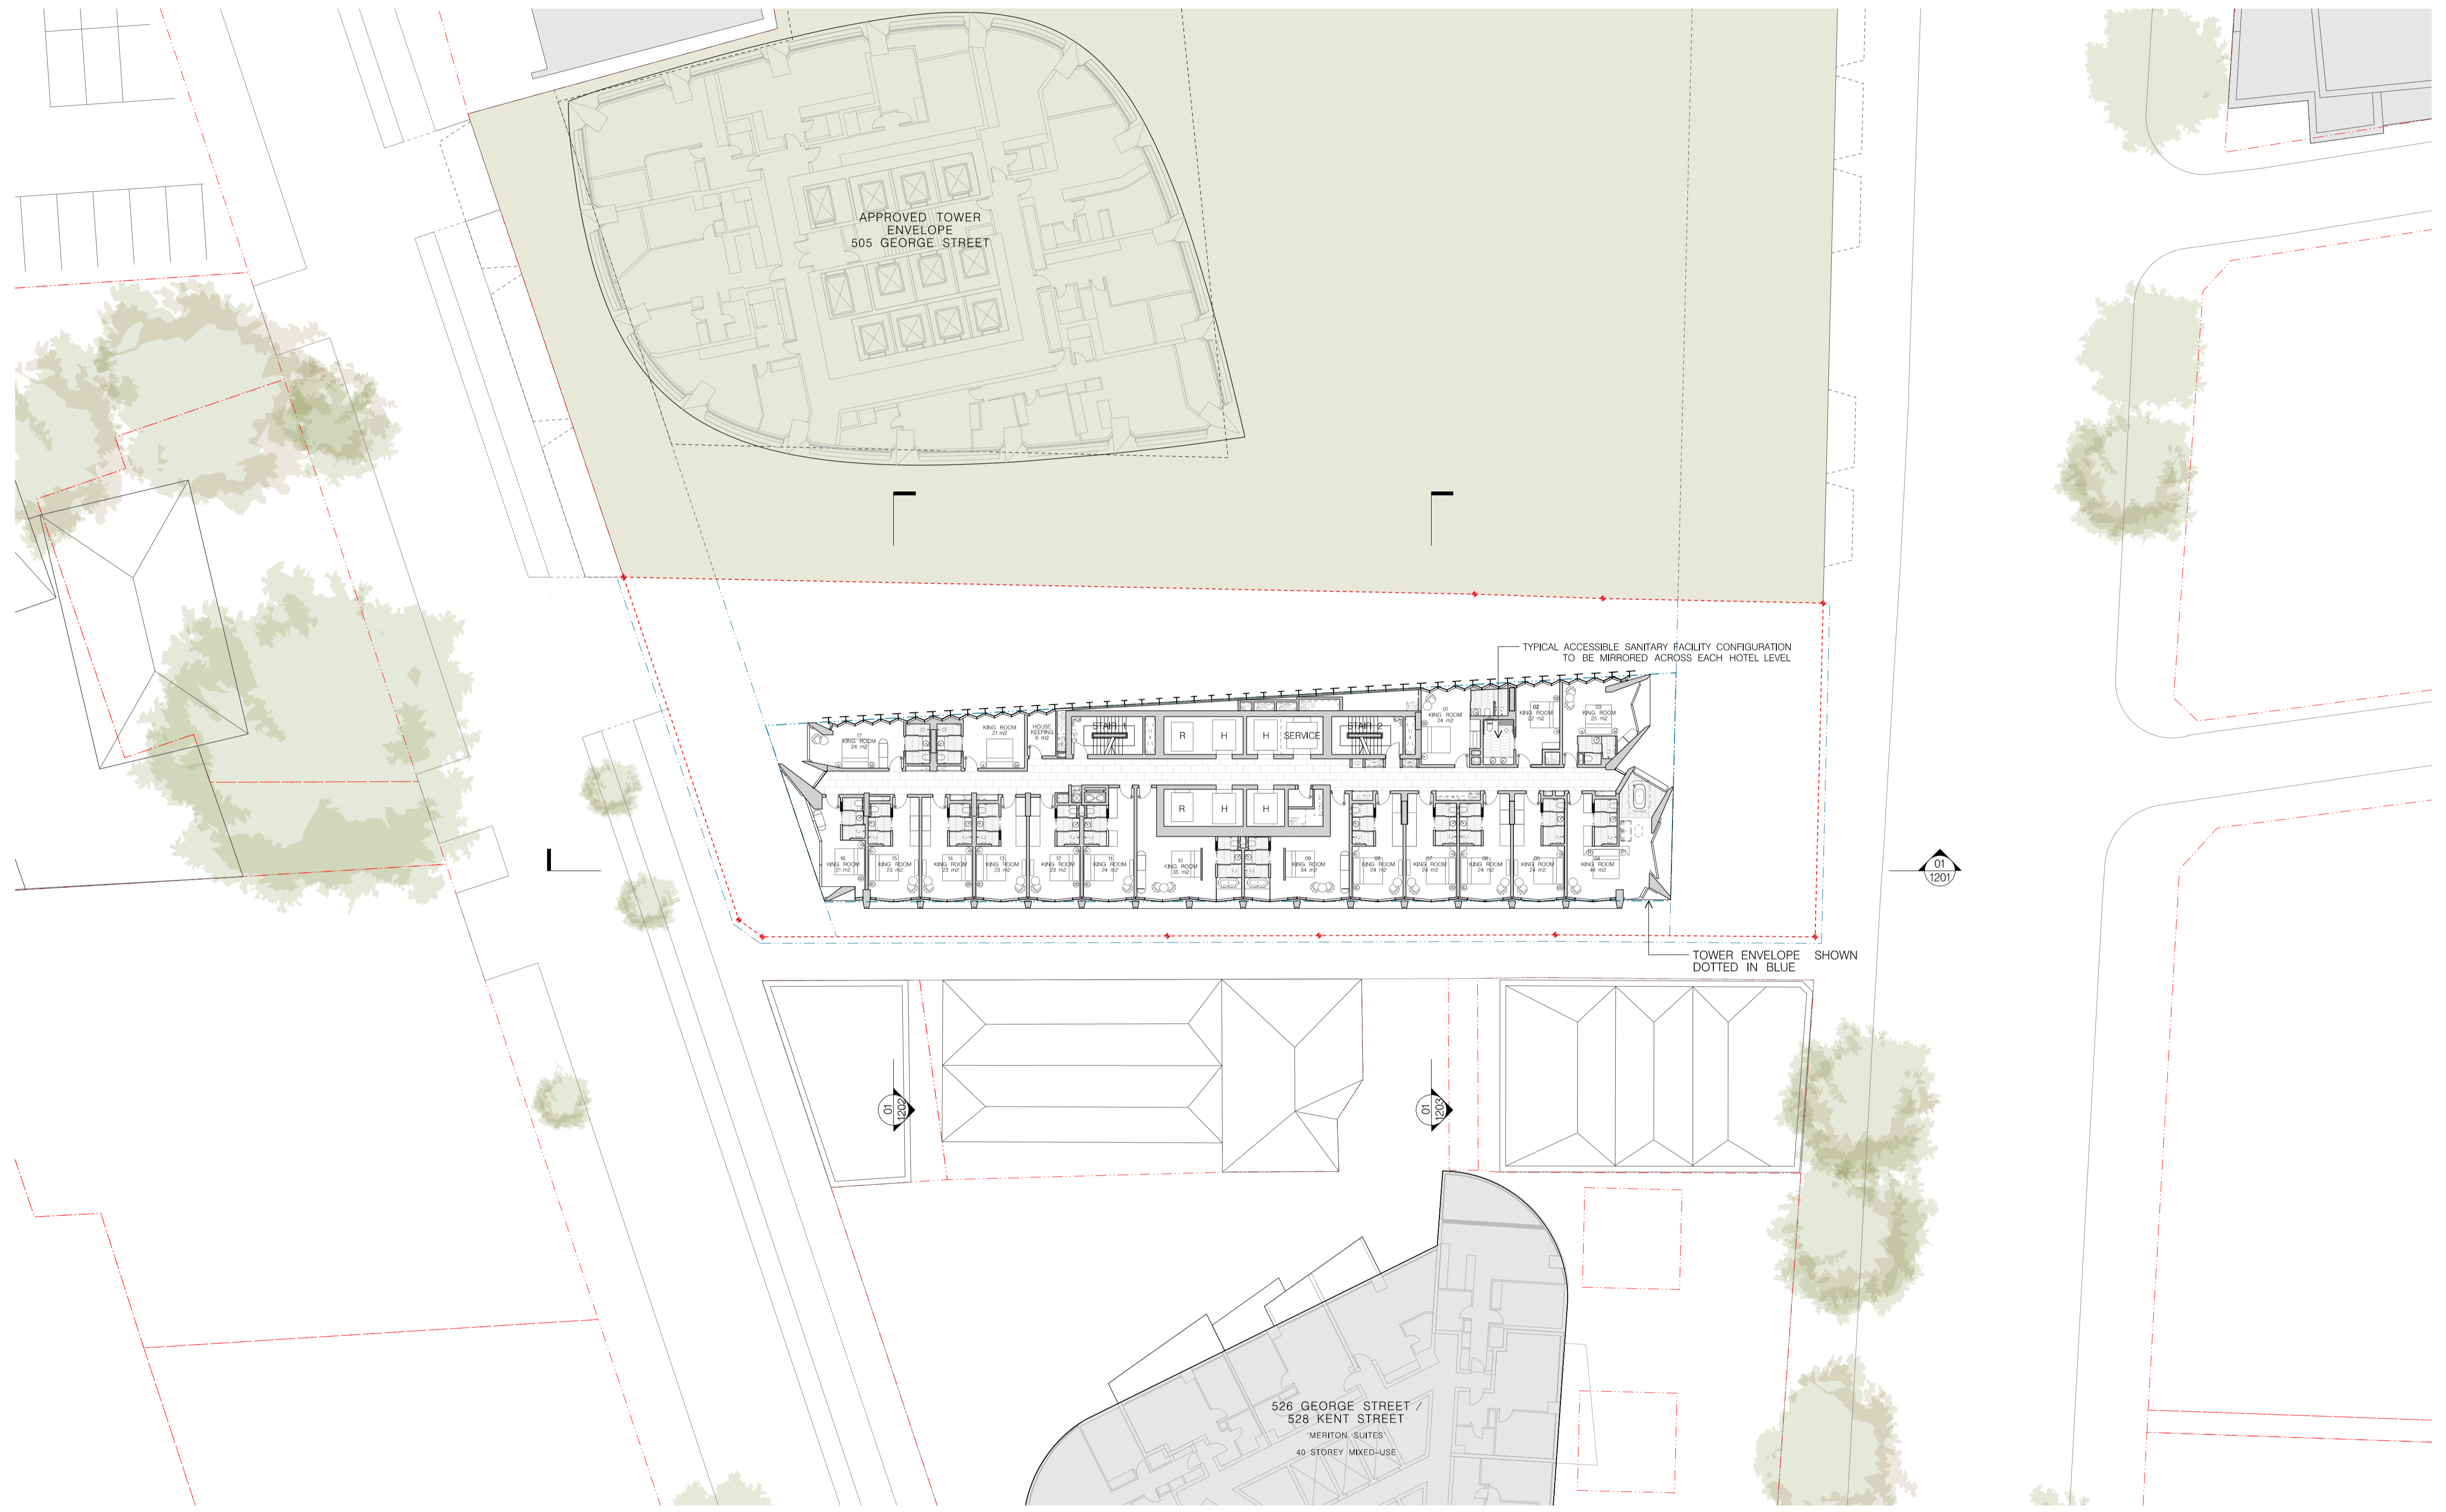

01 LEVEL 6-19 PLAN
 1:250 HOTEL

FOR DA PURPOSES ONLY
 NOT FOR CONSTRUCTION
 © COPYRIGHT

THIS DOCUMENT IS THE PROPERTY OF ANGELO CANDALEPAS & ASSOCIATES PTY LTD. THIS DRAWING SHALL ONLY BE USED FOR THE PURPOSE FOR WHICH IT WAS COMMISSIONED. UNAUTHORIZED USE OF THIS DRAWING IS PROHIBITED.

DO NOT SCALE THIS DRAWING. USE ONLY DIMENSIONS REPORTED. ANY DISCREPANCY TO THE ARCHITECT FOR CLARIFICATION PRIOR TO THE COMMENCEMENT OF ANY WORK.

ARCHITECT:
 CANDALEPAS
 ASSOCIATES
 309 SUSSEX ST
 SYDNEY NSW 2000
 T: 02 9283 7755
 F: 02 9283 7477
 E: architects@candalepas.com.au
 NSW ARCHITECTS REG No. - 5773

PROJECT:
 525 GEORGE STREET, SYDNEY

CLIENT:
 EVENT HOSPITALITY & ENTERTAINMENT

SCALE: 1:250@A1 / 1:500@A3
 0 5m 10m

DATE:
 MAR 2023

CHECKED 1:
 ACU

CHKD2/APPD:
 ACU

DRAWN BY:
 LE, BM

PROJECT:
 LEVEL 6-19
 (TYPICAL HOTEL)
 PLAN

DRAWING No.
 DA - 1114

JOB No.
 5863

ISSUE
 F



01 LEVEL 20 PLAN
 1:250 HOTEL

FOR DA PURPOSES ONLY
 NOT FOR CONSTRUCTION
 © COPYRIGHT

ARCHITECT:
 CANDALEPAS
 ASSOCIATES
 309 SUSSEX ST
 SYDNEY NSW 2000
 T: 02 9283 7755
 F: 02 9283 7477
 E: architects@candalepas.com.au
 NSW ARCHITECTS REG No. - 5773

PROJECT:
 525 GEORGE STREET, SYDNEY

CLIENT:
 EVENT HOSPITALITY & ENTERTAINMENT

SCALE: 1:250@A1 / 1:500@A3
 0 5m 10m

DATE:
 MAR 2023

CHECKED 1:
 ACU

CHKD2/APPD:
 ACU


DRAWN BY:
 LE, BM

PROJECT:
 LEVEL 20 PLAN

DRAWING No.
 DA - 1115

JOB No.
 5863

ISSUE
 F

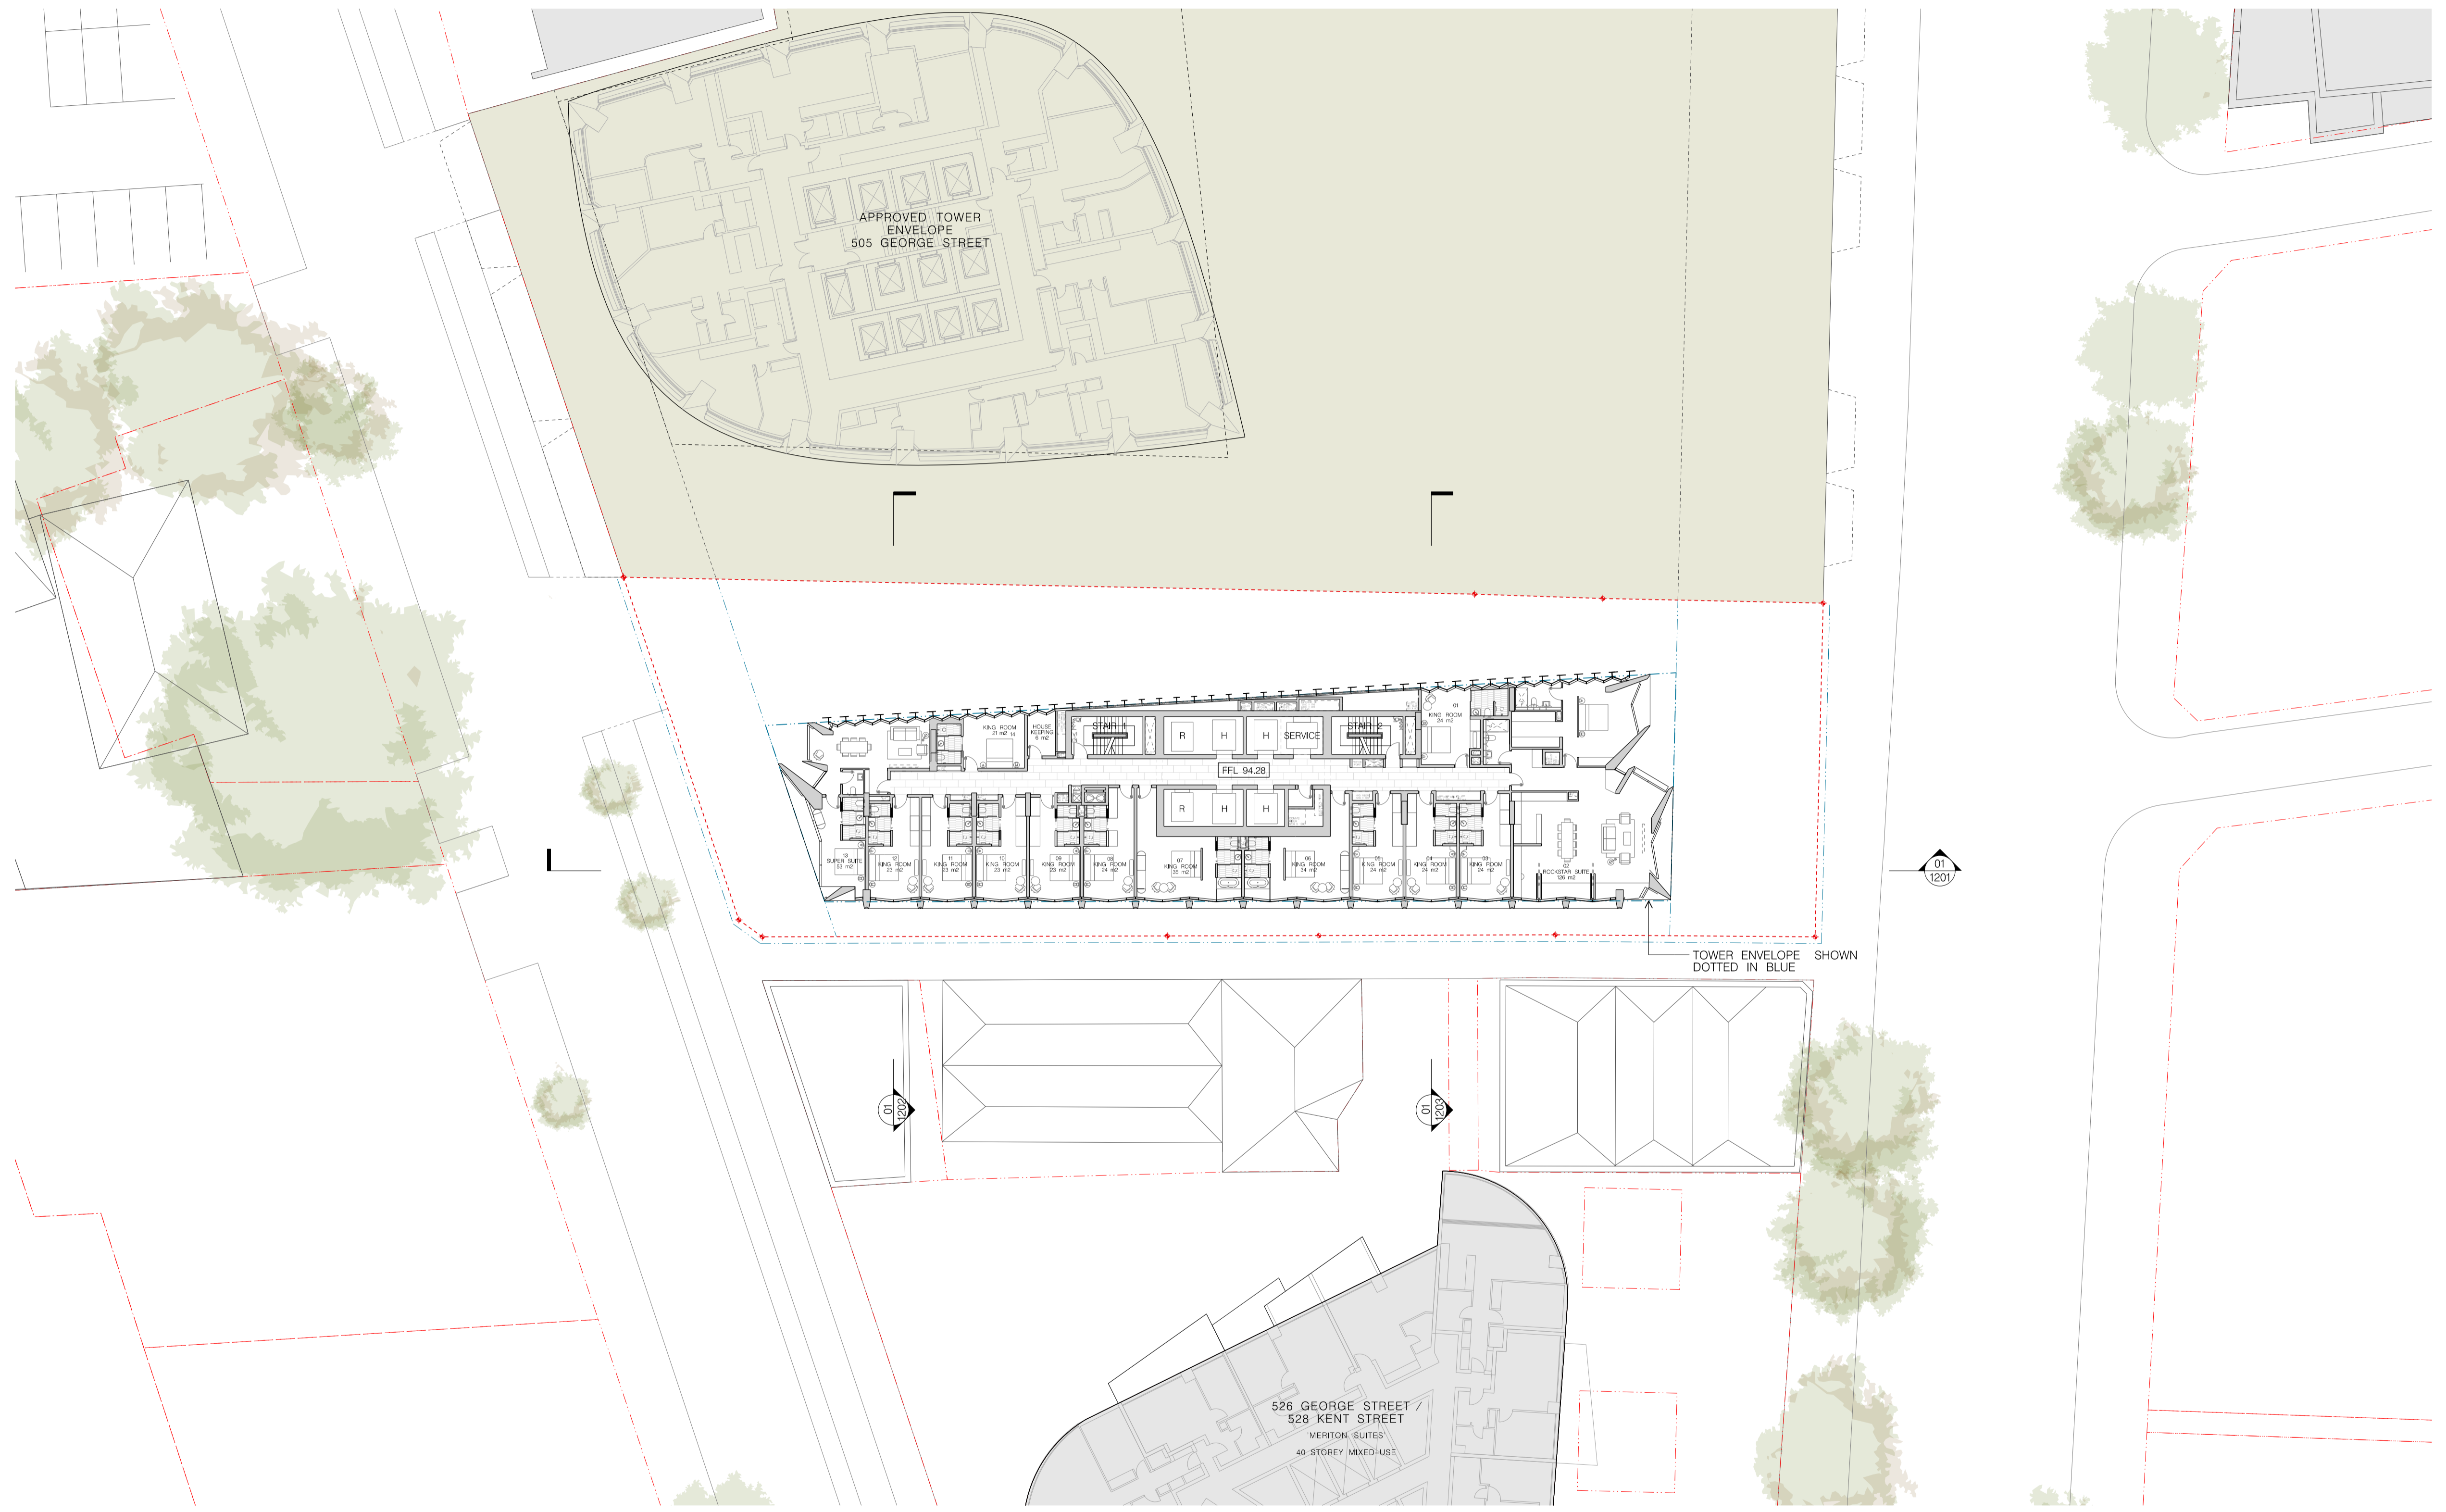

01 LEVEL 21 PLAN
HOTEL
1:250

FOR DA PURPOSES ONLY
NOT FOR CONSTRUCTION
© COPYRIGHT

ARCHITECT:
CANDALEPAS ASSOCIATES
309 SUSSEX ST
SYDNEY NSW 2000
T: 02 9283 7755
F: 02 9283 7477
E: architects@candalepas.com.au
NSW ARCHITECTS REG No. - 5773

PROJECT:
525 GEORGE STREET, SYDNEY

CLIENT:
EVENT HOSPITALITY & ENTERTAINMENT

SCALE: 1:250@A1 / 1:500@A3
0 5m 10m

DATE:
MAY 2023

CHECKED 1:
ACU

CHKD2/APPD:
ACU

DRAWN BY:
LE, BM

DRAWING:
LEVEL 21 PLAN

DRAWING No.
DA - 1116

JOB No.
5863

ISSUE
F



01 LEVEL 22 PLAN
 1:250 RESIDENTIAL

FOR DA PURPOSES ONLY
 NOT FOR CONSTRUCTION
 © COPYRIGHT

ARCHITECT:
 CANDALEPAS
 ASSOCIATES
 309 SUSSEX ST
 SYDNEY NSW 2000
 T: 02 9283 7755
 F: 02 9283 7477
 E: arch@cdpas.com.au
 NSW ARCHITECTS REG No. - 5773

PROJECT:
 525 GEORGE STREET, SYDNEY

CLIENT:
 EVENT HOSPITALITY & ENTERTAINMENT

SCALE: 1:250@A1 / 1:500@A3
 0 5m 10m

DATE:
 MAR 2023

CHECKED 1:
 ACU

CHKD2/APPD:
 ACU

DRAWN BY:
 LE, BM

PROJECT:
 LEVEL 22 PLAN

DRAWING No.
 DA - 1117

JOB No.
 5863

ISSUE
 F



01 LEVEL 23 PLAN
1:250 RESIDENTIAL

FOR DA PURPOSES ONLY
NOT FOR CONSTRUCTION
© COPYRIGHT

THIS DOCUMENT IS THE PROPERTY OF ANGELO CANDALEPAS & ASSOCIATES PTY LTD. THIS DRAWING SHALL ONLY BE USED FOR THE PURPOSE FOR WHICH IT WAS COMMISSIONED. UNAUTHORIZED USE OF THIS DRAWING IS PROHIBITED.

DO NOT SCALE THIS DRAWING. USE ONLY DIMENSIONS REPORTED. ANY DISCREPANCY TO THE ARCHITECT FOR CLARIFICATION PRIOR TO THE COMMENCEMENT OF ANY WORK.

ARCHITECT:
CANDALEPAS
ASSOCIATES
309 SUSSEX ST
SYDNEY NSW 2000
T: 02 9283 7755
F: 02 9283 7477
E: arch@cdpas.com.au
NSW ARCHITECTS REG No. - 5773

PROJECT:
525 GEORGE STREET, SYDNEY

CLIENT:
EVENT HOSPITALITY & ENTERTAINMENT

SCALE: 1:250@A1 / 1:500@A3
0 5m 10m

DATE:
MAR 2023

CHECKED 1:
ACU

CHKD2/APPD:
ACU

DRAWN BY:
LE, BM

PROJECT:
525 GEORGE STREET, SYDNEY

CLIENT:
EVENT HOSPITALITY & ENTERTAINMENT

SCALE: 1:250@A1 / 1:500@A3
0 5m 10m

DATE:
MAR 2023

CHECKED 1:
ACU

CHKD2/APPD:
ACU

DRAWN BY:
LE, BM

DRAWING No.
DA - 1118

JOB No.
5863

ISSUE
F



01 LEVEL 24 PLAN
 1:250 RESIDENTIAL

FOR DA PURPOSES ONLY
 NOT FOR CONSTRUCTION
 © COPYRIGHT

THIS DOCUMENT IS THE PROPERTY OF ANGELO CANDALEPAS & ASSOCIATES PTY LTD. THIS DRAWING SHALL ONLY BE USED FOR THE PURPOSE FOR WHICH IT WAS COMMISSIONED. UNAUTHORIZED USE OF THIS DRAWING IS PROHIBITED.

DO NOT SCALE THIS DRAWING. USE ONLY DIMENSIONS REPORTED. ANY DISCREPANCY TO THE ARCHITECT FOR CLARIFICATION PRIOR TO THE COMMENCEMENT OF ANY WORK.

ARCHITECT:
 CANDALEPAS ASSOCIATES
 309 SUSSEX ST
 SYDNEY NSW 2000
 T: 02 9283 7755
 F: 02 9283 7477
 E: architects@candalepas.com.au
 NSW ARCHITECTS REG No. - 5773

PROJECT:
 525 GEORGE STREET, SYDNEY

CLIENT:
 EVENT HOSPITALITY & ENTERTAINMENT

SCALE: 1:250@A1 / 1:500@A3
 0 5m 10m

DATE:
 MAR 2023

CHECKED 1:
 ACU

CHKD2/APPD:
 ACU

DRAWN BY:
 LE, BM

PROJECT:
 525 GEORGE STREET, SYDNEY

CLIENT:
 EVENT HOSPITALITY & ENTERTAINMENT

SCALE: 1:250@A1 / 1:500@A3
 0 5m 10m

DATE:
 MAR 2023

CHECKED 1:
 ACU

CHKD2/APPD:
 ACU

DRAWN BY:
 LE, BM

DRAWING No.
 DA - 1119

JOB No.
 5863

ISSUE
 F



01 LEVEL 25-40 PLAN
 1:250 RESIDENTIAL

FOR DA PURPOSES ONLY
 NOT FOR CONSTRUCTION
 © COPYRIGHT

THIS DOCUMENT IS THE PROPERTY OF ANGELO CANDALEPAS & ASSOCIATES PTY LTD. THIS DRAWING SHALL ONLY BE USED FOR THE PURPOSE FOR WHICH IT WAS COMMISSIONED. UNAUTHORIZED USE OF THIS DRAWING IS PROHIBITED.

DO NOT SCALE THIS DRAWING. USE ONLY DIMENSIONS REPORTED. ANY DISCREPANCY TO THE ARCHITECT FOR CLARIFICATION PRIOR TO THE COMMENCEMENT OF ANY WORK.

ARCHITECT:
 CANDALEPAS
 ASSOCIATES
 309 SUSSEX ST
 SYDNEY NSW 2000
 T: 02 9283 7755
 F: 02 9283 7477
 E: architects@candalepas.com.au
 NSW ARCHITECTS REG No. - 5773

PROJECT:
 525 GEORGE STREET, SYDNEY

CLIENT:
 EVENT HOSPITALITY & ENTERTAINMENT

SCALE: 1:250@A1 / 1:500@A3
 0 5m 10m

DATE:
 MAR 2023

CHECKED 1:
 ACU

CHKD2/APPD:
 ACU

DRAWN BY:
 LE, BM

PROJECT:
 LEVEL 25-40
 (TYPICAL
 RESIDENTIAL) PLAN

DRAWING No.
 DA - 1120

JOB No.
 5863

ISSUE
 F



01 LEVEL 41 PLAN
 1:250 RESIDENTIAL

FOR DA PURPOSES ONLY
 NOT FOR CONSTRUCTION
 © COPYRIGHT

ARCHITECT:
 CANDALEPAS ASSOCIATES
 309 SUSSEX ST
 SYDNEY NSW 2000
 T: 02 9283 7755
 F: 02 9283 7477
 E: architects@candalepas.com.au
 NSW ARCHITECTS REG No. - 5773

PROJECT:
 525 GEORGE STREET, SYDNEY

CLIENT:
 EVENT HOSPITALITY & ENTERTAINMENT

SCALE: 1:250@A1 / 1:500@A3
 0 5m 10m

DATE:
 MAR 2023

CHECKED 1:
 ACU

CHKD2/APPD:
 ACU

DRAWN BY:
 LE, BM

PROJECT:
 525 GEORGE STREET, SYDNEY

CLIENT:
 EVENT HOSPITALITY & ENTERTAINMENT

SCALE: 1:250@A1 / 1:500@A3
 0 5m 10m

DATE:
 MAR 2023


CHECKED 1:
 ACU

CHKD2/APPD:
 ACU

DRAWN BY:
 LE, BM

JOB No.
 5863

ISSUE
 F

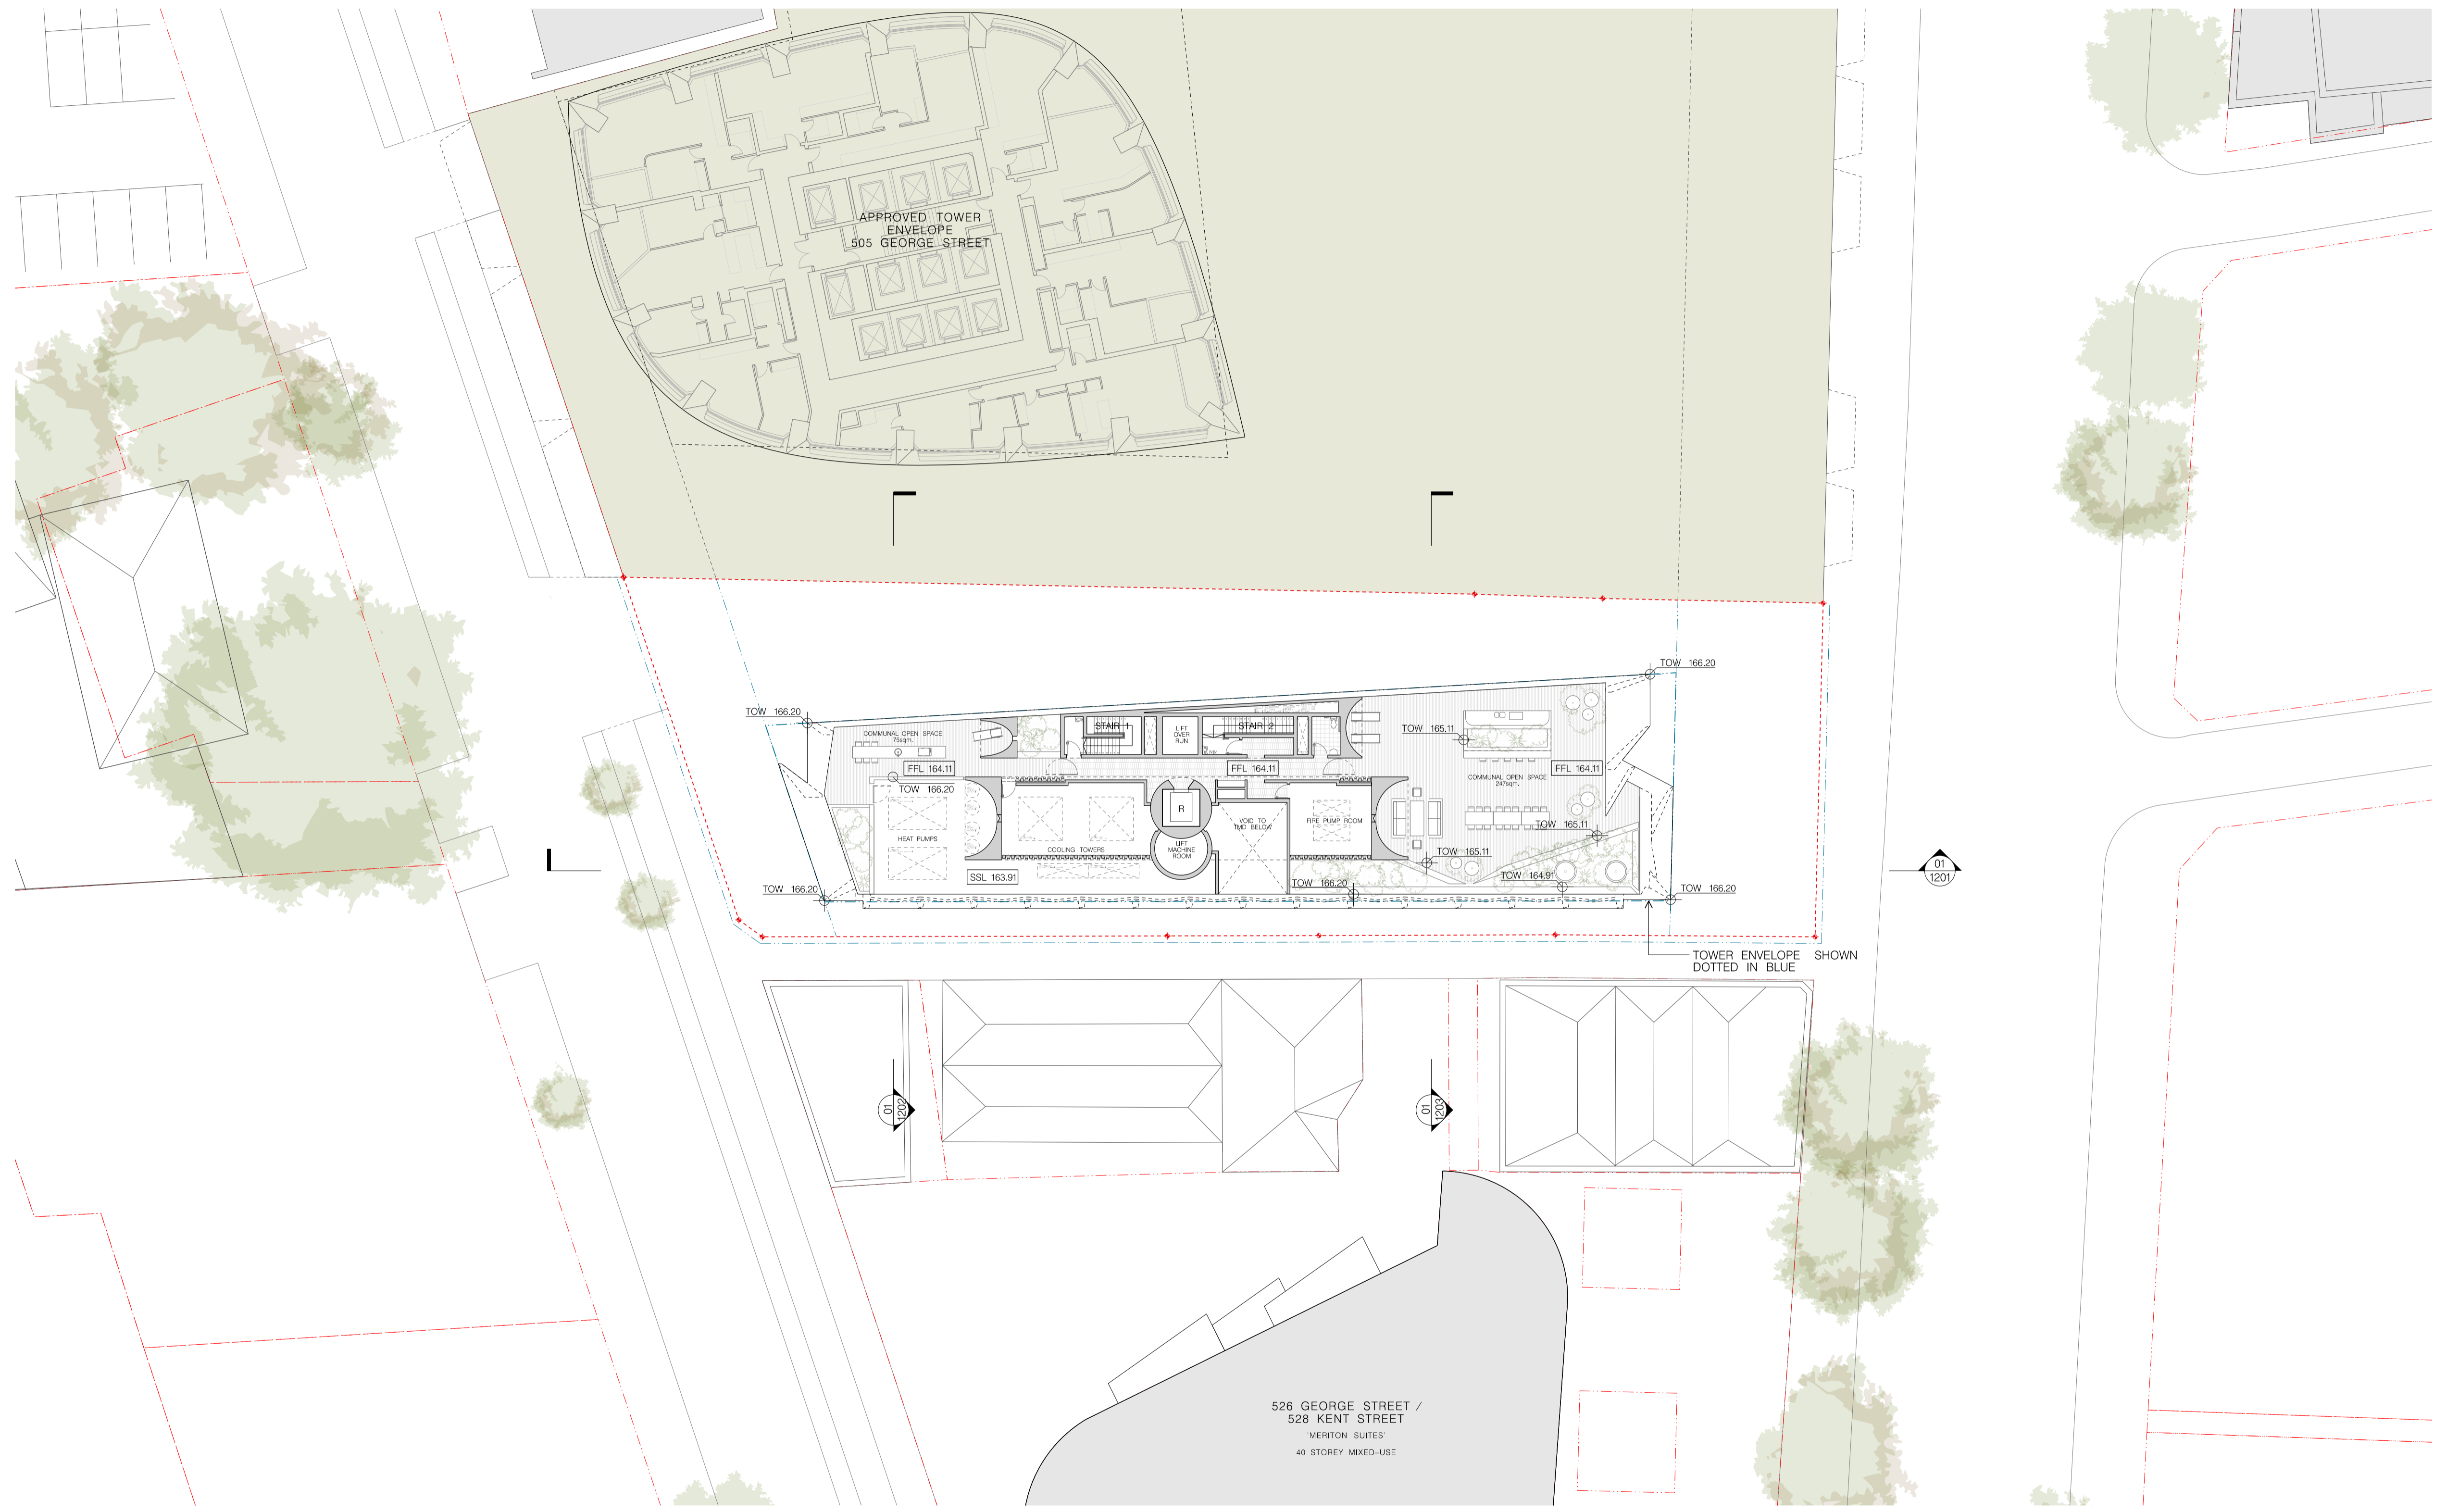

01 LEVEL 43 (ROOF TERRACE) PLAN
 1:250 RESIDENTIAL

FOR DA PURPOSES ONLY
 NOT FOR CONSTRUCTION
 © COPYRIGHT

ARCHITECT:
 CANDALEPAS
 ASSOCIATES
 309 SUSSEX ST
 SYDNEY NSW 2000
 T: 02 9283 7755
 F: 02 9283 7477
 E: architects@candalepas.com.au
 NSW ARCHITECTS REG No. - 5773

PROJECT:
 525 GEORGE STREET, SYDNEY

CLIENT:
 EVENT HOSPITALITY & ENTERTAINMENT

SCALE: 1:250@A1 / 1:500@A3
 0 5m 10m

DATE:
 MAR 2023

CHECKED 1:
 ACU

CHKD2/APPD:
 ACU


DRAWN BY:
 LE, BM

DRAWING:
 LEVEL 43 ROOF
 TERRACE PLAN

DRAWING No.
 DA - 1123

JOB No.
 5863

ISSUE
 F

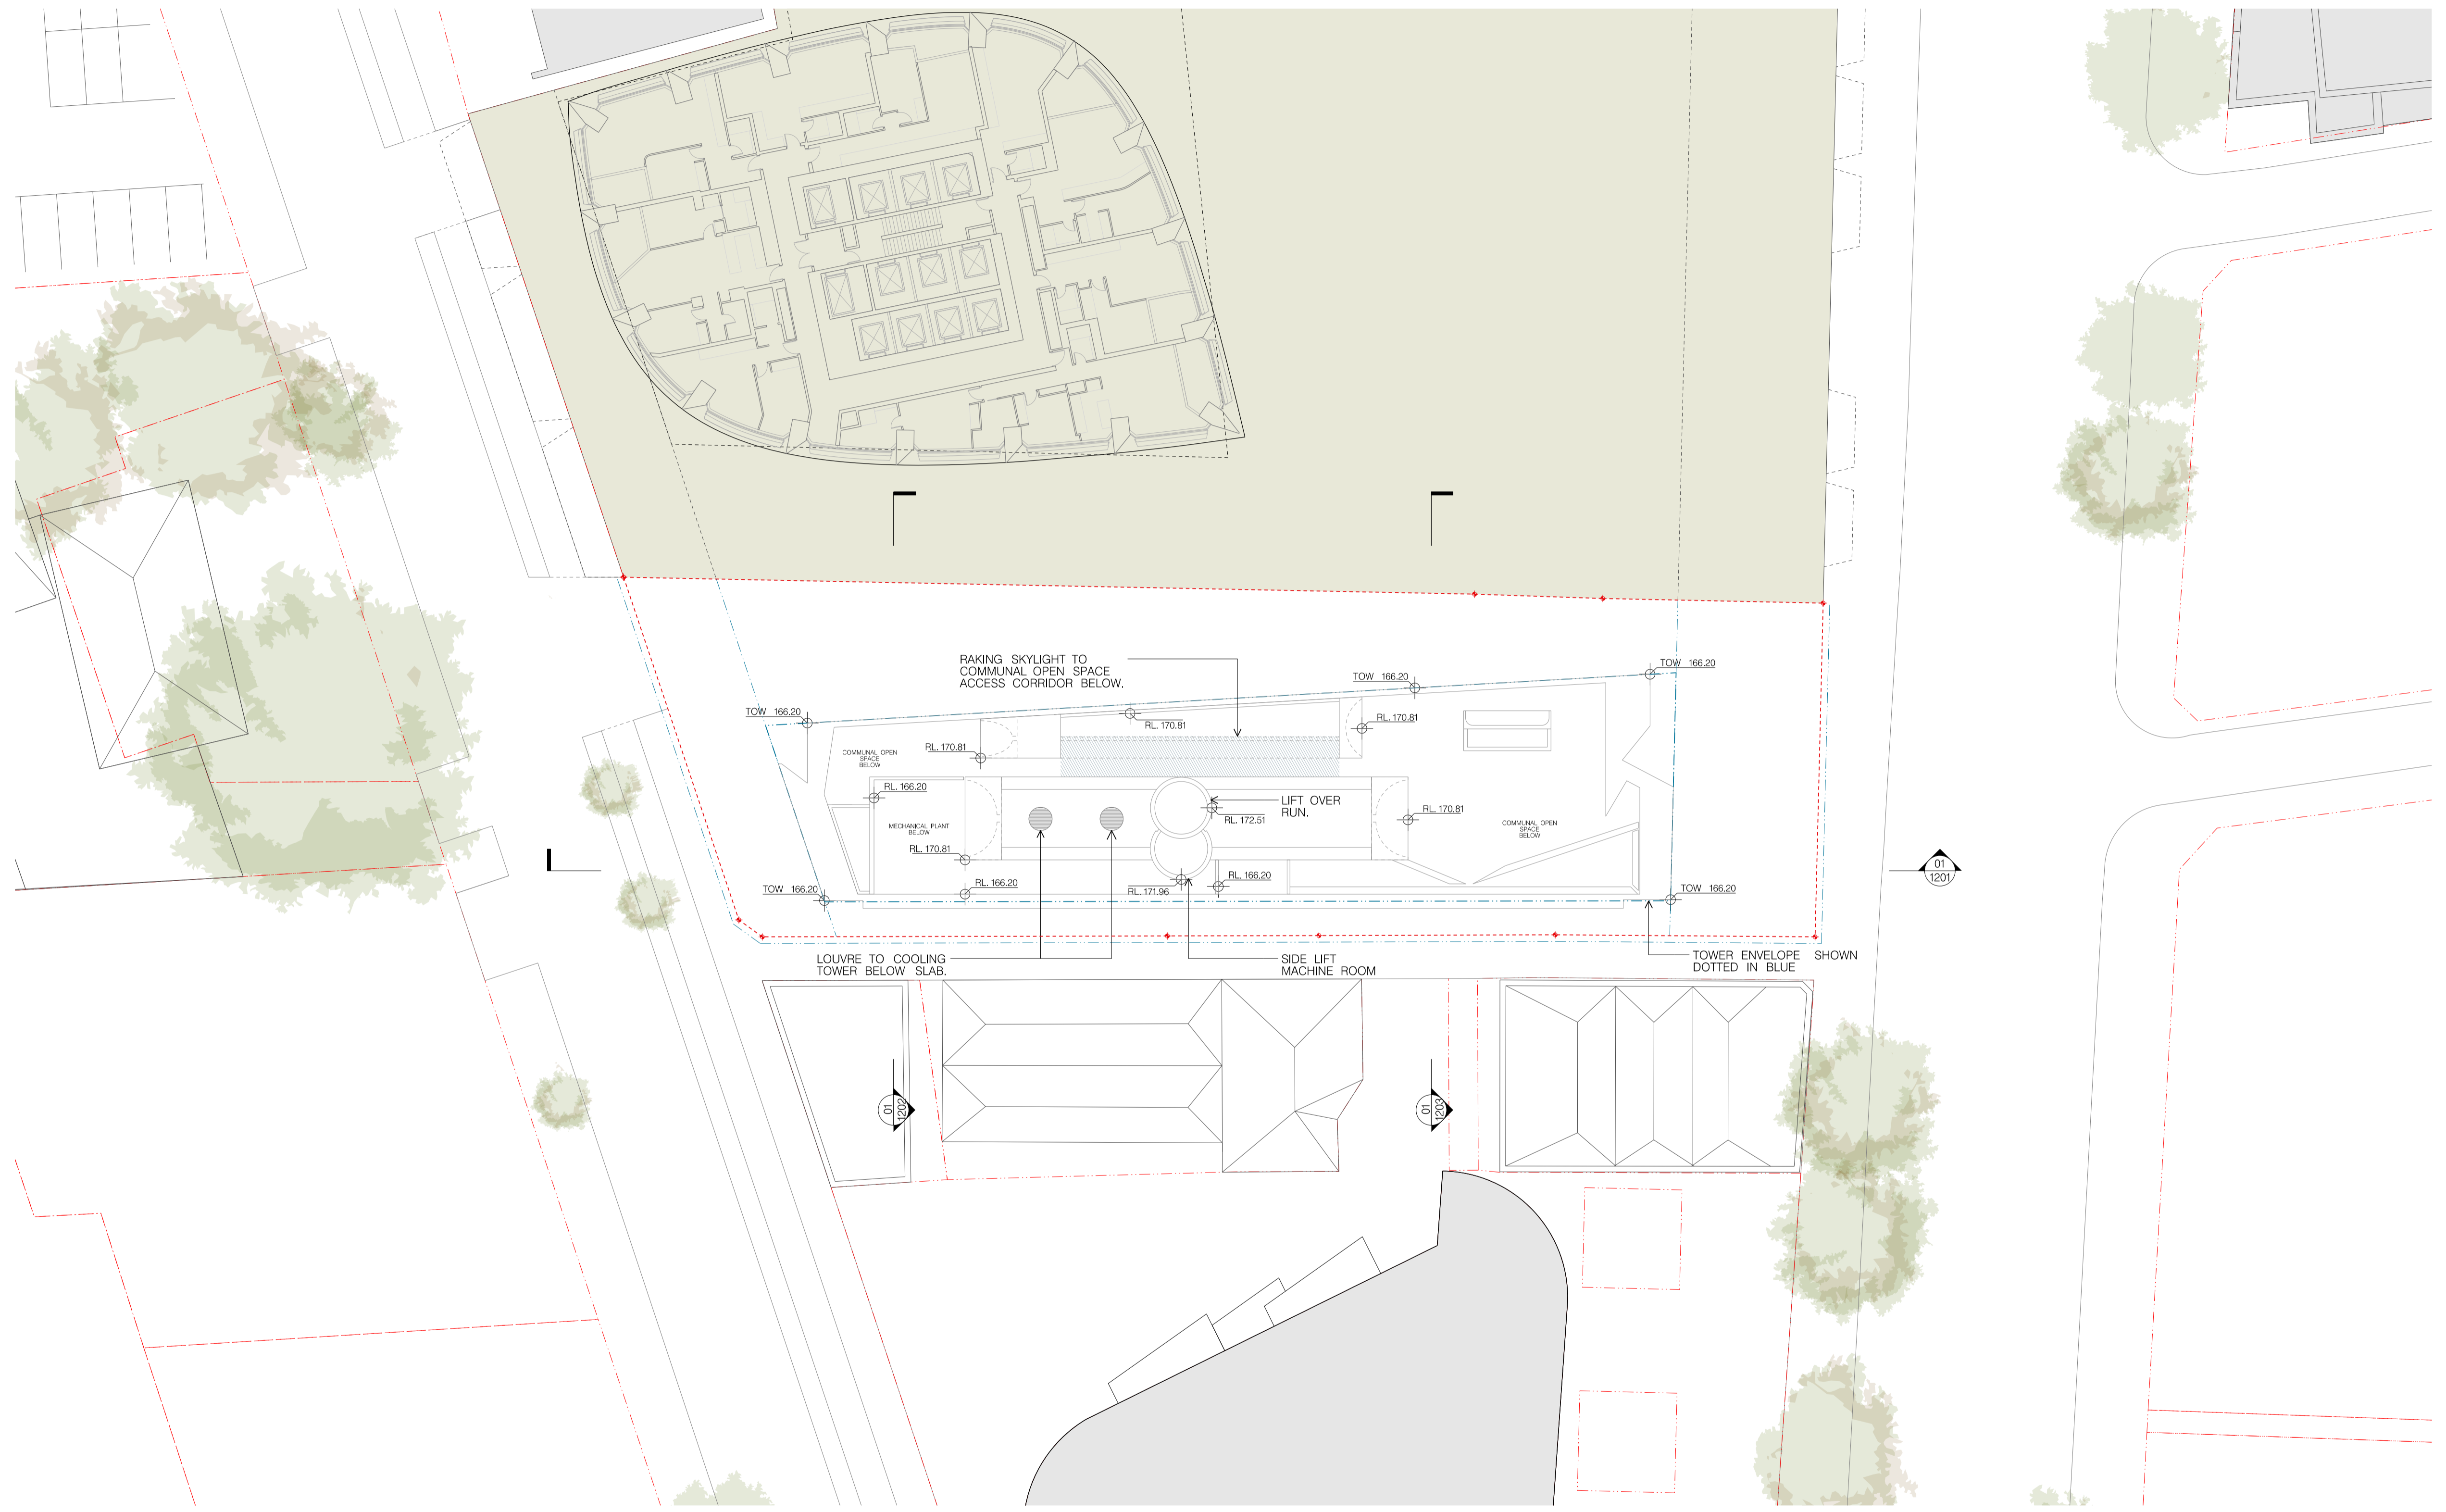

01 ROOF PLAN
1:250

FOR DA PURPOSES ONLY
NOT FOR CONSTRUCTION
© COPYRIGHT

ARCHITECT:
CANDALEPAS
ASSOCIATES
309 SUSSEX ST
SYDNEY NSW 2000
T: 02 9283 7755
F: 02 9283 7477
E: architects@candalepas.com.au
NSW ARCHITECTS REG No. - 5773

PROJECT:
525 GEORGE STREET, SYDNEY

CLIENT:
EVENT HOSPITALITY & ENTERTAINMENT

SCALE: 1:250@A1 / 1:500@A3
0 5m 10m

DATE:
MAY 2023

CHECKED 1:
ACU

CHKD2/APPD:
ACU


DRAWN BY:
LE, BM

PROJECT:
ROOF PLAN

DRAWING No.
DA - 1124

JOB No.
5863

ISSUE
F

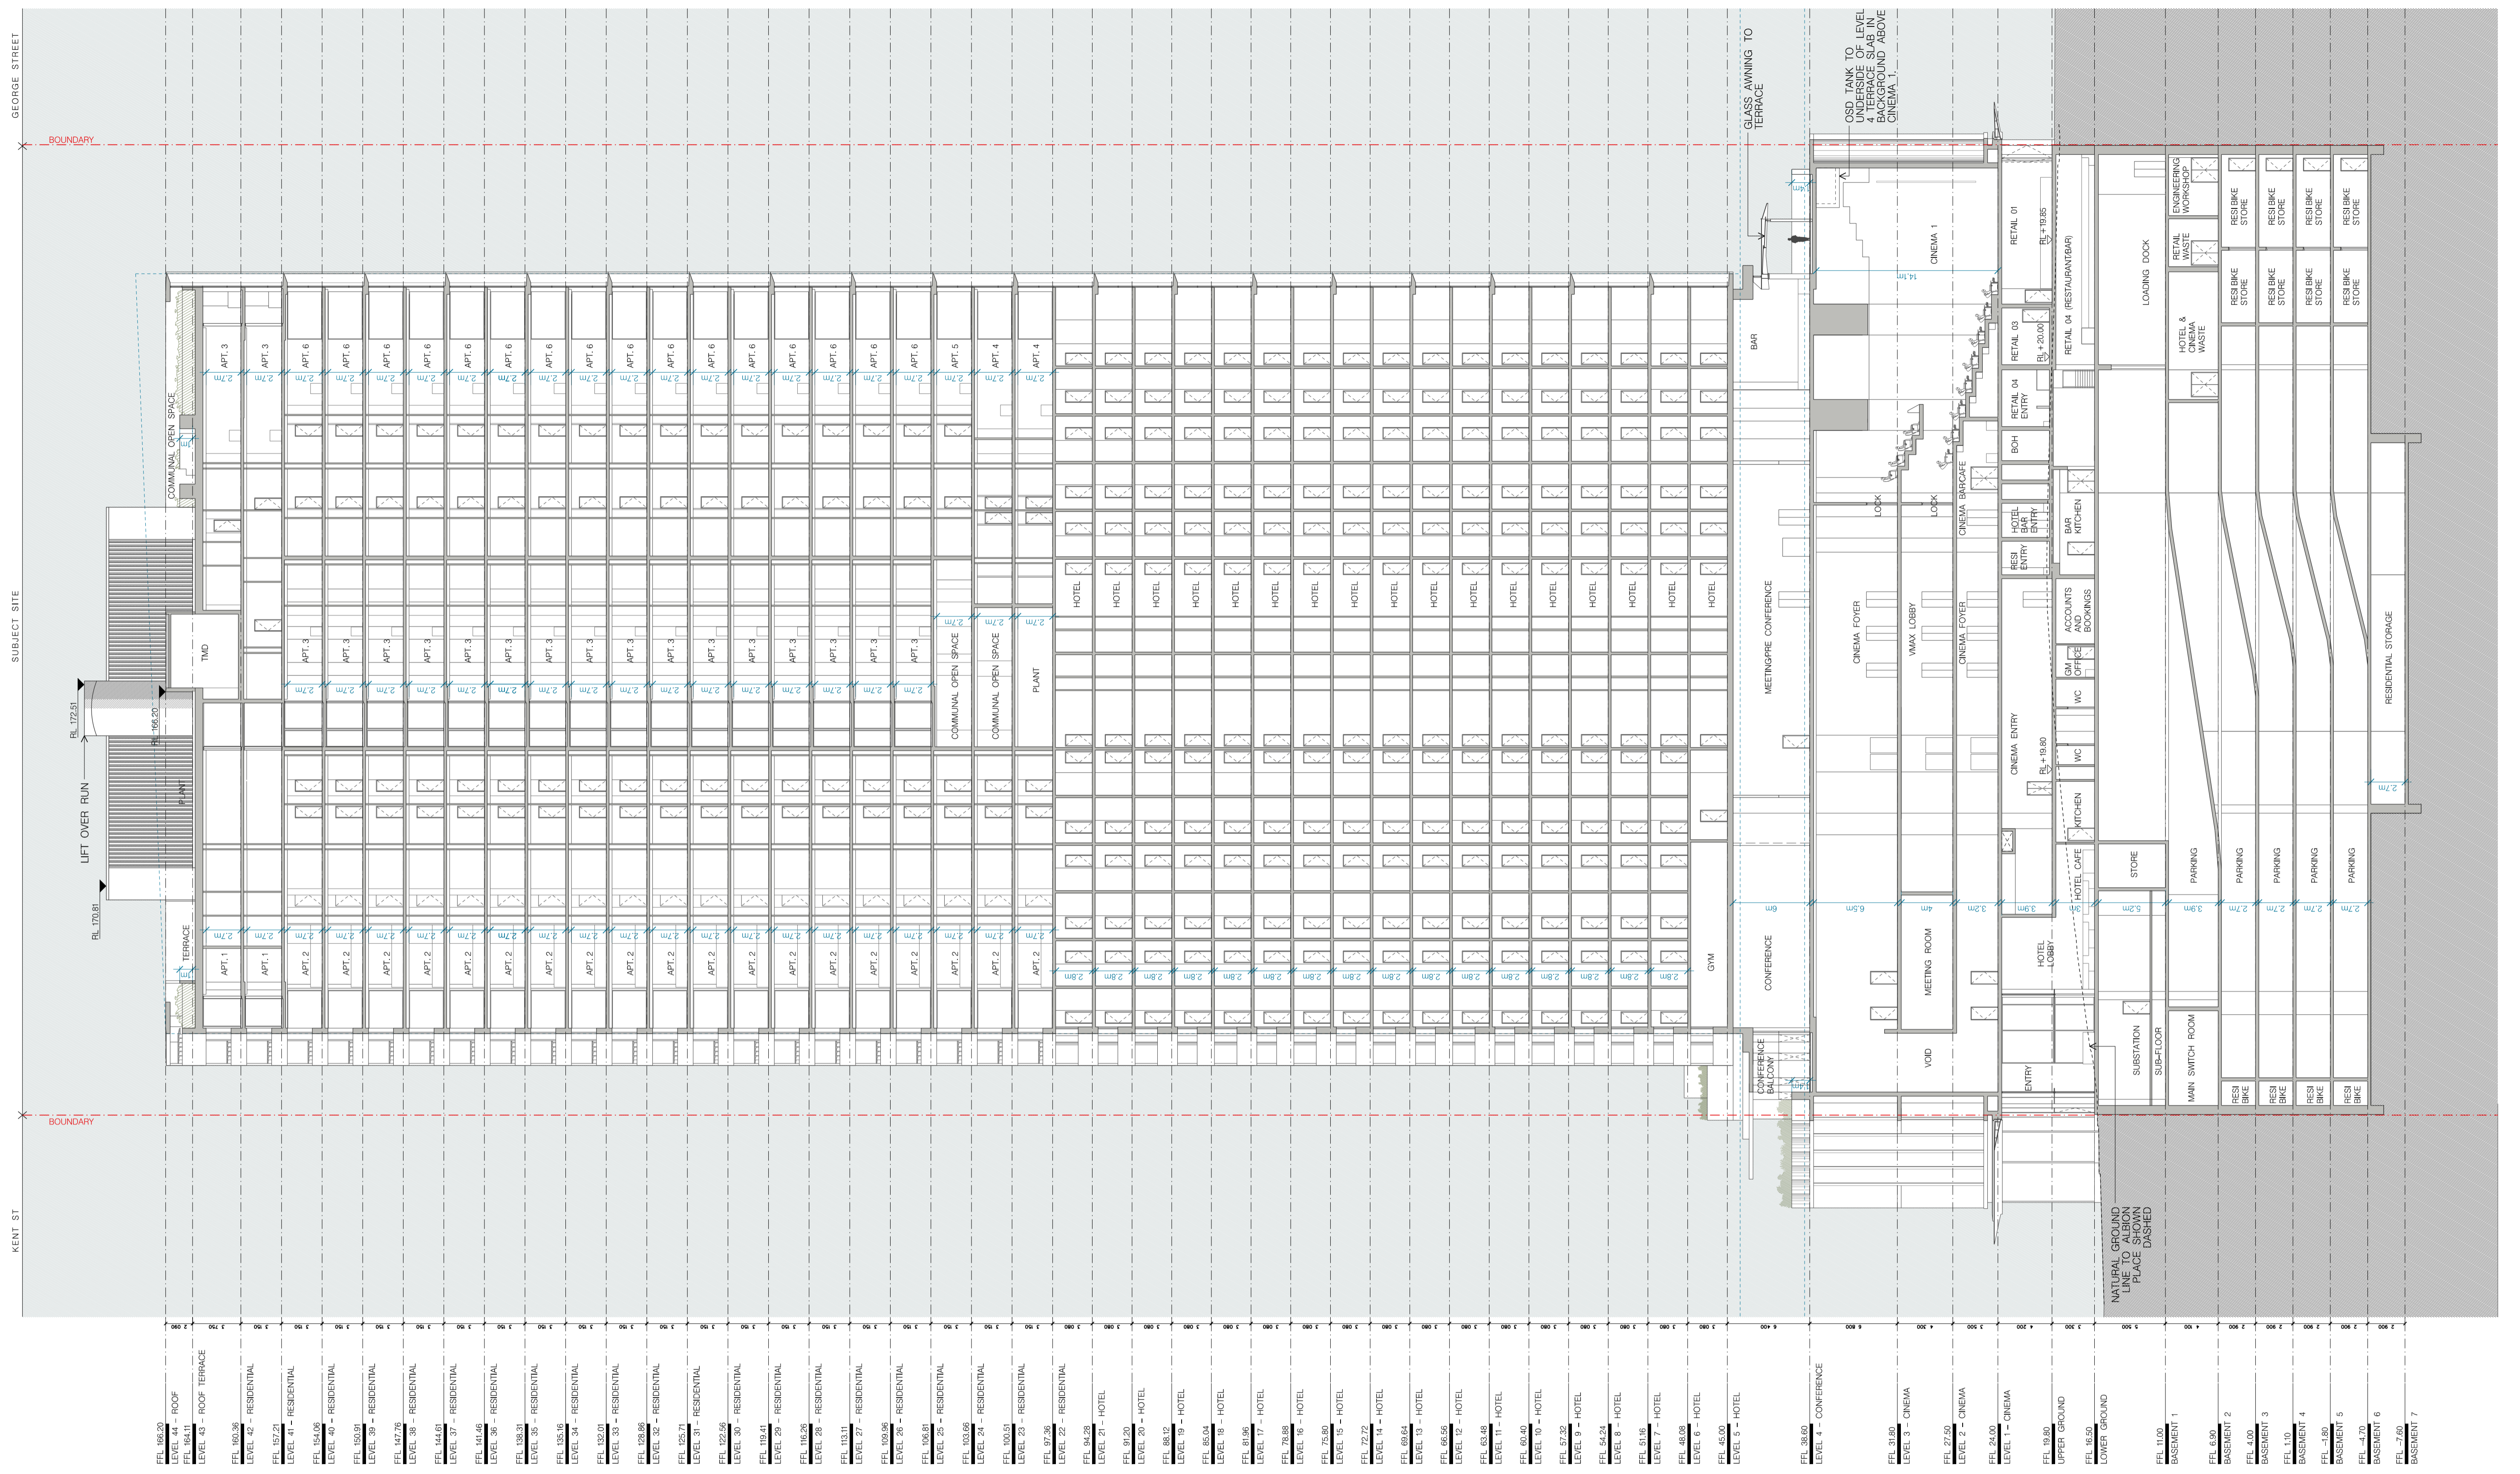

01 SECTION A
1:250

FOR DA PURPOSES ONLY
NOT FOR CONSTRUCTION
COPYRIGHT

THIS DOCUMENT IS THE PROPERTY OF ANGELO CANDALEPAS & ASSOCIATES PTY LTD. THE DRAWING SHALL ONLY BE USED FOR THE PURPOSES FOR WHICH IT WAS COMMISSIONED. UNAUTHORIZED USE OF THIS DRAWING IS PROHIBITED.

DO NOT SCALE THIS DRAWING. USE ONLY DIMENSIONS REPORTED. ANY DISCREPANCY TO THE PROJECTOR FOR CARPOUSERS PRIOR TO THE COMMENCEMENT OF ANY WORK.

ARCHITECT:
CANDALEPAS
ASSOCIATES

309 SUSSEX ST
SYDNEY NSW 2000

T: 02 9283 7755
F: 02 9283 7477
E: architects@candalepas.com.au
NSW ARCHITECTS REG No. - 5773

PROJECT:
525 GEORGE STREET, SYDNEY

CLIENT:
EVENT HOSPITALITY & ENTERTAINMENT

SCALE: 1:250@A1 / 1:500@A3
0 5m 10m

DATE:
MAY 2023

CHECKED BY:
ACU

CHKD/APPD:
ACU


DRAWN BY:
LE, BM

DRAWING:
SECTION A

DRAWING No.
DA - 1201

JOB No.
5863

ISSUE
F

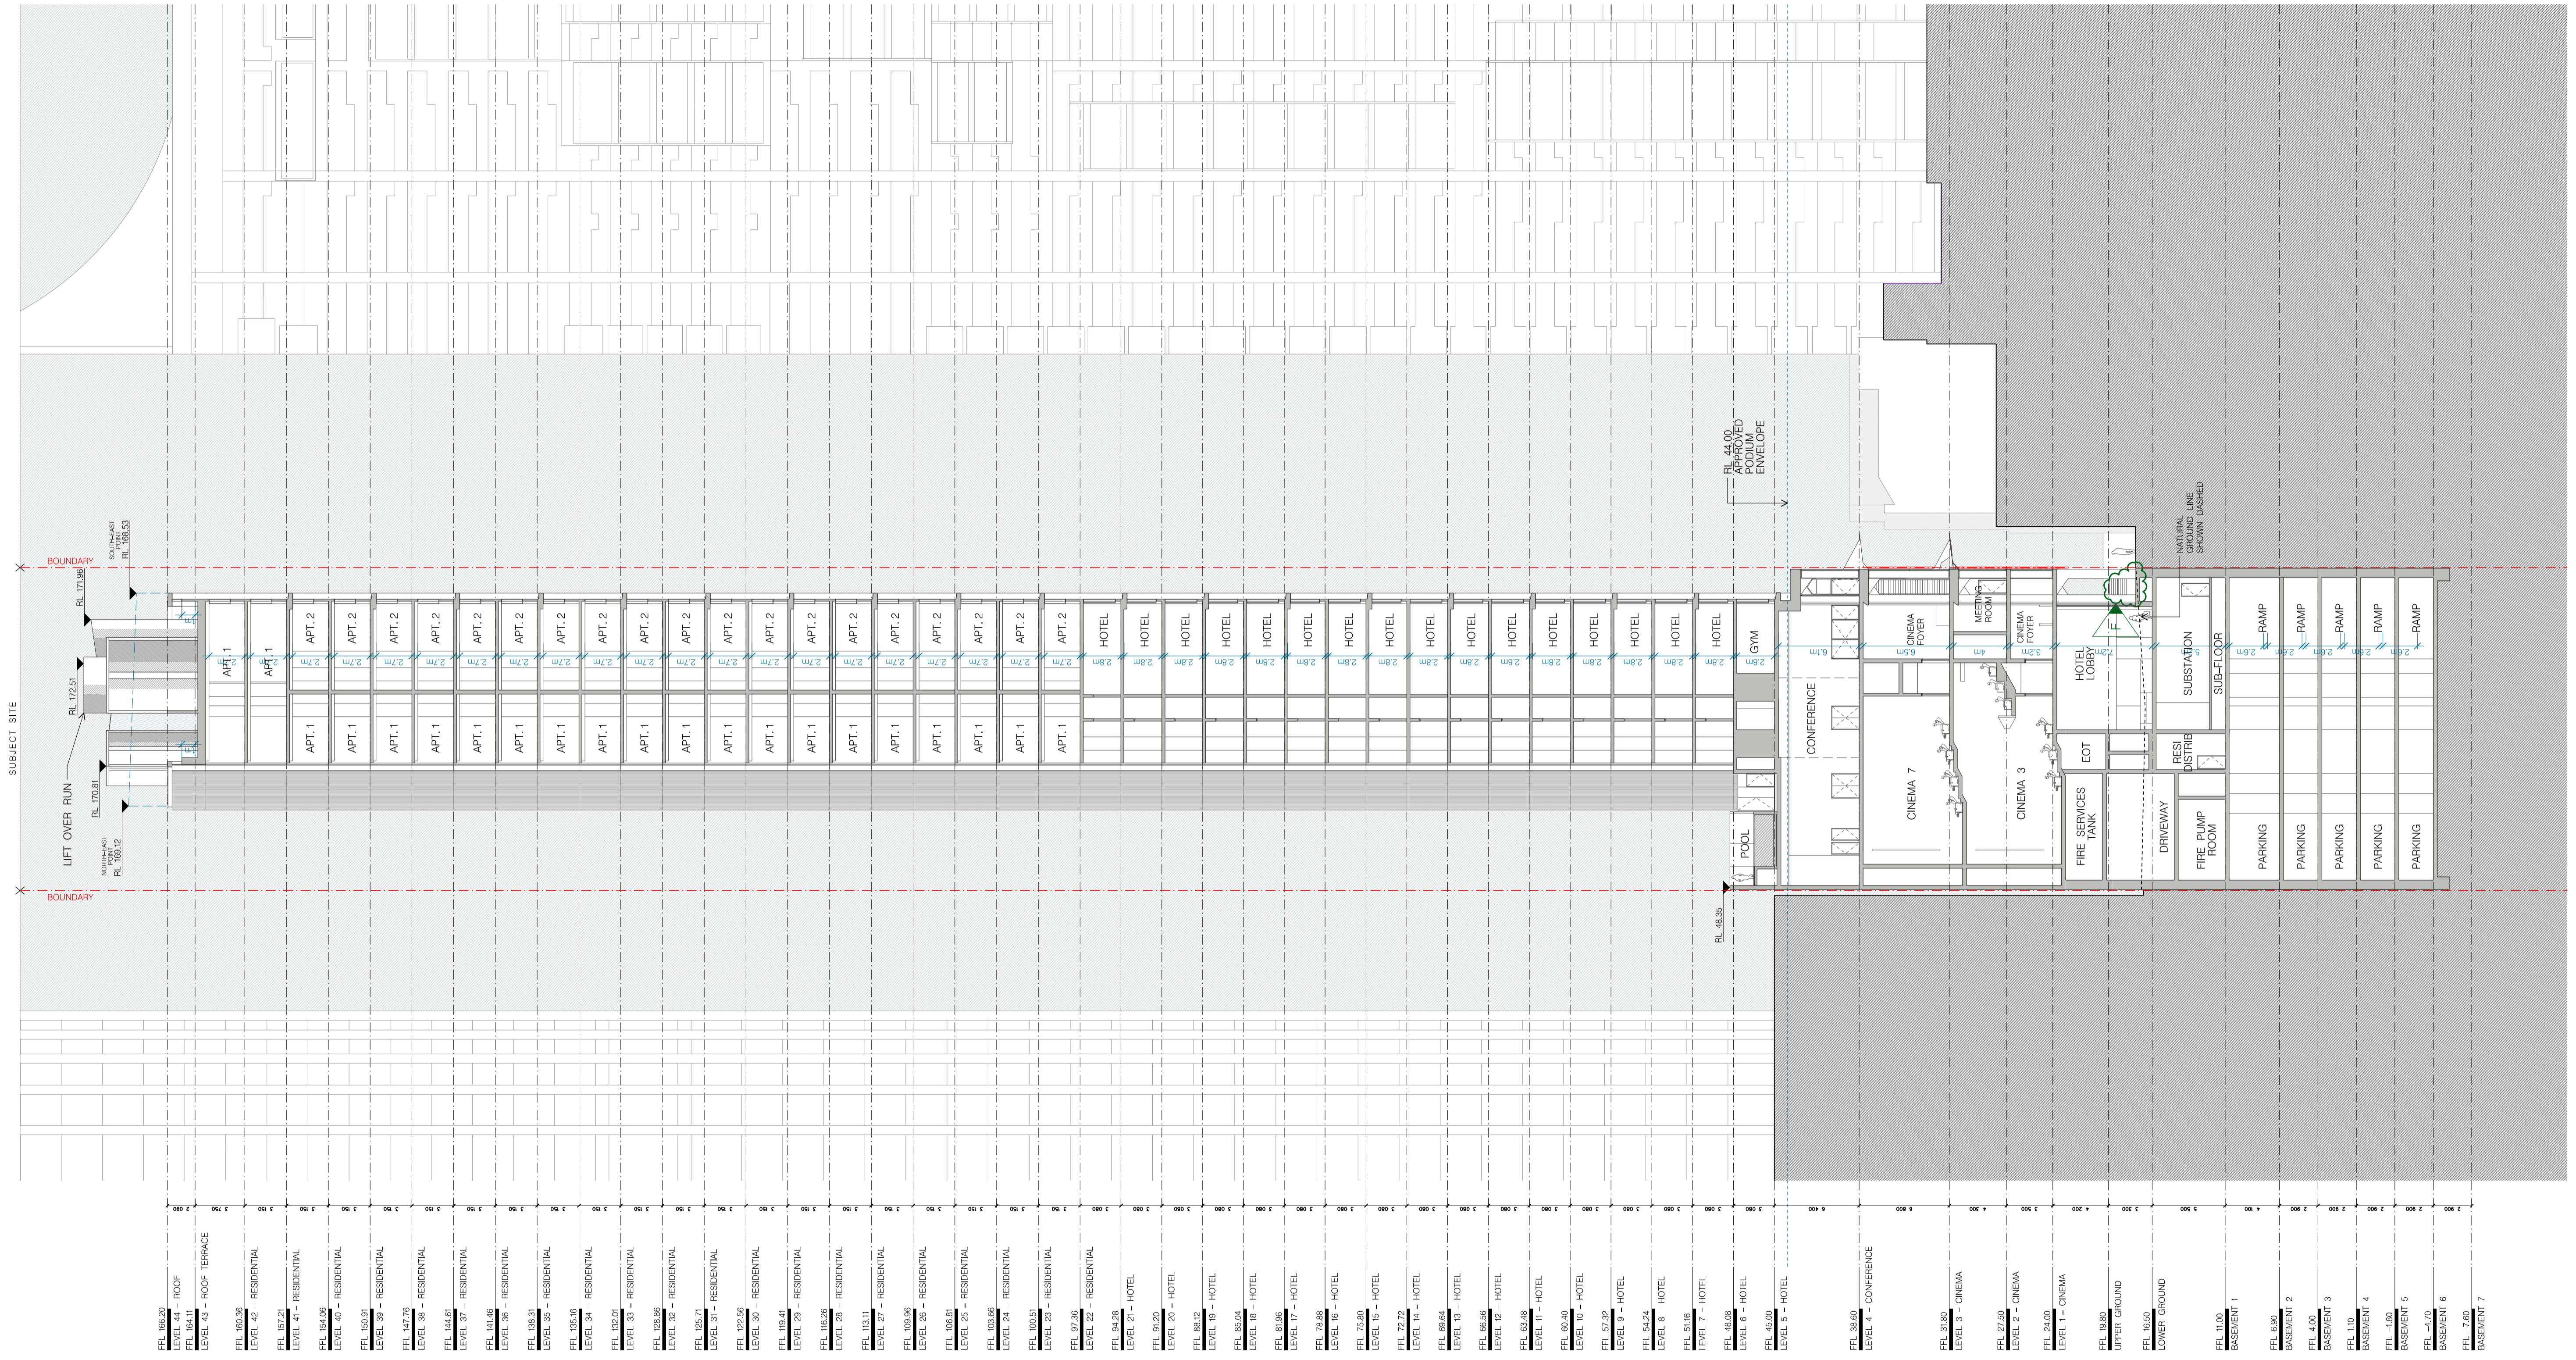

01 SECTION B
1:250

- FEL 109.50 LEVEL 44 - ROOF
- FEL 109.40 LEVEL 43 - ROOF TERRACE
- FEL 109.36 LEVEL 42 - RESIDENTIAL
- FEL 107.24 LEVEL 41 - RESIDENTIAL
- FEL 105.68 LEVEL 40 - RESIDENTIAL
- FEL 105.01 LEVEL 39 - RESIDENTIAL
- FEL 104.76 LEVEL 38 - RESIDENTIAL
- FEL 104.60 LEVEL 37 - RESIDENTIAL
- FEL 104.46 LEVEL 36 - RESIDENTIAL
- FEL 103.21 LEVEL 35 - RESIDENTIAL
- FEL 103.16 LEVEL 34 - RESIDENTIAL
- FEL 102.01 LEVEL 33 - RESIDENTIAL
- FEL 102.86 LEVEL 32 - RESIDENTIAL
- FEL 102.71 LEVEL 31 - RESIDENTIAL
- FEL 102.56 LEVEL 30 - RESIDENTIAL
- FEL 101.41 LEVEL 29 - RESIDENTIAL
- FEL 102.36 LEVEL 28 - RESIDENTIAL
- FEL 101.11 LEVEL 27 - RESIDENTIAL
- FEL 100.96 LEVEL 26 - RESIDENTIAL
- FEL 100.81 LEVEL 25 - RESIDENTIAL
- FEL 103.66 LEVEL 24 - RESIDENTIAL
- FEL 100.91 LEVEL 23 - RESIDENTIAL
- FEL 97.26 LEVEL 22 - RESIDENTIAL
- FEL 94.28 LEVEL 21 - HOTEL
- FEL 91.20 LEVEL 20 - HOTEL
- FEL 88.12 LEVEL 19 - HOTEL
- FEL 85.64 LEVEL 18 - HOTEL
- FEL 81.96 LEVEL 17 - HOTEL
- FEL 78.88 LEVEL 16 - HOTEL
- FEL 75.90 LEVEL 15 - HOTEL
- FEL 72.72 LEVEL 14 - HOTEL
- FEL 69.64 LEVEL 13 - HOTEL
- FEL 66.56 LEVEL 12 - HOTEL
- FEL 63.48 LEVEL 11 - HOTEL
- FEL 60.40 LEVEL 10 - HOTEL
- FEL 57.32 LEVEL 9 - HOTEL
- FEL 54.24 LEVEL 8 - HOTEL
- FEL 51.16 LEVEL 7 - HOTEL
- FEL 48.08 LEVEL 6 - HOTEL
- FEL 45.00 LEVEL 5 - HOTEL
- FEL 38.60 LEVEL 4 - CONFERENCE
- FEL 38.60 LEVEL 3 - CINEMA
- FEL 27.50 LEVEL 2 - CINEMA
- FEL 24.00 LEVEL 1 - CINEMA
- FEL 19.80 UPPER GROUND
- FEL 16.50 LOWER GROUND
- FEL 11.00 BASEMENT 1
- FEL 6.50 BASEMENT 2
- FEL 4.00 BASEMENT 3
- FEL 1.10 BASEMENT 4
- FEL -1.80 BASEMENT 5
- FEL -4.70 BASEMENT 6
- FEL -7.60 BASEMENT 7

1:250@A1
 1:500@A3
 0 5m 10m

FOR DA PURPOSES ONLY
NOT FOR CONSTRUCTION
© COPYRIGHT

ARCHITECT:
CANDALEPAS ASSOCIATES
 309 SUSSEX ST
 SYDNEY NSW 2000
 T: 61 2 9283 7755
 F: 61 2 9283 7477
 E: architects@candalepas.com.au
 NSW ARCHITECTS REG No. - 5773


PROJECT:
 525 GEORGE STREET, SYDNEY

CLIENT:
EVENT HOSPITALITY & ENTERTAINMENT

DATE: MAR 2023
 CHECKED BY: ACU
 CHKD/APPD: ACU
 DRAWN BY: LE, BM

DRAWING:
SECTION B
 DRAWING No.
DA - 1202

JOB No.
5863
 ISSUE
F

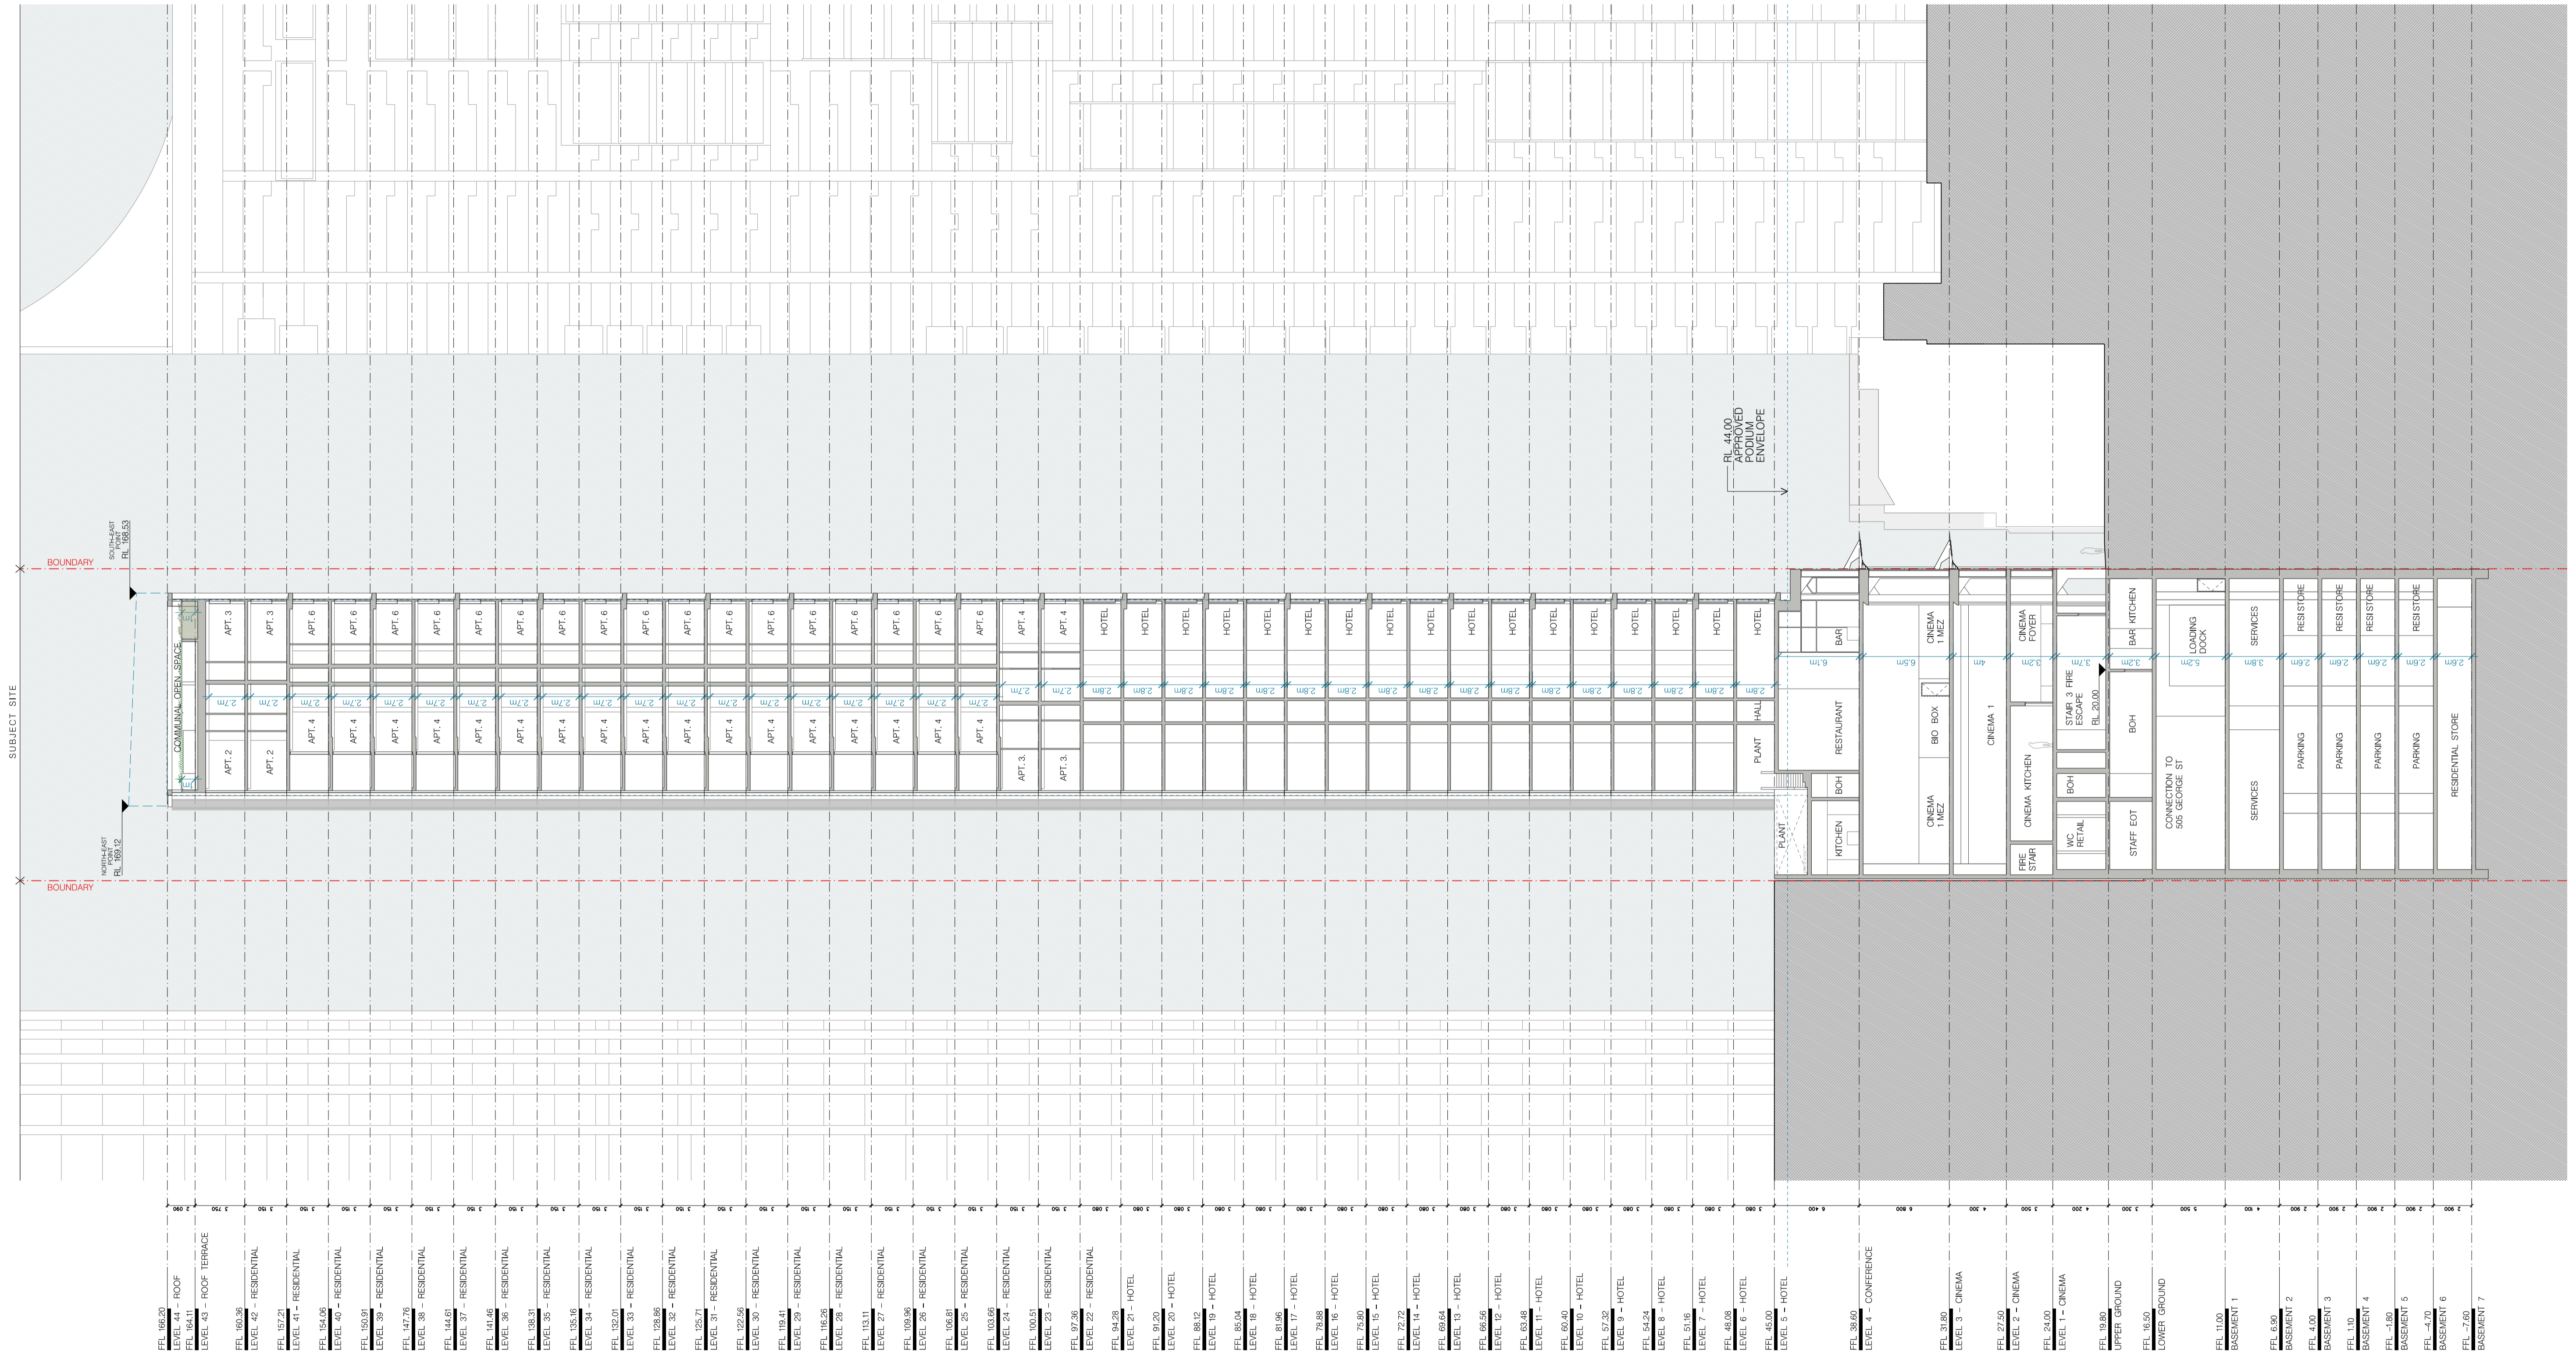

01 SECTION C
1:250

- FEL 108.50 LEVEL 44 - ROOF
- FEL 108.41 LEVEL 43 - ROOF TERRACE
- FEL 108.36 LEVEL 42 - RESIDENTIAL
- FEL 107.79 LEVEL 41 - RESIDENTIAL
- FEL 106.91 LEVEL 40 - RESIDENTIAL
- FEL 106.48 LEVEL 39 - RESIDENTIAL
- FEL 105.91 LEVEL 38 - RESIDENTIAL
- FEL 105.76 LEVEL 37 - RESIDENTIAL
- FEL 105.46 LEVEL 36 - RESIDENTIAL
- FEL 105.21 LEVEL 35 - RESIDENTIAL
- FEL 105.16 LEVEL 34 - RESIDENTIAL
- FEL 102.01 LEVEL 33 - RESIDENTIAL
- FEL 102.86 LEVEL 32 - RESIDENTIAL
- FEL 105.71 LEVEL 31 - RESIDENTIAL
- FEL 102.56 LEVEL 30 - RESIDENTIAL
- FEL 119.41 LEVEL 29 - RESIDENTIAL
- FEL 118.26 LEVEL 28 - RESIDENTIAL
- FEL 118.11 LEVEL 27 - RESIDENTIAL
- FEL 109.96 LEVEL 26 - RESIDENTIAL
- FEL 108.81 LEVEL 25 - RESIDENTIAL
- FEL 103.66 LEVEL 24 - RESIDENTIAL
- FEL 100.51 LEVEL 23 - RESIDENTIAL
- FEL 97.26 LEVEL 22 - RESIDENTIAL
- FEL 94.28 LEVEL 21 - HOTEL
- FEL 91.20 LEVEL 20 - HOTEL
- FEL 88.12 LEVEL 19 - HOTEL
- FEL 85.64 LEVEL 18 - HOTEL
- FEL 81.96 LEVEL 17 - HOTEL
- FEL 78.88 LEVEL 16 - HOTEL
- FEL 75.90 LEVEL 15 - HOTEL
- FEL 73.72 LEVEL 14 - HOTEL
- FEL 69.64 LEVEL 13 - HOTEL
- FEL 66.56 LEVEL 12 - HOTEL
- FEL 63.48 LEVEL 11 - HOTEL
- FEL 60.40 LEVEL 10 - HOTEL
- FEL 57.32 LEVEL 9 - HOTEL
- FEL 54.24 LEVEL 8 - HOTEL
- FEL 51.16 LEVEL 7 - HOTEL
- FEL 48.08 LEVEL 6 - HOTEL
- FEL 45.00 LEVEL 5 - HOTEL
- FEL 38.60 LEVEL 4 - CONFERENCE
- FEL 38.60 LEVEL 3 - CINEMA
- FEL 27.50 LEVEL 2 - CINEMA
- FEL 24.00 LEVEL 1 - CINEMA
- FEL 19.80 UPPER GROUND
- FEL 15.50 LOWER GROUND
- FEL 11.00 BASEMENT 1
- FEL 6.50 BASEMENT 2
- FEL 4.00 BASEMENT 3
- FEL 1.10 BASEMENT 4
- FEL -1.80 BASEMENT 5
- FEL -4.70 BASEMENT 6
- FEL -7.60 BASEMENT 7

1:250 (2x) A1
 1:500 (2x) A2
 1:1000 (2x) A3
 1:2000 (2x) A4
 1:6710720000 (2x) A27
 1:3421440000 (2x) A28
 1:6842880000 (2x) A29
 1:3685760000 (2x) A30
 1:7371520000 (2x) A31
 1:4743040000 (2x) A32
 1:9486080000 (2x) A33
 1:8972160000 (2x) A34
 1:7966080000 (2x) A35
 1:7179520000 (2x) A36
 1:6572160000 (2x) A37
 1:6037760000 (2x) A38
 1:5568640000 (2x) A39
 1:5169280000 (2x) A40
 1:4834880000 (2x) A41
 1:4552320000 (2x) A42
 1:4318720000 (2x) A43
 1:4130560000 (2x) A44
 1:3986880000 (2x) A45
 1:3878720000 (2x) A46
 1:3802560000 (2x) A47
 1:3746880000 (2x) A48
 1:3718720000 (2x) A49
 1:3703040000 (2x) A50
 1:3700000000 (2x) A51
 1:3700000000 (2x) A52
FOR DA PURPOSES ONLY
 NOT FOR CONSTRUCTION
 © COPYRIGHT

ARCHITECT:
 CANDALEPAS
 ASSOCIATES
 309 SUSSEX ST
 SYDNEY NSW 2000
 T: 61 2 9283 7755
 F: 61 2 9283 7477
 E: architects@candalepas.com.au
 NSW ARCHITECTS REG No. - 5773

PROJECT:
 525 GEORGE STREET, SYDNEY
 CLIENT:
 EVENT HOSPITALITY & ENTERTAINMENT
 SCALE: 1:250@A1 / 1:500@A3
 0 5m 10m

DATE:
 MAR 2023
 CHECKED BY:
 ACU
 CHKD2/APPD:
 ACU
 DRAWN BY:
 LE, BM
 DRAWING No.
 DA - 1203

JOB No.
 5863
 ISSUE
 F



01 SECTION B
1:100

231

FOR DA PURPOSES ONLY
NOT FOR CONSTRUCTION
© COPYRIGHT

THIS DOCUMENT IS THE PROPERTY OF ANGELO CANDALEPAS & ASSOCIATES PTY LTD. THIS DRAWING SHALL ONLY BE USED FOR THE PURPOSE FOR WHICH IT WAS COMMISSIONED. UNAUTHORIZED USE OF THIS DRAWING IS PROHIBITED.

DO NOT SCALE THIS DRAWING. USE ONLY DIMENSIONS REPORTED. ANY DISCREPANCY TO THE ARCHITECT FOR CLARIFICATION PRIOR TO THE COMMENCEMENT OF ANY WORK.

ARCHITECT:
CANDALEPAS
ASSOCIATES
309 SUSSEX ST
SYDNEY NSW 2000
T: 02 9283 7755
F: 02 9283 7477
E: architects@candalepas.com.au
NSW ARCHITECTS REG No. - 5773

PROJECT:
525 GEORGE STREET, SYDNEY

CLIENT:
EVENT HOSPITALITY & ENTERTAINMENT

SCALE: 1:250@A1 / 1:500@A3
0 5m 10m

DATE:
MAR 2023

CHECKED 1:
ACU


CHKD2/APPD:
ACU

DRAWN BY:
LE, BM


DRAWING No.
DA - 1210

JOB No.
5863

ISSUE
F

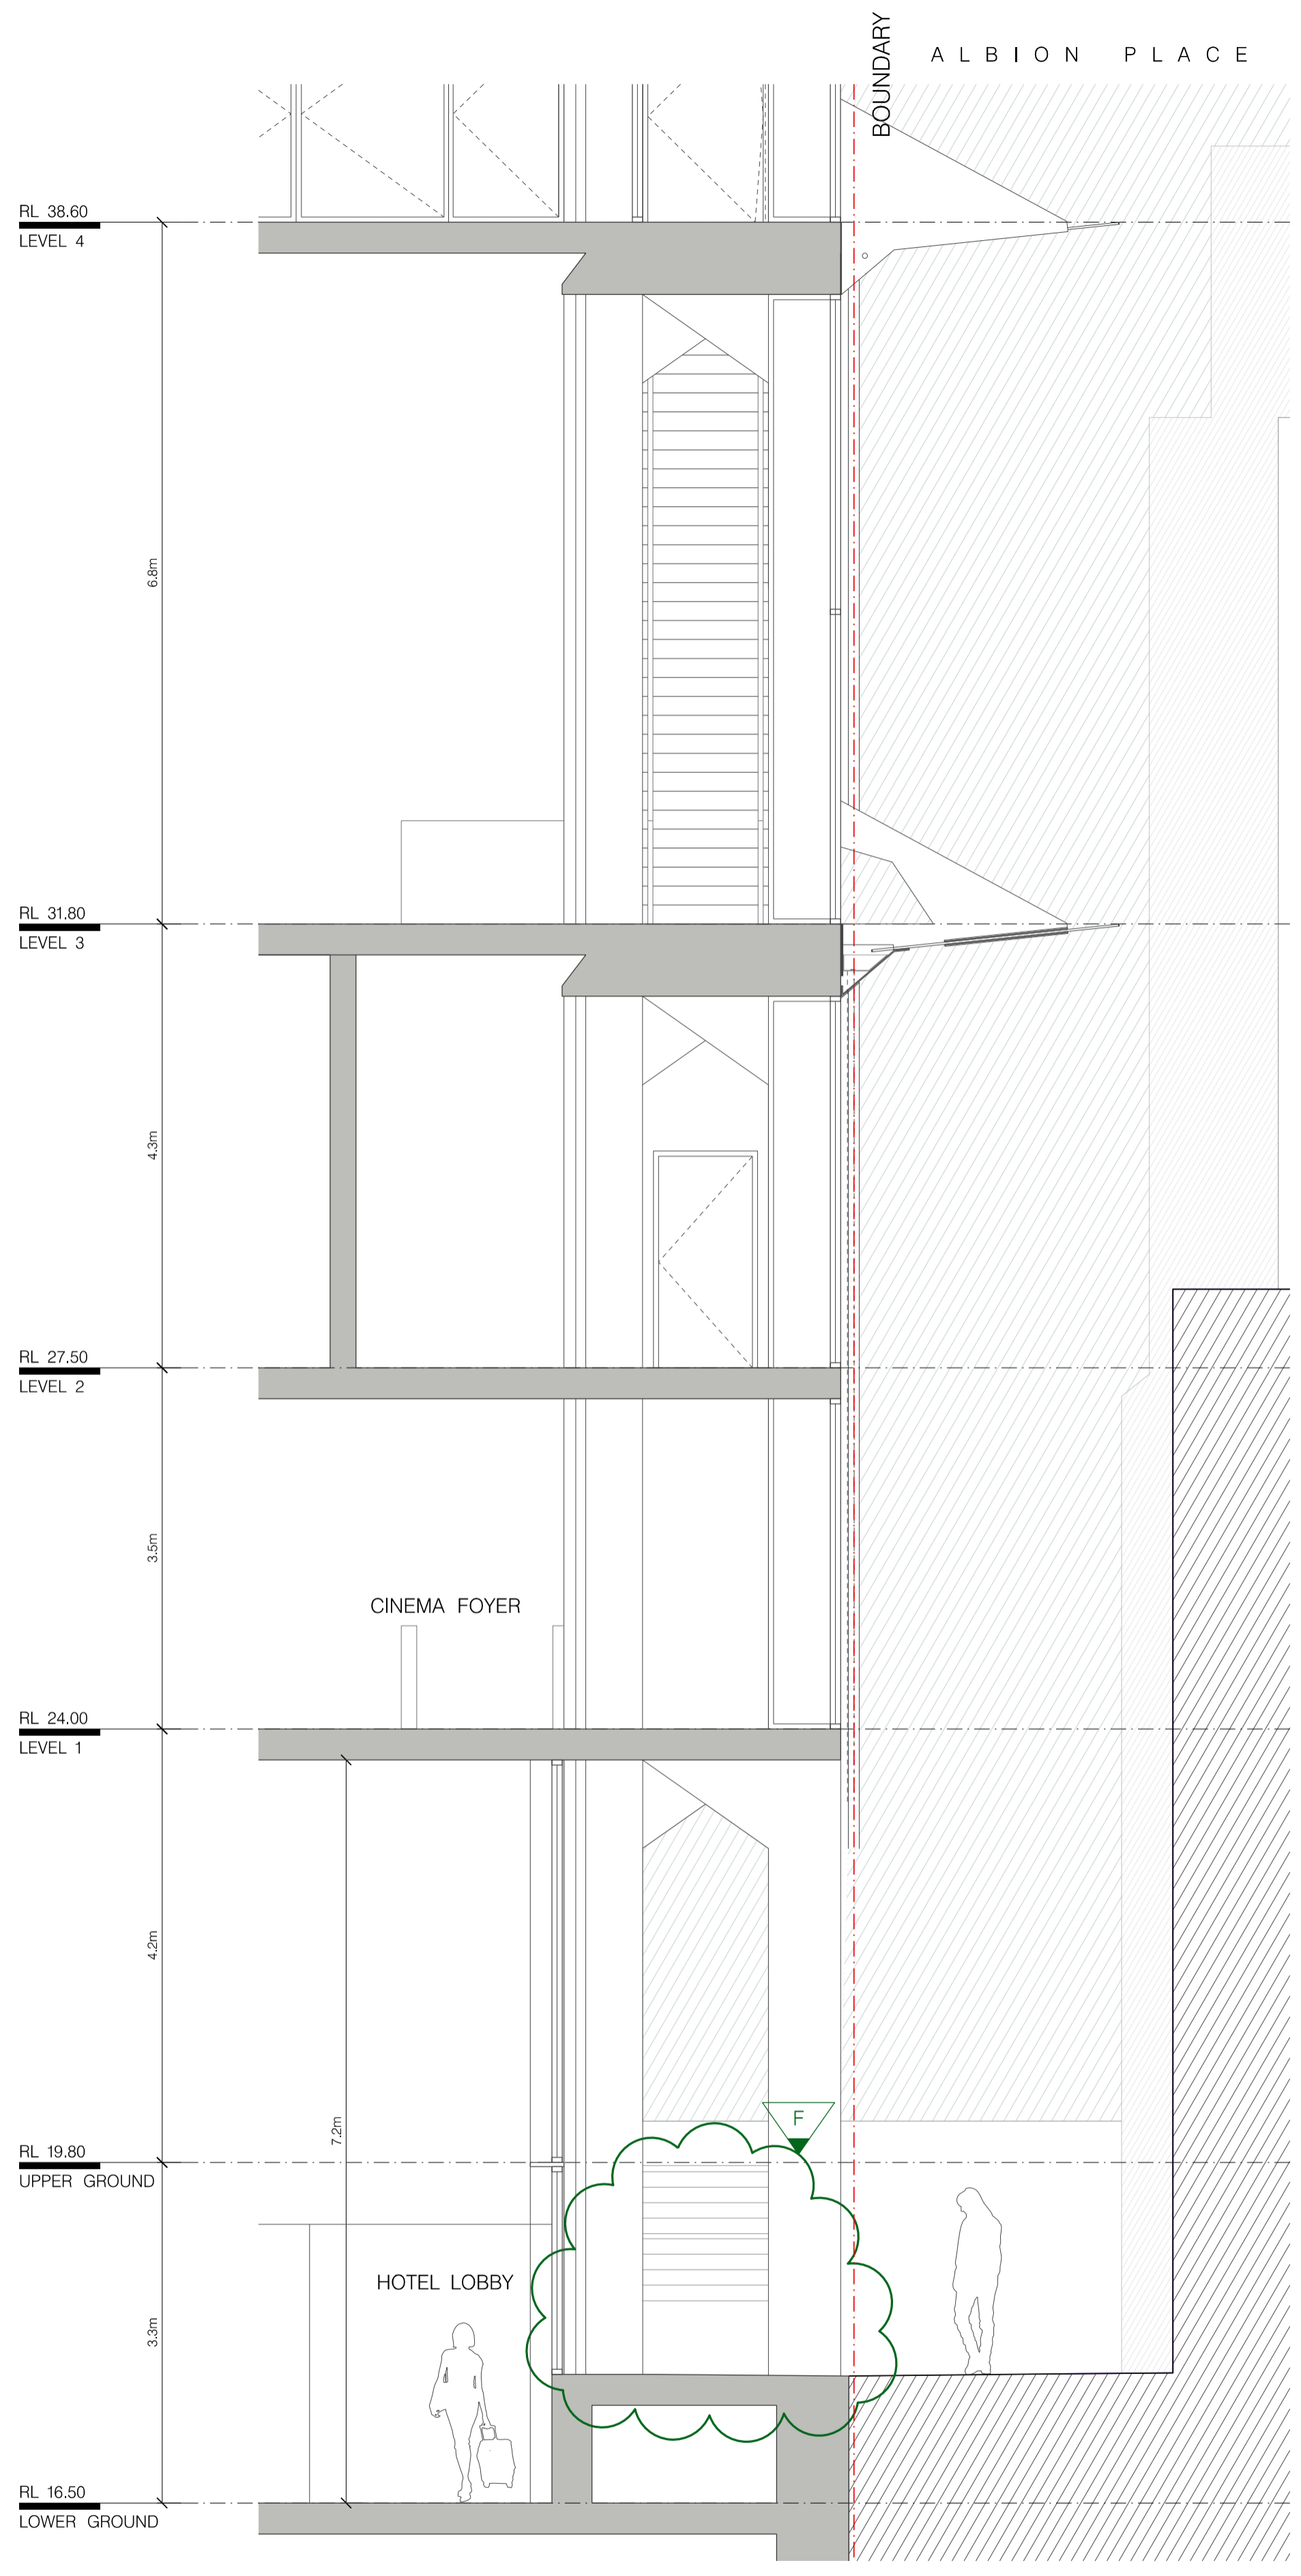

01 DETAIL CROSS-SECTION
1:50 ALBION PLACE

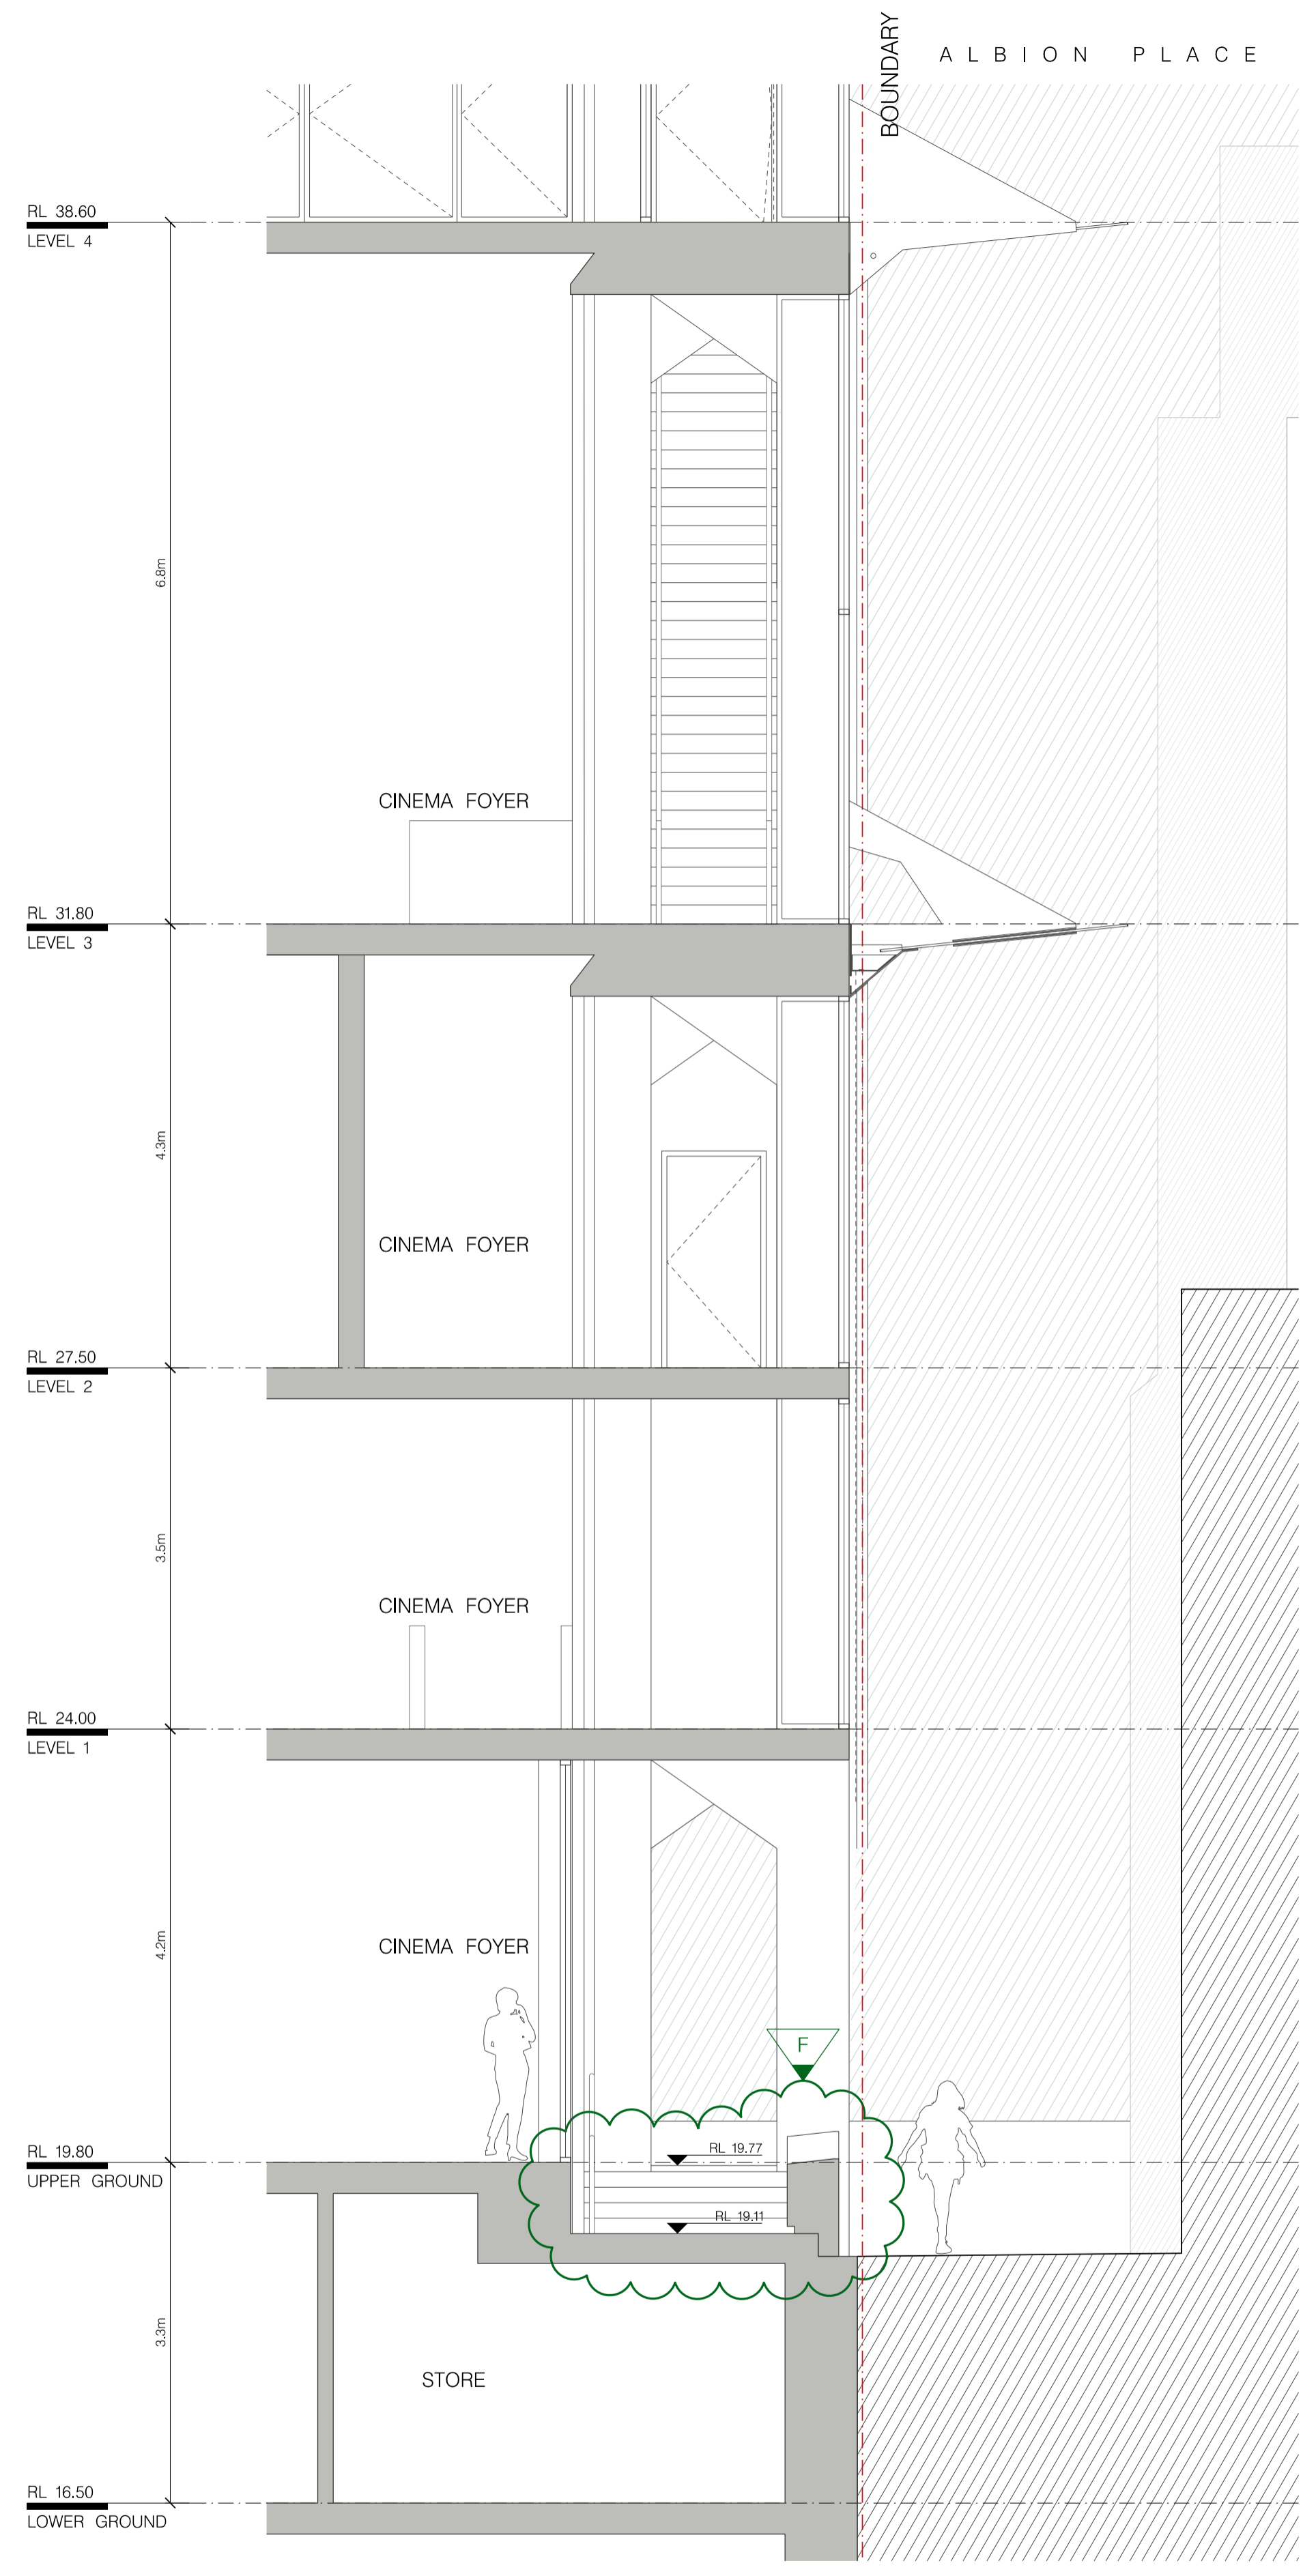

02 DETAIL CROSS-SECTION
1:50 ALBION PLACE

FOR DA PURPOSES ONLY
NOT FOR CONSTRUCTION
© COPYRIGHT

ARCHITECT:
CANDALEPAS
ASSOCIATES
309 SUSSEX ST
SYDNEY NSW 2000
T: 02 9283 7755
F: 02 9283 7477
E: arch@cdpas.com.au
NSW ARCHITECTS REG No. - 5773

PROJECT:
525 GEORGE STREET, SYDNEY

CLIENT:
EVENT HOSPITALITY & ENTERTAINMENT

SCALE:

DATE:
MAY 2023

CHECKED 1:
ACU


CHKD2/APPD:
ACU

DRAWN BY:
LE, BM


DRAWING No.
DA - 1211

JOB No.
5863

ISSUE
F

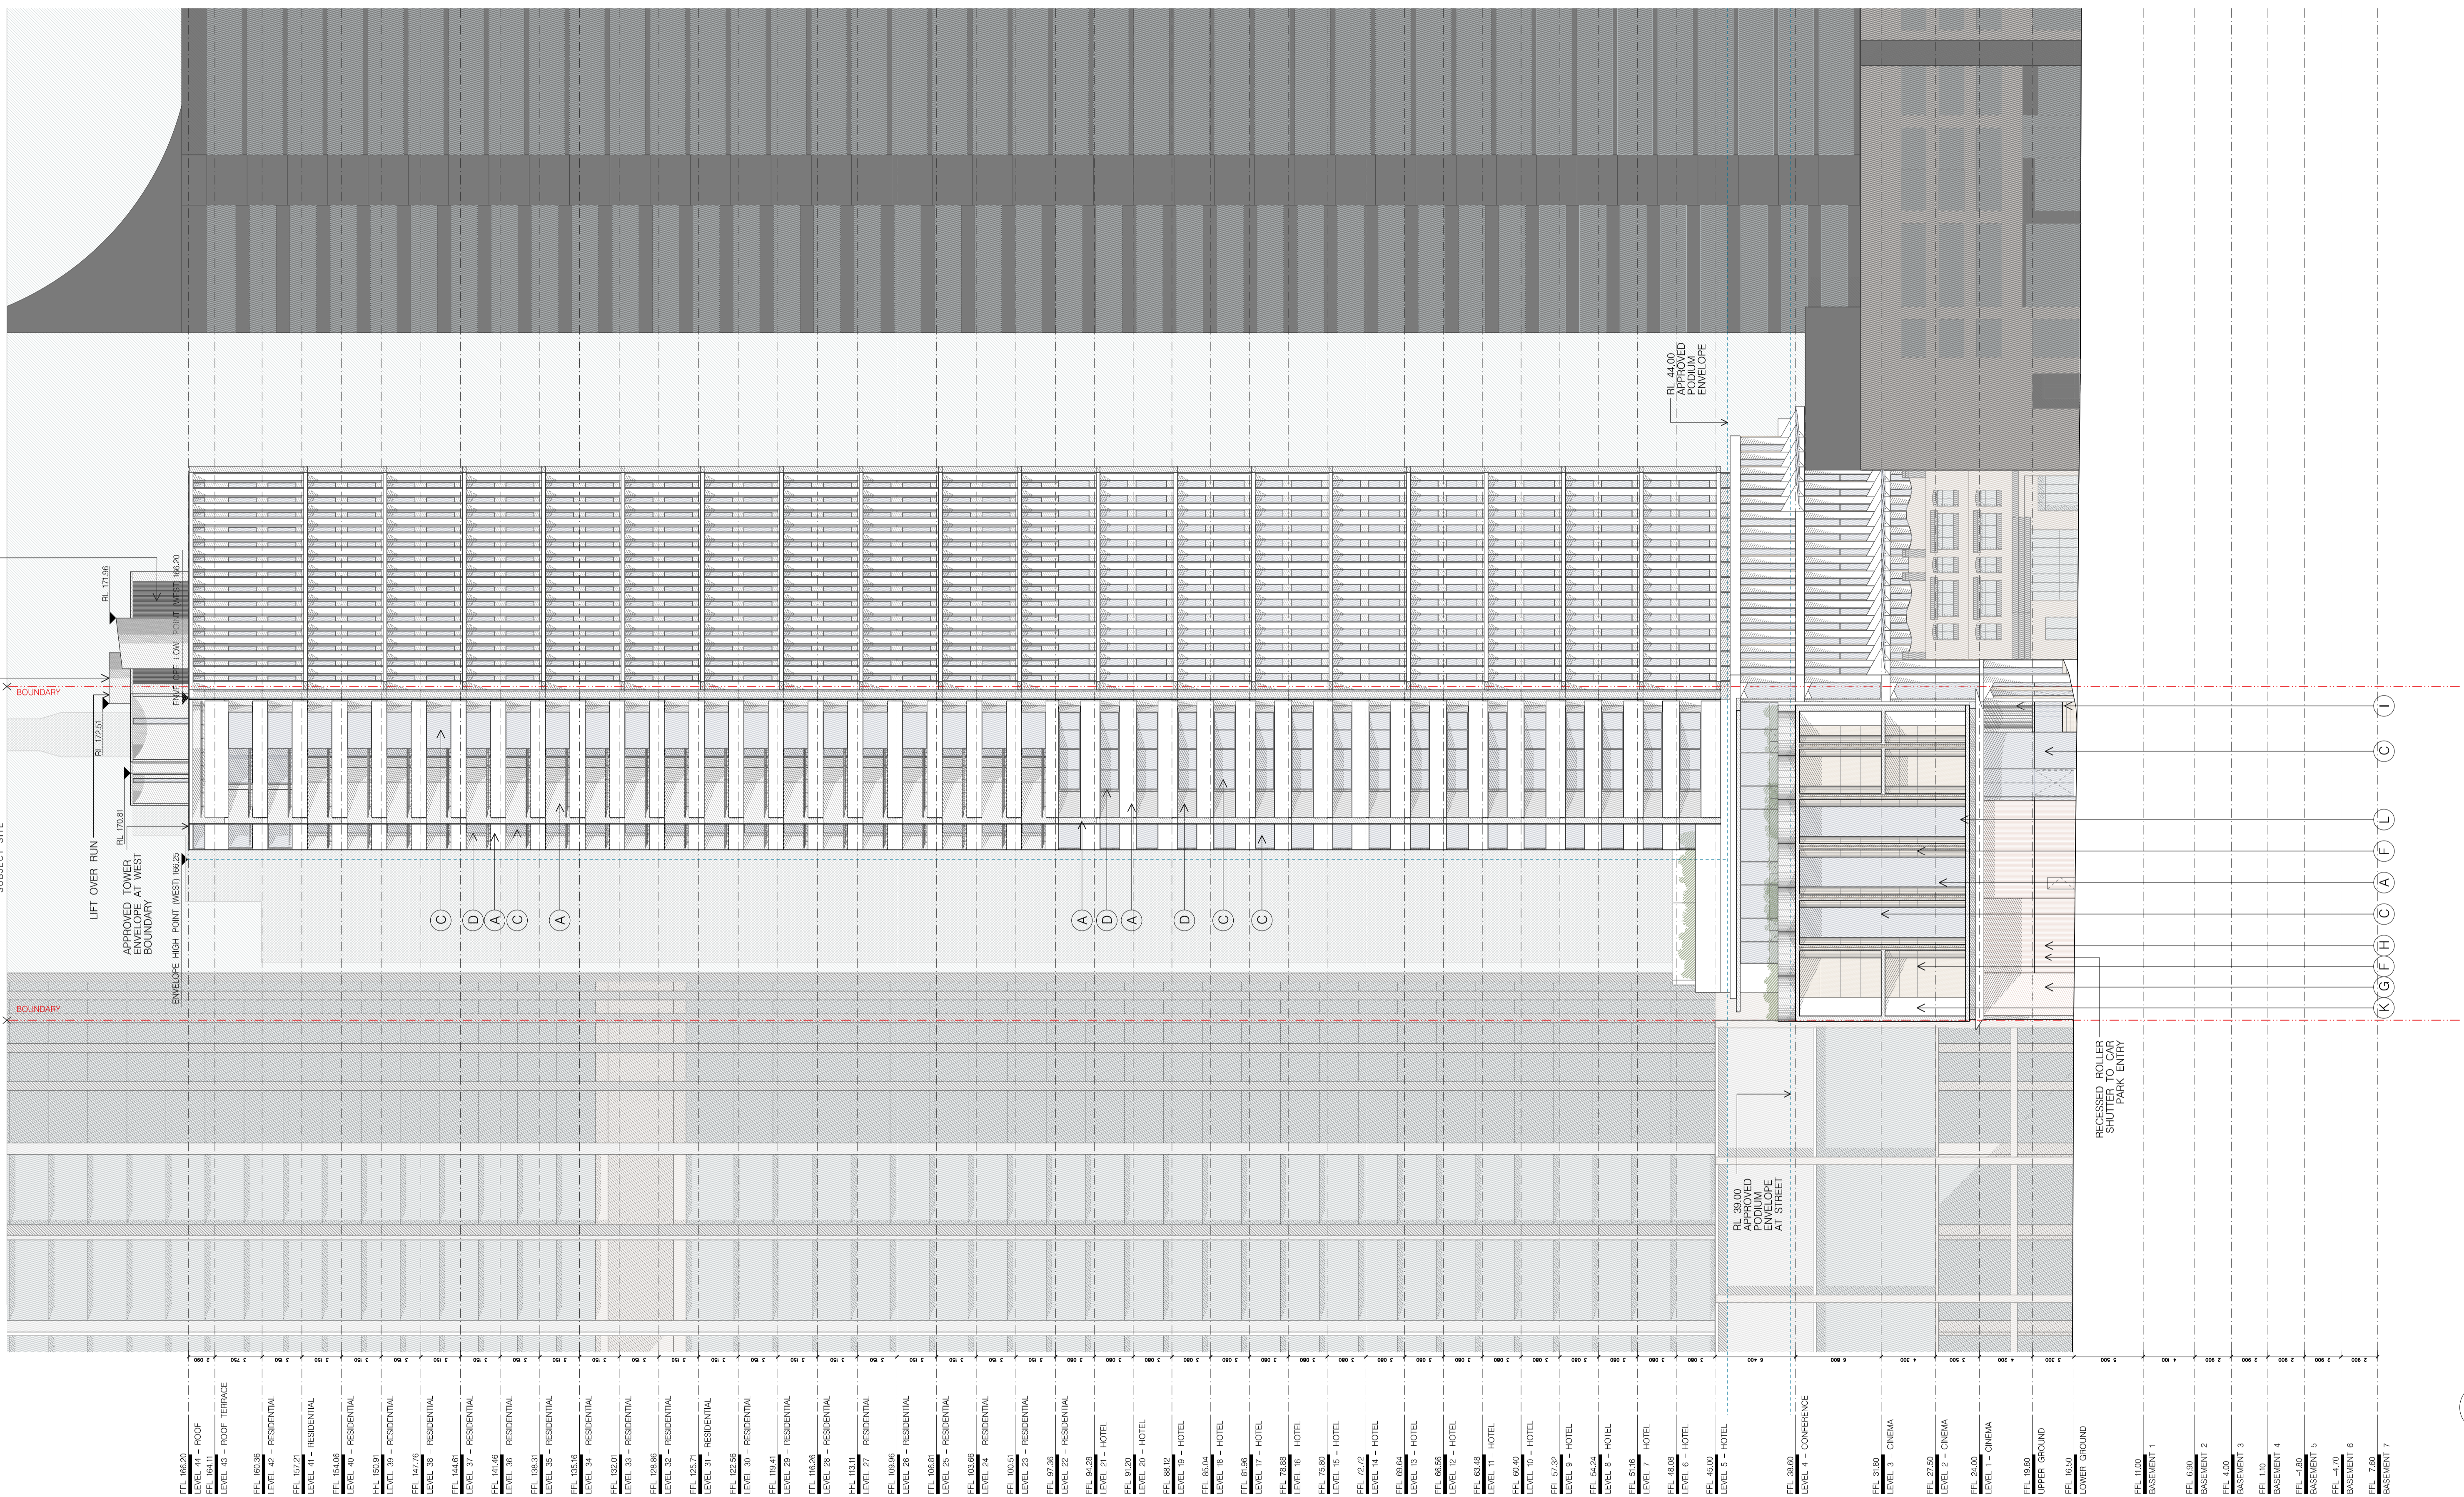

- FFL 666.20 LEVEL 44 - ROOF
- FFL 664.11 LEVEL 43 - ROOF TERRACE
- FFL 166.38 LEVEL 42 - RESIDENTIAL
- FFL 157.21 LEVEL 41 - RESIDENTIAL
- FFL 154.06 LEVEL 40 - RESIDENTIAL
- FFL 150.91 LEVEL 39 - RESIDENTIAL
- FFL 147.76 LEVEL 38 - RESIDENTIAL
- FFL 144.61 LEVEL 37 - RESIDENTIAL
- FFL 141.46 LEVEL 36 - RESIDENTIAL
- FFL 138.31 LEVEL 35 - RESIDENTIAL
- FFL 135.16 LEVEL 34 - RESIDENTIAL
- FFL 132.01 LEVEL 33 - RESIDENTIAL
- FFL 128.86 LEVEL 32 - RESIDENTIAL
- FFL 125.71 LEVEL 31 - RESIDENTIAL
- FFL 122.56 LEVEL 30 - RESIDENTIAL
- FFL 119.41 LEVEL 29 - RESIDENTIAL
- FFL 116.26 LEVEL 28 - RESIDENTIAL
- FFL 113.11 LEVEL 27 - RESIDENTIAL
- FFL 109.96 LEVEL 26 - RESIDENTIAL
- FFL 106.81 LEVEL 25 - RESIDENTIAL
- FFL 103.66 LEVEL 24 - RESIDENTIAL
- FFL 100.51 LEVEL 23 - RESIDENTIAL
- FFL 97.36 LEVEL 22 - RESIDENTIAL
- FFL 94.21 LEVEL 21 - HOTEL
- FFL 91.06 LEVEL 20 - HOTEL
- FFL 87.91 LEVEL 19 - HOTEL
- FFL 84.76 LEVEL 18 - HOTEL
- FFL 81.61 LEVEL 17 - HOTEL
- FFL 78.46 LEVEL 16 - HOTEL
- FFL 75.31 LEVEL 15 - HOTEL
- FFL 72.16 LEVEL 14 - HOTEL
- FFL 69.01 LEVEL 13 - HOTEL
- FFL 65.86 LEVEL 12 - HOTEL
- FFL 62.71 LEVEL 11 - HOTEL
- FFL 59.56 LEVEL 10 - HOTEL
- FFL 56.41 LEVEL 9 - HOTEL
- FFL 53.26 LEVEL 8 - HOTEL
- FFL 50.11 LEVEL 7 - HOTEL
- FFL 46.96 LEVEL 6 - HOTEL
- FFL 43.81 LEVEL 5 - HOTEL
- FFL 40.66 LEVEL 4 - CONFERENCE
- FFL 37.51 LEVEL 3 - CINEMA
- FFL 34.36 LEVEL 2 - CINEMA
- FFL 31.21 LEVEL 1 - CINEMA
- FFL 28.06 UPPER GROUND
- FFL 24.91 LOWER GROUND
- FFL 11.00 BASEMENT 1
- FFL 6.80 BASEMENT 2
- FFL 4.00 BASEMENT 3
- FFL 1.10 BASEMENT 4
- FFL -1.80 BASEMENT 5
- FFL -4.70 BASEMENT 6
- FFL -7.60 BASEMENT 7

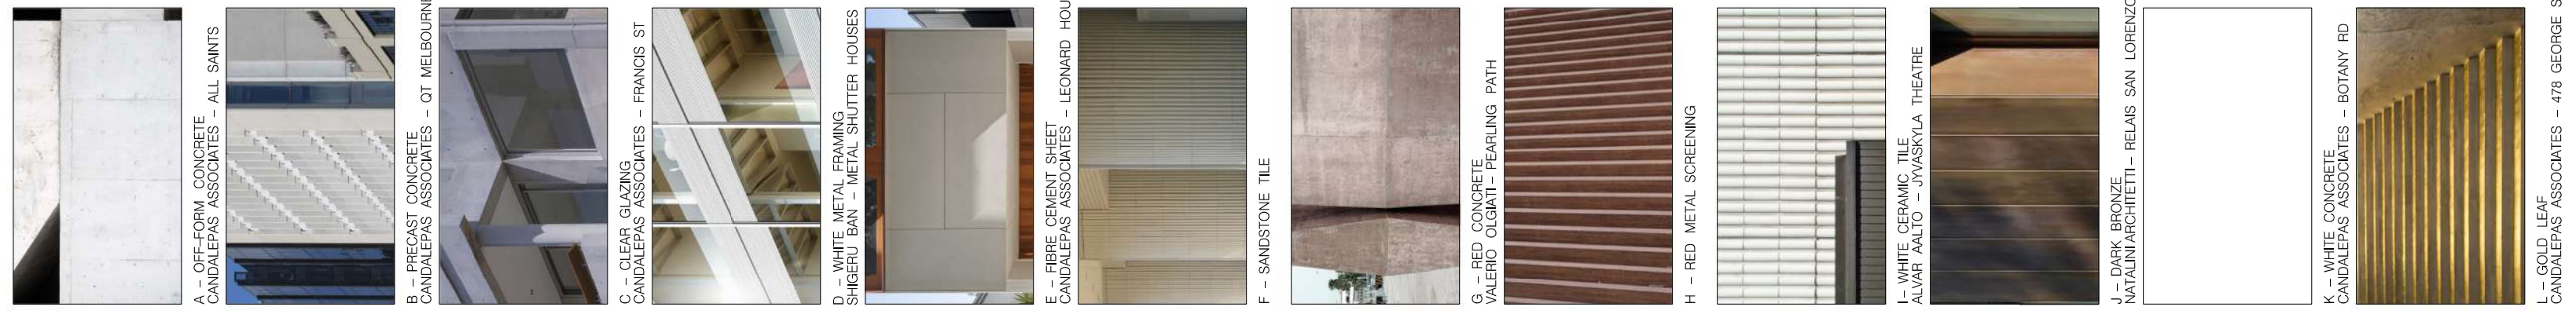

FOR DA PURPOSES ONLY
 NOT FOR CONSTRUCTION
 © COPYRIGHT

THIS DOCUMENT IS THE PROPERTY OF ANGELO CANDALEPAS & ASSOCIATES PTY LTD. THE DRAWING SHALL ONLY BE USED FOR THE PURPOSES FOR WHICH IT WAS COMMISSIONED. UNAUTHORIZED USE OF THIS DRAWING IS PROHIBITED.

DO NOT SCALE THIS DRAWING. USE ONLY DIMENSIONS REPORTED. ANY DISCREPANCY TO THE ARCHITECT FOR CLARIFICATION PRIOR TO THE COMMENCEMENT OF ANY WORK.

ARCHITECT:
CANDALEPAS ASSOCIATES
 309 SUSSEX ST
 SYDNEY NSW 2000
 T: 02 9283 7755
 F: 02 9283 7477
 E: architects@candalepas.com.au
 NSW ARCHITECTS REG No. - 5773

PROJECT:
 525 GEORGE STREET, SYDNEY

CLIENT:
 EVENT HOSPITALITY & ENTERTAINMENT

SCALE: 1:250@A1 / 1:500@A3
 0 5m 10m

DATE:
 MAR 2023


CHECKED 1:
 ACU

CHKD2/APPD:
 ACU


DRAWN BY:
 LE, BM

DRAWING:
 WEST ELEVATION
 (KENT STREET)

DRAWING No.
 DA - 1302

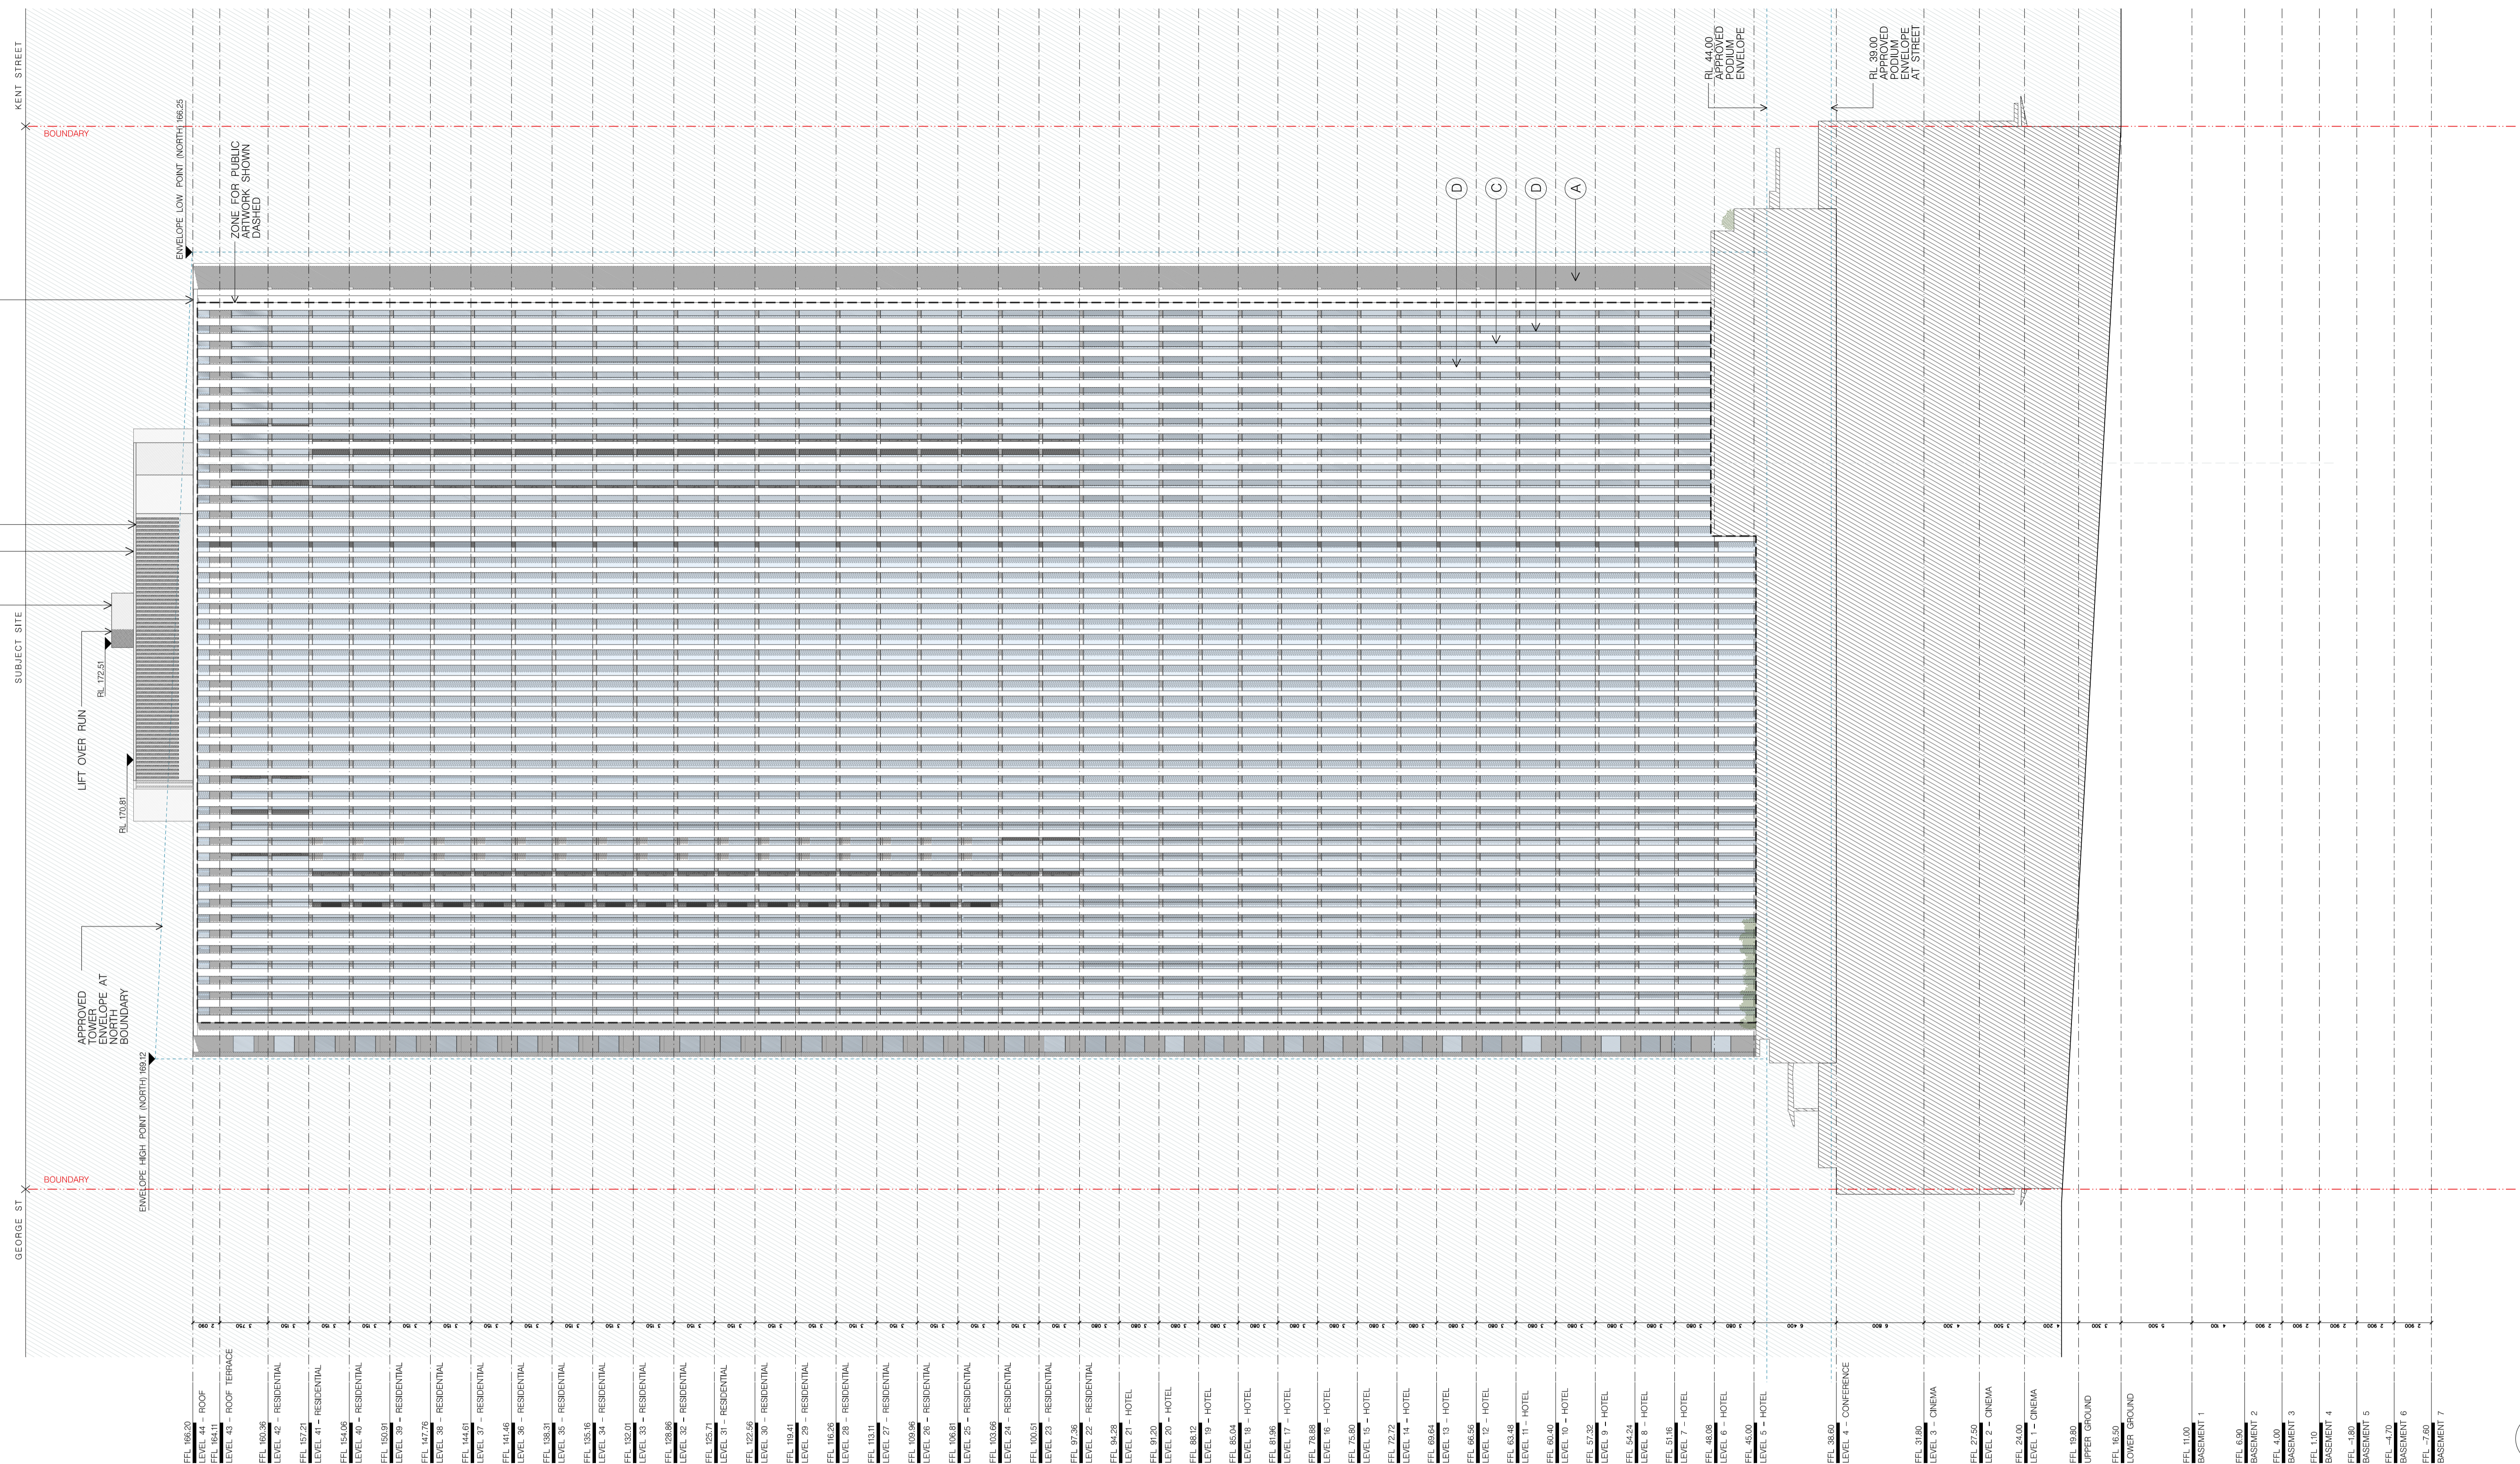

FFL 188.20	LEVEL 44 - ROOF
FFL 187.81	LEVEL 43 - ROOF TERRACE
FFL 187.21	LEVEL 42 - RESIDENTIAL
FFL 186.86	LEVEL 41 - RESIDENTIAL
FFL 186.46	LEVEL 40 - RESIDENTIAL
FFL 186.01	LEVEL 39 - RESIDENTIAL
FFL 185.56	LEVEL 38 - RESIDENTIAL
FFL 185.11	LEVEL 37 - RESIDENTIAL
FFL 184.66	LEVEL 36 - RESIDENTIAL
FFL 184.21	LEVEL 35 - RESIDENTIAL
FFL 183.76	LEVEL 34 - RESIDENTIAL
FFL 183.31	LEVEL 33 - RESIDENTIAL
FFL 182.86	LEVEL 32 - RESIDENTIAL
FFL 182.41	LEVEL 31 - RESIDENTIAL
FFL 181.96	LEVEL 30 - RESIDENTIAL
FFL 181.51	LEVEL 29 - RESIDENTIAL
FFL 181.06	LEVEL 28 - RESIDENTIAL
FFL 180.61	LEVEL 27 - RESIDENTIAL
FFL 180.16	LEVEL 26 - RESIDENTIAL
FFL 179.71	LEVEL 25 - RESIDENTIAL
FFL 179.26	LEVEL 24 - RESIDENTIAL
FFL 178.81	LEVEL 23 - RESIDENTIAL
FFL 178.36	LEVEL 22 - RESIDENTIAL
FFL 177.91	LEVEL 21 - HOTEL
FFL 177.46	LEVEL 20 - HOTEL
FFL 177.01	LEVEL 19 - HOTEL
FFL 176.56	LEVEL 18 - HOTEL
FFL 176.11	LEVEL 17 - HOTEL
FFL 175.66	LEVEL 16 - HOTEL
FFL 175.21	LEVEL 15 - HOTEL
FFL 174.76	LEVEL 14 - HOTEL
FFL 174.31	LEVEL 13 - HOTEL
FFL 173.86	LEVEL 12 - HOTEL
FFL 173.41	LEVEL 11 - HOTEL
FFL 172.96	LEVEL 10 - HOTEL
FFL 172.51	LEVEL 9 - HOTEL
FFL 172.06	LEVEL 8 - HOTEL
FFL 171.61	LEVEL 7 - HOTEL
FFL 171.16	LEVEL 6 - HOTEL
FFL 170.71	LEVEL 5 - HOTEL
FFL 170.26	LEVEL 4 - CONFERENCE
FFL 169.81	LEVEL 3 - ONEVA
FFL 169.36	LEVEL 2 - ONEVA
FFL 168.91	LEVEL 1 - ONEVA
FFL 168.46	UPPER GROUND
FFL 168.01	LOWER GROUND
FFL 167.56	BASEMENT 1
FFL 167.11	BASEMENT 2
FFL 166.66	BASEMENT 3
FFL 166.21	BASEMENT 4
FFL 165.76	BASEMENT 5
FFL 165.31	BASEMENT 6
FFL 164.86	BASEMENT 7

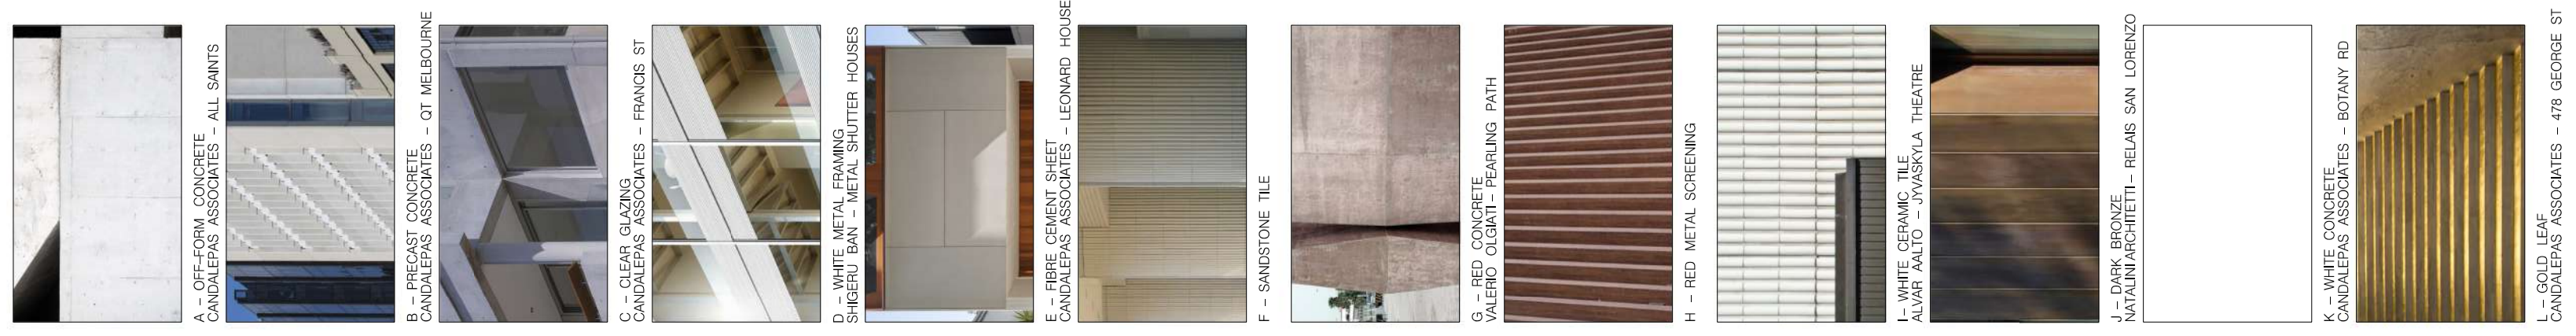

FOR DA PURPOSES ONLY
 NOT FOR CONSTRUCTION
 © COPYRIGHT

THIS DOCUMENT IS THE PROPERTY OF ANGELO CANDALEPAS & ASSOCIATES PTY LTD. THE DRAWING SHALL ONLY BE USED FOR THE PURPOSE FOR WHICH IT WAS COMMISSIONED. UNAUTHORIZED USE OF THIS DRAWING IS PROHIBITED.

DO NOT SCALE THIS DRAWING. USE ONLY DIMENSIONS REPORTED. ANY DISCREPANCY TO THE PROJECT FOR CONTRACTOR PRIOR TO THE COMMENCEMENT OF ANY WORK.

ARCHITECT:
CANDALEPAS ASSOCIATES
 309 SUSSEX ST
 SYDNEY NSW 2000
 T: 61 6383 7755
 F: 61 6383 7477
 E: architects@candalepas.com.au
 NSW ARCHITECTS REG No. - 5773

PROJECT:
525 GEORGE STREET, SYDNEY

CLIENT:
EVENT HOSPITALITY & ENTERTAINMENT

SCALE: 1:250@A1 / 1:500@A3
 0 5m 10m

DATE:
 MAR 2023

CHECKED 1:
 ACU

CHKD2/APPD:
 ACU


DRAWN BY:
 LE, BM

DRAWING No.
DA - 1303

01 NORTH ELEVATION
 1:250

JOB No.
5863

ISSUE
F

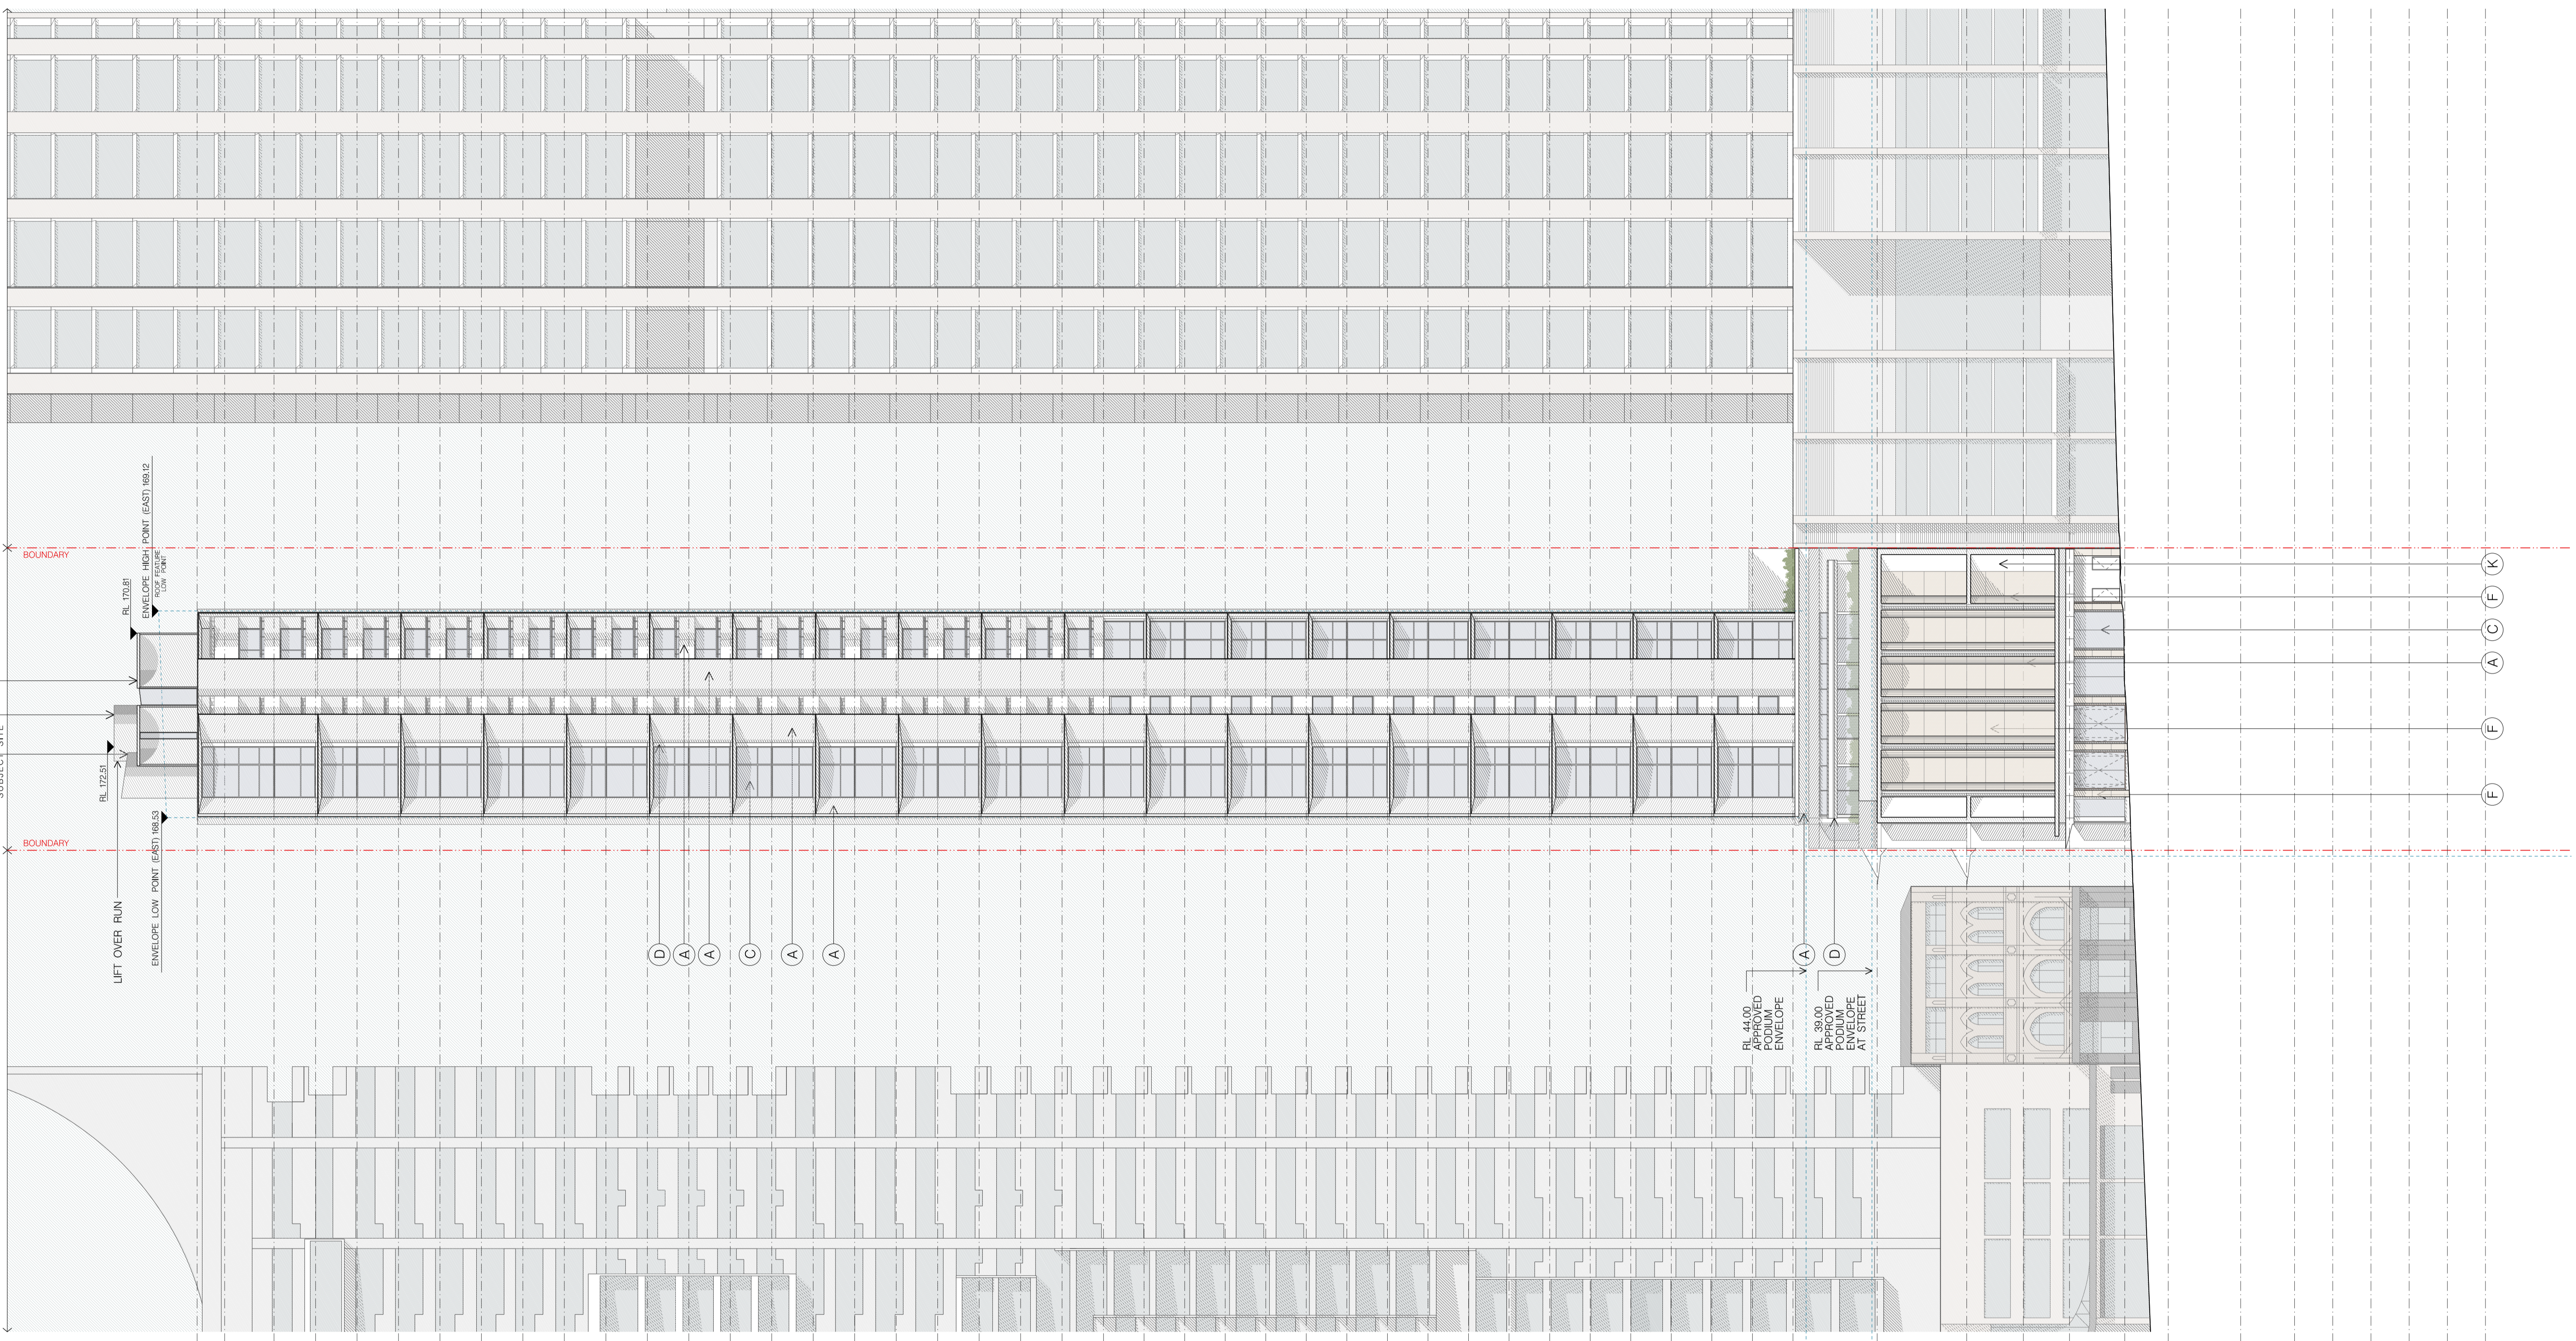

- FEL 108.50 LEVEL 44 - ROOF
- FEL 108.41 LEVEL 43 - ROOF TERRACE
- FEL 107.91 LEVEL 42 - RESIDENTIAL
- FEL 107.21 LEVEL 41 - RESIDENTIAL
- FEL 106.46 LEVEL 40 - RESIDENTIAL
- FEL 105.91 LEVEL 39 - RESIDENTIAL
- FEL 105.16 LEVEL 38 - RESIDENTIAL
- FEL 104.41 LEVEL 37 - RESIDENTIAL
- FEL 103.66 LEVEL 36 - RESIDENTIAL
- FEL 102.91 LEVEL 35 - RESIDENTIAL
- FEL 102.16 LEVEL 34 - RESIDENTIAL
- FEL 101.41 LEVEL 33 - RESIDENTIAL
- FEL 100.66 LEVEL 32 - RESIDENTIAL
- FEL 99.91 LEVEL 31 - RESIDENTIAL
- FEL 99.16 LEVEL 30 - RESIDENTIAL
- FEL 98.41 LEVEL 29 - RESIDENTIAL
- FEL 97.66 LEVEL 28 - RESIDENTIAL
- FEL 96.91 LEVEL 27 - RESIDENTIAL
- FEL 96.16 LEVEL 26 - RESIDENTIAL
- FEL 95.41 LEVEL 25 - RESIDENTIAL
- FEL 94.66 LEVEL 24 - RESIDENTIAL
- FEL 93.91 LEVEL 23 - RESIDENTIAL
- FEL 93.16 LEVEL 22 - RESIDENTIAL
- FEL 92.41 LEVEL 21 - HOTEL
- FEL 91.66 LEVEL 20 - HOTEL
- FEL 90.91 LEVEL 19 - HOTEL
- FEL 90.16 LEVEL 18 - HOTEL
- FEL 89.41 LEVEL 17 - HOTEL
- FEL 88.66 LEVEL 16 - HOTEL
- FEL 87.91 LEVEL 15 - HOTEL
- FEL 87.16 LEVEL 14 - HOTEL
- FEL 86.41 LEVEL 13 - HOTEL
- FEL 85.66 LEVEL 12 - HOTEL
- FEL 84.91 LEVEL 11 - HOTEL
- FEL 84.16 LEVEL 10 - HOTEL
- FEL 83.41 LEVEL 9 - HOTEL
- FEL 82.66 LEVEL 8 - HOTEL
- FEL 81.91 LEVEL 7 - HOTEL
- FEL 81.16 LEVEL 6 - HOTEL
- FEL 80.41 LEVEL 5 - HOTEL
- FEL 79.66 LEVEL 4 - CONFERENCE
- FEL 78.91 LEVEL 3 - ONEVA
- FEL 78.16 LEVEL 2 - ONEVA
- FEL 77.41 LEVEL 1 - ONEVA
- FEL 76.66 LEVEL 0 - ONEVA
- FEL 75.91 LEVEL 0 - ONEVA
A - OFF-FORM CONCRETE
CANDALEPAS ASSOCIATES - ALL SAINTS

B - PRECAST CONCRETE
CANDALEPAS ASSOCIATES - OT MELBOURNE

C - CLEAR GLAZING
CANDALEPAS ASSOCIATES - FINAND B1

D - WHITE METAL FINISHING
SHIBUY BAN - METAL SHUTTER HOUSES

E - FIBRE CEMENT SHEET
CANDALEPAS ASSOCIATES - LEONARDO HOUSE

F - SANDSTONE TILE

G - RED CONCRETE
NATURAL SURFACE - TERRAZZO PAVI

H - RED METAL SCREENING

I - WHITE CONCRETE
CANDALEPAS ASSOCIATES - BOVIARY RD

J - WHITE CONCRETE
CANDALEPAS ASSOCIATES - BOVIARY RD

K - RED METAL SCREENING
CANDALEPAS ASSOCIATES - 478 GEORGE ST

1 - NATURAL SURFACE
NATURAL ARCHITECTURE - RELAS SAN LORENZO

2 - NATURAL SURFACE
NATURAL ARCHITECTURE - RELAS SAN LORENZO

NOT FOR CONSTRUCTION
© COPYRIGHT

FOR DA PURPOSES ONLY

THIS DOCUMENT IS THE PROPERTY OF ANGELO CANDALEPAS & ASSOCIATES PTY LTD. THE DRAWING SHALL ONLY BE USED FOR THE PURPOSE FOR WHICH IT WAS COMMISSIONED. UNAUTHORIZED USE OF THIS DRAWING IS PROHIBITED.

DO NOT SCALE THIS DRAWING. USE ONLY DIMENSIONS REPORTED. ANY DISCREPANCY TO THE PROJECT FOR CONTRACTOR PRIOR TO THE COMMENCEMENT OF ANY WORK.

Drawing Originator: A1

ARCHITECT:
CANDALEPAS ASSOCIATES
309 SUSSEX ST
SYDNEY NSW 2000
T: 61 2 9283 7755
F: 61 2 9283 7477
E: architects@candalepas.com.au
NSW ARCHITECTS REG No. - 5773

PROJECT:
525 GEORGE STREET, SYDNEY

CLIENT:
EVENT HOSPITALITY & ENTERTAINMENT

SCALE: 1:250@A1 / 1:500@A3
0 5m 10m

DATE:
MAR 2023


CHECKED 1:
ACU

CHKD2/APPD:
ACU


DRAWN BY:
LE, BM

DRAWING:
EAST ELEVATION
(GEORGE STREET)

DRAWING No.
DA - 1304

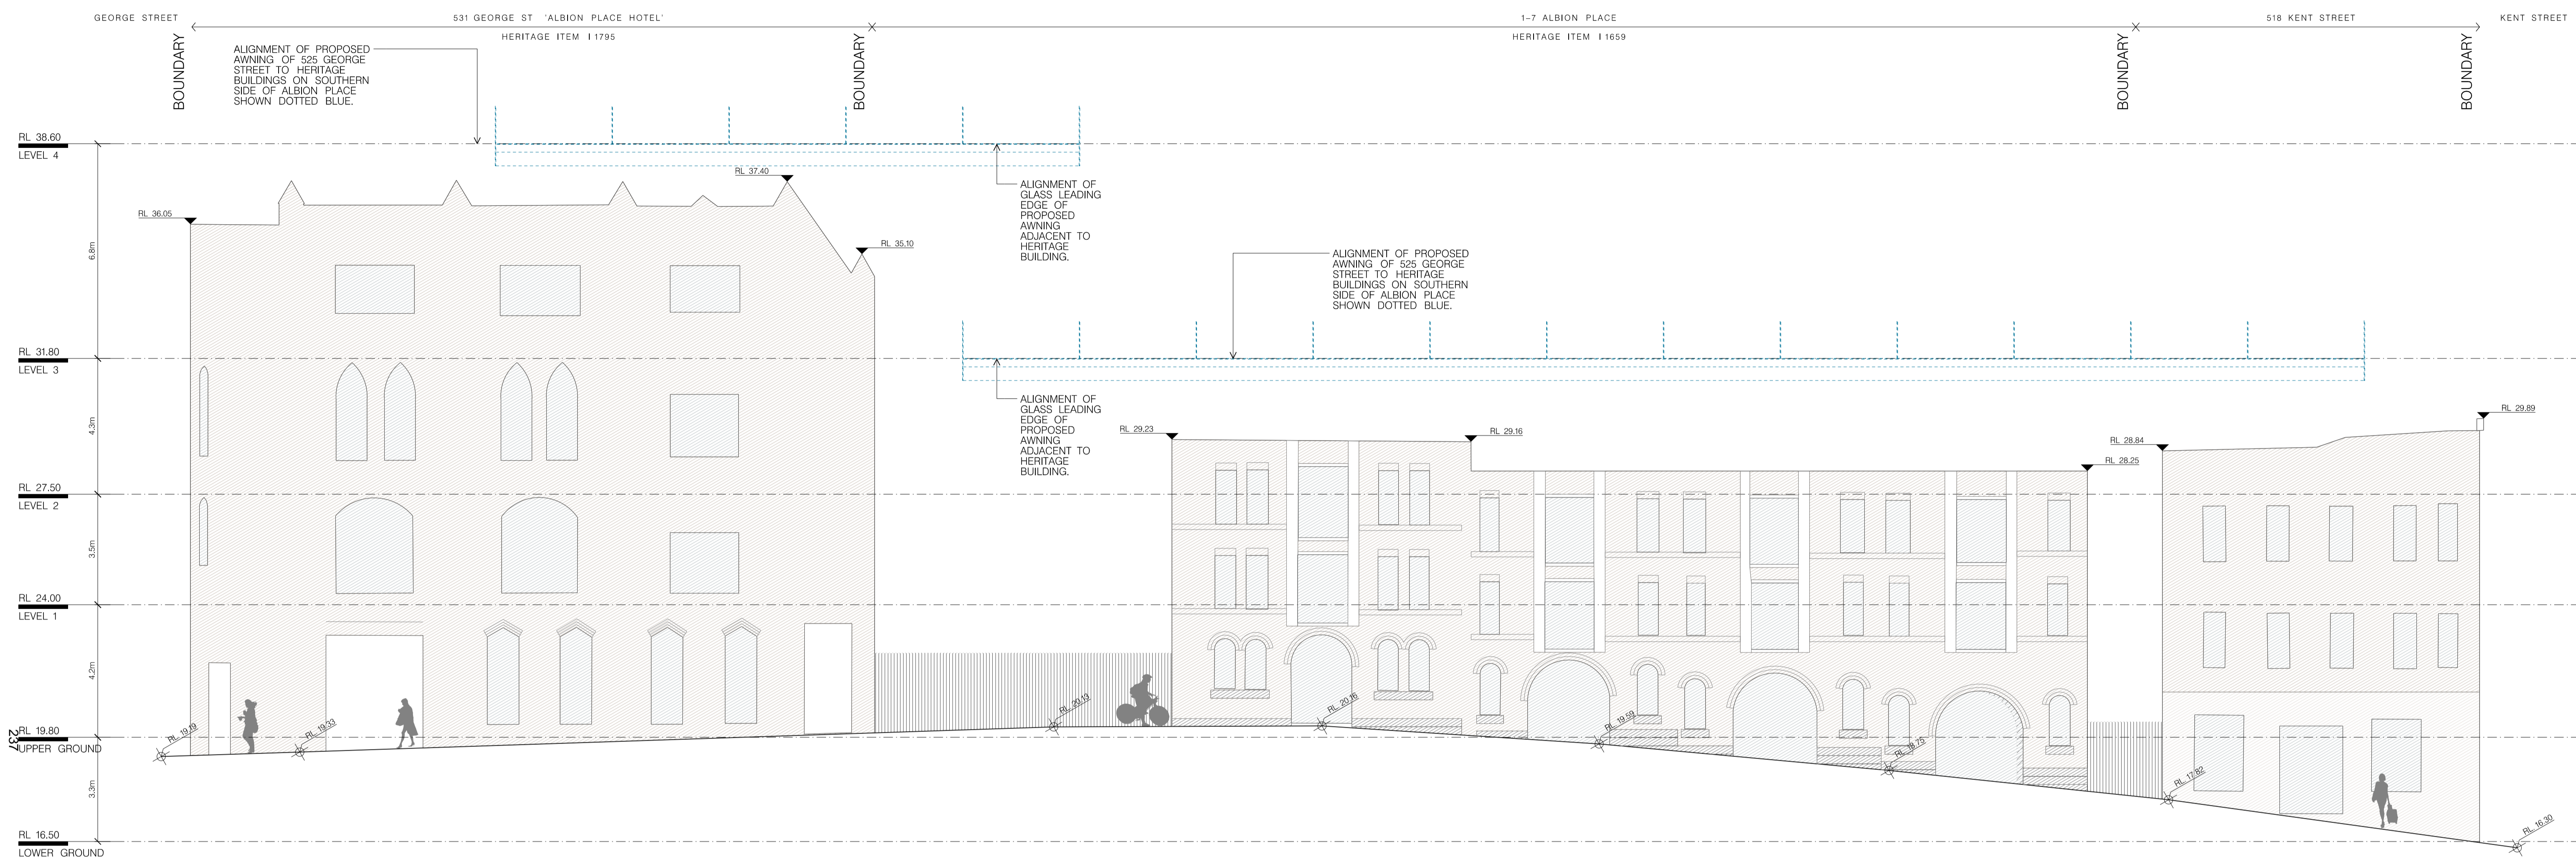


01 ELEVATION
1:100 ALBION PLACE (SOUTH)

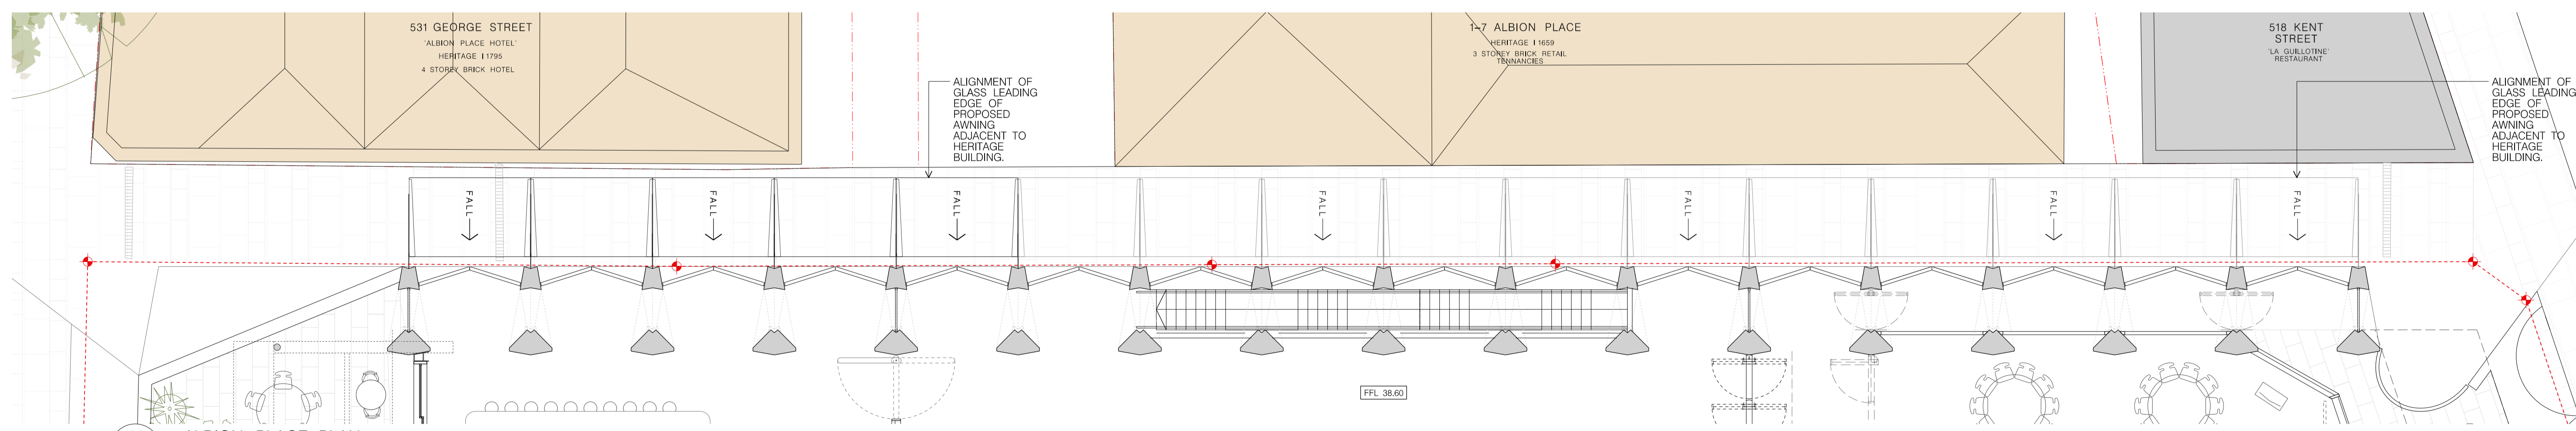


02 ALBION PLACE PLAN
1:100 LEVEL 4


<p>THIS DOCUMENT IS THE PROPERTY OF ANGELO CANDALEPAS & ASSOCIATES PTY LTD. THIS DRAWING SHALL ONLY BE USED FOR THE PURPOSE FOR WHICH IT WAS COMMISSIONED. UNAUTHORIZED USE OF THIS DRAWING IS PROHIBITED.</p> <p>DO NOT SCALE THIS DRAWING. USE ONLY DIMENSIONS REPORTED. ANY DISCREPANCY TO THE ARCHITECT FOR CLARIFICATION PRIOR TO THE COMMENCEMENT OF ANY WORK.</p>	<p>FOR DA PURPOSES ONLY NOT FOR CONSTRUCTION © COPYRIGHT</p>	<p>ARCHITECT: CANDALEPAS ASSOCIATES</p> <p>309 SUSSEX ST SYDNEY NSW 2000</p> <p>T: 02 9283 7755 F: 02 9283 7477 E: arch@ccas.com.au NSW ARCHITECTS REG No. - 5773</p>	<p>PROJECT: 525 GEORGE STREET, SYDNEY</p> <p>CLIENT: EVENT HOSPITALITY & ENTERTAINMENT</p> <p>SCALE:</p>	<p>DATE: MAY 2023</p> <p>CHECKED 1: ACU</p> <p>CHKD2/APPD: ACU</p> <p>DRAWN BY: L.E. BM</p>	<p>DRAWING: ALBION PLACE SOUTH ELEVATION</p> <p>DRAWING No. DA - 1310</p>	<p>JOB No. 586</p> <p>ISSUE F</p>
--	--	---	--	---	---	---

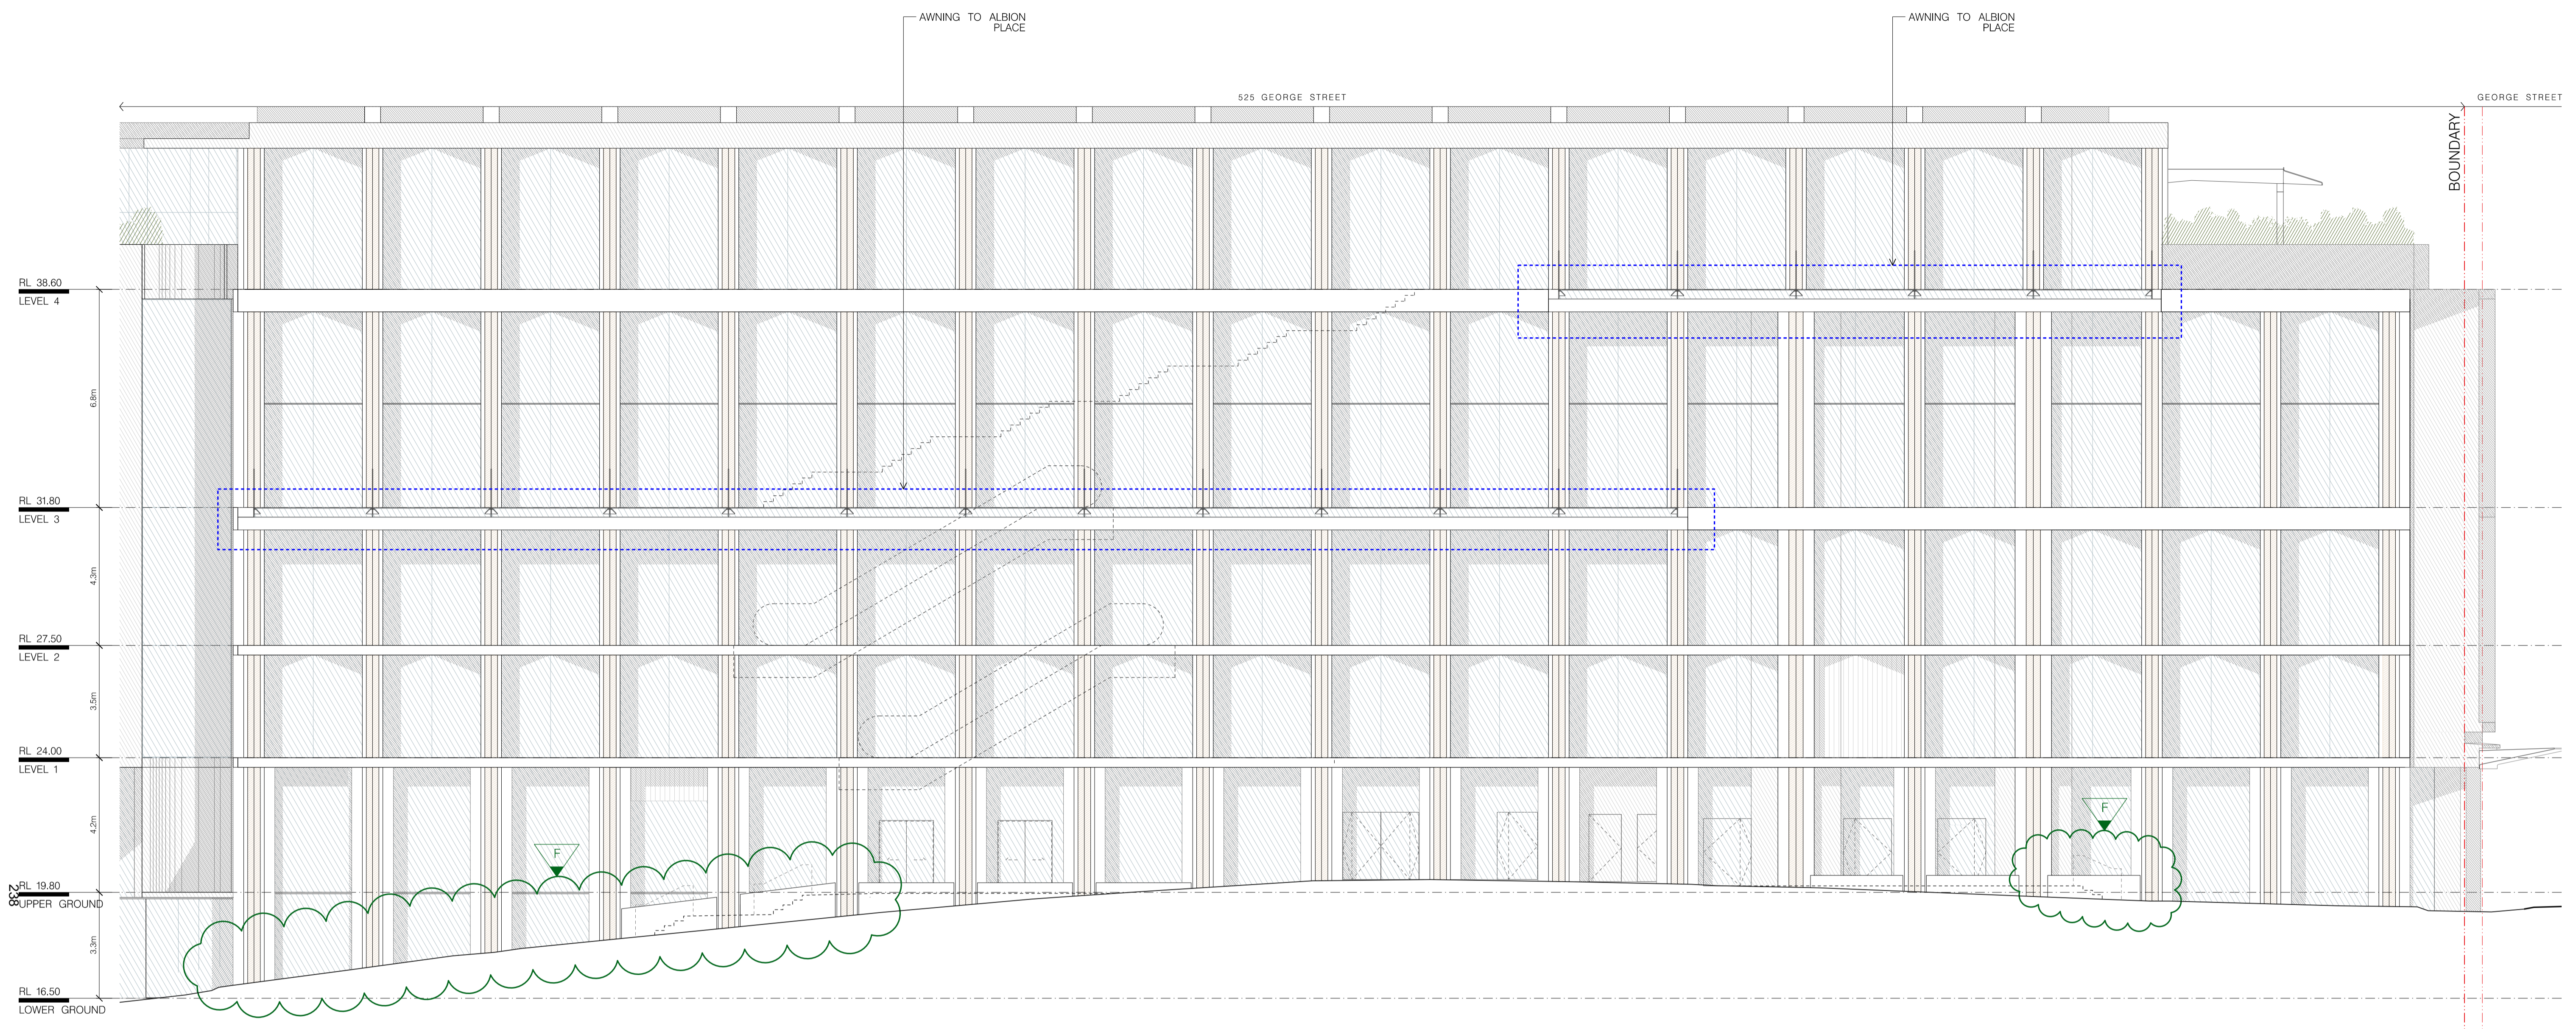

01 ELEVATION - SOUTH
1:100

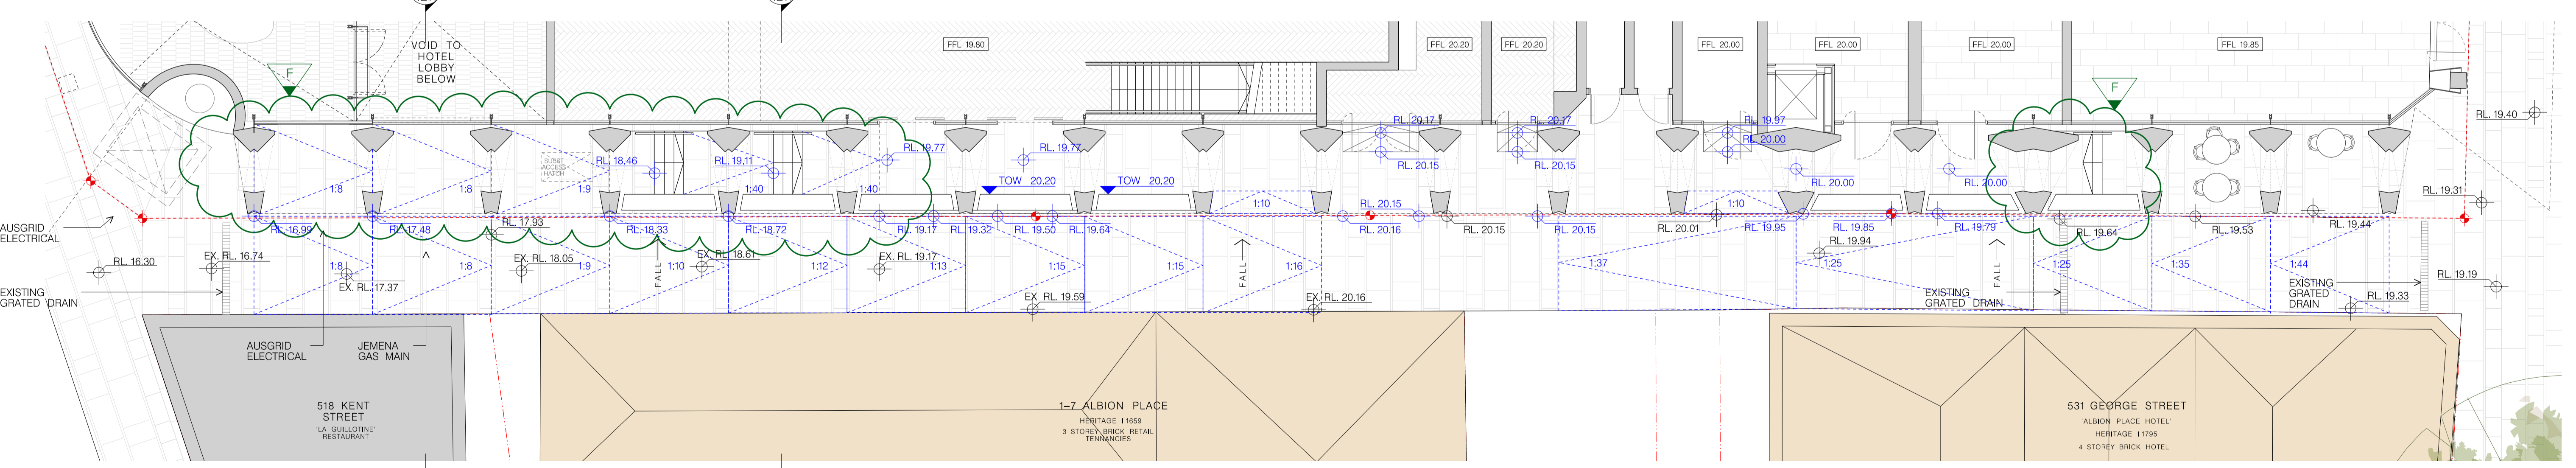

02 ALBION PLACE PLAN
1:100

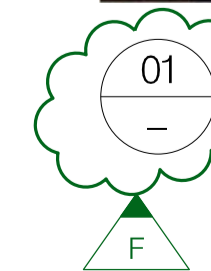

PHOTOMONTAGE

PREPARED BY DARC STUDIO

DATE: 14/02/23
 DRAWN BY: LE, BM
 CHECKED BY: LE
 APPROVED BY: ACU

NOT FOR CONSTRUCTION
 © COPYRIGHT
 THIS DOCUMENT IS THE PROPERTY OF ANGELO CANDALEPAS & ASSOCIATES PTY LTD. THIS DRAWING SHALL ONLY BE USED FOR THE PURPOSE FOR WHICH IT WAS COMMISSIONED. UNAUTHORIZED USE OF THIS DRAWING IS PROHIBITED.
 DO NOT SCALE THIS DRAWING. USE ONLY DIMENSIONS REPORTED. ANY DISCREPANCY TO THE ARCHITECT FOR CLARIFICATION PRIOR TO THE COMMENCEMENT OF ANY WORK.


ARCHITECT:
 CANDALEPAS ASSOCIATES
 309 SUSSEX ST
 SYDNEY NSW 2000
 T: 02 9283 7755
 F: 02 9283 7477
 E: architects@candalepas.com.au
 NSW ARCHITECTS REG No. - 5773

PROJECT:
 525 GEORGE STREET, SYDNEY
CLIENT:
 EVENT HOSPITALITY & ENTERTAINMENT
SCALE:

DATE:
 FEB 2023
CHECKED 1:
 LE
CHKD2/APPO:
 ACU
DRAWN BY:
 LE, BM

DRAWING:
 PHOTOMONTAGE
 - SHEET 1
DRAWING No.
 DA - 1901

JOB No.
 5863
ISSUE
 F

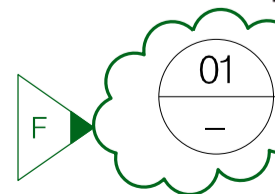

01 PHOTOMONTAGE
 NTS PREPARED BY DARC STUDIO

FOR DA PURPOSES ONLY
NOT FOR CONSTRUCTION
© COPYRIGHT

THIS DOCUMENT IS THE PROPERTY OF ANGELO CANDALEPAS & ASSOCIATED PTY LTD. THIS DRAWING SHALL ONLY BE USED FOR THE PURPOSE FOR WHICH IT WAS COMMISSIONED. UNAUTHORIZED USE OF THIS DRAWING IS PROHIBITED.

DO NOT SCALE THIS DRAWING. USE ONLY DIMENSIONS REPORTED. ANY DISCREPANCY TO THE ARCHITECT FOR CLARIFICATION PRIOR TO THE COMMENCEMENT OF ANY WORK.

ARCHITECT:
CANDALEPAS ASSOCIATES
 309 SUSSEX ST
 SYDNEY NSW 2000
 T: 02 9283 7755
 F: 02 9283 7477
 E: architects@candalepas.com.au
 NSW ARCHITECTS REG No. - 5773

PROJECT:
525 GEORGE STREET, SYDNEY

CLIENT:
EVENT HOSPITALITY & ENTERTAINMENT

SCALE:

DATE:
 FEB 2023

CHECKED 1:
 LE

CHKD2/APPD:
 ACU

DRAWN BY:
 LE, BM

DRAWING:
PHOTOMONTAGE
- SHEET 2

DRAWING No.
DA - 1902

JOB No.
5863

ISSUE
F

