


# **Attachment B1**

**Selected Drawings**

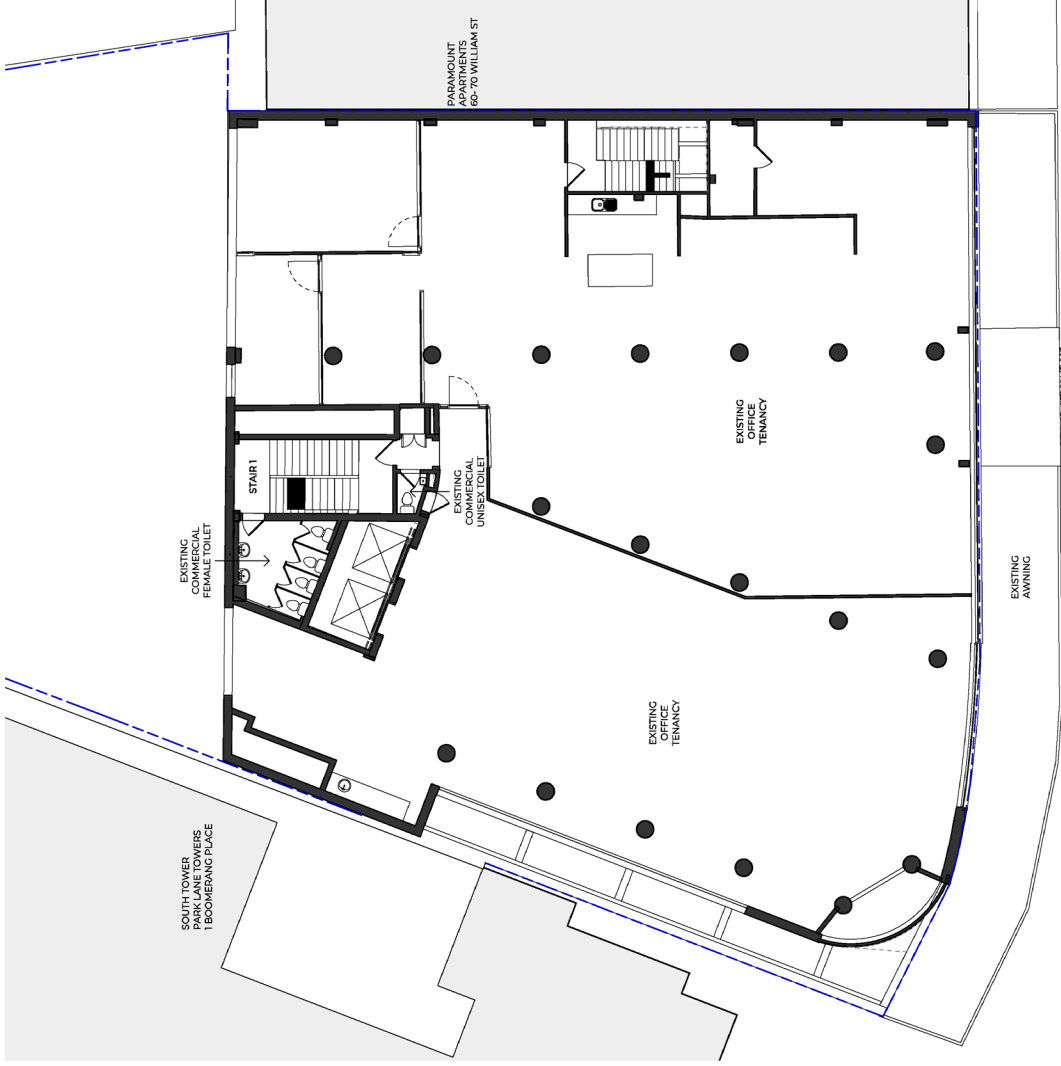

1 EXISTING PLAN - LEVEL 1  
SCALE 1:100

EXISTING COMMERCIAL USE  
NOT IN APPLICATION

BOUNDARY

TO BE DEMOLISHED

Notes:  
1. All work to be carried out in accordance with the relevant Australian Standards.  
2. No material may be removed without prior permission.  
3. Contractor must verify all dimensions on site before commencing work or preparing shop drawings.  
4. Do not scale drawings.

Revised history:  
1. For Information  
2. For Information  
3. For Information

Date:  
17/05/2023

Drawn:  
S. HARRIS

Checked:  
S. HARRIS

Project:  
St Mary's Cathedral College Expansion

Client:  
Sydney Catholic Schools

Project Number:  
121761

Client:  
CS

Site:  
25mm

Drawn:  
AI

Scale:  
1:100


Revision:  
2

Sheet number:  
A - DA2003

FOR DEVELOPMENT APPLICATION

General Arrangement Plan  
Existing - Level 1 Plan

Sheet No:  
1

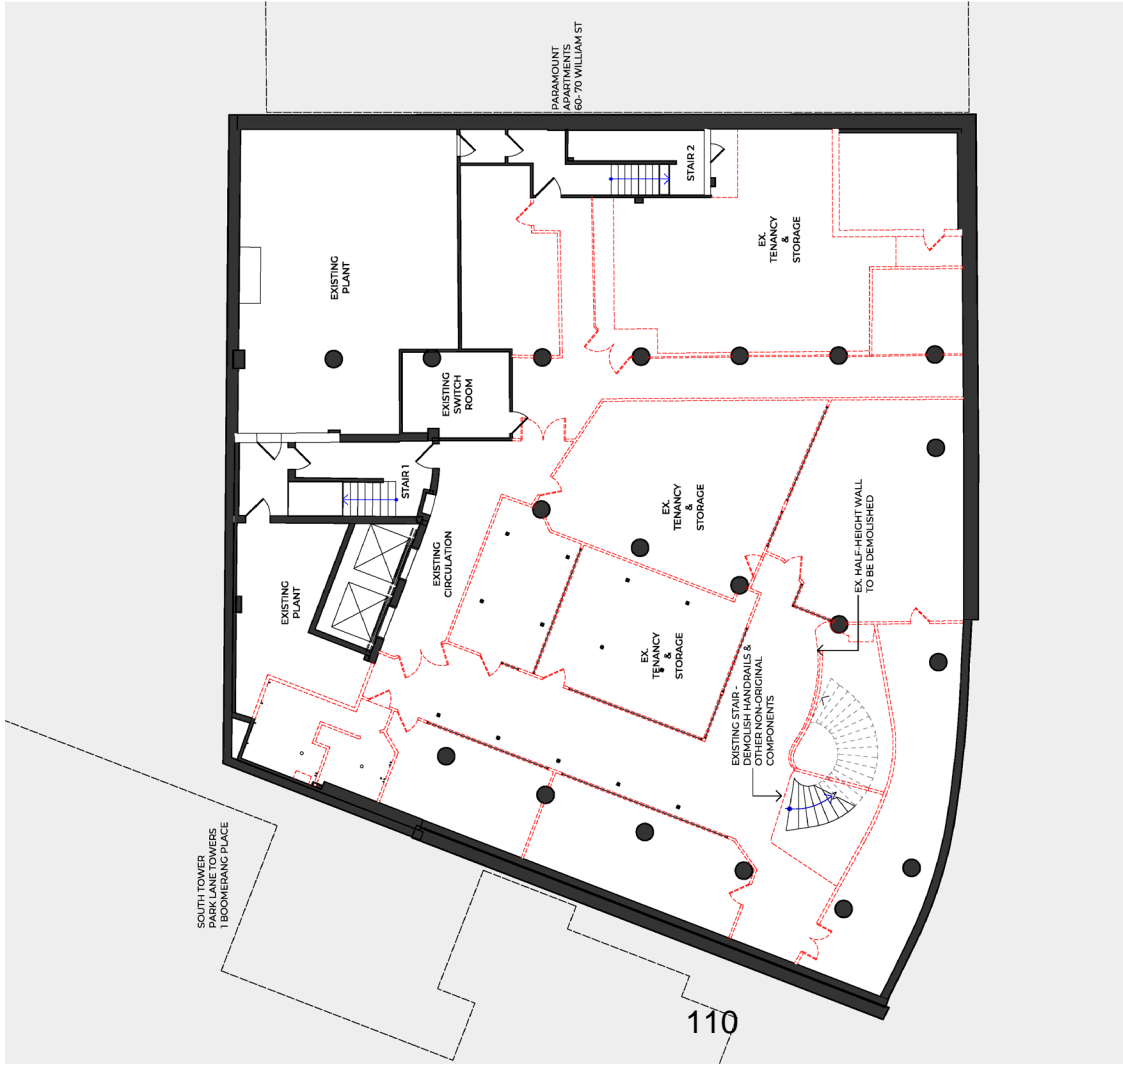

1 EXISTING BASEMENT FLOOR PLAN  
SCALE 1:100




2 PROPOSED BASEMENT FLOOR PLAN  
SCALE 1:100

Notes:  
1. All work to be completed prior to 2018.  
2. All work to be completed prior to 2018.  
EXISTING COMMERCIAL USE NOT IN APPLICATION  
BOUNDARY  
TO BE DEMOLISHED

Project: St Mary's Cathedral College Expansion  
Client: Sydney Catholic Schools

Woods Bagot  
General Arrangement Plan  
Demolition & Proposed - Basement  
Plan  
Revision: 2  
Sheet number: A-DA2200  
FOR DEVELOPMENT APPLICATION  
Scale: 1:100  
Drawing: CS  
Project number: 121761  
Client: CS

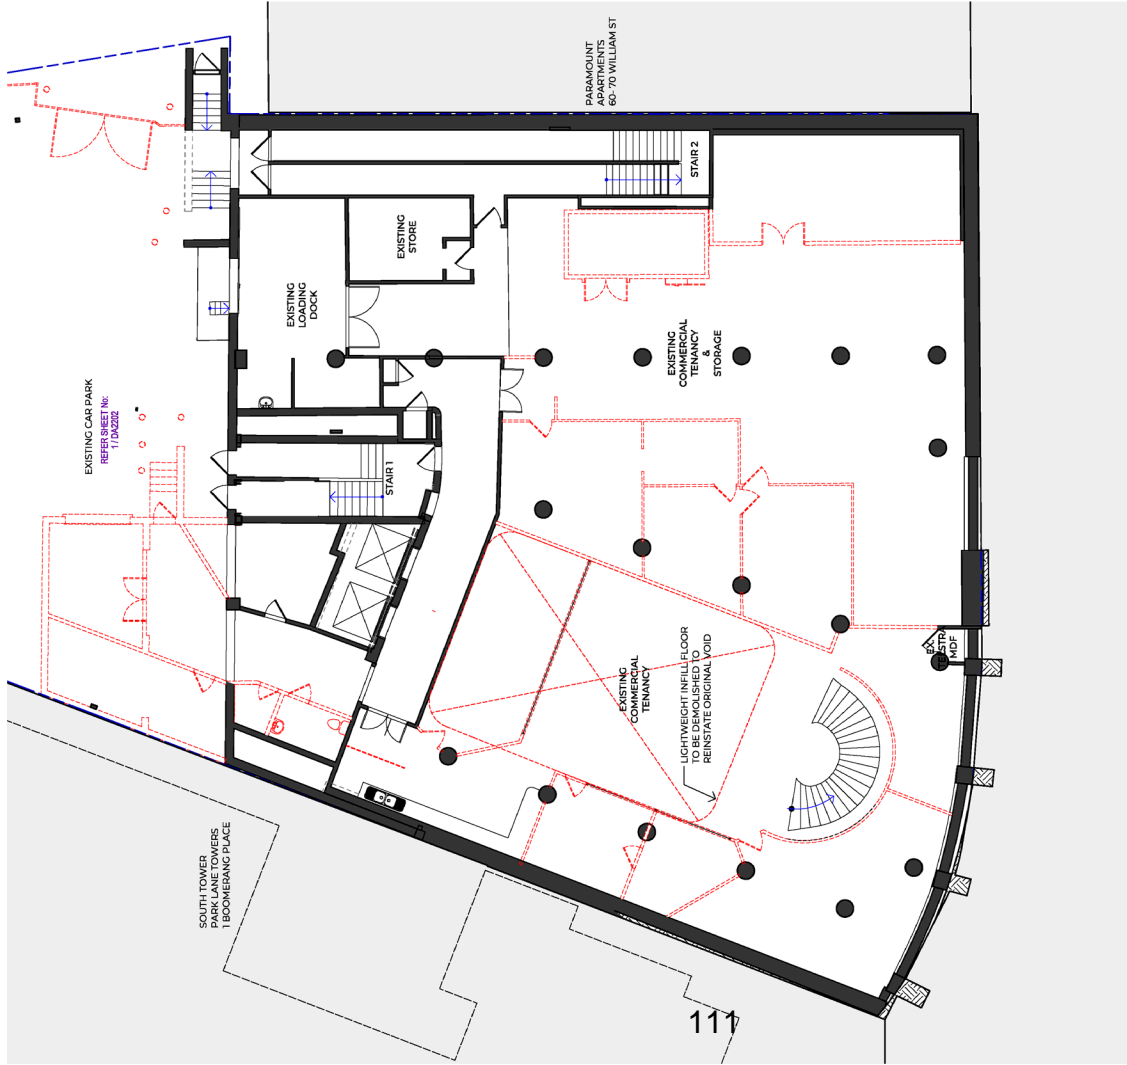

1 EXISTING LOWER GROUND FLOOR PLAN  
SCALE: 1:100

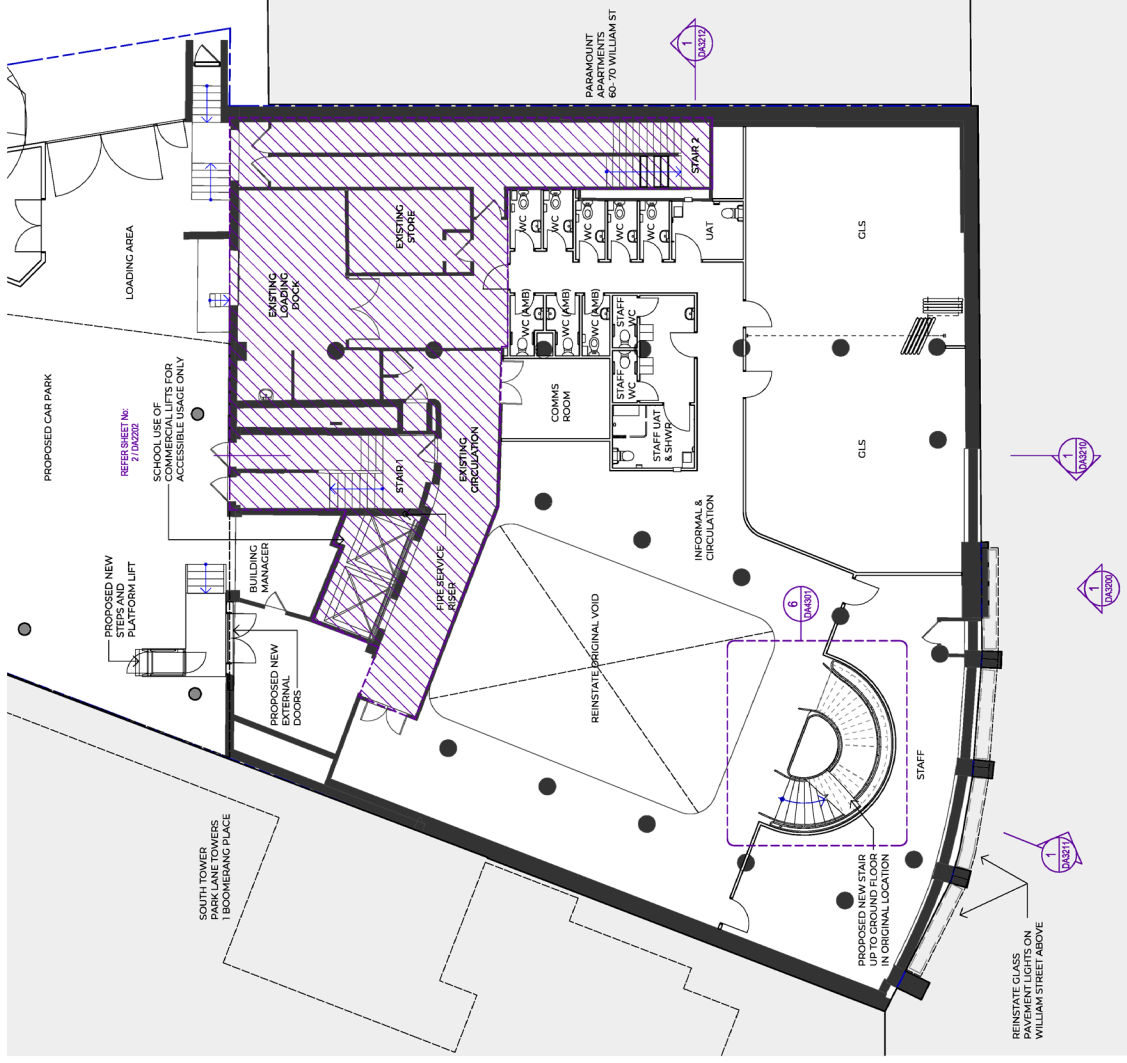


2 PROPOSED LOWER GROUND FLOOR PLAN  
SCALE: 1:100

Revisions	
1	For Information
2	For Information
Notes	
1	1.102/2021: 5.00.00 PM - Approved: Draft 1/17/21 - St Mary's Cathedral College (17/21) - SACD_20.08 - Millar_Soc
2	1.102/2021: 5.00.00 PM - Approved: Draft 1/17/21 - St Mary's Cathedral College (17/21) - SACD_20.08 - Millar_Soc


<p>EXISTING COMMERCIAL USE NOT IN APPLICATION</p> <p>BOUNDARY</p> <p>TO BE DEMOLISHED</p>	
---	--

<p>Project: St Mary's Cathedral College Expansion</p> <p>Client: Sydney Catholic Schools</p> <p>Author: CS</p> <p>Checker: CS</p> <p>Drawn: AT</p> <p>Scale: 1:100</p>	
<p>Project Number: 121761</p> <p>Project Name: Woods Bagot</p> <p>Project Stage: FOR DEVELOPMENT APPLICATION</p>	<p>Revision: 2</p> <p>Revision Date: A- DA3201</p>

Sheet No: General Arrangement Plan Demolition & Proposed - Lower Ground Plan

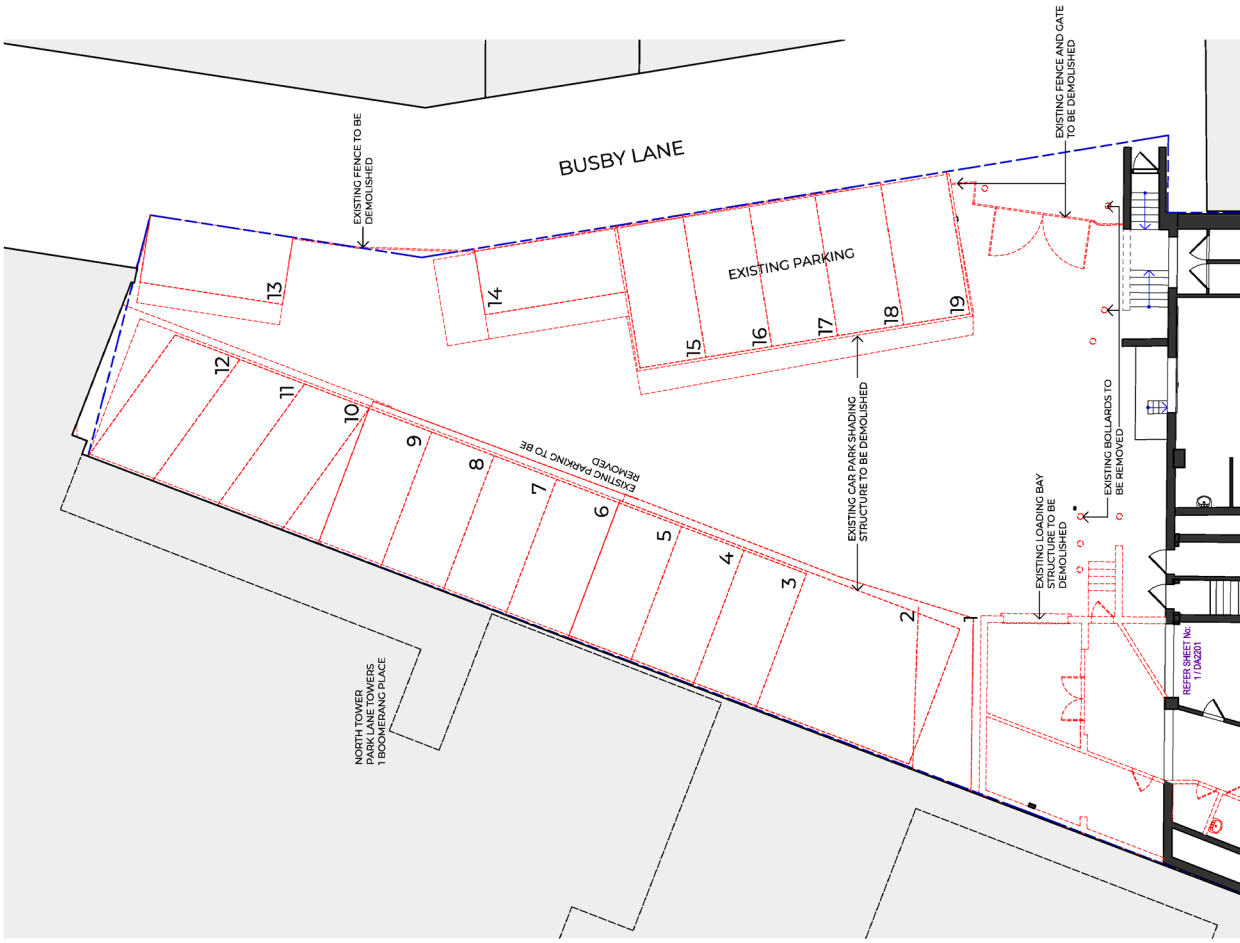

1 LOWER GROUND FLOOR EXTERNAL DEMOLITION PLAN  
SCALE 1:100

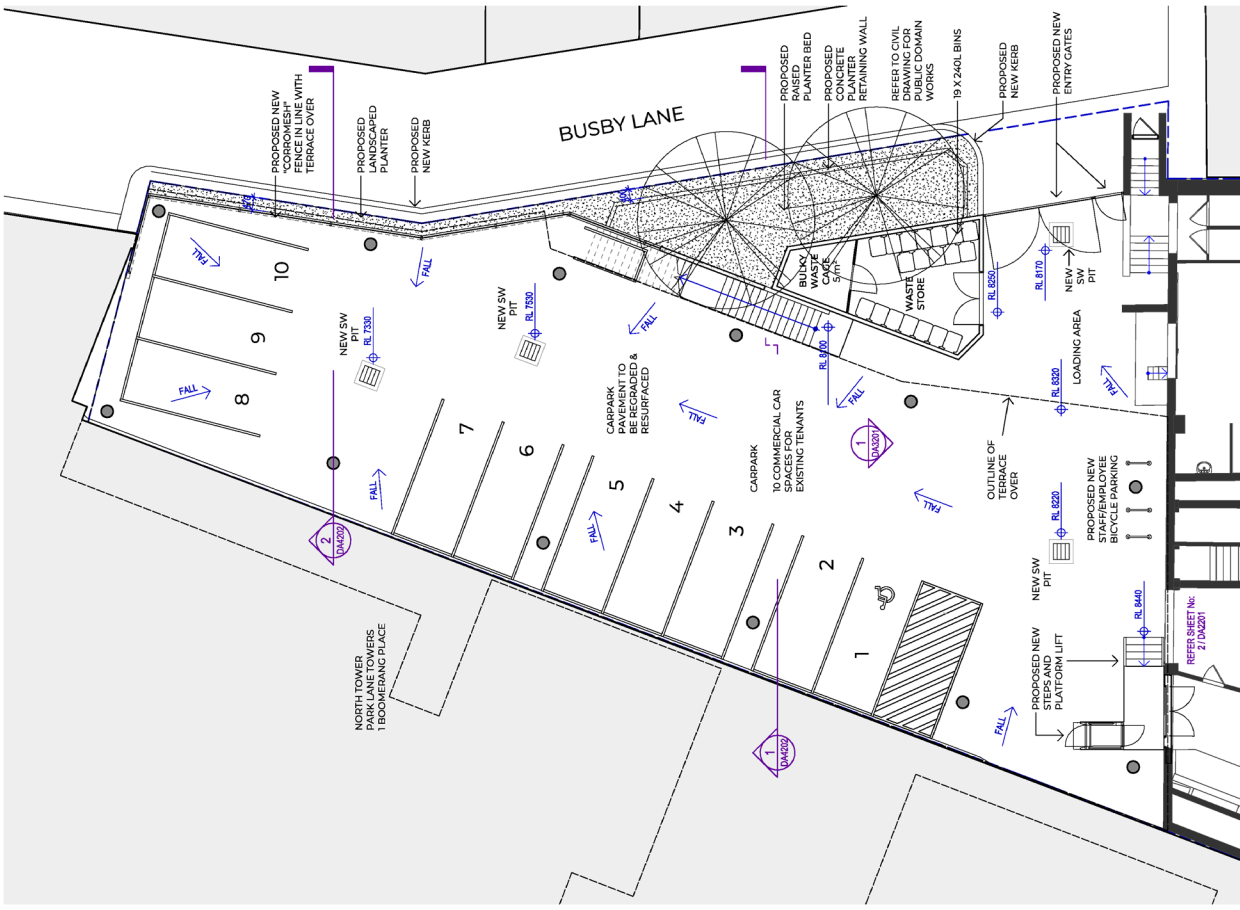

2 PROPOSED EXTERNAL LOWER GROUND FLOOR PLAN  
SCALE 1:100

Report review history	Date	Notes
1. Initial	17/02/23	As per client request
2. For Information	20/02/23	No material may be reproduced without prior permission
3. For Information	20/02/23	Contractor must verify all dimensions on site before commencing work or preparing shop drawings.
4. For Information	20/02/23	Do not scale drawings.
5. For Information	20/02/23	

EXISTING COMMERCIAL USE NOT IN APPLICATION

BOUNDARY

TO BE DEMOLISHED

Project  
St Mary's Cathedral College  
Expansion

Client  
Sydney Catholic Schools

W-B  
WOODS BAGOT

Project number  
121761

Client  
CS

Approved  
CS

Size sheet  
A1


Scale  
1:100

Sheet title  
General Arrangement Plan  
Demolition & Proposed - Lower  
Ground External


Sheet number  
A-DA202

Revision  
5

FOR DEVELOPMENT  
APPLICATION

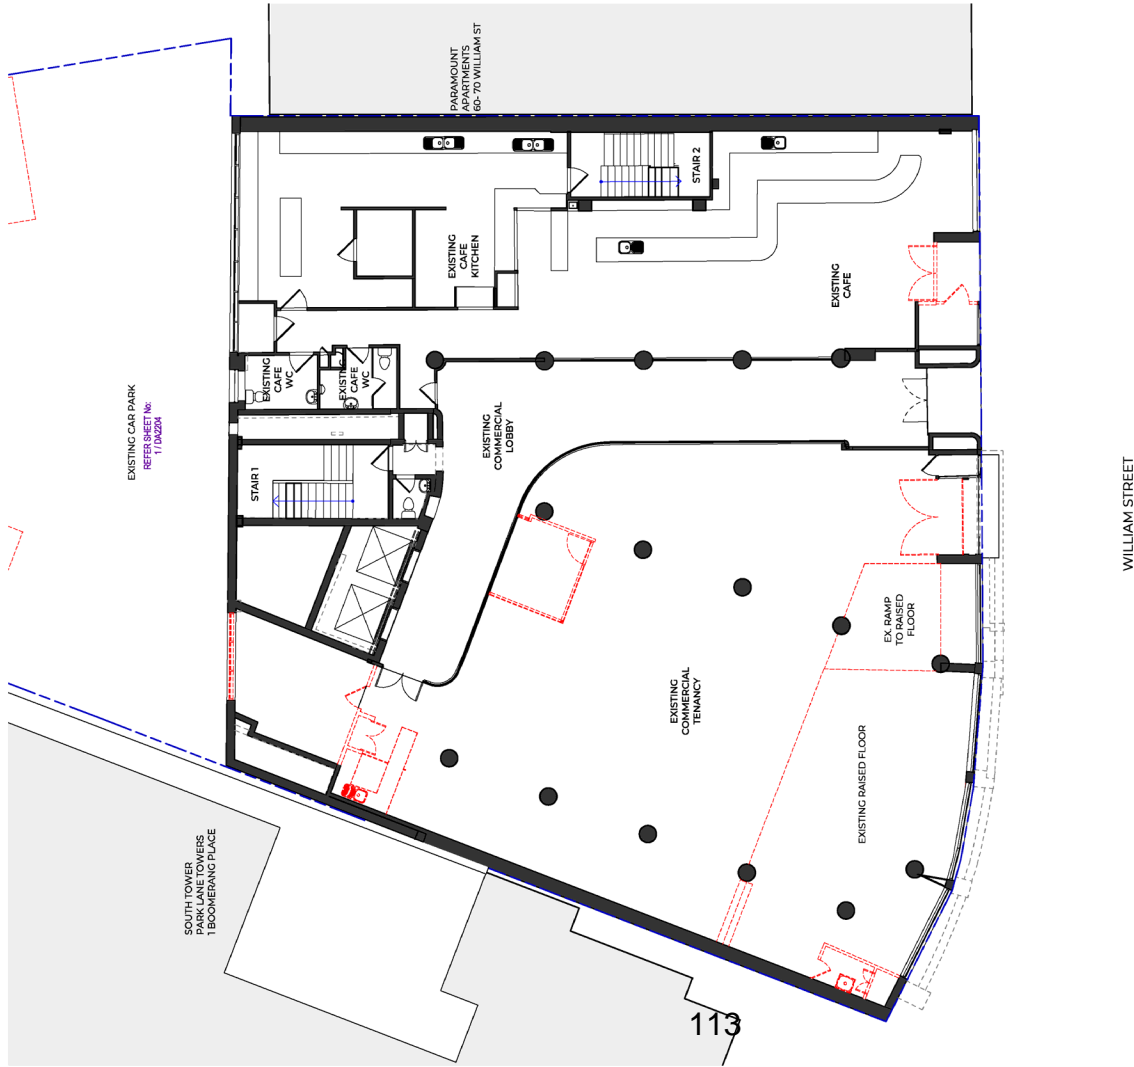

1. EXISTING GROUND FLOOR PLAN  
SCALE: 1:100

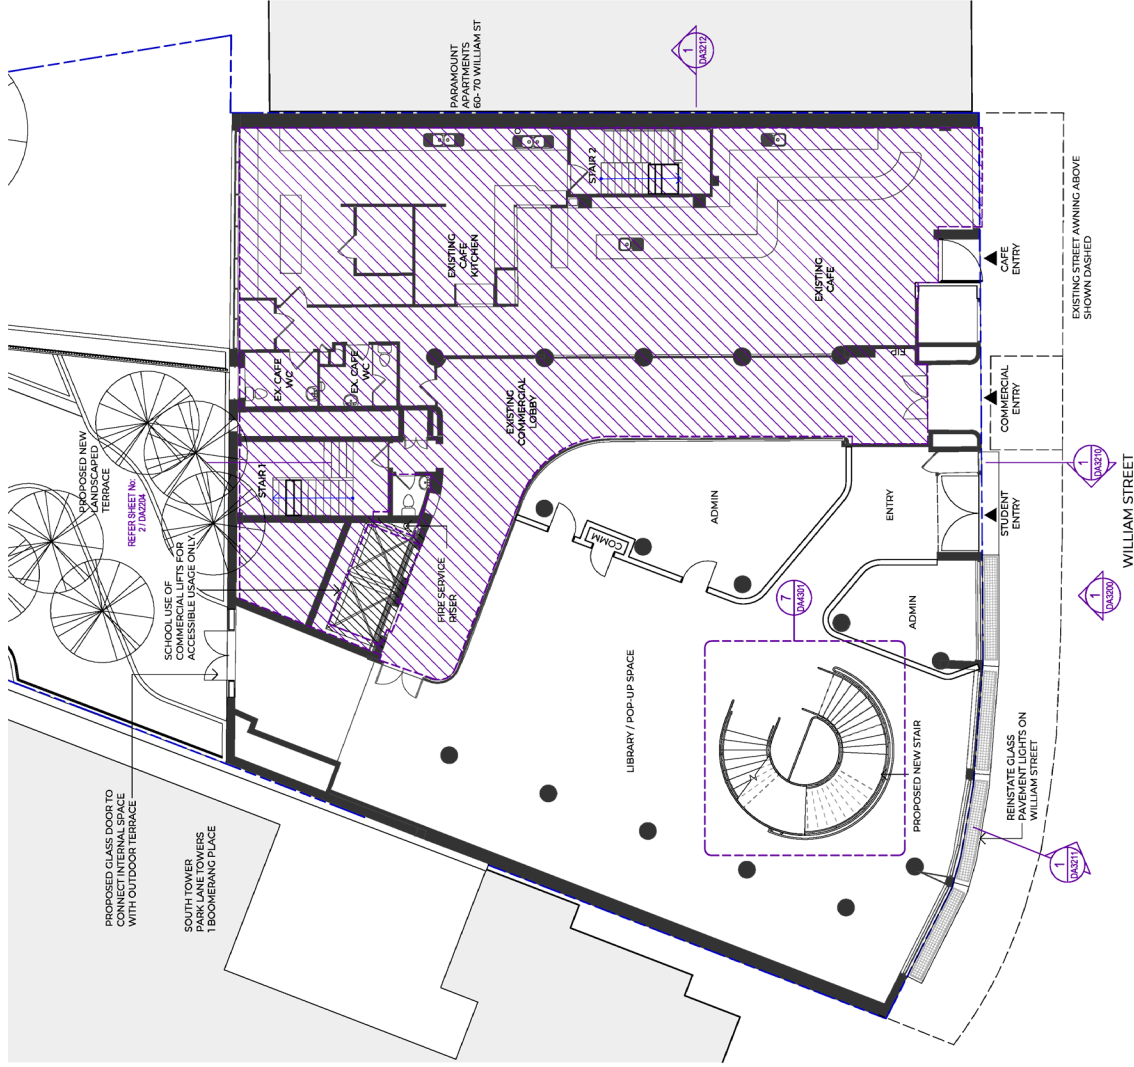

2. PROPOSED GROUND FLOOR PLAN  
SCALE: 1:100

Notes:  
1. All work to be completed prior to the start of construction.  
2. All work to be completed prior to the start of construction.  
EXISTING COMMERCIAL USE  
NOT IN APPLICATION

BOUNDARY

TO BE DEMOLISHED

Project:  
St Mary's Cathedral College  
Expansion

Client:  
Sydney Catholic Schools

Woods Bagot  
General Arrangement Plan  
Demolition & Proposed - Ground  
Plan

Revision:  
2


Sheet number:  
A-DA2203

FOR DEVELOPMENT  
APPLICATION


Project number:  
121761

Client:  
CS


Scale:  
1:100

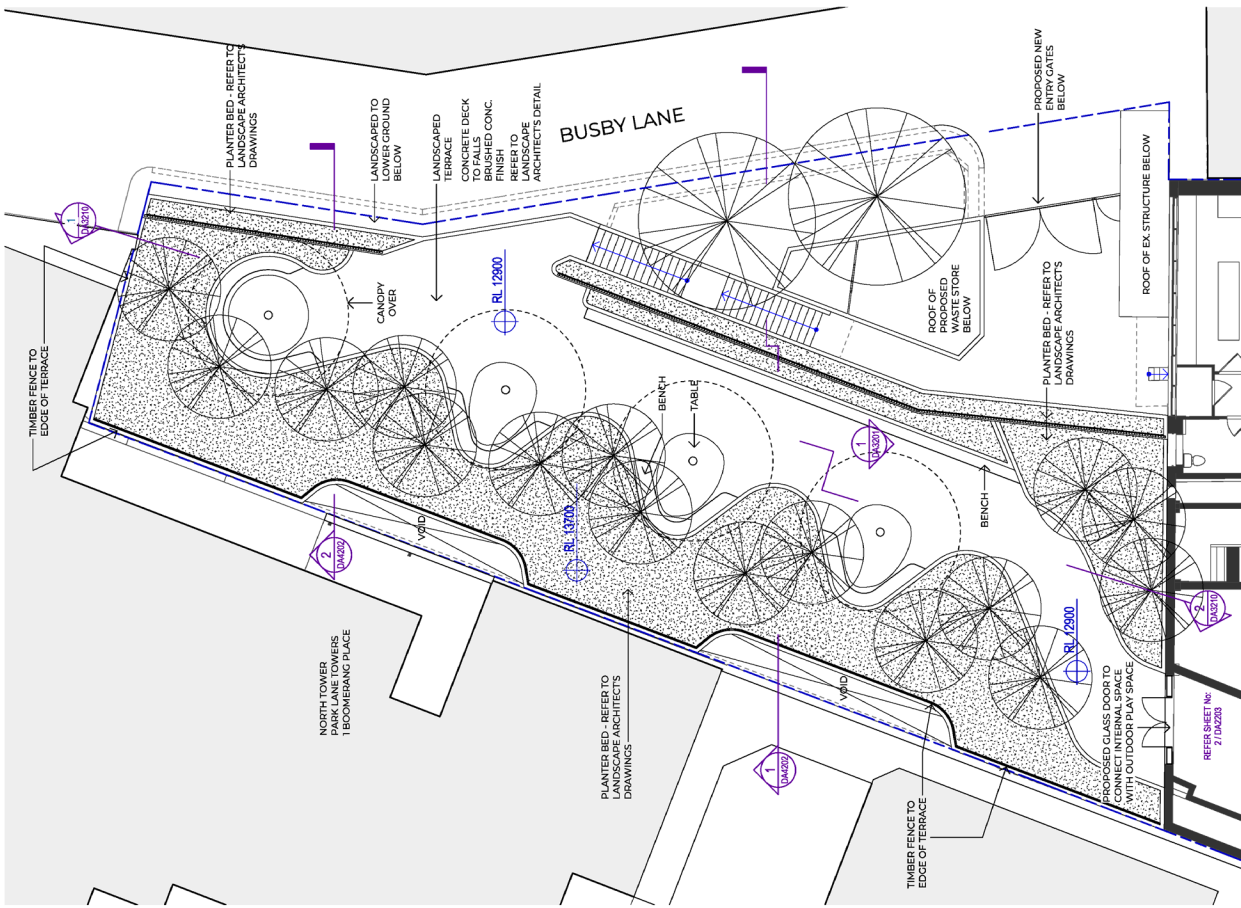


2. PROPOSED EXTERNAL GROUND FLOOR PLAN  
SCALE 1:100

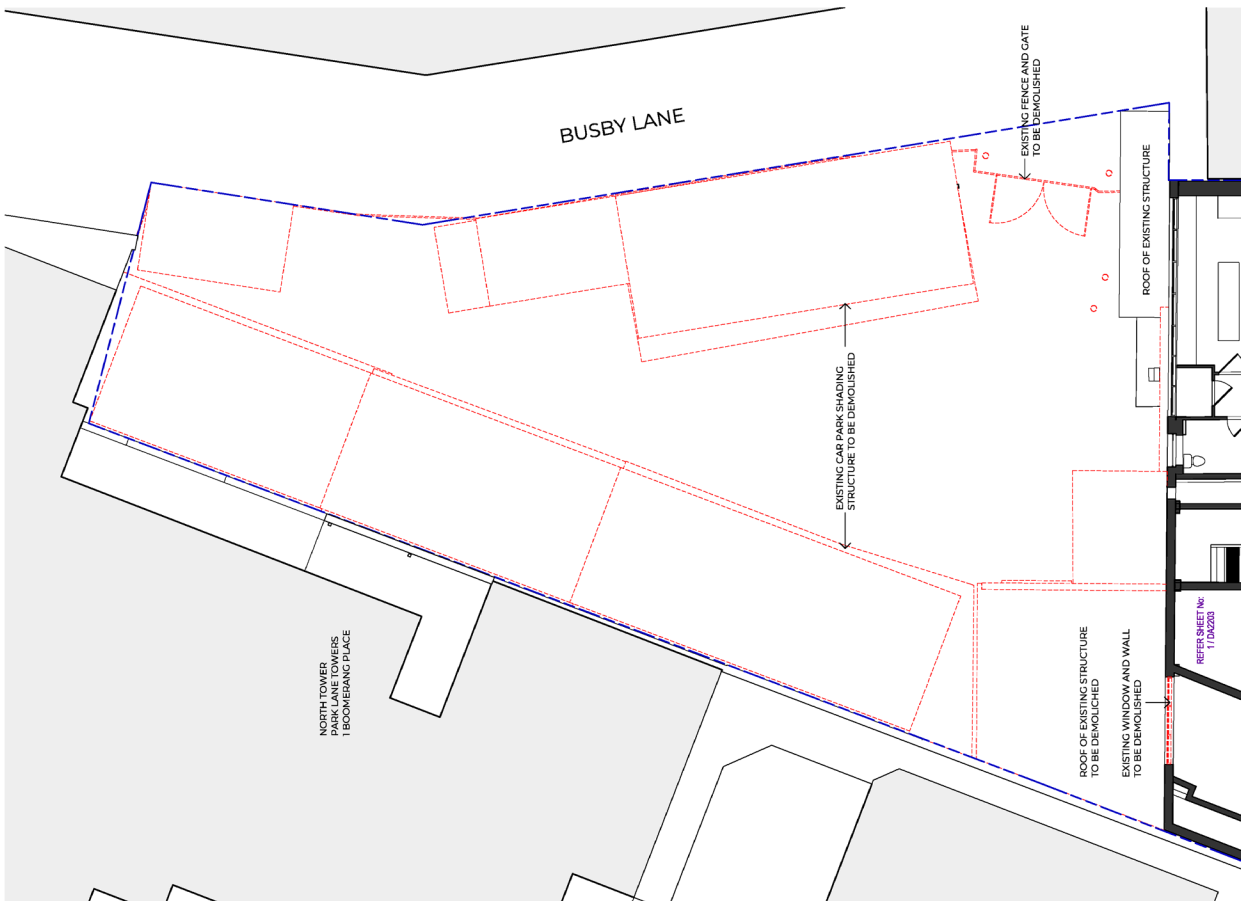

1. EXISTING EXTERNAL GROUND FLOOR PLAN  
SCALE 1:100

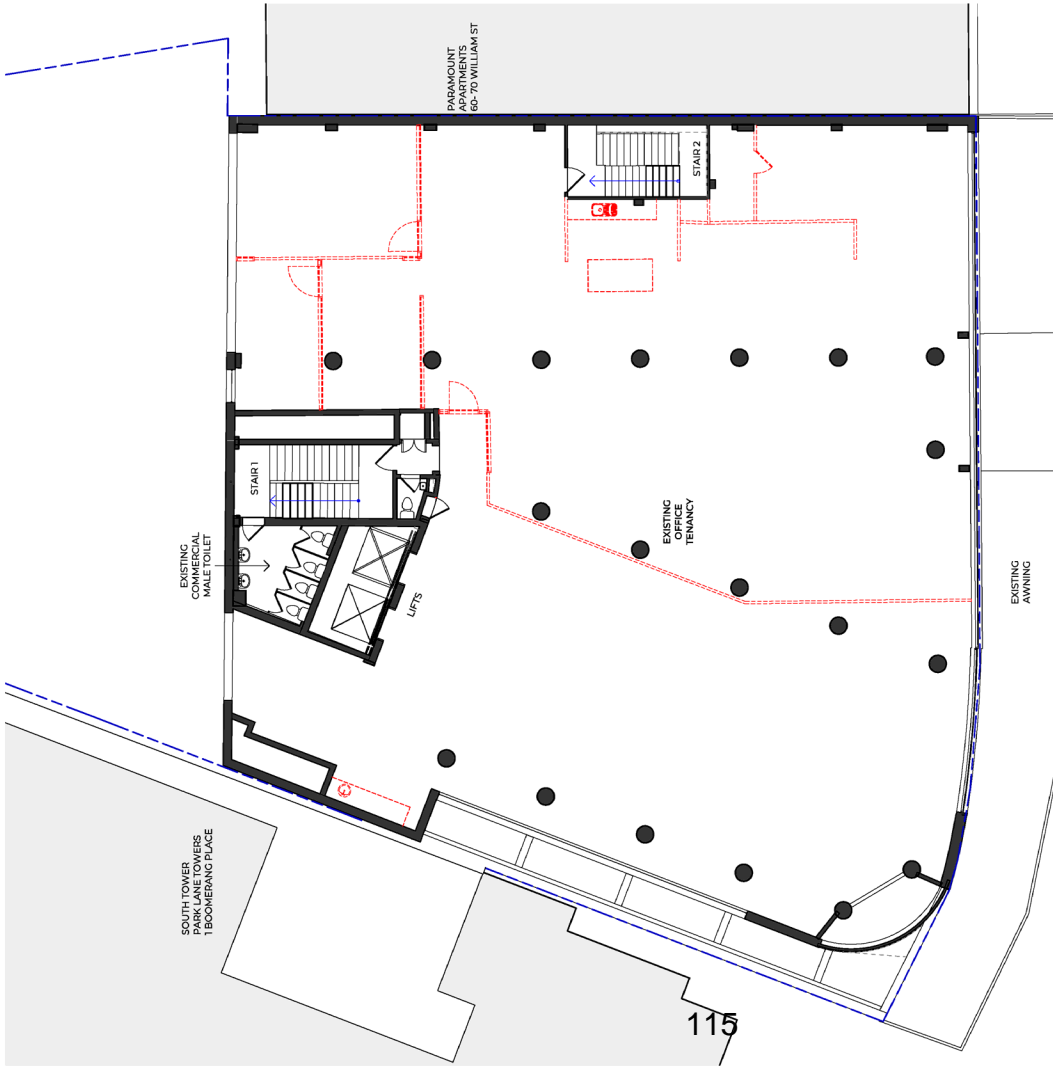

1. EXISTING LEVEL 1 FLOOR PLAN  
SCALE: 1:100

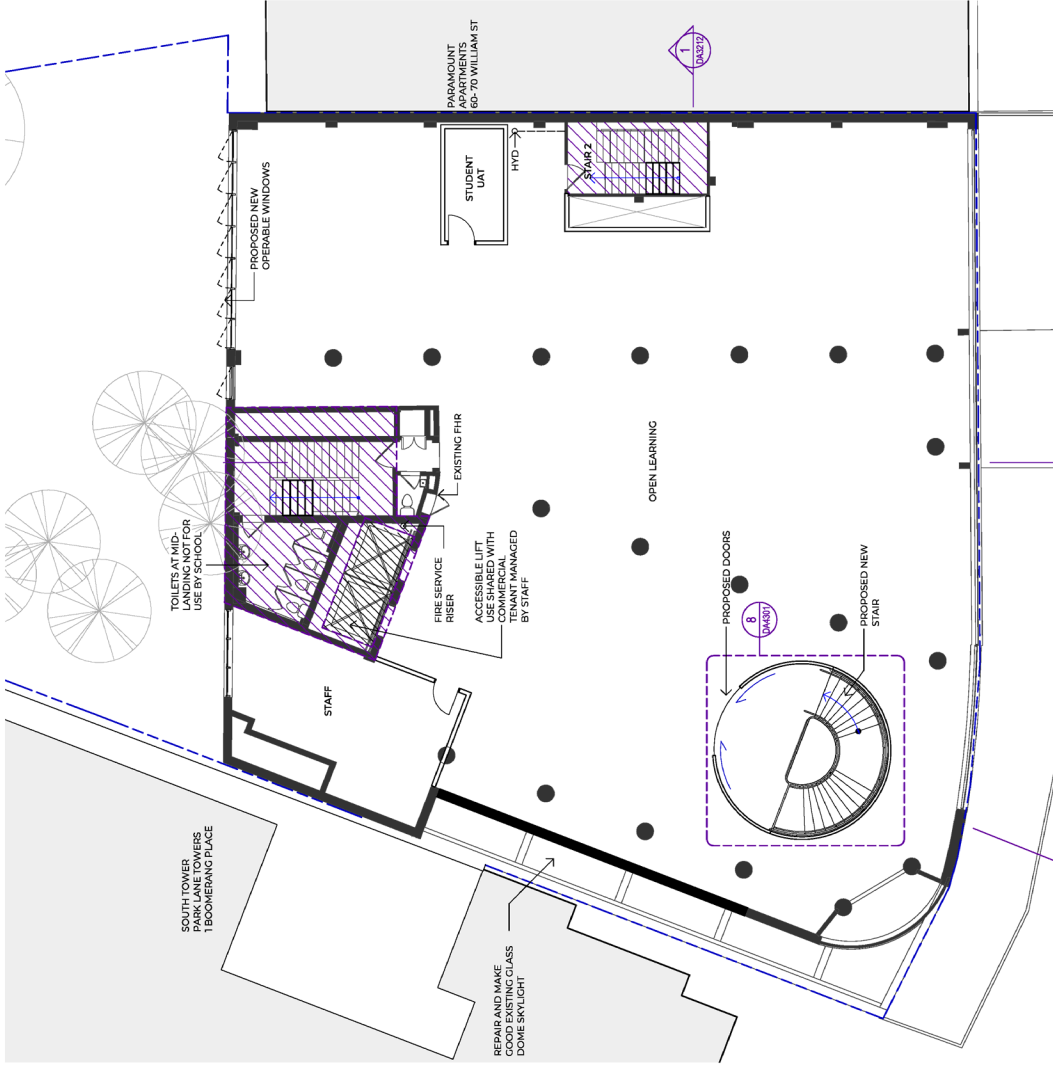

2. PROPOSED LEVEL 1 FLOOR PLAN  
SCALE: 1:100

Notes:  
1. All Rights Reserved  
2. No material may be reproduced without prior permission  
3. Contractor must verify all dimensions on site before commencing work or preparing shop drawings.  
Do not scale drawings.

Project:  
17/2023/551/09 PM - Alcock, Doug/17/181 - St Mary's Cathedral College/17/181, SACO, 25/08/2023

EXISTING COMMERCIAL USE NOT IN APPLICATION

BOUNDARY

TO BE DEMOLISHED

Project:  
St Mary's Cathedral College Expansion

Client:  
Sydney Catholic Schools

Woods Bagot

Project Number:  
121761

Client:  
CS

Sheet Title:  
General Arrangement Plan Demolition & Proposed - Level 1 Plan

Sheet Number:  
A - DA2205

Revision:  
2

Scale:  
1:100

Application:  
FOR DEVELOPMENT APPLICATION