



# **Attachment B3**

**Selected Drawings**

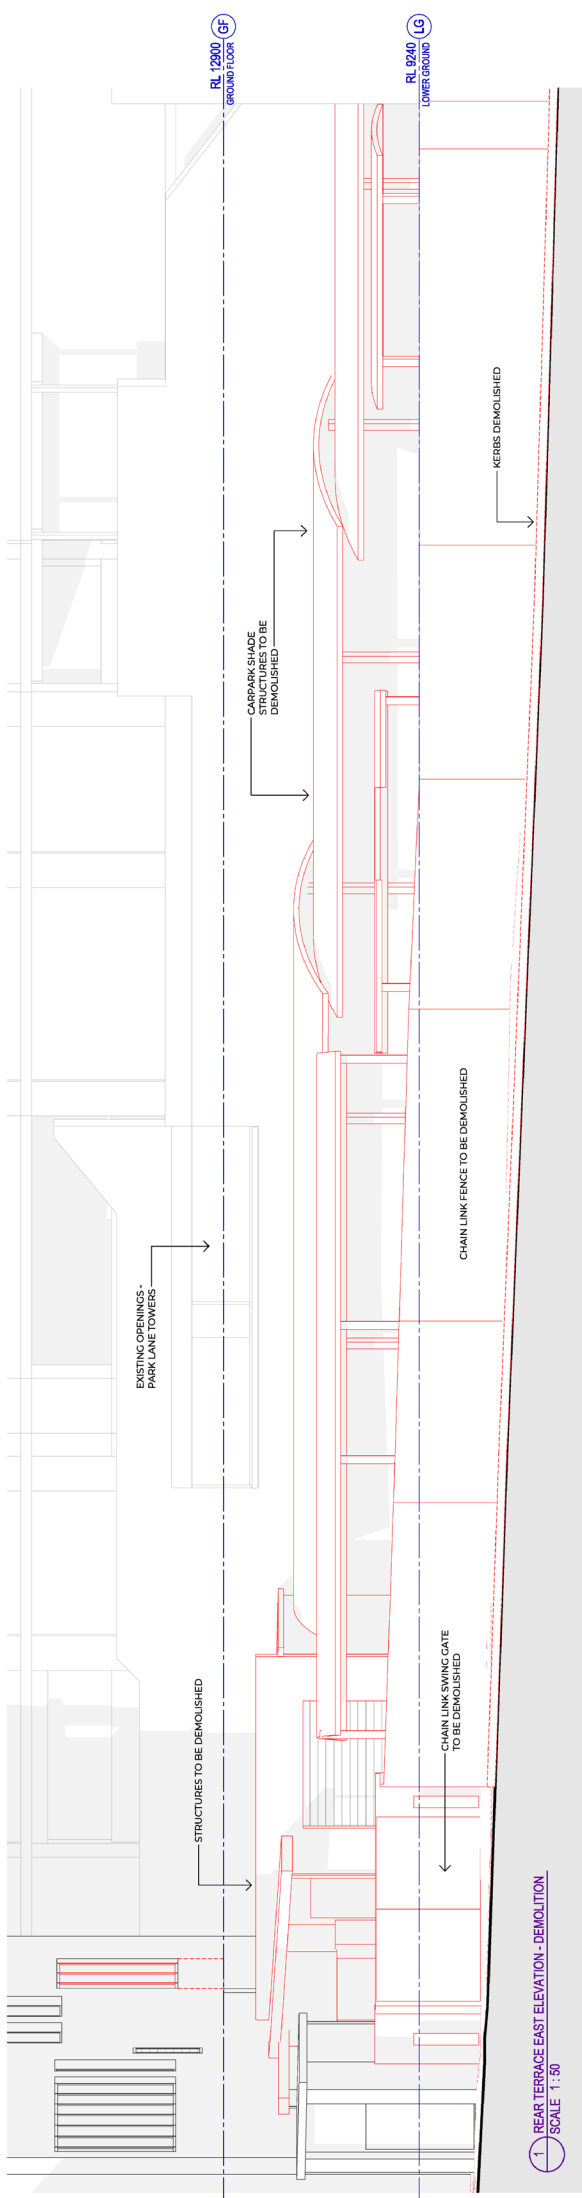


1 REAR TERRACE EAST ELEVATION - DEMOLITION  
SCALE 1:50

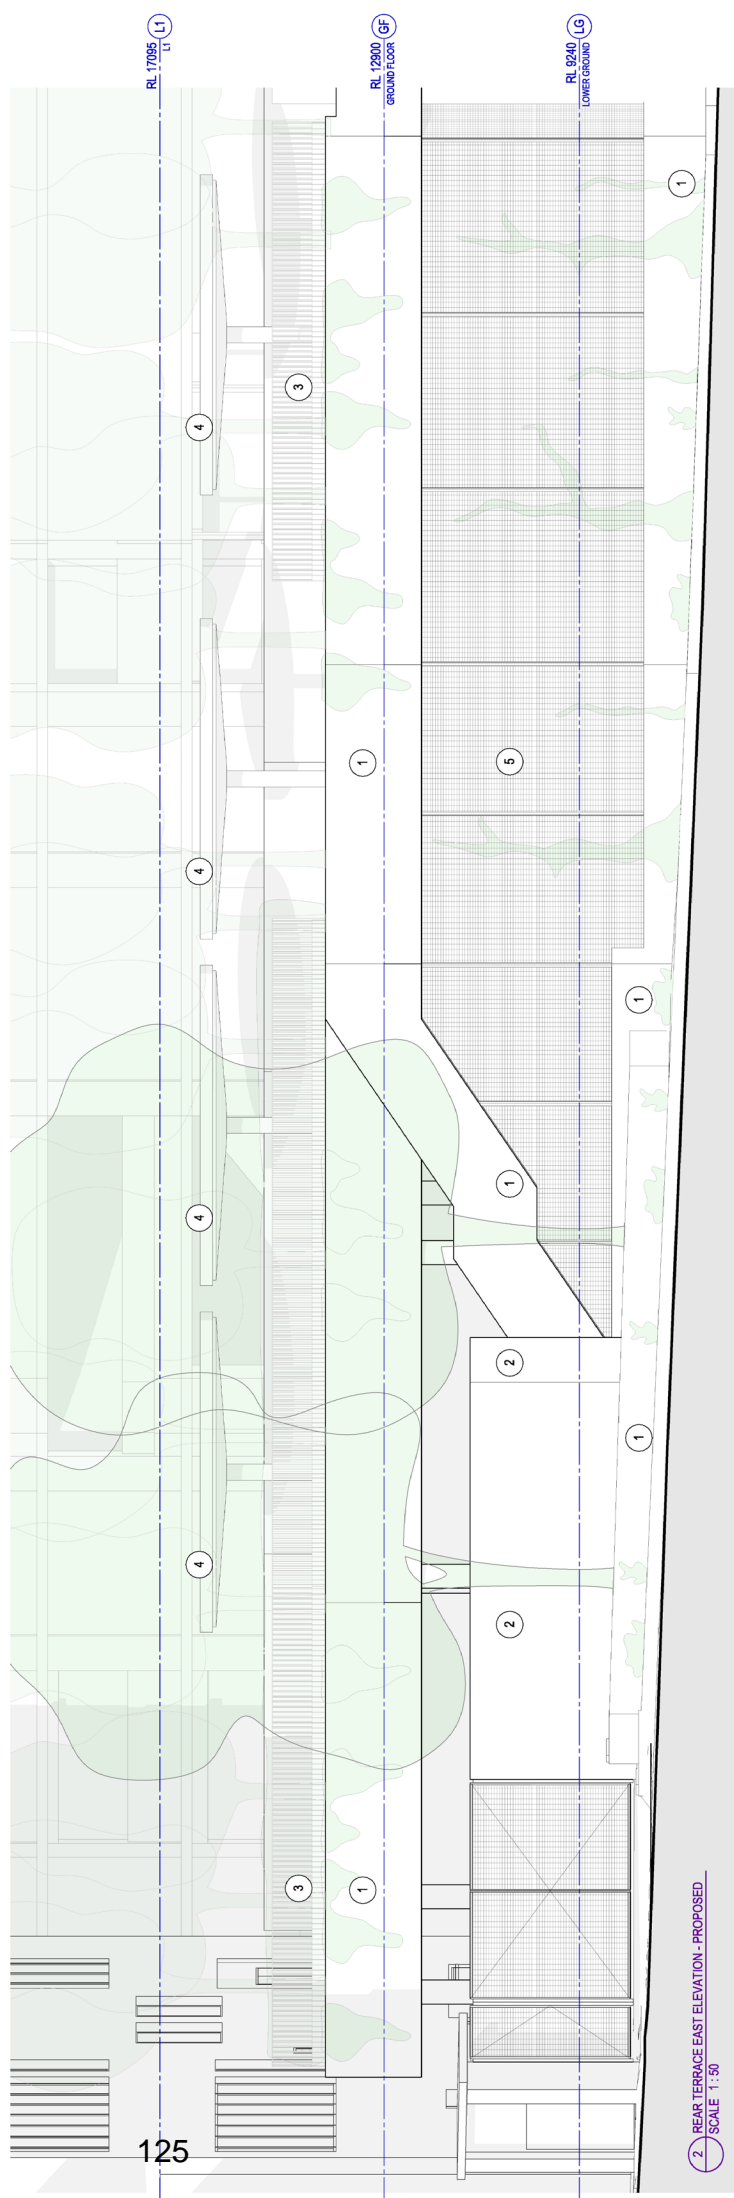


2 REAR TERRACE EAST ELEVATION - PROPOSED  
SCALE 1:50

**MATERIAL & FINISHES**


1 CONCRETE (CLASS 2 FINISH)	4 STEEL CANOPY STRUCTURE GREEN POWDERCOAT FINISH
2 STANDING SEAM METAL CLADDING COLORBOND "BASALT"	5 BLACK CORROMESH STEEL FENCE
3 STEEL RAILING DARK GREY POWDERCOAT FINISH HEDGE IN FRONT (NOT SHOWN)	6 TIMBER FENCE - HEDGE IN FRONT (NOT SHOWN)

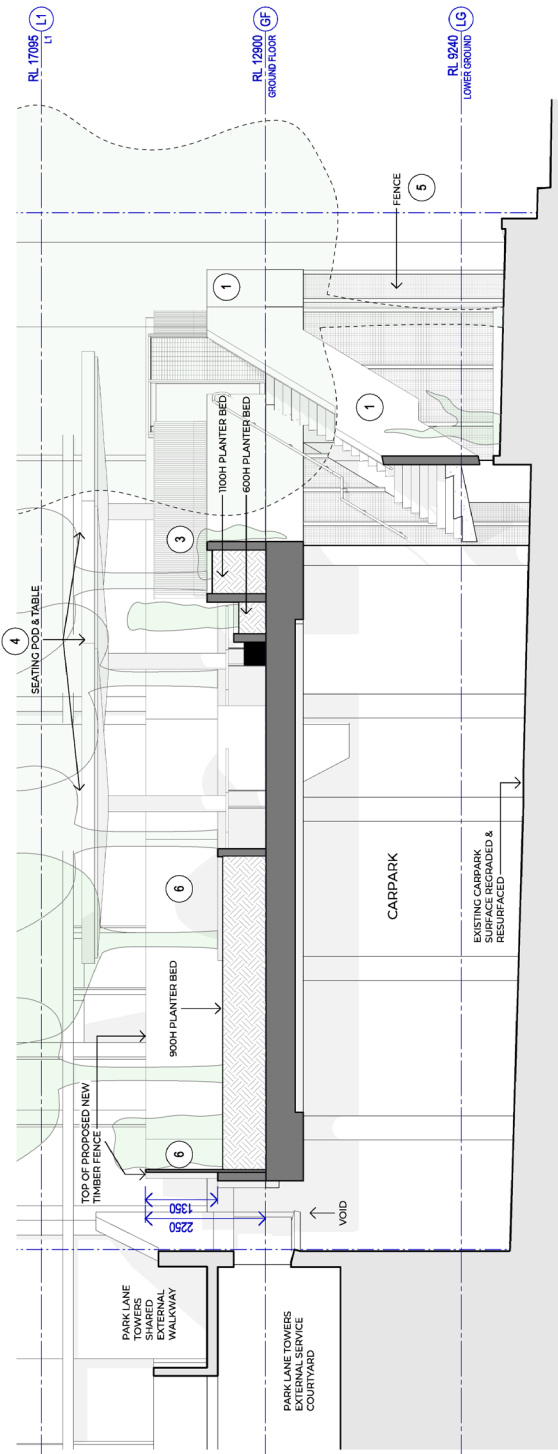

1 TERRACE SECTION 1  
SCALE 1:50

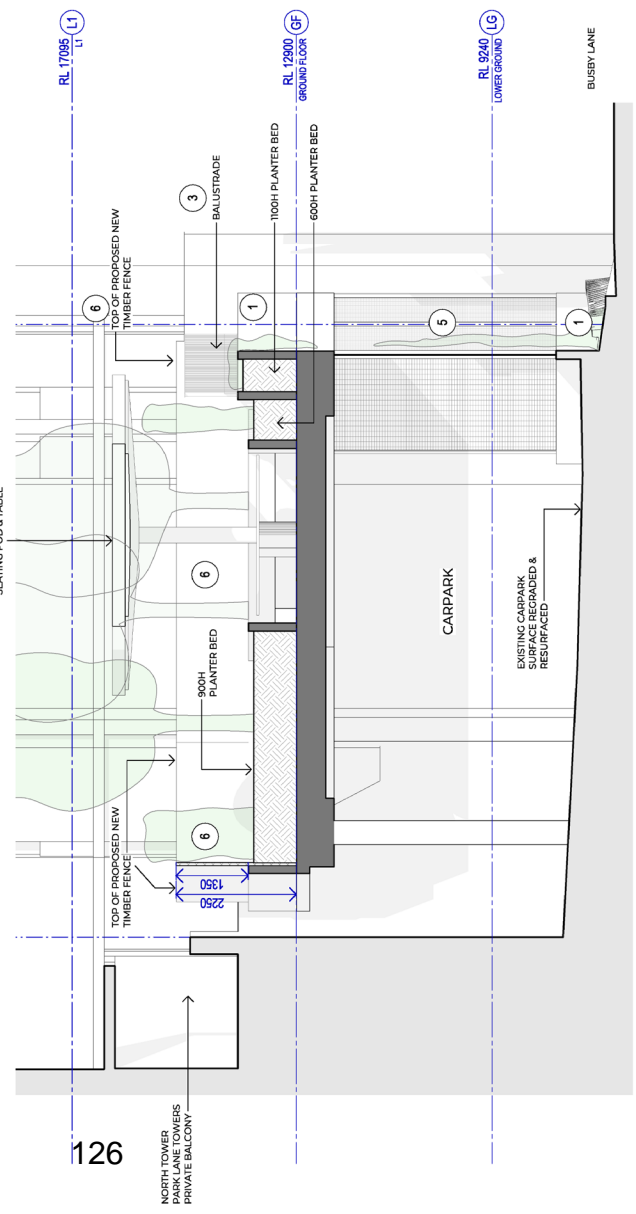

2 TERRACE SECTION 2  
SCALE 1:50


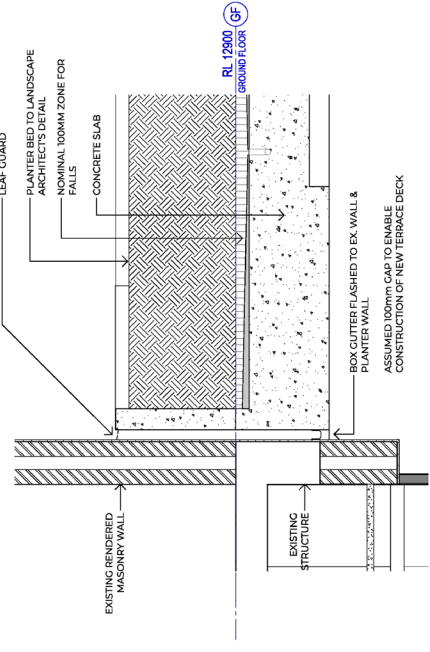


3 TERRACE JUNCTION DETAIL  
SCALE 1:20

<p>Client: St Mary's Cathedral College Expansion          Project: Sydney Catholic Schools</p>		<p>Architect: Woods Bagot          Project Number: 121761          Designer: CS</p>		<p>Revision: 2          Date: A-D44202          For: FOR DEVELOPMENT APPLICATION</p>	
<p>Notes:          1. All Rights Reserved          2. No material may be reproduced without prior permission          3. Contractor must verify all dimensions on site before commencing work or installing their structure.          Do not scale drawings.</p>		<p>Material &amp; Finishes:          1. CONCRETE (CLASS 2 FINISH)          2. STANDING SEAM METAL CLADDING COLORBOND "BASALT"          3. STEEL BALLING DARK GREY POWDERCOAT FINISH HEDGE IN FRONT (NOT SHOWN)</p>		<p>Material &amp; Finishes:          4. STEEL CANOPY STRUCTURE GREEN POWDERCOAT FINISH          5. BLACK "CORROMESH" STEEL FENCE          6. TIMBER FENCE - HEDGE IN FRONT (NOT SHOWN)</p>	

**MATERIAL & FINISHES**

- 1 CONCRETE STAIR
- 2 STEEL-CLAD BALUSTRADE COLOURED POWDERCOAT FINISH
- 3 HANDRAIL
- 4 STAIR NOSING

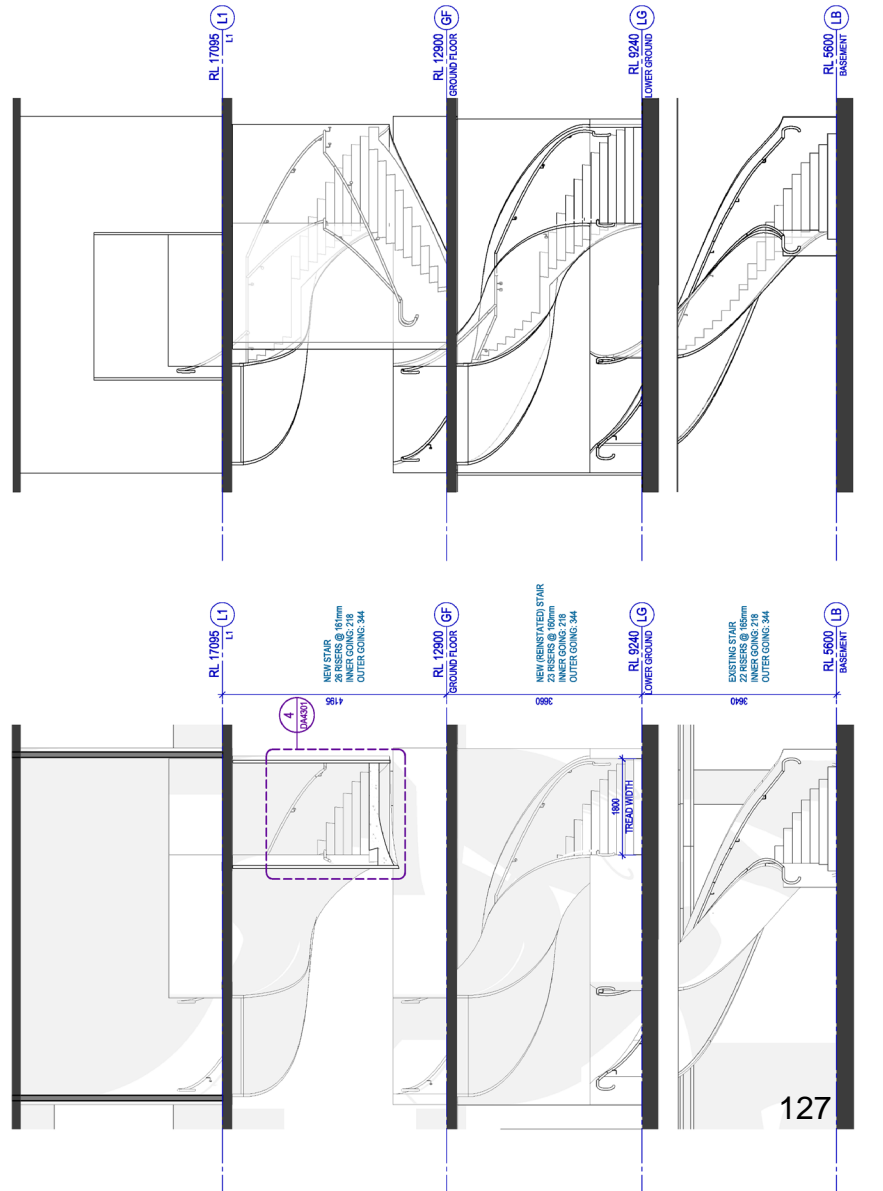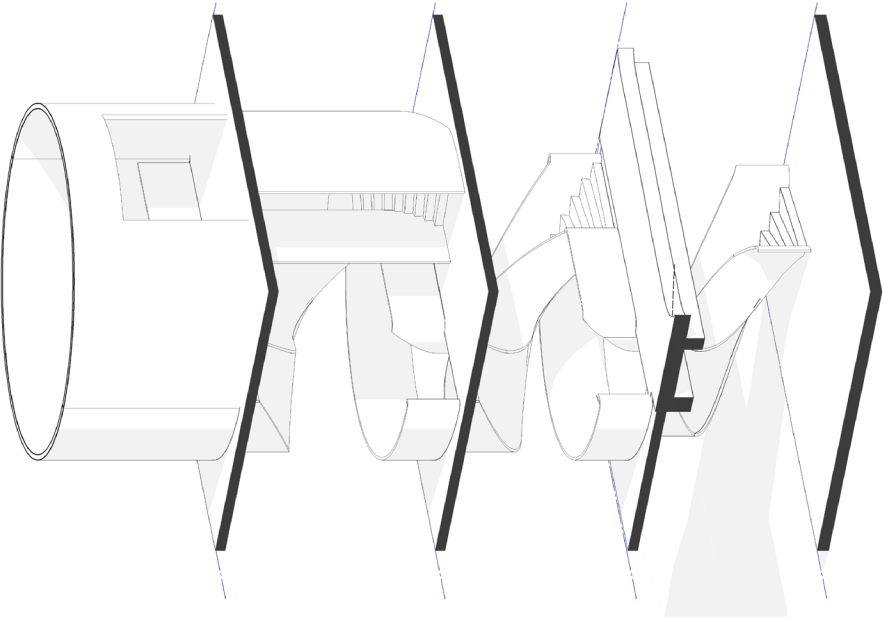


1 PROPOSED STAIR SECTION  
SCALE 1:50


2 PROPOSED STAIR ELEVATION  
SCALE 1:50

3 STAIR - AXONOMETRIC  
SCALE 1:50


4 PROPOSED STAIR CALLOUT  
SCALE 1:20

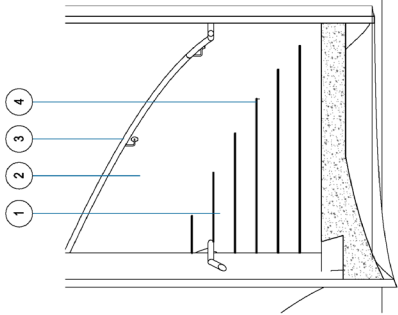


5 EXISTING STAIR PLAN - BASEMENT  
SCALE 1:50

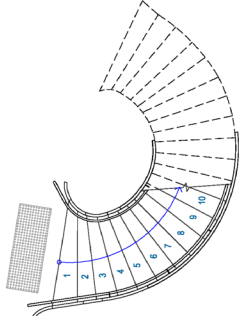


6 PROPOSED STAIR PLAN - LOWER GROUND  
SCALE 1:50

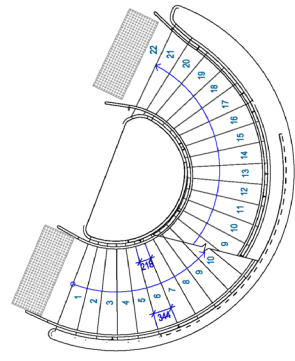


7 PROPOSED STAIR PLAN - GROUND  
SCALE 1:50

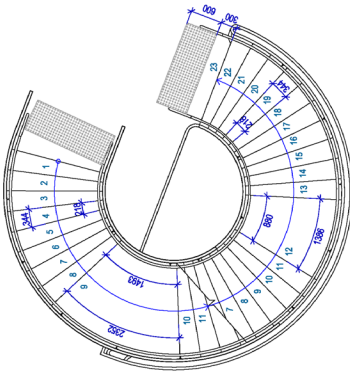

8 PROPOSED STAIR PLAN - LEVEL 1  
SCALE 1:50

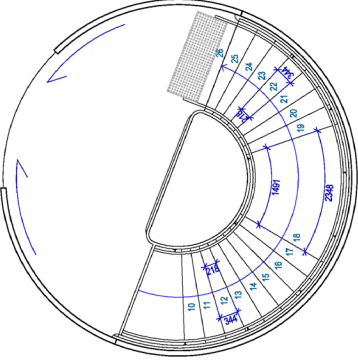


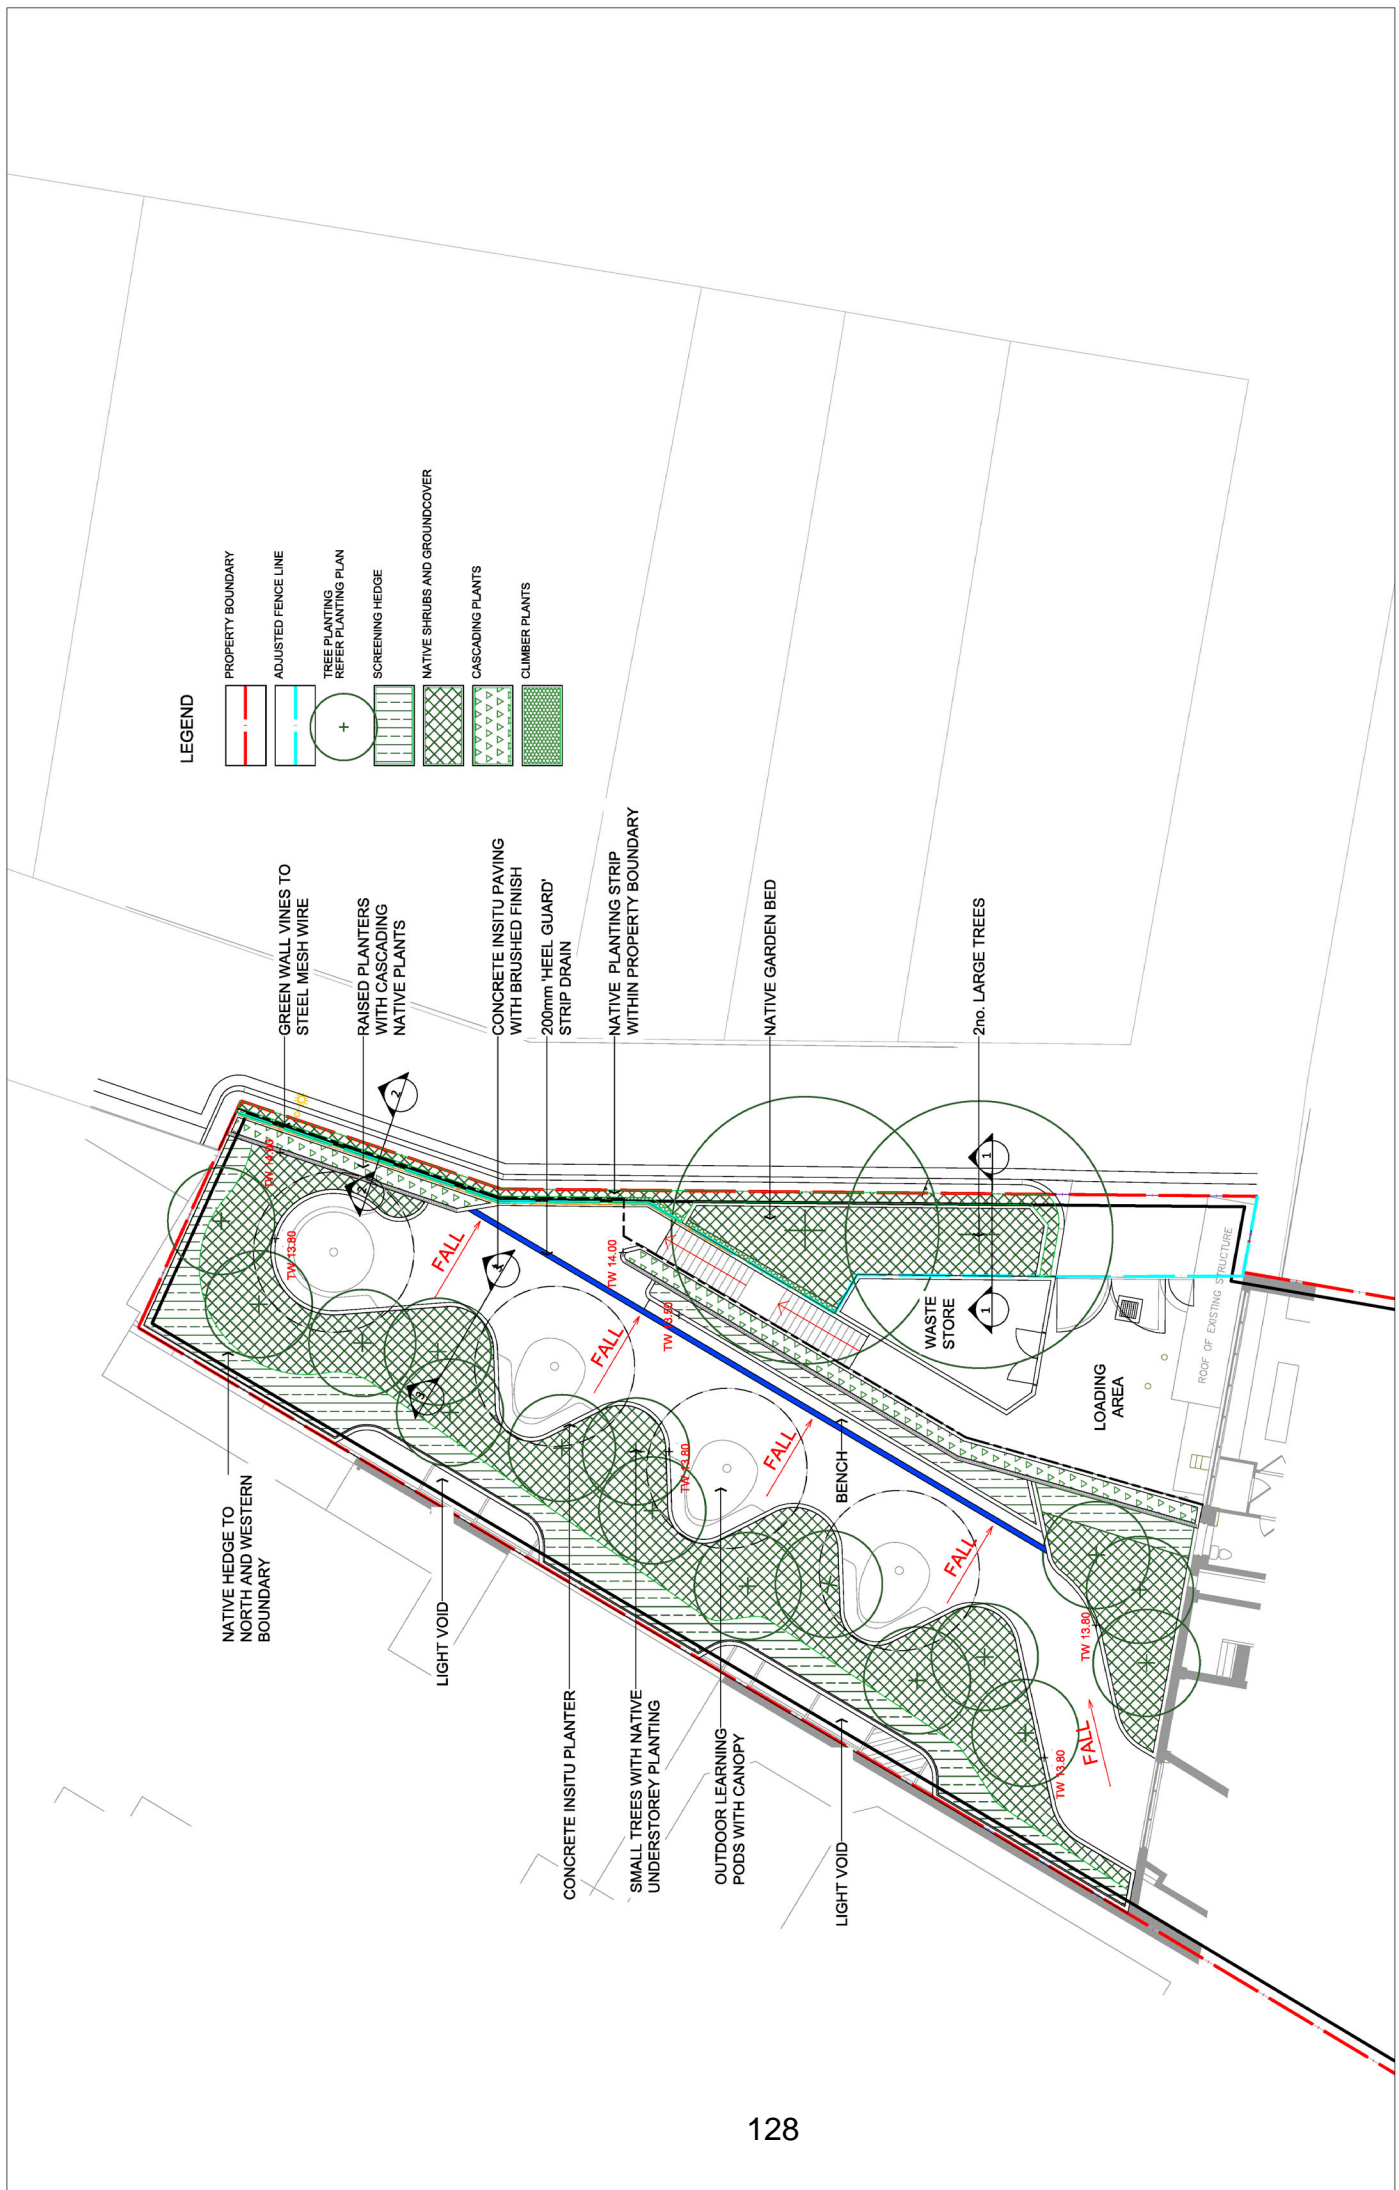

**LEGEND**

- PROPERTY BOUNDARY
- ADJUSTED FENCE LINE
- TREE PLANTING REFER PLANTING PLAN
- SCREENING HEDGE
- NATIVE SHRUBS AND GROUNDCOVER
- CASCADING PLANTS
- CLIMBER PLANTS



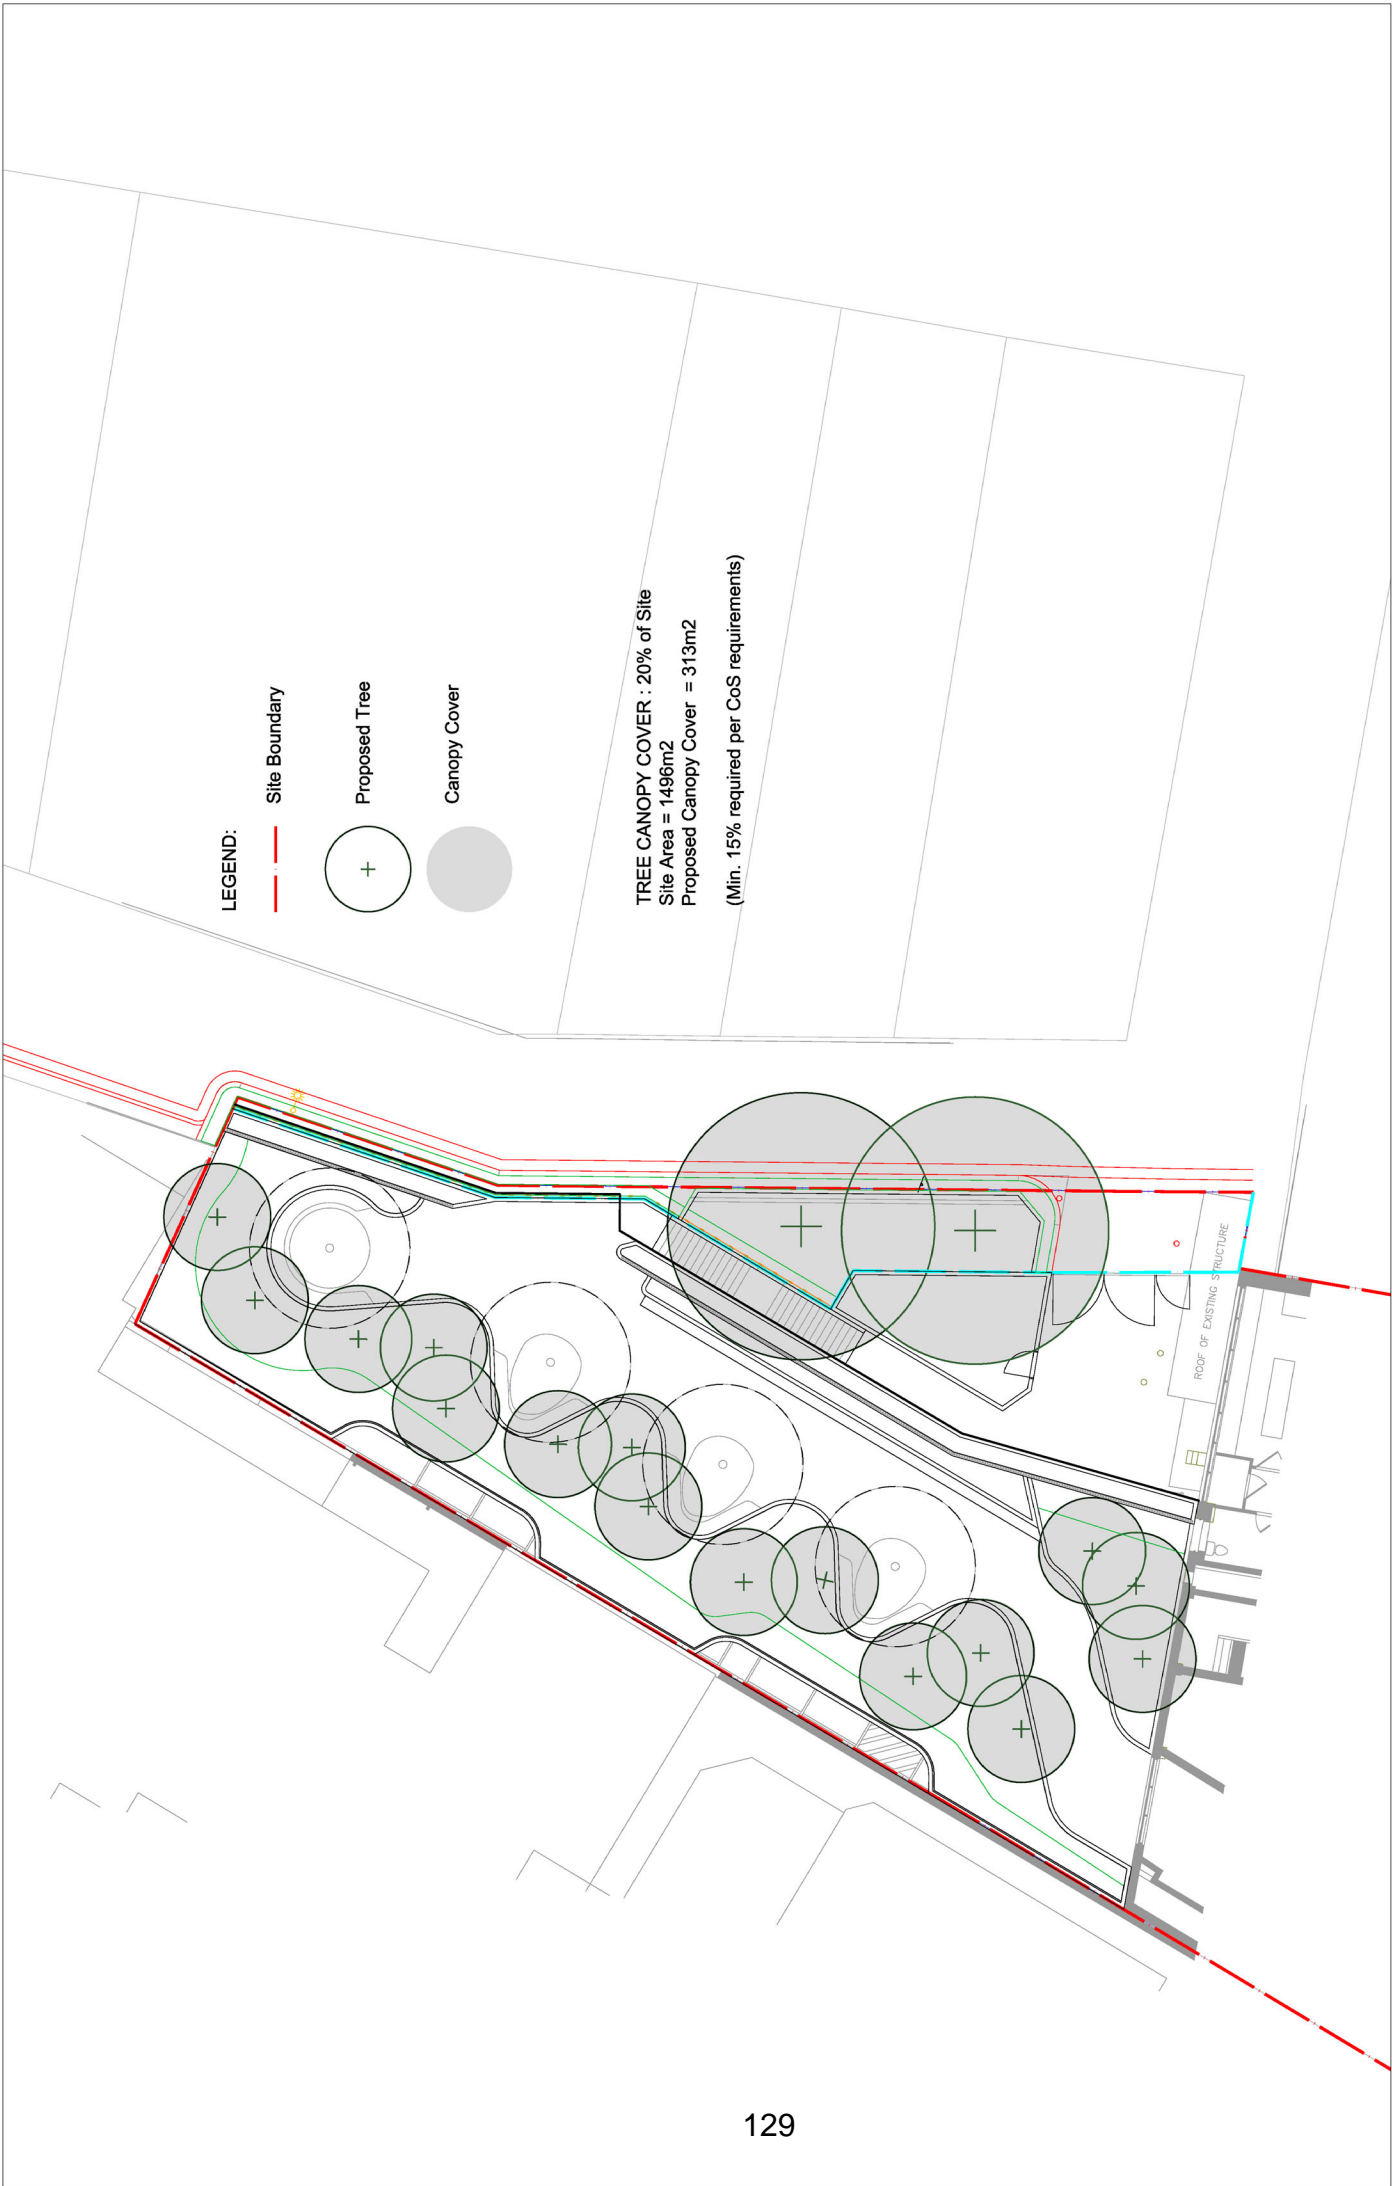




**LEGEND:**

- - - Site Boundary
- + Proposed Tree
- Canopy Cover

TREE CANOPY COVER : 20% of Site  
 Site Area = 1496m<sup>2</sup>  
 Proposed Canopy Cover = 313m<sup>2</sup>  
 (Min. 15% required per CoS requirements)

ROOF OF EXISTING STRUCTURE



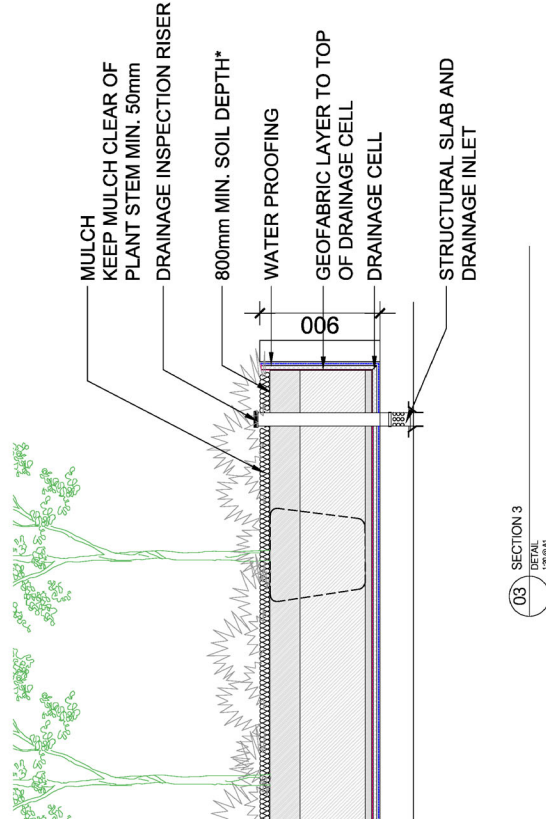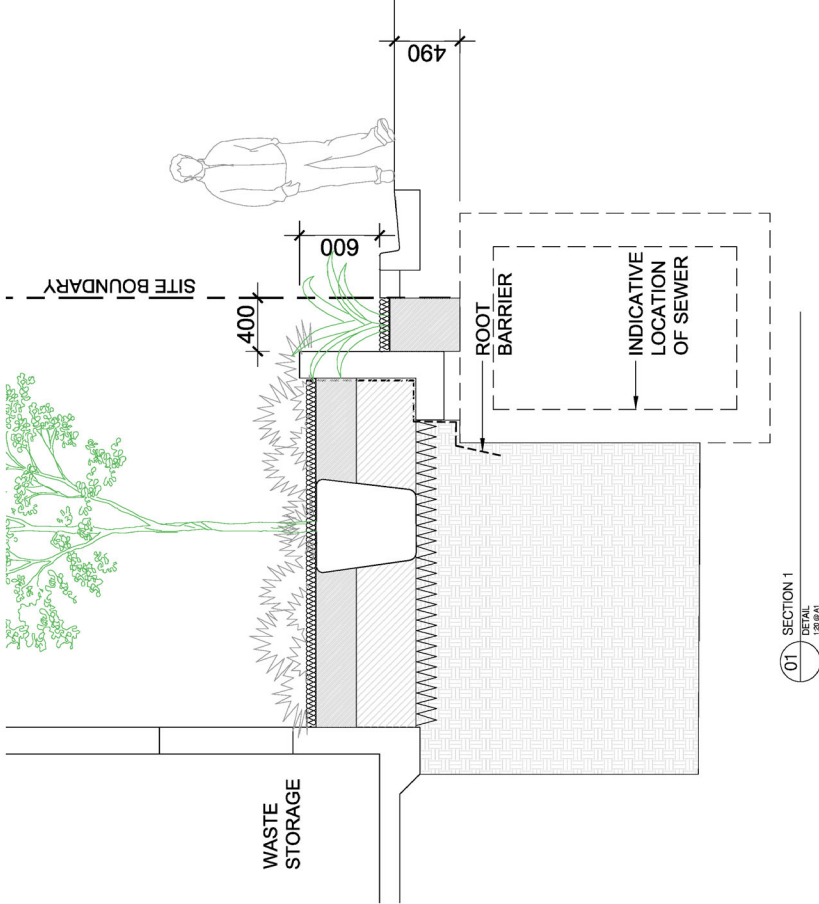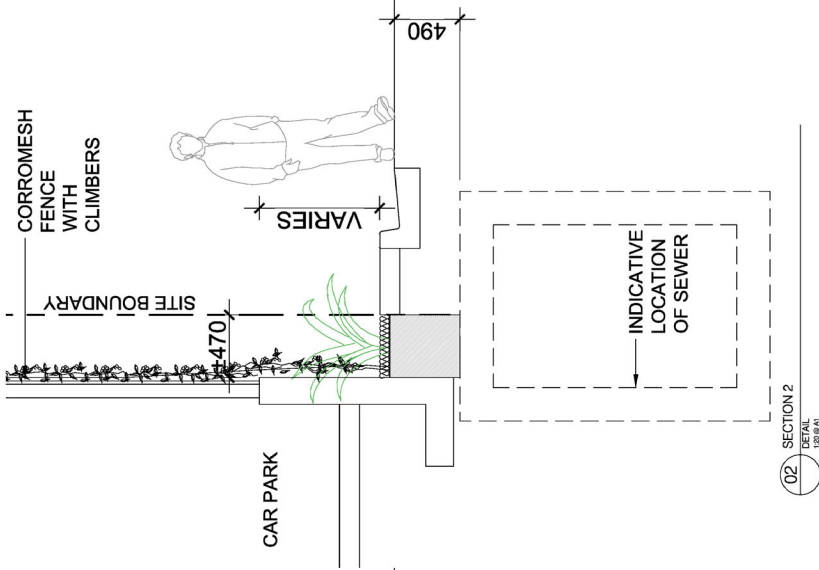

**NOTE:**  
 800mm MINIMUM SOIL DEPTH  
 REQUIREMENTS FOR SMALL TREES  
 AS PER CITY OF SYDNEY  
 LANDSCAPE CODE & APARTMENT  
 DESIGN GUIDELINES