


DEMOLITION LEGEND	
	EXISTING TO BE RETAINED
	EXISTING ELEMENTS TO BE DEMOLISHED
	EXISTING ELEMENTS TO BE RECONSTRUCTED

DRAWING TO BE PRINTED IN COLOUR

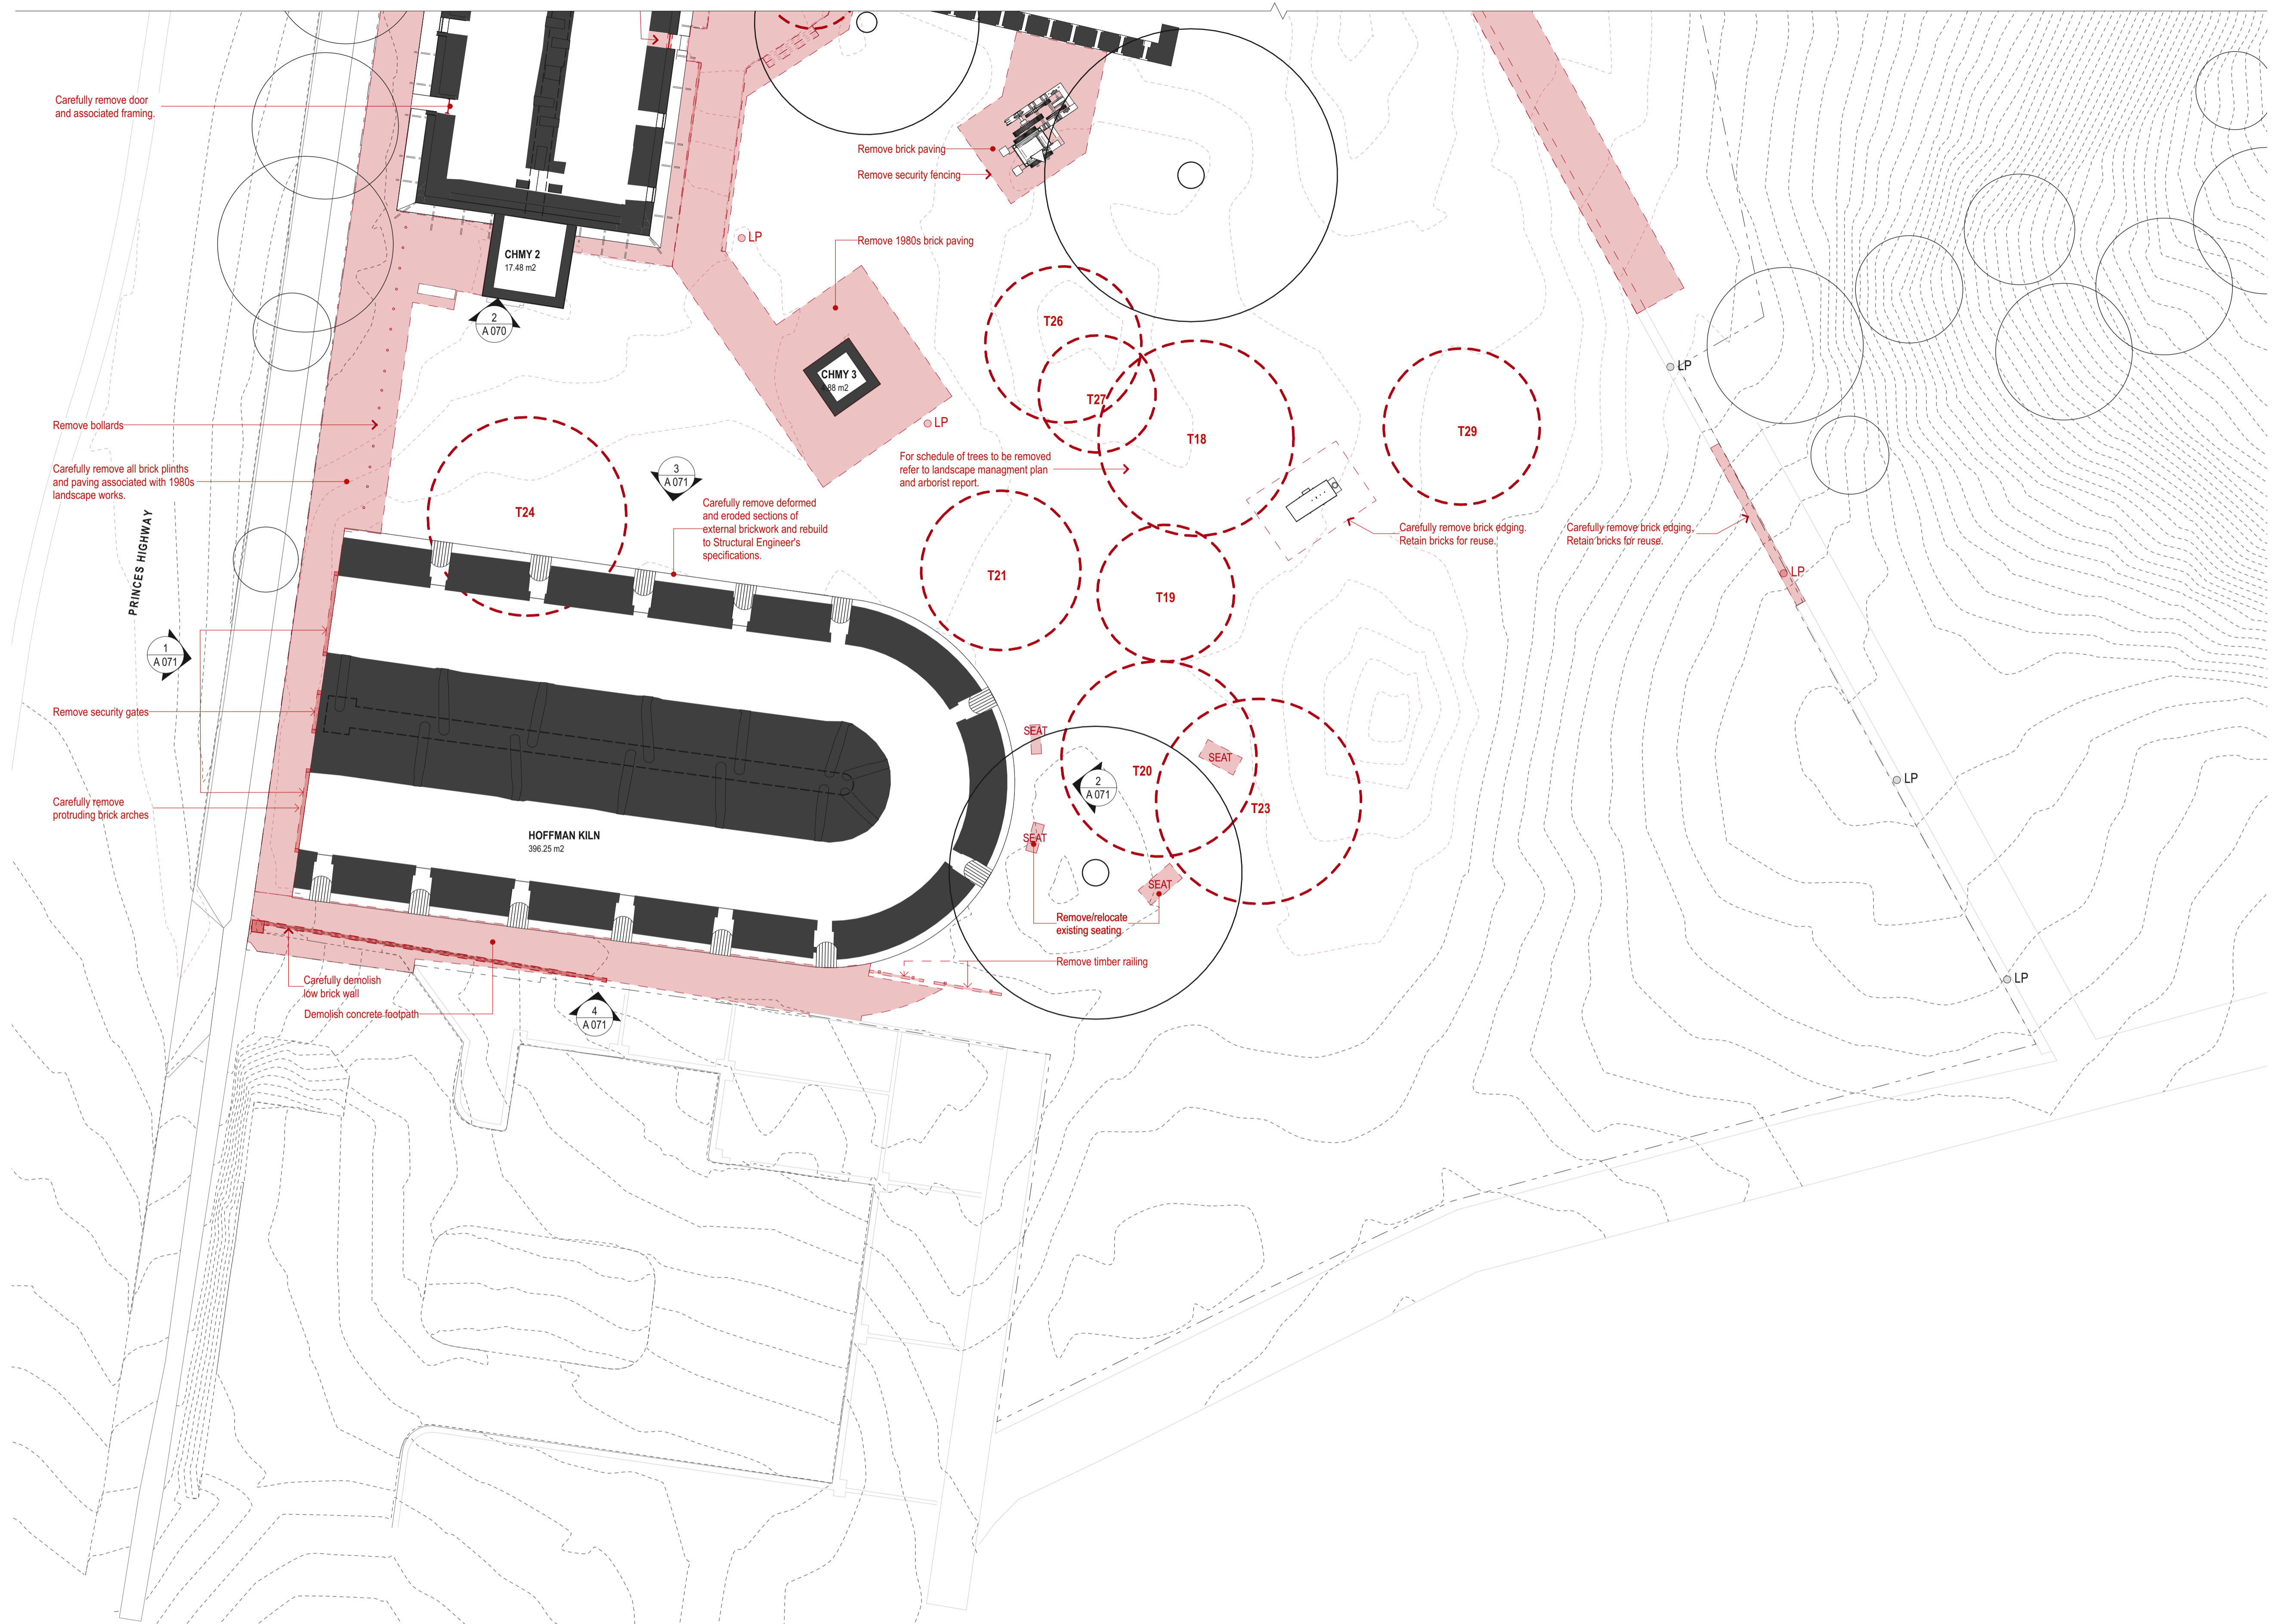

DATE	REV	DESCRIPTION

NOTES:
Do not scale off drawings. Use figured dimensions only. Report any discrepancies to the architect. These designs, plans, specifications and the copyright therein are the property of Tonkin Zulaikha Greer Architects Pty Ltd, and must not be reproduced or copied wholly or in part without written permission of Tonkin Zulaikha Greer Architects Pty Ltd.

LANDSCAPE ARCHITECT
JMD DESIGN
Phone: 02 9310 5644
Email: daireb@jmdesign.com.au

STRUCTURAL ENGINEER
SDA STRUCTURES PTY LTD
Phone: 02 9810 6911
Email: patrick@sdaststructures.com.au

BCA CONSULTANT
PHILIP CHUN BUILDING COMPLIANCE
Phone: 02 9412 2322
Email: peter.murphy@philipchun.com

CIVIL ENGINEER
NORTHROP CONSULTING ENGINEERS
Phone: 02 4861 2042
Email: CNovata@northrop.com.au

ELECTRICAL ENGINEER
NORTHROP CONSULTING ENGINEERS
Phone: 02 9241 4188
Email: SBurgess@northrop.com.au

HYDRAULIC ENGINEER
NORTHROP CONSULTING ENGINEERS
Phone: 02 9241 4188
Email: EBlaues@northrop.com.au

CIVIL ENGINEER
NORTHROP CONSULTING ENGINEERS
Phone: 02 9241 4188
Email: EBlaues@northrop.com.au

CLIENT:
CITY OF SYDNEY COUNCIL
Phone: 02 9265 9824
Email: MRosinMelsler@cityofsydney.nsw.gov.au

ARCHITECT
TONKIN ZULAIKHA GREER ARCHITECTS
A: 117 Reservoir Street Surry Hills
NSW 2010 Australia
ABN: 46002722349
P: (02) 9215 4900
F: (02) 9215 4901
EMAIL: info@tzg.com.au
WEB: www.tzg.com.au

DRAWING TITLE
DEMOLITION GROUND FLOOR PLAN - SOUTH

SCALES
1:200

PHASE
DEVELOPMENT APPLICATION



DRAWING NO
A 021


DRAWN BY
JT,AT,KL

CHECKED
JM,PT

DATE
29.AUG.2023

REV

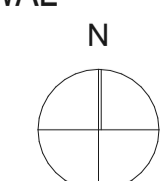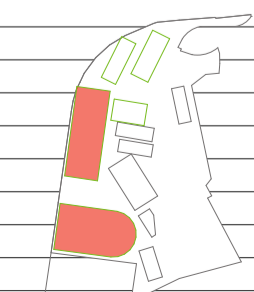

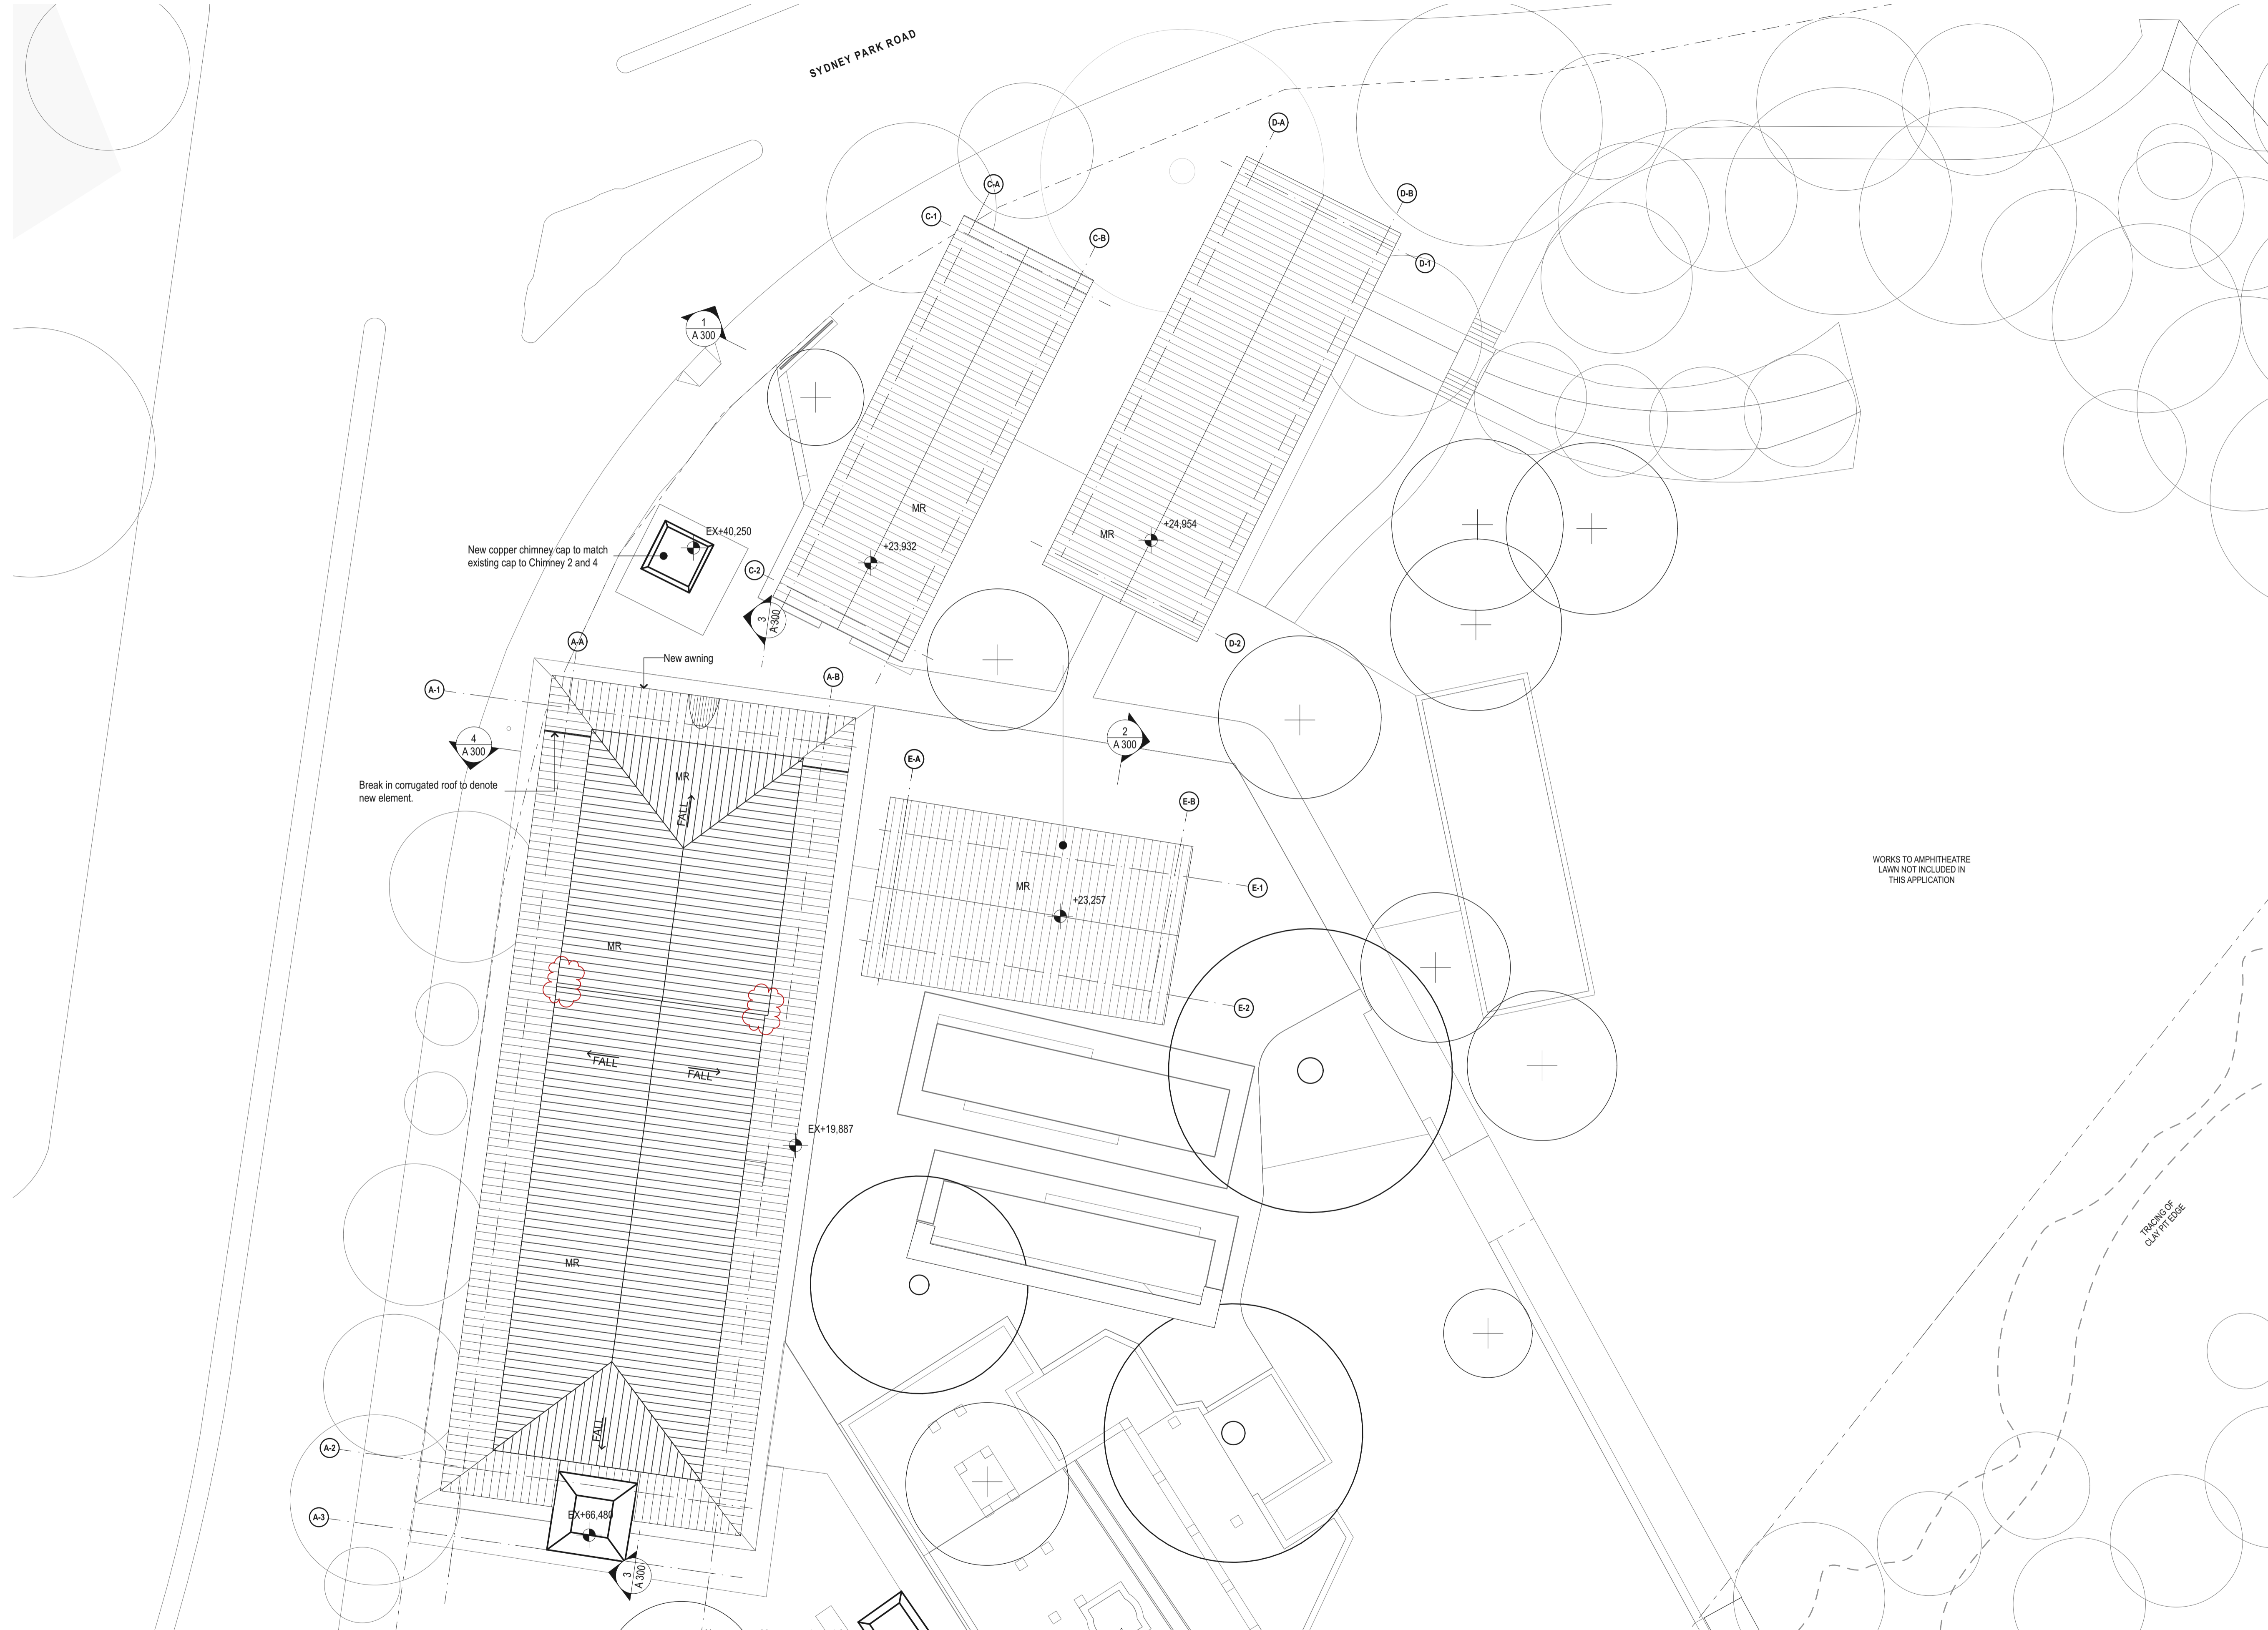

DATE	REV	DESCRIPTION
13/12/2023	01	FOR DA SUBMISSION
21/12/2023	02	FOR DA SUBMISSION

NOTES:
Do not scale off drawings. Use figured dimensions only. Report any discrepancies to the architect. These designs, plans, specifications and the copyright therein are the property of Tonkin Zulaikha Greer Architects Pty Ltd, and must not be reproduced or copied wholly or in part without written permission of Tonkin Zulaikha Greer Architects Pty Ltd.

LANDSCAPE ARCHITECT
JMD DESIGN
Phone: 02 9310 5644
Email: daireb@jmdesign.com.au

STRUCTURAL ENGINEER
SDA STRUCTURES PTY LTD
Phone: 02 9810 6911
Email: patrick@sdastructures.com.au

BCA CONSULTANT
PHILIP CHUN BUILDING COMPLIANCE
Phone: 02 9412 2322
Email: peter.murphy@philipchun.com

CIVIL ENGINEER
NORTHROP CONSULTING ENGINEERS
Phone: 02 4861 2042
Email: CNovata@northrop.com.au

ELECTRICAL ENGINEER
NORTHROP CONSULTING ENGINEERS
Phone: 02 9241 4188
Email: SBurgess@northrop.com.au

HYDRAULIC ENGINEER
NORTHROP CONSULTING ENGINEERS
Phone: 02 9241 4188
Email: EBues@northrop.com.au

CLIENT:
CITY OF SYDNEY COUNCIL
Phone: 02 9265 9824
Email: MRosinMelsler@cityofsydney.nsw.gov.au

PROJECT:
SYDNEY PARK BRICK KILN
PRECINCT RENEWAL

ARCHITECT
TONKIN ZULAIKHA GREER ARCHITECTS
A: 117 Reservoir Street Surry Hills
NSW 2010 Australia
ABN: 4600272349
P: (02) 9215 4900
F: (02) 9215 4901
EMAIL: info@tzg.com.au
WEB: www.tzg.com.au

DRAWING TITLE
ROOF PLAN - NORTH

SCALES
1:200

PHASE
DEVELOPMENT APPLICATION



DRAWING NO
A 104


DRAWN BY
JT,AT,KL,CA

CHECKED
JM,PT

DATE
13.DEC.2023

REV
02

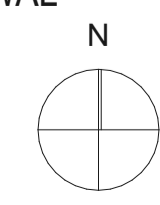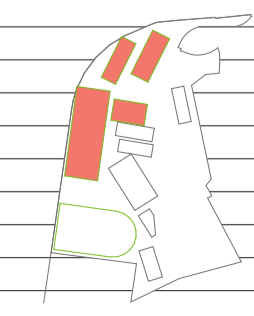

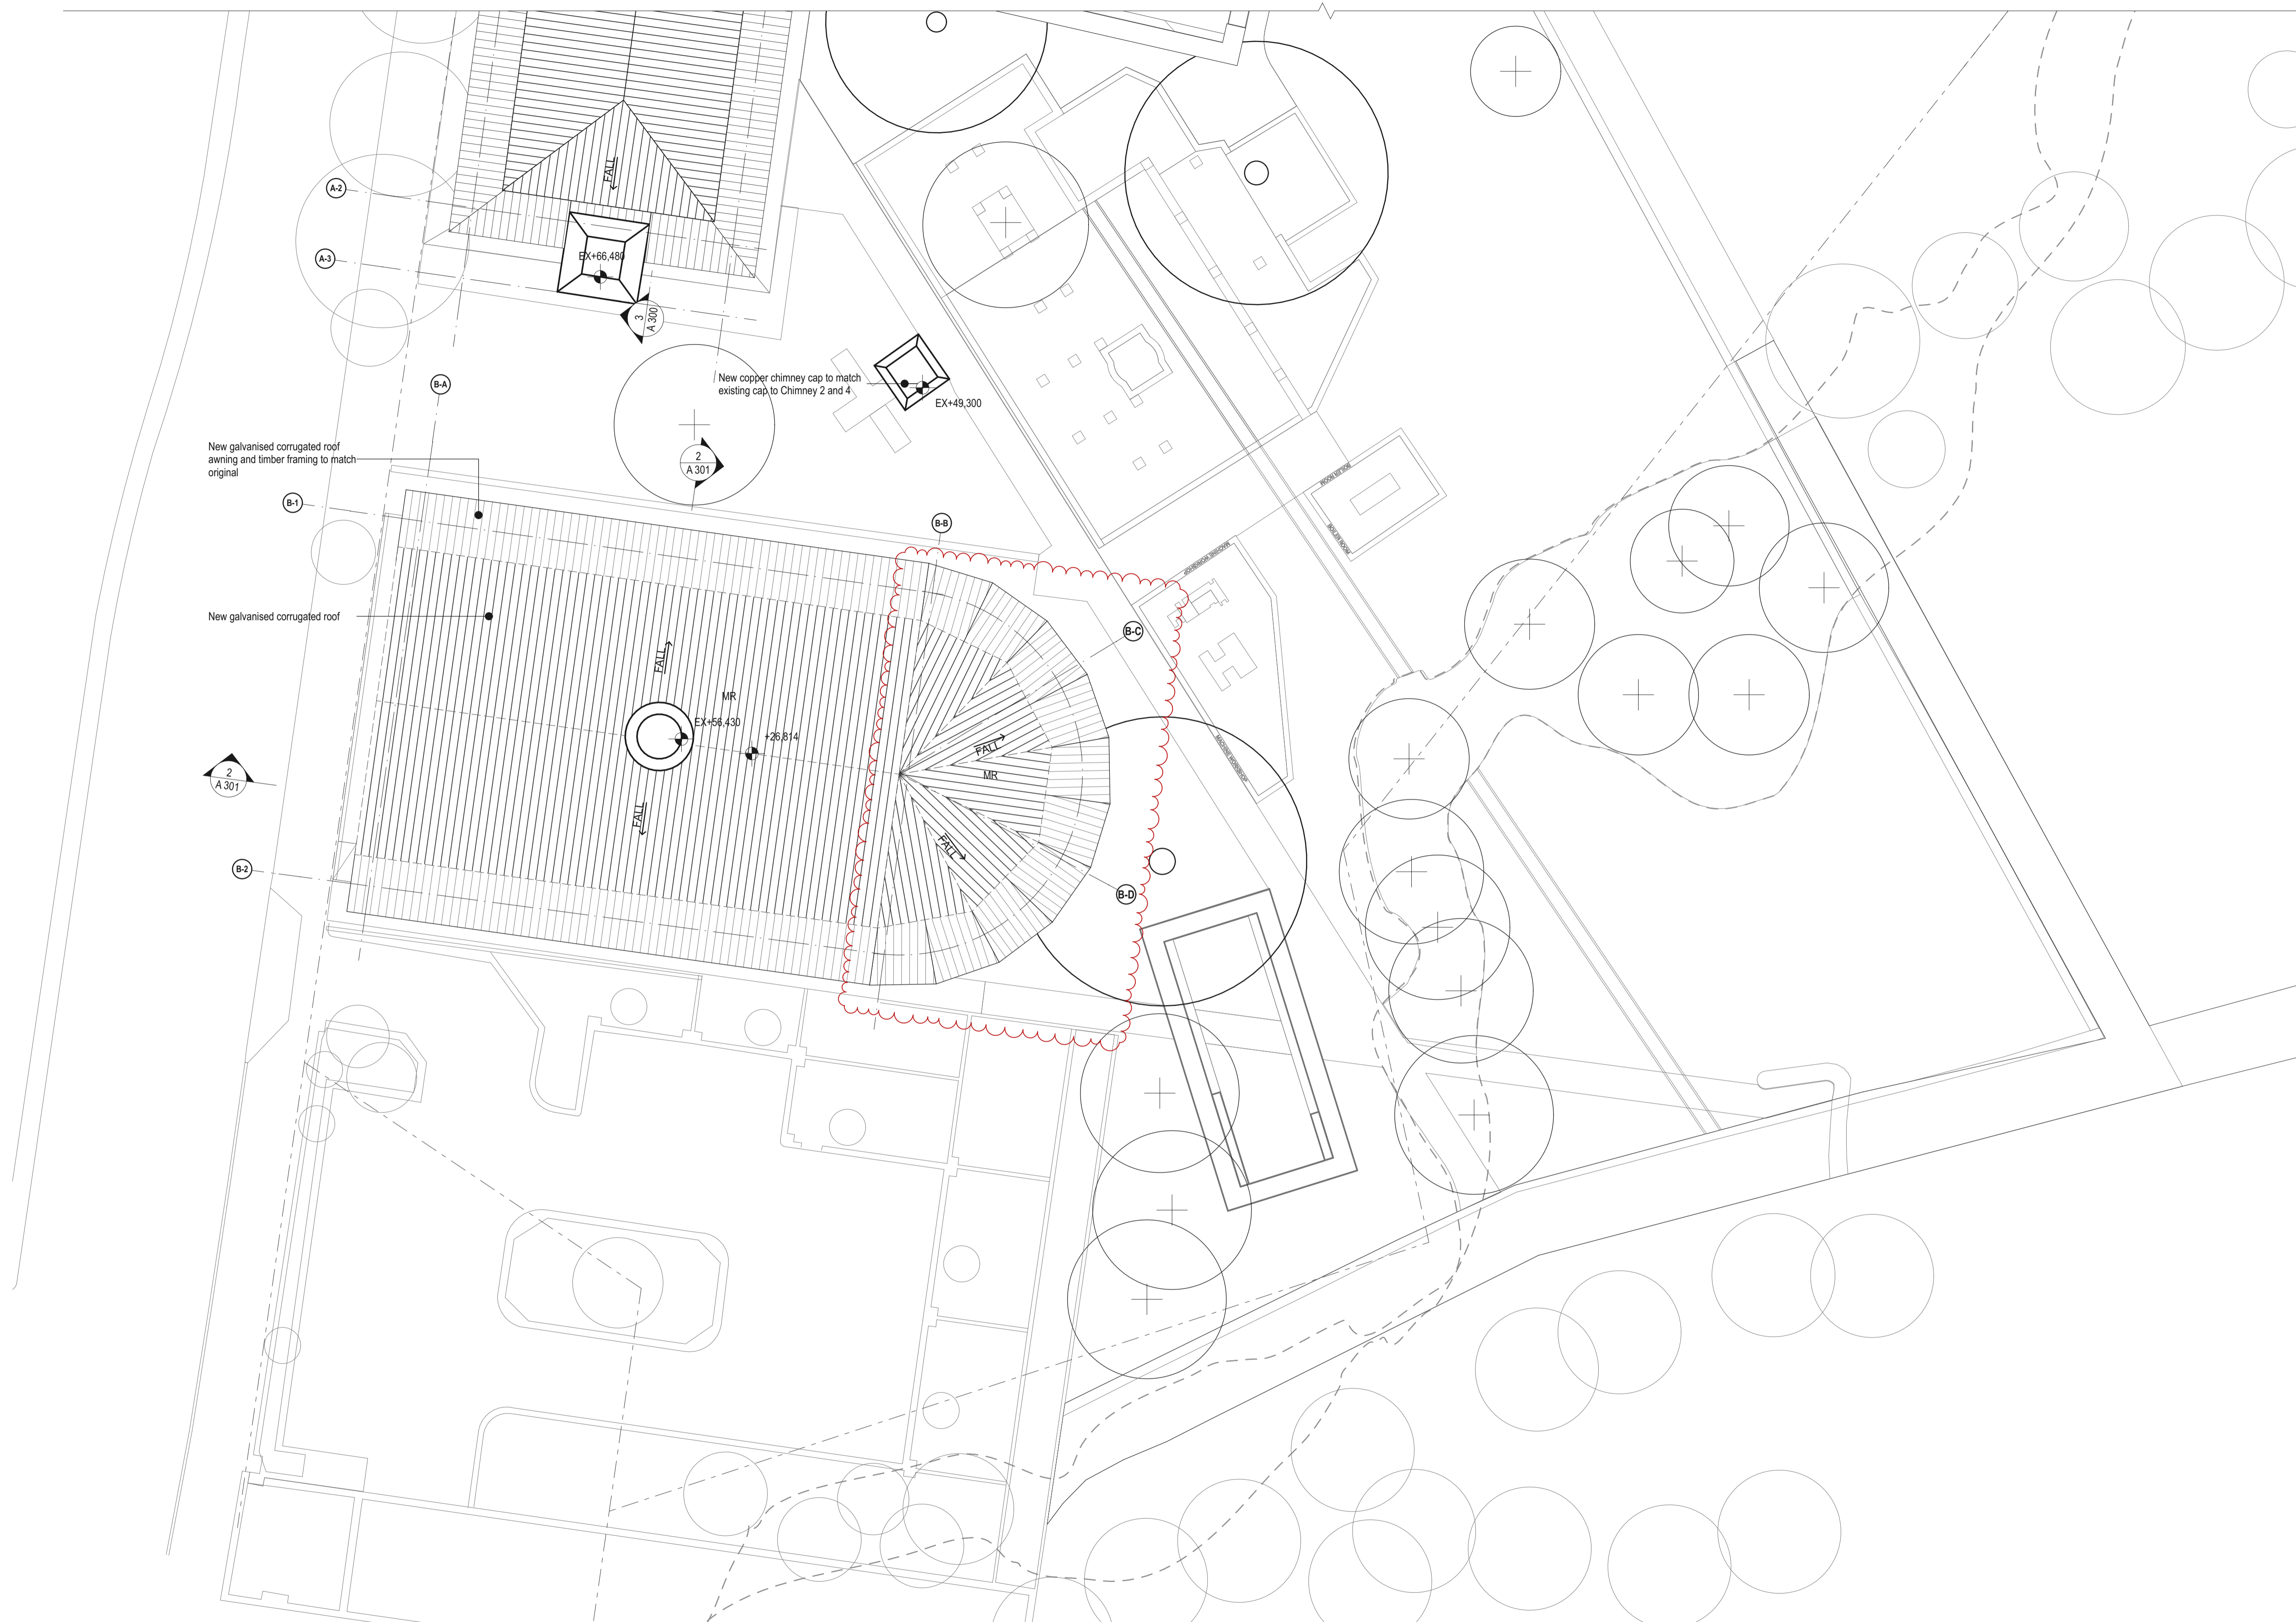

DATE	REV	DESCRIPTION:
13/12/2023	01	FOR DA SUBMISSION
21/12/2023	02	FOR DA SUBMISSION



NOTES:
Do not scale off drawings. Use figured dimensions only. Report any discrepancies to the architect. These designs, plans, specifications and the copyright therein are the property of Tonkin Zulaikha Greer Architects Pty Ltd, and must not be reproduced or copied wholly or in part without written permission of Tonkin Zulaikha Greer Architects Pty Ltd.

LANDSCAPE ARCHITECT
JMD DESIGN
Phone: 02 9310 5644
Email: daireb@jmdesign.com.au

TOWN PLANNER
URBIS
Phone: 02 8233 9927
Email: aroff@urbis.com.au

STRUCTURAL ENGINEER
SDA STRUCTURES PTY LTD
Phone: 02 9810 6911
Email: patrick@sdastructures.com.au

ACCESS CONSULTANT
PHILIP CHUN BUILDING COMPLIANCE
Phone: 02 9412 2322
Email: sophia.kitson@philipchun.com

BCA CONSULTANT
PHILIP CHUN BUILDING COMPLIANCE
Phone: 02 9412 2322
Email: peter.murphy@philipchun.com

SIGNAGE CONSULTANT
TZG SIGNAGE
Phone: 0430 102 332
Email: cc@tallow.com.au

CIVIL ENGINEER
NORTHROP CONSULTING ENGINEERS
Phone: 02 4861 2042
Email: CNovak@northrop.com.au

TRAFFIC CONSULTANT
STANBURY TRAFFIC PLANNING
Phone: 02 8971 8314
Email: morgan@stanburymt.com.au

ELECTRICAL ENGINEER
NORTHROP CONSULTING ENGINEERS
Phone: 02 9241 4188
Email: SBurgess@northrop.com.au

FLOOD ENGINEER
CATCHMENT SIMULATIONS SOLUTIONS
Phone: 02 8355 5503
Email: daniel.fedyczyna@csse.com.au

HYDRAULIC ENGINEER
NORTHROP CONSULTING ENGINEERS
Phone: 02 9241 4188
Email: EBiues@northrop.com.au

CLIENT:
CITY OF SYDNEY COUNCIL
Phone: 02 9265 9824
Email: MRosinWelsler@cityofsydney.nsw.gov.au

PROJECT:
SYDNEY PARK BRICK KILN
PRECINCT RENEWAL

PROJECT NO : 22002

ARCHITECT
TONKIN ZULAIKHA GREER ARCHITECTS
A: 117 Reservoir Street Surry Hills
NSW 2010 Australia
ABN: 46002722349
P: (02) 9215 4900
F: (02) 9215 4901
EMAIL: info@tzg.com.au
WEB: www.tzg.com.au

DRAWING TITLE
ROOF PLAN - SOUTH

SCALES
1:200

PHASE
DEVELOPMENT APPLICATION


DRAWING NO
A 105


DRAWN BY
JT,AT,KL,CA

CHECKED
JM,PT


DATE
13.DEC.2023

REV
02

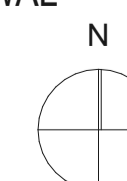


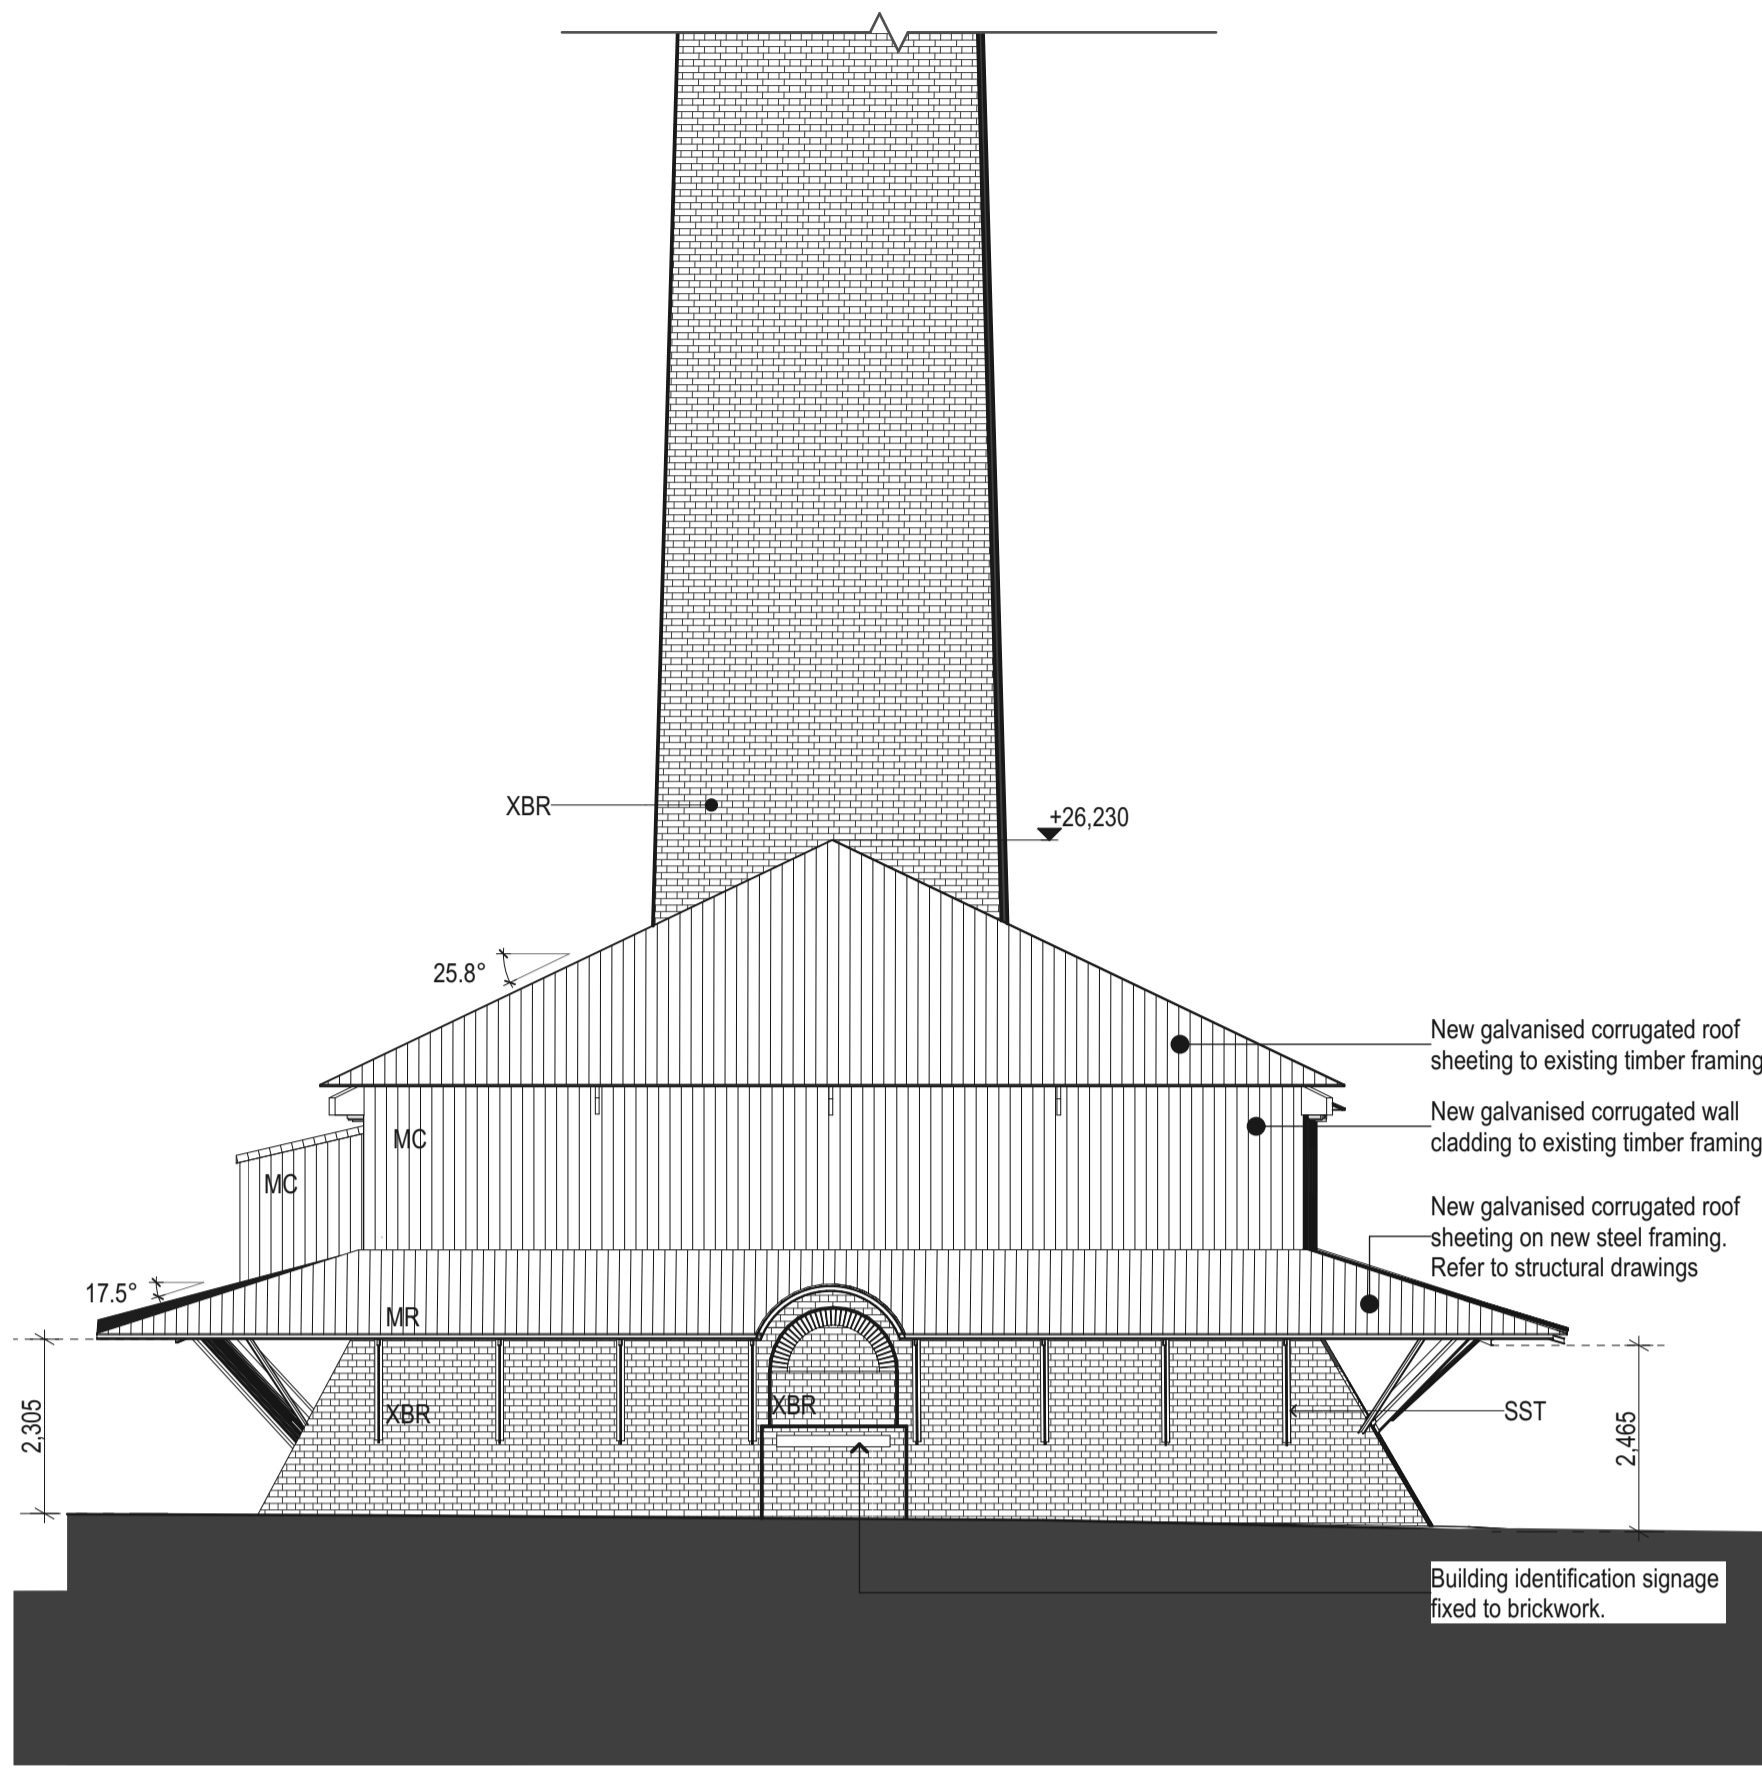


1 NORTH ELEVATION
1:100

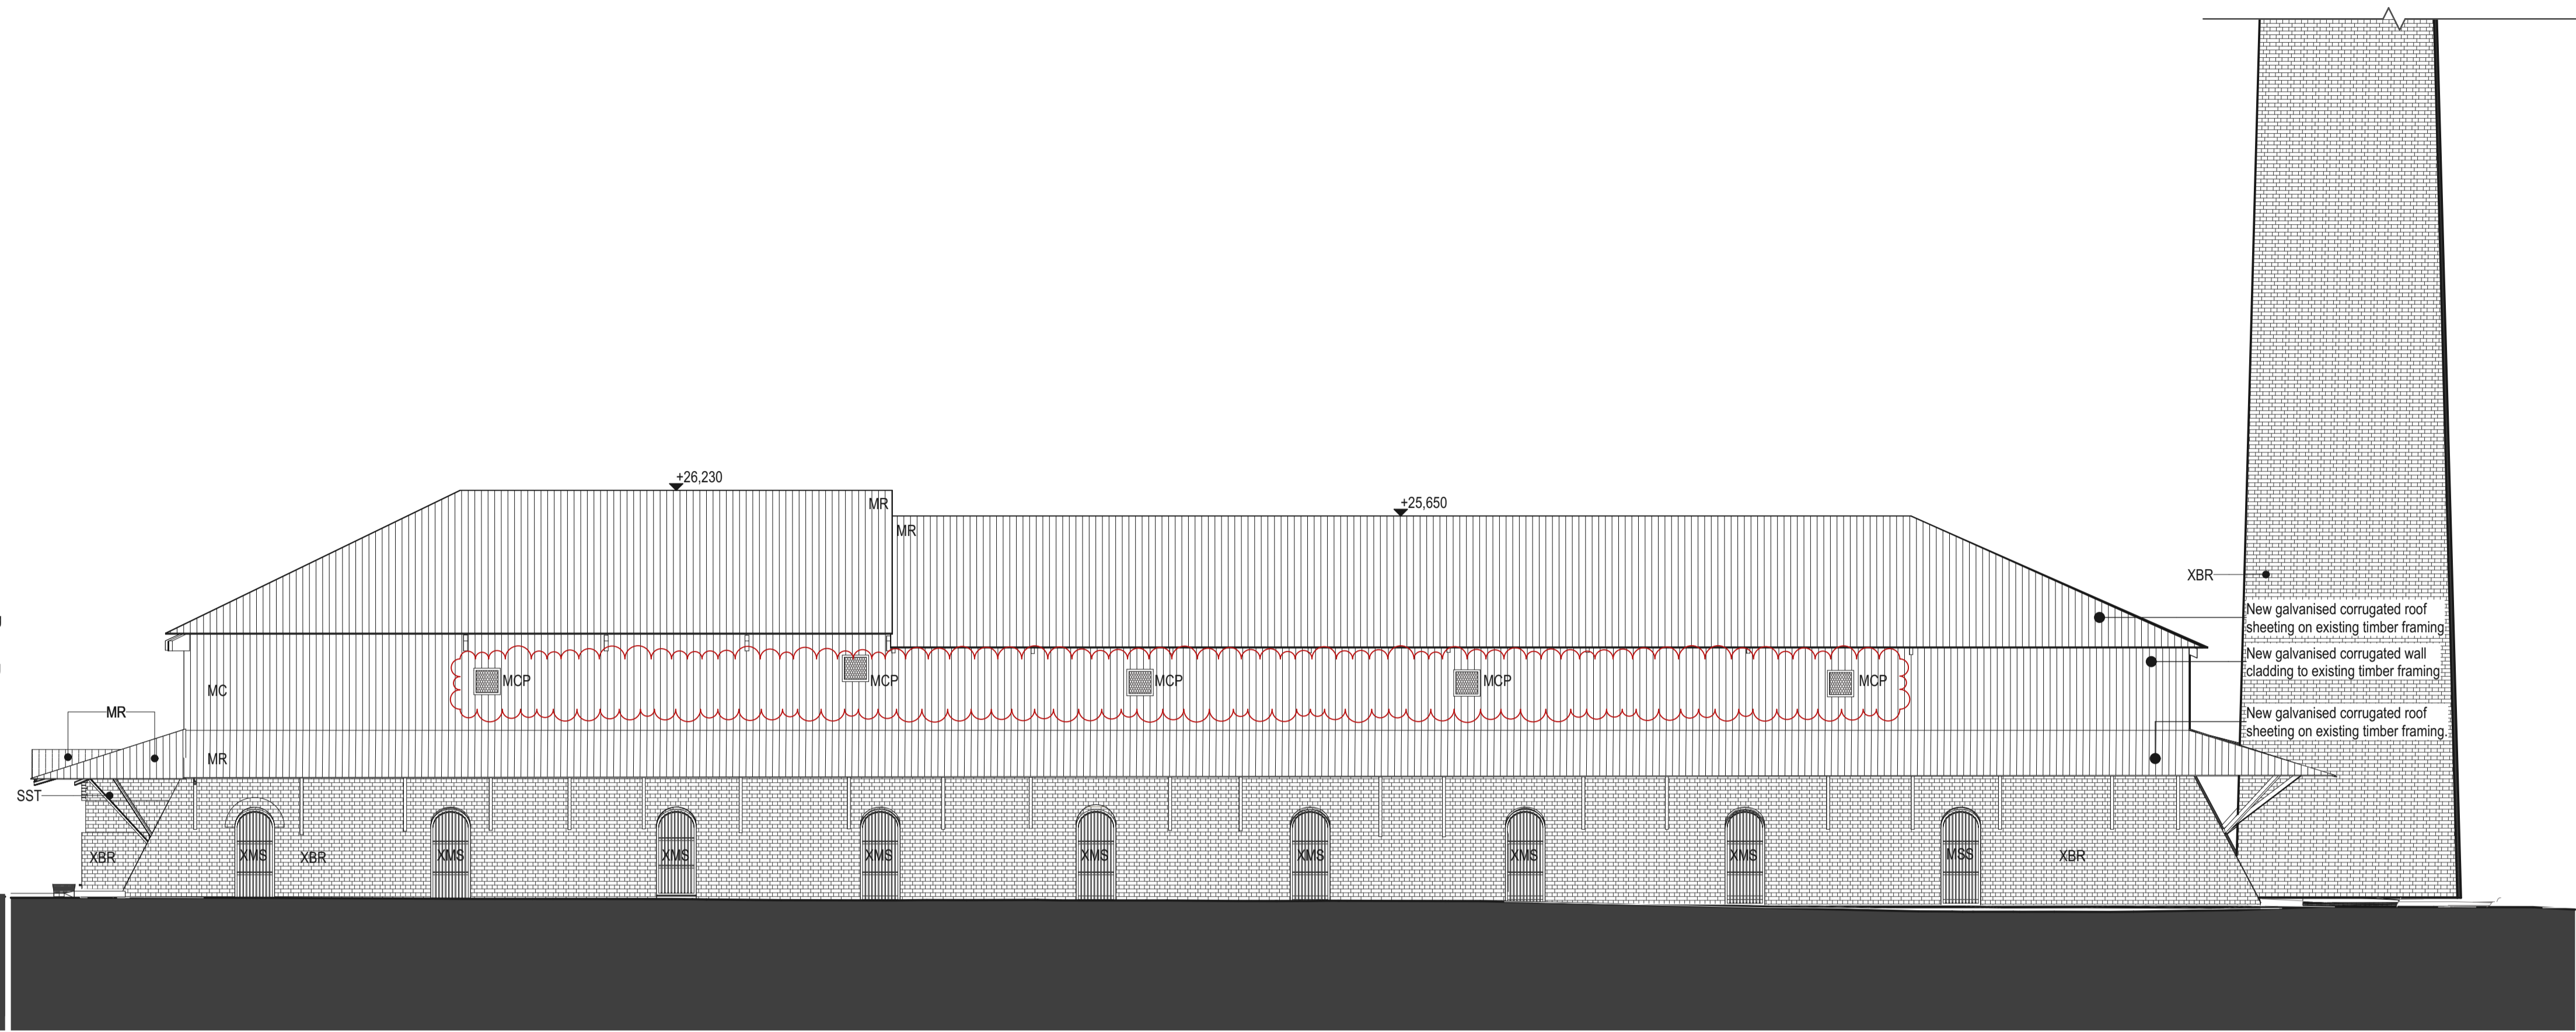

3 WEST ELEVATION
1:100

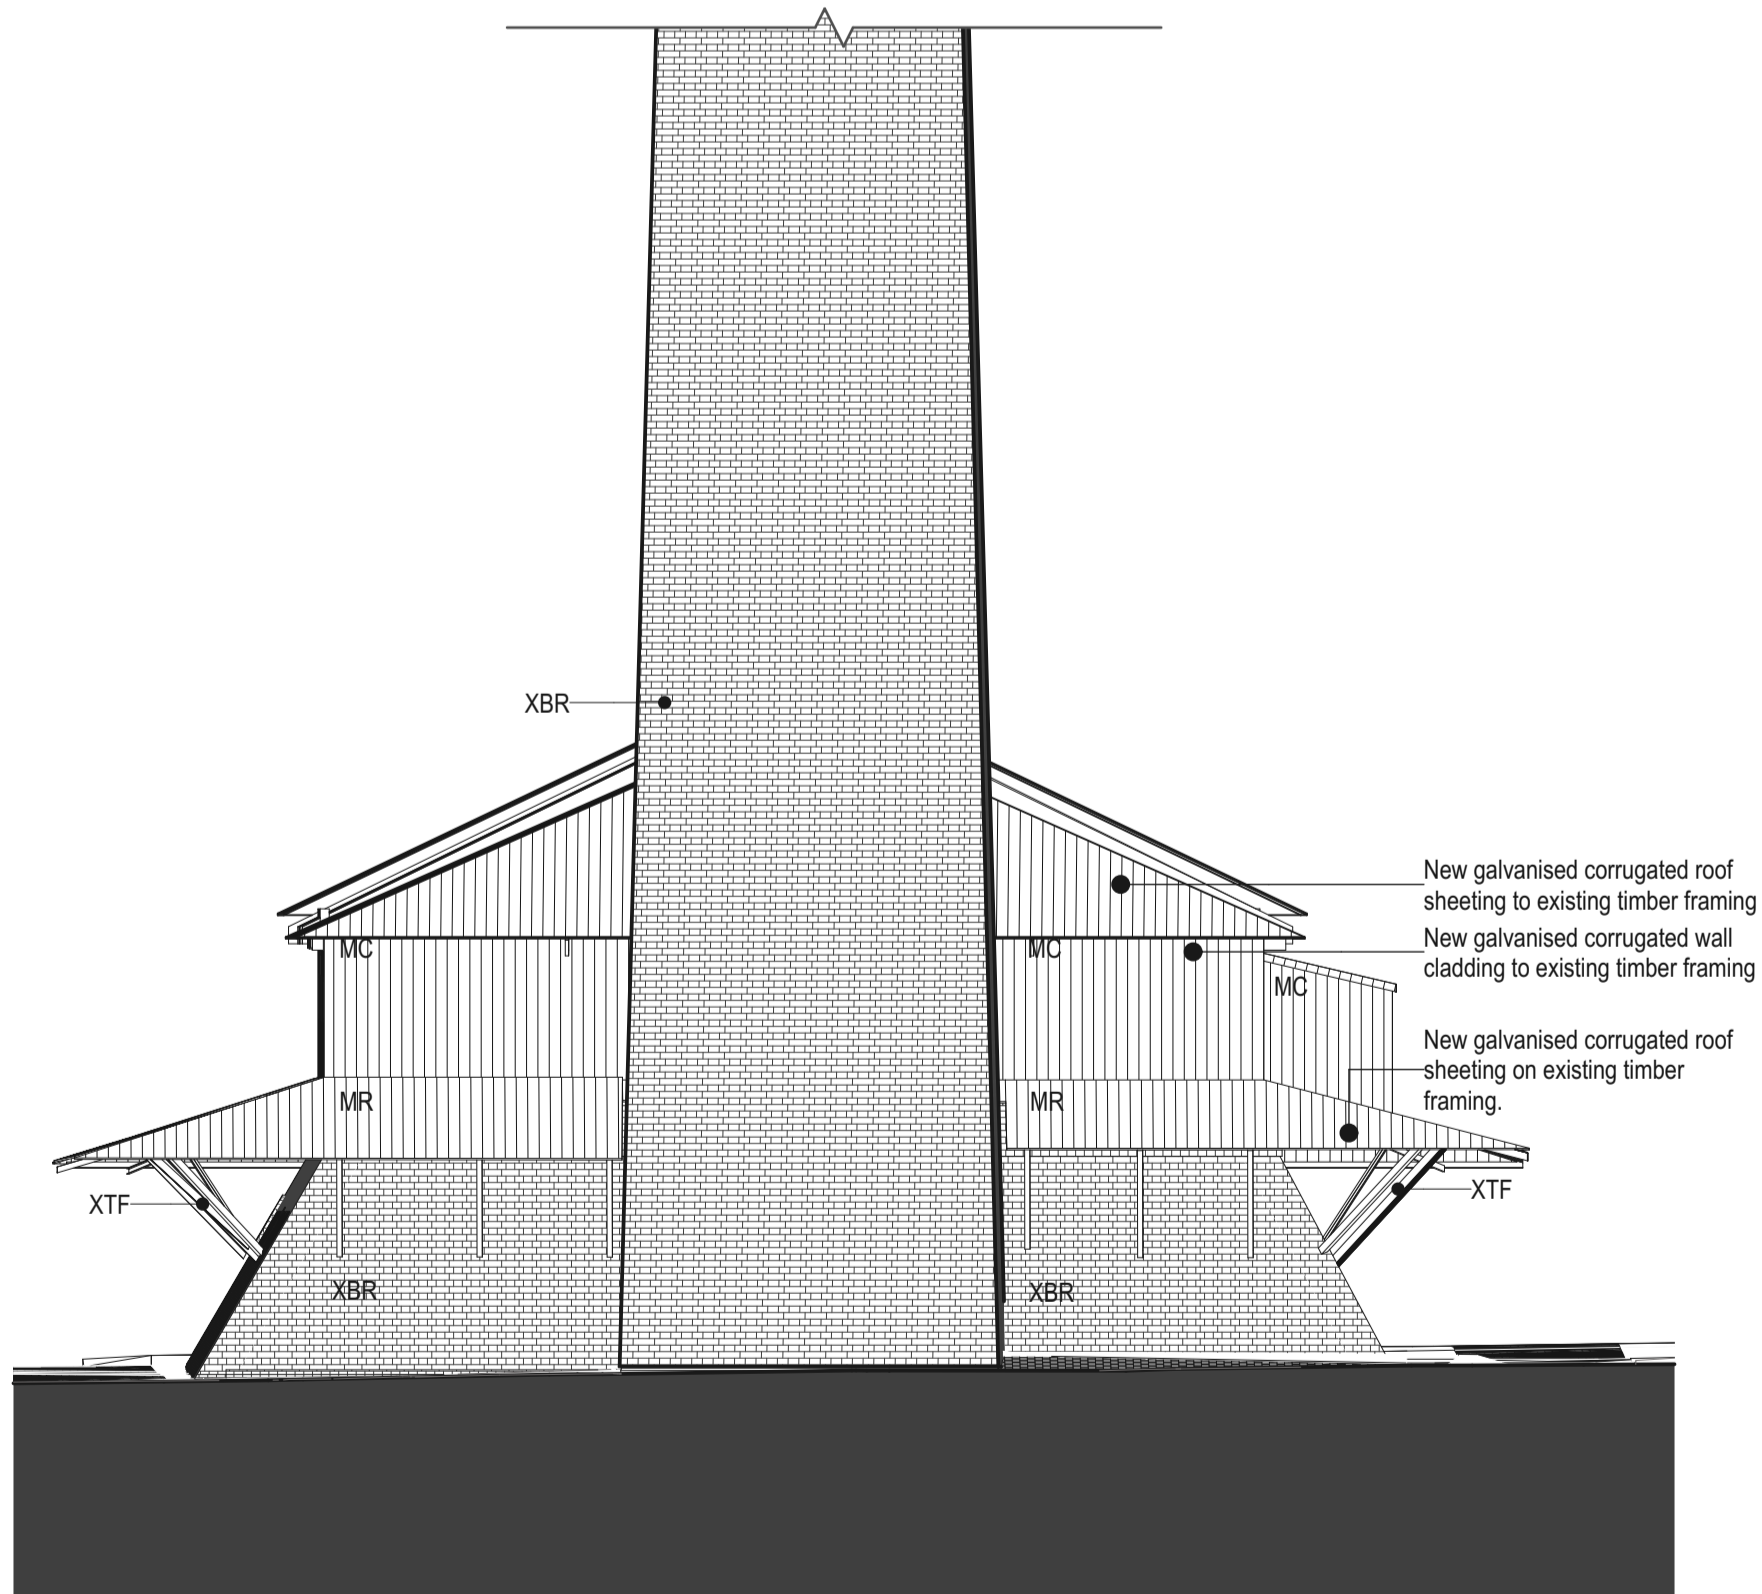


2 SOUTH ELEVATION
1:100

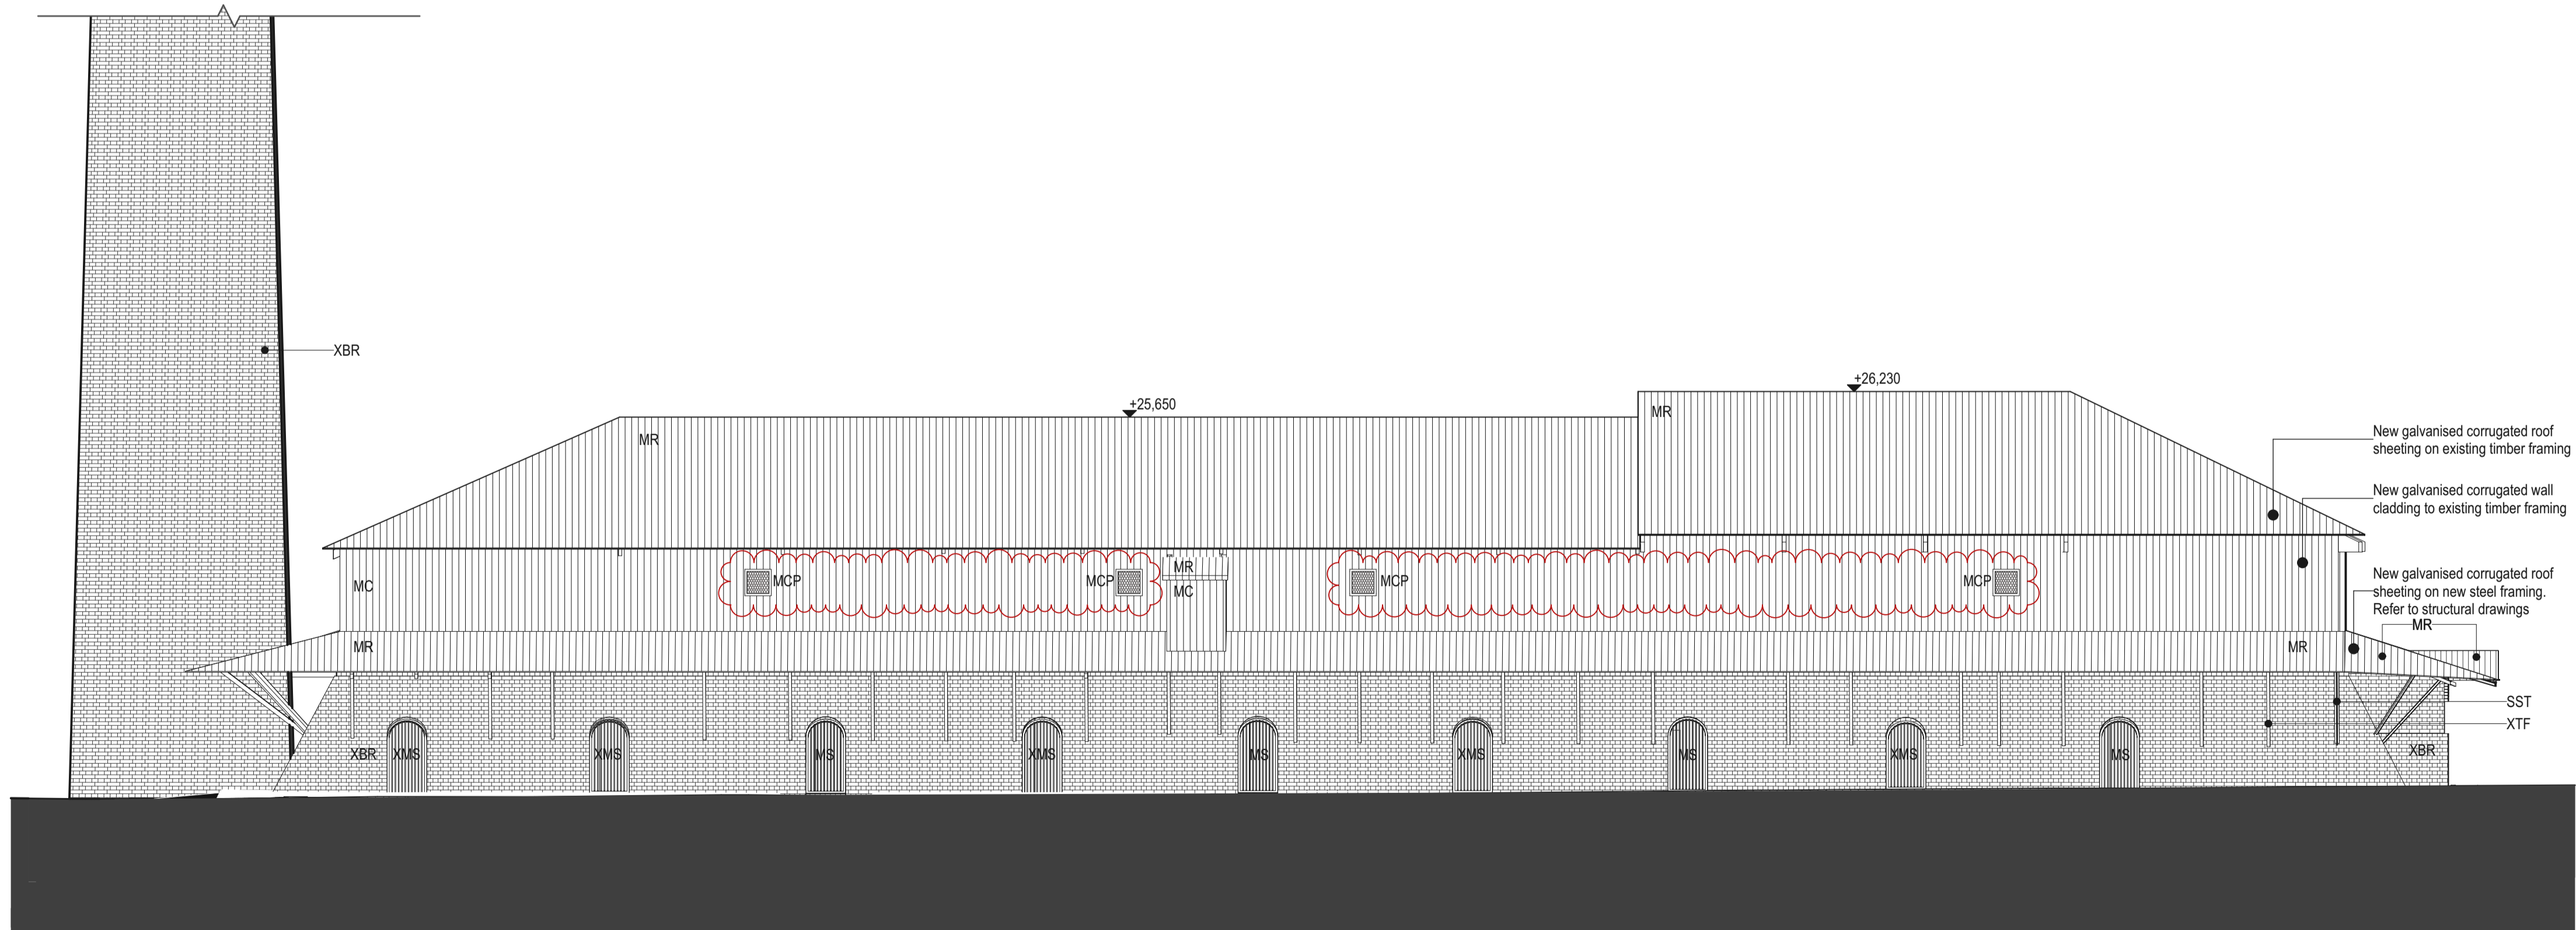


4 EAST ELEVATION
1:100


DATE 21/12/2023	REV 01	DESCRIPTION FOR DA SUBMISSION	NOTES: Do not scale off drawings. Use figured dimensions only. Report any discrepancies to the architect. These designs, plans, specifications and the copyright therein are the property of Tonkin Zulaikha Greer Architects Pty Ltd, and must not be reproduced or copied wholly or in part without written permission of Tonkin Zulaikha Greer Architects Pty Ltd.	LANDSCAPE ARCHITECT JMD DESIGN Phone: 02 9310 5644 Email: daireb@jmdesign.com.au	STRUCTURAL ENGINEER SDA STRUCTURES PTY LTD Phone: 02 9810 6911 Email: patrick@sdastructures.com.au	BCA CONSULTANT PHILIP CHUN BUILDING COMPLIANCE Phone: 02 9412 2322 Email: peter.murphy@philipchun.com	CIVIL ENGINEER NORTHROP CONSULTING ENGINEERS Phone: 02 4861 2042 Email: CNovati@northrop.com.au	ELECTRICAL ENGINEER NORTHROP CONSULTING ENGINEERS Phone: 02 9241 4188 Email: EBiues@northrop.com.au	HYDRAULIC ENGINEER NORTHROP CONSULTING ENGINEERS Phone: 02 9241 4188 Email: EBiues@northrop.com.au	CLIENT: CITY OF SYDNEY COUNCIL Phone: 02 9265 9824 Email: MRosinMelsler@cityofsydney.nsw.gov.au	PROJECT: SYDNEY PARK BRICK KILN PRECINCT RENEWAL PROJECT NO : 22002	ARCHITECT TONKIN ZULAIKHA GREER ARCHITECTS A: 117 Reservoir Street Surry Hills NSW 2010 Australia ABN: 46002722349 P: (02) 9215 4900 F: (02) 9215 4901 EMAIL: info@tzg.com.au WEB: www.tzg.com.au	DRAWING TITLE HARDY PATENT KILN - ELEVATIONS	DRAWN BY JT,AT,KL,CA	
				TOWN PLANNER URBIS Phone: 02 8233 9927 Email: aroff@urbis.com.au	ACCESS CONSULTANT PHILIP CHUN BUILDING COMPLIANCE Phone: 02 9412 2322 Email: sophia.khoo@philipchun.com	SIGNAGE CONSULTANT TZG SIGNAGE Phone: 0430 102 332 Email: cc@mallo.com.au	TRAFFIC CONSULTANT STANBURY TRAFFIC PLANNING Phone: 02 8971 8314 Email: morgan@stanburystraffic.com.au	FLOOD ENGINEER CATCHMENT SIMULATIONS SOLUTIONS Phone: 02 8355 5503 Email: daniel.fedczyna@csse.com.au				ARCHITECT TONKIN ZULAIKHA GREER ARCHITECTS	SCALES 1:100	CHECKED JM,PT	DATE 13.DEC.2023
												ARCHITECTS tonkin zulaikha greer	PHASE DEVELOPMENT APPLICATION	DRAWING NO A 200	REV 01

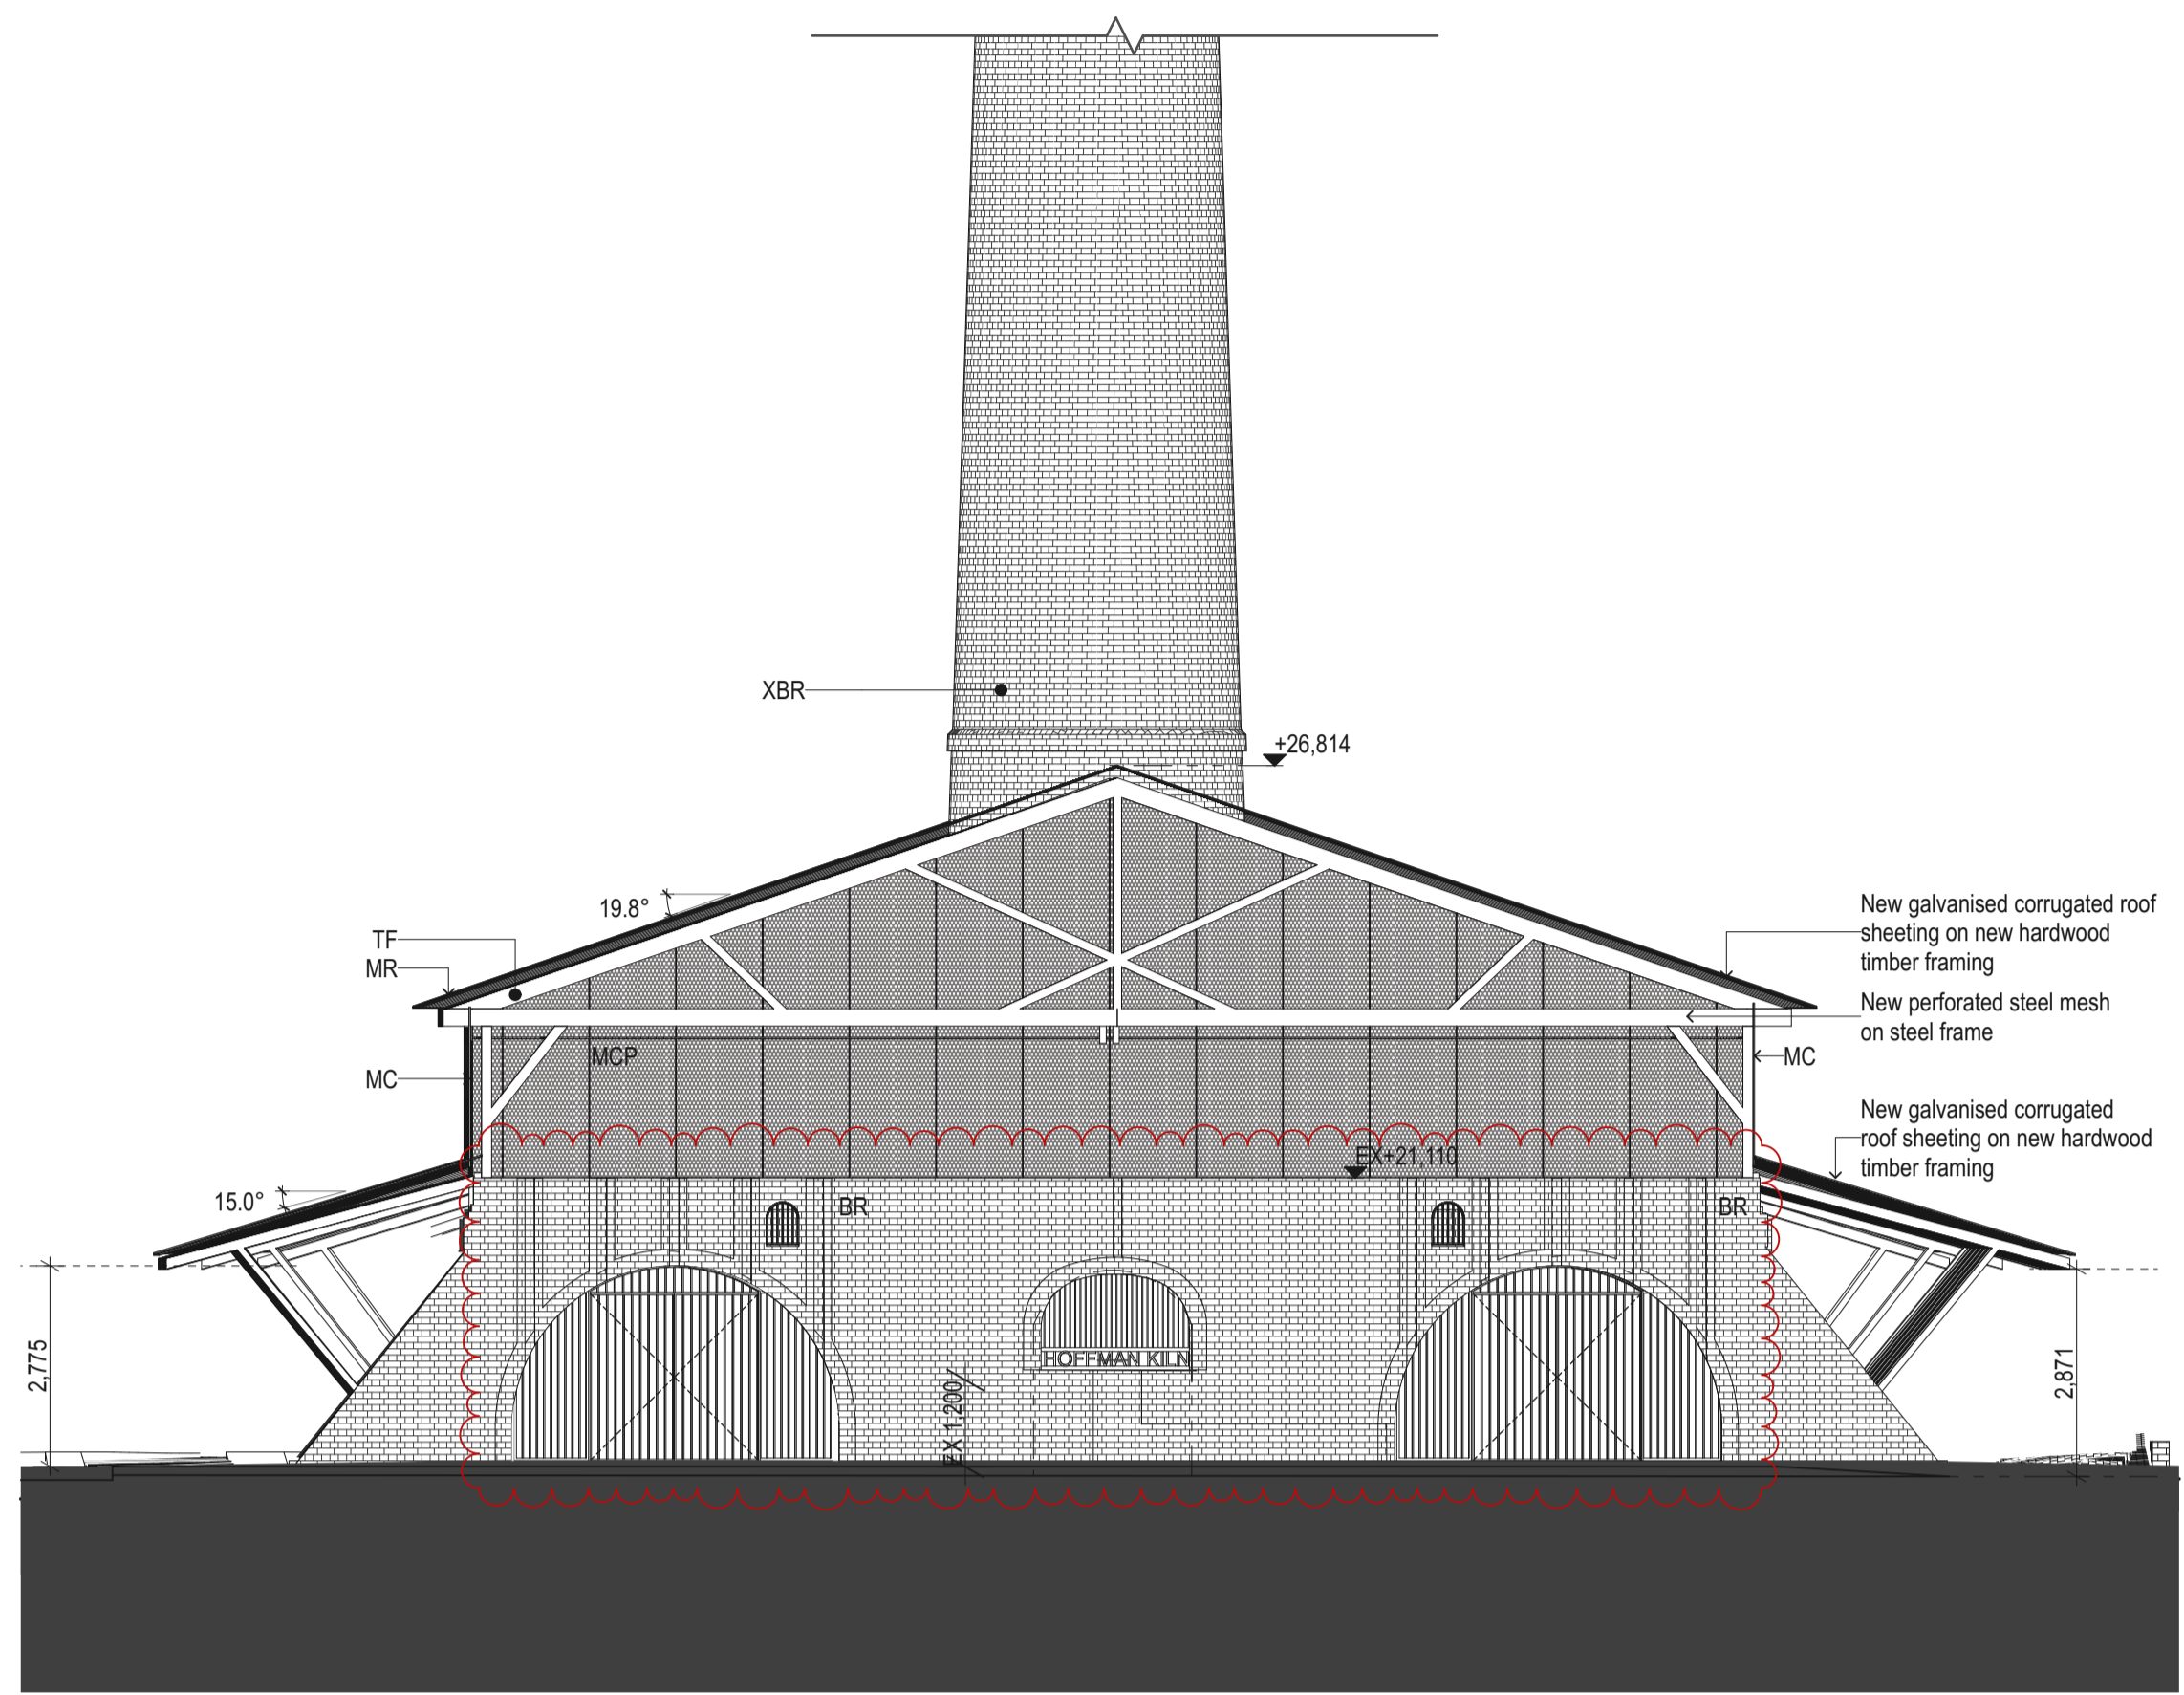


1 WEST ELEVATION
1:100

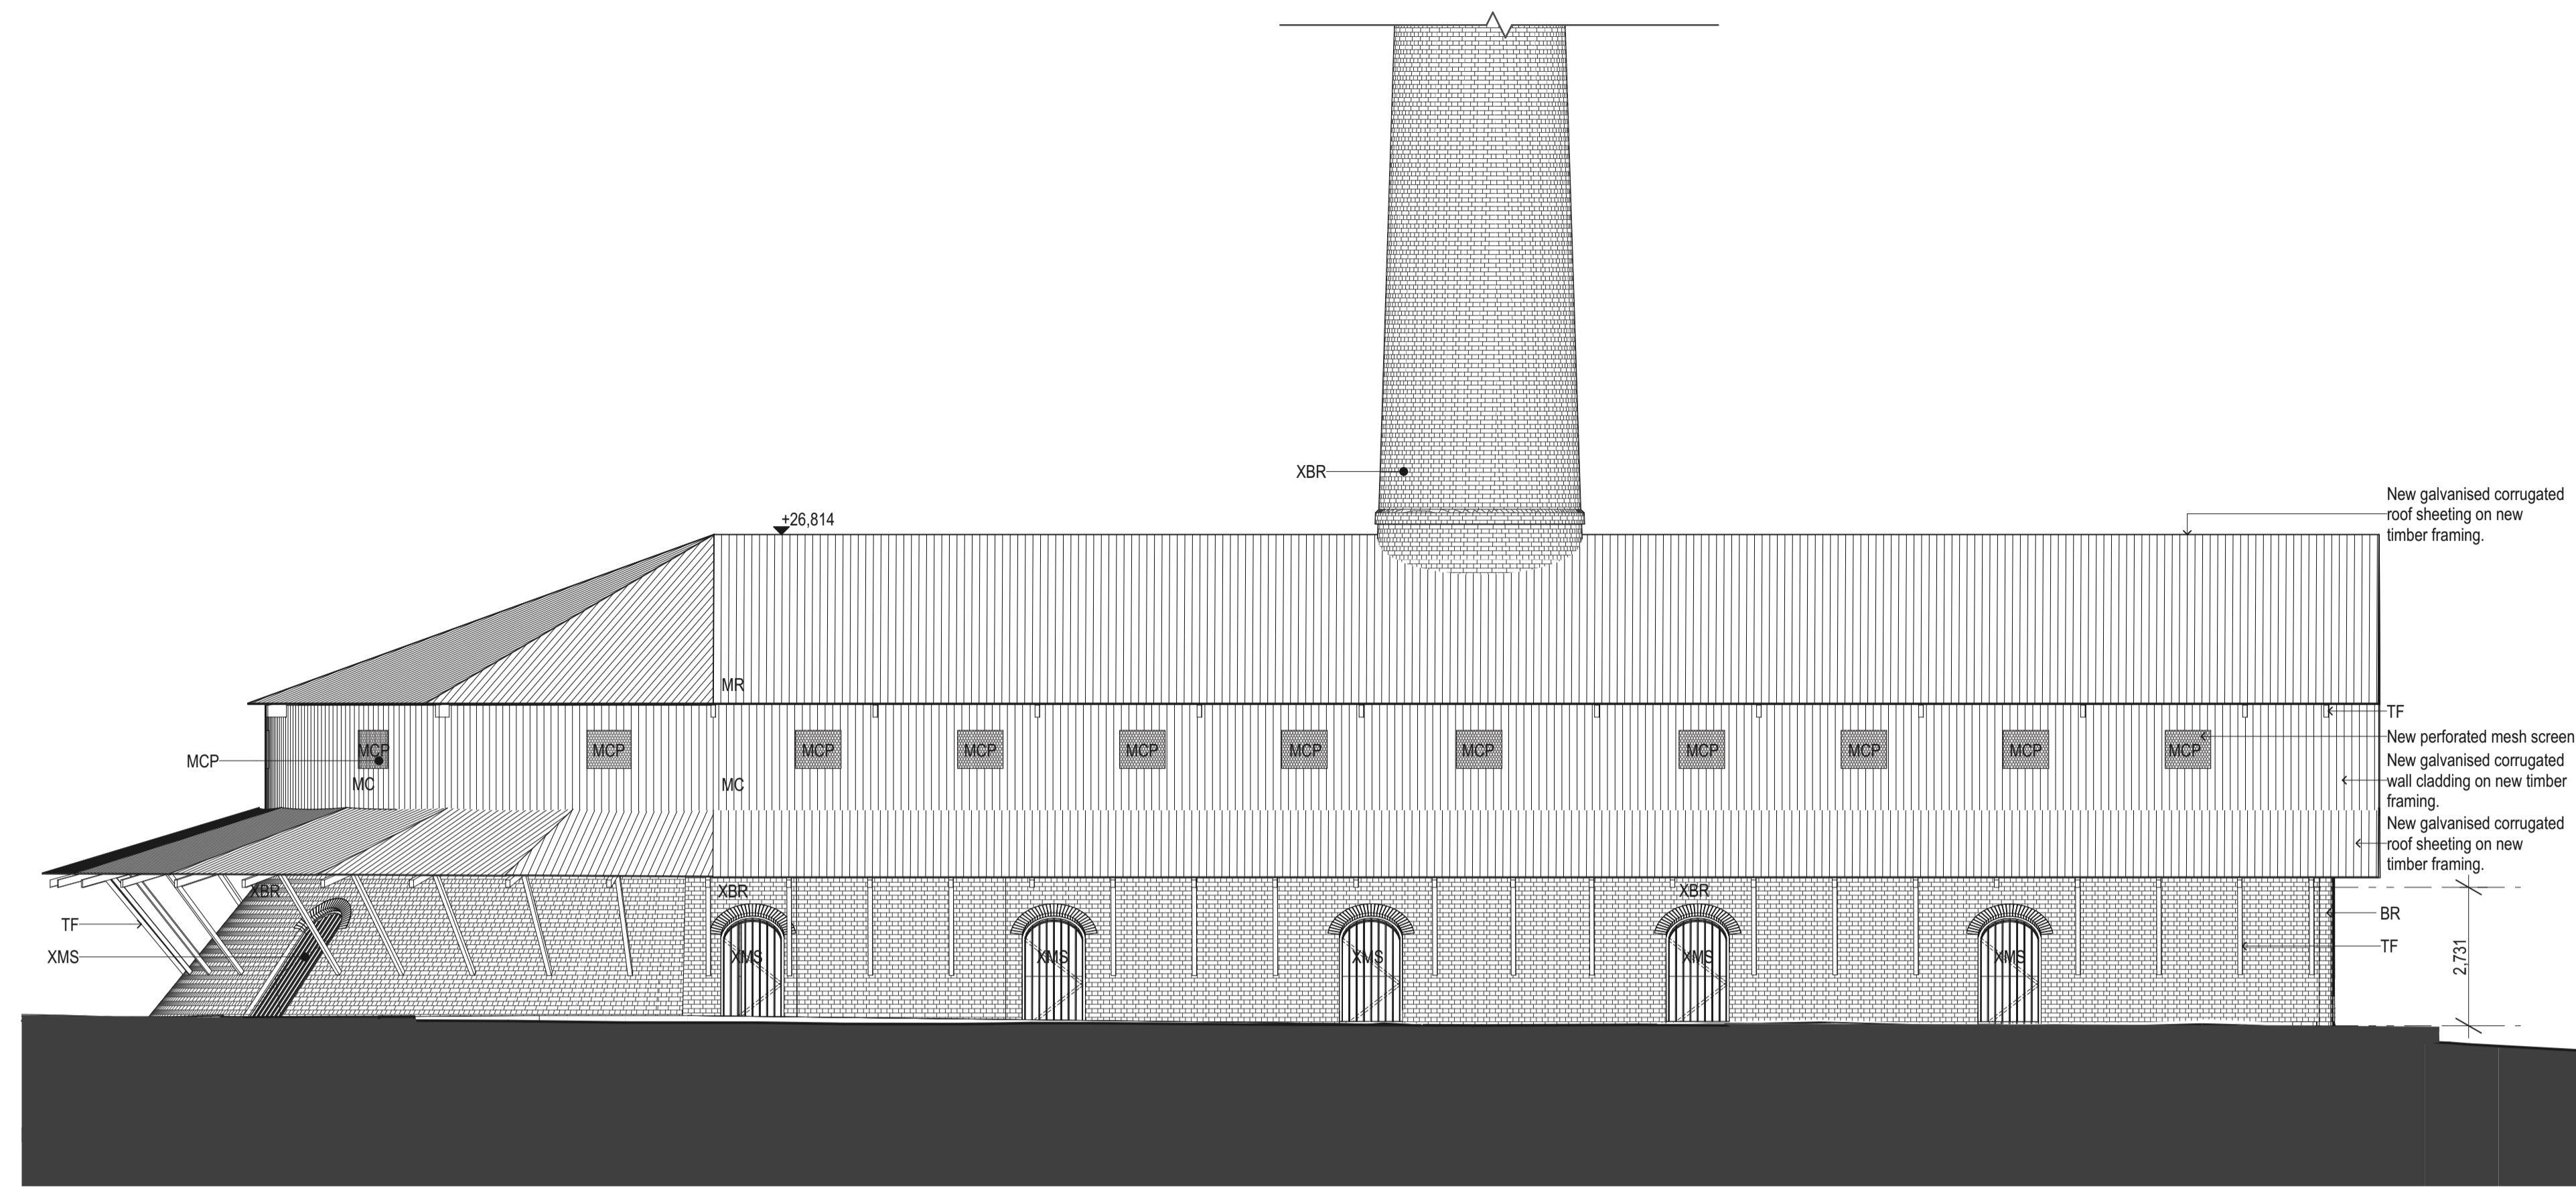

3 NORTH ELEVATION
1:100

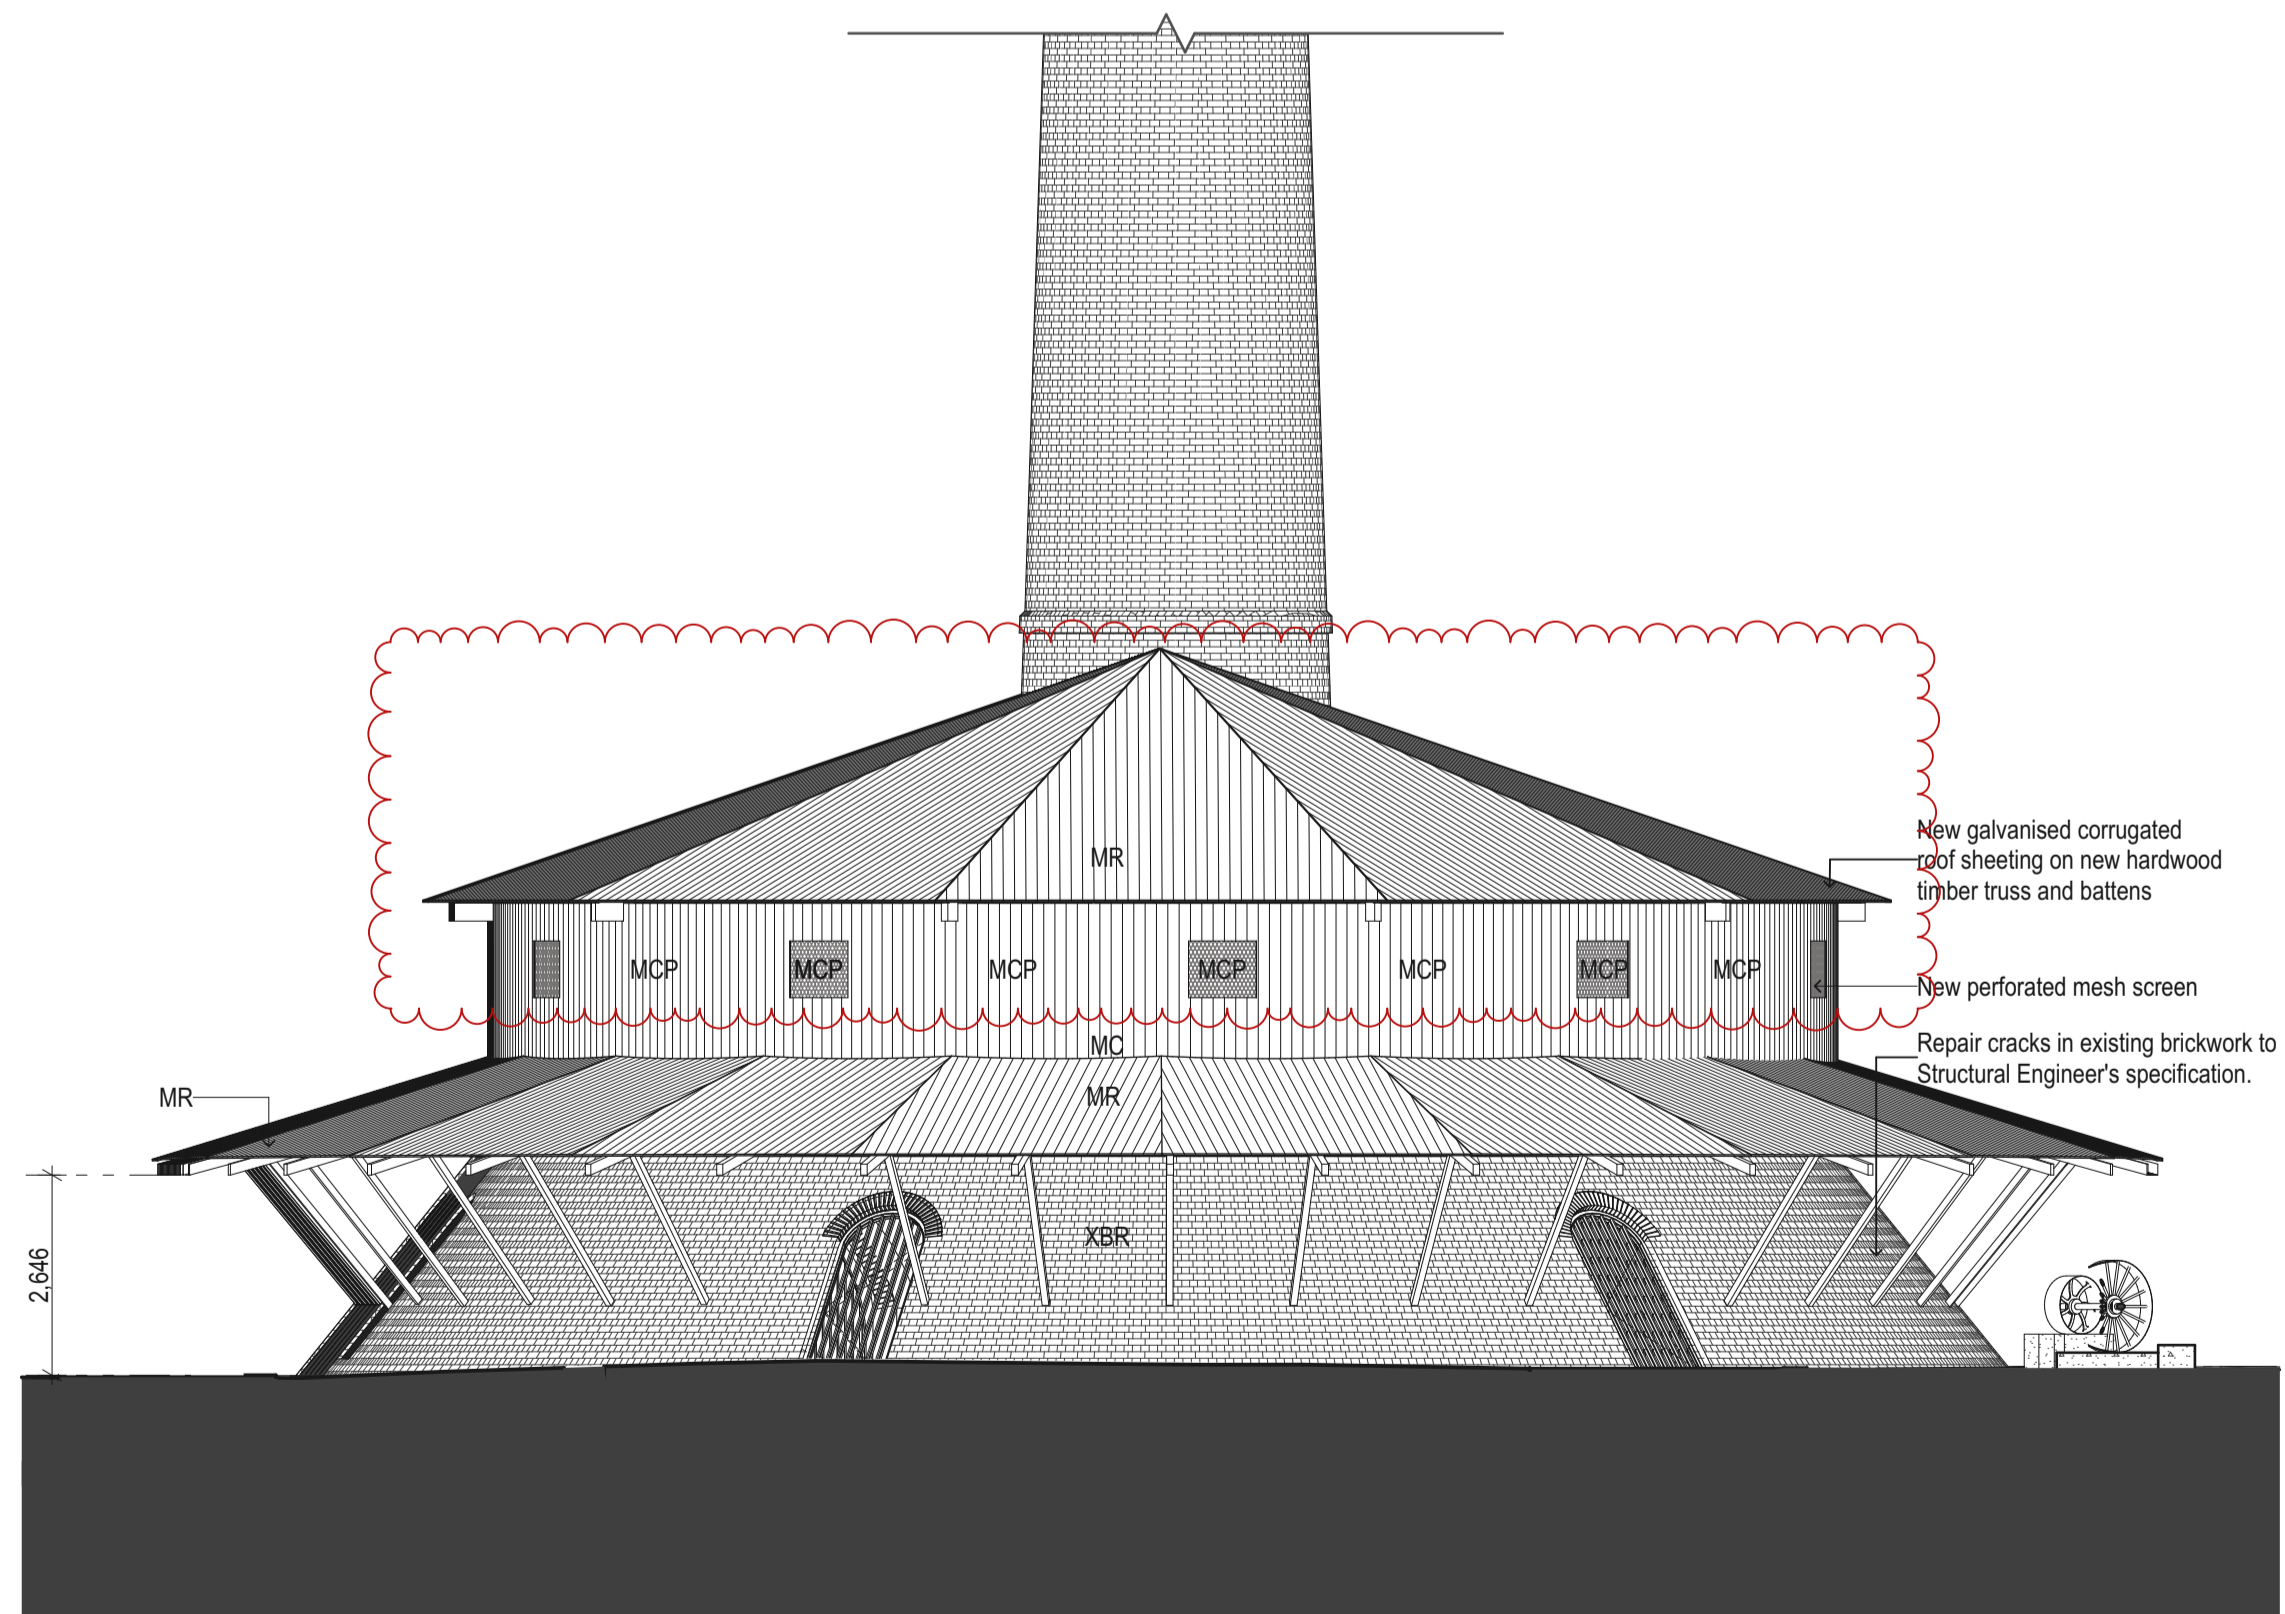


2 EAST ELEVATION
1:100

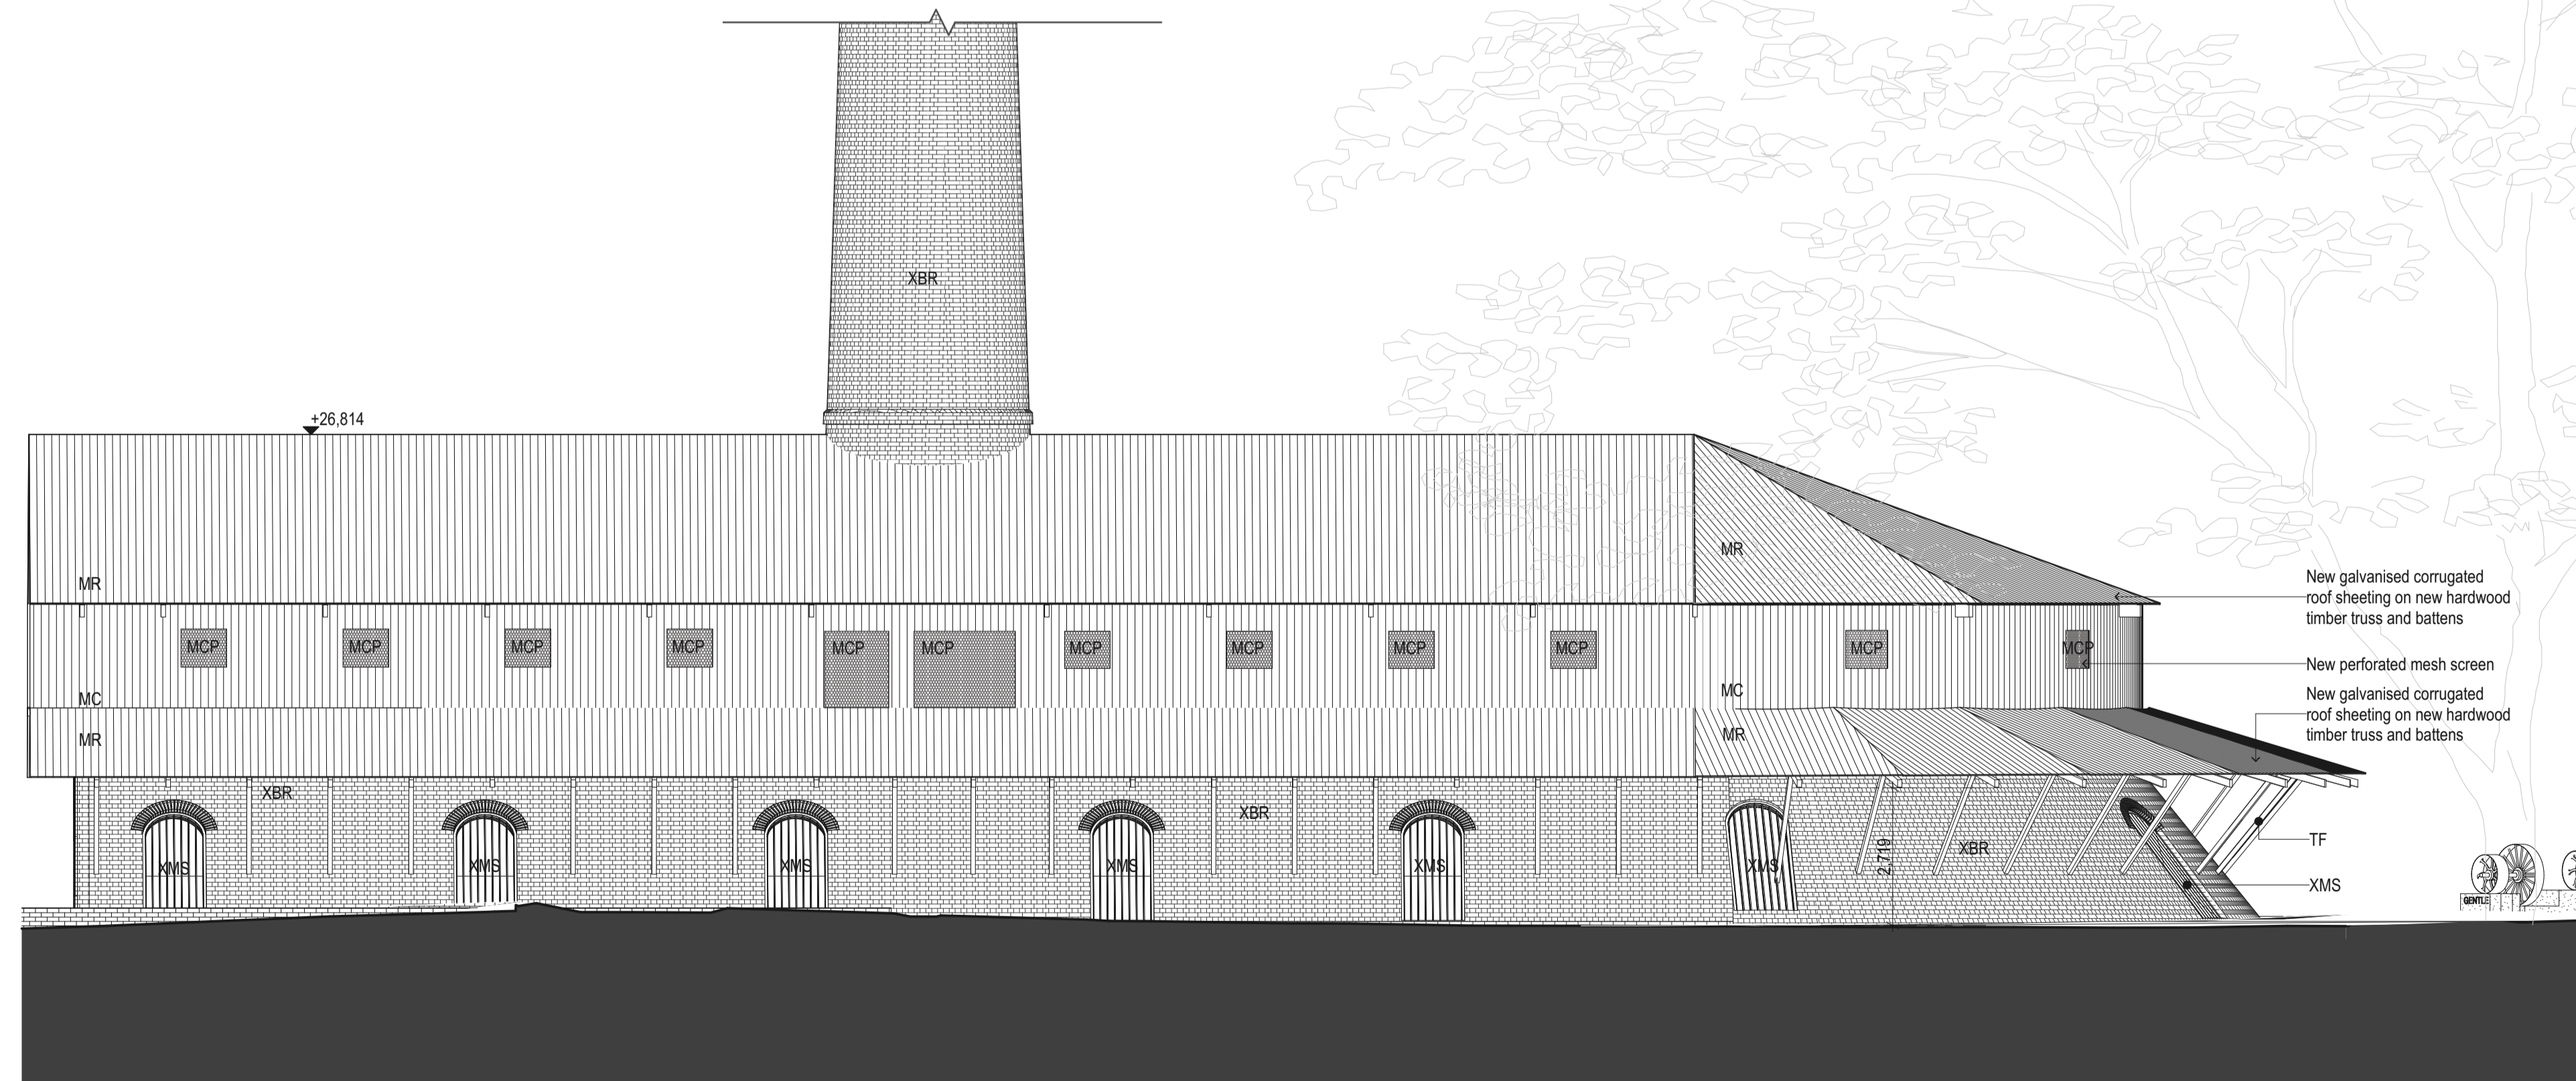


4 SOUTH ELEVATION
1:100


DATE 21/12/2023	REV 01	DESCRIPTION FOR DA SUBMISSION	NOTES: Do not scale off drawings. Use figured dimensions only. Report any discrepancies to the architect. These designs, plans, specifications and the copyright therein are the property of Tonkin Zulaikha Greer Architects Pty Ltd, and must not be reproduced or copied wholly or in part without written permission of Tonkin Zulaikha Greer Architects Pty Ltd.	LANDSCAPE ARCHITECT JMD DESIGN Phone: 02 9310 5644 Email: daireb@jmdesign.com.au	STRUCTURAL ENGINEER SDA STRUCTURES PTY LTD Phone: 02 9810 6911 Email: patrick@sdaststructures.com.au	BCA CONSULTANT PHILIP CHUN BUILDING COMPLIANCE Phone: 02 9412 2322 Email: peter.murphy@philipchun.com	CIVIL ENGINEER NORTHROP CONSULTING ENGINEERS Phone: 02 4861 2042 Email: CNovati@northrop.com.au	ELECTRICAL ENGINEER NORTHROP CONSULTING ENGINEERS Phone: 02 9241 4188 Email: SBurgess@northrop.com.au	HYDRAULIC ENGINEER NORTHROP CONSULTING ENGINEERS Phone: 02 9241 4188 Email: EBlaues@northrop.com.au	CLIENT: CITY OF SYDNEY COUNCIL Phone: 02 9265 9824 Email: MRosinMelsner@cityofsydney.nsw.gov.au	PROJECT: SYDNEY PARK BRICK KILN PRECINCT RENEWAL	ARCHITECT TONKIN ZULAIKHA GREER ARCHITECTS A: 117 Reservoir Street Surry Hills NSW 2010 Australia ABN: 46002723349 P: (02) 9215 4900 F: (02) 9215 4901 EMAIL: info@tzg.com.au WEB: www.tzg.com.au	DRAWING TITLE HOFFMAN KILN - ELEVATIONS	DRAWN BY JT,AT,KL,CA	
				TOWN PLANNER URBIS Phone: 02 8233 9927 Email: aroff@urbis.com.au	ACCESS CONSULTANT PHILIP CHUN BUILDING COMPLIANCE Phone: 02 9412 2322 Email: sophia.kitson@philipchun.com	SIGNAGE CONSULTANT TZG SIGNAGE Phone: 0430 102 332 Email: cc@mallow.com.au	TRAFFIC CONSULTANT STANBURY TRAFFIC PLANNING Phone: 02 8971 8314 Email: morgan@stanburystraffic.com.au	FLOOD ENGINEER CATCHMENT SIMULATIONS SOLUTIONS Phone: 02 8355 5503 Email: daniel.fedyszyn@css.com.au			PROJECT NO : 22002	ARCHITECTS tonkin zulaikha greer	SCALES 1:100	DATE 13.DEC.2023	
												ARCHITECTS	PHASE DEVELOPMENT APPLICATION	DRAWING NO A 201	REV 01

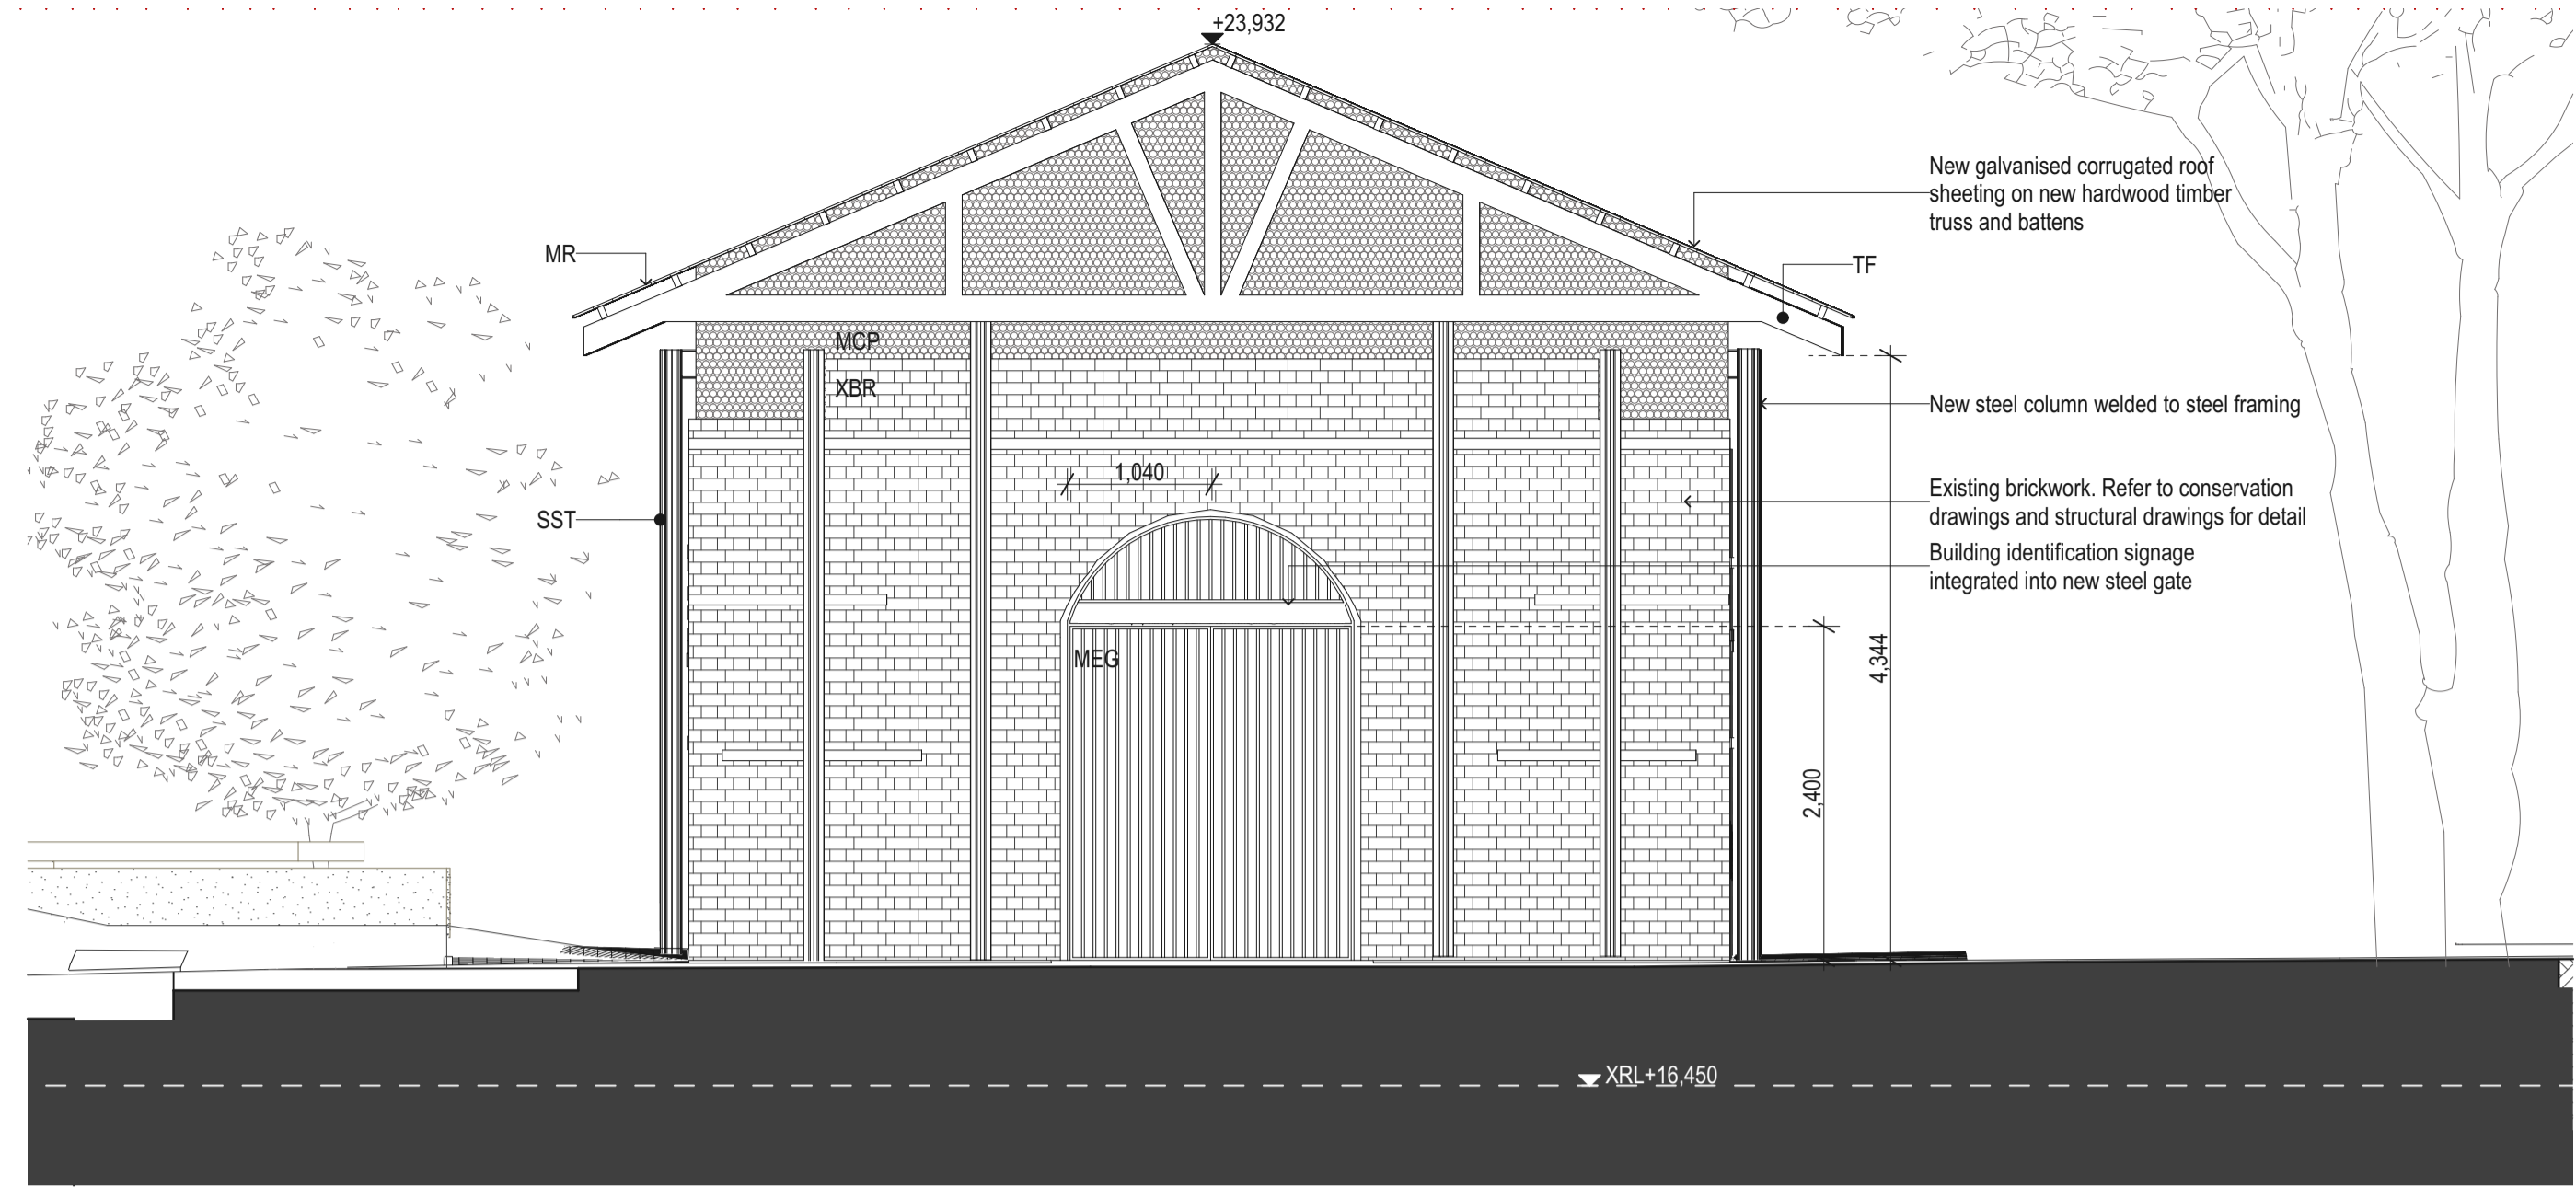

1 SOUTH ELEVATION
1:50

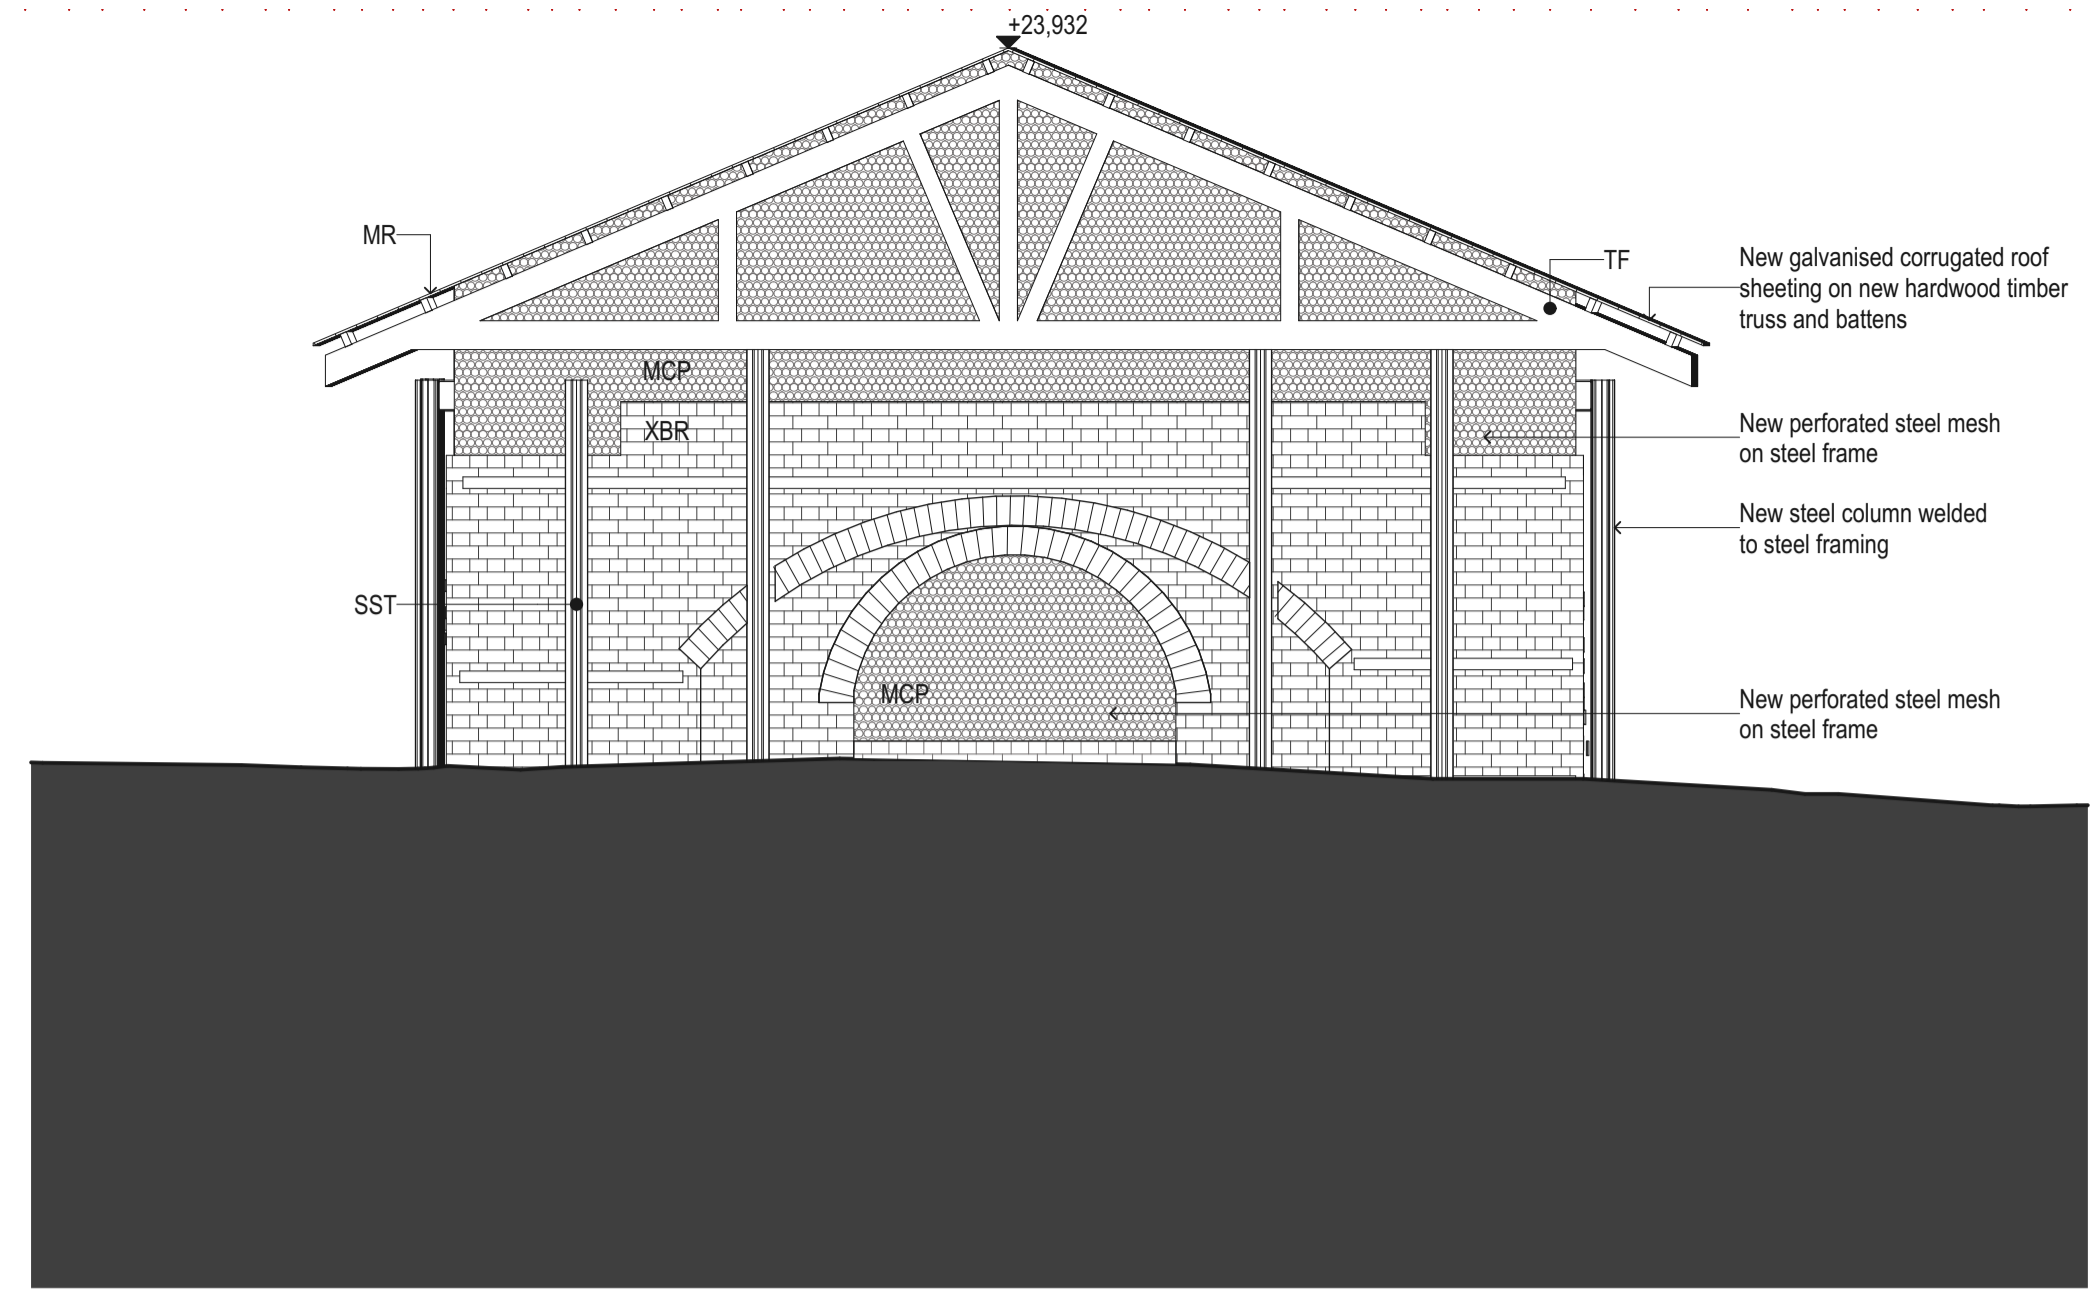

2 NORTH ELEVATION
1:50

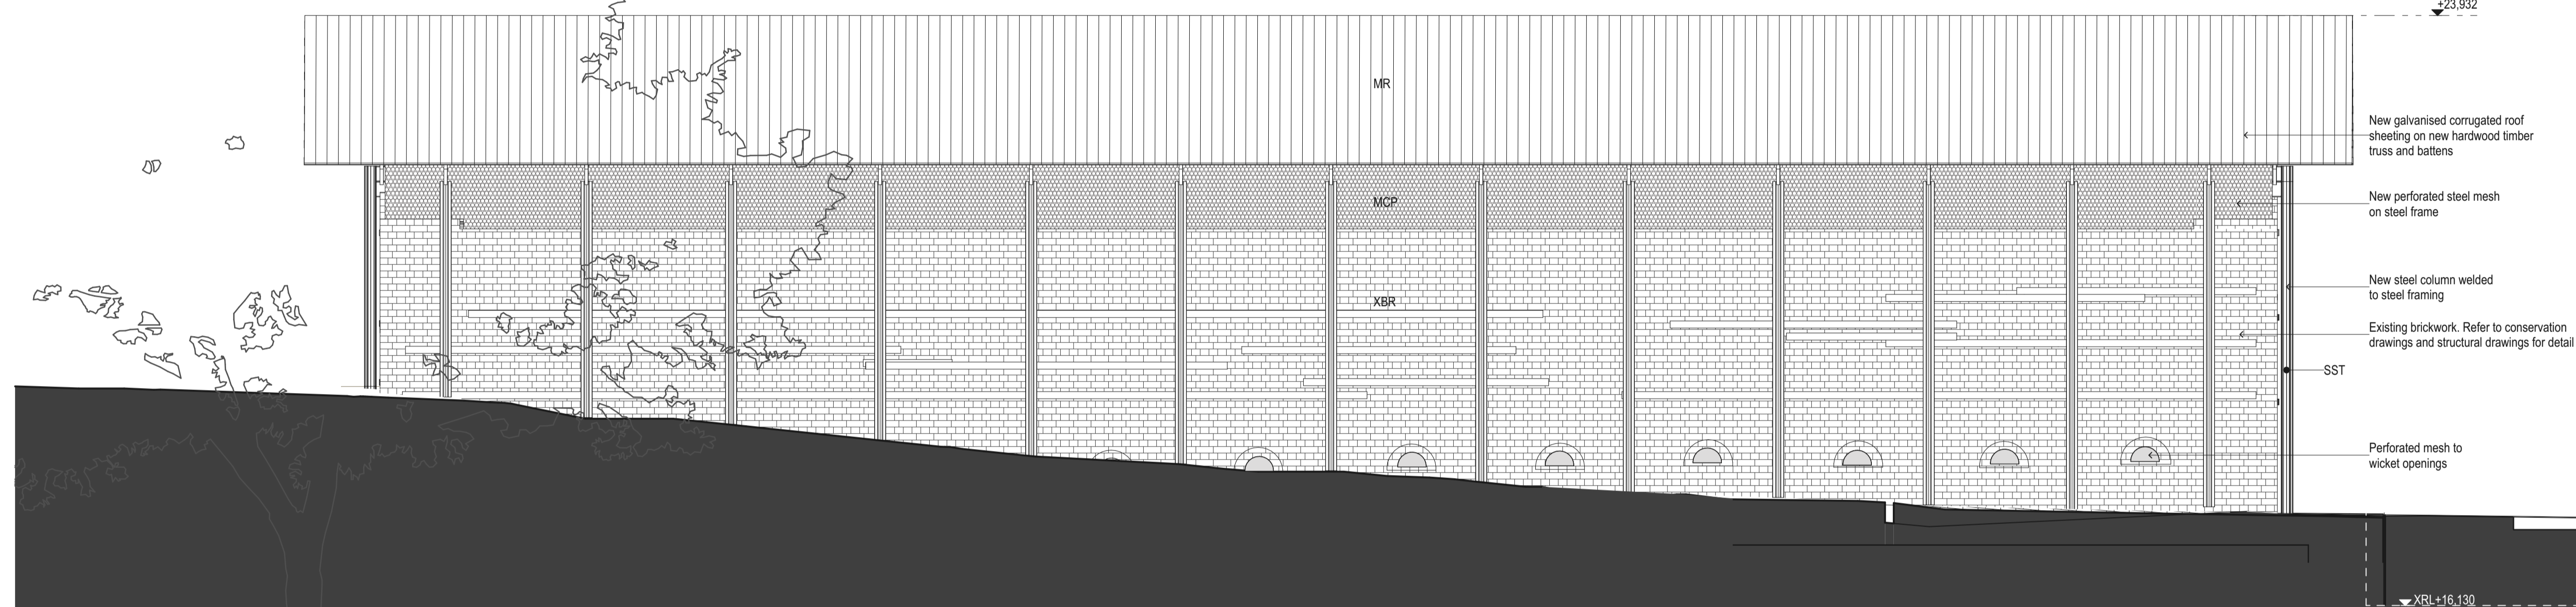

3 WEST ELEVATION
1:50



4 DD01 EAST ELEVATION
1:50

DATE	REV	DESCRIPTION
13/12/2023	01	FOR DA SUBMISSION
21/12/2023	02	FOR DA SUBMISSION

NOTES:
Do not scale off drawings. Use figured dimensions only. Report any discrepancies to the architect. These designs, plans, specifications and the copyright therein are the property of Tonkin Zulaikha Greer Architects Pty Ltd, and must not be reproduced or copied wholly or in part without written permission of Tonkin Zulaikha Greer Architects Pty Ltd.

LANDSCAPE ARCHITECT
JMD DESIGN
Phone: 02 9310 5644
Email: daireb@jmdesign.com.au

TOWN PLANNER
URBIS
Phone: 02 8233 9927
Email: arof@urbis.com.au

STRUCTURAL ENGINEER
SDA STRUCTURES PTY LTD
Phone: 02 9810 6911
Email: patrick@sdastructures.com.au

ACCESS CONSULTANT
PHILIP CHUN BUILDING COMPLIANCE
Phone: 02 9412 2322
Email: sophia.kitson@philipchun.com

BCA CONSULTANT
PHILIP CHUN BUILDING COMPLIANCE
Phone: 02 9412 2322
Email: peter.murphy@philipchun.com

SIGNAGE CONSULTANT
TZG SIGNAGE
Phone: 0430 162 332
Email: cc@mallow.com.au

CIVIL ENGINEER
NORTHROP CONSULTING ENGINEERS
Phone: 02 4861 2042
Email: CNovati@northrop.com.au

TRAFFIC CONSULTANT
STANBURY TRAFFIC PLANNING
Phone: 02 8971 8314
Email: morgan@stanburystraffic.com.au

ELECTRICAL ENGINEER
NORTHROP CONSULTING ENGINEERS
Phone: 02 9241 4188
Email: SBurgess@northrop.com.au

FLOOD ENGINEER
CATCHMENT SIMULATIONS SOLUTIONS
Phone: 02 8355 5503
Email: daniel.fedczyna@csse.com.au

HYDRAULIC ENGINEER
NORTHROP CONSULTING ENGINEERS
Phone: 02 9241 4188
Email: EBlues@northrop.com.au

CLIENT:
CITY OF SYDNEY COUNCIL
Phone: 02 9265 9824
Email: MRosinMelsler@cityofsydney.nsw.gov.au

PROJECT:
SYDNEY PARK BRICK KILN
PRECINCT RENEWAL

PROJECT NO : 22002

ARCHITECT
TONKIN ZULAIKHA GREER ARCHITECTS
A: 117 Reservoir Street Surry Hills
NSW 2010 Australia
ABN: 46002722349
P: (02) 9215 4900
F: (02) 9215 4901
EMAIL: info@tzg.com.au
WEB: www.tzg.com.au

DRAWING TITLE
DOWN DRAUGHT KILN 1 -
ELEVATIONS

SCALES

PHASE
DEVELOPMENT APPLICATION

DRAWING NO
A 202



DRAWN BY
JT,AT,KL,CA

CHECKED
JM,PT

DATE
13.DEC.2023

REVISION
REV 02



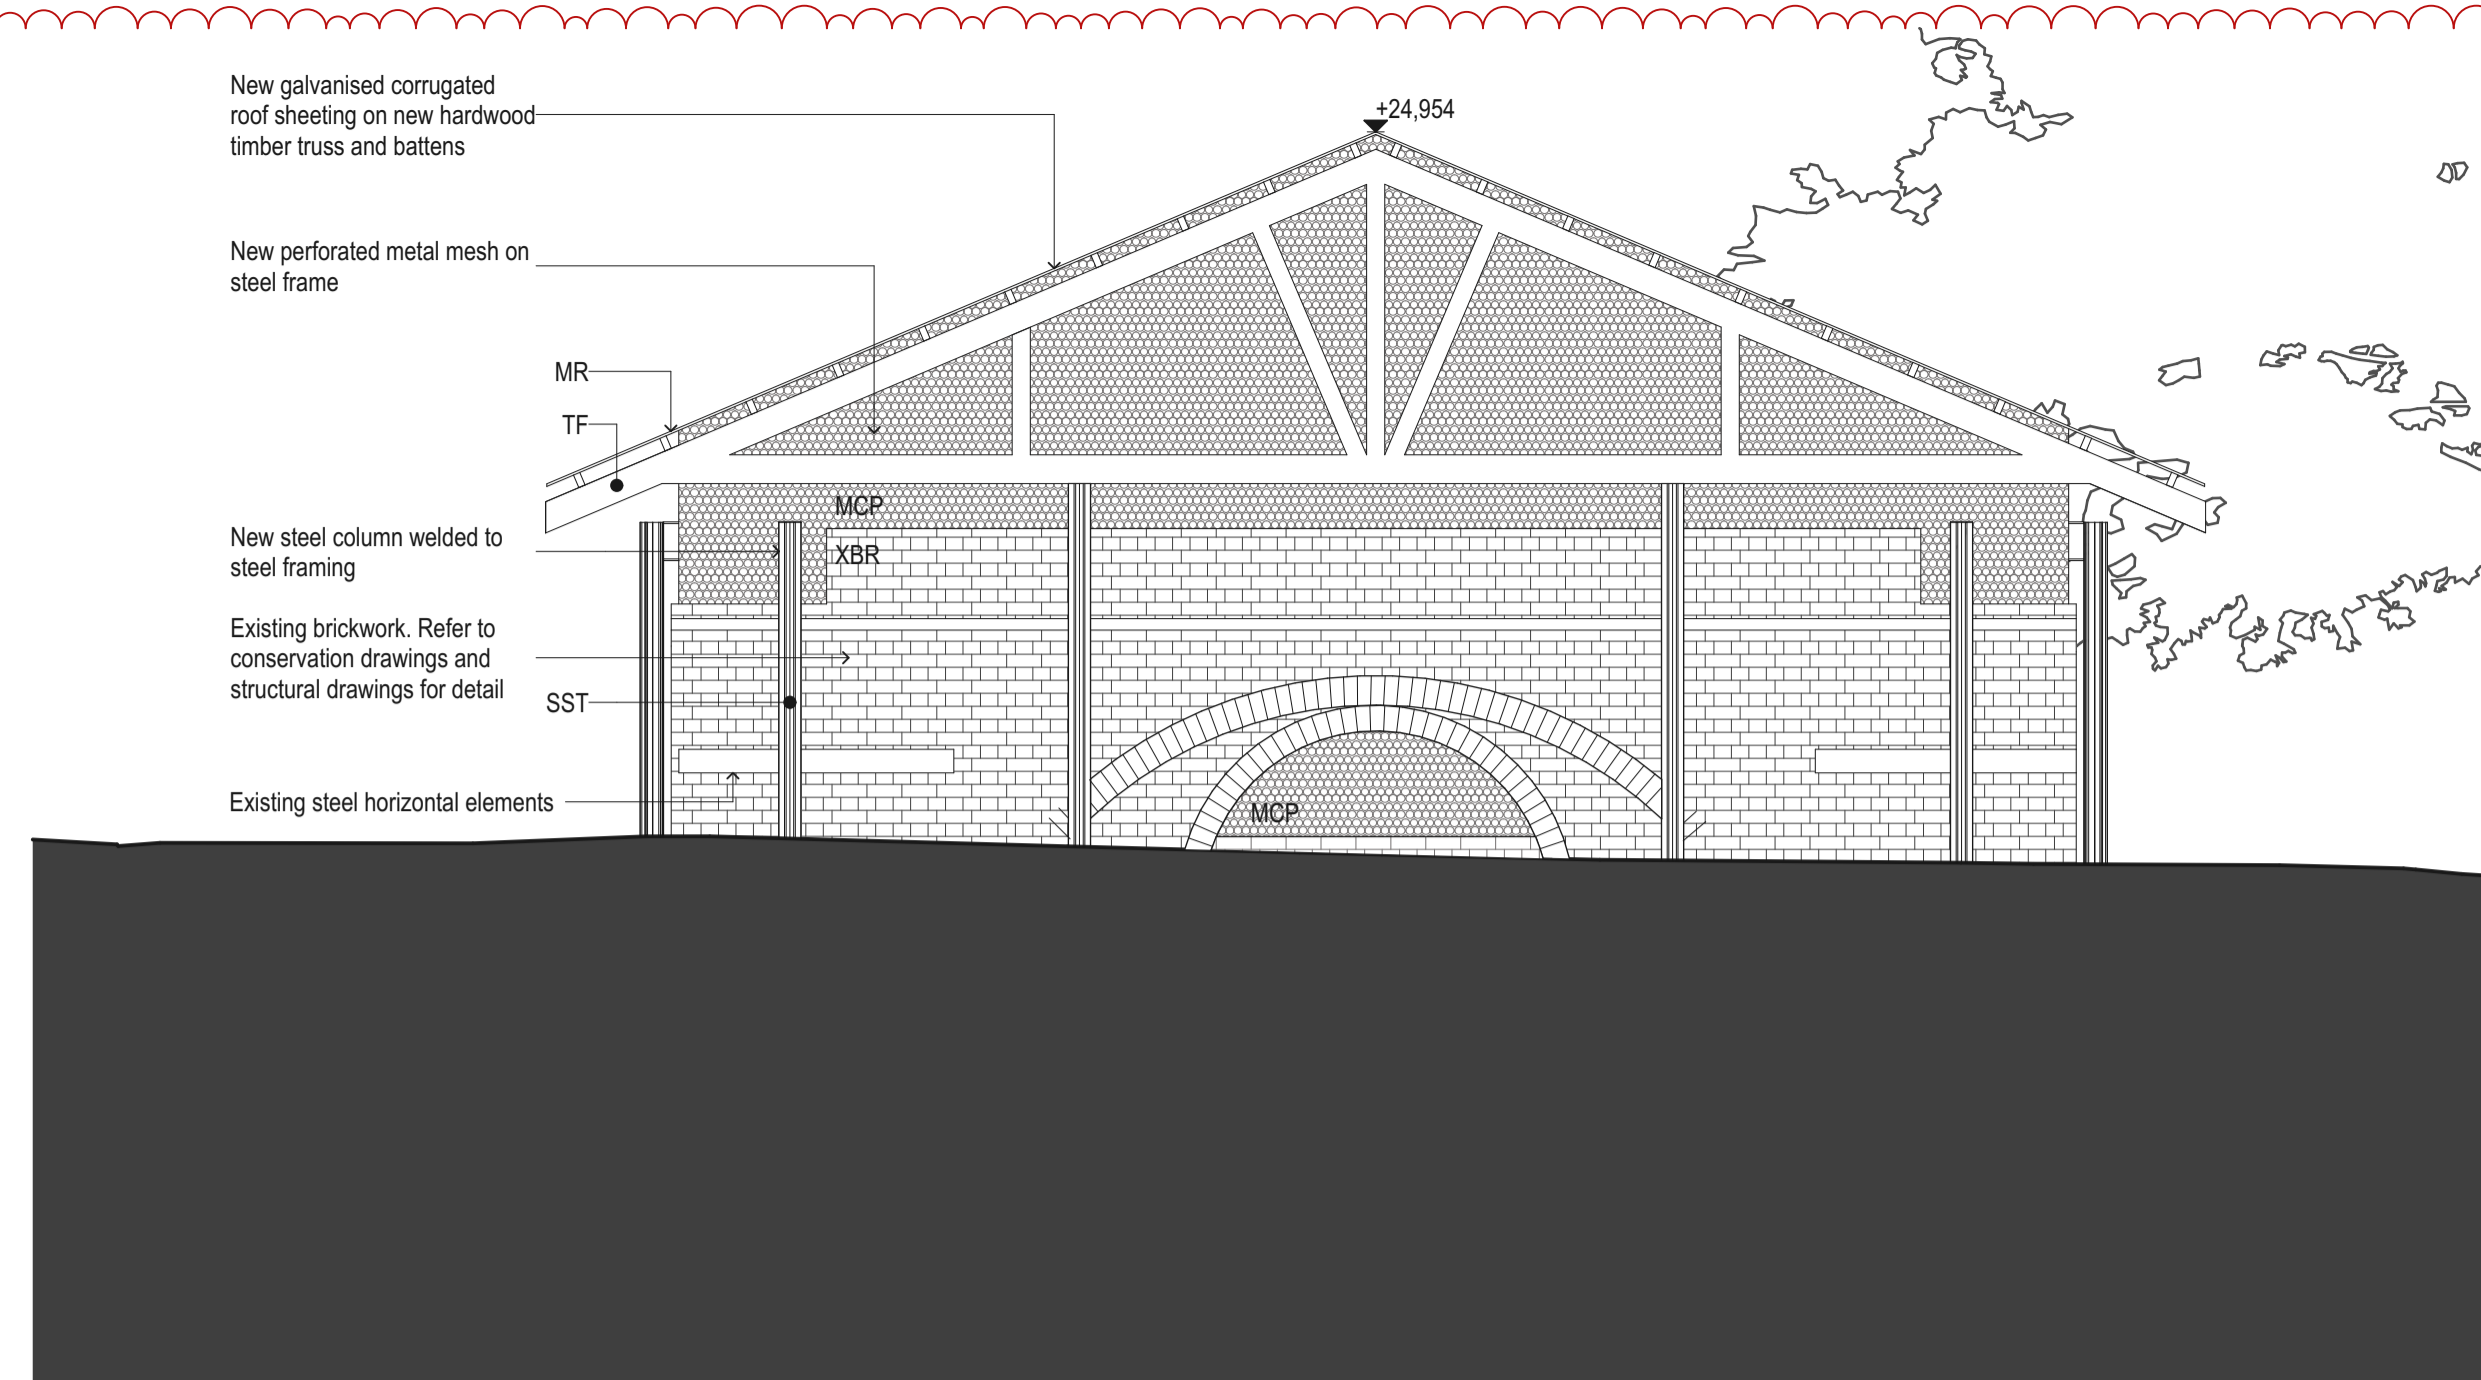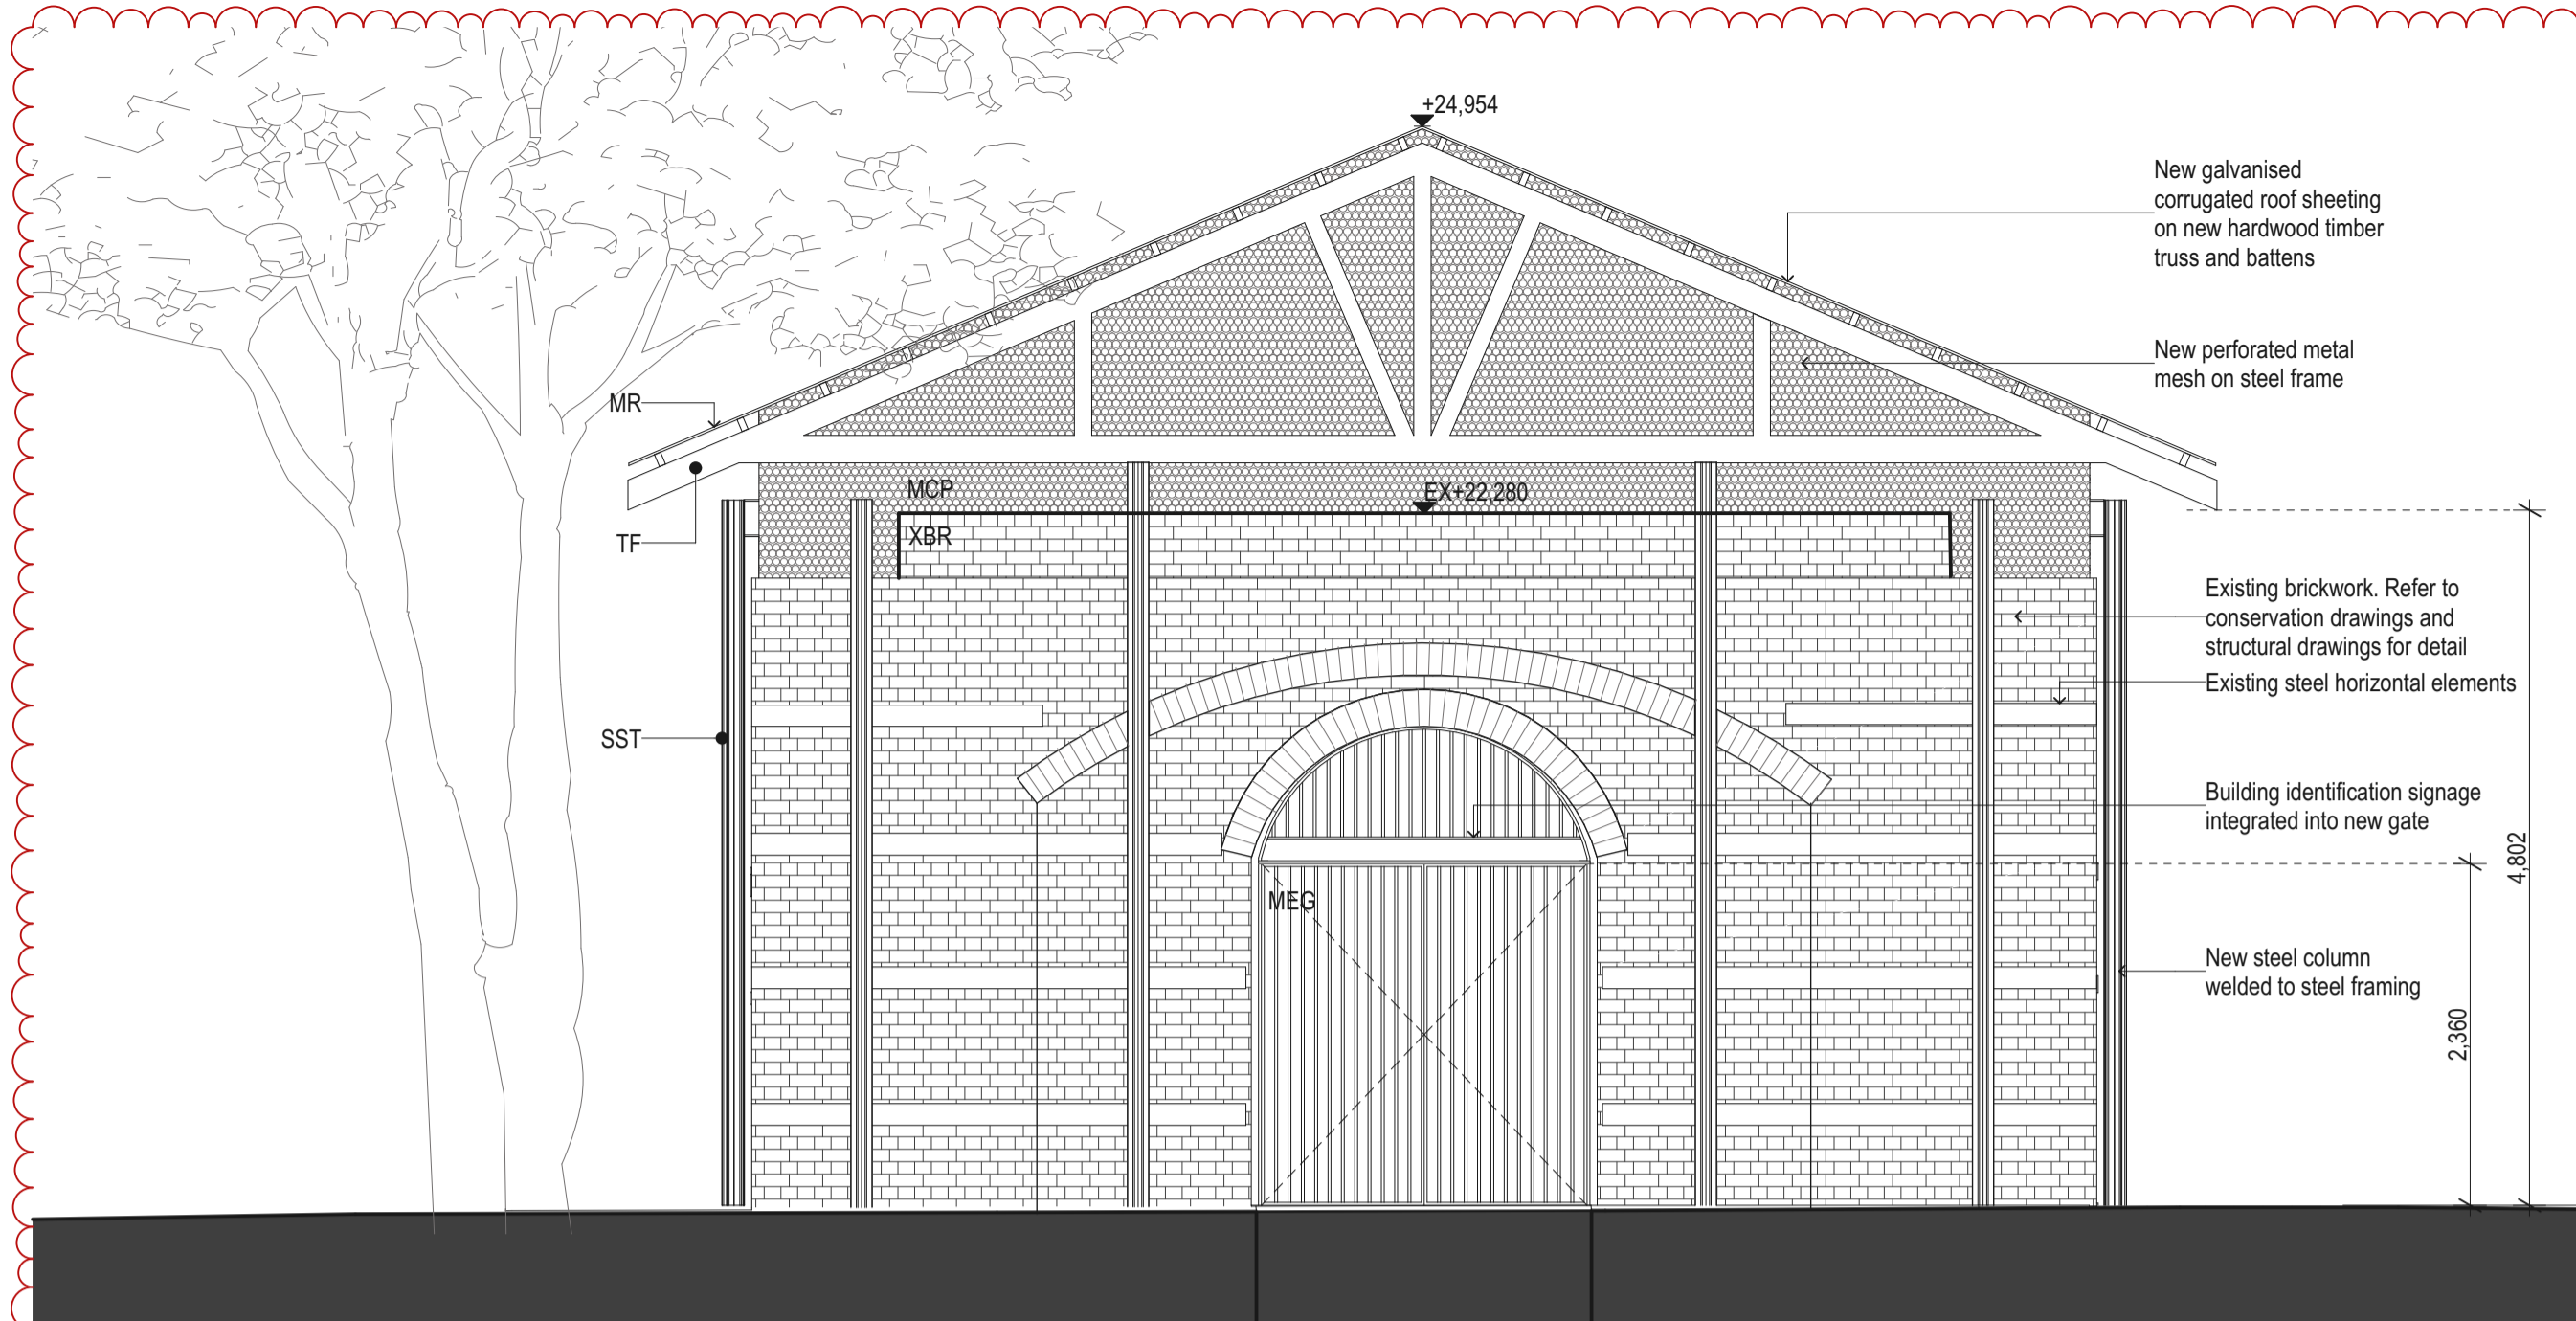


1 SOUTH ELEVATION
1:50

2 NORTH ELEVATION
1:50



3 WEST ELEVATION
1:50

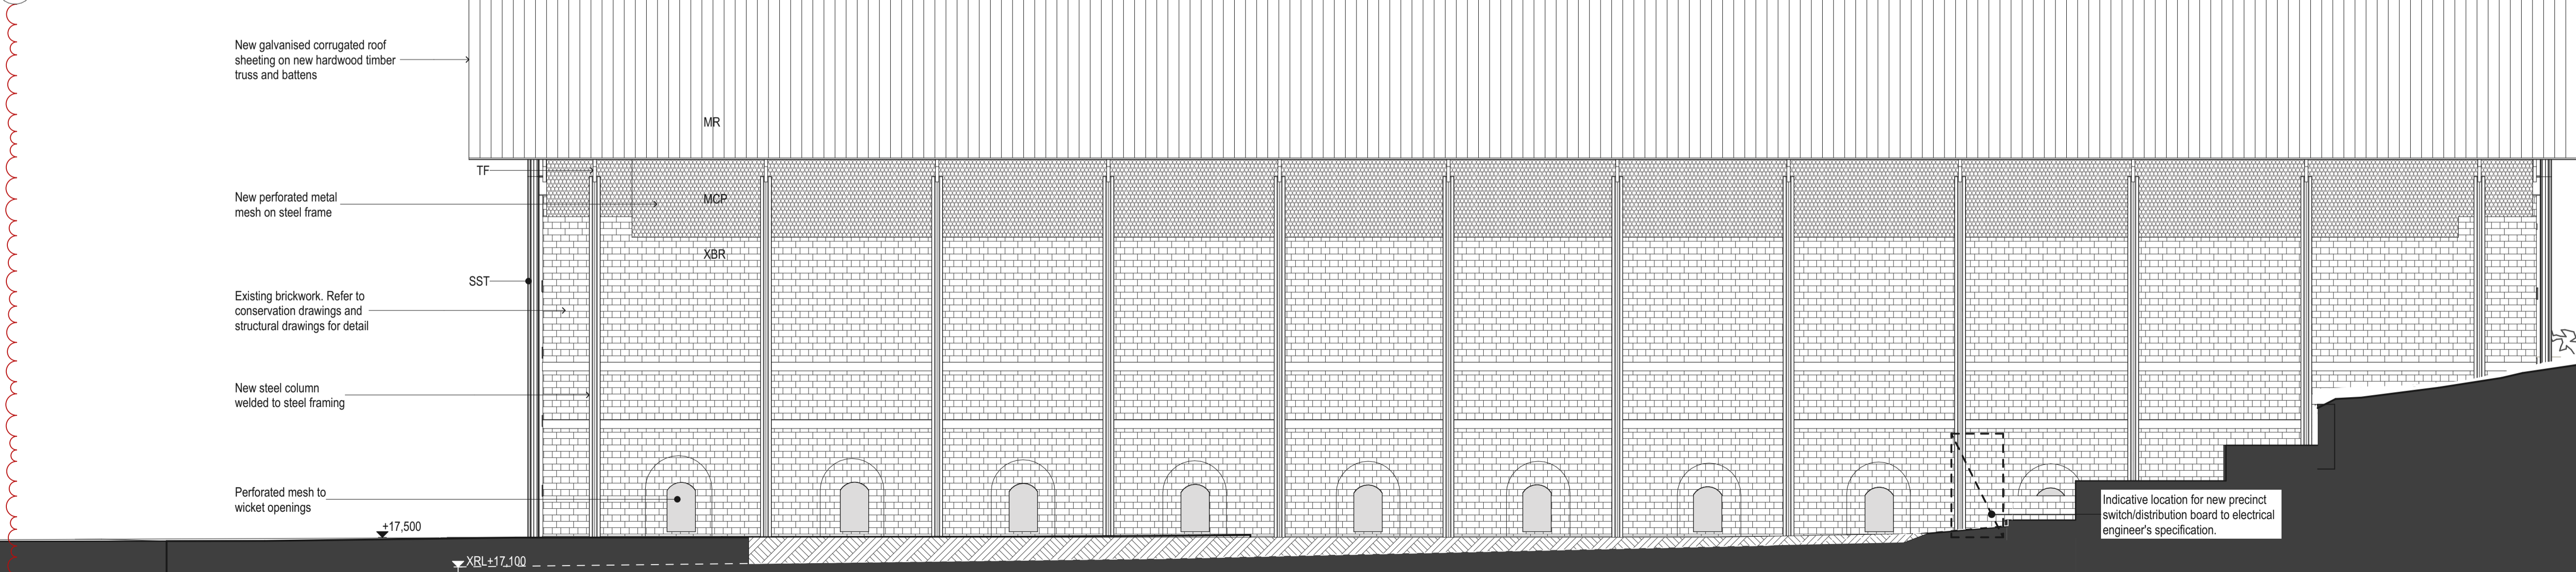

4 EAST ELEVATION
1:50

DATE	REV	DESCRIPTION
13/12/2023	01	FOR DA SUBMISSION
21/12/2023	02	FOR DA SUBMISSION

NOTES:
Do not scale off drawings. Use figured dimensions only. Report any discrepancies to the architect. These designs, plans, specifications and the copyright therein are the property of Tonkin Zulaikha Greer Architects Pty Ltd, and must not be reproduced or copied wholly or in part without written permission of Tonkin Zulaikha Greer Architects Pty Ltd.

LANDSCAPE ARCHITECT
JMD DESIGN
Phone: 02 9310 5644
Email: daireb@jmdesign.com.au

TOWN PLANNER
URBIS
Phone: 02 8233 9927
Email: arof@urbis.com.au

STRUCTURAL ENGINEER
SDA STRUCTURES PTY LTD
Phone: 02 9810 6911
Email: patrick@sdastructures.com.au

ACCESS CONSULTANT
PHILIP CHUN BUILDING COMPLIANCE
Phone: 02 9412 2322
Email: sophia.kitson@philchun.com

BCA CONSULTANT
PHILIP CHUN BUILDING COMPLIANCE
Phone: 02 9412 2322
Email: peter.murphy@philchun.com

SIGNAGE CONSULTANT
TZG SIGNAGE
Phone: 0430 102 332
Email: cc@mallo.com.au

CIVIL ENGINEER
NORTHROP CONSULTING ENGINEERS
Phone: 02 4861 2042
Email: CNovati@northrop.com.au

TRAFFIC CONSULTANT
STANBURY TRAFFIC PLANNING
Phone: 02 8971 8314
Email: morgan@stanburymt.com.au

ELECTRICAL ENGINEER
NORTHROP CONSULTING ENGINEERS
Phone: 02 9241 4188
Email: SBurgess@northrop.com.au

FLOOD ENGINEER
CATCHMENT SIMULATIONS SOLUTIONS
Phone: 02 8355 5503
Email: daniel.fedczyna@css.com.au

HYDRAULIC ENGINEER
NORTHROP CONSULTING ENGINEERS
Phone: 02 9241 4188
Email: EBlues@northrop.com.au

CLIENT:
CITY OF SYDNEY COUNCIL
Phone: 02 9265 9824
Email: MRosinMelsner@cityofsydney.nsw.gov.au

PROJECT:
SYDNEY PARK BRICK KILN
PRECINCT RENEWAL

PROJECT NO : 22002

ARCHITECT
TONKIN ZULAIKHA GREER ARCHITECTS
A: 117 Reservoir Street Surry Hills
NSW 2010 Australia
ABN: 46002722349
P: (02) 9215 4900
F: (02) 9215 4901
EMAIL: info@tzg.com.au
WEB: www.tzg.com.au

DRAWING TITLE
DOWN DRAUGHT KILN 2 -
ELEVATIONS

SCALES
1:50

PHASE
DEVELOPMENT APPLICATION

DRAWING NO
A 203


DRAWN BY
JT,AT,KL,CA

CHECKED
JM,PT


DATE
13.DEC.2023

REV
02




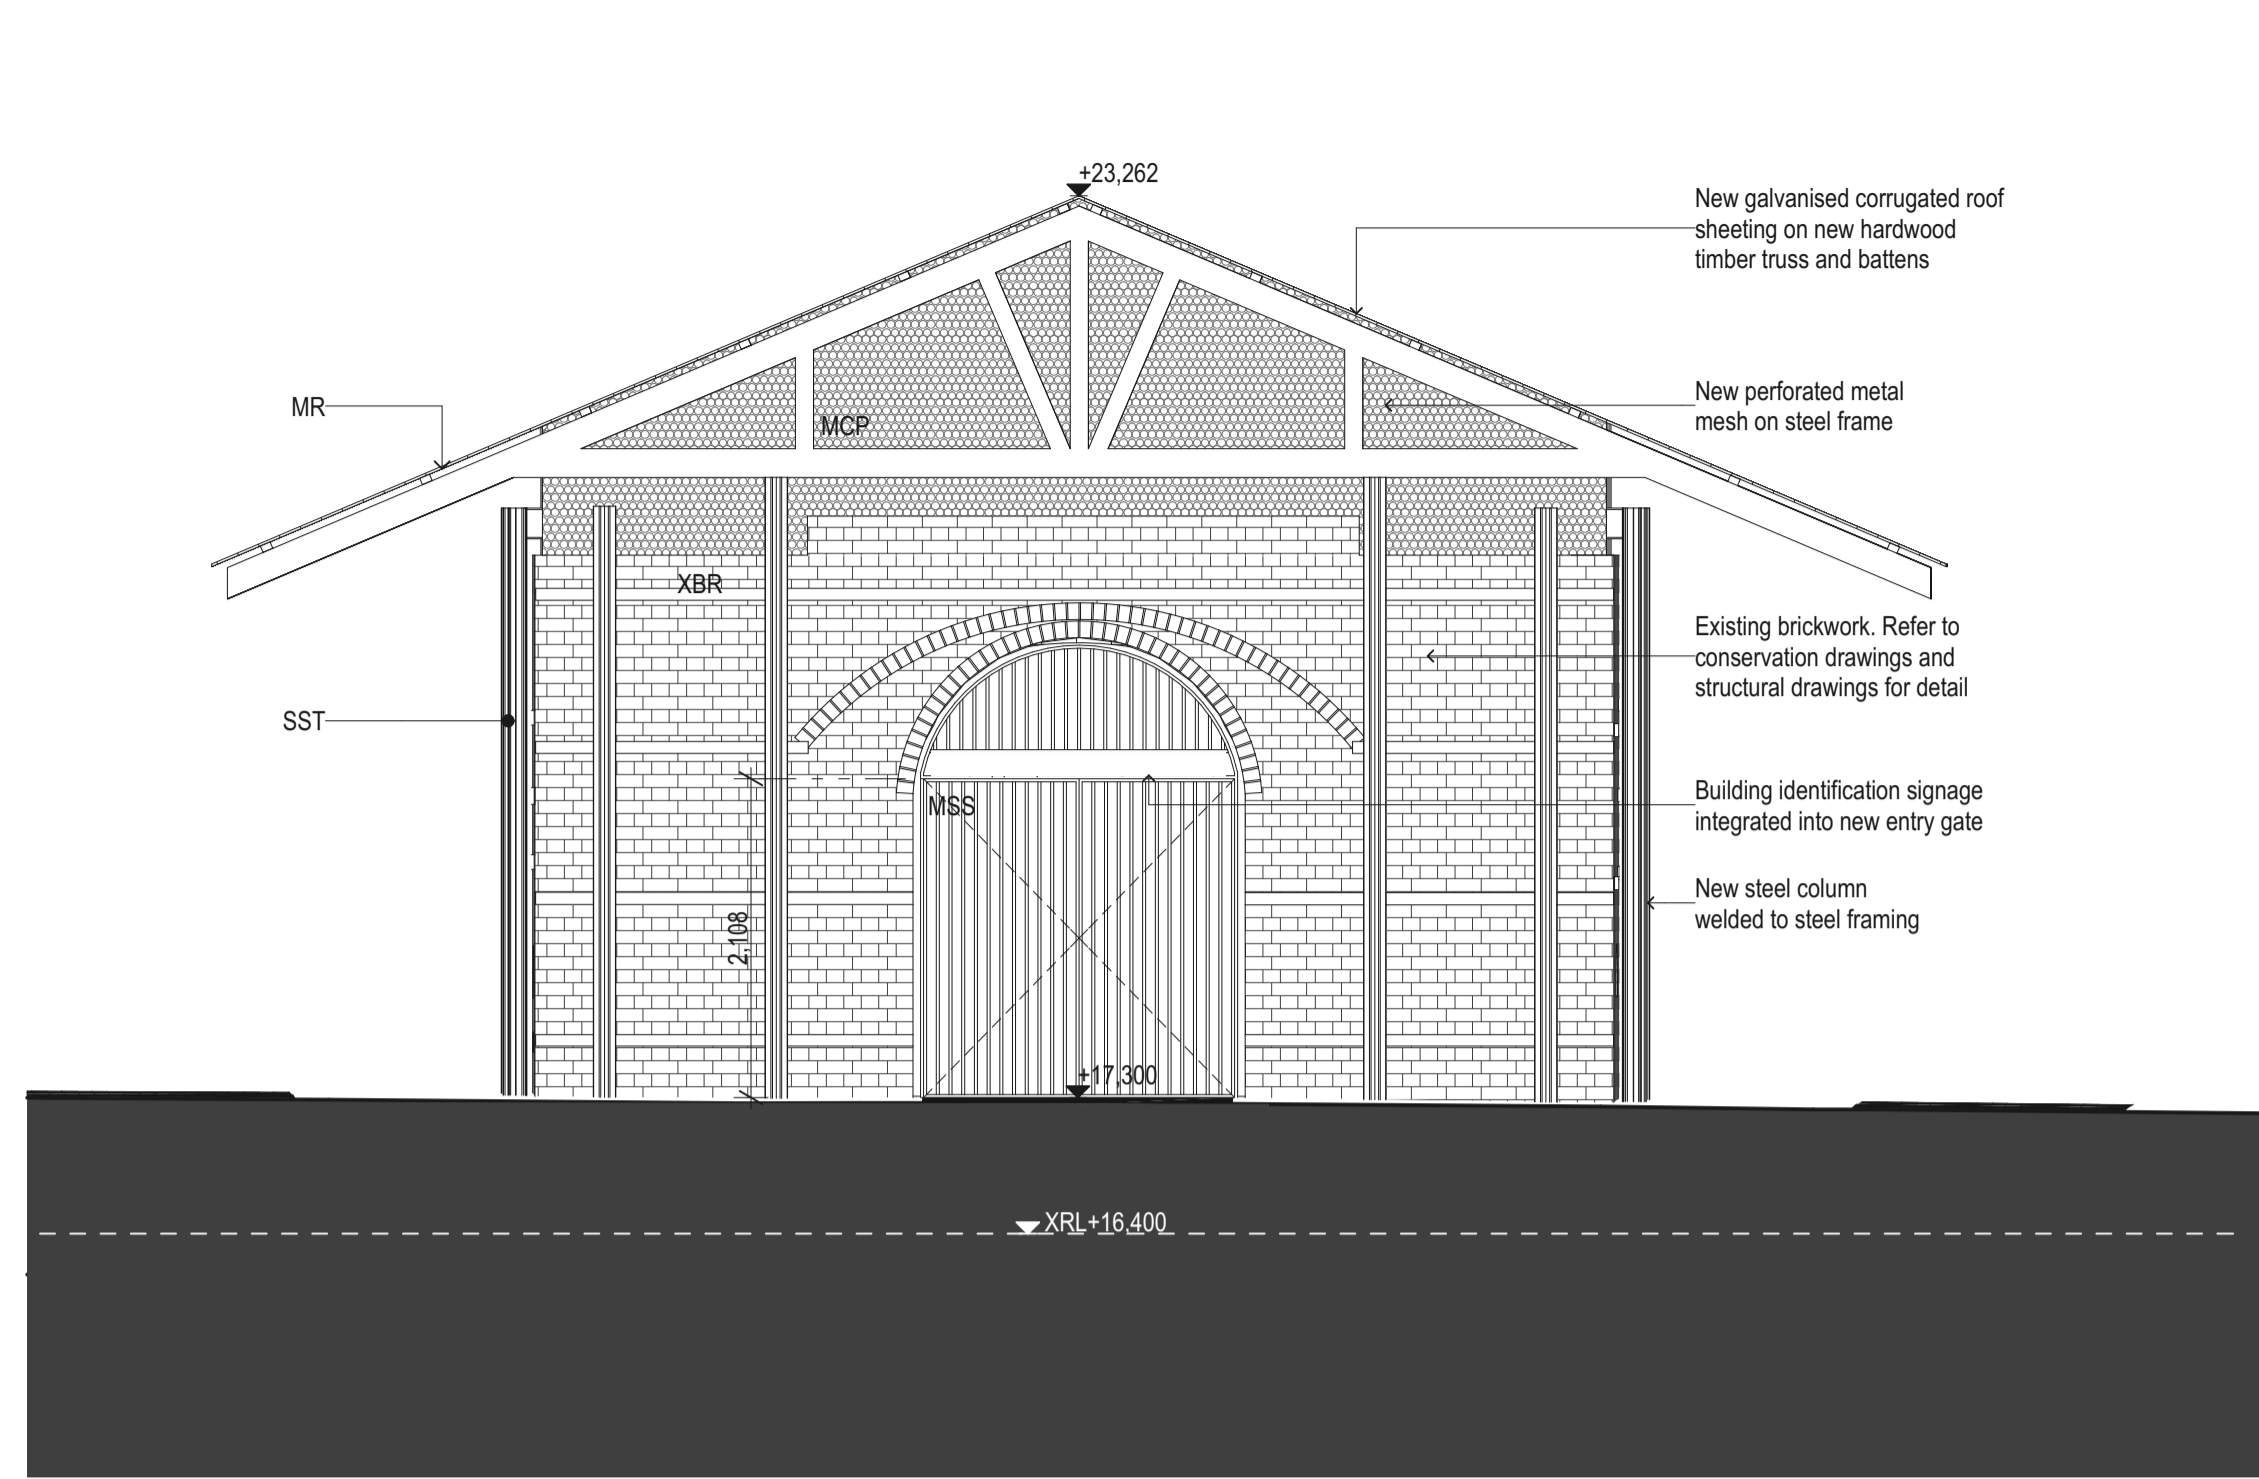


1 WEST ELEVATION
1:50

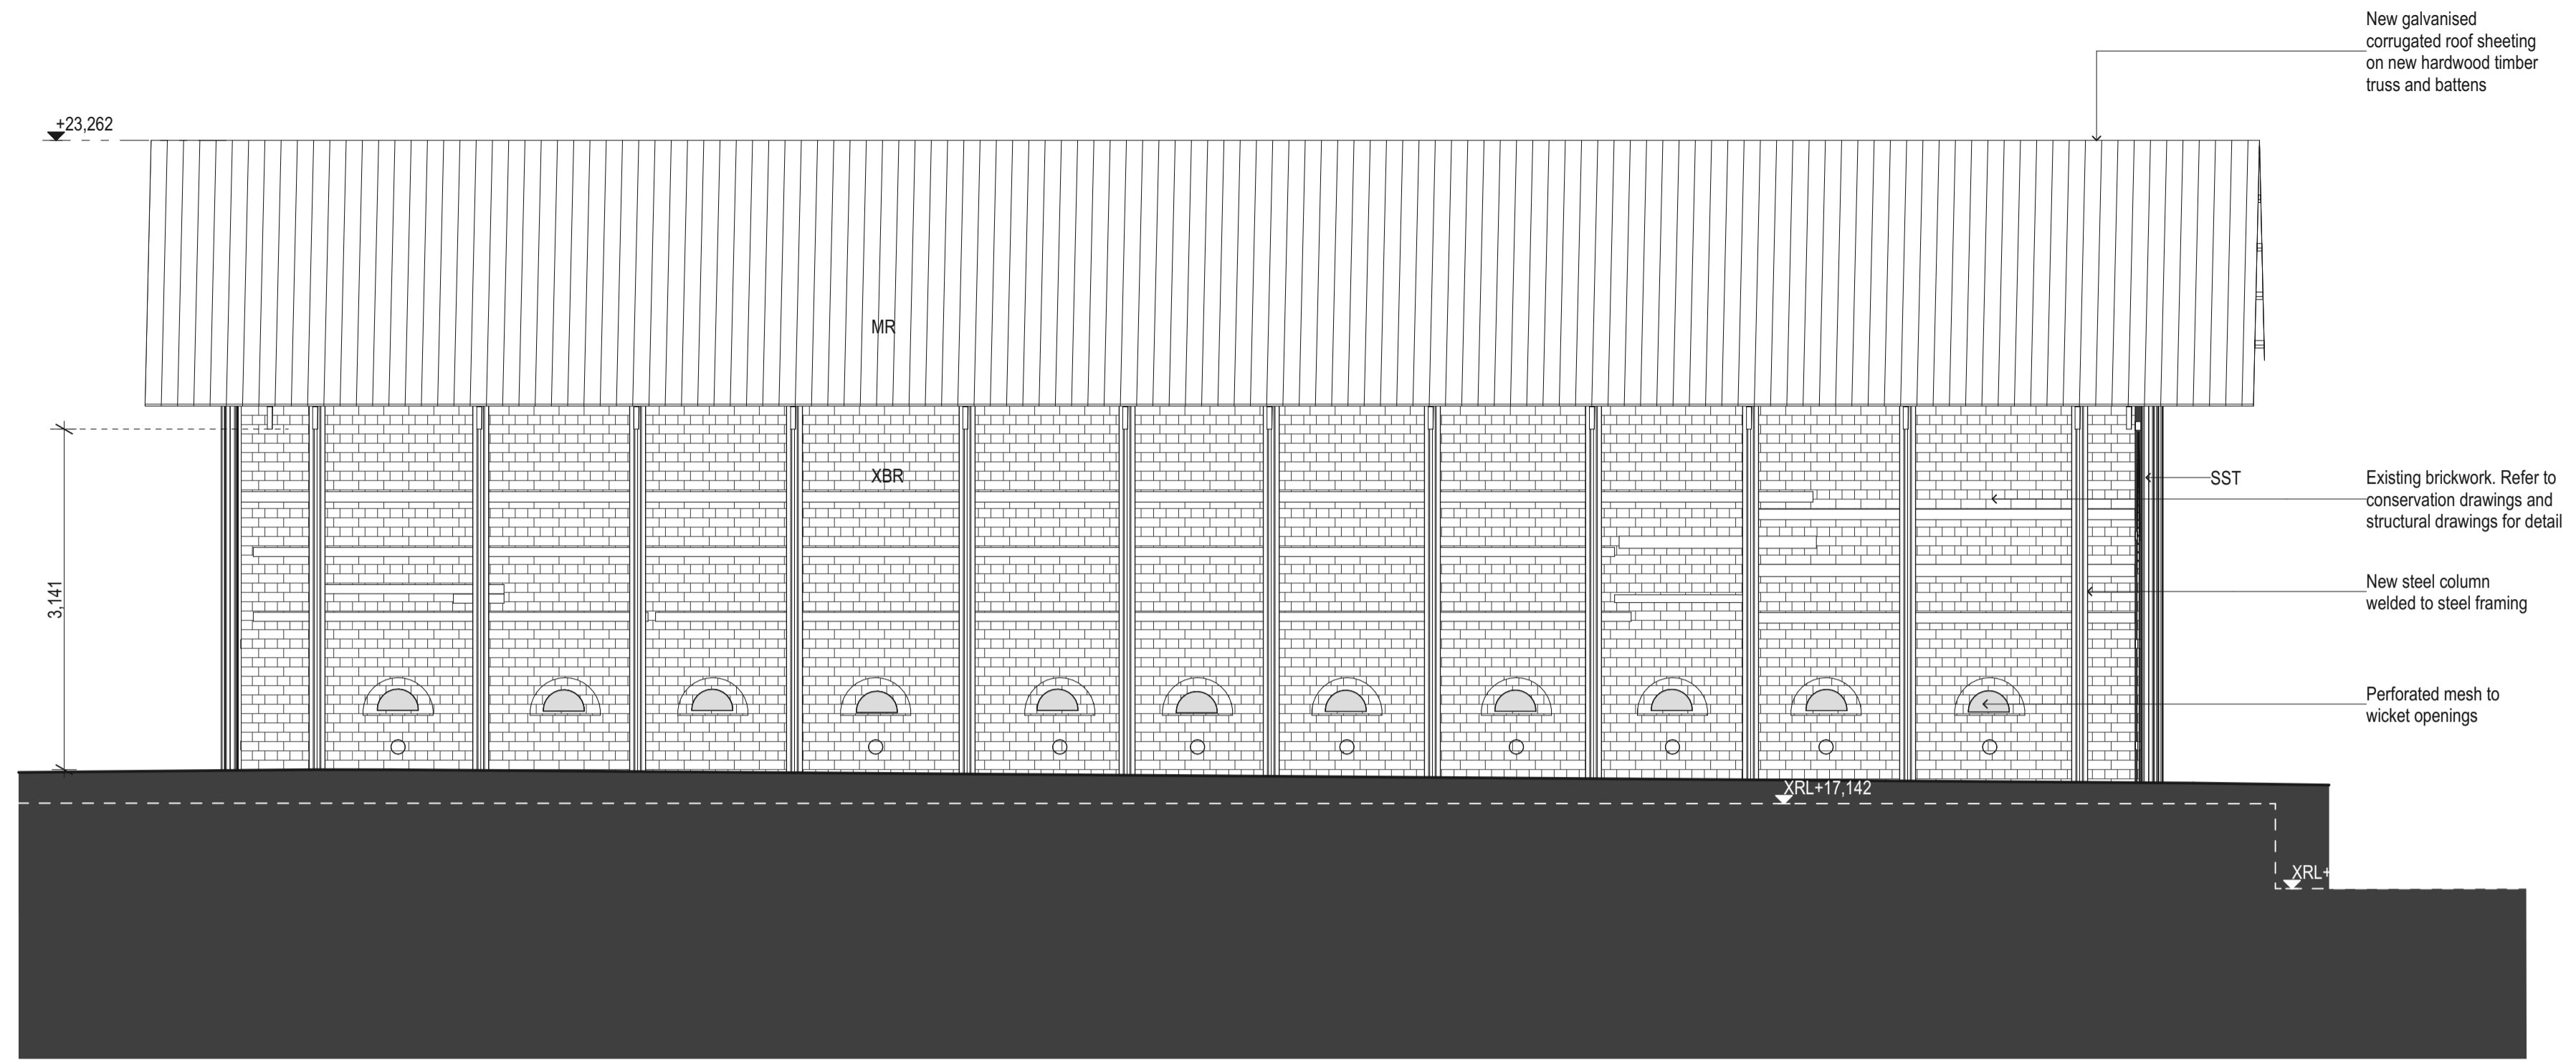

2 NORTH ELEVATION
1:50

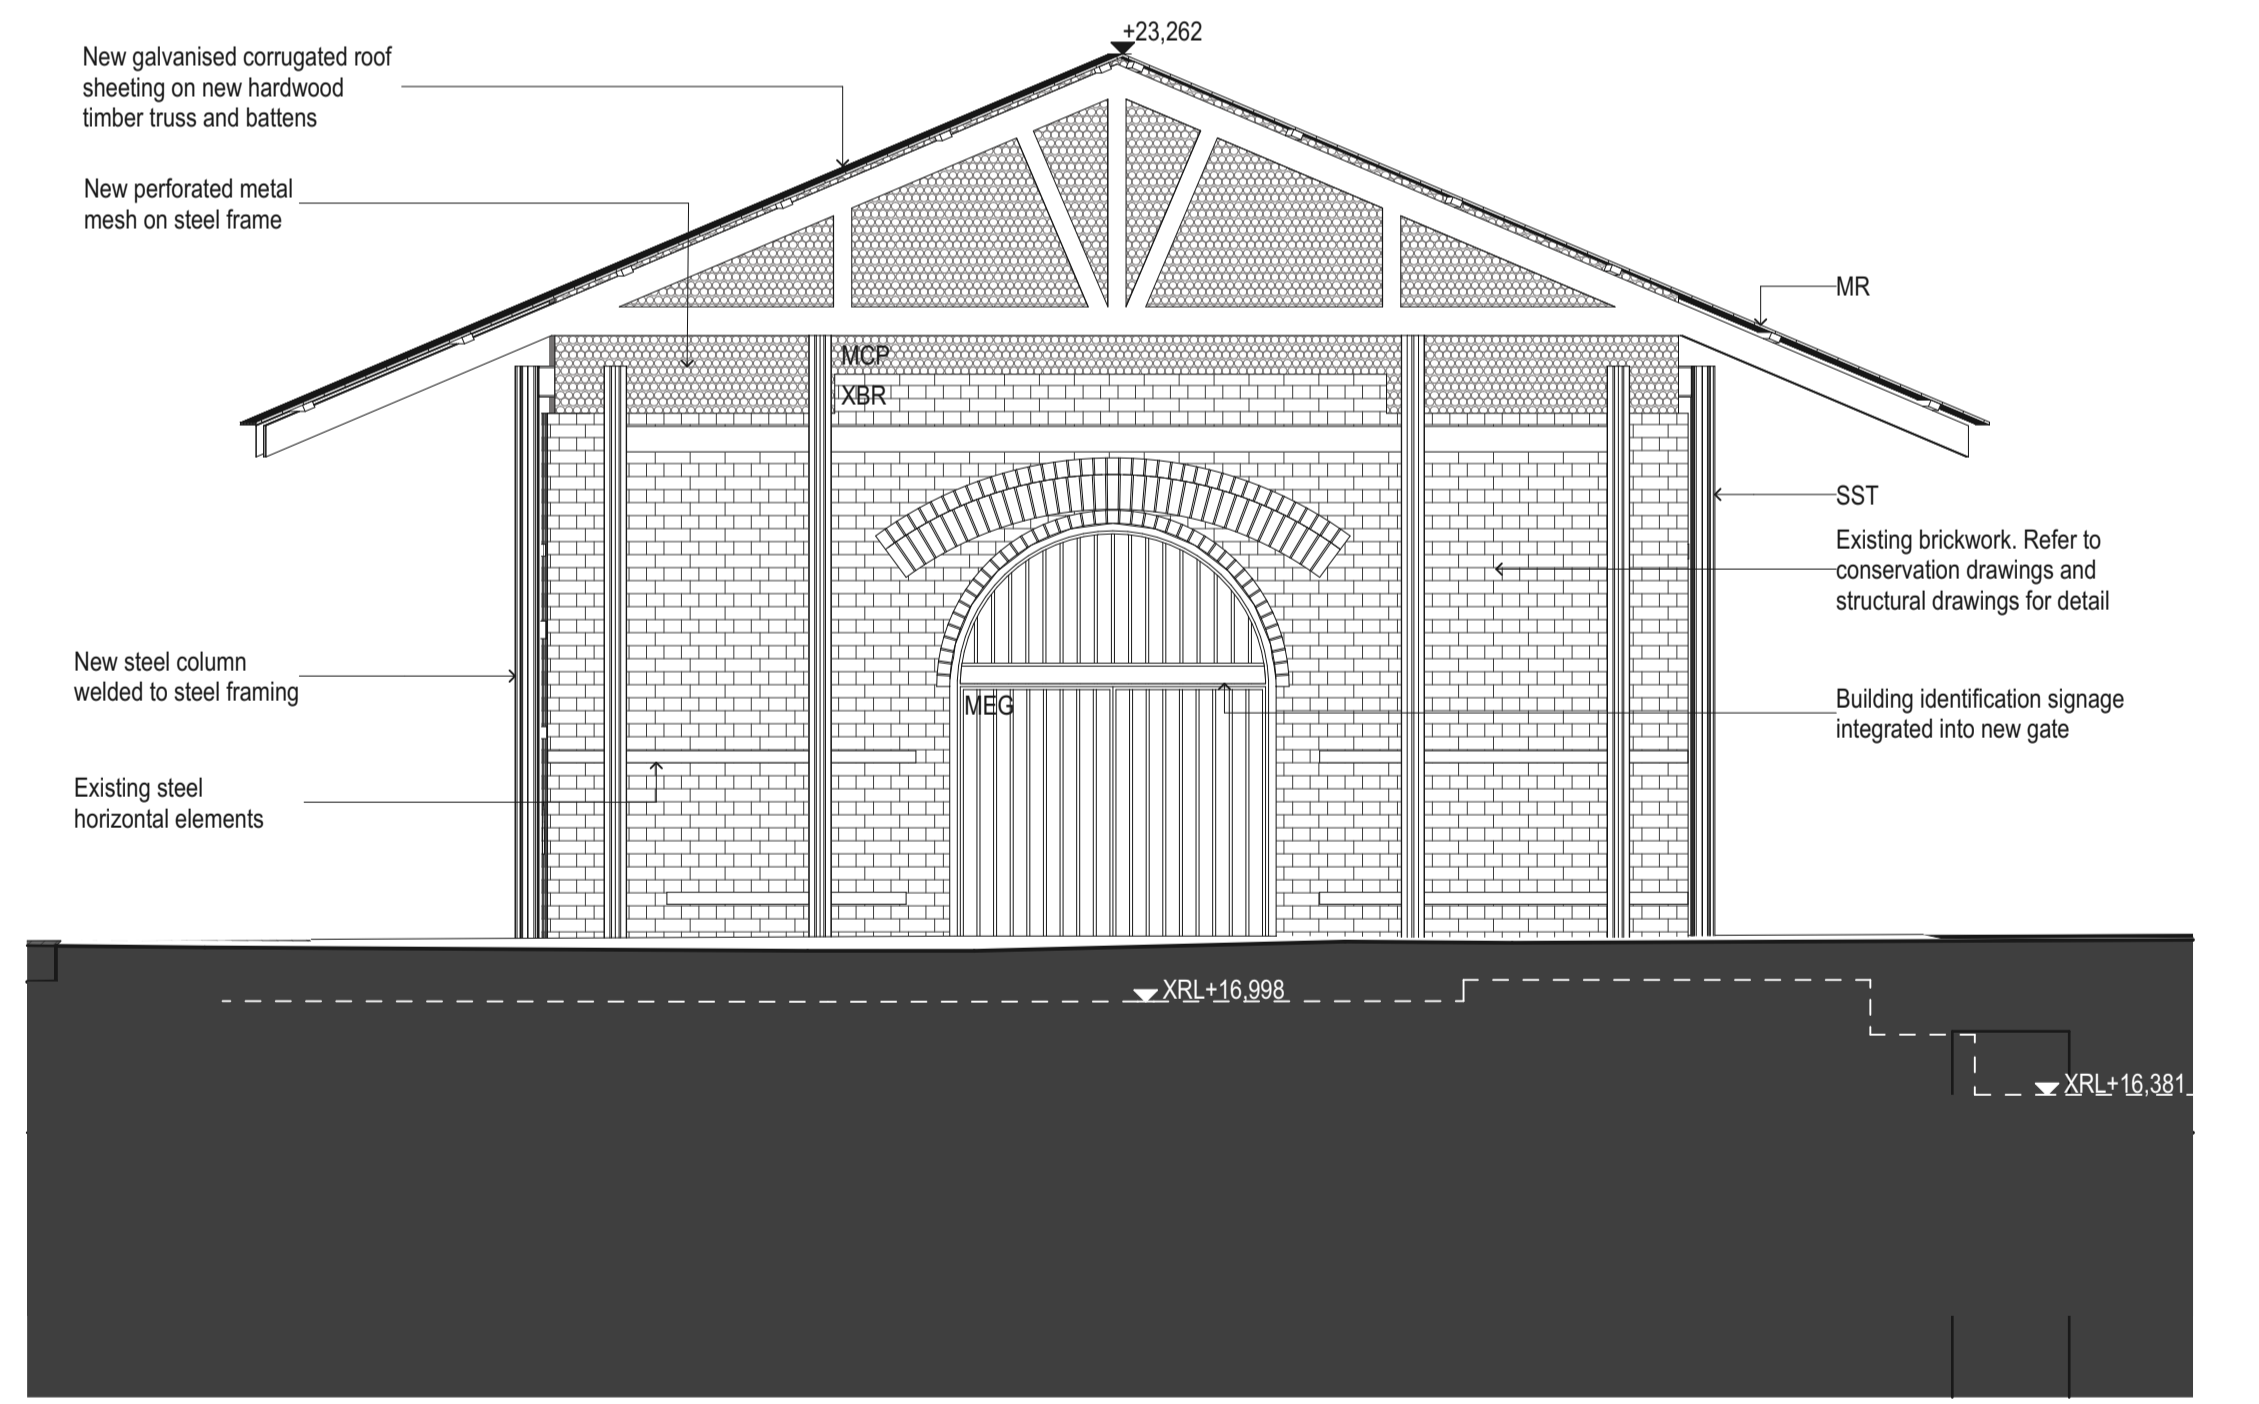

3 EAST ELEVATION
1:50

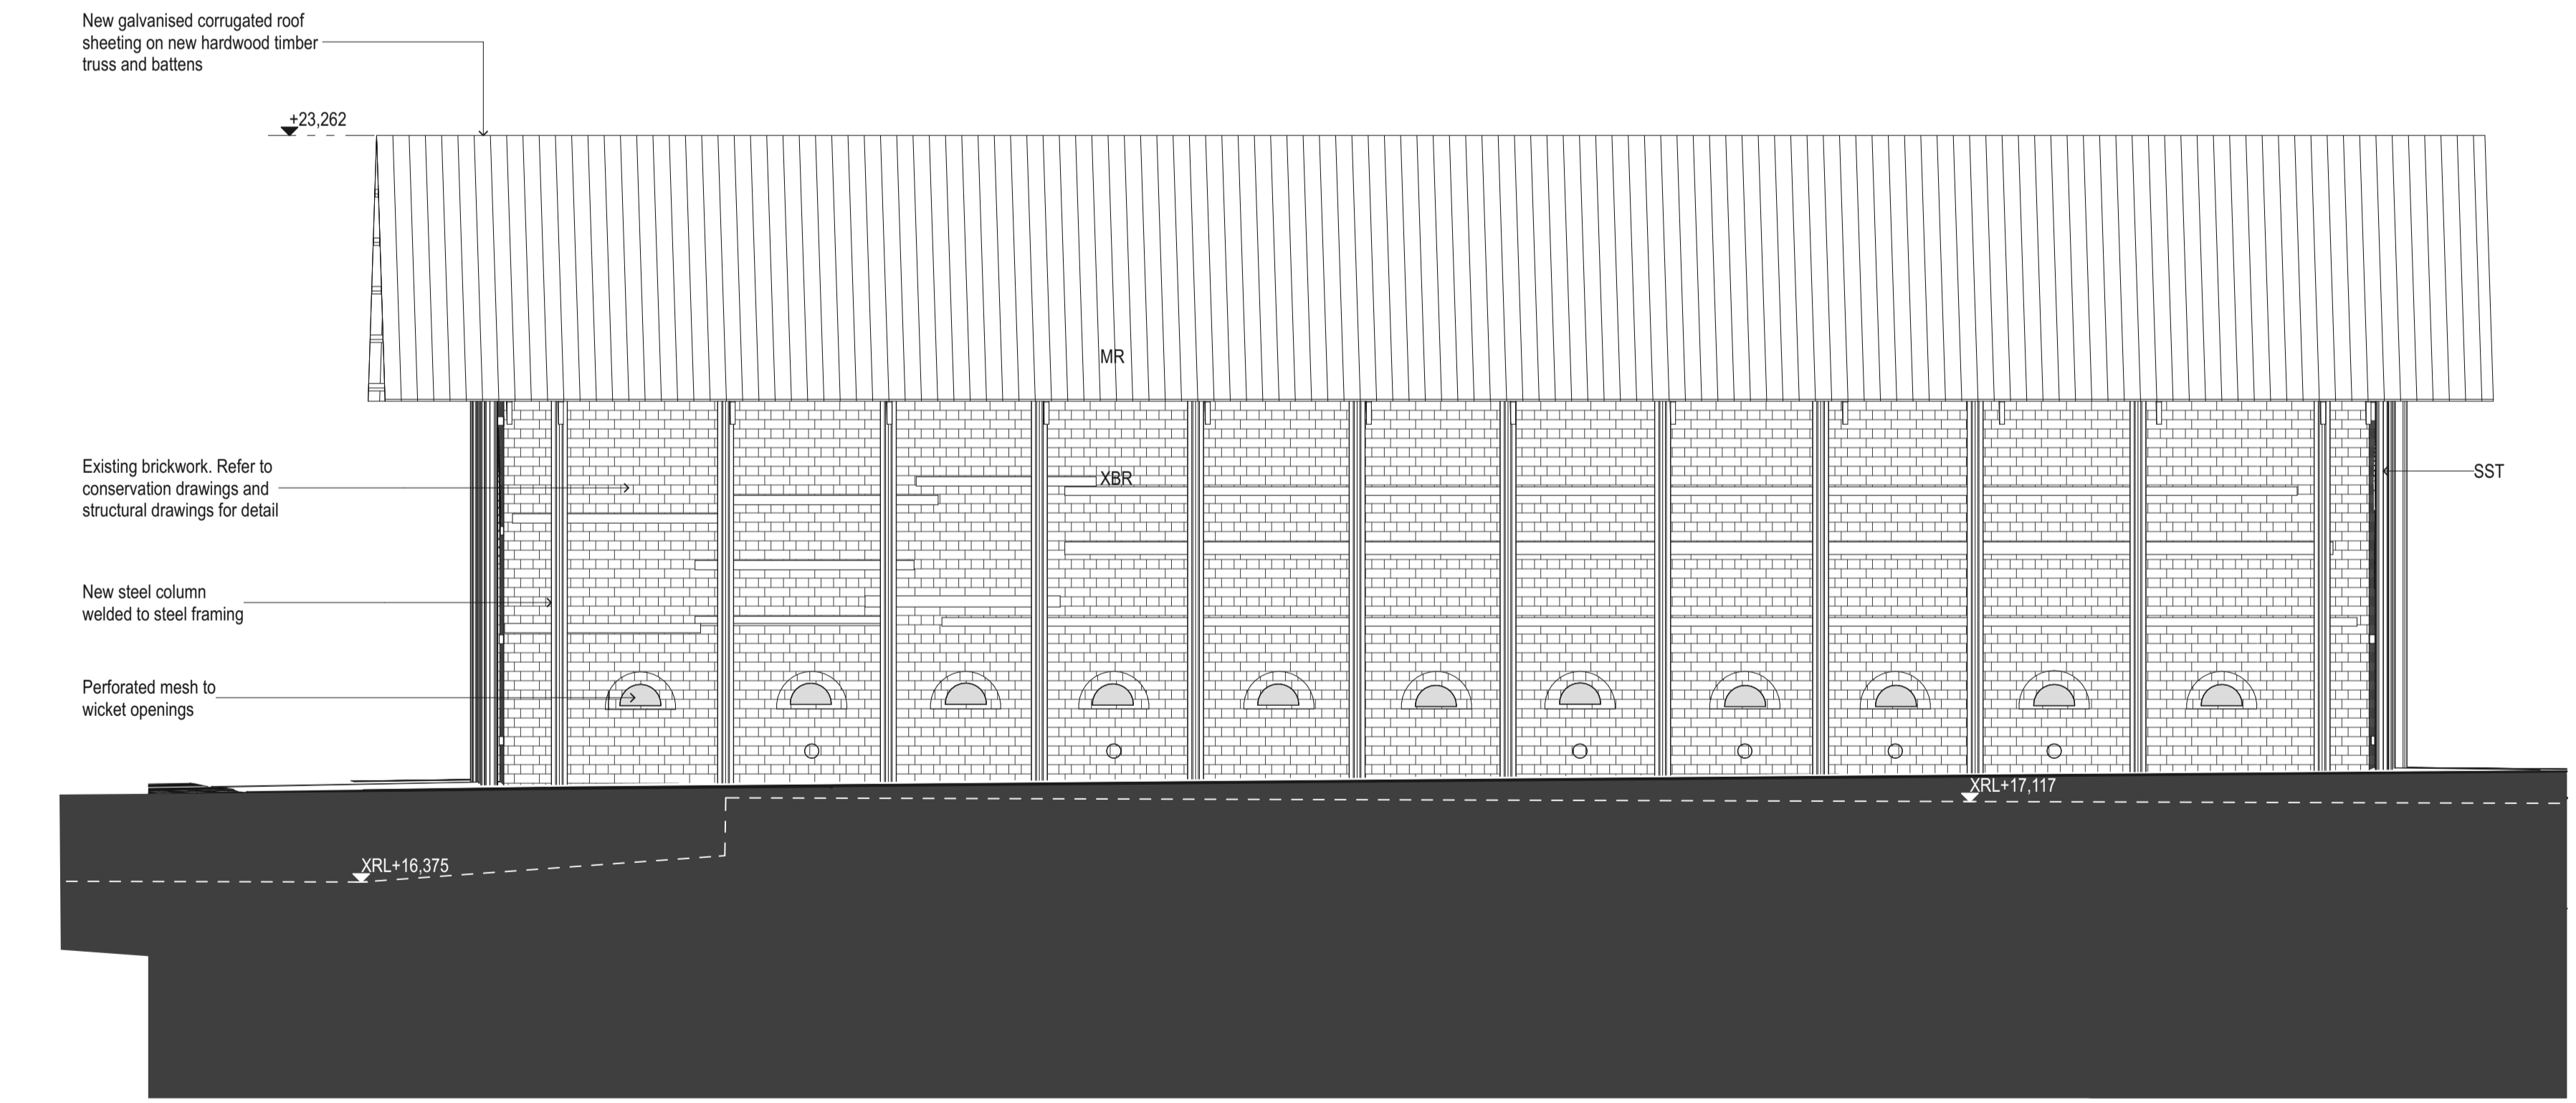


4 SOUTH ELEVATION
1:50


DATE	REV	DESCRIPTION	NOTES: Do not scale off drawings. Use figured dimensions only. Report any discrepancies to the architect. These designs, plans, specifications and the copyright therein are the property of Tonkin Zulaikha Greer Architects Pty Ltd, and must not be reproduced or copied wholly or in part without written permission of Tonkin Zulaikha Greer Architects Pty Ltd.	LANDSCAPE ARCHITECT JMD DESIGN Phone: 02 9310 5644 Email: daireb@jmdesign.com.au	STRUCTURAL ENGINEER SDA STRUCTURES PTY LTD Phone: 02 9810 6911 Email: patrick@sdastructures.com.au	BCA CONSULTANT PHILIP CHUN BUILDING COMPLIANCE Phone: 02 9412 2322 Email: peter.murphy@philipchun.com	CIVIL ENGINEER NORTHROP CONSULTING ENGINEERS Phone: 02 4861 2042 Email: CNovati@northrop.com.au	ELECTRICAL ENGINEER NORTHROP CONSULTING ENGINEERS Phone: 02 9241 4188 Email: SBurgess@northrop.com.au	HYDRAULIC ENGINEER NORTHROP CONSULTING ENGINEERS Phone: 02 9241 4188 Email: EBiues@northrop.com.au	CLIENT: CITY OF SYDNEY COUNCIL Phone: 02 9265 9824 Email: MRosinMelsler@cityofsydney.nsw.gov.au	PROJECT: SYDNEY PARK BRICK KILN PRECINCT RENEWAL	ARCHITECT TONKIN ZULAIKHA GREER ARCHITECTS A: 117 Reservoir Street Surry Hills NSW 2010 Australia ABN: 46002722349 P: (02) 9215 4900 F: (02) 9215 4901 EMAIL: info@tzg.com.au WEB: www.tzg.com.au	DRAWING TITLE DOWN DRAUGHT KILN 3 - ELEVATIONS	DRAWN BY JT,AT,KL,CA
13/12/2023	01	FOR DA SUBMISSION		TOWN PLANNER URBIS Phone: 02 8233 9927 Email: aroff@urbis.com.au	ACCESS CONSULTANT PHILIP CHUN BUILDING COMPLIANCE Phone: 02 9412 2322 Email: sophia.kitson@philipchun.com	TRAFFIC CONSULTANT STANBURY TRAFFIC PLANNING Phone: 02 8971 8314 Email: morgan@stanburymt.com.au	FLOOD ENGINEER CATCHMENT SIMULATIONS SOLUTIONS Phone: 02 8355 5503 Email: daniel.fedyszyn@csse.com.au	PROJECT NO : 22002	SCALES 1:50	CHECKED JM,PT				
21/12/2023	02	FOR DA SUBMISSION						PHASE DEVELOPMENT APPLICATION	DRAWING NO A 204	DATE 13.DEC.2023				



1 WEST ELEVATION
1:50

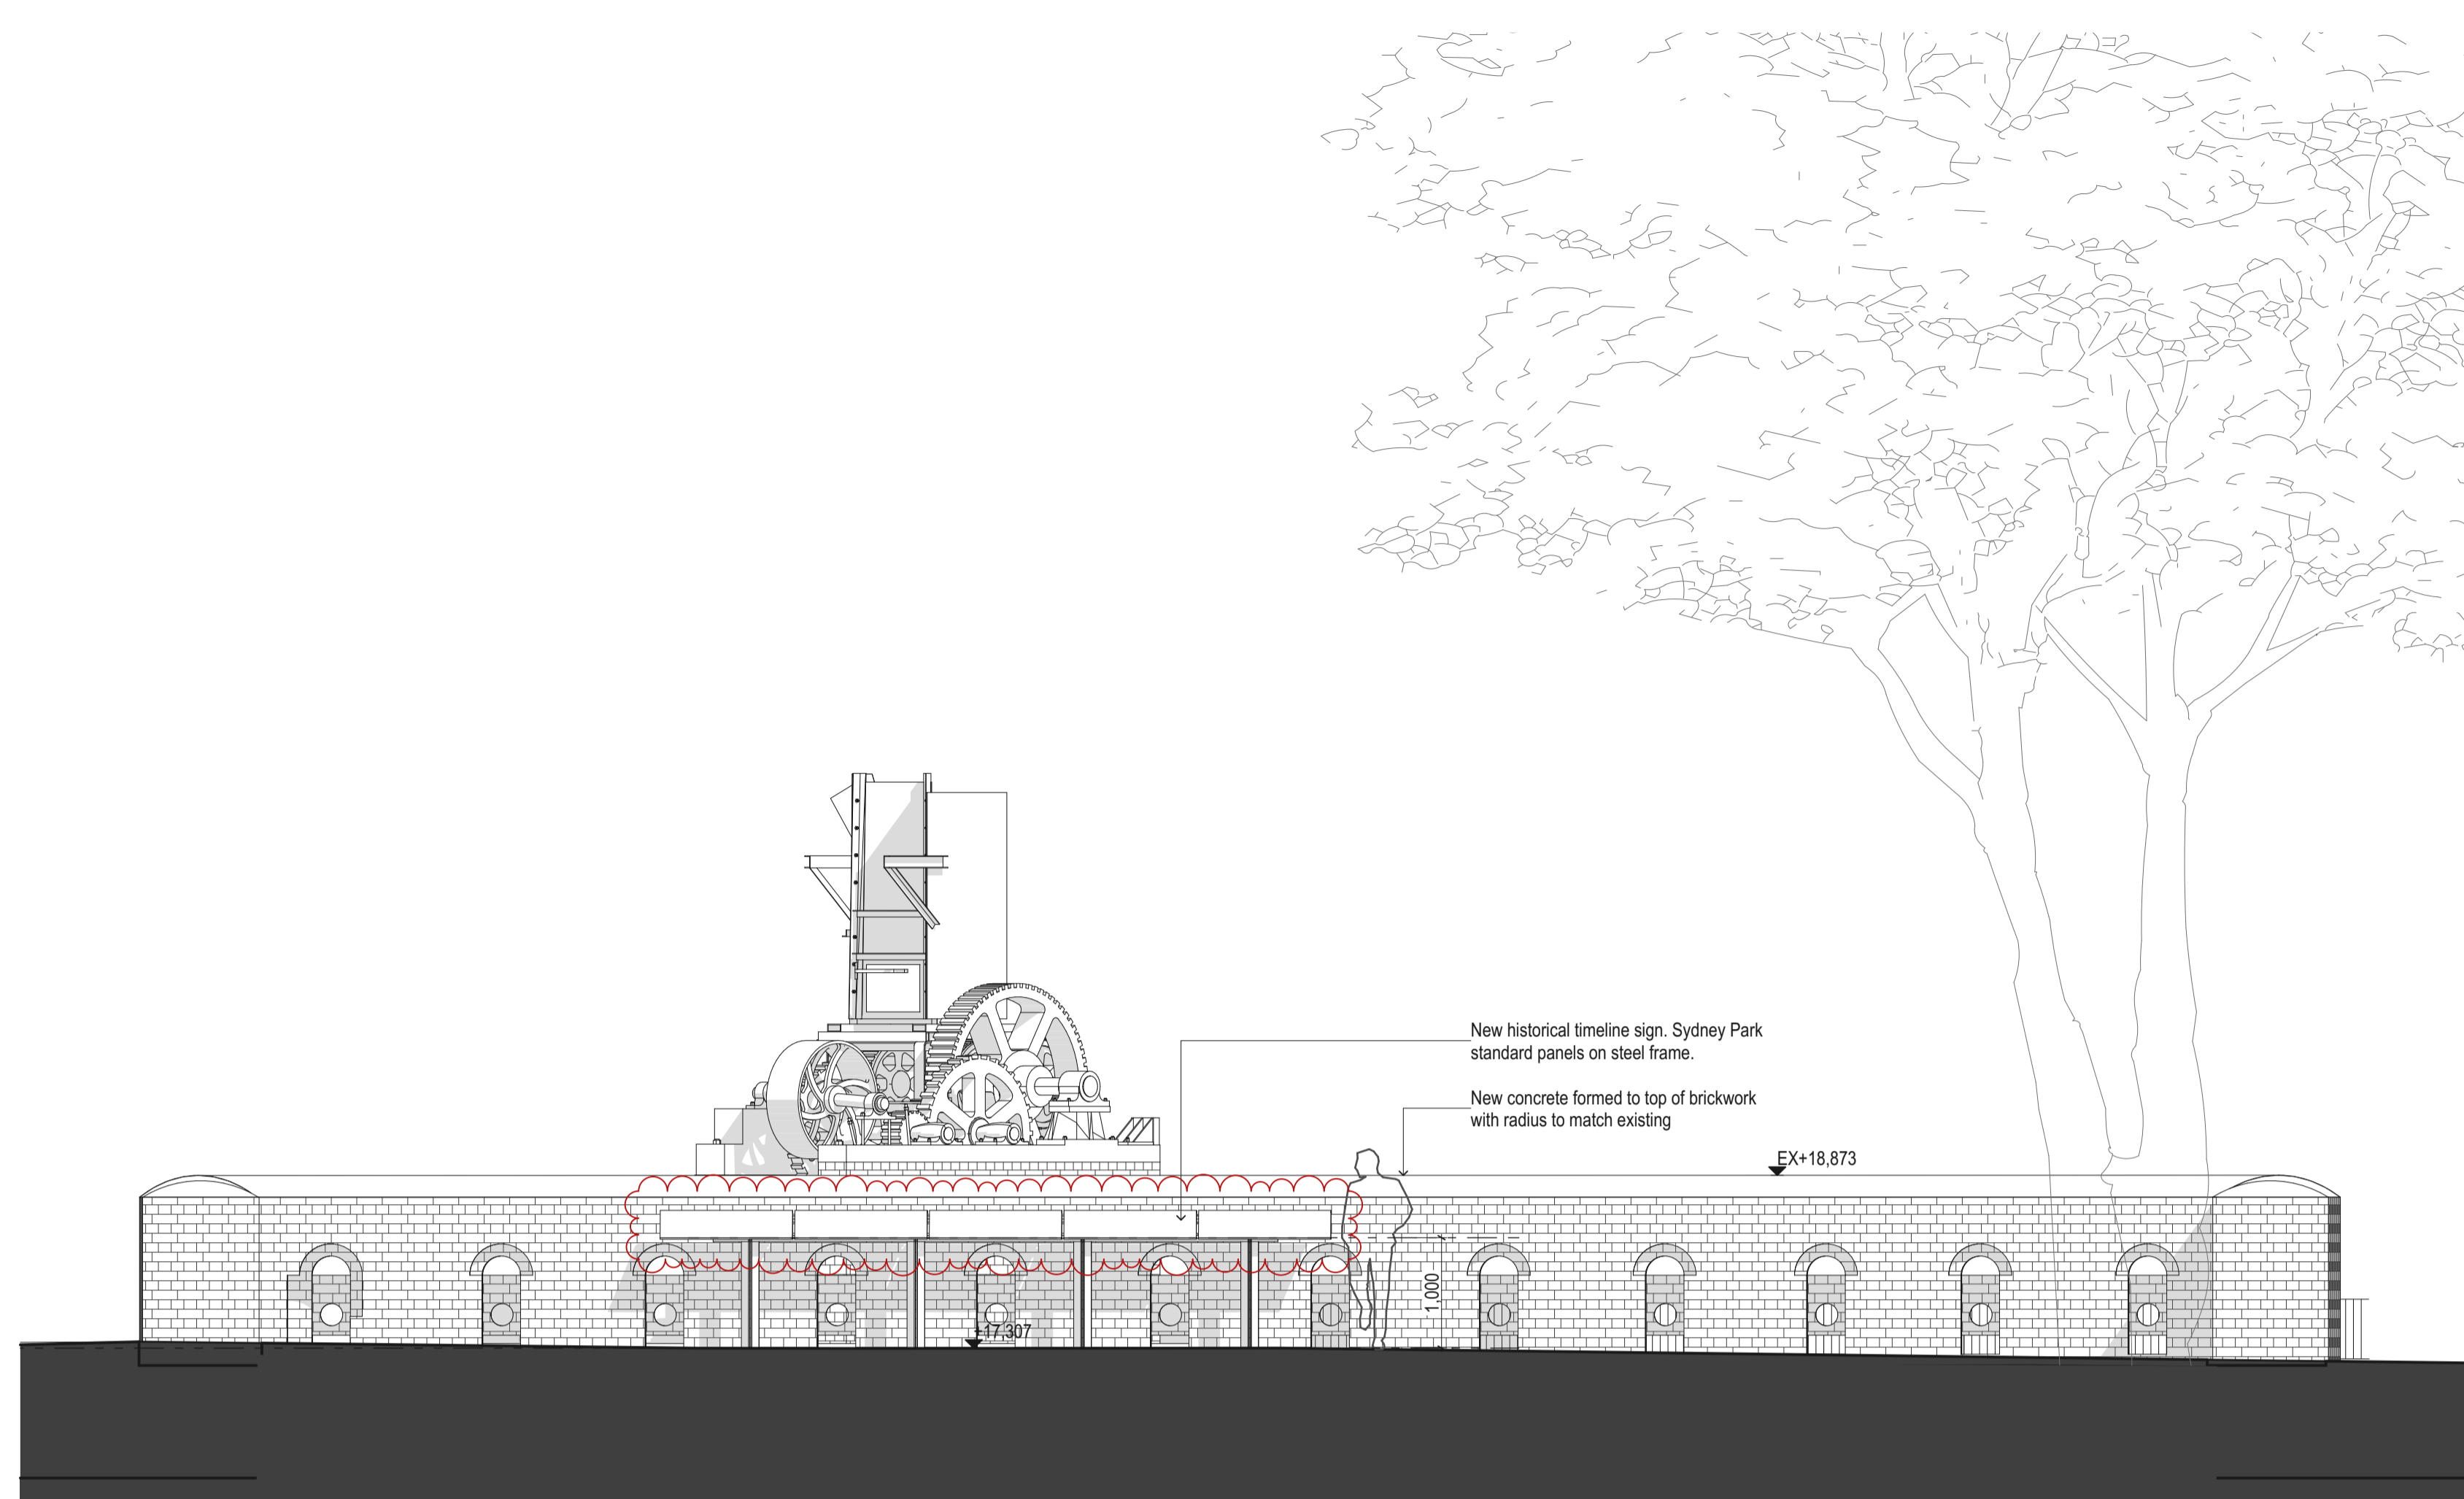

2 NORTH ELEVATION
1:50

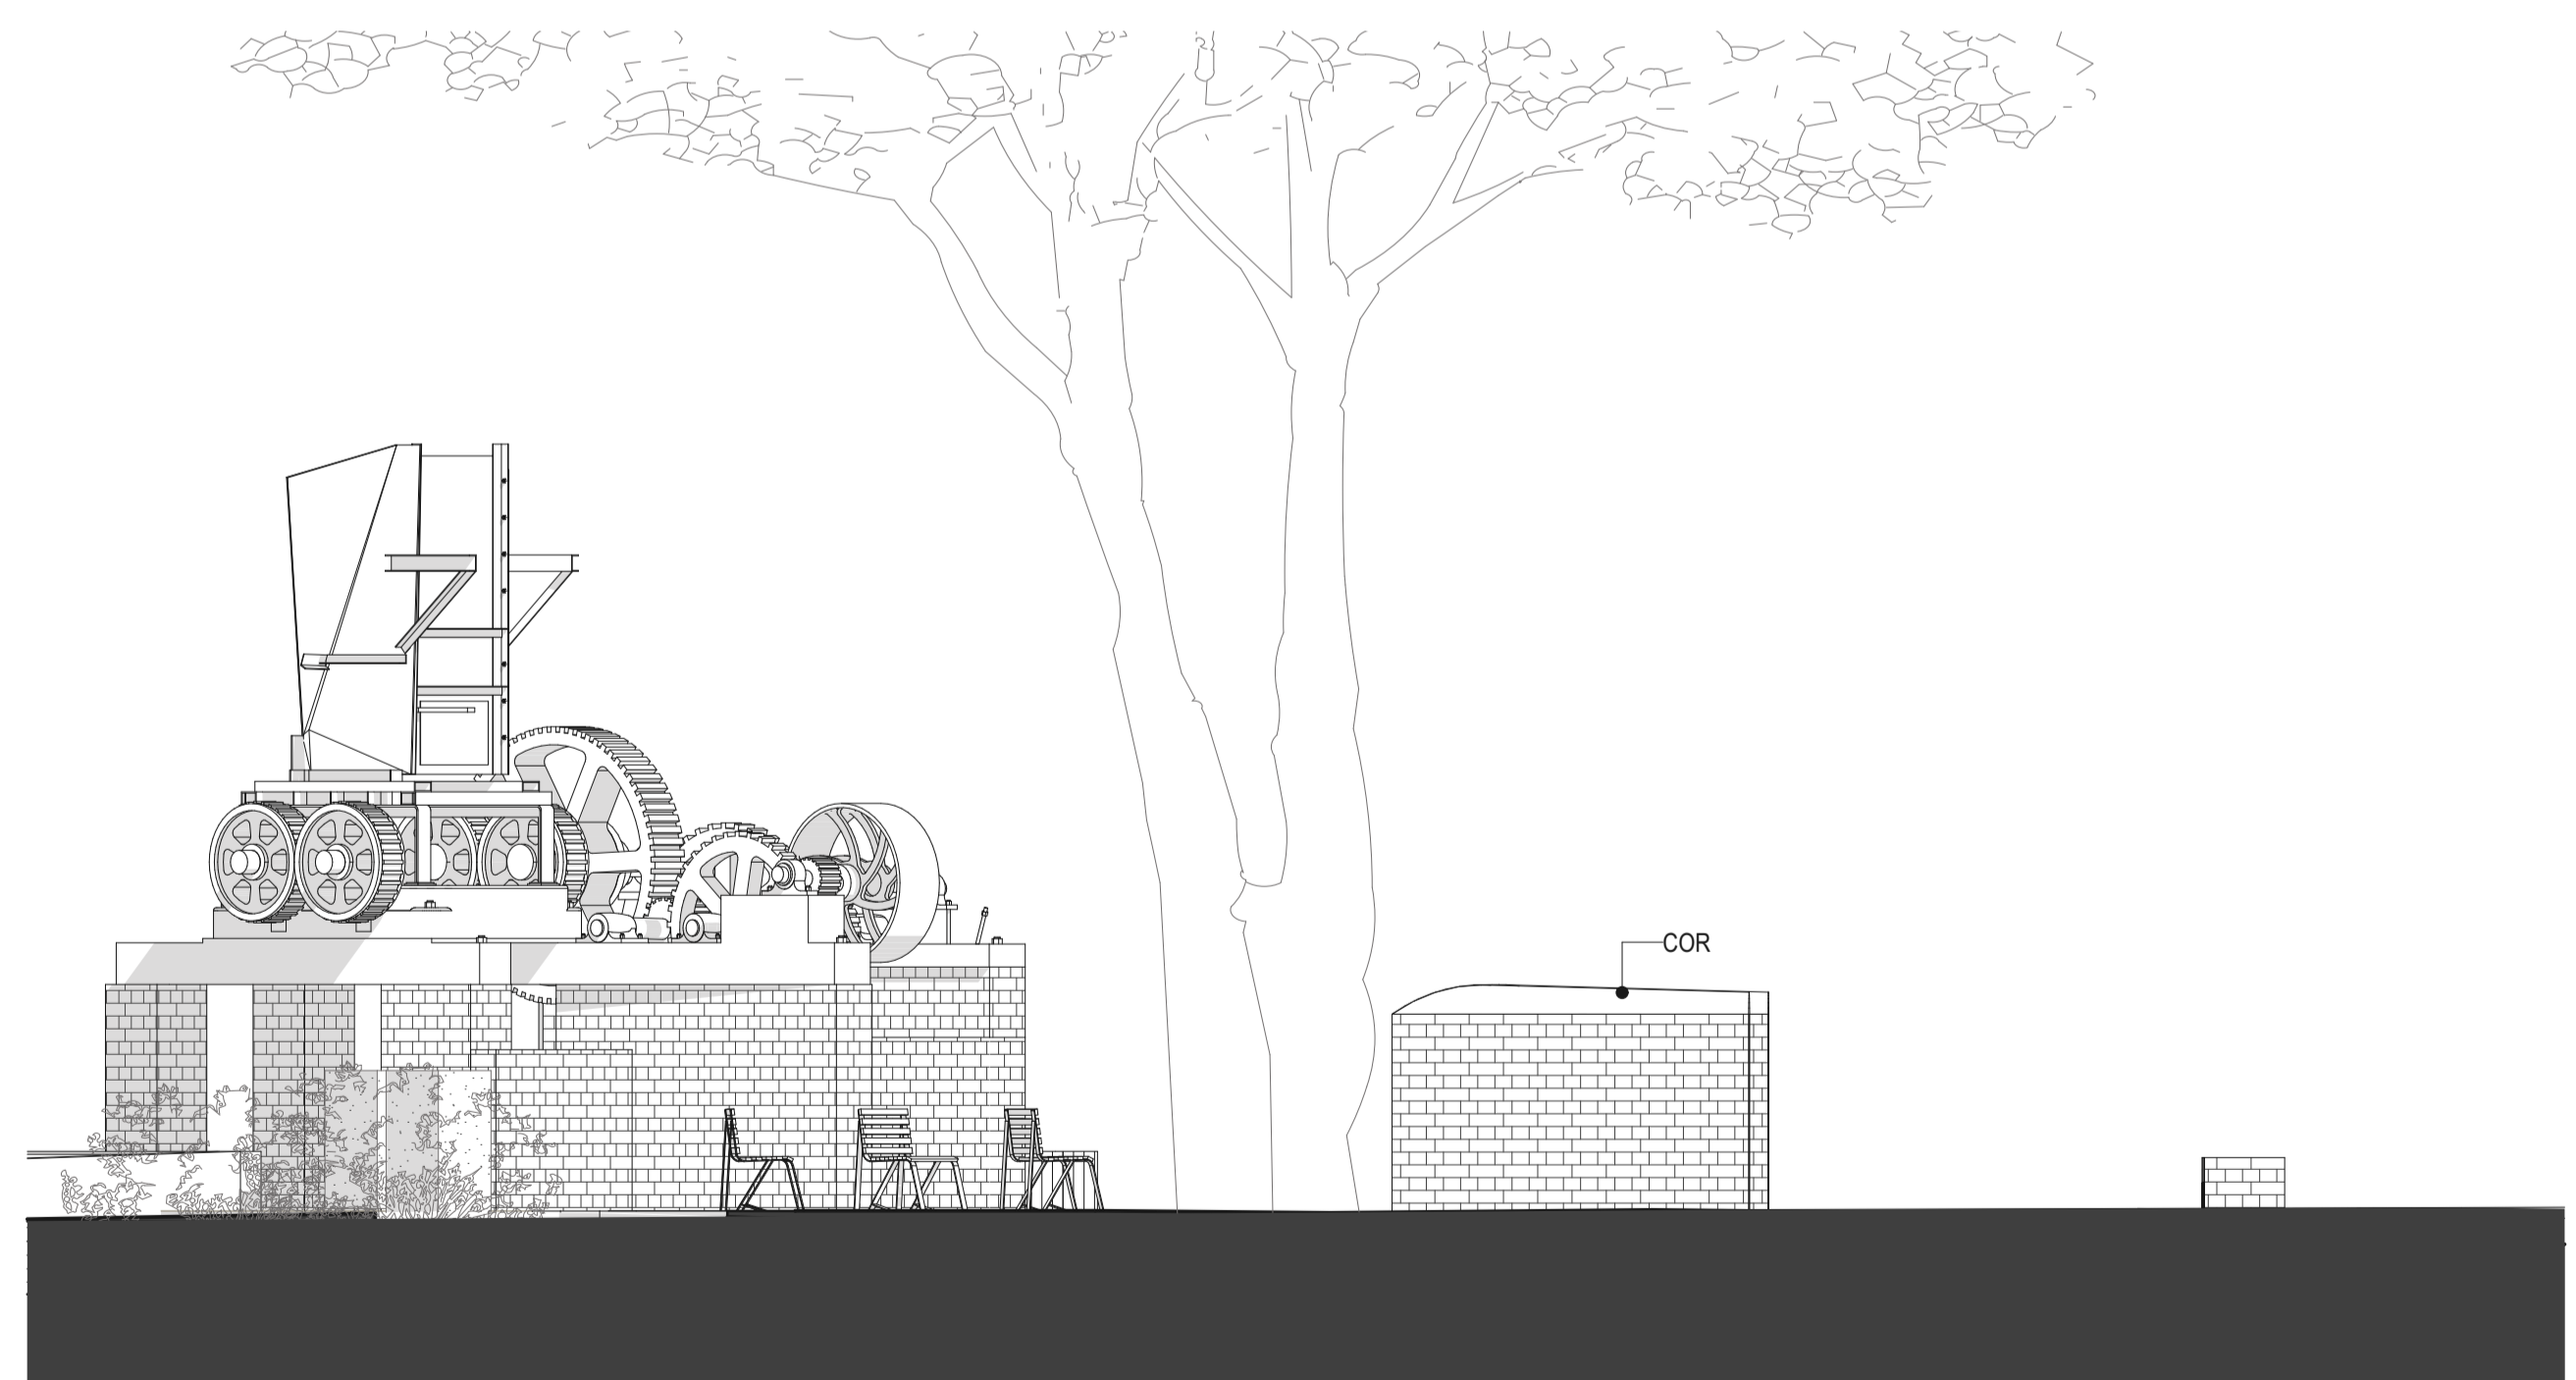

3 EAST ELEVATION
1:50



4 SOUTH ELEVATION
1:50

DATE 21/12/2023	REV 01	DESCRIPTION FOR DA SUBMISSION	NOTES: Do not scale off drawings. Use figured dimensions only. Report any discrepancies to the architect. These designs, plans, specifications and the copyright therein are the property of Tonkin Zulaikha Greer Architects Pty Ltd, and must not be reproduced or copied wholly or in part without written permission of Tonkin Zulaikha Greer Architects Pty Ltd.	LANDSCAPE ARCHITECT JMD DESIGN Phone: 02 9310 5644 Email: dareb@jmdesign.com.au	STRUCTURAL ENGINEER SDA STRUCTURES PTY LTD Phone: 02 9810 6911 Email: patrick@sdastructures.com.au	BCA CONSULTANT PHILIP CHUN BUILDING COMPLIANCE Phone: 02 9412 2322 Email: peter.murphy@philipchun.com	CIVIL ENGINEER NORTHROP CONSULTING ENGINEERS Phone: 02 4861 2042 Email: CNovati@northrop.com.au	ELECTRICAL ENGINEER NORTHROP CONSULTING ENGINEERS Phone: 02 9241 4188 Email: SBurgess@northrop.com.au	HYDRAULIC ENGINEER NORTHROP CONSULTING ENGINEERS Phone: 02 9241 4188 Email: EBues@northrop.com.au	CLIENT: CITY OF SYDNEY COUNCIL Phone: 02 9265 9824 Email: MRosinMelsner@cityofsydney.nsw.gov.au	PROJECT: SYDNEY PARK BRICK KILN PRECINCT RENEWAL	ARCHITECT TONKIN ZULAIKHA GREER ARCHITECTS A: 117 Reservoir Street Surry Hills NSW 2010 Australia ABN: 46002722349 P: (02) 9215 4900 F: (02) 9215 4901 EMAIL: info@tzg.com.au WEB: www.tzg.com.au	DRAWING TITLE DOWN DRAUGHT KILN 5 - ELEVATIONS	DRAWN BY JT,AT,KL,CA CHECKED JM,PT
				TOWN PLANNER URBIS Phone: 02 8233 9927 Email: aroff@urbis.com.au	ACCESS CONSULTANT PHILIP CHUN BUILDING COMPLIANCE Phone: 02 9412 2322 Email: sophia.kitson@philipchun.com	SIGNAGE CONSULTANT TZG SIGNAGE Phone: 0430 102 332 Email: cc@mallow.com.au	TRAFFIC CONSULTANT STANBURY TRAFFIC PLANNING Phone: 02 8971 8314 Email: morgan@stanburymt.com.au	FLOOD ENGINEER CATCHMENT SIMULATIONS SOLUTIONS Phone: 02 8355 5503 Email: daniel.fedczyna@css.com.au				PROJECT NO : 22002	SCALES DEVELOPMENT APPLICATION	DRAWING NO A 205