



Attachment C


Amended Building Envelope Drawings

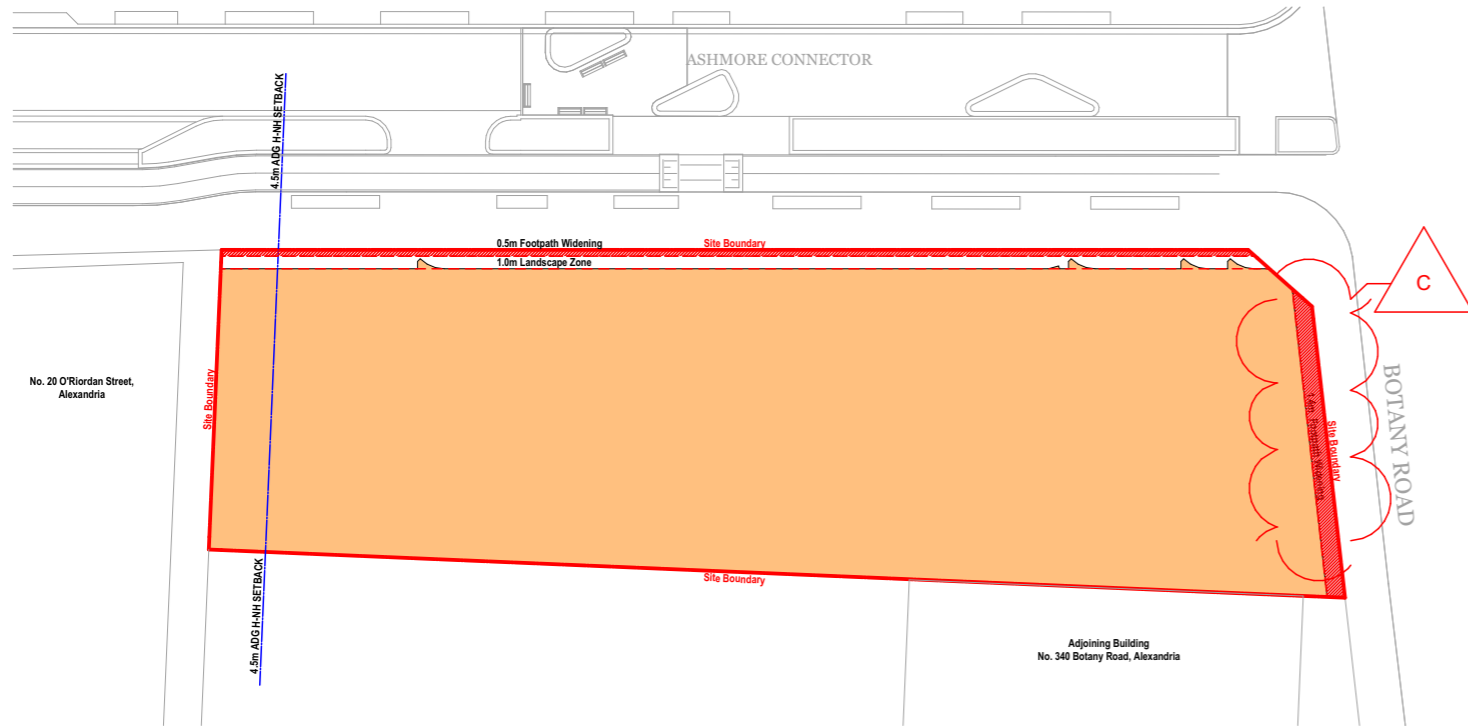


Ground Floor

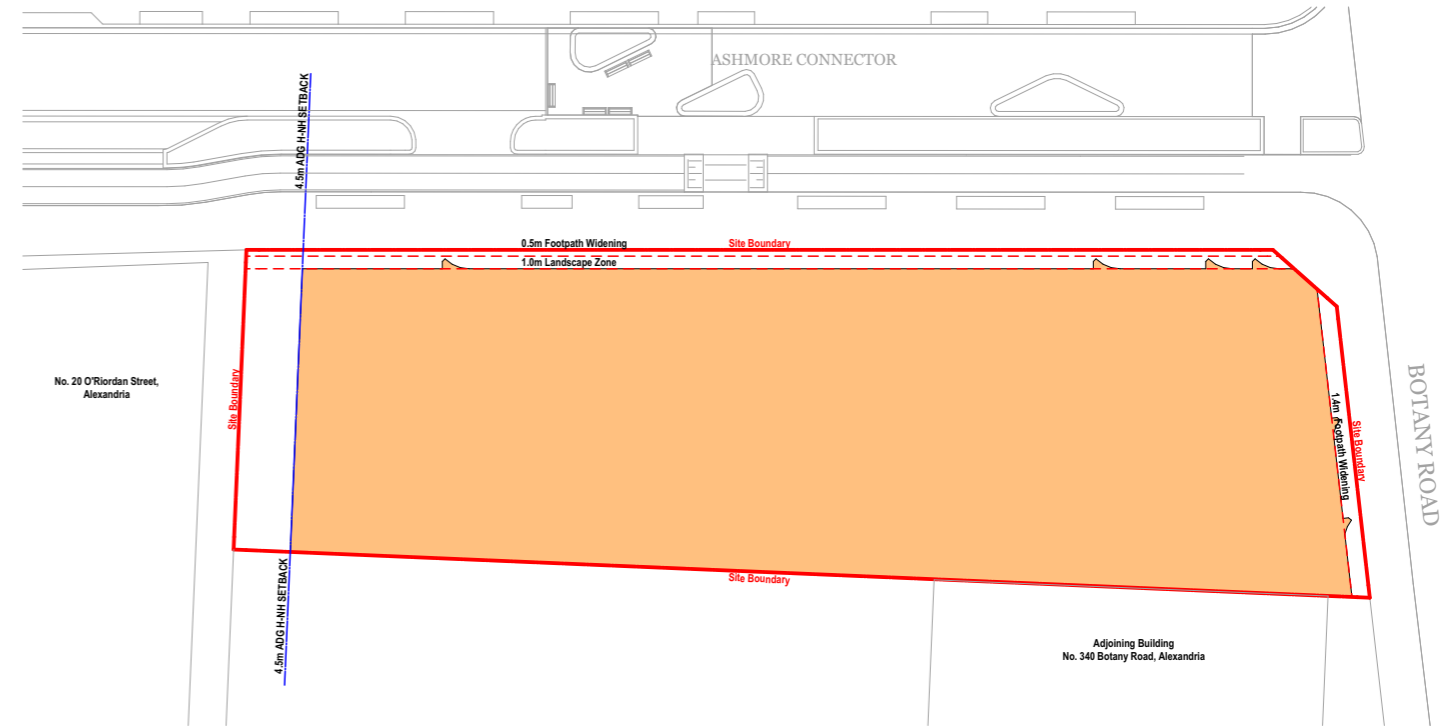

Level 1-3 Floor

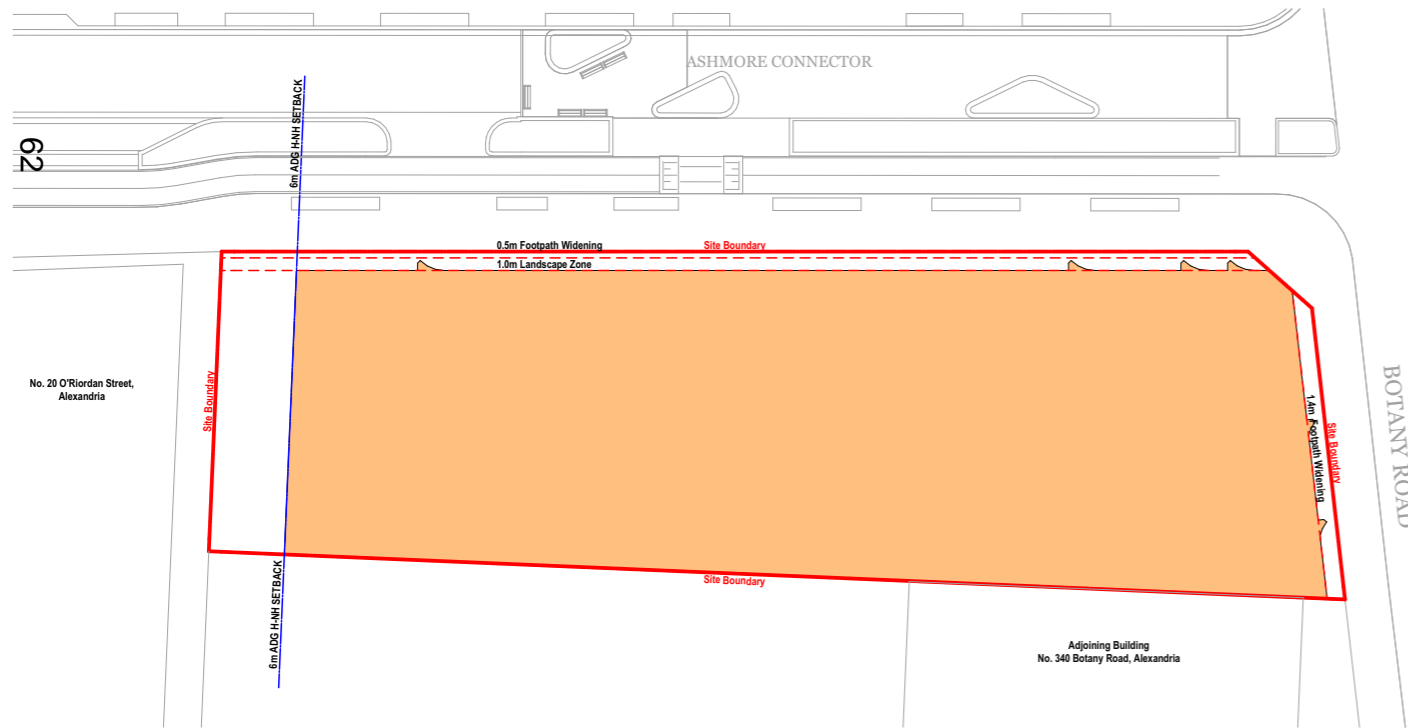

Level 4-7 Floor

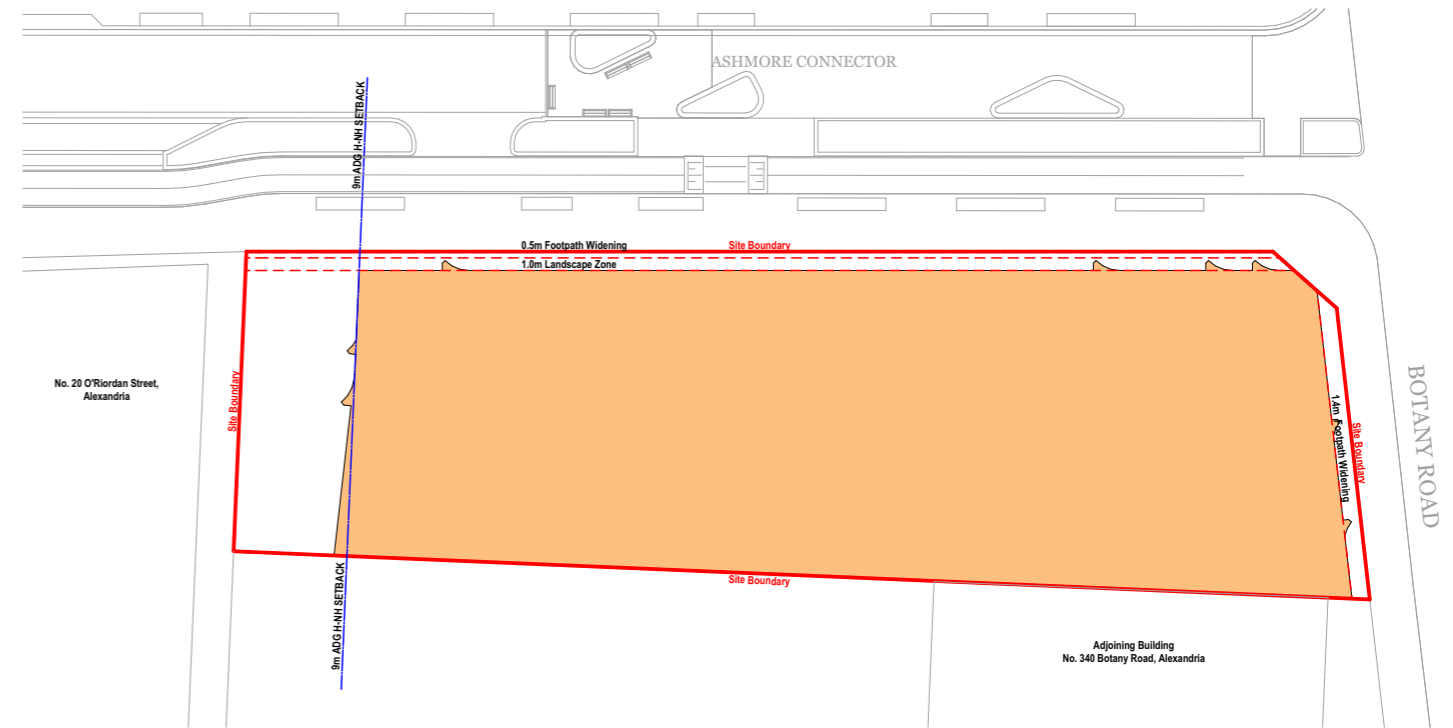

Level 8-9 Floor



DKO Architecture (NSW) Pty Ltd | T +61 2 8346 4500
 42 Davies Street | info@DKO.com.au
 Surry Hills, NSW 2010 | www.DKO.com.au
 ABN: 81956706590

© DKO Architecture (NSW) Pty Ltd
 Except as allowed under copyright act, no part of this
 drawing may be reproduced or otherwise dealt with
 without written permission of DKO Architecture.


Rev	Date	By	Chk	Description
B	2/02/2024	JC	DF	Issue for DA



Project Name	Botany Road, Alexandria
Project Number	11942
Date	24/09/2024
Scale	1:600@A3

Drawing Name	Envelope Plan
Drawing Number	DA100
Revision	C

Drawing Name	Envelope Plan
Drawing Number	DA100
Revision	C

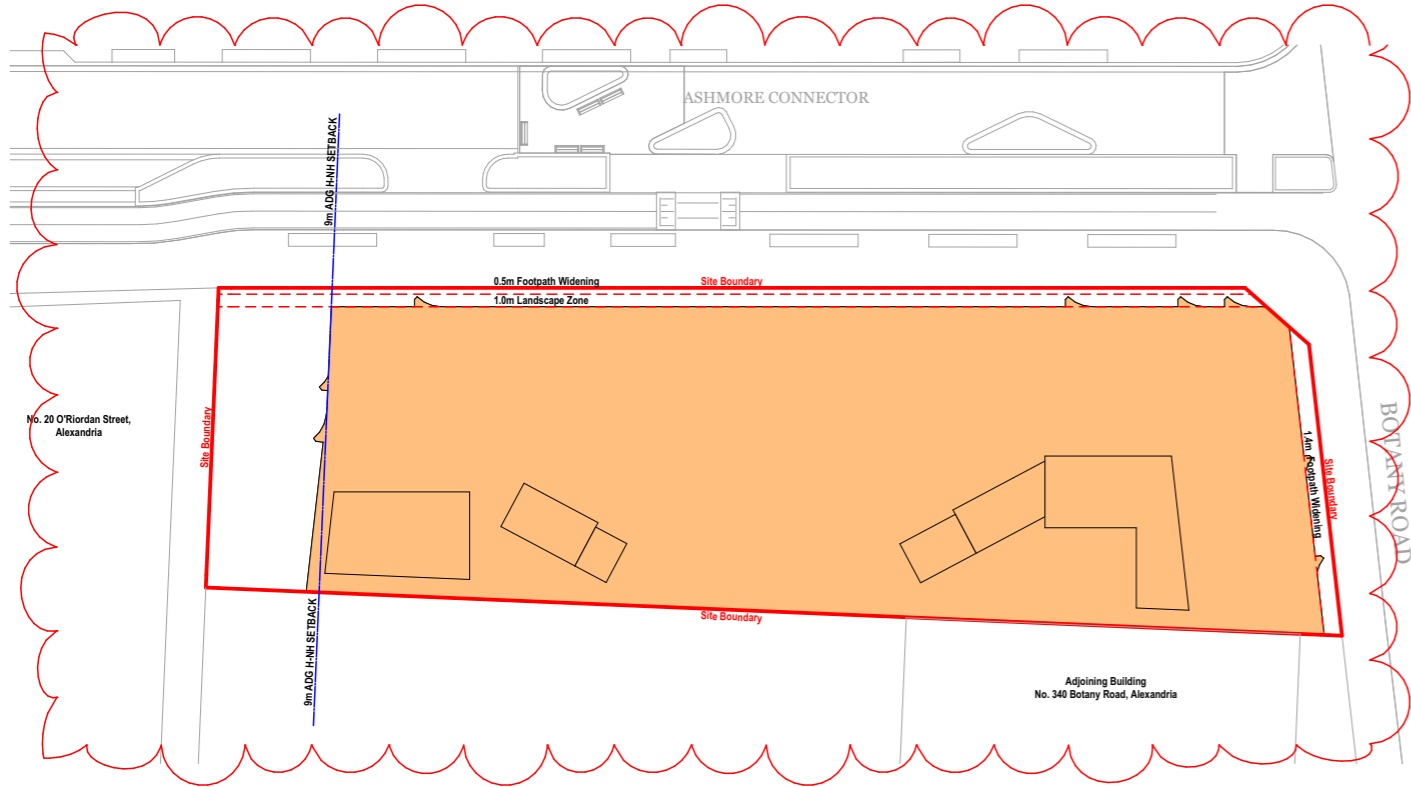

Level 10 Floor



DKO Architecture (NSW) Pty Ltd | T +61 2 8346 4500
 42 Davies Street | info@DKO.com.au
 Surry Hills, NSW 2010 | www.DKO.com.au
 ABN: 81956706590


© DKO Architecture (NSW) Pty Ltd
 Except as allowed under copyright act, no part of this
 drawing may be reproduced or otherwise dealt with
 without written permission of DKO Architecture.

Rev	Date	By	Chk	Description
B	2/02/2024	JC	DF	Issue for DA



Project Name	Botany Road, Alexandria
Project Number	11942
Date	24/09/2024
Scale	1:600@A3

Drawing Name	Envelope Plan
Drawing Number	DA101
Revision	B

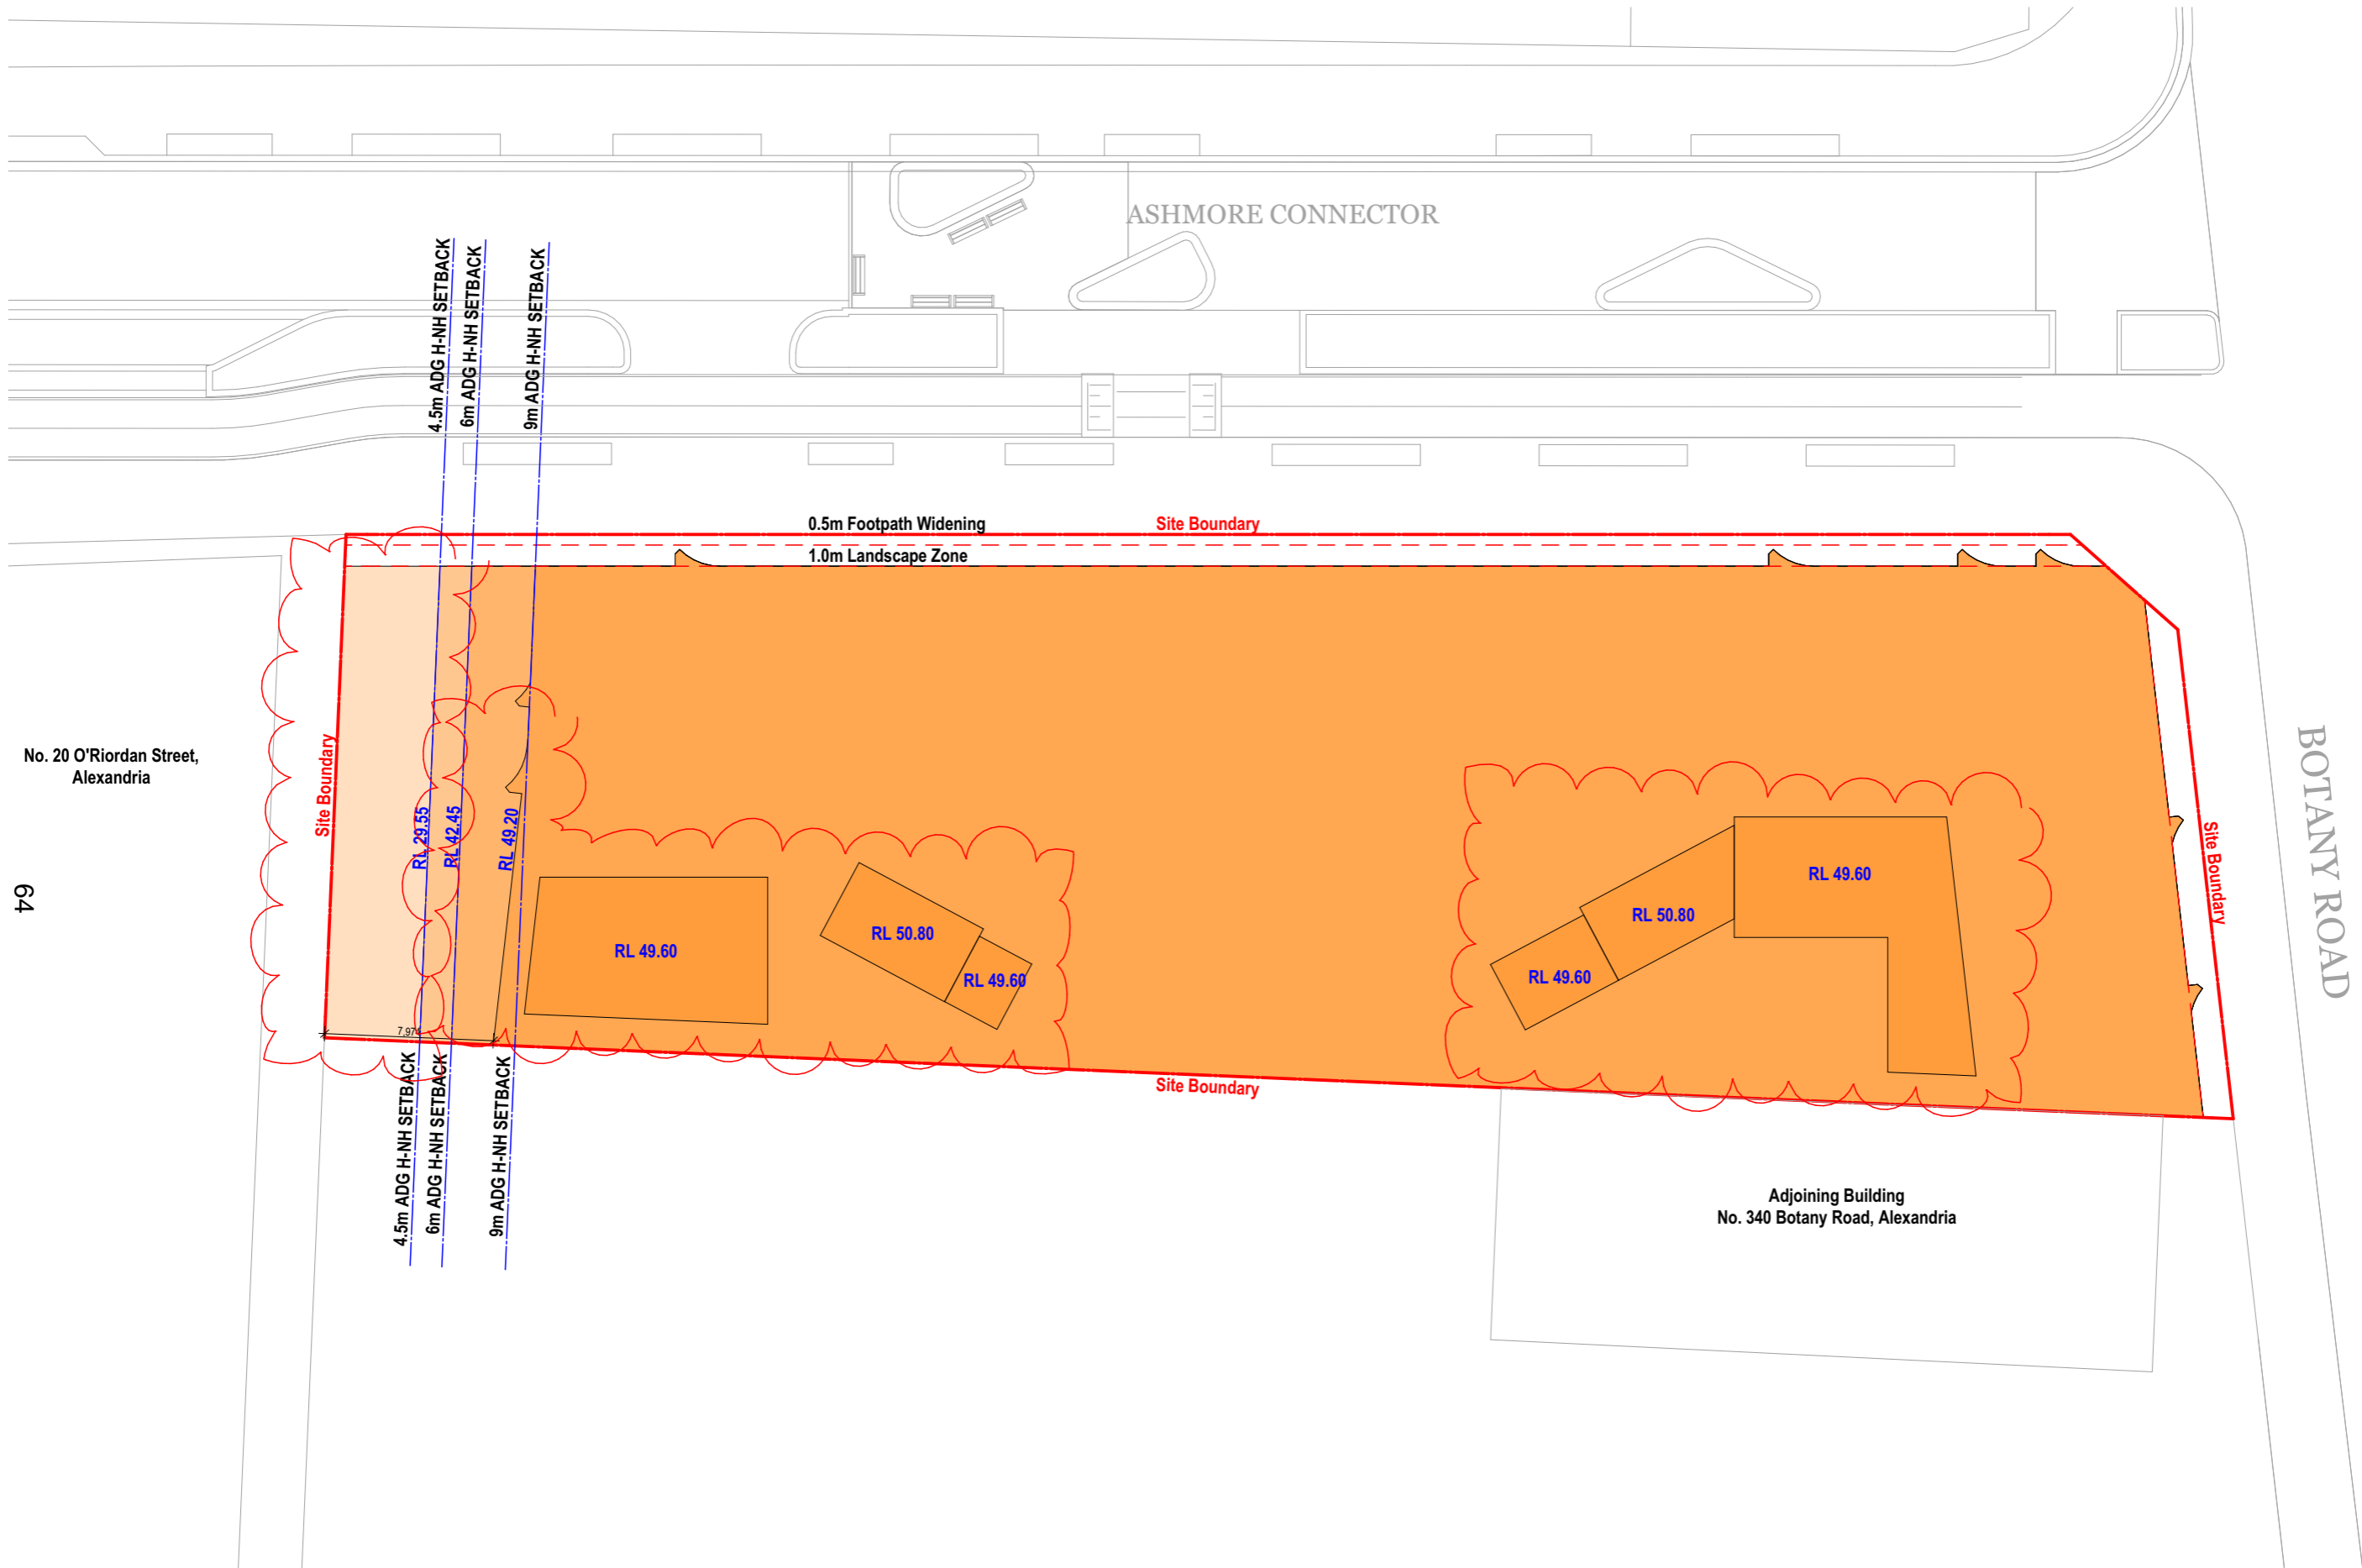

Envelope Plan



DKO Architecture (NSW) Pty Ltd
 42 Davies Street
 Surry Hills, NSW 2010
 ABN: 81956706590

T +61 2 8346 4500
 info@DKO.com.au
 www.DKO.com.au

© DKO Architecture (NSW) Pty Ltd
 Except as allowed under copyright act, no part of this
 drawing may be reproduced or otherwise dealt with
 without written permission of DKO Architecture.


Rev	Date	By	Chk	Description
B	2/02/2024	JC	DF	Issue for DA



Project Name
 Botany Road, Alexandria
 Project Number
 11942
 Date
 24/09/2024
 Scale
 1:300@A3


Project Name
 Botany Road, Alexandria
 Project Number
 11942
 Date
 24/09/2024
 Scale
 1:300@A3

Drawing Name
 Envelope Plan - Overall
 Drawing Number
DA102
 Revision
B

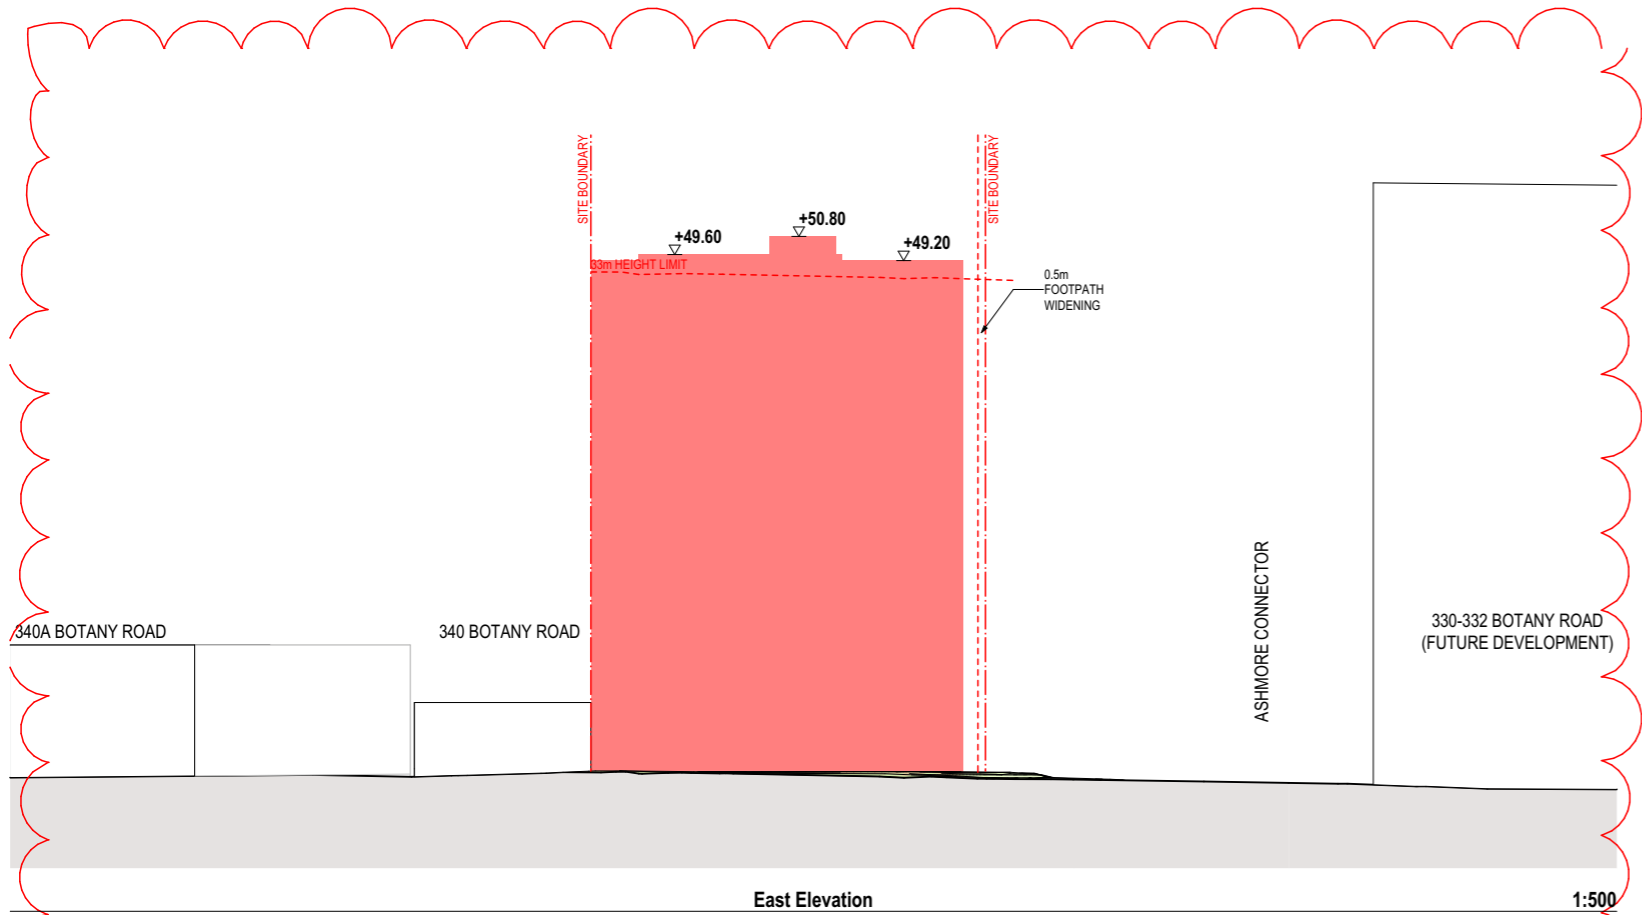


East Elevation

1:500

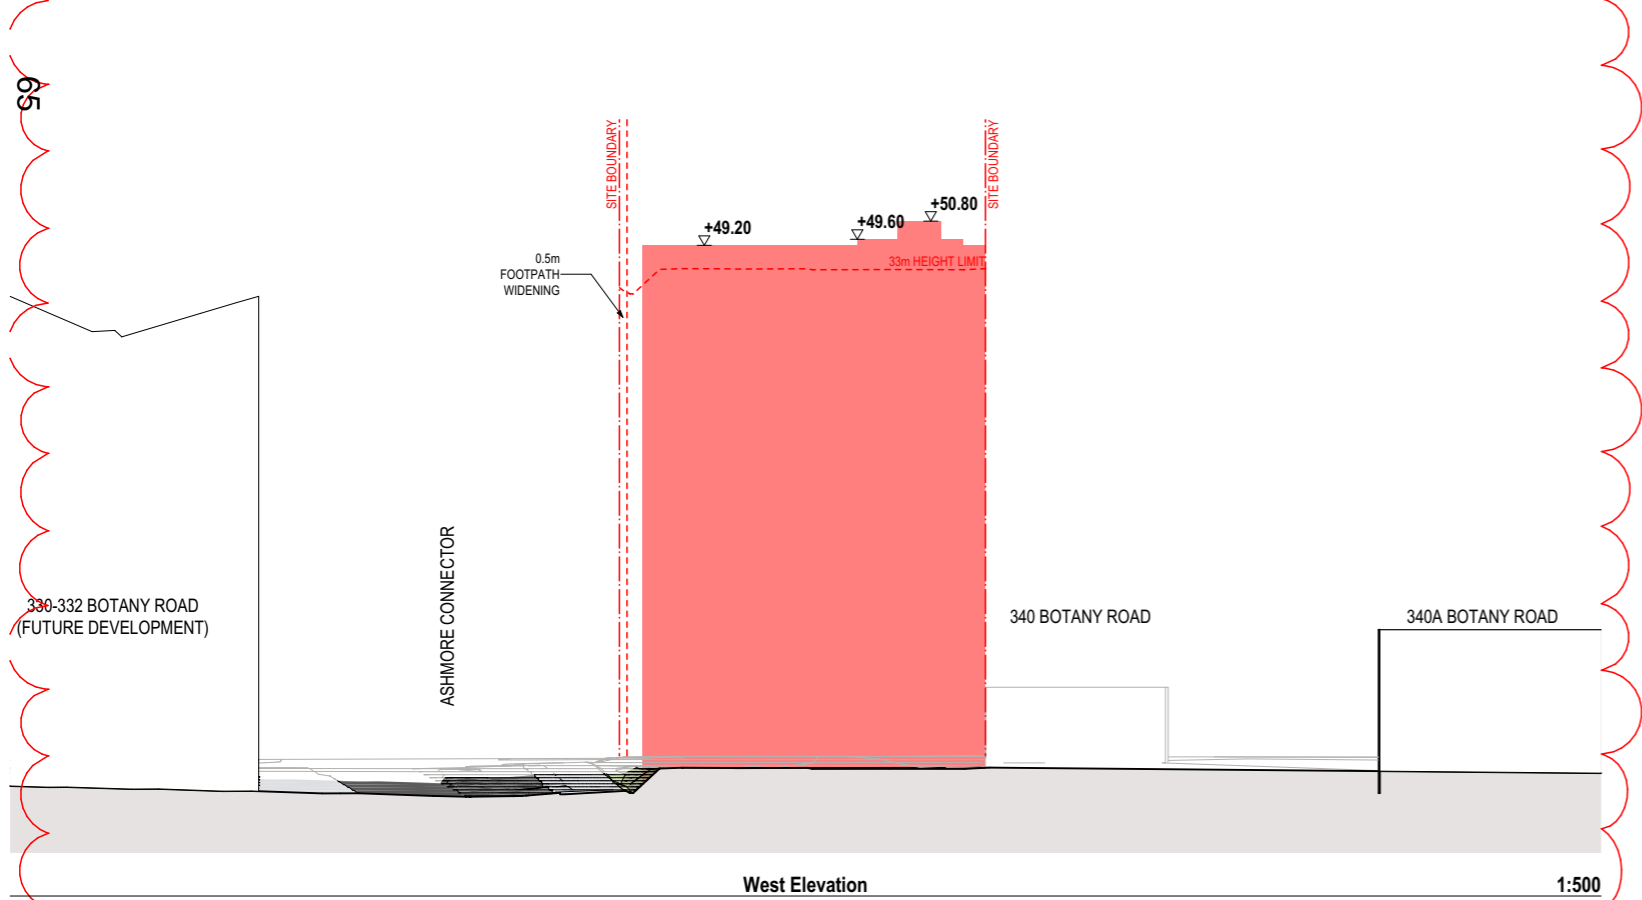

West Elevation

1:500

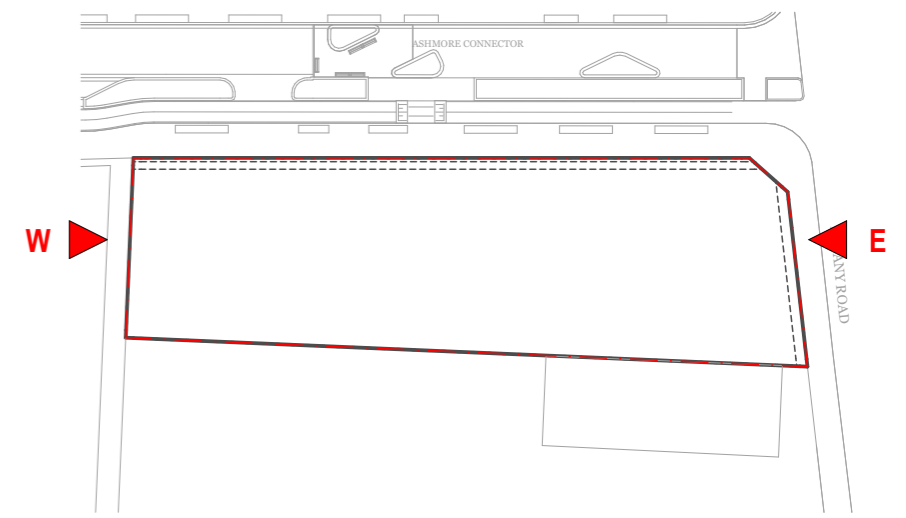

DKO Architecture (NSW) Pty Ltd
 42 Davies Street
 Surry Hills, NSW 2010
 ABN: 81956706590

T +61 2 8346 4500
 info@DKO.com.au
 www.DKO.com.au

© DKO Architecture (NSW) Pty Ltd
 Except as allowed under copyright act, no part of this
 drawing may be reproduced or otherwise dealt with
 without written permission of DKO Architecture.


Rev	Date	By	Chk	Description
B	2/02/2024	JC	DF	Issue for DA



Project Name	Botany Road, Alexandria
Project Number	11942
Date	24/09/2024
Scale	1:500@A3


Project Name	Botany Road, Alexandria
Project Number	11942
Date	24/09/2024
Scale	1:500@A3

Drawing Name	Envelope Elevations
Drawing Number	DA200
Revision	B

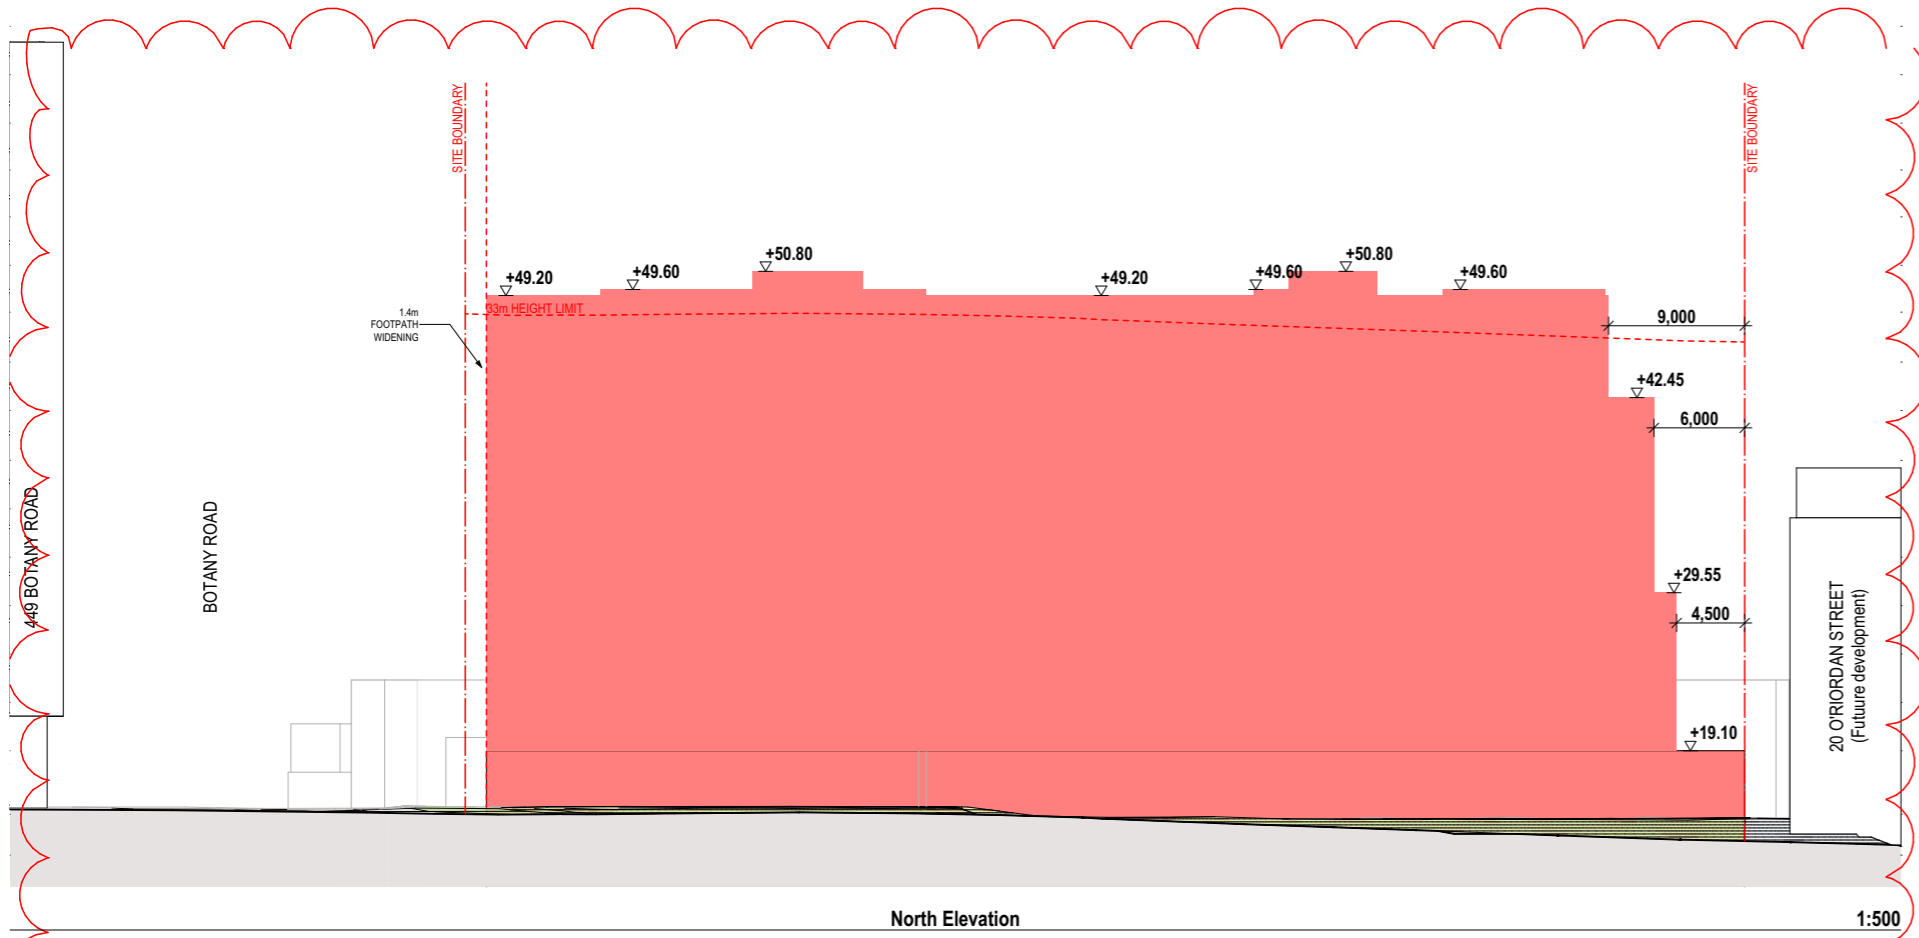


North Elevation

1:500

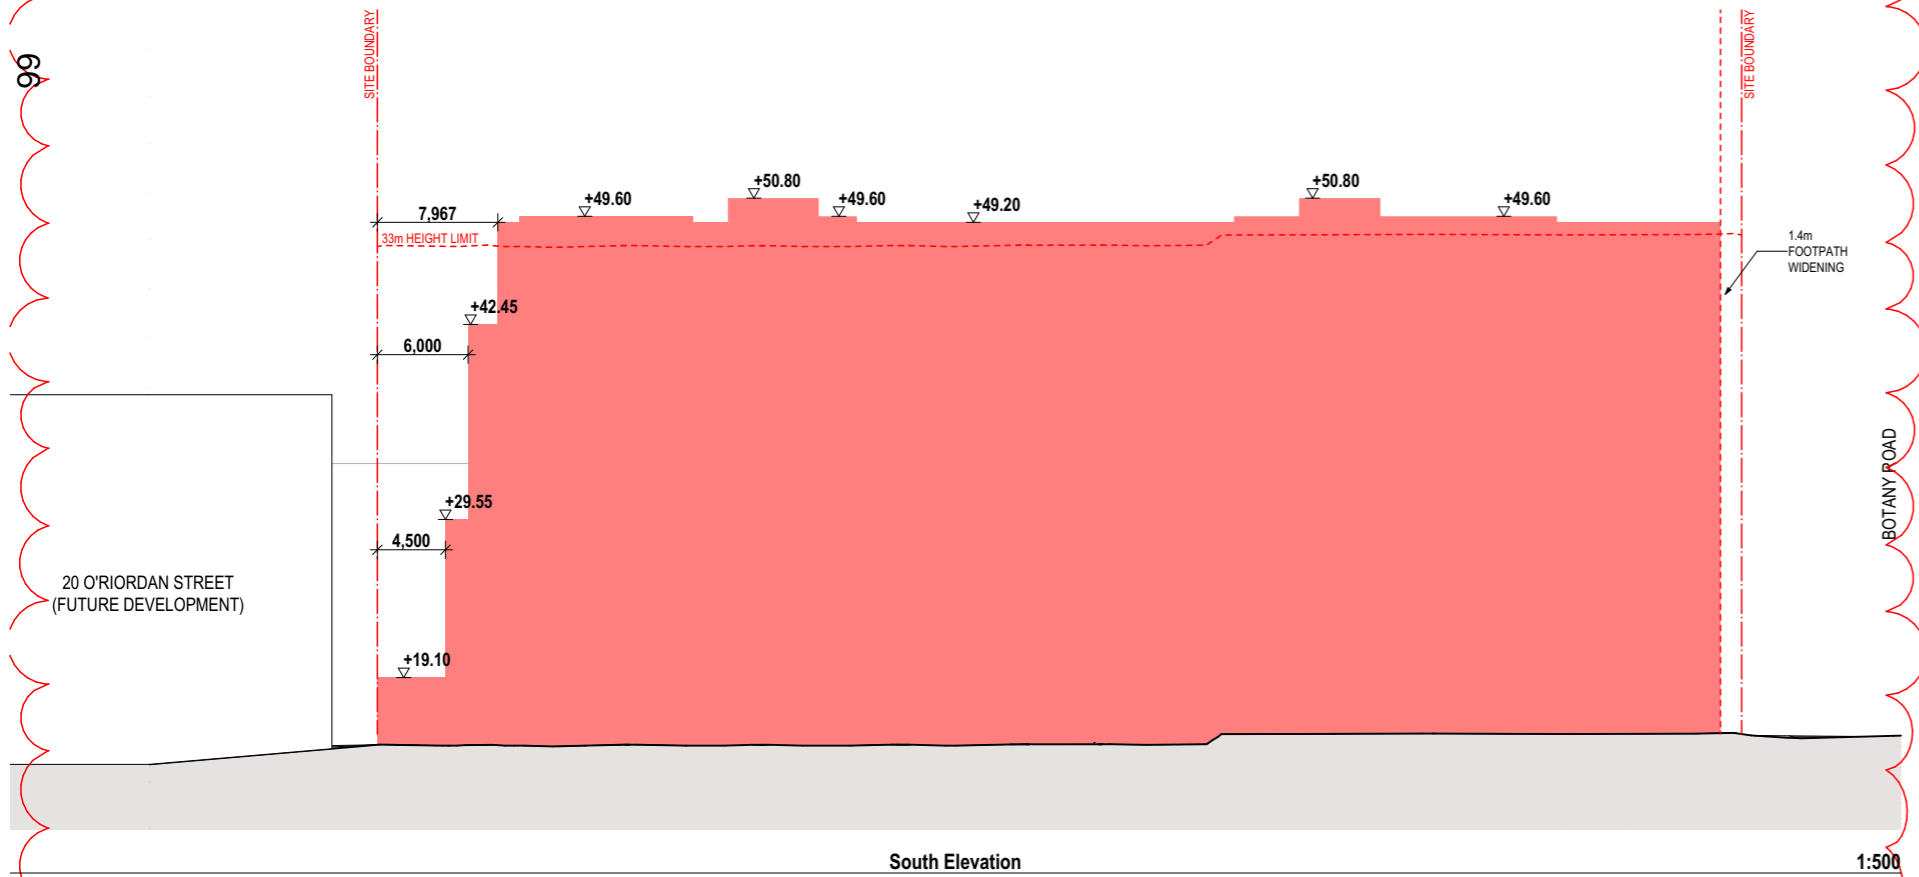

South Elevation

1:500

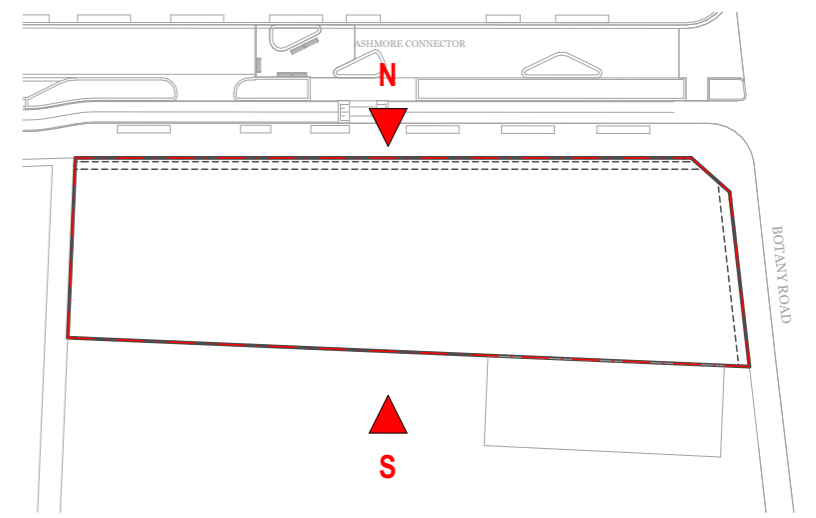

DKO Architecture (NSW) Pty Ltd | T +61 2 8346 4500
 42 Davies Street | info@DKO.com.au
 Surry Hills, NSW 2010 | www.DKO.com.au
 ABN: 81956706590

© DKO Architecture (NSW) Pty Ltd
 Except as allowed under copyright act, no part of this
 drawing may be reproduced or otherwise dealt with
 without written permission of DKO Architecture.

Rev	Date	By	Chk	Description
B	2/02/2024	JC	DF	Issue for DA



Project Name	Botany Road, Alexandria
Project Number	11942
Date	24/09/2024
Scale	1:500@A3

Drawing Name	Envelope Elevations
Drawing Number	DA201
Revision	B

Drawing Name	Envelope Elevations
Drawing Number	DA201
Revision	B