

Attachment C1

Selected Drawings

THIS DOCUMENT HAS BEEN PREPARED BY JERRY HALL ARCHITECTS P.C., LTD. (JHA) FOR THE PURPOSE OF CONVEYING DESIGN INFORMATION. THIS DOCUMENT DOES NOT REPRESENT A COMPLETE DESIGN AND IS NOT THE PURPOSE OF OBTAINING COORDINATION BETWEEN NECESSARY DISCIPLINARY CONSULTANTS.

JHA HAS MADE ADEQUATE EFFORT TO MAINTAIN THE ACCURACY OF THE DOCUMENTS. IT DOES NOT ACCEPT LIABILITY FOR LOSS OR DAMAGE INCURRED AS A RESULT OF THE USE, OR RELIANCE ON, THE ACCURACY OF THIS INFORMATION.

ALL REQUIREMENTS OF THIS DOCUMENT SHOULD HAVE THEIR OWN INQUIRIES TO VERIFY THE CONTENT OF THEMSELVES AND WITH ALL OTHER RELATED DOCUMENTS. THIS DOCUMENT IS NOT TO BE USED AS A BASIS FOR ANY CONTRACT AND SHOULD NOT BE RELIED UPON FOR THE PURPOSE OF LITIGATION.

[illegible]

DEVELOPMENT APPLICATION

Well Smart Investment Holding (Bris) Pty Ltd
WELLSMART GROUP
09-01 ICB Enterprise House, 116 Middle Rd, Singapore 100072


30 Mouat St, Fremantle, WA 6160
T: +618 93364545 F: +618 93364546
admin_perth@kxastudio.com.au

© Kerry Hill Architects Pty Ltd.

372-382A PITT STREET 633

ADDRESS

[illegible]

SCALE 1/8" = 1'	1/320	①
-----------------	-------	---

DATE	22.11.2024
------	------------

ROOF SITE PLAN

1
2
84

0010

AUG 10 2009



THIS DOCUMENT HAS BEEN REPAIRED BY ARMY, AIR, ARCHITECTS, ETC., LTD. UNDER THE PROVISIONS OF A CONTRACT WITH THE ARMY OF THE UNITED STATES. THIS DOCUMENT IS NOT A COMPLETE COPY OF THE ORIGINAL. IT IS THE PROPERTY OF THE ARMY OF THE UNITED STATES AND IS TO BE RETURNED TO THE ARMY OF THE UNITED STATES WHEN REQUESTED. IT IS NOT TO BE REPRODUCED OR TRANSMITTED IN ANY FORM OR BY ANY MEANS, ELECTRONIC OR MECHANICAL, INCLUDING PHOTOCOPYING, RECORDING, OR BY ANY INFORMATION STORAGE AND RETRIEVAL SYSTEM, WITHOUT PERMISSION IN WRITING FROM THE ARMY OF THE UNITED STATES. THE ARMY OF THE UNITED STATES MAKES NO WARRANTY, EXPRESS OR IMPLIED, FOR THE ACCURACY, COMPLETENESS, OR USEFULNESS OF THE INFORMATION CONTAINED HEREIN. 

SYDNEY TRAIN 1ST RESERVE

STATUS

CLIENT

ВНН

© Kerry Hill Architects Pty Ltd.

270 280A DITT STREET	633
----------------------	-----

ADDRESS

ALCOHOL		
---------	--	--

SCALE (@ A1)	1:250	
--------------	-------	--

DATE	22.11.2024
------	------------

GROUND SITE PLAN

A0020

THIS DOCUMENT HAS BEEN PREPARED BY ARMY, NAVY, AIR FORCE, ET AL., FOR THE PURPOSE OF PROVIDING DESIGN INFORMATION. THIS DOCUMENT DOES NOT REPRESENT A COMPLETE DESIGN OR CONSTRUCTION SPECIFICATION. IT IS NOT TO BE USED FOR THE PURPOSE OF OBTAINING A CONTRACT WITHOUT THE NECESSARY SUPPLEMENTAL SPECIFICATIONS AND CONDITIONS.

ARMY HAS MADE EVERY EFFORT TO MAINTAIN THE ACCURACY OF THE DOCUMENTS. IT DOES NOT ACCEPT LIABILITY FOR LOSS OR DAMAGE INCURRED AS A RESULT OF THE USE, OR RELIANCE ON THE ACCURACY, OF THESE DOCUMENTS.

ALL REQUIREMENTS OF THE DOCUMENT SHOULD HAVE THEIR OWN INQUIRIES TO VERIFY THE ACCURACY OF THE INFORMATION. THE INFORMATION IS NOT TO BE USED FOR THE PURPOSE OF OBTAINING A CONTRACT WITHOUT THE NECESSARY SUPPLEMENTAL SPECIFICATIONS AND CONDITIONS.

- [illegible]

	EXISTING WALLS TO BE REMOVED
	WALLS BEYOND FLOOR & CEILING FINISHES, STAIRS, JOINERY, FIXTURES & FITTINGS AND SANITARYWARE TO BE REMOVED
	EXISTING GROUND LEVELS TO BE REMOVED TO PROTECT ALL REFERRED STRUCTURAL DOCUMENTS FOR RETENTION REQUIREMENTS
	LATER PAINT OR GLAZED BRICKS TO BE REMOVED

ISSUE	DATE	AMENDMENT	CHECKED
A	18.12.23	DEVELOPMENT APPLICATION	KHA
B	29.01.24	DETAILED SSDA	KHA
C	22.11.24	UPDATED DRAWINGS	KHA

DEVELOPMENT APPLICATION

Well Smart Investment Holding (Bris) Pty Ltd
WILLSMART GROUP
09-01 ICB Enterprise House, 116 Middle Rd, Singapore 109972

KHA

T: +618 93364545 F: +618 93364546
admin_perth@kxstudio.com.au

PROJECT	REF
370 200A DITT STREET	623

ADDRESS
372-382A PITT STREET, SYDNEY, NSW 2000

SCALE (@ A1)	1:100	
--------------	-------	---

--

DEMOLITION PLAN GROUND FLOOR

DRAWING NUMBER
A0510

ISSUE
C



[illegible]

- [illegible]

	EXISTING WALLS TO BE REMOVED
	WALLS BEYOND FLOOR/CEILING FINISHES, STAIRS, DOORS, JOISTERY, FIXTURES & FITTINGS AND SHUTTERWORK TO BE REMOVED
	EXISTING GROUND LEVELS REGRAVELLED, SOIL TO BE REMOVED TO PROJECT R/L. REFER STRUCTURAL DOCUMENTS FOR RETENTION REQUIREMENTS
	LATERPAINT OVER GLAZED BRICKS TO BE REMOVED

0.000 **0.000 000 00 0**

ISSUE	DATE	AMENDMENT	CHECKED
A	18.12.23	DEVELOPMENT APPLICATION	KHA
B	29.01.24	DETAILED SSDA	KHA
C	22.11.24	UPDATED DRAWINGS	KHA

DEVELOPMENT APPLICATION

Well Smart Investment Holding (Bris) Pty Ltd
WELLSMART GROUP
09-071 031 Enterprise House, 116 Middle Rd, Singapore 100172

KHA

T: +618 93364545 F: +618 93364546
admin_perth@khastudio.com.au

PROJECT	REF
---------	-----

ADDRESS

DRAWN	K-44	NORTH
-------	------	-------

SCALE (@ A1)	1:100
DATE	00.00.0000

DEMOLITION PLAN LEVEL 1

DRAWING NUMBER	ISSUE
----------------	-------



NOTES / LEGEND / MATERIAL

THESE NOTES ARE TO BE READ IN CONJUNCTION WITH THE DRAWING. THE CONTRACTOR SHALL BE RESPONSIBLE FOR OBTAINING ALL NECESSARY PERMITS AND APPROVALS FROM THE RELEVANT AUTHORITIES. 

1. DEMOLITION WORK SHALL BE COMPLETED BY 15/12/23.
2. ALL DEMOLITION WORK SHALL BE COMPLETED BY 15/12/23.
3. ALL DEMOLITION WORK SHALL BE COMPLETED BY 15/12/23.
15/12/23

ISSUE	DATE	AMENDMENT	CHECKED
A	15/12/23	DEVELOPMENT APPLICATION	KHA
B	28/01/24	DETAILED SSDA	KHA
C	22/11/24	UPDATED DRAWINGS	KHA

STATUS

DEVELOPMENT APPLICATION



CLIENT	Well Smart Investment Holding (Bris) Pty Ltd 15/155 Pitt Street, Sydney, NSW 2000 02 9231 1234 www.well-smart.com.au
ARCHITECT	KHA 30 Mount St, Fremantle, WA 6160 08 9438 1234 admin@khaudio.com.au
PROJECT	372-382A PITT STREET
REF	633
ADDRESS	372-382A PITT STREET, SYDNEY, NSW 2000
DRAWN	KHA
SCALE @ A1	1:100
DATE	22/11/2024
DRAWING TITLE	DEMOLITION PLAN LEVEL 2
DRAWING NUMBER	A0512
ISSUE	C

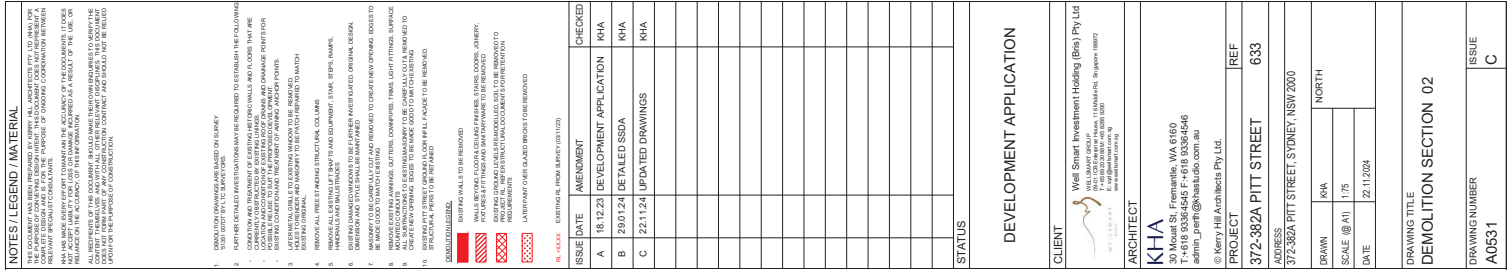

Architectural site plan showing a building footprint with various elevation points and boundary lines. The plan includes a north arrow, a scale bar, and a title block. The building footprint is outlined in red and filled with red hatching. The plan shows the building's relationship to the street (Pitt Street) and the surrounding area. Key elevation points are marked with 'RL' and numerical values. The plan also shows the building's facade setback and the location of the building's entrance. The title block includes the project name, the architect's name, and the date of the plan.

Key features and labels on the plan:

- Boundaries:** Indicated by red dashed lines labeled "BOUNDARY".
- Street:** "PITT STREET" is labeled at the bottom.
- Elevation Points:** Numerous points are marked with "RL" and values, such as RL +27.120, RL +27.100, RL +26.900, RL +26.800, RL +26.700,RL -14.500, RL -14.600, RL -14.700, RL -14.800, RL -14.900, RL -15.000, RL -15.100, RL -15.200, RL -15.300, RL -15.400, RL -15.500, RL -15.600, RL -15.700, RL -15.800, RL -15.900, RL -16.000, RL -16.100, RL -16.200, RL -16.300, RL -16.400, RL -16.500, RL -16.600, RL -16.700, RL -16.800, RL -16.

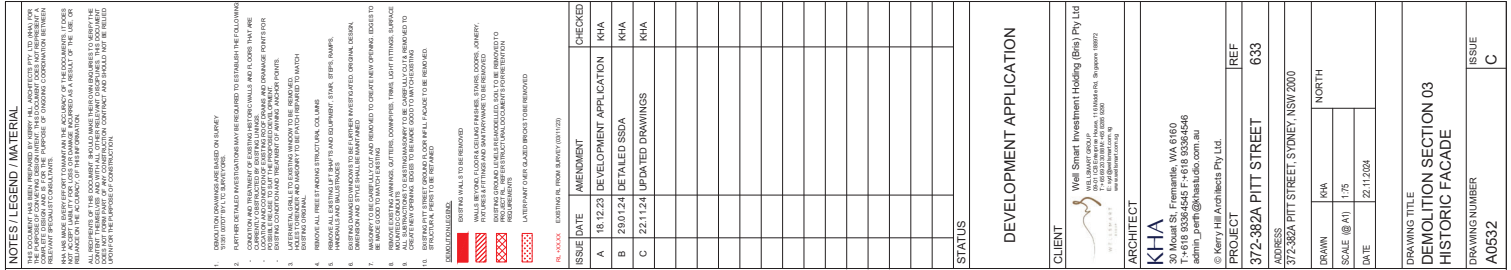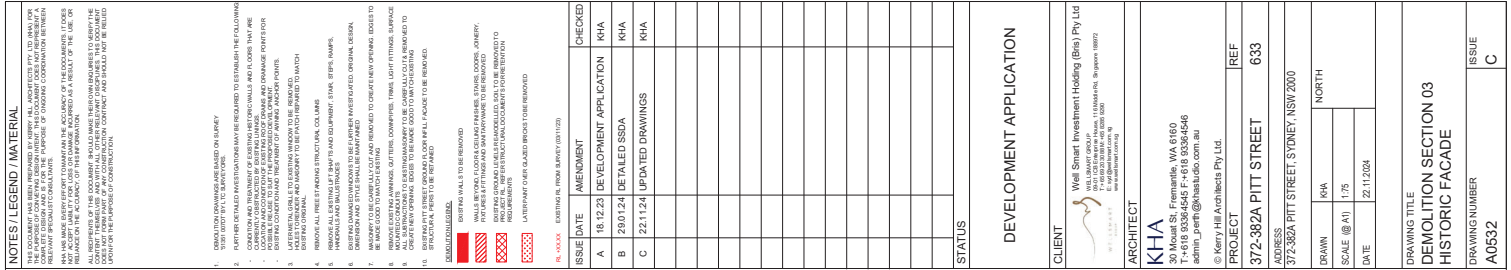[illegible][illegible][illegible][illegible][illegible][illegible][illegible][illegible]

[illegible]STATUS

CLIENT

ARCHITECT

KHA

admin_perth@khasstudio.com.au

PROJECT	REF
---------	-----

372-382A PIII SIREI 633

372-382A PITT STREET, SYDNEY, NSW 2000

DRAWN	KGHA	
		NORTH


DATE	22.11.2024
------	------------

--	--

PLAN BASEMENT 1

	1990	1991	1992	
1990	1991	1992	

A0990 C

 

THIS DOCUMENT HAS BEEN REPRODUCED FROM THE BEST AVAILABLE COPY. ALL DISCREPANCIES, IF ANY, ARE THE RESULT OF THE PROCESS OF CONVERSION FROM THE ORIGINAL. THIS DOCUMENT DOES NOT CONSTITUTE A COMPLETE DESIGN AND IS FOR THE PURPOSE OF OBTAINING COORDINATION BETWEEN INTERESTED SPECIALISTS OR CONSULTANTS.

THE USER HAS MADE EVERY EFFORT TO MAINTAIN THE ACCURACY OF THE DOCUMENTS. IT DOES NOT ACCEPT LIABILITY FOR LOSS OR DAMAGE INCURRED AS A RESULT OF THE USE, OR RELIANCE ON THE ACCURACY OF THIS INFORMATION.

ALL REQUIREMENTS OF THIS DOCUMENT SHOULD HAVE THEIR OWN INQUIRIES TO VERIFY THE CONTENT THEMSELVES AND WITH ALL OTHER RELEVANT DISCREPANCIES. THIS DOCUMENT IS NOT TO BE USED AS A BASIS FOR CONTRACT AND SHOULD BE USED AS A REFERENCE ONLY FOR THE PURPOSE OF OBTAINING COORDINATION.

STATUS

CLIENT _____

ARCHITECT

907.335.9444
www.seefeld.com.sg

T: 65 69 20 30 00 M: 65 8285 8200
E: info@seefeld.com.sg
www.seefeld.com.sg

KHA
30 Mount St, Fremantle, WA 6160
T: +618 9336 4545 F: +618 9336 4546
admin_perth@khasstudio.com.au

PROJECT	REF
---------	-----

37 Z-38A PIII SIREI 033

372-382A PITT STREET, SYDNEY, NSW 2000

DRAWN	KHA	NORTH
-------	-----	-------

NO. 44 00004	

PI AN GROIND EI OOR

A1000 C



THIS DOCUMENT HAS BEEN PREPARED BY JERRY HALL ARCHITECTS P.C., LTD. (JHA) FOR THE PURPOSE OF CONVEYING DESIGN INFORMATION. THIS DOCUMENT DOES NOT REPRESENT A COMPLETE DESIGN AND IS NOT THE PURPOSE OF OBTAINING COORDINATION BETWEEN NECESSARY SPECIALIST CONSULTANTS.

JHA HAS MADE MAXIMUM EFFORT TO MAINTAIN THE ACCURACY OF THE DOCUMENTS. IT DOES NOT ACCEPT LIABILITY FOR LOSS OR DAMAGE INCURRED AS A RESULT OF THE USE, OR RELIANCE ON, THE ACCURACY OF THIS INFORMATION.

ALL REQUIREMENTS OF THIS DOCUMENT SHOULD HAVE THEIR OWN INQUIRY TO VERIFY THE CONTENTS OF THEMSELVES AND WITH ALL OTHER RELATED DOCUMENTS. THIS DOCUMENT IS NOT TO BE USED AS A BASIS FOR ANY CONTRACT AND SHOULD NOT BE USED FOR THE PURPOSE OF LITIGATION.

STATUS

CLIENT _____

[illegible]

KHA

T: +618 93364545 F: +618 93364546

© Kerry Hill Architects Pty Ltd.

070 380A DITT STREET	633
----------------------	-----

ADDRESS

1	2	
---	---	---	---	---	---	---	---	---	----	----	-----

SCALE (@ A1)	1:100
--------------	-------

DATE	22.11.2024
------	------------

DRAWING TITLE

177425

DRAWING NUMBER	ISSUE
----------------	-------

A1010



[illegible]

STATUS				

CLIENT

100 101 102 

ARCHITECTI

30 Mouat St, Fremantle, WA 6160

admin_pent@khasludo.com.au

PROJECT	REF
---------	-----

3	17711011112706-210
3	
3	

3/ Z-382A P11 | SIREEI, SYDNEY, NSW 2000

DRAWN	KHA	1000000
		1000000

DATE	22.11.2024
------	------------

PLAN LEVEL 2

A1020	C
-------	---



[illegible]STATUS

CLIENT

T +65 659 20 30 80 M +65 9295 9290
E: sgd@sgd-humant.com.sg

ARCHIVE

330 Mouat St., Fremantle, WA 6160

admin_perth@knasllio.com.au

PROJECT

122111700-210

312-382A PILL STREET, STUNET, I

DRAWN	KHA
-------	-----

DATE	22/11/2024
------	------------

PLAN LEVEL 3

A1030



STATUS

CLIENT _____

W 2 1 3 5 9 4 1 0 9
E: tyd@tyd-burnart.com.sg
see tyd-burnart.com.sg

KHA

© Kerry Hill Architects Pty Ltd

PROJECT	NET
1	100
2	100
ADDRESS

SCALE (0.01)	1:100	①
--------------	-------	---

DATE	22.11.2024
------	------------

DRAWING TITLE

DI ANI FIVE 4

44040



THIS DOCUMENT HAS BEEN PREPARED BY JERRY HALL ARCHITECTS P.C., LTD. (JHA) FOR THE PURPOSE OF CONVEYING DESIGN INFORMATION. THIS DOCUMENT DOES NOT REPRESENT A COMPLETE DESIGN AND IS NOT THE PURPOSE OF OBTAINING COORDINATION BETWEEN NECESSARY SPECIALTY CONSULTANTS.

JHA HAS MADE ADEQUATE EFFORT TO MAINTAIN THE ACCURACY OF THE DOCUMENTS. IT DOES NOT ACCEPT LIABILITY FOR LOSS OR DAMAGE INCURRED AS A RESULT OF THE USE, OR RELIANCE ON, THE ACCURACY OF THIS INFORMATION.

ALL REQUIREMENTS OF THIS DOCUMENT SHOULD HAVE THEIR OWN INQUIRIES TO VERIFY THE CONTENTS OF THEMSELVES AND WITH ALL OTHER RELATED DOCUMENTS. THIS DOCUMENT IS NOT TO BE USED AS A BASIS FOR ANY CONTRACT AND SHOULD NOT BE USED AS A BASIS FOR THE PURPOSE OF LITIGATION.

STATUS

CLIENT

7 9 6 5 0 2 0 3 0 0 0 M + 6 0 5 0 2 0 5 0 2 0 0
E: syd@sydherman.com.sg
www.sydherman.com.sg

330 Mouat St., Fremantle, WA 6160
T: +618 93364545 F: +618 93364546
info@nicholsradio.com.au


PROJECT	REF
372-382A PITT STREET	633

3672-362A Full Street, Sydney, NSW 2000	3672-362A Full Street, Sydney, NSW 2000	3672-362A Full Street, Sydney, NSW 2000
---	---	---

DATE	22.11.2024
------	------------

PLAN LEVEL 6

A1060	C
-------	---

 

THIS DOCUMENT HAS BEEN PREPARED BY VERY SMALL BUSINESS ENTERPRISES UNDER A CONTRACT WITH THE U.S. GOVERNMENT. NEITHER THE U.S. GOVERNMENT NOR ANY AGENCY THEREOF MAKES ANY WARRANTY, REPRESENTATION OR GUARANTEE, EXPRESS OR IMPLIED, THAT THE INFORMATION CONTAINED HEREIN IS CORRECT, COMPLETE OR CURRENT. THIS DOCUMENT IS NOT TO BE USED FOR ADVERTISING, PROMOTION, OR SOLICITATION OF OFFICIAL BUSINESS, OR FOR REFINANCING OR OTHER FINANCIAL INSTITUTIONS. THIS DOCUMENT IS NOT TO BE REPRODUCED OR TRANSMITTED IN ANY FORM OR BY ANY MEANS, ELECTRONIC OR MECHANICAL, INCLUDING PHOTOCOPYING, RECORDING, OR BY ANY INFORMATION STORAGE AND RETRIEVAL SYSTEM, WITHOUT PERMISSION IN WRITING FROM THE U.S. GOVERNMENT. THIS DOCUMENT IS NOT TO BE DISTRIBUTED OUTSIDE YOUR ORGANIZATION. THIS DOCUMENT IS NOT TO BE USED FOR ADVERTISING, PROMOTION, OR SOLICITATION OF OFFICIAL BUSINESS, OR FOR REFINANCING OR OTHER FINANCIAL INSTITUTIONS. THIS DOCUMENT IS NOT TO BE REPRODUCED OR TRANSMITTED IN ANY FORM OR BY ANY MEANS, ELECTRONIC OR MECHANICAL, INCLUDING PHOTOCOPYING, RECORDING, OR BY ANY INFORMATION STORAGE AND RETRIEVAL SYSTEM, WITHOUT PERMISSION IN WRITING FROM THE U.S. GOVERNMENT. THIS DOCUMENT IS NOT TO BE DISTRIBUTED OUTSIDE YOUR ORGANIZATION.

HEAT

ARCHITECT

--	--



THIS DOCUMENT HAS BEEN PREPARED BY VERY SMALL BUSINESS FIRMS UNDER A SMALL BUSINESS TECHNOLOGICAL RESOURCES (STTR) AGREEMENT WITH THE U.S. GOVERNMENT. IT CONTAINS INFORMATION THAT IS NOT TO BE RELEASED OUTSIDE YOUR ORGANIZATION. IT IS THE PROPERTY OF THE U.S. GOVERNMENT AND IS TO BE RETURNED TO THE U.S. GOVERNMENT AFTER THE PROJECT IS COMPLETED. IT IS NOT TO BE REPRODUCED, COPIED, OR DISTRIBUTED OUTSIDE YOUR ORGANIZATION. IT IS THE PROPERTY OF THE U.S. GOVERNMENT AND IS TO BE RETURNED TO THE U.S. GOVERNMENT AFTER THE PROJECT IS COMPLETED. IT IS NOT TO BE REPRODUCED, COPIED, OR DISTRIBUTED OUTSIDE YOUR ORGANIZATION.

[illegible]


DEVELOPMENT APPLICATION

Weill Smart Investment Holding (Bris) Pty Ltd

WILLSMART GROUP
T+61 (0)8 9478 1100 • Hours: 11 (AUS) & 9 (SIN)
F+61 (0)8 9478 1101 • +65 8250 9290
E: sy@weillsmart.com.sg

KHA
30 Mouat St, Fremantle, WA 6160
T: +618 93364545 F: +618 93364546
admin_perth@khaustudio.com.au

ISSUE C
DRAWING NUMBER A 4000

 

THIS DOCUMENT HAS BEEN PREPARED BY VERY SMALL BUSINESS ENTERPRISES UNDER THE SMALL BUSINESS TECHNOLOGY TRANSFER ACT OF 1989. THIS DOCUMENT IS NOT TO BE DISTRIBUTED OUTSIDE YOUR ORGANIZATION FOR THE PURPOSE OF OBTAINING CONTRACTS OR FOR THE PURPOSE OF PROMOTING OR CONSIDERING THE SALE OF GOODS OR SERVICES. THIS DOCUMENT IS NOT TO BE USED FOR THE PURPOSE OF OBTAINING FINANCIAL ASSISTANCE FROM ANY FEDERAL AGENCY. THIS DOCUMENT IS NOT TO BE USED FOR THE PURPOSE OF OBTAINING CONTRACTS OR FOR THE PURPOSE OF PROMOTING OR CONSIDERING THE SALE OF GOODS OR SERVICES. THIS DOCUMENT IS NOT TO BE USED FOR THE PURPOSE OF OBTAINING FINANCIAL ASSISTANCE FROM ANY FEDERAL AGENCY.

[illegible]

DEVELOPMENT APPLICATION

Well Smart Investment Holding (Bris) Pty Ltd
WILLSMART GROUP
T+61 (0)8 9478 1100, Fax: 11 (1300) 661 800, Singapore (00672)
T+61 (0)2 9232 3811, +61 820 820 9290
E: info@wellsmart.com.au

KHA
30 Mount St, Fremantle, WA 6160
T: +618 93364545 F: +618 93364546
admin_perfr@khasstudio.com.au

NAME	DATE
...	...

372-382A PITT STREET 633

ADDRESS

BRANN	KHA	1
-------	-----	---


1.100	1.100
1.100	1.100

[illegible]

ORGANIC CHEMISTRY

PLAN LEVEL 22

DRAWING NUMBER	NOVE
----------------	------

 

THIS DOCUMENT HAS BEEN REPRODUCED EXACTLY AS RECEIVED FROM THE PERSON OR ORGANIZATION ORIGINATING IT. POINTS OF VIEW OR OPINIONS STATED HEREIN ARE NOT NECESSARILY ENDORSED BY THE NATIONAL BUREAU OF STANDARDS, NOR ARE THEY SUBJECT TO REVISION OR CORRECTION.

STATUS	DEVELOPMENT APPLICATION
--------	-------------------------

KHA
30 Mount St, Fremantle, WA 6160
T +618 93364545 F +618 93364546
admin_perth@khasstudio.com.au

DRAWN	KHA	 NORTH
SCALE (@ A1)	1:100	
DATE	22.11.2024	

DRAWING NUMBER	ISSUE
A1230	C



THIS DOCUMENT HAS BEEN PREPARED BY VERY SMALL BUSINESS ENTERPRISES UNDER A CONTRACT WITH THE U.S. GOVERNMENT. NEITHER THE U.S. GOVERNMENT NOR ANY AGENCY THEREOF MAKES ANY WARRANTY, REPRESENTATION OR GUARANTEE, EXPRESS OR IMPLIED, THAT THE INFORMATION CONTAINED HEREIN IS CORRECT, COMPLETE OR RELIABLE, OR THAT THE USE OF ANY INFORMATION CONTAINED HEREIN WILL NOT INFRINGE ANY PATENT OR OTHER RIGHTS. THIS DOCUMENT IS NOT TO BE USED FOR ADVERTISING OR PROMOTIONAL PURPOSES. THE U.S. GOVERNMENT IS NOT RESPONSIBLE FOR ANY REPRODUCTION OF THIS DOCUMENT THAT MAY BE MADE BY ANY OTHER AGENCY.

[illegible]

DEVELOPMENT APPLICATION

Well Smart Investment Holding (Bris) Pty Ltd

WILLSMART GROUP
09-011 CBE Enterprise House, 11 Middle Rd, Singapore 189772
T: +65 (0)20 3030 4450 S205 5200
E: info@wellsmart.com.sg
www.wellsmart.com.sg

02 1 5 5 5 5 5 5 5 5
K 1 5 5 5 5

30 Mouat St, Fremantle, WA 6160
T: +618 93364545 F: +618 93364546
admin_perth@khasstudio.com.au

PROJECT	DEE
---------	-----

372-382A PITT STREET 633

372 282A DITT STREET CUMLEY NICH/2003

		NORTH
--	--	-------

SCALE (@ A1)	1:100	1
--------------	-------	---

DATE	22.11.2024
------	------------

PLAN LEVEL 25-26, 29-30

A1350



NOTES / LEGEND / MATERIAL

THIS DRAWING IS THE PROPERTY OF KERRY HILL ARCHITECTS PTY LTD. IT IS TO BE USED FOR THE PROJECT AND SITE SPECIFICALLY IDENTIFIED IN THE DRAWING. IT IS NOT TO BE REPRODUCED, COPIED, OR USED FOR ANY OTHER PURPOSE WITHOUT THE WRITTEN PERMISSION OF KERRY HILL ARCHITECTS PTY LTD. ANY REUSE OR MISUSE OF THIS DRAWING WITHOUT THE WRITTEN PERMISSION OF KERRY HILL ARCHITECTS PTY LTD. IS A BREACH OF THE COPYRIGHT AND INTELLECTUAL PROPERTY RIGHTS OF KERRY HILL ARCHITECTS PTY LTD. AND MAY BE SUBJECT TO LEGAL ACTION. THE USER OF THIS DRAWING IS ADVISED THAT THE USER SHALL BE RESPONSIBLE FOR OBTAINING ALL NECESSARY APPROVALS AND PERMITS FOR THE PROJECT AND FOR ENSURING THAT THE PROJECT COMPLIES WITH ALL APPLICABLE LAWS, REGULATIONS, AND STANDARDS. 

ISSUE

DATE

AMENDMENT

CHECKED

A

18.12.23

DEVELOPMENT APPLICATION

KHA

B

28.01.24

DETAILED SSDA

KHA

C

22.11.24

UPDATED DRAWINGS

KHA

STATUS

DEVELOPMENT APPLICATION

CLIENT

Well Smart Investment Holding (Bm) Pty Ltd
37/2-38/2A Pitt Street, Sydney, NSW 2000
02 9239 0000
www.wellsmart.com.au

ARCHITECT

KHA
30 Mount St, Fremantle, WA 6160
08 9438 8888
www.kerryhillarchitects.com.au
admin@kerryhillarchitects.com.au

PROJECT

372-382A PITT STREET

REF

633

ADDRESS

372-382A PITT STREET, SYDNEY, NSW 2000

DRAWN

KHA

NORTH

SCALE @ A1

1:100

DATE

22.11.2024

DRAWING TITLE

PLAN LEVEL 31-32, 35-36

DRAWING NUMBER

A1310

ISSUE

C



NOTES / LEGEND / MATERIAL

THIS DRAWING IS THE PROPERTY OF KERRY HILL ARCHITECTS PTY LTD. IT IS TO BE USED ONLY FOR THE PROJECT AND SITE SPECIFICALLY IDENTIFIED HEREIN. ANY REUSE OR MODIFICATION OF THIS DRAWING WITHOUT THE WRITTEN PERMISSION OF KERRY HILL ARCHITECTS PTY LTD. IS STRICTLY PROHIBITED. THE USER OF THIS DRAWING AGREES TO HOLD KERRY HILL ARCHITECTS PTY LTD. HARMLESS FROM AND AGAINST ALL CLAIMS, DAMAGES, LOSSES AND EXPENSES, INCLUDING REASONABLE ATTORNEY'S FEES, THAT MAY BE ASSERTED AGAINST OR INCURRED BY KERRY HILL ARCHITECTS PTY LTD. AS A RESULT OF THE USER'S USE OF THIS DRAWING. THE USER OF THIS DRAWING AGREES TO HOLD KERRY HILL ARCHITECTS PTY LTD. HARMLESS FROM AND AGAINST ALL CLAIMS, DAMAGES, LOSSES AND EXPENSES, INCLUDING REASONABLE ATTORNEY'S FEES, THAT MAY BE ASSERTED AGAINST OR INCURRED BY KERRY HILL ARCHITECTS PTY LTD. AS A RESULT OF THE USER'S USE OF THIS DRAWING.

ISSUE

DATE

AMENDMENT

CHECKED

A

18.12.23

DEVELOPMENT APPLICATION

KHA

B

28.07.24

DETAILED SSDA

KHA

C

22.11.24

UPDATED DRAWINGS

KHA

STATUS

DEVELOPMENT APPLICATION

CLIENT

Well Smart Investment Holding (Bris) Pty Ltd
37/2-38/2A Pitt Street, Sydney NSW 2000
02 9239 0000
www.wellsmart.com.au

ARCHITECT

KHA
30 Mount St, Fremantle, WA 6160
08 9438 8888
www.kerryhillarchitects.com.au
admin@kerryhillarchitects.com.au

PROJECT

372-382A PITT STREET

REF

633

ADDRESS

372-382A PITT STREET, SYDNEY, NSW 2000

DRAWN

KHA

NORTH

SCALE @ A1

1:100

DATE

22.11.2024

DRAWING TITLE


PLAN LEVEL 37-38

DRAWING NUMBER

A1370

ISSUE

C

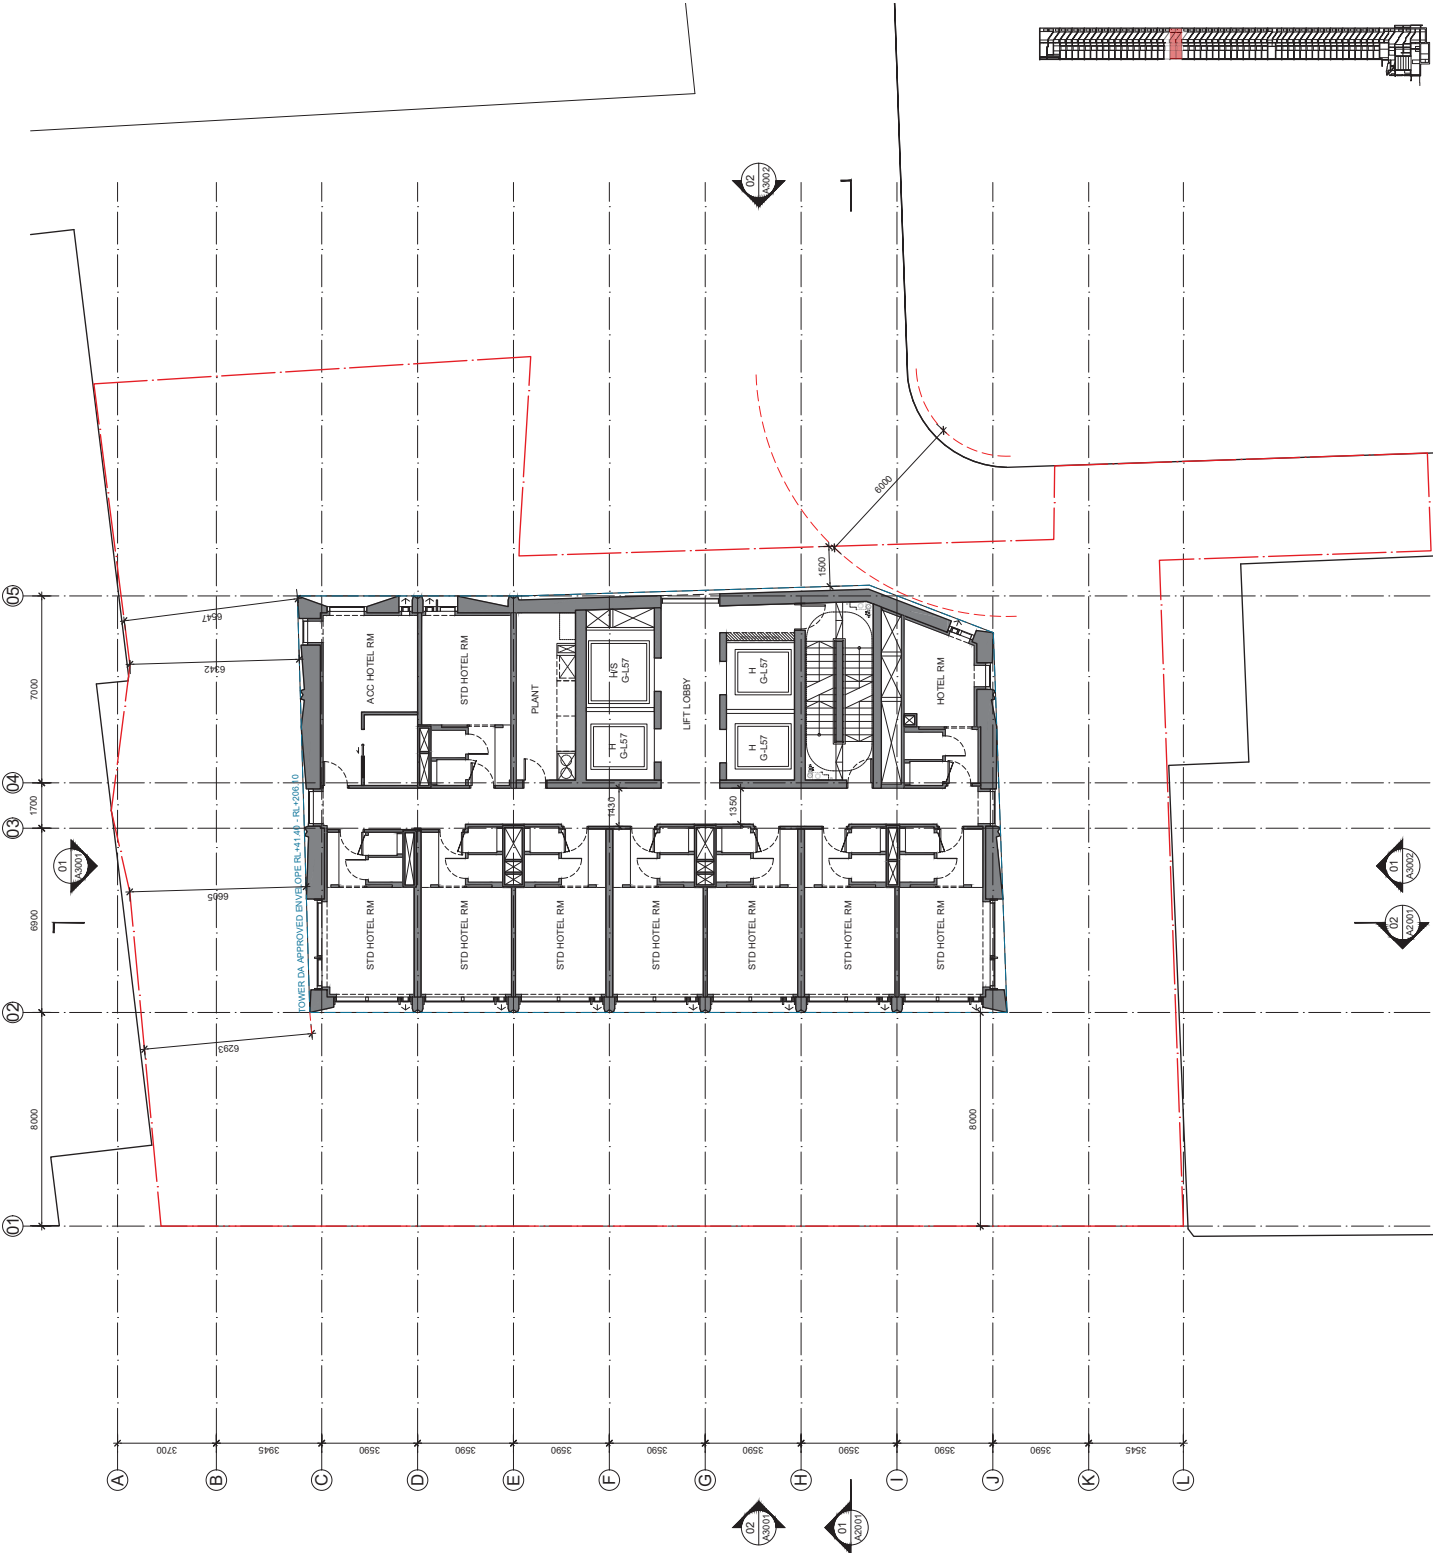

THIS DOCUMENT HAS BEEN REPRODUCED EXACTLY AS RECEIVED FROM THE PERSON OR ORGANIZATION ORIGINATING IT. POINTS OF VIEW OR OPINIONS STATED HEREIN DO NOT REPRESENT THE OFFICIAL POSITION OR POLICY OF THE NATIONAL BUREAU OF STANDARDS, NOR DOES MENTION OF SPECIFIC PRODUCTS, TRADE NAMES, OR MANUFACTURERS IMPLY ENDORSEMENT OR RECOMMENDATION THEREOF BY THE NATIONAL BUREAU OF STANDARDS. THIS DOCUMENT IS AVAILABLE FROM THE NATIONAL BUREAU OF STANDARDS, 400 LEXINGTON AVENUE, NEW YORK, NY 10017-2335.

STATUS	DEVELOPMENT APPLICATION
--------	-------------------------

ARCHITECT

KHA

30 Mount St, Fremantle, WA 6160
T+618 93364545 F+618 93364546
admin_perth@khastudio.com.au

© Kerry Hill Architects Pty Ltd.

DRAWING TITLE	ISSUE
PLAN LEVEL 39-40,43-44	C
DRAWING NUMBER	
A1390	



NOTES / LEGEND / MATERIAL

THIS DRAWING IS THE PROPERTY OF KERRY HILL ARCHITECTS PTY LTD. IT IS TO BE USED ONLY FOR THE PROJECT AND SITE SPECIFICALLY IDENTIFIED HEREIN. ANY REUSE OR MODIFICATION OF THIS DRAWING WITHOUT THE WRITTEN PERMISSION OF KERRY HILL ARCHITECTS PTY LTD. IS STRICTLY PROHIBITED. THE USER OF THIS DRAWING AGREES TO HOLD KERRY HILL ARCHITECTS PTY LTD. HARMLESS FROM AND AGAINST ALL CLAIMS, DAMAGES, LOSSES AND EXPENSES, INCLUDING REASONABLE ATTORNEY'S FEES, THAT MAY BE ASSERTED AGAINST OR INCURRED BY KERRY HILL ARCHITECTS PTY LTD. AS A RESULT OF THE USER'S USE OF THIS DRAWING. THE USER OF THIS DRAWING AGREES TO HOLD KERRY HILL ARCHITECTS PTY LTD. HARMLESS FROM AND AGAINST ALL CLAIMS, DAMAGES, LOSSES AND EXPENSES, INCLUDING REASONABLE ATTORNEY'S FEES, THAT MAY BE ASSERTED AGAINST OR INCURRED BY KERRY HILL ARCHITECTS PTY LTD. AS A RESULT OF THE USER'S USE OF THIS DRAWING.

ISSUE

DATE

AMENDMENT

CHECKED

A

18.12.23

DEVELOPMENT APPLICATION

KHA

B

28.07.24

DETAILED SSDA

KHA

C

22.11.24

UPDATED DRAWINGS

KHA

STATUS

DEVELOPMENT APPLICATION

CLIENT

Well Smart Investment Holding (Bm) Pty Ltd
37/2-382A Pitt Street, Sydney NSW 2000
02 9239 0000
www.wellsmart.com.au

ARCHITECT

KHA
30 Mount St, Fremantle, WA 6160
08 9438 8888
www.kerryhillarchitects.com.au
admin@kerryhillarchitects.com.au

PROJECT

372-382A PITT STREET

REF

633

ADDRESS

372-382A PITT STREET, SYDNEY, NSW 2000

DRAWN

KHA

NORTH

SCALE @ A1

1:100

DATE

22.11.2024

DRAWING TITLE

PLAN LEVEL 4.1-42.45

DRAWING NUMBER

A1410

ISSUE

C



THIS DOCUMENT HAS BEEN PREPARED BY VERY SMALL BUSINESS ENTERPRISES UNDER A CONTRACT WITH THE U.S. GOVERNMENT. NEITHER THE U.S. GOVERNMENT NOR ANY AGENCY THEREOF MAKES ANY WARRANTY, REPRESENTATION OR GUARANTEE, EXPRESS OR IMPLIED, THAT THE INFORMATION CONTAINED HEREIN IS CORRECT, COMPLETE OR CURRENT. THIS DOCUMENT IS NOT TO BE USED FOR ADVERTISING, PROMOTION, OR SOLICITATION OF OFFICIAL BUSINESS, OR FOR REFINANCING OR OTHER FINANCIAL INSTITUTIONS. THIS DOCUMENT IS NOT TO BE REPRODUCED OR TRANSMITTED IN ANY FORM OR BY ANY MEANS, ELECTRONIC OR MECHANICAL, INCLUDING PHOTOCOPYING, RECORDING, OR BY ANY INFORMATION STORAGE AND RETRIEVAL SYSTEM, WITHOUT PERMISSION IN WRITING FROM THE U.S. GOVERNMENT. THIS DOCUMENT IS NOT TO BE DISTRIBUTED OUTSIDE YOUR ORGANIZATION. THIS DOCUMENT IS NOT TO BE USED FOR ADVERTISING, PROMOTION, OR SOLICITATION OF OFFICIAL BUSINESS, OR FOR REFINANCING OR OTHER FINANCIAL INSTITUTIONS. THIS DOCUMENT IS NOT TO BE REPRODUCED OR TRANSMITTED IN ANY FORM OR BY ANY MEANS, ELECTRONIC OR MECHANICAL, INCLUDING PHOTOCOPYING, RECORDING, OR BY ANY INFORMATION STORAGE AND RETRIEVAL SYSTEM, WITHOUT PERMISSION IN WRITING FROM THE U.S. GOVERNMENT. THIS DOCUMENT IS NOT TO BE DISTRIBUTED OUTSIDE YOUR ORGANIZATION.

STATUS

CLIENT

[illegible]

© Kerry Hill Architects Pty Ltd

PROJECT	NET
1	1
2	2
3	3
100	100

ADDRESS


SCALE (0-10)	1-100	1
--------------	-------	---

DATE	22.11.2024
------	------------

DRAWING TITLE

PLANT FIVE/ 40 40 40 40

ISSUE C
DRAWING NUMBER A 4 400

 

NOTES / LEGEND / MATERIAL

THIS DRAWING IS THE PROPERTY OF KERRY HILL ARCHITECTS PTY LTD. IT IS TO BE USED ONLY FOR THE PROJECT AND SITE SPECIFICALLY IDENTIFIED ON THE DRAWING. IT IS NOT TO BE REPRODUCED, COPIED, OR USED FOR ANY OTHER PURPOSE WITHOUT THE WRITTEN PERMISSION OF KERRY HILL ARCHITECTS PTY LTD. ANY UNAUTHORIZED USE OF THIS DRAWING IS A BREACH OF THE COPYRIGHT ACT 1969 AND MAY BE PROSECUTED. THE USER OF THIS DRAWING IS ADVISED THAT THE USER SHALL BE RESPONSIBLE FOR OBTAINING ALL NECESSARY APPROVALS AND PERMITS FOR THE PROJECT AND FOR THE ACCURACY OF THE INFORMATION PROVIDED HEREON. 

ISSUE

DATE

AMENDMENT

CHECKED

A

18.12.23

DEVELOPMENT APPLICATION

KHA

B

28.01.24

DETAILED SSDA

KHA

C

22.11.24

UPDATED DRAWINGS

KHA

STATUS

DEVELOPMENT APPLICATION

CLIENT

Well Smart Investment Holding (Bm) Pty Ltd
37/2-382A Pitt Street, Sydney, NSW 2000
02 9237 1234
www.well-smart.com.au

ARCHITECT

KHA
30 Mount St, Fremantle, WA 6160
08 9438 1234
www.kerryhillarchitects.com.au
admin@kerryhillarchitects.com.au

PROJECT

372-382A PITT STREET

REF

633

ADDRESS

372-382A PITT STREET, SYDNEY, NSW 2000

DRAWN

KHA

NORTH

SCALE @ A1

1:100

DATE

22.11.2024

DRAWING TITLE

PLAN LEVEL 47-48

DRAWING NUMBER

A1470

ISSUE

C



[illegible]STATUS

CLIENT _____

time to send format:core.jpg

© Kerry Hill Architects Pty Ltd.

[illegible]

ADDRESS


[illegible]

SCALE (@ A1)	1:100
--------------	-------

DATE	22.11.2024
------	------------

PIANI EVERI 51 52 55 56

DRAWING NUMBER	ISSUE
----------------	-------

 

THIS DOCUMENT HAS BEEN PREPARED BY VERY SMALL BUSINESS ENTERPRISES UNDER A CONTRACT WITH THE U.S. GOVERNMENT. IT IS NOT TO BE DISTRIBUTED OUTSIDE YOUR ORGANIZATION. THE PURPOSE OF CONVEYING DESIGN INFORMATION IS TO ASSIST THE CONTRACTOR IN THE DESIGN OF A COMPLETE DESIGN AND NOT FOR THE PURPOSE OF CHANGING OR COORDINATING BETWEEN RELEVANT REGULATORY REQUIREMENTS.

[illegible]

DEVELOPMENT APPLICATION

Well Smart Investment Holding (Bris) Pty Ltd
WILLSMART GROUP
09-011 CBE Enterprise House, 11 Middle Rd, Singapore 189072
T: +65 (0)20 20 30 81 M: +65 (0)20 5200
E: info@wellsmart.com.sg
www.wellsmart.com.sg

KHA
30 Mouat St, Fremantle, WA 6160
T:+618 93364545 F:+618 93364546
admin_perth@khaudio.com.au

NAME	DATE
...	...

372-382A PITT STREET 633


ADDRESS

SCALE (@ A1)	1:100
--------------	-------

[illegible]

FLAT LEVEL 33-34

1

 

THIS DOCUMENT HAS BEEN REPRODUCED EXACTLY AS RECEIVED FROM THE PERSON OR ORGANIZATION ORIGINATING IT. POINTS OF VIEW OR OPINIONS STATED HEREIN ARE NOT NECESSARILY ENDORSED BY THE NATIONAL BUREAU OF STANDARDS, NOR ARE THEY SUBJECT TO REVISION OR CORRECTION.

STATUS

CLIENT

Go to seed forisart.com.sg

© Kerry Hill Architects Pty Ltd.

372-382A PITT STREET 633

ADDRESS
272 2824 DITT ST DET CVMNIEV NEW 0000

COALFIELD	100.1A	NORTH
-----------	--------	-------

SCALE (@ A1)	1:100
--------------	-------

[illegible]

PLAN LEVEL 57

DRAWING NUMBER	ISSUE
----------------	-------



THIS DOCUMENT HAS BEEN PREPARED BY VERY SMALL BUSINESS ENTERPRISES UNDER A CONTRACT WITH THE U.S. GOVERNMENT. NEITHER THE U.S. GOVERNMENT NOR ANY AGENCY THEREOF MAKES ANY WARRANTY, REPRESENTATION OR GUARANTEE, EXPRESS OR IMPLIED, THAT THE INFORMATION CONTAINED HEREIN IS CORRECT, COMPLETE OR CURRENT. THIS DOCUMENT IS NOT TO BE DISTRIBUTED OUTSIDE YOUR ORGANIZATION FOR THE PURPOSE OF OBTAINING CONTRACTS OR FOR THE PURPOSE OF OBTAINING FINANCIAL ASSISTANCE. THIS DOCUMENT IS NOT TO BE USED FOR THE PURPOSE OF OBTAINING CONTRACTS OR FOR THE PURPOSE OF OBTAINING FINANCIAL ASSISTANCE. THIS DOCUMENT IS NOT TO BE USED FOR THE PURPOSE OF OBTAINING CONTRACTS OR FOR THE PURPOSE OF OBTAINING FINANCIAL ASSISTANCE.

[illegible]

DEVELOPMENT APPLICATION

 Well Smart Investment Holding (Bris) Pty Ltd
WELLSMART GROUP
09-01 TCB Enterprise House, 116 Middle Rd, Singapore 180072

KHA
30 Mount St, Fremantle, WA 6160
T: +618 93364545 F: +618 93364546
admin_perfr@khasstudio.com.au

NAME	DATE
...	...

372-382A PITT STREET 633


ADDRESS

BRANN	KHA	1
-------	-----	---

1.100	1.100
1.100	1.100

PLAN LEVEL 58

DRAWING NUMBER	NOVE
----------------	------

 

THIS DOCUMENT HAS BEEN PREPARED BY VERY SMALL BUSINESS ENTERPRISES UNDER THE SMALL BUSINESS TECHNOLOGY TRANSFER ACT OF 1989. THIS DOCUMENT IS NOT TO BE DISTRIBUTED OUTSIDE YOUR ORGANIZATION FOR THE PURPOSE OF OBTAINING CONTRACTS OR FOR THE PURPOSE OF PROMOTING OR CONSIDERING THE SALE OF GOODS OR SERVICES. THIS DOCUMENT IS NOT TO BE USED FOR THE PURPOSE OF OBTAINING FINANCIAL ASSISTANCE FROM ANY AGENCY OF THE UNITED STATES GOVERNMENT. 

STATUS

CLIENT

T +65 659 20 30 80 M +65 9295 9290
E: sgd@sgd-humant.com.sg

ARCHITECTI

30 Mouat St, Fremantle, WA 6160

admin_pent@khasludio.com.au

PROJECT	REF
---------	-----

1770-2000

372-382A PILL STREET, SYDNEY, NSW 2000

DRAWN	KCHA	④
-------	------	---

DATE	22.11.2024
------	------------

PLAN LEVEL 59

A1590 C



THIS DOCUMENT HAS BEEN PREPARED BY JERRY HALL ARCHITECTS P.C., LTD. (JHA) FOR THE PURPOSE OF CONVEYING DESIGN INFORMATION. THIS DOCUMENT DOES NOT REPRESENT A COMPLETE DESIGN AND IS NOT FOR THE PURPOSE OF OBTAINING COORDINATION BETWEEN NECESSARY SPECIALTY CONSULTANTS.

JHA HAS MADE MAXIMUM EFFORT TO MAINTAIN THE ACCURACY OF THE DOCUMENTS. IT DOES NOT ACCEPT LIABILITY FOR LOSS OR DAMAGE INCURRED AS A RESULT OF THE USE, OR RELIANCE ON, THE ACCURACY OF THIS INFORMATION.

ALL REQUIREMENTS OF THIS DOCUMENT SHOULD HAVE THEIR OWN INQUIRY TO VERIFY THE CONTENTS OF THEMSELVES AND WITH ALL OTHER RELATED DOCUMENTS. THIS DOCUMENT IS NOT TO BE USED AS A BASIS FOR ANY CONTRACT AND SHOULD NOT BE RELIED UPON FOR THE PURPOSE OF A SURETY.

STATUS

CLIENT

© 2007 Ford Motor Company. All rights reserved. Ford, the Ford logo, and Ford Motor Company are trademarks of Ford Motor Company. All other trademarks are the property of their respective owners. www.ford.com

30 Mount St, Fremantle, WA 6160
T +618 9336 4545 F +618 9336 4546
admin_perth@khastudio.com.au

© Kerry Hill Architects Pty Ltd.

	1	2	52
--	---	---	---	---	---	---	---	---	---	----	----	-----	-----	----

SO AWIN	SOA	NORTH
---------	-----	-------

DATE 22.11.2024

DRAWING NUMBER
A1600

ISSUE
C



HA HAS ADOPTED AN EMBEDDED QUALITY ASSURANCE (EQA) APPROACH TO THE DESIGN OF CONVENTIONAL DESIGN-BUILD. IN ADDITION TO THE CONVENTIONAL DESIGN-BUILD CONTRACT, HA HAS ADOPTED A COMPLETE DESIGN AND BUILD FOR THE PURPOSE OF OBTAINING COORDINATION BETWEEN RELEVANT SPECIALIST CONSULTANTS.

HA HAS MADE EVERY EFFORT TO MAINTAIN THE ACCURACY OF THE DOCUMENTS. IT DOES NOT ACCEPT LIABILITY FOR LOSS OF, OR DAMAGE TO, INFORMATION ACQUIRED AS A RESULT OF THE USE, OR RELIANCE ON, THE ACCURACY OF THIS INFORMATION.

ALL REQUIREMENTS OF THIS DOCUMENT SHALL TAKE PRECEDENCE OVER ANY OTHER REQUIREMENTS TO VERIFY THE CONTENT OF THIS DOCUMENT WITH ALL OTHER RELEVANT DISCIPLINES. THE DOCUMENT SHALL BE USED IN CONJUNCTION WITH ALL OTHER RELEVANT DISCIPLINES, AND SHALL BE THE REFERENCE POINT FOR THE PURPOSE OF COORDINATION.

STATUS

CLIENT

ARCHITECT

30 Mouat St, Fremantle, WA 6160

© Kerry Hill Architects Pty Ltd.

A multi-part plan



NO. 1	NO. 2	NORTH
-------	-------	-------

DATE	22.11.2024
------	------------

DRAWING TITLE

DRAWING NUMBER
A1800

ISSUE
C

  



213



DEVELOPMENT APPLICATION

CLIENT

 Well Smart Investment Holding (Bris) Pty Ltd
WELLSMART GROUP
09-01 Q2 Enterprise House, 11 RAMSAY RD, Singapore 189772

KHA
30 Mouat St, Fremantle, WA 6160
T: +618 93364545 F: +618 93364544
admin_perth@khasstudio.com.au

PROJECT	REF
372-382A PITT STREET	633

1	2	
---	---	---	---	---	---	---	---	---	----	----	-----	-----	

02 SECTION B
A2001 SECTION 15.00

SECTION A (East-West) &
SECTION B (North-South)

DRAWING NUMBER	ISSUE
A2001	C

NOTES / LEGEND / MATERIAL

THIS DRAWING IS THE PROPERTY OF KERRY HILL ARCHITECTS PTY LTD. IT IS TO BE USED ONLY FOR THE PROJECT AND SITE SPECIFICALLY IDENTIFIED HEREIN. ANY REUSE OR MODIFICATION OF THIS DOCUMENT FOR ANY OTHER PROJECT WITHOUT THE WRITTEN PERMISSION OF KERRY HILL ARCHITECTS PTY LTD. IS STRICTLY PROHIBITED. THE USER OF THIS DOCUMENT AGREES TO HOLD KERRY HILL ARCHITECTS PTY LTD. HARMLESS FROM AND AGAINST ALL CLAIMS, DAMAGES, LOSSES AND EXPENSES, INCLUDING REASONABLE ATTORNEY'S FEES, THAT MAY BE ASSERTED AGAINST OR INCURRED BY KERRY HILL ARCHITECTS PTY LTD. AS A RESULT OF THE USER'S USE OF THIS DOCUMENT. 

ISSUE DATE AMENDMENT CHECKED

A 18.12.23 DEVELOPMENT APPLICATION KHA

B 28.07.24 DETAILED SSDA KHA

C 22.11.24 UPDATED DRAWINGS KHA

STATUS

DEVELOPMENT APPLICATION

CLIENT

Well Smart Investment Holding (Bris) Pty Ltd
30 Mount St, Fremantle, WA 6160
Ph: 08 9438 1000 Fax: 08 9438 1001
www.well-smart.com.au
admin_pj@wshstudio.com.au

ARCHITECT

KHA
30 Mount St, Fremantle, WA 6160
Ph: 08 9438 1000 Fax: 08 9438 1001
www.well-smart.com.au
admin_pj@wshstudio.com.au

PROJECT

372-382A PITT STREET

REF 633

ADDRESS

372-382A PITT STREET, STONEY NSW 2000

DRAWN

KHA

NORTH

SCALE @ A1

1:75

DATE

22.11.2024

DRAWING TITLE


DETAILED SECTION


URBAN ROOM

DRAWING NUMBER



A2010

ISSUE C

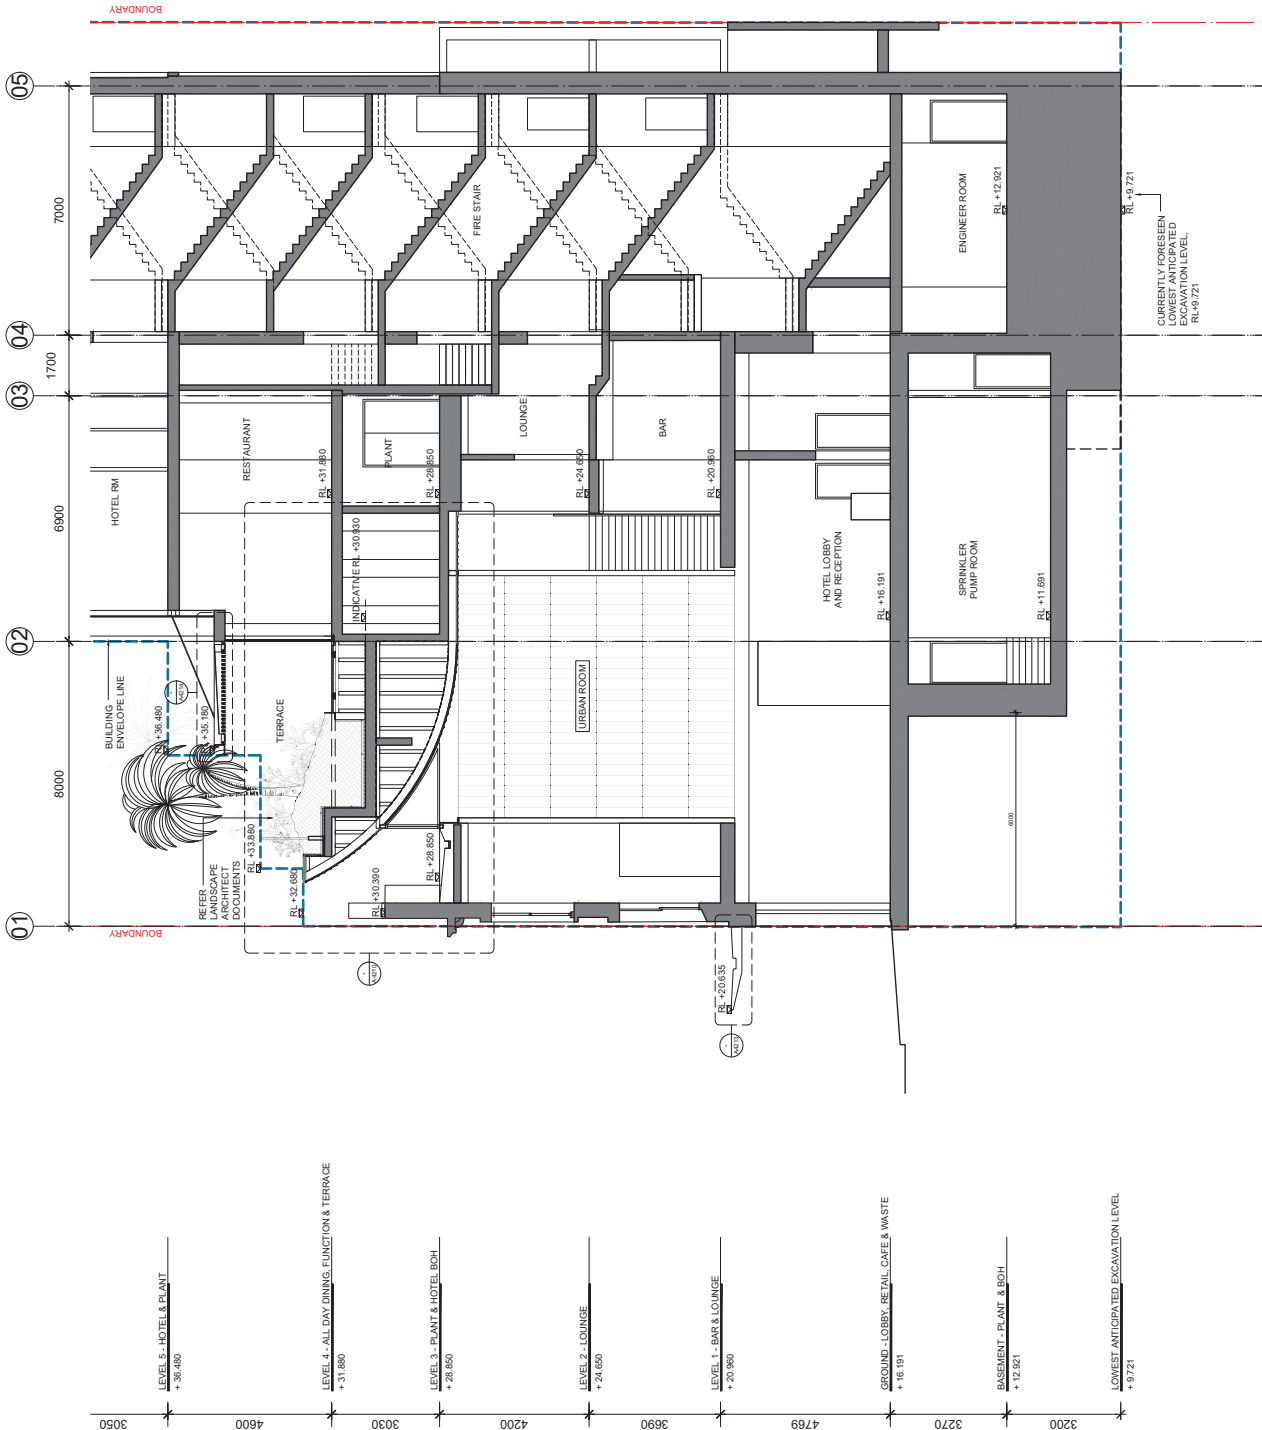

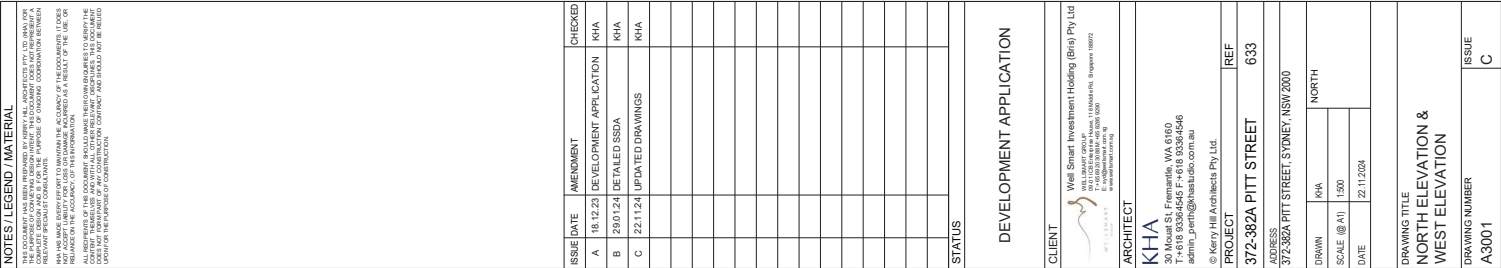[illegible]

DEVELOPMENT APPLICATION

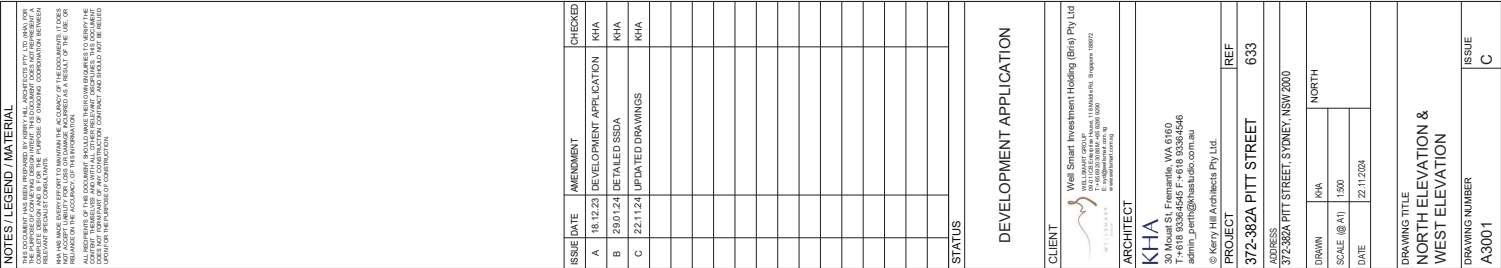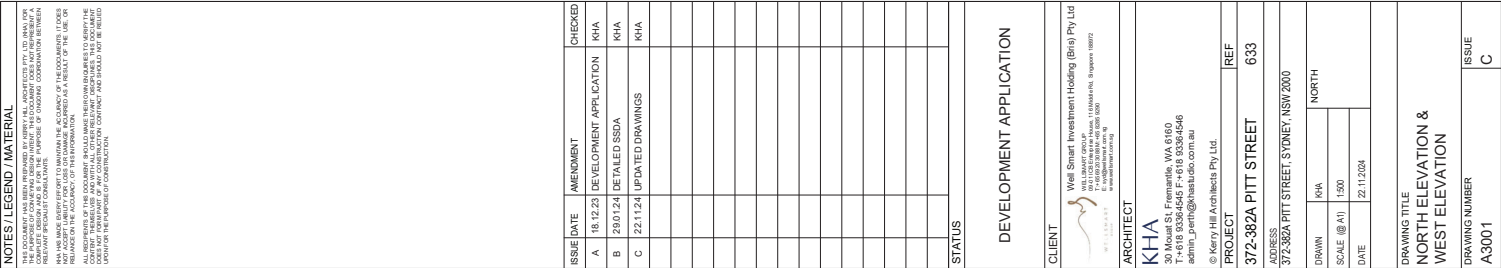[illegible]



217



DEVELOPMENT APPLICATION

CLIENT	Well Smart Investment Holding (Asia) Pty Ltd 111 LLOYD STREET FLOOR 20, 201000 SINGAPORE P: 65 6336 4545 F: 65 6336 4546 www.well-smart.com.sg			REF	633	ADDITIONAL ADDRESS 372-382A PITT STREET, SYDNEY NSW 2000	NORTH	DRAWN	RHA	SCALE @ A1	22.1/2004	DATE	DRAWING NUMBER	ISSUE	C
	DATE														
ARCHITECT	KHA 30 Mount St, Fremantle, WA 6160 T: 61 8 9336 4545 F: 61 8 9336 4546 admin.perry@kha.com.au www.kha.com.au			PROJECT	372-382A PITT STREET	ADDITIONAL ADDRESS 372-382A PITT STREET, SYDNEY NSW 2000	NORTH	DRAWN	RHA	SCALE @ A1	22.1/2004	DATE	DRAWING NUMBER	ISSUE	C
	DATE														
DRAWING TITLE							SOUTH ELEVATION & EAST ELEVATION								
DRAWING NUMBER							A3002								


[illegible]


DEVELOPMENT APPLICATION

Well Smart Investment Holding (Bris) Pty Ltd
WELL SMART GROUP
09-01 1CB Enterprise Hous, 116 Middle Rd, Singapore 189372

30 Mouat St, Fremantle, WA 6160
T.+618 93364545 F.+618 93364546

020020

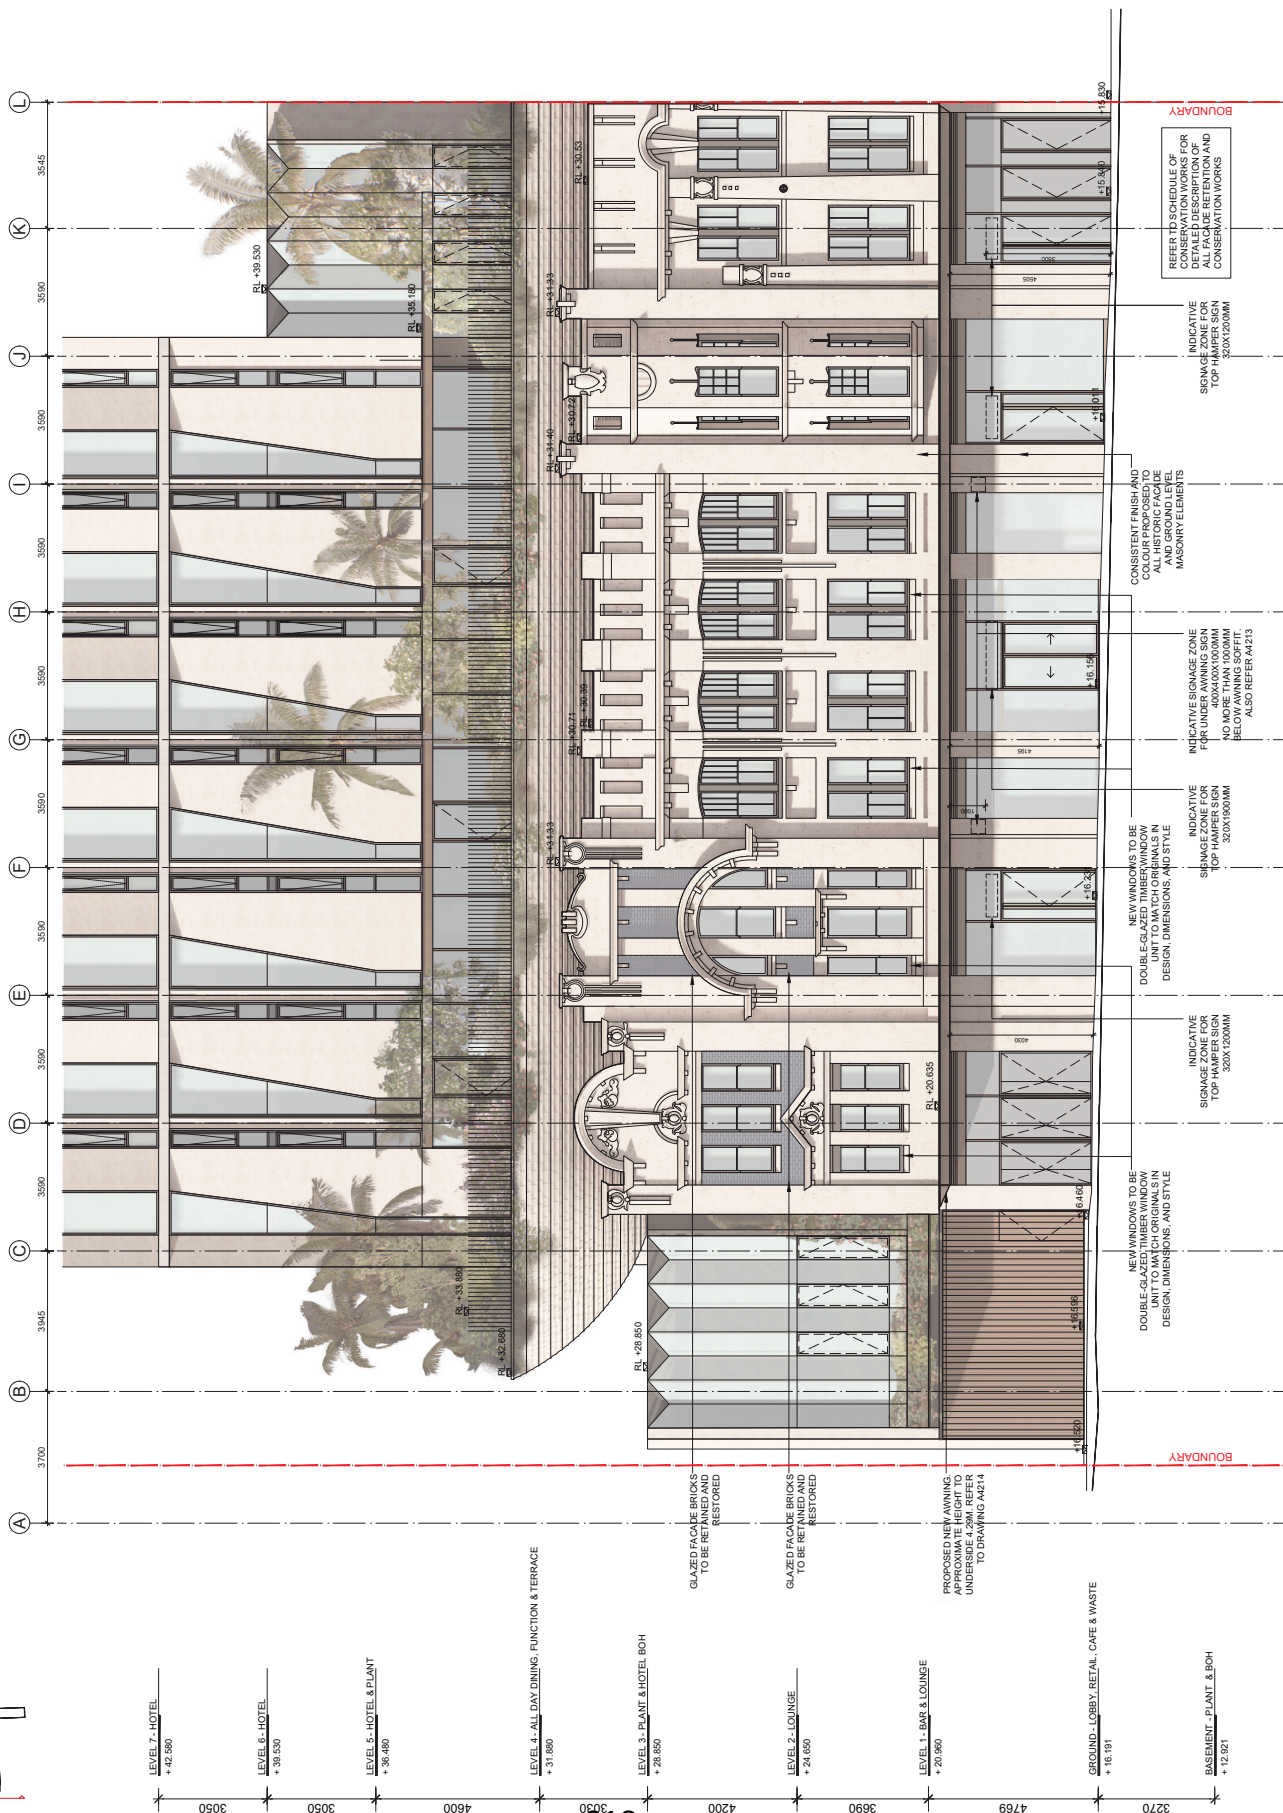DRAWING NUMBER
06060

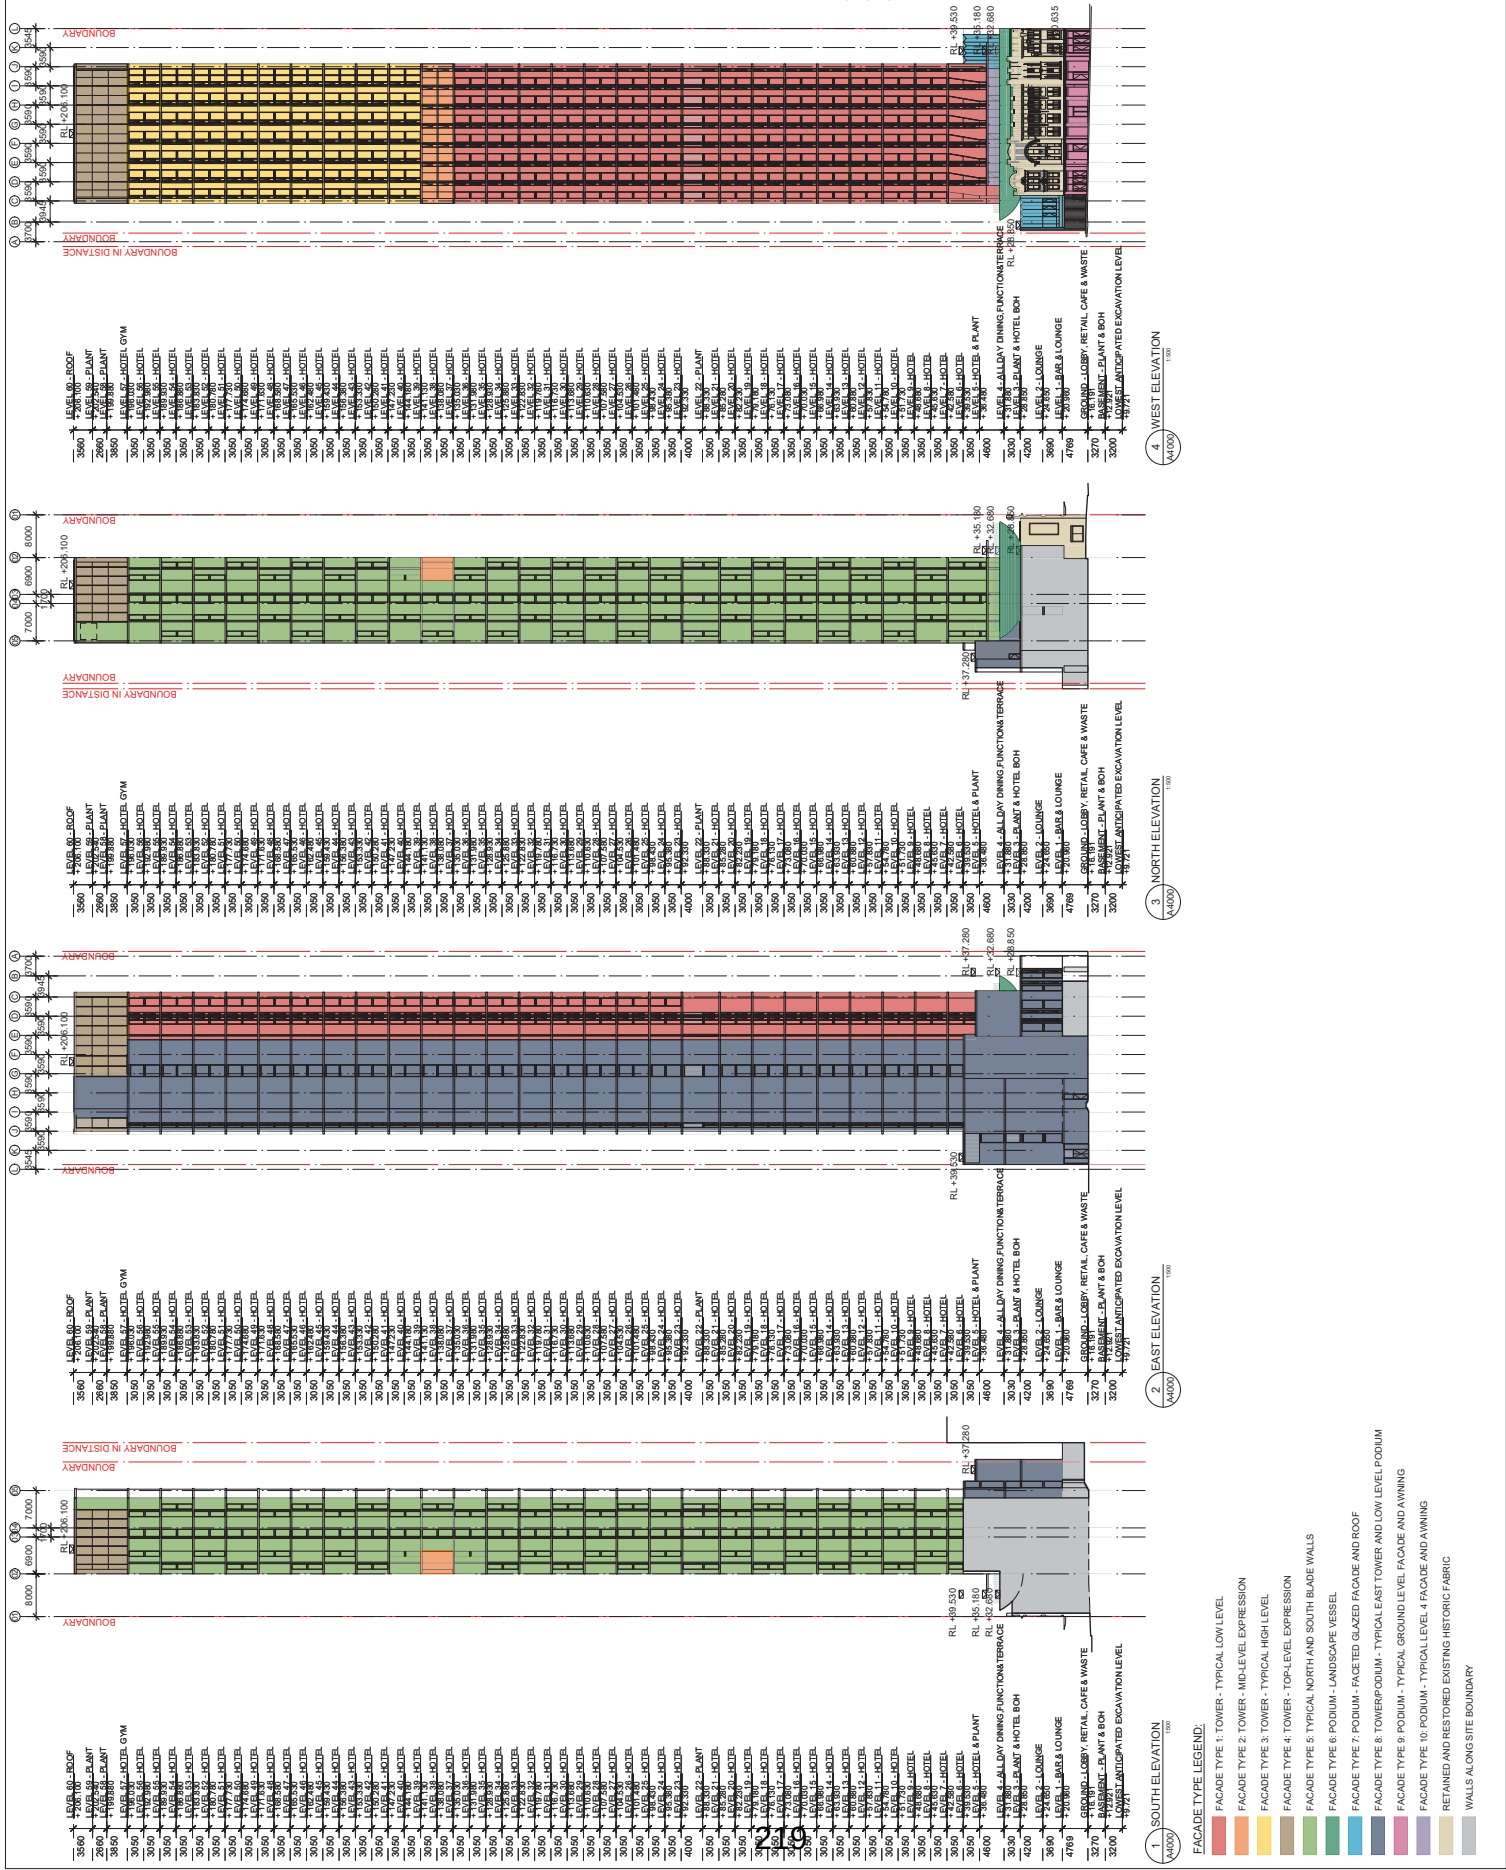[illegible]

[illegible]

DEVELOPMENT APPLICATION

WELL SMART INVESTMENT HOLDING (BRIS) PLY LTD

WELL SMART GROUP
 WELL SMART SECURITIES
 11, 13, 15 & 17, Singapore 089772
 T: +65 6923 2018 F: +65 6250 9290
 E: info@wellsmart.com.sg
www.wellsmart.com.sg

KHA
30 Mount St, Fremantle, WA 6160
T: +618 93364545 F: +618 93364546
admin_pern@khastudio.com.au

PROJECT	REF
372-382A PITT STREET	633

ADDRESS

DRAWN	KHA	NORTH
SCALE (@ A1)	1:25	
DATE	22.11.2024	

FAÇADE TYPE 1: TOWER
TYPICAL LOW LEVEL

DRAWING NUMBER	ISSUE
A4200	C



STATUS

CLIENT _____

DECEMBER 1998

20 Mount St. Erasmus Centre, W.A. 6460

© Kerry Hill Architects Pty Ltd

PROJECT	REF
---------	-----

173110 111 14700-7 10

372-382A PITT STREET, SYDNEY, NSW 2000

		NORTH
--	--	-------

SCALE (0-1)	1-5
-------------	-----

DATE 22.11.2024

DRAWING TITLE _____

MID-1 EVEL EXPRESSION

DRAWING NUMBER	ICGIE
----------------	-------

A4201 C



STATUS

CLIENT _____

DECEMBER 1998

© Maresse Ltd. A subsidiary of Maresse Group Ltd.

© Kell y Hill Associates Pty Ltd.

ADDRESS _____
TO 2004 FIFTY STAFF COUNCIL 21011/0004

372-382A Pitt Street, Sydney, NSW 2000

Figure	Page	Page
1	1	1
2	2	2
3	3	3
100	100	100

DRAWN	KHA	NORTH
-------	-----	-------

SCALE (0-1)	125
-------------	-----

Journal (if any)	1-20

DATE	22.11.2024
------	------------

DRAWING TITLE

FACADE TYPE 3: TOWER

TYPICAL HIGH LEVEL

1155

DRAWING NUMBER		ISSUE



01 ELEVATION - WEST FACADE
- DETAIL

02 PLAN - WEST FACADE TYPE 3
- DETAIL

STATUS

CLIENT _____

DECEMBER 1998

KHA

© Kerry Hill Architects Pty Ltd

PROJECT	REF
---------	-----

173110 111 14700-7 10

372-382A PITT STREET, SYDNEY, NSW 2000

		NORTH
--	--	-------

SCALE (0-1)	1-5
-------------	-----

DATE 22.11.2024

ACADETYPE

TYPICAL NORTH AND SOUTH BLADE WALLS

DRAWING NUMBER	ISSUE
----------------	-------

A4ZU4



NOTES / LEGEND / MATERIAL

1. THIS DRAWING IS THE PROPERTY OF KERRY HILL ARCHITECTS PTY LTD. IT IS TO BE USED FOR THE PROJECT AND SITE SPECIFICALLY IDENTIFIED. IT IS NOT TO BE REPRODUCED, COPIED, OR USED FOR ANY OTHER PURPOSE WITHOUT THE WRITTEN PERMISSION OF KERRY HILL ARCHITECTS PTY LTD.

2. THE CLIENT HAS REVIEWED AND APPROVED THE INFORMATION CONTAINED HEREIN FOR THE PURPOSE OF OBTAINING THE ACCURACY OF THE INFORMATION. IT IS NOT TO BE USED FOR ANY OTHER PURPOSE WITHOUT THE WRITTEN PERMISSION OF KERRY HILL ARCHITECTS PTY LTD.

MODEL: FINISHES: INTERIORS: MATERIAL: SAMPLE BOARD: A400

ISSUE	DATE	AMENDMENT	CHECKED
A	18.12.23	DEVELOPMENT APPLICATION	KHA
B	28.07.24	DETAILED SSDA	KHA
C	22.11.24	UPDATED DRAWINGS	KHA

STATUS

DEVELOPMENT APPLICATION







CLIENT: Well Smart Investment Holding (Bris) Pty Ltd
30 Mount St, Fremantle, WA 6160
P: 08 9438 1234
E: admin@kerryhill.com.au
www.kerryhill.com.au

ARCHITECT: KHA
30 Mount St, Fremantle, WA 6160
P: 08 9438 1234
E: admin@kerryhill.com.au
www.kerryhill.com.au

PROJECT: 372-382A PITT STREET
ADDRESS: 372-382A PITT STREET, STONEY NSW 2000

DRAWN: KHA
SCALE: @ A1: 1:50
DATE: 22.11.2024

DRAWING TITLE: FACADE TYPE 6: PODIUM LANDSCAPE VESSEL
DRAWING NUMBER: A4210
ISSUE: C

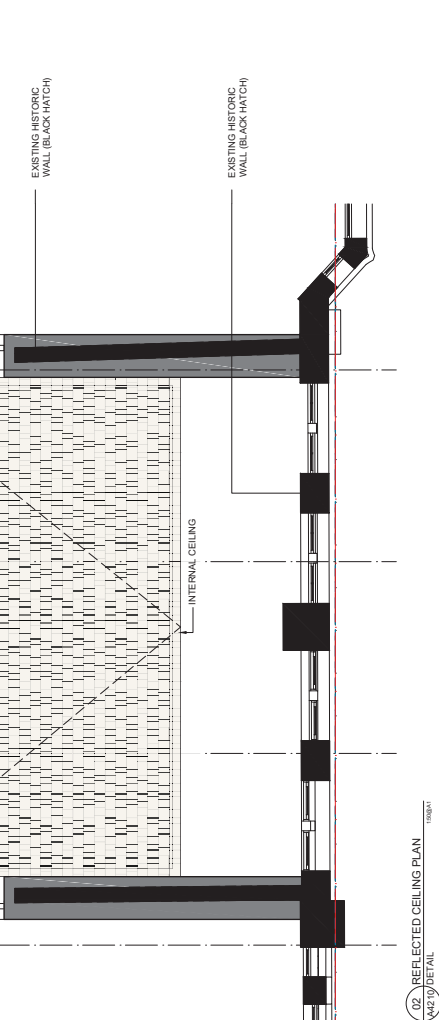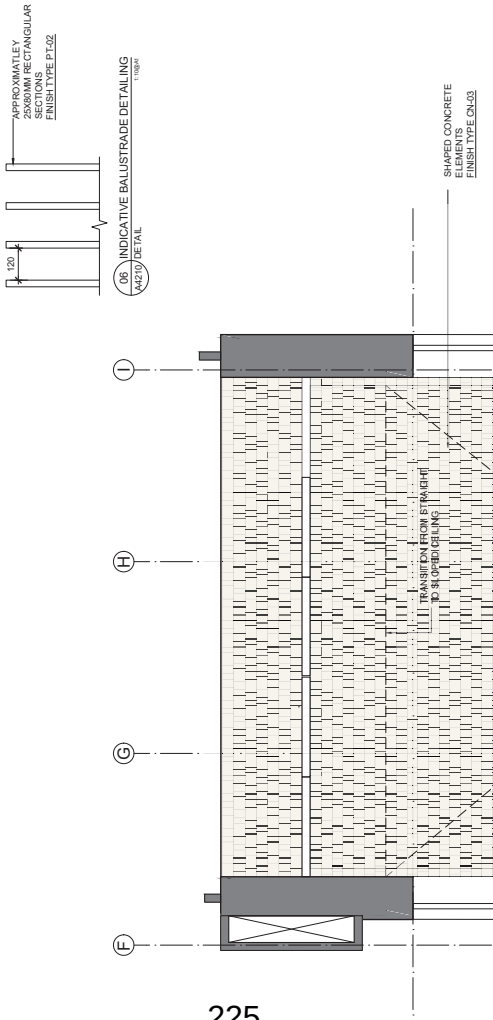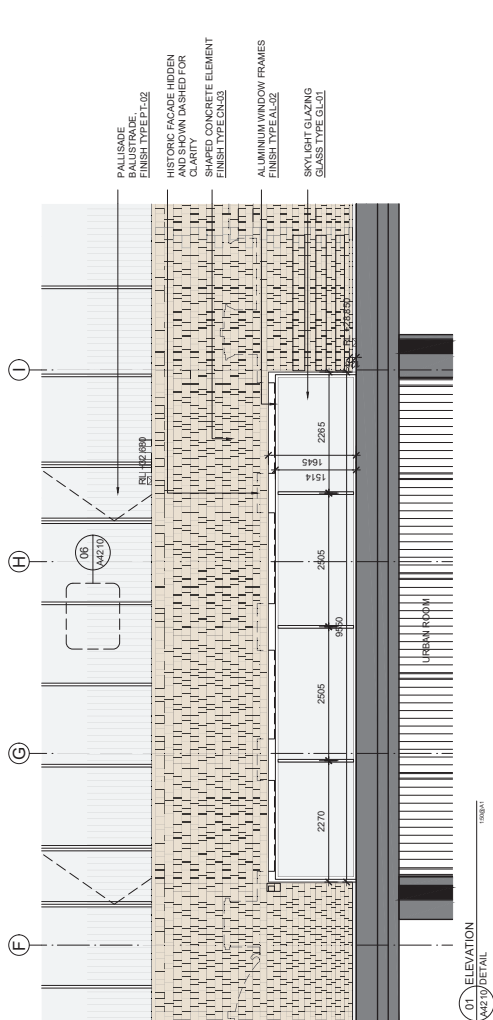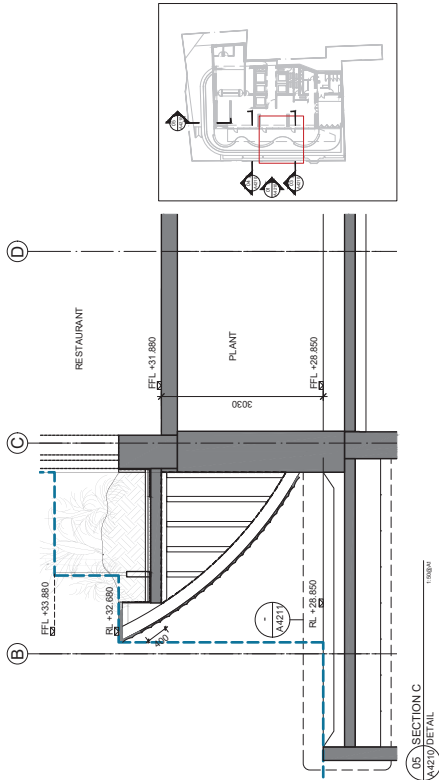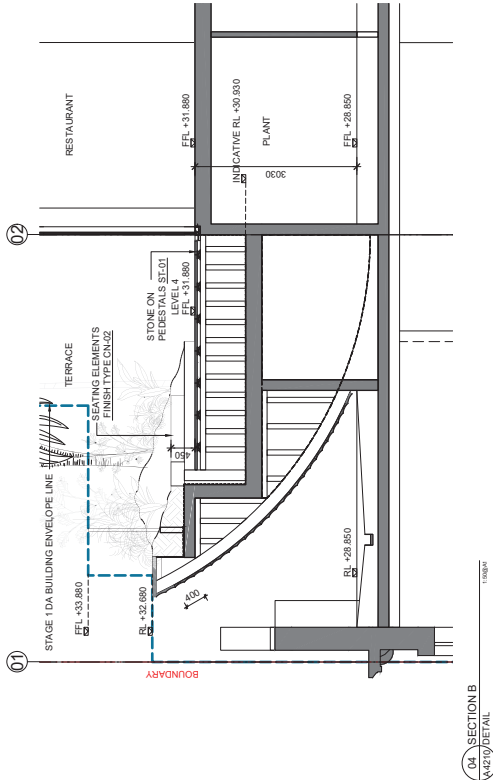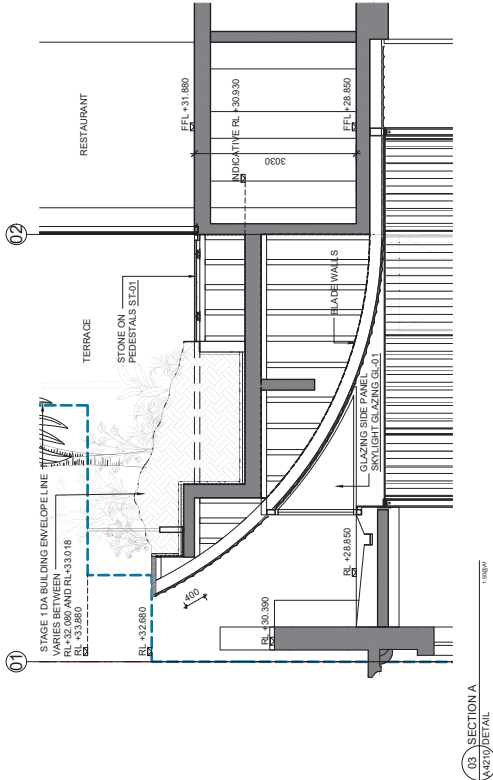

STATUS

CLIENT

03 SECTION - HOTEL LIFT LOBBY
- DETAIL
1:20 @ A1

KHA

© Kerry Hill Architects Pty Ltd.

372-382A PITT STREET 633

ADDRESS
372-382A PITT STREET, SYDNEY, NSW 2000

DRAWN	K4A	NORTH
-------	-----	-------

DATE	22.11.2024
------	------------

DRAWING NUMBER

A4212



03 SECTION - HOTEL LIFT LOBBY
- DETAIL
1:20 @ A1



01 ELEVATION - EAST FACADE
- DETAIL

02 PLAN - EAST FACADE TYPE 8
- DETAIL
1/20/04

THE DOCUMENT HAS BEEN REPRODUCED EXACTLY AS IT WAS RECEIVED FROM THE SOURCE OF ORIGINATING DISCIPLINE. THIS DOCUMENT DOES NOT REPRESENT THE COMPLETE DESIGN AND IS FOR THE PURPOSE OF OBTAINING COOPERATION BETWEEN RELEVANT DISCIPLINES.

MAN HAS LIMITED EFFORT TO MAINTAIN THE ACCURACY OF THE DOCUMENTS. IT DOES NOT ACCEPT LIABILITY FOR LOSS OR DAMAGE INCURRED AS A RESULT OF THE USE, OR RELIANCE ON THE ACCURACY OF THIS INFORMATION.

ALL RECIPIENTS OF THE DOCUMENTS HAVE BEEN ENLIGHTENED TO VERIFY THE CONTENT THEMSELVES AND WITH ALL OTHER RELEVANT DISCIPLINES. THIS DOCUMENT CANNOT BE USED FOR ANY OTHER PURPOSE AND SHOULD NOT BE REPRODUCED FOR THE PURPOSE OF CONSTRUCTION.

ISSUE	DATE	AMENDMENT	CHECKED
A	18.12.23	DEVELOPMENT APPLICATION	KHA
B	29.01.24	DETAILED SSDA	KHA

DEVELOPMENT APPLICATION

Well Smart Investment Holding (Bris) Pty Ltd
WELLSMART GROUP
09-01, 1CB Enterprise House, 11 Middle Rd, Singapore 109972
T + 65 69 20 30 88 M + 65 8265 9290

KHA
30 Mount St. Fremantle WA 6160


PROJECT	REF
372-382A PITT STREET	633

DRAWN	ICHA	NORTH
-------	------	-------

--	--	--	--

FACADE TYPE 9: PODIUM
TYPICAL GROUND LEVEL FAÇADE AND AWNING

STAYING NUMBER	ROOM
A4213	C

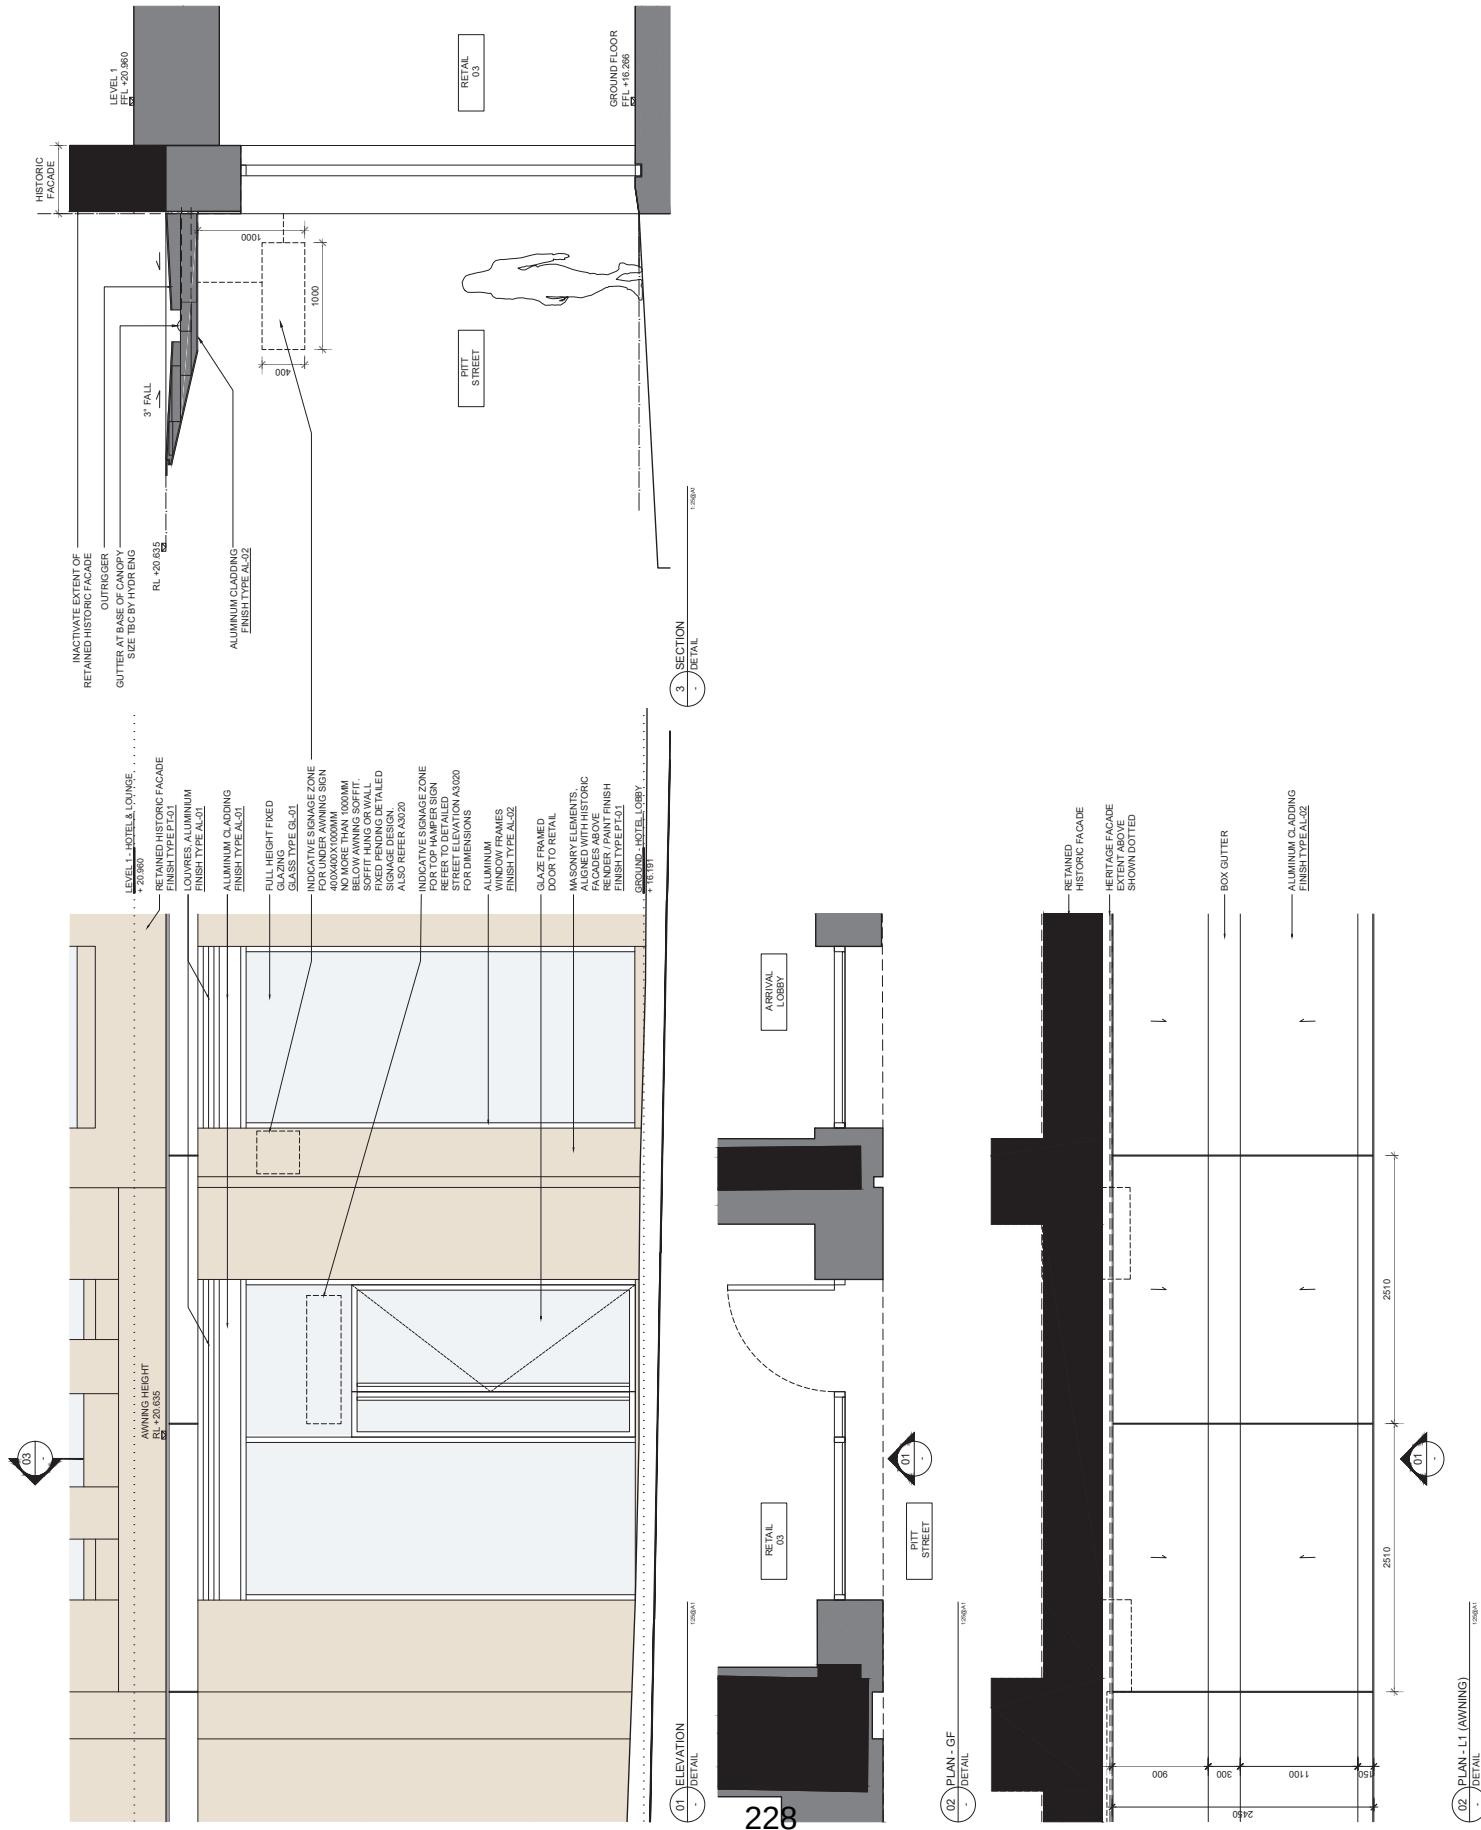

[illegible][illegible]

DEVELOPMENT APPLICATION

Well Smart Investment Holding (Bris) Pty Ltd
WILLBRIANT GROUP
09-01 1CB Enterprise House, 116 Middle Rd, Singapore 189772
T: +65 69 20 30 81-2 / +65 9385 5200
E: info@wellbriant.com.sg
www.wellbriant.com.sg

KHA

T: +618 93364545 F: +618 93364546
admin_perth@khastudio.com.au

PROJECT	REF
---------	-----

ADDRESS

DRAWN	KHA	NORTH
-------	-----	-------

SCALE (0 to 1)	1/25
DATE	22.11.2024

FACADE TYPE 10: PODIUM

DRAWING NUMBER	ISSUE
----------------	-------



[illegible]

CLIENT

 Well Smart Investment Holding (Bris) Pty Ltd
INILLIMARRY GROUP
09-01 CBE Enterprise House, 11 Elmwood Rd, Singapore 189772
T + 65 69 20 20 68 M +65 9239 5290
E: info@wellsmart.com.sg

KHA

30 Mouat St, Fremantle, WA 6160
T: +618 93364545 F: +618 93364546
admin_perth@khasstudio.com.au

© Kerry Hill Architects Pty Ltd.

PROJECT	REF
3737-382A PITT STREET	633
ADDRESS	
3737-382A PITT STREET, SYDNEY, NSW 2000	
DRAWN	KHA
SCALE (@ A1)	
DATE	22.11.2024
NORTH	

DRAWING TITLE

EXTERIOR FINISHES BOARD

DRAWING NUMBER	ISSUE
A4500	C



- | | |
|-----------|--|
| 8. AL-01 | MID BRONZE COLOURED ALUMINIUM |
| 9. AL-02 | DARK BRONZE COLOURED ALUMINIUM |
| 10. AL-03 | SAND COLOURED ALUMINIUM |
| 11. PT-01 | CREAM / LIGHT GREY PAINT |
| 12. PT-02 | DARK BRONZE COLOURED METALLIC PAINT |
| 13. ST-01 | SAND COLOURED GRANITE STONE PAVING |
| 14. ST-02 | BLACK COLOURED GRANITE STONE PAVING |
| 15. CN-01 | BEST CONCRETE / MASONRY COLOUR LIGHT GREY |
| 16. CN-02 | BEST CONCRETE / MASONRY COLOUR SAND |
| 17. CN-03 | BEST CONCRETE / MASONRY COLOUR SANDSTONE |
| 18. GL-01 | BRIGHT COLOURED, REFLECTIVE DGU GLAZING WITH LOW-E COATING |
| 19. GL-02 | BRIGHT COLOURED, REFLECTIVE LAMINATED GLAZING |
| 20. GL-03 | COLOUR/BLACK GLASS, DARK GREY COLOUR |
| 21. GL-04 | COLOUR/BLACK GLASS, MID GREY COLOUR |