

Attachment B


Selected Drawings

Contents

DA 01 01	Cover and Location Plan
DA 02 01	Ground: Site Plan
DA 02 02	Basement: Site Plan
DA 03 01	Ground: Existing
DA 04 01	Basement: General Arrangement
DA 05 01	External Signage Elevations

This work is copyright. Apart from any use permitted under the Copyright Act, 1968 no part may be reproduced by any process without prior written permission. You may make unaltered copies of this document, which must include this notice, for this purpose only. No part of this document may be altered, reproduced or copied for an alternate purpose without the express permission of the copyright holder.

- Notes
- For Development Application.
 - Do not scale.
 - Confirm measurments on site prior to works being undertaken.

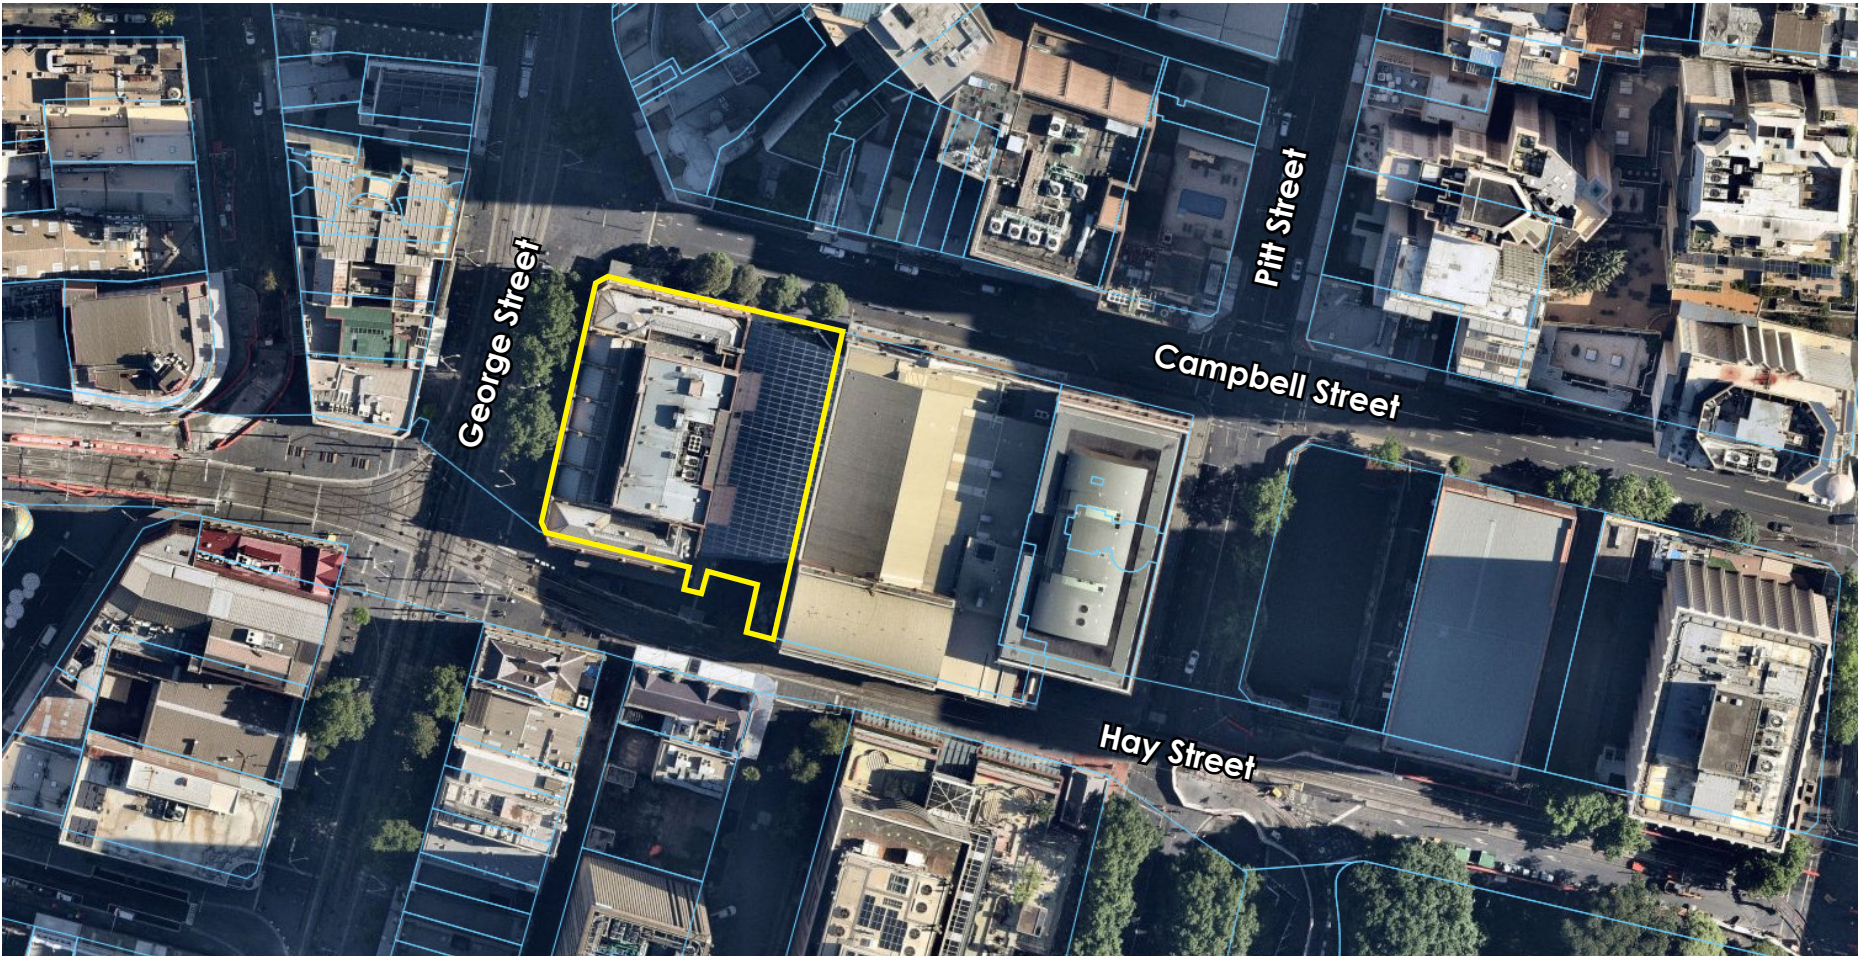

Source: NearMap

TN

Key

Site Area


Revision		
A	09/01/2023	Draft
B	12/01/2023	For DA
C	29/07/2025	Change of Use

Drawing	
Cover and Location Plan	

Drawing No.	Scale
DA 01 01	NTS

Job Name/Address	
Seri Bar	
Shop B02, 730 - 742 George Street, HAYMARKET	

Job No.	Drawn By
211777	KJ



DESIGN COLLABORATIVE


Suite 2, Level 8, 99 York Street SYDNEY

Ph: 9262 3200 Fax: 9262 3601

enquiries@designcollaborative.com.au


GEORGE STREET

HAY STREET

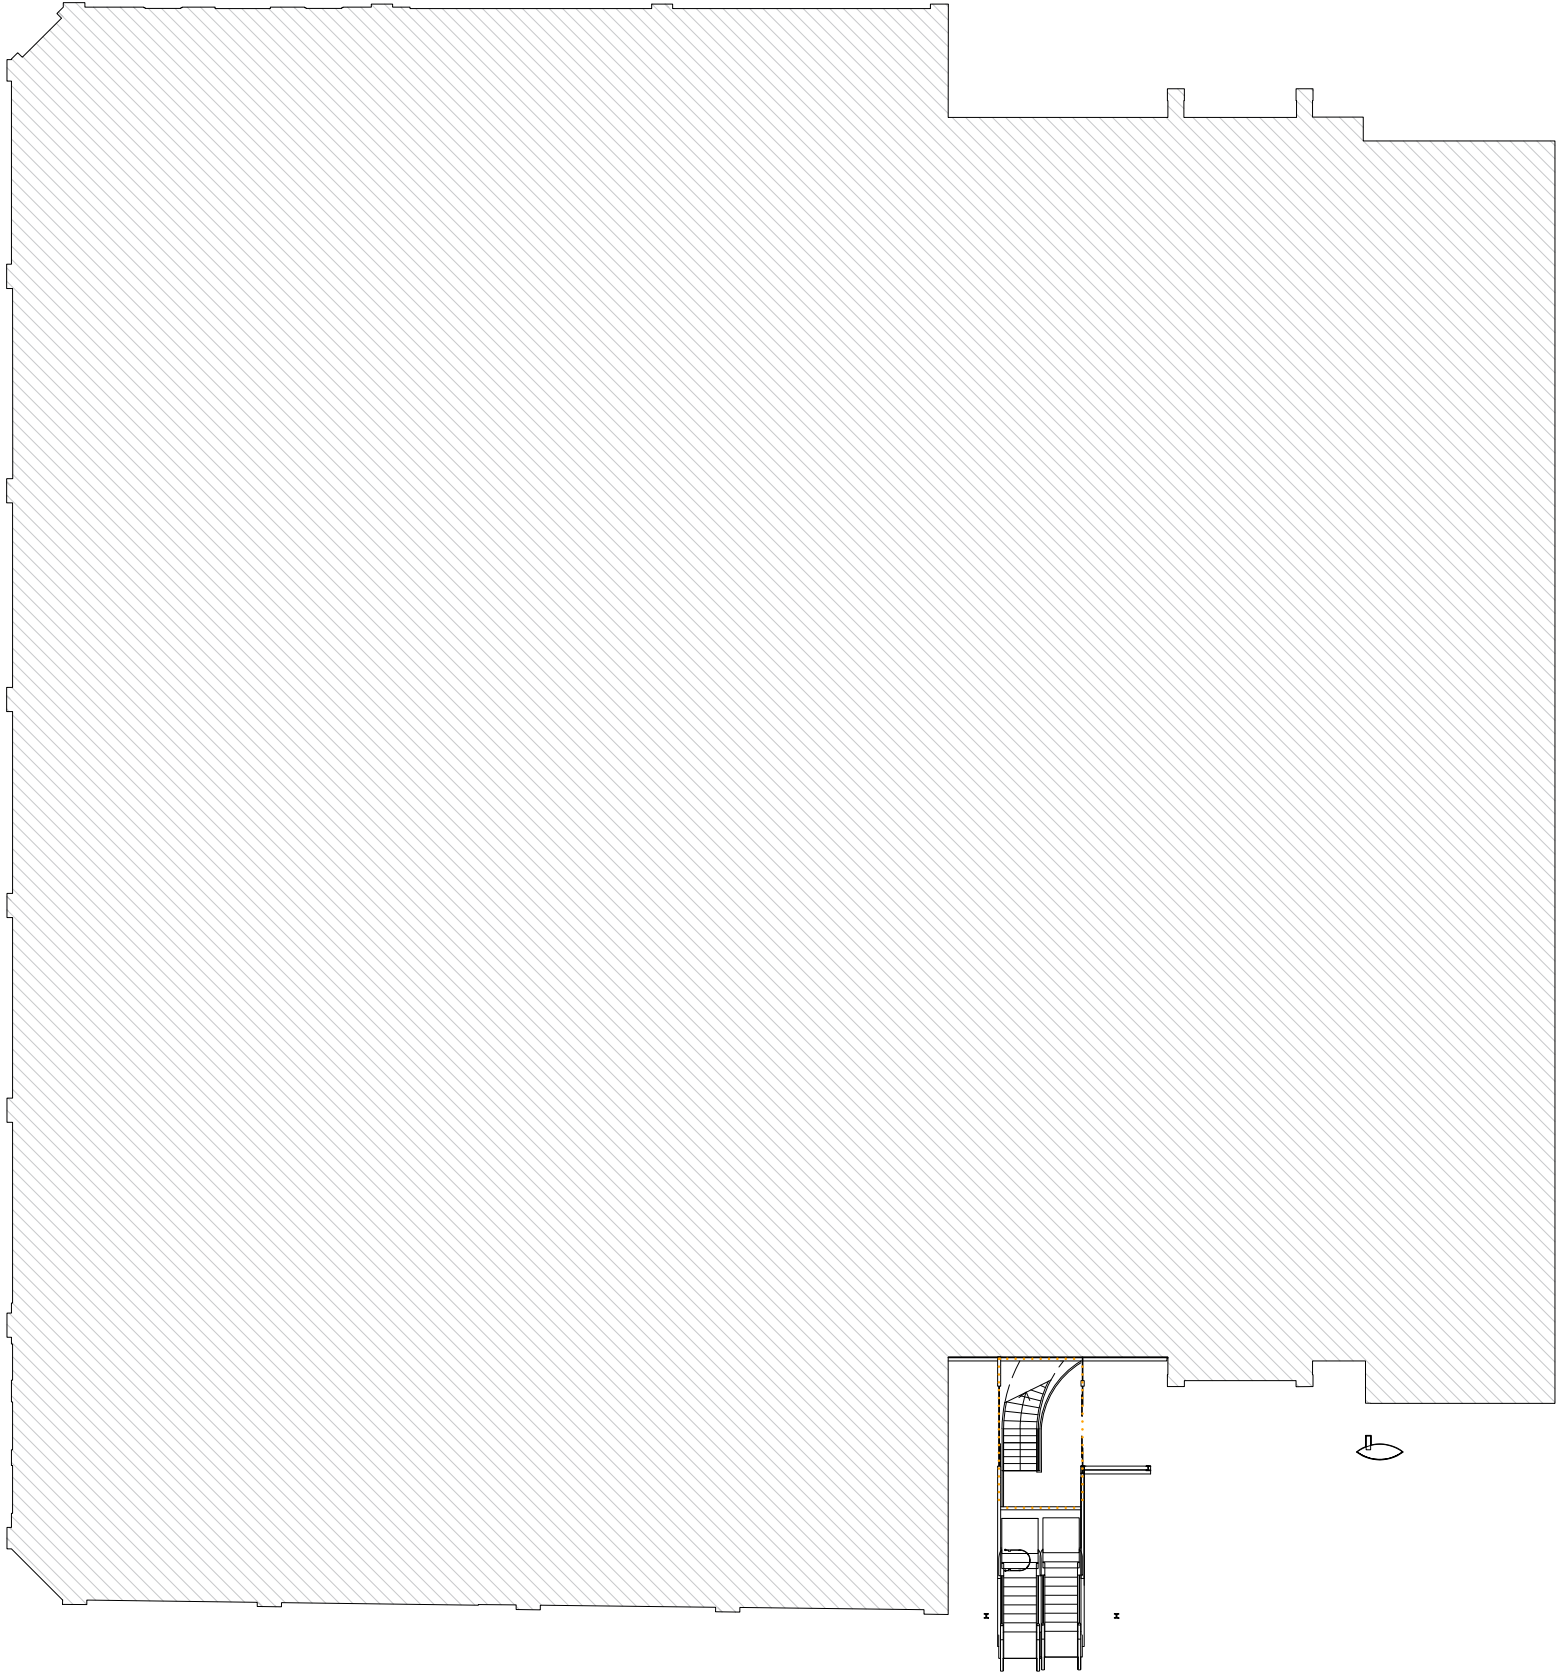

This work is copyright. Apart from any use permitted under the Copyright Act, 1968 no part may be reproduced by any process without prior written permission. You may make unaltered copies of this document, which must include this notice, for this purpose only. No part of this document may be altered, reproduced or copied for an alternate purpose without the express permission of the copyright holder.

- Notes**
- For Development Application.
 - Do not scale.
 - Confirm measurements on site prior to works being undertaken.

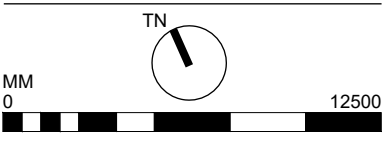

Key

	Tenancy Area
	Out of Scope

Revision

A	09/01/2023	Draft
B	12/01/2023	For DA
C	29/07/2025	Change of Use

Drawing
Ground: Site Plan

Drawing No. DA 02 01 **Scale** 1:250 @ A3

Job Name/Address
Seri Bar
Shop B02, 730 - 742 George Street, HAYMARKET



Job No. 221777 **Drawn By** KJ



DESIGN COLLABORATIVE
Suite 2, Level 8, 99 York Street SYDNEY
Ph: 9262 3200 Fax: 9262 3601
enquiries@designcollaborative.com.au

This work is copyright. Apart from any use permitted under the Copyright Act, 1968 no part may be reproduced by any process without prior written permission. You may make unaltered copies of this document, which must include this notice, for this purpose only. No part of this document may be altered, reproduced or copied for an alternate purpose without the express permission of the copyright holder.

- Notes**
- For Development Application.
 - Do not scale.
 - Confirm measurements on site prior to works being undertaken.

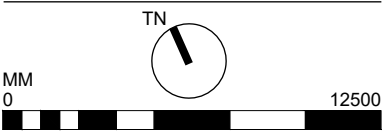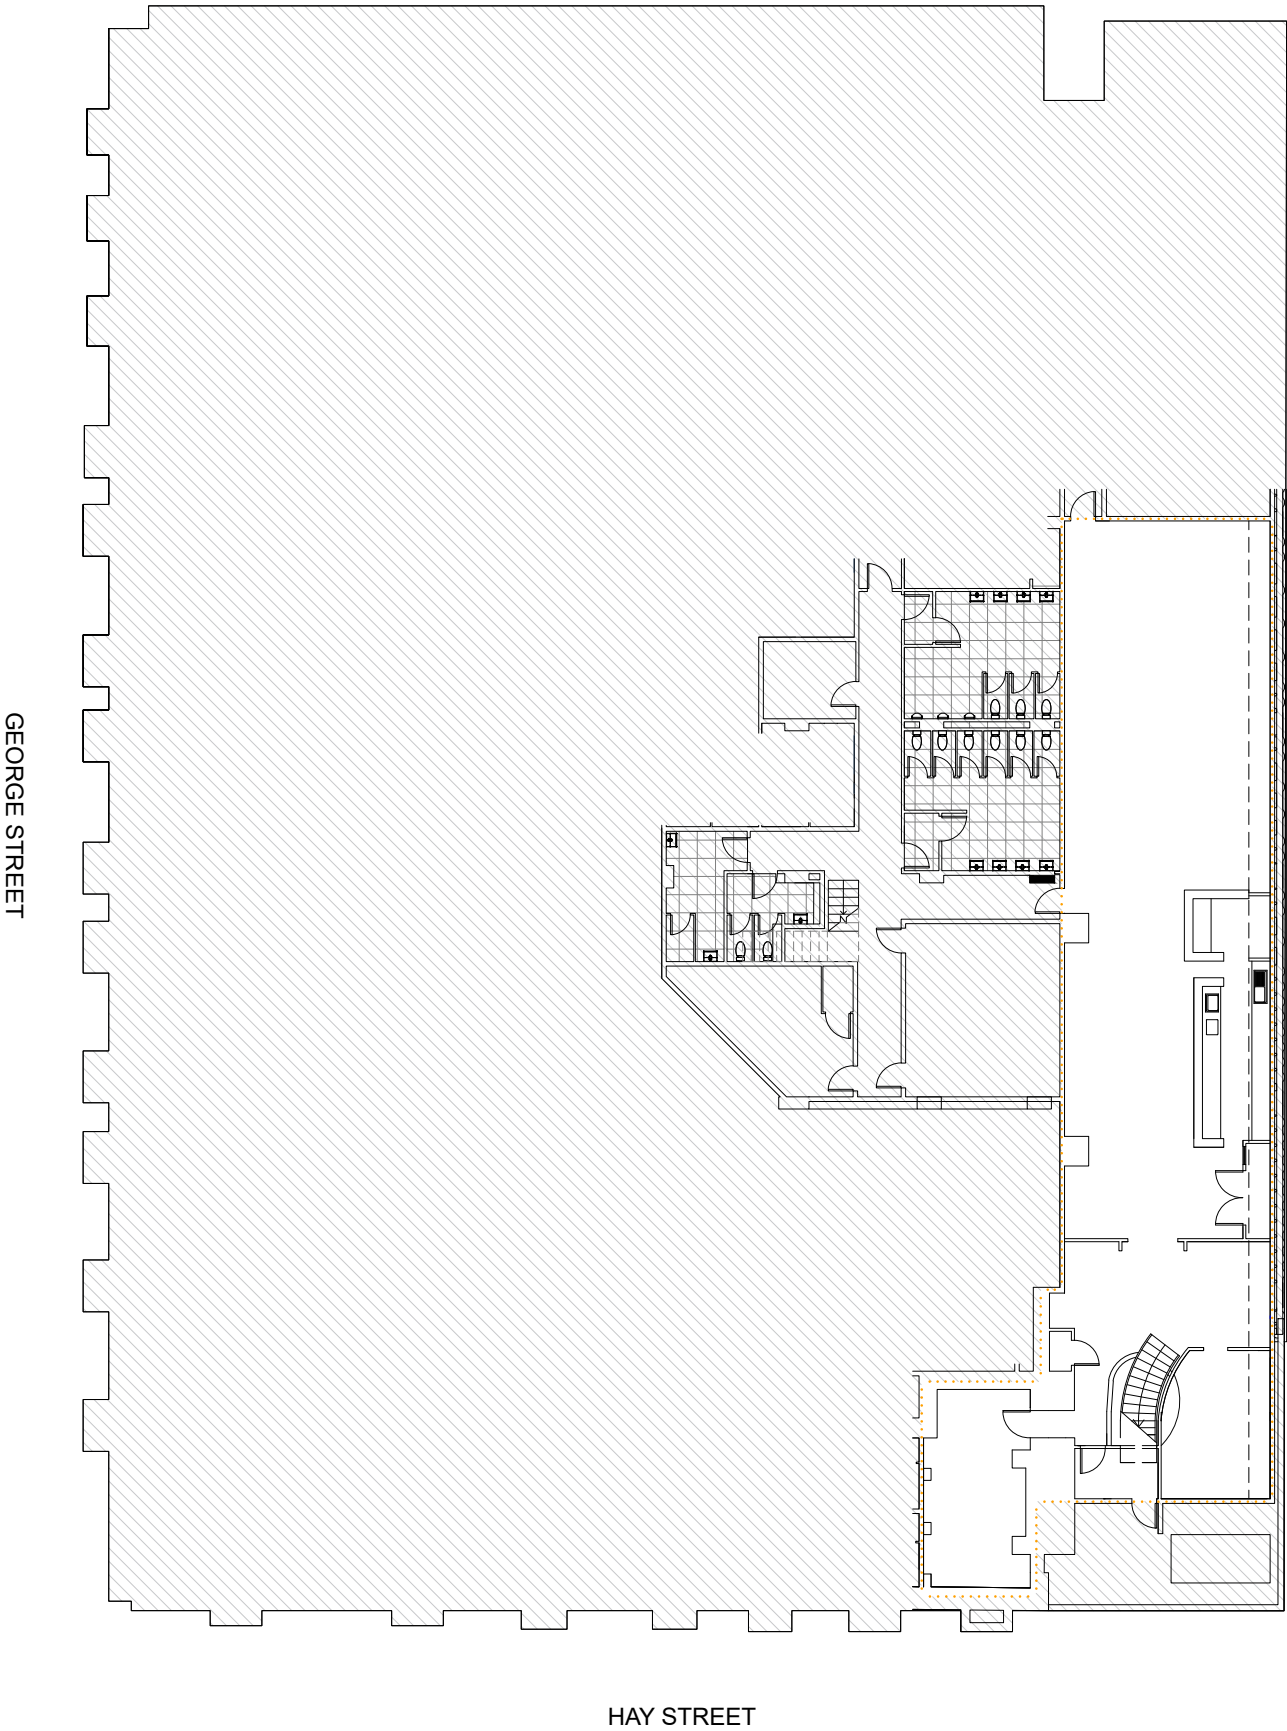

Key

-----	Tenancy Area
////	Out of Scope

Revision


A	09/01/2023	Draft
B	12/01/2023	For DA
C	29/07/2025	Change of Use

Drawing
Basement: Site Plan

Drawing No. DA 02 02
Scale 1:250 @ A3

Job Name/Address
Seri Bar
Shop B02, 730 - 742 George Street, HAYMARKET

Job No. 221777
Drawn By KJ

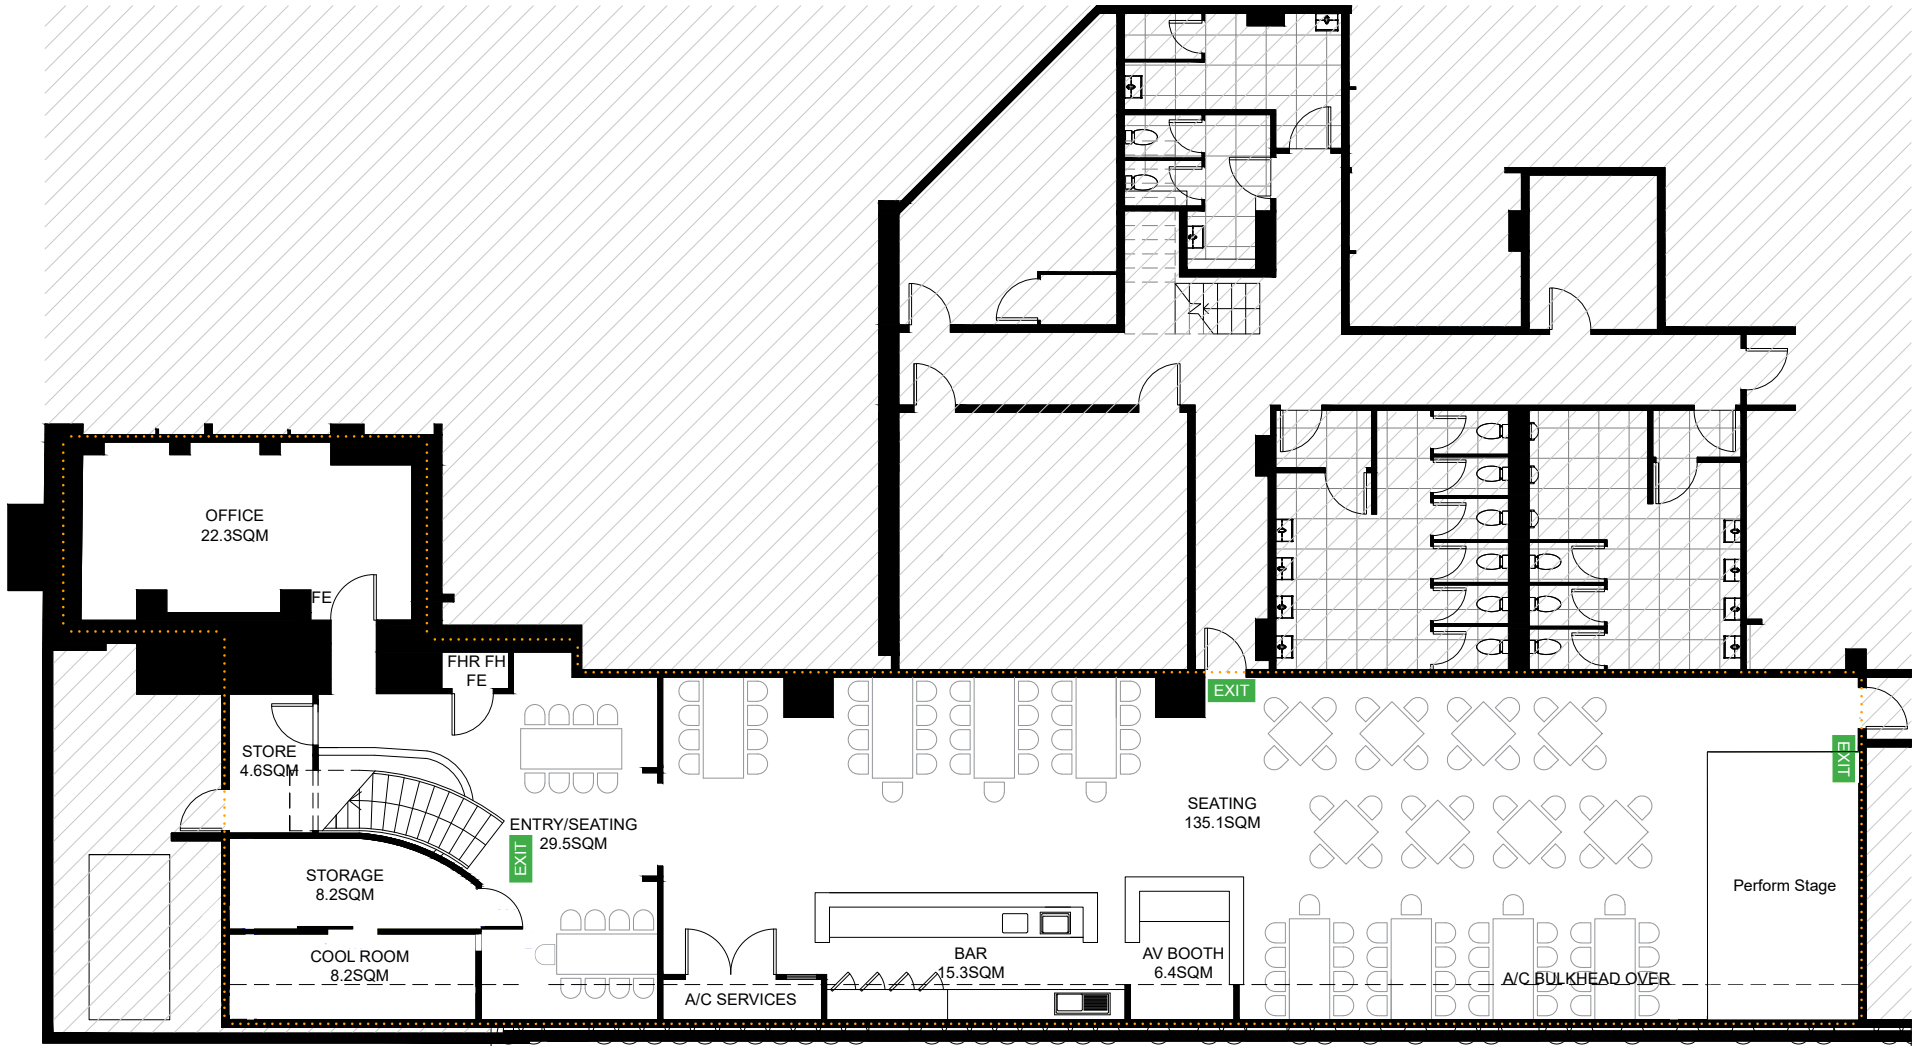

INDICATIVE SEATING LAYOUT SHOWN.

This work is copyright. Apart from any use permitted under the Copyright Act, 1968 no part may be reproduced by any process without prior written permission. You may make unaltered copies of this document, which must include this notice, for this purpose only. No part of this document may be altered, reproduced or copied for an alternate purpose without the express permission of the copyright holder.

- Notes**
- For Development Application.
 - Do not scale.
 - Confirm measurements on site prior to works being undertaken.

MM
0 12500

TN

Key

- Tenancy Area
- Out of Scope
- FE Fire Extinguisher
- FHR Fire Hose Reel
- FH Fire Hydrant

Revision

A	09/01/2023	Draft
B	12/01/2023	For DA
C	29/07/2025	Change of Use

Drawing
Basement: General Arrangement

Drawing No. DA 04 01 **Scale** 1:150 @ A3

Job Name/Address
Seri Bar
Shop B02, 730 - 742 George Street, HAYMARKET

Job No. 221777 **Drawn By** KJ

 **DESIGN COLLABORATIVE**
Suite 2, Level 8, 99 York Street SYDNEY
Ph: 9262 3200 Fax: 9262 3601
enquiries@designcollaborative.com.au