

Attachment B


Selected Drawings

DEVELOPMENT APPLICATION - ARCHITECTURAL DRAWINGS
180 CHURCH STREET CAMPERDOWN





Development Application				
Sheet Number	Sheet Name	Revision	Revision Date	Revision Description
DA-000	Title Sheet	B	10/02/2021	DA Amendments
DA-001	Site - Existing Conditions	B	10/02/2021	DA Amendments
DA-002	Site Plan	B	10/02/2021	DA Amendments
DA-003	Shadow Analysis	B	10/02/2021	DA Amendments
DA-004	Context New Drawing	A	10/02/2021	DA Amendments
DA-010	Floor Plan Basement	B	10/02/2021	DA Amendments
DA-011	Floor Plan Ground Floor	B	10/02/2021	DA Amendments
DA-012	Floor Plan Level 1	B	10/02/2021	DA Amendments
DA-013	Floor Plan Level 2	B	10/02/2021	DA Amendments
DA-014	Roof Plan	B	10/02/2021	DA Amendments
DA-020	Elevation Street - Church Street	B	10/02/2021	DA Amendments
DA-021	Elevation Street - Fitzgerald Street	B	10/02/2021	DA Amendments
DA-022	Elevation Courtyard	B	10/02/2021	DA Amendments
DA-023	Elevation - North Boundary	B	10/02/2021	DA Amendments
DA-024	Elevation - South Boundary	B	10/02/2021	DA Amendments
DA-030	Section	B	10/02/2021	DA Amendments
DA-040	GFA	B	10/02/2021	DA Amendments
DA-050	Privacy Screen Detail	B	10/02/2021	DA Amendments
DA-051	Communal Living Solar Access	B	10/02/2021	DA Amendments
DA-052	Communal Outdoor Solar Access	B	10/02/2021	DA Amendments
DA-060	Material Board	B	10/02/2021	DA Amendments

[illegible]

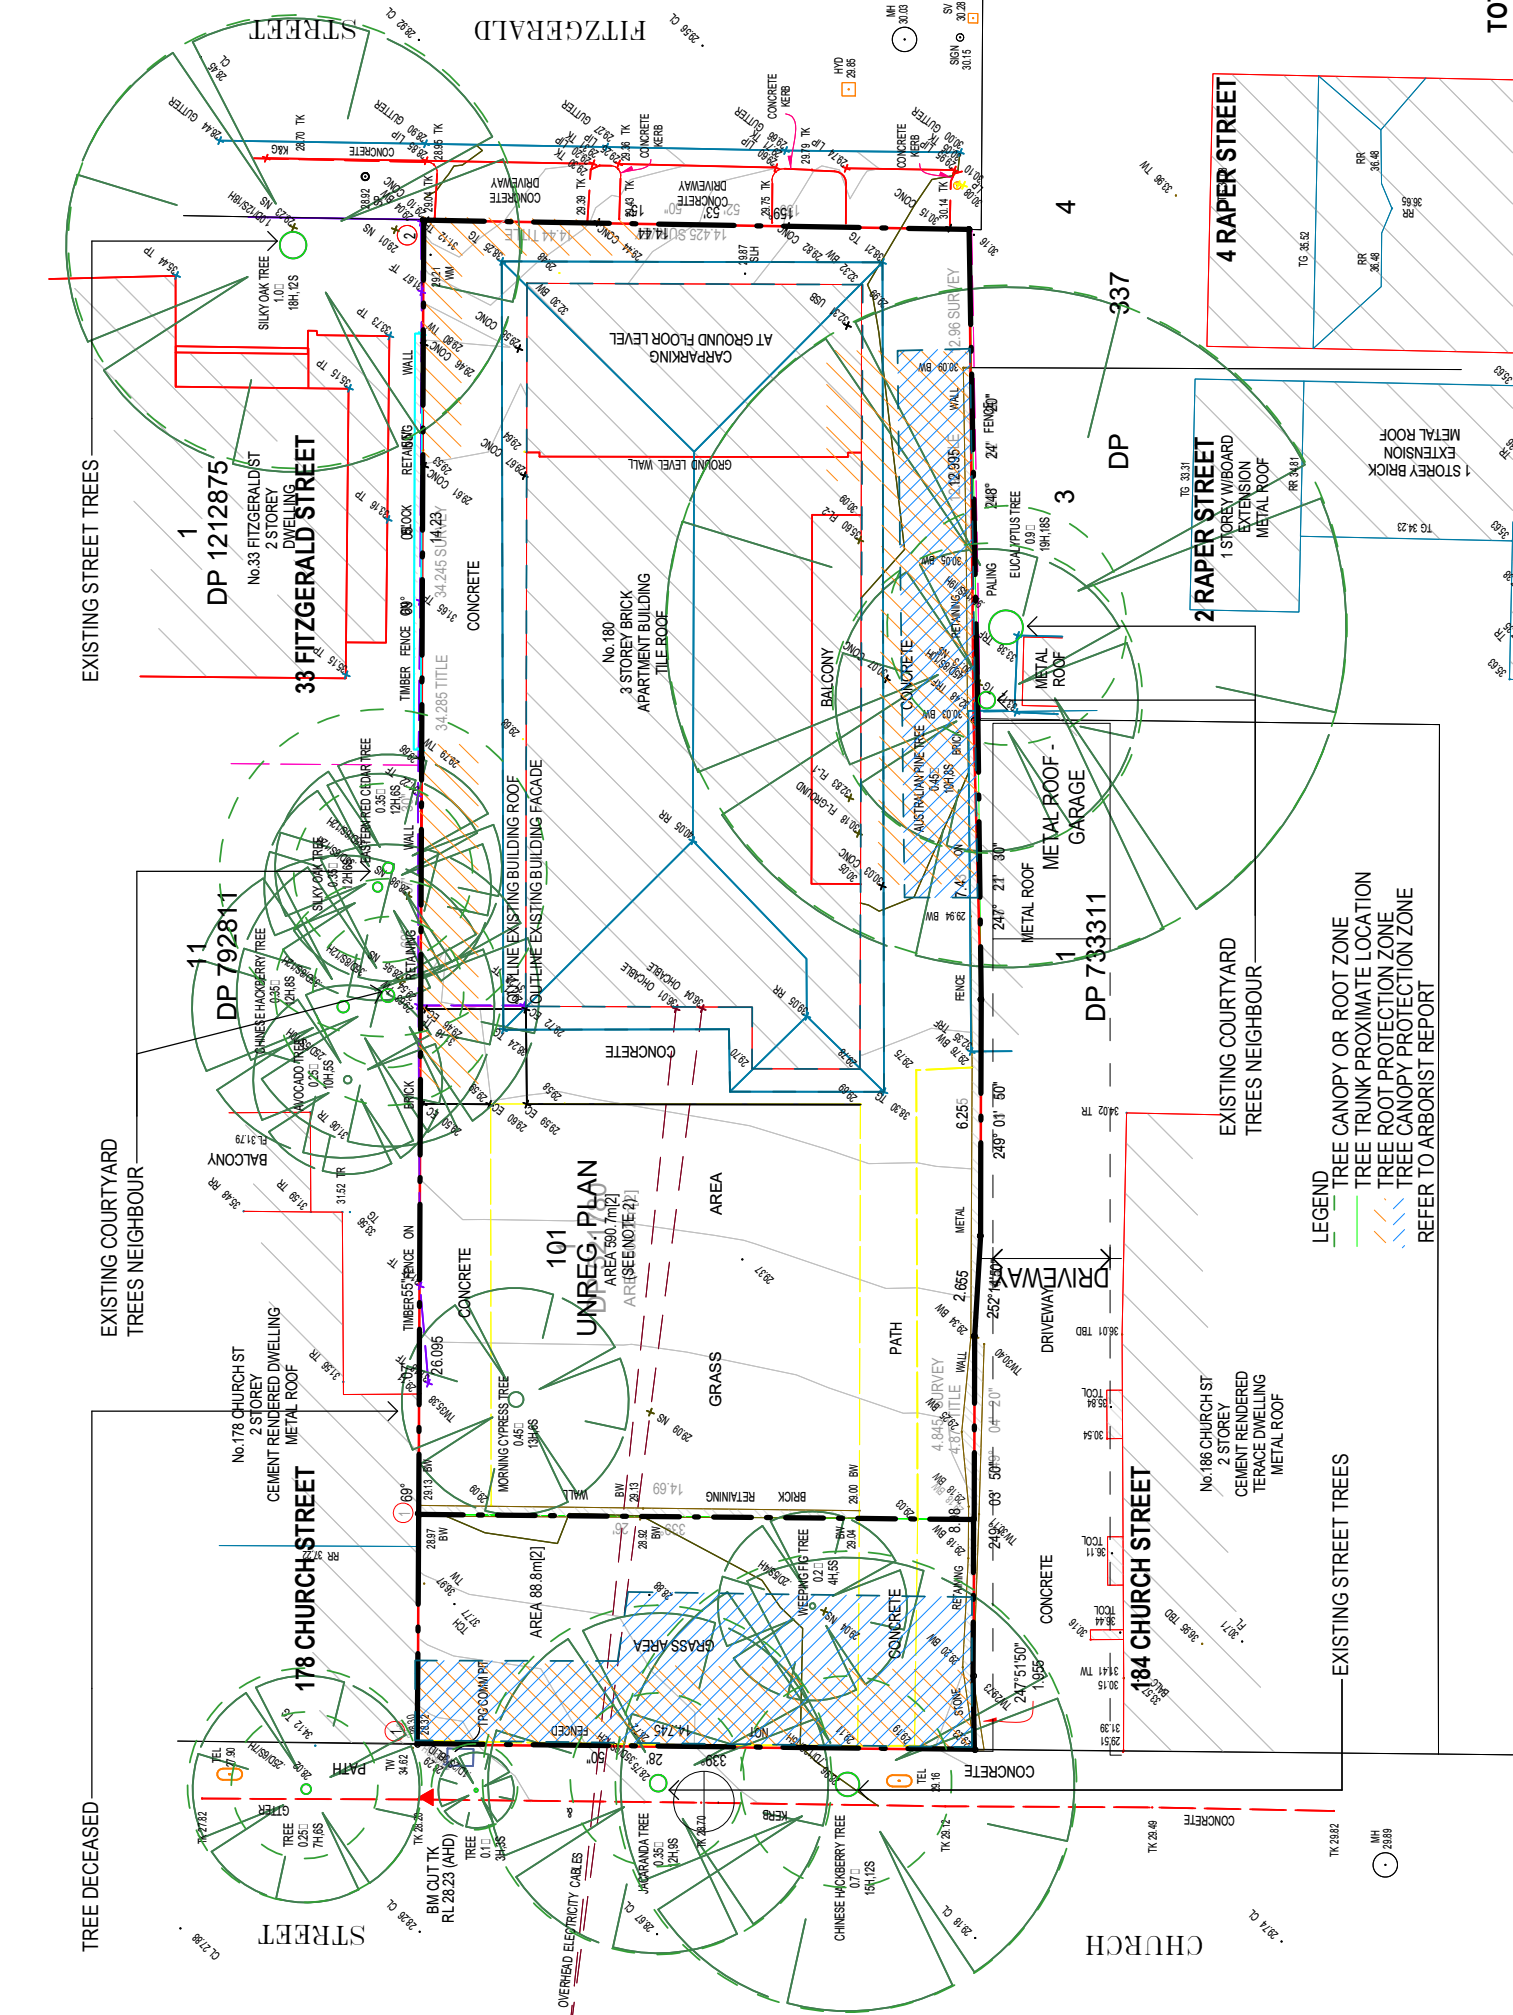

TOTAL SITE AREA=591m²

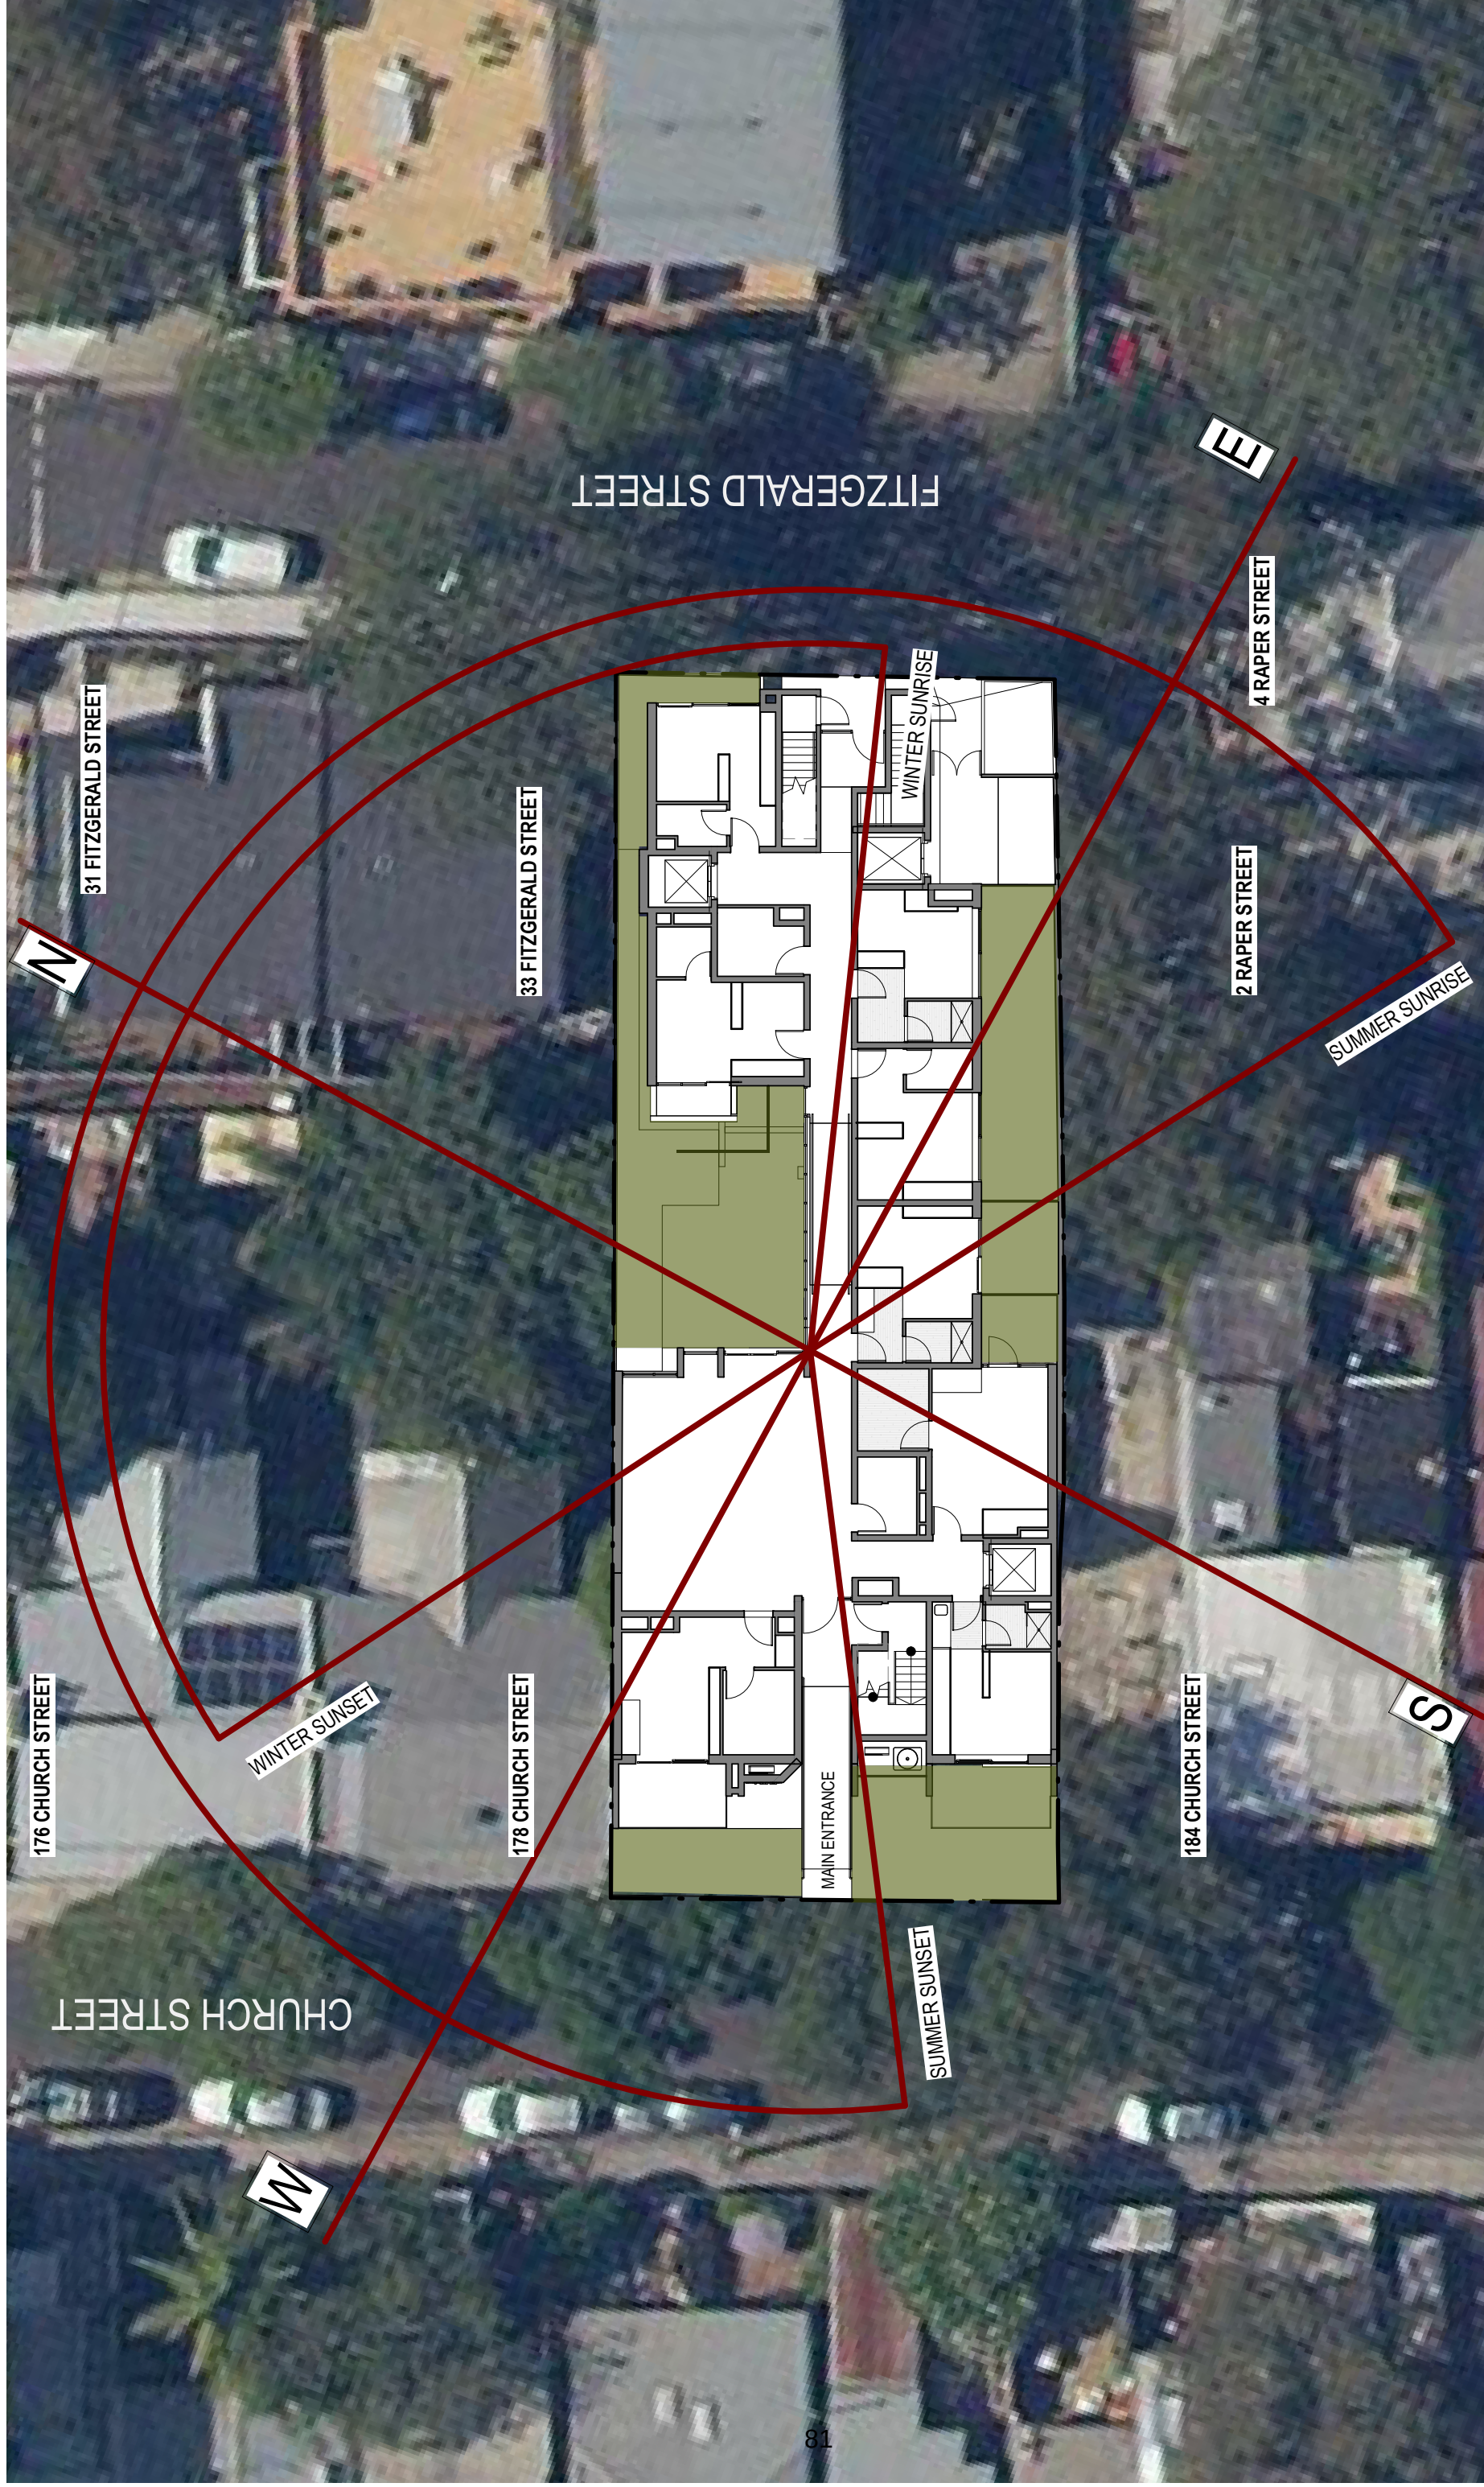

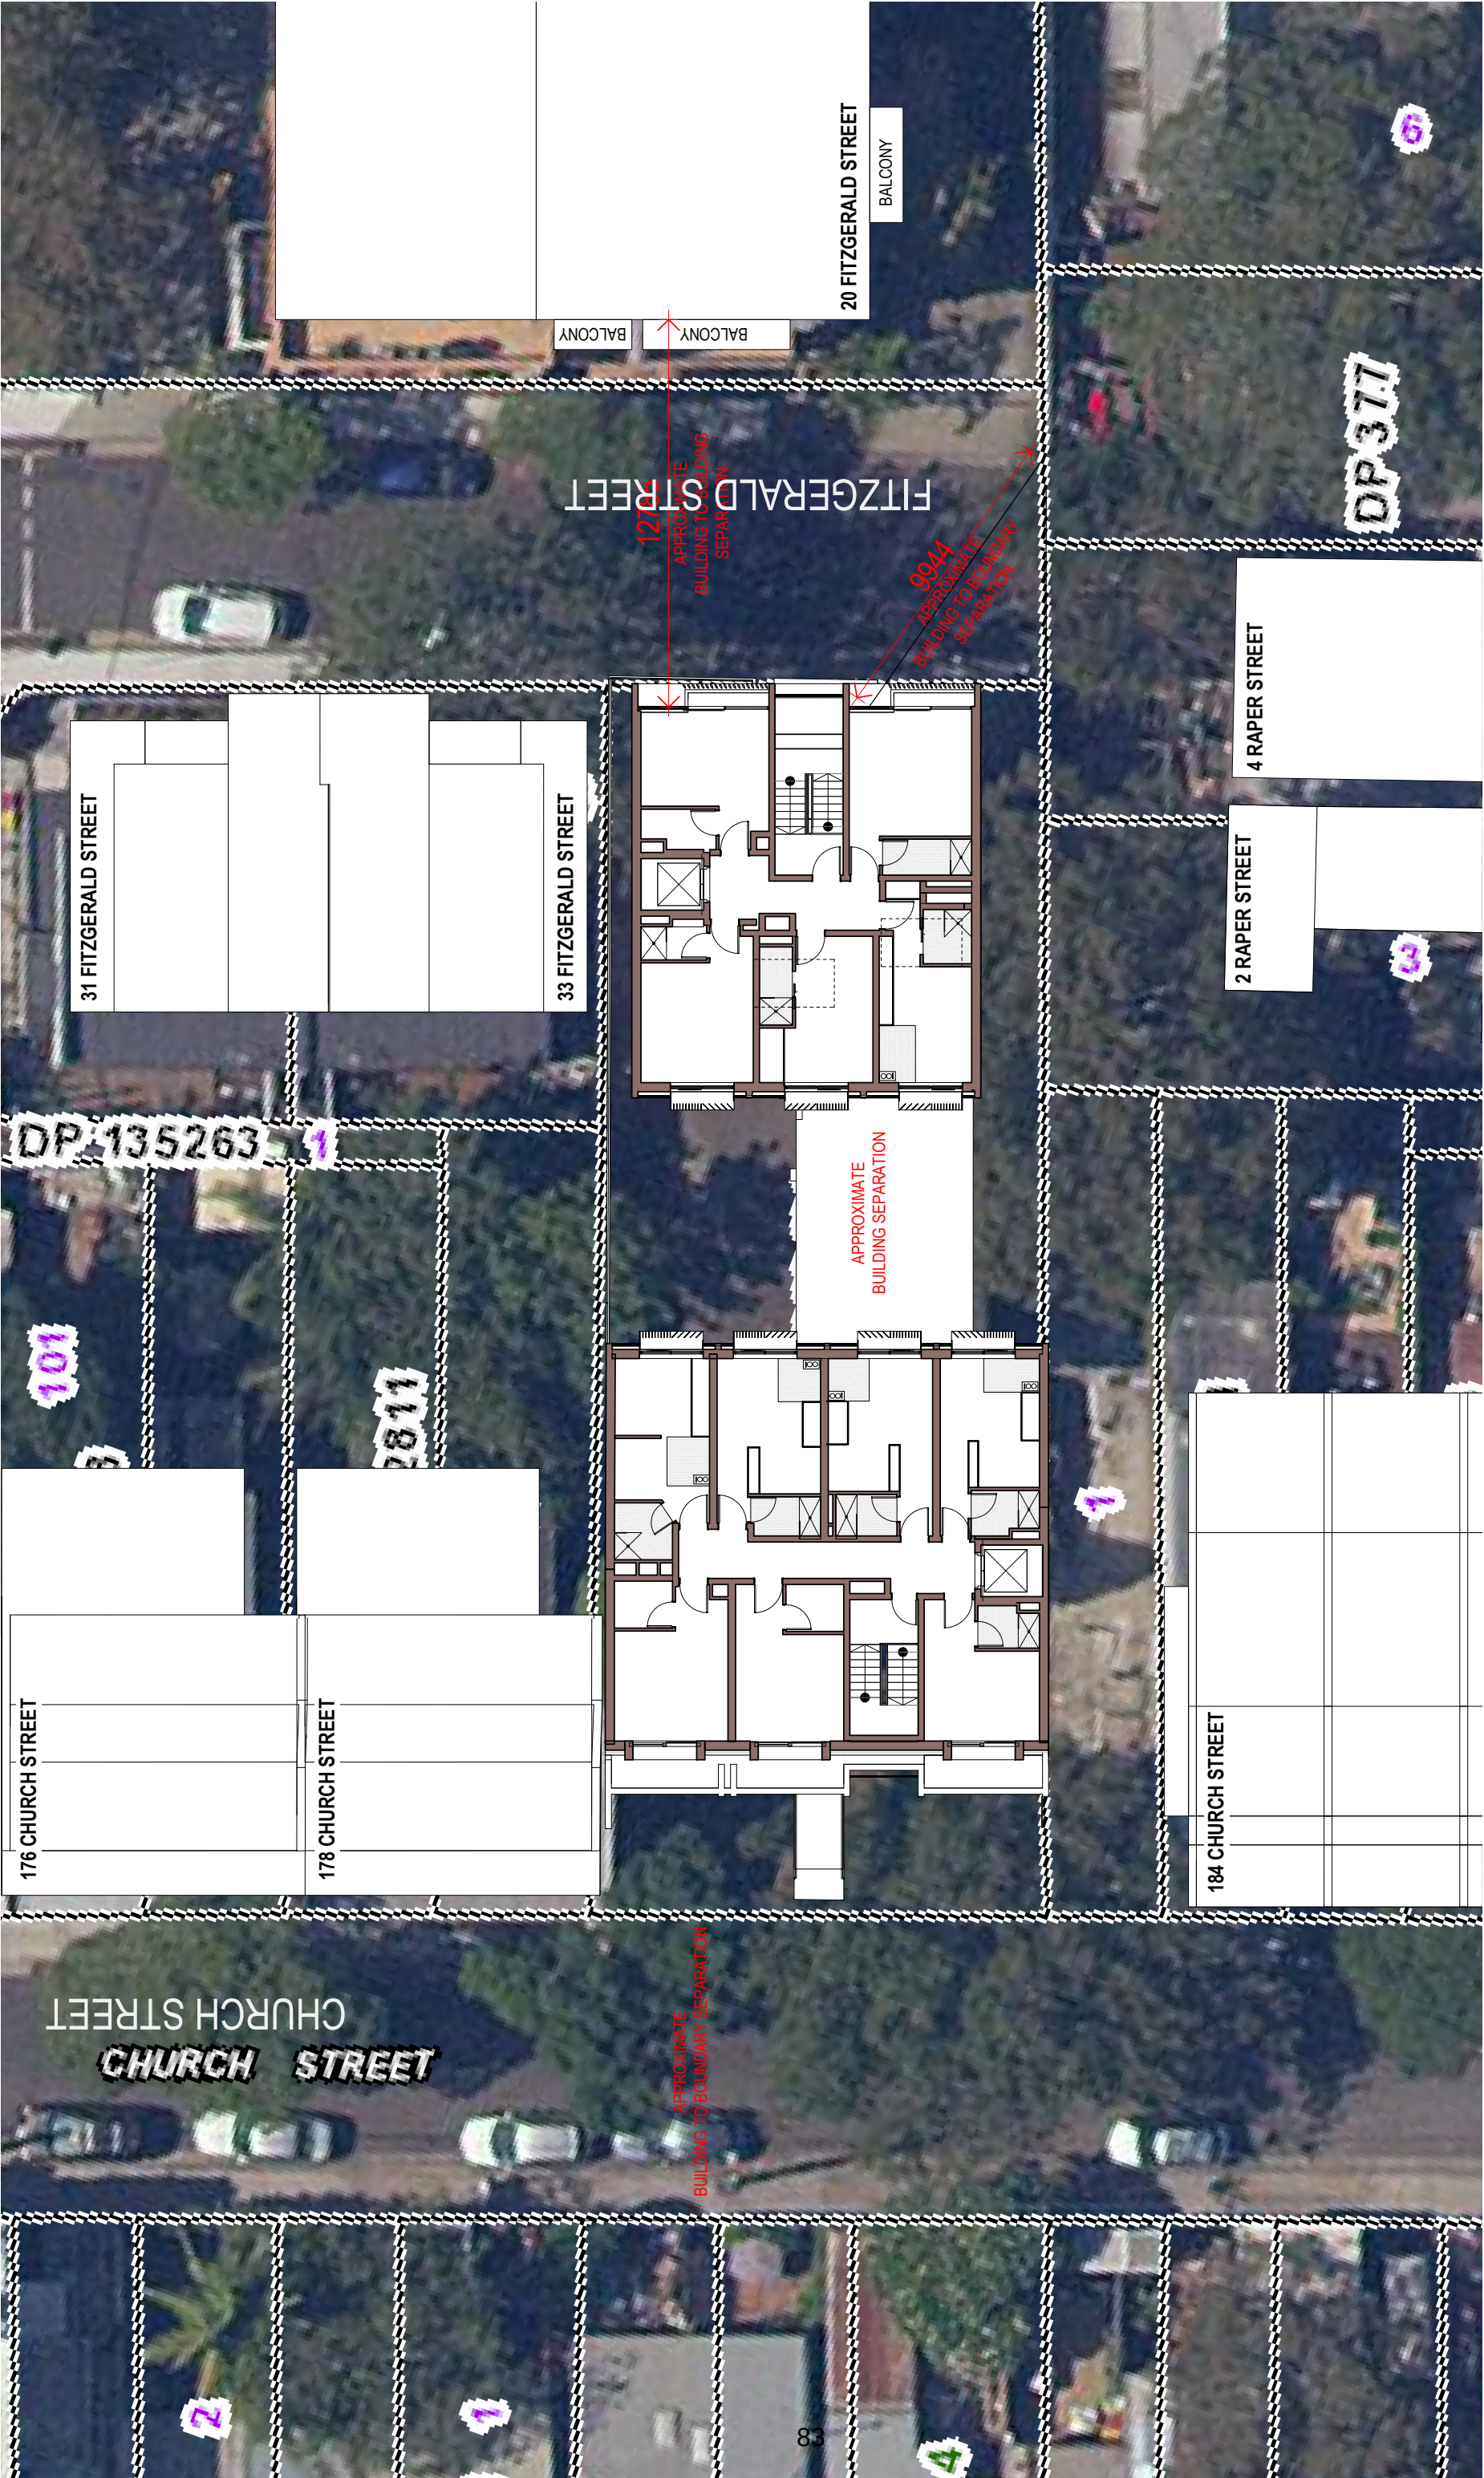

0 1 2 3 4 5

SCALE BAR - 1200

North

© Copyright DesignInc Sydney Pty Limited

Registered Architects

Building Plans 1201 1 An Amersham 7200 1 Richard Doss 01261 Culterys Drive Breda 7200 Mary Anne McGin 10946

PLOTTED - 11/02/2021 12:04:33

PM

REVISIONS

No	DATE	BY
1	15/02/2021	LS

DA AMENDMENTS

REVISIONS	BY
LS	

CHURCH STREET FLATS PTY. LTD.

CHURCH STREET BOARDING HOUSE

180 CHURCH STREET CAMPERDOWN

PROJECT

TITLE

CONTEXT

DESIGNINC

DESIGNINC

DRAWN BY

NU

1: 200 @A3

SCALES

1: 200 @A3

01/2021

PLOT DATE

P19-058

DA-004

PROJECT N°


DRAWING N°

REVISION


DA-004

DA-004

A

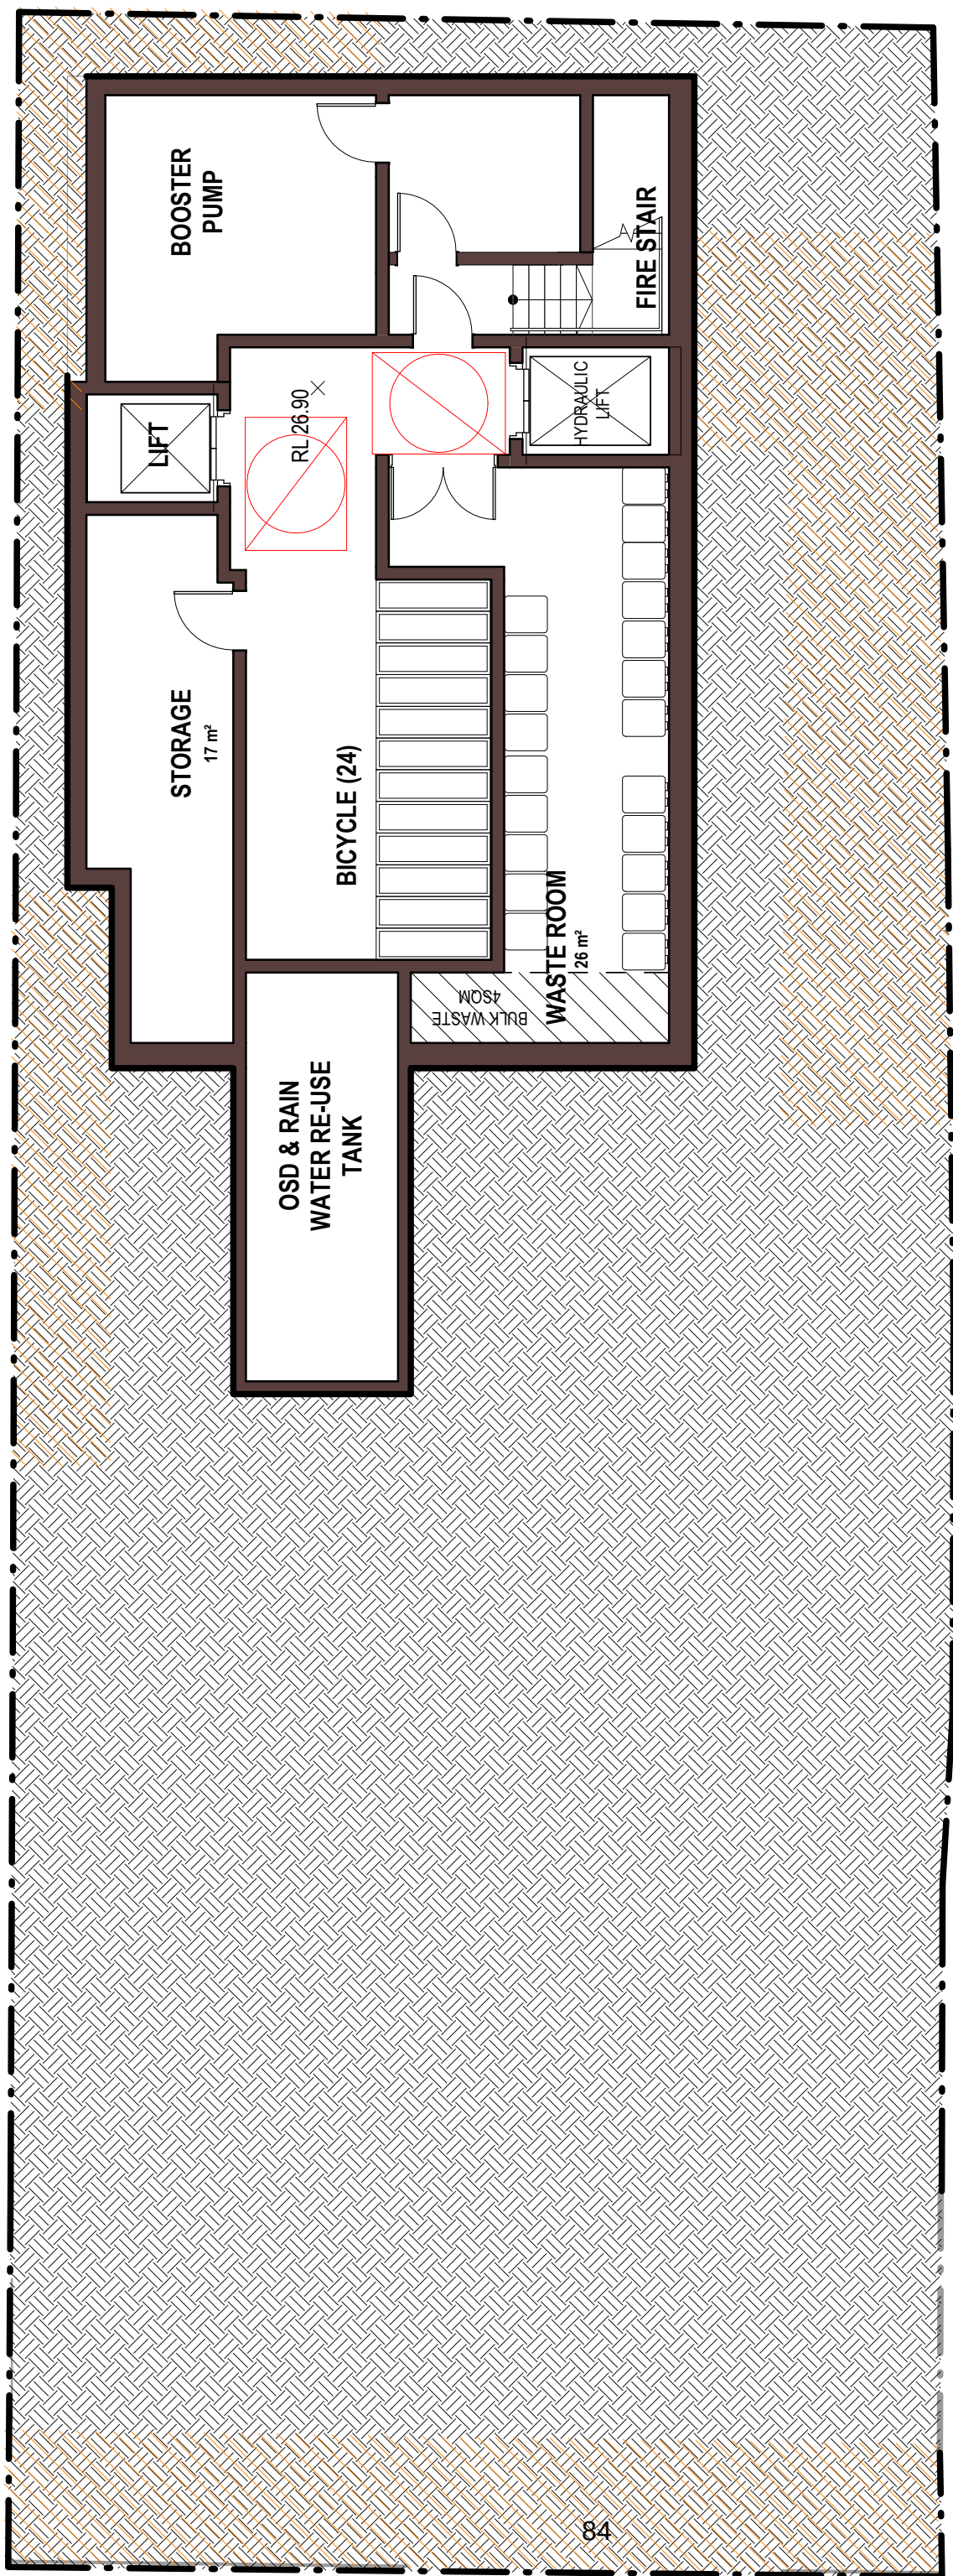


BASEMENT

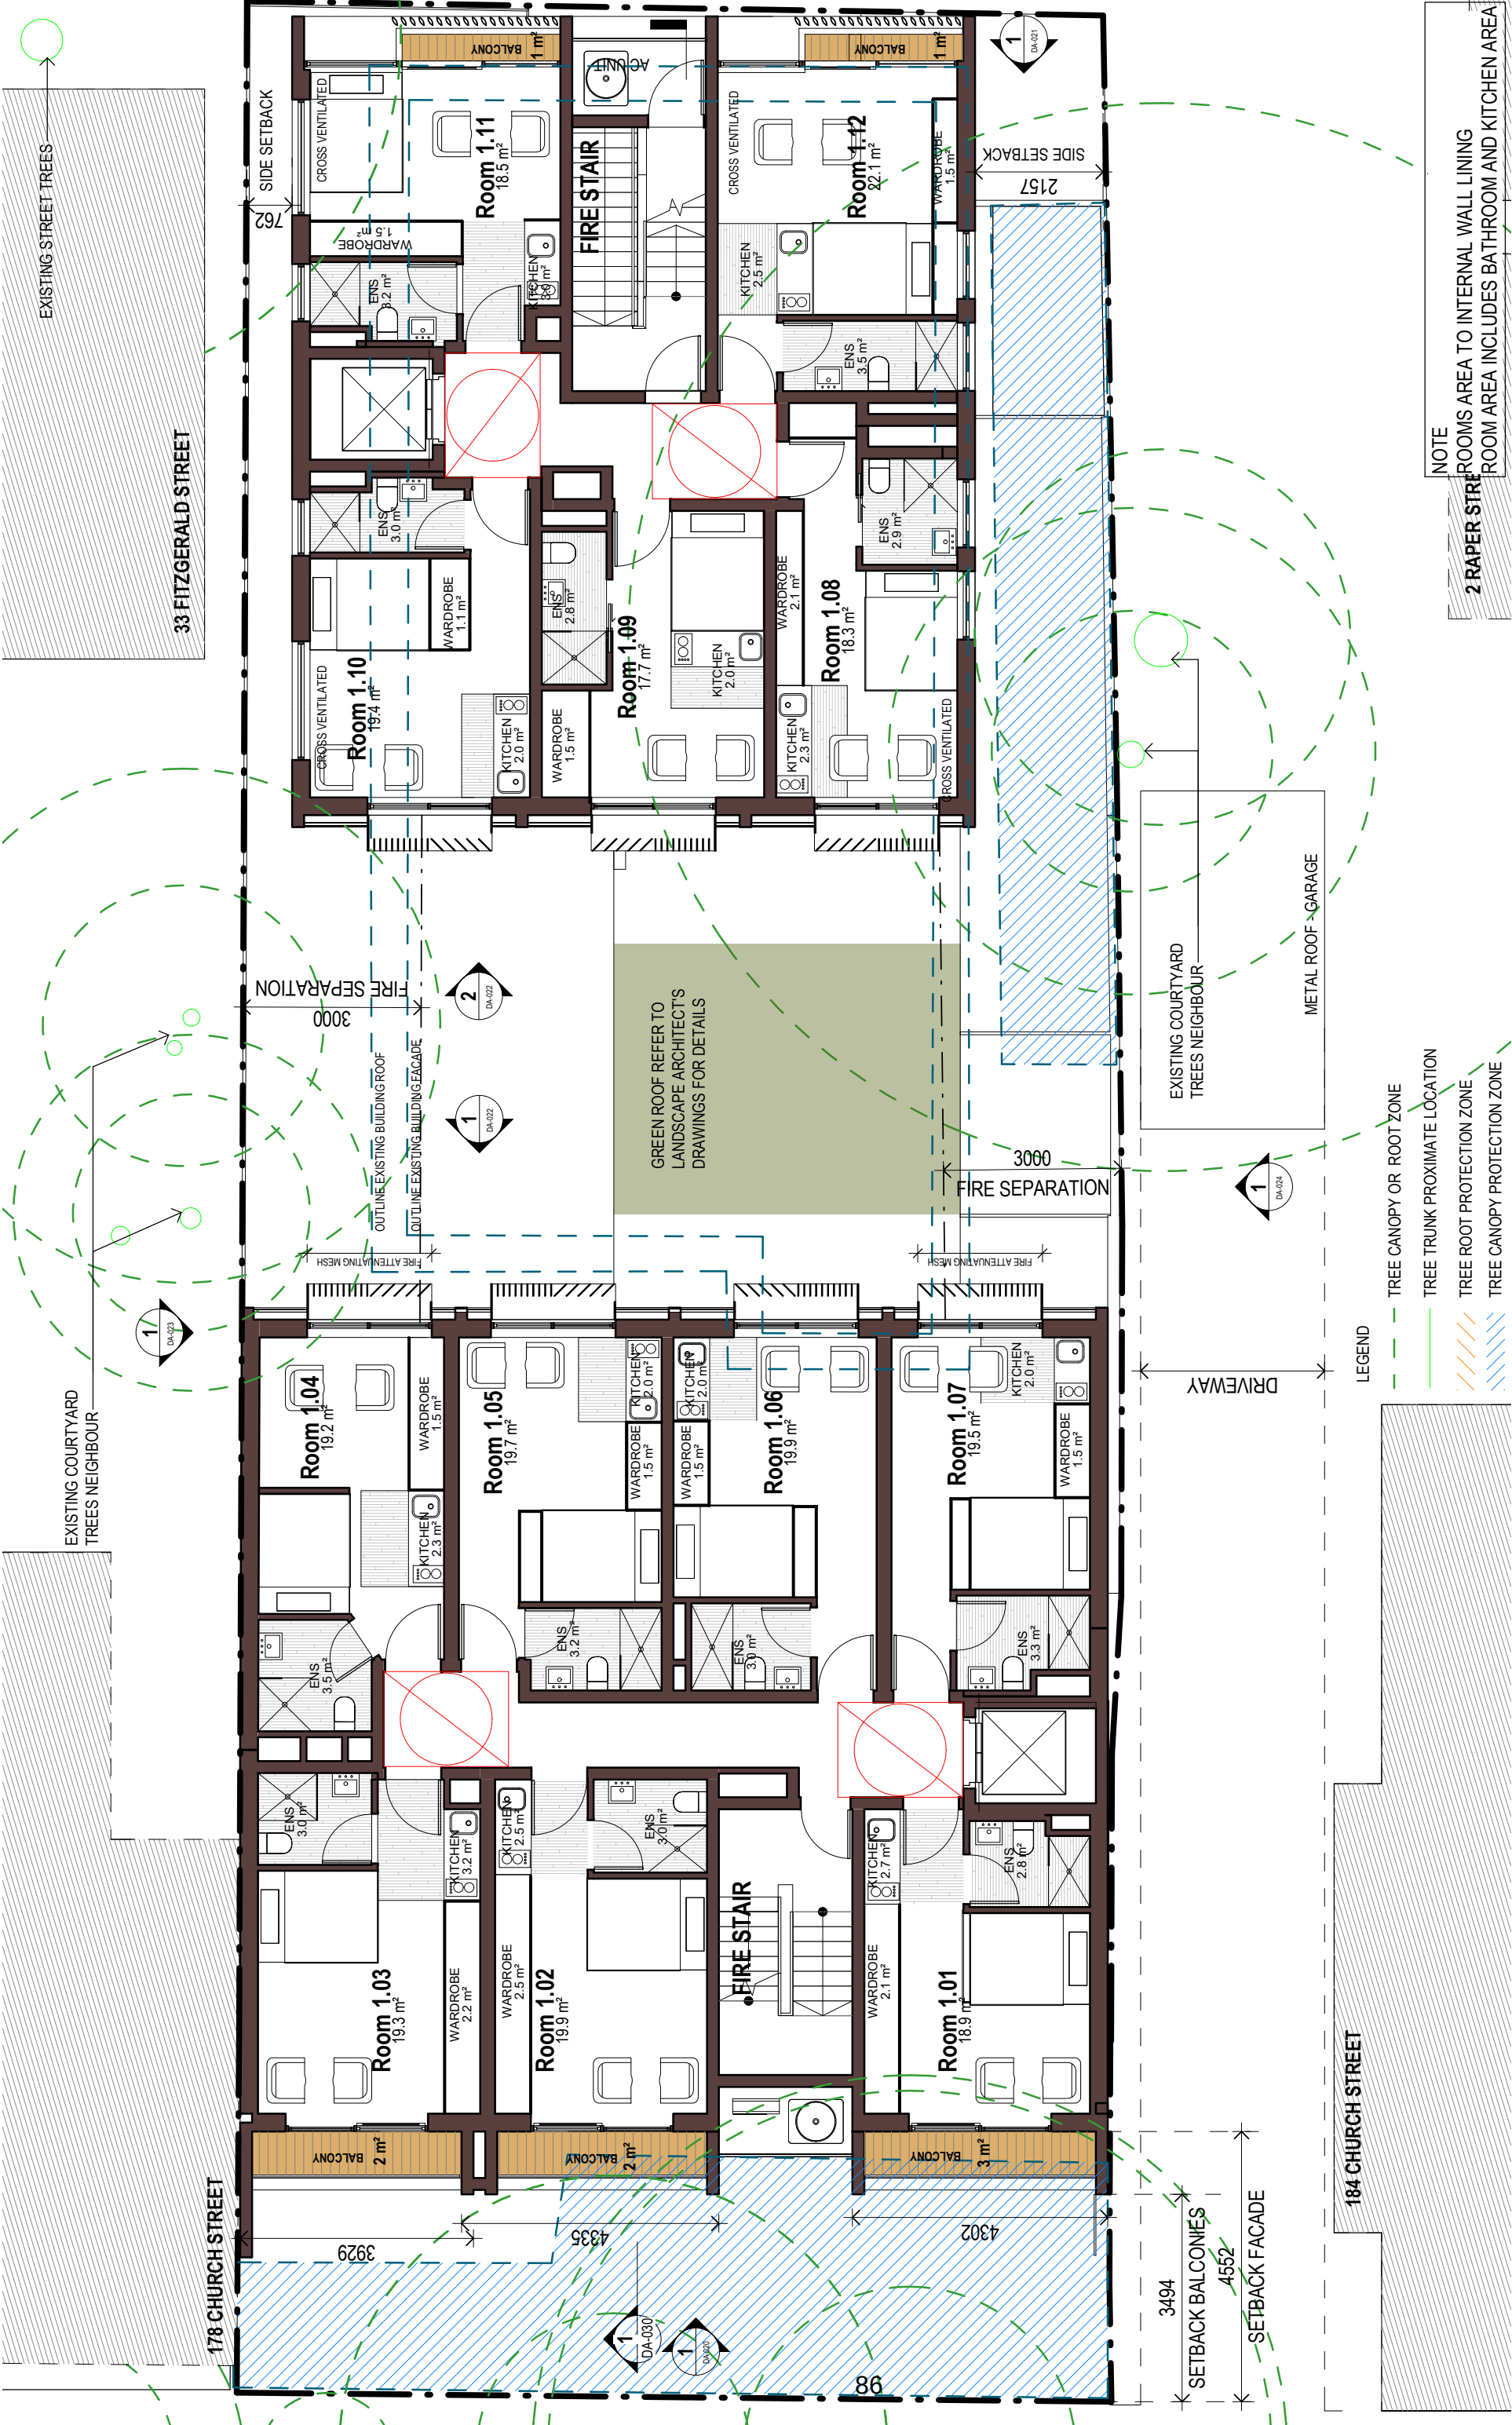


Level 1

0100020002500 mm SCALE BAR - 1:100 © Copyright Designline Sydney Pty Limited Nominated Architects Building Plans 1201 1 Ian Armstrong 7260 1 Richard Doss 81261 Collyer Drive Enderby 7260 Mary Anne McGee 10946				CHURCH STREET FLATS PTY. LTD. C:\Users\ianarmpg\Documents\P19-058 CHURCH STREET_R20-POST DEVELOPMENT APPLICATION_ianarmpg.nrt				DesignInc CAMPERDOWN BOARDING HOUSE 180 CHURCH STREET CAMPERDOWN				DRAWN BY NU 1: 100 @A3 10/09/19 PROJECT N° P19-058 DRAWING N° DA-012			
178 CHURCH STREET 3929 4335 4302 3494 4552 SETBACK BALCONIES SETBACK FACADE 184 CHURCH STREET				EXISTING COURTYARD TREES NEIGHBOUR METAL ROOF GARAGE EXISTING COURT YARD TREES NEIGHBOUR				ROOMS AREA TO INTERNAL WALL LINING ROOM AREA INCLUDES BATHROOM AND KITCHEN AREA				TITLE FLOOR PLAN LEVEL 1 REVISION B			

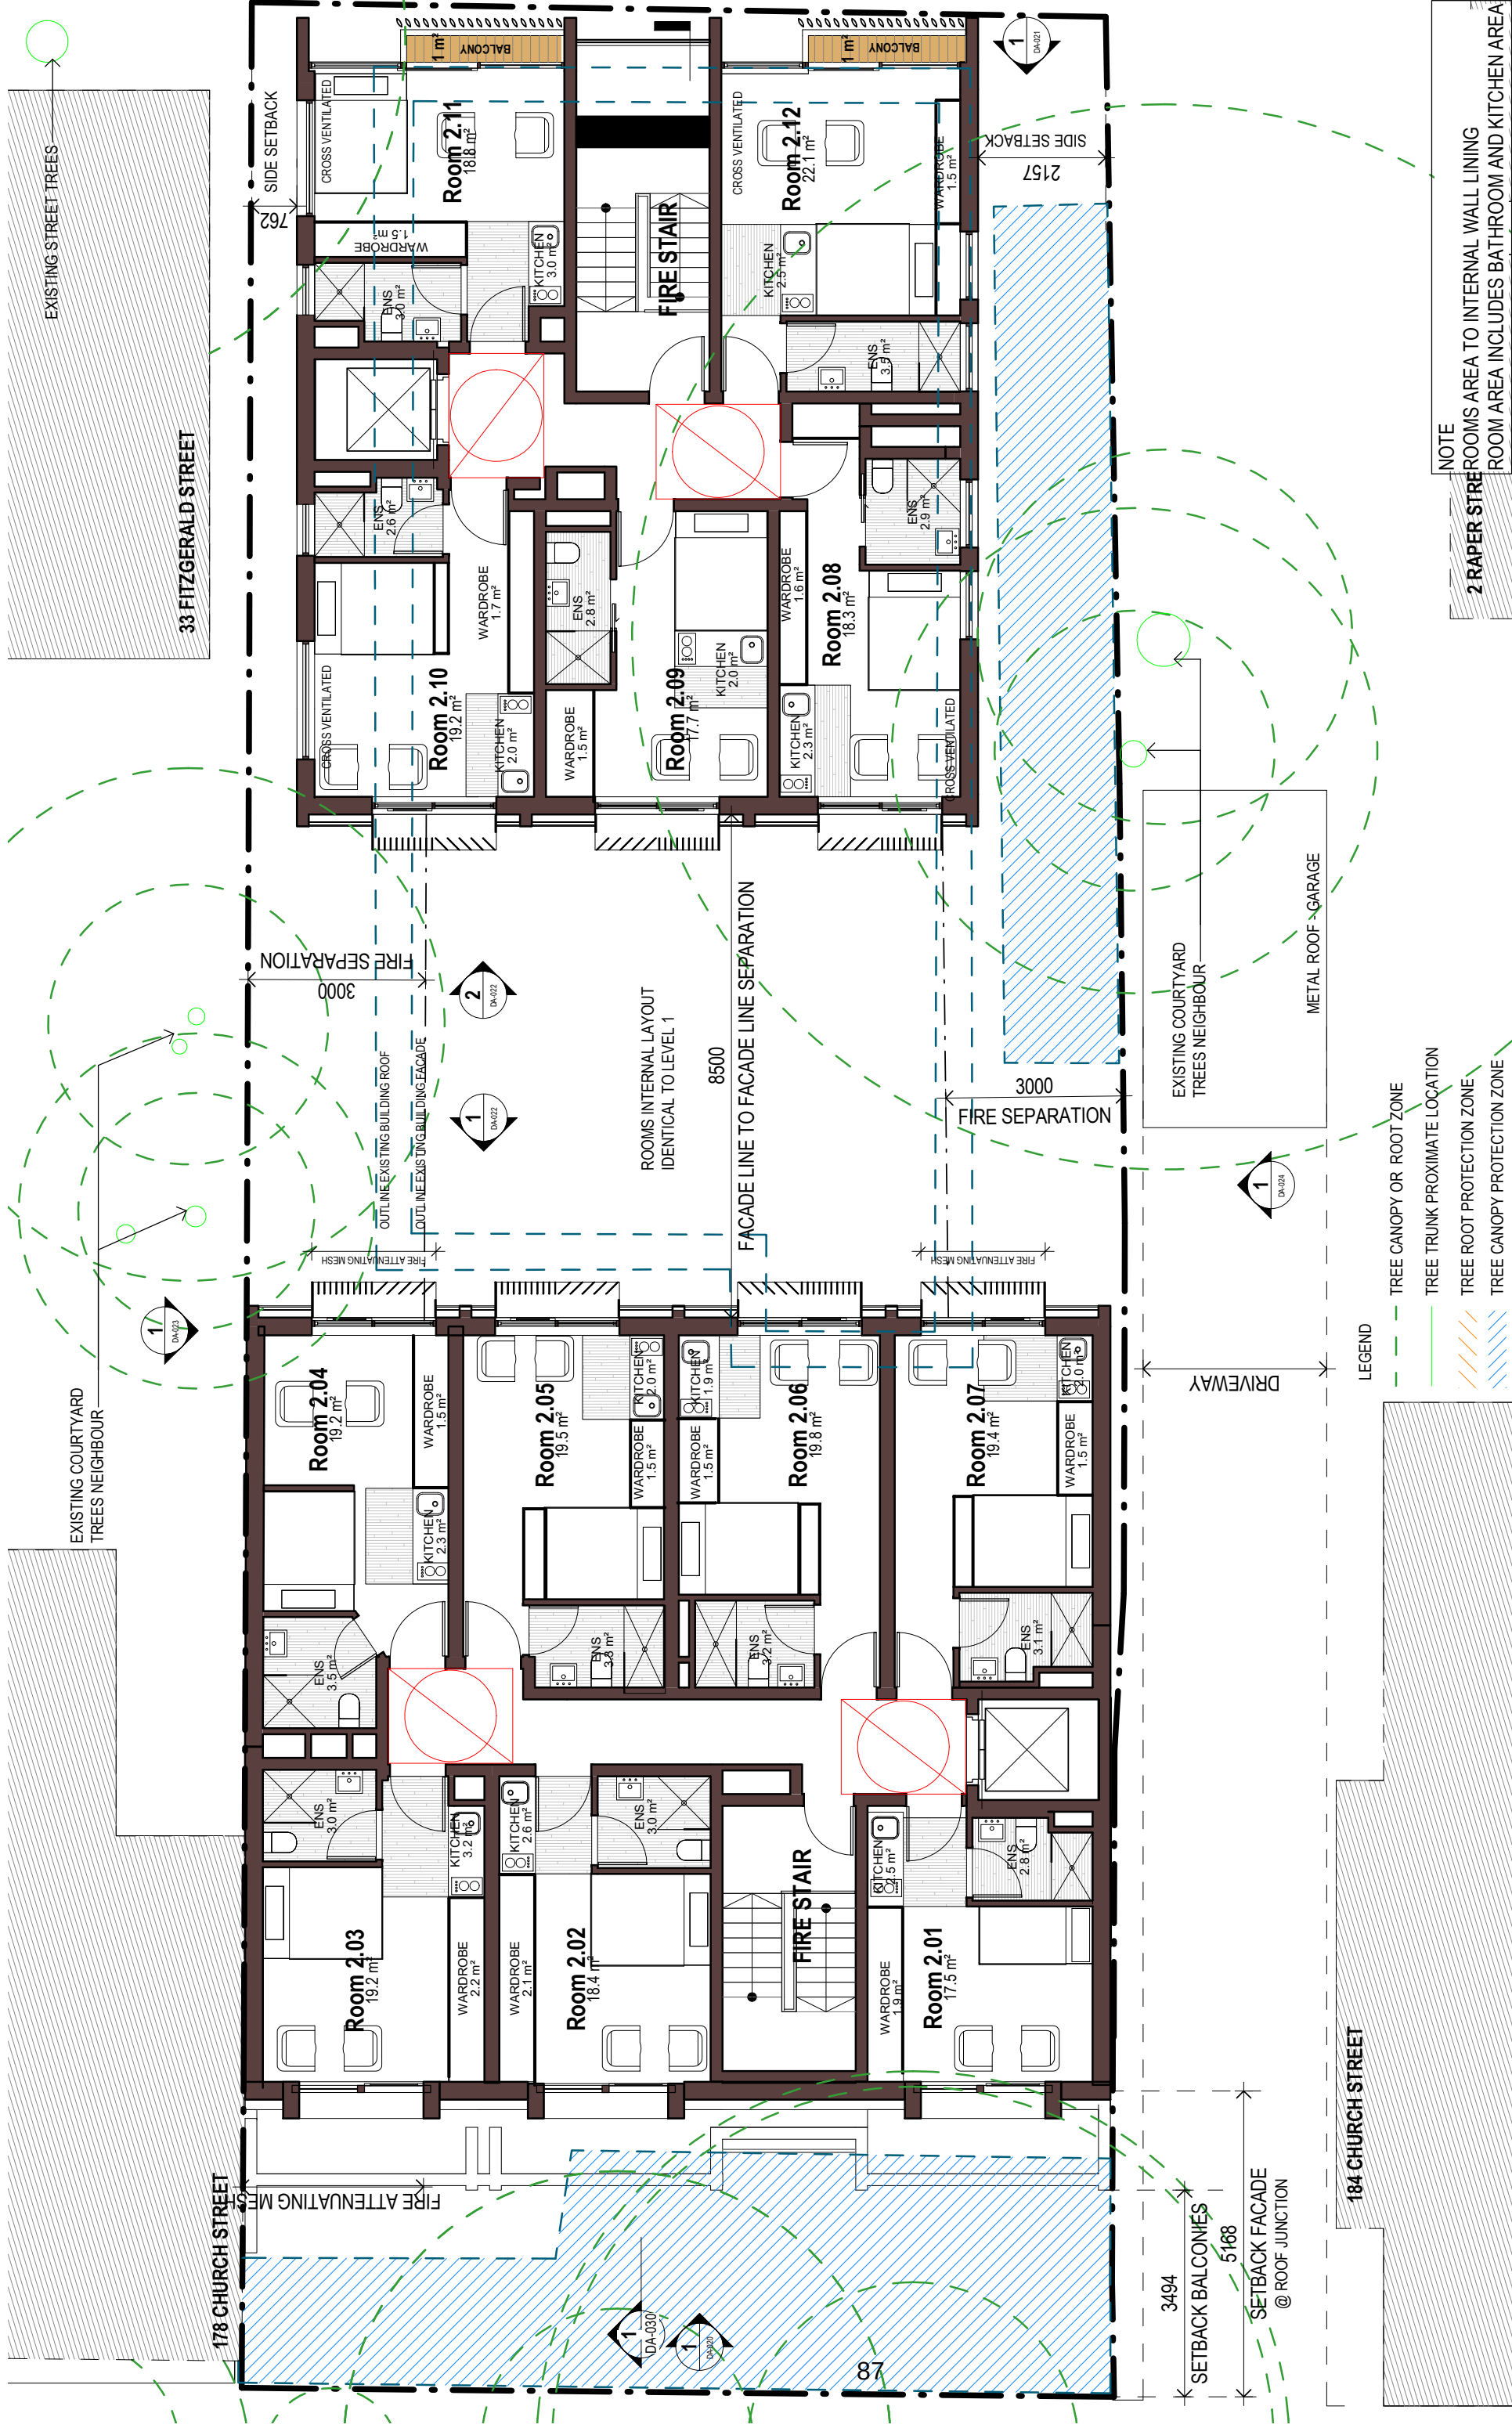


Level 2 Church Street

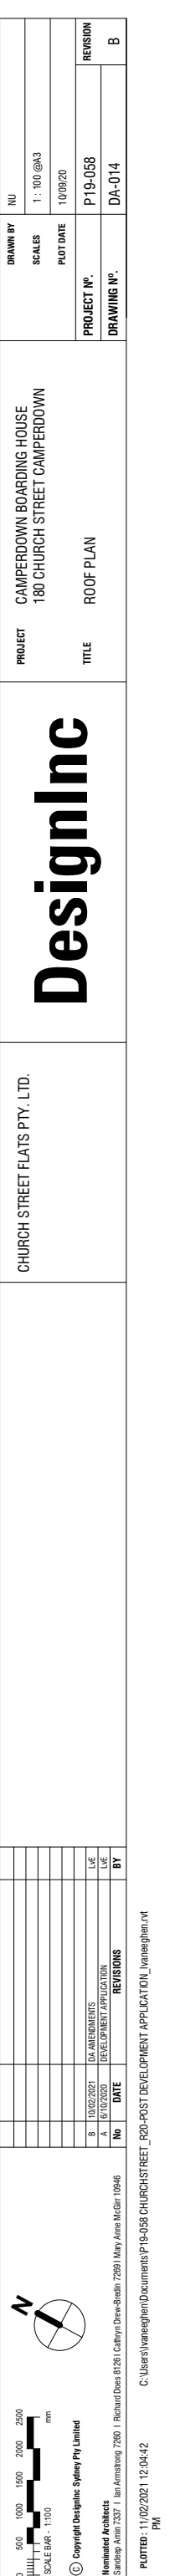



1 ELEVATION WEST - CHURCH STREET

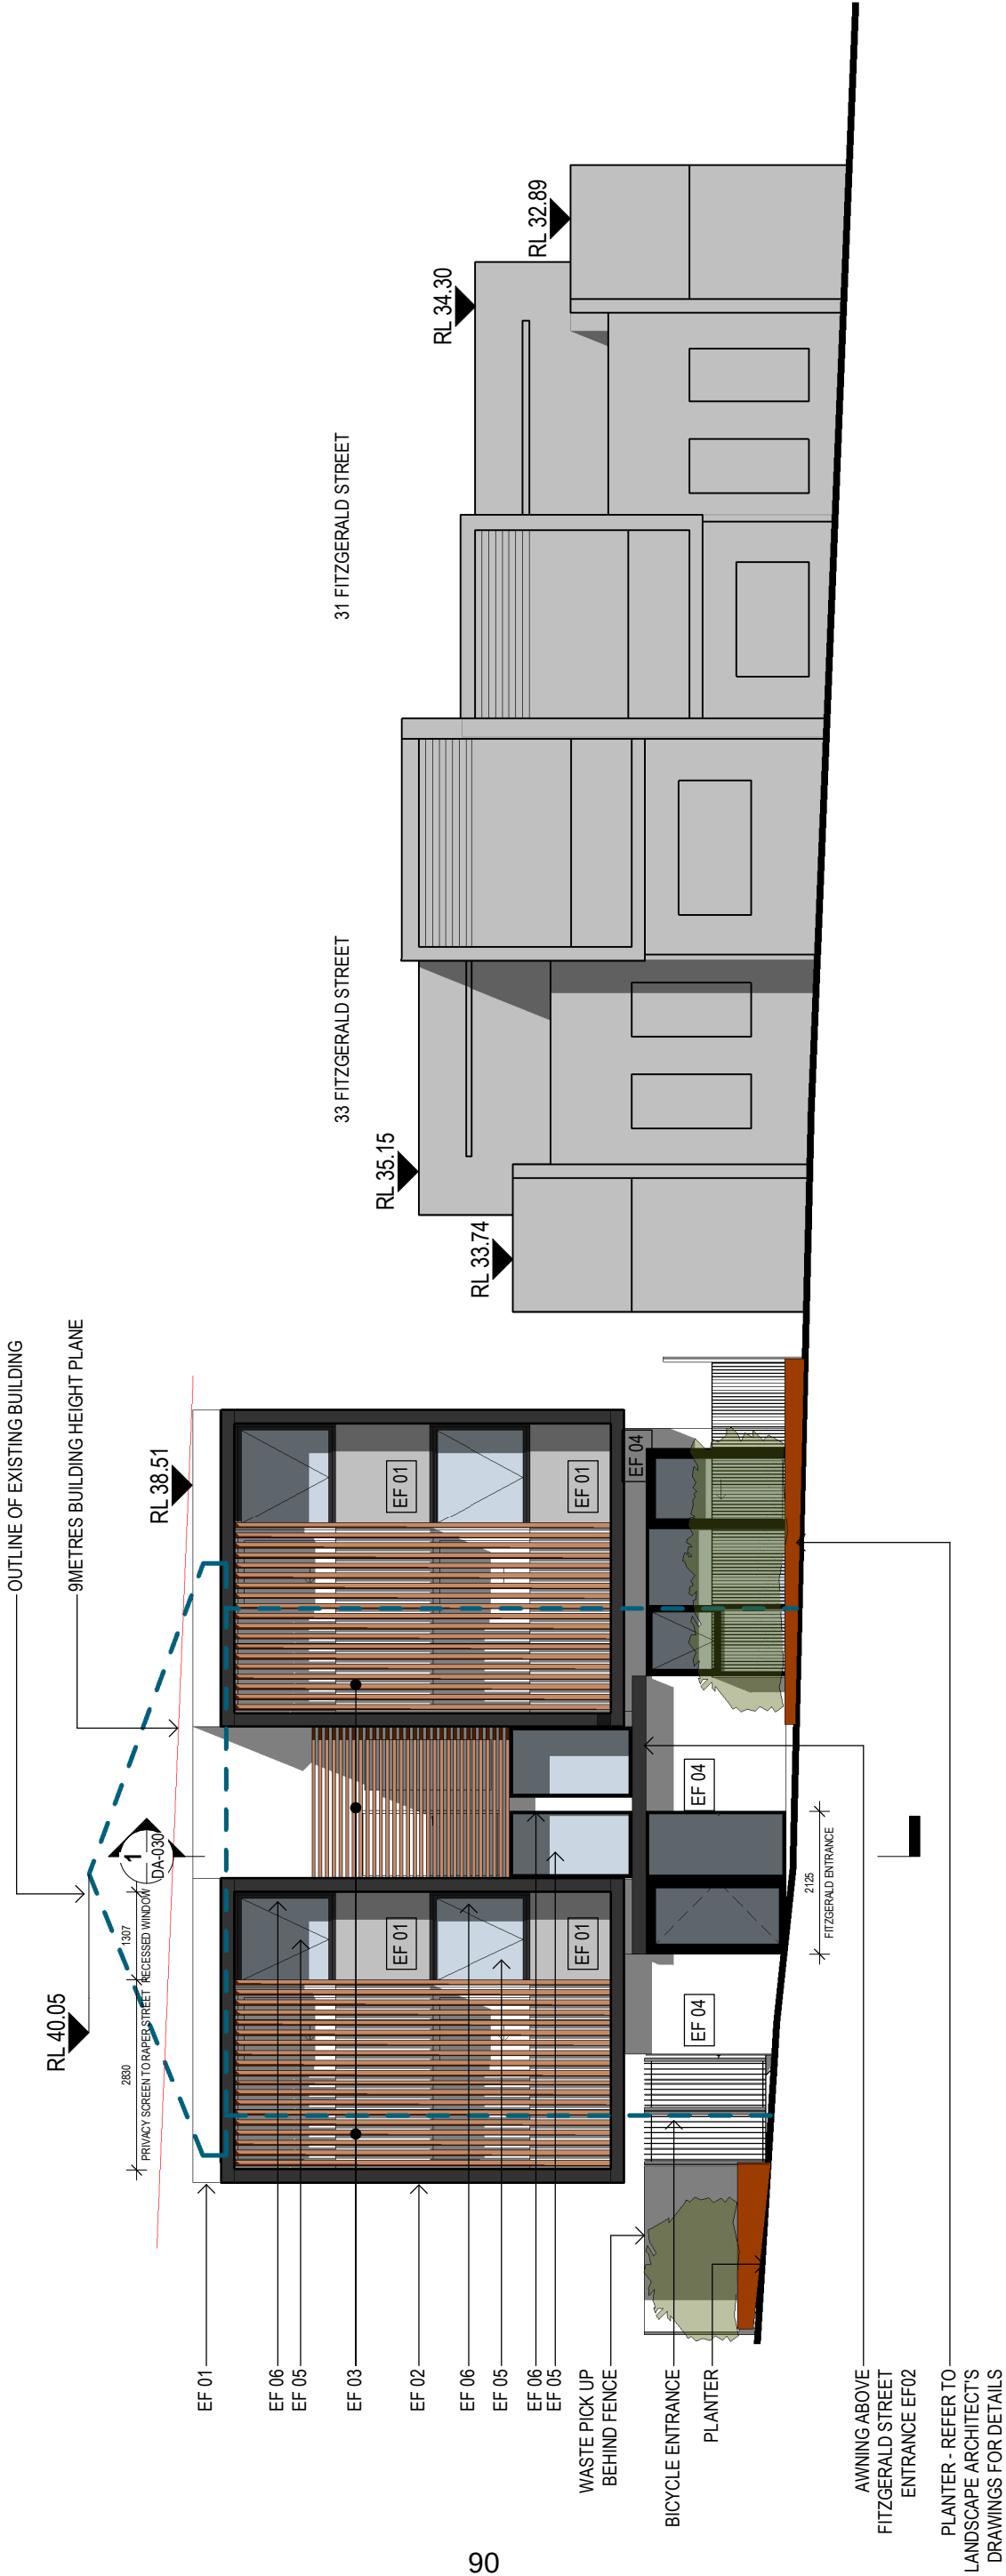

1 ELEVATION EAST - FITZGERALD STREET



9METRES BUILDING HEIGHT PLANE

9METRES BUILDING HEIGHT PLANE
BAY WINDOWS WITH FIXED PRIVACY SCREENS
HIGH WINDOW - TRANSLUCENT GLAZING


RL 38.01


RL 38.51



1 ELEVATION EAST - COURTYARD


2 ELEVATION WEST - COURTYARD

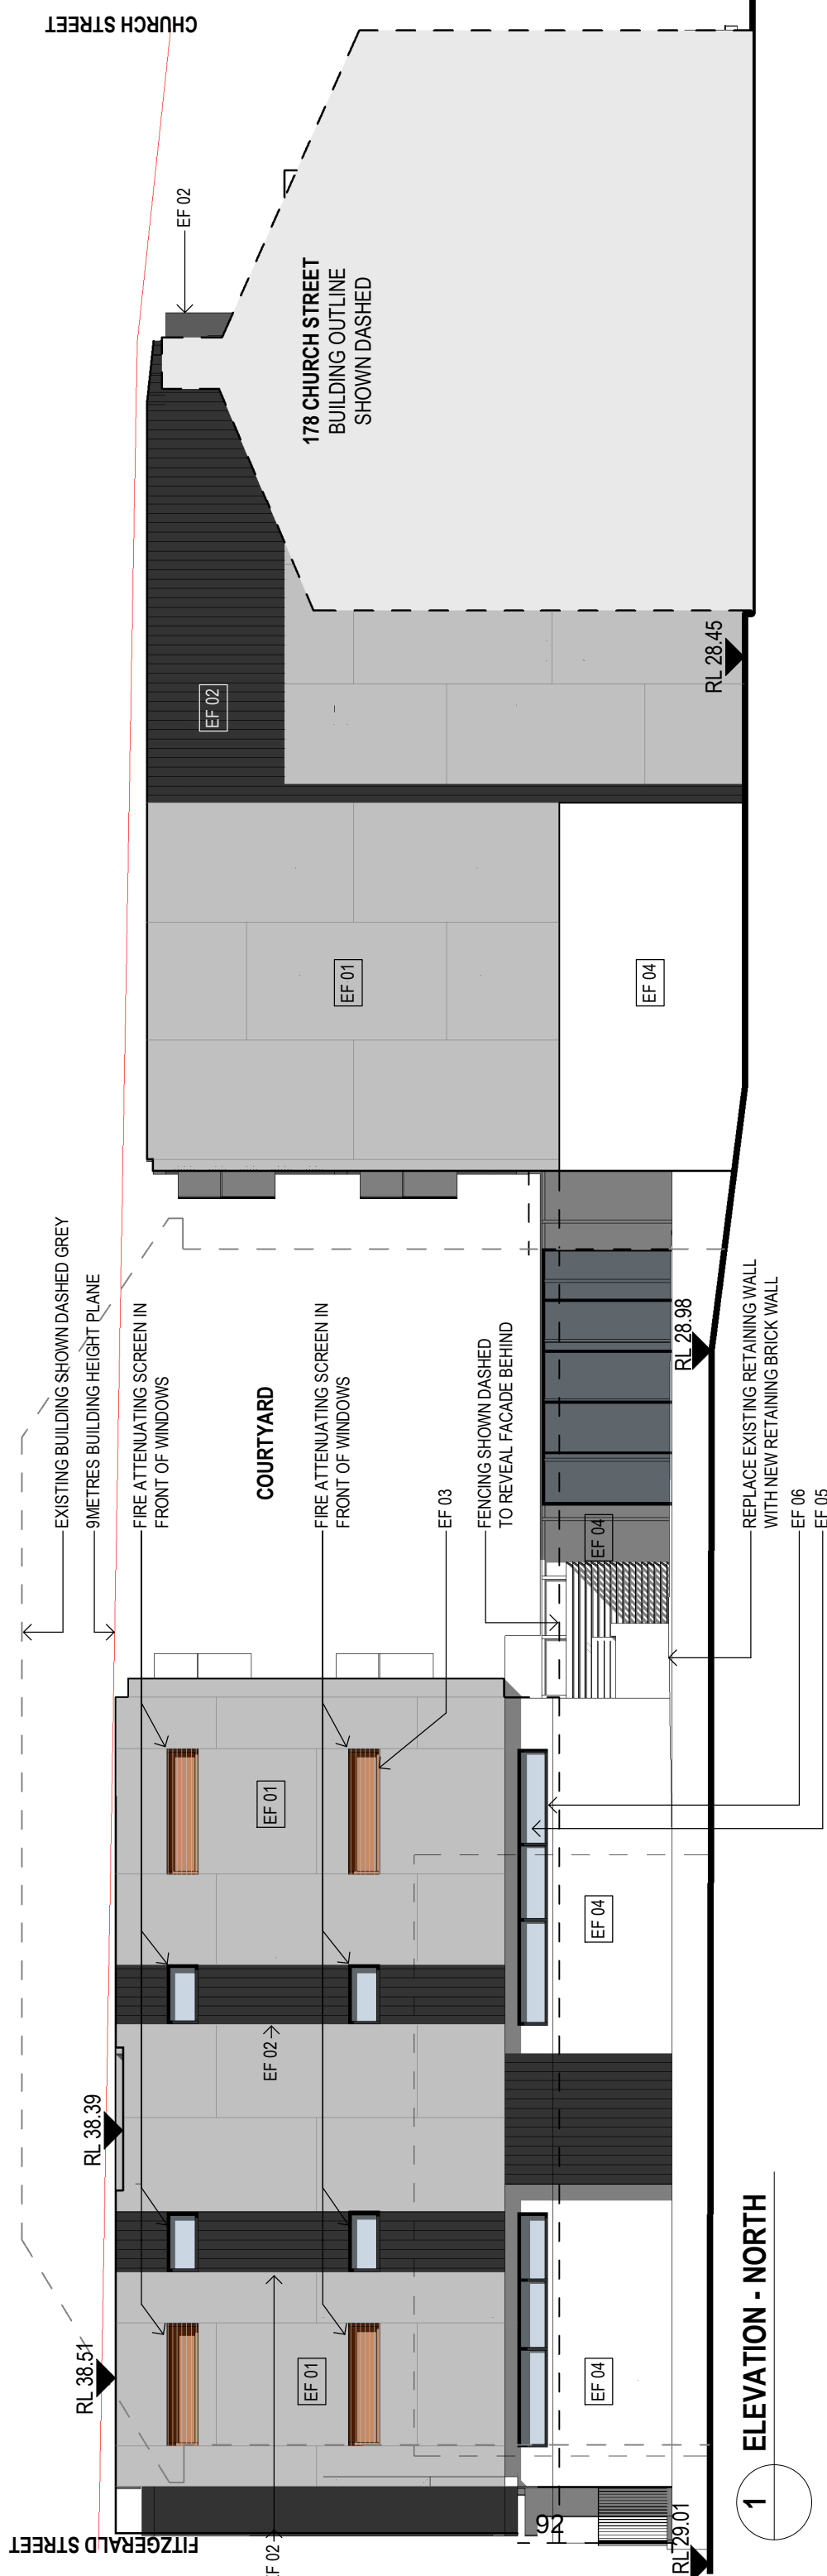

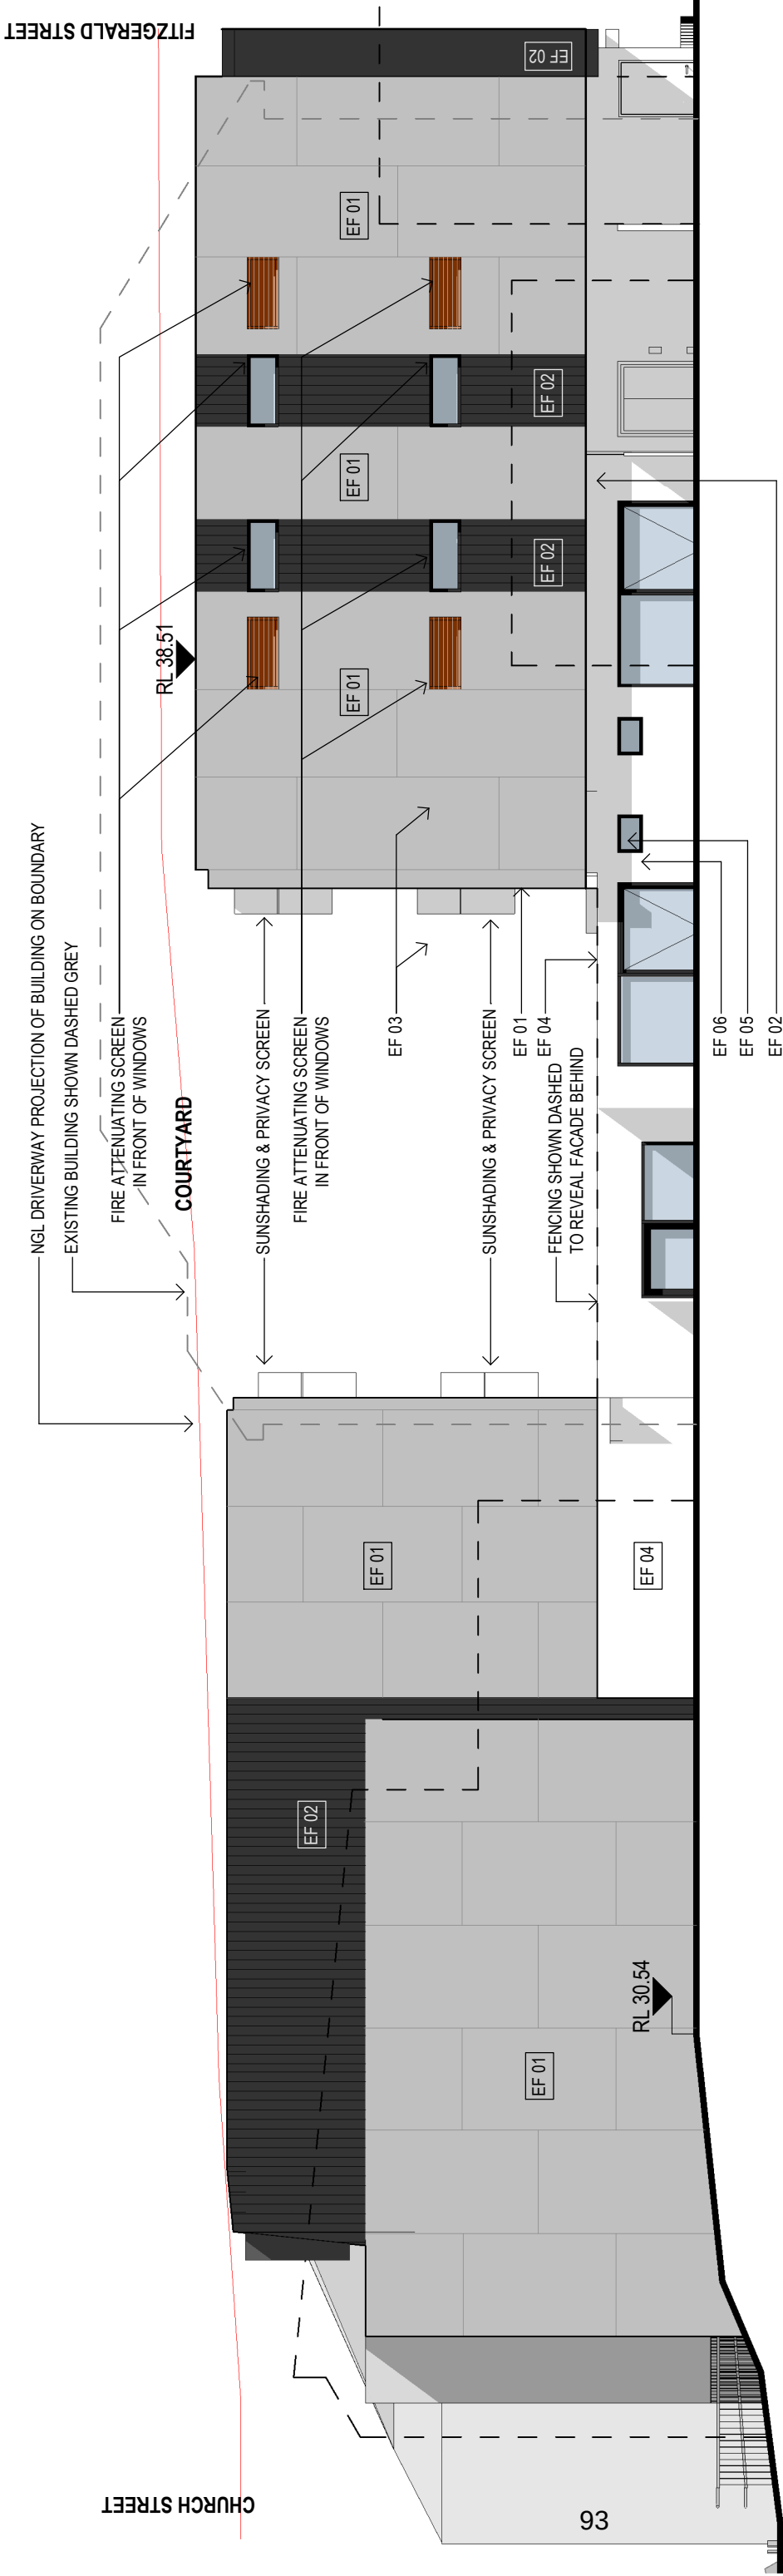

1 ELEVATION SOUTH

05001000150020002500 SCALE BAR - 1:100 mm © Copyright DesignInc Sydney Pty Limited Registered Architects Building Act 1921 Ian Armstrong 7260 Richard Doss 8126 Callaghan Drive-Bredin 7260 Mary Anne McGee 10946			<table><tr><td></td><td></td><td></td><td></td><td></td><td></td></tr><tr><td></td><td></td><td></td><td></td><td></td><td></td></tr><tr><td></td><td></td><td></td><td></td><td></td><td></td></tr><tr><td></td><td></td><td></td><td></td><td></td><td></td></tr><tr><td></td><td></td><td></td><td></td><td></td><td></td></tr><tr><td></td><td></td><td></td><td></td><td></td><td></td></tr><tr><td></td><td></td><td></td><td></td><td></td><td></td></tr><tr><td></td><td></td><td></td><td></td><td></td><td></td></tr><tr><td></td><td></td><td></td><td></td><td></td><td></td></tr><tr><td></td><td></td><td></td><td></td><td></td><td></td></tr><tr><td></td><td></td><td></td><td></td><td></td><td></td></tr><tr><td></td><td></td><td></td><td></td><td></td><td></td></tr><tr><td></td><td></td><td></td><td></td><td></td><td></td></tr><tr><td></td><td></td><td></td><td></td><td></td><td></td></tr><tr><td></td><td></td><td></td><td></td><td></td><td></td></tr><tr><td></td><td></td><td></td><td></td><td></td><td></td></tr><tr><td></td><td></td><td></td><td></td><td></td><td></td></tr><tr><td></td><td></td><td></td><td></td><td></td><td></td></tr><tr><td></td><td></td><td></td><td></td><td></td><td></td></tr><tr><td></td><td></td><td></td><td></td><td></td><td></td></tr><tr><td></td><td></td><td></td><td></td><td></td><td></td></tr><tr><td></td><td></td><td></td><td></td><td></td><td></td></tr><tr><td></td><td></td><td></td><td></td><td></td><td><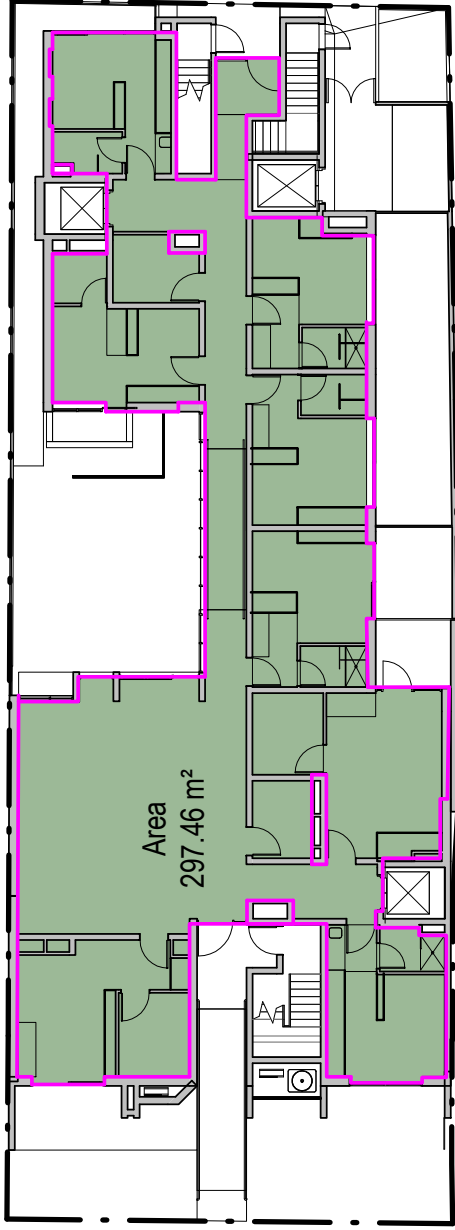

GROUND FLOOR



Level 1

95



Level 2 Church Street

GFA	
Ground floor	297.5 m ²
Level 01	275.5 m ²
Level 02	270.4 m ²
TOTAL GFA	843.3 m ²

SITE AREA INCLUDING FRONT APPROXIMATE 591m²

FSR 1.25:1

FSR BONUS 0.5


MAX FSR 1.75 (WITH 0.5 BONUS)

MAX GFA 1469m²


AMENDED SKETCH:

FSR 1.43:1


NOTE ROOMS AREA TO INTERNAL WALL LINING ROOM AREA INCLUDES BATHROOM AND KITCHEN AREA	BOARDING ROOM SCHEDULE	
	Name	AREA
	Room 1.01	18.9 m ²
	Room 1.02	19.9 m ²
	Room 1.03	19.3 m ²
	Room 1.04	19.2 m ²
	Room 1.05	19.7 m ²
	Room 1.06	19.9 m ²
	Room 1.07	19.4 m ²
	Room 1.08	18.3 m ²
	Room 1.09	17.7 m ²
	Room 1.10	19.4 m ²
	Room 1.11	18.5 m ²
	Room 1.12	22.1 m ²
	Room 2.01	17.5 m ²
	Room 2.02	18.4 m ²
	Room 2.03	19.2 m ²
	Room 2.04	19.2 m ²
	Room 2.05	19.5 m ²
	Room 2.06	19.8 m ²
	Room 2.07	18.9 m ²
	Room 2.08	16.9 m ²
	Room 2.09	17.7 m ²
	Room 2.10	19.2 m ²
	Room 2.11	18.8 m ²
	Room 2.12	22.1 m ²
	Room G.01	19.2 m ²
	Room G.02-ACC & Manager	25.2 m ²
	Room G.03	18.3 m ²
	Room G.04	17.8 m ²
	Room G.05	18.0 m ²
	Room G.06	18.0 m ²
	Room G.07	19.4 m ²
	Room G.08-ACC	27.4 m ²
	Room count: 32	622.9 m ²

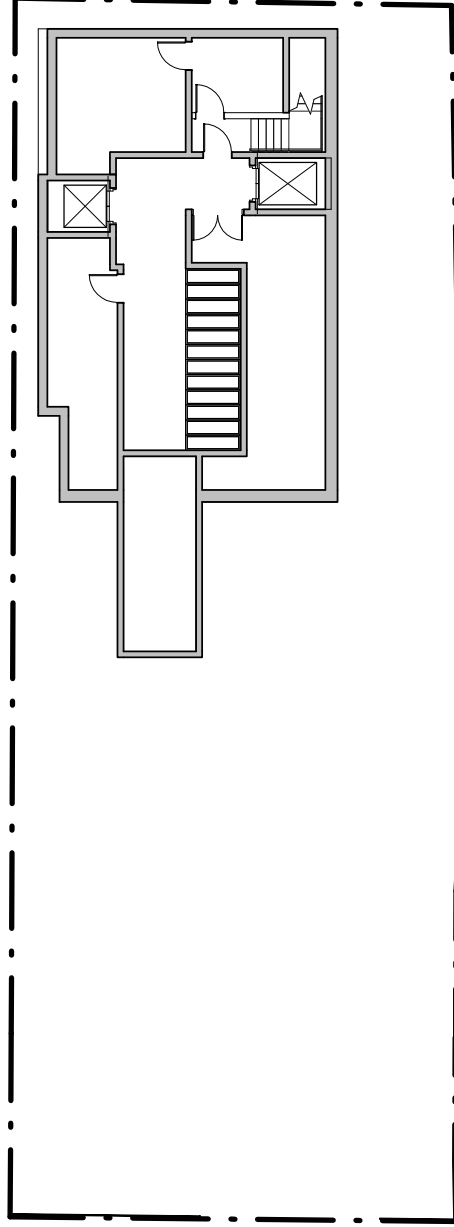

BASEMENT

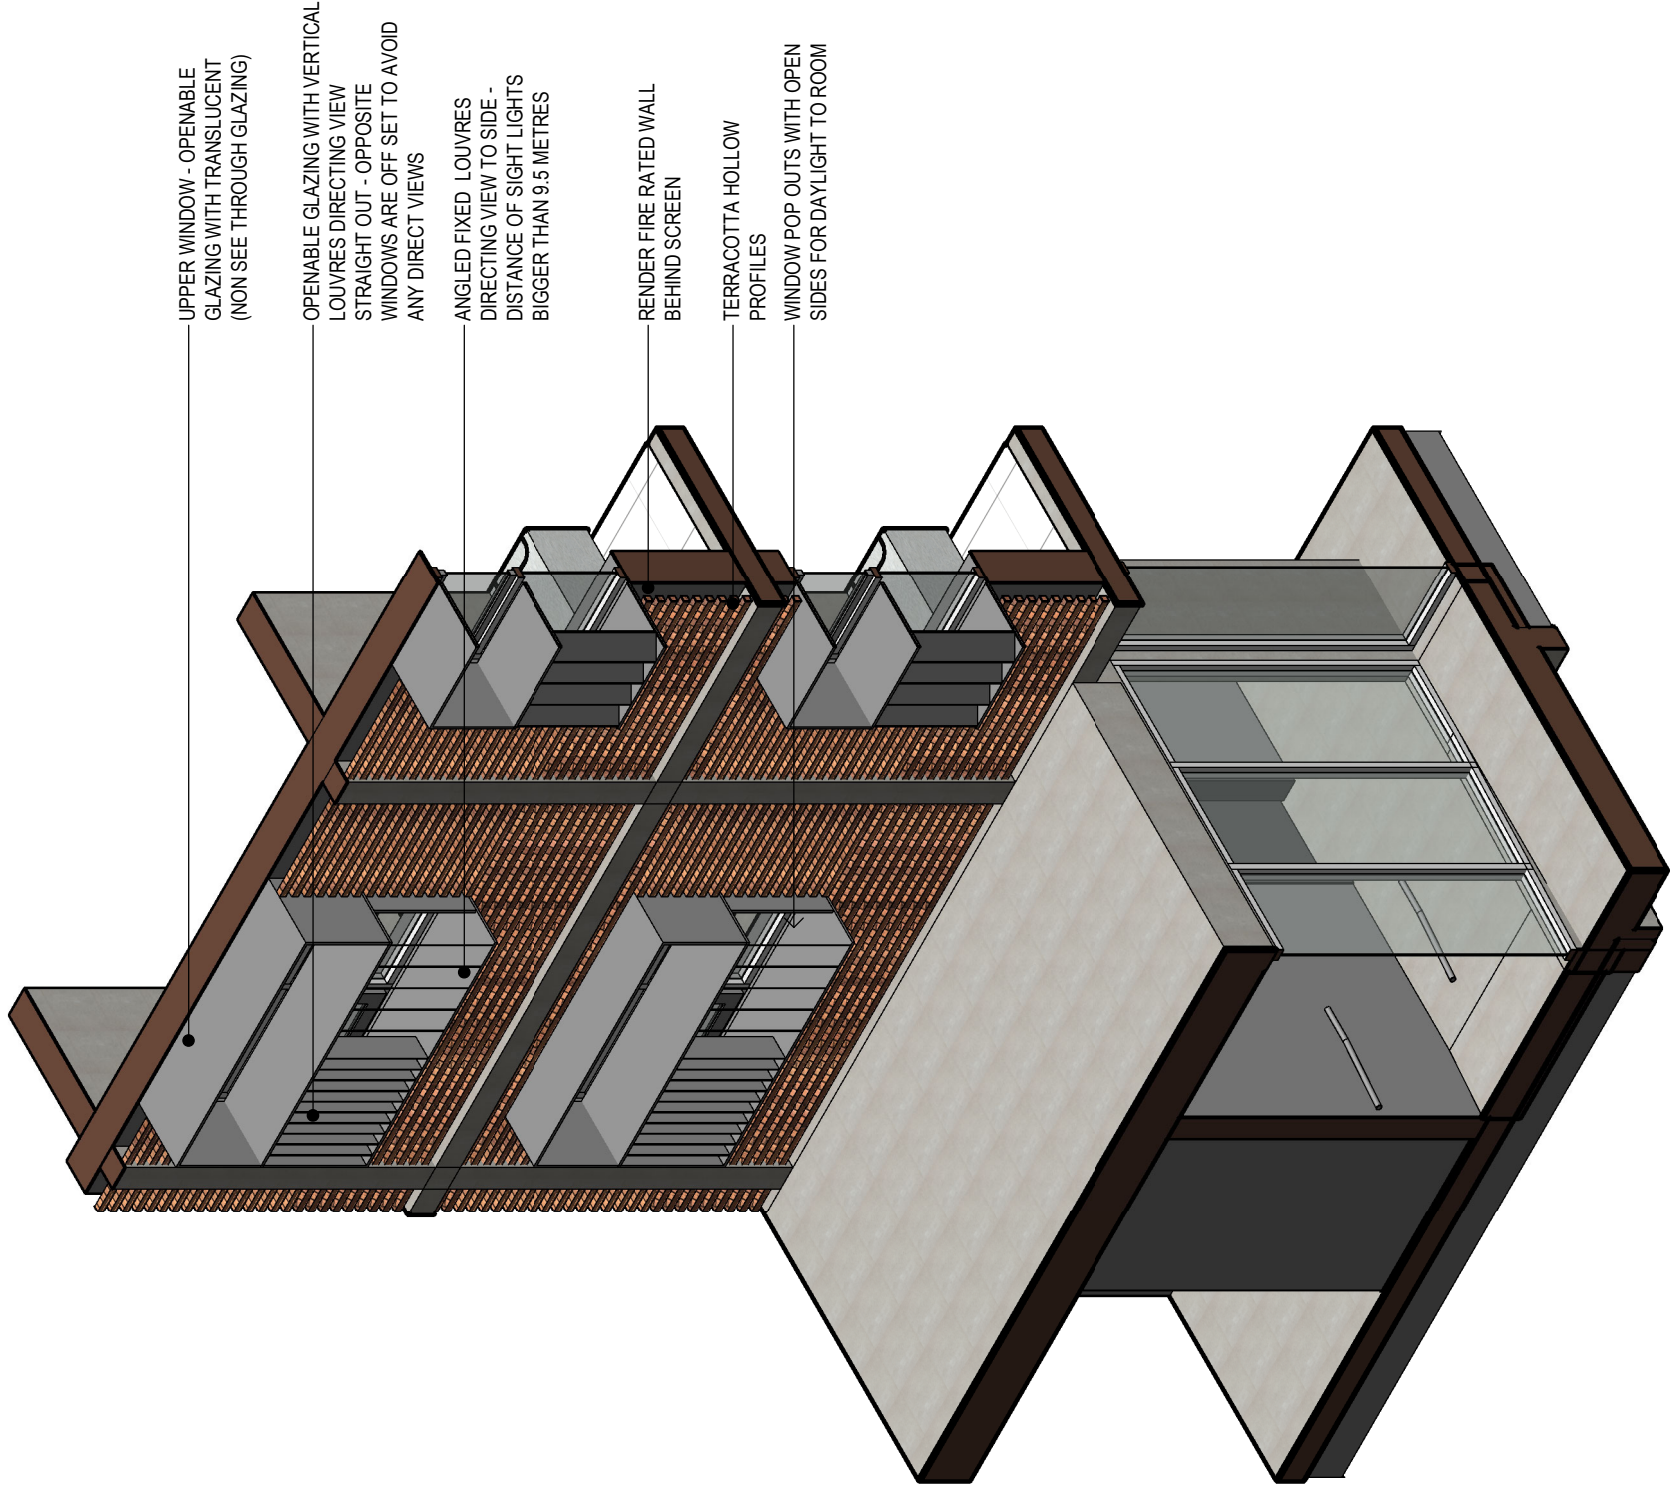


PRIVACY SCREENS - CONCEPT

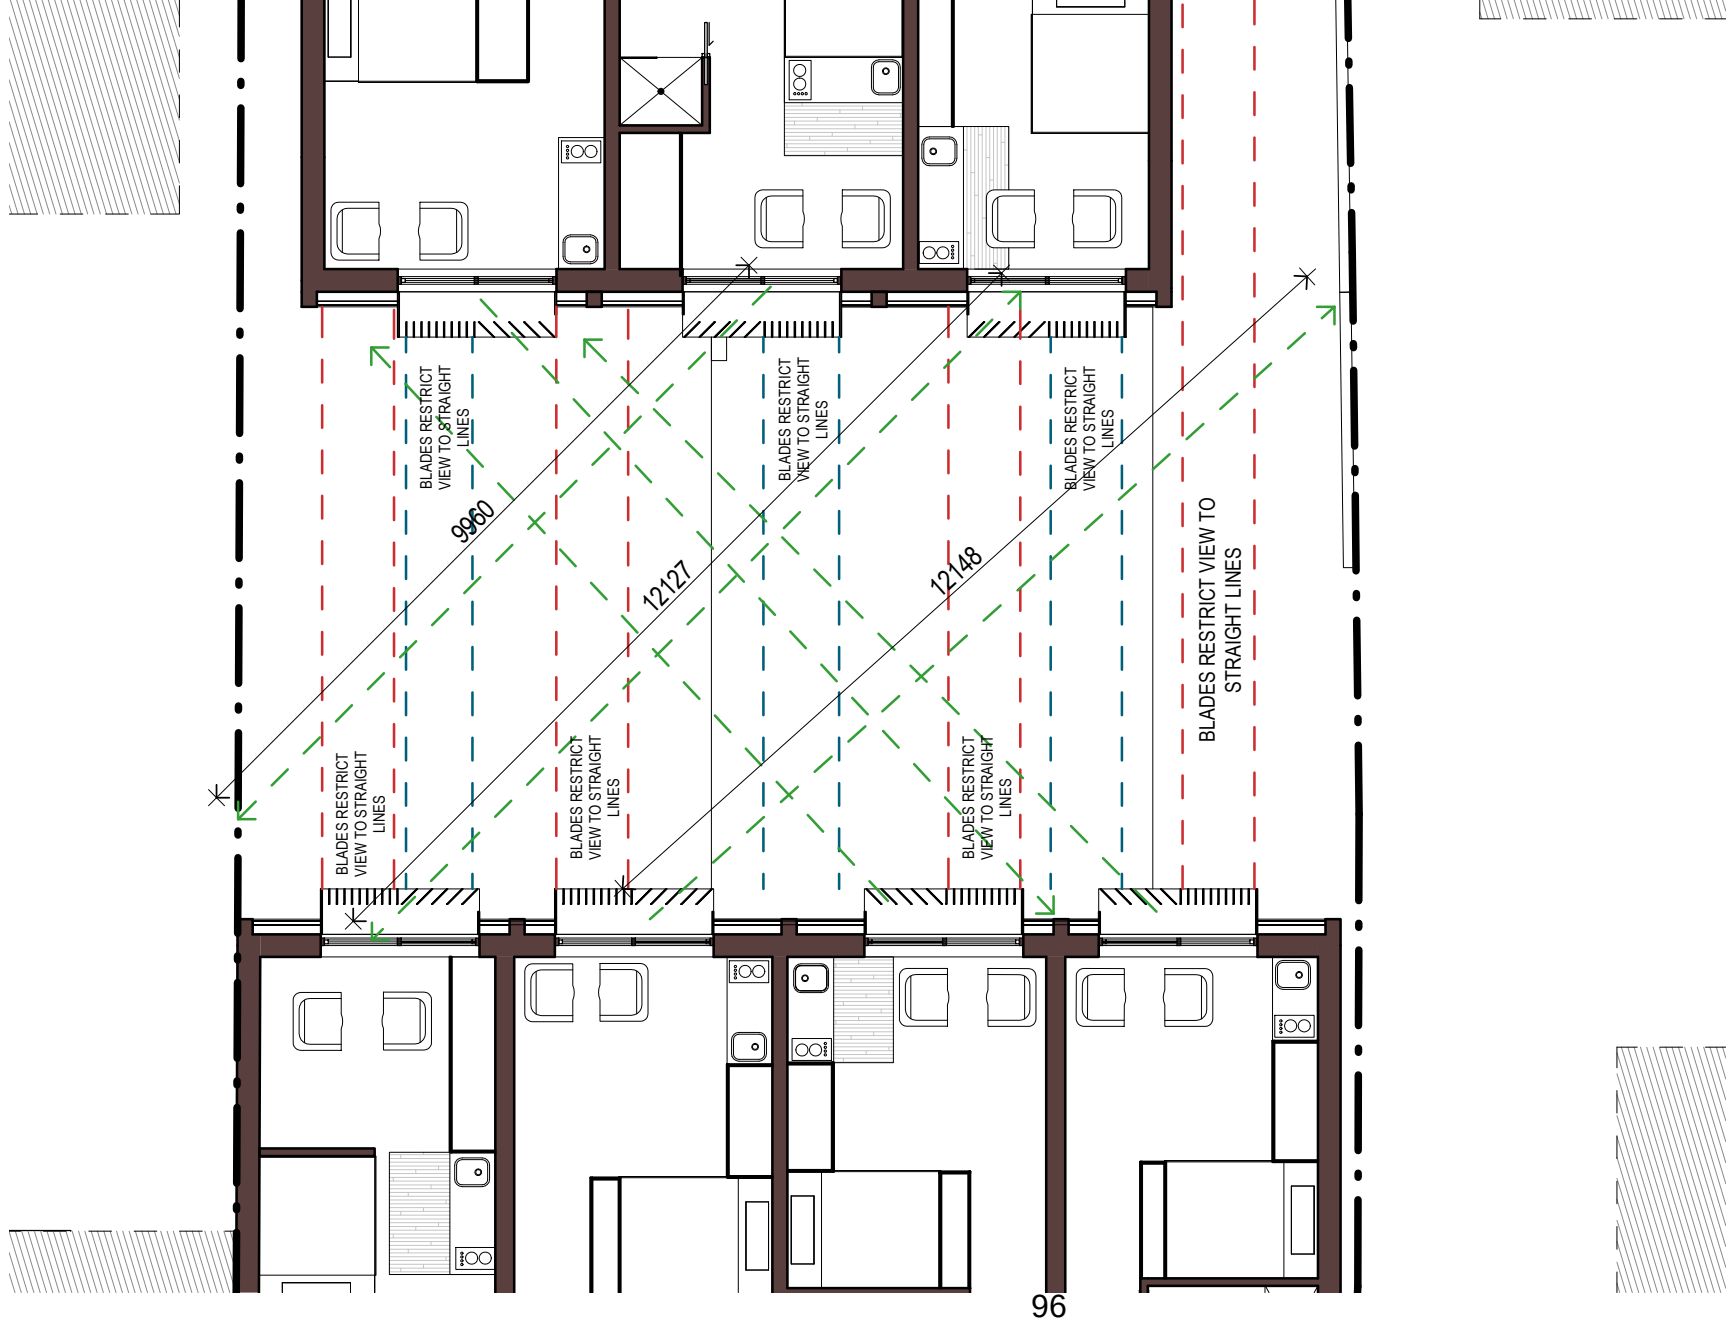


STAGGERED OPENINGS TO ENHANCE PRIVACY BETWEEN ROOMS

SCALE 1 : 100


[illegible]

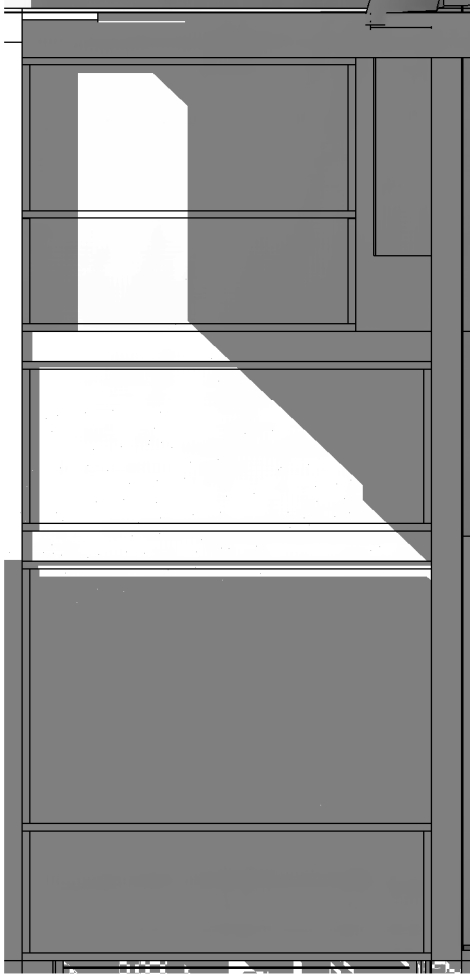

COMMUNAL LIVING SUN ACCESS 21 JUNE 9AM

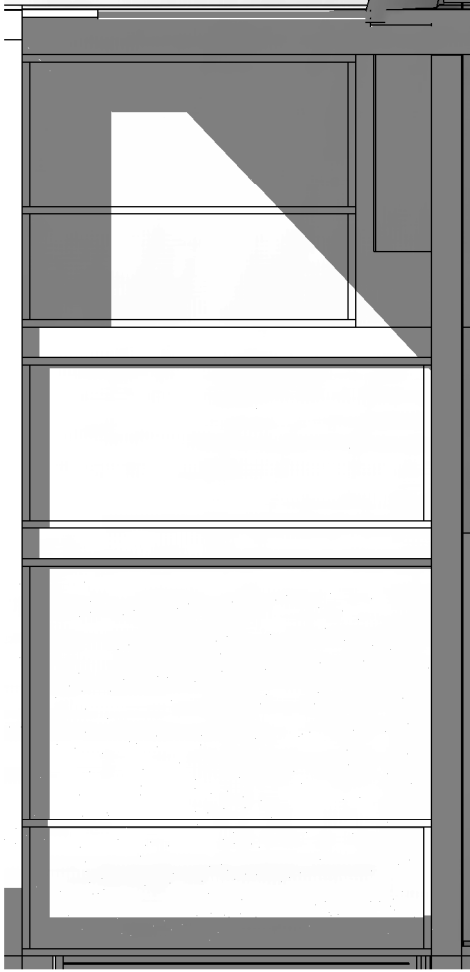


COMMUNAL LIVING SUN ACCESS 21 JUNE 10AM

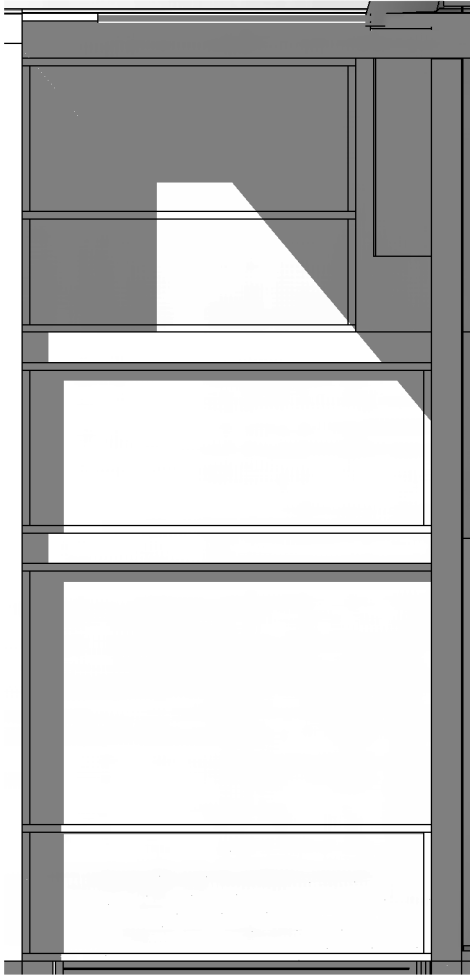


COMMUNAL LIVING SUN ACCESS 21 JUNE 11AM

WINDOW GLAZING RECEIVES SUNLIGHT FOR MORE THAN 50% GLAZING AREA

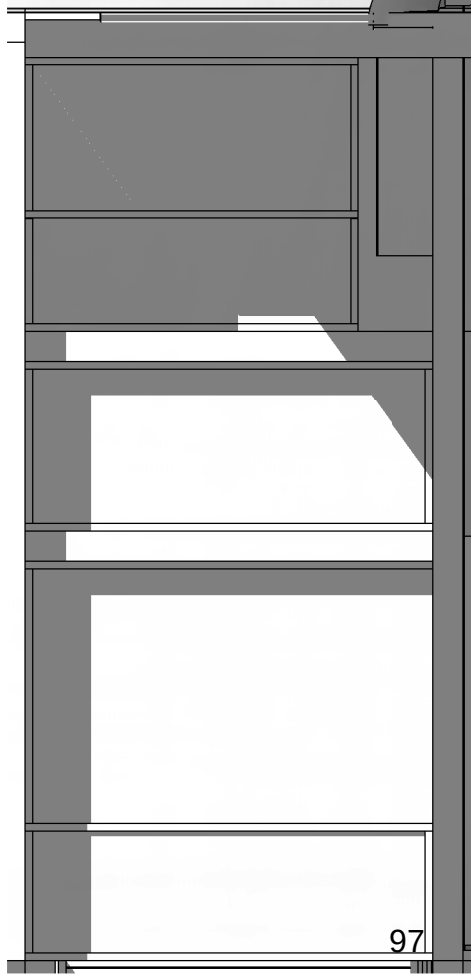

COMMUNAL LIVING SUN ACCESS 21 JUNE 12PM

WINDOW GLAZING RECEIVES SUNLIGHT FOR MORE THAN 50% GLAZING AREA

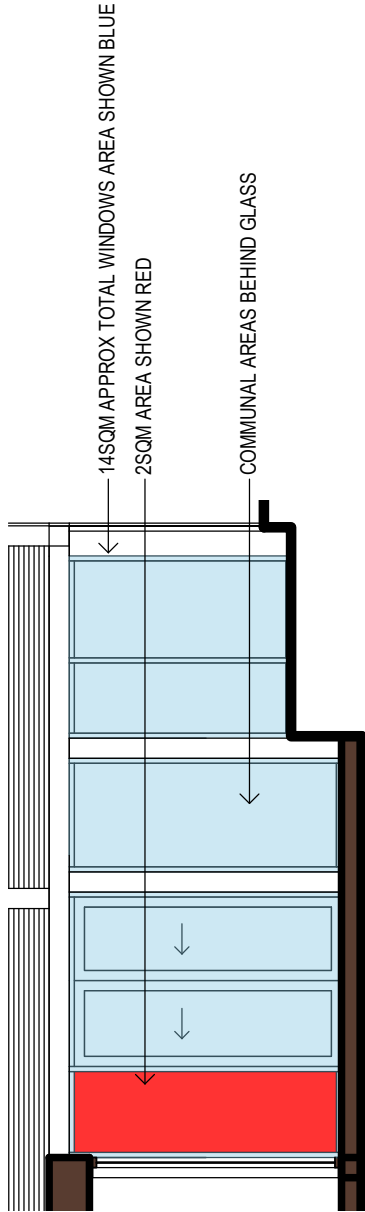

GRAPHICAL COMPARISON

[illegible]

