


Attachment B1

Proposed Planning Envelope Drawings

Draft Design Guidelines - Hunter Street Over Station Development

<p>Appendix C - Proposed Planning Envelope Drawings</p>
--

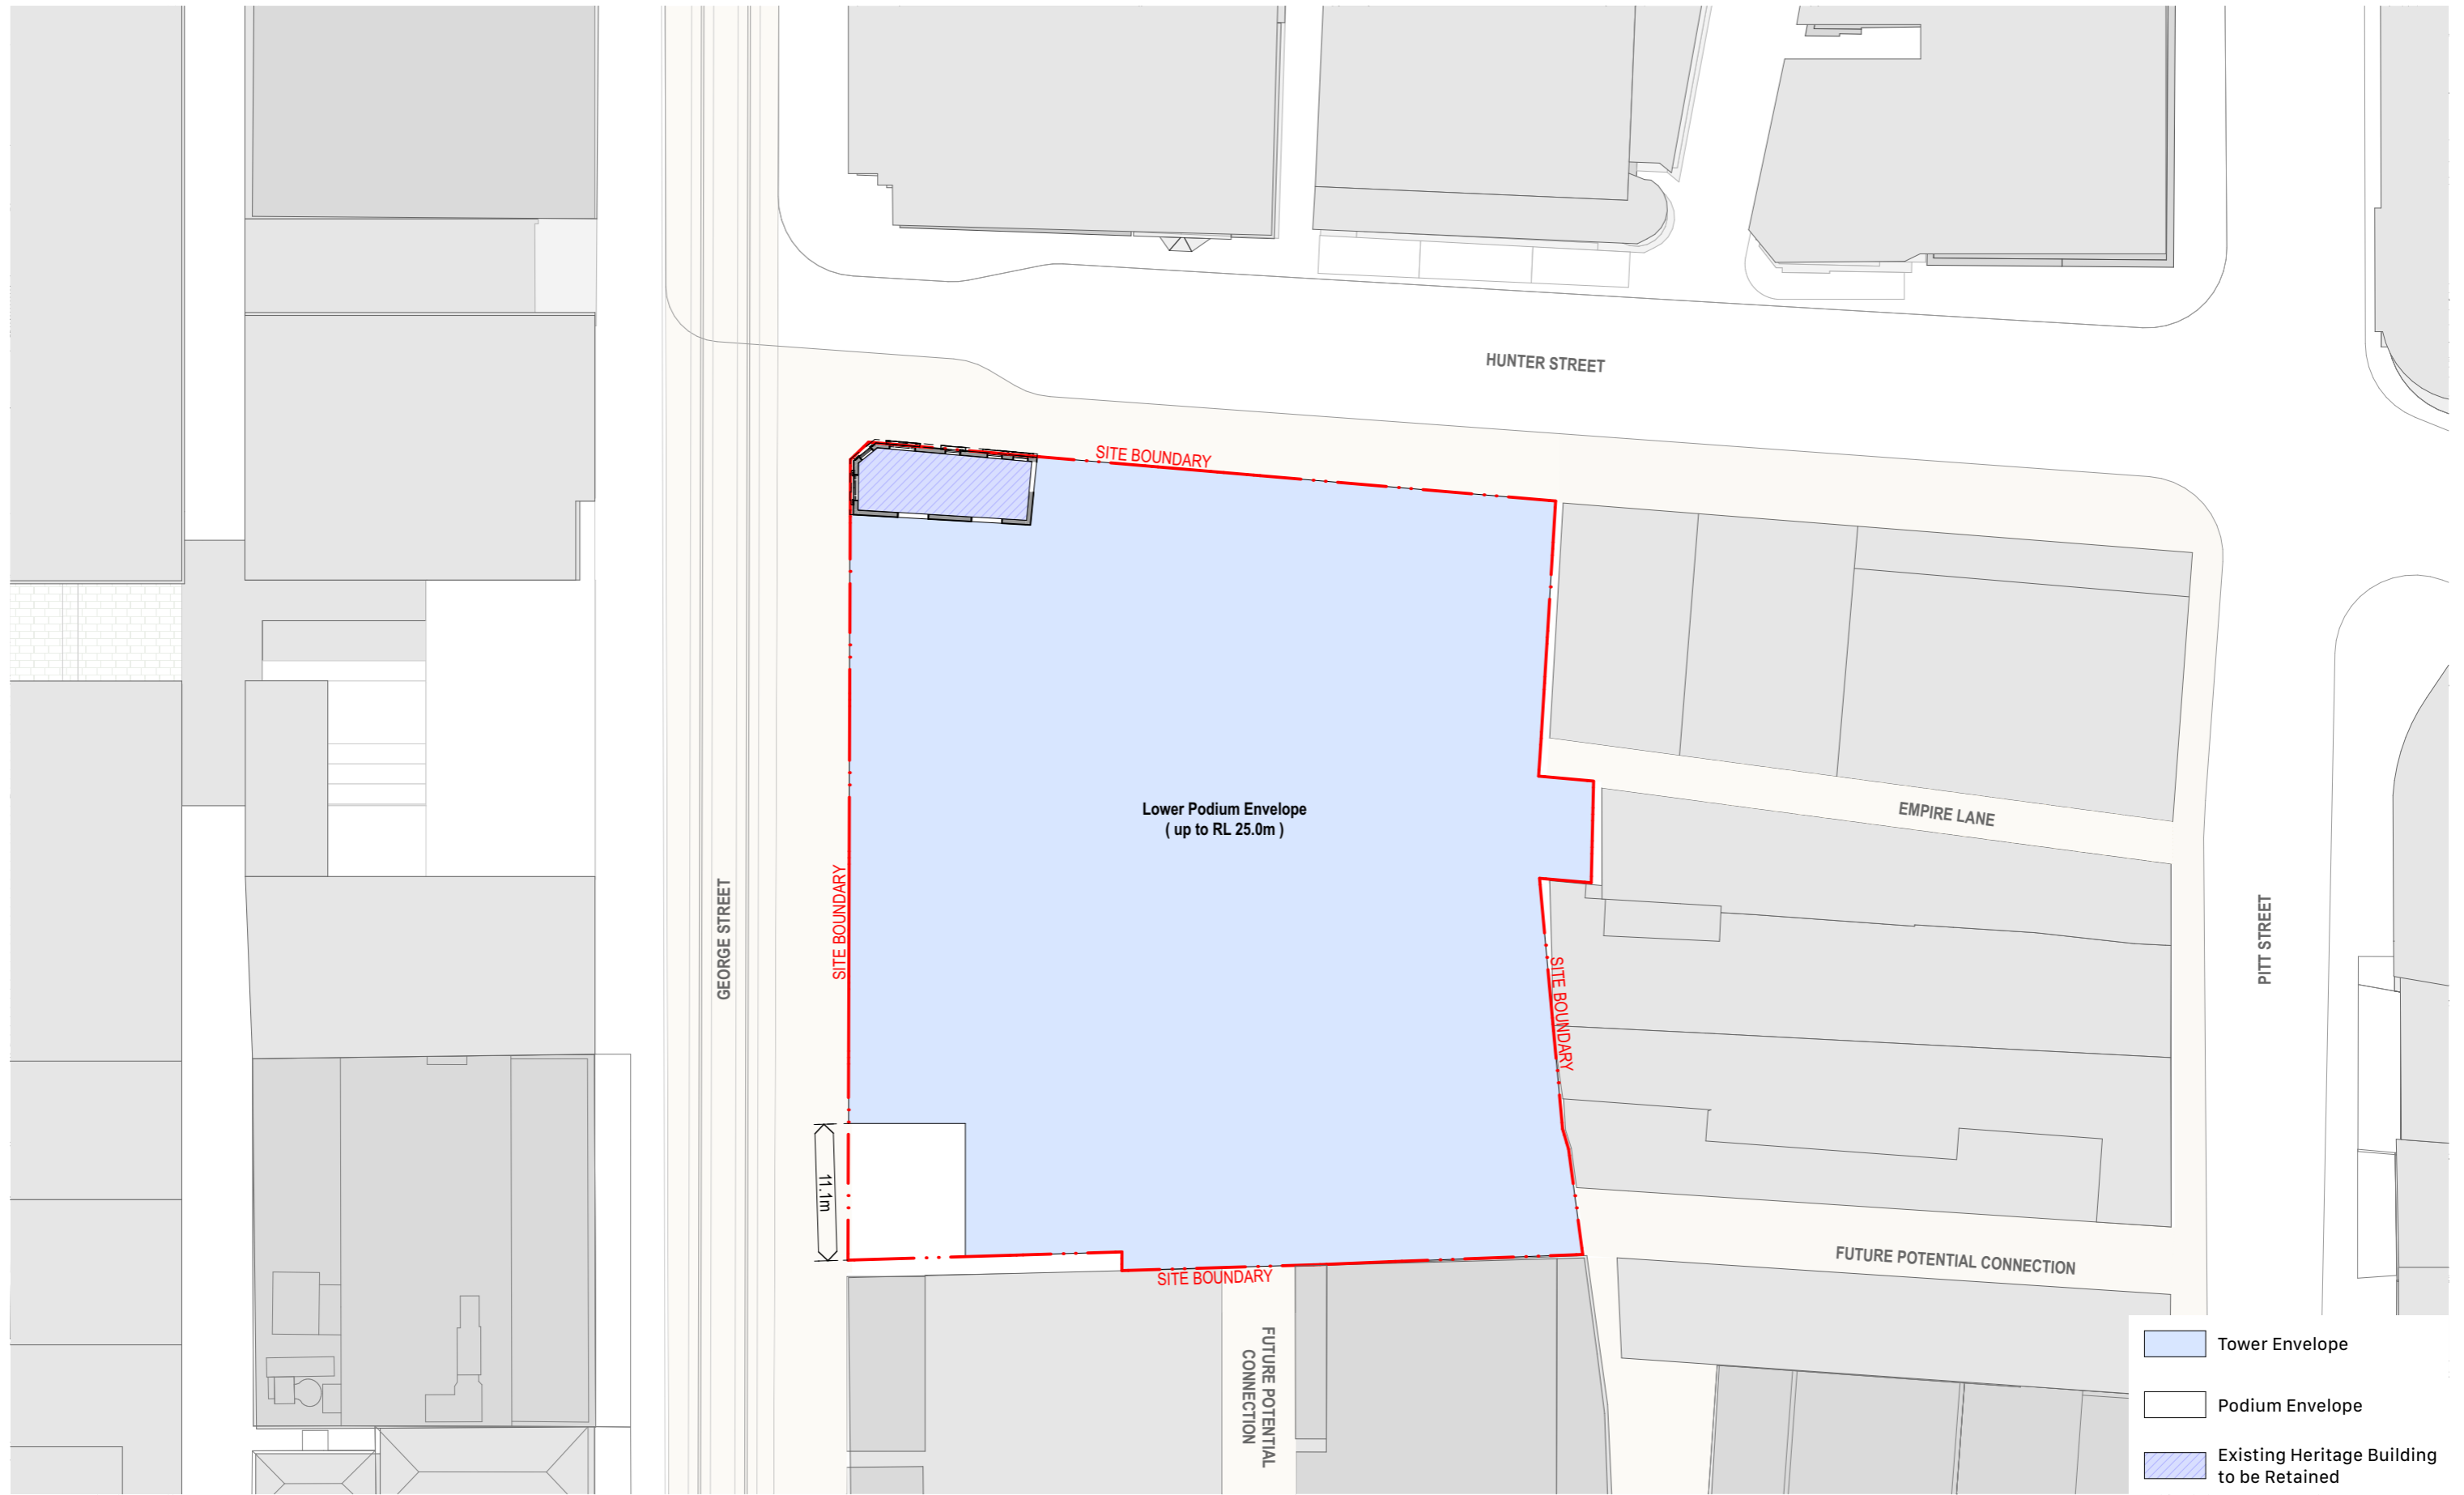


- Tower Envelope
- Podium Envelope
- Existing Heritage Building to be Retained



<p>Hunter Street - West CBDN SYDNEY NSW 2000</p>	<p>West Envelope - Lower Podium Plan Envelope</p>	<p>Scale 1:500 @ A3</p>	<p>Code MOSD</p>	<p>Sheet PP_W_2601</p>	<p>Rev 01</p>	<p>0 5 10 20m</p>
---	--	------------------------------------	-----------------------------	-----------------------------------	--------------------------	-------------------



<p>Hunter Street - West CBDN SYDNEY NSW 2000</p>	<p>West Envelope - Mid Podium Plan Envelope</p>	<p>Scale 1:500 @ A3</p>	<p>Code MOSD</p>	<p>Sheet PP_W_2602</p>	<p>Rev 01</p>	<p>0 5 10 20m</p>
---	--	------------------------------------	-----------------------------	-----------------------------------	--------------------------	-------------------


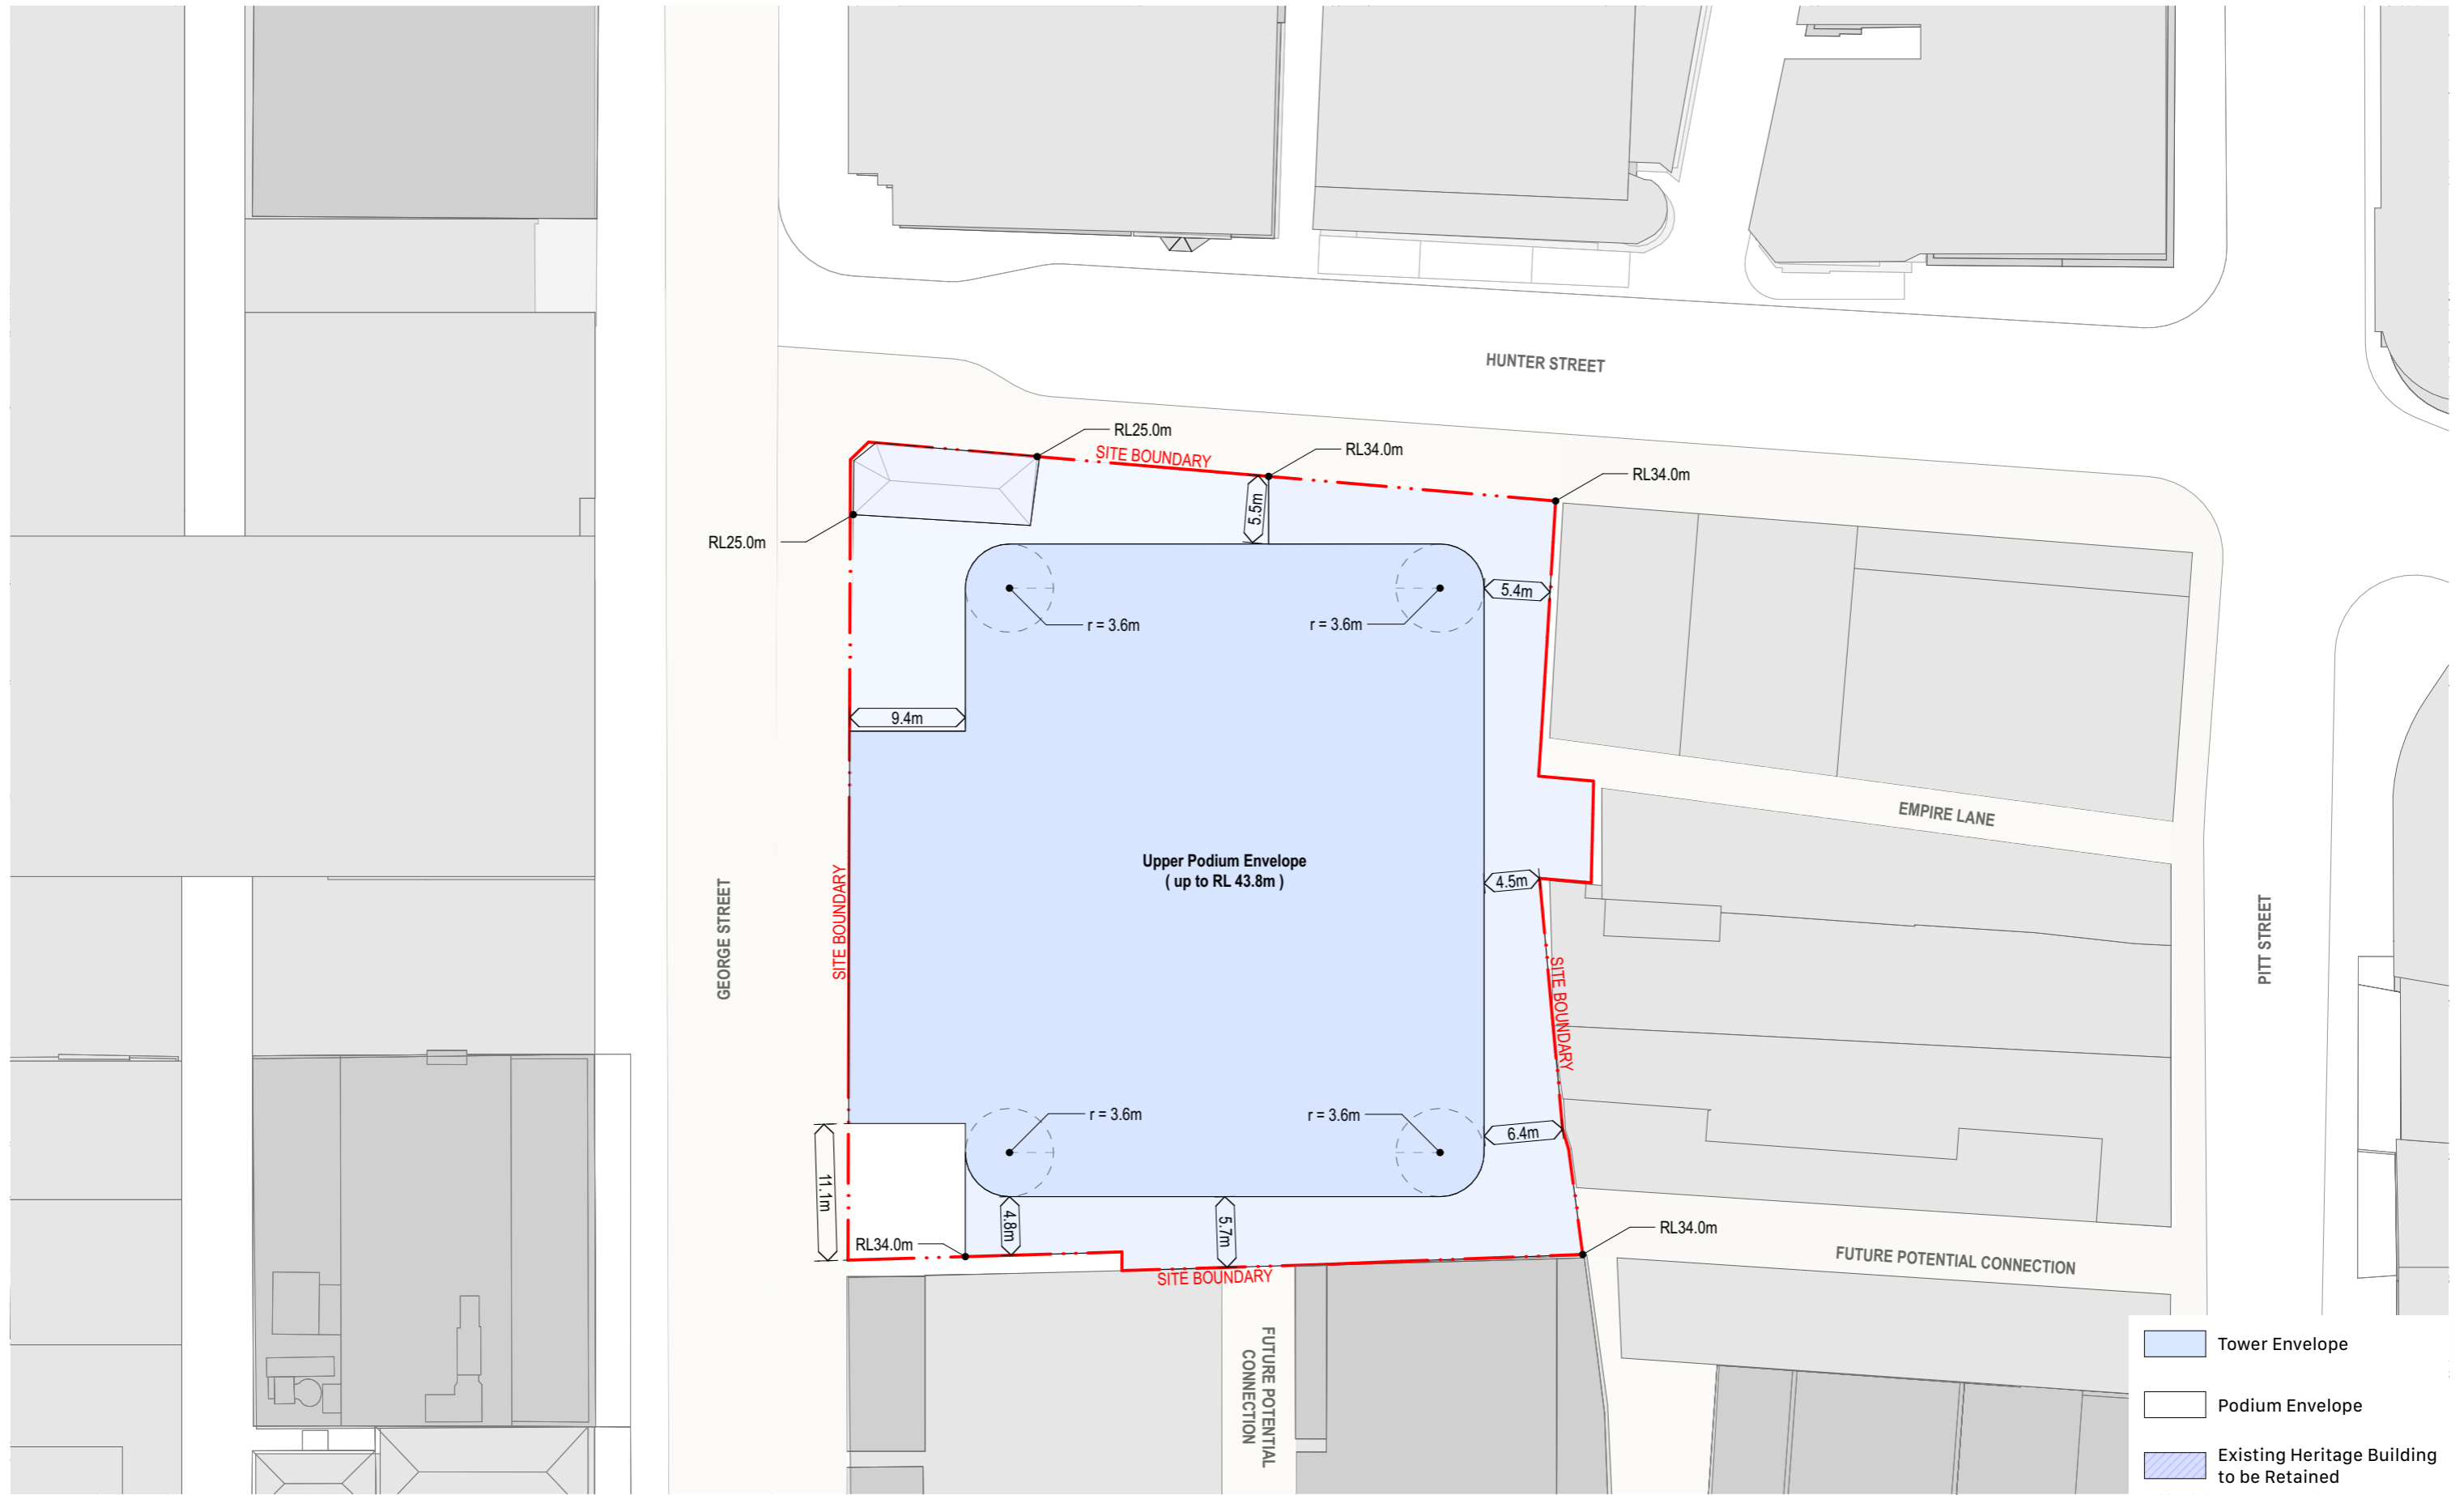


<p>Hunter Street - West CBDN SYDNEY NSW 2000</p>	<p>West Envelope - Upper Podium Plan Envelope</p>	<p>Scale 1:500 @ A3</p>	<p>Code MOSD</p>	<p>Sheet PP_W_2603</p>	<p>Rev 01</p>	<p>0 5 10 20m</p>
--	---	-----------------------------	----------------------	----------------------------	-------------------	-------------------

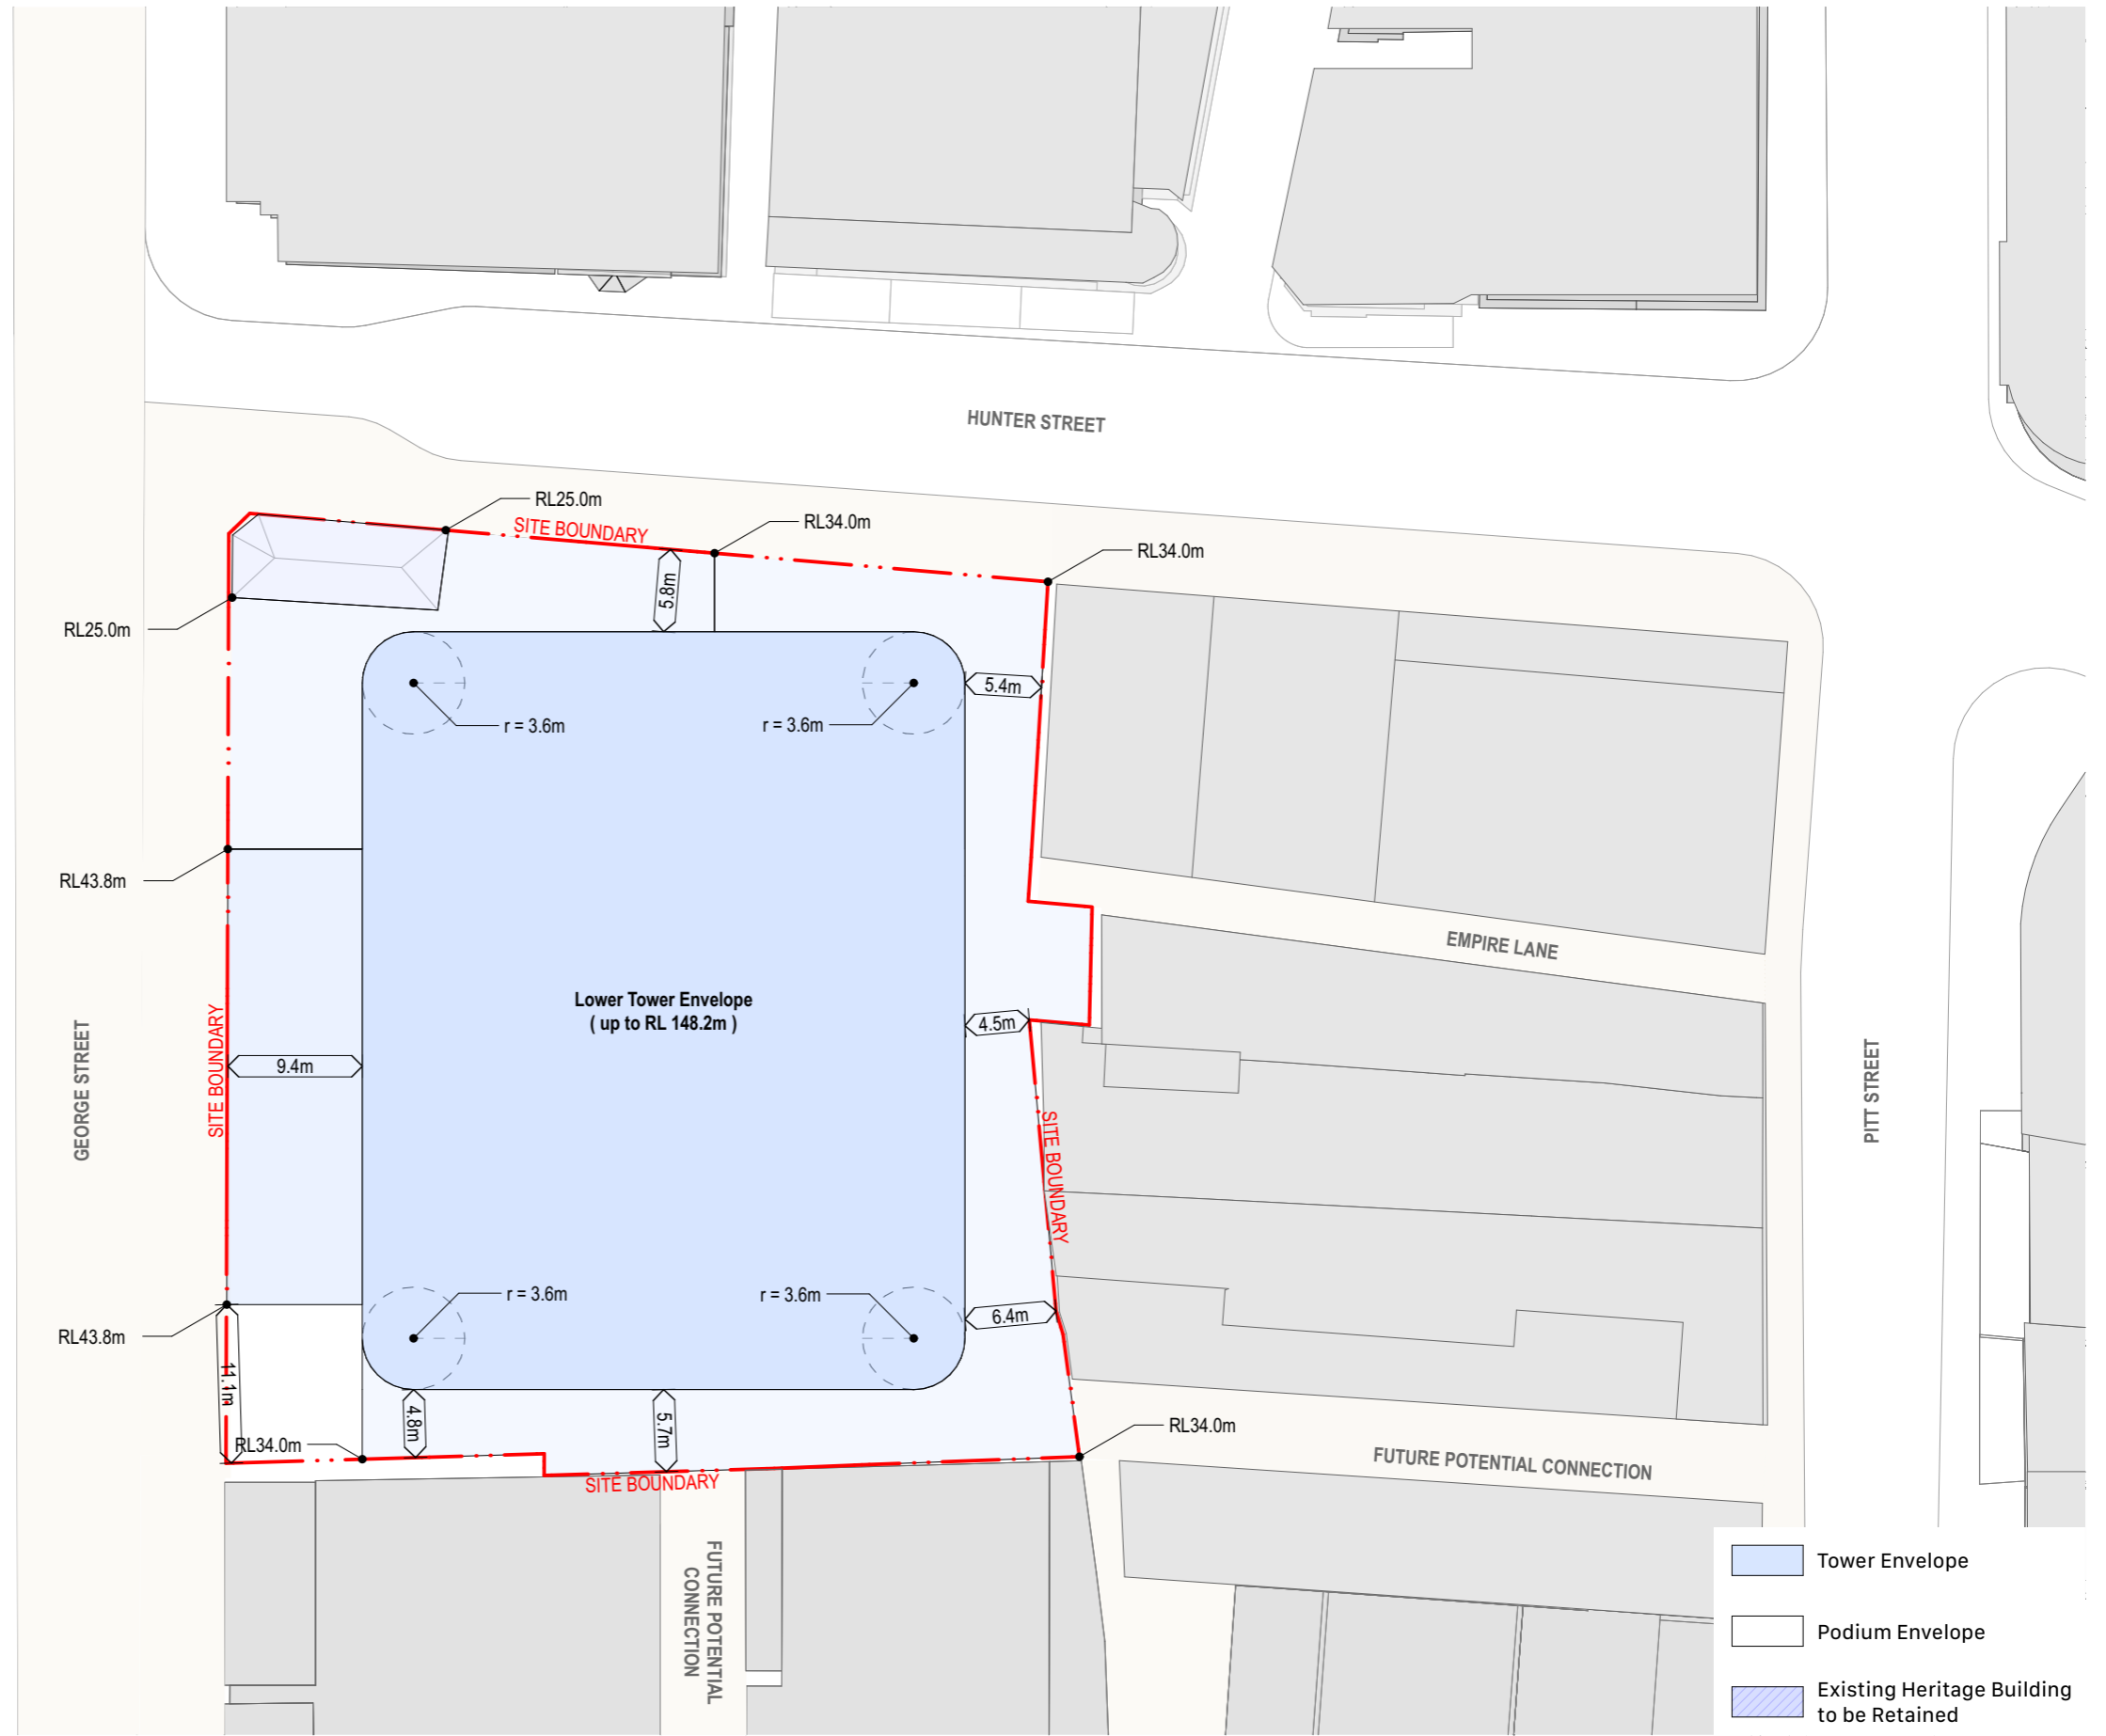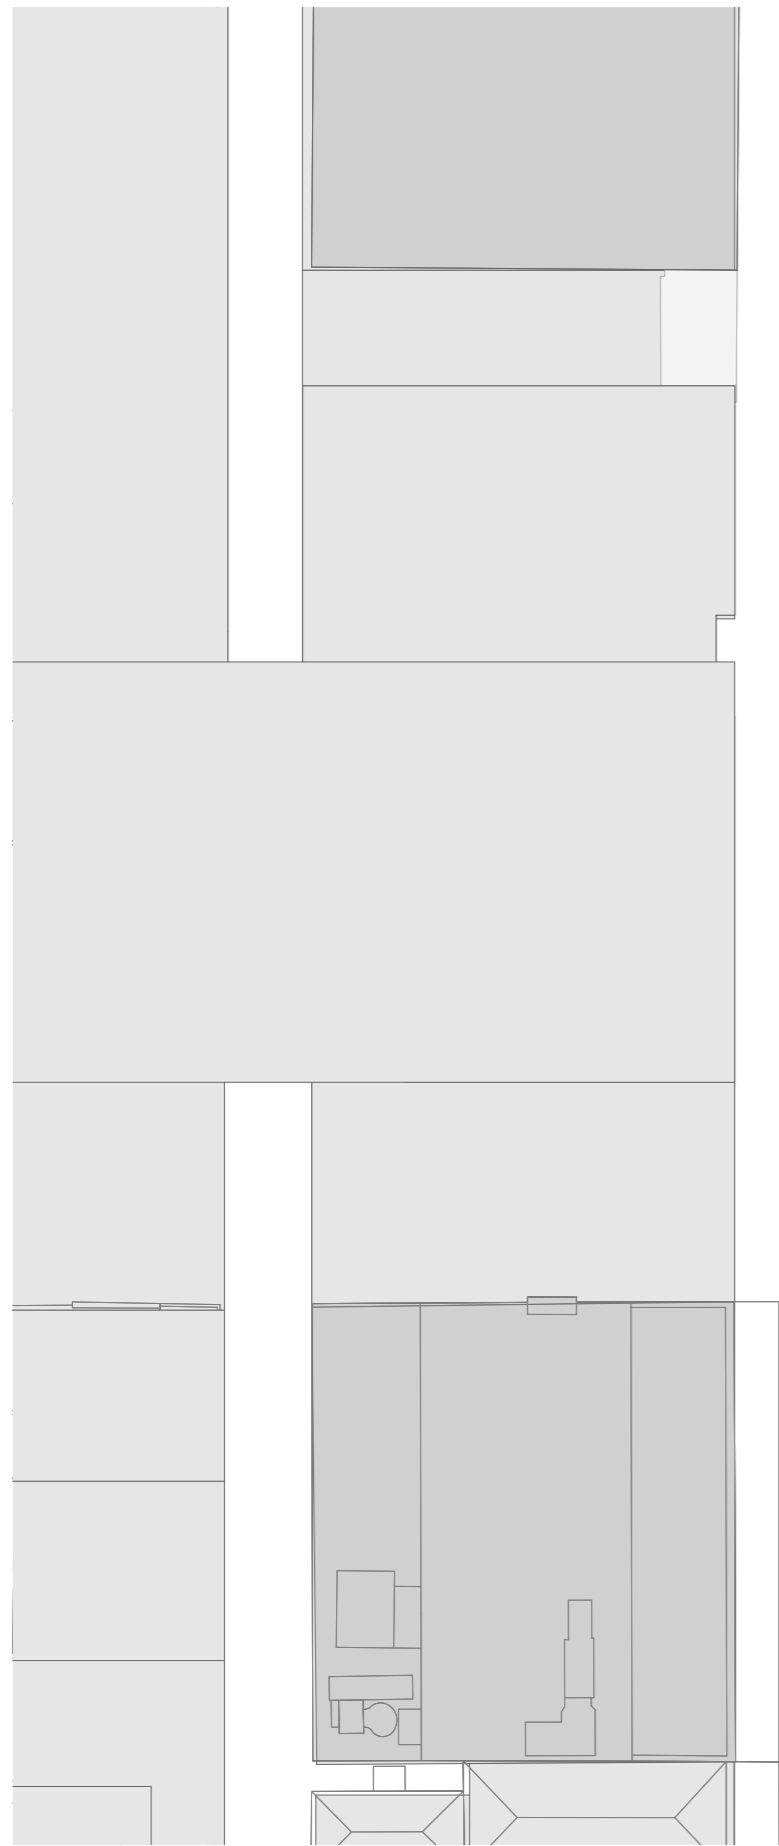


- Tower Envelope
- Podium Envelope
- Existing Heritage Building to be Retained


<p>Hunter Street - West CBDN SYDNEY NSW 2000</p>	<p>West Envelope - Lower Tower Plan Envelope</p>	<p>Scale 1:500 @ A3</p>	<p>Code MOSD</p>	<p>Sheet PP_W_2604</p>	<p>Rev 01</p>	<p>0 5 10 20m</p>
---	---	------------------------------------	-----------------------------	-----------------------------------	--------------------------	-------------------

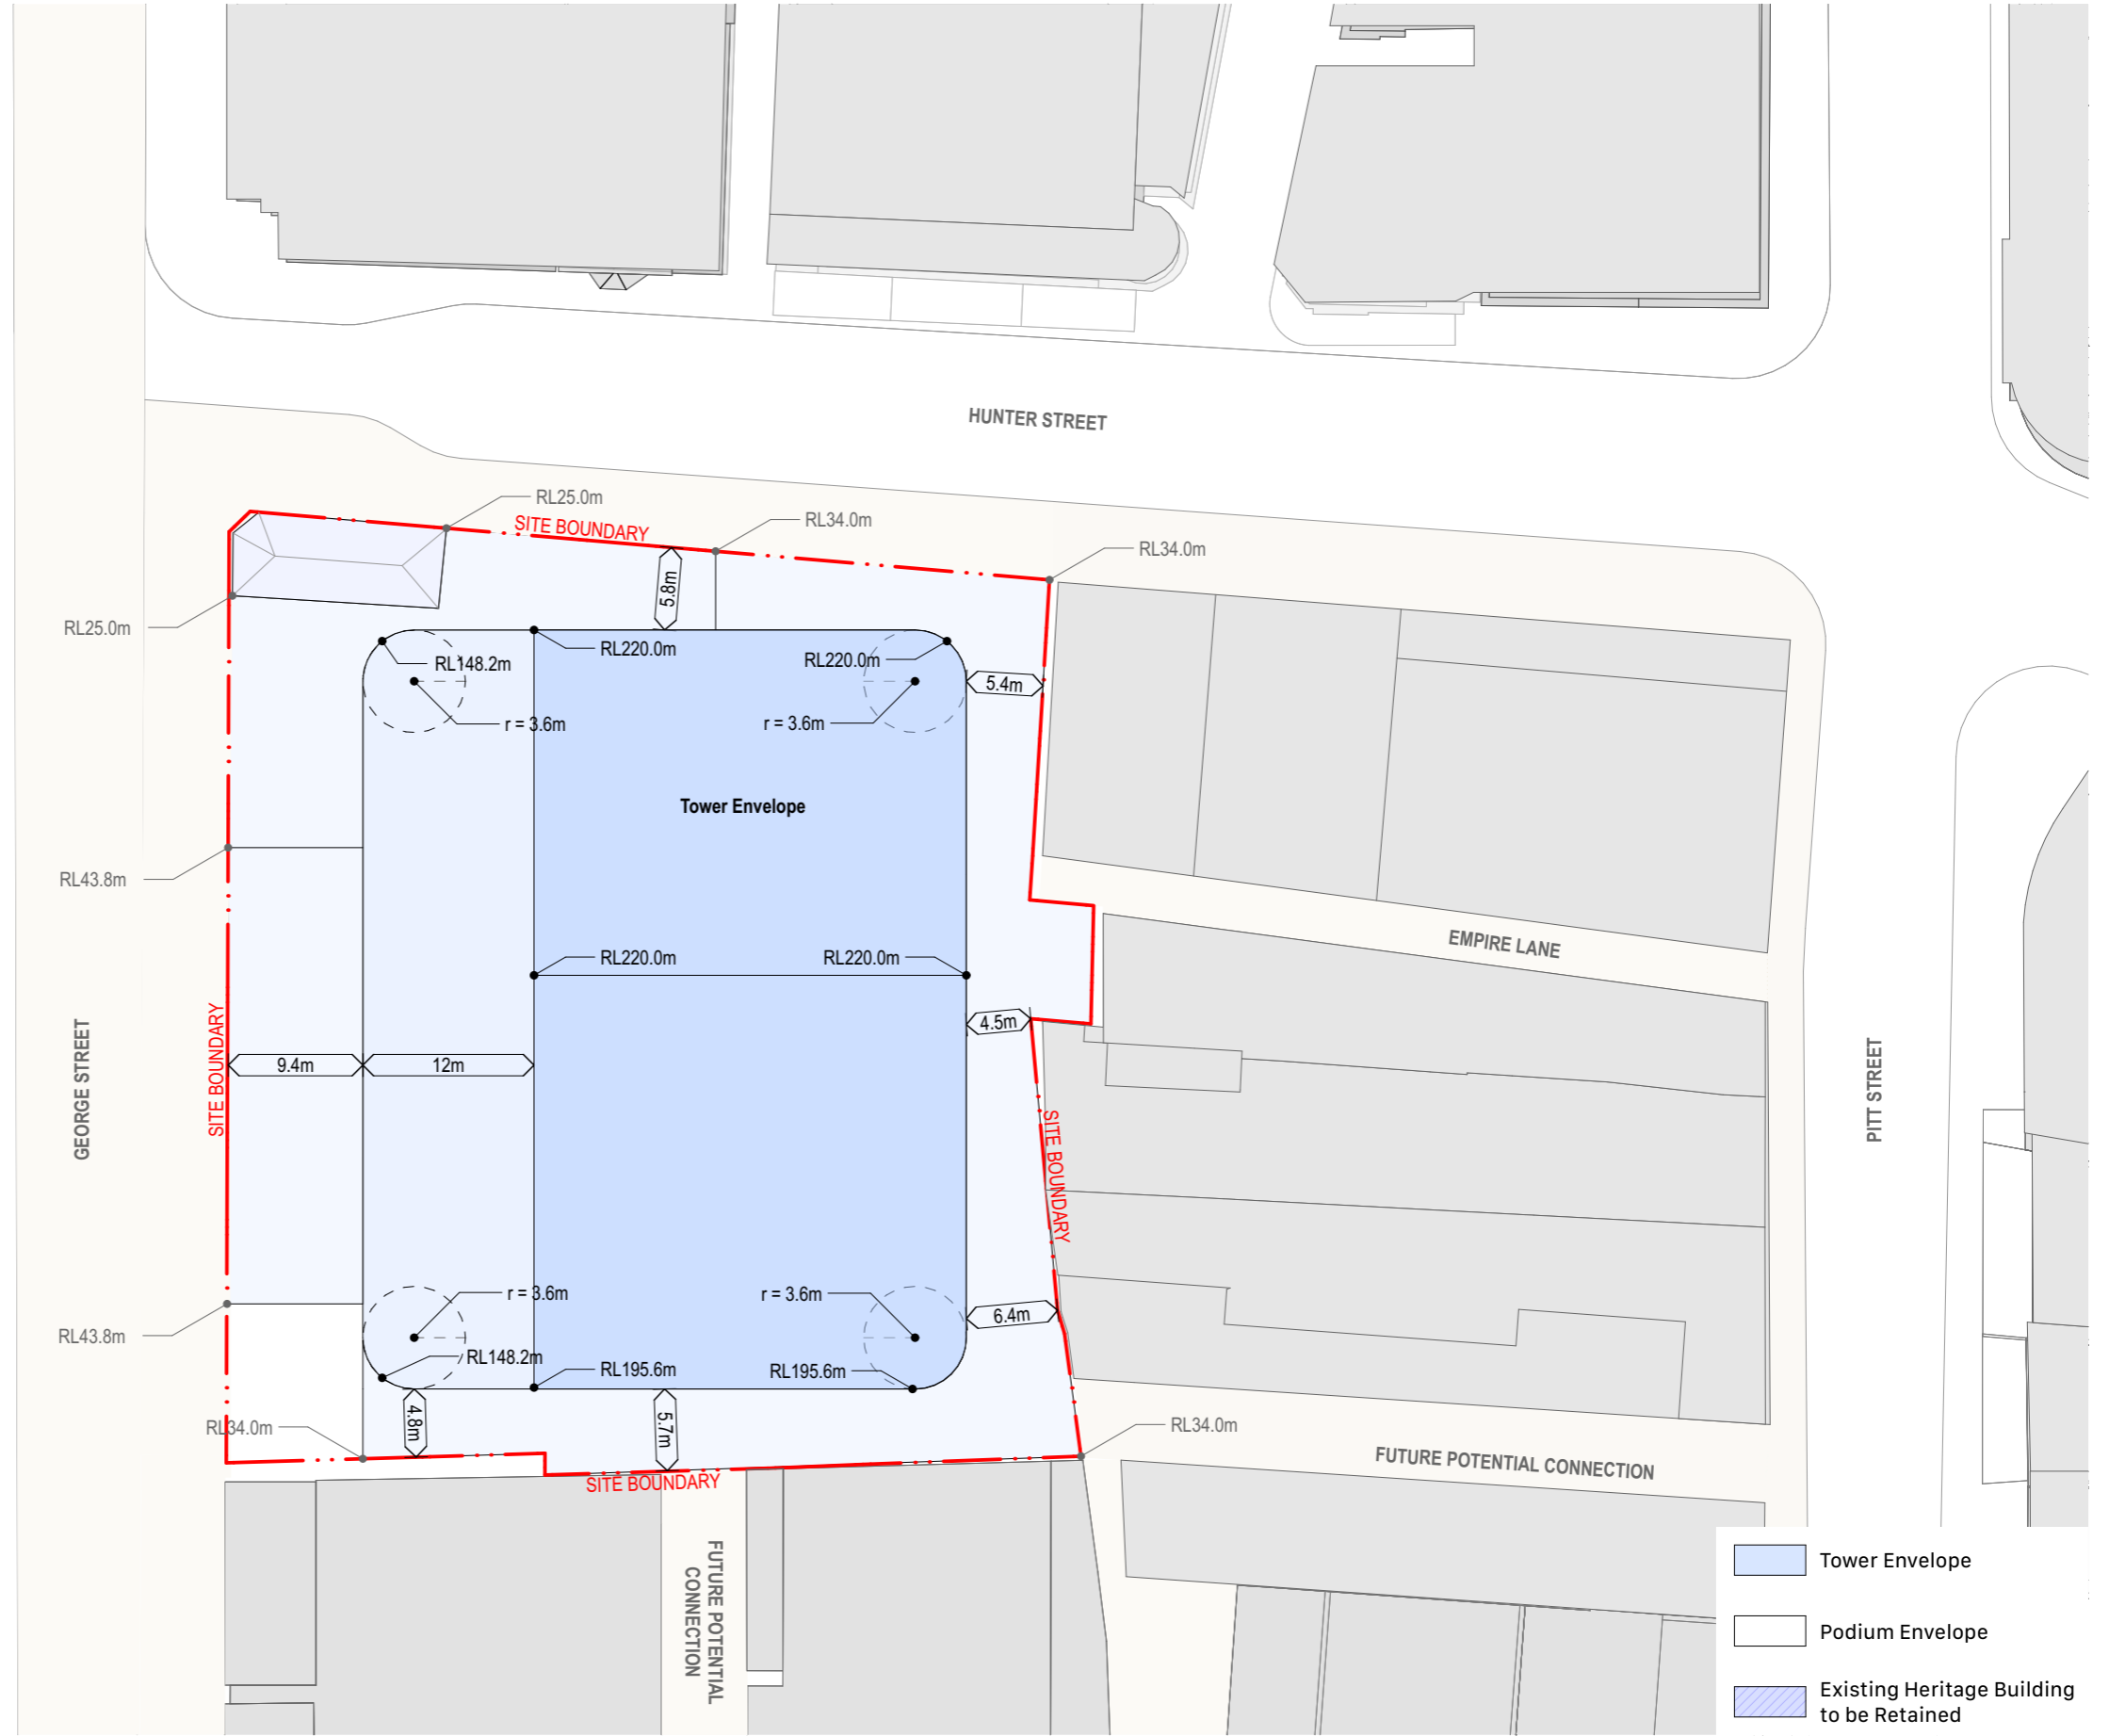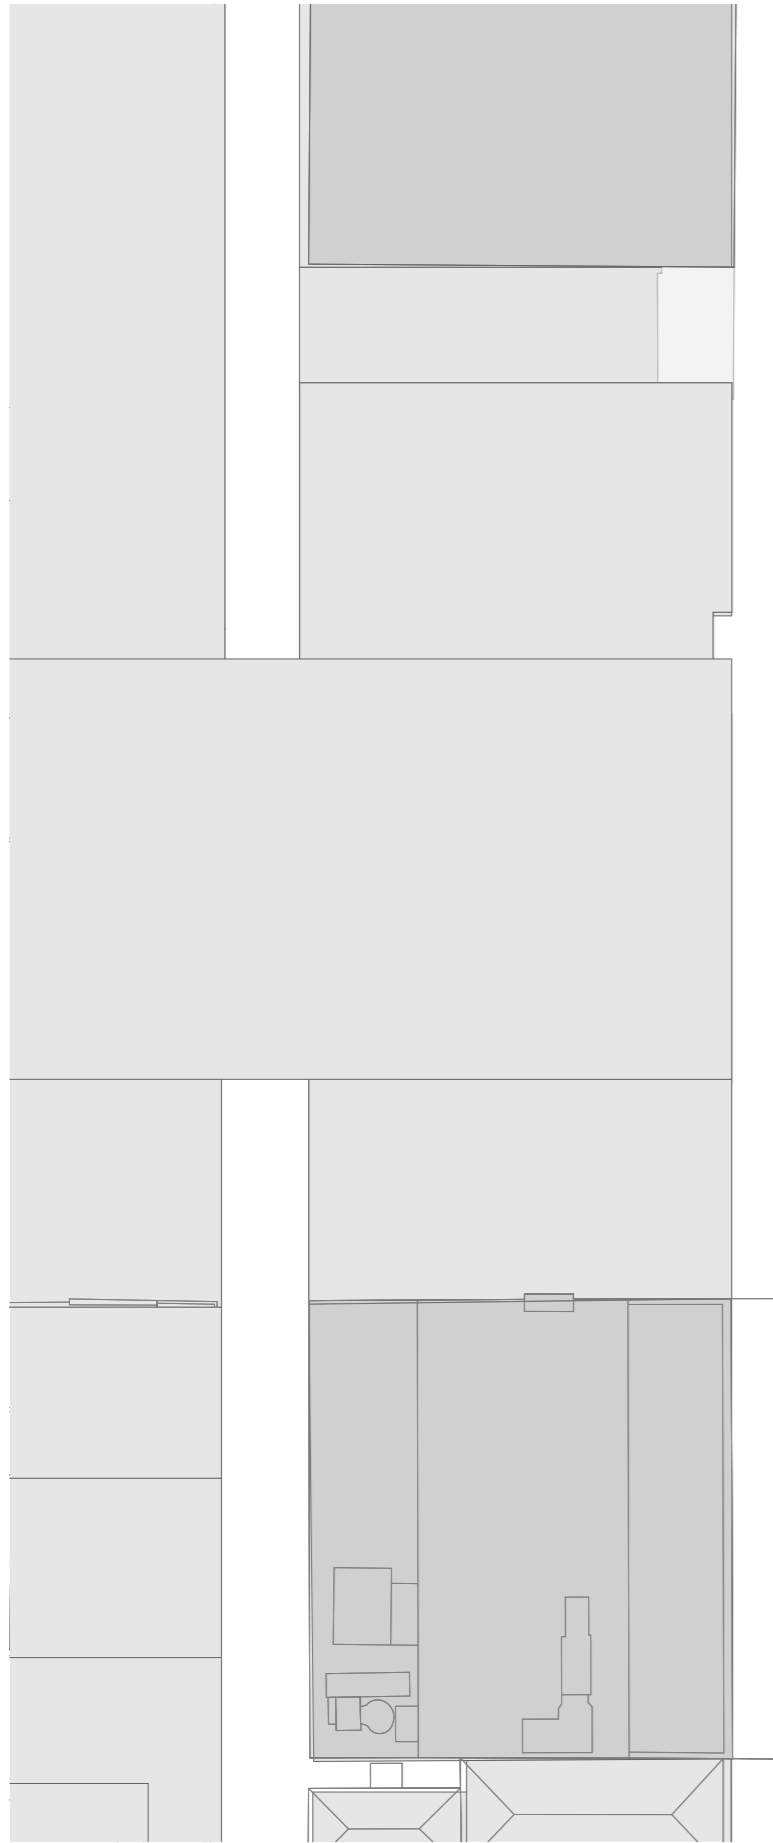


<p>Hunter Street - West CBDN SYDNEY NSW 2000</p>	<p>West Envelope - Roof Plan Envelope</p>	<p>Scale 1:500 @ A3</p>	<p>Code MOSD</p>	<p>Sheet PP_W_2605</p>	<p>Rev 01</p>	<p>0 5 10 20m</p>
---	--	------------------------------------	-----------------------------	-----------------------------------	--------------------------	-------------------

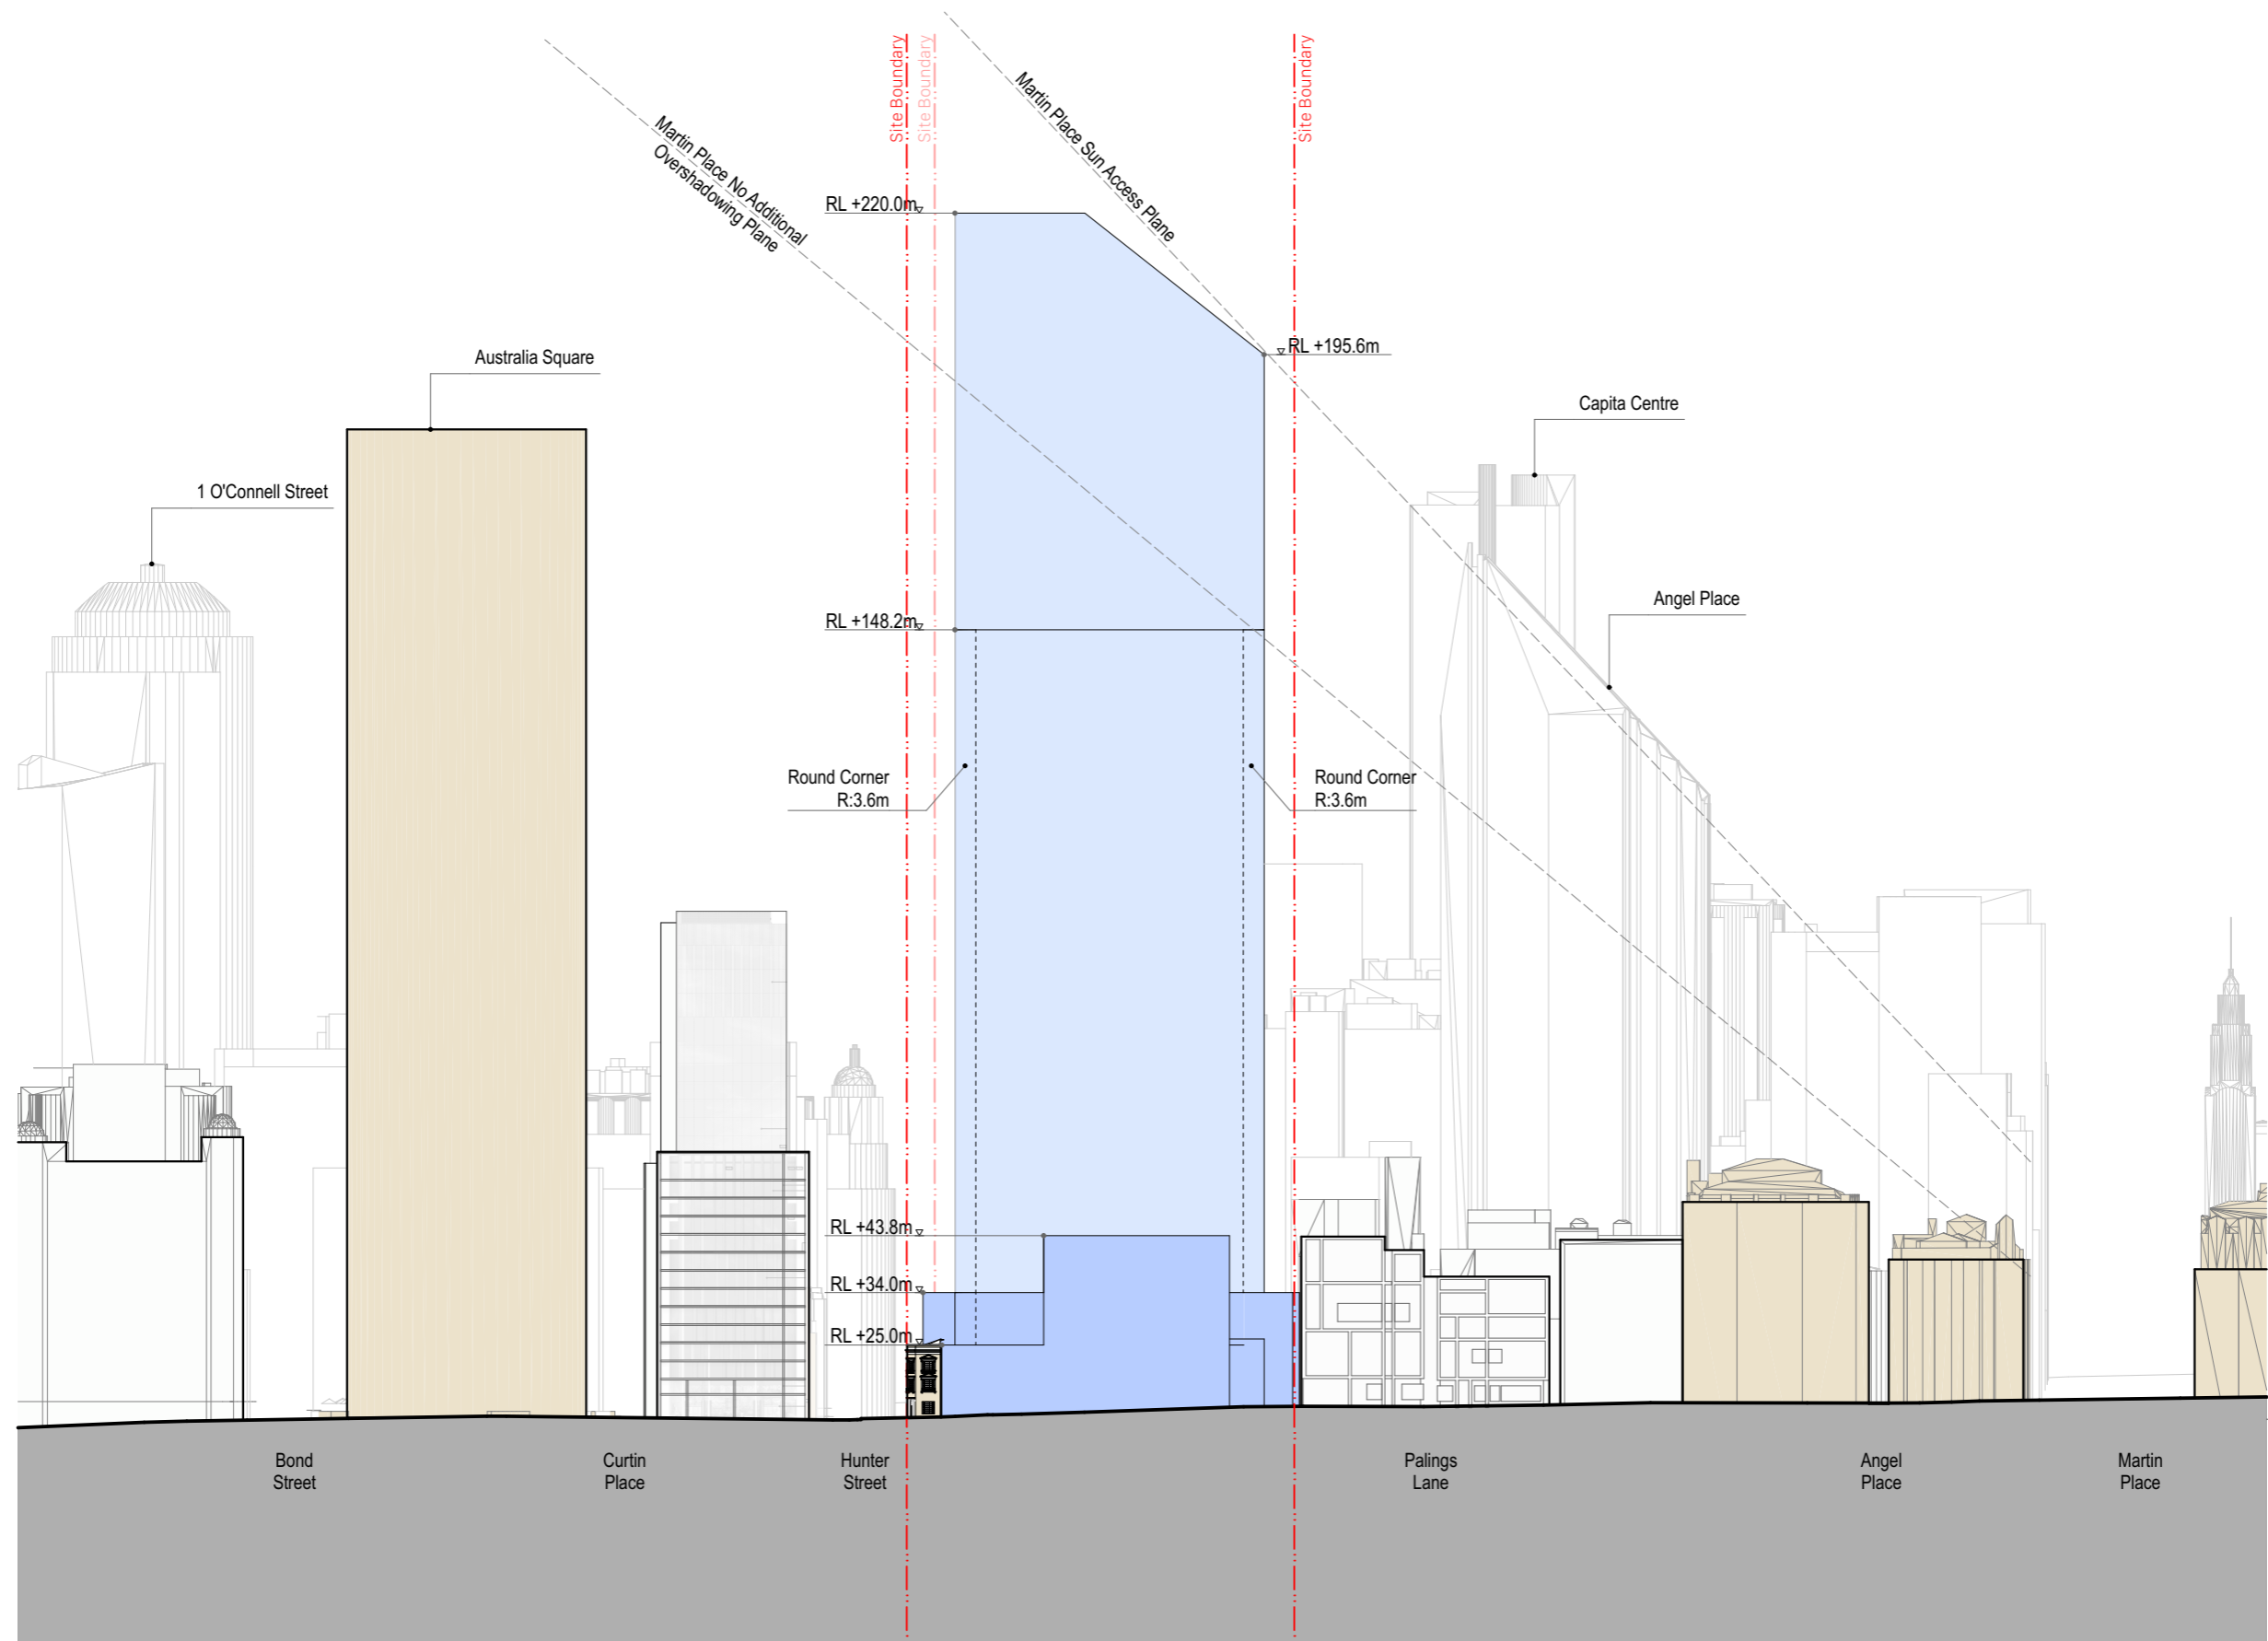


<p>Hunter Street - West CBDN SYDNEY NSW 2000</p>	<p>West Envelope - West Elevation Envelope</p>		<p>Scale 1:1200 @ A3</p>	<p>Code MOSD</p>	<p>Sheet PP_W_2611</p>	<p>Rev 01</p>	
---	---	--	-------------------------------------	-----------------------------	-----------------------------------	--------------------------	--


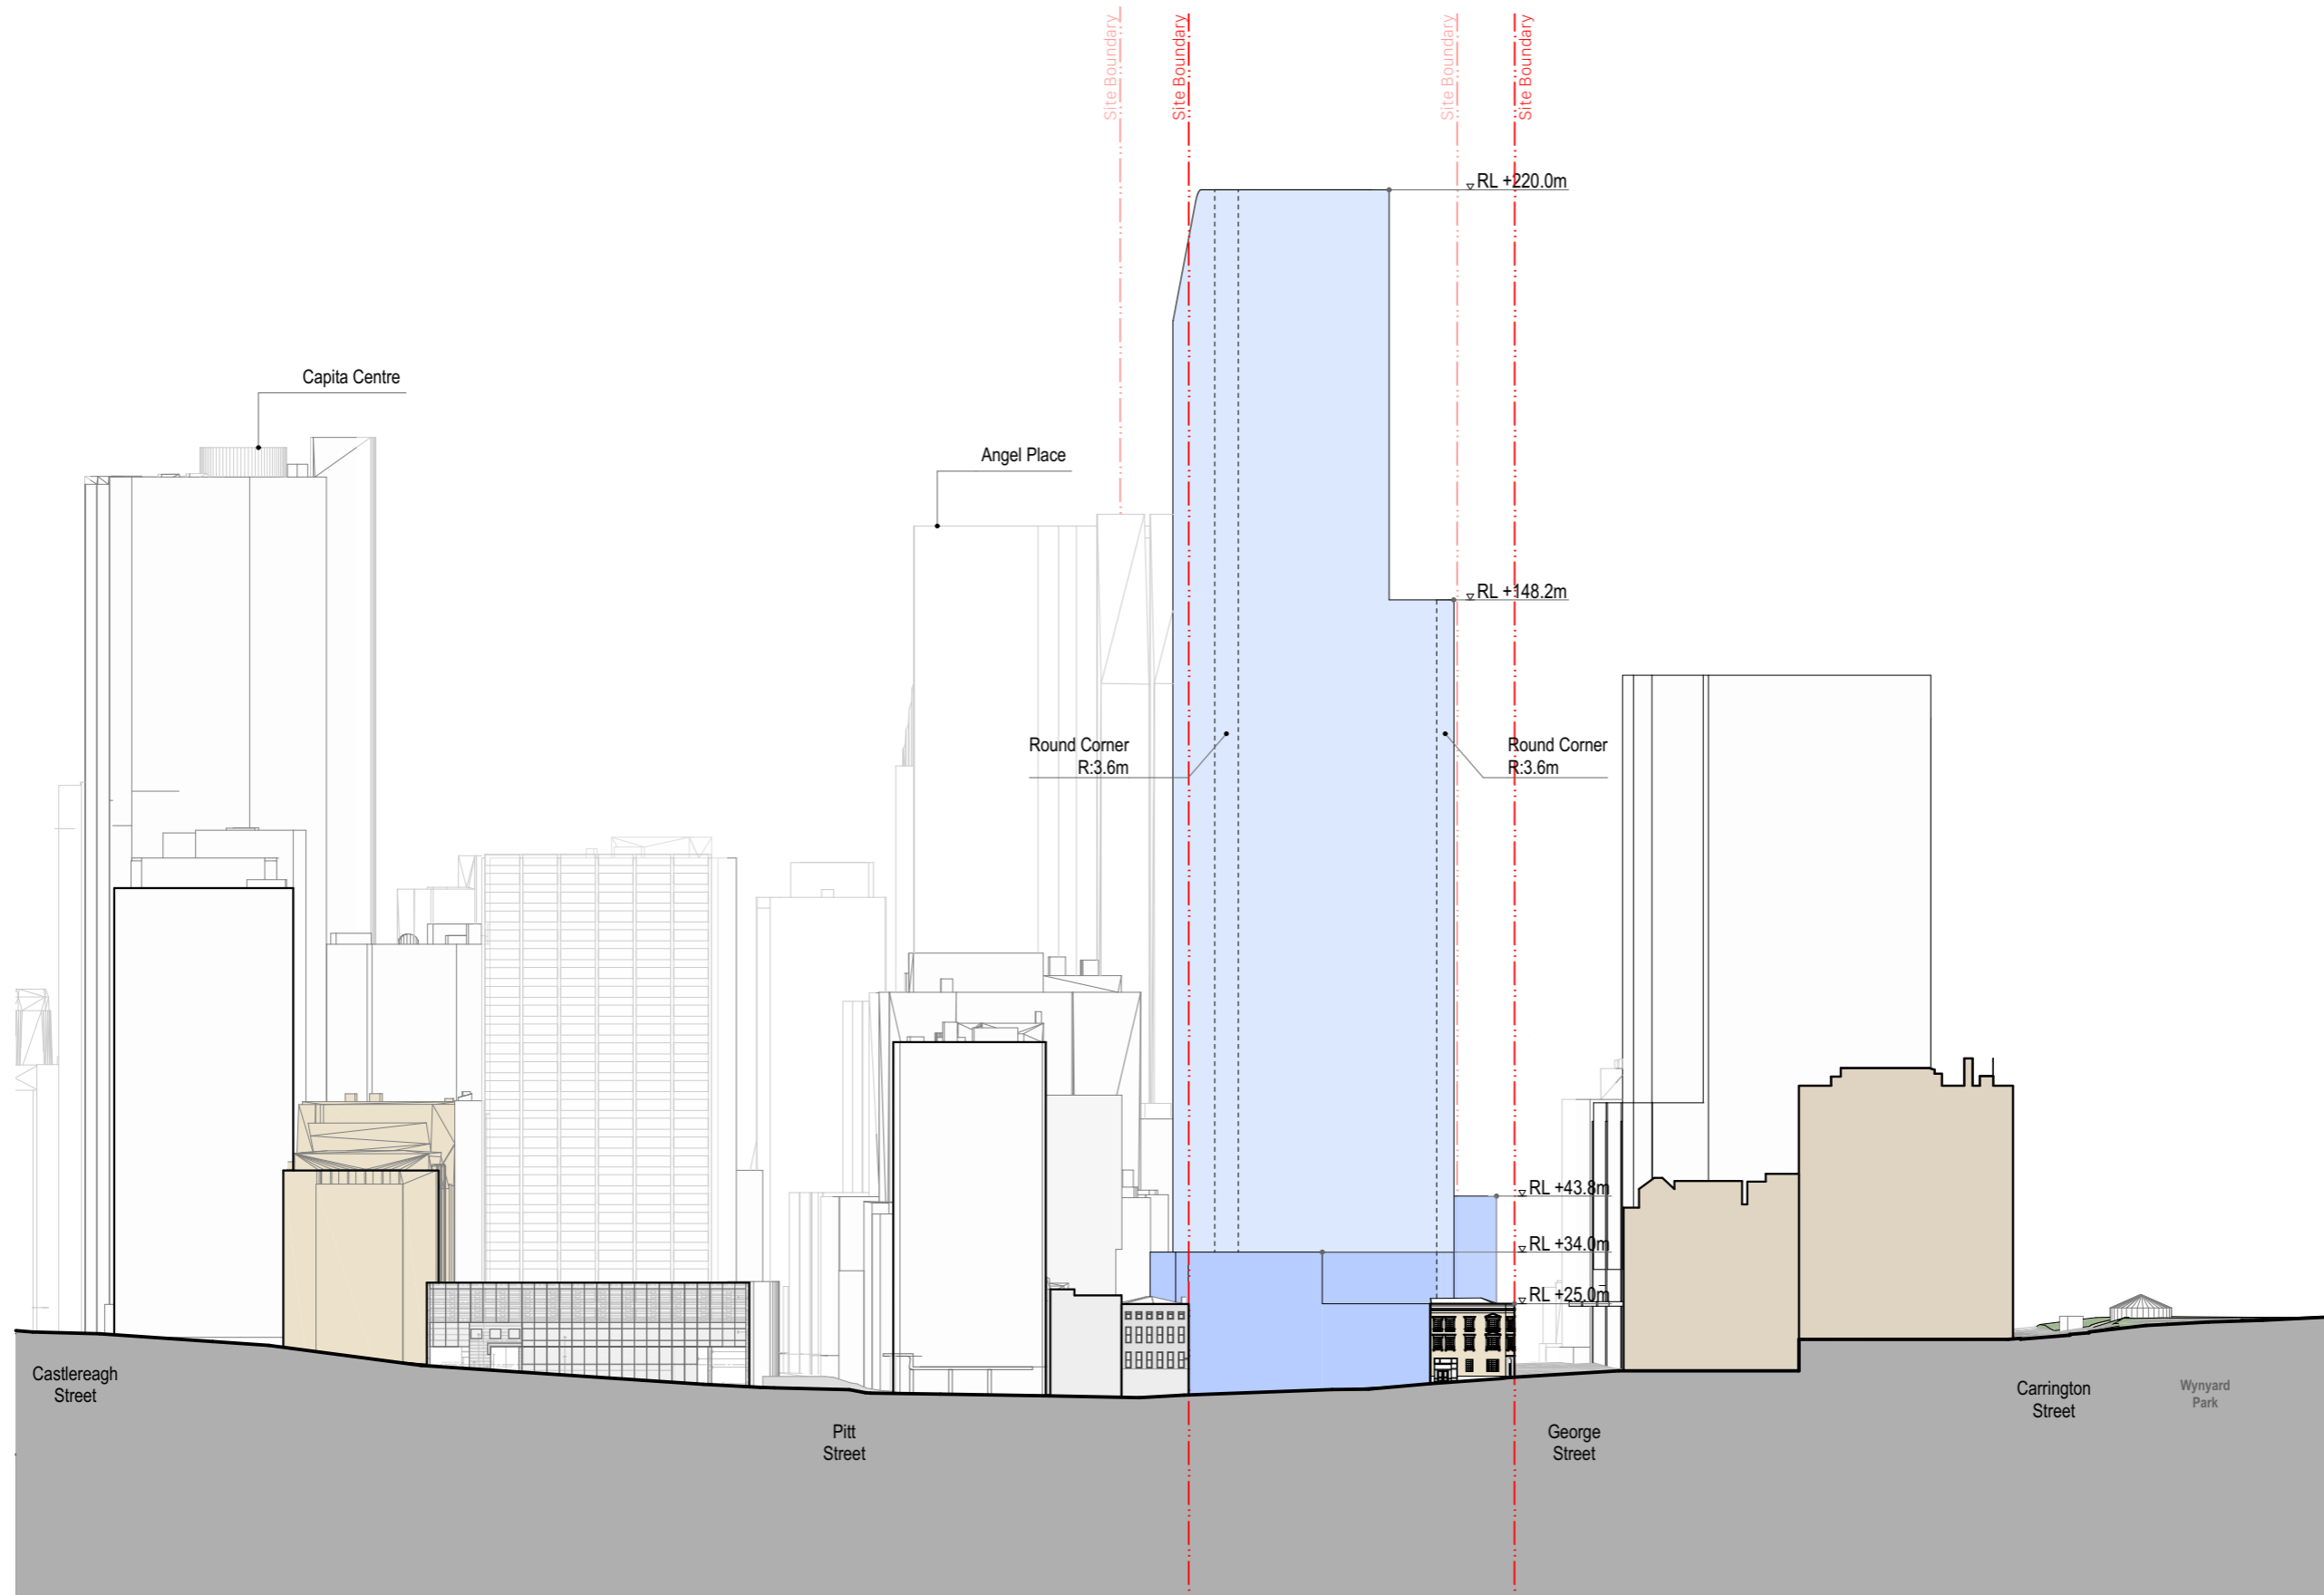


<p>Hunter Street - West CBDN SYDNEY NSW 2000</p>	<p>West Envelope - North Elevation Envelope</p>		<p>Scale 1:1200 @ A3</p>	<p>Code MOSD</p>	<p>Sheet PP_W_2612</p>	<p>Rev 01</p>	
---	--	--	-------------------------------------	-----------------------------	-----------------------------------	--------------------------	---

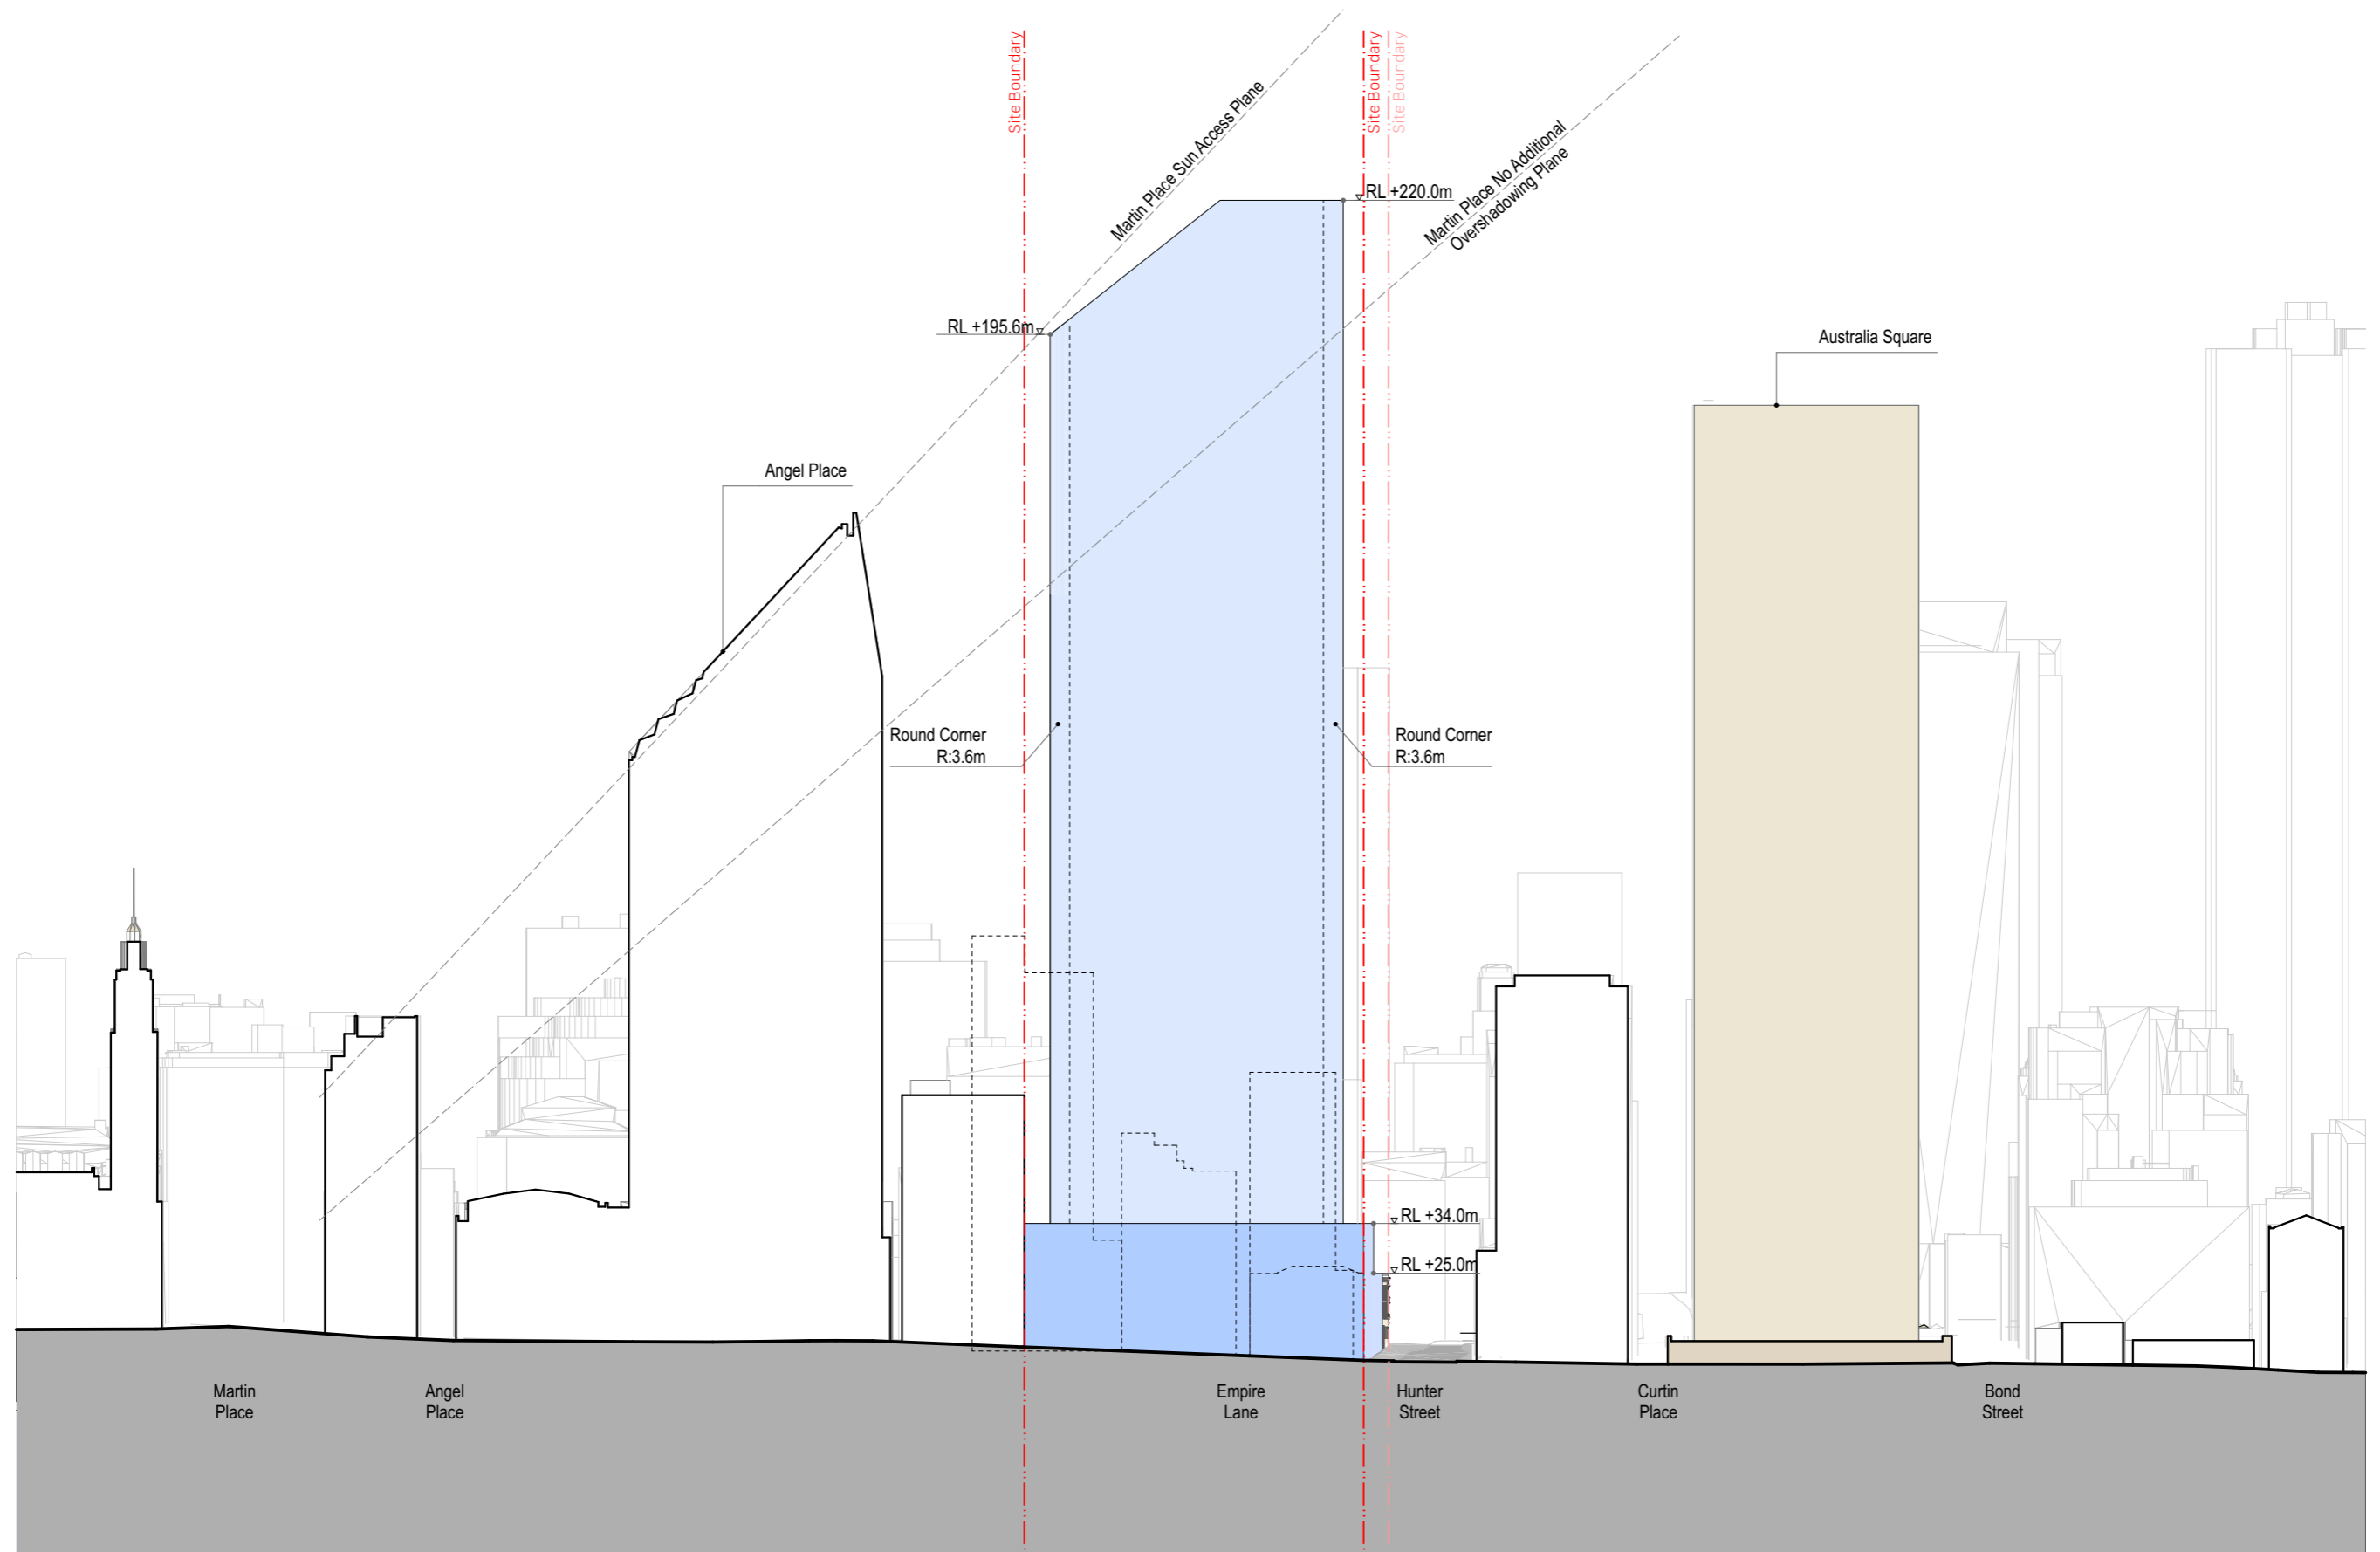

<p>Hunter Street - West CBDN SYDNEY NSW 2000</p>	<p>West Envelope - East Elevation Envelope</p>	<p>Scale 1:1200 @ A3</p>	<p>Code MOSD</p>	<p>Sheet PP_W_2613</p>	<p>Rev 01</p>	
---	---	-------------------------------------	-----------------------------	-----------------------------------	--------------------------	--

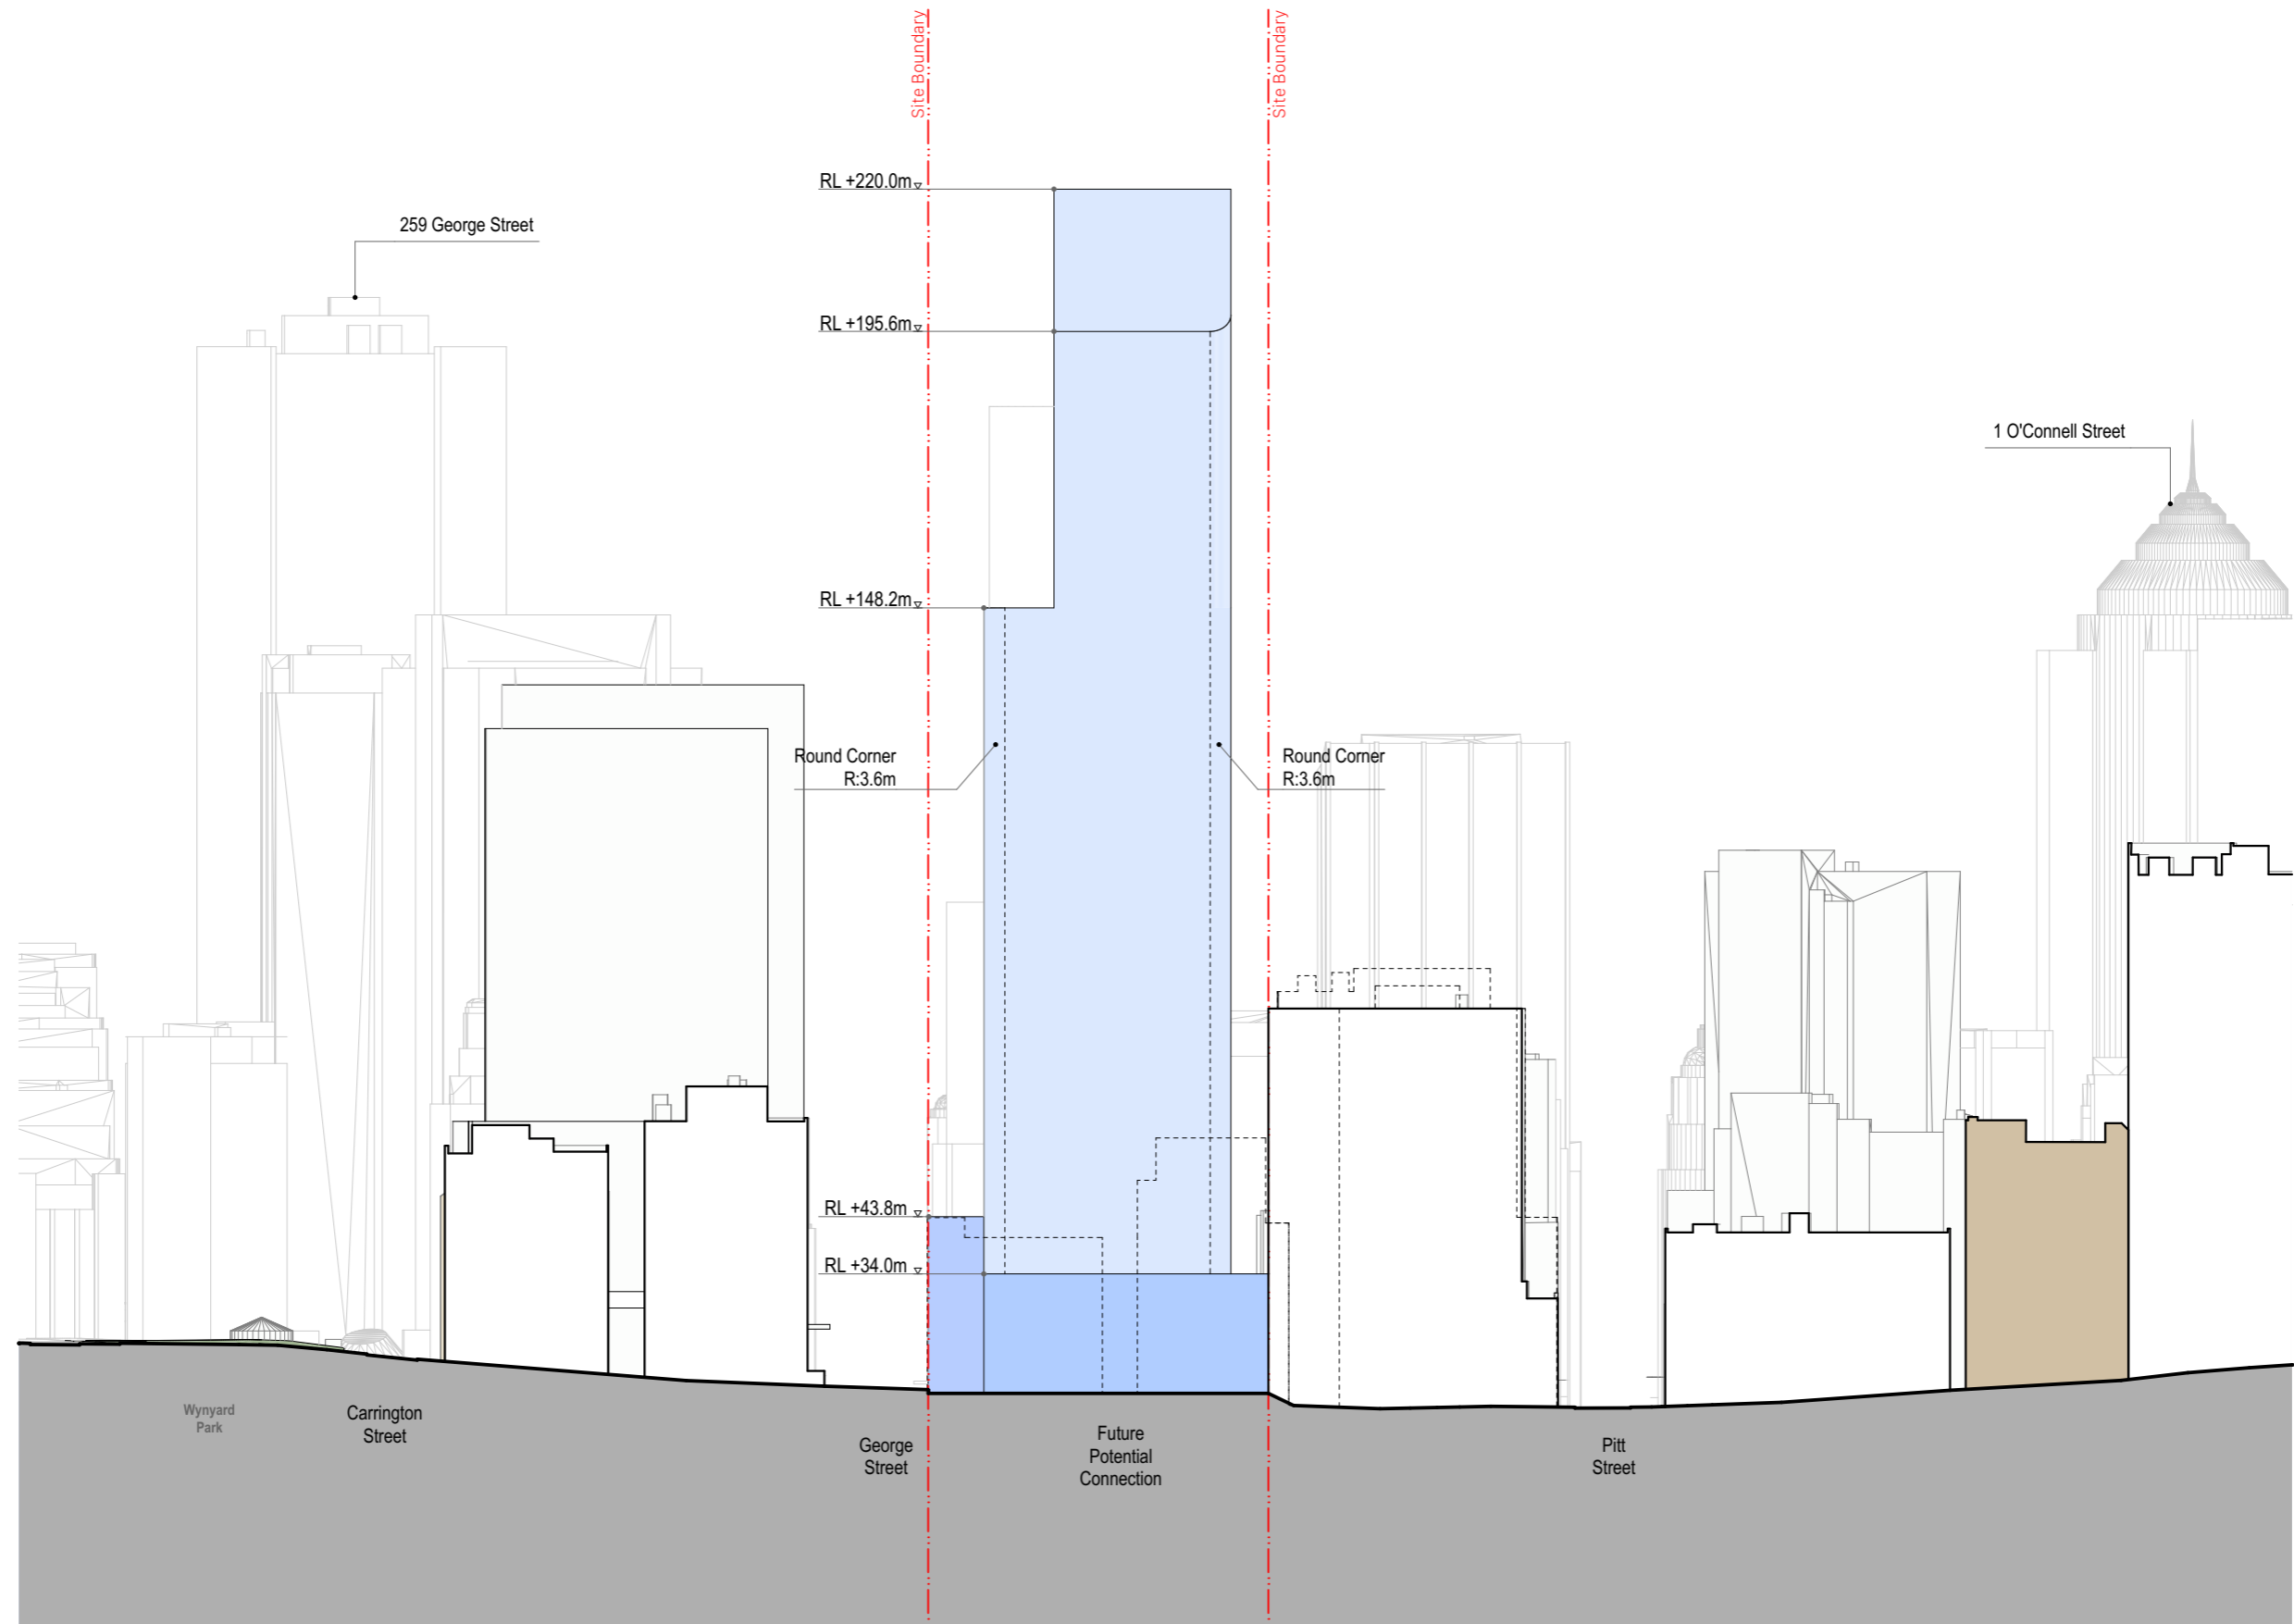

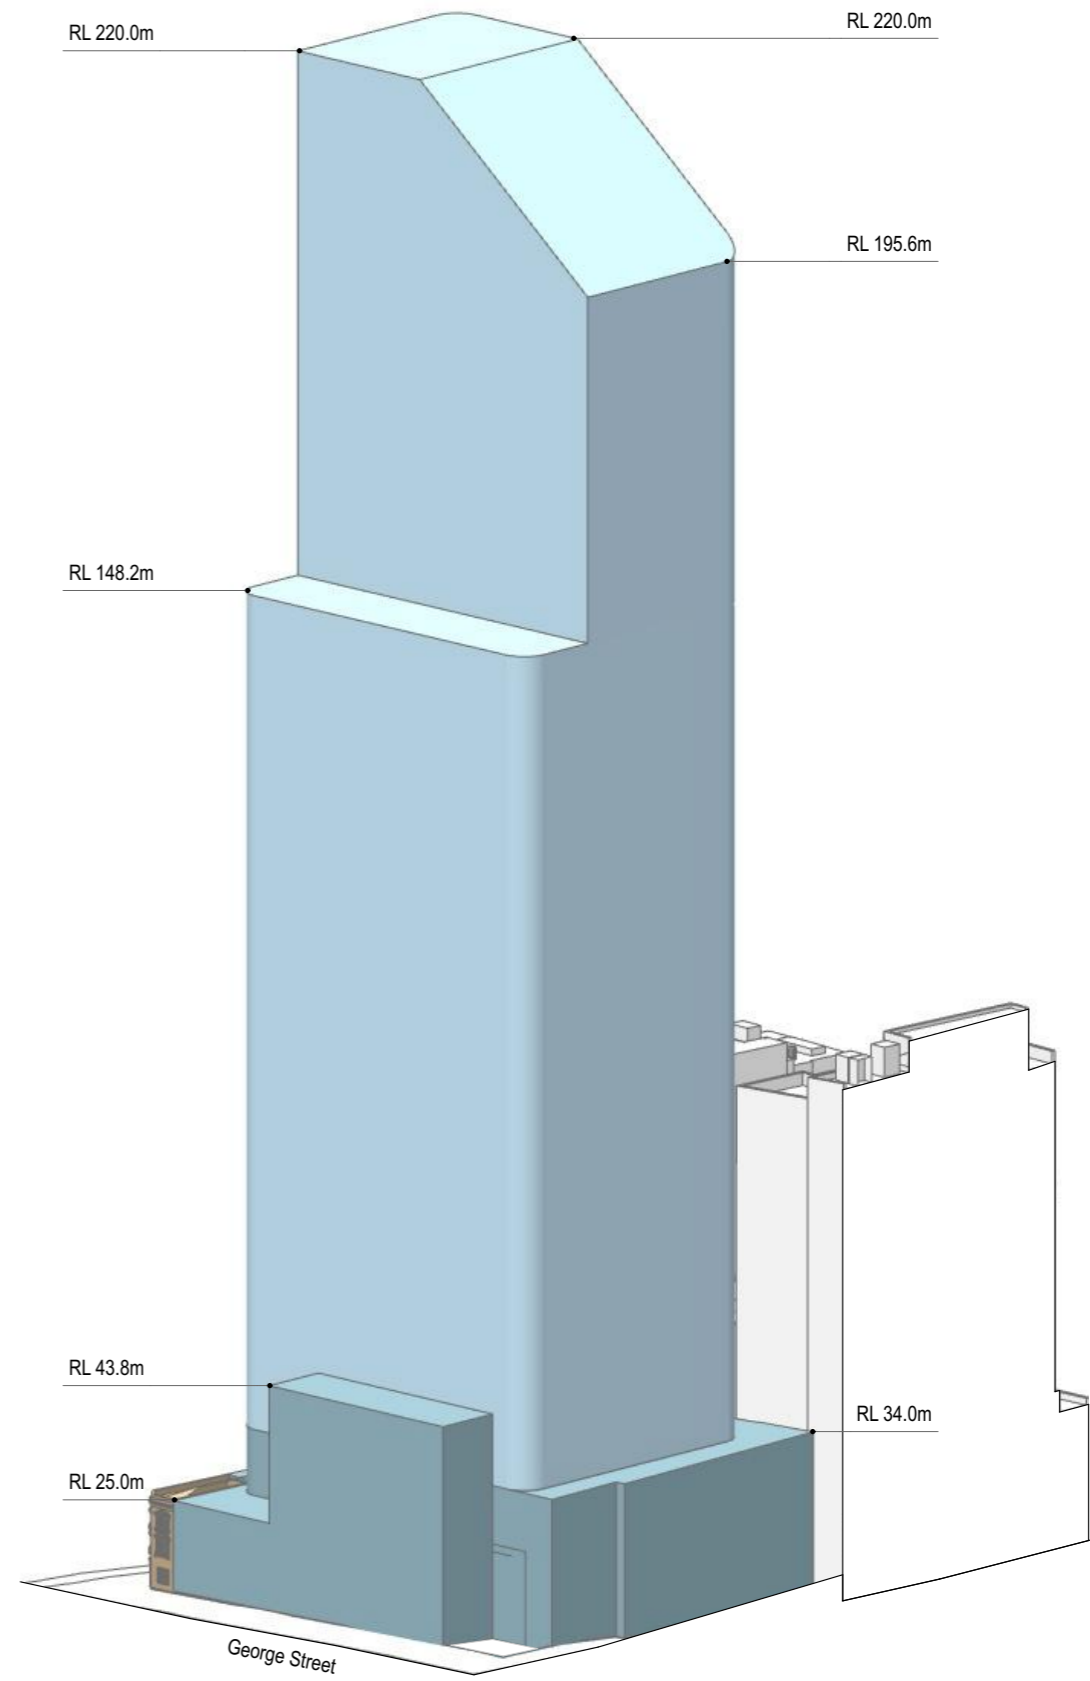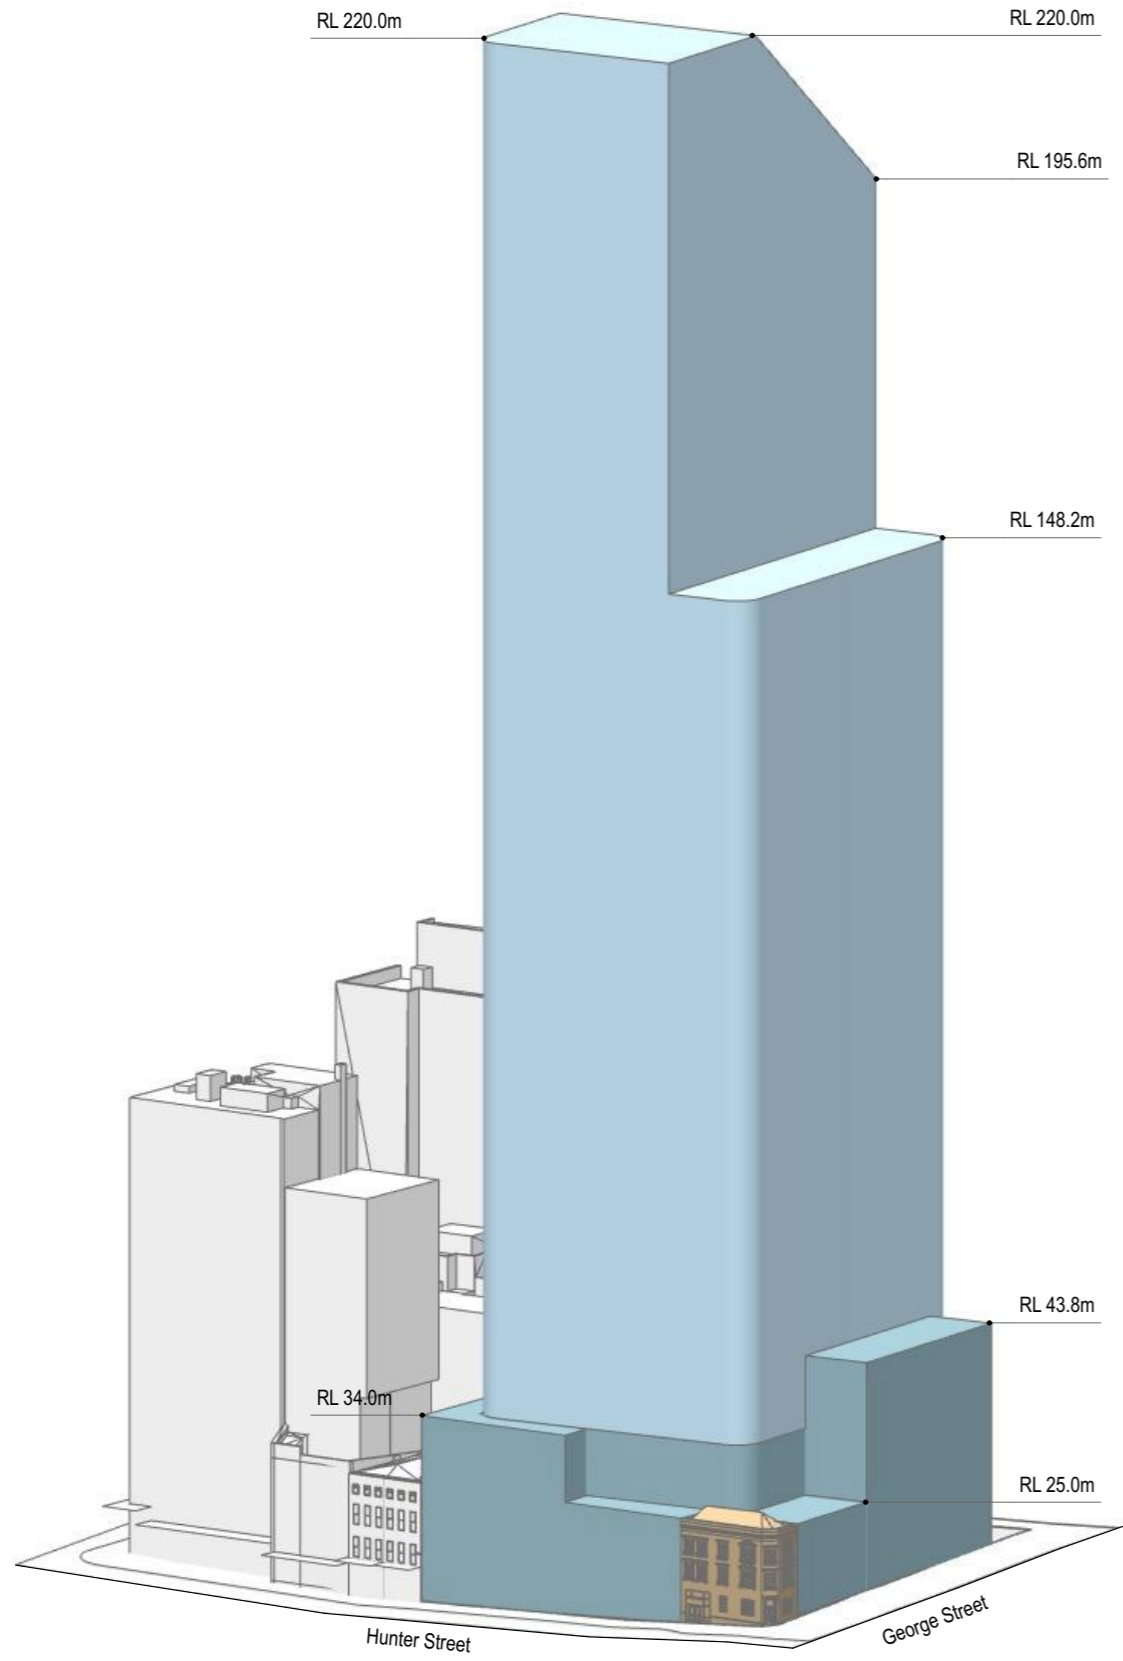

Hunter Street - West
CBD SYDNEY NSW 2000

West Envelope - Axonometric View
Envelope


Scale
N/A @ A3

Code
MOSD

Sheet
PP_W_2621

Rev
01



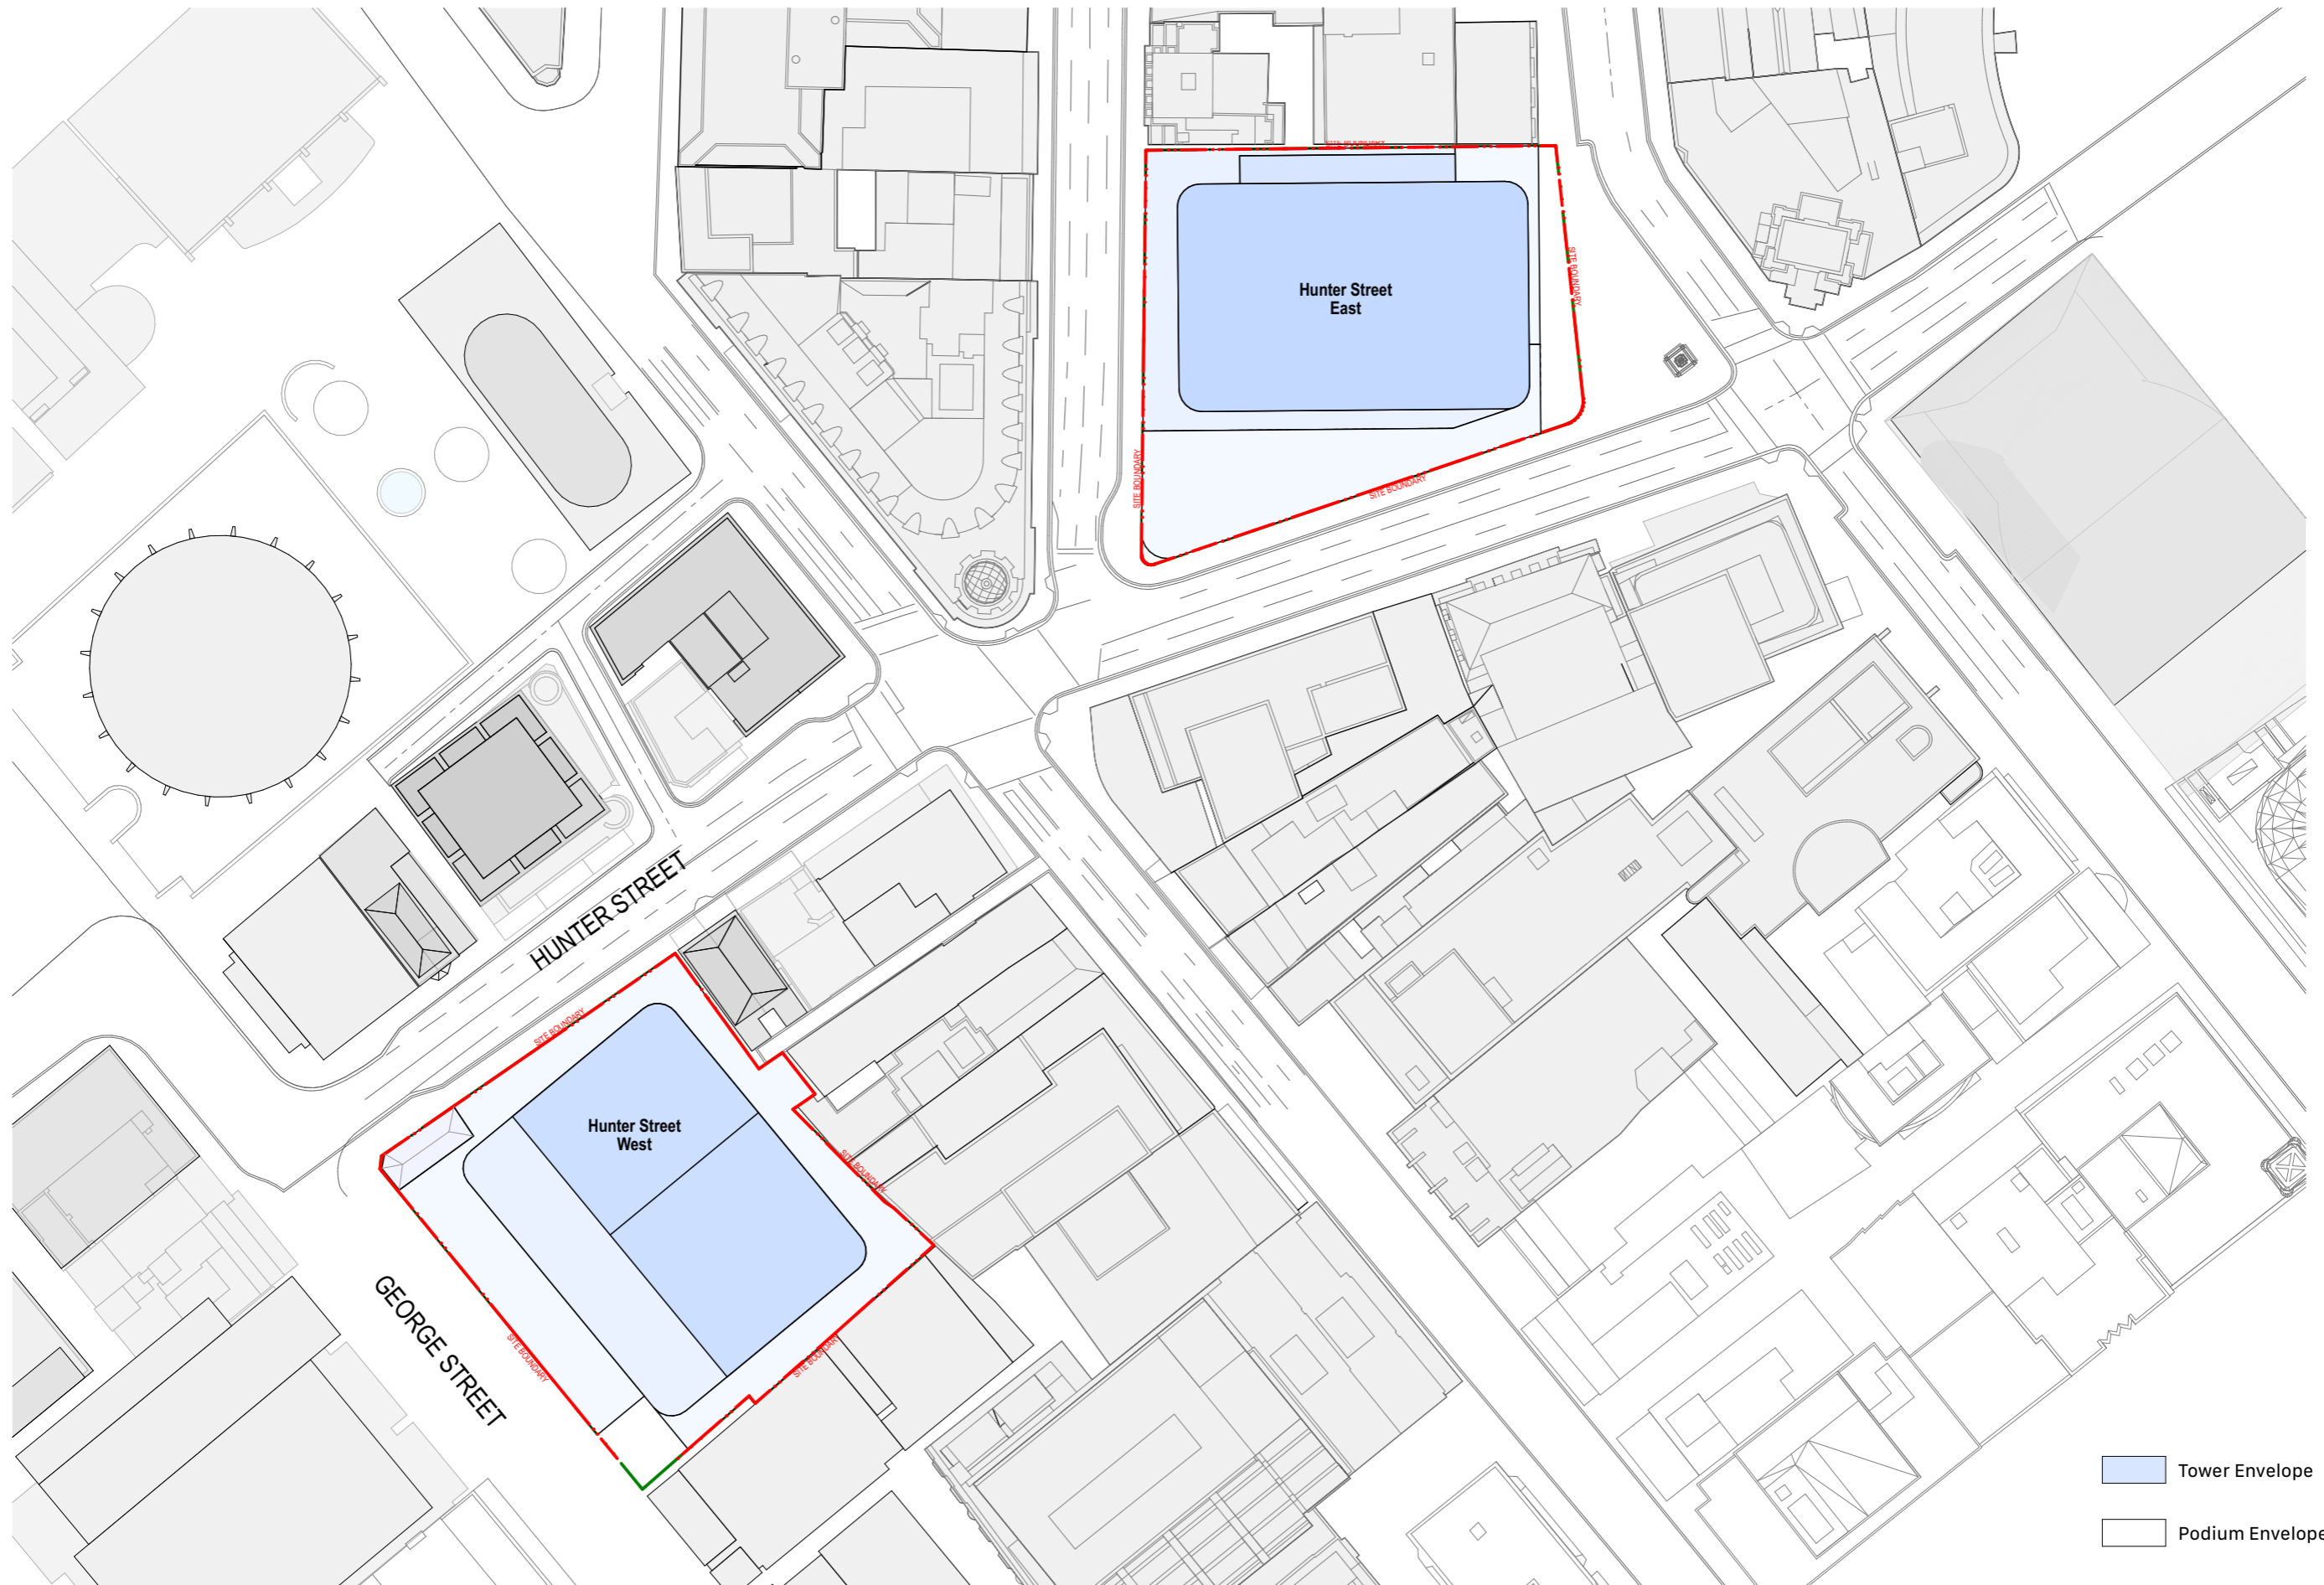

Hunter Street Station - East
CBDN SYDNEY NSW 2000


Site Plan
Envelope Set


Scale
1:1000 @ A3

Code
MOSD

Sheet
PP_E_2600

Rev
02

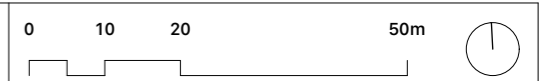

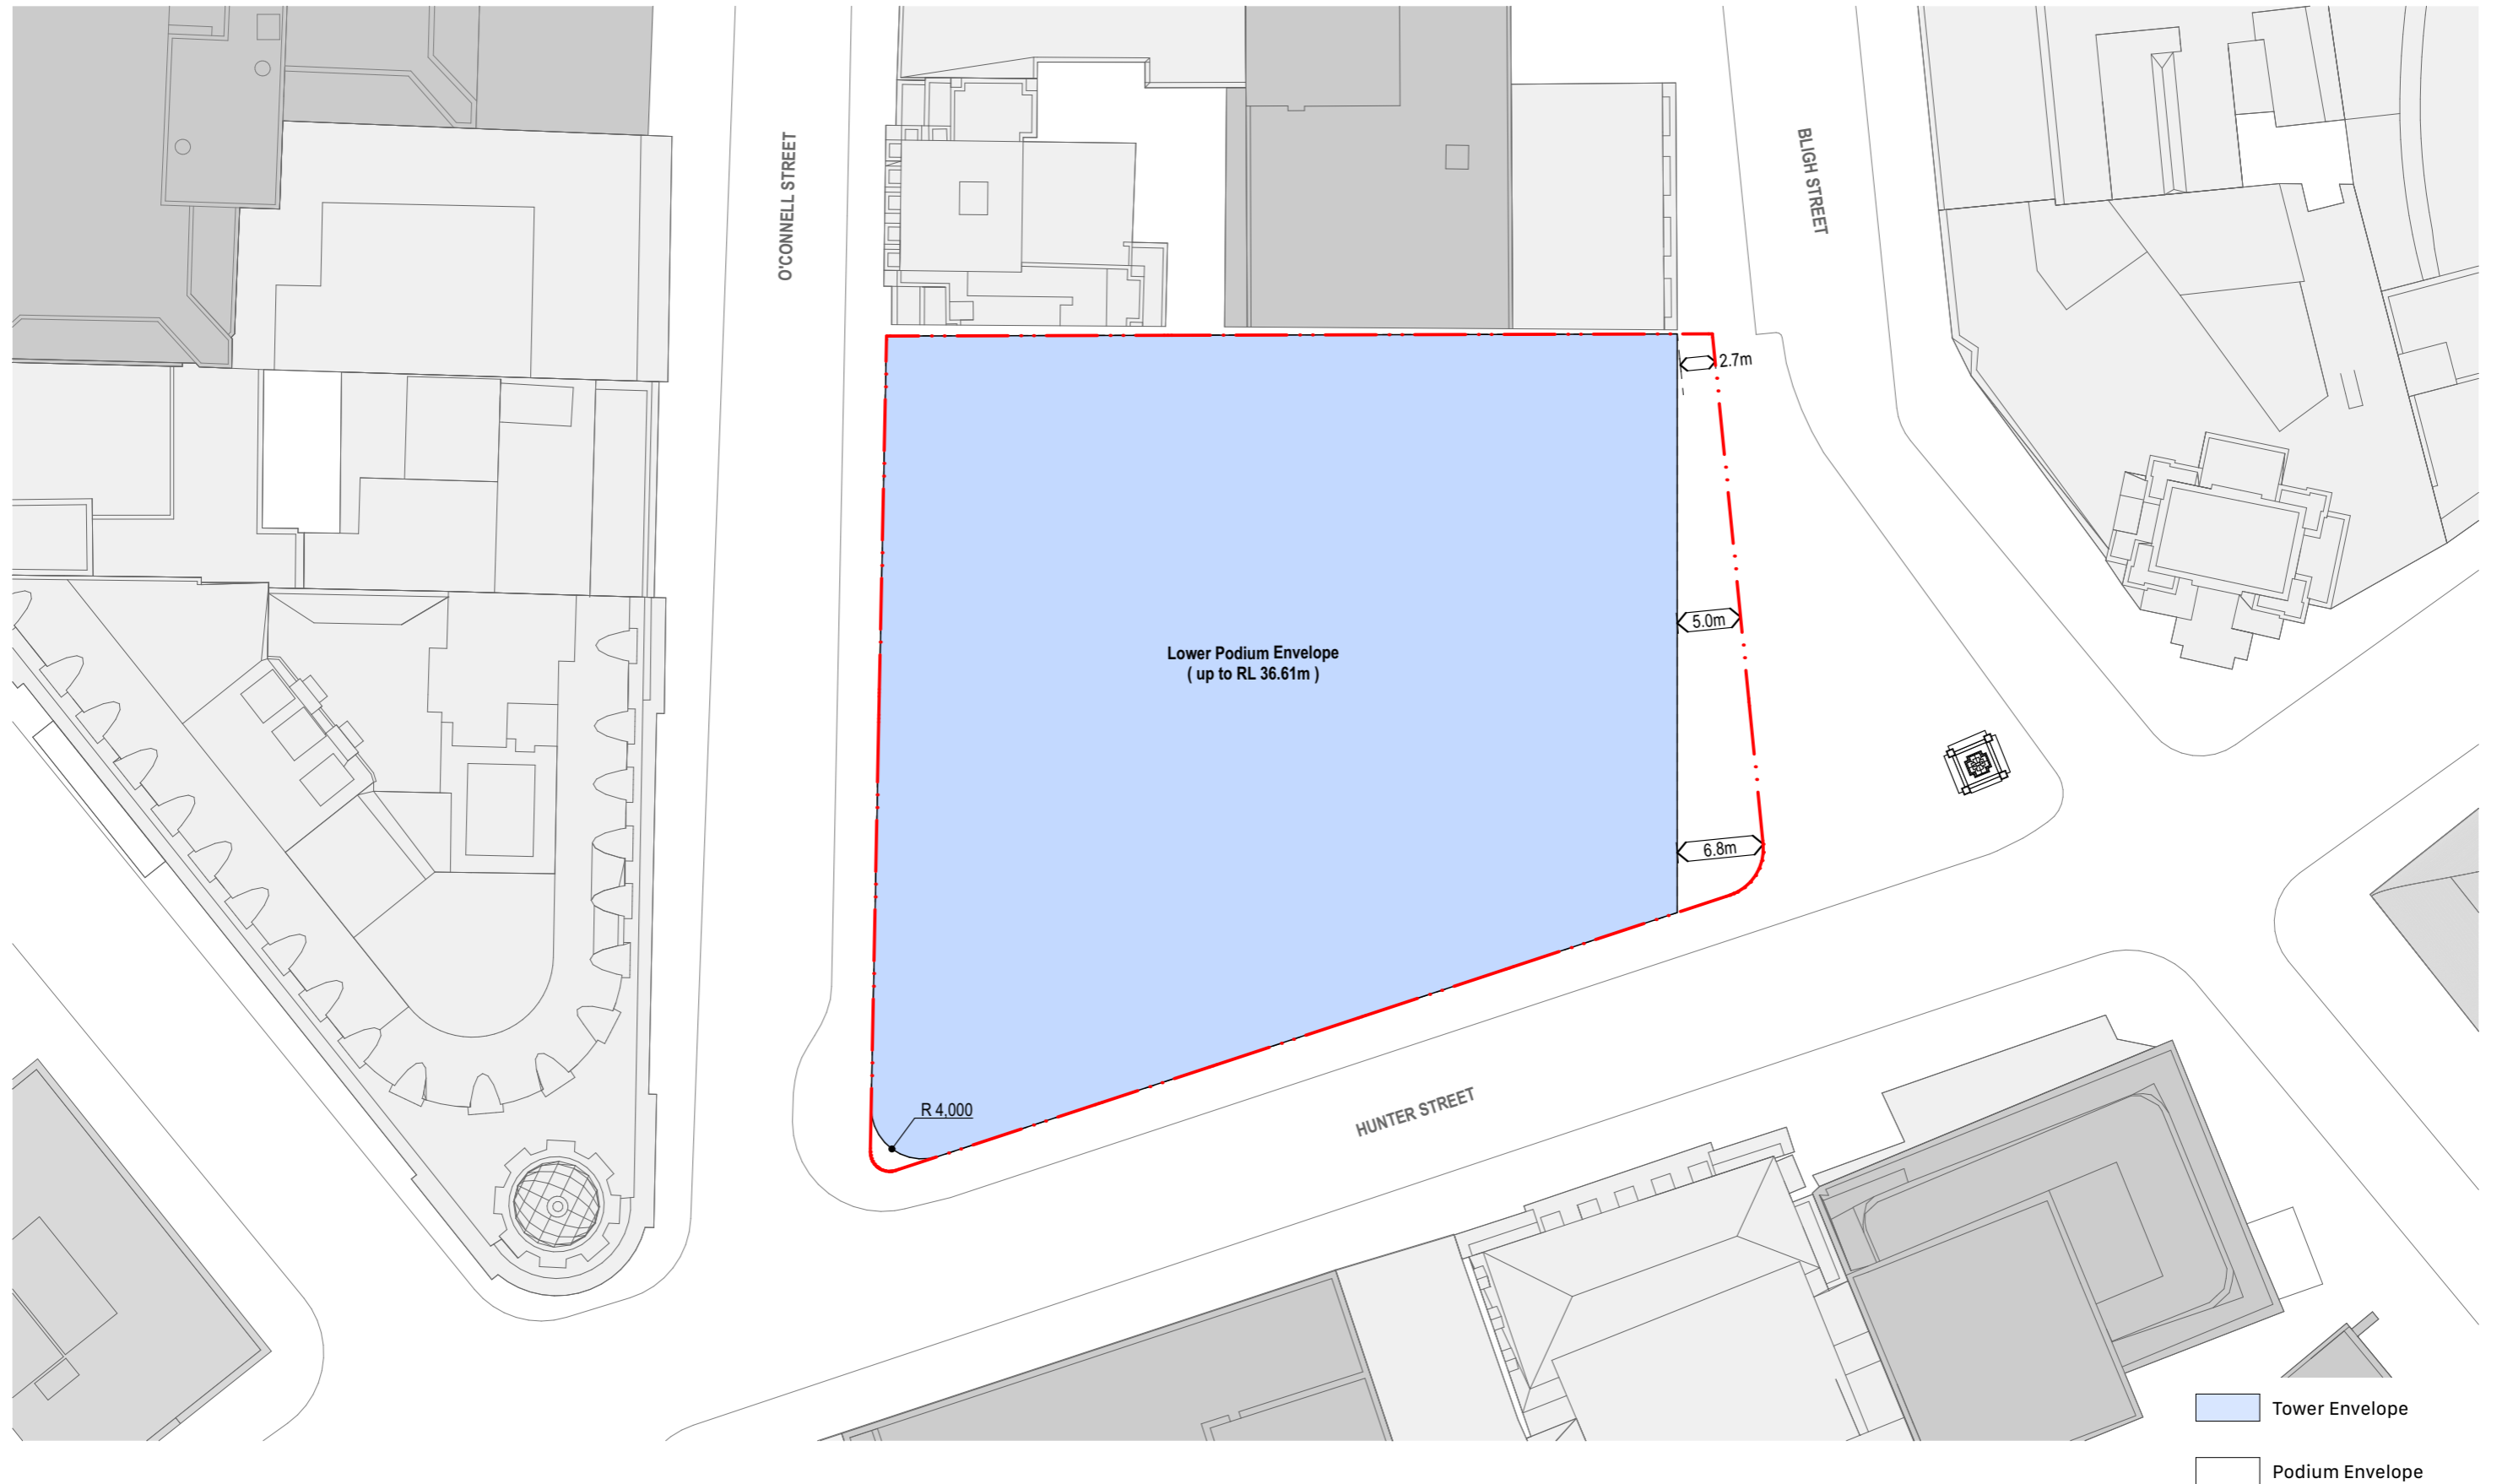

Hunter Street Station - East
CBDN SYDNEY NSW 2000

East Envelope - Lower Podium Plan
Envelope Set

Scale
1:500 @ A3

Code
MOSD

Sheet
PP_E_2601

Rev
02

0 5 10 20m





Hunter Street Station - East
CBDN SYDNEY NSW 2000

East Envelope - Mid Podium Plan
Envelope Set


Scale
1:500 @ A3

Code
MOSD


Sheet
PP_E_2602

Rev
02




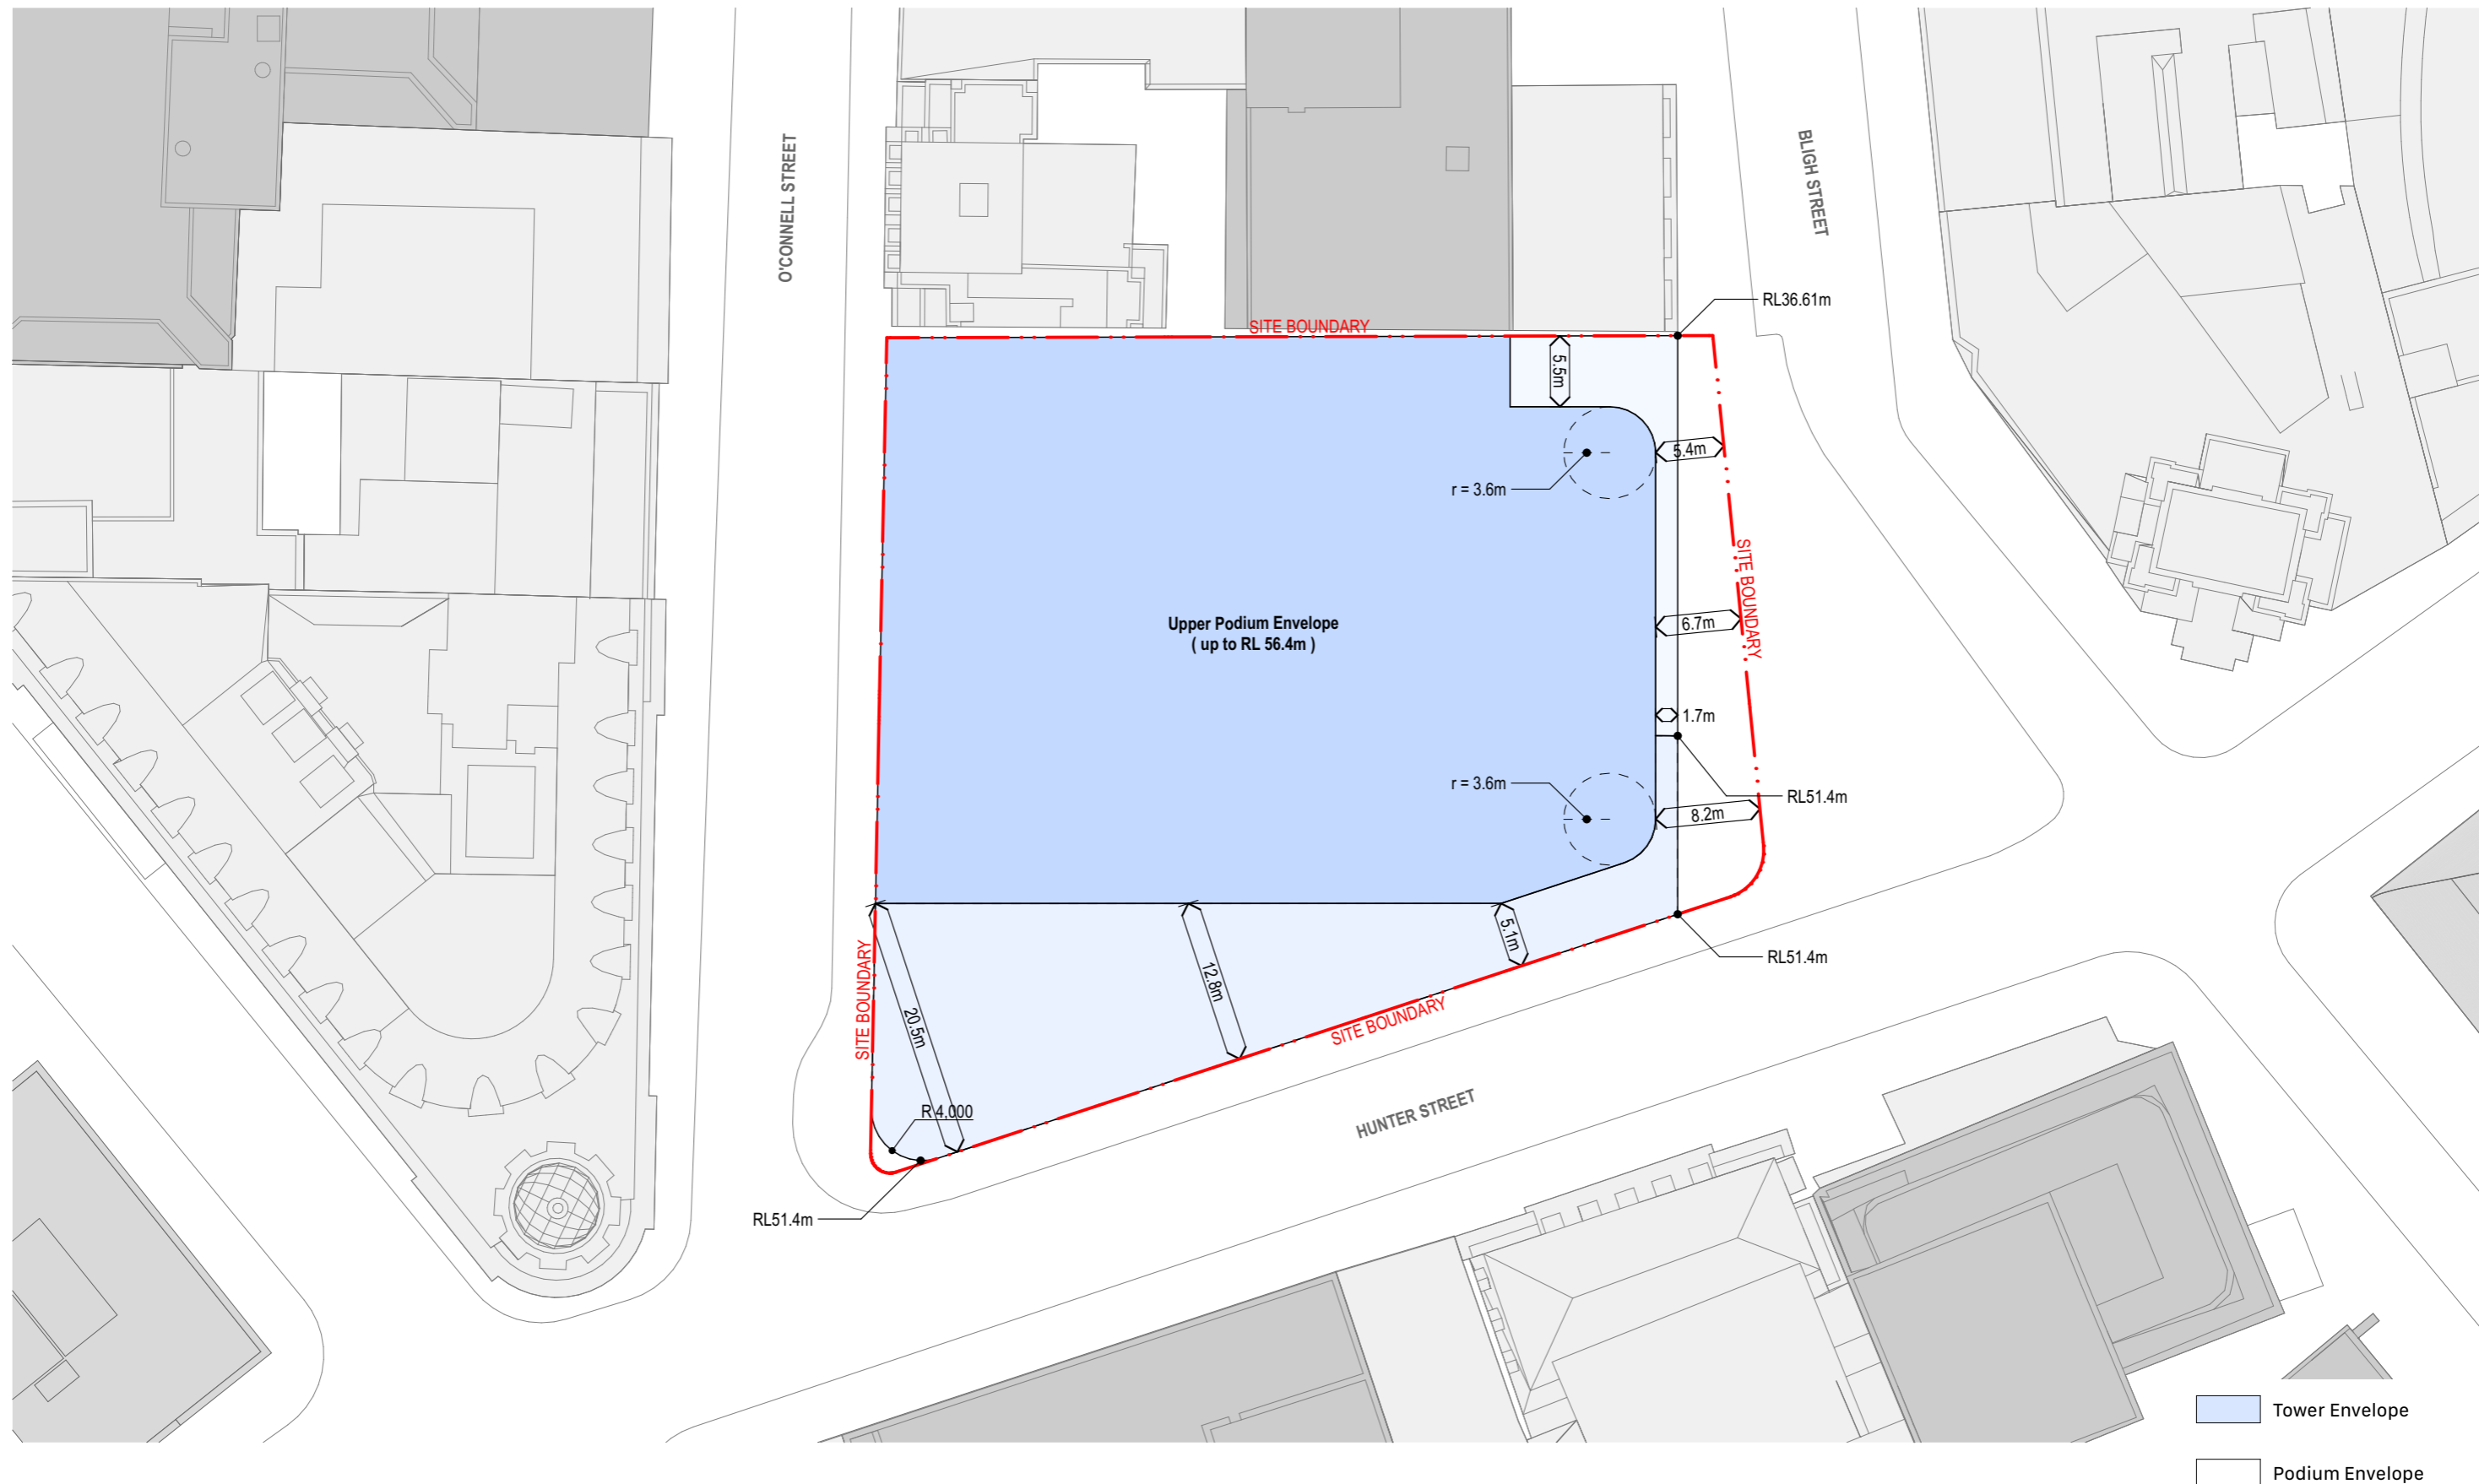


<p>Hunter Street Station - East CBD Sydney NSW 2000</p>	<p>East Envelope - Upper Podium Plan Envelope Set</p>	<p>Scale 1:500 @ A3</p>	<p>Code MOSD</p>	<p>Sheet PP_E_2603</p>	<p>Rev 02</p>	<p>0 5 10 20m</p> 
---	---	-----------------------------	----------------------	----------------------------	-------------------	---

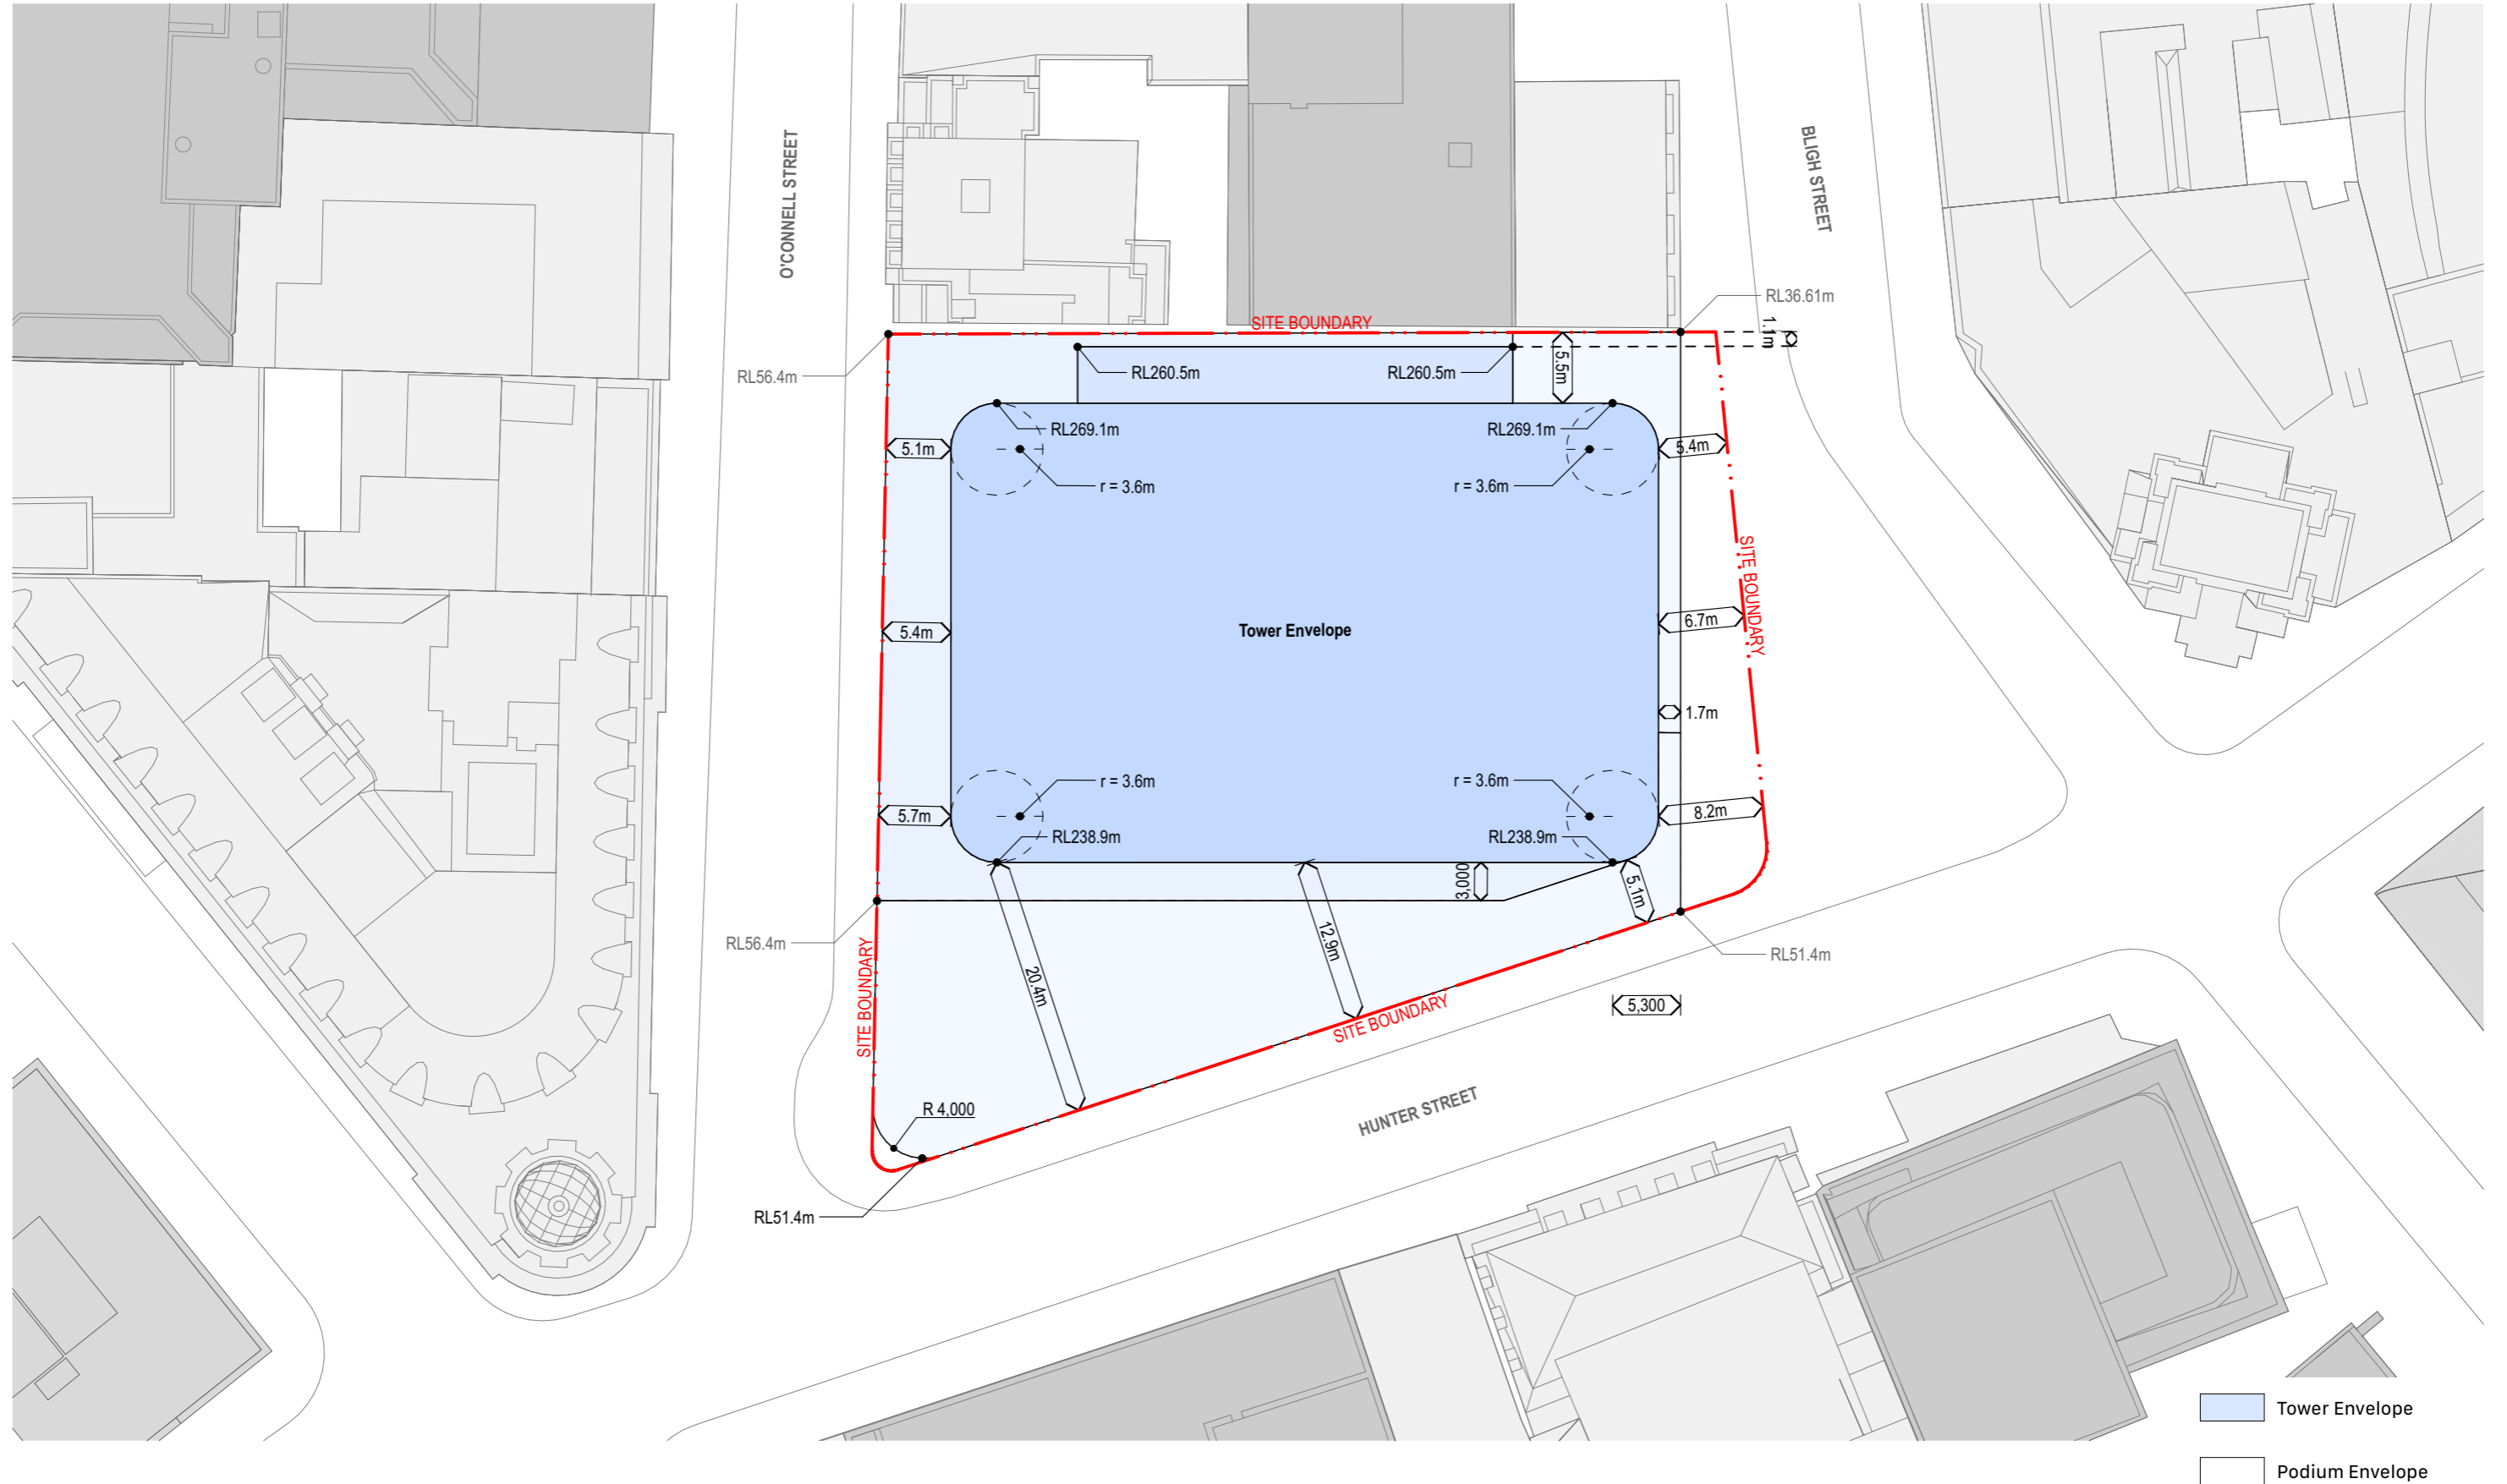


<p>Hunter Street Station - East CBDN SYDNEY NSW 2000</p>	<p>East Envelope - Roof Plan Envelope Set</p>	<p>Scale 1:500 @ A3</p>	<p>Code MOSD</p>	<p>Sheet PP_E_2604</p>	<p>Rev 02</p>	<p>0 5 10 20m</p>
---	--	------------------------------------	-----------------------------	-----------------------------------	--------------------------	-------------------

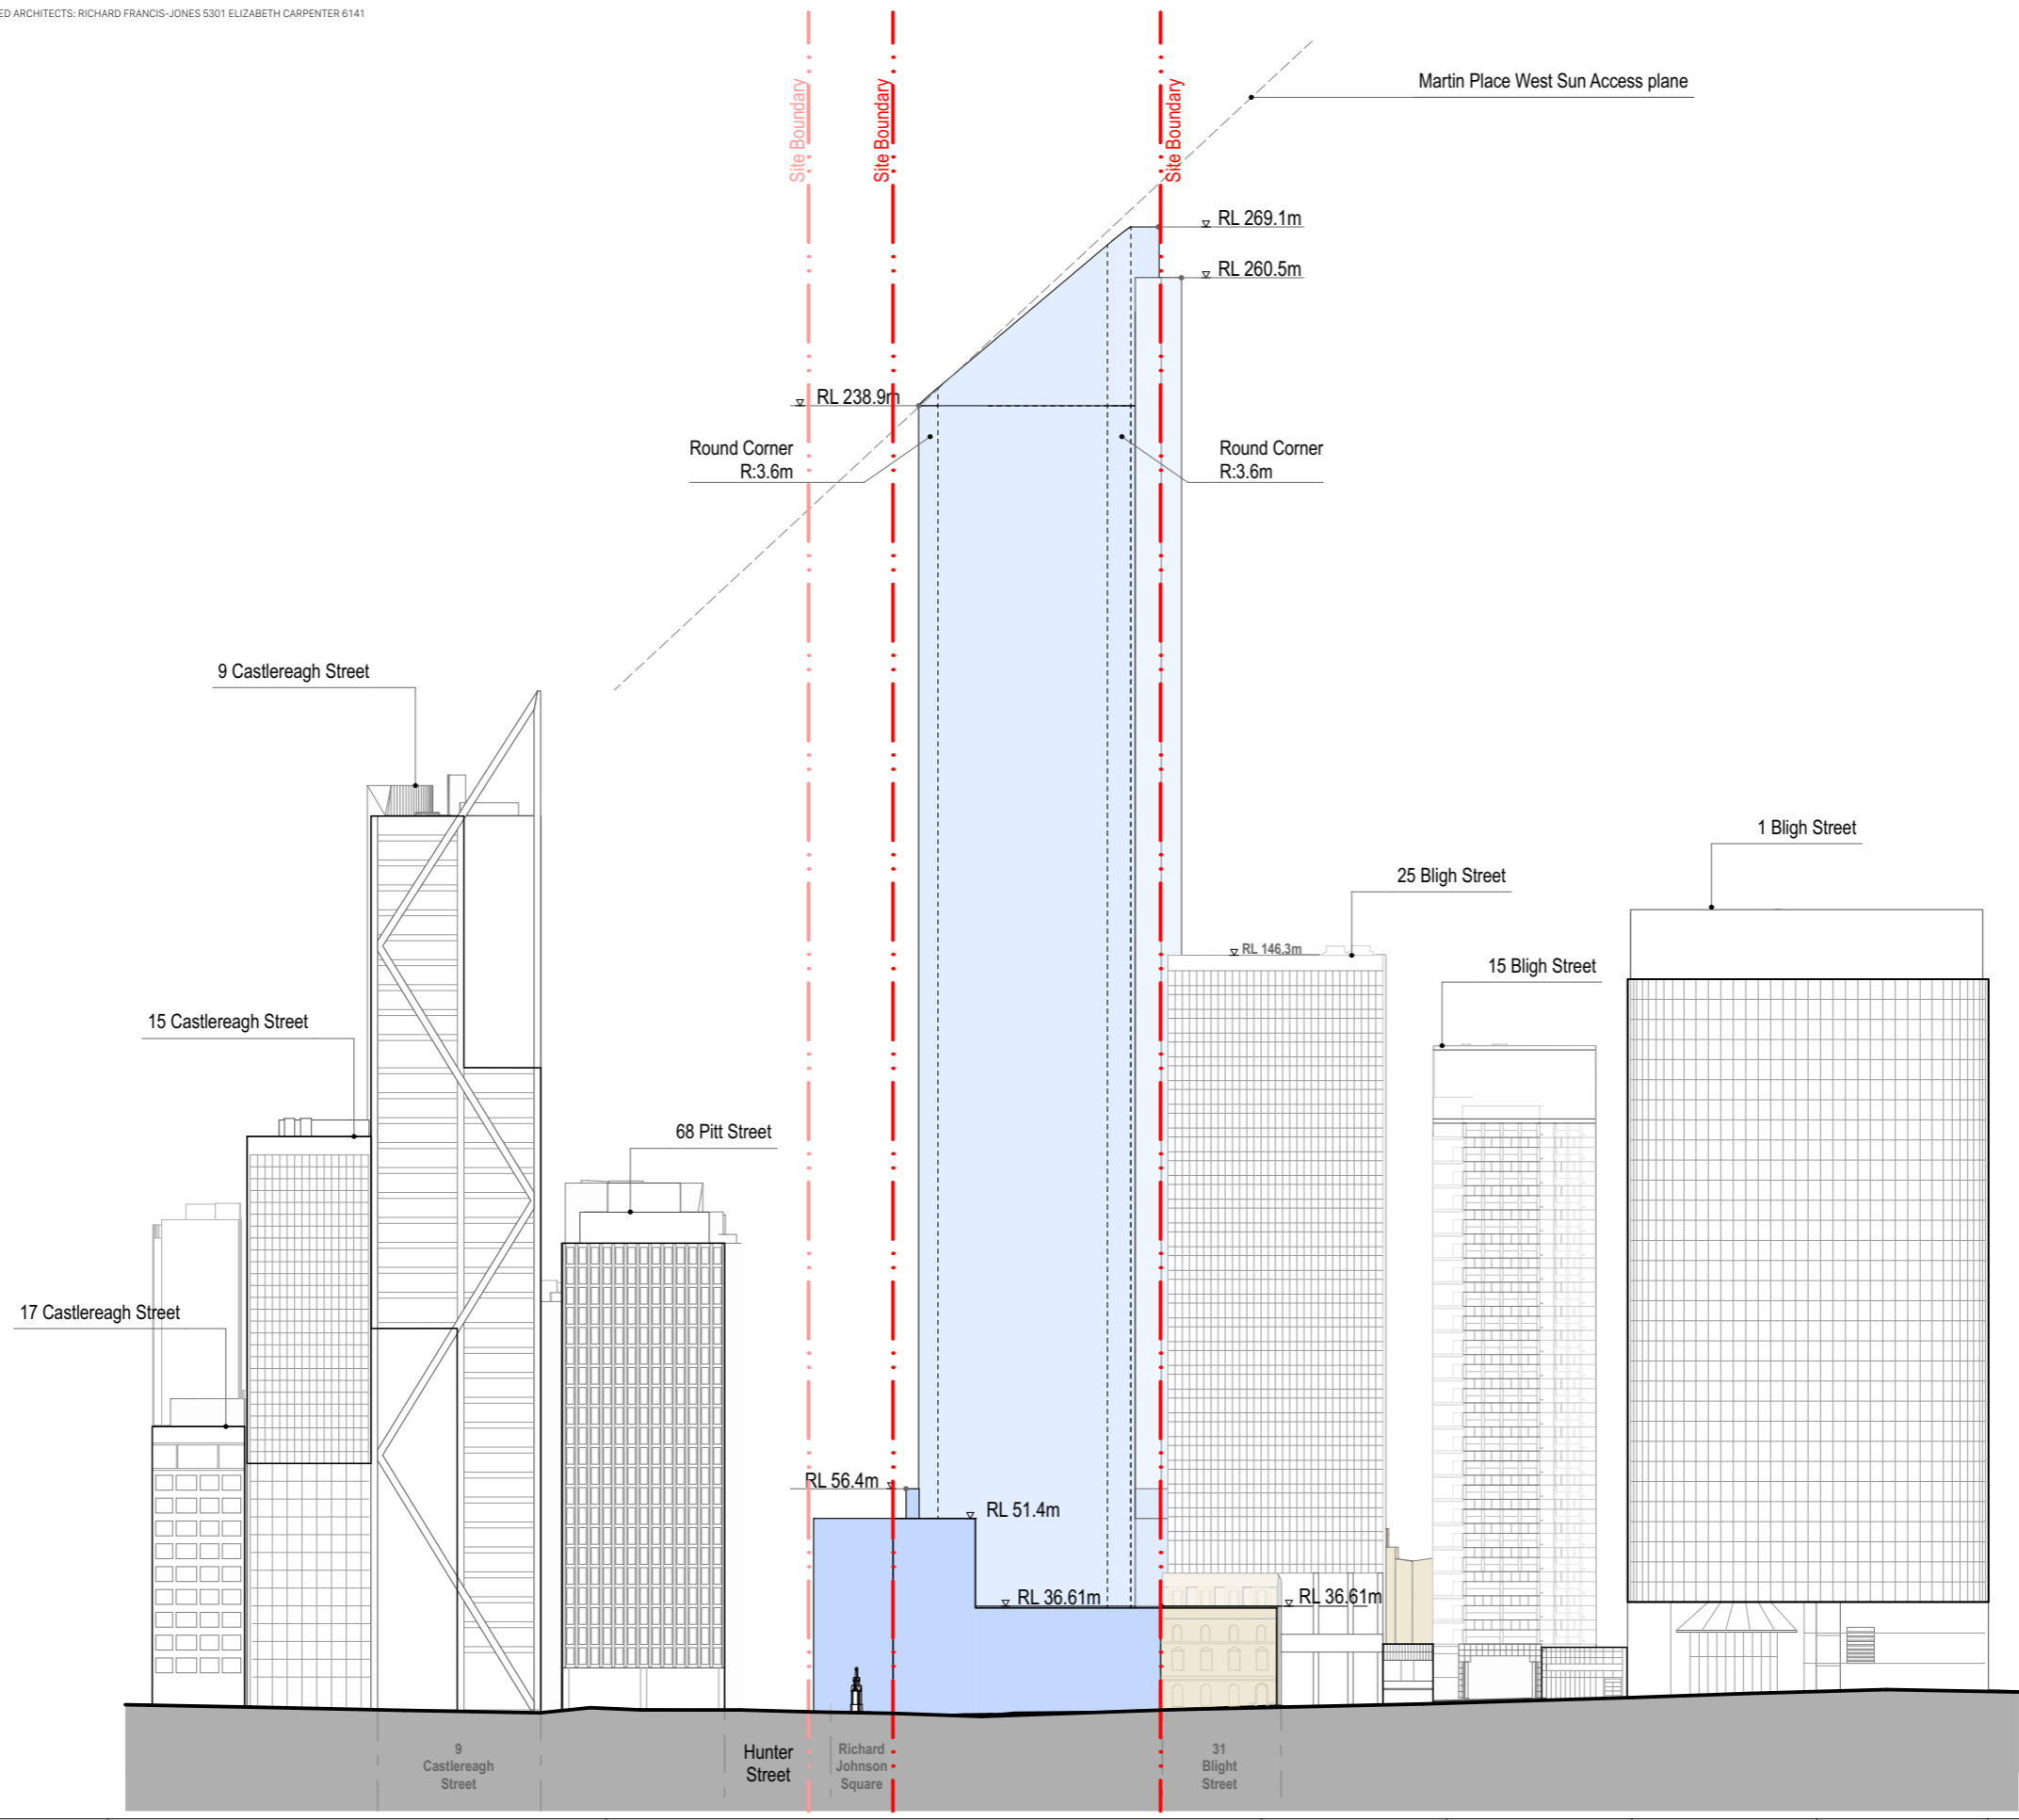


<p>Hunter Street Station - East CBDN SYDNEY NSW 2000</p>	<p>East Envelope - East Elevation Envelope Set</p>	<p>Scale 1:1200 @ A3</p>	<p>Code MOSD</p>	<p>Sheet PP_E_2611</p>	<p>Rev 02</p>	
---	---	-------------------------------------	-----------------------------	-----------------------------------	--------------------------	---

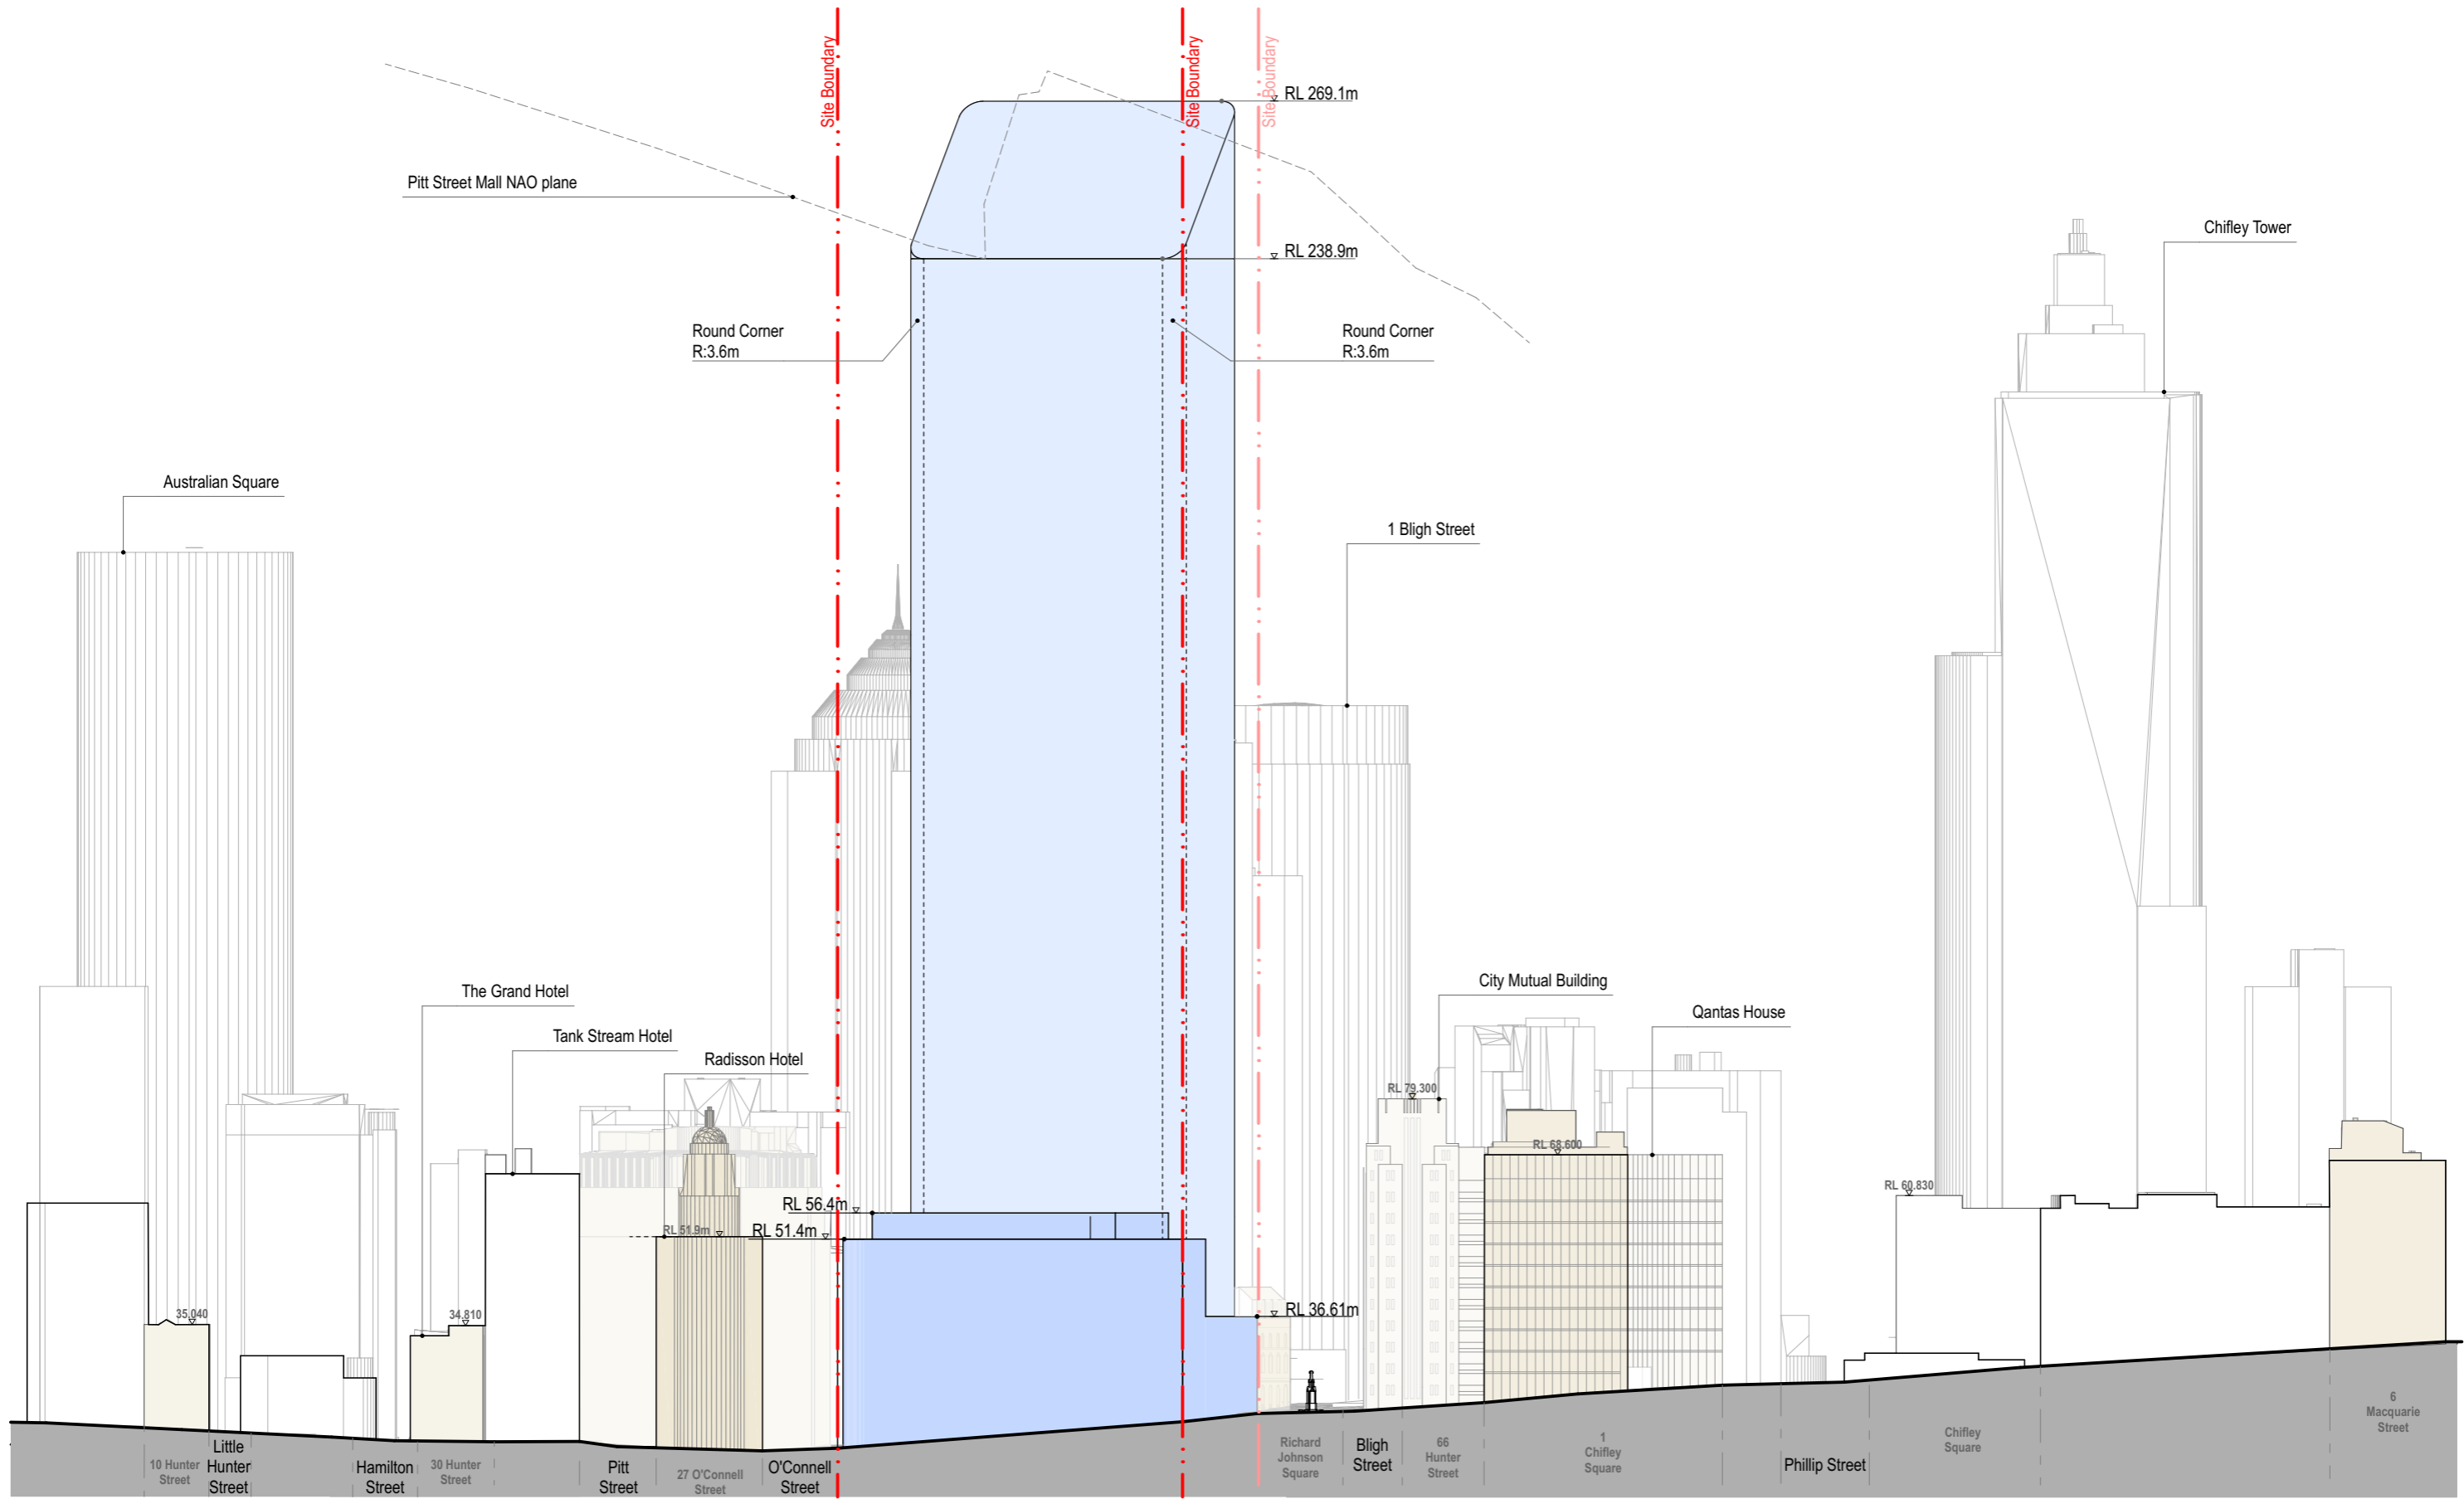

<p>Hunter Street Station - East CBDN SYDNEY NSW 2000</p>	<p>East Envelope - South Elevation Envelope Set</p>	<p>Scale 1:1200 @ A3</p>	<p>Code MOSD</p>	<p>Sheet PP_E_2612</p>	<p>Rev 02</p>	
---	--	-------------------------------------	-----------------------------	-----------------------------------	--------------------------	---

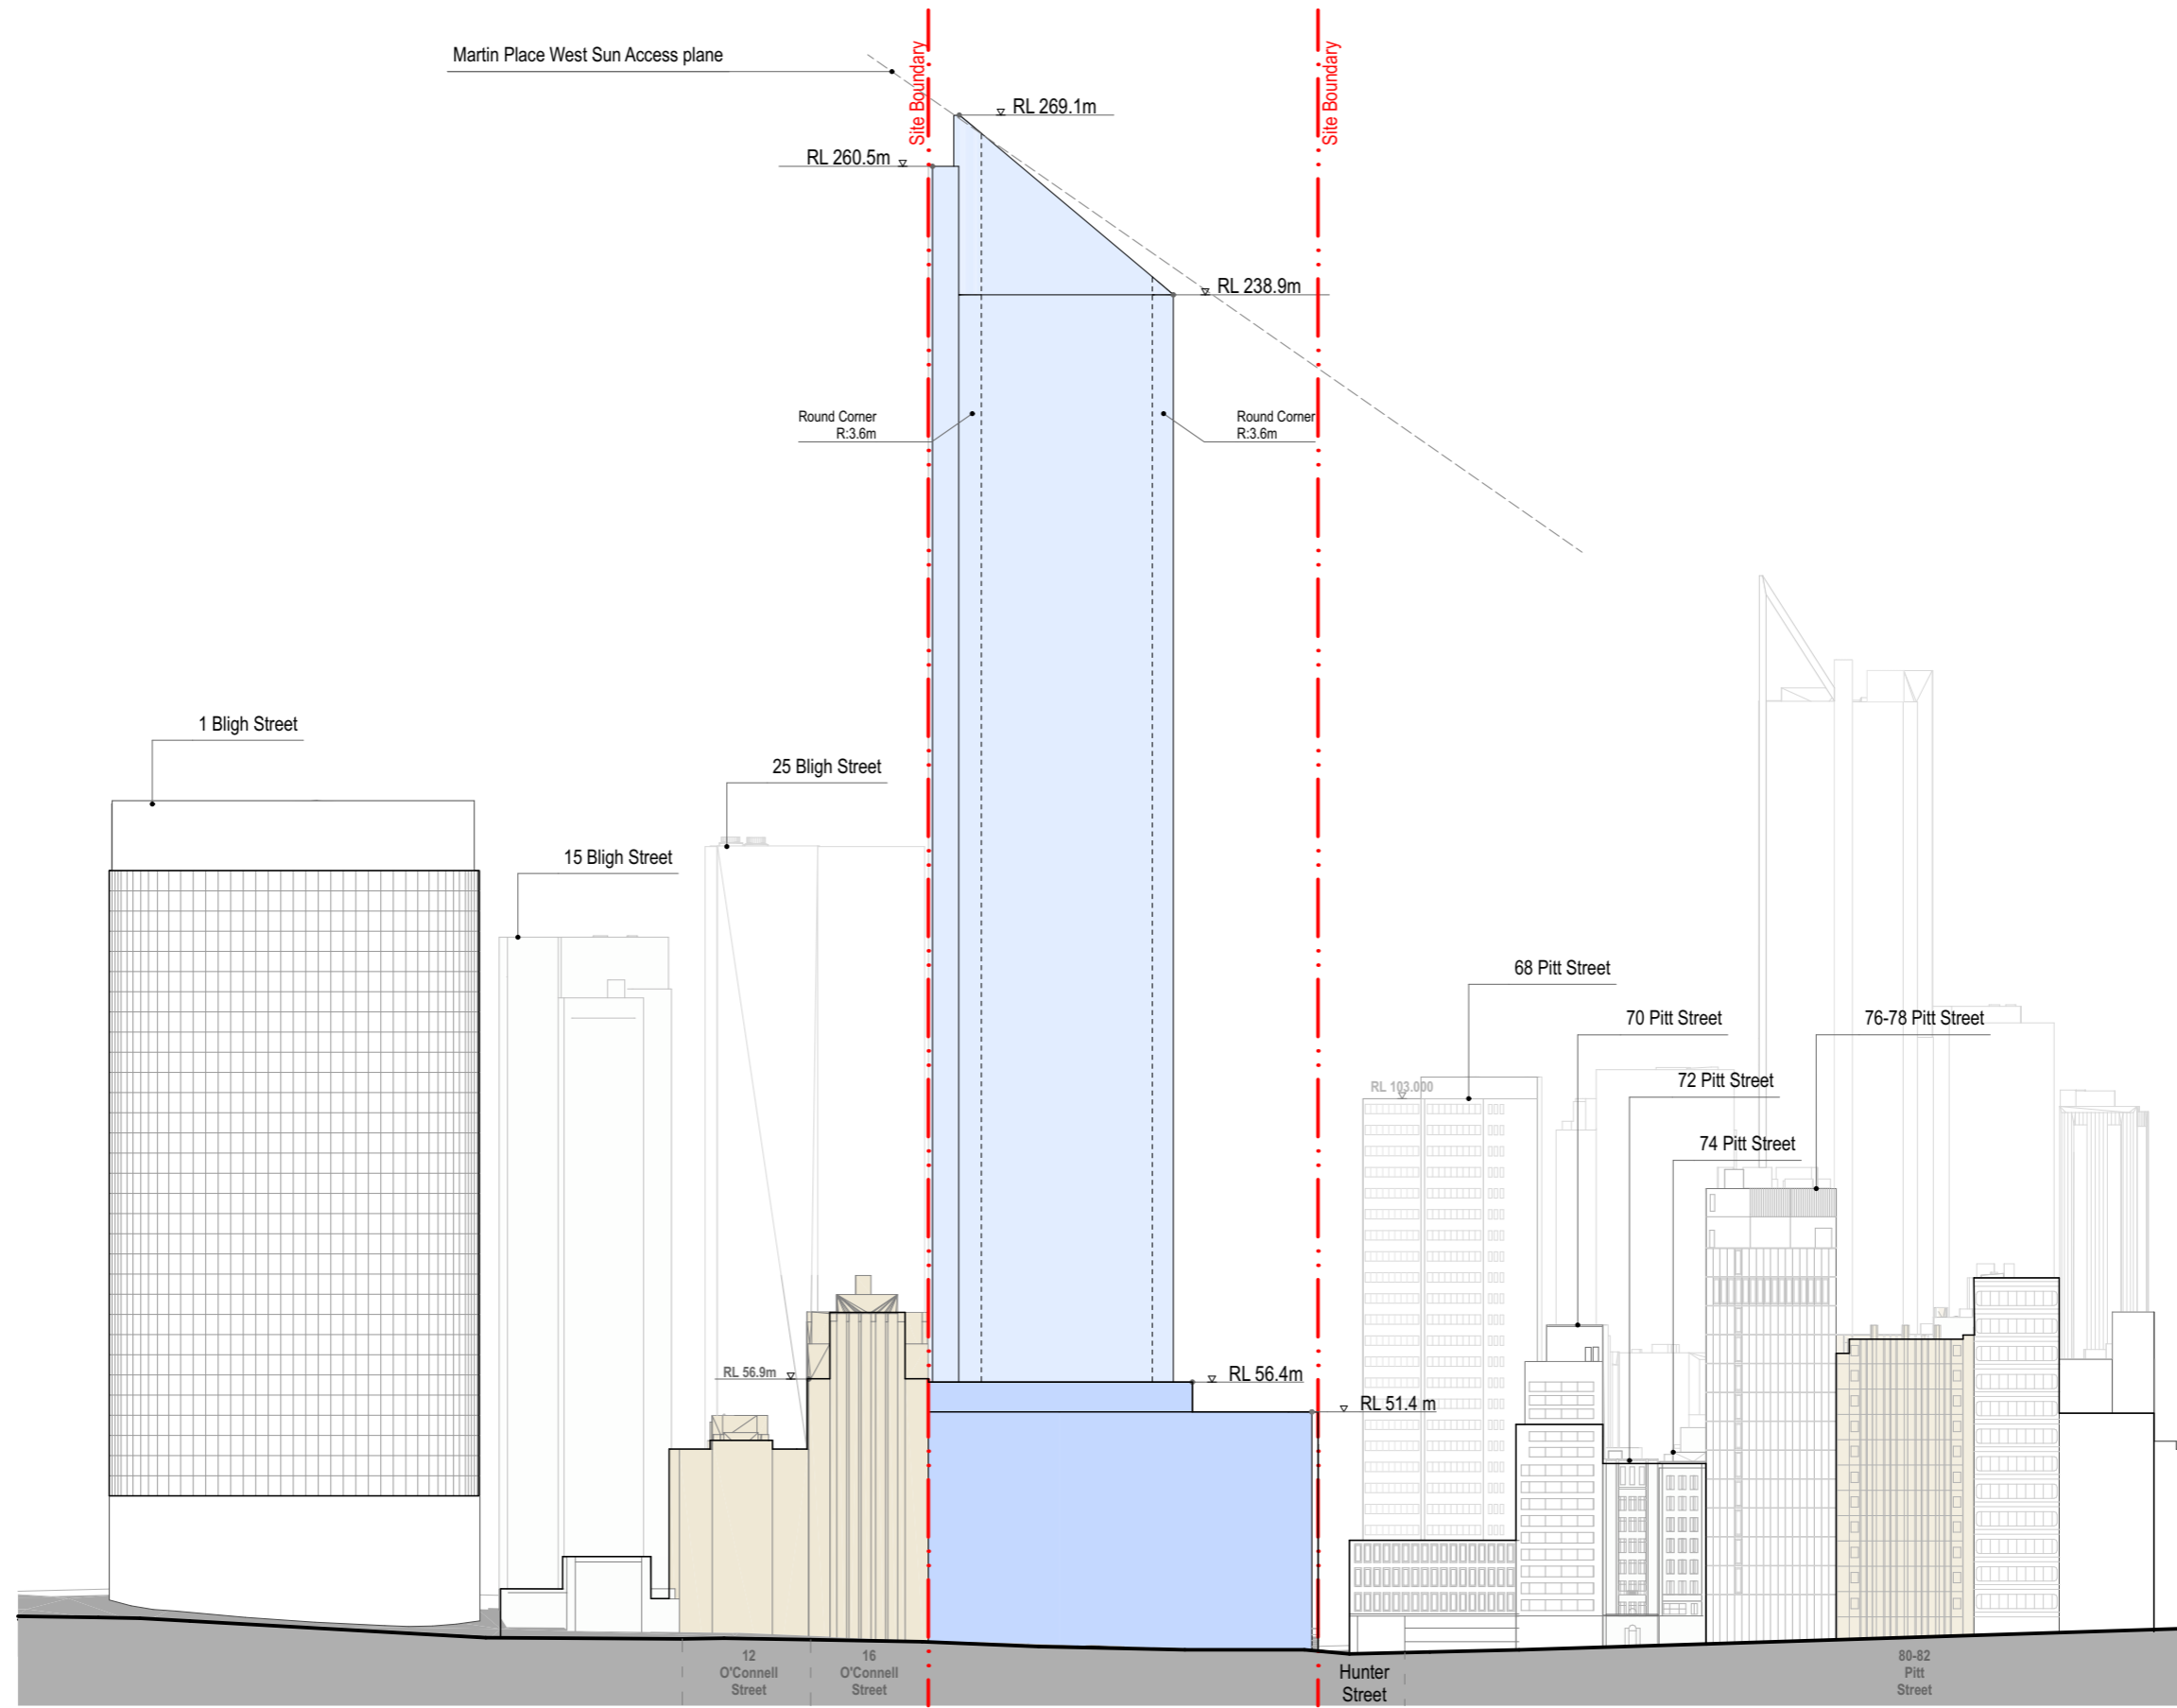

<p>Hunter Street Station - East CBDN SYDNEY NSW 2000</p>	<p>East Envelope - West Elevation Envelope Set</p>		<p>Scale 1:1200 @ A3</p>	<p>Code MOSD</p>	<p>Sheet PP_E_2613</p>	<p>Rev 02</p>	
---	---	--	-------------------------------------	-----------------------------	-----------------------------------	--------------------------	---

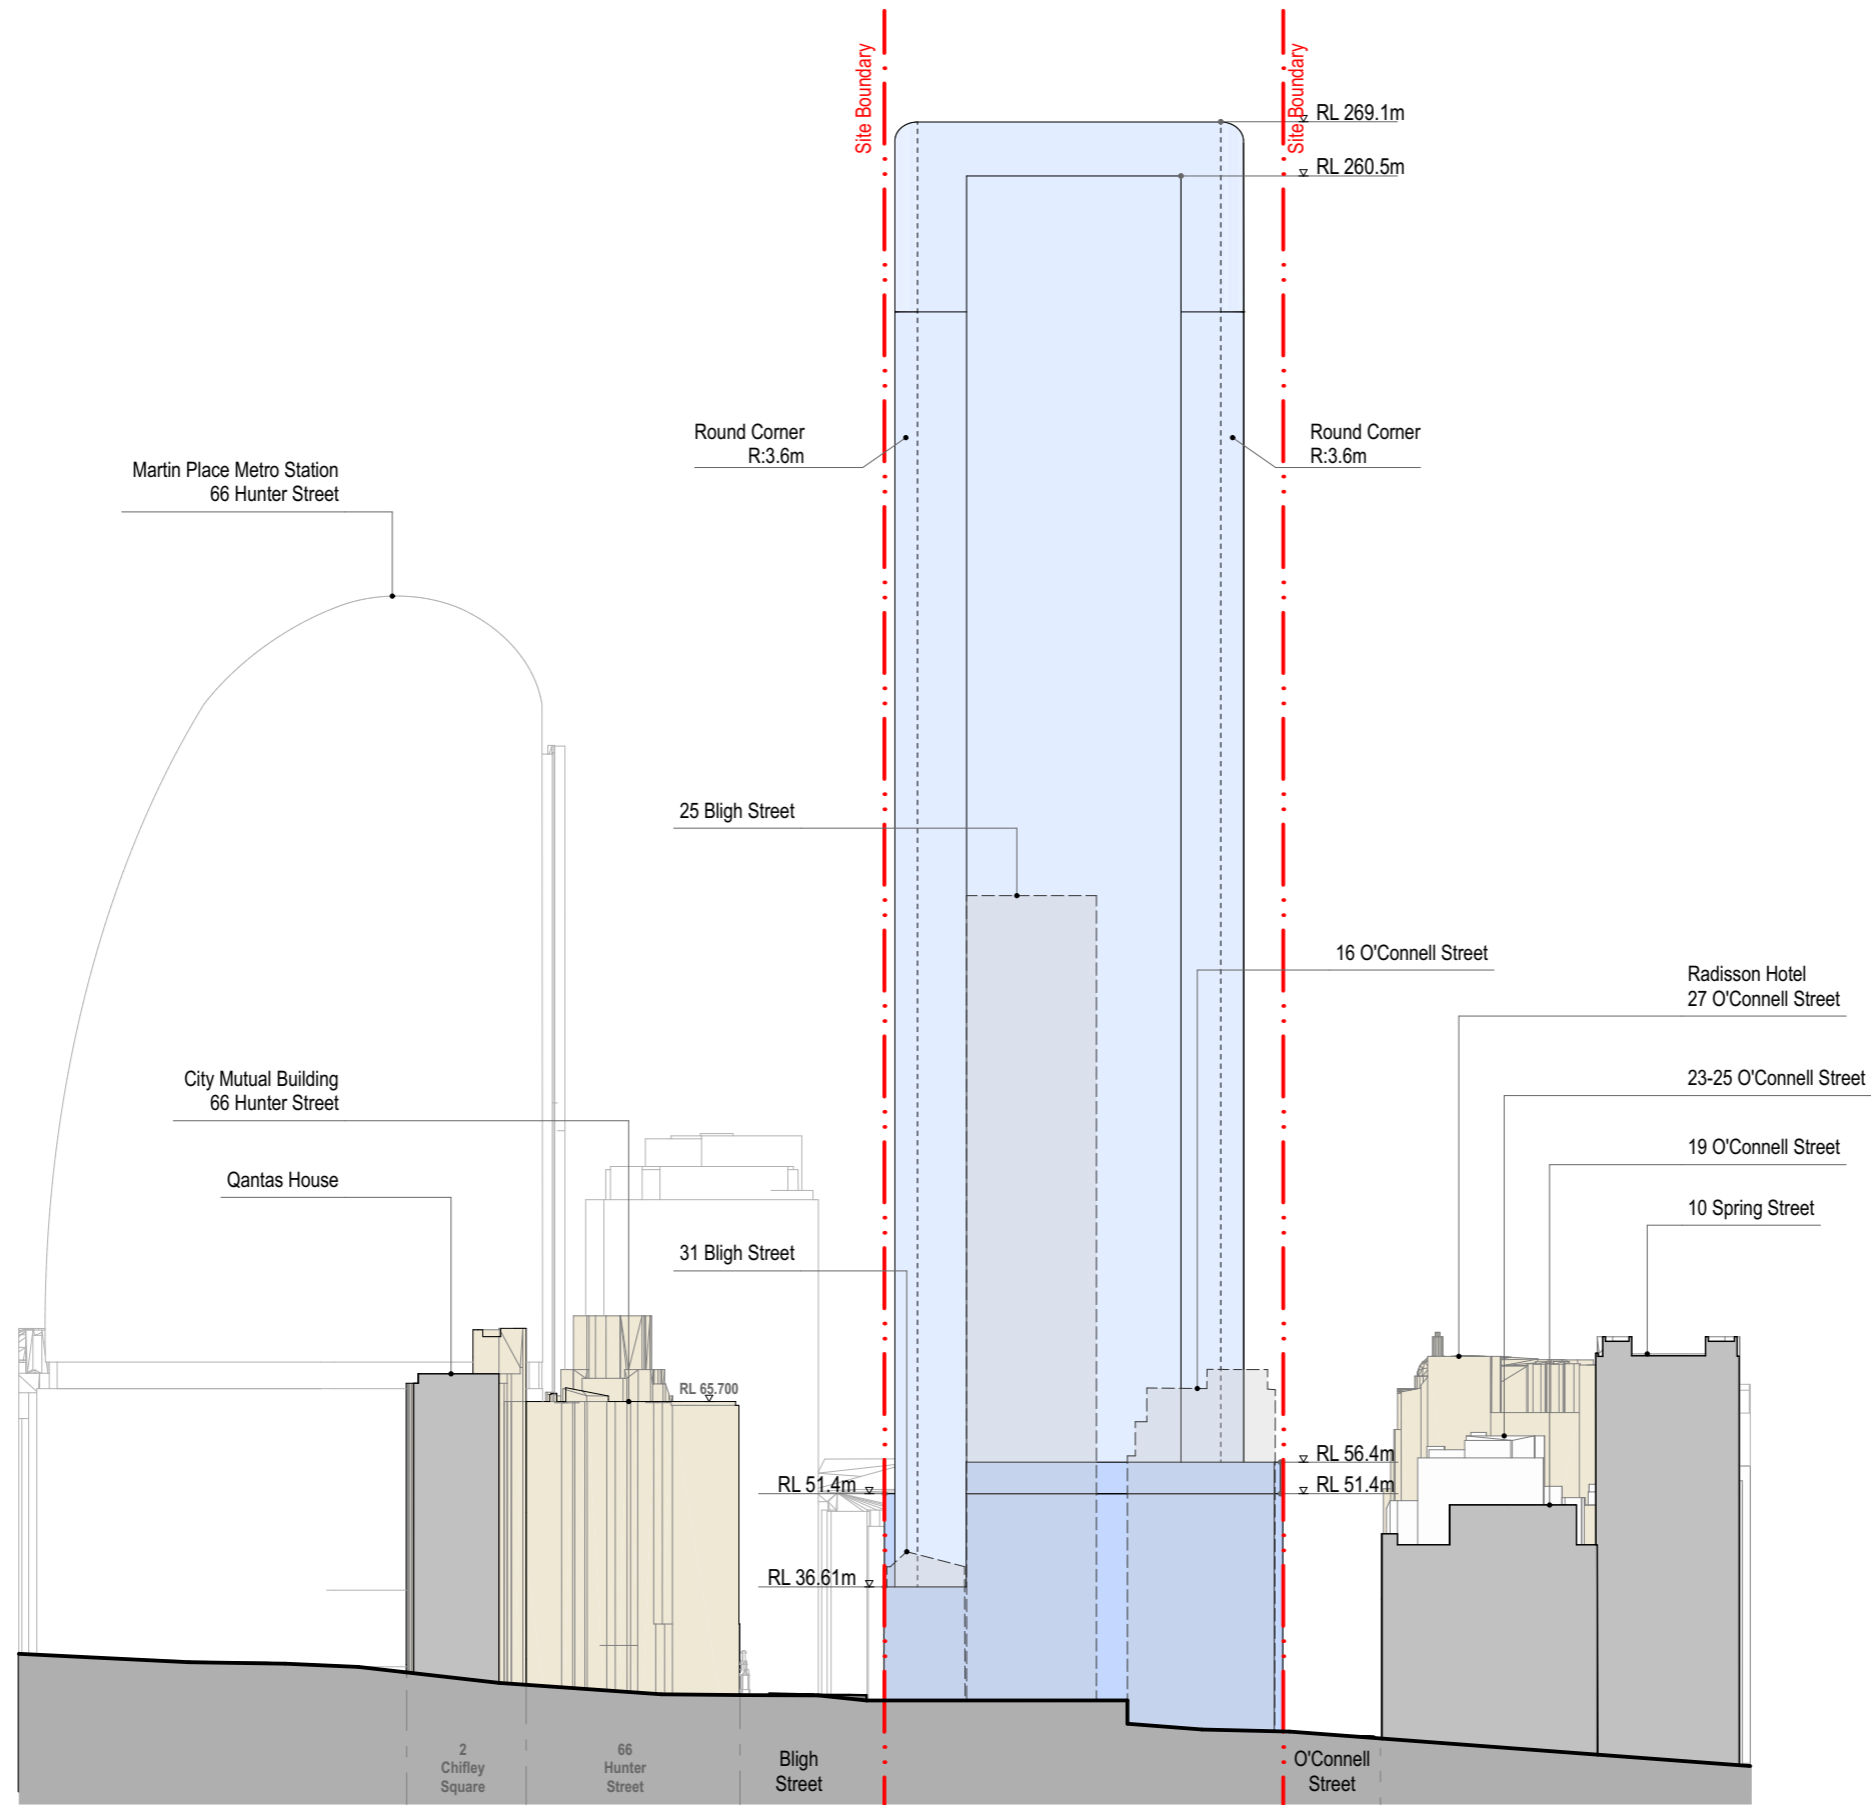

Hunter Street Station - East
CBD Sydney NSW 2000

East Envelope - North Elevation
Envelope Set



Scale
1:1200 @ A3

Code
MOSD

Sheet
PP_E_2614

Rev
02



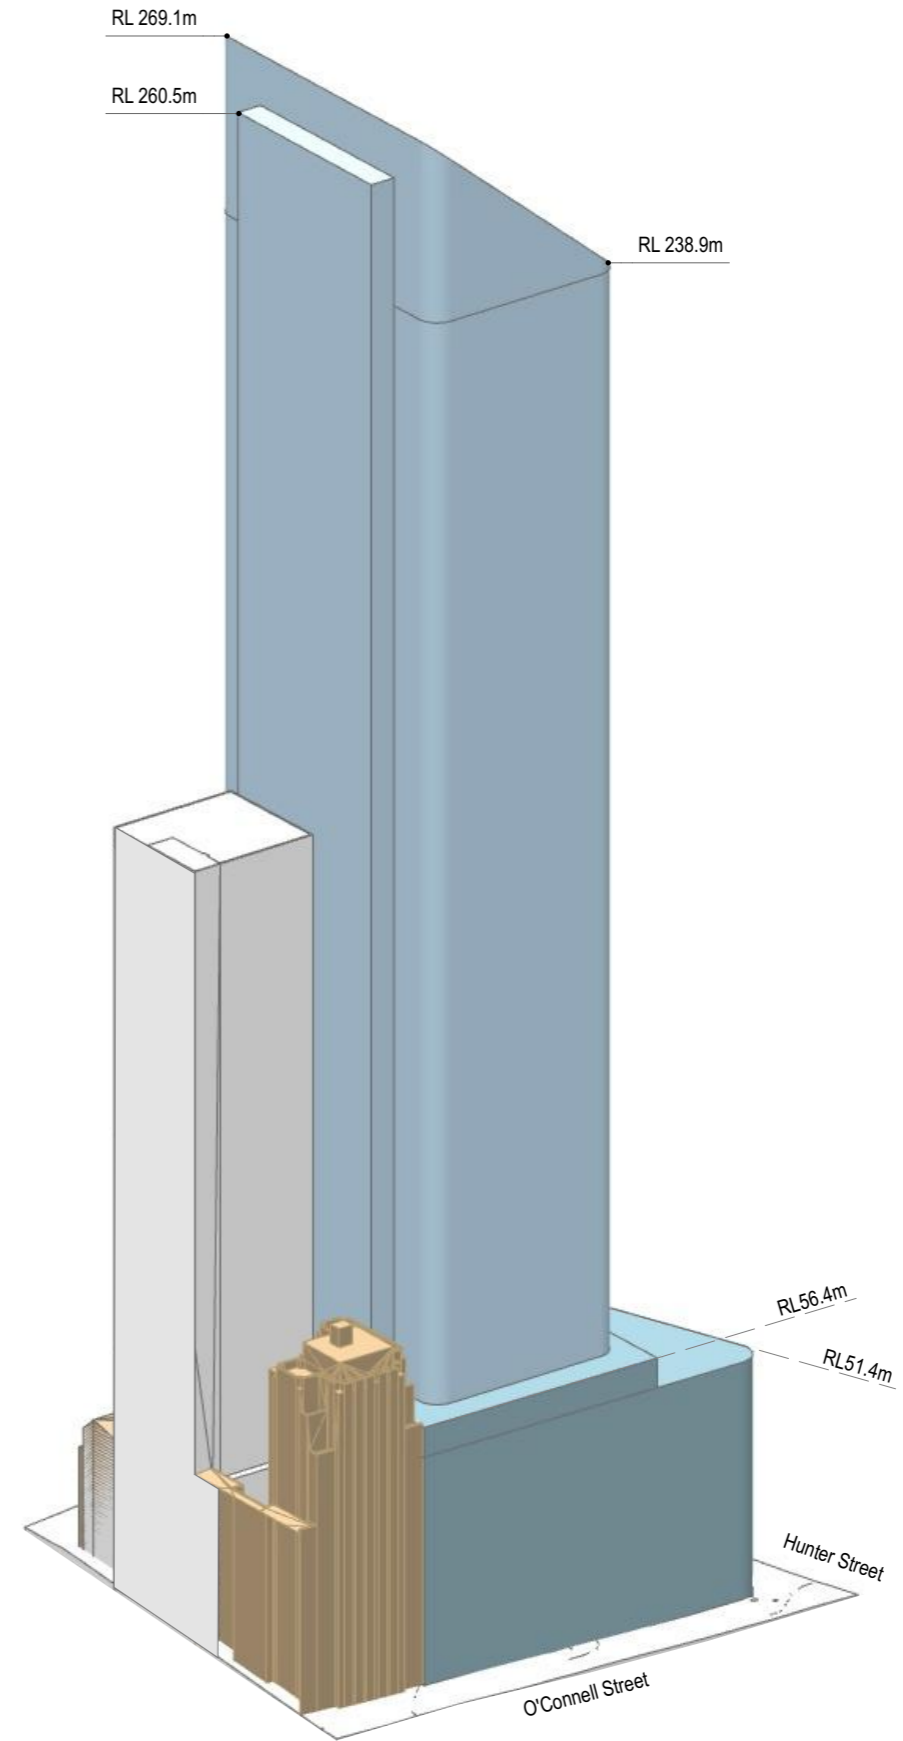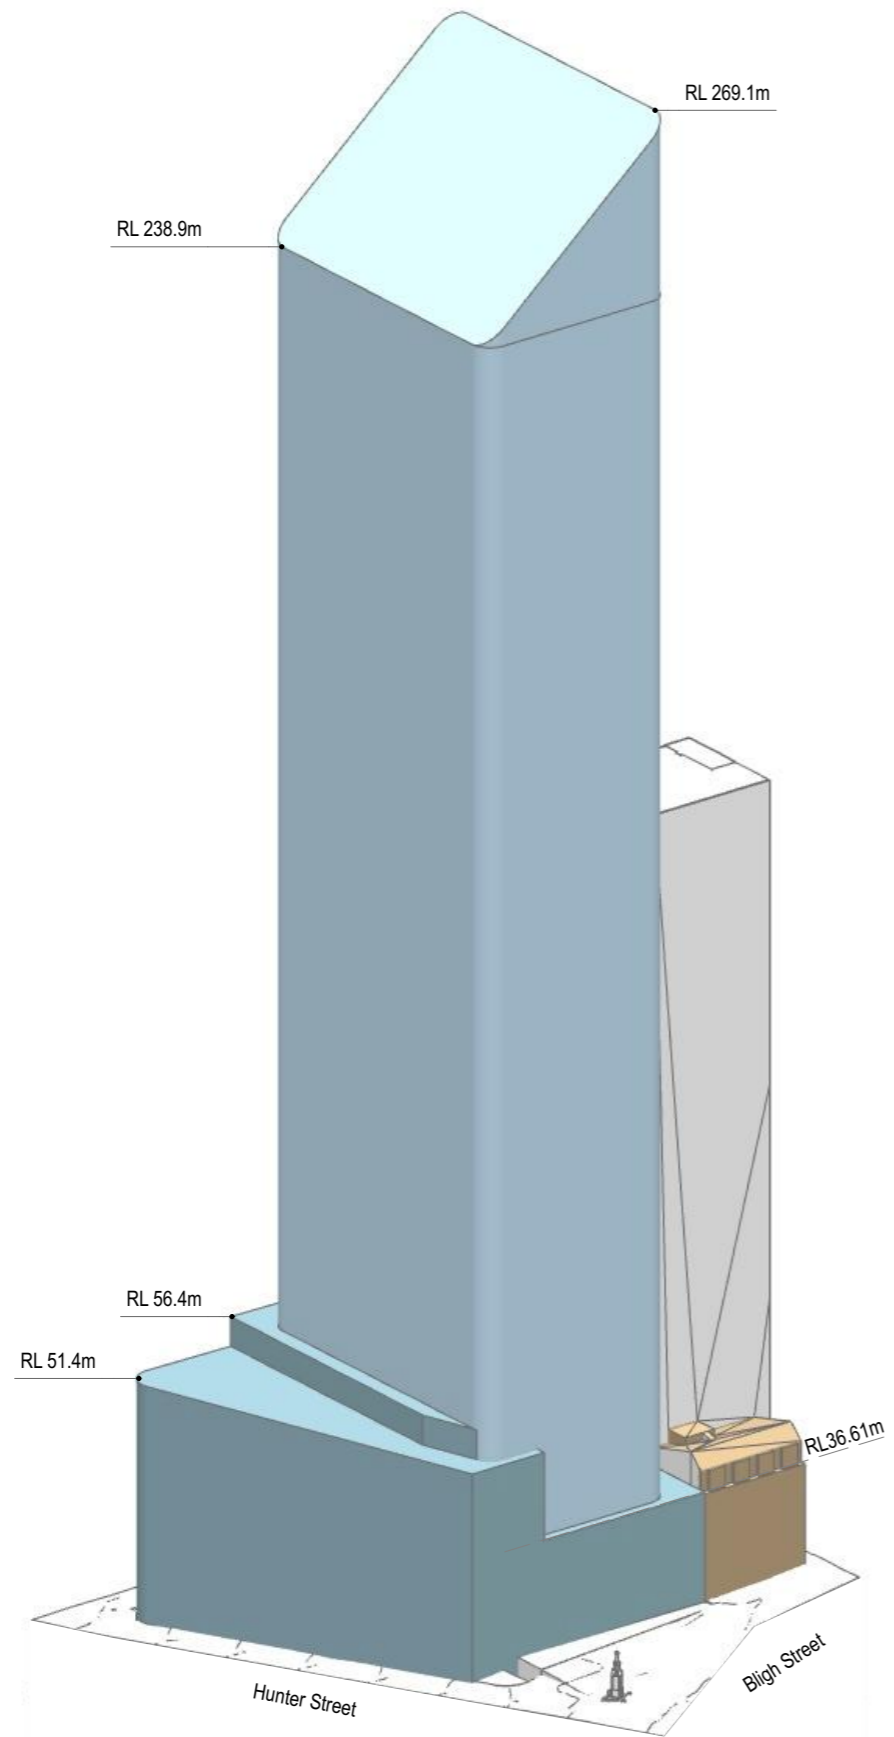

Hunter Street Station - East
CBD Sydney NSW 2000

East Envelope - Axonometric View
Envelope Set

Scale
N/A @ A3

Code
MOSD

Sheet
PP_E_2621

Rev
02

