


Attachment B1

Selected Drawings

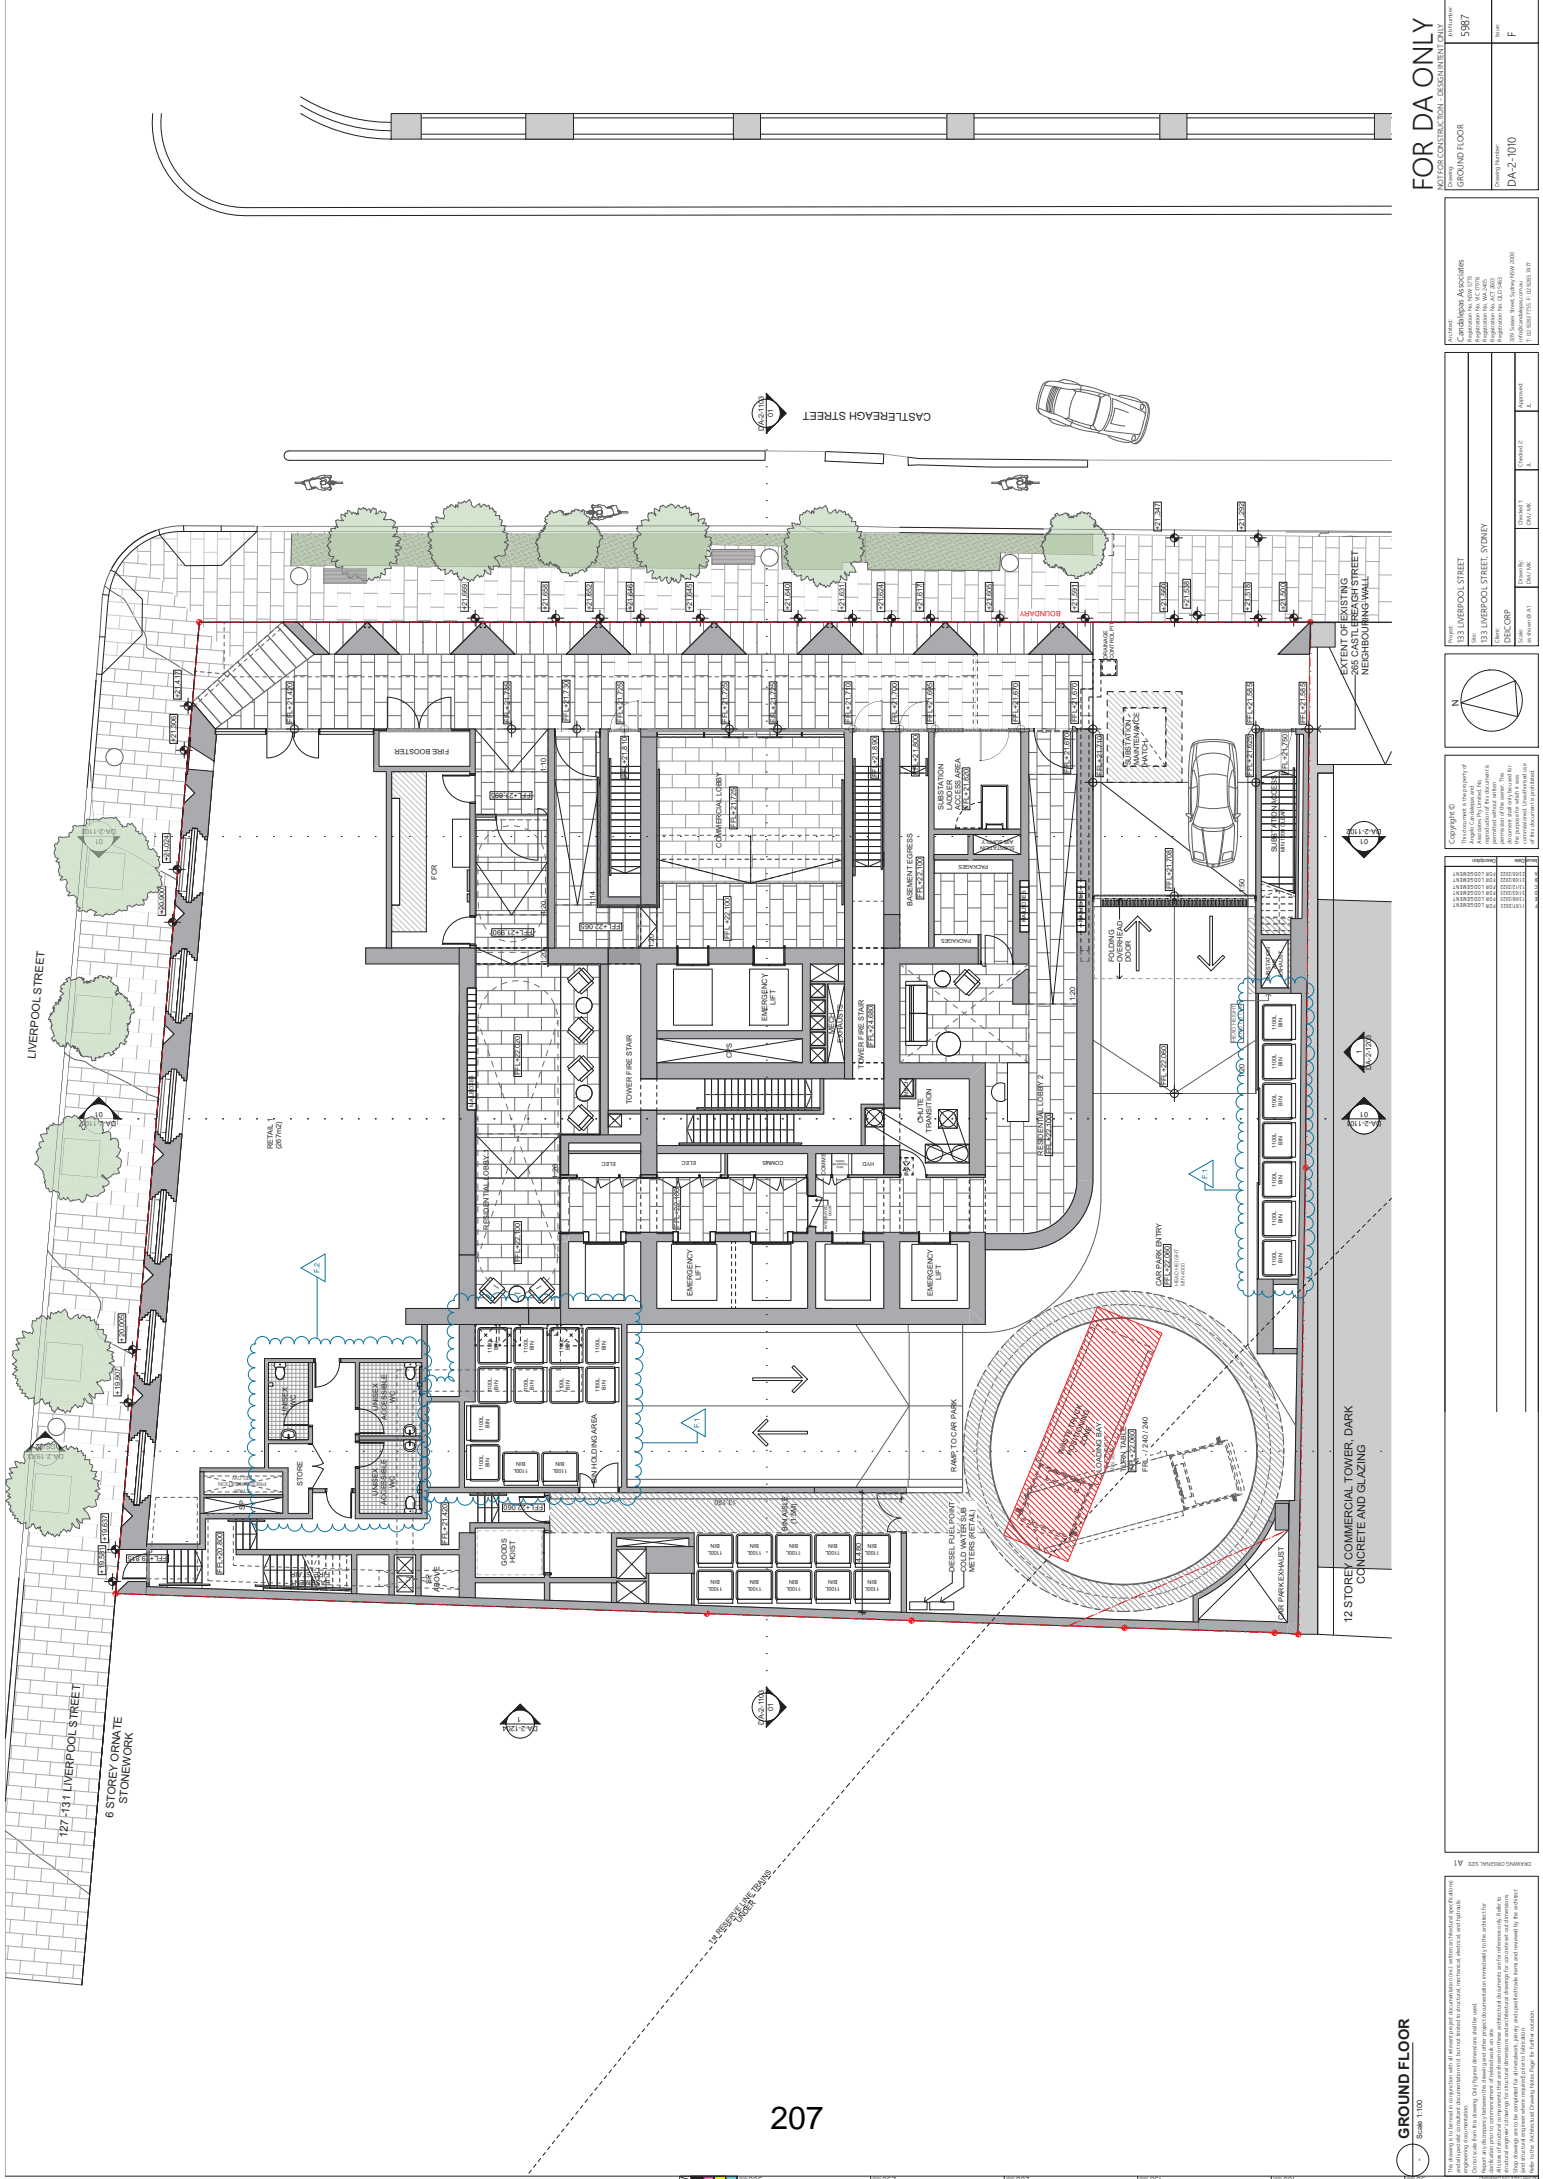

GROUND FLOOR
Scale: 1:100

FOR DA ONLY
 PROJECT: 12 STOREY COMMERCIAL TOWER, DARK CONCRETE AND GLAZING
 DRAWING NUMBER: DA-2-1010
 DATE: 5/8/20

Client: Cardigan Associates
 Registered No. 45 029
 187 James Street, Sydney NSW 2000
 Phone: (61) 2 9231 1111
 Fax: (61) 2 9231 1112

Architect: DDCORP
 Registered No. 107 000
 187 James Street, Sydney NSW 2000
 Phone: (61) 2 9231 1111
 Fax: (61) 2 9231 1112

Address: 133 LIVERPOOL STREET
 133 LIVERPOOL STREET, SYDNEY
 NSW 2000
 Project No: 133LV001
 Date: 5/8/20

Copyright ©
 This drawing is the property of
 Cardigan Associates Pty Ltd
 All rights reserved. No part of
 this drawing may be reproduced
 or transmitted in any form
 or by any means, electronic,
 mechanical, photocopying,
 recording, or by any
 information storage and
 retrieval system, without
 the prior written permission
 of Cardigan Associates Pty Ltd.

Scale: 1:100
 Date: 5/8/20
 Drawing No: DA-2-1010

12 STOREY COMMERCIAL TOWER, DARK CONCRETE AND GLAZING
 15
 10
 5


12 STOREY COMMERCIAL TOWER, DARK CONCRETE AND GLAZING
 15
 10
 5

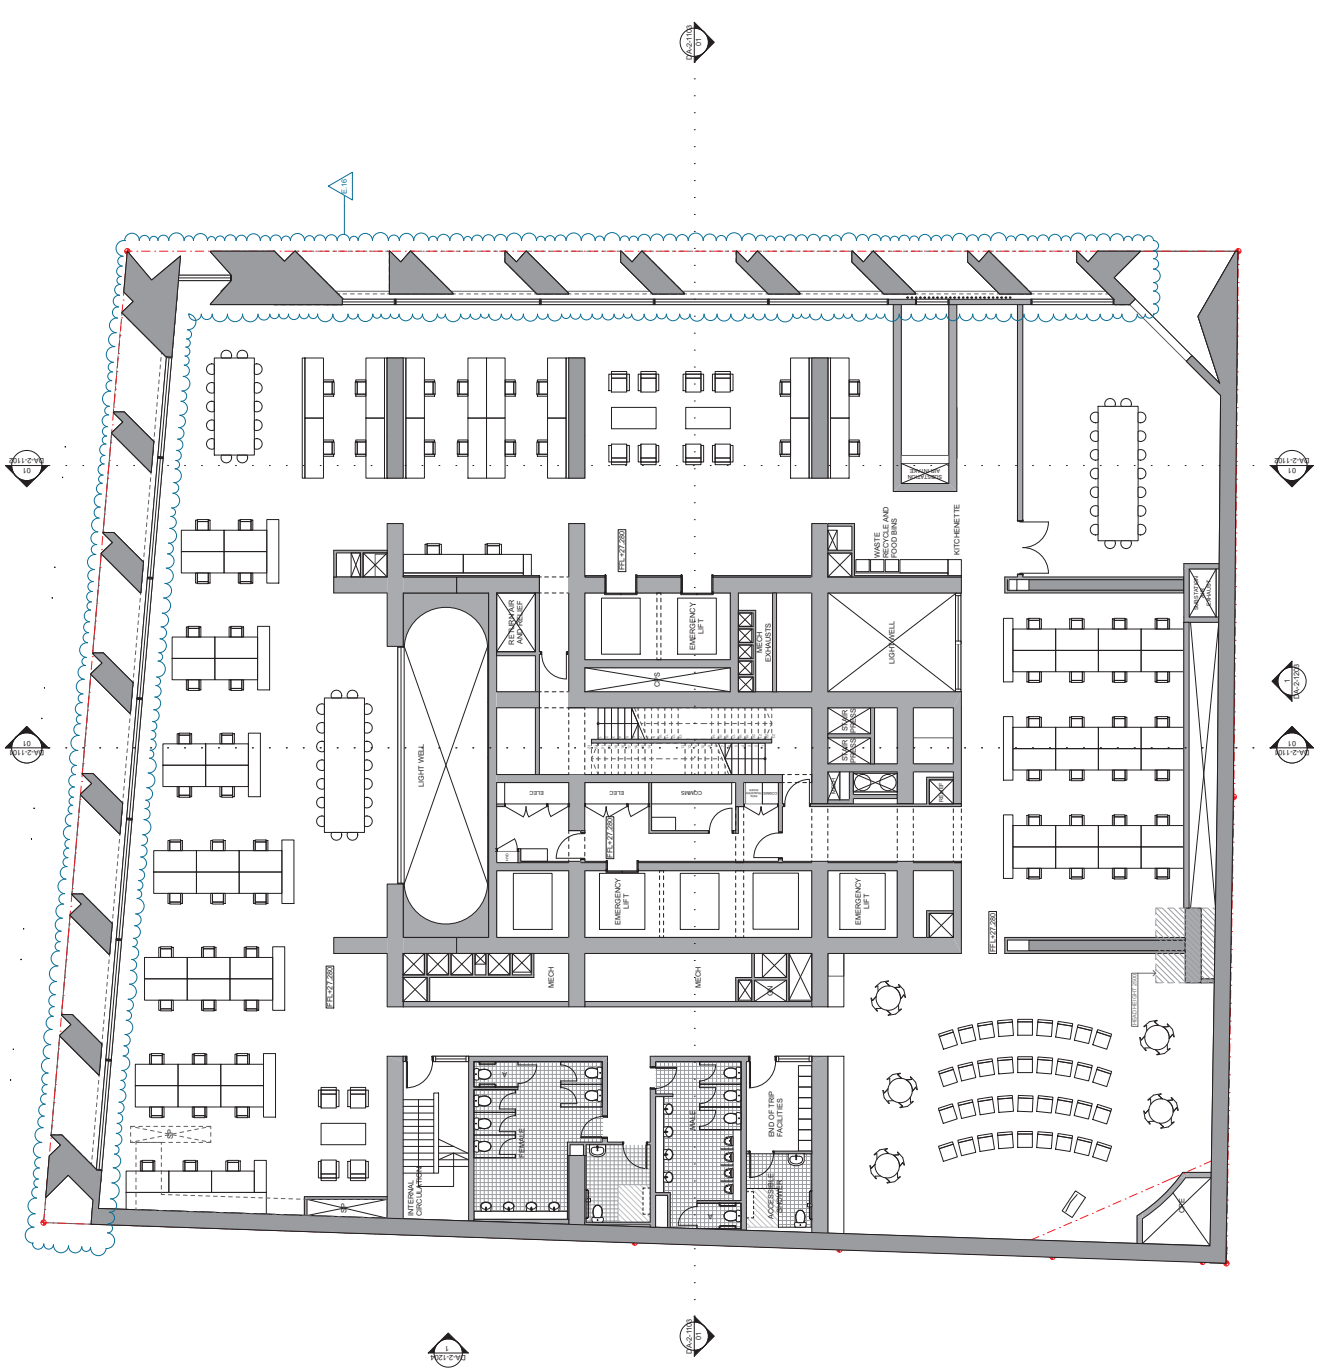

This drawing is to be used in conjunction with all relevant project documents including, but not limited to, the contract documents, specifications, and all other drawings. It is not to be used in isolation. The client is responsible for ensuring that the drawing is used in accordance with the contract documents. The architect is not responsible for any errors or omissions in this drawing. The architect is not responsible for any damage or injury to persons or property resulting from the use of this drawing. The architect is not responsible for any cost of reproduction or distribution of this drawing. The architect is not responsible for any loss of data or information resulting from the use of this drawing. The architect is not responsible for any other consequences of the use of this drawing.

CREATING CONSULTANTS PTY LTD

NO.	DESCRIPTION	DATE
1	ISSUED FOR PERMIT	10/10/2023
2	ISSUED FOR PERMIT	10/10/2023
property of Cardinale Architects Pty Ltd. All rights reserved. No part of this drawing may be reproduced, stored in a retrieval system, or transmitted in any form or by any means, electronic, mechanical, photocopying, recording, or by any information storage and retrieval system, without the prior written permission of Cardinale Architects Pty Ltd.

Project: 133 LIVERPOOL STREET
 Client: DISCORP
 Architect: Cardinale Architects
 Registered No. AC 5279
 Registered No. AC 5279
 Registered No. AC 5279
 100 James Street, Sydney NSW 2000
 Tel: 02 9237 7777 | Fax: 02 9237 1817

FOR DA ONLY
 LEVEL 01 (COMMERCIAL)
 Drawing Number: DA-2-1011
 Revision: 5/8/27

Client: Cardigan Associates
 Registered No. 1234567
 100 James Street, Sydney NSW 2000
 Phone: (02) 9999 9999
 Email: info@cardigan.com.au


Project: 133 LIVERPOOL STREET
 Building: 133 LIVERPOOL STREET, SYDNEY
 Floor: GROUND FLOOR
 Drawing: DA-2-1012

Copyright © 2024
 This drawing is the property of
 Cardigan Associates Pty Ltd.
 All rights reserved. No part of
 this drawing may be reproduced,
 stored in a retrieval system,
 or transmitted in any form or
 by any means, electronic, mechanical,
 photocopying, recording, or
 otherwise, without the prior
 written permission of Cardigan
 Associates Pty Ltd.

NO.	REVISION	DATE	BY	CHKD
1	ISSUED FOR PERMIT	15/08/2024	JM	AM
2	REVISED PER COMMENTS	20/08/2024	JM	AM
3	REVISED PER COMMENTS	25/08/2024	JM	AM
4	REVISED PER COMMENTS	30/08/2024	JM	AM
5	REVISED PER COMMENTS	05/09/2024	JM	AM
6	REVISED PER COMMENTS	10/09/2024	JM	AM
7	REVISED PER COMMENTS	15/09/2024	JM	AM
8	REVISED PER COMMENTS	20/09/2024	JM	AM
9	REVISED PER COMMENTS	25/09/2024	JM	AM
10	REVISED PER COMMENTS	30/09/2024	JM	AM


Scale: 1:100
 Drawing Date: 15/08/2024
 Drawing Title: LEVEL 2 COMMERCIAL

This drawing is to be used in conjunction with all relevant DA/DCI documents, including but not limited to, site plan, floor plan, and other relevant documents.
 It is the responsibility of the user to ensure that all relevant documents are reviewed and approved by the relevant authorities.
 The user is advised that this drawing is a preliminary design and is subject to change without notice.
 The user is advised that this drawing is not to be used for any other purpose without the prior written permission of Cardigan Associates Pty Ltd.

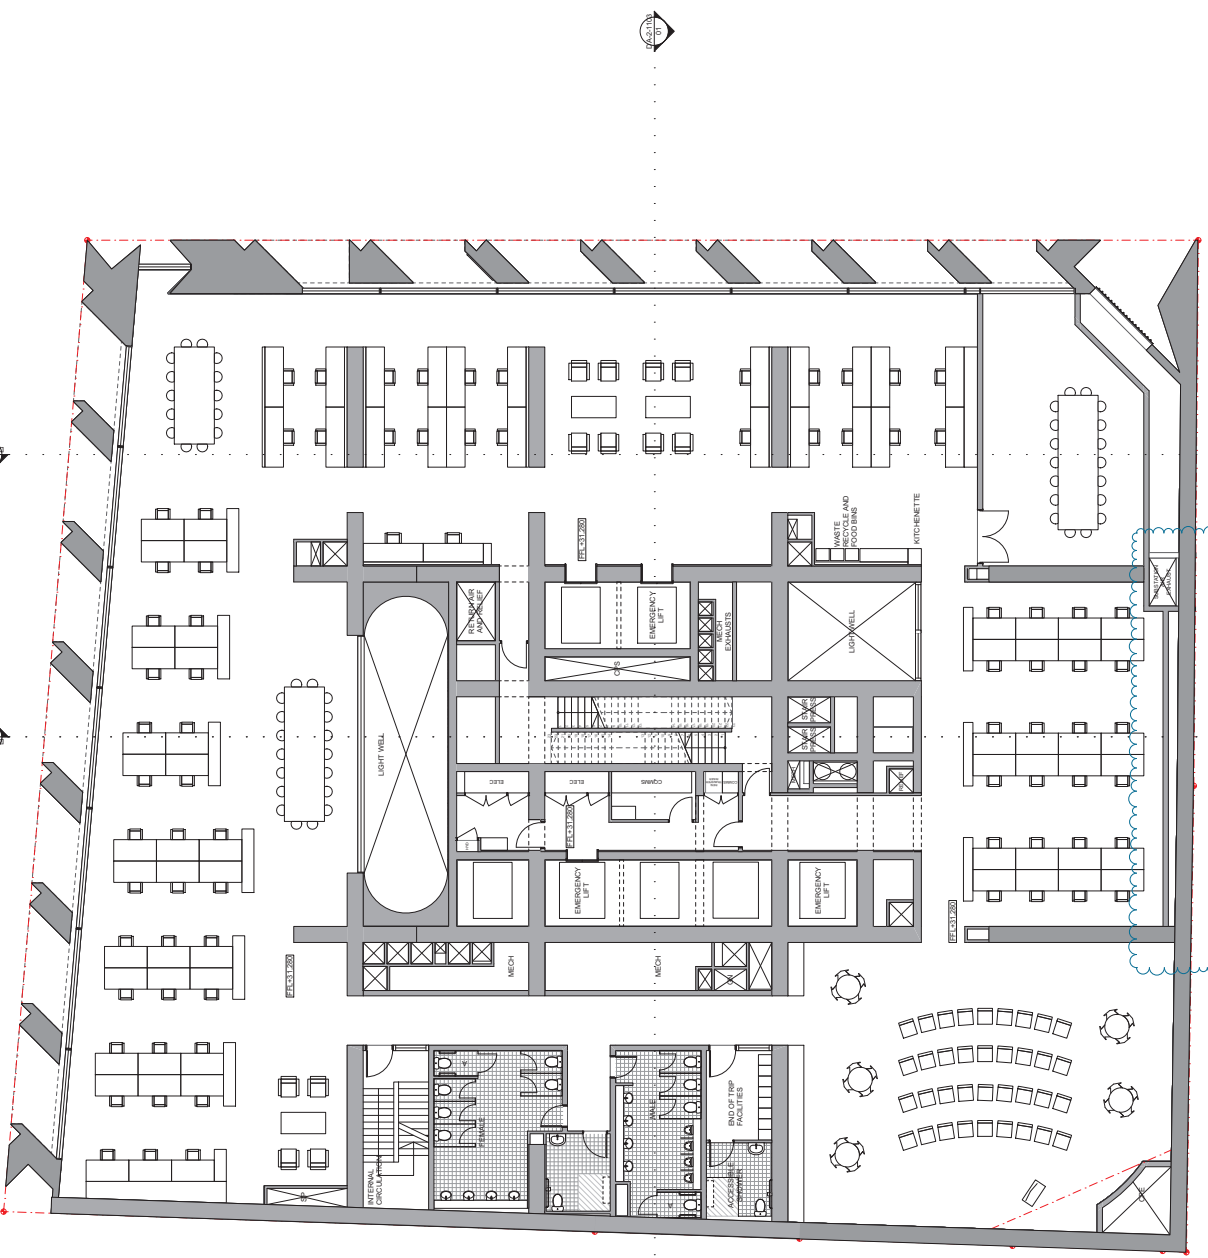


Architect: Cardigan Associates
 Registered No. 10000
 100 James Street, Sydney NSW 2000
 Phone: (02) 9231 1000
 Fax: (02) 9231 1001

Project: 133 LIVERPOOL STREET
 133 LIVERPOOL STREET, SYDNEY
 Client: DISCORP
 Project No: 133/134
 Date: 10/10/18

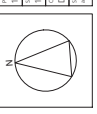

Copyright © This drawing is the property of Cardigan Associates Pty Ltd. All rights reserved. No part of this drawing may be reproduced, stored in a retrieval system, or transmitted in any form or by any means, electronic, mechanical, photocopying, recording, or by any information storage and retrieval system, without the prior written permission of Cardigan Associates Pty Ltd.


NO.	REVISION	DATE	BY	CHKD BY
1	ISSUED FOR PERMIT	10/10/18
2
3
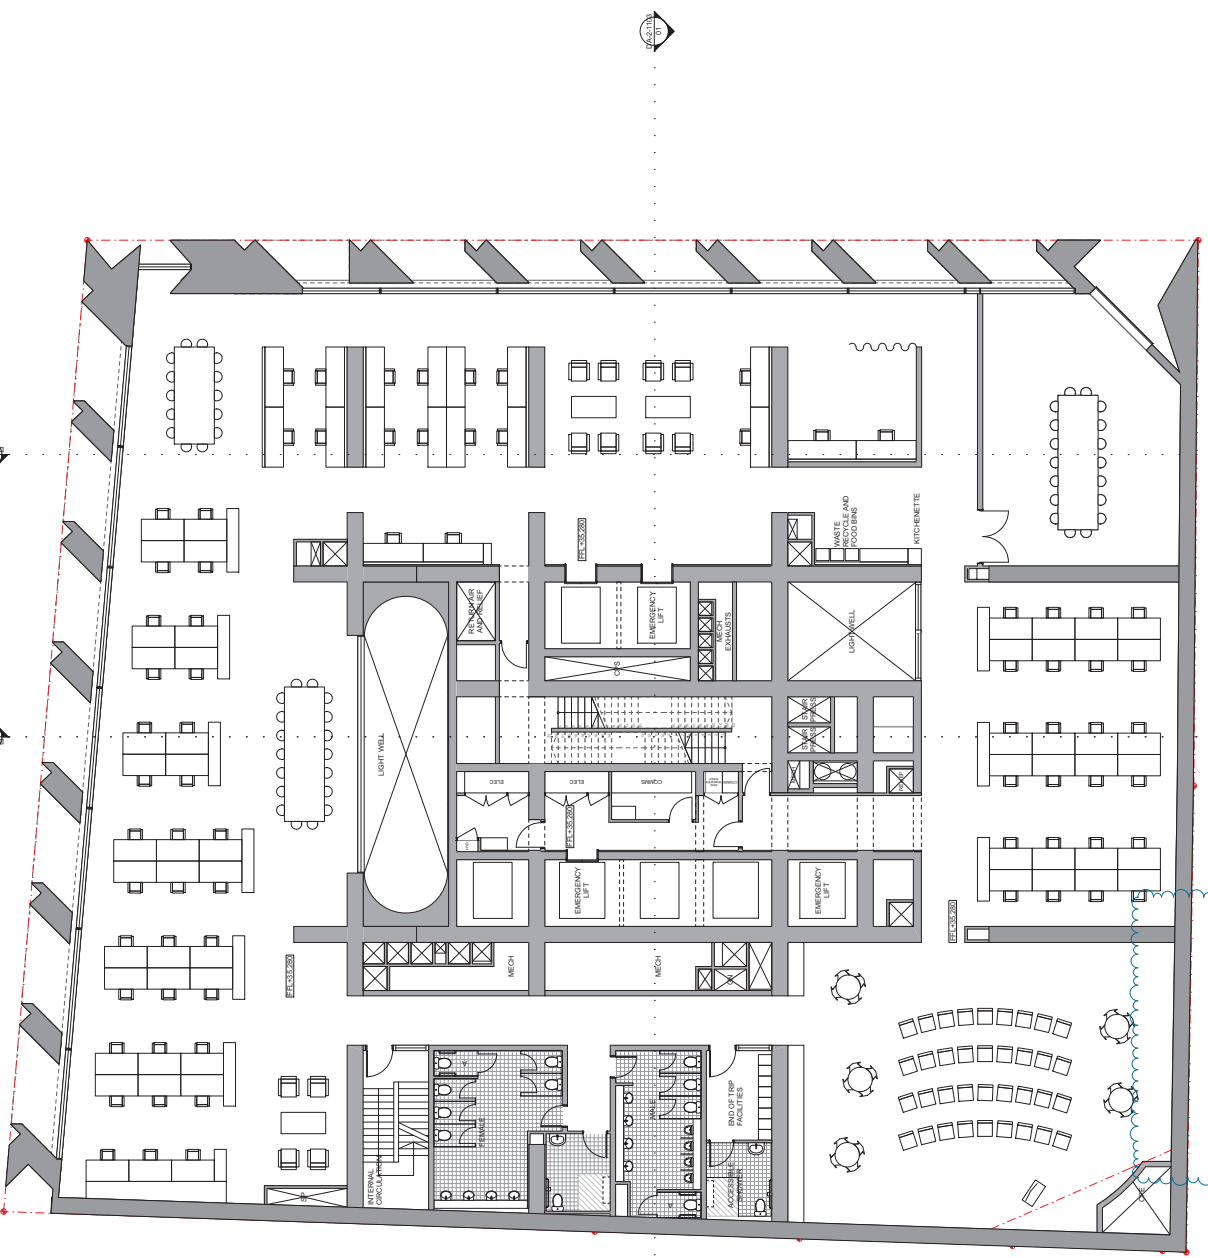

This drawing is the property of Cardigan Associates Pty Ltd. All rights reserved. No part of this drawing may be reproduced, stored in a retrieval system, or transmitted in any form or by any means, electronic, mechanical, photocopying, recording, or by any information storage and retrieval system, without the prior written permission of Cardigan Associates Pty Ltd.


Client: Cardigan Associates
 Registered No. 45 2019
 Registered No. 45 2019
 Registered No. 45 2019
 187 James Street, Sydney NSW 2000
 Tel: (02) 9237 7777 Fax: (02) 9237 8177

Project: 133 LIVERPOOL STREET
 133 LIVERPOOL STREET, SYDNEY
 Client: DISCORP
 Project No: 133/134
 Date: 10/10/14

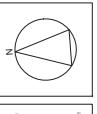


Copyright © This drawing is the property of Cardigan Associates Pty Ltd. All rights reserved. No part of this drawing may be reproduced, stored in a retrieval system, or transmitted in any form or by any means, electronic, mechanical, photocopying, recording, or by any information storage and retrieval system, without the prior written permission of Cardigan Associates Pty Ltd.

NO.	REVISION	DATE	BY	CHKD BY
1	ISSUE FOR PERMIT	10/10/14
2	ISSUE FOR PERMIT	10/10/14
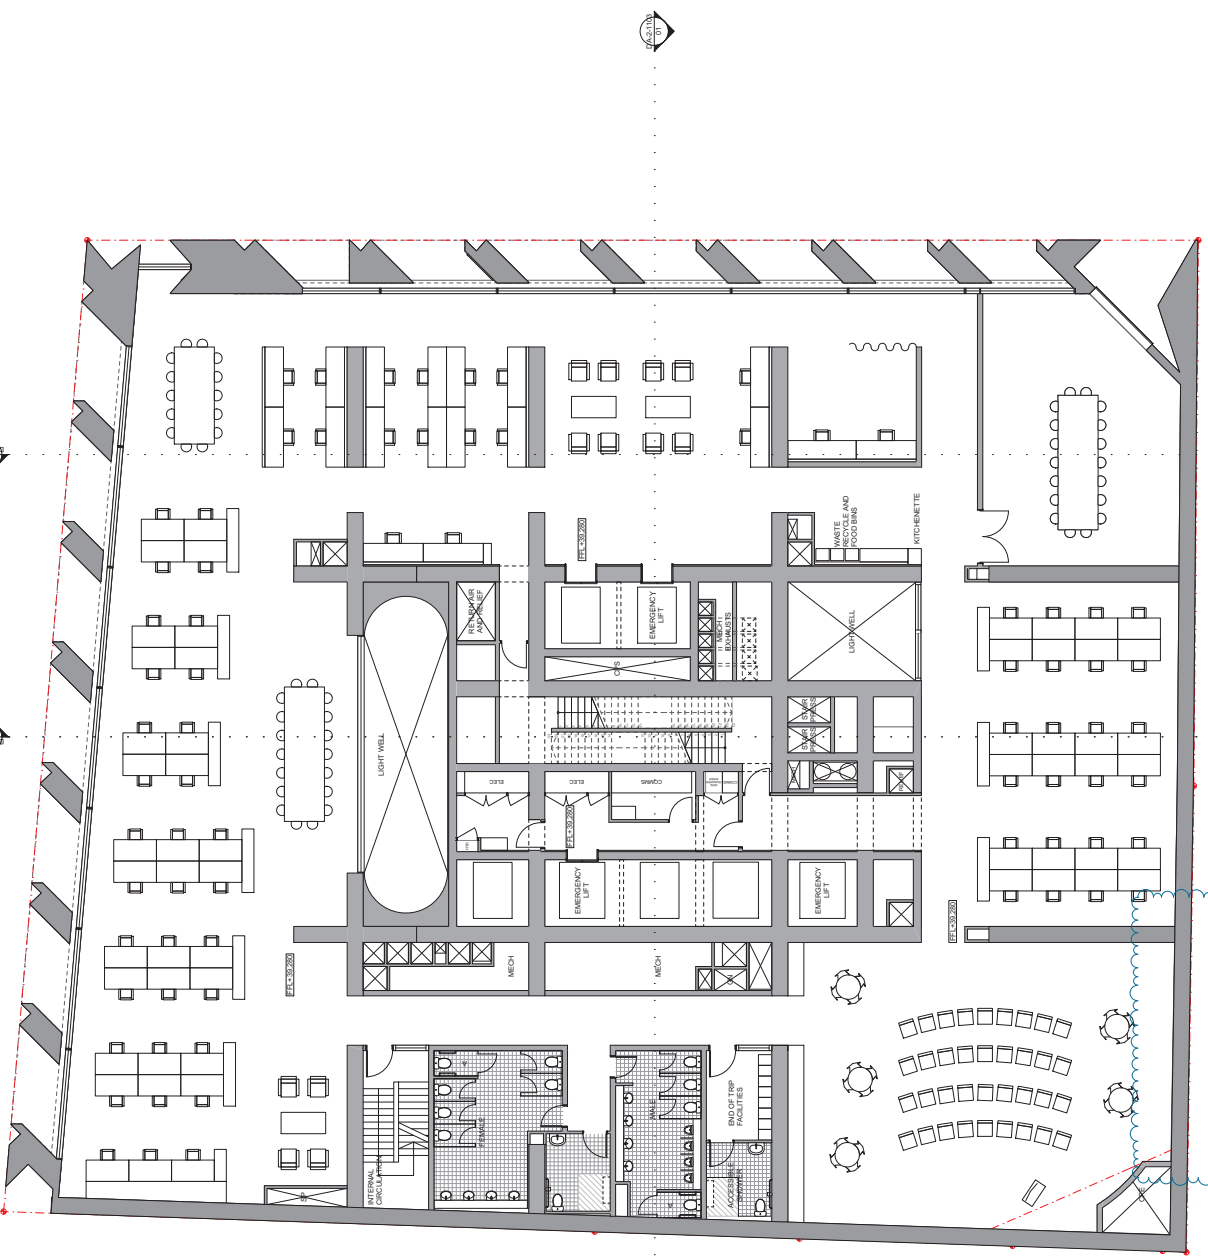

This drawing is the property of Cardigan Associates Pty Ltd. All rights reserved. No part of this drawing may be reproduced, stored in a retrieval system, or transmitted in any form or by any means, electronic, mechanical, photocopying, recording, or by any information storage and retrieval system, without the prior written permission of Cardigan Associates Pty Ltd.

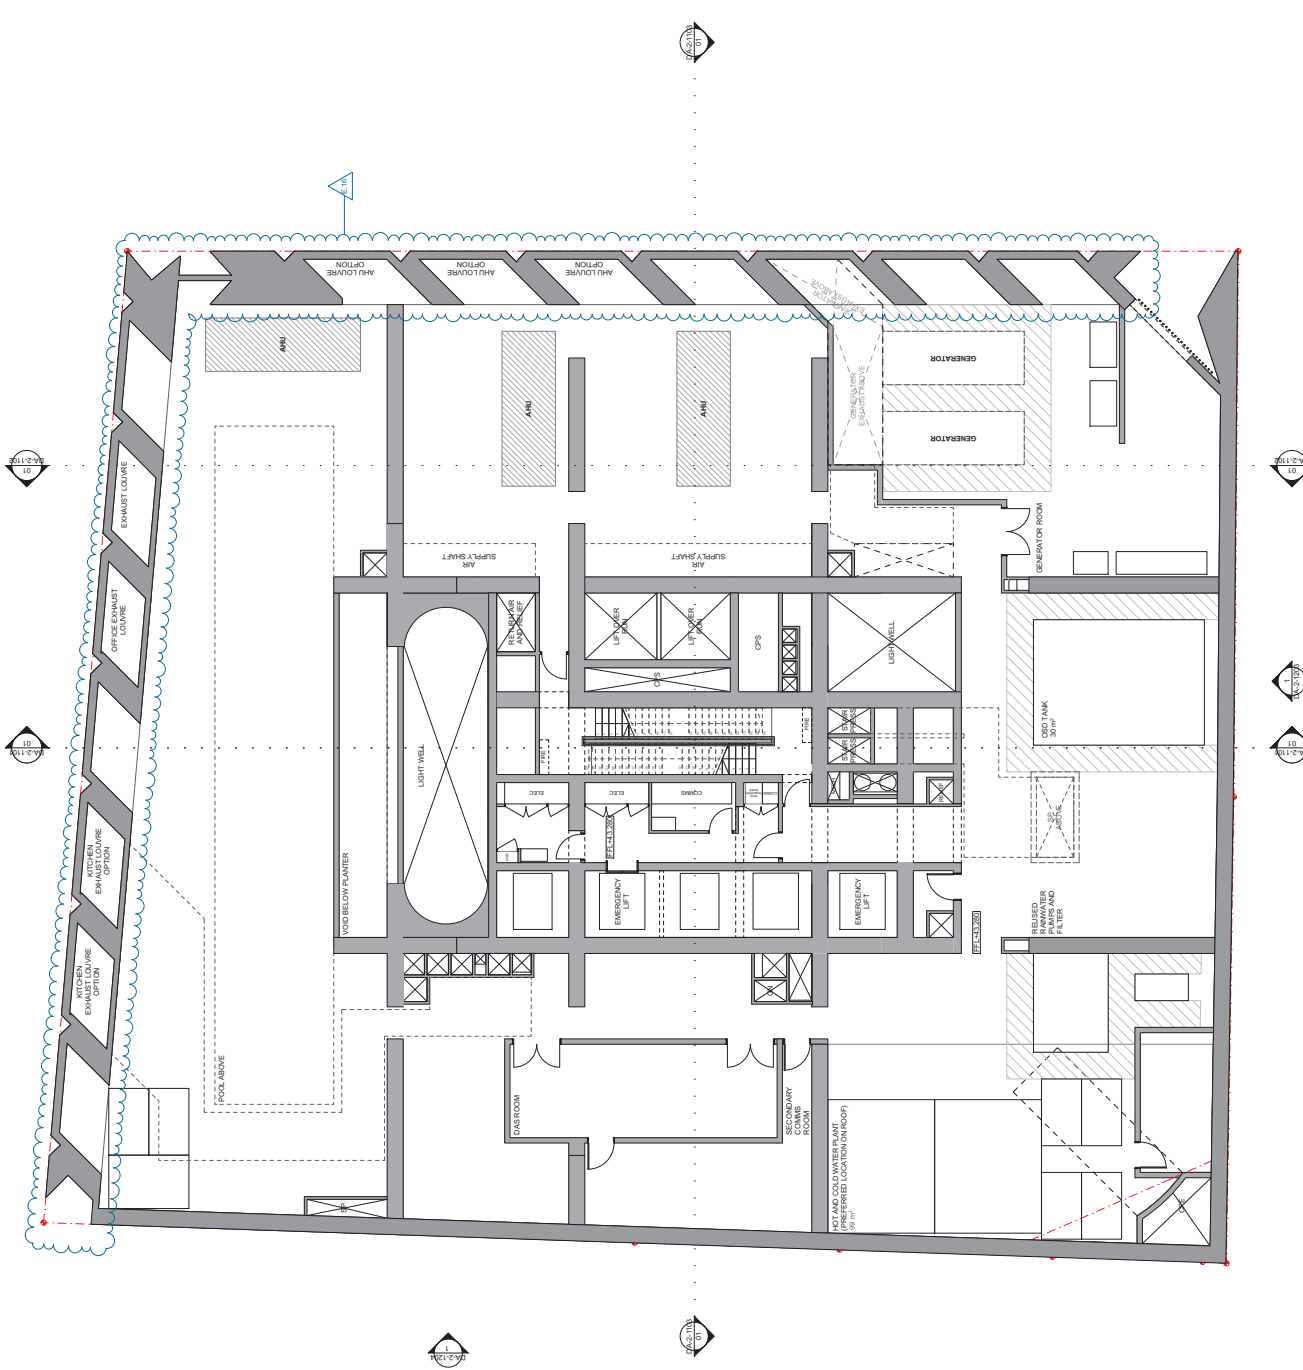

LEVEL 5 PLANT
Scale: 1:100

This drawing is to be used in conjunction with all relevant project documents including, but not limited to, the contract, specifications, and other drawings. It is not to be used in isolation. All dimensions are in millimeters unless otherwise stated. The architect is not responsible for the construction of the building. The contractor is responsible for the construction of the building. The architect is not responsible for the construction of the building. The contractor is responsible for the construction of the building.

NO.	REVISION	DATE	BY	CHECKED
1	ISSUED FOR PERMIT	10/10/2018
2
3
4
5
6
7
8
9
10
11
12
13
14
15
16
17
18
19
20
21
22
23
24
25
26
27
28
29
30

FOR DA ONLY


Project: **Cardinalcorp Associates**
 133 Liverpool Street
 Sydney NSW 1500
 Registered No. 107 000
 133 Liverpool Street, Sydney NSW 1500
 133 LIVERPOOL STREET, SYDNEY NSW 1500

Client: **DISCORP**

Drawn: [Name]
 Checked: [Name]
 Approved: [Name]

Revision: **5987**

Sheet: **DA-2-1015**

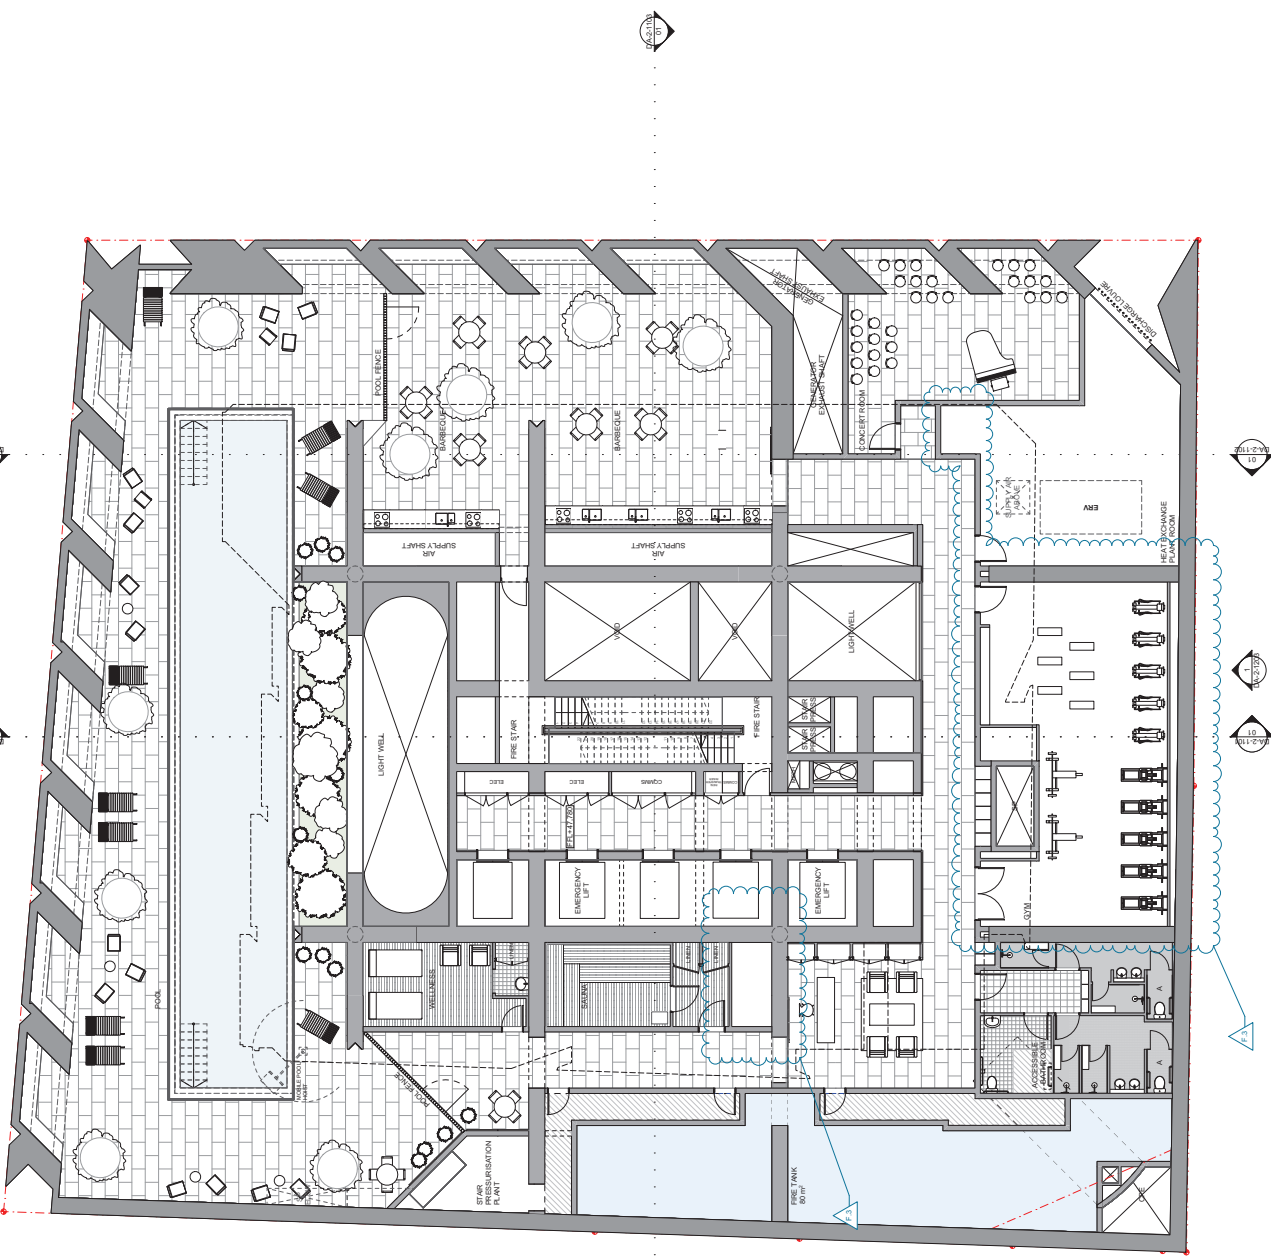

This drawing is to be used in conjunction with all relevant project documents including, but not limited to, the contract documents, specifications, and all other documents. It is not to be used in isolation. It is the responsibility of the user to ensure that all relevant documents are reviewed and approved prior to construction. The user acknowledges that this drawing is a preliminary design and is not intended for construction. It is not to be used for any other purpose without the written consent of the architect. The architect shall not be responsible for any errors or omissions in this drawing or any other documents. The user shall be responsible for any errors or omissions in this drawing or any other documents. The user shall be responsible for any errors or omissions in this drawing or any other documents.

CREATING CONSULTANTS PTY LTD


NO.	REVISION	DATE	BY	CHKD BY
1	ISSUED FOR PERMIT	10/10/2023
2	ISSUED FOR PERMIT	10/10/2023
Copyright © 2023 by the Architect. All rights reserved. This drawing is the property of the Architect and is not to be used, copied, or reproduced in any form without the written consent of the Architect. The Architect shall not be responsible for any errors or omissions in this drawing or any other documents. The user shall be responsible for any errors or omissions in this drawing or any other documents.

Project: 133 LIVERPOOL STREET
 Client: DICKCORP
 Architect: Cardinale & Associates
 133 Liverpool Street, Sydney
 NSW 2000
 Australia
 Phone: +61 (0)2 9252 1000
 Fax: +61 (0)2 9252 1001
 Email: info@cardinale.com.au
 Website: www.cardinale.com.au

FOR DA ONLY

Project: 133 LIVERPOOL STREET
 Client: DICKCORP
 Architect: Cardinale & Associates
 133 Liverpool Street, Sydney
 NSW 2000
 Australia
 Phone: +61 (0)2 9252 1000
 Fax: +61 (0)2 9252 1001
 Email: info@cardinale.com.au
 Website: www.cardinale.com.au

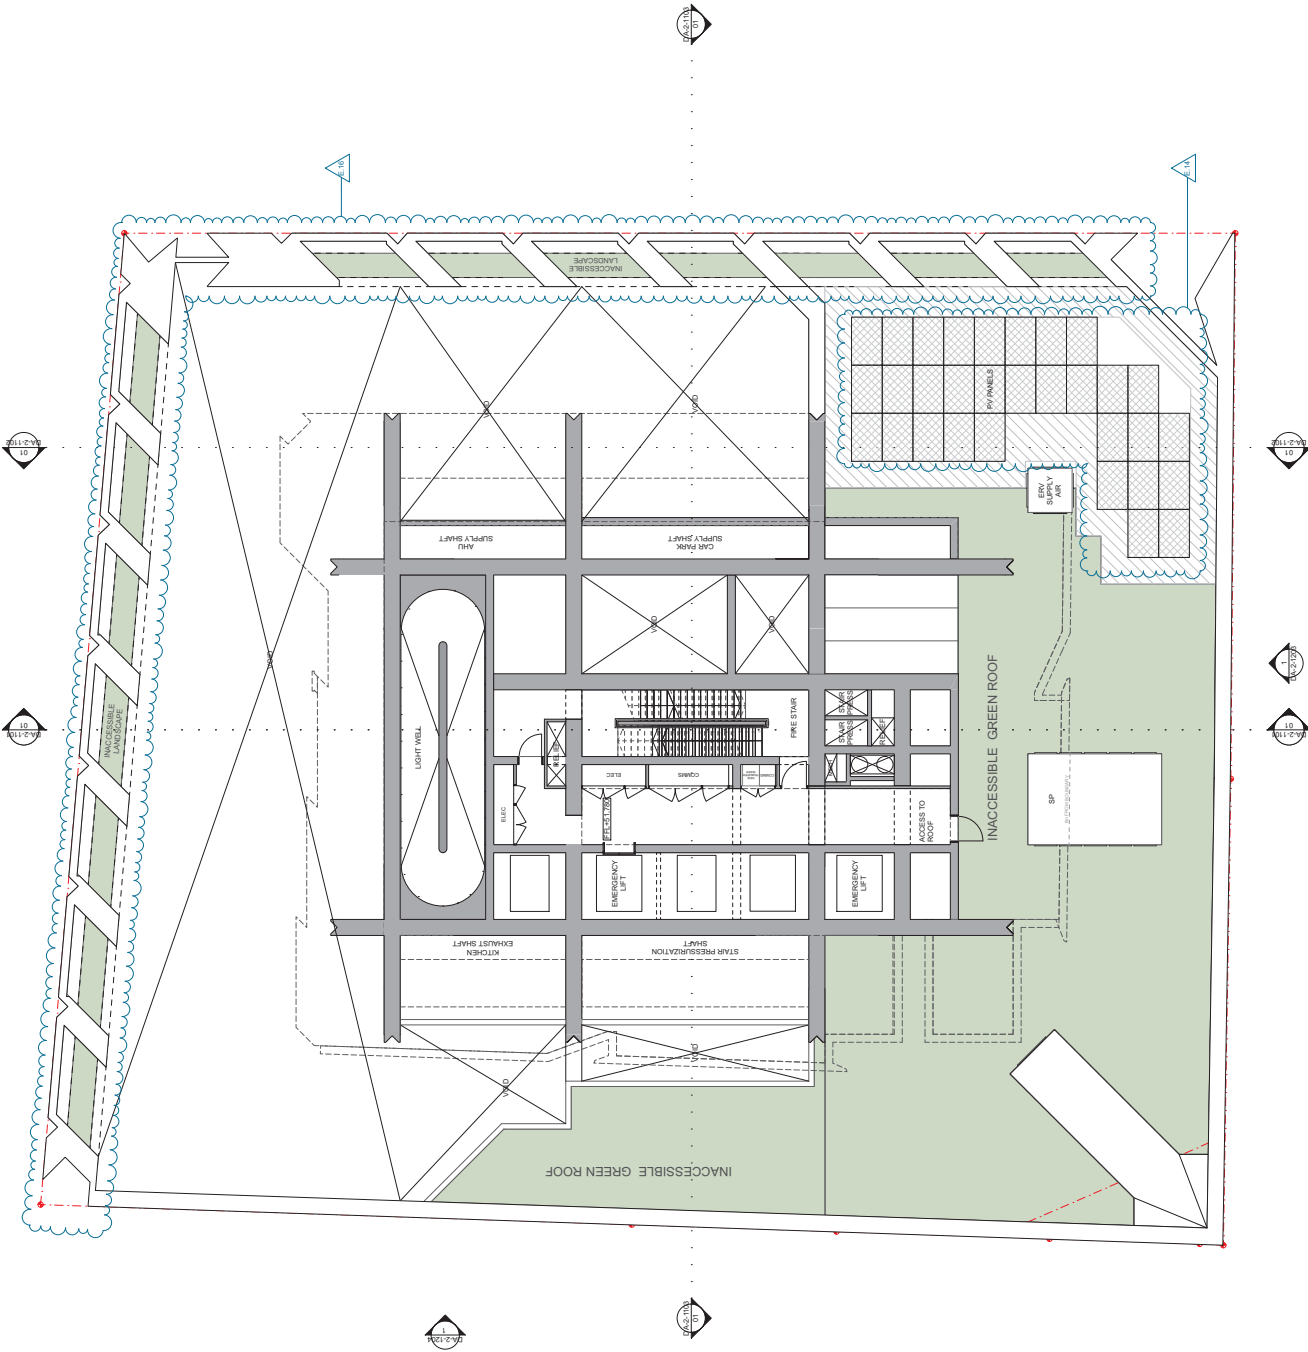

LEVEL 7 PODIUM ROOF
Scale: 1:100

This drawing is to be used in conjunction with all relevant project documents including, but not limited to, the contract documents, specifications, and other documents. It is not to be used as a standalone document. The architect and engineer accept no liability for any errors or omissions in this drawing. The client is responsible for ensuring that all relevant documents are up to date and that all necessary approvals are obtained. The architect and engineer accept no liability for any errors or omissions in this drawing. The client is responsible for ensuring that all relevant documents are up to date and that all necessary approvals are obtained.

Revision	Description	Date
1	Issue for tender	10/10/2023
2	Issue for construction	10/10/2023
3	Issue for construction	10/10/2023
Copyright © This drawing is the property of Cardinale Architects Pty Ltd. All rights reserved. No part of this drawing may be reproduced, stored in a retrieval system, or transmitted in any form or by any means, electronic, mechanical, photocopying, recording, or by any information storage and retrieval system, without the prior written permission of Cardinale Architects Pty Ltd.

Project: 133 Liverpool Street
Client: DISCORP
Address: 133 Liverpool Street, Sydney
Discorp Pty Ltd
133 Liverpool Street, Sydney NSW 2000
Phone: (02) 9232 1000
Fax: (02) 9232 1001
Email: info@discorp.com.au

Architect: Cardinale Associates
Registration No. AC 2019
133 Liverpool Street, Sydney NSW 2000
Phone: (02) 9232 1000
Fax: (02) 9232 1001
Email: info@cardinale.com.au

FOR DA ONLY
LEVEL 07 (PODIUM ROOF)
Drawing Number: DA-2-1017
Revision: E

Architect: Cardinale Architects
 Registered No. 101279
 101 Queen Street, Sydney NSW 2000
 Phone: (02) 9250 1234
 Fax: (02) 9250 1235
 Email: info@cardinale.com.au

Project: 133 LIVERPOOL STREET
 Level: 22 (RESIDENTIAL)
 Drawing: DA-2-1032

Copyright © This drawing is the property of Cardinale Architects Pty Ltd. All rights reserved. No part of this drawing may be reproduced, stored in a retrieval system, or transmitted in any form or by any means, electronic, mechanical, photocopying, recording, or by any information storage and retrieval system, without the prior written permission of Cardinale Architects Pty Ltd.

NO.	REVISION	DATE	BY	CHKD
1	ISSUED FOR PERMIT	15/08/2024	MM	MM
2	REVISED PER PERMIT	15/08/2024	MM	MM
3	REVISED PER PERMIT	15/08/2024	MM	MM
4	REVISED PER PERMIT	15/08/2024	MM	MM
5	REVISED PER PERMIT	15/08/2024	MM	MM
6	REVISED PER PERMIT	15/08/2024	MM	MM
7	REVISED PER PERMIT	15/08/2024	MM	MM
8	REVISED PER PERMIT	15/08/2024	MM	MM
9	REVISED PER PERMIT	15/08/2024	MM	MM
10	REVISED PER PERMIT	15/08/2024	MM	MM


NO.	REVISION	DATE	BY	CHKD
1	ISSUED FOR PERMIT	15/08/2024	MM	MM
2	REVISED PER PERMIT	15/08/2024	MM	MM
3	REVISED PER PERMIT	15/08/2024	MM	MM
4	REVISED PER PERMIT	15/08/2024	MM	MM
5	REVISED PER PERMIT	15/08/2024	MM	MM
6	REVISED PER PERMIT	15/08/2024	MM	MM
7	REVISED PER PERMIT	15/08/2024	MM	MM
8	REVISED PER PERMIT	15/08/2024	MM	MM
9	REVISED PER PERMIT	15/08/2024	MM	MM
10	REVISED PER PERMIT	15/08/2024	MM	MM

Scale: 1:100
 Level: 22 (RESIDENTIAL)
 Drawing: DA-2-1032



Cardinalpine Associates
 Registered Professional Engineer
 133 Liverpool Street, Sydney
 NSW 2000
 Phone: (02) 9231 1234
 Email: info@cardinalpine.com.au

133 LIVERPOOL STREET
 LEVEL 36-39 RESIDENTIAL
 DRAWING NUMBER: 5887
 DATE: 10/04/2024

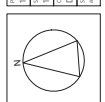

Copyright ©
 This drawing is the property of
 Cardinalpine Associates Pty Ltd
 and is not to be reproduced,
 copied, or used in any way
 without the prior written
 consent of Cardinalpine
 Associates Pty Ltd.

1	133 LIVERPOOL STREET	LEVEL 36-39 RESIDENTIAL	5887
2	133 LIVERPOOL STREET	LEVEL 36-39 RESIDENTIAL	5887
 Registered No. 45 5279
 Registered No. 45 5280
133 LIVERPOOL STREET
 133 LIVERPOOL STREET, SYDNEY
 PROJECT NO: DA-2-1050
 DRAWN BY: [Name]
 CHECKED BY: [Name]
 DATE: [Date]

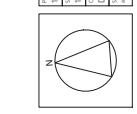

Copyright © [Year]
 This drawing is the property of [Company Name].
 All rights reserved. No part of this drawing may be reproduced, stored in a retrieval system, or transmitted in any form or by any means, electronic, mechanical, photocopying, recording, or by any information storage and retrieval system, without the prior written permission of [Company Name].

1	133 LIVERPOOL STREET	133 LIVERPOOL STREET
2	133 LIVERPOOL STREET	133 LIVERPOOL STREET
Scale: 1:100

Level: LEVEL 40-45 RESIDENTIAL

Approved Stage 1 Envelope

133 LIVERPOOL STREET

DA-2-1050

133 LIVERPOOL STREET


133 LIVERPOOL STREET

133 LIVERPOOL STREET

133 LIVERPOOL STREET

133 LIVERPOOL STREET

133 LIVERPOOL STREET

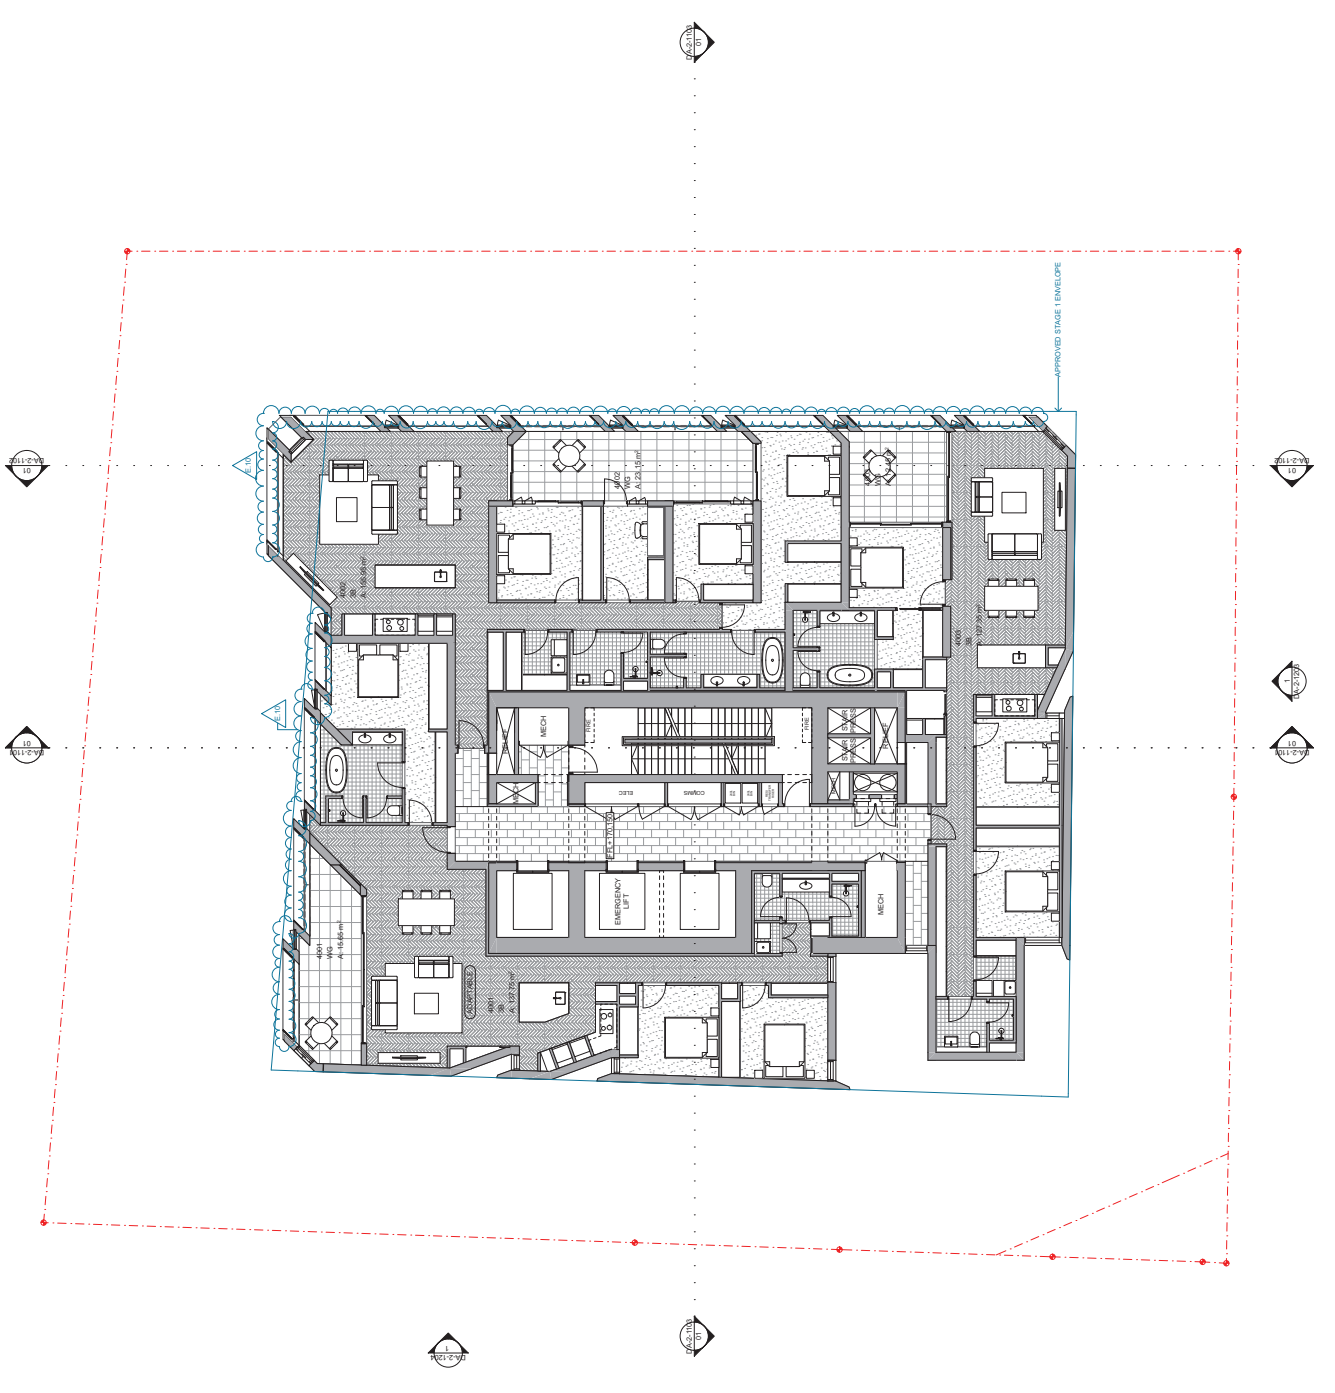


Scale: 1:100
 Level: LEVEL 40-45 RESIDENTIAL
 Approved Stage 1 Envelope
 133 LIVERPOOL STREET
 DA-2-1050
 133 LIVERPOOL STREET
 133 LIVERPOOL STREET
 133 LIVERPOOL STREET
 133 LIVERPOOL STREET
 133 LIVERPOOL STREET
 133 LIVERPOOL STREET

This drawing is to be used in conjunction with all relevant project documents including, but not limited to, the contract, specifications, drawings, and other documents. It is not to be used as a standalone document. All dimensions are in millimeters unless otherwise stated. The contractor is responsible for ensuring that all dimensions and specifications are met. The contractor is also responsible for ensuring that all safety and health requirements are met. The contractor is also responsible for ensuring that all environmental requirements are met. The contractor is also responsible for ensuring that all social and ethical requirements are met. The contractor is also responsible for ensuring that all legal requirements are met. The contractor is also responsible for ensuring that all other requirements are met.

CREATING CONSULTANTS PTY LTD


Copyright © This drawing is the property of Creating Consultants Pty Ltd. All rights reserved. No part of this drawing may be reproduced, stored in a retrieval system, or transmitted in any form or by any means, electronic, mechanical, photocopying, recording, or by any information storage and retrieval system, without the prior written permission of Creating Consultants Pty Ltd.

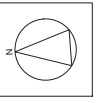

Project: 133 LIVERPOOL STREET
133 LIVERPOOL STREET, SYDNEY
Client: BICORP
133 LIVERPOOL STREET, SYDNEY NSW 2000
Tel: (61) 2 9237 7272 | Fax: (61) 2 9237 7177

Contractor: Cardinale Associates
133 Liverpool Street, Sydney NSW 2000
133 Liverpool Street, Sydney NSW 2000
133 Liverpool Street, Sydney NSW 2000
133 Liverpool Street, Sydney NSW 2000

FOR DA ONLY
Drawing Number: DA-2-1058
Revision: E

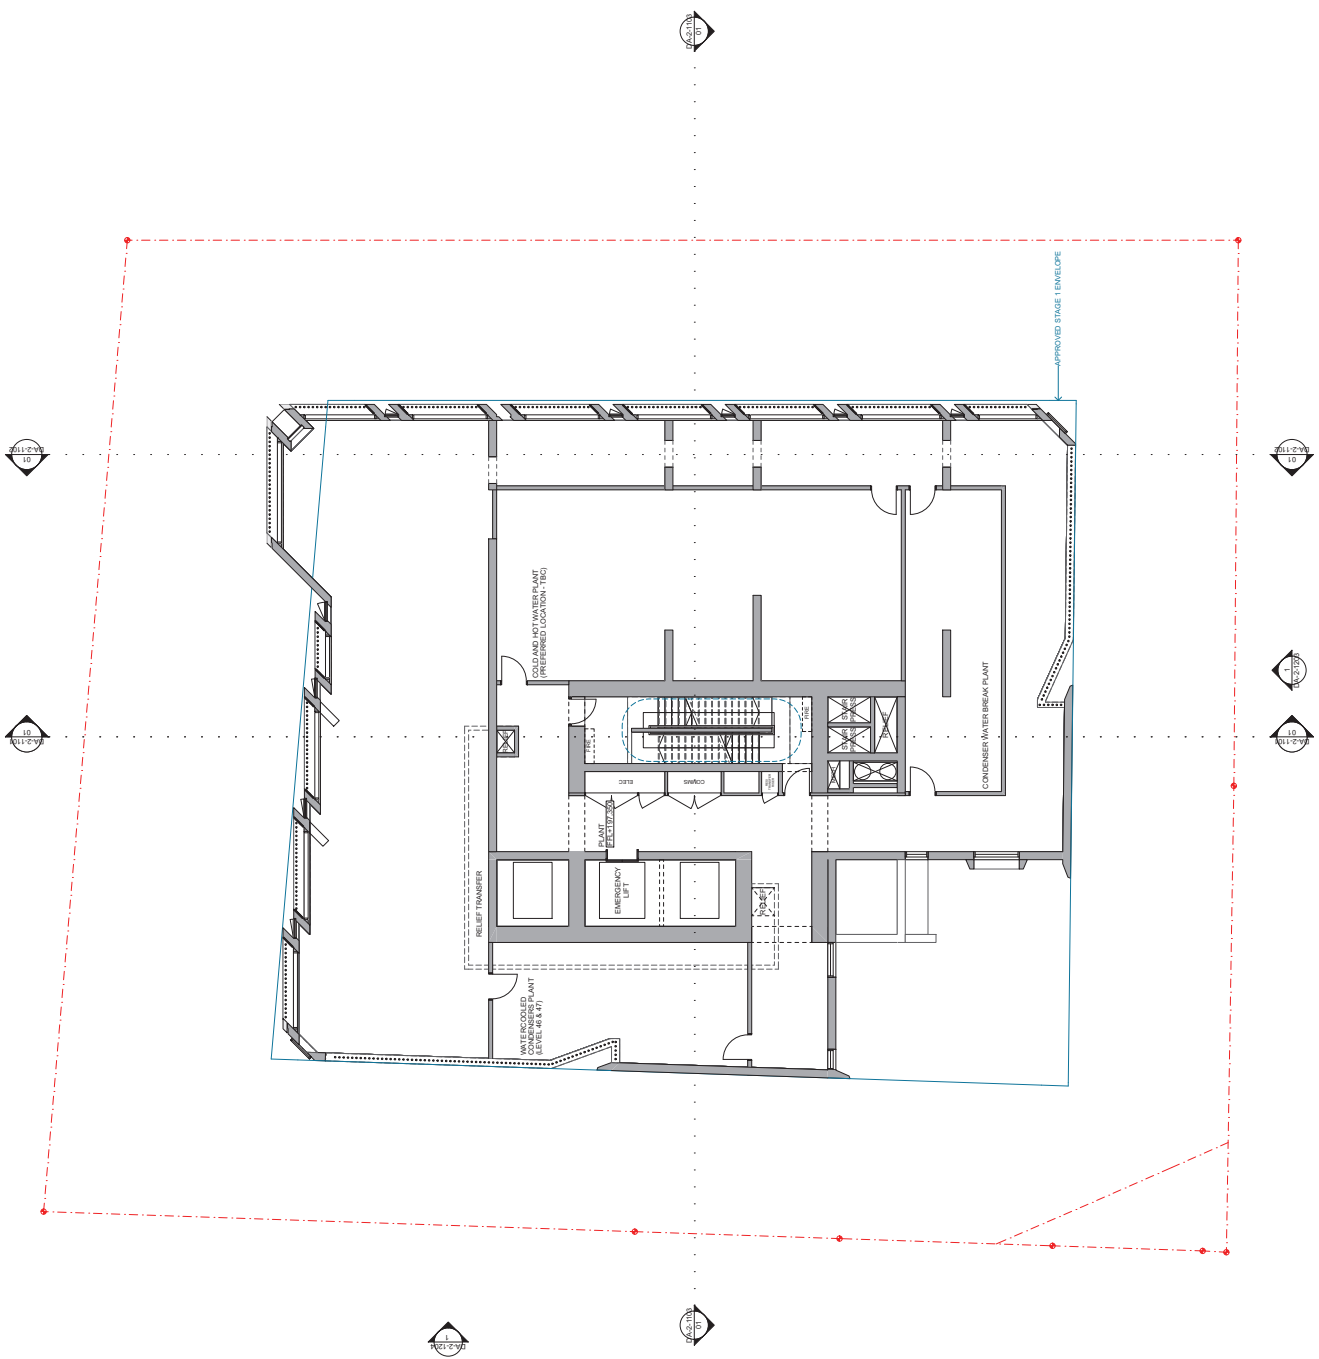

LEVEL 52 RESIDENTIAL / PLANT


Scale: 1:100

This drawing is to be used in conjunction with all relevant approved documents, including but not limited to, the relevant building code, fire code, and other applicable regulations. It is intended for use as a guide only and does not constitute a contract. The contractor is responsible for ensuring that all work is done in accordance with the approved documents and the relevant building code. The architect is not responsible for any errors or omissions in this drawing or for any consequences arising therefrom. The contractor is responsible for obtaining all necessary permits and approvals. The architect is not responsible for any delays or costs incurred by the contractor as a result of the contractor's failure to obtain the necessary permits and approvals. The contractor is responsible for ensuring that all work is done in accordance with the approved documents and the relevant building code. The architect is not responsible for any errors or omissions in this drawing or for any consequences arising therefrom. The contractor is responsible for obtaining all necessary permits and approvals. The architect is not responsible for any delays or costs incurred by the contractor as a result of the contractor's failure to obtain the necessary permits and approvals.

CREATED: 2024-01-15 10:30:00 AM

NO.	DESCRIPTION	DATE	BY	CHKD.
1	ISSUED FOR PERMIT	2024-01-15	ABC	DEF
2	REVISION	2024-01-15	ABC	DEF
3	REVISION	2024-01-15	ABC	DEF
Copyright © 2024
 This drawing is the property of
 Cardinale Associates
 and is not to be reproduced,
 copied, or otherwise used
 without the written consent
 of Cardinale Associates.
 All rights reserved.

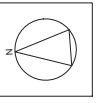

Project	133 LIVERPOOL STREET
Location	133 LIVERPOOL STREET, SYDNEY
Client	DCICORP
Scale	AS SHOWN
Drawn	ABC
Checked	DEF
Approved	GHI
Date	2024-01-15

FOR DA ONLY	5987
DA-2-1062	E

