

Attachment B


Selected Drawings

Market Site Plan - Kings Cross Markets, Fitzroy Gardens
 To be read in conjunction of accompanying documents.
 Prepared By Organic Food Markets

Please note the majority of traders utilise the space inside the markets as a Loading area.
 Only traders on the southern end of the market utilise the demarked areas.
 In all cases traders are instructed to unload/load and move before setting up.

- Key.**
- Market Boundary.
 - Stall Locations
 - Access point
 - Loading Area

Sources: Original Site Plane courtesy of City Of Sydney

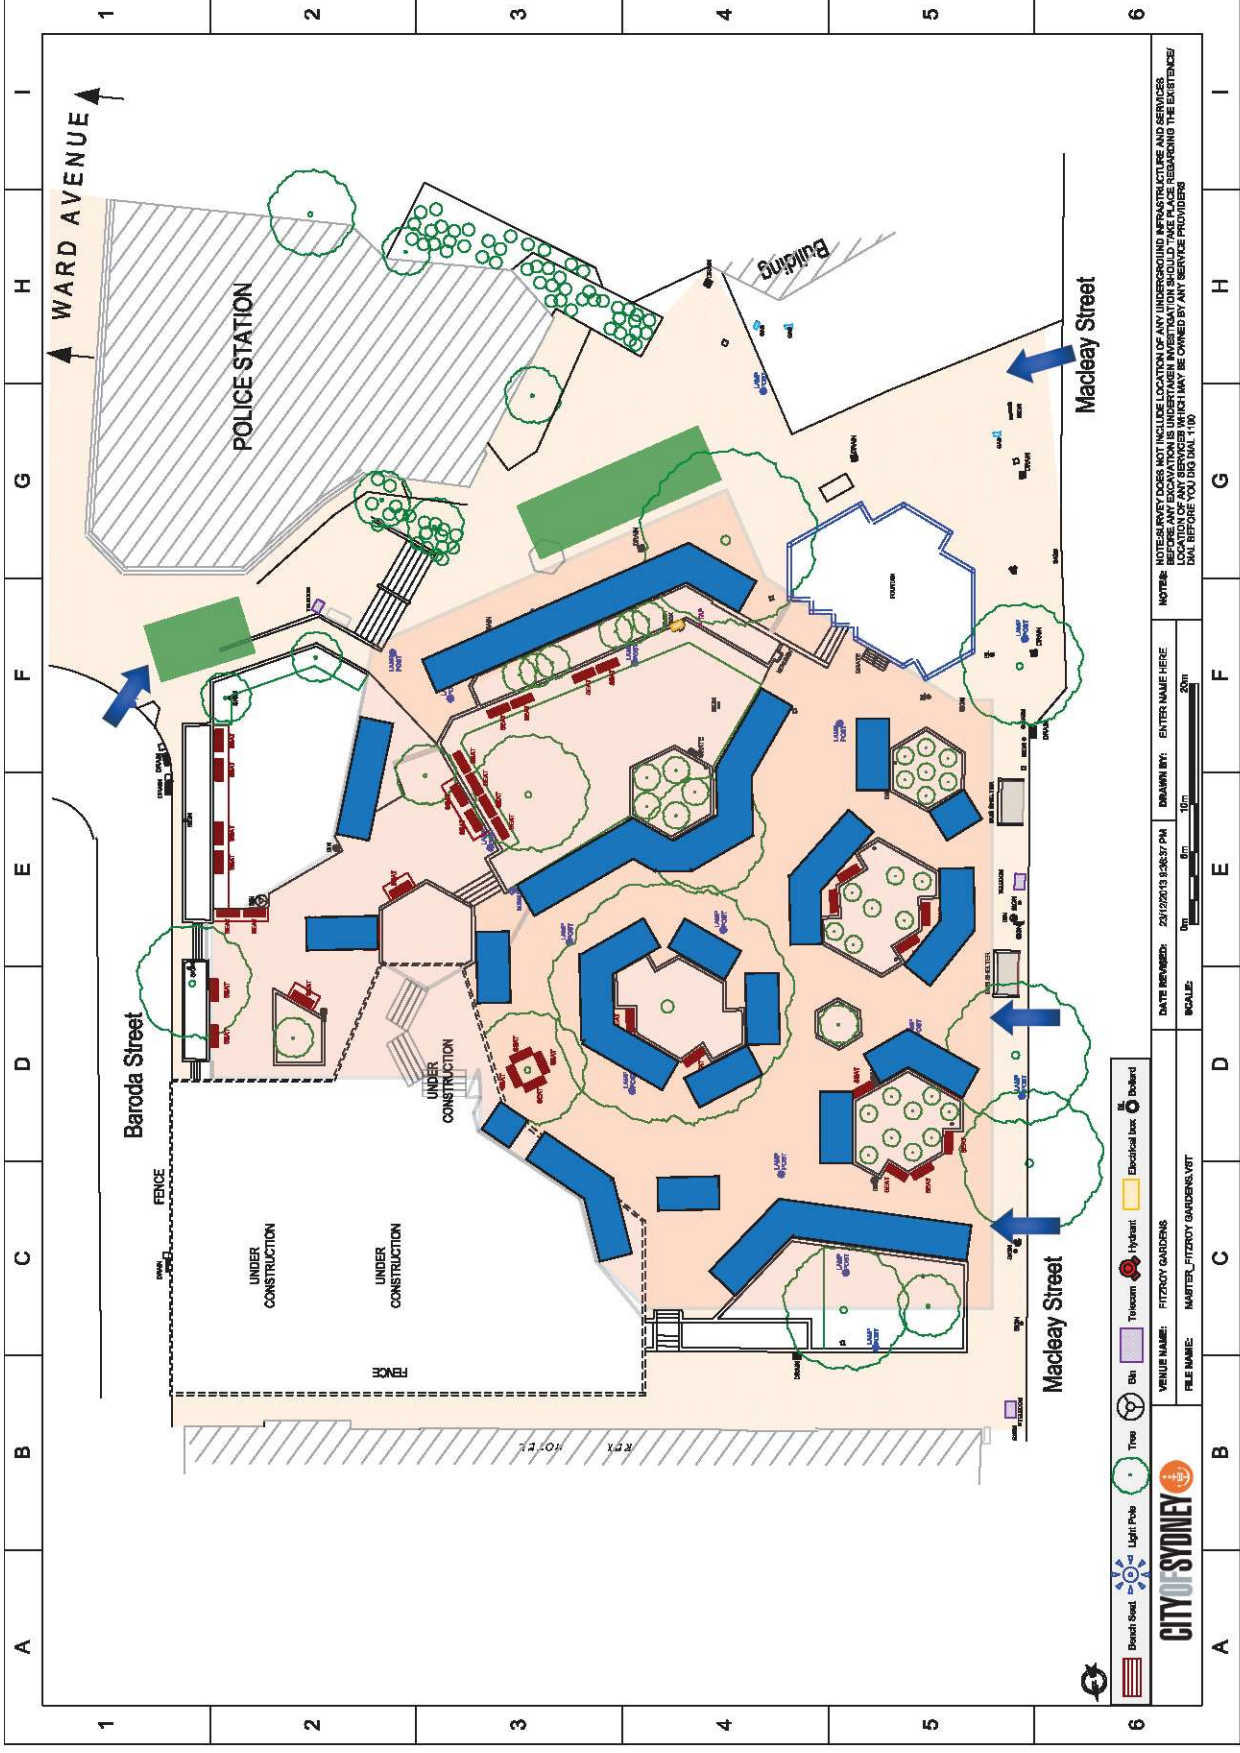

		VENUE NAME: FITZROY GARDENS FILE NAME: MARKET_FITZROY GARDENS.VBT
DATE REVISIONED: 23/10/2013 3:36:37 PM SCALE: 1:100	DRAWN BY: [Name] DATE: [Date]	NOTES: NOTES: EVERY DOES NOT INCLUDE LOCATION OF ANY UNDERGROUND INFRASTRUCTURE AND SERVICES. THE LOCATION OF ANY SERVICES WHICH MAY BE OWNED BY ANY SERVICE PROVIDERS SHALL BE OBTAINED FROM THE SERVICE PROVIDERS BEFORE YOU DIG DIAL 1100