


# **Attachment B1**

**Selected Drawings**

| Drawing Number | Drawing Name | Current Revision |
|----------------|--------------|------------------|
|----------------|--------------|------------------|

| Drawing Number | Drawing Name                          | Current Revision |
|----------------|---------------------------------------|------------------|
| DA00.000       | Cover Page + Drawing List             | B                |
| DA01.000       | DA01 - Title Sheet + Demolition Plans | B                |
| DA01.001       | DA01 - Site + Demolition Plans        | B                |
| DA01.100       | Basement 01                           | B                |
| DA01.110       | Ground Floor                          | B                |
| DA01.115       | Typical Levels (L01 - L3)             | B                |
| DA01.116       | Level 14                              | B                |
| DA01.117       | Level 15                              | B                |
| DA01.118       | Level 16                              | B                |
| DA02.000       | DA02 - General Arrangement Plans      | B                |
| DA02.001       | Basement 01                           | B                |
| DA02.100       | Ground Floor                          | B                |
| DA02.101       | Level 01                              | B                |
| DA02.102       | Level 02                              | B                |
| DA02.103       | Level 03                              | B                |
| DA02.199       | Level 99                              | B                |
| DA02.200       | Level 100                             | B                |
| DA02.201       | Level 101                             | B                |
| DA02.202       | Level 102                             | B                |
| DA02.419       | Level 319                             | B                |
| DA             |                                       |                  |

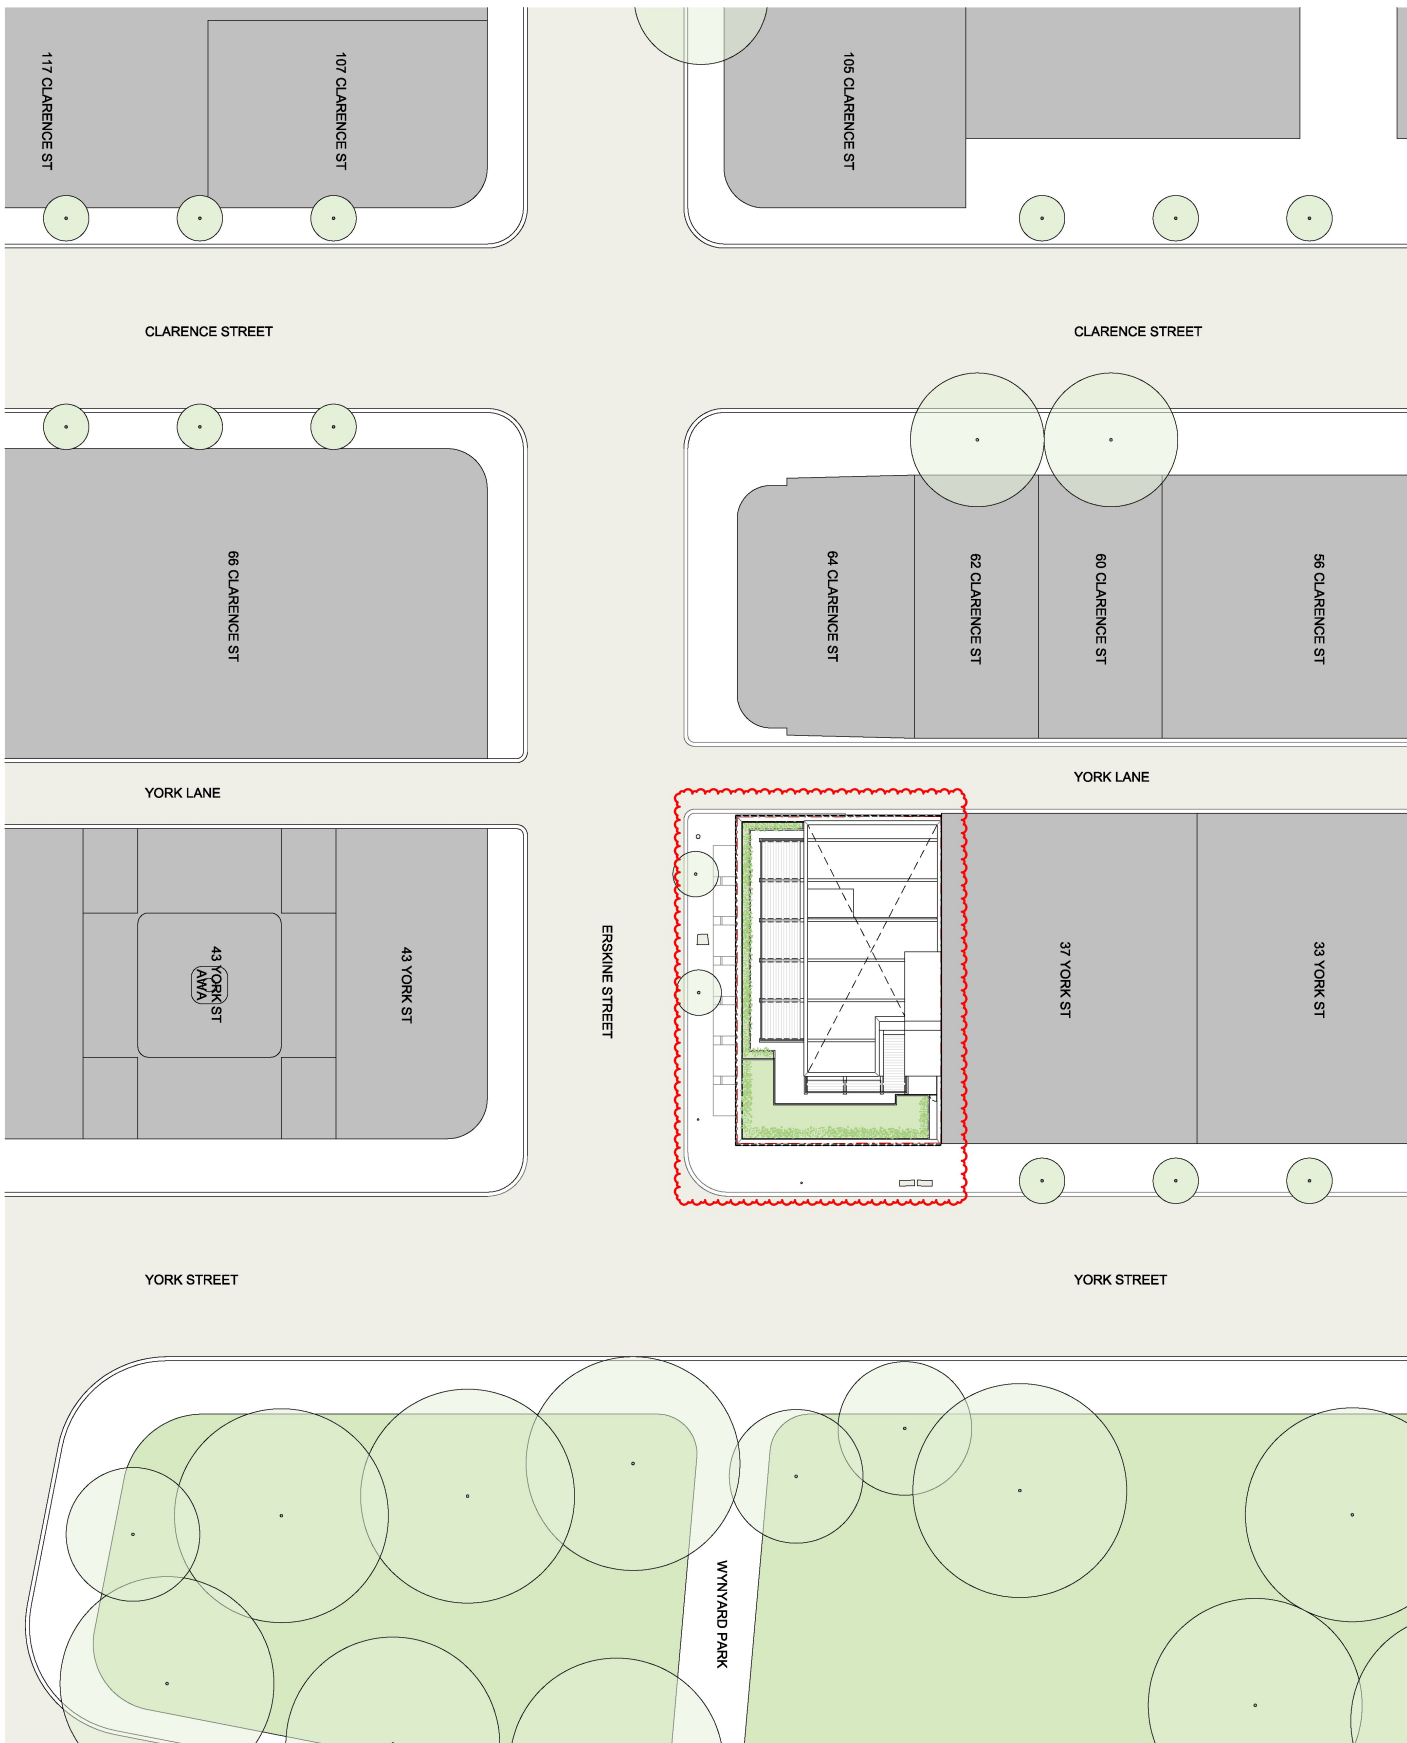

Check all dimensions and site conditions prior to commencement of any work.  
 This plan is for information only and does not constitute a contract.  
 The project is subject to change without notice.  
 Do not scale drawings - refer to original dimensions only. Any discrepancies shall  
 immediately be referred to the architect for clarification.  
 All drawings may not be reproduced or distributed without prior permission from  
 the architect.

**Erskine Street  
39 York Street**

**Site Plan**


|              |                         |
|--------------|-------------------------|
| Status       | Development Application |
| Scale        | 1:200 @ A1 1:400 @ A3   |
| Drawn        | SOH                     |
| Project No.  | SPYORK                  |
| Project Date | 12/07/2024 15:15:34 PM  |
| Drawing No.  | DA01.000                |
| Revision     | B                       |

Melbourne, 1 Erskine Street  
 Melbourne VIC 3000 Australia  
 Tel: 03 9046 6200 F: 03 9046 6200  
 Email: info@batesismart.com.au  
 http://www.batesismart.com.au

Spidey Architects Pty Ltd  
 39 York Street  
 Melbourne VIC 3000 Australia  
 Tel: 03 9046 6200 F: 03 9046 6200  
 Email: info@spidey.com.au  
 http://www.spidey.com.au

Bates Smart Architects Pty Ltd ABN 66 004 740 986  
 10/11 Commercial, 72/73 Victoria Avenue, South Melbourne VIC 3207  
 Tel: 03 9593 7111 F: 03 9593 7111  
 Email: info@batesismart.com.au

**BATESSMART™**

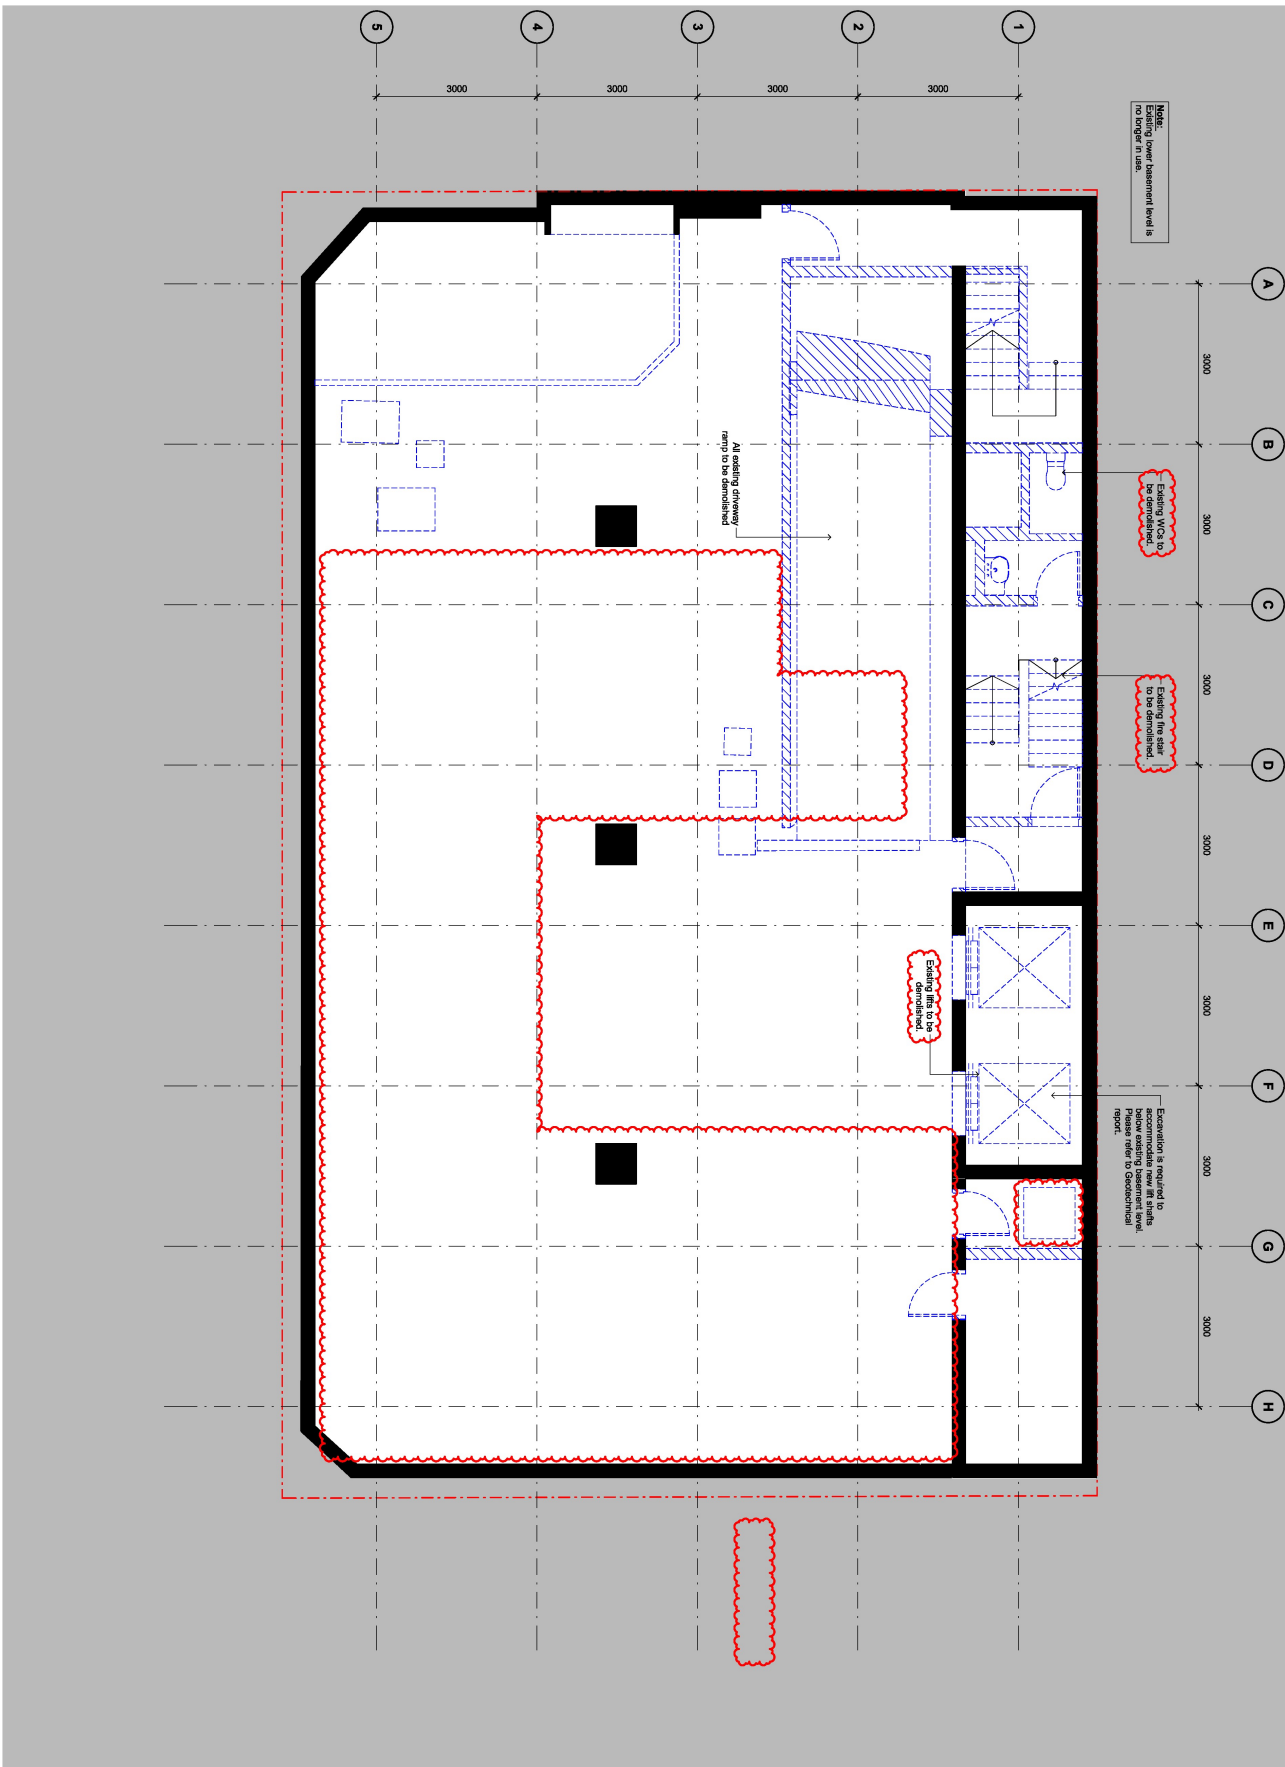

Check all dimensions and site conditions prior to commencement of any work. The purpose of providing a demolition plan is to provide a clear and concise record of the existing structure and site conditions. Do not scale drawings - refer to figure dimensions only. Any discrepancies shall immediately be referred to the architect for clarification. All drawings may not be reproduced or distributed without prior permission from the architect.

**Legend - Demolition Plans**

- Property Boundary
- Existing facade and structure to be retained unless noted otherwise
- Portion of existing building & services to be demolished

- Note:**
- / Existing floorplans based survey drawings prepared by CAS Property (September 2023)
  - / Existing office fitout to be demolished under a separate CDC
  - / Existing services to be demolished as required

**Erskine**  
39 York Street  
Demolition Plans  
Basement 01




| Status      | Development Application | Scale    | 1:80 @ A1 | 1:100 @ A3 |
|-------------|-------------------------|----------|-----------|------------|
| Drawn       | SOH                     | Checked  | SK        |            |
| Project No. | S17094                  |          |           |            |
| File Date   | 12/07/2024 1:51:46 PM   | Revision |           |            |
| Drawing no. | <b>DA01.001</b>         | <b>B</b> |           |            |

**Melbourne 1** Nicholson Street  
Melbourne VIC 3000 Australia  
03 9046 6200 P 03 9046 6200  
http://www.batesismart.com.au

**Bates Smart Architects Pty Ltd** A/N/N 66 024 740 986  
10/11 Commercial, 272/282A Victoria Street, Melbourne VIC 3000  
A/N/N 66 024 740 986  
http://www.batesismart.com.au

**Bates Smart Architects Pty Ltd** A/N/N 66 024 740 986  
10/11 Commercial, 272/282A Victoria Street, Melbourne VIC 3000  
A/N/N 66 024 740 986  
http://www.batesismart.com.au



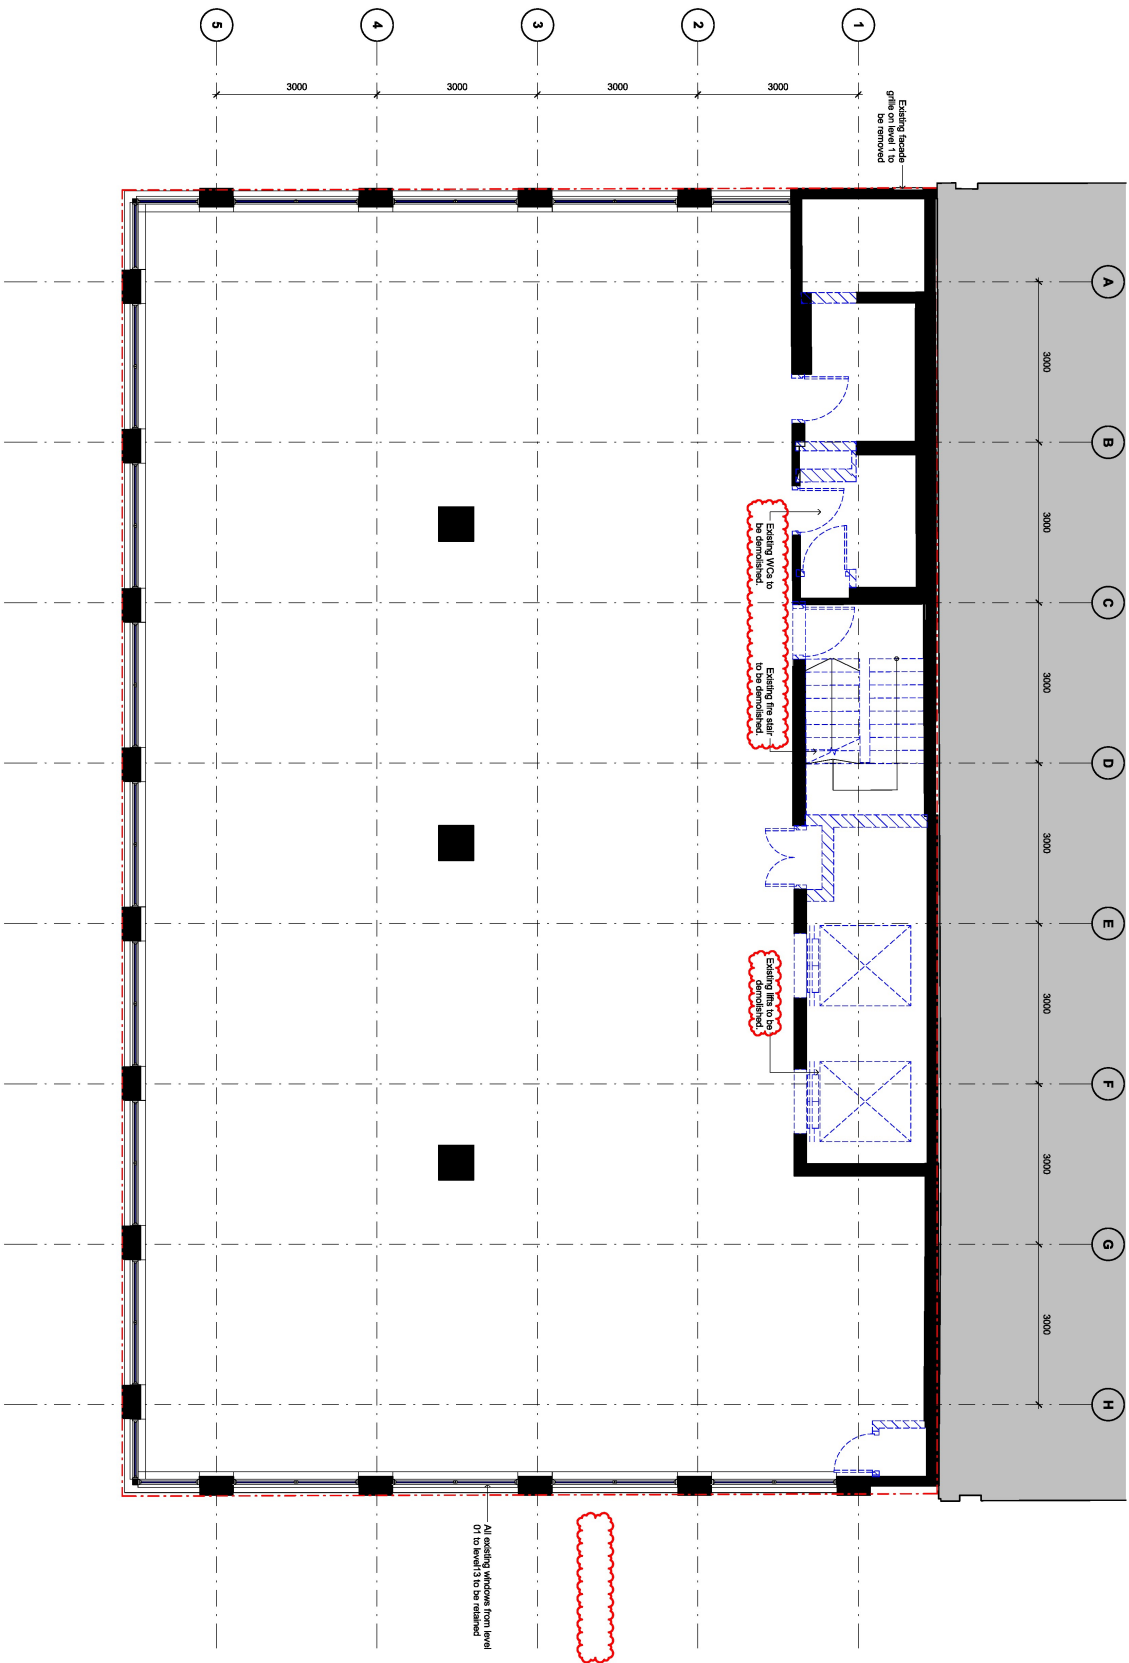

**Legend - Demolition Plans**

- Property Boundary
- Existing facade and structure to be retained unless noted otherwise
- Footprint of existing building & services to be demolished
- Areas to be demolished

**NOTE:**  
 / Existing floorplans based survey drawings prepared by CNS Property (September 2023)  
 / Existing office fitout to be demolished under a separate CDC  
 / Existing services to be demolished as required

Check all dimensions and site conditions prior to commencement of any work. All work to be carried out in accordance with the relevant codes of practice and standards. Do not scale drawings - refer to figure dimensions only. Any discrepancies shall immediately be referred to the architect for clarification. All drawings may not be reproduced or distributed without prior permission from the architect.


**Erskine  
 39 York Street  
 Demolition Plans  
 Typical Levels (L01-19)**



|             |                         |
|-------------|-------------------------|
| Status      | Development Application |
| Scale       | 1:80 @ A1 1:100 @ A3    |
| Drawn       | SOH                     |
| Checked     | SK                      |
| Project No. | S17094                  |
| File Date   | 12/07/2024 10:20 PM     |
| Revision    | DA01.110 B              |

Melbourne, 1 Nicholson Street  
 Sydney Hills NSW 2510 Australia  
 Tel: 6050 6200 F: 6050 6200  
 www.batesismart.com.au  
 http://www.batesismart.com.au

Bates Smart Architects Pty Ltd ABN 66 004 740 986  
 145/150 Macaulay Street, Sydney NSW 1585  
 Tel: 9393 9393 F: 9393 9393  
 www.batesismart.com.au

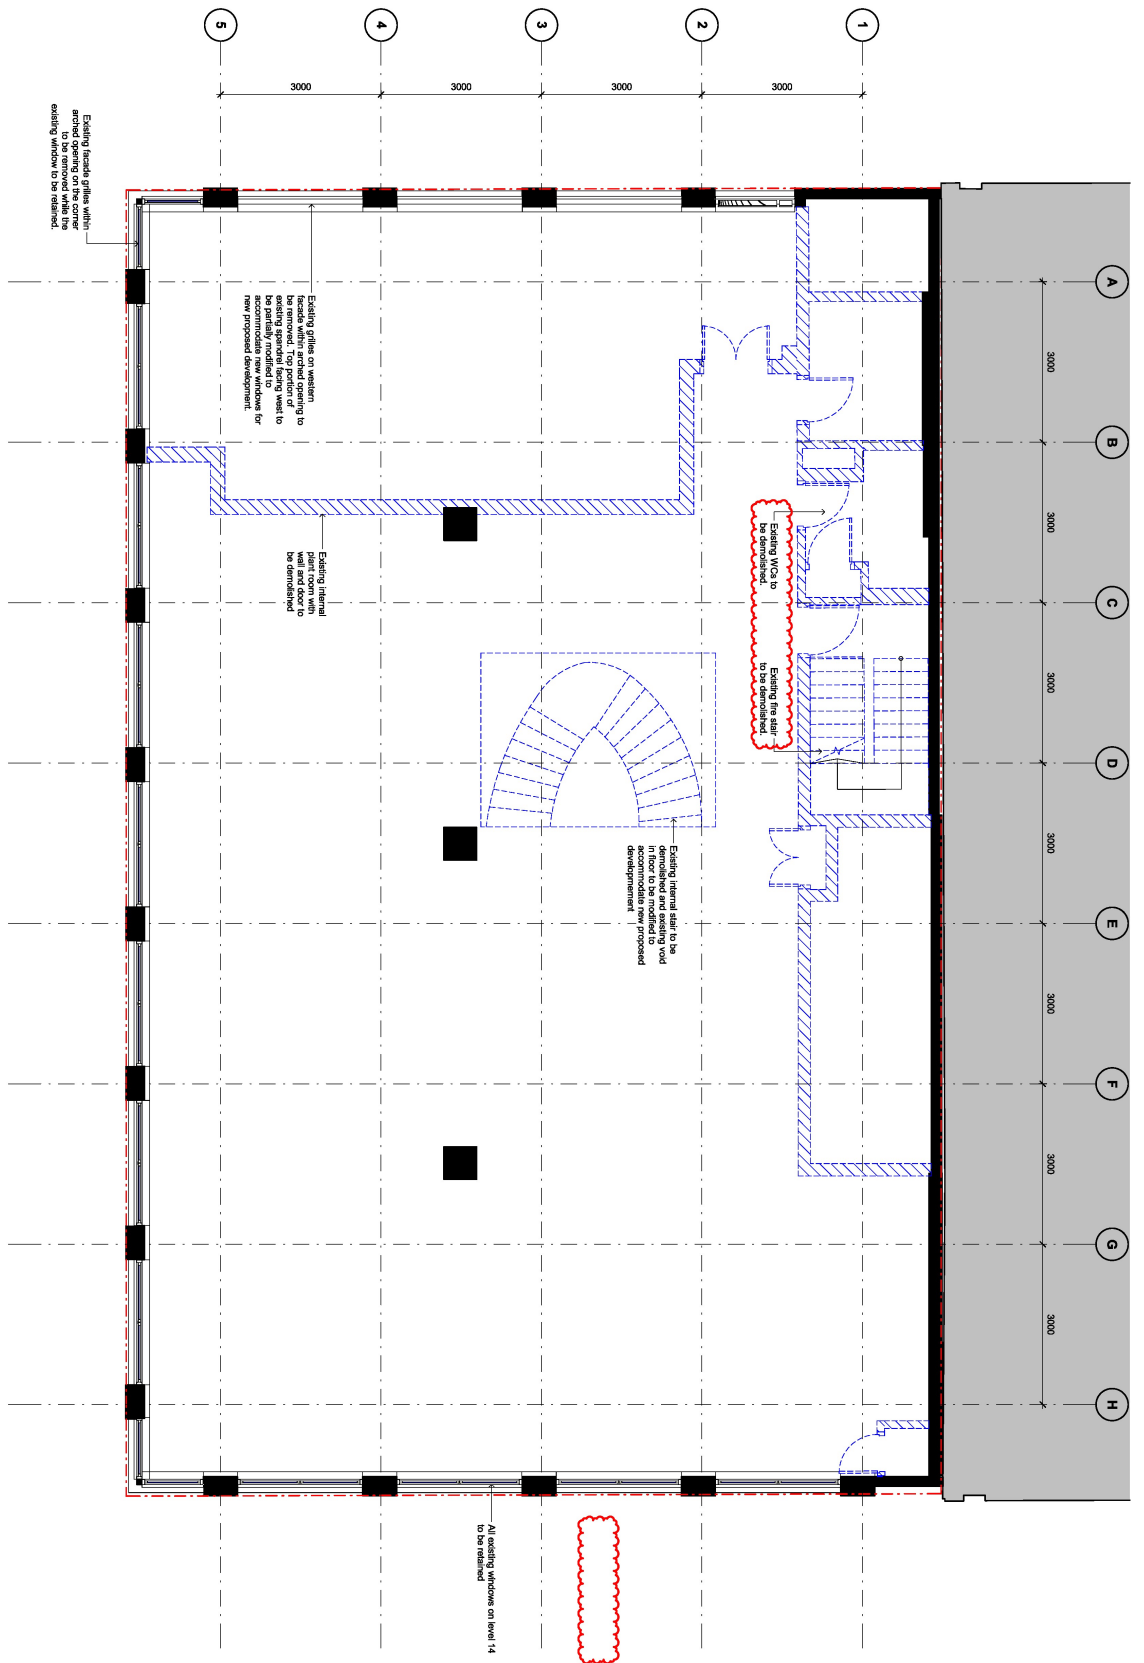

Check all dimensions and site conditions prior to commencement of any work. All work shall be carried out in accordance with the relevant codes of practice and standards. Do not scale drawings - refer to figure dimensions only. Any dimensions shall immediately be referred to the architect for clarification. All drawings may not be reproduced or distributed without prior permission from the architect.

**Legend - Demolition Plans**

- Property Boundary
- Existing facade and structure to be retained unless noted otherwise
- Structure of existing building & services to be demolished

**Note:**

- / Existing floorplans based survey drawings prepared by CAS Property (September 2023)
- / Existing office fitout to be demolished under a separate CDC
- / Existing services to be demolished as required


**Eskine**  
**39 York Street**  
**Demolition Plans**  
**Level 14**



| Status      | Development Application | Scale    | 1:80 @ A1 | 1:100 @ A3 |
|-------------|-------------------------|----------|-----------|------------|
| Drawn       | SOH                     | Checked  | SK        |            |
| Project No. | S17294                  |          |           |            |
| File Date   | 12/07/2024 12:25 PM     | Revision |           |            |
| Drawing no. | <b>DA01.114</b>         | <b>B</b> |           |            |

Melbourne, 1 Nicholson Street  
 Sydney, 118 NSW 2010 Australia  
 Tel: 61 6 9250 1000 Fax: 61 6 9250 1099  
 www.batesismart.com.au  
 http://www.batesismart.com.au

Bates Smart Architects Pty Ltd ABN 66 004 740 986  
 145/150 Macquarie Street, Sydney NSW 2000  
 Tel: 61 2 9250 1000 Fax: 61 2 9250 1099

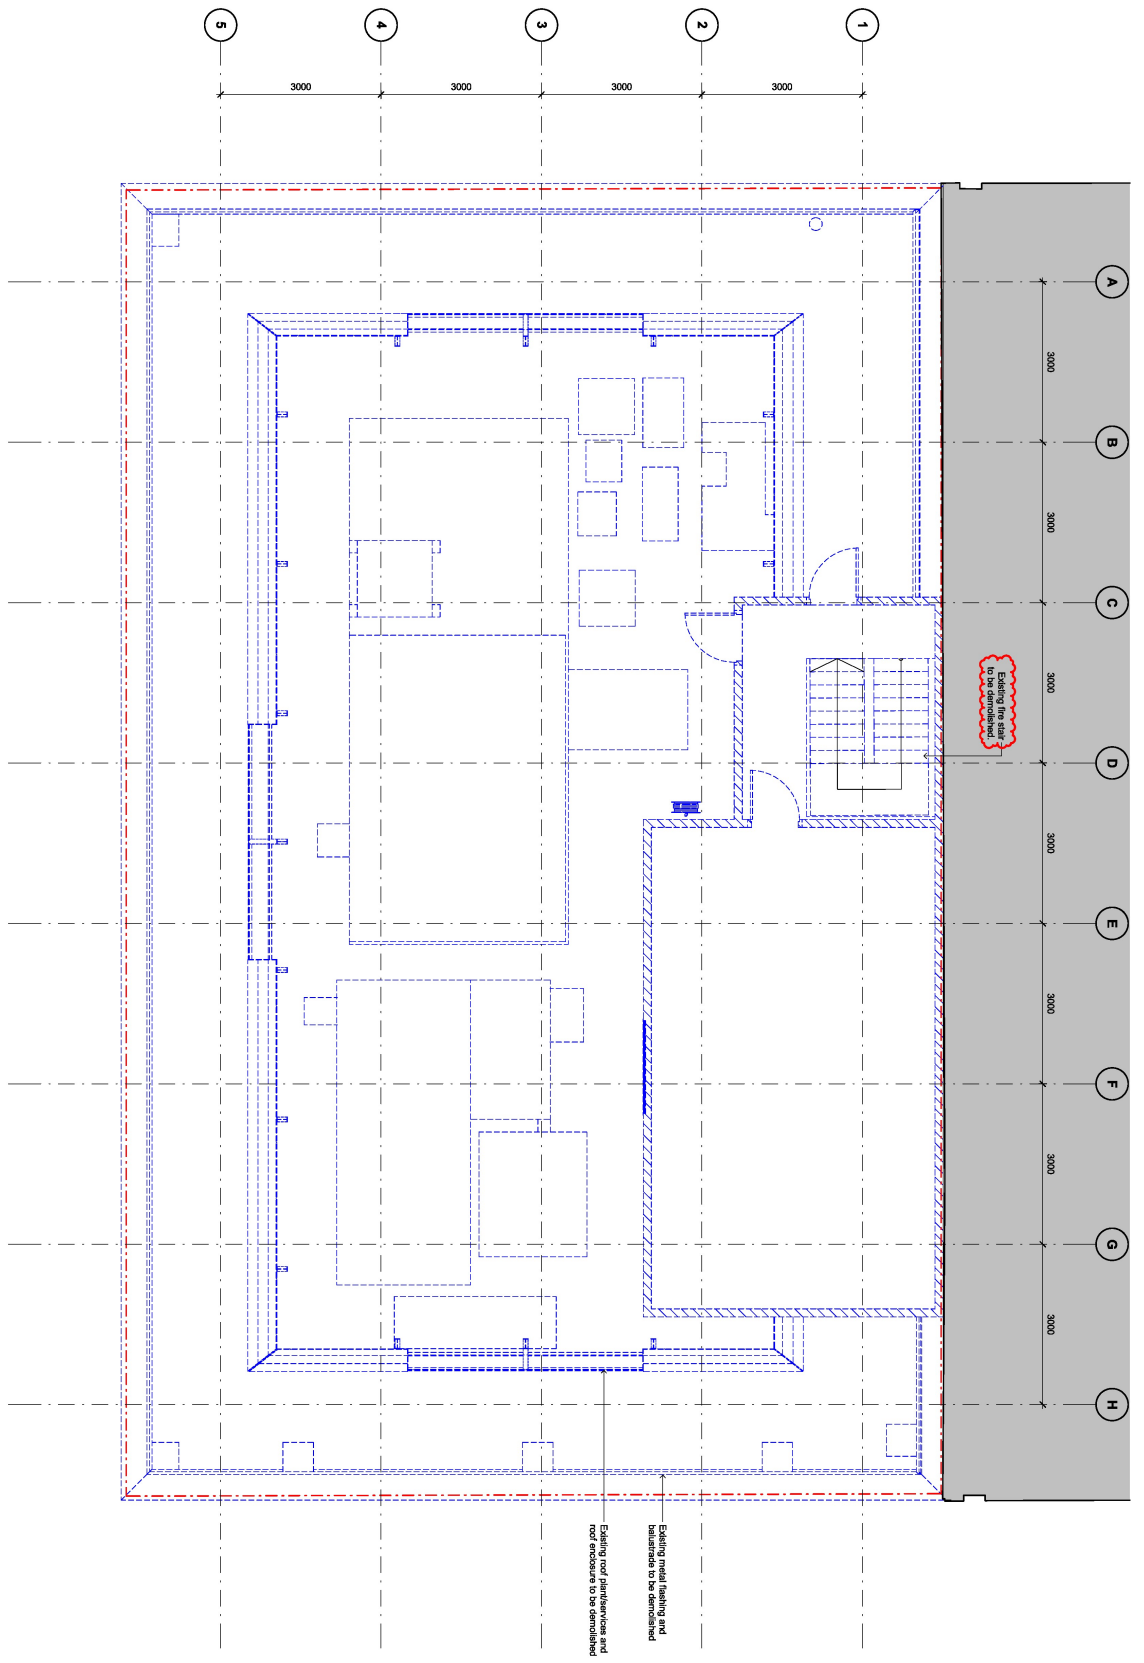

Existing fire exit to be demolished

Existing metal finishing and balustrade to be demolished

Check all dimensions and site conditions prior to commencement of any work. All work to be carried out in accordance with the relevant Australian Standards and codes of practice. Do not scale drawings - refer to figure dimensions only. Any dimensions shall immediately be referred to the architect for clarification. All drawings may not be reproduced or distributed without prior permission from the architect.

**Legend - Demolition Plans**

- Property Boundary
- Existing facade and structure to be retained unless noted otherwise
- Existing roof enclosure to be demolished
- Existing services to be demolished as required

**Note:**

- / Existing floorplans based survey drawings prepared by CAS Property (September 2023)
- / Existing office fitout to be demolished under a separate CDC
- / Existing services to be demolished as required

15/07/24 Demolition Applications  
 15/07/24 Demolition Applications  
 15/07/24 Demolition Applications  
 15/07/24 Demolition Applications

**Erskine**  
 39 York Street  
 Demolition Plans



|             |                         |
|-------------|-------------------------|
| Status      | Development Application |
| Scale       | 1:80 @ A1 1:100 @ A3    |
| Drawn       | SOH                     |
| Checked     | SK                      |
| Project No. | S17284                  |
| File Date   | 15/07/2024 15:07 PM     |
| Drawing no. | DA01.115 B              |
| Revision    |                         |

Melbourne, 1 Nicholson Street  
 Sydney NSW 2010 Australia  
 02 9550 6200  
 02 9550 6201  
 http://www.batesismart.com.au

Bates Smart Architects Pty Ltd ABN 66 004 740 986  
 145/146 Macaulay Street, Sydney NSW 1585  
 02 9550 6200

**BATESSMART**