

ATTACHMENT A

ATTACHMENT A

SELECTED DRAWINGS

29A AND 31 ULTIMO ROAD, ULTIMO

ATTACHMENT A

Check for consistency between the DA and the DA Application Form. If there are any discrepancies, please contact the relevant authority. The DA Application Form is a mandatory document for all DA applications. It is important to ensure that the information provided in the DA Application Form is consistent with the information provided in the DA. The DA Application Form is a mandatory document for all DA applications. It is important to ensure that the information provided in the DA Application Form is consistent with the information provided in the DA.

- Existing Substation - - - - -
- DA Approved Envelope - - - - -
- Proposed Envelope - - - - -
- Site Boundary - - - - -
- Proposed Commercial Floorspace
- Existing Building
- Proposed New Building
- Tower Lobby New Building

Scale: 1:1000
 Date: 05/05/2021
 Project No: 21/10/1
 Plan No: 1-10/2011-1-04-23-AM
 Drawing No: DA 01/001
 Revision: 2


31 Ultimo Road, Haymarket
 Section 96 - Stage 1 DA
 Basement Carpark Level Plan



Scale	1:1000	0:10
Client	U.S.	Ultimo
Project No.	21/10/1	
Plan No.	1-10/2011-1-04-23-AM	
Drawing No.	DA 01/001	
Revision	2	

Author: U.S. Ultimo
 Date: 05/05/2021
 Project No: 21/10/1
 Plan No: 1-10/2011-1-04-23-AM
 Drawing No: DA 01/001
 Revision: 2

BATESSMART.

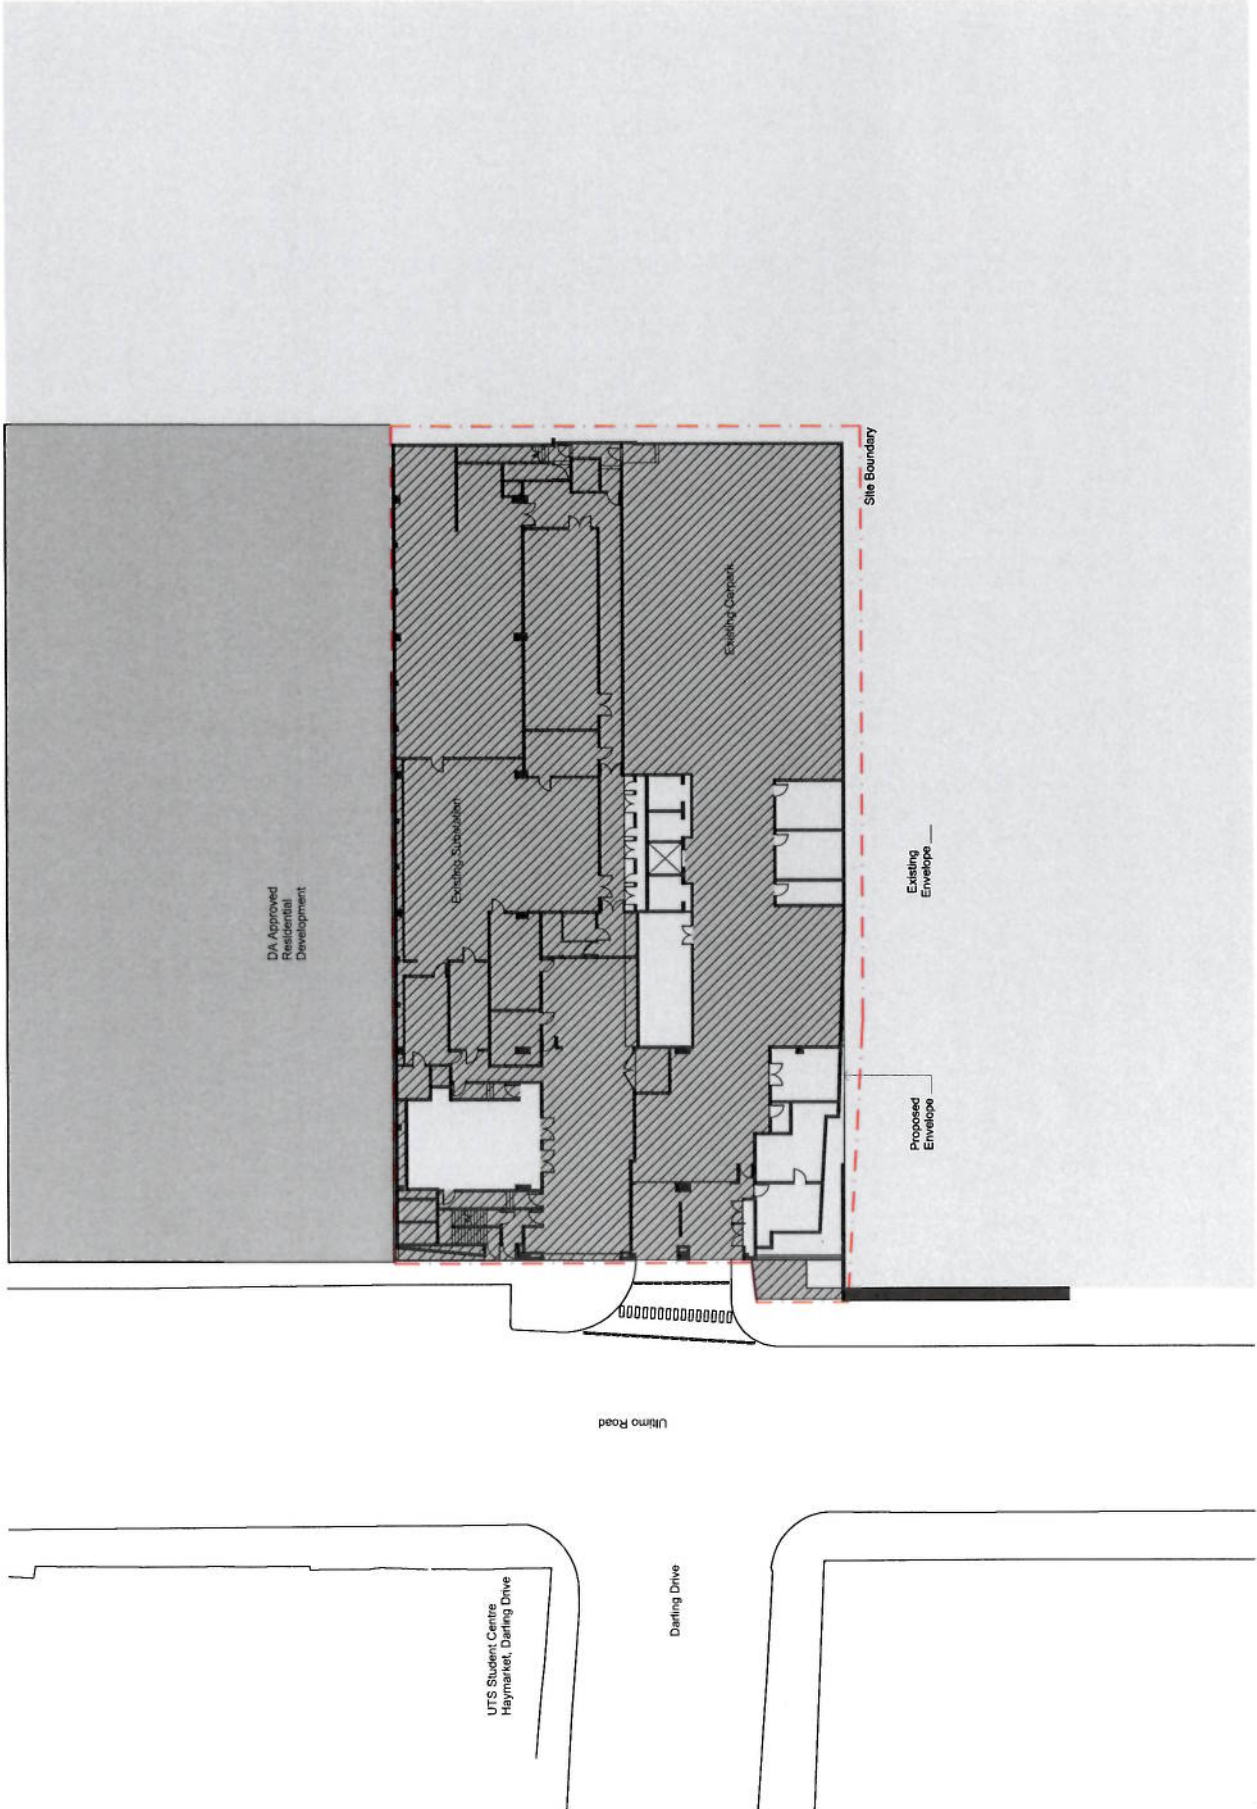

ATTACHMENT A

Check for dimensions and scale. All dimensions are in millimetres unless otherwise stated. All dimensions are to the centre of lines unless otherwise stated. All dimensions are to the face of lines unless otherwise stated.


- Existing Substation
- DA Approved Envelope
- Proposed Envelope
- Site Boundary
- Proposed Commercial Floorpace
- Existing Building
- Proposed New Building
- Tower Lobby New Building

Scale: 1:500
 Date: 11/11/21
 Project No: 21/100011-1-0-0-00-00-00
 Plot No: 21/100011-1-0-0-00-00-00
 Drawing No: DA 01 002
 Revision: 2

31 Ultimo Road, Haymarket
 Section 96 - Stage 1 DA
 Ground Level Plan

Scale	1:500
Date	11/11/21
Project No	21/100011-1-0-0-00-00-00
Plot No	21/100011-1-0-0-00-00-00
Drawing No	DA 01 002
Revision	2

BATESSMART.

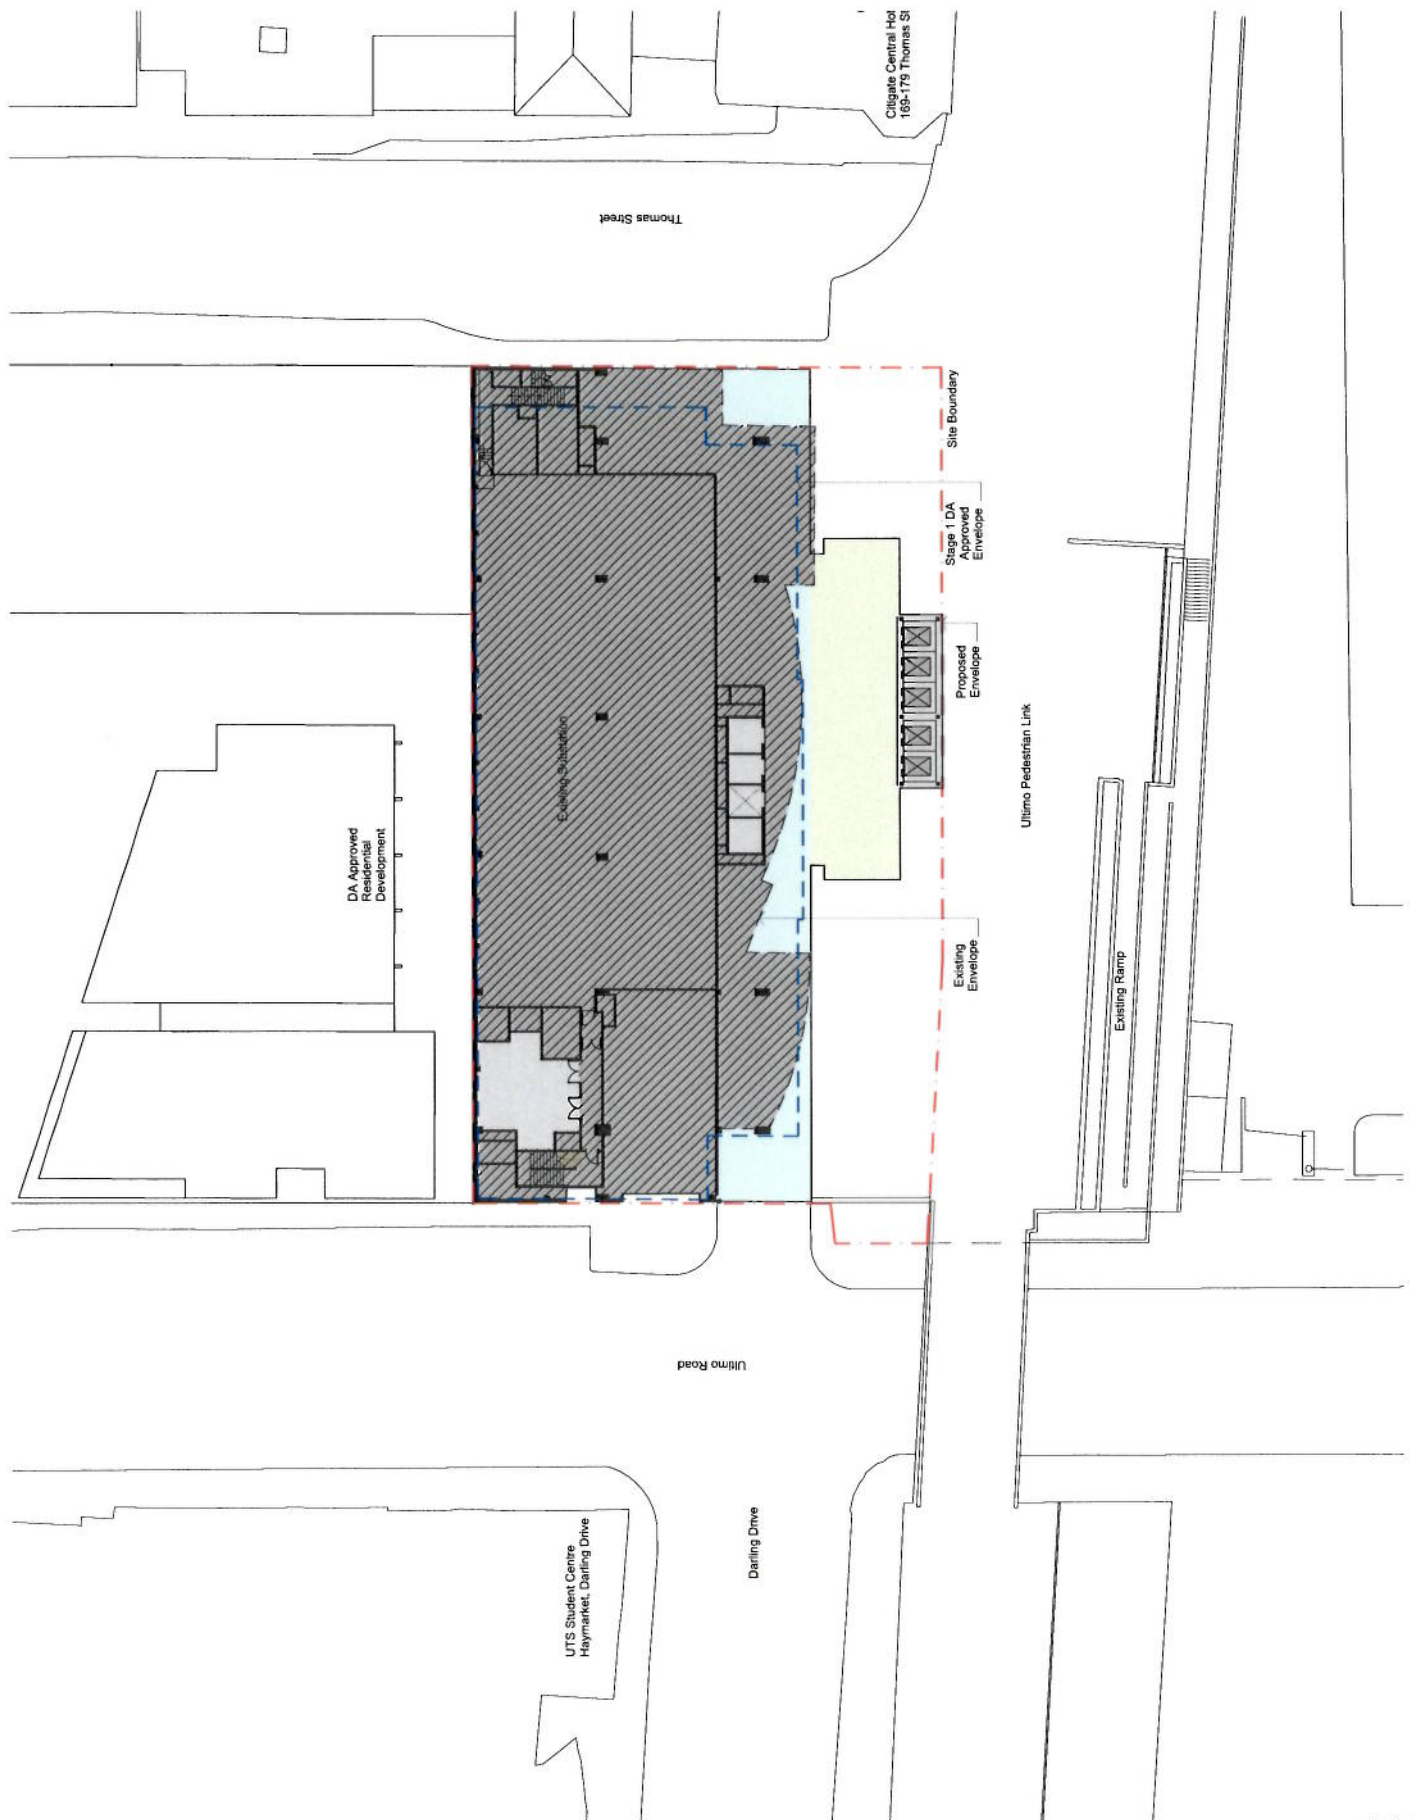

ATTACHMENT A

DA 01.003
 This drawing is a technical drawing and is not to be used for construction purposes without the approval of the relevant authority.
 The drawing is the property of BatesSmart Pty Ltd and is not to be reproduced or used in any way without the prior written consent of BatesSmart Pty Ltd.
 The drawing is not to be used for any other purpose without the prior written consent of BatesSmart Pty Ltd.
 All dimensions are in millimeters unless otherwise stated.

- Existing Substation
- DA Approved Envelope
- Proposed Envelope
- Site Boundary
- Proposed Commercial Floorspace
- Existing Building
- Proposed New Building
- Tower Lobby New Building

Scale 1:1000


31 Ultimo Road, Haymarket Section 96 - Stage 1 DA Existing Roof Level Plan



Name	D.P.H.
Scale	1:1000
Drawn	C.E.
Checked	J.A.
Project No.	311318
Plot Date	27/10/2011 11:42:23 AM
Plot No.	
Drawn By	
DA No.	DA 01.003
Sheet No.	1

BatesSmart Pty Ltd
 11/111 Pitt Street Sydney NSW 2000
 Tel: (02) 9550 9500
 Fax: (02) 9550 9501
 Email: info@batesmart.com.au
 Website: www.batesmart.com.au

BATESSMART.

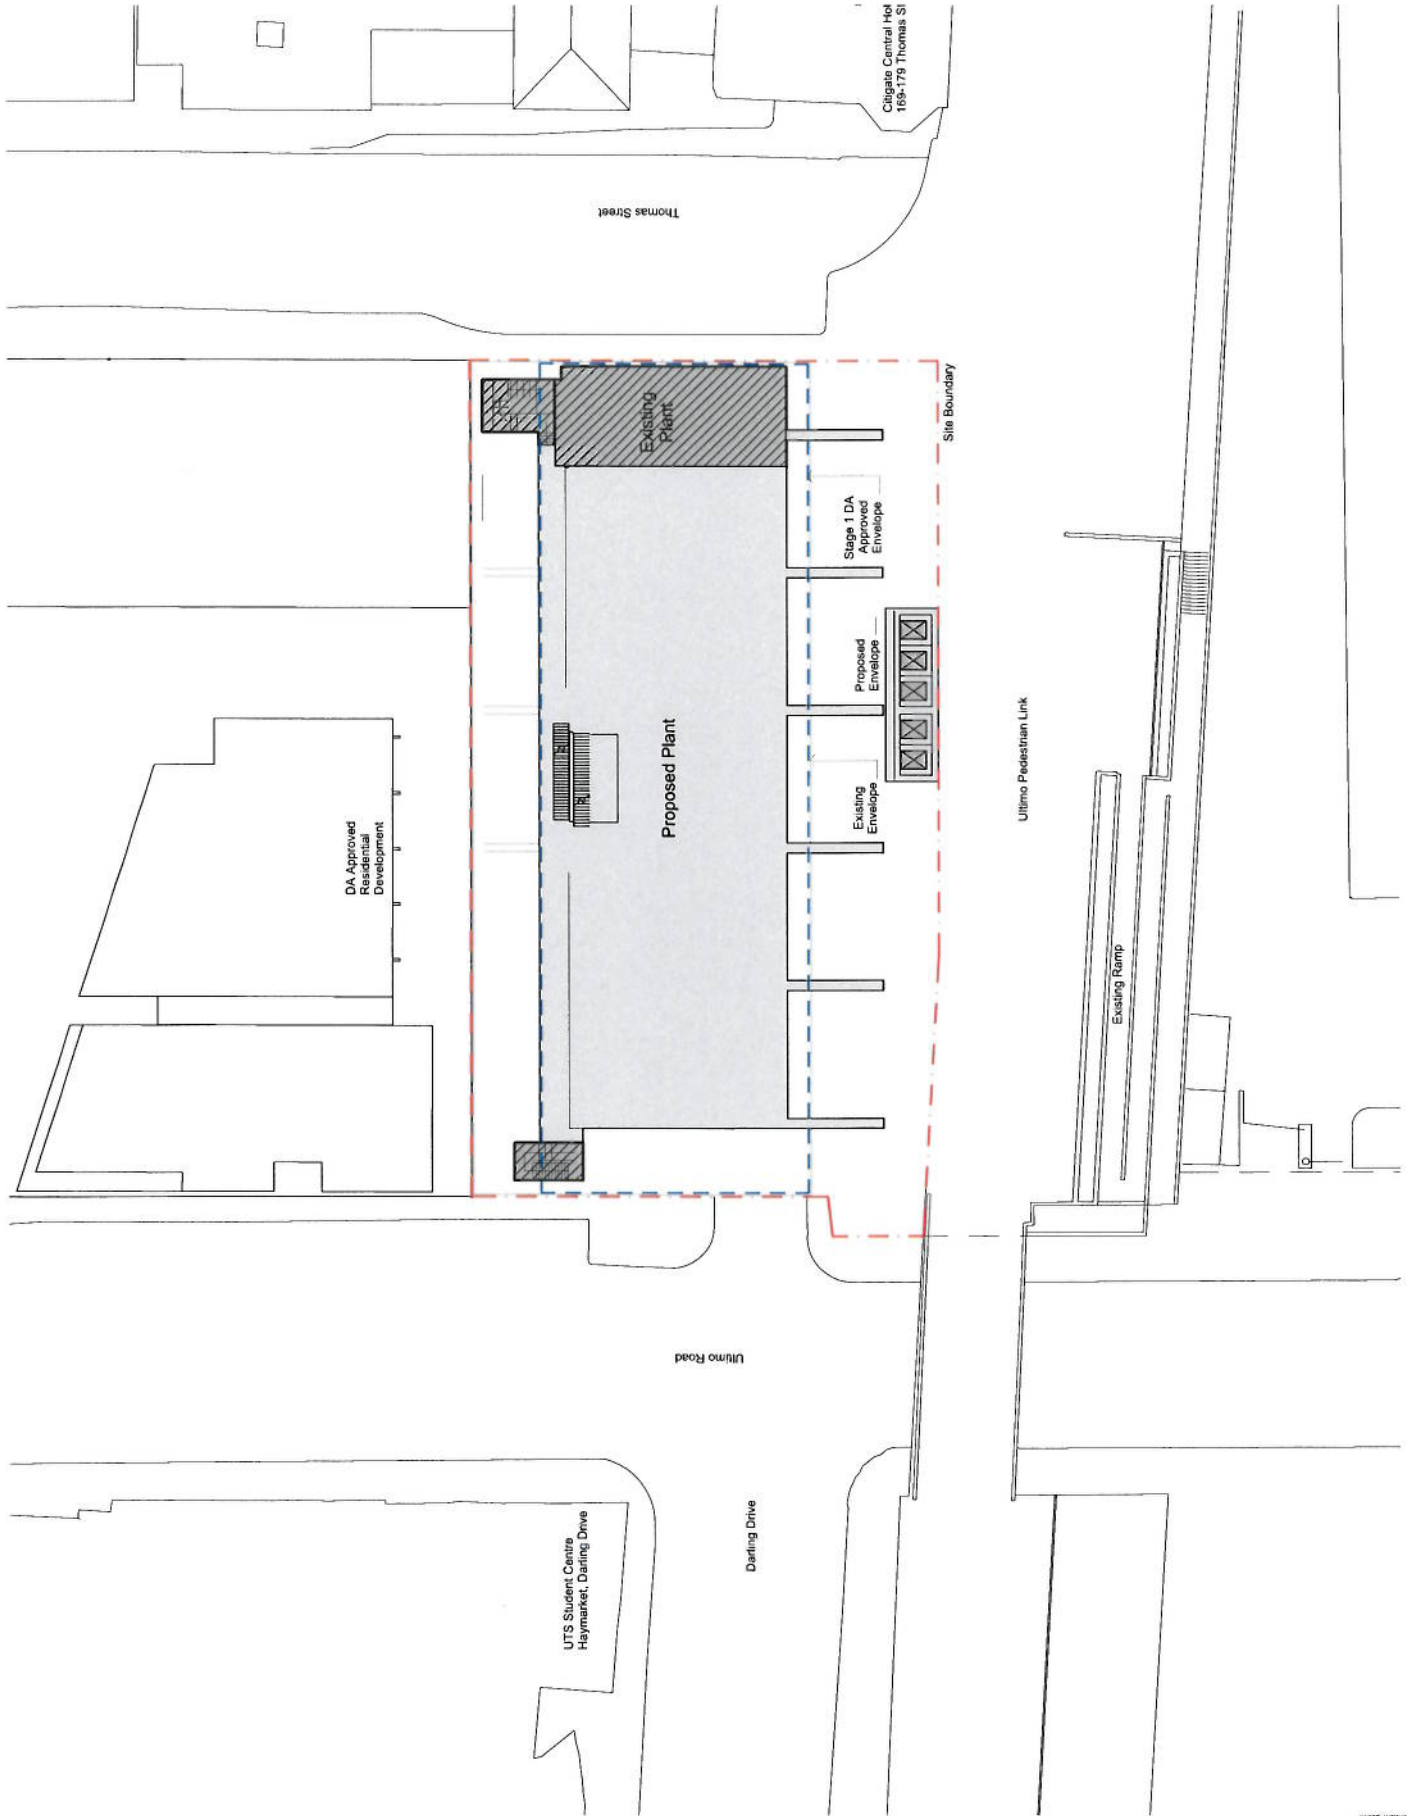

ATTACHMENT A

DATE: 15/08/2024
 DRAWN BY: [Name]
 CHECKED BY: [Name]
 PROJECT NO: [Number]
 SHEET NO: [Number]

- Existing Substation
- DA Approved Envelope
- Proposed Envelope
- Site Boundary
- Proposed Commercial Floorspace
- Existing Building
- Proposed New Building
- Tower Lobby New Building

Scale: 1:1000
 North Arrow


31 Ultimo Road, Haymarket
 Section 96 - Stage 1 DA
 Typical Plan



Scale	1:1000
Date	15/08/2024
Drawn	[Name]
Checked	[Name]
Project No.	[Number]
Sheet No.	[Number]
DA No.	DA 01.004
Version	1

Prepared by: [Name]
 Checked by: [Name]
 Date: 15/08/2024

BATESSMART.

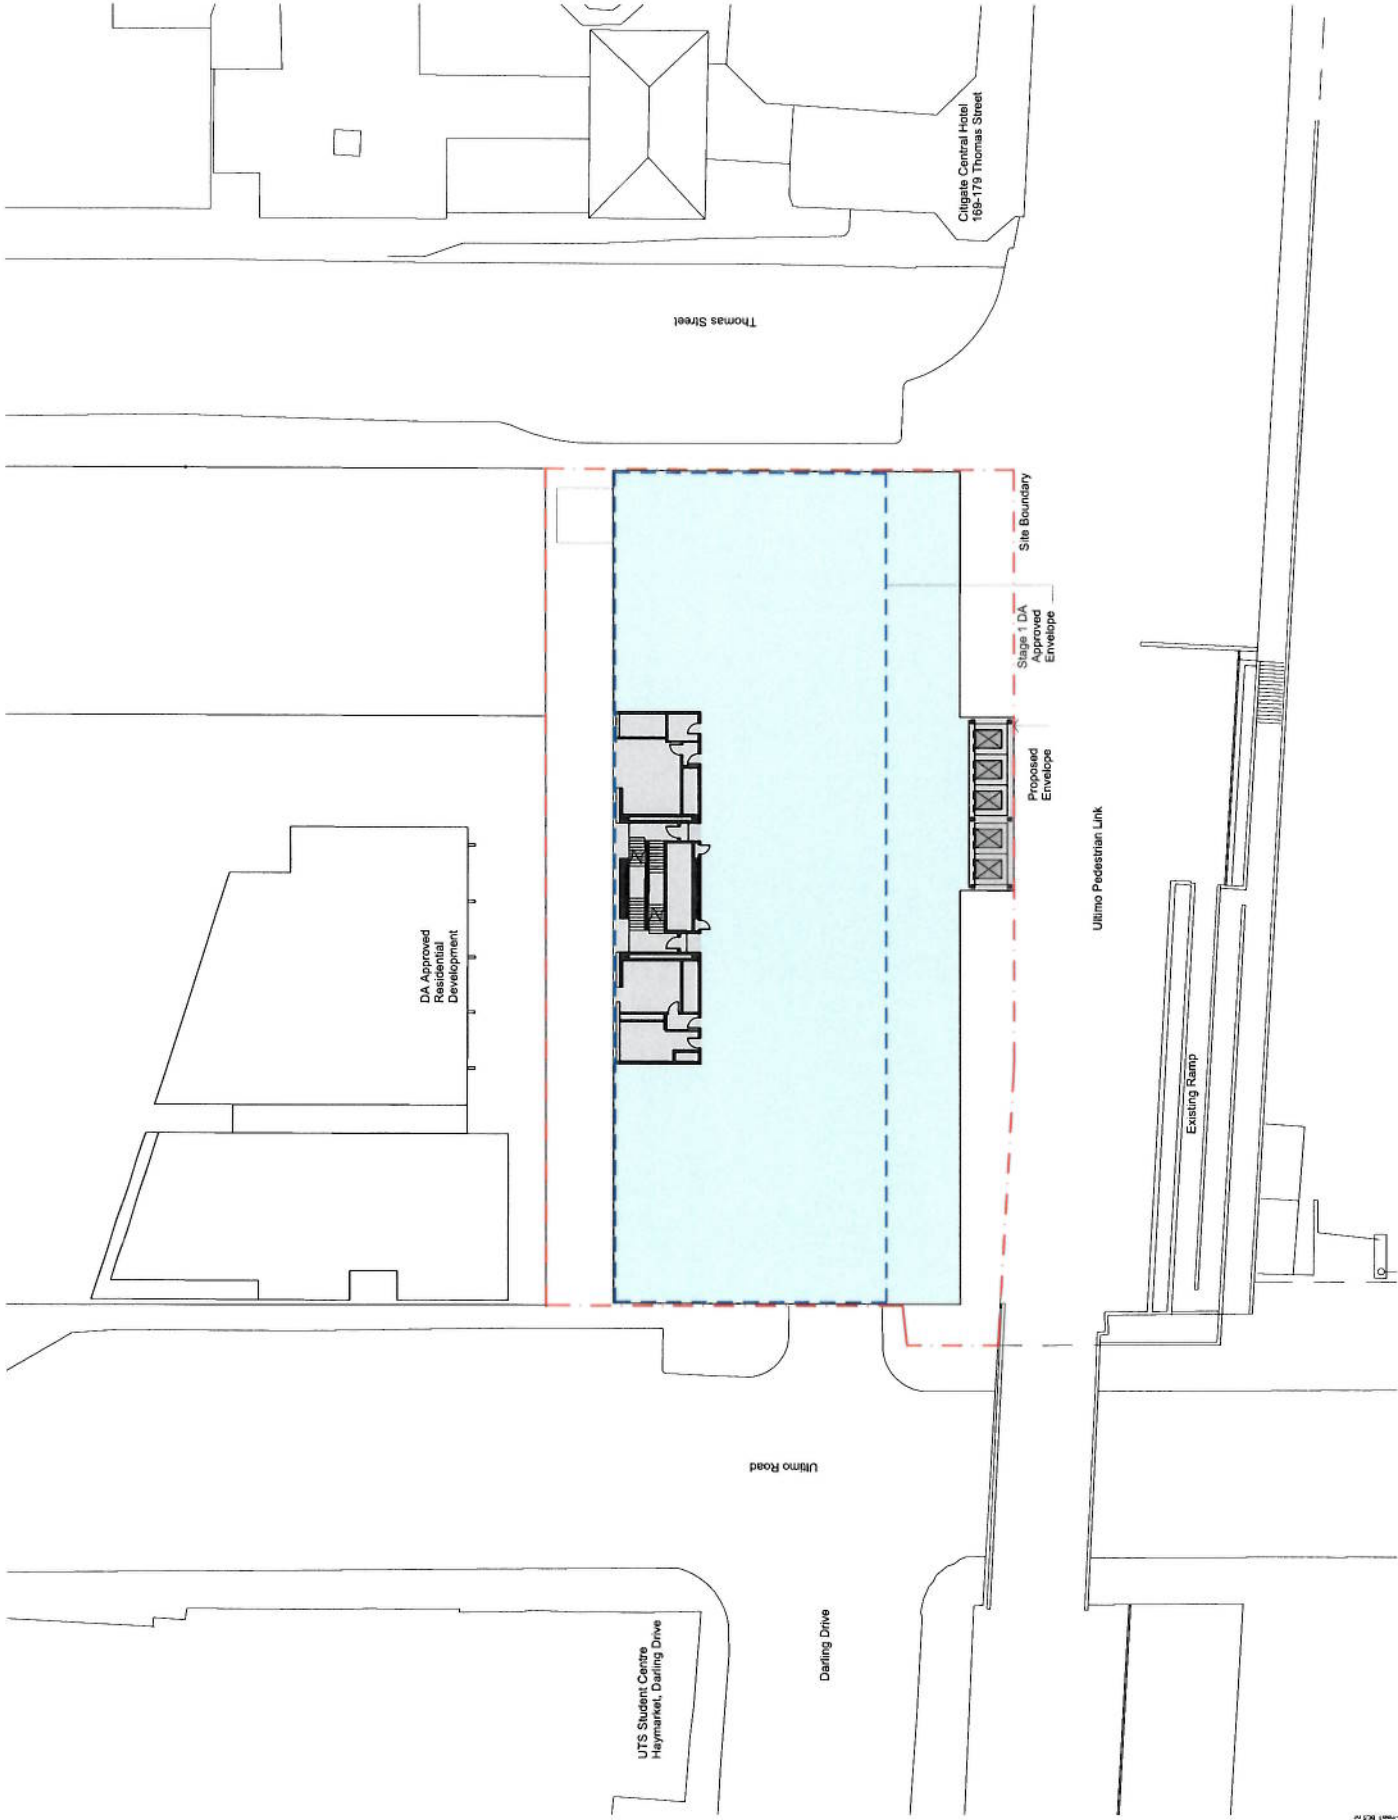

ATTACHMENT A

DA 01.005 - 31 Ultimo Road, Haymarket NSW
This document is a preliminary design and is subject to change without notice. It is not to be used for construction or any other purpose without the written consent of Batesmart Pty Ltd.
DA 01.005 - 31 Ultimo Road, Haymarket NSW
Project No: 21/002811-1-04-20-00
Date: 10/10/2021
Scale: 1:100
Drawing No: 01.005
Drawing Title: North Elevation
Drawing Date: 10/10/2021
Drawing Scale: 1:100
Drawing No: 01.005
Drawing Title: North Elevation
Drawing Date: 10/10/2021
Drawing Scale: 1:100

- Existing Substation
- DA Approved Envelope
- Proposed Envelope
- Site Boundary
- Existing Building
- Proposed New Building

North

31 Ultimo Road, Haymarket Section 96 - Stage 1 DA North Elevation




Scale	1:100
Sheet	01.005
Project No.	21/002811-1-04-20-00
Client	Batesmart Pty Ltd
Project Title	31 Ultimo Road, Haymarket NSW
DA No.	DA 01.005

DA 01.005
1

Batesmart Pty Ltd
1/100 Ultimo Road
Haymarket NSW 2170
Phone: (02) 9550 1000
Fax: (02) 9550 1001
www.batesmart.com.au


BATESMART.

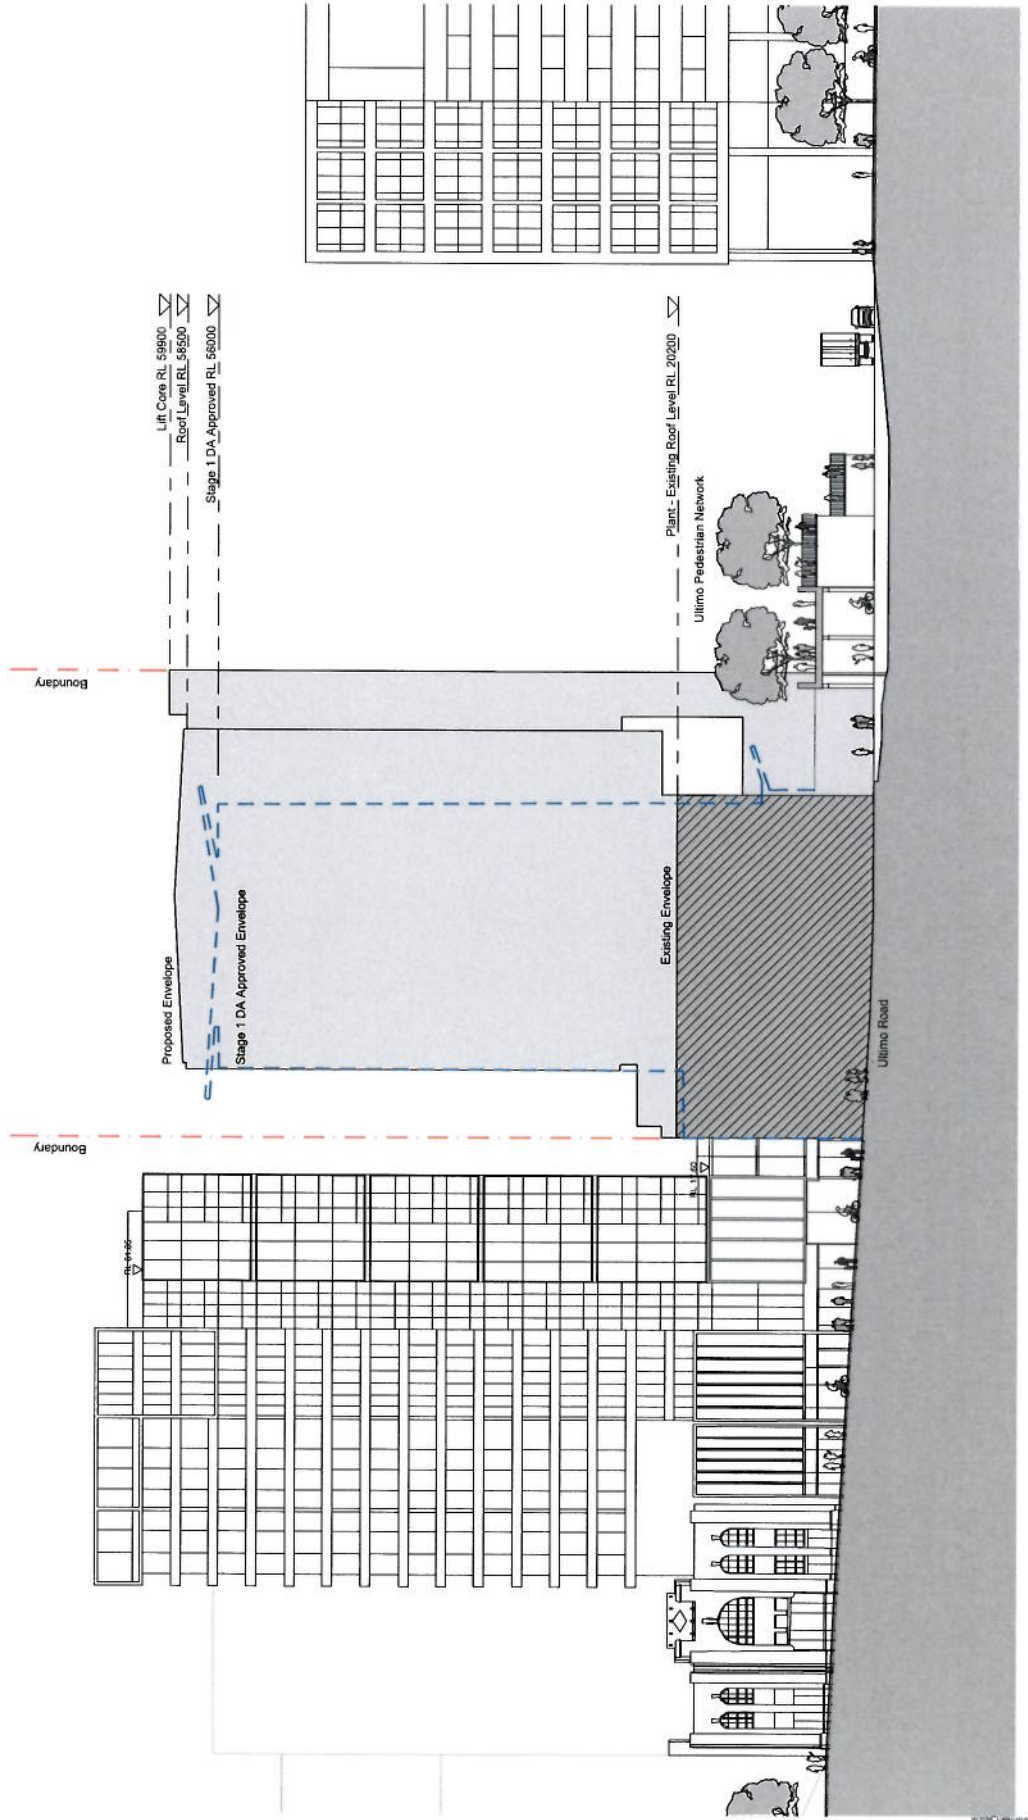

ATTACHMENT A

THIS IS A PRELIMINARY PLAN AND SHOULD NOT BE USED FOR CONSTRUCTION. ANY CHANGES TO THIS PLAN MUST BE APPROVED BY THE CITY OF BATESMART. THE CITY OF BATESMART IS NOT RESPONSIBLE FOR ANY DAMAGE TO PERSONS OR PROPERTY THAT MAY OCCUR AS A RESULT OF USING THIS PLAN. THE USER OF THIS PLAN SHALL BE RESPONSIBLE FOR OBTAINING ALL NECESSARY PERMITS AND APPROVALS FROM THE CITY OF BATESMART. THE USER OF THIS PLAN SHALL BE RESPONSIBLE FOR OBTAINING ALL NECESSARY PERMITS AND APPROVALS FROM THE CITY OF BATESMART.

- Existing Substation - - - - -
- DA-Approved Envelope - - - - -
- Proposed Envelope - - - - -
- Site Boundary - - - - -
- Existing Building - - - - -
- Proposed New Building - - - - -

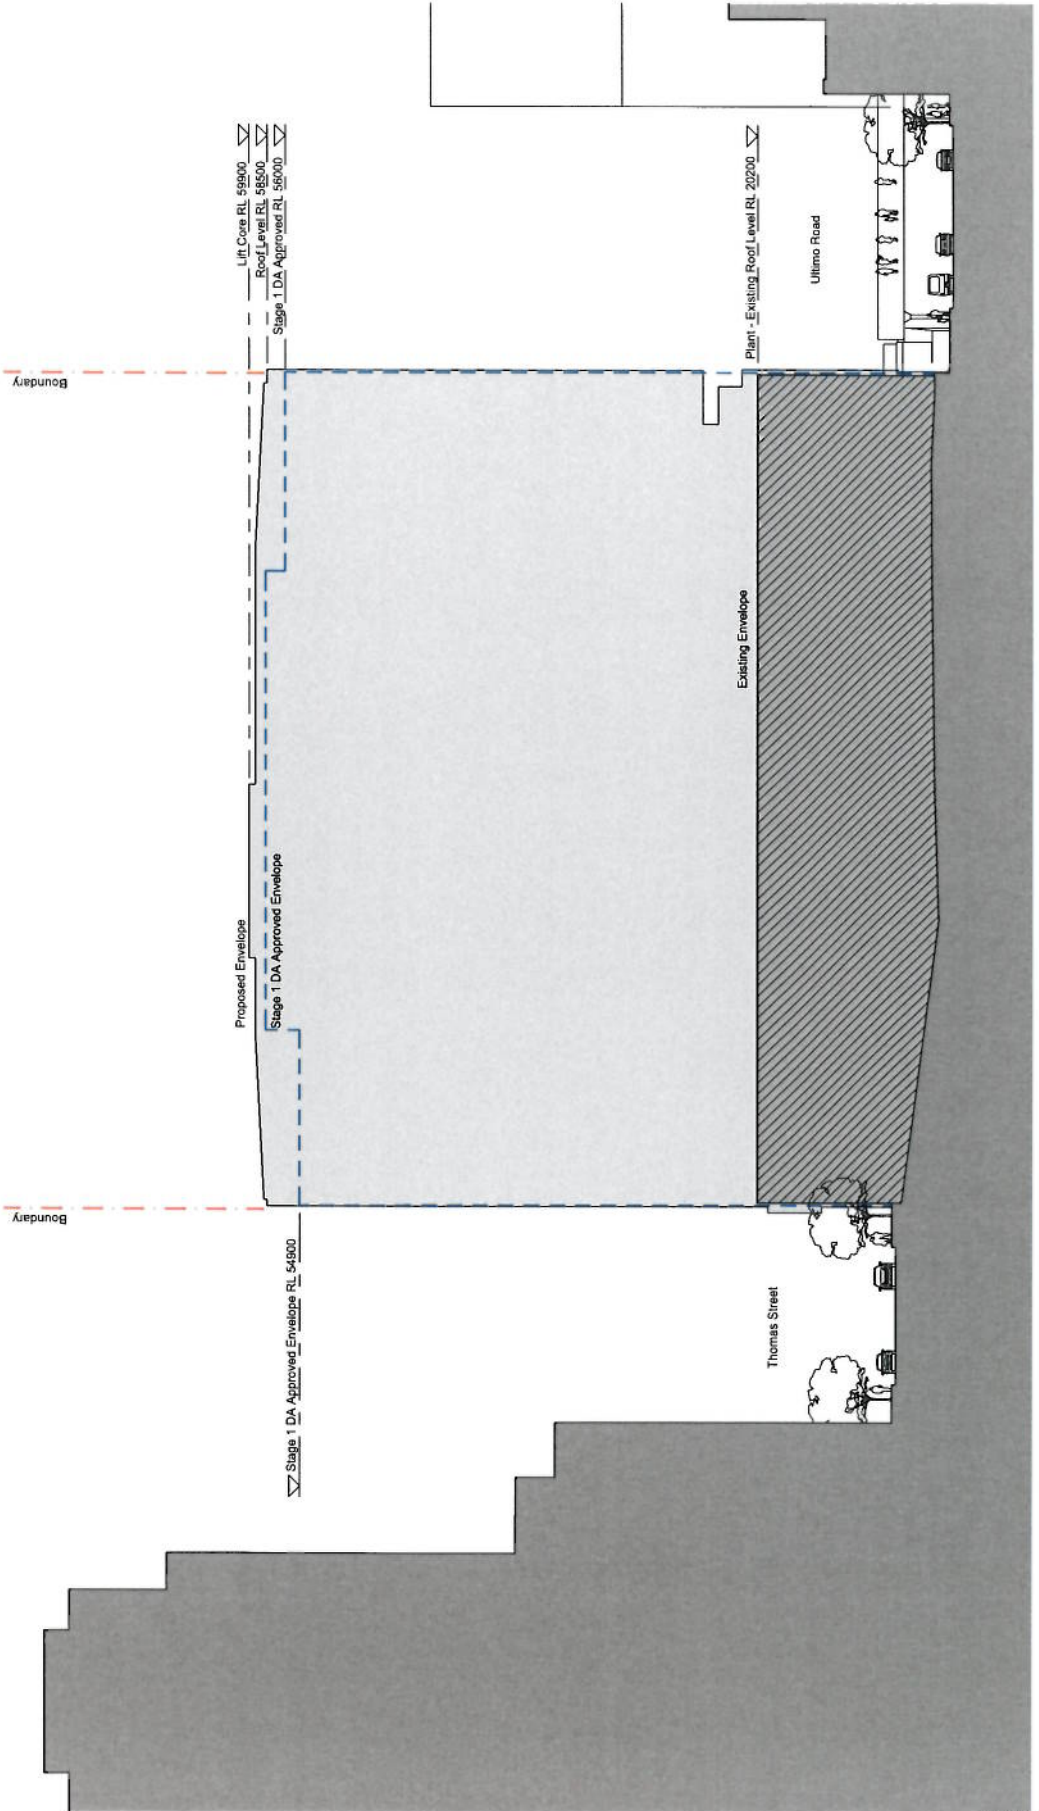

North Arrow
Scale: 1:1000

31 Ullimo Road, Haymarket
Section 96 - Stage 1 DA
East Elevation





Name	DA 01.006
Date	1/1/2024
Drawn	CG
Project No.	31331
Per Date	21/02/2024 10:48:23 AM
Per File	
Drawings No.	DA 01.006
Sheet No.	1

Author: [Name]
 Designer: [Name]
 Checker: [Name]
 Date: [Date]
 Scale: [Scale]
 Project: [Project Name]

BATESMART

ATTACHMENT A

THIS DOCUMENT IS THE PROPERTY OF BATESMART. IT IS TO BE USED ONLY FOR THE PROJECT AND SITE SPECIFICALLY IDENTIFIED HEREIN. IT IS NOT TO BE REPRODUCED, COPIED, OR TRANSMITTED IN ANY FORM OR BY ANY MEANS, ELECTRONIC OR MECHANICAL, INCLUDING PHOTOCOPYING, RECORDING, OR BY ANY INFORMATION STORAGE AND RETRIEVAL SYSTEM, WITHOUT THE WRITTEN PERMISSION OF BATESMART. ANY UNAUTHORIZED USE OF THIS DOCUMENT IS STRICTLY PROHIBITED.

- Existing Substation - - - - -
- DA Approved Envelope - - - - -
- Proposed Envelope - - - - -
- Site Boundary - - - - -
- Existing Building 
- Proposed New Building 




31 Ultimo Road, Haymarket
 Section 96 - Stage 1 DA
 South Elevation



Scale	1:50
Date	1/20/20
Drawn By	CS
Checked By	JA
Project No.	071311
Project Name	31 ULTIMO RD, HAYMART, VIC 3161
Sheet No.	1
DA No.	DA 01,007

BATESMART
 1400-1500 Springvale Rd
 Springvale VIC 3172
 Tel: (03) 9487 1000
 Fax: (03) 9487 1001
 Email: info@batesmart.com.au
 Website: www.batesmart.com.au


BATESMART.

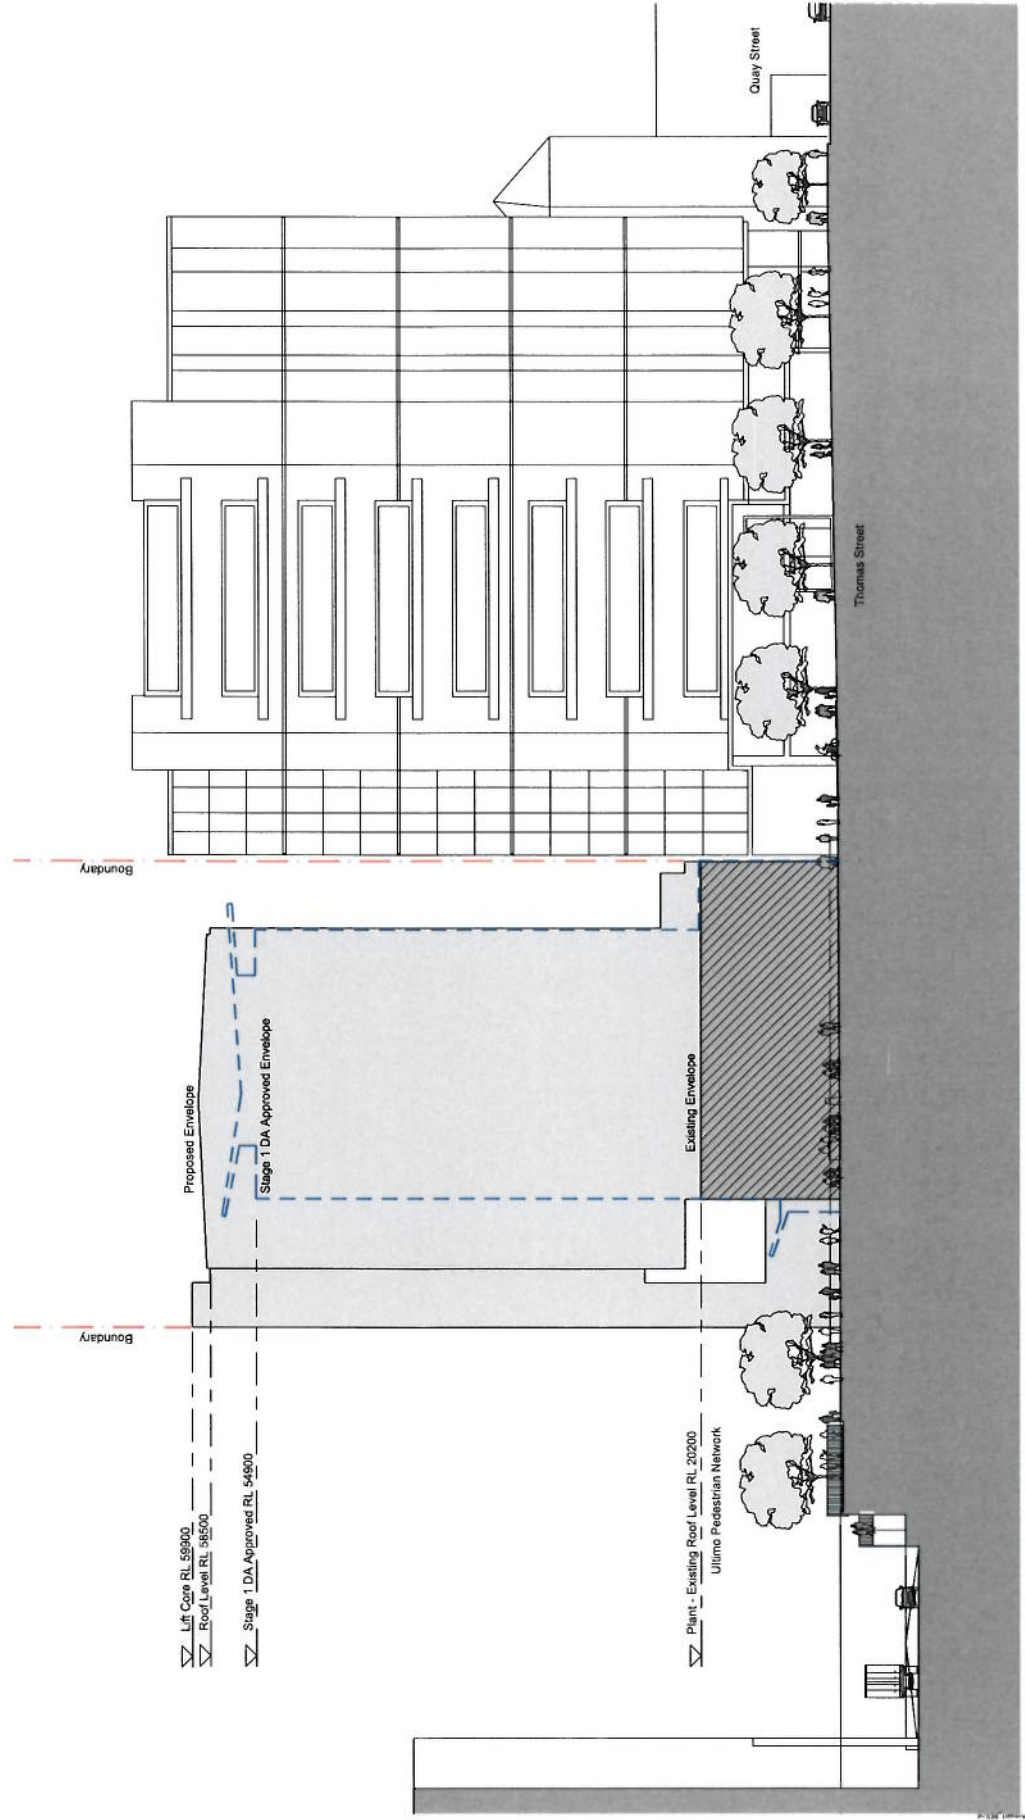

ATTACHMENT A

DA 01.008 - 31 Ultimo Road, Haymarket NSW, NSW, Australia
 This drawing is intended for use in connection with the development of the site shown on the site plan. It is not to be used for any other purpose without the written consent of Bates Smart.
 The information contained in this drawing is for general information only. It is not to be used for any other purpose without the written consent of Bates Smart.
 Bates Smart Pty Ltd
 100 Pitt Street Sydney NSW 2000 Australia
 Tel: (61) 2 9230 9000
 Fax: (61) 2 9230 9001
 www.bates-smart.com.au

- Existing Substation - - - - -
- DA Approved Envelope - - - - -
- Proposed Envelope - - - - -
- Site Boundary - - - - -
- Existing Building [Hatched Box]
- Proposed New Building [White Box]

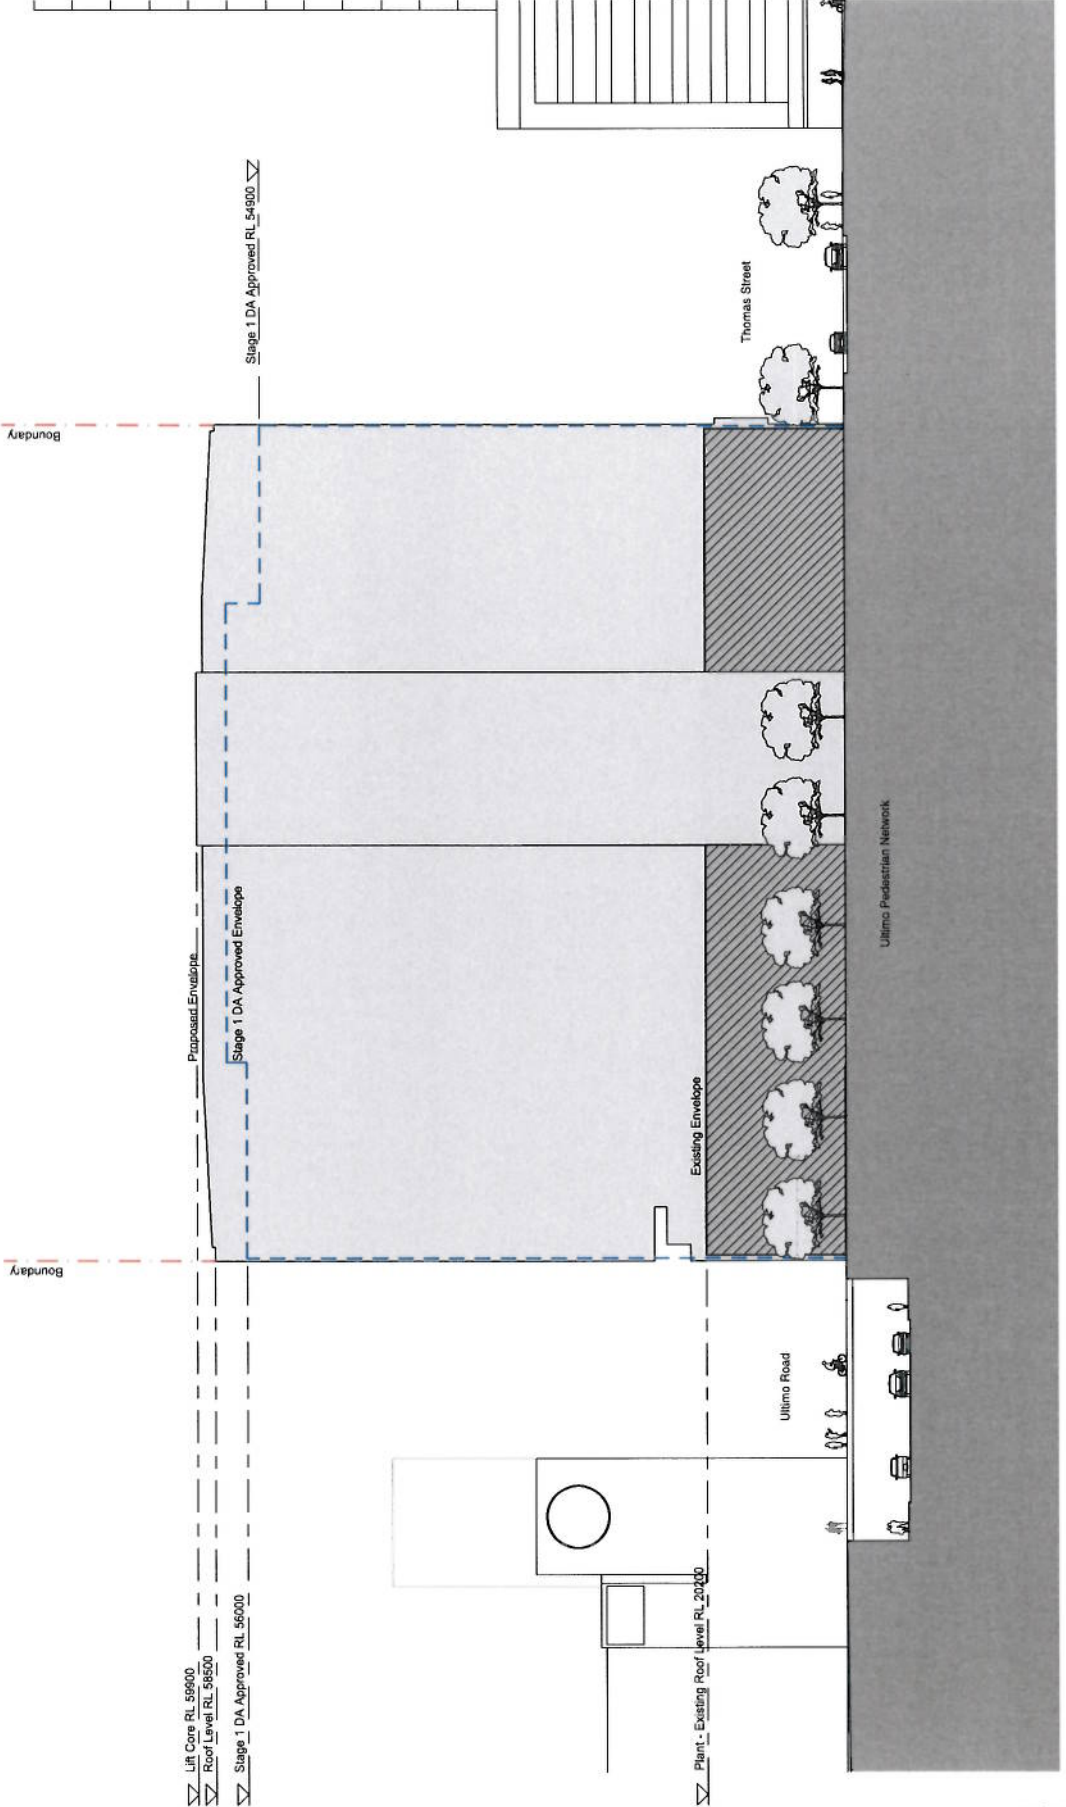

Scale: 1:100

31 Ultimo Road, Haymarket
 Section 96 - Stage 1 DA
 West Elevation



Scale	1:100	Sheet No.	01.008
Date	05/11/2011	Project No.	DA 01.008
Drawn	ES	Checked	JA
Project No.	DA 01.008	Revision	1
Drawn By	ES	Checked By	JA
Project Name	31 Ultimo Road, Haymarket	Project Location	31 Ultimo Road, Haymarket
Project No.	DA 01.008	Revision	1

Bates Smart Pty Ltd
 100 Pitt Street Sydney NSW 2000 Australia
 Tel: (61) 2 9230 9000
 Fax: (61) 2 9230 9001
 www.bates-smart.com.au

BATESSMART.