

# ATTACHMENT A

## ATTACHMENT A

**SELECTED DRAWINGS**

**ST PAUL'S COLLEGE  
SYDNEY UNIVERSITY  
9 CITY ROAD, CAMPERDOWN**



# ATTACHMENT A



01 LOCATION PLAN  
NTS



02 TITLE DRAWING  
NTS


03 CONTEXT PLAN  
NTS

<p>Project Name: <b>St Paul's College</b>          9 City Rd, Campbown NSW 2650          University Accommodation          Development Application</p>	<p>Project No: <b>20896</b>          Drawing No: <b>MP-1101</b></p>	<p>Scale: <b>1:1000</b>          Date: <b>20/01/20</b></p>	<p>Author: <b>MP-1101</b>          Checked: <b>MP-1101</b>          Drawn: <b>MP-1101</b></p>
<p>Client: <b>St Paul's College</b>          9 City Rd, Campbown NSW 2650          University Accommodation          Development Application</p>	<p>Project No: <b>20896</b></p>	<p>Scale: <b>1:1000</b>          Date: <b>20/01/20</b></p>	<p>Author: <b>MP-1101</b>          Checked: <b>MP-1101</b>          Drawn: <b>MP-1101</b></p>
<p>Project Manager: <b>St Paul's College</b>          9 City Rd, Campbown NSW 2650          University Accommodation          Development Application</p>	<p>Project No: <b>20896</b></p>	<p>Scale: <b>1:1000</b>          Date: <b>20/01/20</b></p>	<p>Author: <b>MP-1101</b>          Checked: <b>MP-1101</b>          Drawn: <b>MP-1101</b></p>
<p>City: <b>Parramatta</b>          Local Government Area: <b>City of Parramatta</b>          Council: <b>City of Parramatta</b></p>	<p>Project No: <b>20896</b></p>	<p>Scale: <b>1:1000</b>          Date: <b>20/01/20</b></p>	<p>Author: <b>MP-1101</b>          Checked: <b>MP-1101</b>          Drawn: <b>MP-1101</b></p>





# ATTACHMENT A

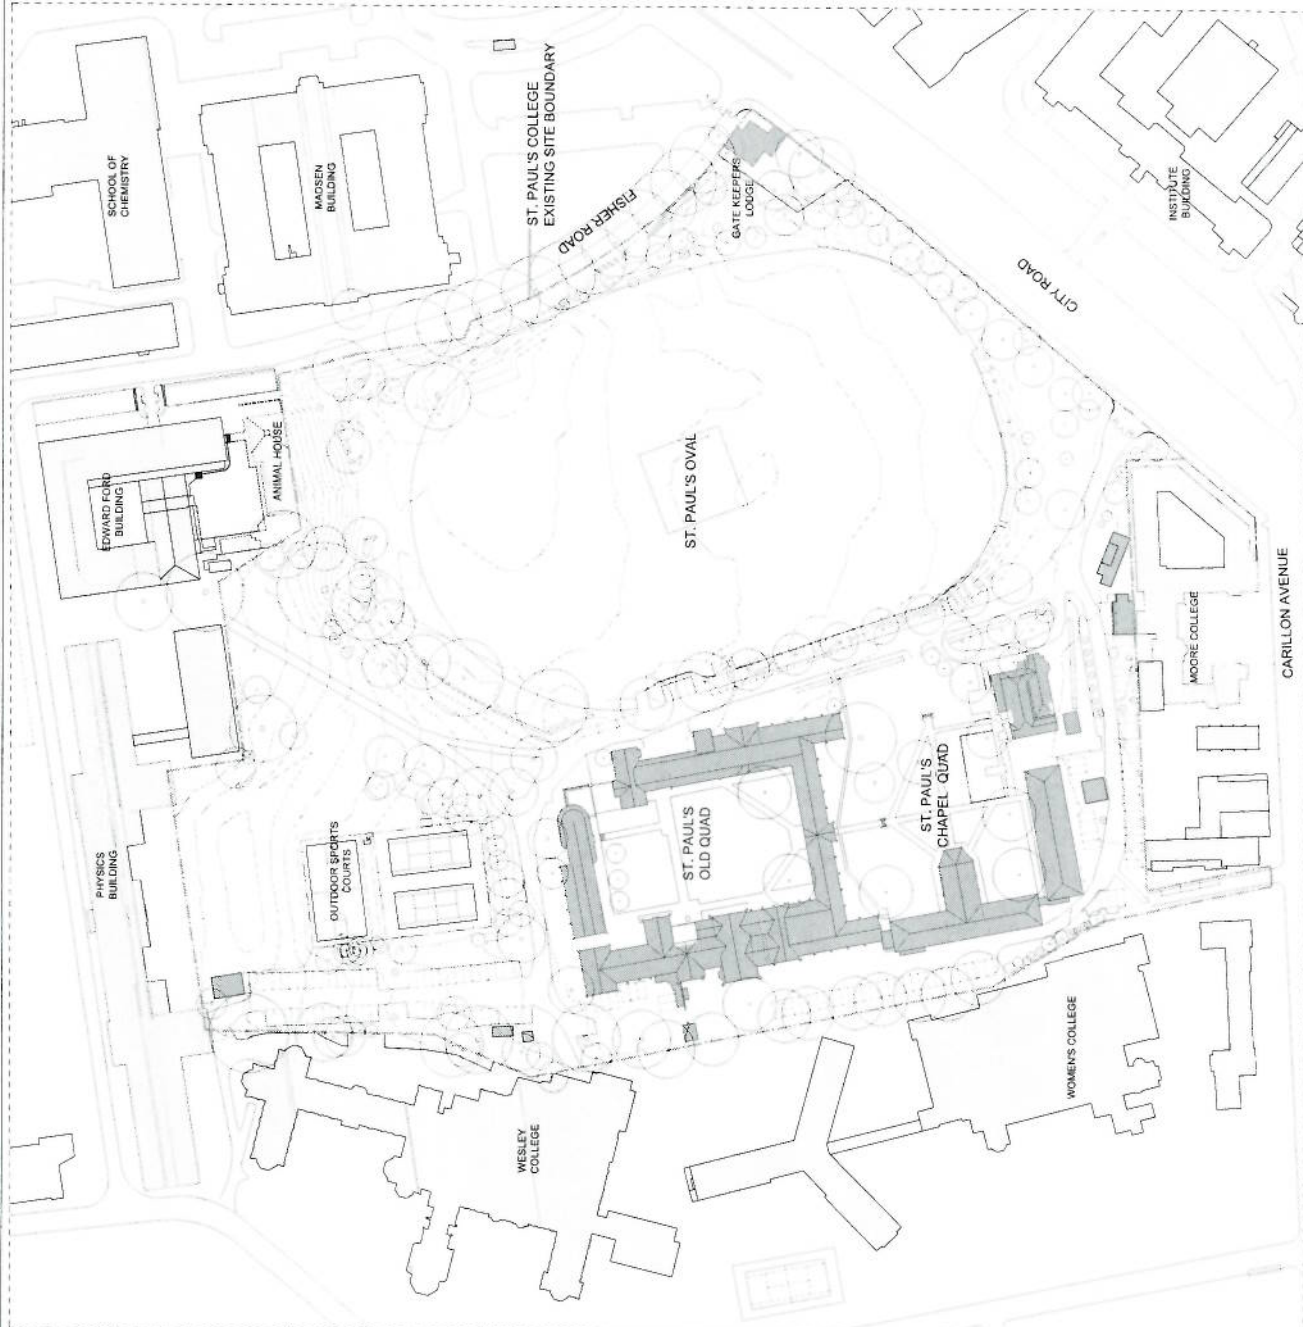


01 EXISTING SITE PLAN  
1/750



<p><b>City of Melbourne</b>          1200 St Albans Street, St Albans 3023 Australia          Phone: +61 3 9594 1000          Fax: +61 3 9594 1001          Email: <a href="mailto:info@cityofmelbourne.vic.gov.au">info@cityofmelbourne.vic.gov.au</a></p>	<p><b>COX</b>          100 Collins Street, Melbourne VIC 3000 Australia          Phone: +61 3 9291 9000          Fax: +61 3 9291 9001          Email: <a href="mailto:info@cox.com.au">info@cox.com.au</a></p>	<p><b>citta</b>          property group</p>	<p><b>Project Manager:</b> [Name]  <b>Planning Consultant:</b> [Name]  <b>Site Planning Consultant:</b> [Name]  <b>Site Design Consultant:</b> [Name]  <b>Site Construction Consultant:</b> [Name]</p>	<p><b>Client:</b> St Paul's College          9 City Rd, Camptonown NSW 2080  <b>University Accommodation Development Application</b></p>	<p><b>Project No:</b> 200656  <b>Drawn By:</b> [Name]  <b>Existing Site Plan</b>  <b>MP-1102</b></p>
---	--	---	--	--	--

# ATTACHMENT A

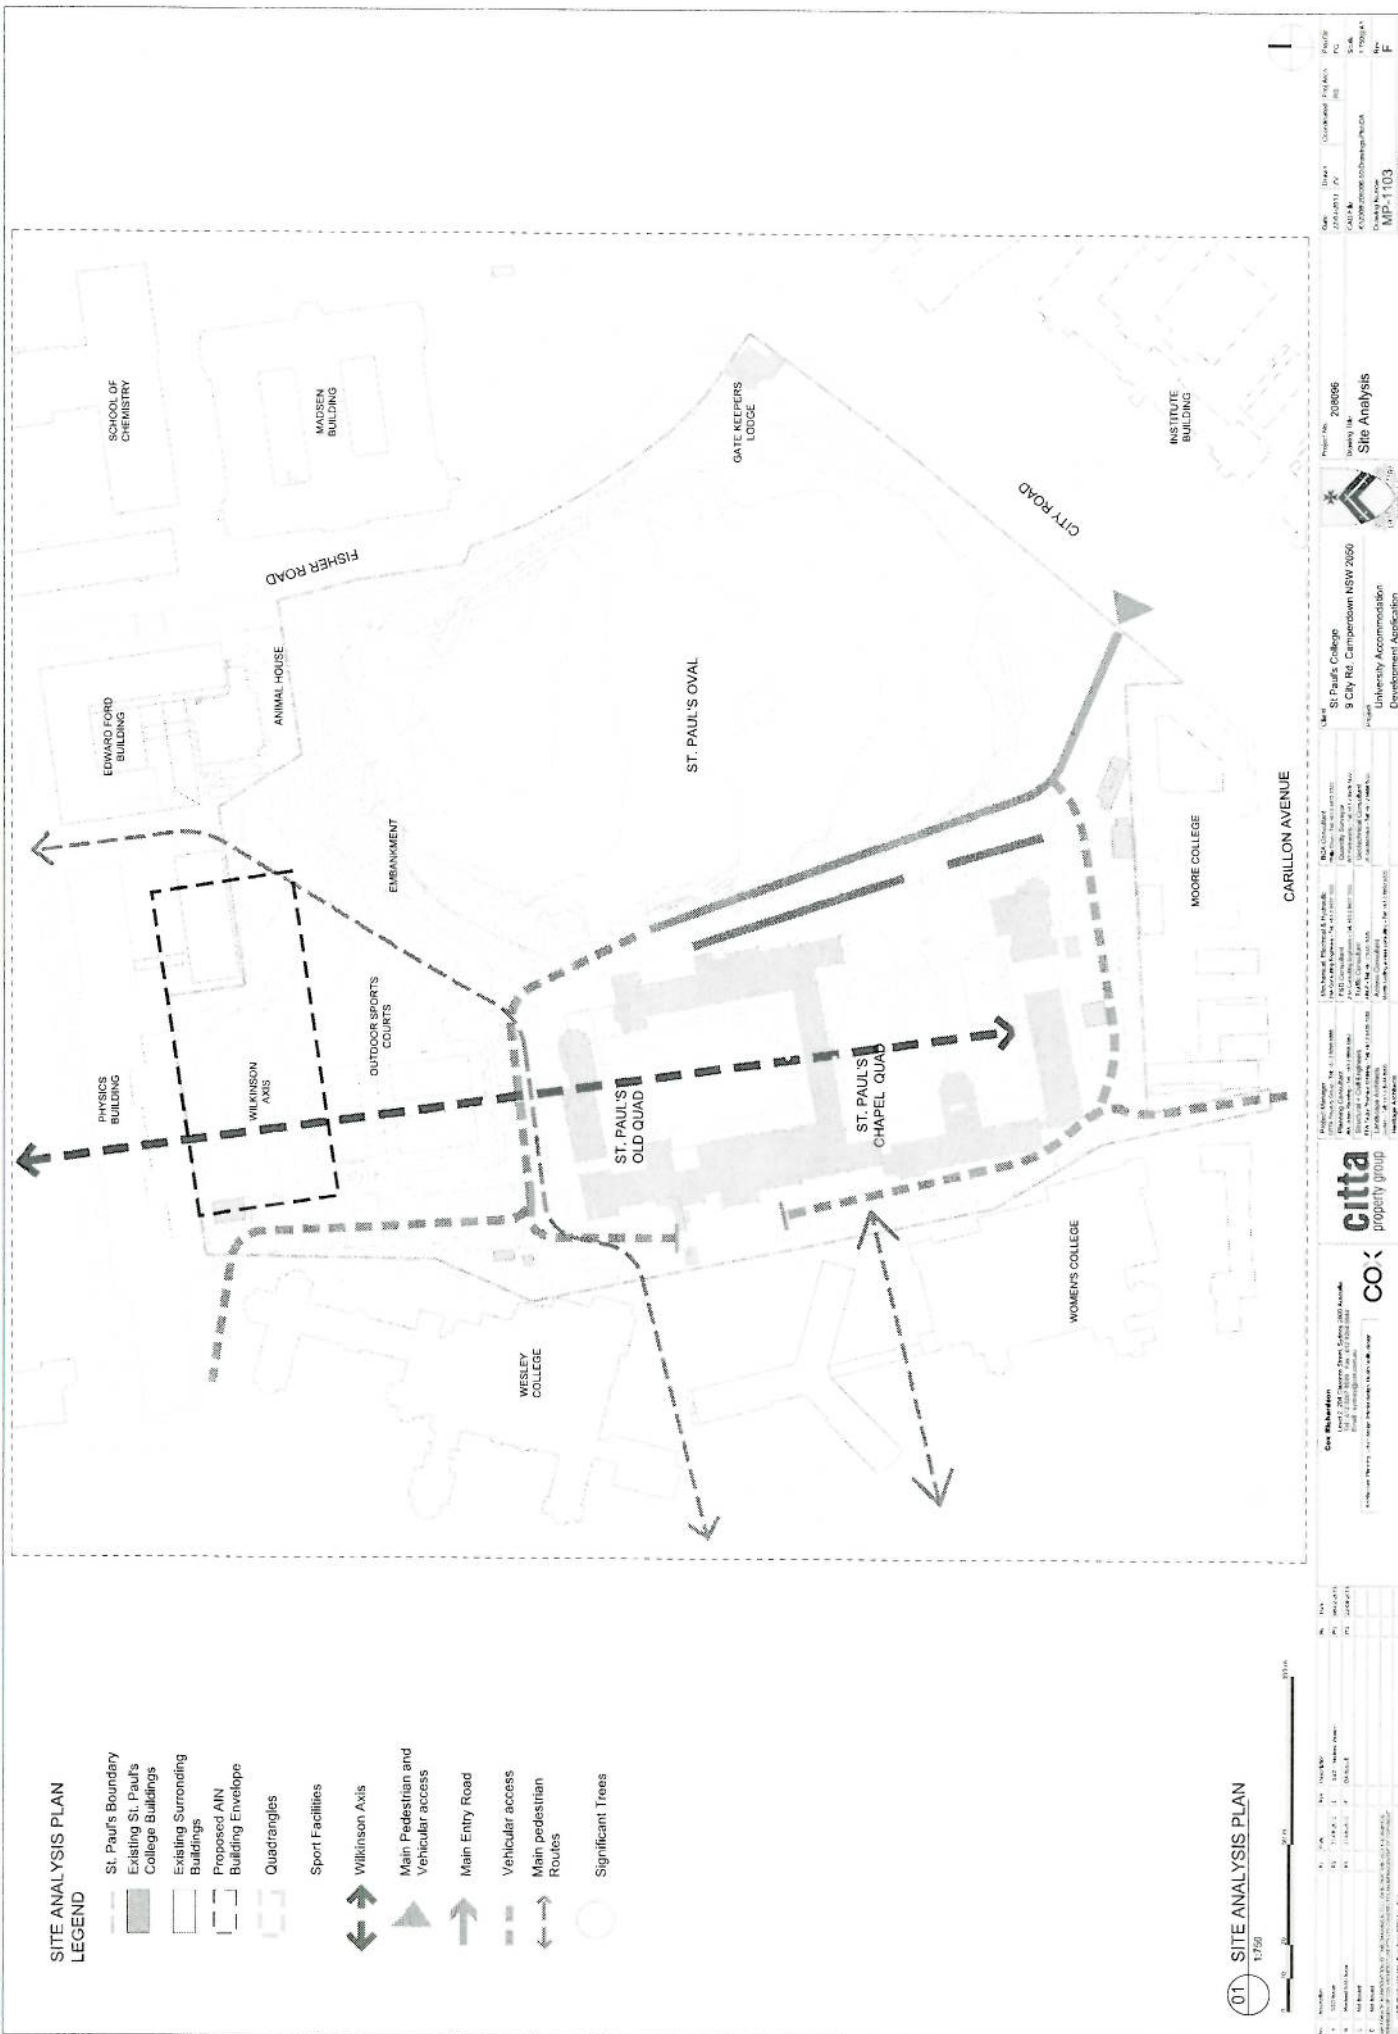

## SITE ANALYSIS PLAN LEGEND

- St. Paul's Boundary
- Existing St. Paul's College Buildings
- Existing Surrounding Buildings
- Proposed AIN Building Envelope
- Quadrangles
- Sport Facilities
- Wilkinson Axis
- Main Pedestrian and Vehicular access
- Main Entry Road
- Vehicular access
- Main pedestrian Routes
- Significant Trees

01 SITE ANALYSIS PLAN 1/7/50



No.	Date	By	For
1	1/7/50	...	...
2	...	...	...
3	...	...	...
4	...	...	...
5	...	...	...


**citta** property group  
**CO**  
 City of St. Paul's  
 100 St. Paul's Street, Sydney NSW 2000  
 Phone: (02) 9550 1111  
 Fax: (02) 9550 1112  
 Email: info@st-pauls.edu.au

Project Manager: Mr. Peter J. ...  
 Project Engineer: Mr. ...  
 Project Architect: Mr. ...  
 Project Designer: Mr. ...  
 Project Drafter: Ms. ...  
 Project Checker: Mr. ...  
 Project Approver: Mr. ...

Project No: 208696  
 Site Analysis  
 University Accommodation Development Application

Date: 27/01/2011  
 Drawn by: ...  
 Checked by: ...  
 Approved by: ...  
 Scale: 1:1000  
 Project: MP-1103

# ATTACHMENT A

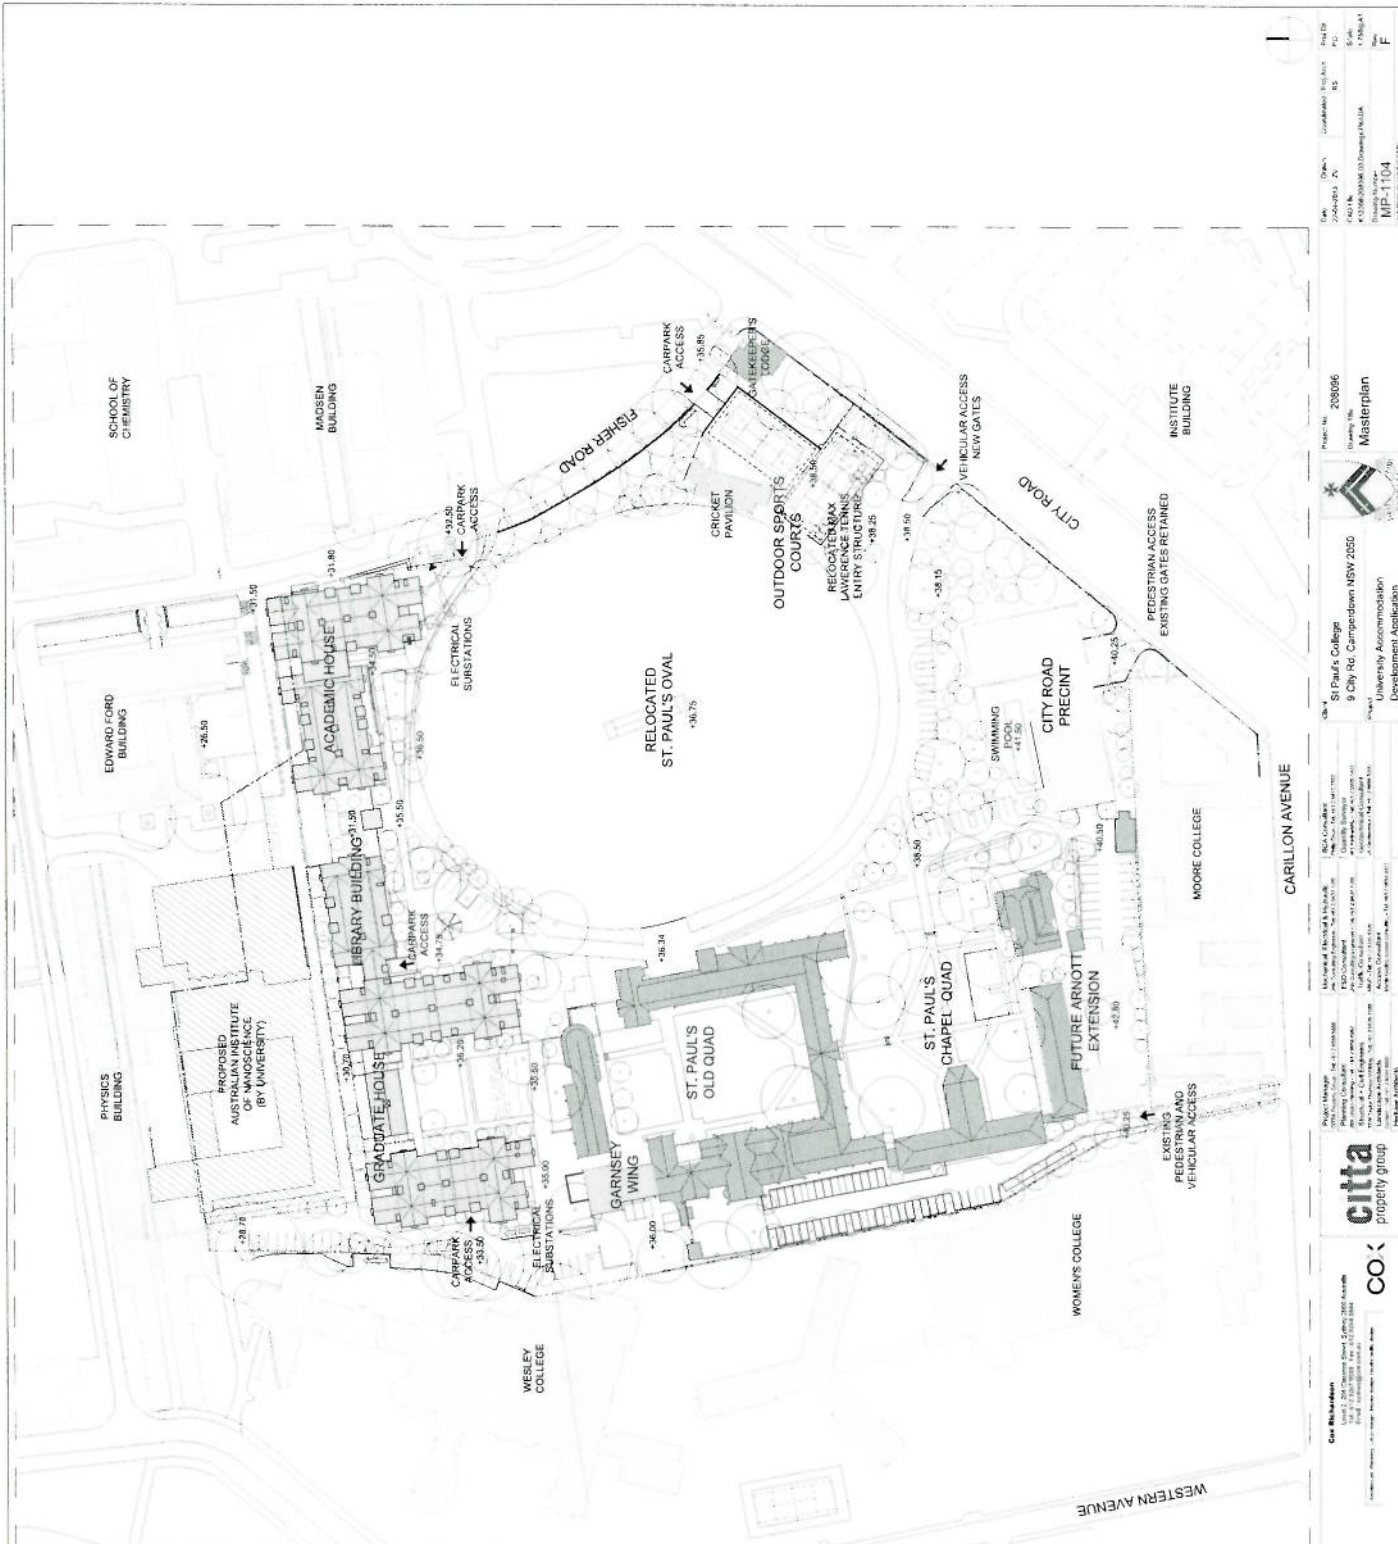

- LEGEND**
- EXISTING ST. PAULS COLLEGE BUILDINGS
  - EXISTING SURROUNDING BUILDINGS
  - STAGE 1 DEVELOPMENT
  - PROPOSED BUILDING ENVELOPES
  - PROPOSED AUSTRALIAN INSTITUTE OF NANOSCIENCE (BY UNIVERSITY)
  - ST. PAULS COLLEGE EXISTING BOUNDARY
  - MASTERPLAN BOUNDARY



Project No.	208066
Client	St Paul's College 9 City Rd, Campidown NSW 2050
Project Name	University Accommodation Development Application
Scale	1:750
Sheet No.	MP-1104
Author	COX
Check	COX
Drawn	COX
Checked	COX
Approved	COX
Date	15/05/2017
Project Manager	COX
Project Engineer	COX
Project Designer	COX
Project Checker	COX
Project Approver	COX
Project Status	Final
Project Location	9 City Rd, Campidown NSW 2050
Project Description	University Accommodation Development Application
Project Reference	DA 2017/0001
Project File Path	\\server\projects\208066\MP-1104.dwg
Project Folder Path	\\server\projects\208066
Project Sub Folder Path	MP-1104
Project File Name	MP-1104.dwg
Project File Size	1,048,416 bytes
Project File Type	AutoCAD Drawing
Project File Date	15/05/2017 10:00:00 AM
Project File Time	10:00:00 AM
Project File User	admin
Project File Group	admins
Project File Permissions	Full Control
Project File Attributes	Normal
Project File Security	NTFS
Project File Encryption	None
Project File Compression	None
Project File Archiving	None
Project File Indexing	None
Project File Sharing	None
Project File Caching	None
Project File Quota	None
Project File Disk Space	None
Project File Free Space	None
Project File Total Space	None
Project File Used Space	None
Project File Available Space	None
Project File Capacity	None
Project File Status	OK
Project File Error	None
Project File Warning	None
Project File Message	None
Project File Detail	None
Project File Help	None
Project File About	None
Project File Properties	None
Project File Security	None
Project File Permissions	None
Project File Attributes	None
Project File Encryption	None
Project File Compression	None
Project File Archiving	None
Project File Indexing	None
Project File Sharing	None
Project File Caching	None
Project File Quota	None
Project File Disk Space	None
Project File Free Space	None
Project File Total Space	None
Project File Used Space	None
Project File Available Space	None
Project File Capacity	None
Project File Status	OK
Project File Error	None
Project File Warning	None
Project File Message	None
Project File Detail	None
Project File Help	None
Project File About	None
Project File Properties	None












# ATTACHMENT A

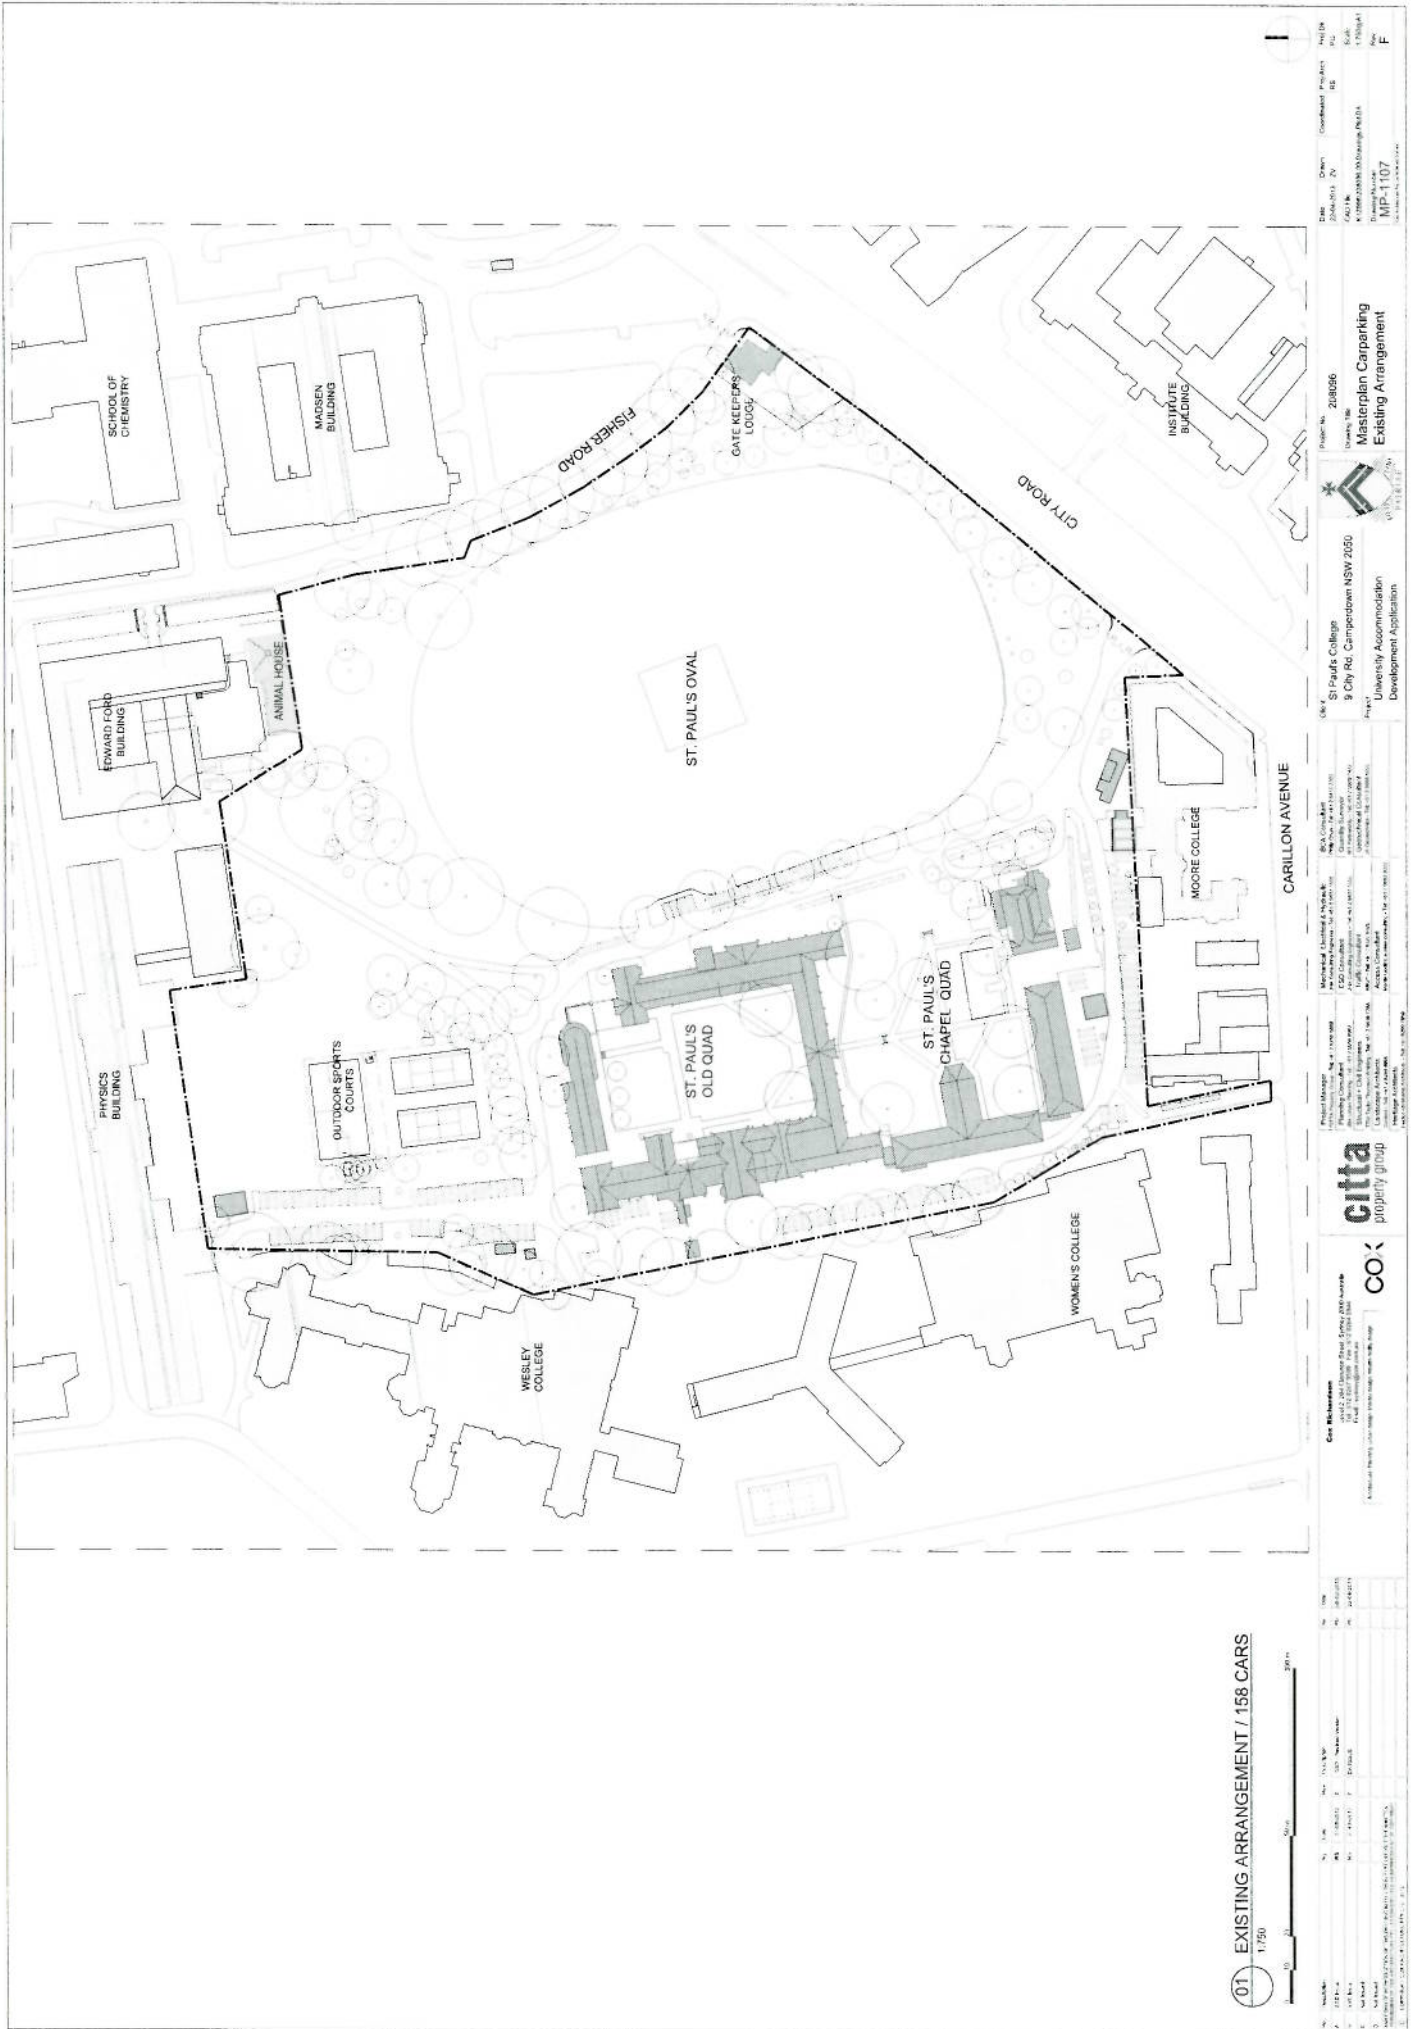

01 EXISTING ARRANGEMENT / 158 CARS  
1:750

No.	Symbol	Description	Quantity
1	(Symbol)	As Shown	1
2	(Symbol)	As Shown	1
 Structural Engineering: [Name]  
 Civil Engineering: [Name]  
 Surveying: [Name]  
 Quantity Surveying: [Name]  
 Construction Management: [Name]  
 Environmental Services: [Name]  
 Heritage Services: [Name]

St Pauls College  
 9 City Rd, Campedown NSW 2050  
 University Accommodation  
 Development Application

Public No: 208066  
 Drawing No: Masterplan Carparking Existing Arrangement

Scale: 1:750  
 Date: 15/08/2024  
 Project: MP-1107

Author: [Name]  
 Designer: [Name]  
 Checker: [Name]  
 Drafter: [Name]  
 Project Engineer: [Name]  
 Project Manager: [Name]  
 Client: [Name]







# ATTACHMENT A

**LEGEND**


	PUBLIC ROAD
	PRIMARY UNIVERSITY
	OTHER UNIVERSITY
	INTRA-COLLEGE
	VEHICLE ENTRY POINTS



01 University Context Pedestrian Circulation Diagram

<b>Project Manager</b> Citta Property Group 175, Macquarie Street, Sydney, NSW 2000 Tel: +61 (0)2 9230 9999 www.citta.com.au	<b>Client</b> St Paul's College 5 City Rd, Camperdown NSW 2050 Project: University Accommodation Development Application	<b>Project No.</b> 208066 Drawing No.	<b>Scale</b> A3	<b>Author</b> MP-1110
# ATTACHMENT A

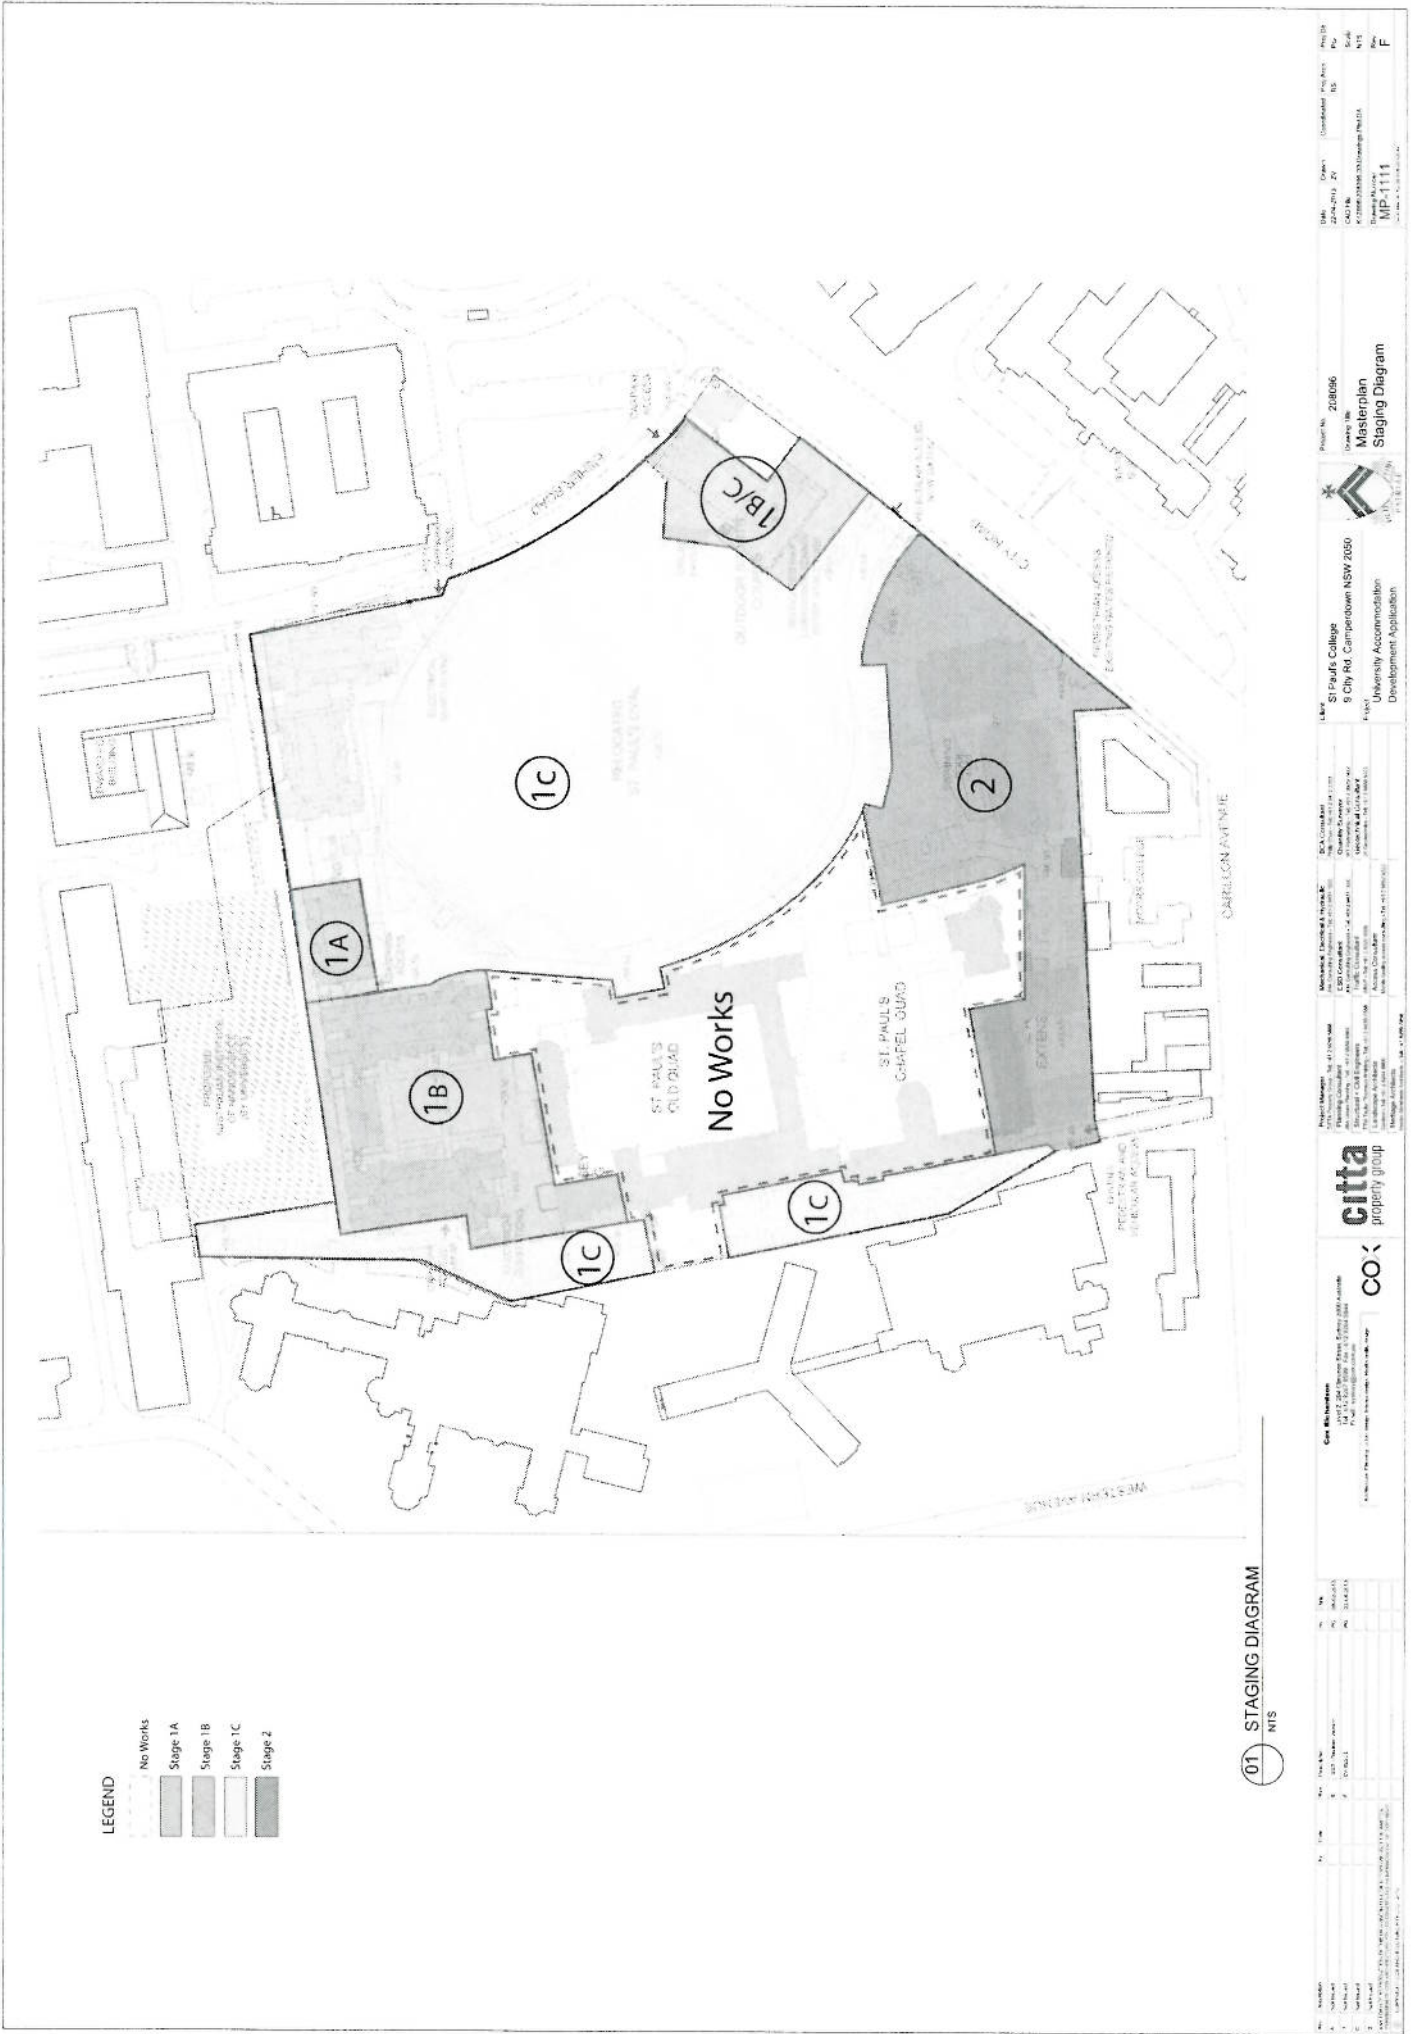


**LEGEND**

- No Works
- Stage 1A
- Stage 1B
- Stage 1C
- Stage 2


01 STAGING DIAGRAM  
NTS

<p><b>Client:</b> St Pauls College          8 City Rd, Campdown NSW 2050  <b>Project:</b> University Accommodation          Development Application</p>	<p><b>Project Manager:</b> [Name]          [Address]          [Phone]          [Email]</p>	<p><b>Architect:</b> [Name]          [Address]          [Phone]          [Email]</p>	<p><b>Structural Engineer:</b> [Name]          [Address]          [Phone]          [Email]</p>	<p><b>Electrical Engineer:</b> [Name]          [Address]          [Phone]          [Email]</p>	<p><b>MEP Engineer:</b> [Name]          [Address]          [Phone]          [Email]</p>	<p><b>Quantity Surveyor:</b> [Name]          [Address]          [Phone]          [Email]</p>	<p><b>Other:</b> [Name]          [Address]          [Phone]          [Email]</p>
<p><b>Project No:</b> 2018086  <b>Drawing No:</b> Masterplan Staging Diagram</p>	<p><b>Scale:</b> 1:1000</p>	<p><b>Date:</b> 20/08/2018</p>	<p><b>Author:</b> [Name]</p>	<p><b>Checker:</b> [Name]</p>	<p><b>Approver:</b> [Name]</p>	<p><b>Project No:</b> 2018086  <b>Drawing No:</b> Masterplan Staging Diagram</p>	<p><b>Scale:</b> 1:1000  <b>Date:</b> 20/08/2018  <b>Author:</b> [Name]  <b>Checker:</b> [Name]  <b>Approver:</b> [Name]</p>

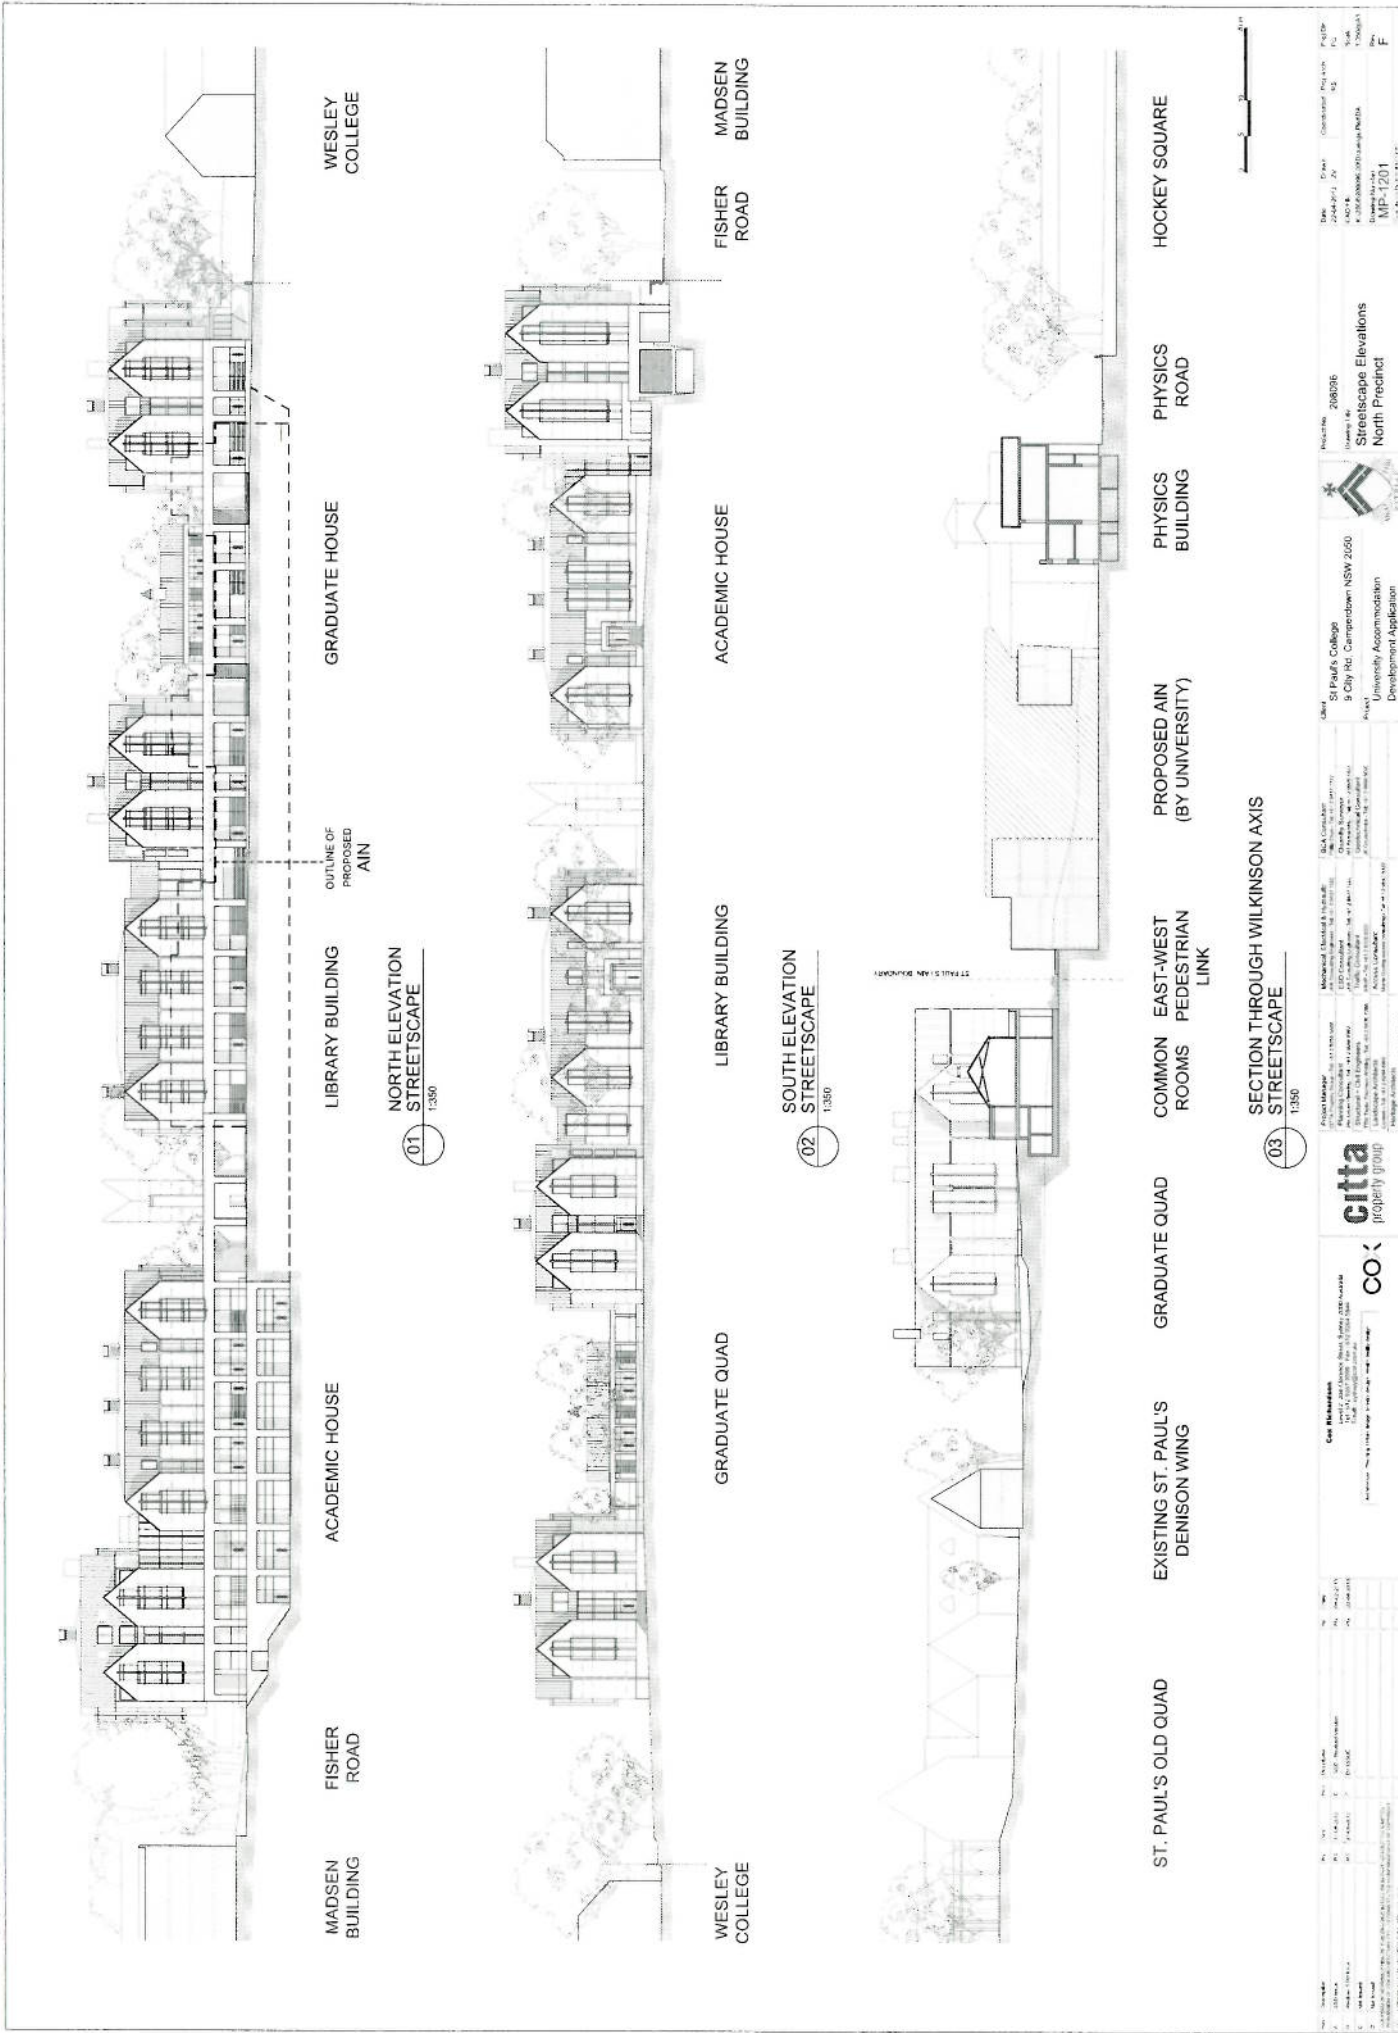

Project No.	20826	Project Name	Streetscape Elevations
Client	St Paul's College	Location	North Precinct
Architect	COX	Scale	F
Project Manager	COX	Author	MP-1201
Project No.	20826	Project Name	Streetscape Elevations
Client	St Paul's College	Location	North Precinct
Architect	COX	Scale	F
Project Manager	COX	Author	MP-1201




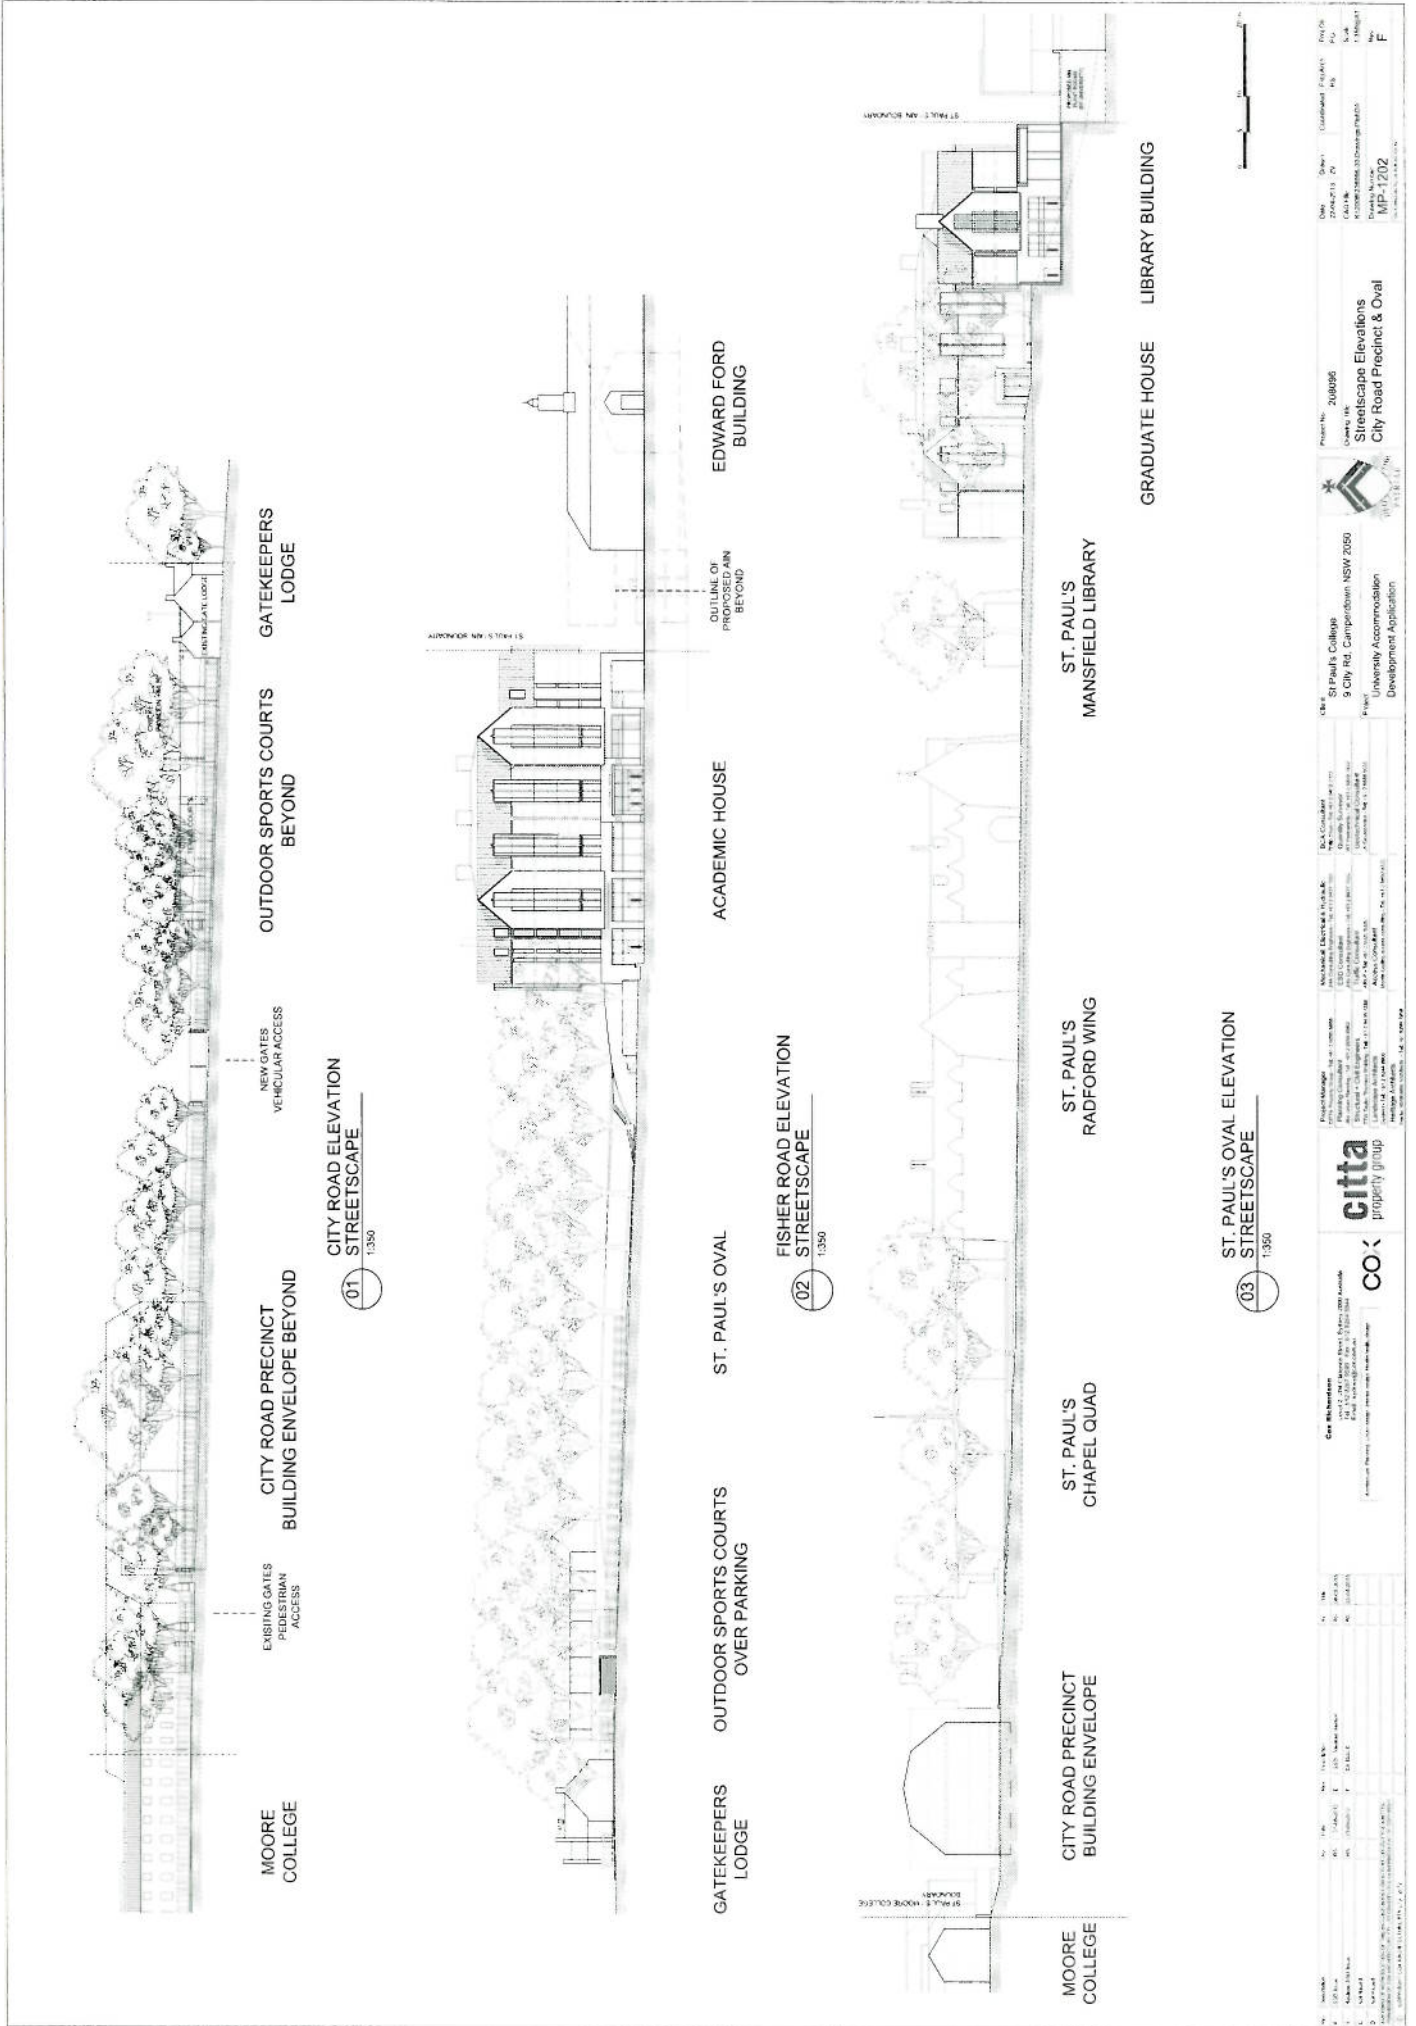

<p>Project No: 208096</p> <p>Client: St Paul's College</p> <p>Project Name: University Accommodation Development Application</p>	<p>City Road Precinct &amp; Oval</p> <p>Streetscape Elevations</p>	
<p>27/02/2015</p> <p>27/02/2015</p> <p>27/02/2015</p>	<p>27/02/2015</p> <p>27/02/2015</p> <p>27/02/2015</p>	<p>27/02/2015</p> <p>27/02/2015</p> <p>27/02/2015</p>	<p>27/02/2015</p> <p>27/02/2015</p> <p>27/02/2015</p>
# ATTACHMENT A

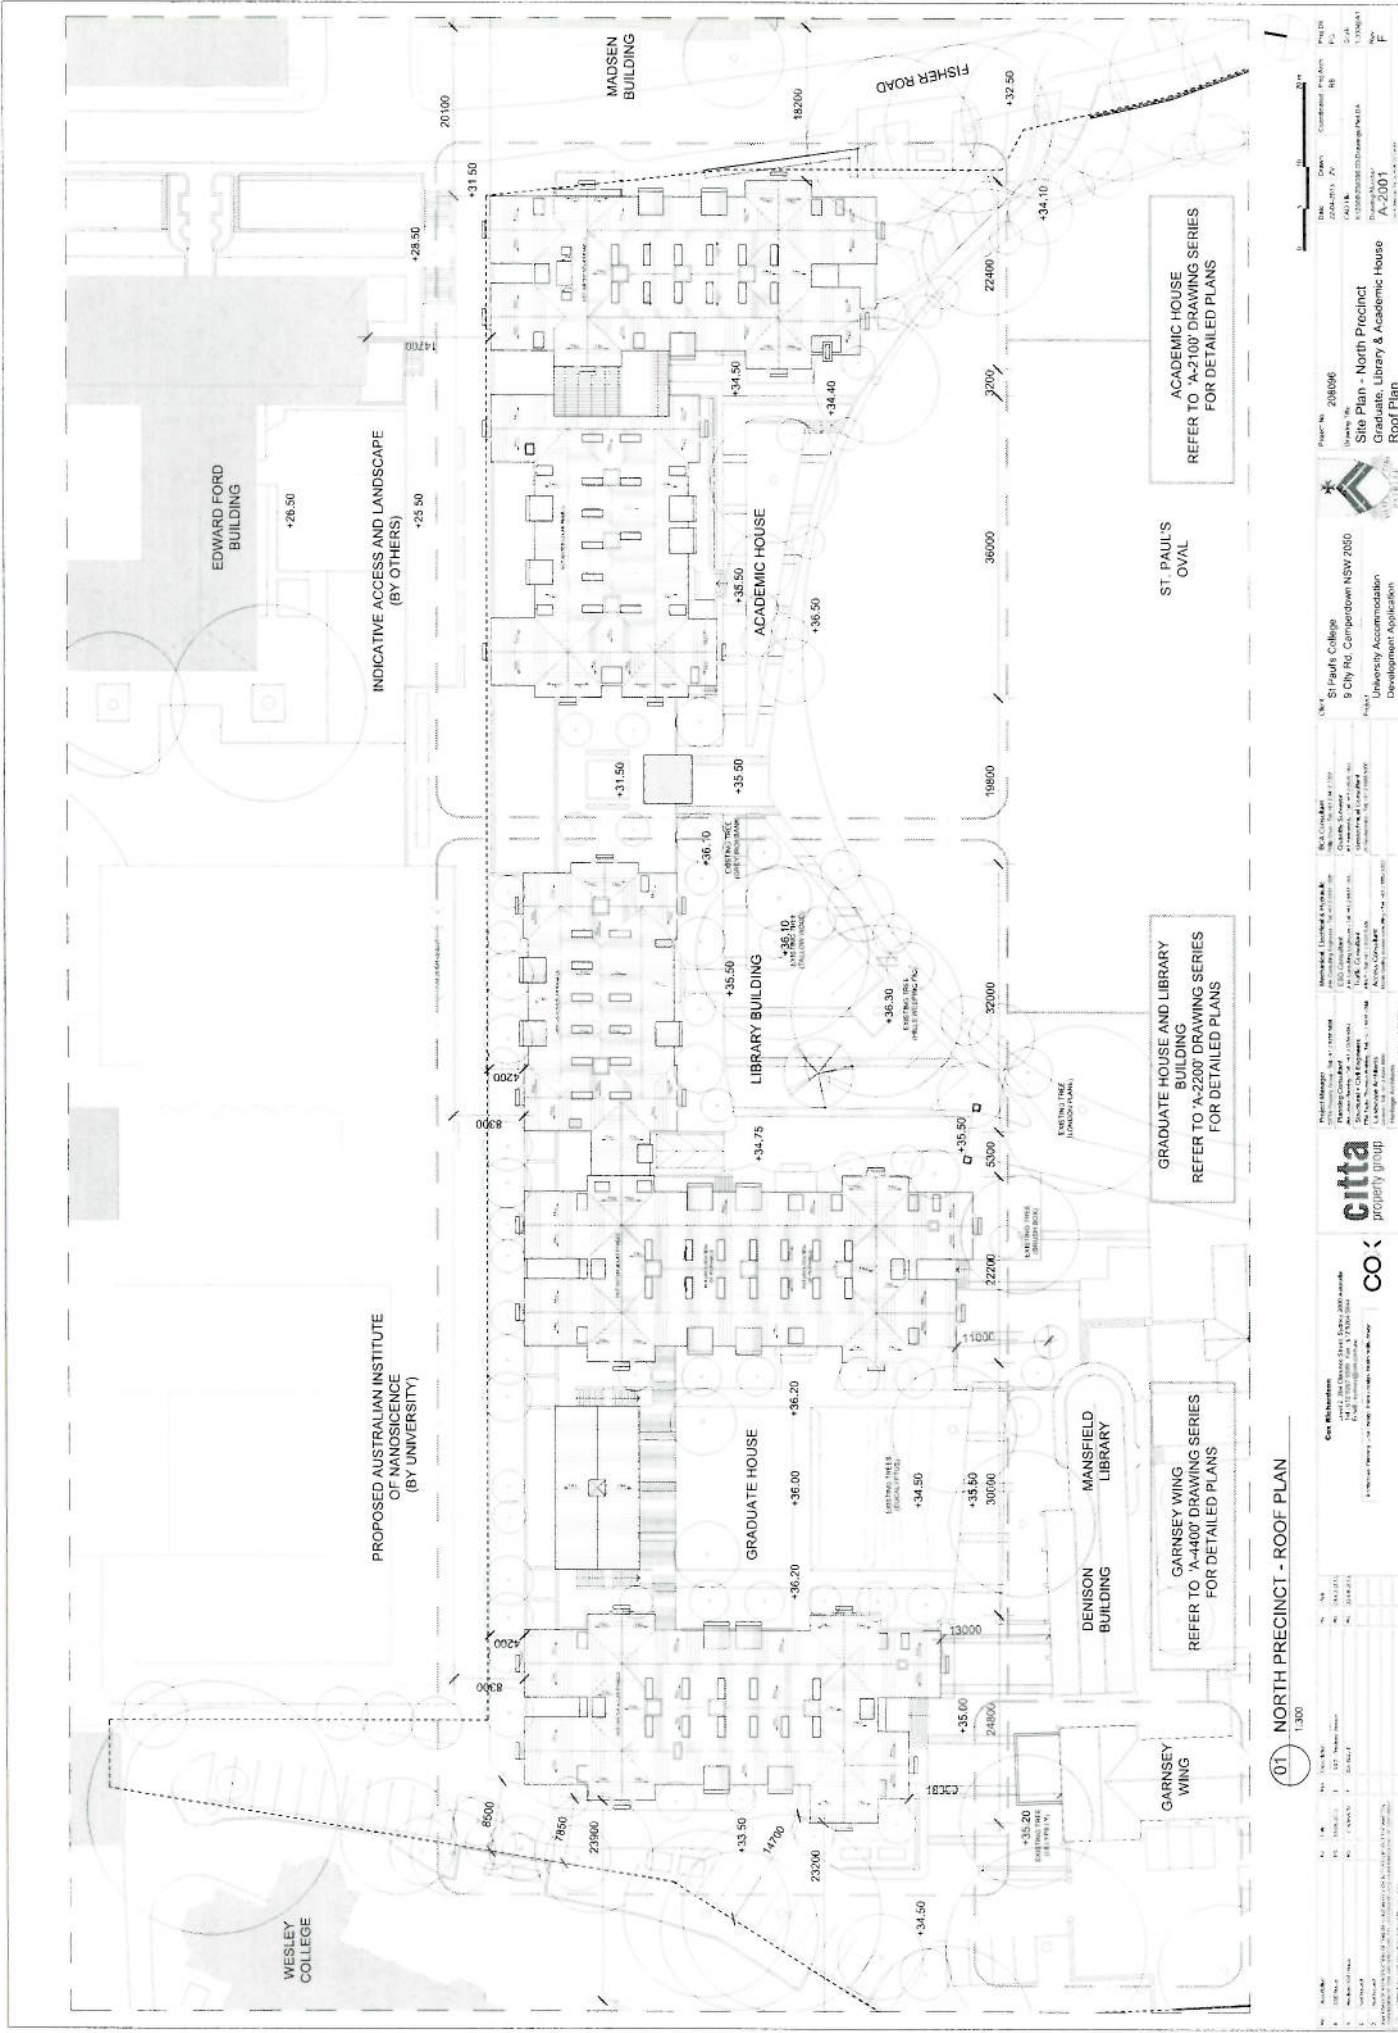

01 NORTH PRECINCT - ROOF PLAN  
1:300

ACADEMIC HOUSE  
REFER TO 'A-2100' DRAWING SERIES  
FOR DETAILED PLANS

ST. PAUL'S  
OVAL


GRADUATE HOUSE AND LIBRARY  
BUILDING  
REFER TO 'A-2200' DRAWING SERIES  
FOR DETAILED PLANS

GARNSEY WING  
REFER TO 'A-4400' DRAWING SERIES  
FOR DETAILED PLANS


<p><b>Project Manager:</b> [Name]</p> <p><b>Designing Consultant:</b> [Name]</p> <p><b>Client:</b> [Name]</p> <p><b>Contract Reference:</b> [Number]</p> <p><b>Scale:</b> [Scale]</p> <p><b>Drawn:</b> [Name]</p> <p><b>Checked:</b> [Name]</p> <p><b>Approved:</b> [Name]</p> <p><b>Date:</b> [Date]</p> <p><b>Project No:</b> 201916</p> <p><b>Drawn No:</b> [Number]</p> <p><b>Drawn Title:</b> Site Plan - North Precinct Graduate, Library &amp; Academic House</p> <p><b>Drawn Scale:</b> A-2001</p> <p><b>Drawn No:</b> [Number]</p> <p><b>Drawn Title:</b> Roof Plan</p>	<p><b>St Paul's College</b> 9 City Rd, Camperdown NSW 2050</p> <p><b>University Accommodation</b> Developer: Application</p> <p><b>City Council:</b> [Name]</p> <p><b>Local Government:</b> [Name]</p> <p><b>Project Manager:</b> [Name]</p> <p><b>Designing Consultant:</b> [Name]</p> <p><b>Client:</b> [Name]</p> <p><b>Contract Reference:</b> [Number]</p> <p><b>Scale:</b> [Scale]</p> <p><b>Drawn:</b> [Name]</p> <p><b>Checked:</b> [Name]</p> <p><b>Approved:</b> [Name]</p> <p><b>Date:</b> [Date]</p>	<p><b>cita</b> property group</p> <p><b>CO</b></p>
--	--	--



# ATTACHMENT A

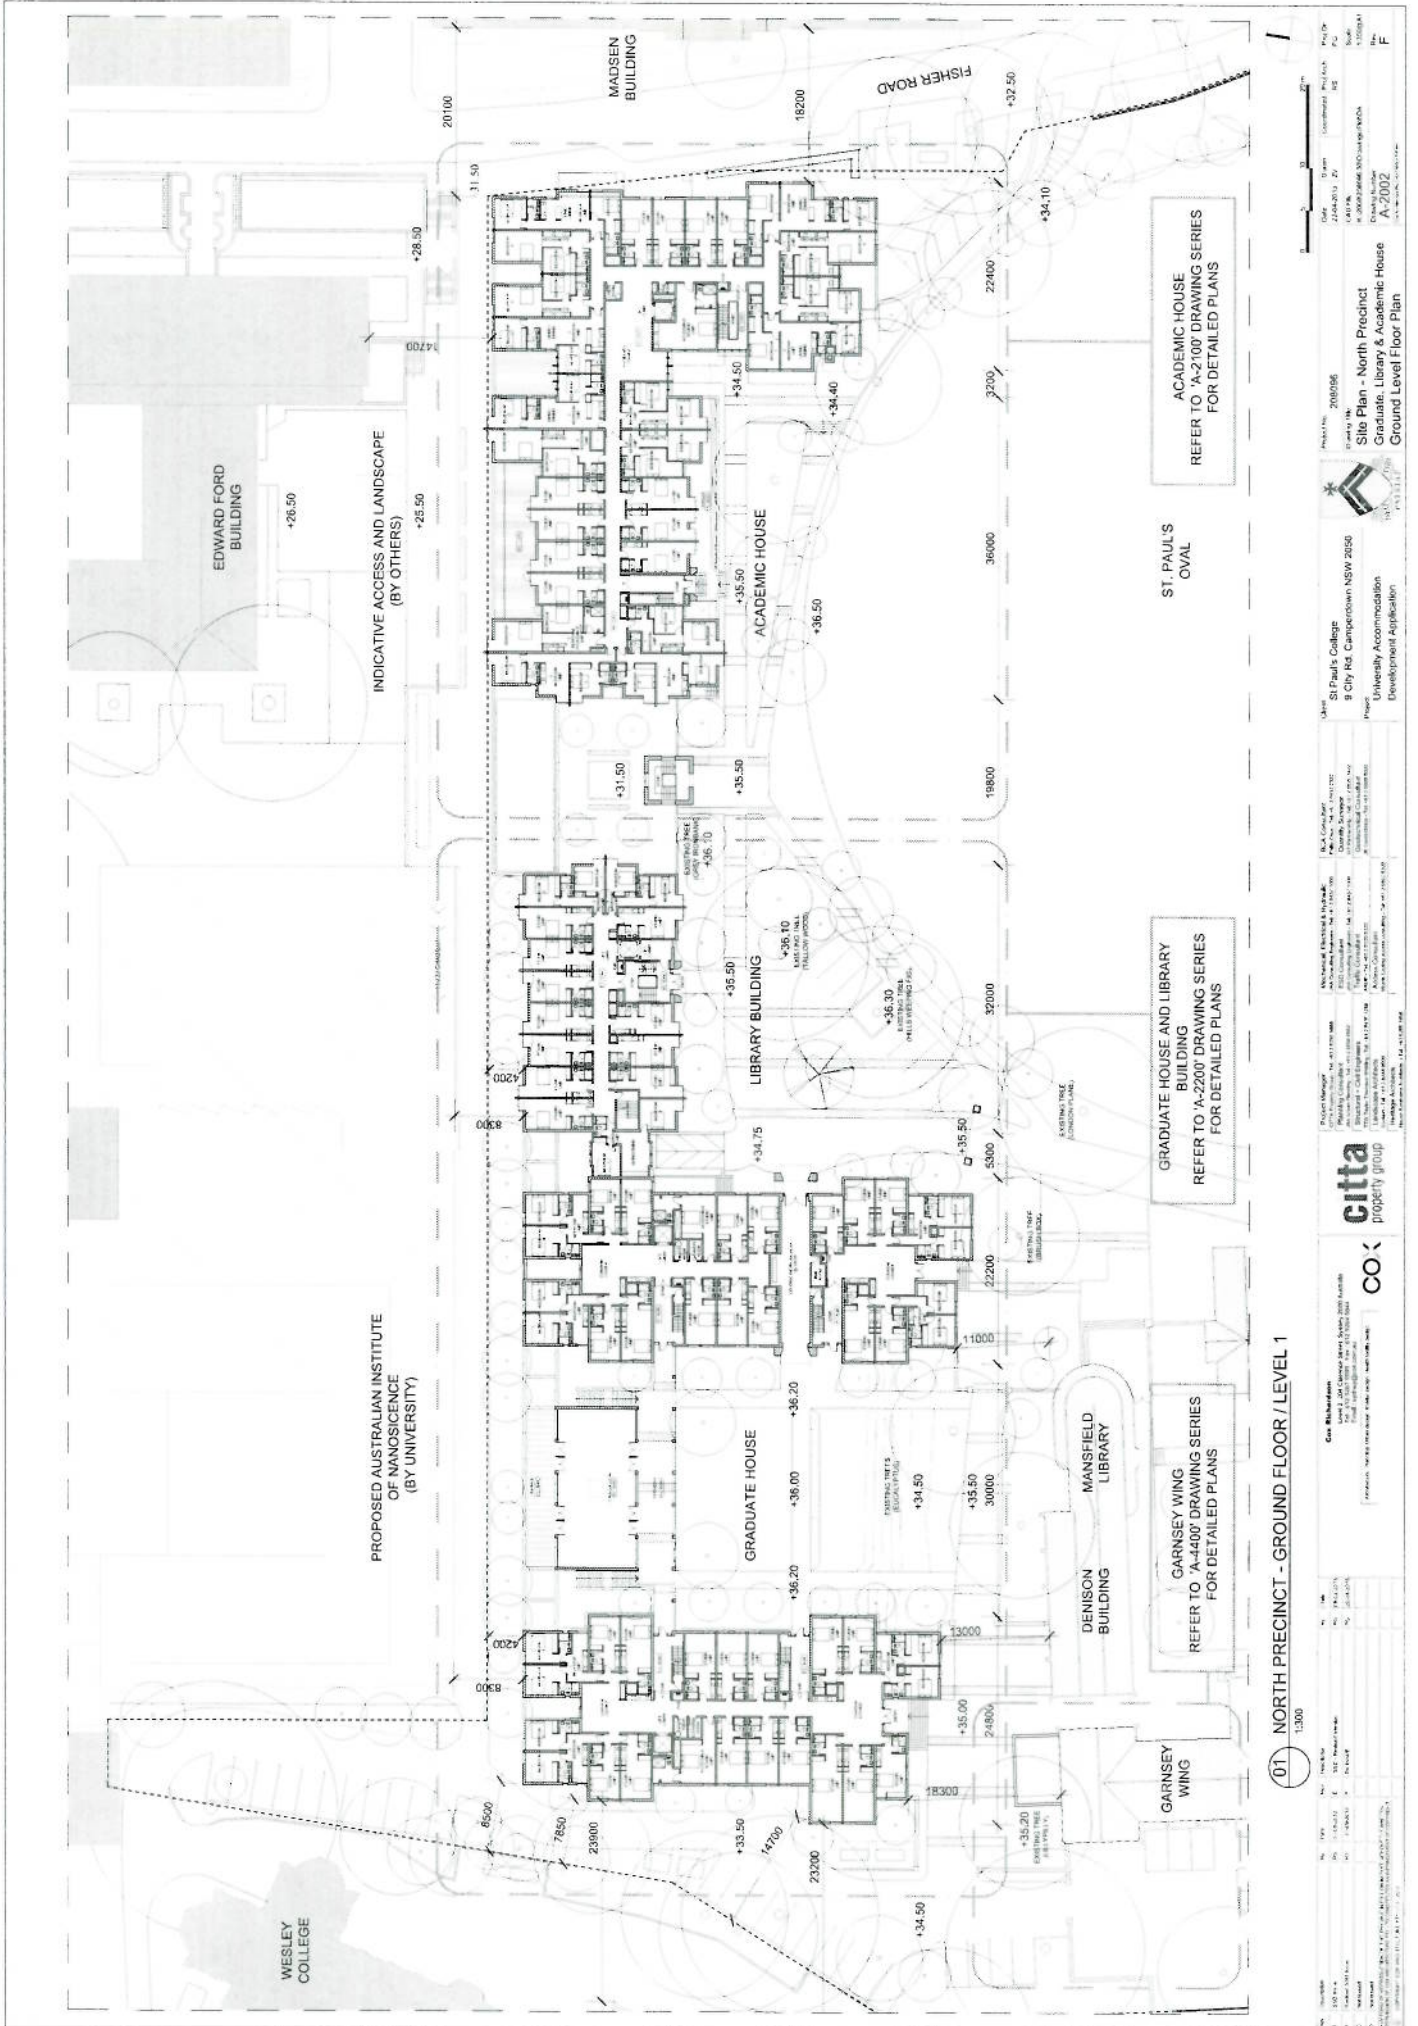

# ATTACHMENT A

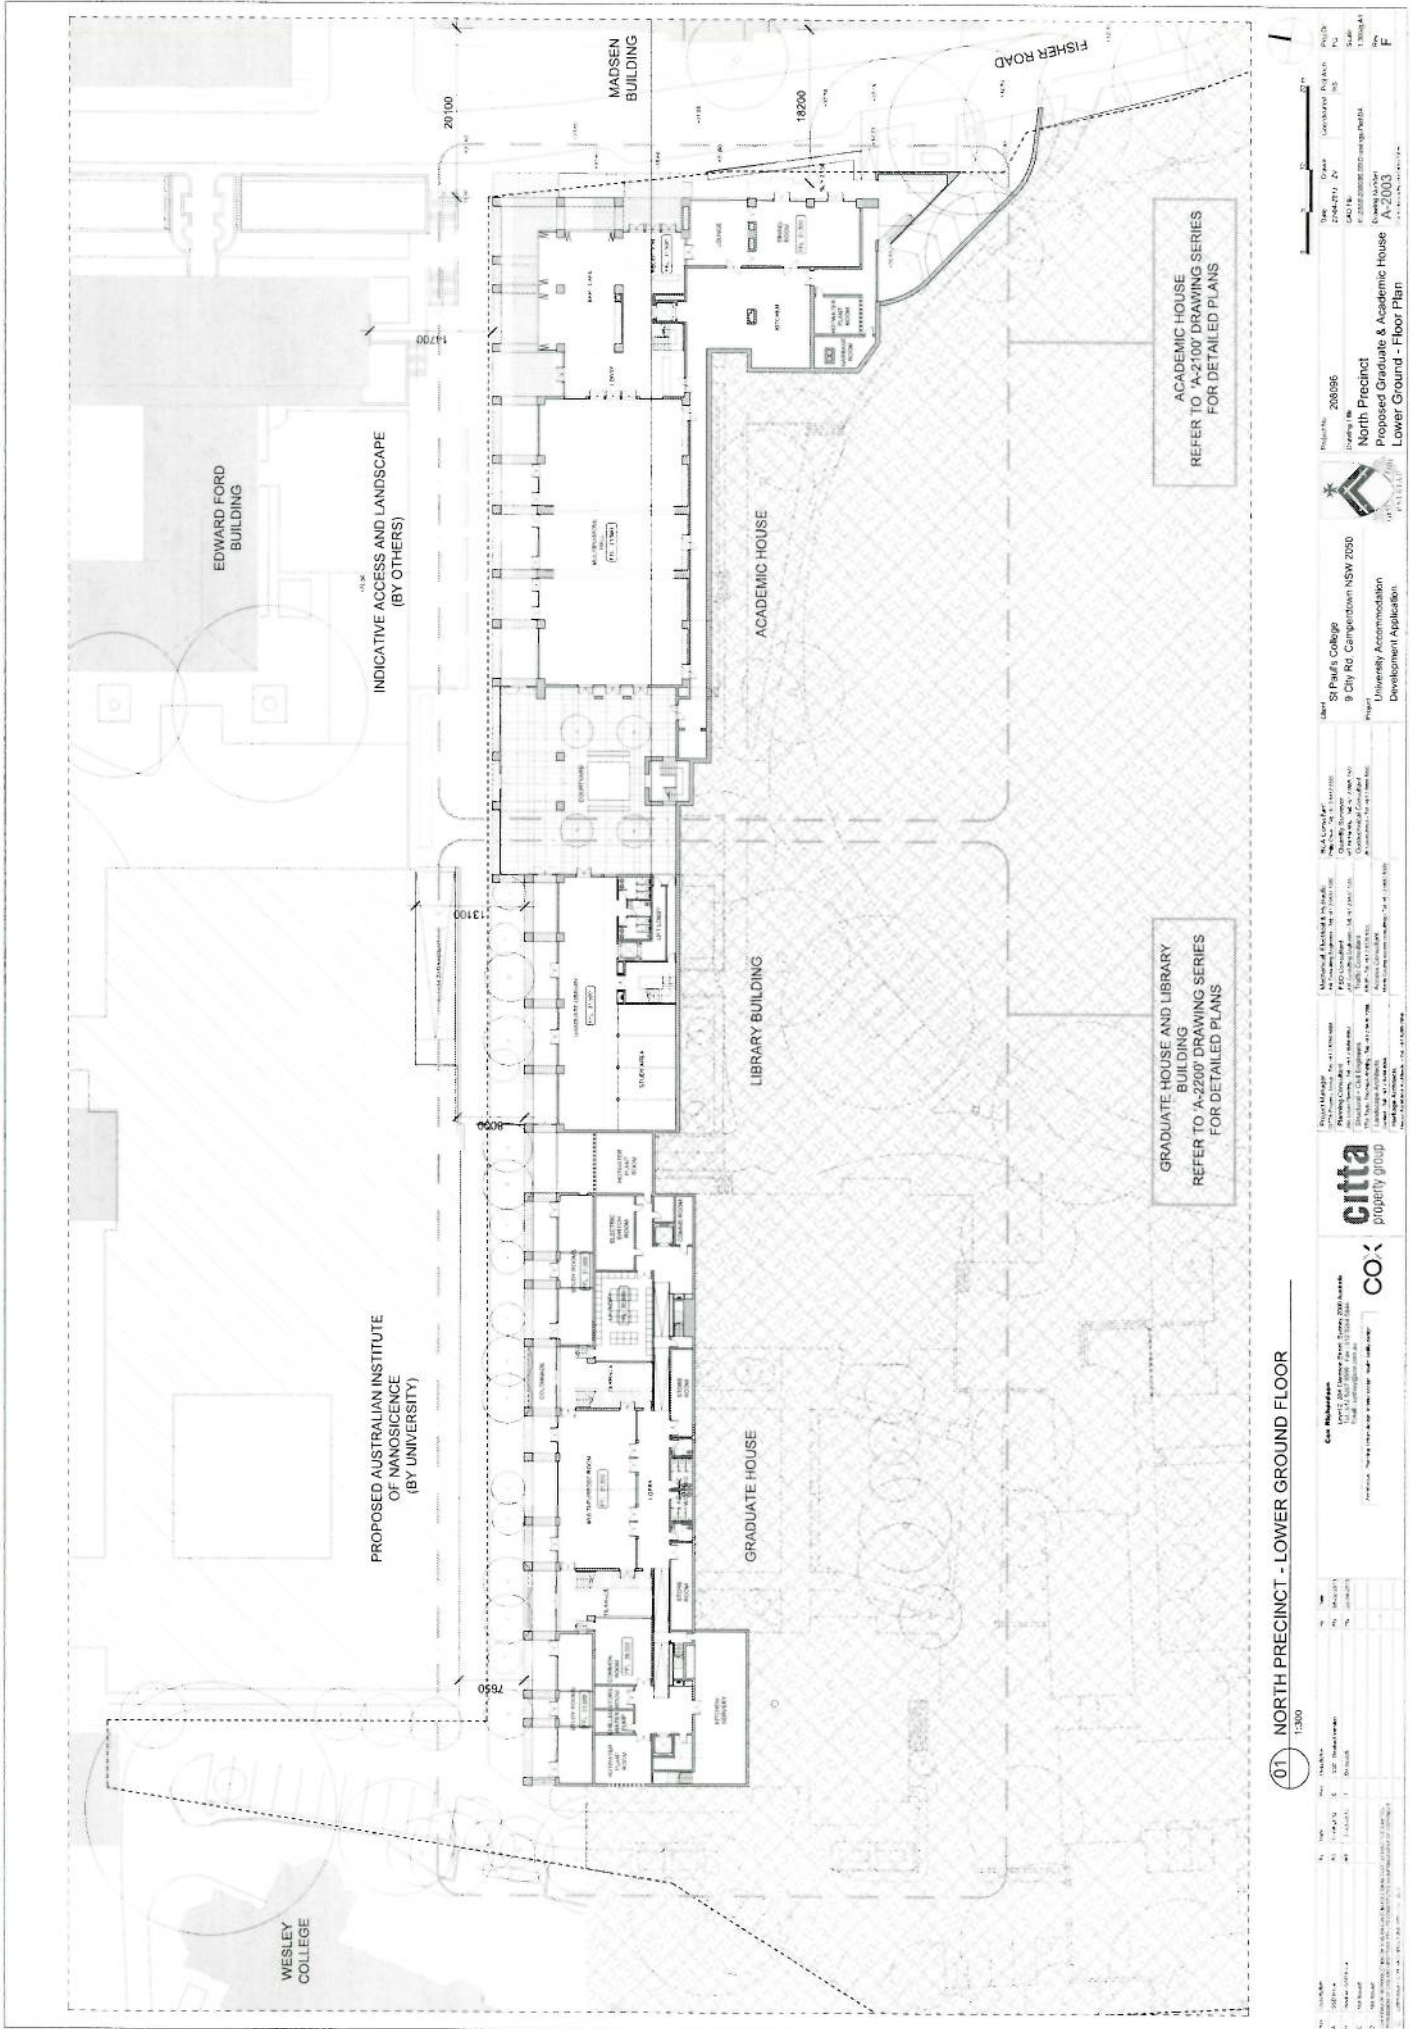

ACADEMIC HOUSE  
REFER TO 'A-2100' DRAWING SERIES  
FOR DETAILED PLANS

GRADUATE HOUSE AND LIBRARY  
BUILDING  
REFER TO 'A-2200' DRAWING SERIES  
FOR DETAILED PLANS

**01 NORTH PRECINCT - LOWER GROUND FLOOR**  
1:300

NO.	DATE	BY	REVISION
1	2008-04-14	W. J. GIBSON	ISSUE FOR PERMIT
2	2008-04-14	W. J. GIBSON	ISSUE FOR PERMIT
3	2008-04-14	W. J. GIBSON	ISSUE FOR PERMIT

**COX**

**citta**  
property group

**COX**

**COX**

**St Paul's College**  
9 City Rd, Campdownt NSW 2050  
University Accommodation  
Development Application


**Project No:** 2008096  
**Drawing No:** North Precinct  
**Proposed:** Graduate & Academic House  
**Scale:** A-2003  
**Lower Ground - Floor Plan**

**Author:** W. J. Gibson  
**Check:** W. J. Gibson  
**Drawn:** W. J. Gibson  
**Scale:** 1:300  
**Date:** 2008-04-14

**Professional Information:**  
**Architect:** W. J. Gibson  
**Registration No.:** 123456789  
**Address:** 123 Street, Sydney, NSW 2000  
**Phone:** (02) 1234 5678  
**Website:** www.wjgibson.com.au



# ATTACHMENT A

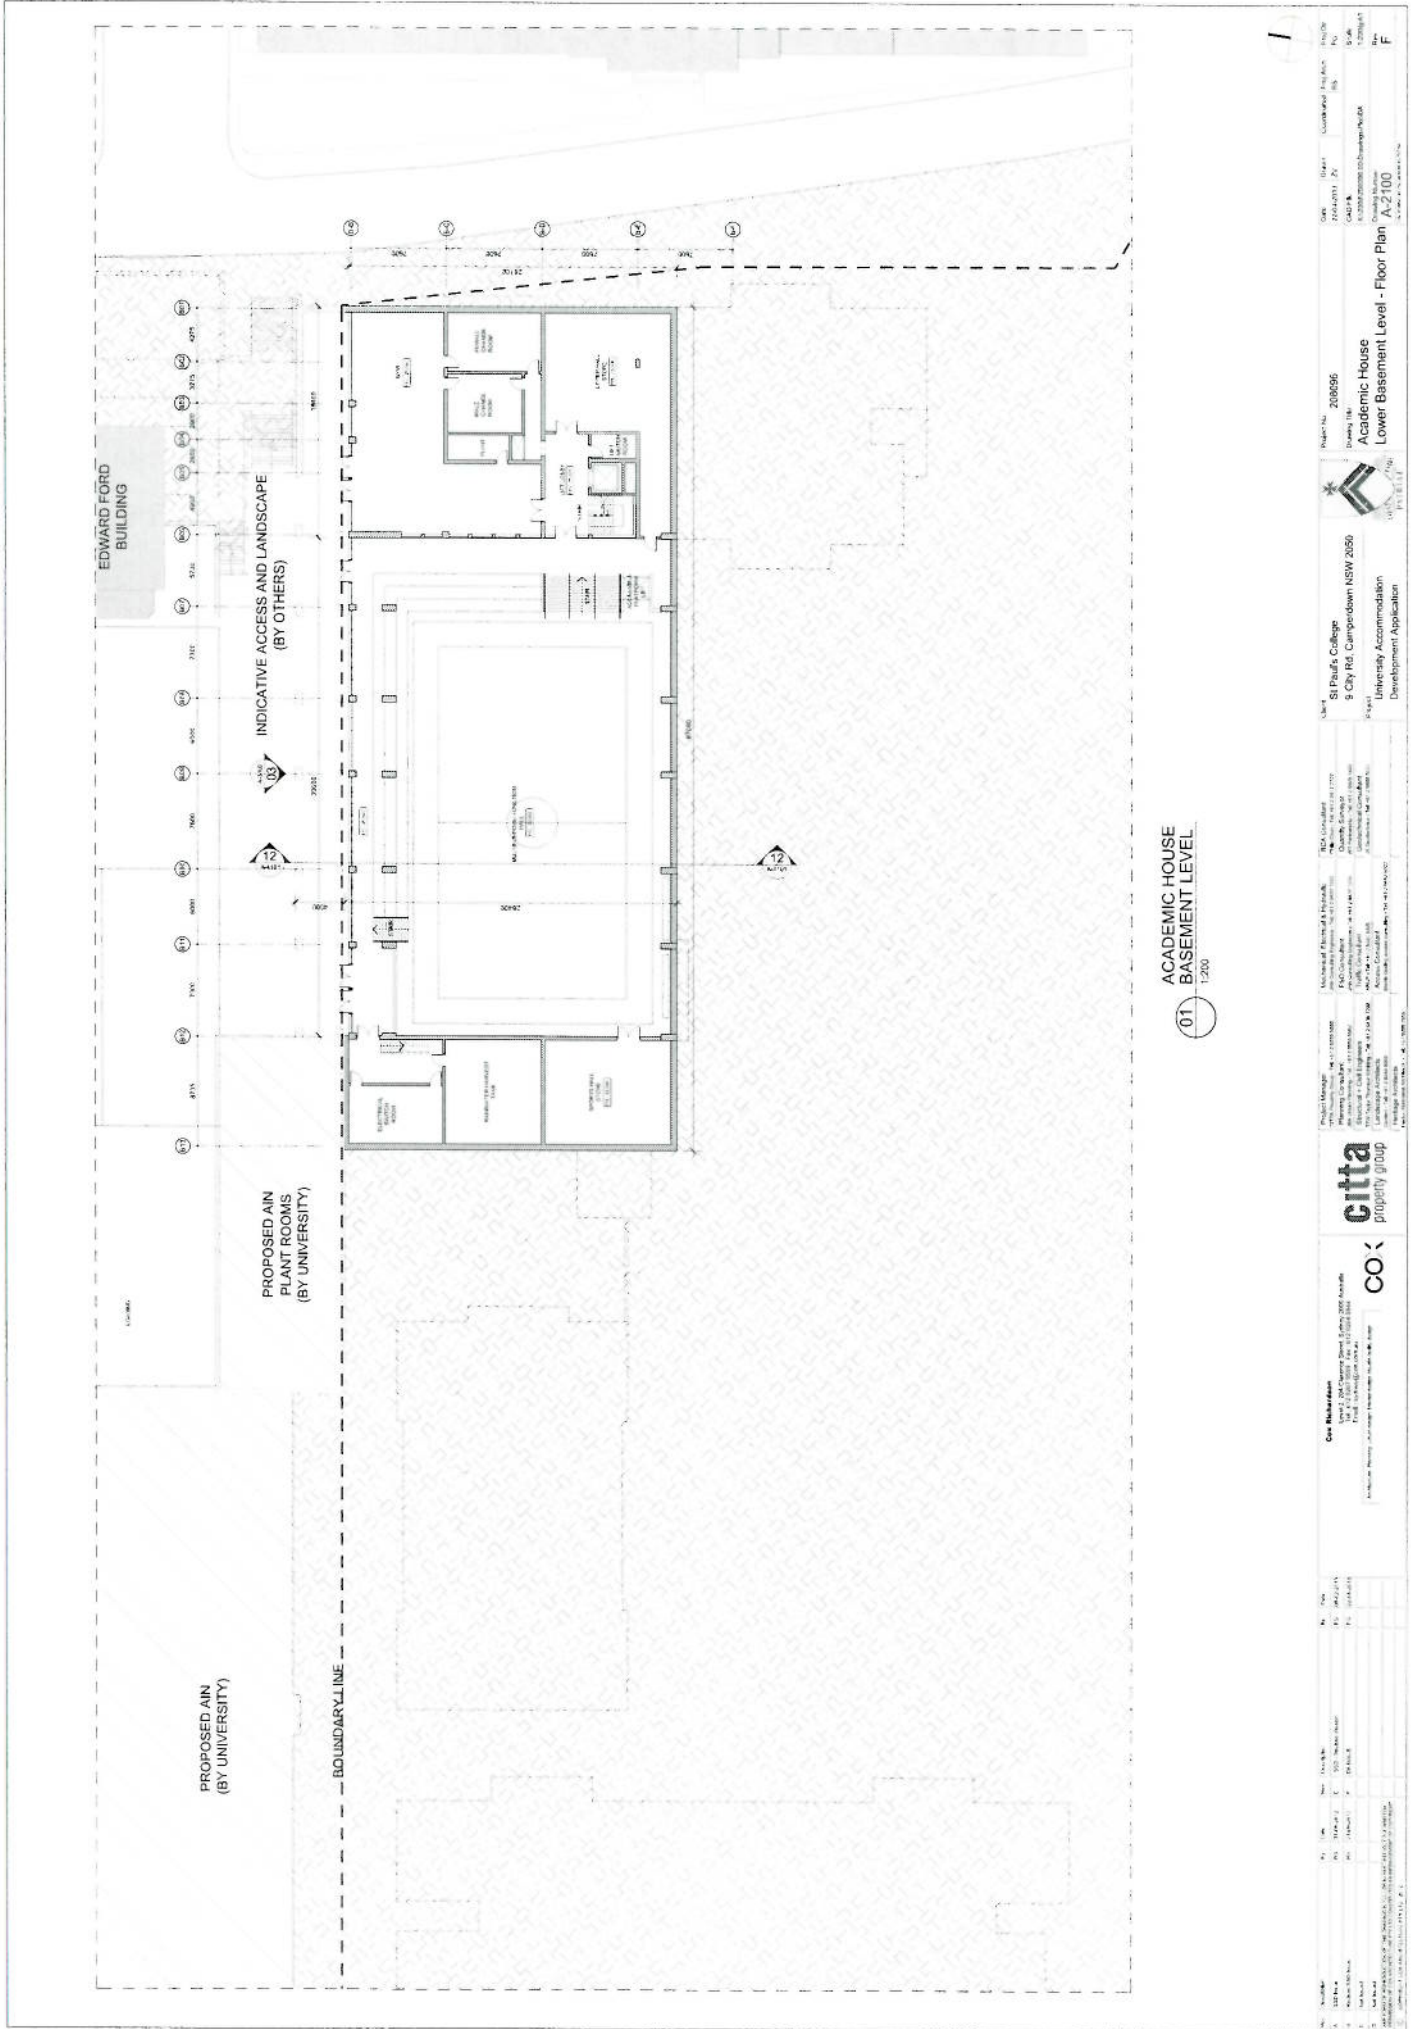

ACADEMIC HOUSE  
BASEMENT LEVEL  
1:200

<p><b>Project Information</b></p> <p>Project Name: <b>Academic House</b></p> <p>Project No: <b>208056</b></p> <p>Client: <b>St Paul's College</b></p> <p>Address: <b>5 City Rd, Campdowd NSW 2050</b></p> <p>Project Type: <b>University Accommodation</b></p> <p>Development Application: <b>Lower Basement Level - Floor Plan A-2100</b></p>	<p><b>Scale</b></p> <p>Scale: <b>1:200</b></p>	<p><b>North Arrow</b></p> <p>North Arrow: <b>True North</b></p>
<p><b>Project Manager</b></p> <p>Name: <b>[Name]</b></p> <p>Phone: <b>[Phone]</b></p> <p>Email: <b>[Email]</b></p>	<p><b>Architect</b></p> <p>Name: <b>[Name]</b></p> <p>Phone: <b>[Phone]</b></p> <p>Email: <b>[Email]</b></p>	<p><b>Client Representative</b></p> <p>Name: <b>[Name]</b></p> <p>Phone: <b>[Phone]</b></p> <p>Email: <b>[Email]</b></p>
<p><b>City</b></p> <p>City: <b>[City]</b></p>	<p><b>State</b></p> <p>State: <b>[State]</b></p>	<p><b>Country</b></p> <p>Country: <b>[Country]</b></p>
<p><b>Site</b></p> <p>Site: <b>[Site]</b></p>	<p><b>Block</b></p> <p>Block: <b>[Block]</b></p>	<p><b>Level</b></p> <p>Level: <b>[Level]</b></p>
<p><b>Drawn</b></p> <p>Drawn: <b>[Name]</b></p>	<p><b>Checked</b></p> <p>Checked: <b>[Name]</b></p>	<p><b>Date</b></p> <p>Date: <b>[Date]</b></p>
<p><b>Scale</b></p> <p>Scale: <b>1:200</b></p>	<p><b>North Arrow</b></p> <p>North Arrow: <b>True North</b></p>	<p><b>Project No</b></p> <p>Project No: <b>208056</b></p>
<p><b>Client</b></p> <p>Client: <b>St Paul's College</b></p>	<p><b>Address</b></p> <p>Address: <b>5 City Rd, Campdowd NSW 2050</b></p>	<p><b>Project Type</b></p> <p>Project Type: <b>University Accommodation</b></p>
<p><b>Development Application</b></p> <p>Development Application: <b>Lower Basement Level - Floor Plan A-2100</b></p>	<p><b>Scale</b></p> <p>Scale: <b>1:200</b></p>	<p><b>North Arrow</b></p> <p>North Arrow: <b>True North</b></p>
<p><b>Project Manager</b></p> <p>Name: <b>[Name]</b></p> <p>Phone: <b>[Phone]</b></p> <p>Email: <b>[Email]</b></p>	<p><b>Architect</b></p> <p>Name: <b>[Name]</b></p> <p>Phone: <b>[Phone]</b></p> <p>Email: <b>[Email]</b></p>	<p><b>Client Representative</b></p> <p>Name: <b>[Name]</b></p> <p>Phone: <b>[Phone]</b></p> <p>Email: <b>[Email]</b></p>
<p><b>City</b></p> <p>City: <b>[City]</b></p>	<p><b>State</b></p> <p>State: <b>[State]</b></p>	<p><b>Country</b></p> <p>Country: <b>[Country]</b></p>
<p><b>Site</b></p> <p>Site: <b>[Site]</b></p>	<p><b>Block</b></p> <p>Block: <b>[Block]</b></p>	<p><b>Level</b></p> <p>Level: <b>[Level]</b></p>
<p><b>Drawn</b></p> <p>Drawn: <b>[Name]</b></p>	<p><b>Checked</b></p> <p>Checked: <b>[Name]</b></p>	<p><b>Date</b></p> <p>Date: <b>[Date]</b></p>
<p><b>Scale</b></p> <p>Scale: <b>1:200</b></p>	<p><b>North Arrow</b></p> <p>North Arrow: <b>True North</b></p>	<p><b>Project No</b></p> <p>Project No: <b>208056</b></p>
<p><b>Client</b></p> <p>Client: <b>St Paul's College</b></p>	<p><b>Address</b></p> <p>Address: <b>5 City Rd, Campdowd NSW 2050</b></p>	<p><b>Project Type</b></p> <p>Project Type: <b>University Accommodation</b></p>
<p><b>Development Application</b></p> <p>Development Application: <b>Lower Basement Level - Floor Plan A-2100</b></p>	<p><b>Scale</b></p> <p>Scale: <b>1:200</b></p>	<p><b>North Arrow</b></p> <p>North Arrow: <b>True North</b></p>
















# ATTACHMENT A

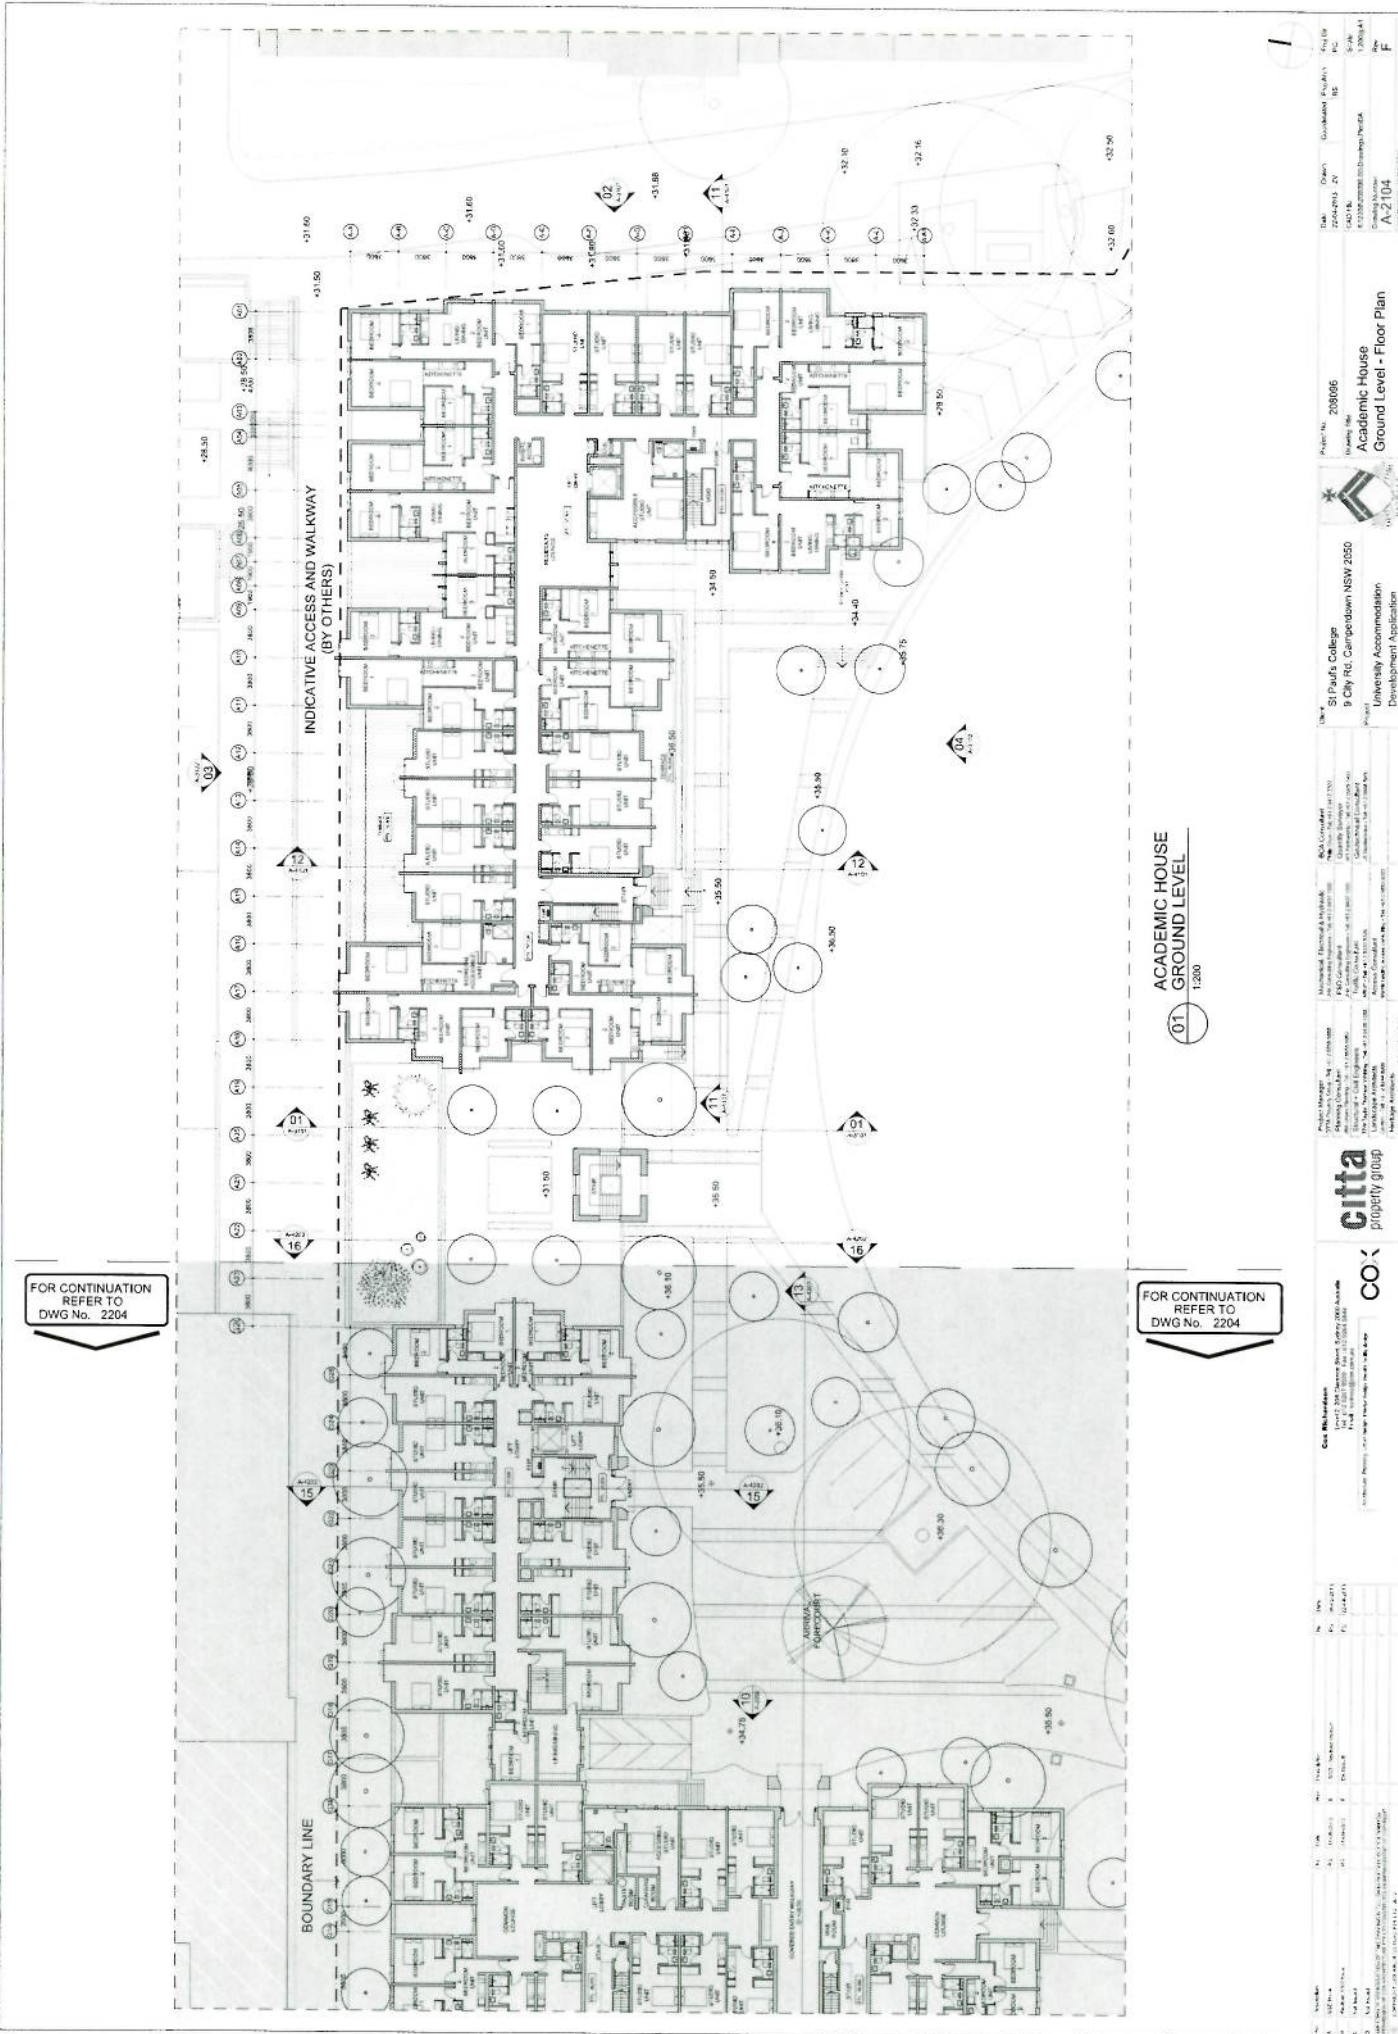


FOR CONTINUATION  
REFER TO  
DWG No. 2204

FOR CONTINUATION  
REFER TO  
DWG No. 2204

01  
ACADEMIC HOUSE  
GROUND LEVEL  
1:200

Project No.	208066	Client	St Pauls College 9 CW RD, Campbell NSW 2050
Project Name	Academic House Ground Level - Floor Plan	Project Manager	St Pauls College
Project Location	Academic House Ground Level - Floor Plan	Project No.	208066
Project Date	2024-03-27	Project Name	Academic House Ground Level - Floor Plan
Project Status	Final	Project Location	Academic House Ground Level - Floor Plan
Project Scale	1:200	Project Date	2024-03-27
Project Author	A.2104	Project Status	Final
Project Checker		Project Scale	1:200
Project Approver		Project Author	A.2104
Project Designer		Project Checker	
Project Engineer		Project Approver	
Project Architect		Project Designer	
Project Structural		Project Engineer	
Project Mechanical		Project Architect	
Project Electrical		Project Structural	
Project Plumbing		Project Mechanical	
Project Fire		Project Electrical	
Project Landscape		Project Plumbing	
Project Other		Project Fire	
Project Notes		Project Landscape	
Project Comments		Project Other	
Project Description		Project Notes	
Project Details		Project Comments	
Project Specifications		Project Description	
Project Standards		Project Details	
Project Codes		Project Specifications	
Project References		Project Standards	
Project Sources		Project Codes	
Project Credits		Project References	
Project Acknowledgements		Project Sources	
Project Disclaimers		Project Credits	
Project Warnings		Project Acknowledgements	
Project Notices		Project Disclaimers	
Project Alerts		Project Warnings	
Project Messages		Project Notices	
Project Dialogs		Project Alerts	
Project Windows		Project Messages	
Project Panels		Project Dialogs	
Project Views		Project Windows	
Project Tools		Project Panels	
Project Menus		Project Views	
Project Settings		Project Tools	
Project Options		Project Menus	
Project Properties		Project Settings	
Project Behaviors		Project Options	
Project Appearance		Project Properties	
Project Sounds		Project Behaviors	
Project Animations		Project Appearance	
Project Transitions		Project Sounds	
Project Effects		Project Animations	
Project Filters		Project Transitions	
Project Styles		Project Effects	
Project Themes		Project Filters	
Project Skins		Project Styles	
Project Cursors		Project Themes	
Project Pointers		Project Skins	
Project Drop-downs		Project Cursors	
Project Checkboxes		Project Pointers	
Project Radio Buttons		Project Drop-downs	
Project Text Boxes		Project Checkboxes	
Project List Boxes		Project Radio Buttons	
Project Tree Views		Project Text Boxes	
Project Table Views		Project List Boxes	
Project Detail Views		Project Tree Views	
Property Grids		Project Table Views	
Command Bars		Project Detail Views	
Context Menus		Property Grids	
Toolbars		Command Bars	
Status Bars		Context Menus	
Progress Bars		Toolbars	
Printers		Status Bars	
Scanners		Progress Bars	
Mouse		Printers	
Keyboard		Scanners	
Webcam		Mouse	
Microphone		Keyboard	
Speakers		Webcam	
Headset		Microphone	
Monitor		Speakers	
Printer		Headset	
Scanner		Monitor	
Mouse		Printer	
Keyboard		Scanner	
Webcam		Mouse	
Microphone		Keyboard	
Speakers		Webcam	
Headset		Microphone	
Monitor		Speakers	
Printer		Headset	
Scanner		Monitor	
Mouse		Printer	
Keyboard		Scanner	
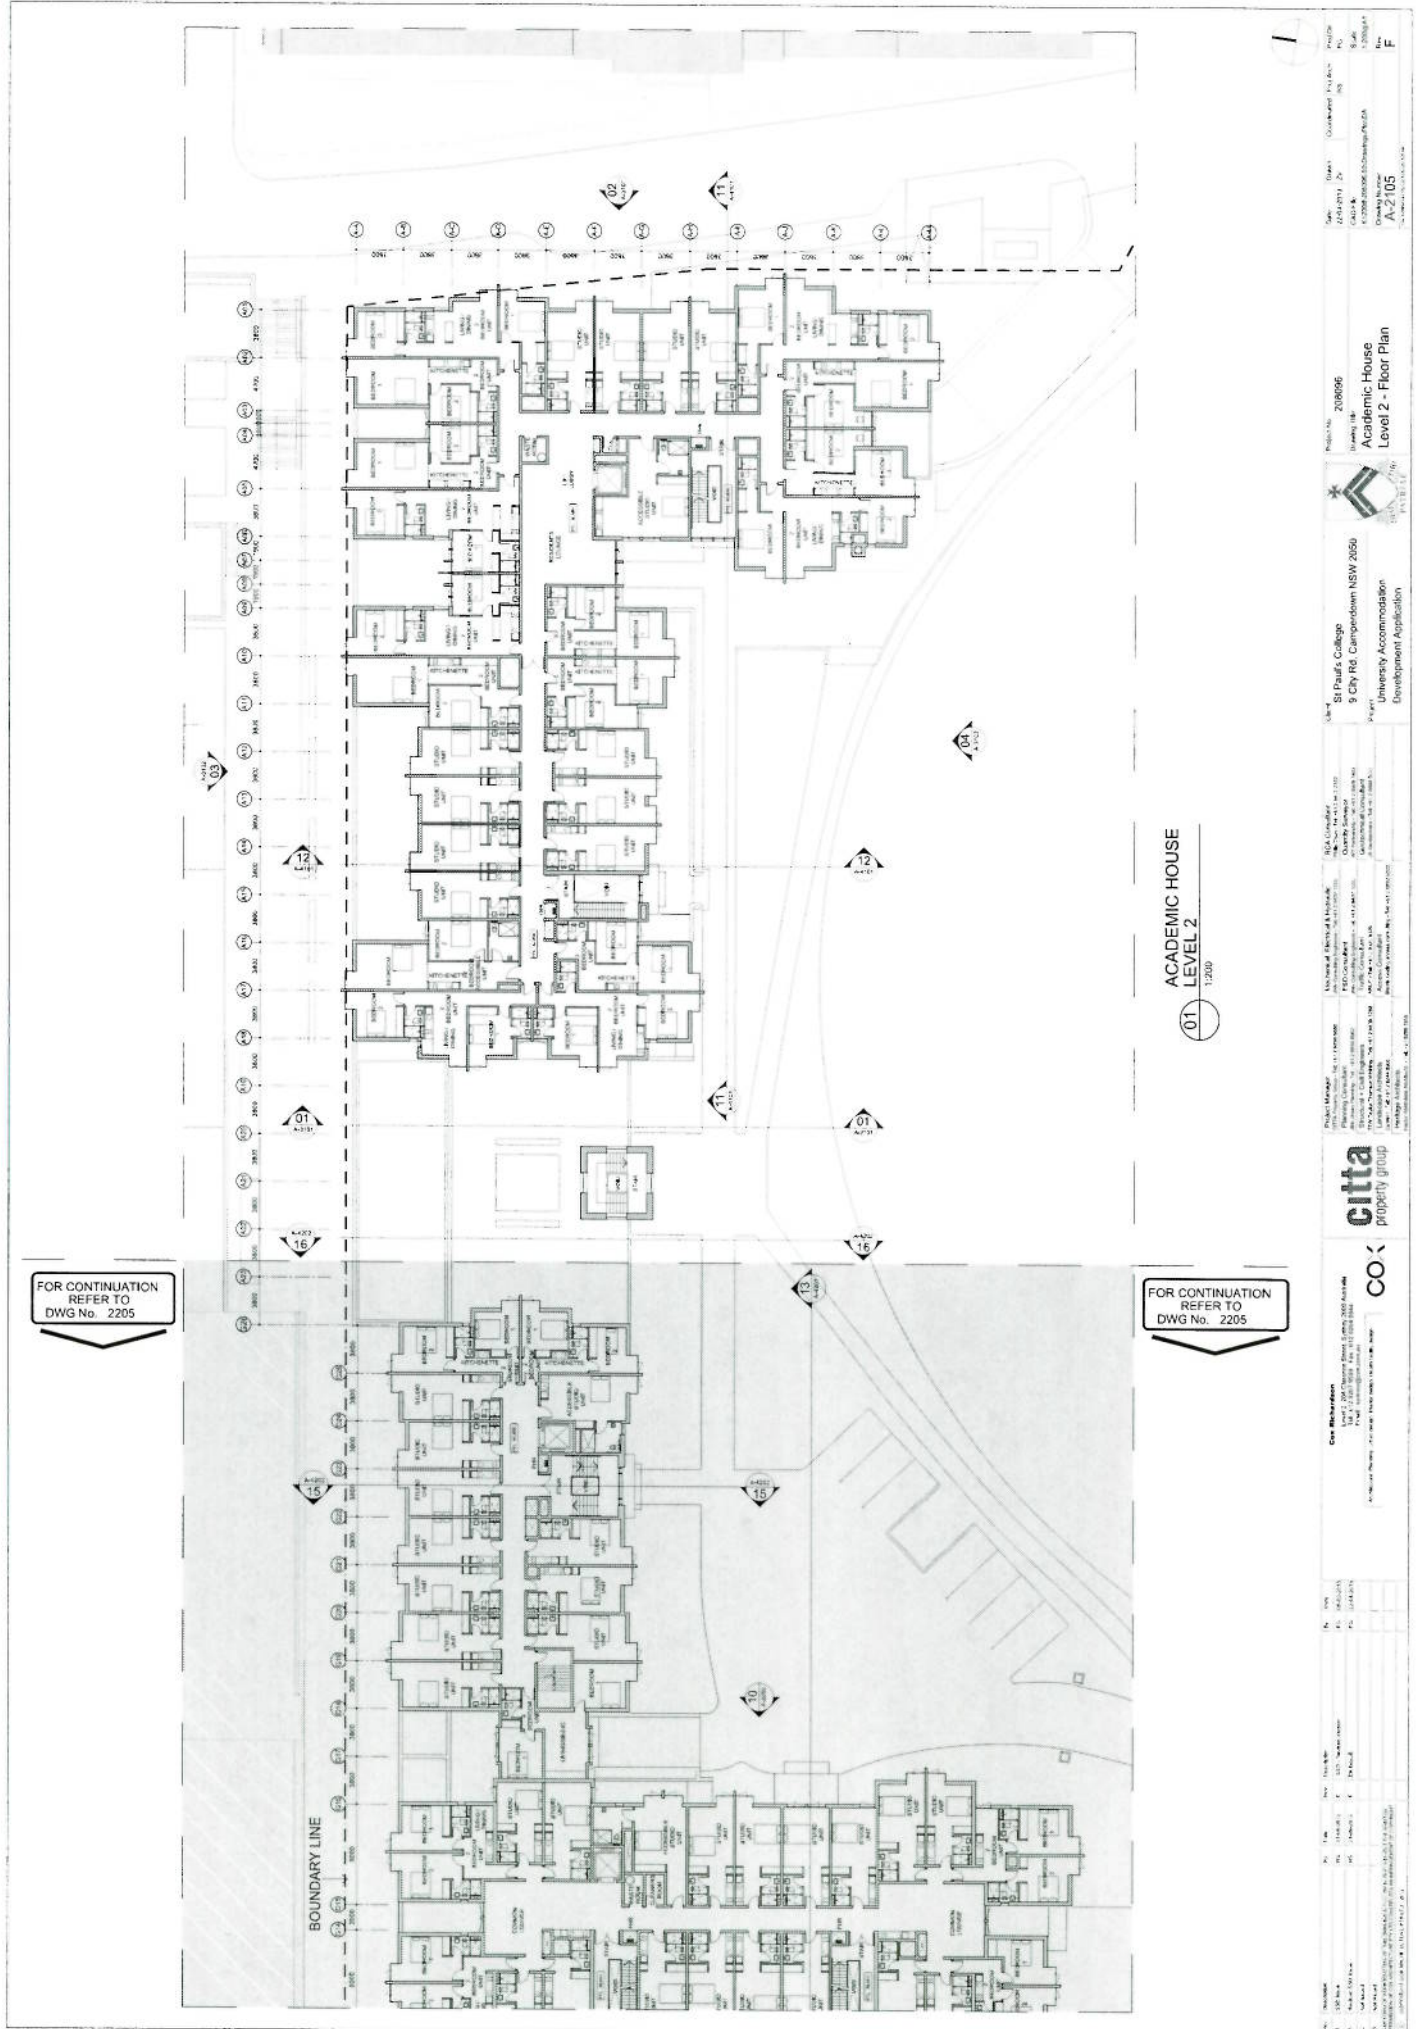

FOR CONTINUATION  
REFER TO  
DWG No. 2205


FOR CONTINUATION  
REFER TO  
DWG No. 2205

ACADEMIC HOUSE  
LEVEL 2  
1:200

Project Name	St Paul's College 9 City Rd, Camperdown NSW 2050
Project No.	208696
Client	University Accommodation Development Application
Architect	COX ARCHITECTS
Scale	1:200
Sheet No.	A-2105
Drawn By	
Checked By	
Project Manager	Michaela Berrill & Associates 10/111 Victoria Road, Camperdown NSW 2050 Phone: (02) 9550 1111 Fax: (02) 9550 1112 www.mbaa.com.au
Project Manager	COX ARCHITECTS Level 11, 111 Victoria Road, Camperdown NSW 2050 Phone: (02) 9550 1111 Fax: (02) 9550 1112 www.coxarchitects.com.au
City	Camperdown
State	NSW
Country	Australia
Project No.	208696
Sheet No.	A-2105
Drawn By	
Checked By	
Project Manager	COX ARCHITECTS Level 11, 111 Victoria Road, Camperdown NSW 2050 Phone: (02) 9550 1111 Fax: (02) 9550 1112 www.coxarchitects.com.au
Project Manager	Michaela Berrill & Associates 10/111 Victoria Road, Camperdown NSW 2050 Phone: (02) 9550 1111 Fax: (02) 9550 1112 www.mbaa.com.au
City	Camperdown
State	NSW
Country	Australia



# ATTACHMENT A

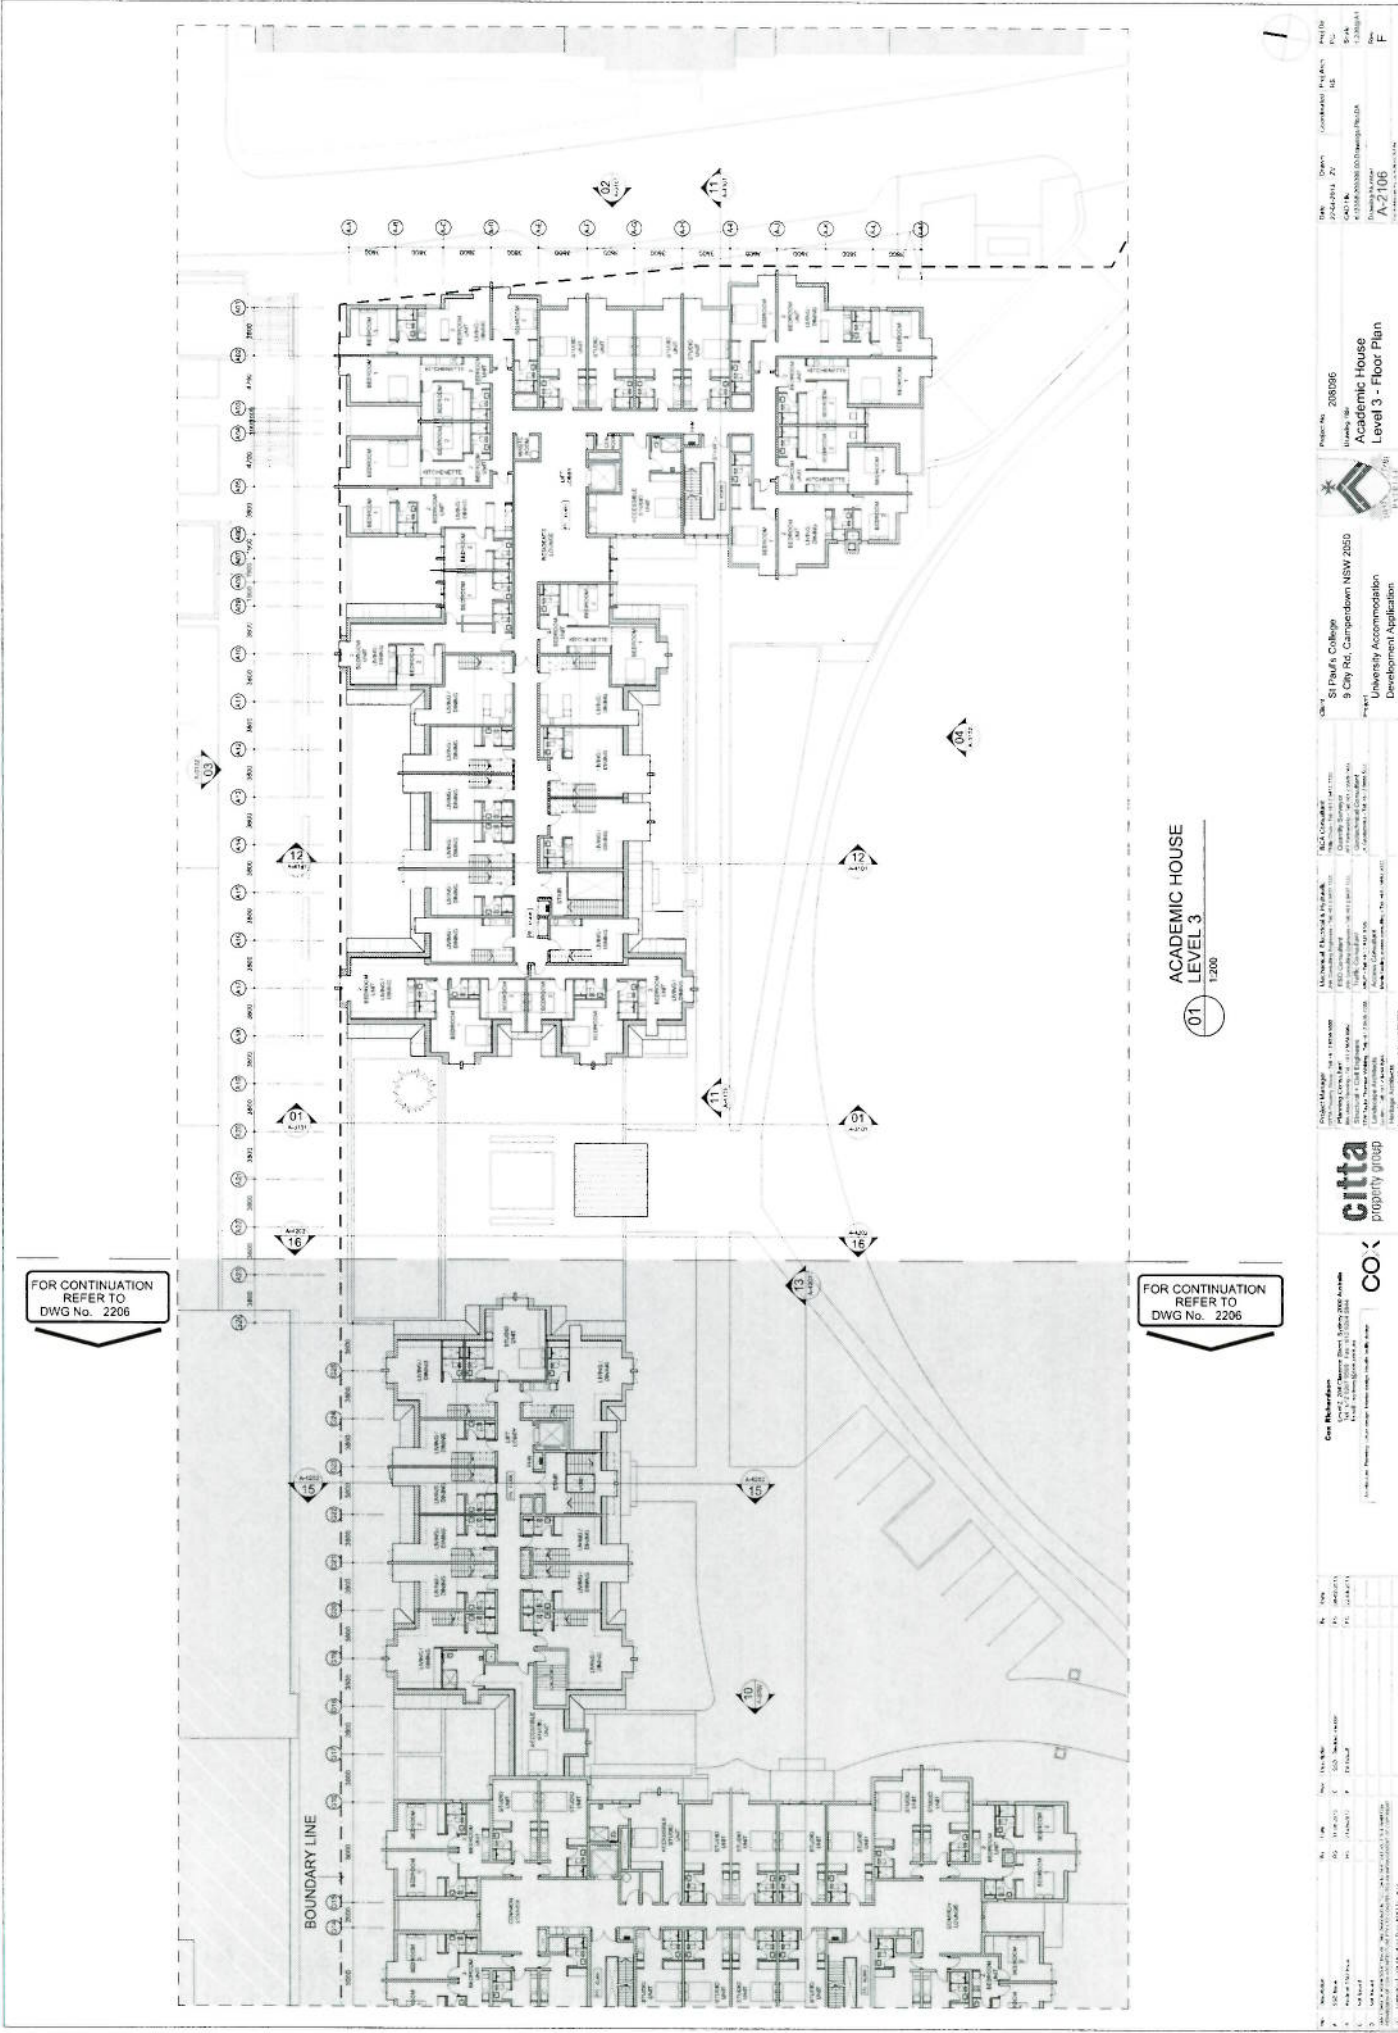

ACADEMIC HOUSE  
LEVEL 3  
1:200

 <b>cita</b> property group	 <b>COX</b>	<b>Client:</b> St Paul's College 9 City Rd, Camperdown NSW 2050 Project: University Accommodation Development Application	<b>Project No:</b> 208196 Drawing No: Academic House Level 3 - Floor Plan	<b>Date:</b> 27/12/2014 Drawn By: GAO Checked By: GAO Project Manager: GAO	<b>Scale:</b> 1:200 Drawing No: 208196-03
		<b>Project Manager:</b> GAO GAO Commercial & Property 17/17 Market Street, Sydney NSW 2000 Phone: (02) 9550 1111 Fax: (02) 9550 1111 Email: gao@gaocorp.com.au Website: www.gaocorp.com.au	<b>Client:</b> St Paul's College 9 City Rd, Camperdown NSW 2050 Project: University Accommodation Development Application	<b>Project No:</b> 208196 Drawing No: Academic House Level 3 - Floor Plan	<b>Date:</b> 27/12/2014 Drawn By: GAO Checked By: GAO Project Manager: GAO





