


ATTACHMENT A

- LEGEND:**
- APARTMENT
 - ENTRY
 - LIVING
 - BEDROOM
 - KITCHEN
 - BATHROOM
 - LAUNDRY
 - STUDY
 - STORAGE
 - VOID
 - COMMON AREA
 - COMMON LOBBY
- SERVICES:**
- ELEC.
 - PLUMBING
 - HOSE REEL
 - WATER METER
 - MAIN WATER
 - GARAGE CHUTE
 - GARAGE EXHAUST
 - BATHROOM HYDRAULIC
 - KITCHEN HYDRAULIC
 - CUM. WATER HEATER
 - CUM. WATER PUMP
 - CUM. KITCHEN EXHAUST
 - BASINETS SUPPLY AIR
 - A/C CONDENSER
 - GREASE EXHAUST
 - RESIDENTIAL LIFT
 - DISABLED REFUGE
 - WIND MITIGATION
 - APARTMENT KITCHEN EXHAUST
 - KITCHEN HYDRAULIC
- ABBREVIATION:**
- CB PRECAST CONCRETE BALUSTRADE
 - CC PRECAST CONCRETE CURB
 - CP PRECAST CONCRETE PERGOLA
 - CS CONCRETE SLAB
 - GB FRAMELESS GLASS BALUSTRADE
 - GV GREEN WALL
 - LV LOW VESSEL
 - P2 PAVER 2
 - PS POLISHED STAINLESS STEEL PRIMARY SCREEN
 - RAL BLAZE SYSTEM
 - SB STEEL RAIL BALUSTRADE
 - TB TIMBER BATTEN SOFFIT TO BALCONY
 - TD TIMBER DECKING
- GENERAL NOTE:** FOR DETAILS TO BE COMPLETED, SUBJECT TO COUNCIL'S CONFIRMATION OF PUBLIC DOMAIN LEVELS.
- CLIENT:** CHENCHOW LITTLE PTY LTD
SUITE 101/115, 2700 MCMURDO STREET, NORTH HILLS, NSW 1585
PH (02) 9574 4333, FAX: (02) 9574 4334
WWW.CHENCHOWLITTLE.COM.AU
- DATE:** 2024.08.01
- ARCHITECTS REG. NO. 8123 (A) CHENCHOW**
- DA ISSUE**
NOT FOR CONSTRUCTION
- JOB TITLE:** BUILDING C: 55 ODEA AVENUE WATERLOO OR ODEA AVENUE DEVELOPMENT PTY LTD
LEVEL 08 PLAN
- DRAWING TITLE:** LEVEL 08 PLAN
- DATE:** 08/05/15
- DRAWN BY:** E. / J.P.E.
- CHECKED BY:** T.C.C.
- DRAWING NO.:** C-DA-2111
- SCALE:** 1:1000 A1
- JOB NO.:** -
- NO. IN SET:** 7
- AMENDMENT:** J
- 0 10 20 30 40 50 60 70 80 90 100mm
FULL SIZE ON ORIGINAL

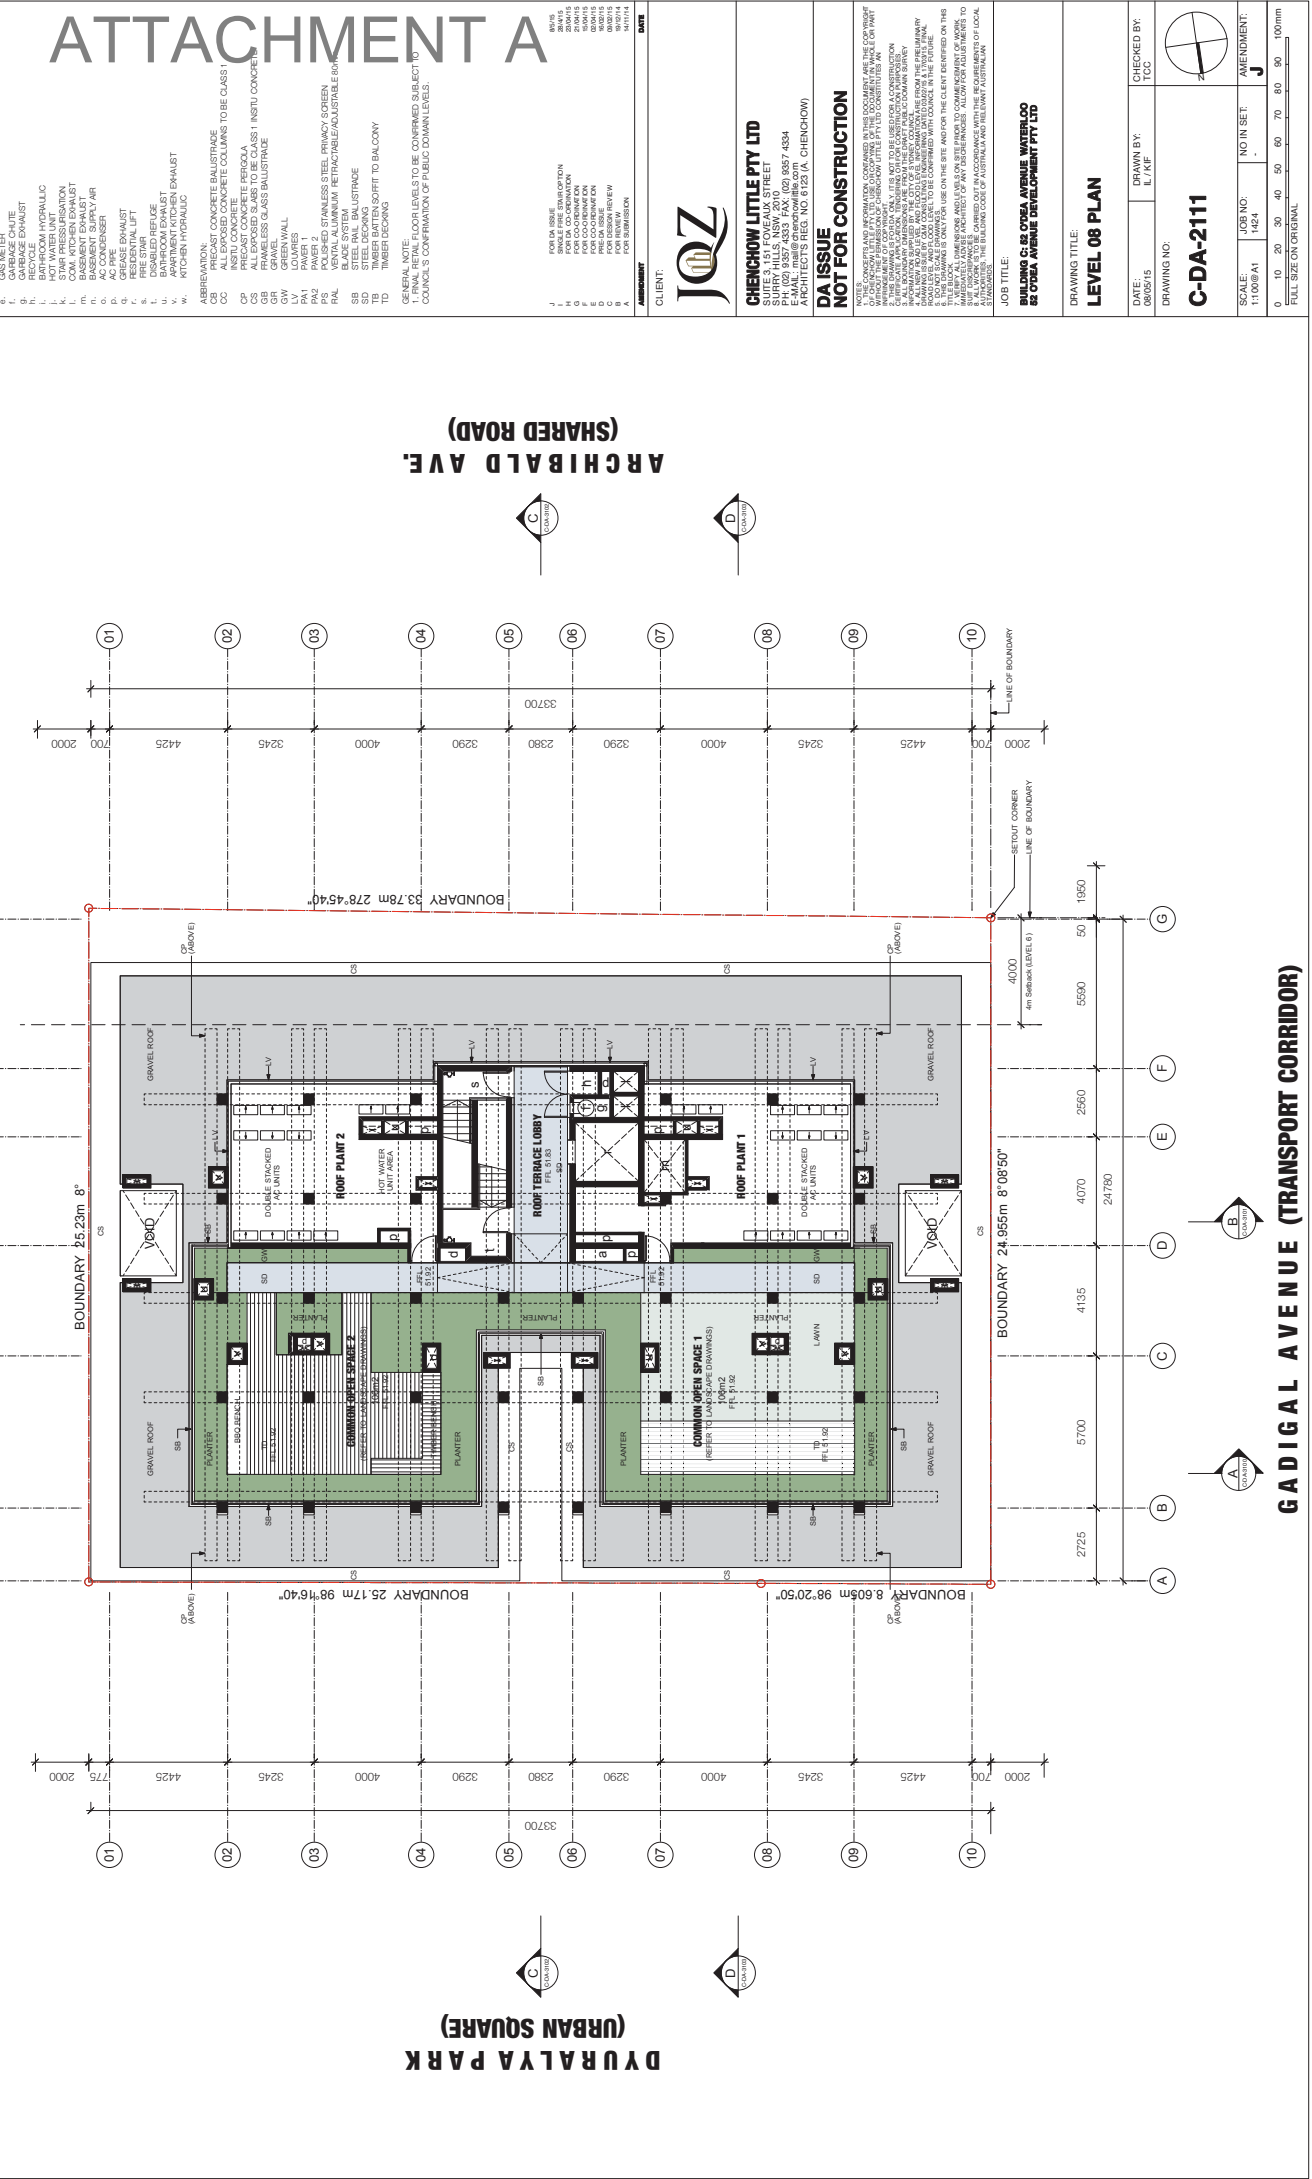

ATTACHMENT A

LEGEND:

- APARTMENT
1. ENTRY
2. LIVING
3. BEDROOM
4. BATHROOM
5. LAUNDRY
6. KITCHEN
7. STUDY
8. VOID
9. OPEN AIR LOBBY
10. OPEN AIR LOBBY
11. STORAGE

SERVICES:

- a. ELEC.
b. COMMUNICATION
c. WATER METERS
d. WATER METER
e. WATER METER CHUTE
f. GARAGE CHUTE
g. GARAGE EXHAUST
h. WASTE
i. BATHROOM HYDRAULIC
j. KITCHEN HYDRAULIC
k. COMMUNICATION
l. COMM. KITCHEN EXHAUST
m. COMM. KITCHEN EXHAUST
n. BASEMENT SUPPLY AIR
o. AC COMPRESSOR
p. GREASE EXHAUST
q. RESIDENTIAL LIFT
r. DISABLED REFUGE
s. APARTMENT KITCHEN EXHAUST
t. APARTMENT KITCHEN EXHAUST
u. KITCHEN HYDRAULIC
v. PRECAST CONCRETE BALUSTRADE
w. PRECAST CONCRETE COLUMN TO BE CLASS 1
x. PRECAST CONCRETE PERGOLA
y. PRECAST CONCRETE GLASS BALUSTRADE
z. PRECAST CONCRETE GLASS BALUSTRADE
AA. GREEN WALL
AB. LOBBIES
AC. PAVEMENT
AD. POLISHED STAINLESS STEEL PRIMARY SCREEN
AE. POLISHED STAINLESS STEEL SECONDARY SCREEN
AF. BLAZE SYSTEM
AG. STEEL BALUSTRADE
AH. TIMBER BATTEN SOFFIT TO BALCONY
AI. TIMBER DECKING

ABBREVIATION:
CS PRECAST CONCRETE BALUSTRADE
CC PRECAST CONCRETE COLUMN TO BE CLASS 1
CP PRECAST CONCRETE PERGOLA
CB PRECAST CONCRETE GLASS BALUSTRADE
CV FRAMELESS GLASS BALUSTRADE
GWA GREEN WALL
LV LOBBIES
P2 PAVEMENT 2
PS POLISHED STAINLESS STEEL PRIMARY SCREEN
SS POLISHED STAINLESS STEEL SECONDARY SCREEN
SBL STEEL BALUSTRADE
SBS STEEL BALUSTRADE
TB TIMBER BATTEN SOFFIT TO BALCONY
TD TIMBER DECKING

GENERAL NOTE: FOR LEVELS TO BE COMPARED SUBJECT TO COUNCIL'S CONFIRMATION OF PUBLIC DOMAIN LEVELS.

CLIENT:

CHENCHOW LITTLE PTY LTD
SUITE 101, 101/105 STREET
SUNSHINE HILLS, NSW 4000
PH: (02) 9367 4833 FAX: (02) 9367 4834
WWW.CHEMCHOWLITTLE.COM.AU
ARCHITECTS REG. NO. 8123 (A, CHENGCHOW)

DATE:

20/12/2015

DATE:

16/02/15

CHECKED BY:

TCC

DRAWN BY:

L. JKF

DRAWING NO:

C-DA-3101

SCALE:

1:100 (A4)

JOB NO.:

1503A1

NO IN SET:


J

AMENDMENT:

J

FULL SIZE ON ORIGINAL:

0 10 20 30 40 50 60 70 80 90 100mm

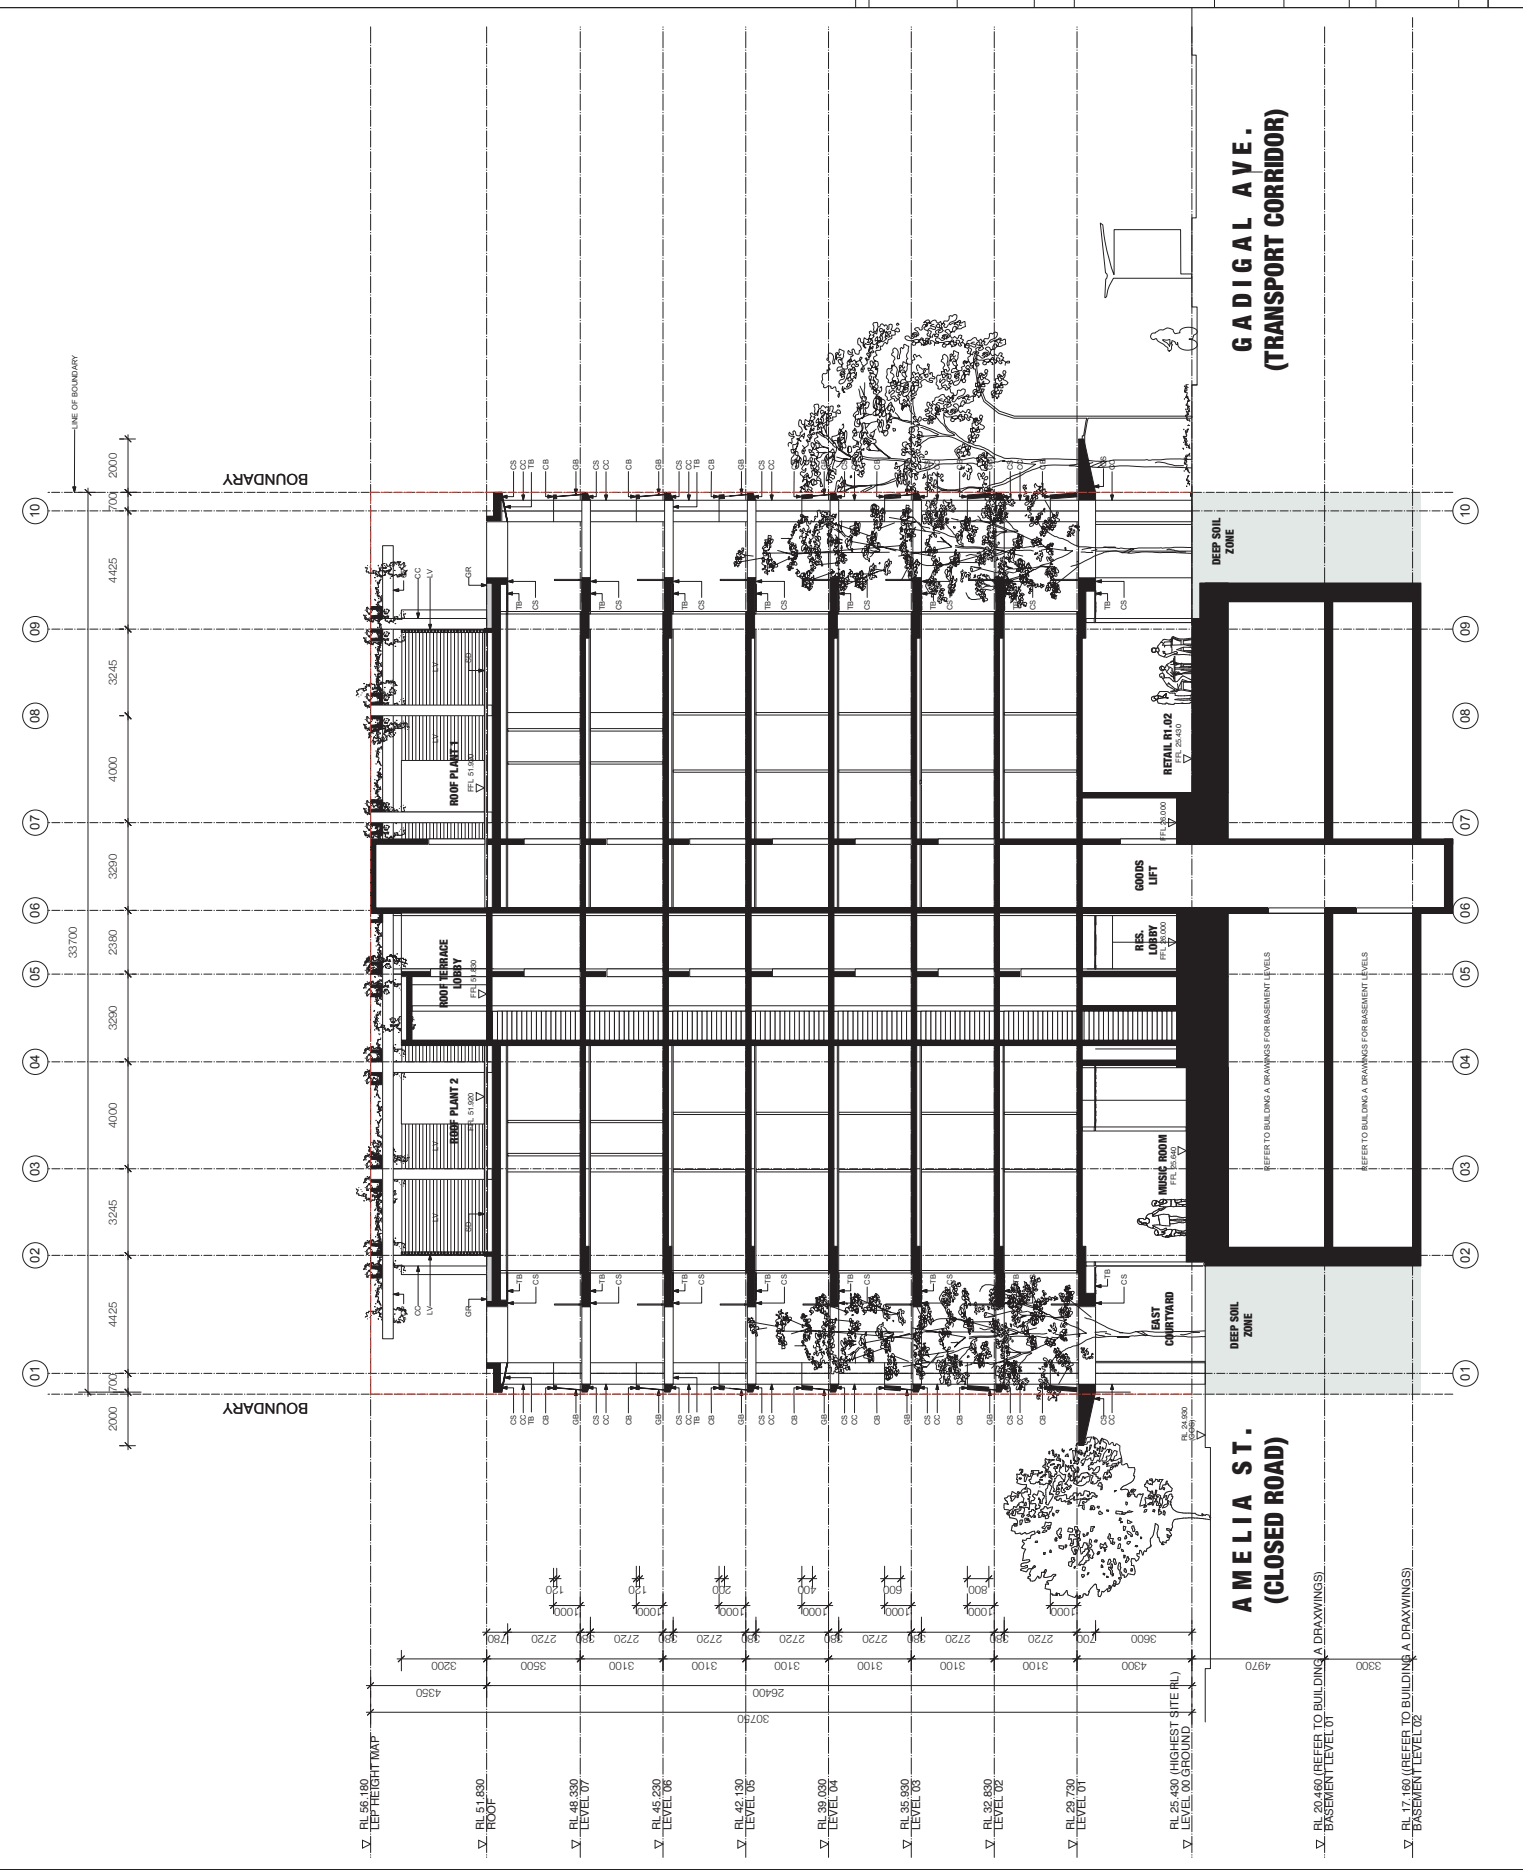

AMELIA ST. (CLOSED ROAD)



ARCHIBALD AVE. (SHARED ROAD)



DYRALYA PARK (URBAN SQUARE)



ATTACHMENT A

LEGEND:

APARTMENT:
 1. ENTRY
 2. LIVING
 3. BEDROOM
 4. BEDROOM
 5. BATHROOM
 6. LAUNDRY
 7. STUDY
 8. KITCHEN
 9. VOID
 10. OPEN AIR LOBBY
 11. LOBBY
 12. STORAGE

SERVICES:

a. ELEC.
 b. GAS
 c. HOSE REEL
 d. WATER METER
 e. WATER SERVICES
 f. GARBAGE CHUTE
 g. GARBAGE EXHAUST
 h. GARBAGE EXHAUST
 i. BATHROOM HYDRAULIC
 j. BATHROOM HYDRAULIC
 k. BATHROOM HYDRAULIC
 l. COMM. KITCHEN EXHAUST
 m. COMM. KITCHEN EXHAUST
 n. COMM. KITCHEN EXHAUST
 o. COMM. KITCHEN EXHAUST
 p. COMM. KITCHEN EXHAUST
 q. COMM. KITCHEN EXHAUST
 r. COMM. KITCHEN EXHAUST
 s. COMM. KITCHEN EXHAUST
 t. COMM. KITCHEN EXHAUST
 u. COMM. KITCHEN EXHAUST
 v. COMM. KITCHEN EXHAUST
 w. COMM. KITCHEN EXHAUST

ABBREVIATION:

CB PRECAST CONCRETE BALUSTRADE
 CC PRECAST CONCRETE COLUMNE TO BE CLASS 1
 CC PRECAST CONCRETE
 CP PRECAST CONCRETE PERGOLA
 CSB STAINLESS STEEL BALUSTRADE
 CSB FRAMELESS GLASS BALUSTRADE
 GWA GREEN WALL
 LV LOW VOLT
 PAV 2 PAVEMENT
 PS POLISHED STAINLESS STEEL PRIMARY SCREEN
 SB STAINLESS STEEL BALUSTRADE
 SB BLAZE SYSTEM
 ST STEEL RAIL BALUSTRADE
 TB TIMBER BATTEN SOFFIT TO BALCONY
 TD TIMBER DECKING

GENERAL NOTE: FOR DETAILS TO BE COMPARED SUBJECT TO COUNCIL'S CONFIRMATION OF PUBLIC DOMAIN LEVELS.

CLIENT:

JOZ
 CHENCHOW LITTLE PTY LTD
 SUITE 101, 101/102, 103/104
 500/501, 502/503, 504/505
 PH (02) 9357 4333 FAX: (02) 9357 4334
 SUITE 101, 101/102, 103/104
 500/501, 502/503, 504/505
 ARCHITECTS REG. NO. 8123 (A, CHENCHOW)

DA ISSUE NOT FOR CONSTRUCTION

THIS DOCUMENT IS THE PROPERTY OF CHENCHOW LITTLE PTY LTD. IT IS TO BE USED ONLY FOR THE PROJECT AND SITE SPECIFICALLY IDENTIFIED IN THIS DOCUMENT. ANY REUSE OR MODIFICATION OF THIS DOCUMENT WITHOUT THE WRITTEN PERMISSION OF CHENCHOW LITTLE PTY LTD. IS STRICTLY PROHIBITED. CHENCHOW LITTLE PTY LTD. ACCEPTS NO LIABILITY FOR ANY DAMAGE OR LOSS OF PROFITS OR BUSINESS ARISING FROM THE USE OF THIS DOCUMENT. THE INFORMATION CONTAINED HEREIN IS FOR INFORMATION ONLY AND DOES NOT CONSTITUTE AN OFFER OF ANY FINANCIAL PRODUCT OR SERVICE. THE INFORMATION CONTAINED HEREIN IS SUBJECT TO CHANGE WITHOUT NOTICE. CHENCHOW LITTLE PTY LTD. ACCEPTS NO LIABILITY FOR ANY DAMAGE OR LOSS OF PROFITS OR BUSINESS ARISING FROM THE USE OF THIS DOCUMENT. THE INFORMATION CONTAINED HEREIN IS FOR INFORMATION ONLY AND DOES NOT CONSTITUTE AN OFFER OF ANY FINANCIAL PRODUCT OR SERVICE. THE INFORMATION CONTAINED HEREIN IS SUBJECT TO CHANGE WITHOUT NOTICE.

DATE: 08/05/15

DRAWN BY: E. JKF

CHECKED BY: TCC

DRAWING NO: C-DA-2112

JOB TITLE: BUILDING C: 55 ODEA AVENUE WATERLOO & ODEA AVENUE DEVELOPMENT PTY LTD

DRAWING TITLE: ROOF PLAN

SCALE: 1:1000 (A1)

NO. IN SET: 1

AMENDMENT: J

0 10 20 30 40 50 60 70 80 90 100mm
 FULL SIZE ON ORIGINAL

DATE:

DRAWN BY:

CHECKED BY:

DRAWING NO:

JOB TITLE:


DRAWING TITLE:

SCALE:

NO. IN SET:

AMENDMENT:

0 10 20 30 40 50 60 70 80 90 100mm
 FULL SIZE ON ORIGINAL

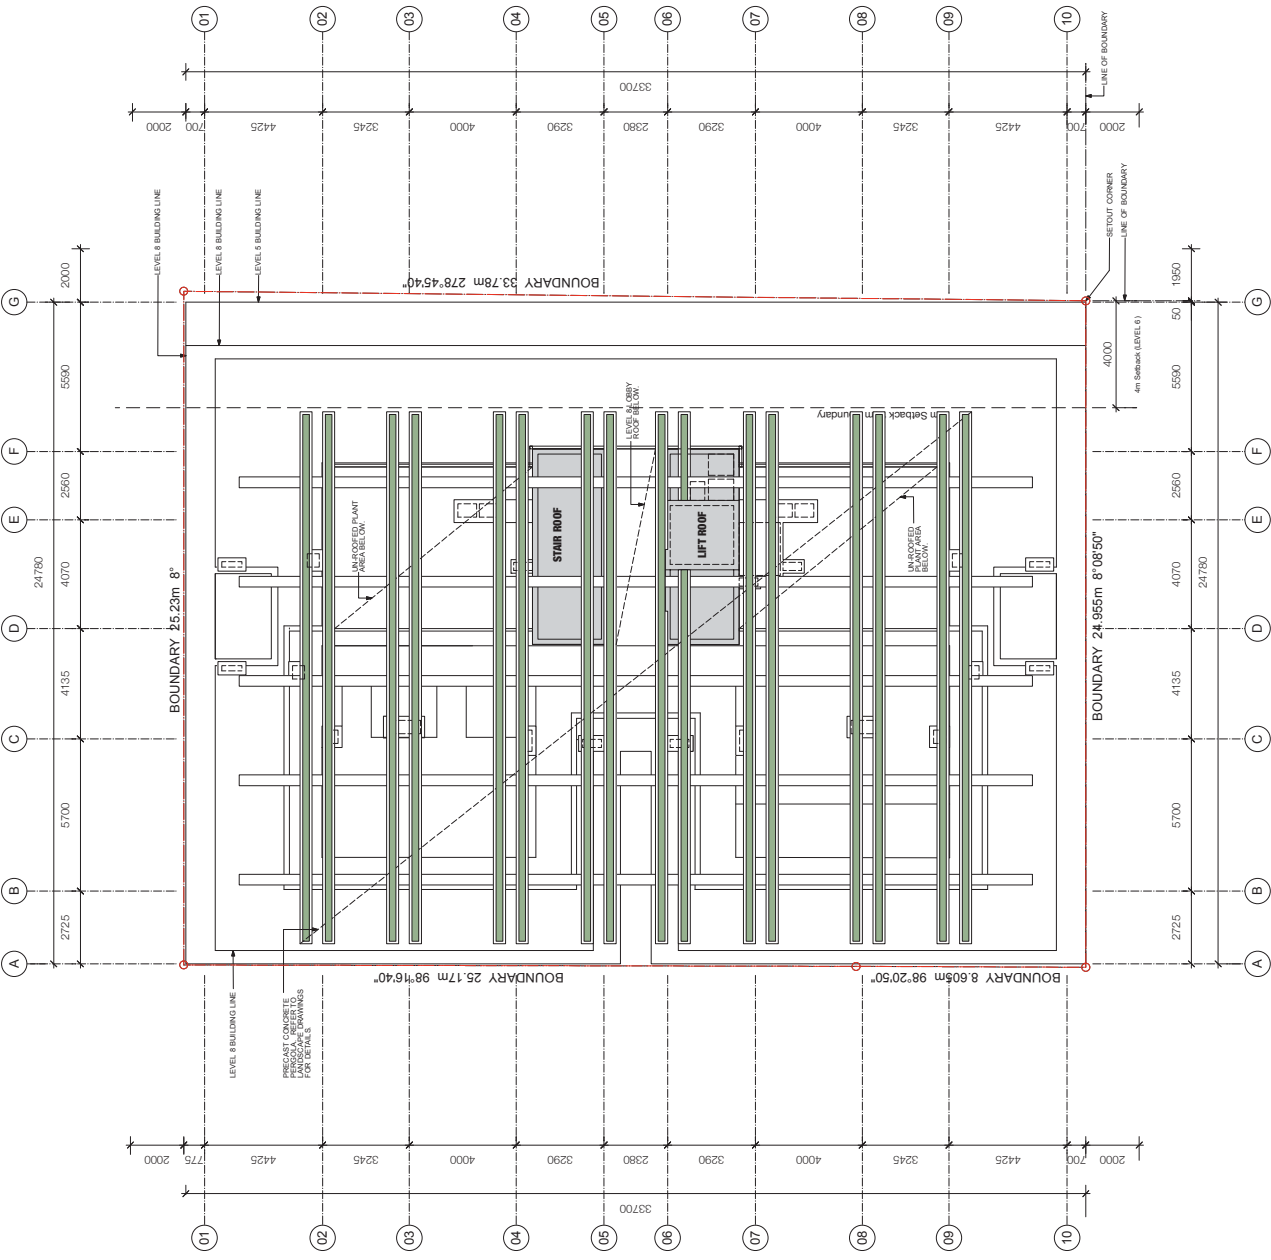

GADIGAL AVENUE (TRANSPORT CORRIDOR)



ATTACHMENT A

LEGEND:

- 1. APARTMENT
- 2. ENTRY
- 3. LIVING
- 4. BEDROOM
- 5. BATHROOM
- 6. LAUNDRY
- 7. STUDY
- 8. VOID
- 9. OPEN AIR LOBBY
- 10. OPEN AIR LOBBY
- 11. OPEN AIR LOBBY
- 12. STORAGE

SERVICES:

- a. ELEC.
- b. COMMUNICATIONS
- c. HOSE REEL
- d. WATER METER
- e. WATER SUPPLY
- f. GARAGE CHUTE
- g. GARAGE EXHAUST
- h. BATHROOM HYDRAULIC
- i. BATHROOM HYDRAULIC
- j. WATER SUPPLY
- k. STAIR PRESSURIZATION
- l. COM. KITCHEN EXHAUST
- m. KITCHEN EXHAUST
- n. BASEMENT SUPPLY AIR
- o. AC COMPRESSOR
- p. GREASE EXHAUST
- q. RESIDENTIAL LIFT
- r. DISABLED REFUGE
- s. AIR HANDLING EXHAUST
- t. AIR HANDLING EXHAUST
- u. AIR HANDLING EXHAUST
- v. KITCHEN HYDRAULIC

ABBREVIATION:

- CB PRECAST CONCRETE BALUSTRADE
- CC PRECAST CONCRETE COLUMN TO BE CLASS 1
- CP PRECAST CONCRETE PERGOLA
- CS INSTU CONCRETE
- GB FRAMELESS GLASS BALUSTRADE
- GM GREEN WALL
- LV LOWRISES
- PAZ PAVER 2
- PS POLISHED STAINLESS STEEL PRIMARY SCREEN
- RAZ RAIN WATER HARVESTING RETAINING WALL/STAIRCASE
- SB STEEL BAL. BALUSTRADE
- TB TIMBER BATTEN SOFFIT TO BALCONY
- TD TIMBER DECKING

GENERAL NOTE: COOR LEVELS TO BE COMPARED SUB SECT 10 COUNCIL'S CONFIRMATION OF PUBLIC DOMAIN LEVELS.

- J FOR TA BASKET
- K FOR TA BASKET
- L FOR TA BASKET
CLIENT:
CHENCHOW LITTLE PTY LTD
SUITE 101, 101/102 STREET
SUNSHINE HILLS, NSW 4087

DA ISSUE
NOT FOR CONSTRUCTION

THIS DOCUMENT IS PREPARED BY CHENCHOW LITTLE PTY LTD AND IS FOR THE EXCLUSIVE USE OF THE CLIENT. IT IS NOT TO BE USED FOR ANY OTHER PURPOSES WITHOUT THE WRITTEN CONSENT OF CHENCHOW LITTLE PTY LTD. CHENCHOW LITTLE PTY LTD ACCEPTS NO LIABILITY FOR ANY LOSS OR DAMAGE CAUSED BY THE USE OF THIS DOCUMENT. THE CLIENT ACCEPTS FULL RESPONSIBILITY FOR THE ACCURACY AND COMPLETENESS OF THE INFORMATION PROVIDED TO CHENCHOW LITTLE PTY LTD. CHENCHOW LITTLE PTY LTD ACCEPTS NO LIABILITY FOR ANY LOSS OR DAMAGE CAUSED BY THE USE OF THIS DOCUMENT. THE CLIENT ACCEPTS FULL RESPONSIBILITY FOR THE ACCURACY AND COMPLETENESS OF THE INFORMATION PROVIDED TO CHENCHOW LITTLE PTY LTD.

JOB TITLE:
BUILDING C: 55 ODEA AVENUE WATERLOO
BY ODEA AVENUE DEVELOPMENT PTY LTD

DRAWING TITLE:
NORTH ELEVATION

DATE:
16/02/15

DRAWN BY:
E. / K.F.

CHECKED BY:
T.C.C.

DRAWING NO.:
C-DA-3000


SCALE:
1:100 (A1)

NO. IN SET:
J

AMENDMENT:
J

0 10 20 30 40 50 60 70 80 90 100mm

FULL SIZE ON ORIGINAL

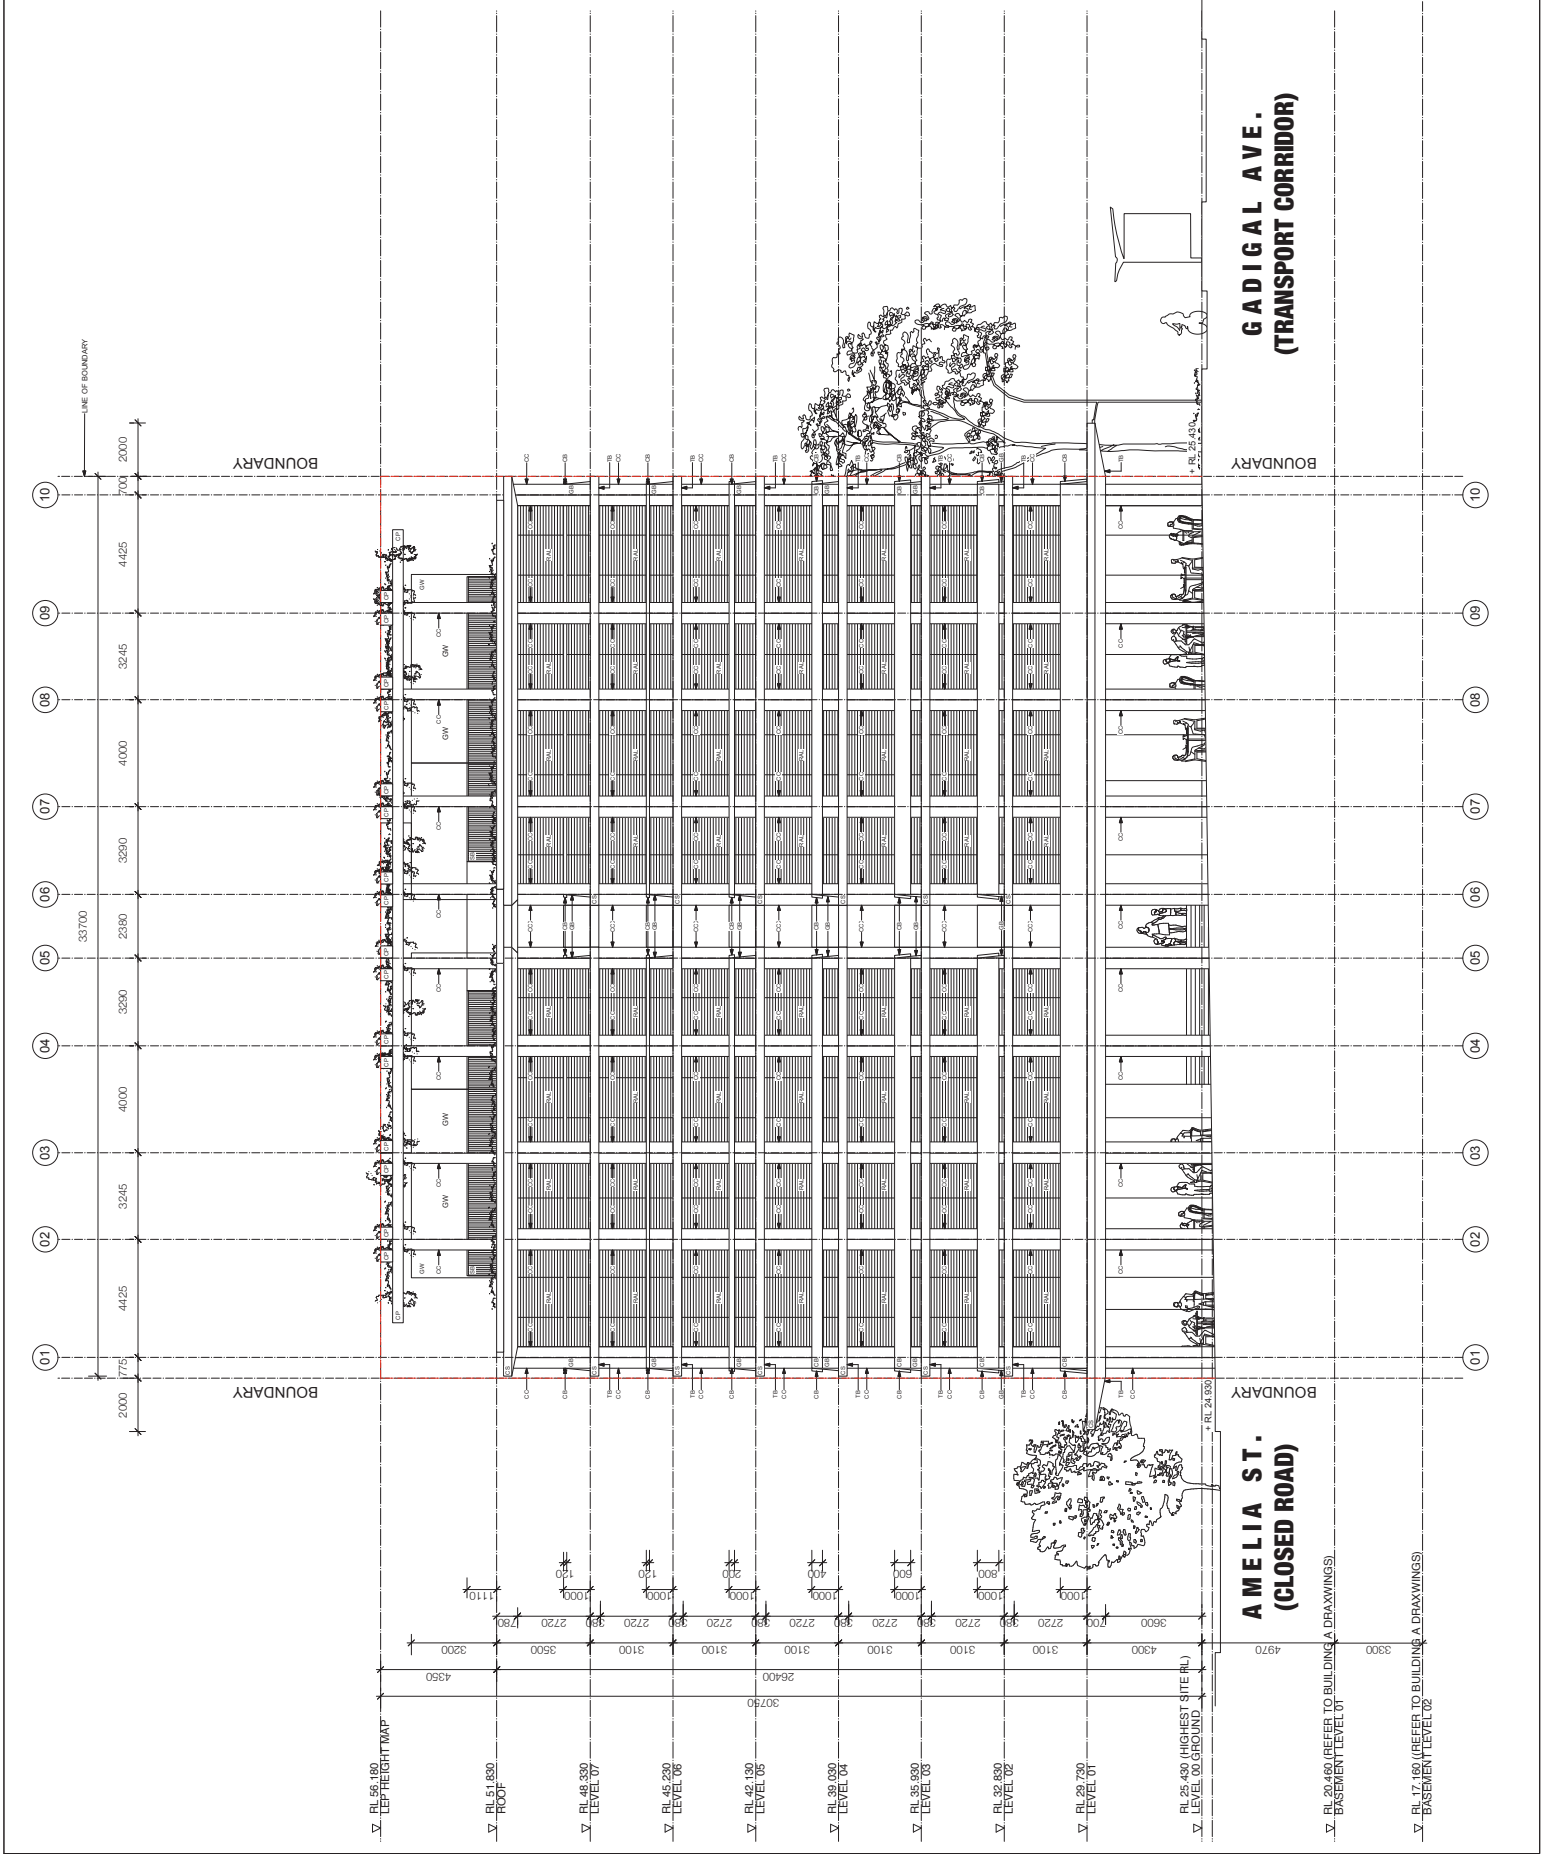

**GADIGAL AVE.
(TRANSPORT CORRIDOR)**

**AMELIA ST.
(CLOSED ROAD)**